




VMY Vitols Architects, Inc.  
188 Needham Street  
Newton, MA 02464

Madison Place

---

Sudbury, MA

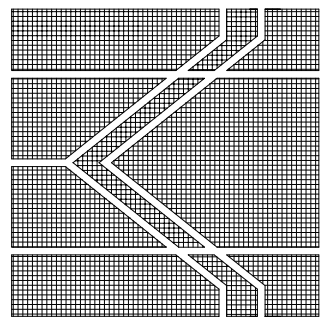

ARCHITECT  
**VMV Vitols Architects, Inc.**  
 188 Needham Street  
 Newton, MA 02464  
 Phone 617.597.1900  
 FAX 617.597.1905  
 www.vmvvitols.com

OWNER  
**MOSS DEVELOPMENT INC.**  
 15 BRICK YARD LANE  
 WESTBORO, MA 01581


**MADISON PLACE**  
 RESIDENTIAL DWELLING UNITS  
 SUDBURY, MA.

REVISIONS



PN \_\_\_\_\_  
 CHECKED \_\_\_\_\_ DRAWN \_\_\_\_\_  
 JOB No. \_\_\_\_\_  
 DATE 08/03/2011 SCALE \_\_\_\_\_


STAMP

**BUILDING TYPE 1**  
 DRAWING TITLE  
**ELEVATIONS**  
 DRAWING No.

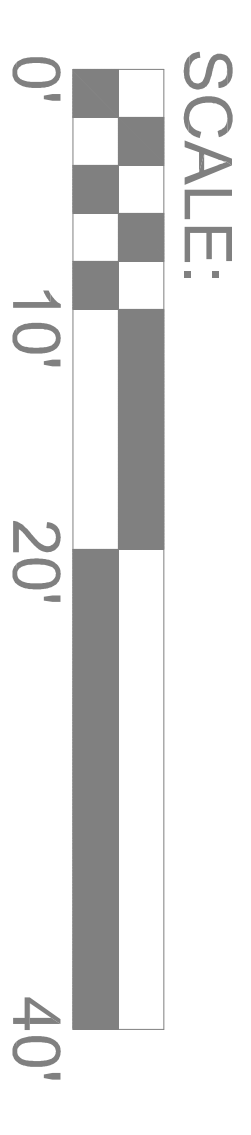


BUILDING ELEVATIONS  
 6 ONE BEDROOM UNITS & 6 TWO BEDROOM UNITS

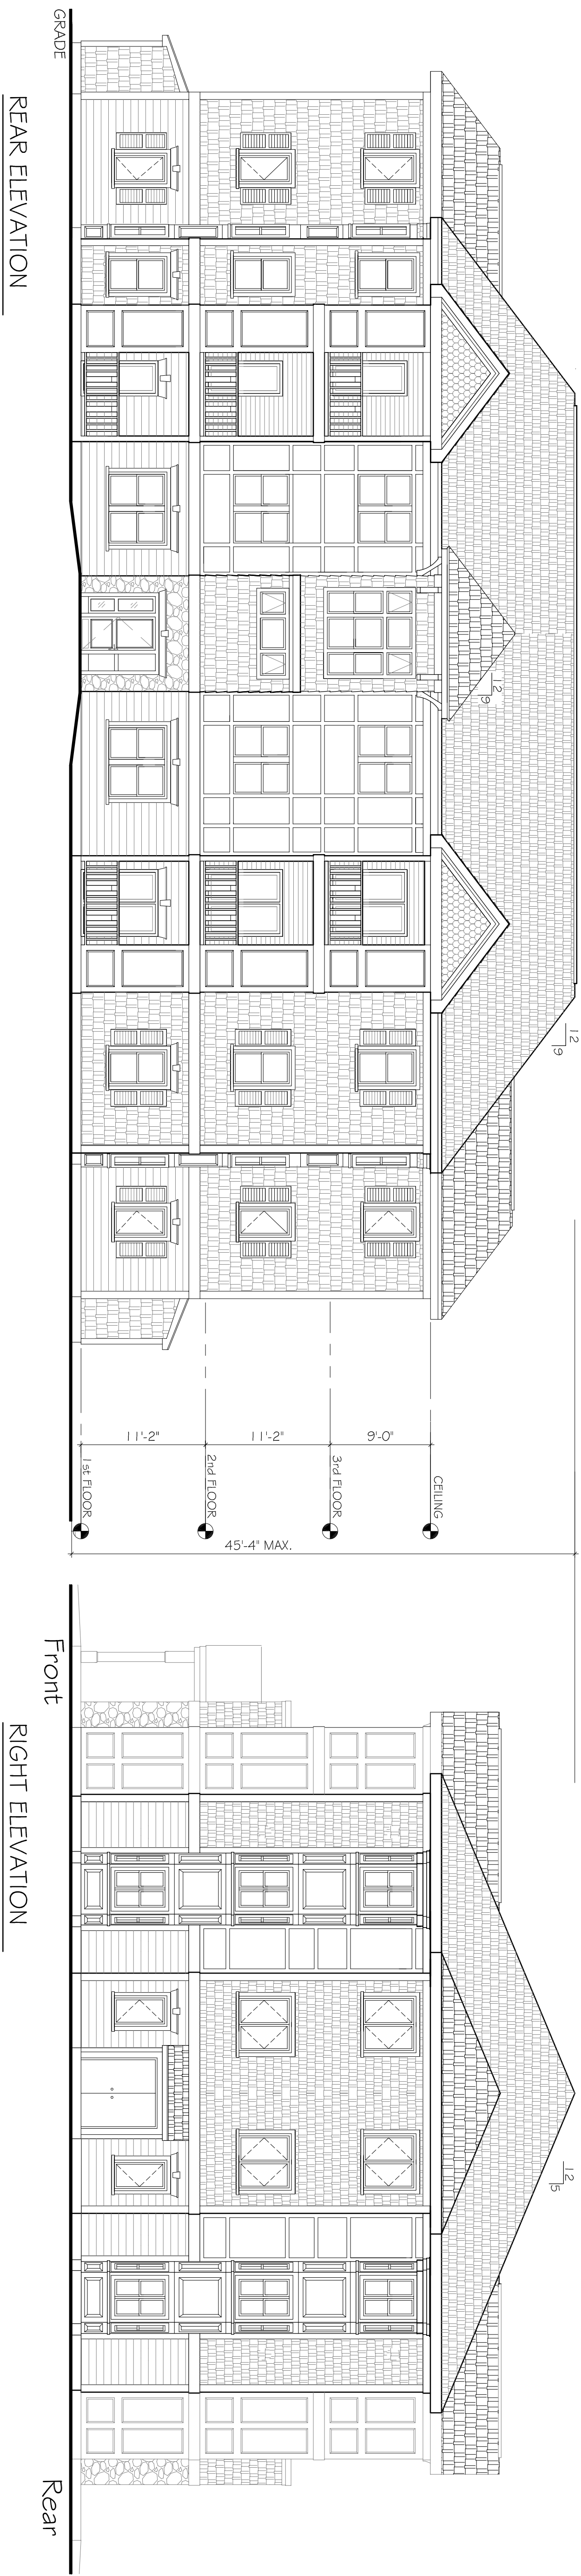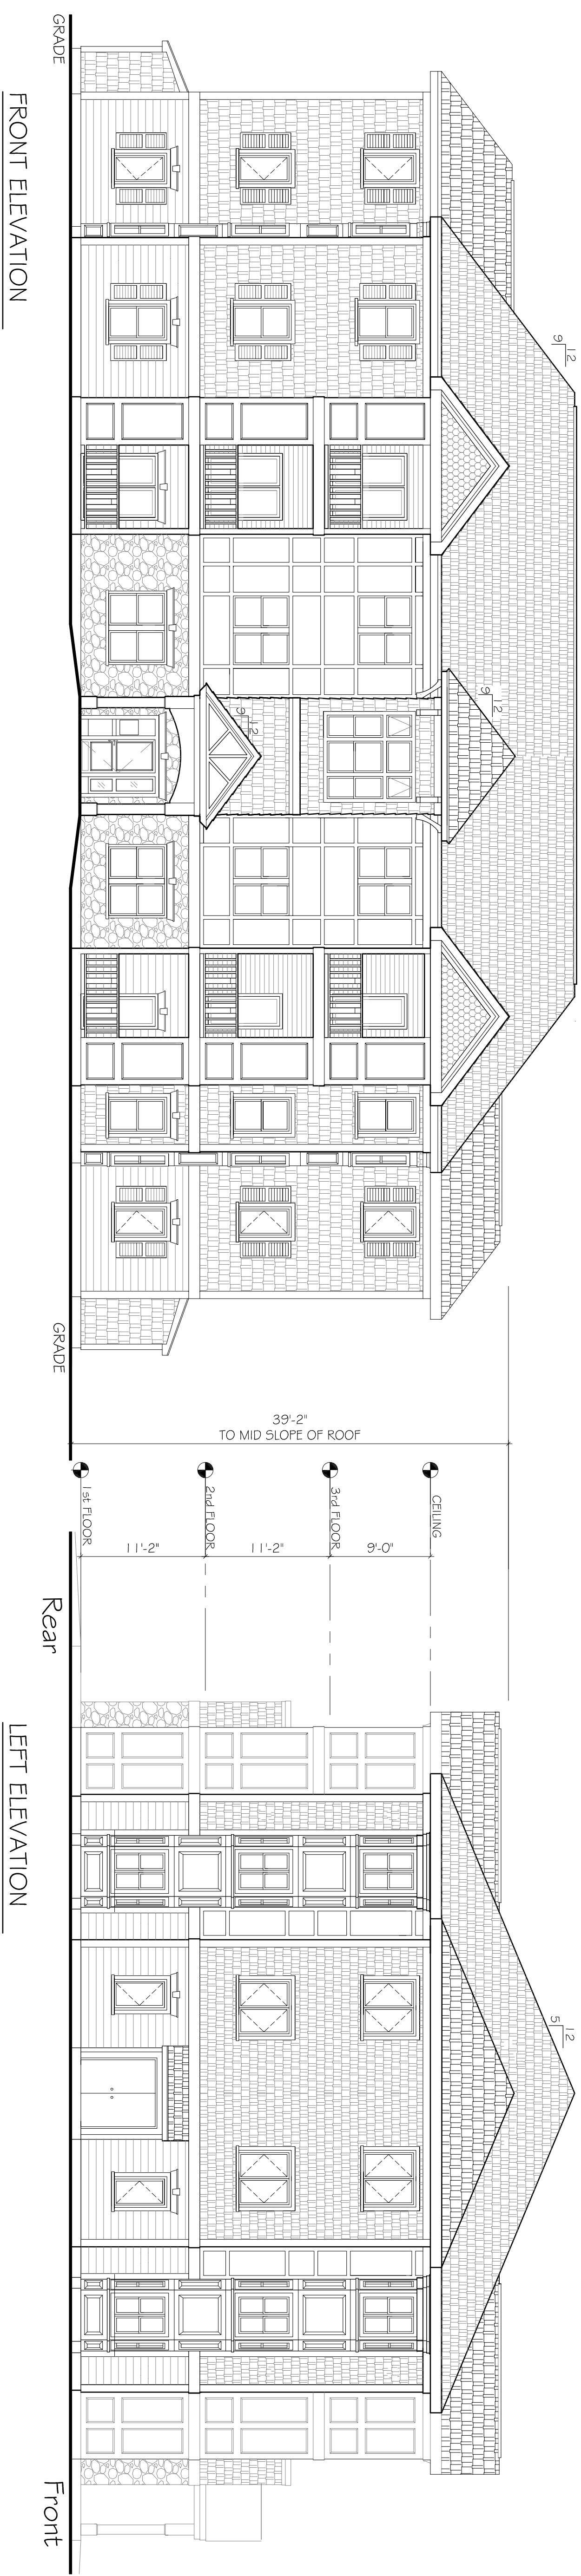

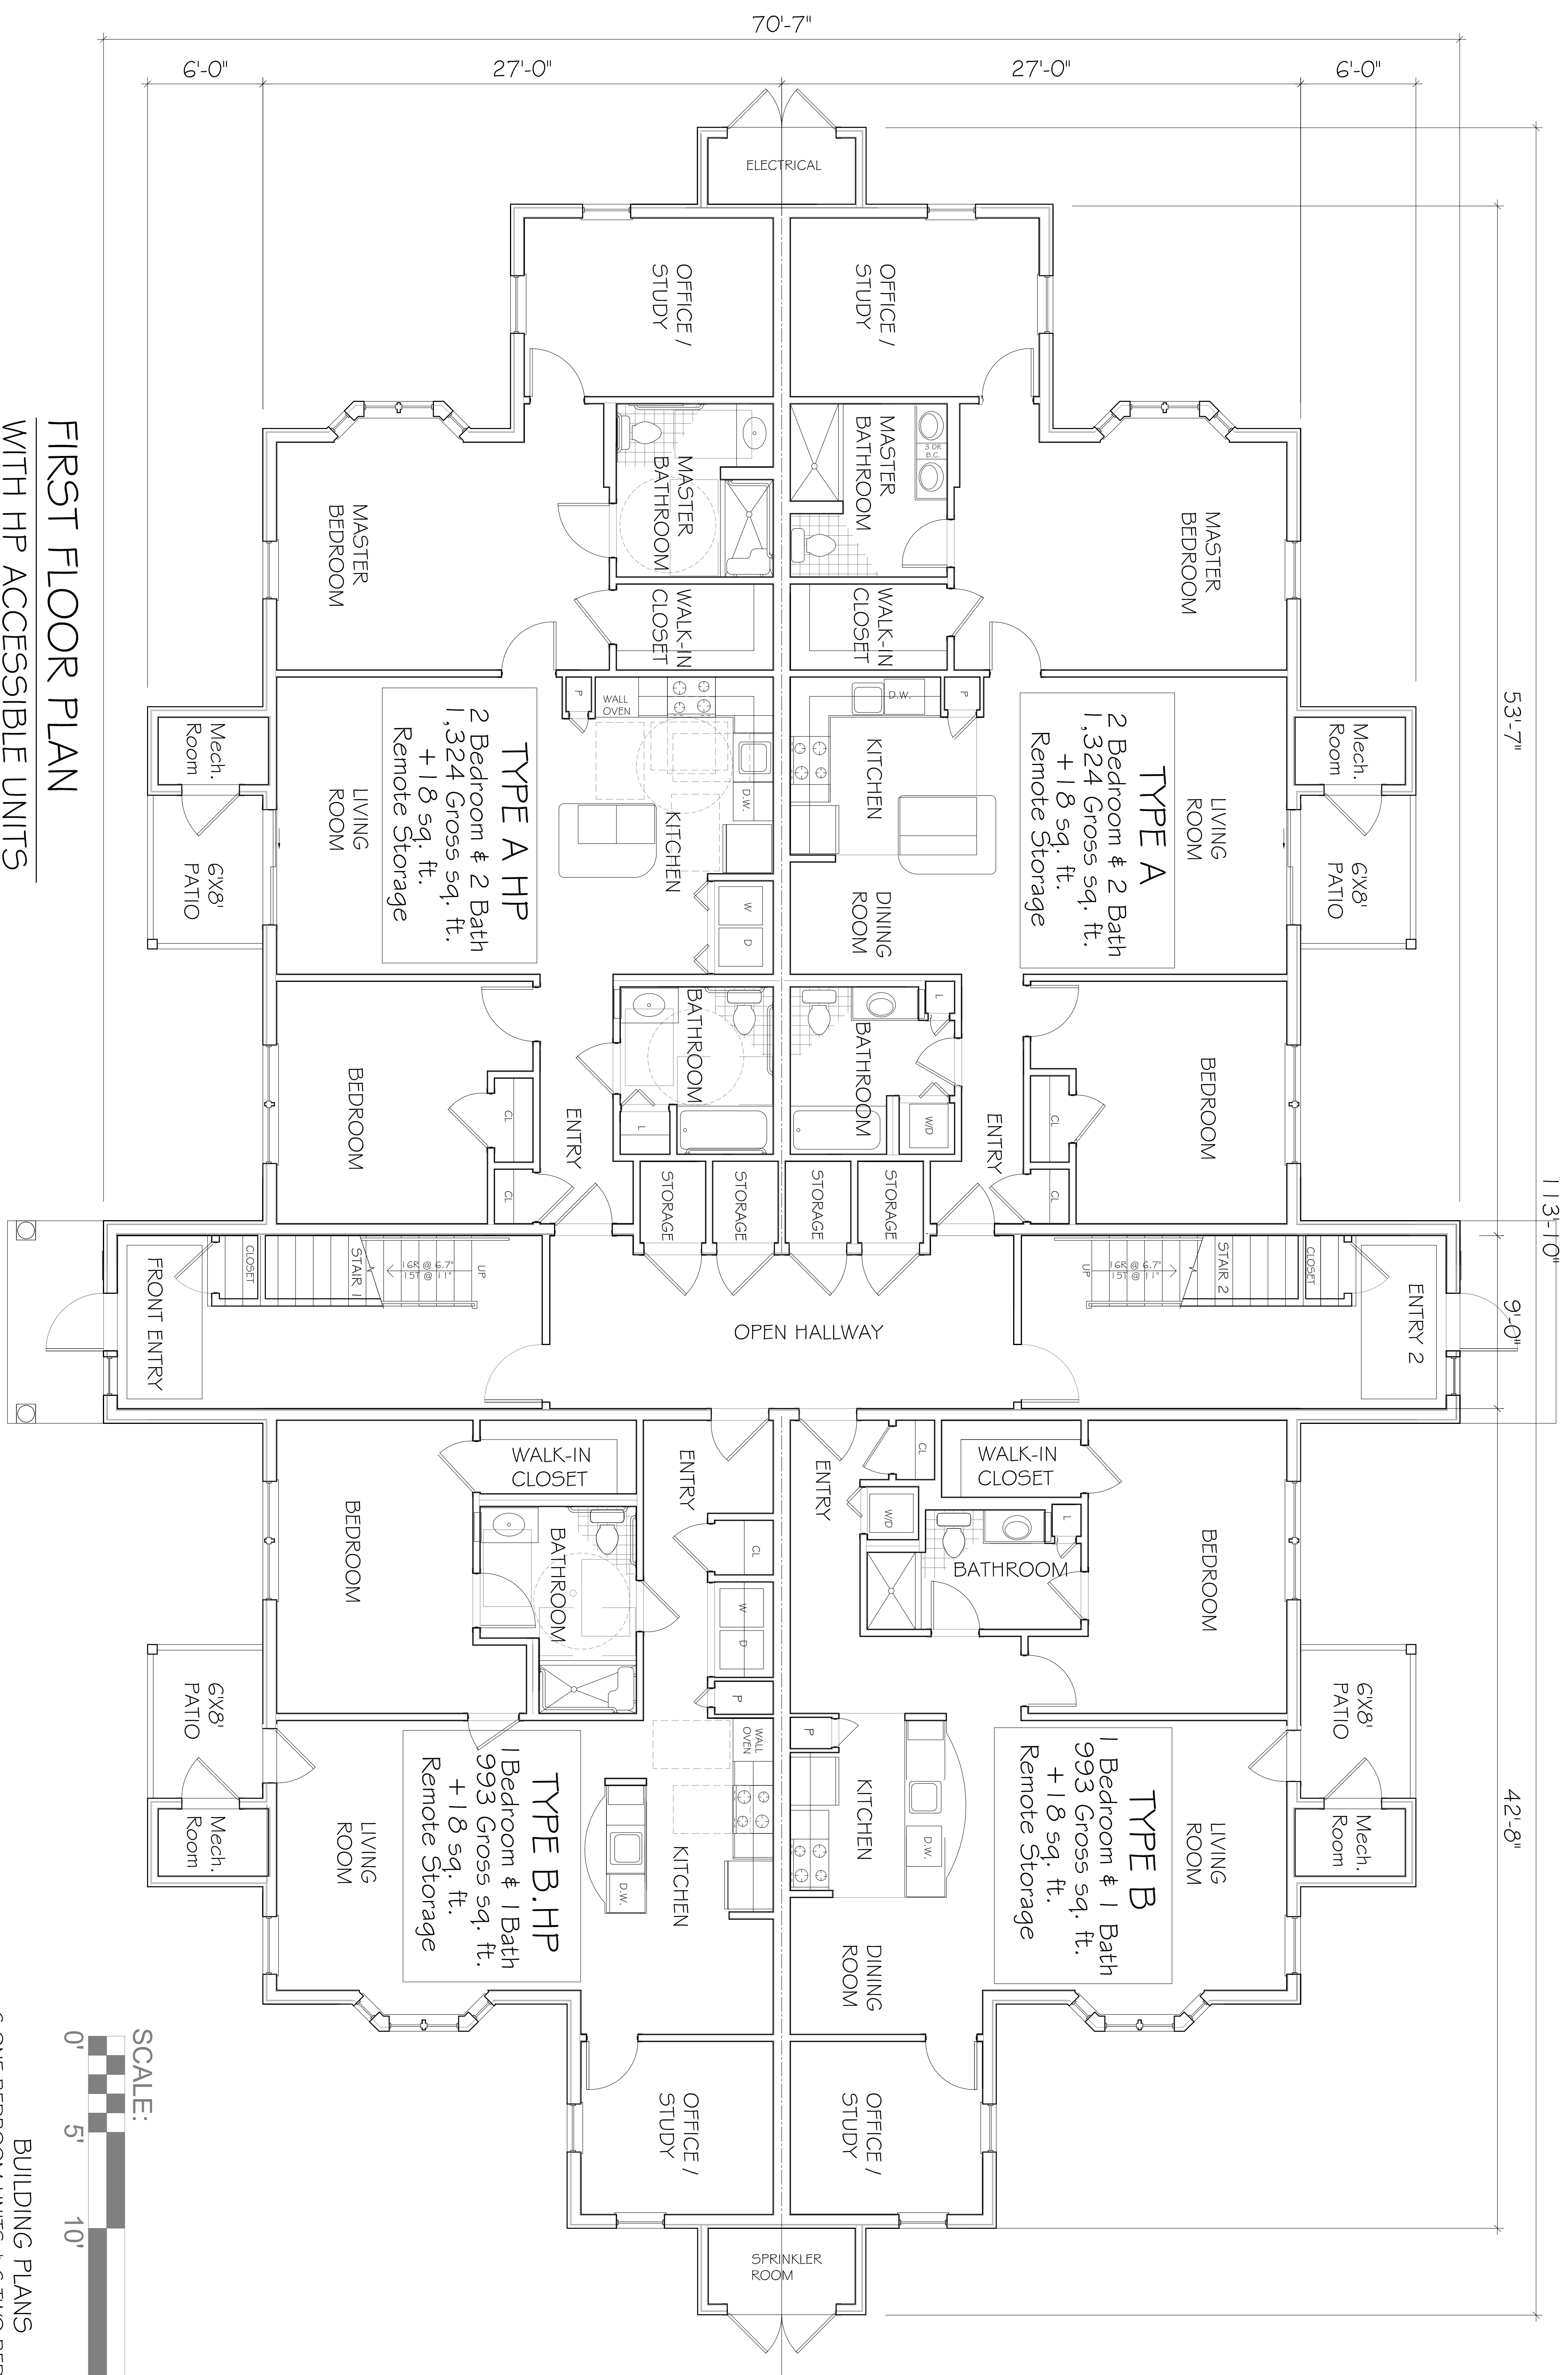

**FIRST FLOOR PLAN**  
WITH HP ACCESSIBLE UNITS

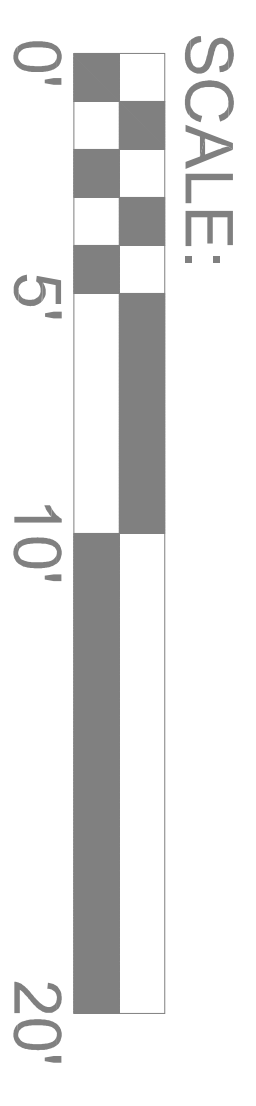

BUILDING PLANS  
6 ONE BEDROOM UNITS & 6 TWO BEDROOM UNITS

**ARCHITECT**  
VMV Vitols Architects, Inc.  
188 Needham Street  
Newton, MA 02464  
Phone 617.597.1900  
FAX 617.597.1905  
www.vmvvitols.com


**OWNER:**  
MOSS DEVELOPMENT INC.  
15 BRICK YARD LANE  
WESTBORO, MA 01581

**MADISON PLACE**  
RESIDENTIAL DWELLING UNITS  
SUDBURY, MA.

REVISIONS



**BUILDING TYPE 1**  
1ST FLOOR PLAN  
DRAWING TITLE  
DRAWING No.

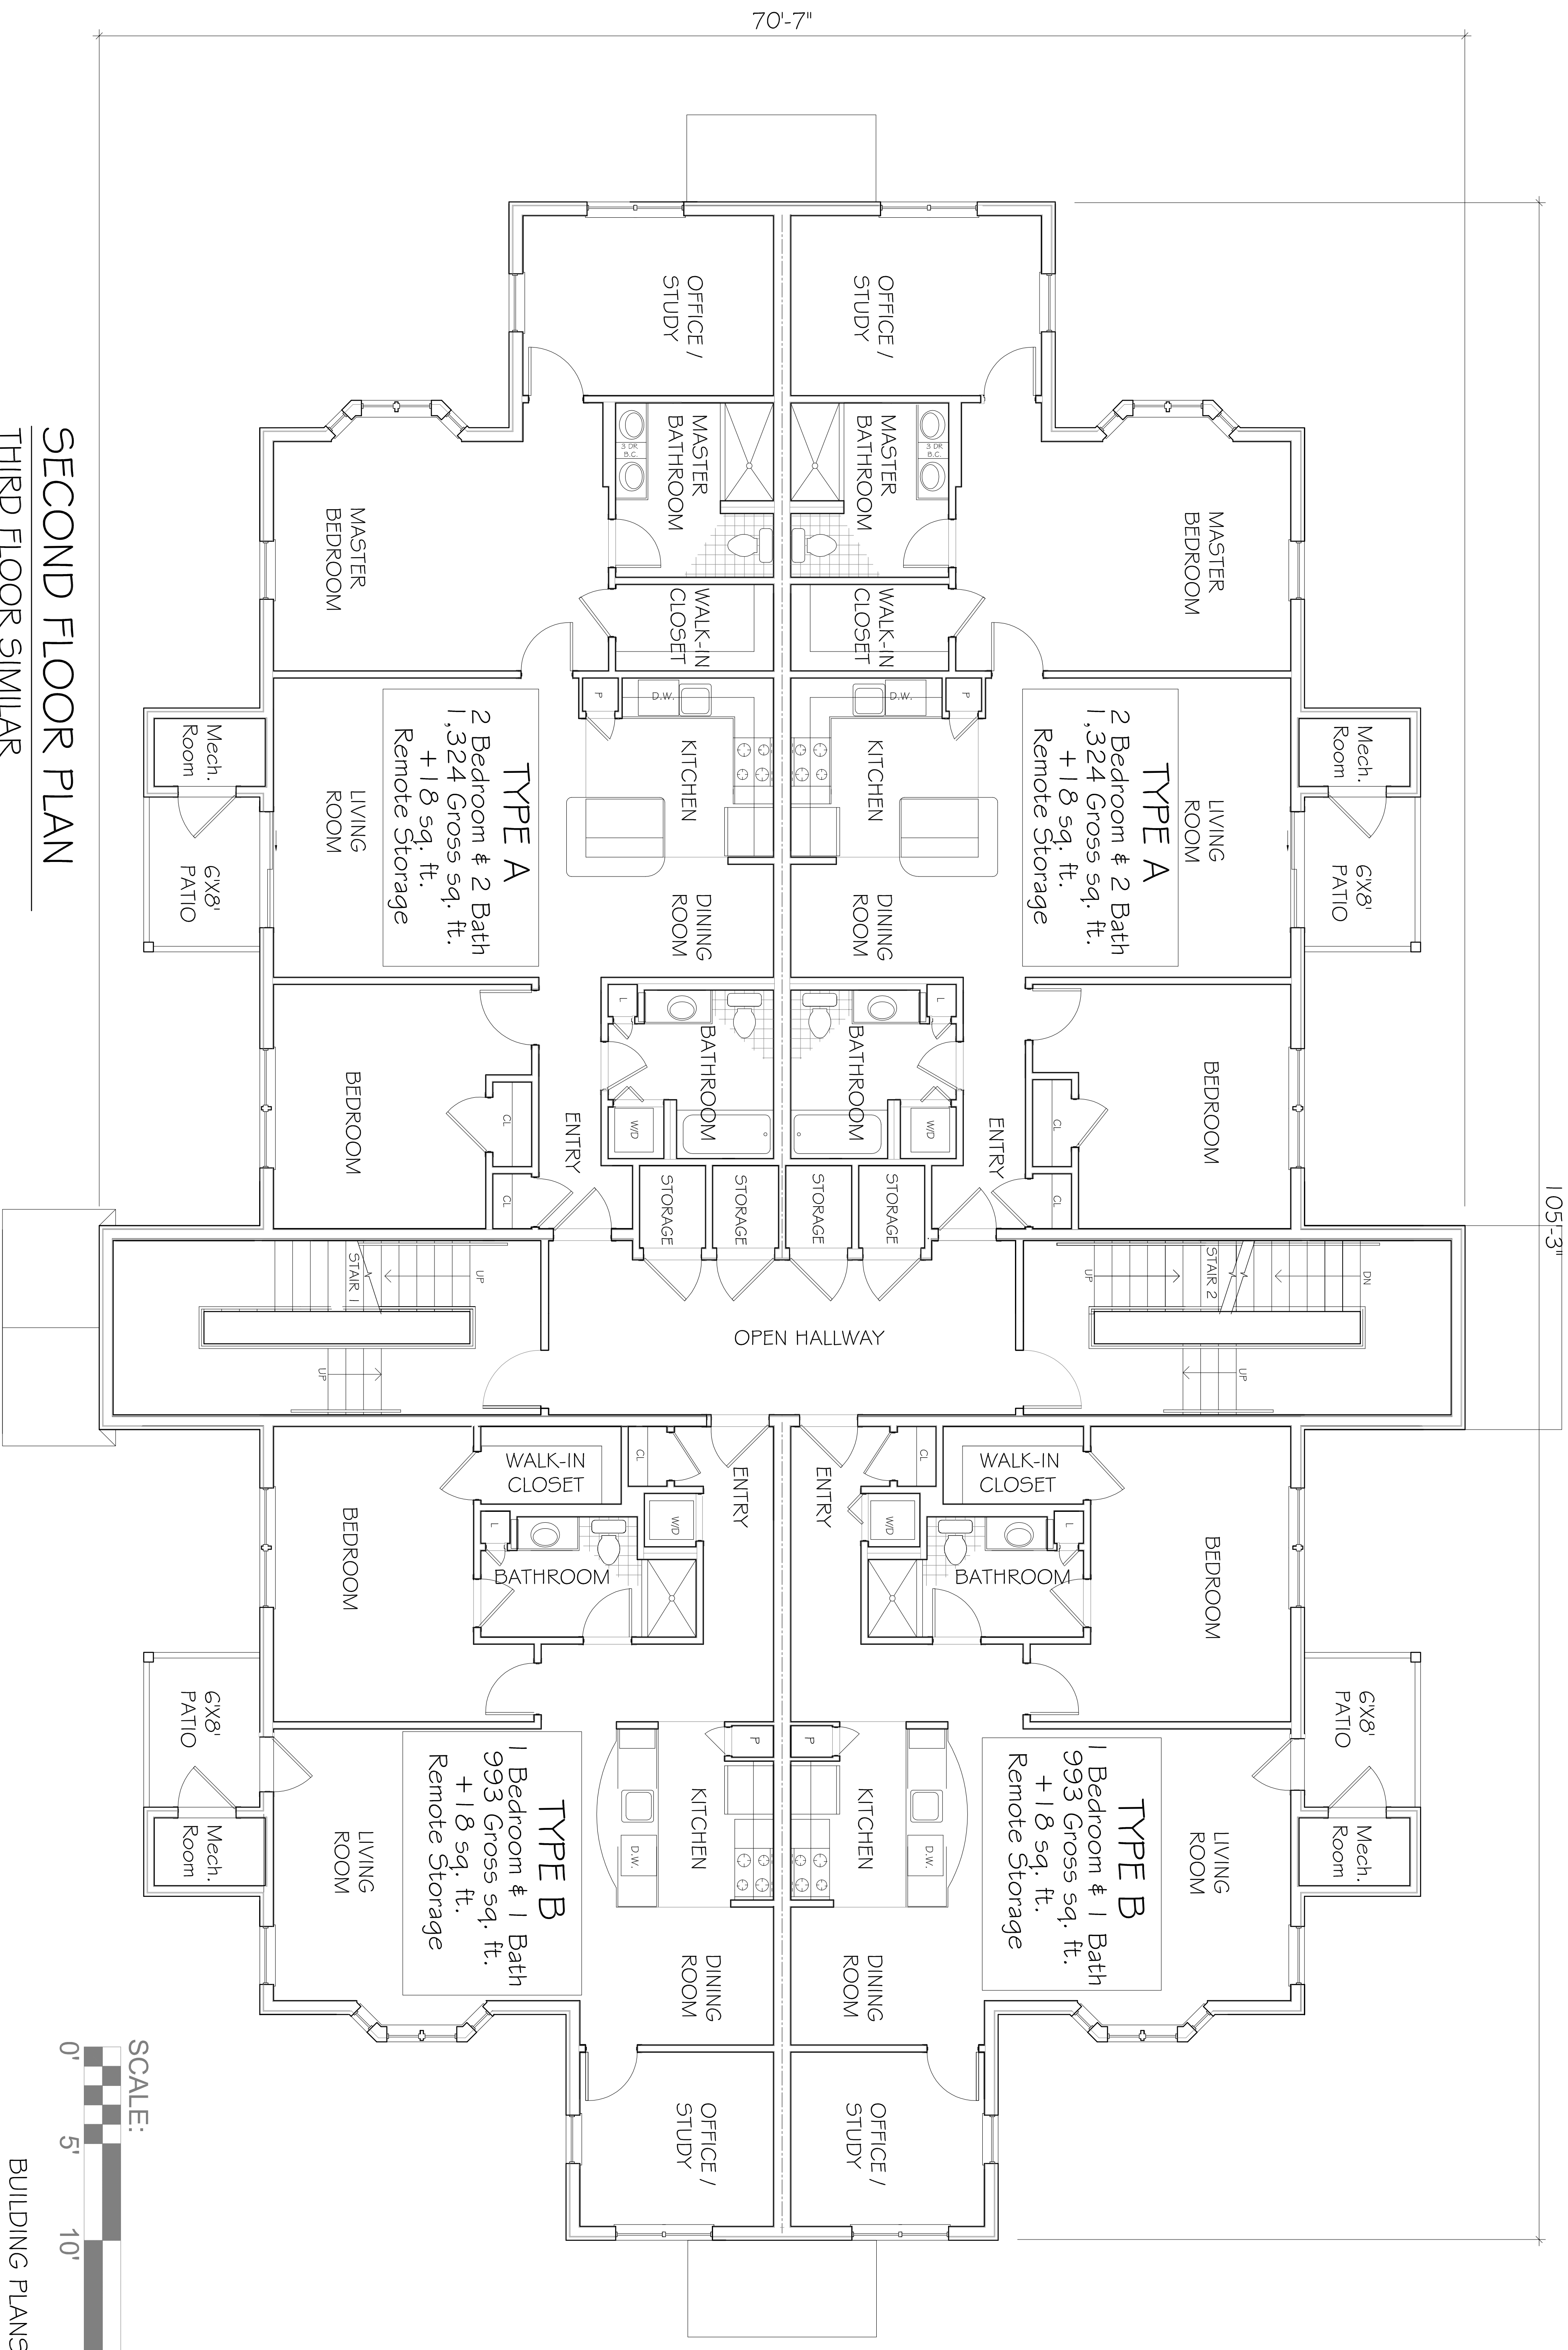

**SECOND FLOOR PLAN**  
**THIRD FLOOR SIMILAR**

SCALE: 0' 5' 10' 20'

BUILDING PLANS  
 6 ONE BEDROOM UNITS & 6 TWO BEDROOM UNITS

**ARCHITECT**  
 VMV Vitols Architects, Inc.  
 188 Needham Street  
 Newton, MA 02464  
 Phone 617.597.1900  
 FAX 617.597.1905  
 www.vmvvitols.com

**OWNER**  
 MOSS DEVELOPMENT INC.  
 15 BRICK YARD LANE  
 WESTBORO, MA 01581

**MADISON PLACE**  
 RESIDENTIAL DWELLING UNITS  
 SUDBURY, MA.

REVISIONS


PN	
CHECKED	
JOB No.	
DATE 09/03/2011	
SCALE	

**BUILDING TYPE 1**  
 2ND & 3RD FLOOR PLANS  
 DRAWING TITLE

DRAWING No.