
 

 








LEGEND

-  LOAM AND SEED, TYP.
-  CONCRETE PAVEMENT, TYP.
-  ASPHALT PAVEMENT, TYP.
-  TABLE AND CHAIRS, TYP.
-  SHRUBS/PERENNIALS
-  DECIDUOUS TREE (3" CALIPER), TYP.
-  FLOWERING TREE (2" CALIPER), TYP.
-  EVERGREEN TREE (8' HT.), TYP.
-  FLAGPOLE WITH LIGHTS
-  POLE MOUNTED LIGHT FIXTURE, TYP.

REVISIONS

NO.	DATE	DESCRIPTION

DRAWING TITLE
Layout and Materials Plan

DRAWING INFORMATION

DATE OF ISSUE	September 27, 2021
DESCRIPTION	100% Schematic Design
SCALE	1" = 40'-0"
DRAWN BY	YL
PROJECT #	3452.00
FILE NAME	vr-01b.dwg

DRAWING NUMBER

L100



REVISIONS

NO.	DATE	DESCRIPTION

DRAWING TITLE
Floor Plans


DRAWING INFORMATION

SEPTEMBER 27, 2021
 DATE OF ISSUE
 50% Design Development Package
 DESCRIPTION
 1/16" = 1'-0" RY
 SCALE DRAWN BY
 3452.00 INVD.M
 PROJECT # FILE NAME

DRAWING NUMBER


A101

GENERAL NOTE:
 ALL PARTITIONS TYPE S30-1 UNLESS
 OTHERWISE NOTED

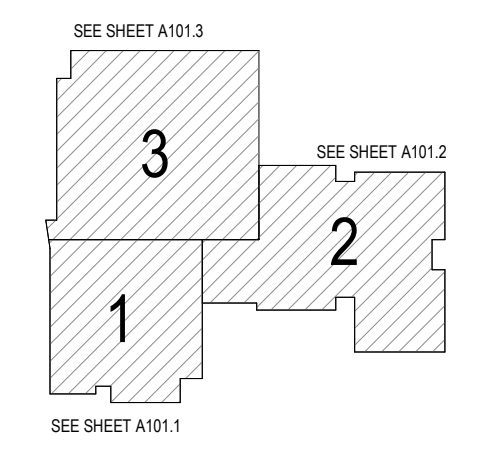

LEGEND

- EXISTING NATATORIUM STRUCTURE
- EXISTING WALLS TO REMAIN
- PROPOSED WALLS
- 3 HR FIREWALL
- 1 HR RATED WALL
- ITEMS OVERHEAD

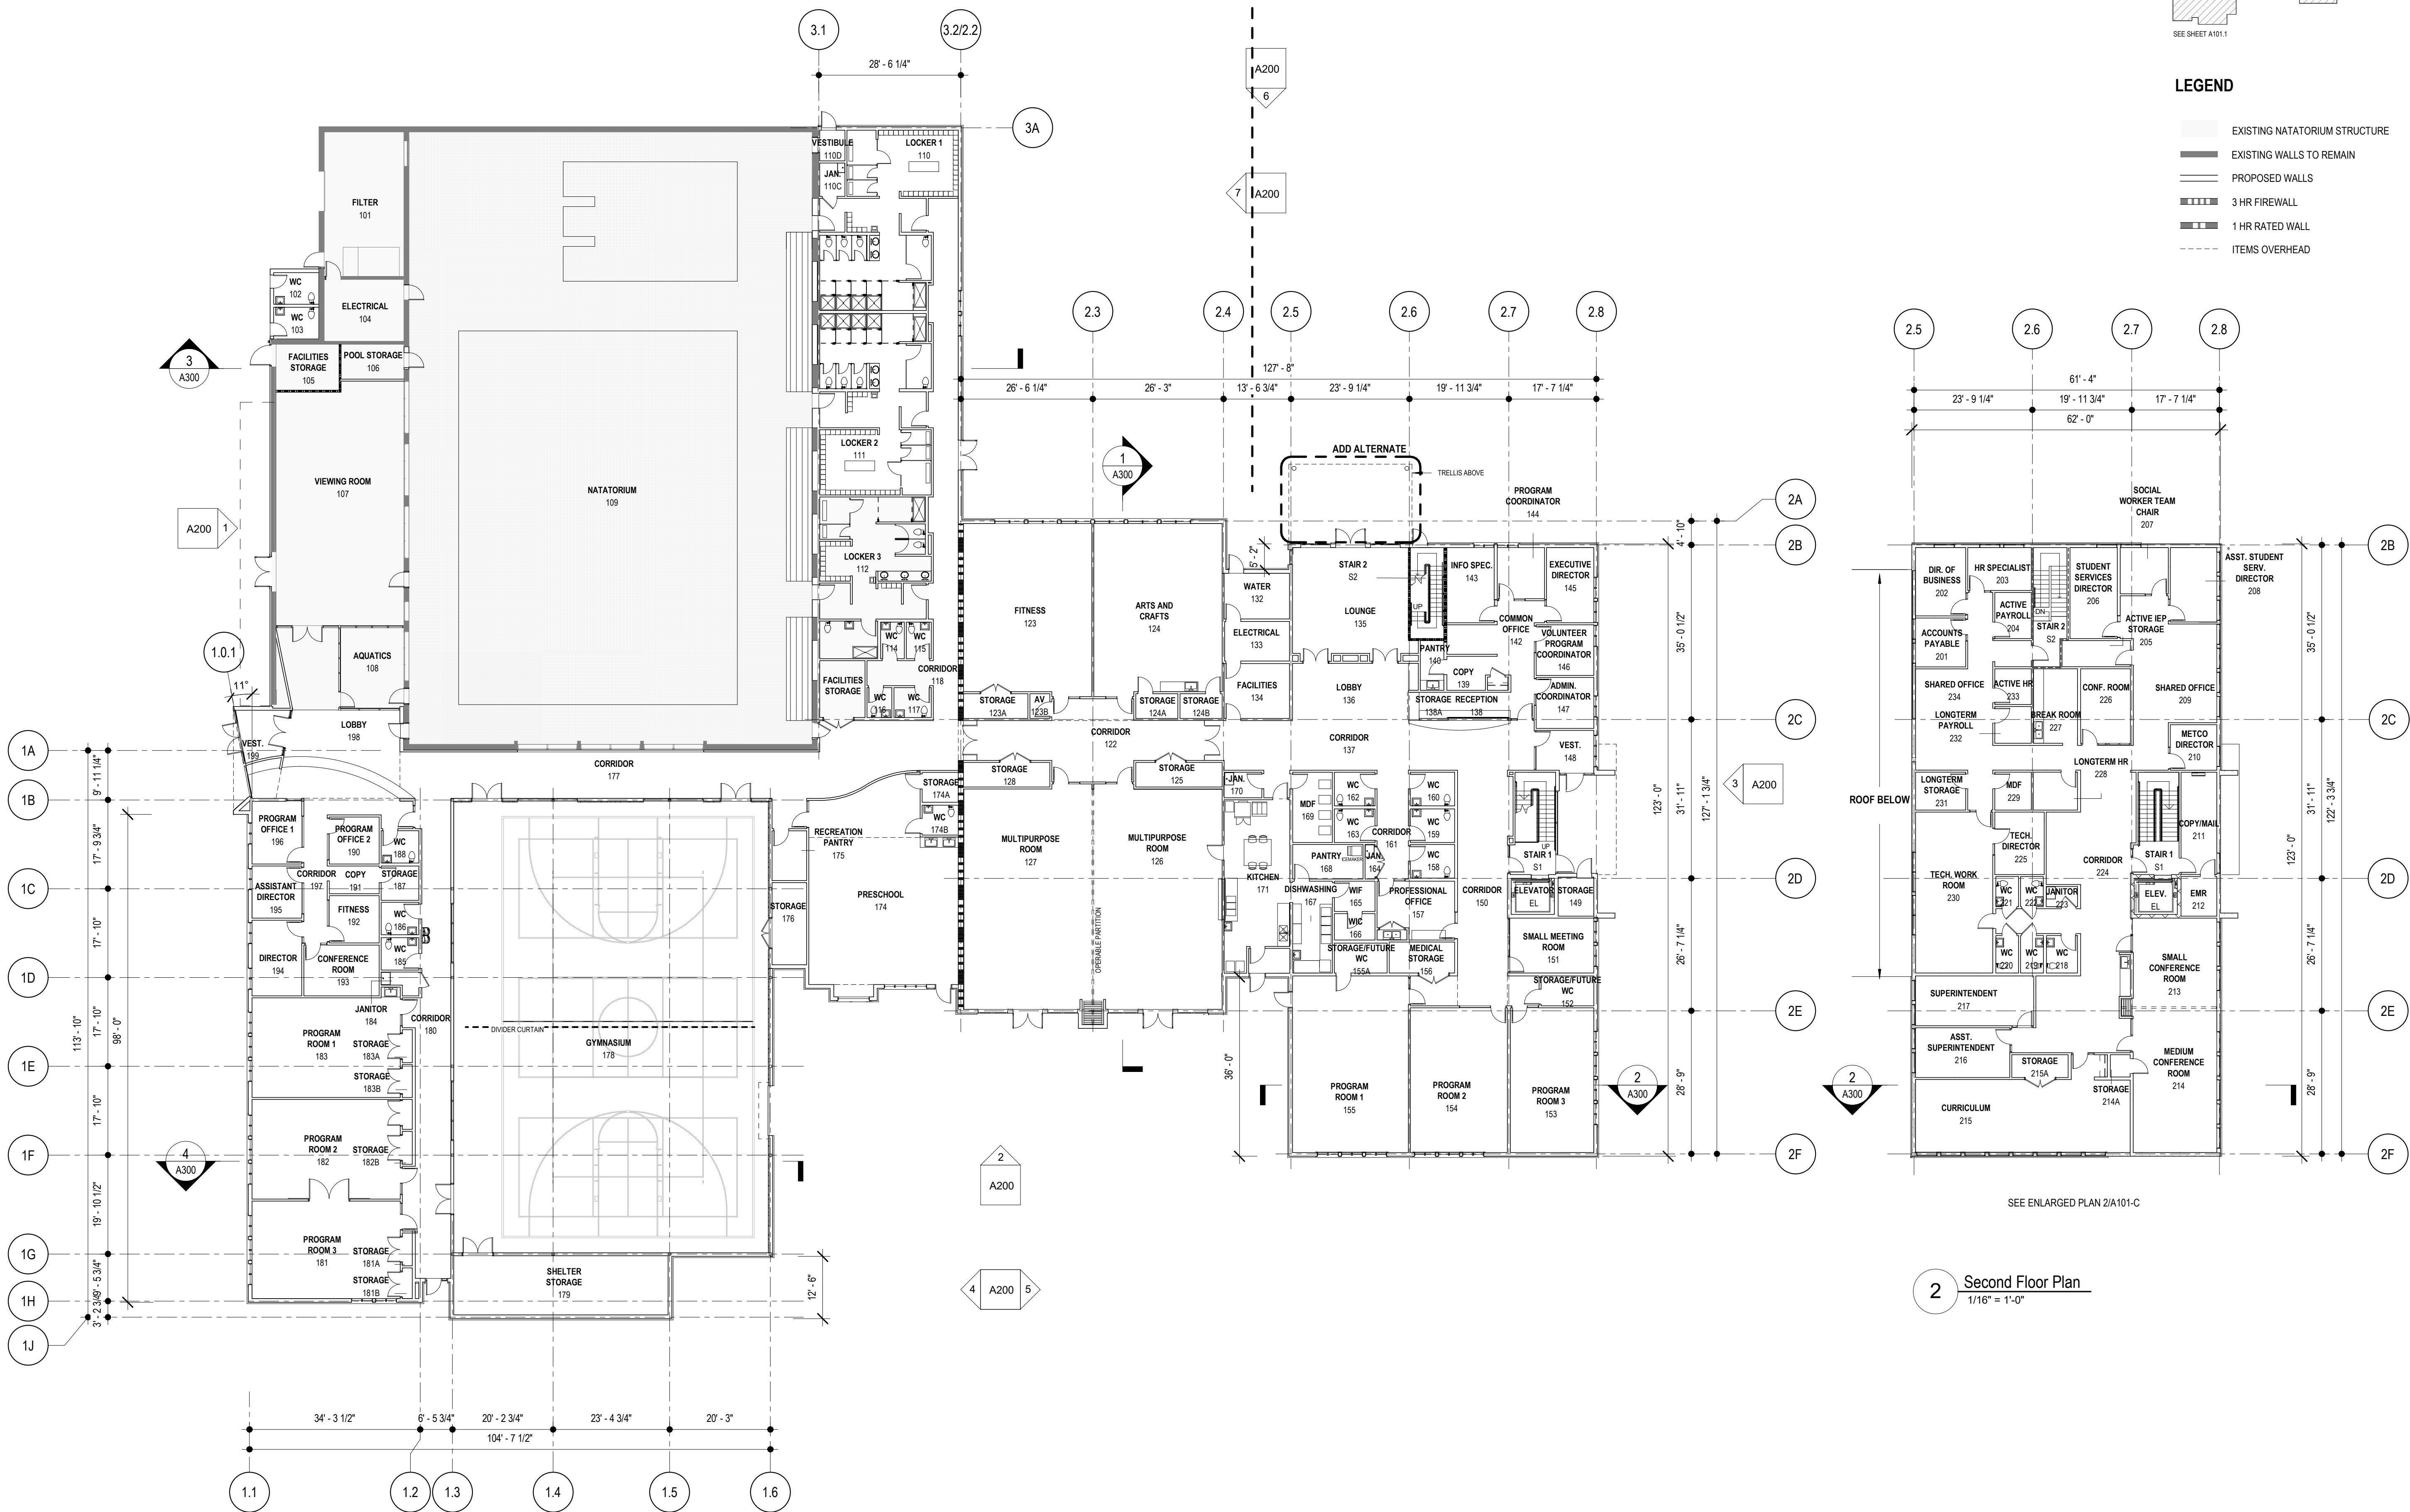

1 First Floor Plan
 1/16" = 1'-0"

2 Second Floor Plan
 1/16" = 1'-0"

