


**FRONT ELEVATION**

SCALE: 1/8" = 1'-0"

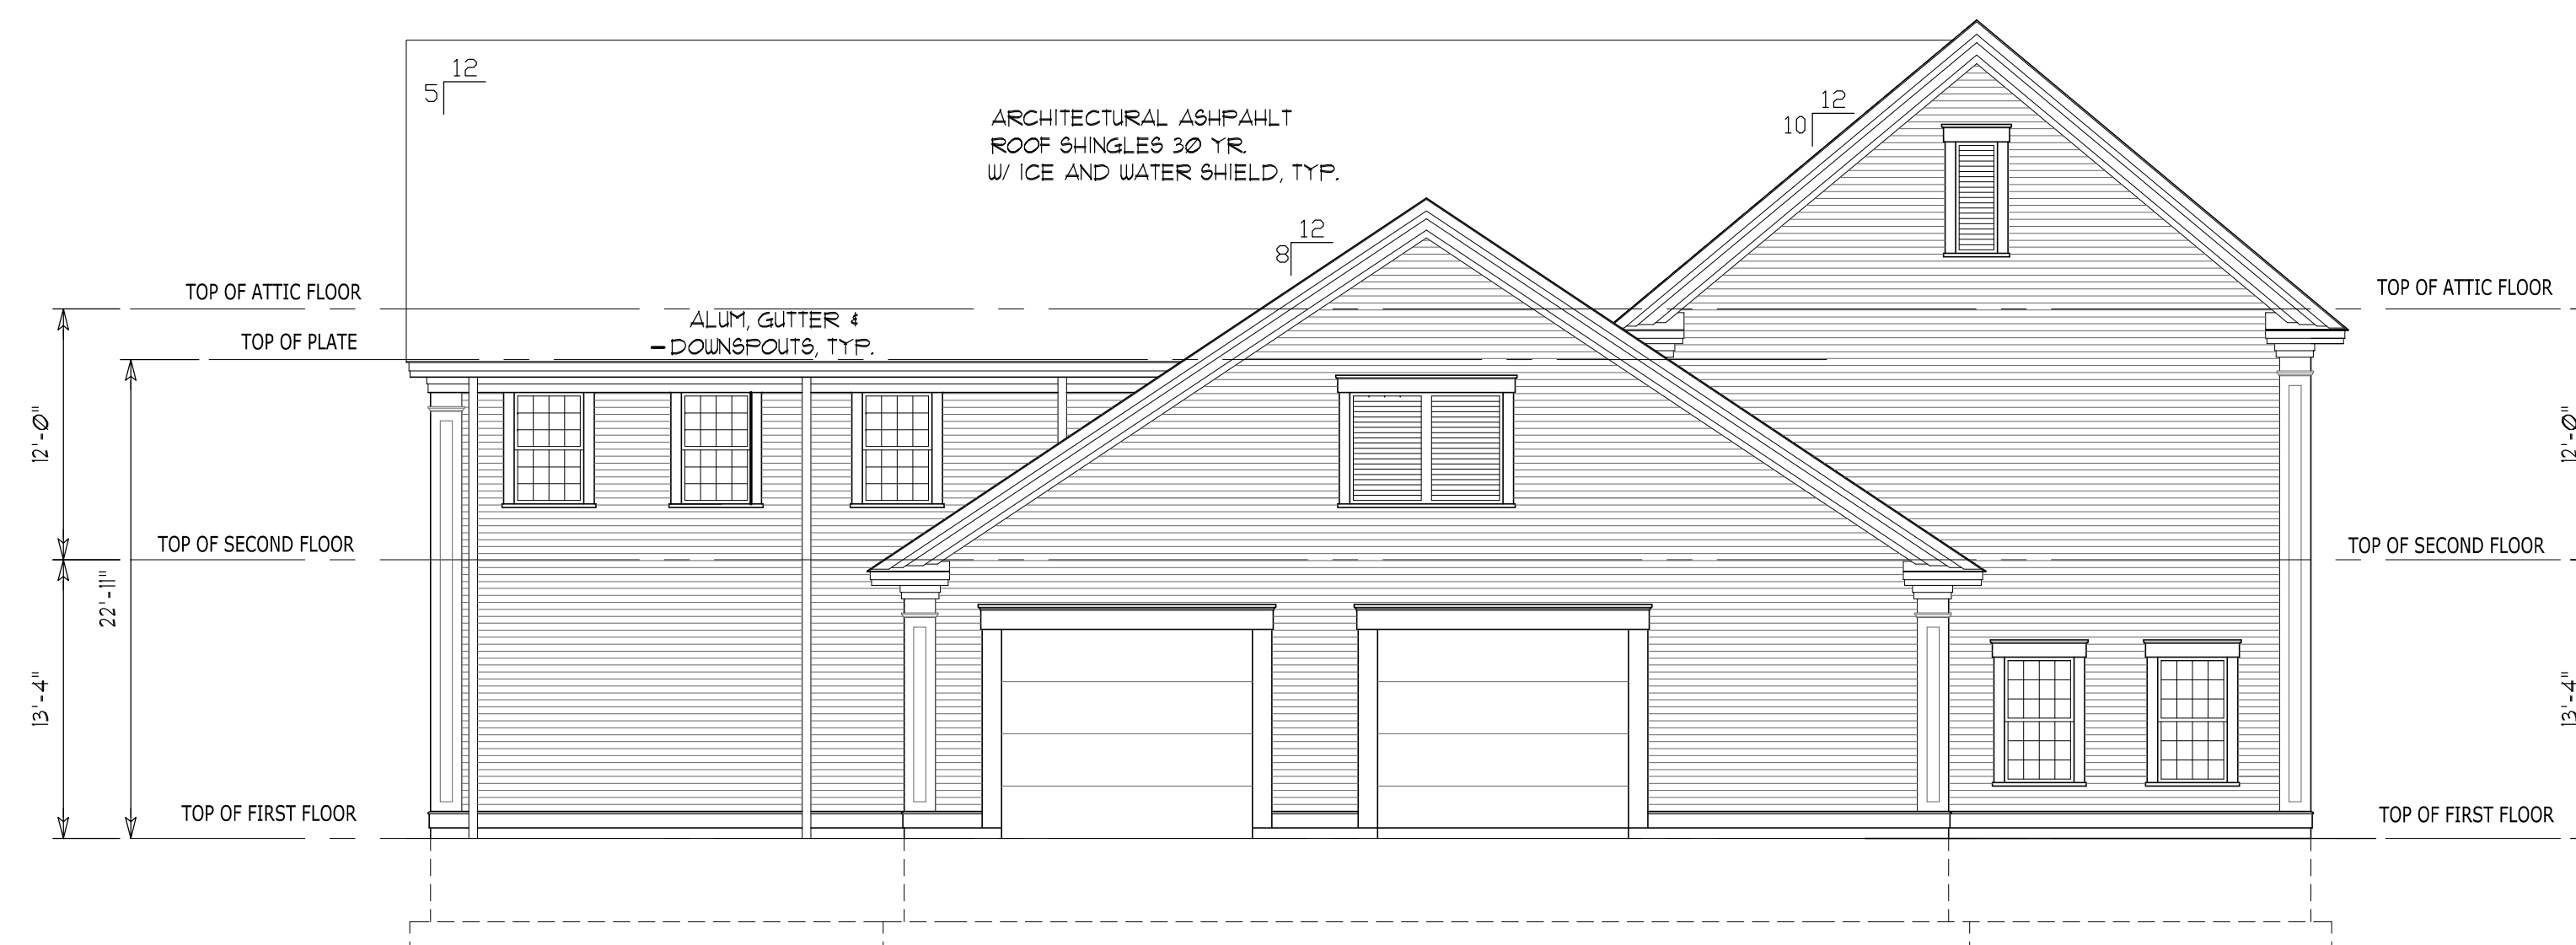

**REAR ELEVATION**

SCALE: 1/8" = 1'-0"

REVIEW SET  
NOT FOR CONSTRUCTION

**SUDBURY  
POLICE  
HEADQUARTERS**

SUDBURY, MASSACHUSETTS

EXTERIOR ELEVATIONS

scale 1/8" = 1'-0"


date February 20, 2014

drawn by MWC

job no 0000.00


sheet

A4.1

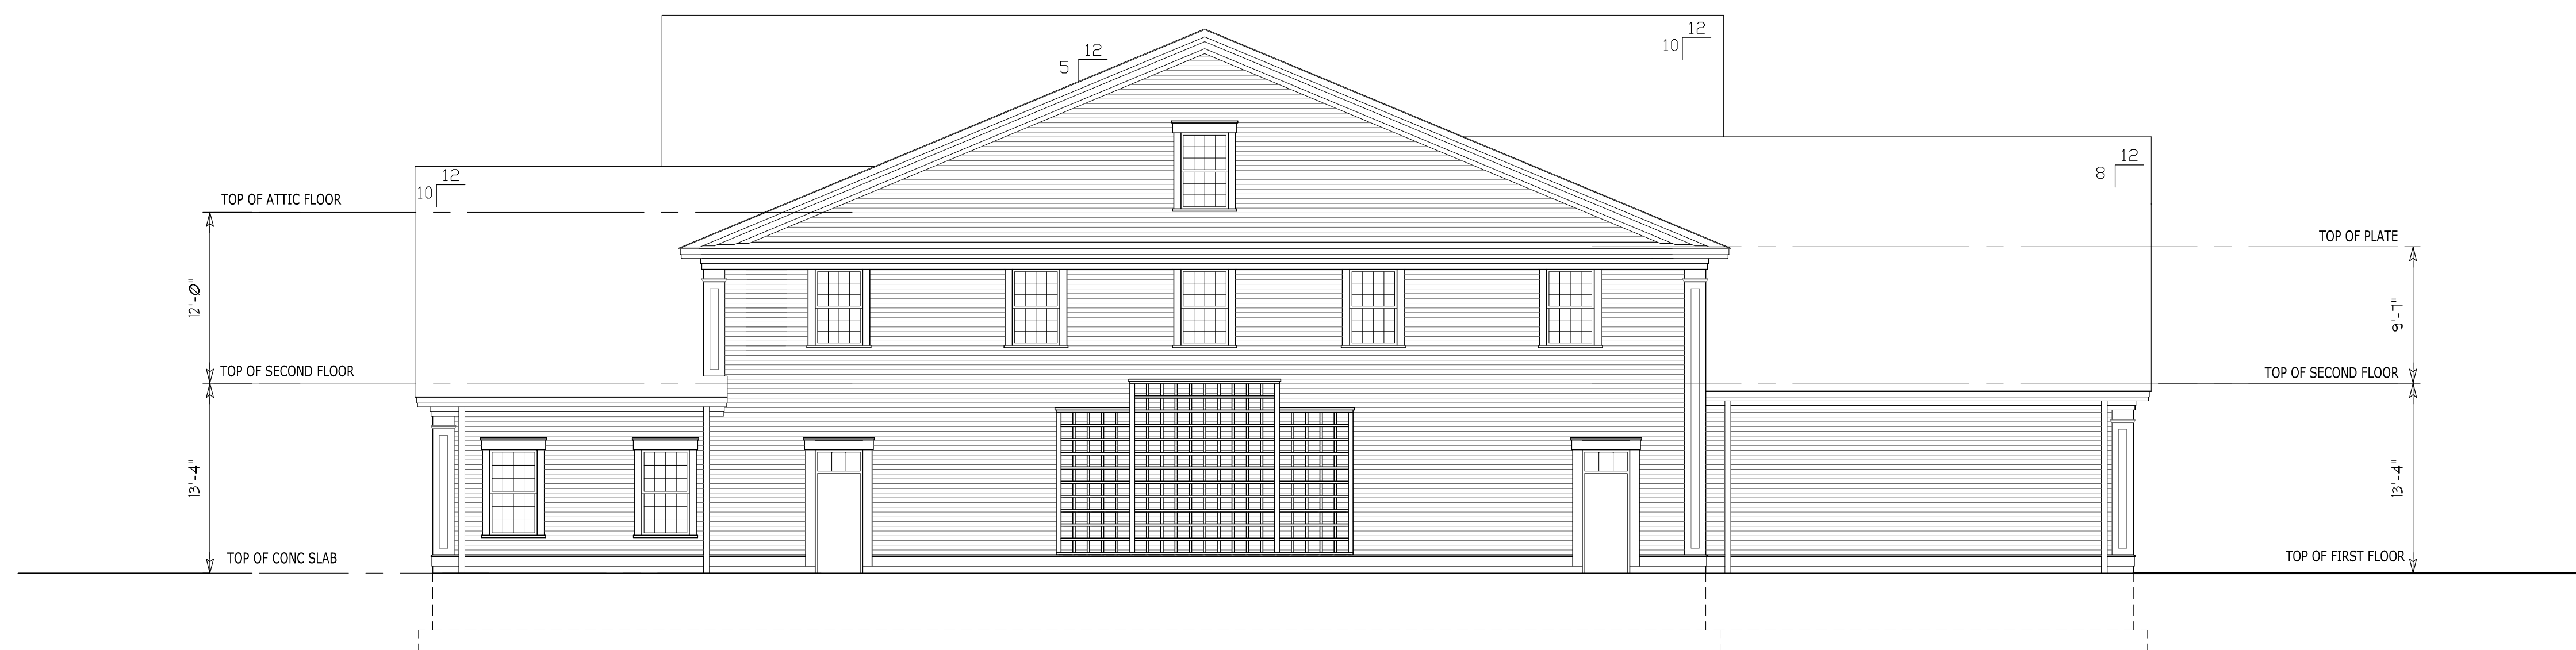

SIDE ELEVATION

SCALE: 1/8" = 1'-0"

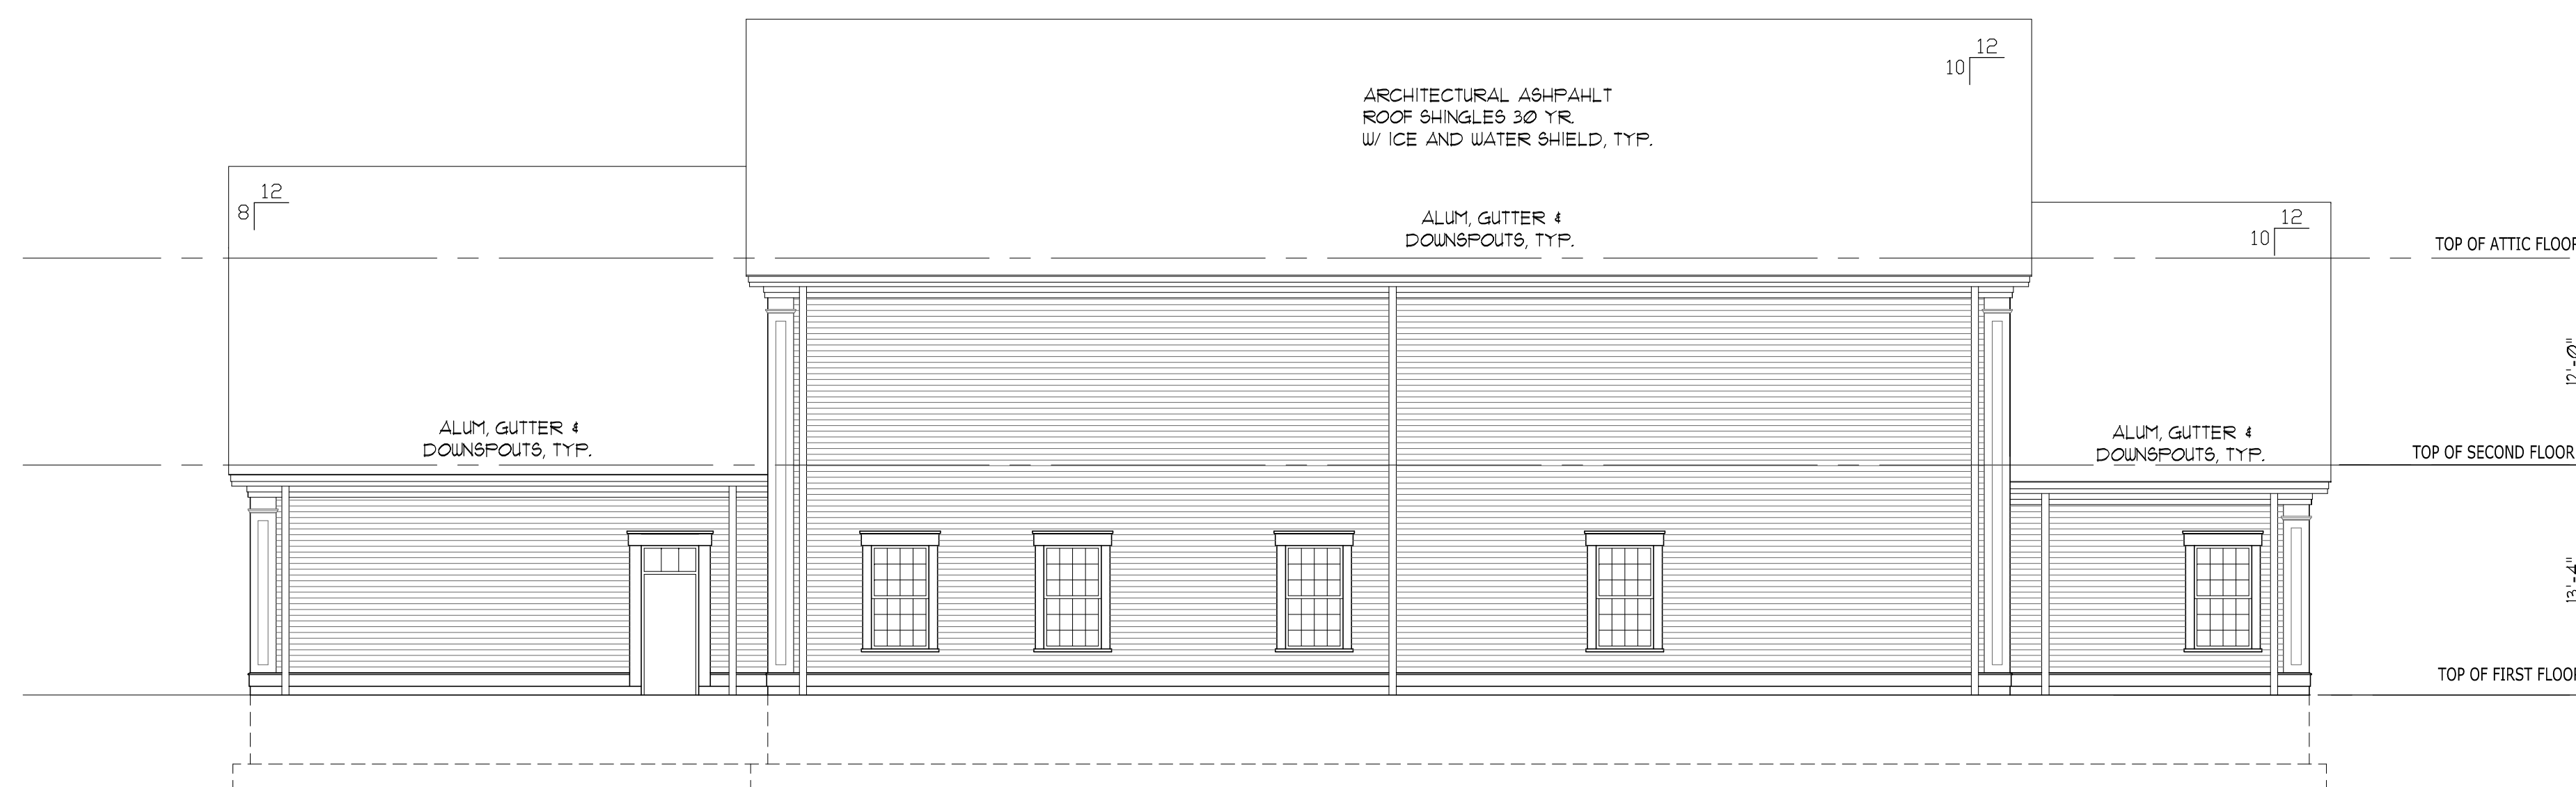

SIDE ELEVATION

SCALE: 1/8" = 1'-0"

REVIEW SET  
NOT FOR CONSTRUCTION

SUDBURY  
POLICE  
HEADQUARTERS

SUDBURY, MASSACHUSETTS

EXTERIOR ELEVATIONS

scale 1/8" = 1'-0"

date February 20, 2014

drawn by MWC

job no 0000.00

sheet

A4.2