740 Boston Post Rd. Sudbury, MA 01776

978.443.3638 MA | sudburydesign.com | 401.789.5889 RI

CONSTRUCTION DOCUMENTS LANDSCAPE ARCHITECT: SUDBURY DESIGN GROUP


COVER SHEET	
l 1.0 - Overall Plan	
L 2.0 - Site Plan - Church Area	
L 2.1 - Site Plan - Town Hall Area	
L 2.2 - Site Plan - Town Common Area	
L 2.3 - Site Plan - Hosmer House Area	
L 2.4 - Site Plan - War Memorial Area	
L 2.5 - Site Plan - Concert Lawn Area	
L 3.0 - Layout Plan - Church Area	
L 3.1 - Layout Plan - Town Hall Area	
L 3.2 - Layout Plan - Town Common Area	
L 3.3 - Layout Plan - Hosmer House Area	
L 3.4 - Layout Plan - War Memorial Area	
L 3.5 - Layout Plan - Concert Lawn Area	
L 4.0 - Lighting/Conduit Plan - Church Area	
L 4.1 - Lighting/Conduit Plan - Town Hall Area	
L 4.2 - Lighting/Conduit Plan - Town Common Area	
L 4.3 - Lighting/Conduit Plan - Hosmer House Area	
L 4.4 - Lighting/Conduit Plan - War Memorial Area	
L 4.5 - Lighting/Conduit Plan - Concert Lawn Area	
L 5.0 - Planting Plan - Church Area	
L 5.1 - Planting Plan - Town Hall Area	
L 5.2 - Planting Plan - Town Common Area	
L 5.3 - Planting Plan - Hosmer House Area	
L 5.4 - Planting Plan - War Memorial Area	
L 5.5 - Planting Plan - Concert Lawn Area	
L 6. 0 - CONSTRUCTION DETAILS I L 6.1 - CONSTRUCTION DETAILS II	
L 6.1 - CONSTRUCTION DETAILS II	

SUDBURY TOWN CENTER



LEGEND:	
10	Existing Contour
10	- Proposed Contour
+ 10.0	Spot Grade
+ 10.0 BW	Bottom of Wall
+ 10.0 TW	TOP OF WALL
+ 10.0 TP	TOP OF PIER
+ 10.0 BF	Bottom of Footing
+ 10.0 TF	Top of Footing
+ 10.0 TC	Top of Concrete
+ 10.0 CB	Catch Basin


REVISIO		
Date:	July 30, 2015	
	AUGUST 10, 2015	
Date In	nitial Construction Document Set	

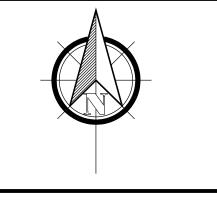


ALL Plans are property of Sudbury Design
Group. Unauthorized use or duplication
OF PLANS WITHOUT PRIOR WRITTEN CONSENT IS STRICTLY PROHIBITED.

SCALE: VARIES
Date: July 6, 2015
Drawn By: KW

COVER Sheet

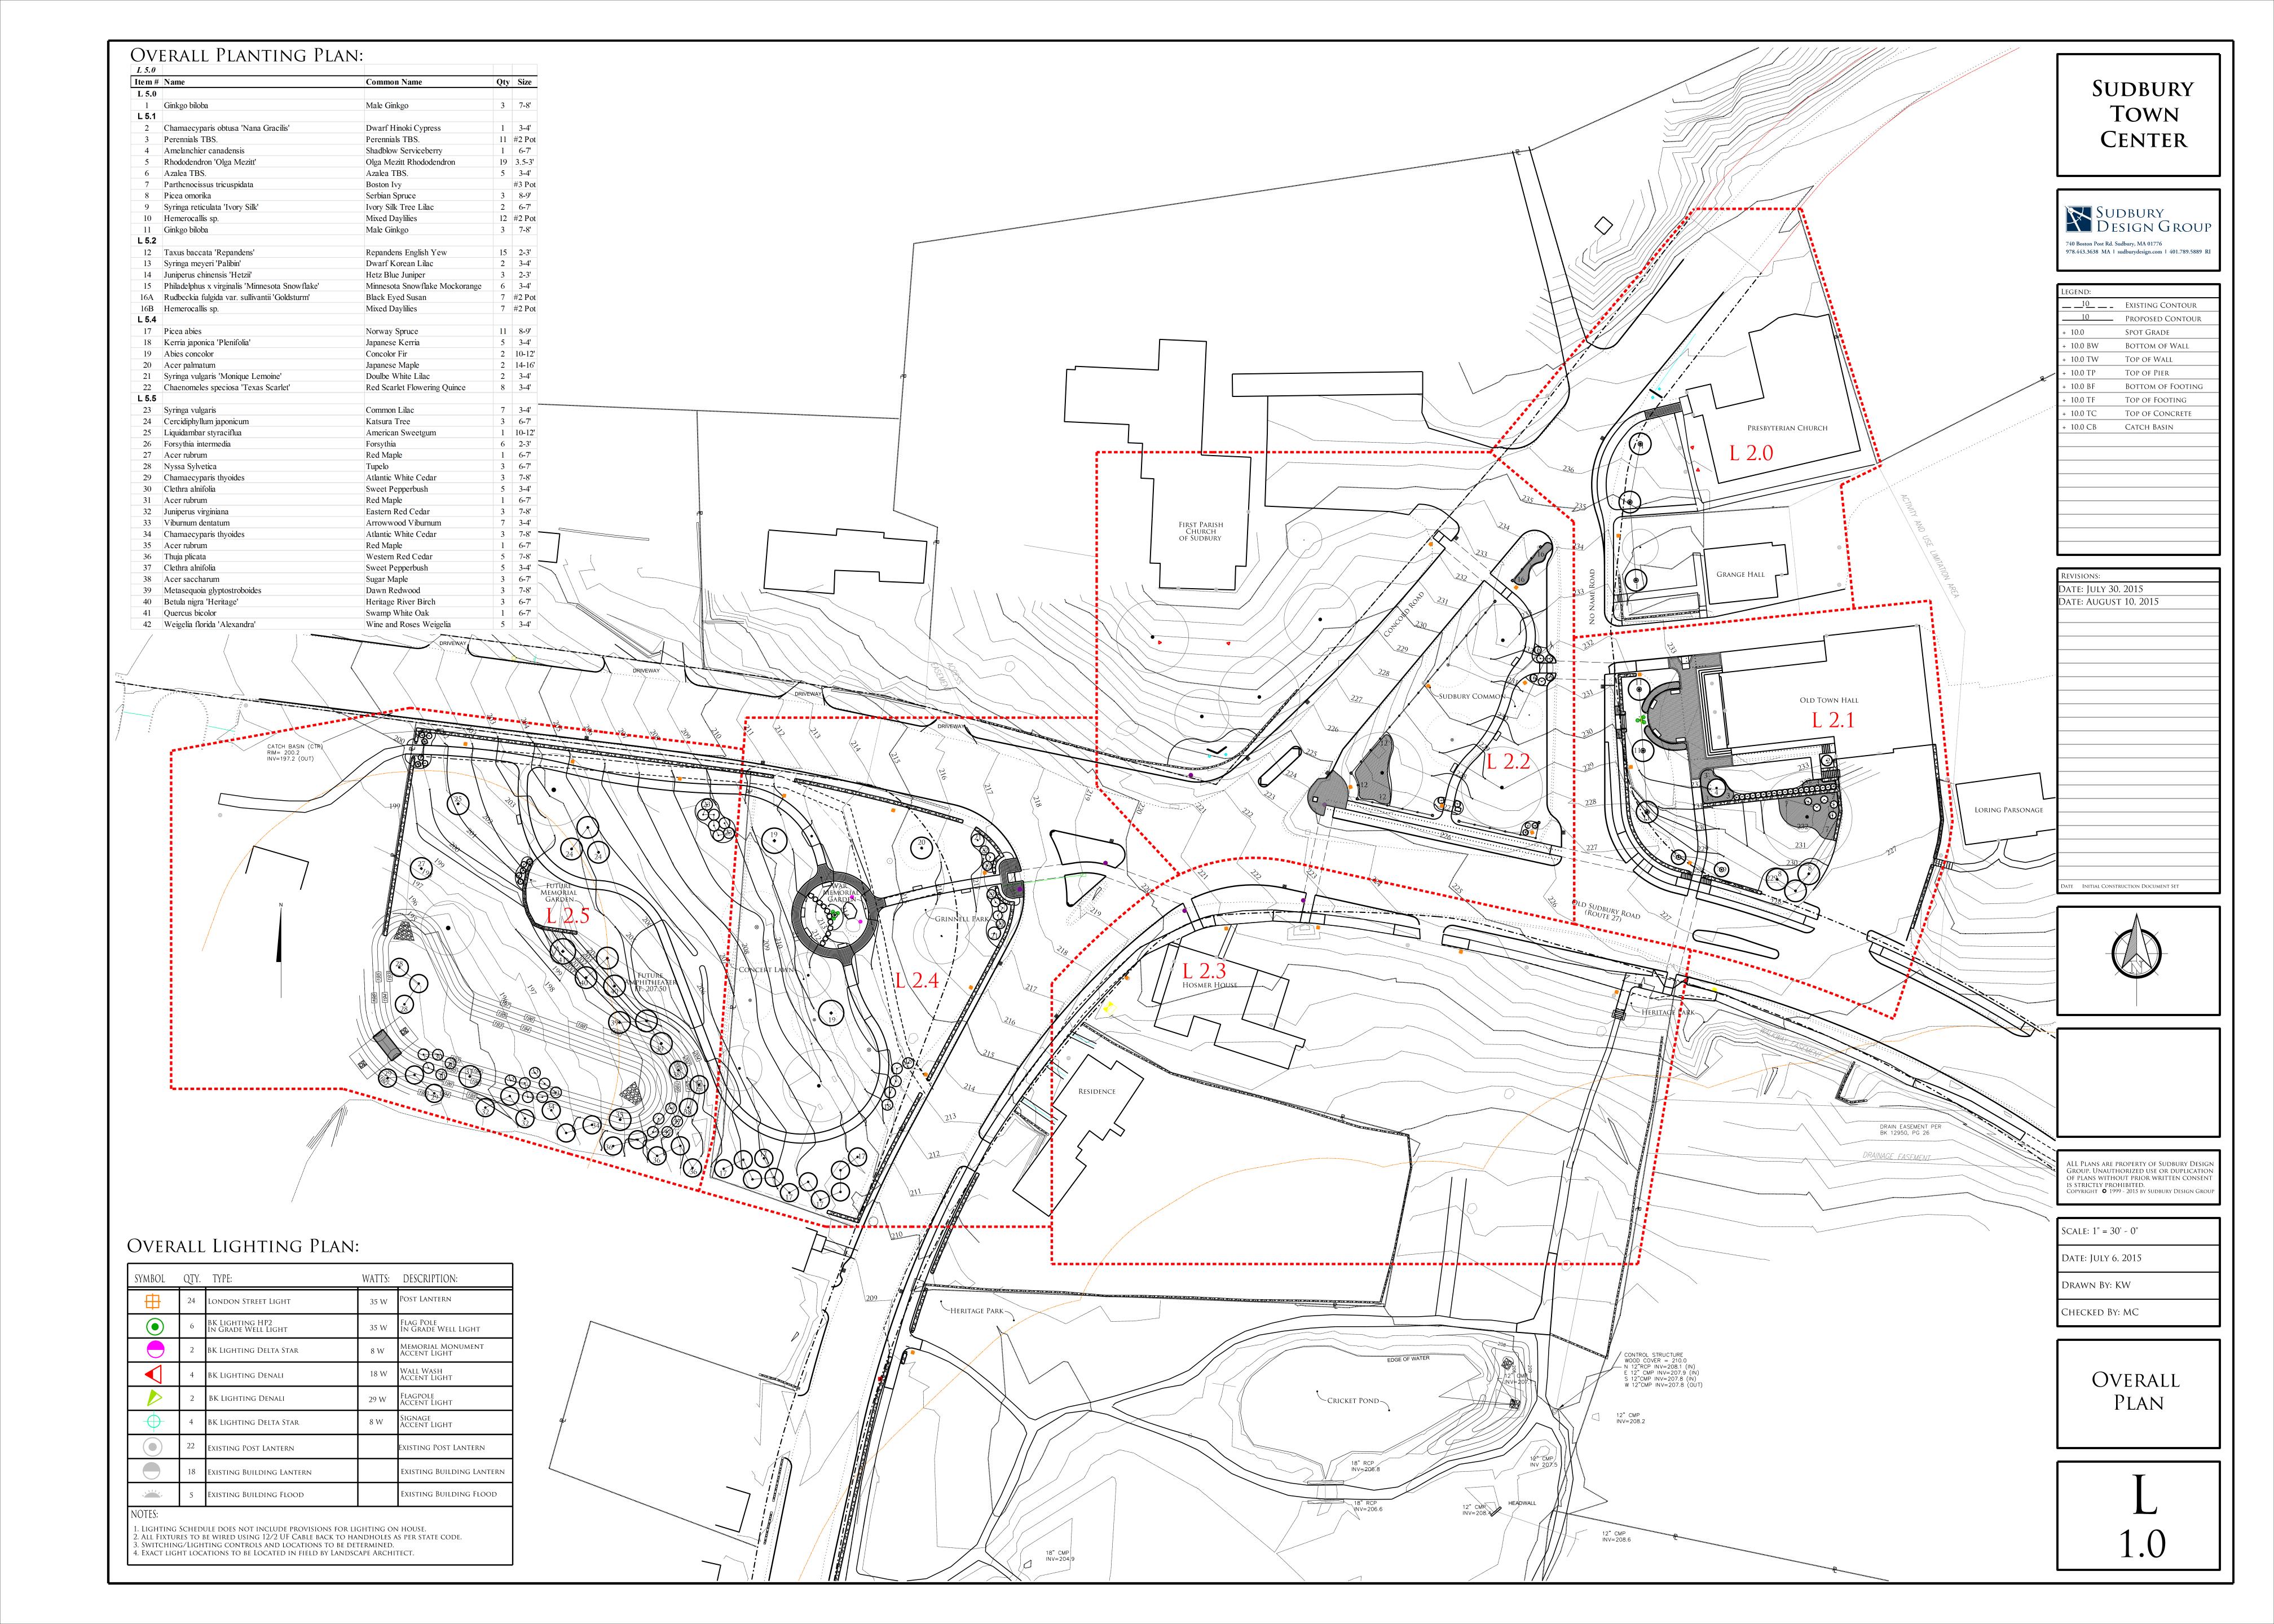

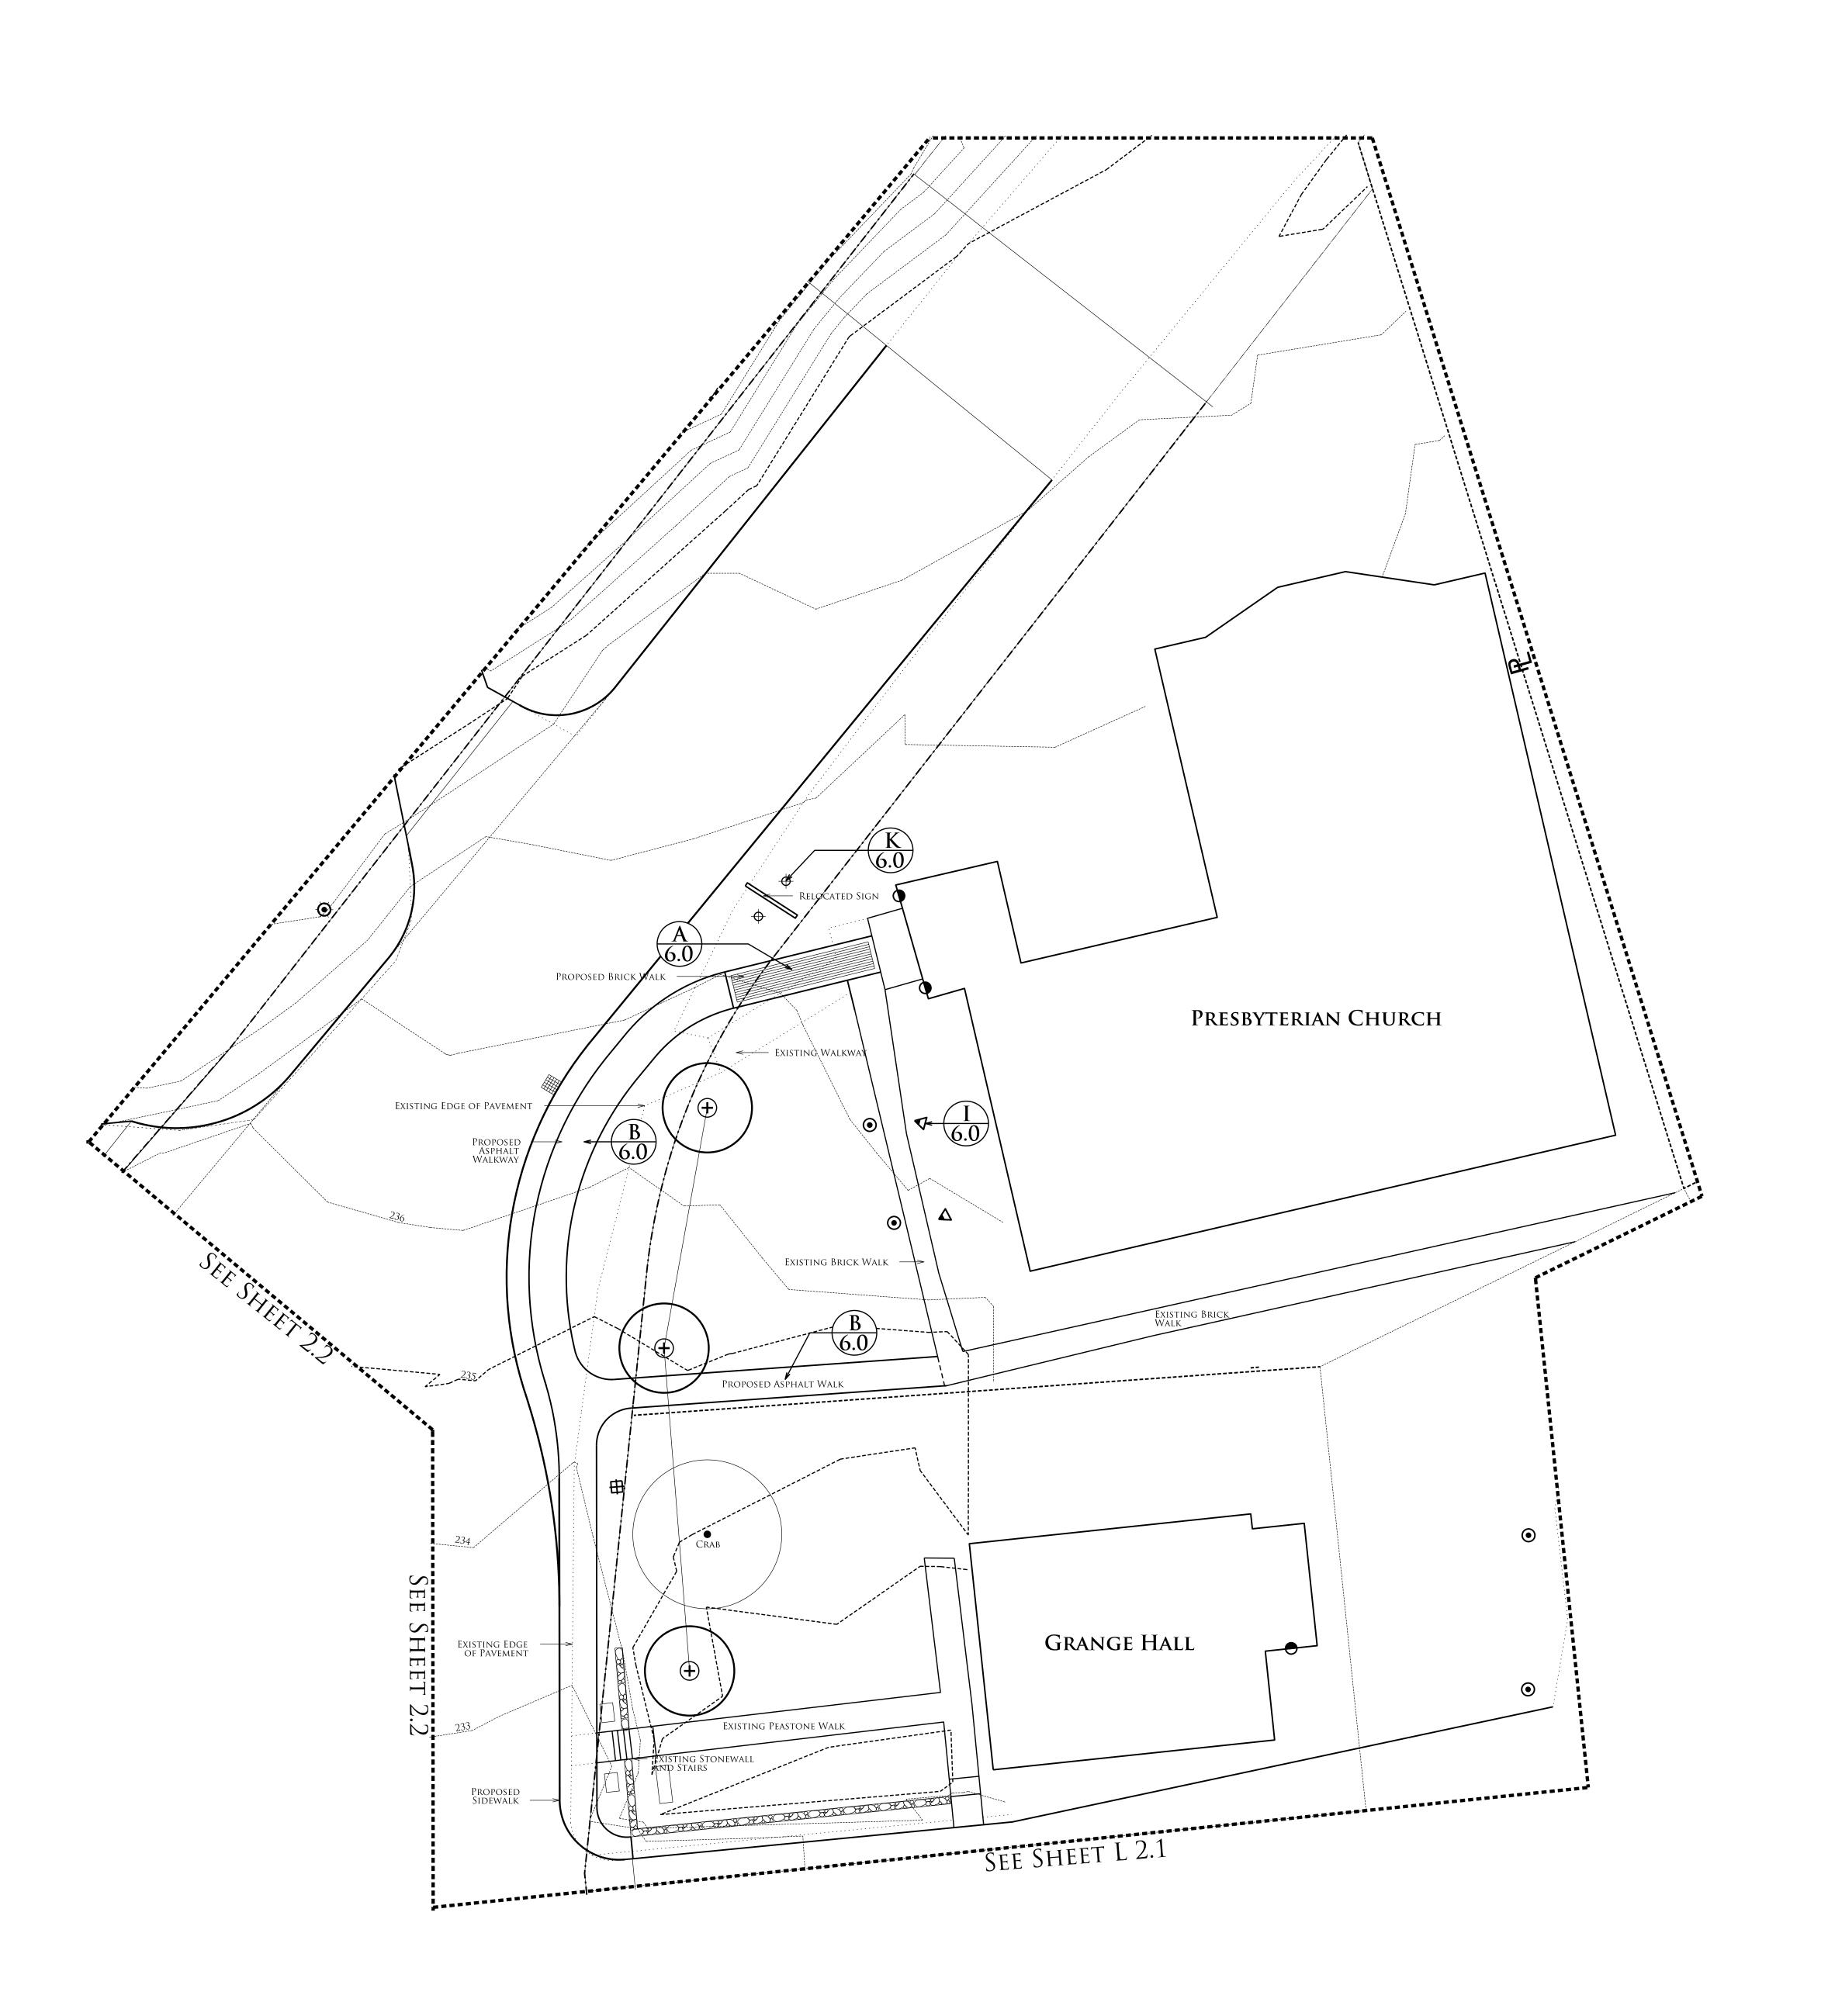




Legend:	
10	Existing Contour
10	- Proposed Contour
+ 10.0	Spot Grade
+ 10.0 BW	Bottom of Wall
+ 10.0 TW	TOP OF WALL
+ 10.0 TP	TOP OF PIER
+ 10.0 BF	Bottom of Footing
+ 10.0 TF	Top of Footing
+ 10.0 TC	Top of Concrete
+ 10.0 CB	Catch Basin

REVISIONS:

DATE: JULY 30, 2015

DATE: AUGUST 10, 2015

DATE: AUGUST 10, 2015

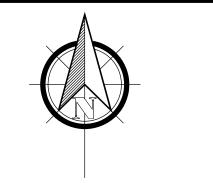

Presbyterian Church Area

ALL PLANS ARE PROPERTY OF SUDBURY DESIGN GROUP. UNAUTHORIZED USE OR DUPLICATION OF PLANS WITHOUT PRIOR WRITTEN CONSENT IS STRICTLY PROHIBITED.

COPYRIGHT • 1999 - 2015 BY SUDBURY DESIGN GROUP


Scale: 1" = 10' - 0"

Date: July 6, 2015

Drawn By: KW

Checked By: MC

Site Plan

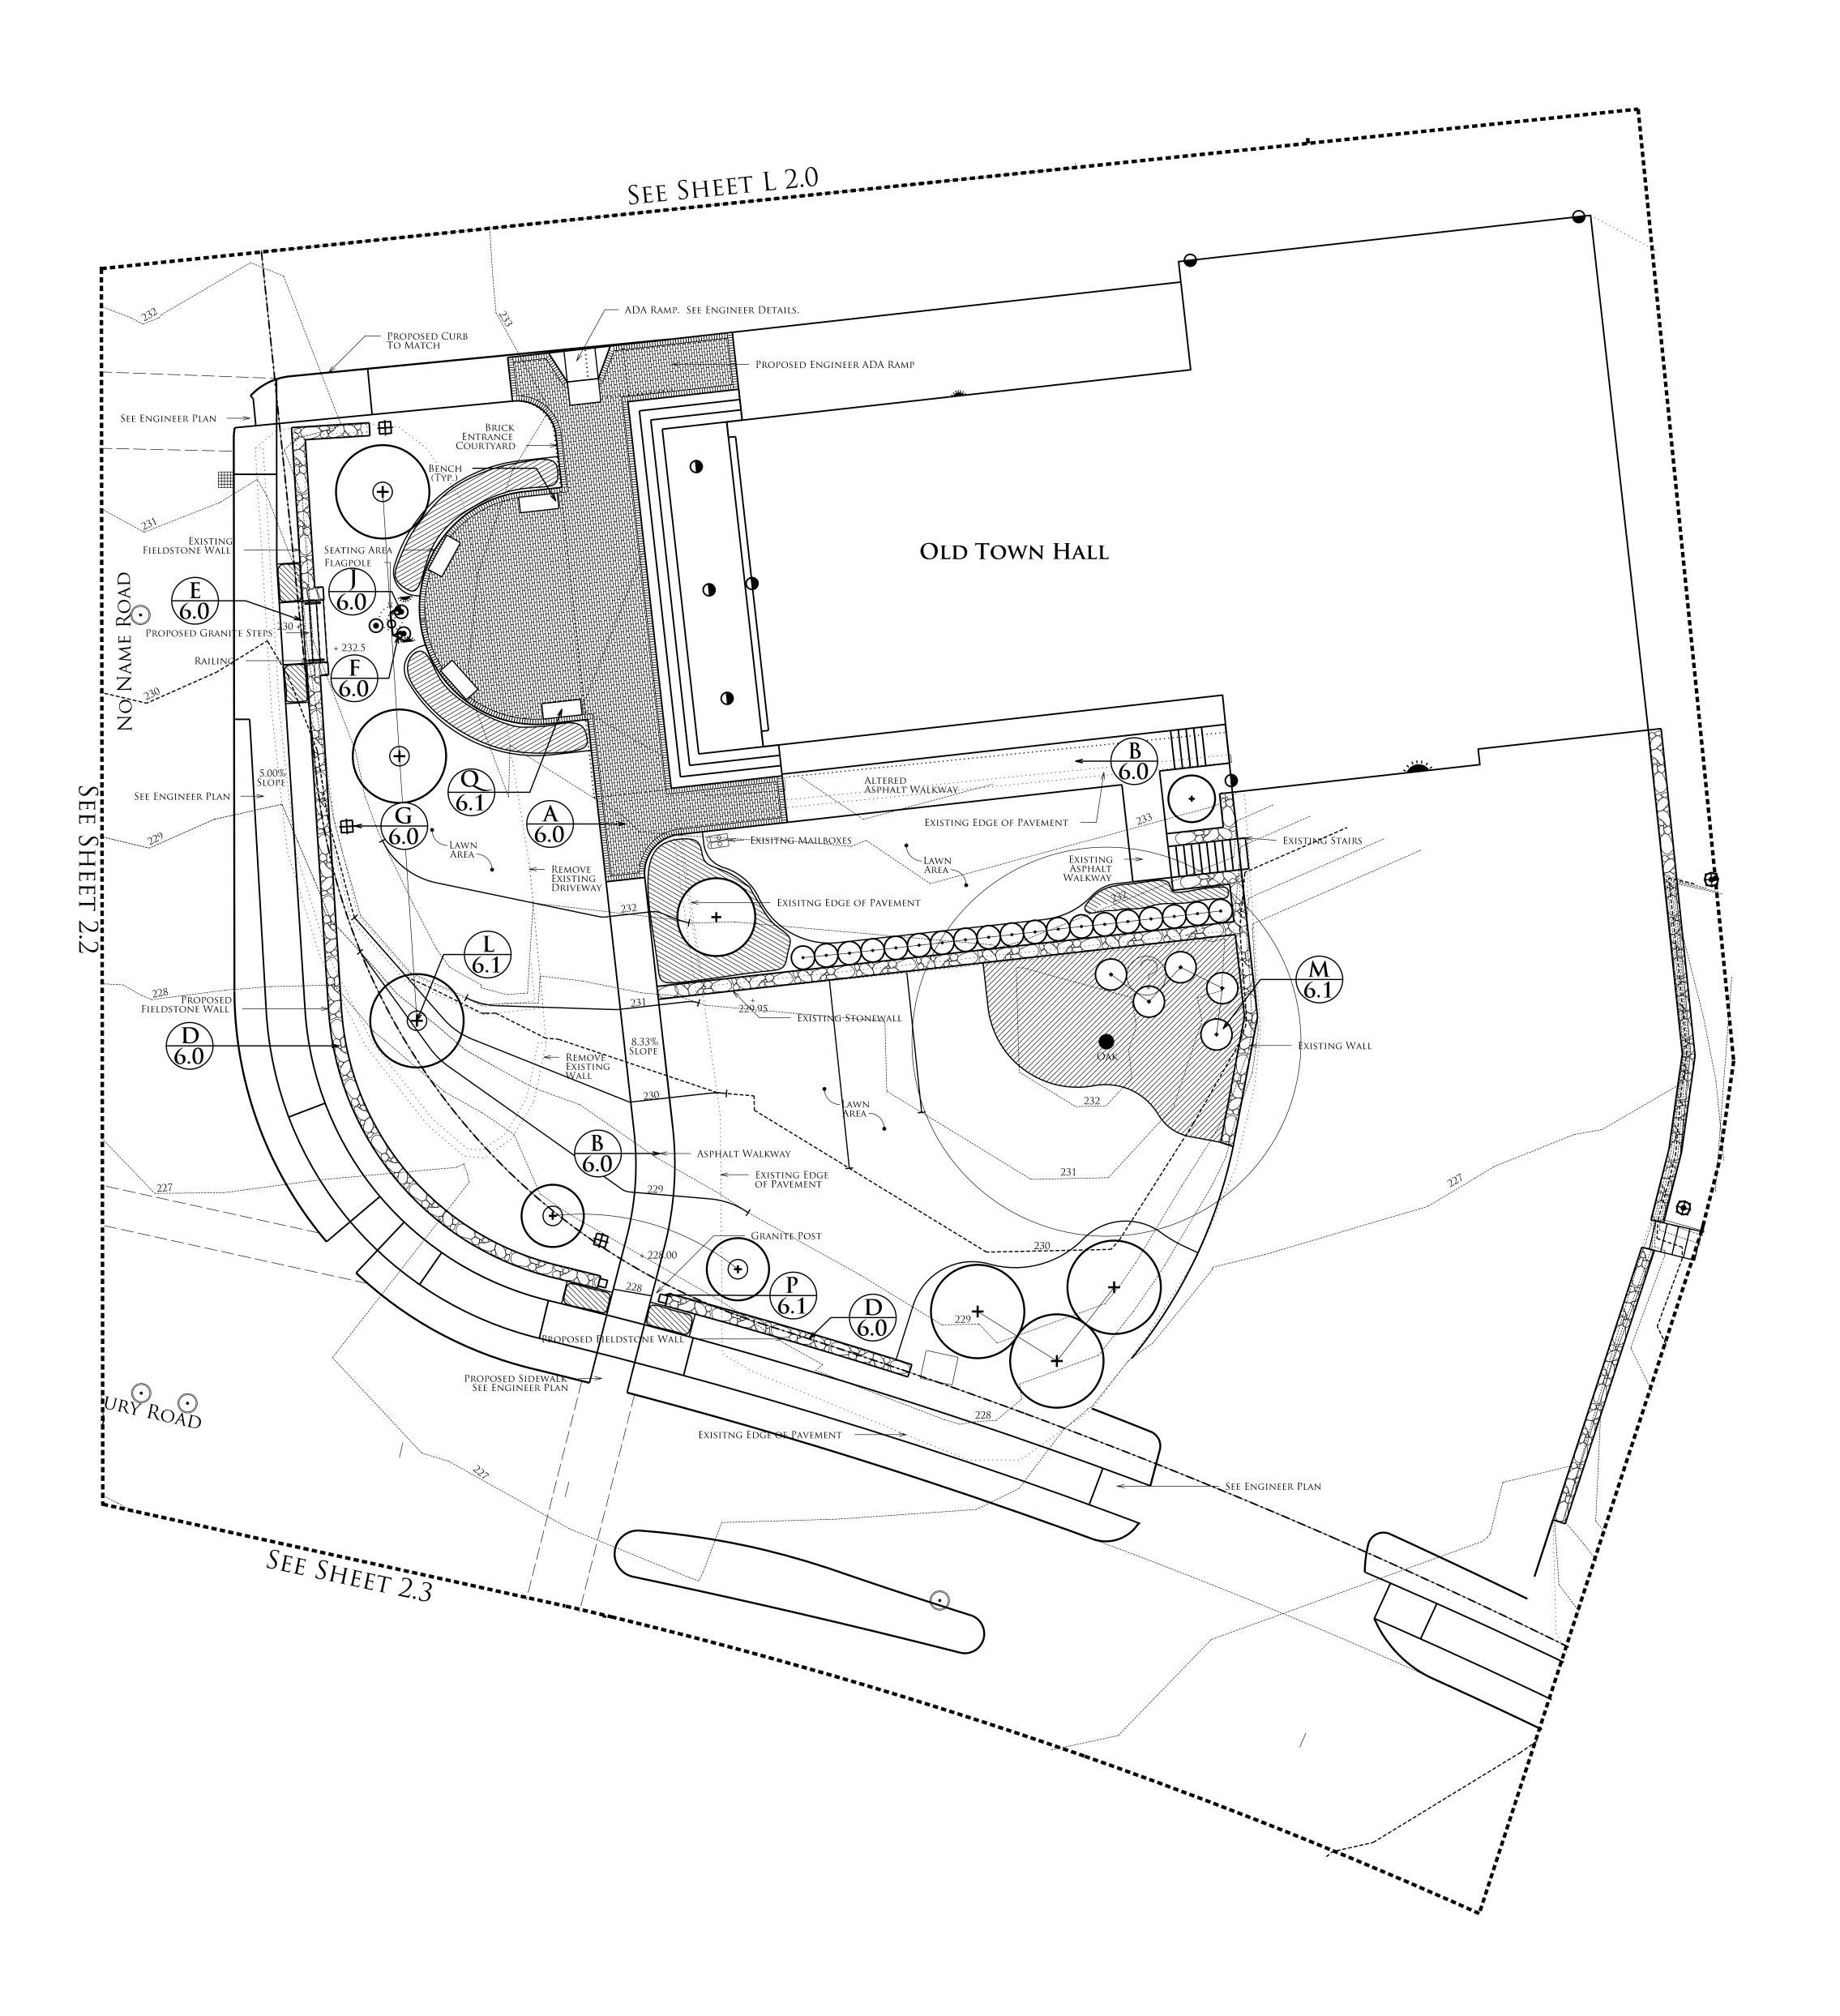




10	EXISTING CONTOUR
10	PROPOSED CONTOUR
+ 10.0	Spot Grade
+ 10.0 BW	BOTTOM OF WALL
+ 10.0 TW	TOP OF WALL
+ 10.0 TP	TOP OF PIER
+ 10.0 BF	Bottom of Footing
+ 10.0 TF	Top of Footing
+ 10.0 TC	Top of Concrete
+ 10.0 CB	Catch Basin

DATE: JULY 30, 2015

DATE: AUGUST 10, 2015

DATE: AUGUST 10, 2015

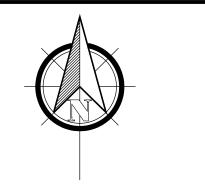

Town Hall Area

ALL PLANS ARE PROPERTY OF SUDBURY DESIGN GROUP. UNAUTHORIZED USE OR DUPLICATION OF PLANS WITHOUT PRIOR WRITTEN CONSENT IS STRICTLY PROHIBITED. COPYRIGHT • 1999 - 2015 BY SUDBURY DESIGN GROUP

SCALE: 1" = 10' - 0"

DATE: JULY 6, 2015

Drawn By: KW

CHECKED BY: MC

Site Plan






+ 10.0 SPOT GRADE + 10.0 BW BOTTOM OF WALL + 10.0 TW TOP OF WALL + 10.0 TP TOP OF PIER + 10.0 BF BOTTOM OF FOOTING + 10.0 TF TOP OF FOOTING + 10.0 TC TOP OF CONCRETE + 10.0 CB CATCH BASIN	10	Existing Contour
+ 10.0 BW BOTTOM OF WALL + 10.0 TW TOP OF WALL + 10.0 TP TOP OF PIER + 10.0 BF BOTTOM OF FOOTING + 10.0 TF TOP OF FOOTING + 10.0 TC TOP OF CONCRETE	10	- Proposed Contour
+ 10.0 TW TOP OF WALL + 10.0 TP TOP OF PIER + 10.0 BF BOTTOM OF FOOTING + 10.0 TF TOP OF FOOTING + 10.0 TC TOP OF CONCRETE	+ 10.0	Spot Grade
+ 10.0 TP TOP OF PIER + 10.0 BF BOTTOM OF FOOTING + 10.0 TF TOP OF FOOTING + 10.0 TC TOP OF CONCRETE	+ 10.0 BW	Bottom of Wall
+ 10.0 BF BOTTOM OF FOOTING + 10.0 TF TOP OF FOOTING + 10.0 TC TOP OF CONCRETE	+ 10.0 TW	TOP OF WALL
+ 10.0 TF TOP OF FOOTING + 10.0 TC TOP OF CONCRETE	+ 10.0 TP	TOP OF PIER
+ 10.0 TC TOP OF CONCRETE	+ 10.0 BF	Bottom of Footing
	+ 10.0 TF	Top of Footing
+ 10.0 CB CATCH BASIN	+ 10.0 TC	Top of Concrete
	+ 10.0 CB	Catch Basin

REVISIONS:

DATE: JULY 30, 2015

DATE: AUGUST 10, 2015

DATE INITIAL CONSTRUCTION DOCUMENT SET

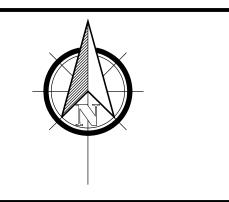

TOWN
COMMON AND
FIRST PARISH
AREA

ALL PLANS ARE PROPERTY OF SUDBURY DESIGN GROUP. UNAUTHORIZED USE OR DUPLICATION OF PLANS WITHOUT PRIOR WRITTEN CONSENT IS STRICTLY PROHIBITED. COPYRIGHT • 1999 - 2015 BY SUDBURY DESIGN GROUP


Scale: 1" = 10' - 0"

Date: July 6, 2015

Drawn By: KW


Checked By: MC


Site Plan

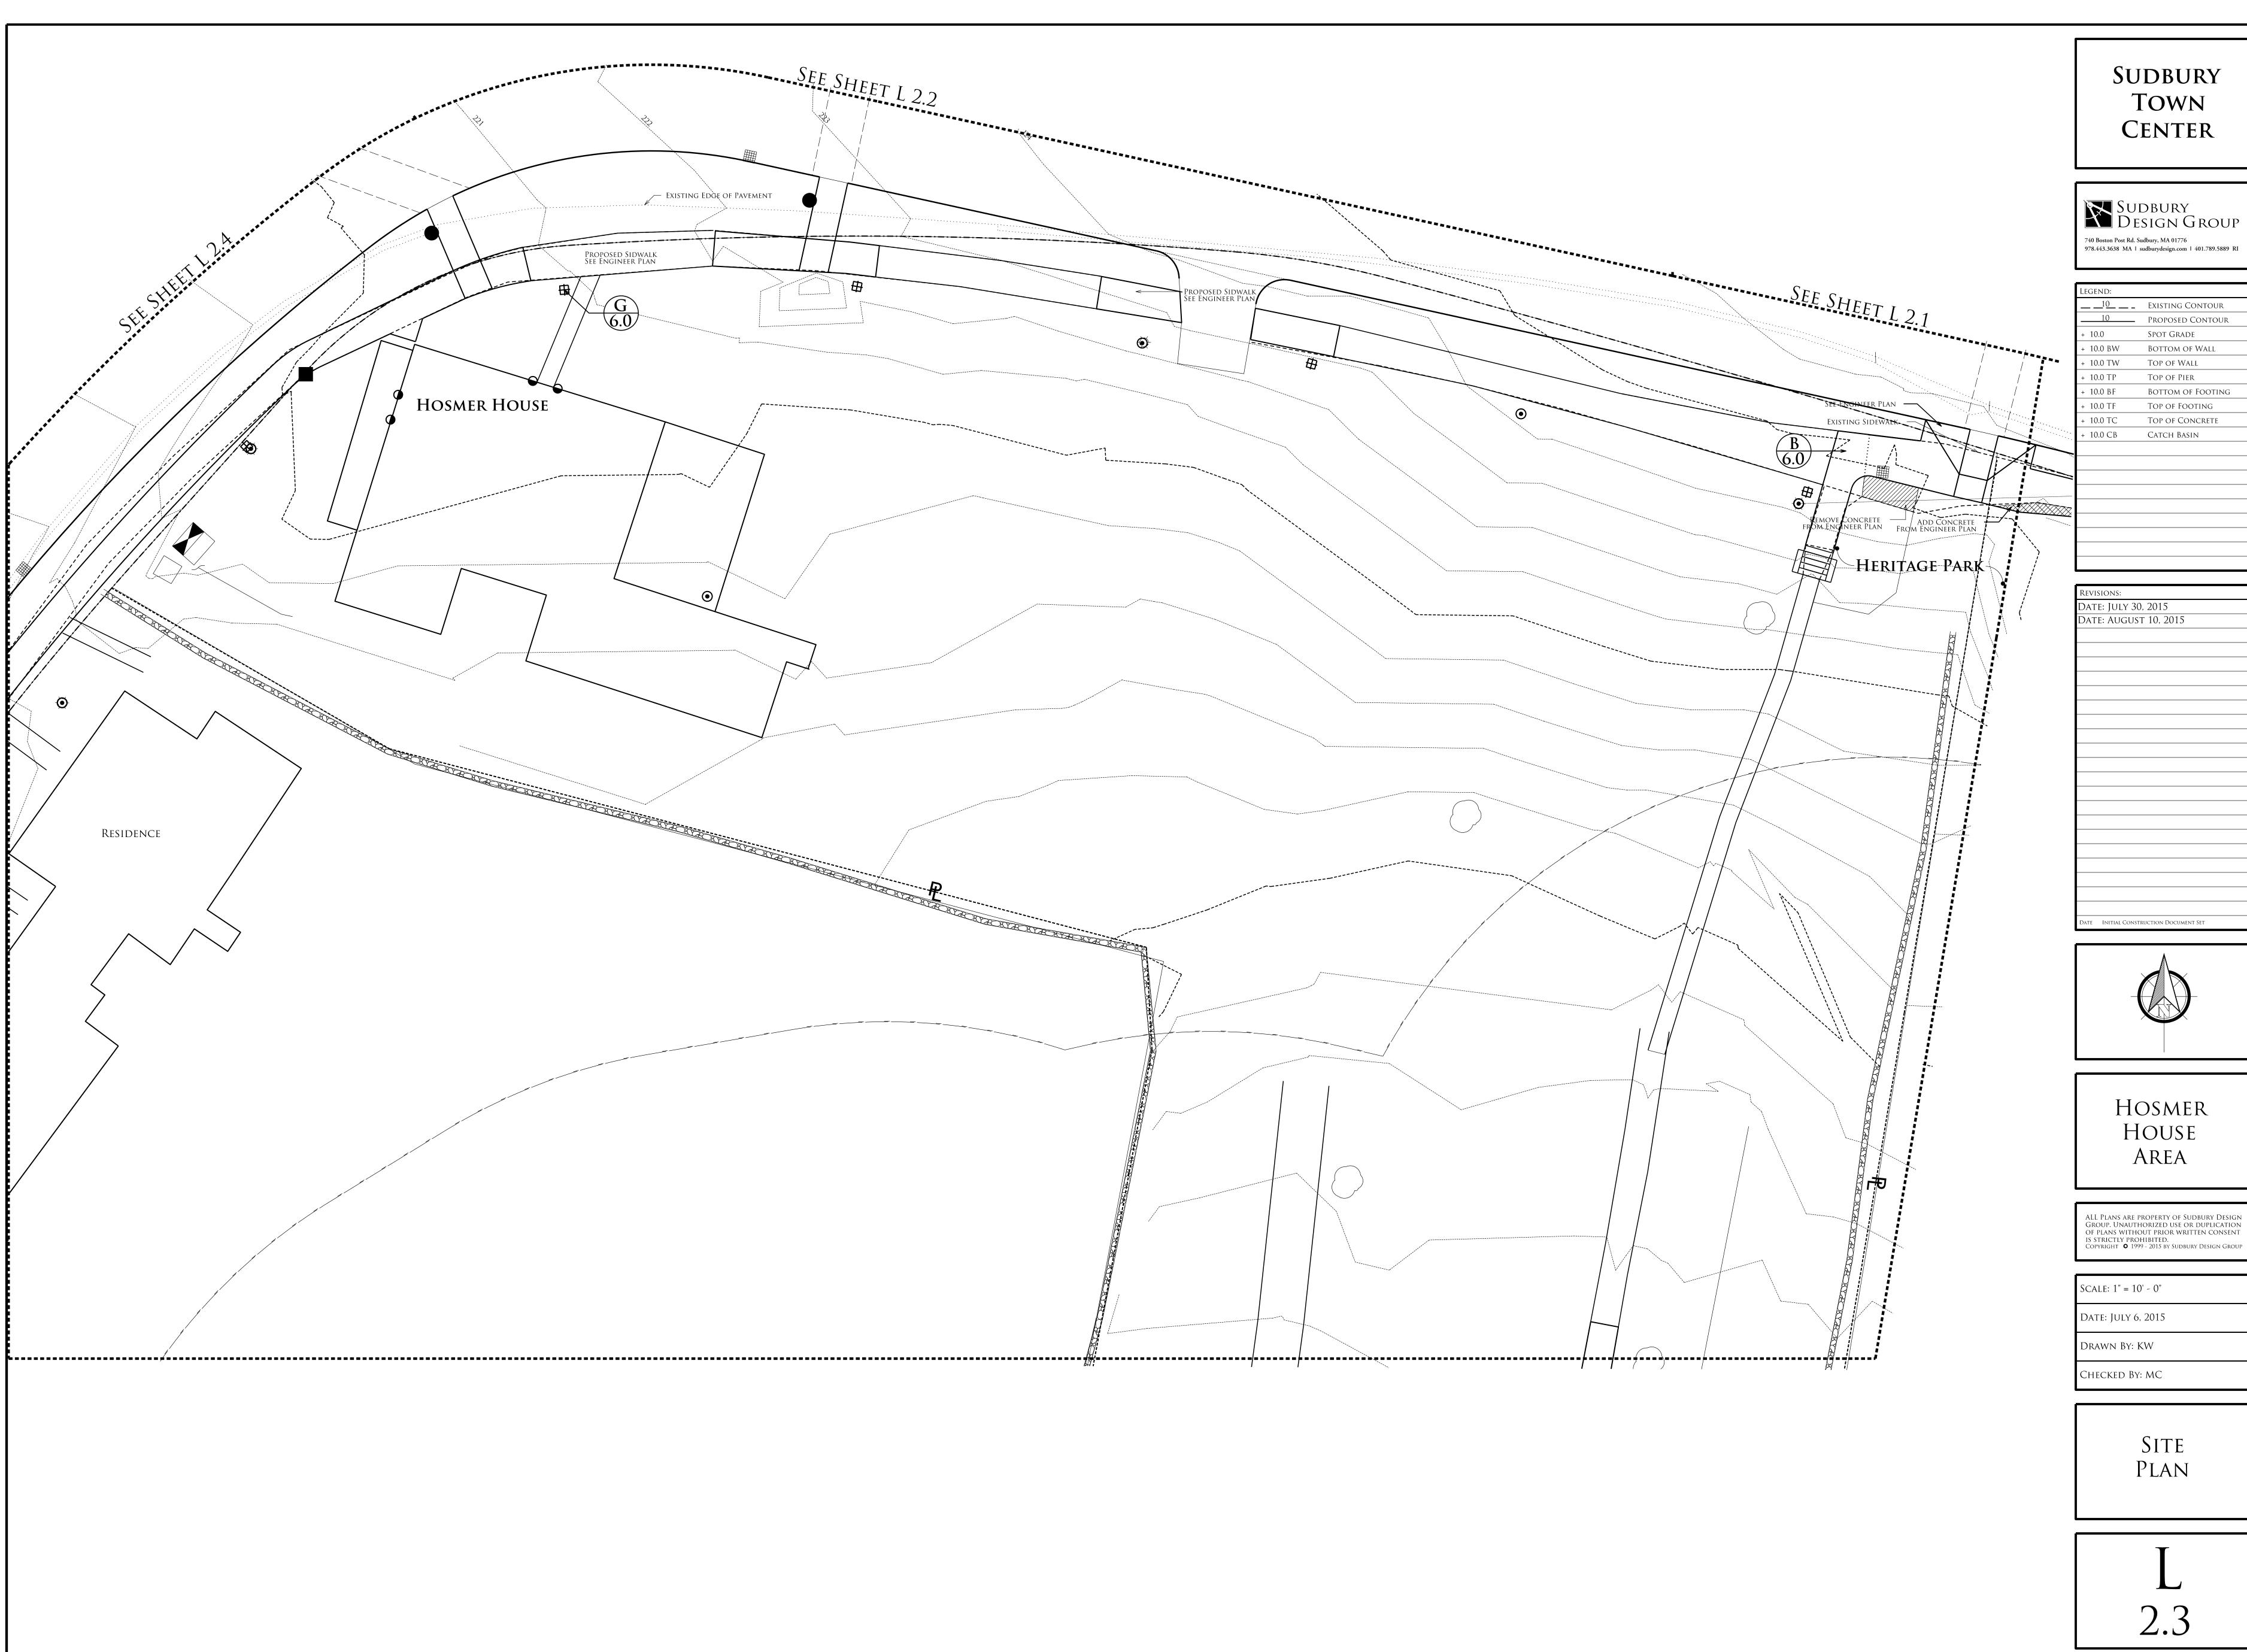



LEGEND:	
10	Existing Contour
10	Proposed Contour
+ 10.0	Spot Grade
+ 10.0 BW	Bottom of Wall
+ 10.0 TW	TOP OF WALL
+ 10.0 TP	TOP OF PIER
+ 10.0 BF	Bottom of Footing
+ 10.0 TF	Top of Footing
+ 10.0 TC	Top of Concrete
+ 10.0 CB	Catch Basin
<u> </u>	

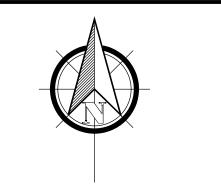

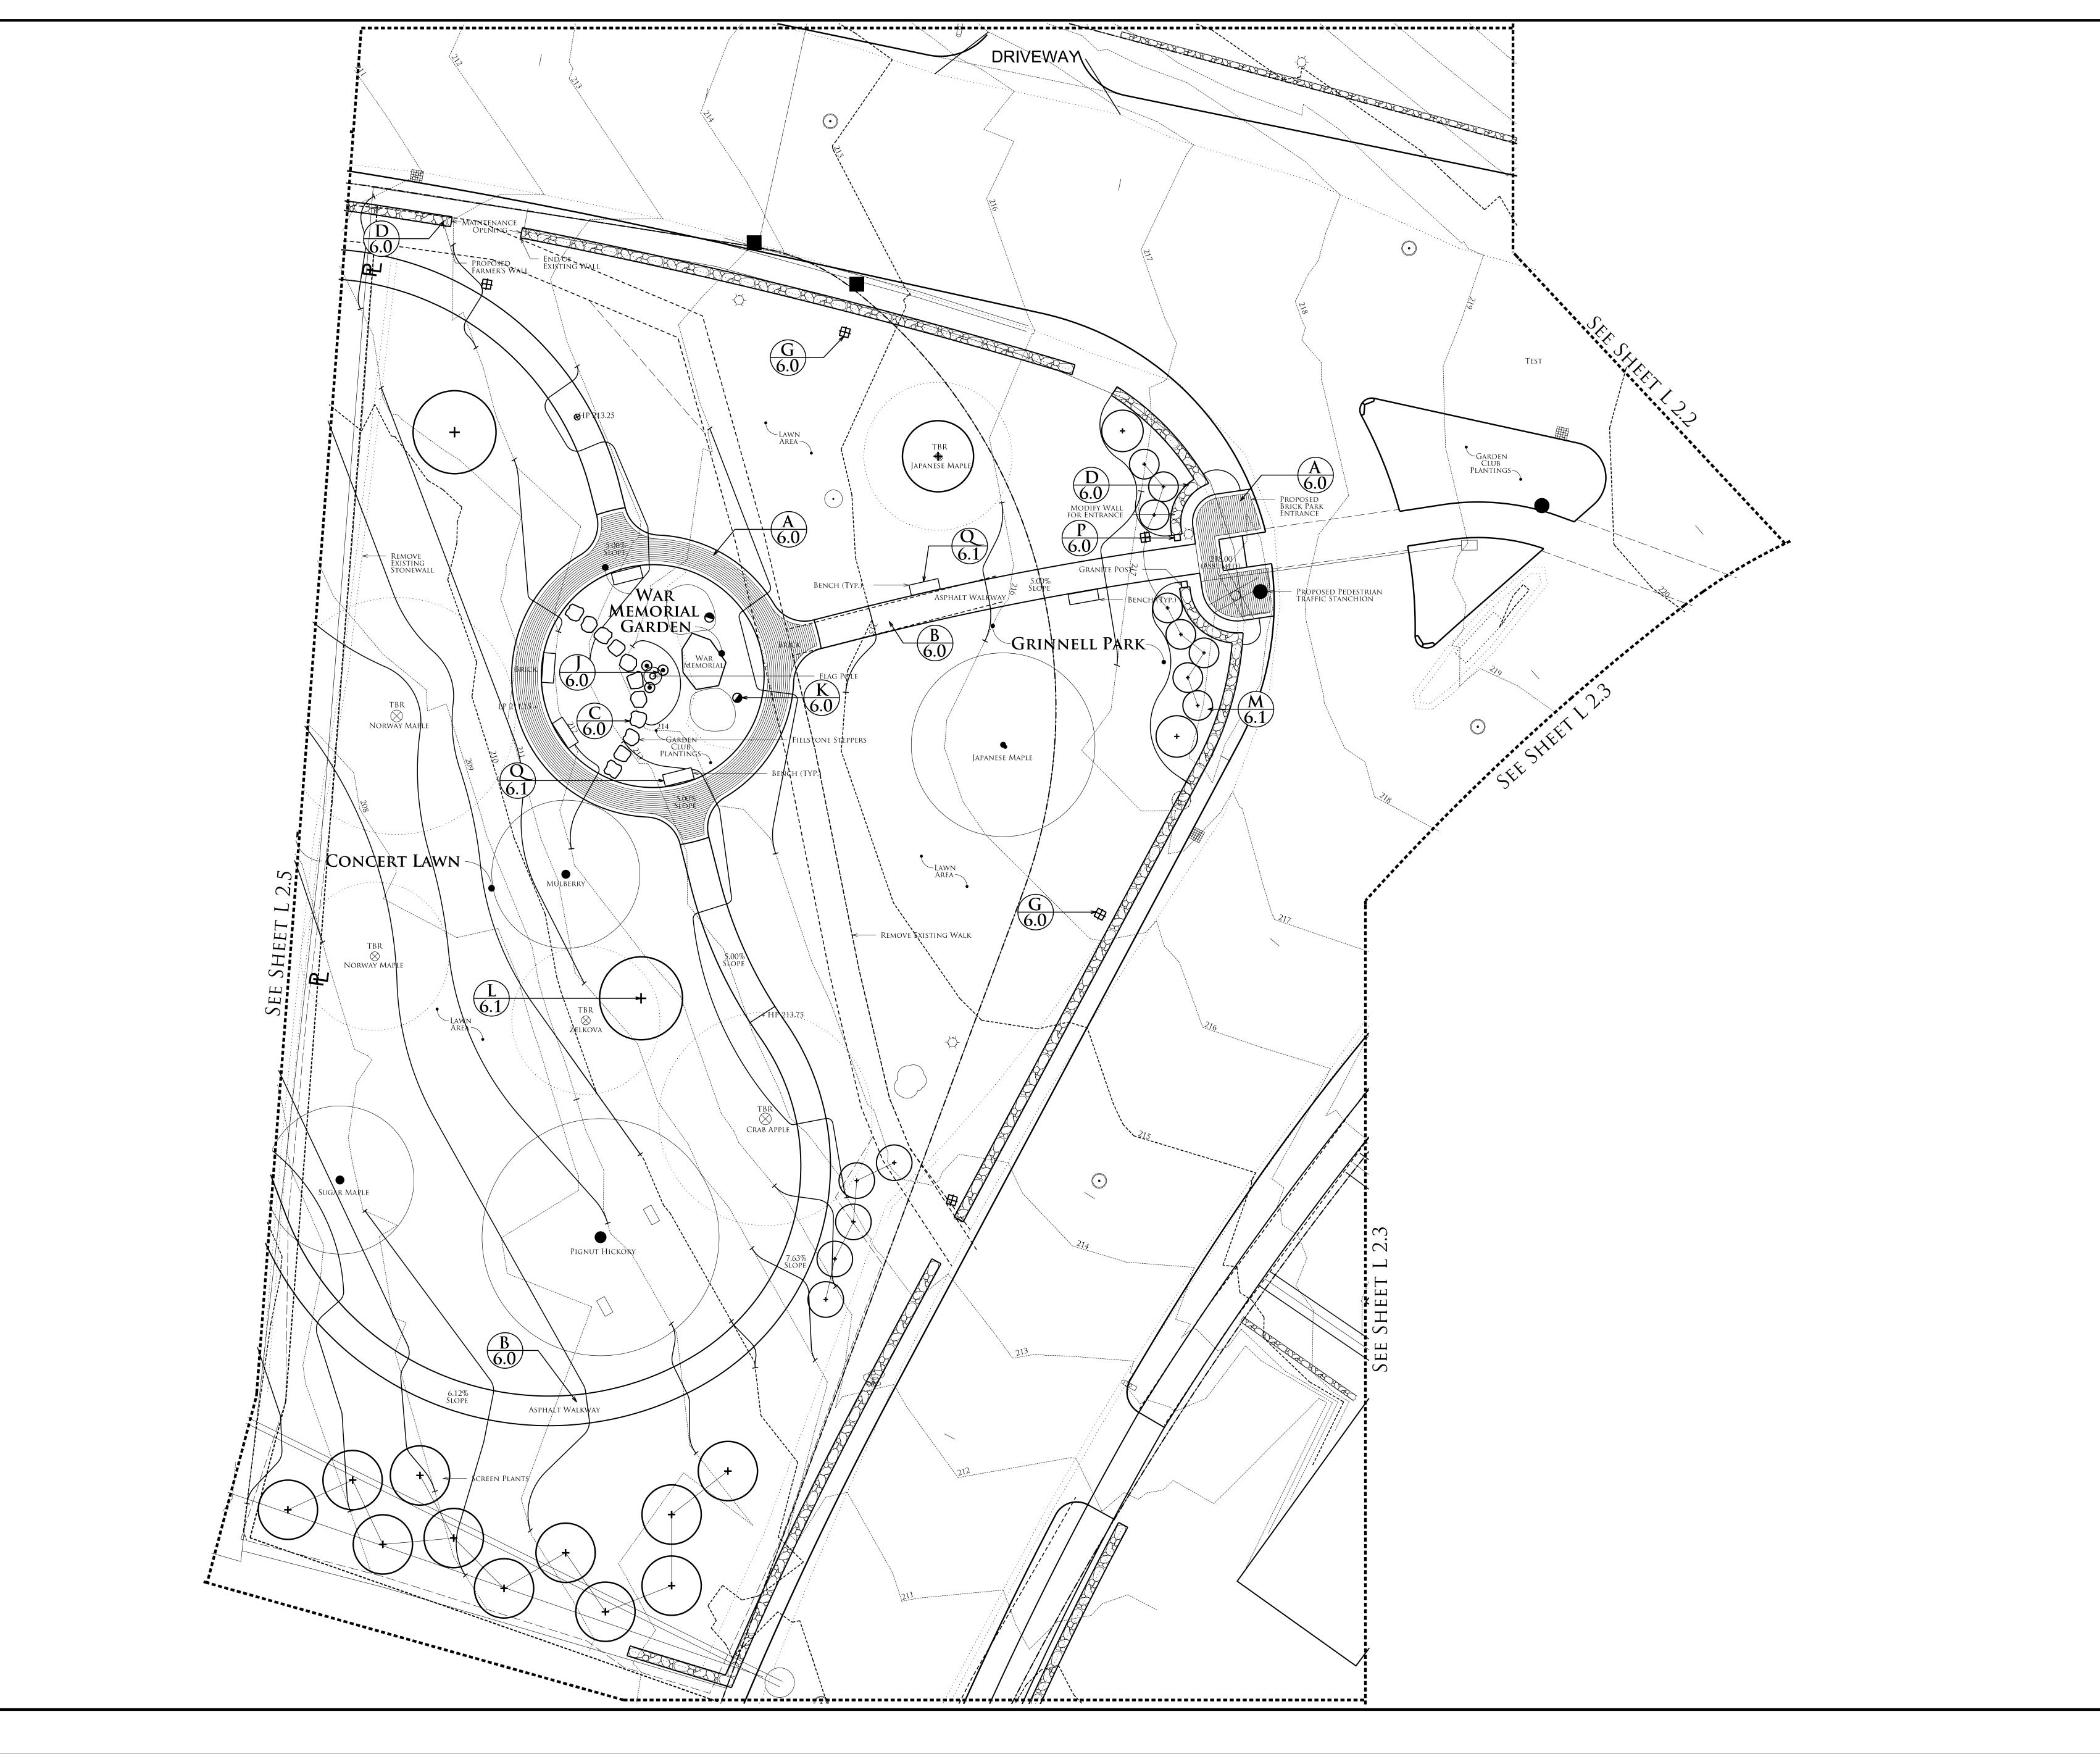




Legend:	
10	Existing Contour
10	- Proposed Contour
+ 10.0	Spot Grade
+ 10.0 BW	Bottom of Wall
+ 10.0 TW	TOP OF WALL
+ 10.0 TP	TOP OF PIER
+ 10.0 BF	Bottom of Footing
+ 10.0 TF	Top of Footing
+ 10.0 TC	Top of Concrete
+ 10.0 CB	Catch Basin

DATE: JULY 30, 2015

DATE: AUGUST 10, 2015

DATE: AUGUST 10, 2015

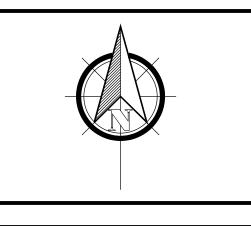

Grinnell Park and War Memorial Area

ALL PLANS ARE PROPERTY OF SUDBURY DESIGN GROUP. UNAUTHORIZED USE OR DUPLICATION OF PLANS WITHOUT PRIOR WRITTEN CONSENT IS STRICTLY PROHIBITED.

COPYRIGHT • 1999 - 2015 BY SUDBURY DESIGN GROUP

Scale: 1" = 10' - 0"

Date: July 6, 2015

Drawn By: KW

CHECKED BY: MC

Site Plan






LEGEND:	Francisco Constitution
10	EXISTING CONTOUR
10	- Proposed Contour
+ 10.0	Spot Grade
+ 10.0 BW	BOTTOM OF WALL
+ 10.0 TW	TOP OF WALL
+ 10.0 TP	TOP OF PIER
+ 10.0 BF	Bottom of Footing
+ 10.0 TF	Top of Footing
+ 10.0 TC	Top of Concrete
+ 10.0 CB	Catch Basin

DATE: JULY 30, 2015

DATE: AUGUST 10, 2015

DATE: AUGUST 10, 2015

DATE: AUGUST 10, 2015

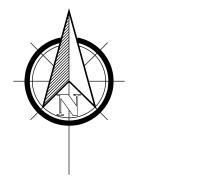

CONCERT Lawn Area

ALL PLANS ARE PROPERTY OF SUDBURY DESIGN GROUP. UNAUTHORIZED USE OR DUPLICATION OF PLANS WITHOUT PRIOR WRITTEN CONSENT IS STRICTLY PROHIBITED.

COPYRIGHT • 1999 - 2015 BY SUDBURY DESIGN GROUP

Scale: 1" = 10' - 0"

Date: July 6, 2015

Drawn By: KW

CHECKED BY: MC

SITE Plan