

CONCEPTUAL DESIGN

FOR

BRIDGES AT SUDBURY

526 AND 528 BOSTON POST ROAD
SUDBURY, MA 01776



OVERALL LAYOUT PLAN
SCALE 1" = 200'

DRAWING LIST		
Sheet #	Sheet Name	Issued
A1.0	COVER SHEET	5/17/2016
A1.1	OVERALL ELEVATIONS	5/17/2016
A1.2	ENLARGED ELEVATIONS	5/17/2016
A1.3	ENLARGED ELEVATIONS - EXTERIOR MATERIALS	5/17/2016
A1.4	EXTERIOR FINISH MATERIALS - PERSPECTIVE	5/17/2016

C:\Revit Projects\2016\16016917-Epoch-Sudbury-Cover-Central-2016.prs.rvt

5/17/2016 11:10:11 AM




COVER SHEET
Bridges by Epoch at Sudbury

05/17/16


A1.0




COPYRIGHT © 2016

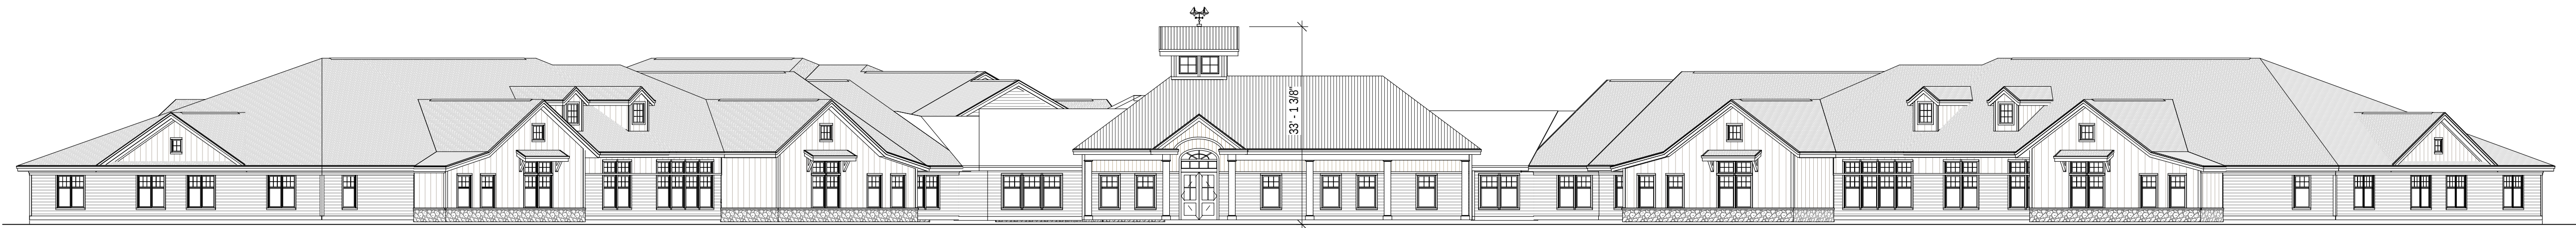


1 FRONT ELEVATION 1/16 OVERALL
1/16" = 1'-0"

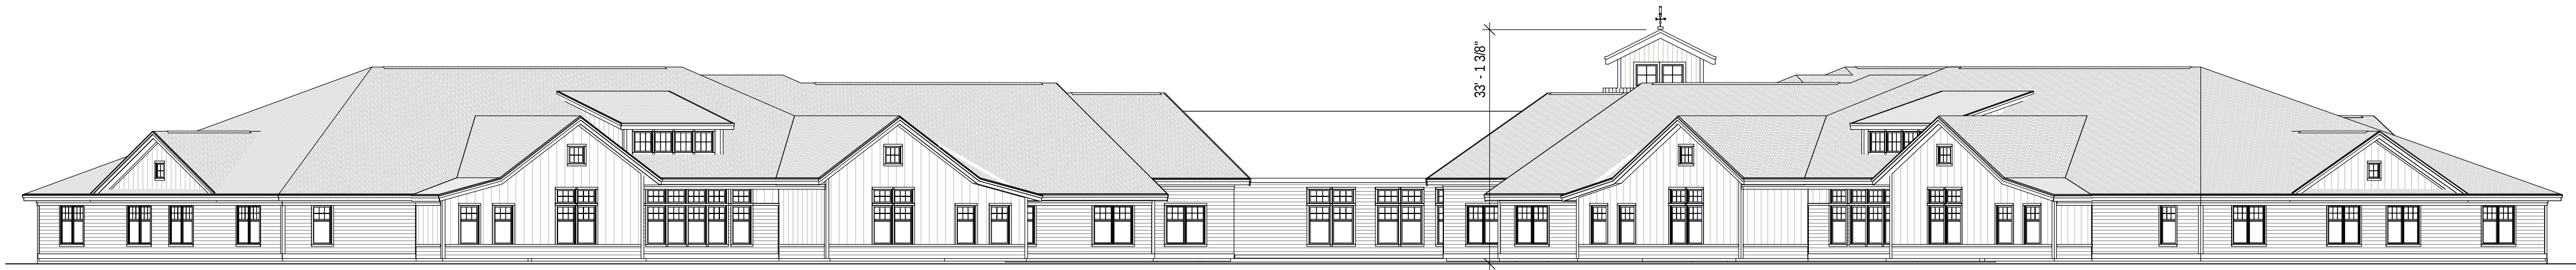

2 LEFT SIDE ELEVATION
1/16" = 1'-0"

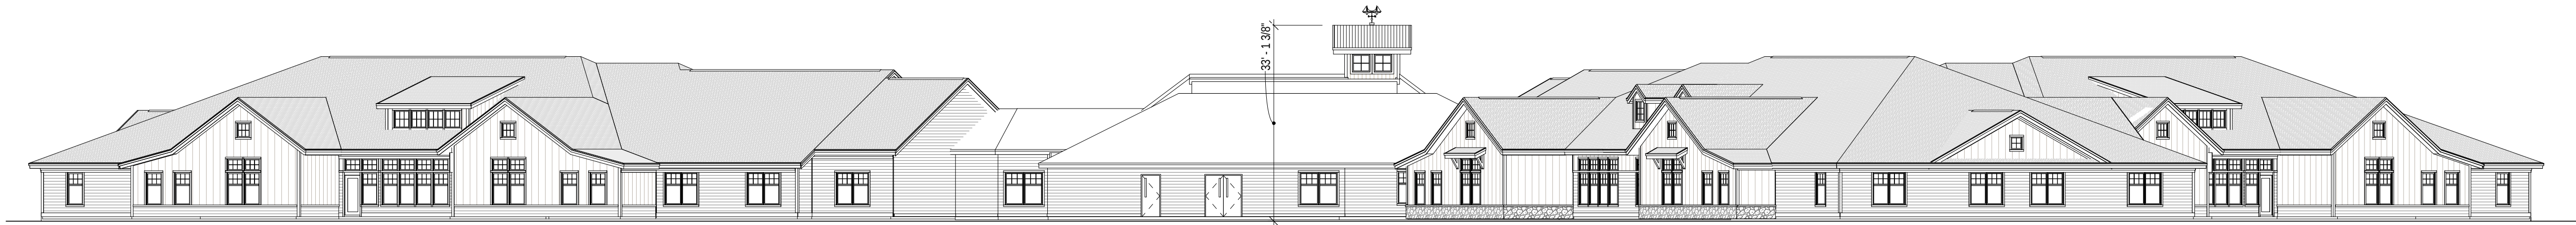

3 REAR ELEVATION
1/16" = 1'-0"

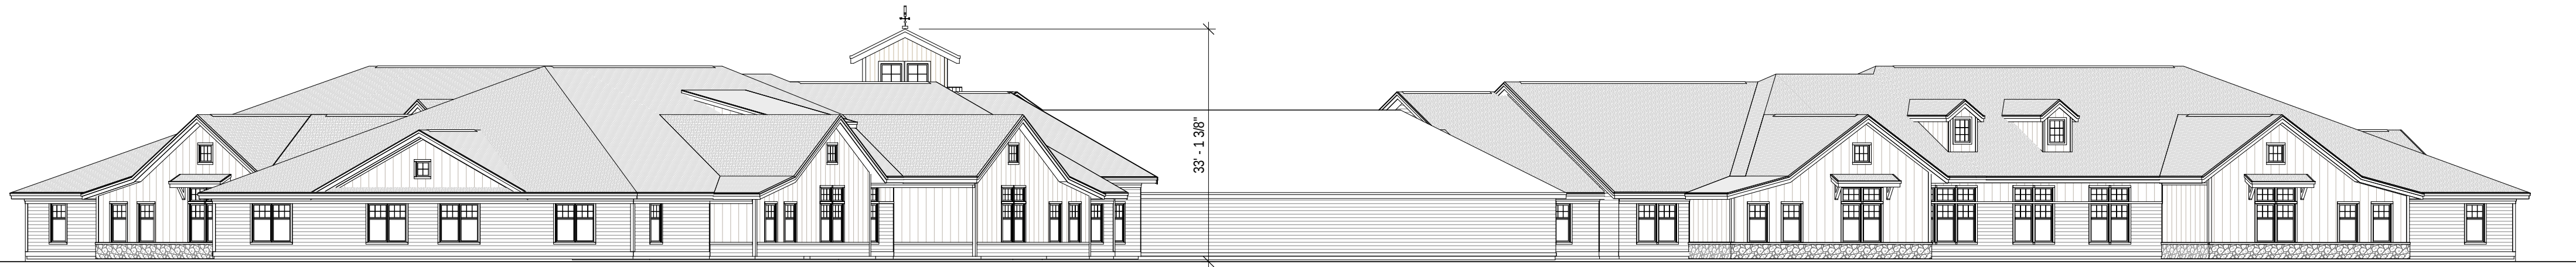


4 RIGHT SIDE ELEVATION
1/16" = 1'-0"

ELEVATION KEY NOTES

- 1. ARCHITECTURAL ASPHALT SHINGLE ROOF
- 2. METAL ROOF
- 3. CEMENTITIOUS CLAPBOARD SIDING 6"
- 4. VERTICAL BOARD AND BATTEN 8" - (CEMENTITIOUS & PVC)
- 5. PVC TRIM
- 6. STONE VENEER

KEY PLAN

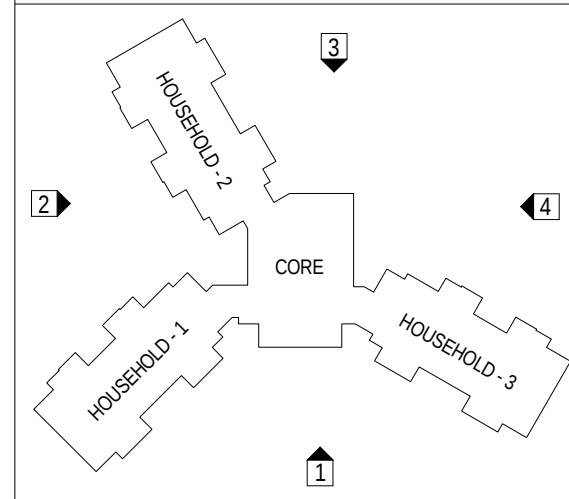

OVERALL ELEVATIONS

Bridges by Epoch at Sudbury

As indicated

05/17/16



1 HOUSEHOLD FRONT ELEVATION
1/8" = 1'-0"



2 HOUSEHOLD REAR ELEVATION
1/8" = 1'-0"




3 CORE FRONT ELEVATION
1/8" = 1'-0"

ELEVATION KEY NOTES

- 1. ARCHITECTURAL ASPHALT SHINGLE ROOF
- 2. METAL ROOF
- 3. CEMENTITIOUS CLAPBOARD SIDING 6"
- 4. VERTICAL BOARD AND BATTEN 8" - (CEMENTITIOUS & PVC)
- 5. PVC TRIM
- 6. STONE VENEER

KEY PLAN

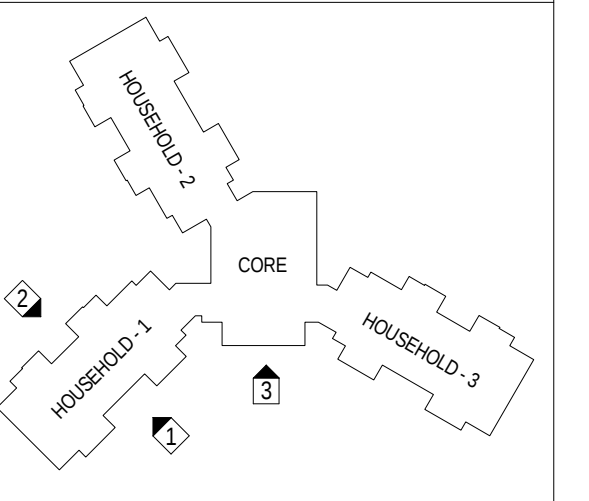

ENLARGED ELEVATIONS
Bridges by Epoch at Sudbury

As indicated

05/17/16

A1.2

JSA
ARCHITECTS
INTERIORS
PLANNERS

9/17/2016 11:21:16 AM C:\Revit Projects 2016\163174\epoch-sudbury-core_central-2016_proj.rvt



1 HOUSEHOLD FRONT ELEVATION
1/8" = 1'-0"



2 HOUSEHOLD REAR ELEVATION
1/8" = 1'-0"



STANDING SEAM METAL ROOF



ARCHITECTURAL SHINGLES
COLOR - WEATHER WOOD




BOARD AND BATTEN VERTICAL SIDING (CEMENTITIOUS)
COLOR - TAUPE



CLAPBOARD SIDING (CEMENTITIOUS)
COLOR - SAVANNAH WICKER




STONE VEENER

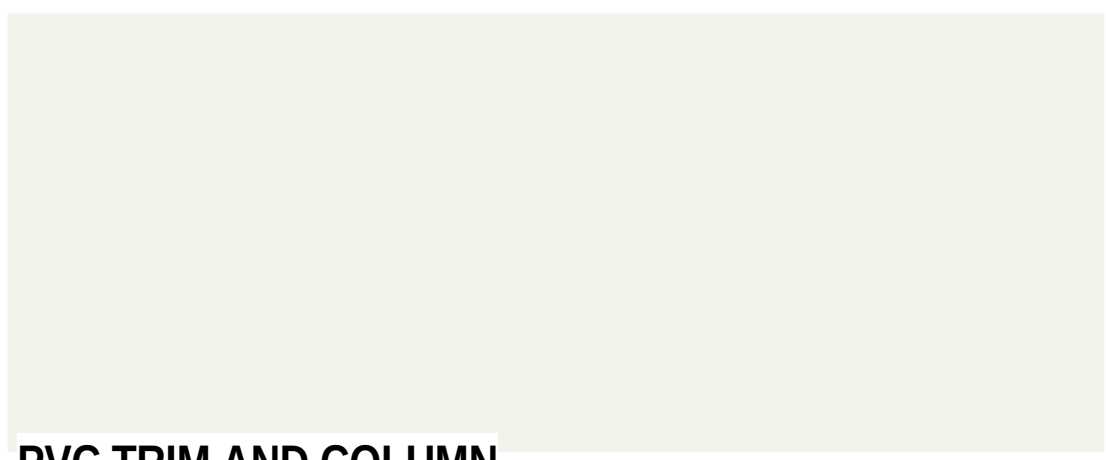

PVC TRIM AND COLUMN
COLOR - BENJAMING MOORE OC-10



3 CORE FRONT ELEVATION
1/8" = 1'-0"

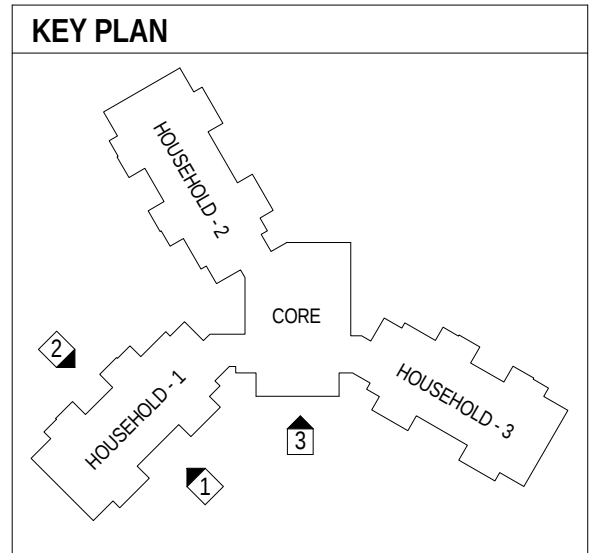

ENLARGED ELEVATIONS - EXTERIOR MATERIALS
Bridges by Epoch at Sudbury
As indicated
05/17/16




A1.3




STANDING SEAM METAL ROOF



ARCHITECTURAL SHINGLES
COLOR - WEATHER WOOD

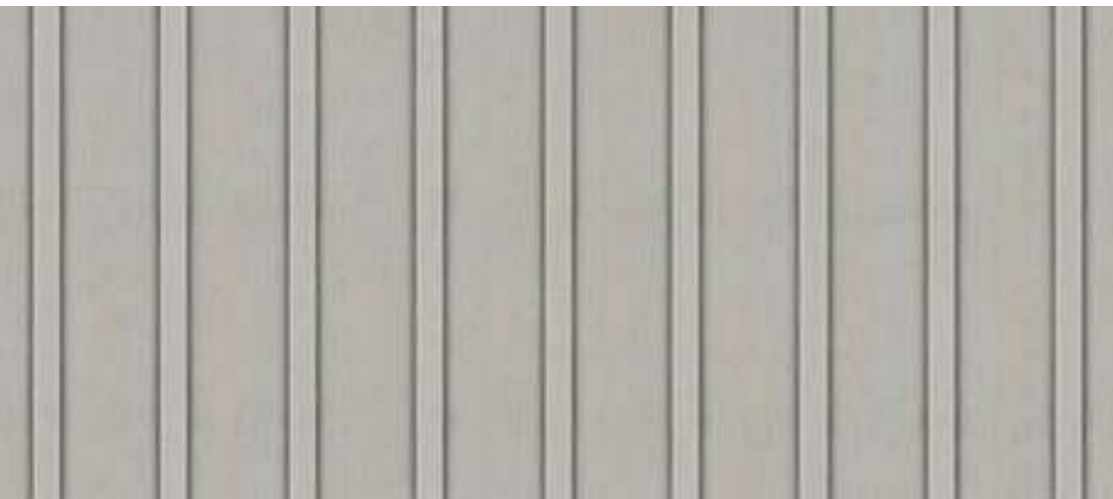


BOARD AND BATTEN VERTICAL SIDING (CEMENTITIOUS)
COLOR - TAUPE

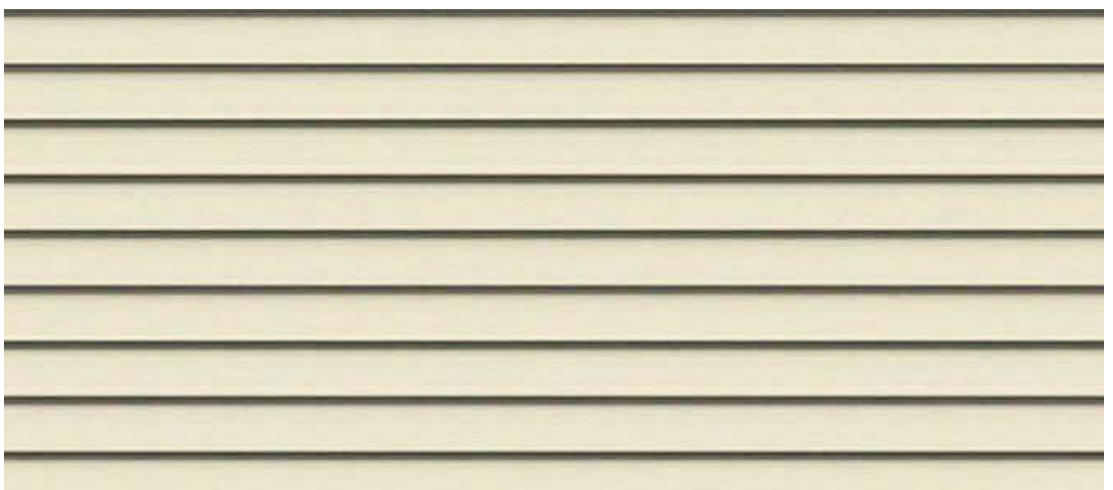

CLAPBOARD SIDING (CEMENTITIOUS)
COLOR - SAVANNAH WICKER



STONE VEENER

 

PVC TRIM AND COLUMN
COLOR - BENJAMING MOORE OC-10

EXTERIOR FINISH MATERIALS - PERSPECTIVE

Bridges by Epoch at Sudbury

05/17/16

A1.4