



K:\Matrix Property Group\15037 - Reading Post Office\Drawings\Working\15037 - Enlarged Floor Plans - Affordable Units.dwg, 12/17/2019 3:49:37 PM, DWG To PDF.pc3

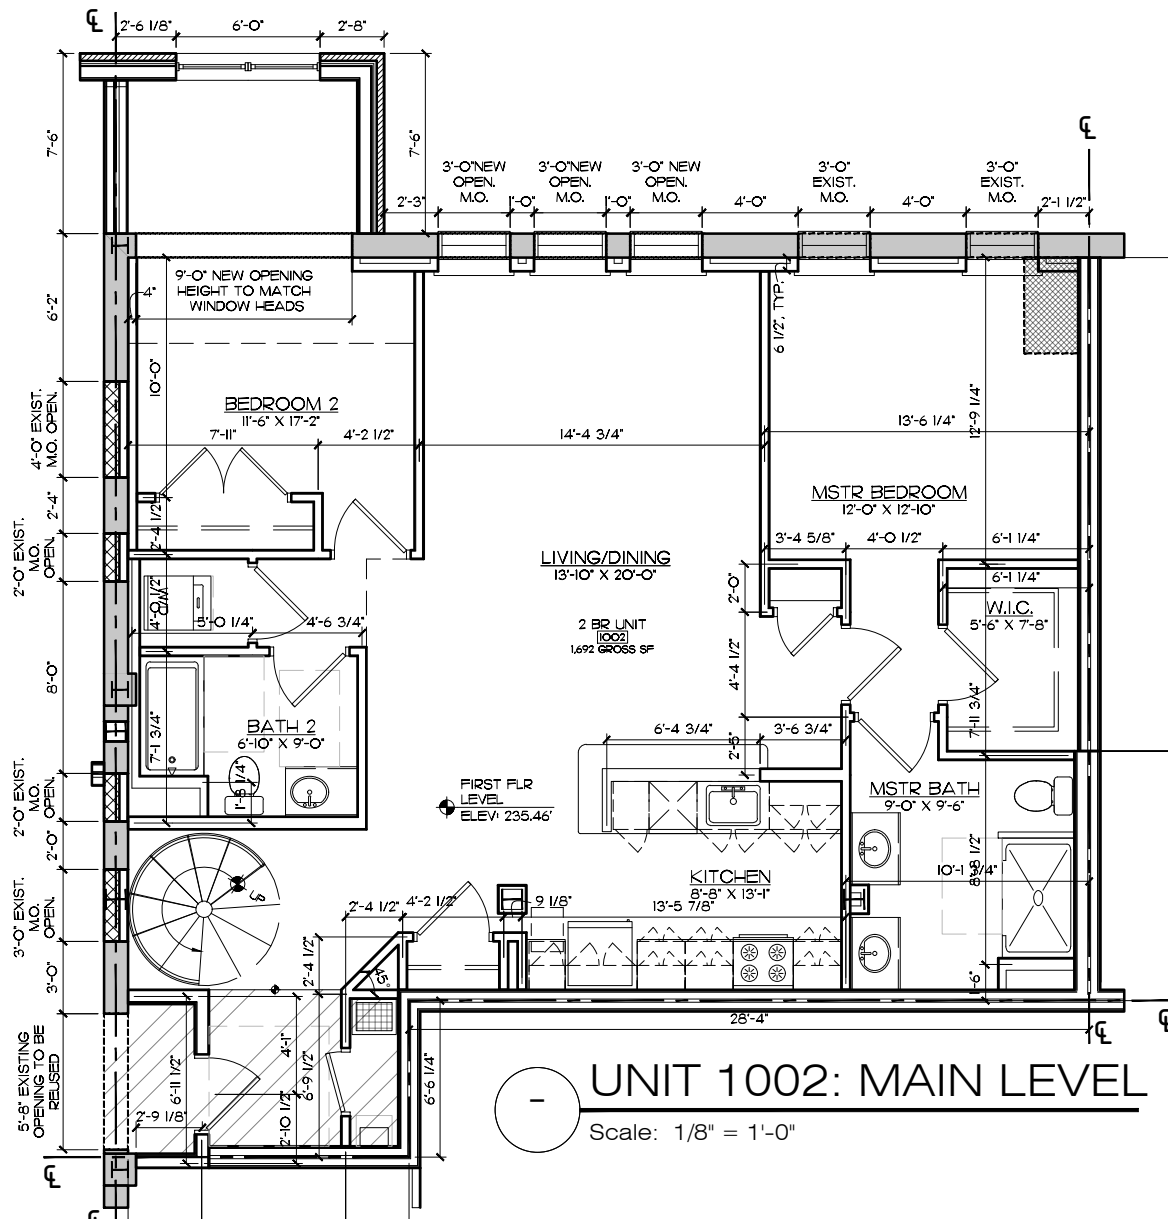



UNIT 1002: MAIN LEVEL

Scale: 1/8" = 1'-0"

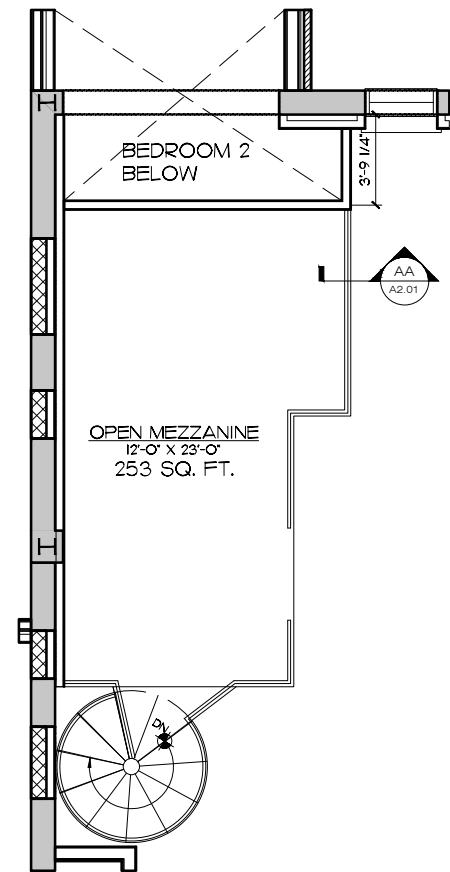

UNIT 1002: MEZZANINE

Scale: 1/8" = 1'-0"

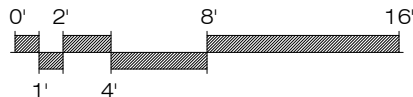
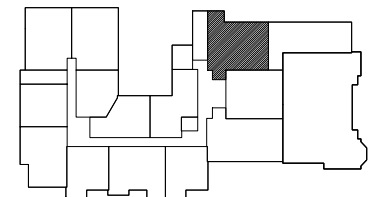


POSTMARK SQUARE
 136 HAVEN ST.
 READING, MA 01867
 Individual Unit Plans


O'SULLIVAN ARCHITECTS, INC.
 ARCHITECTURE ■ INTERIORS ■ PLANNING
 606 MAIN STREET, SUITE 3001 ■ READING, MA 01867
 Tel: (781) 439-6166 ■ Fax: (781) 439-6170 ■ www.osullivanarchitects.com
 © 2019 O'Sullivan Architects Inc.

ISSUED 08/22/2019	SHEET NUMBER UNIT 1002
REVISED / REVISED BY 12/17/19 - Aff. Units Rev02	JOB NO. 15037

K:\Matrix Property Group\15037 - Reading Post Office\Drawings\Working\15037 - Enlarged Floor Plans - Affordable Units.dwg, 12/17/2019 3:31:14 PM, DWG To PDF.pc3

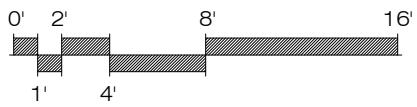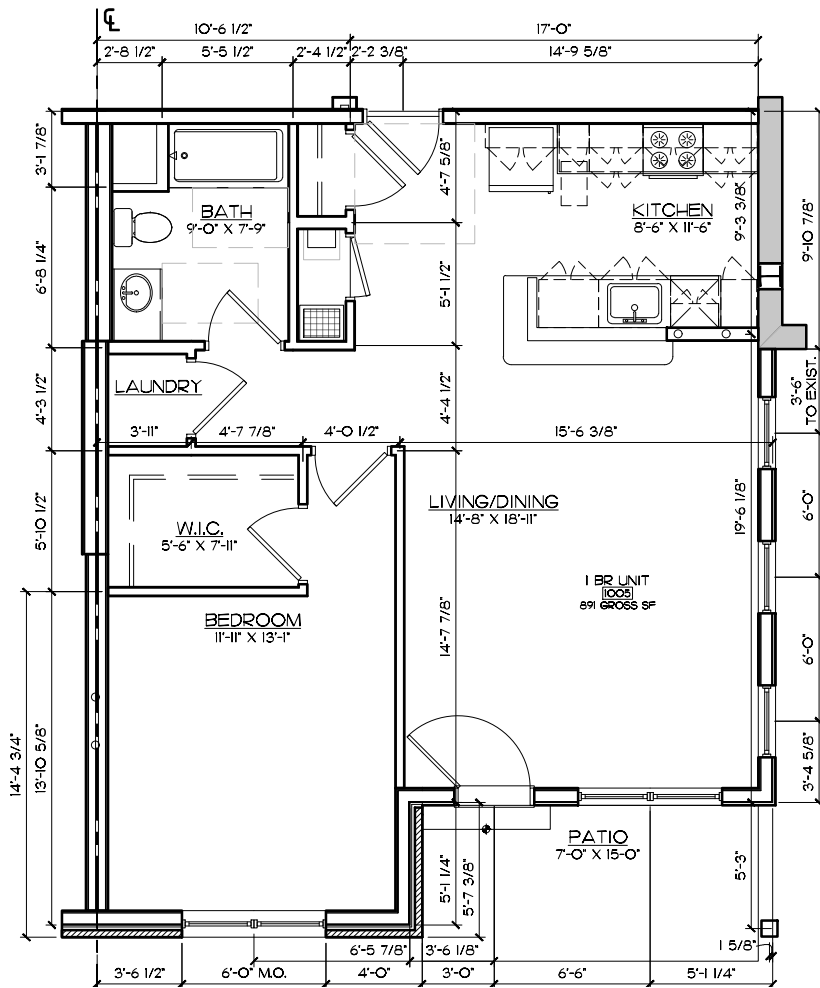



UNITS 1005
Scale: 1/8" = 1'-0"

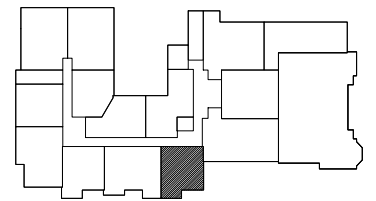


POSTMARK SQUARE
136 HAVEN ST.
READING, MA 01867
Individual Unit Plans

O'SULLIVAN ARCHITECTS, INC.
ARCHITECTURE ■ INTERIORS ■ PLANNING
606 MAIN STREET, SUITE 3001 ■ READING, MA 01867
Tel: (781) 439-6166 ■ Fax: (781) 439-6170 ■ www.osullivanarchitects.com
© 2019 O'Sullivan Architects Inc.

ISSUED 08/22/2019	SHEET NUMBER UNIT 1005
REVISED / REVISED BY A/11/6/19 - Afford Units Rev01 A/12/17/19 - Aff. Units Rev02	JOB NO. 15037

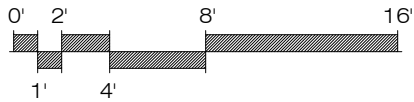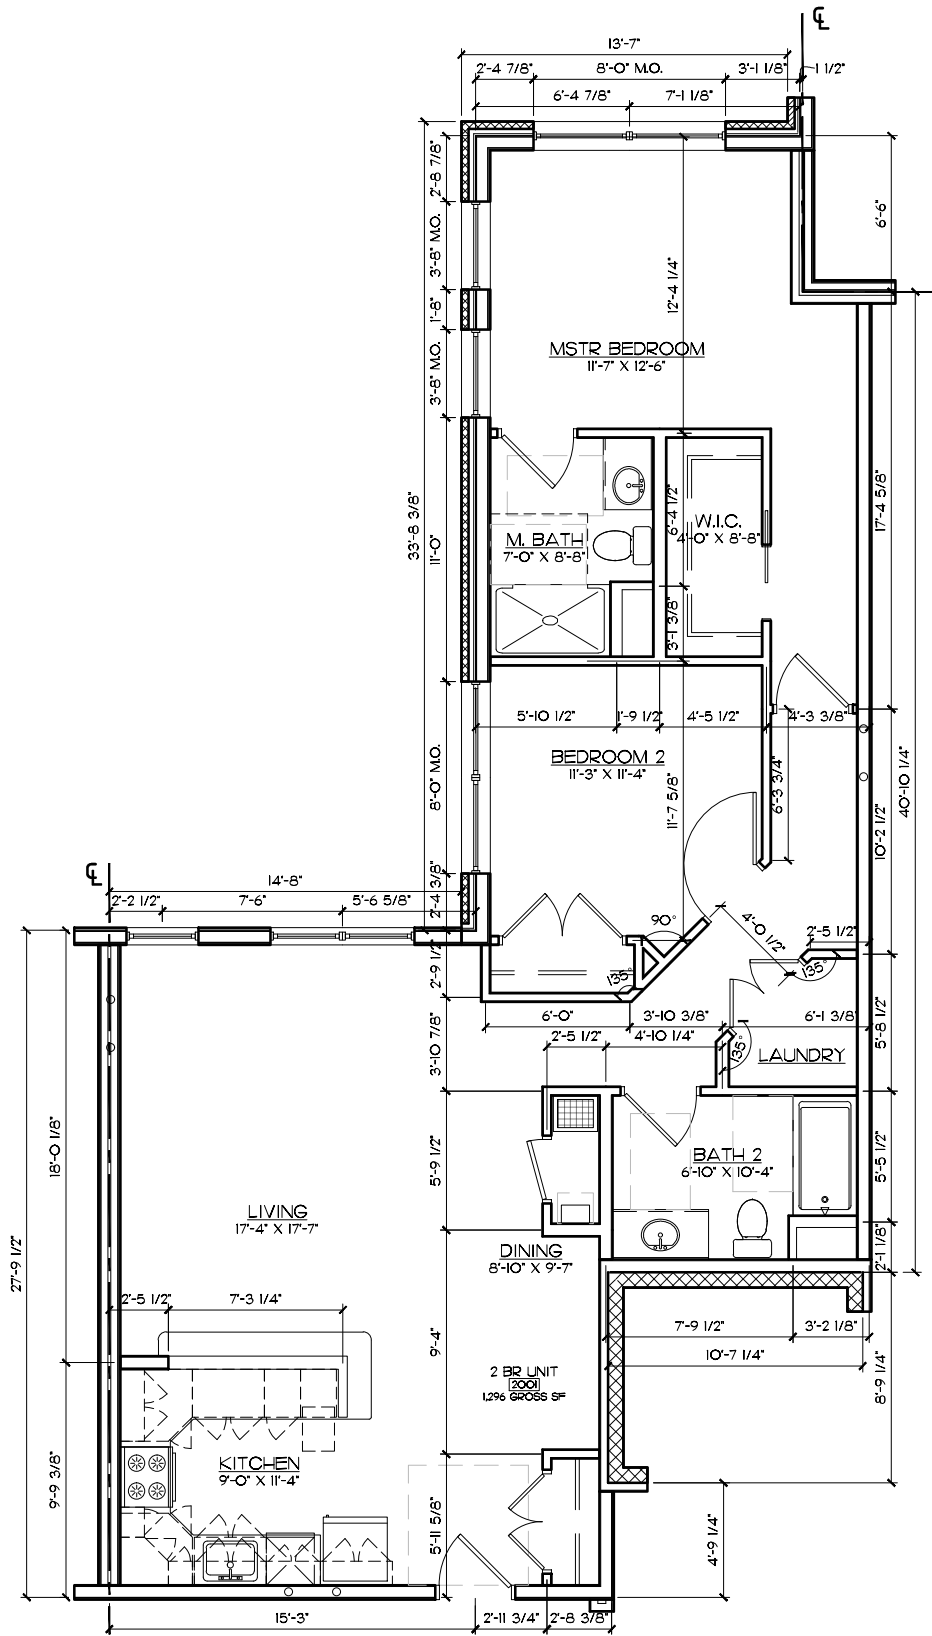

UNIT 2001
 Scale: 1/8" = 1'-0"

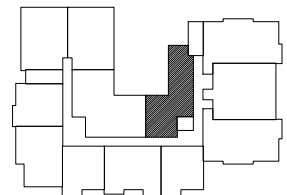

POSTMARK SQUARE
 136 HAVEN ST.
 READING, MA 01867
 Individual Unit Plans





O'SULLIVAN ARCHITECTS, INC.
 ARCHITECTURE ■ INTERIORS ■ PLANNING
 606 MAIN STREET, SUITE 3001 ■ READING, MA 01867
 Tel: (781) 439-6166 ■ Fax: (781) 439-6170 ■ www.osullivanarchitects.com
 © 2019 O'Sullivan Architects Inc.


ISSUED 08/22/2019
REVISED / REVISED BY ▲ 11/8/19 - Afford Units Rev.01 ▲ 12/17/19 - Aff Units Rev.02

SHEET NUMBER UNIT 2001
JOB NO: 15037

K:\Matrix Property Group\15037 - Reading Post Office\Drawings\Working\15037 - Enlarged Floor Plans - Affordable Units.dwg, 12/17/2019 3:35:53 PM, DWG To PDF.pc3

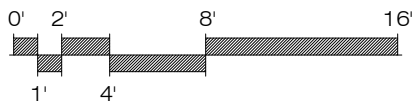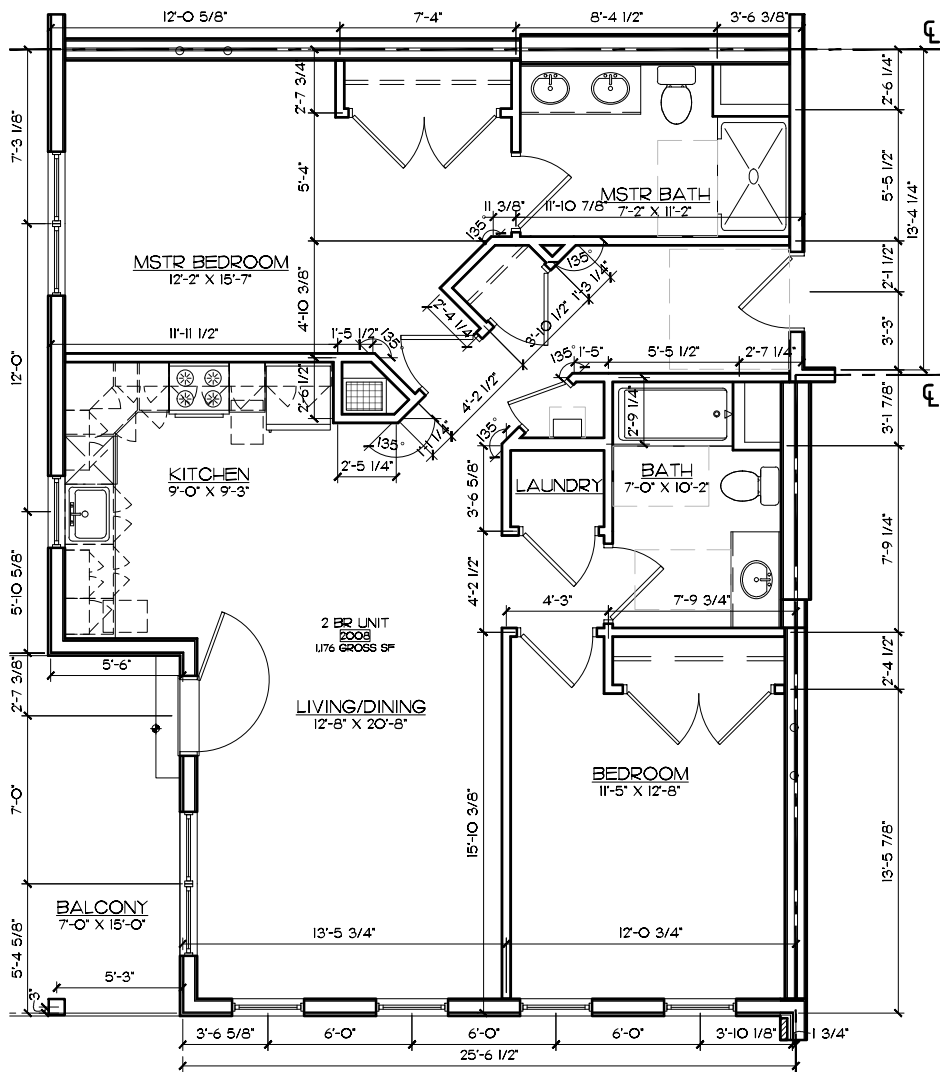

UNITS 2008
 Scale: 1/8" = 1'-0"


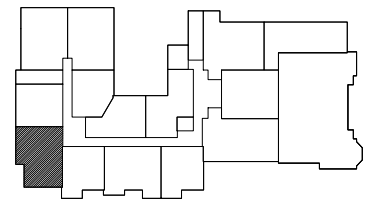


POSTMARK SQUARE
 136 HAVEN ST.
 READING, MA 01867
 Individual Unit Plans


O'SULLIVAN ARCHITECTS, INC.
 ARCHITECTURE ■ INTERIORS ■ PLANNING
 606 MAIN STREET, SUITE 3001 ■ READING, MA 01867
 Tel: (781) 439-6166 ■ Fax: (781) 439-6170 ■ www.osullivanarchitects.com
 © 2019 O'Sullivan Architects Inc.

ISSUED 08/22/2019	SHEET NUMBER UNIT 2008
REVISED / REVISED BY A11/6/19 - Afford Units Rev01 A12/17/19 - Aff. Units Rev02	JOB NO. 15037

K:\Matrix Property Group\15037 - Reading Post Office\Drawings\Working\15037 - Enlarged Floor Plans - Affordable Units.dwg, 12/17/2019 3:36:34 PM, DWG To PDF.pc3

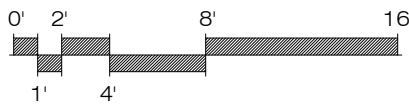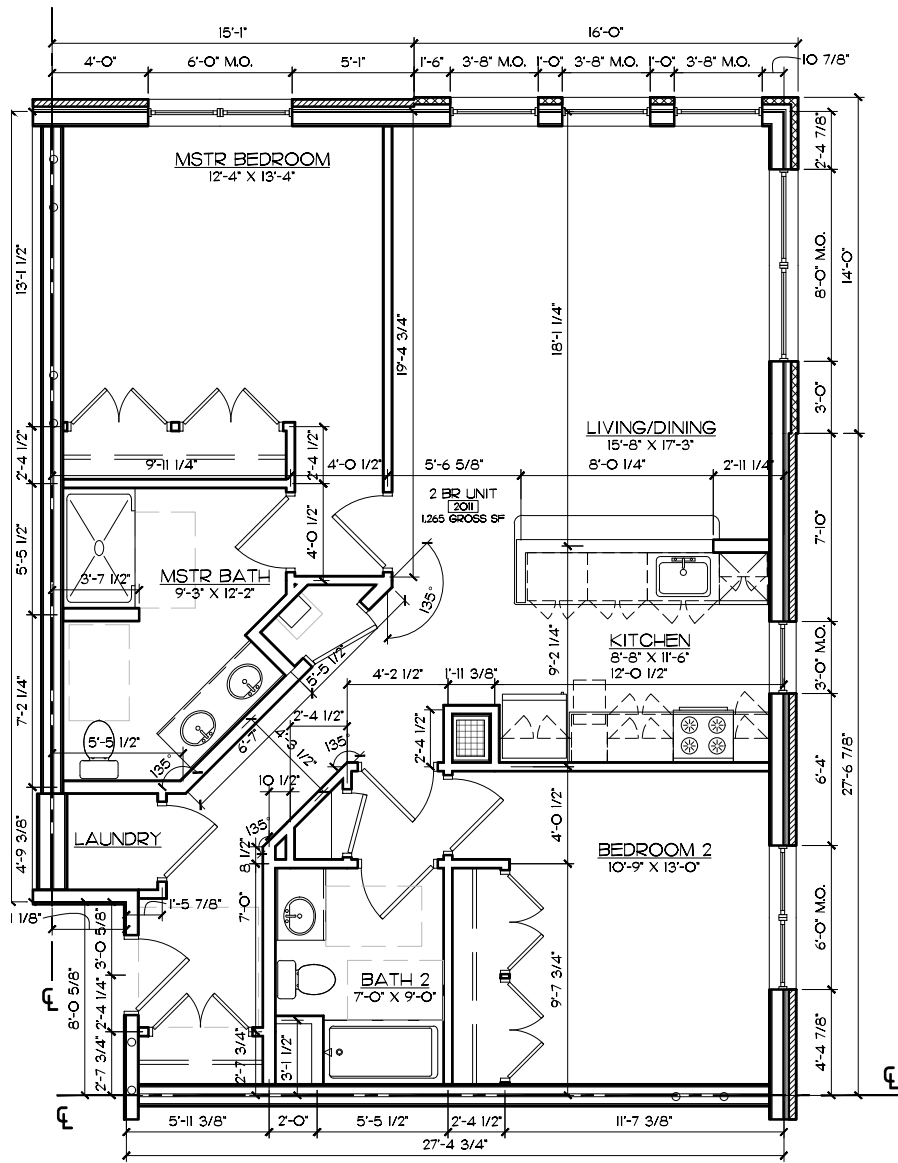

UNITS 2011
 Scale: 1/8" = 1'-0"

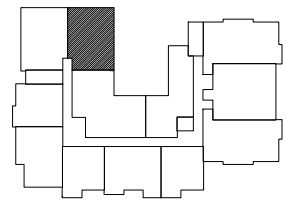


POSTMARK SQUARE
 136 HAVEN ST.
 READING, MA 01867
 1/8" = 1'-0"



O'SULLIVAN ARCHITECTS, INC.
 ARCHITECTURE ■ INTERIORS ■ PLANNING
 606 MAIN STREET, SUITE 3001 ■ READING, MA 01867
 Tel: (781) 439-6166 ■ Fax: (781) 439-6170 ■ www.osullivanarchitects.com
 © 2019 O'Sullivan Architects Inc.

ISSUED 08/22/2019	SHEET NUMBER UNIT 2011
REVISED / REVISED BY A11/6/19 - Affordable Units Rev01 A12/17/19 - Aff. Units Rev02	JOB NO. 15037

K:\Matrix Property Group\15037 - Reading Post Office\Drawings\Working\15037 - Enlarged Floor Plans - Affordable Units.dwg, 12/17/2019 3:37:03 PM, DWG To PDF.pc3


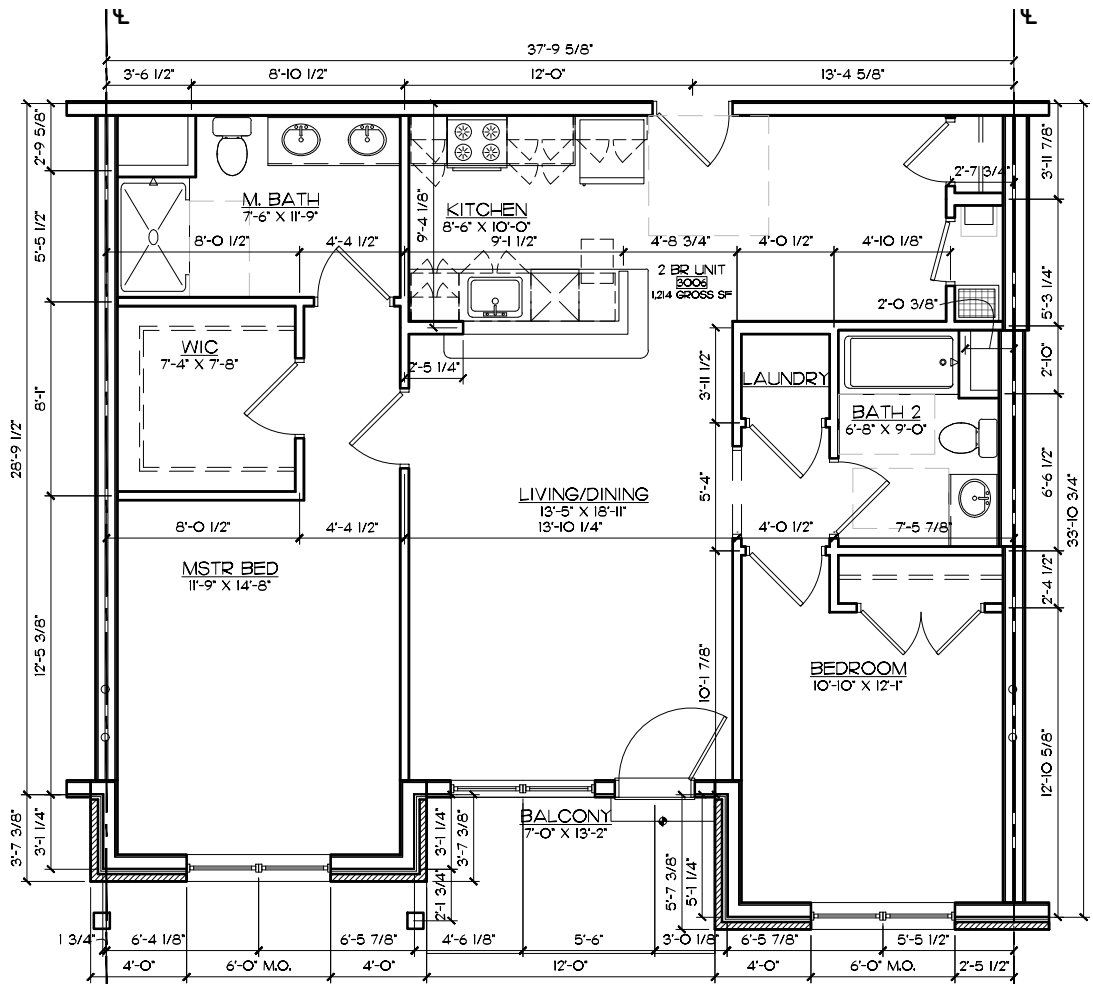


UNIT 3006
 Scale: 1/8" = 1'-0"

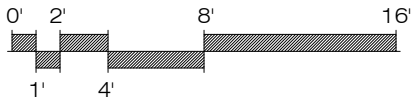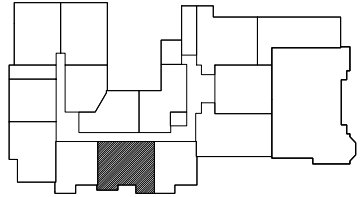


POSTMARK SQUARE
 136 HAVEN ST.
 READING, MA 01867
 Individual Unit Plans

	O'SULLIVAN ARCHITECTS, INC. ARCHITECTURE ■ INTERIORS ■ PLANNING		ISSUED	SHEET NUMBER
	606 MAIN STREET, SUITE 3001 ■ READING, MA 01867 Tel: (781) 439-6166 ■ Fax: (781) 439-6170 ■ www.osullivanarchitects.com © 2019 O'Sullivan Architects Inc.		08/22/2019	UNIT 3006
			REVISED / REVISION BY	JOB NO:
			A 11/8/19 - Afford Units Rev01 A 12/17/19 - Aff. Units Rev02	15037

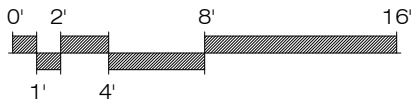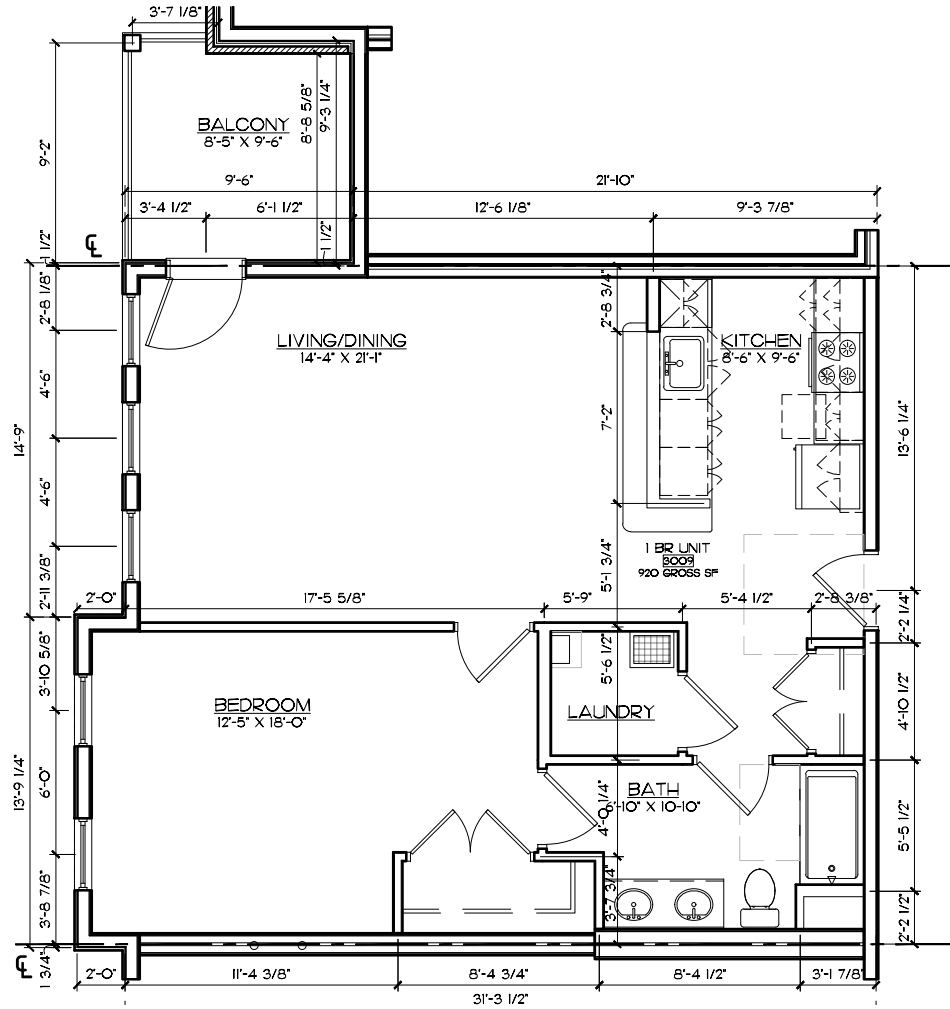

UNITS 3009
 Scale: 1/8" = 1'-0"

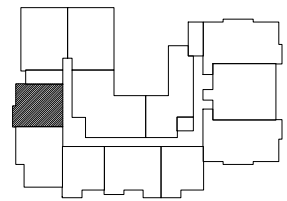



POSTMARK SQUARE
 136 HAVEN ST.
 READING, MA 01867
 Individual Unit Plans

O'SULLIVAN ARCHITECTS, INC.
 ARCHITECTURE ■ INTERIORS ■ PLANNING
 606 MAIN STREET, SUITE 3001 ■ READING, MA 01867
 Tel: (781) 439-6166 ■ Fax: (781) 439-6170 ■ www.osullivanarchitects.com
 © 2019 O'Sullivan Architects Inc.


ISSUED 08/22/2019
REVISED / REVISED BY ▲ 11/6/19 - Afford Units Rev01 ▲ 12/17/19 - Aff. Units Rev02

SHEET NUMBER UNIT 3009
JOB NO. 15037

K:\Matrix Property Group\15037 - Reading Post Office\Drawings\Working\15037 - Enlarged Floor Plans - Affordable Units.dwg, 12/17/2019 3:38:53 PM, DWG To PDF.pc3

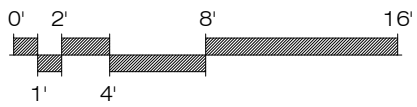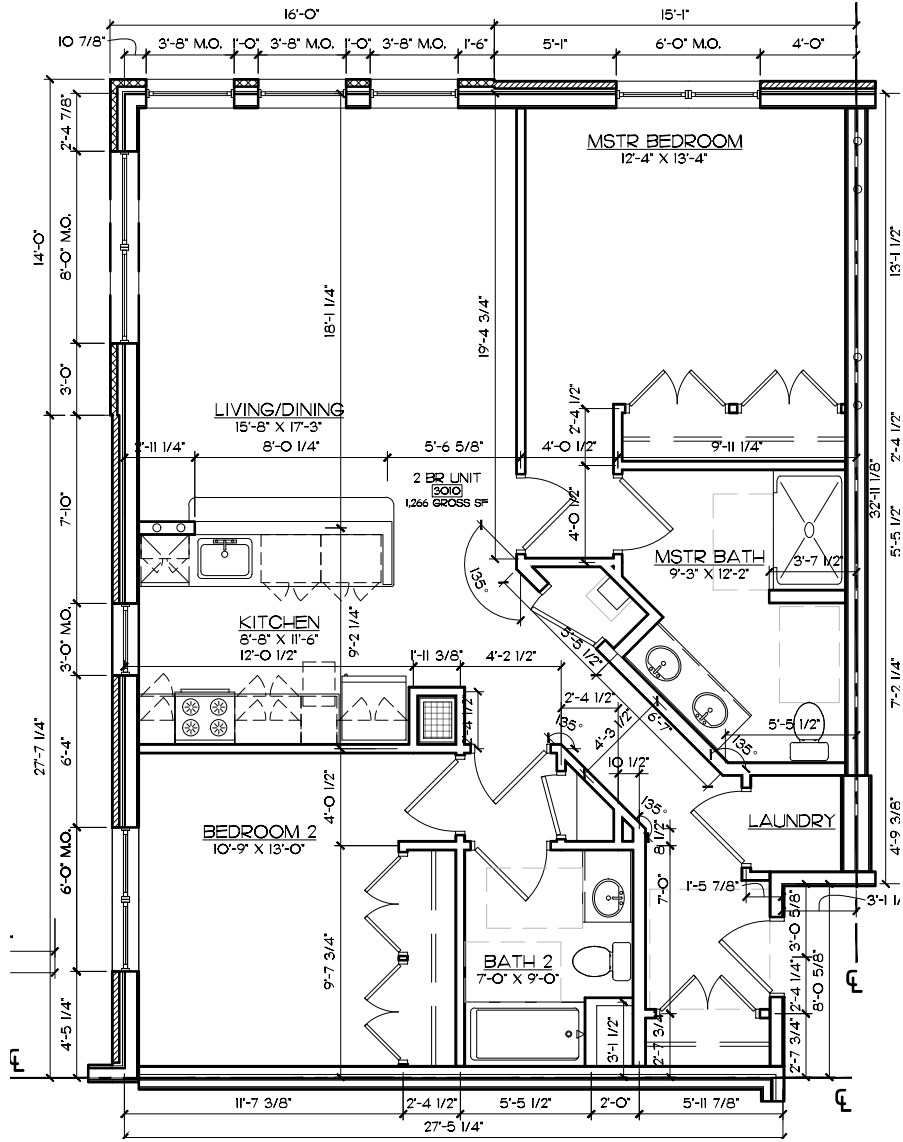

UNITS 3010
 Scale: 1/8" = 1'-0"


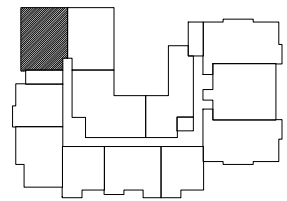


POSTMARK SQUARE
 136 HAVEN ST.
 READING, MA 01867
 Individual Unit Plans


O'SULLIVAN ARCHITECTS, INC.
 ARCHITECTURE ■ INTERIORS ■ PLANNING
 606 MAIN STREET, SUITE 3001 ■ READING, MA 01867
 Tel: (781) 439-6166 ■ Fax: (781) 439-6170 ■ www.osullivanarchitects.com
 © 2019 O'Sullivan Architects Inc.

ISSUED 08/22/2019	SHEET NUMBER UNIT 3010
REVISED / REVISED BY A/11/6/19 - Afford Units Rev01 A/12/17/19 - Aff. Units Rev02	JOB NO. 15037

K:\Matrix Property Group\15037 - Reading Post Office\Drawings\Working\15037 - Enlarged Floor Plans - Affordable Units.dwg, 12/17/2019 3:32:31 PM, DWG To PDF.pc3

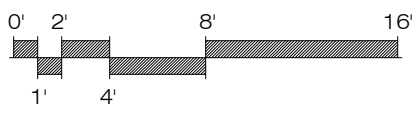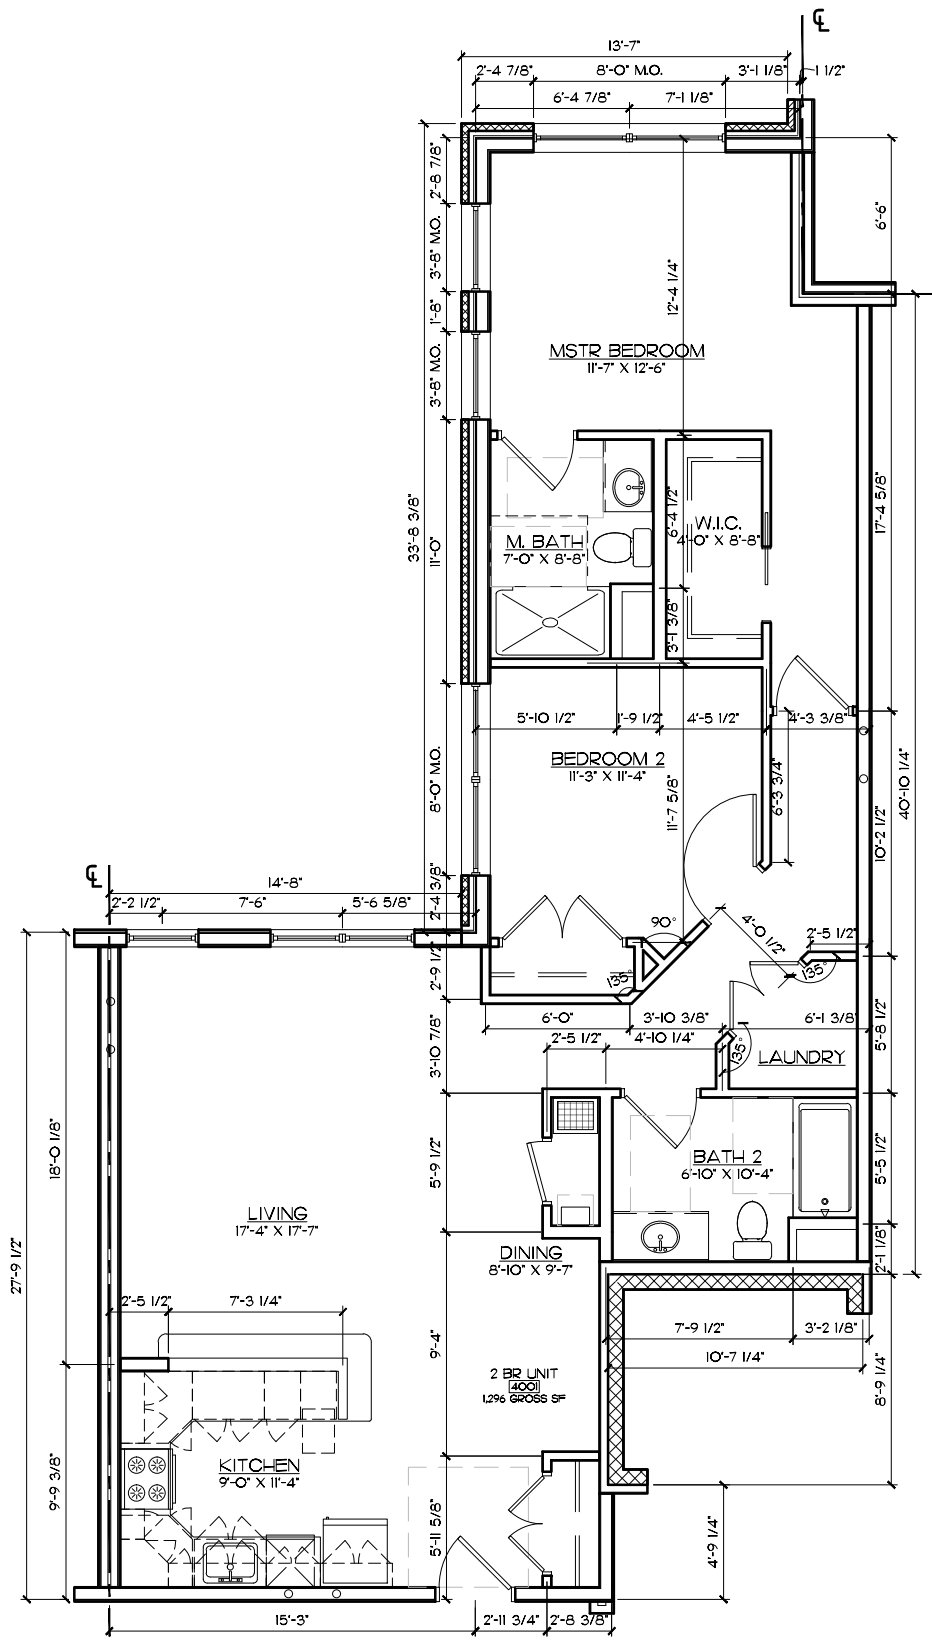



UNIT 4001
 Scale: 1/8" = 1'-0"

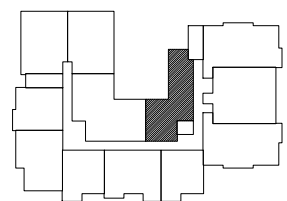


POSTMARK SQUARE
 136 HAVEN ST.
 READING, MA 01867
 Individual Unit Plans

O'SULLIVAN ARCHITECTS, INC.
 ARCHITECTURE ■ INTERIORS ■ PLANNING
 606 MAIN STREET, SUITE 3001 ■ READING, MA 01867
 Tel: (781) 439-6166 ■ Fax: (781) 439-6170 ■ www.osullivanarchitects.com
 © 2019 O'Sullivan Architects Inc.

ISSUED 08/22/2019	SHEET NUMBER UNIT 4001
REVISED / REVISED BY ▲ 11/8/19 - Afford Units Rev.01 ▲ 12/17/19 - Aff Units Rev.02	JOB NO: 15037

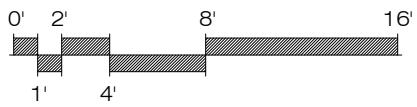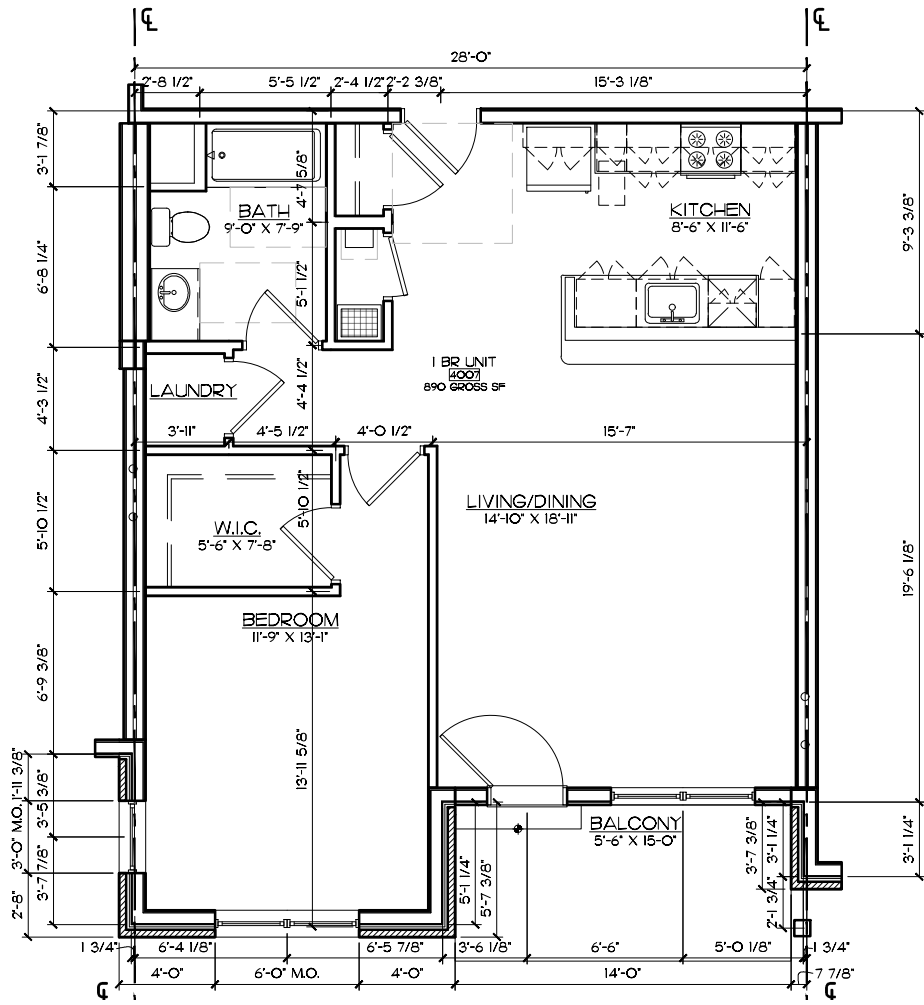

UNITS 4007
 Scale: 1/8" = 1'-0"

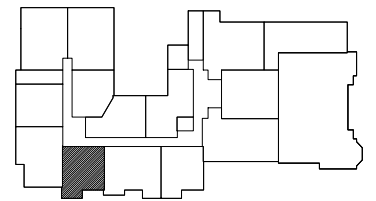

POSTMARK SQUARE
 136 HAVEN ST.
 READING, MA 01867
 Individual Unit Plans

O'SULLIVAN ARCHITECTS, INC.
 ARCHITECTURE ■ INTERIORS ■ PLANNING
 606 MAIN STREET, SUITE 3001 ■ READING, MA 01867
 Tel: (781) 439-6166 ■ Fax: (781) 439-6170 ■ www.osullivanarchitects.com
 © 2019 O'Sullivan Architects Inc.

ISSUED 08/22/2019	SHEET NUMBER UNIT 4007
REVISED / REVISED BY 11/6/19 - Afford Units Rev01 12/17/19 - Aff. Units Rev02	JOB NO. 15037