

The Architectural Team, Inc.
50 Commandant's Way at Admiral's Hill
Chelsea MA 02150
T 617.889.4402
F 617.884.4329
www.architecturalteam.com
©2011 The Architectural Team, Inc.

Consultant:



Karen A. Steffen
5/23/2016

Revision:

1 STORMWATER DESIGN MAY 23, 2016

Architect of Record:


The Architectural Team, Inc.
50 Commandant's Way at Admiral's Hill
Chelsea MA 02150
T 617.889.4402
F 617.884.4329
www.architecturalteam.com
©2011 The Architectural Team, Inc.

Drawn: BMG

Checked: RSH / KFS

Scale: 1" = 40'

Key Plan:

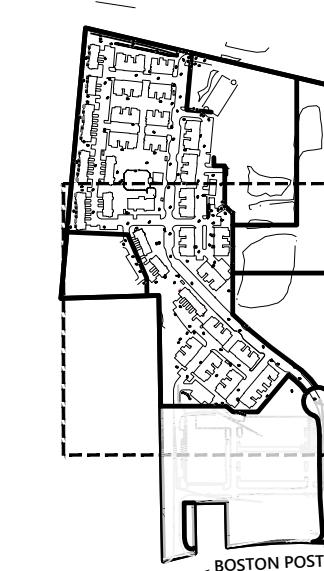

Project Name:

Avalon Sudbury

Sudbury, MA

Sheet Name:

**Grading,
Drainage, and
Erosion Control Plan**

Project Number:


VHB: 13125.00, TAT: 14155

Issue Date:

January 20, 2016

Sheet Number:

C-5.1

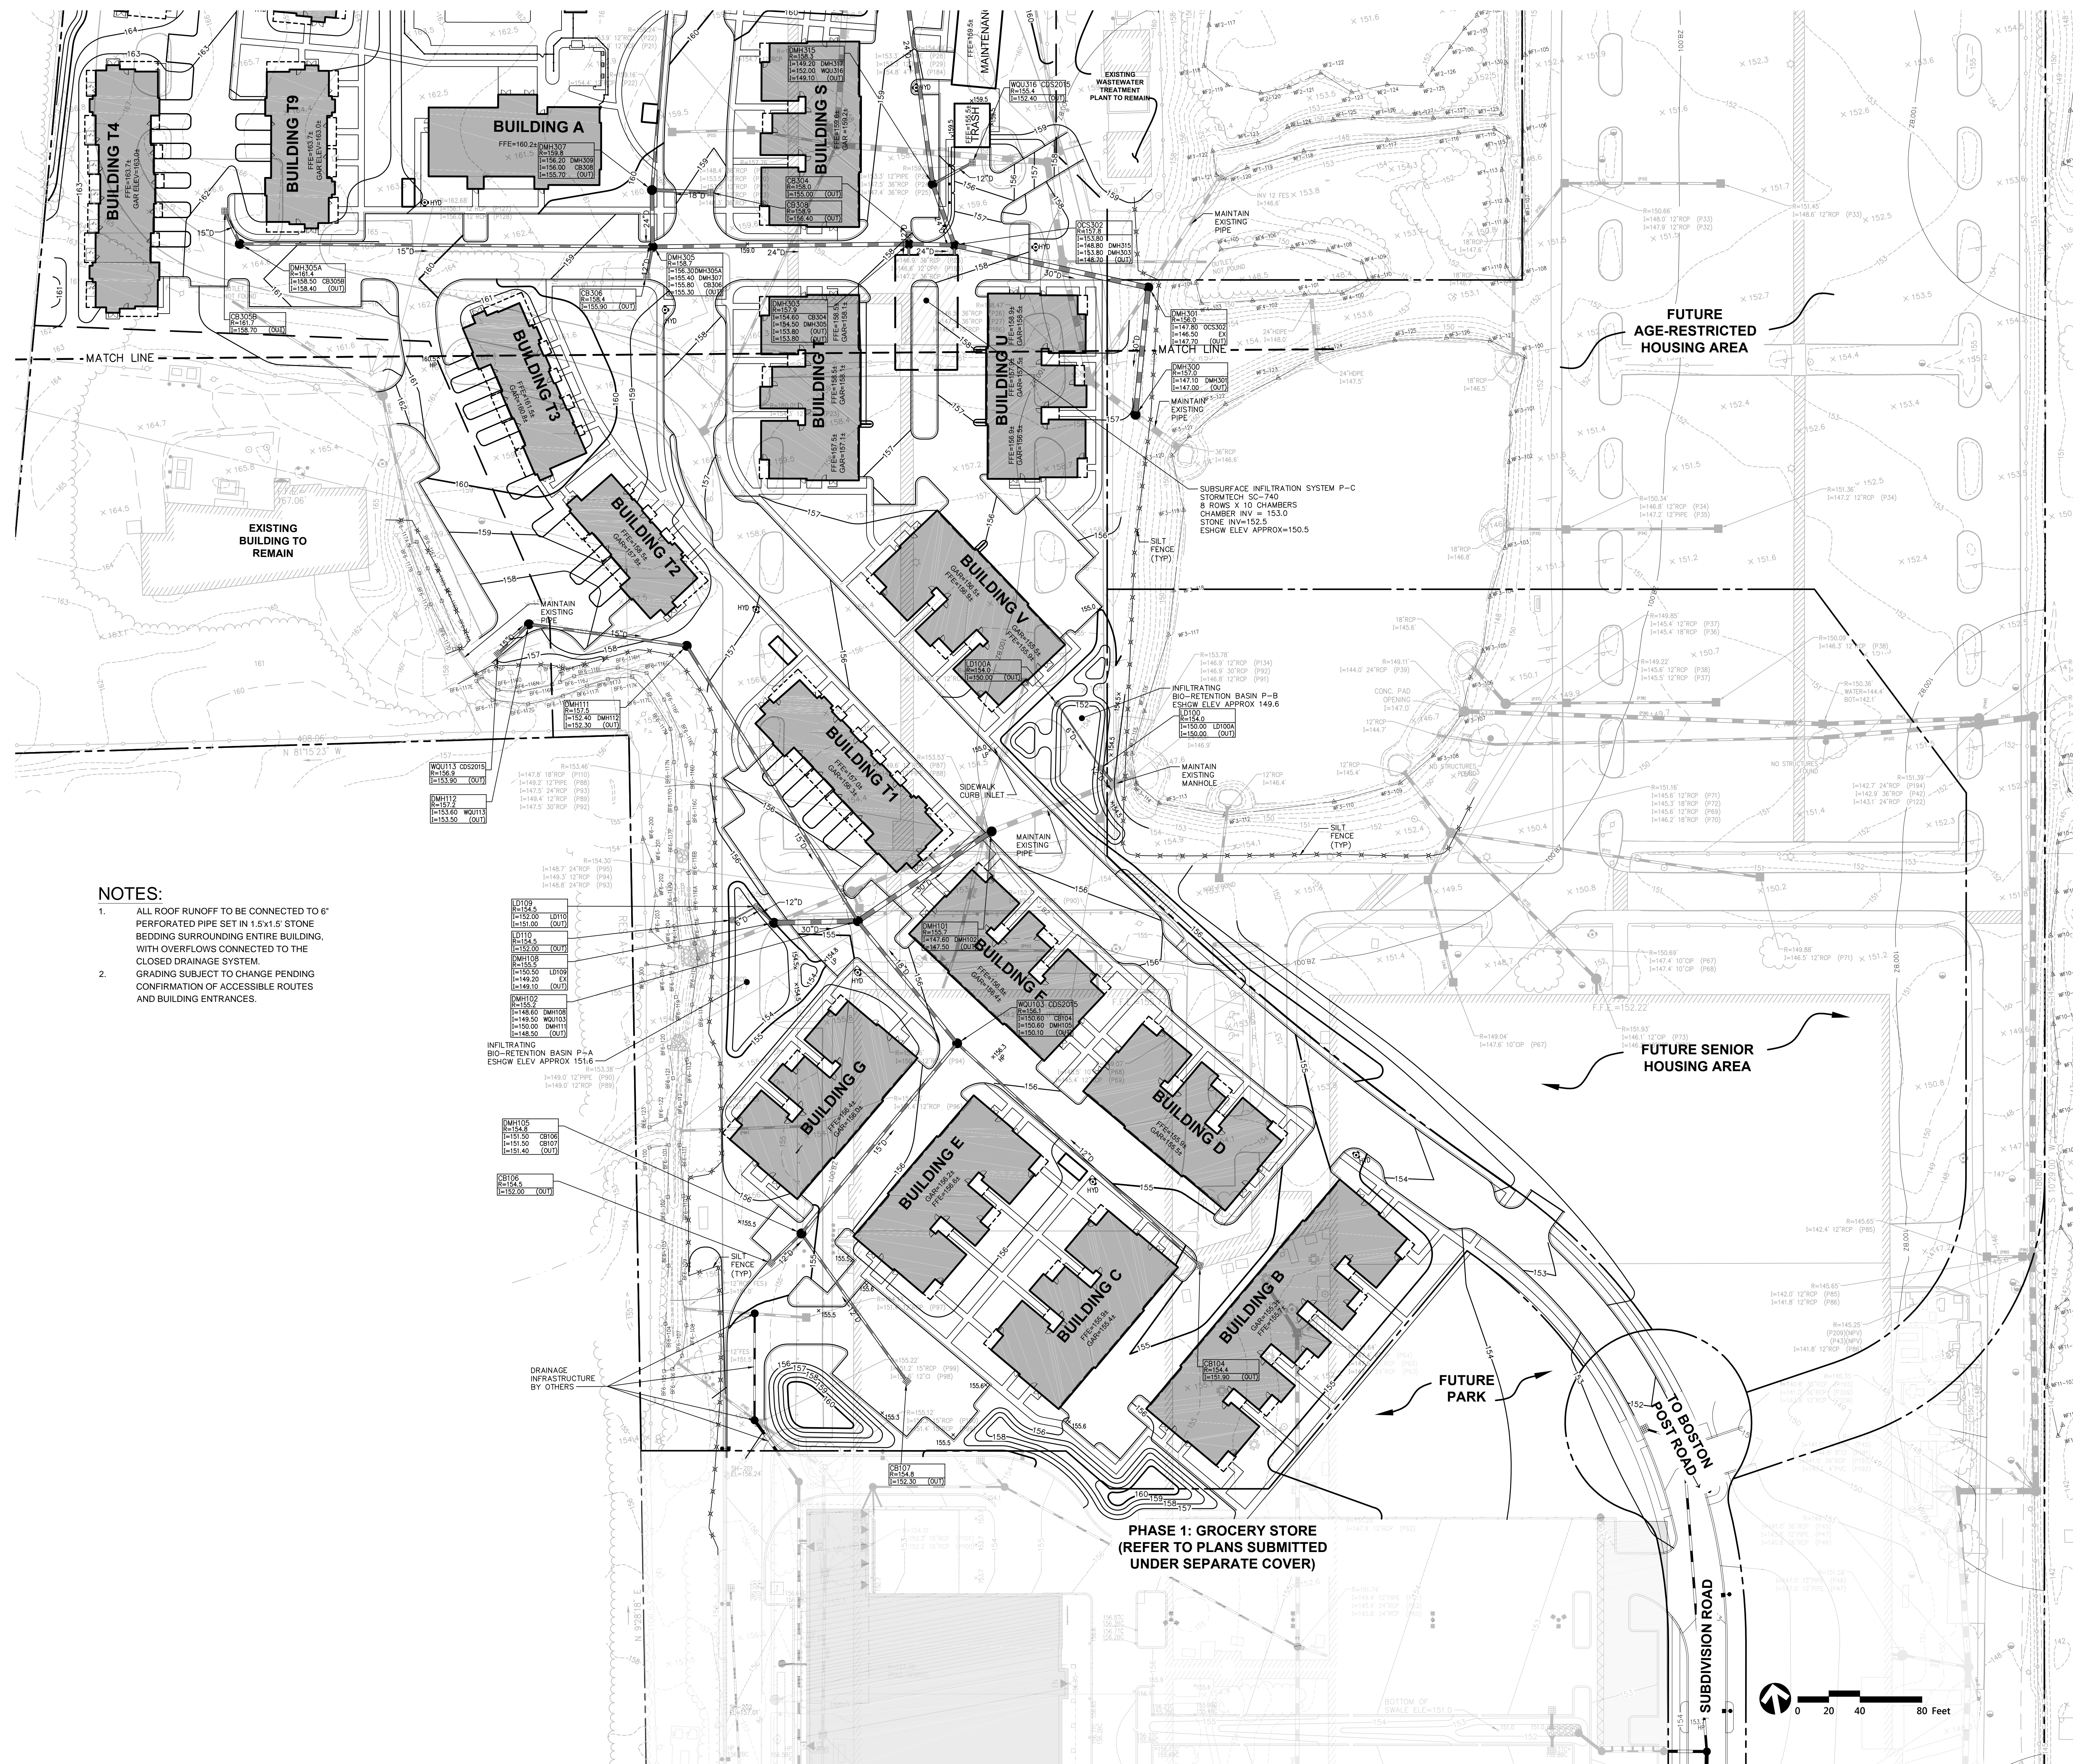

The Architectural Team, Inc.
50 Commandant's Way at Admiral's Hill
Chelsea MA 02150
T 617.889.4402
F 617.884.4329
www.architecturalteam.com
©2011 The Architectural Team, Inc.

Consultant:



Revision: 5/23/2016
1 STORMWATER DESIGN MAY 23, 2016

Architect of Record:


The Architectural Team, Inc.
50 Commandant's Way at Admiral's Hill
Chelsea MA 02150
T 617.889.4402
F 617.884.4329
www.architecturalteam.com
©2011 The Architectural Team, Inc.

Drawn: BMG

Checked: RSH / KFS

Scale: 1" = 40'

Key Plan:

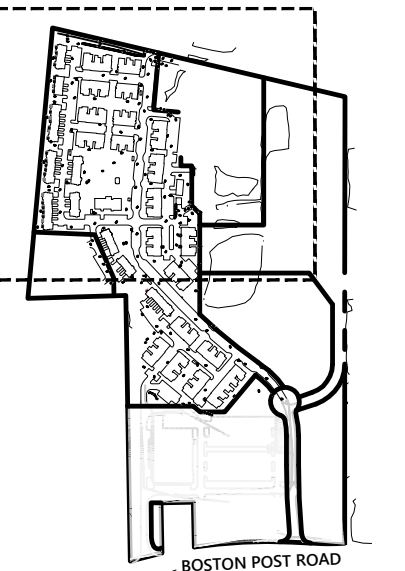

Project Name:
Avalon Sudbury


Sudbury, MA

Sheet Name:
**Grading,
Drainage, and
Erosion Control Plan**

Project Number:
VHB: 13125.00, TAT: 14155

Issue Date:
January 20, 2016

Sheet Number:
C-5.2

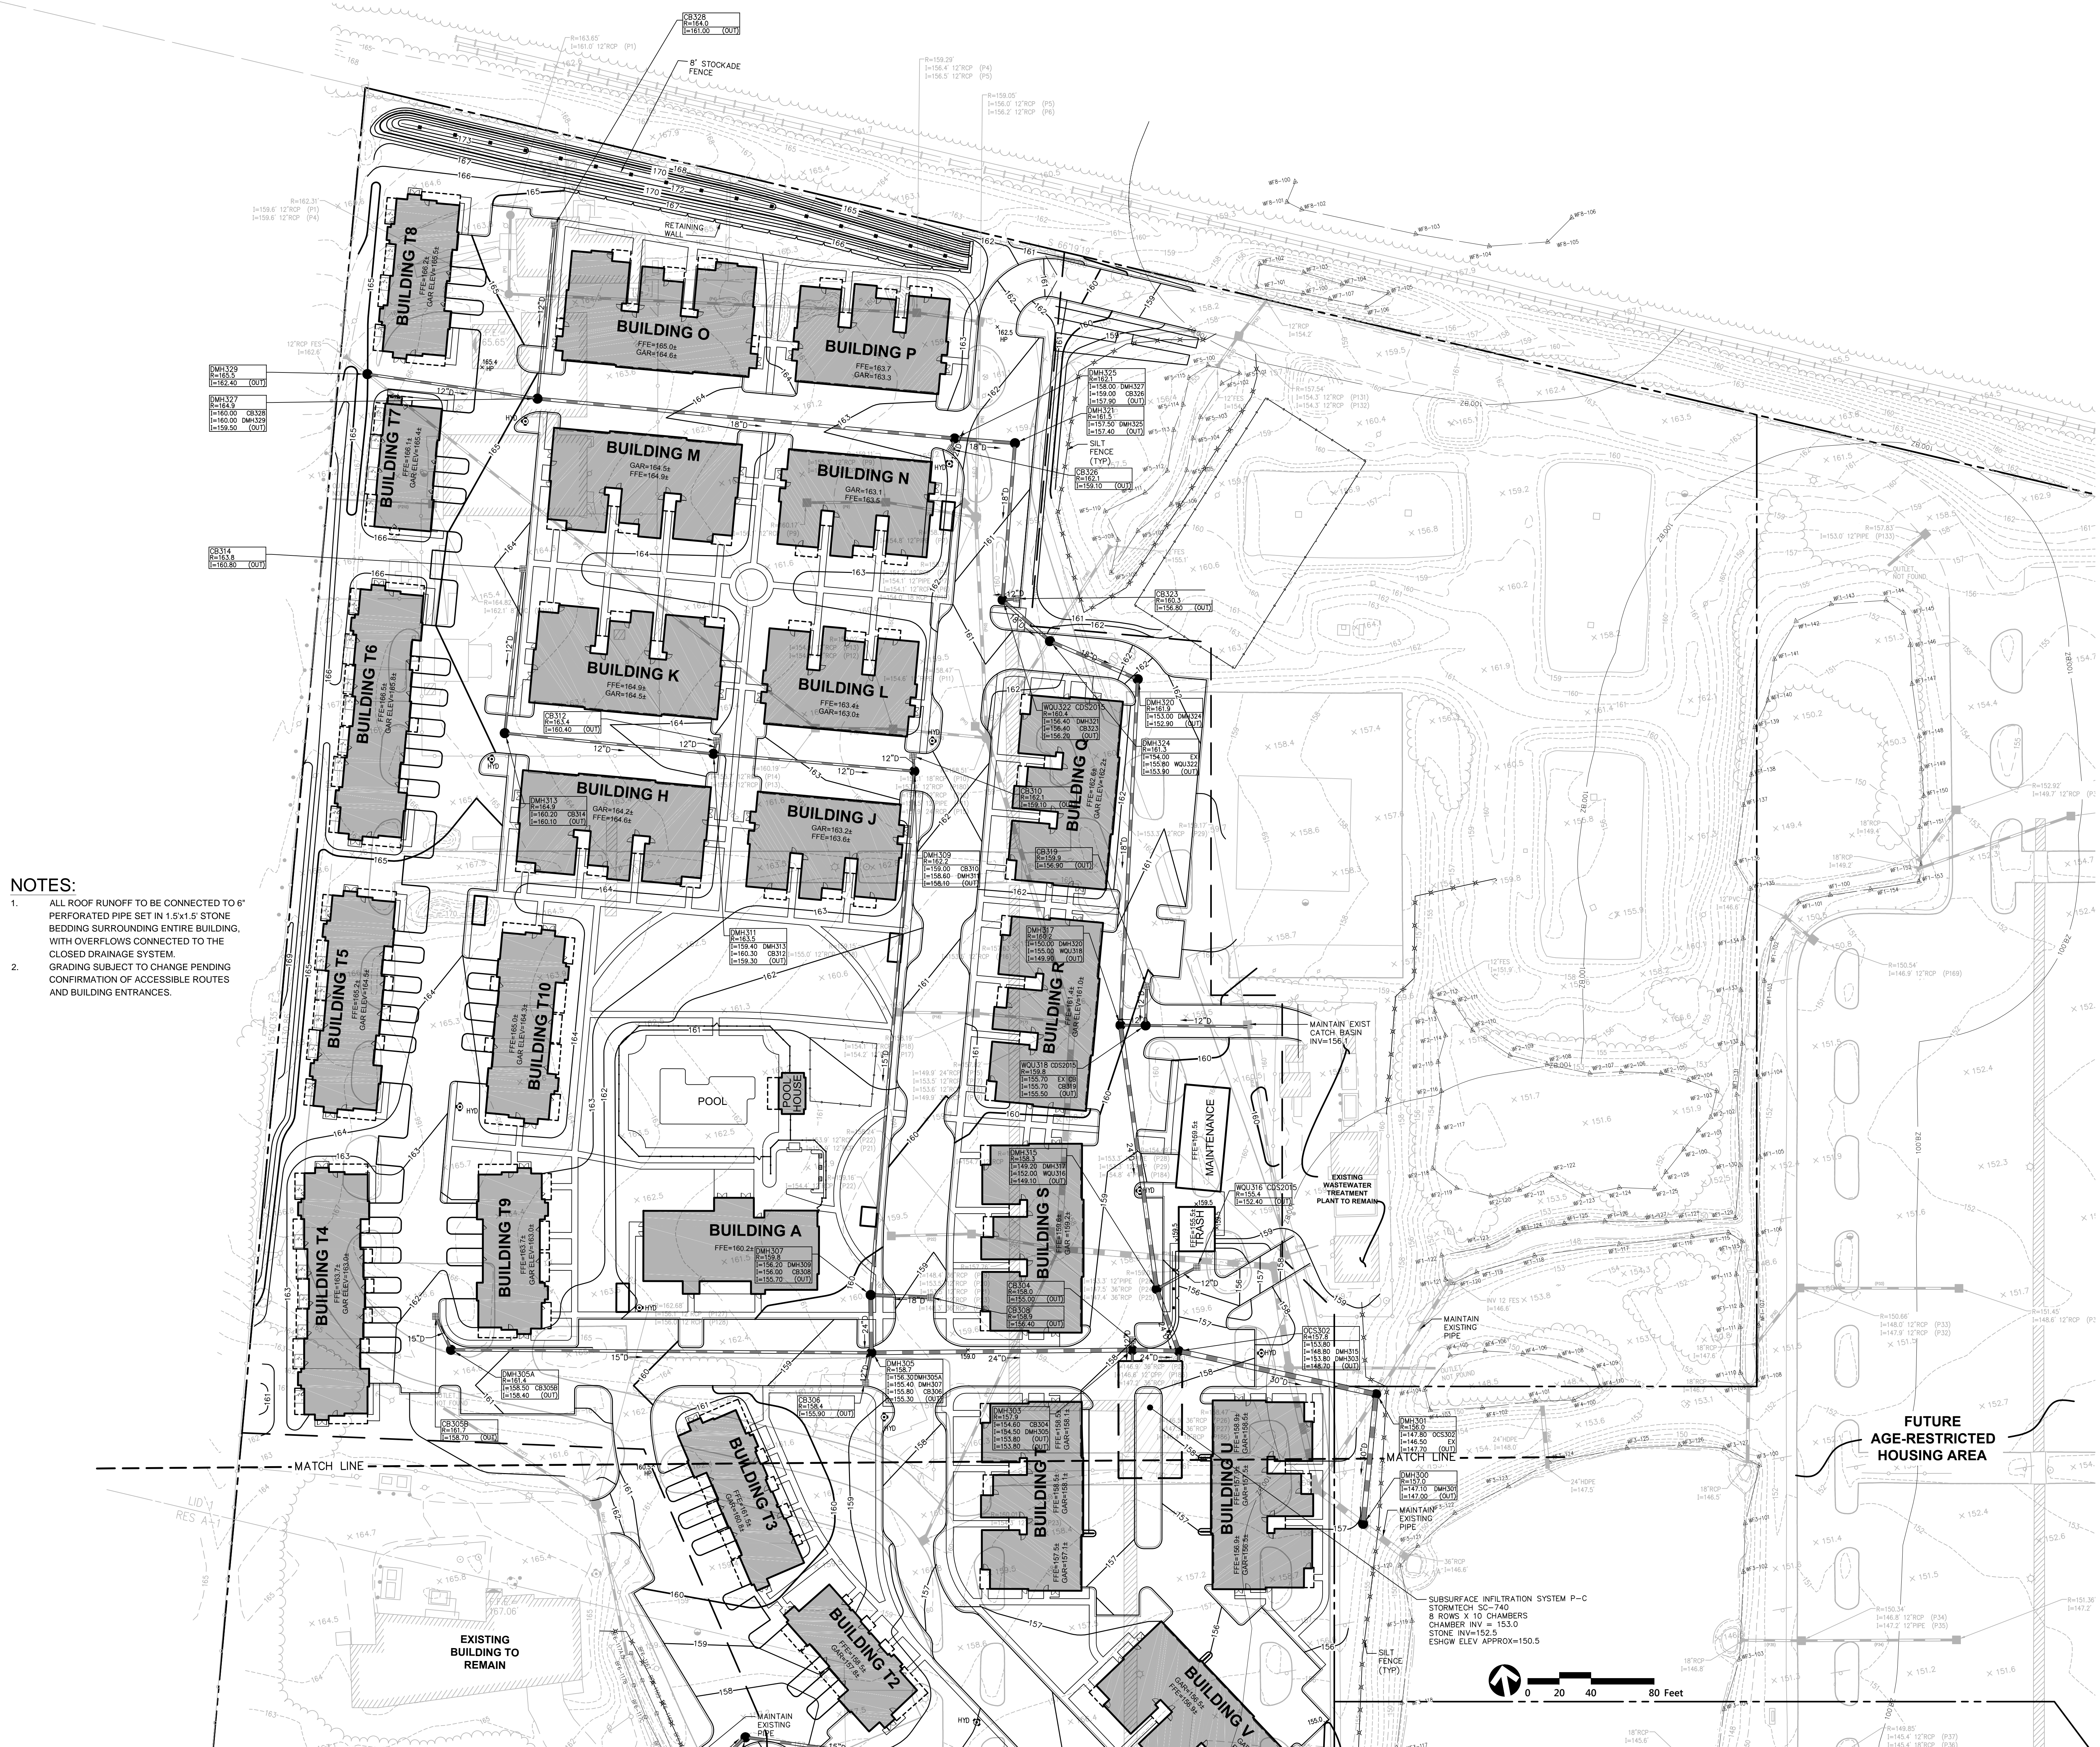

NOTES:

1. ALL ROOF RUNOFF TO BE CONNECTED TO 6" PERFORATED PIPE SET IN 1.5x1.5" STONE BEDDING SURROUNDING ENTIRE BUILDING, WITH OVERFLOWS CONNECTED TO THE CLOSED DRAINAGE SYSTEM.
2. GRADING SUBJECT TO CHANGE PENDING CONFIRMATION OF ACCESSIBLE ROUTES AND BUILDING ENTRANCES.