

The Coolidge at Sudbury

Phase 2

189 Boston Post Road
Sudbury, MA

tat |
the architectural team

The Architectural Team, Inc.
50 Commandant's Way at Admiral's Hill
Chelsea MA 02150
T 617.889.4402
F 617.884.4329
www.architecturalteam.com
©2011 The Architectural Team, Inc.



PROJECT INFORMATION :

CLIENT	B'NAI B'RITH HOUSING DEVELOPMENT 34 WASHINGTON STREET BRIGHTON, MA 02135 PHONE # : 617.731.5293 FAX # : 617.739.0214
ARCHITECT	THE ARCHITECTURAL TEAM, INC. 50 COMMANDANT'S WAY AT ADMIRALS HILL CHELSEA, MA 02150 PHONE # : 617.889.4402 FAX # : 617.884.4329
CIVIL ENGINEER	HANCOCK ASSOCIATES 315 ELM STREET MARLBOROUGH MA 01752 PHONE # : 508.460.1111 FAX # : 508.460.1121


Consultant:

Revision: _____



Drawn: BS
Checked: TS
Scale: _____
Key Plan: _____

LOCUS:

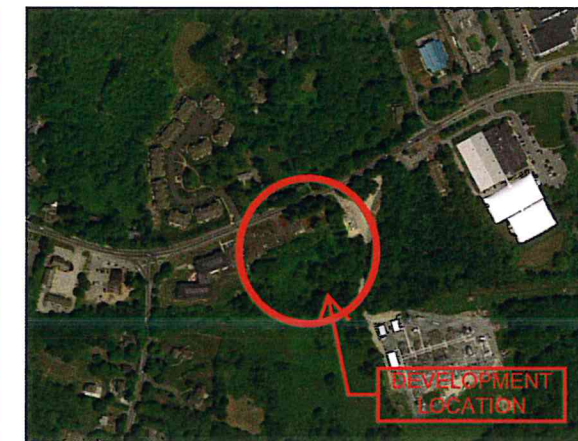

RECEIVED
NOV 29 2016

Project Name:
**Coolidge at Sudbury
Phase 2
Comp. Permit Set**

Sudbury, MA

Sheet Name:

TITLE SHEET

Project Number:
15129

Issue Date:
NOVEMBER 28, 2016

T0.01

Consultant:

Revision:

Architect of Record:



Drawn: BS

Checked: TS

Scale: AS NOTED

Key Plan:

Project Name:

Coolidge at Sudbury
Phase 2
Comp. Permit Set

Sheet Name:

GARAGE FLOOR PLAN

Project Number:


15129

Issue Date:

November 28, 2016

Sheet Number:


A1.00

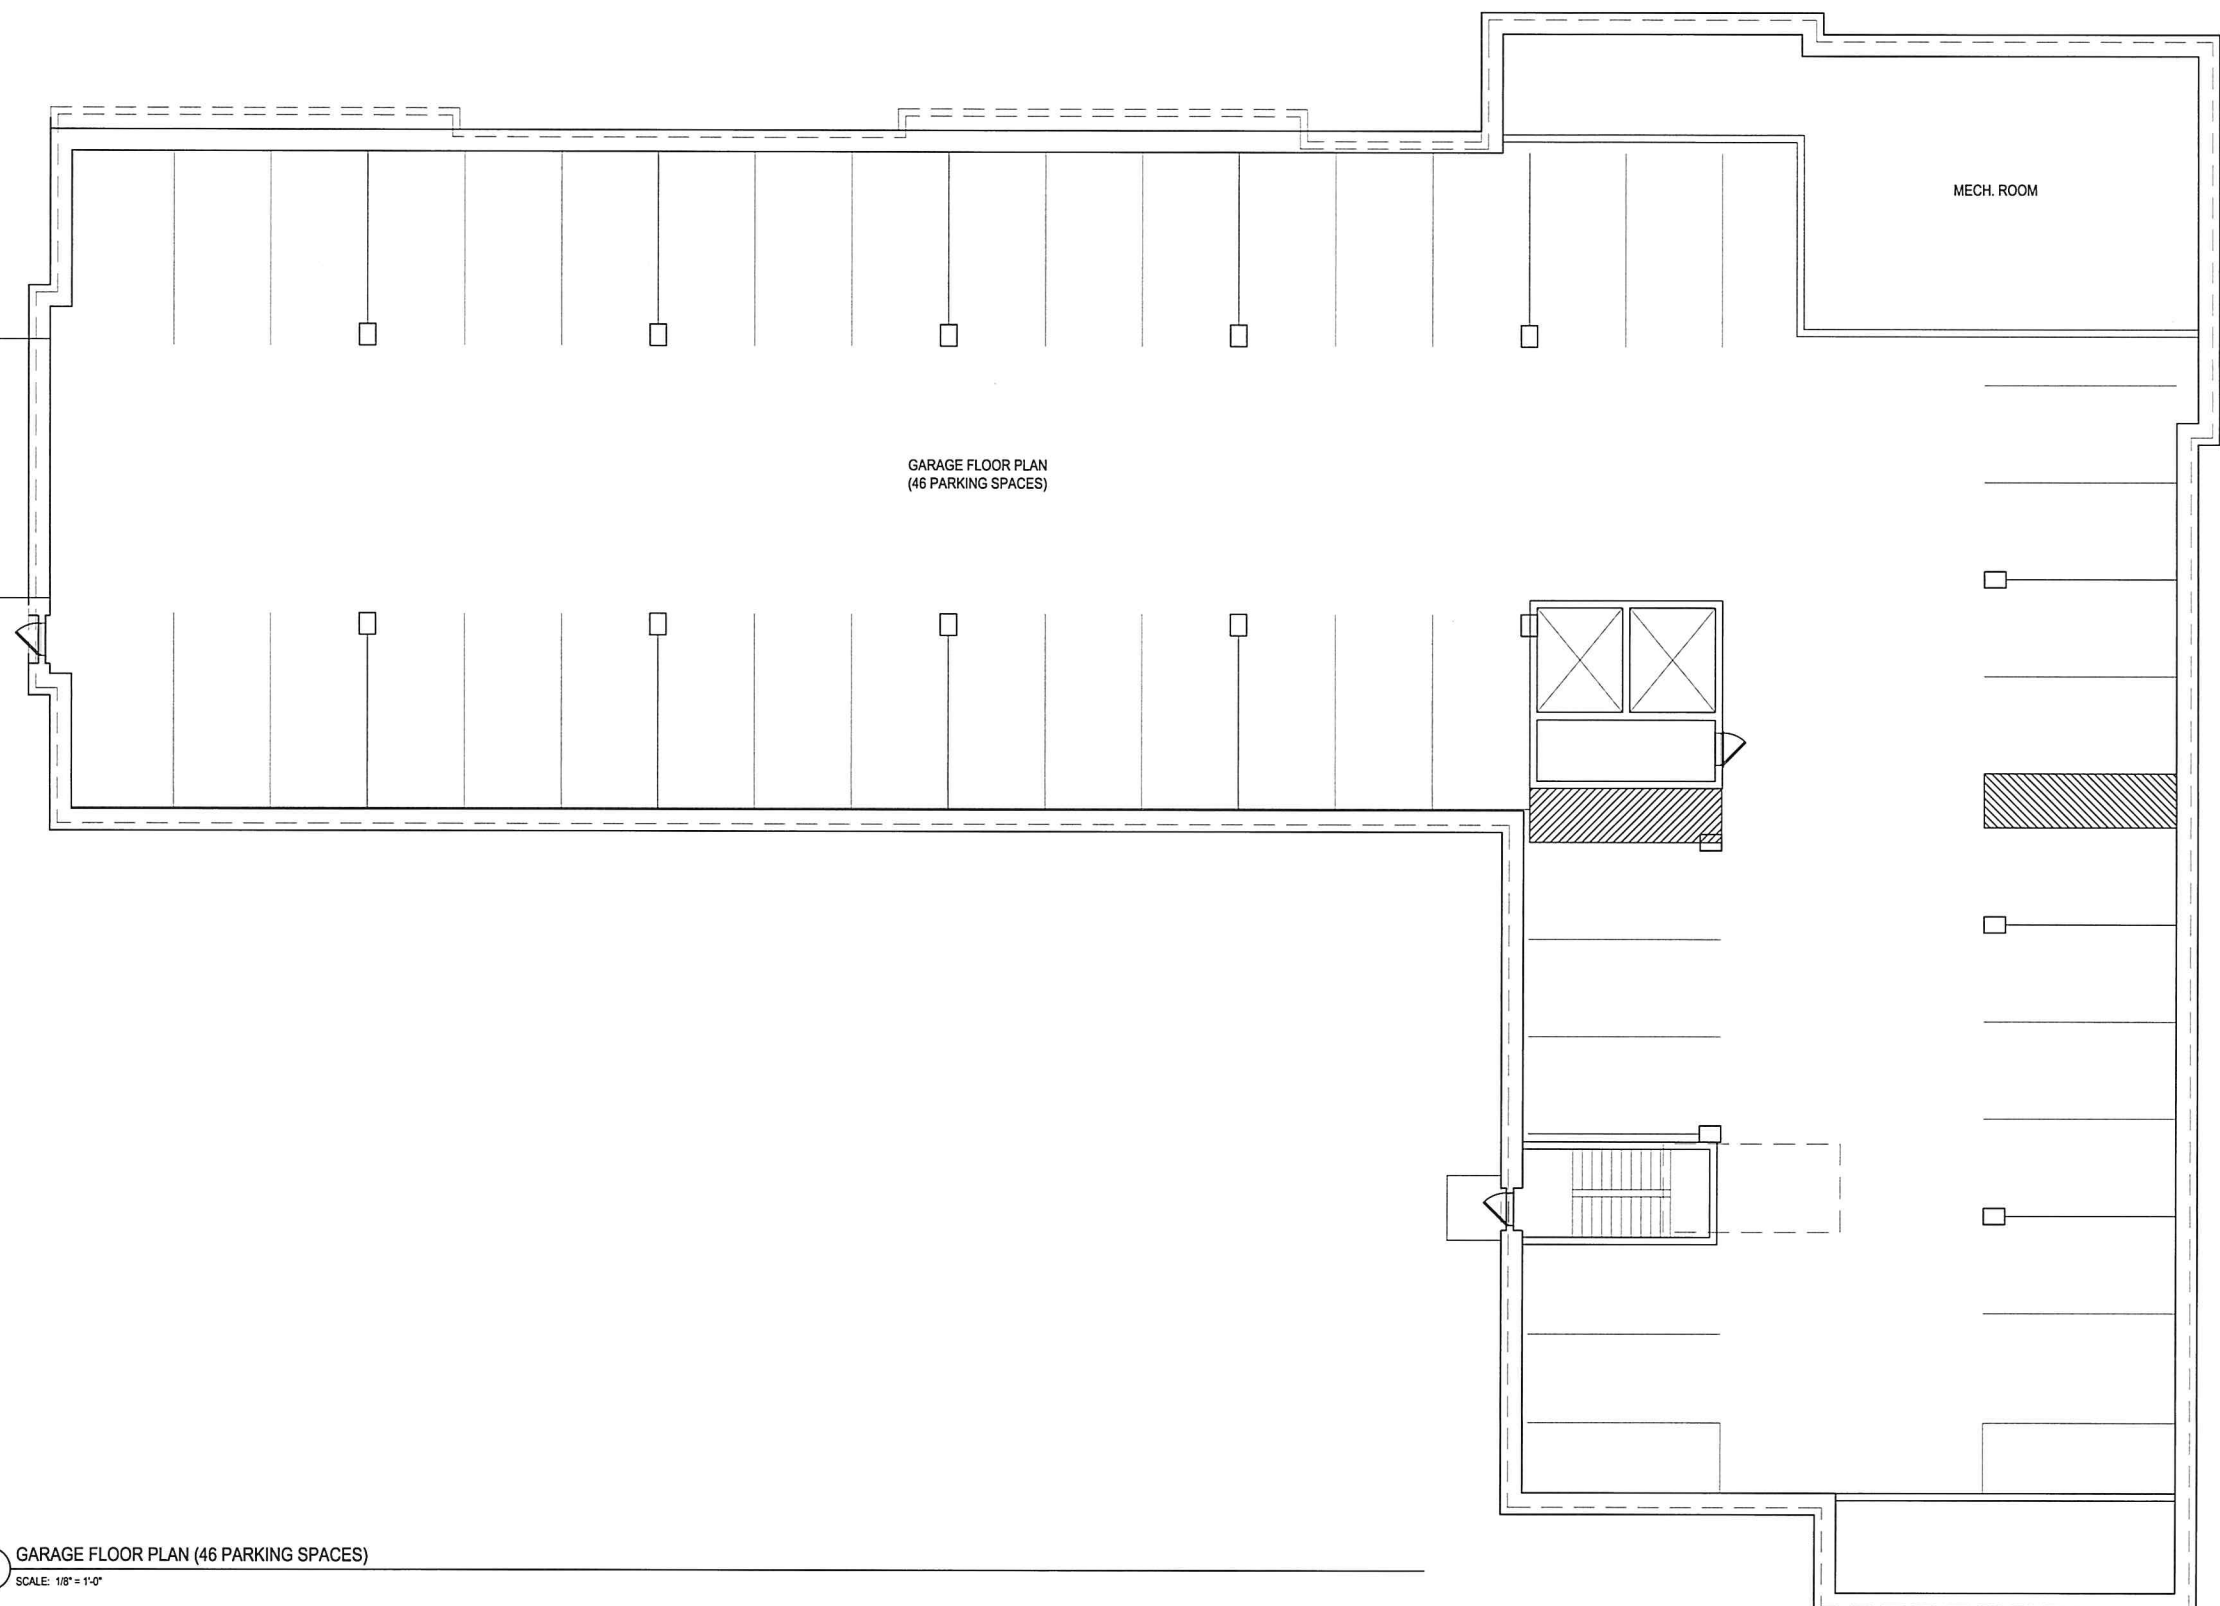

GARAGE FLOOR PLAN
(46 PARKING SPACES)

MECH. ROOM

10 GARAGE FLOOR PLAN (46 PARKING SPACES)
SCALE: 1/8" = 1'-0"

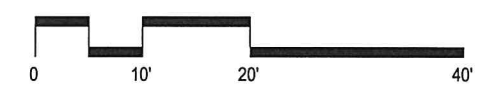

Consultant:

Revision:

Architect of Record:



Drawn: BS

Checked: TS

Scale: AS NOTED

Key Plan:

Project Name:

Coolidge at Sudbury
Phase 2
Comp. Permit Set

Sheet Name:

FIRST FLOOR PLAN

Project Number:


15129

Issue Date:


November 28, 2016

Sheet Number:

A1.01


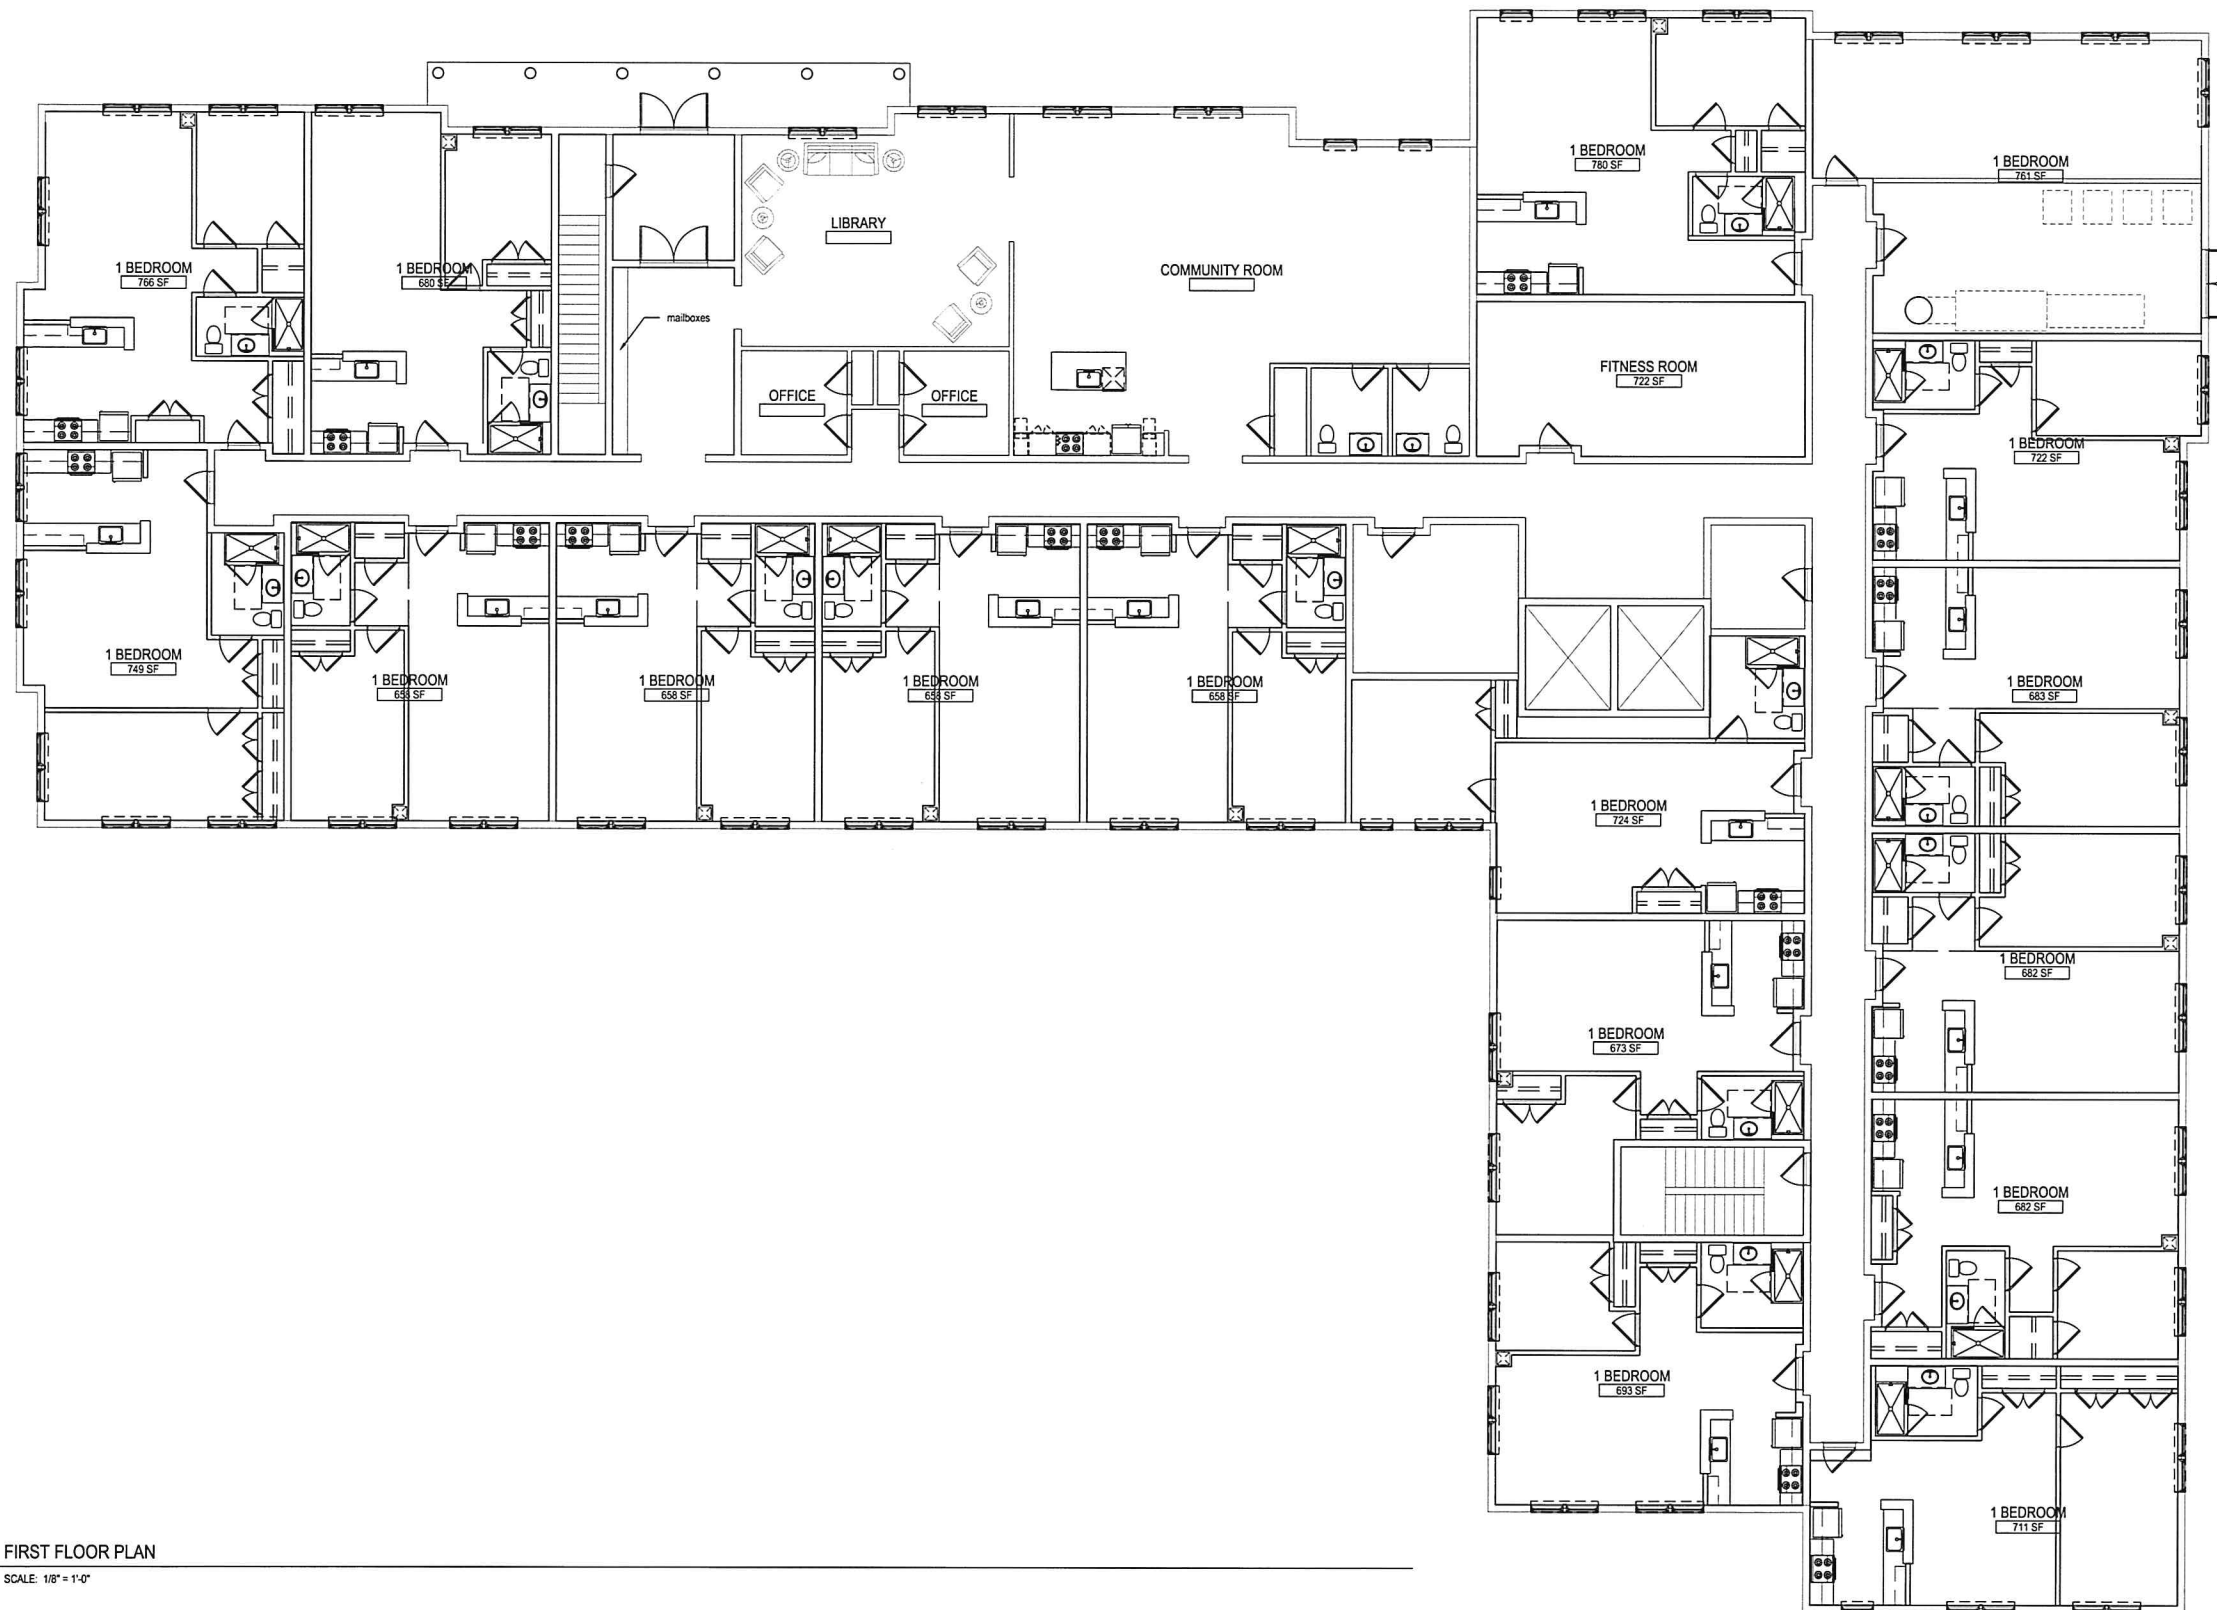


20 FIRST FLOOR PLAN
SCALE: 1/8" = 1'-0"

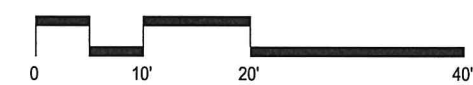

Monday, November 28, 2016 6:03:28 PM
P:\15129.00 - Coolidge Sudbury Phase 2\Drawings\Preliminary\15129_BB\NE-Sudbury 20161128_recover.dwg

30 SECOND FLOOR PLAN
SCALE: 1/8" = 1'-0"

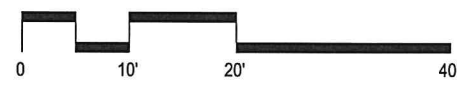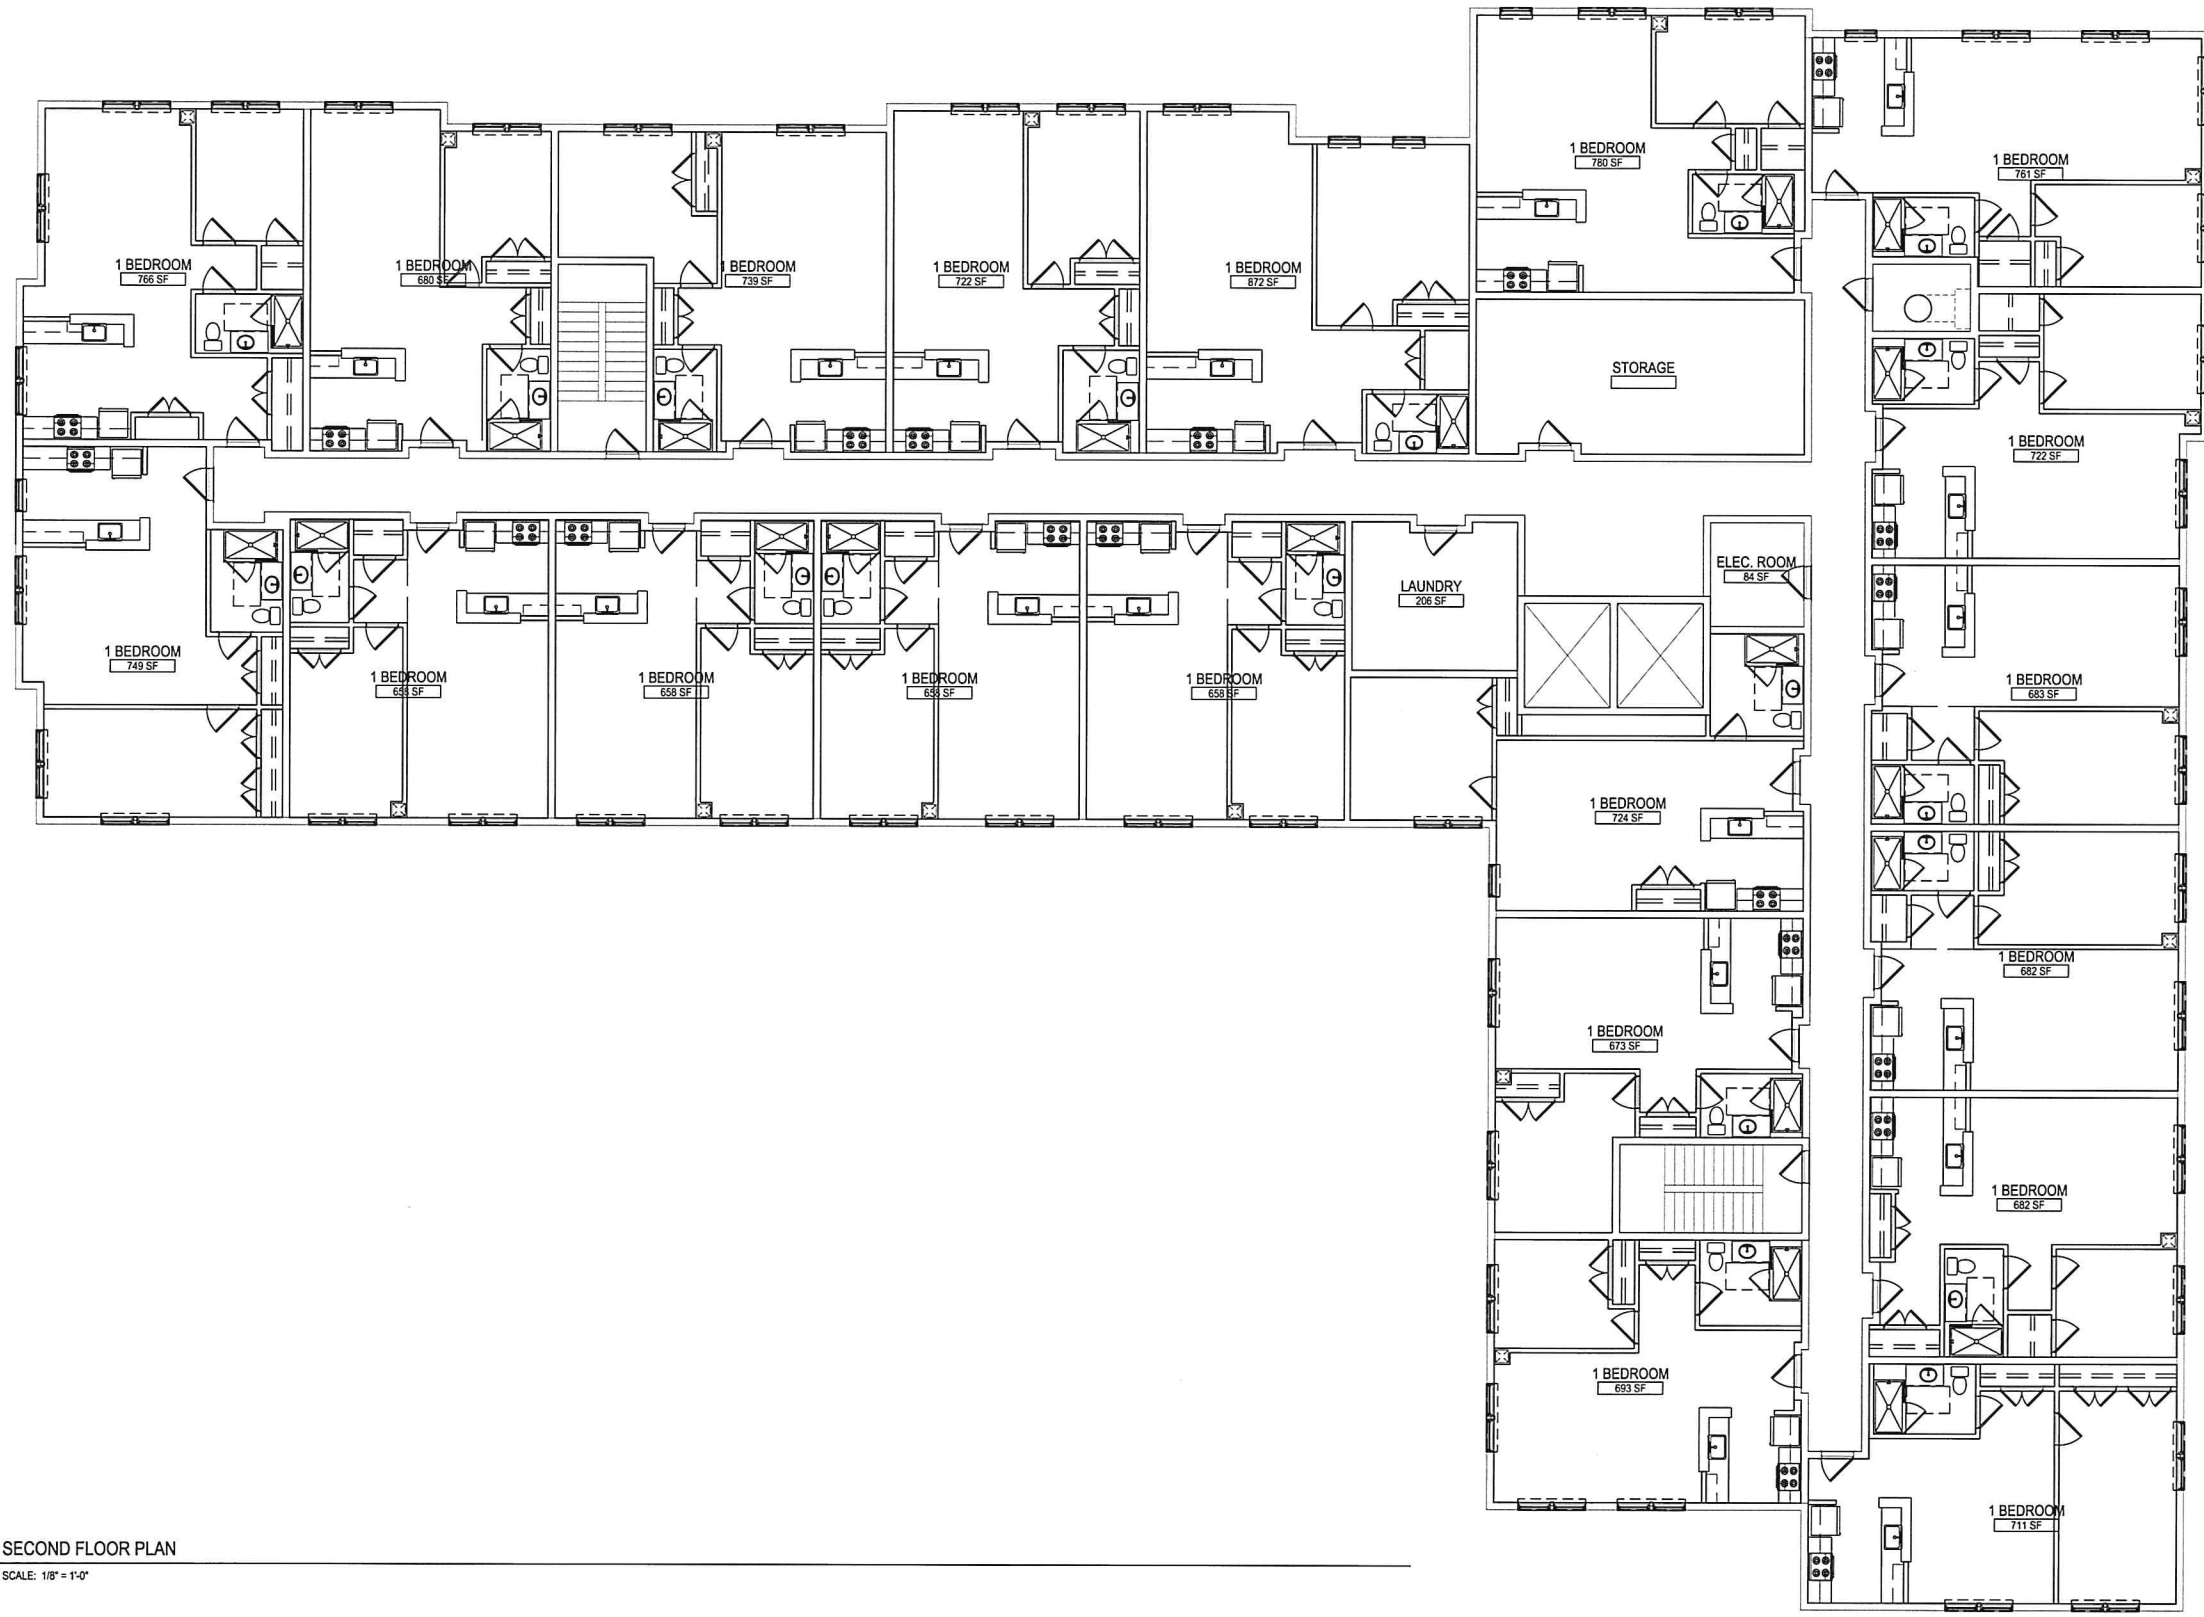

tat |
the architectural team

The Architectural Team, Inc.
50 Commandant's Way at Admiral's Hill
Chelsea MA 02150
T 617.889.4402
F 617.884.4329
www.architecturalteam.com
©2011 The Architectural Team, Inc.

Consultant:

Revision:

Architect of Record:



Drawn: BS

Checked: TS

Scale: AS NOTED

Key Plan:

Project Name:

Coolidge at Sudbury
Phase 2
Comp. Permit Set

Sheet Name:

SECOND FLOOR PLAN

Project Number:

15129


Issue Date:

November 28, 2016

Sheet Number:

A1.02

Monday, November 28, 2016 6:03:33 PM
P:\15129.00 - Coolidge Sudbury Phase 2\Drawings\Preliminary\15129 BBHNE-Sudbury 20161128_recover.dwg

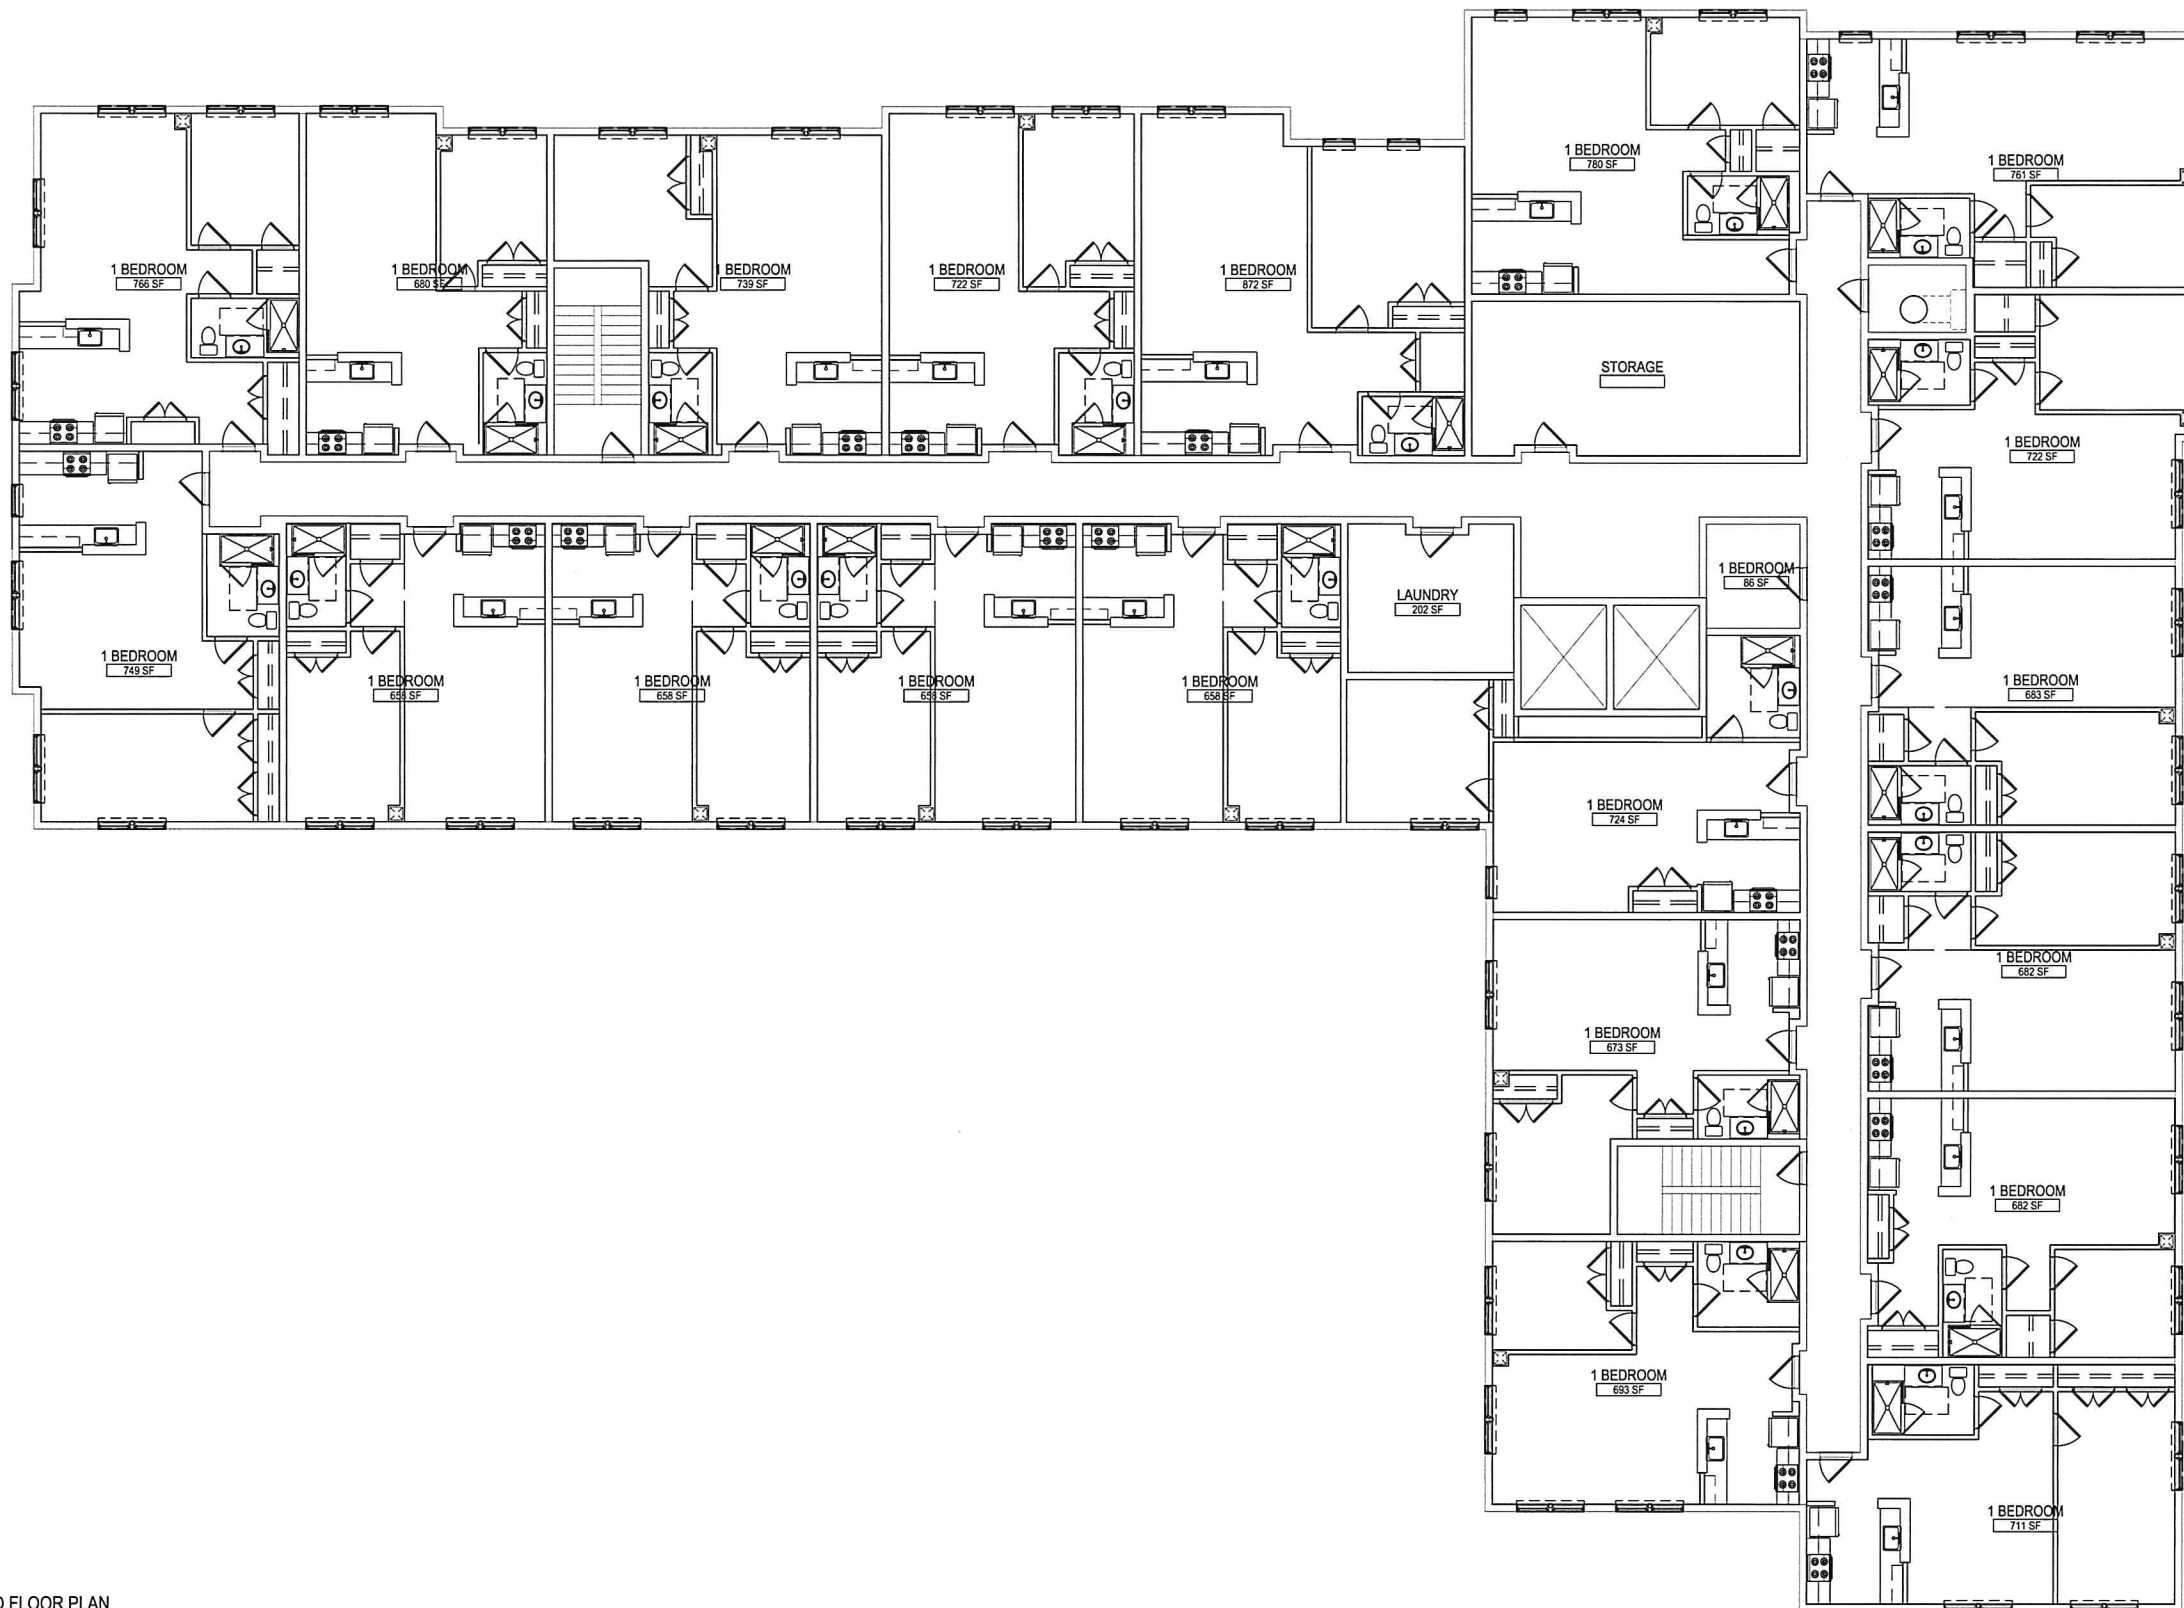

40 THIRD FLOOR PLAN
SCALE: 1/8" = 1'-0"



tat |
the architectural team

The Architectural Team, Inc.
50 Commandant's Way at Admiral's Hill
Chelsea MA 02150
T 617.889.4402
F 617.884.4329
www.architecturalteam.com
©2011 The Architectural Team, Inc.

Consultant:

Revision:

Architect of Record:



Drawn: BS

Checked: TS

Scale: AS NOTED

Key Plan:

Project Name:

Coolidge at Sudbury
Phase 2
Comp. Permit Set

Sheet Name:

THIRD FLOOR PLAN

Project Number:

15129

Issue Date:

November 28, 2016

Sheet Number:

A1.03

Consultant:

Revision:

Architect of Record:



Drawn: BS

Checked: TS

Scale: AS NOTED

Key Plan:

Project Name:

Coolidge at Sudbury
Phase 2
Comp. Permit Set

Sheet Name:

NORTH AND WEST
ELEVATIONS

Project Number:

15129

Issue Date:

November 28, 2016

Sheet Number:

A4.00



20 NORTH ELEVATION -- BOSTON POST ROAD FACADE
SCALE: 1/8" = 1'-0"



10 WEST ELEVATION
SCALE: 1/8" = 1'-0"

Consultant:

Revision:

Architect of Record:



Drawn: BS

Checked: TS

Scale: AS NOTED

Key Plan:

Project Name:

Coolidge at Sudbury
Phase 2
Comp. Permit Set

Sheet Name:

NORTH AND WEST
ELEVATIONS

Project Number:

15129

Issue Date:

November 28, 2016

Sheet Number:

A4.01



40 SOUTH ELEVATION (REAR OF BUILDING)

SCALE: 1/8" = 1'-0"



30 EAST ELEVATION

SCALE: 1/8" = 1'-0"

Consultant:

Revision:

Architect of Record:



Drawn: BS

Checked: TS

Scale: AS NOTED

Key Plan:

Project Name:

Coolidge at Sudbury
Phase 2
Comp. Permit Set

Sheet Name:

WALL AND BUILDING
SECTIONS

Project Number:


15129

Issue Date:


November 28, 2016

Sheet Number:

A5.00

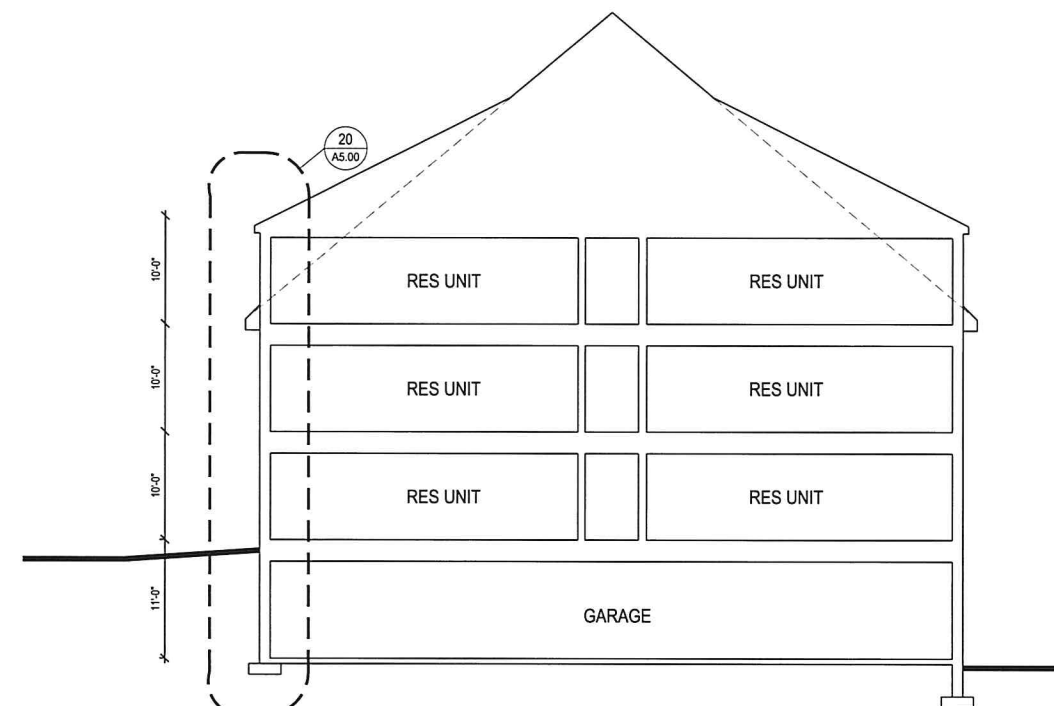

30 BUILDING SECTION - EAST WING
SCALE: 1/8" = 1'-0"

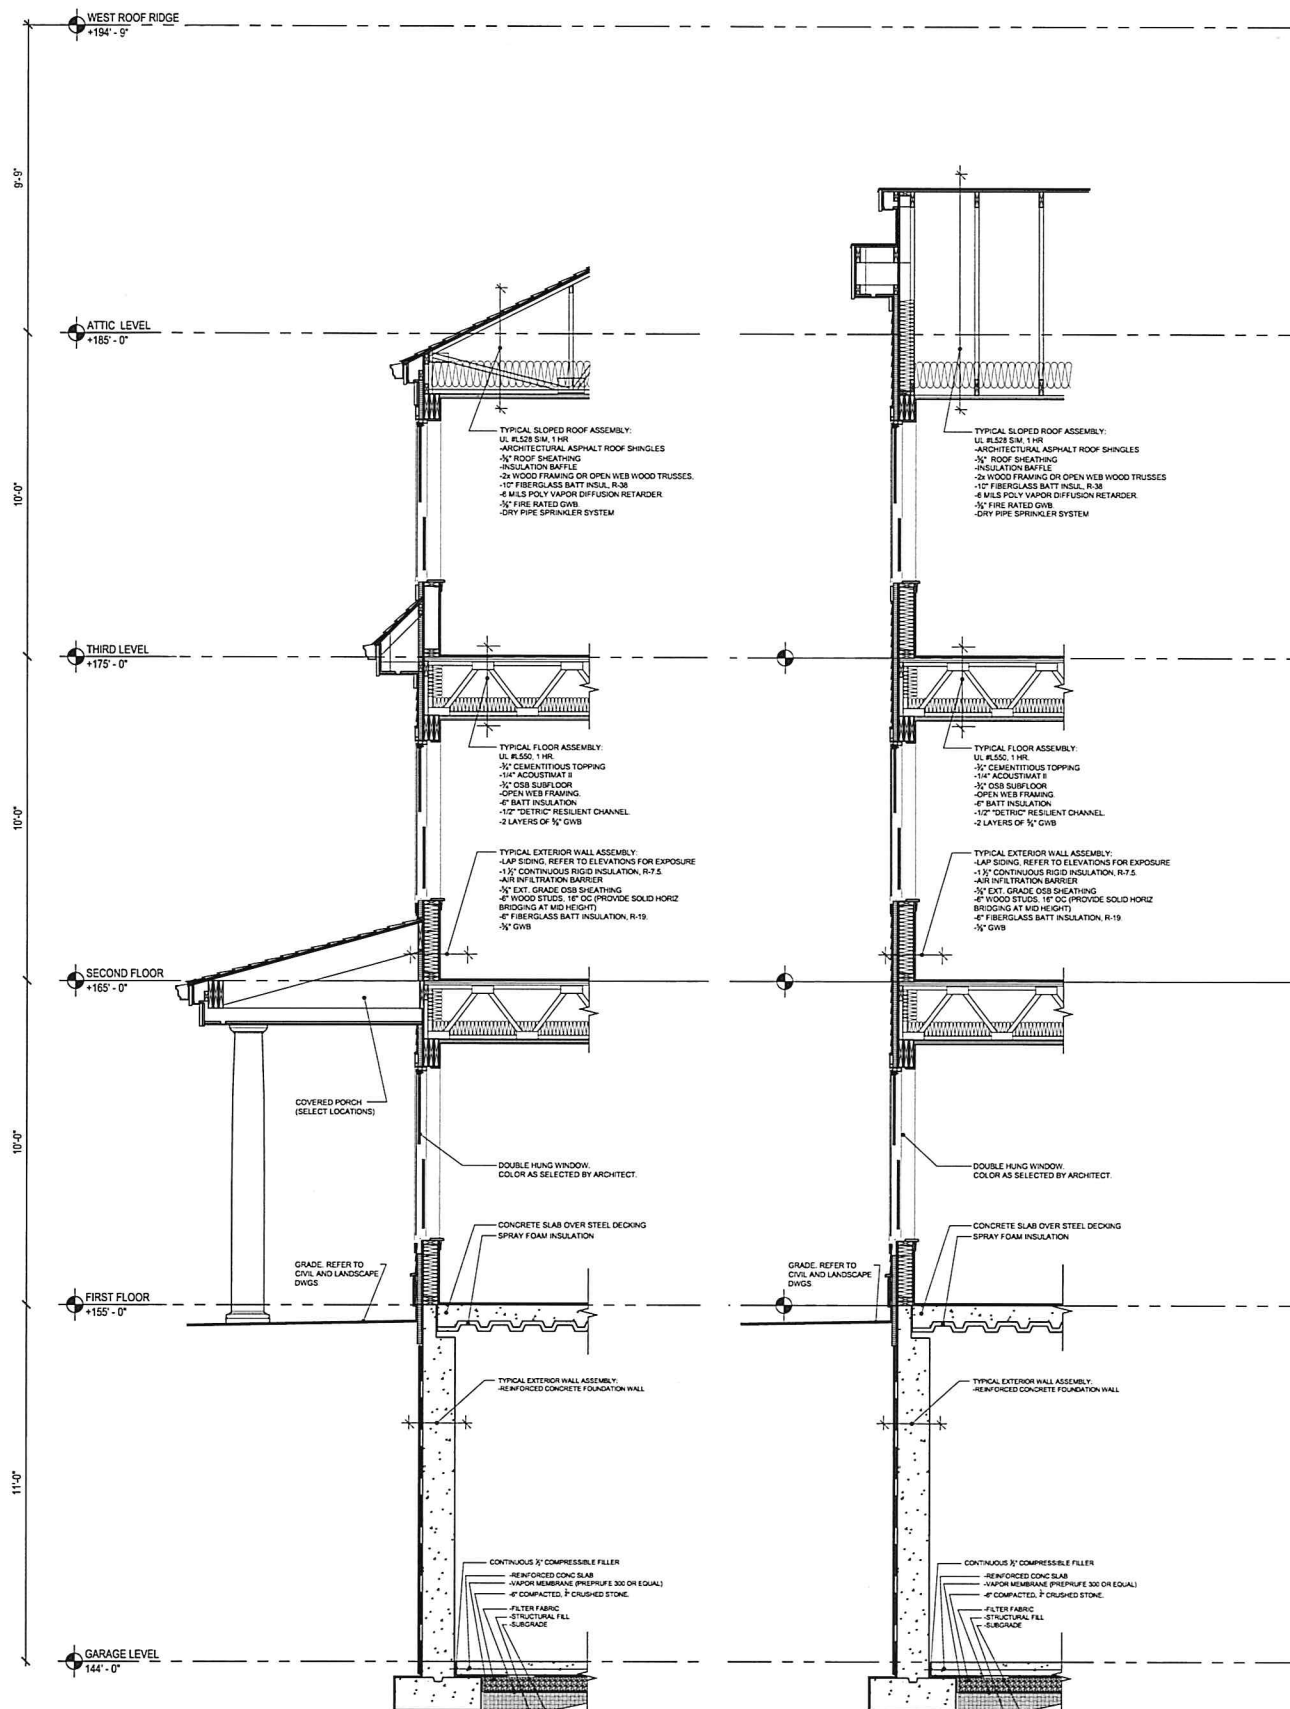

20 WALL SECTION - THRU EVE
SCALE: 3/8" = 1'-0"

10 WALL SECTION - THRU GABLE
SCALE: 3/8" = 1'-0"