

# The Coolidge at Sudbury

## Phase 2

187 Boston Post Road  
Sudbury, MA

RECEIVED  
FEB 06 2017

BY: .....

**tat** |  
the architectural team

The Architectural Team, Inc.  
50 Commandant's Way at Admirals Hill  
Chelsea MA 02150  
T 617.889.4402  
F 617.884.4329  
www.architecturalteam.com  
©2011 The Architectural Team, Inc.



**PROJECT INFORMATION :**


**SPONSOR** B'NAI B'RITH HOUSING NEW ENGLAND, INC.  
34 WASHINGTON STREET  
BRIGHTON, MA 02135  
PHONE # : 617.731.5293  
FAX # : 617.739.0124

**APPLICANT** COVENANT COMMONWEALTH CORP.  
34 WASHINGTON STREET  
BRIGHTON, MA 02135  
PHONE # : 617.731.5293  
FAX # : 617.739.0124

**ARCHITECT** THE ARCHITECTURAL TEAM, INC.  
50 COMMANDANT'S WAY AT ADMIRALS HILL  
CHELSEA, MA 02150  
PHONE # : 617.889.4402  
FAX # : 617.884.4329

**CIVIL ENGINEER** HANCOCK ASSOCIATES  
315 ELM STREET  
MARLBOROUGH, MA 01752  
PHONE # : 508.460.1111  
FAX # : 508.460.1121

Consultant:  
  
Revision:  
\_\_\_\_\_  
\_\_\_\_\_  
\_\_\_\_\_  
\_\_\_\_\_  
\_\_\_\_\_  
\_\_\_\_\_  
Architect of Record:

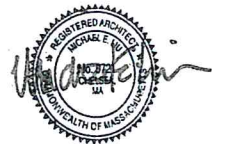

Drawn: T.A.T.  
Checked: T.A.T.  
Scale: AS NOTED  
Key Plan:

Project Name:  
Coolidge at Sudbury  
Phase 2

Sheet Name:  
TITLE SHEET

Project Number:  
#15129  
Issue Date:  
February 1, 2017

Sheet Number:  
T0.01



Consultant:

Revision:

Architect of Record:



Drawn: T.A.T.

Checked: T.A.T.

Scale: AS NOTED

Key Plan:

Project Name:

Coolidge at Sudbury  
Phase 2

Sheet Name:

GARAGE FLOOR PLAN

Project Number:


#15129

Issue Date:

February 1, 2017


Sheet Number:

**A1.00**

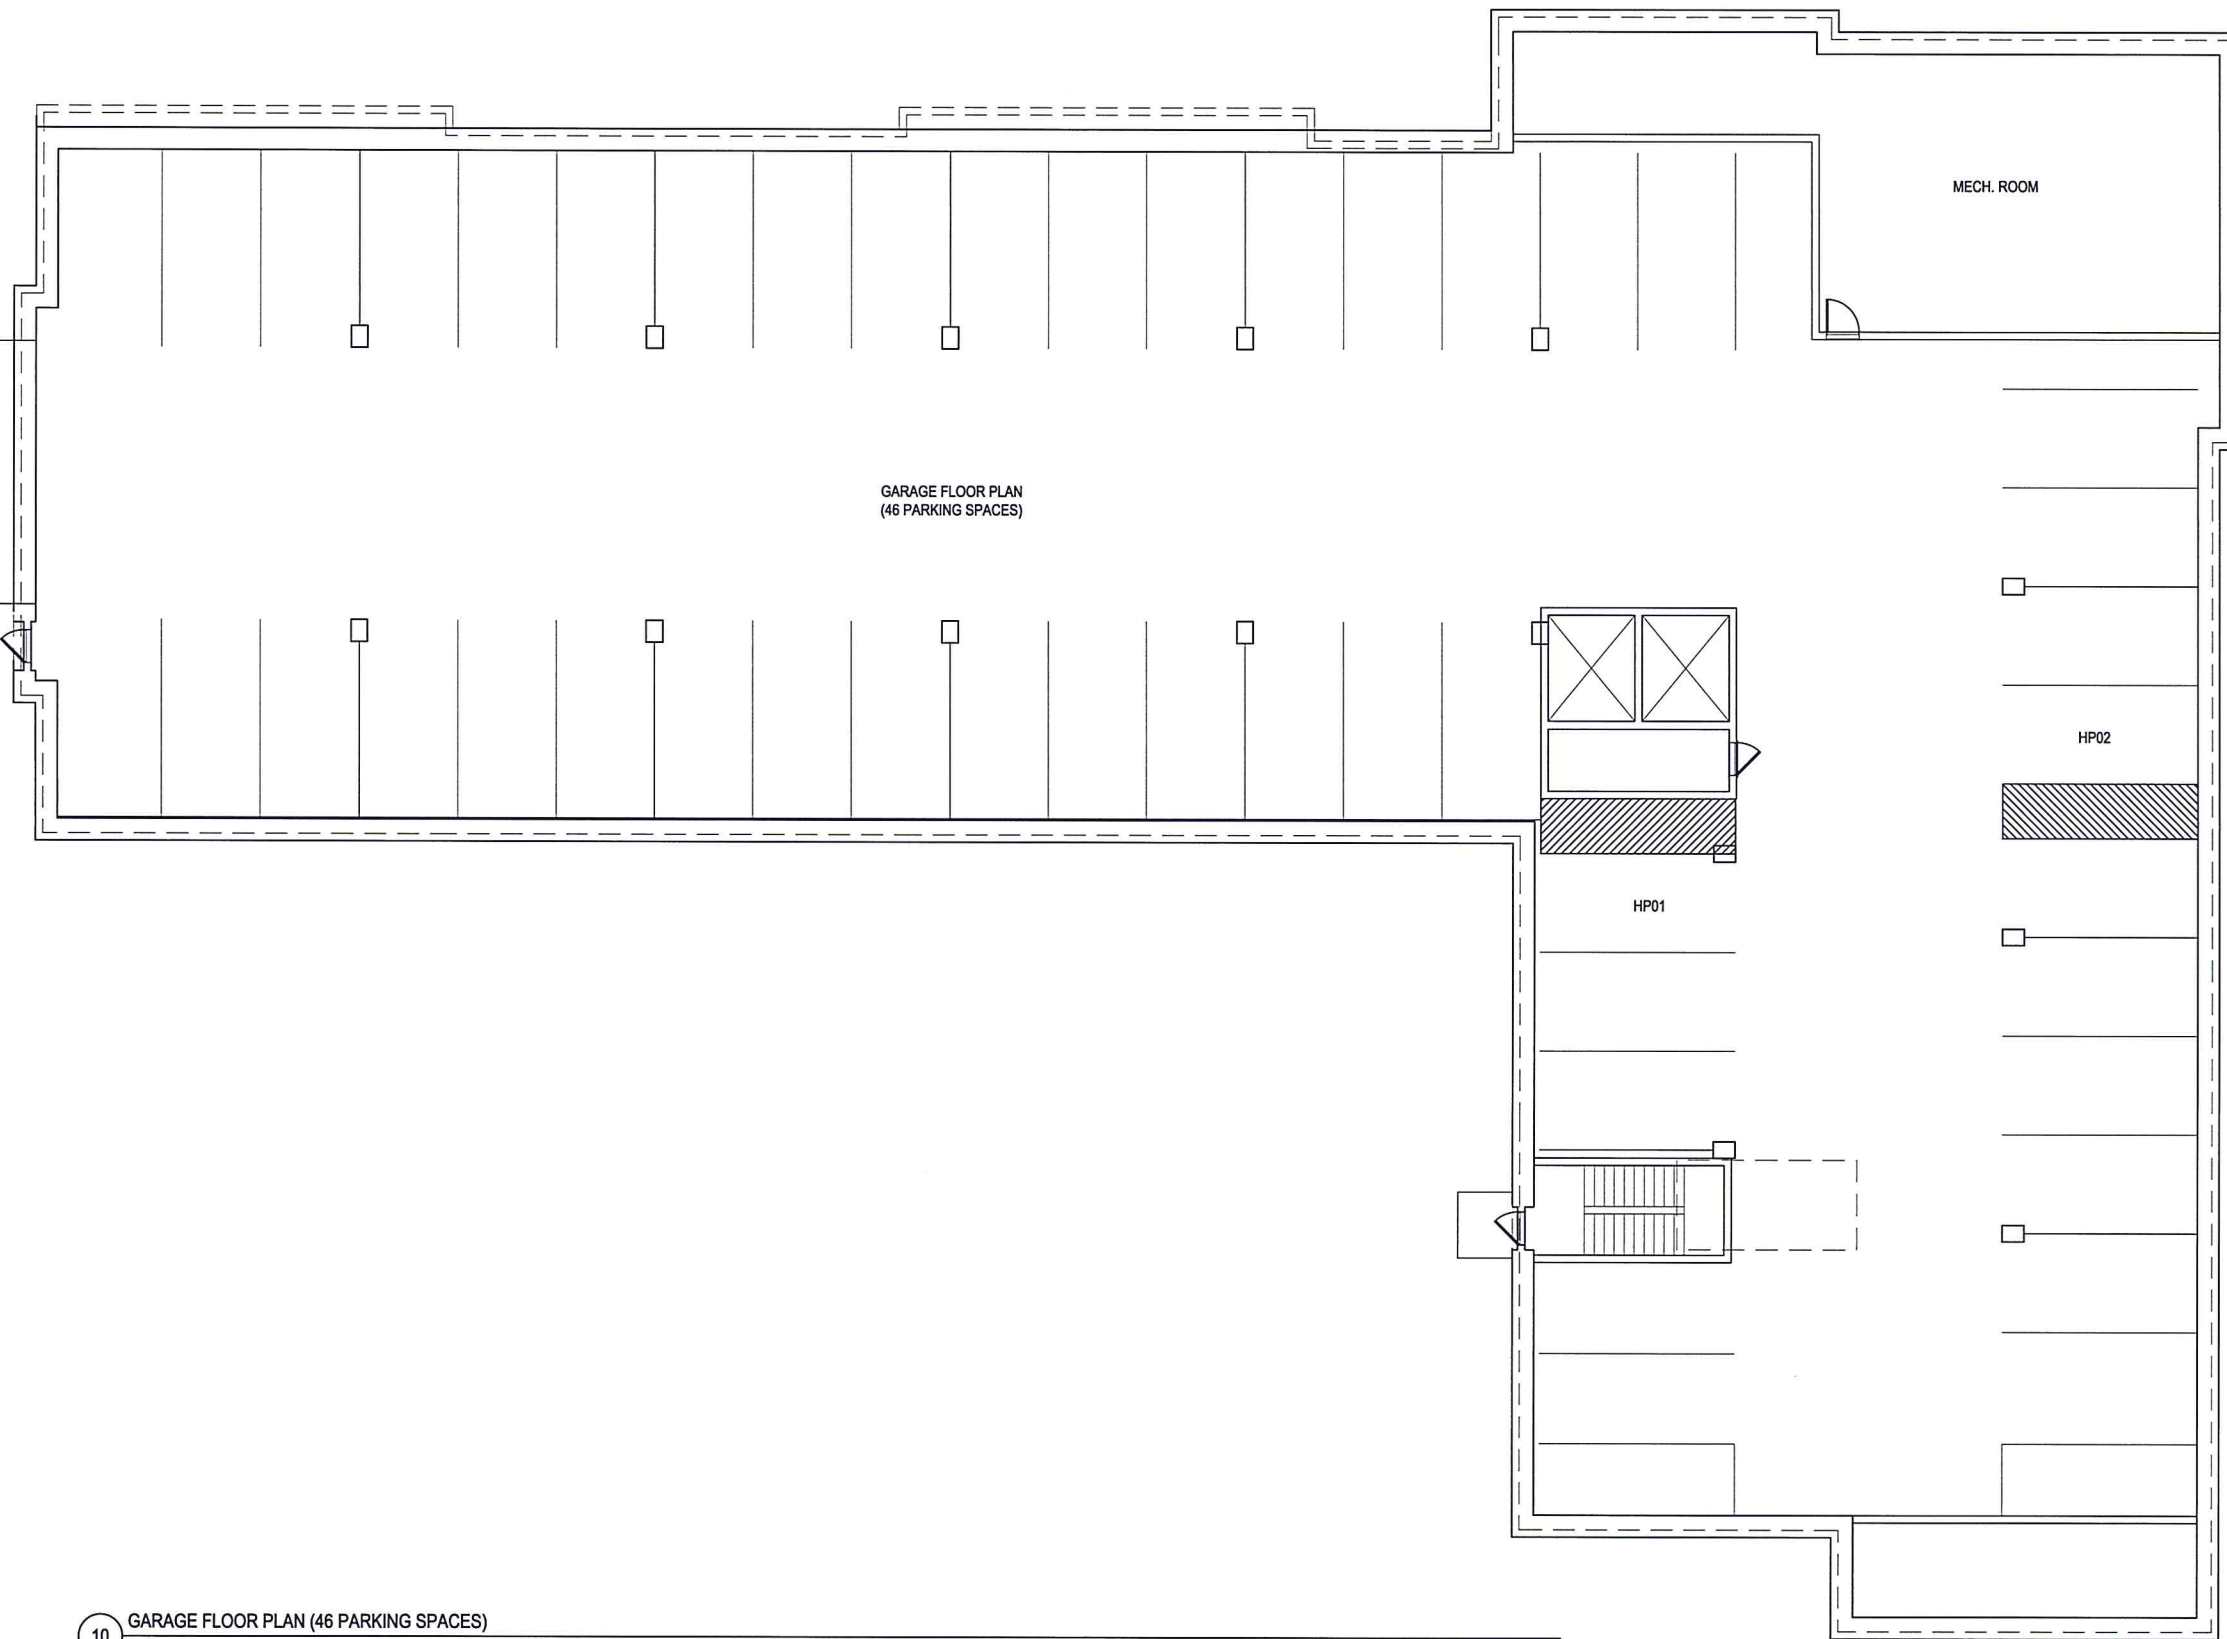

GARAGE FLOOR PLAN  
(46 PARKING SPACES)

10 GARAGE FLOOR PLAN (46 PARKING SPACES)  
SCALE: 1/8" = 1'-0"

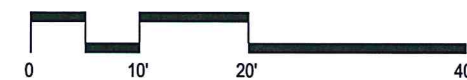

Consultant:

Revision:

Architect of Record:



Drawn: T.A.T.

Checked: T.A.T.

Scale: AS NOTED

Key Plan:

Project Name:

**Coolidge at Sudbury  
Phase 2**

Sheet Name:

**FIRST FLOOR PLAN**

Project Number:


**#15129**

Issue Date:

**February 1, 2017**

Sheet Number:


**A1.01**

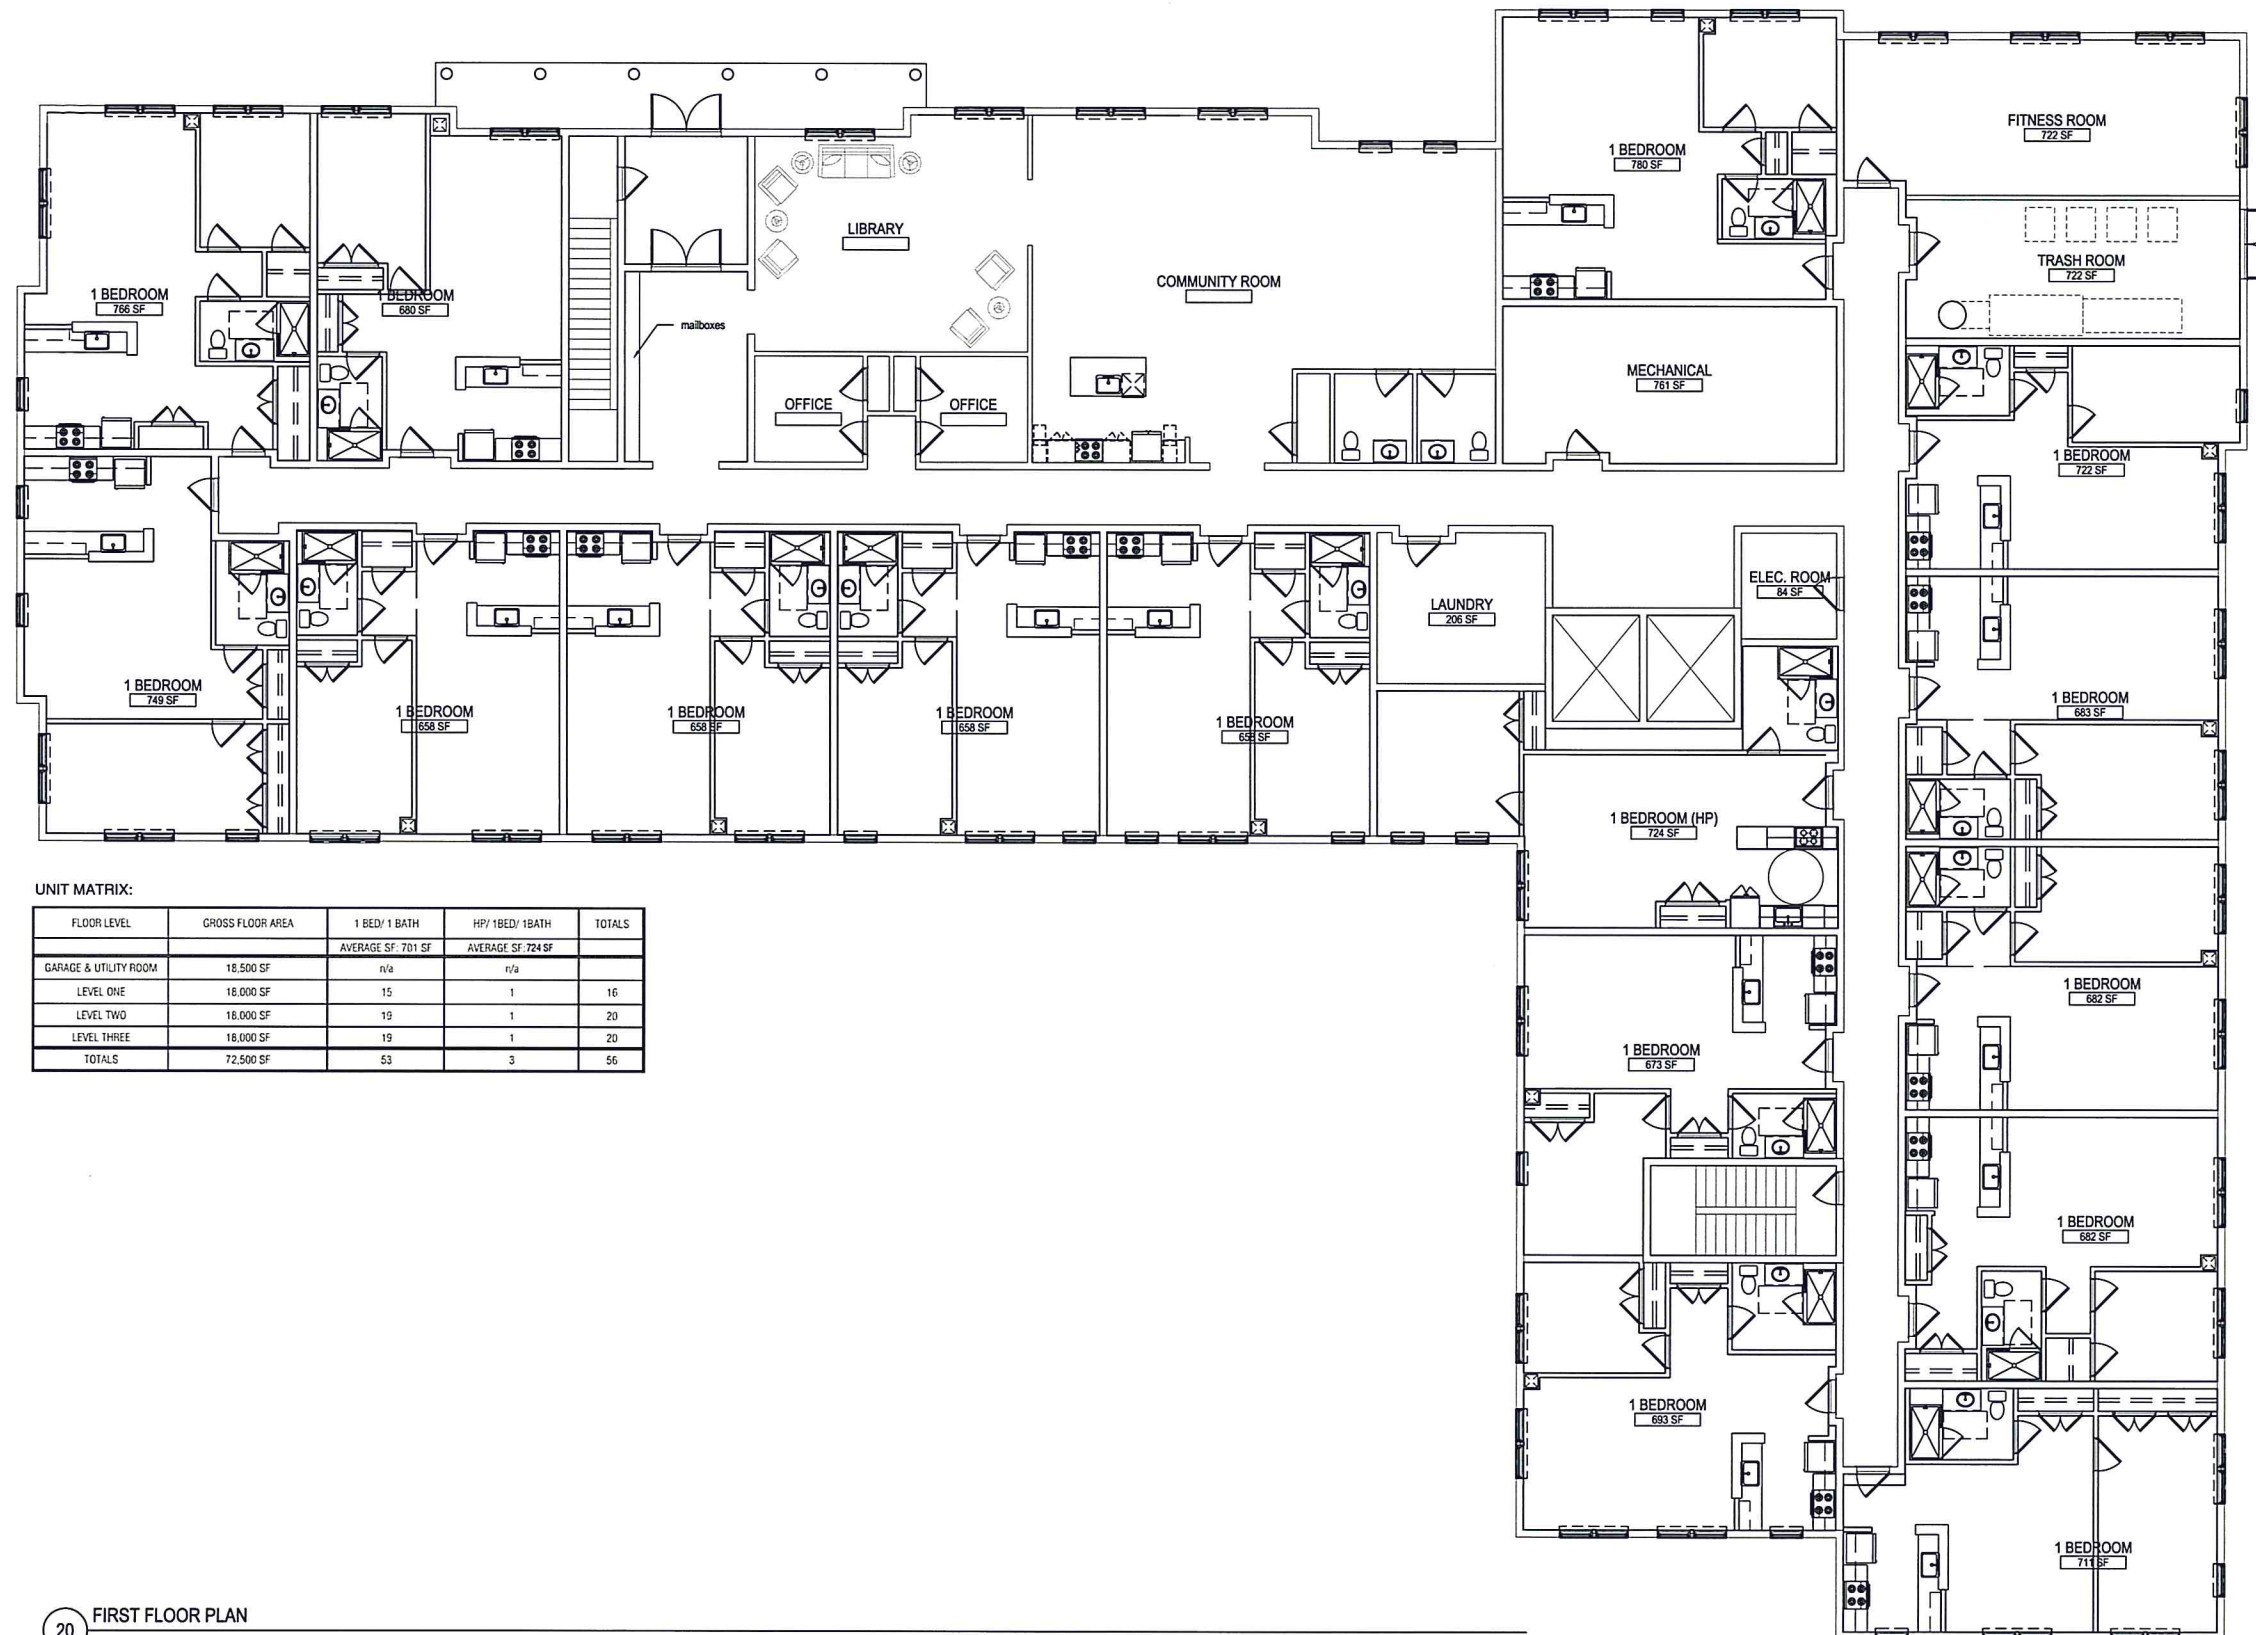

UNIT MATRIX:

FLOOR LEVEL	GROSS FLOOR AREA	1 BEDI/ 1 BATH		TOTALS
		AVERAGE SF: 701 SF	HP/ 1BEDI/ 1BATH AVERAGE SF: 724 SF	
GARAGE & UTILITY ROOM	18,500 SF	n/a	n/a	
LEVEL ONE	18,000 SF	15	1	16
LEVEL TWO	18,000 SF	19	1	20
LEVEL THREE	18,000 SF	19	1	20
TOTALS	72,500 SF	53	3	56

20 FIRST FLOOR PLAN  
SCALE: 1/8" = 1'-0"

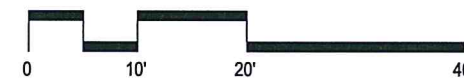



Consultant:

Revision:

Architect of Record:




Drawn: T.A.T.  
Checked: T.A.T.  
Scale: AS NOTED  
Key Plan:

Project Name:  
**Coolidge at Sudbury  
Phase 2**


Sheet Name:  
**THIRD FLOOR PLAN**

Project Number:  
**#15129**  
Issue Date:  
**February 1, 2017**  
Sheet Number:

**A1.03**

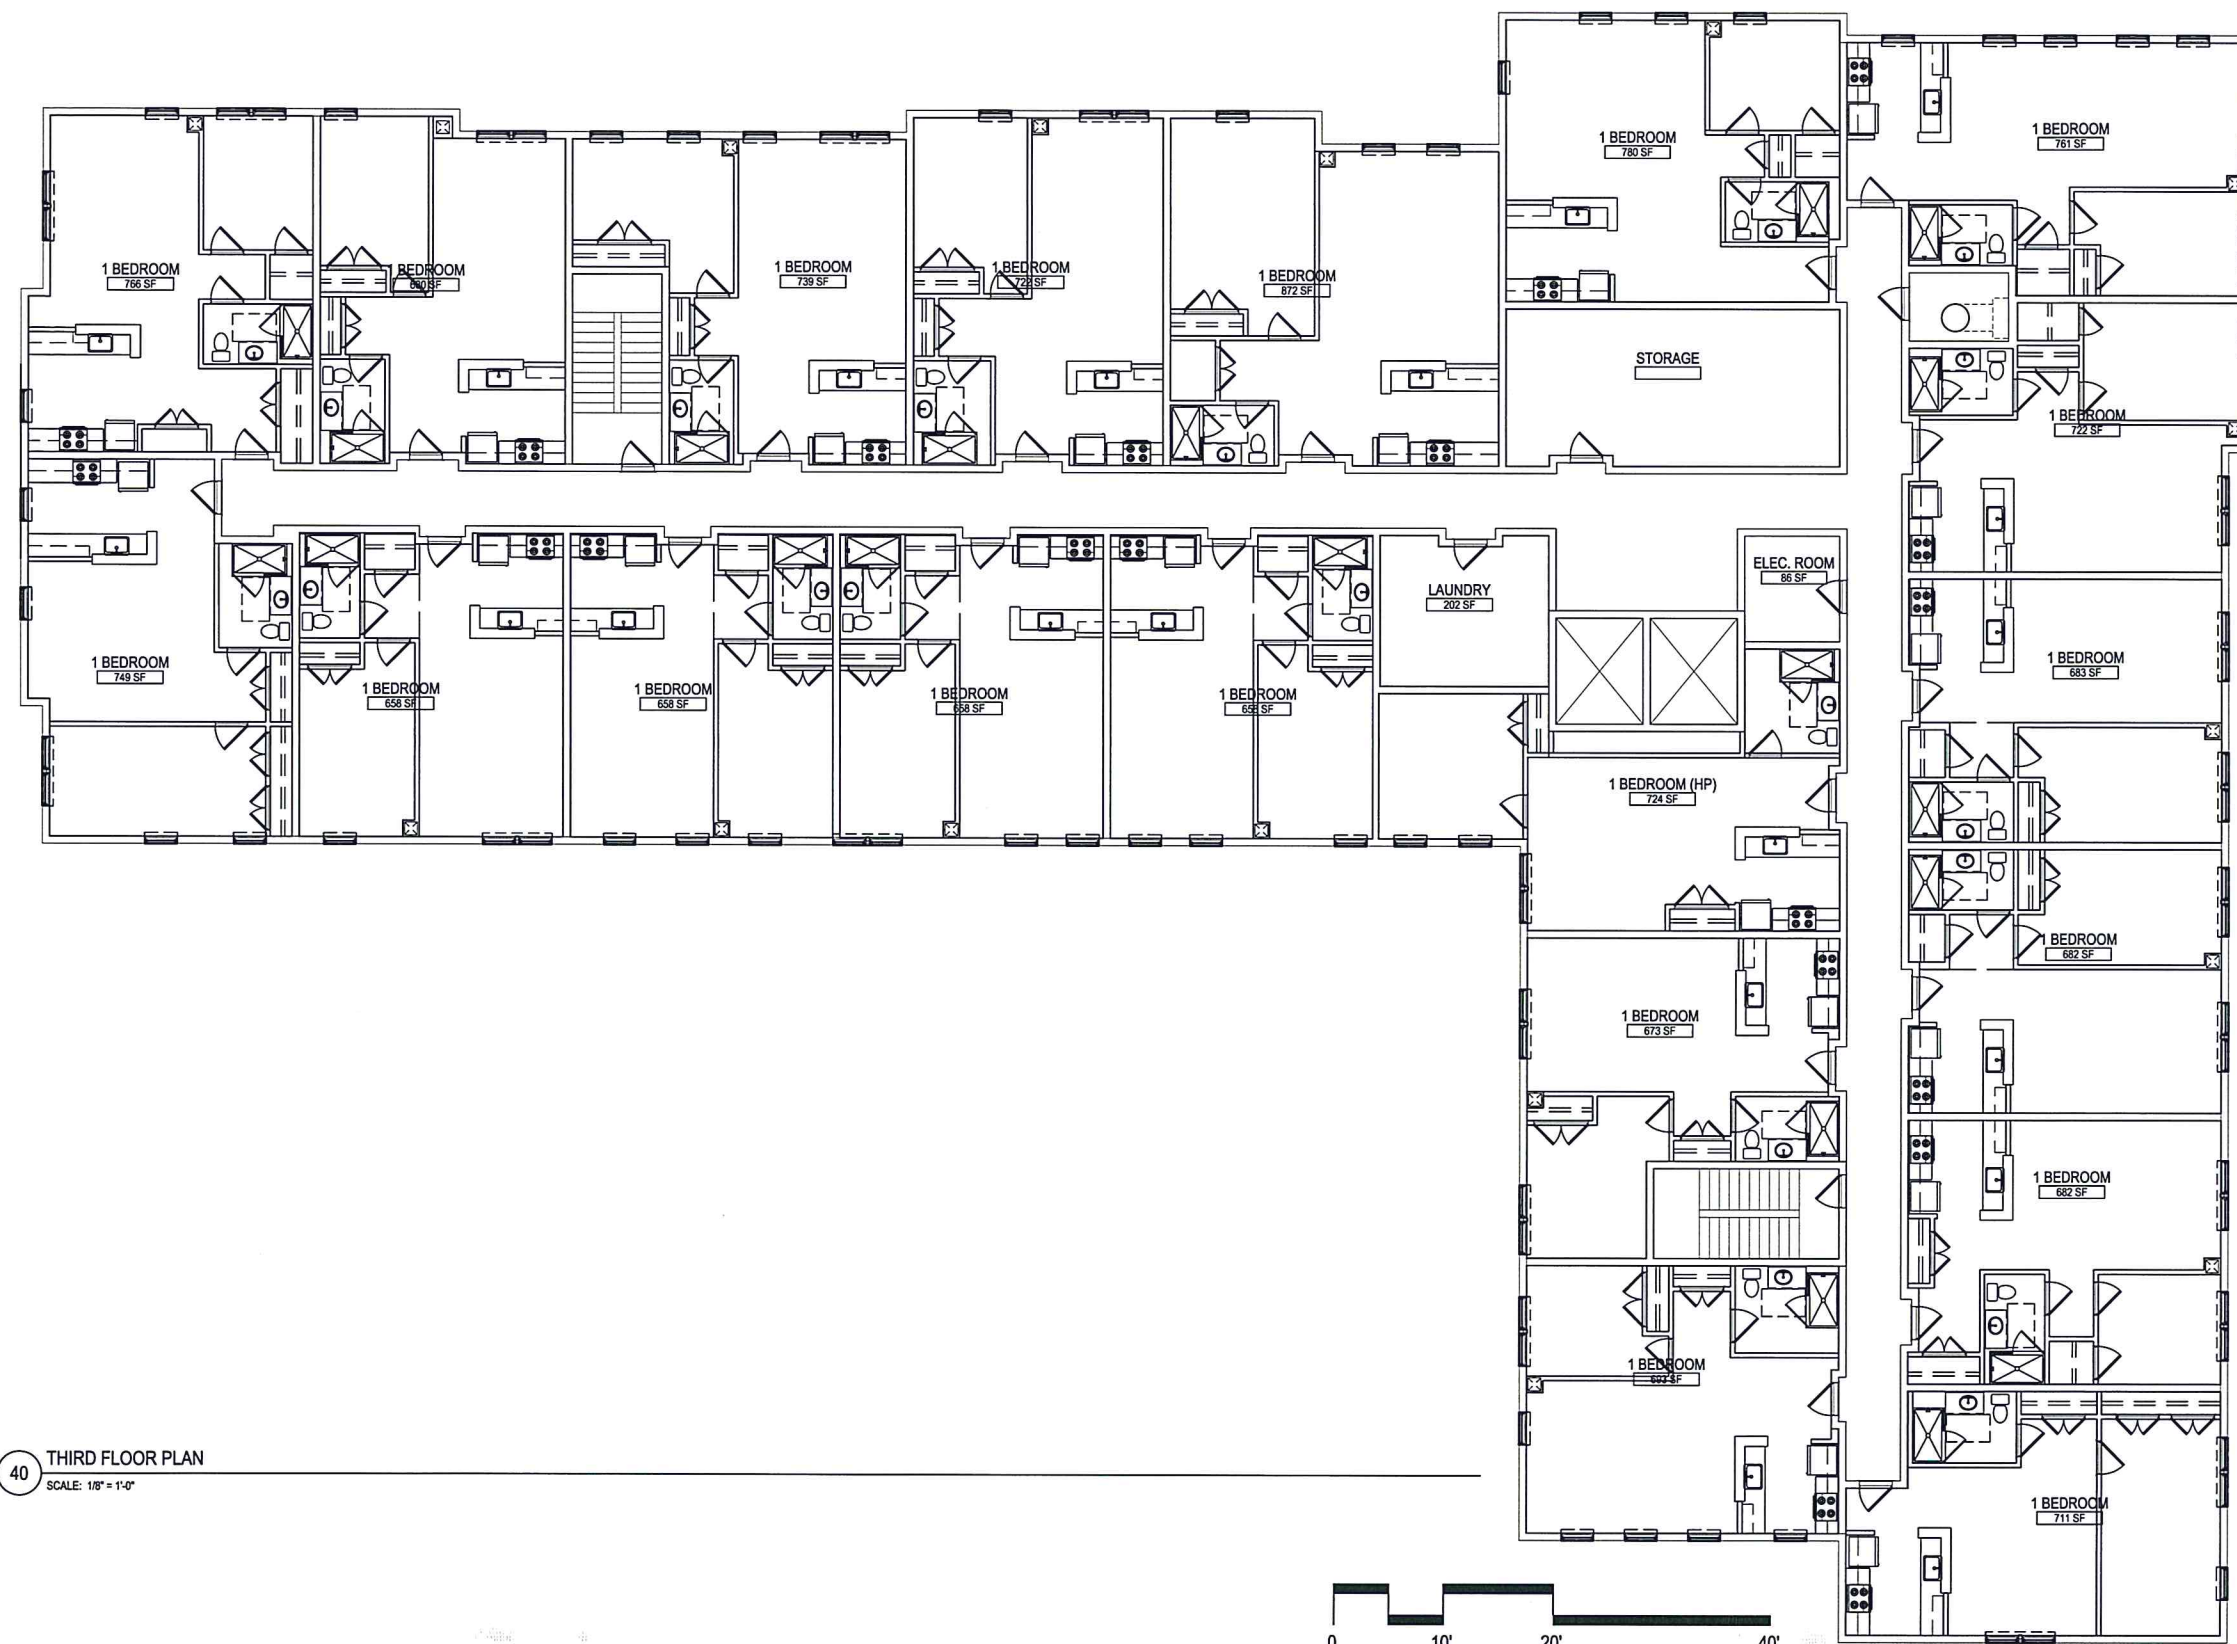

**40** THIRD FLOOR PLAN  
SCALE: 1/8" = 1'-0"

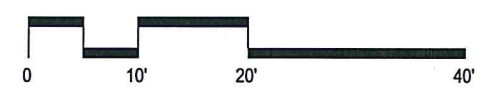

Consultant:

Revision:

Architect of Record:



Drawn: T.A.T.  
Checked: T.A.T.  
Scale: AS NOTED  
Key Plan:

Project Name:  
**Coolidge at Sudbury Phase 2**

Sheet Name:  
**NORTH AND WEST ELEVATIONS**

Project Number:  
**#15129**  
Issue Date:  
**February 1, 2017**

Sheet Number:  
**A4.00**



Consultant:

Revision:

Architect of Record:



Drawn: T.A.T.

Checked: T.A.T.

Scale: AS NOTED

Key Plan:

Project Name:

Coolidge at Sudbury  
Phase 2

Sheet Name:

SOUTH AND EAST  
ELEVATIONS

Project Number:

#15129

Issue Date:


February 1, 2017

Sheet Number:

**A4.01**



40 SOUTH ELEVATION (REAR OF BUILDING)  
SCALE: 1/8" = 1'-0"

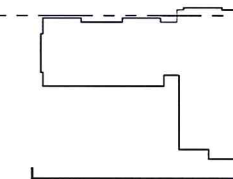

30 EAST ELEVATION  
SCALE: 1/8" = 1'-0"

