


○ FIRST FLOOR
1/4" = 1'-0"

PLAN KEY:
 NEW WALLS:
 EXISTING WALLS:

CODE ANALYSIS:
 TYPE VB CONSTRUCTION
 OCCUPANCY TYPE 'B'
 1146 GSF
 2 STORIES (21'-0")
 12 OCCUPANTS




- DRAWING SCHEDULE**
- A1: FIRST FLOOR PLAN AND CODE ANALYSIS
 - A2: SECOND FLOOR PLAN
 - A3: NORTH ELEVATION
 - A4: SOUTH ELEVATION
 - A5: EAST AND WEST ELEVATIONS


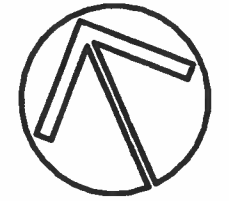


SELF STORAGE OFFICE
 STONE TAVERN
 554 BOSTON POST ROAD
 SUDBURY, MASSACHUSETTS

DICKINSON
 ARCHITECTS, LLC
 P.O. BOX 704
 91 MAIN STREET
 CONCORD, MA 01742
 (978) 341-8267

scale: 1/4" = 1'-0"
 date: 06/06/19
 project no:
 drawn by: MD
 checked by: BD

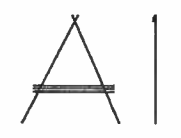

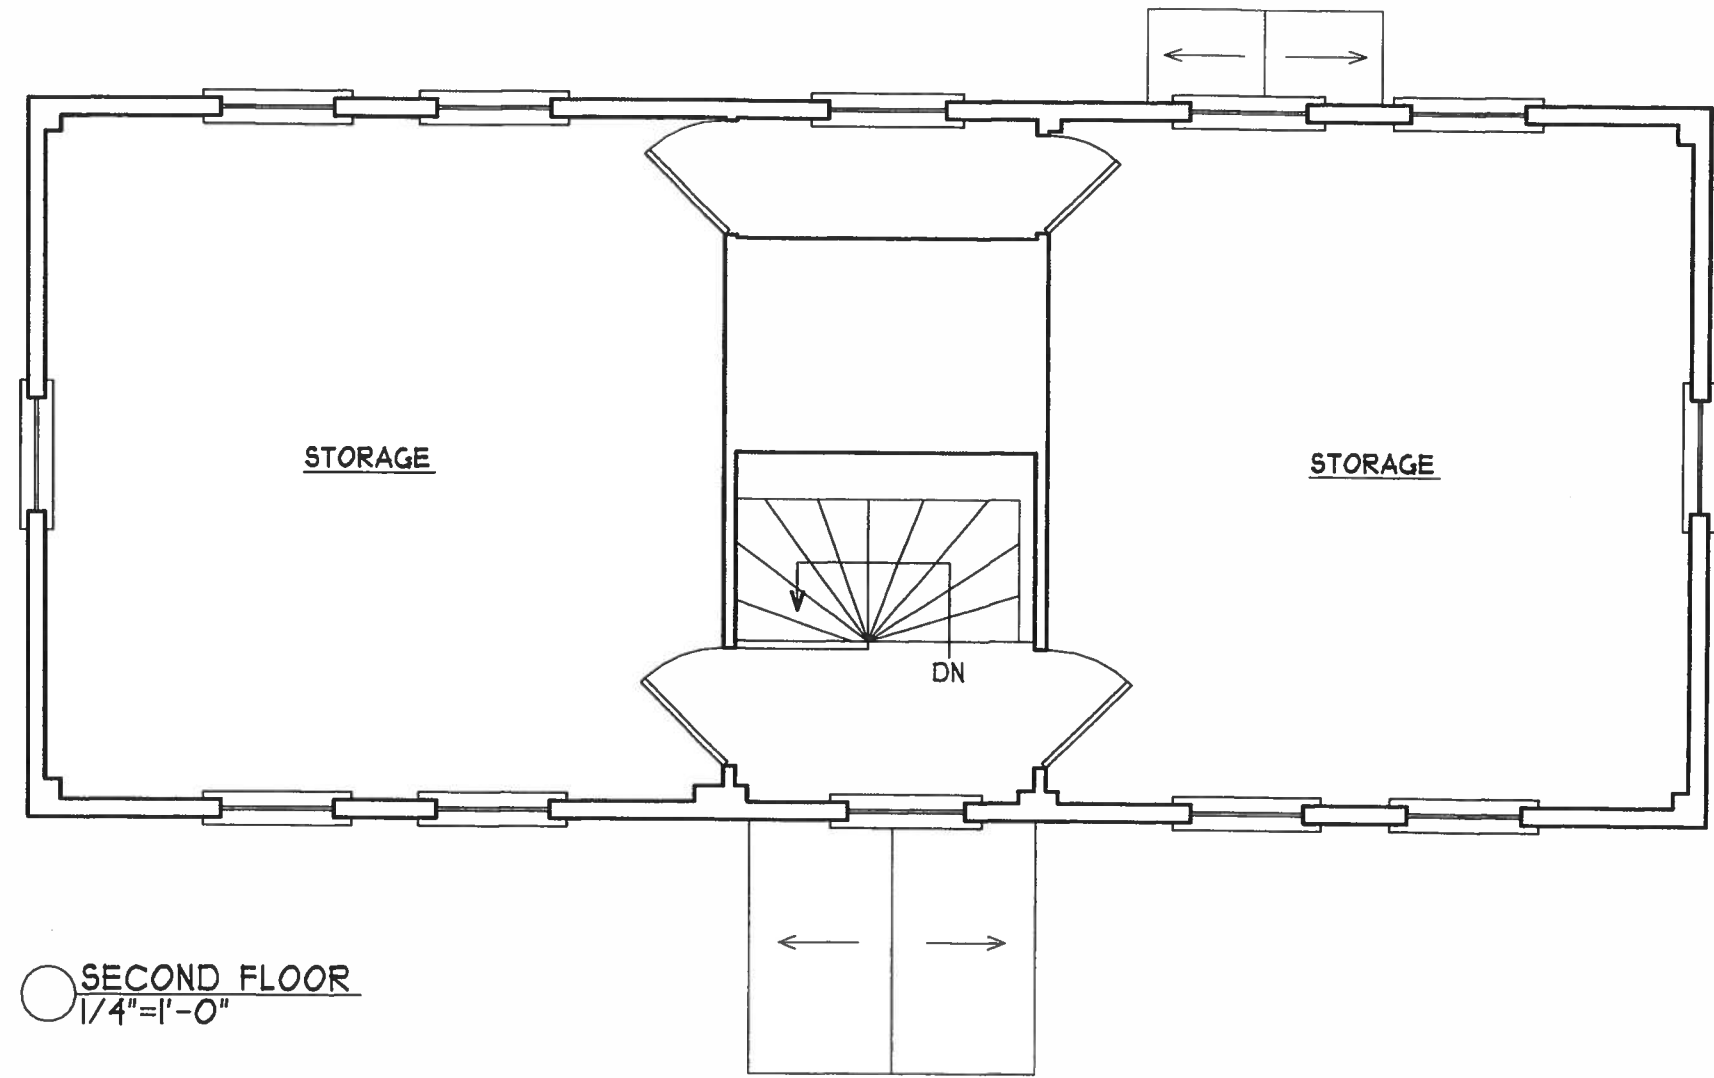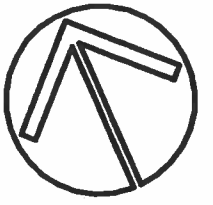

○ SECOND FLOOR
1/4"=1'-0"

SELF STORAGE OFFICE
STONE TAVERN
554 BOSTON POST ROAD
SUDBURY, MASSACHUSETTS

DICKINSON
ARCHITECTS, LLC
P.O. BOX 704
91 MAIN STREET
CONCORD, MA 01742
(978) 341-8267

scale: 1/4"=1'-0"

date: 06/06/19


project no:

drawn by: MD

checked by: BD



A2

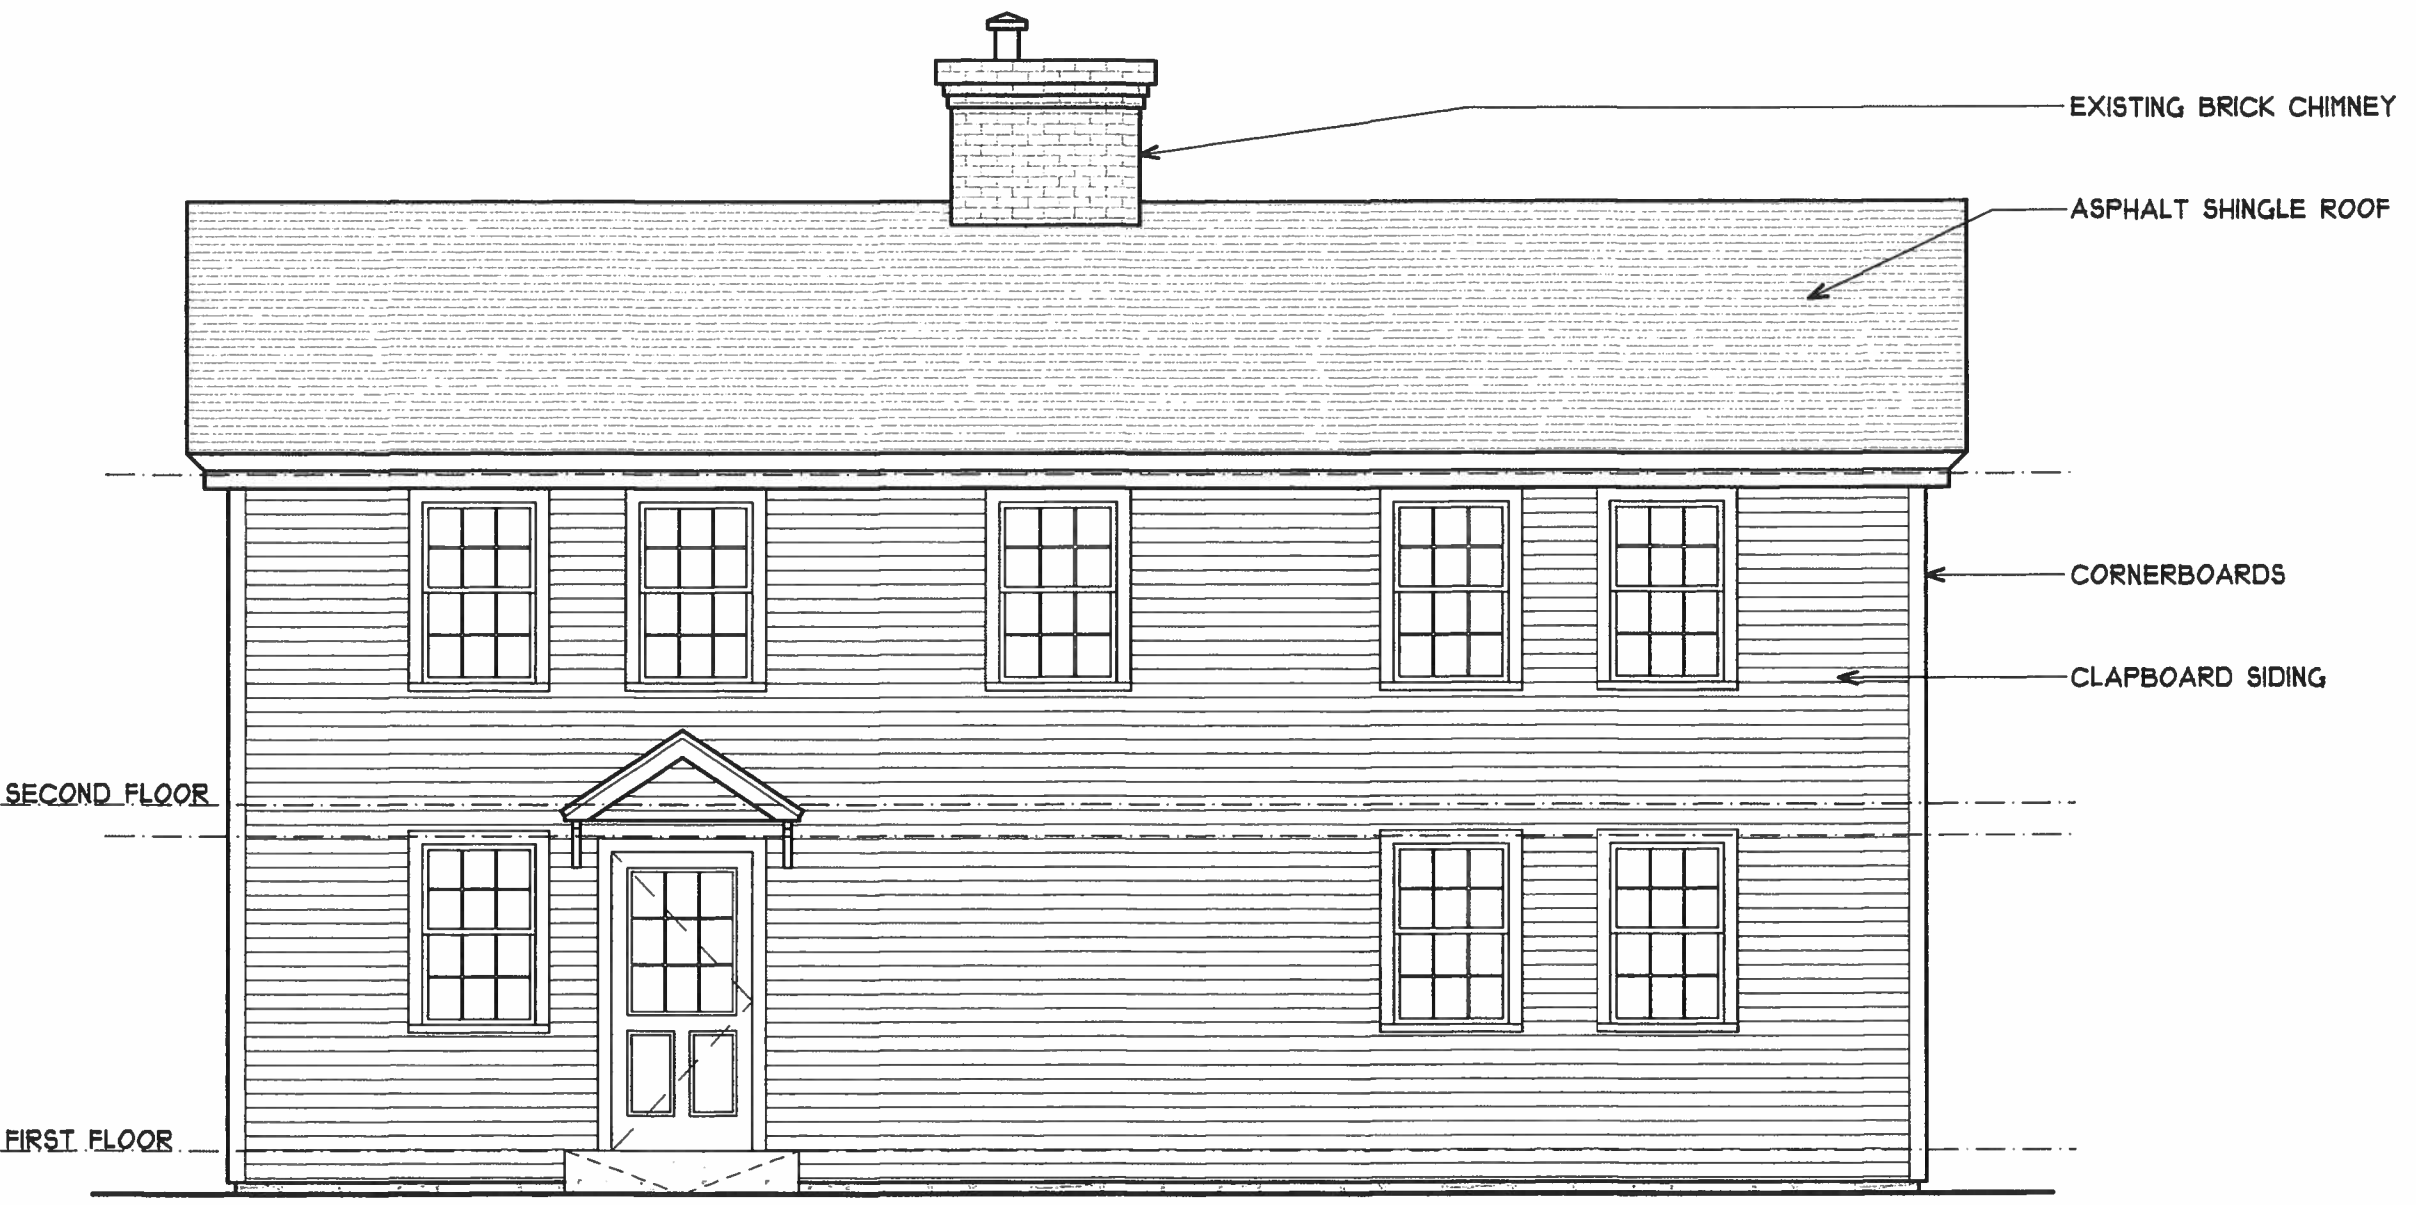

SECOND FLOOR

FIRST FLOOR

EXISTING BRICK CHIMNEY

ASPHALT SHINGLE ROOF

CORNERBOARDS

CLAPBOARD SIDING

○ NORTH ELEVATION
1/4"=1'-0"

SELF STORAGE OFFICE
STONE TAVERN
554 BOSTON POST ROAD
SUDBURY, MASSACHUSETTS

DICKINSON
ARCHITECTS, LLC
P.O. BOX 704
91 MAIN STREET
CONCORD, MA 01742
(978) 341-8267


scale: 1/4"=1'-0"

date: 06/06/19

project no:

drawn by: MD

checked by: BD

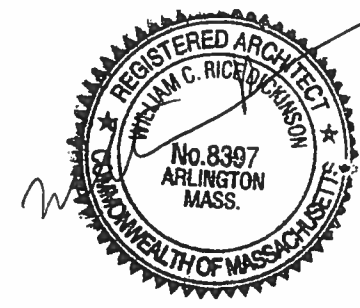

A3





○ SOUTH ELEVATION
1/4" = 1'-0"

SELF STORAGE OFFICE
STONE TAVERN
554 BOSTON POST ROAD
SUDBURY, MASSACHUSETTS

DICKINSON
ARCHITECTS, LLC
P.O. BOX 704
91 MAIN STREET
CONCORD, MA 01742
(978) 341-8267

scale: 1/4" = 1'-0"
date: 06/06/19
project no:
drawn by: MD
checked by: BD

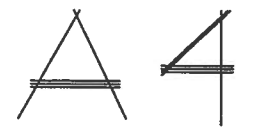

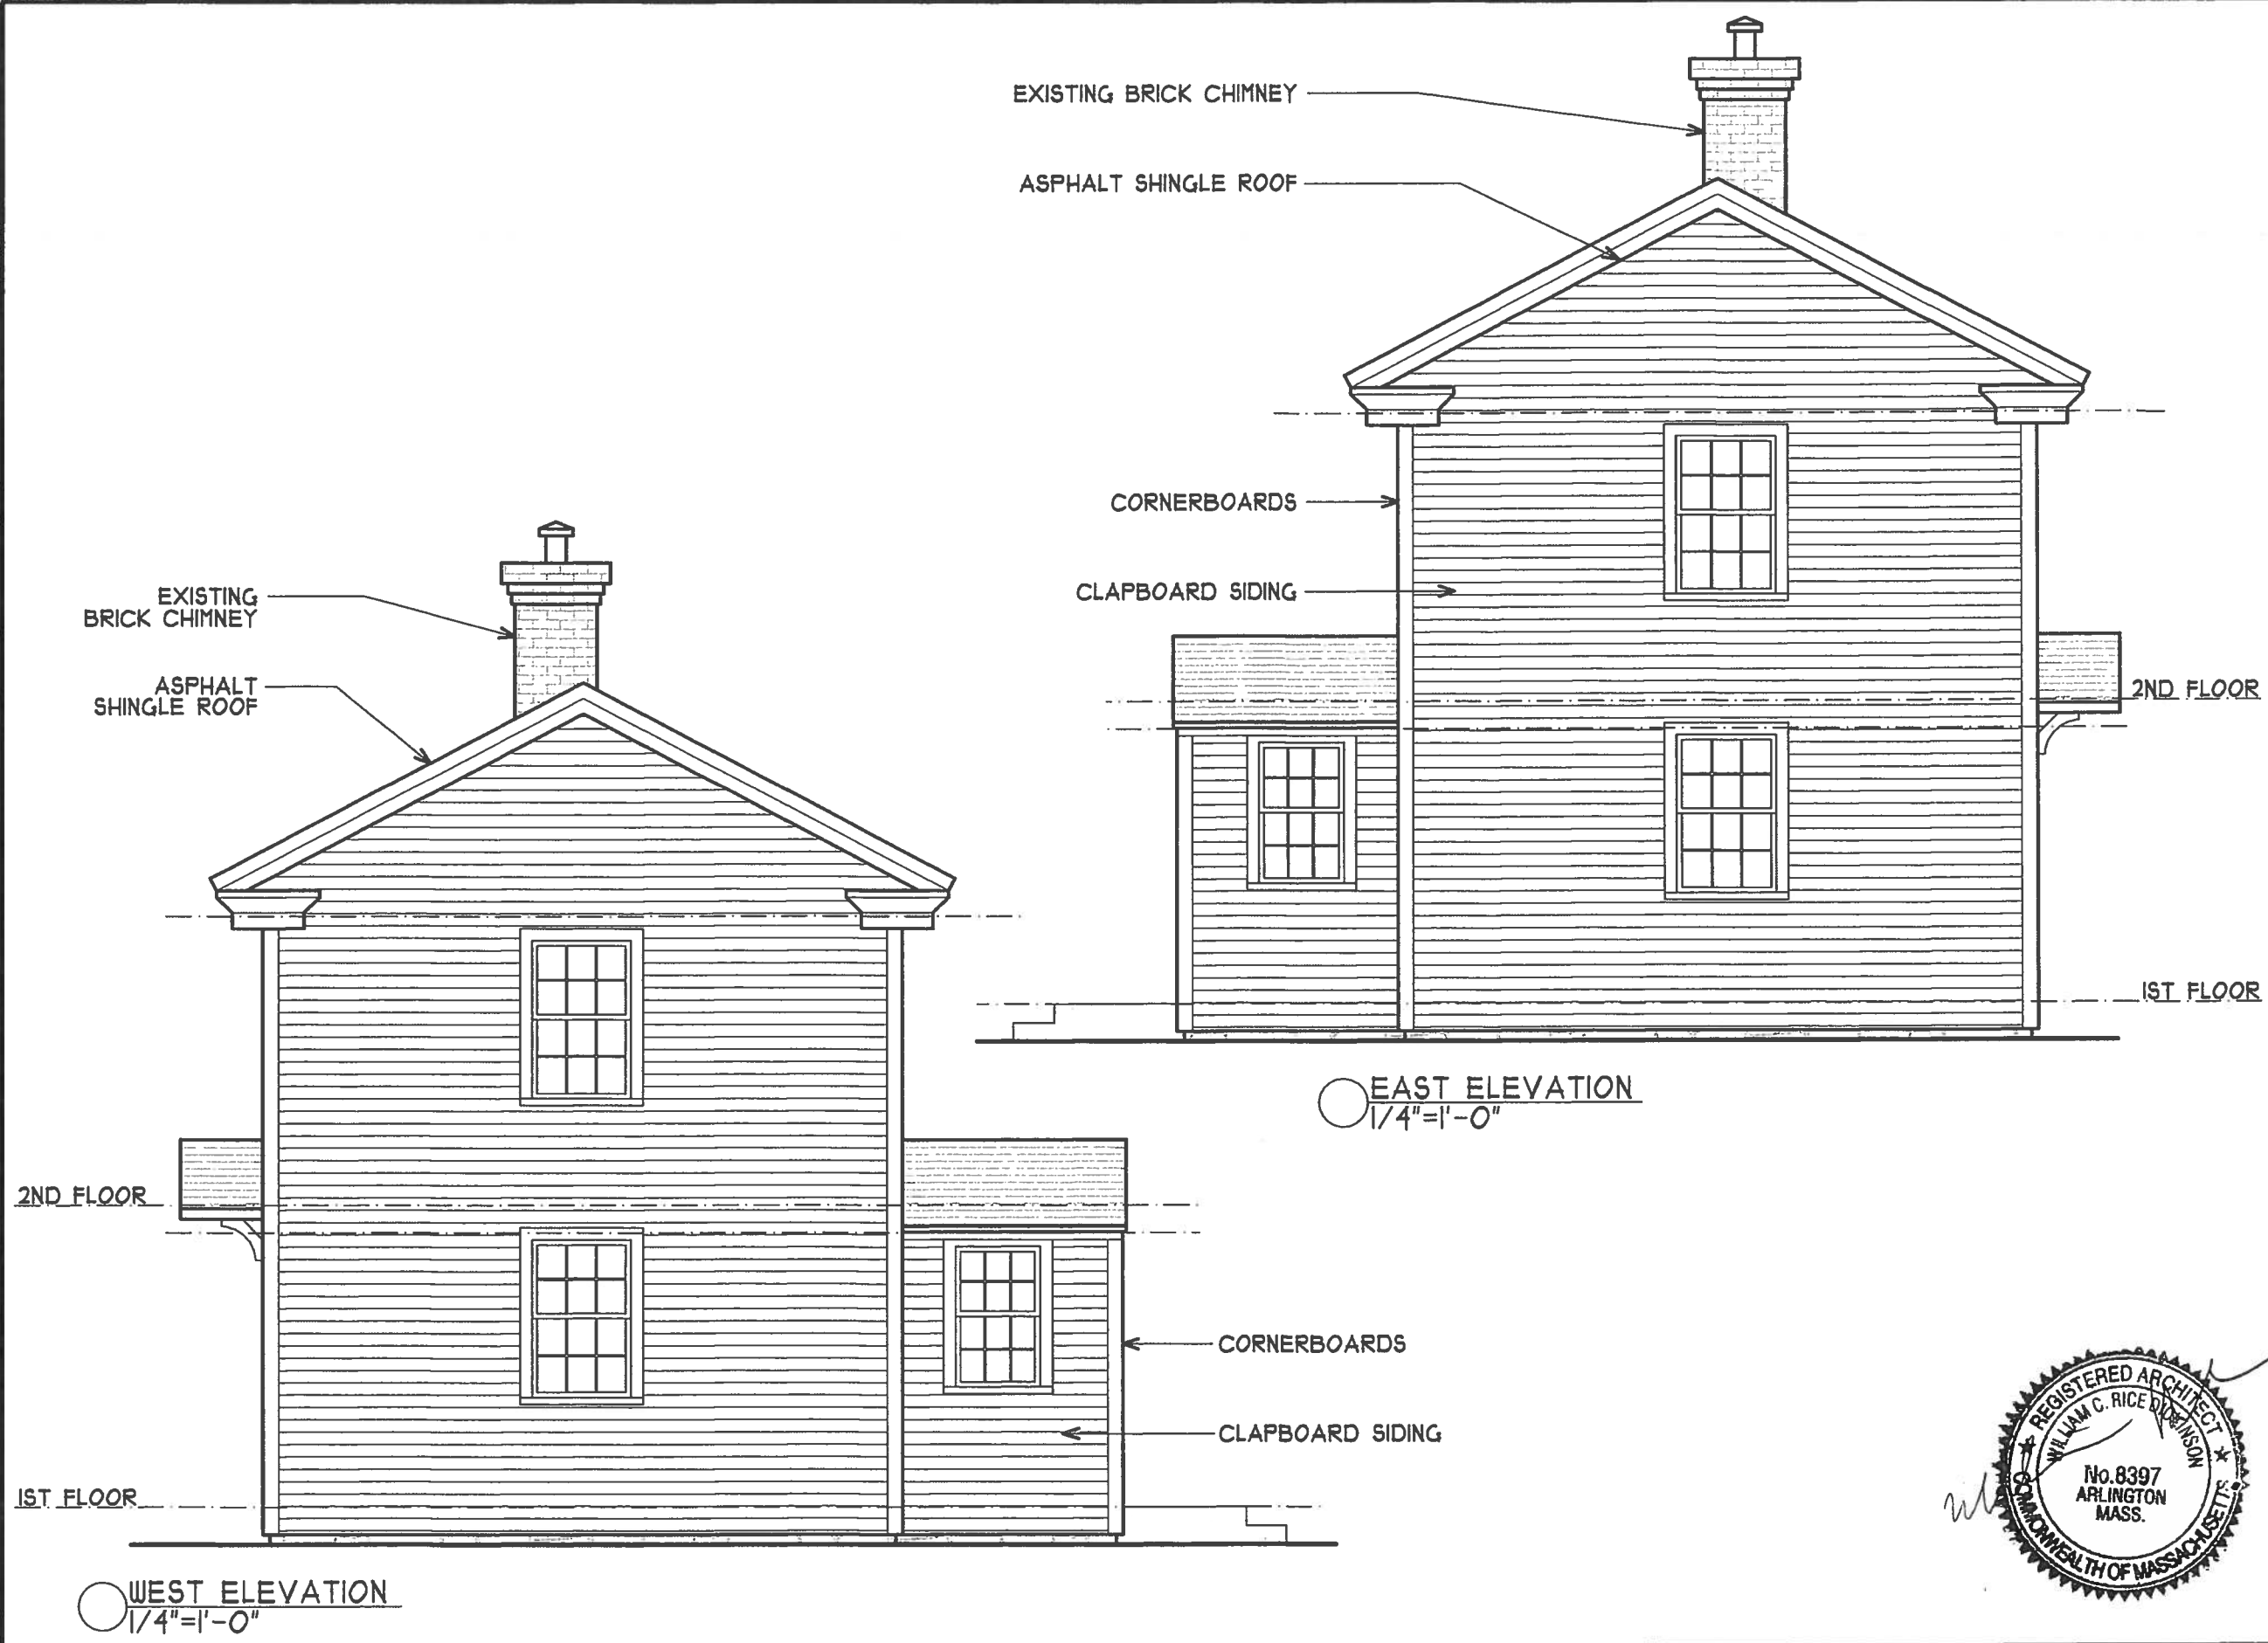

SELF STORAGE OFFICE
 STONE TAVERN
 554 BOSTON POST ROAD
 SUDBURY, MASSACHUSETTS

DICKINSON
 ARCHITECTS, LLC
 P.O. BOX 704
 91 MAIN STREET
 CONCORD, MA 01742
 (978) 341-8267

scale: 1/4"=1'-0"
 date: 06/06/19
 project no:
 drawn by: MD
 checked by: BD



A5