

RESTORATION PLAN


Jarrett Rennie
10/18/2020

LEGEND

Light Green = native grass mix
Orange Dotted Line = 100' buffer zone
Black Dotted Line = rock border

Restoration

Dark Green = 10 native trees, cinnamon fern
Light Blue = 10 native trees
Purple = Blueberry, New England Erosion Control seed mix

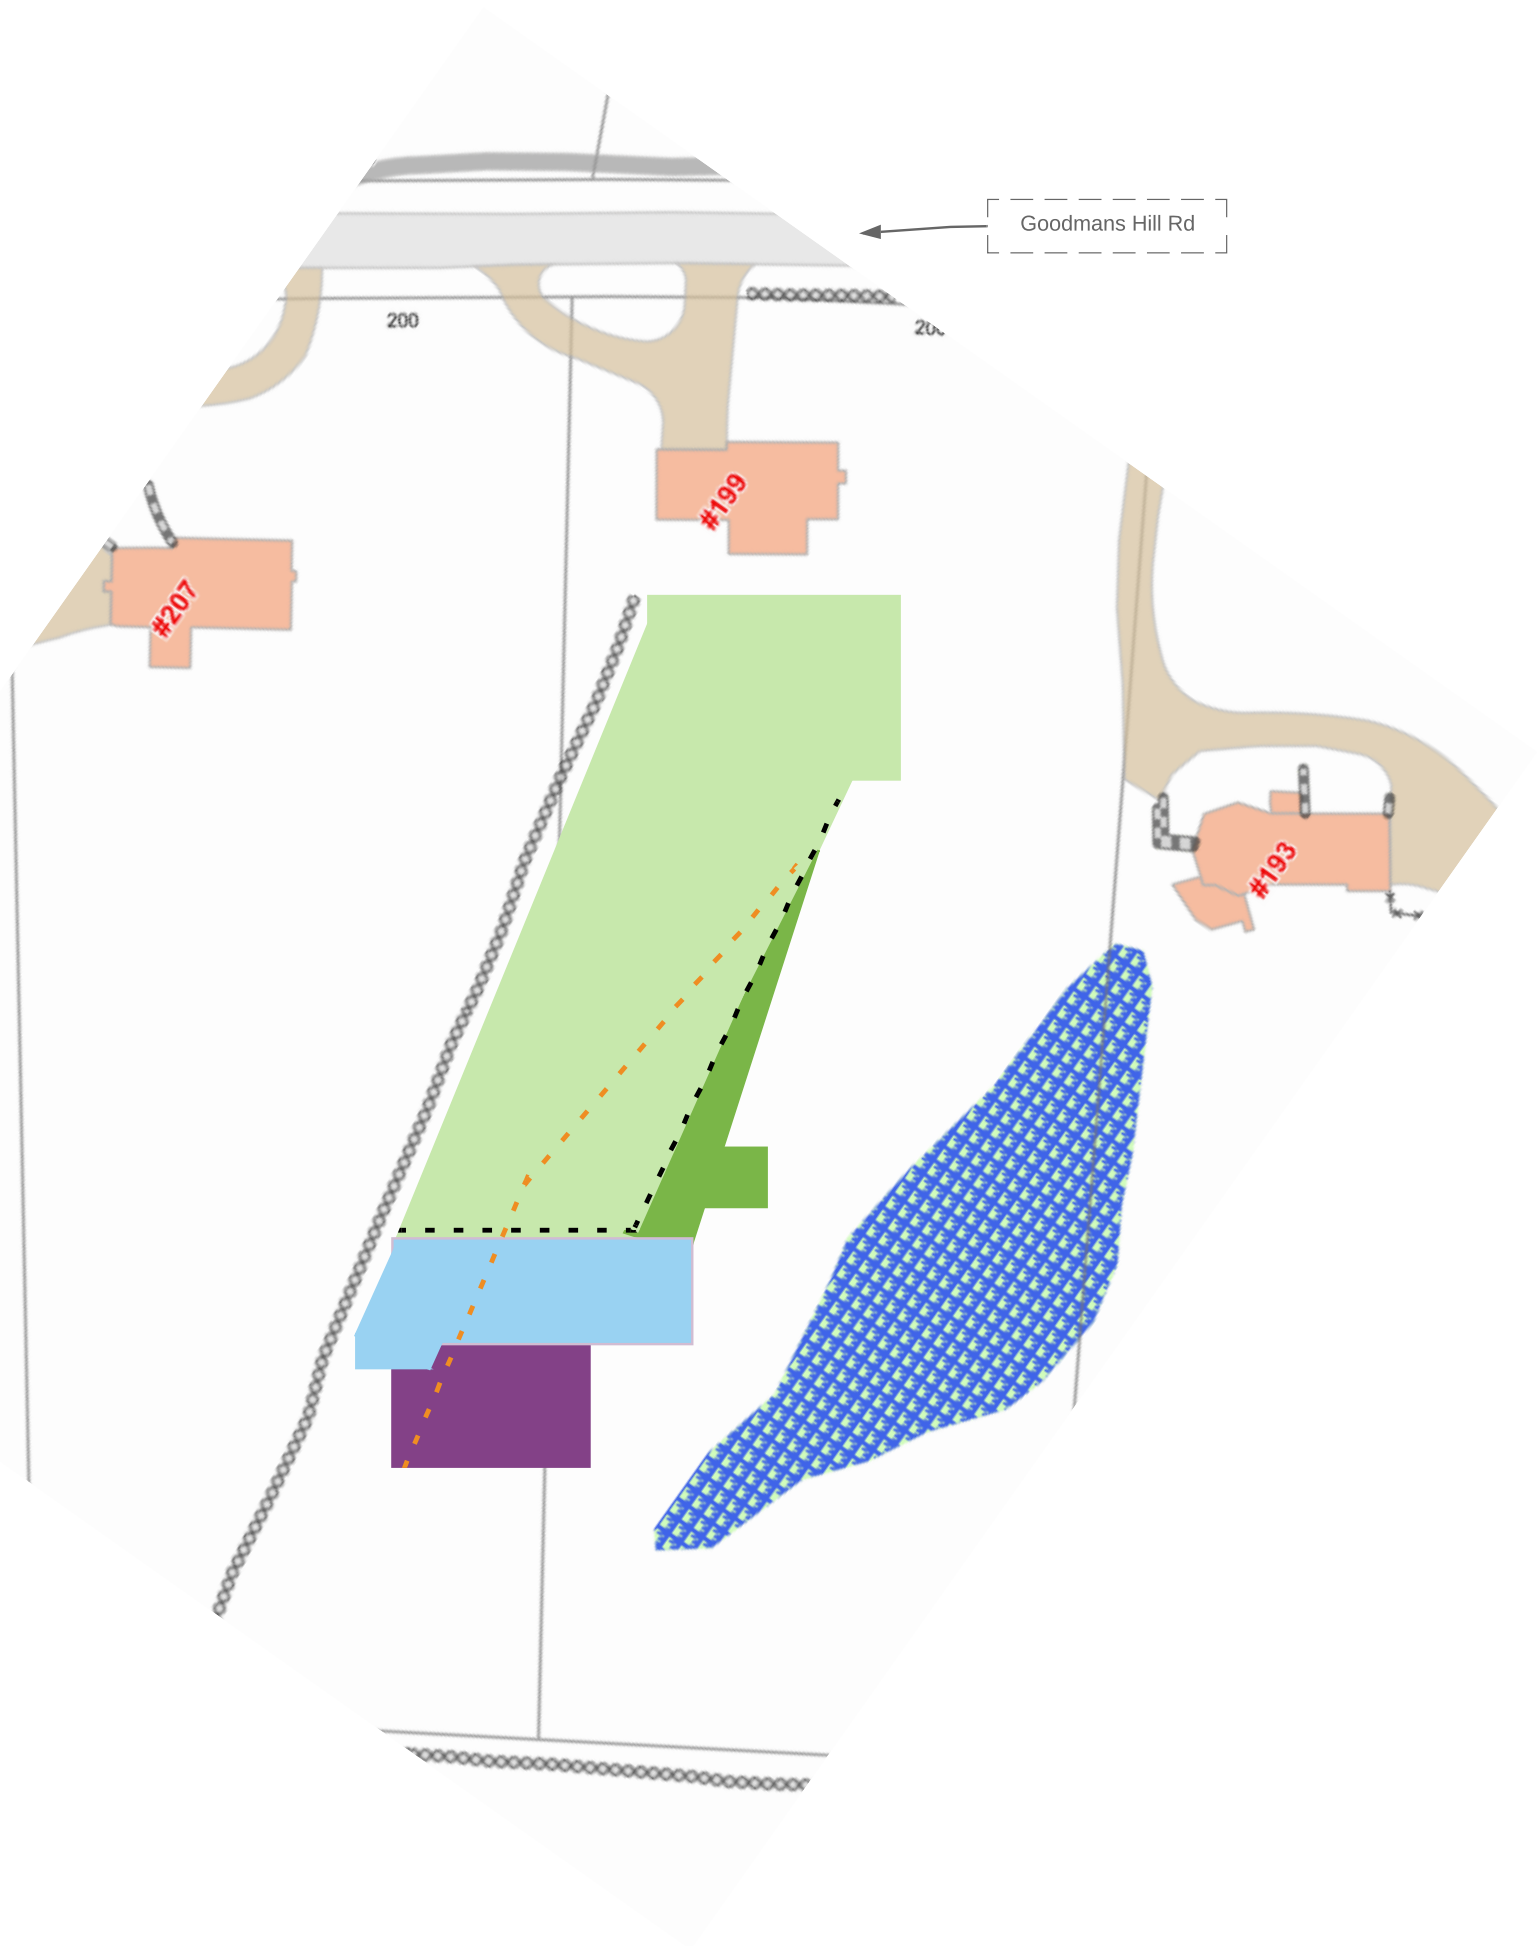


TRIANGULATING BORDER

Jarrett Rennie
10/18/2020

LEGEND

A: 220'
B: 234'
C: 123'
D: 246'
E: 247'
F: 117'

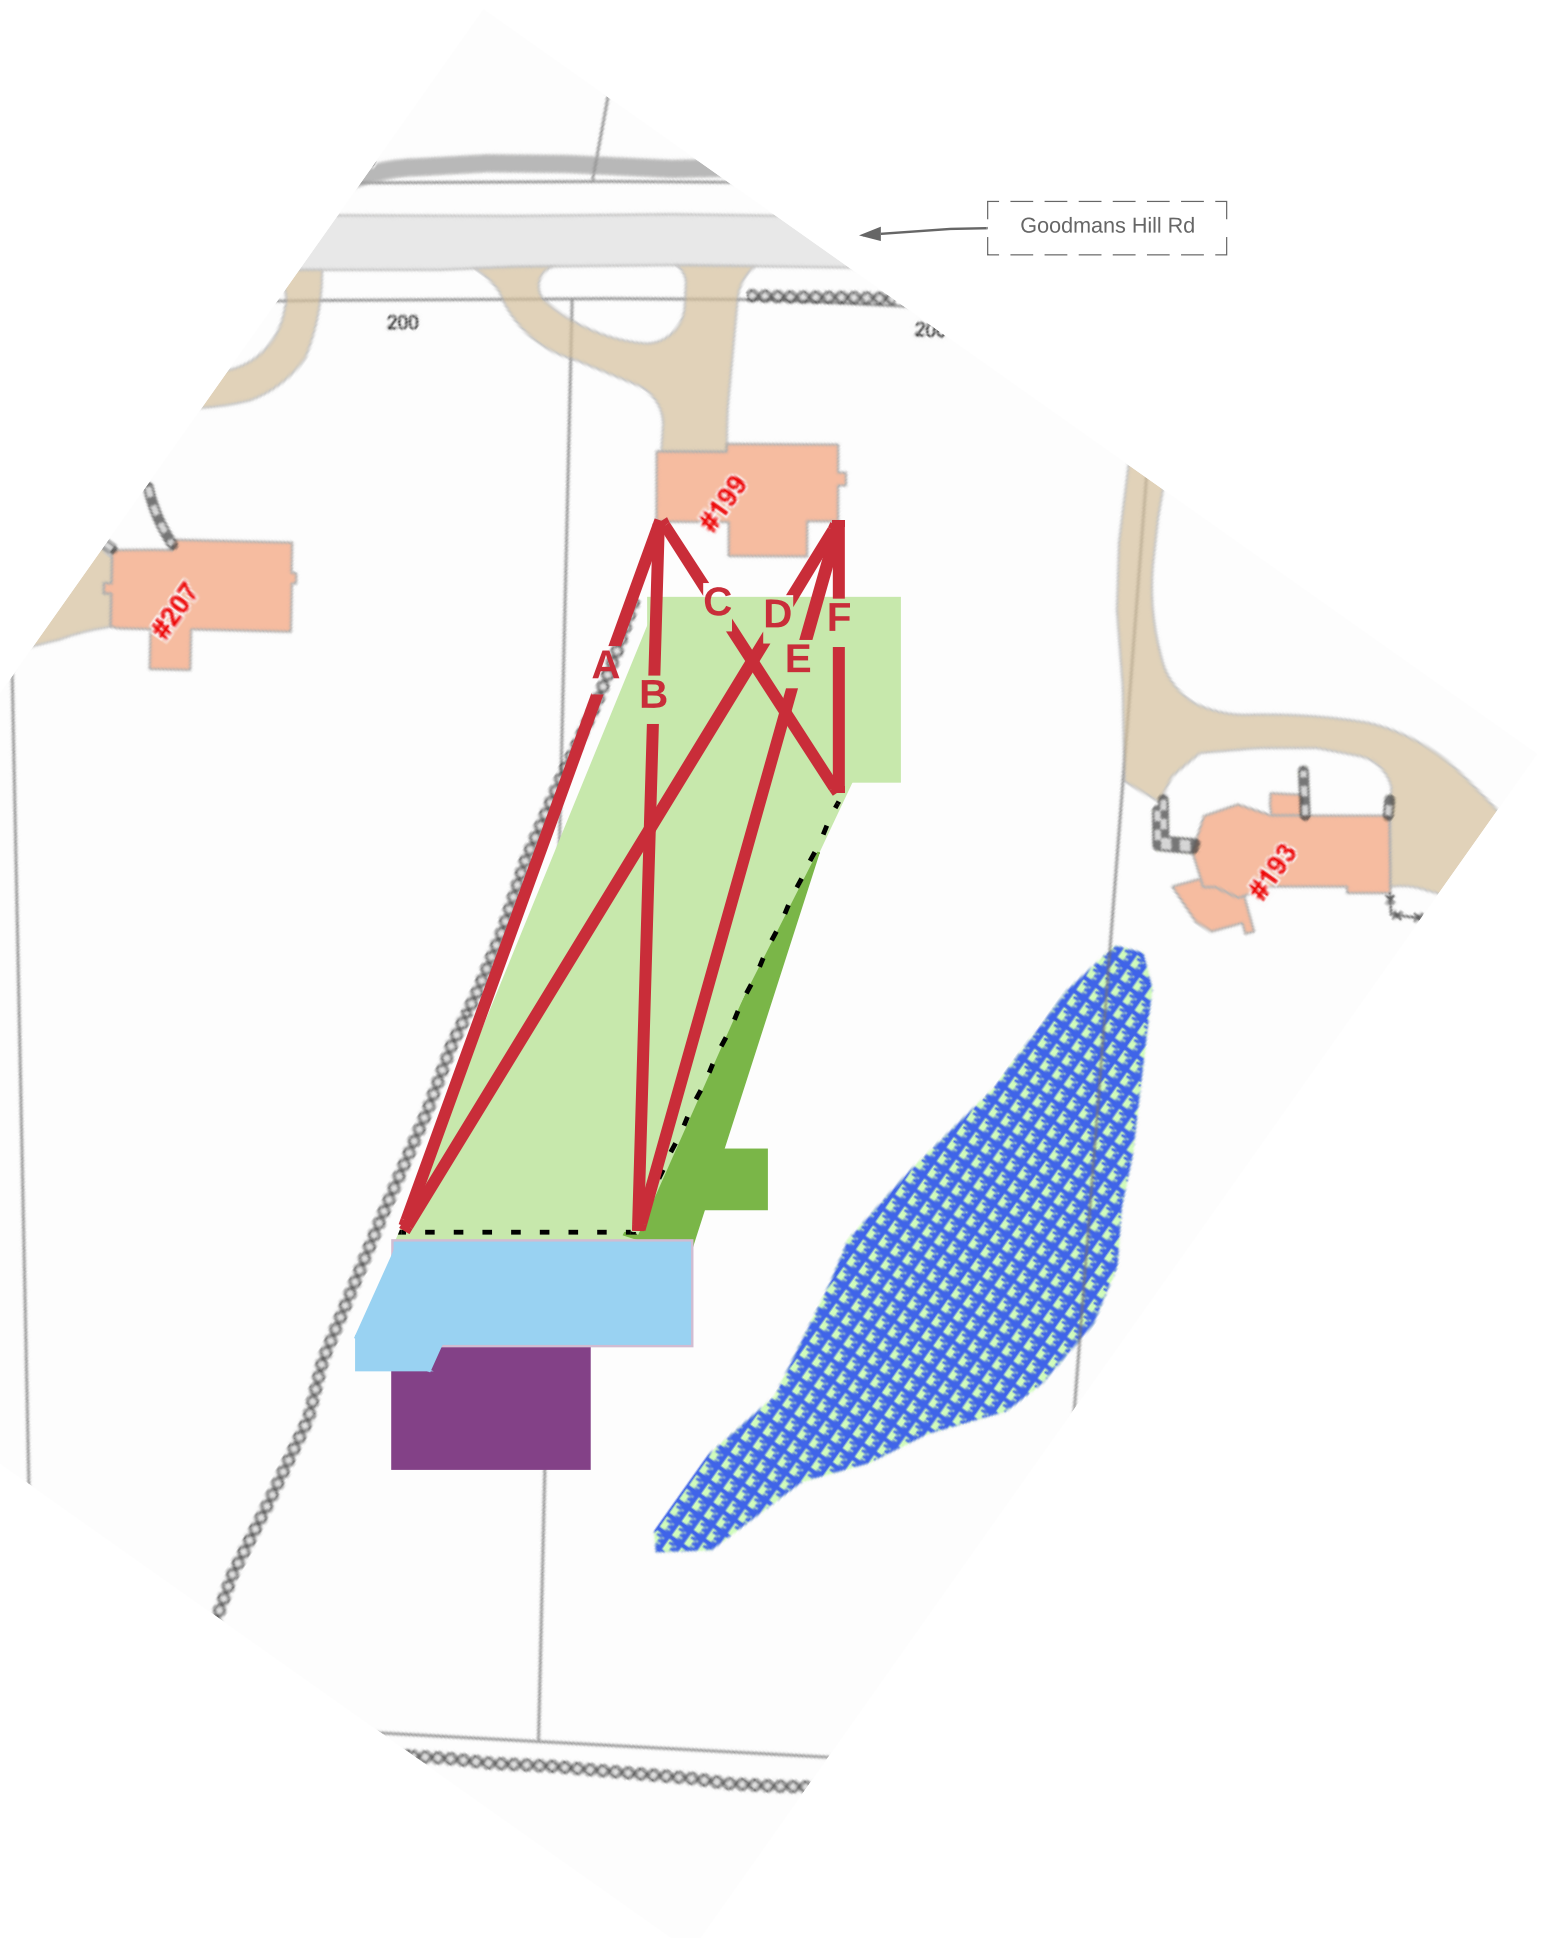

SQ. FOOTAGE OF RESTORATION AREA &
PROPOSED WORK IN BUFFER ZONE

Jarrett Rennie
10/18/2020

