
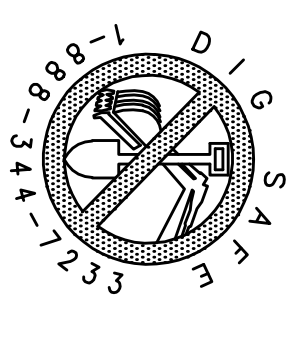


SILT FENCE DETAIL
NOT TO SCALE

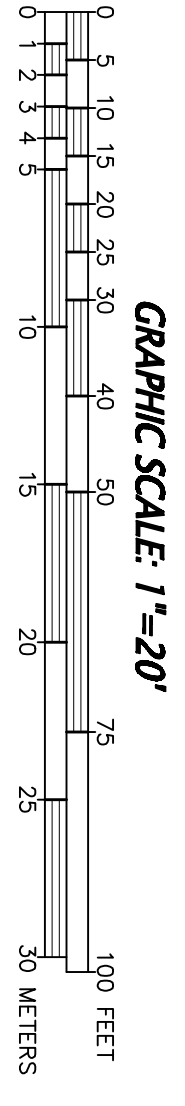

<p>OWNER: JATINDER GILL 31 LINCOLN LANE SUDBURY, MA</p>	
<p>CONORSTONE ENGINEERING INC. CIVIL ENGINEERS AND LAND SURVEYORS 10 SOUTHWEST CUTOFF, SUITE 7 NORTHBOROUGH, MASSACHUSETTS 01532 PHONE: 508-393-9727 FAX: 508-393-5242</p>	
<p>PROPOSED WELL PLAN (PORTABLE WATER WELL) FOR 31 LINCOLN LANE IN SUDBURY, MA</p>	
<p>11/21/2022 CON. COMM. EXITS</p>	<p>11/18/2022 NEW WELL LOCATION</p>
<p>2/28/2022 REMOVE WELL LOCATION</p>	<p>2/1/2022 ADD RESERVE AREA #41</p>
<p>REVISION:</p>	<p>DESCRIPTION:</p>
<p>DRAWN BY: REM</p>	<p>CHECK BY: VC</p>
<p>DATE: JANUARY 7, 2023</p>	<p>SCALE: 1"=20'</p>
<p>SHEET 1 OF 1.</p>	