


GATEWAY 17 - BOSTON POST ROAD (WEST)

SCALE: 1" = 10'

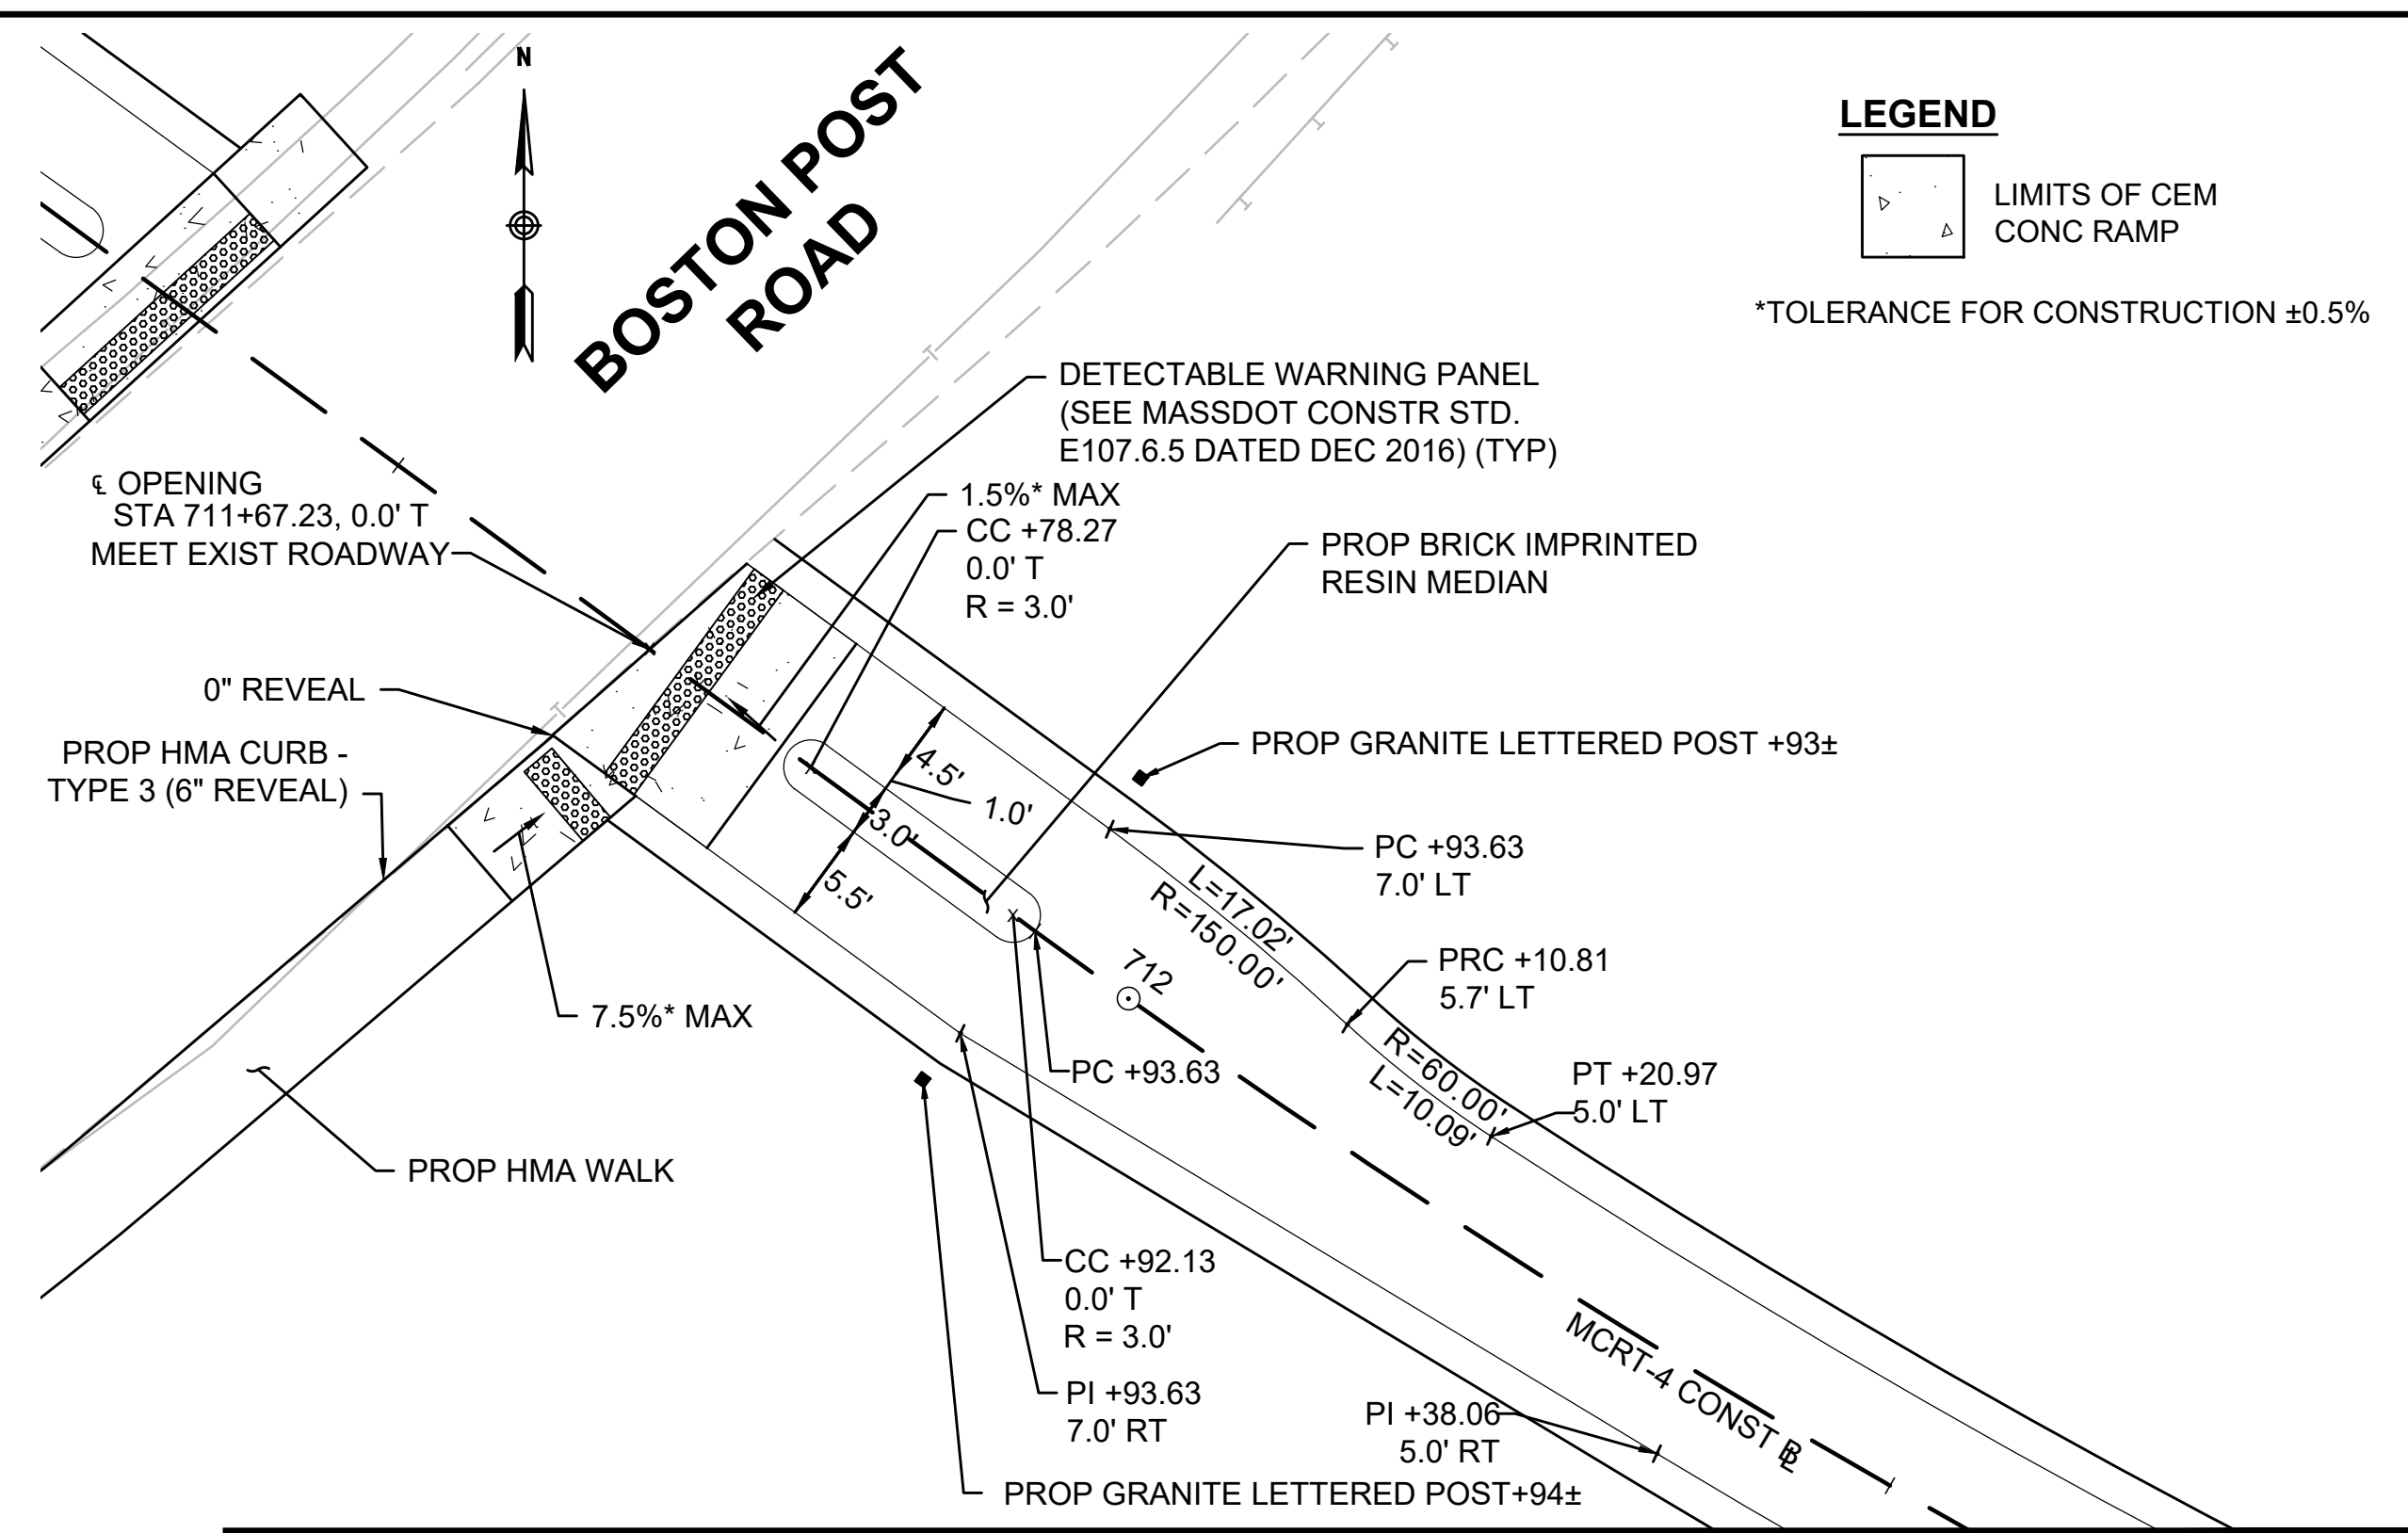

GATEWAY 18 - BOSTON POST ROAD (EAST)

SCALE: 1" = 10'

REV.	DATE	DESCRIPTION	BY



**COMMONWEALTH OF MASSACHUSETTS
DEPARTMENT OF CONSERVATION AND RECREATION
DIVISION OF PLANNING AND ENGINEERING**

MASS CENTRAL RAIL TRAIL - WAYSIDE

**MASS CENTRAL RAIL TRAIL
HUDSON, STOW, MARLBOROUGH & SUDBURY, MA**

DESIGNER: JCR	GATEWAY DETAILS	SHEET NO. GW-05
CHECKED: SHK		
DRAWN: JCR	CONT: P19-3295-D1A	SCALE: 1" = 20'-0"
CHECKED: TAL	ACC: XXXXXXXX	DATE: 3/13/2020

5 OF 5