
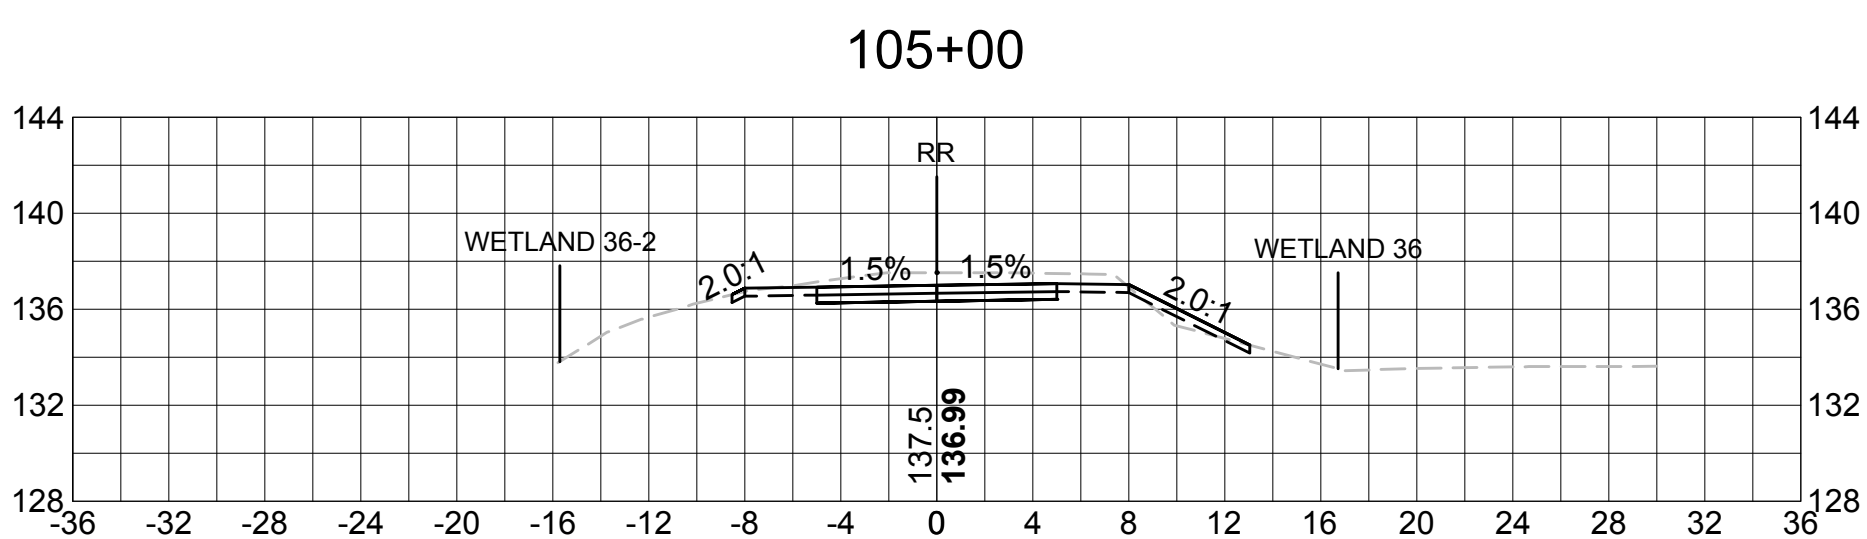
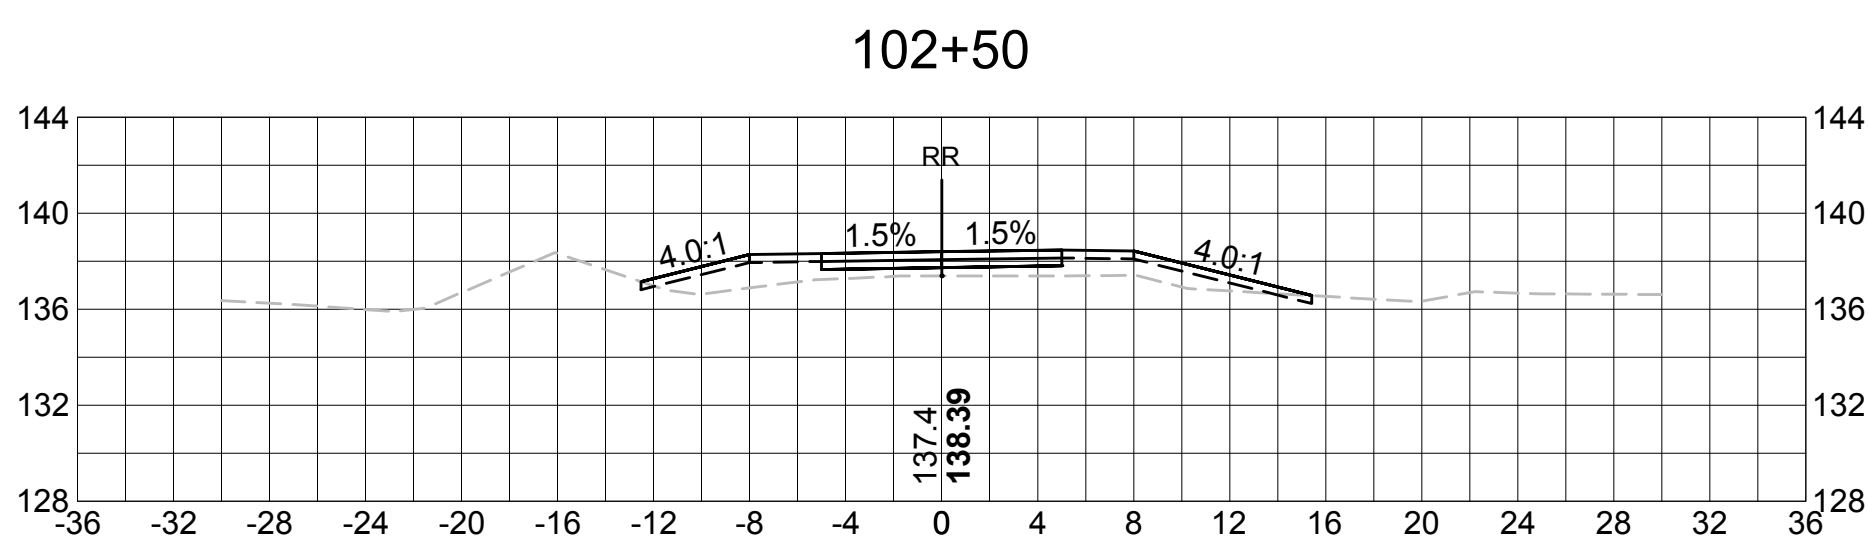
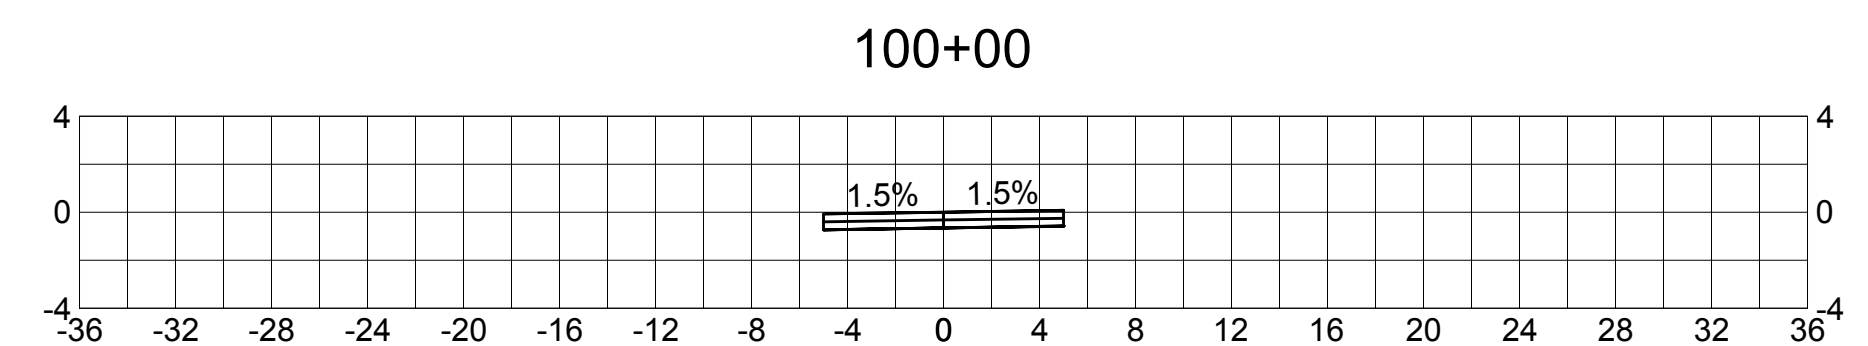
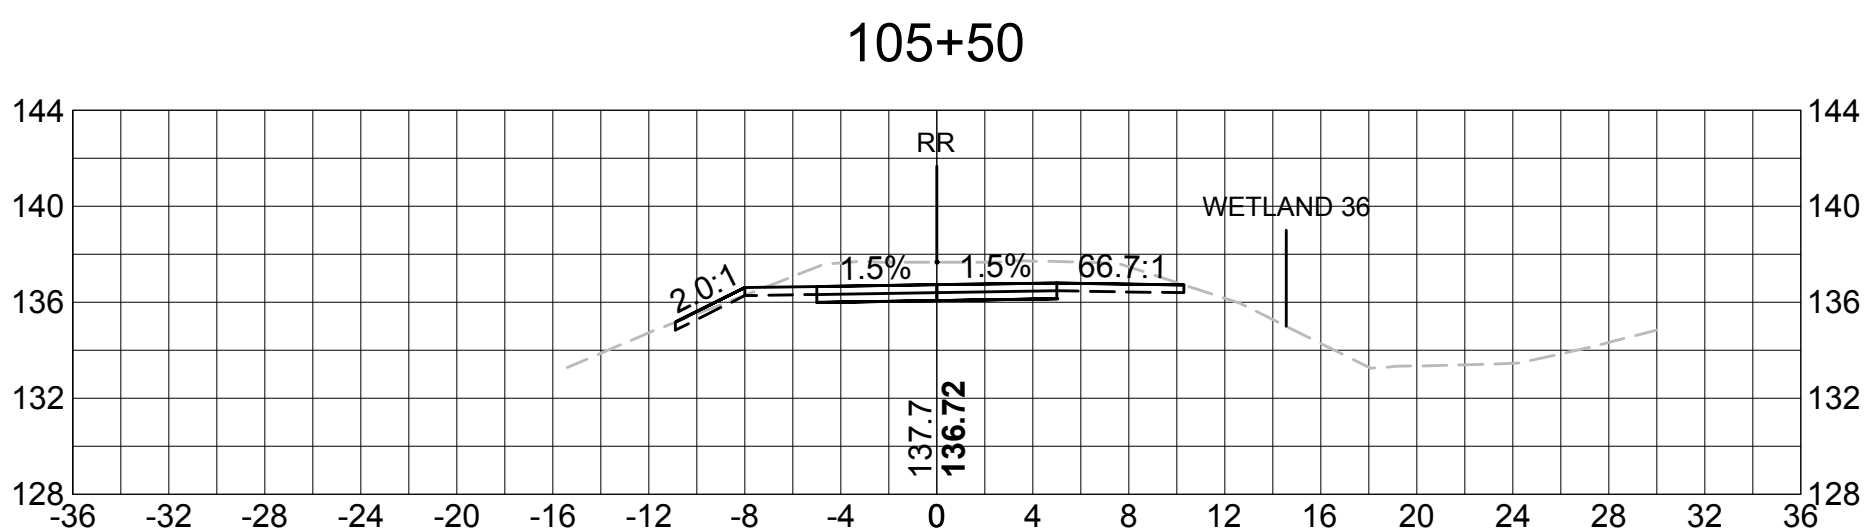
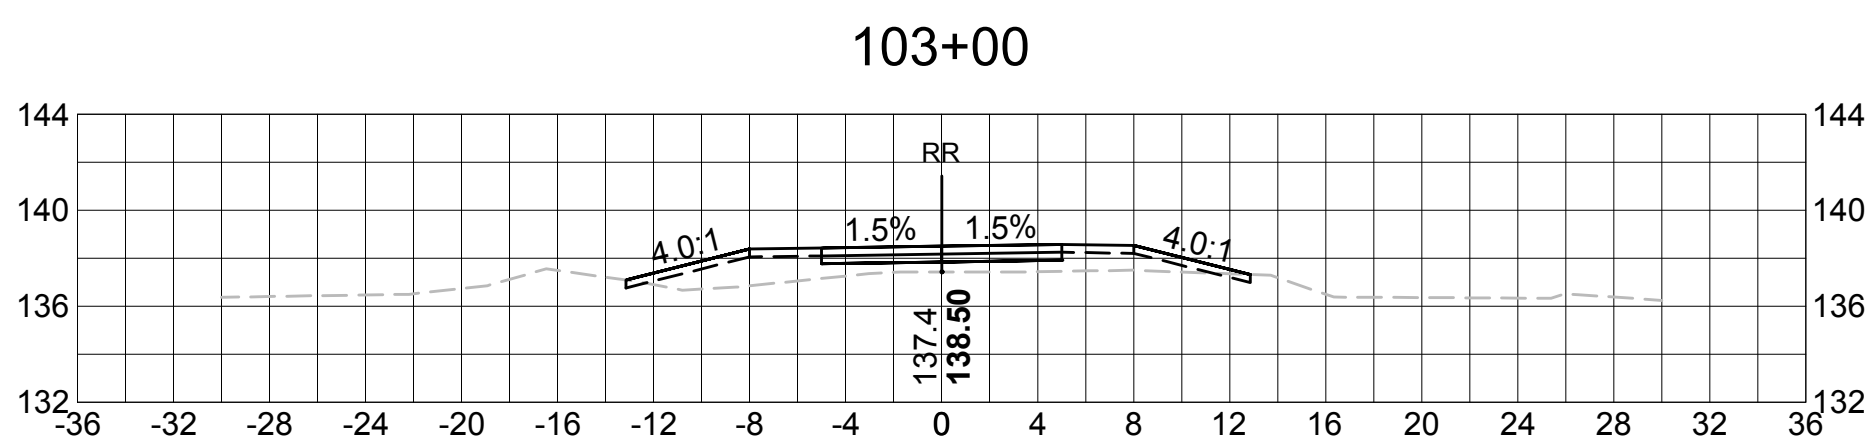
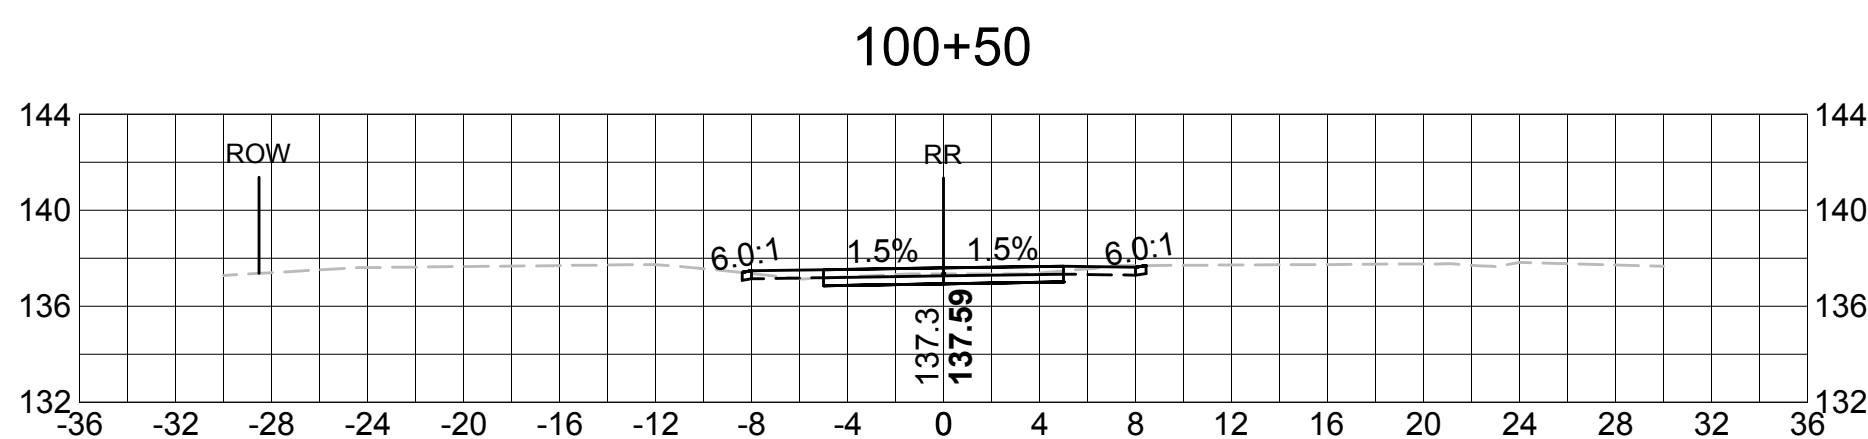
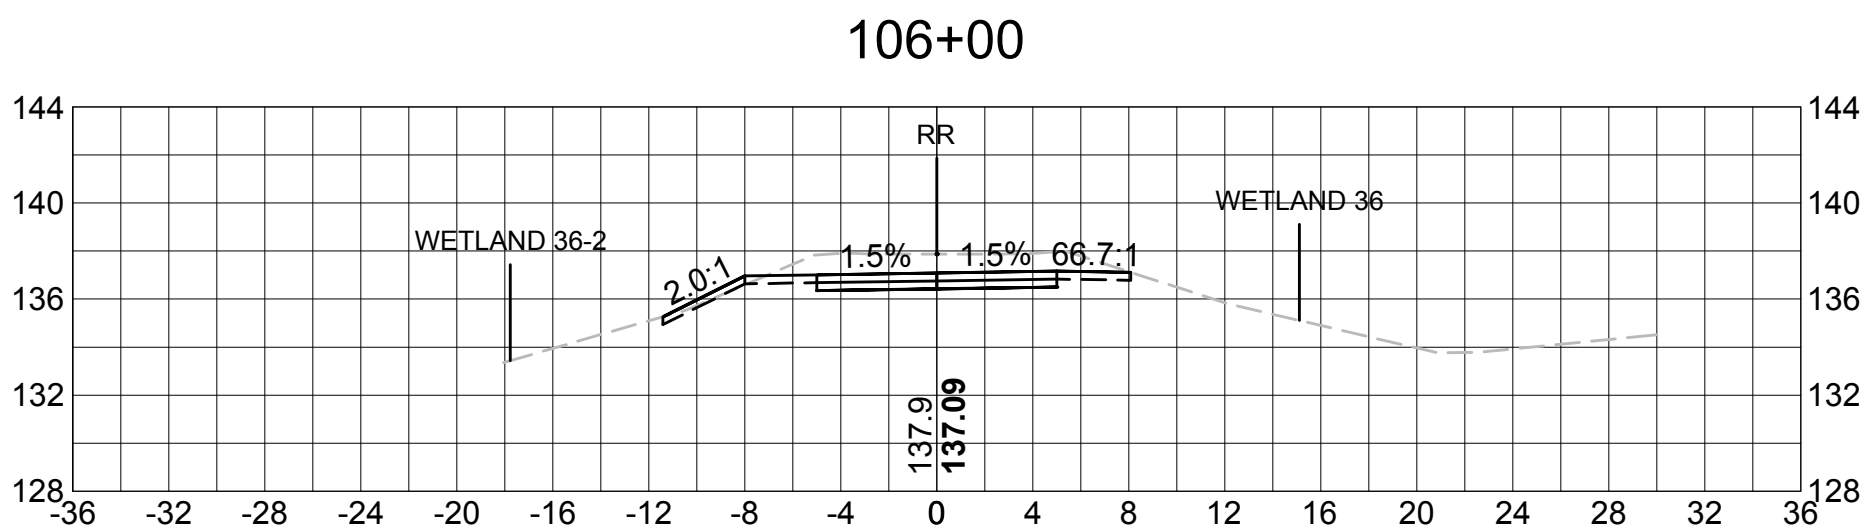
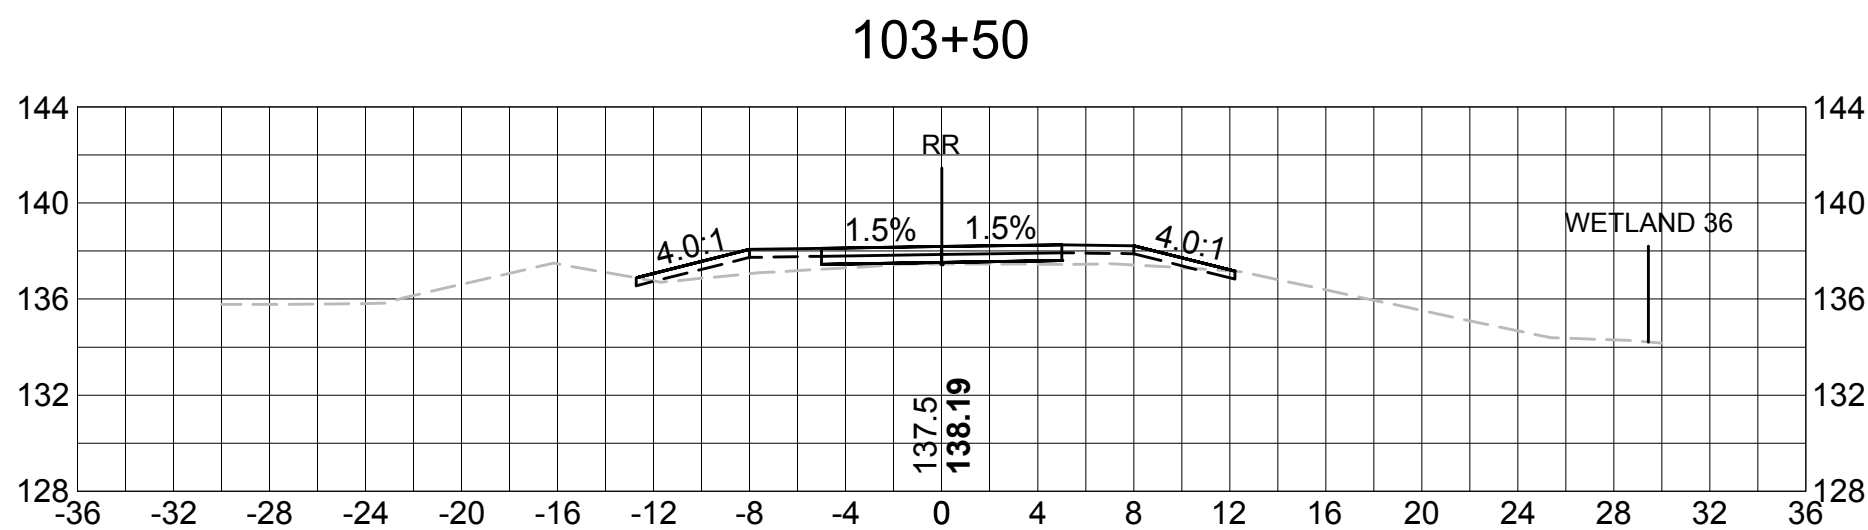
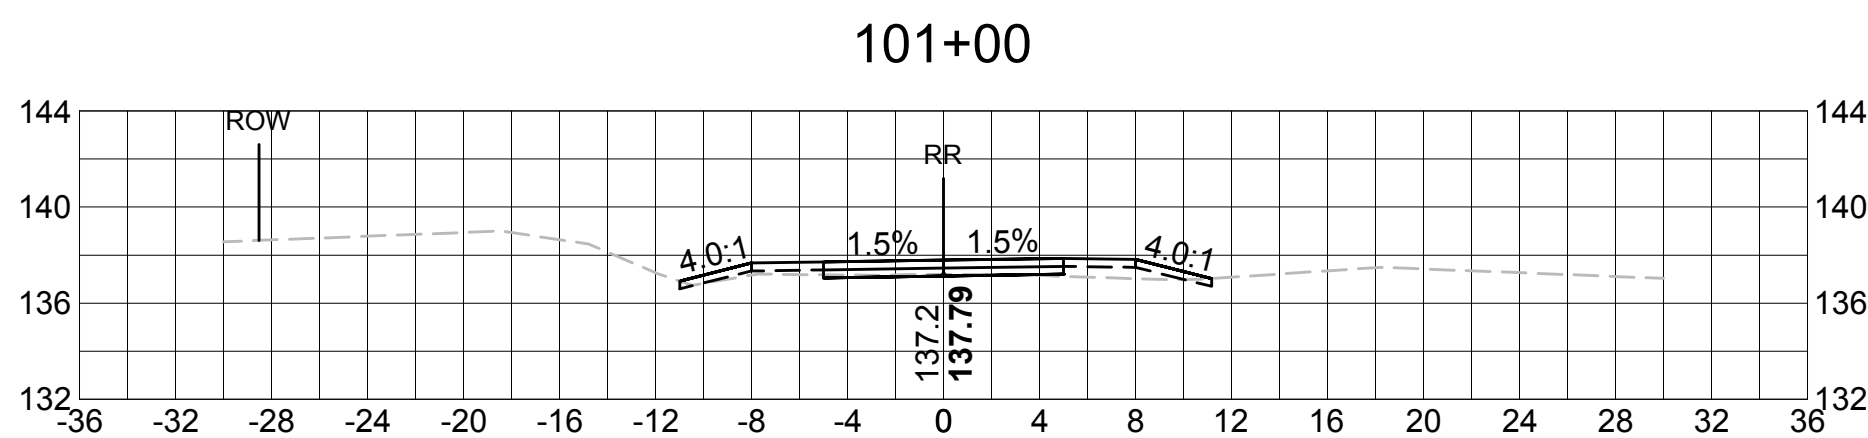
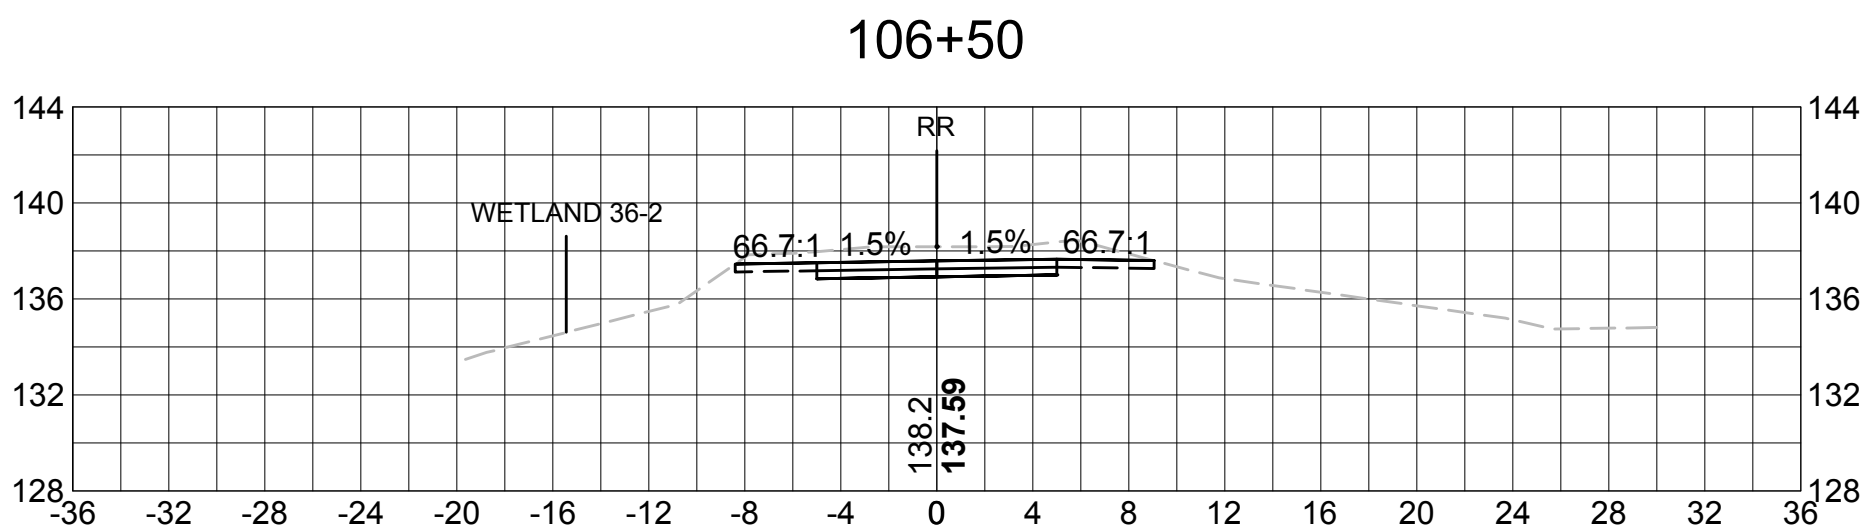
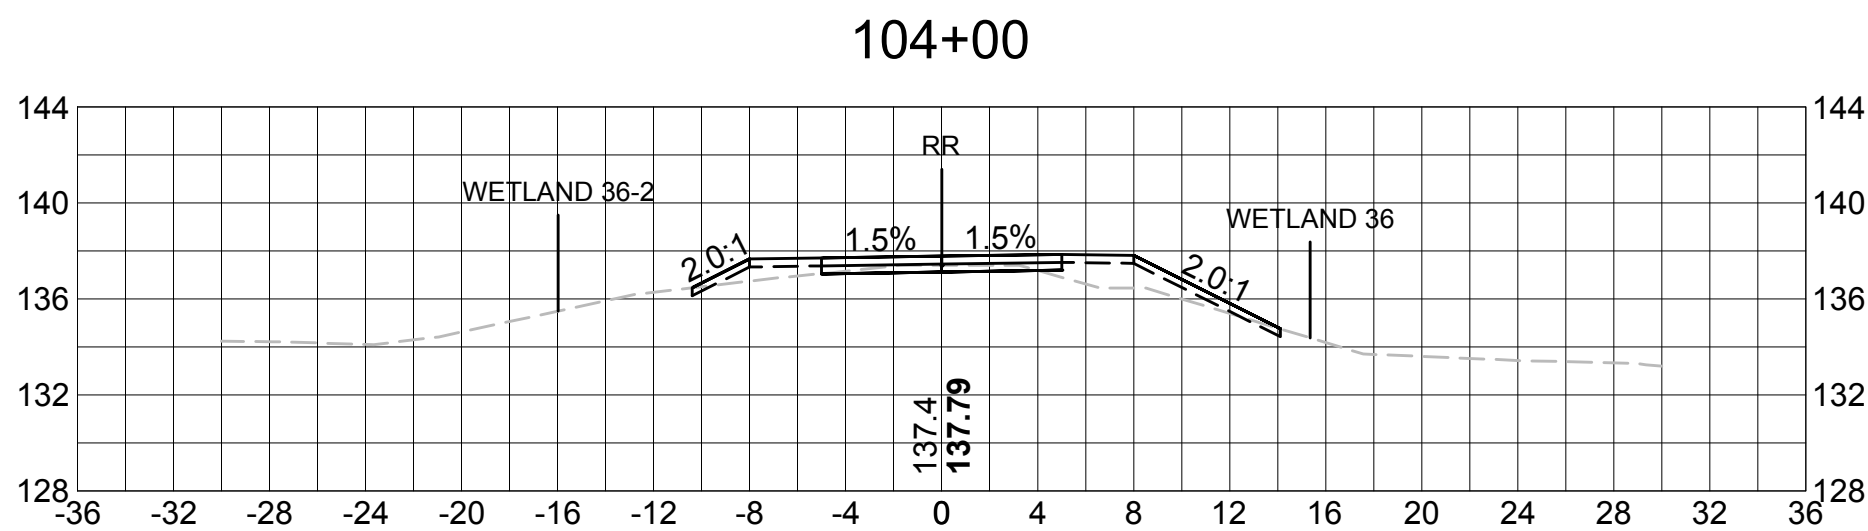
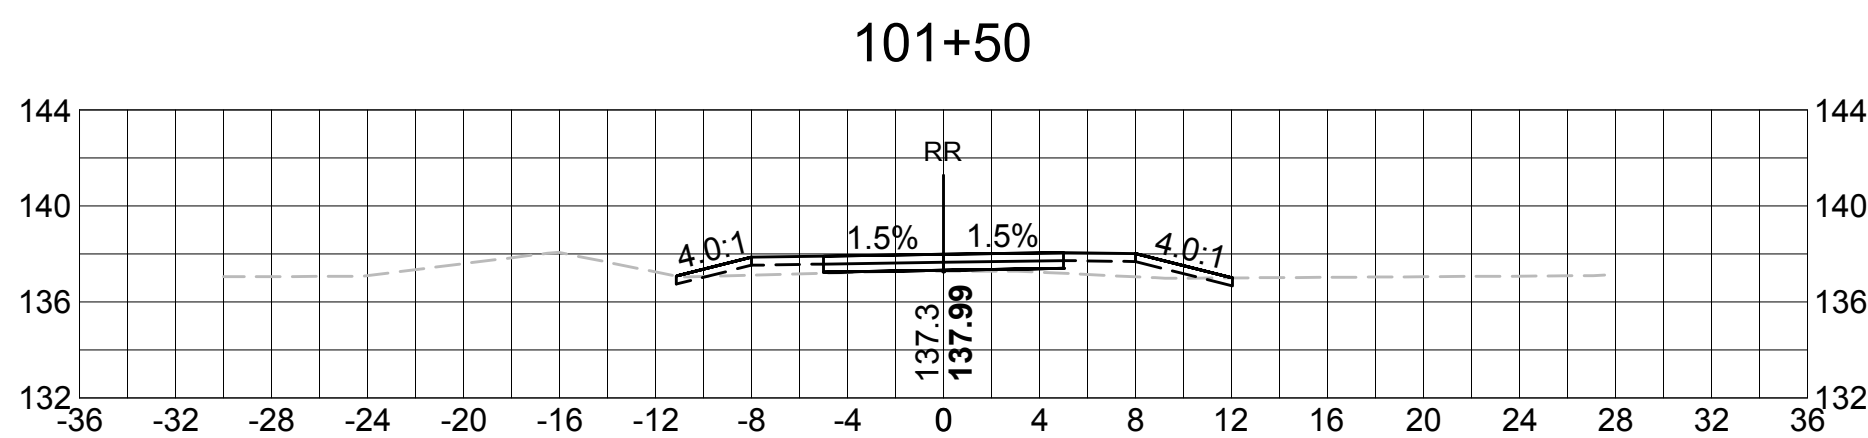
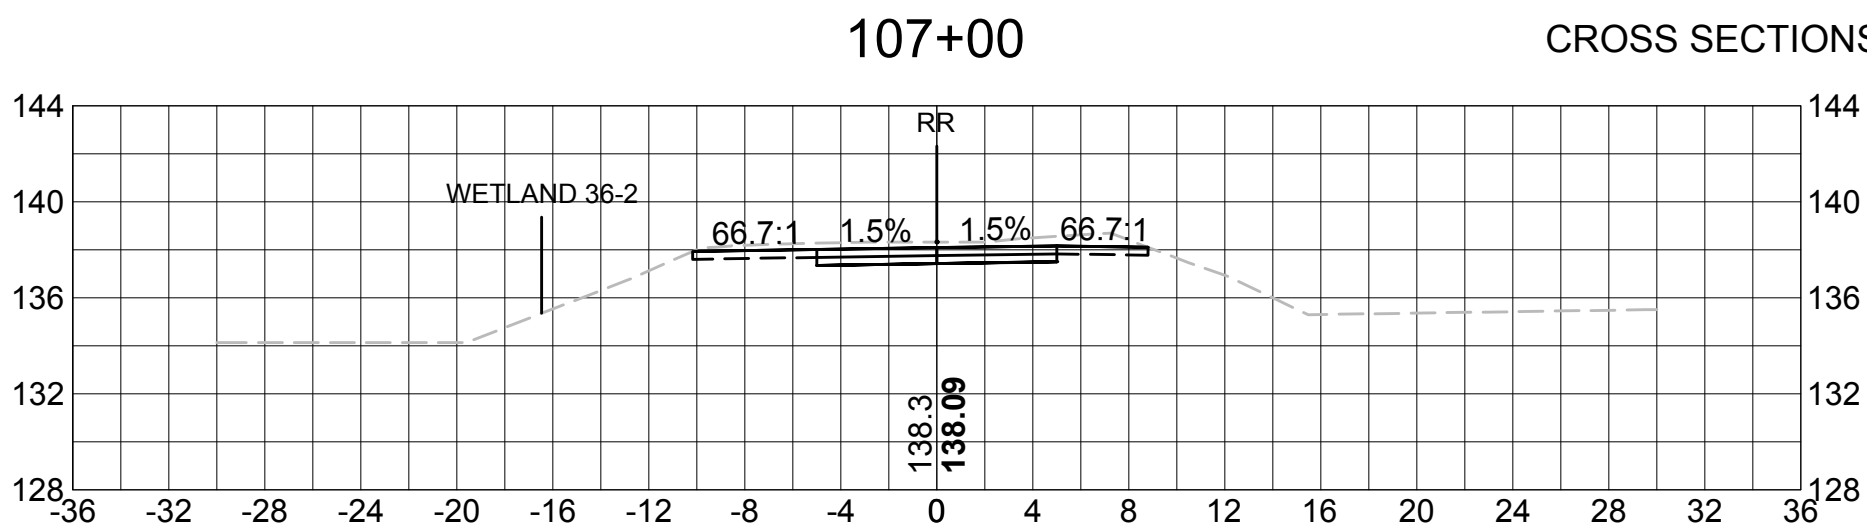
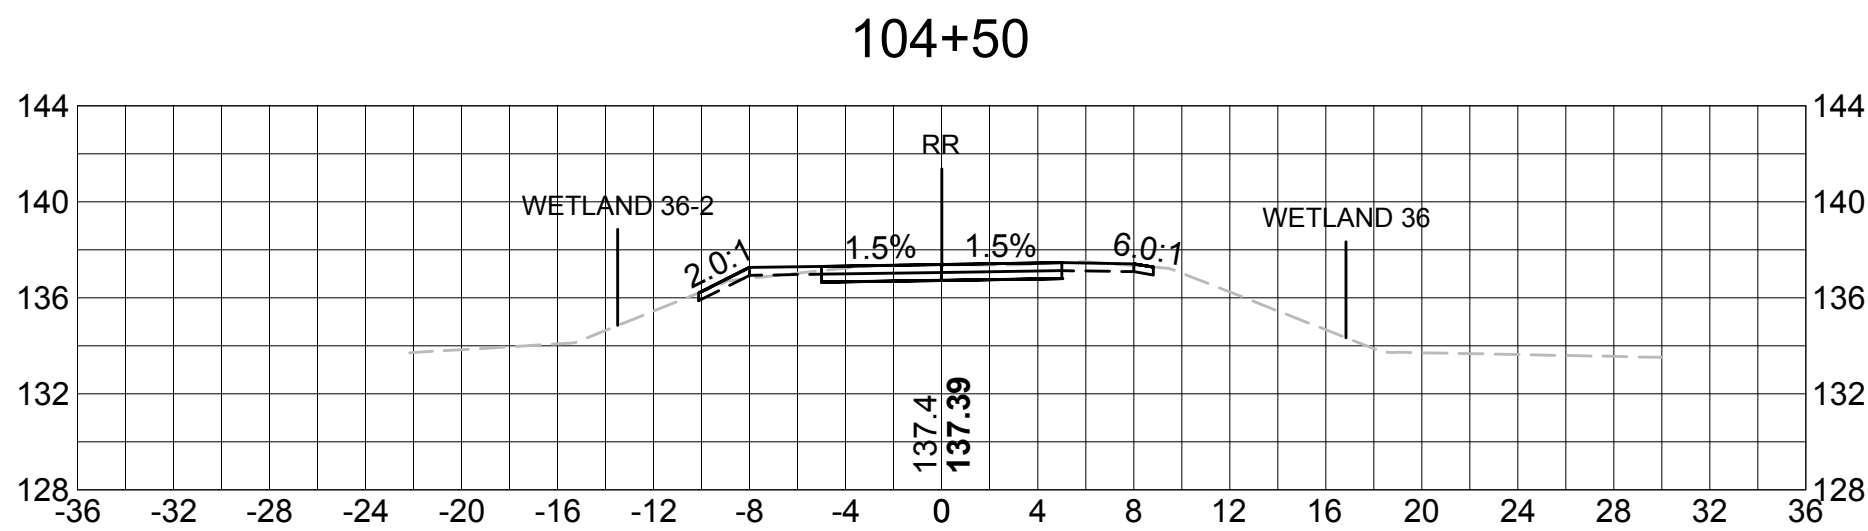

















SUDBURY BRUCE FREEMAN RAIL TRAIL			
STATE	FED. AID PROJ. NO.	SHEET NO.	TOTAL SHEETS
MASS.	XXXX	55	XX
PROJECT FILE NO. 608164			

CROSS SECTIONS

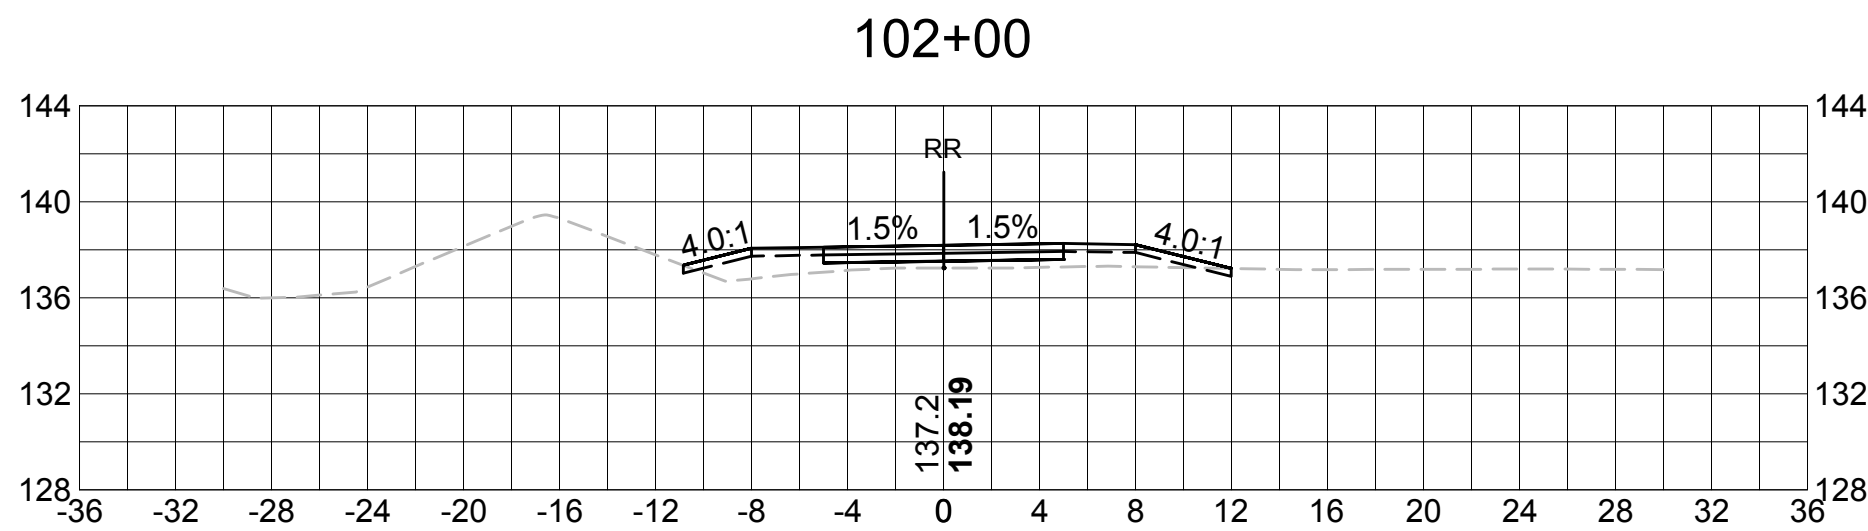













SUDBURY BRUCE FREEMAN RAIL TRAIL			
STATE	FED. AID PROJ. NO.	SHEET NO.	TOTAL SHEETS
MASS.	XXXX	56	XX
PROJECT FILE NO. 608164			

CROSS SECTIONS

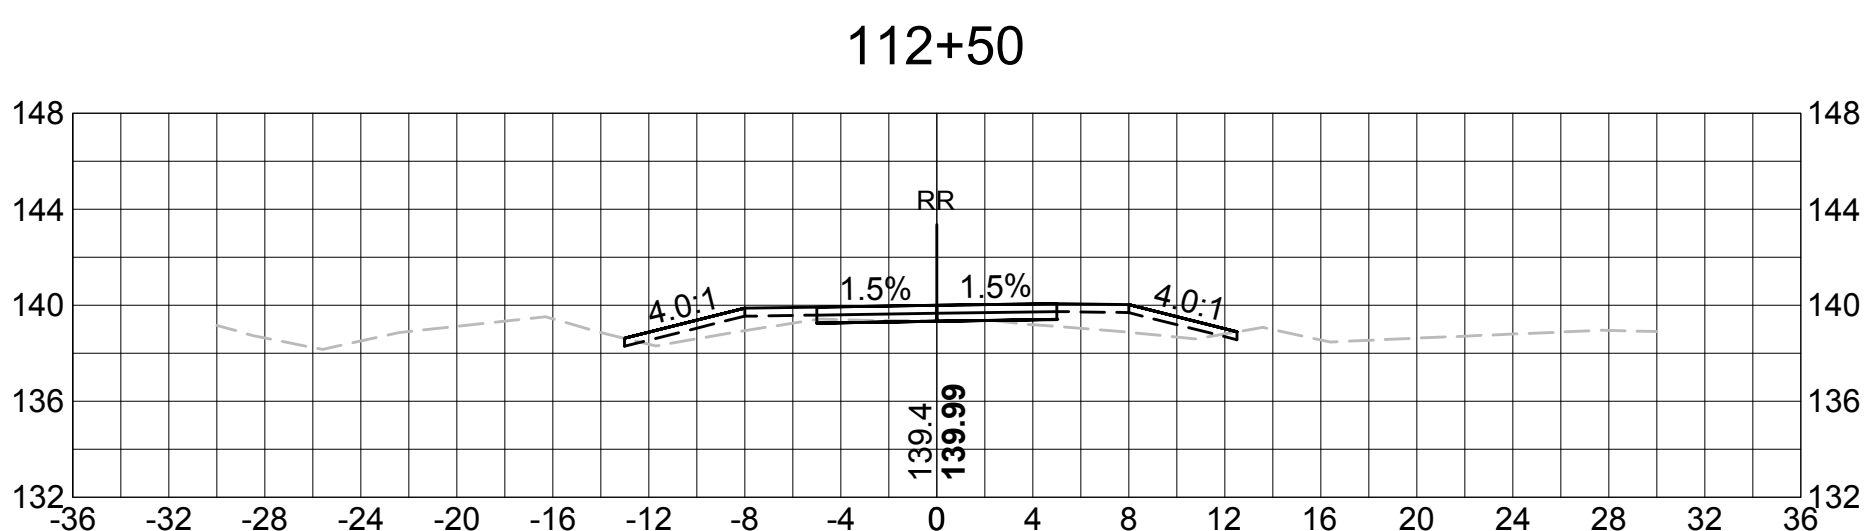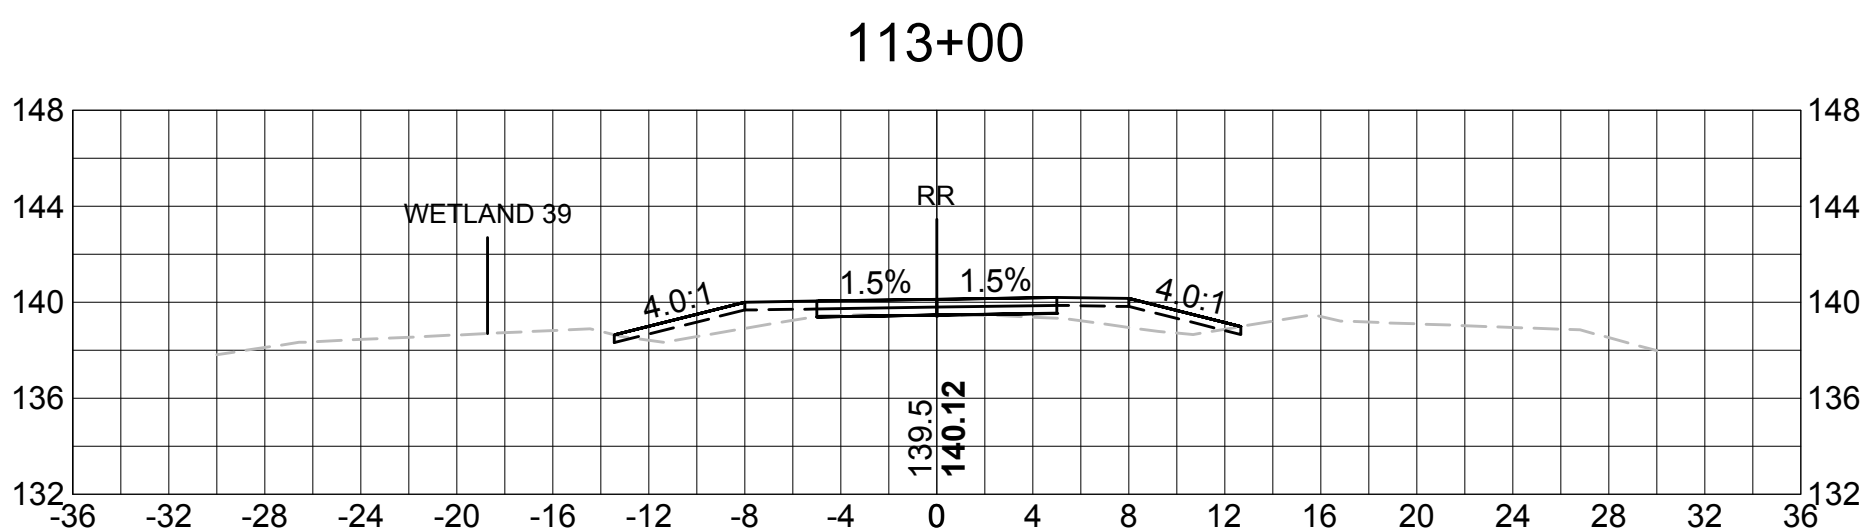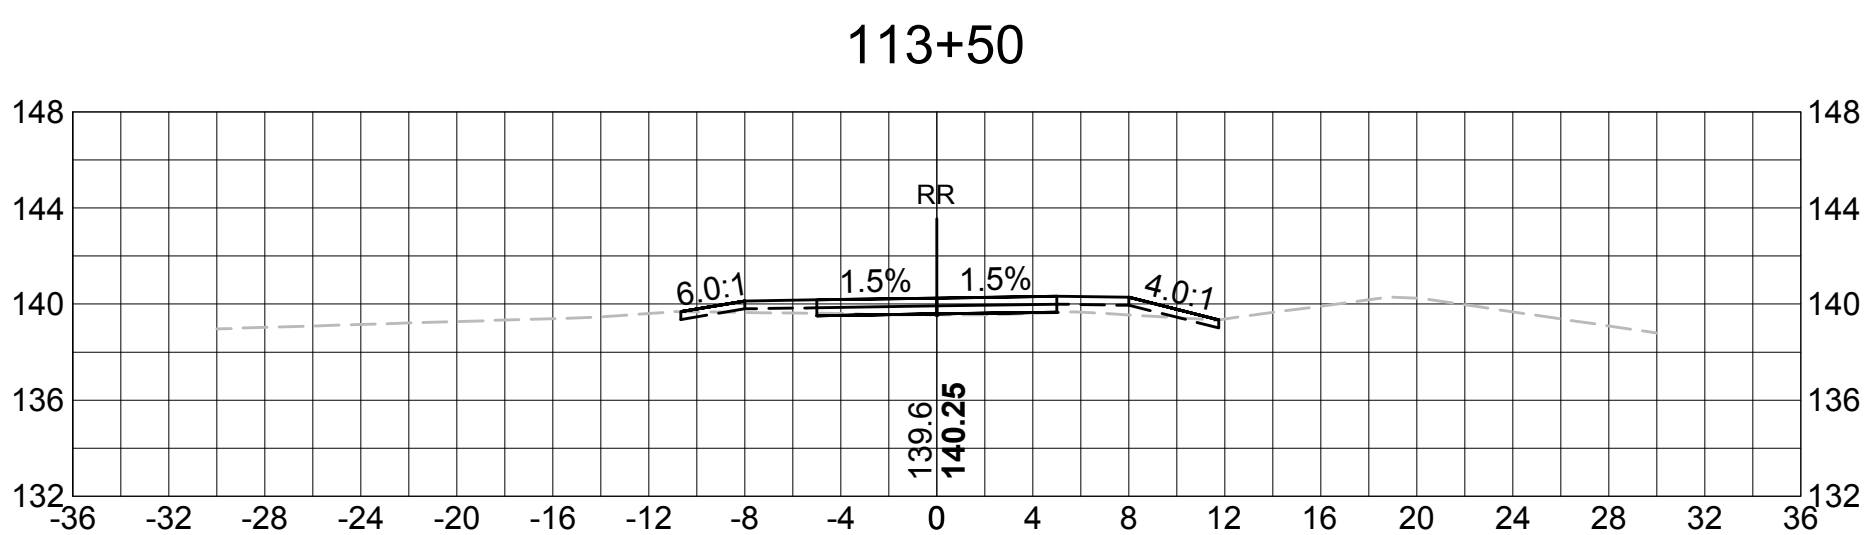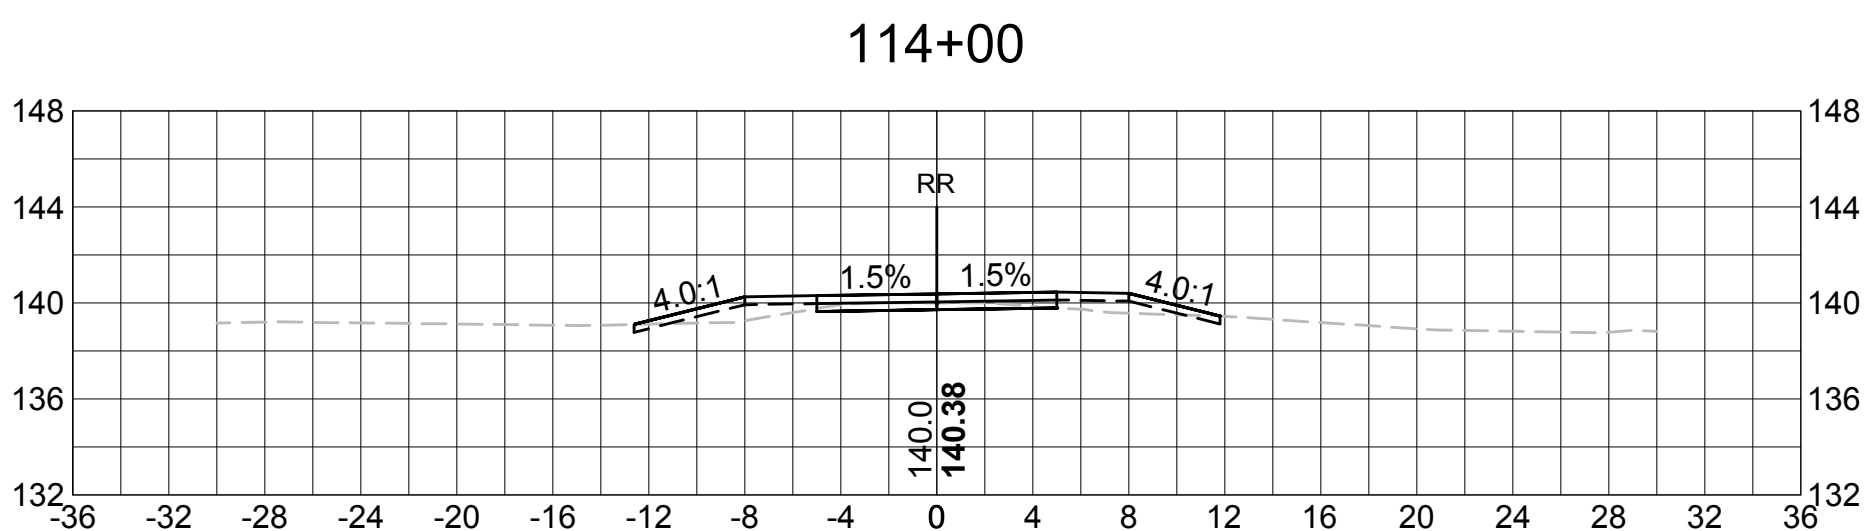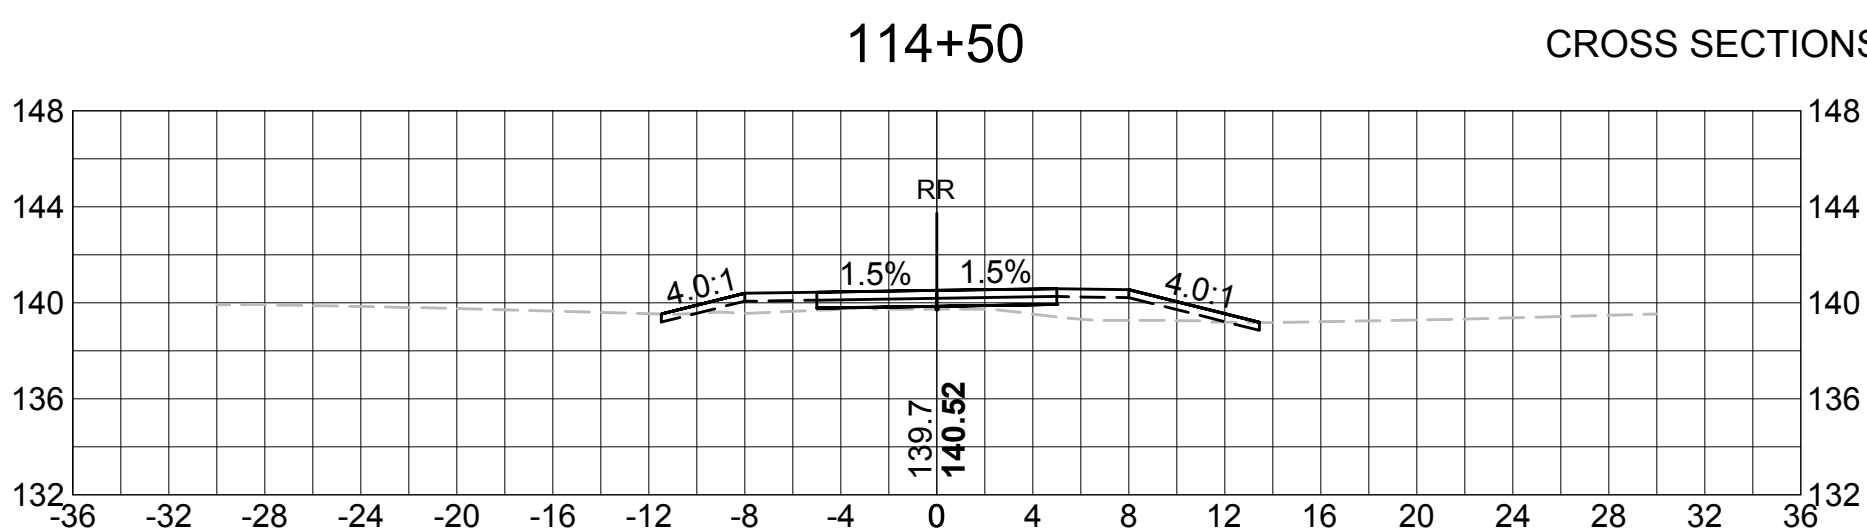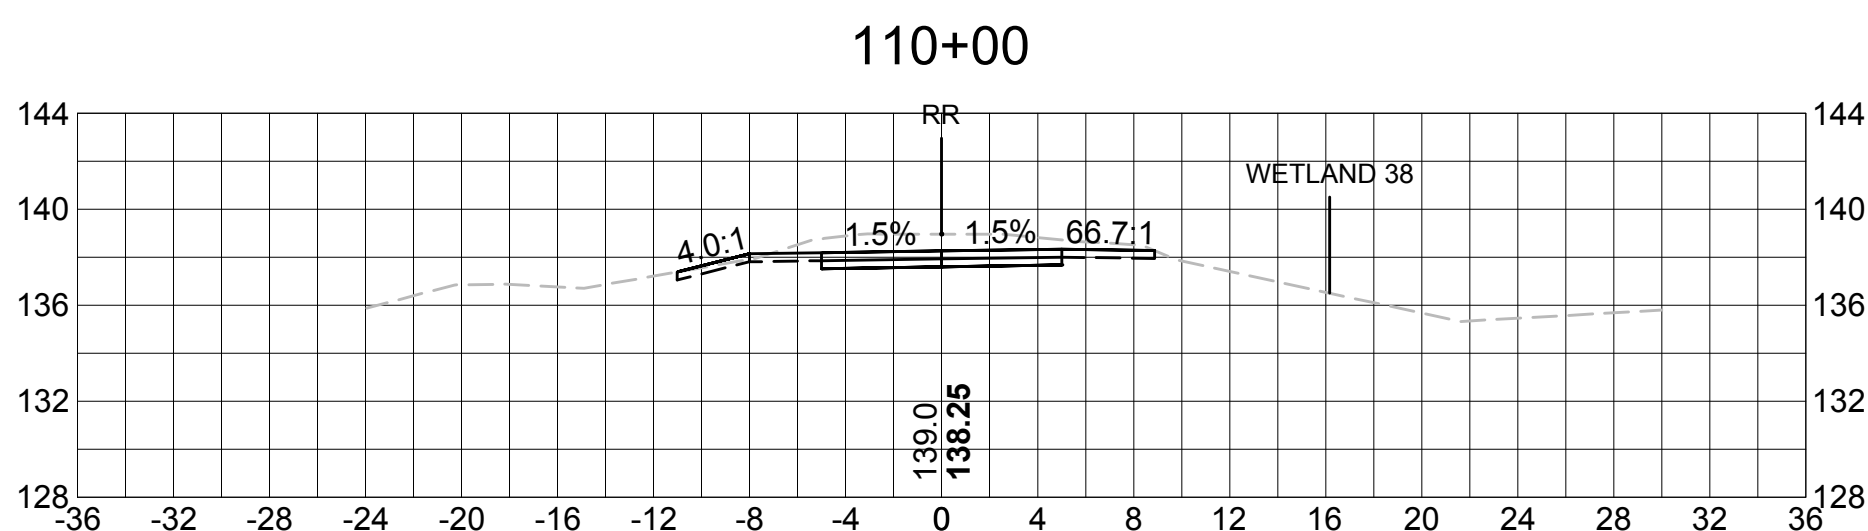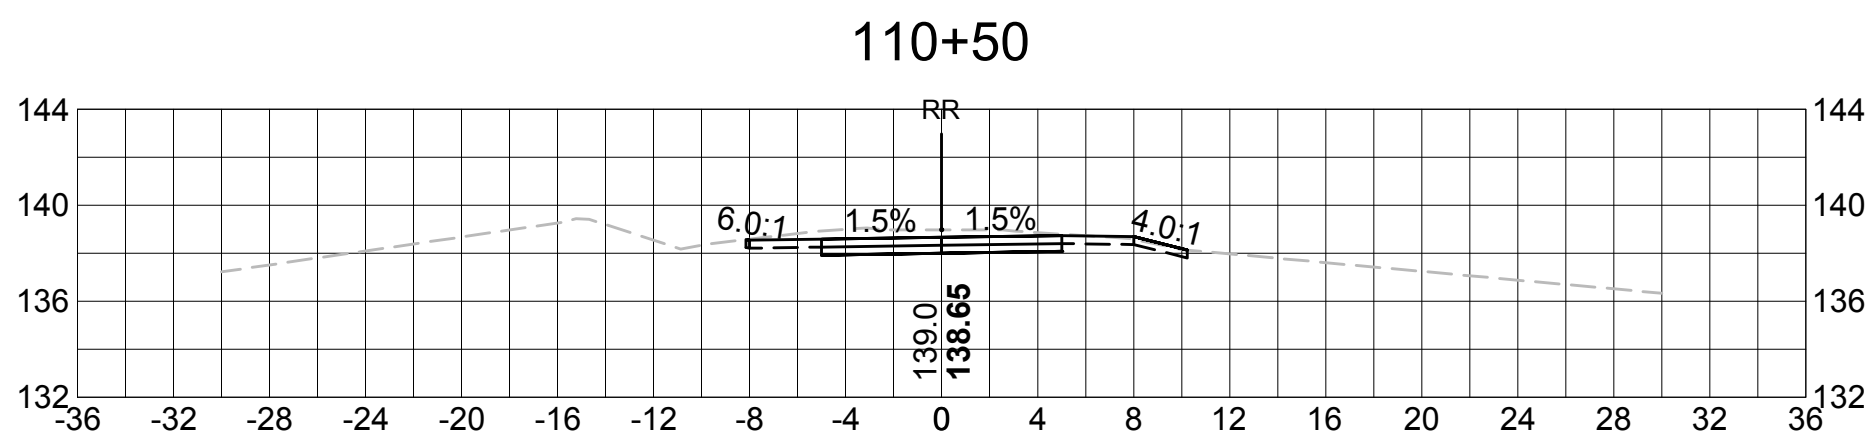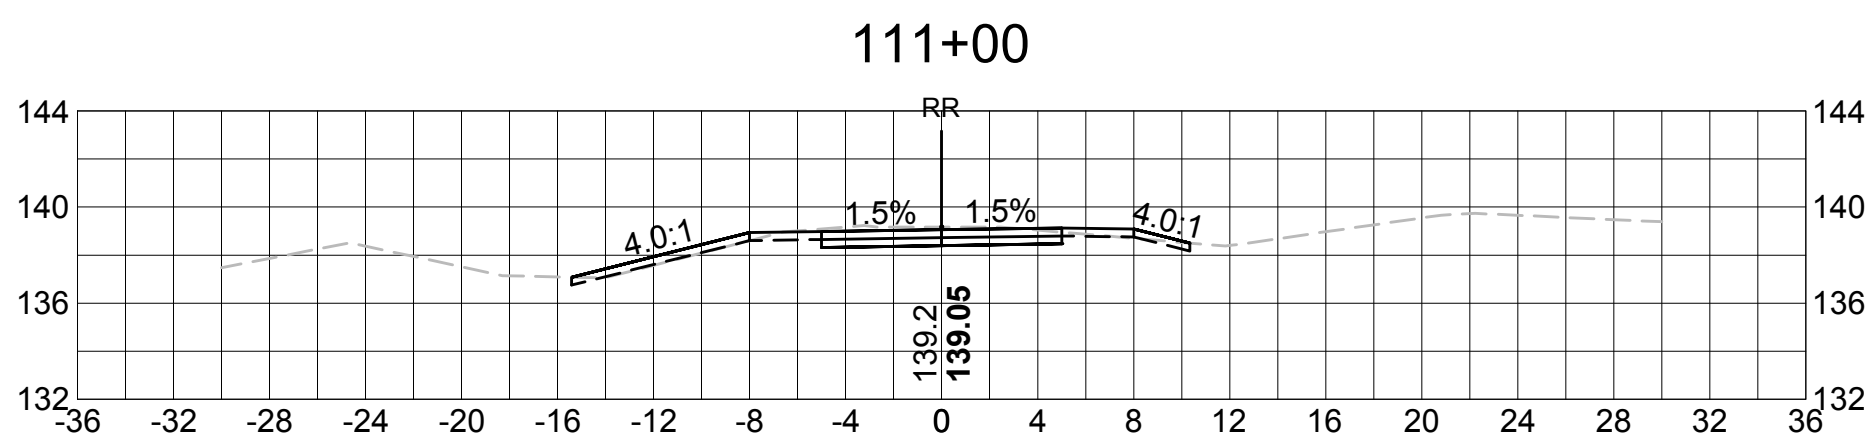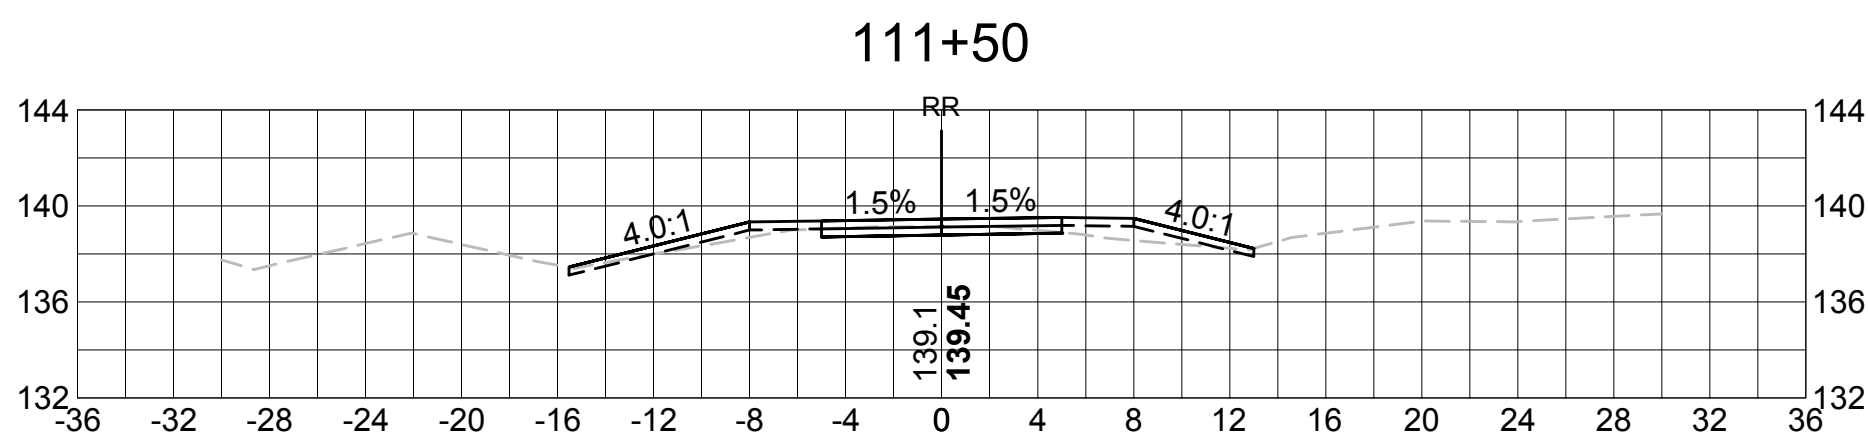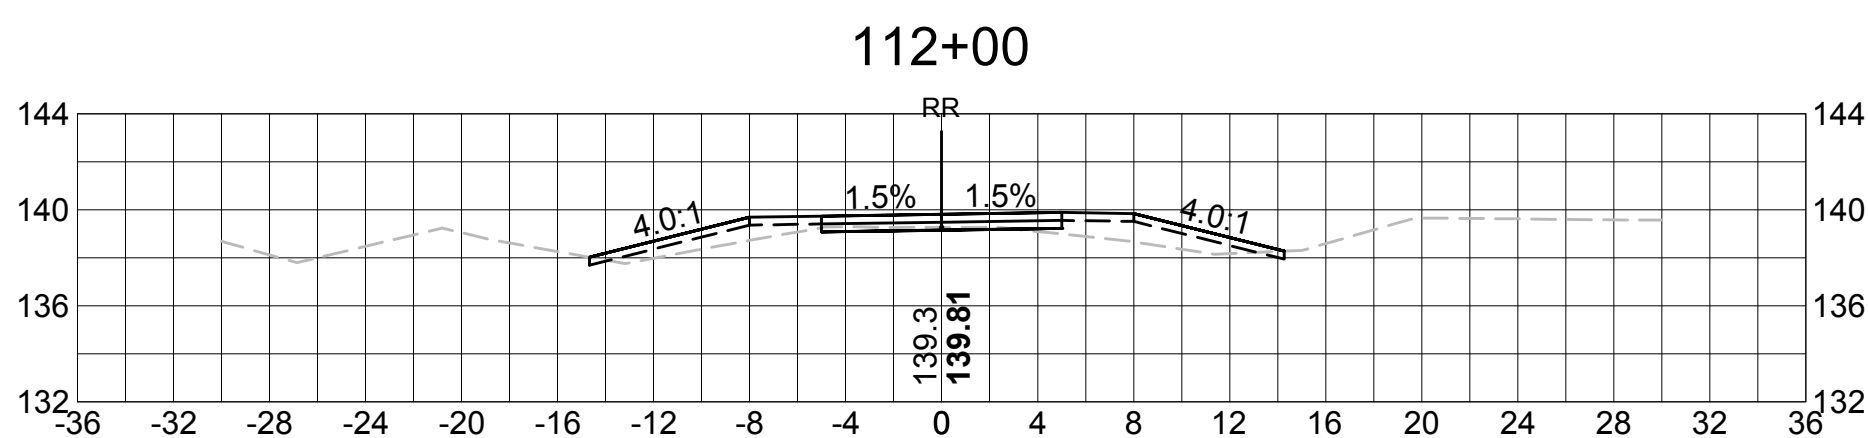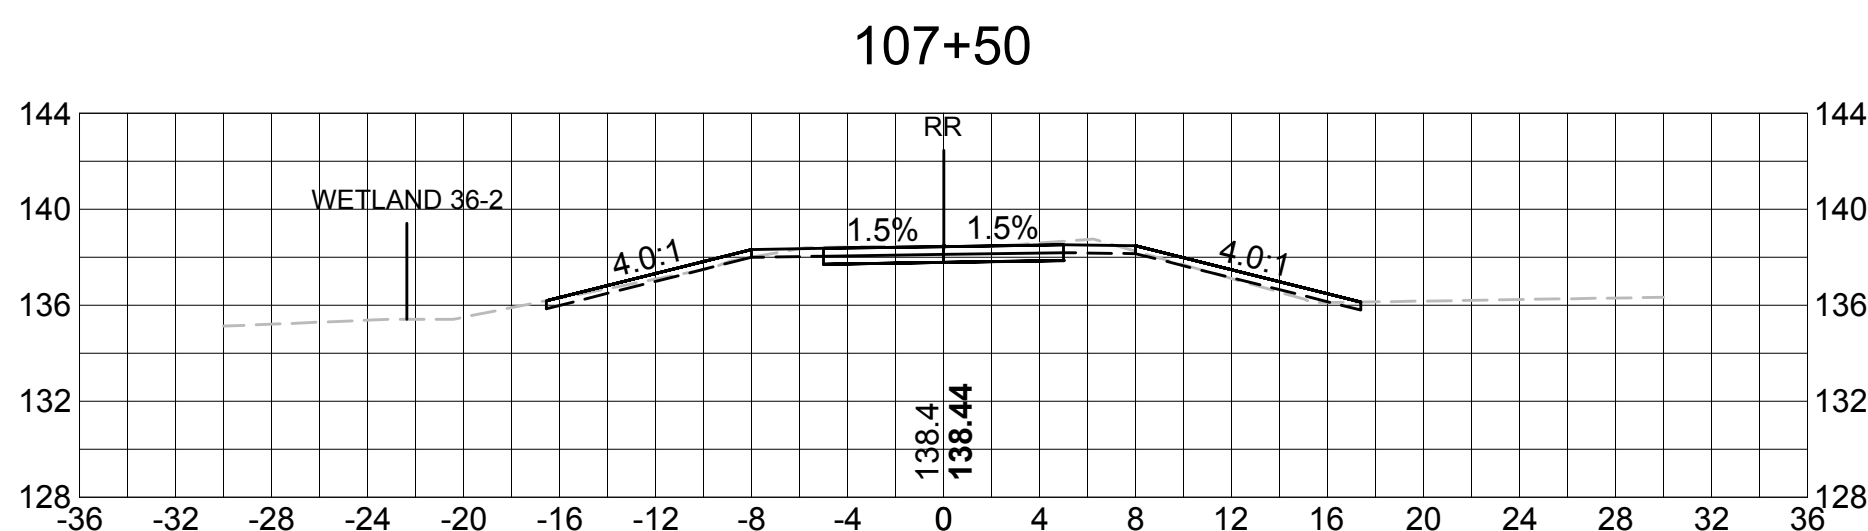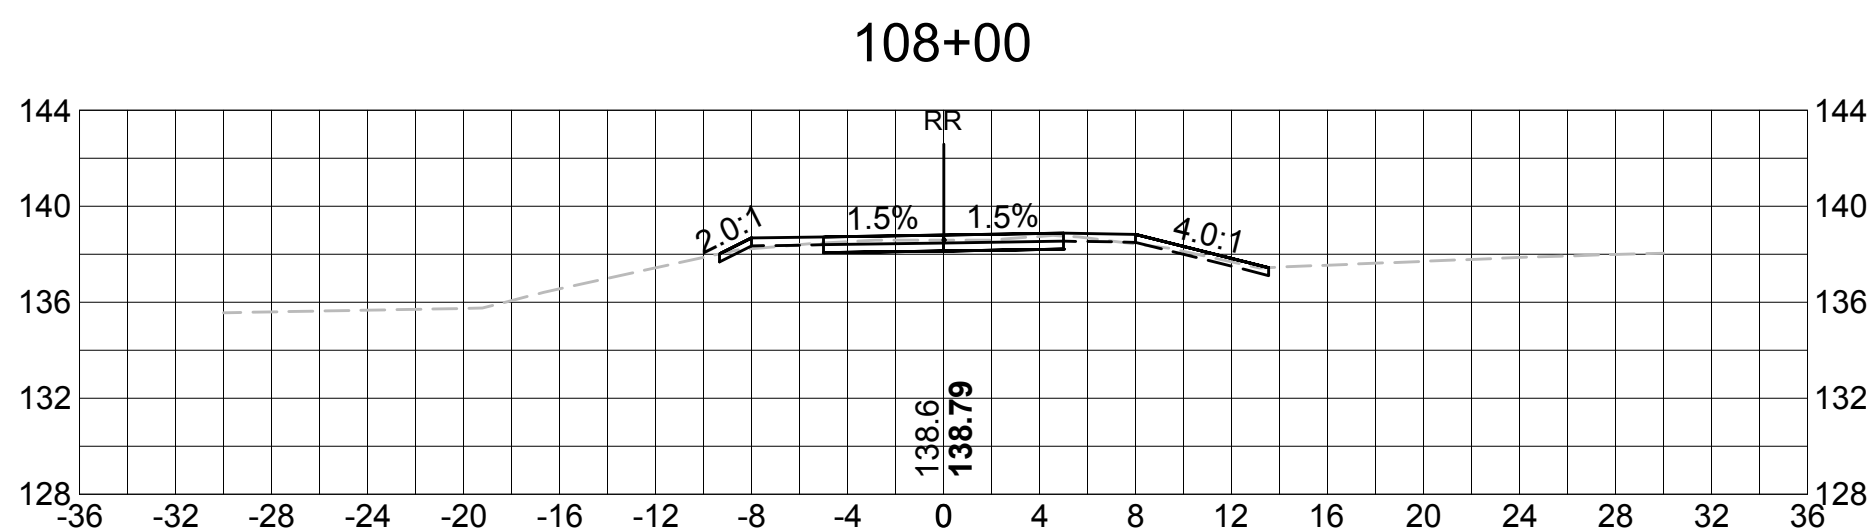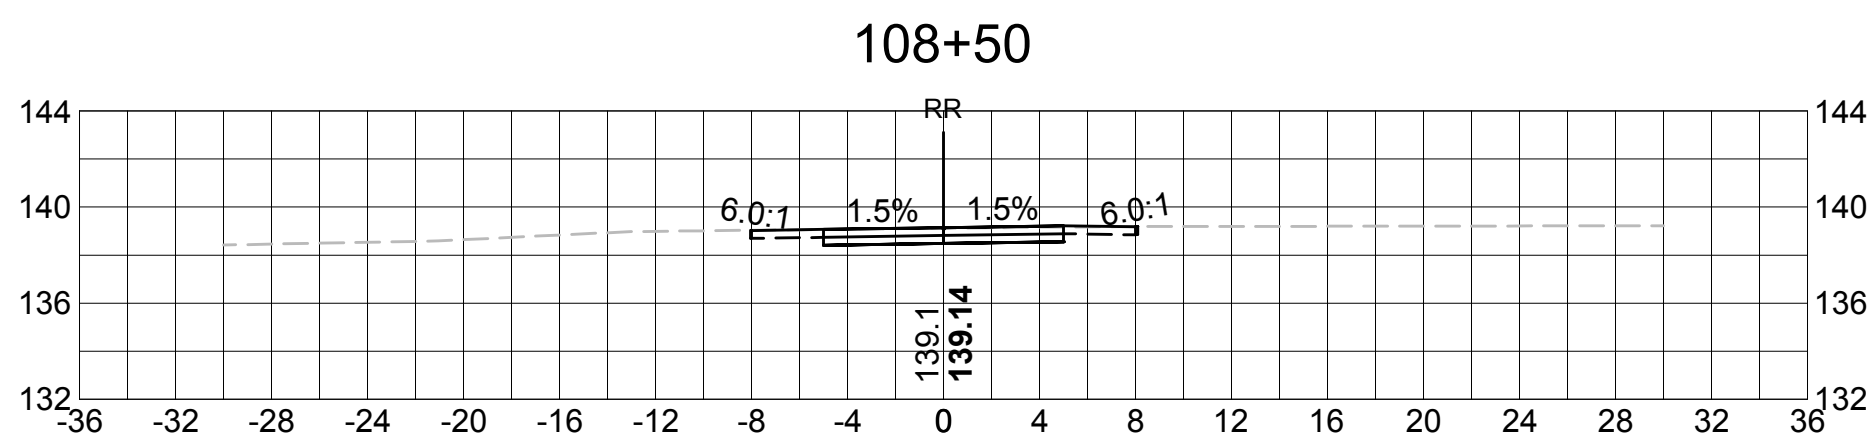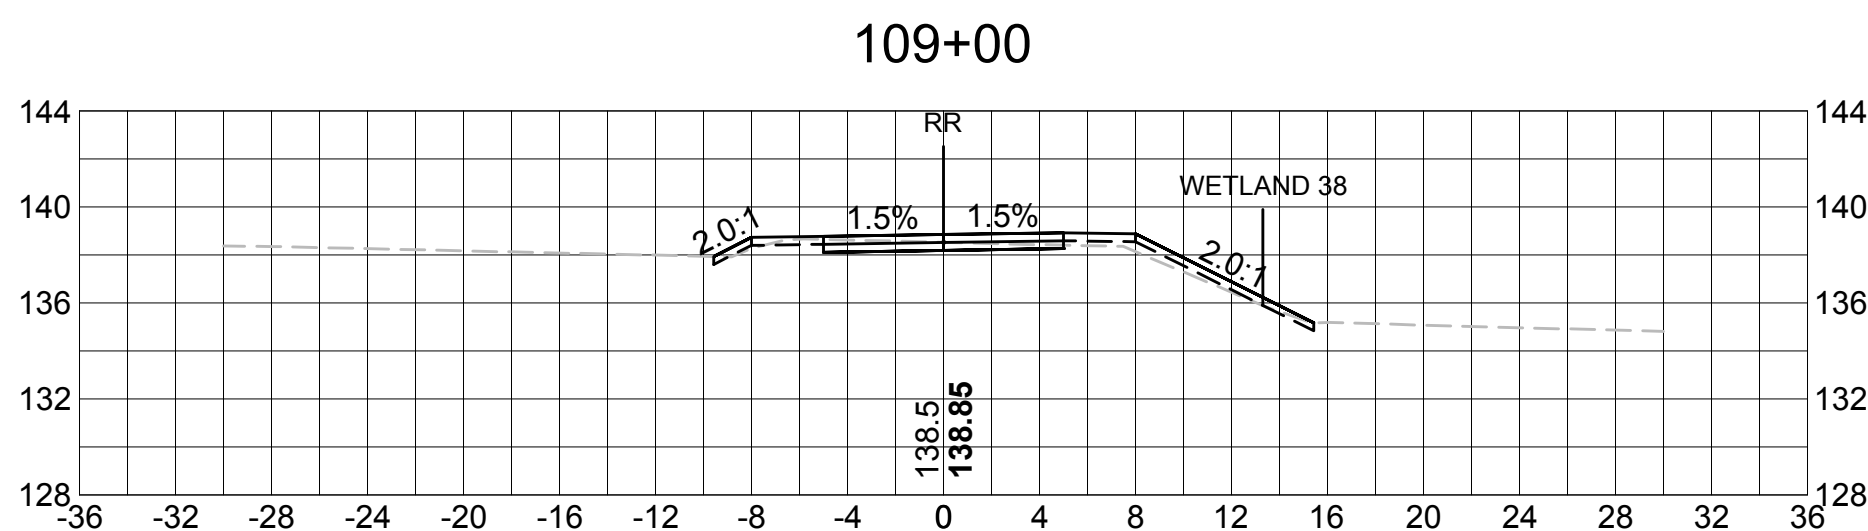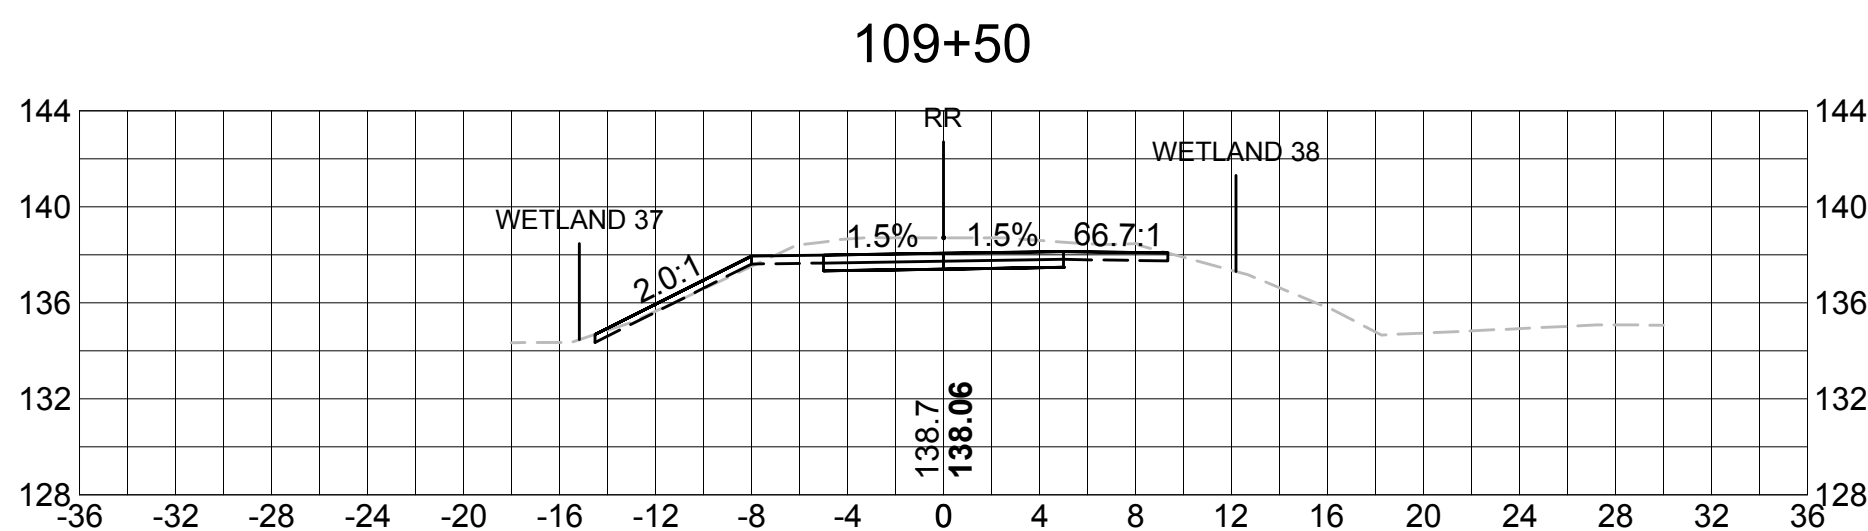


SUDBURY BRUCE FREEMAN RAIL TRAIL			
STATE	FED. AID PROJ. NO.	SHEET NO.	TOTAL SHEETS
MASS.	XXXX	57	XX
PROJECT FILE NO. 608164			

CROSS SECTIONS

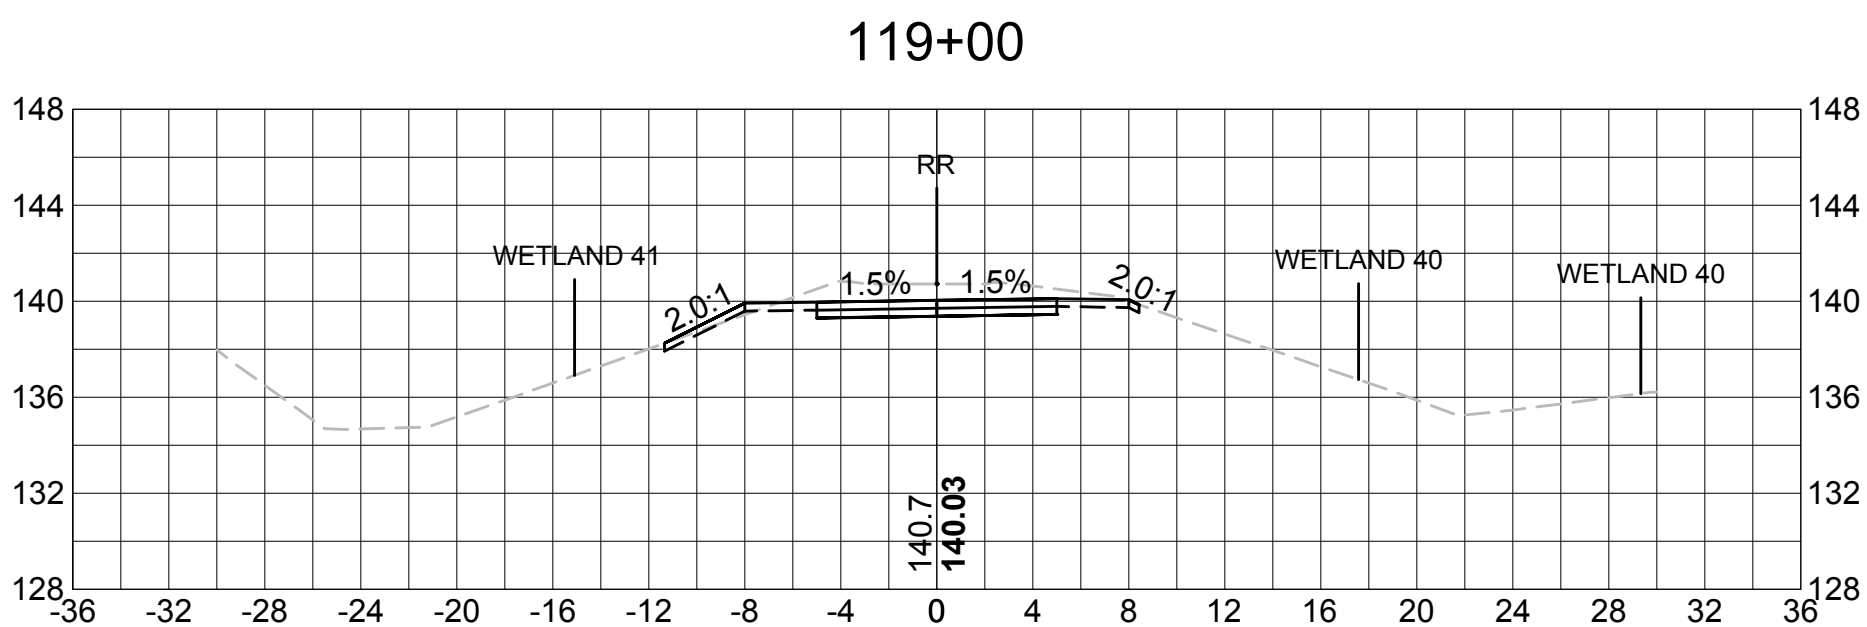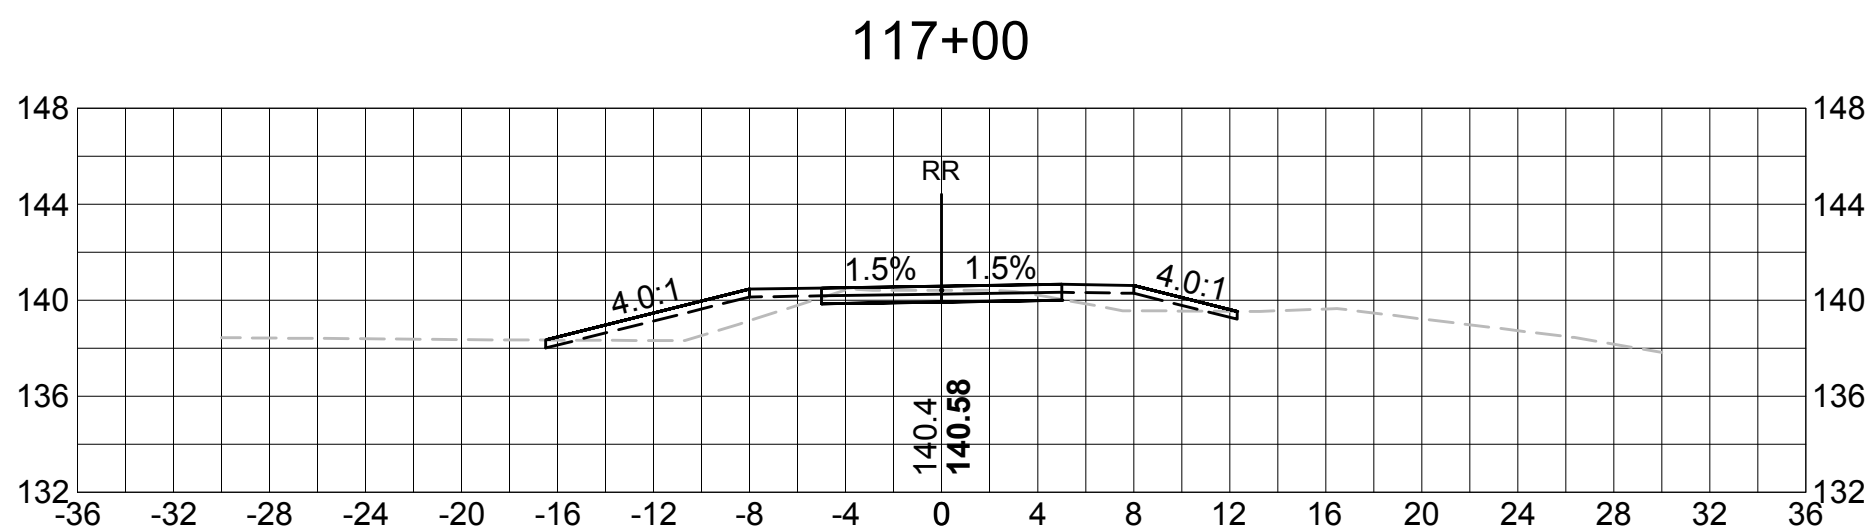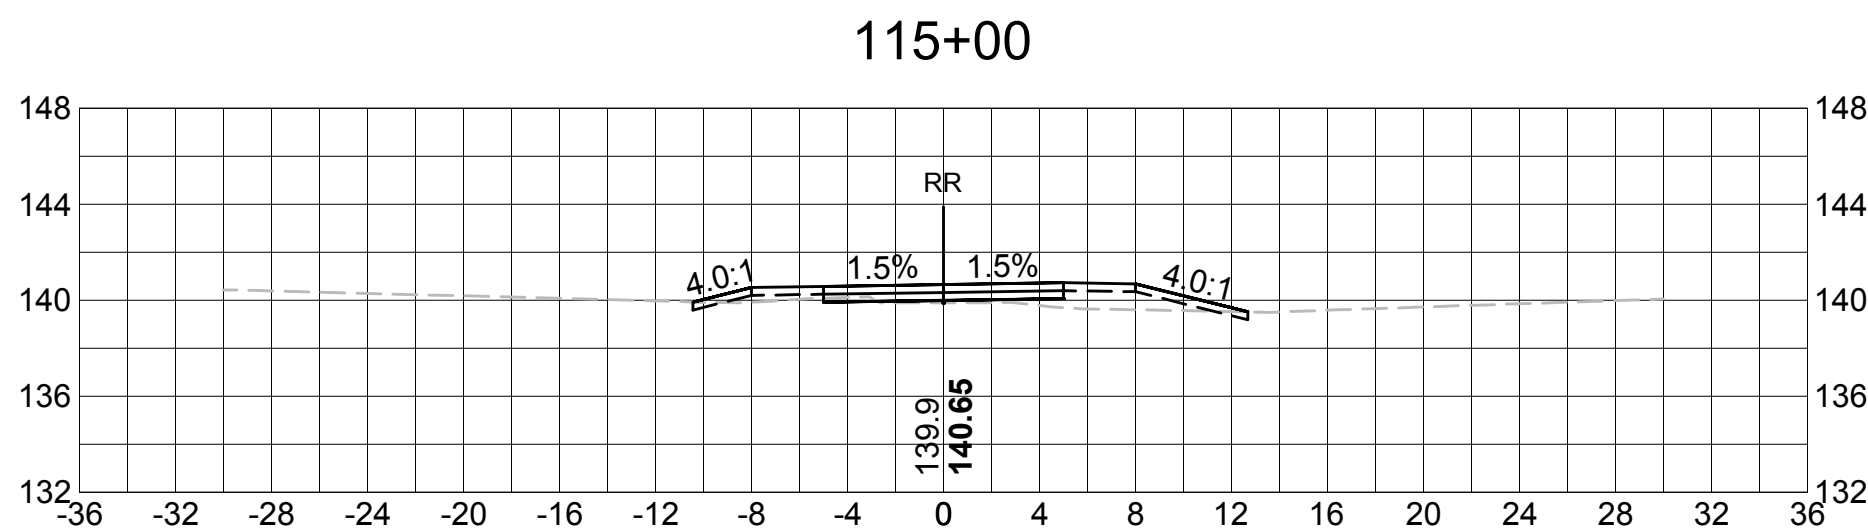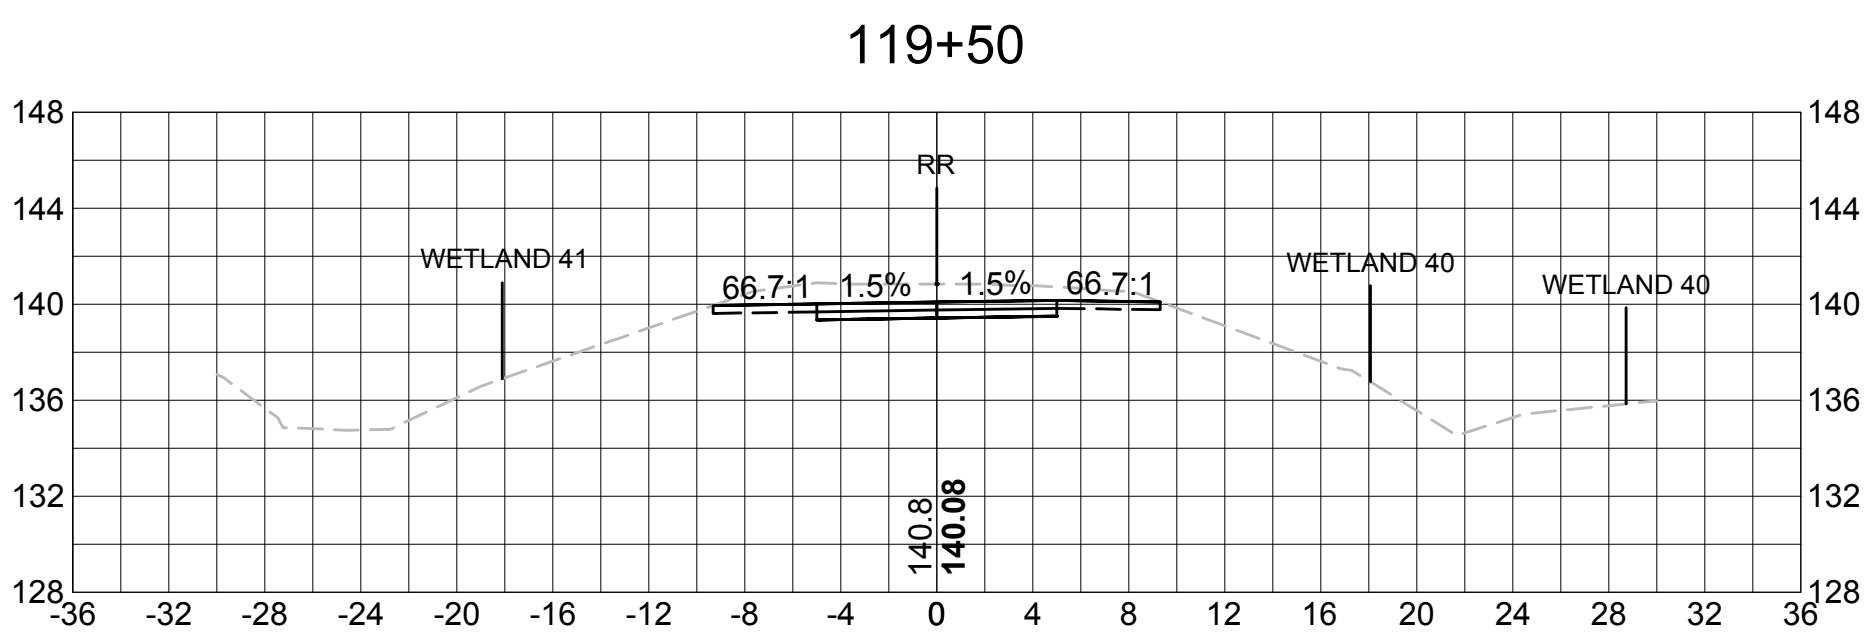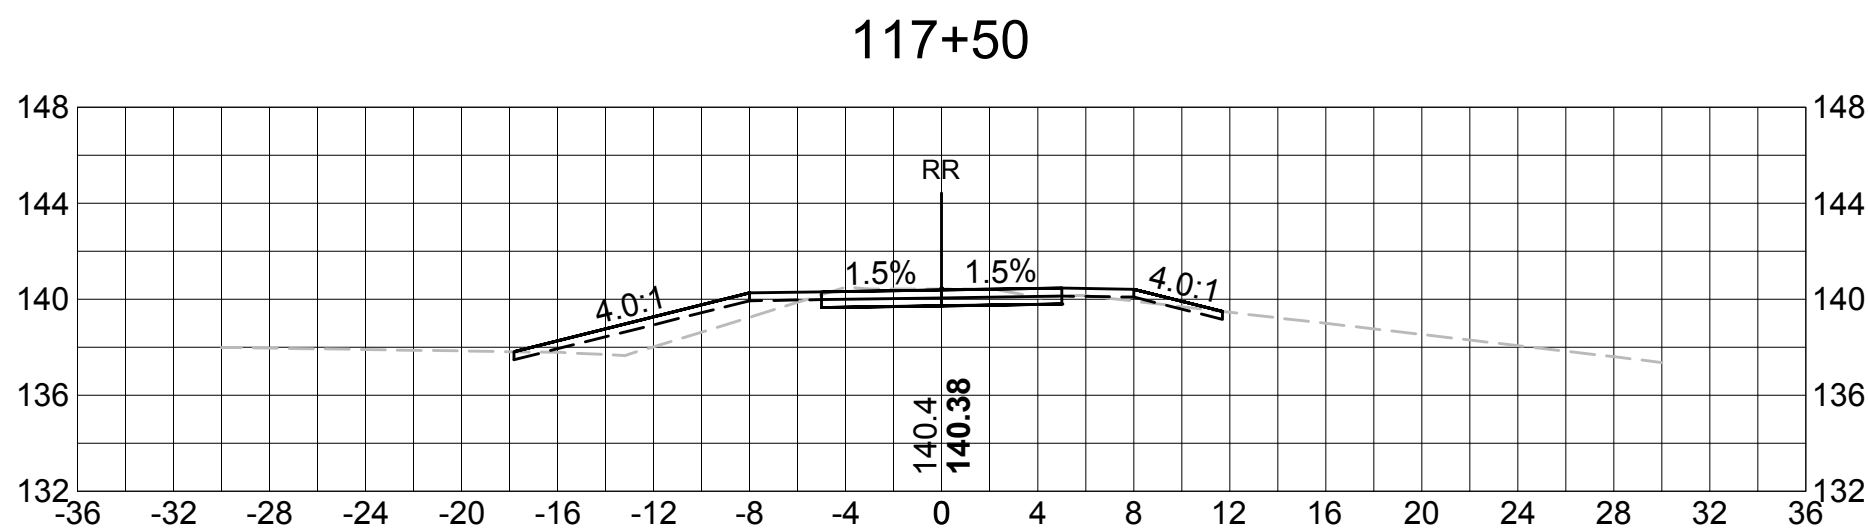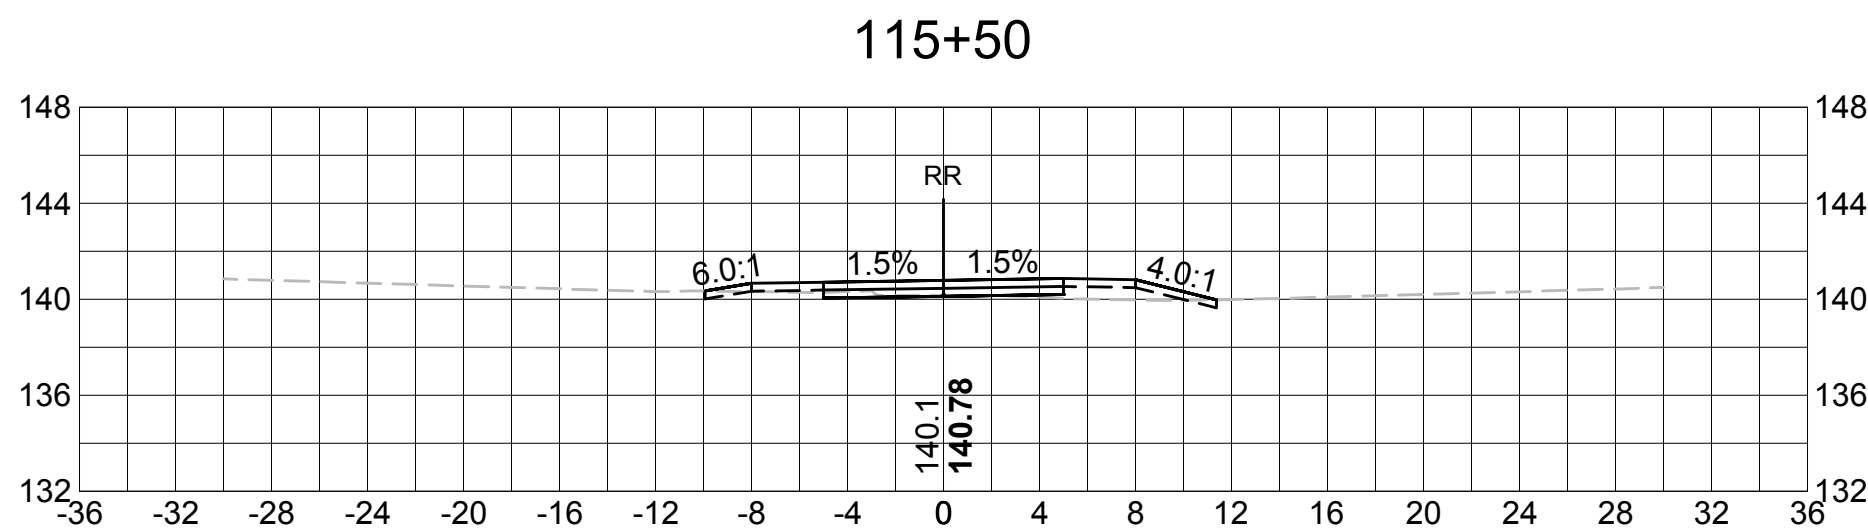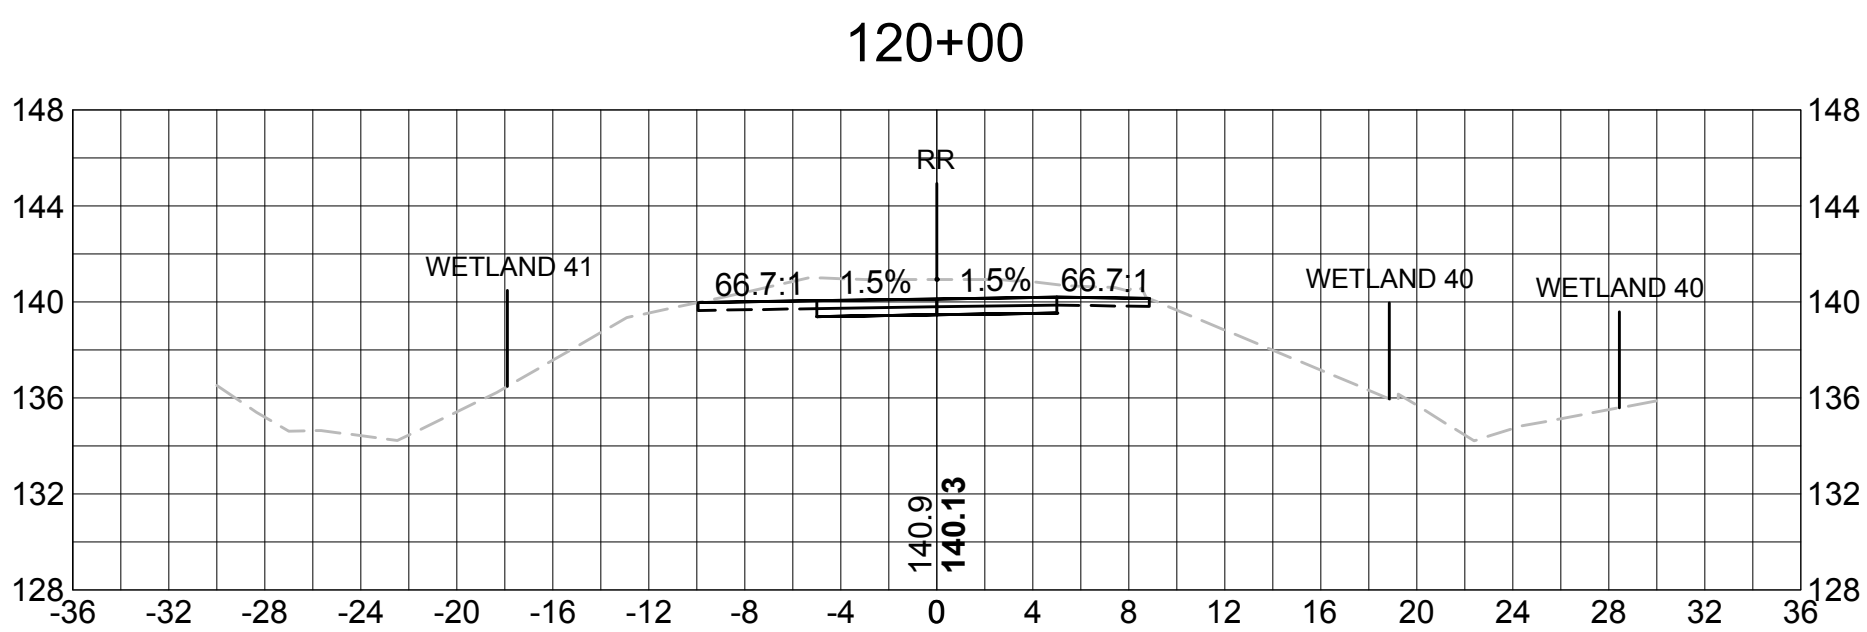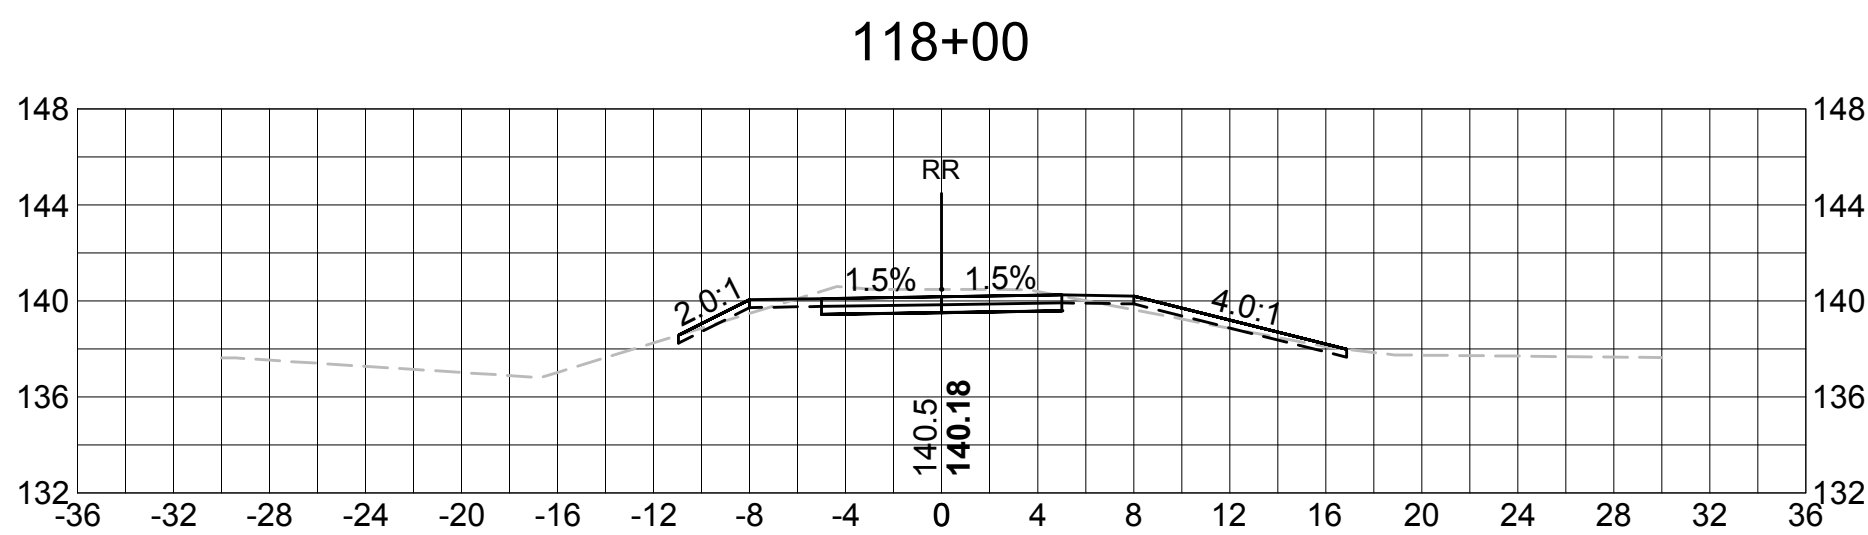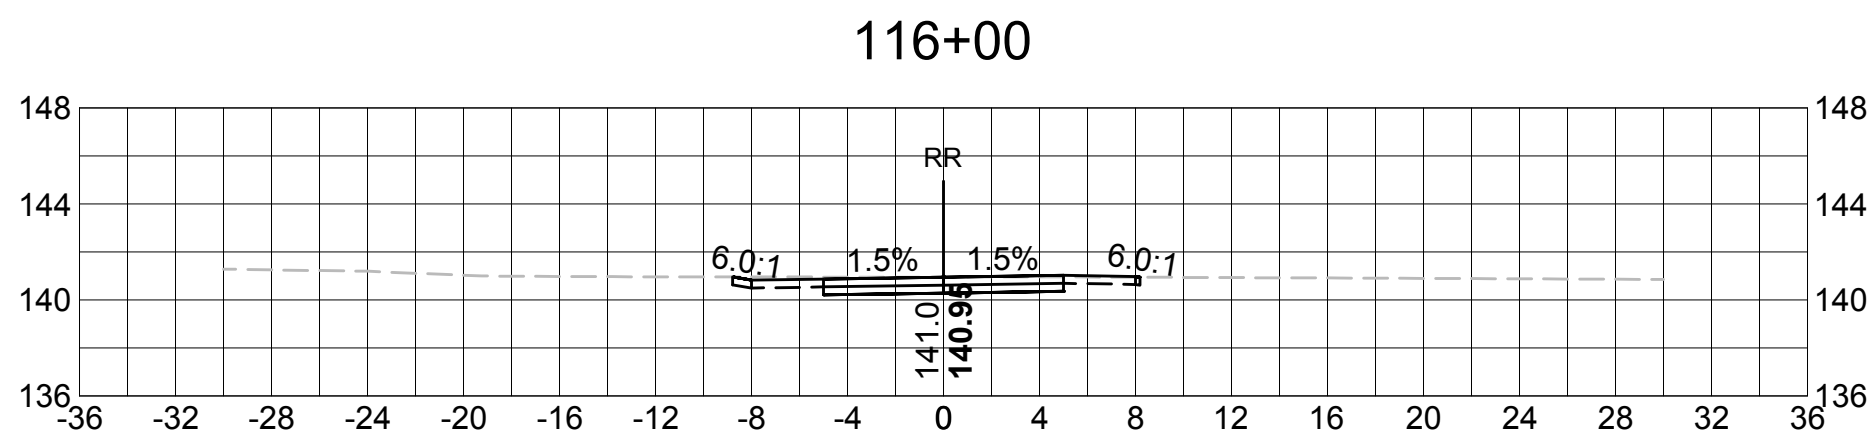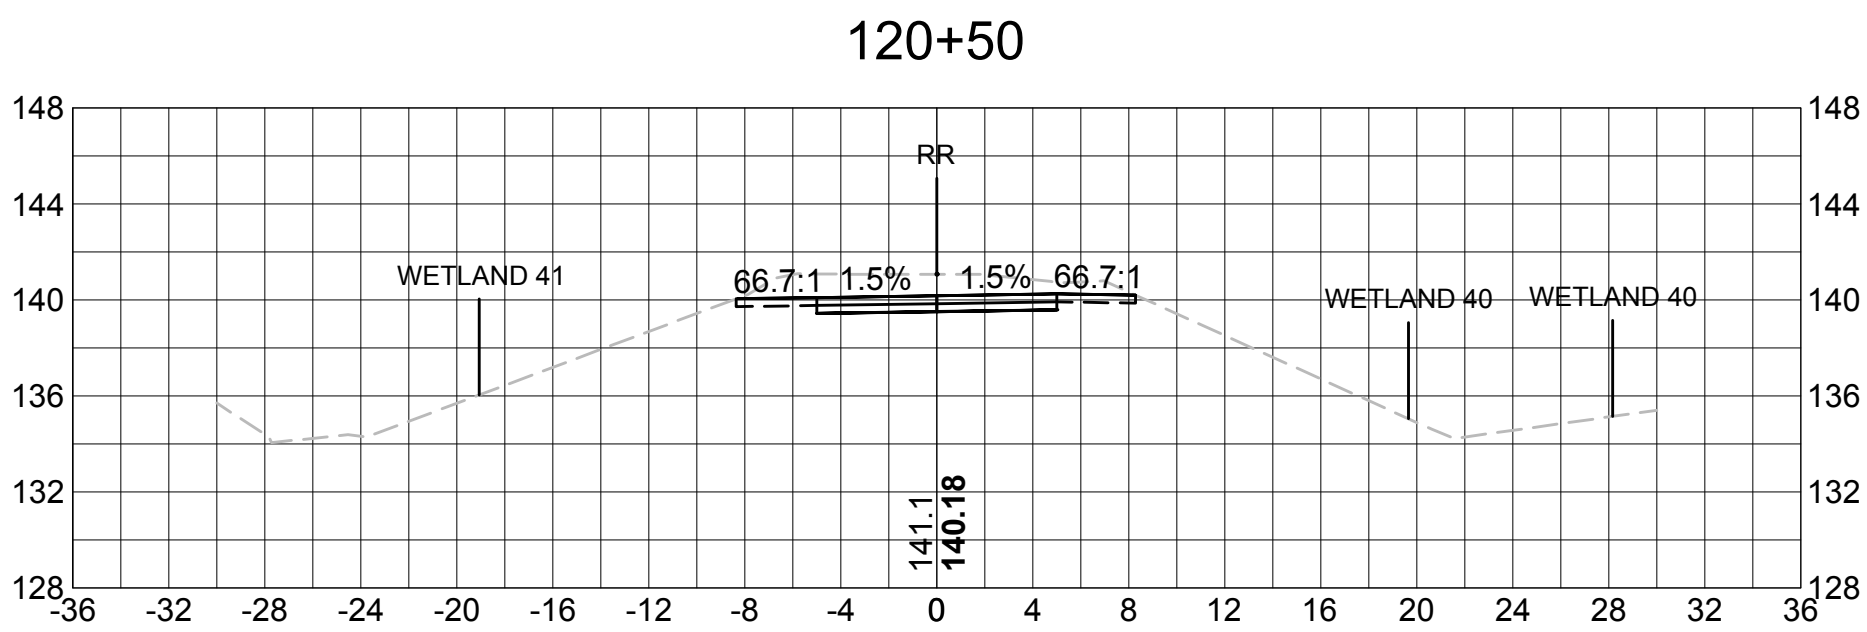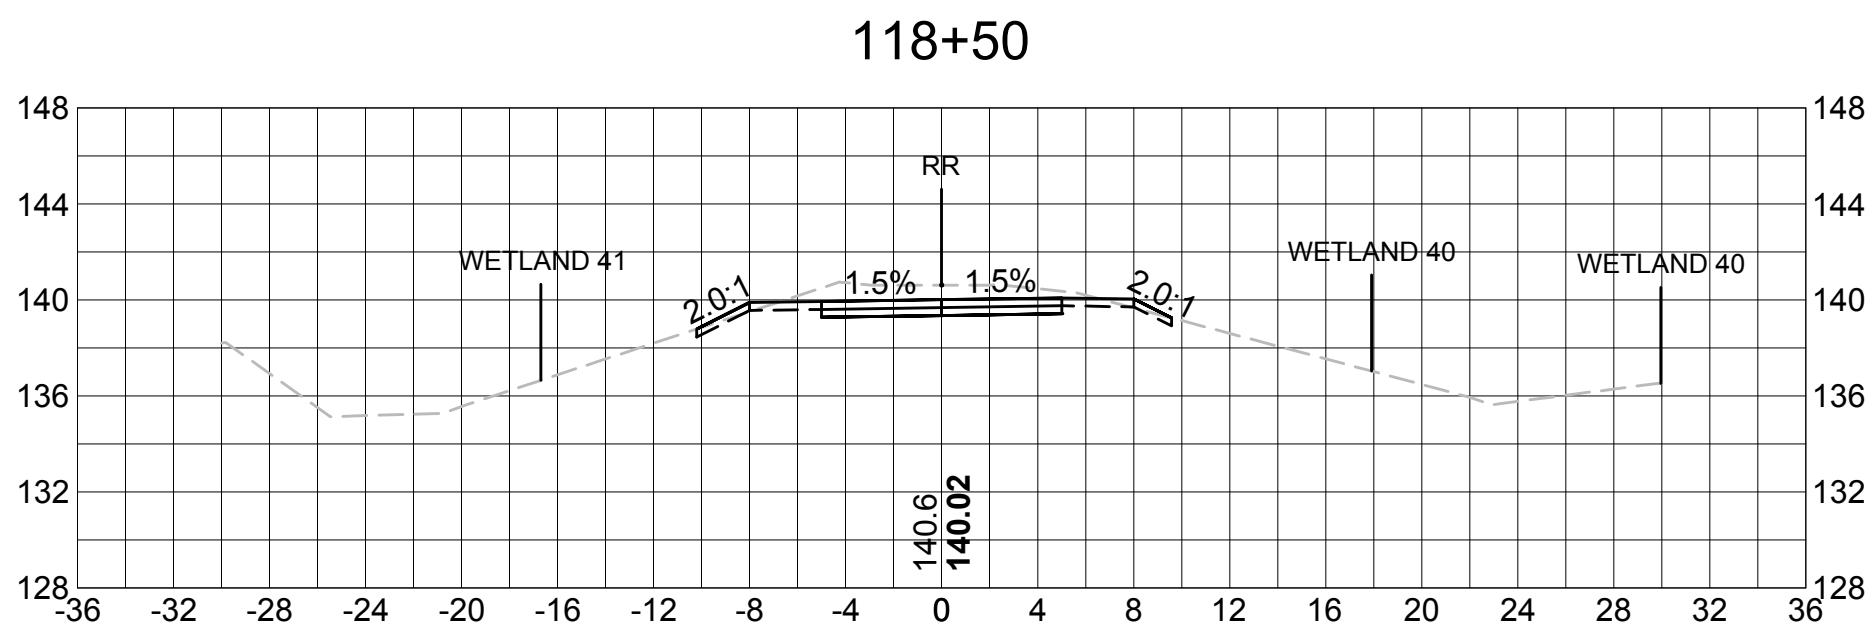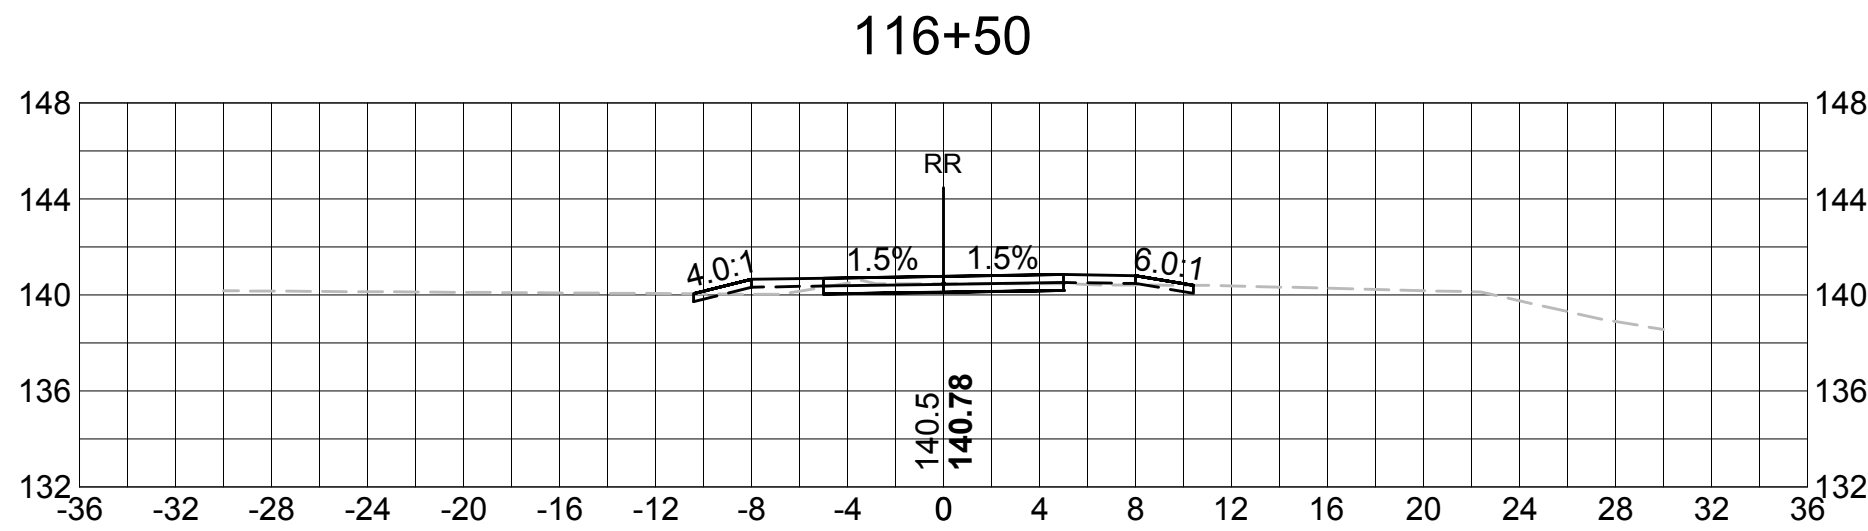


SUDBURY BRUCE FREEMAN RAIL TRAIL			
STATE	FED. AID PROJ. NO.	SHEET NO.	TOTAL SHEETS
MASS.	XXXX	58	XX
PROJECT FILE NO. 608164			


126+50 CROSS SECTIONS

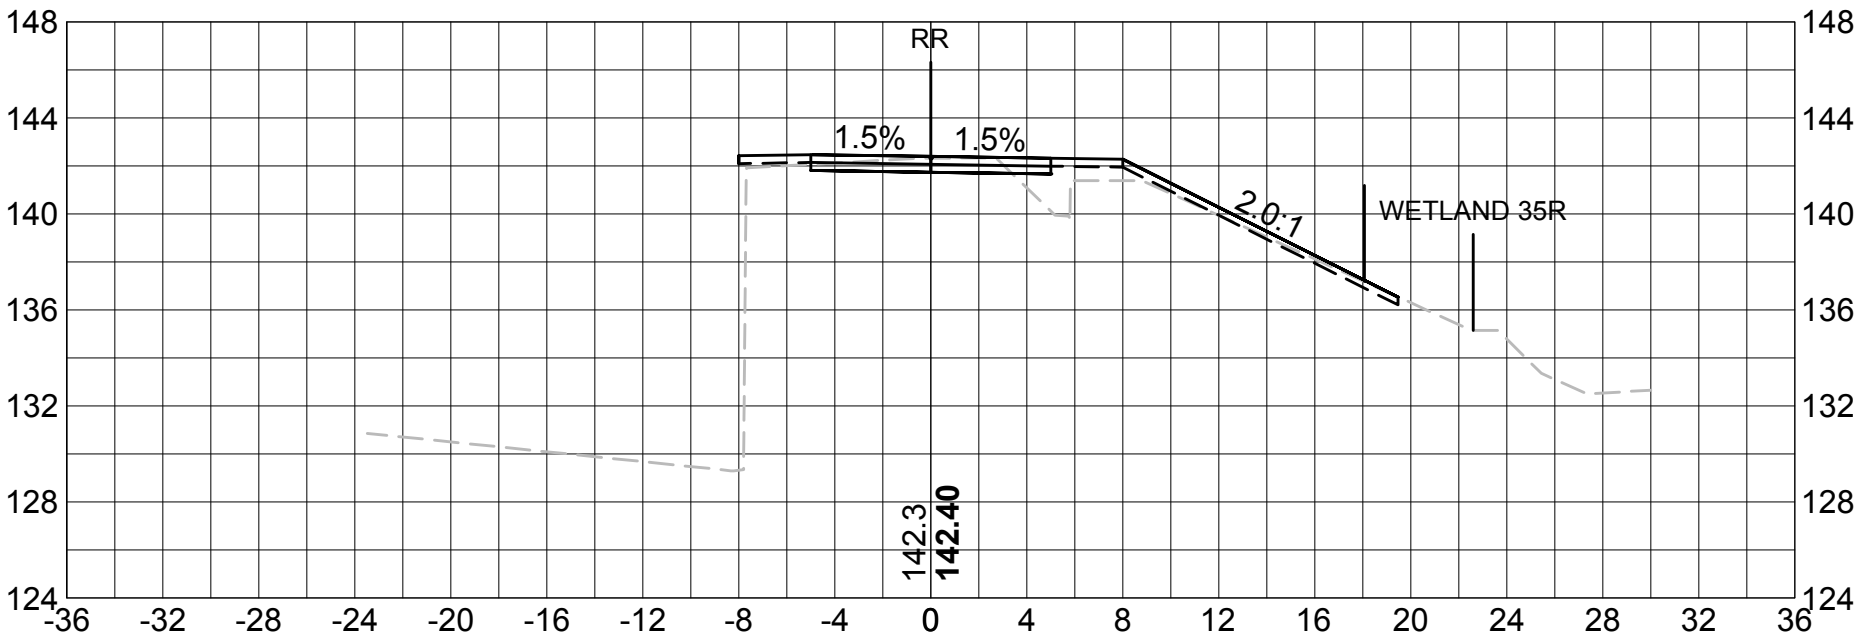


124+50

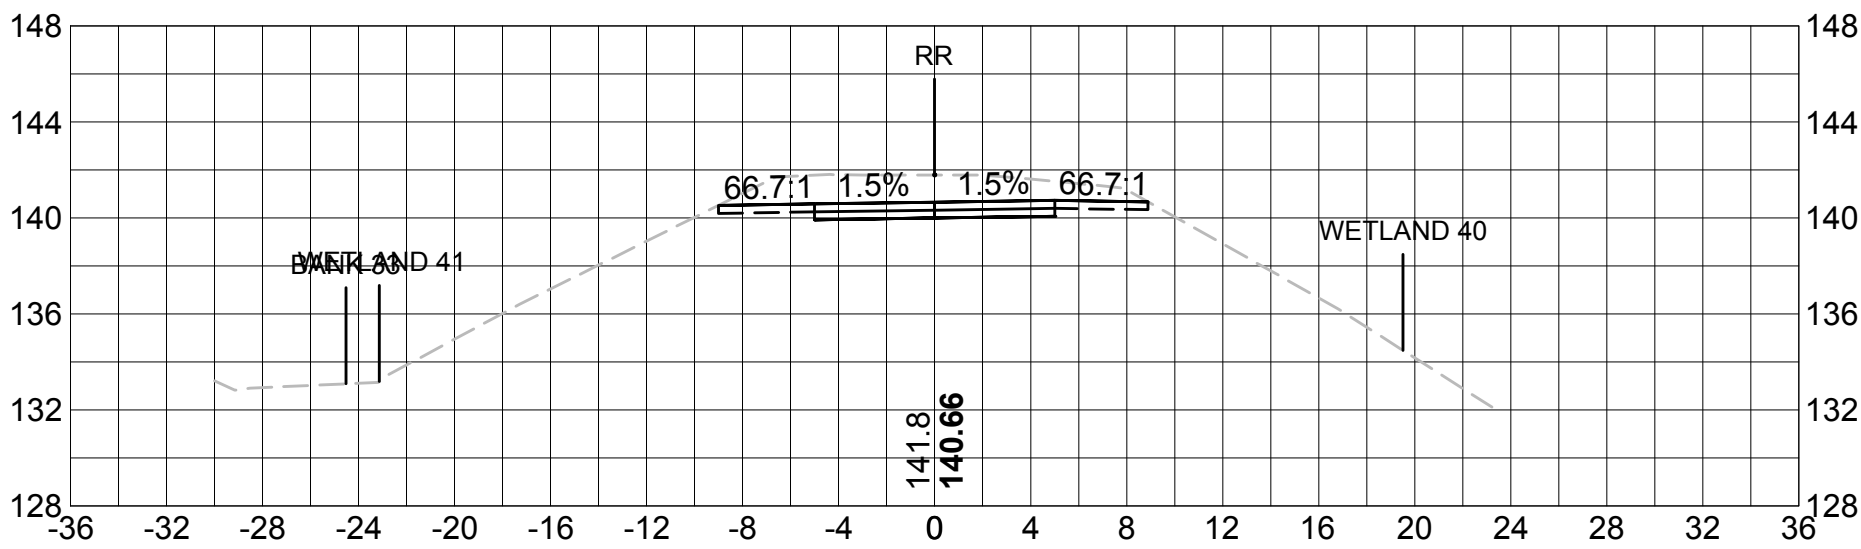


122+50

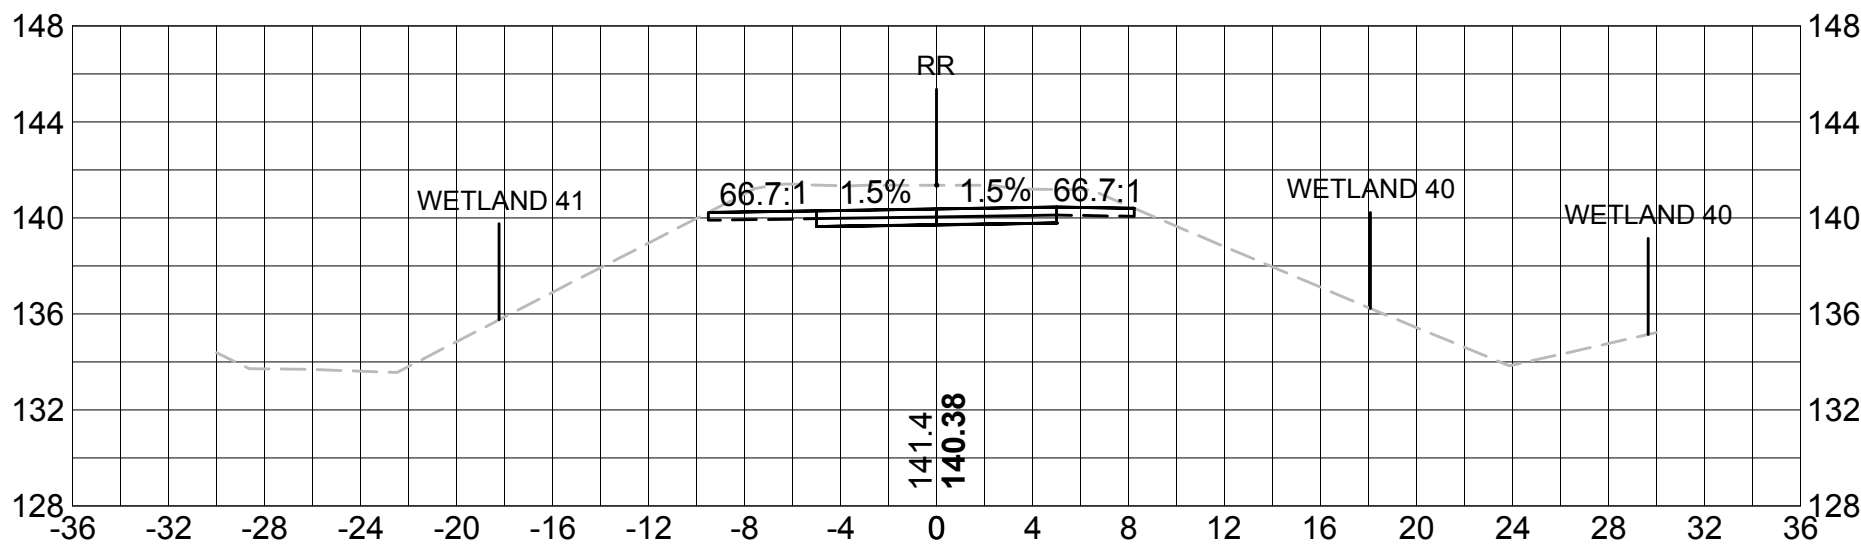


126+00

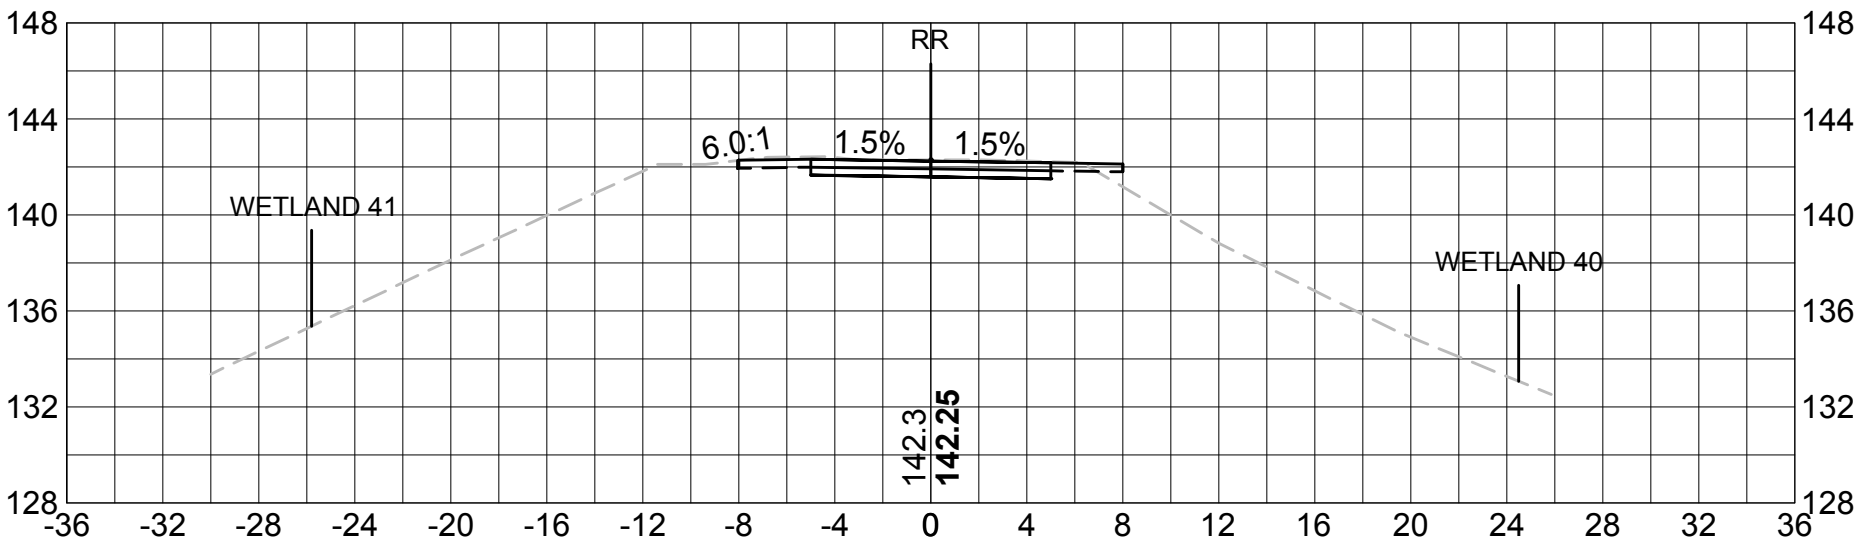


124+00

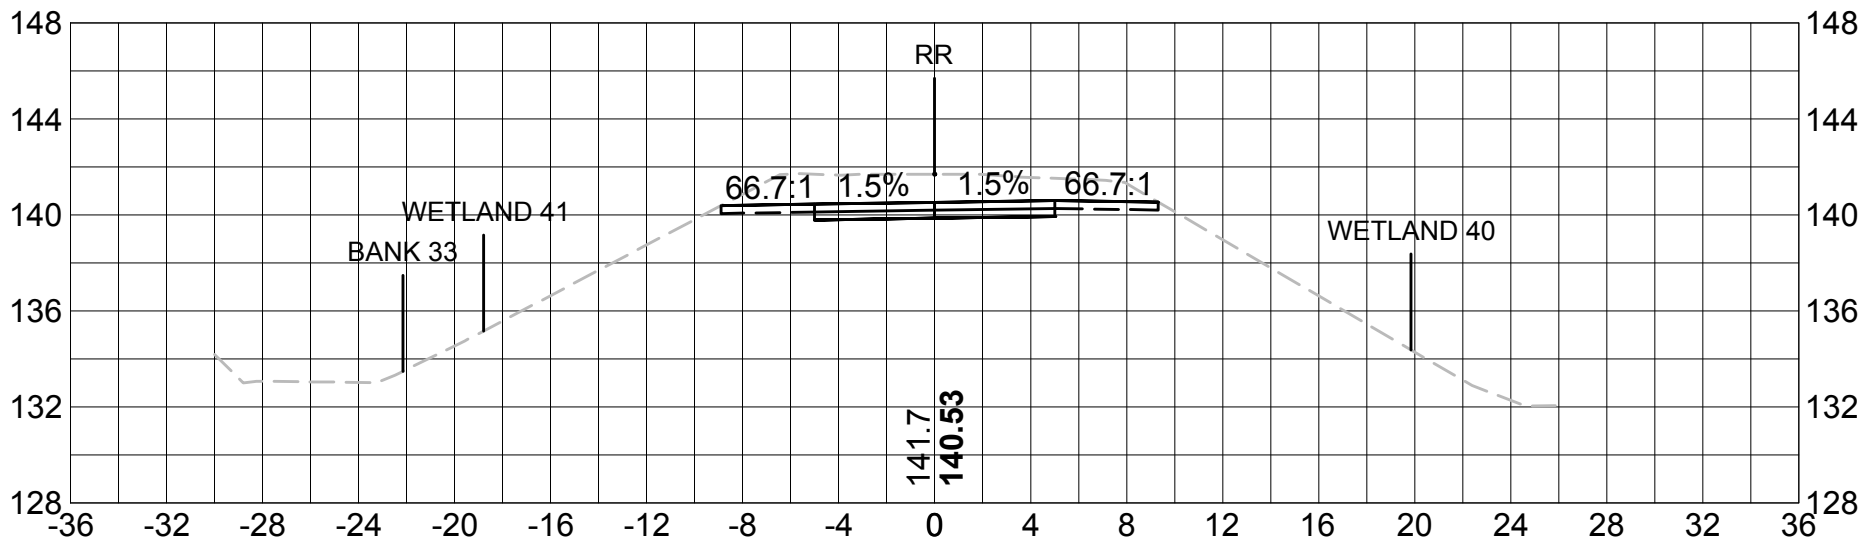


122+00

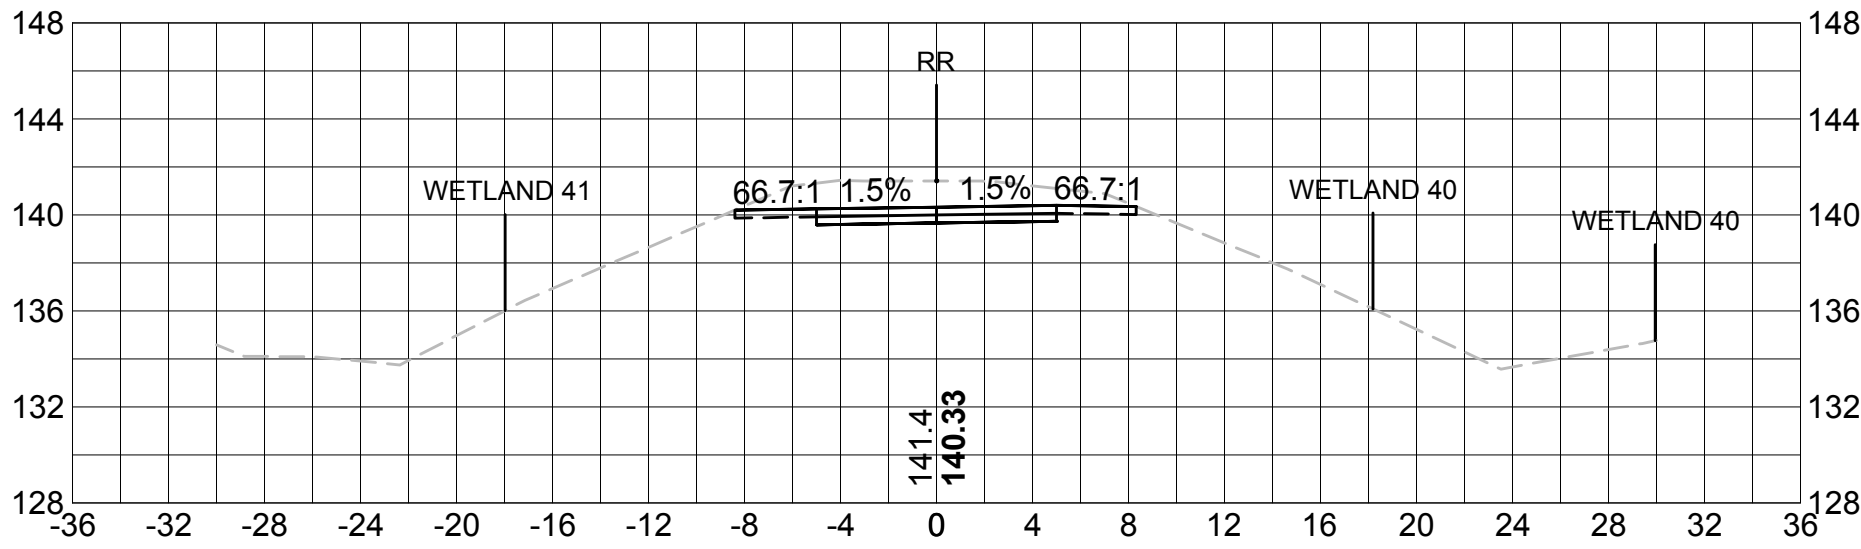


125+50

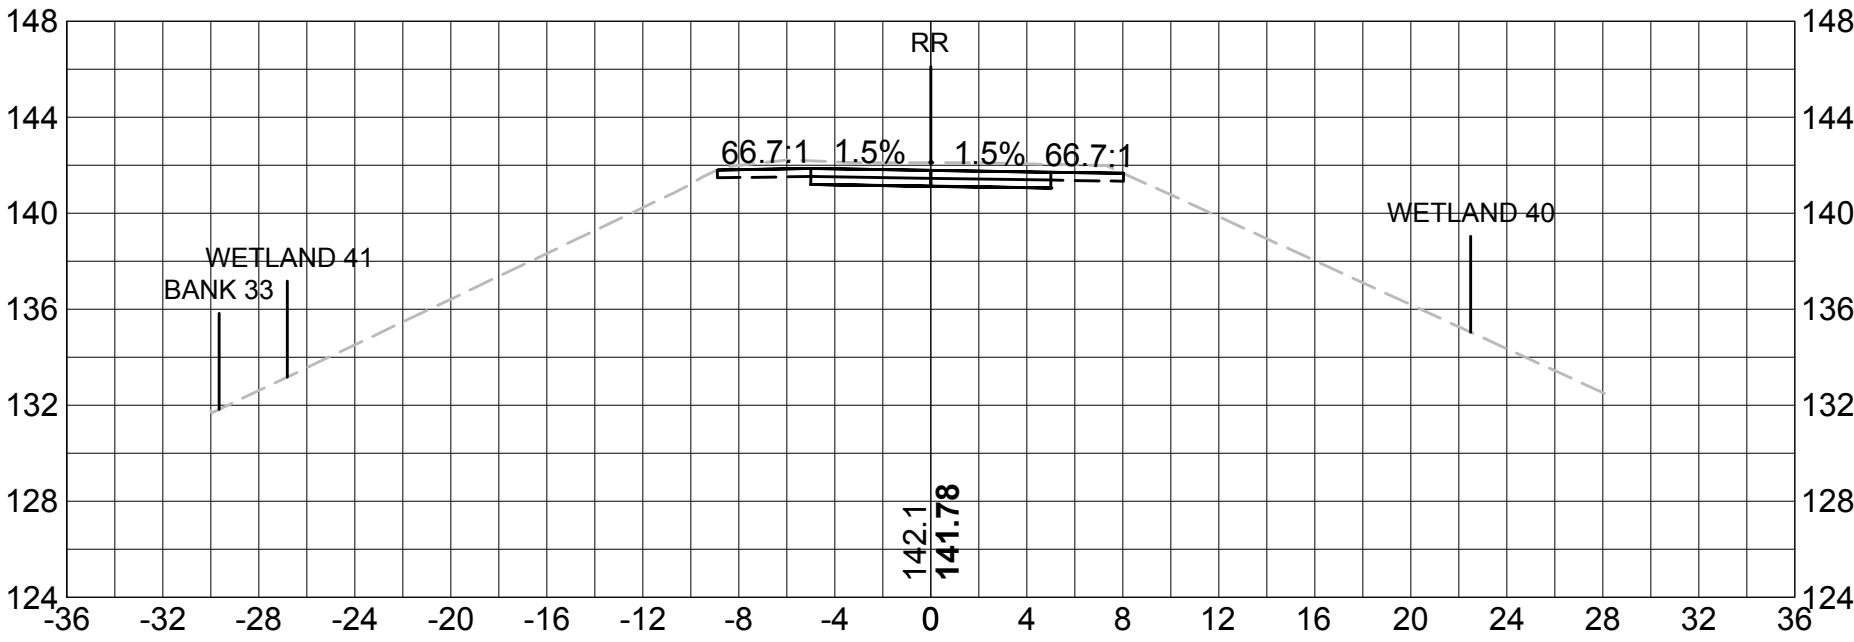


123+50

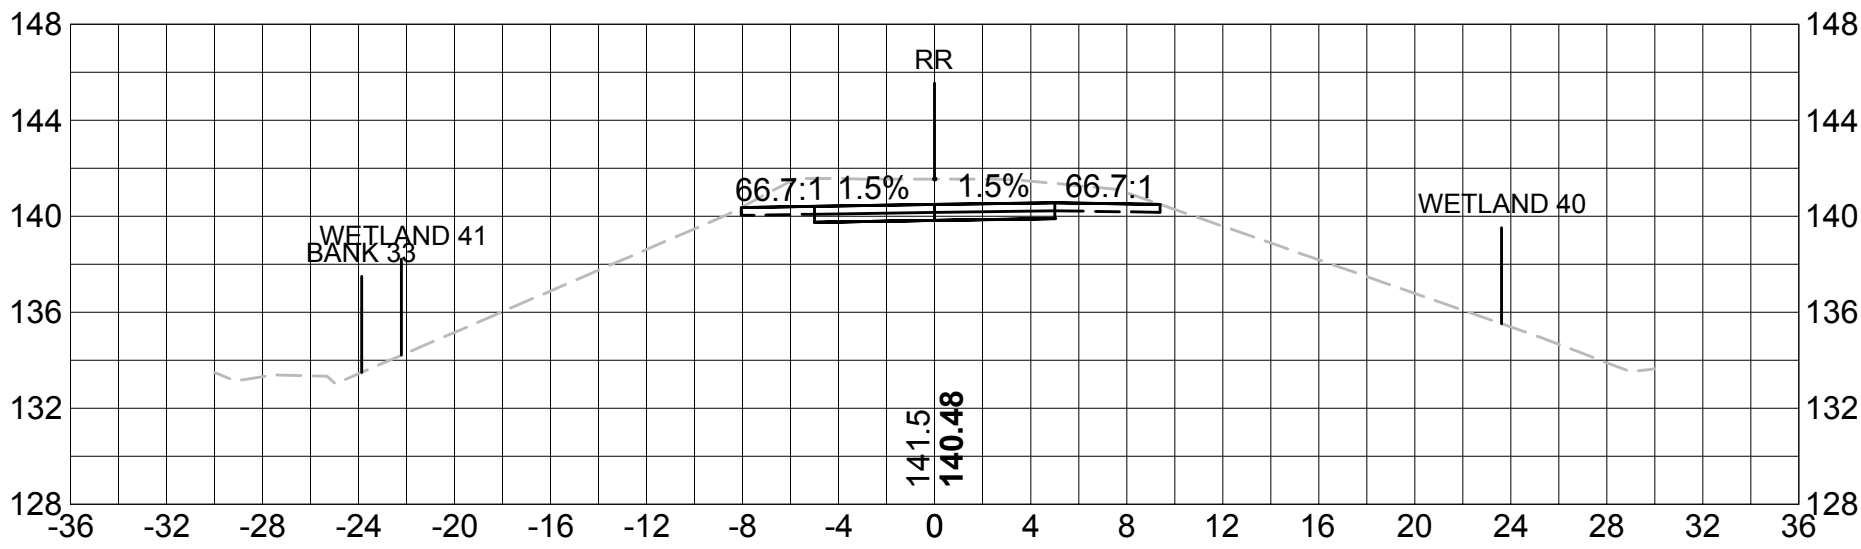


121+50

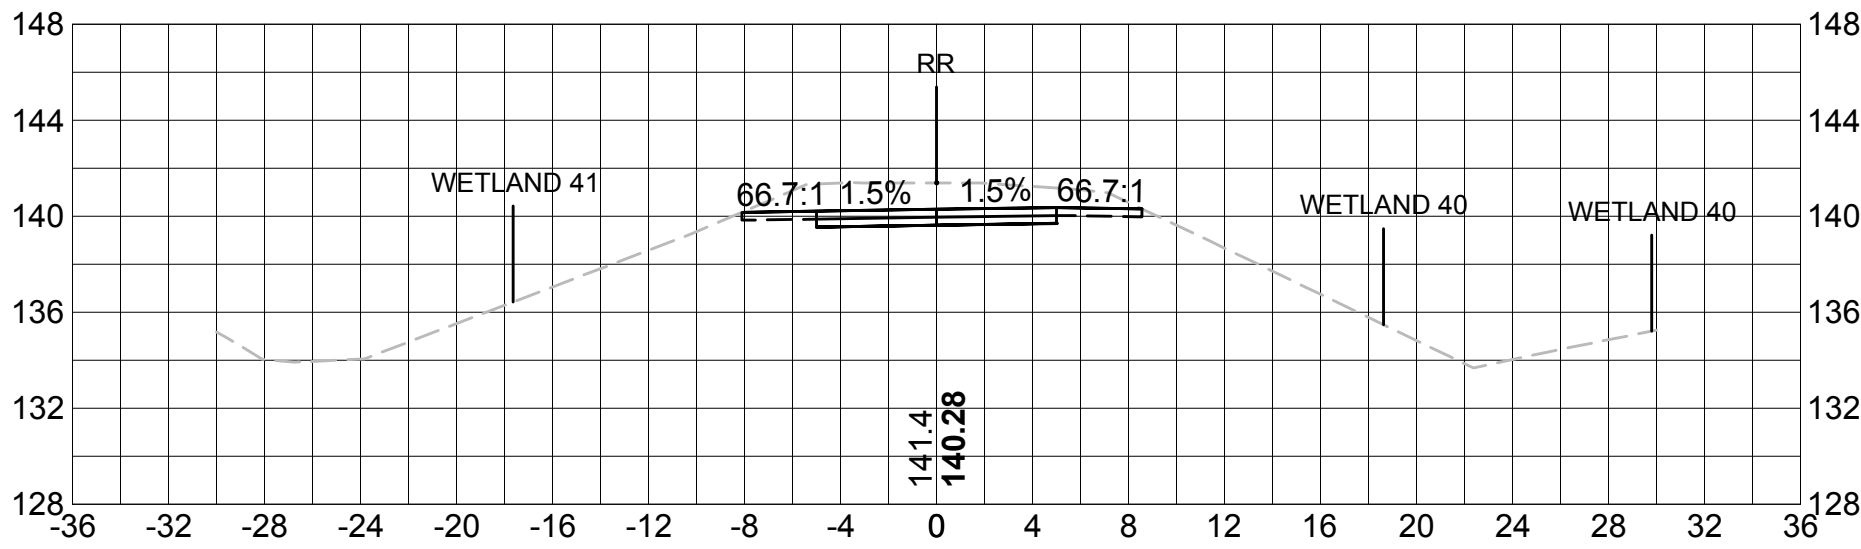


125+00

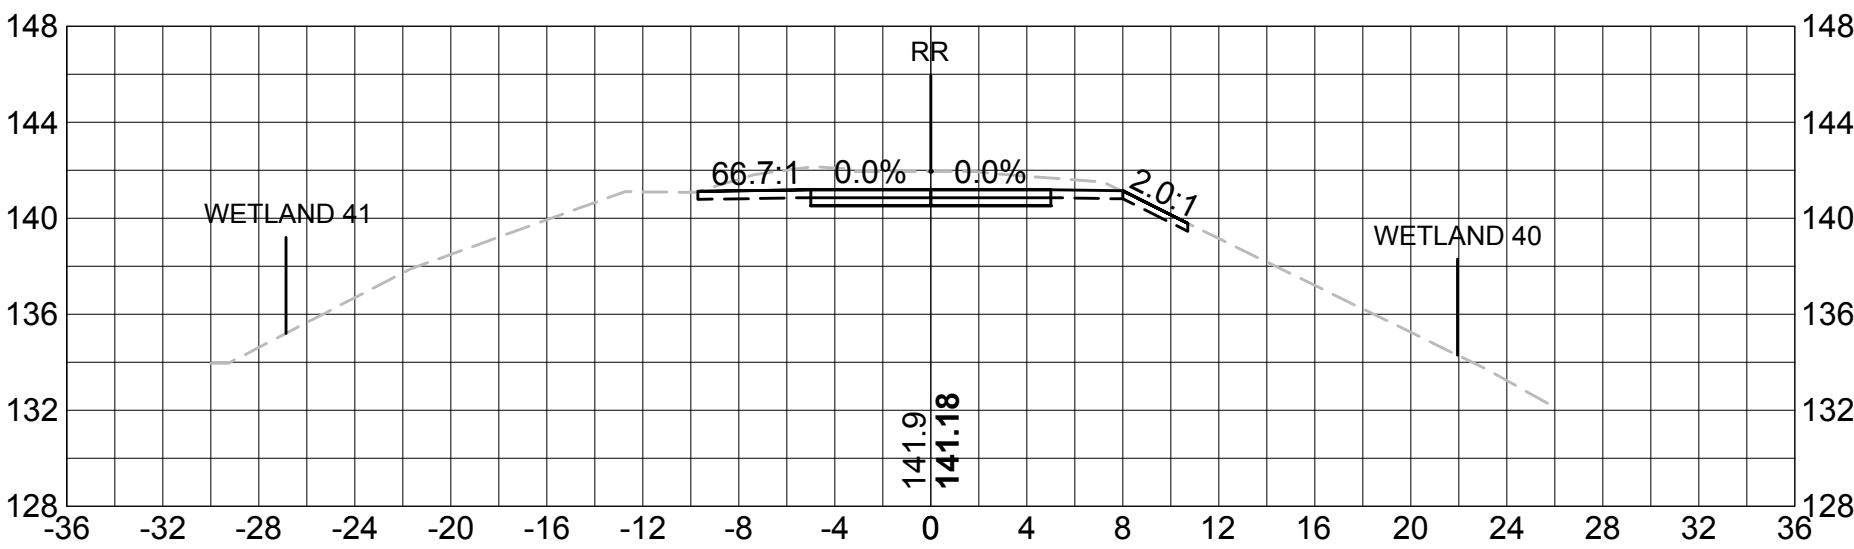

123+00












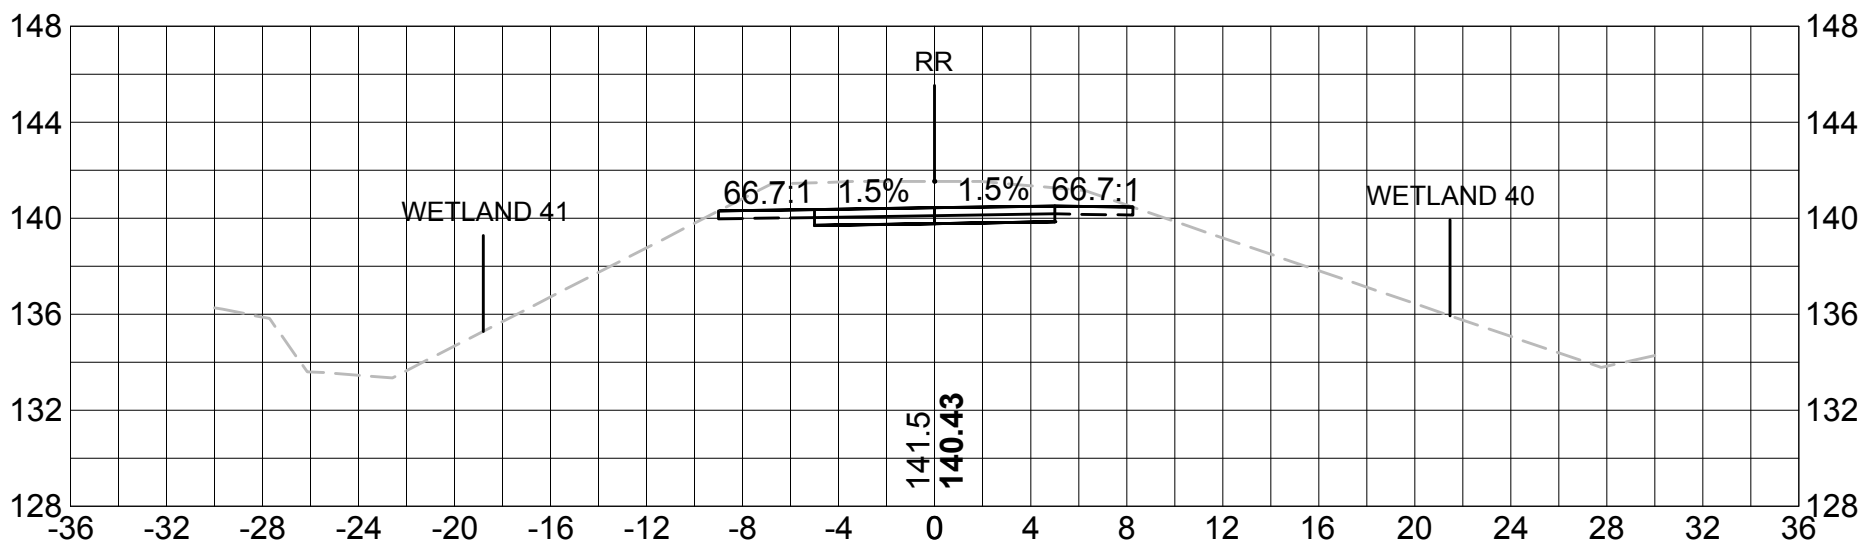


121+00

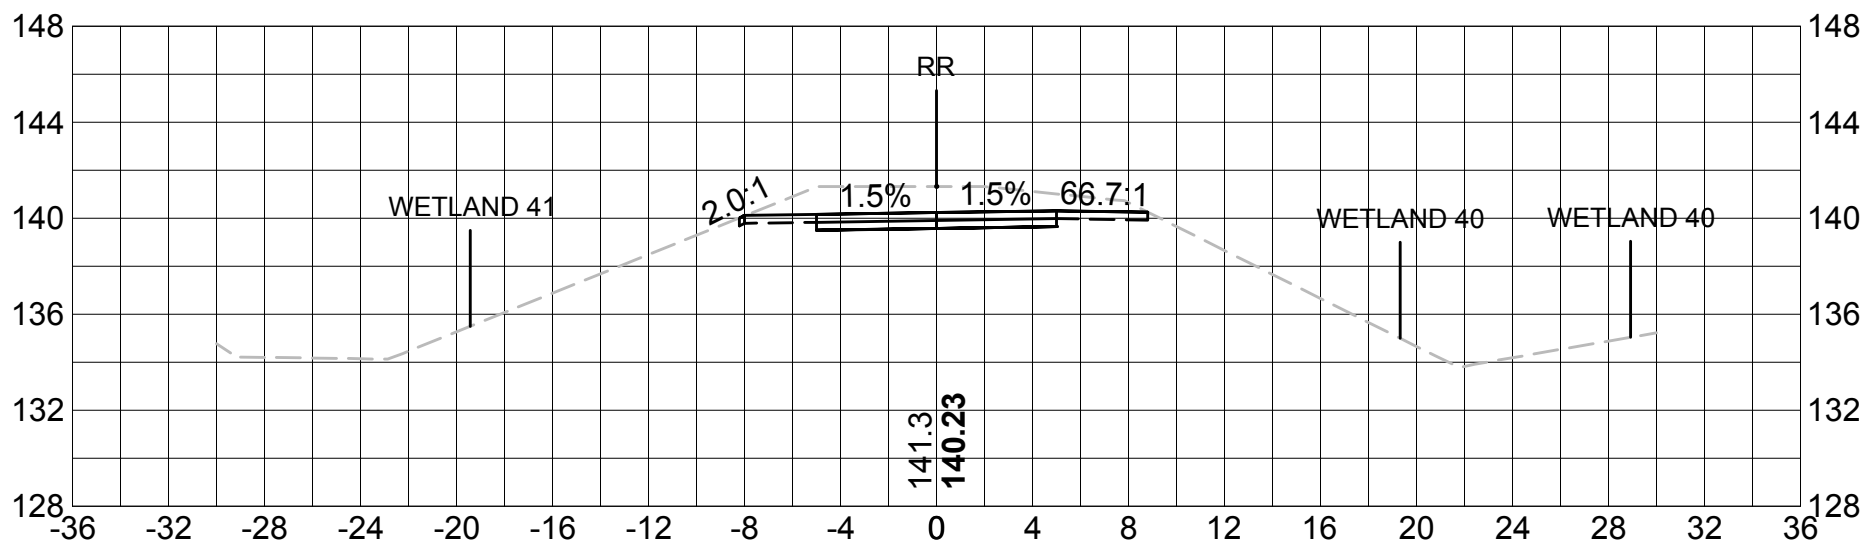
















SUDBURY BRUCE FREEMAN RAIL TRAIL			
STATE	FED. AID PROJ. NO.	SHEET NO.	TOTAL SHEETS
MASS.	XXXX	59	XX
PROJECT FILE NO. 608164			

CROSS SECTIONS

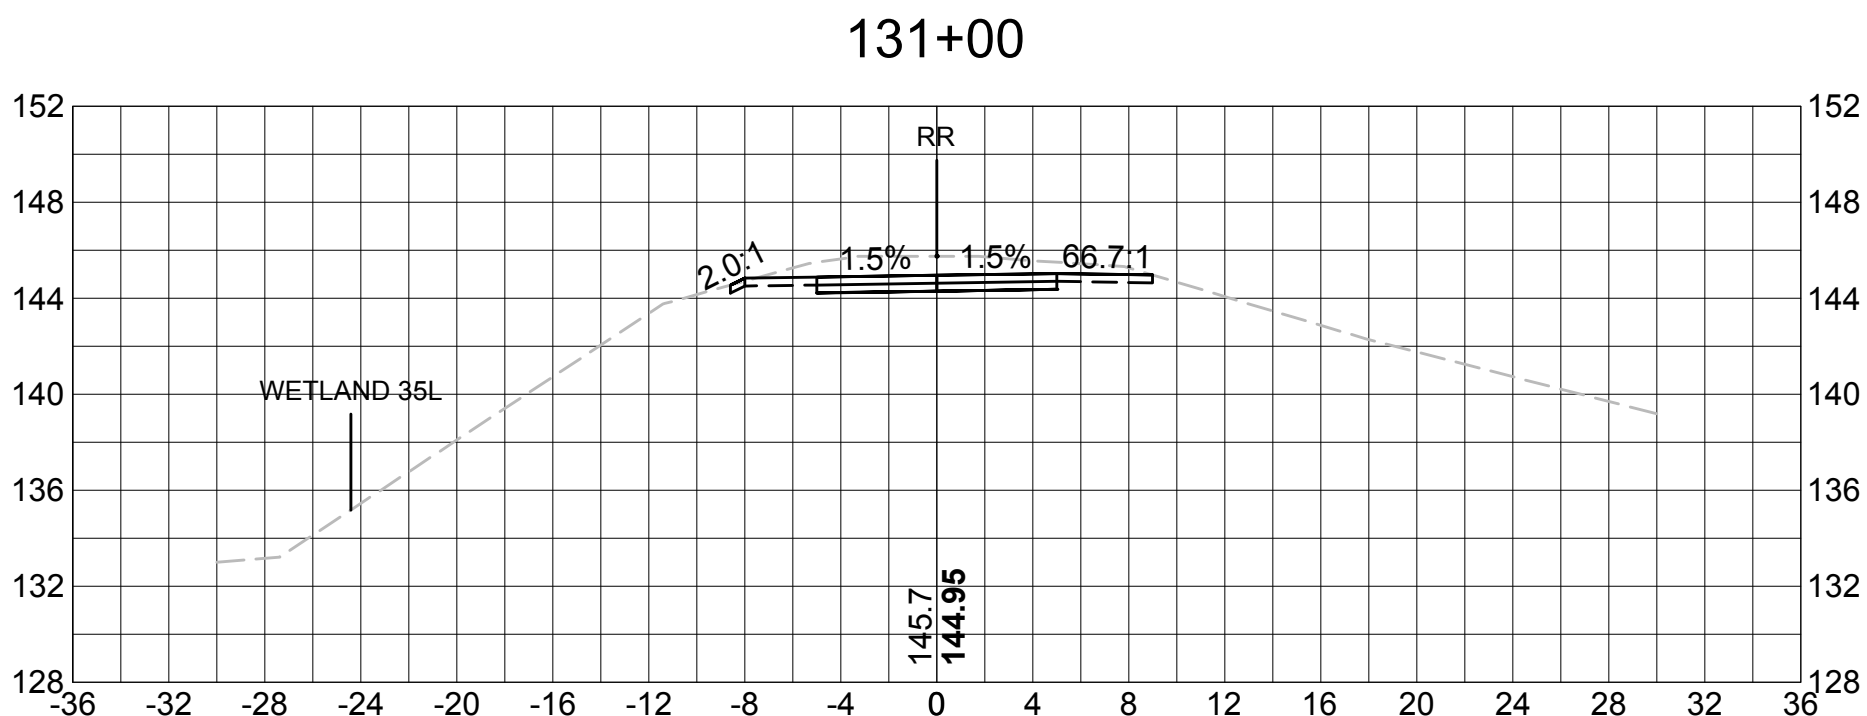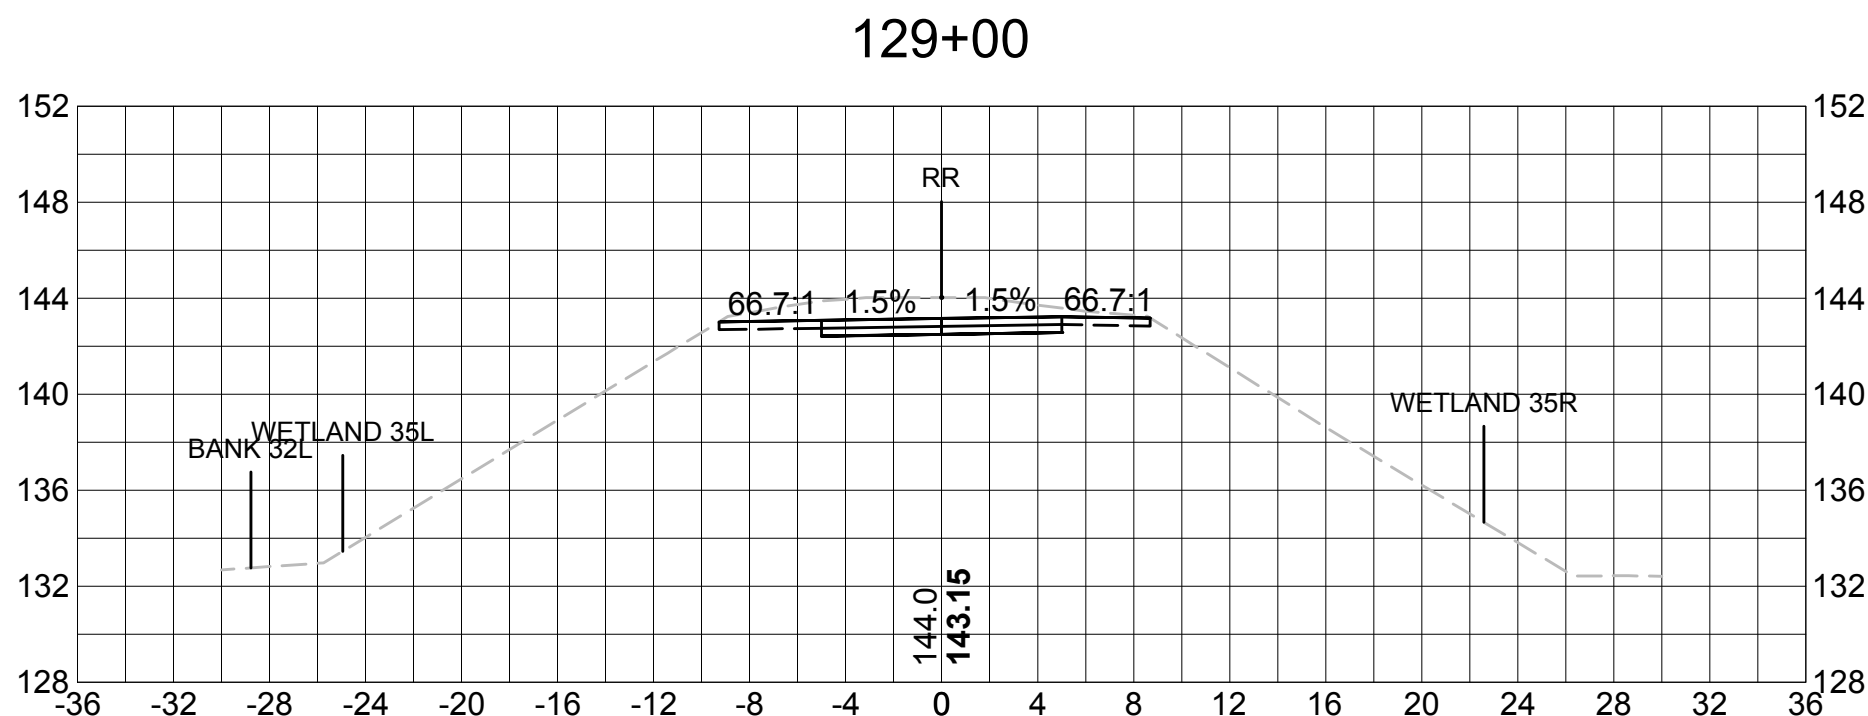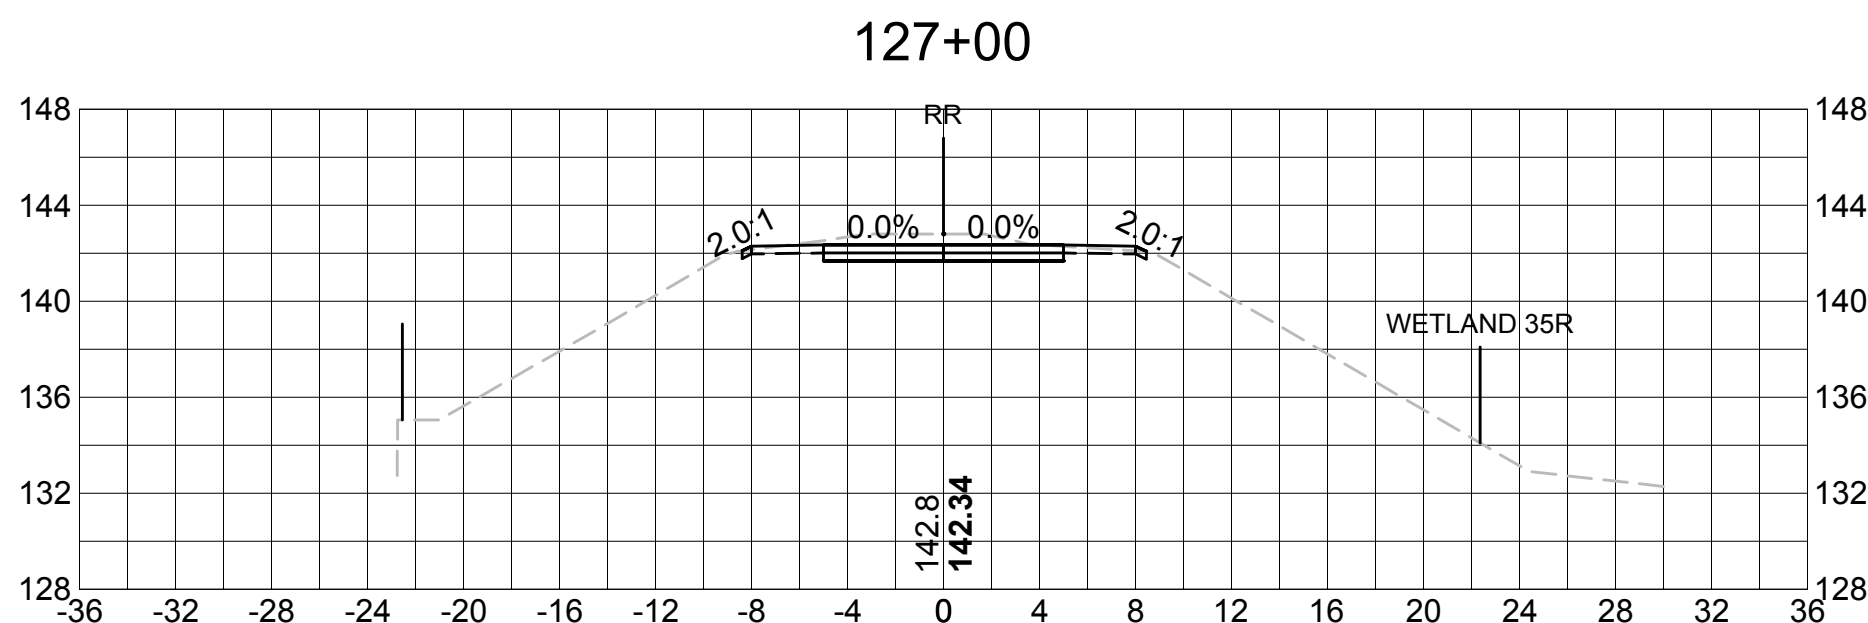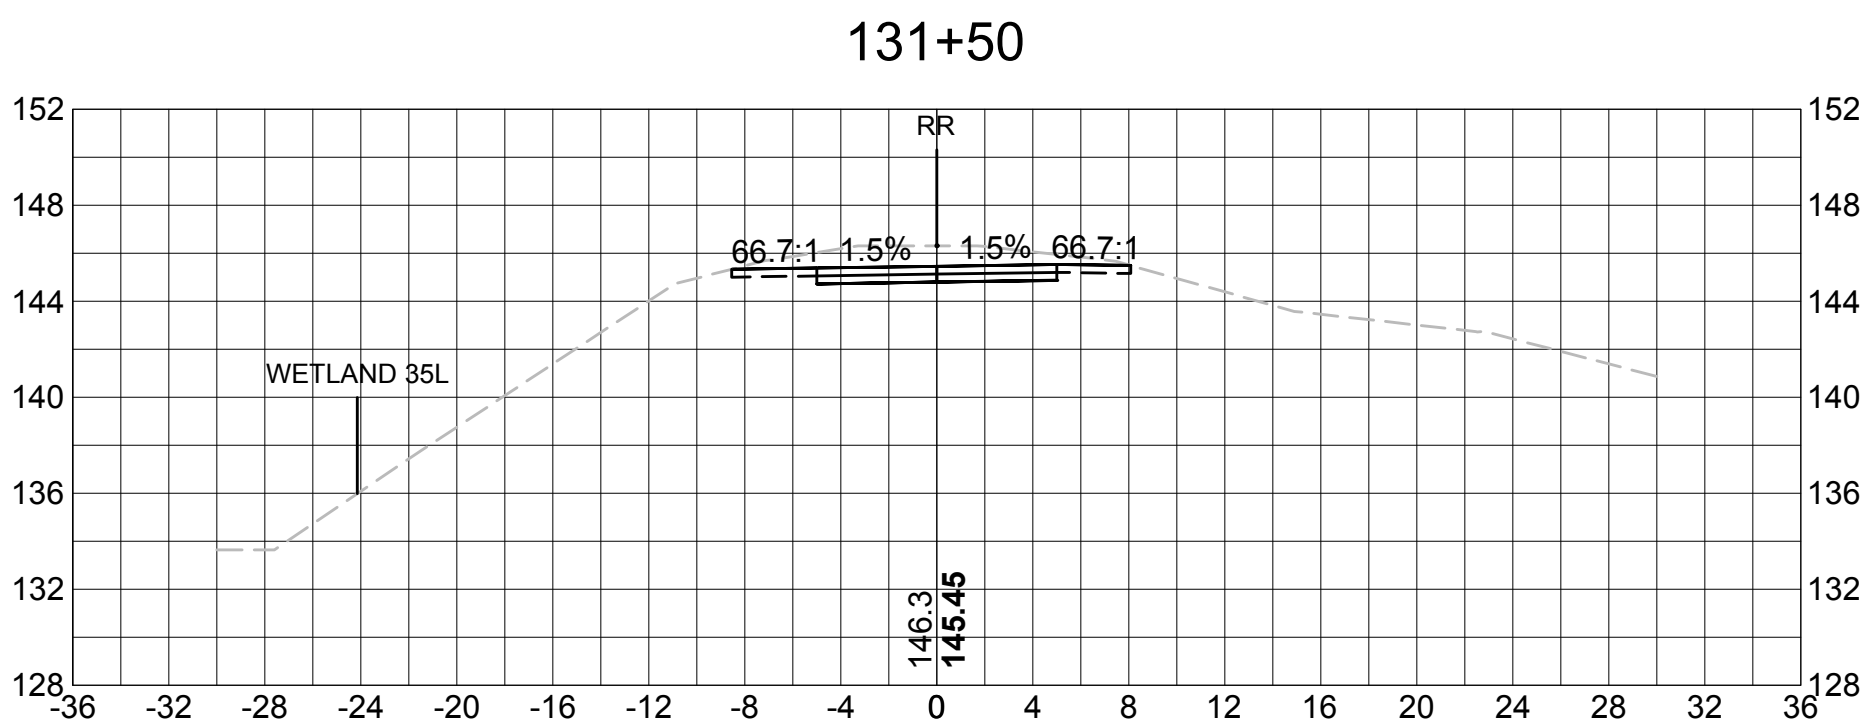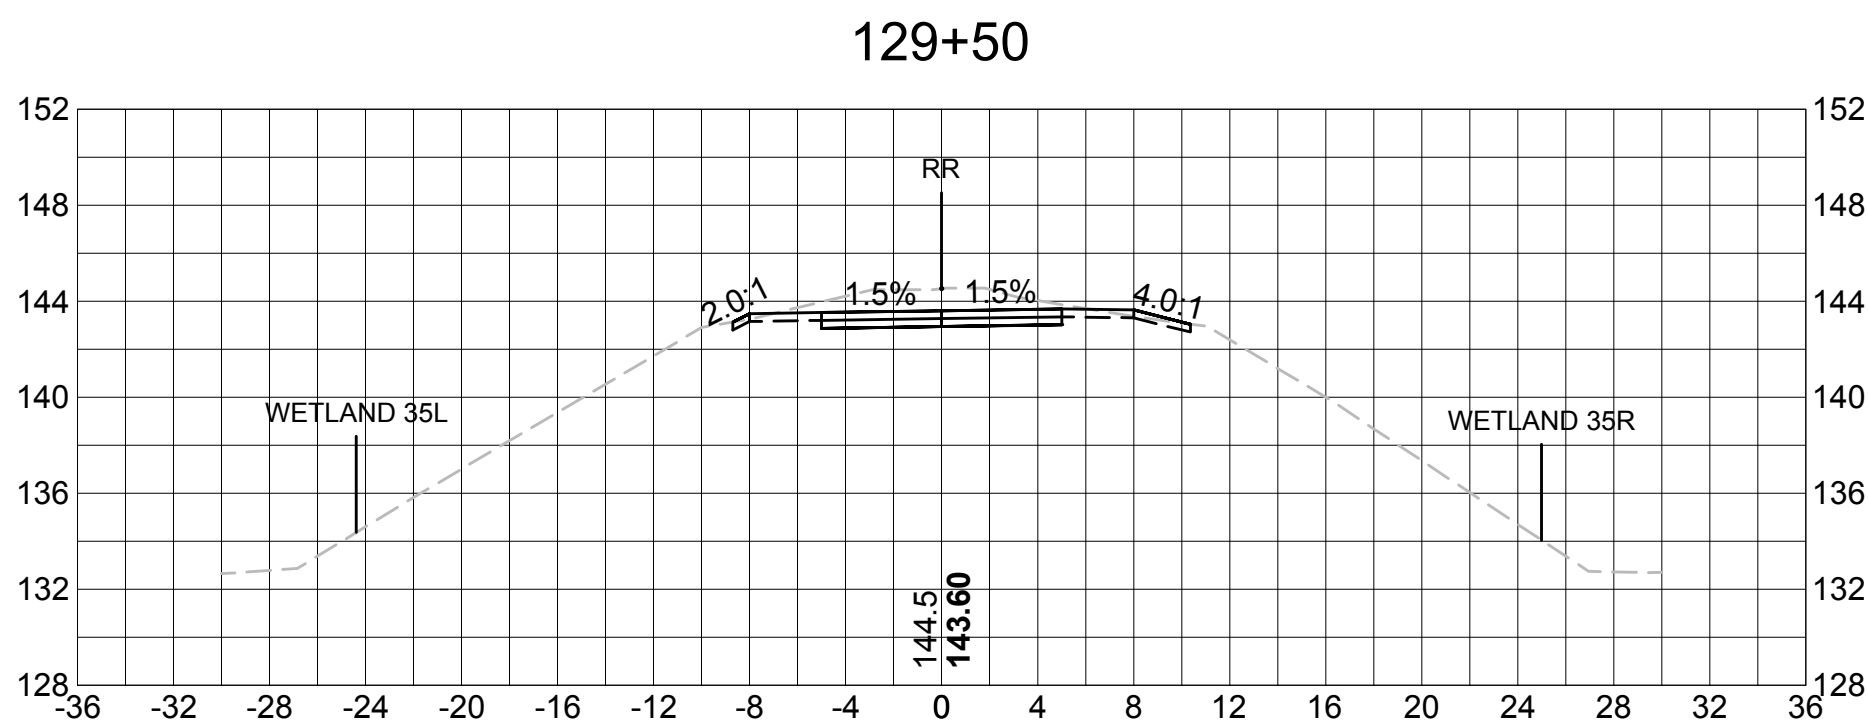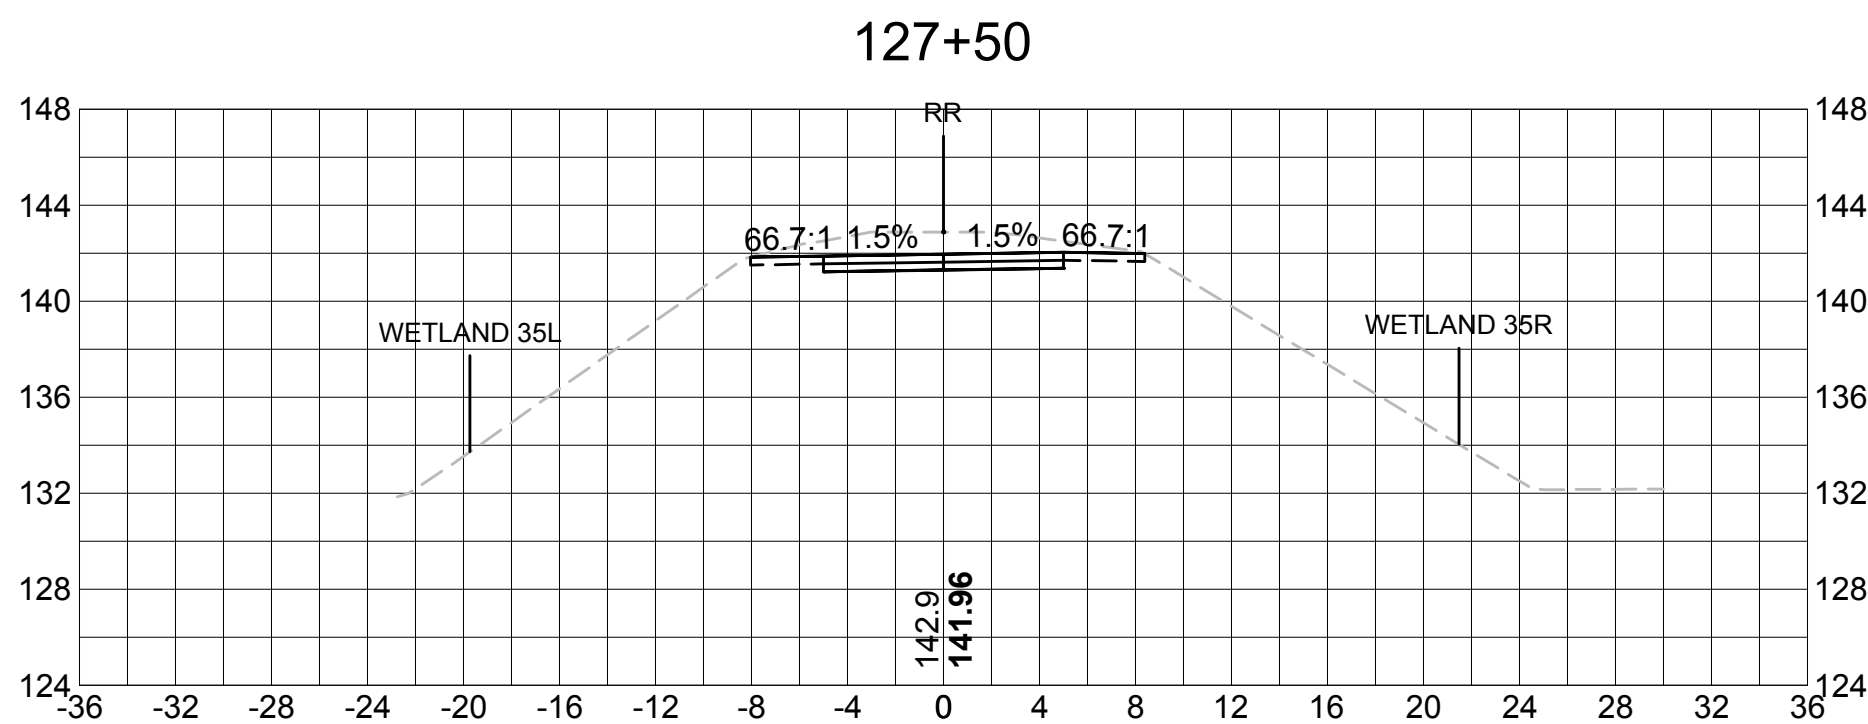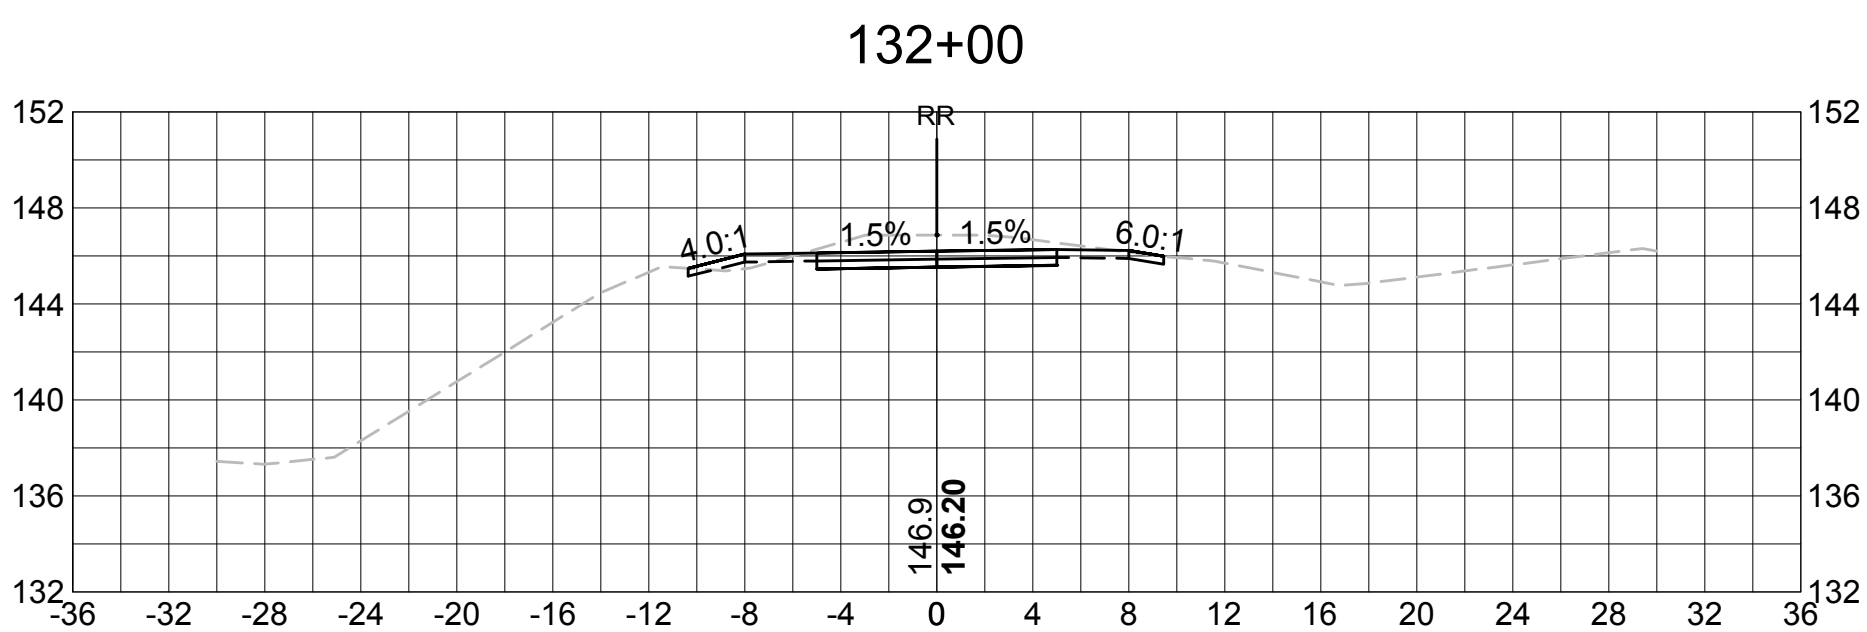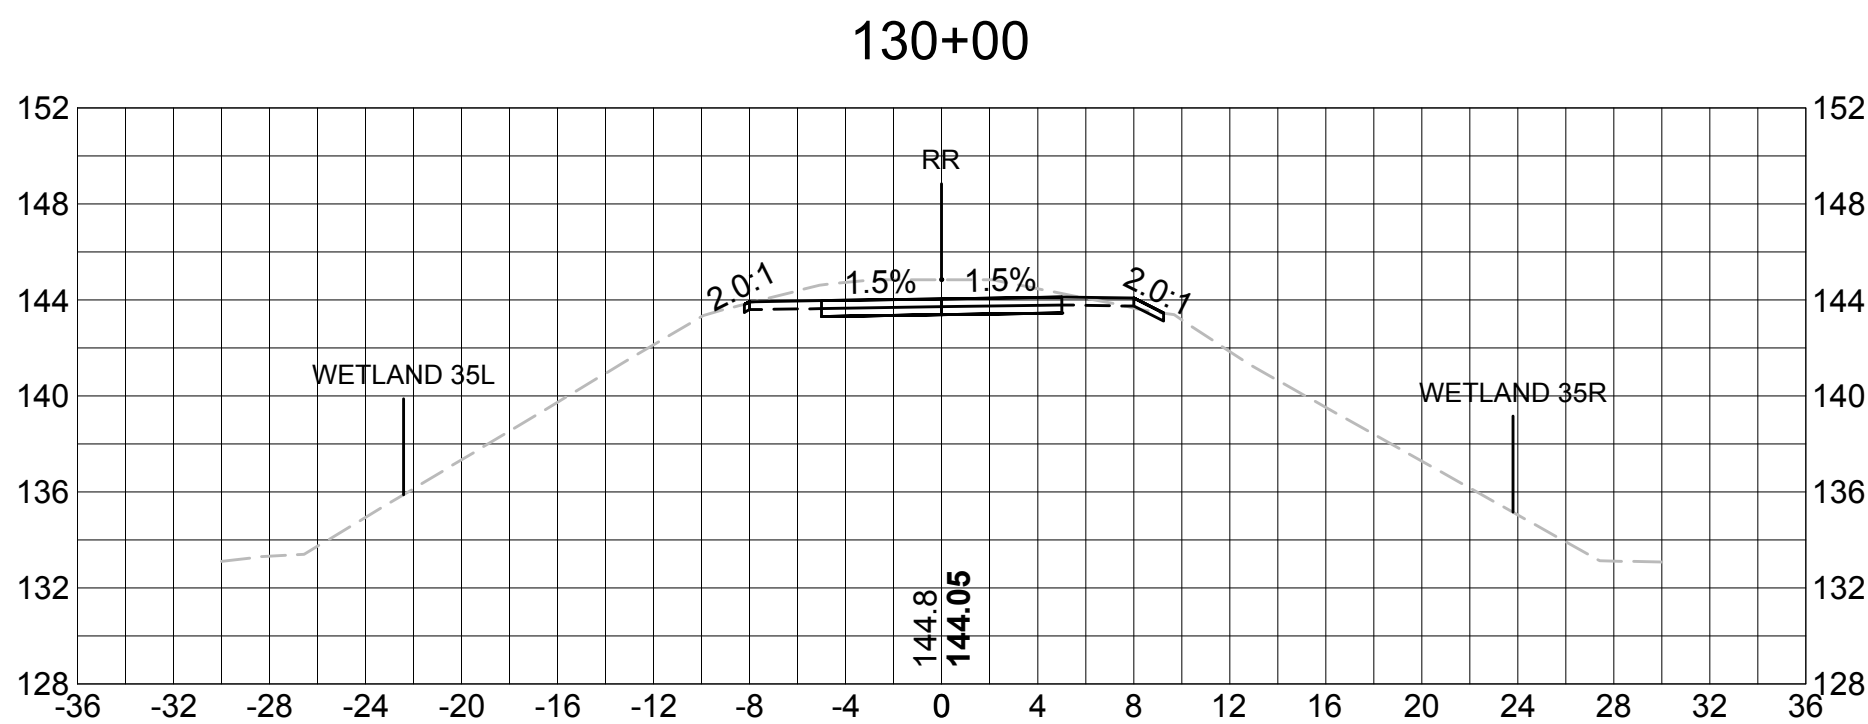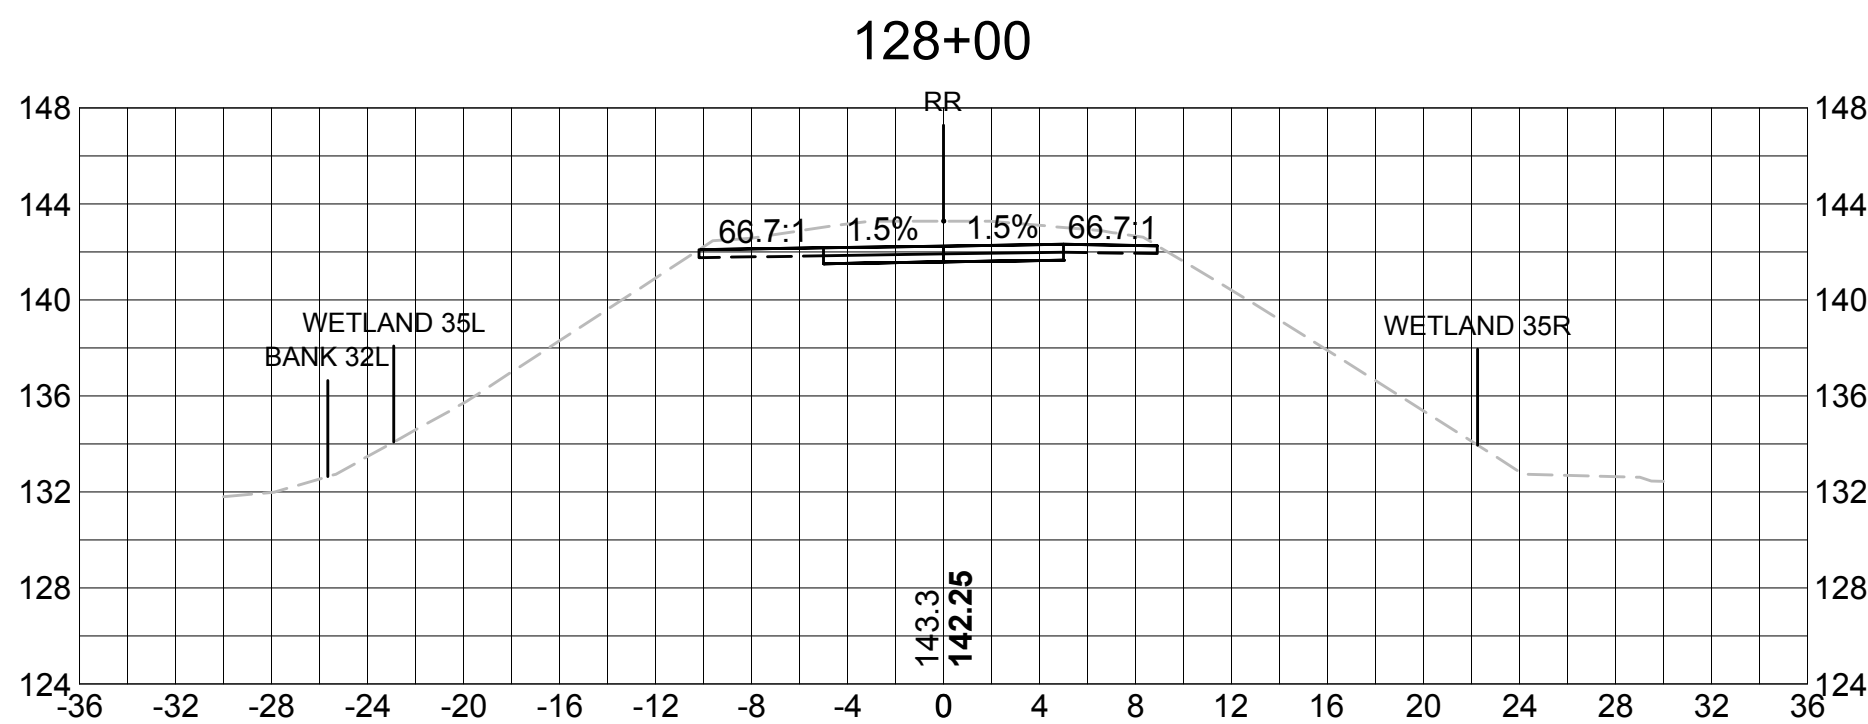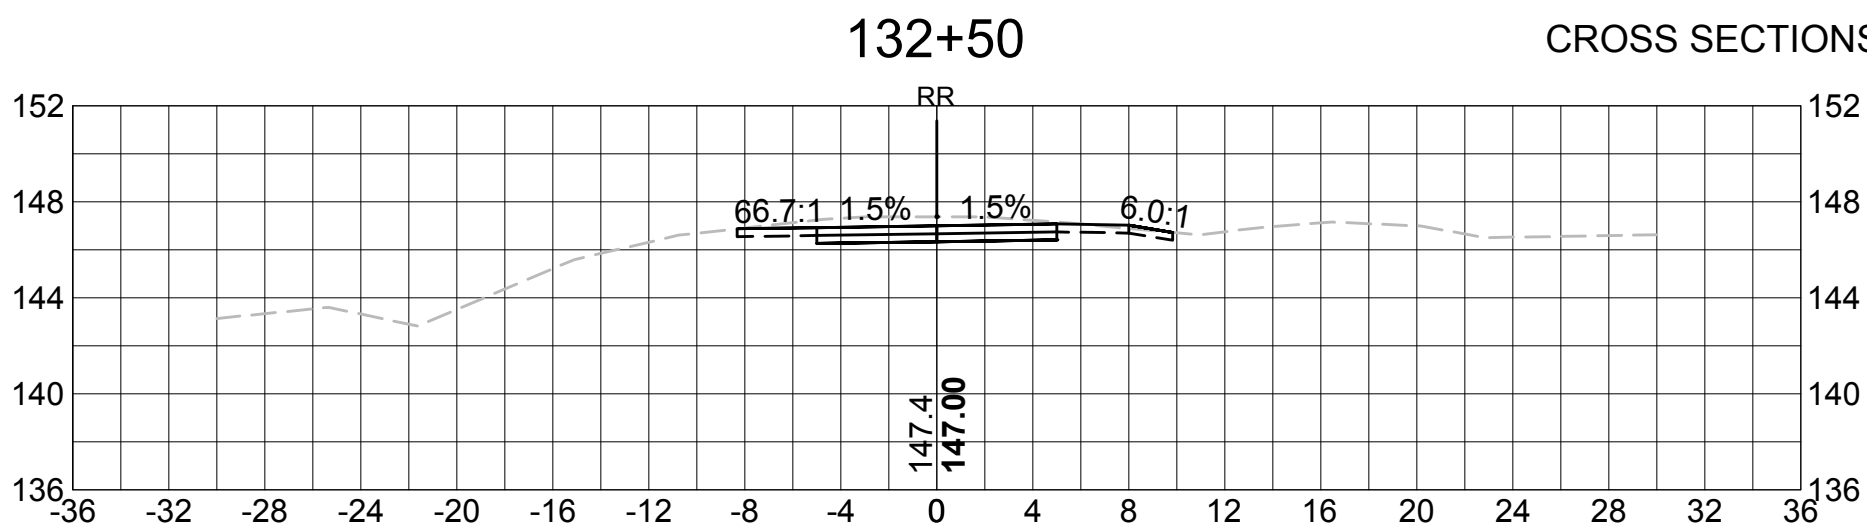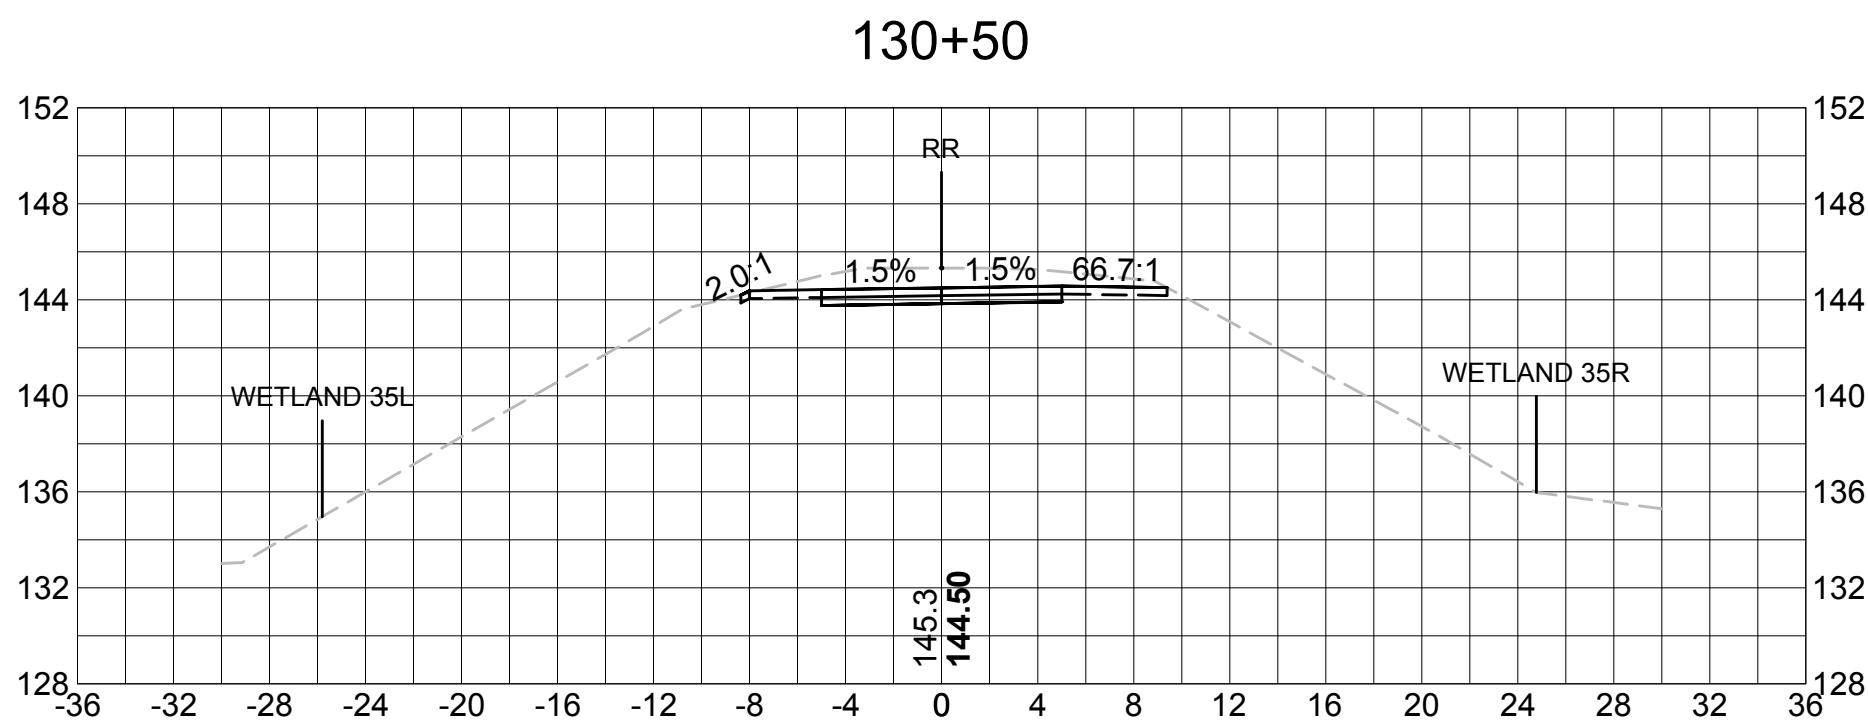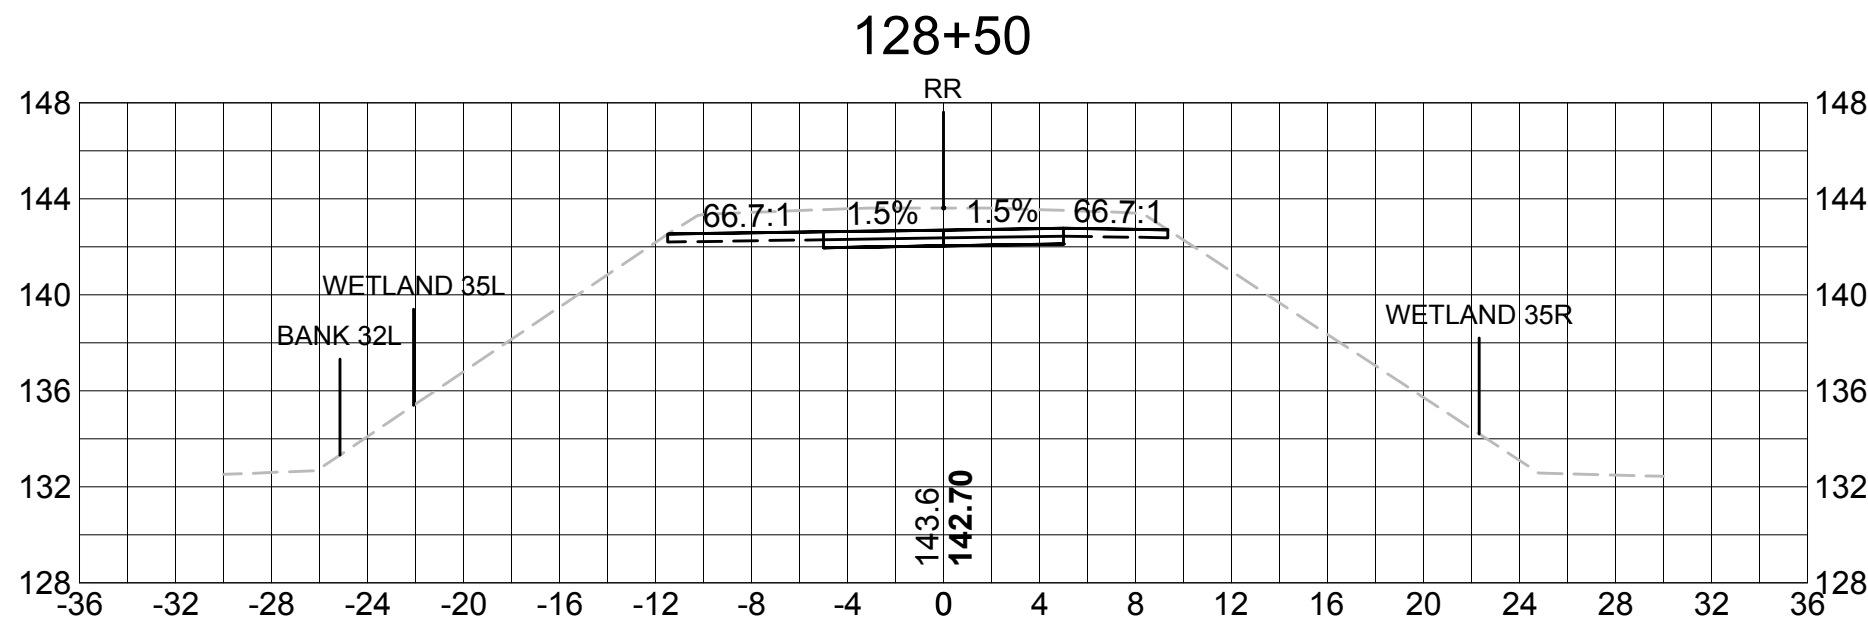









SUDBURY BRUCE FREEMAN RAIL TRAIL			
STATE	FED. AID PROJ. NO.	SHEET NO.	TOTAL SHEETS
MASS.	XXXX	60	XX
PROJECT FILE NO. 608164			

CROSS SECTIONS

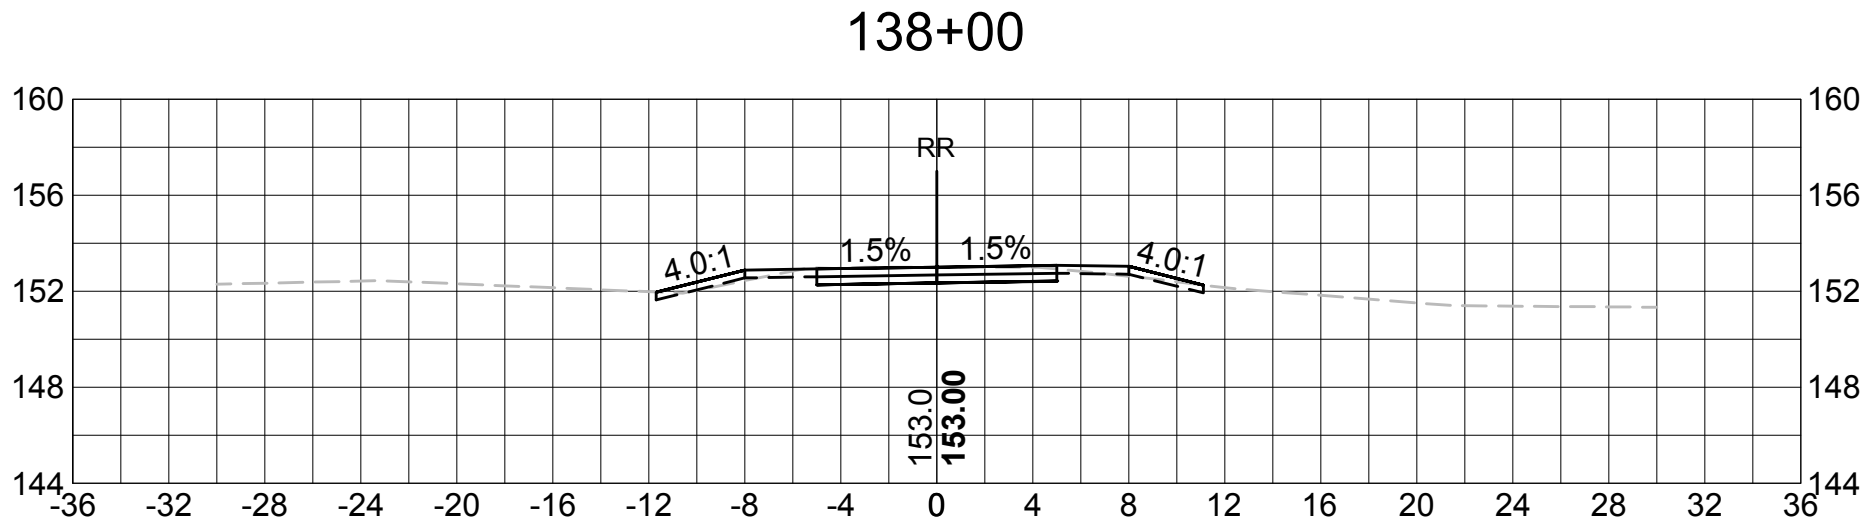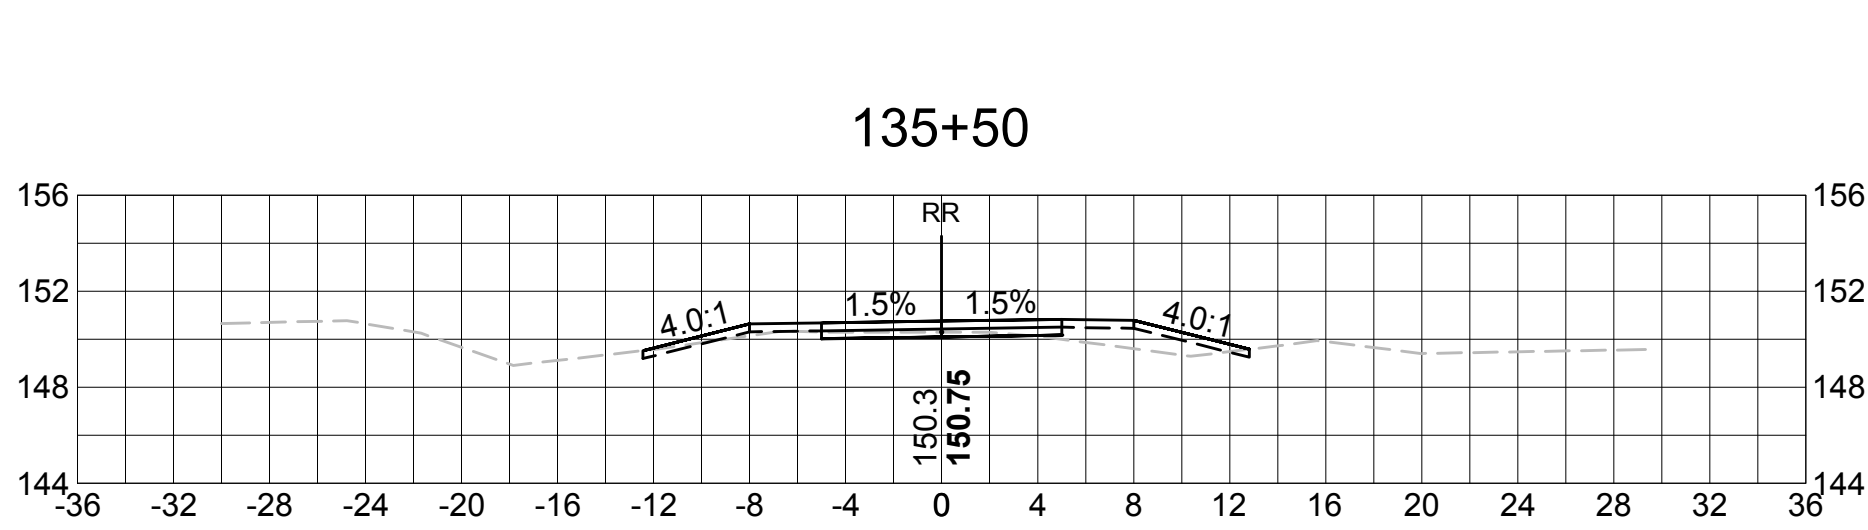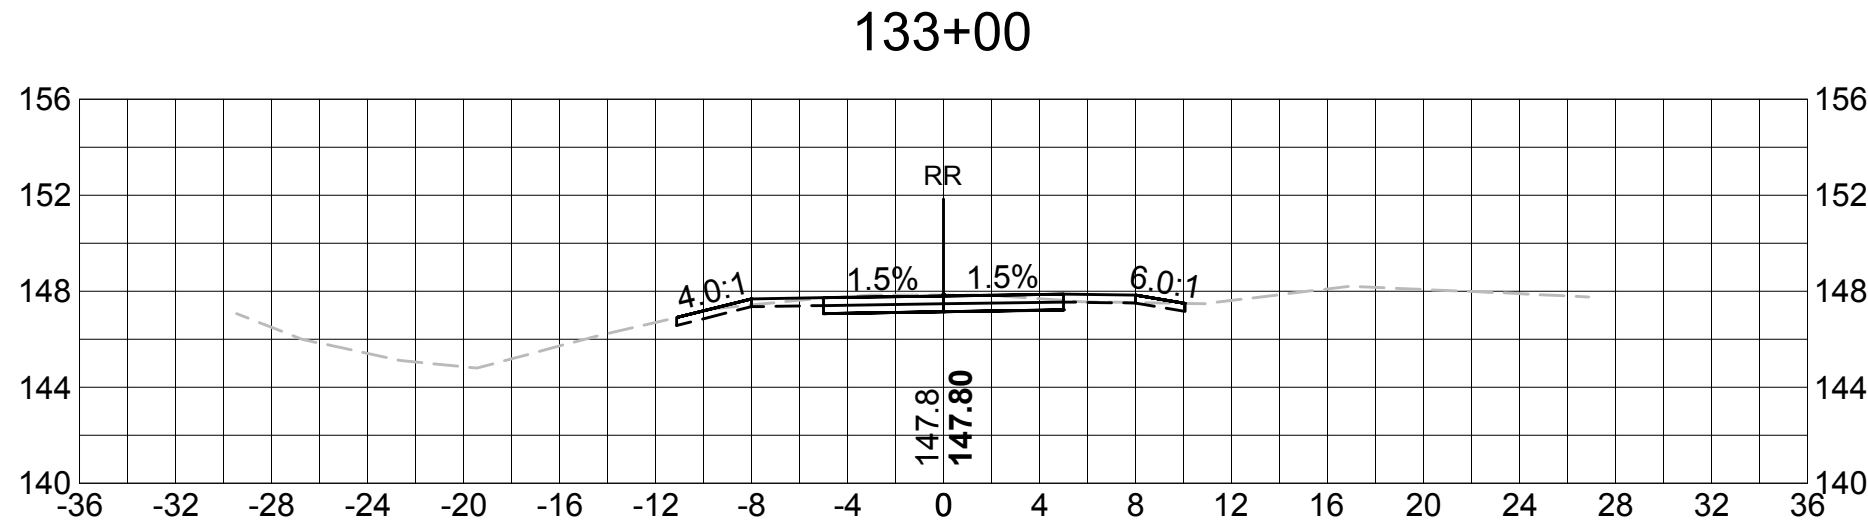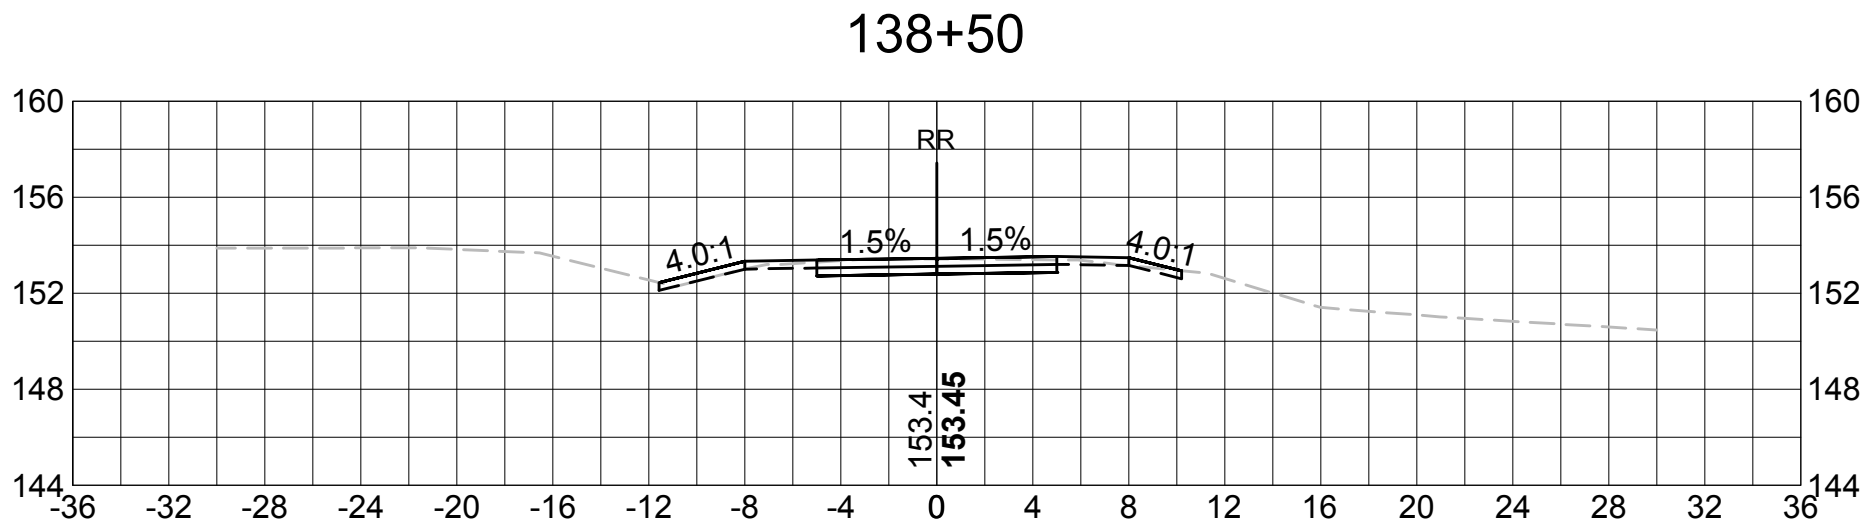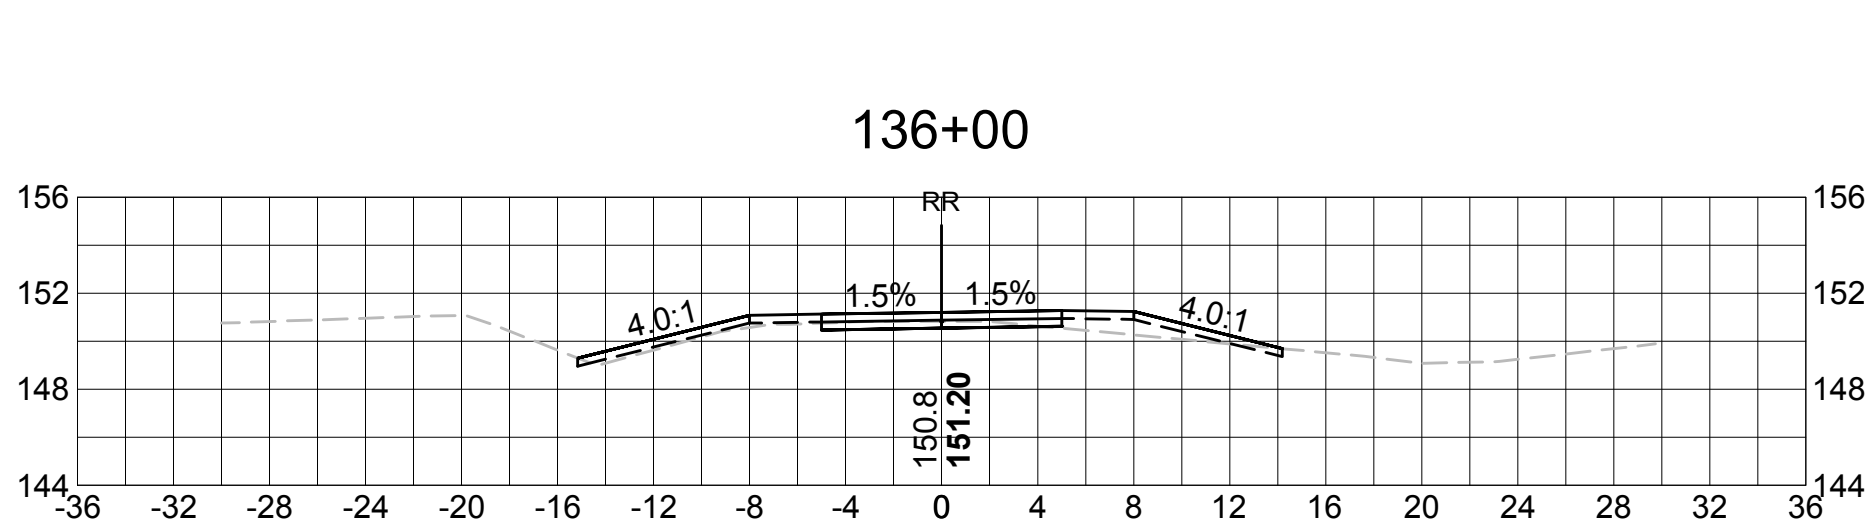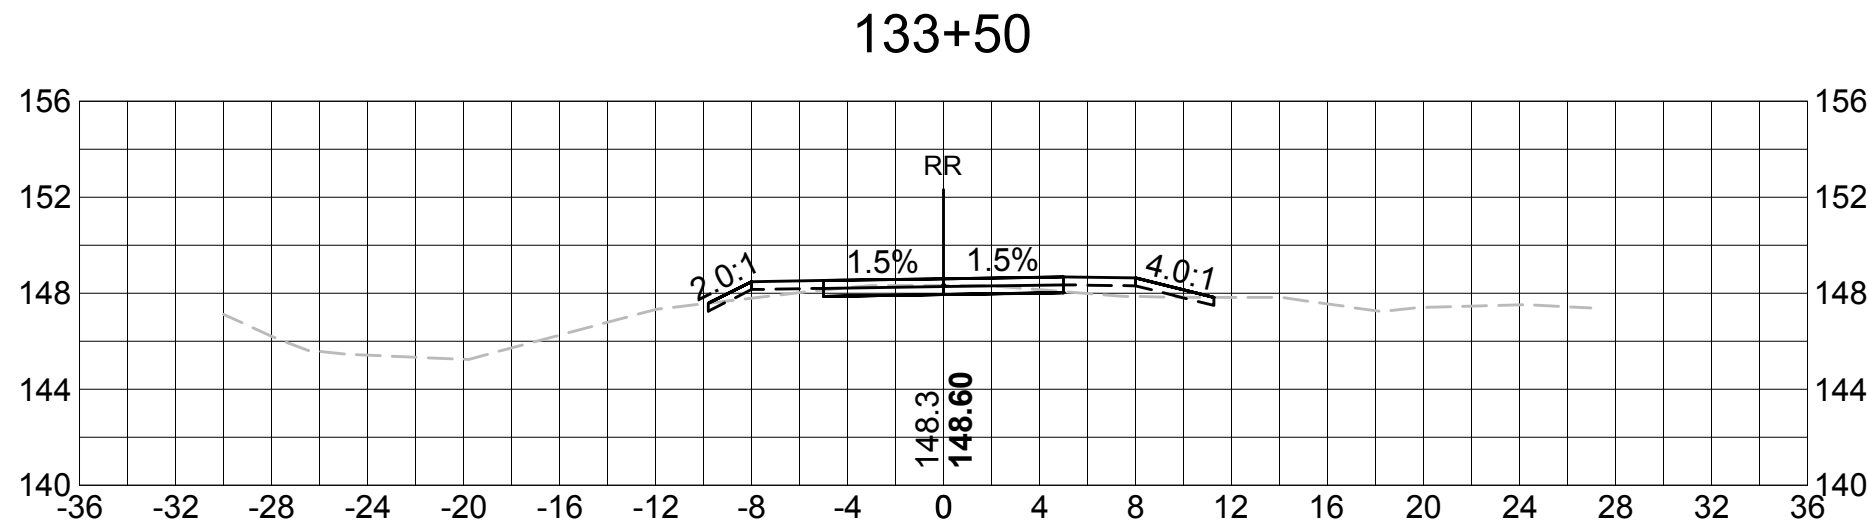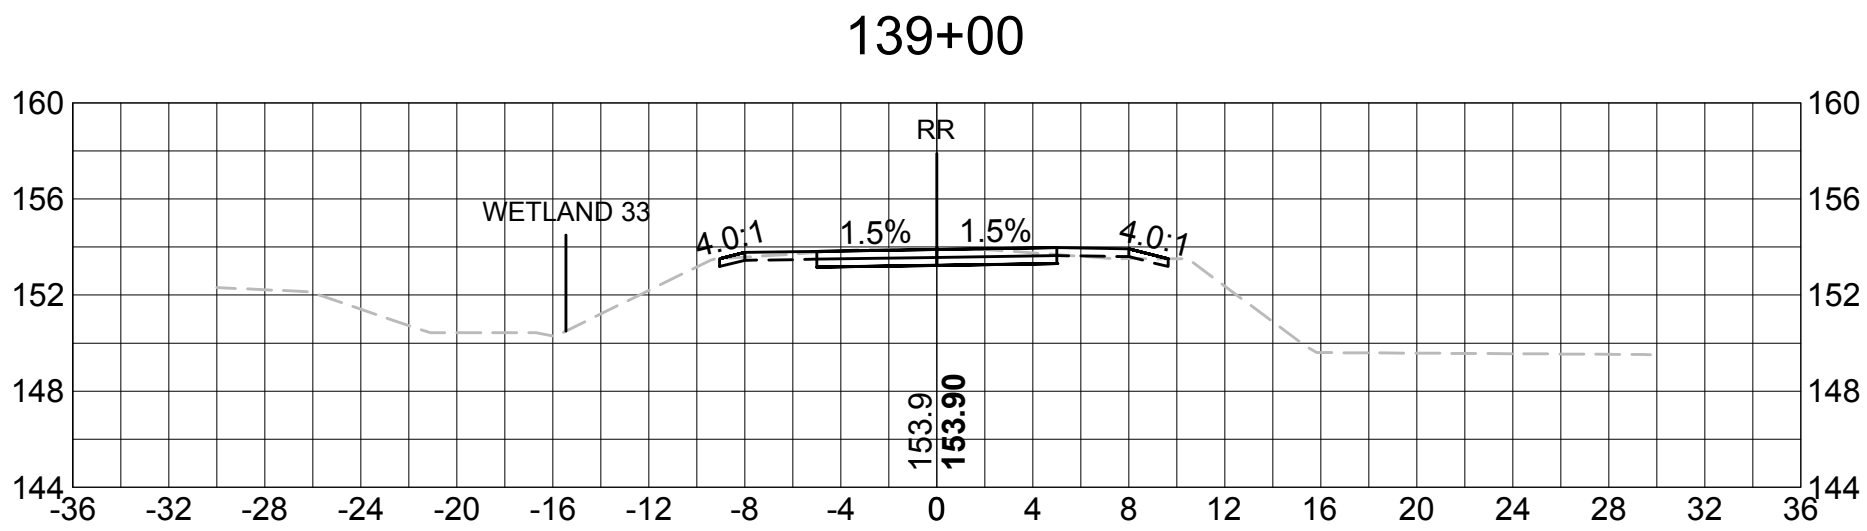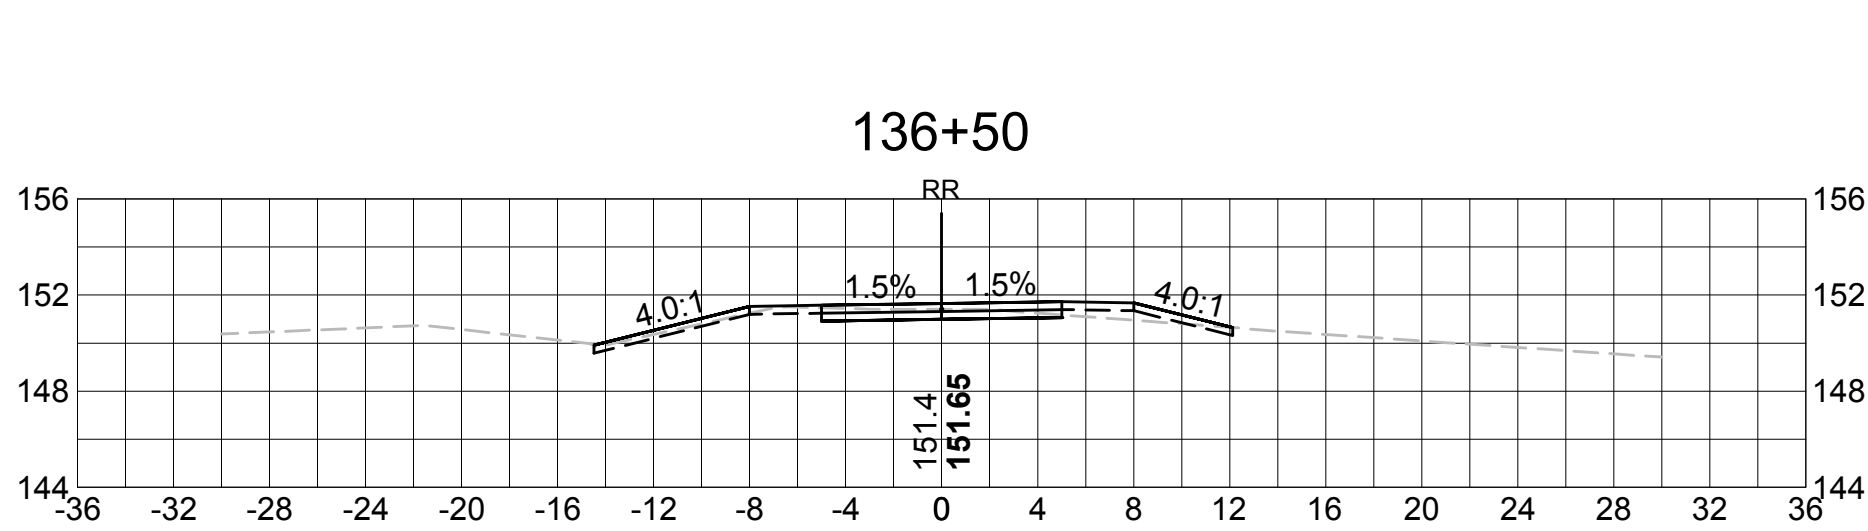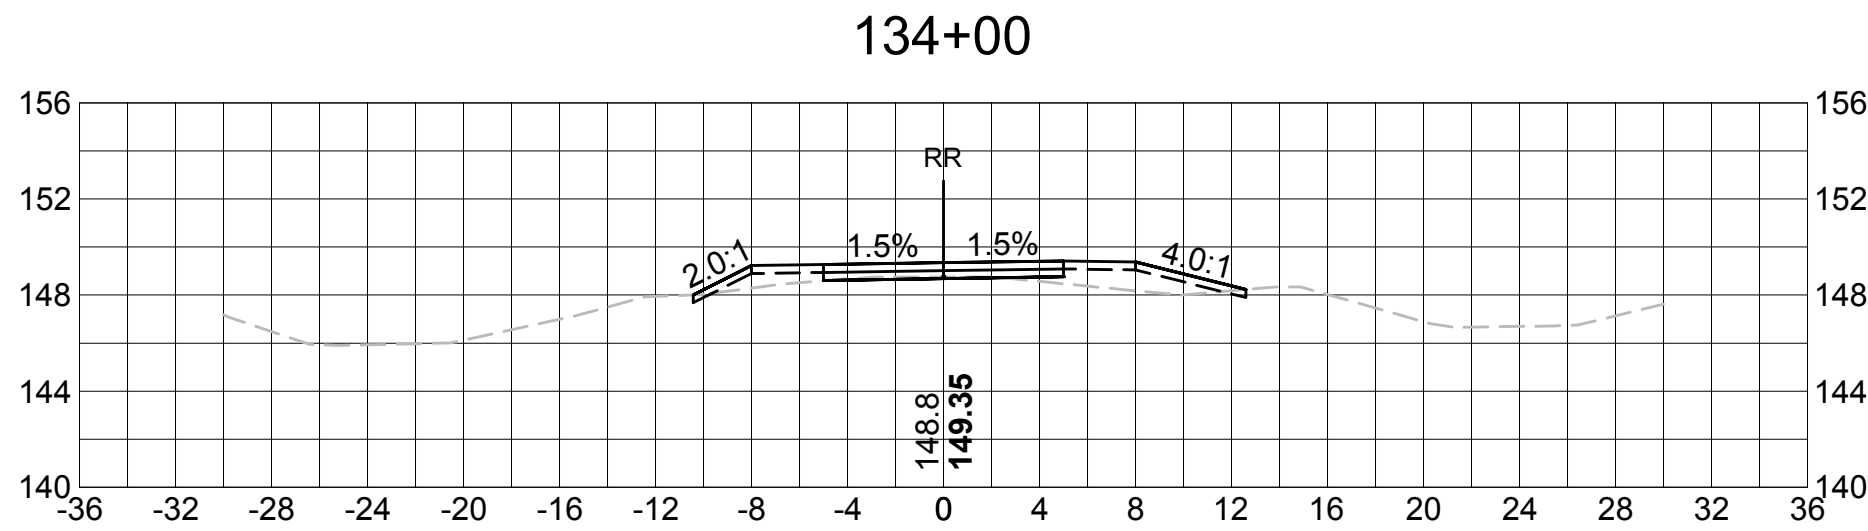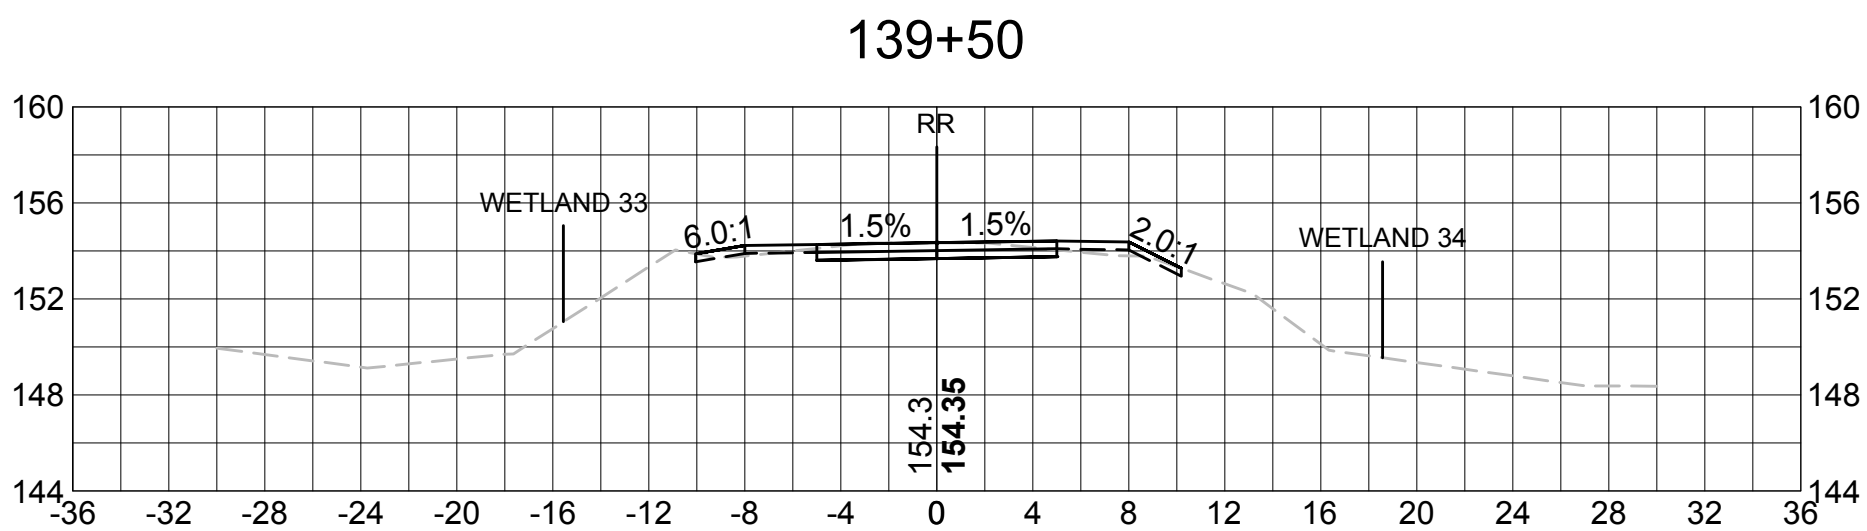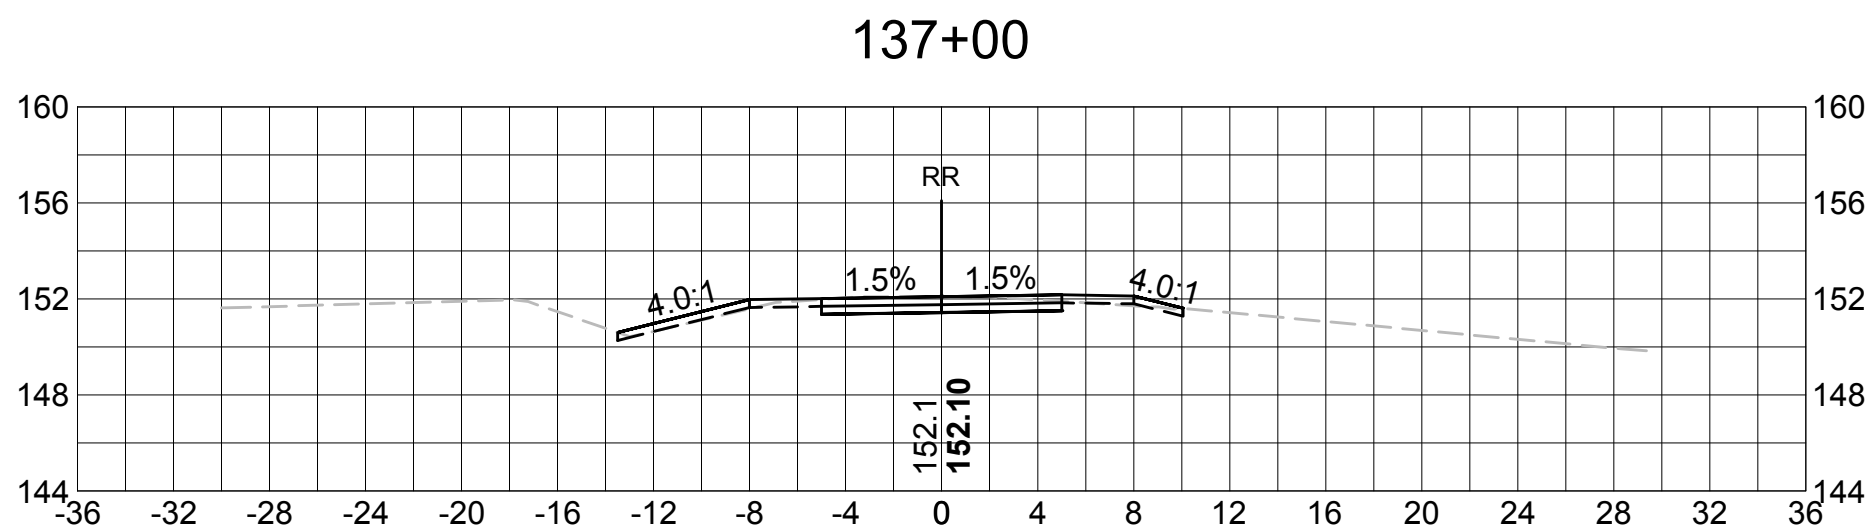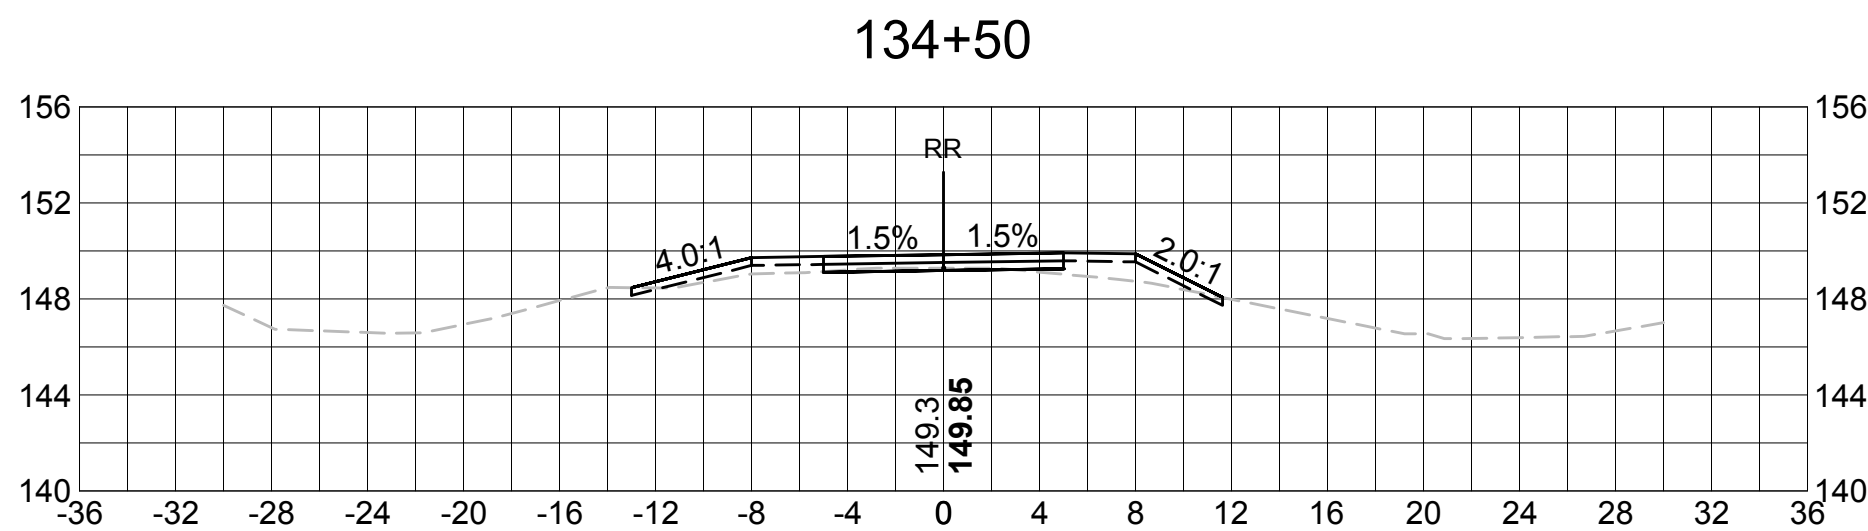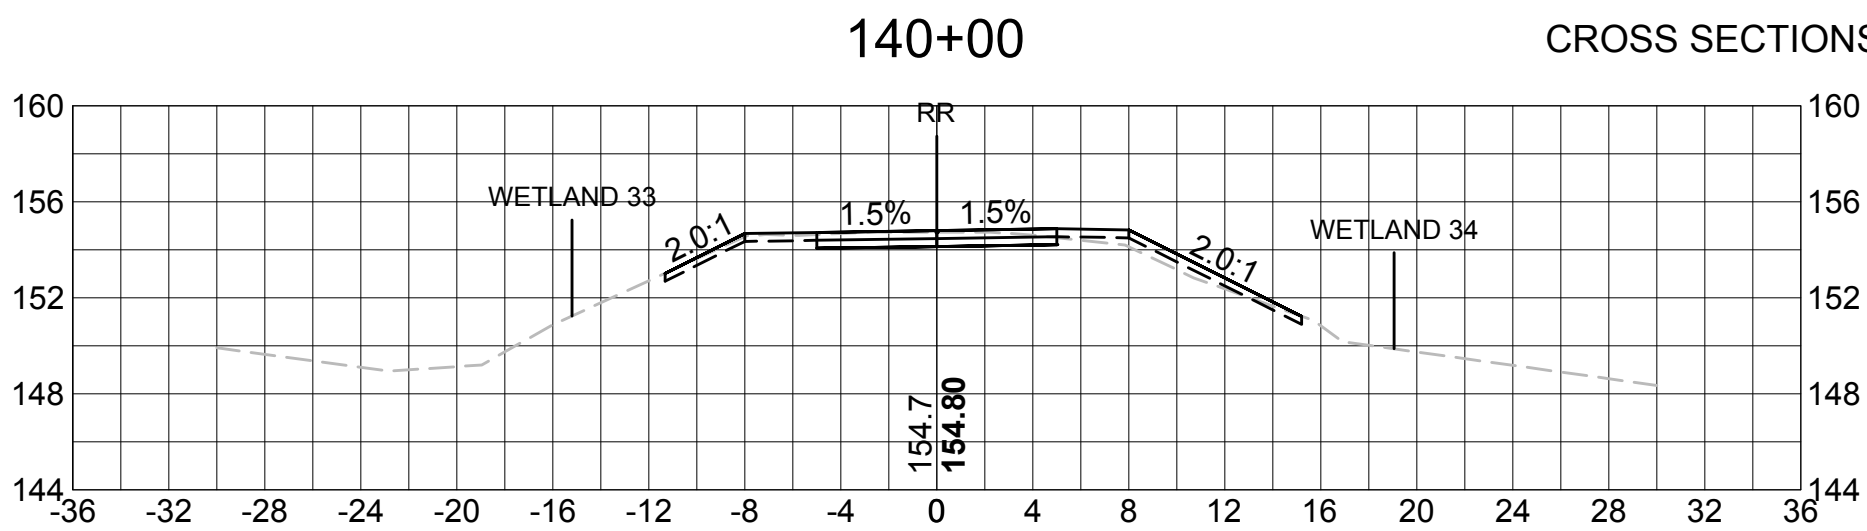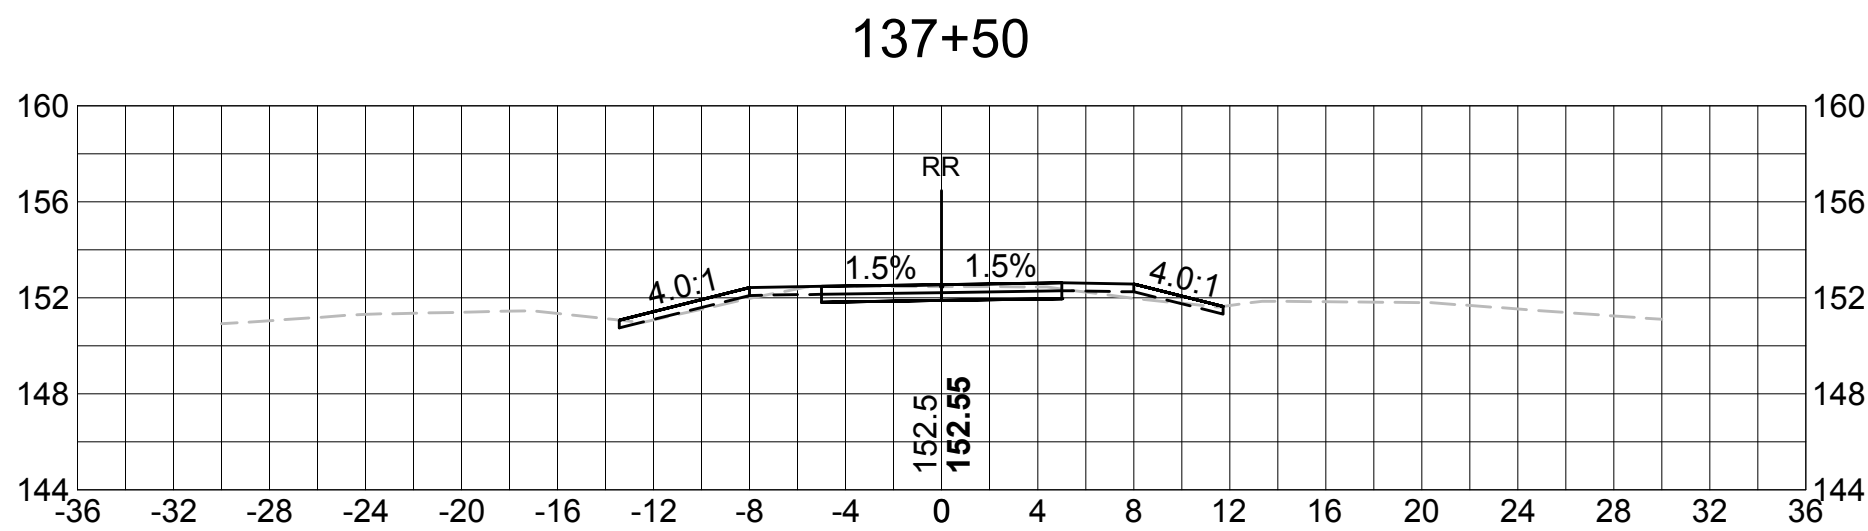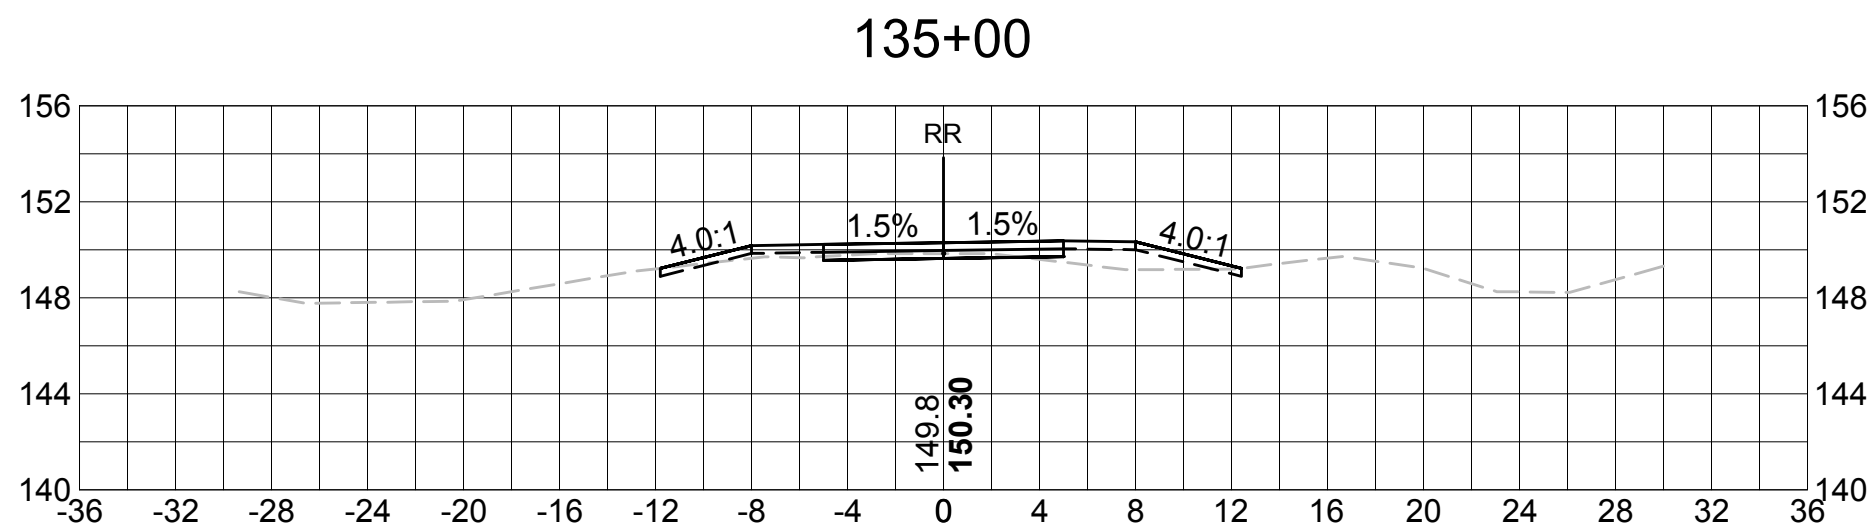













SUDBURY BRUCE FREEMAN RAIL TRAIL			
STATE	FED. AID PROJ. NO.	SHEET NO.	TOTAL SHEETS
MASS.	XXXX	61	XX
PROJECT FILE NO. 608164			

CROSS SECTIONS

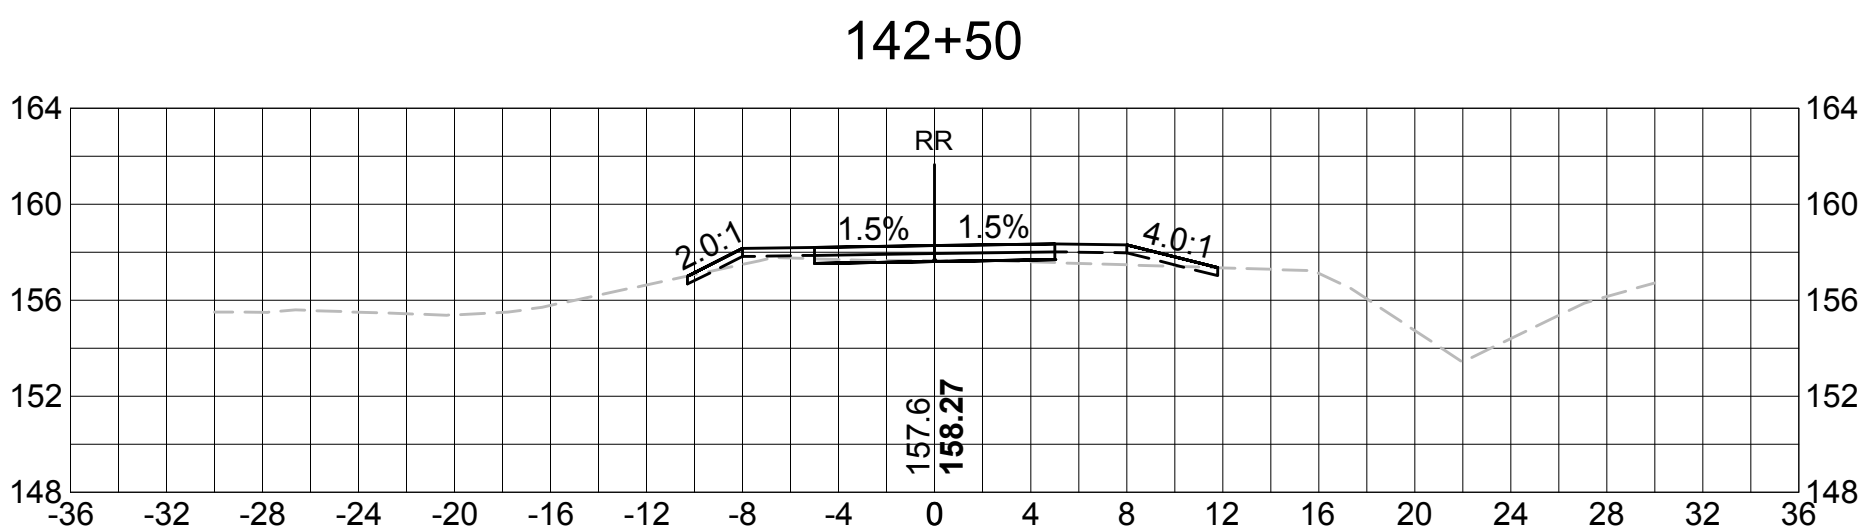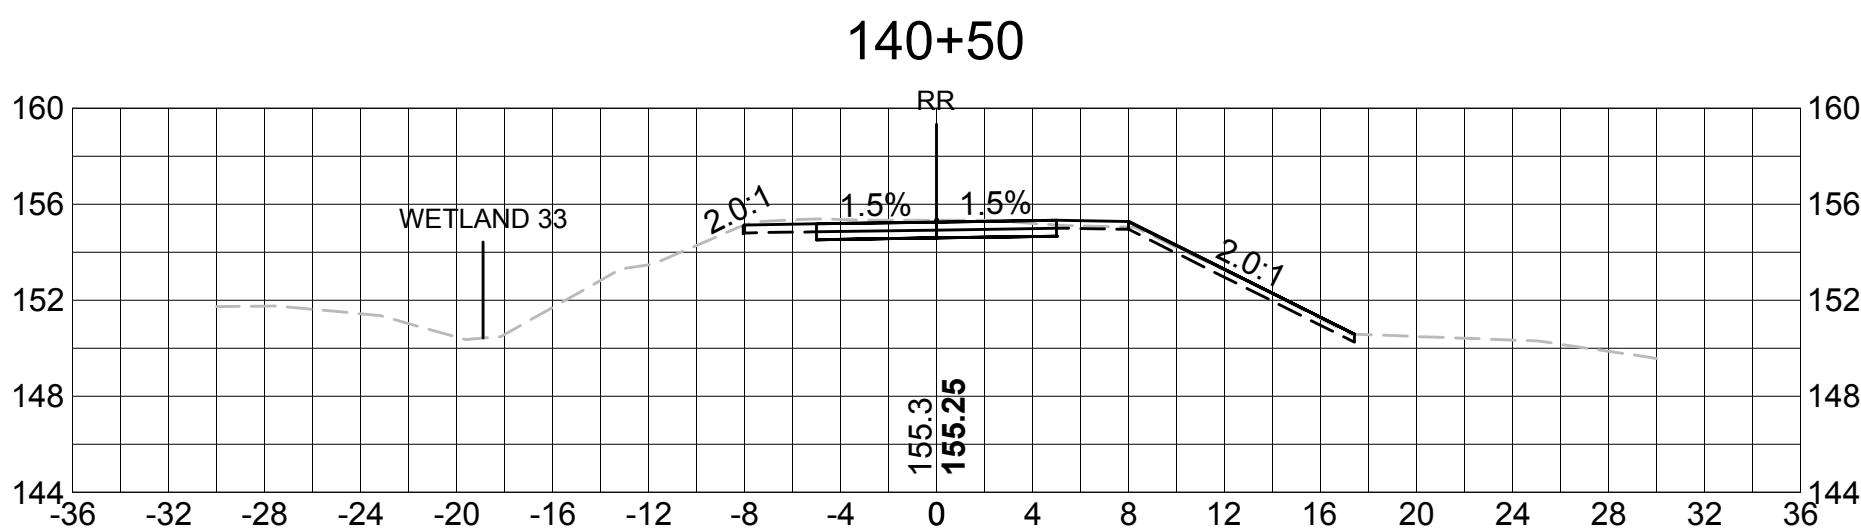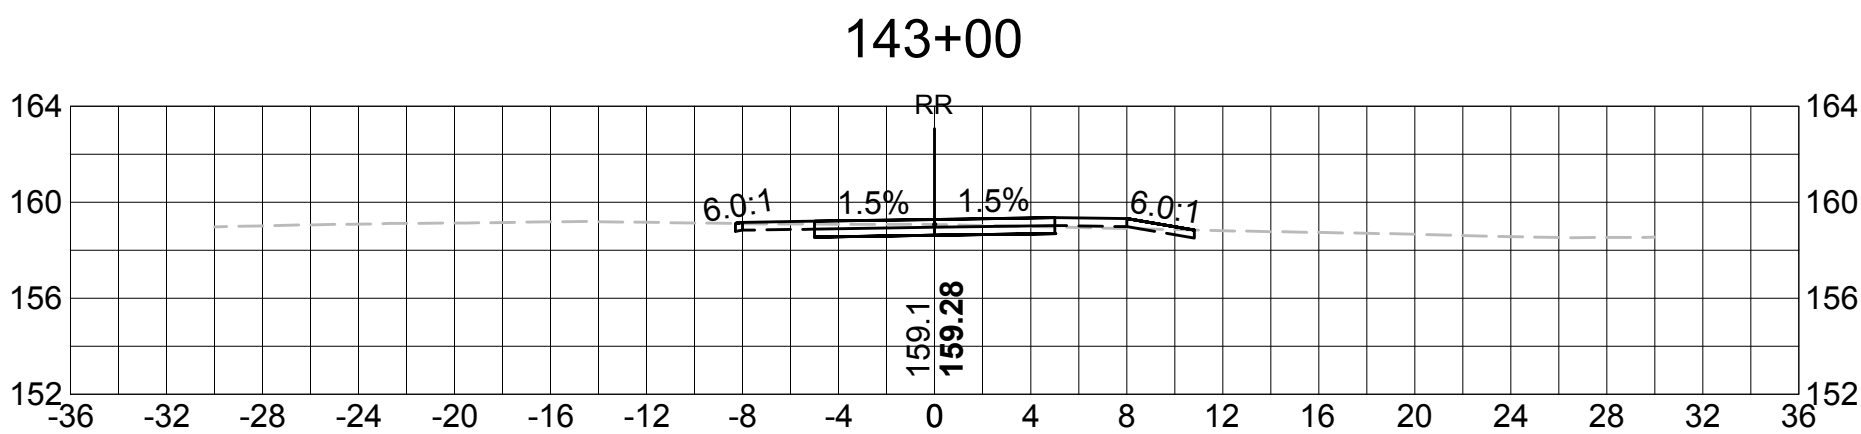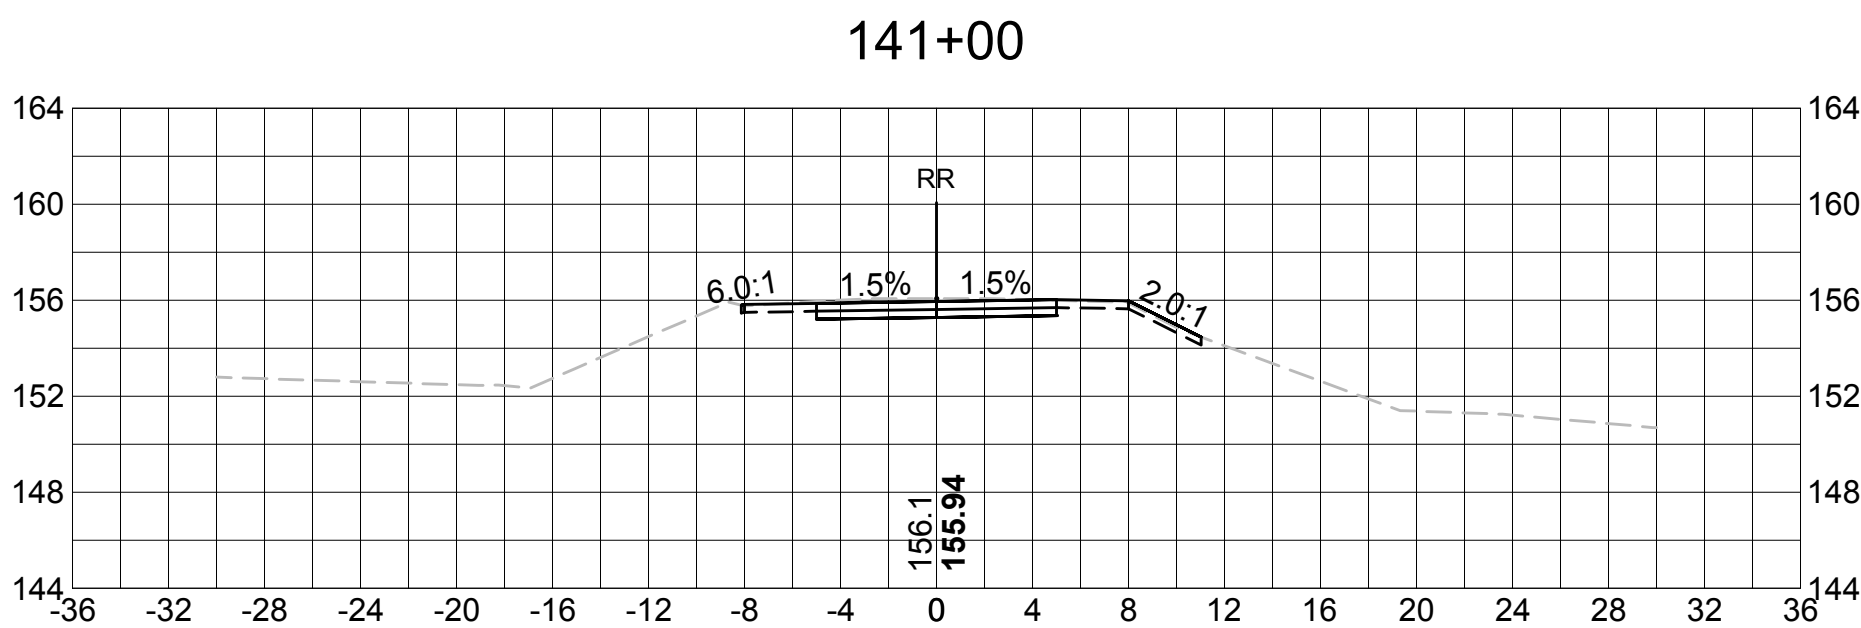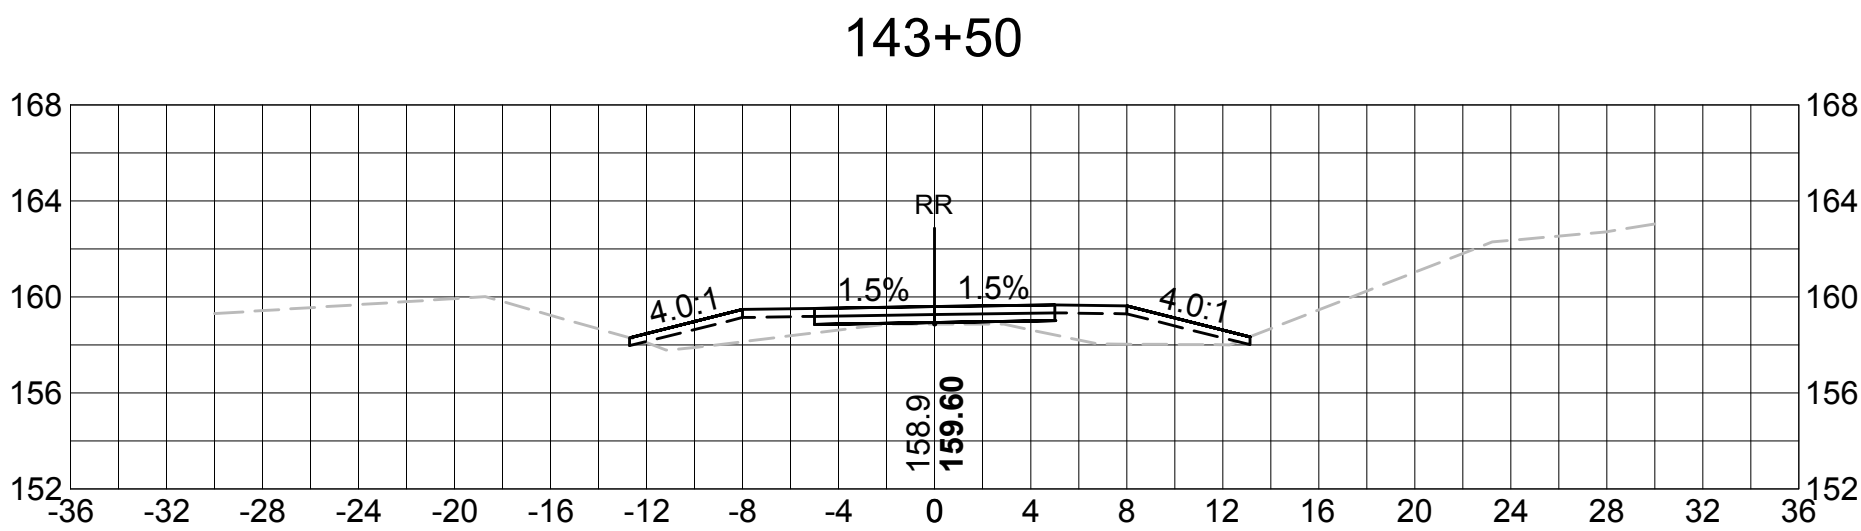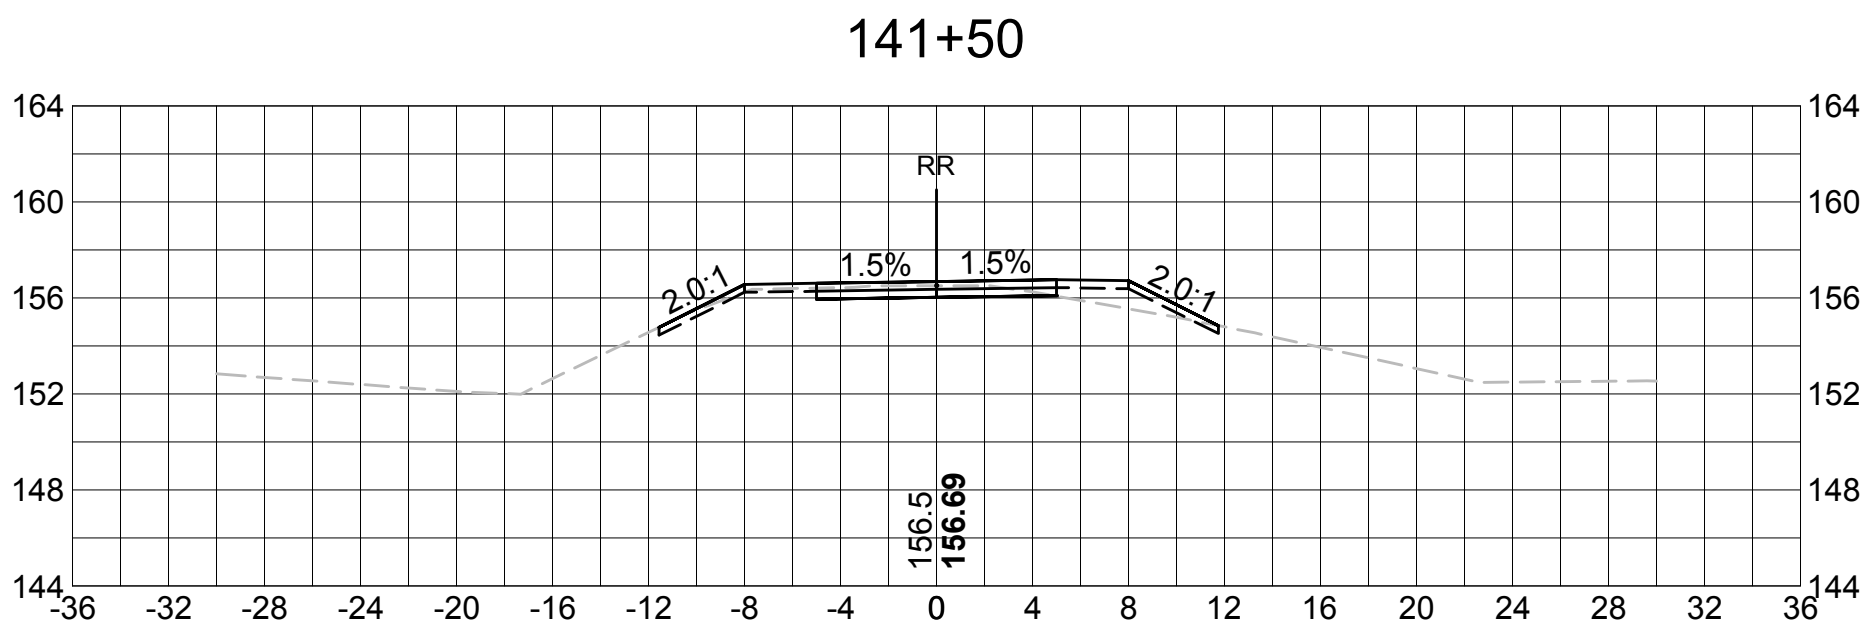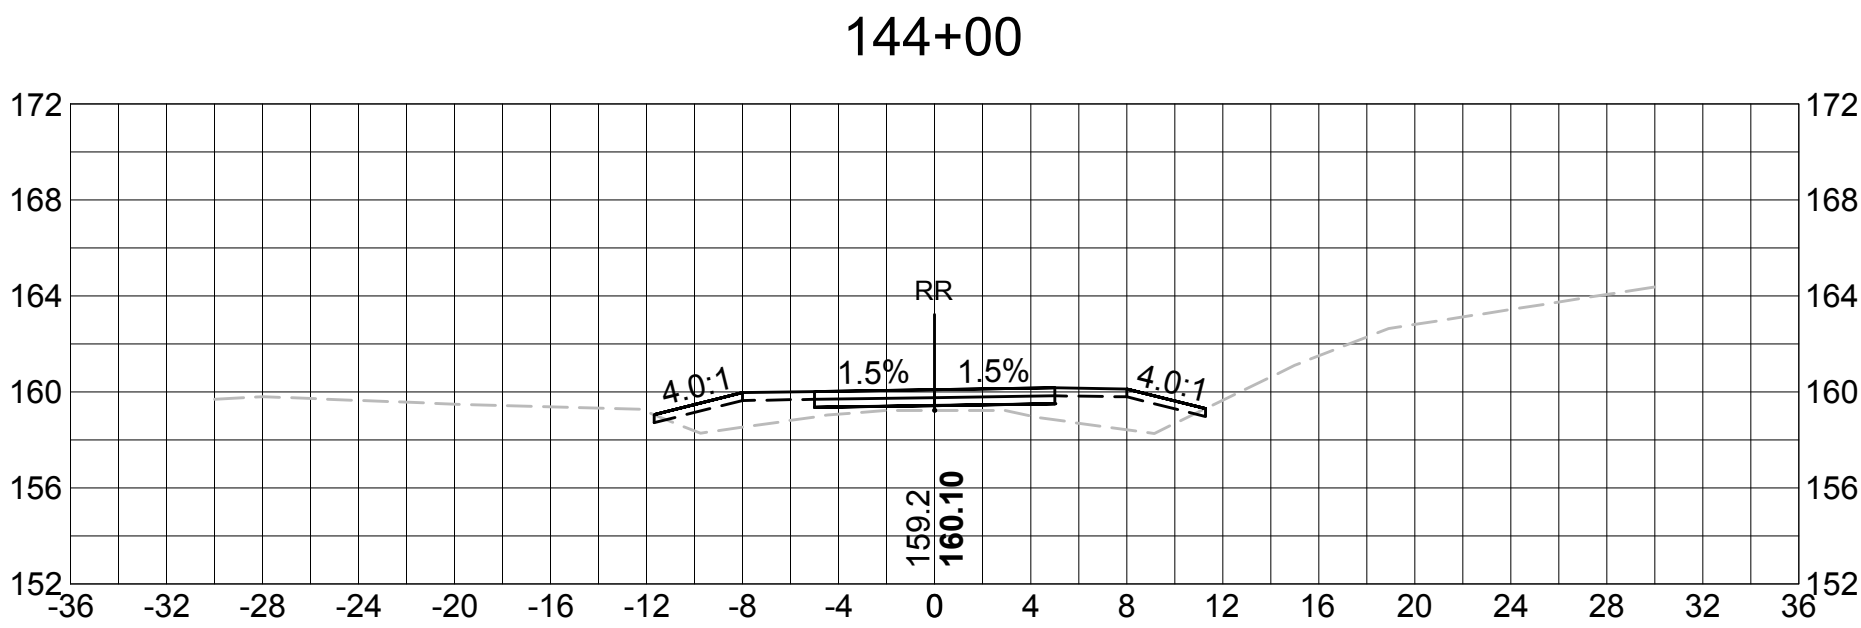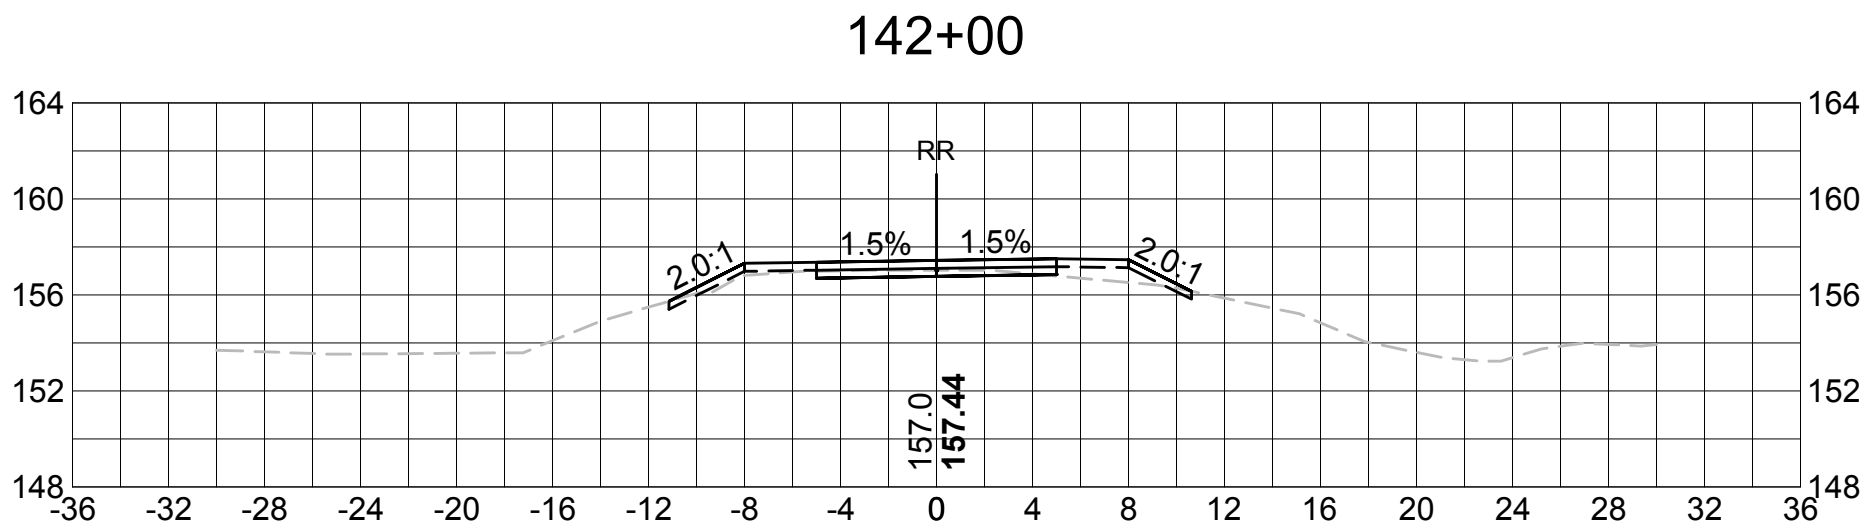













SUDBURY BRUCE FREEMAN RAIL TRAIL			
STATE	FED. AID PROJ. NO.	SHEET NO.	TOTAL SHEETS
MASS.	XXXX	62	XX
PROJECT FILE NO. 608164			

CROSS SECTIONS

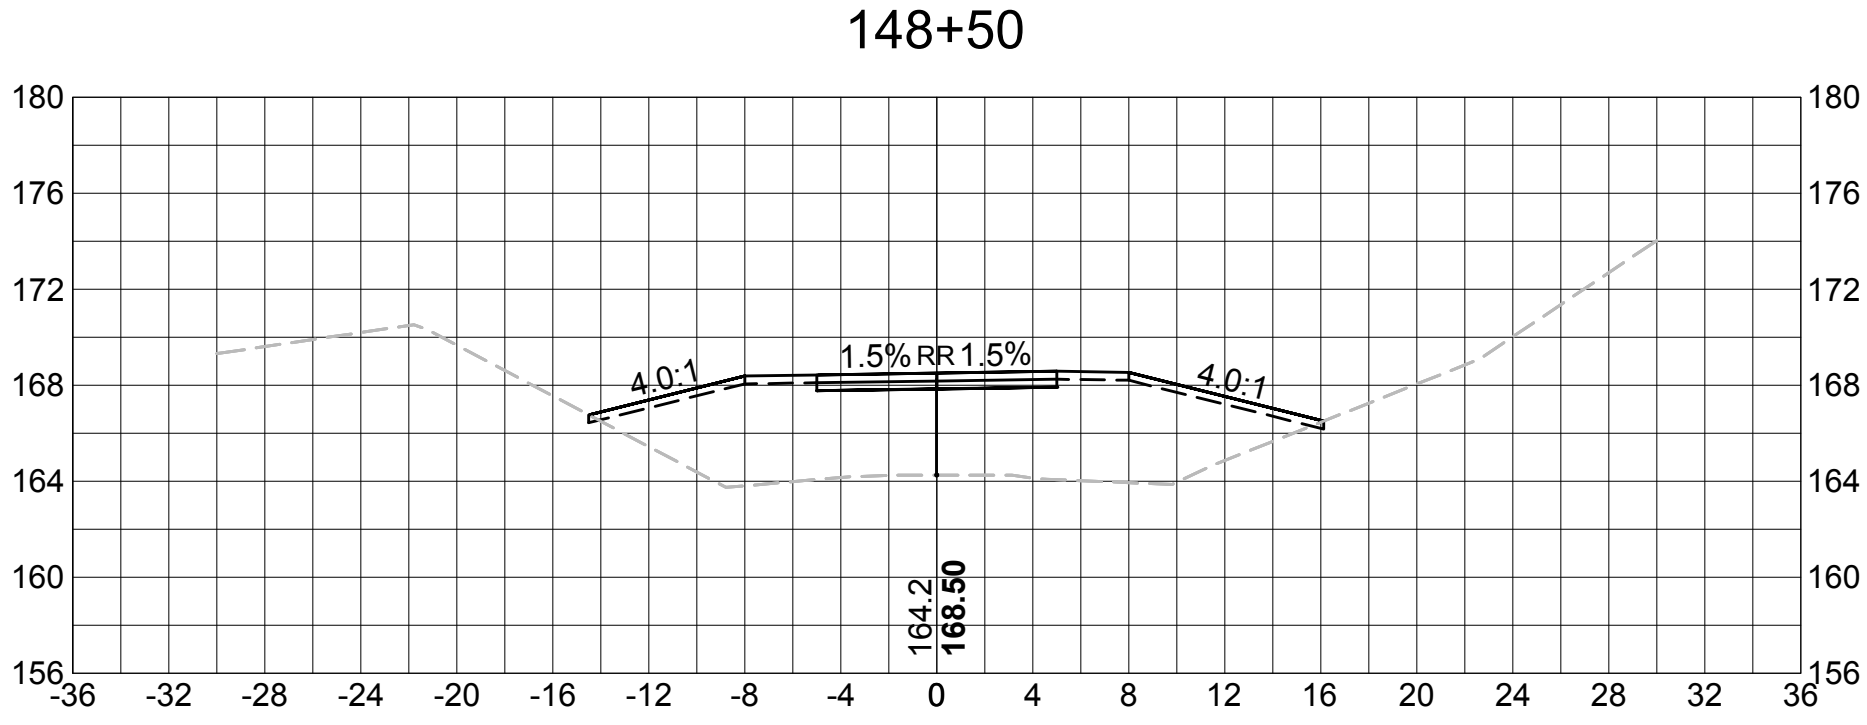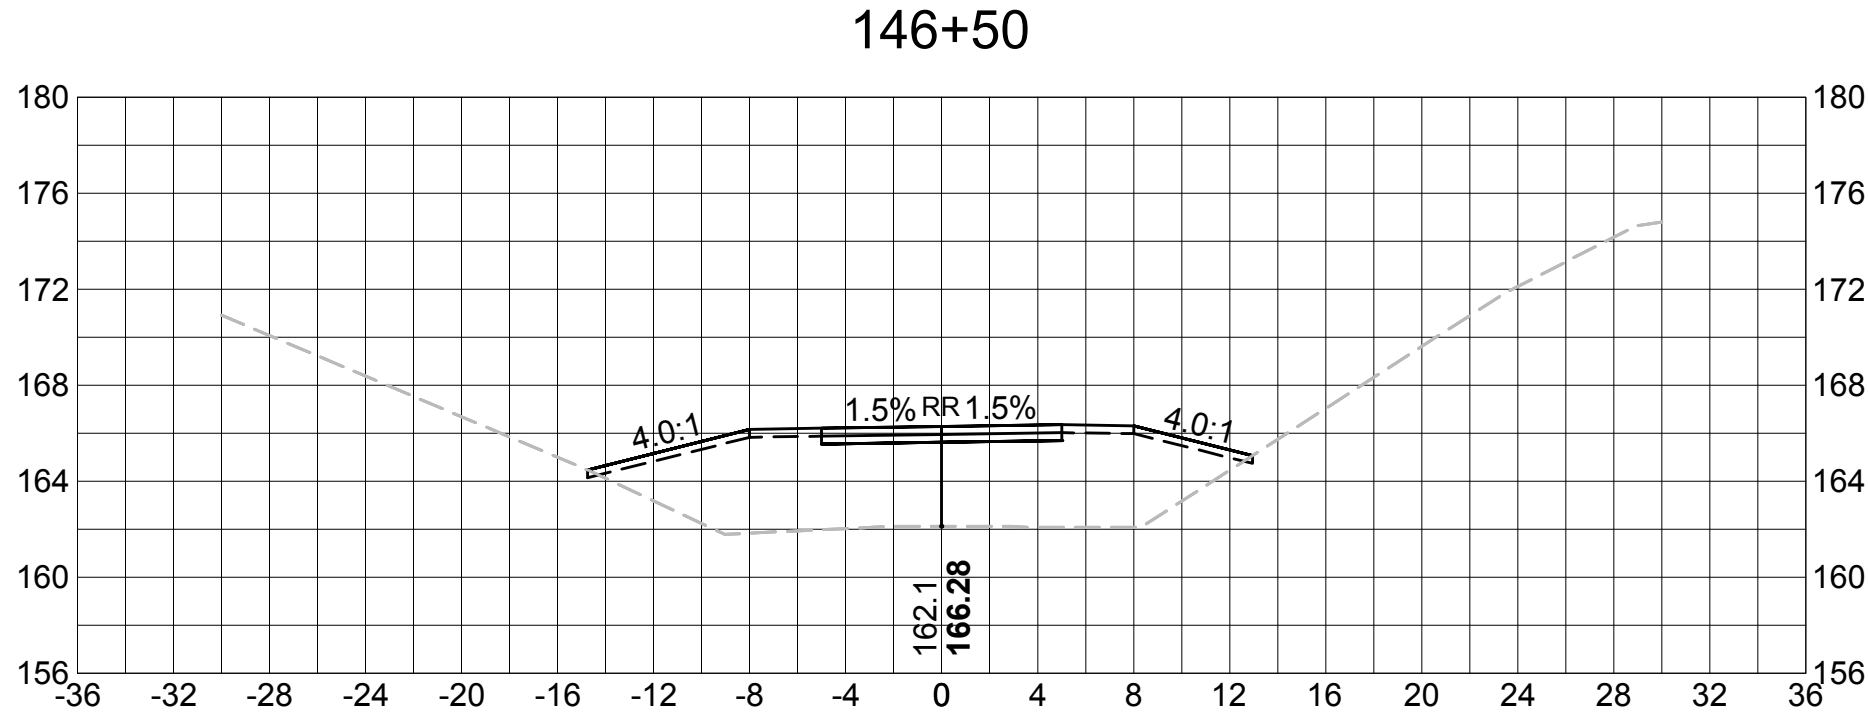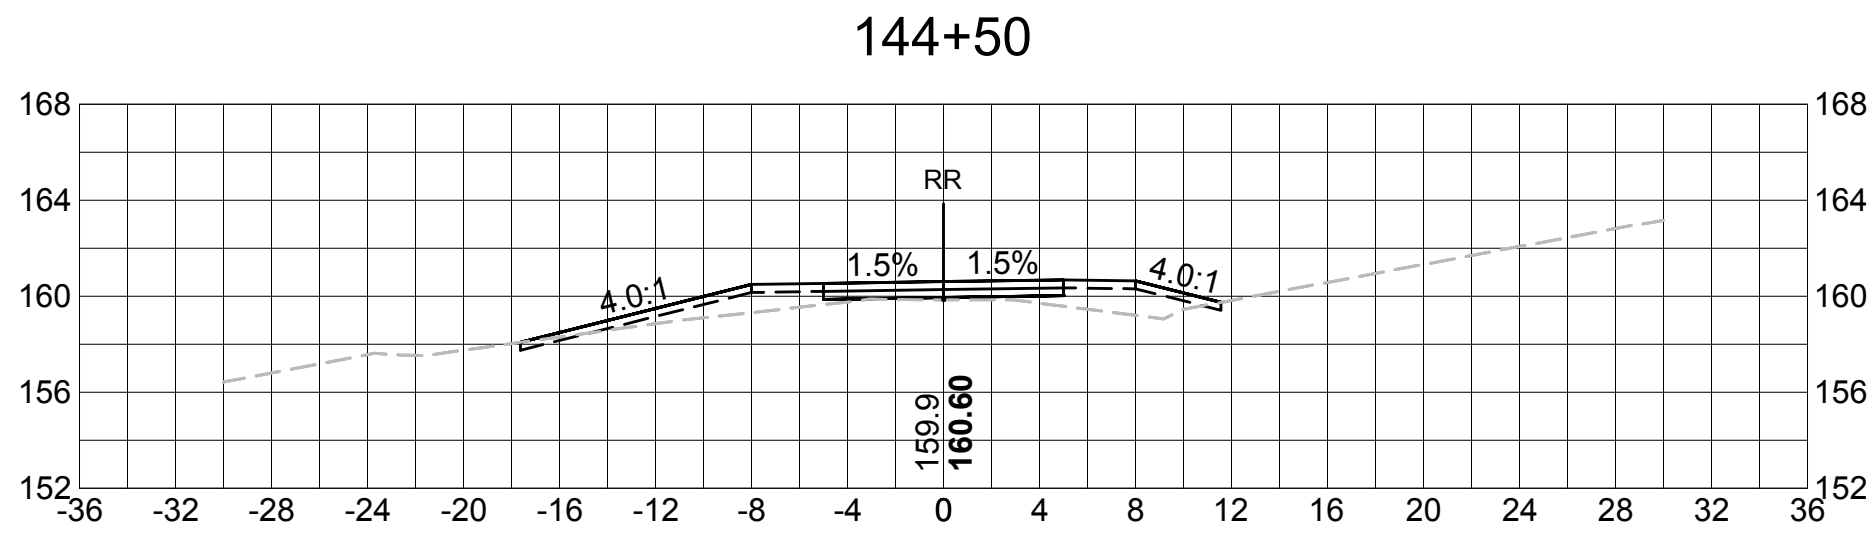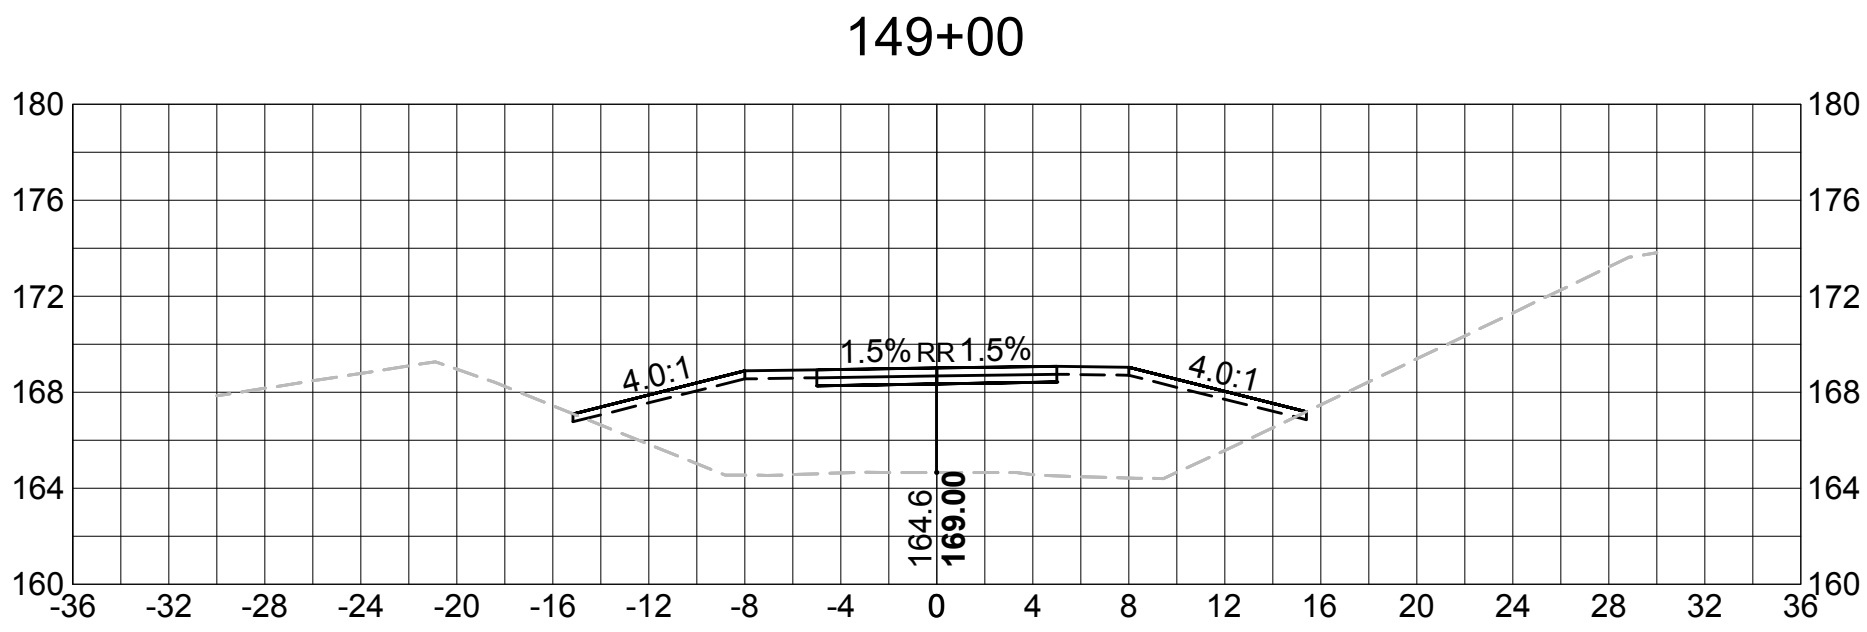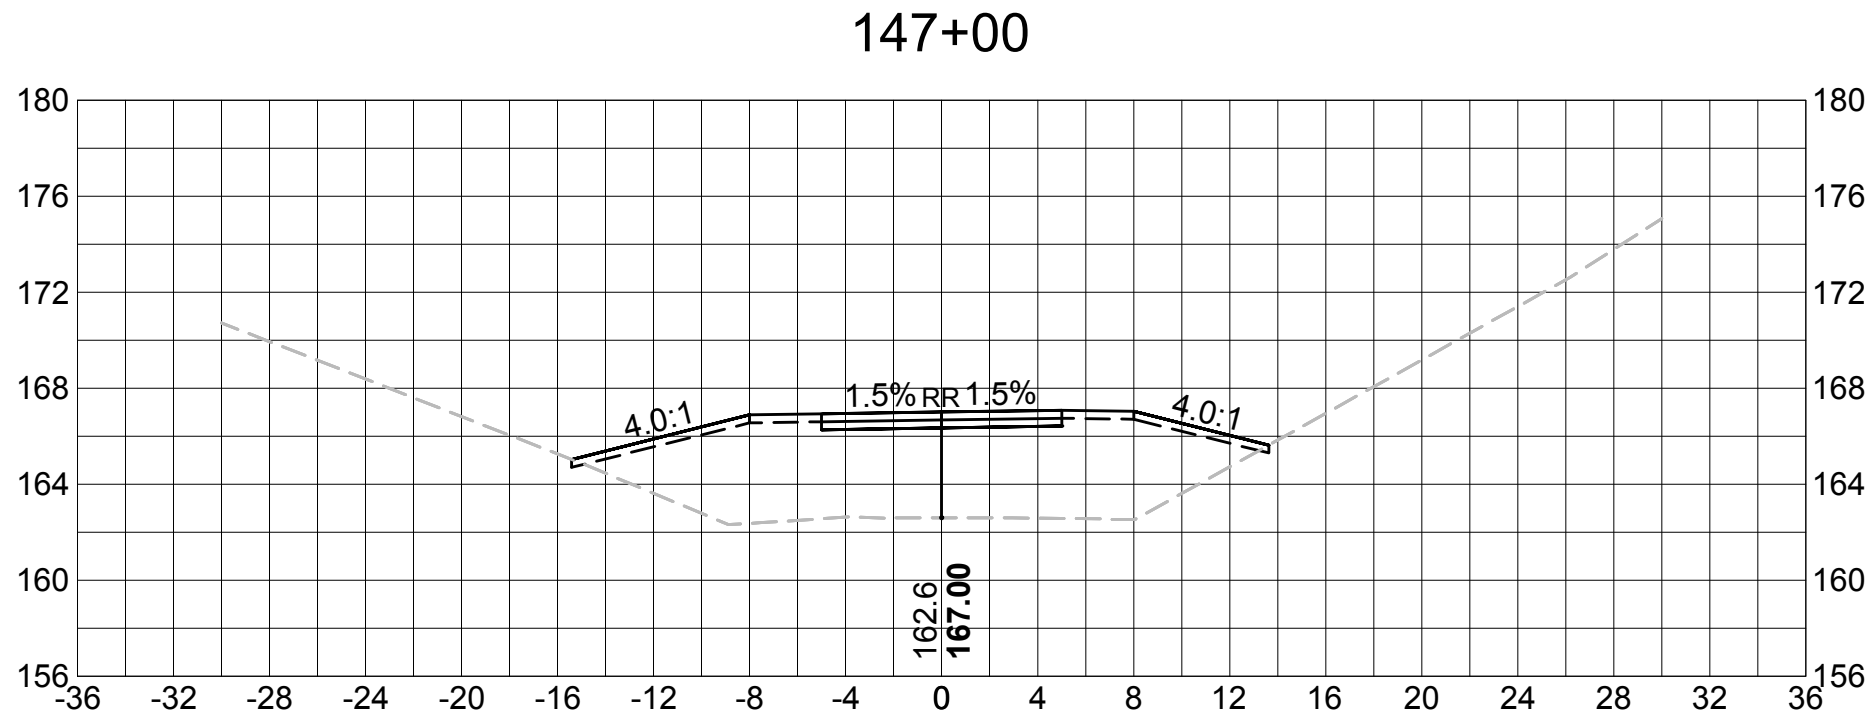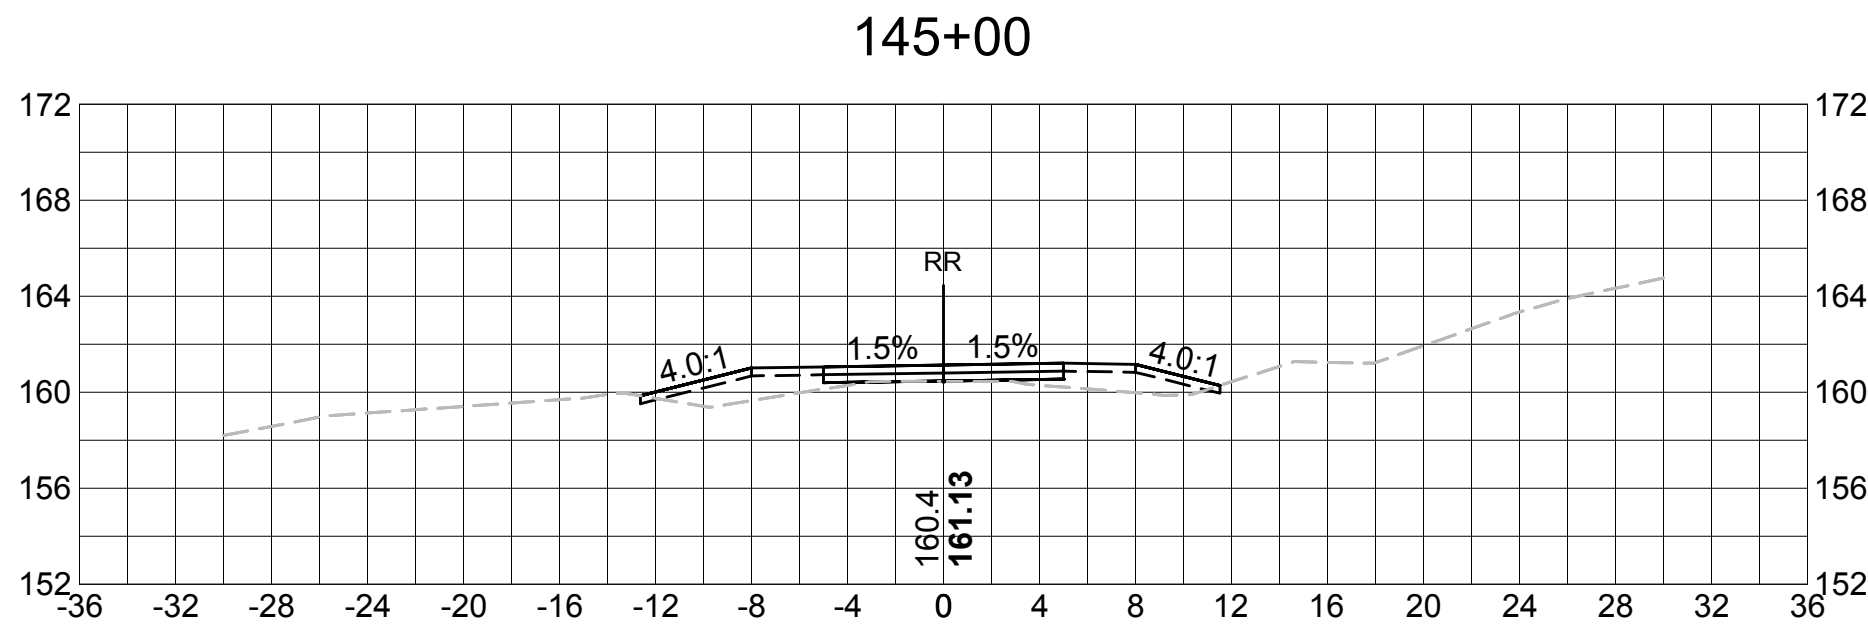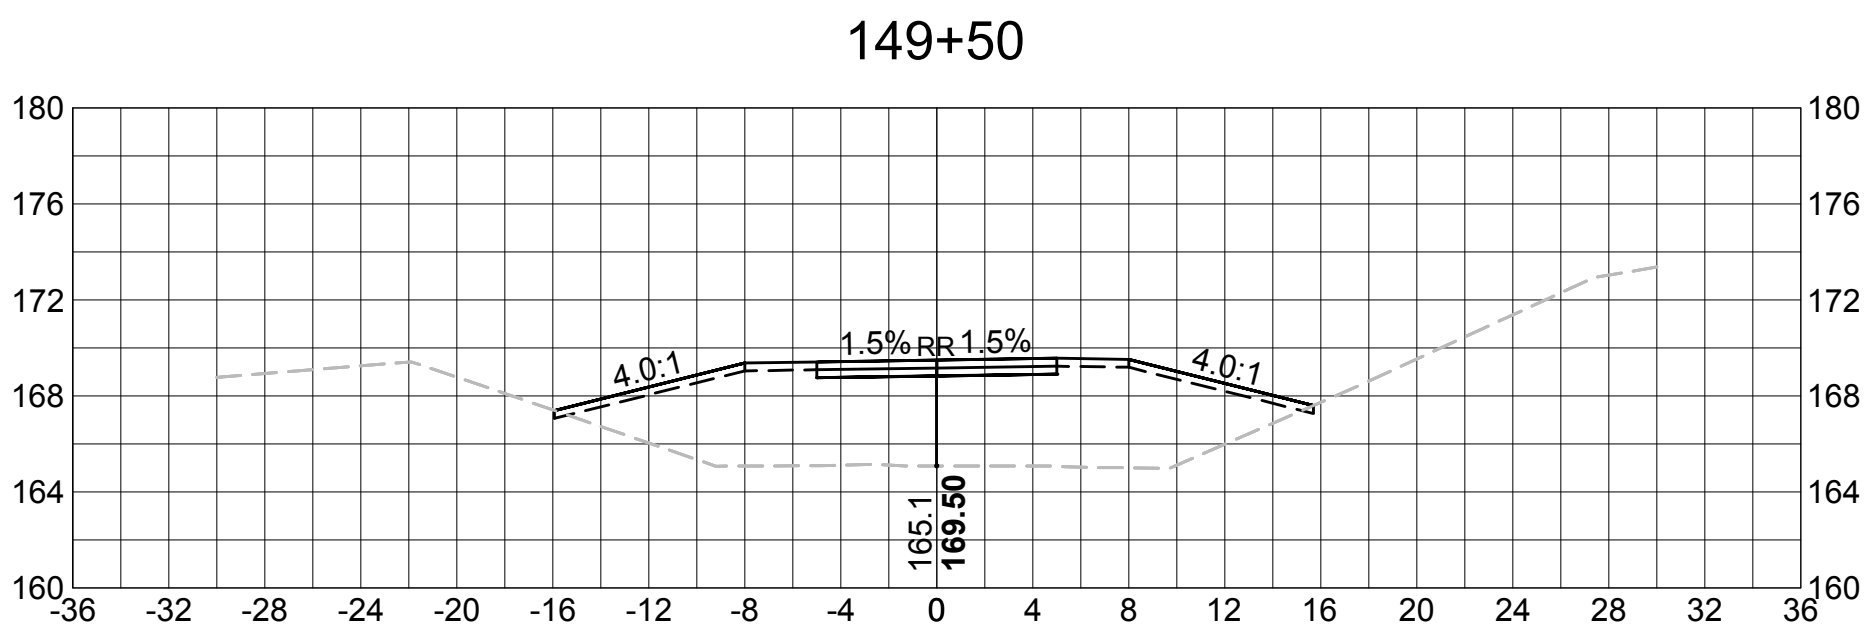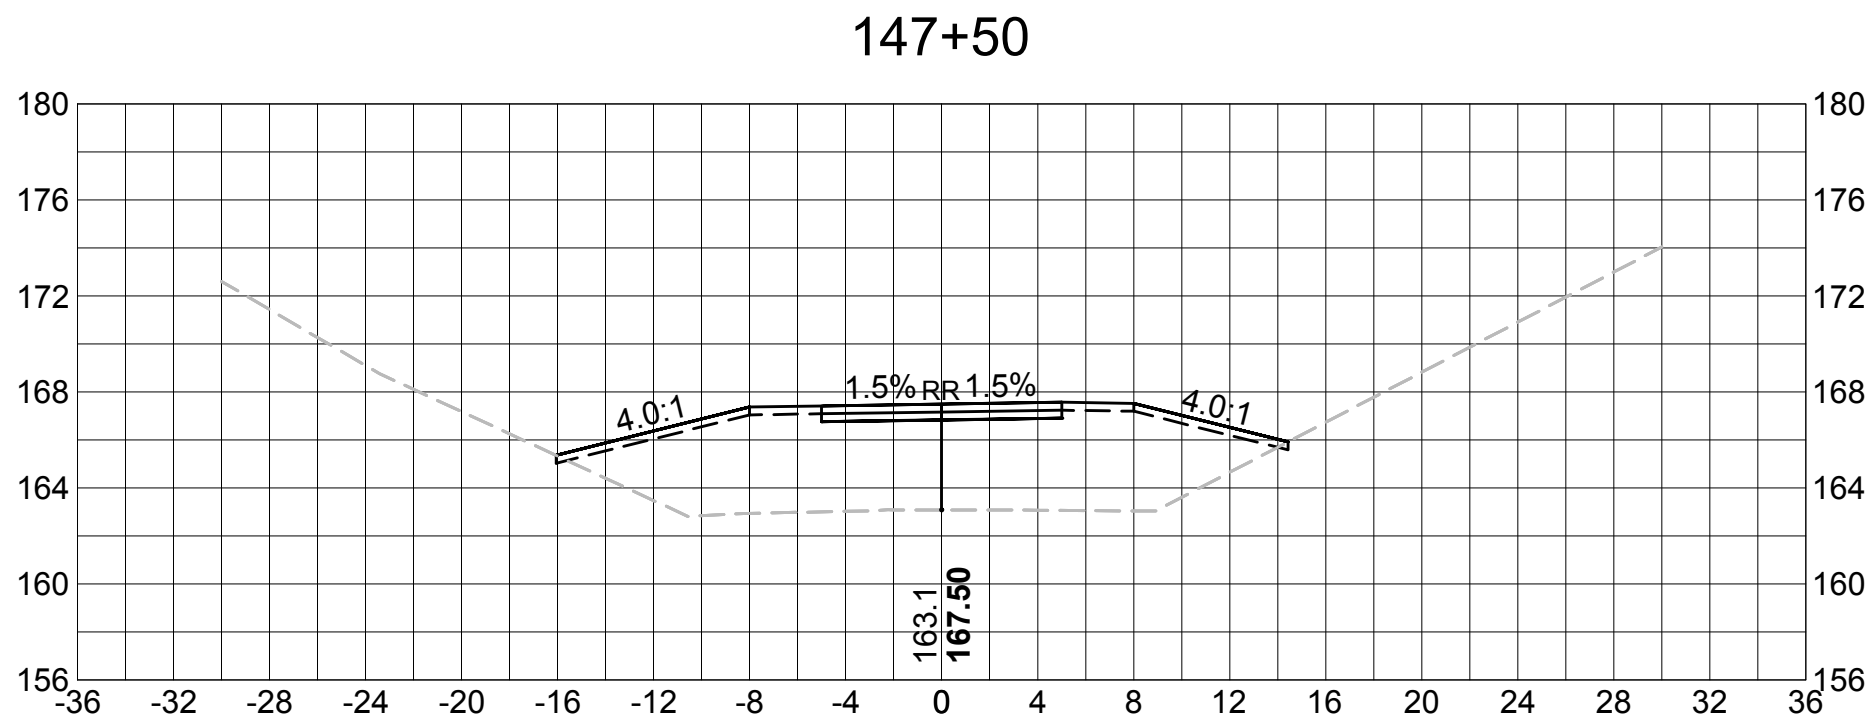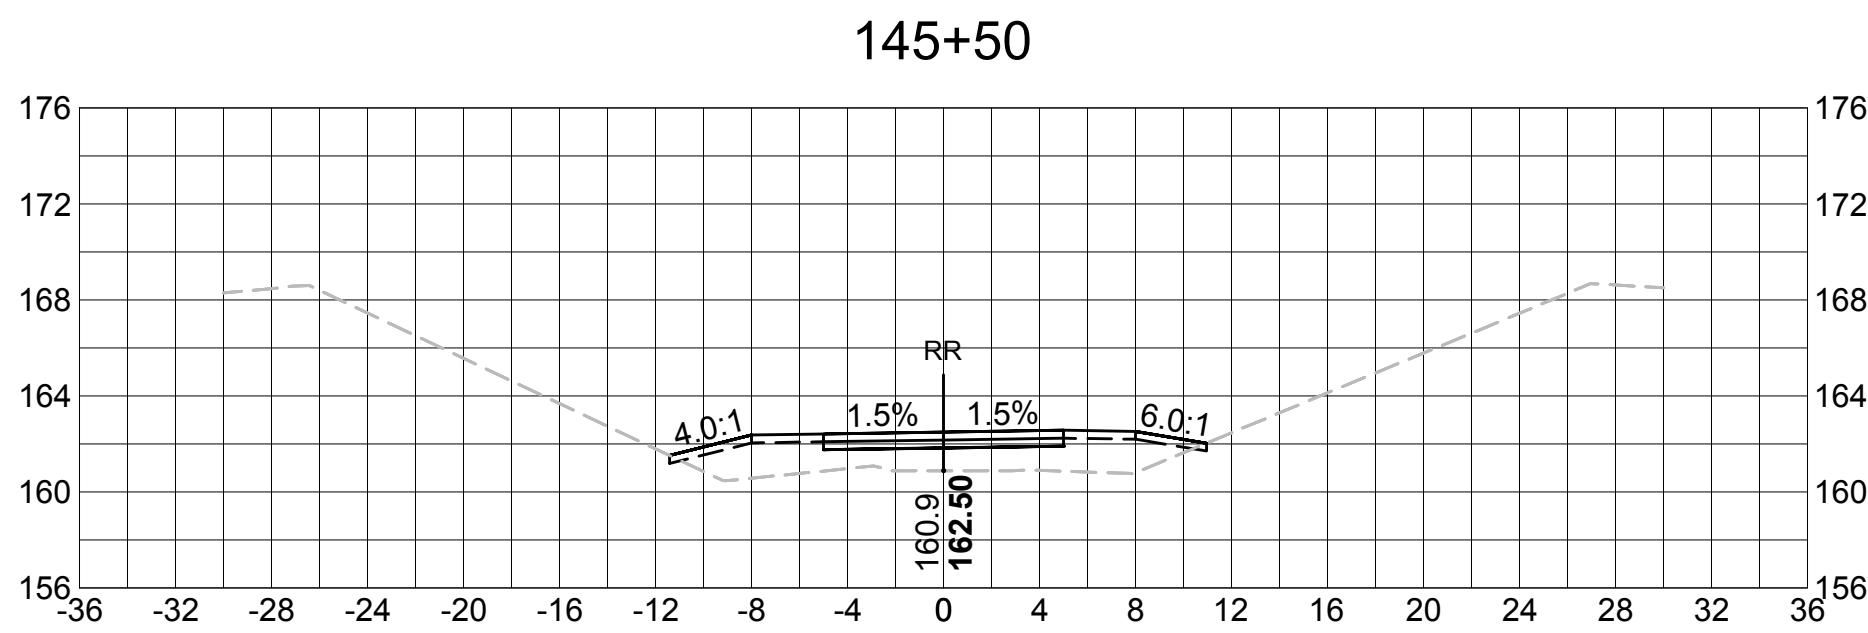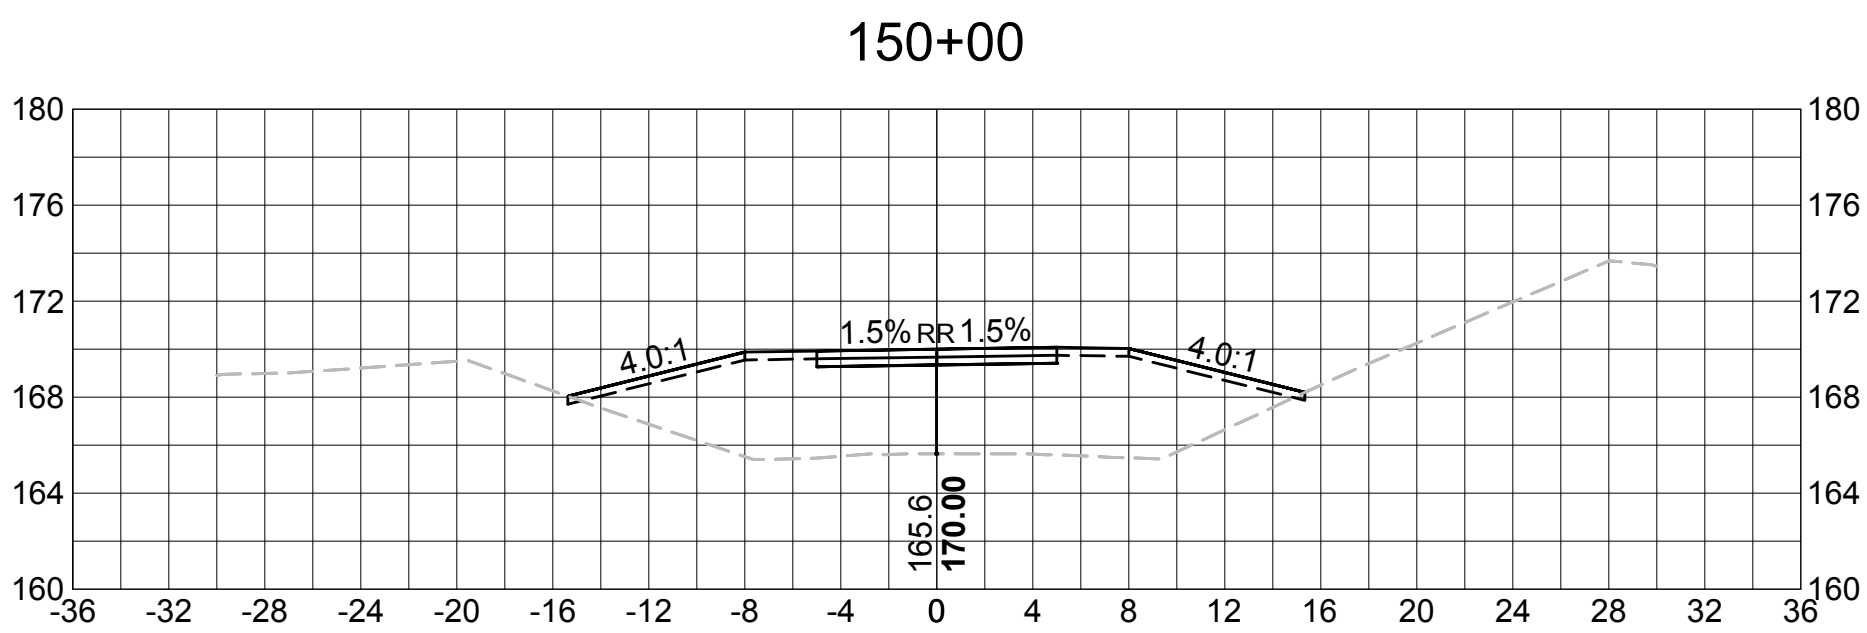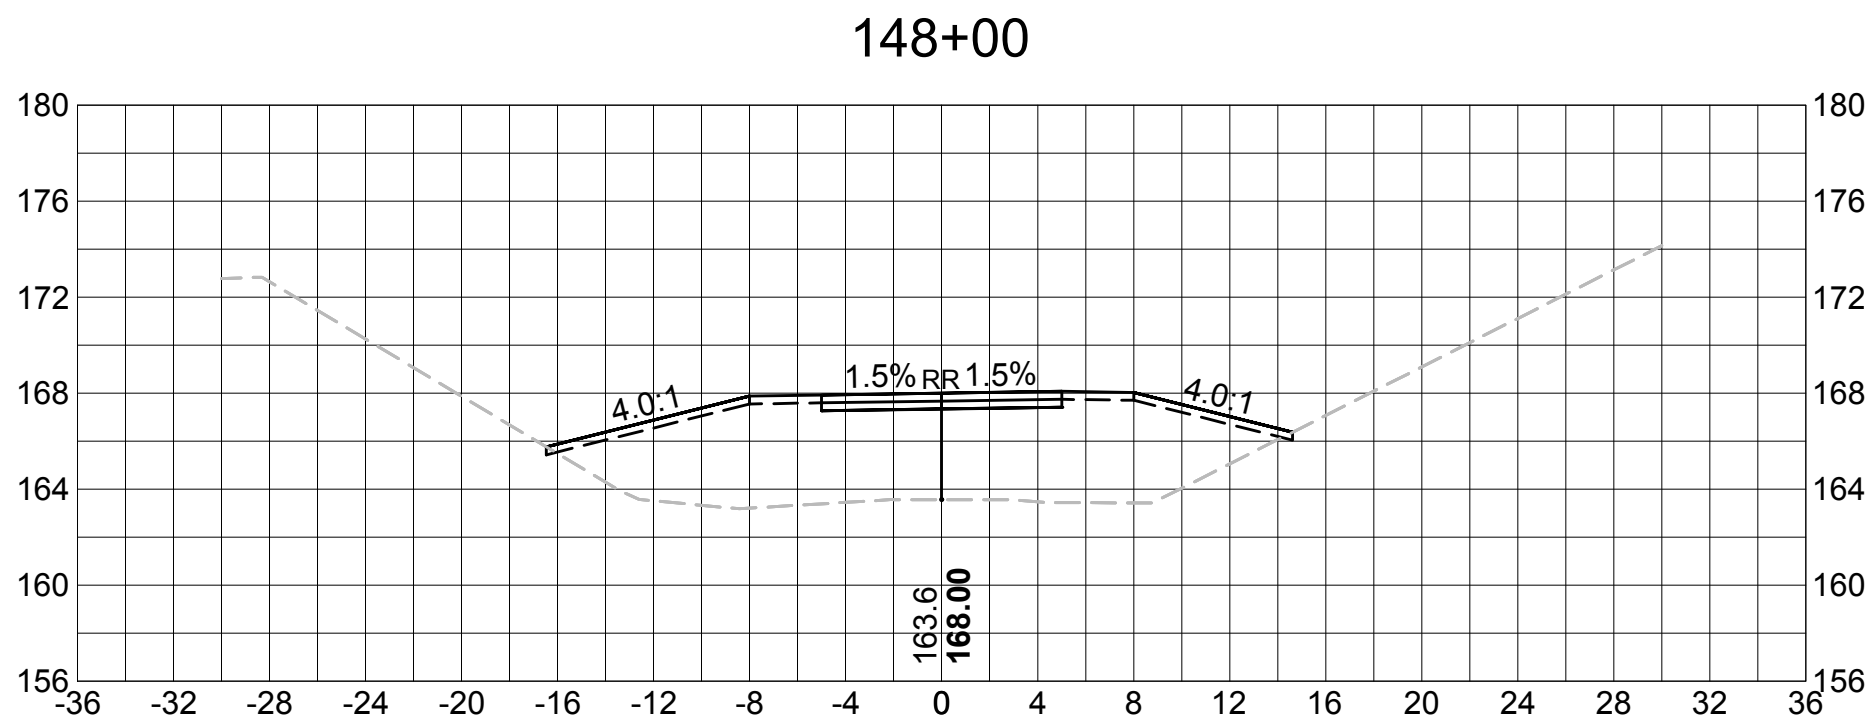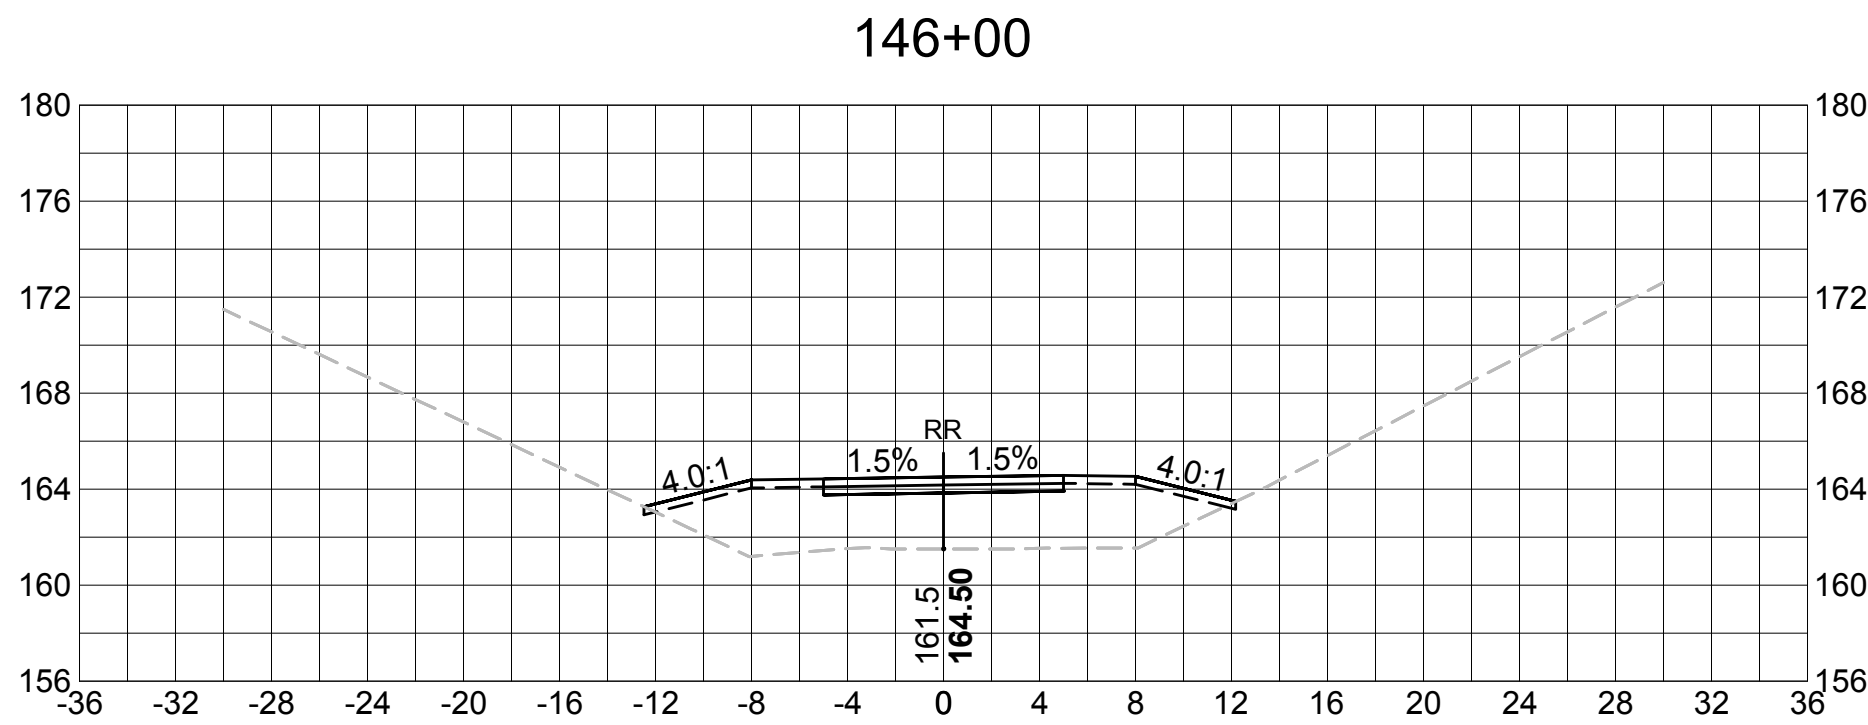










SUDBURY BRUCE FREEMAN RAIL TRAIL			
STATE	FED. AID PROJ. NO.	SHEET NO.	TOTAL SHEETS
MASS.	XXXX	63	XX
PROJECT FILE NO. 608164			

CROSS SECTIONS

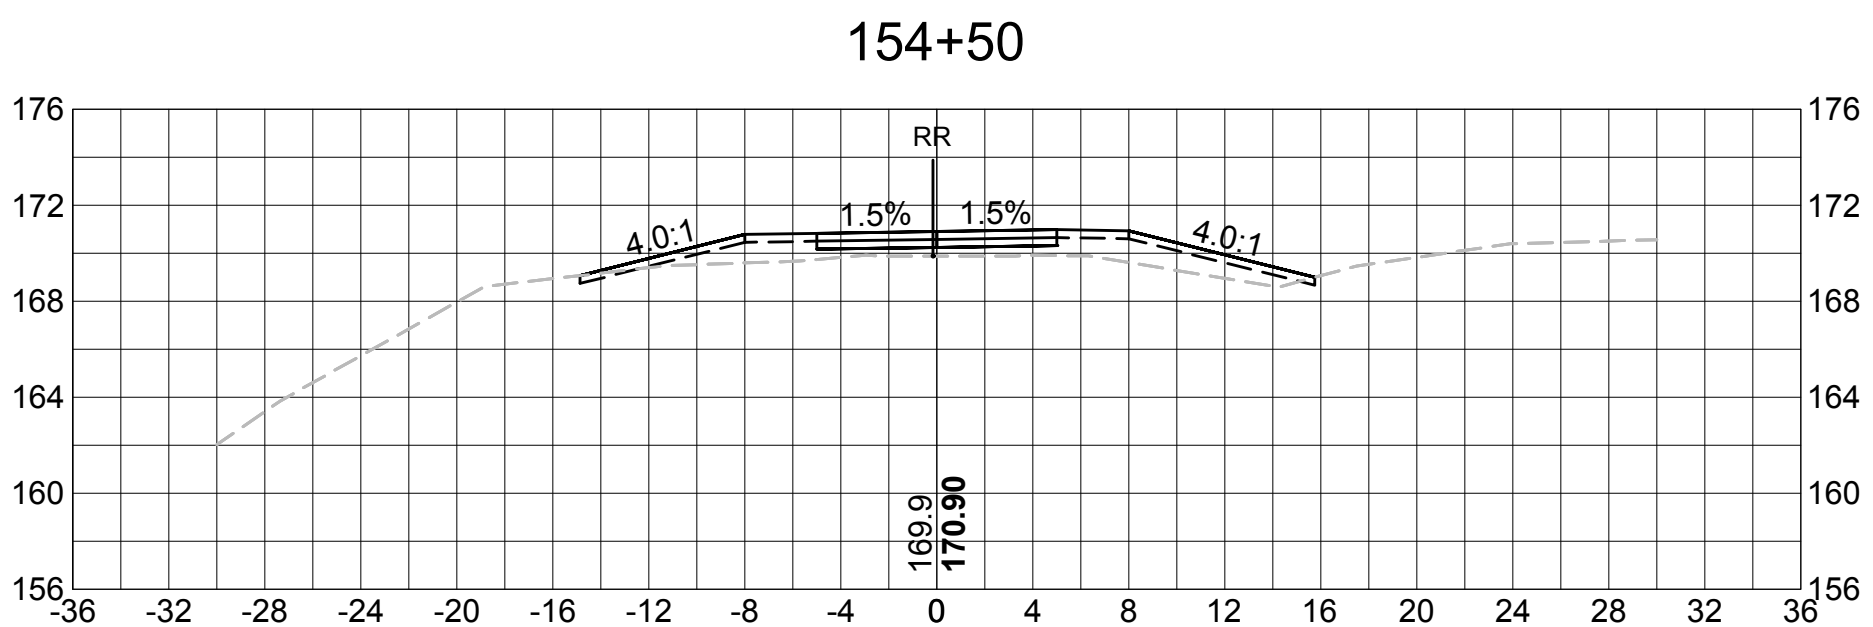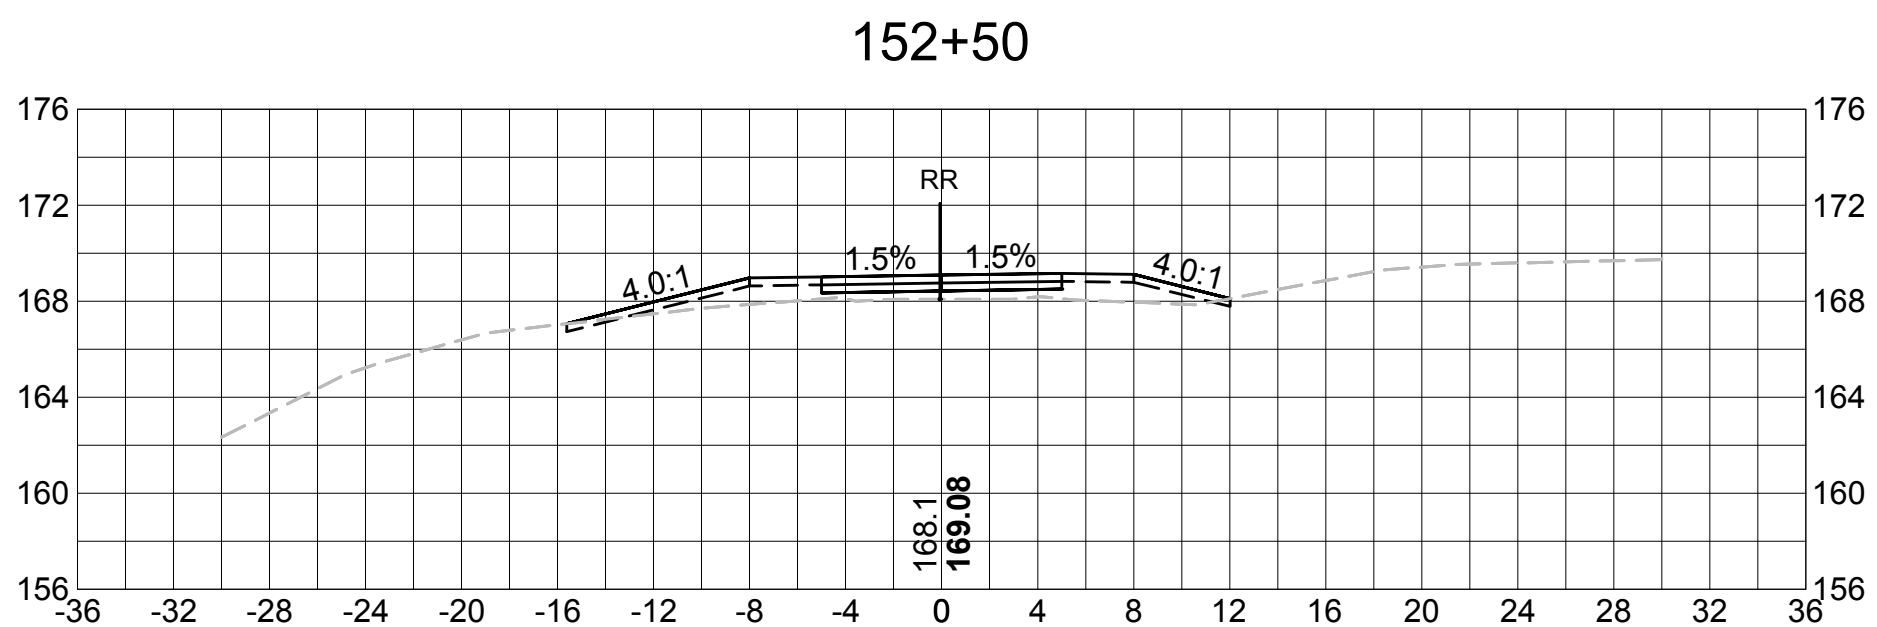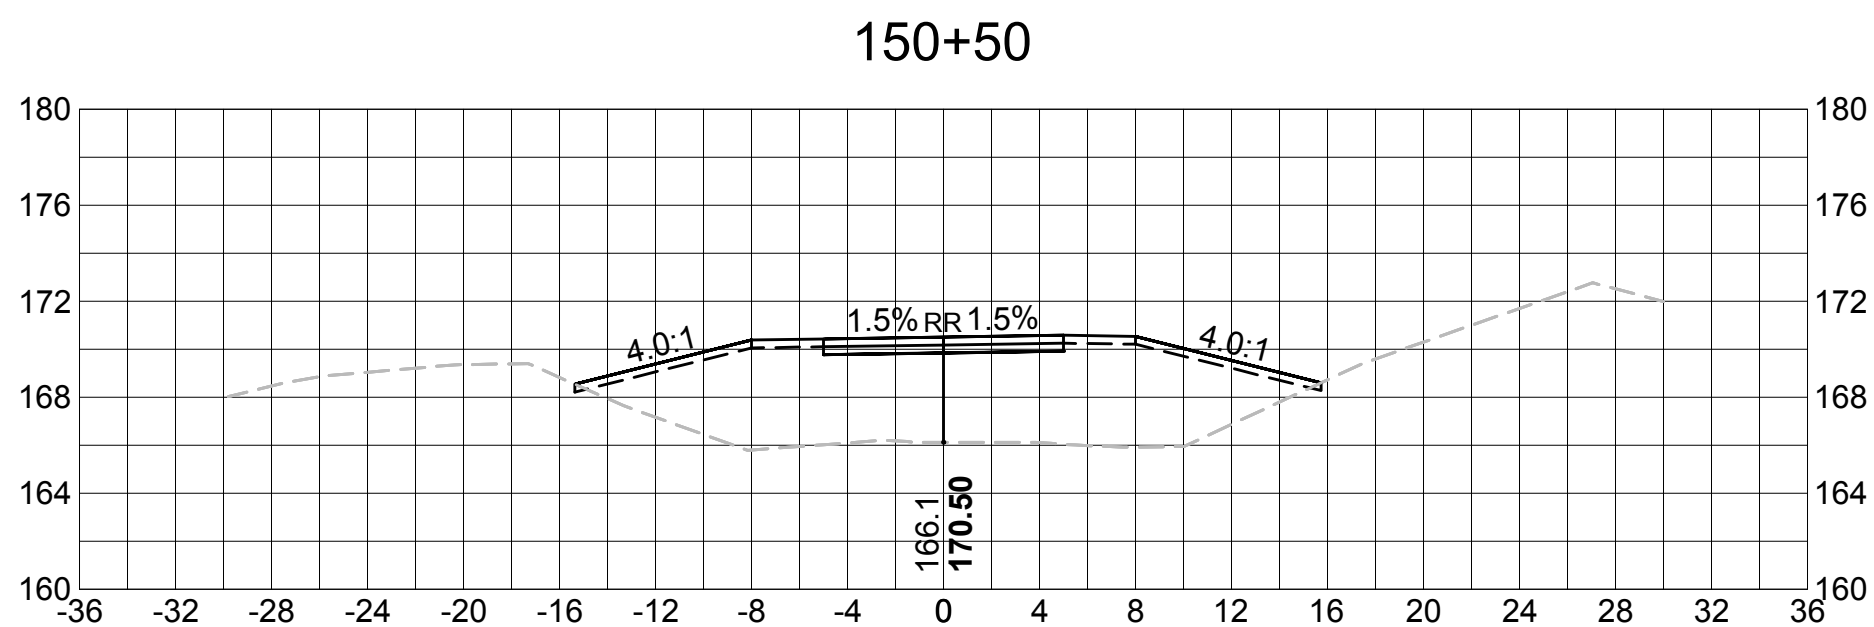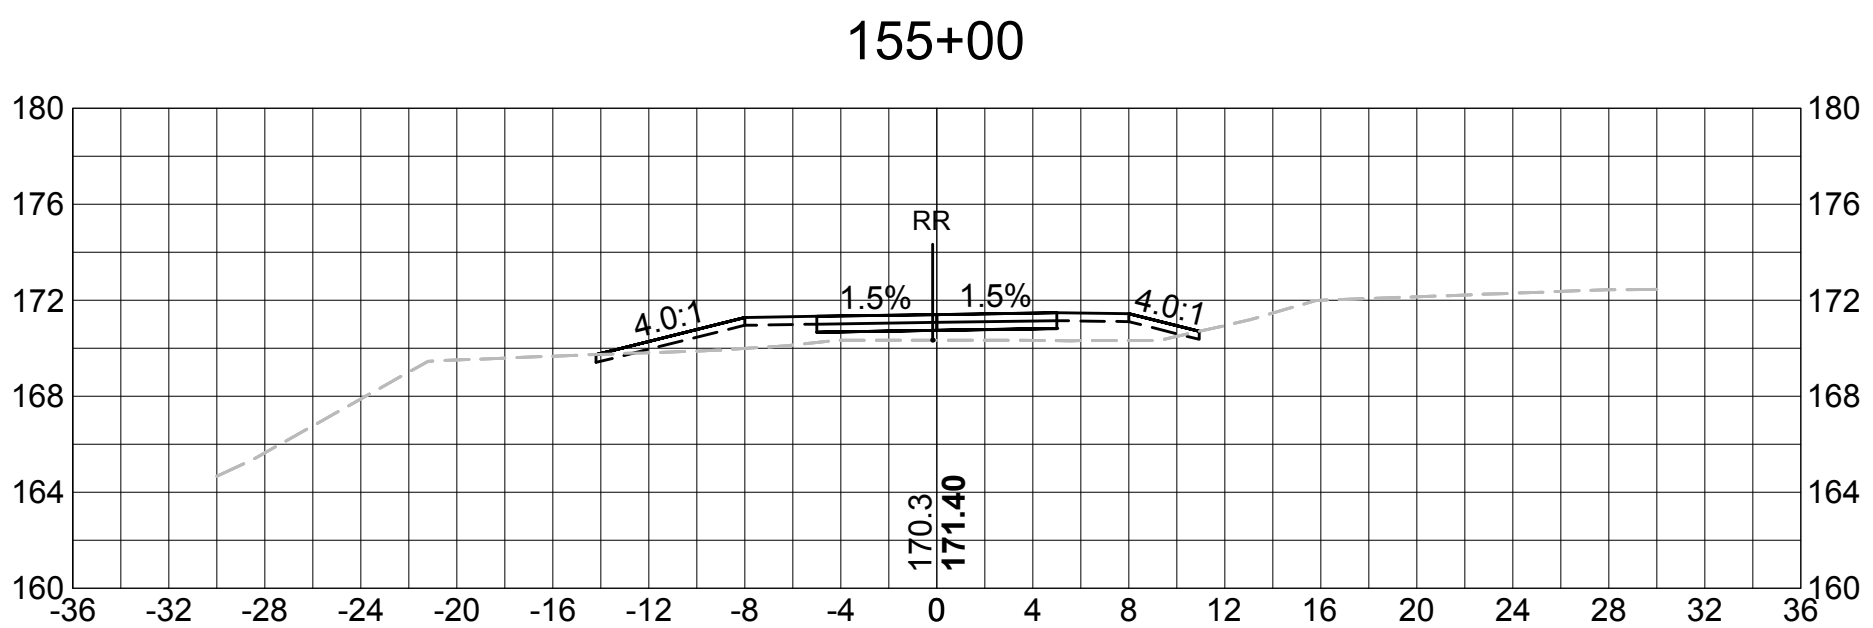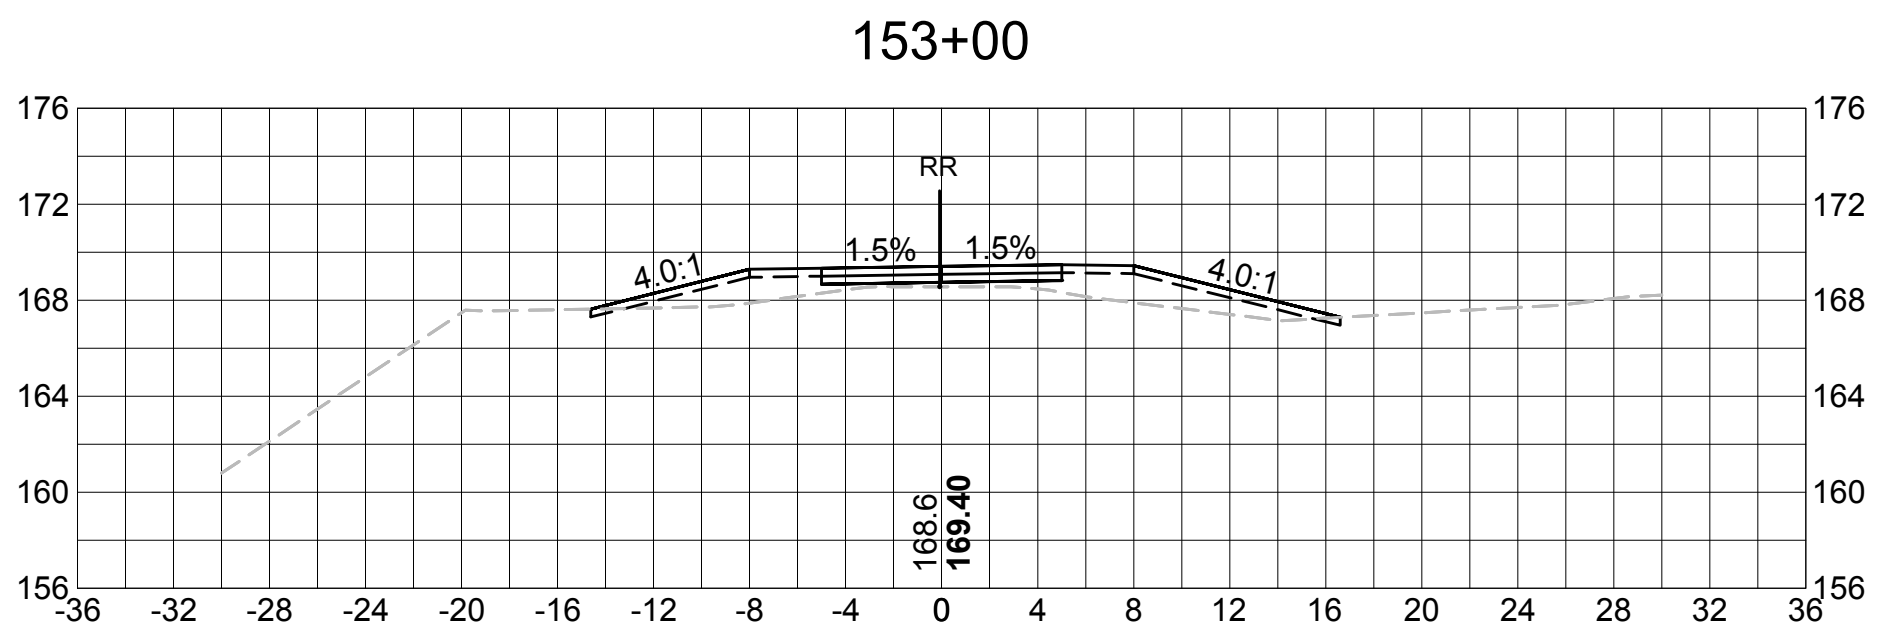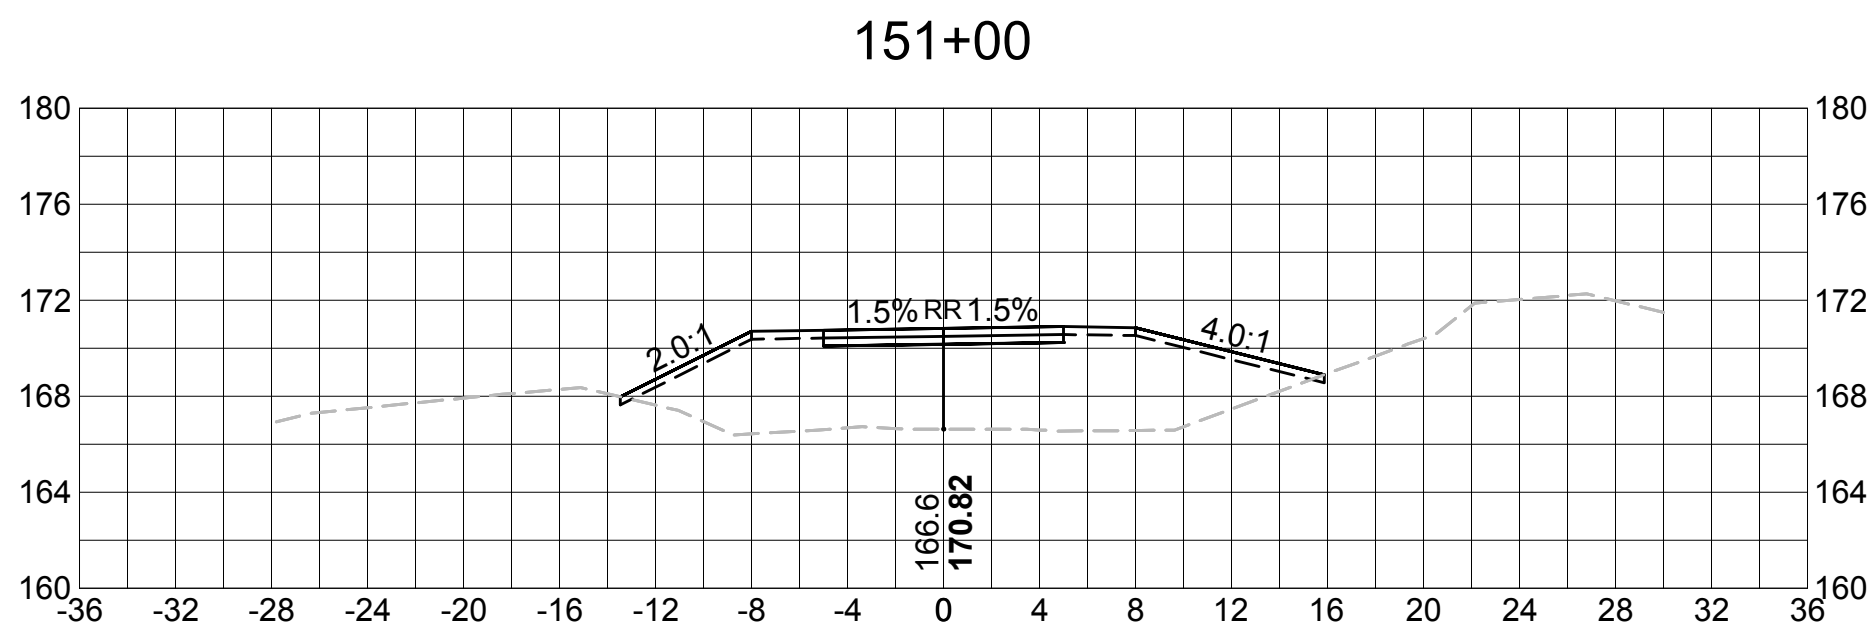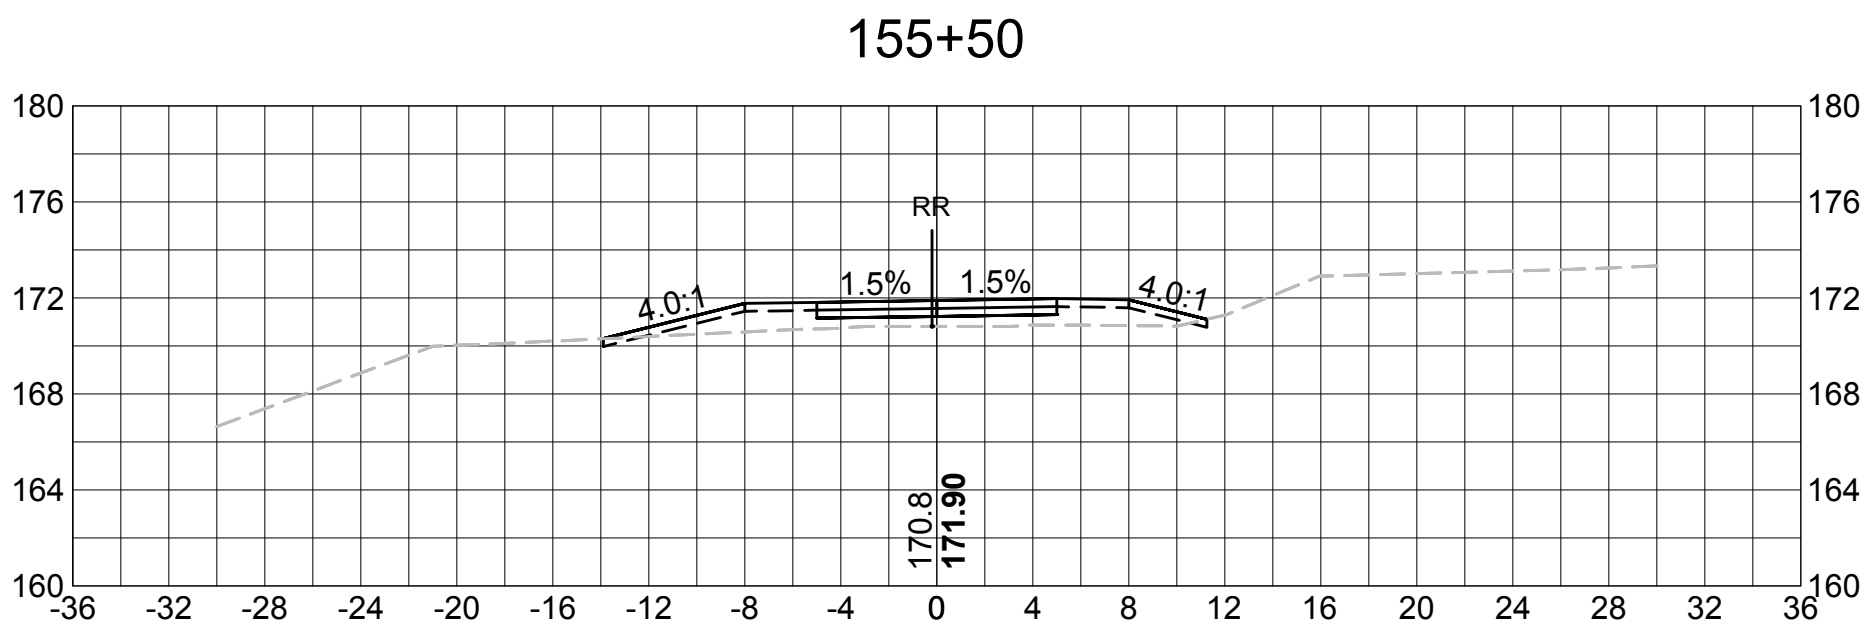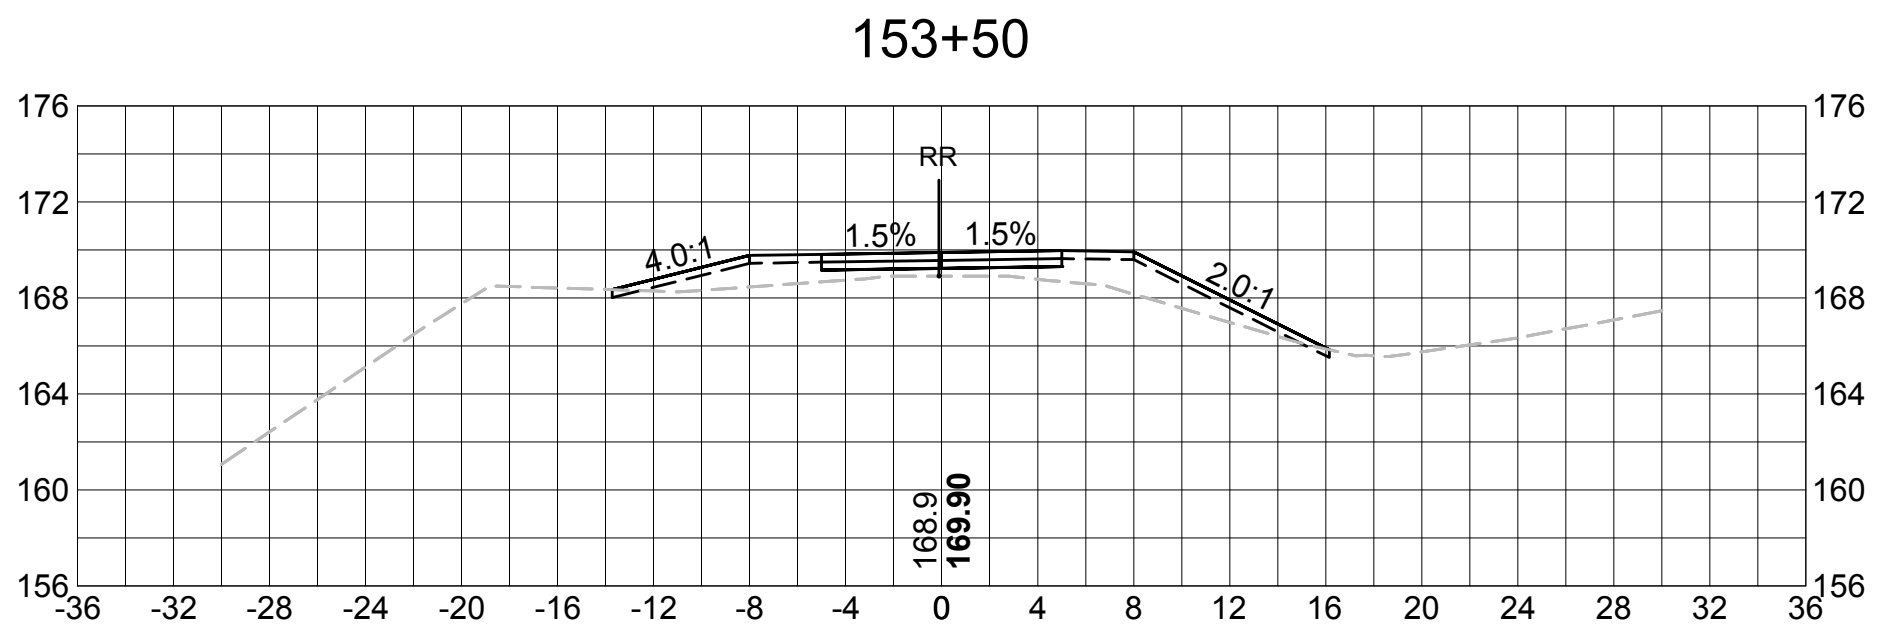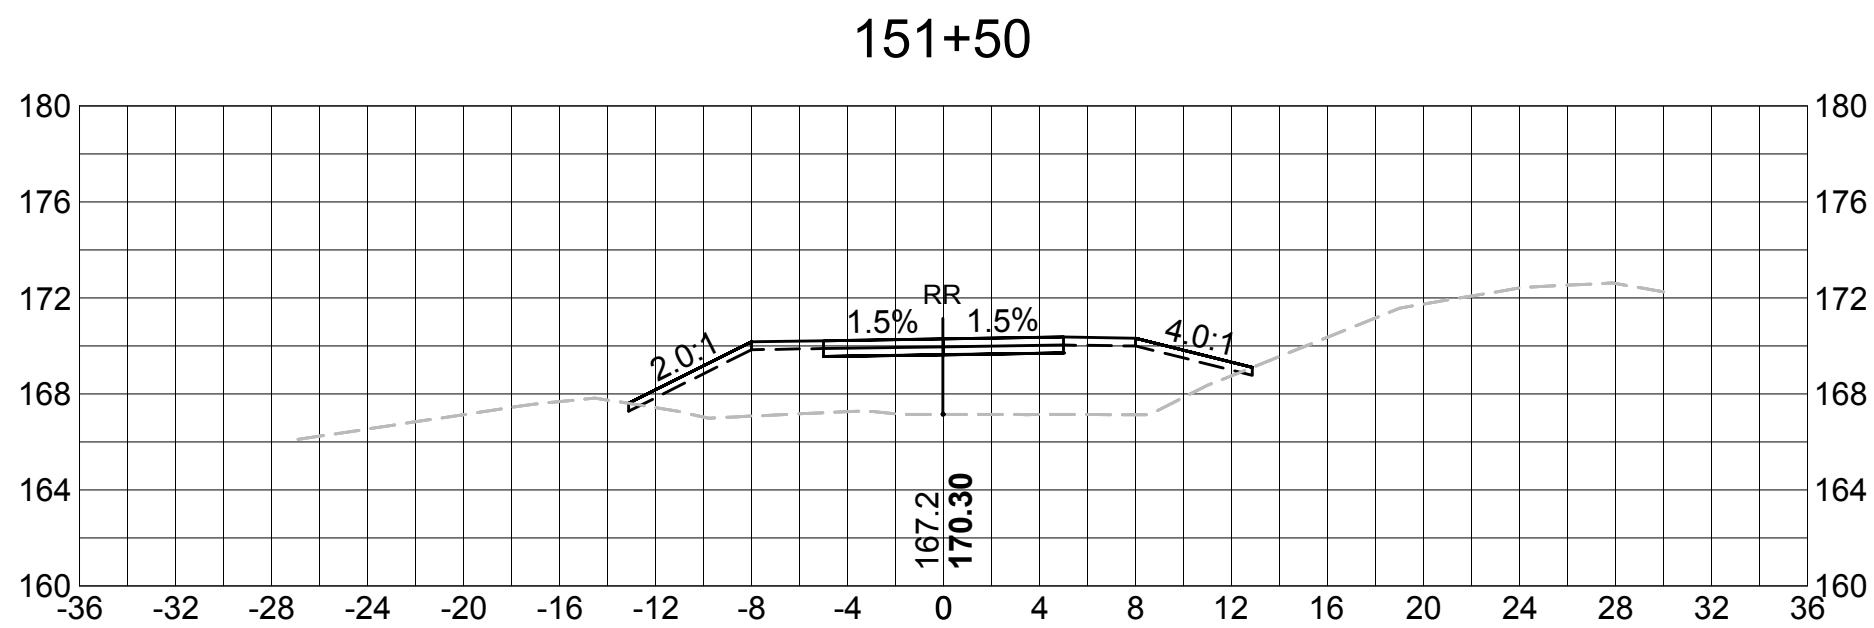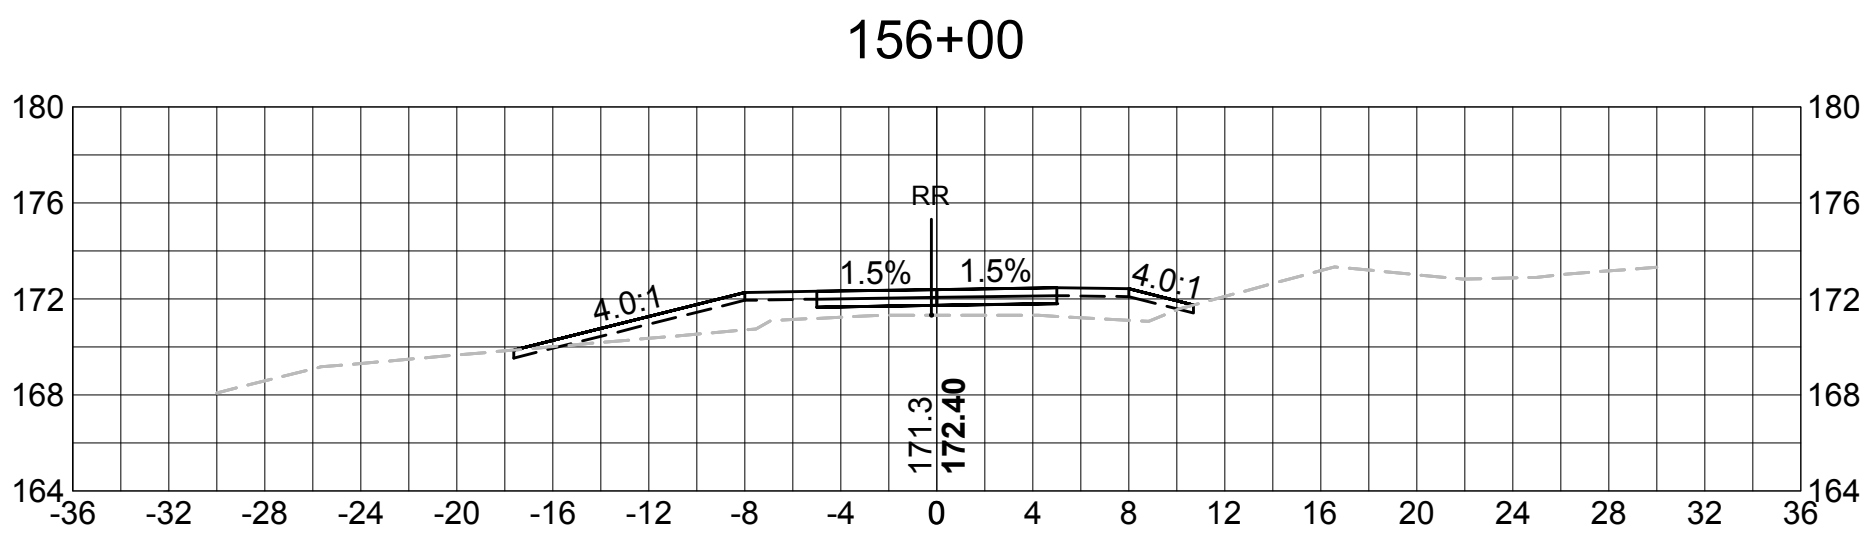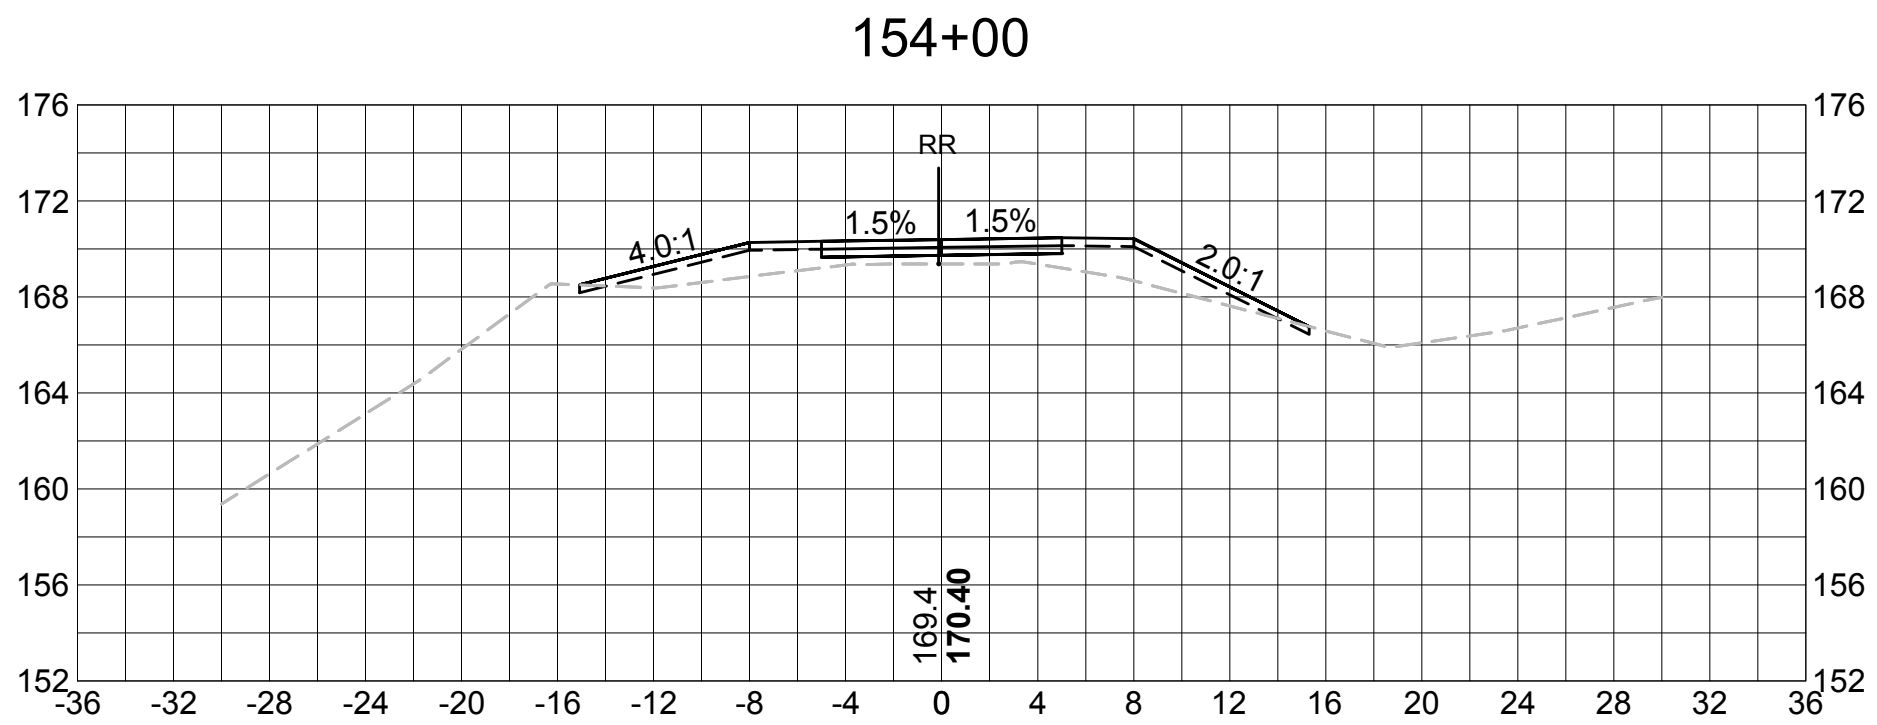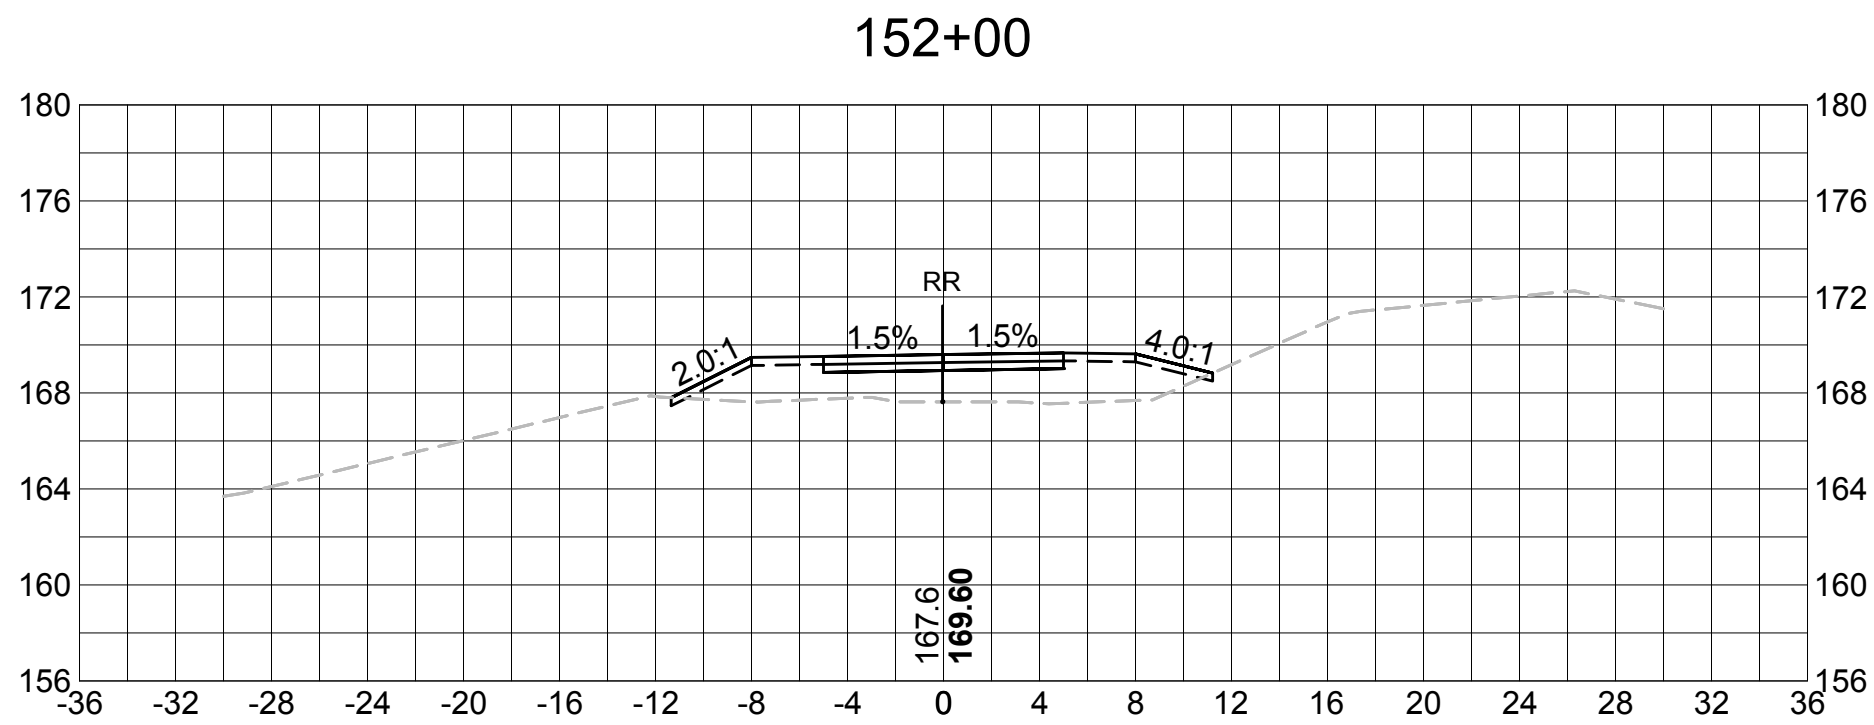










SUDBURY BRUCE FREEMAN RAIL TRAIL			
STATE	FED. AID PROJ. NO.	SHEET NO.	TOTAL SHEETS
MASS.	XXXX	64	XX
PROJECT FILE NO. 608164			

CROSS SECTIONS

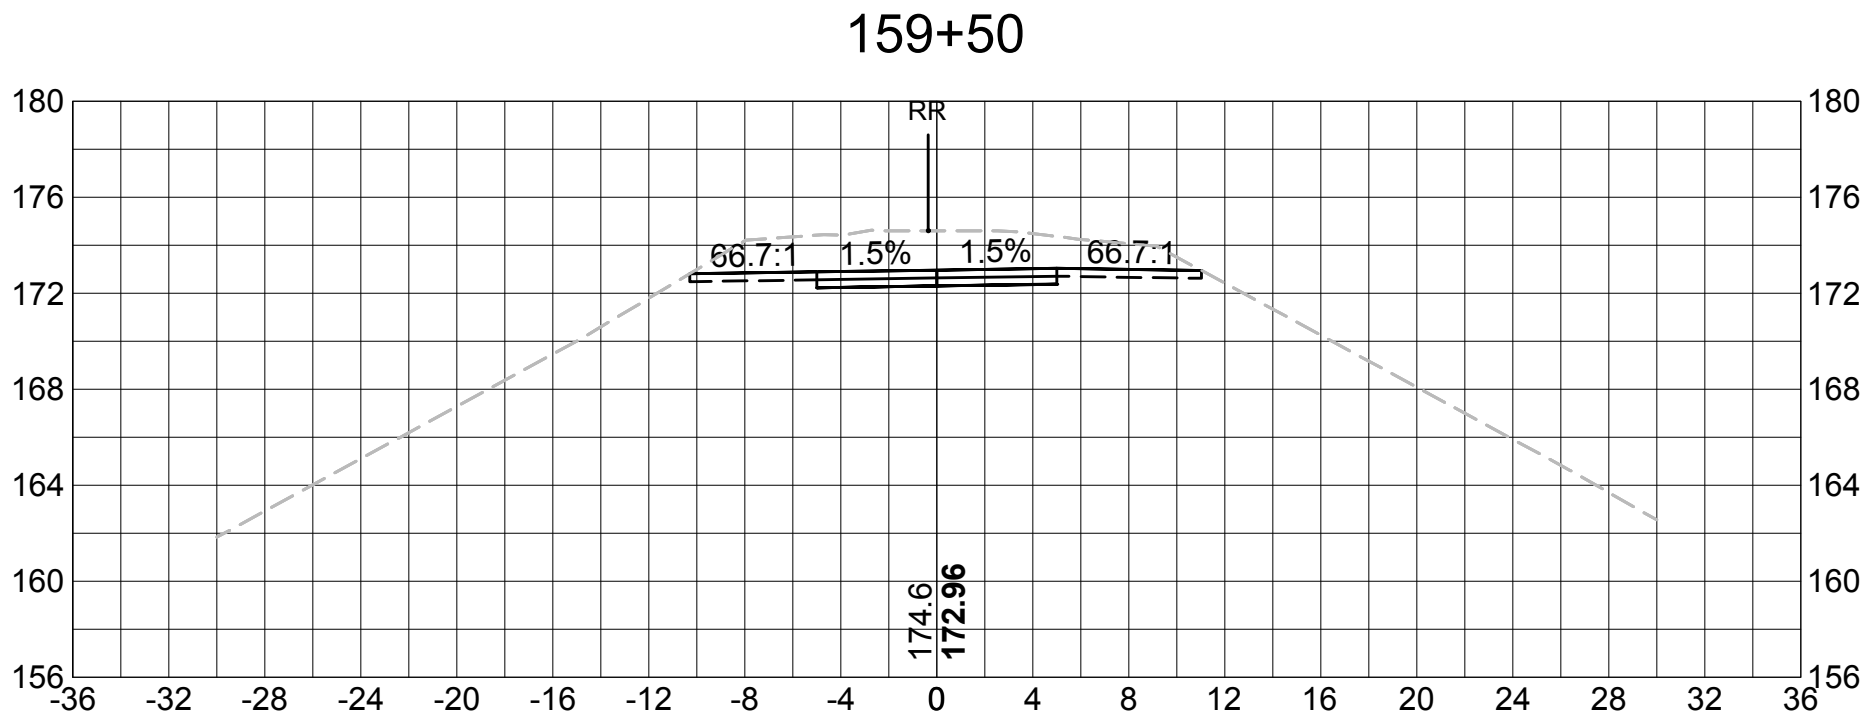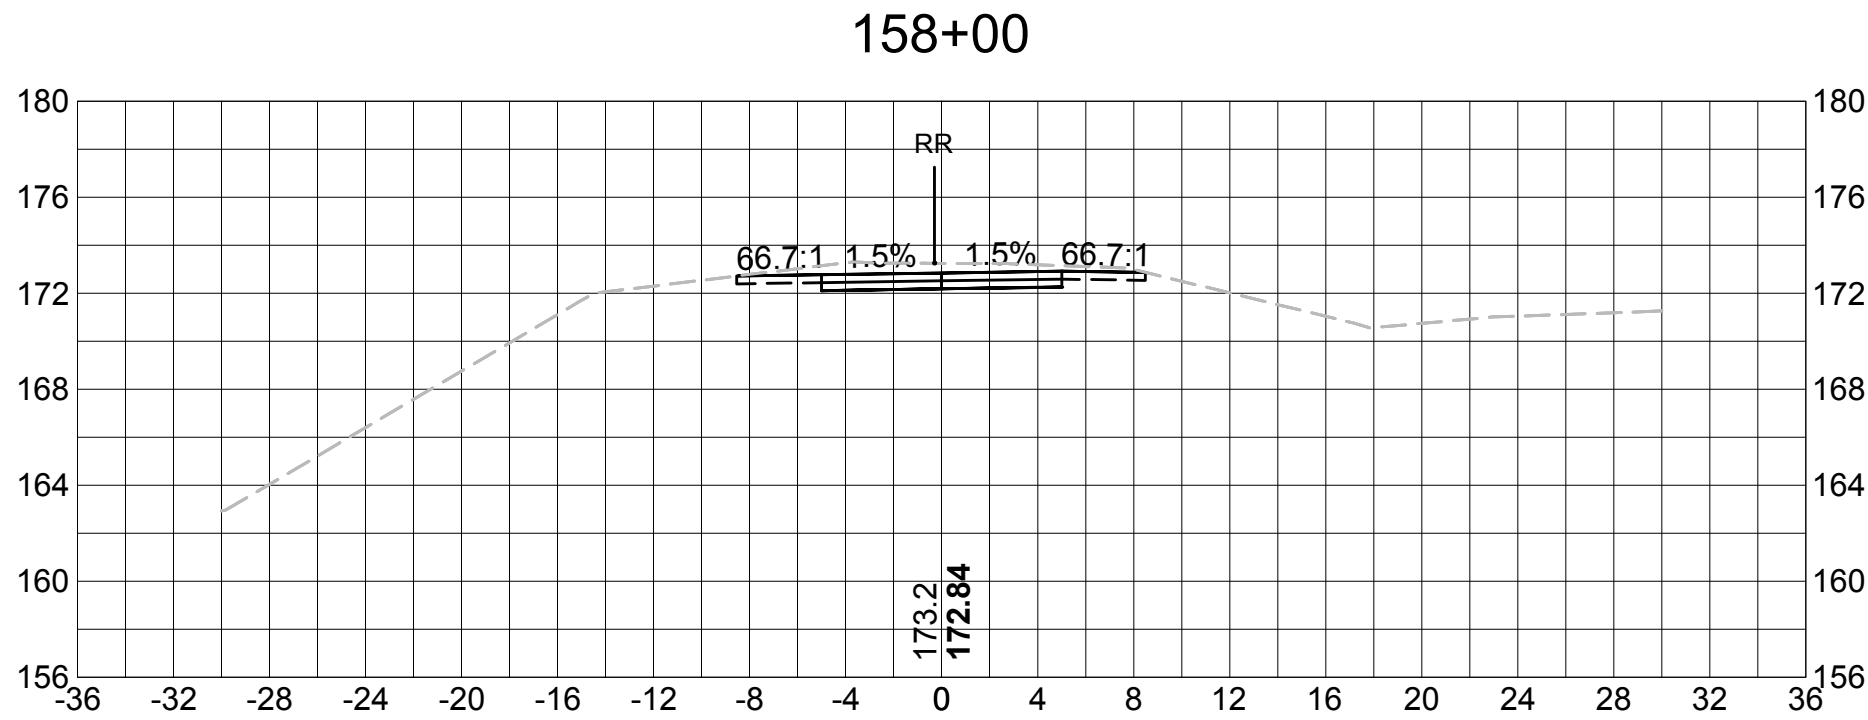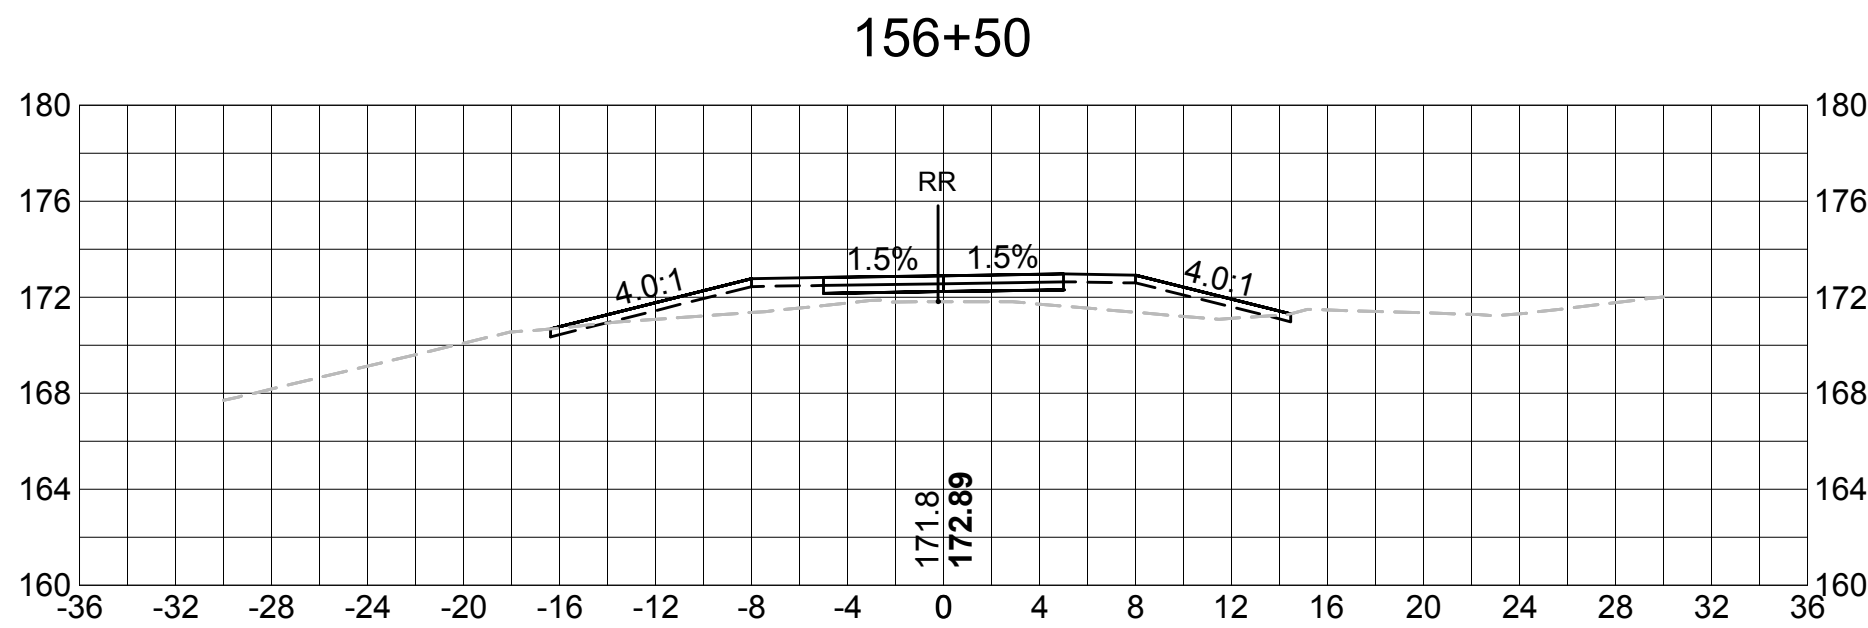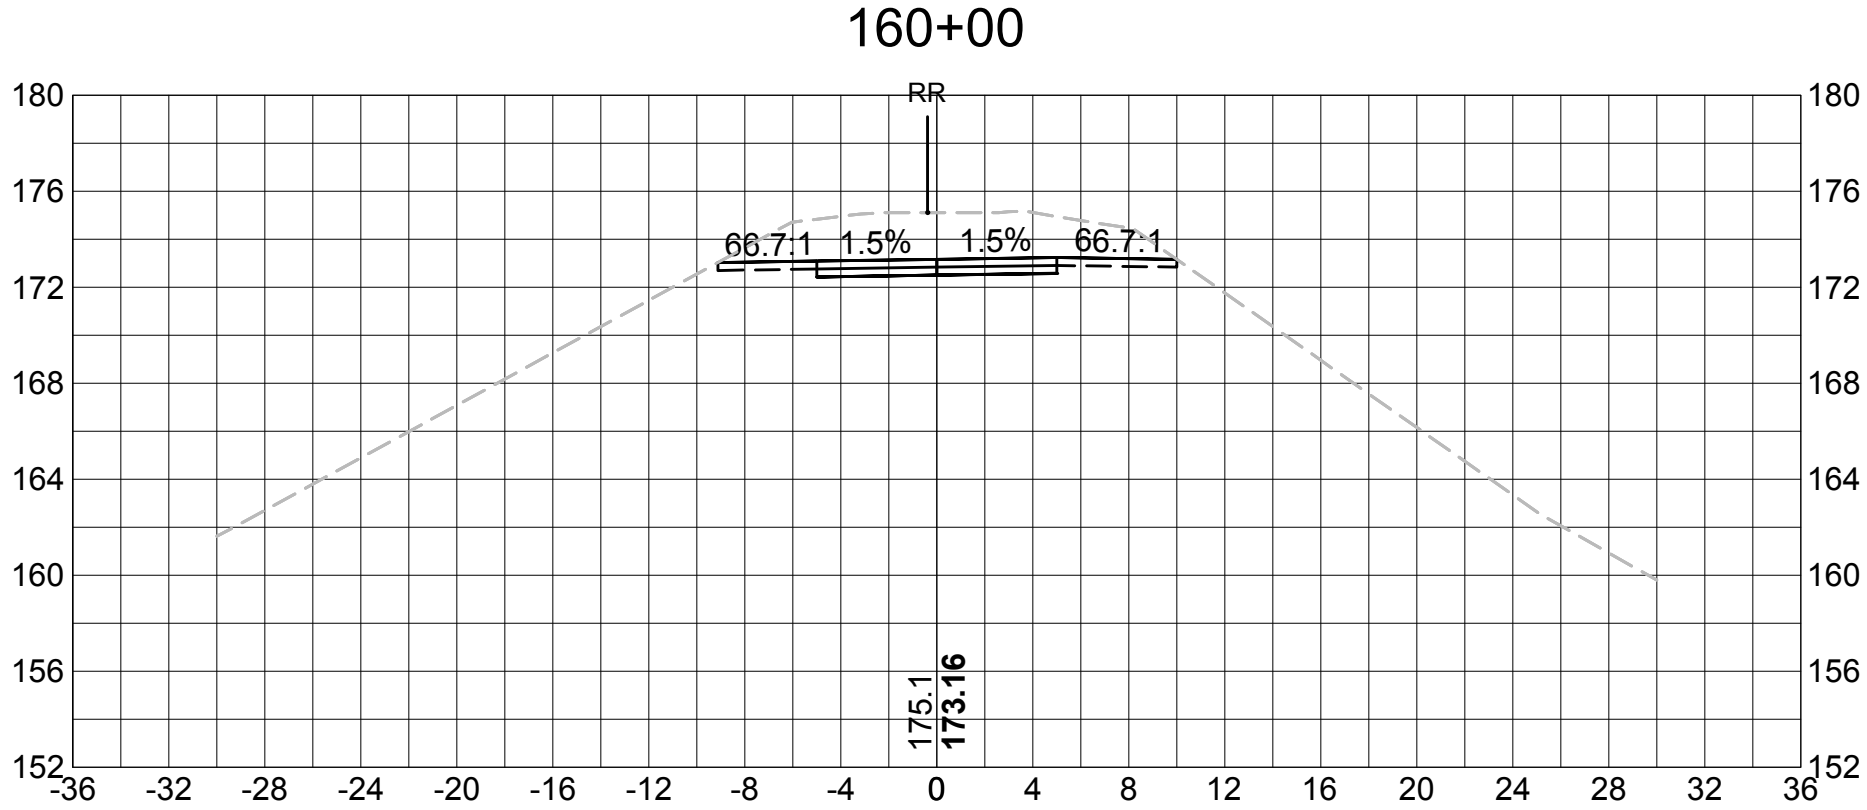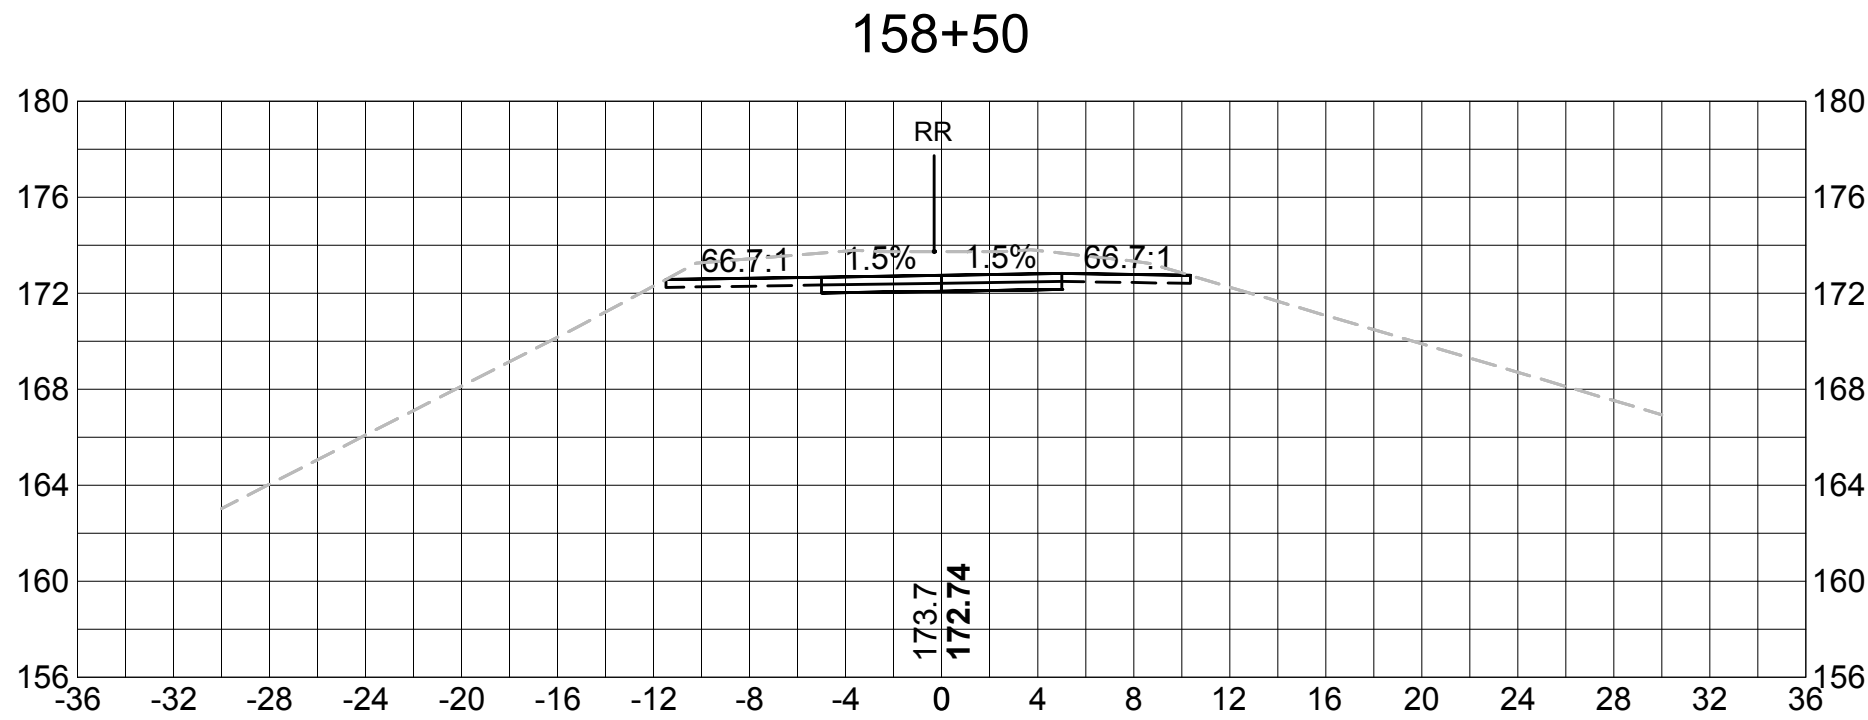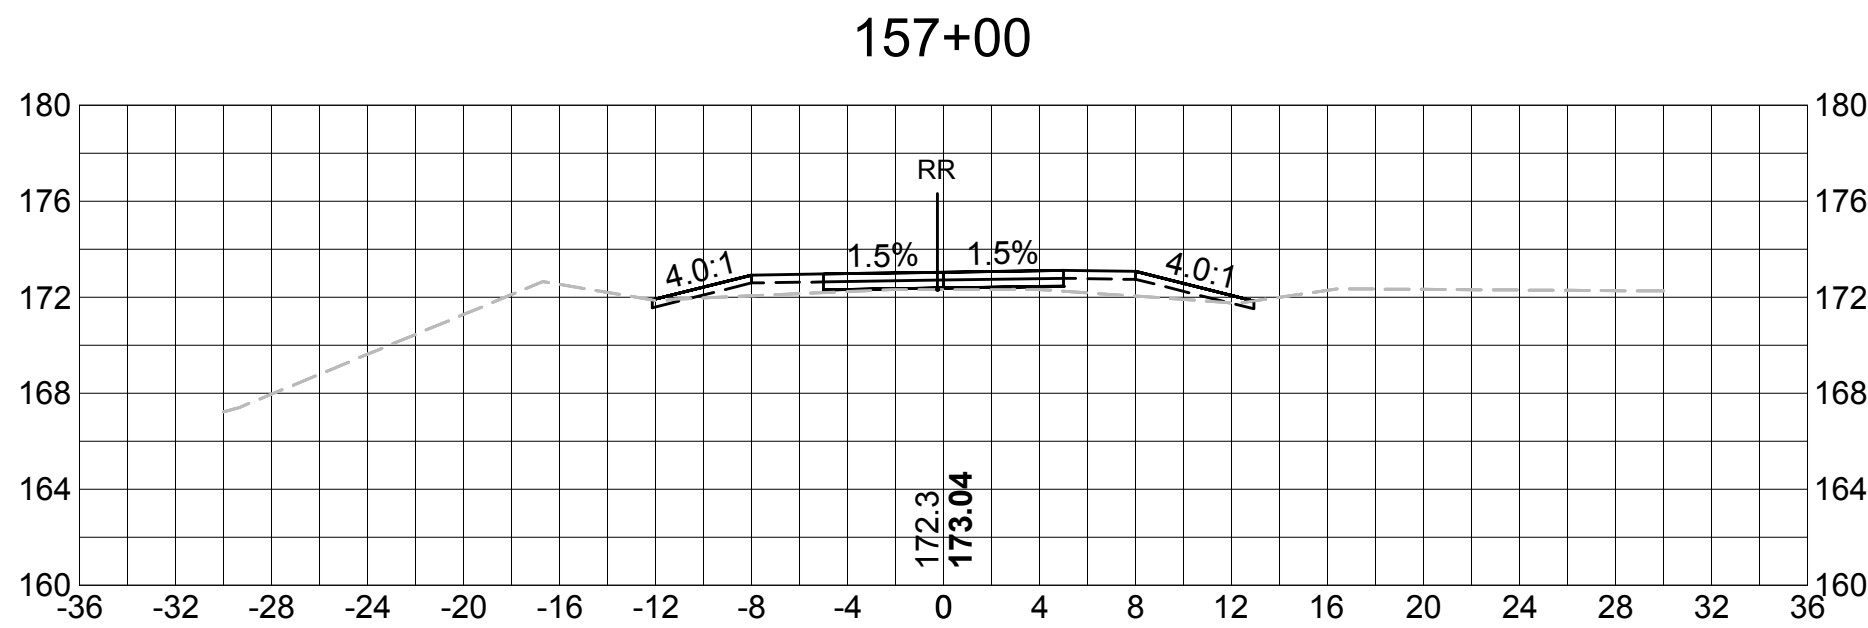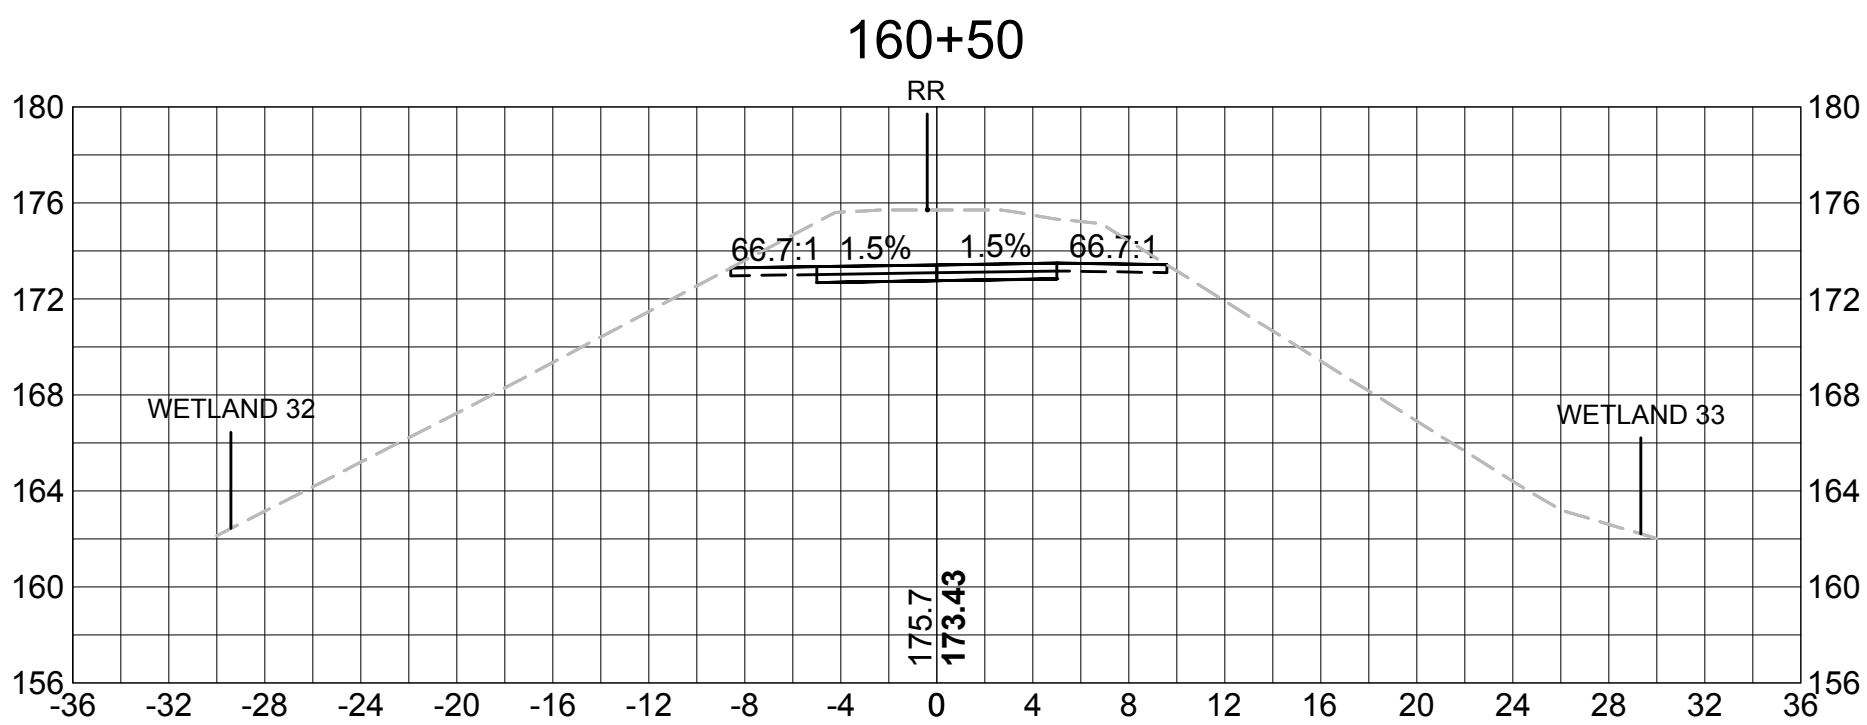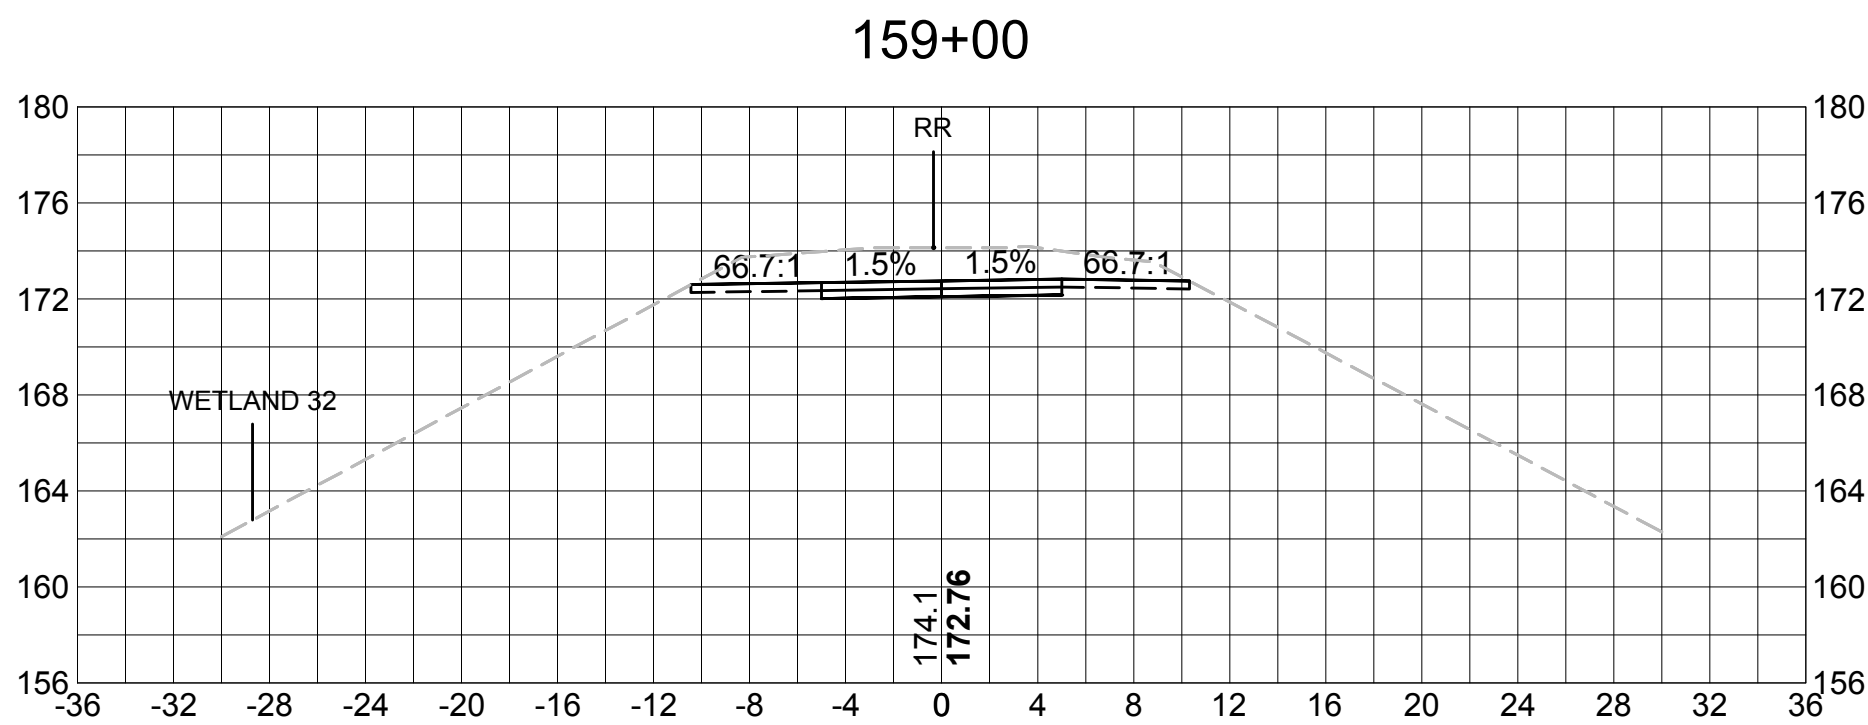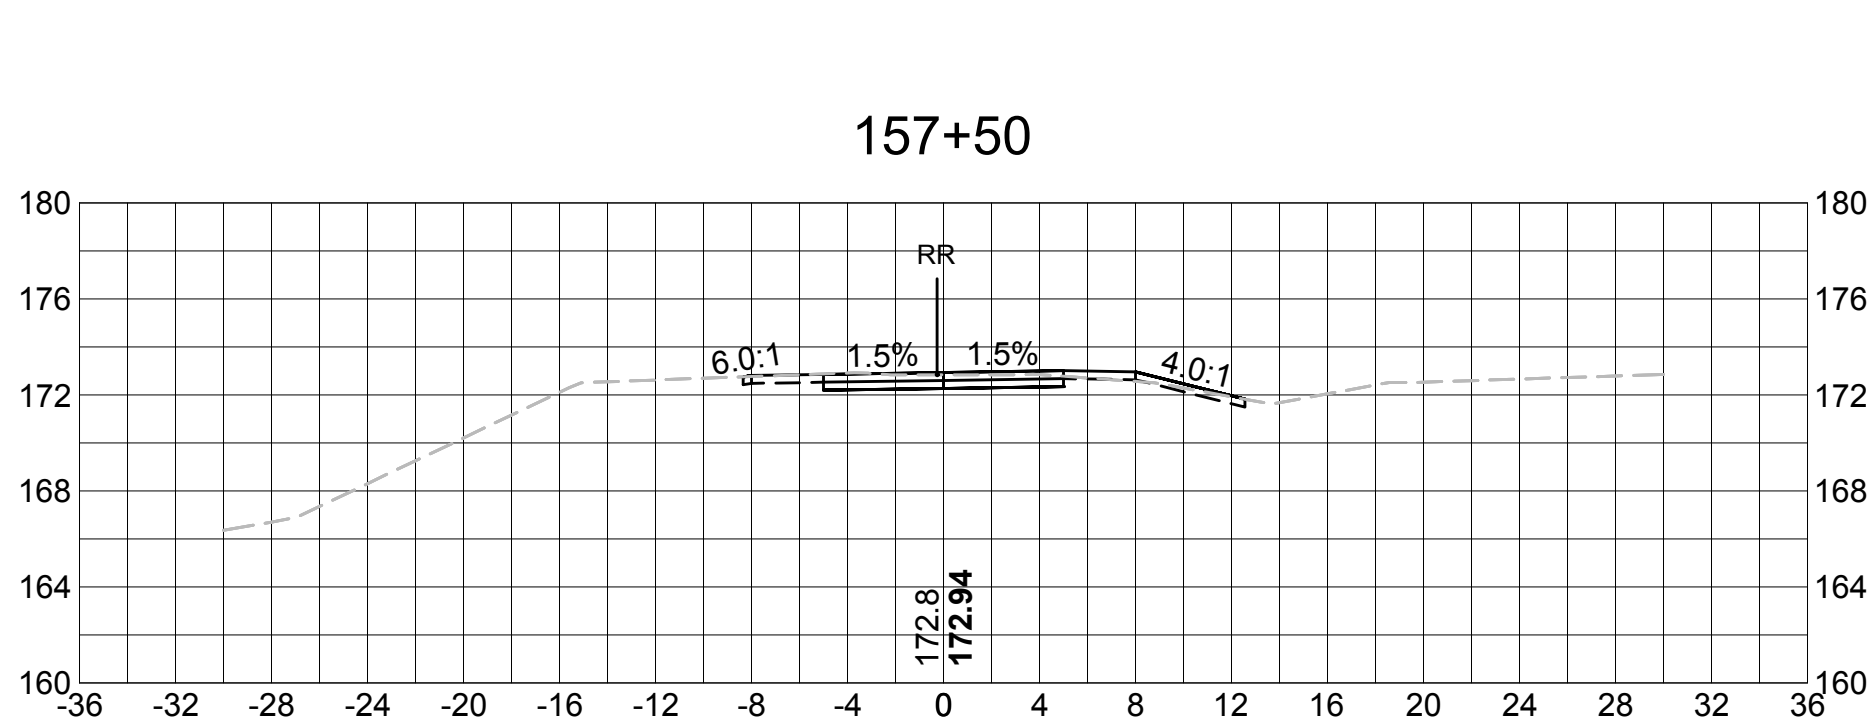













SUDBURY BRUCE FREEMAN RAIL TRAIL			
STATE	FED. AID PROJ. NO.	SHEET NO.	TOTAL SHEETS
MASS.	XXXX	65	XX
PROJECT FILE NO. 608164			

CROSS SECTIONS

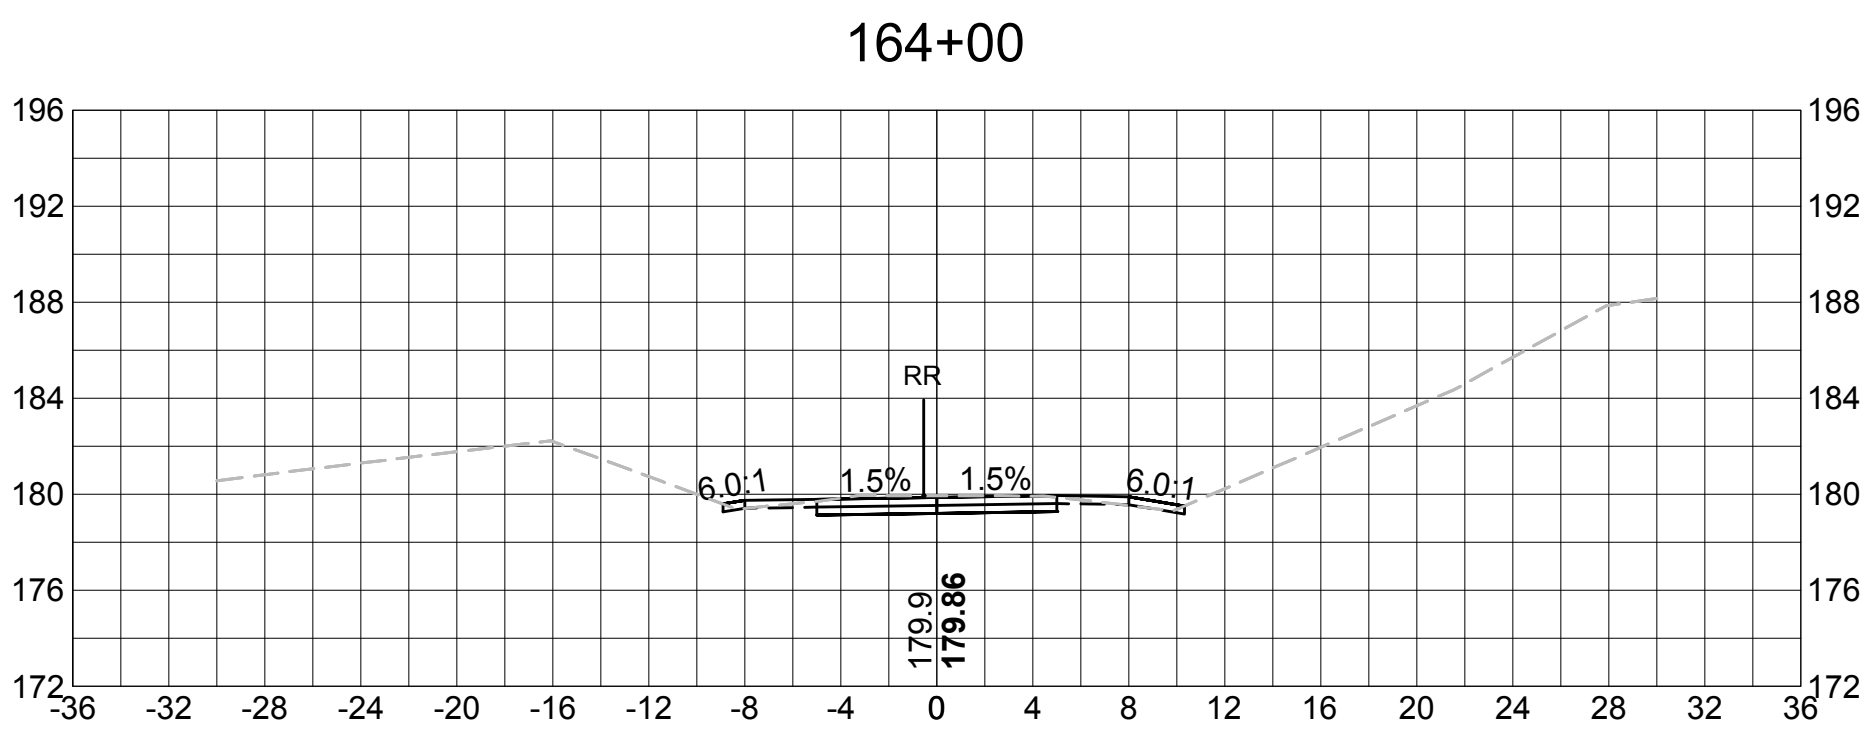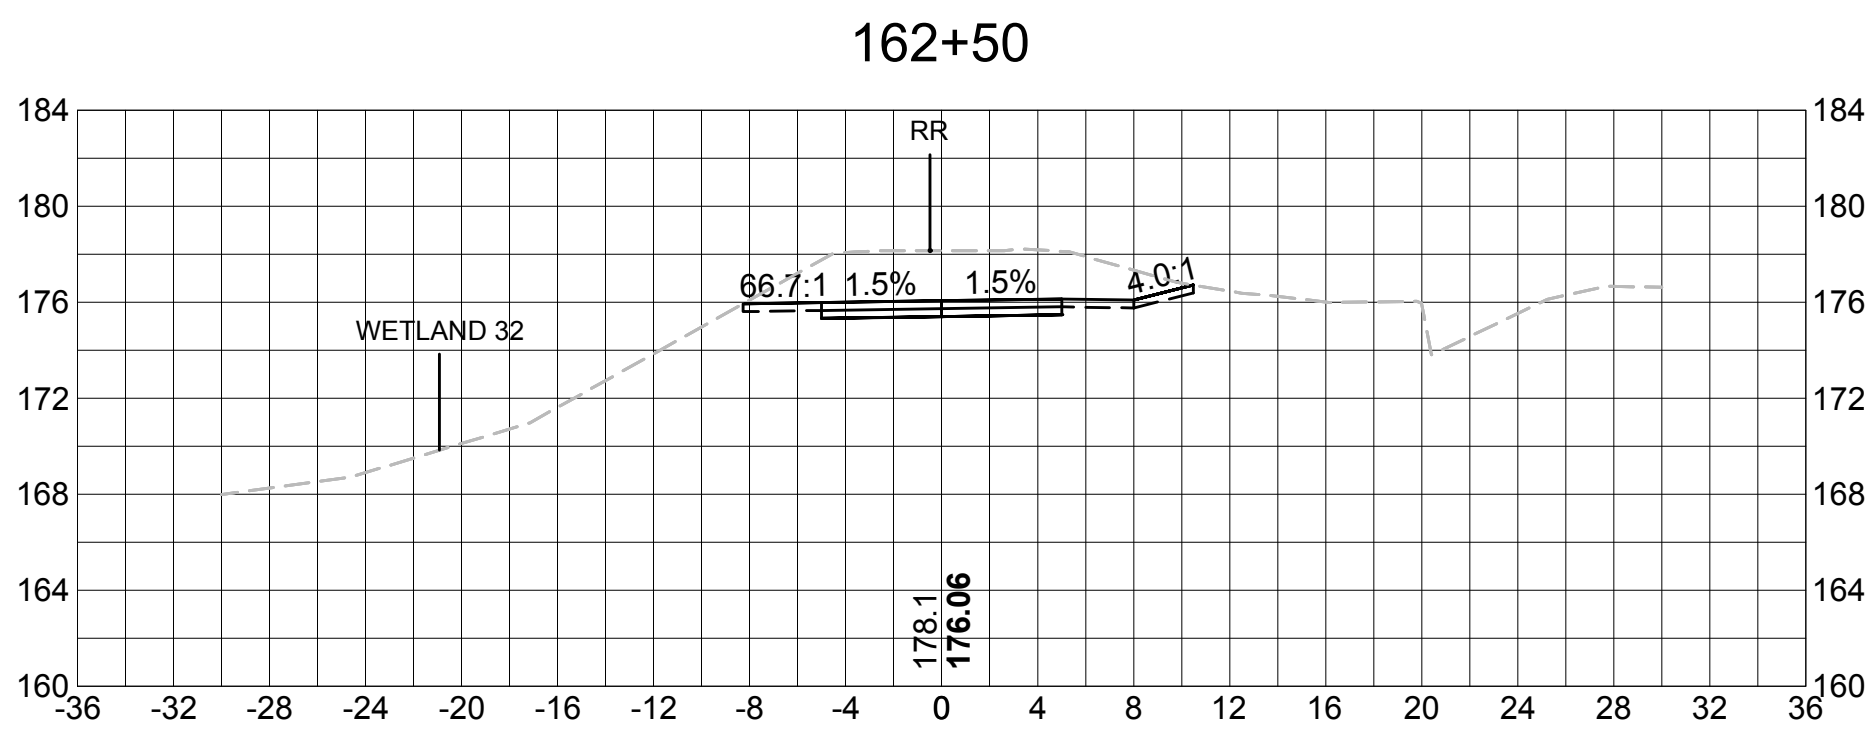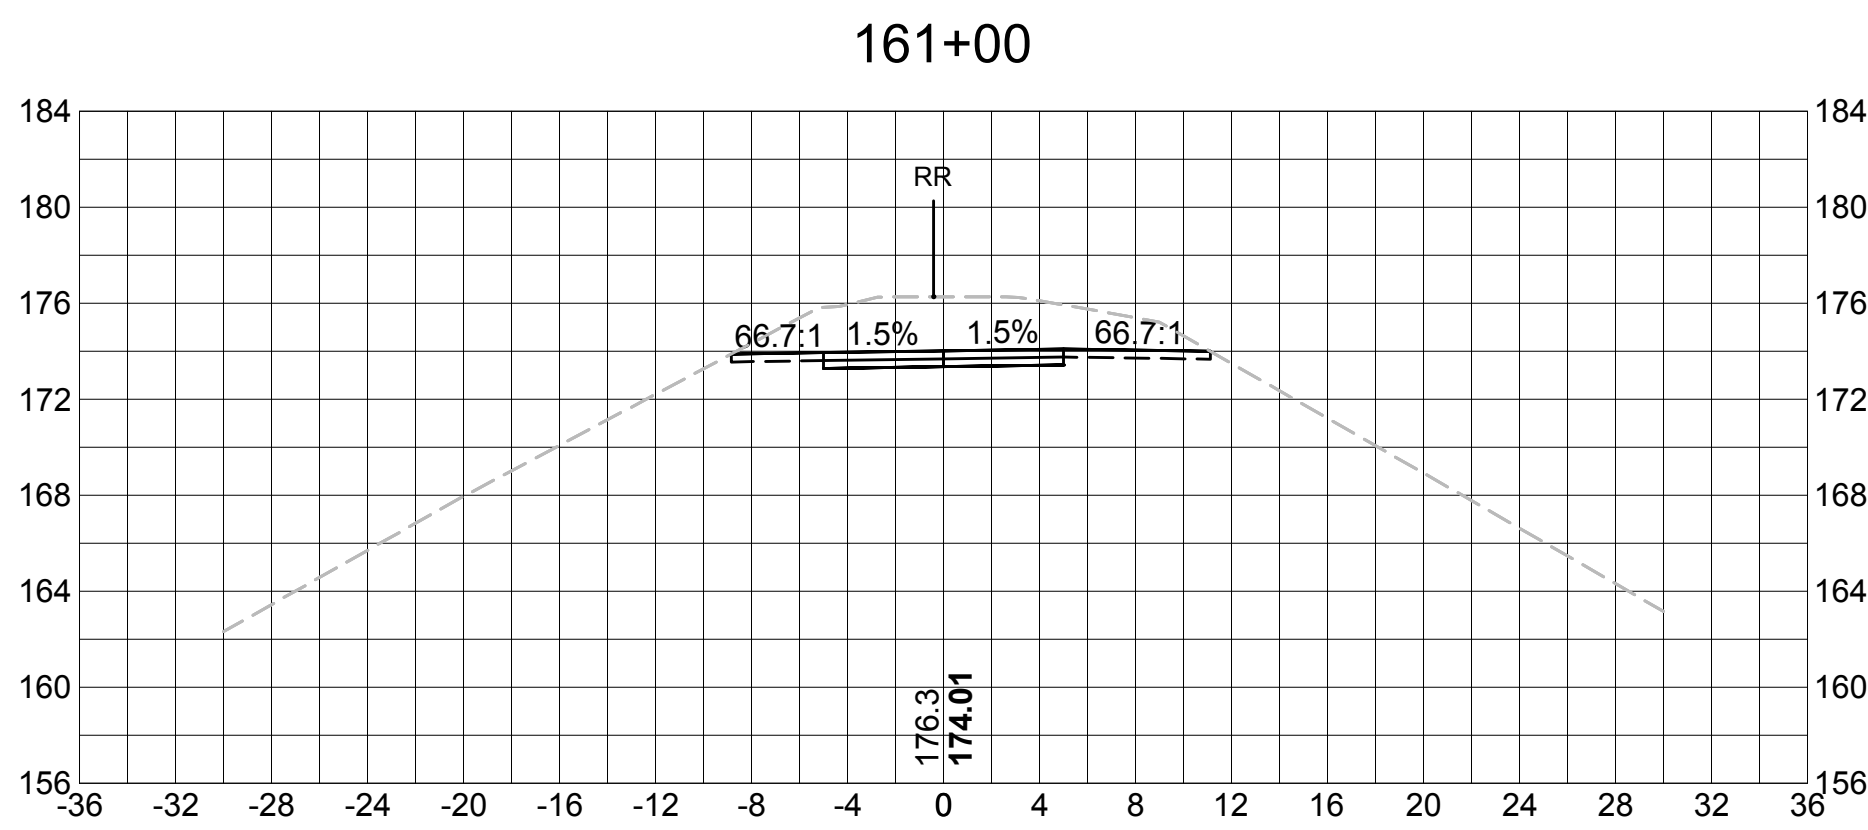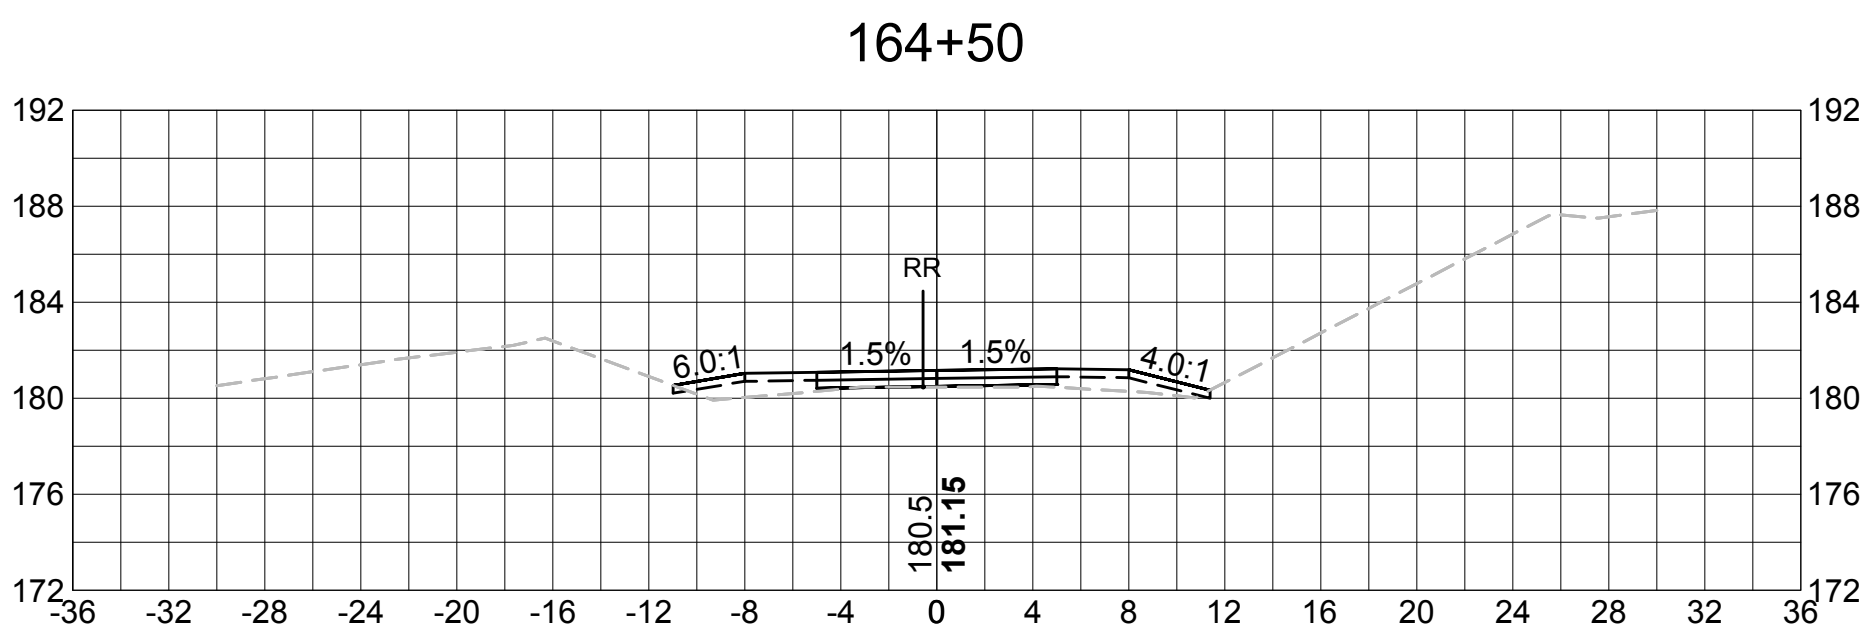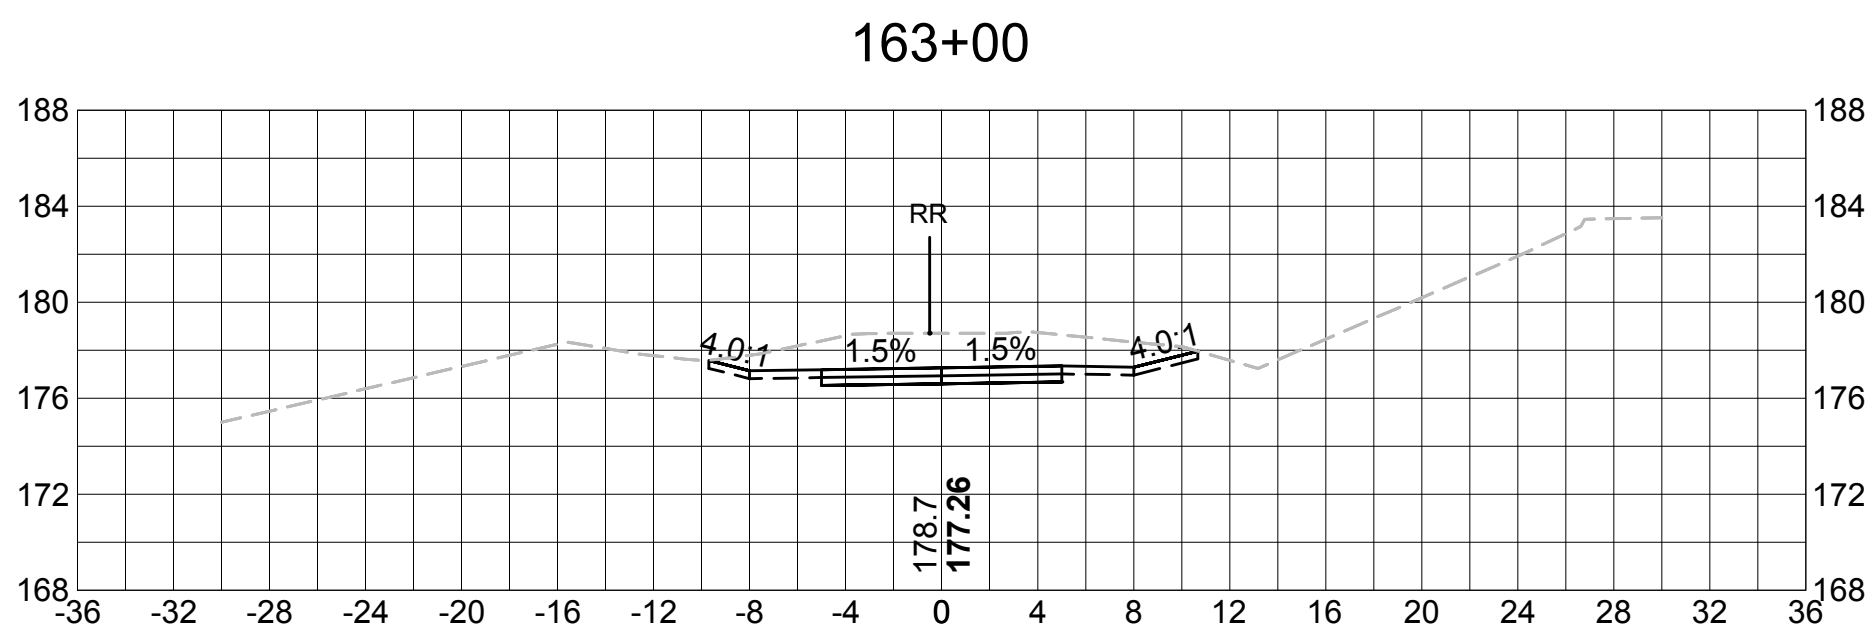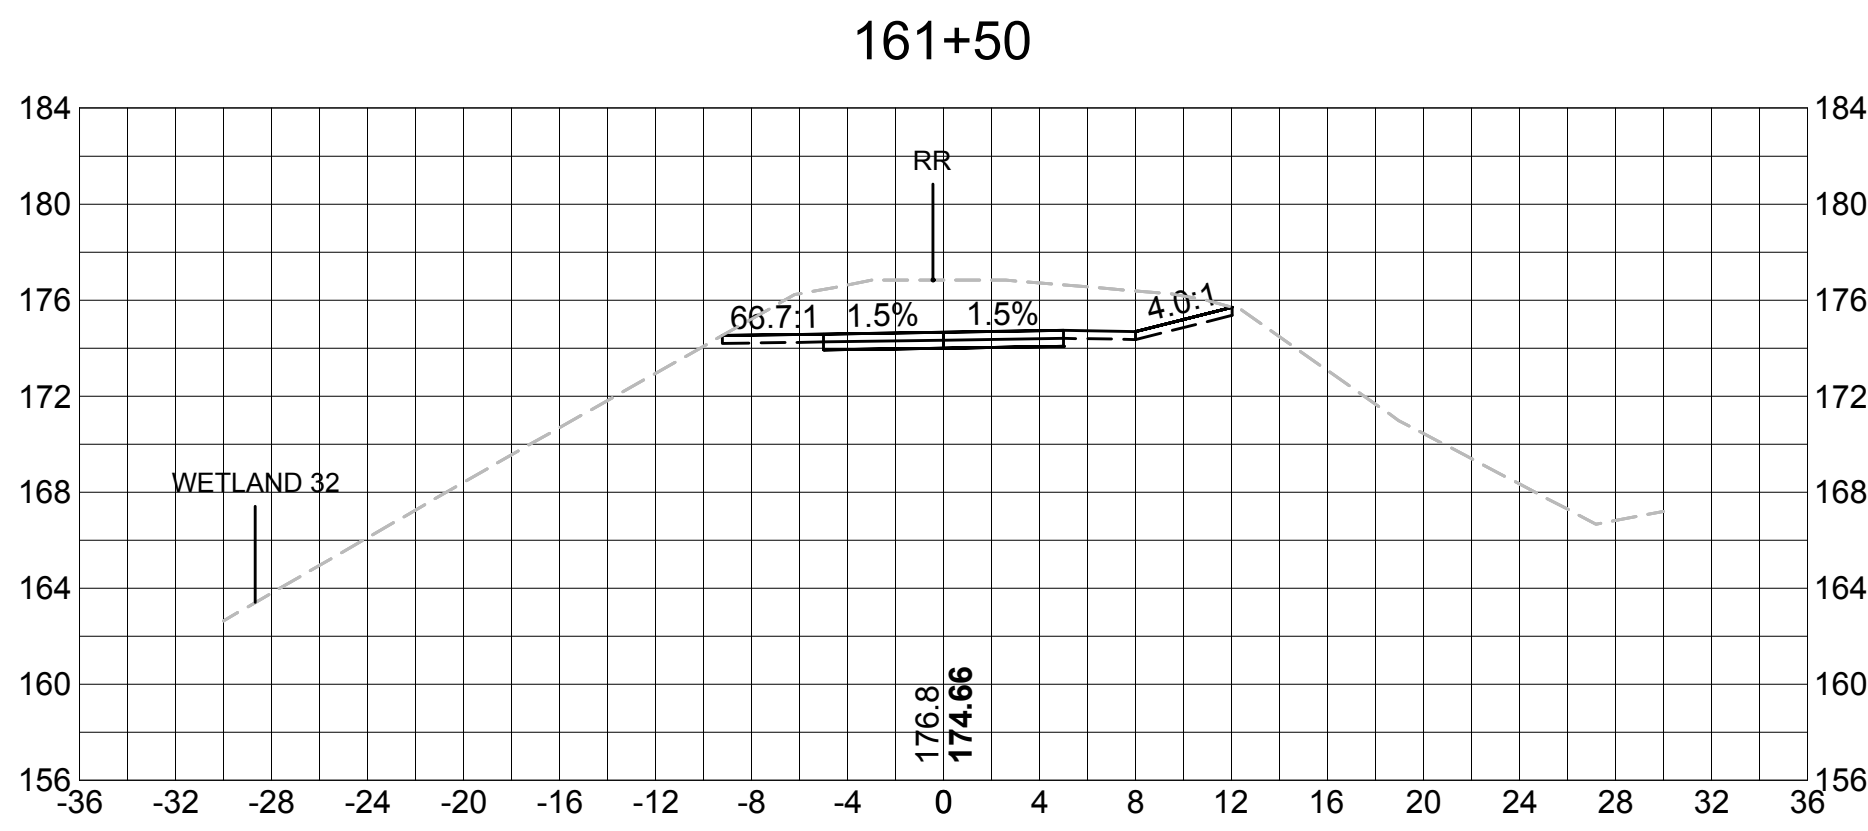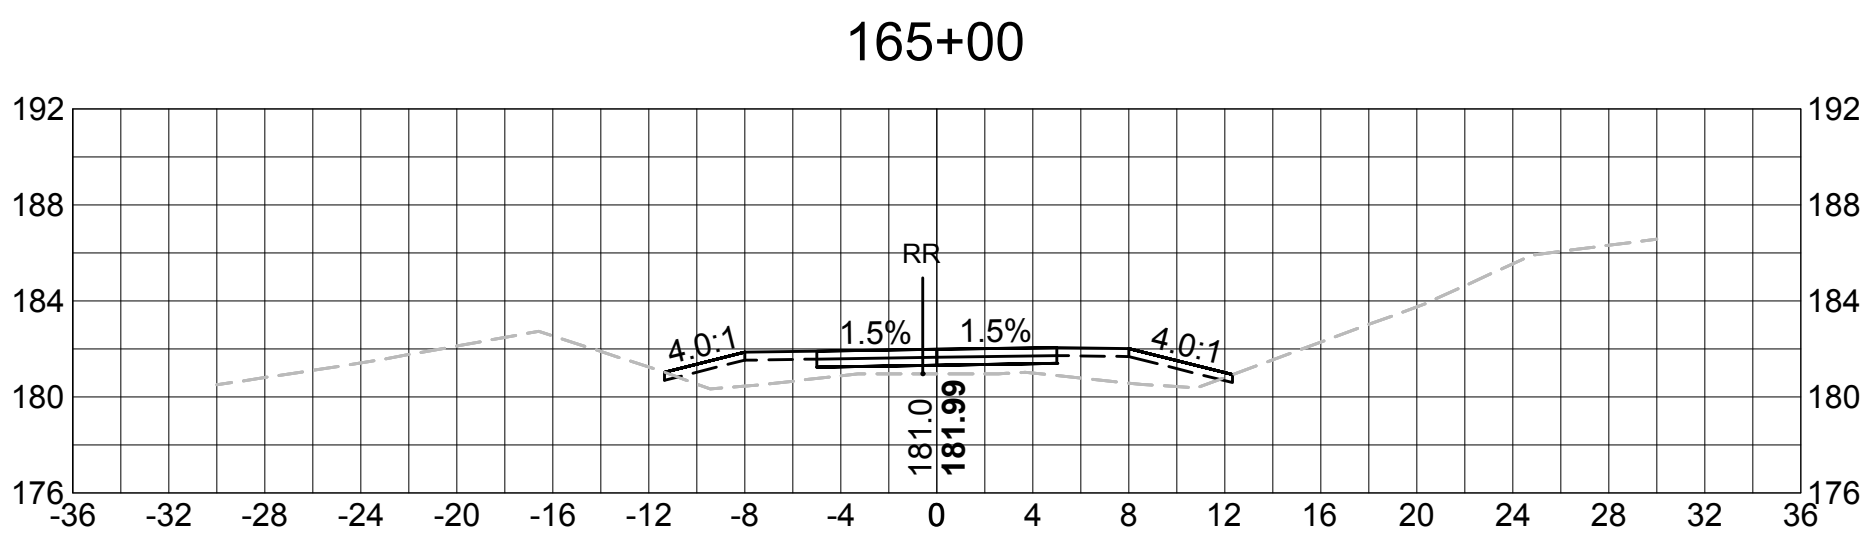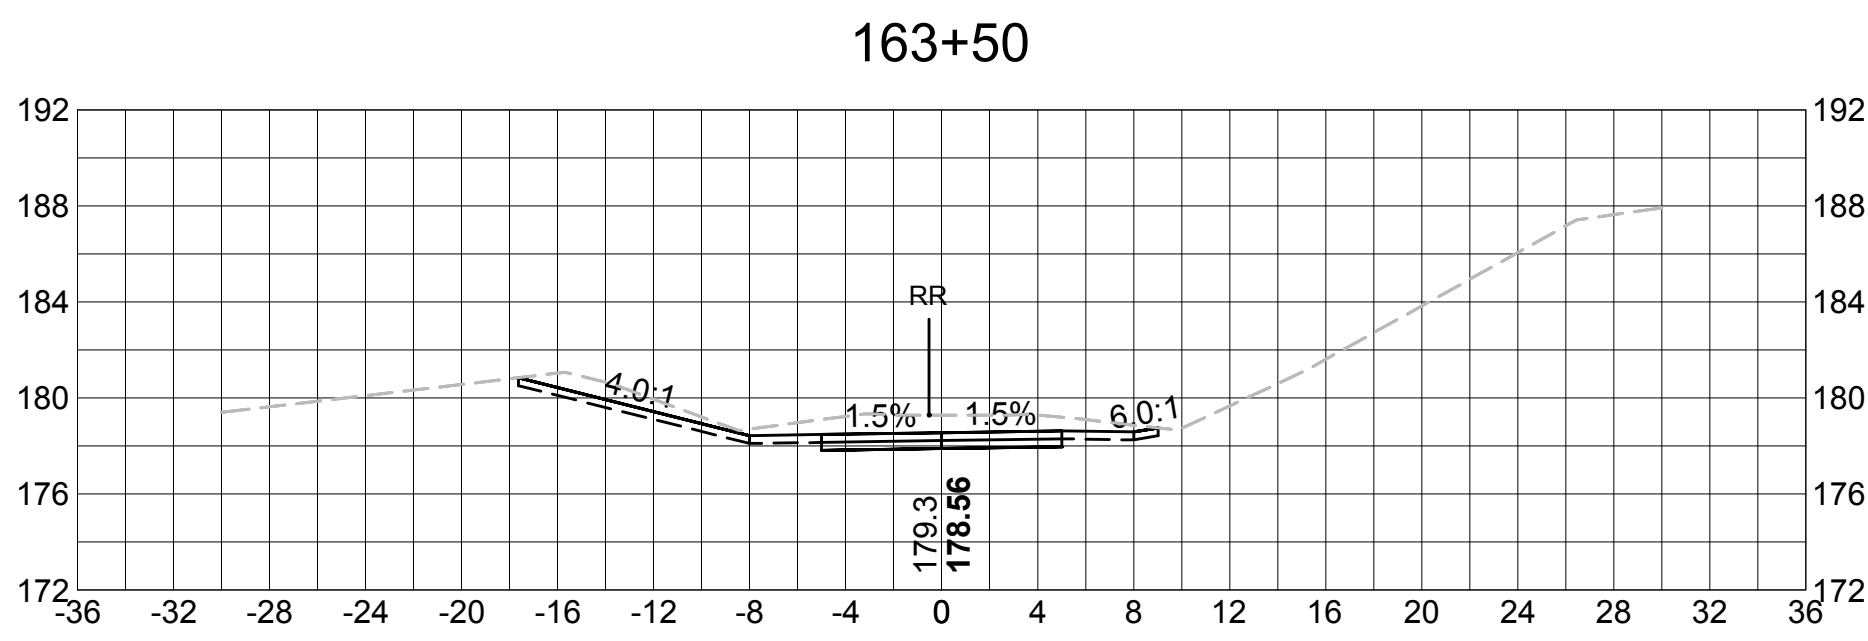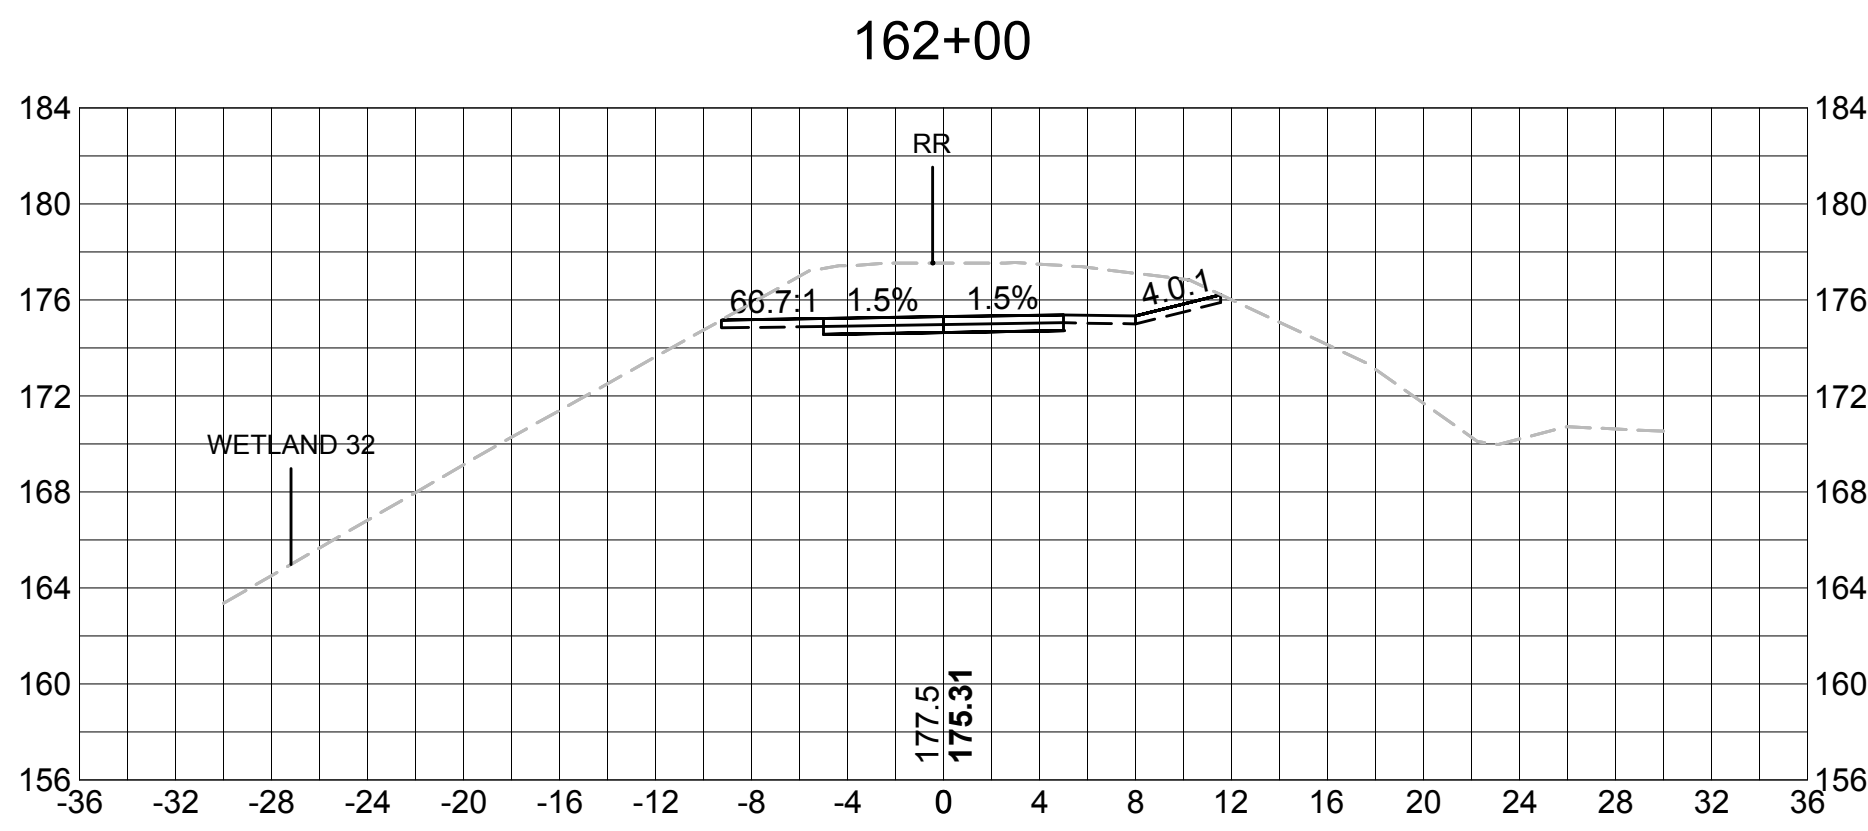













SUDBURY BRUCE FREEMAN RAIL TRAIL			
STATE	FED. AID PROJ. NO.	SHEET NO.	TOTAL SHEETS
MASS.	XXXX	66	XX
PROJECT FILE NO. 608164			

CROSS SECTIONS

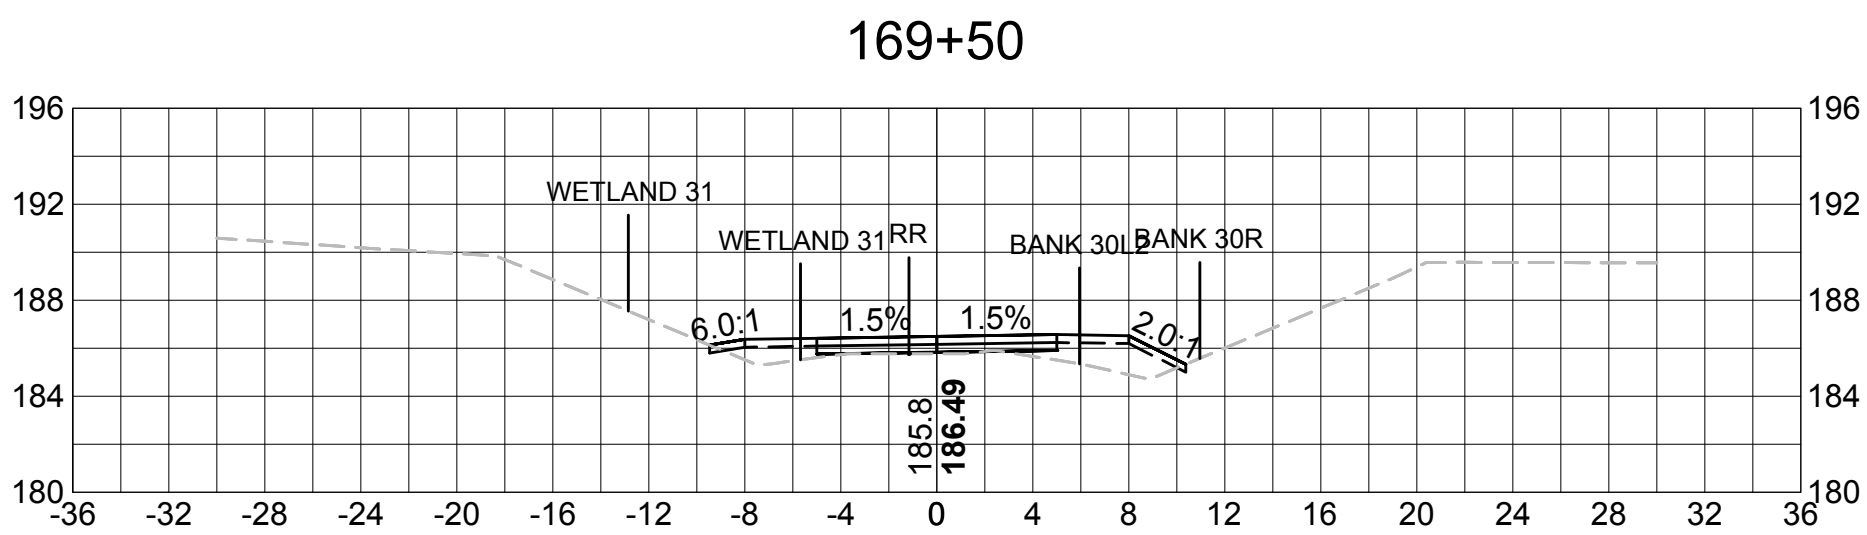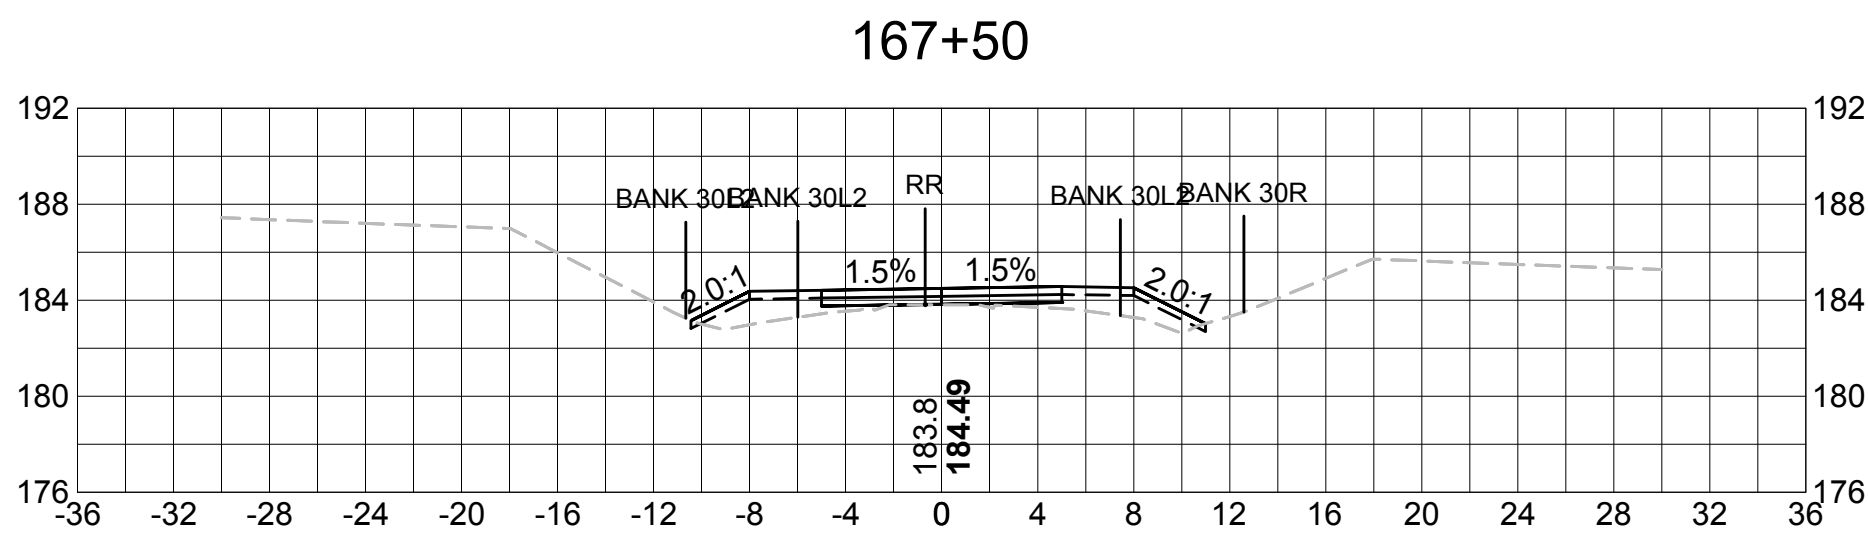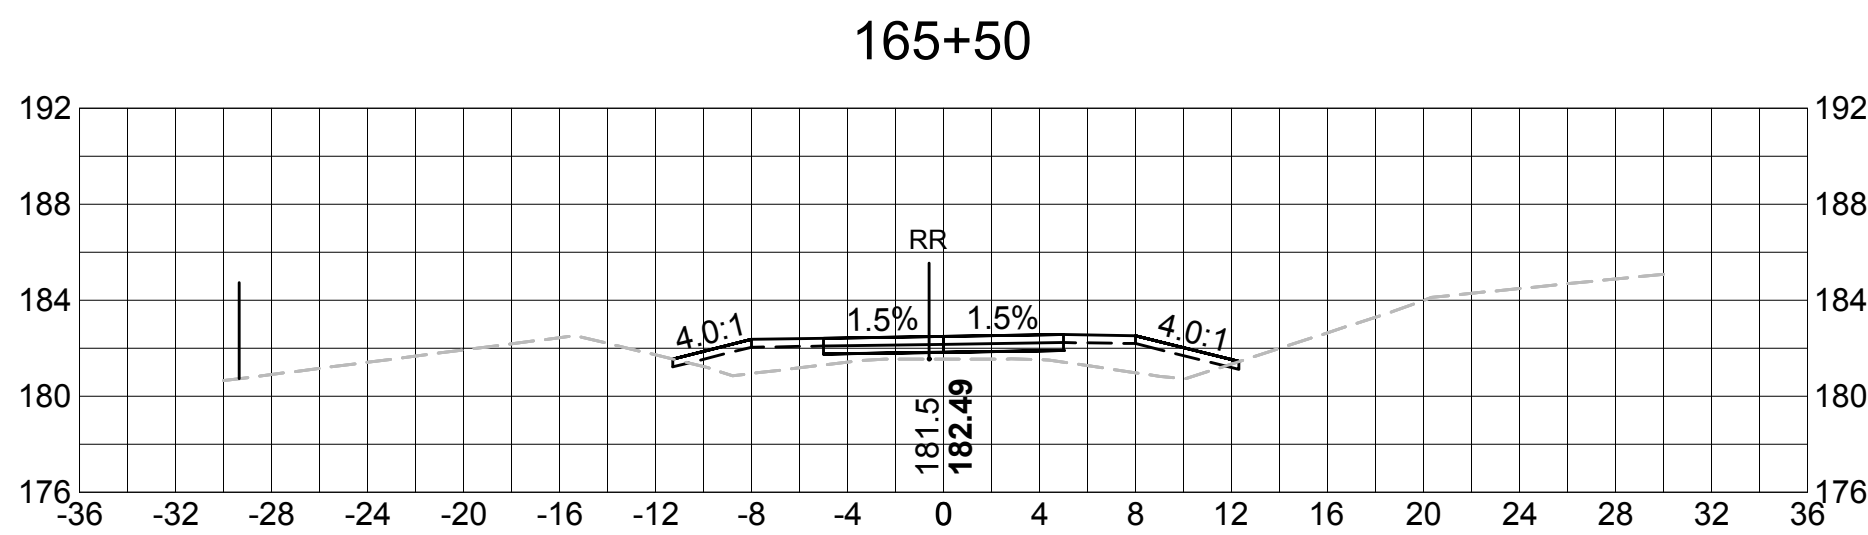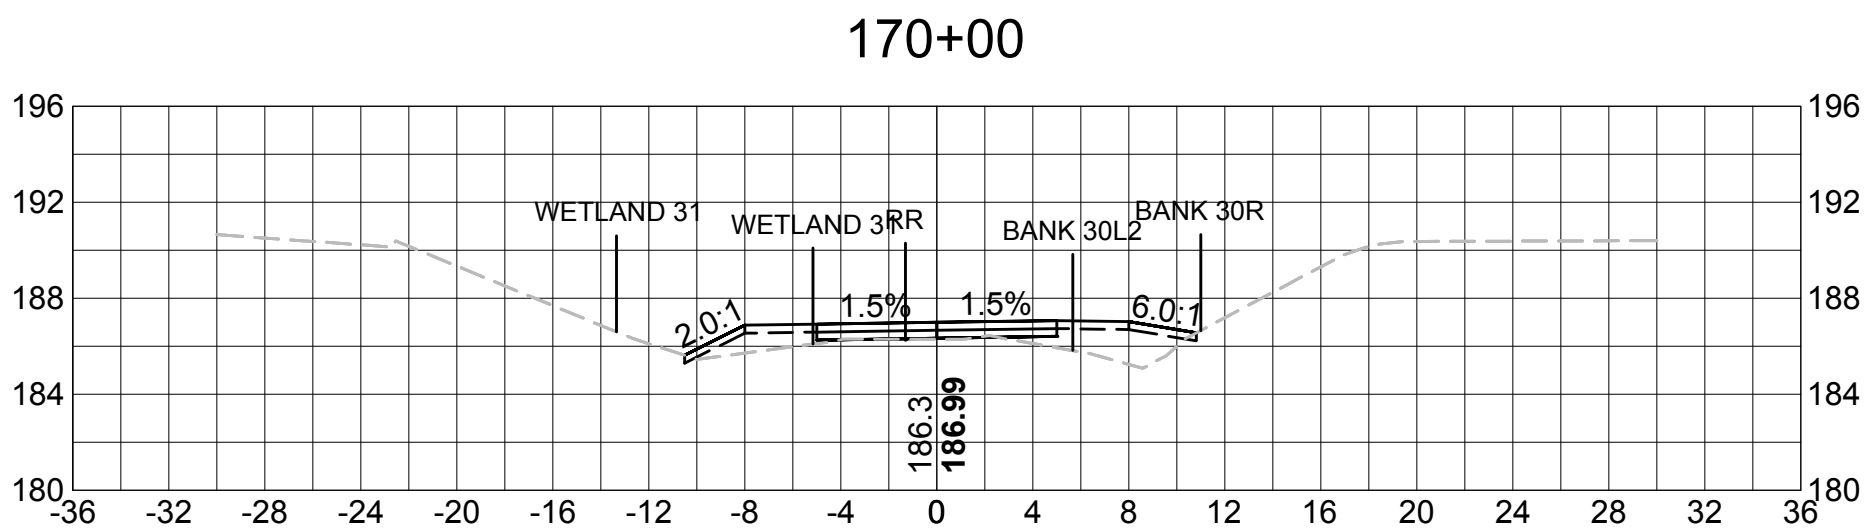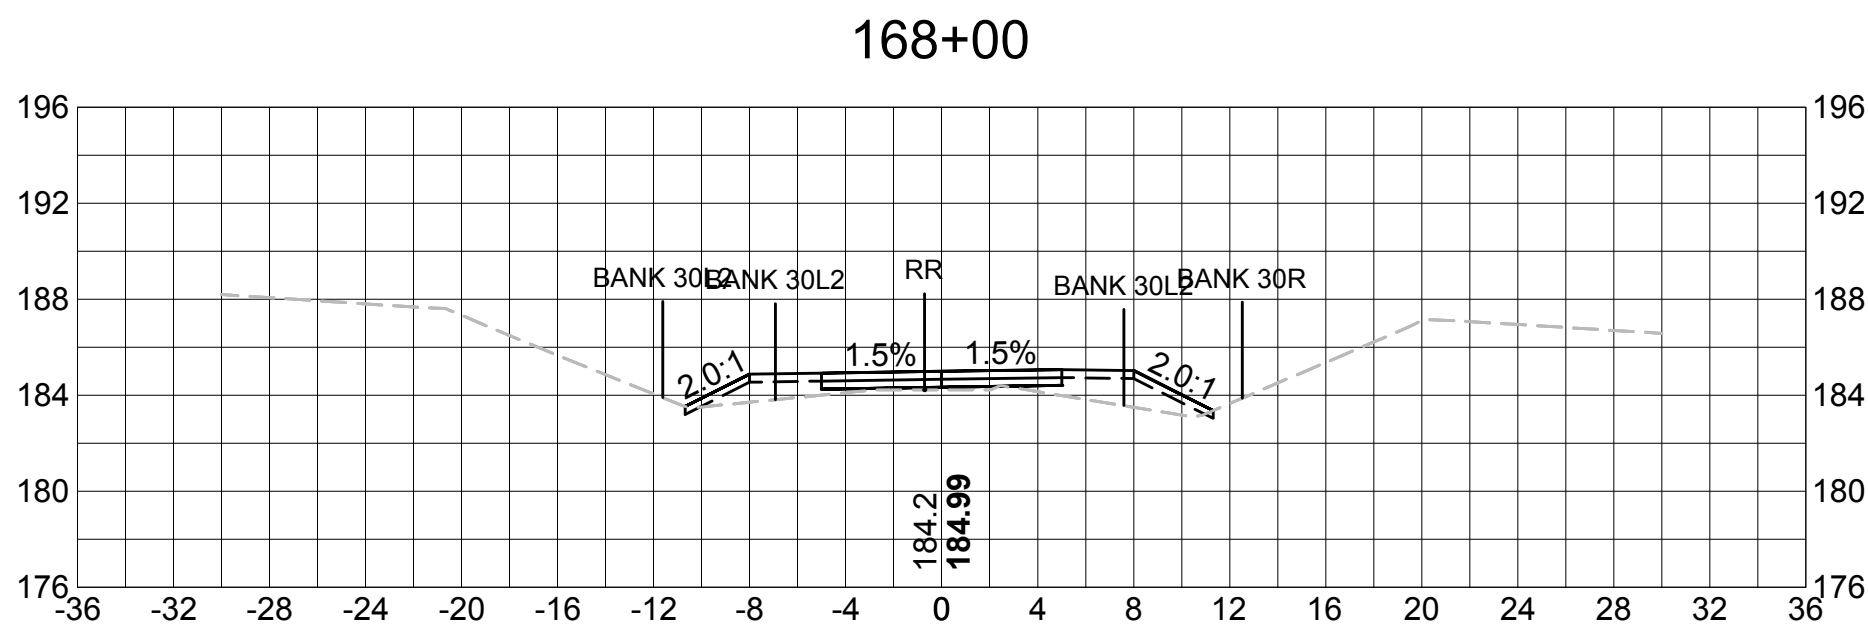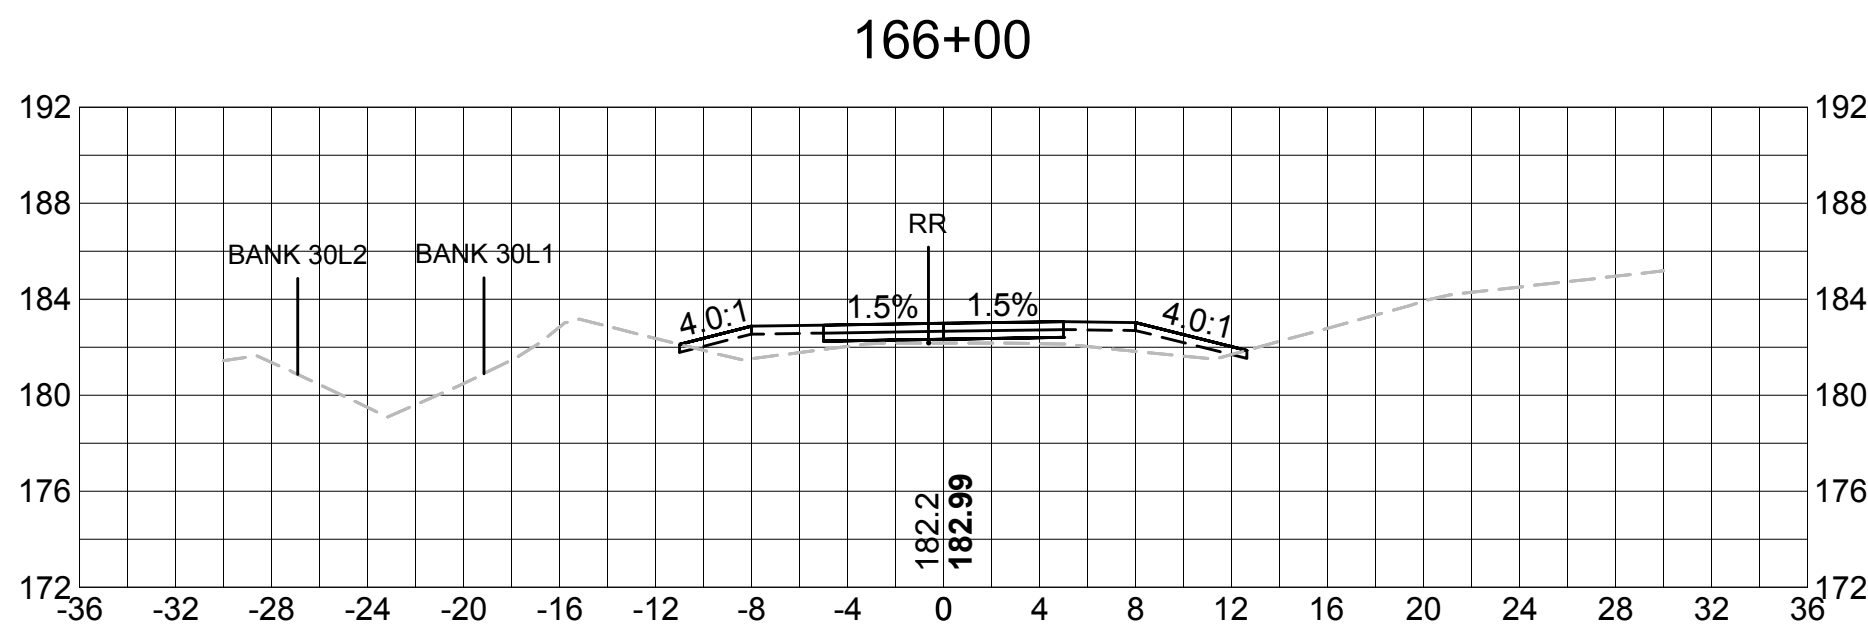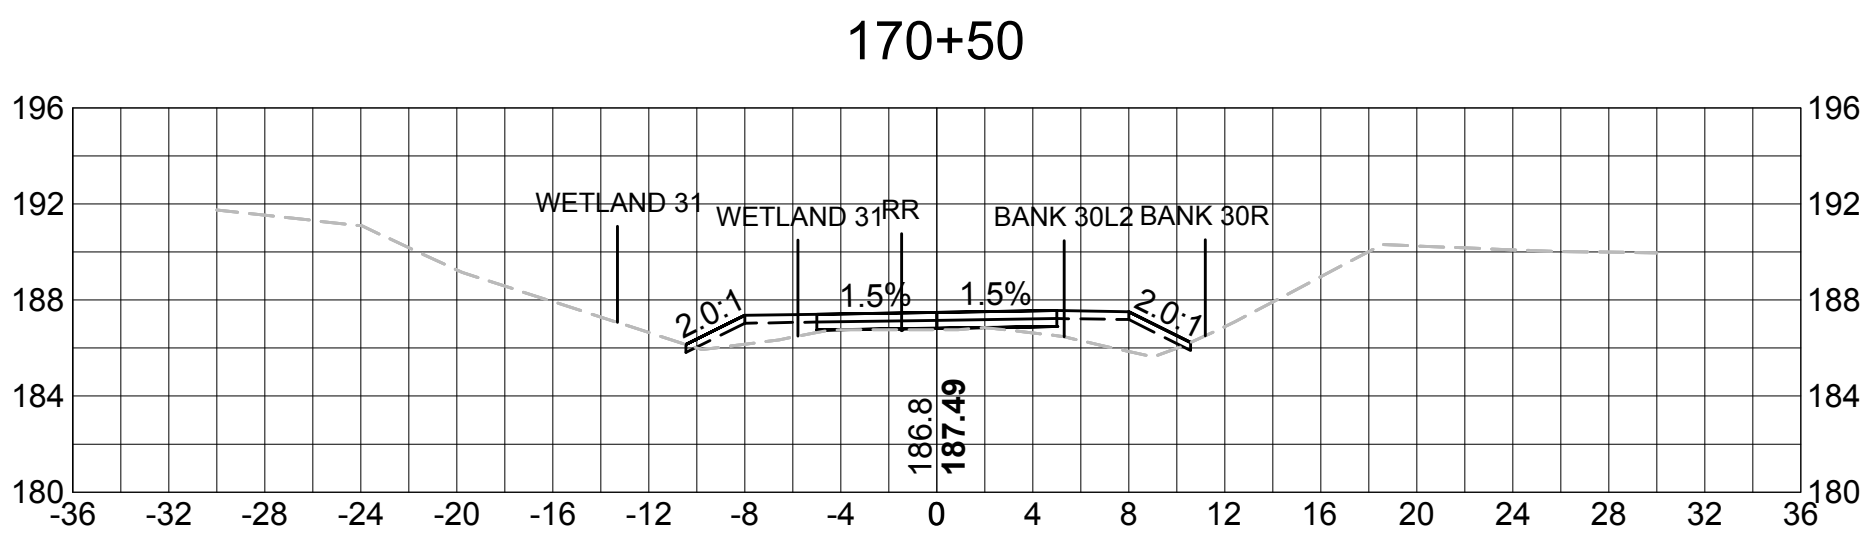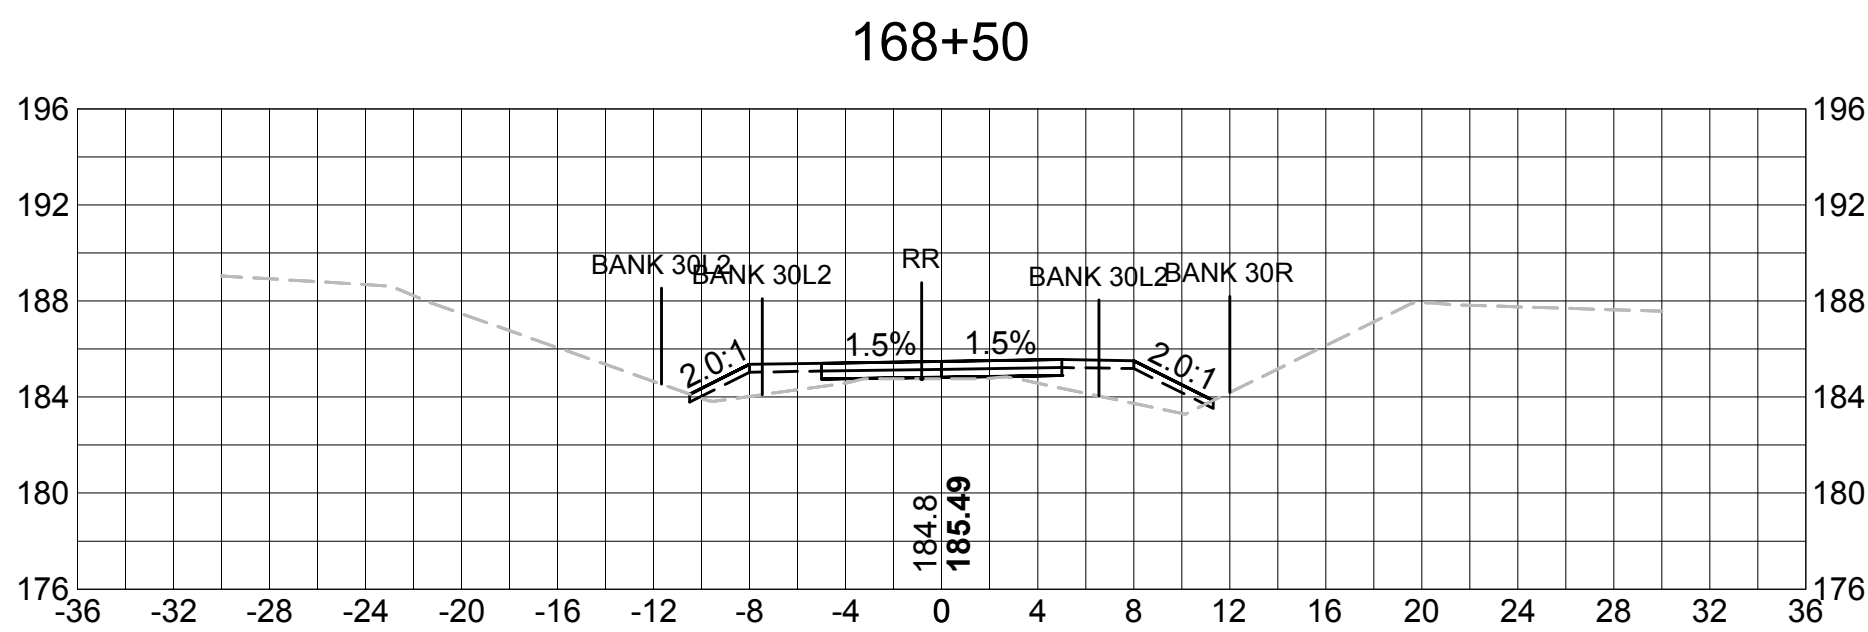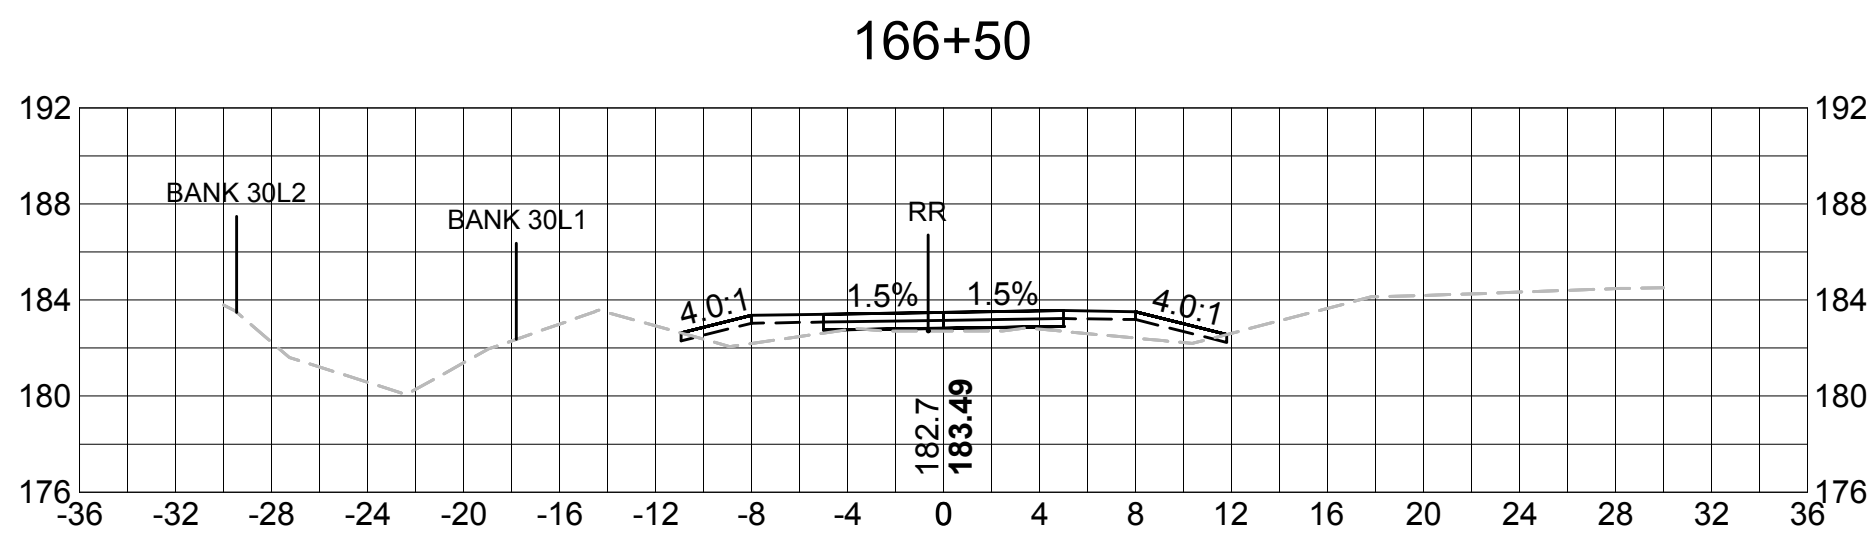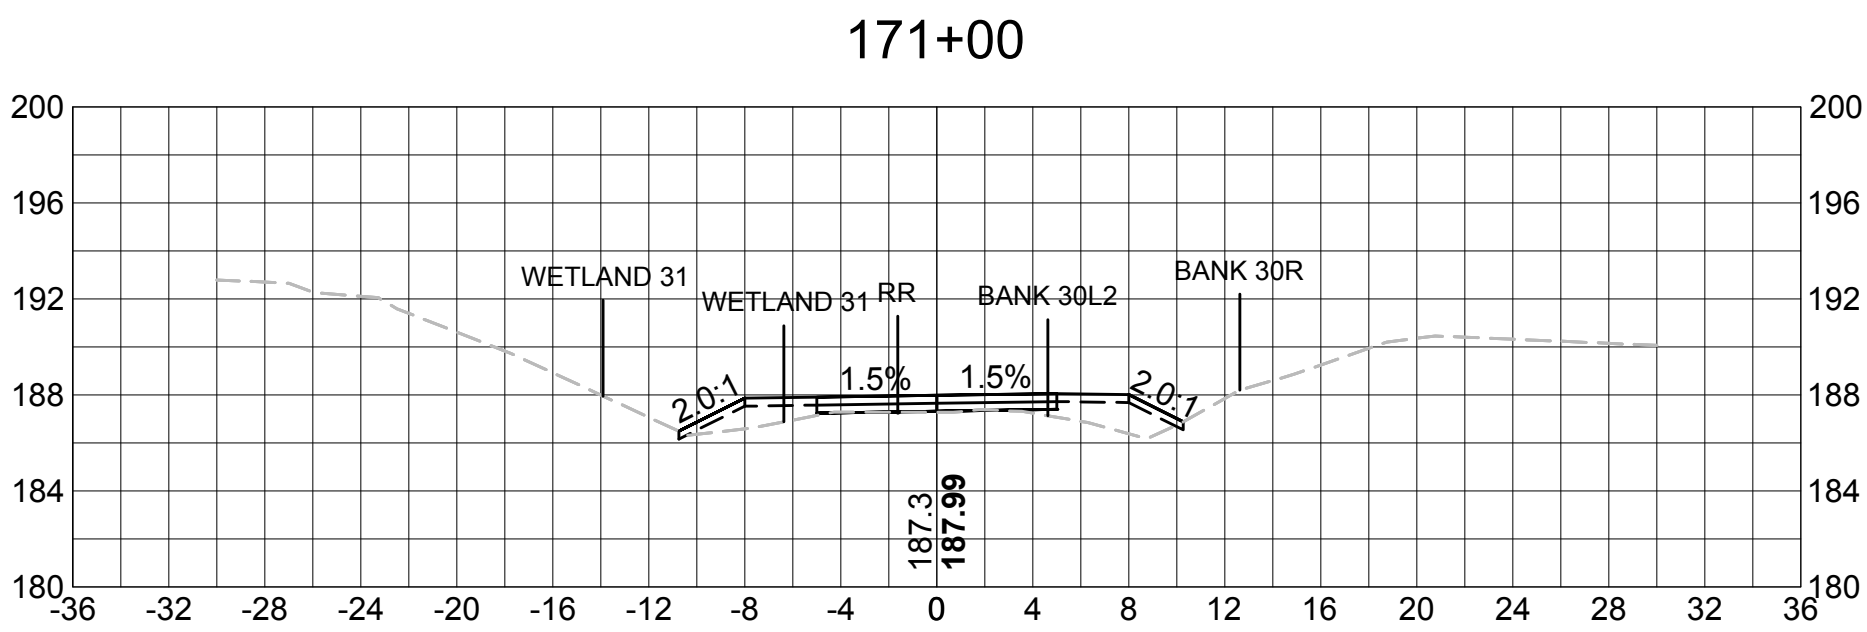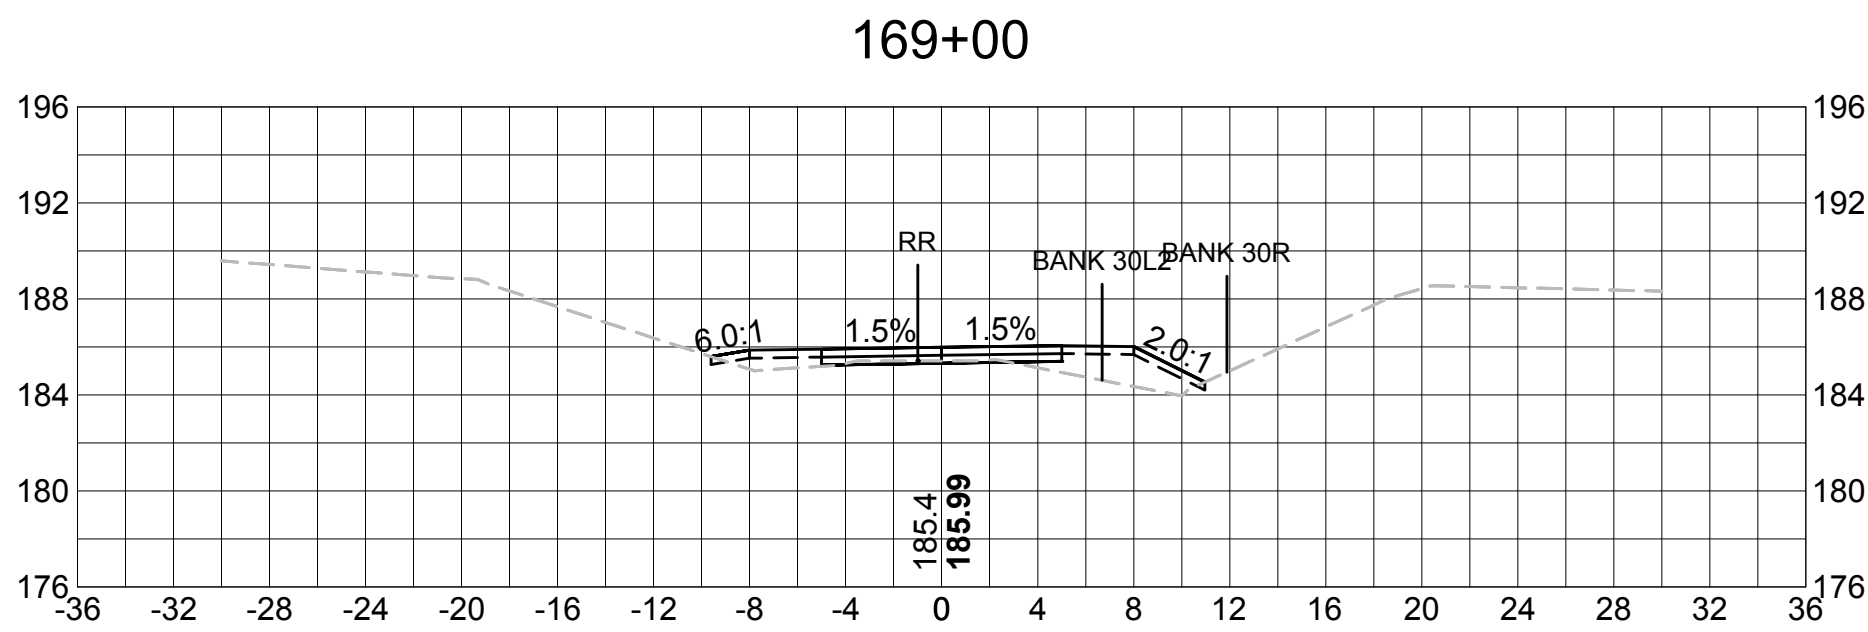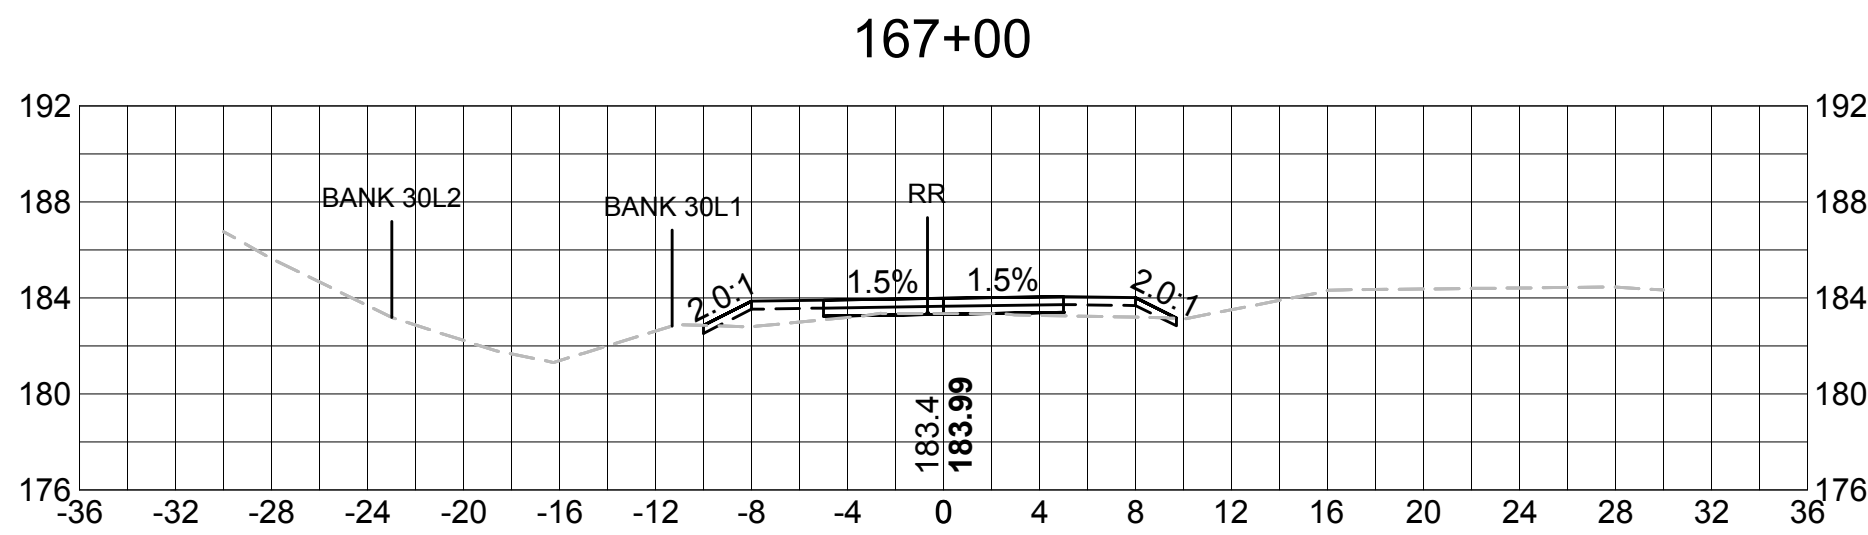













SUDBURY BRUCE FREEMAN RAIL TRAIL			
STATE	FED. AID PROJ. NO.	SHEET NO.	TOTAL SHEETS
MASS.	XXXX	67	XX
PROJECT FILE NO. 608164			

CROSS SECTIONS

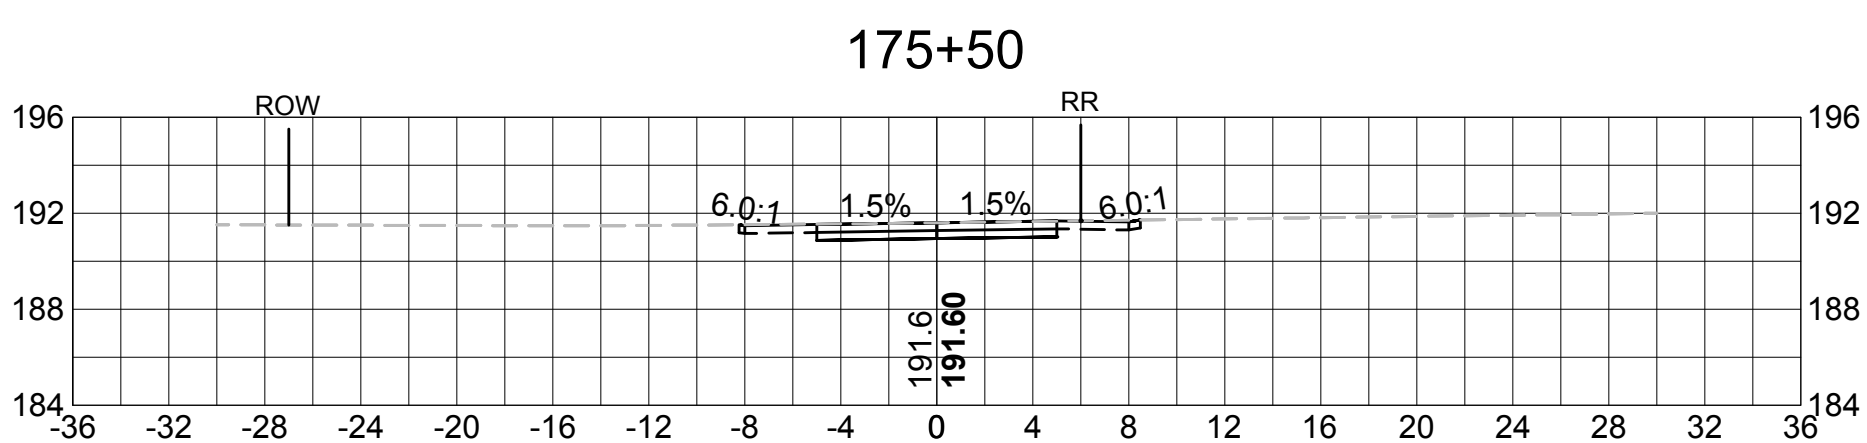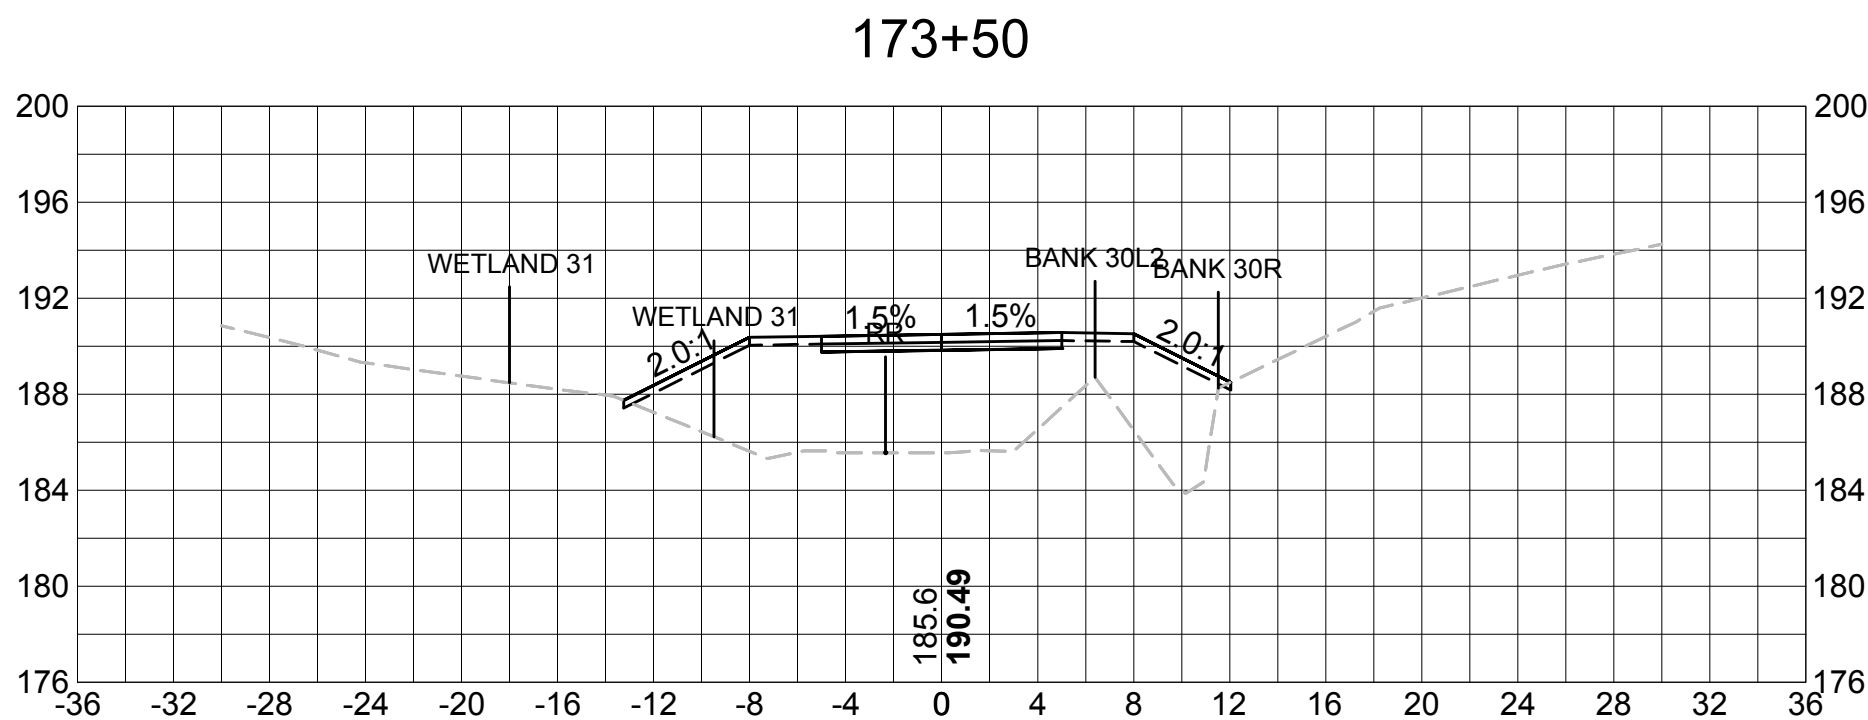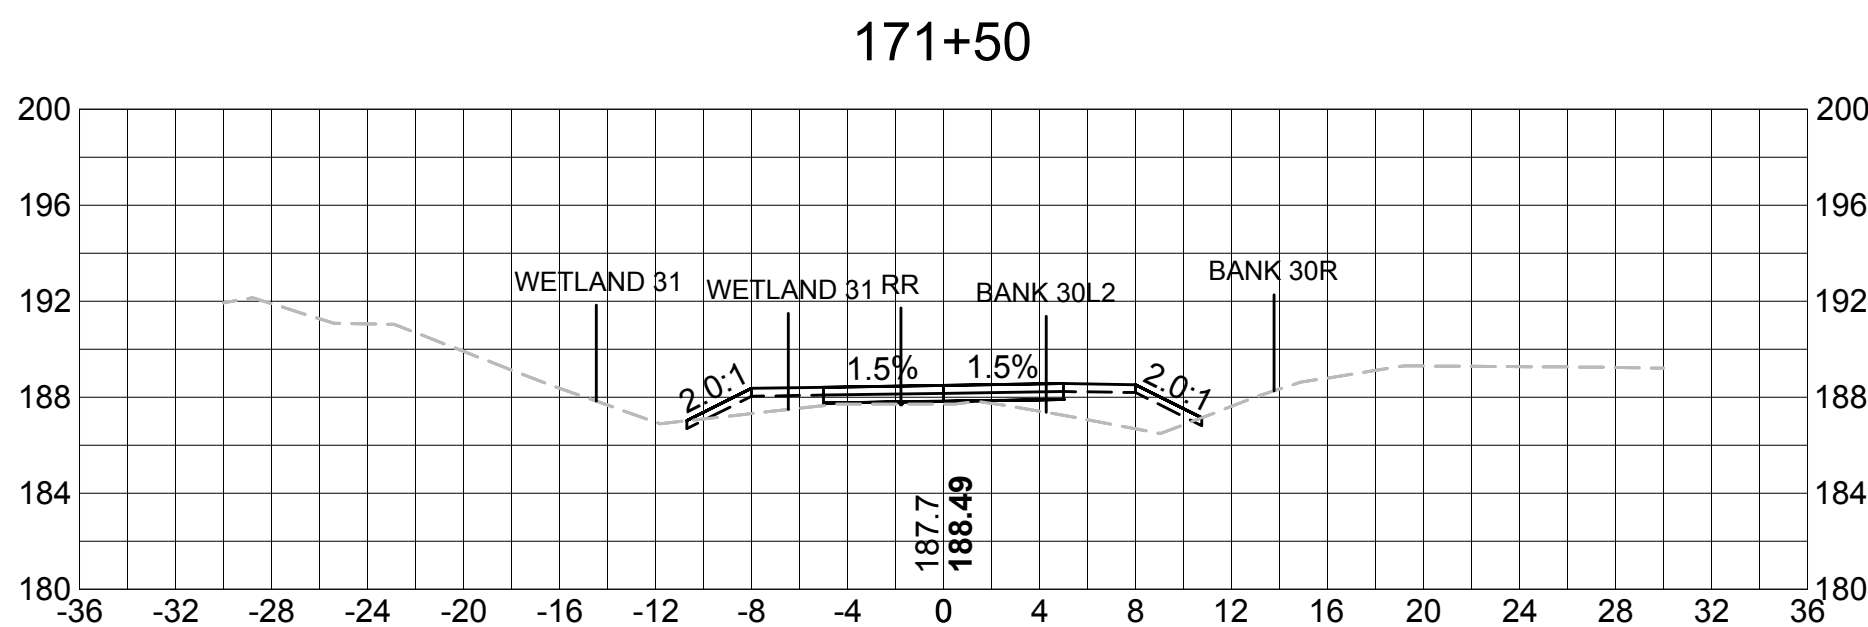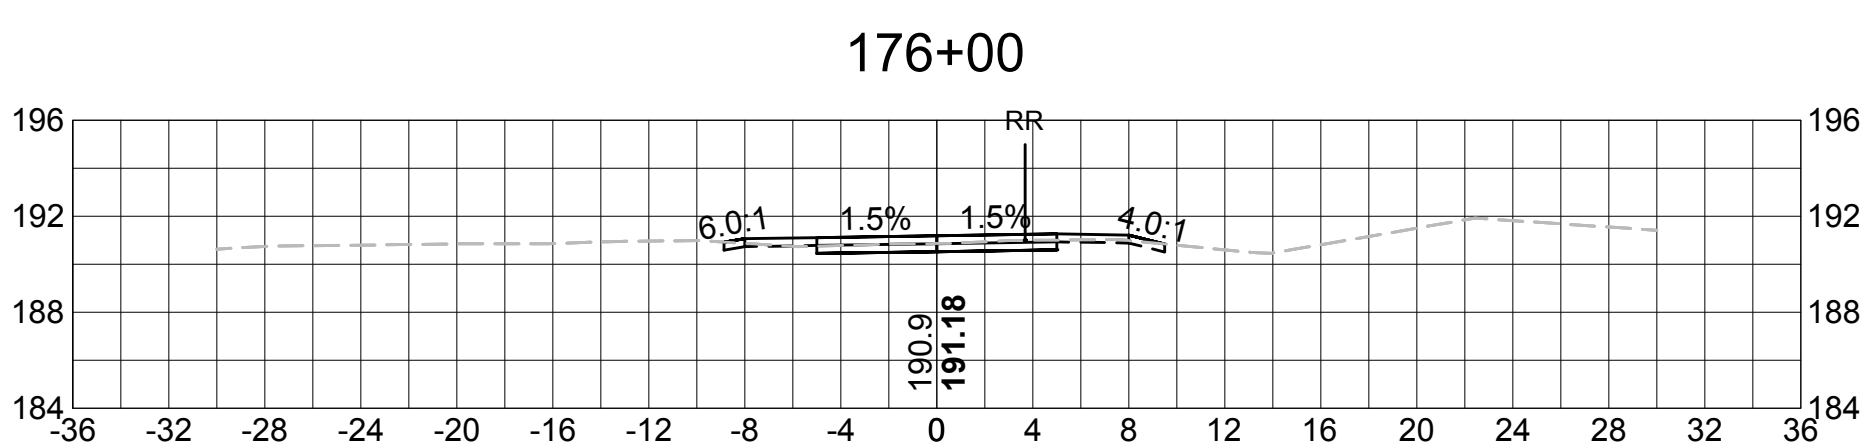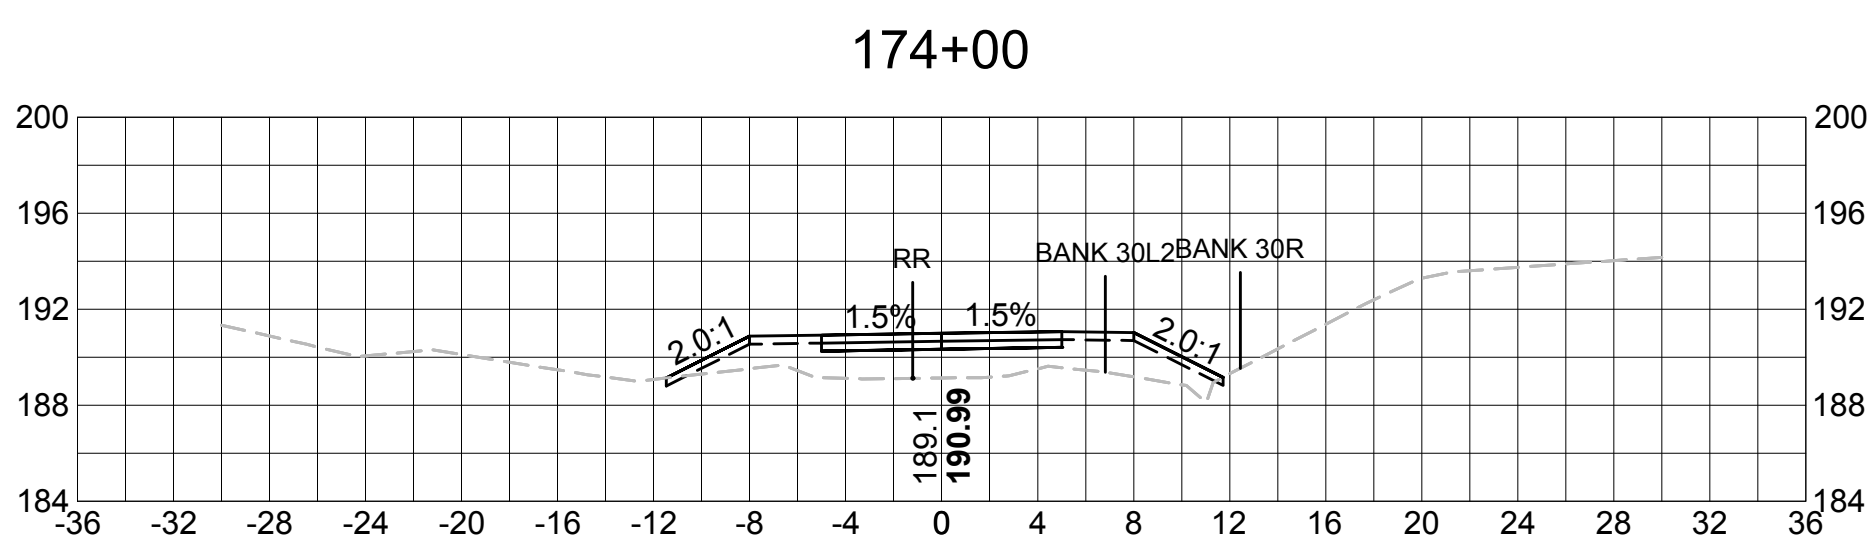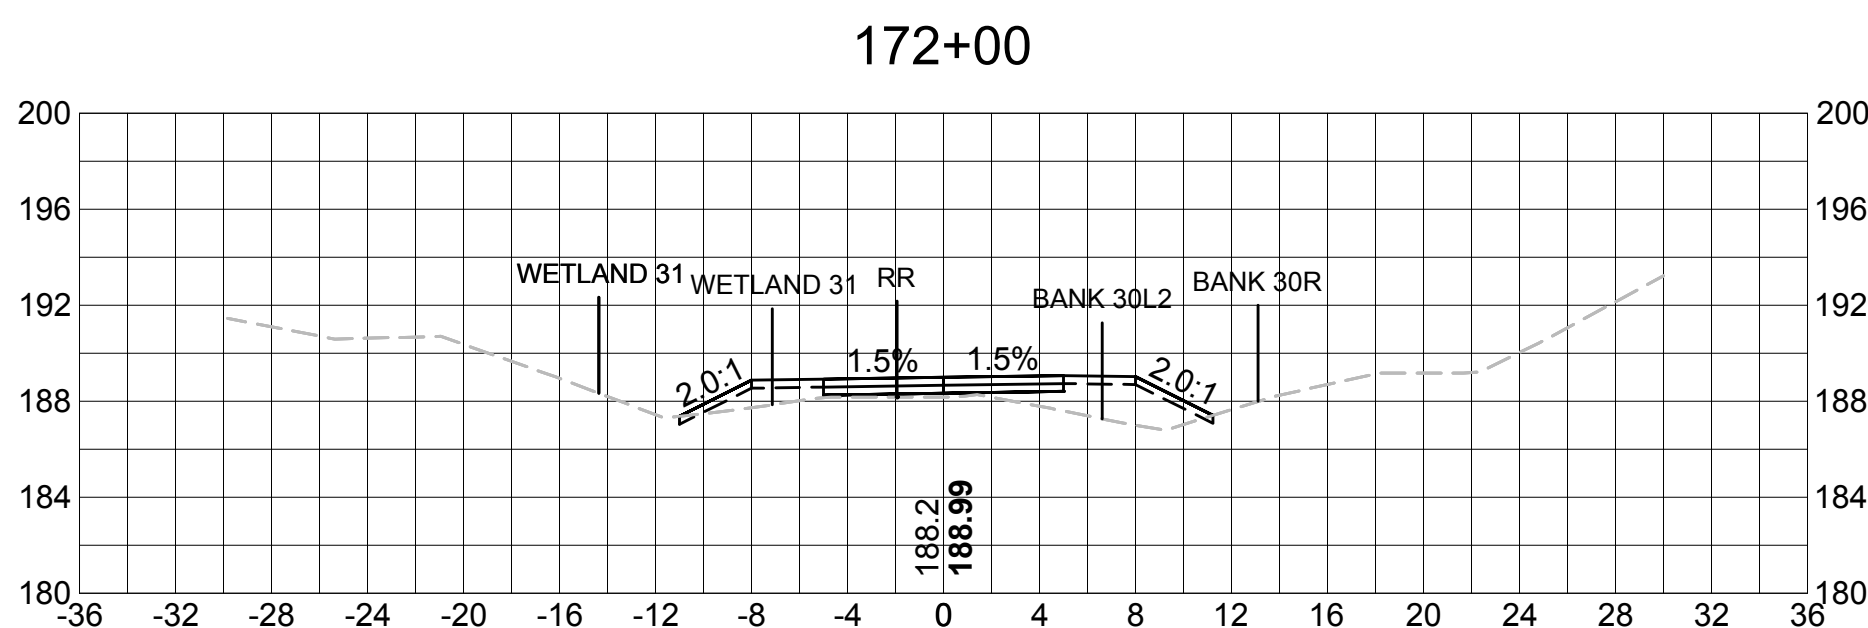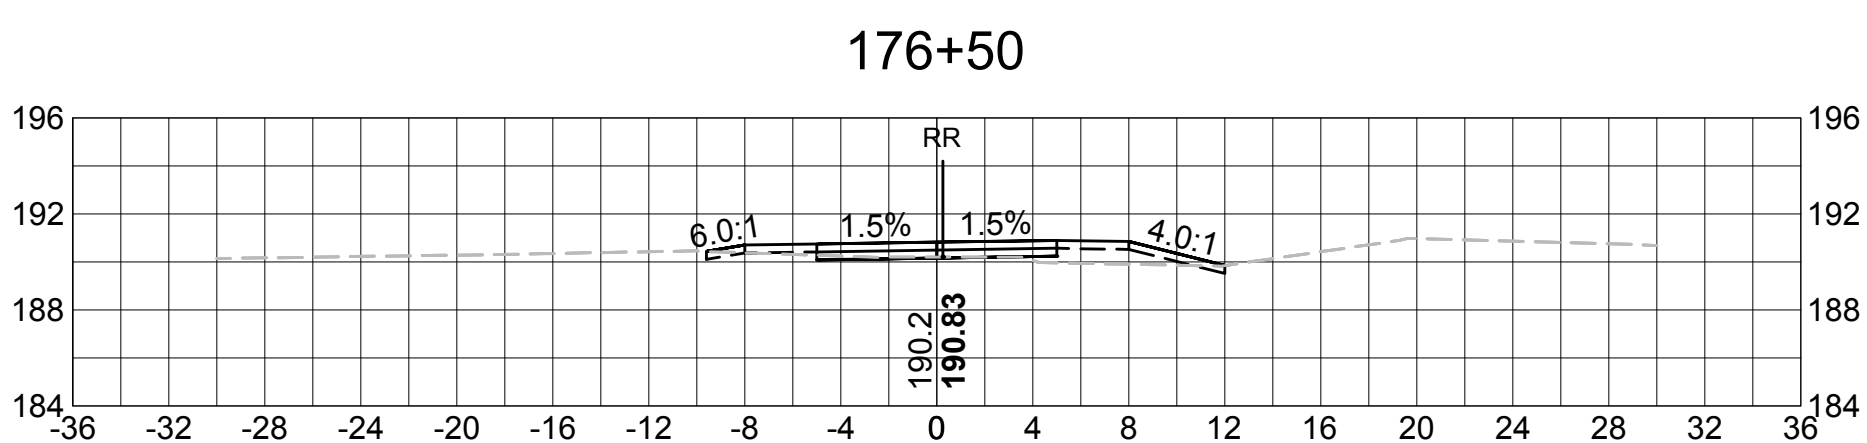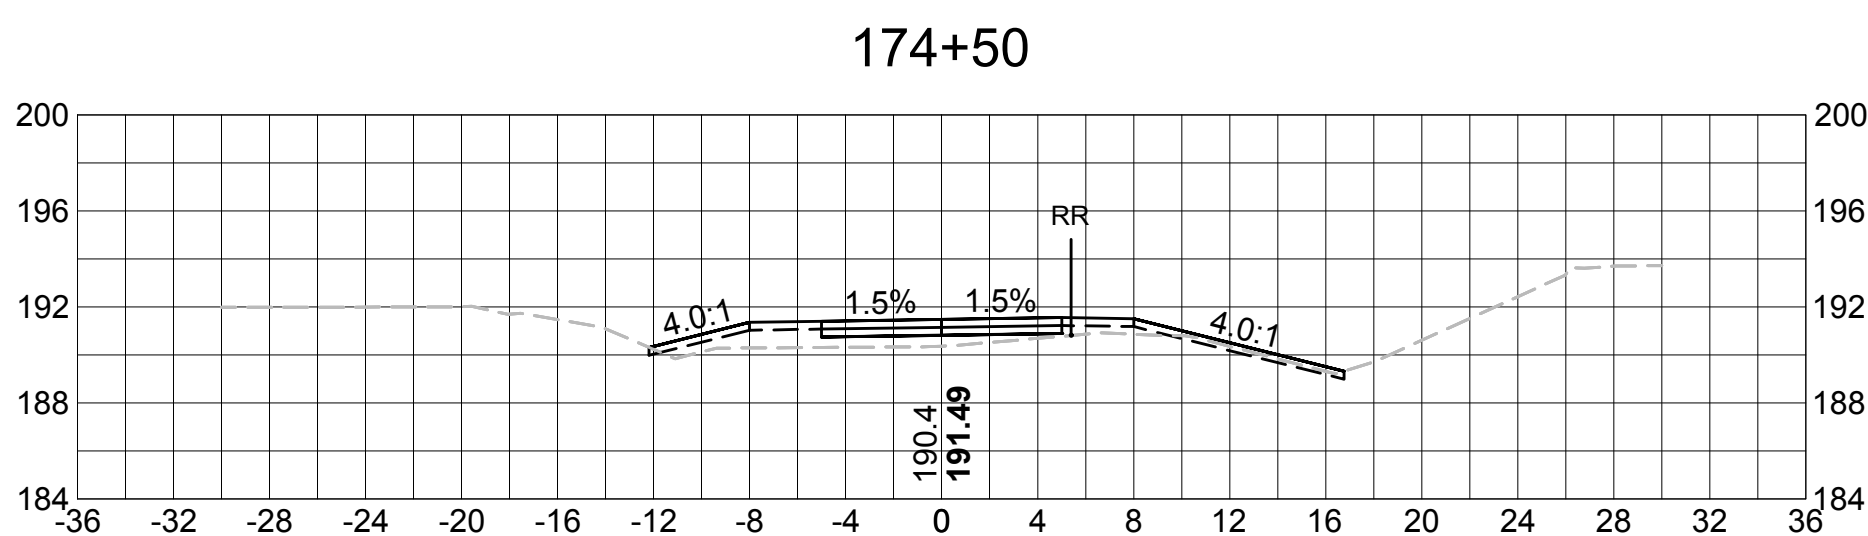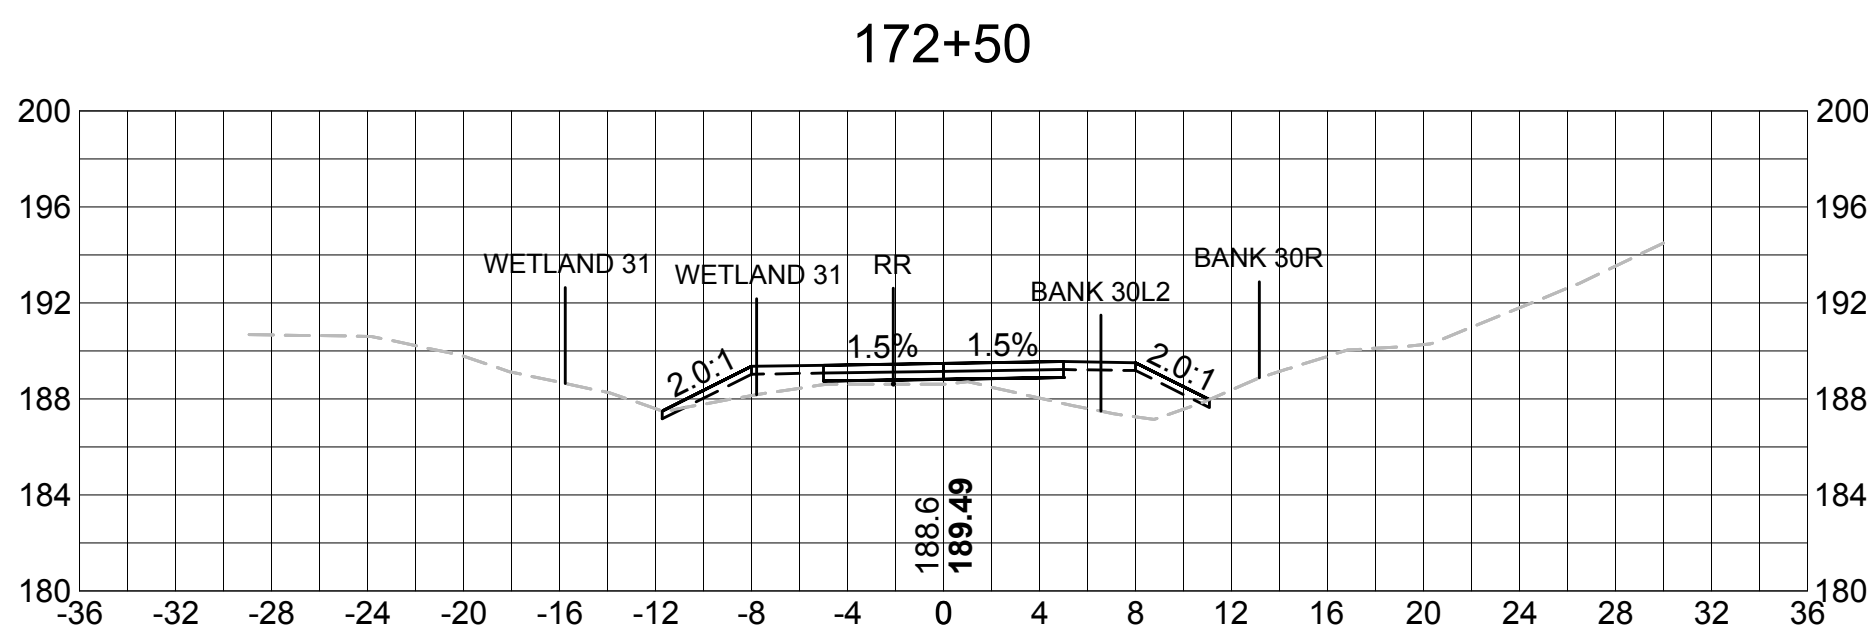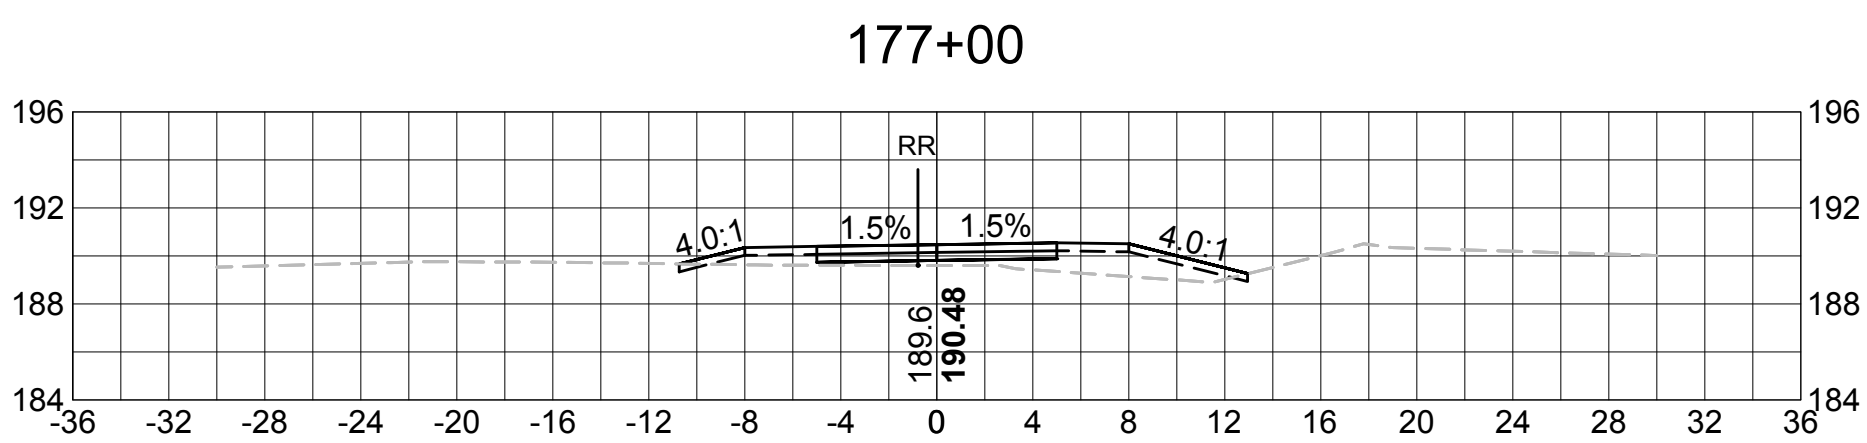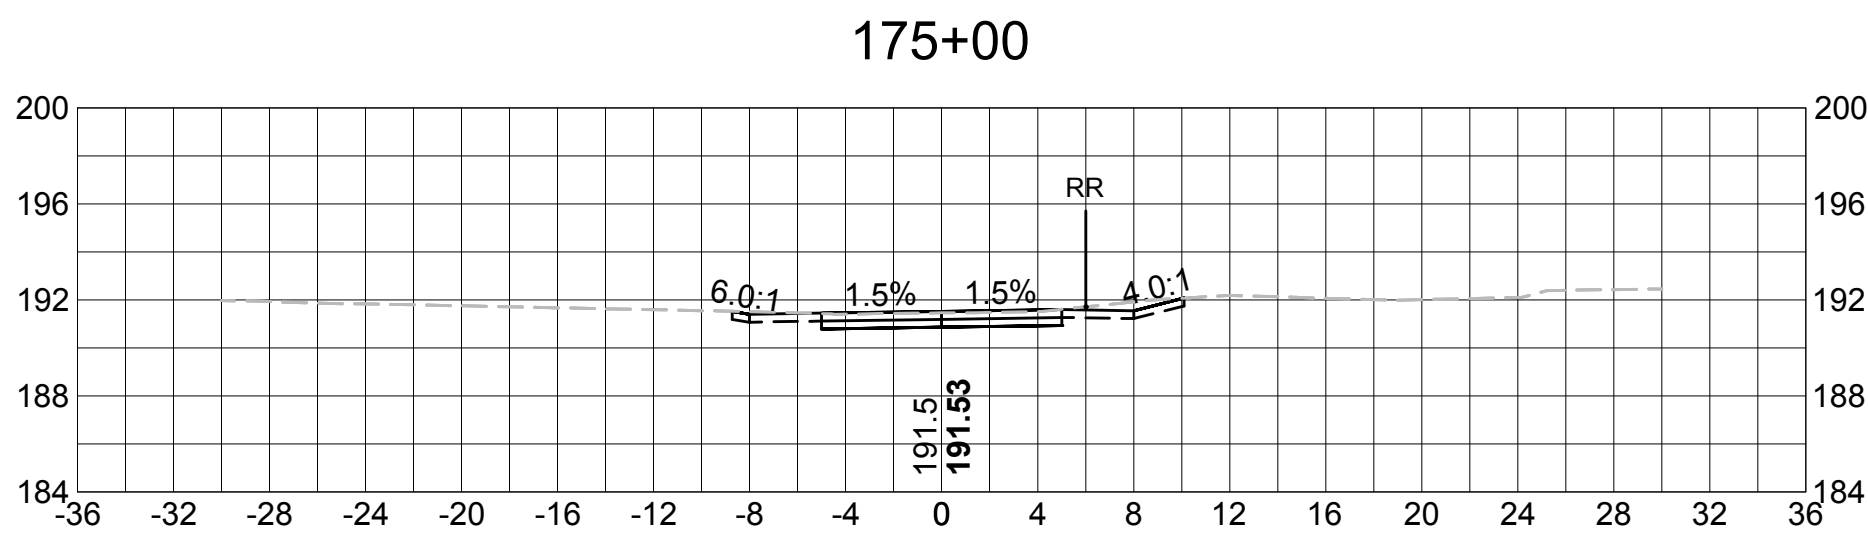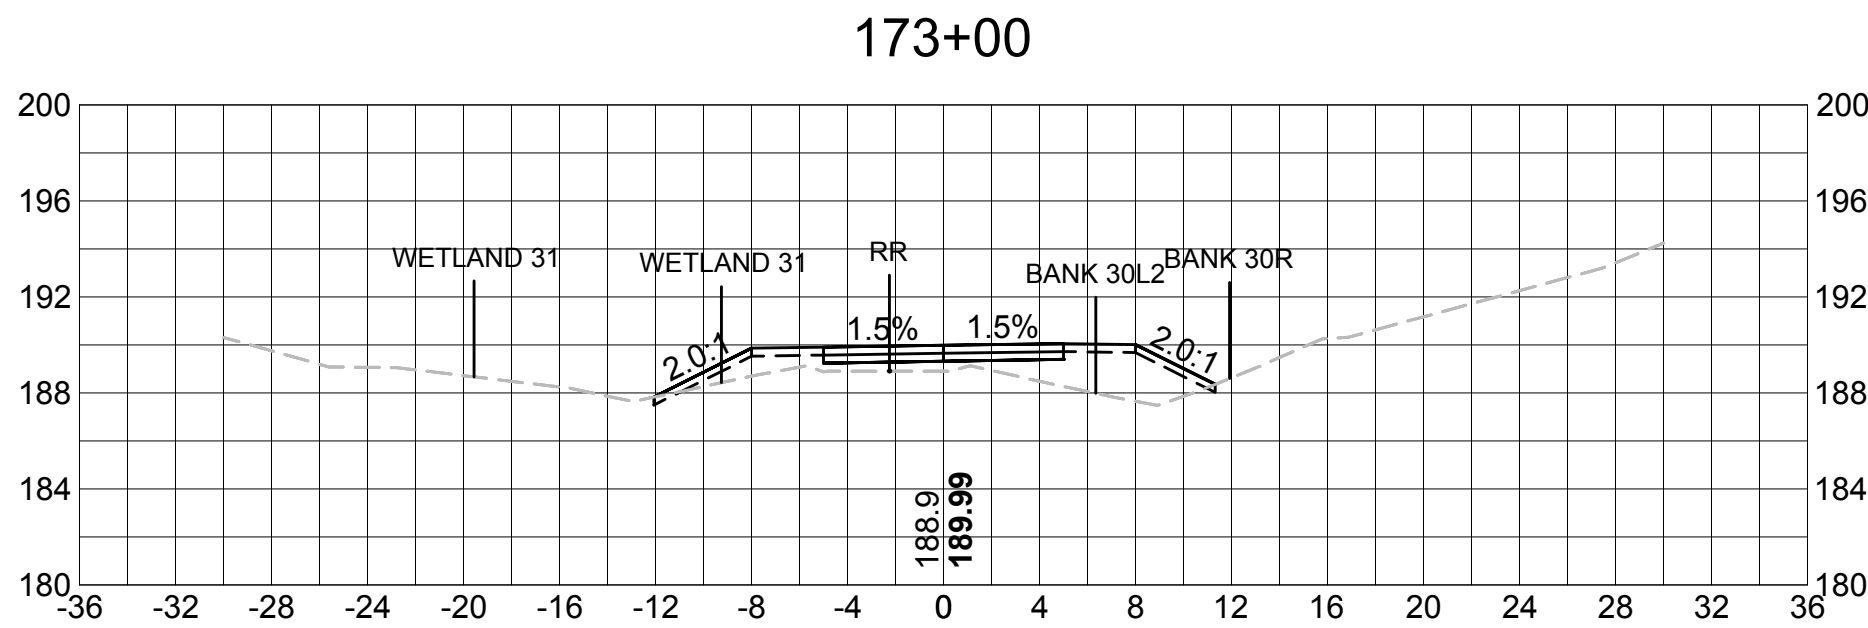













SUDBURY BRUCE FREEMAN RAIL TRAIL			
STATE	FED. AID PROJ. NO.	SHEET NO.	TOTAL SHEETS
MASS.	XXXX	68	XX
PROJECT FILE NO. 608164			

CROSS SECTIONS

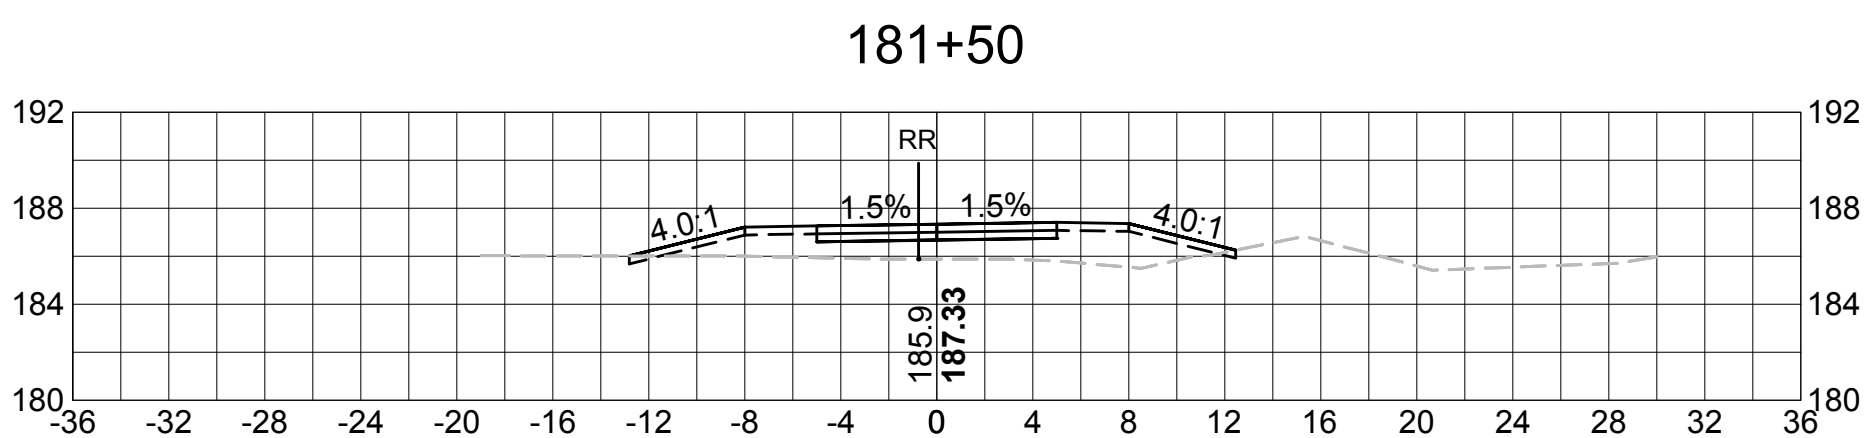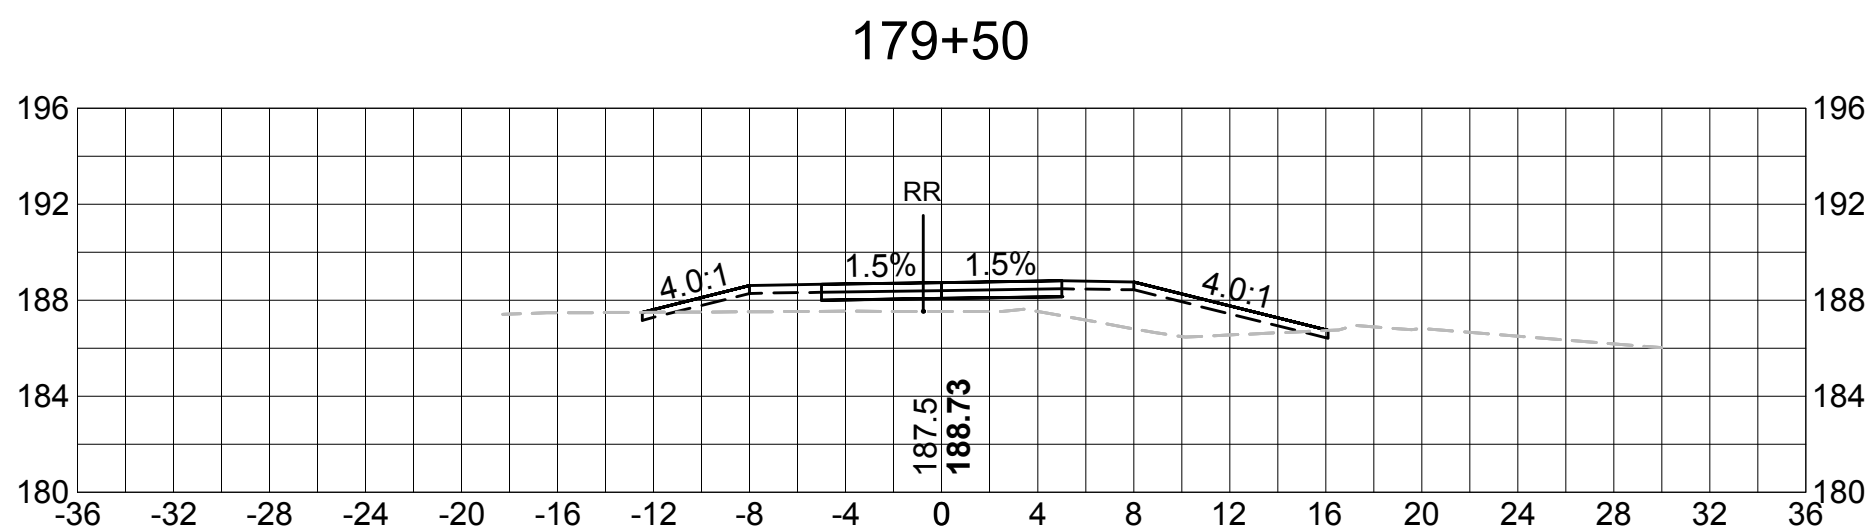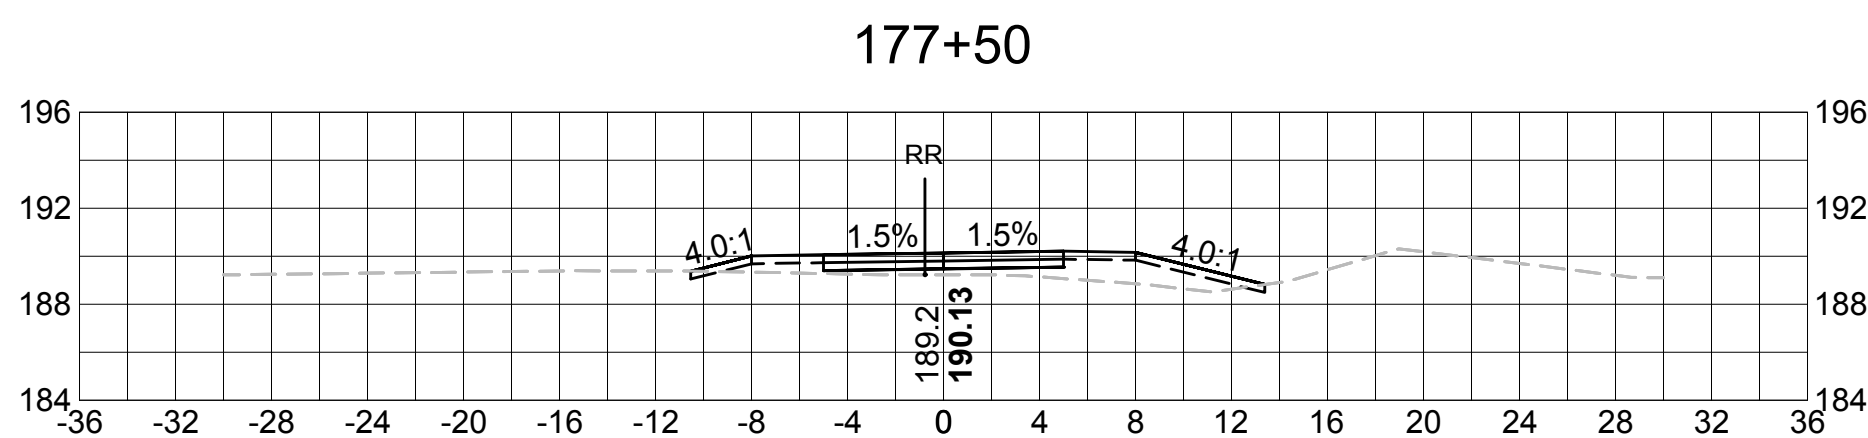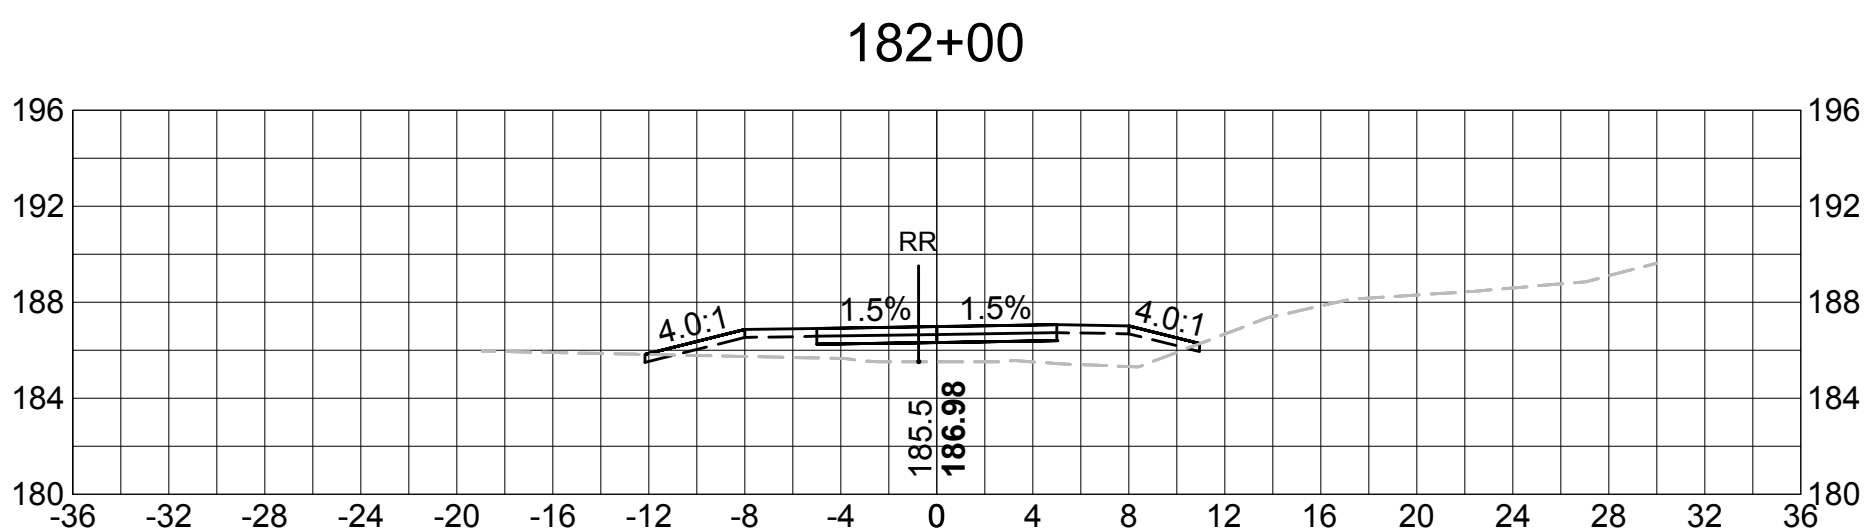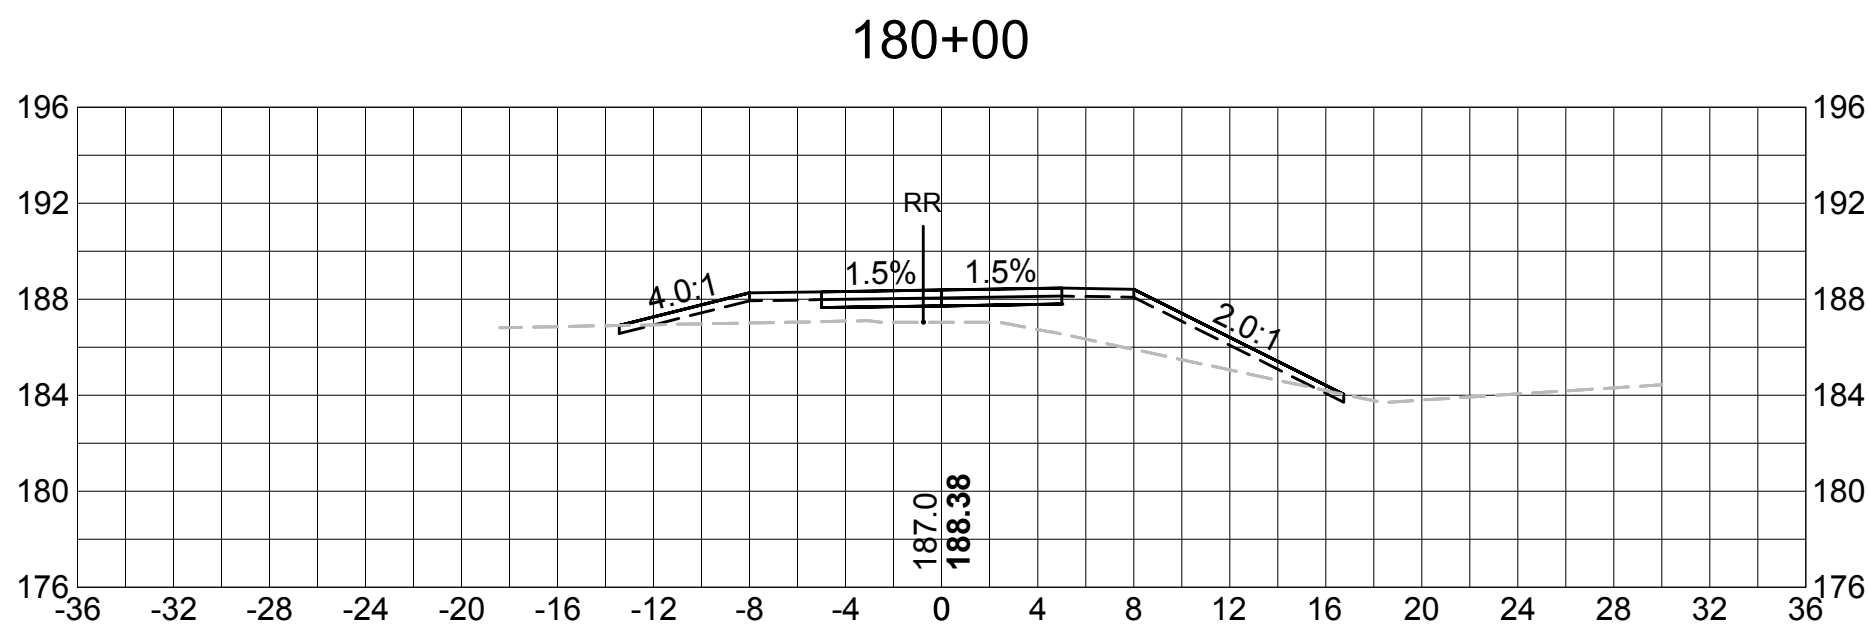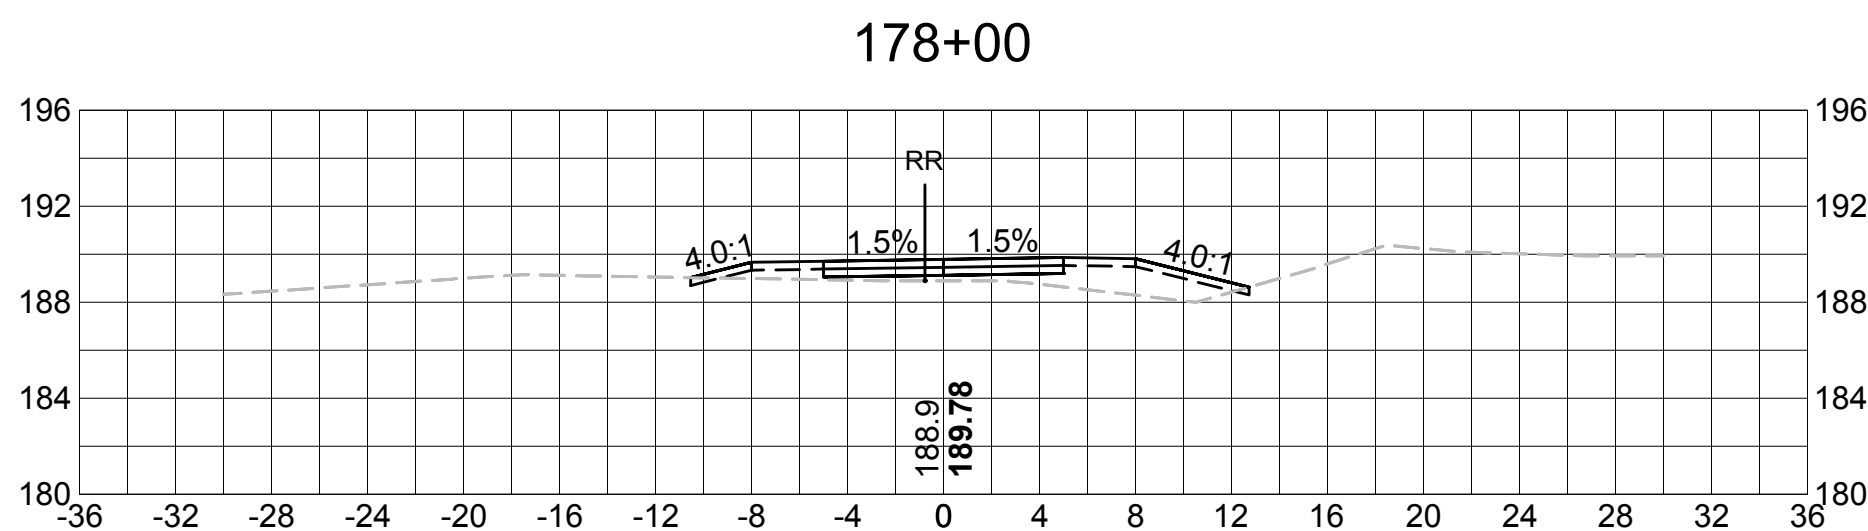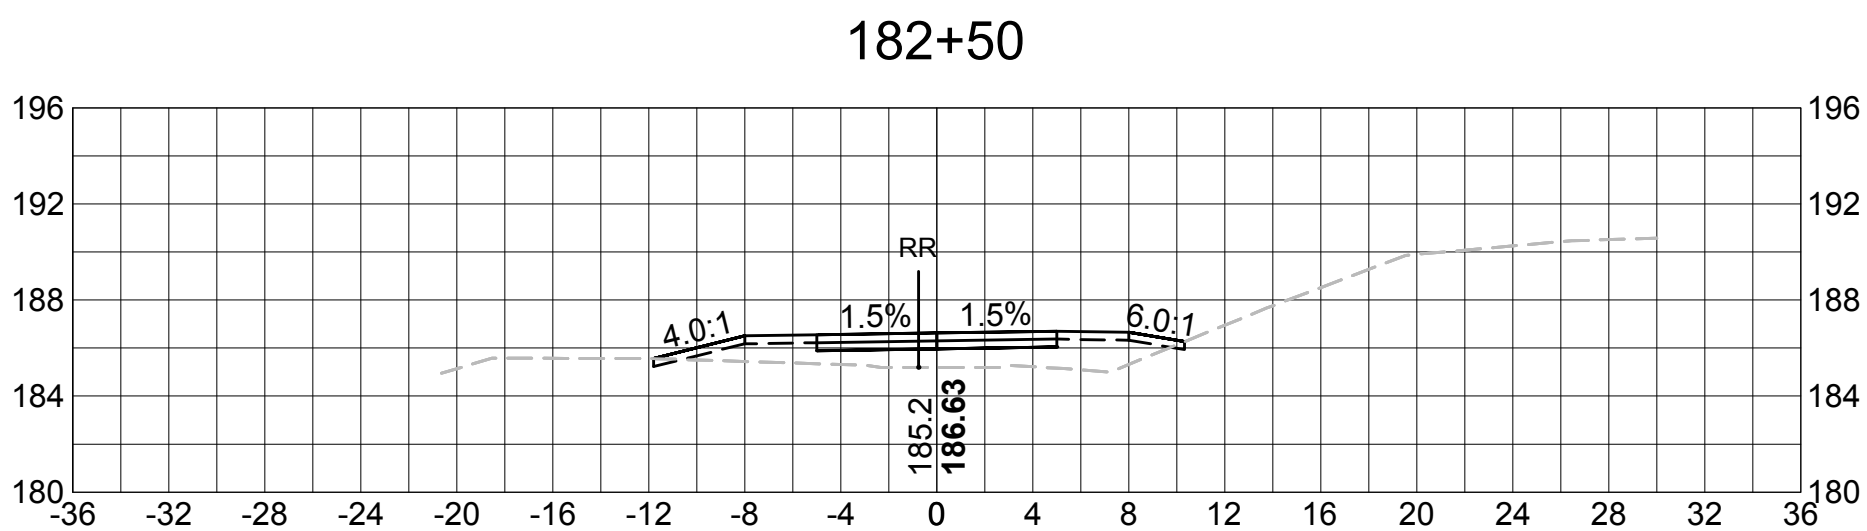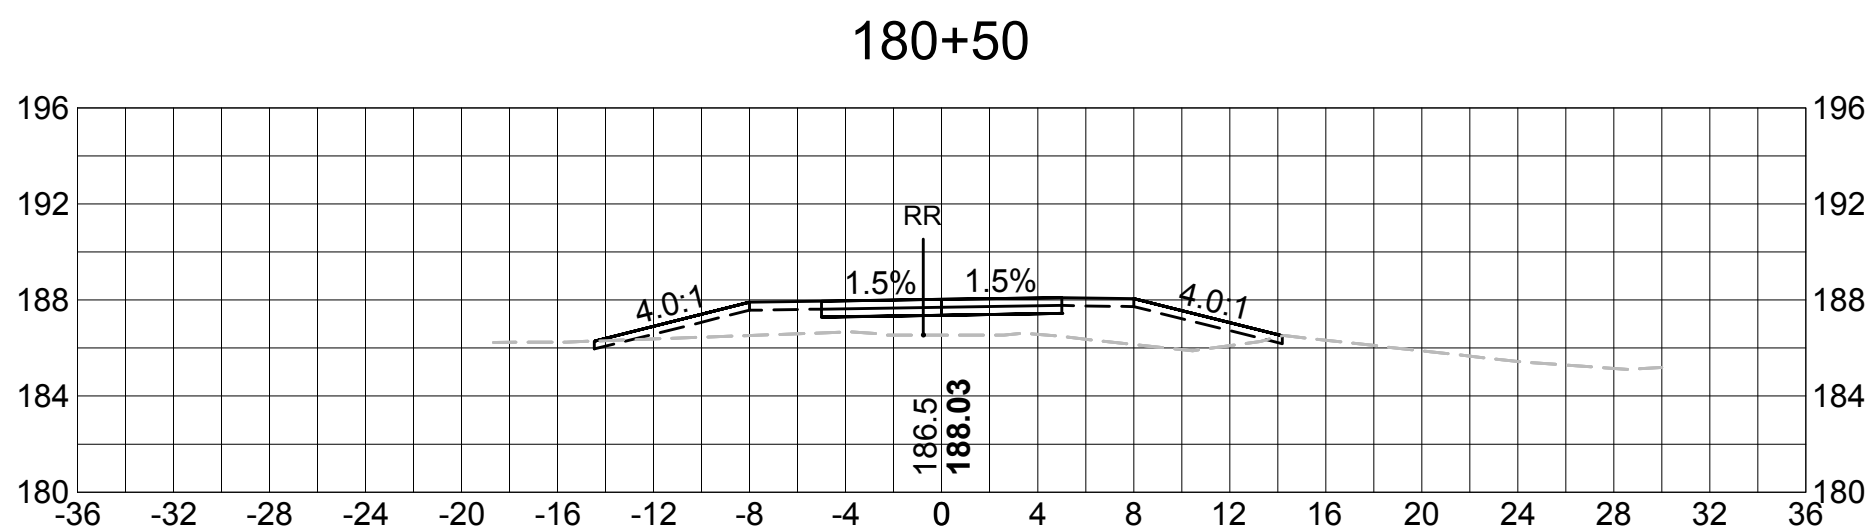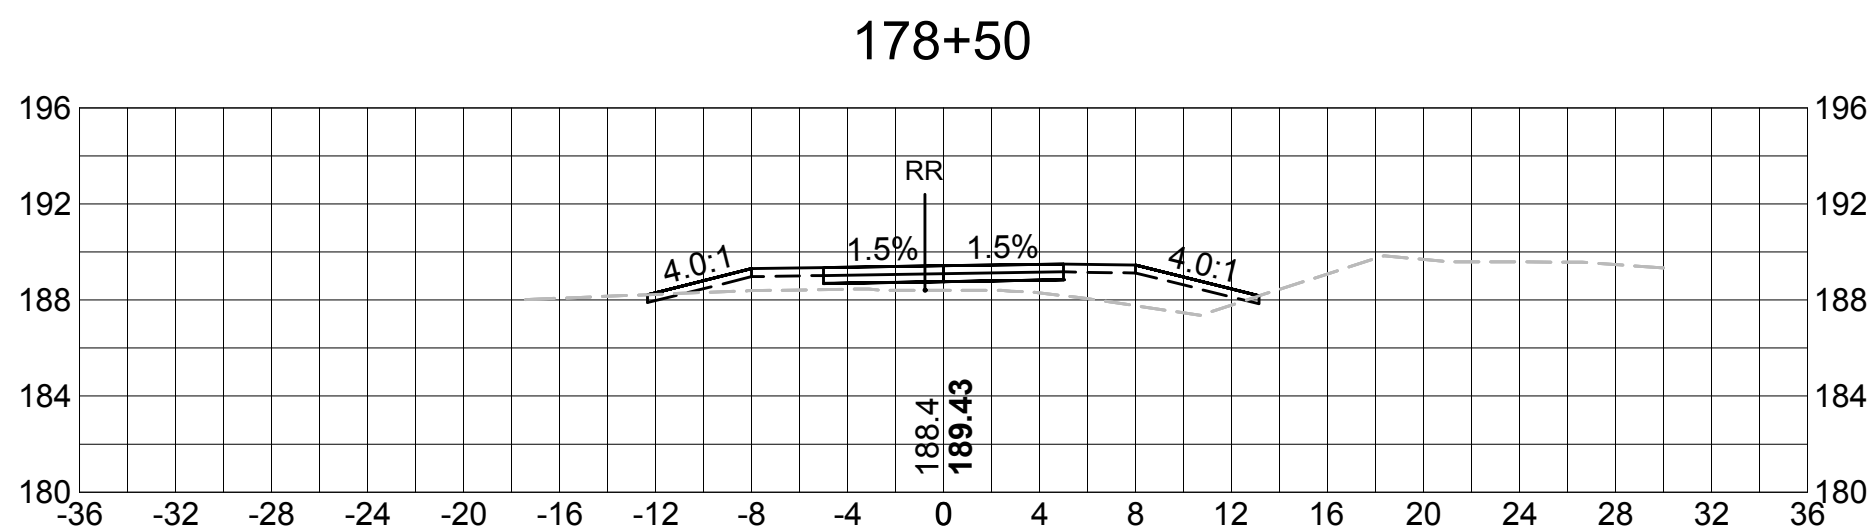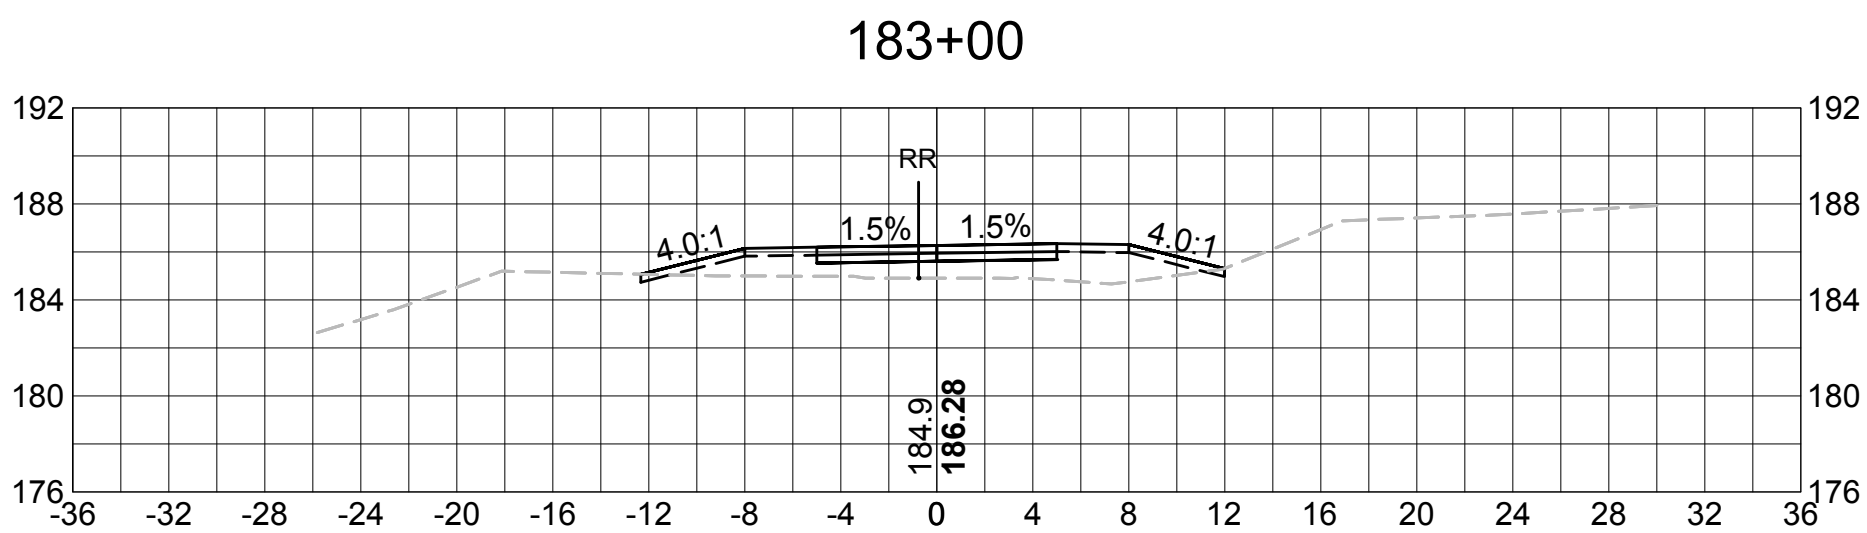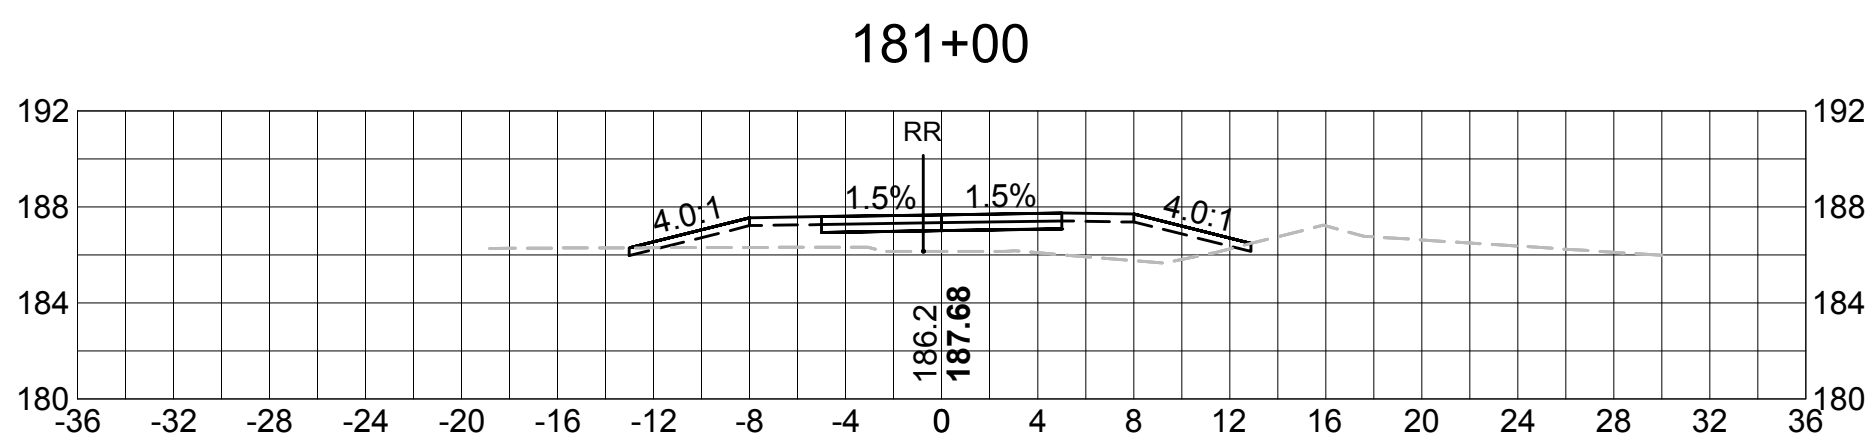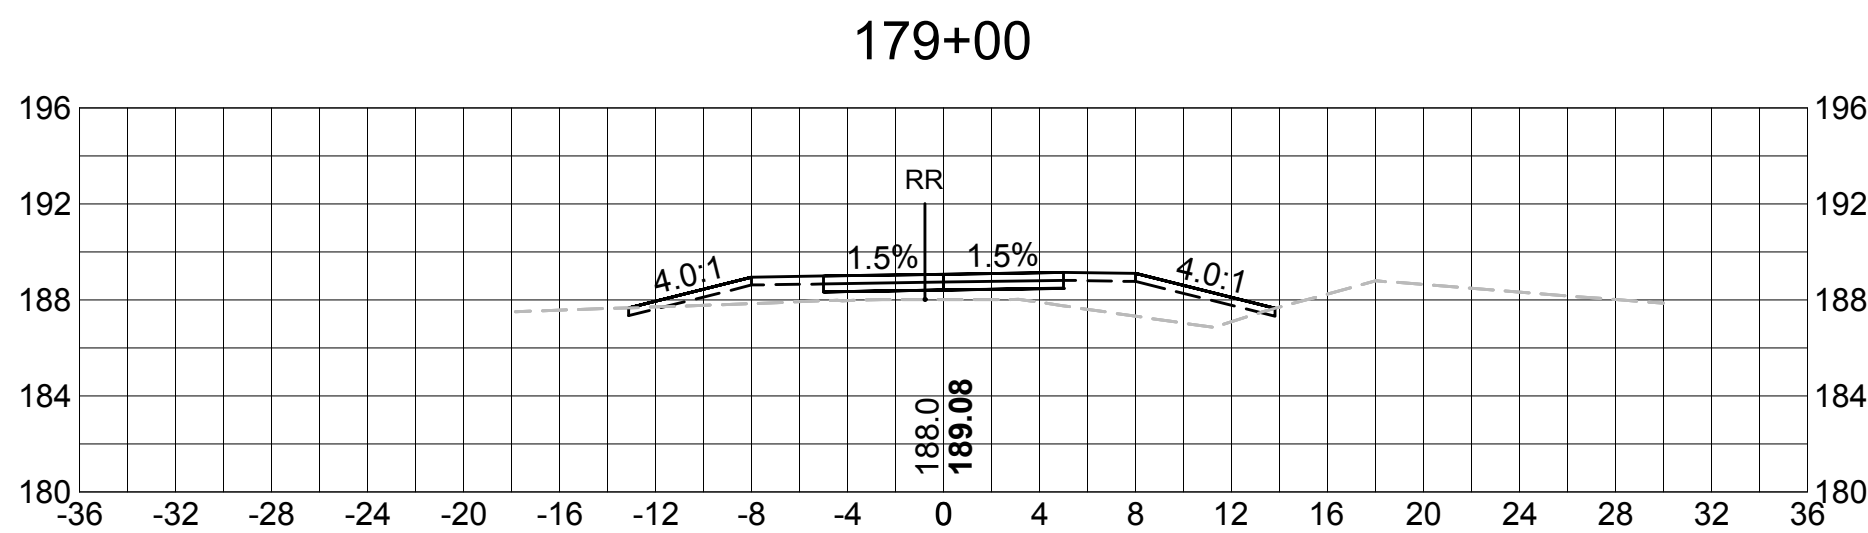













SUDBURY BRUCE FREEMAN RAIL TRAIL			
STATE	FED. AID PROJ. NO.	SHEET NO.	TOTAL SHEETS
MASS.	XXXX	69	XX
PROJECT FILE NO. 608164			

CROSS SECTIONS

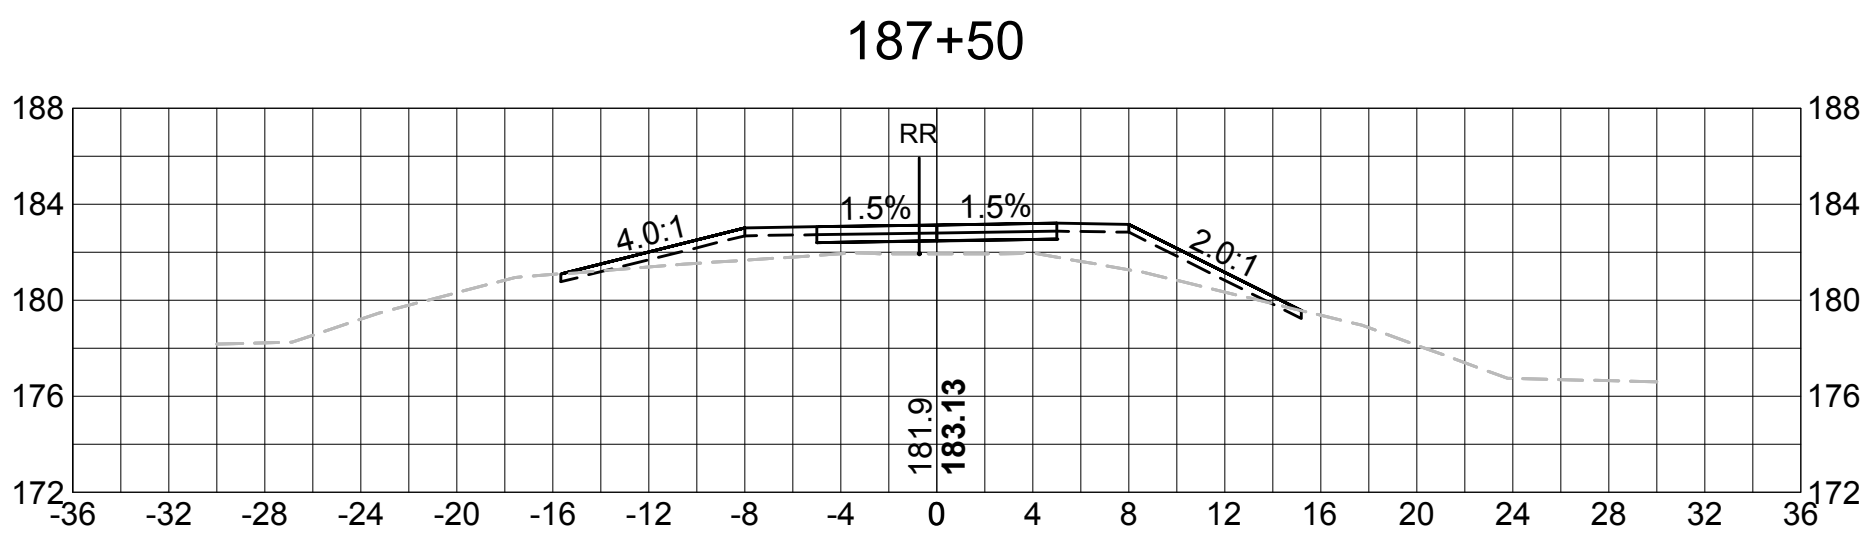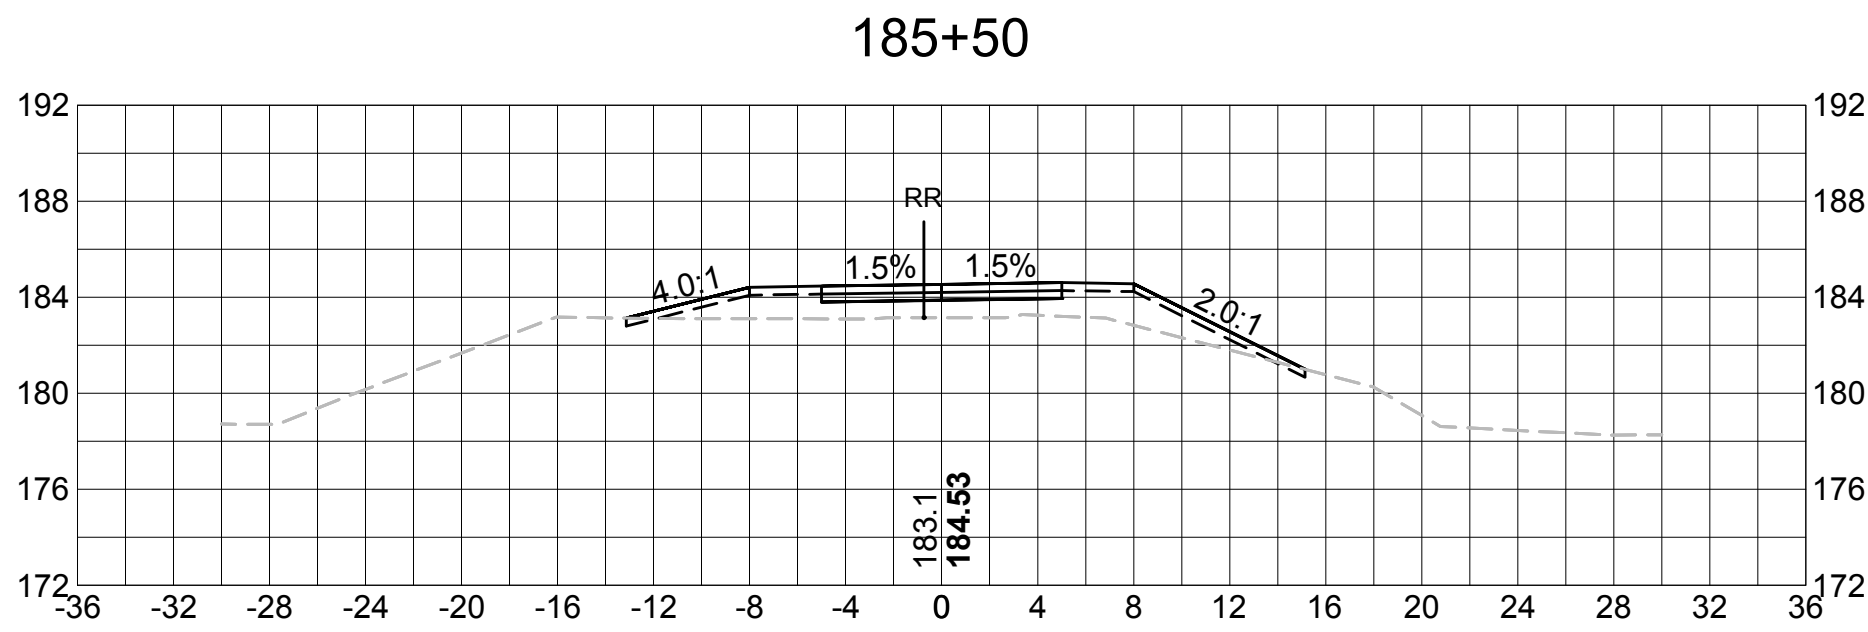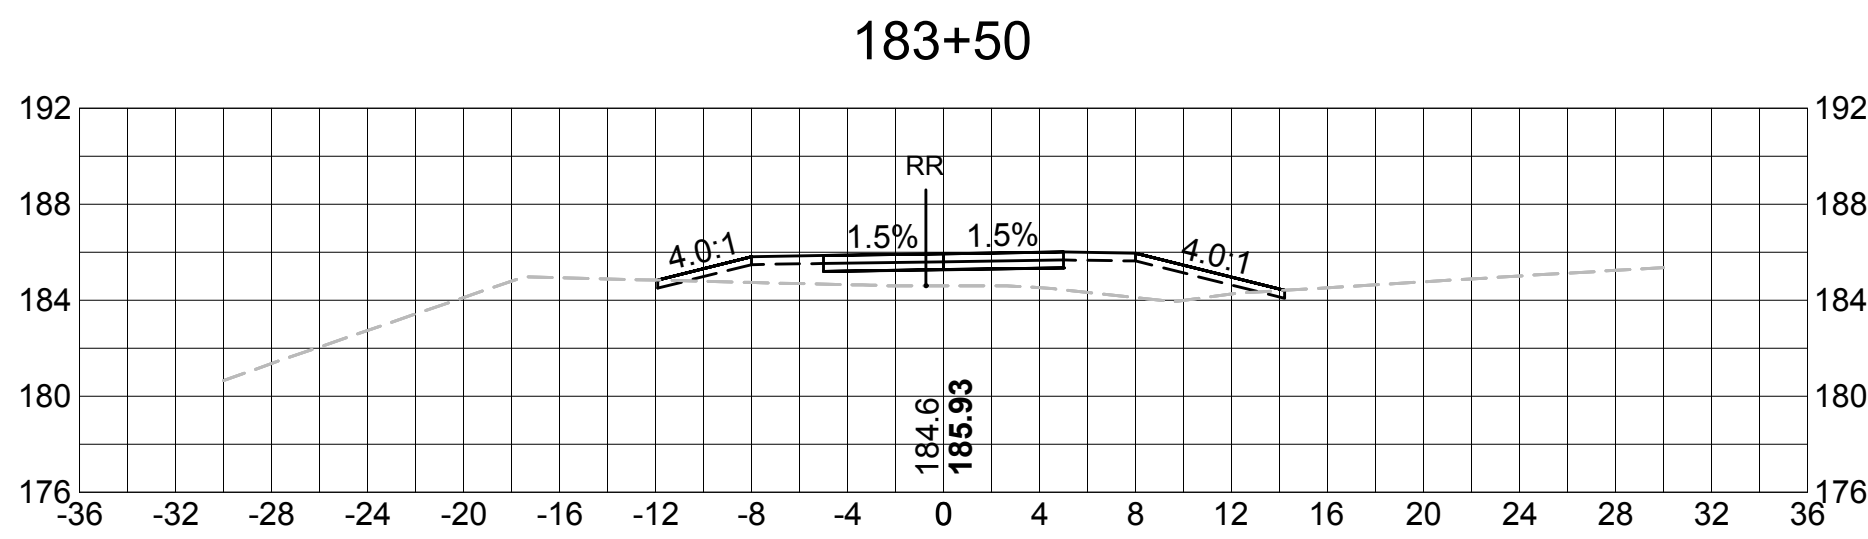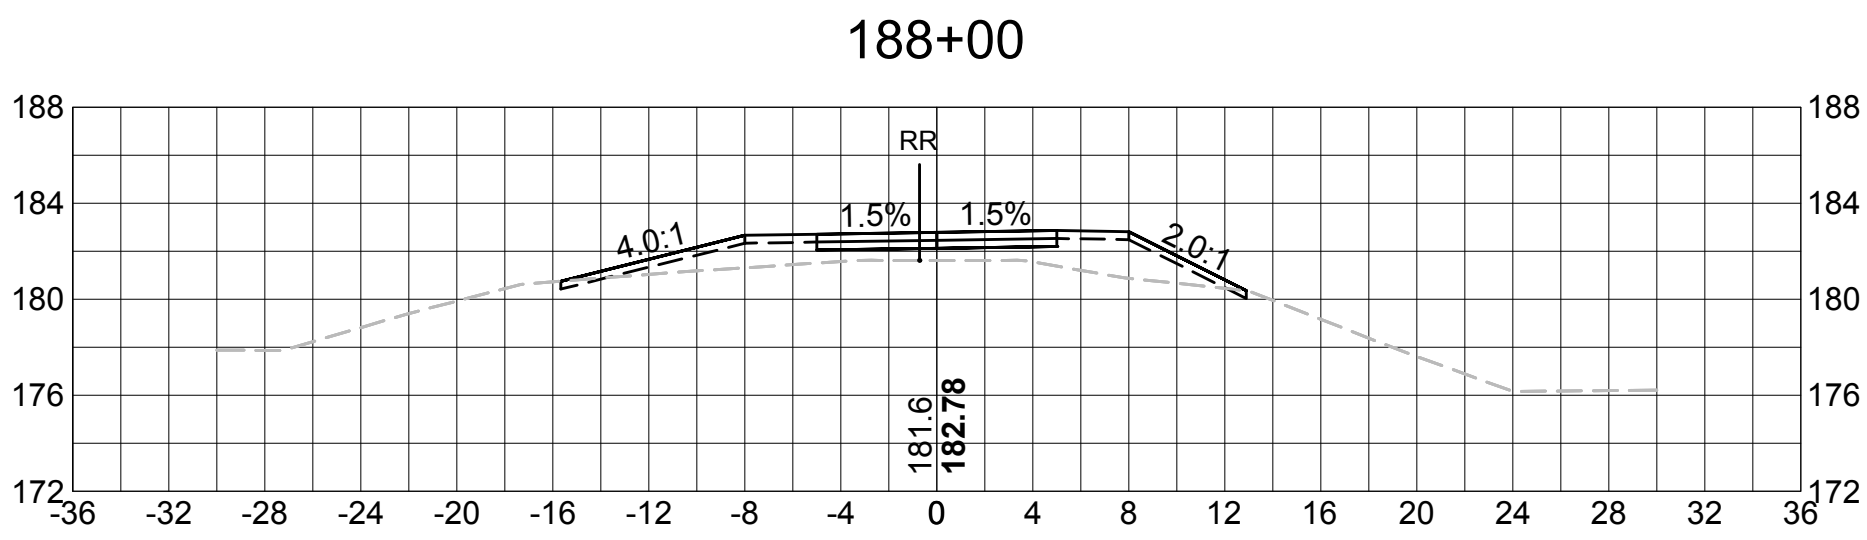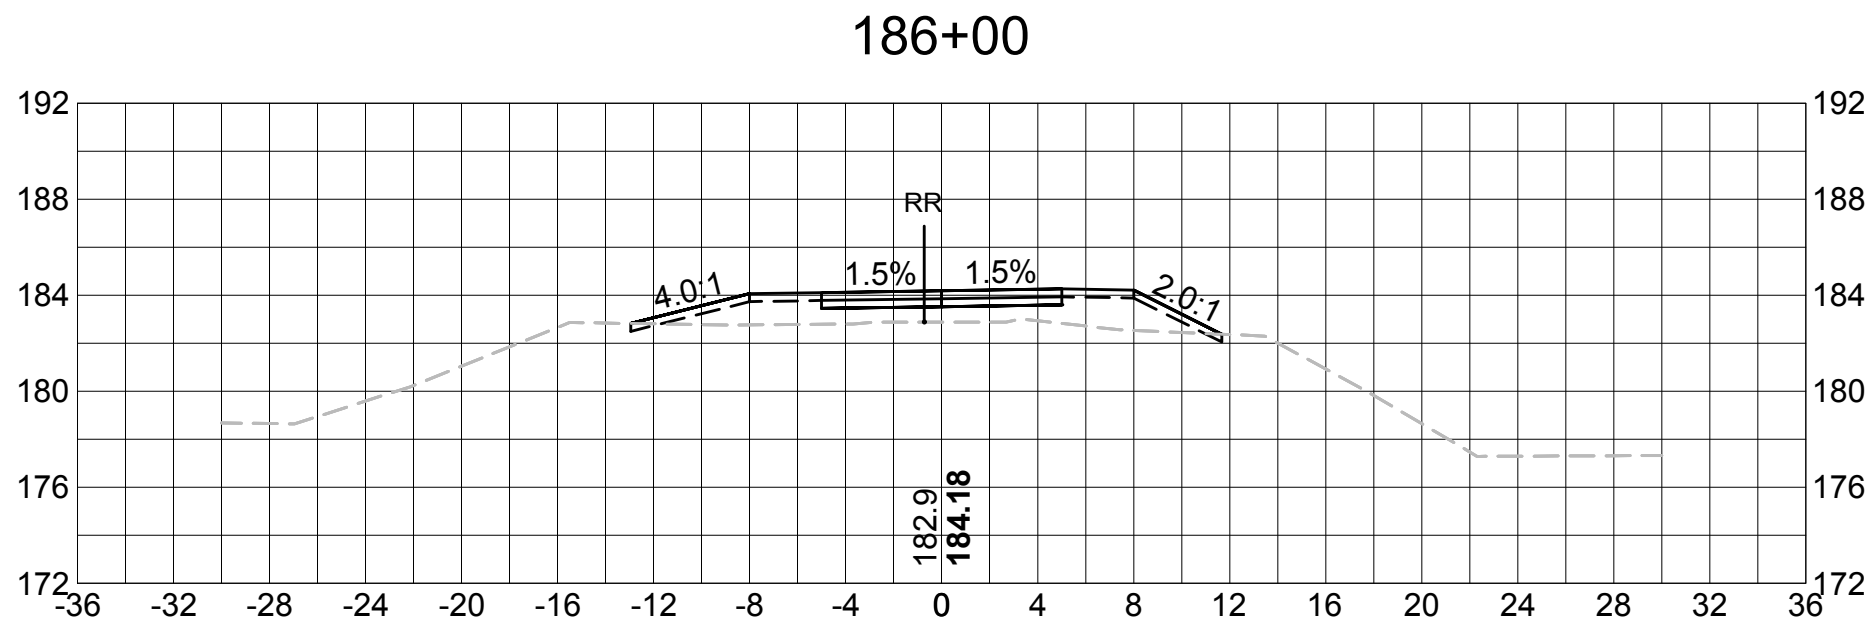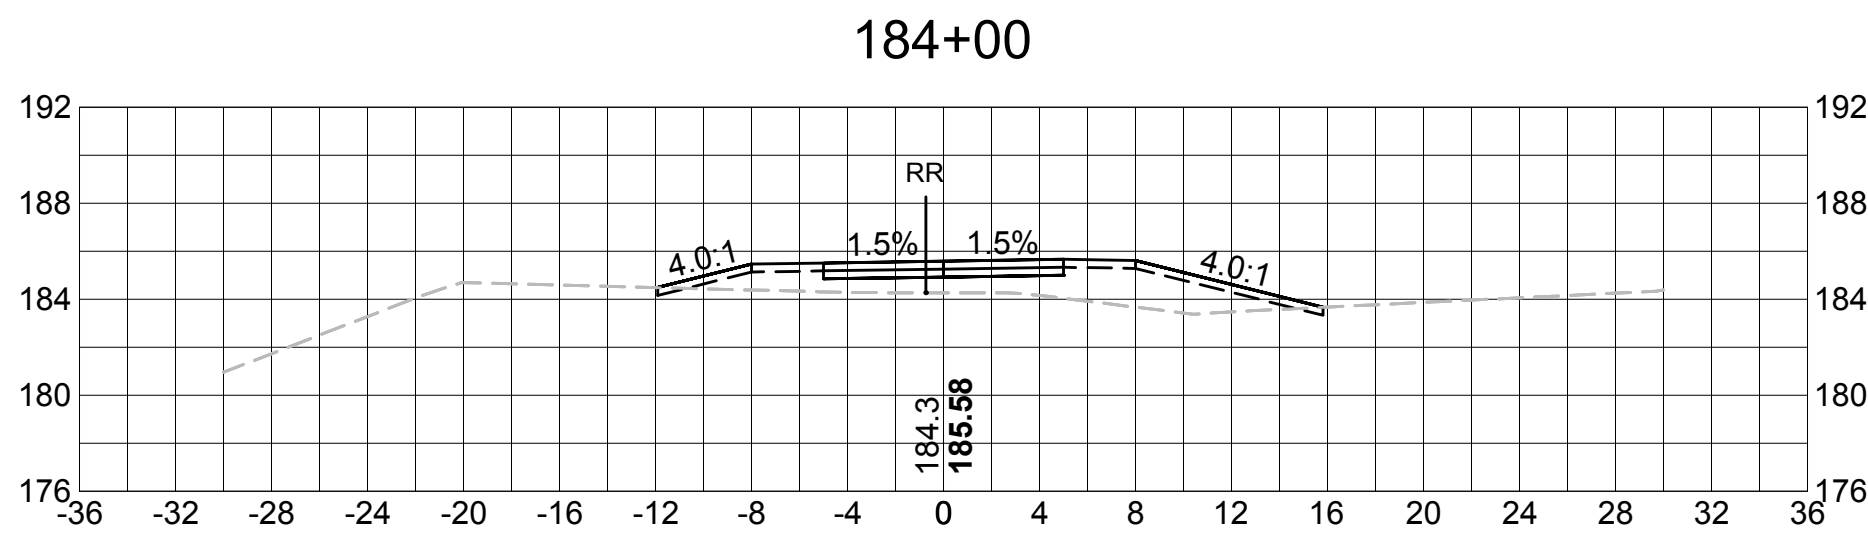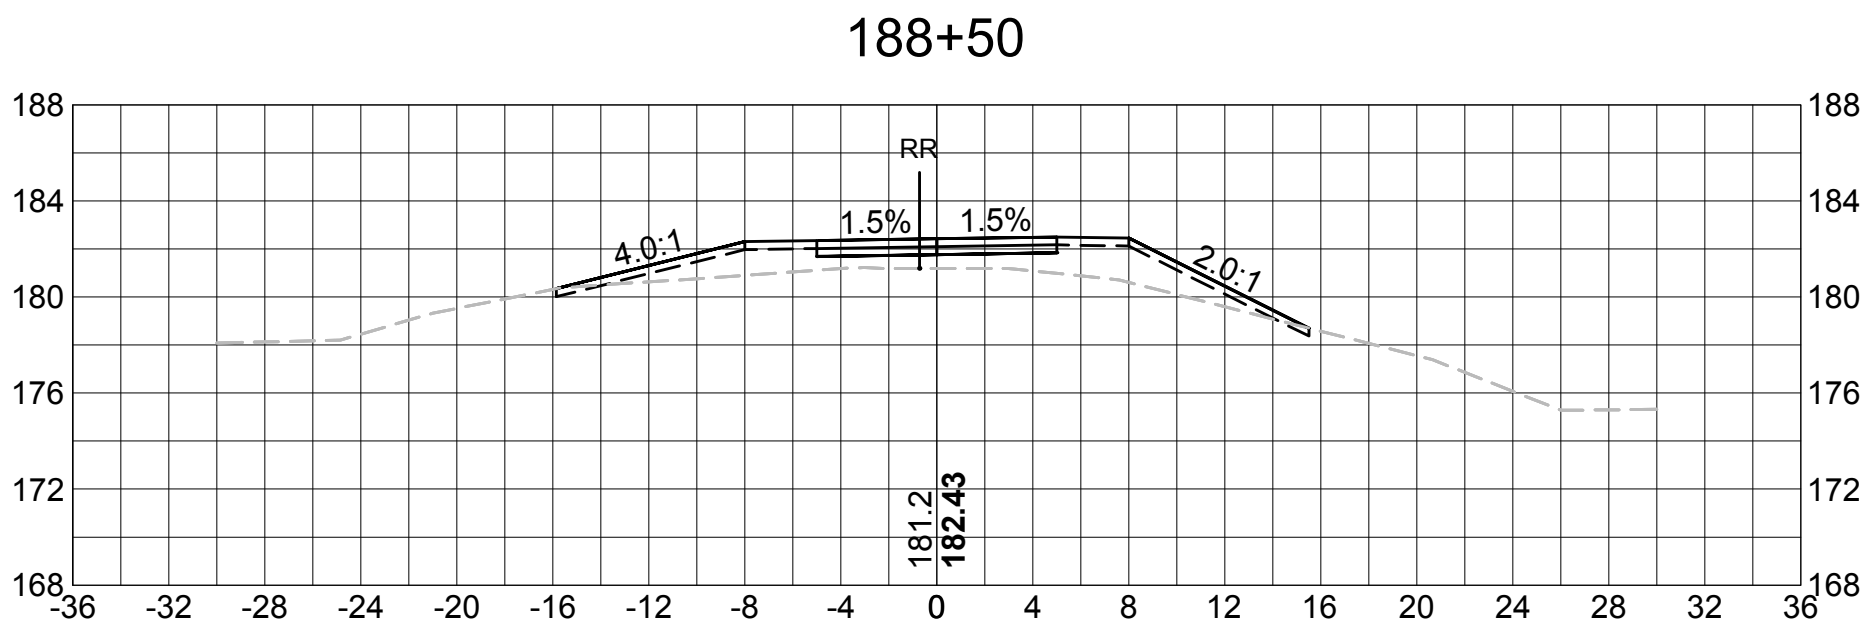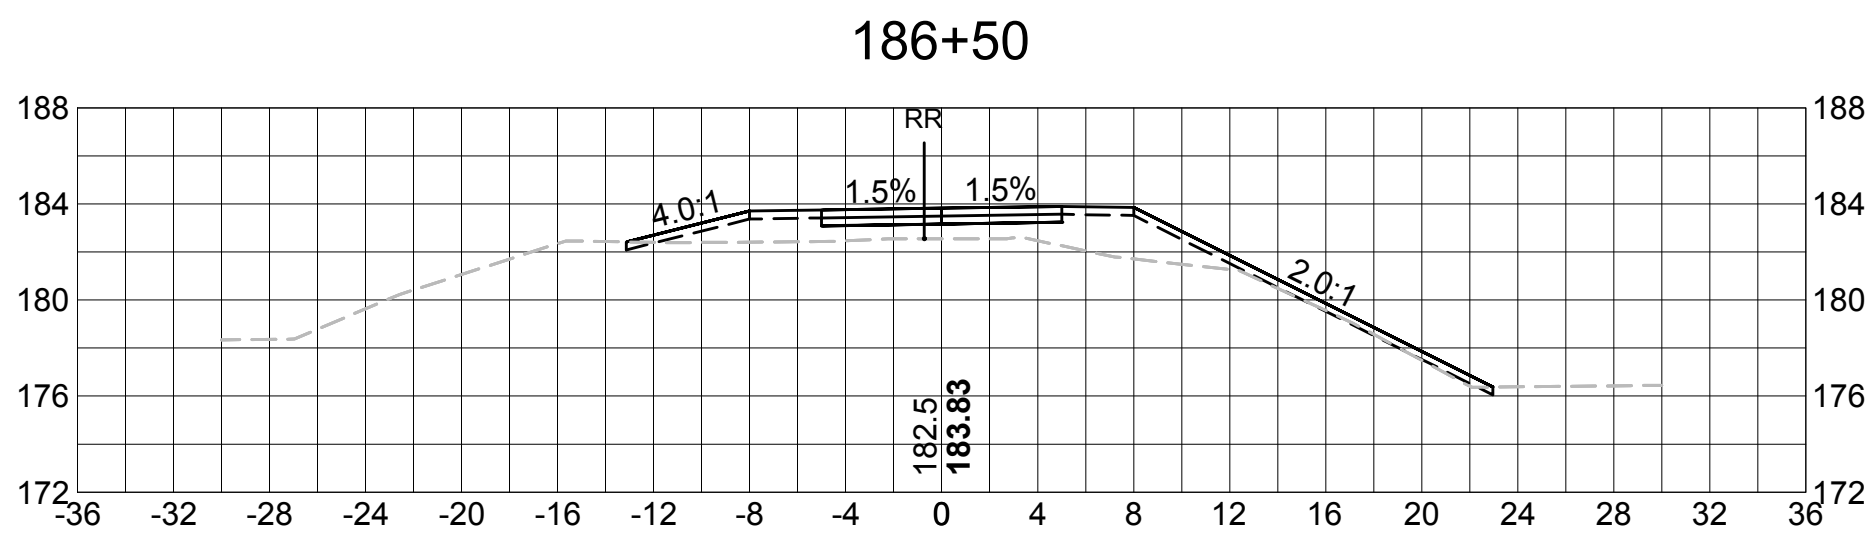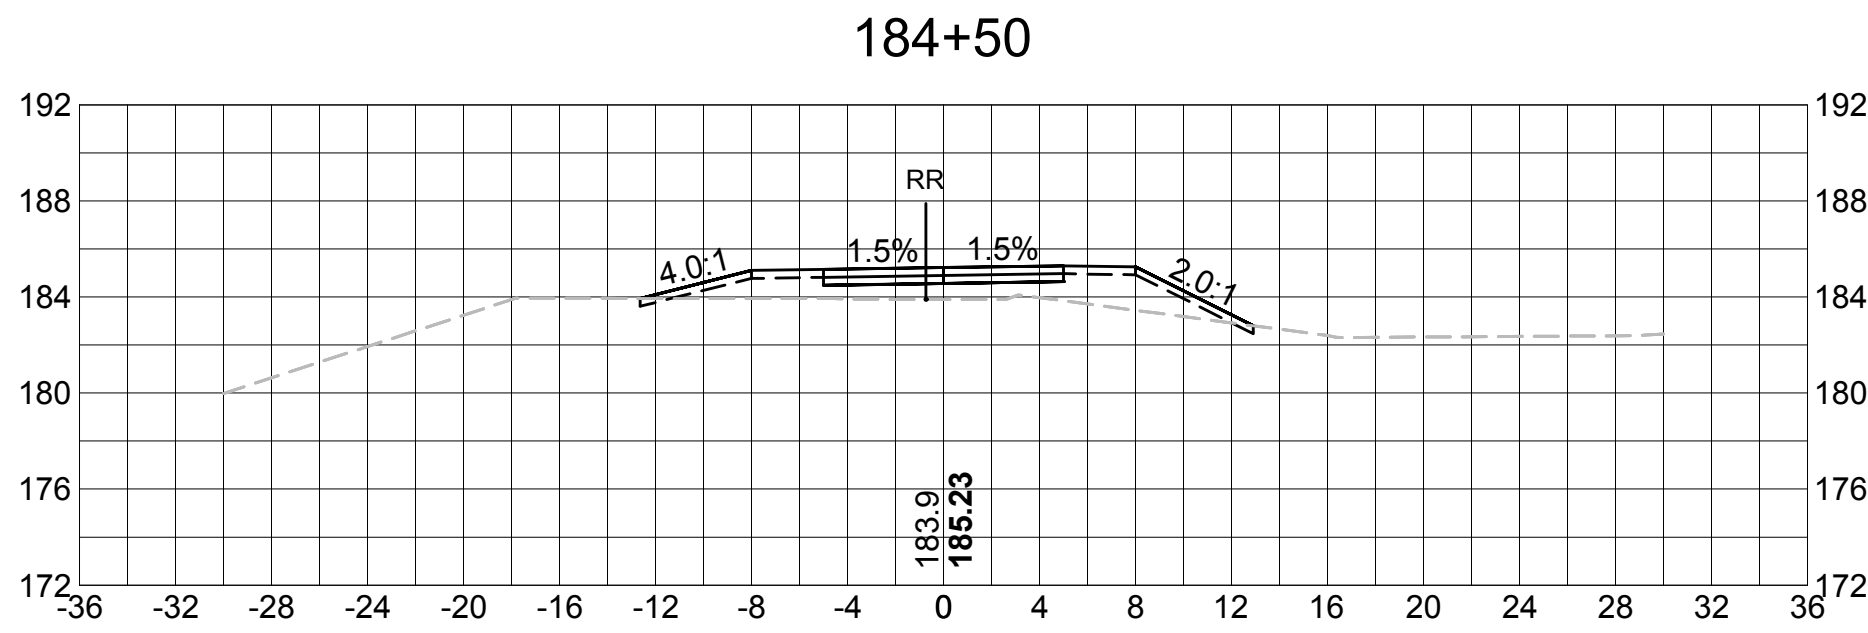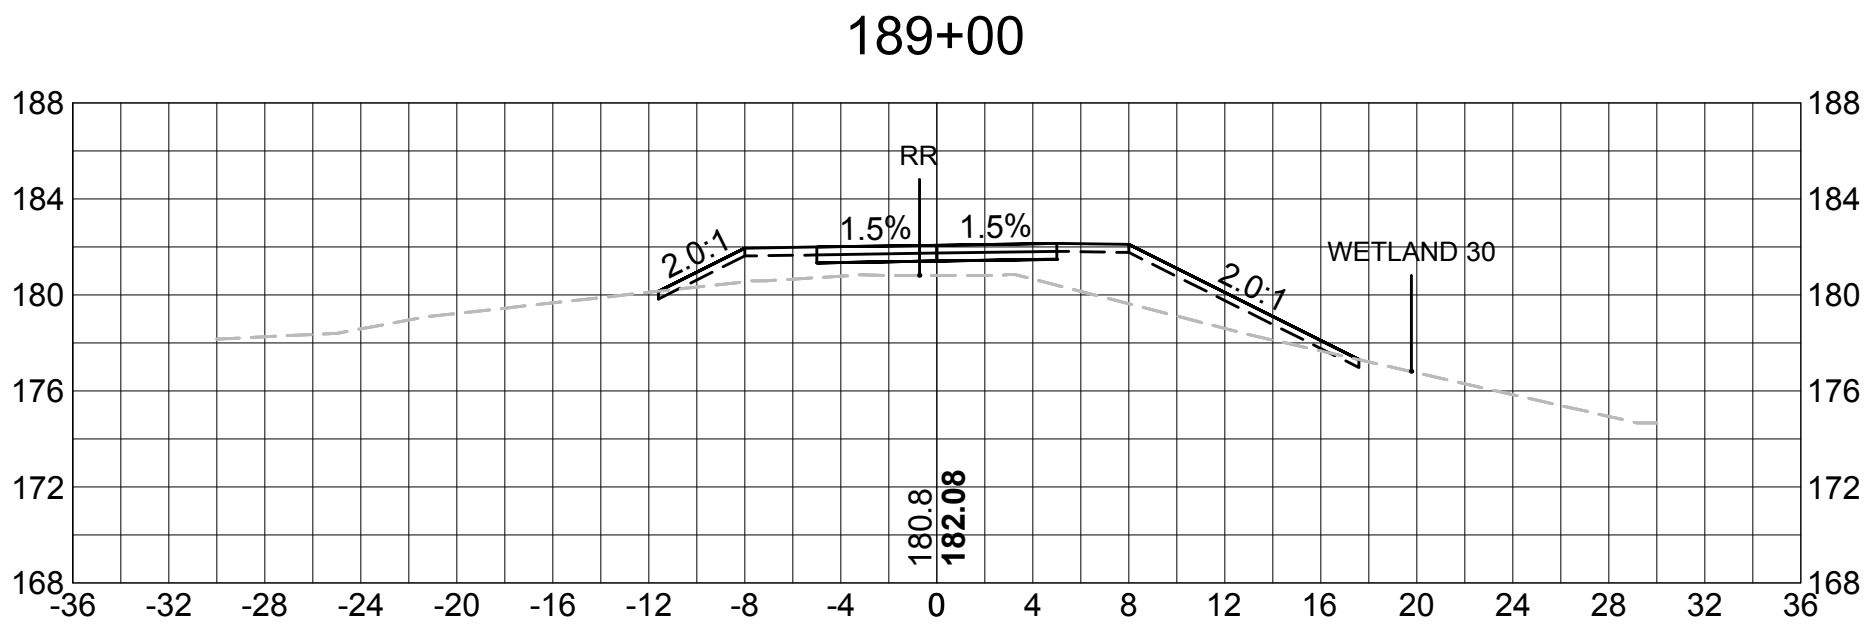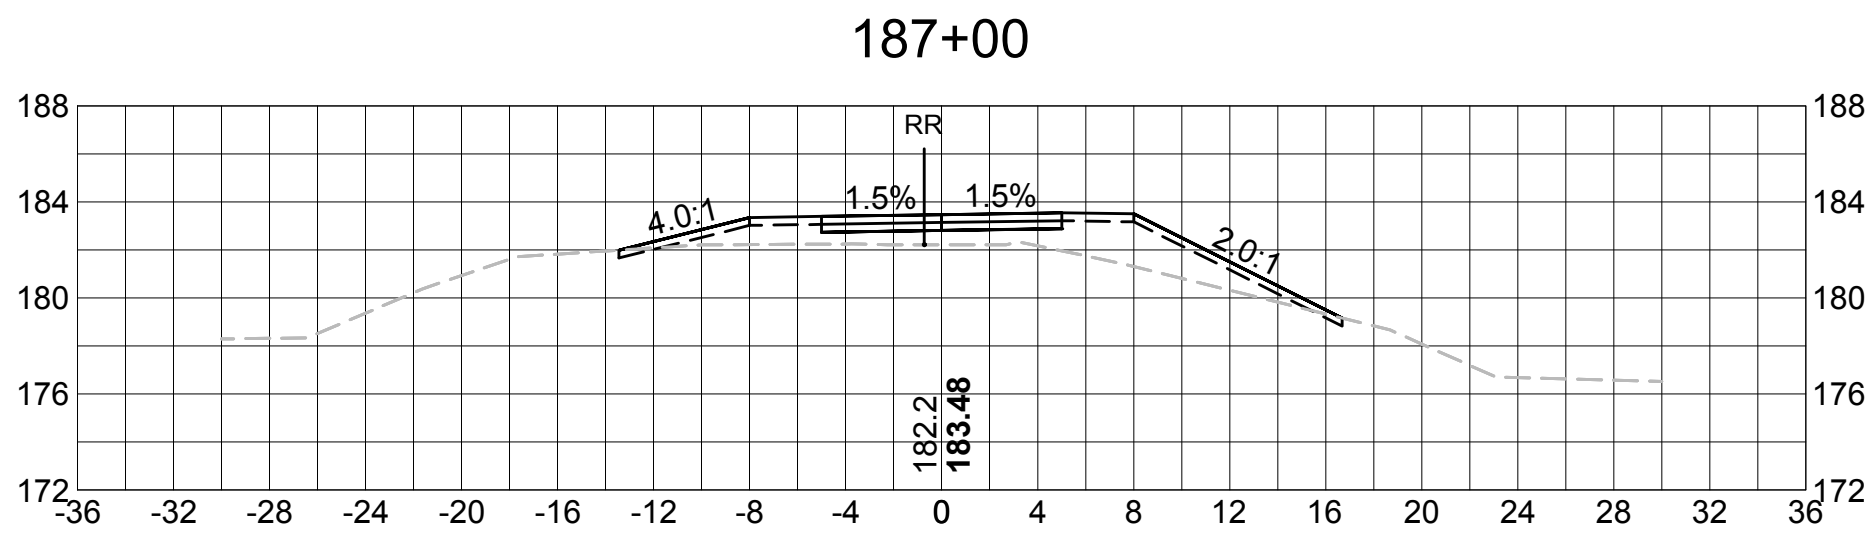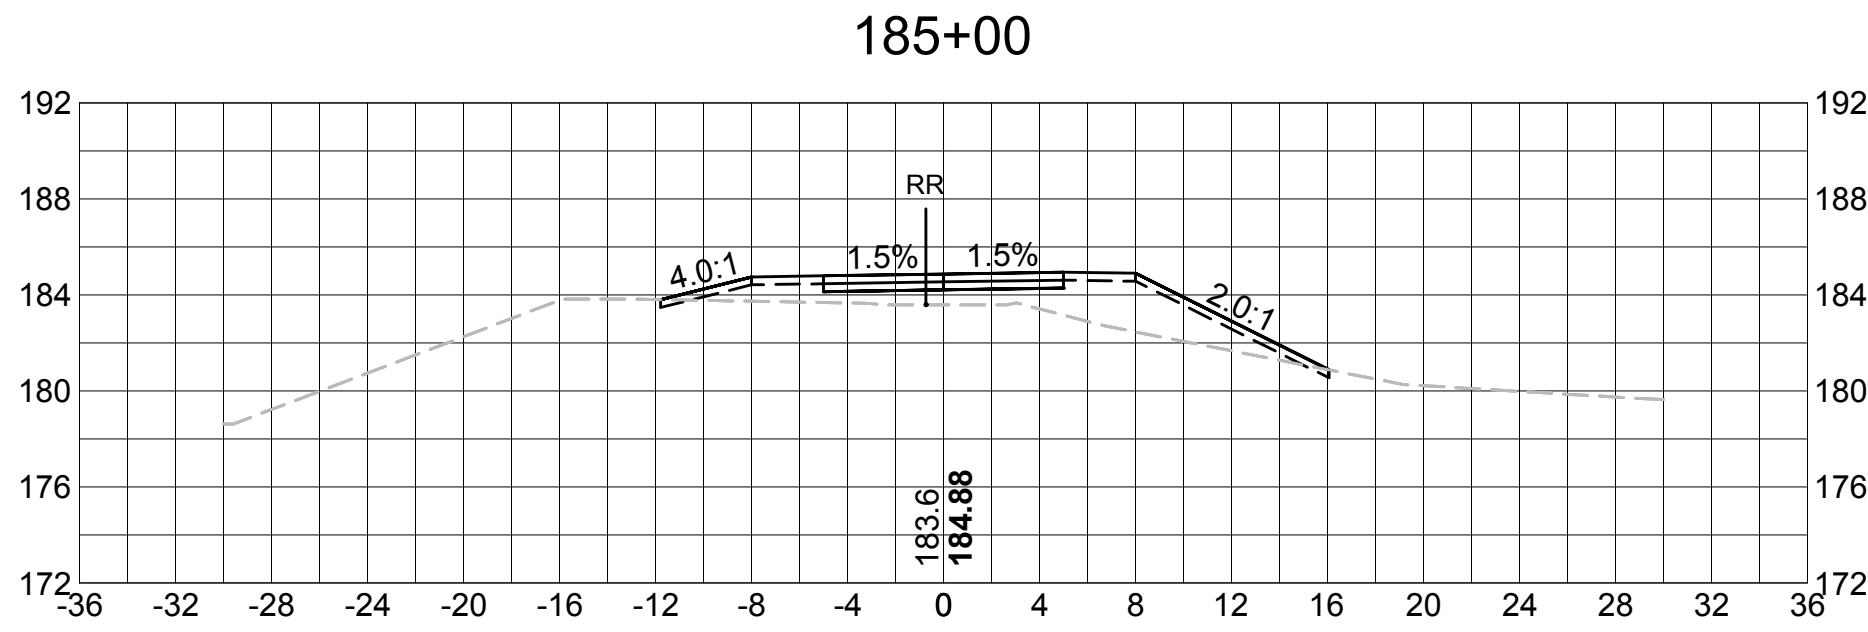

SUDBURY BRUCE FREEMAN RAIL TRAIL			
STATE	FED. AID PROJ. NO.	SHEET NO.	TOTAL SHEETS
MASS.	XXXX	70	XX
PROJECT FILE NO. 608164			













CROSS SECTIONS

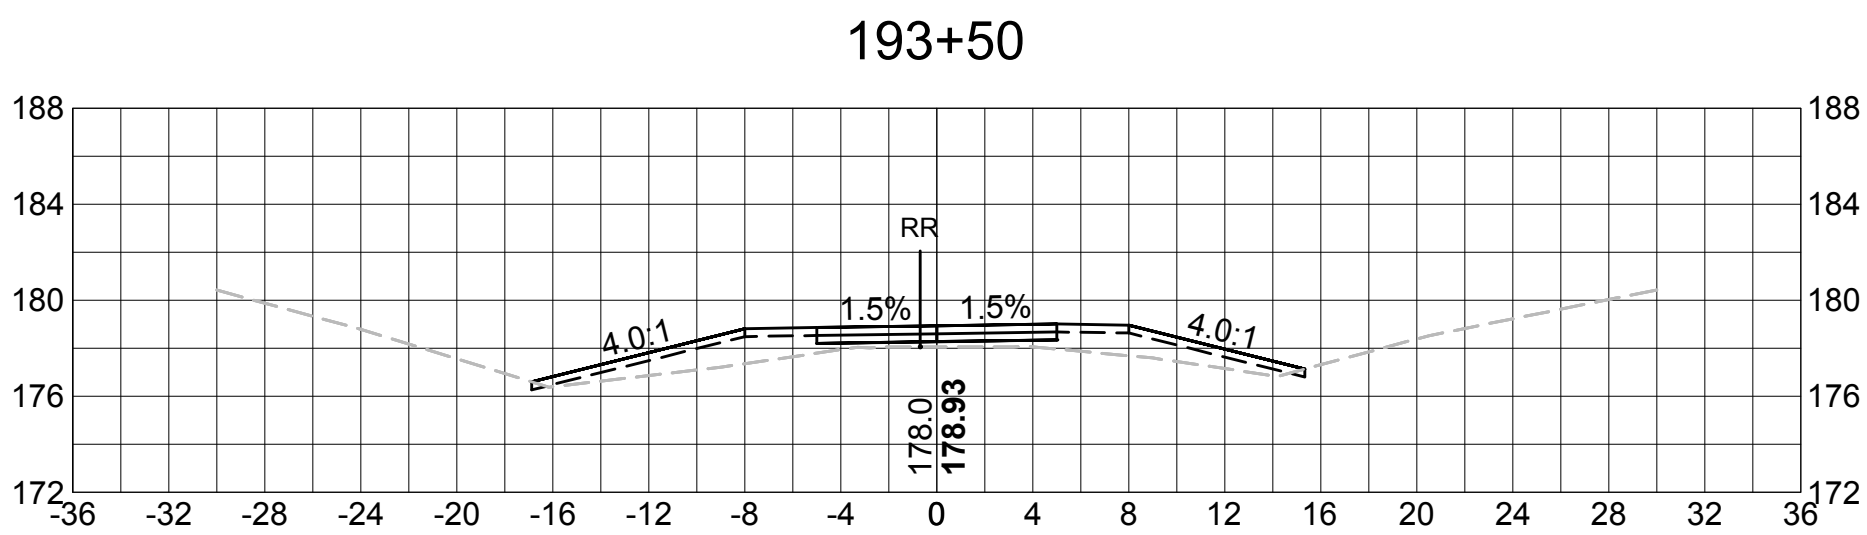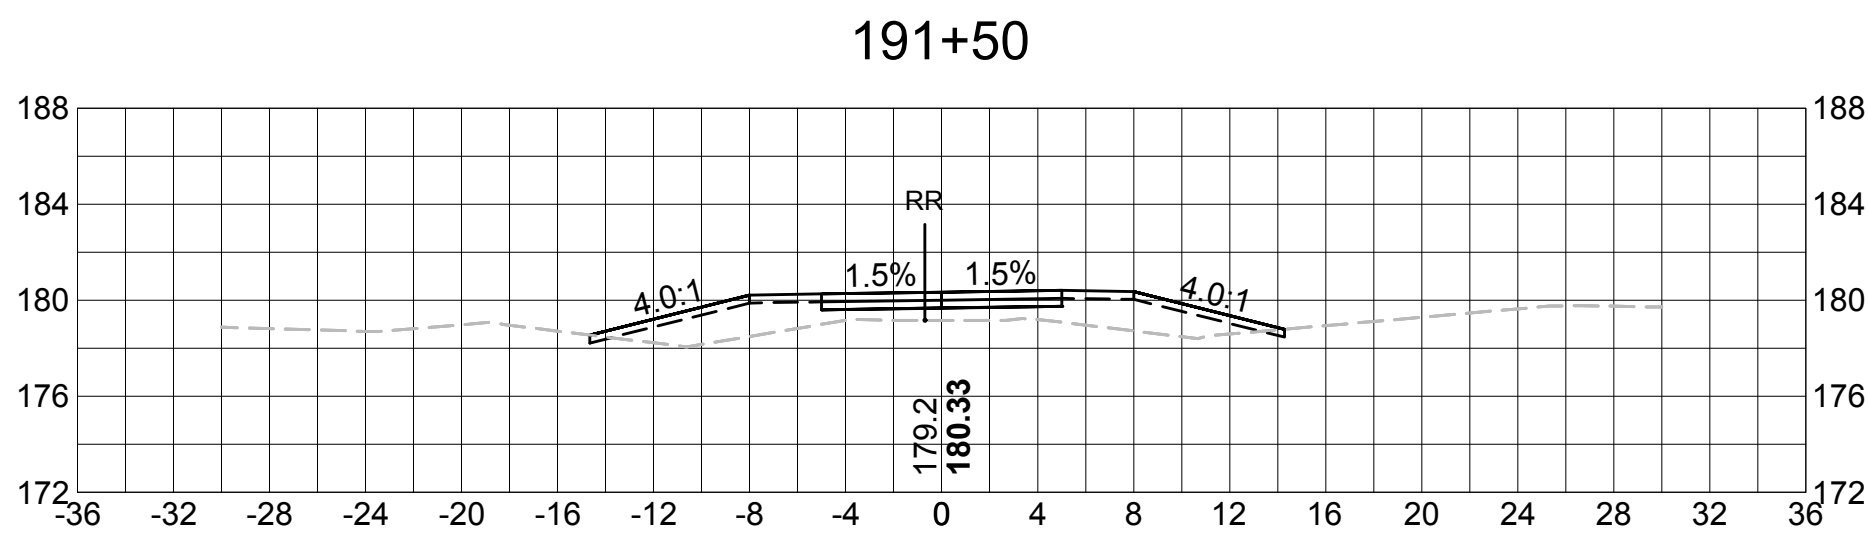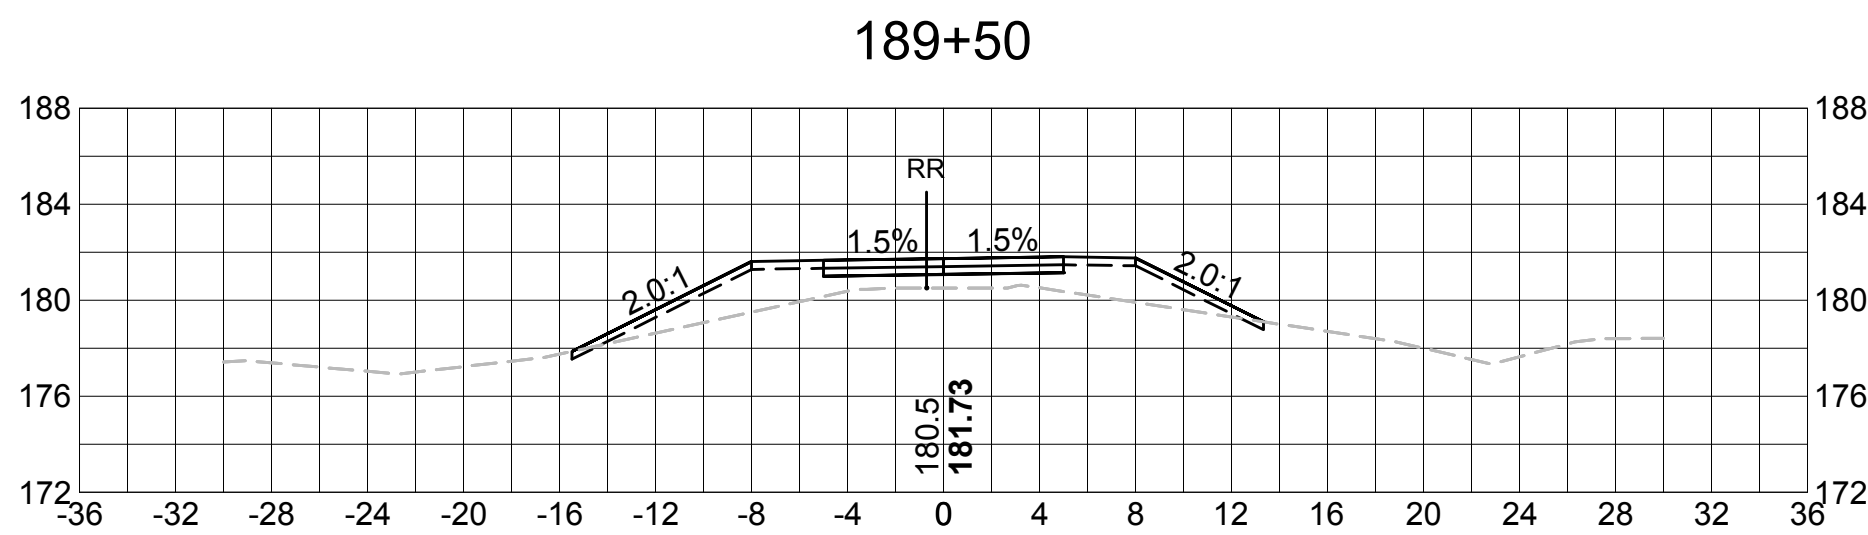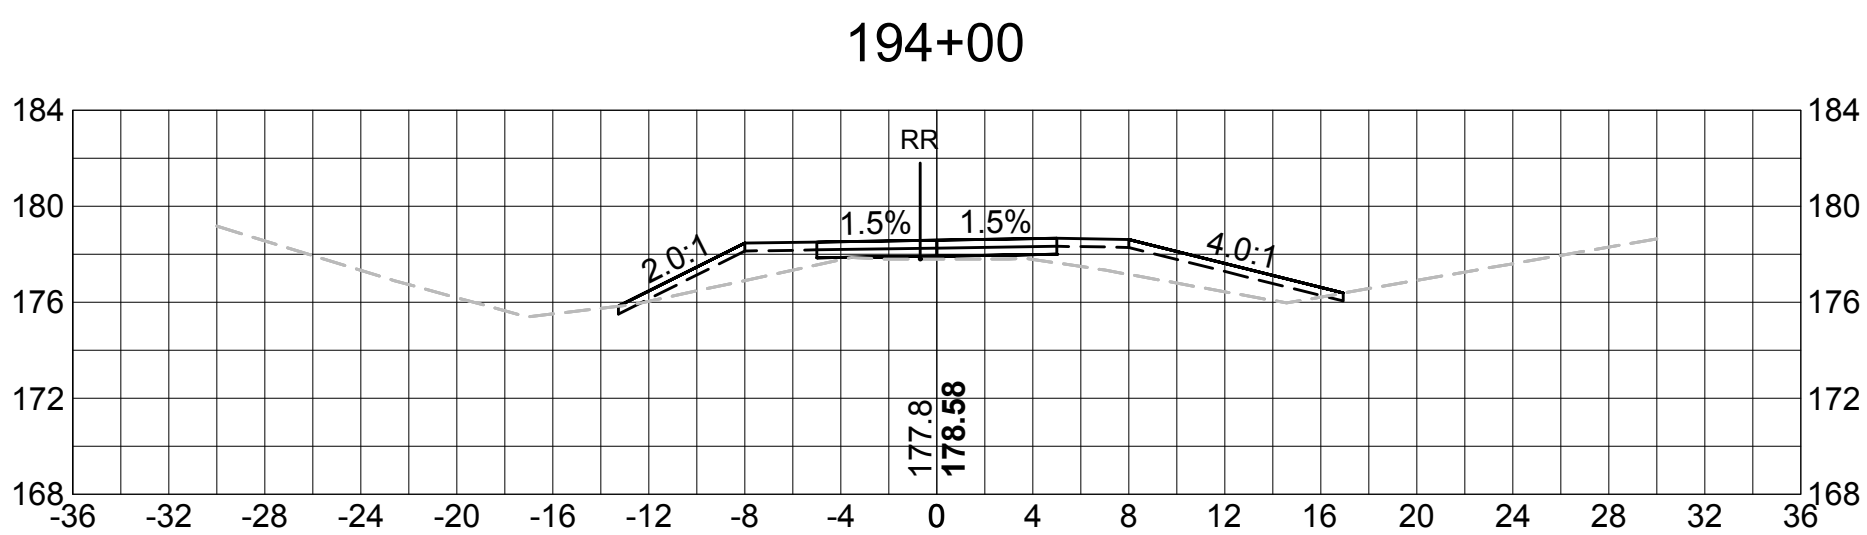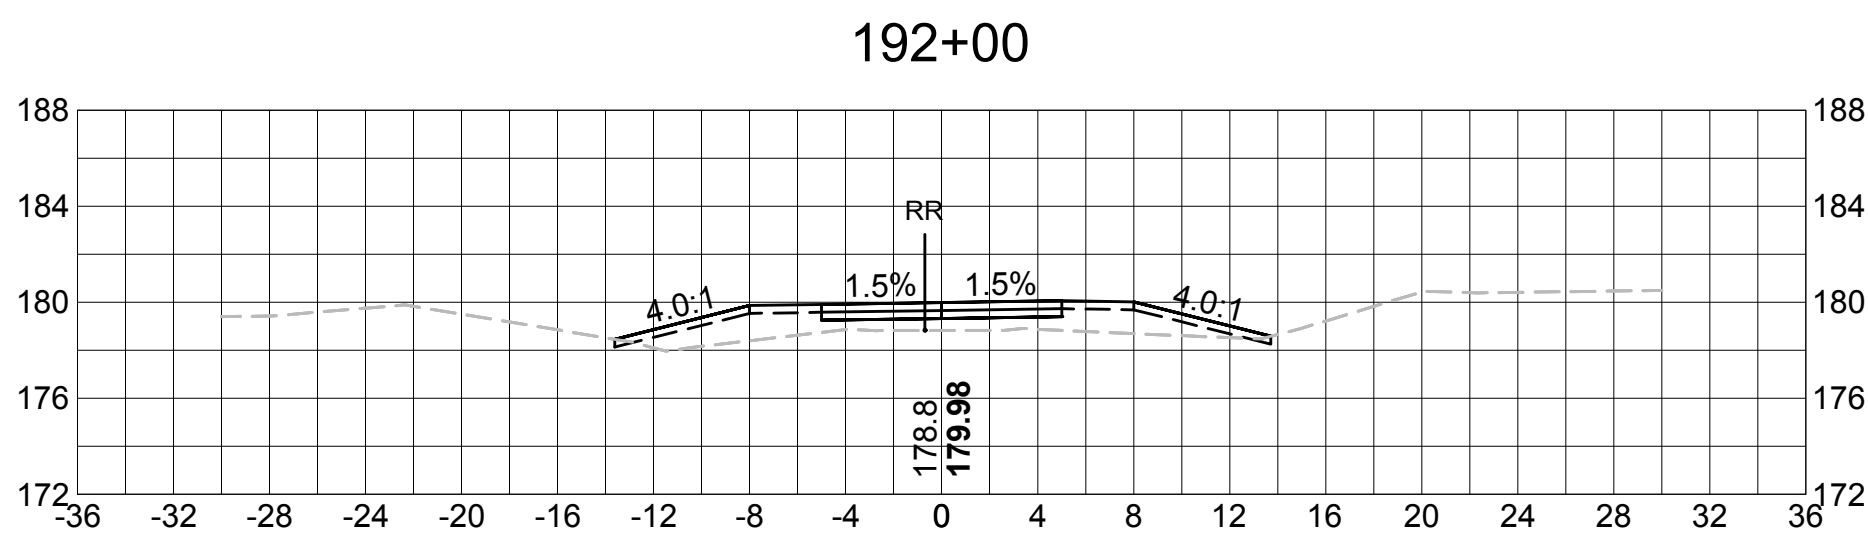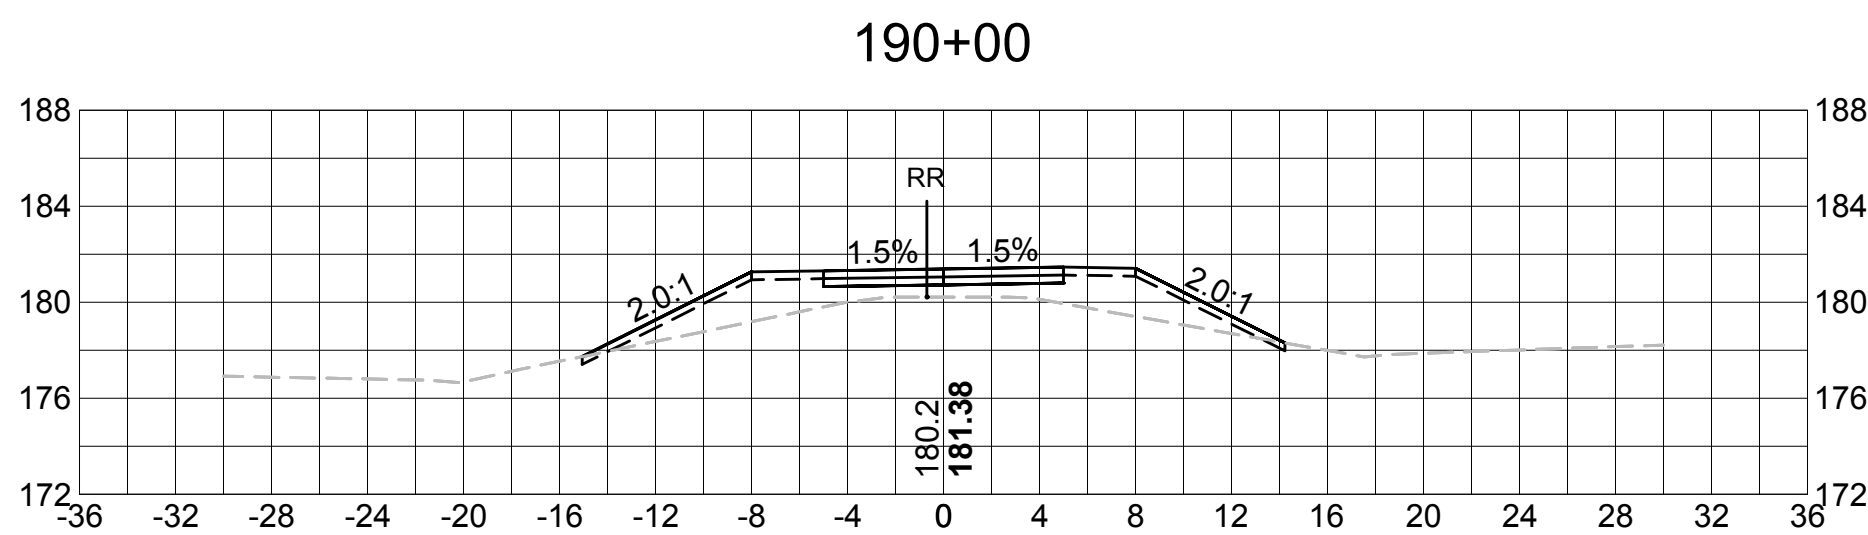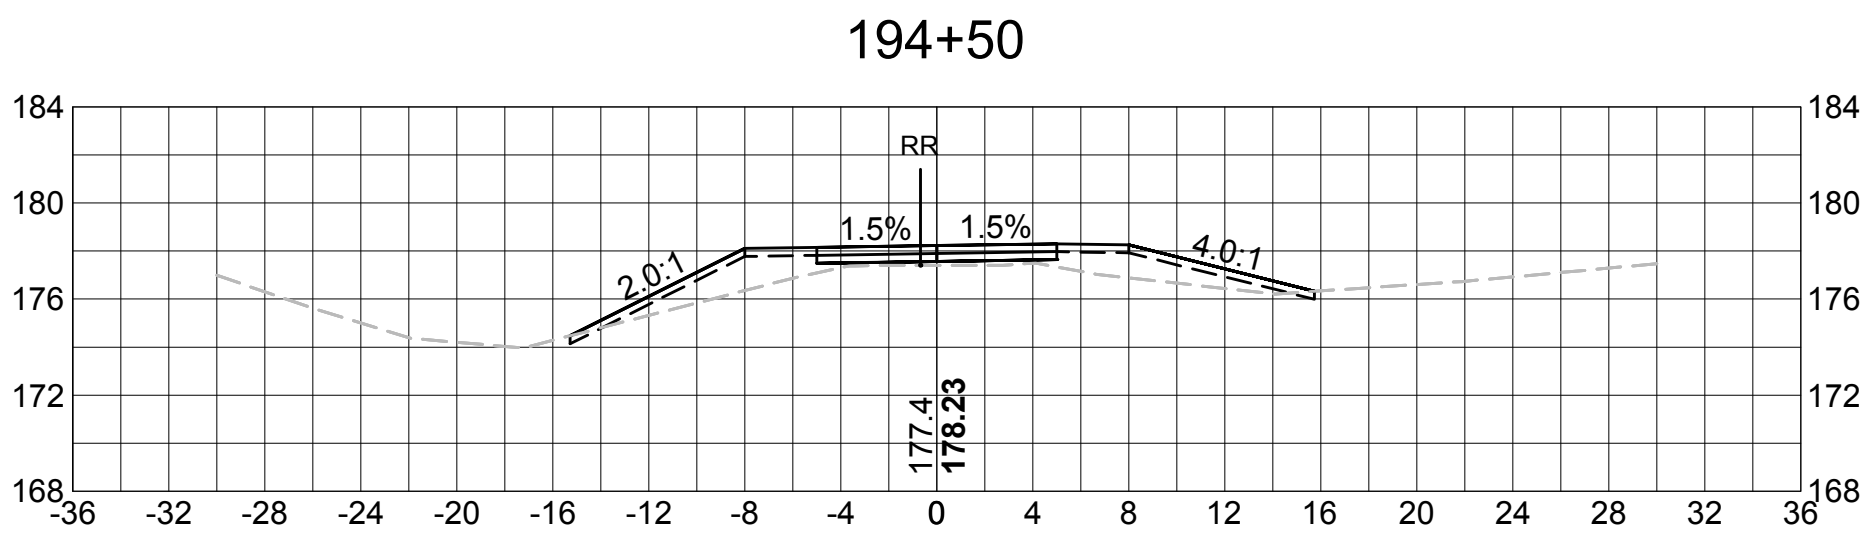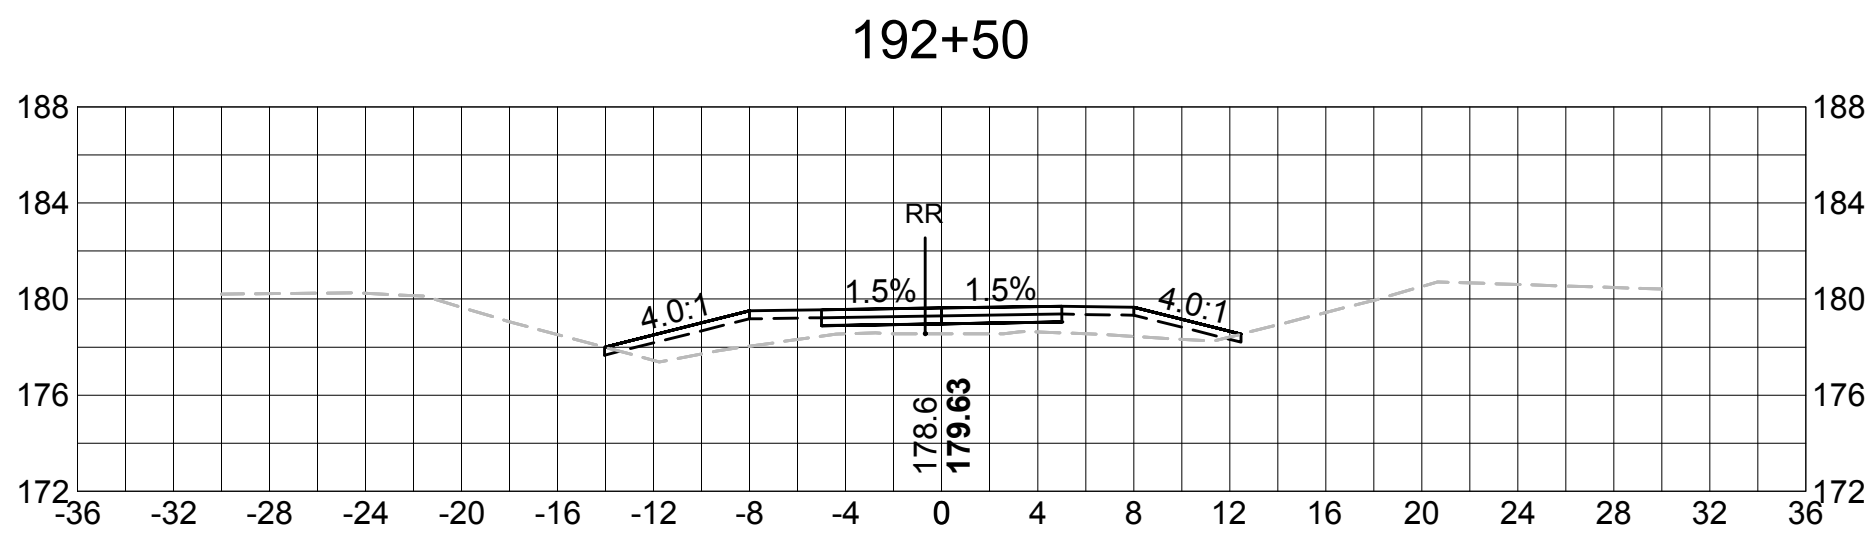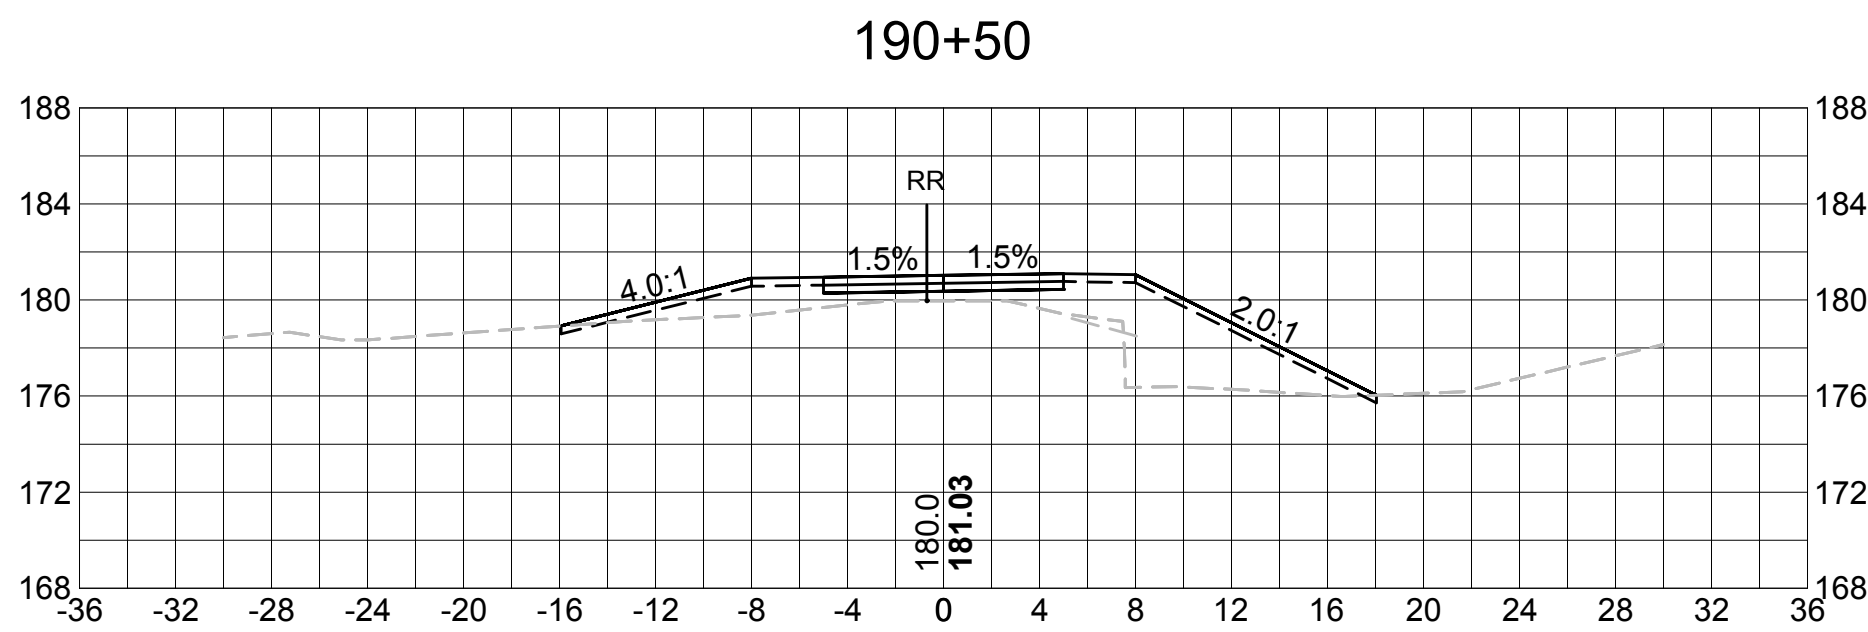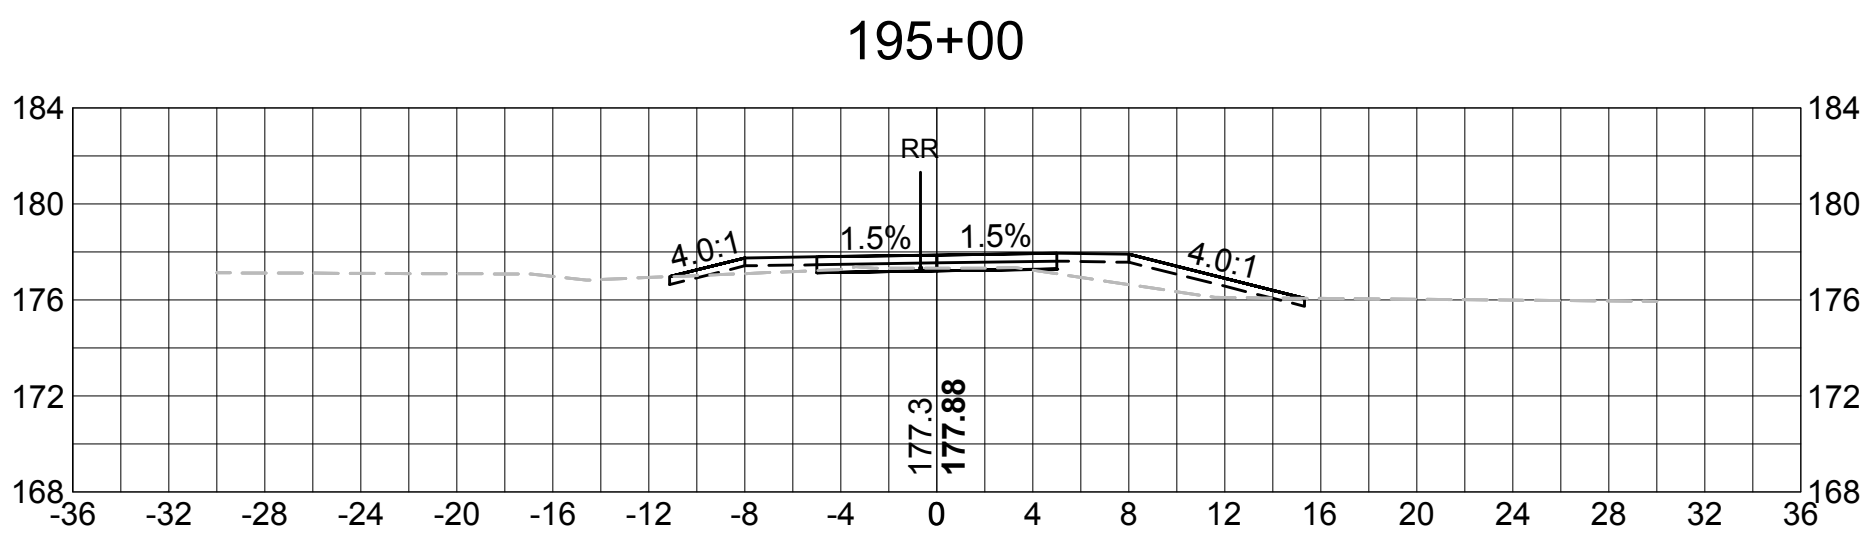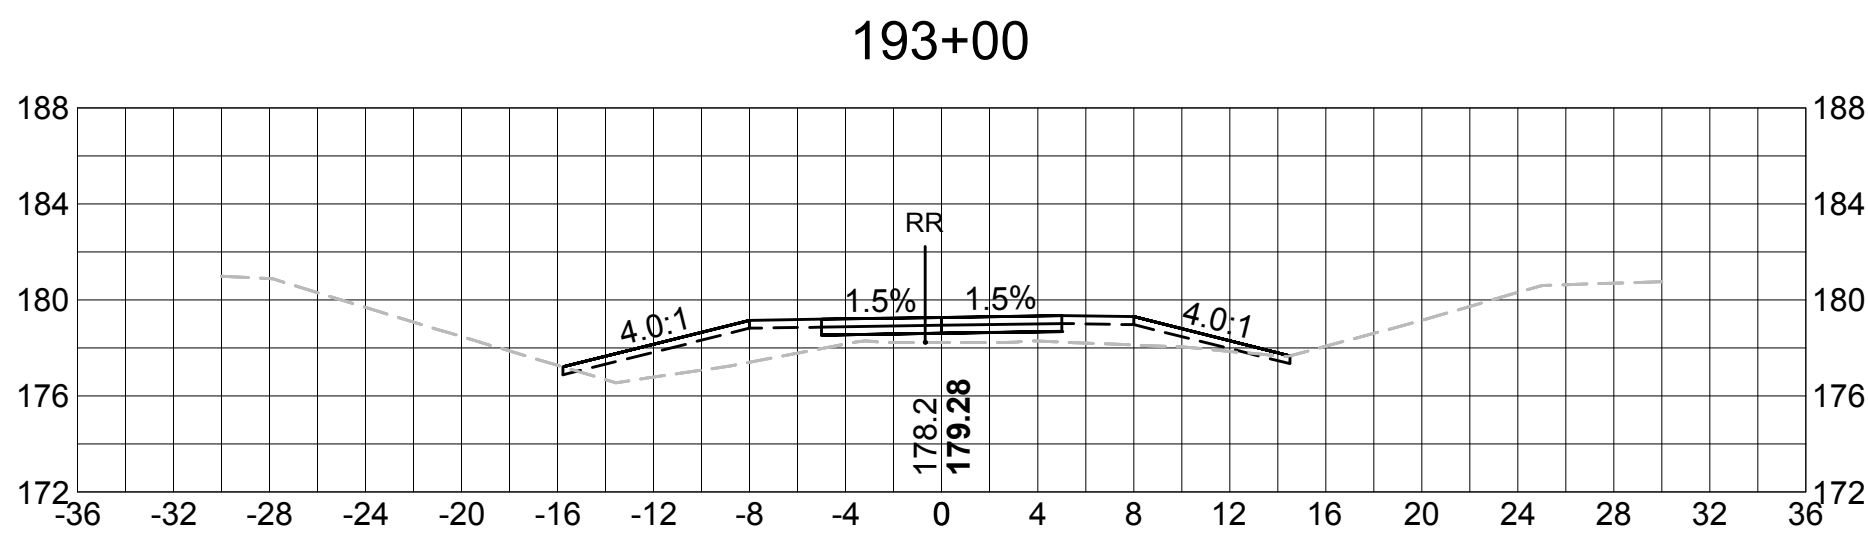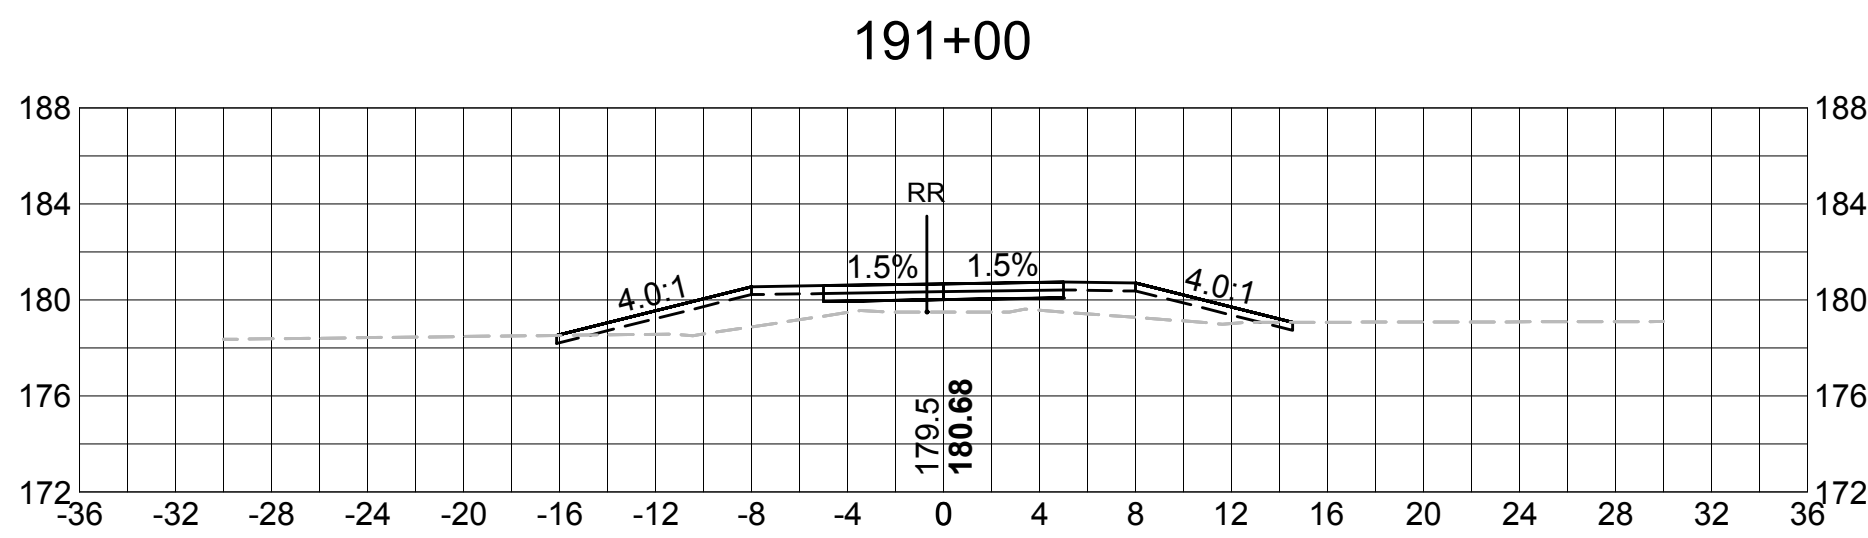

SUDBURY
BRUCE FREEMAN RAIL TRAIL
















STATE	FED. AID PROJ. NO.	SHEET NO.	TOTAL SHEETS
MASS.	XXXX	71	XX
PROJECT FILE NO. 608164			

CROSS SECTIONS

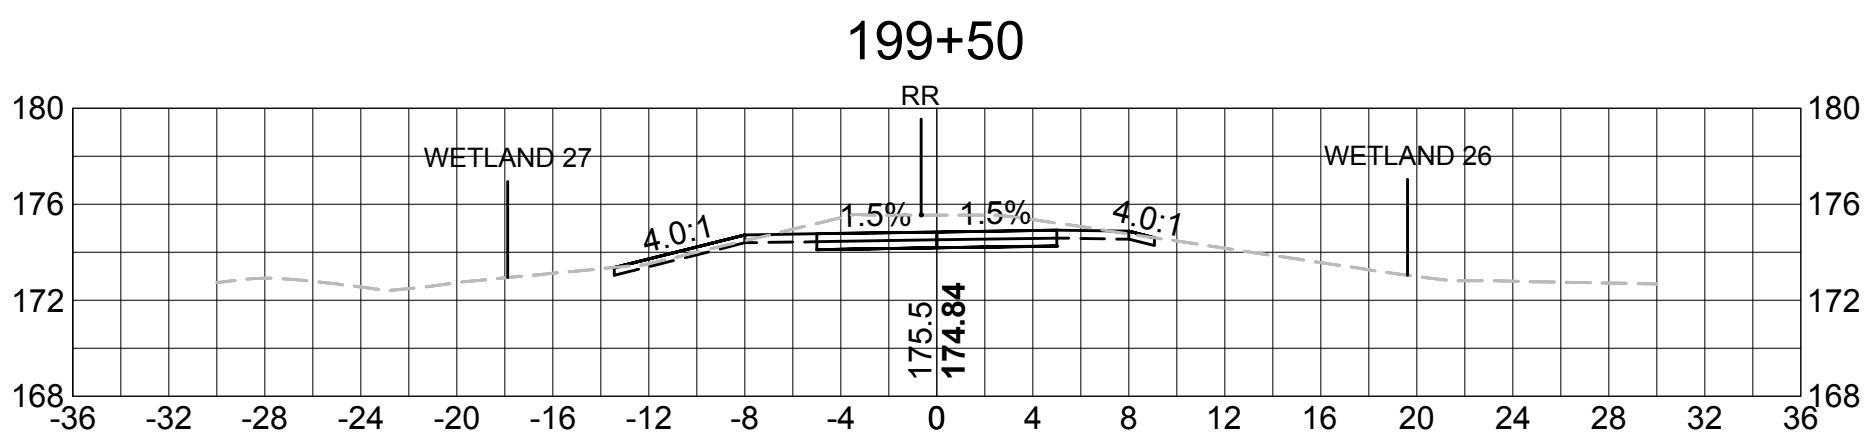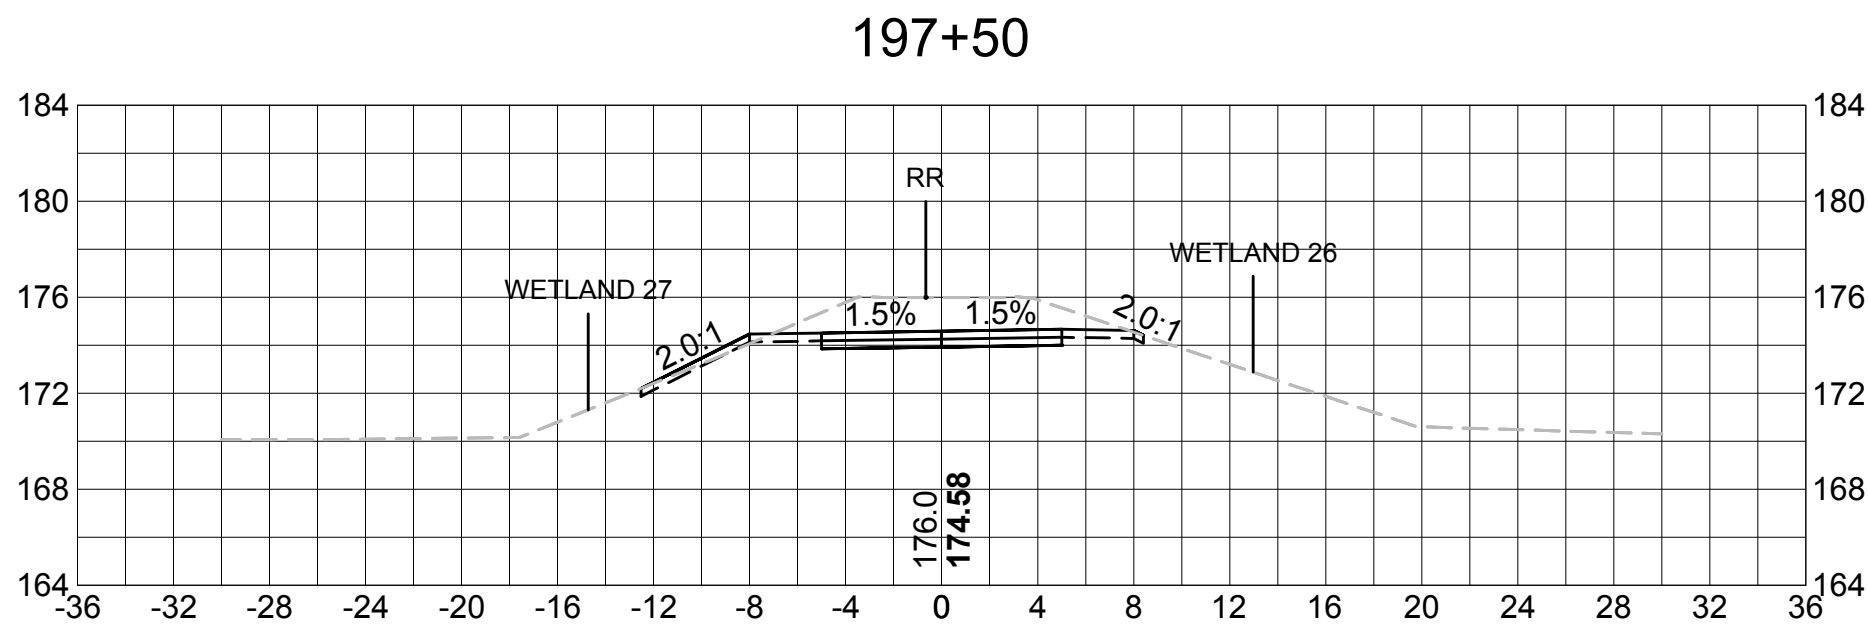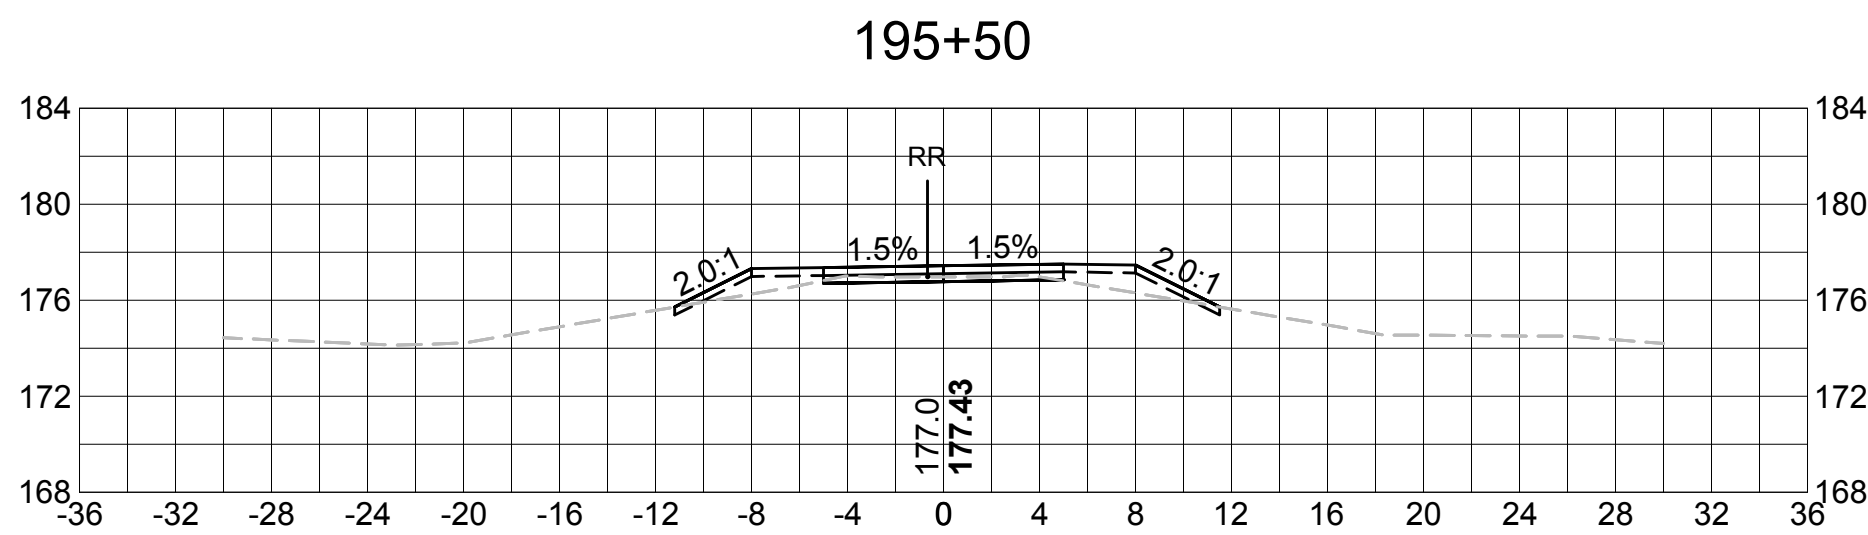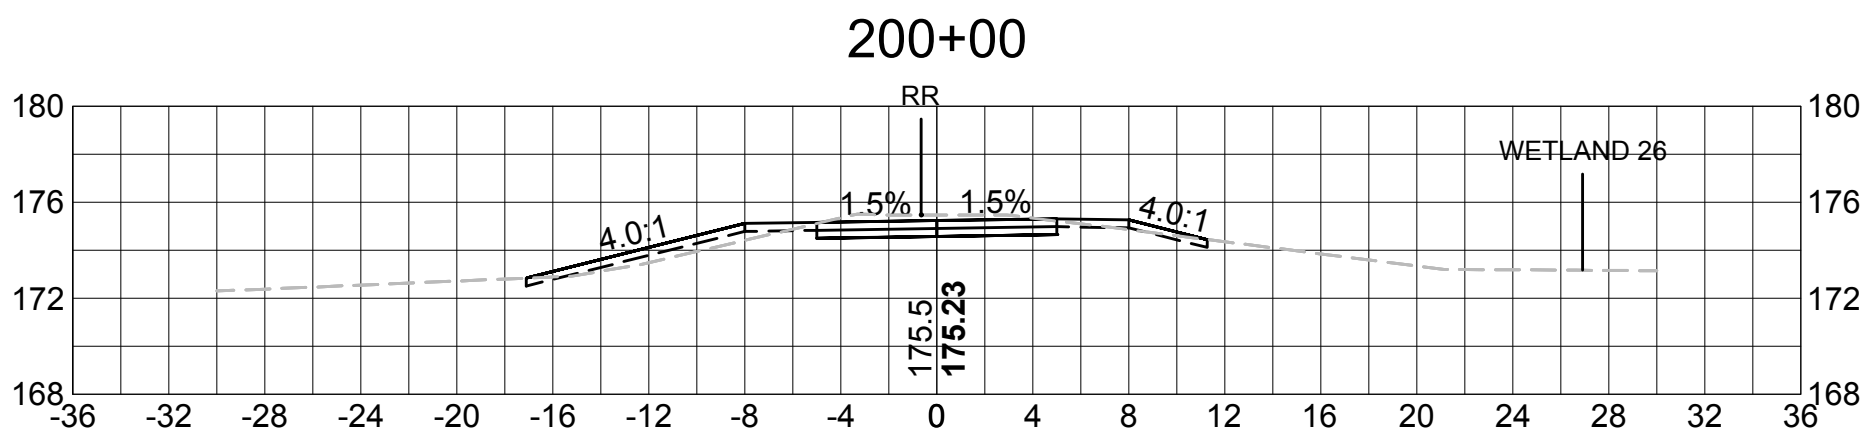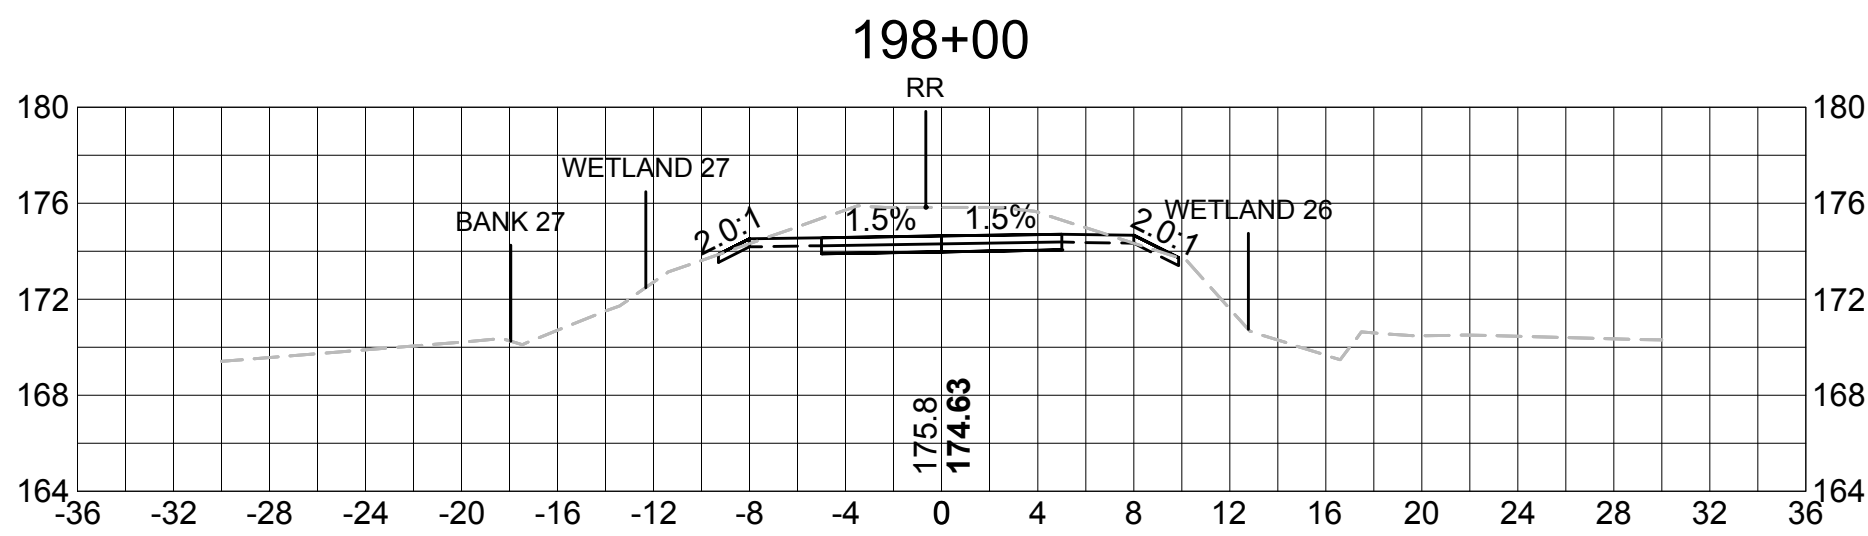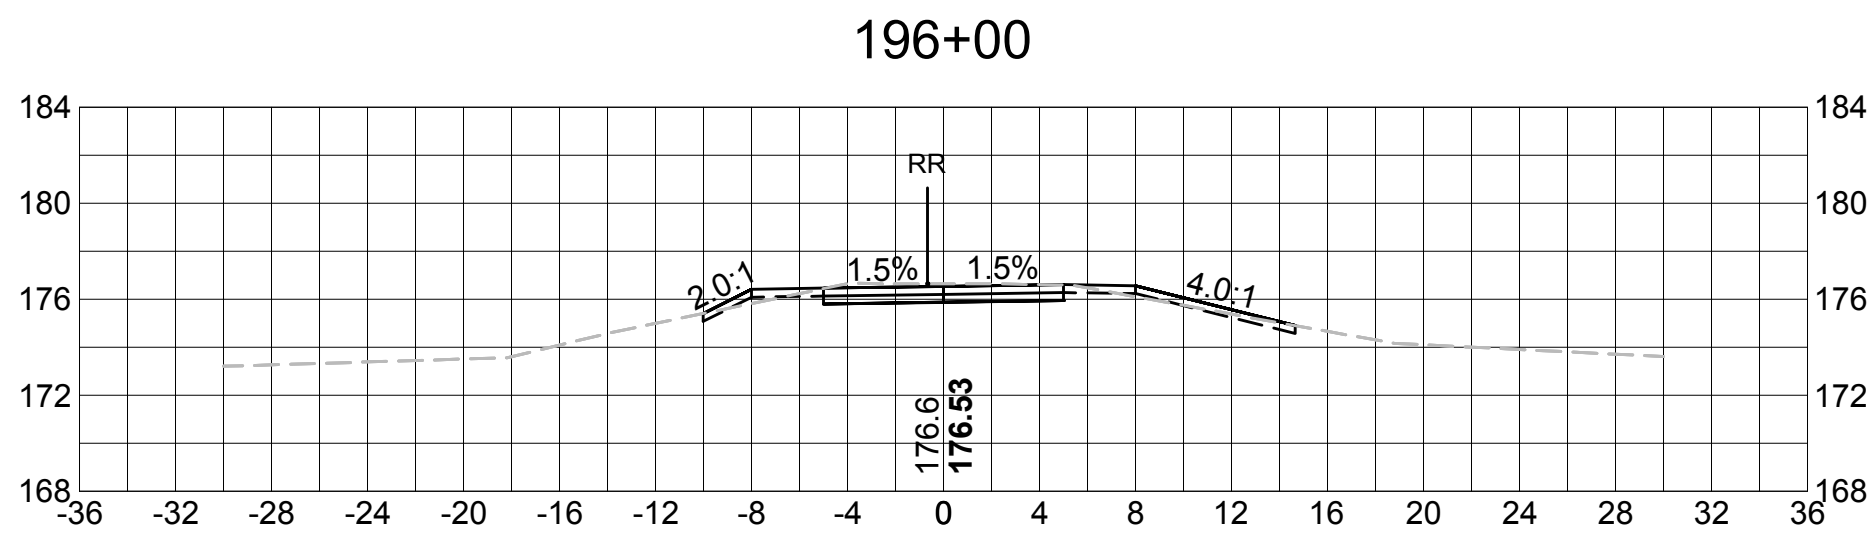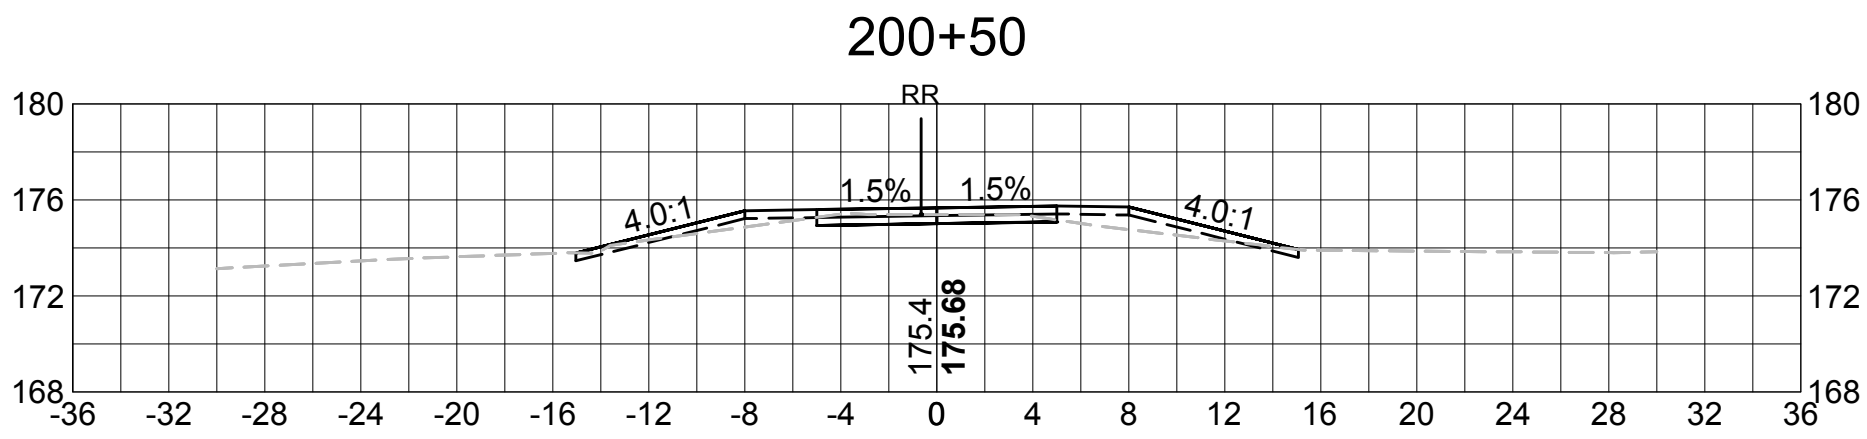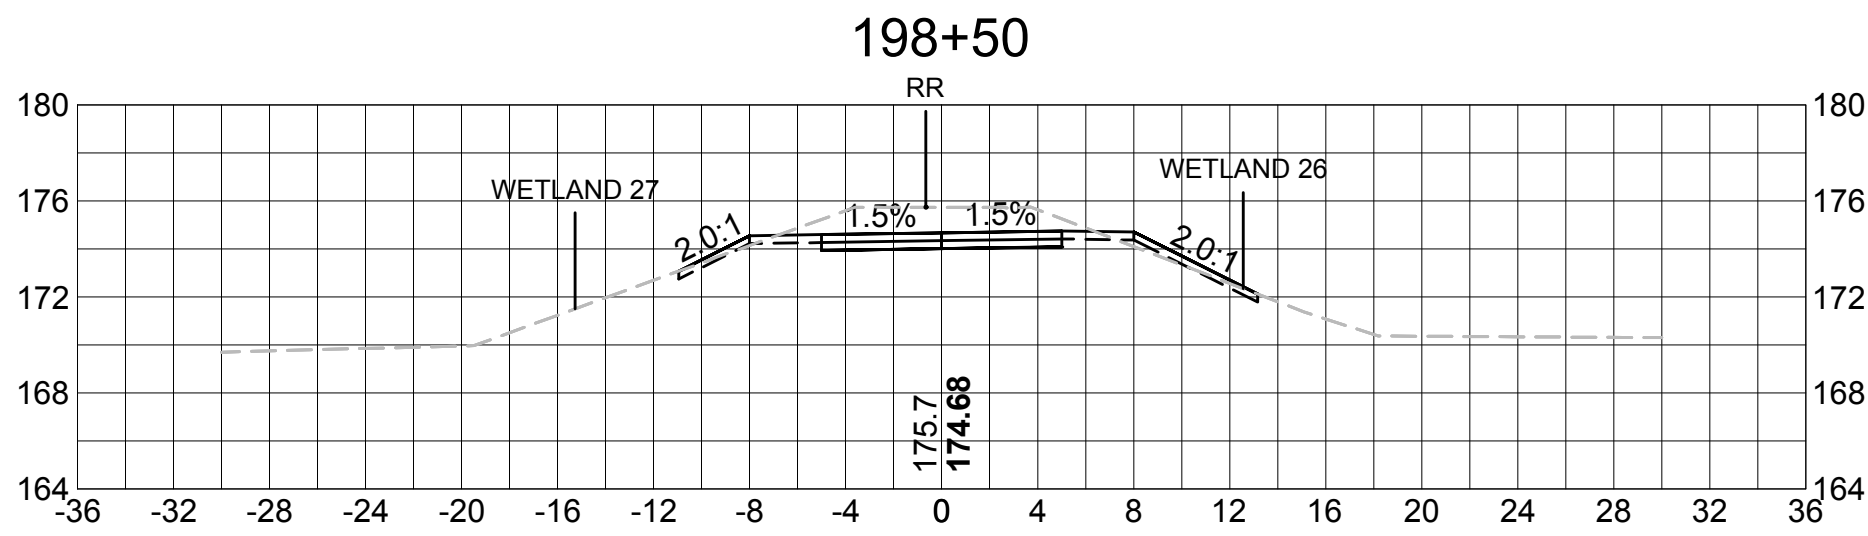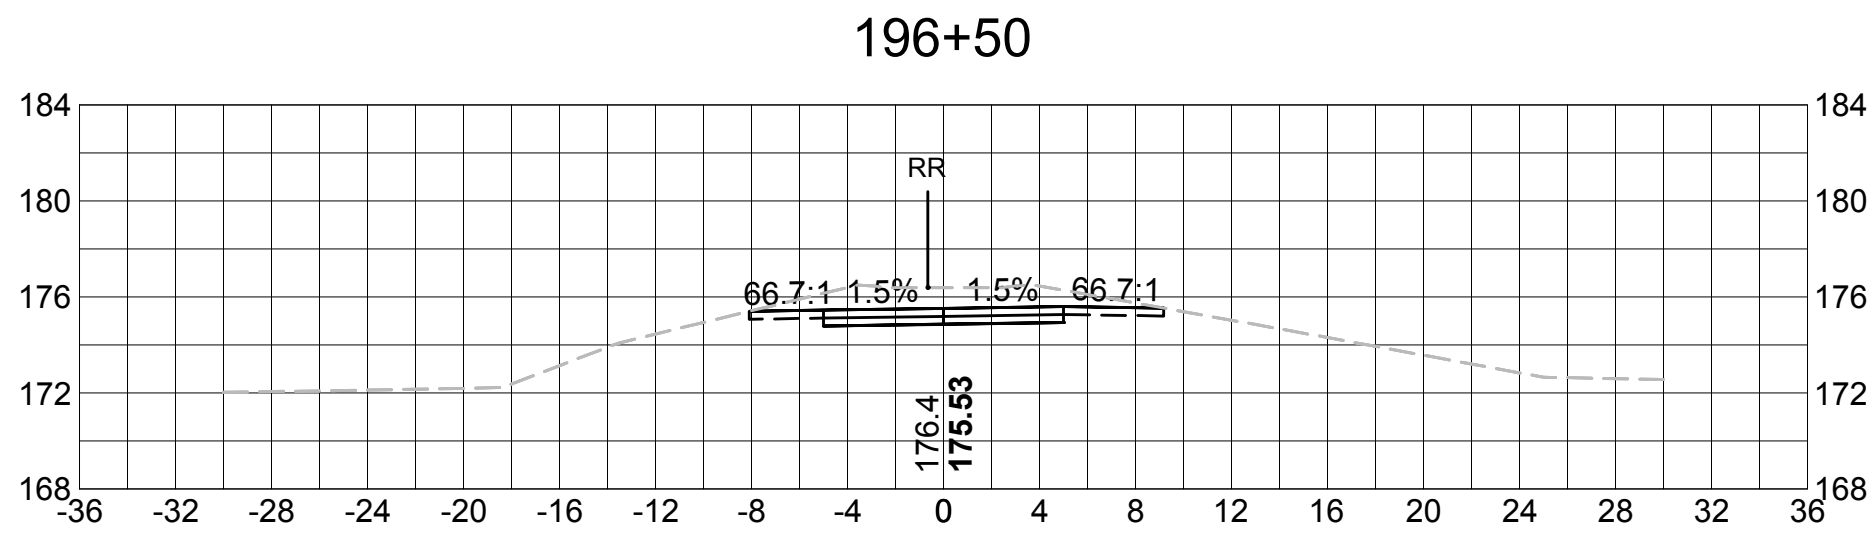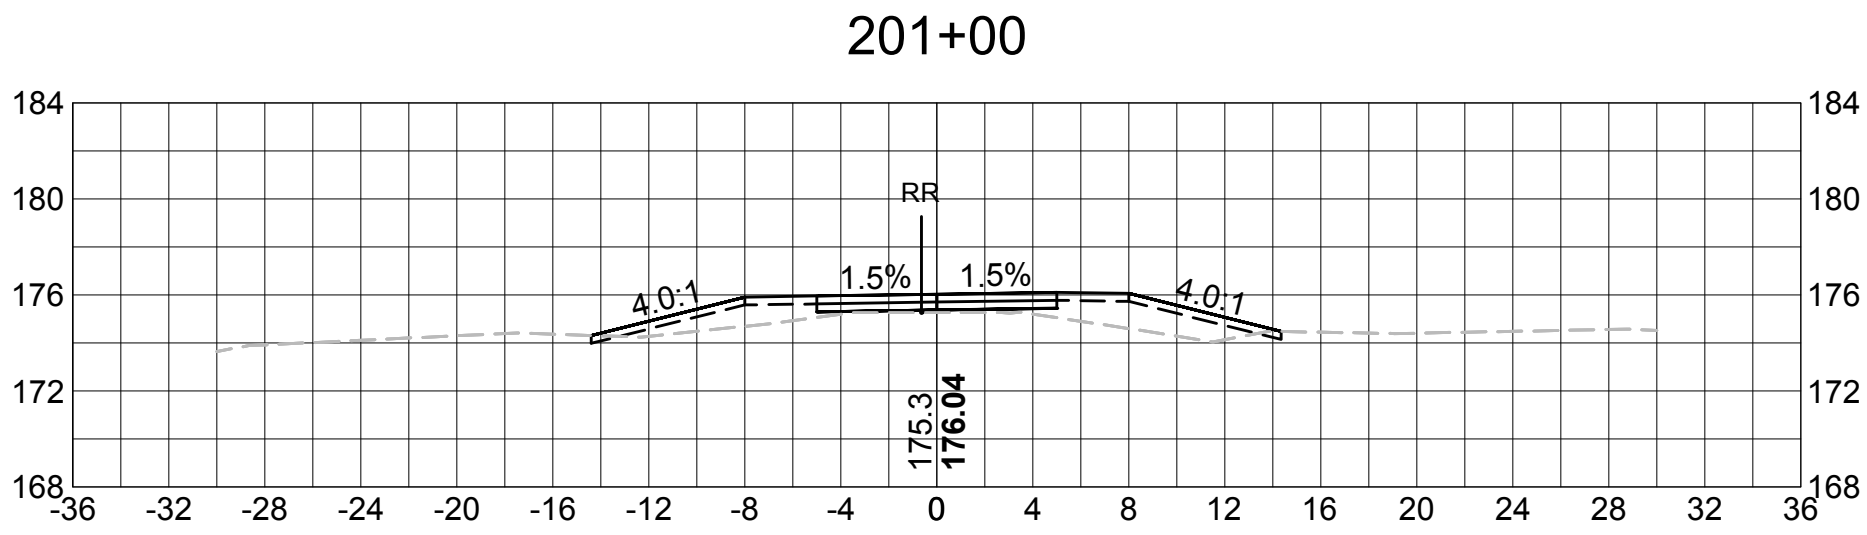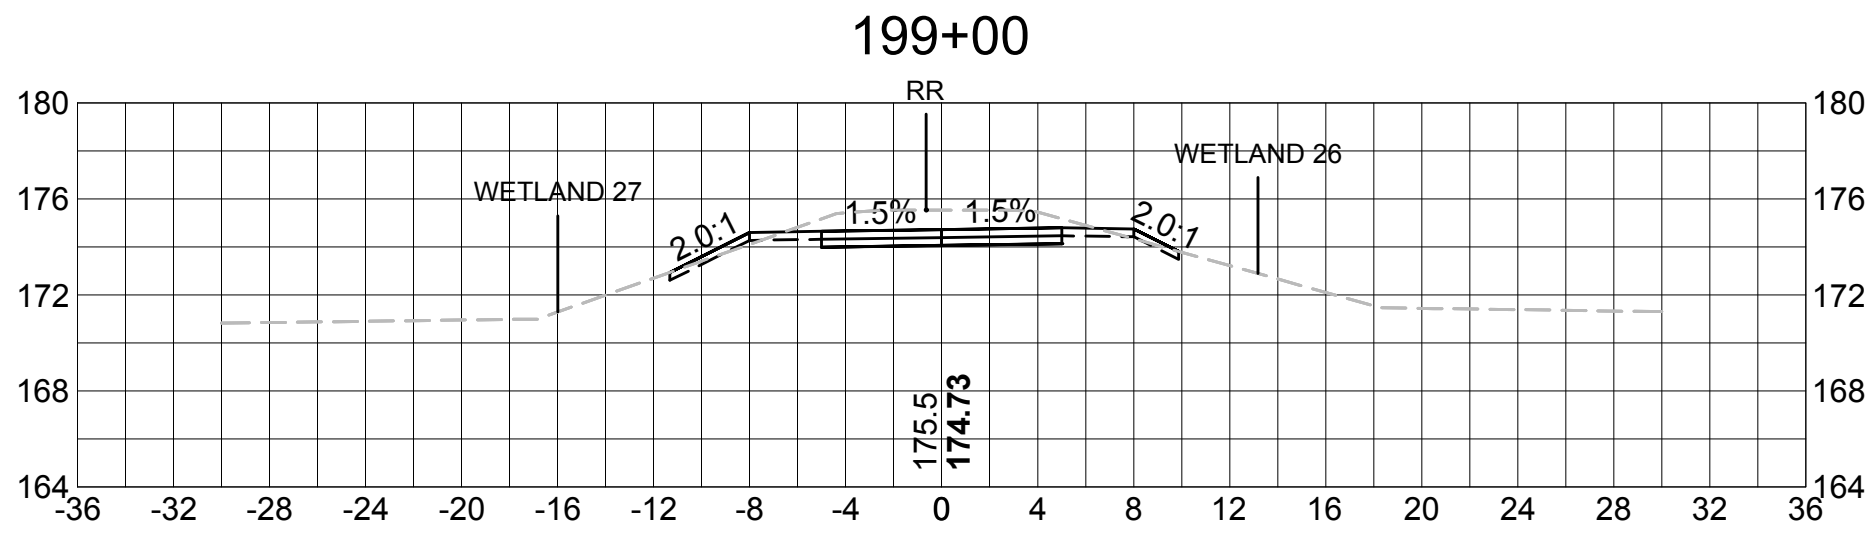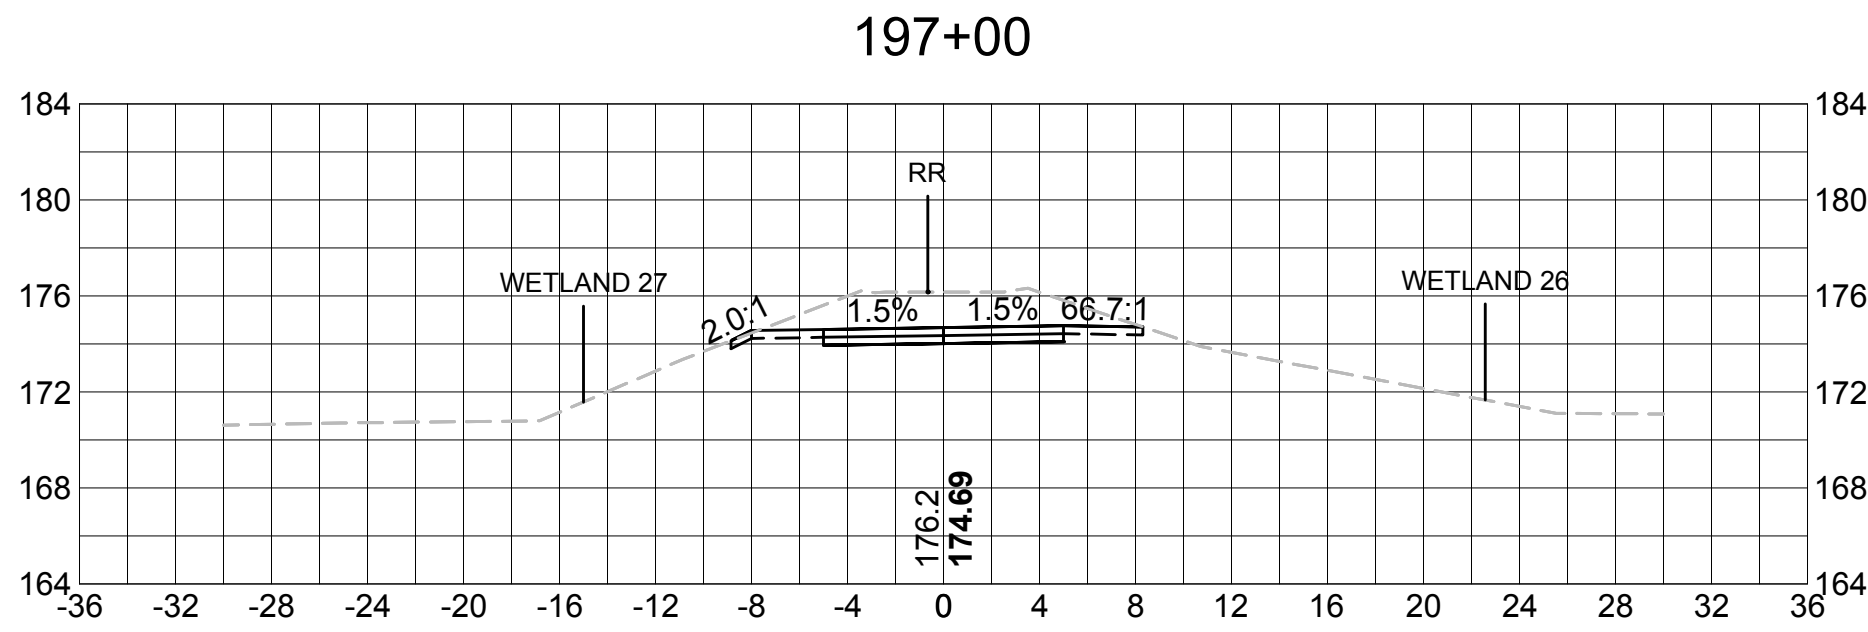













SUDBURY BRUCE FREEMAN RAIL TRAIL			
STATE	FED. AID PROJ. NO.	SHEET NO.	TOTAL SHEETS
MASS.	XXXX	72	XX
PROJECT FILE NO. 608164			

CROSS SECTIONS

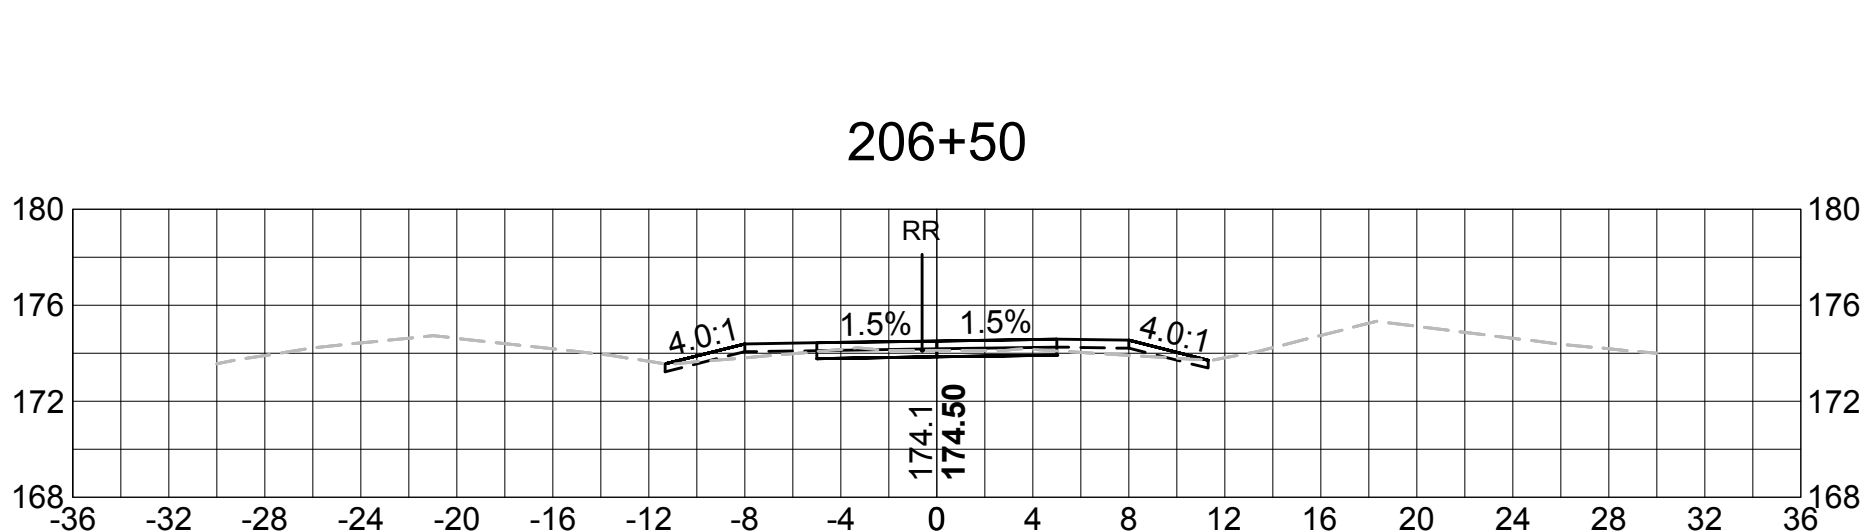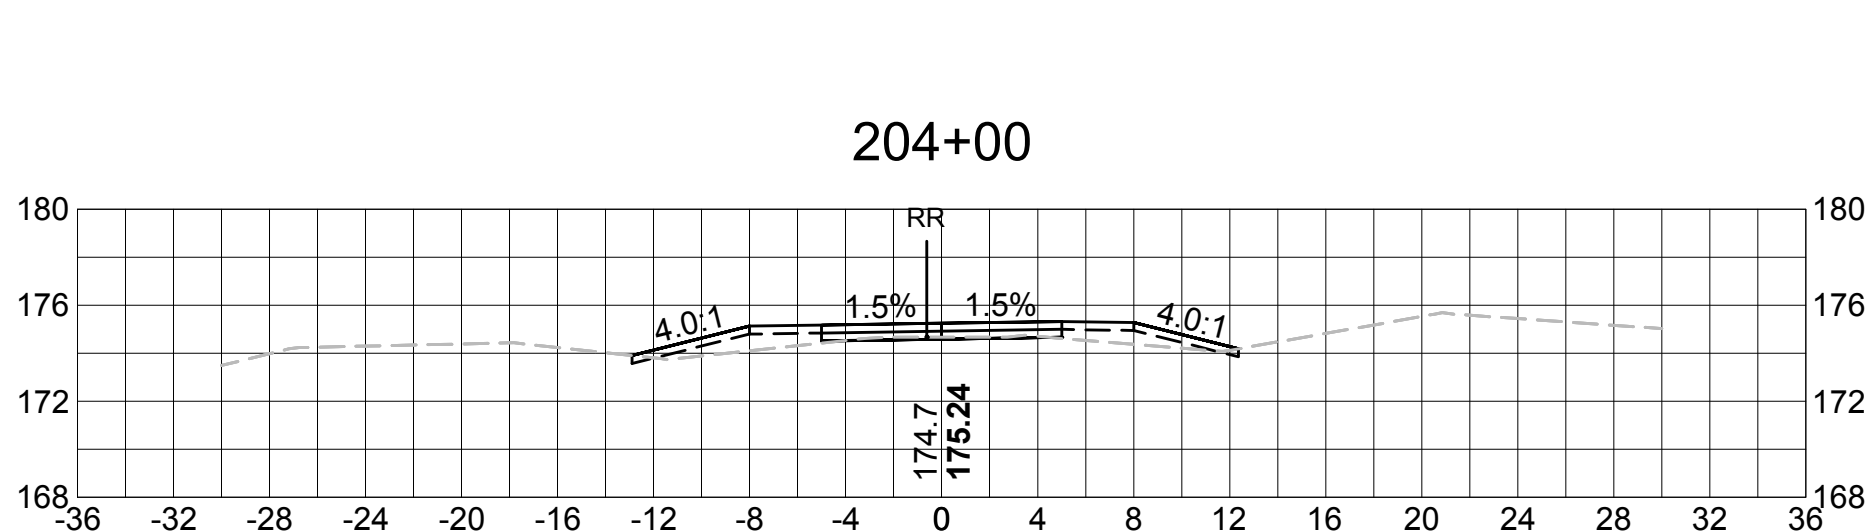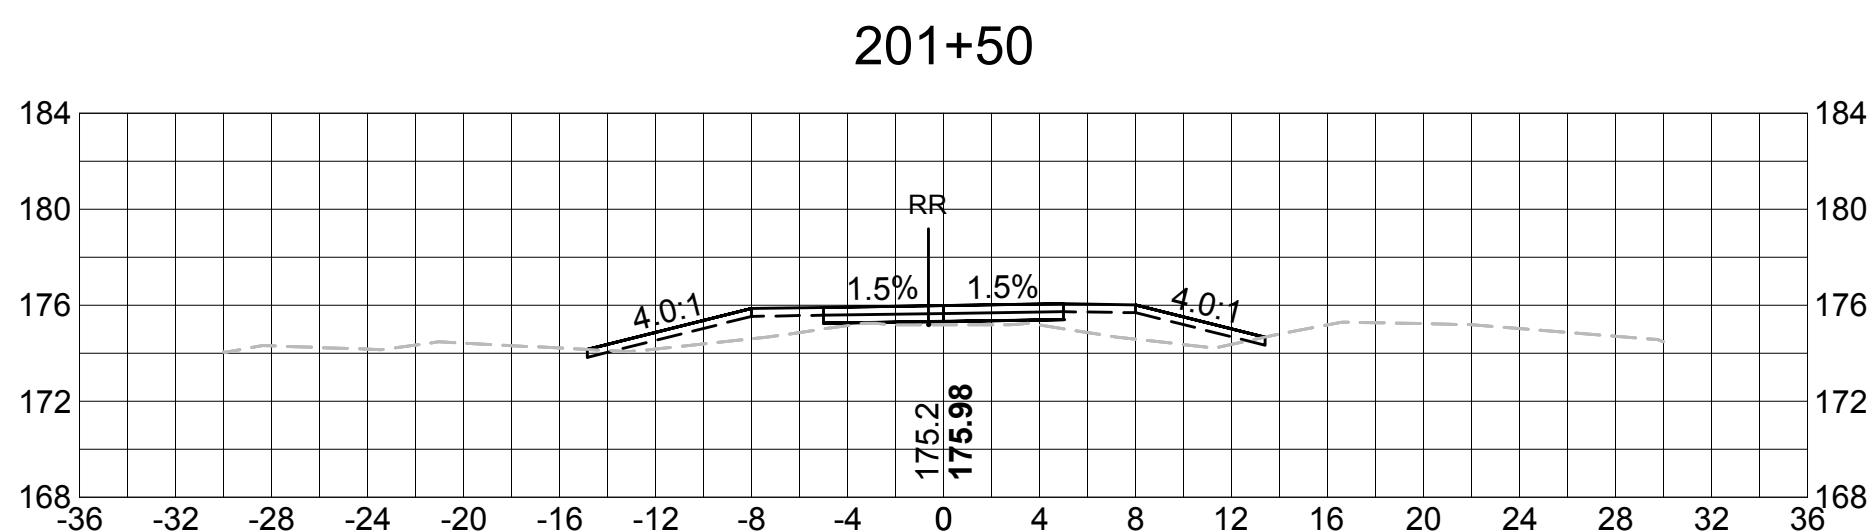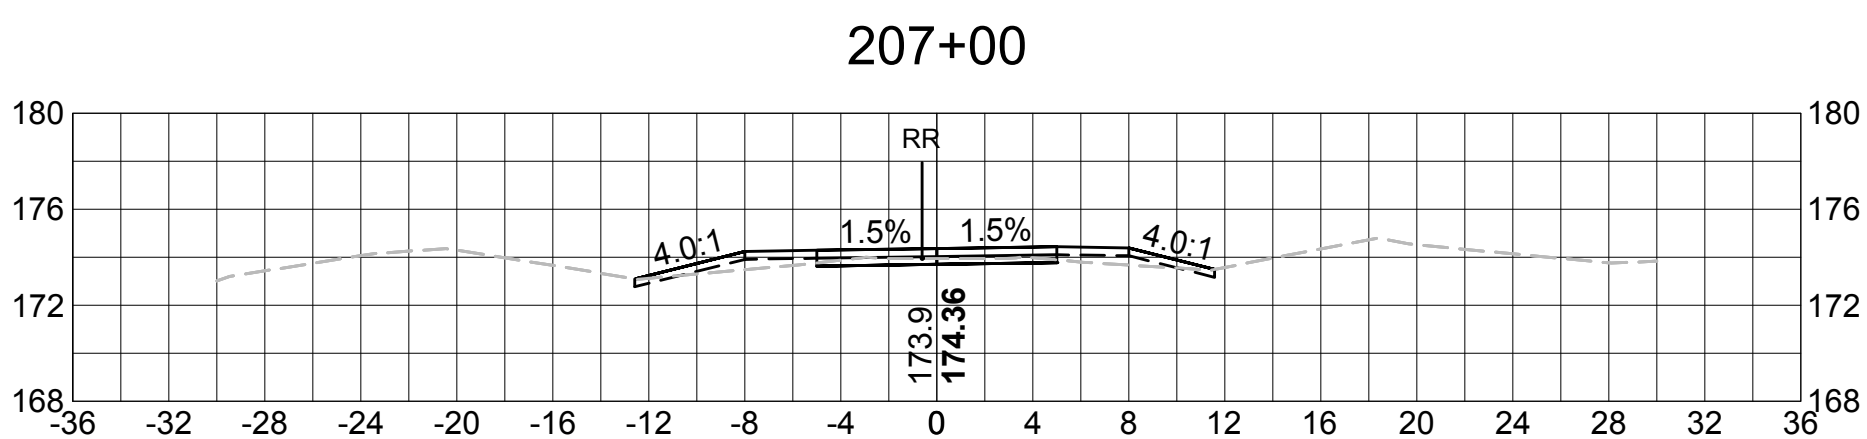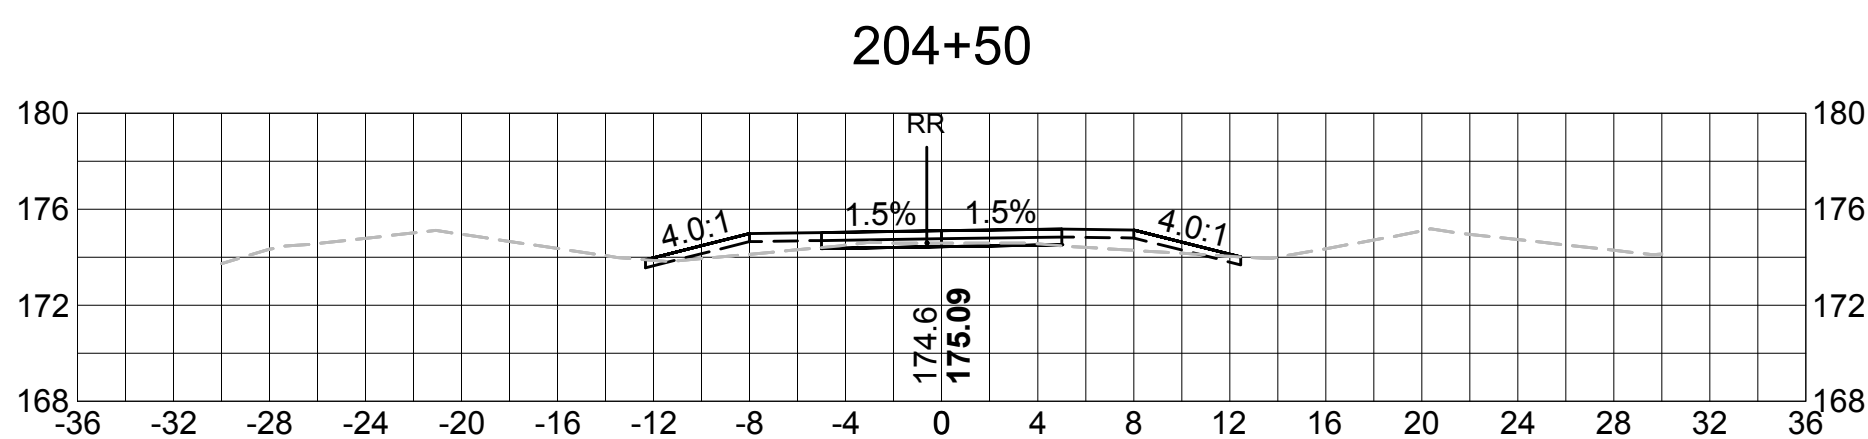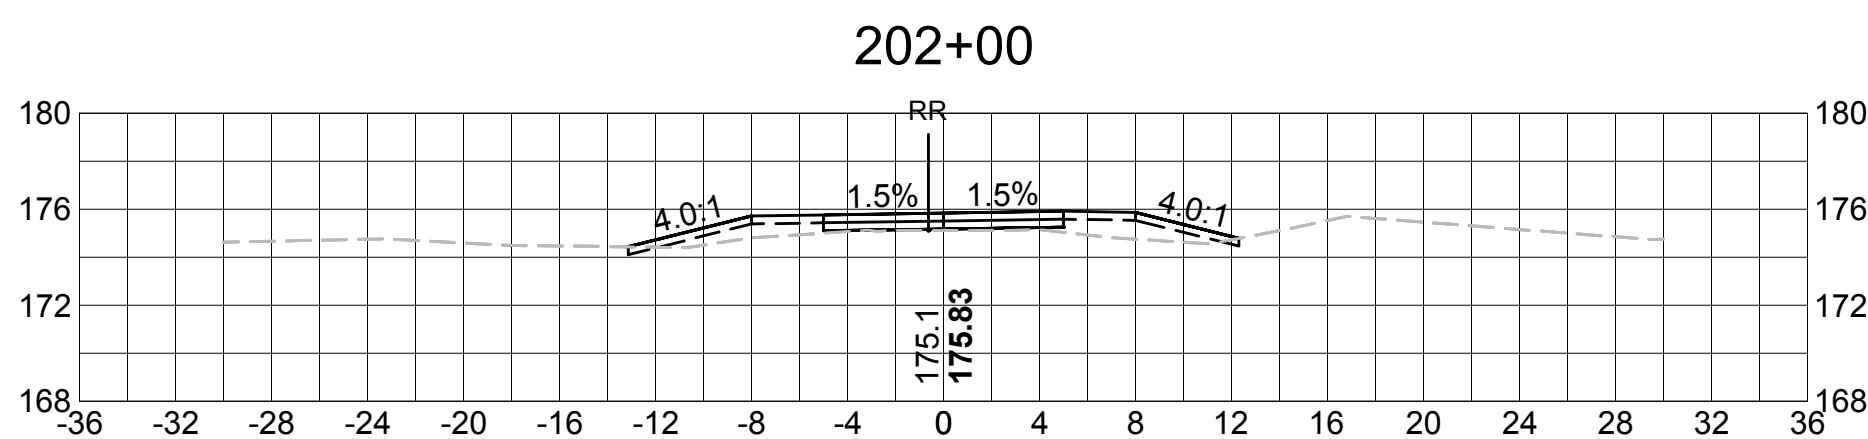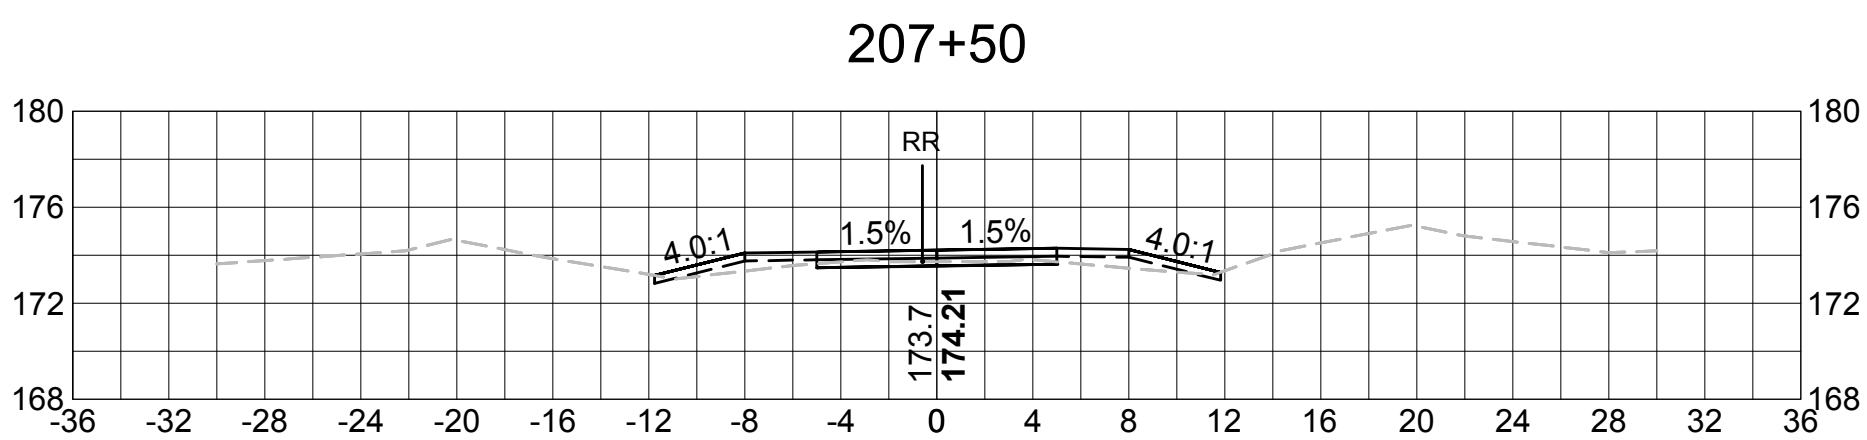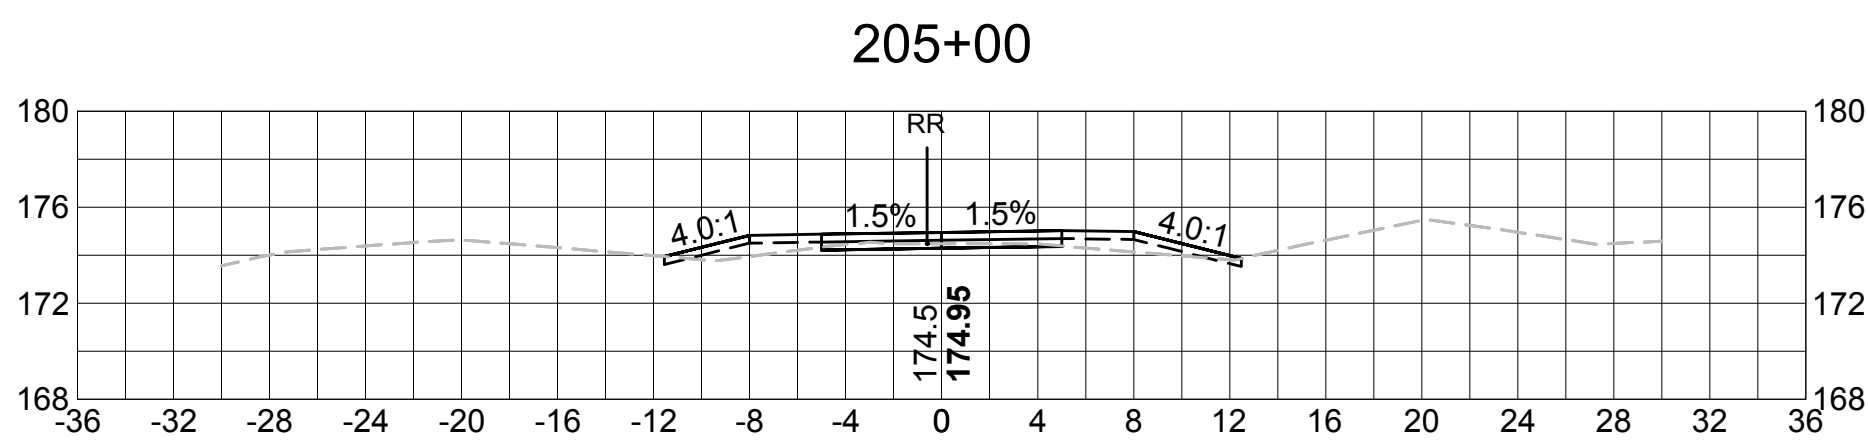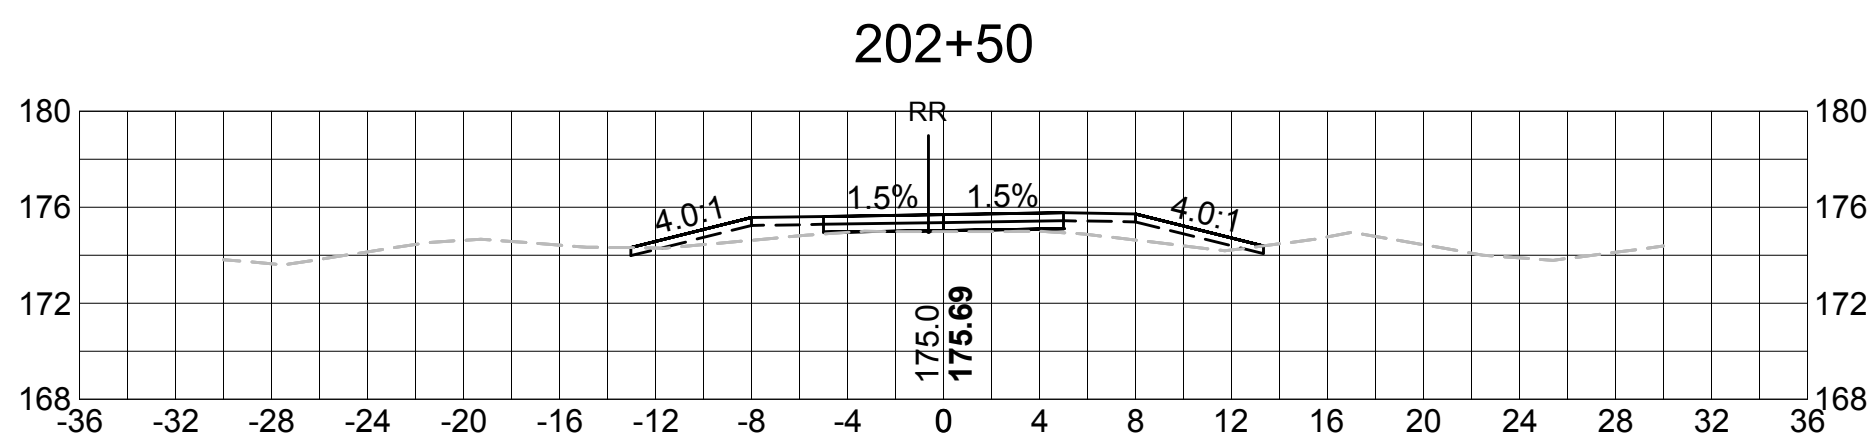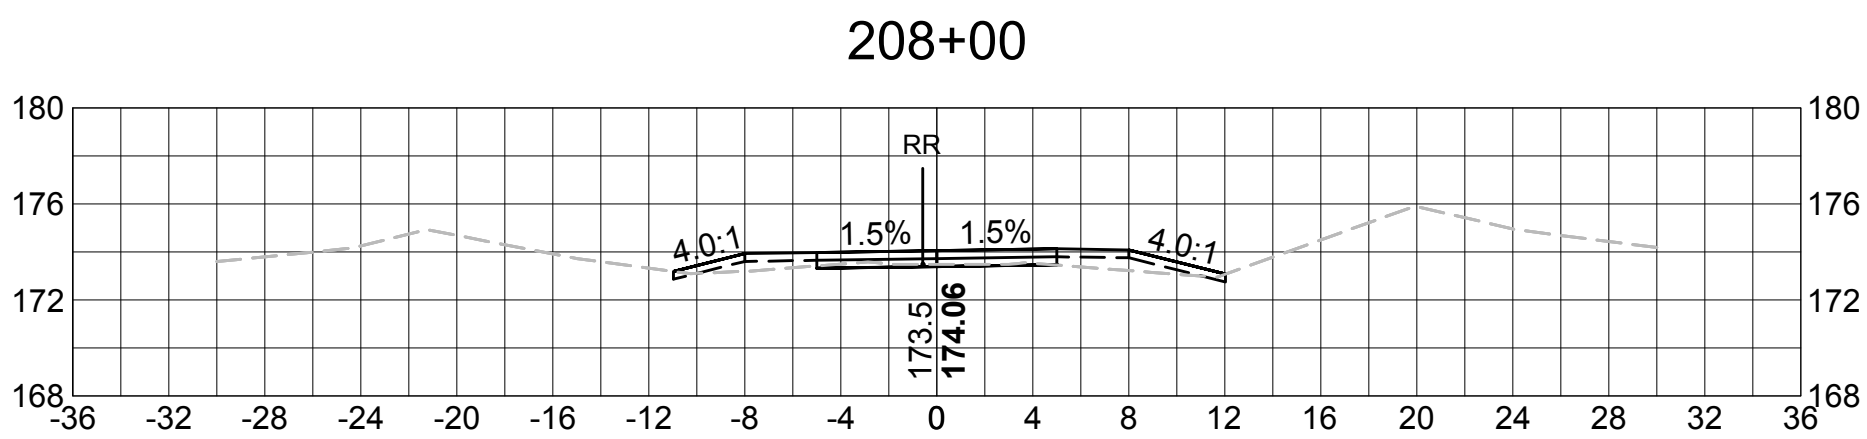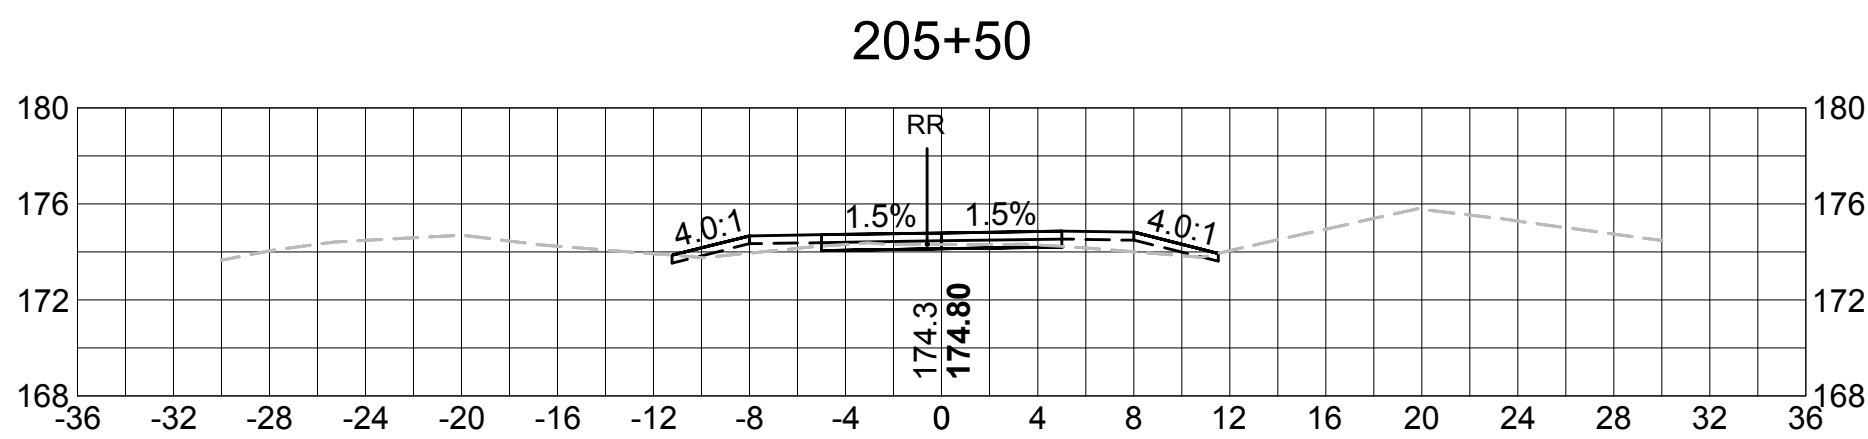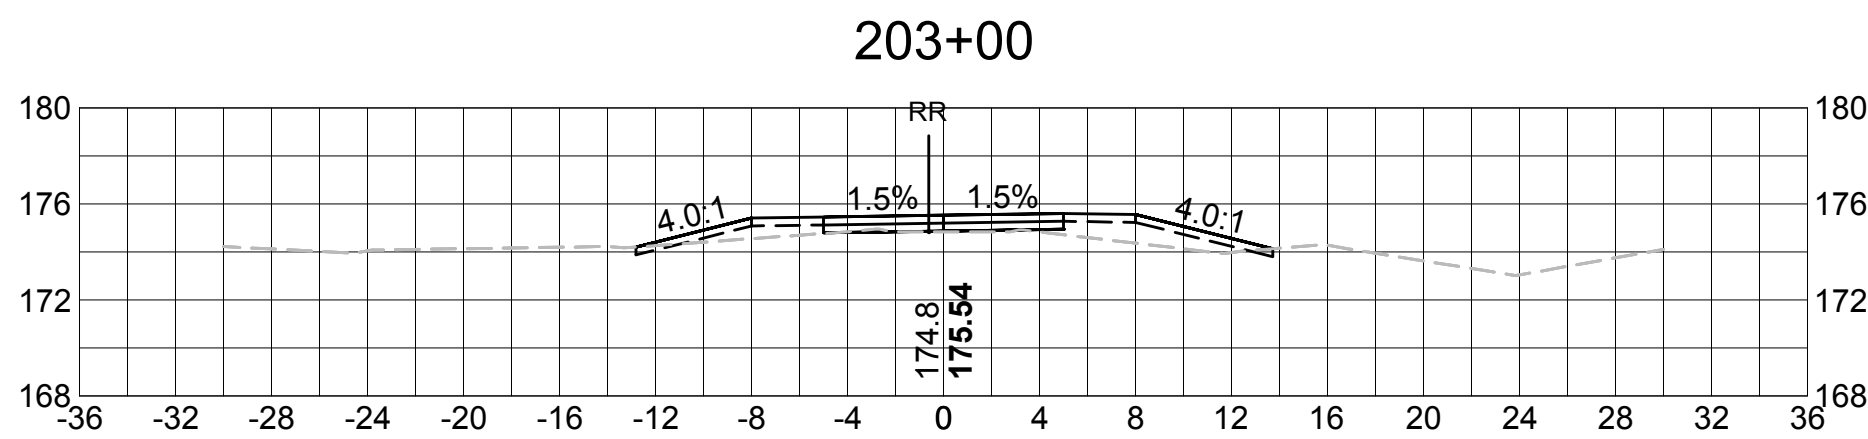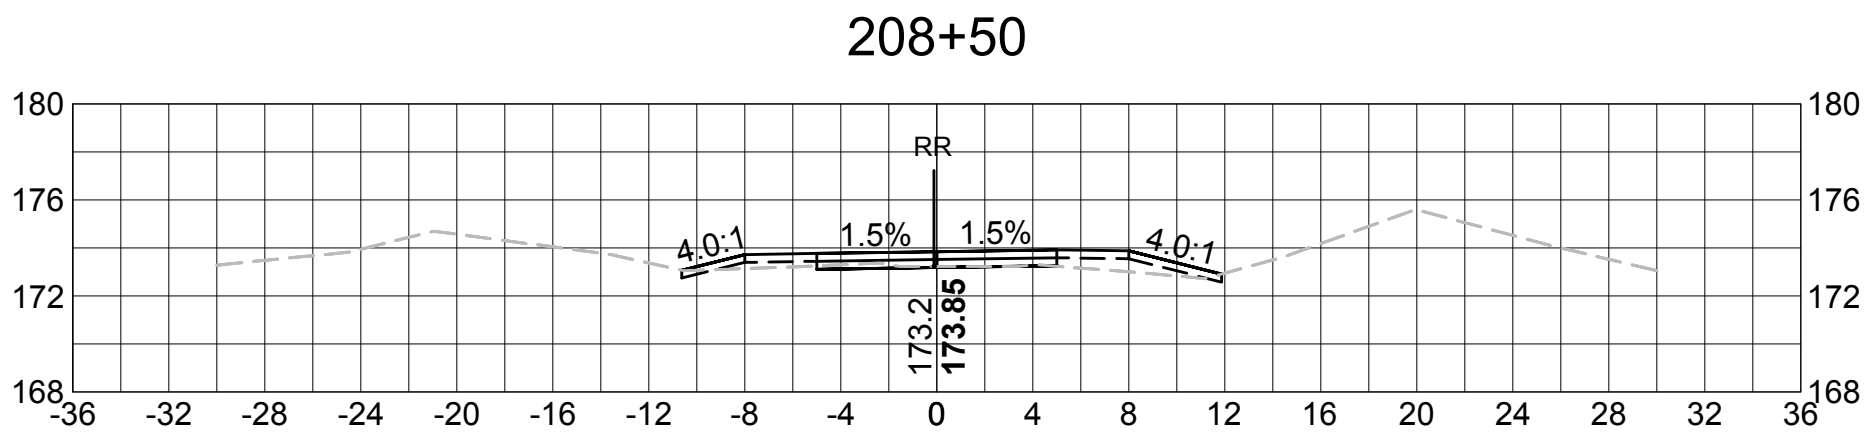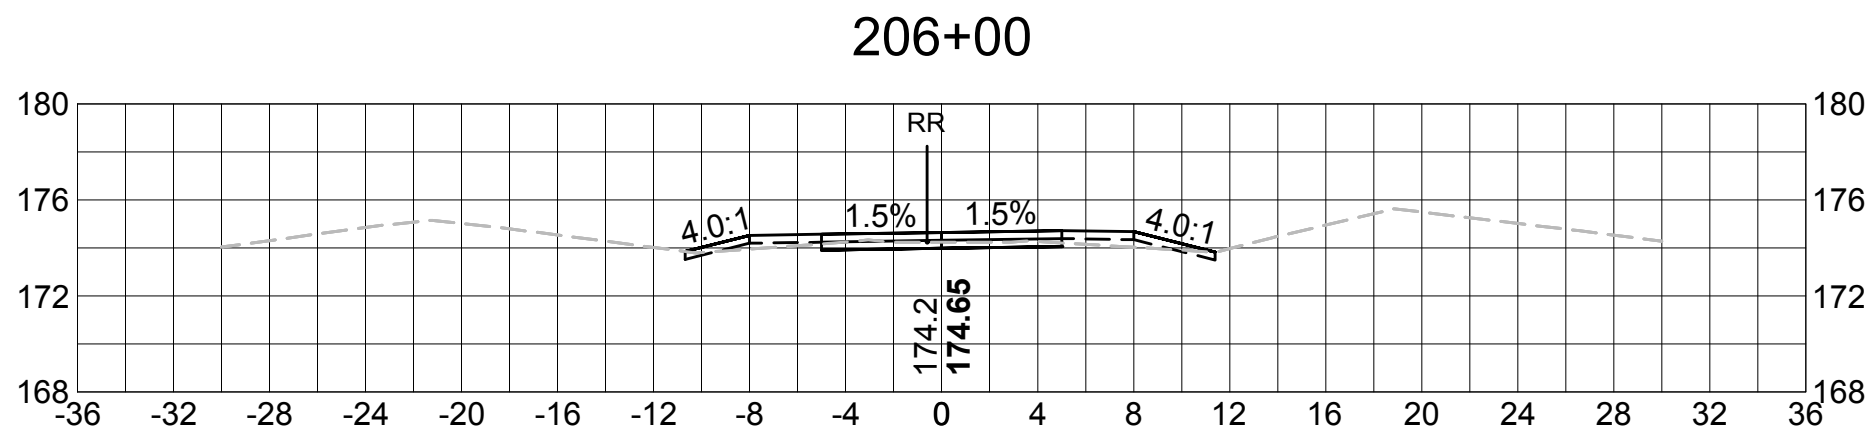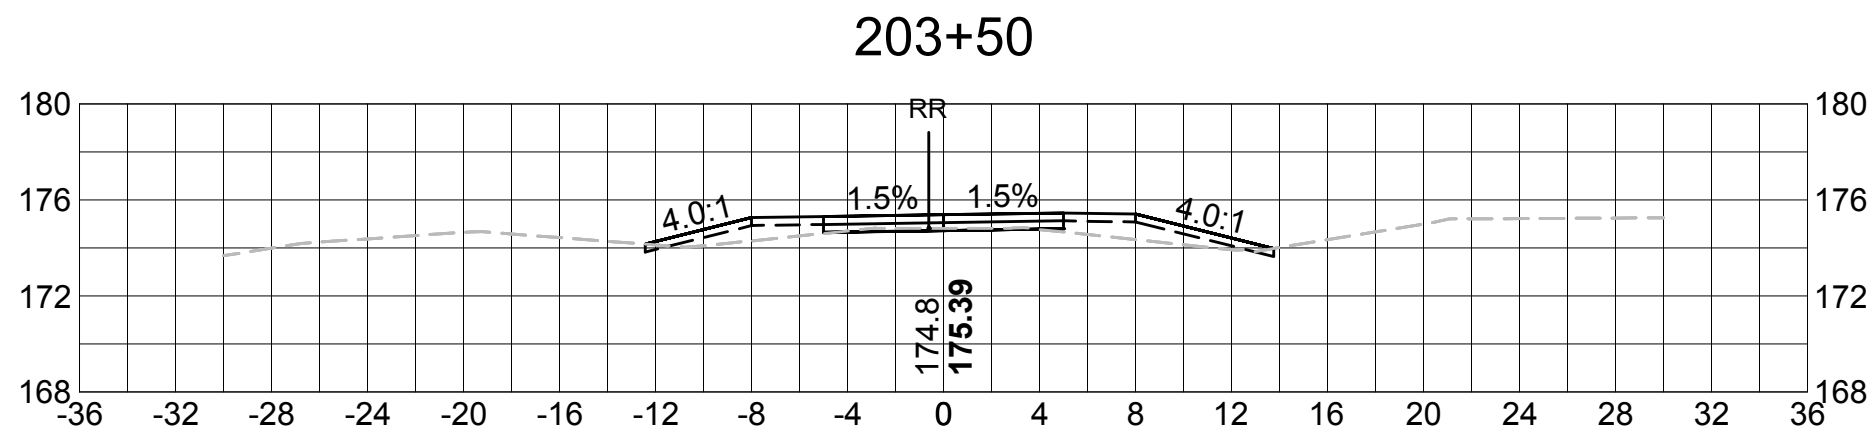


SUDBURY BRUCE FREEMAN RAIL TRAIL			
STATE	FED. AID PROJ. NO.	SHEET NO.	TOTAL SHEETS
MASS.	XXXX	73	XX
PROJECT FILE NO. 608164			


CROSS SECTIONS

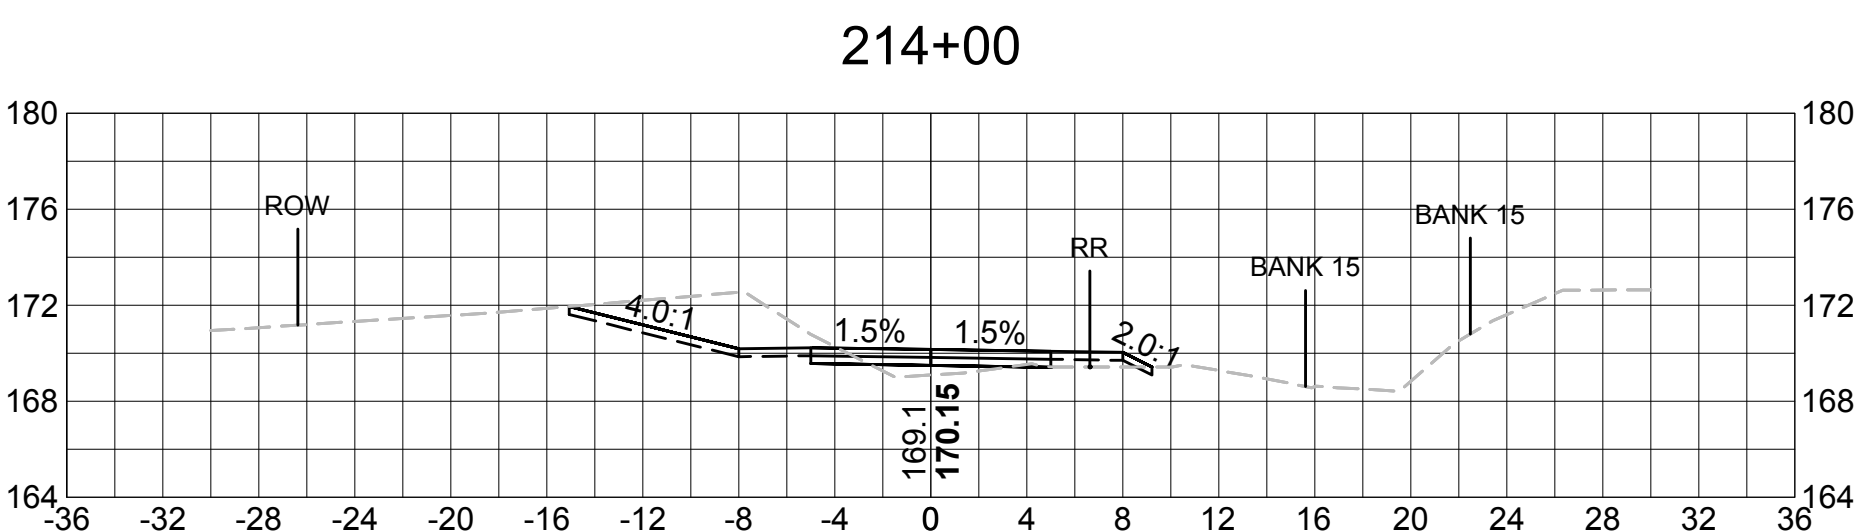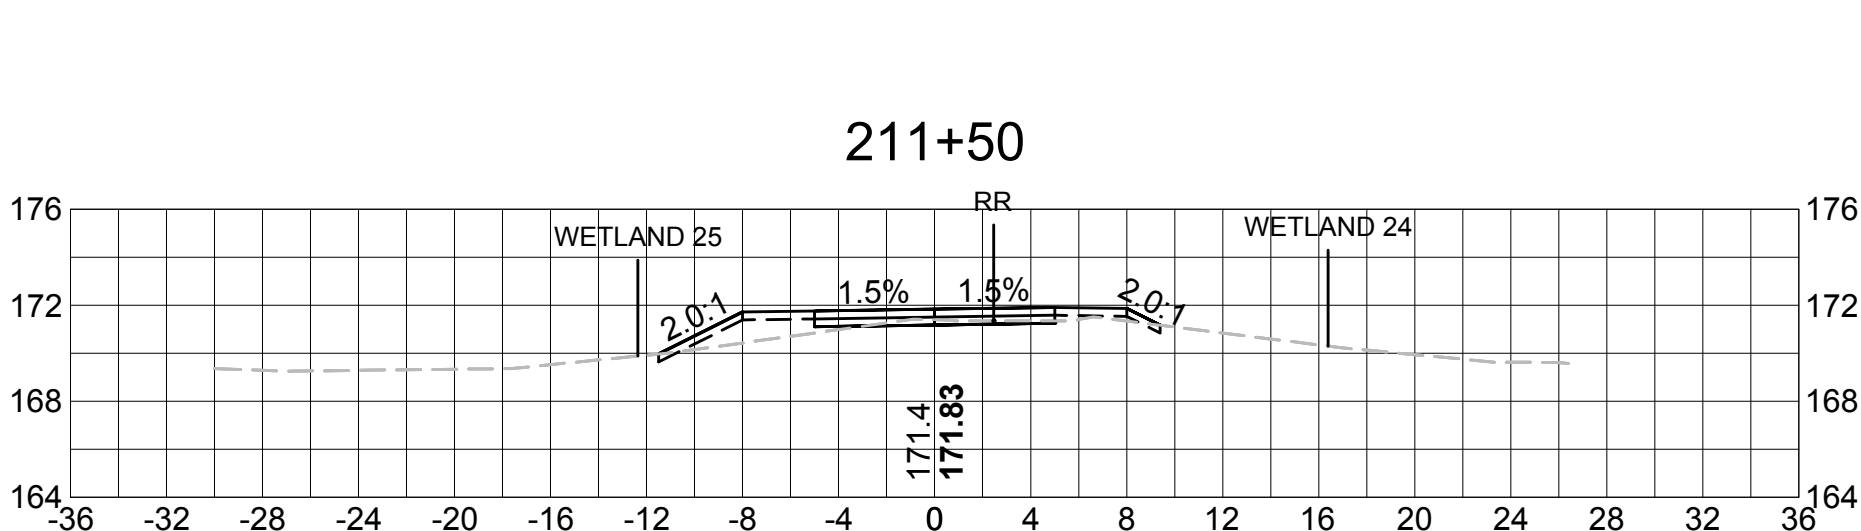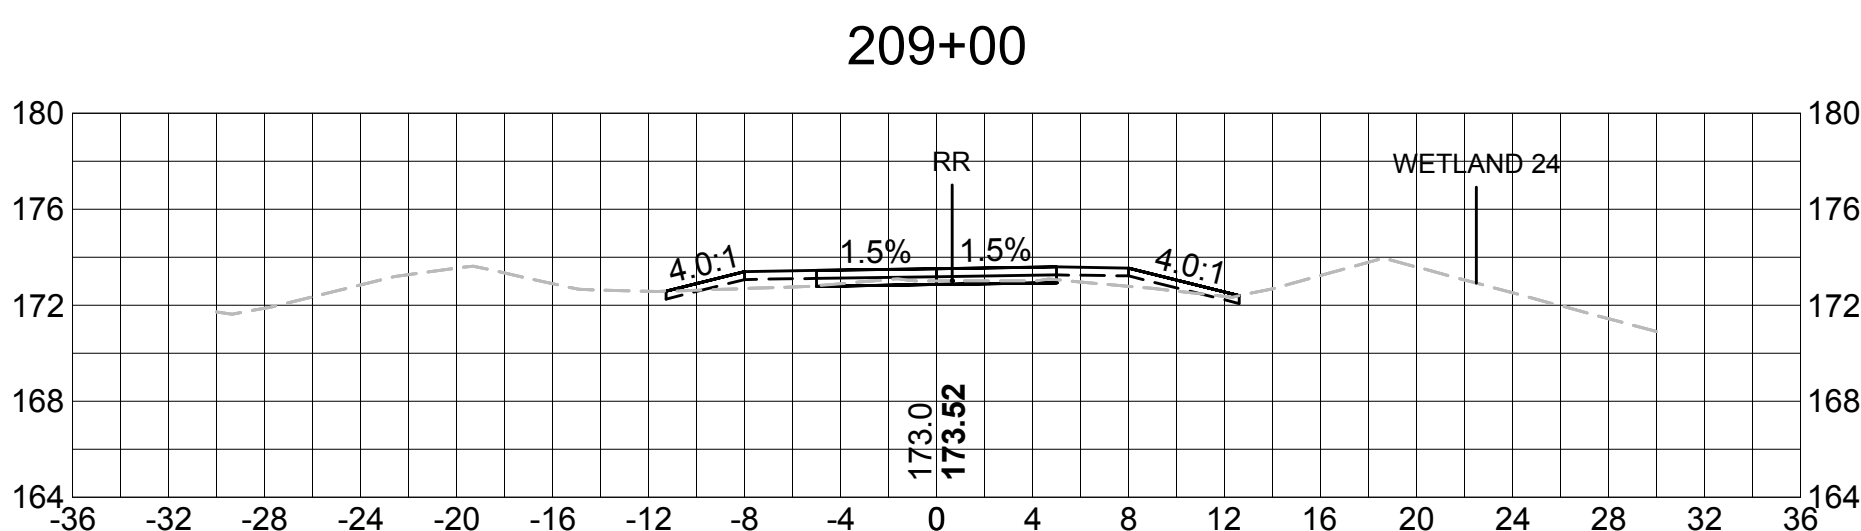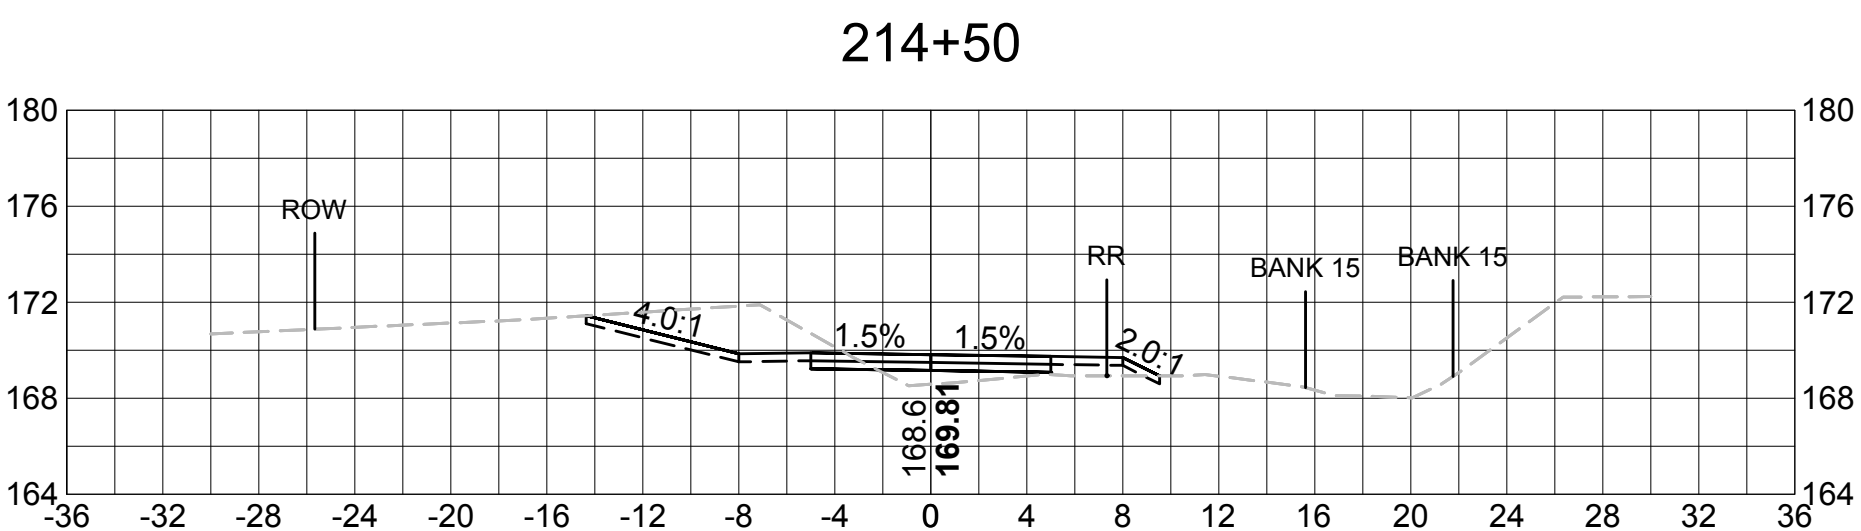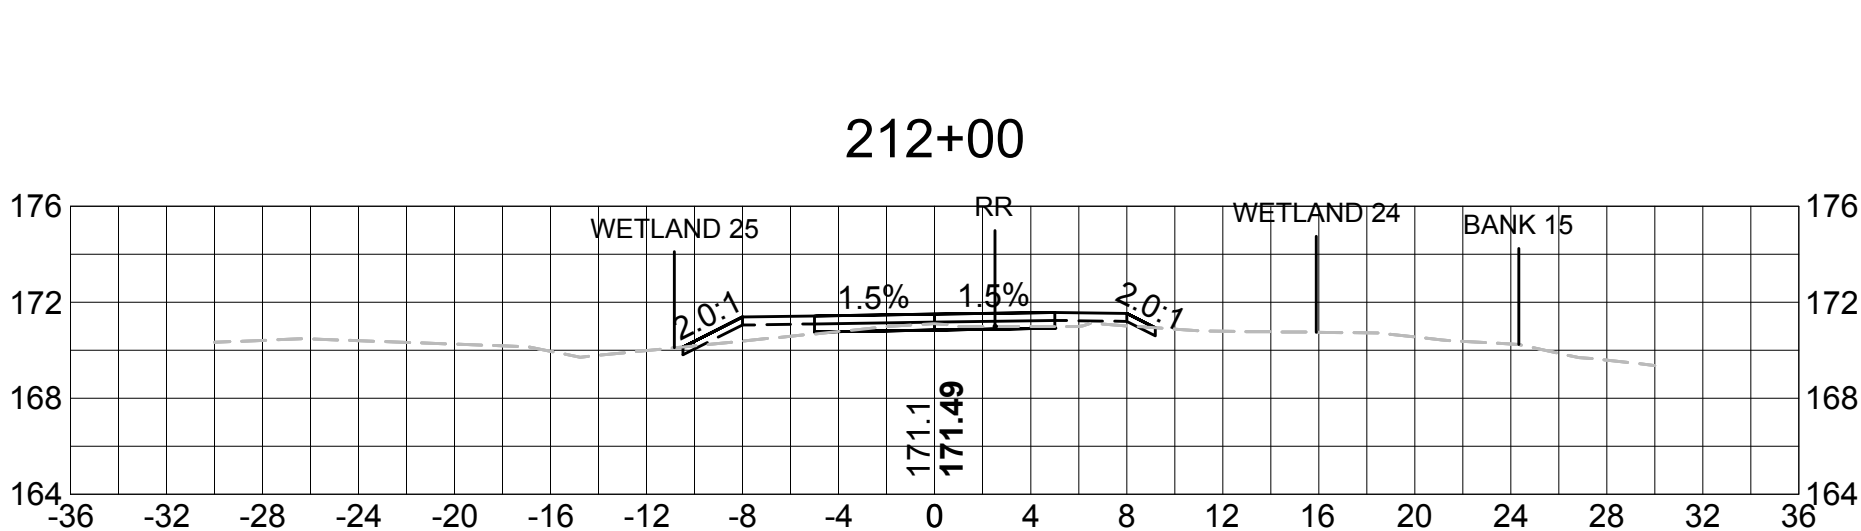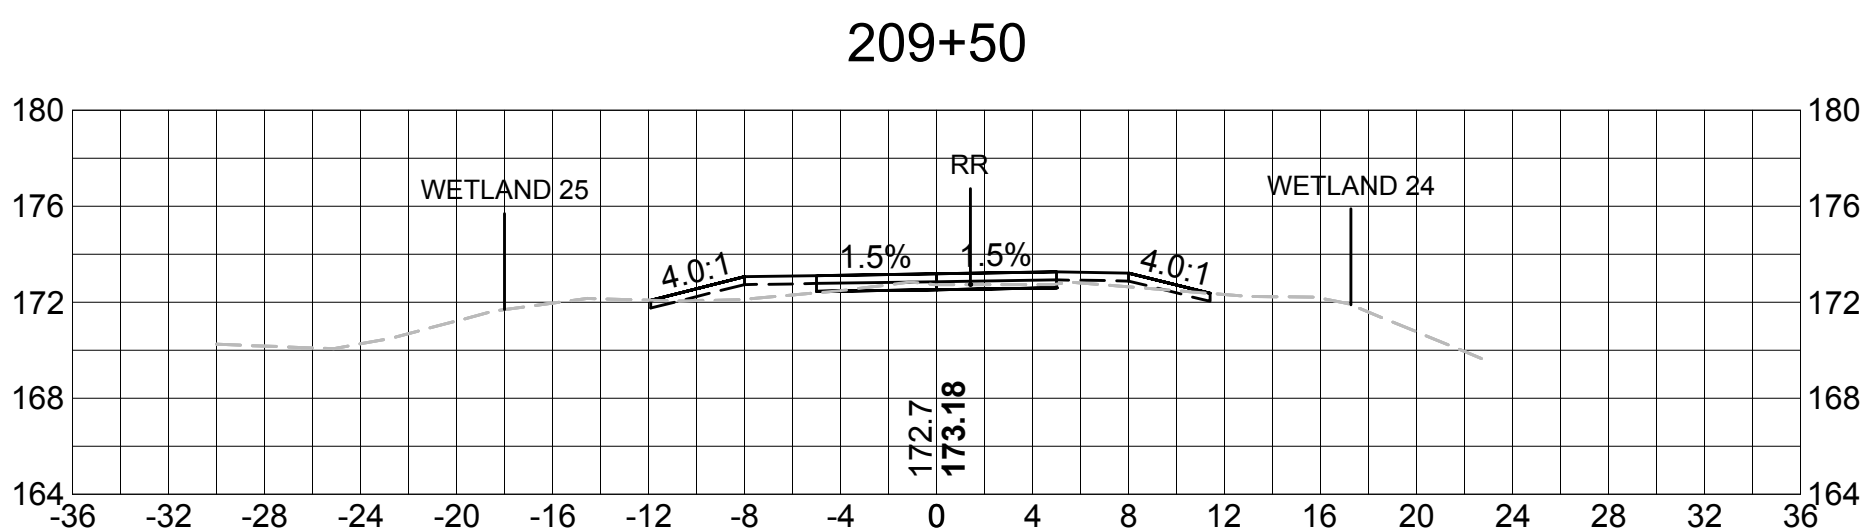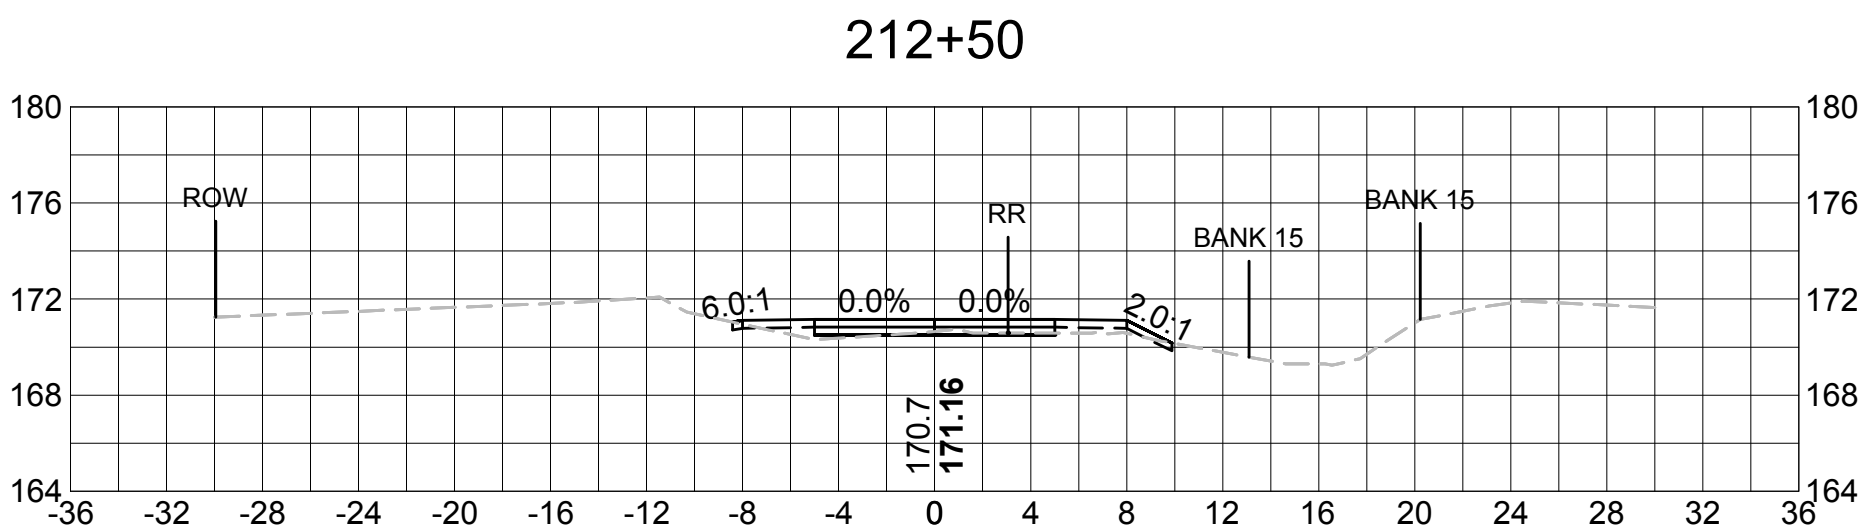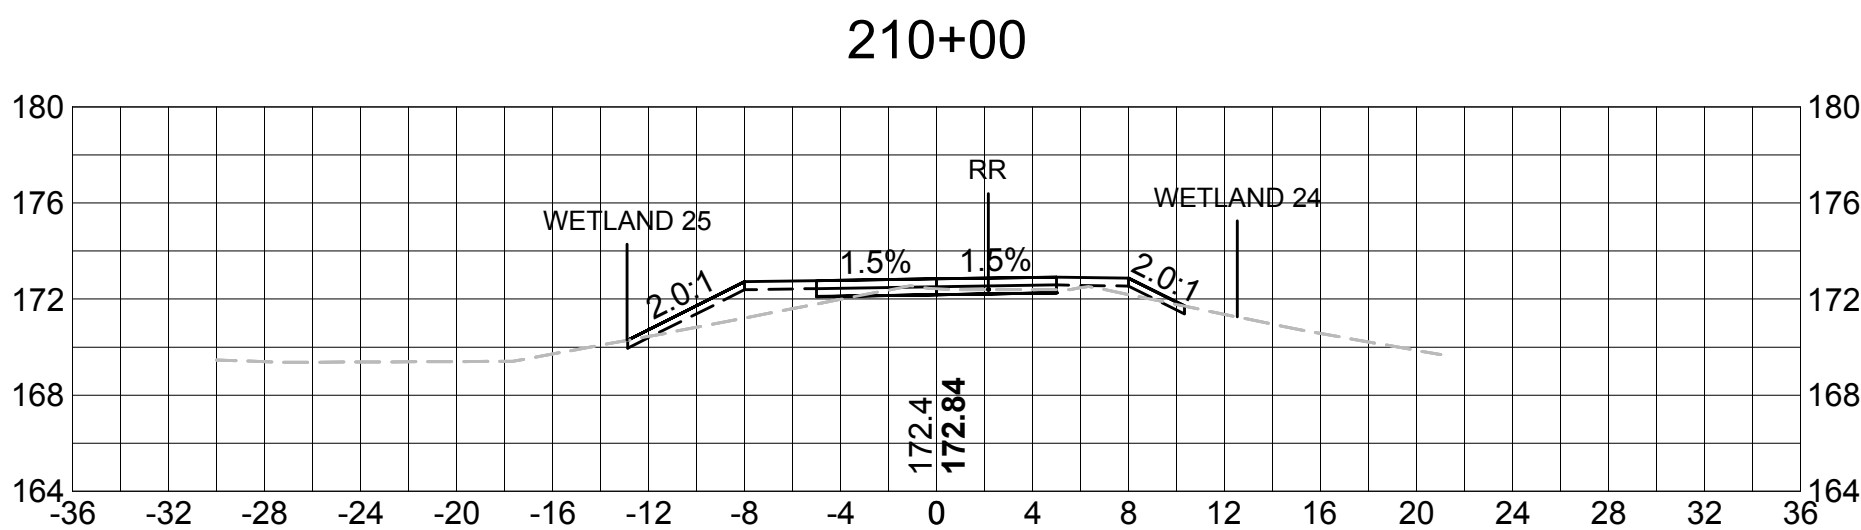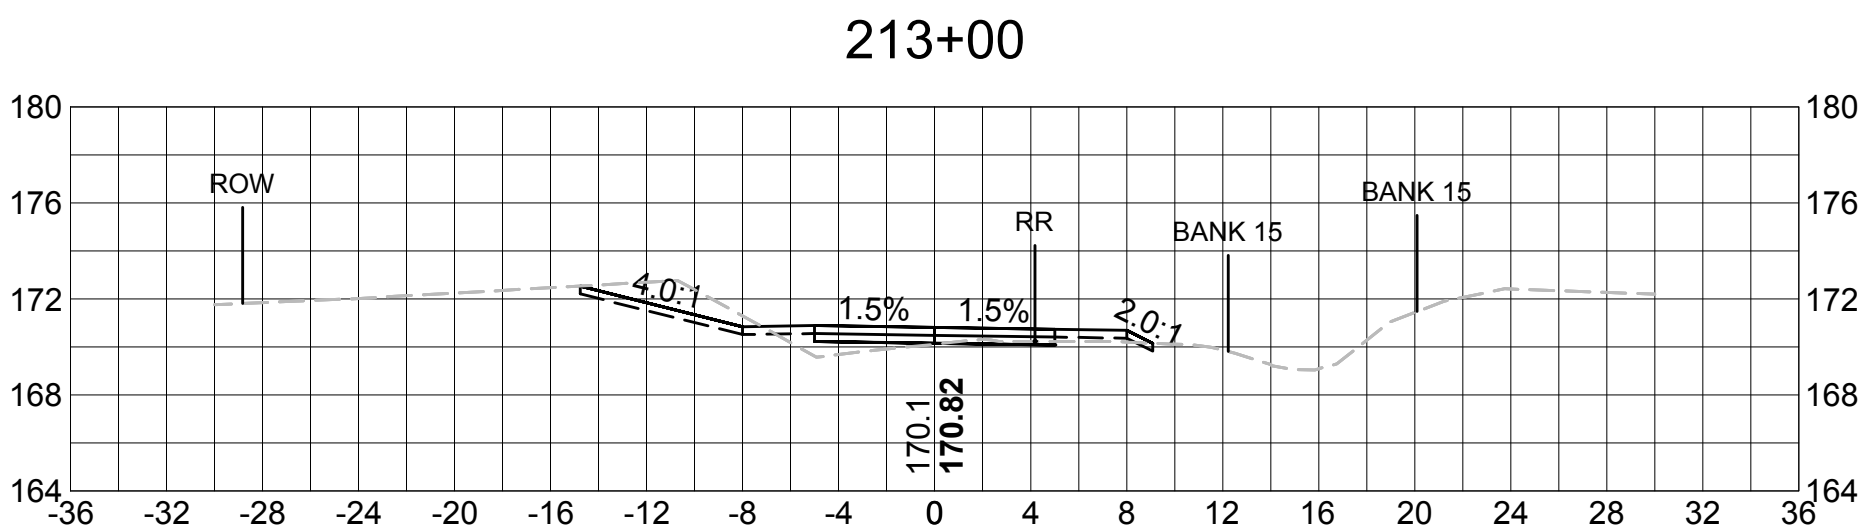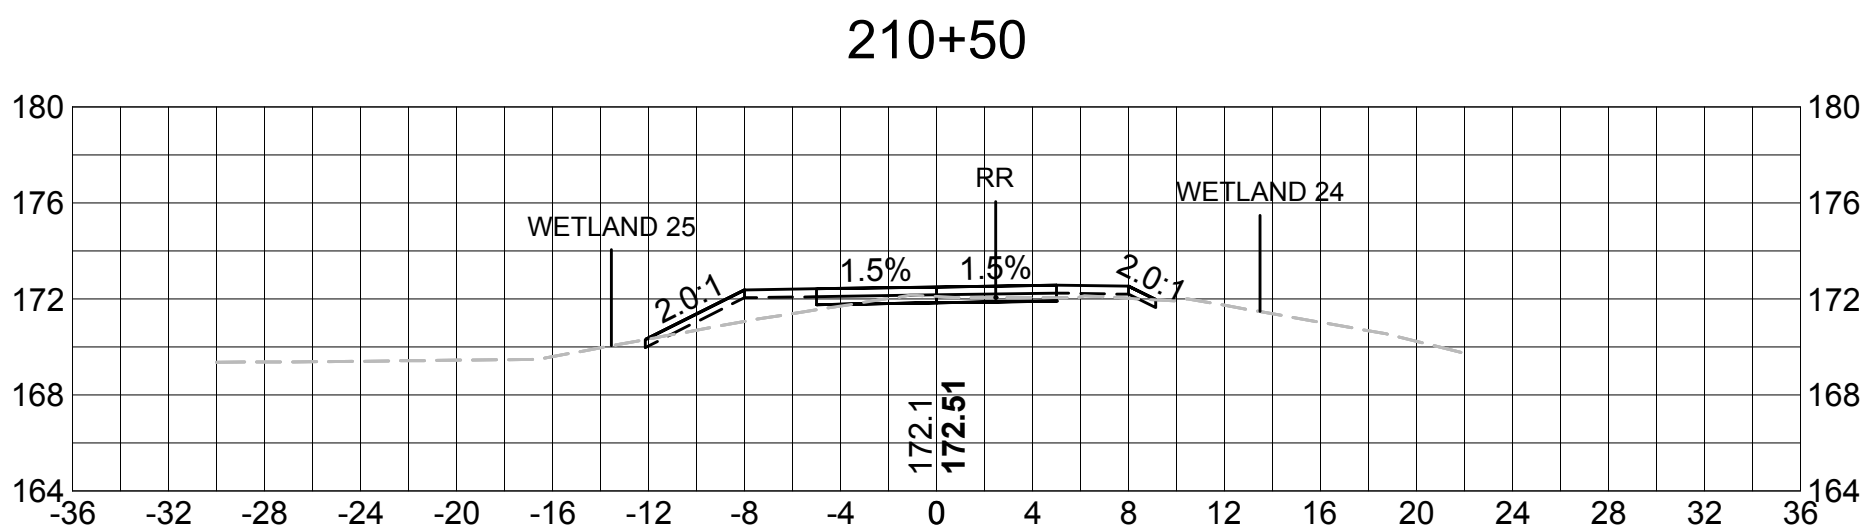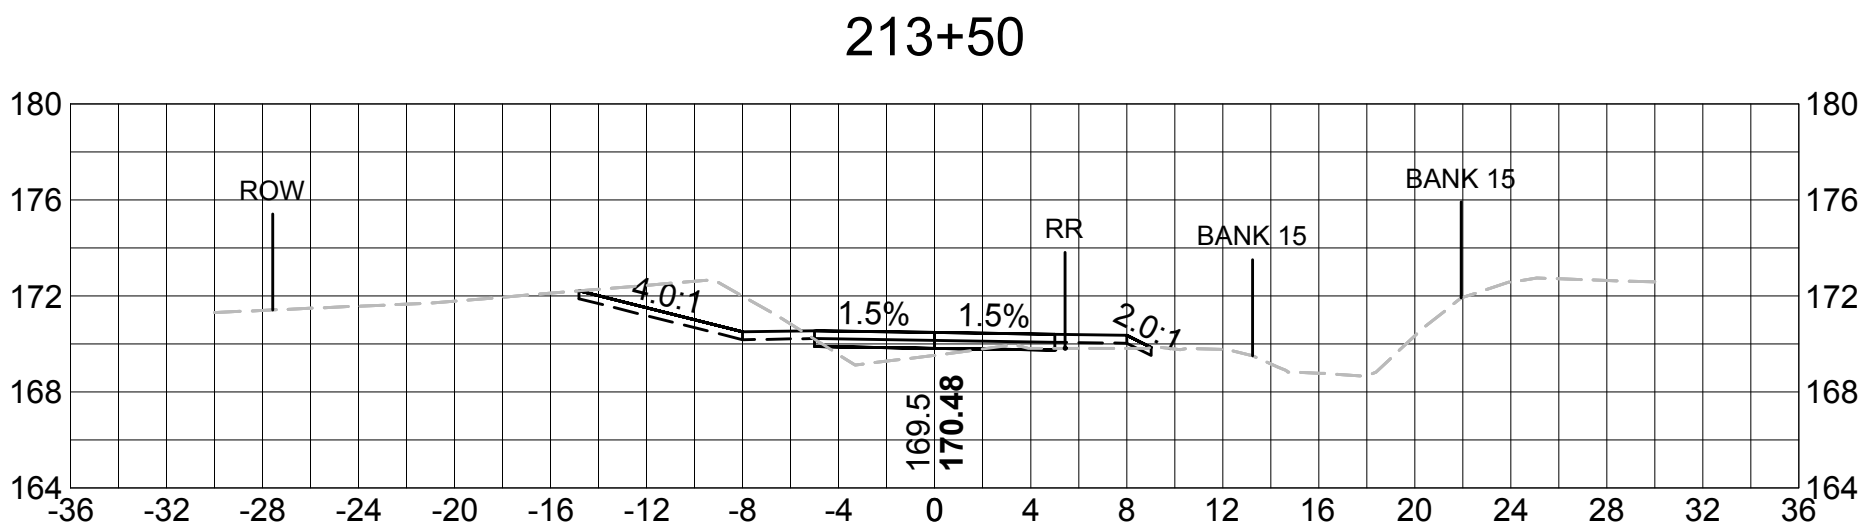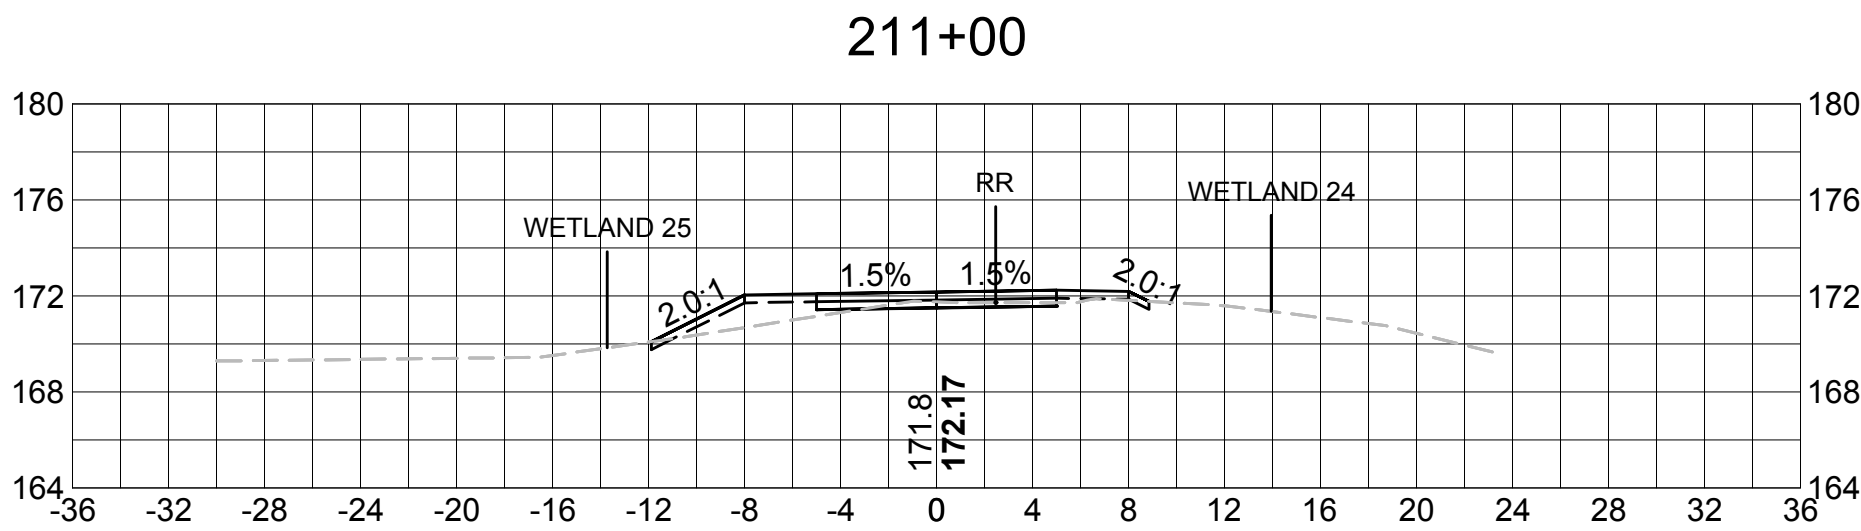


216+50

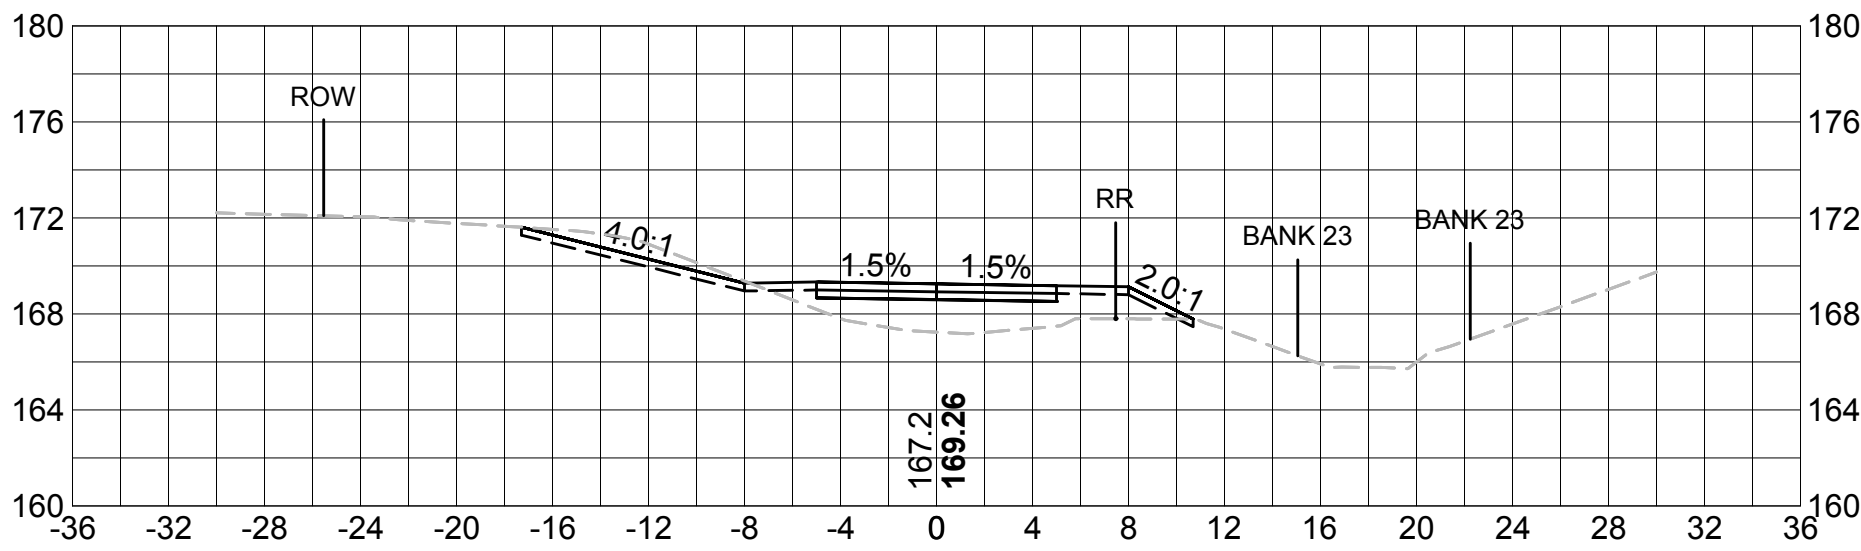


216+00

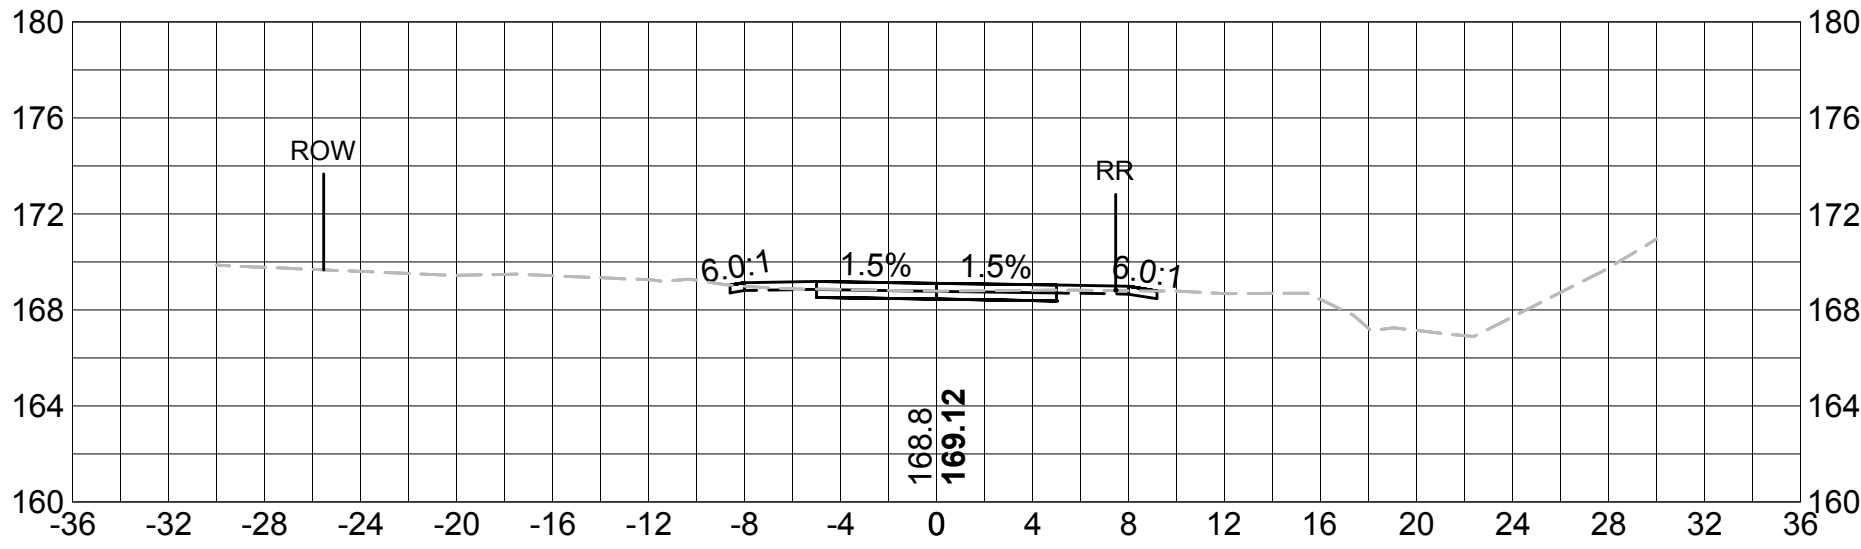


215+50

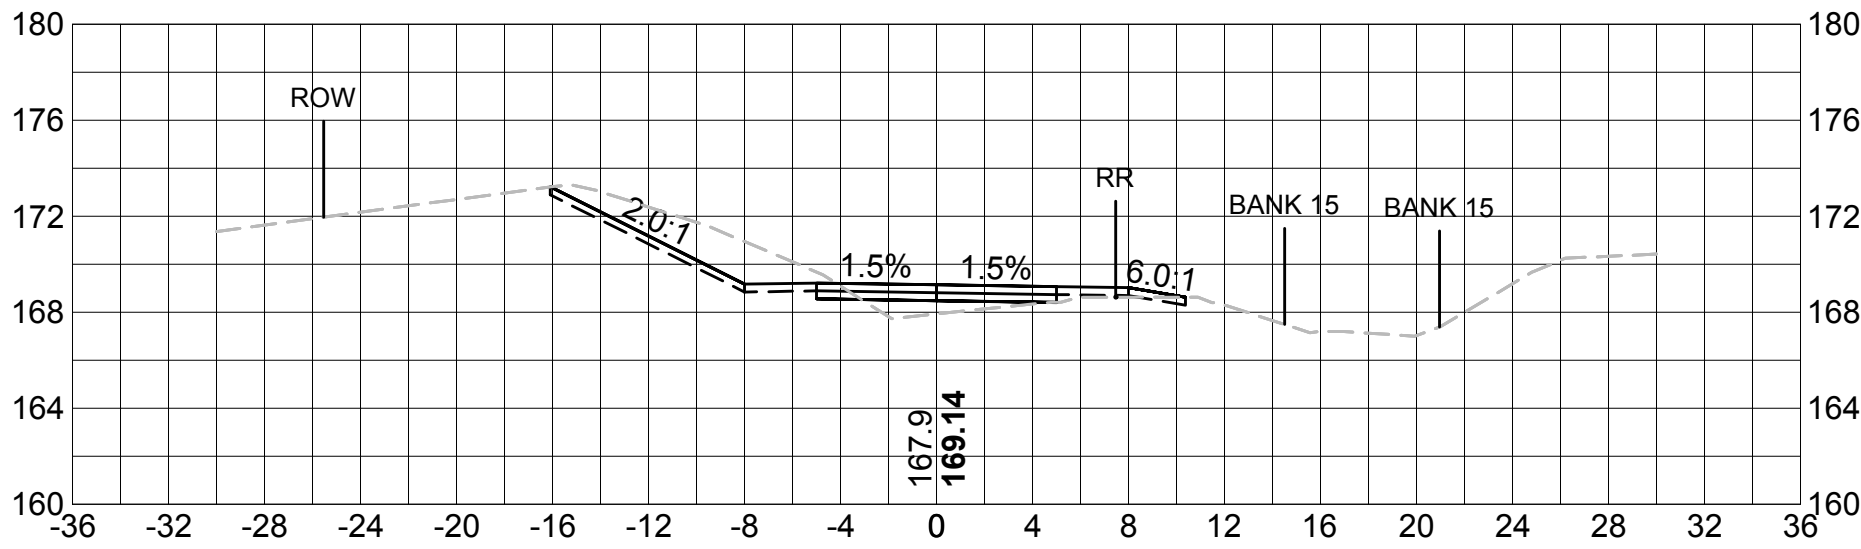

215+00












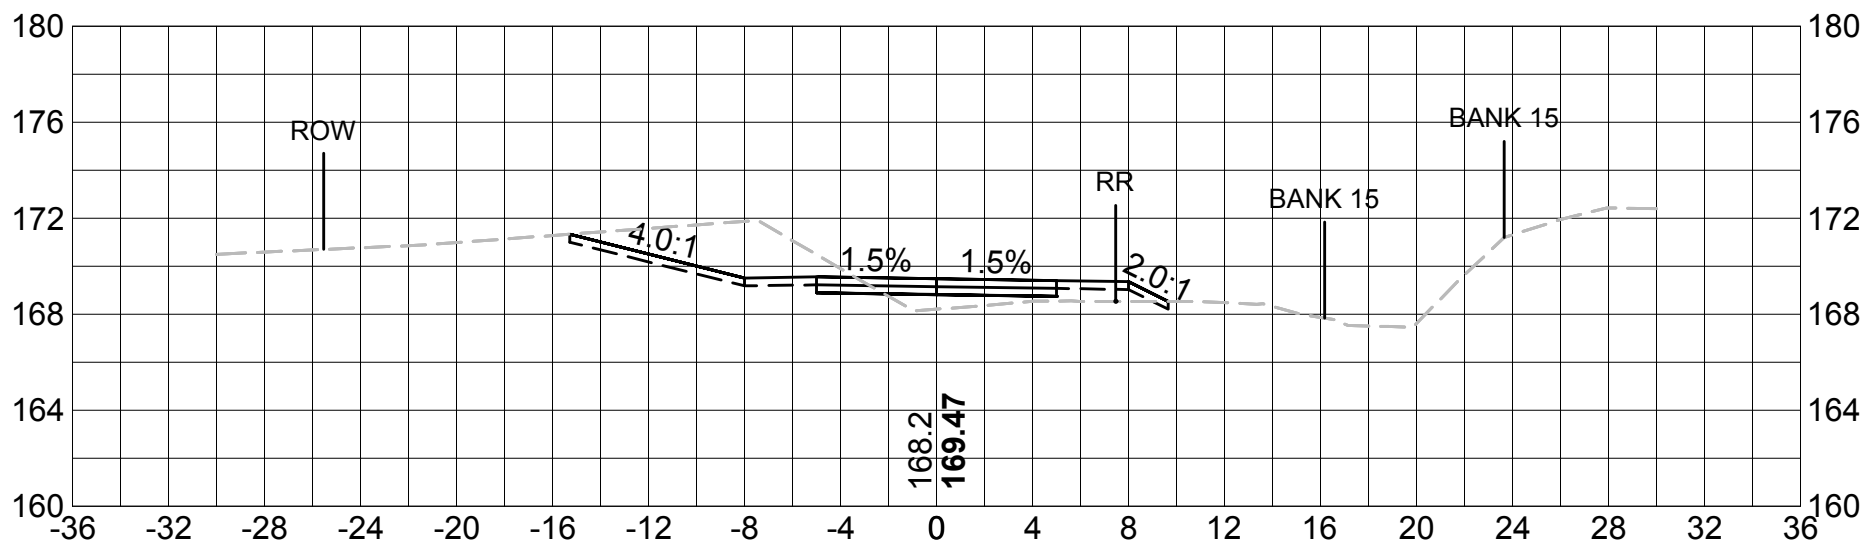


217+00

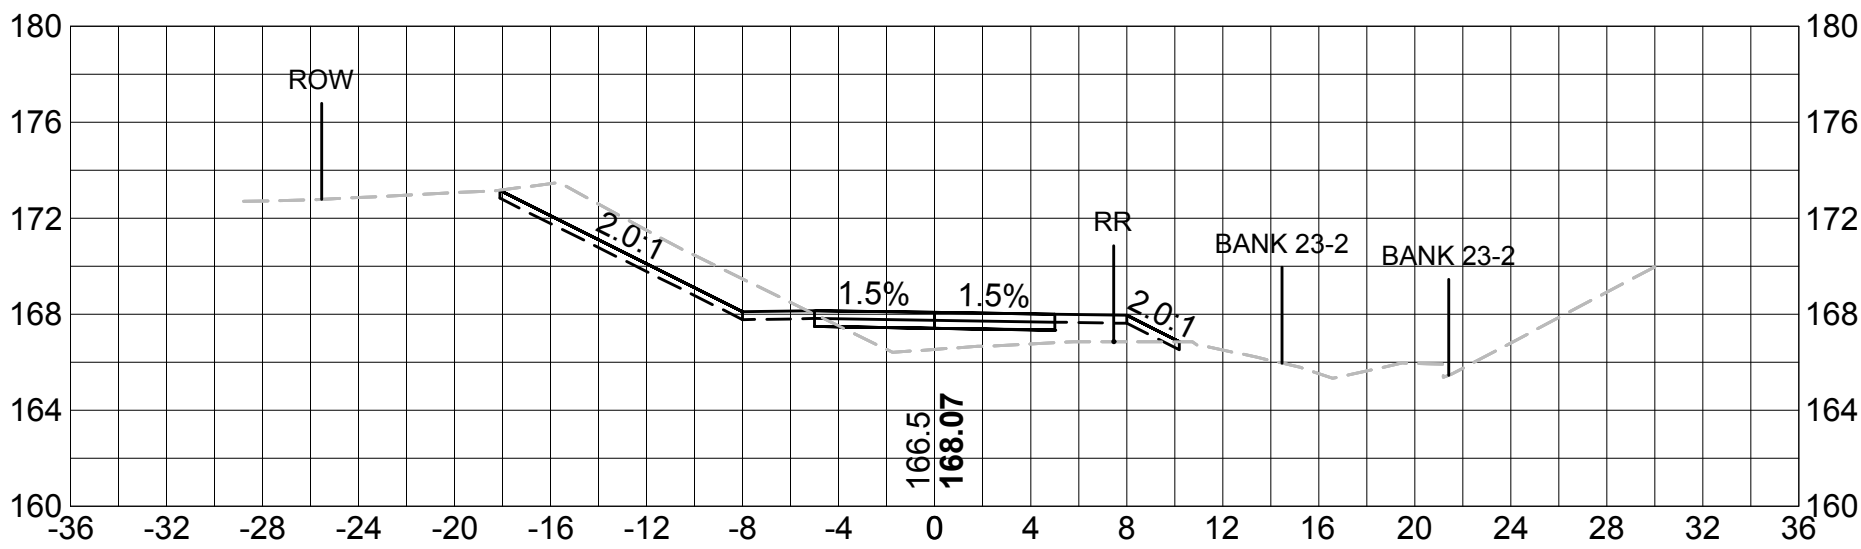













SUDBURY BRUCE FREEMAN RAIL TRAIL			
STATE	FED. AID PROJ. NO.	SHEET NO.	TOTAL SHEETS
MASS.	XXXX	75	XX
PROJECT FILE NO. 608164			

CROSS SECTIONS

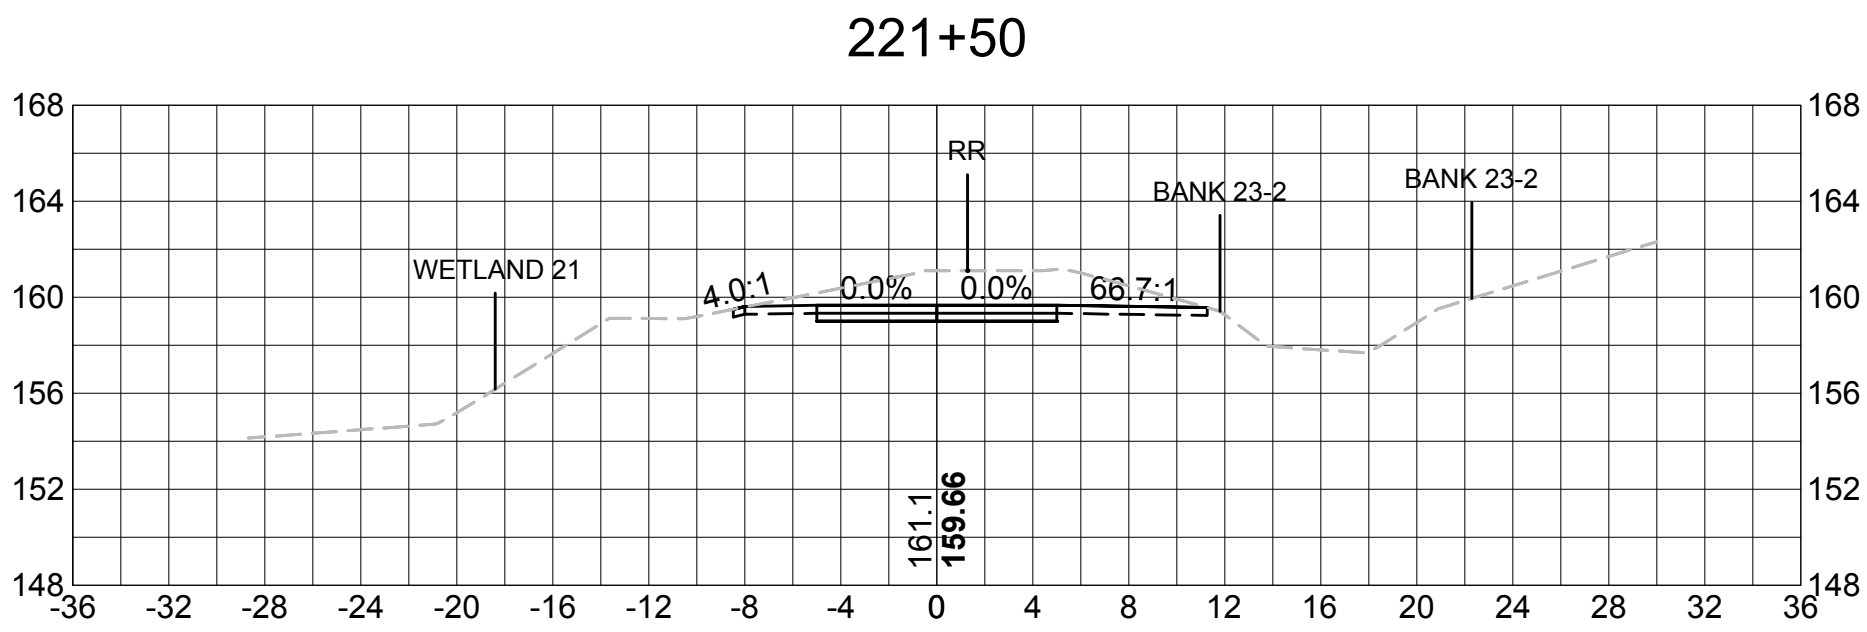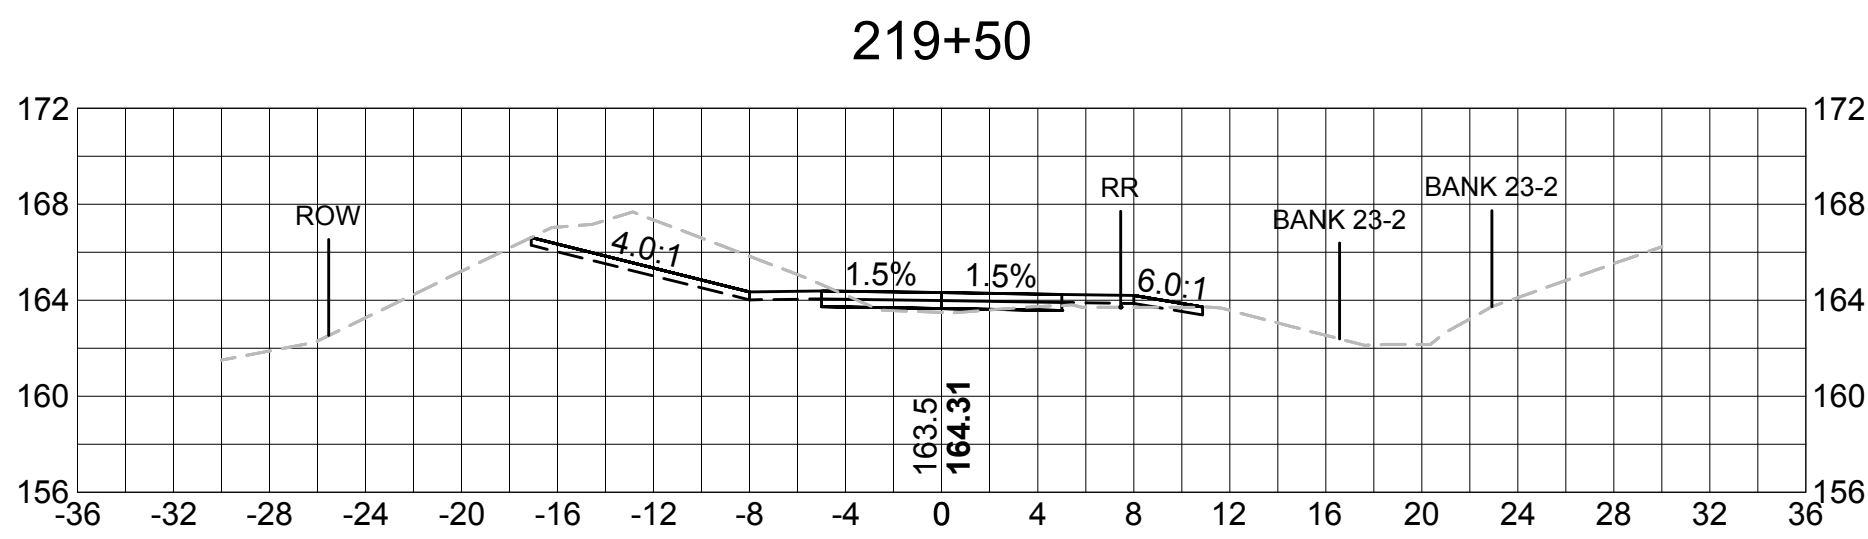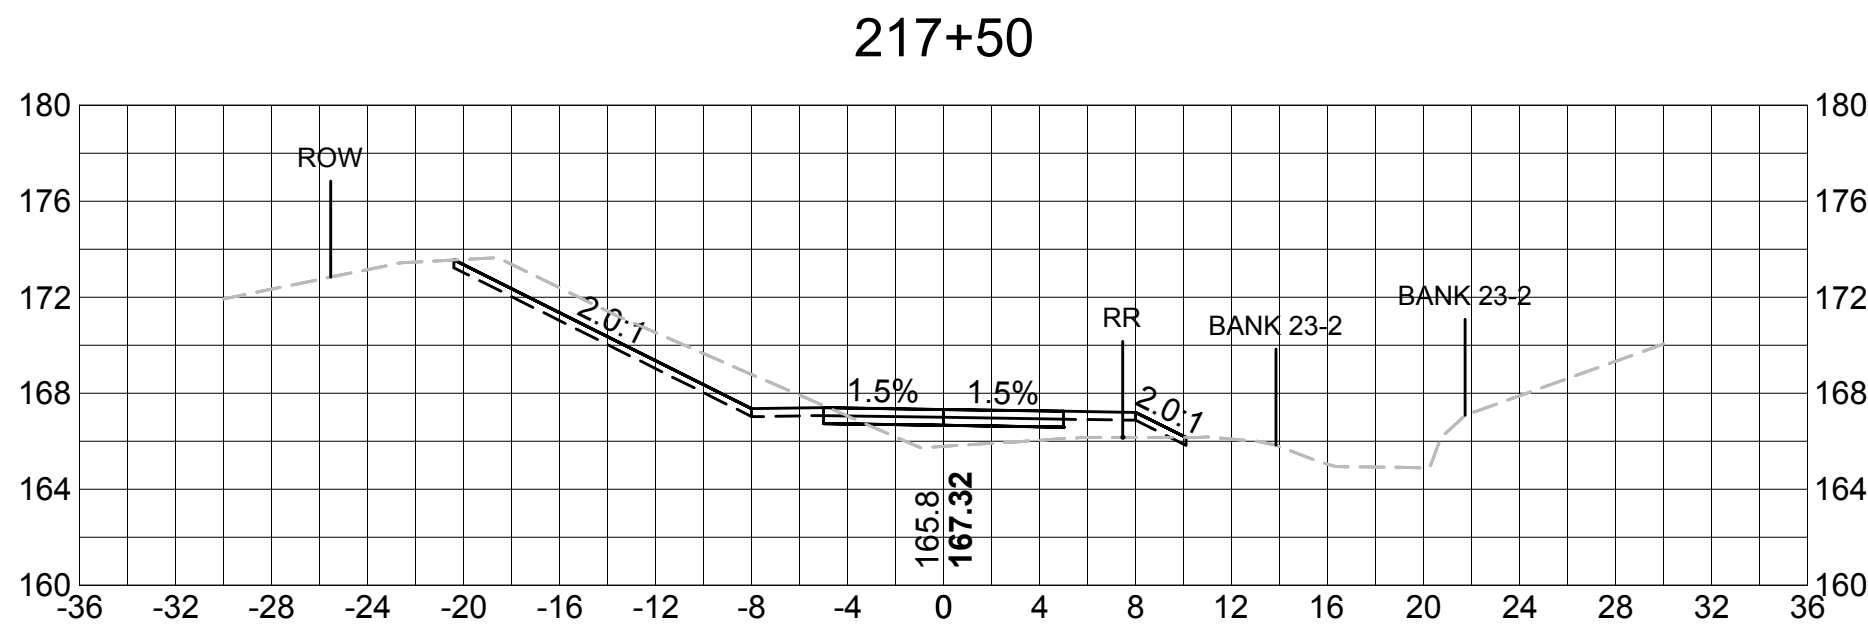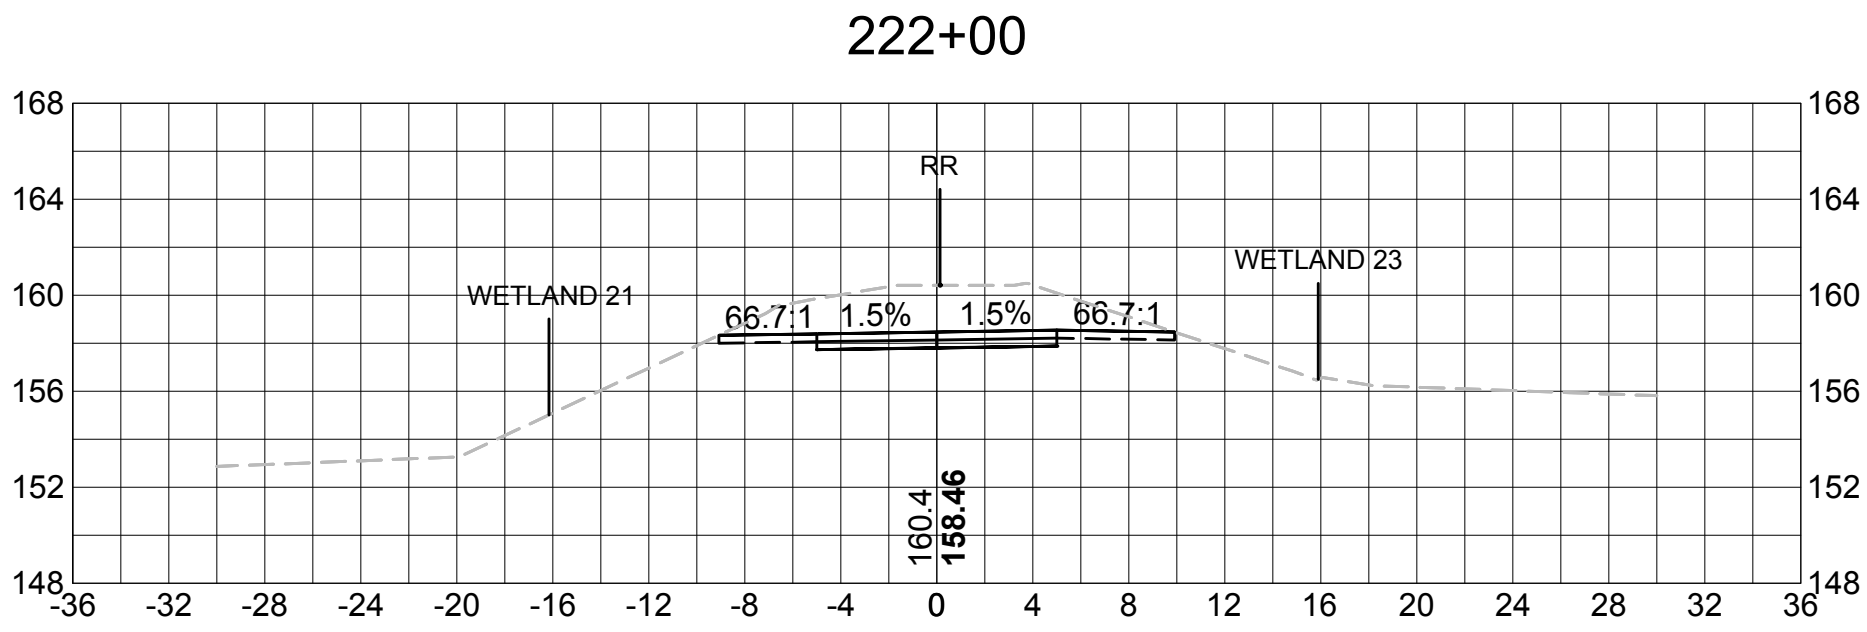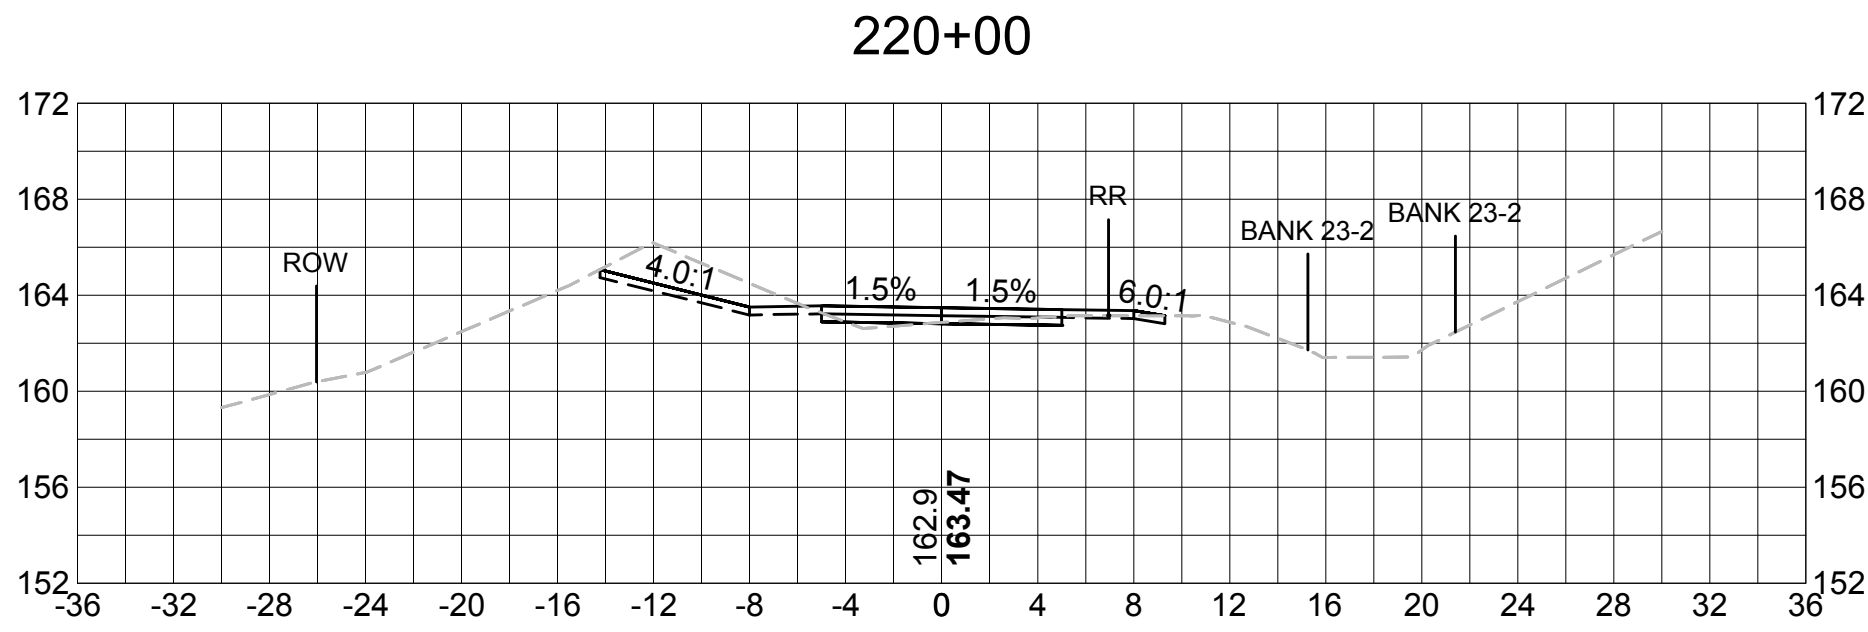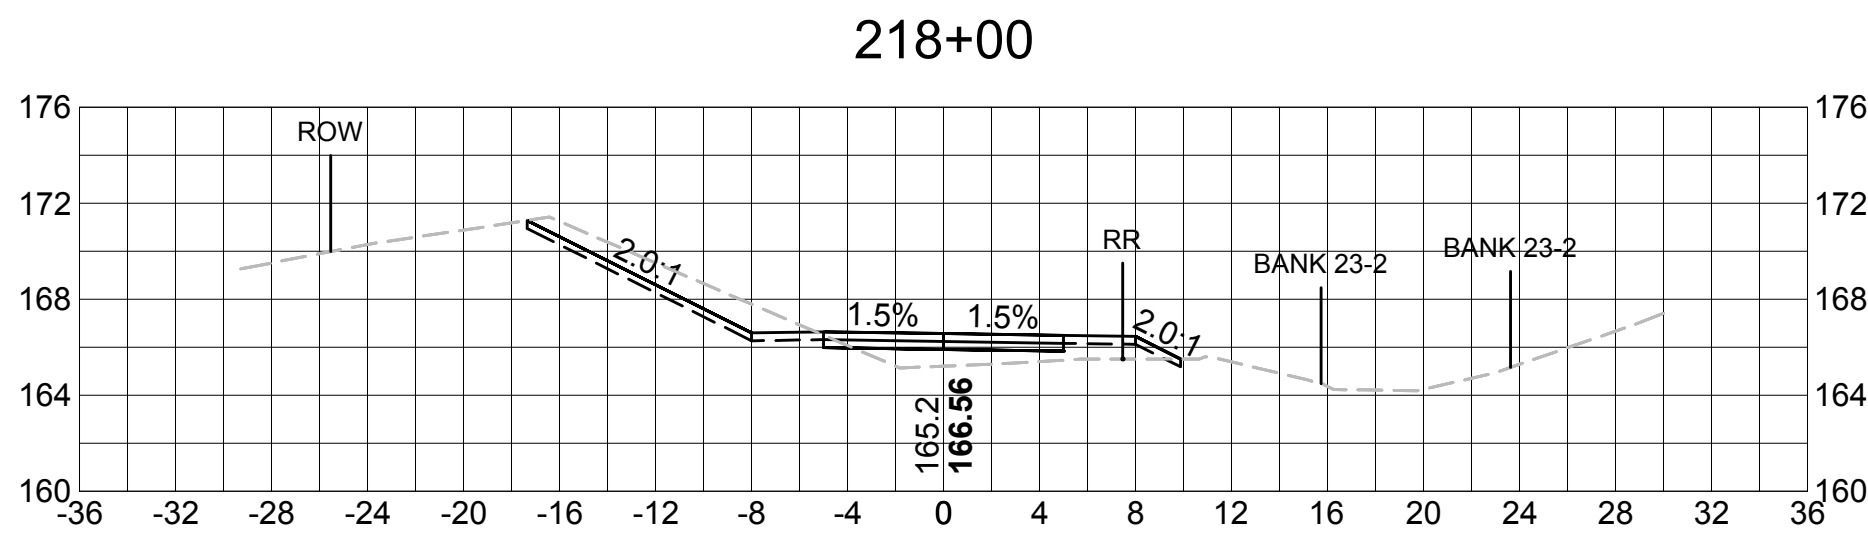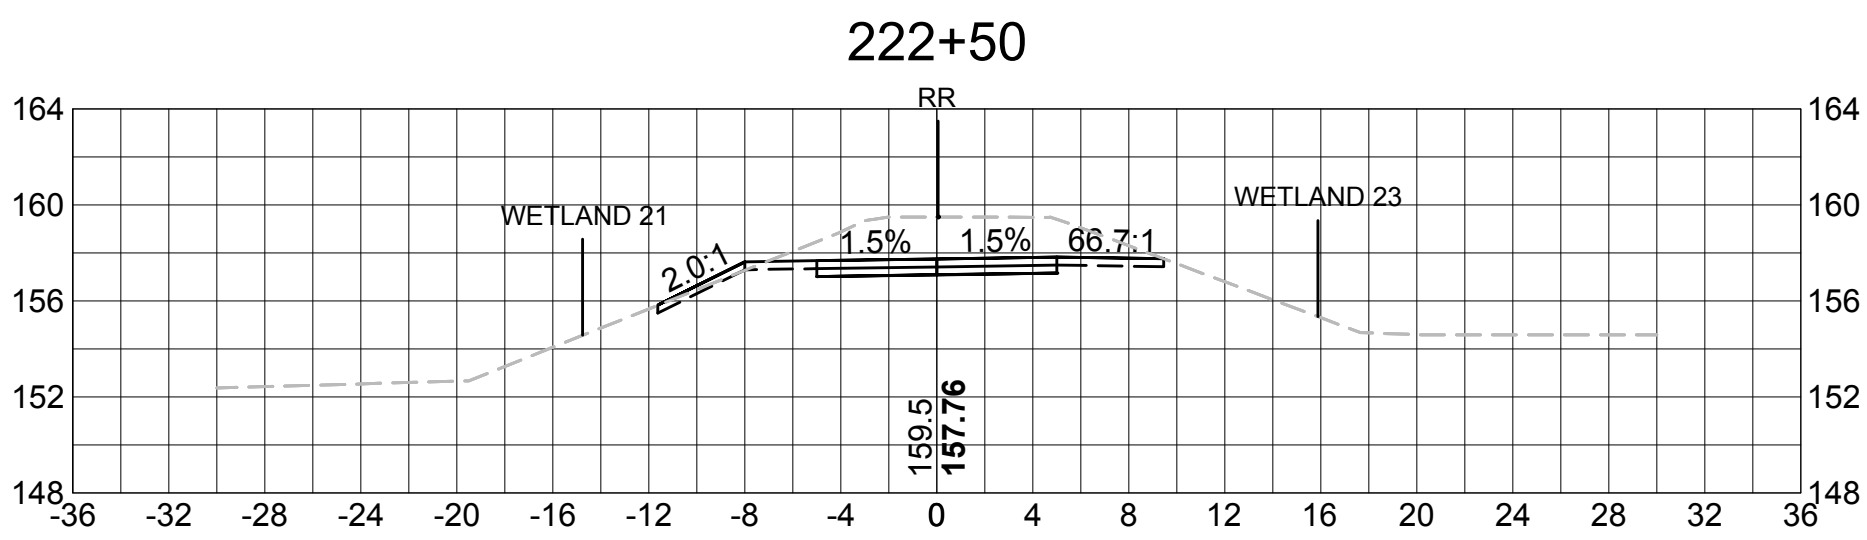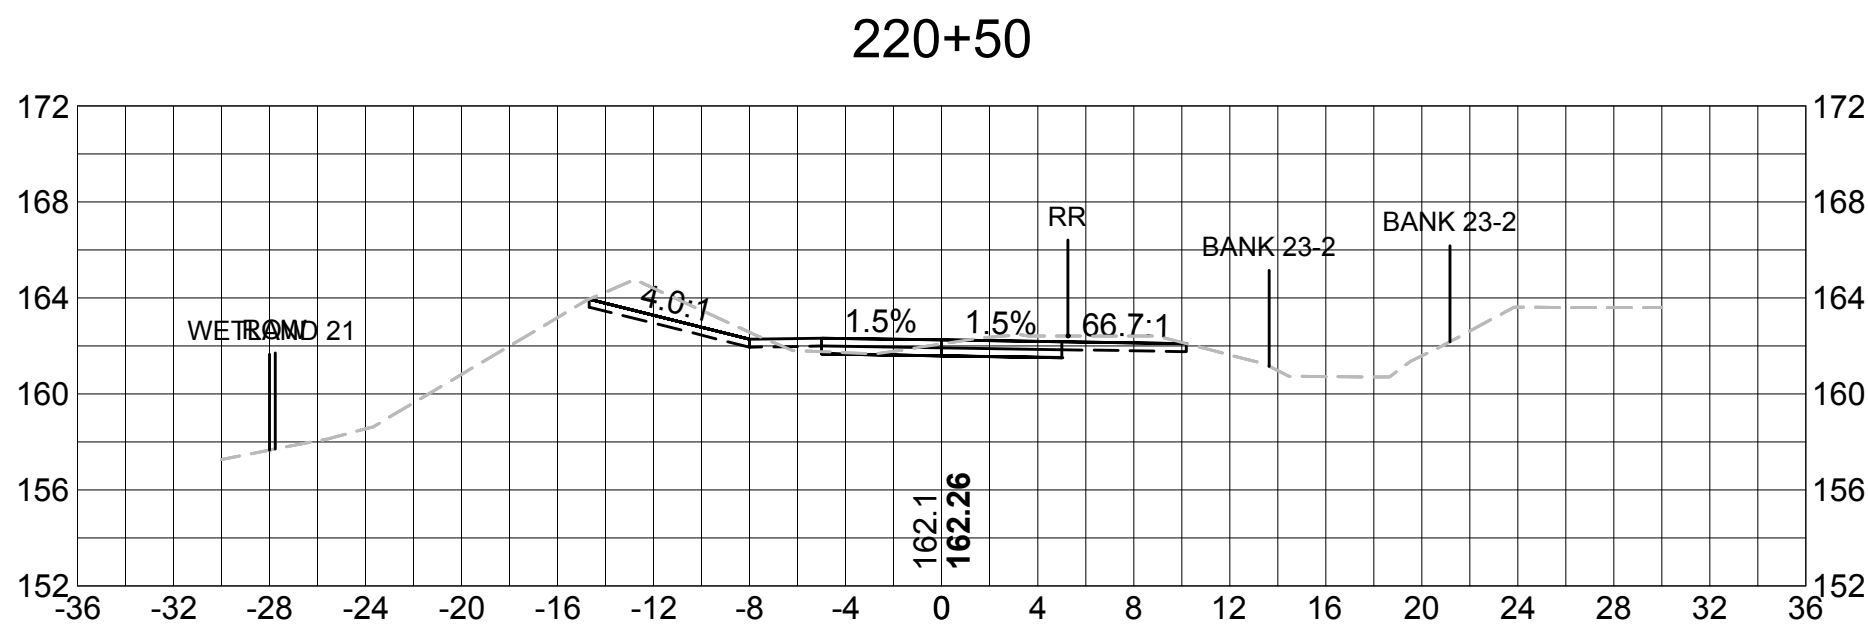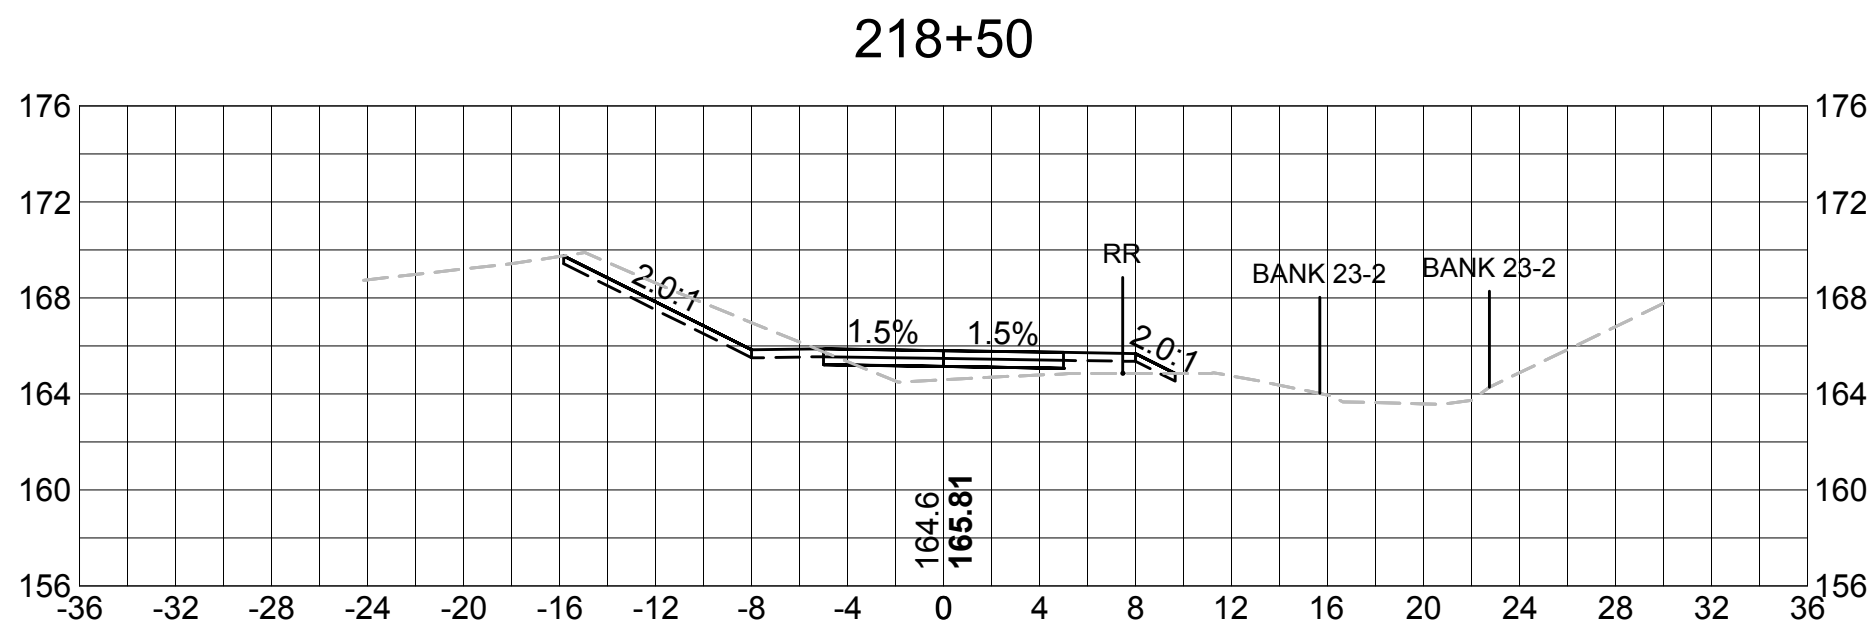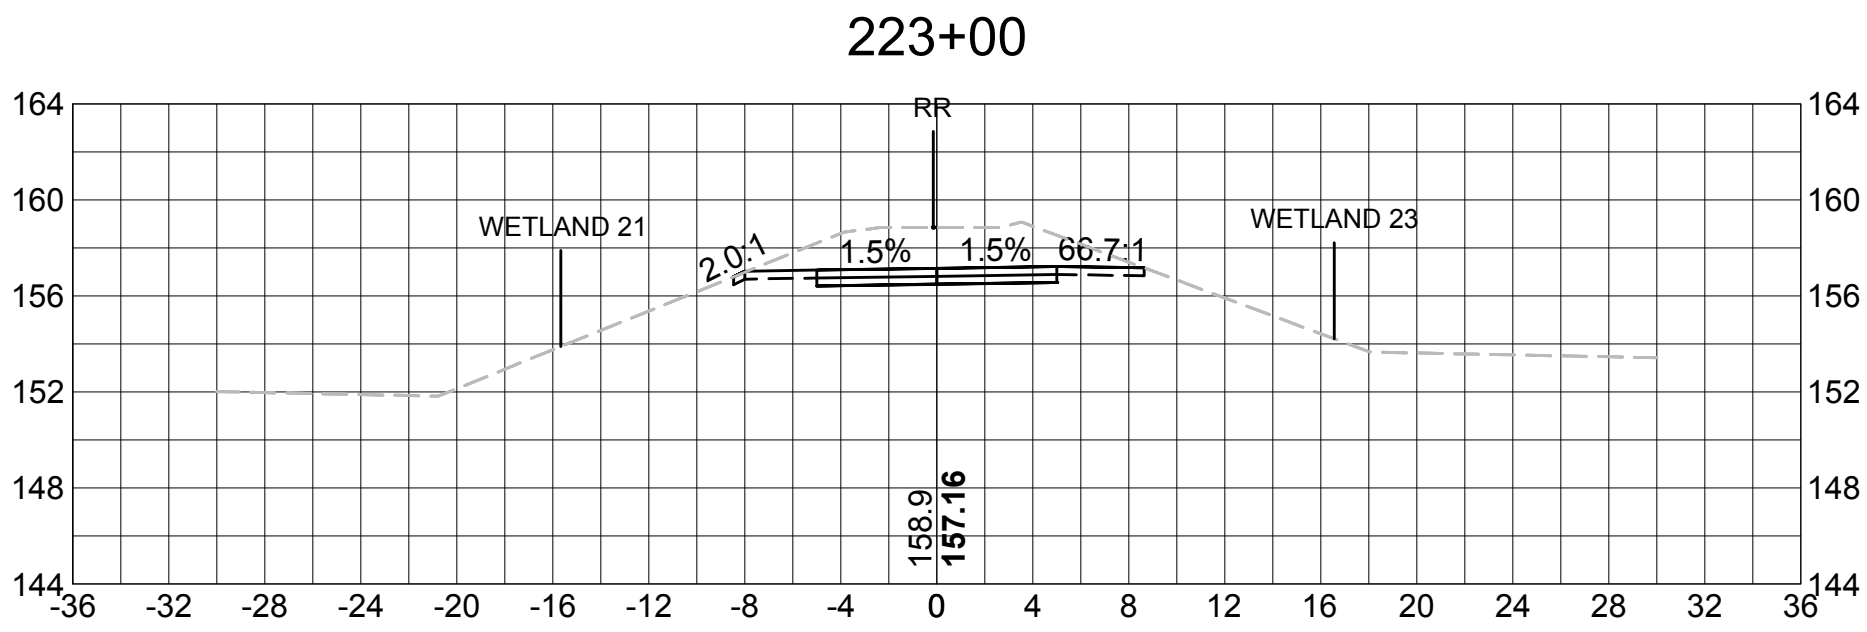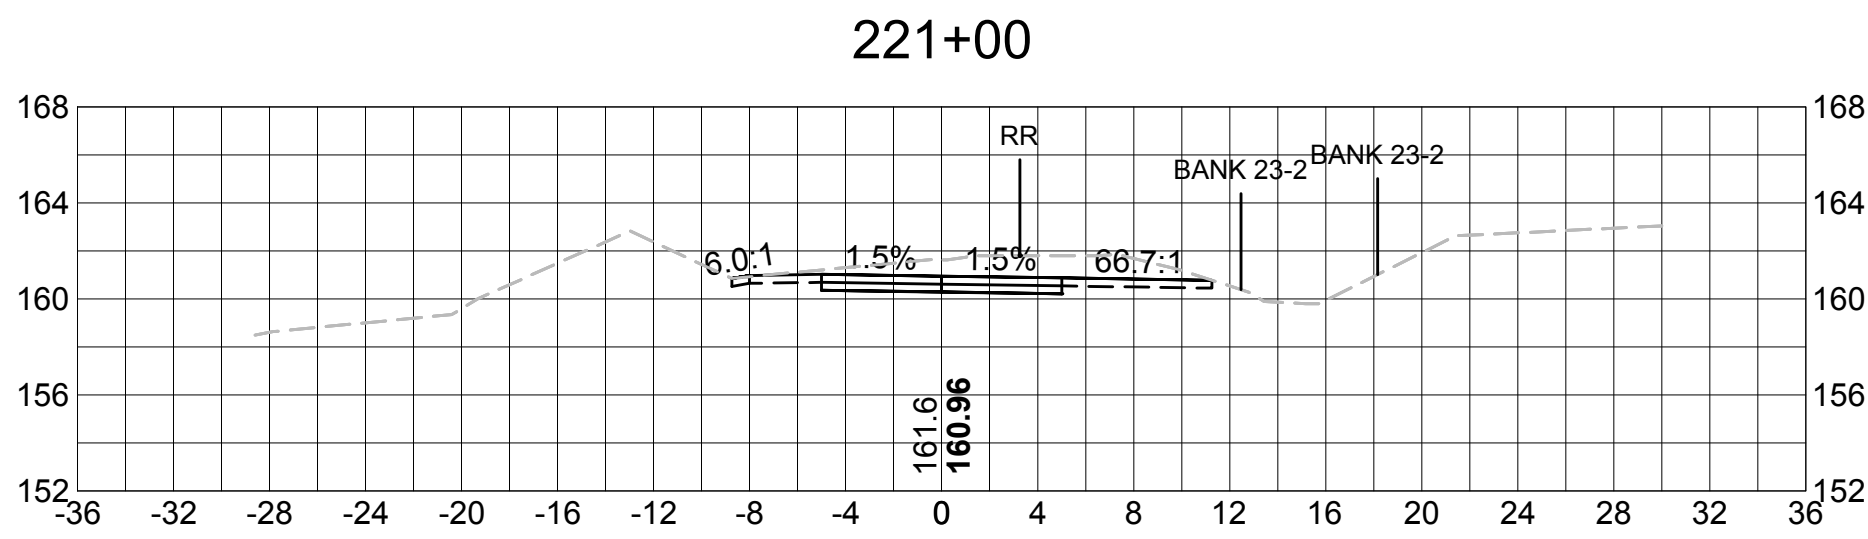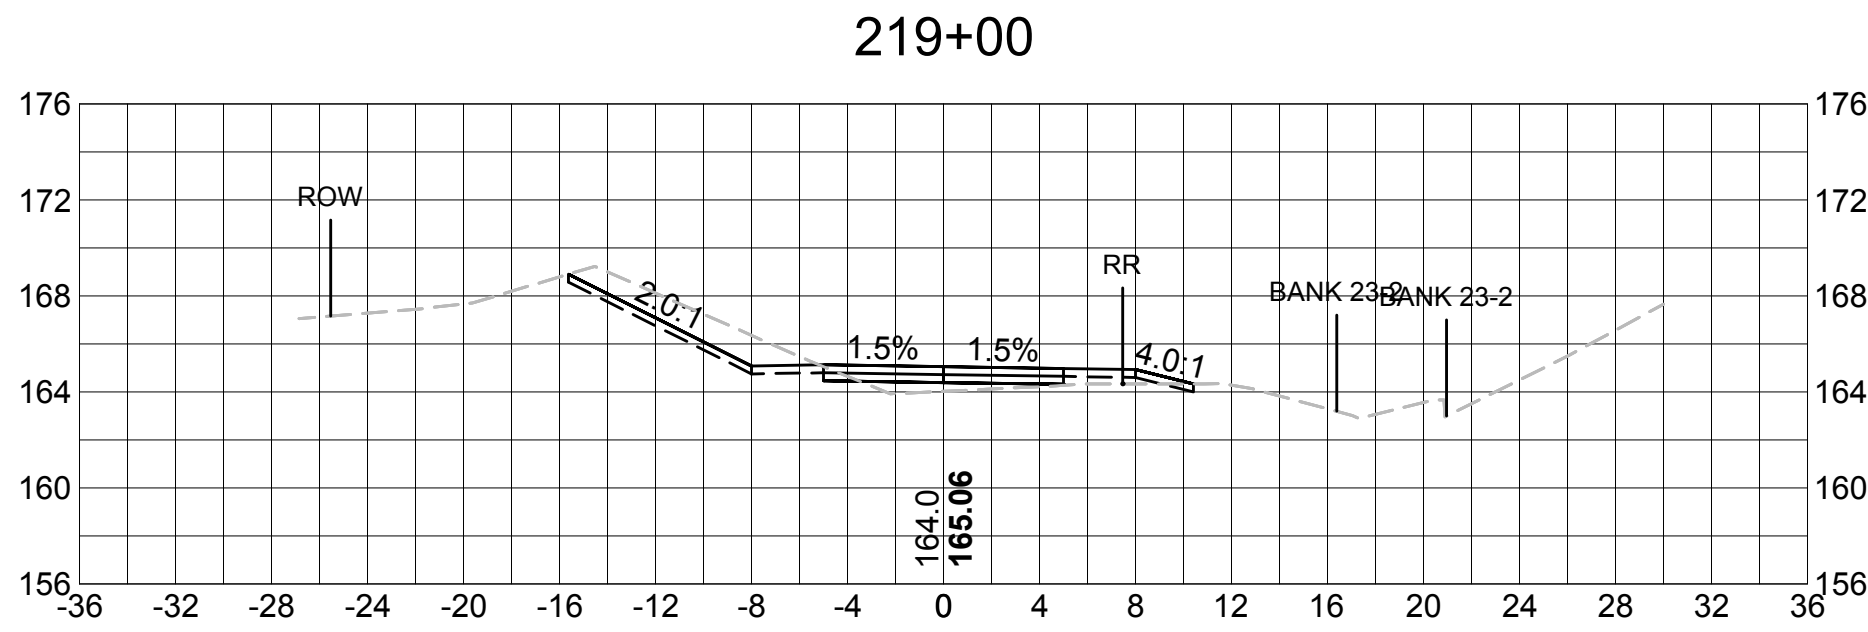













SUDBURY BRUCE FREEMAN RAIL TRAIL			
STATE	FED. AID PROJ. NO.	SHEET NO.	TOTAL SHEETS
MASS.	XXXX	76	XX
PROJECT FILE NO. 608164			

CROSS SECTIONS

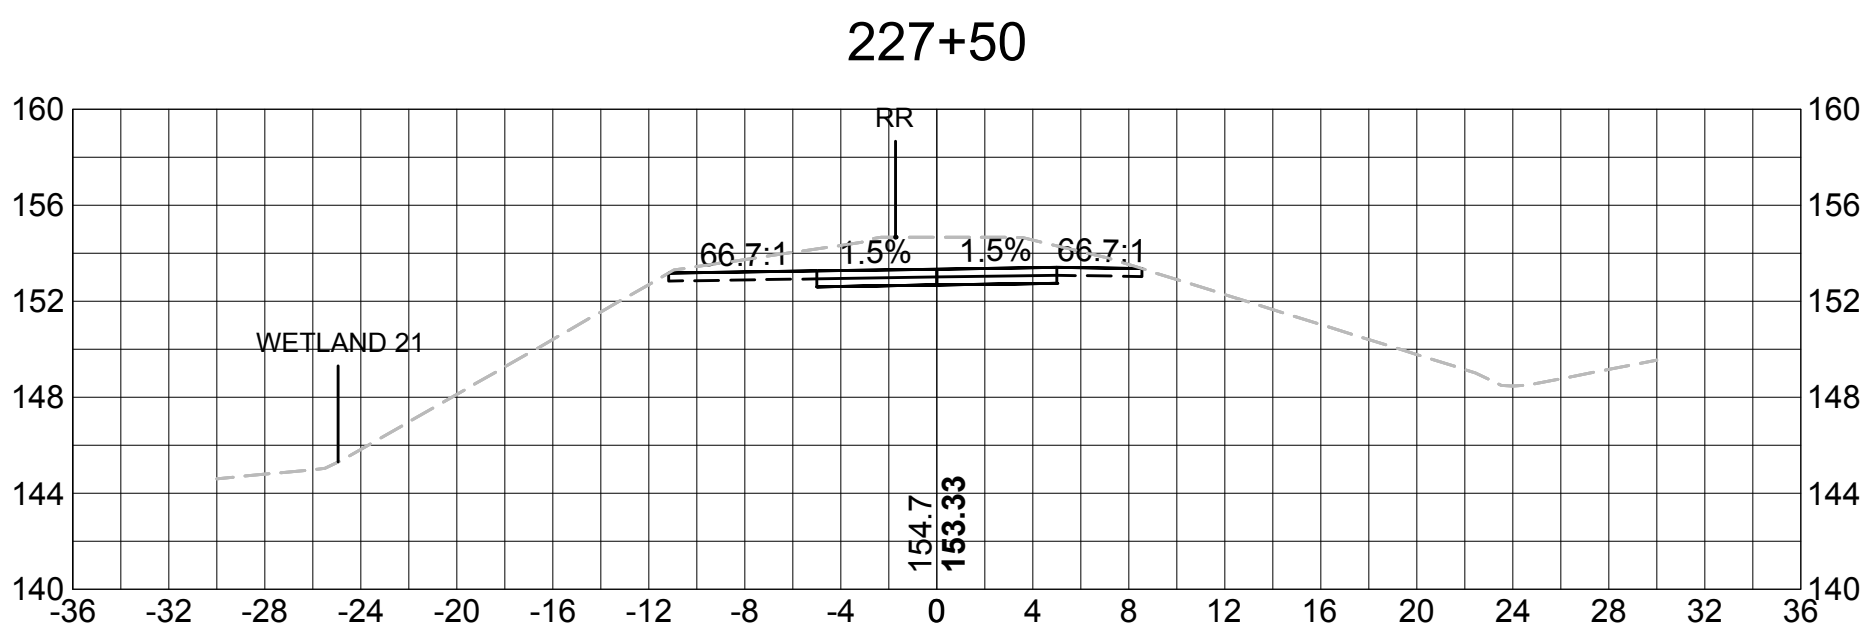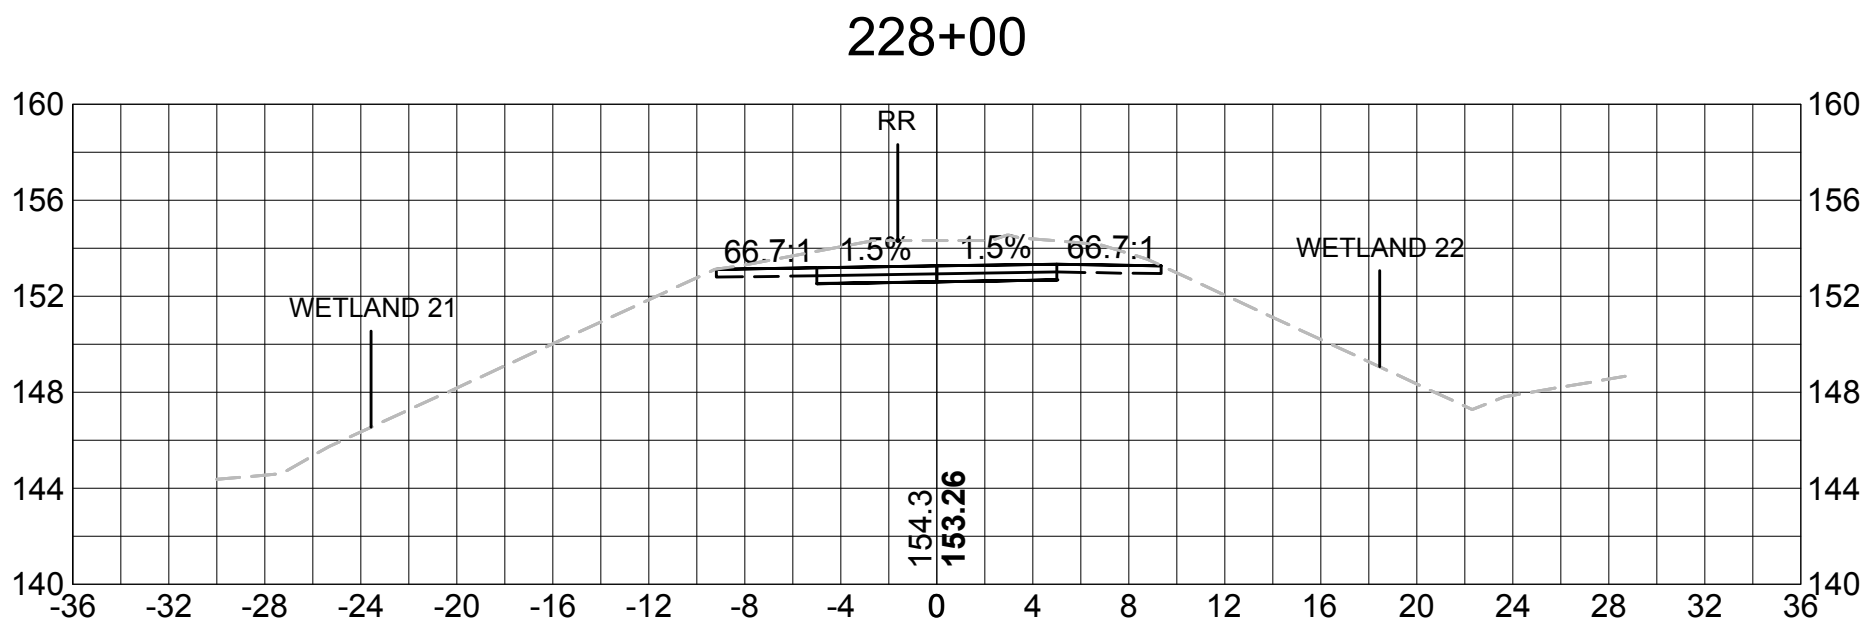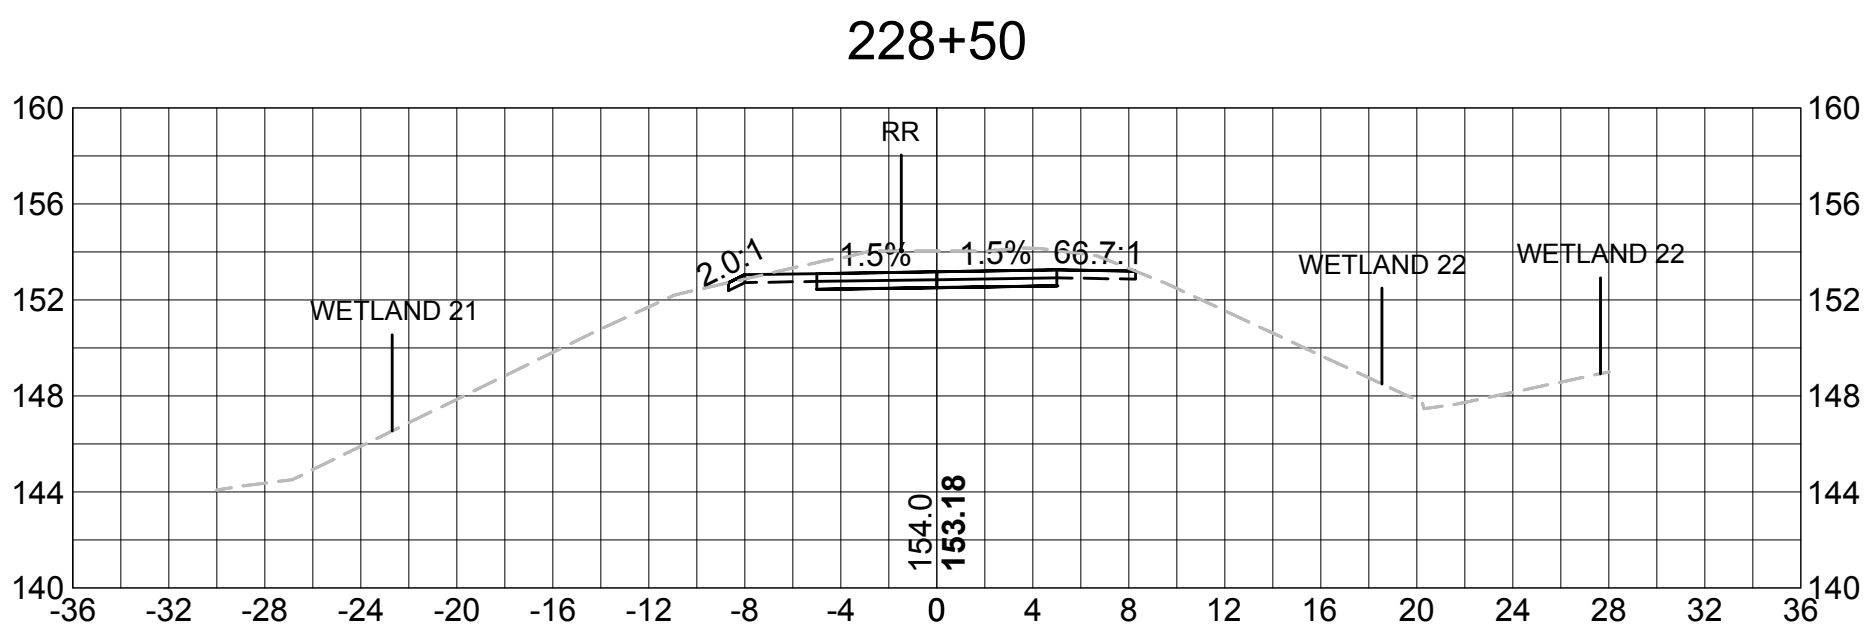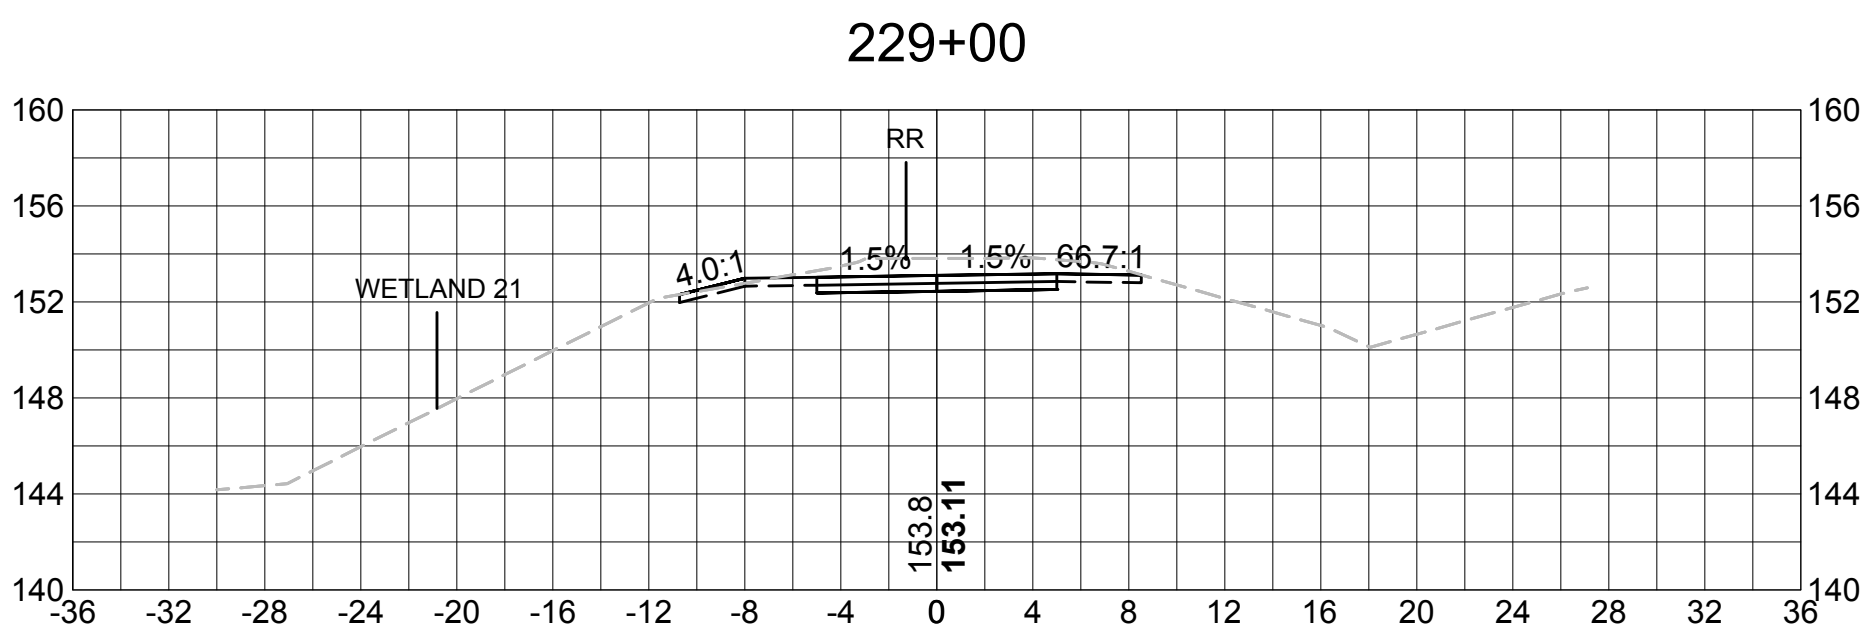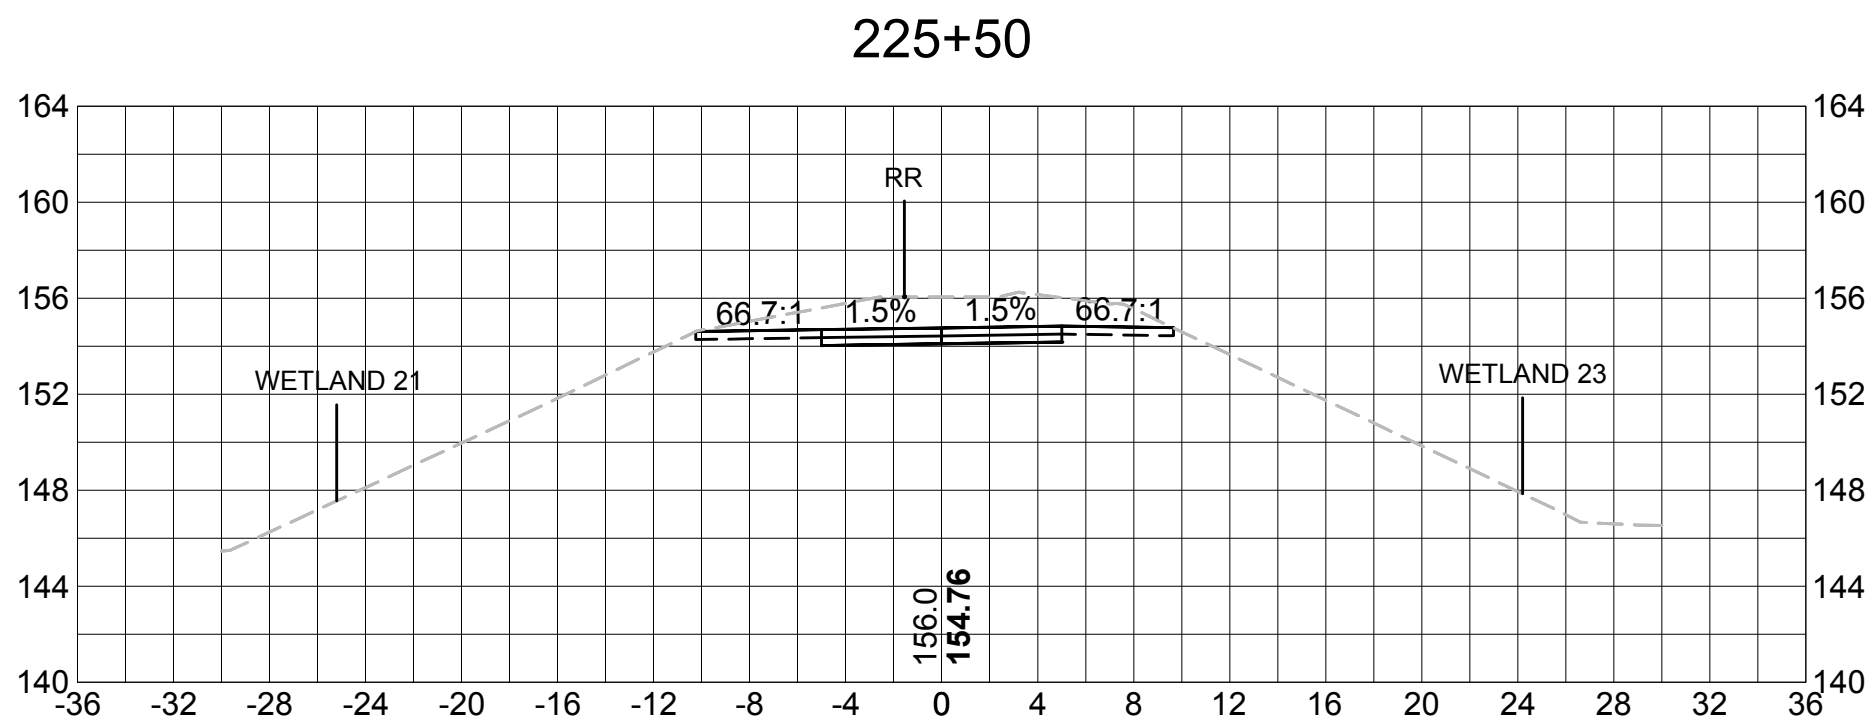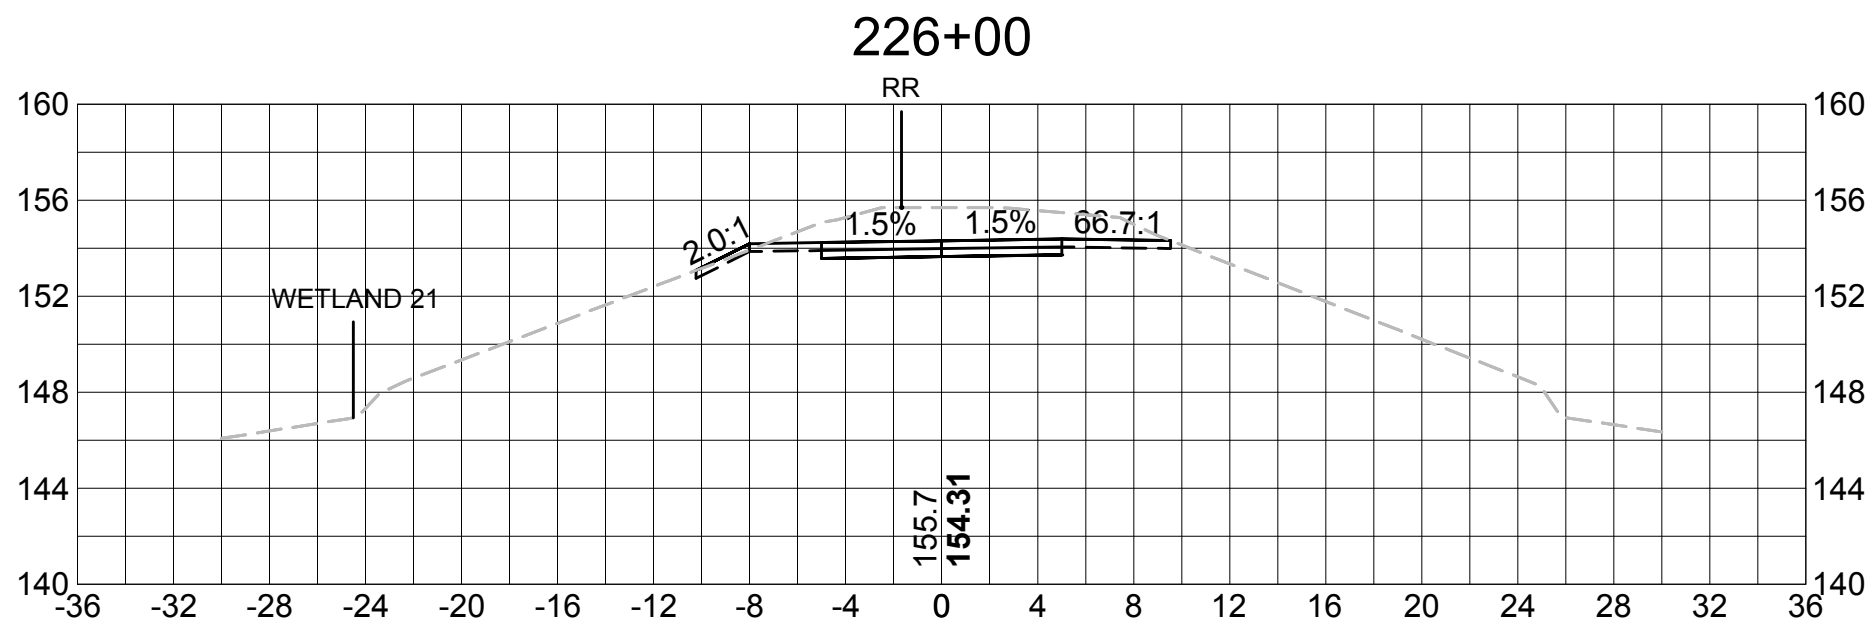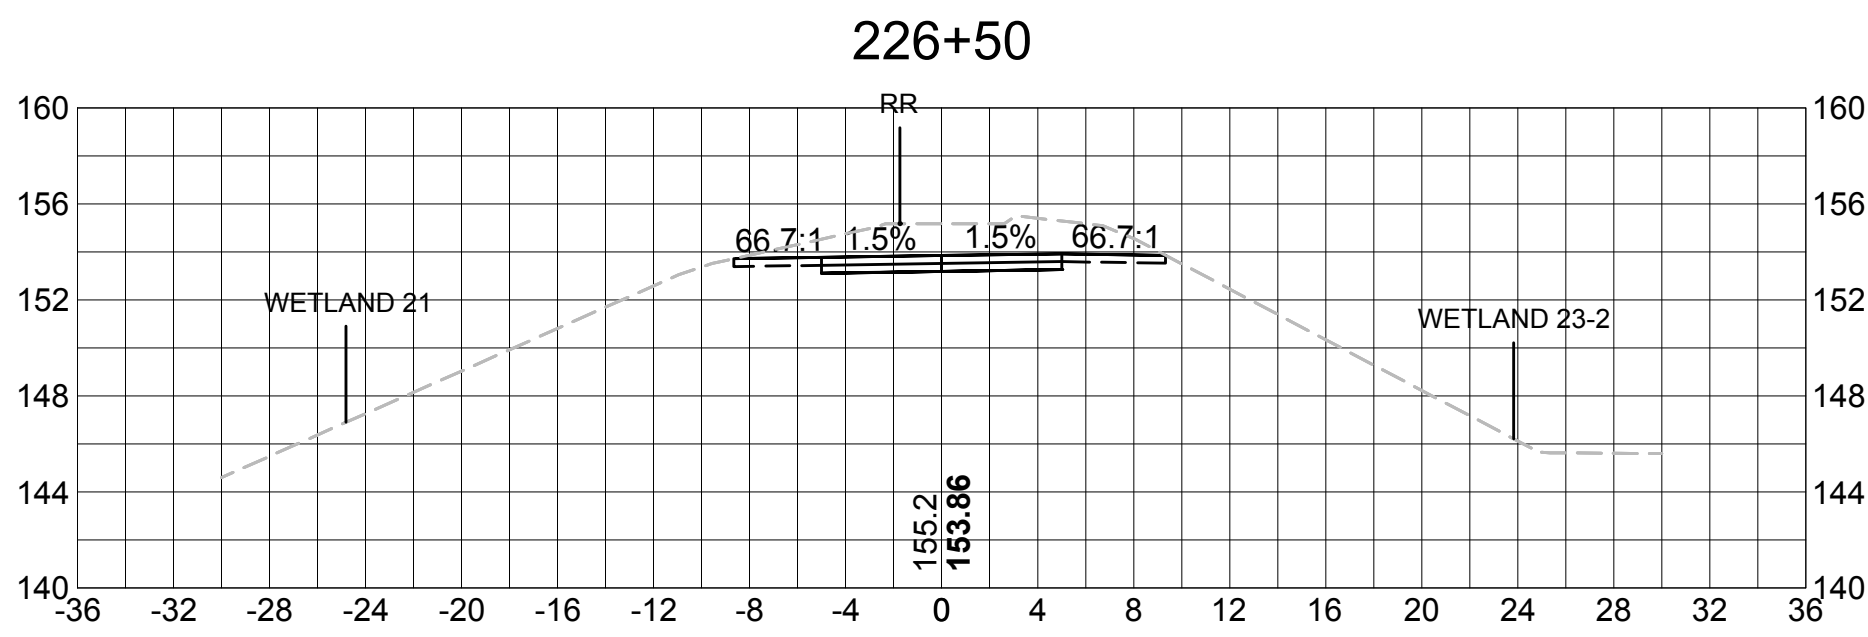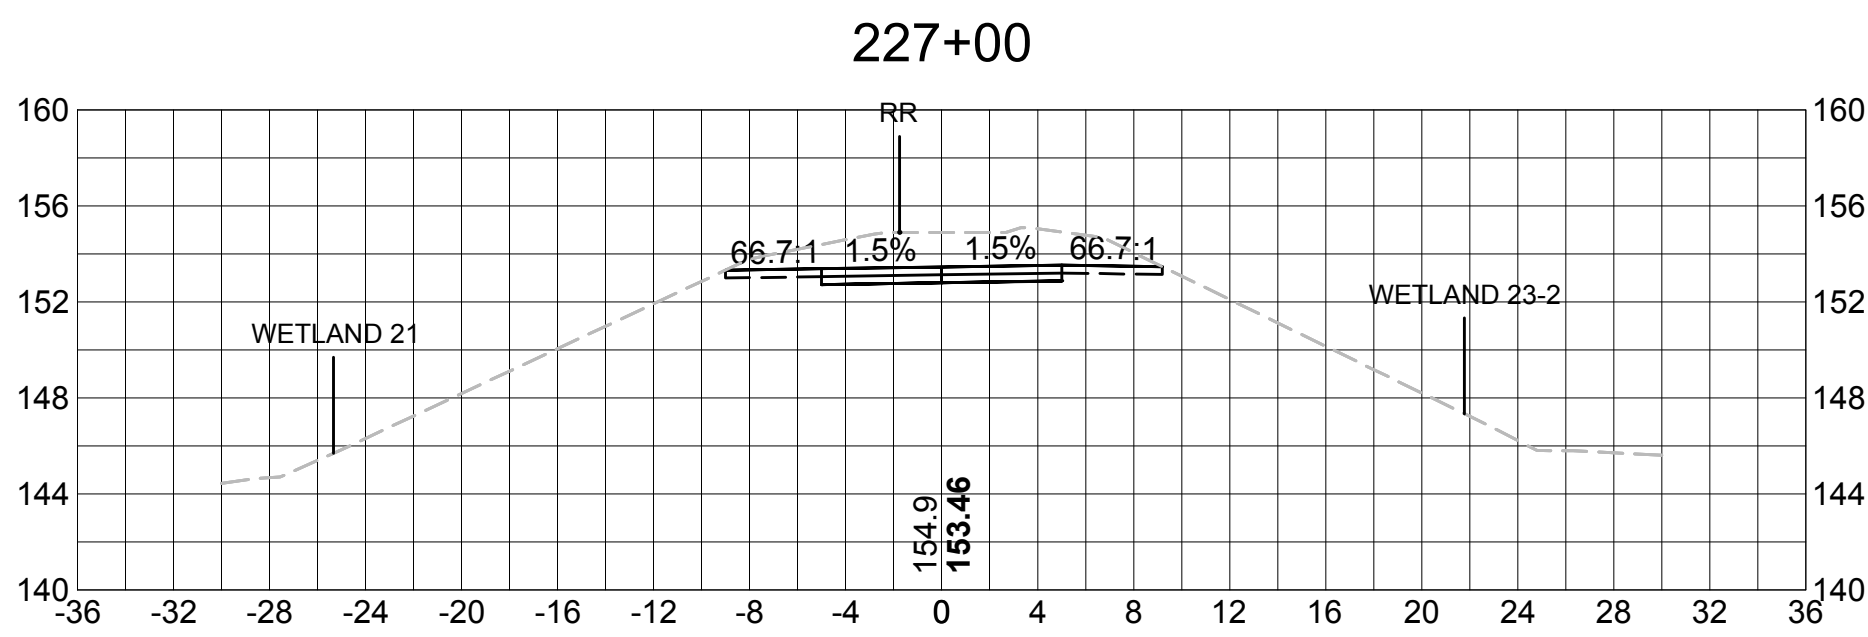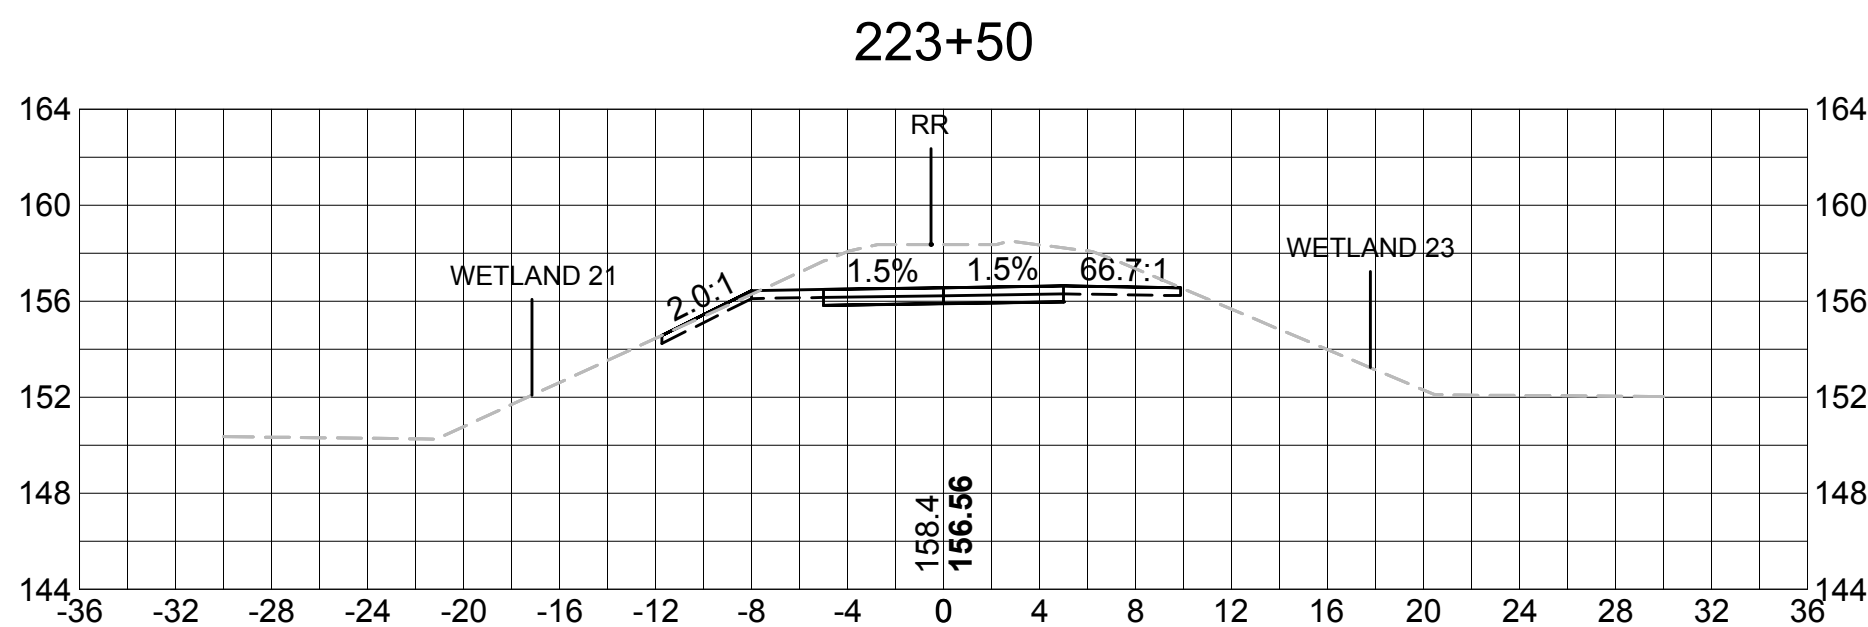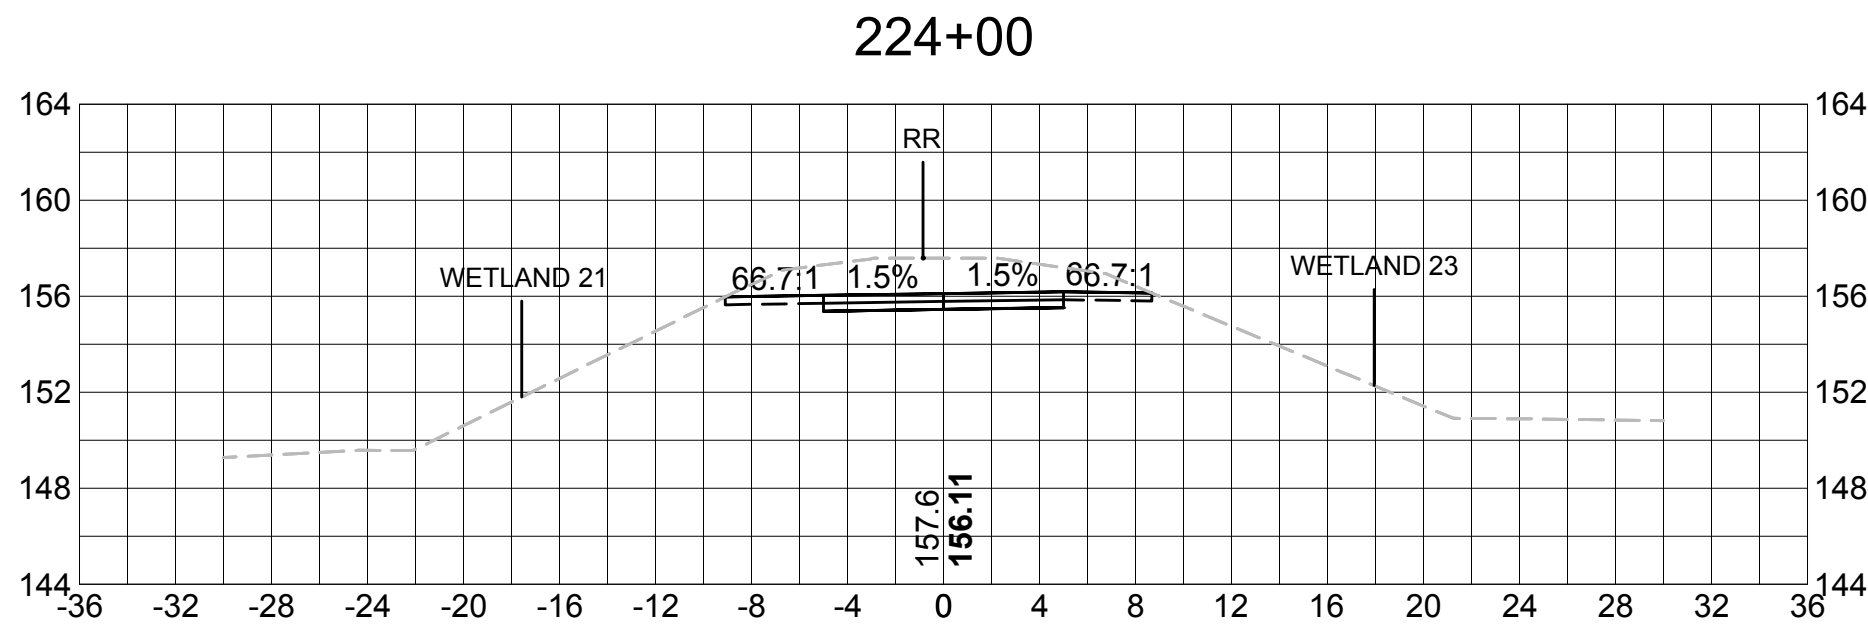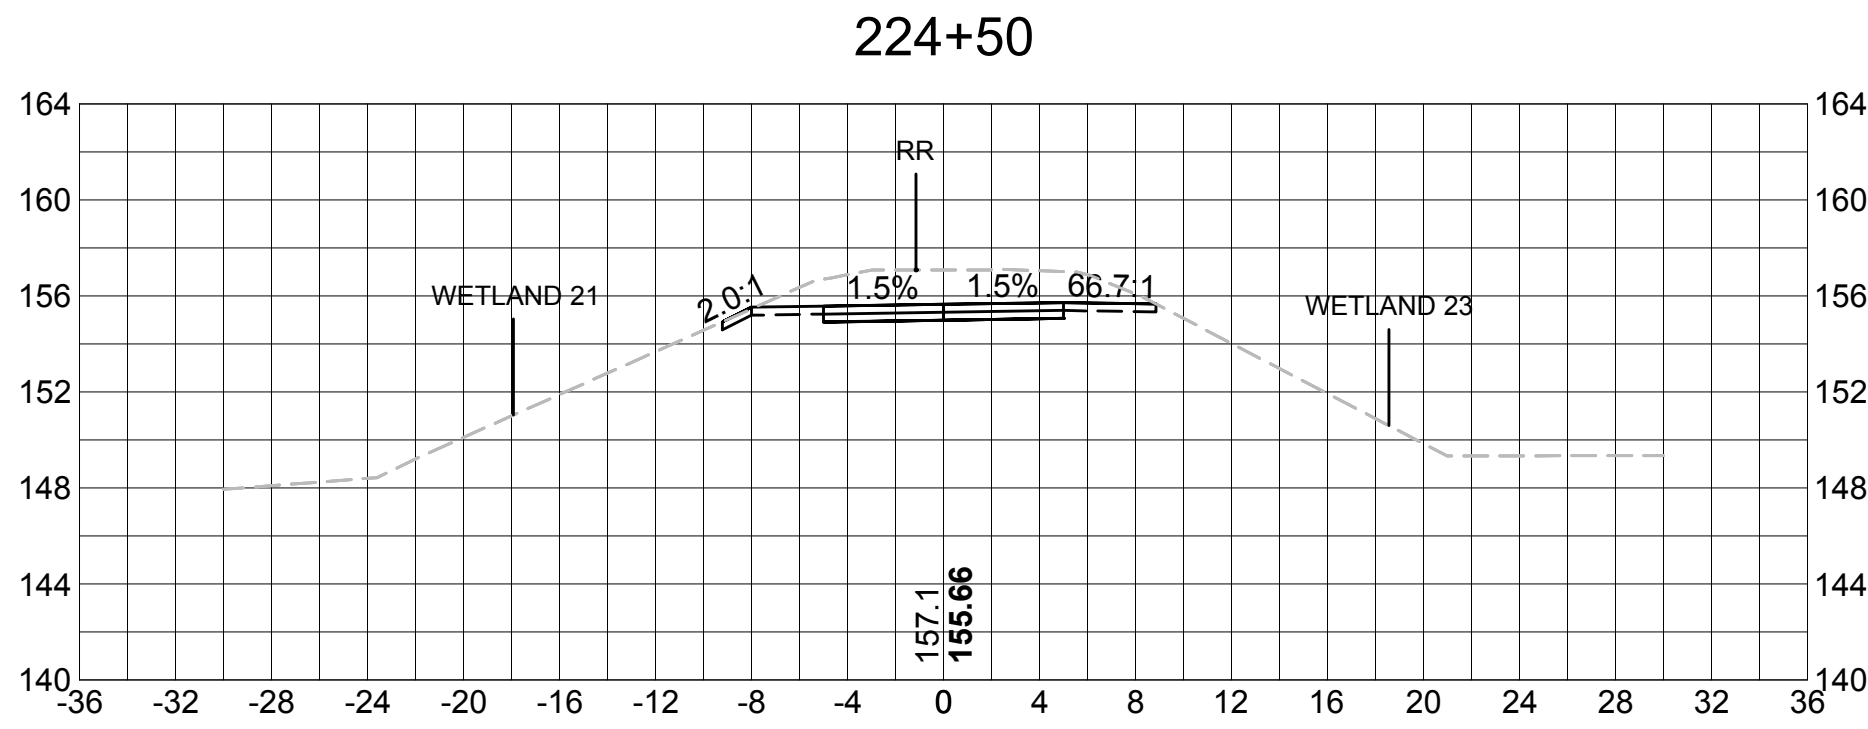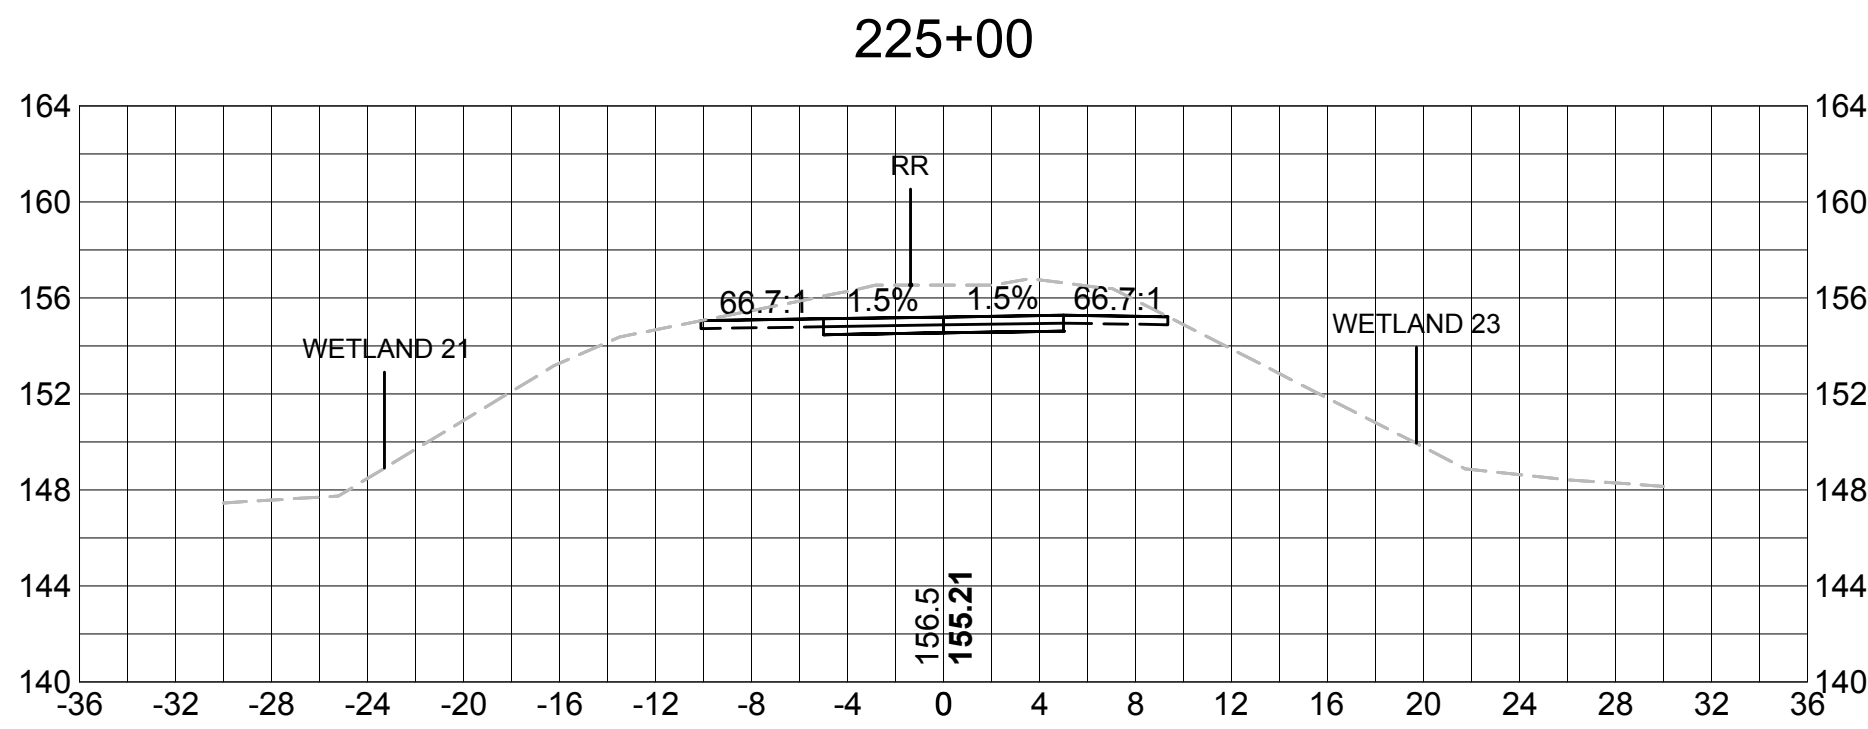













SUDBURY BRUCE FREEMAN RAIL TRAIL			
STATE	FED. AID PROJ. NO.	SHEET NO.	TOTAL SHEETS
MASS.	XXXX	77	XX
PROJECT FILE NO. 608164			

CROSS SECTIONS

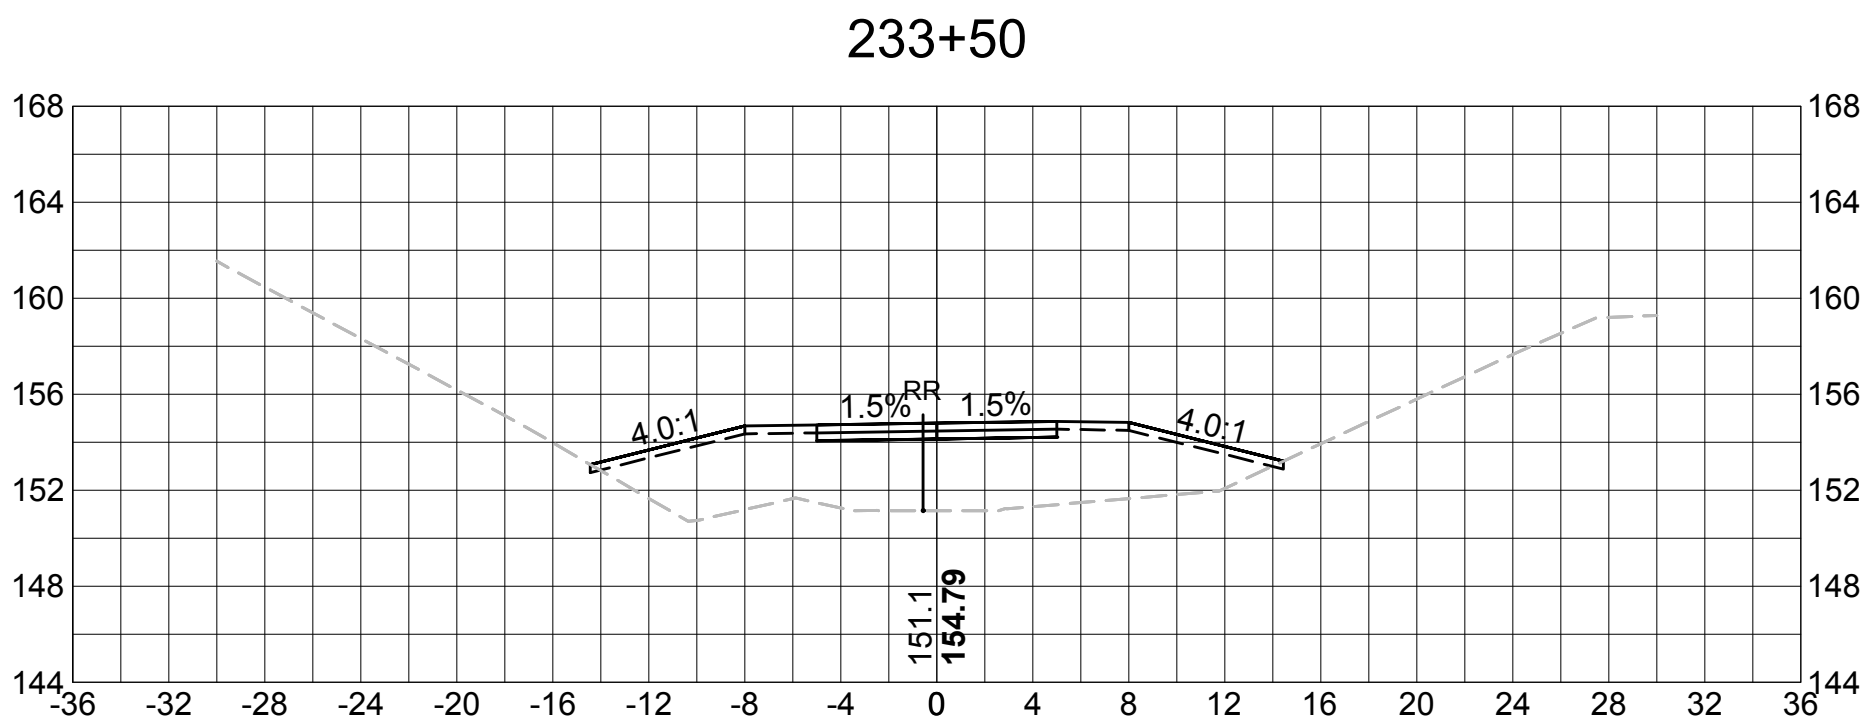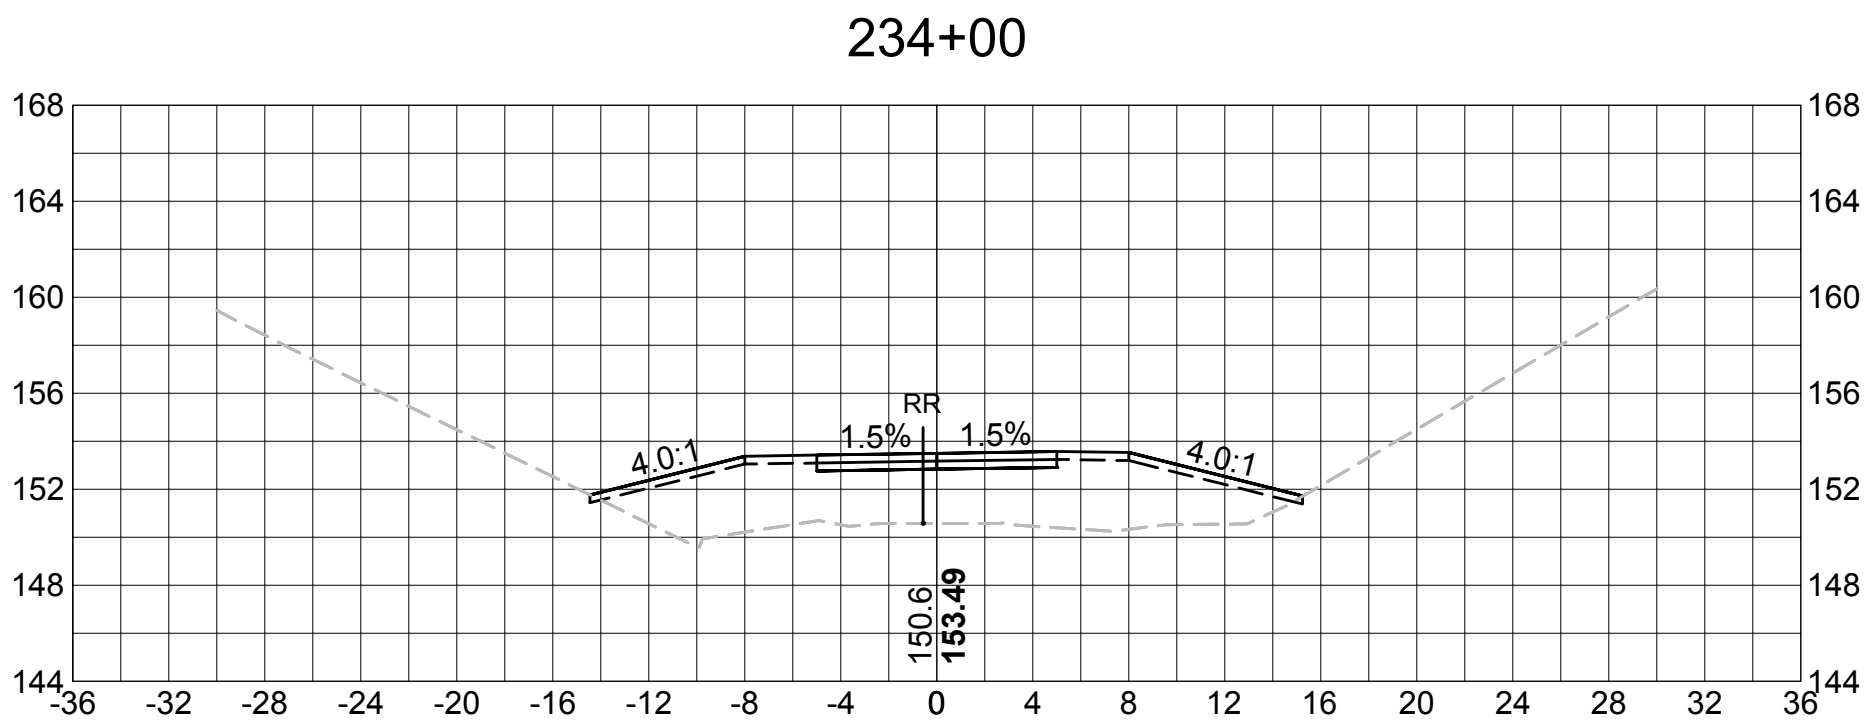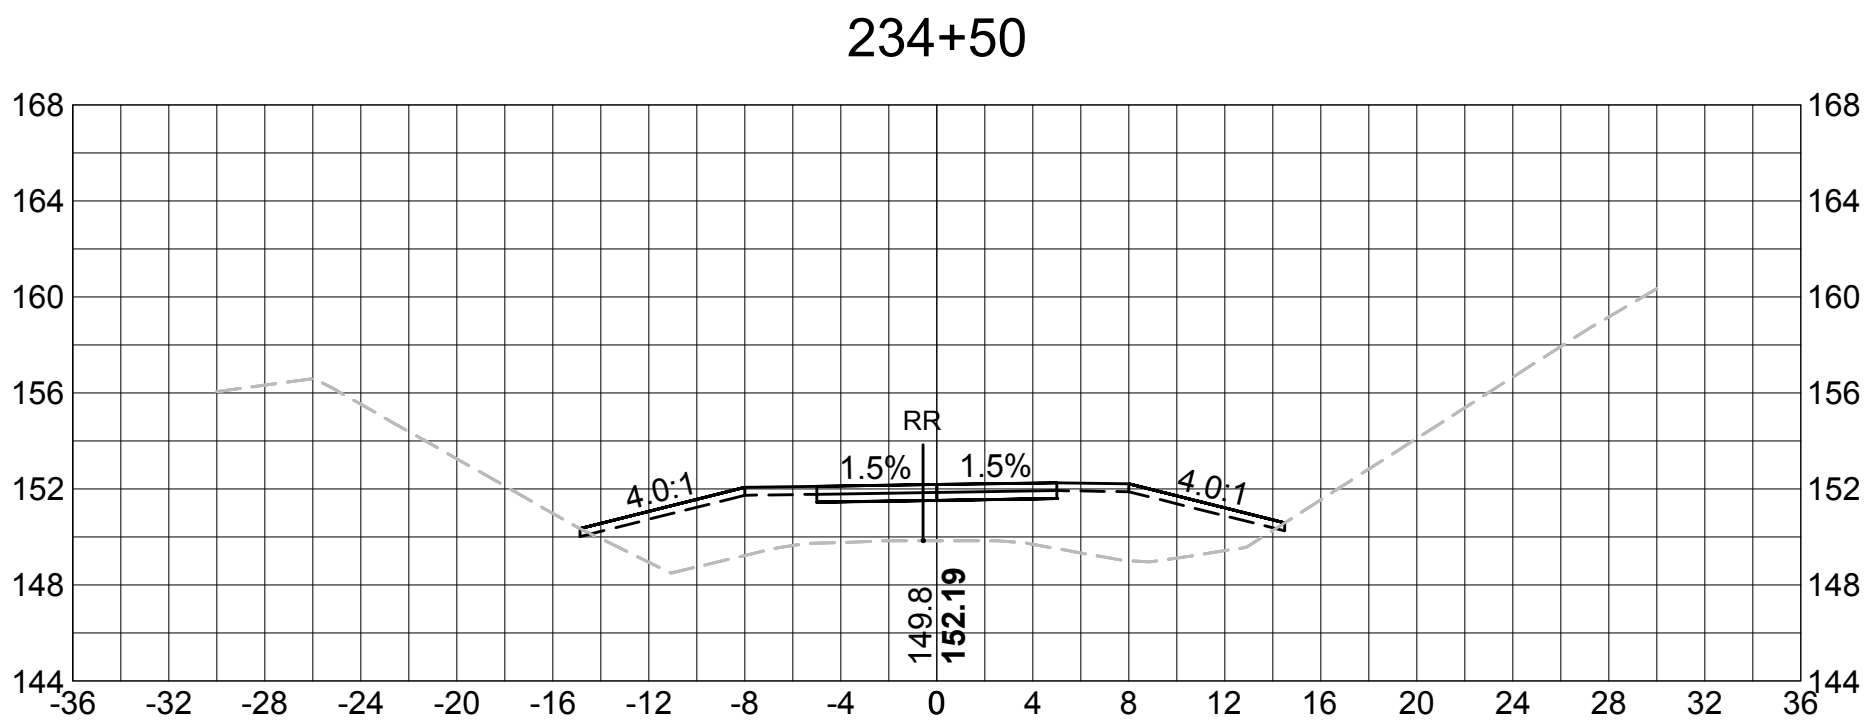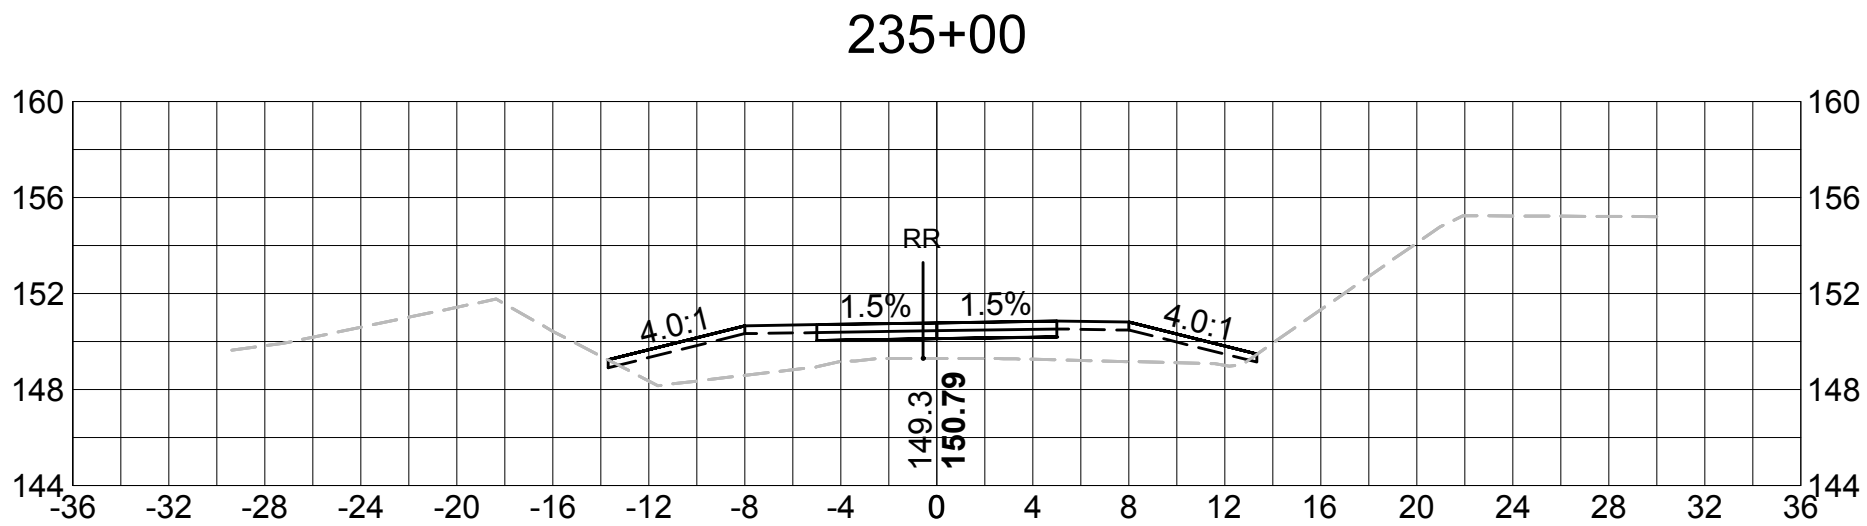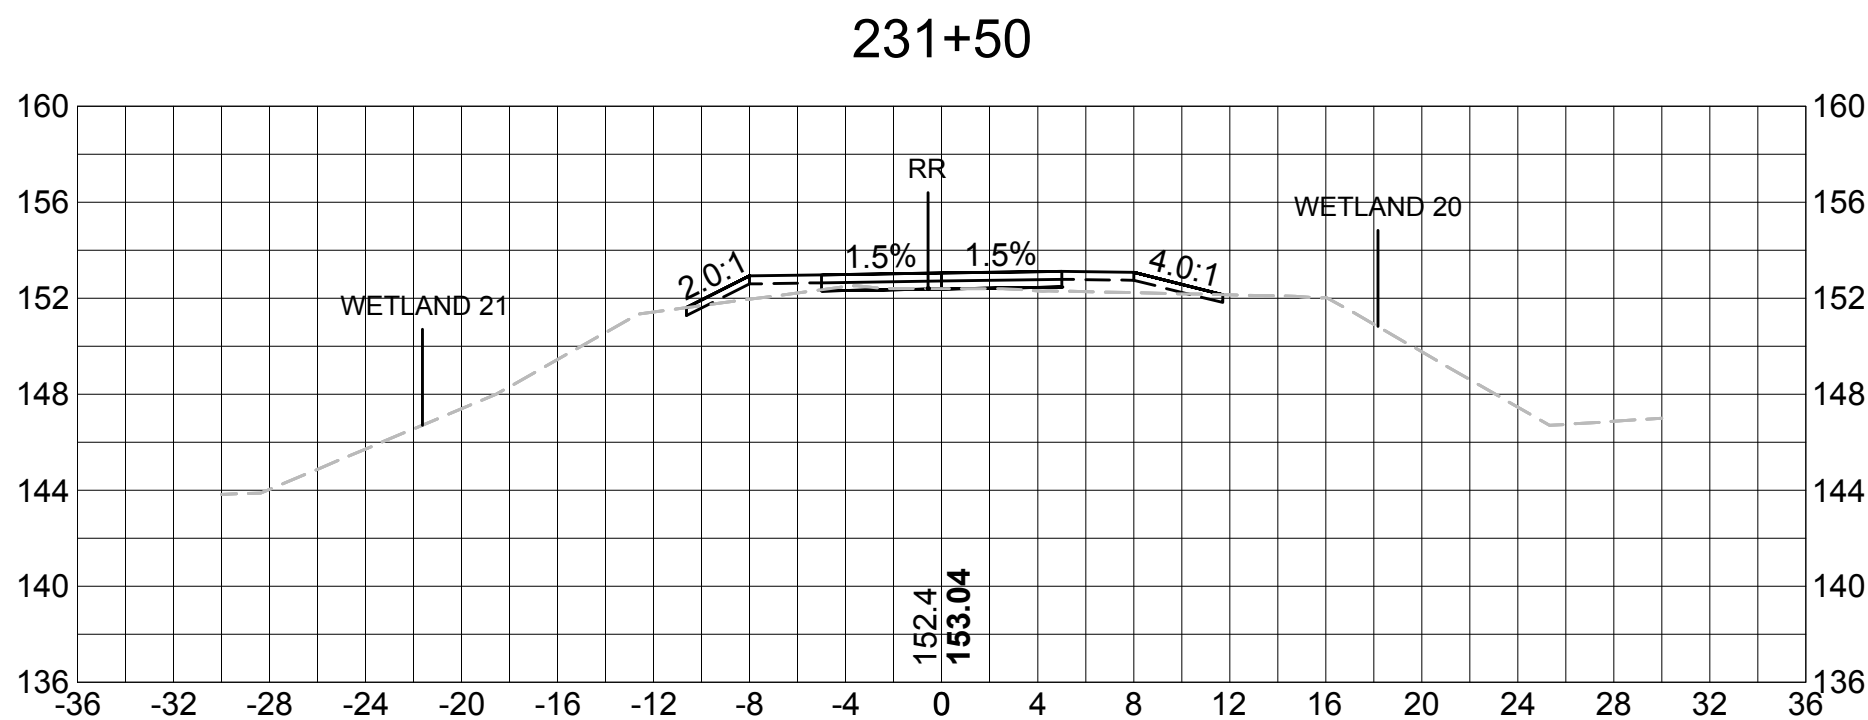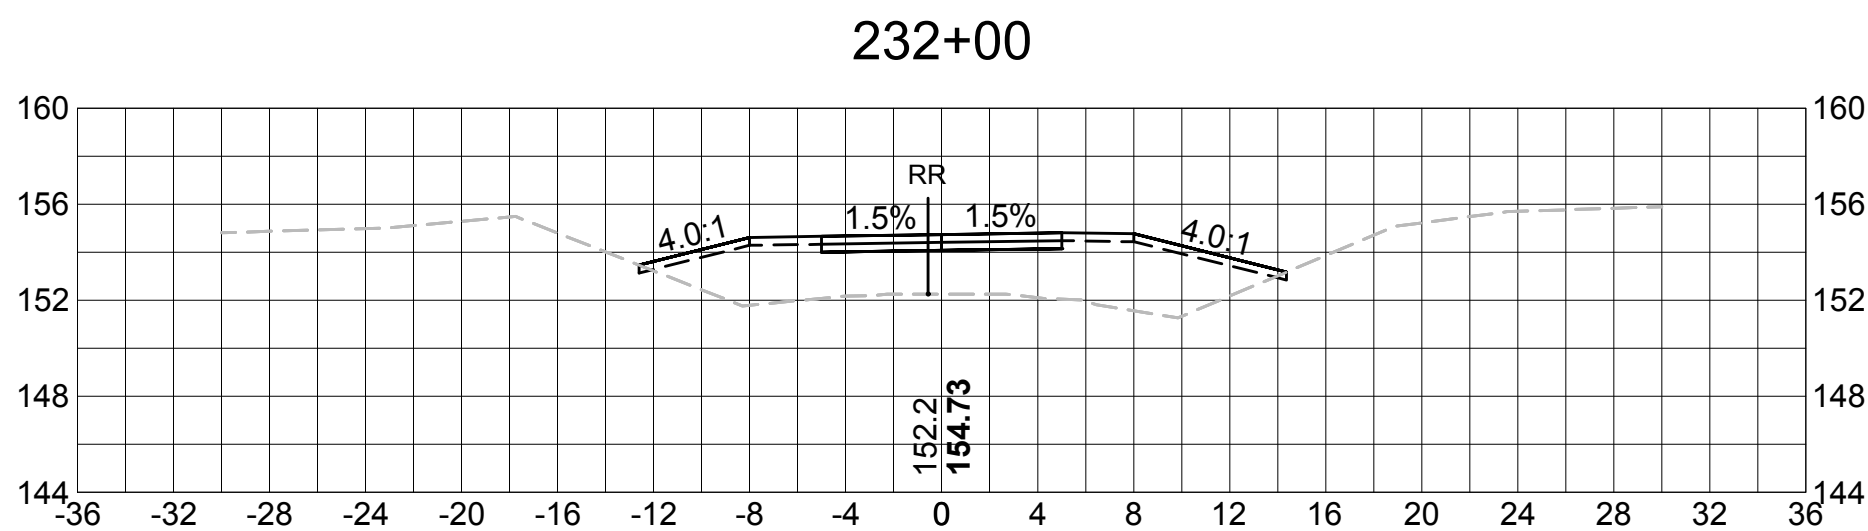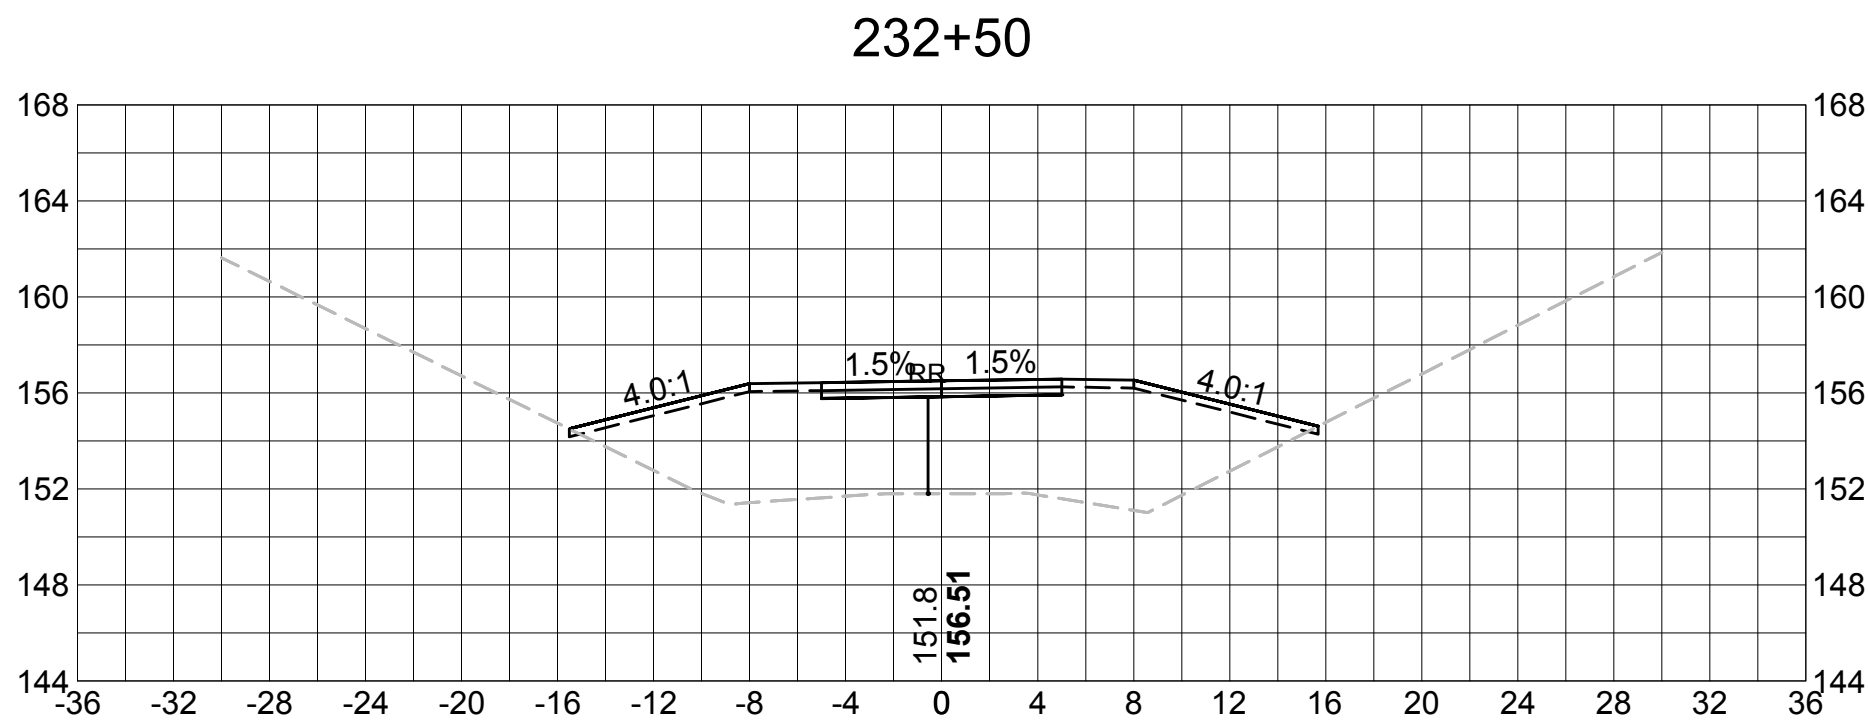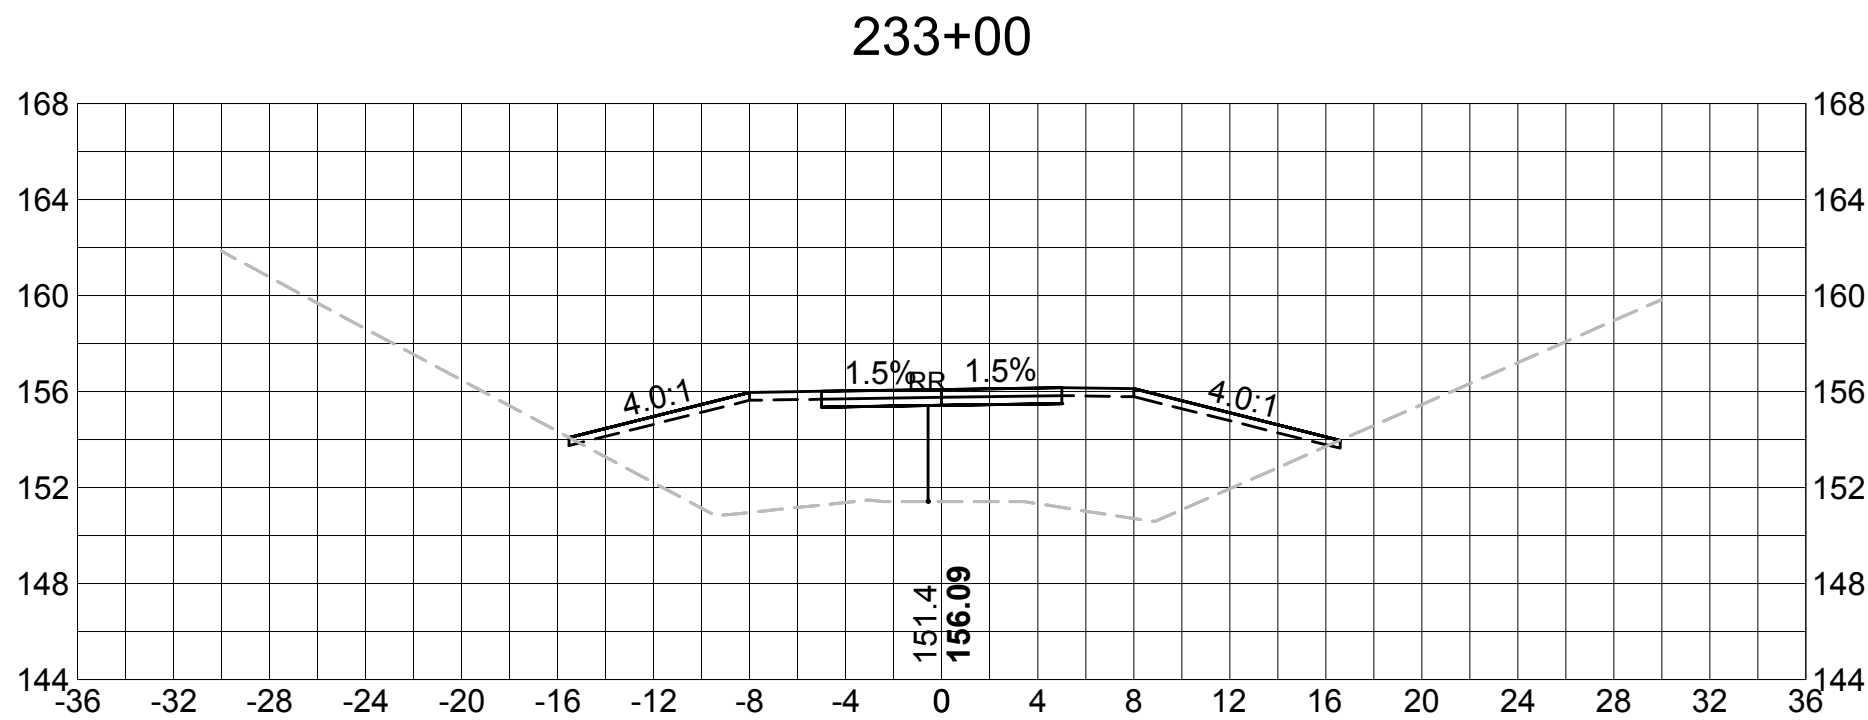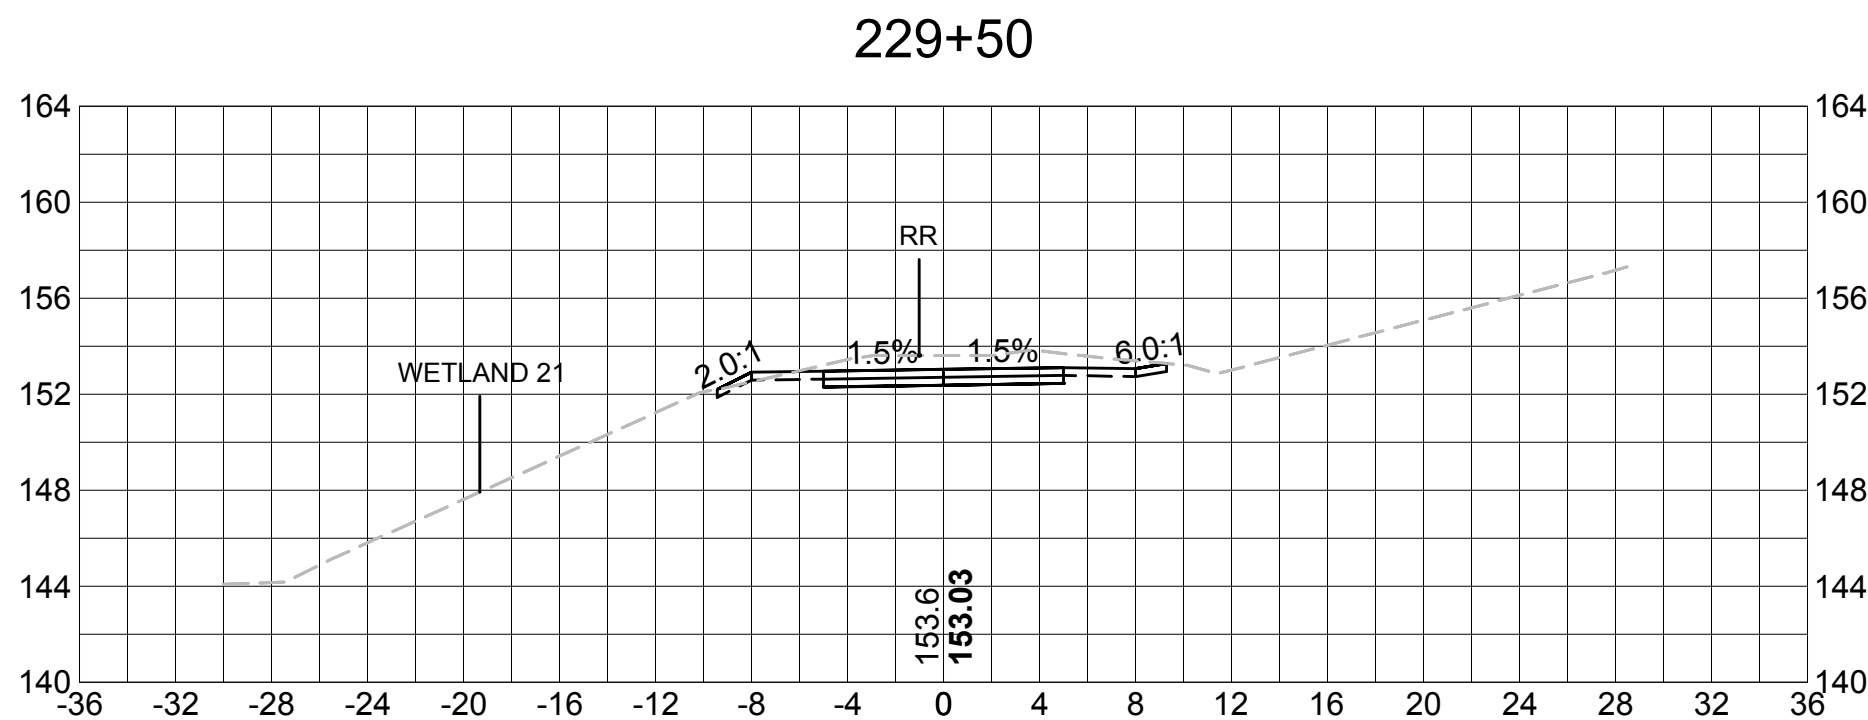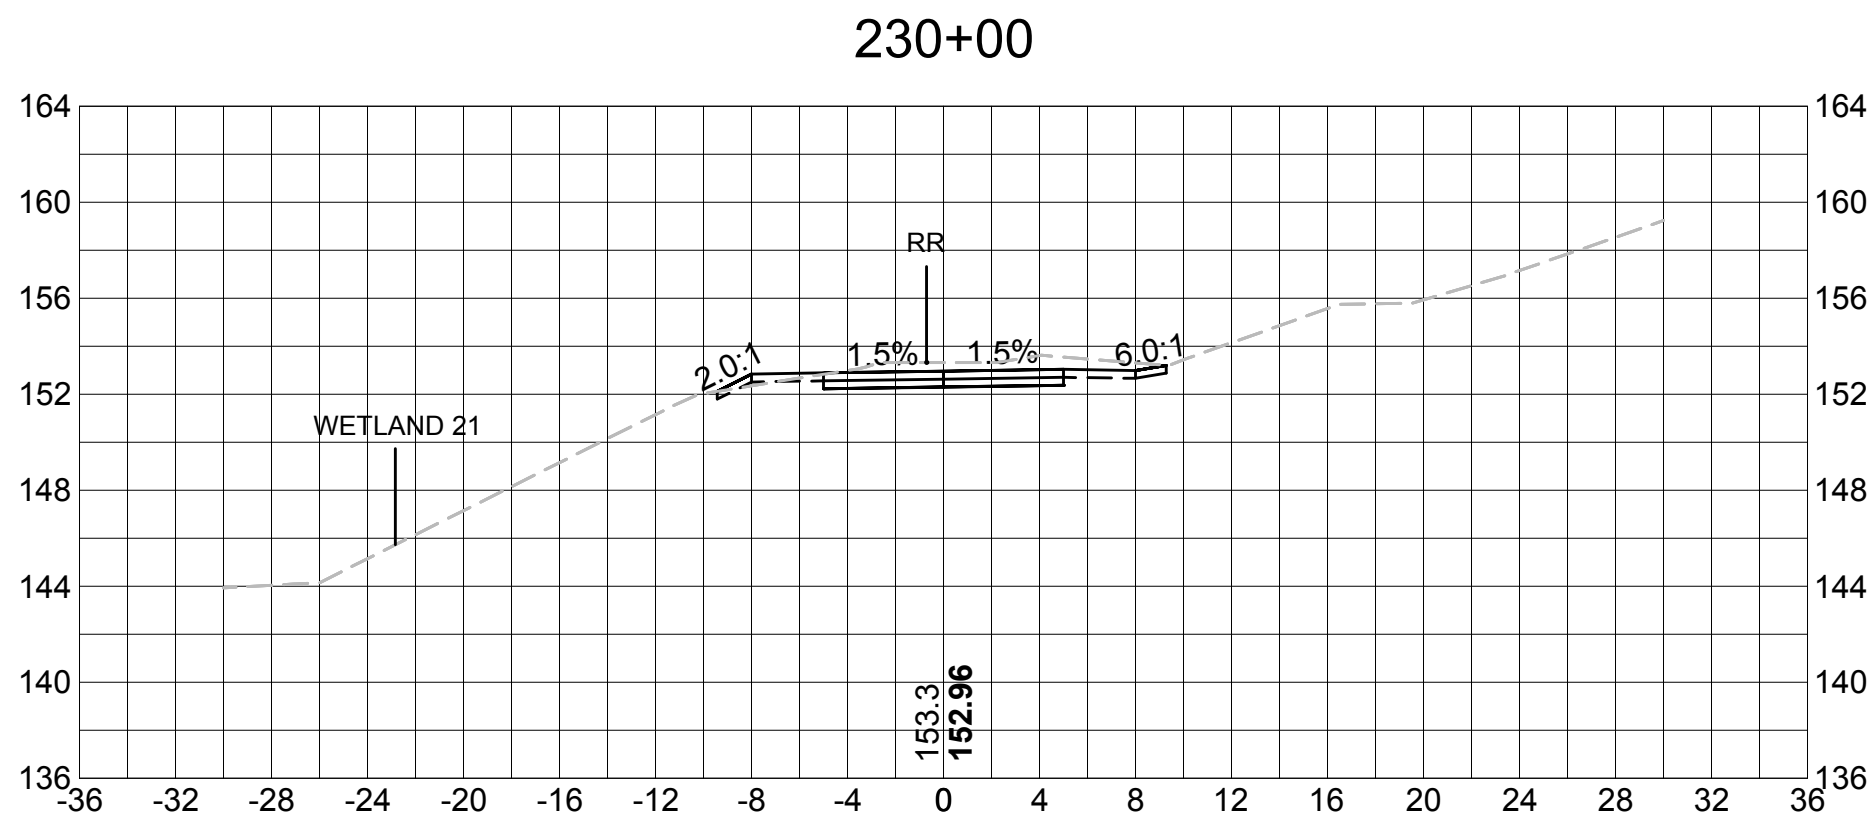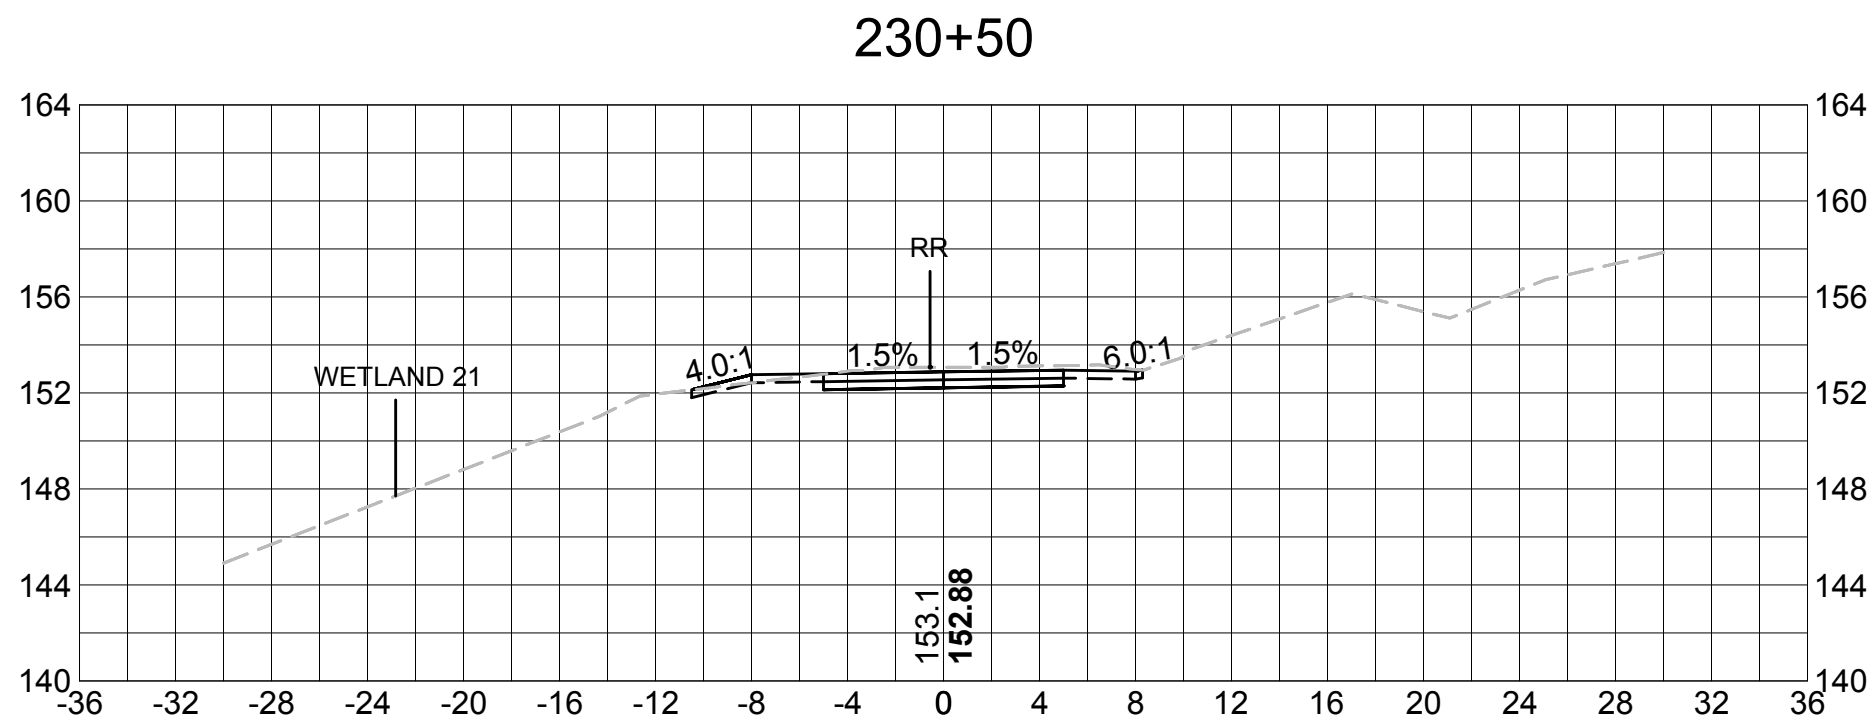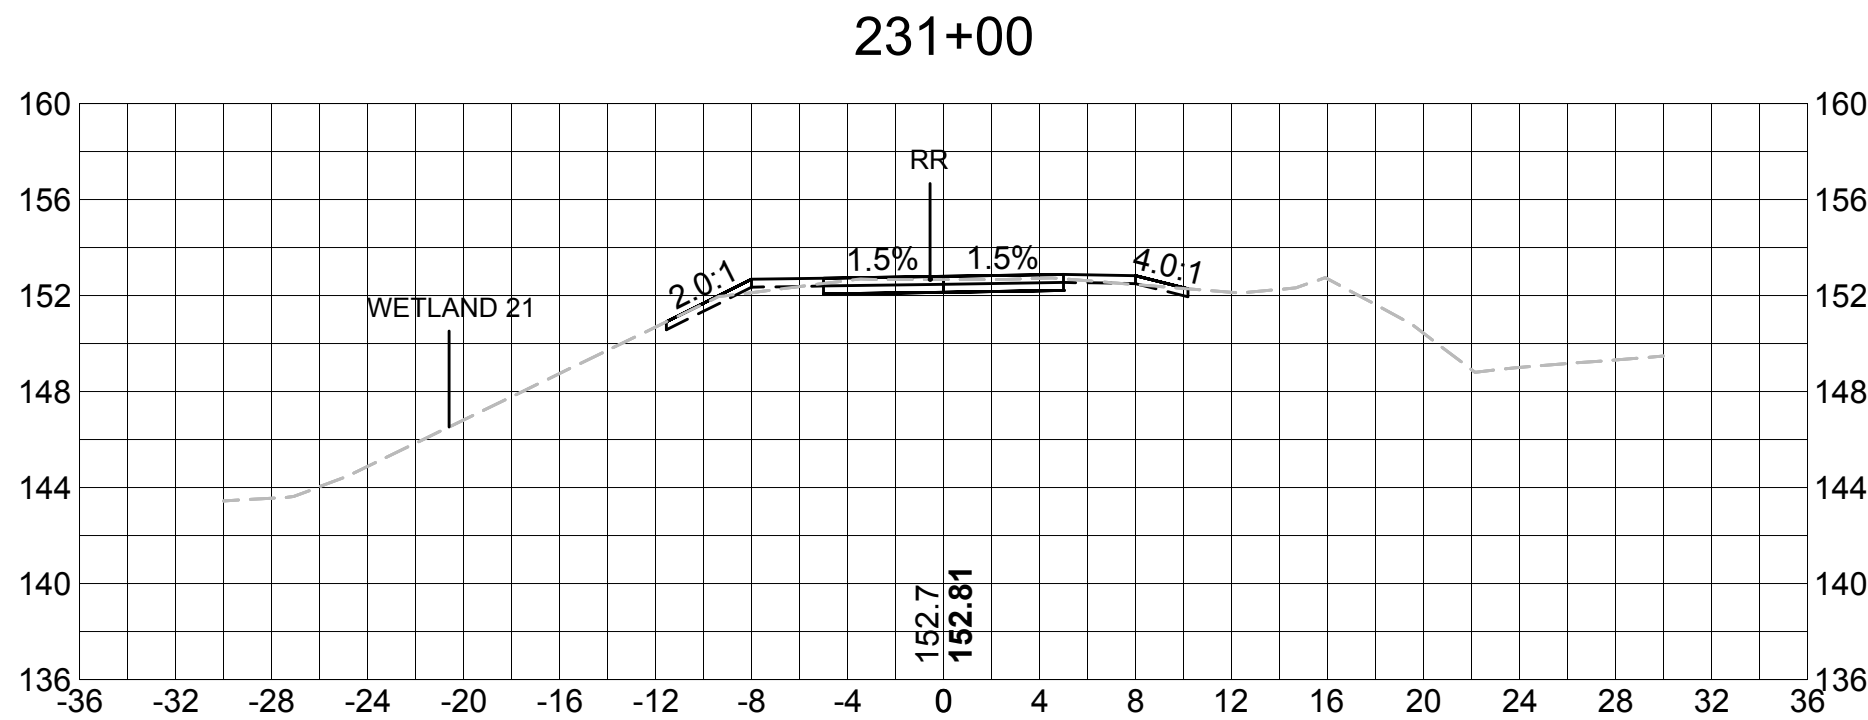













SUDBURY BRUCE FREEMAN RAIL TRAIL			
STATE	FED. AID PROJ. NO.	SHEET NO.	TOTAL SHEETS
MASS.	XXXX	78	XX
PROJECT FILE NO. 608164			

CROSS SECTIONS

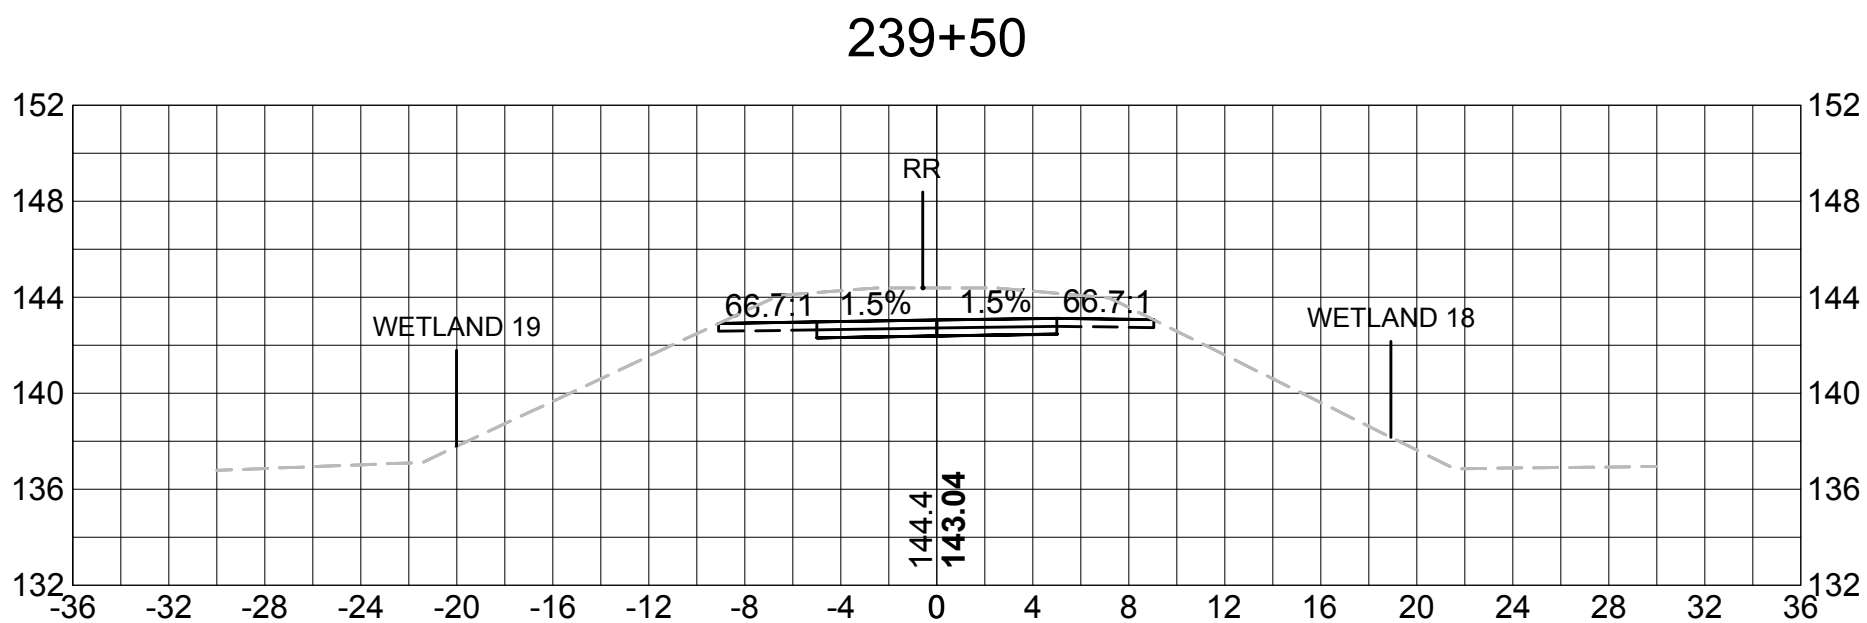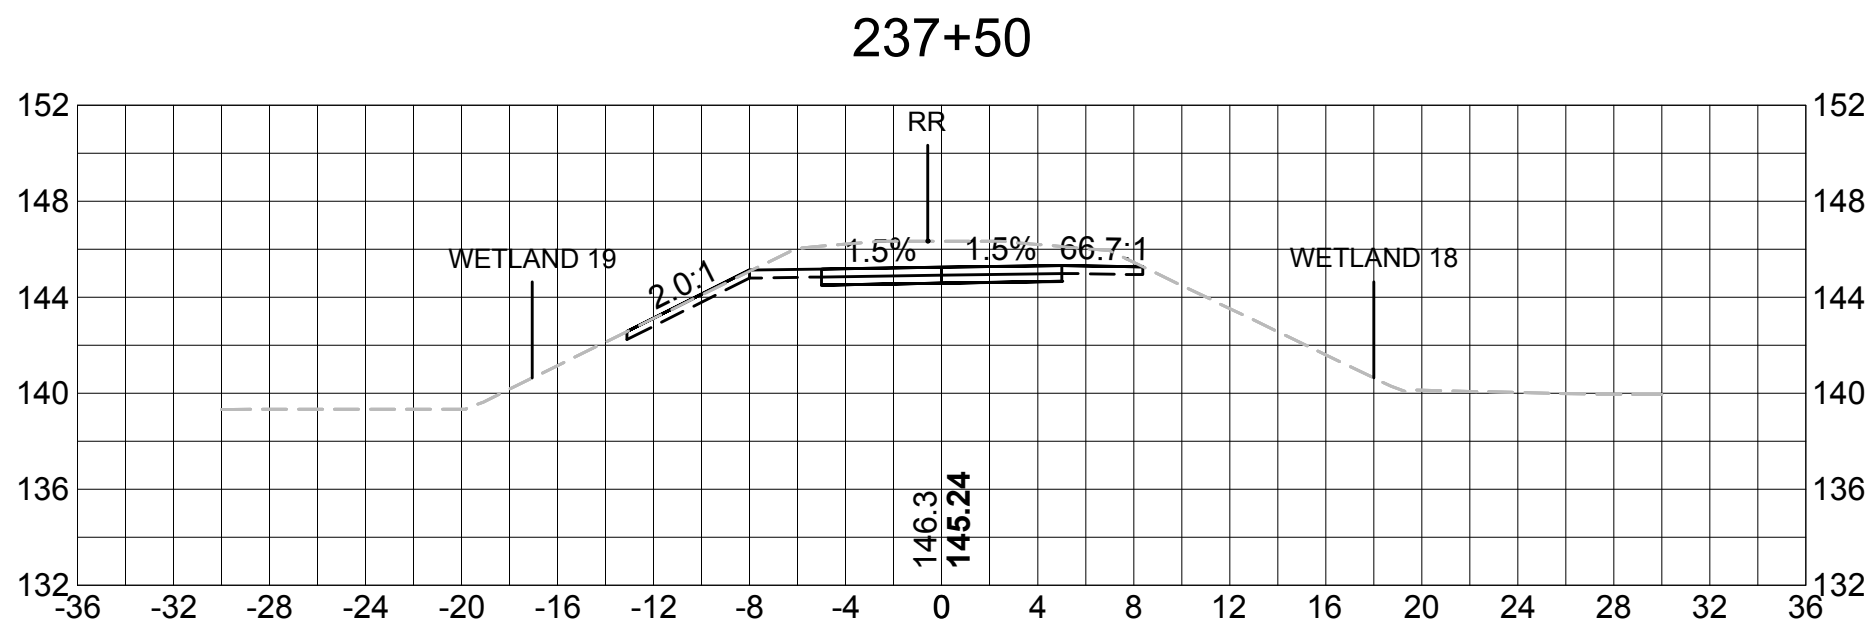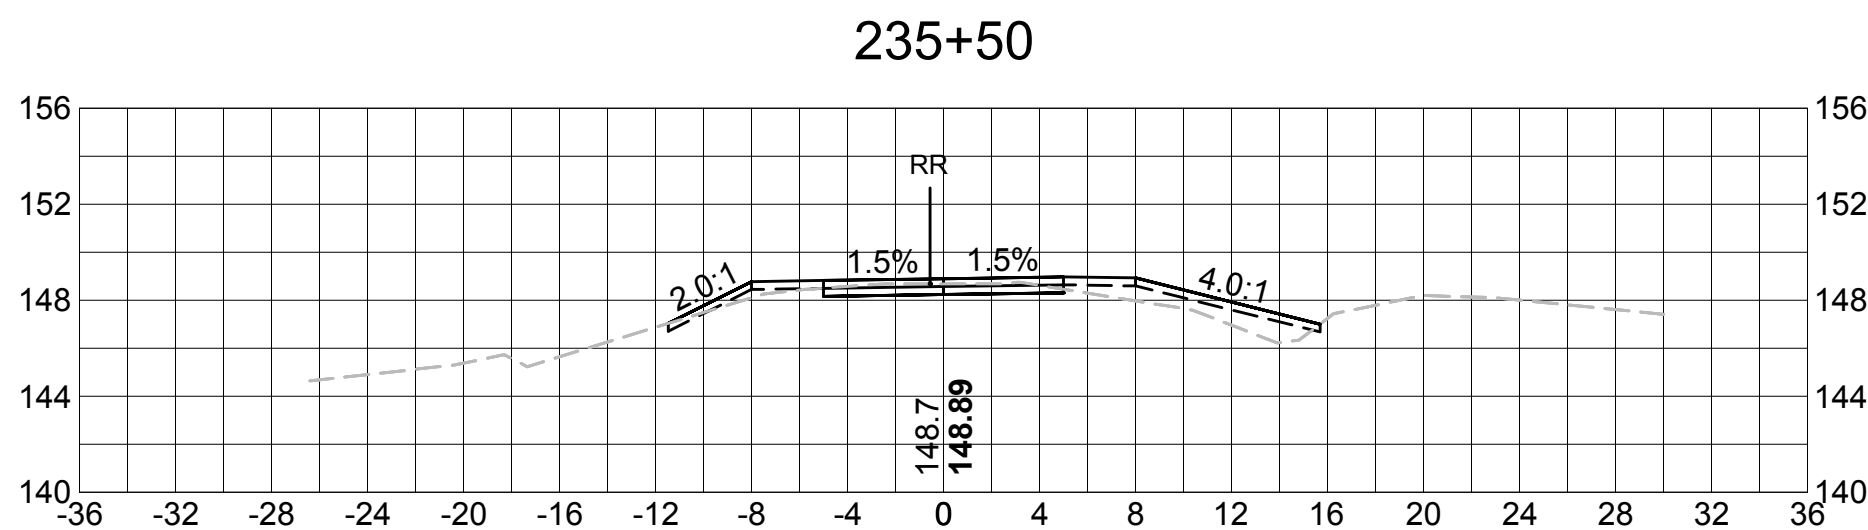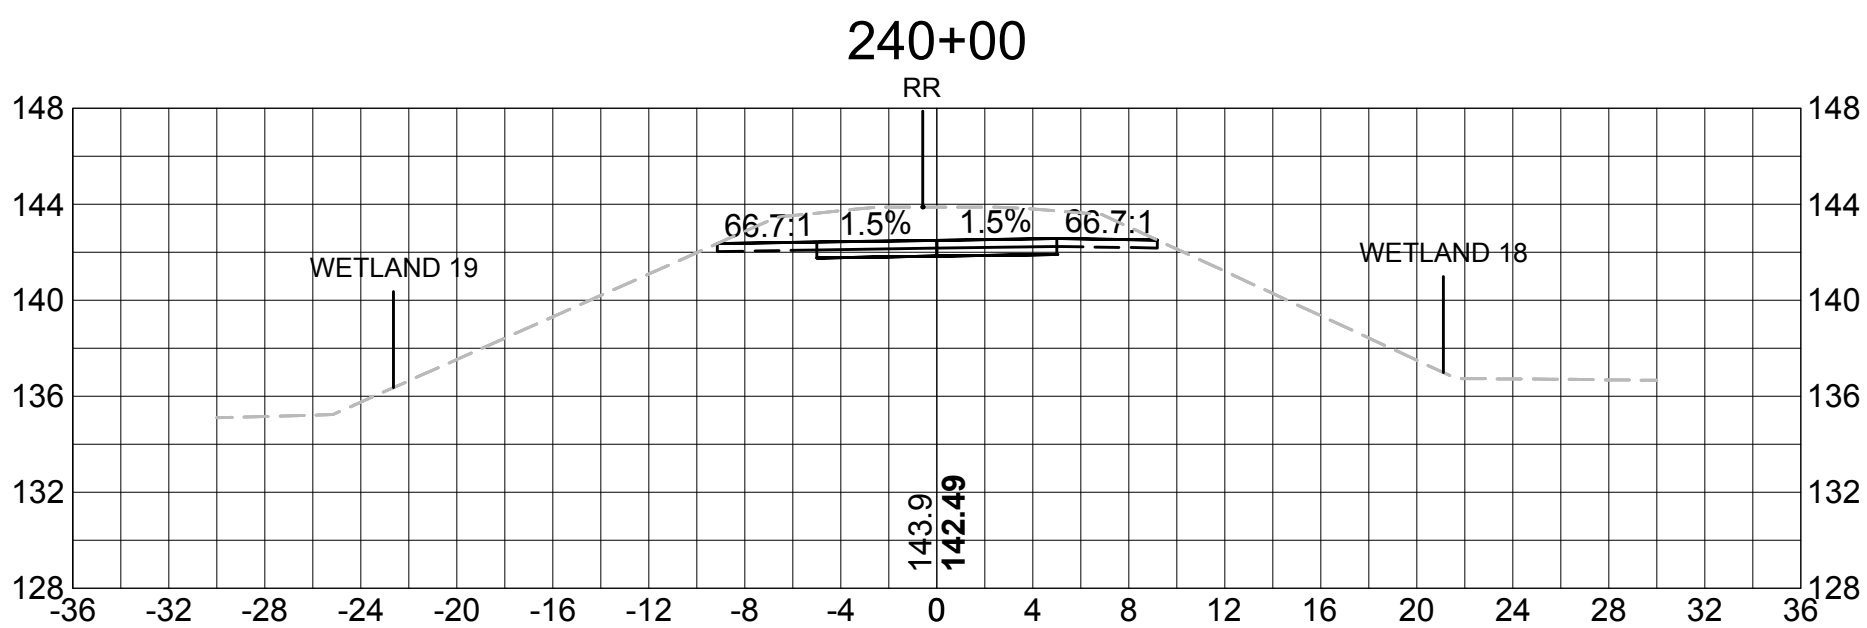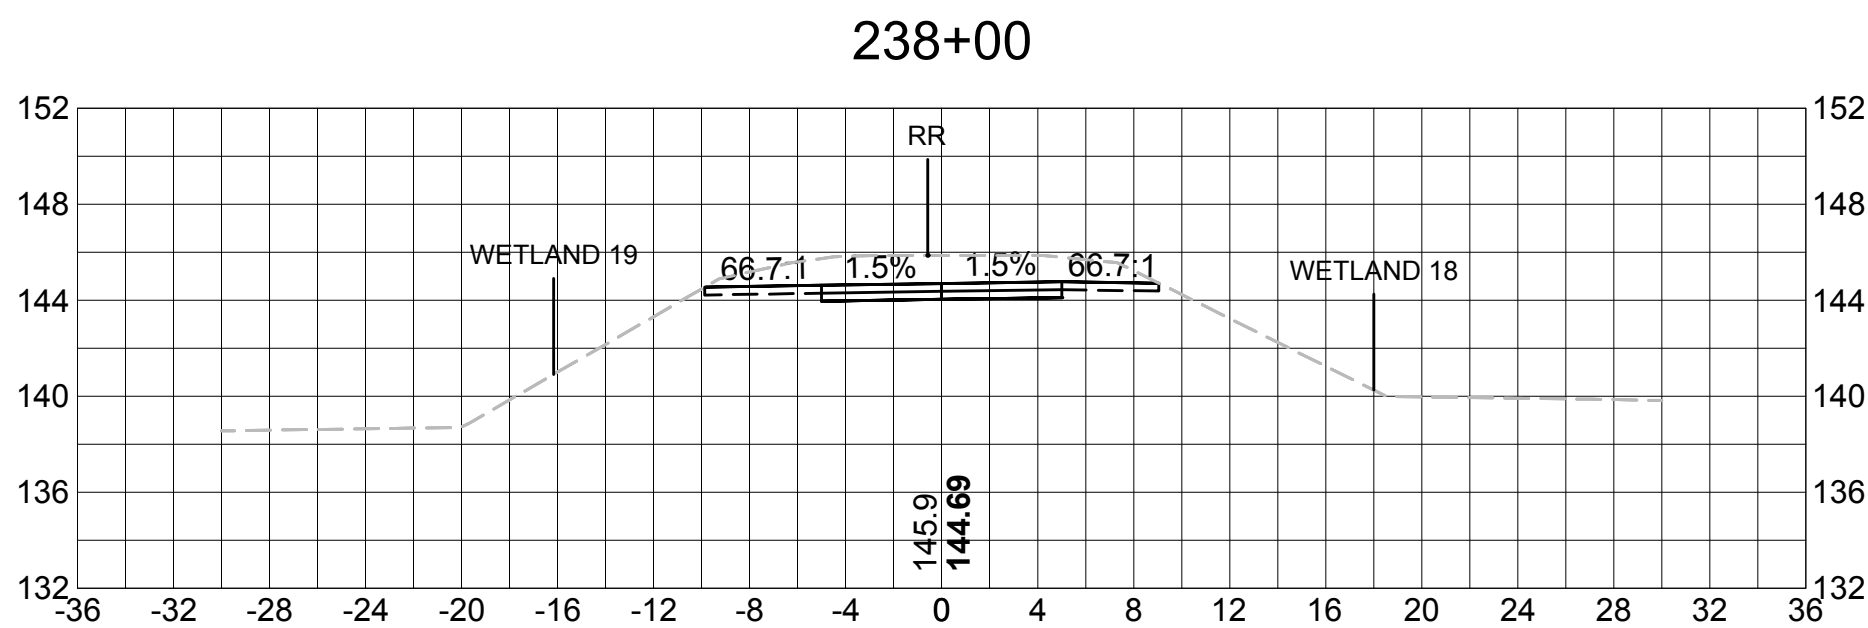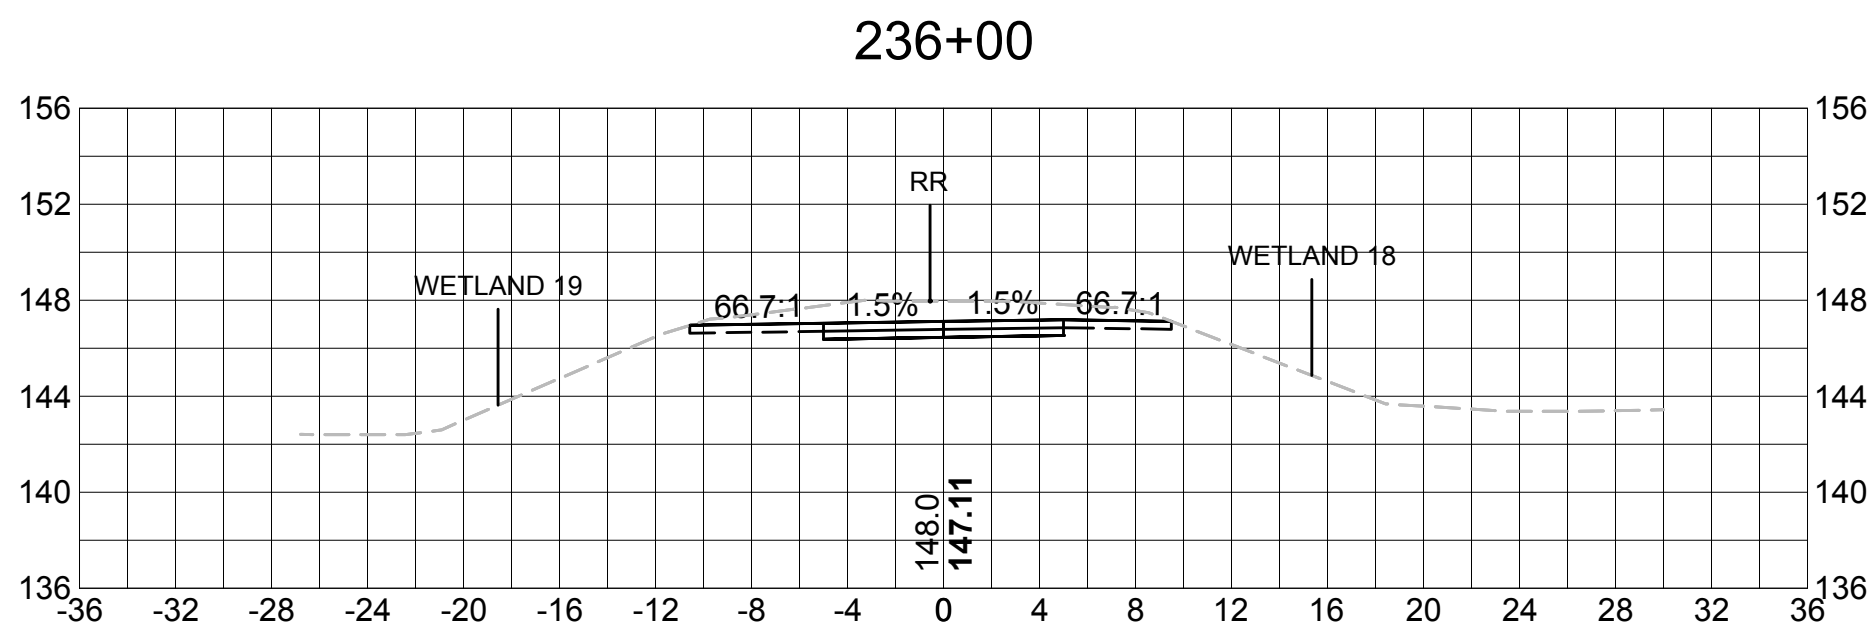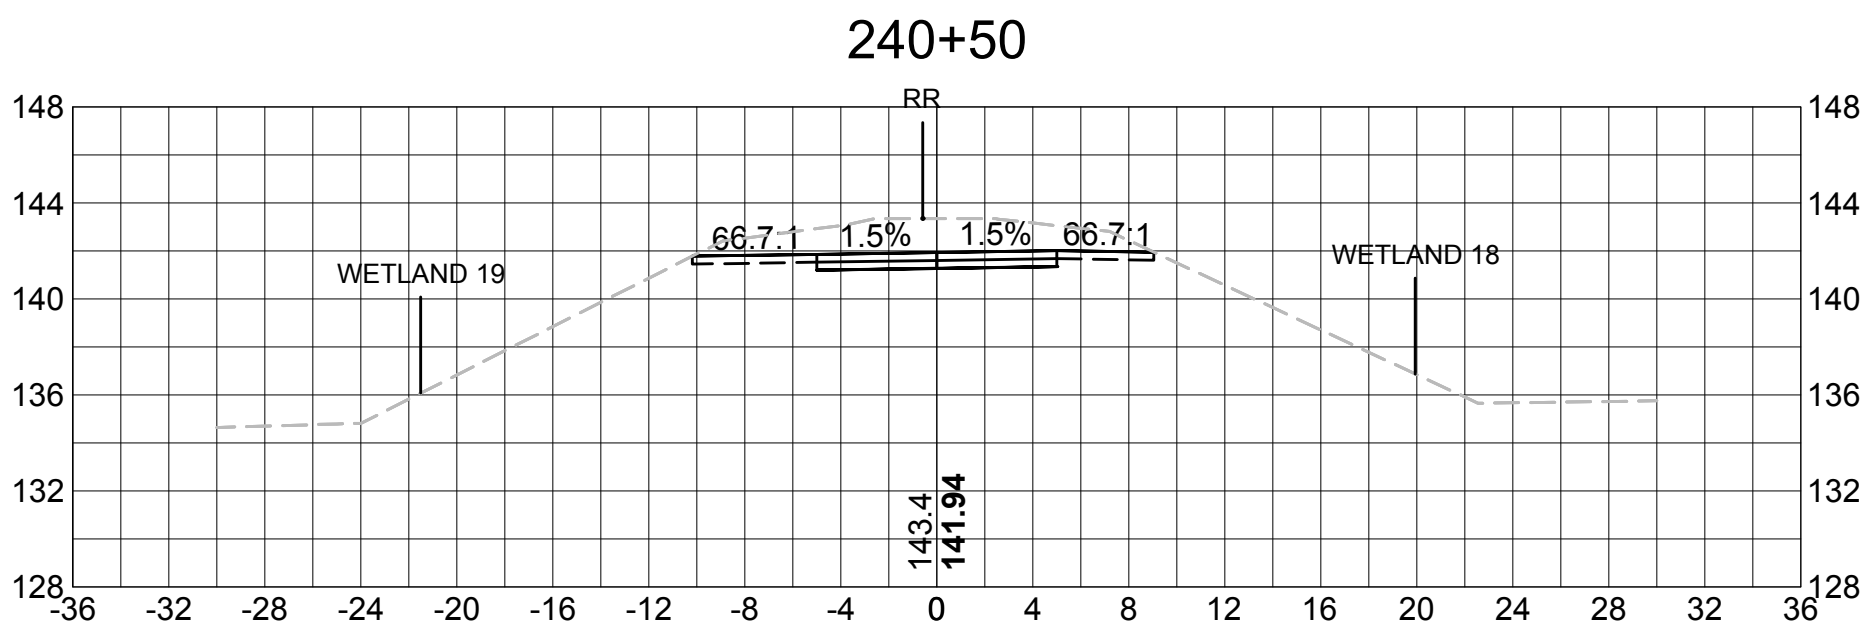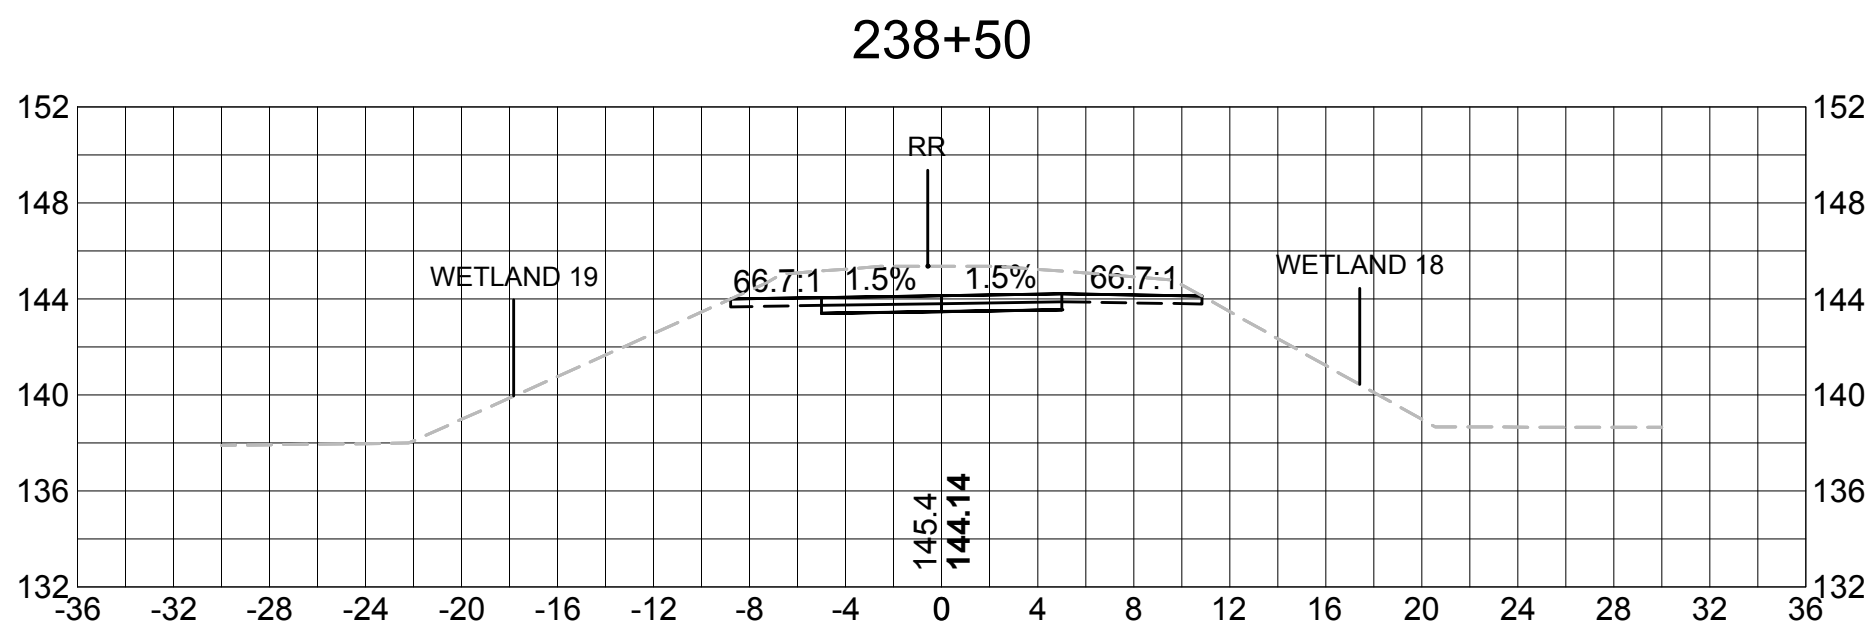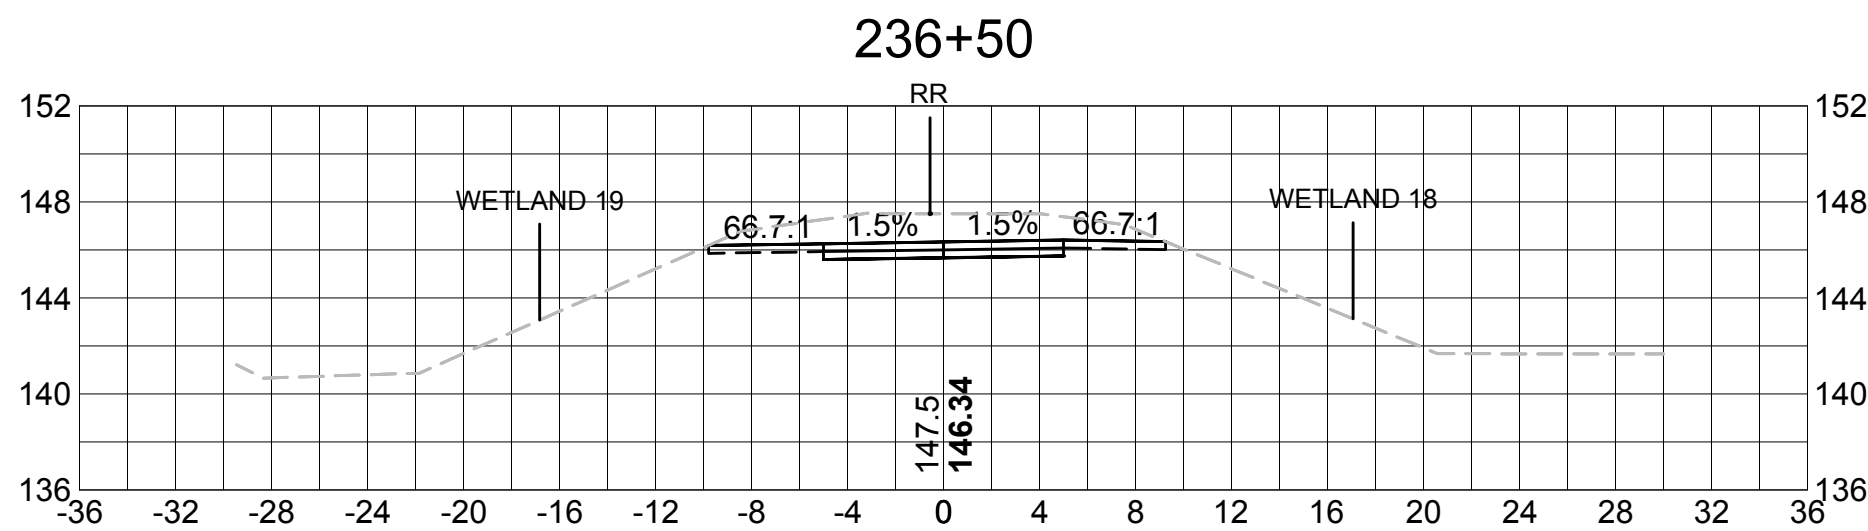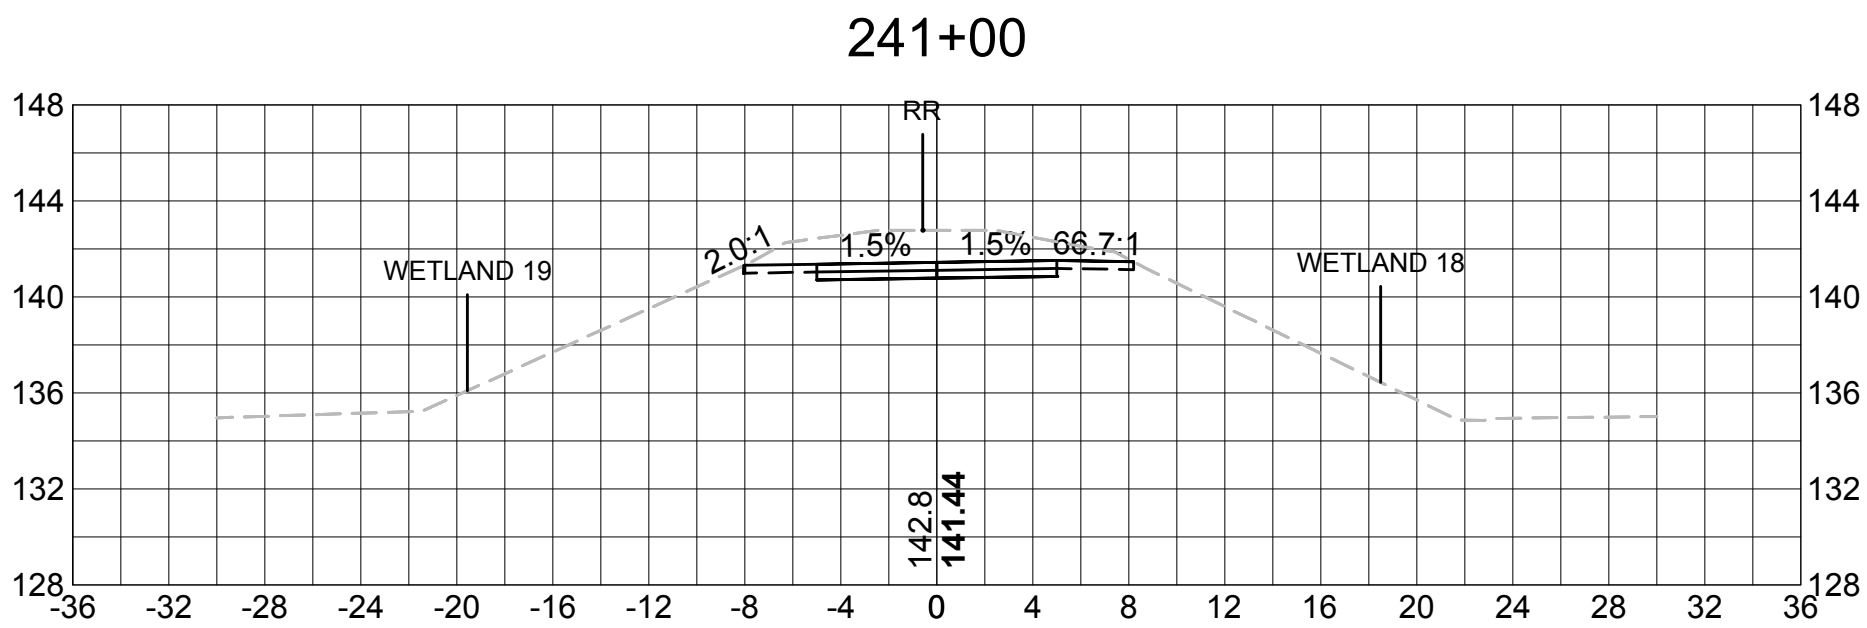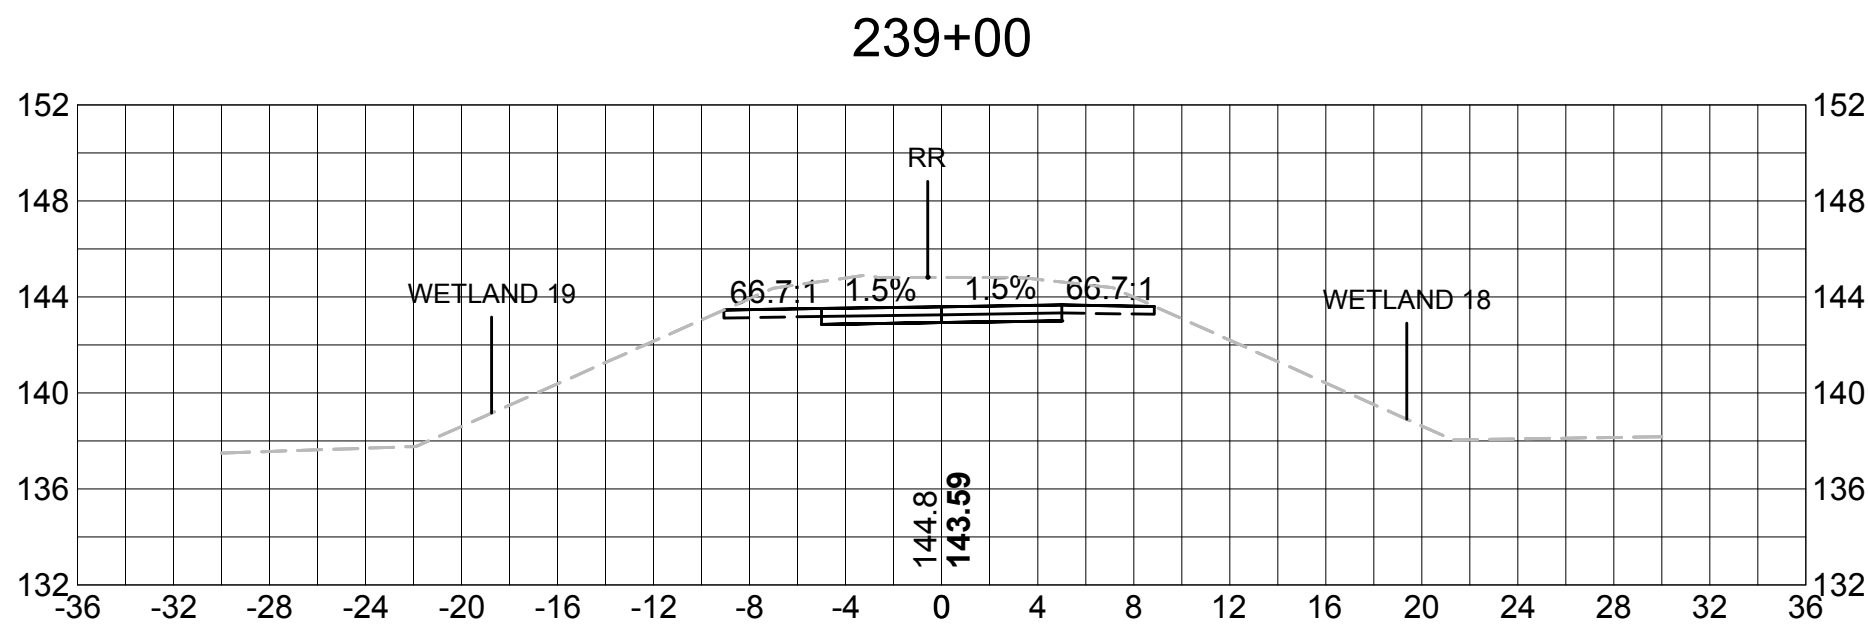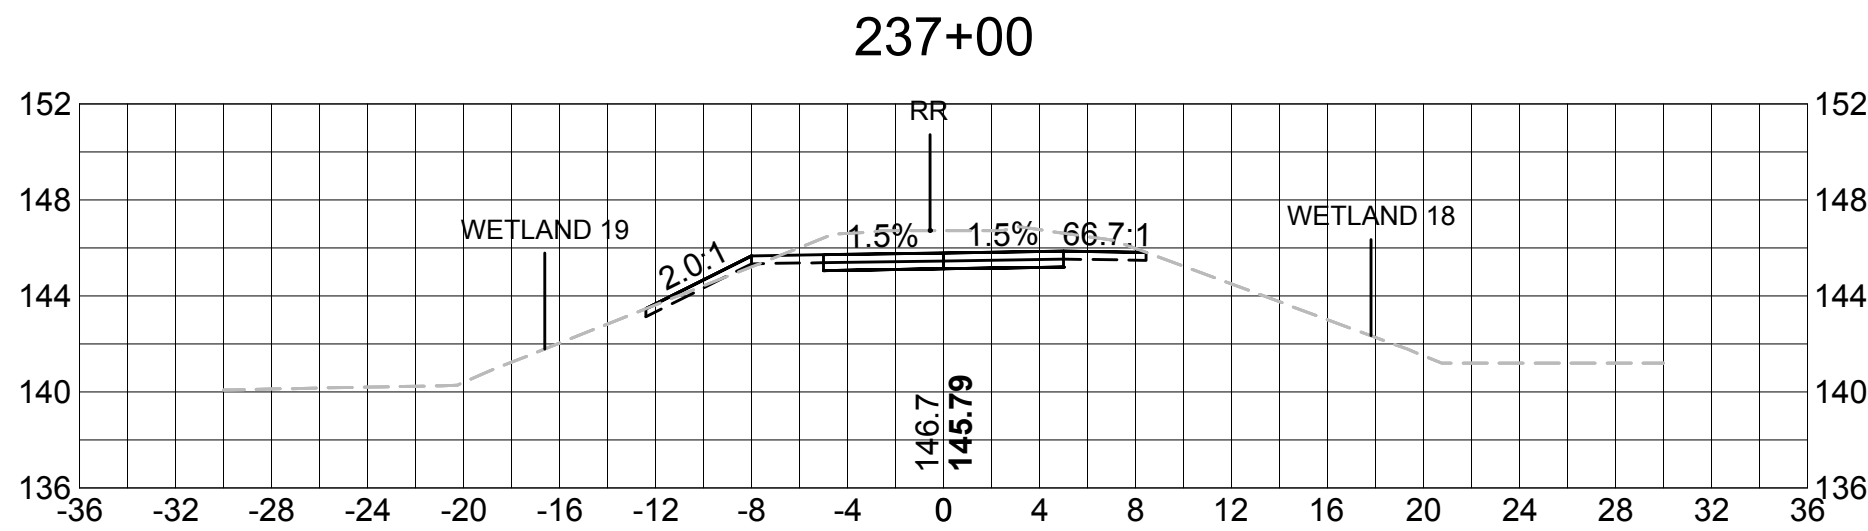

SUDBURY BRUCE FREEMAN RAIL TRAIL			
STATE	FED. AID PROJ. NO.	SHEET NO.	TOTAL SHEETS
MASS.	XXXX	79	XX
PROJECT FILE NO. 608164			













CROSS SECTIONS

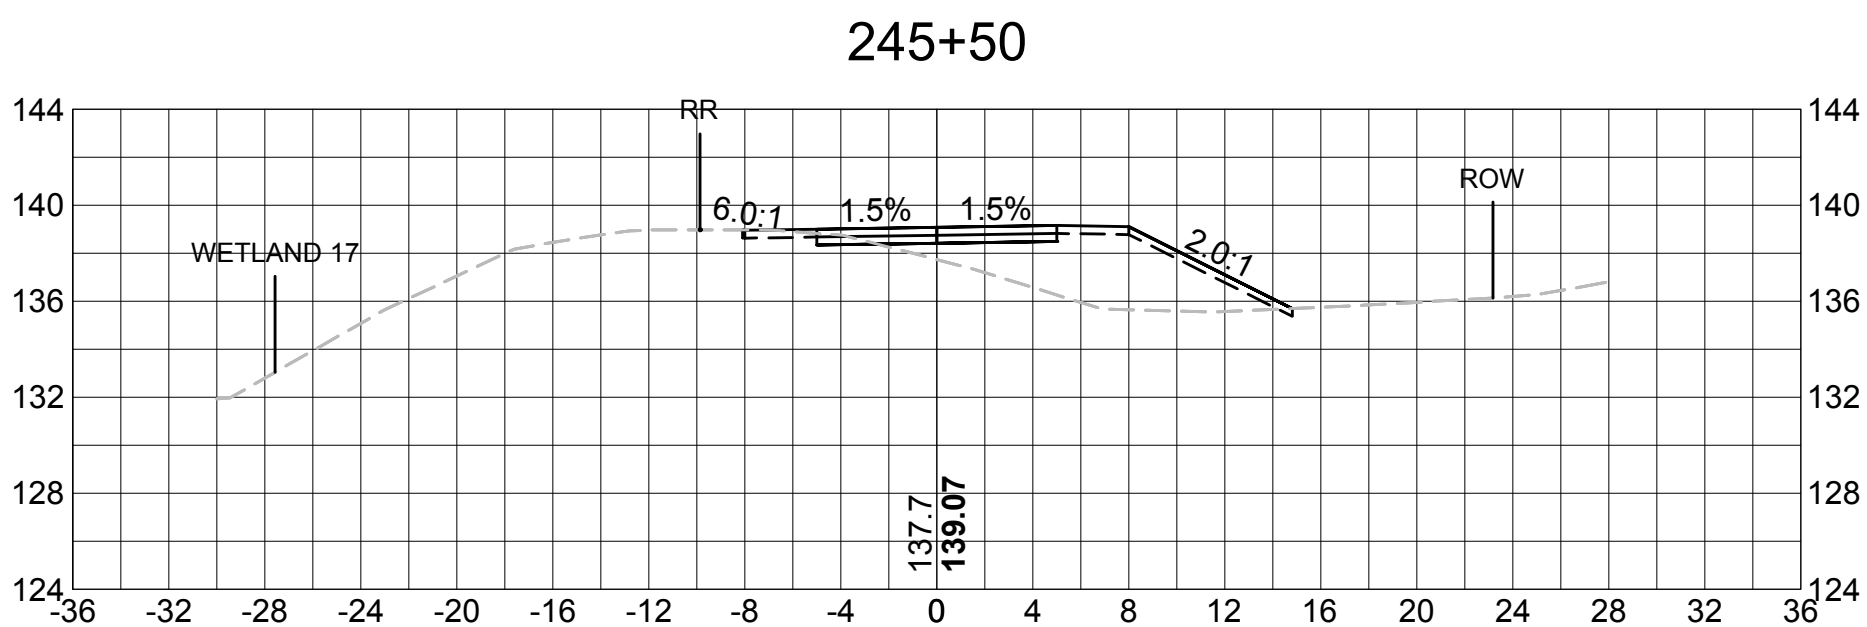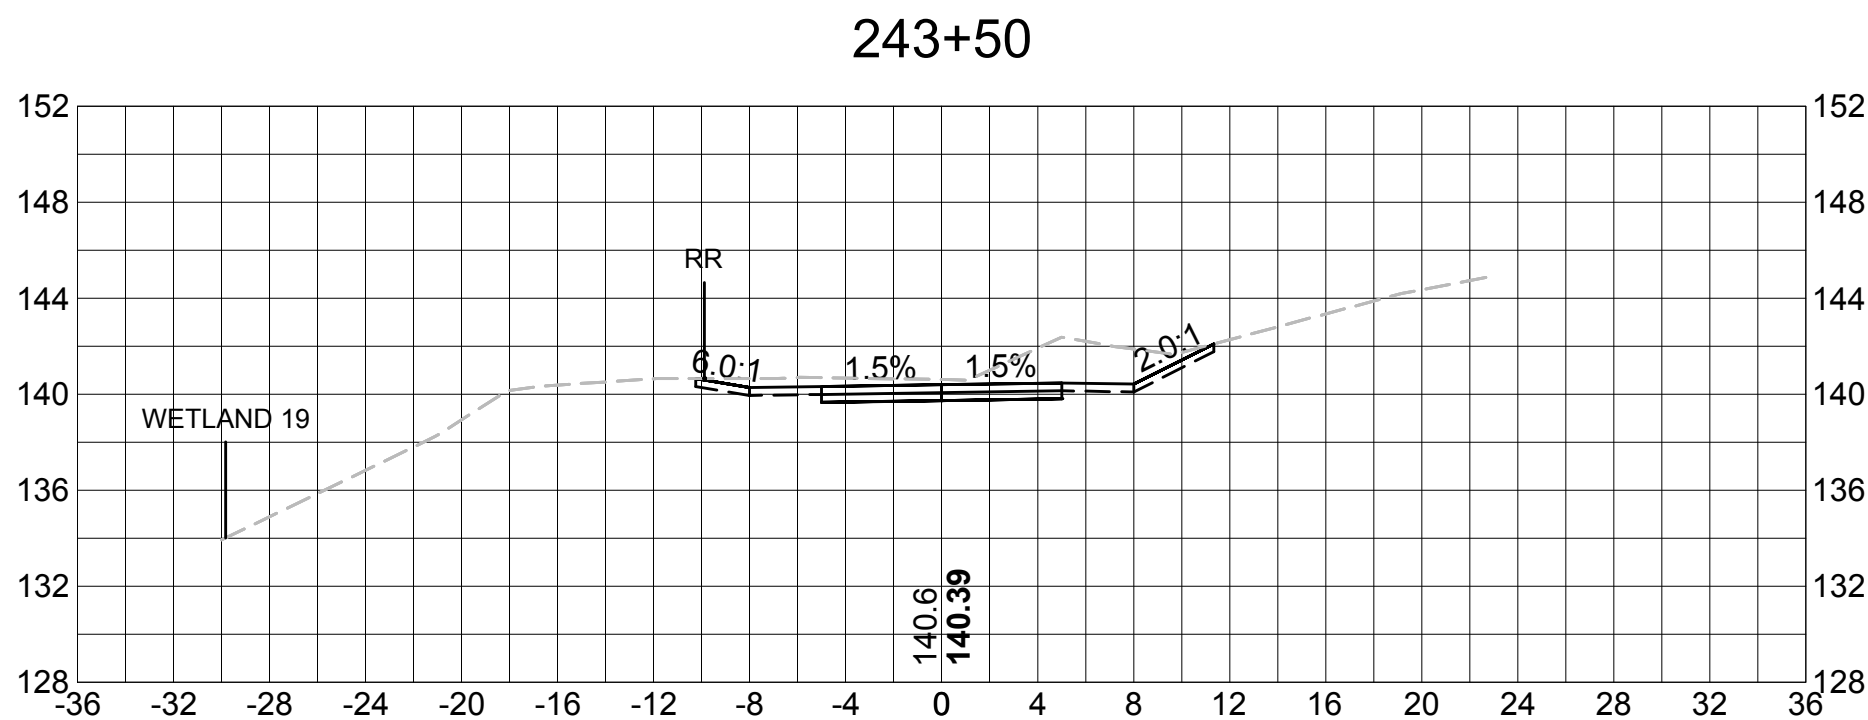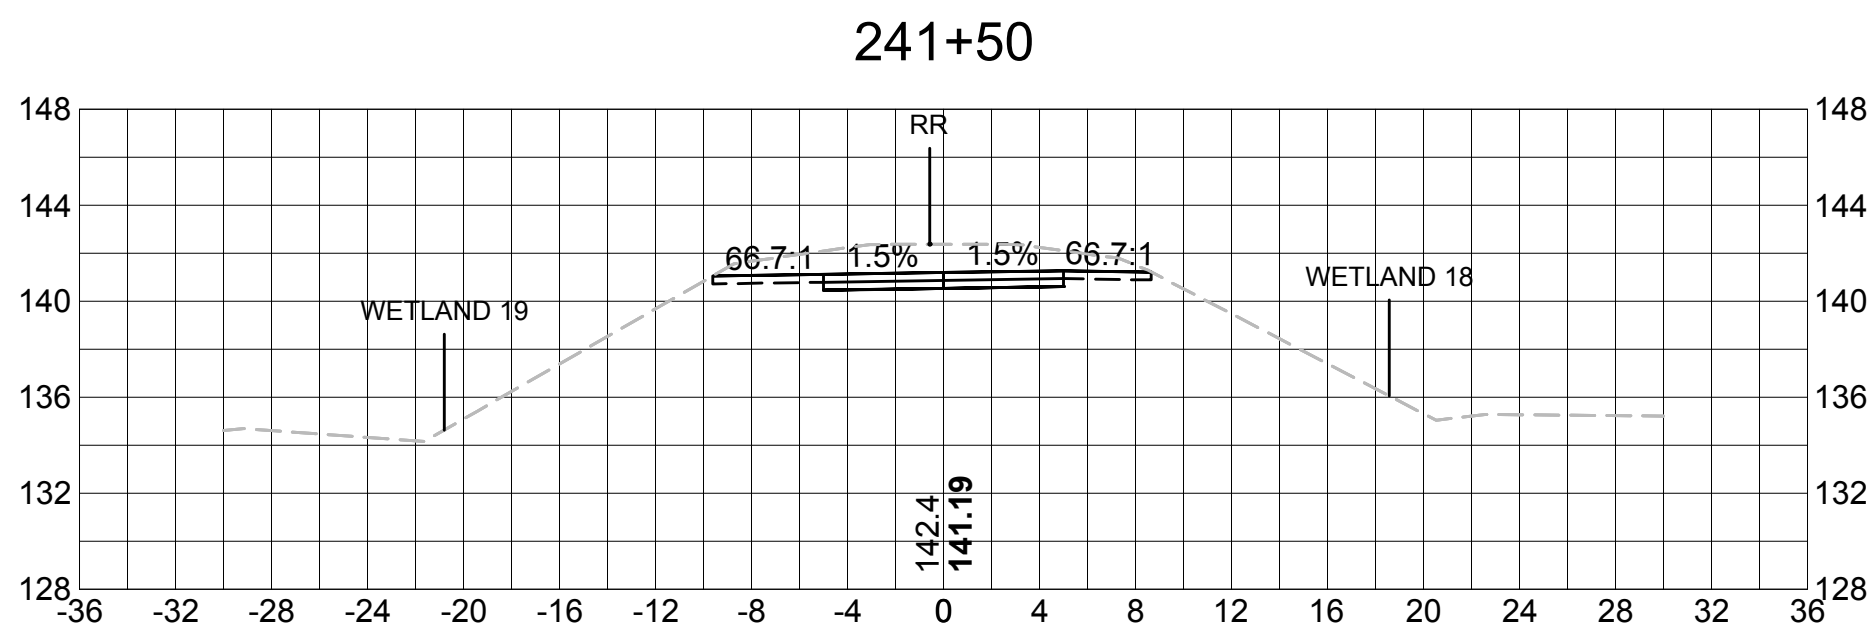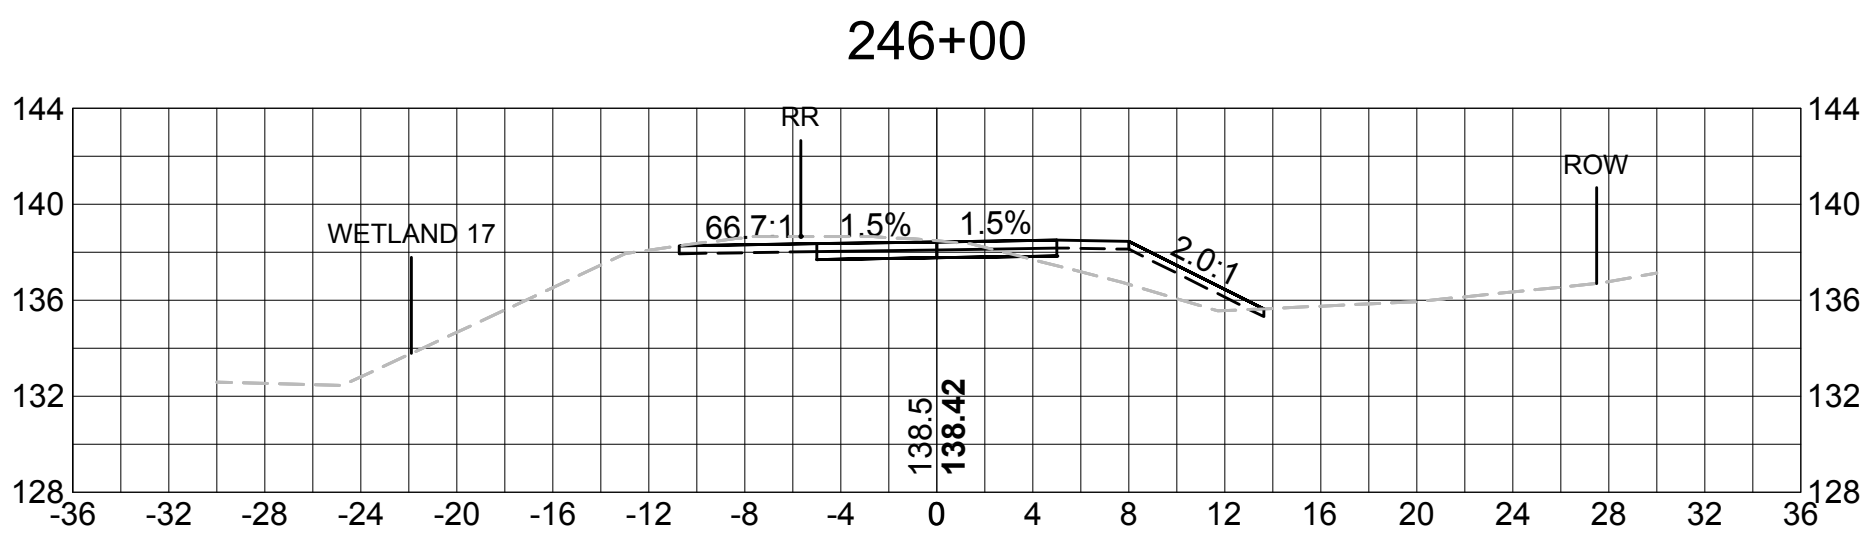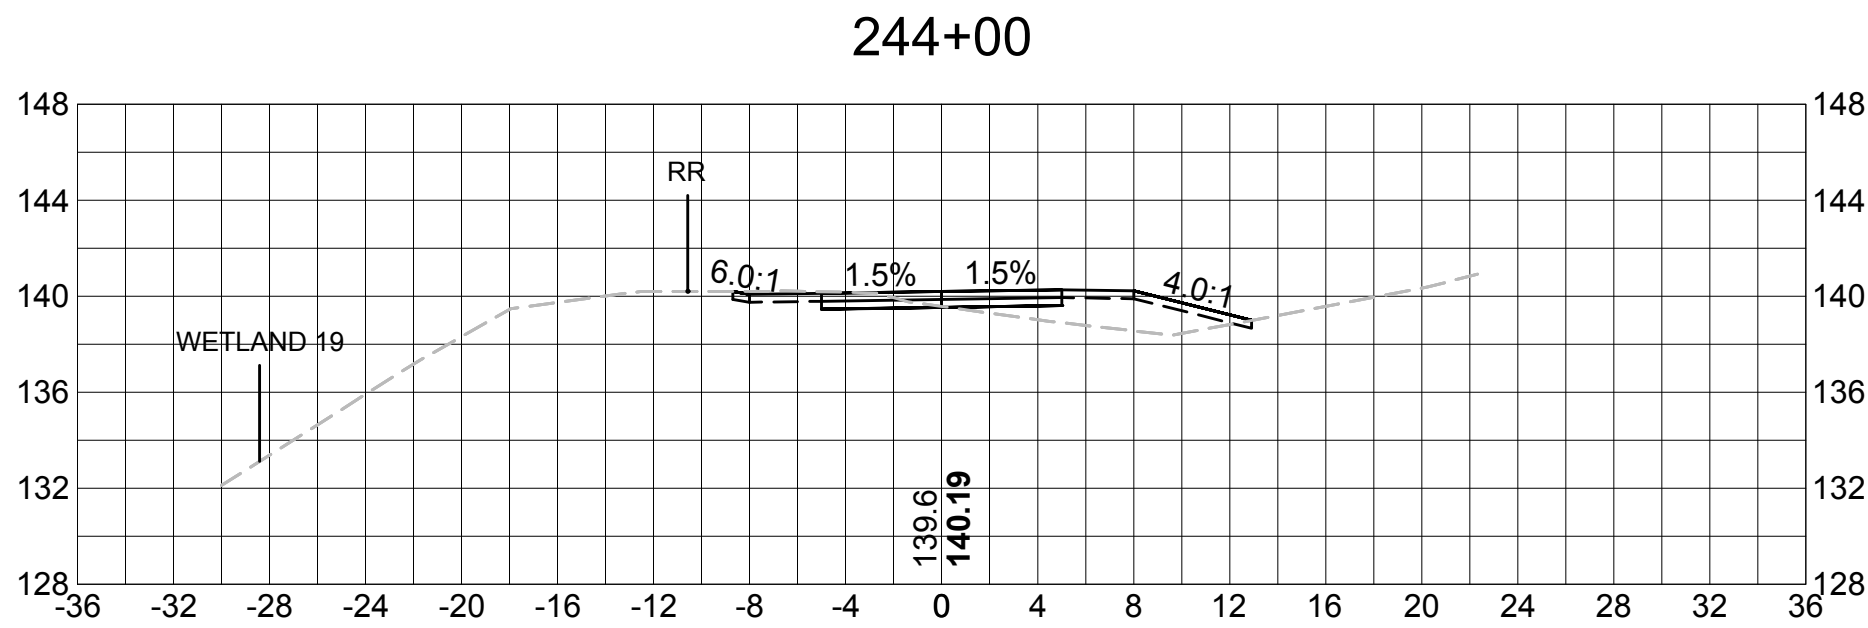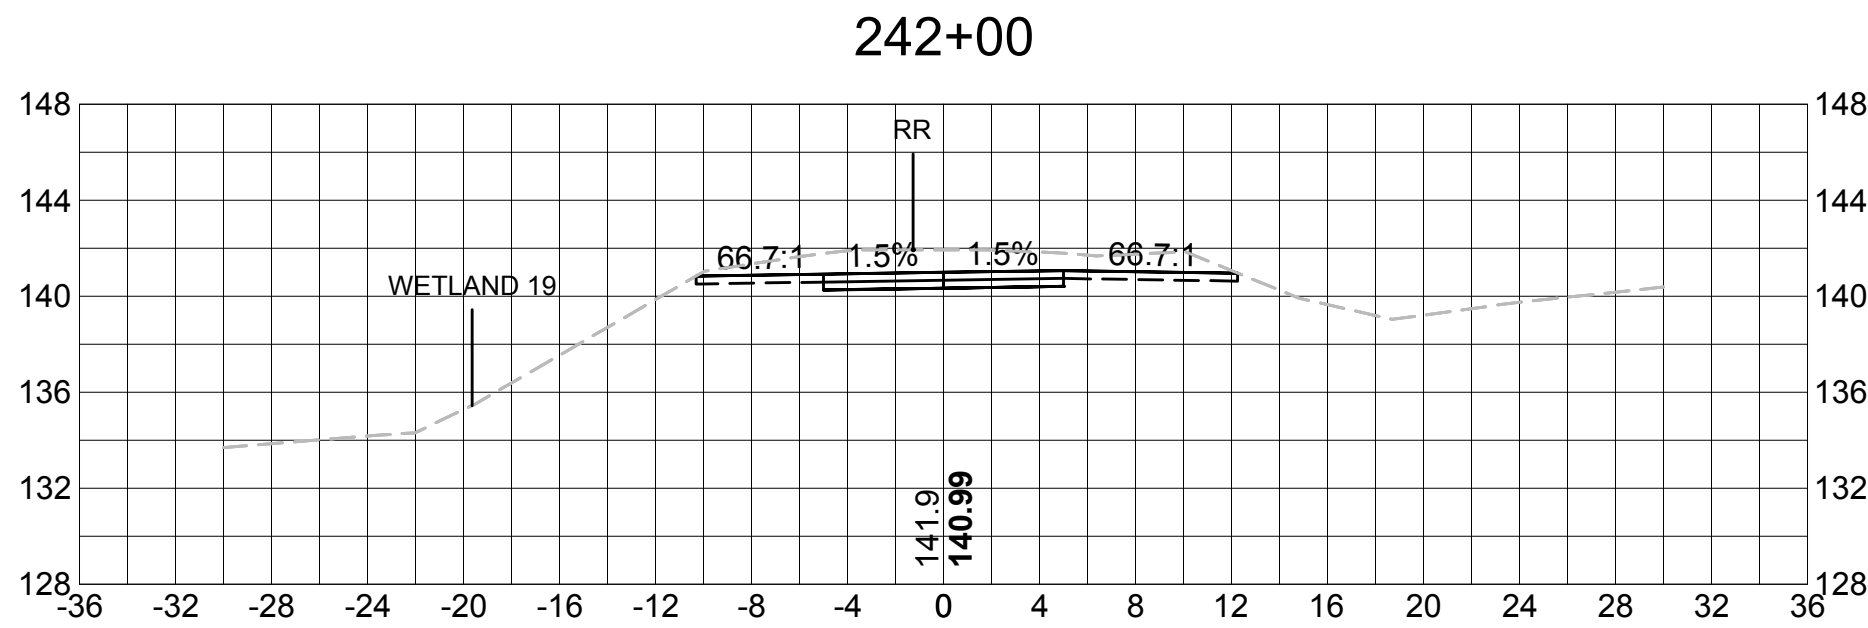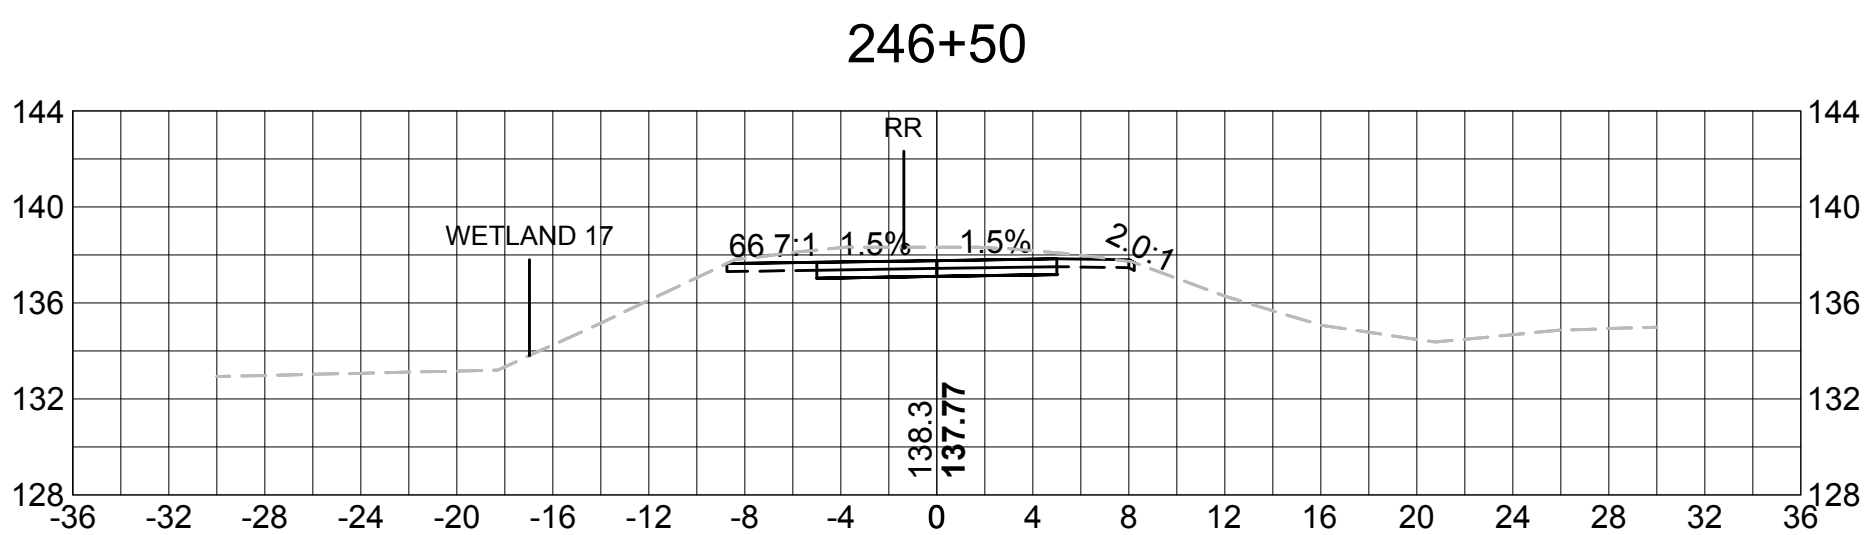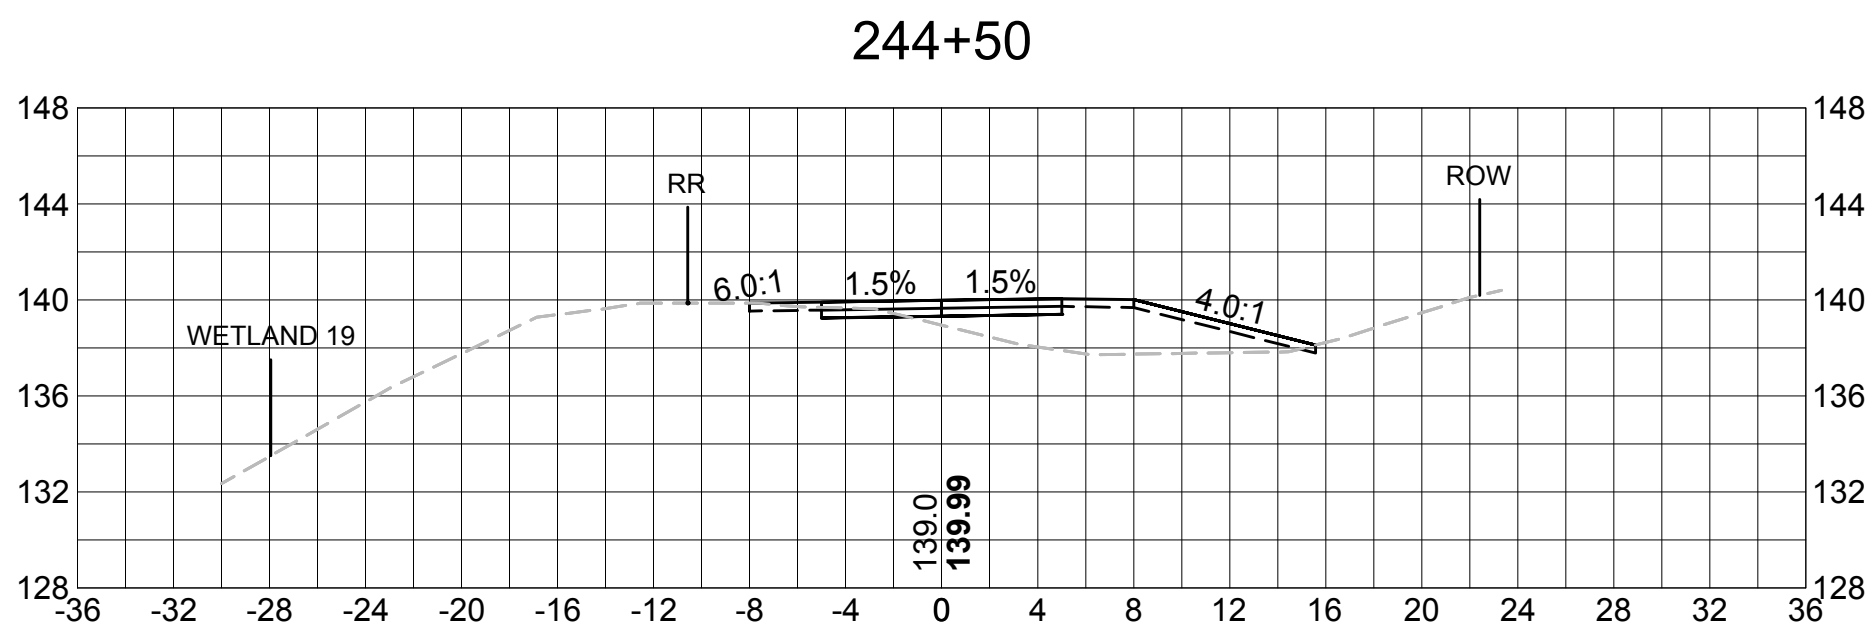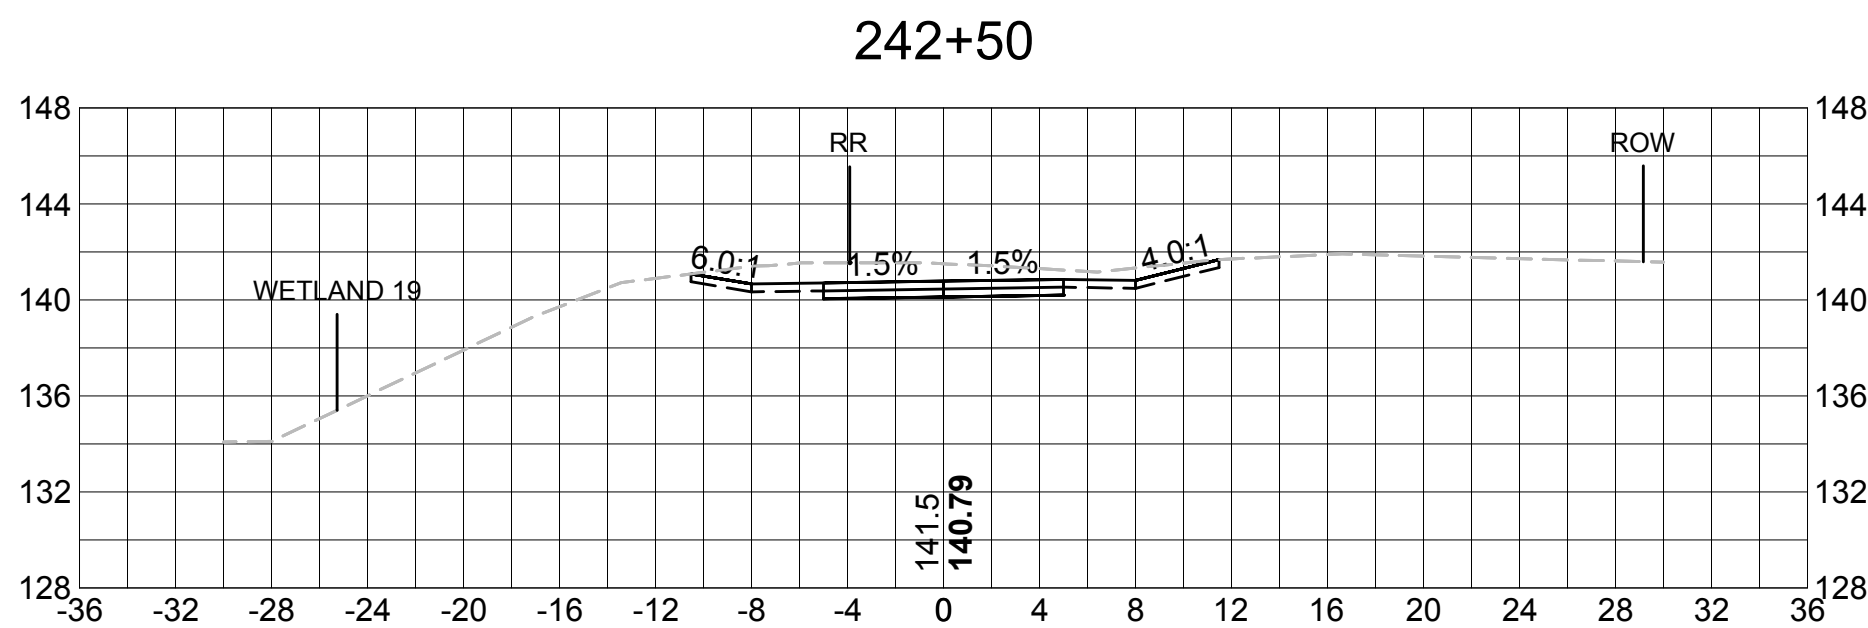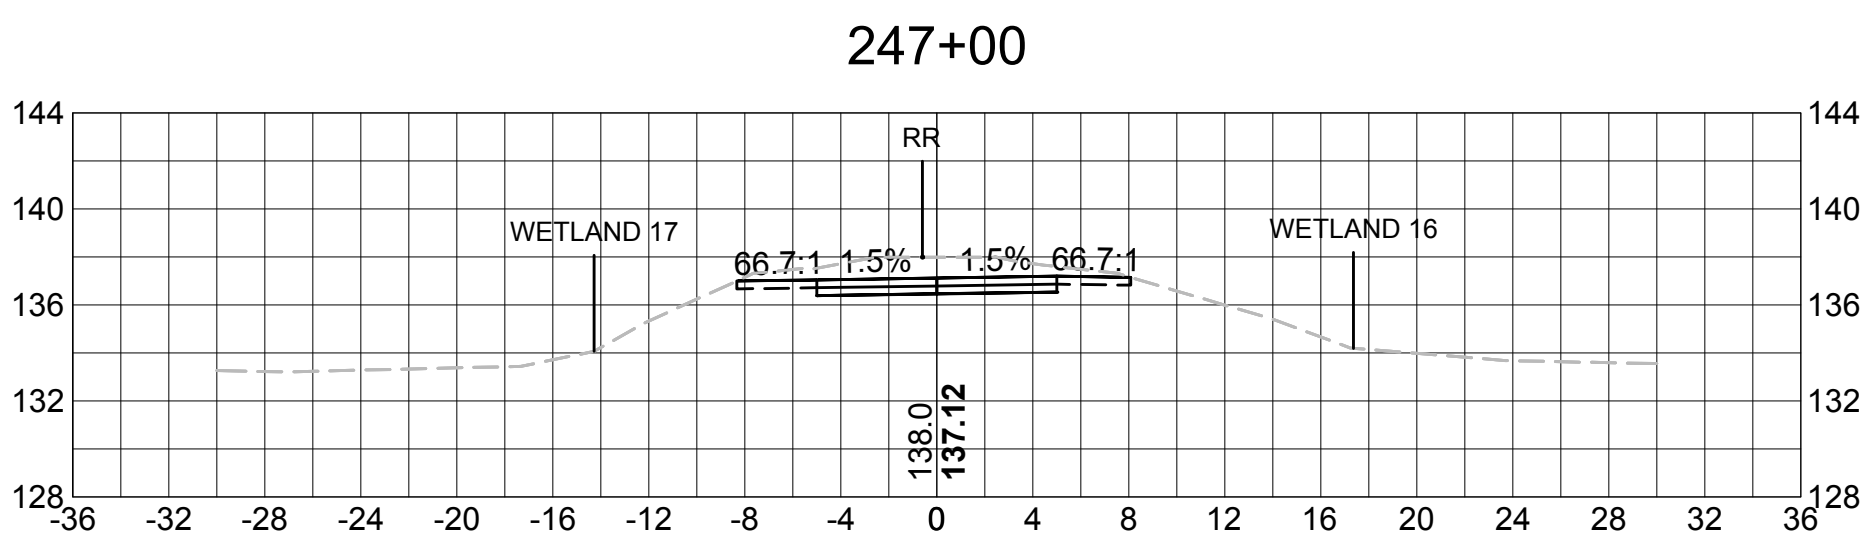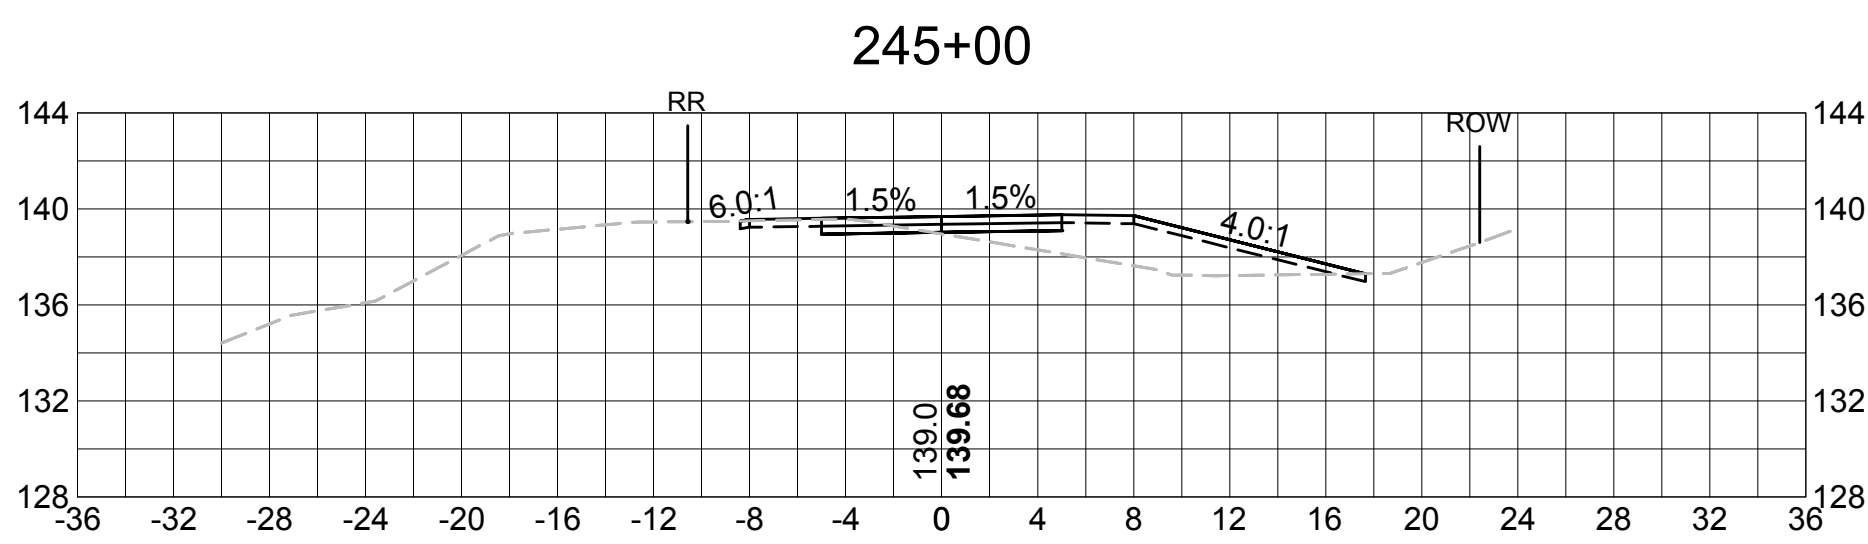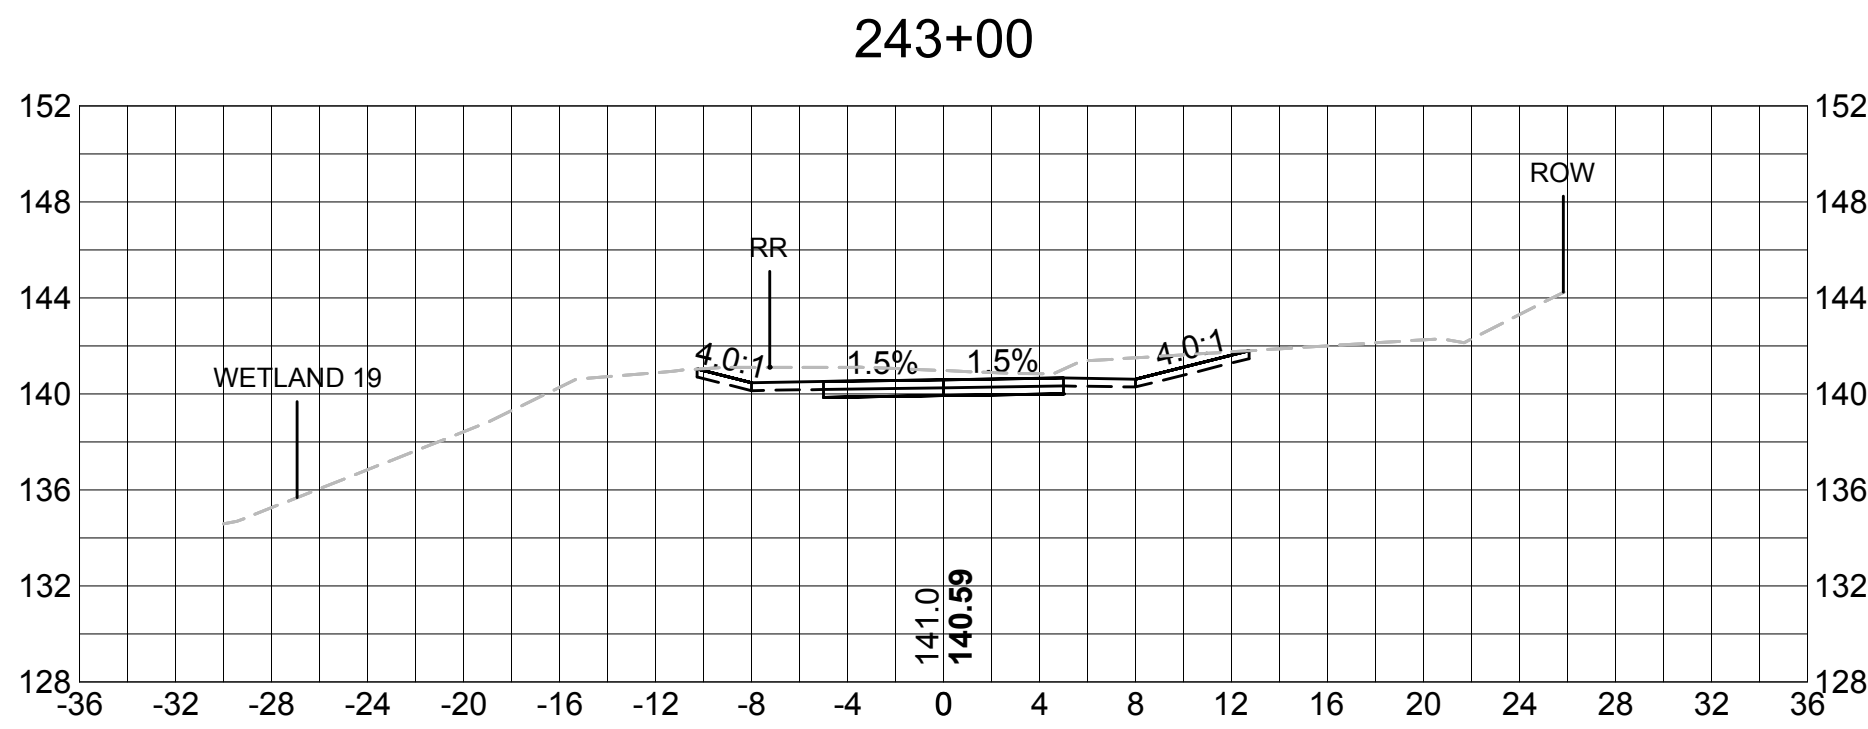

SUDBURY
BRUCE FREEMAN RAIL TRAIL













STATE	FED. AID PROJ. NO.	SHEET NO.	TOTAL SHEETS
MASS.	XXXX	80	XX
PROJECT FILE NO. 608164			

CROSS SECTIONS

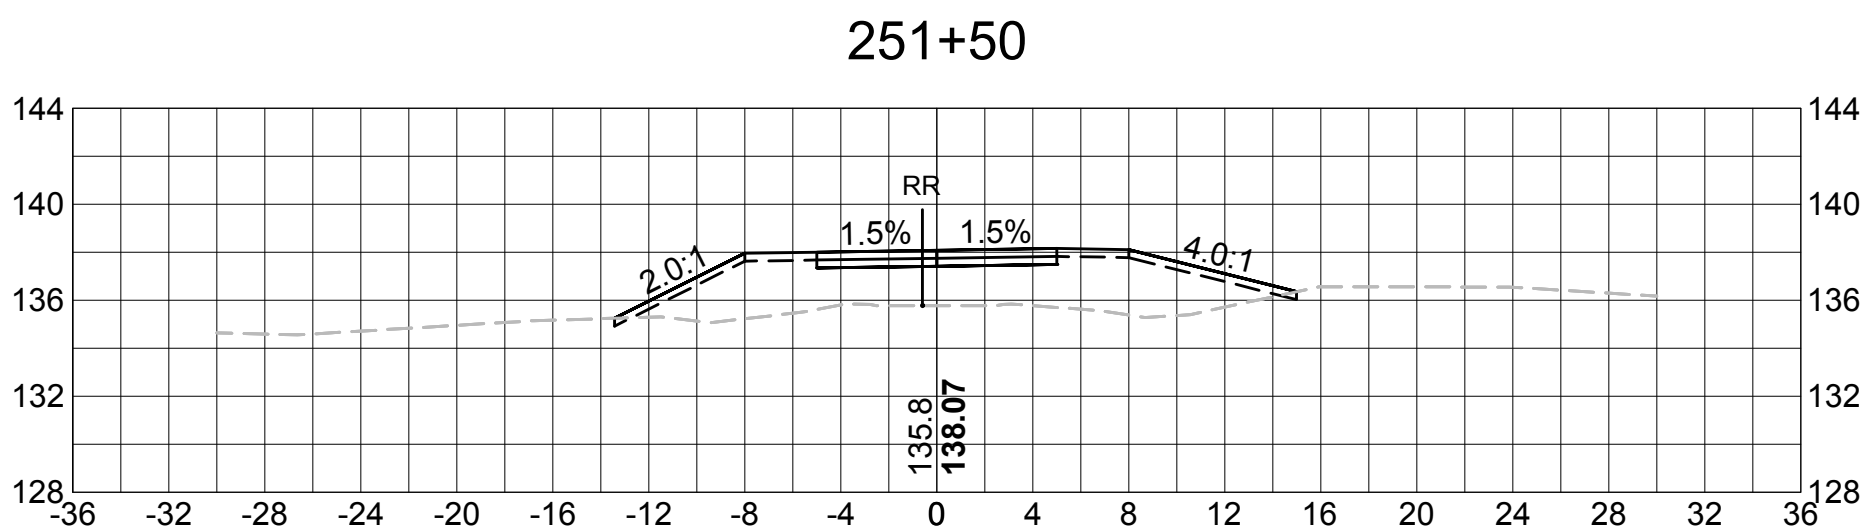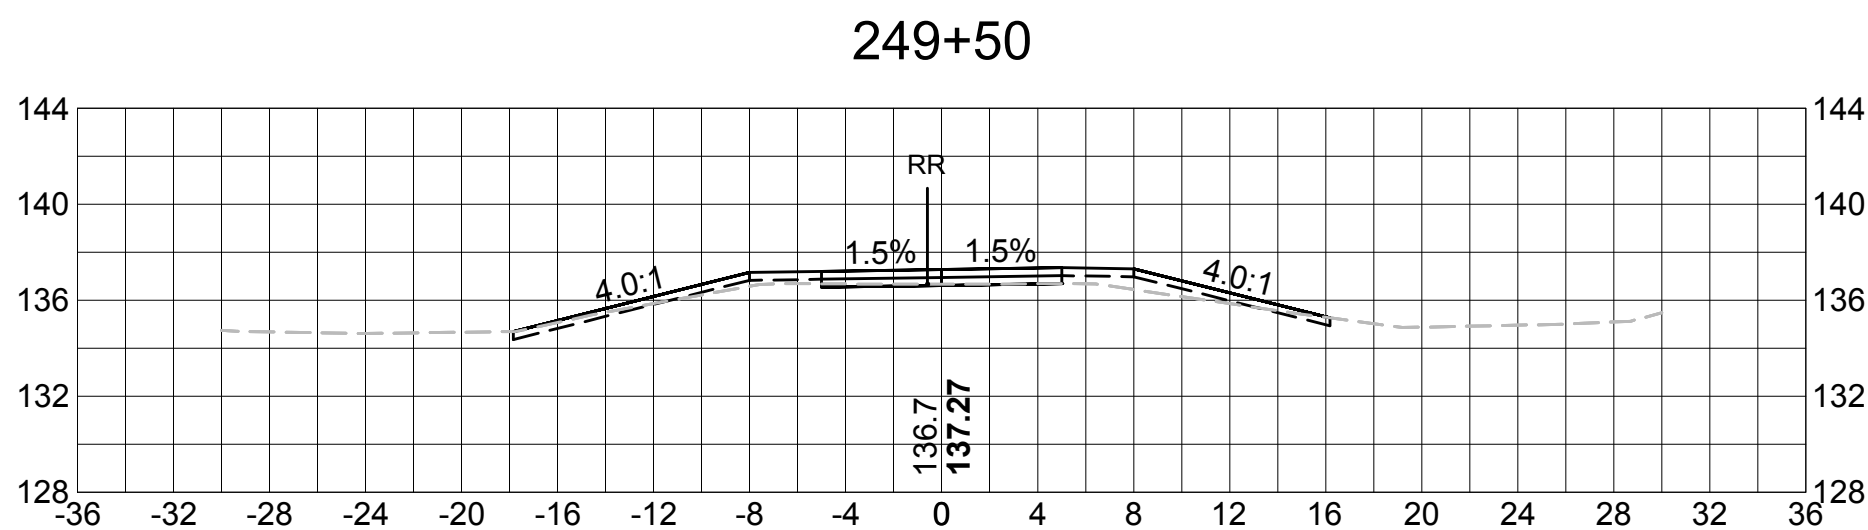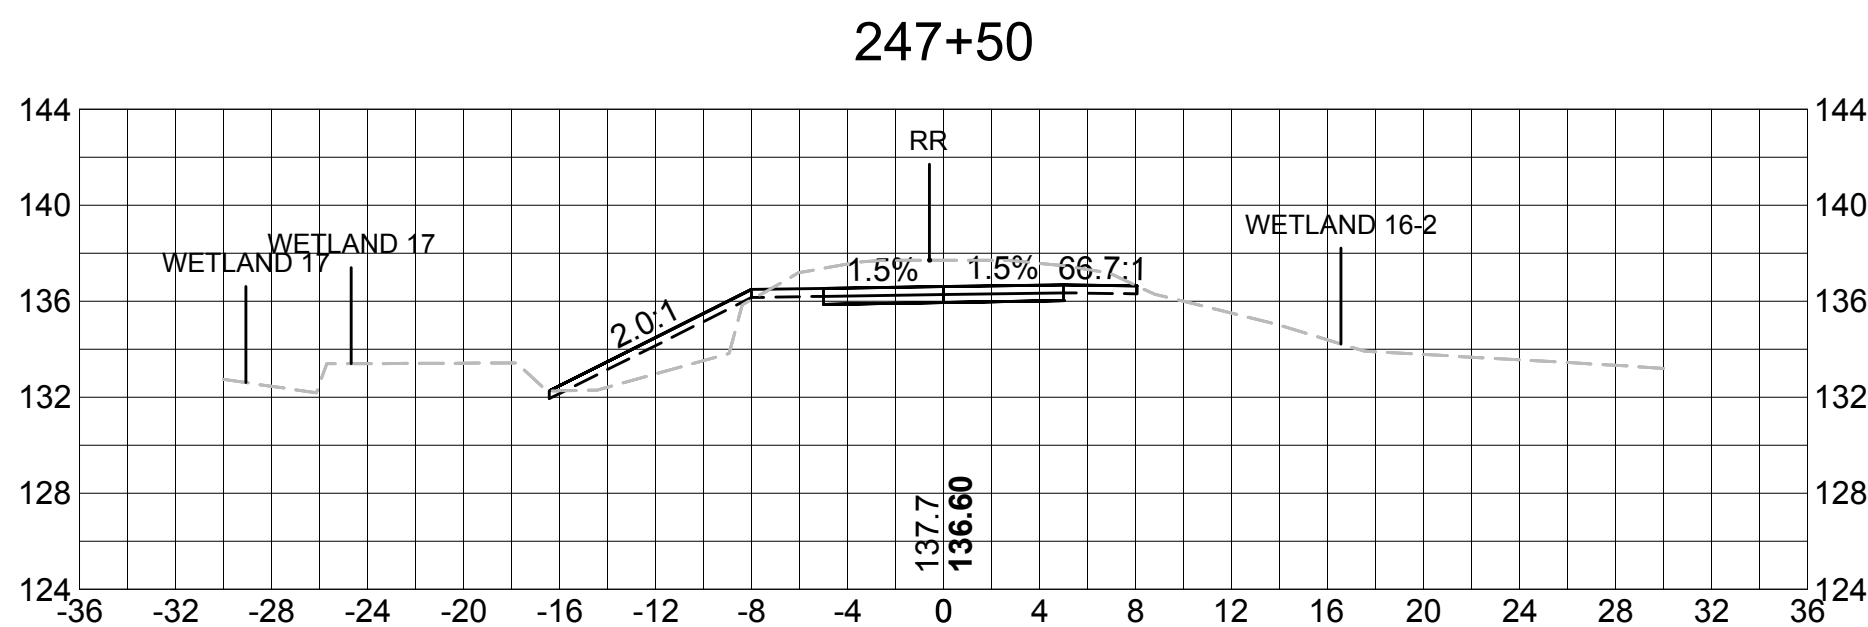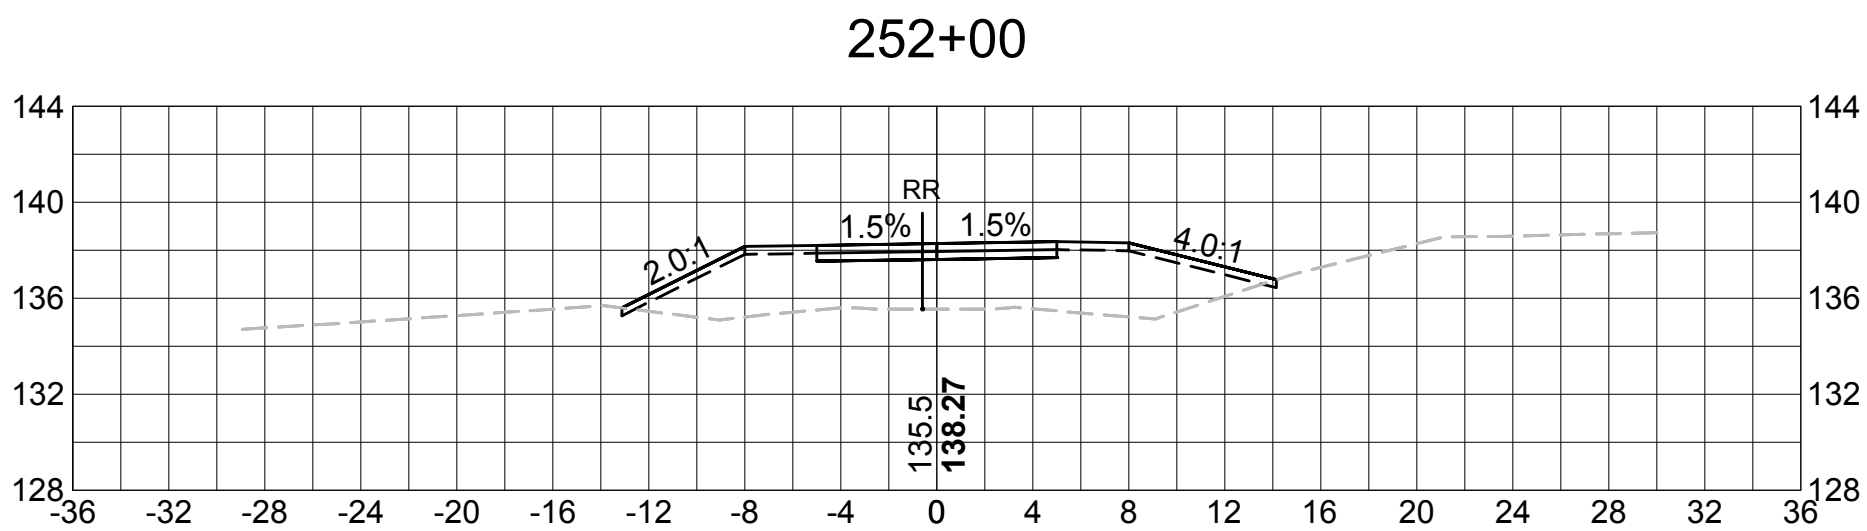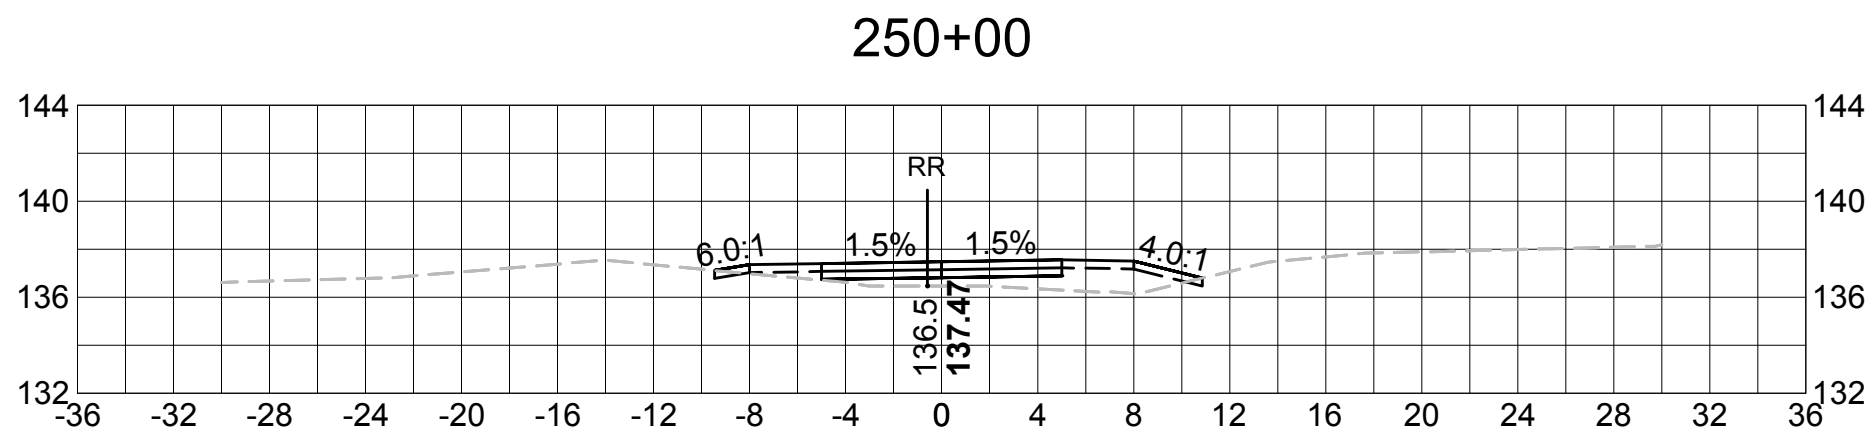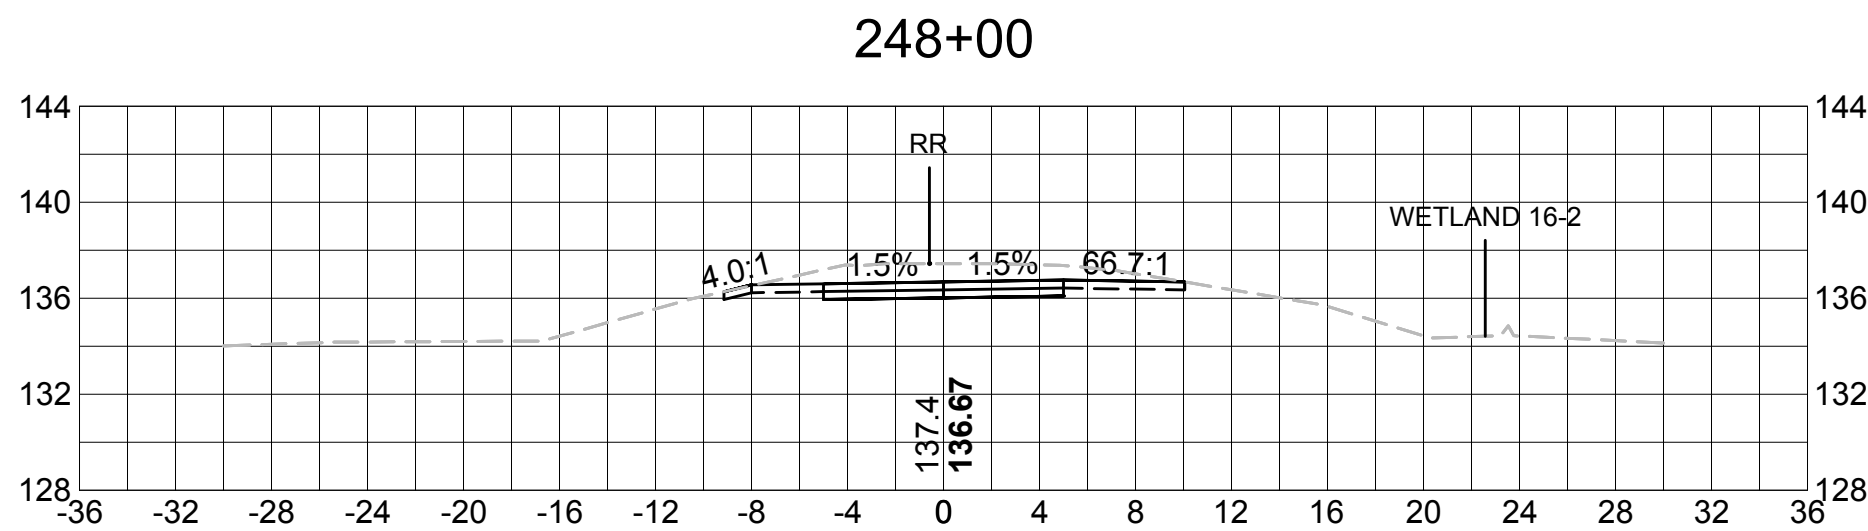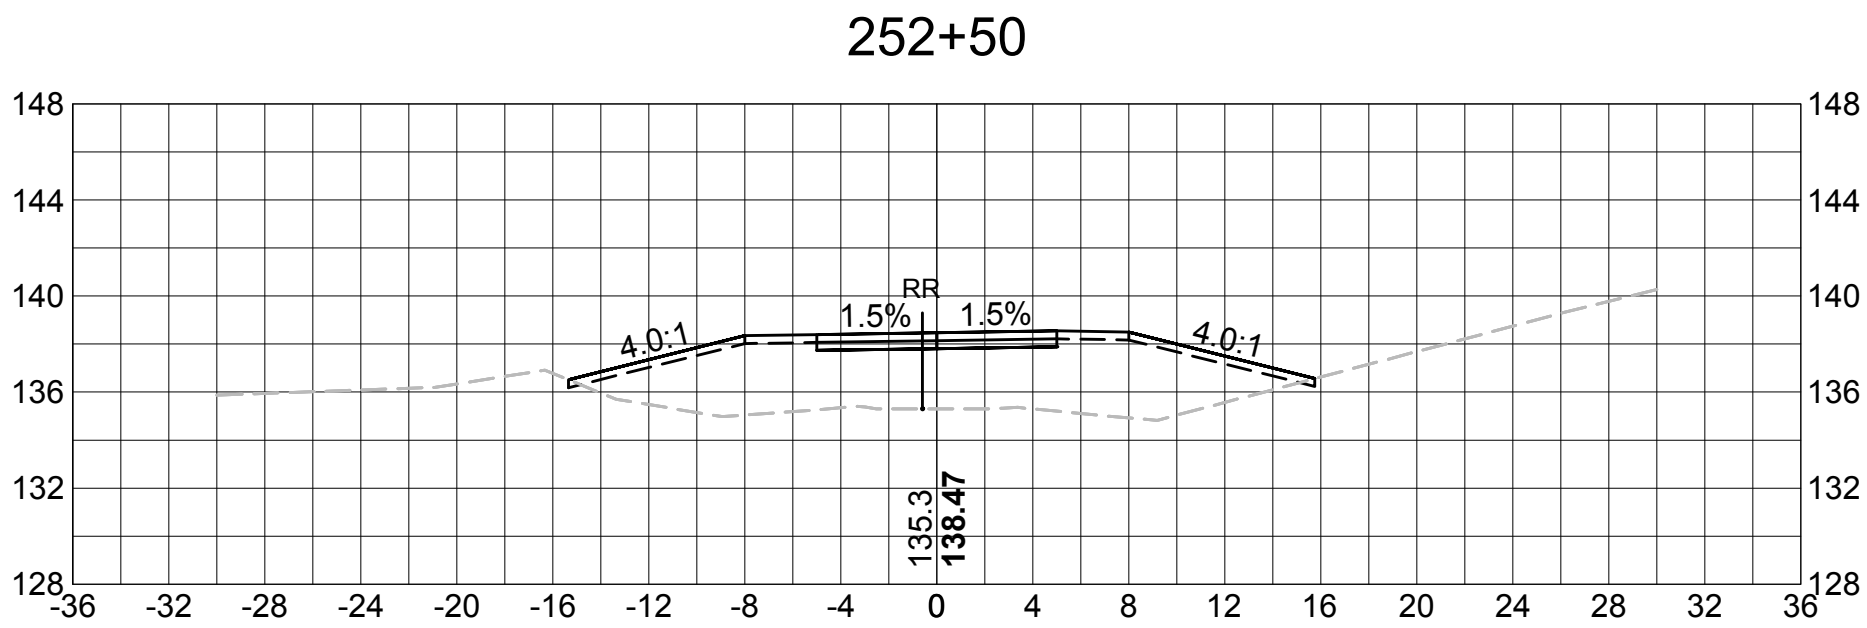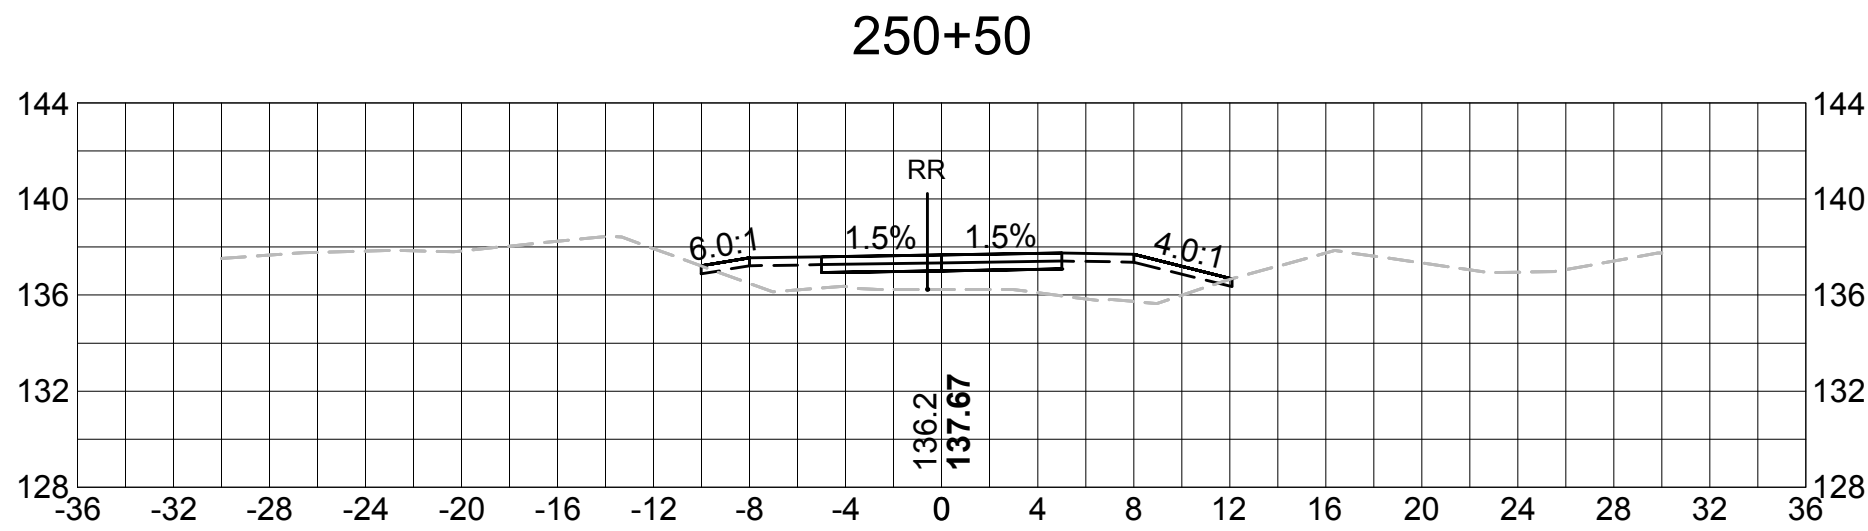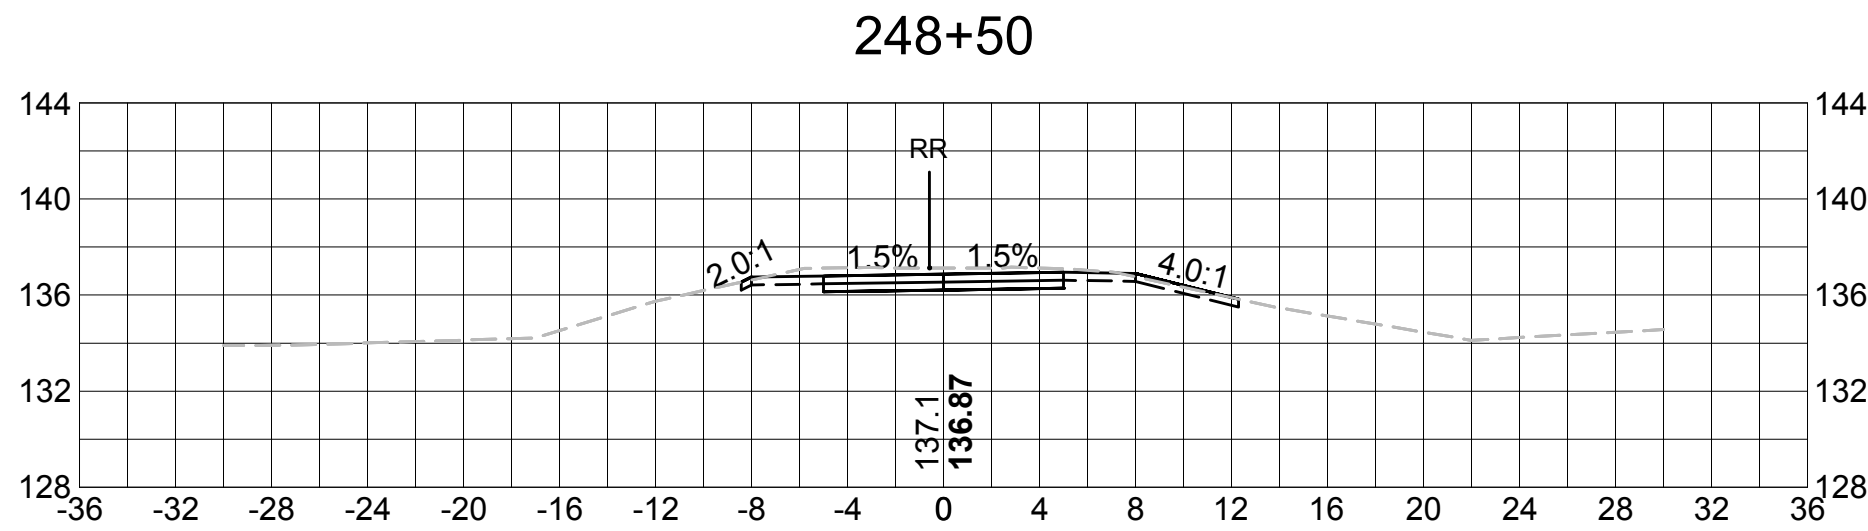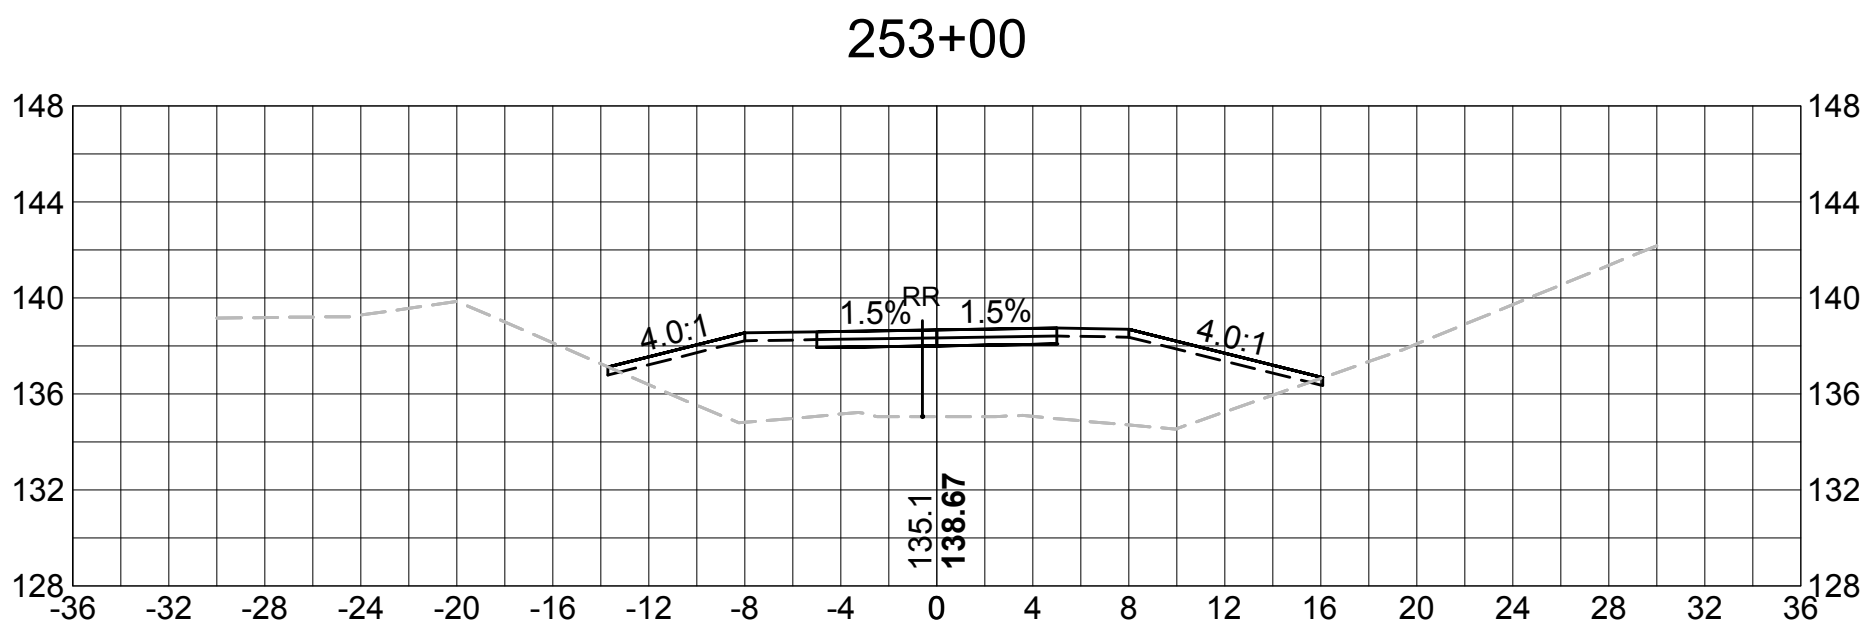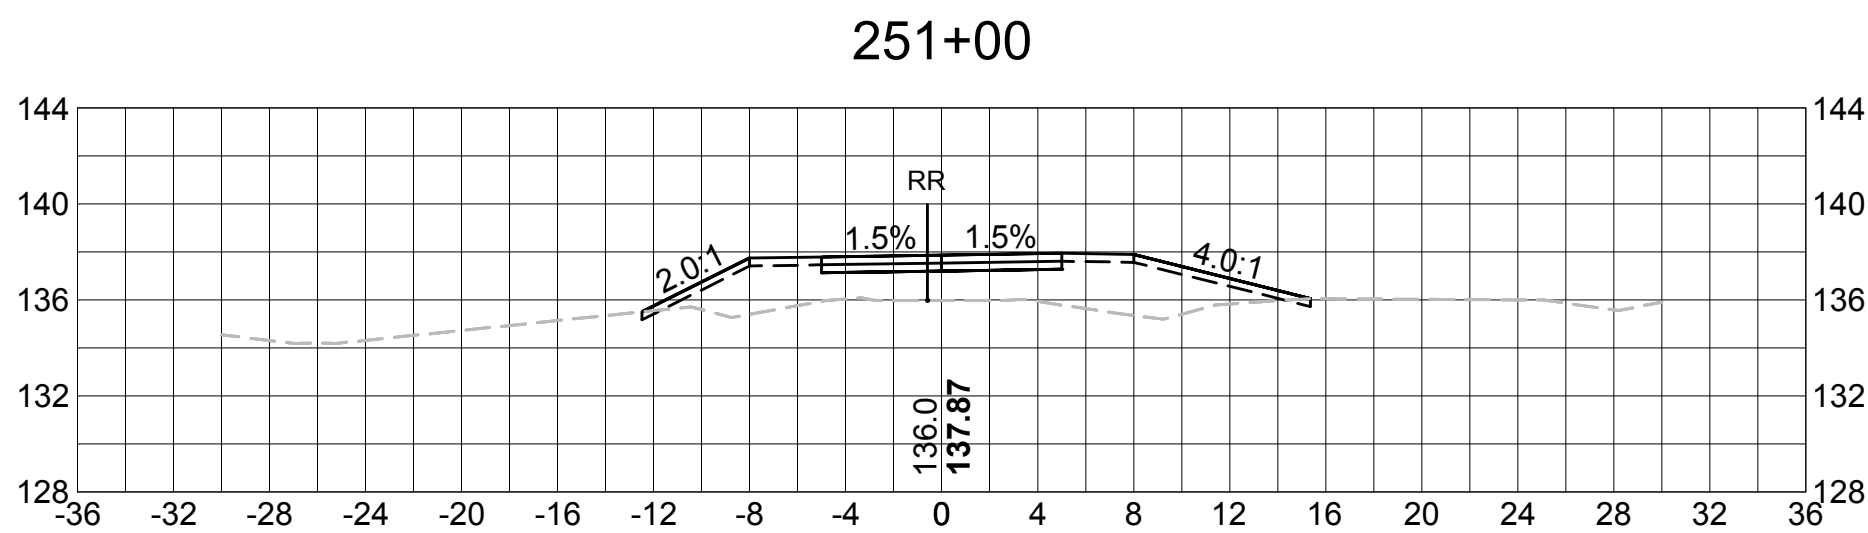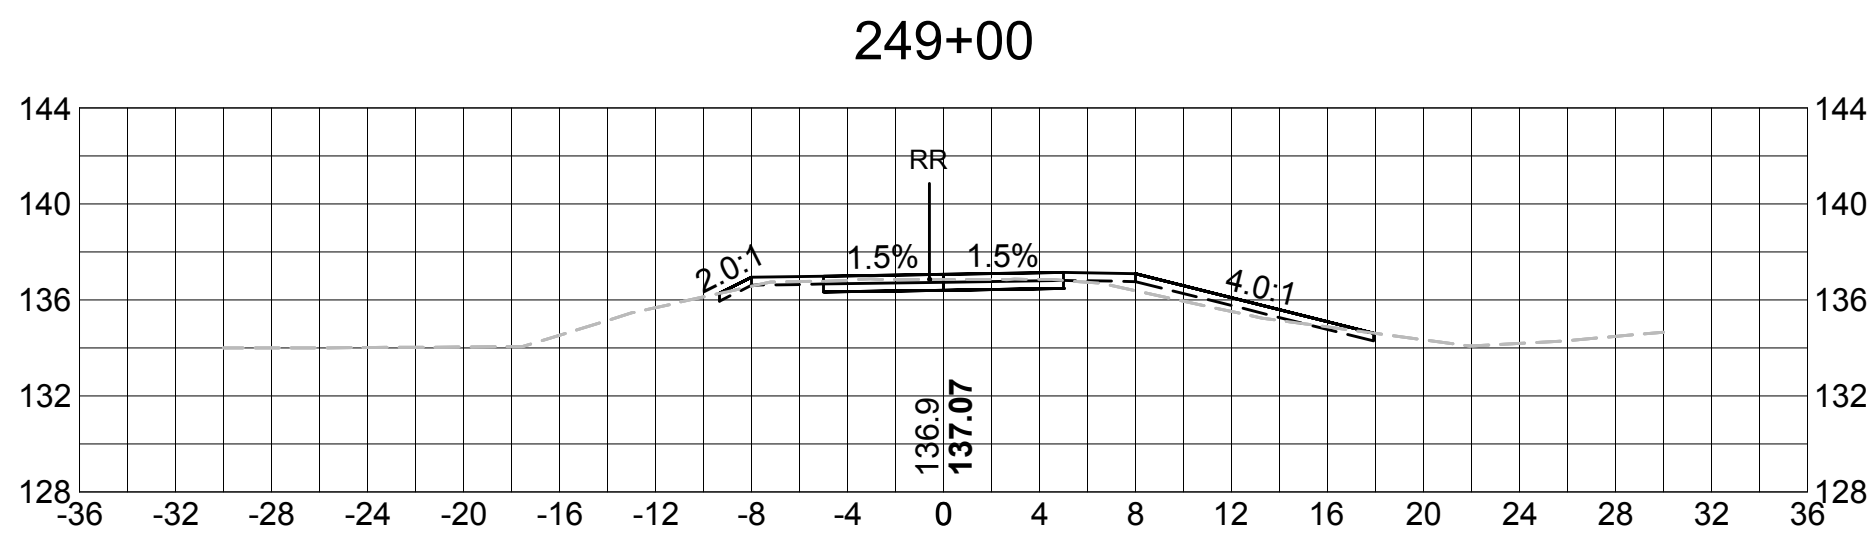













SUDBURY BRUCE FREEMAN RAIL TRAIL			
STATE	FED. AID PROJ. NO.	SHEET NO.	TOTAL SHEETS
MASS.	XXXX	81	XX
PROJECT FILE NO. 608164			

CROSS SECTIONS

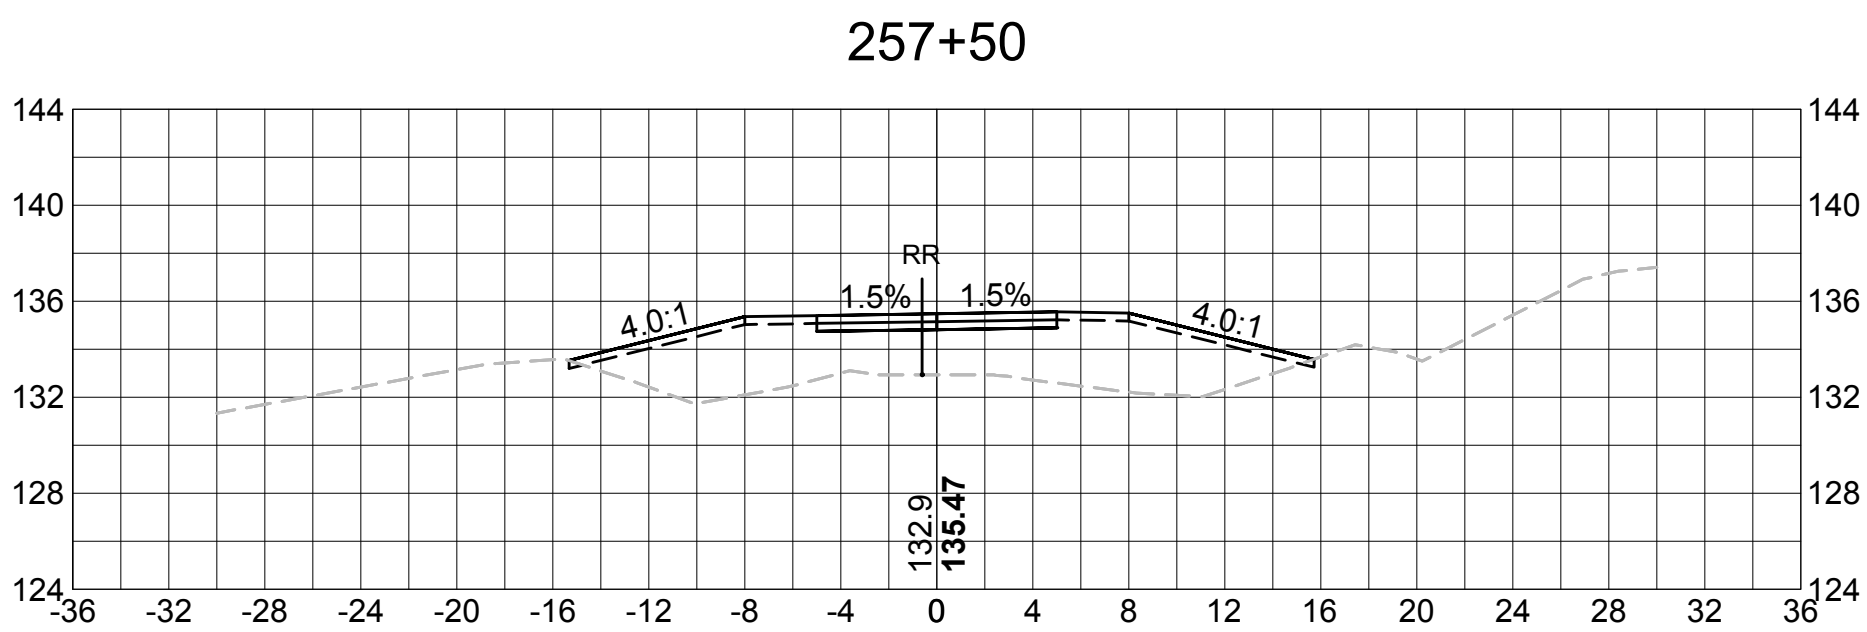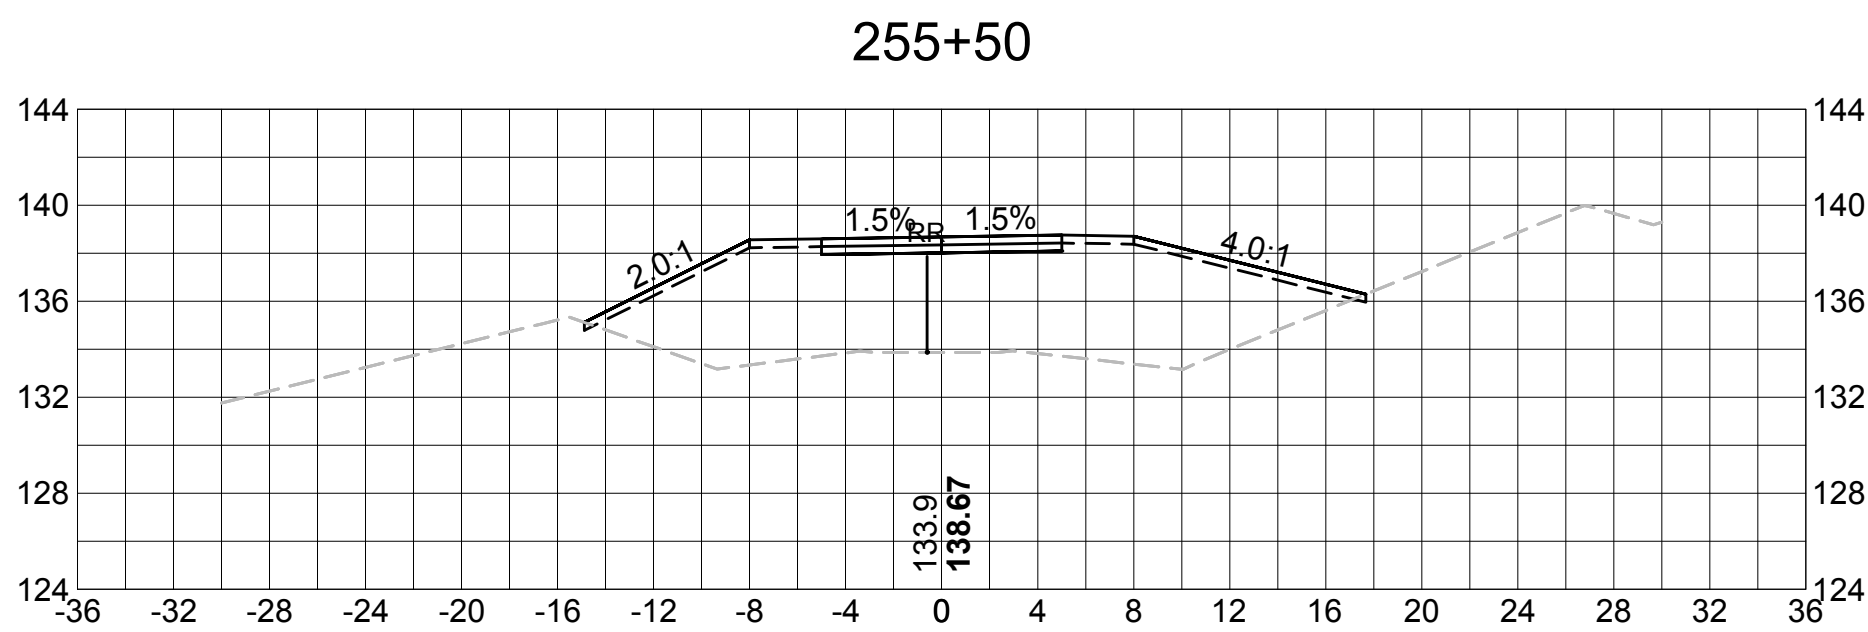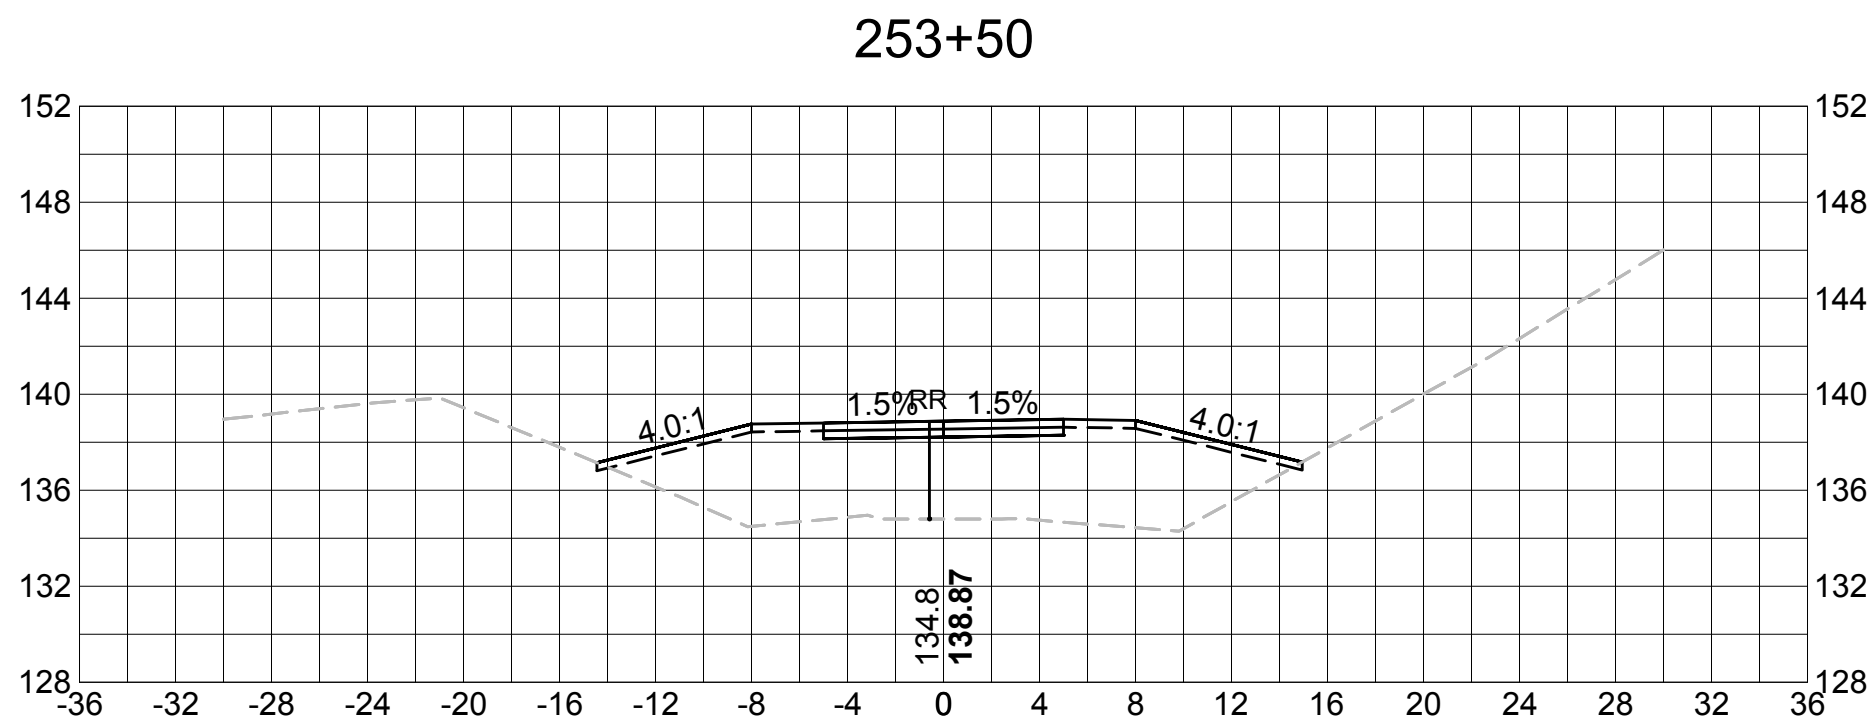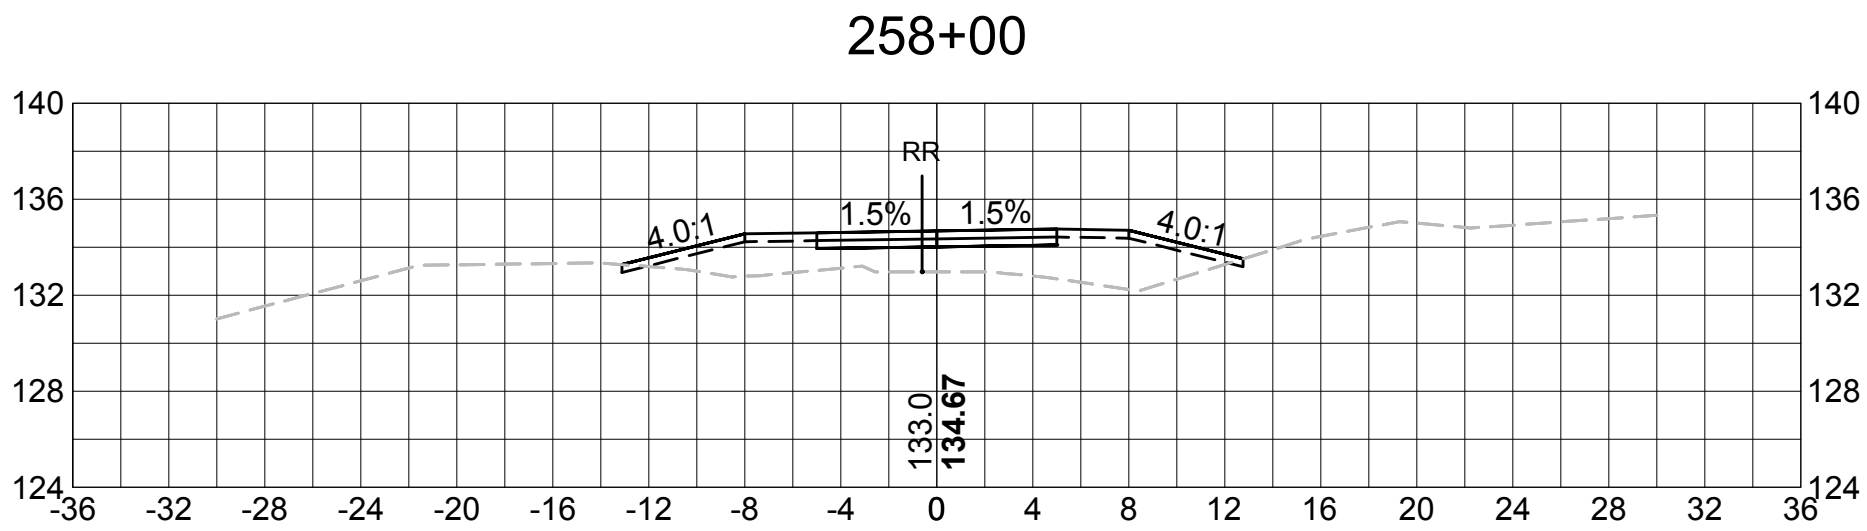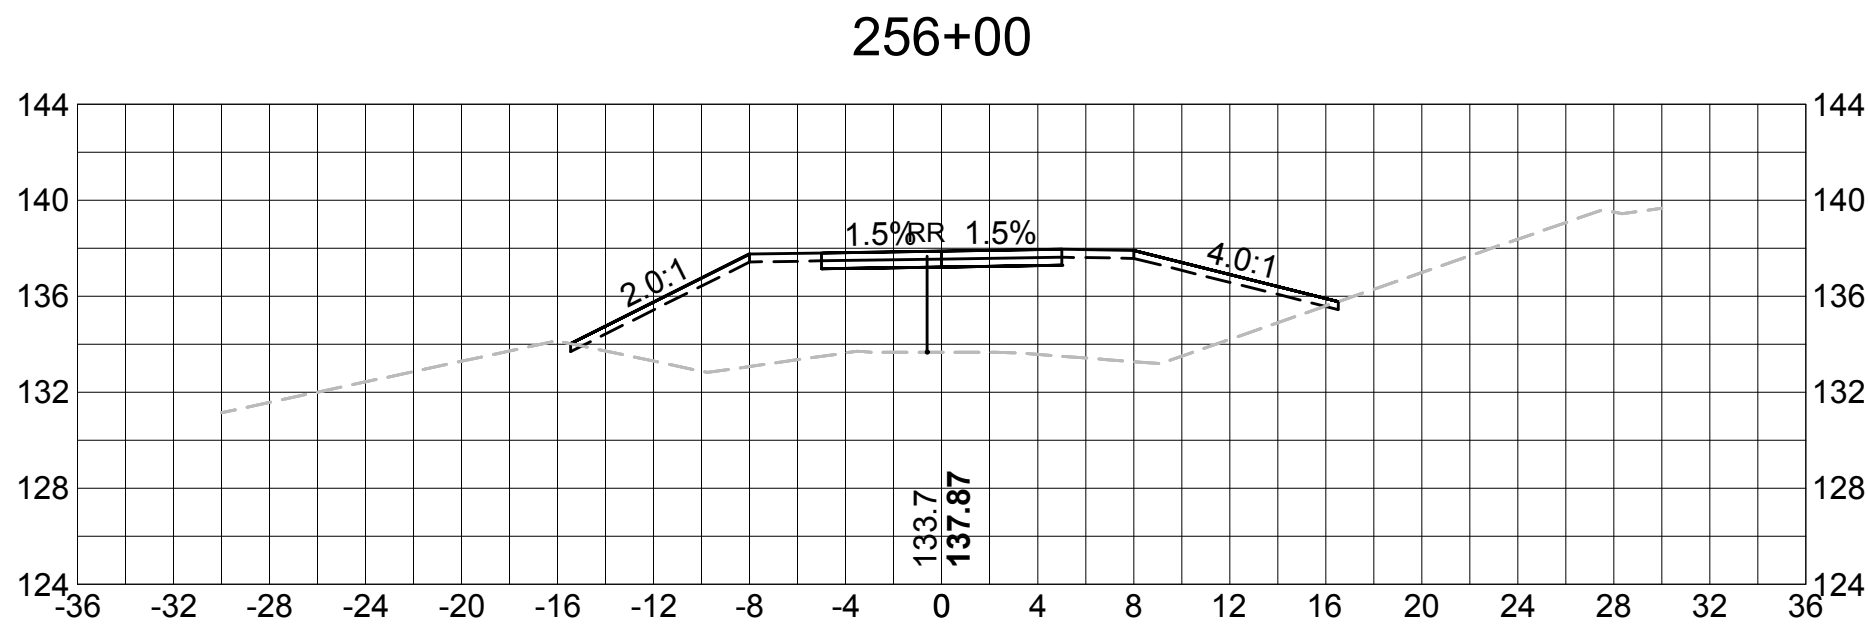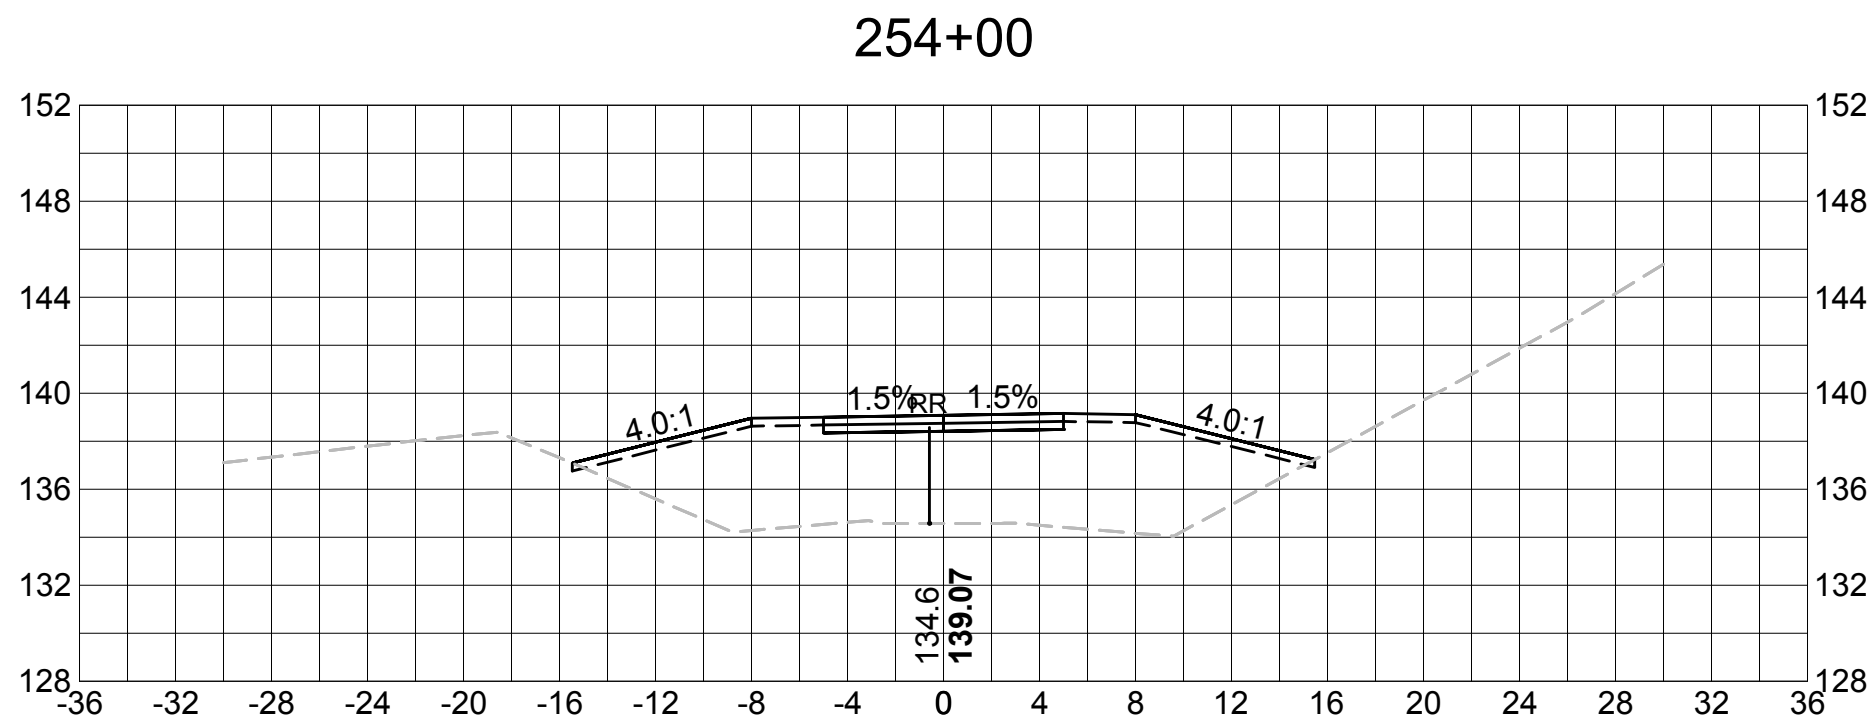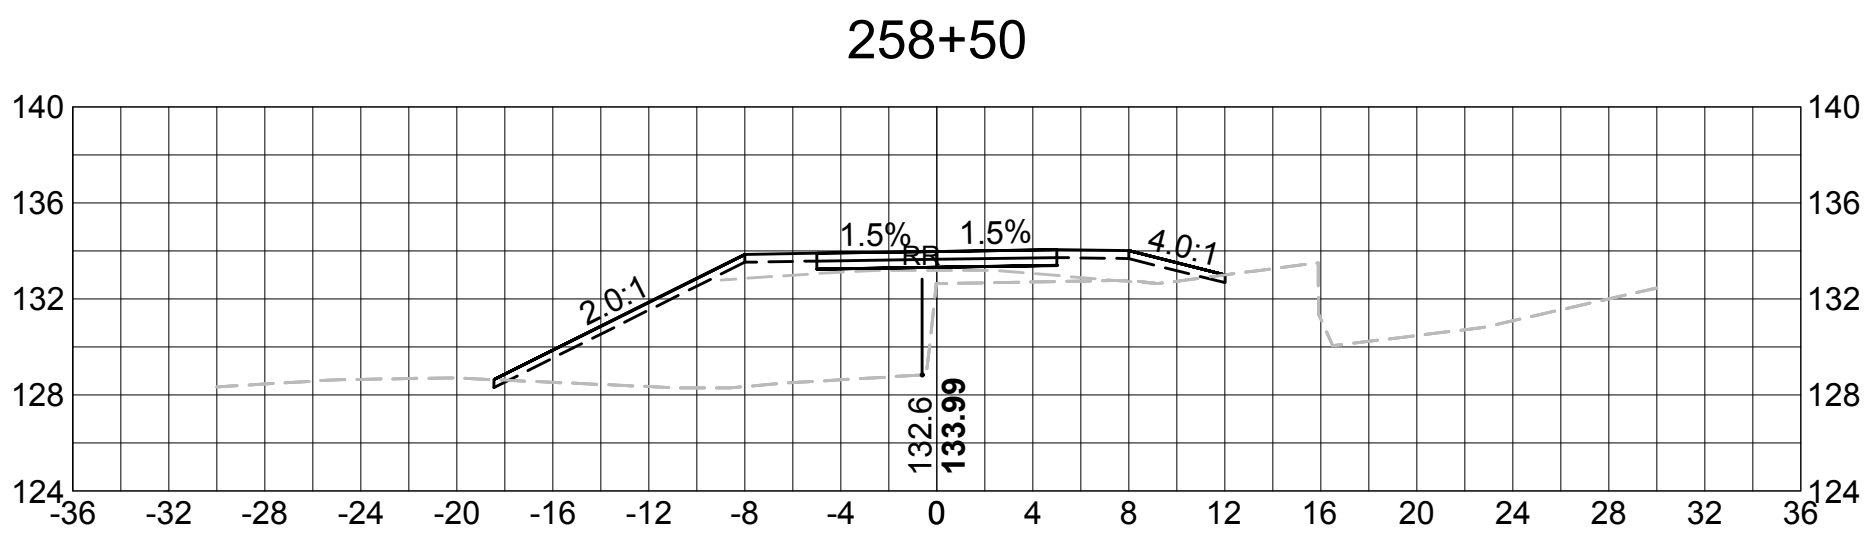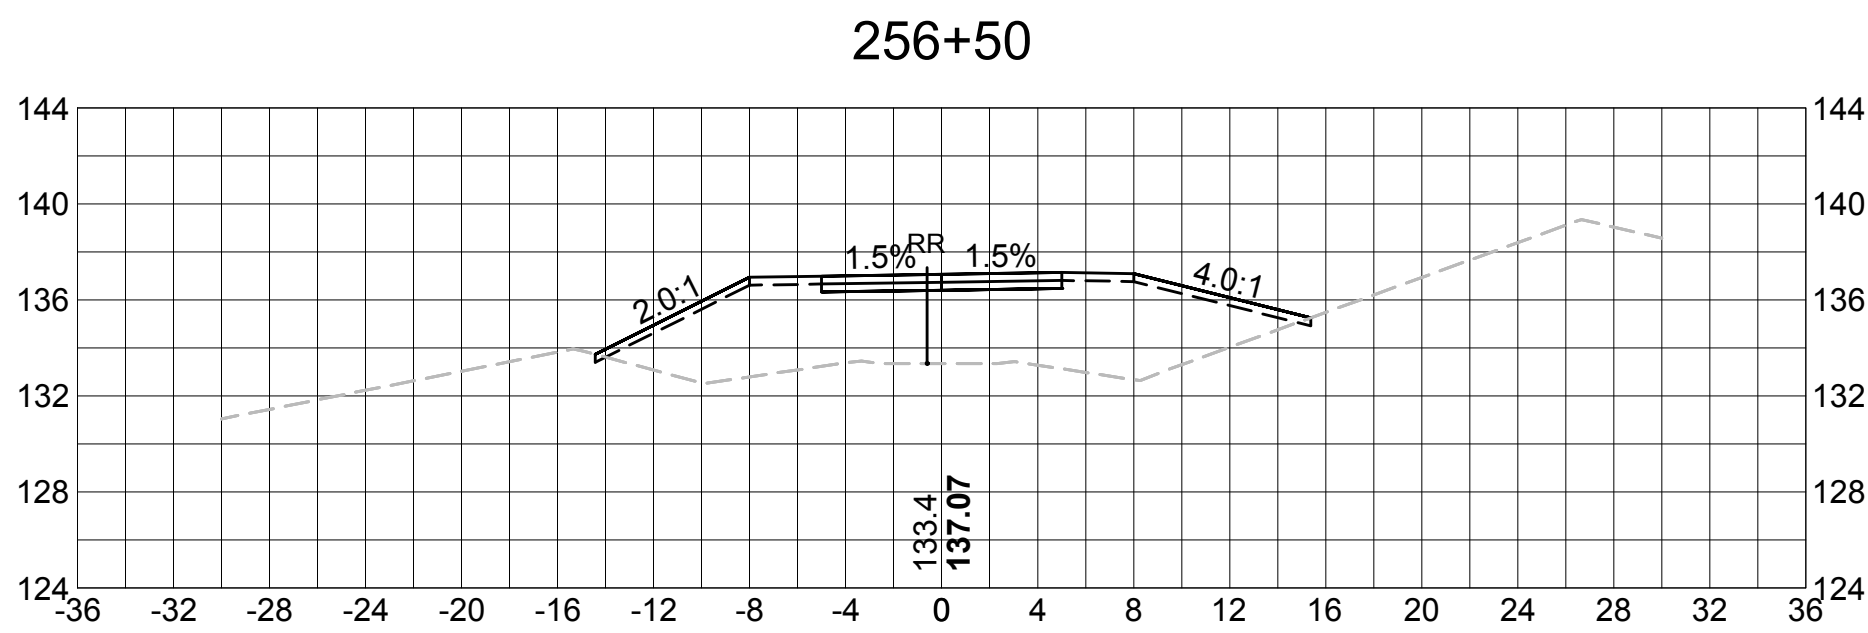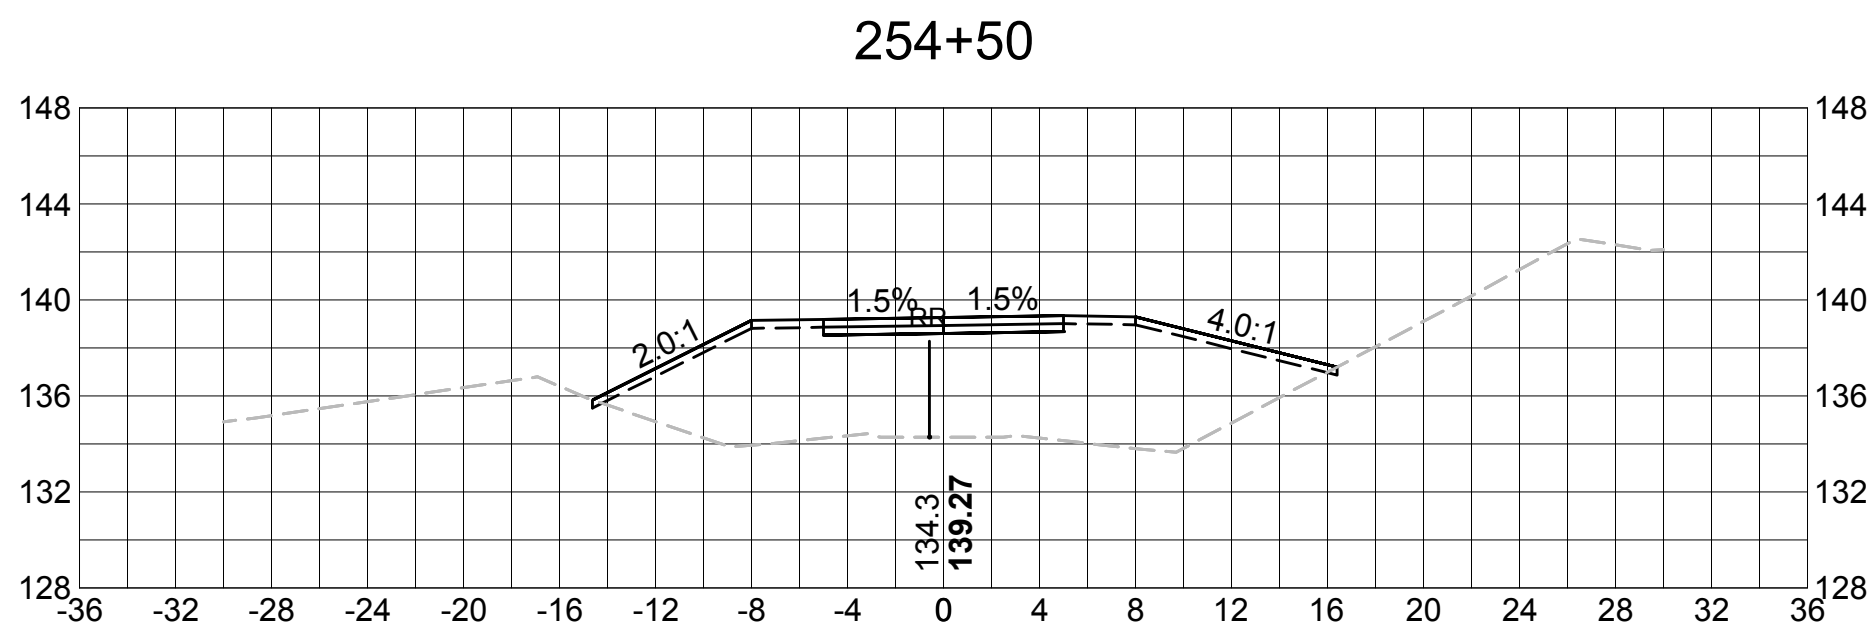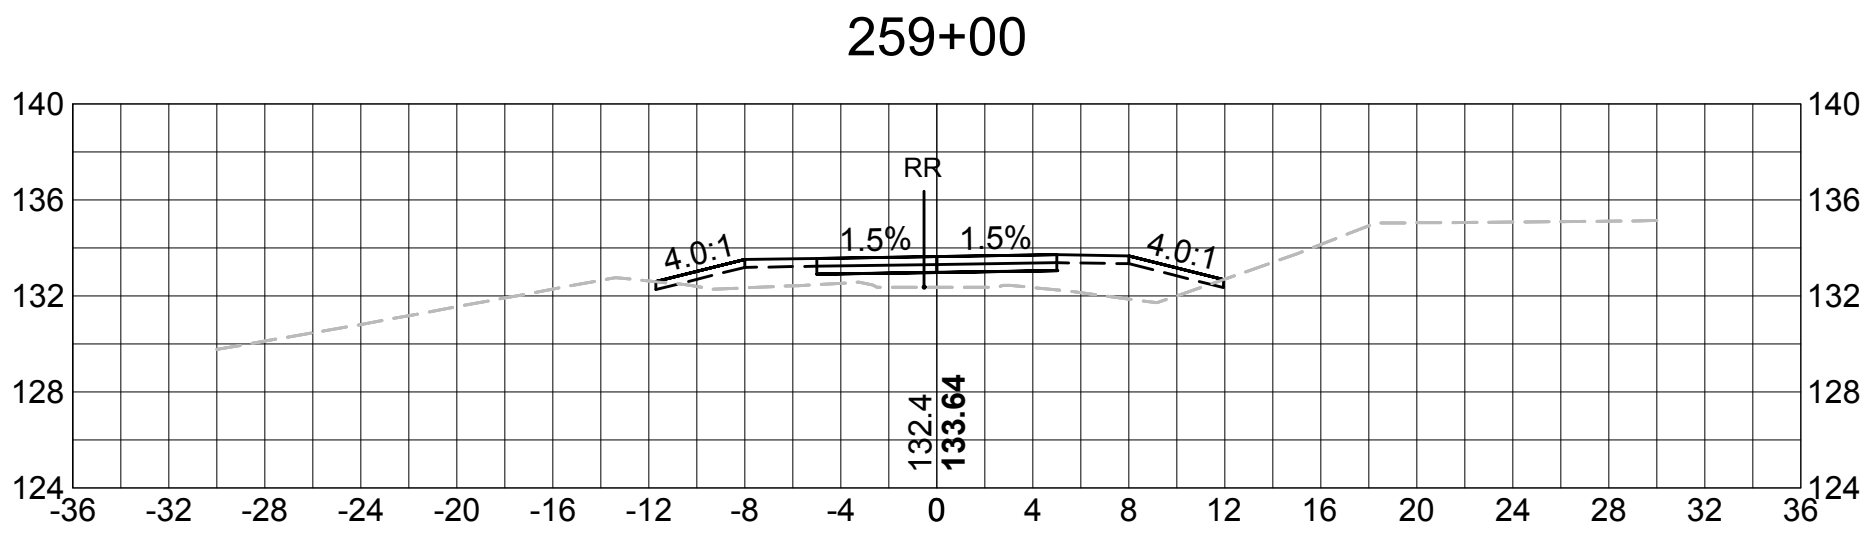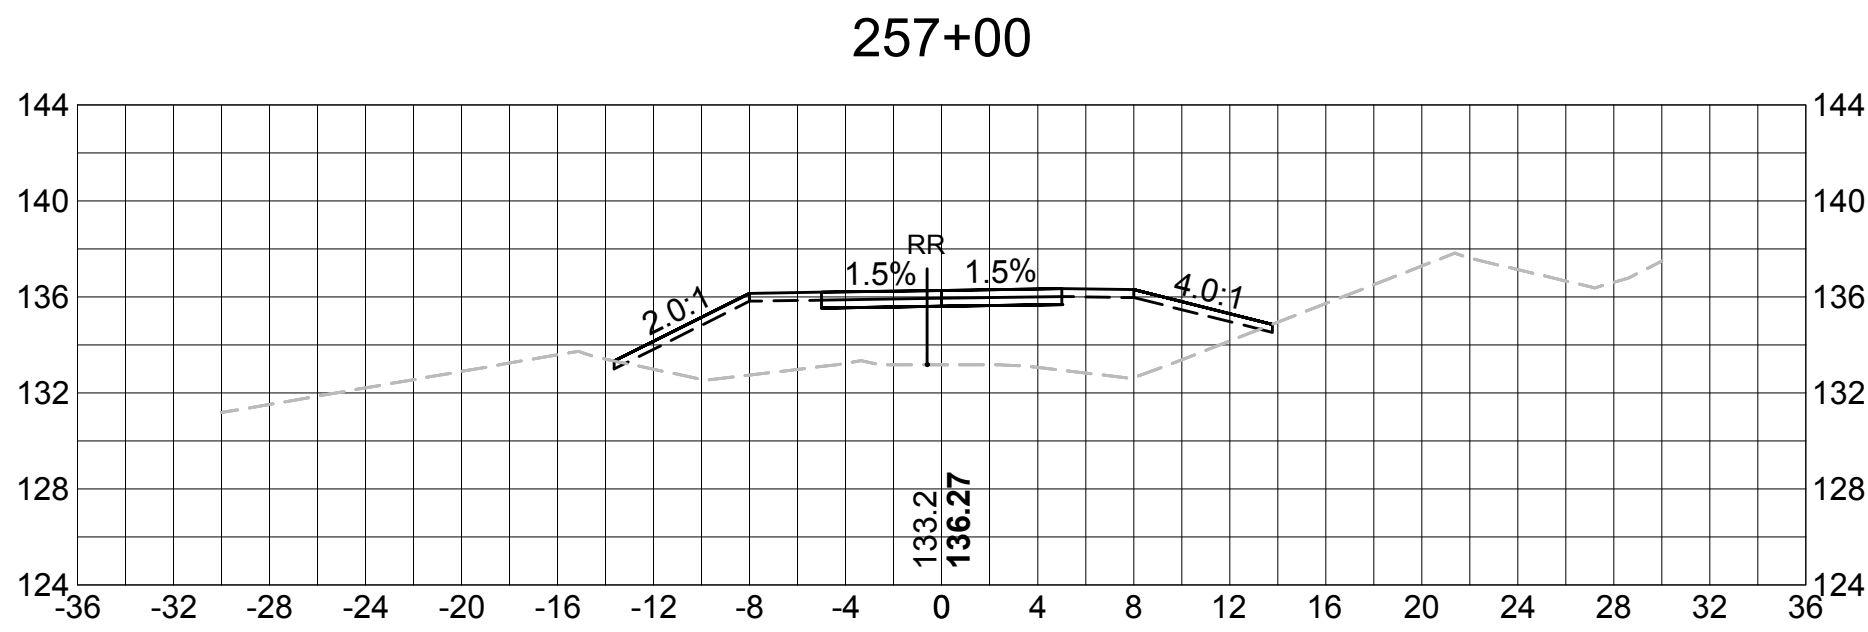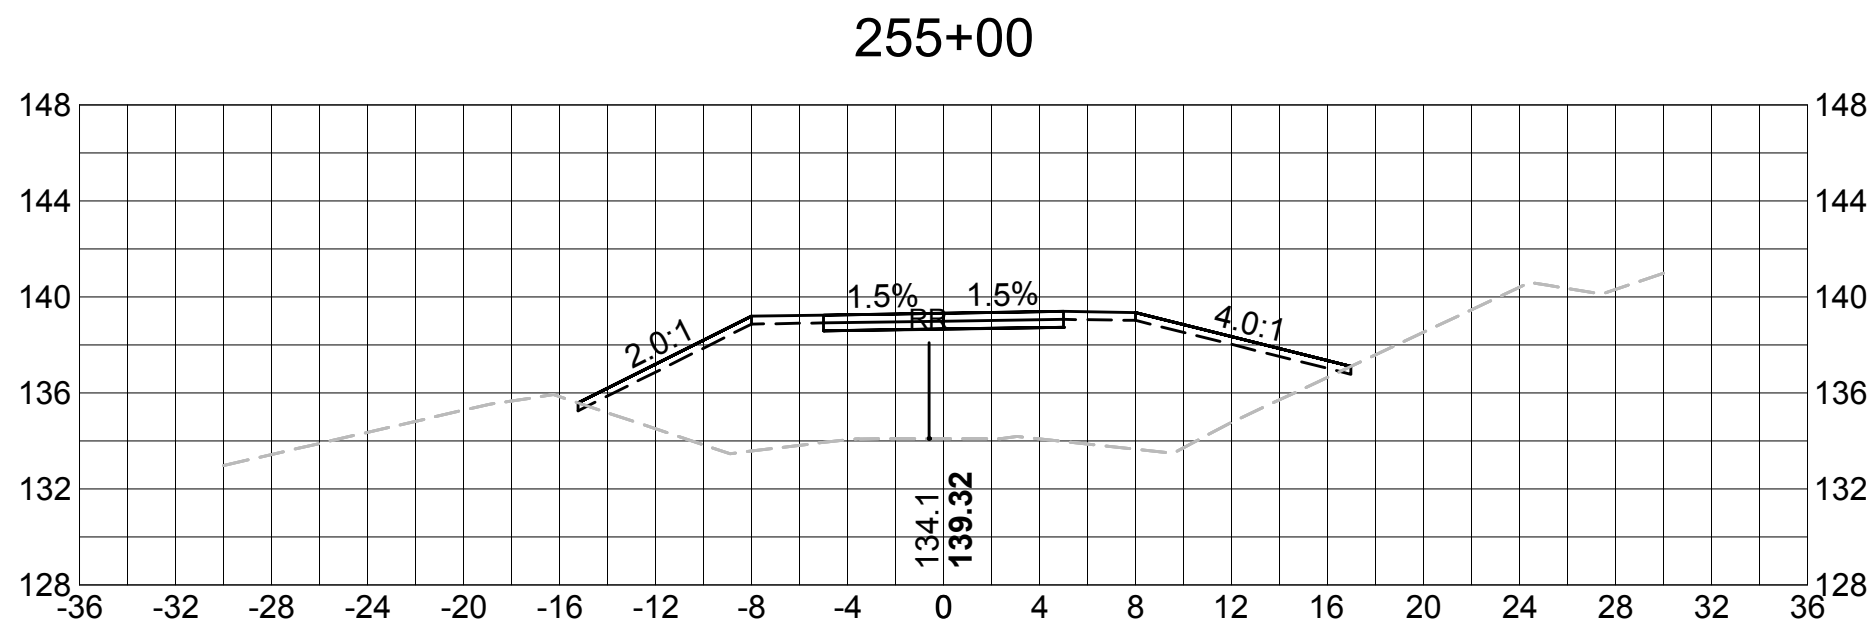













SUDBURY BRUCE FREEMAN RAIL TRAIL			
STATE	FED. AID PROJ. NO.	SHEET NO.	TOTAL SHEETS
MASS.	XXXX	82	XX
PROJECT FILE NO. 608164			

CROSS SECTIONS

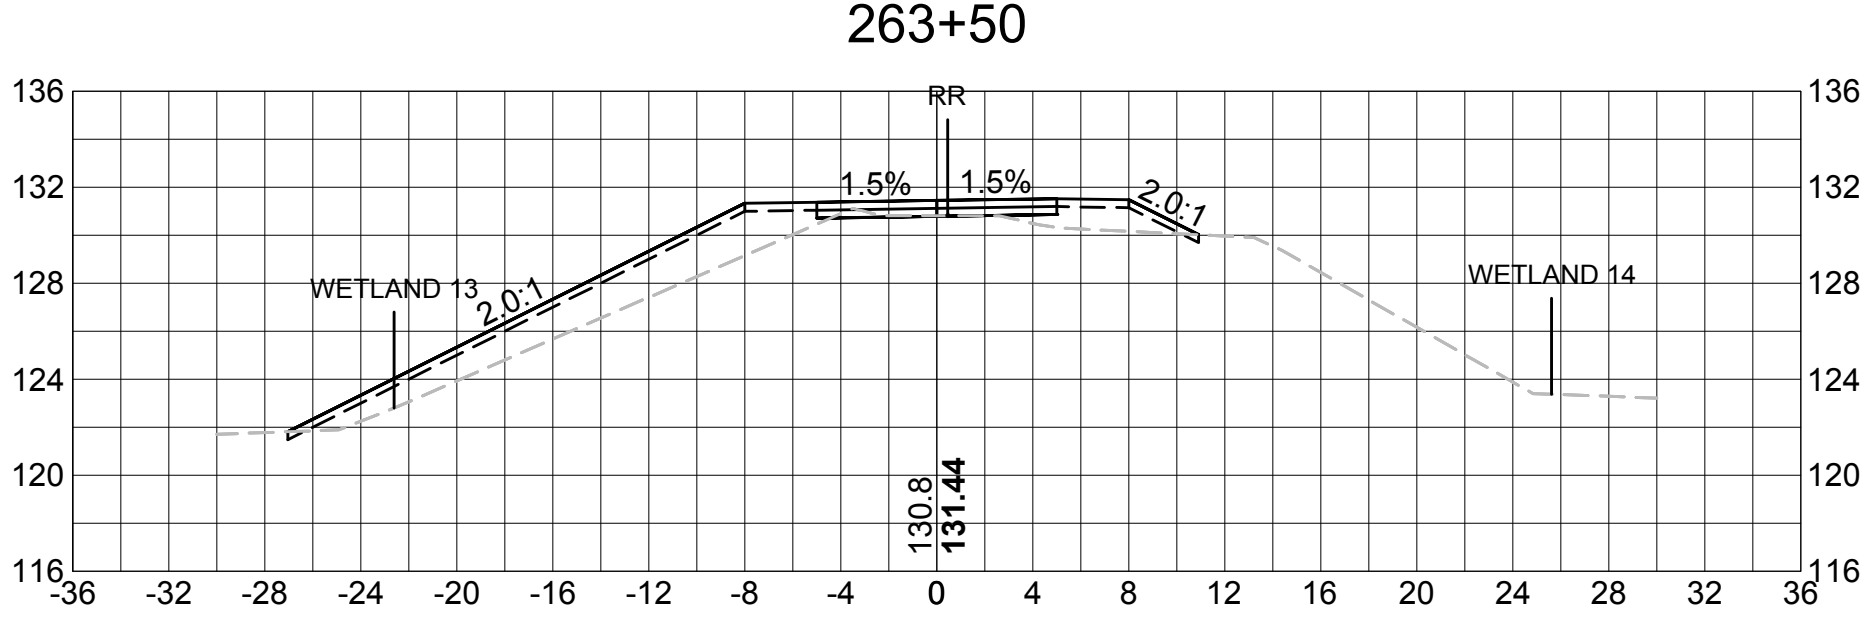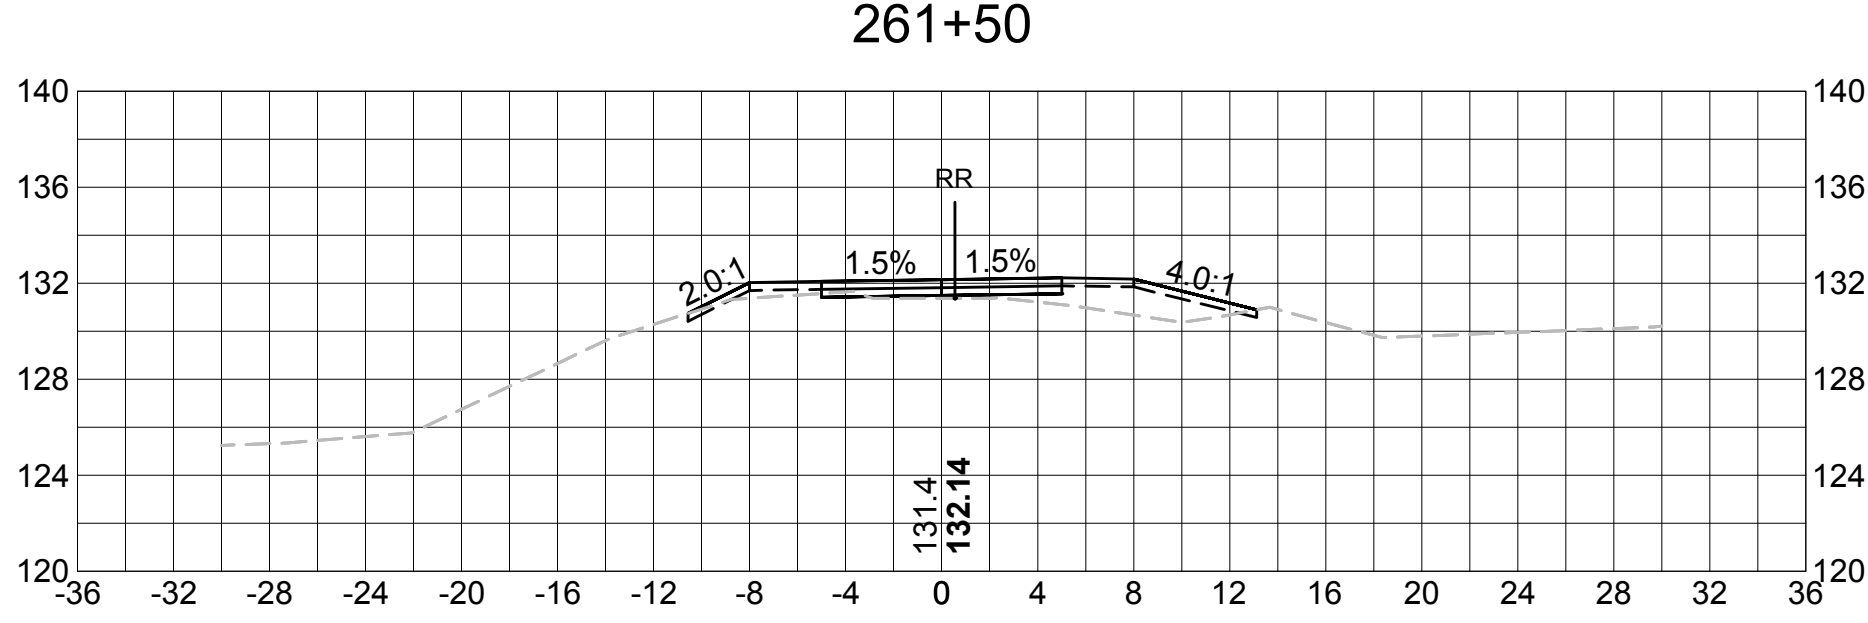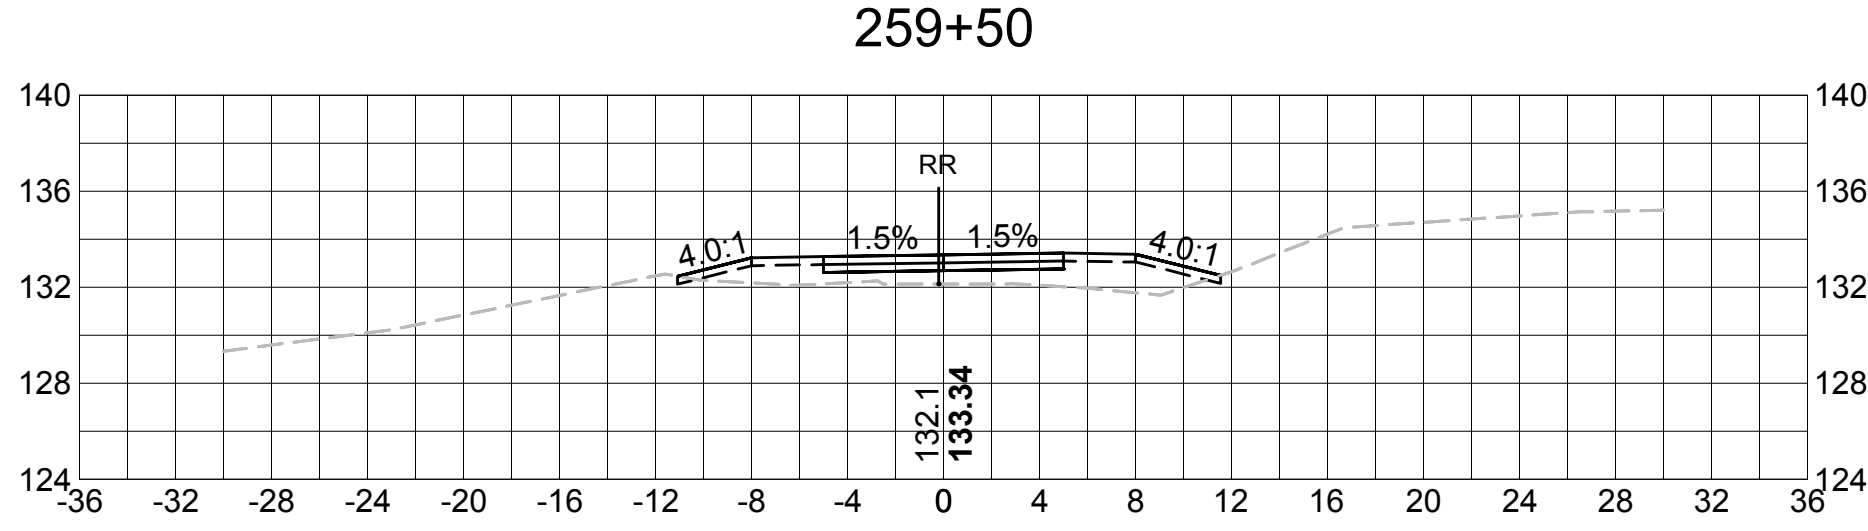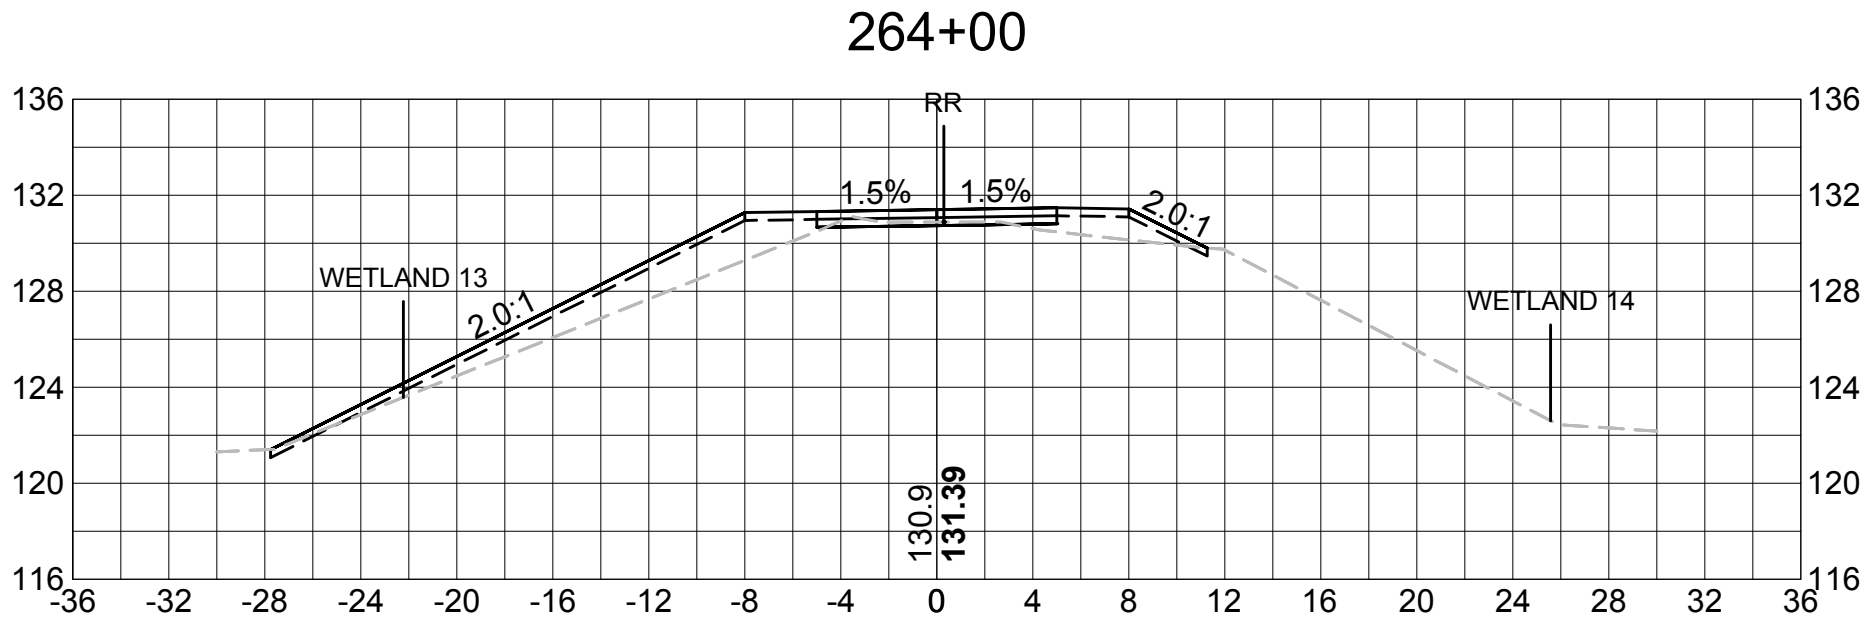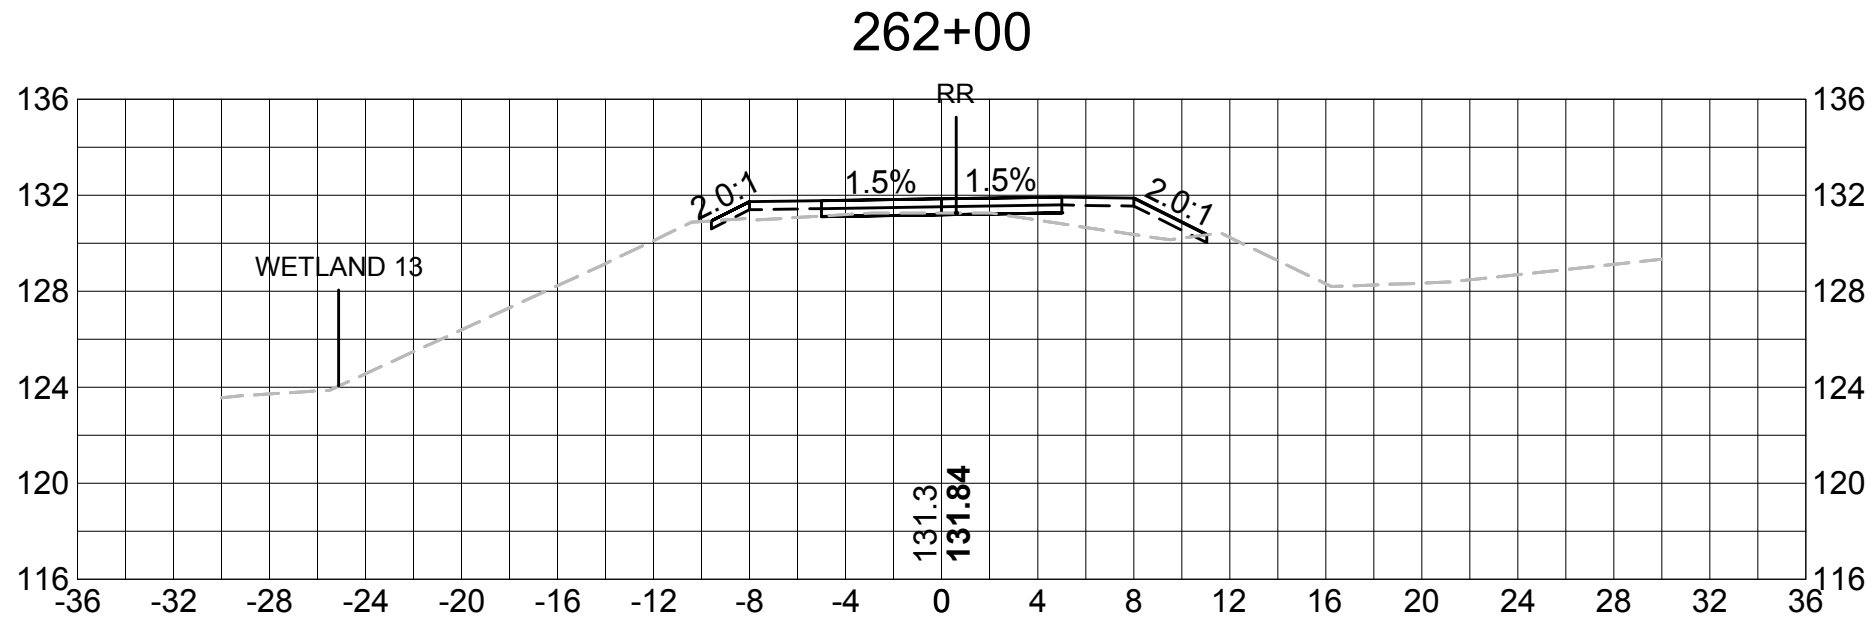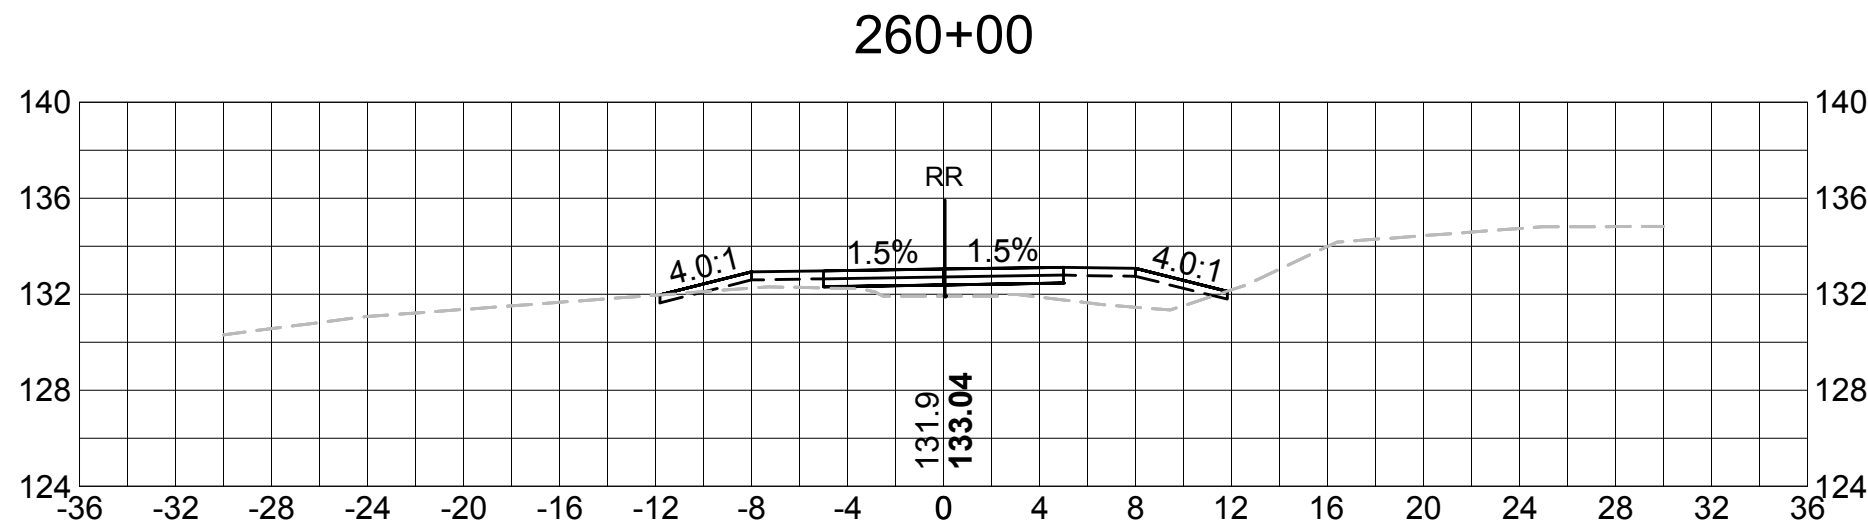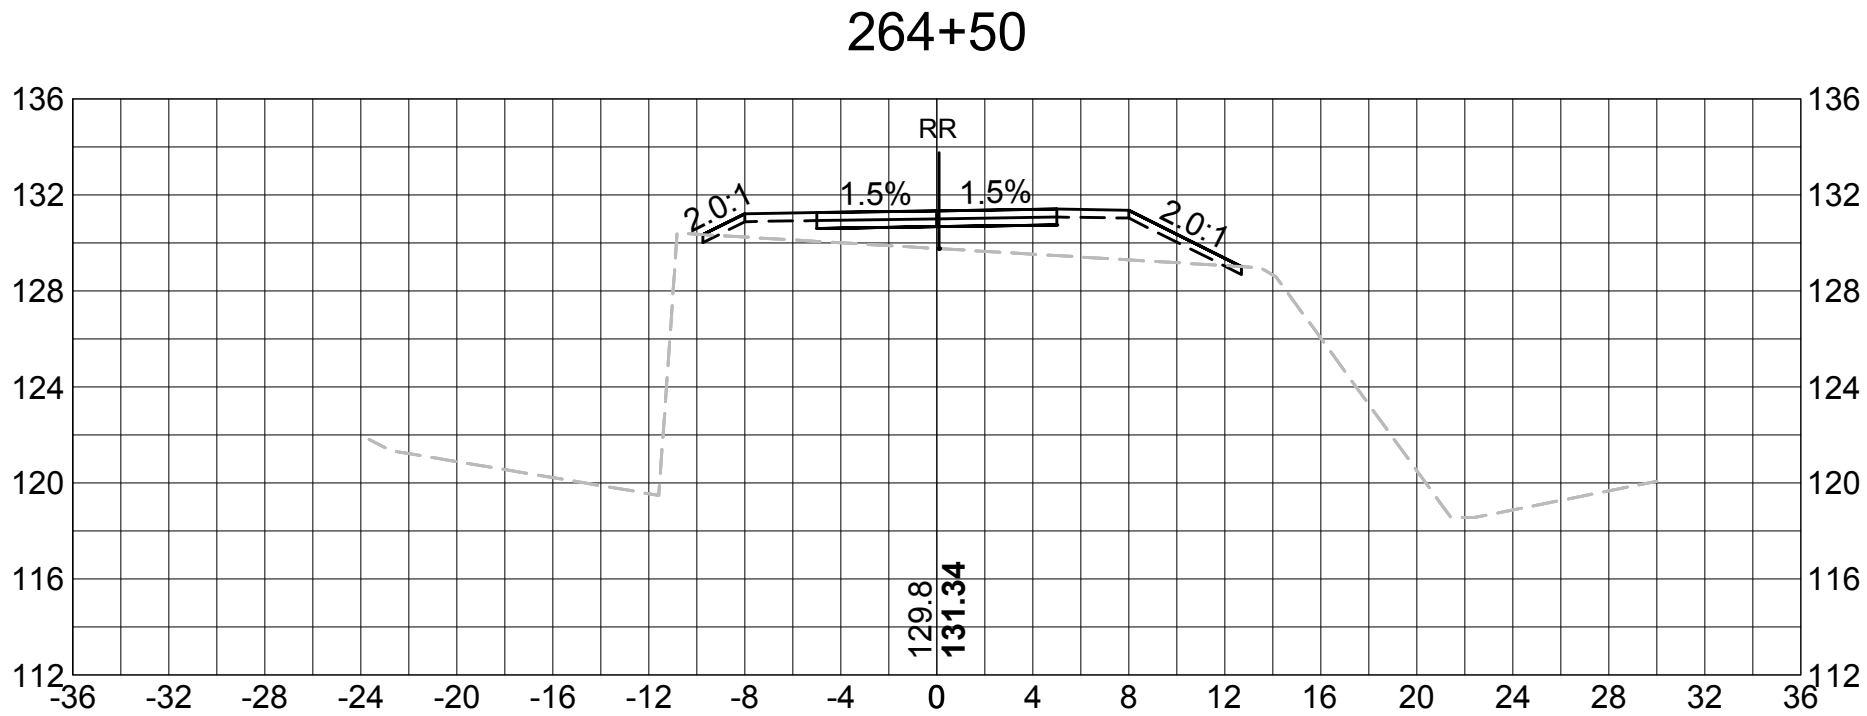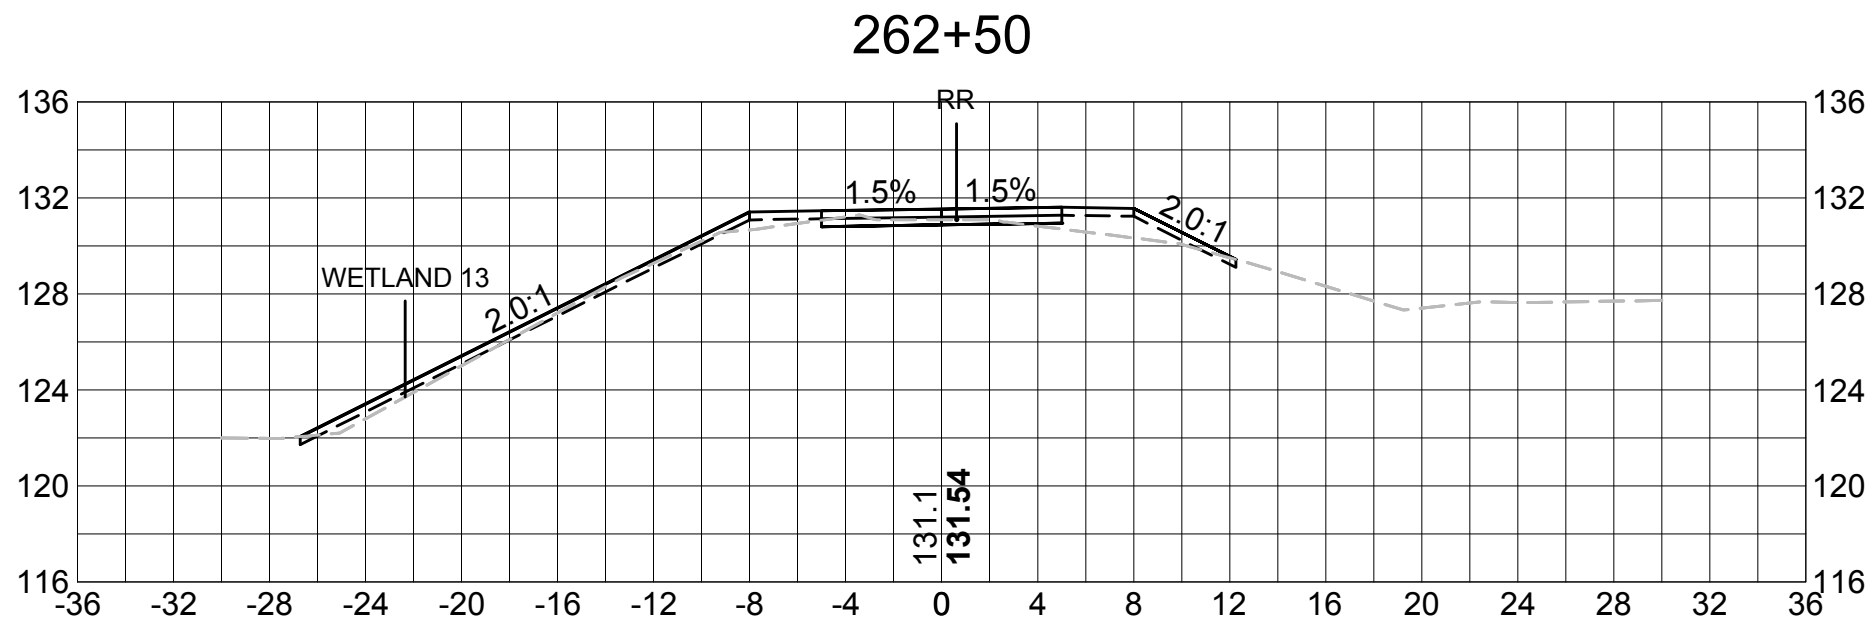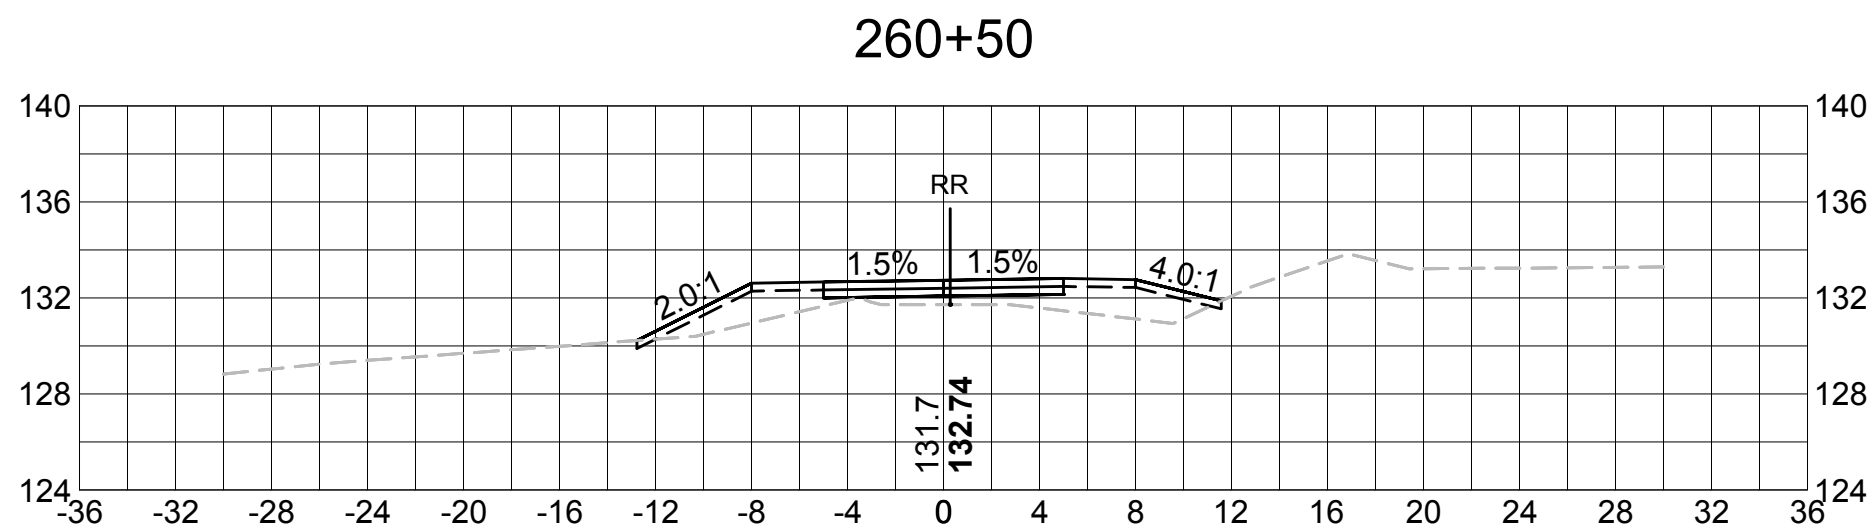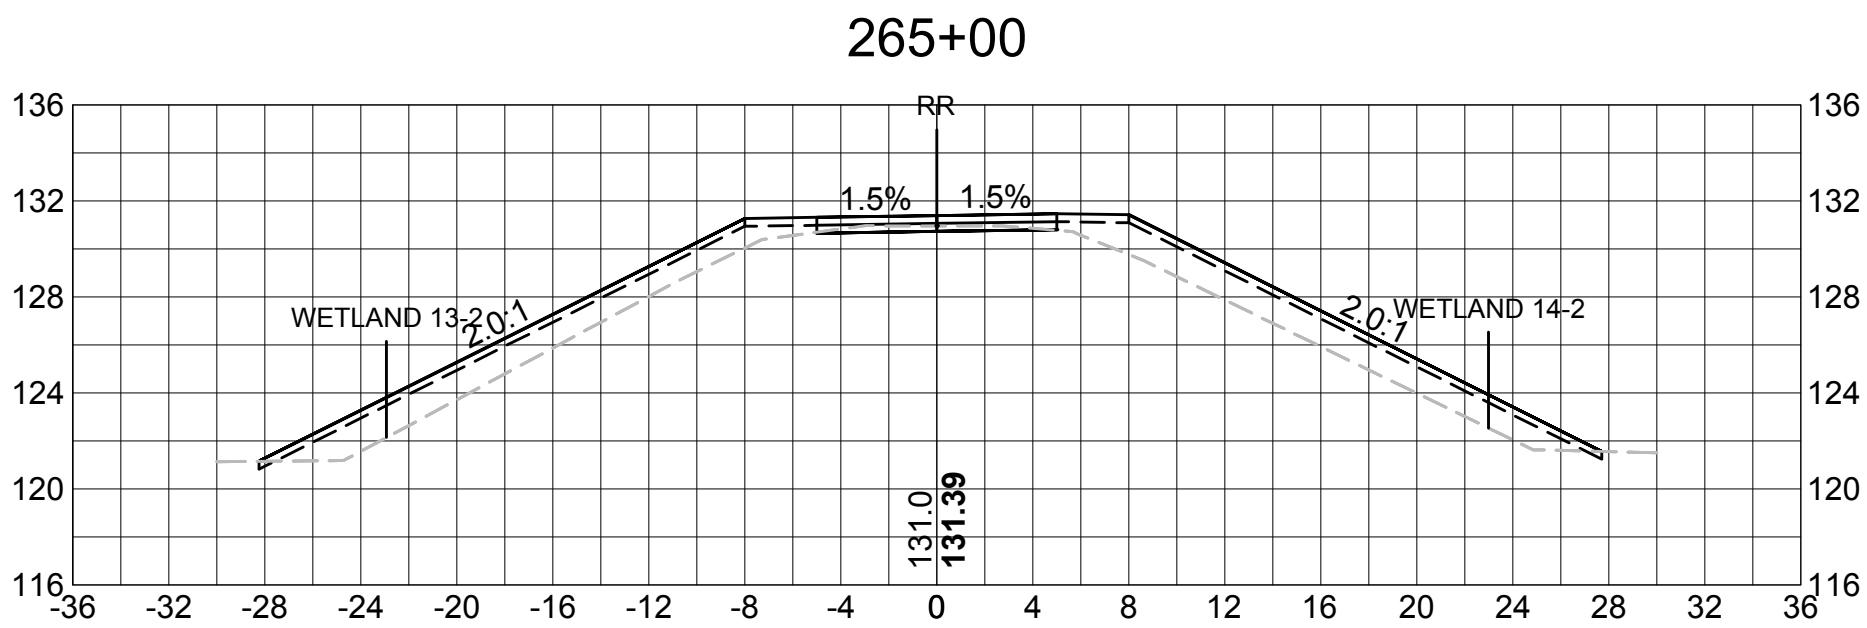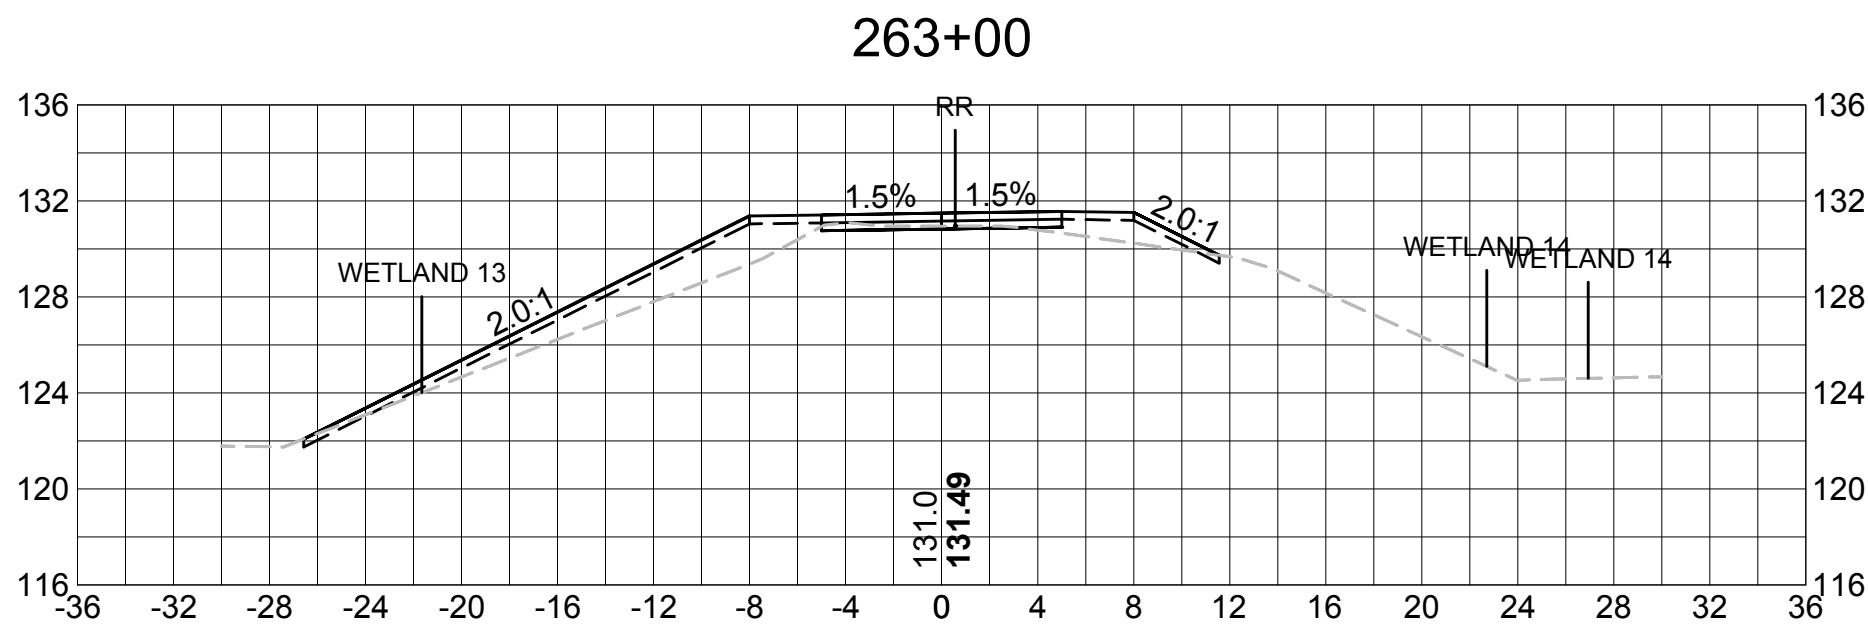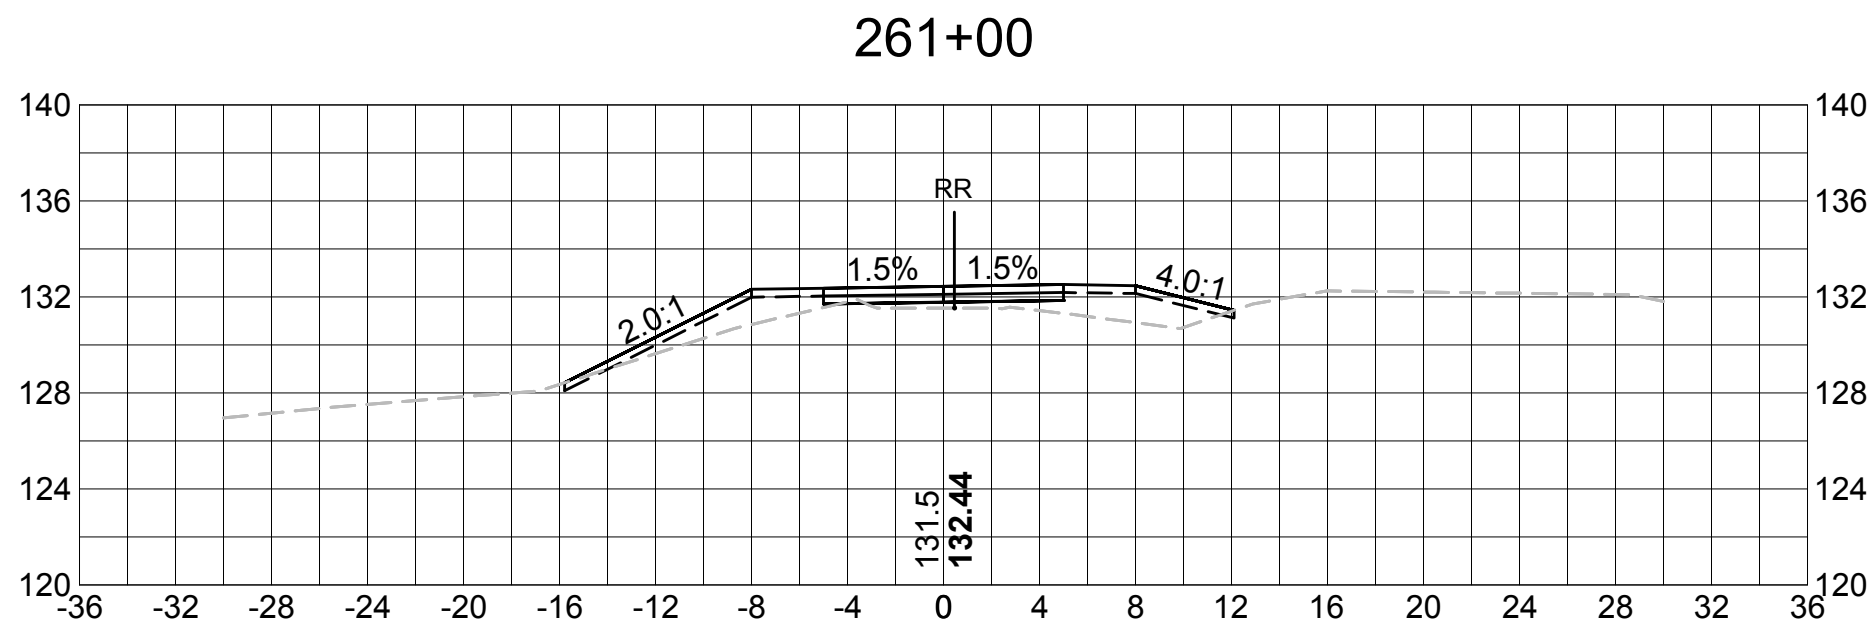











SUDBURY BRUCE FREEMAN RAIL TRAIL			
STATE	FED. AID PROJ. NO.	SHEET NO.	TOTAL SHEETS
MASS.	XXXX	83	XX
PROJECT FILE NO. 608164			

CROSS SECTIONS

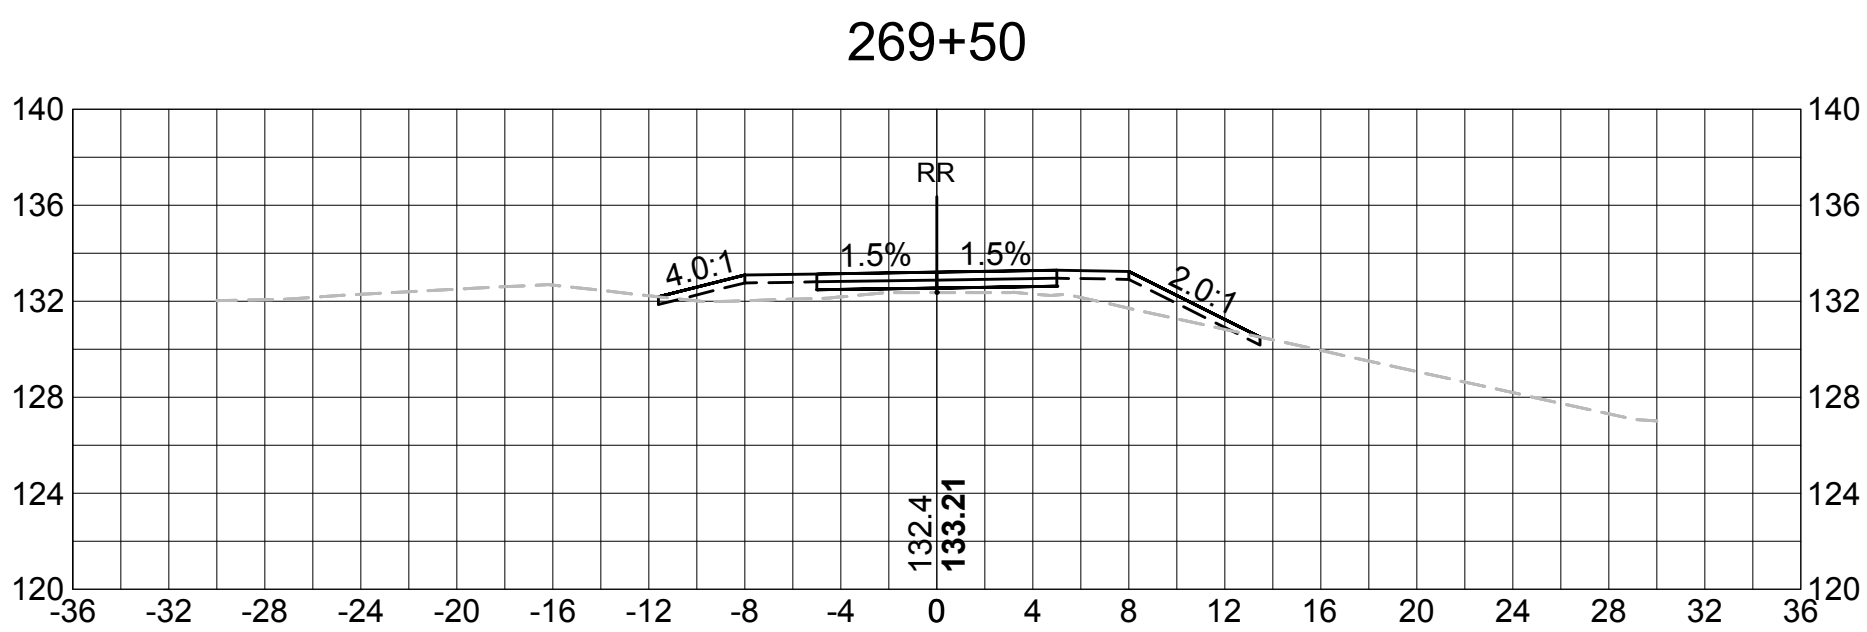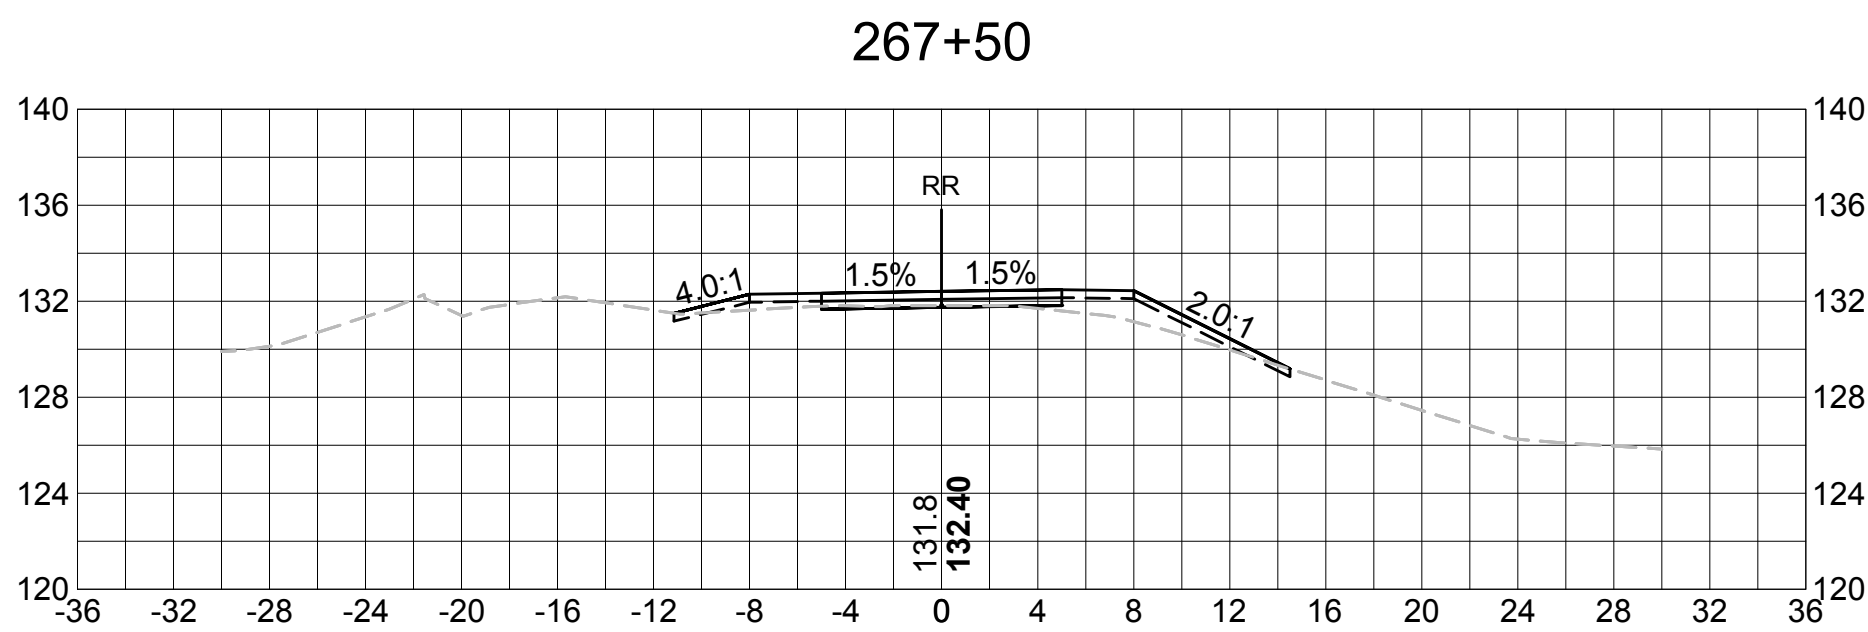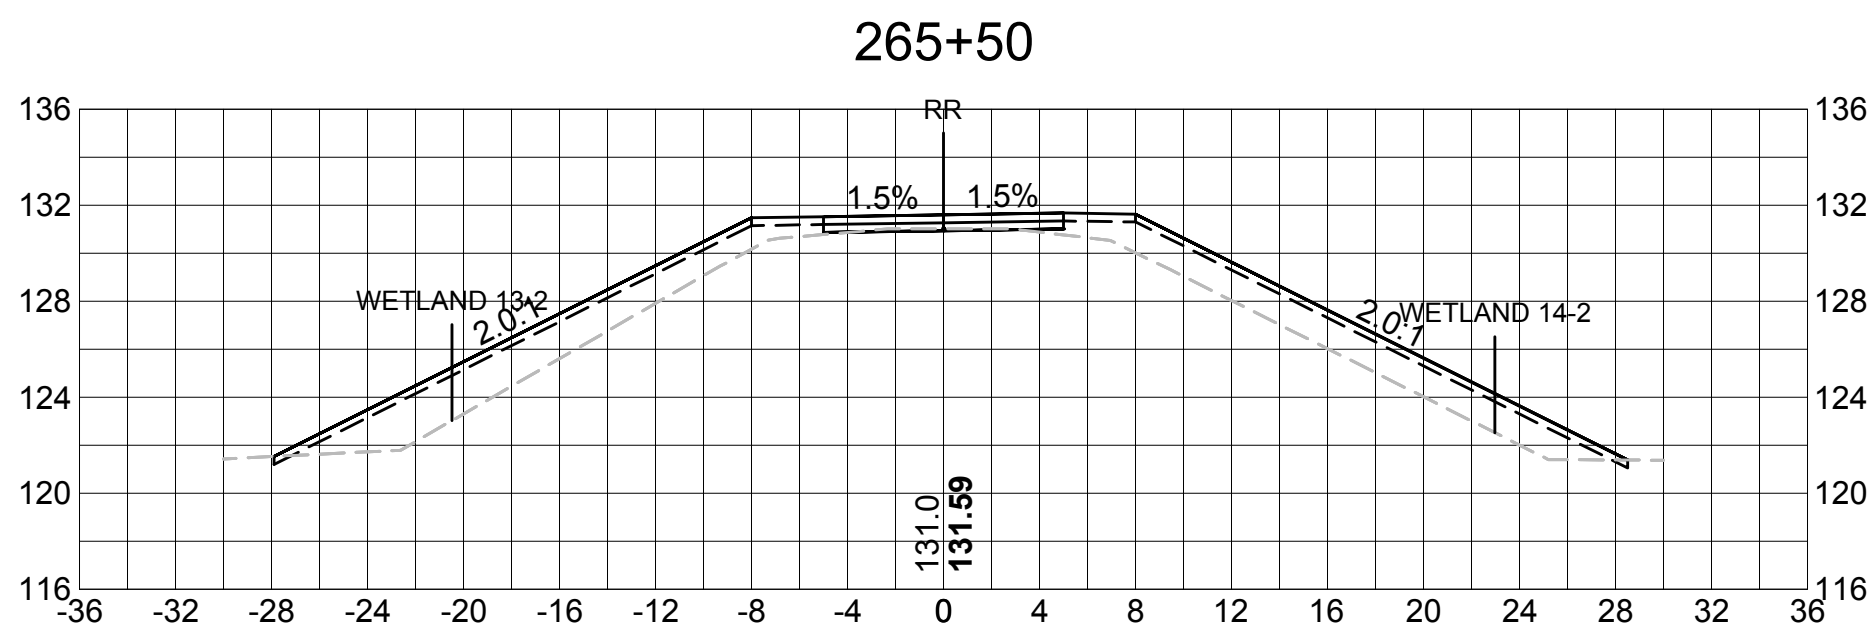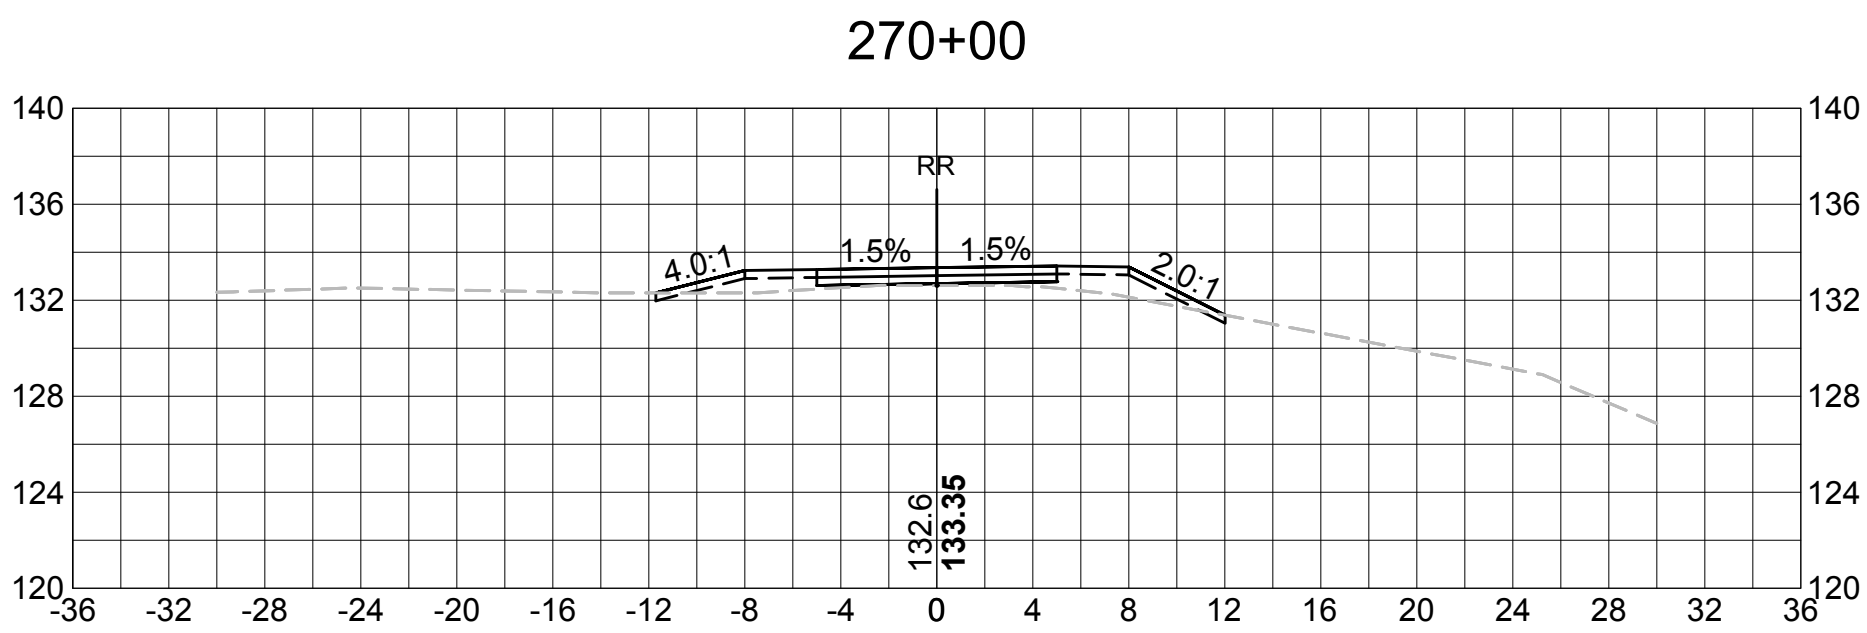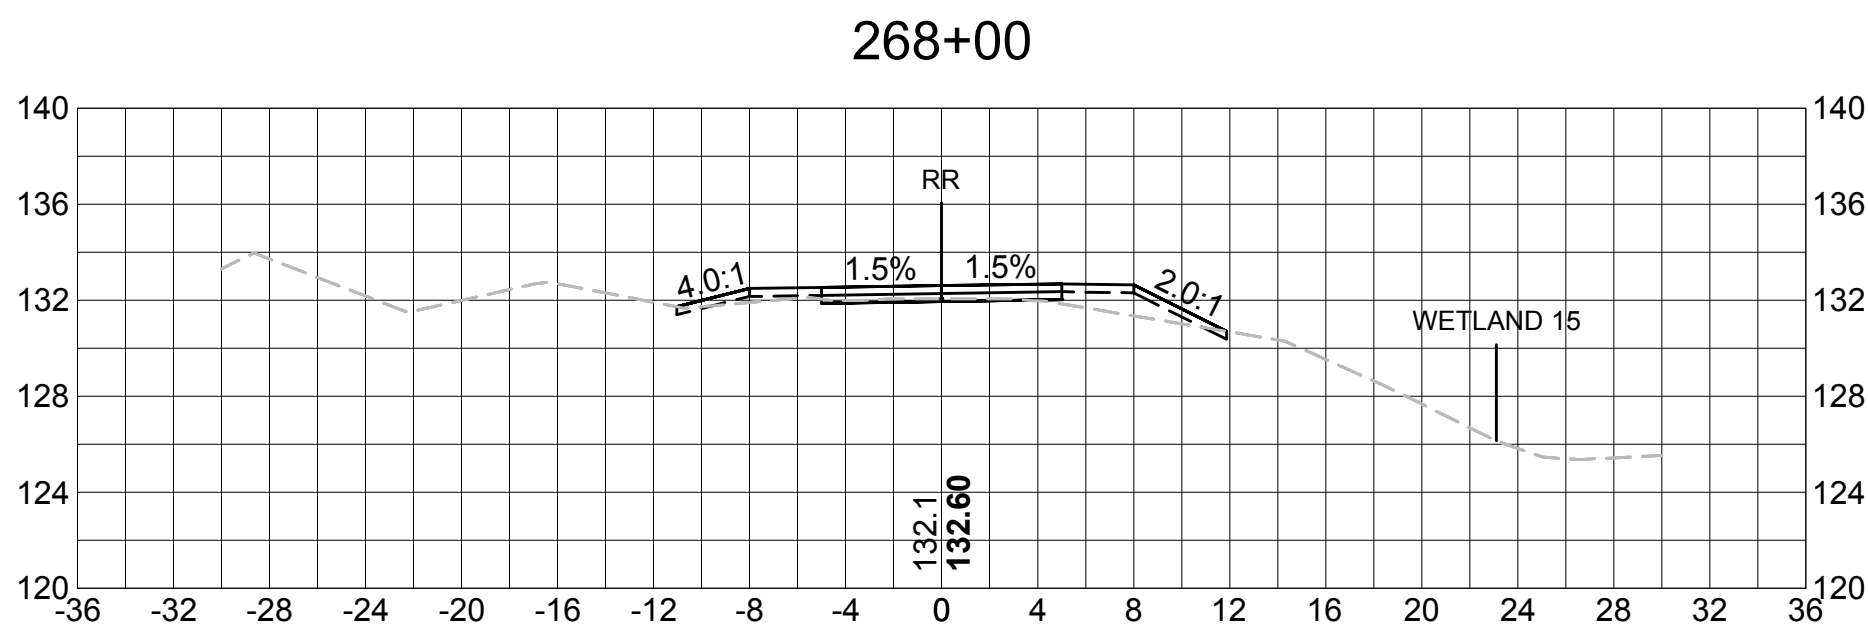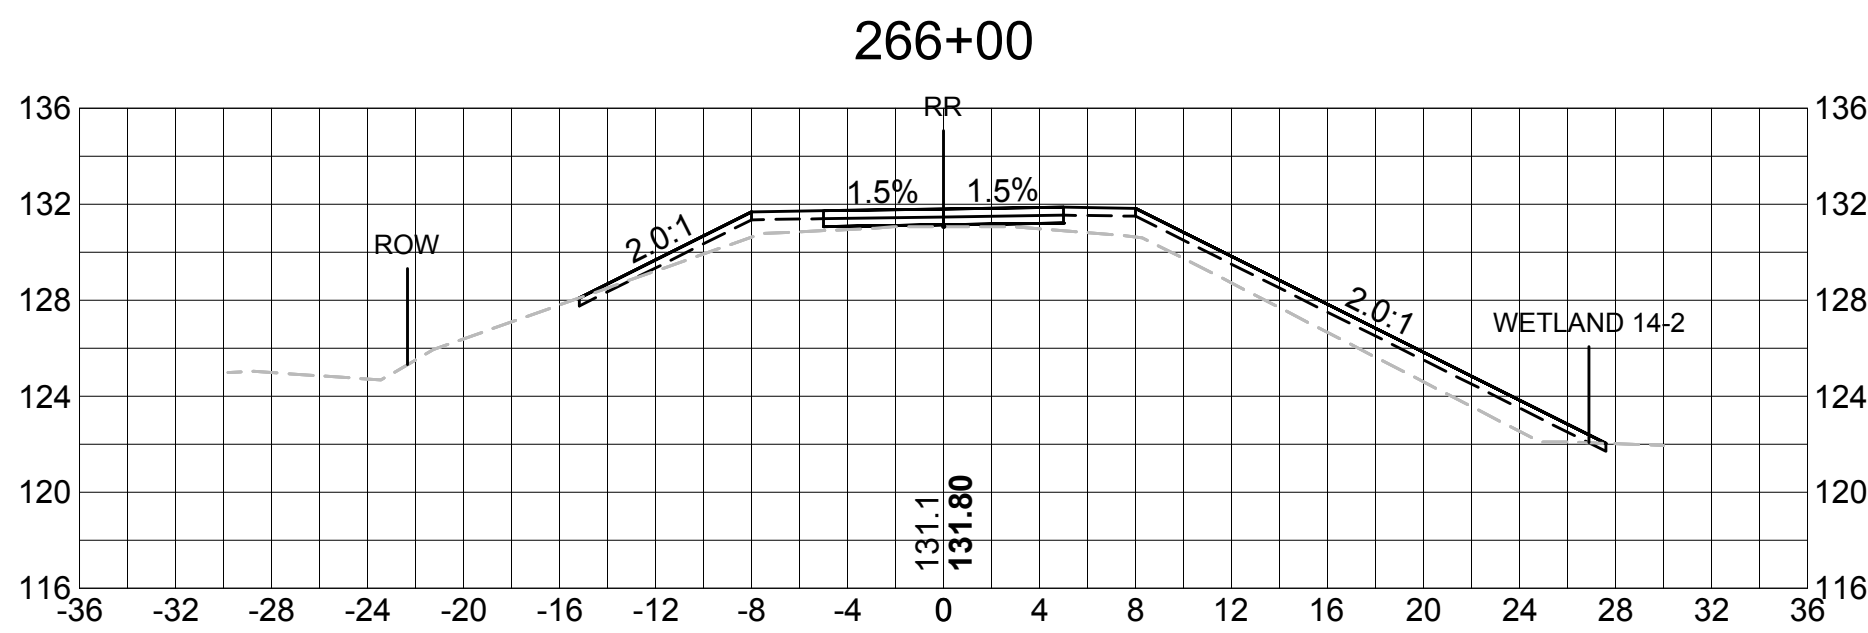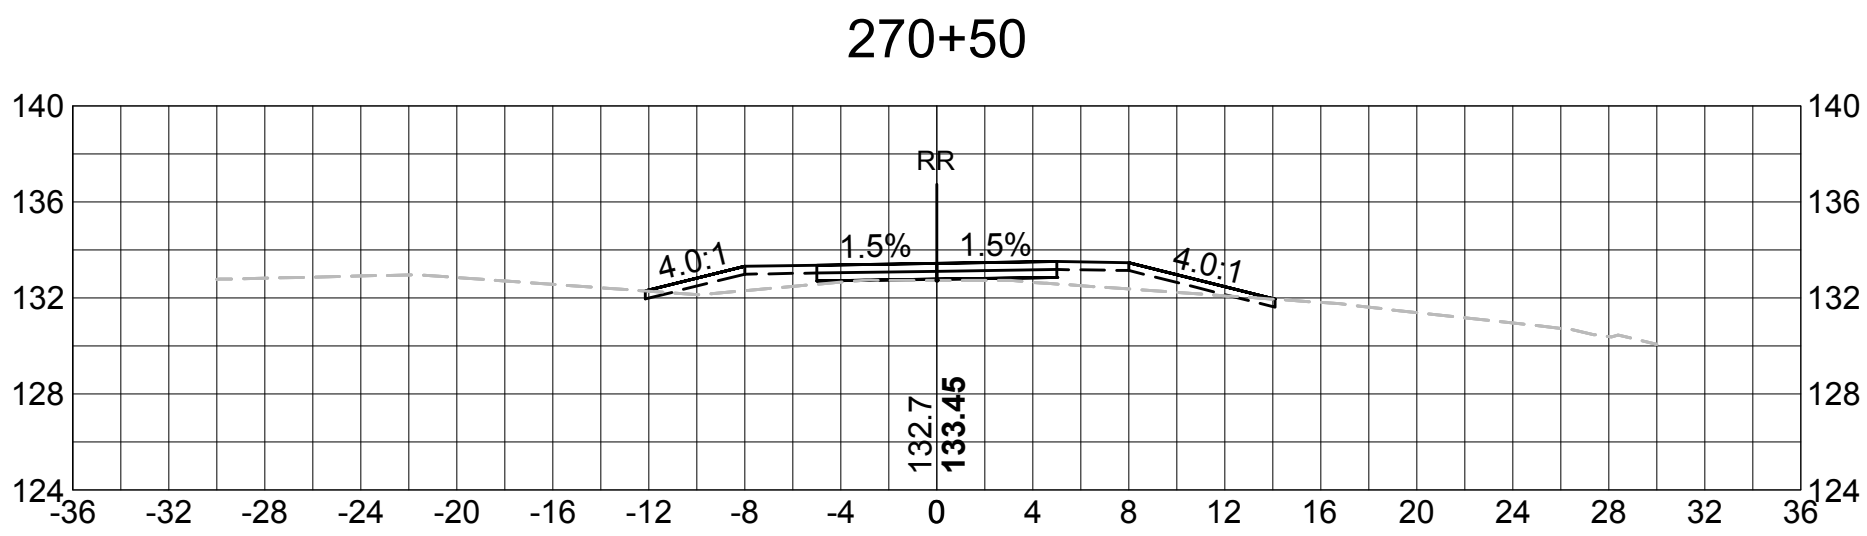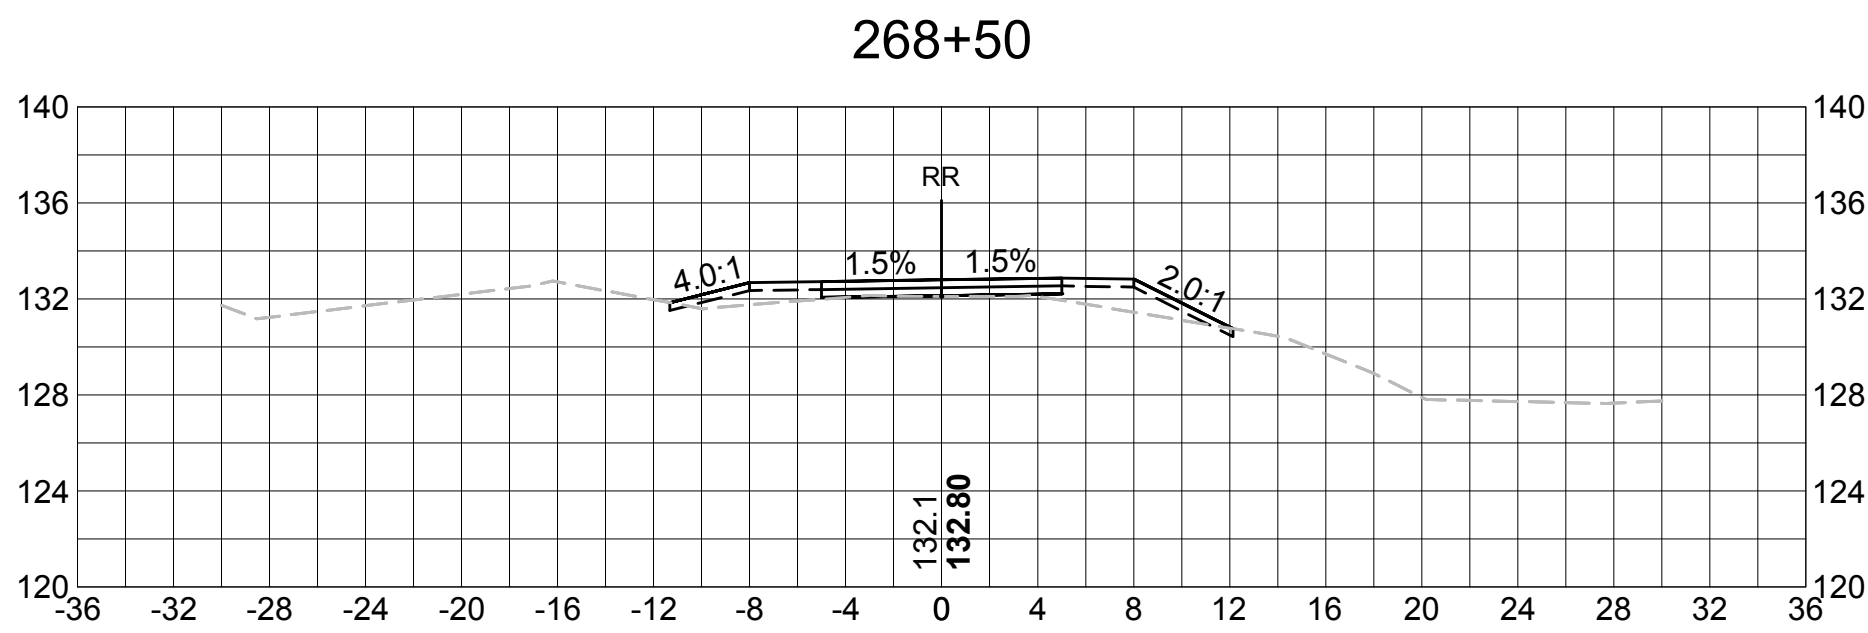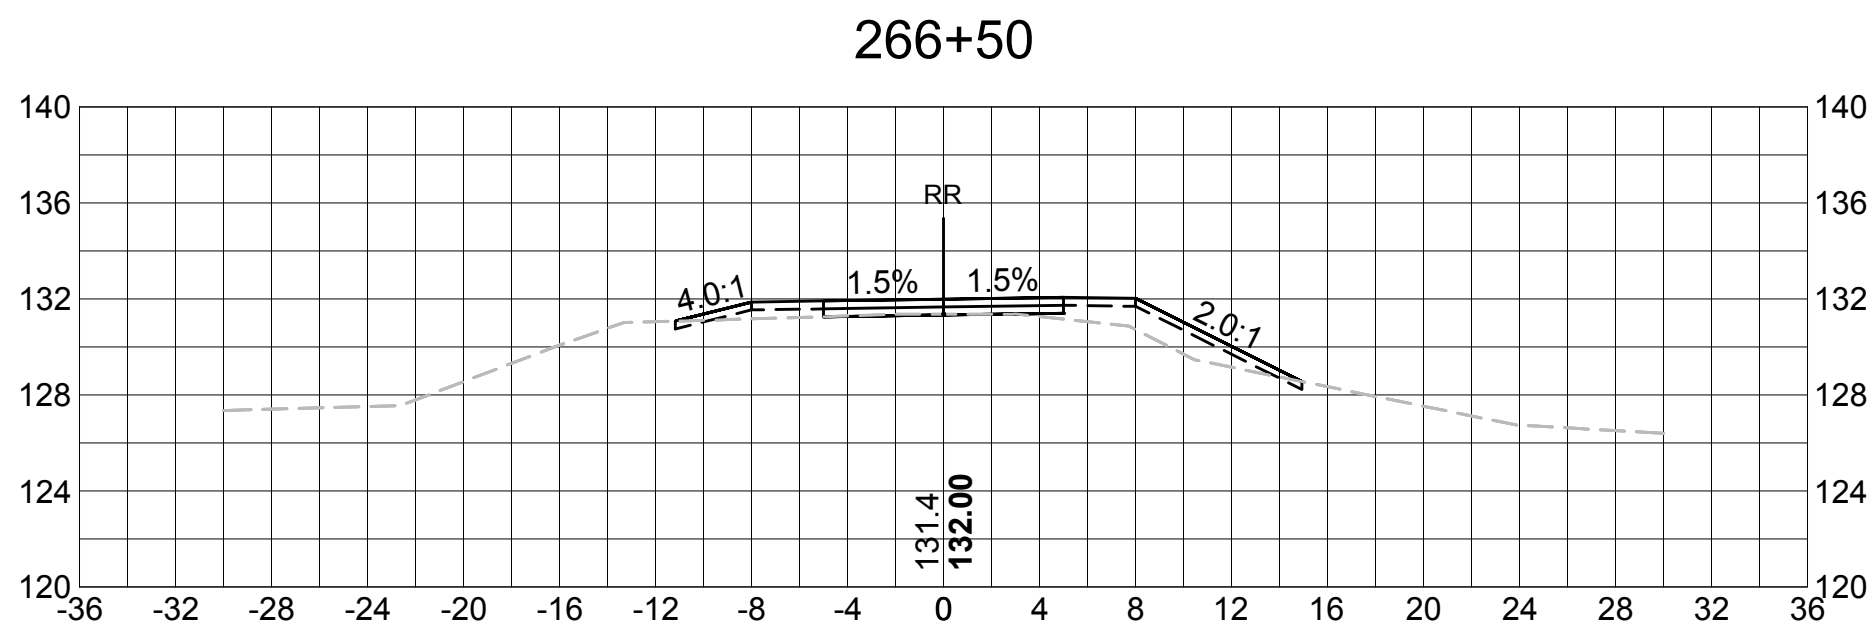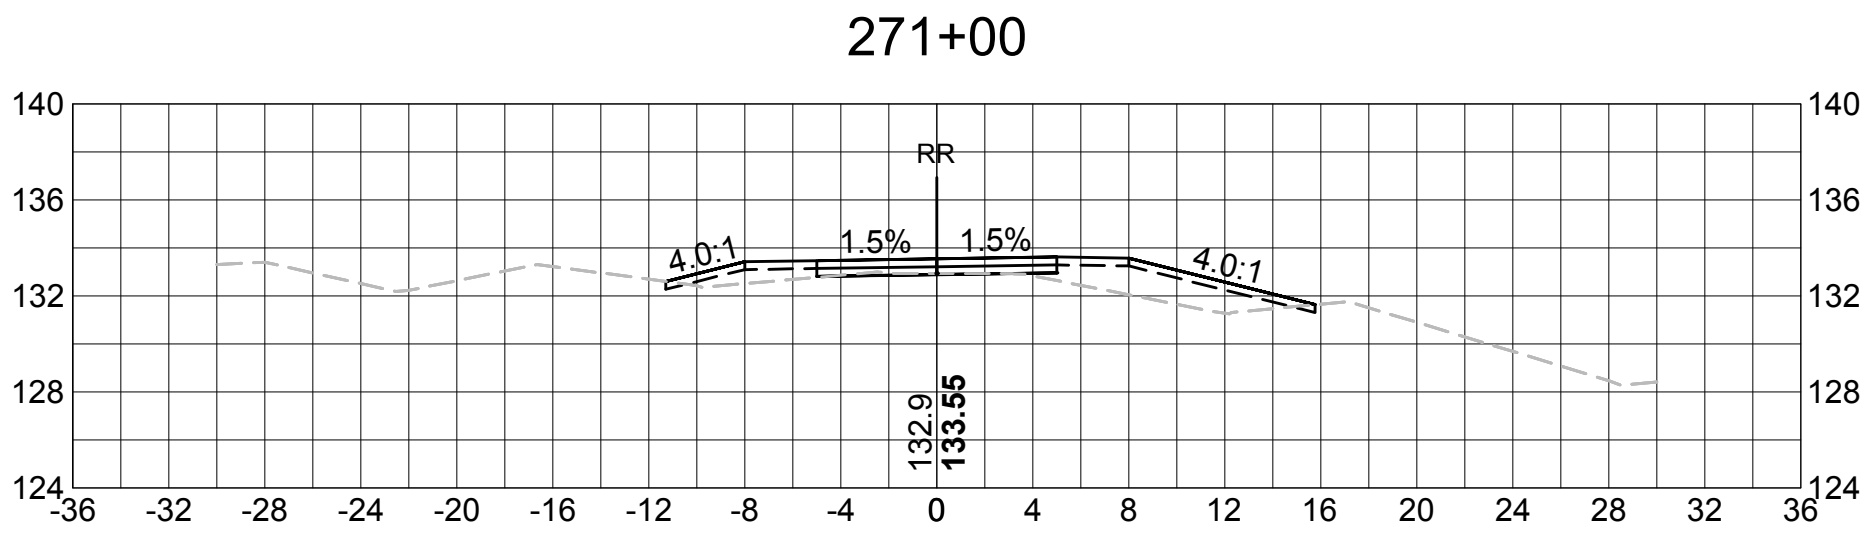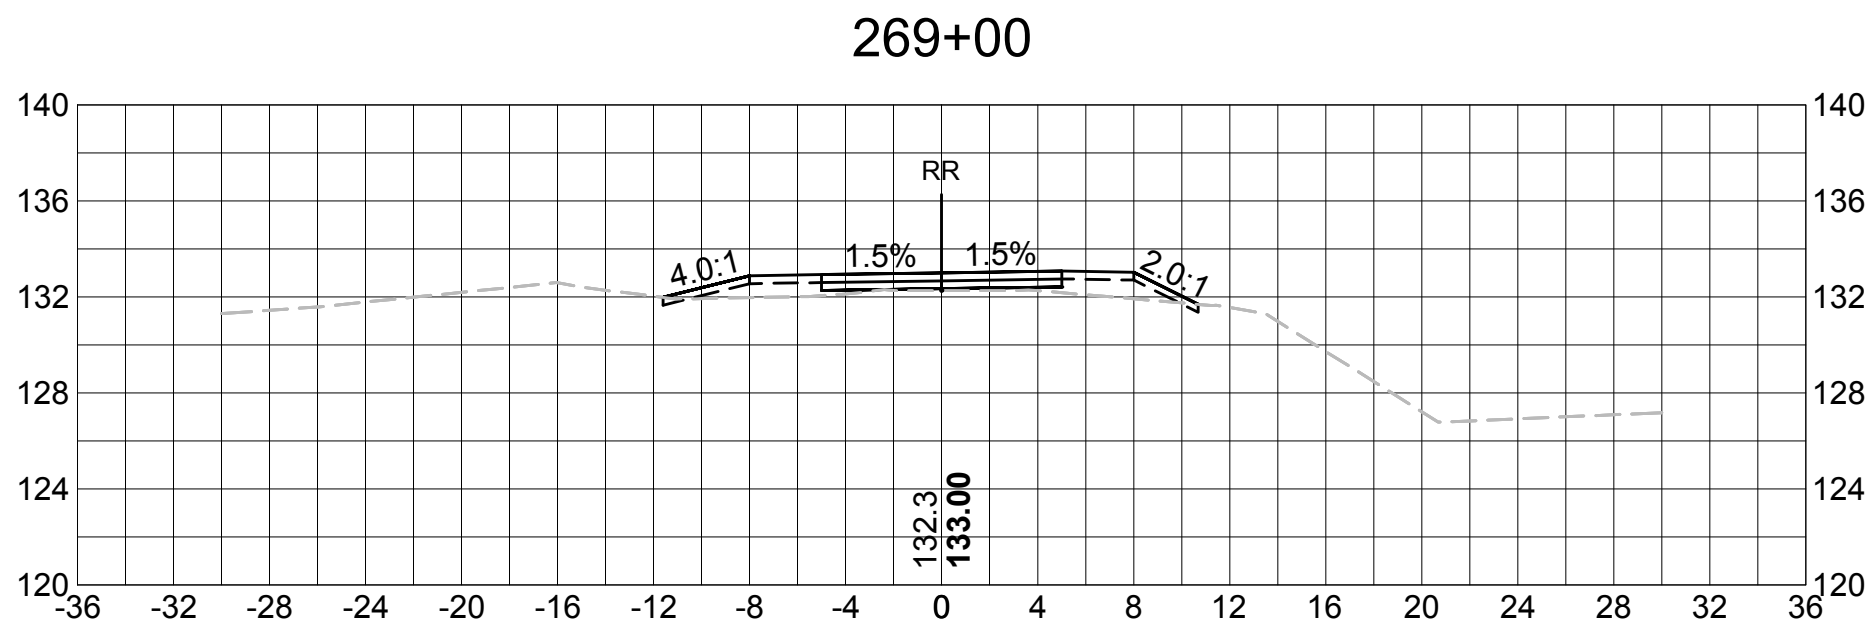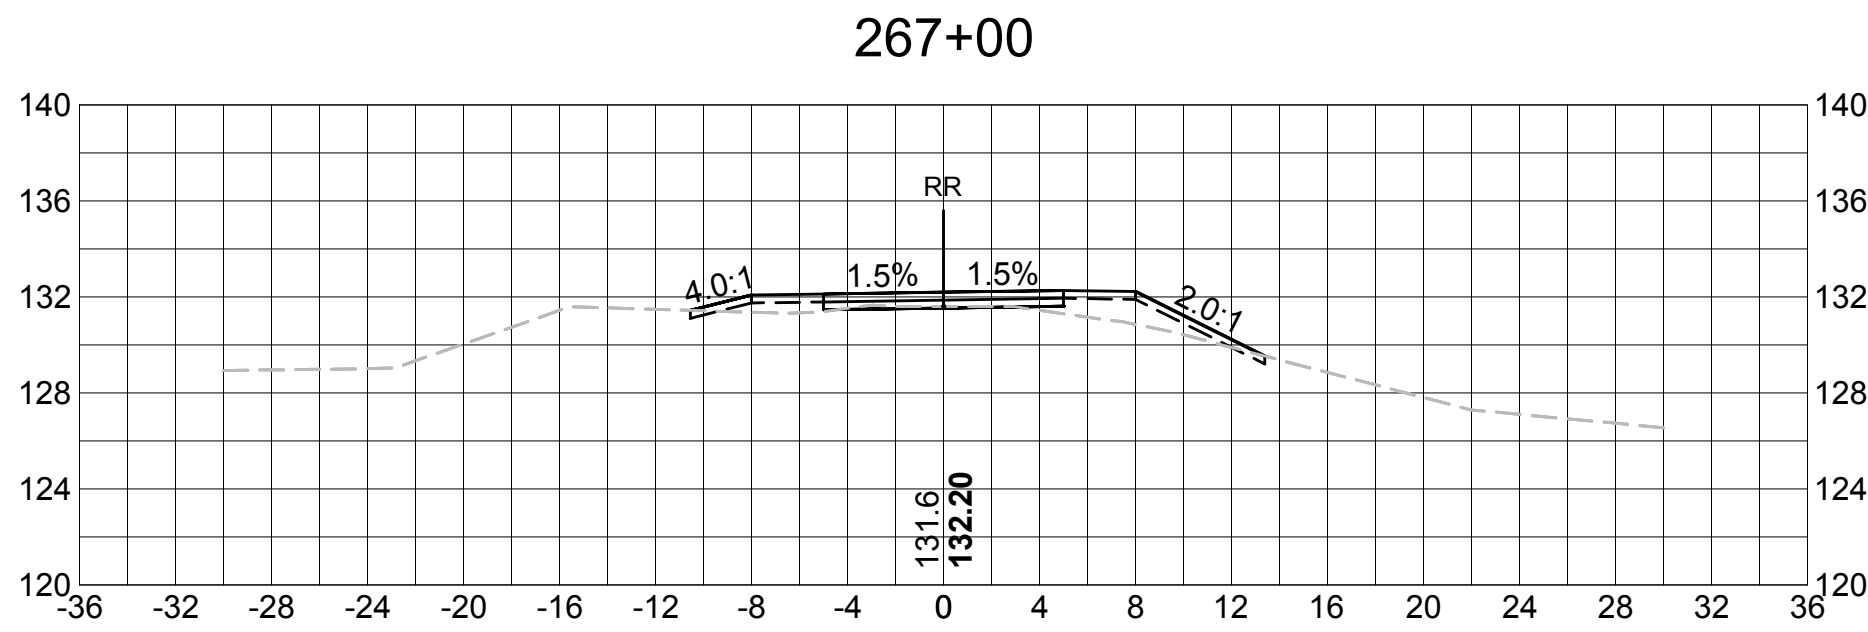















SUDBURY BRUCE FREEMAN RAIL TRAIL			
STATE	FED. AID PROJ. NO.	SHEET NO.	TOTAL SHEETS
MASS.	XXXX	84	XX
PROJECT FILE NO. 608164			

CROSS SECTIONS

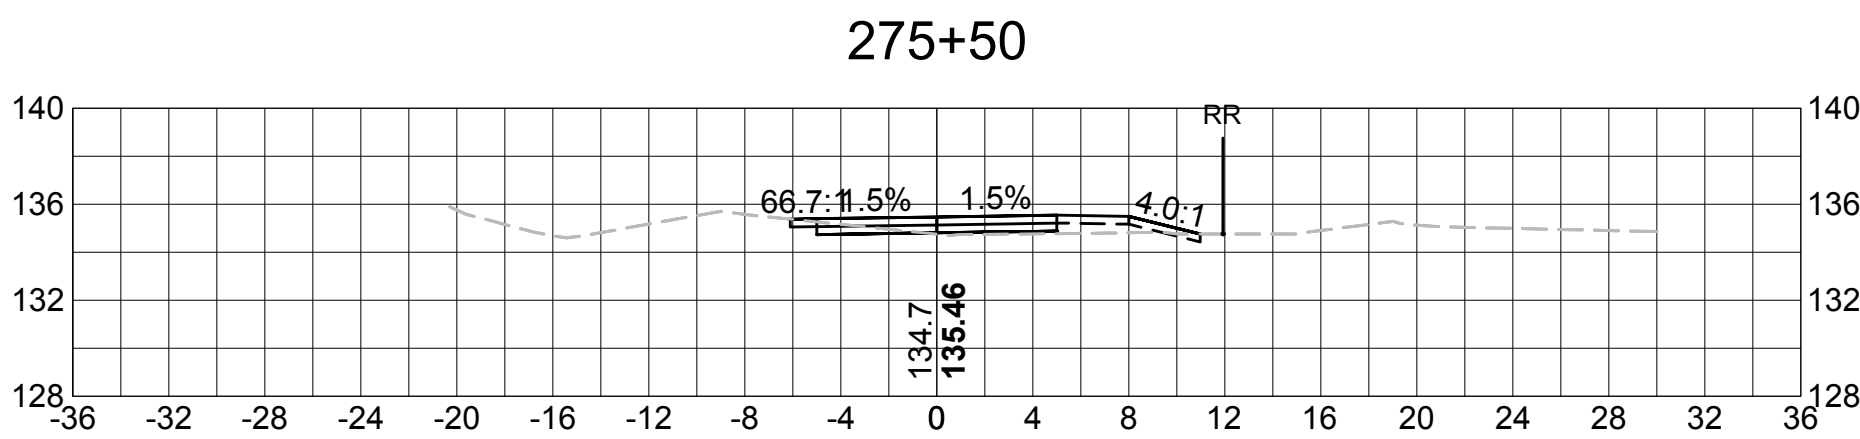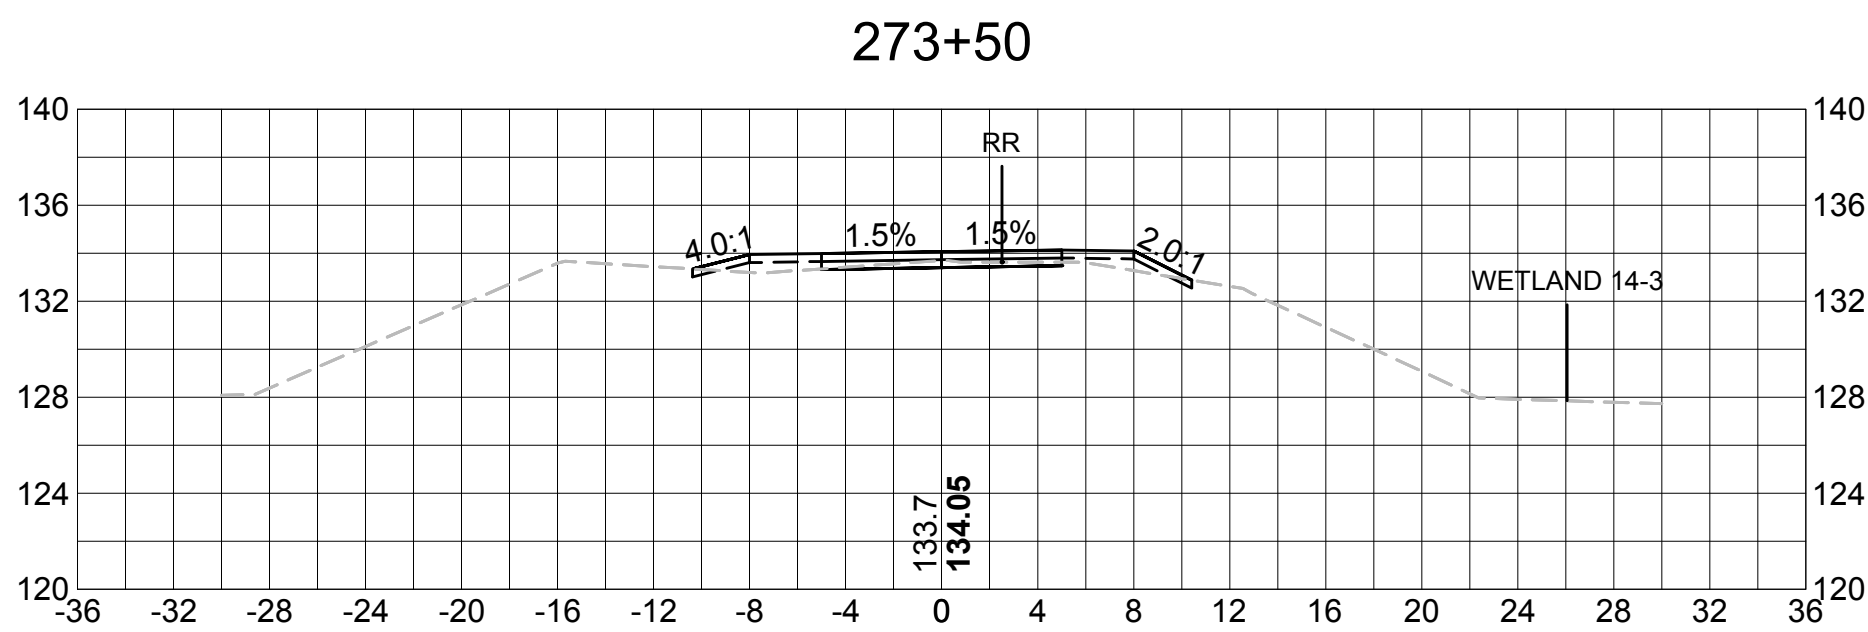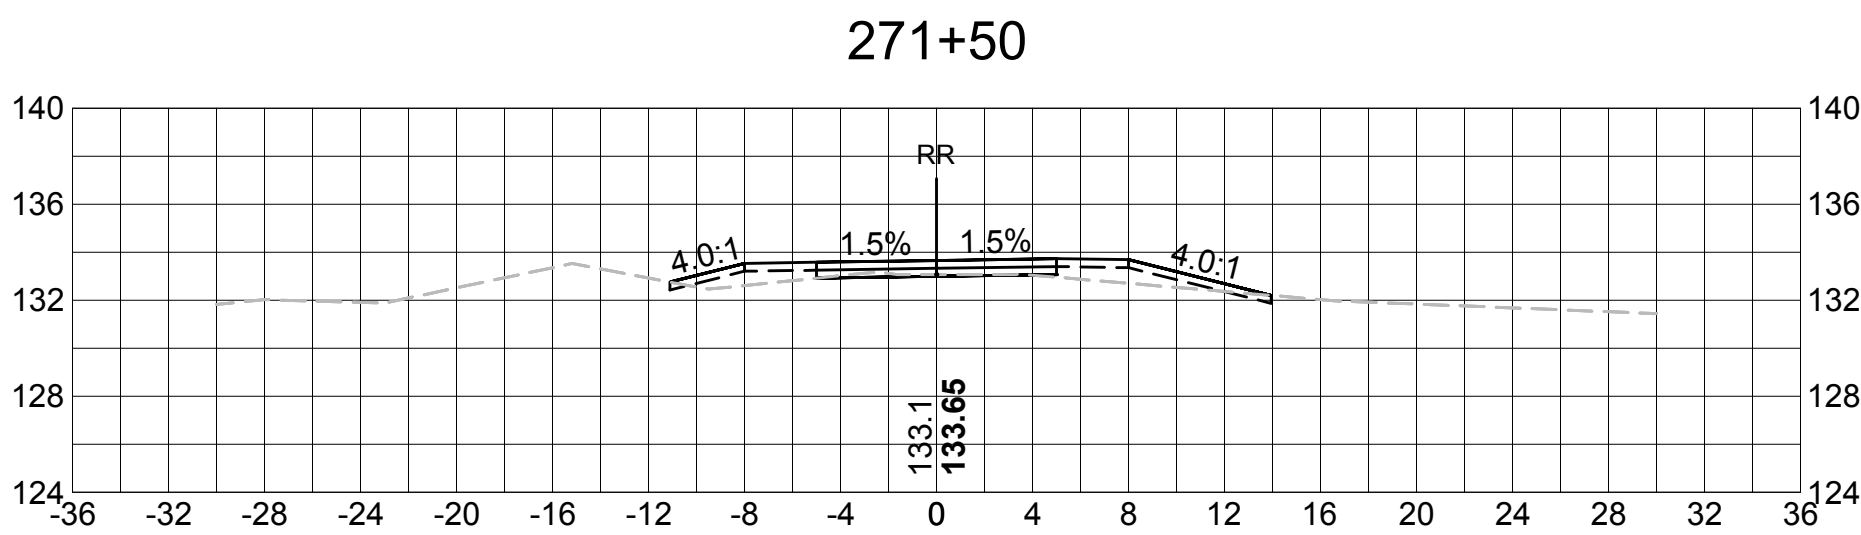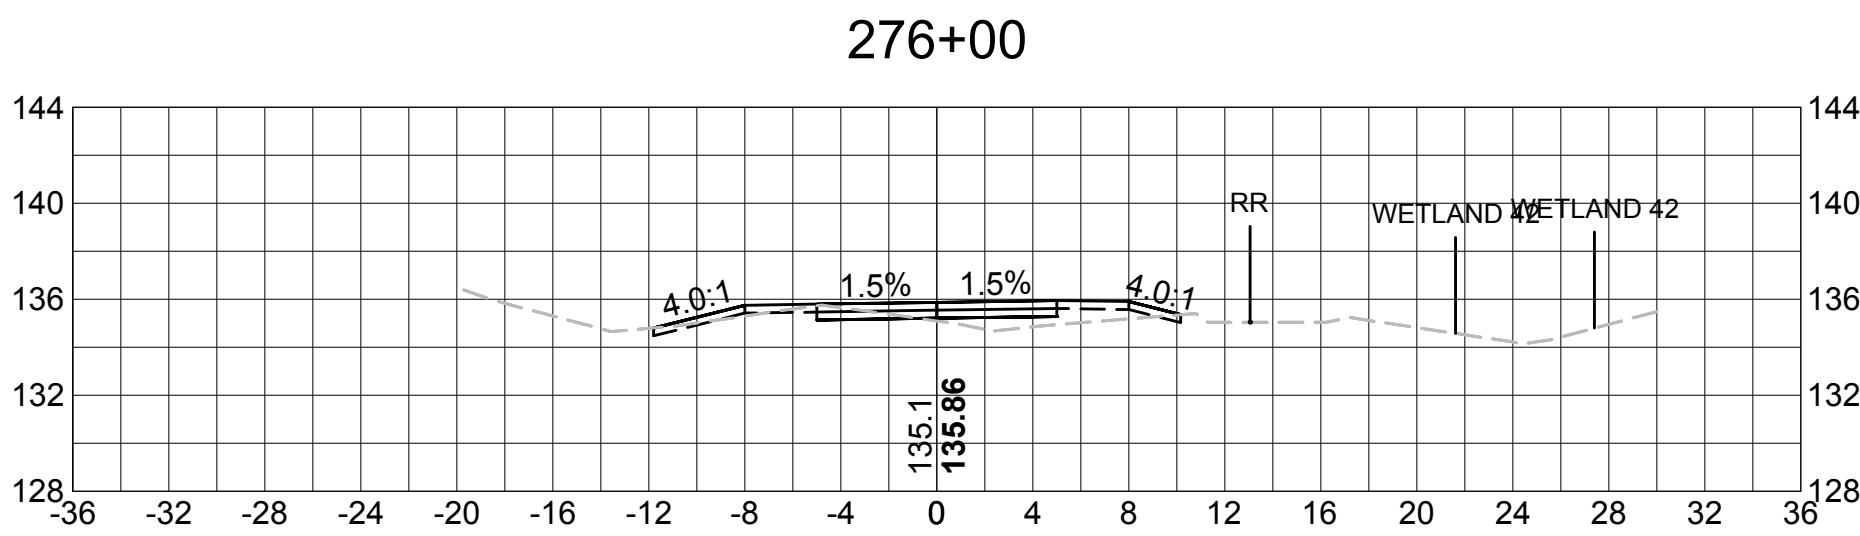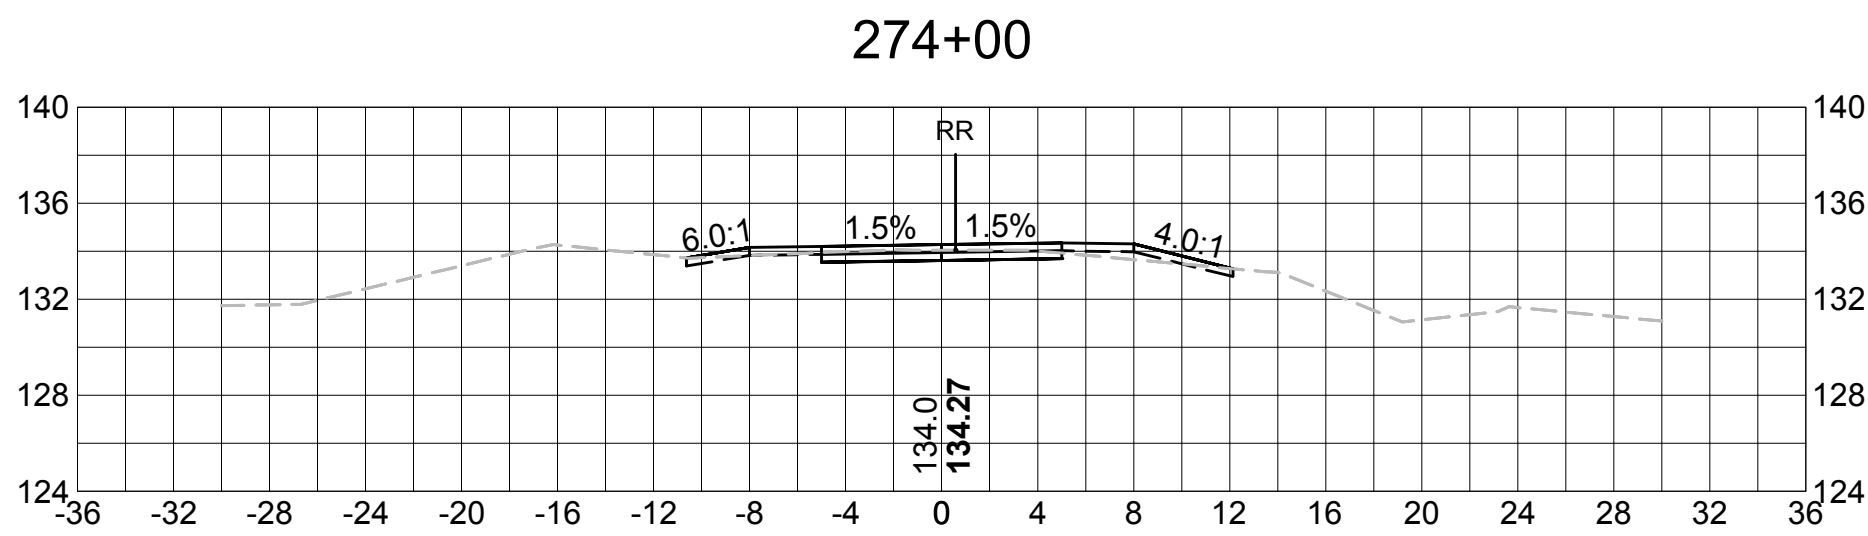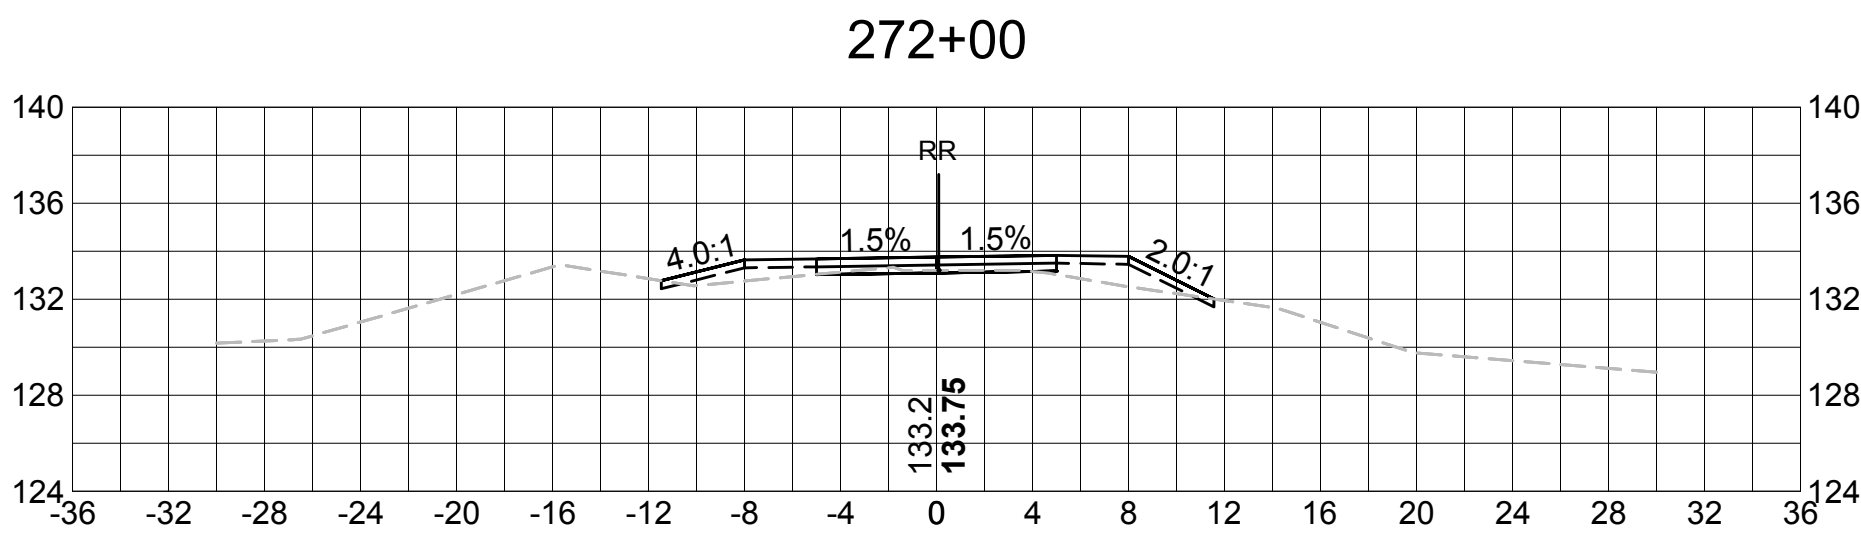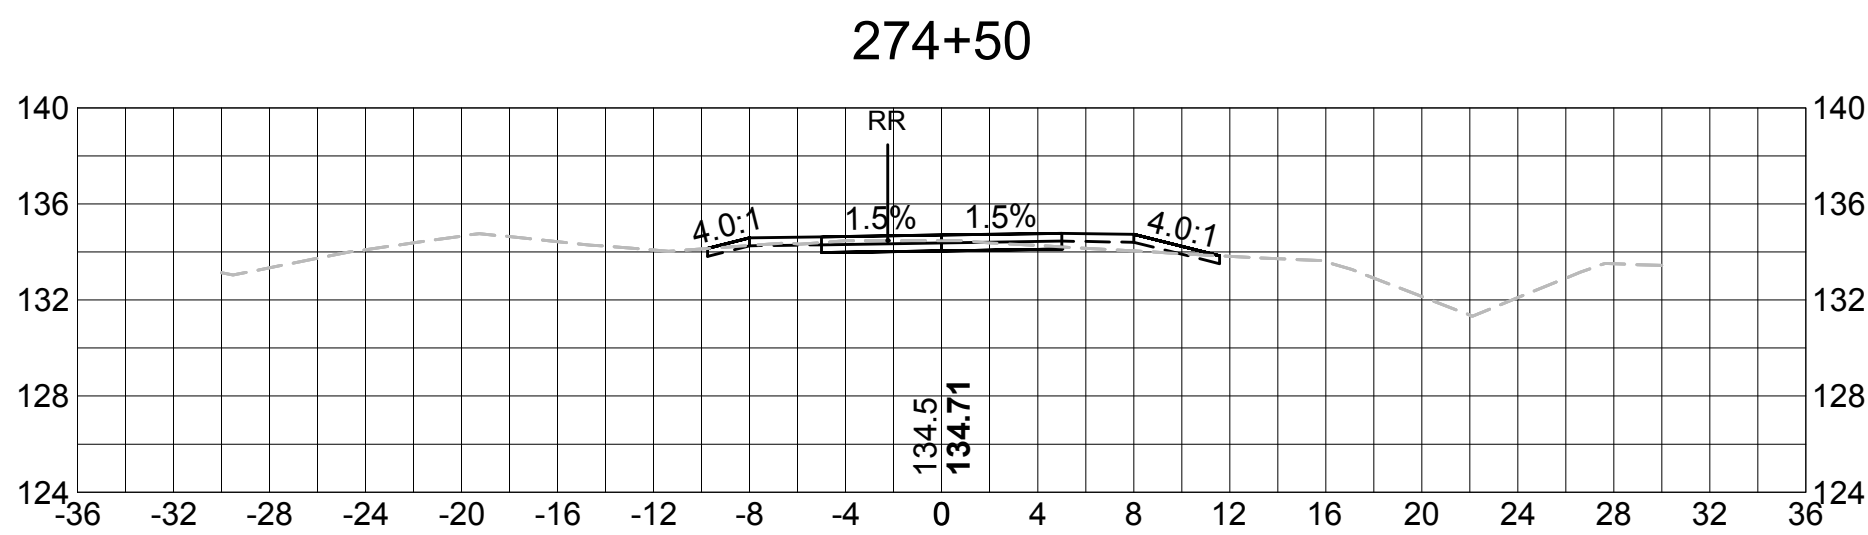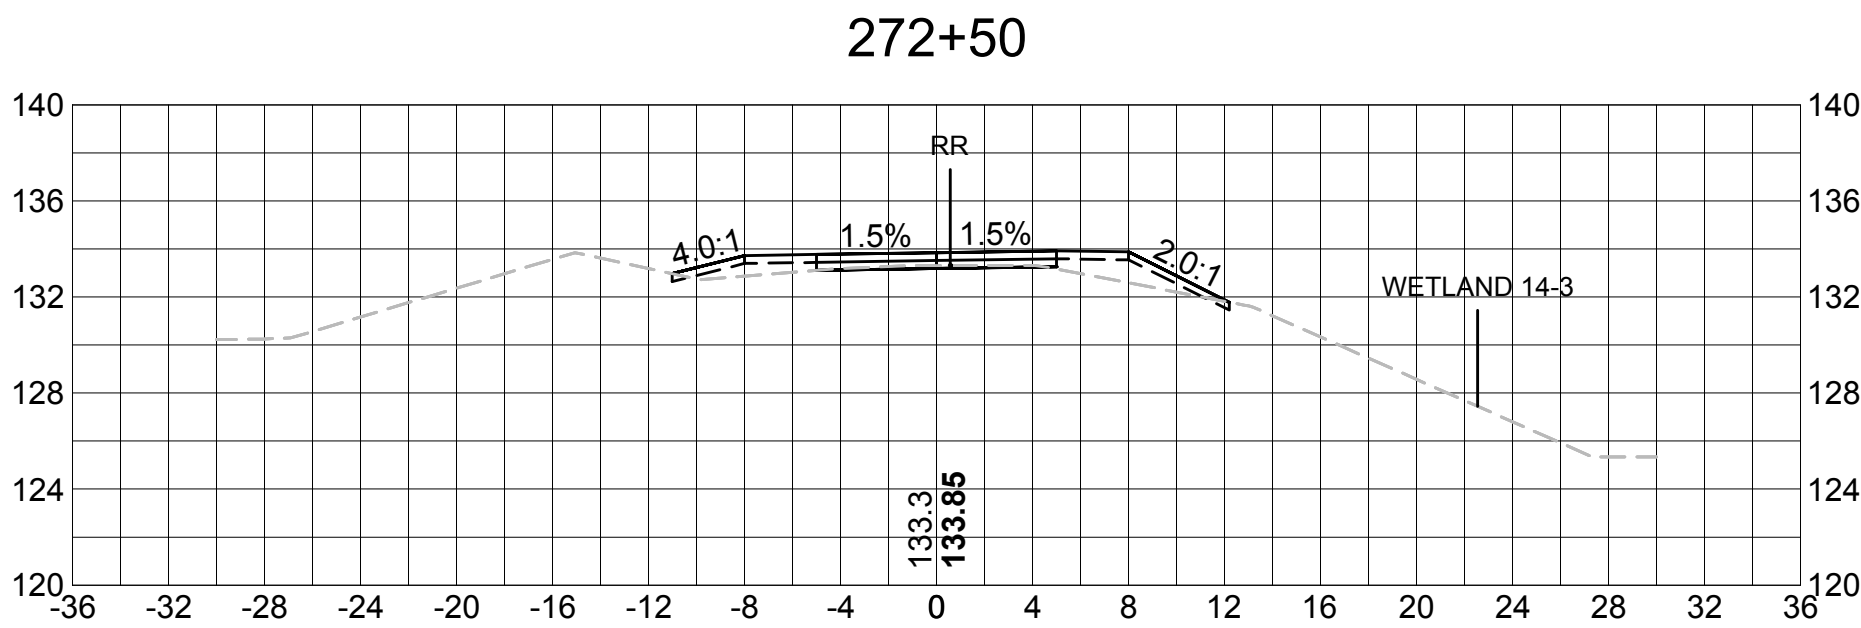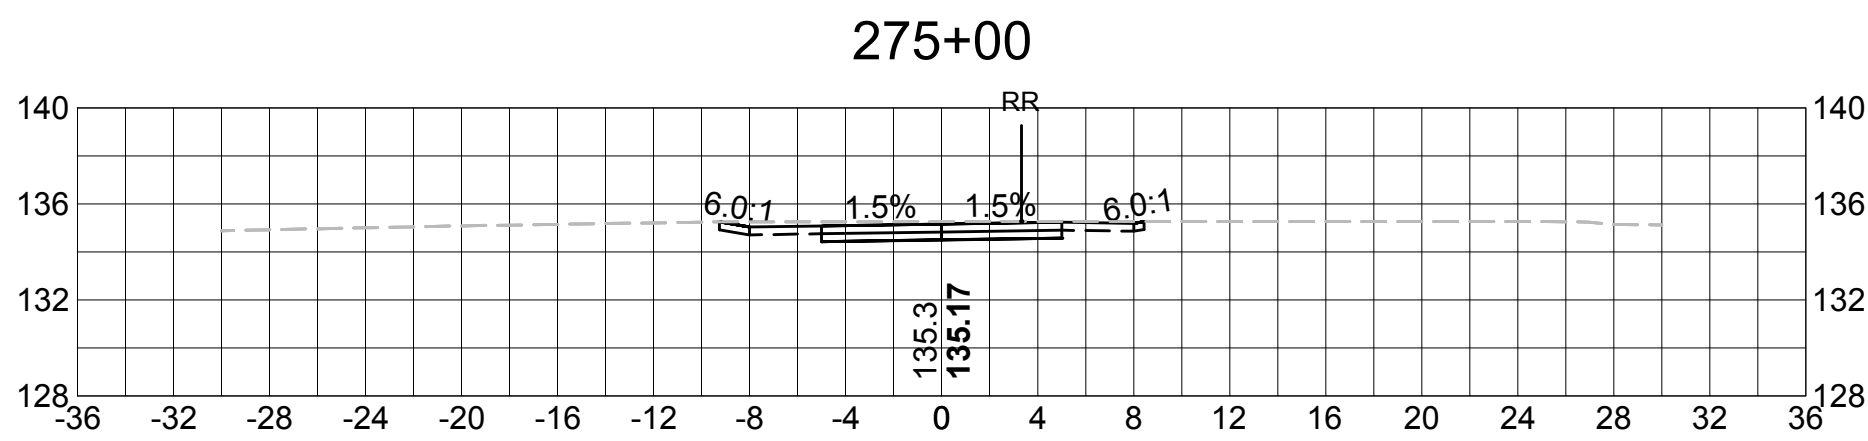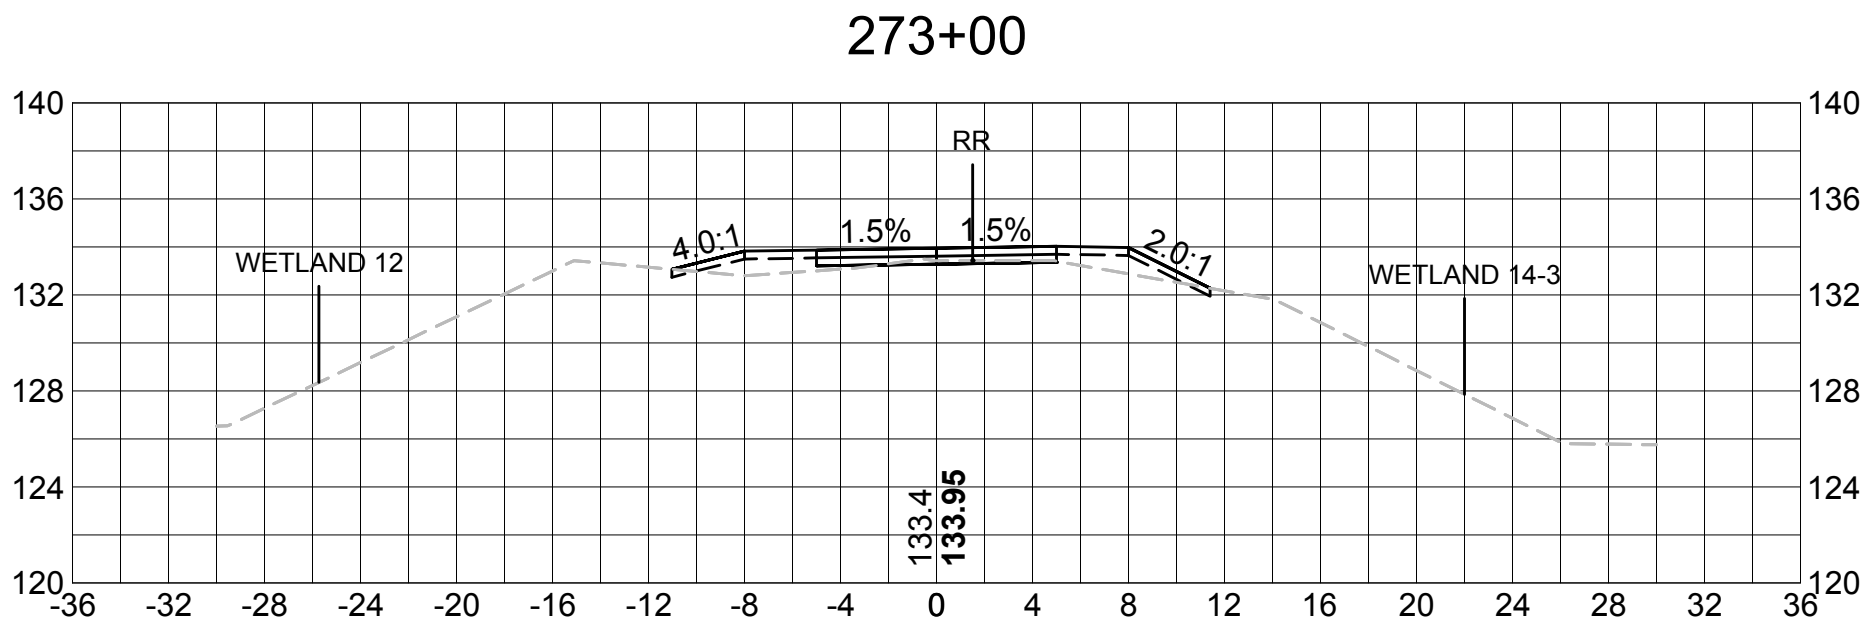













SUDBURY BRUCE FREEMAN RAIL TRAIL			
STATE	FED. AID PROJ. NO.	SHEET NO.	TOTAL SHEETS
MASS.	XXXX	85	XX
PROJECT FILE NO. 608164			

CROSS SECTIONS

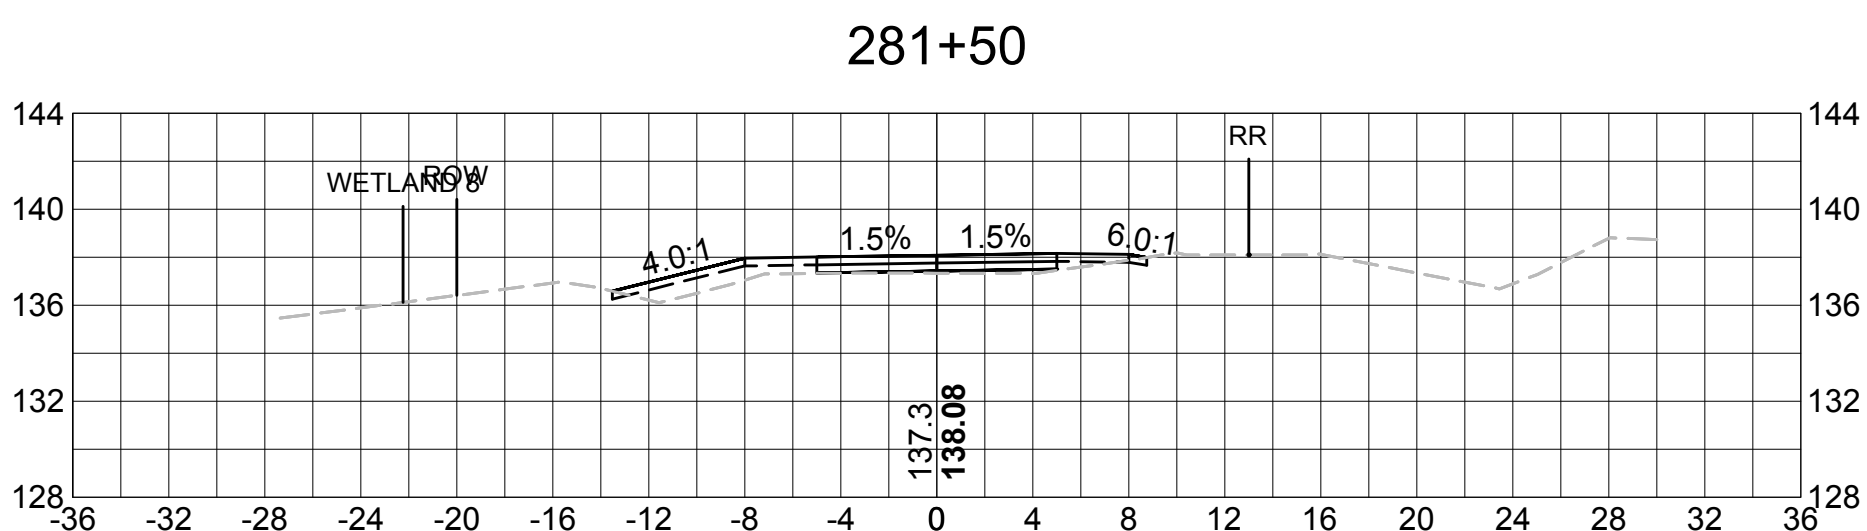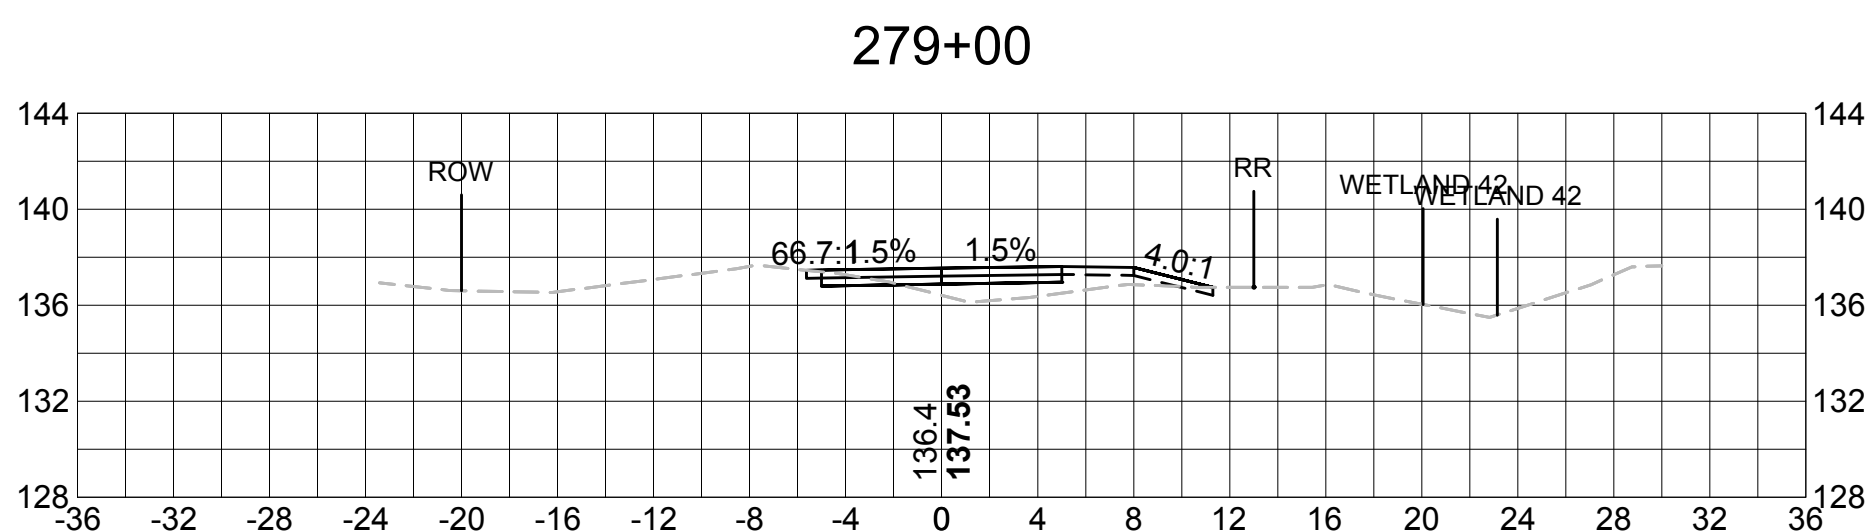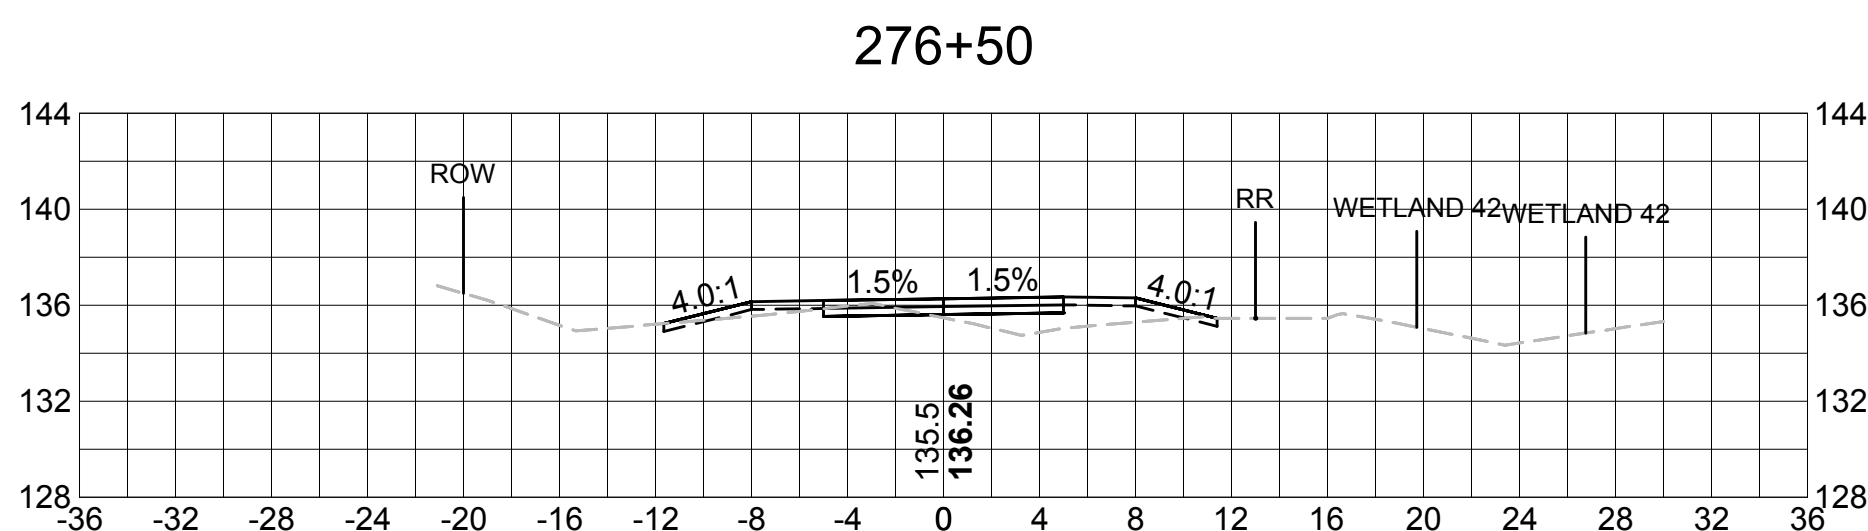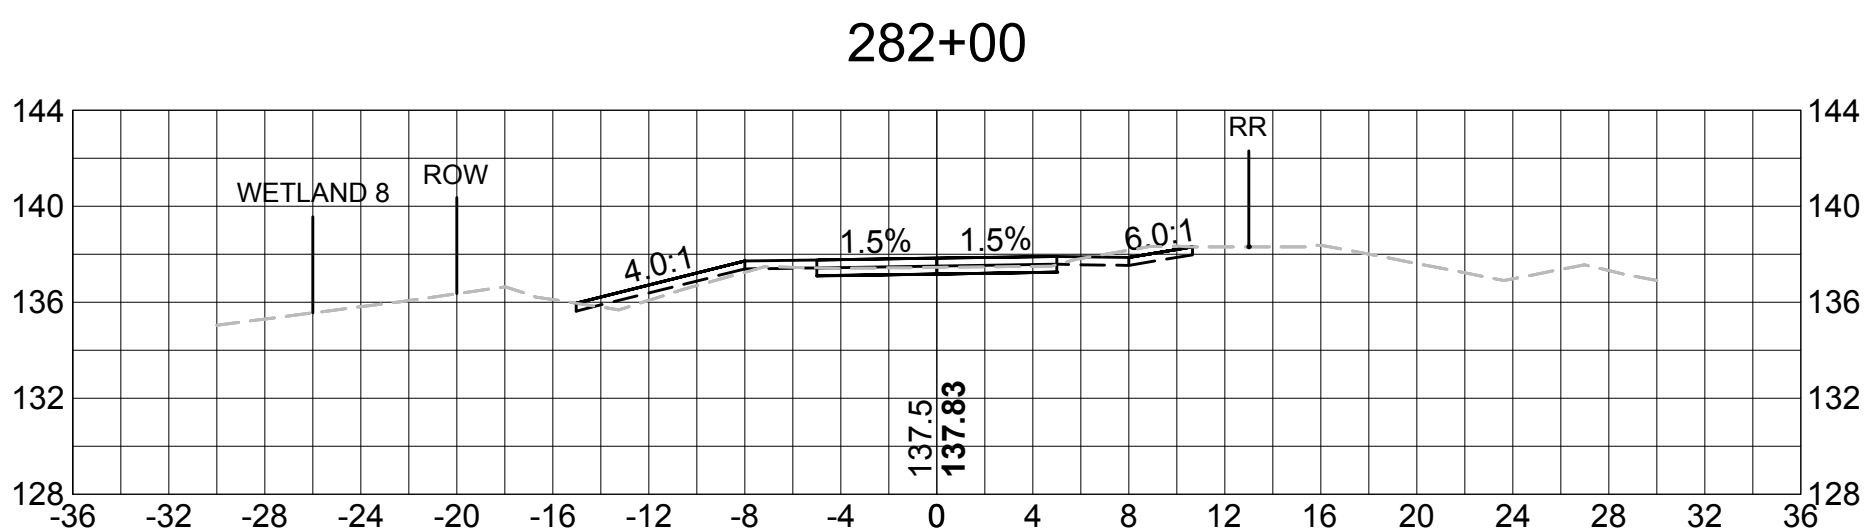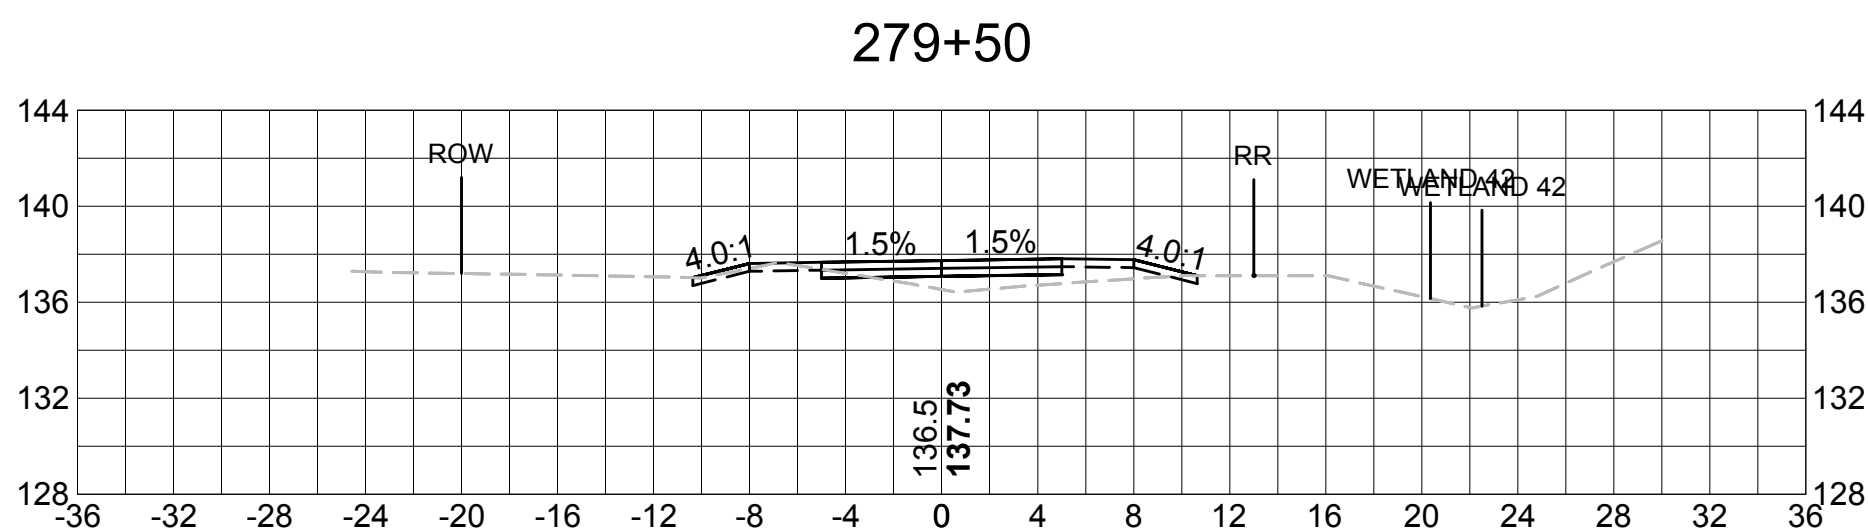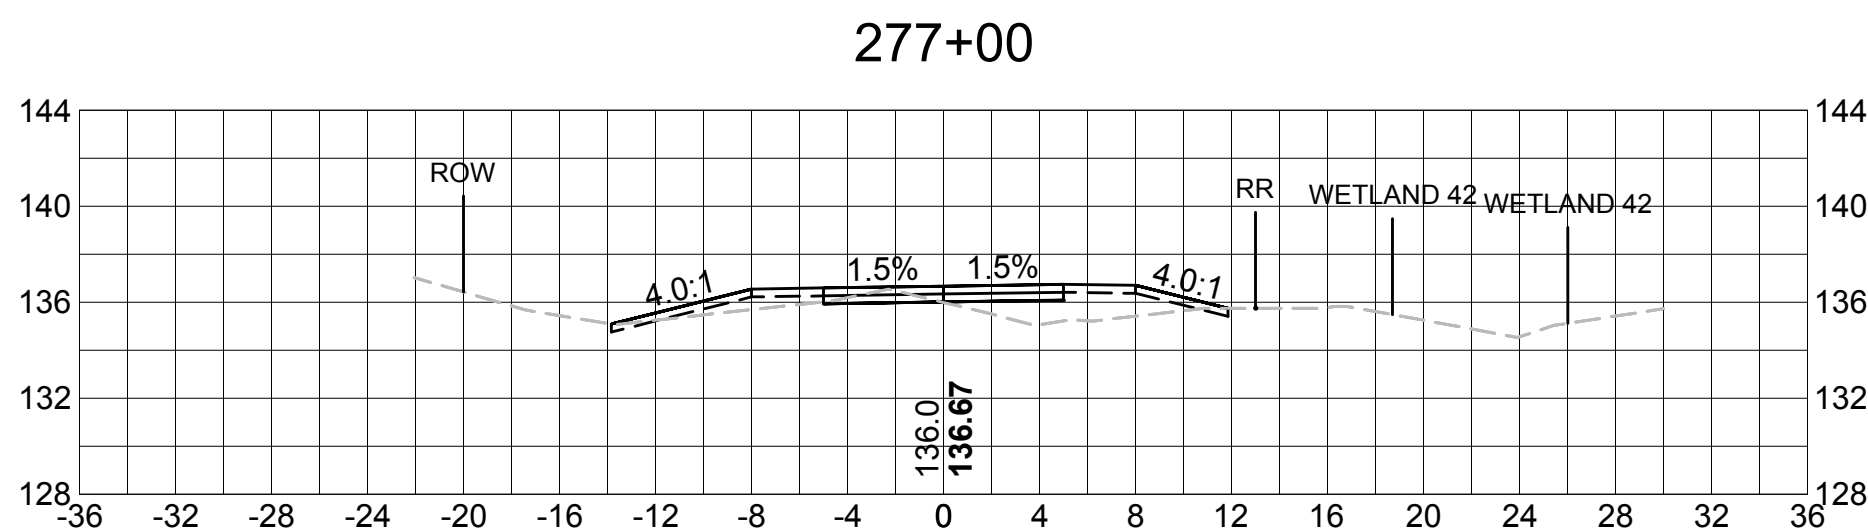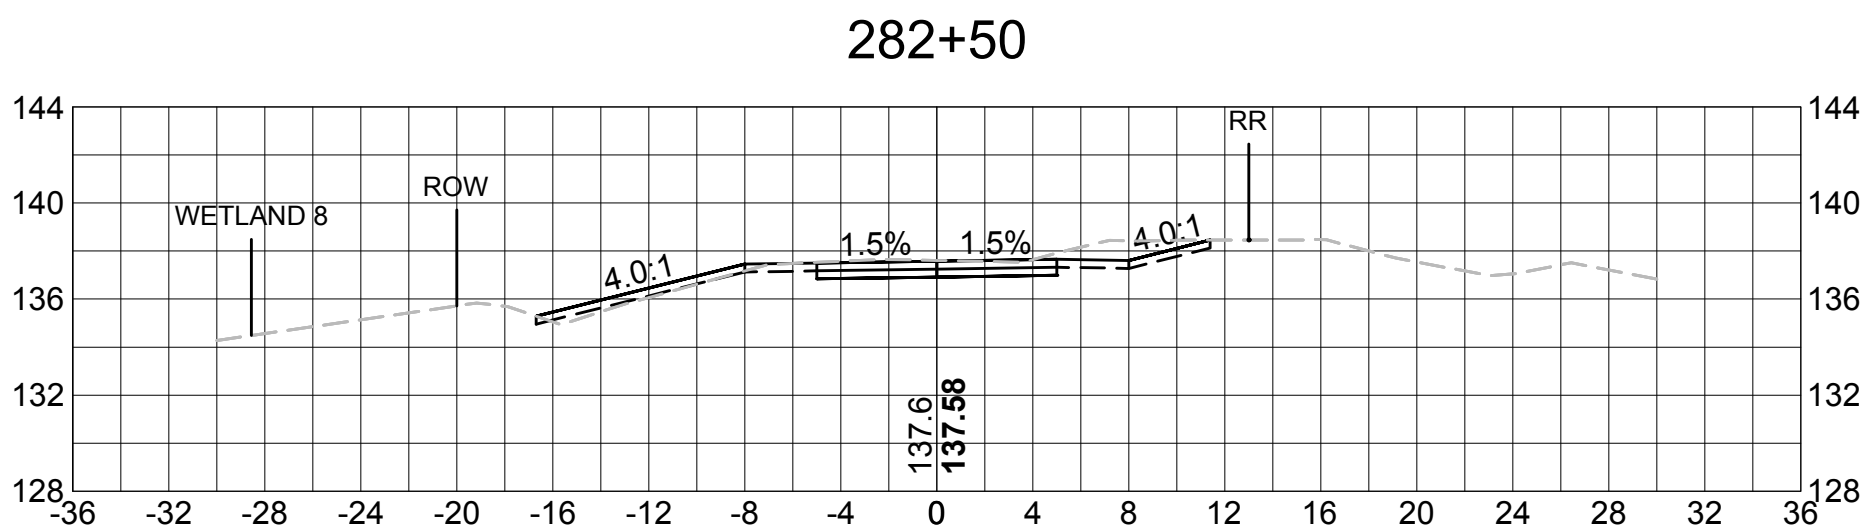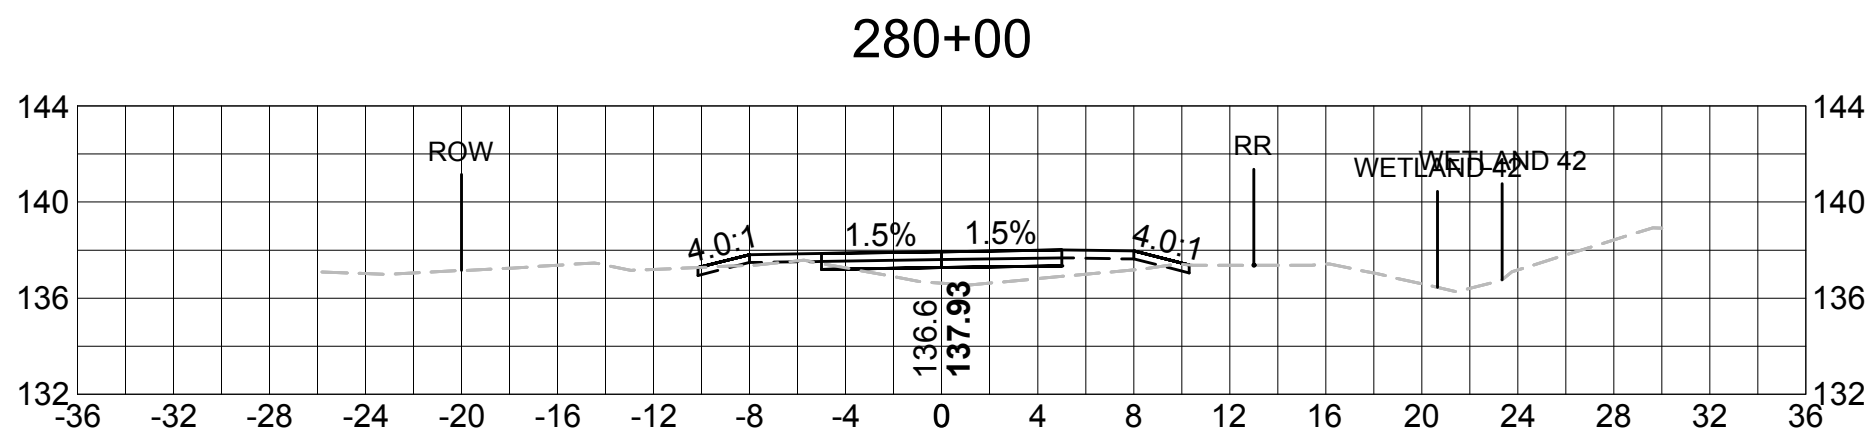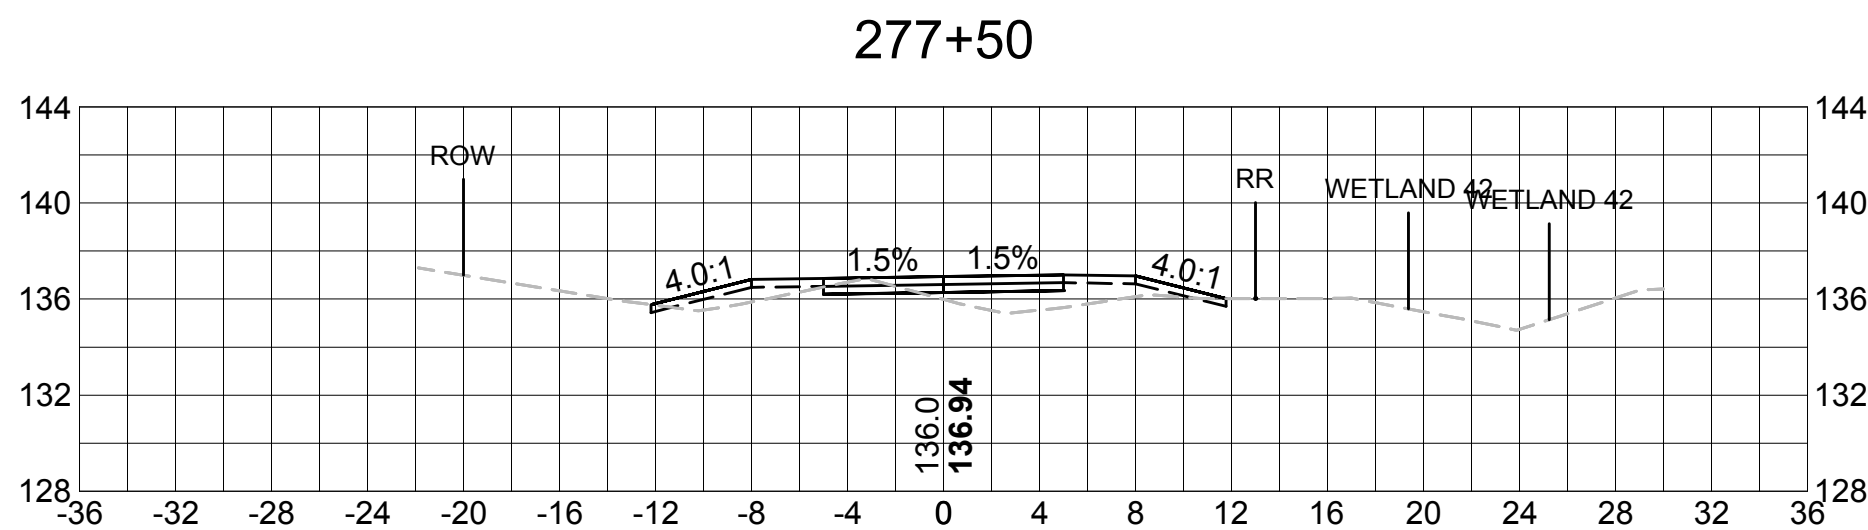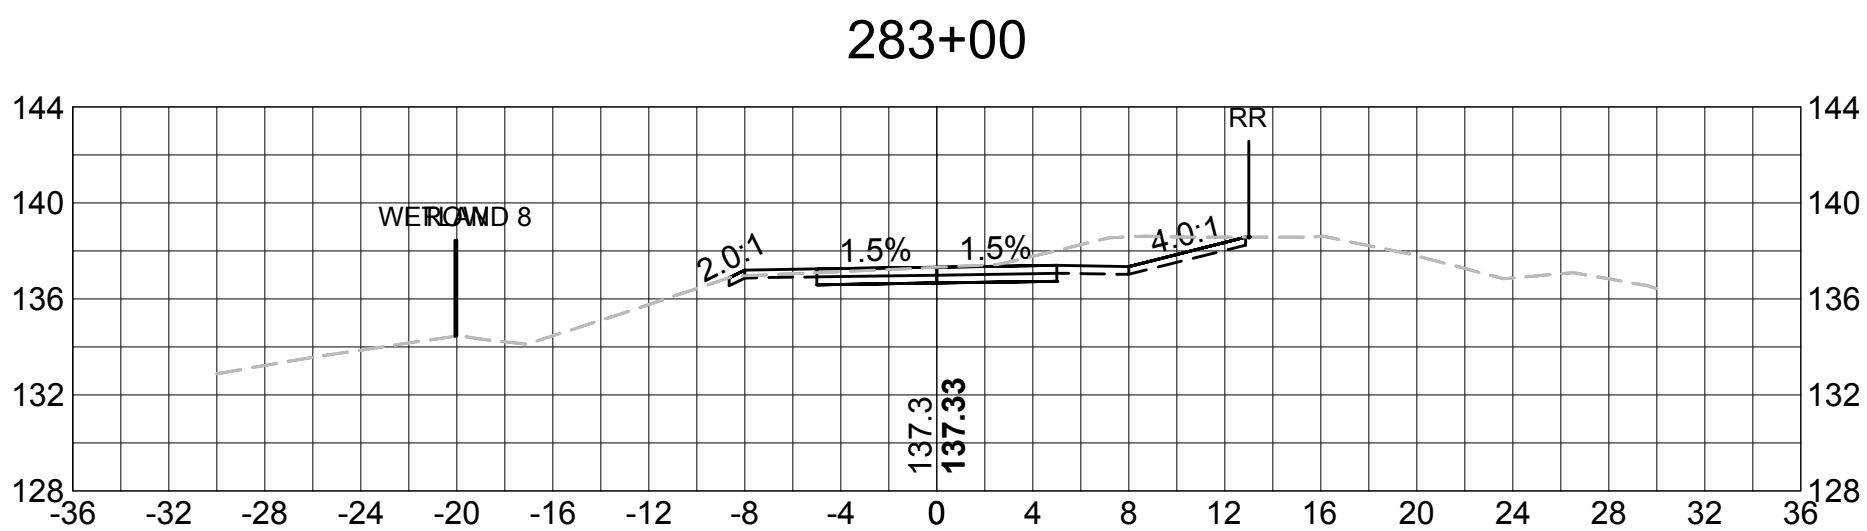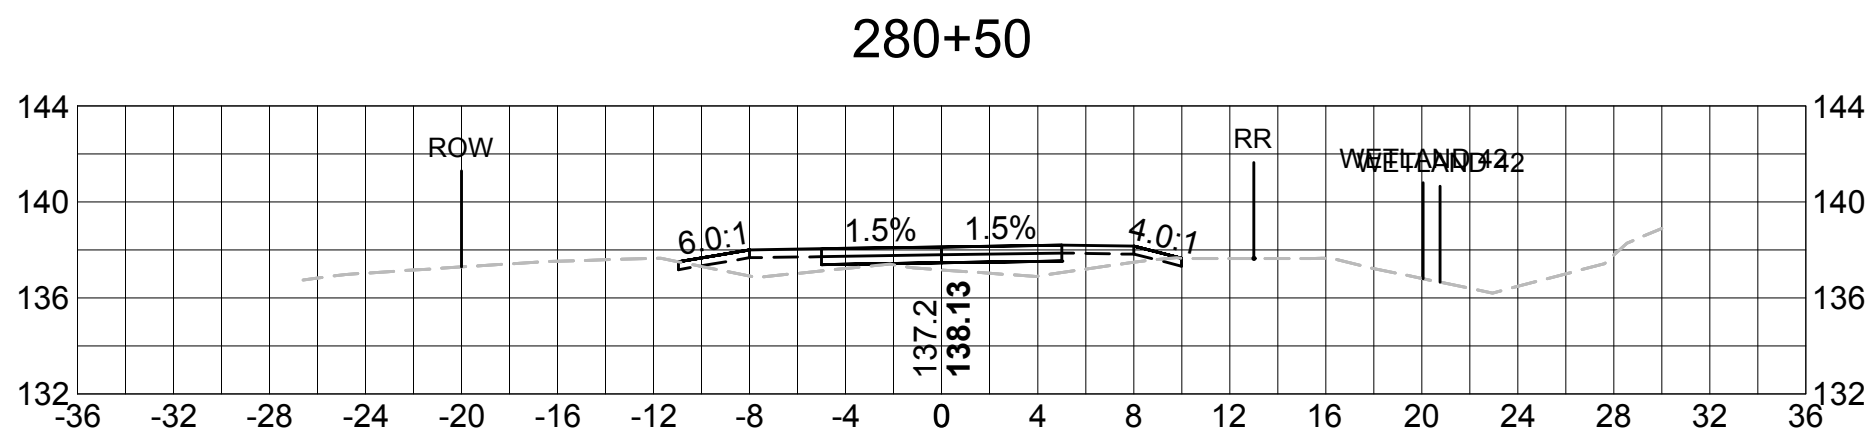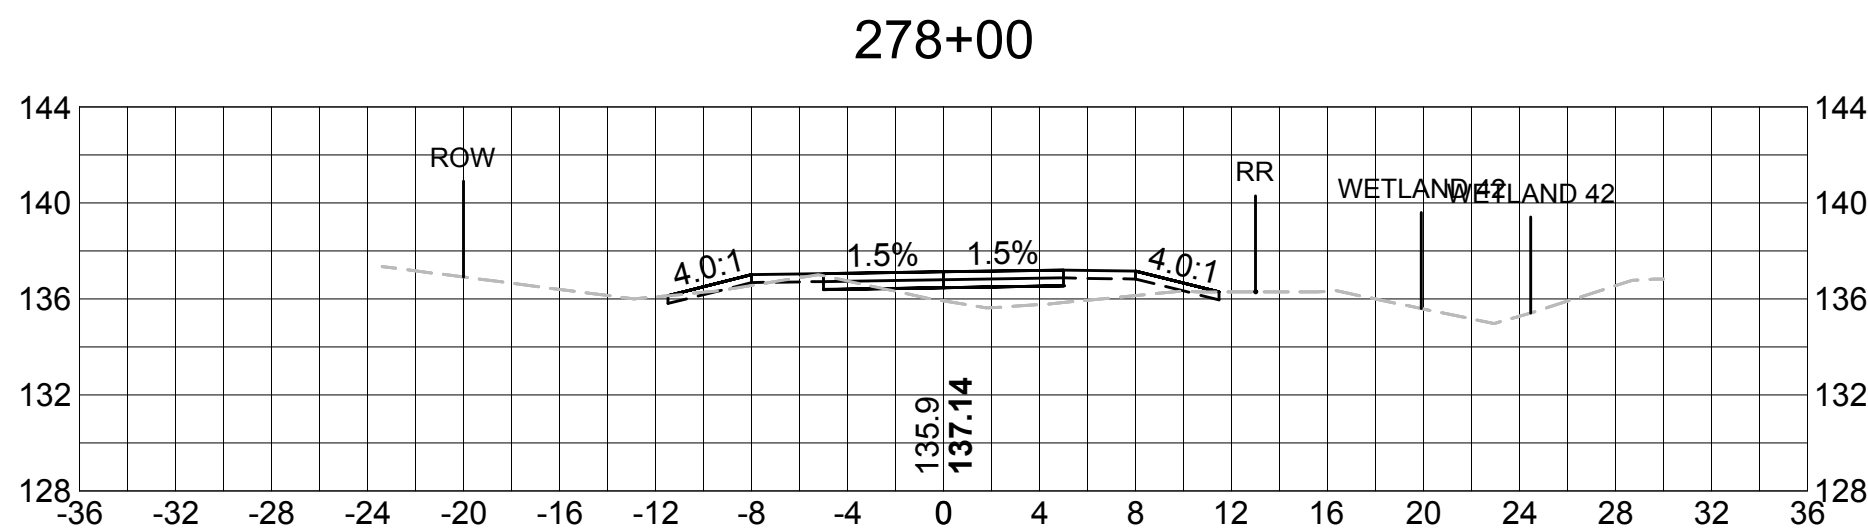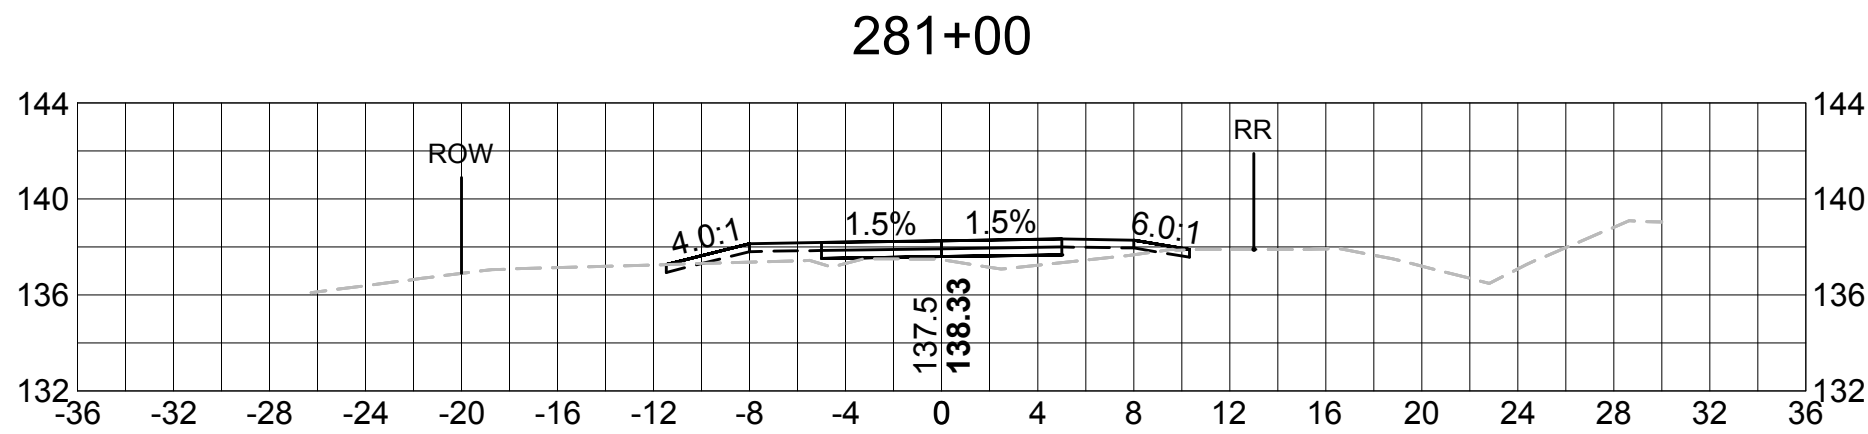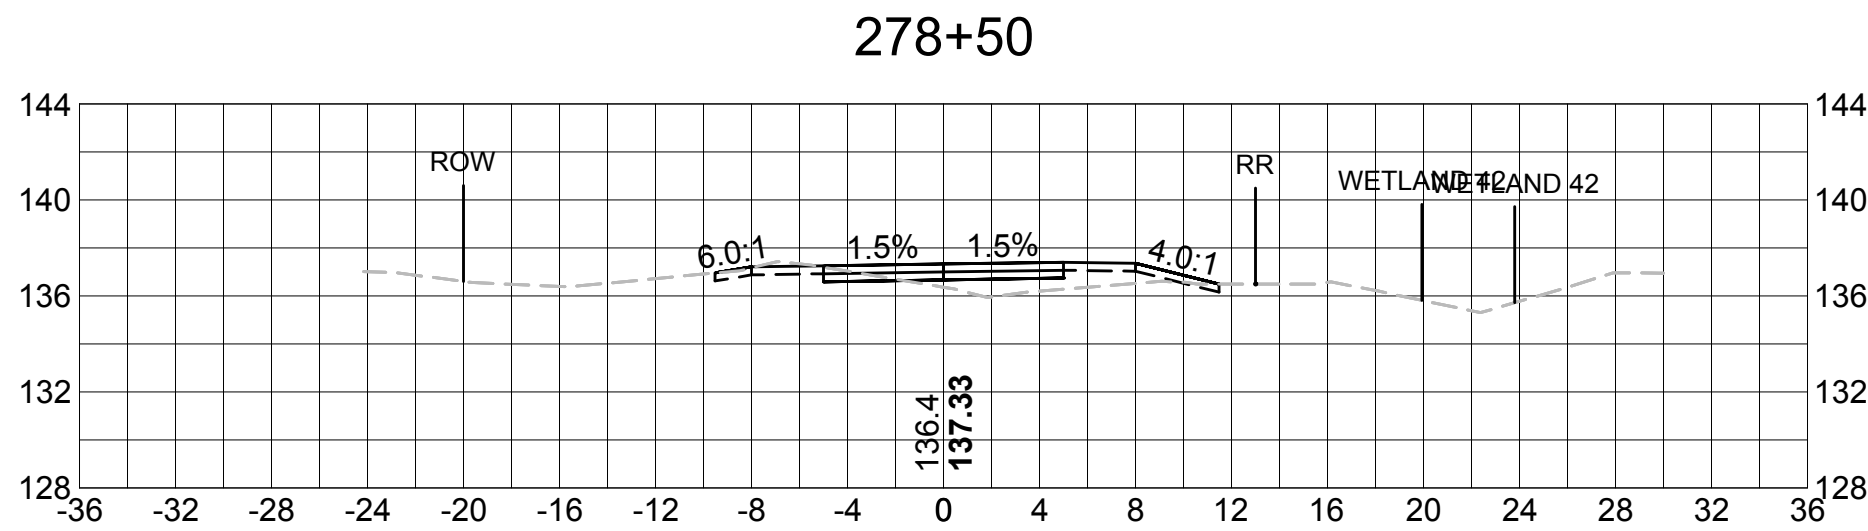













SUDBURY BRUCE FREEMAN RAIL TRAIL			
STATE	FED. AID PROJ. NO.	SHEET NO.	TOTAL SHEETS
MASS.	XXXX	86	XX
PROJECT FILE NO. 608164			

CROSS SECTIONS

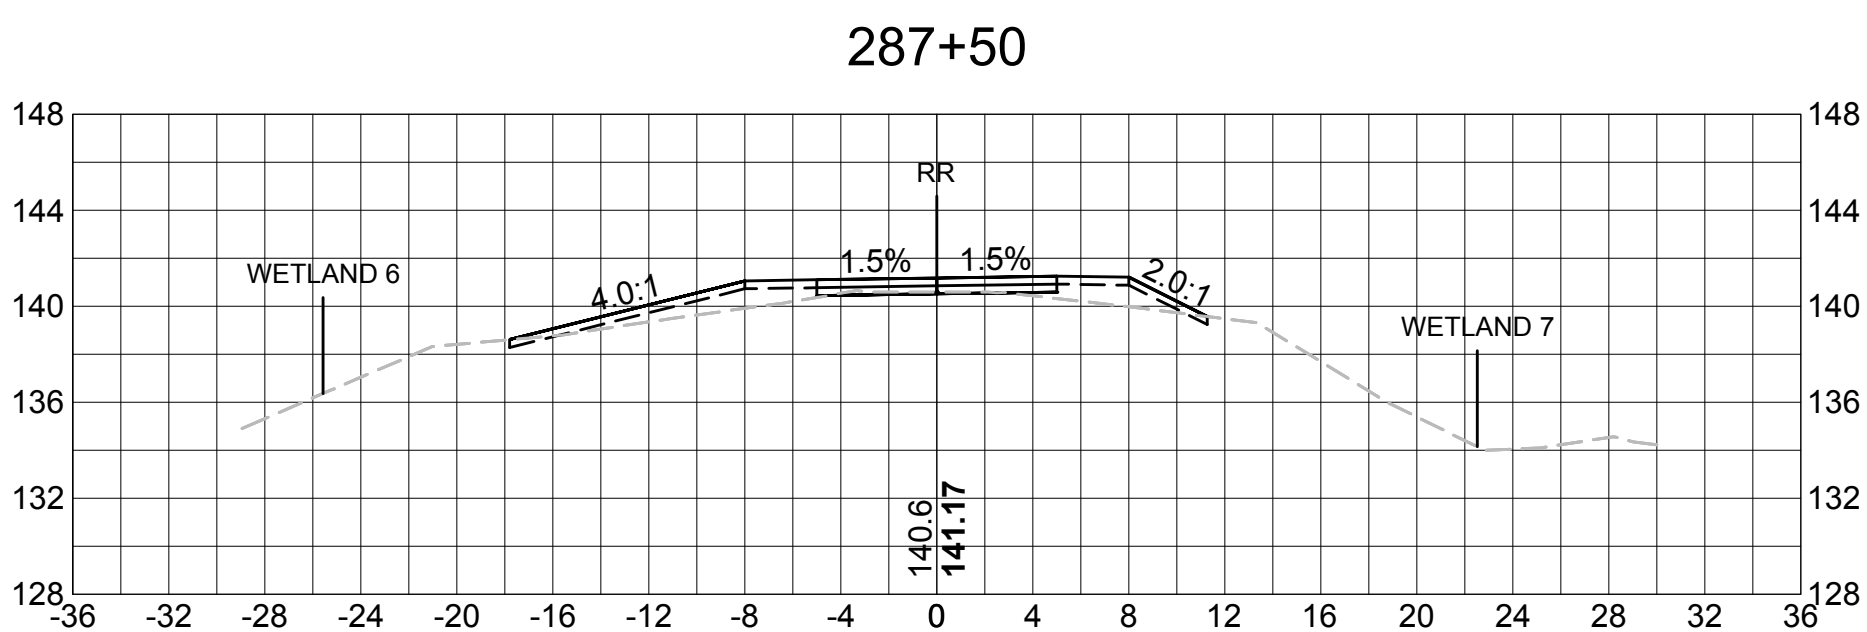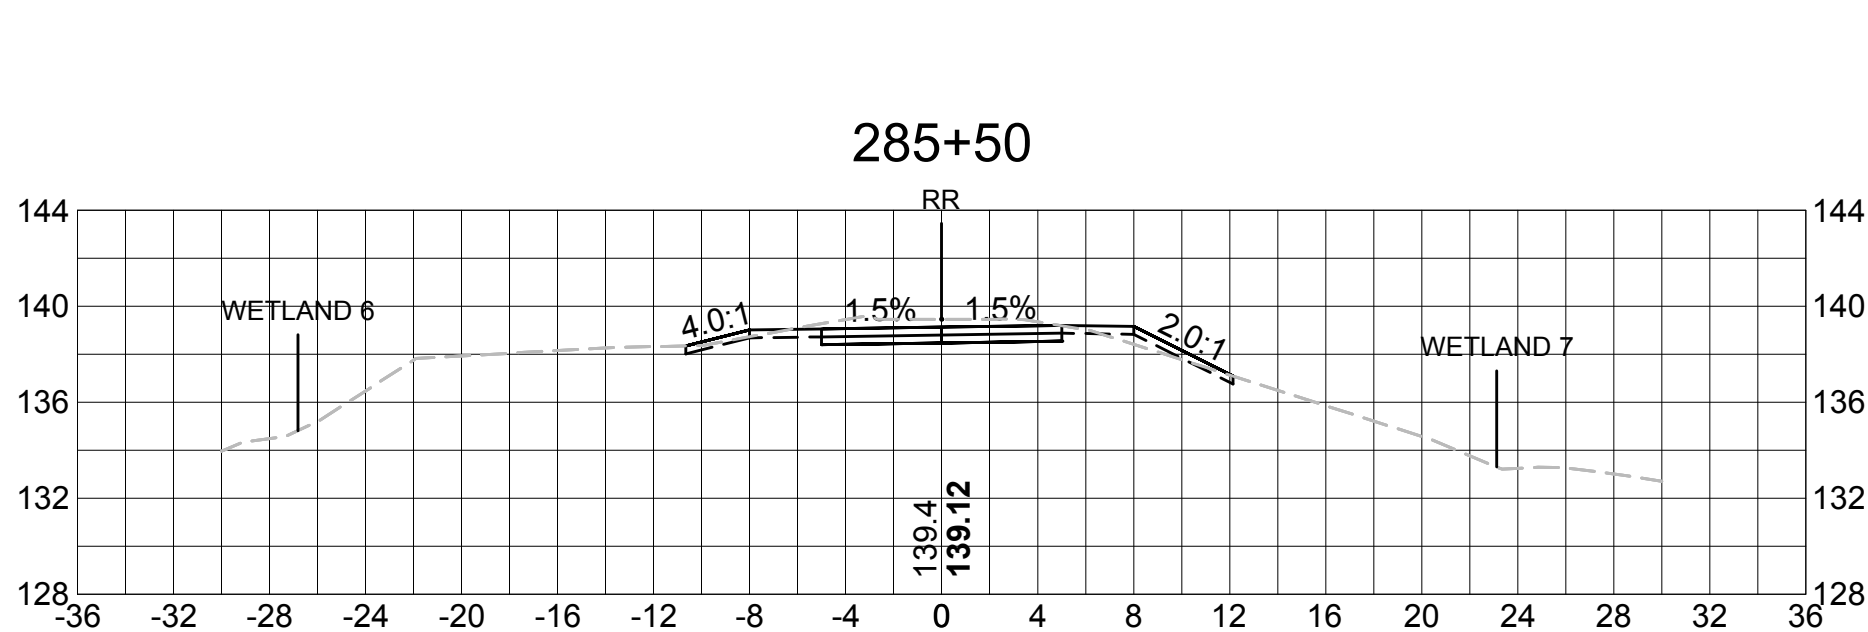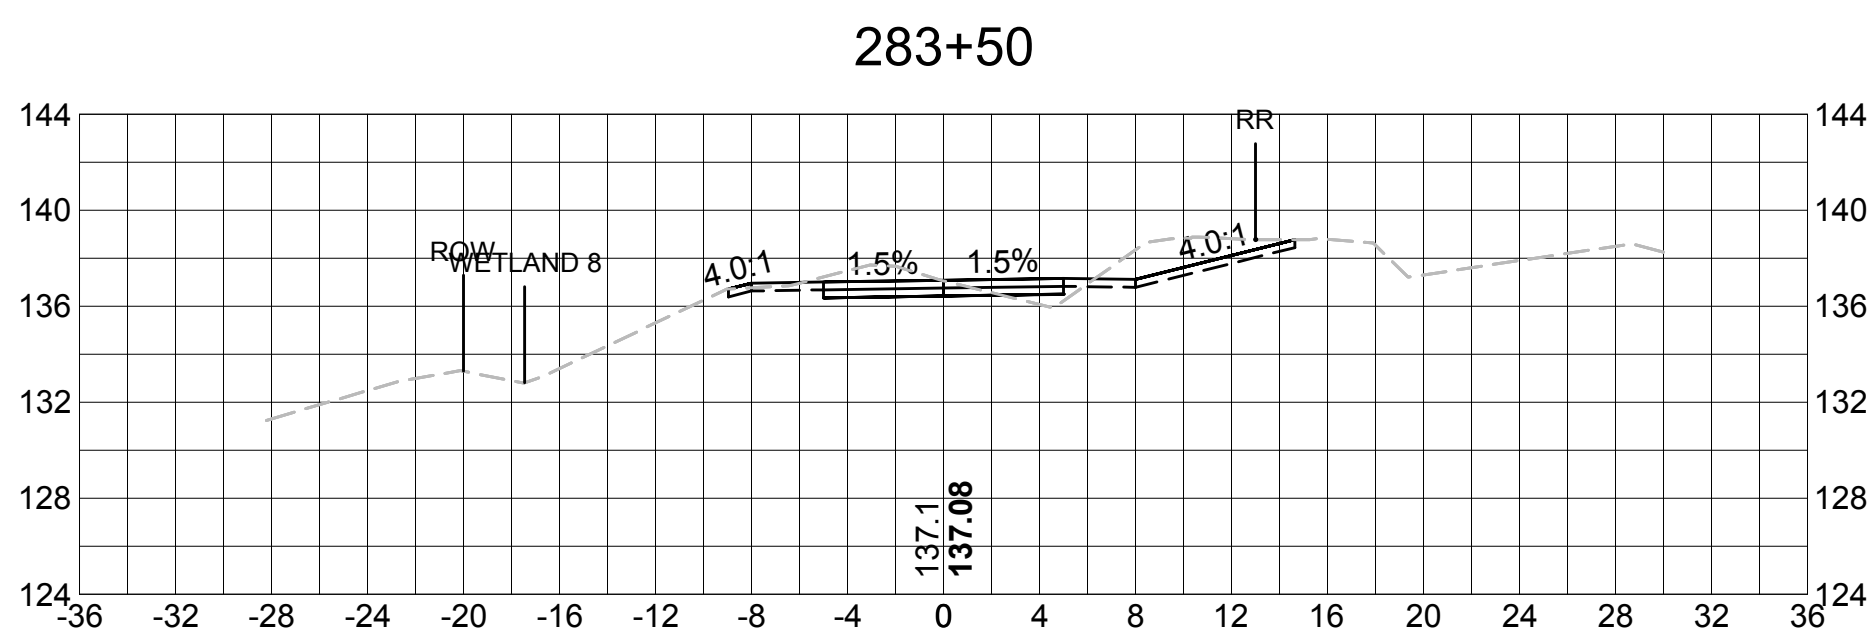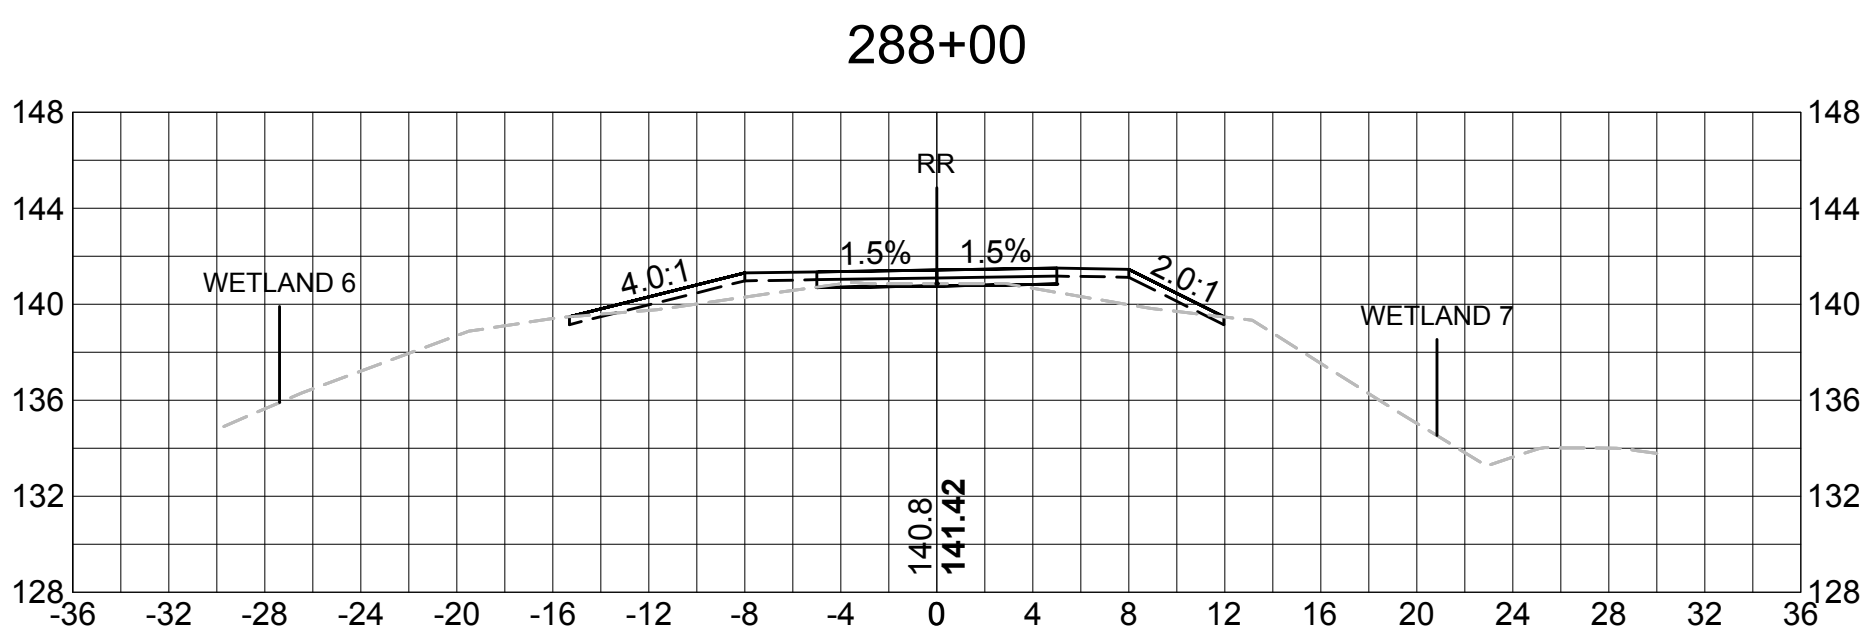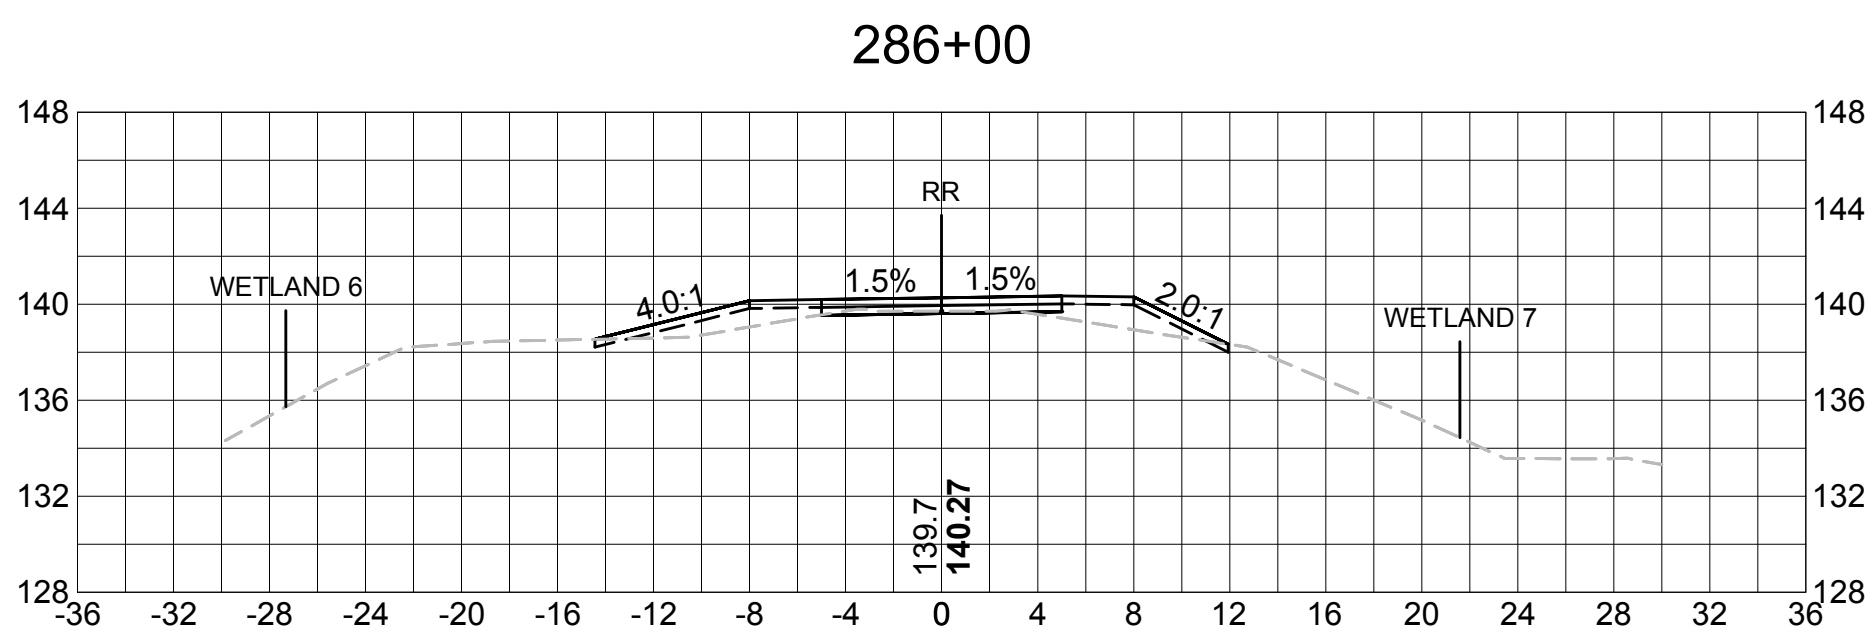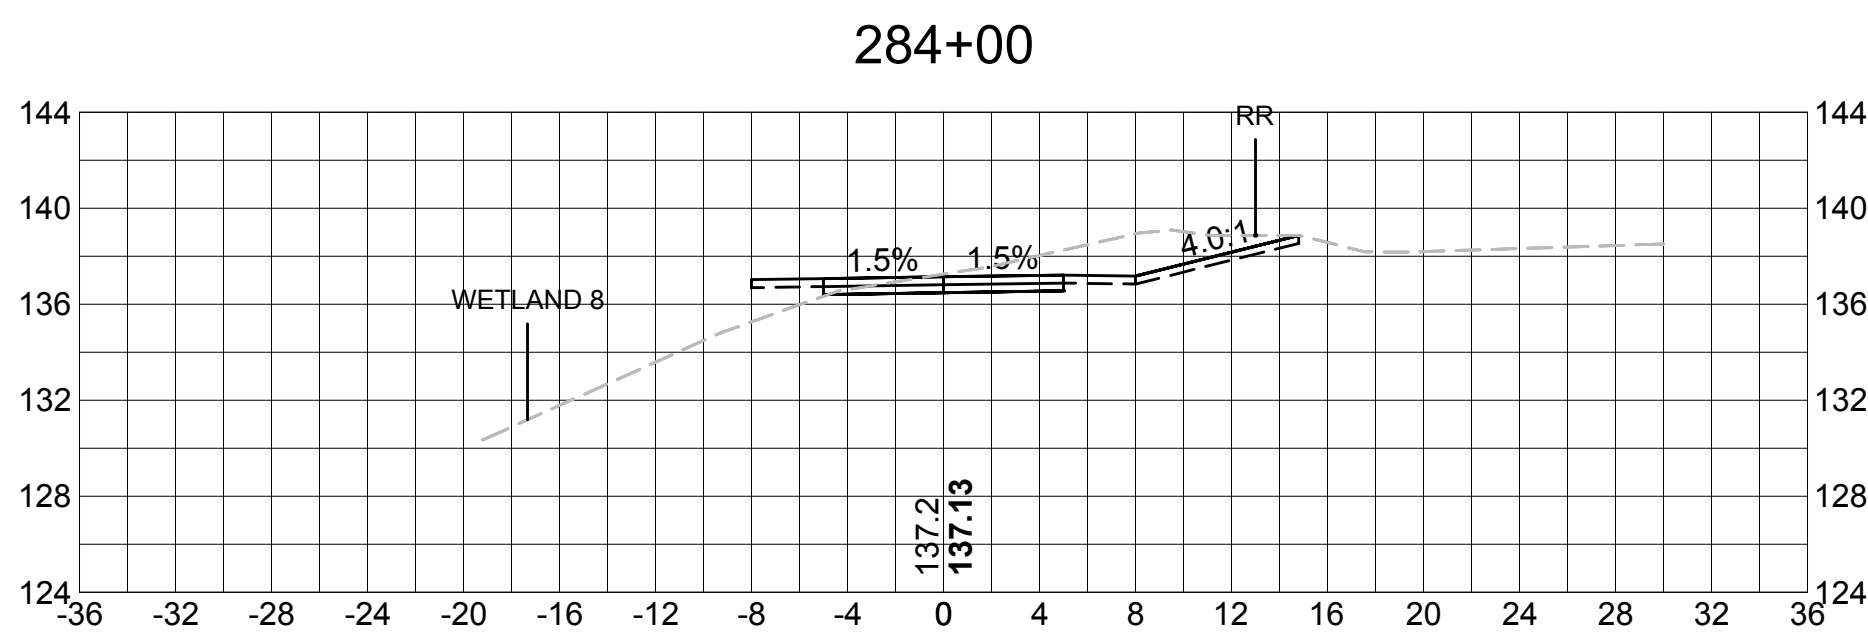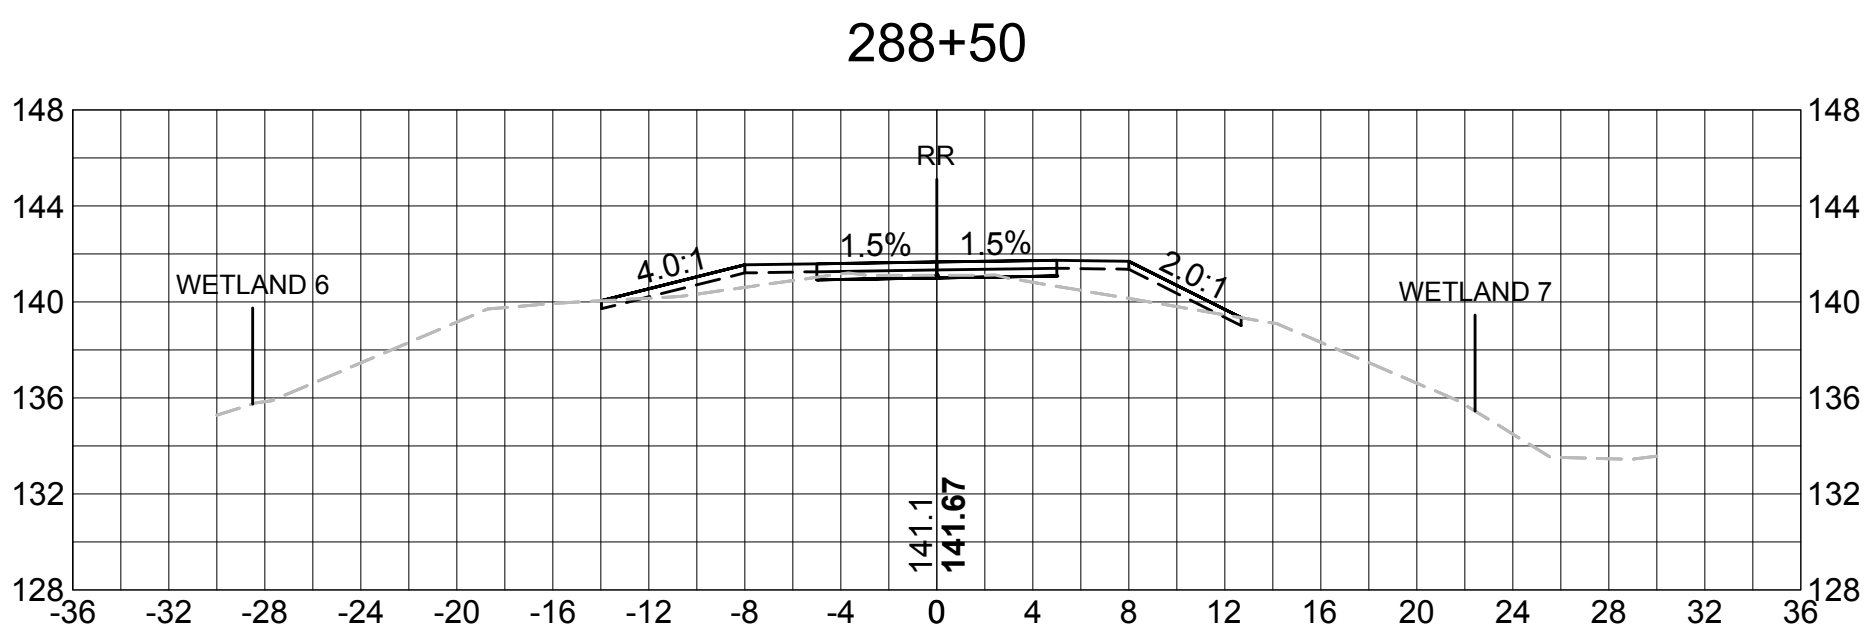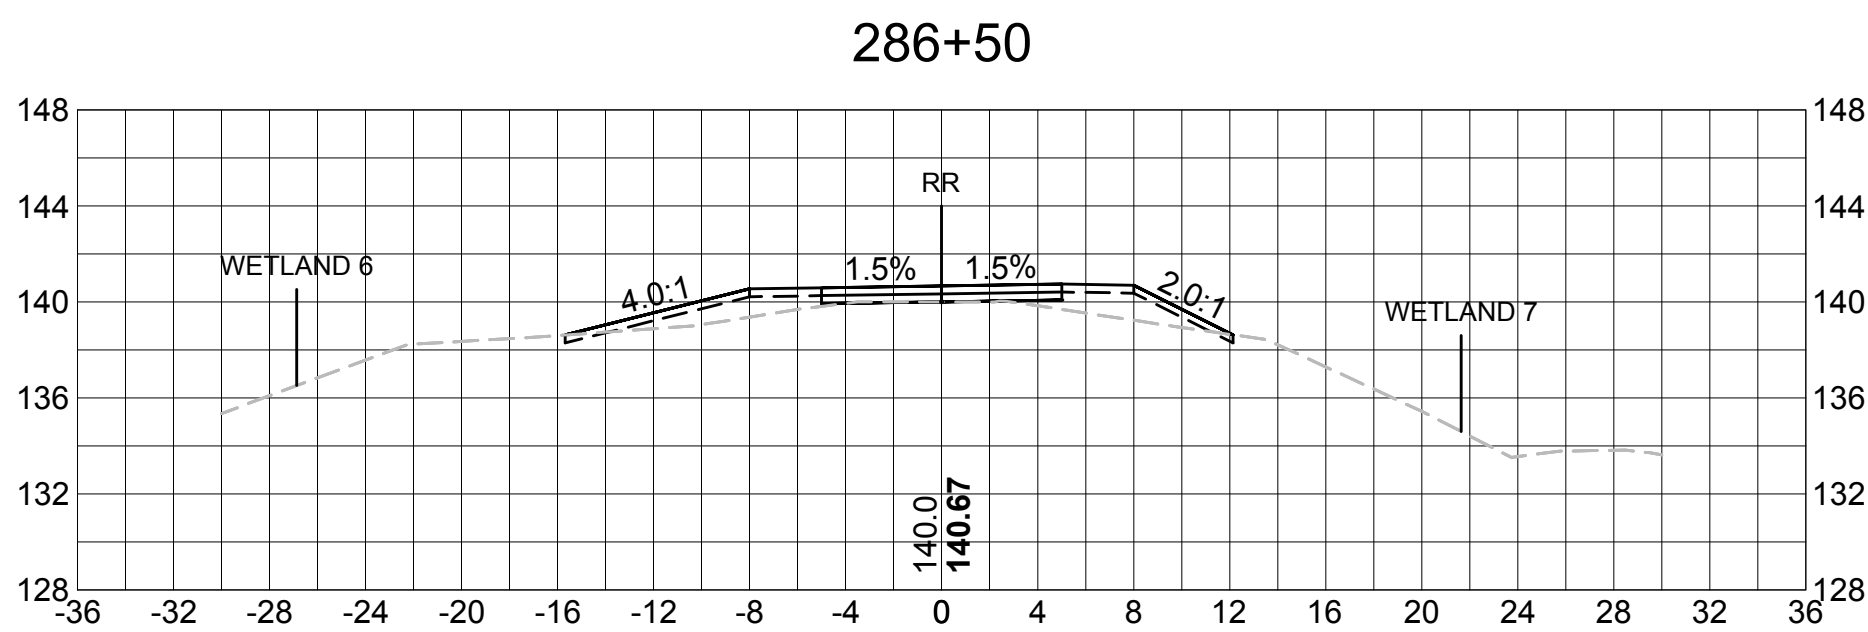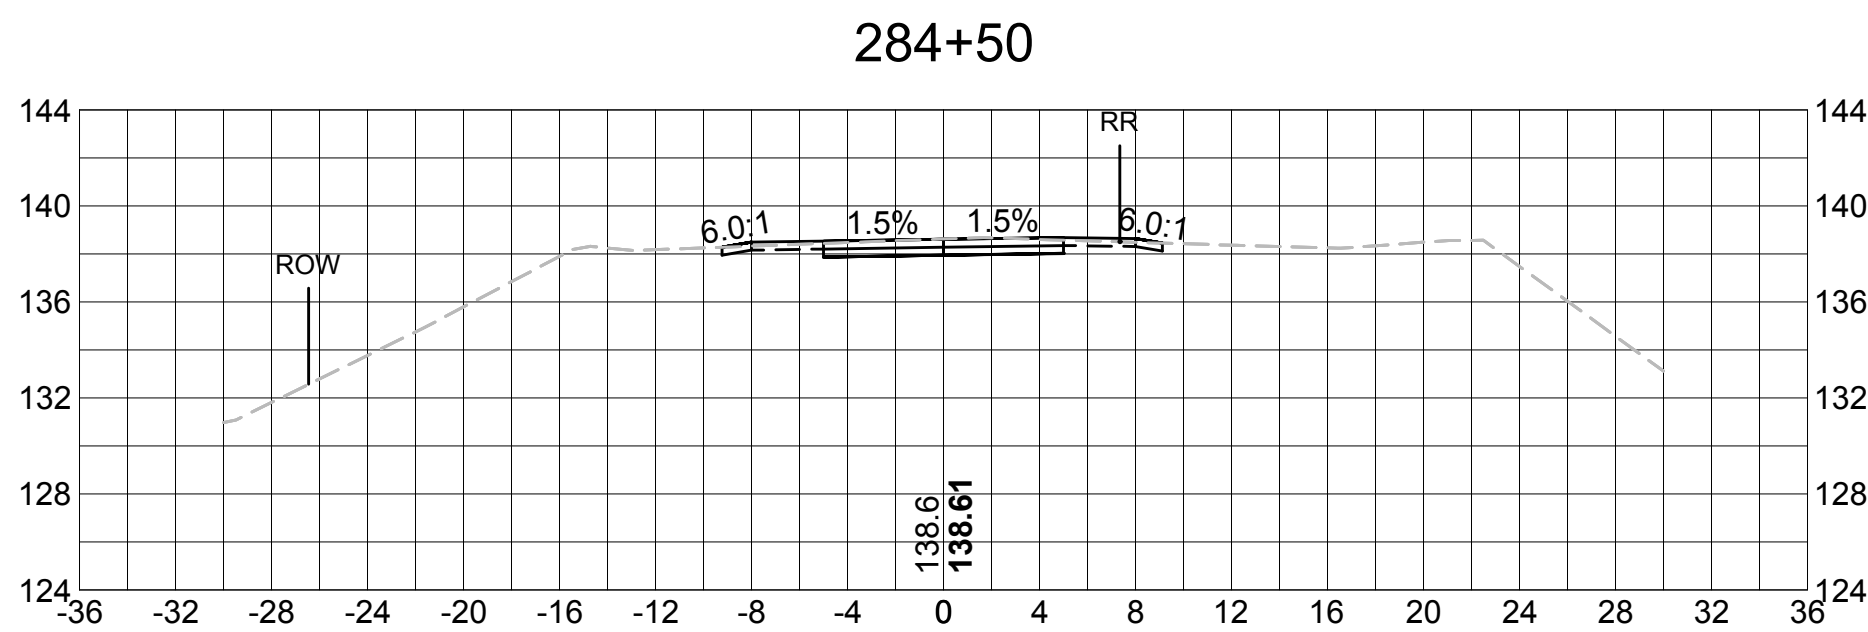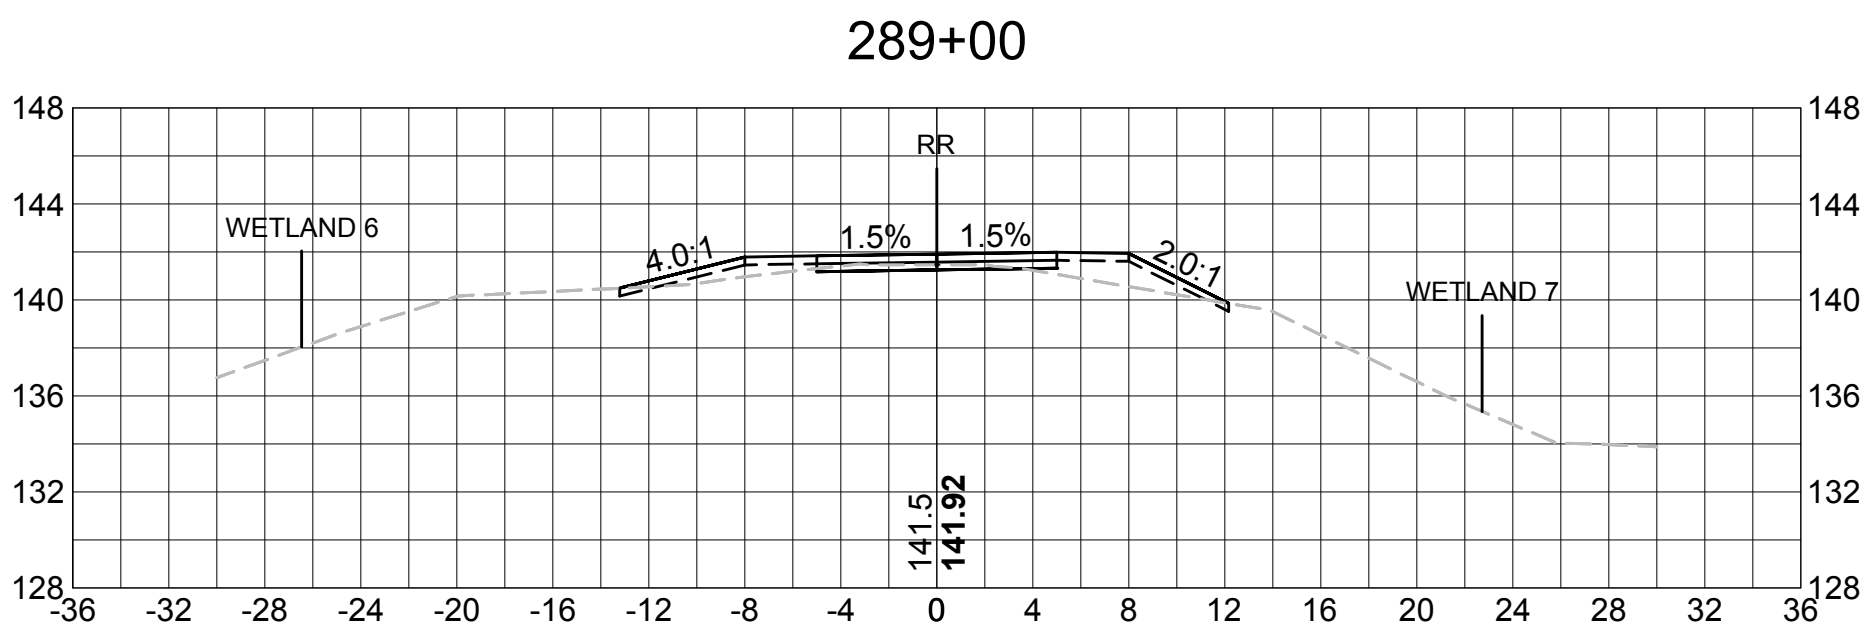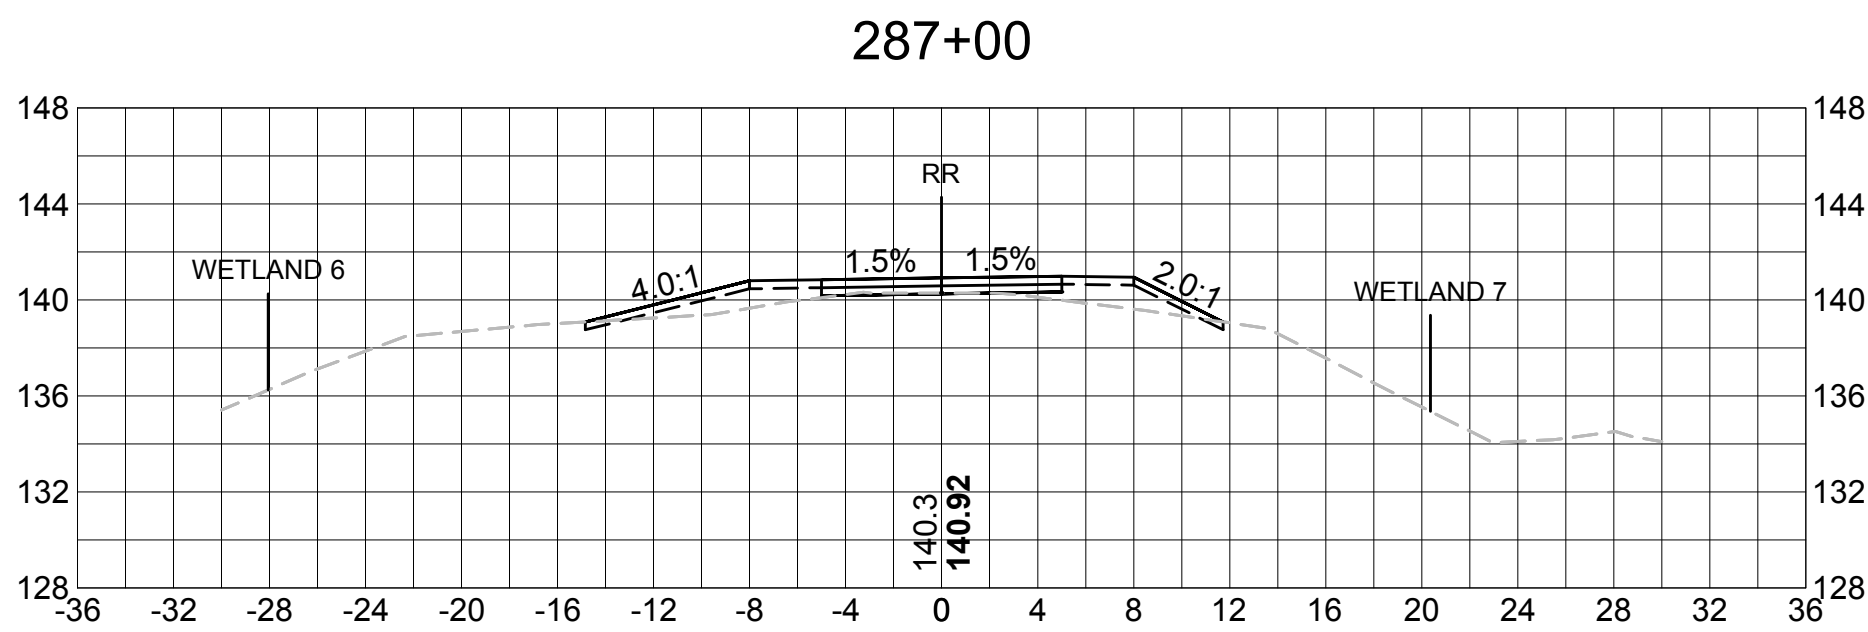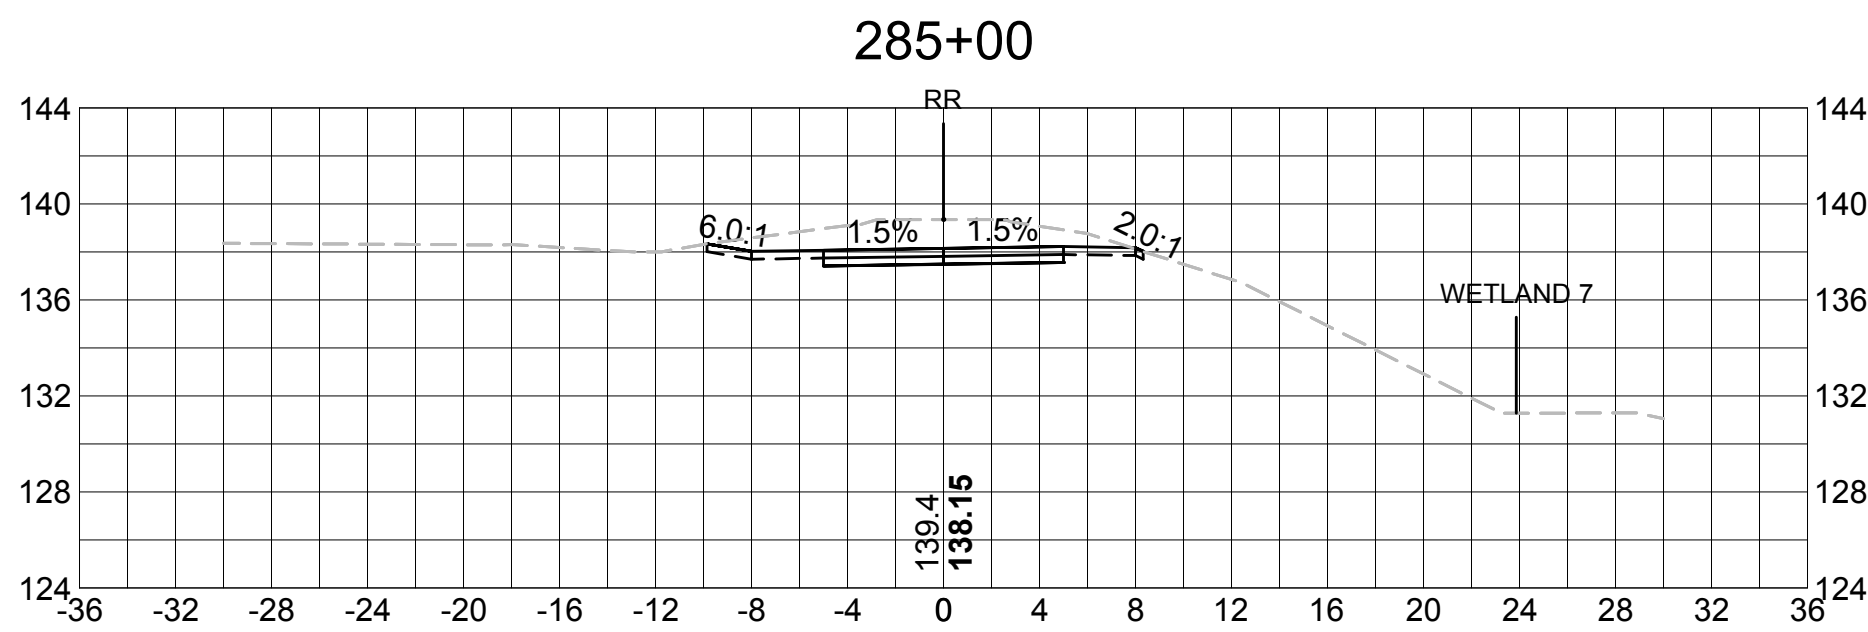
















SUDBURY BRUCE FREEMAN RAIL TRAIL			
STATE	FED. AID PROJ. NO.	SHEET NO.	TOTAL SHEETS
MASS.	XXXX	87	XX
PROJECT FILE NO. 608164			

CROSS SECTIONS

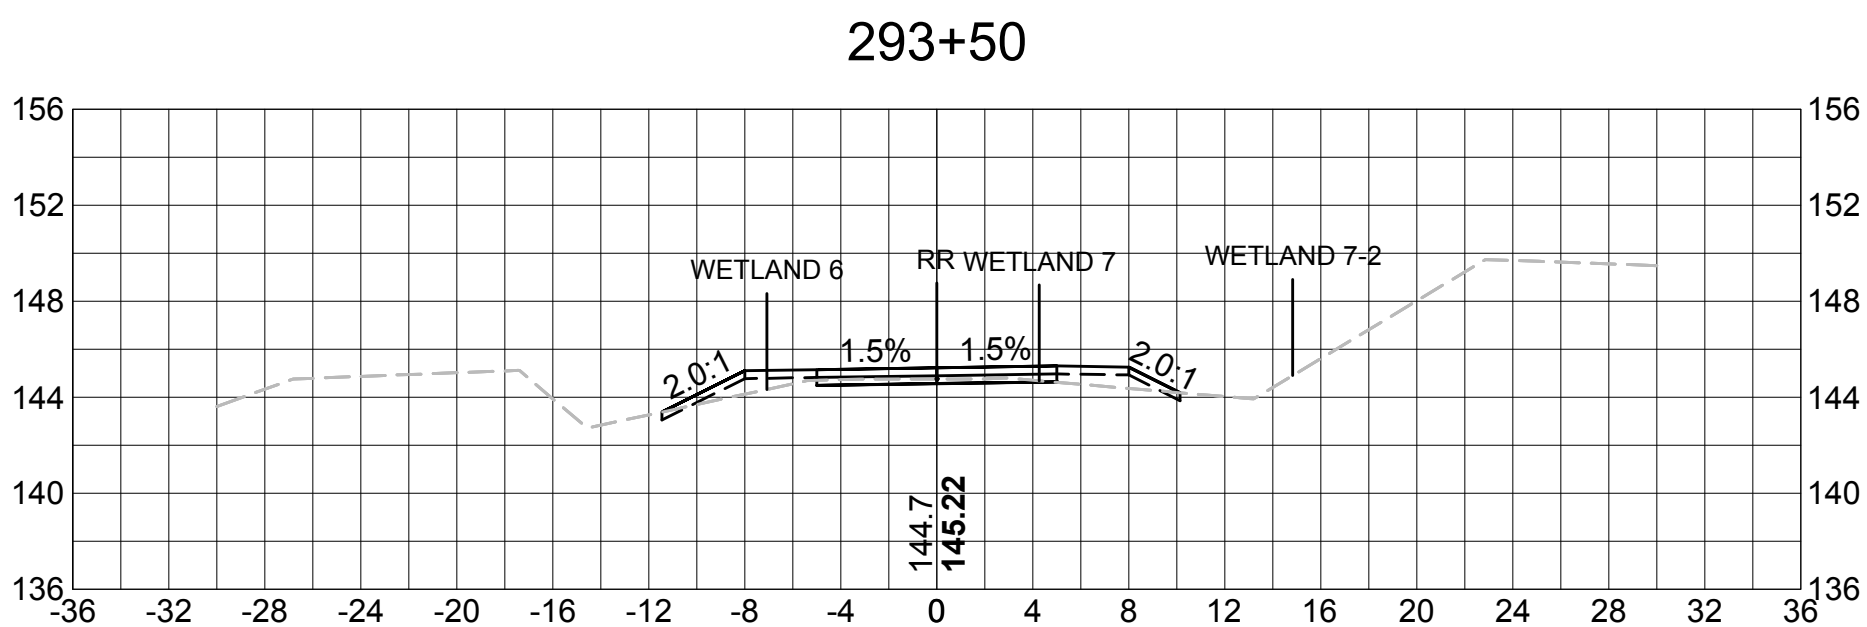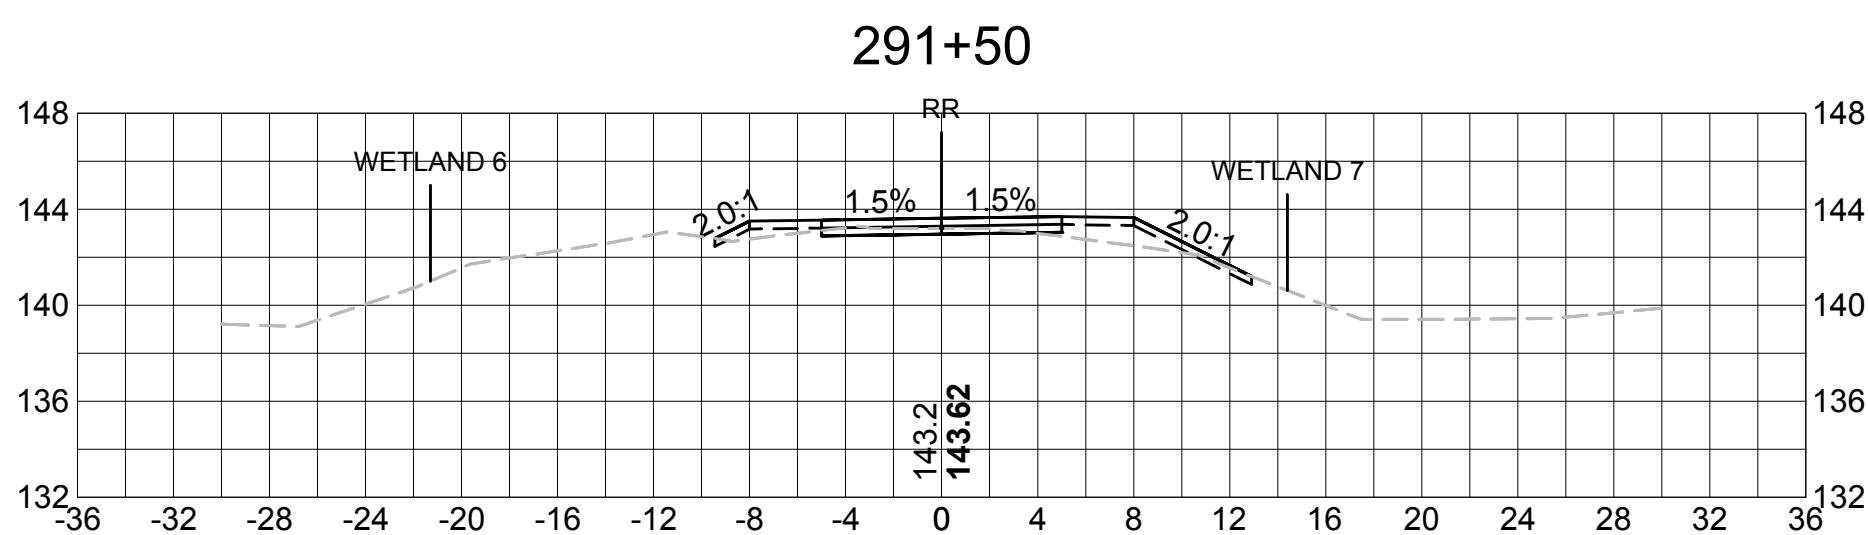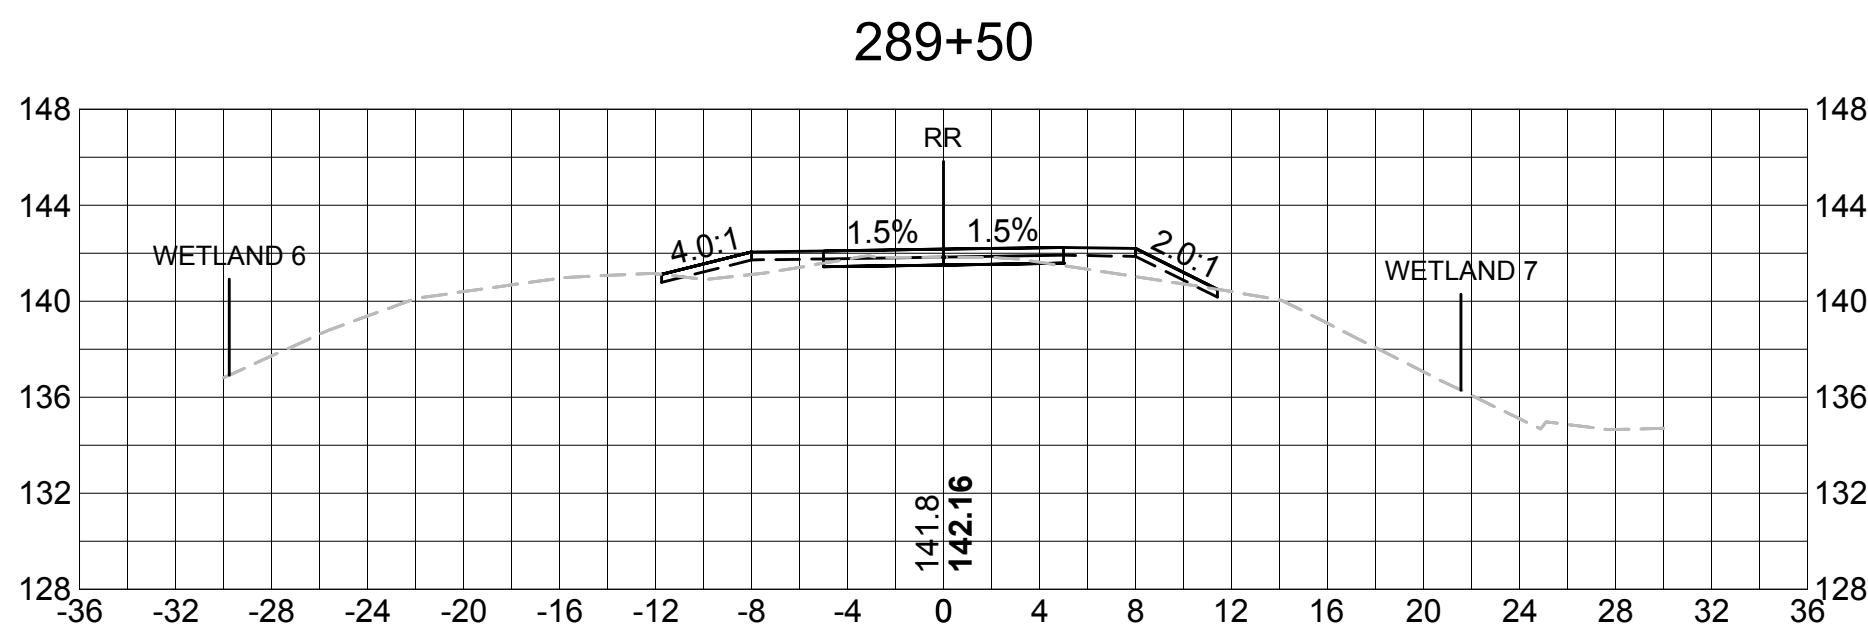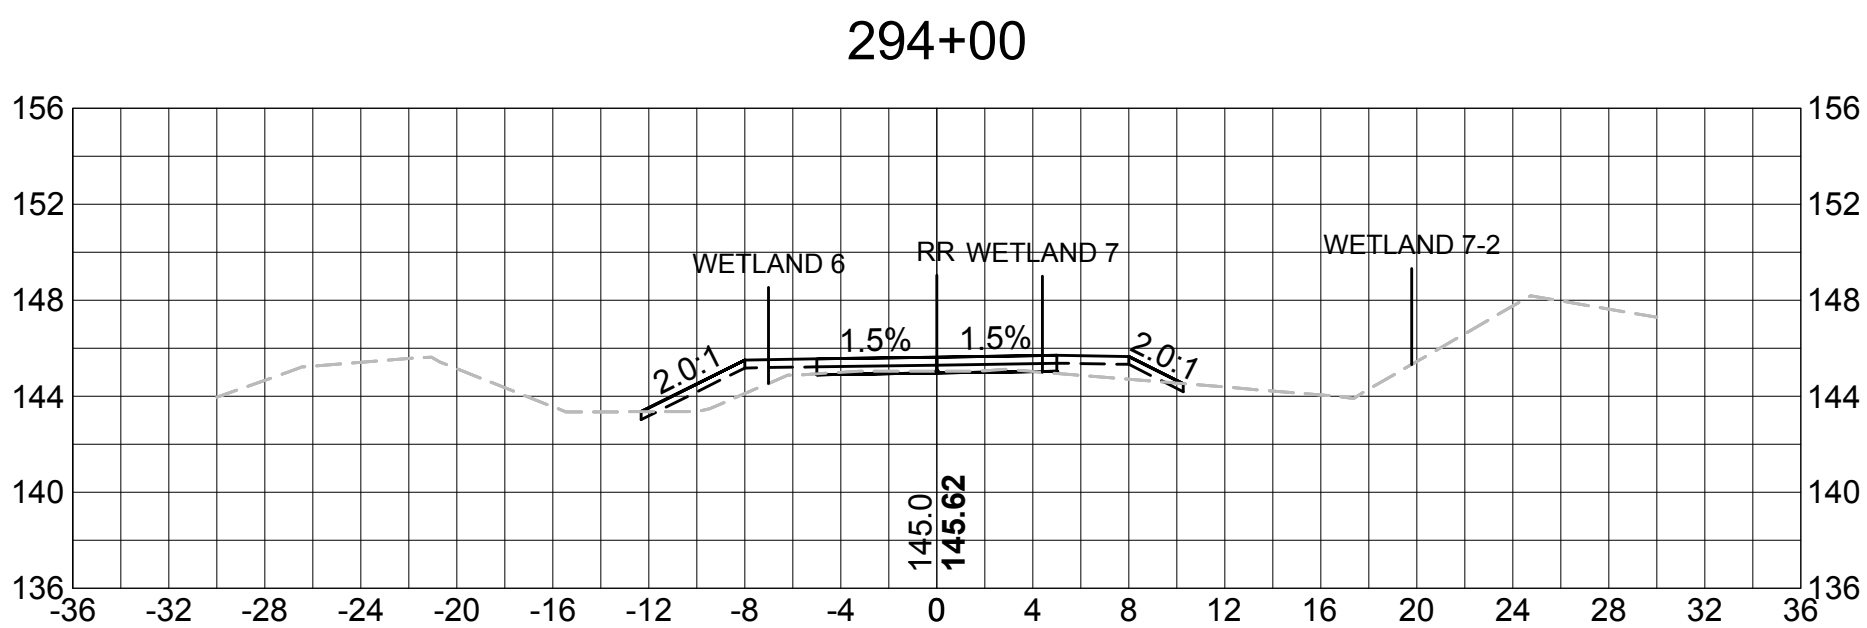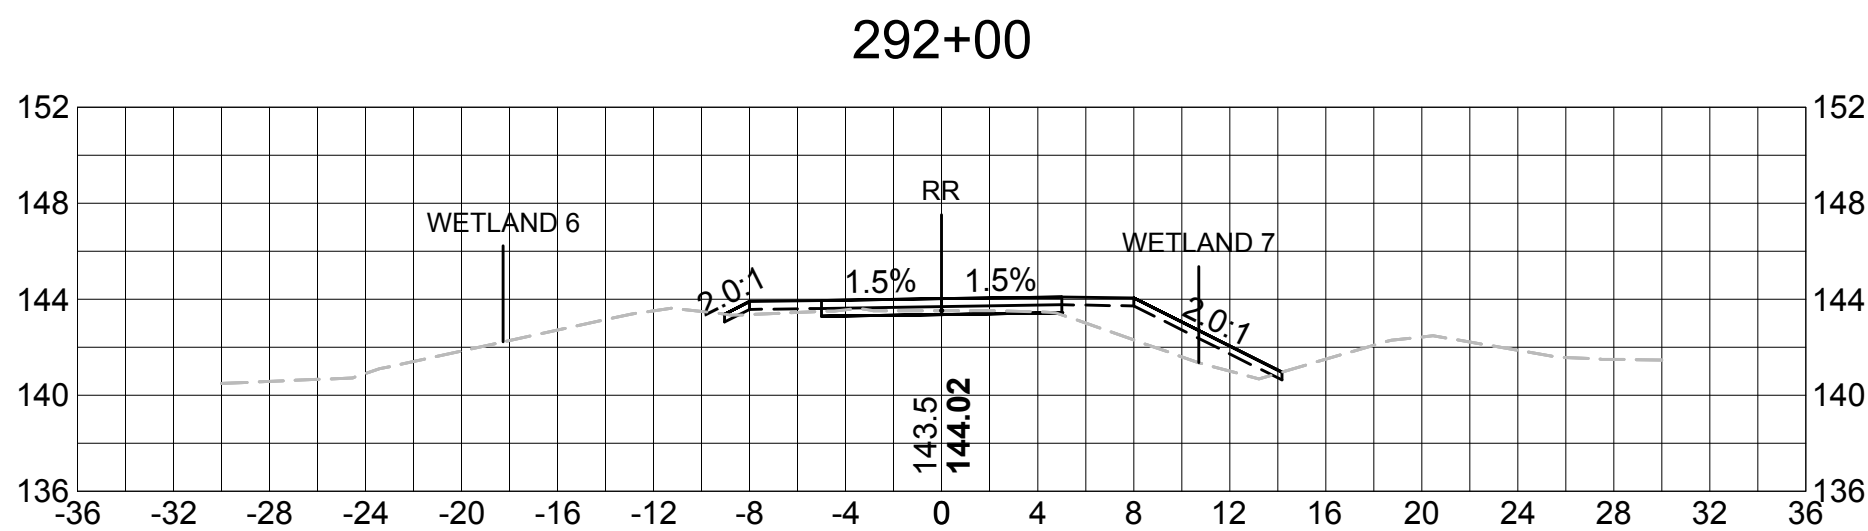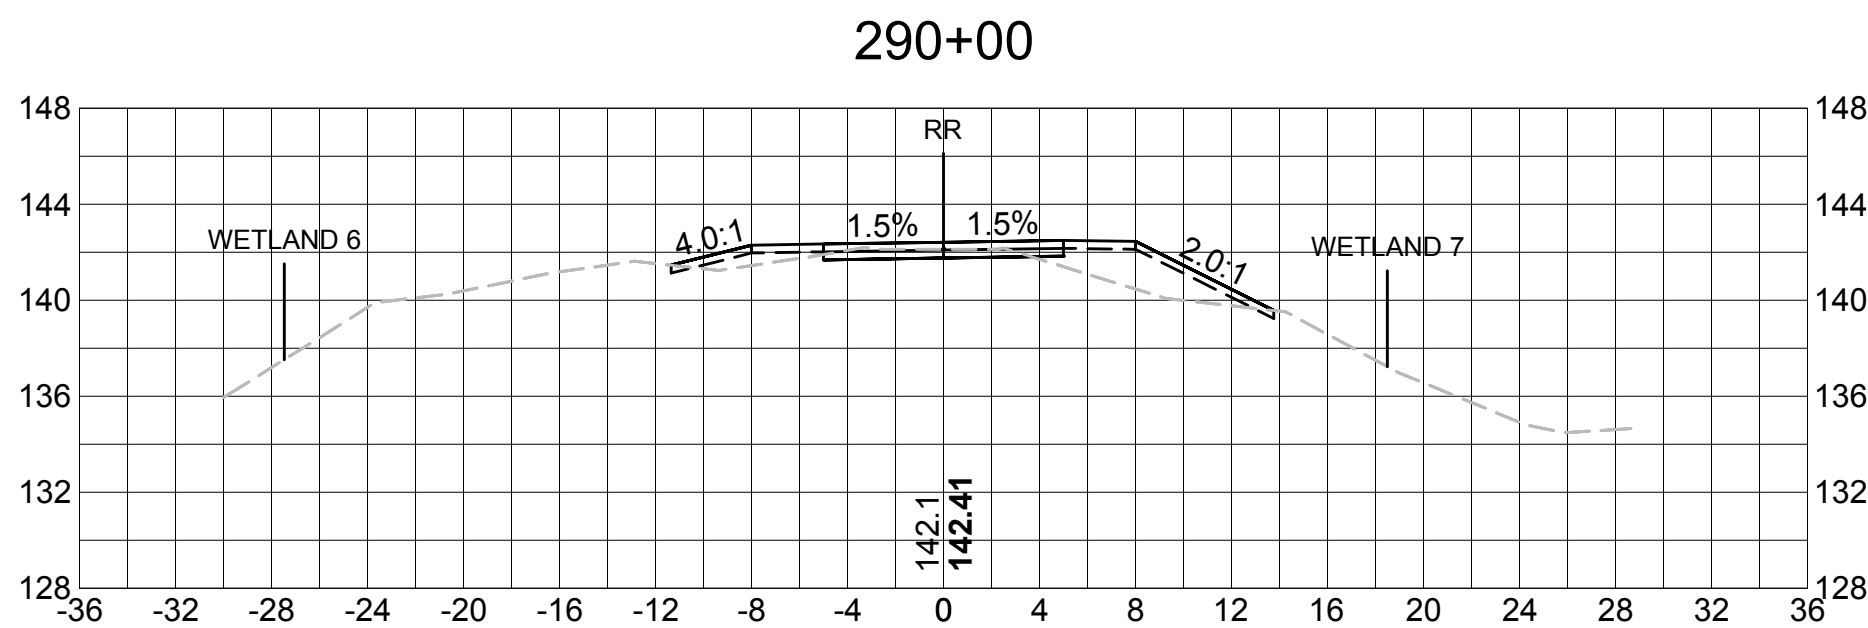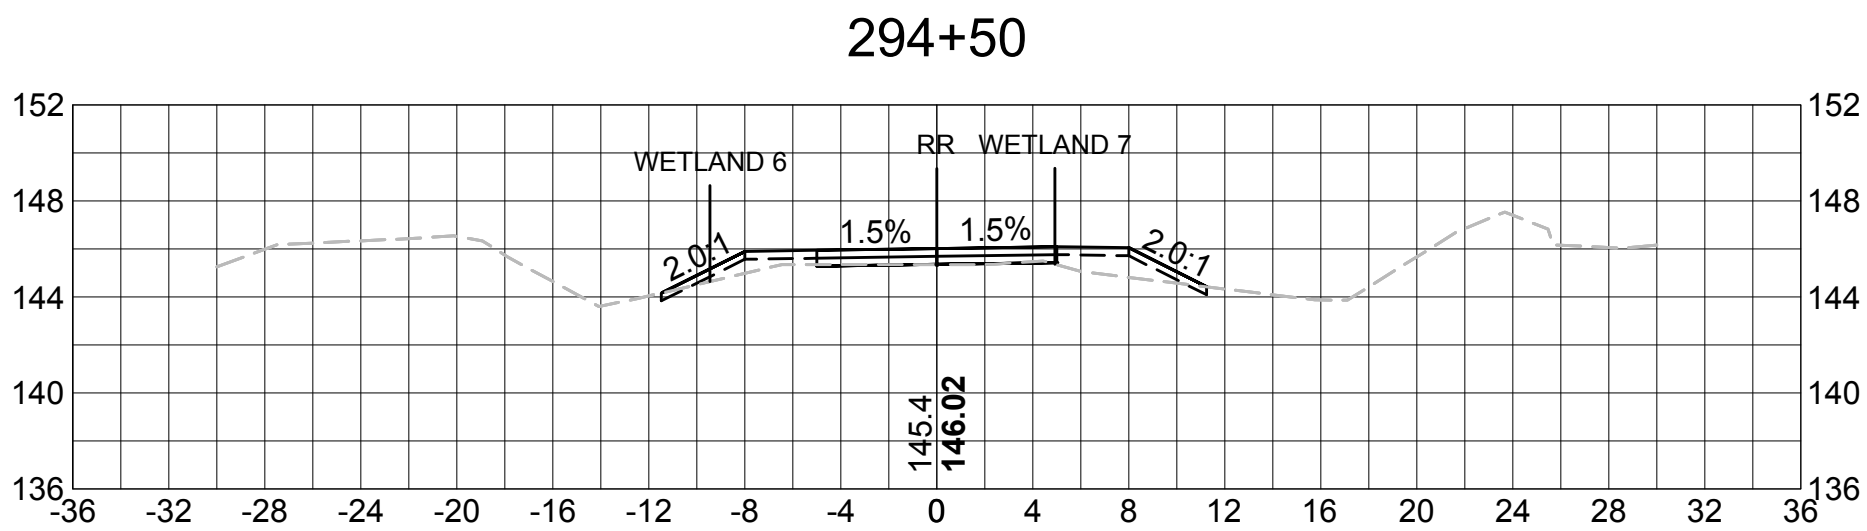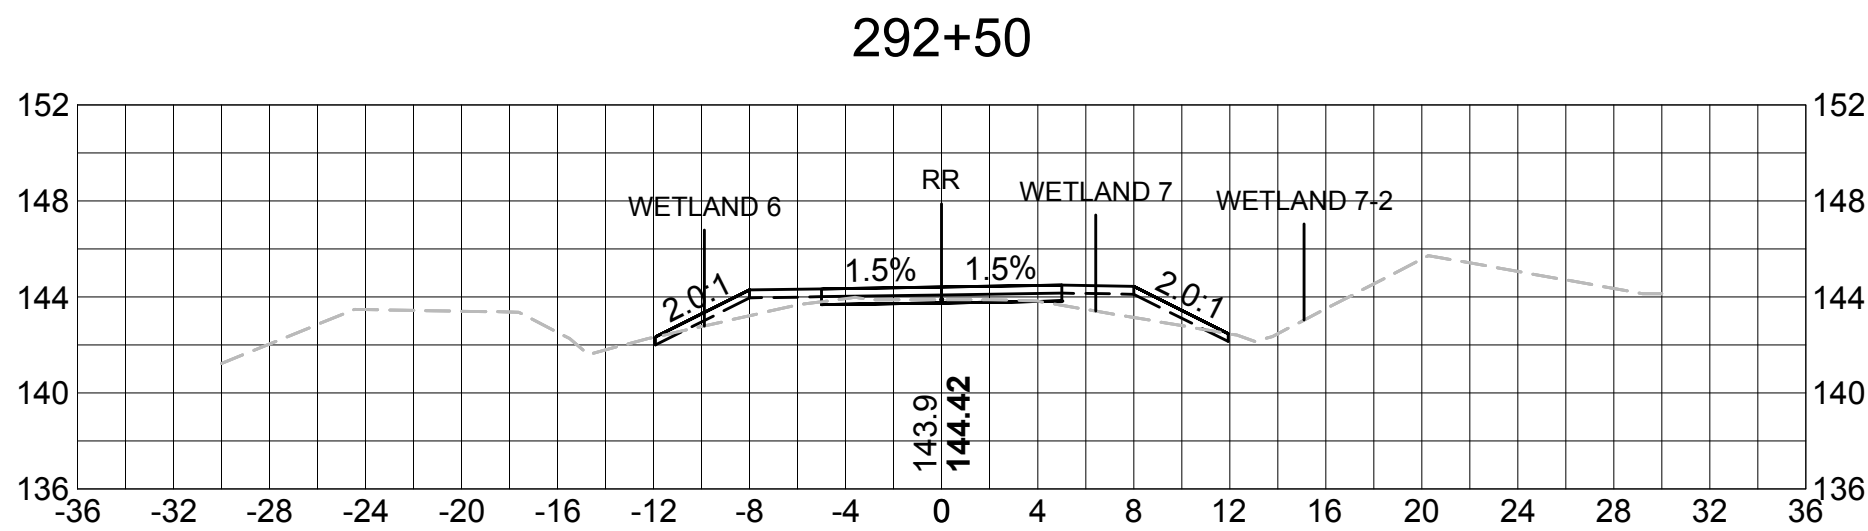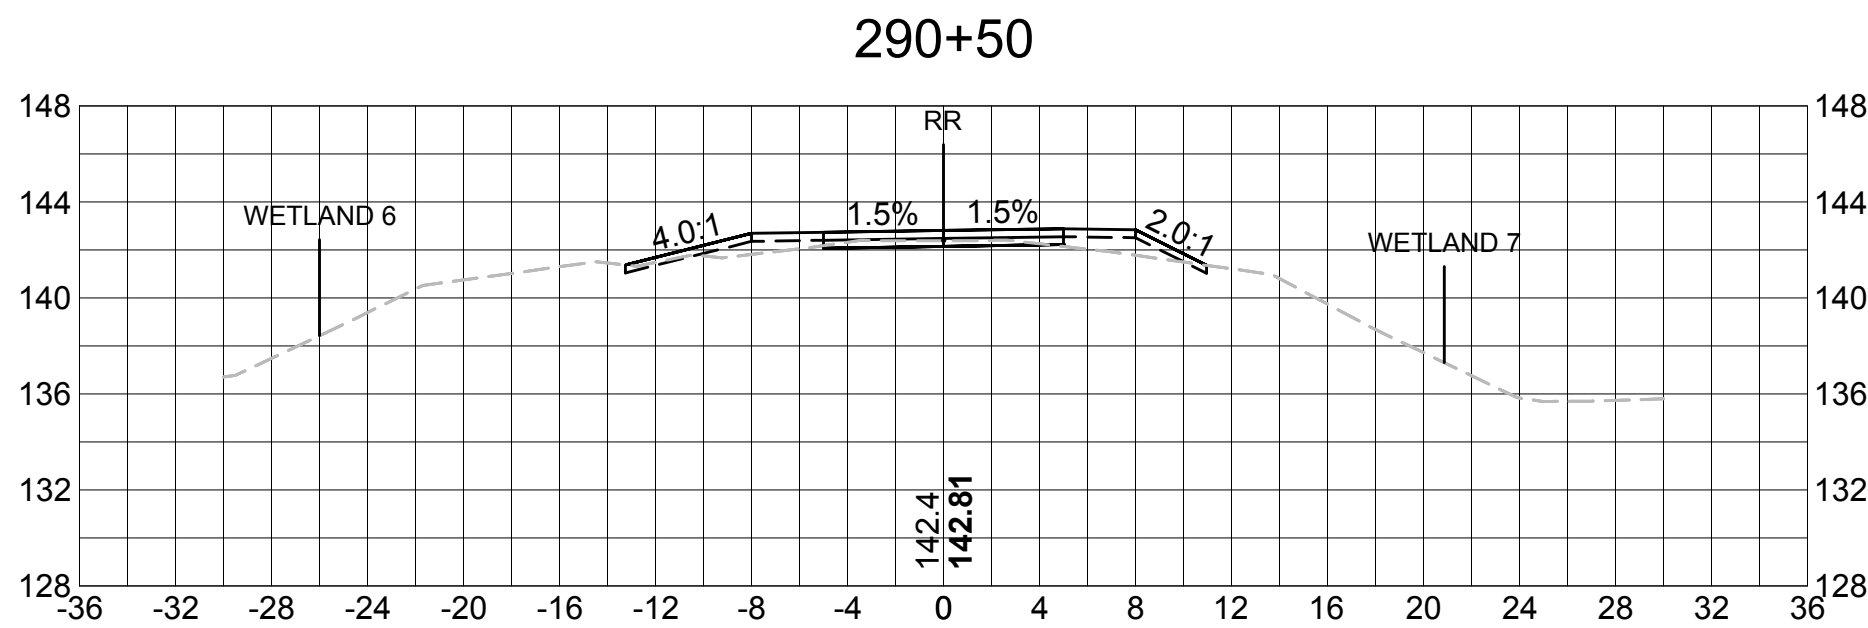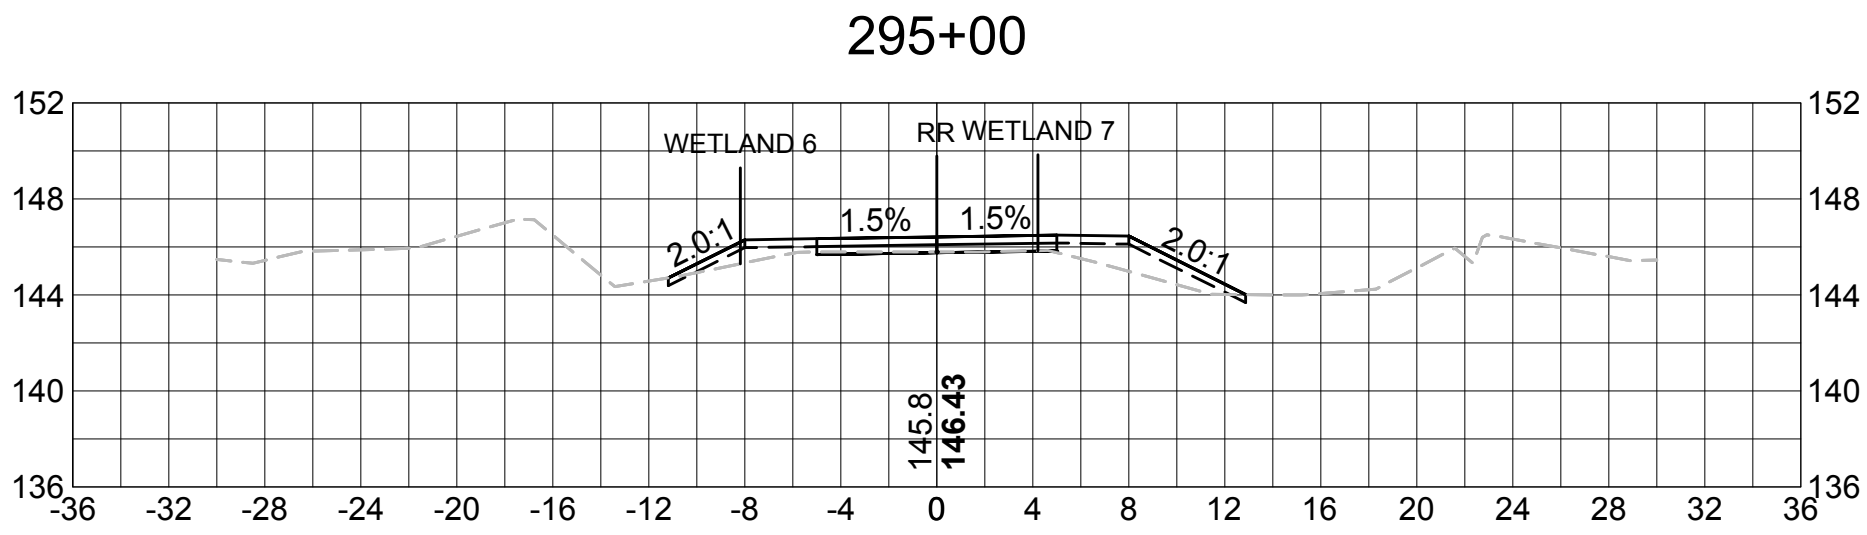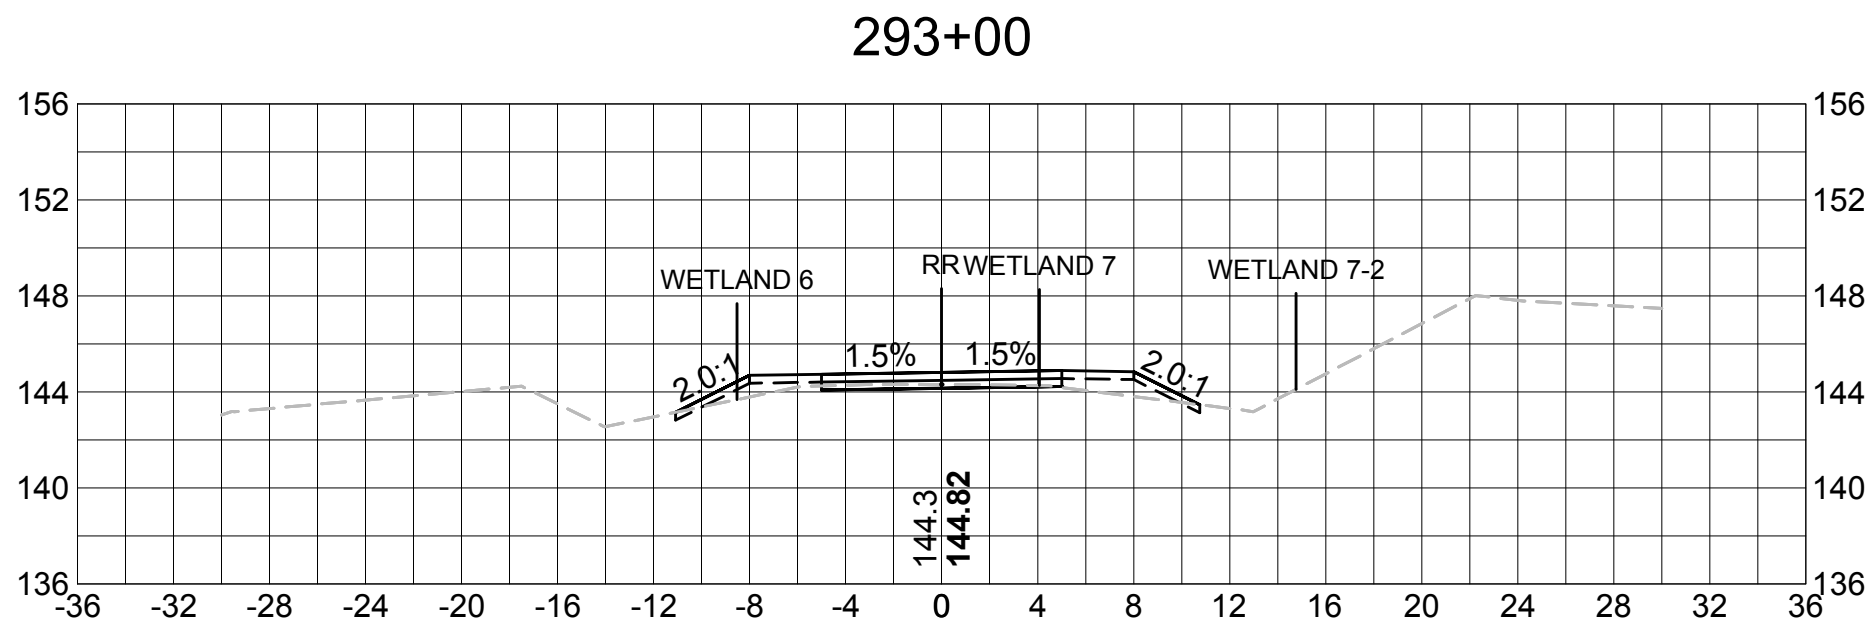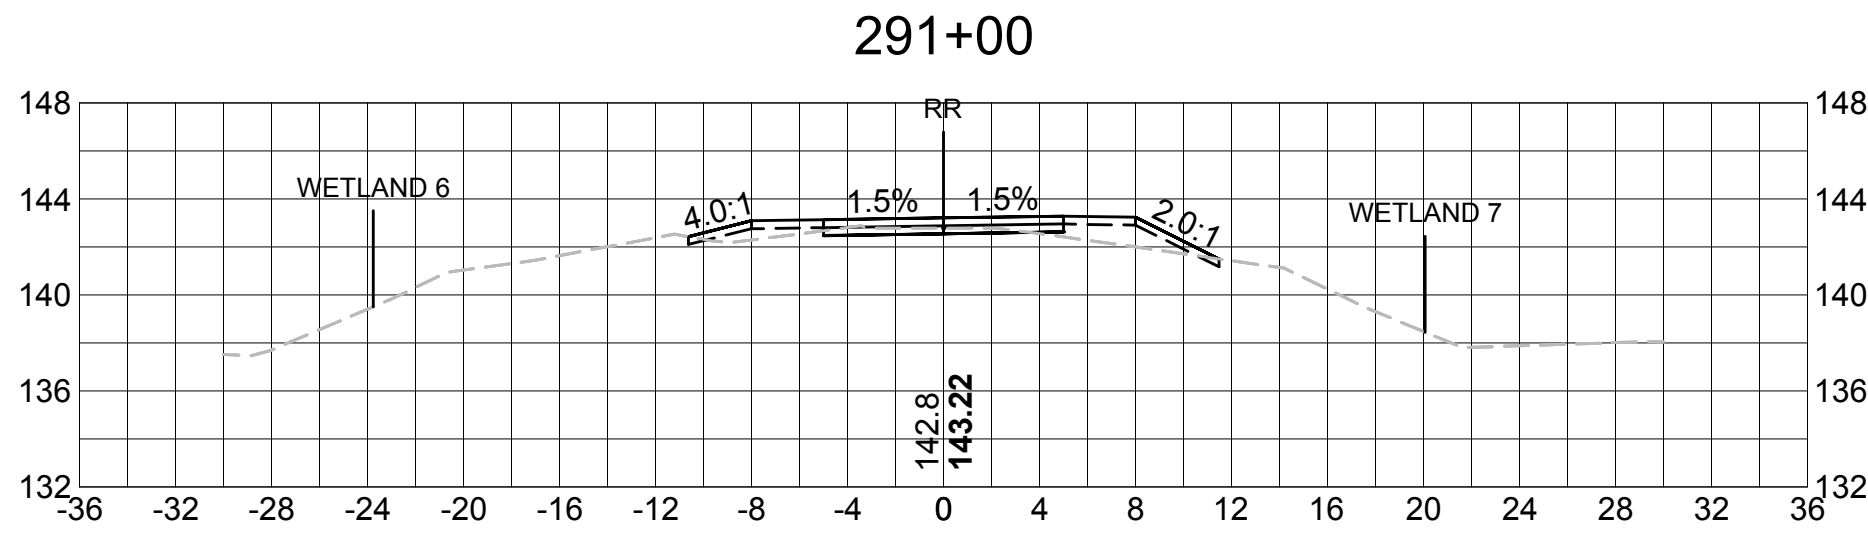













SUDBURY BRUCE FREEMAN RAIL TRAIL			
STATE	FED. AID PROJ. NO.	SHEET NO.	TOTAL SHEETS
MASS.	XXXX	88	XX
PROJECT FILE NO. 608164			

CROSS SECTIONS

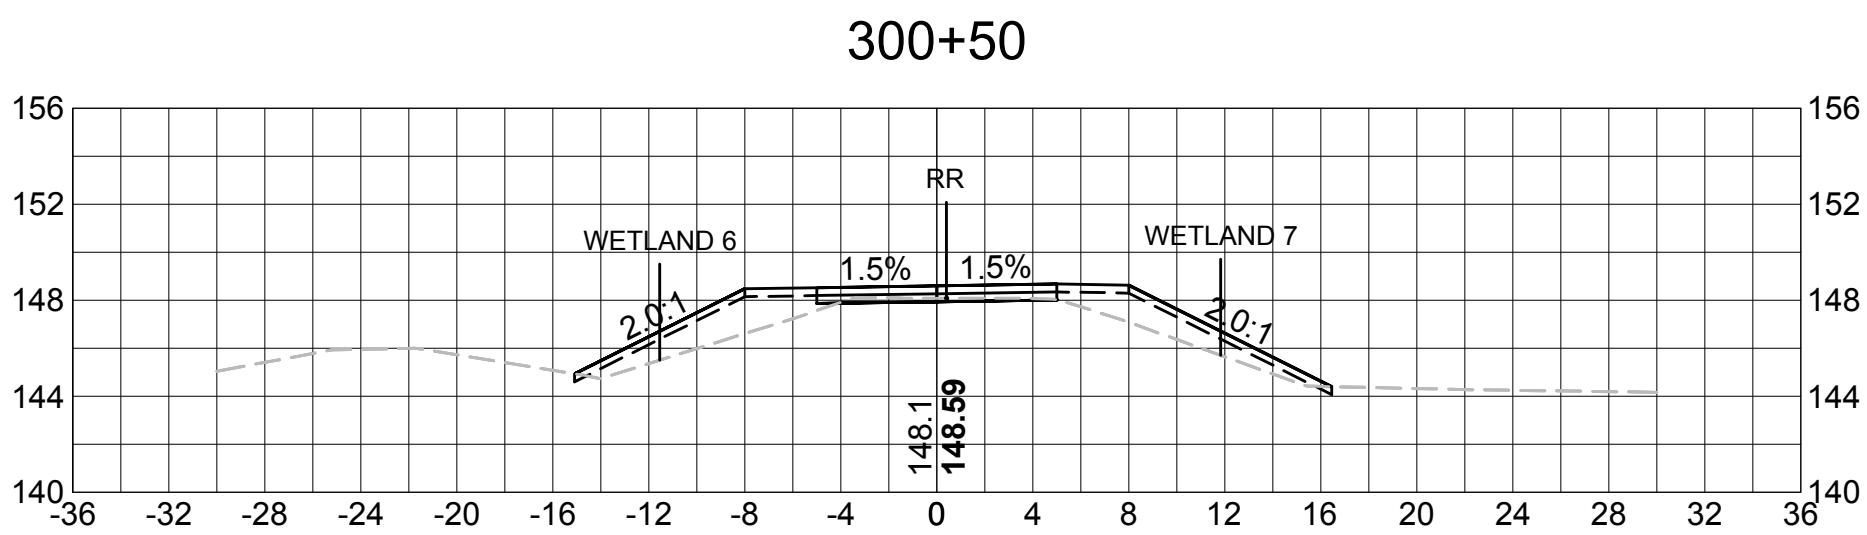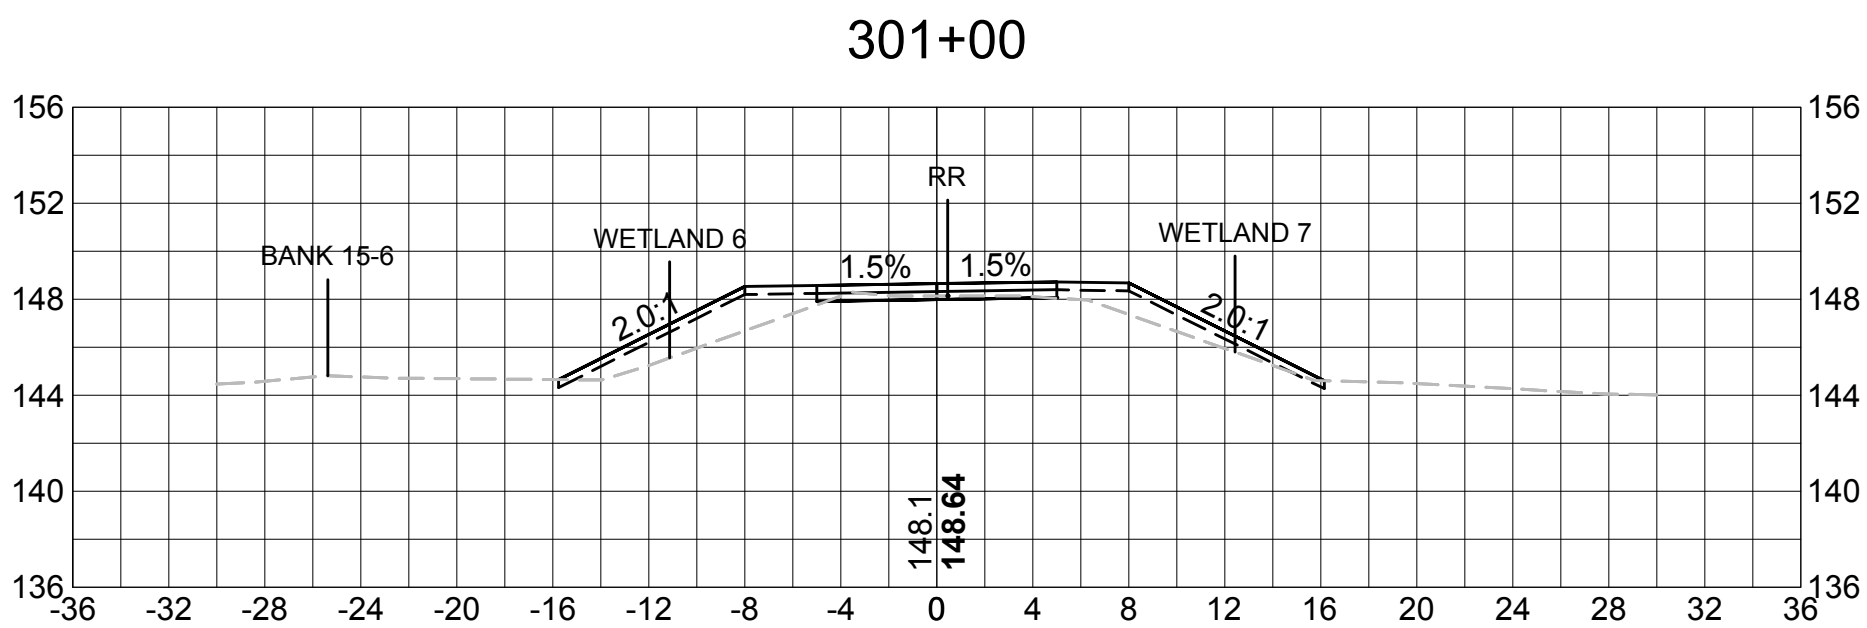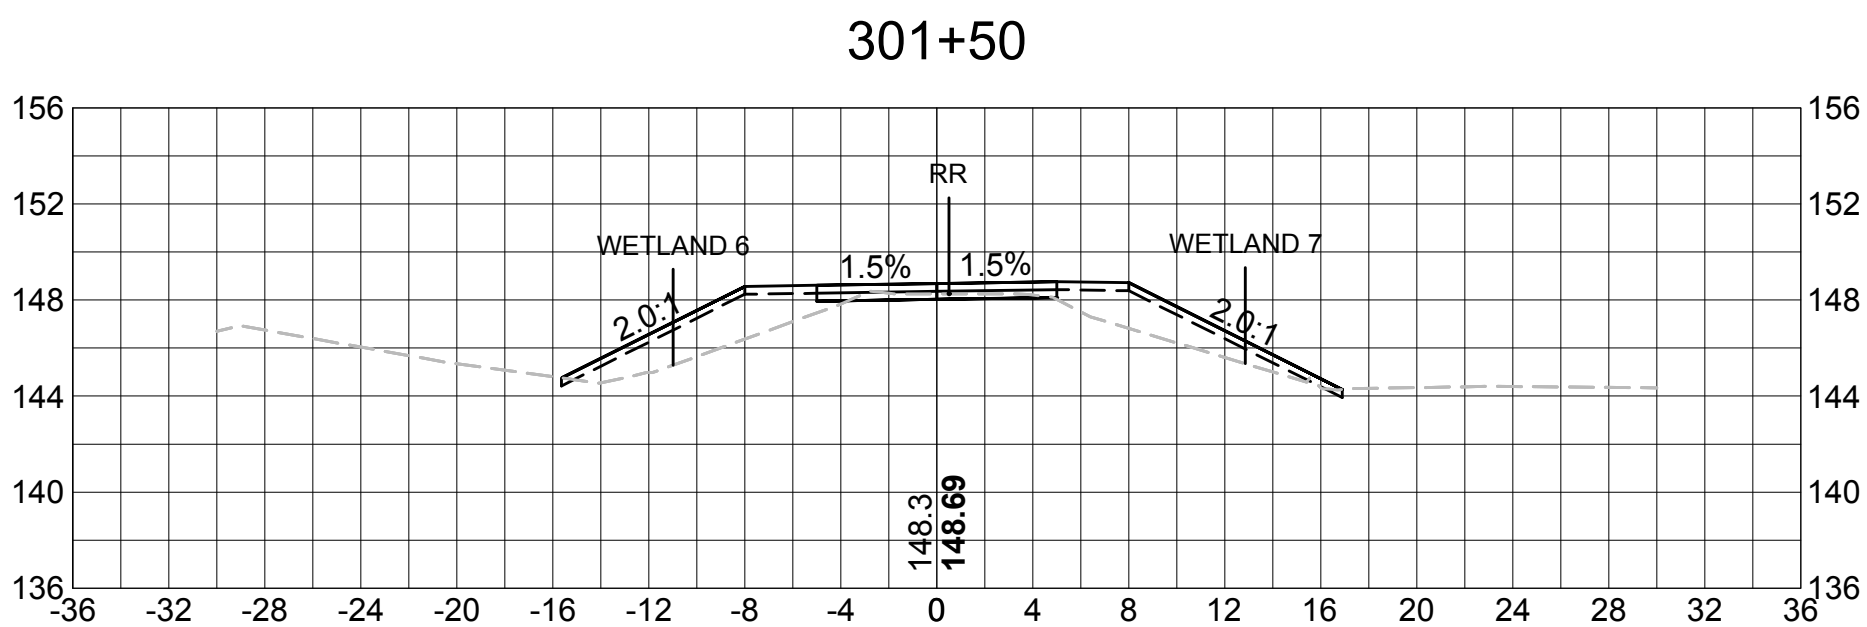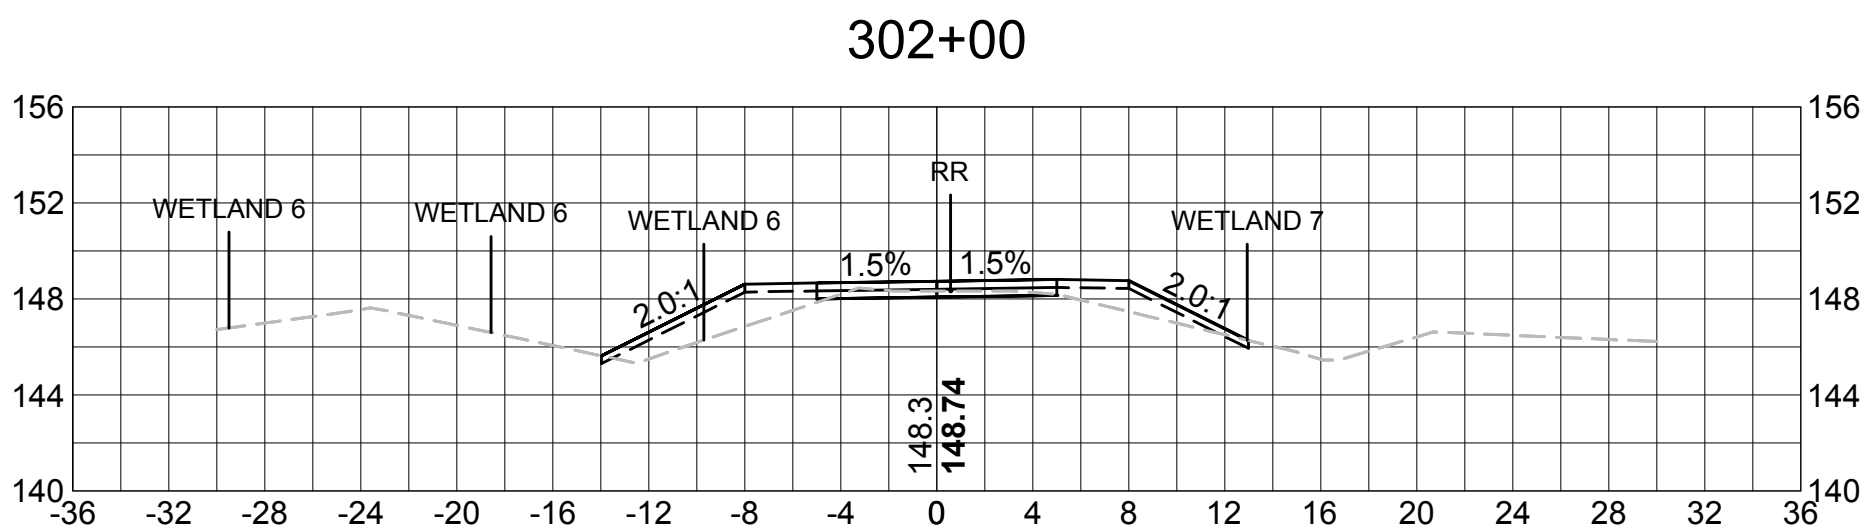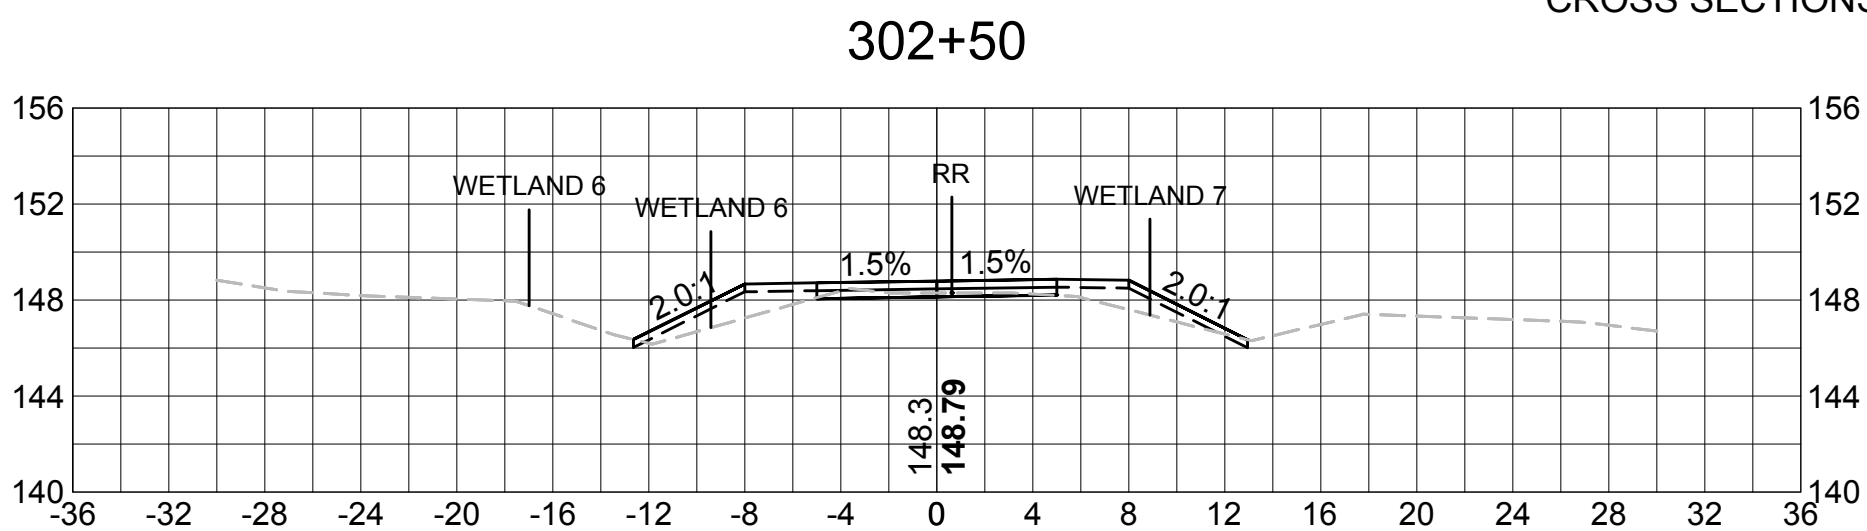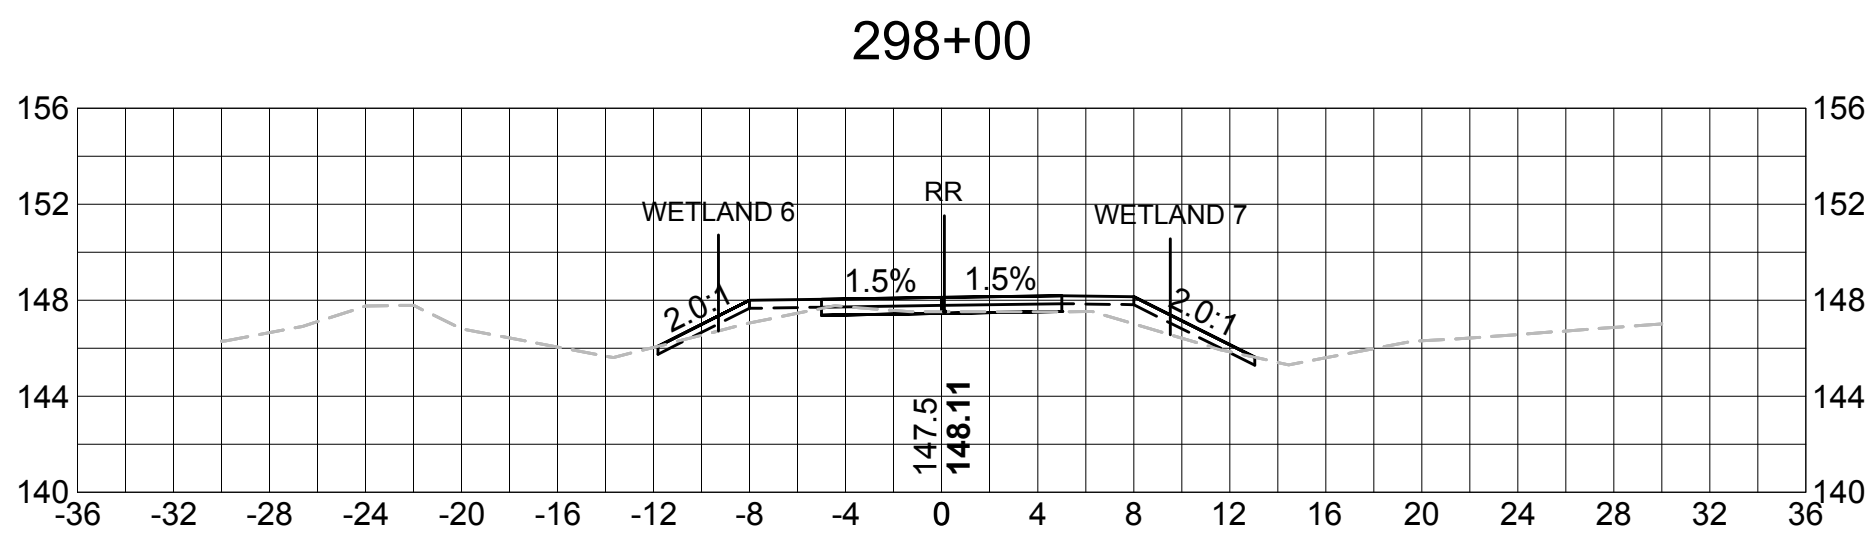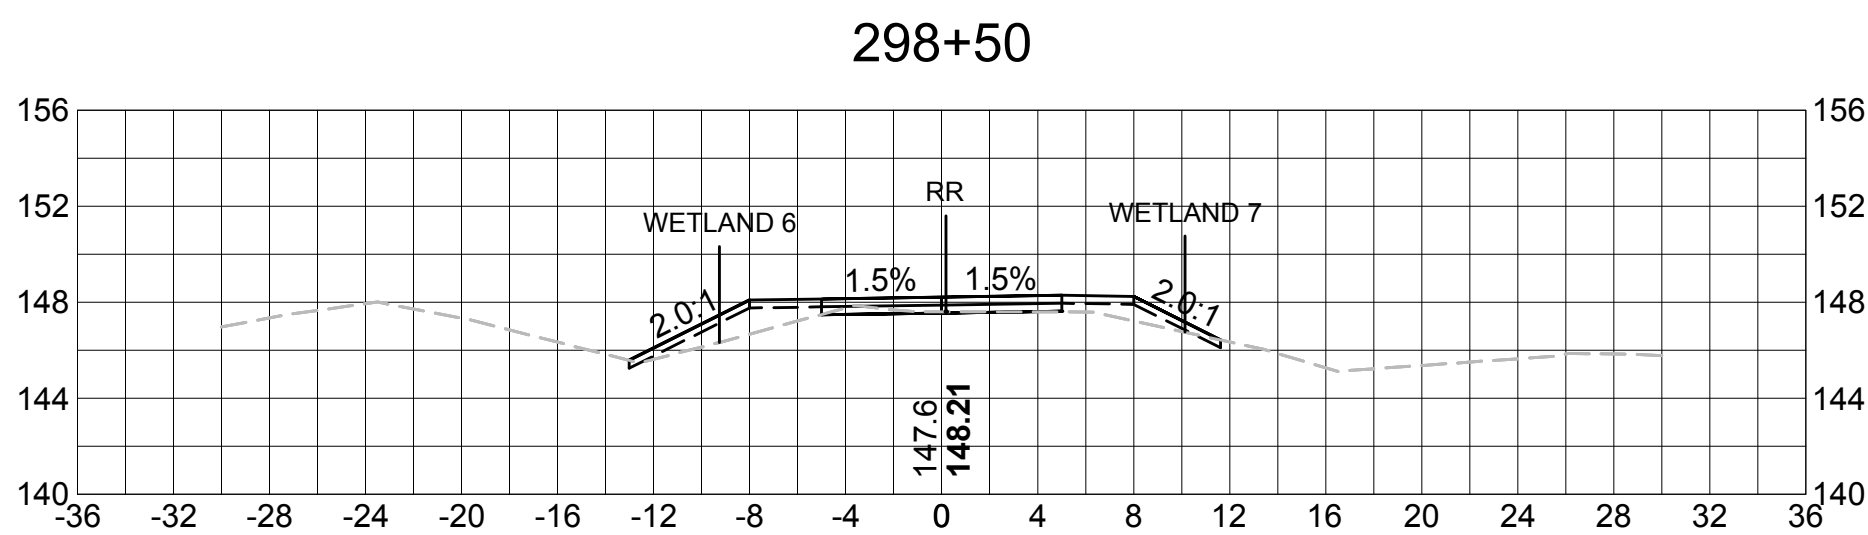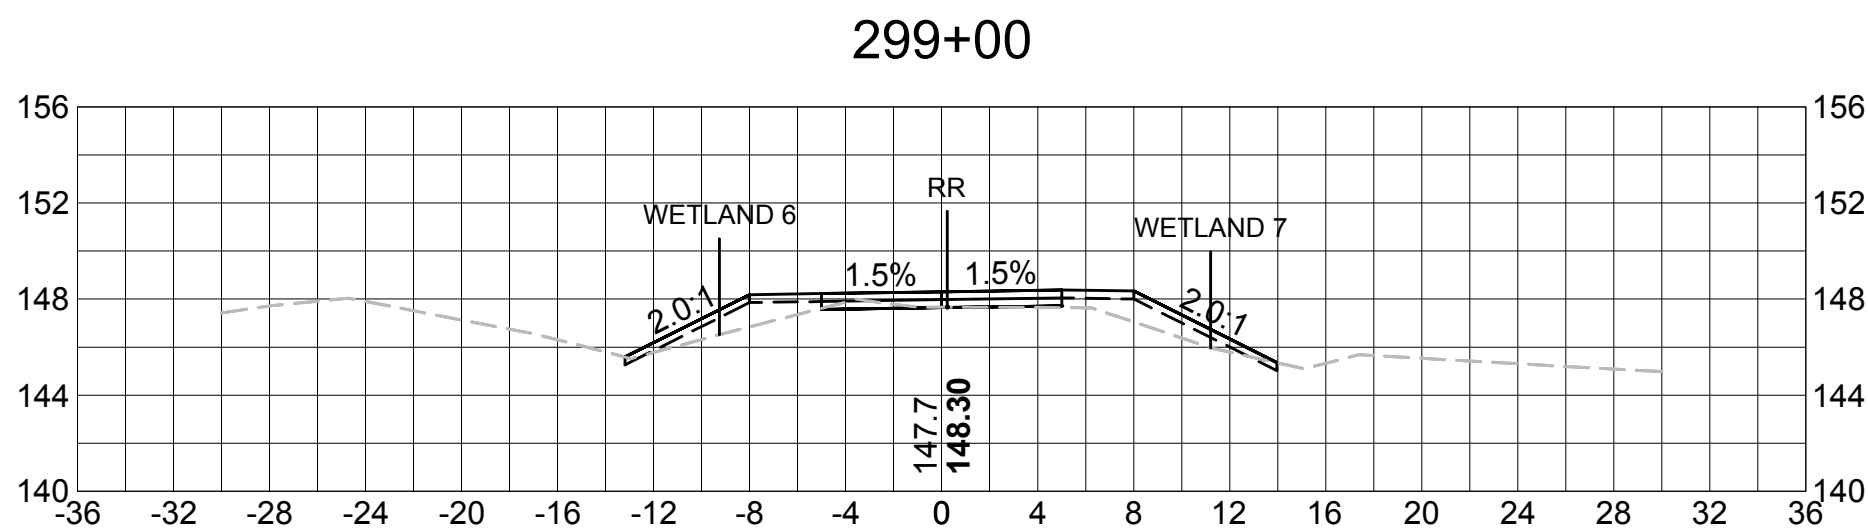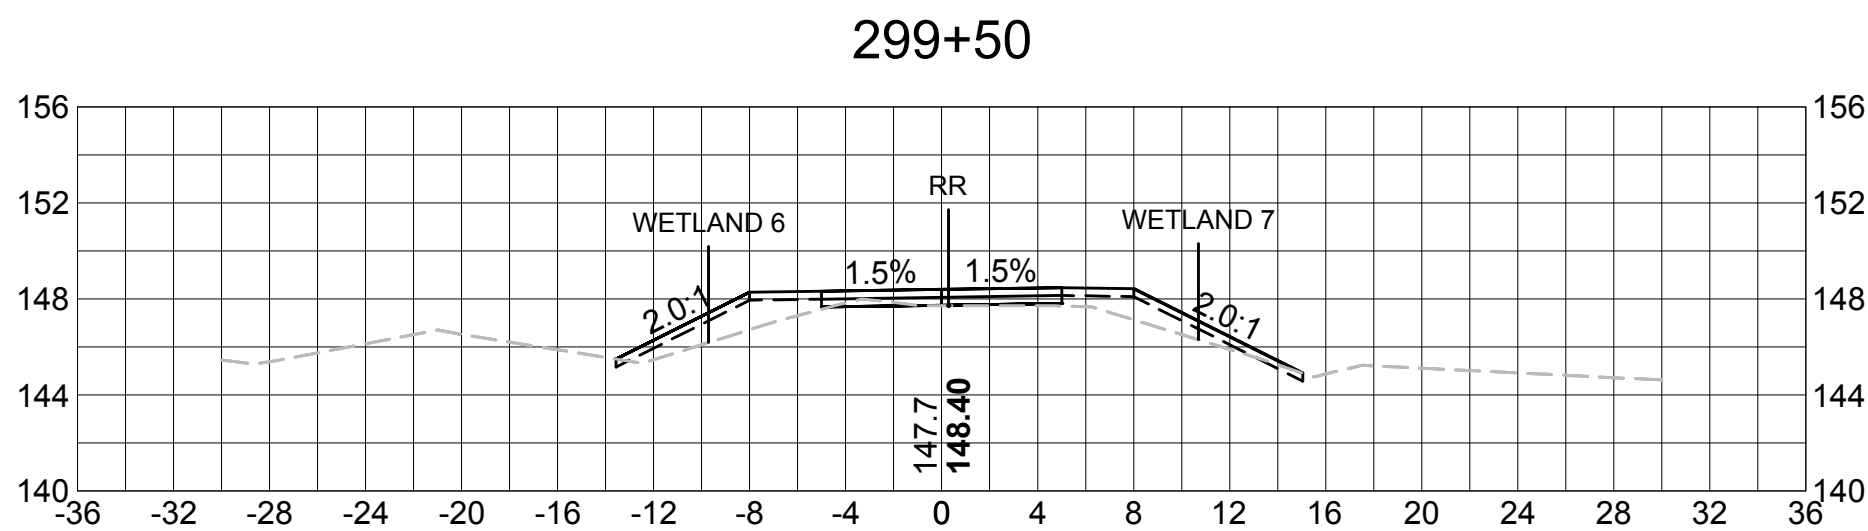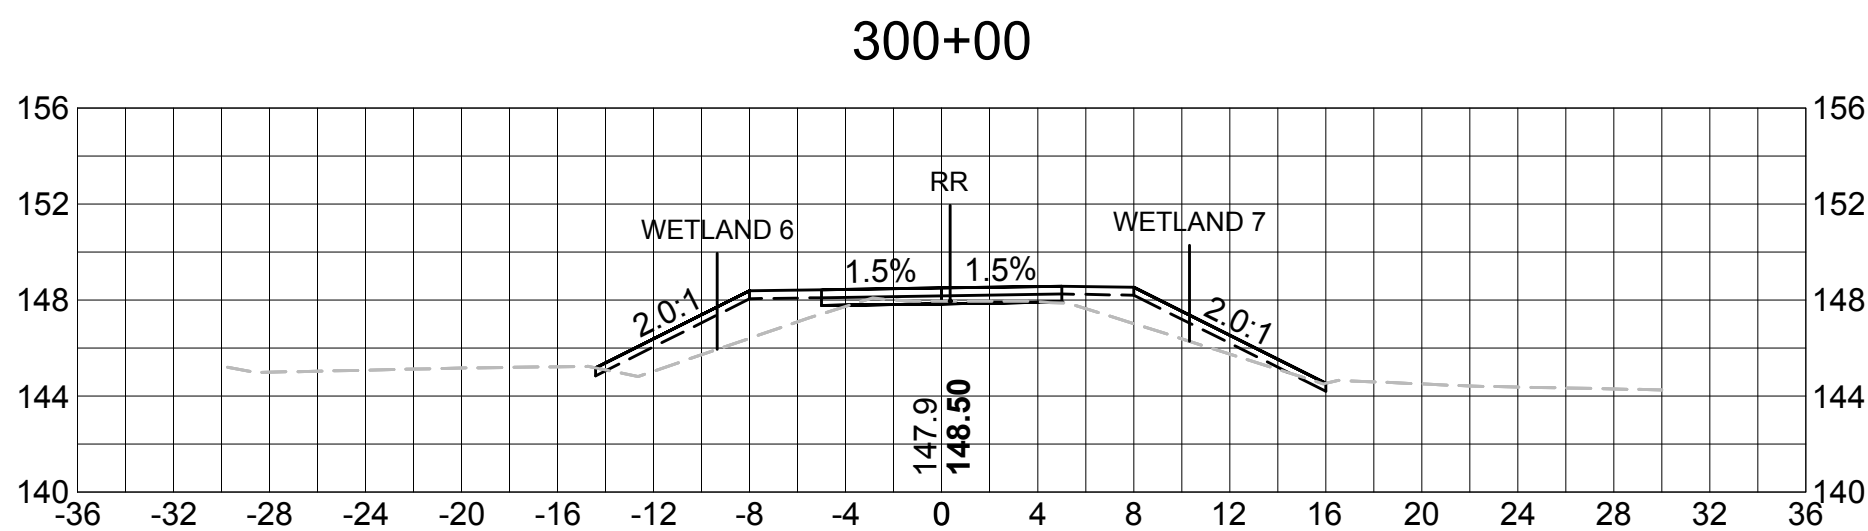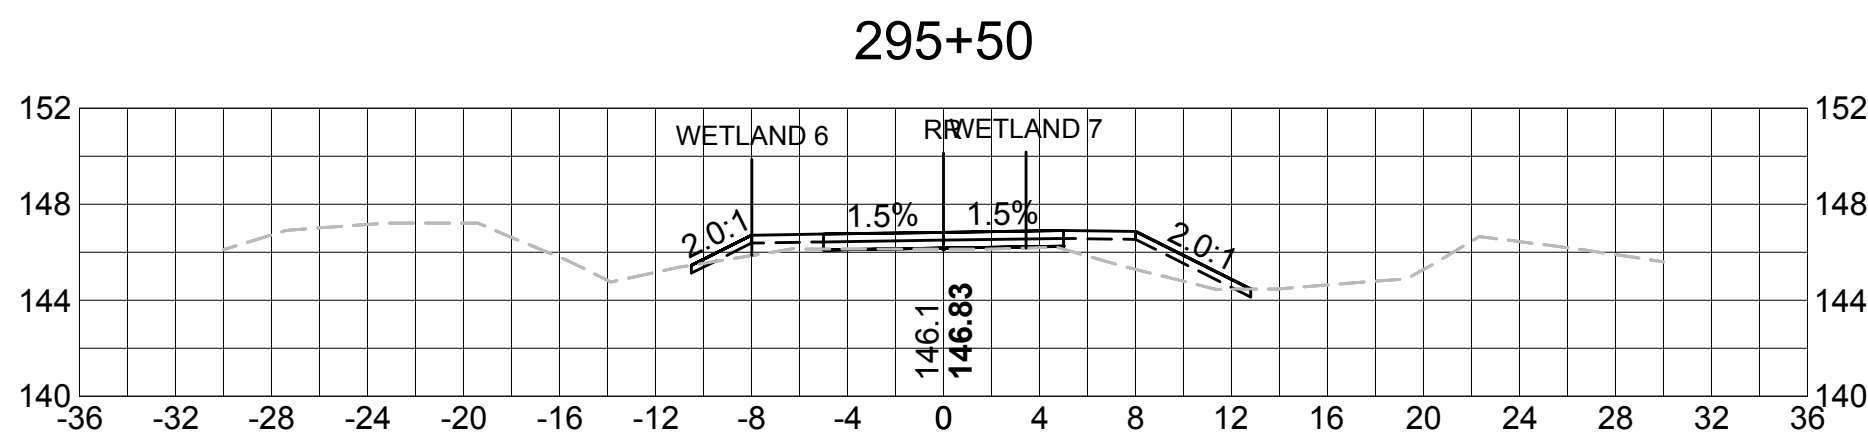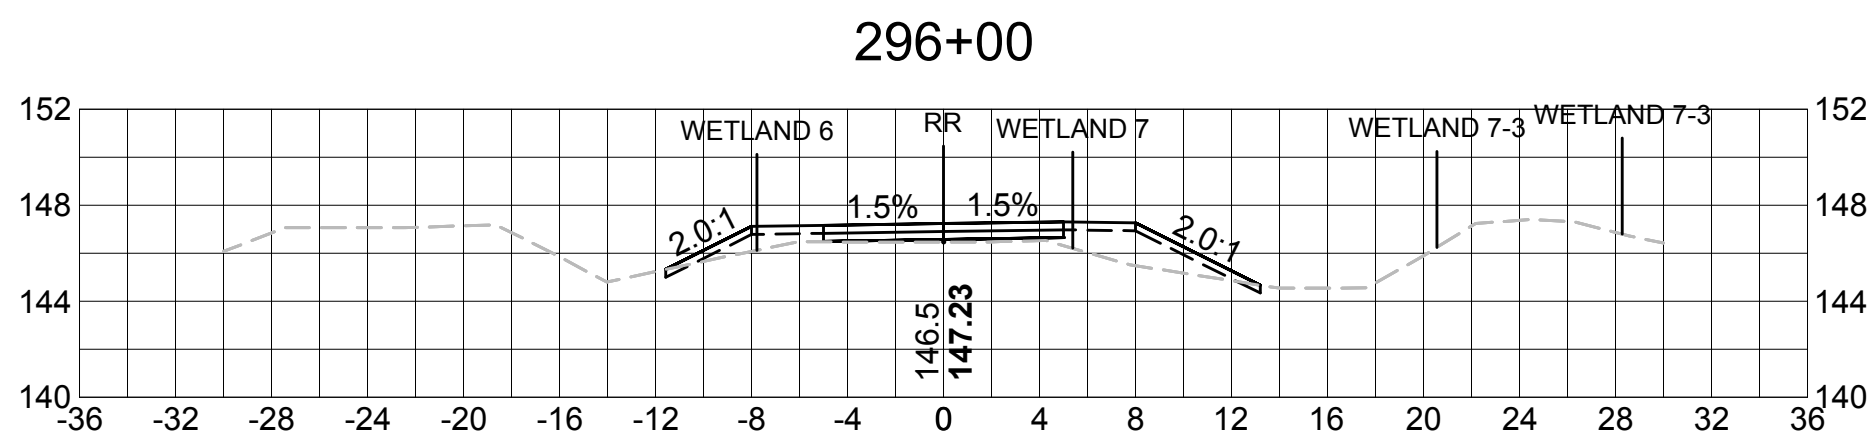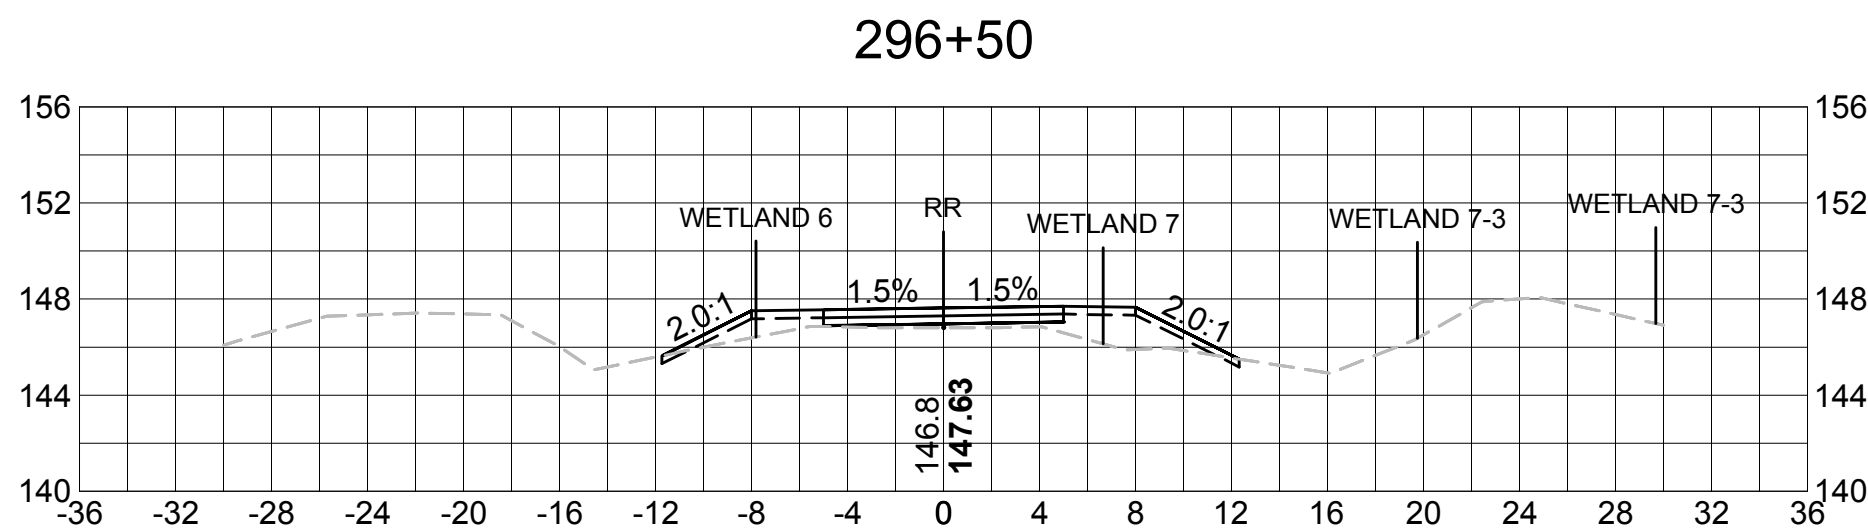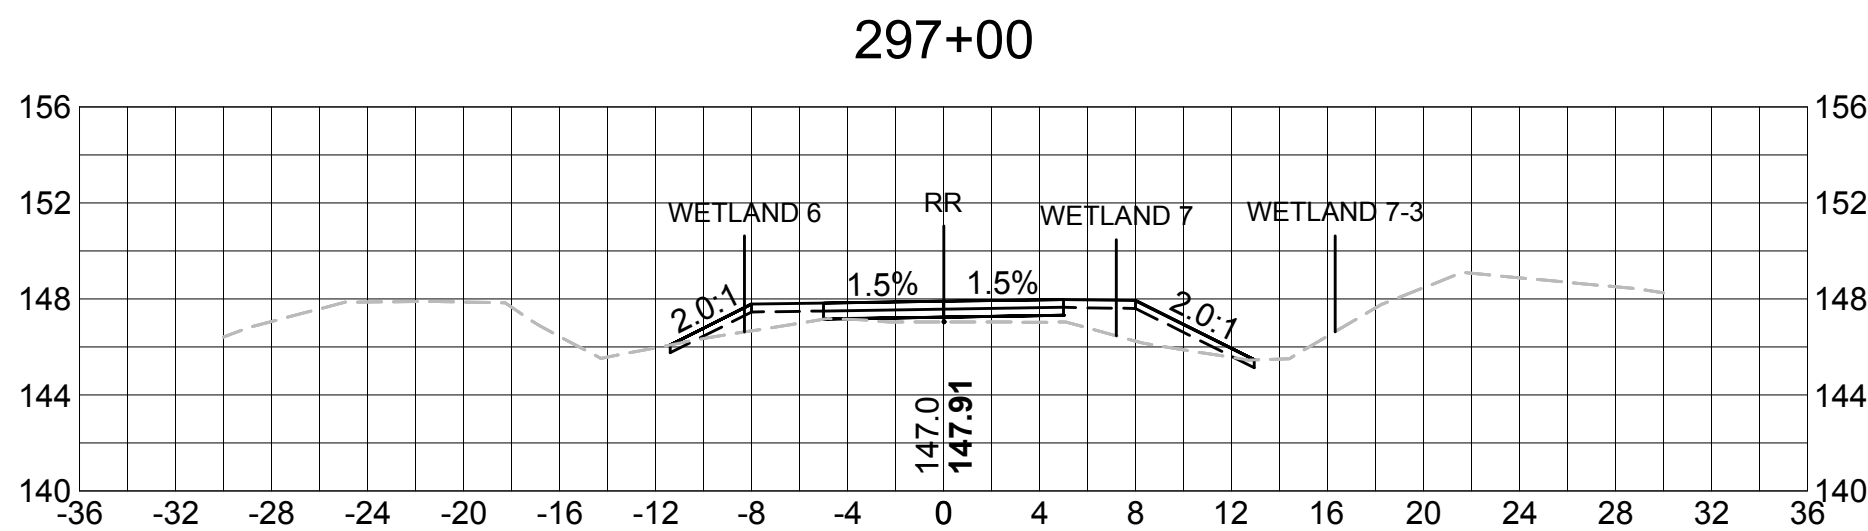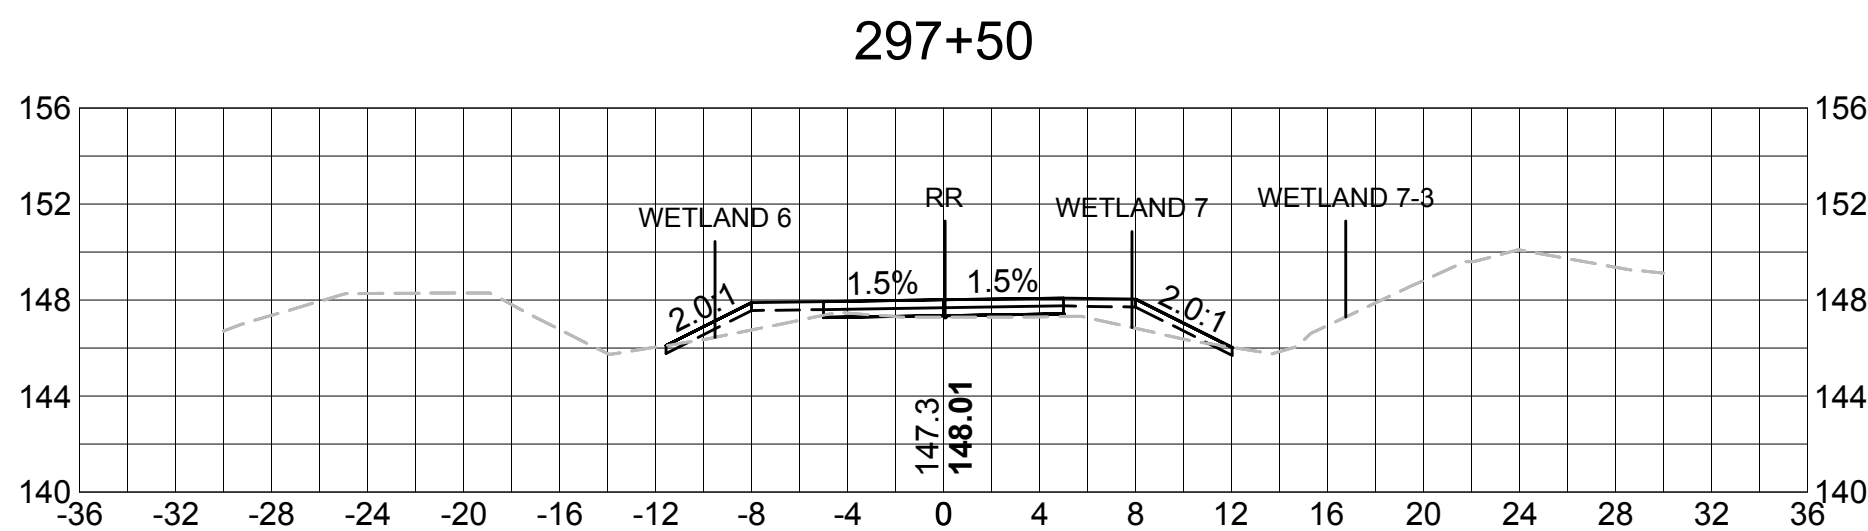










SUDBURY BRUCE FREEMAN RAIL TRAIL			
STATE	FED. AID PROJ. NO.	SHEET NO.	TOTAL SHEETS
MASS.	XXXX	89	XX
PROJECT FILE NO. 608164			

CROSS SECTIONS

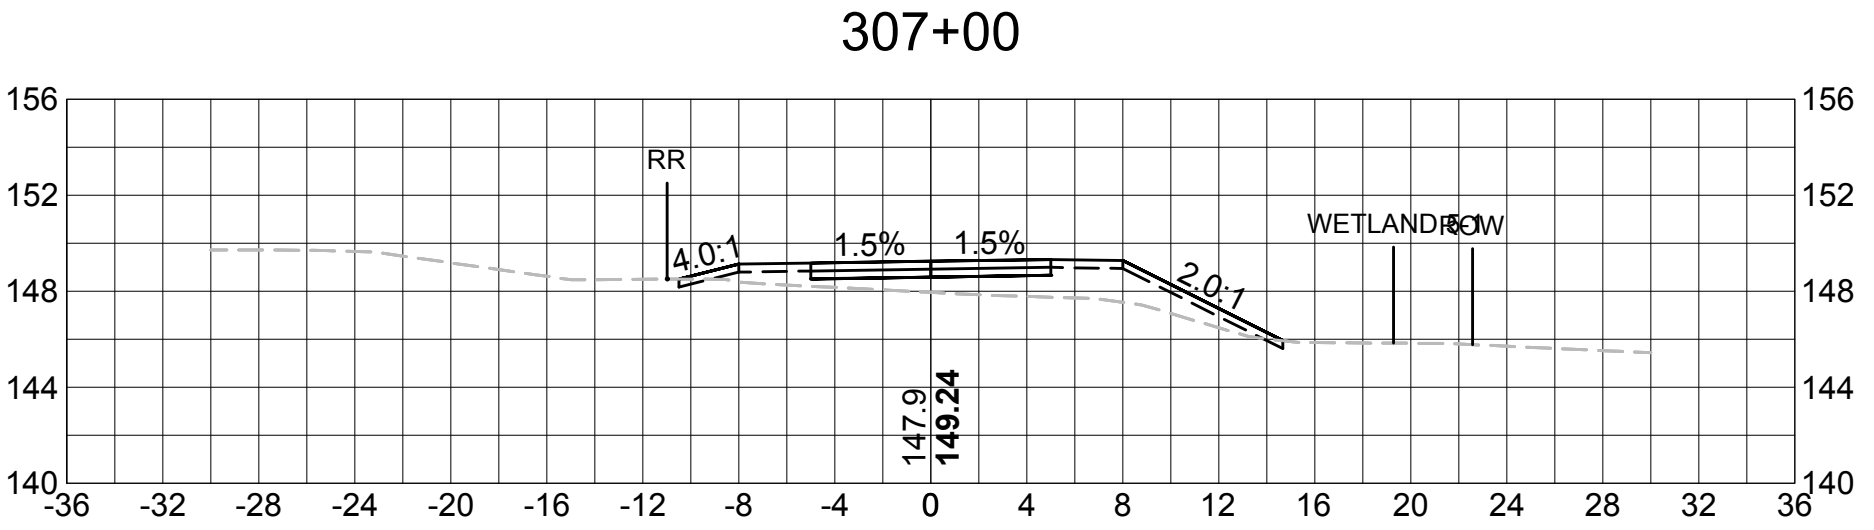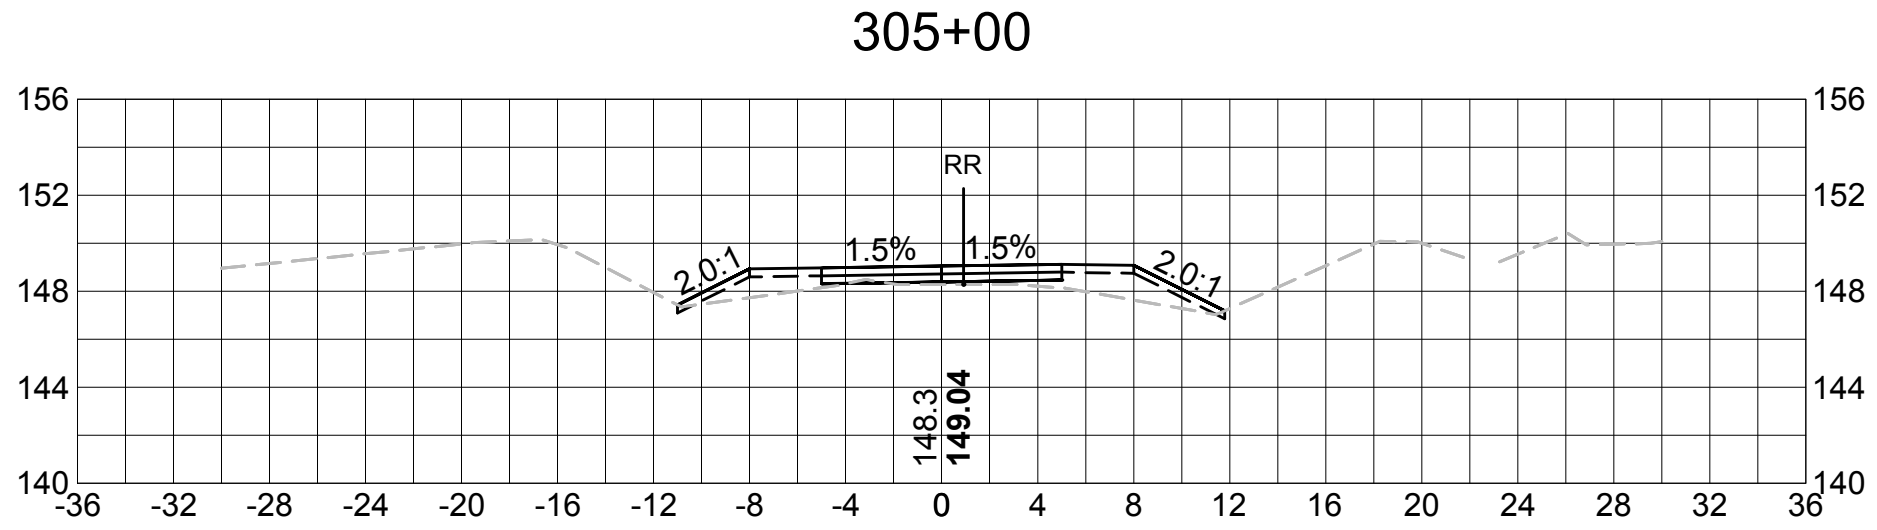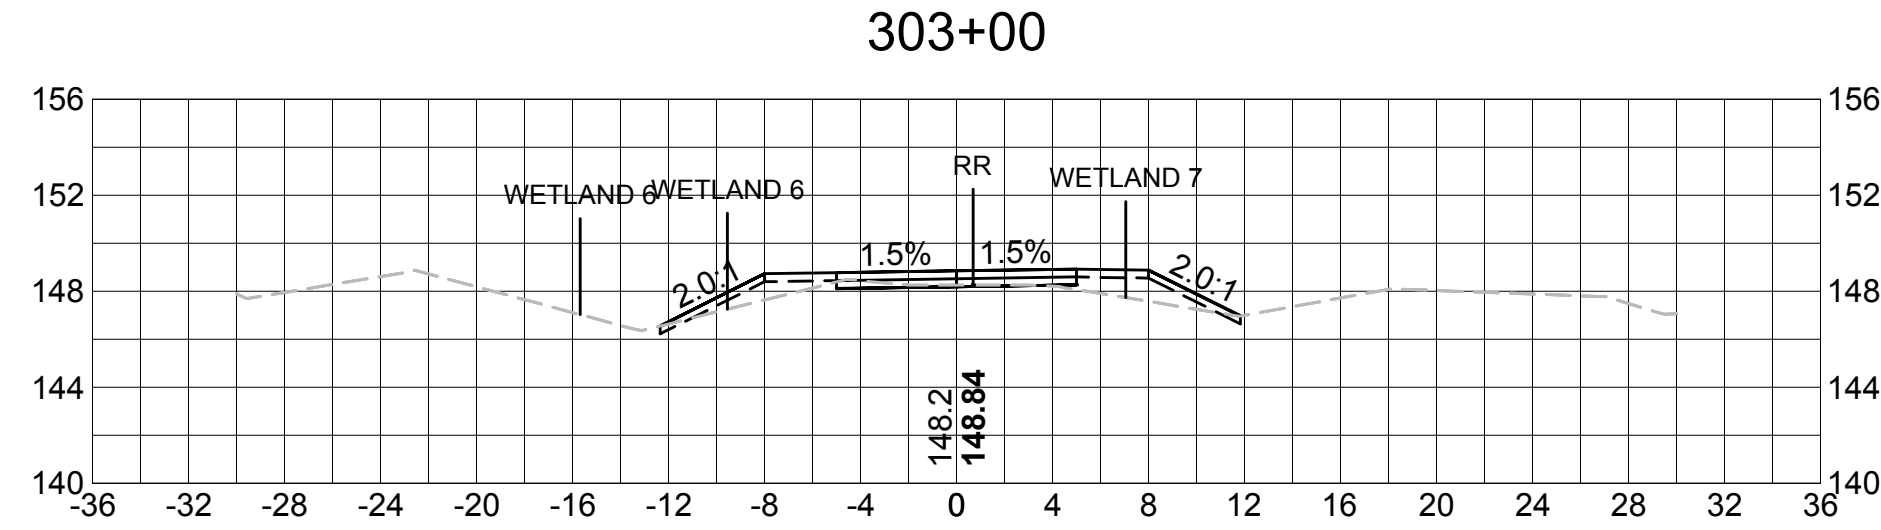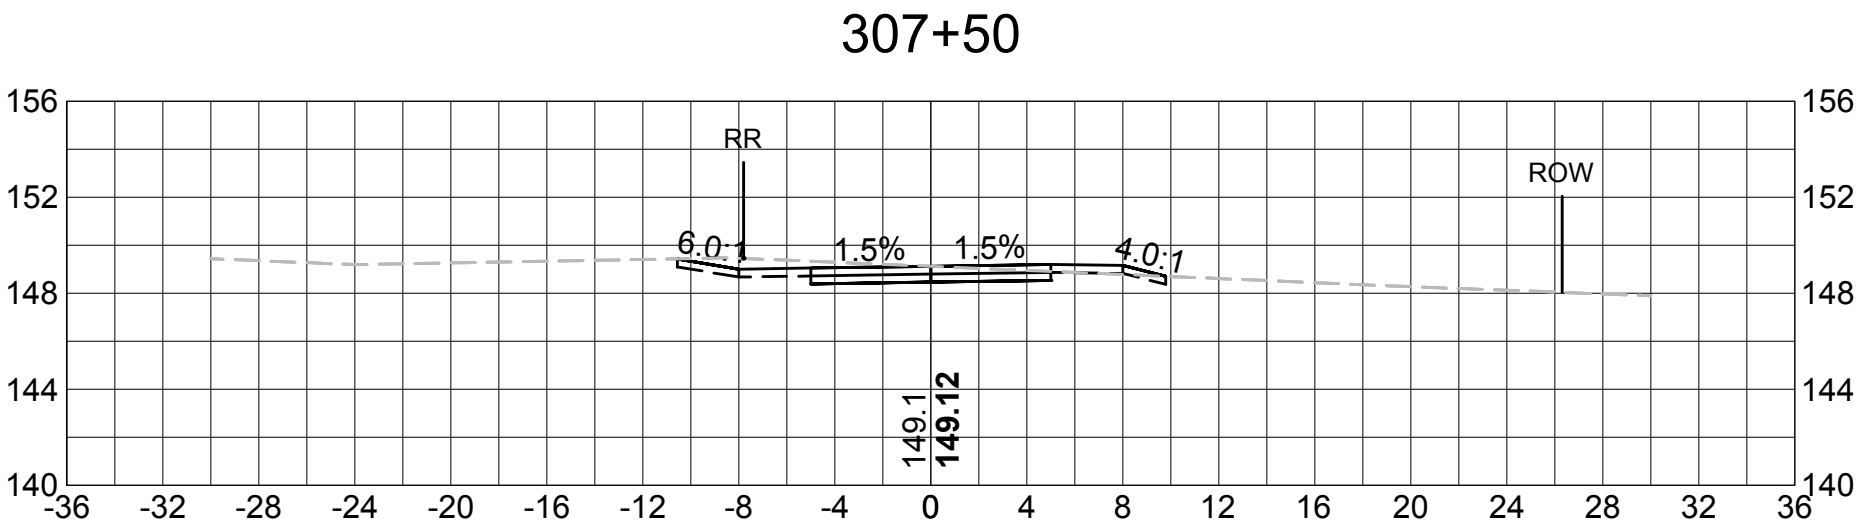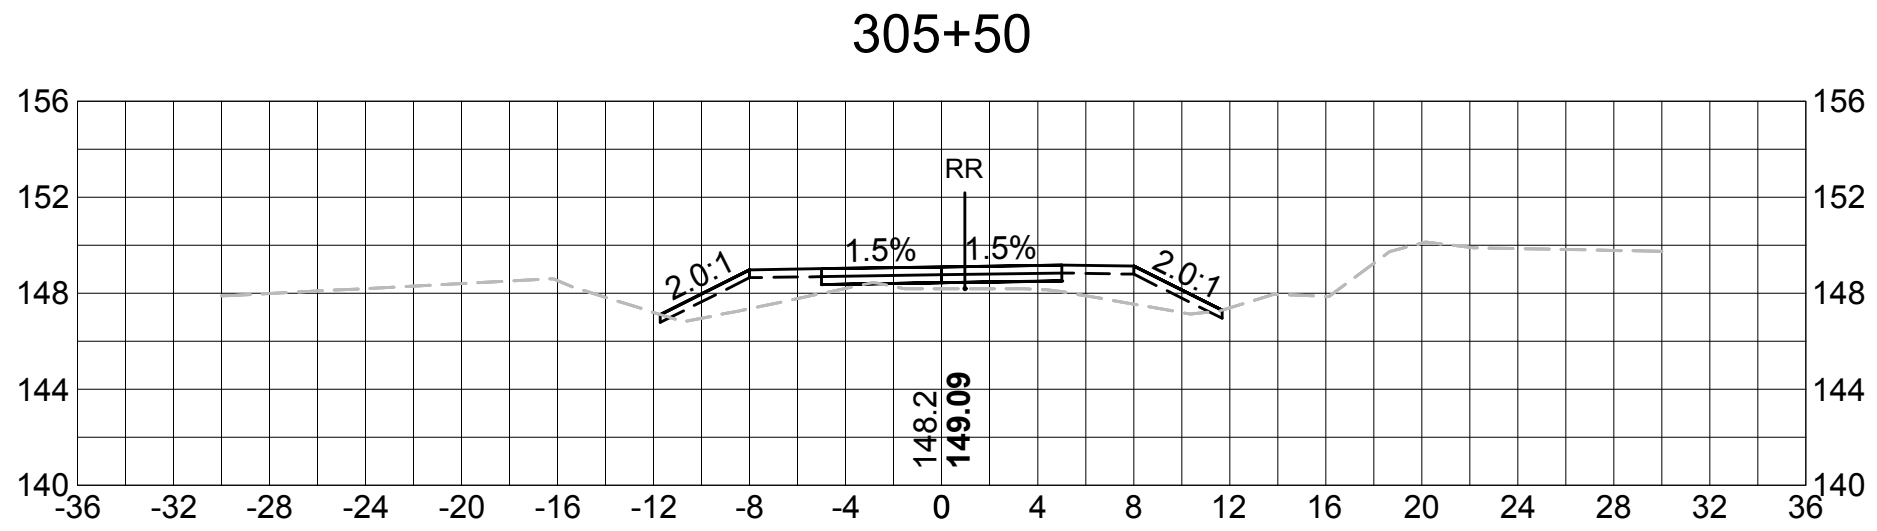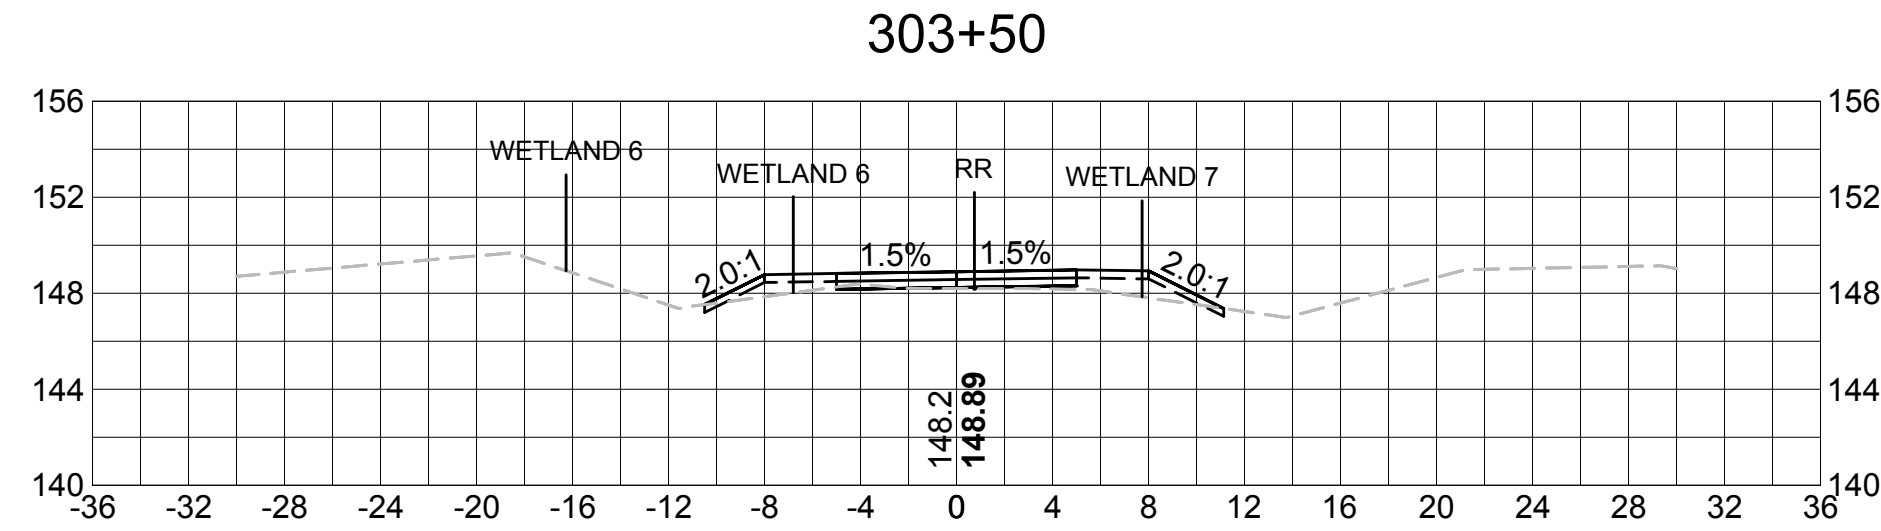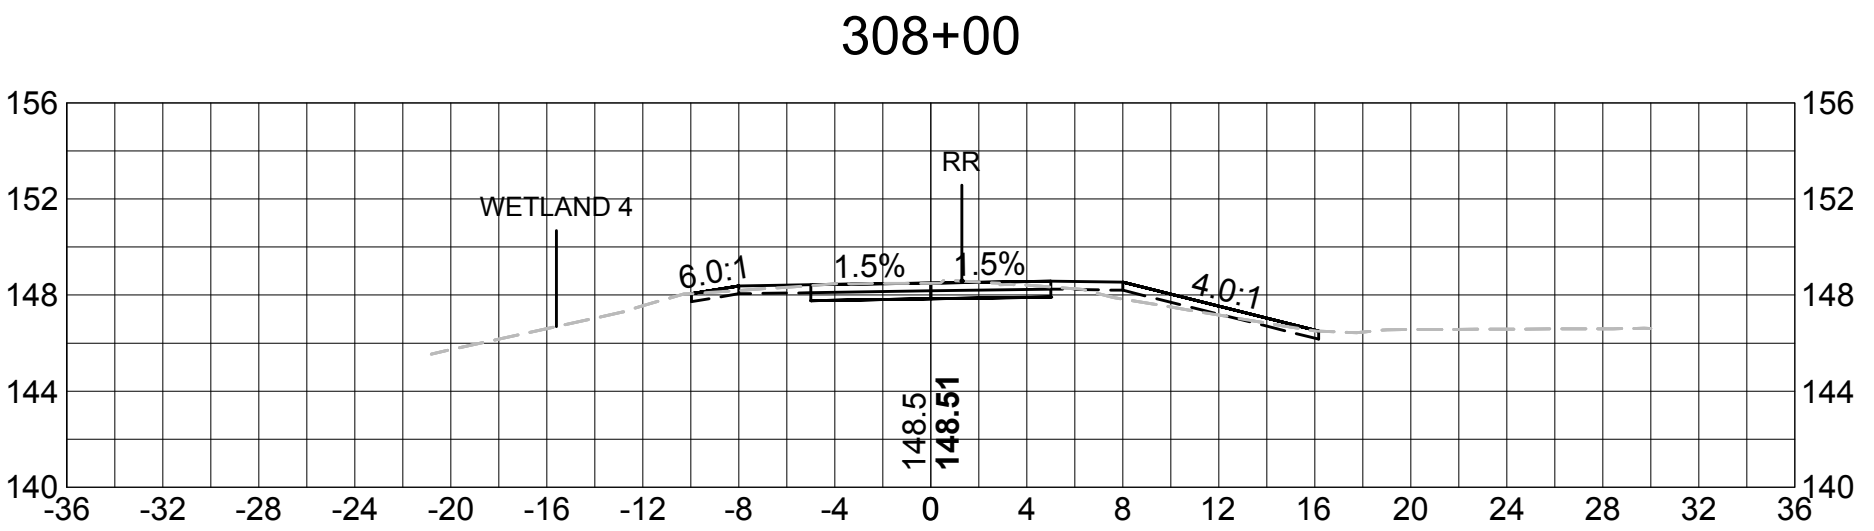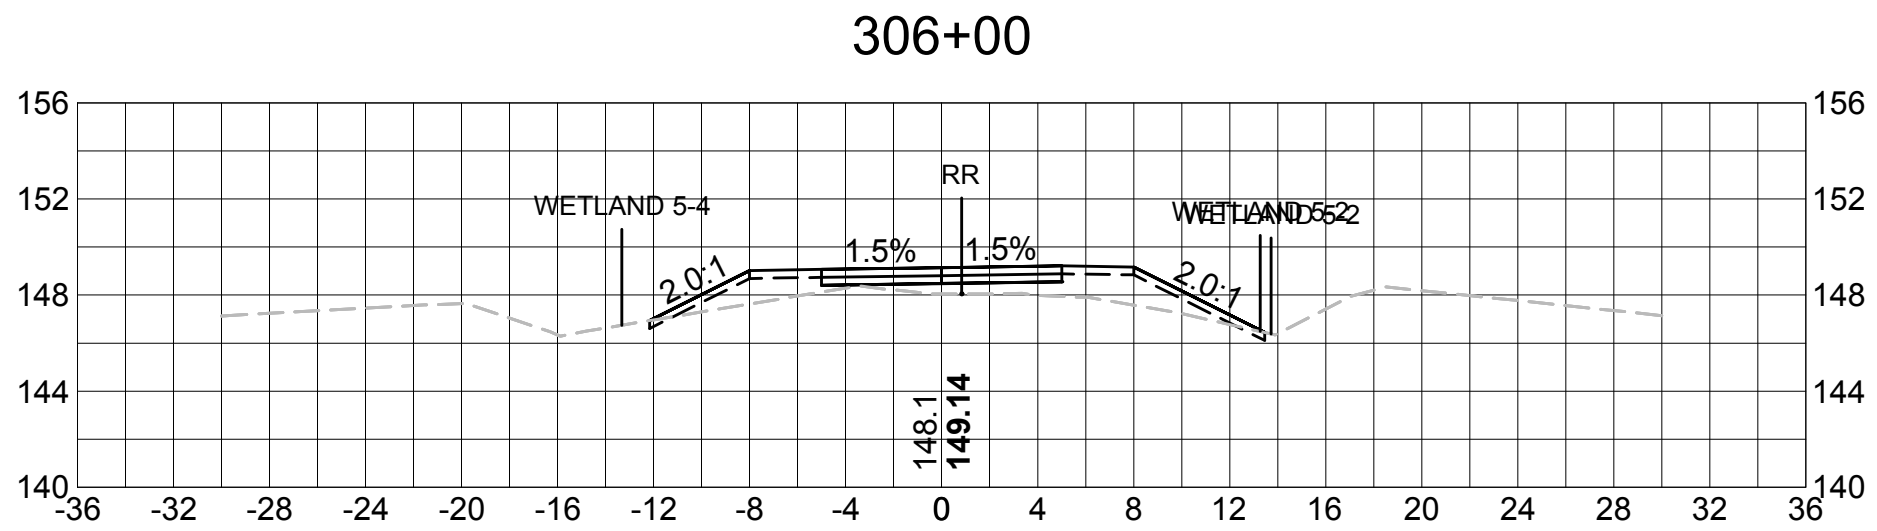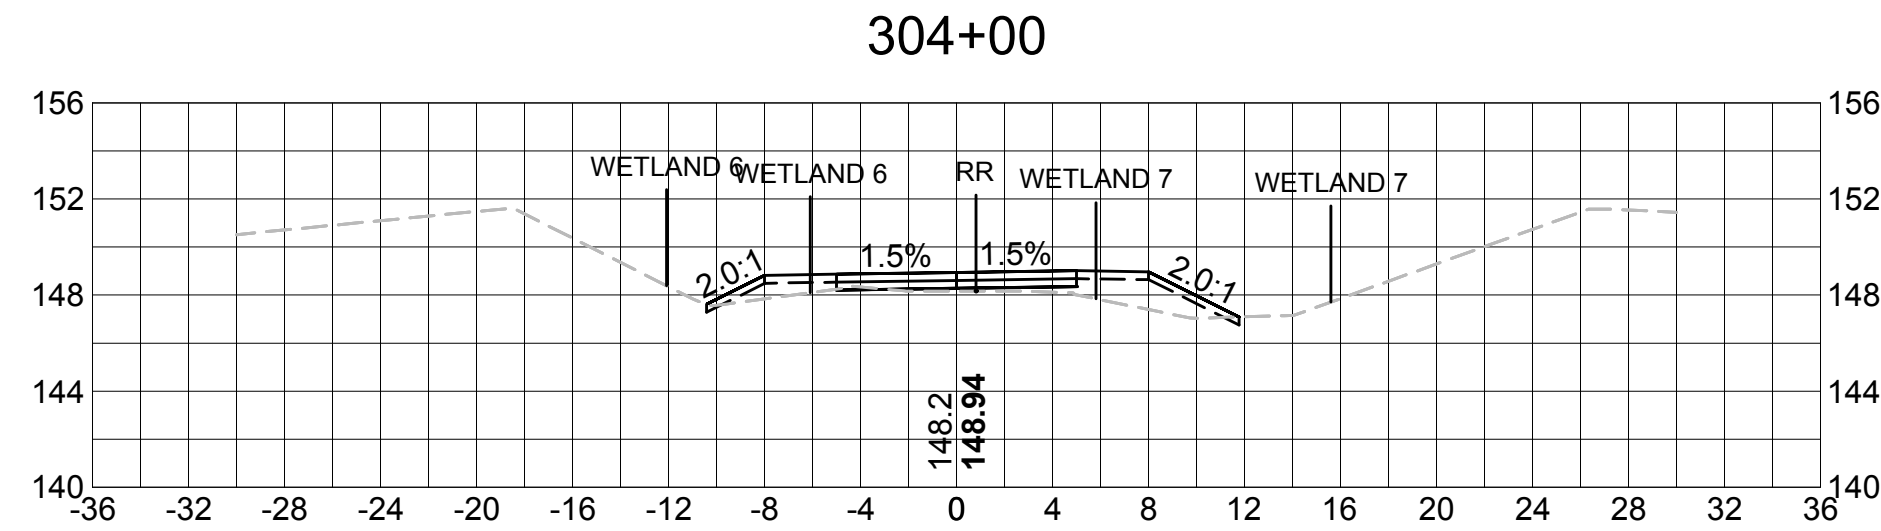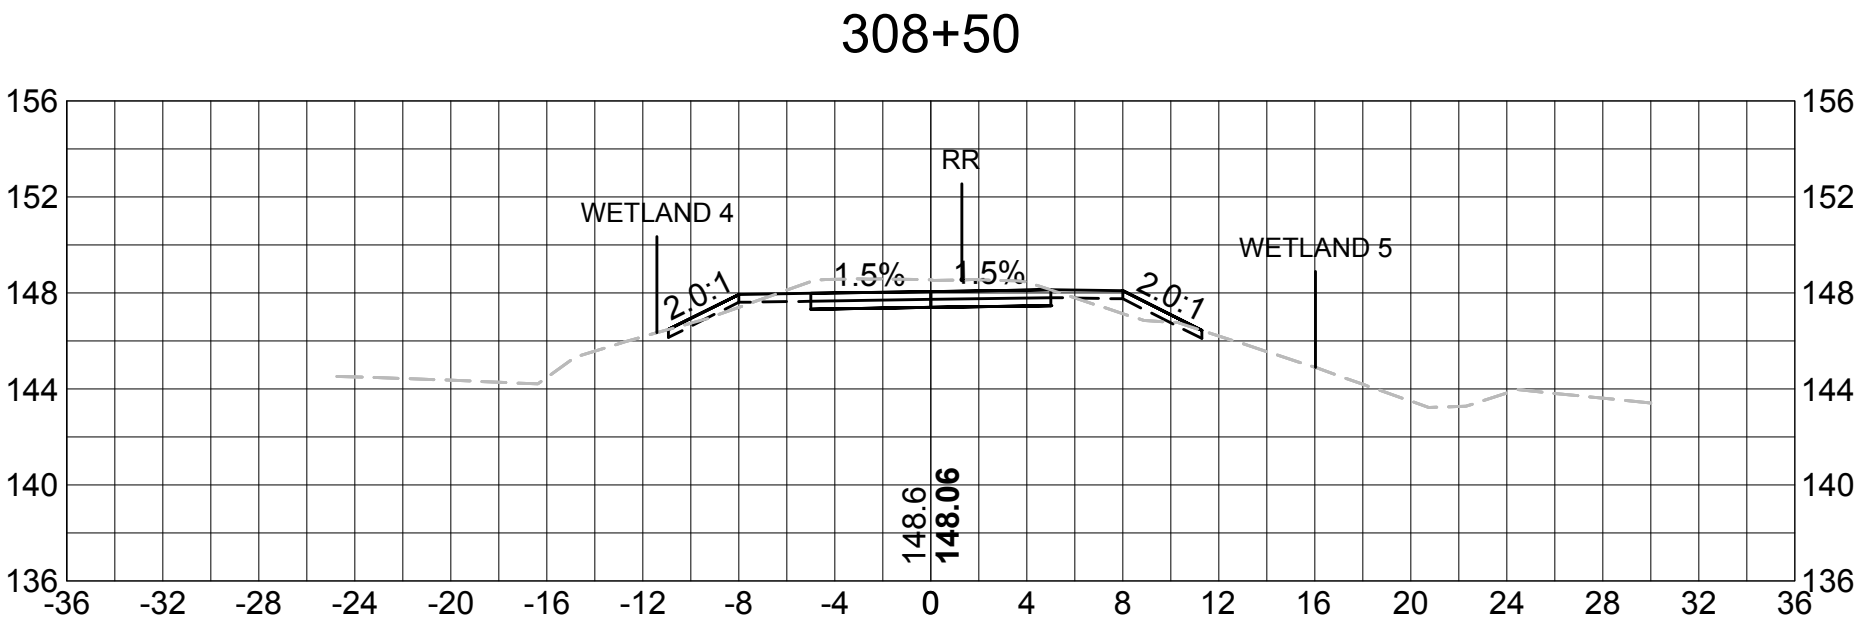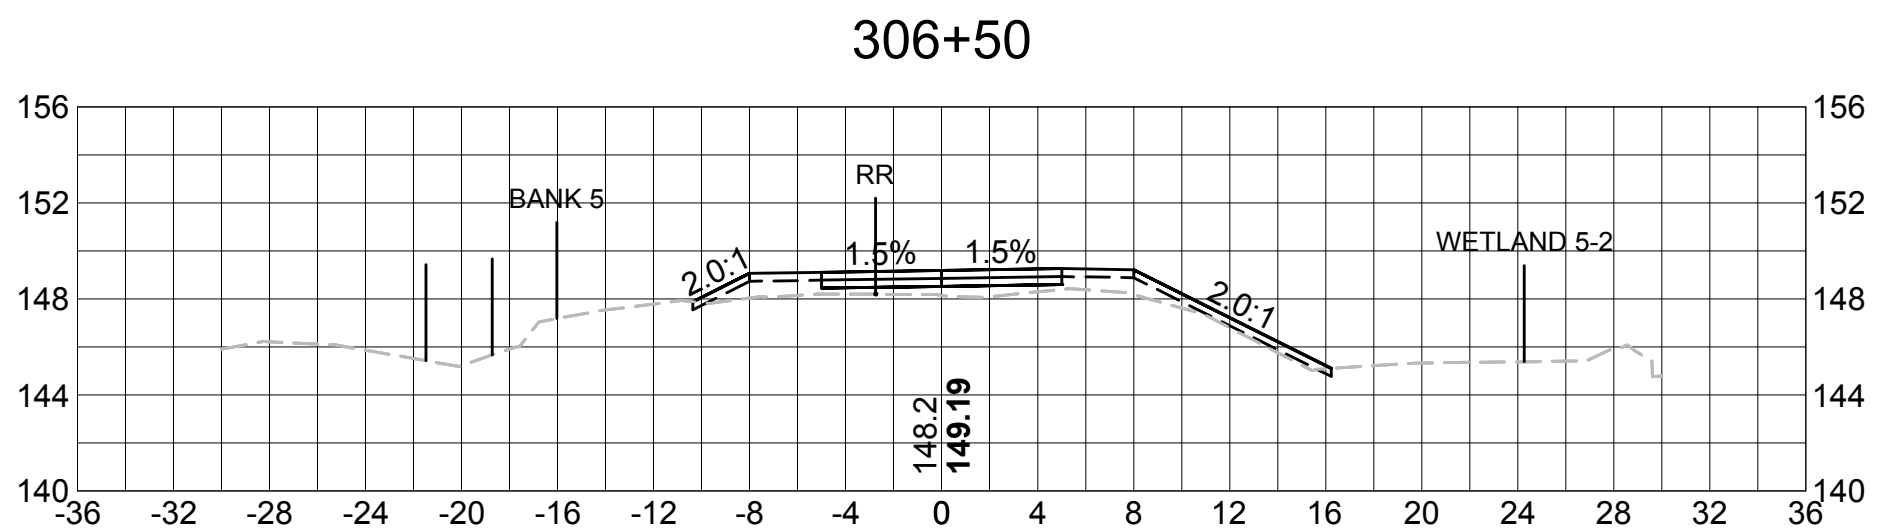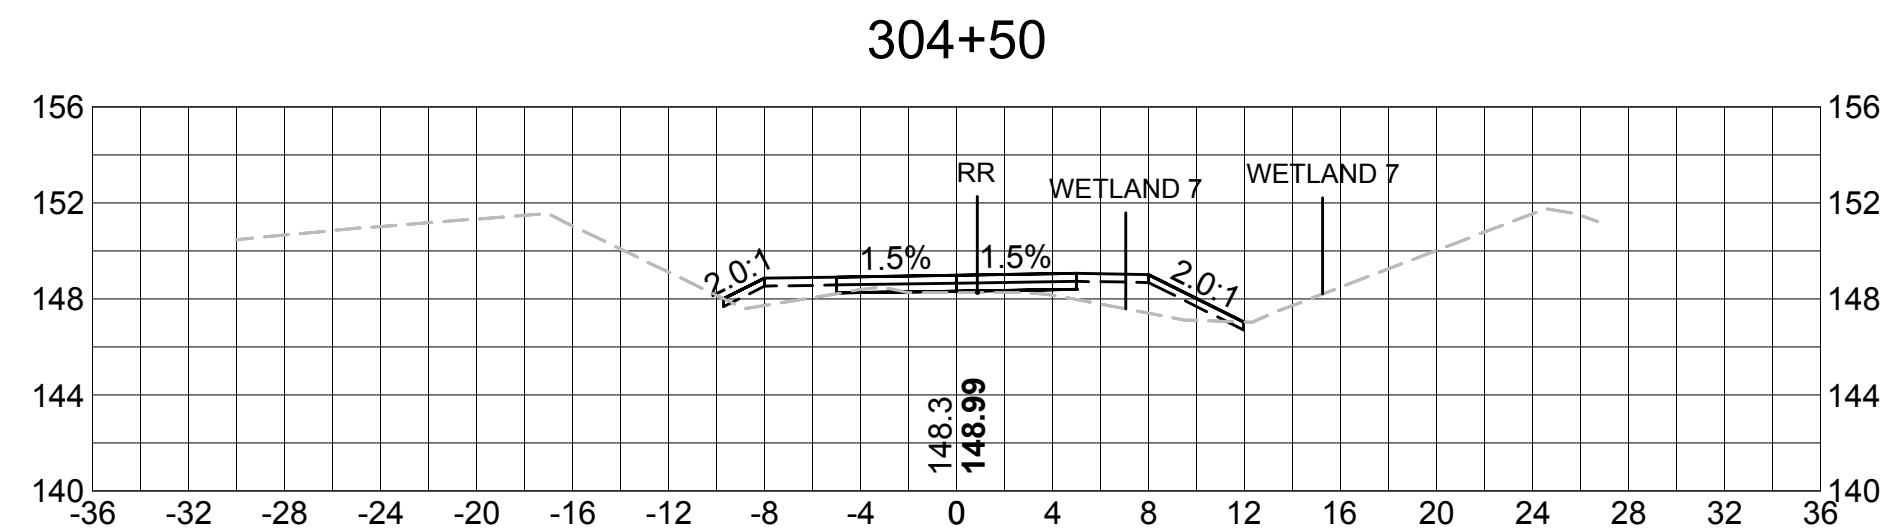













SUDBURY BRUCE FREEMAN RAIL TRAIL			
STATE	FED. AID PROJ. NO.	SHEET NO.	TOTAL SHEETS
MASS.	XXXX	90	XX
PROJECT FILE NO. 608164			

CROSS SECTIONS

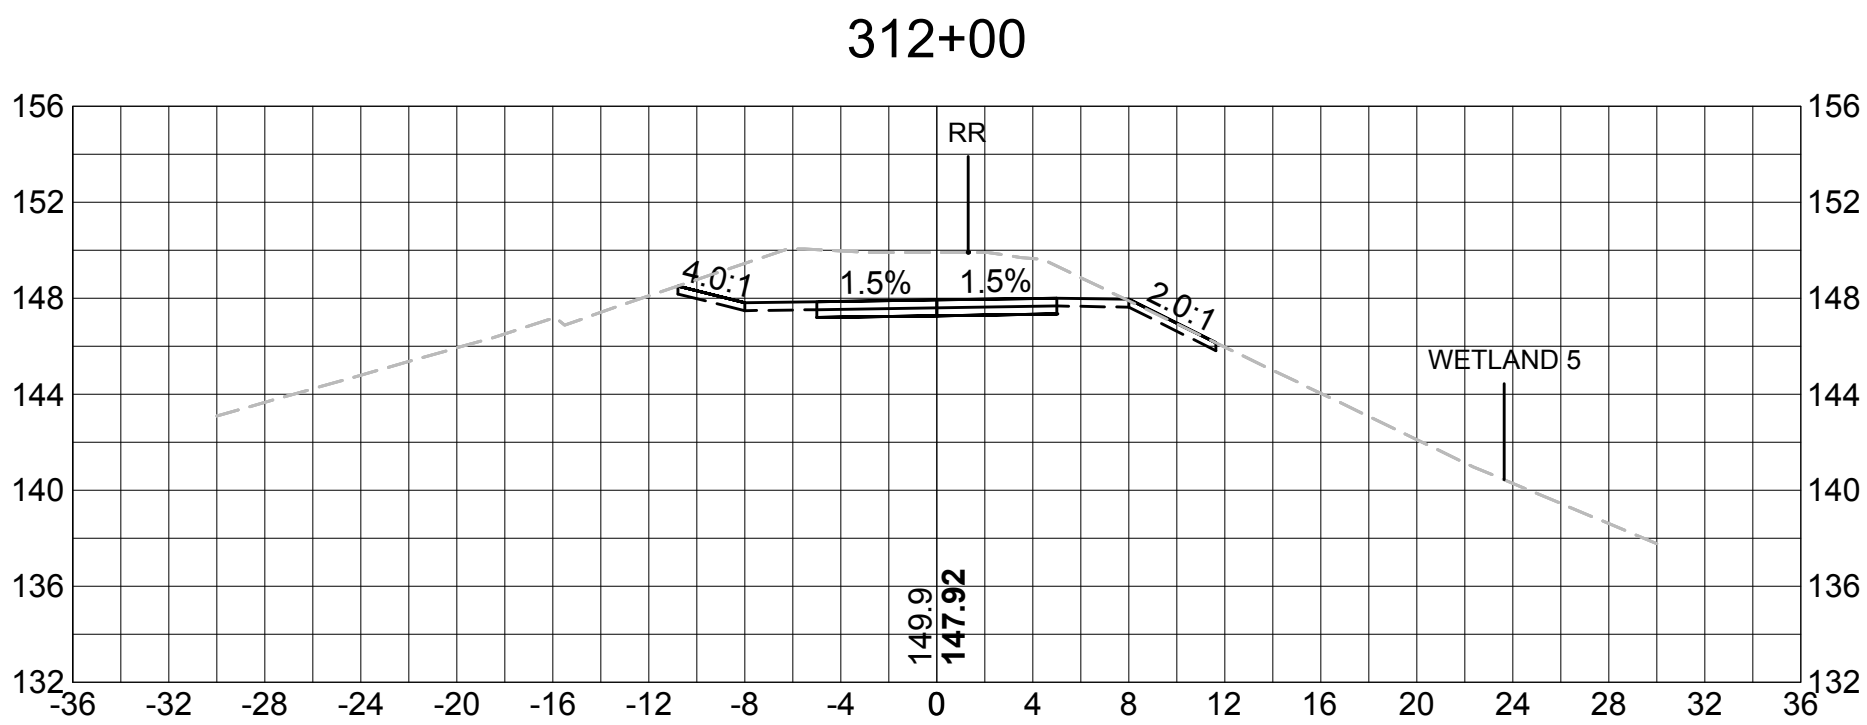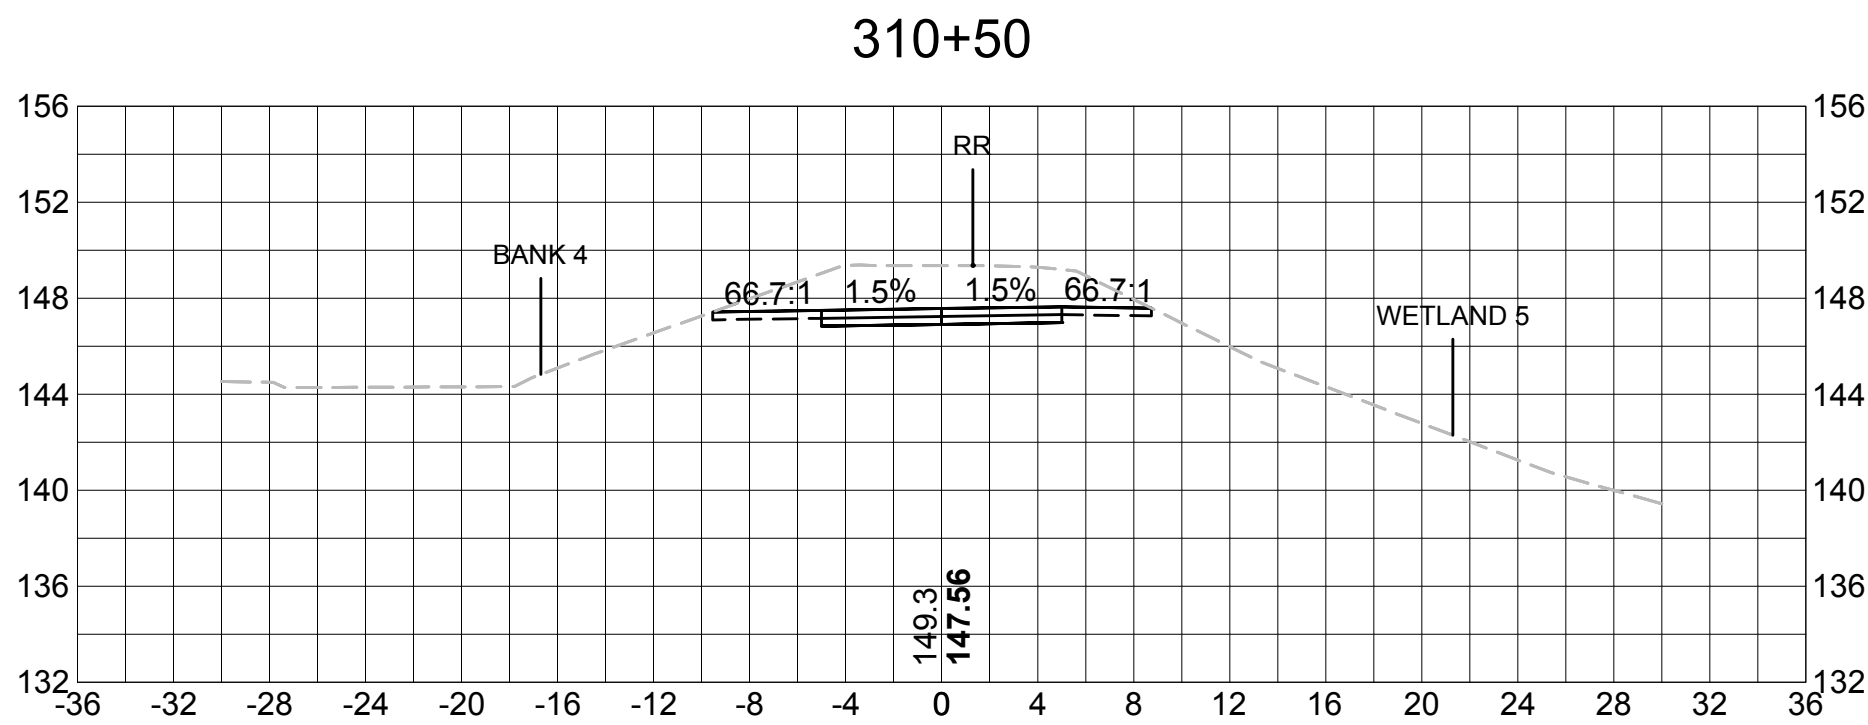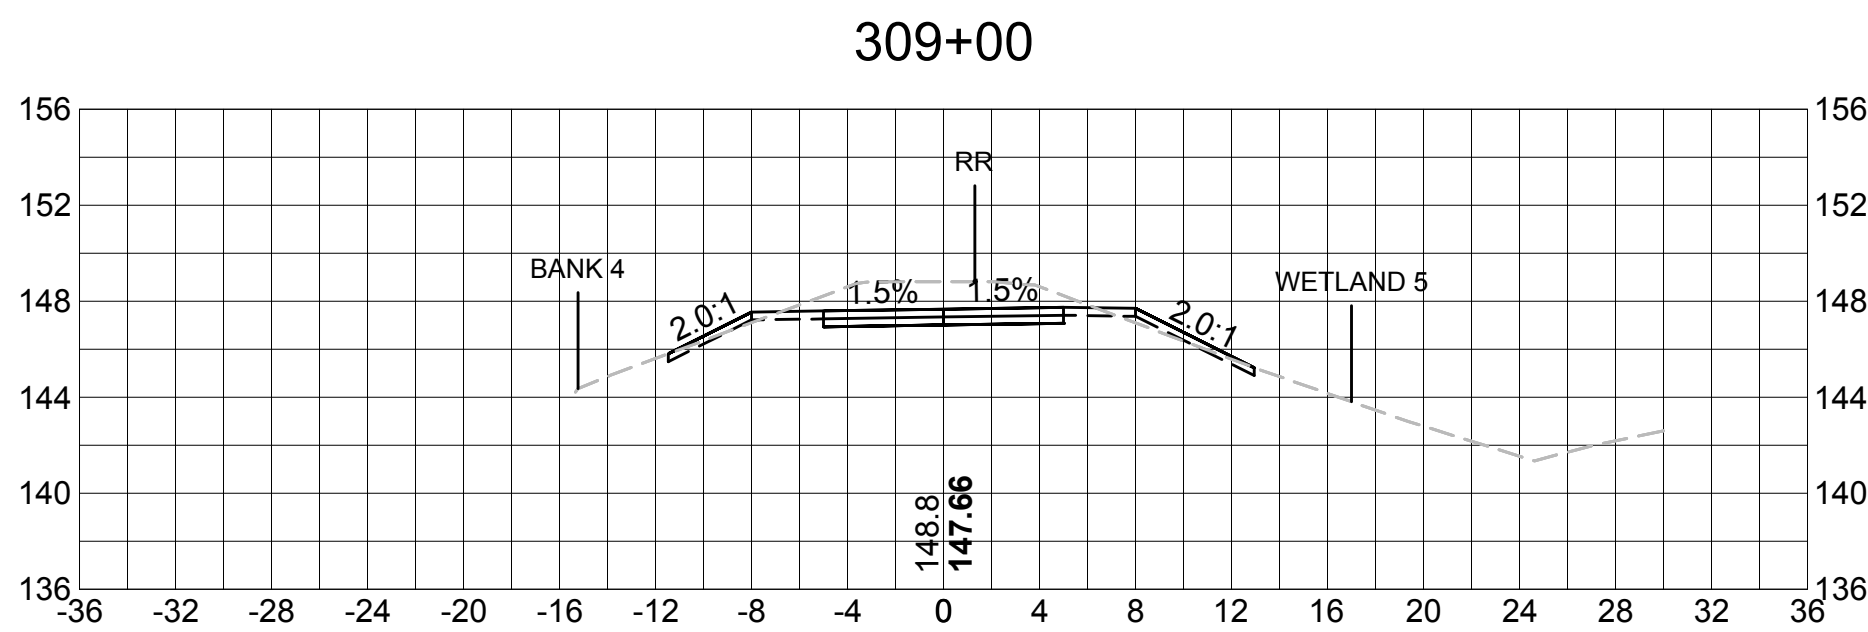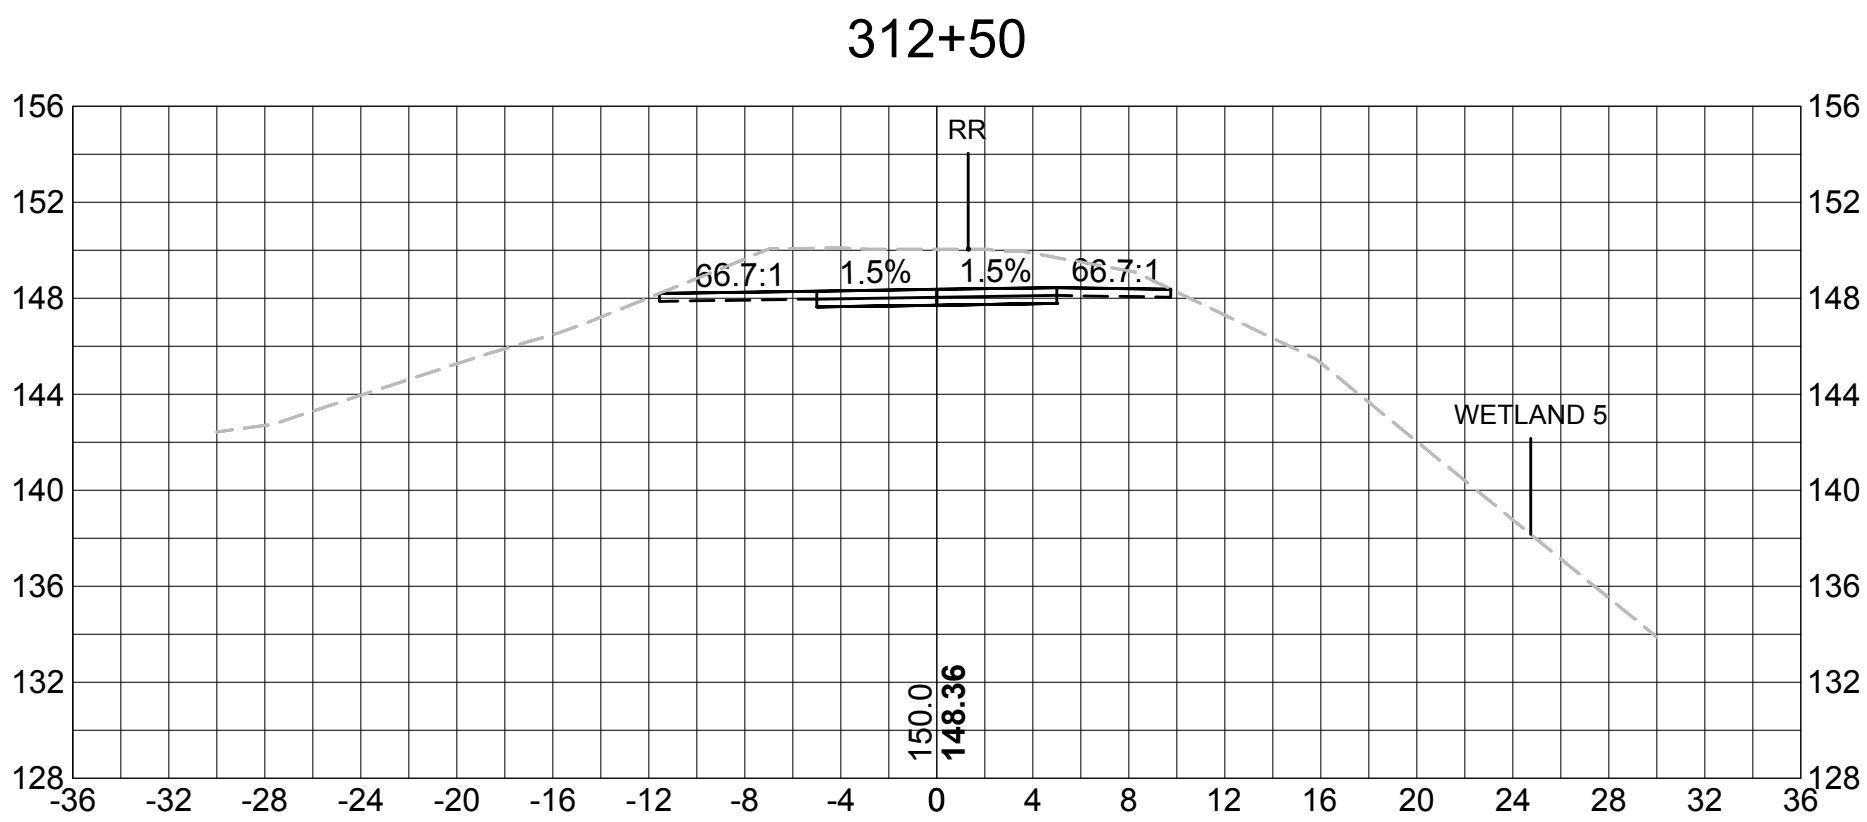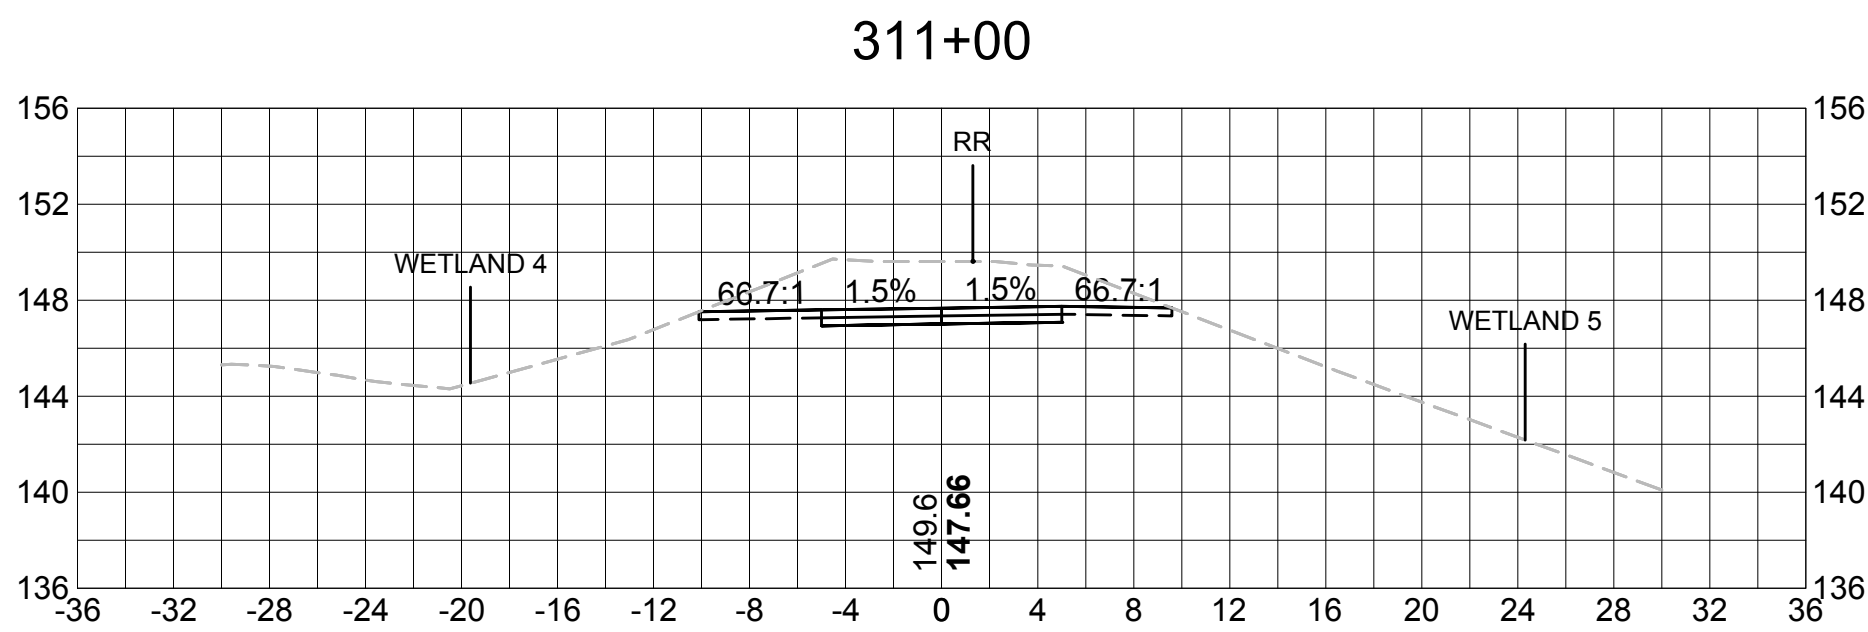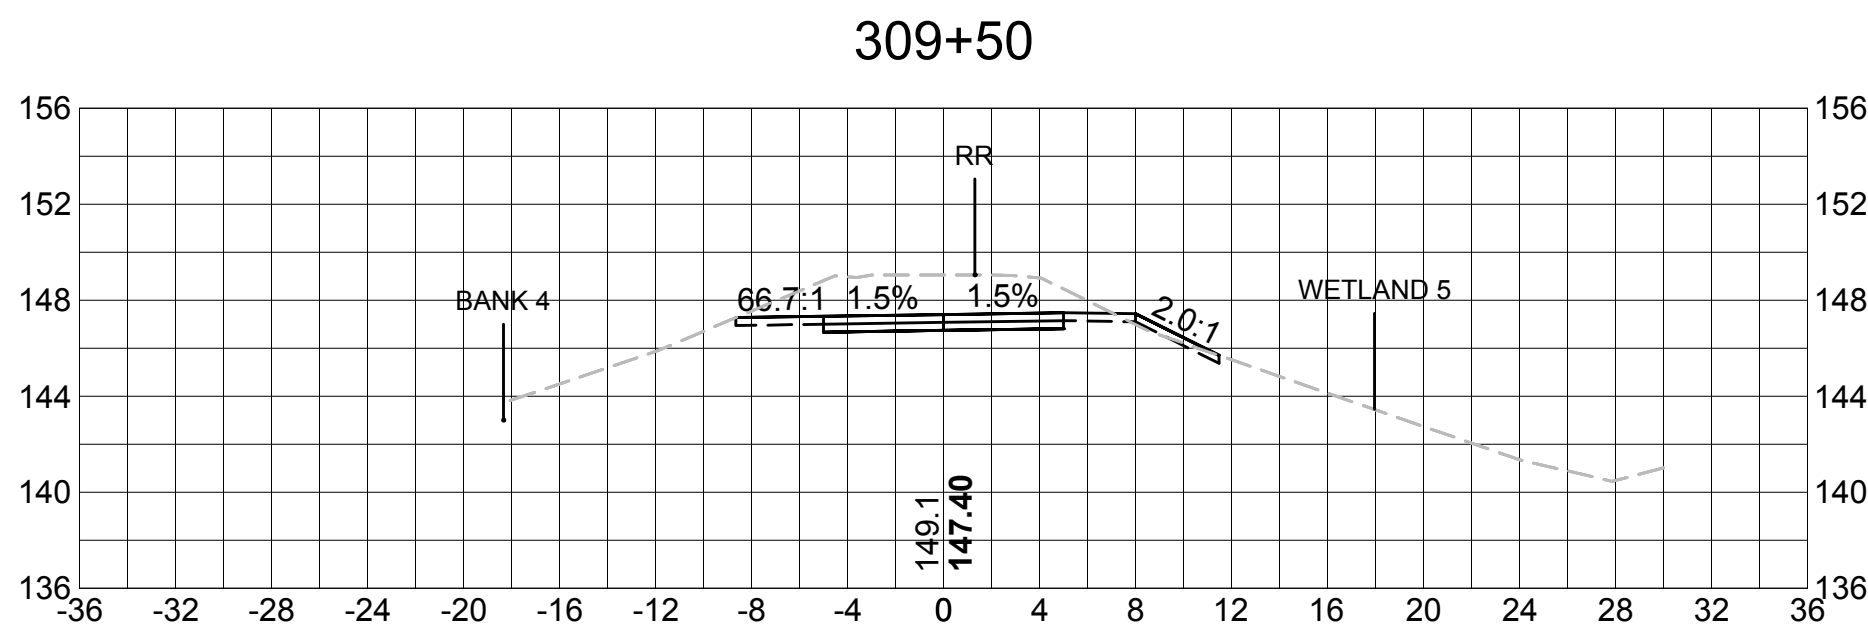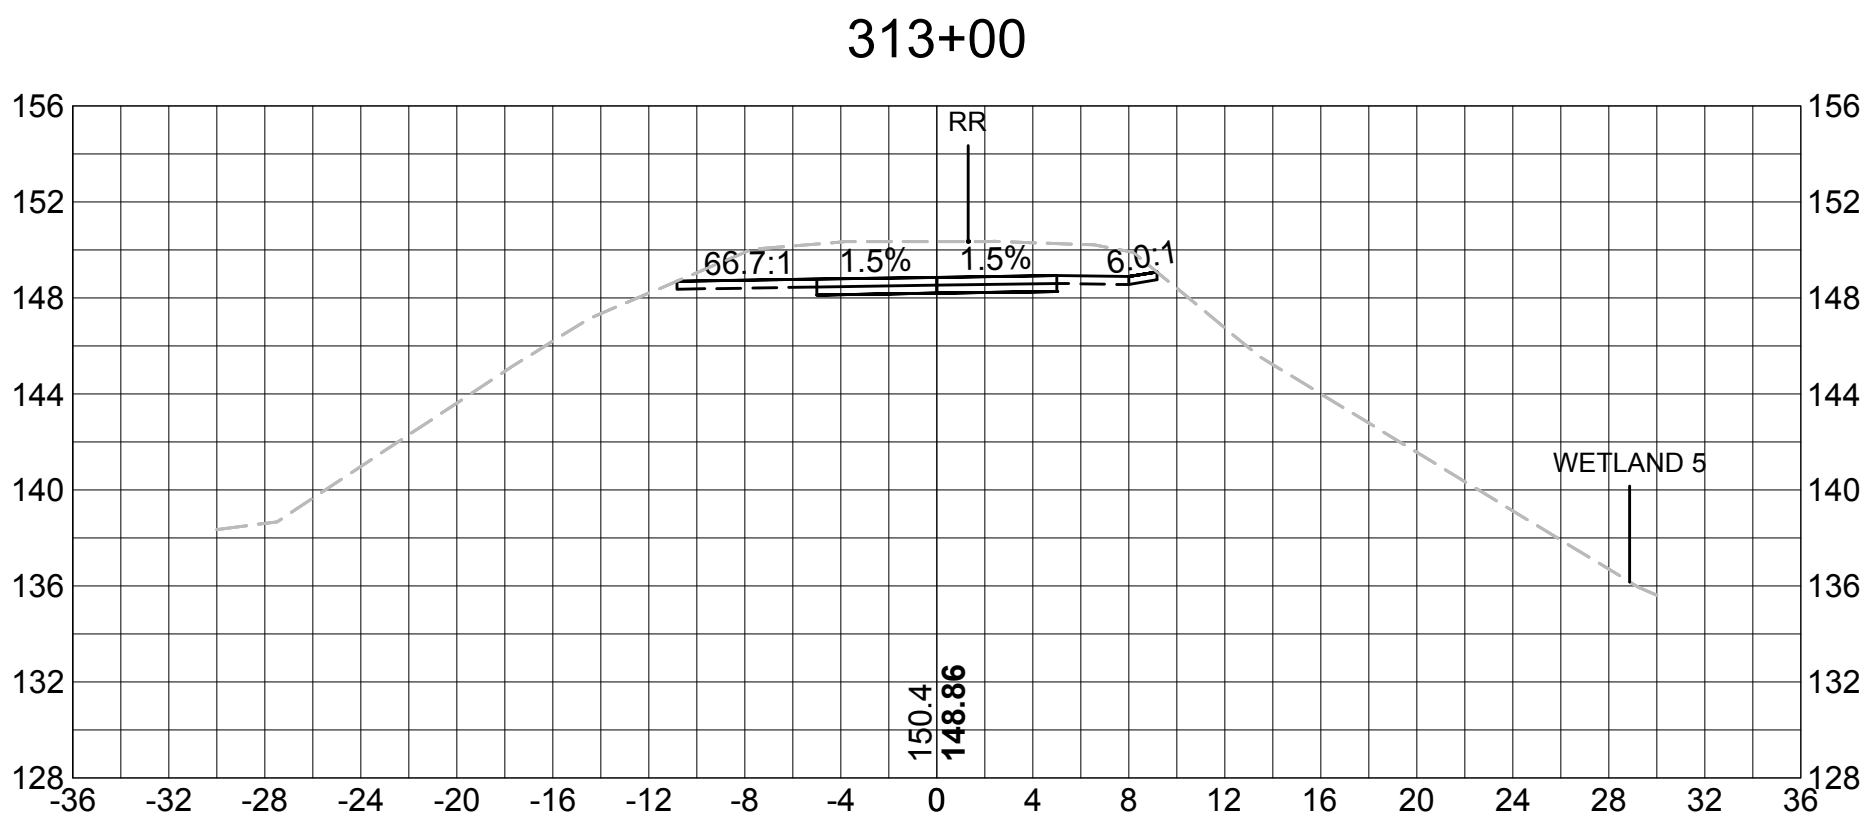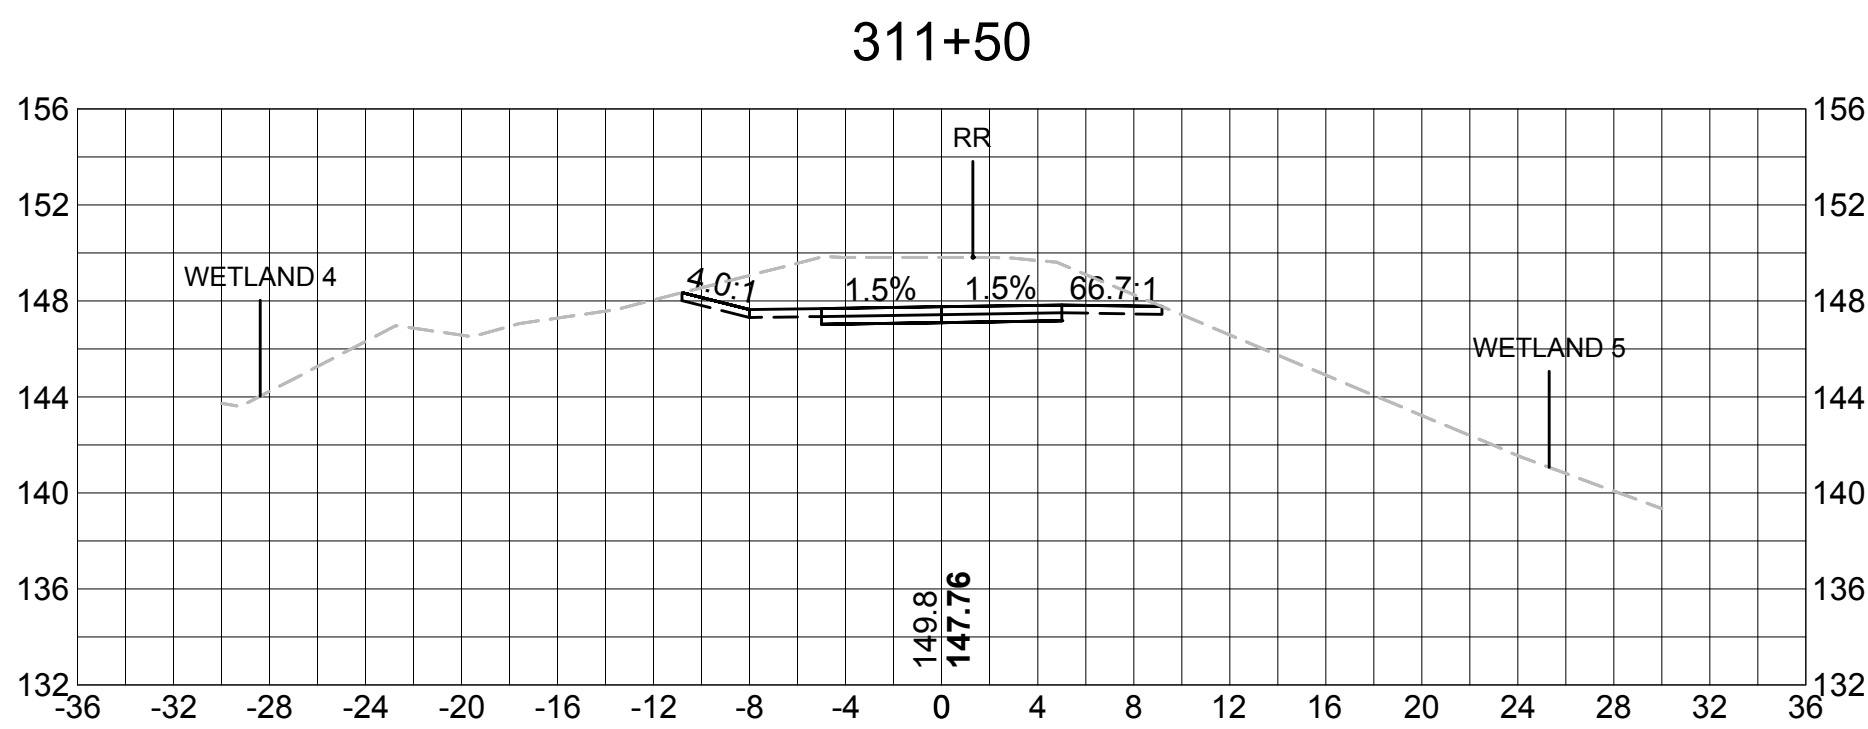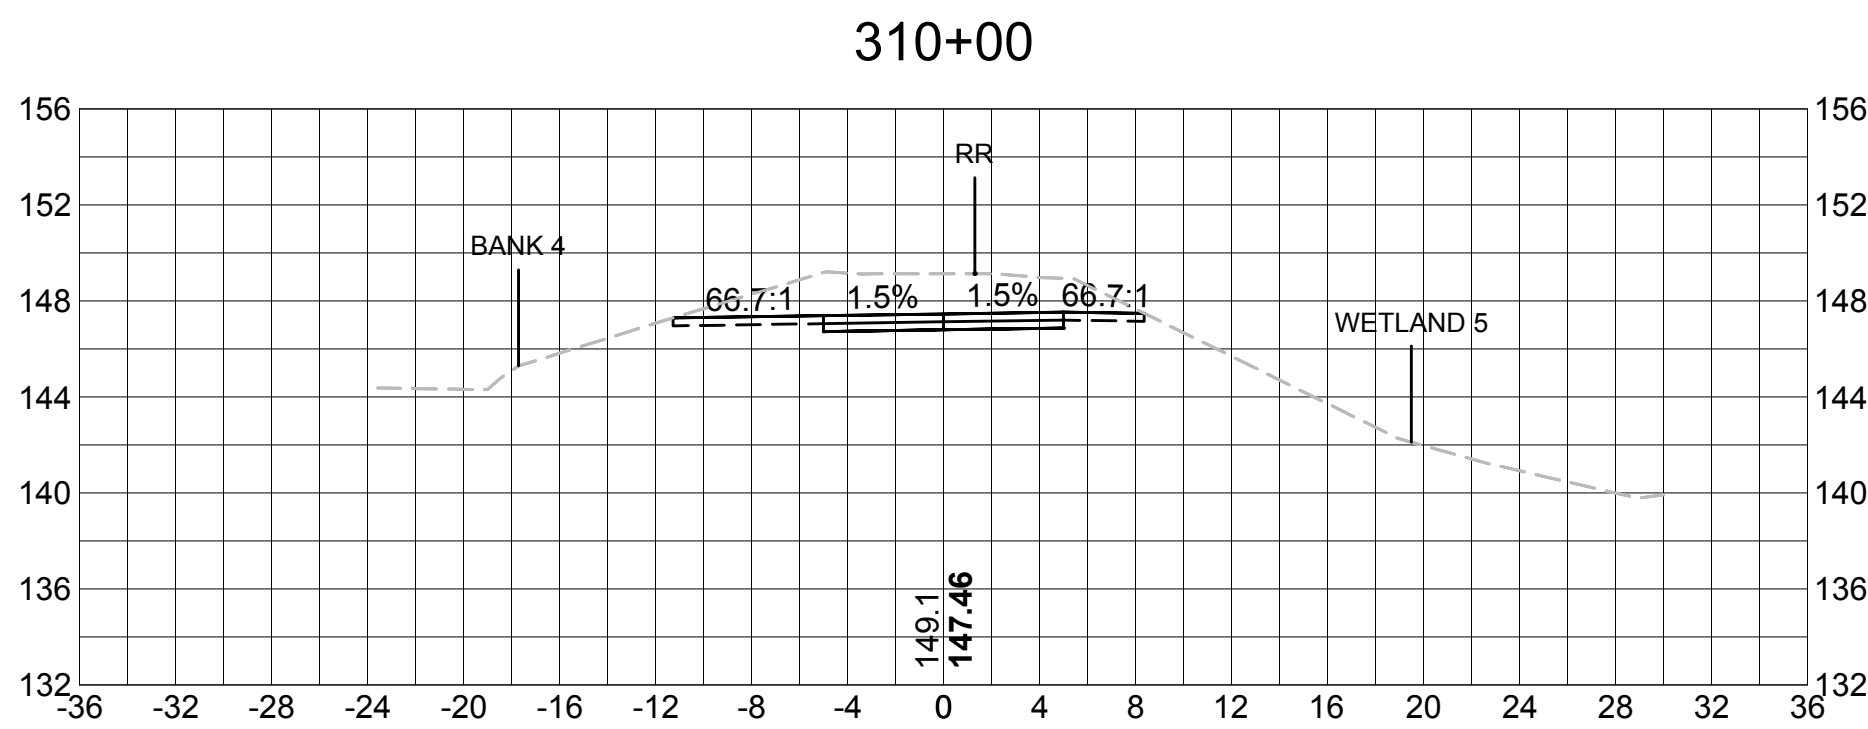













SUDBURY BRUCE FREEMAN RAIL TRAIL			
STATE	FED. AID PROJ. NO.	SHEET NO.	TOTAL SHEETS
MASS.	XXXX	91	XX
PROJECT FILE NO. 608164			

CROSS SECTIONS

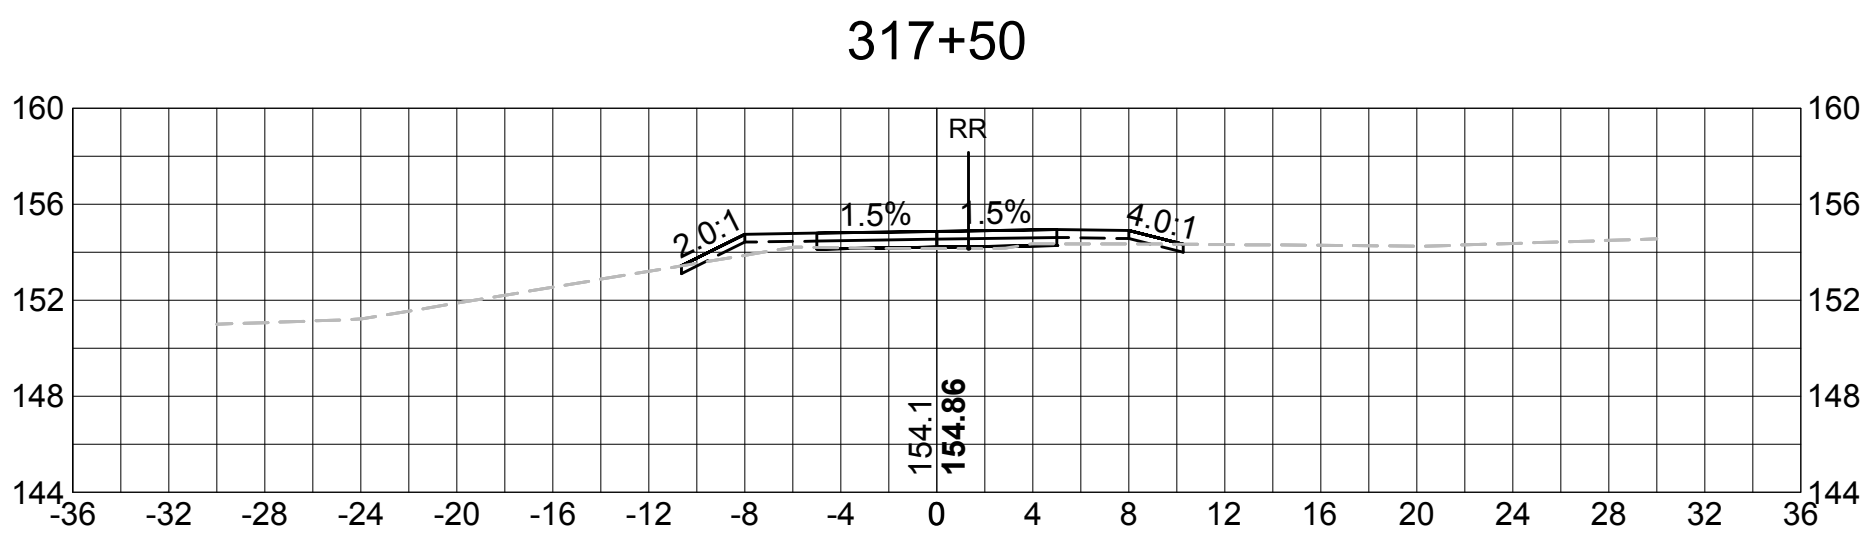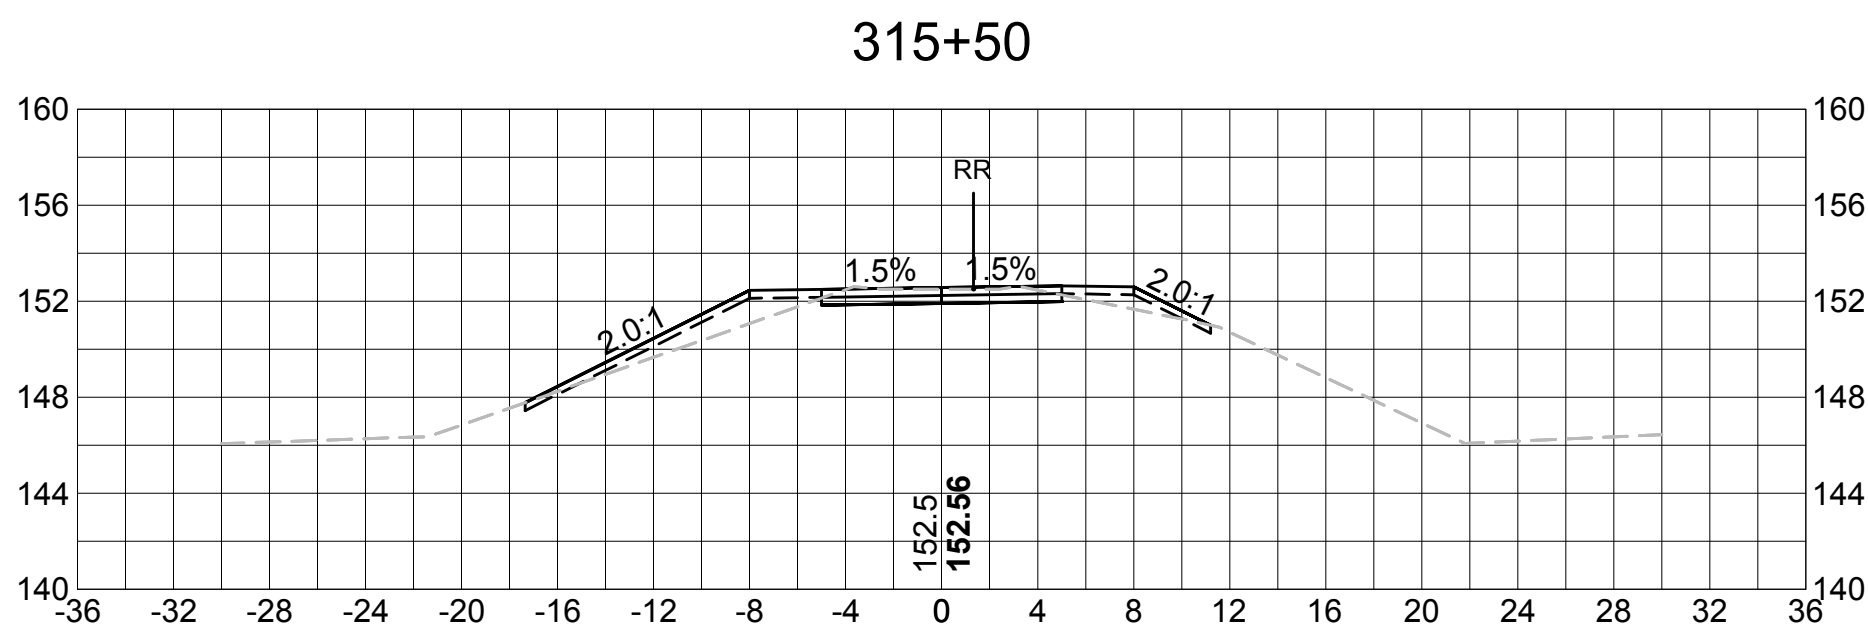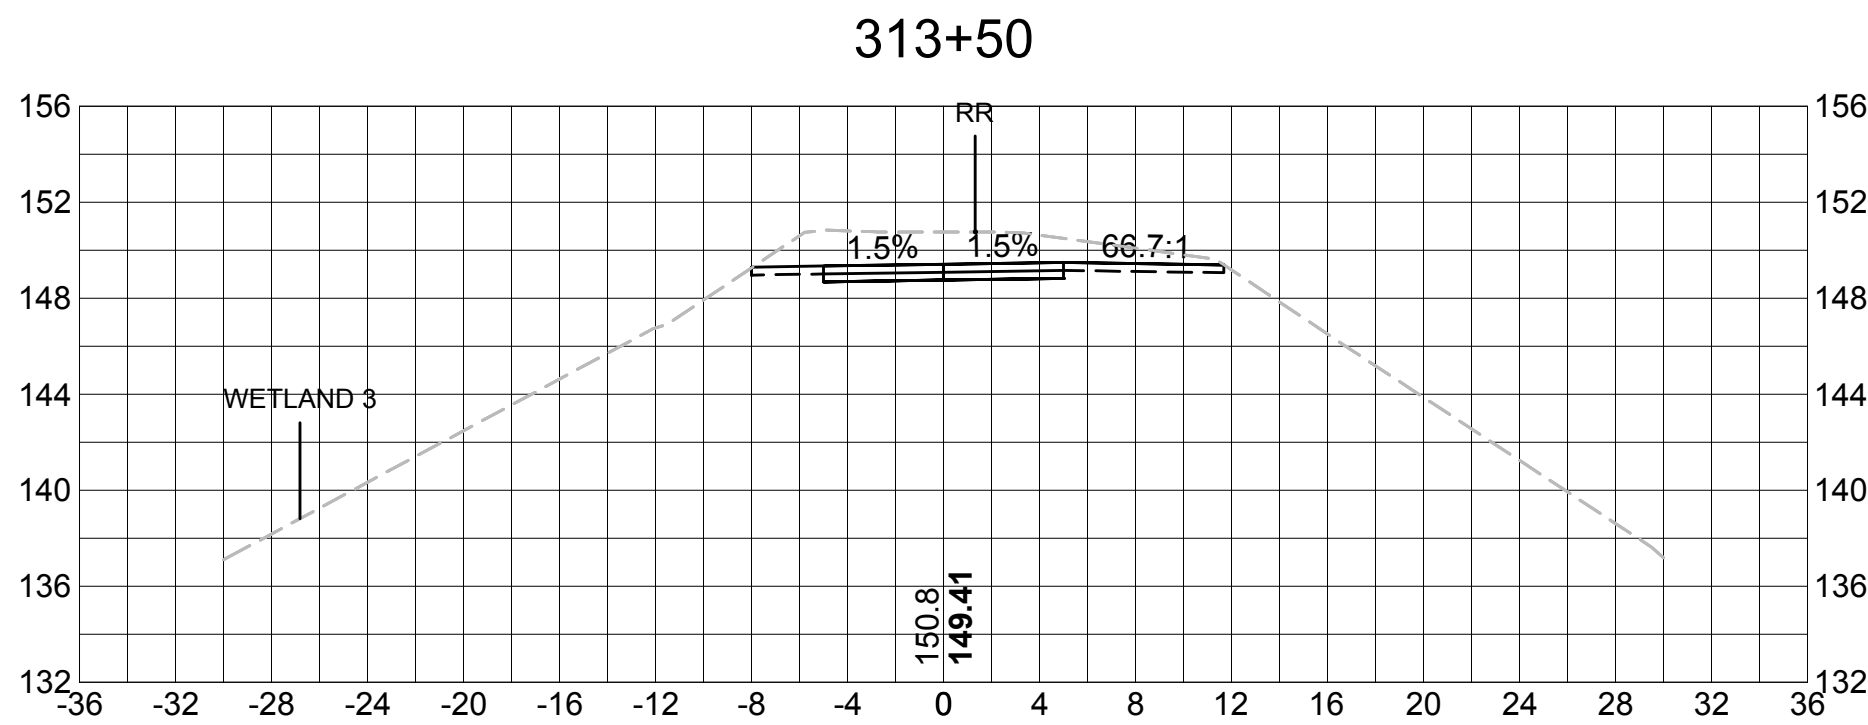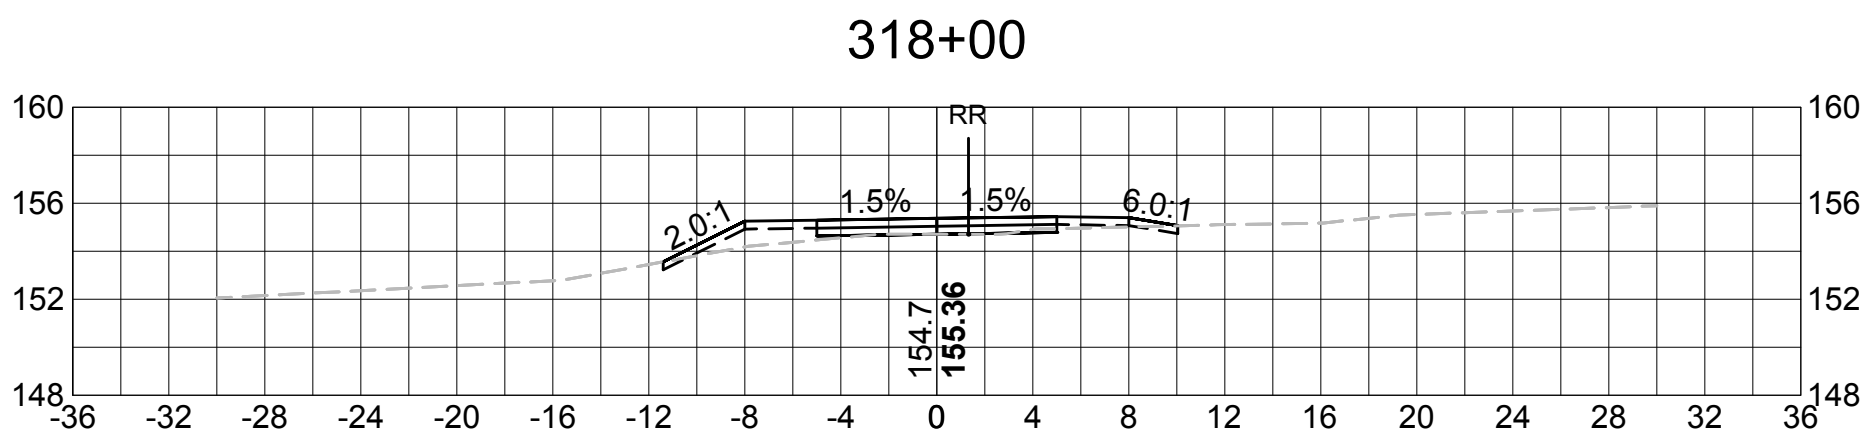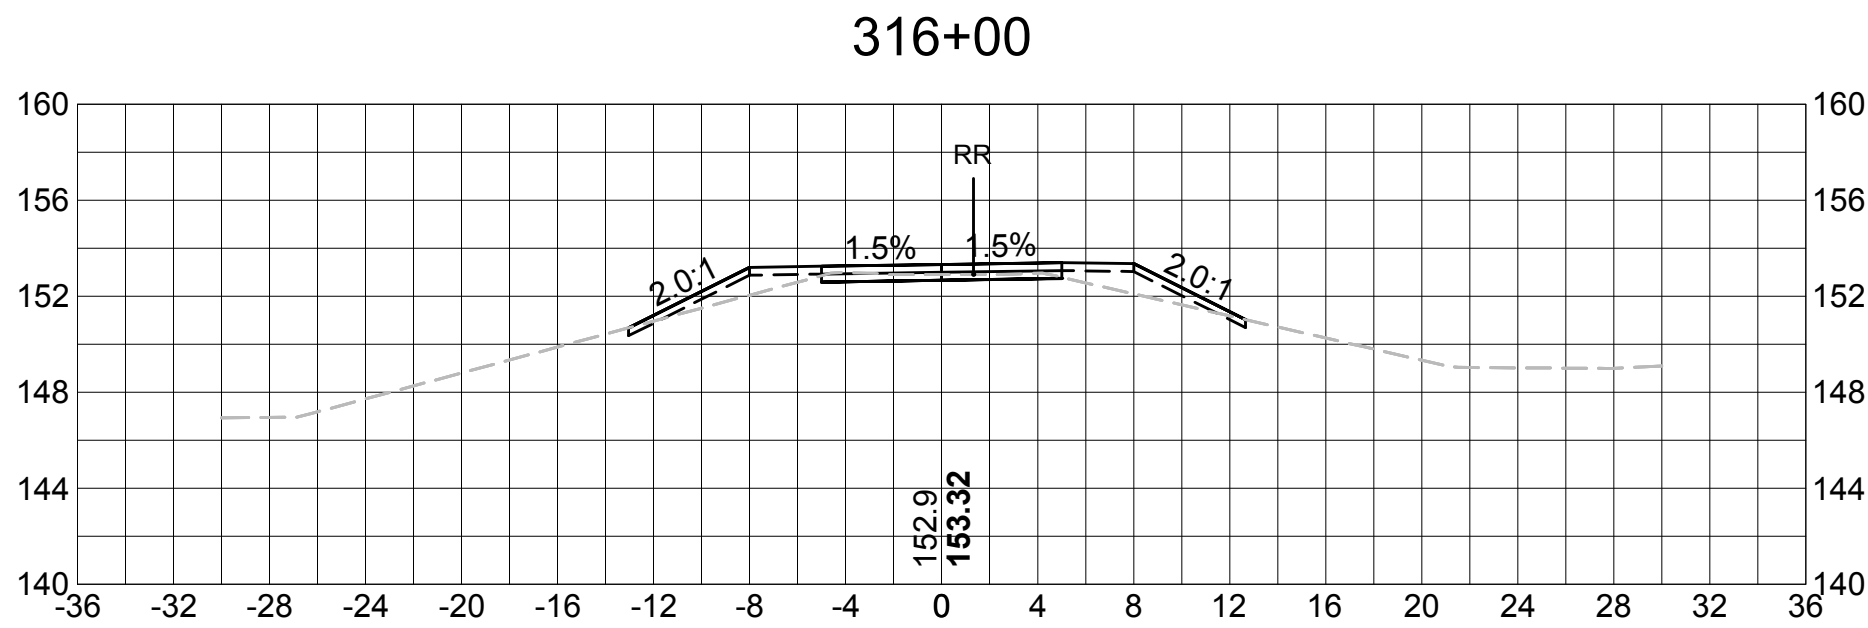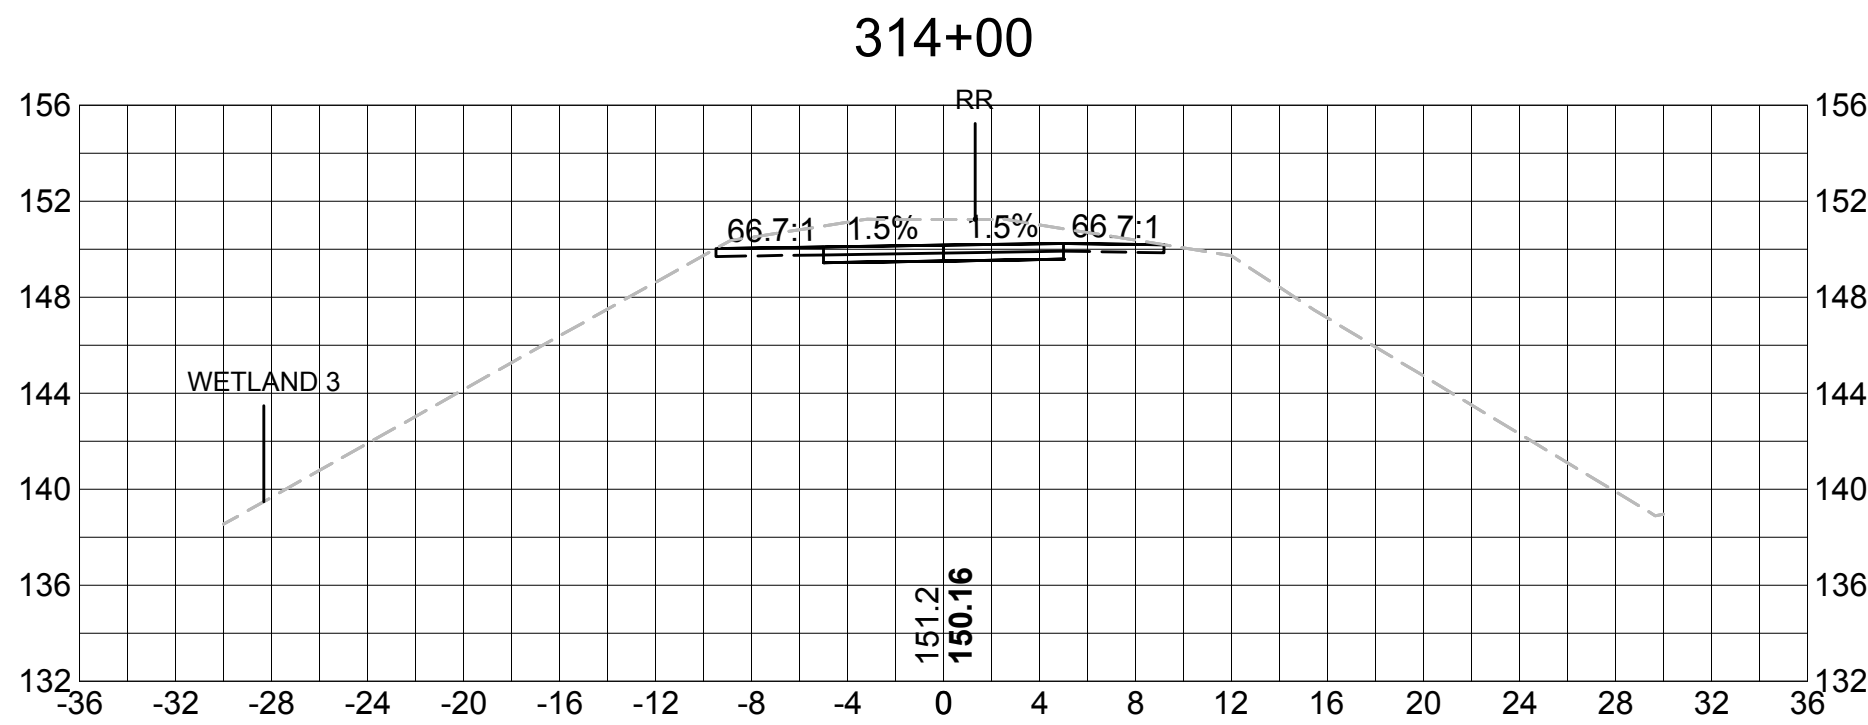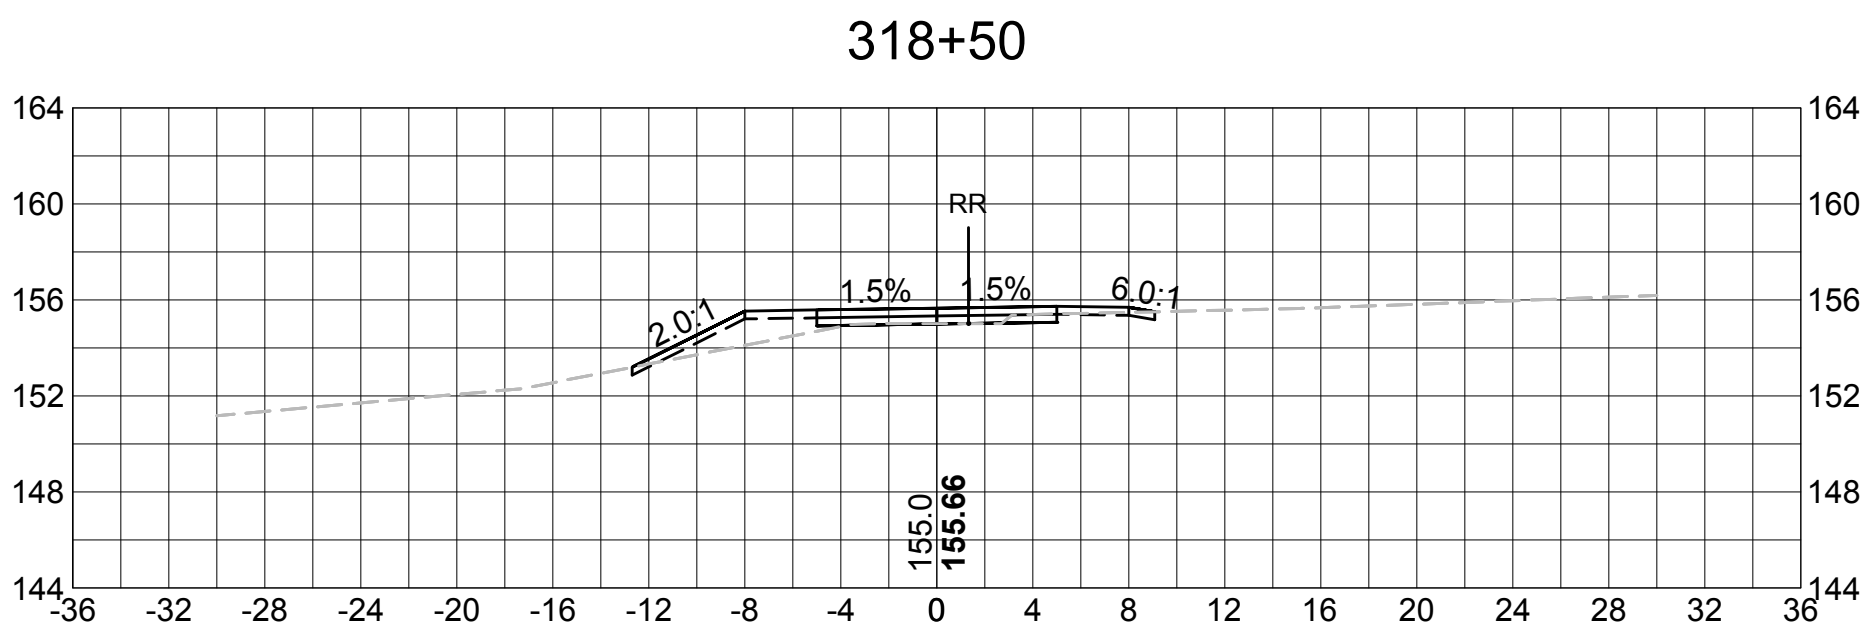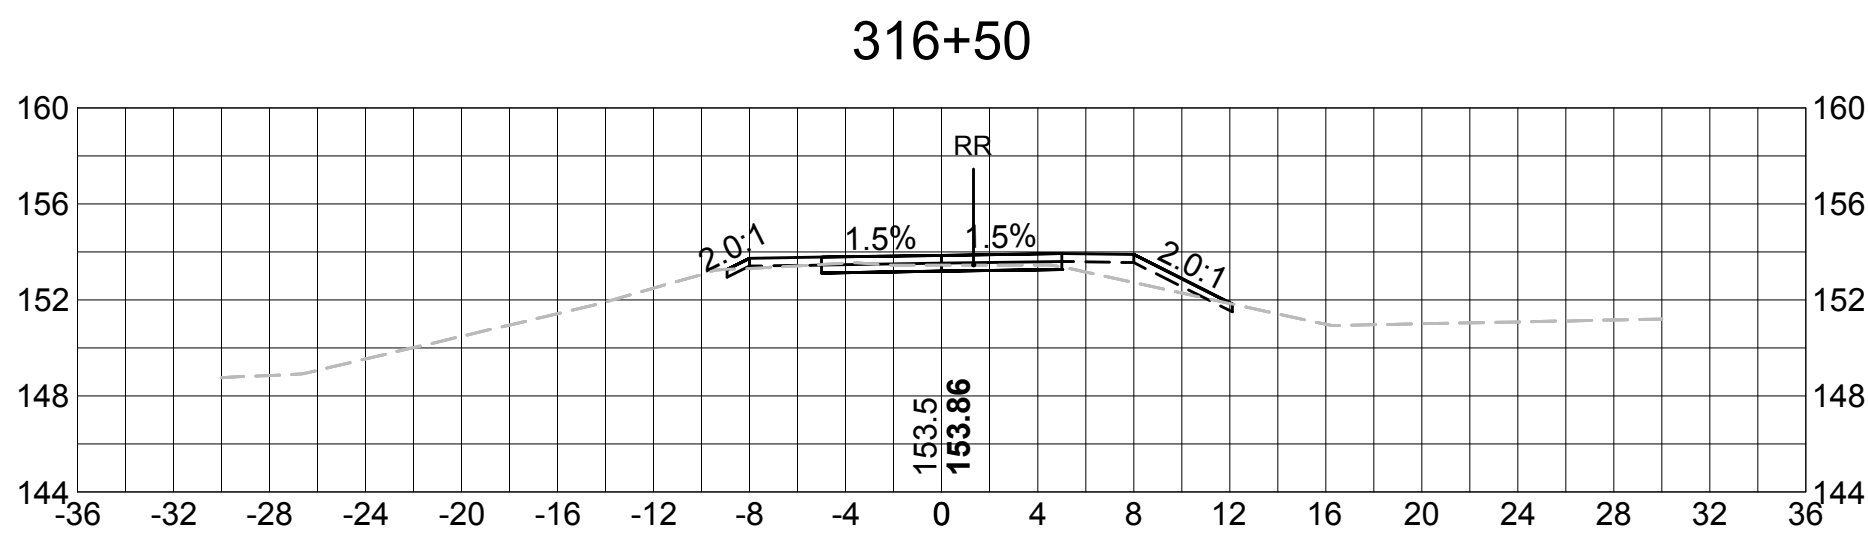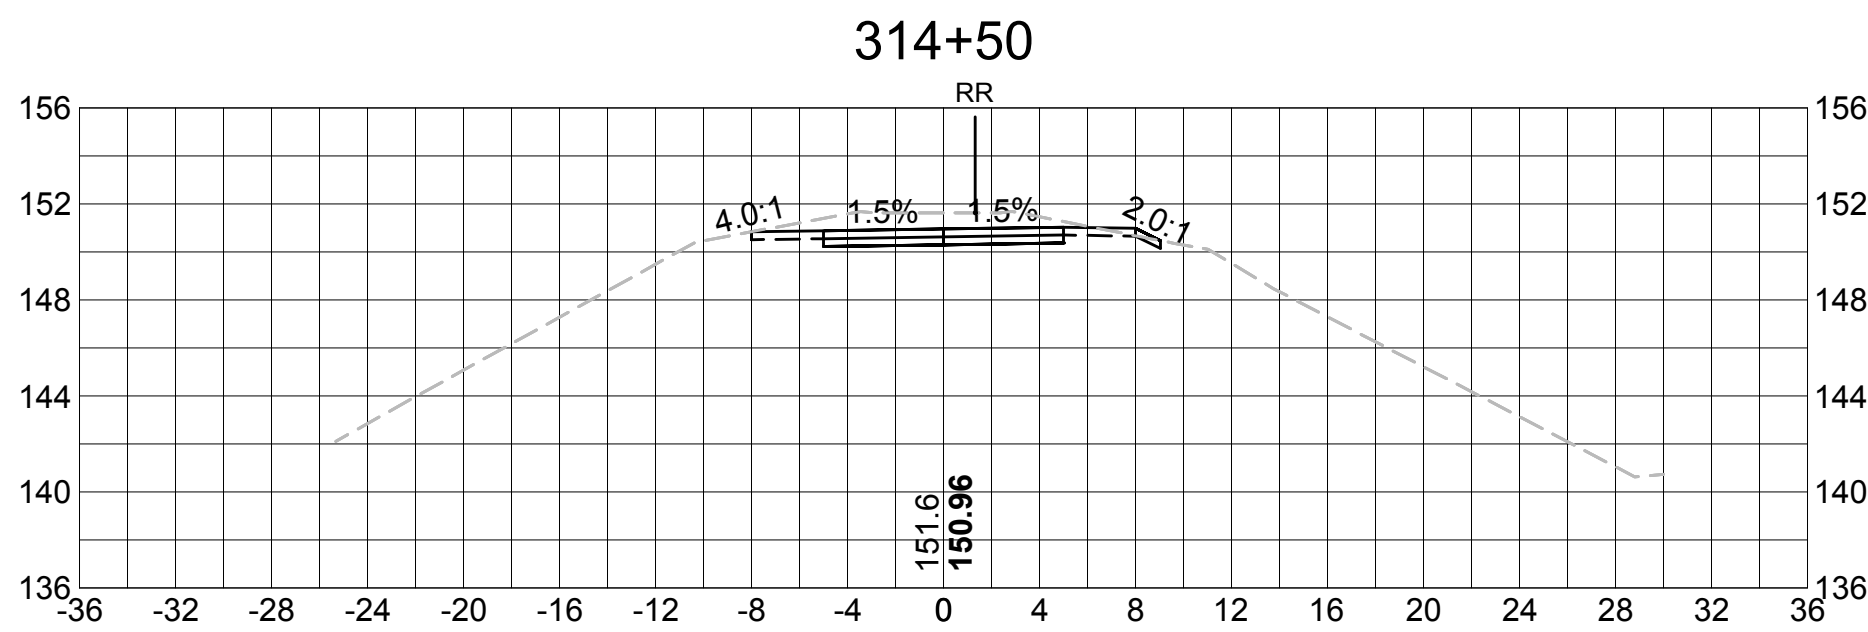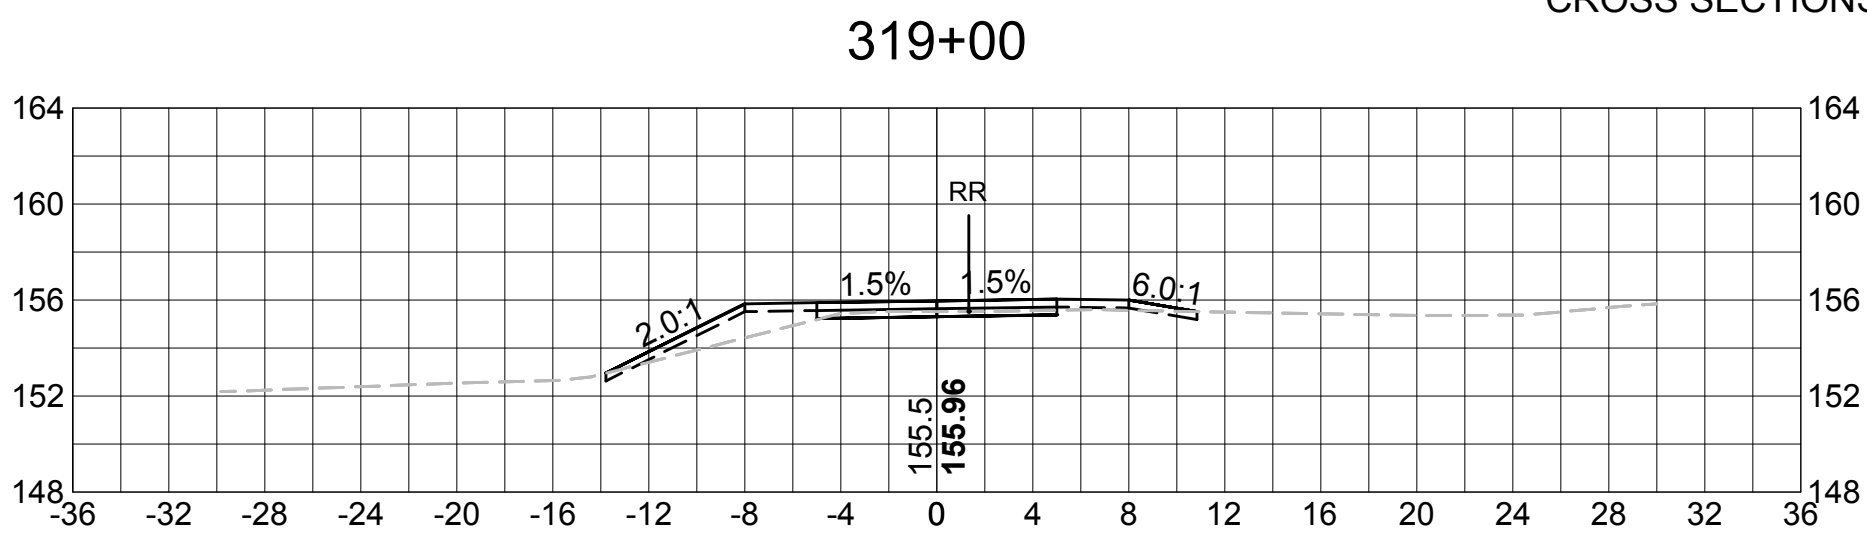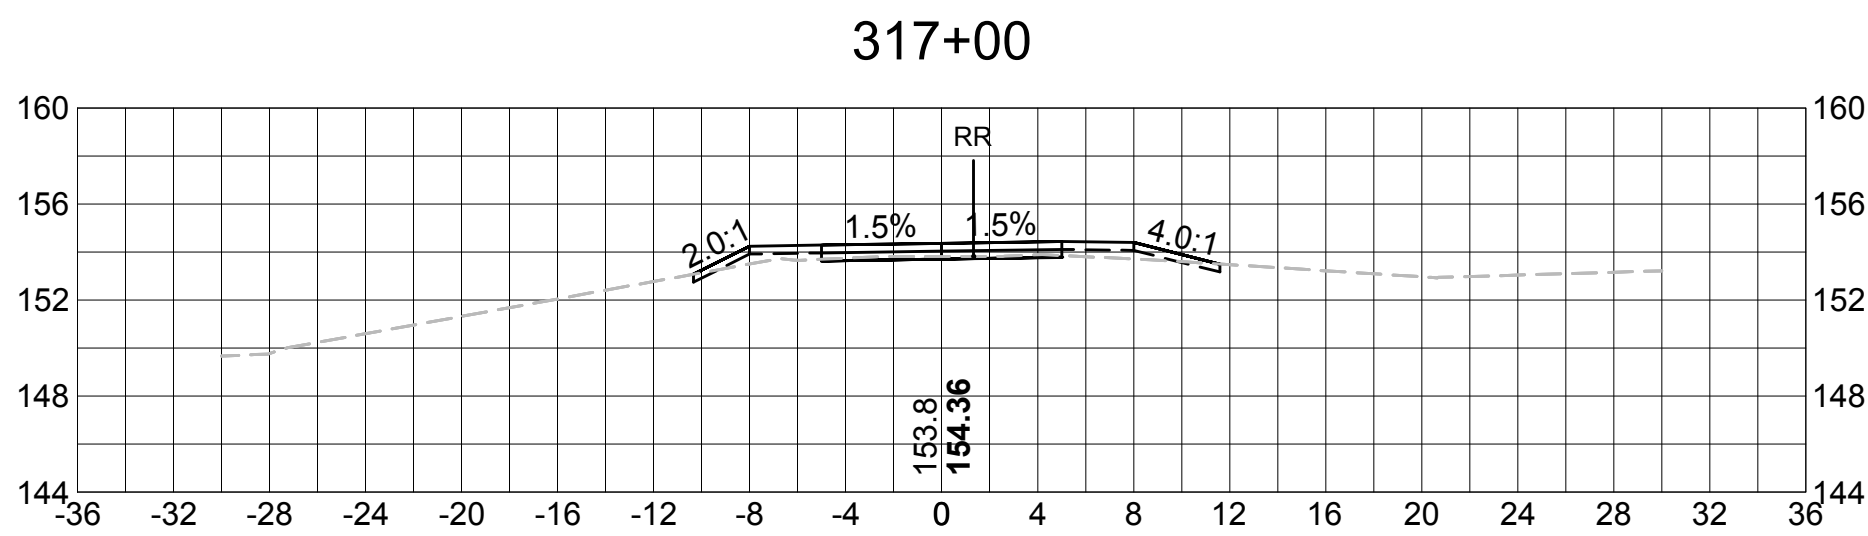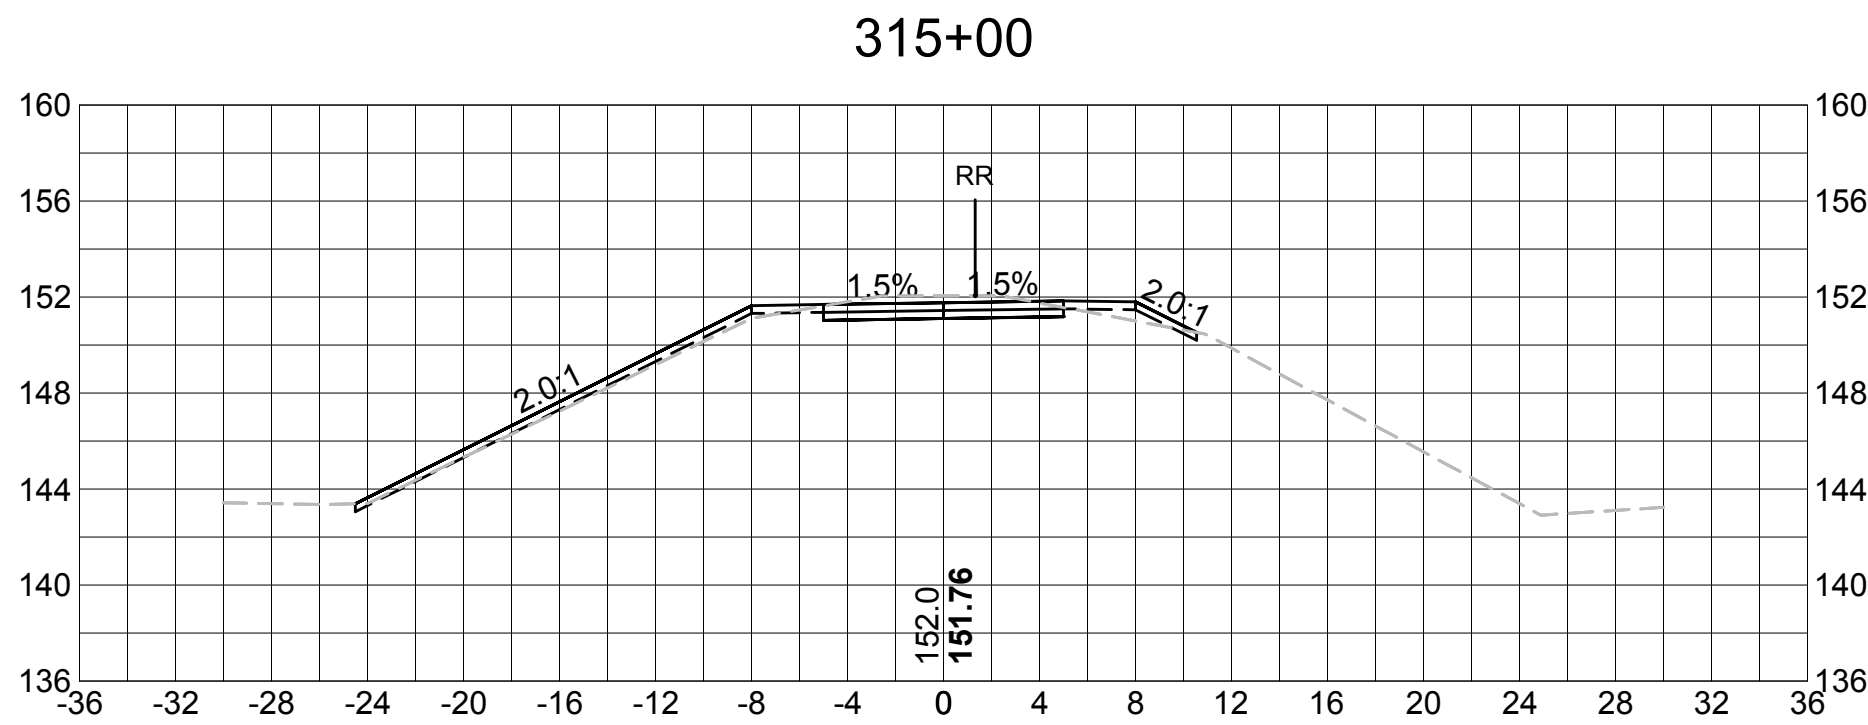












SUDBURY BRUCE FREEMAN RAIL TRAIL			
STATE	FED. AID PROJ. NO.	SHEET NO.	TOTAL SHEETS
MASS.	XXXX	92	XX
PROJECT FILE NO. 608164			

CROSS SECTIONS

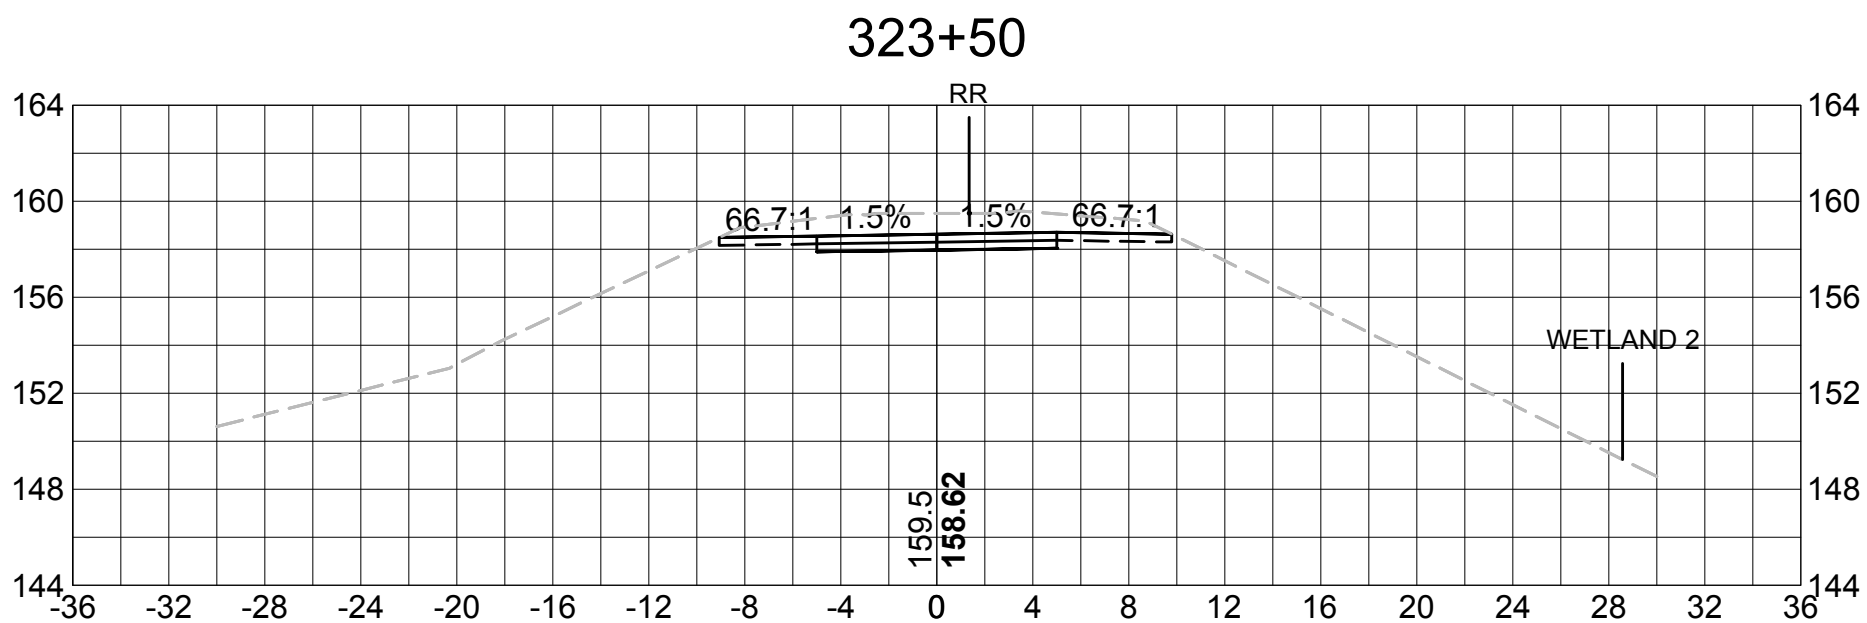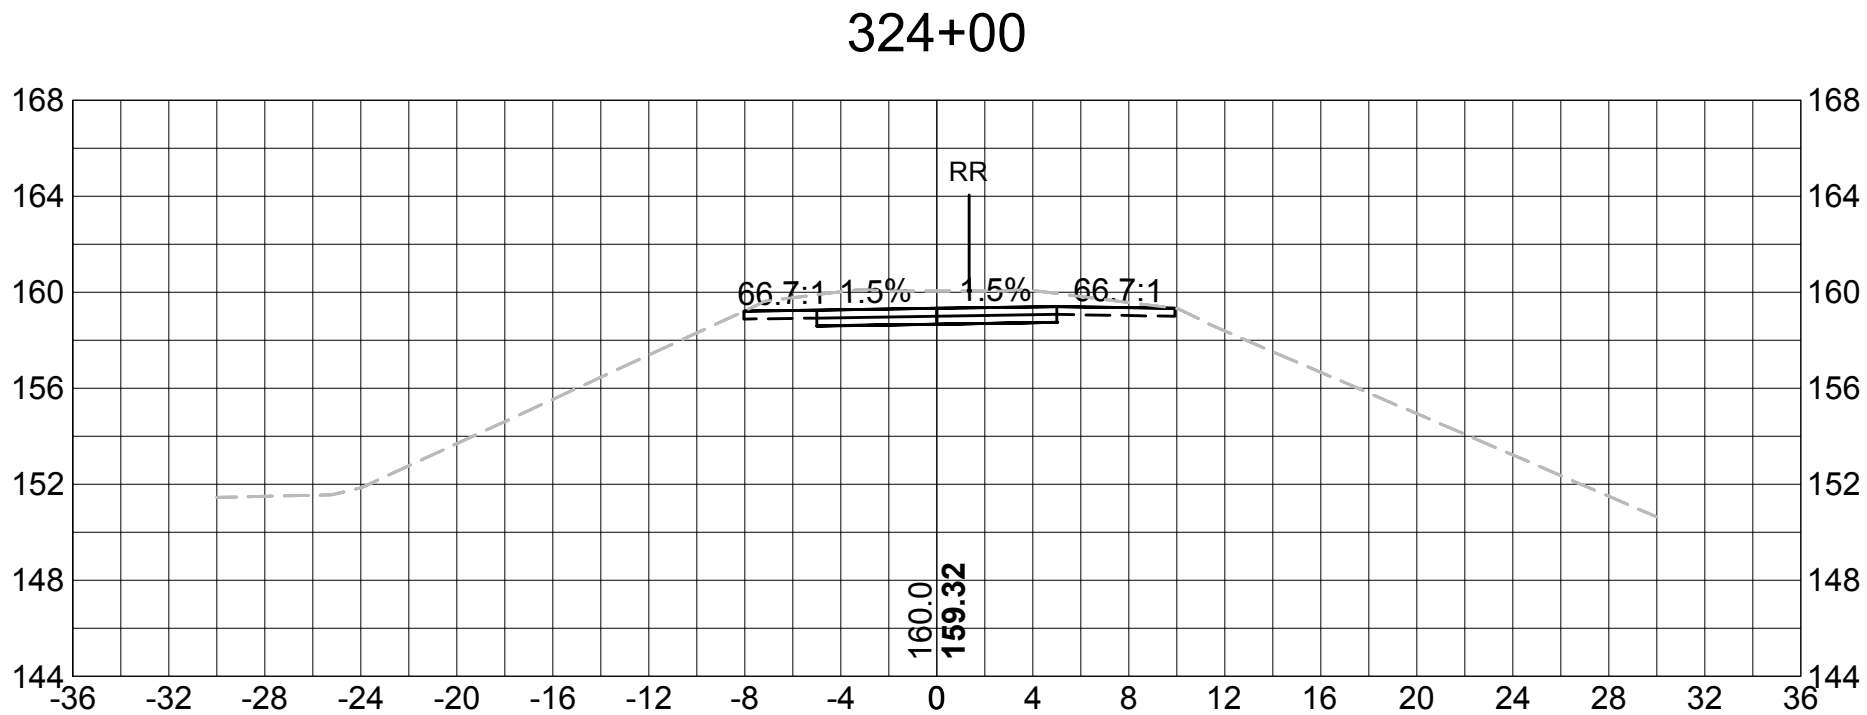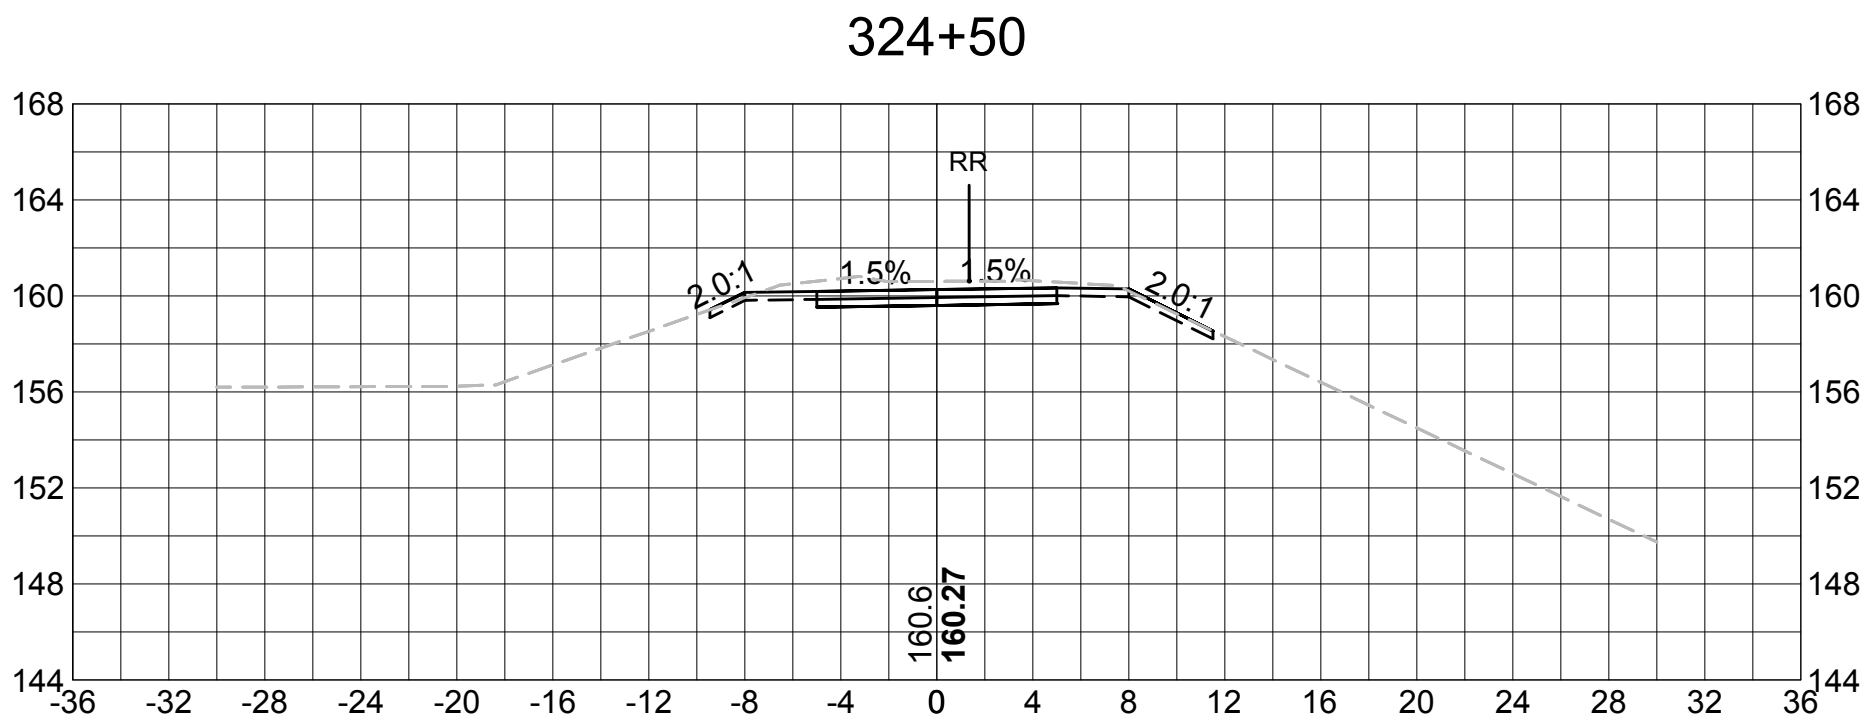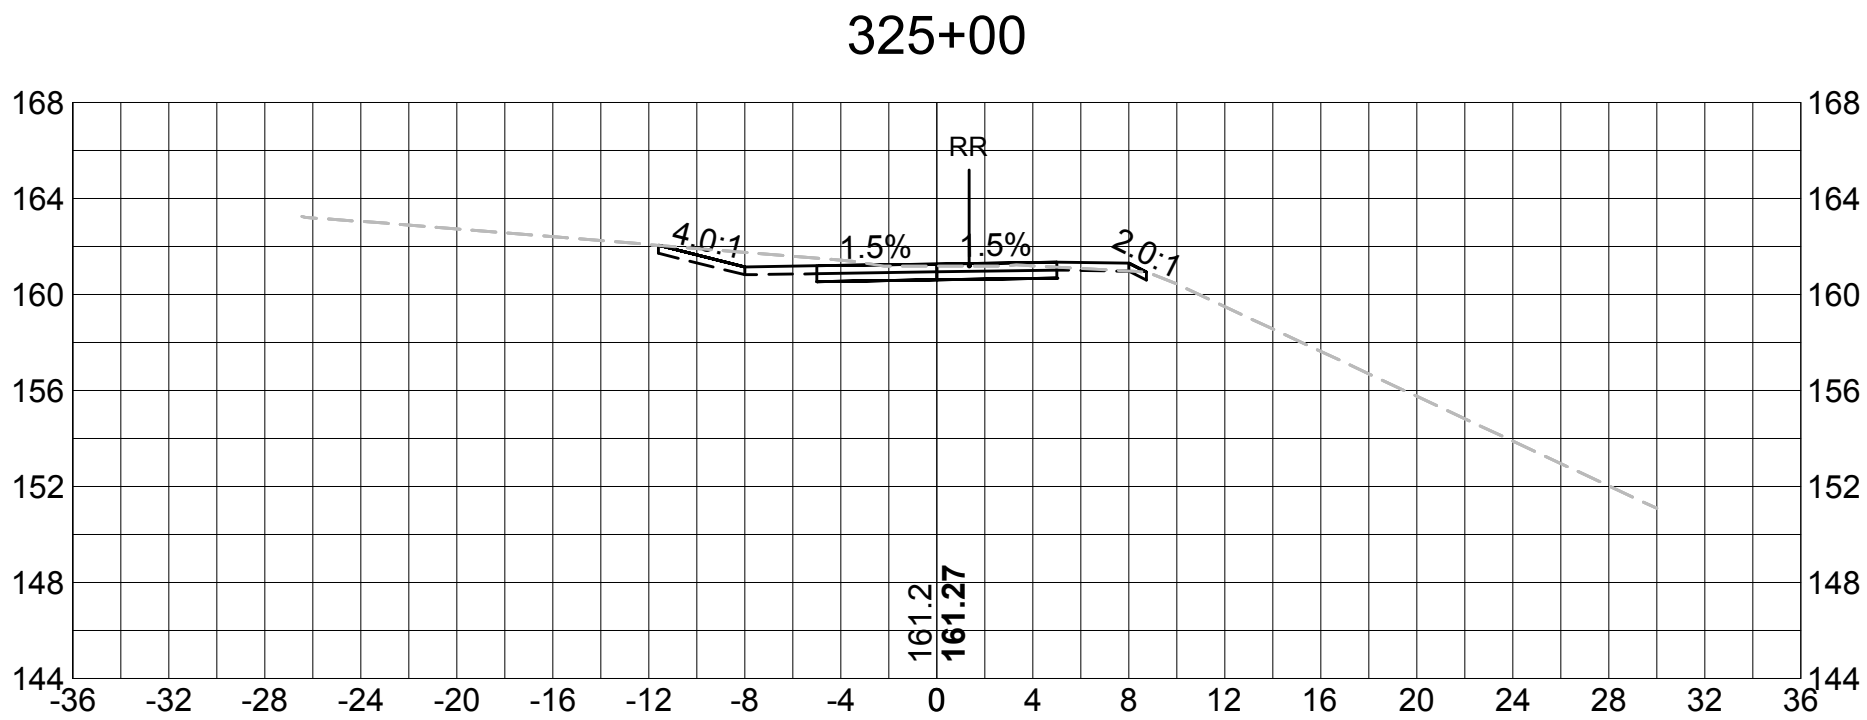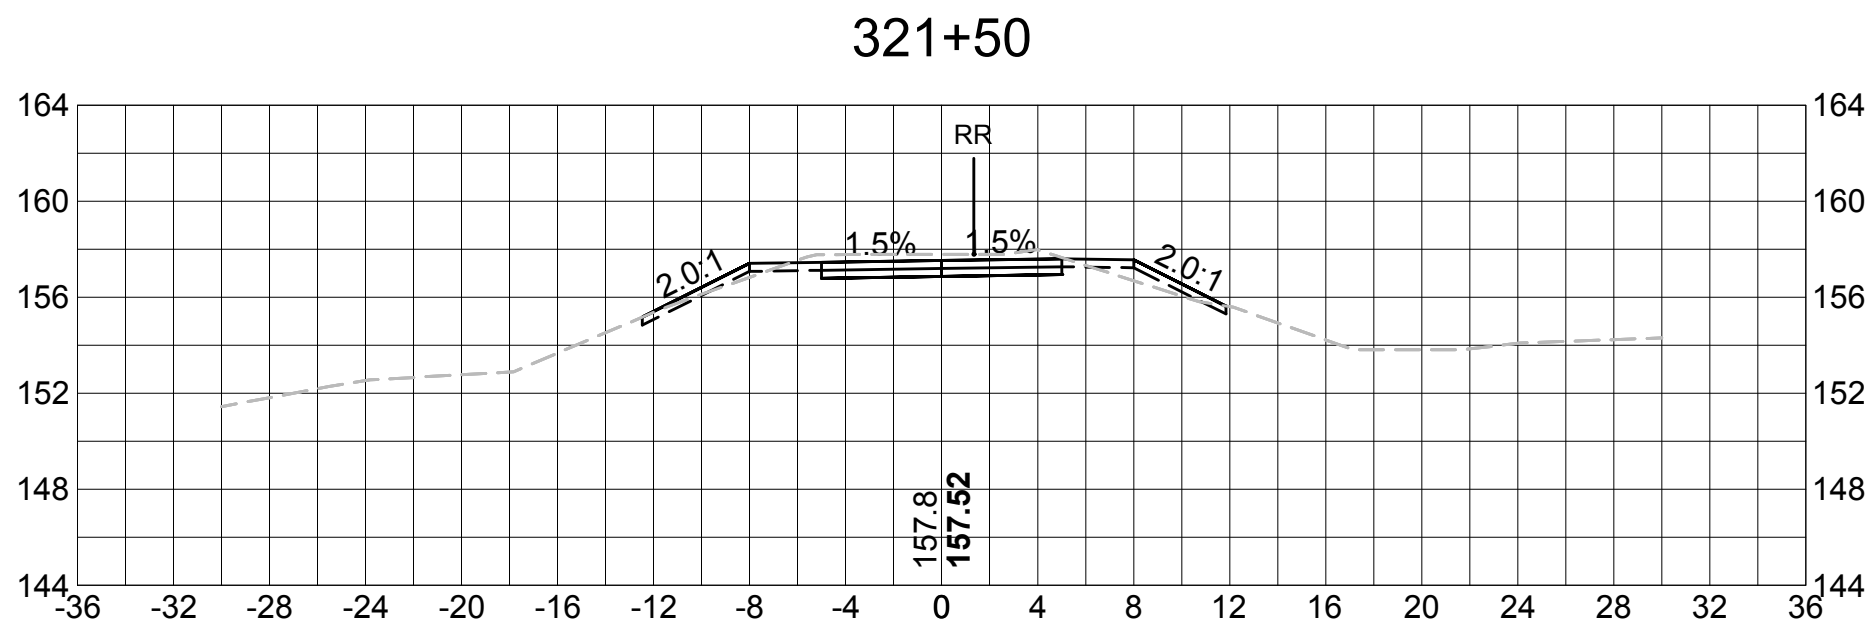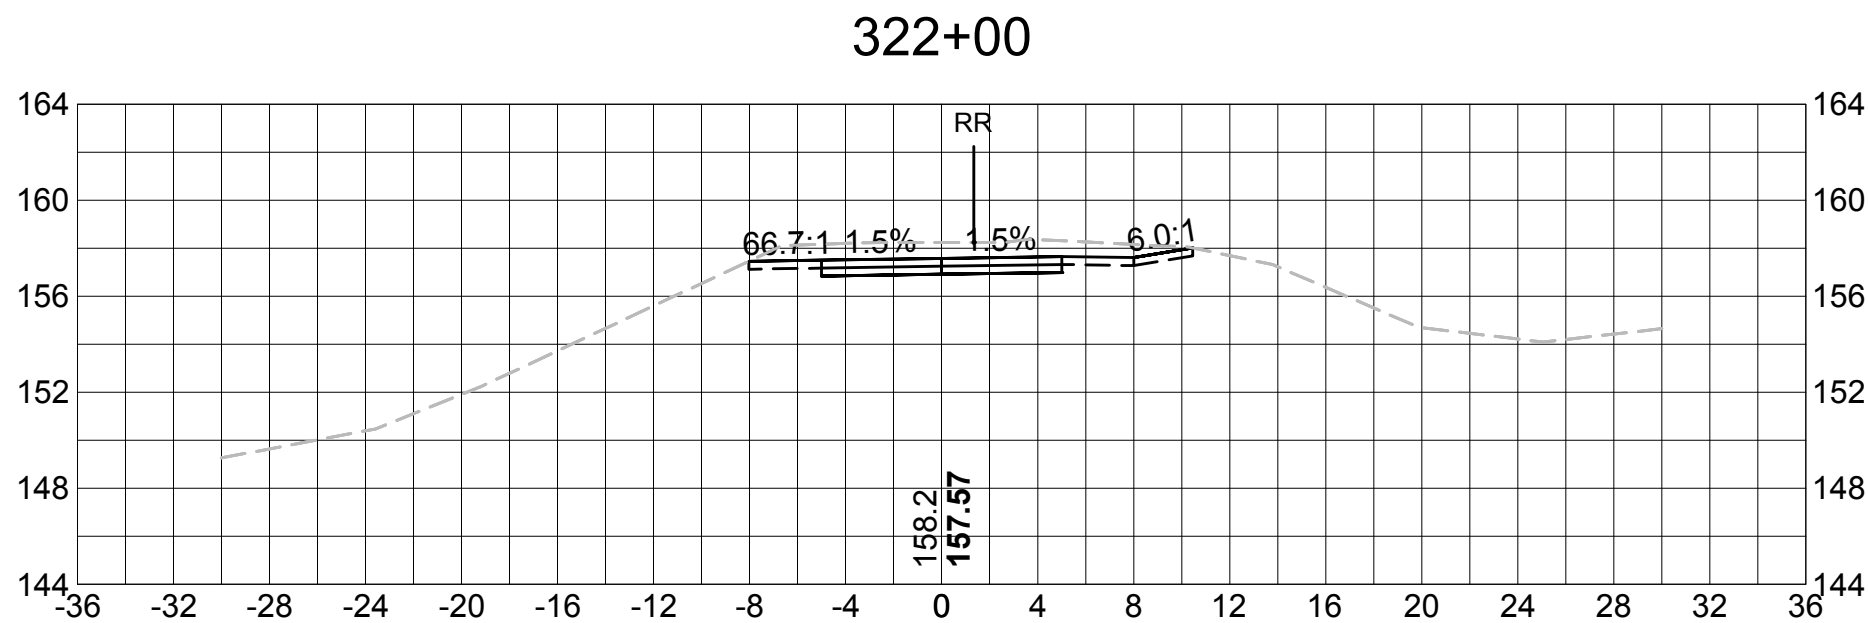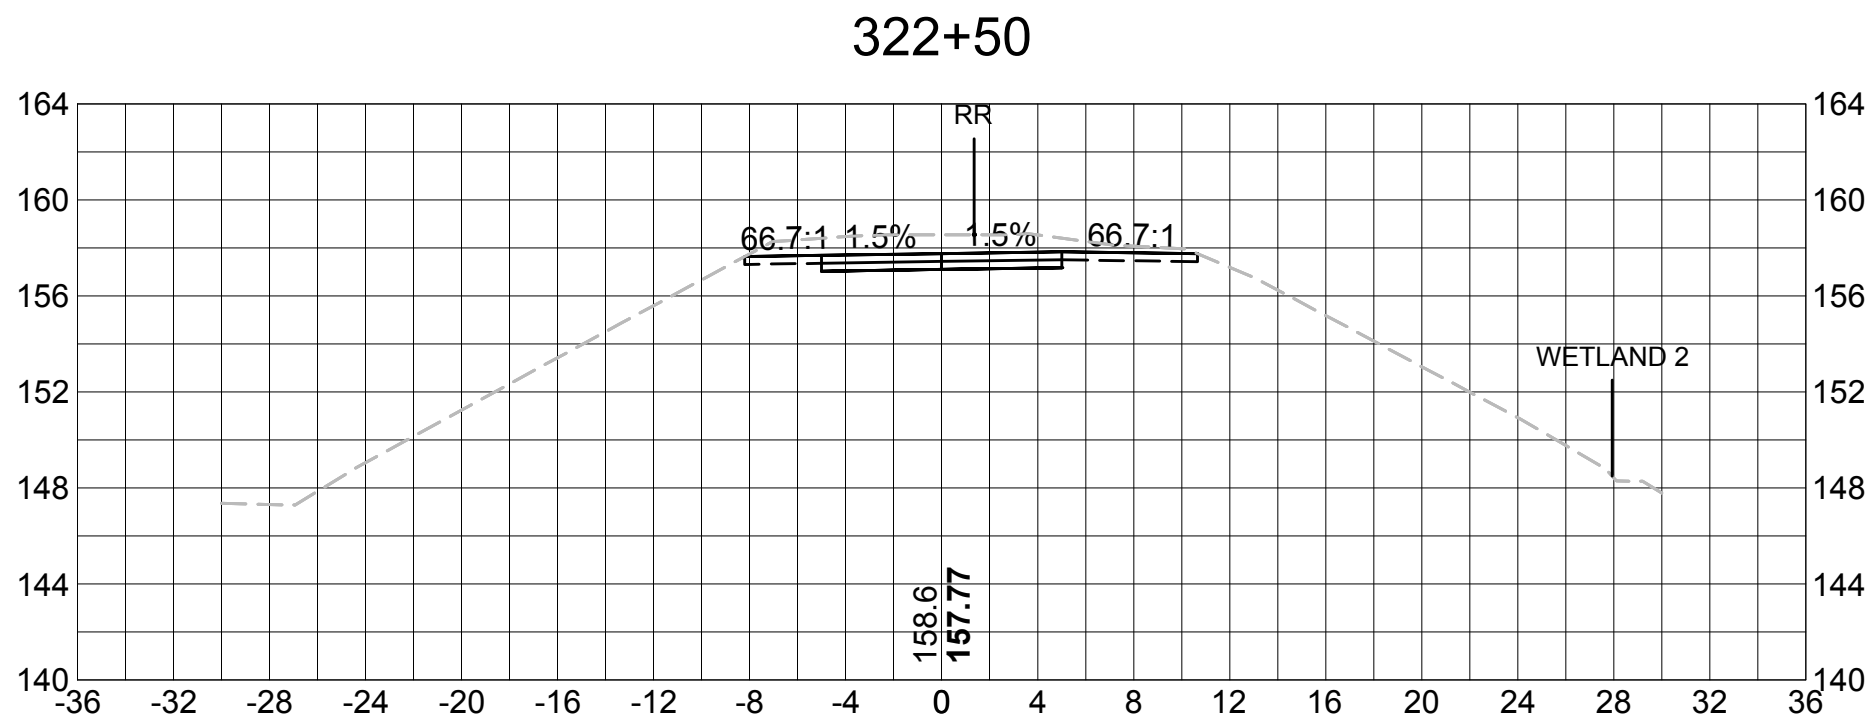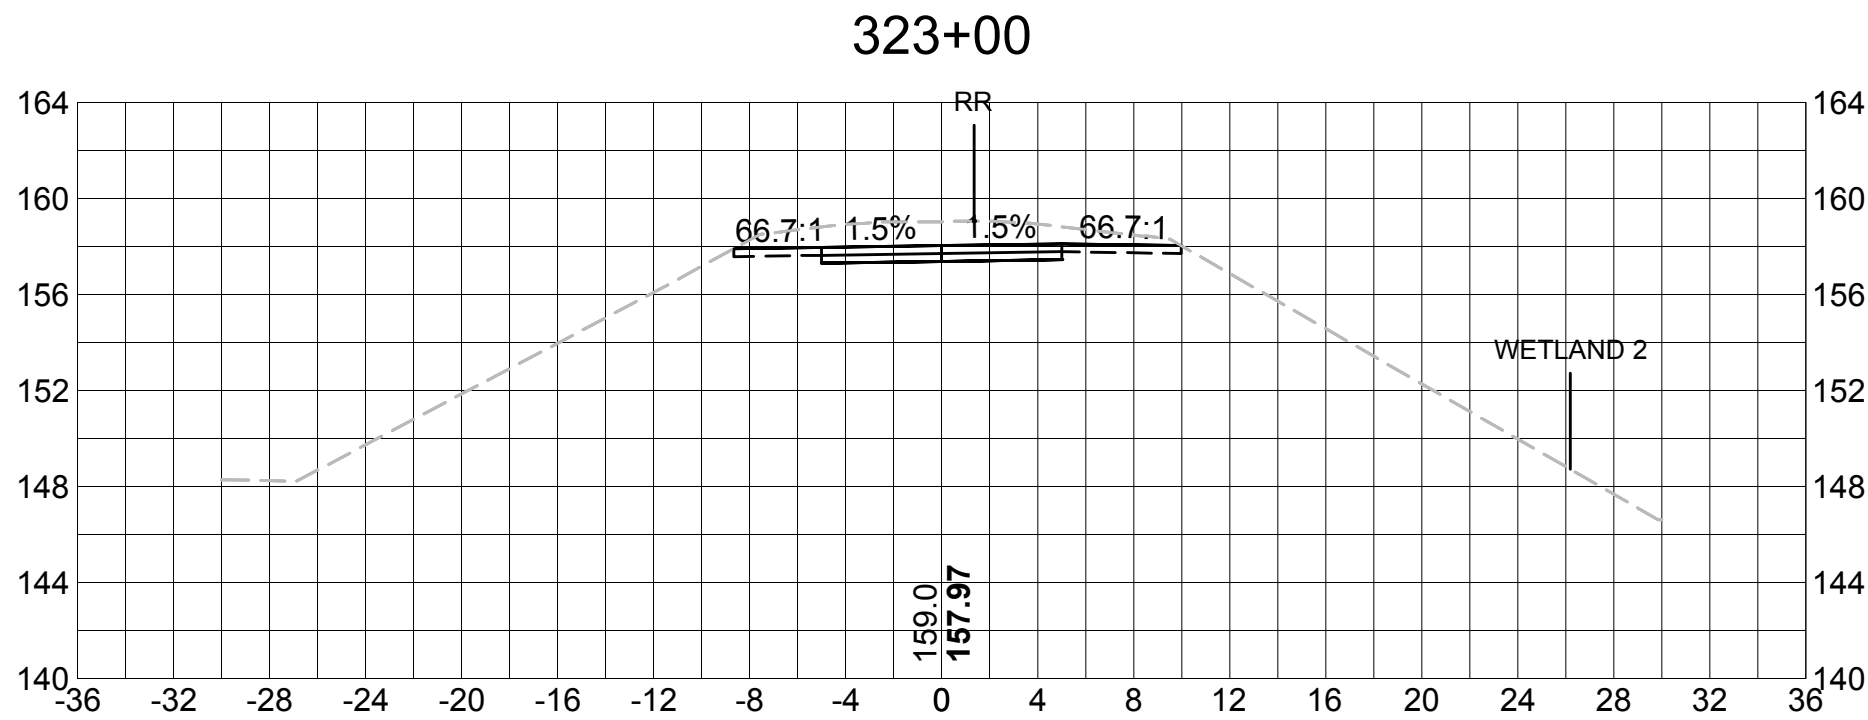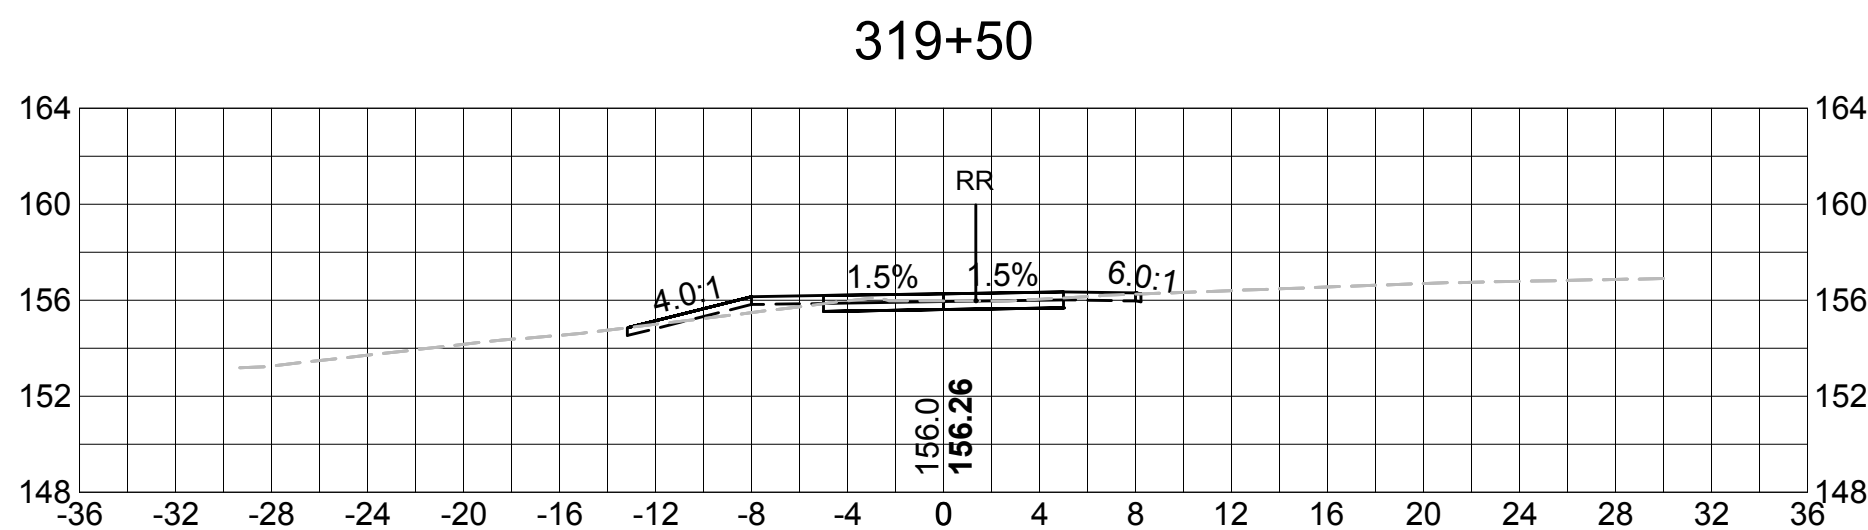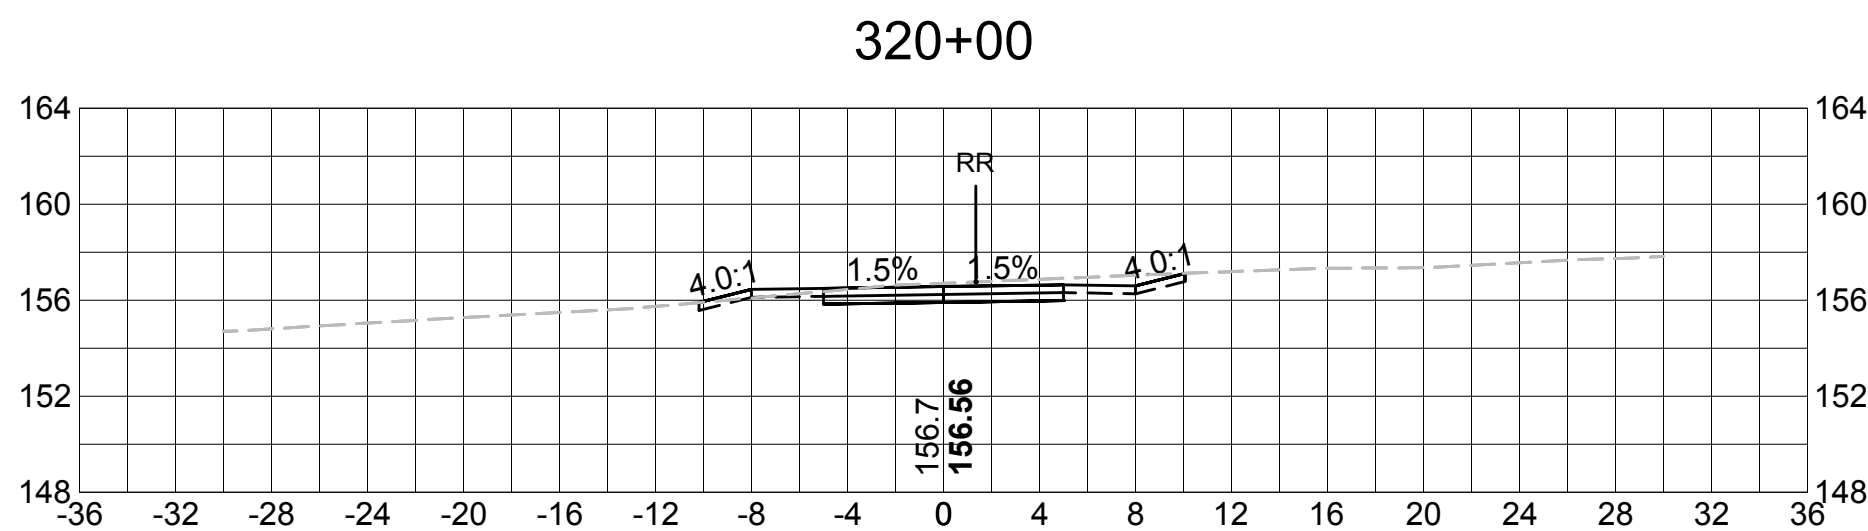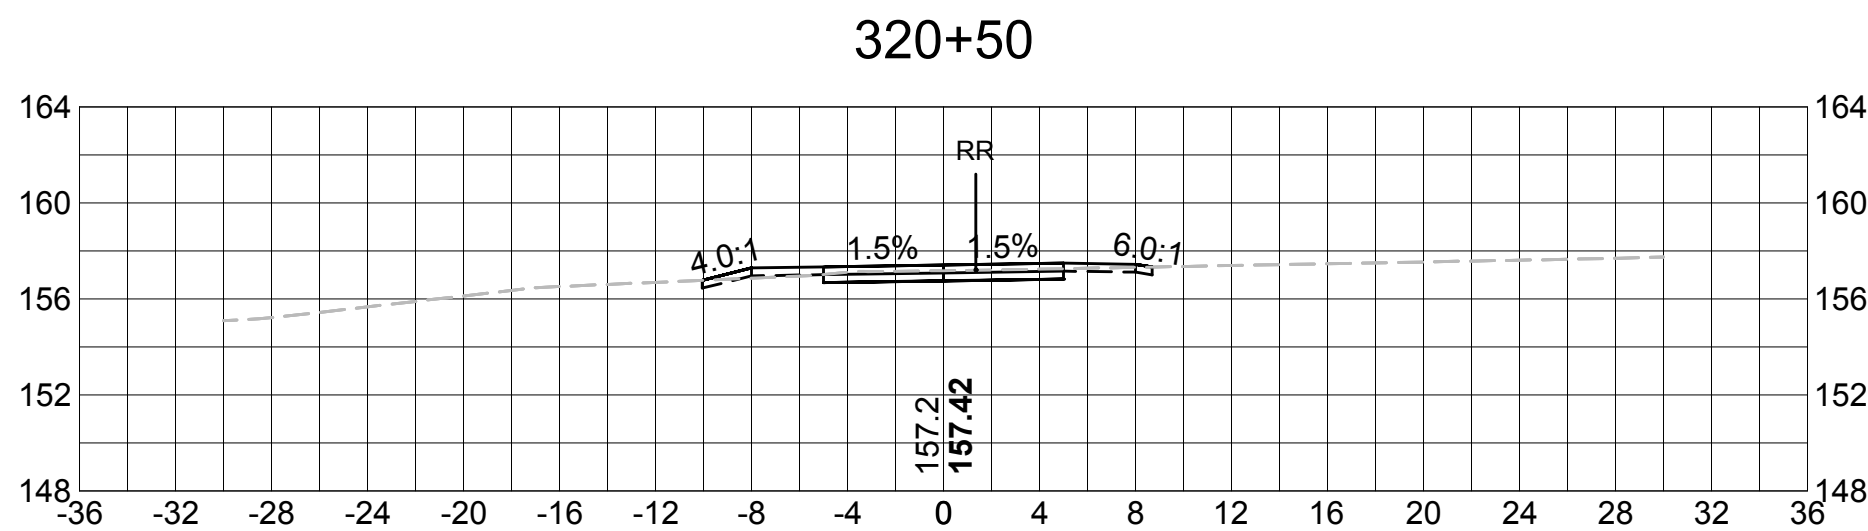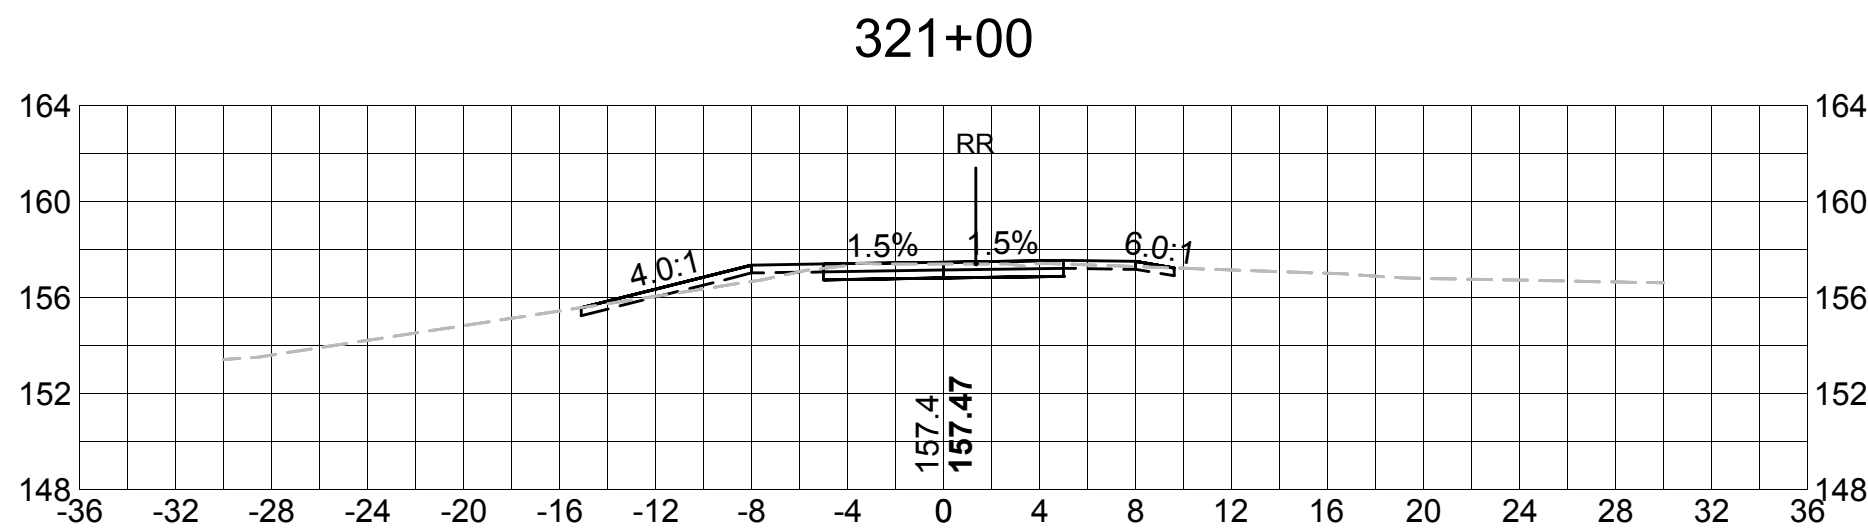

SUDBURY BRUCE FREEMAN RAIL TRAIL			
STATE	FED. AID PROJ. NO.	SHEET NO.	TOTAL SHEETS
MASS.	XXXX	93	XX
PROJECT FILE NO. 608164			

CROSS SECTIONS

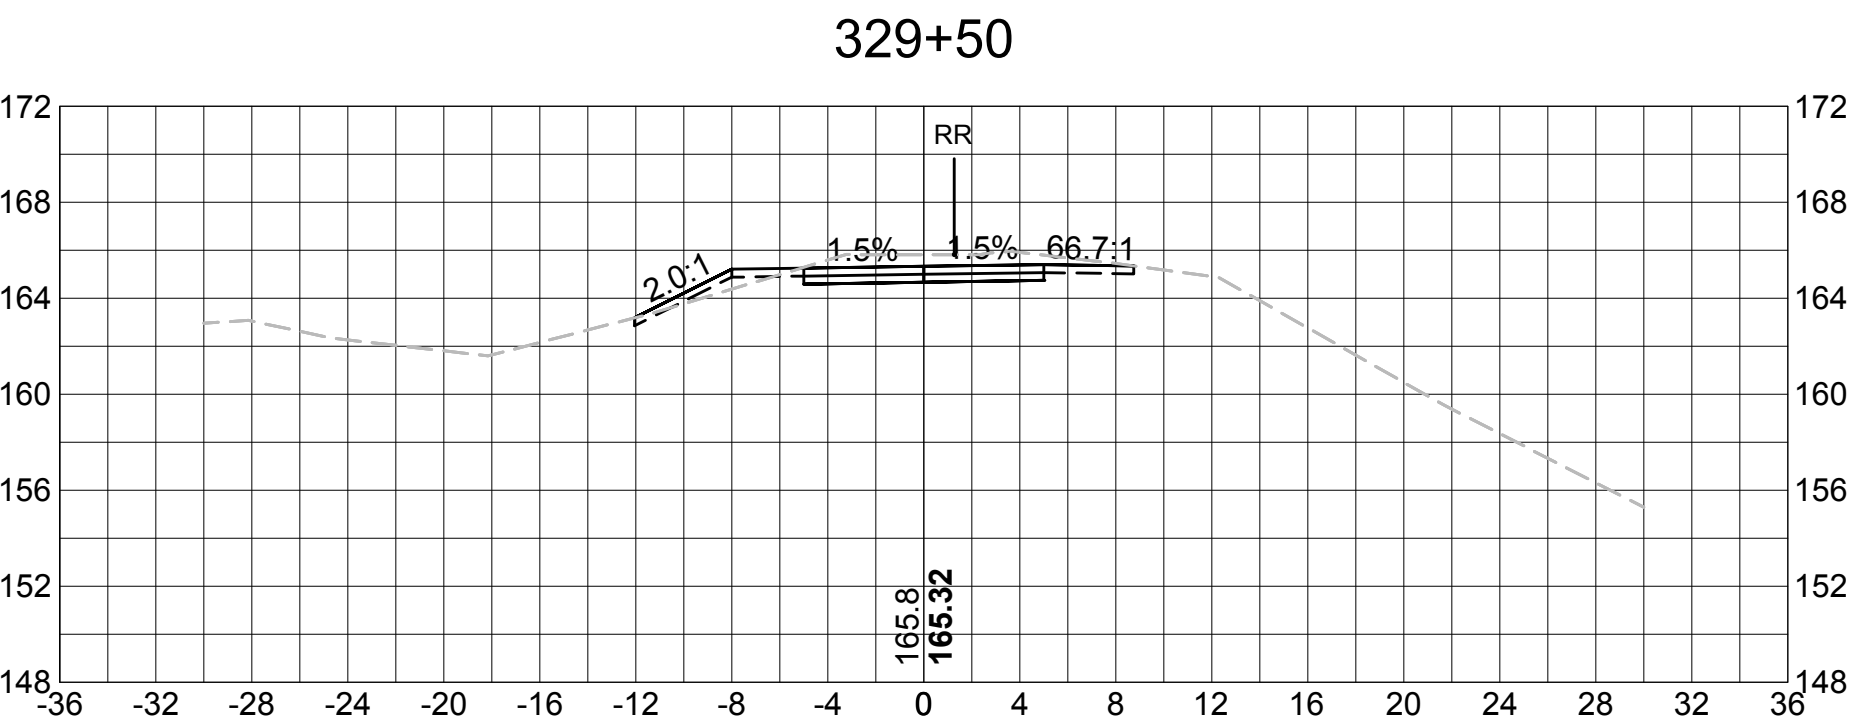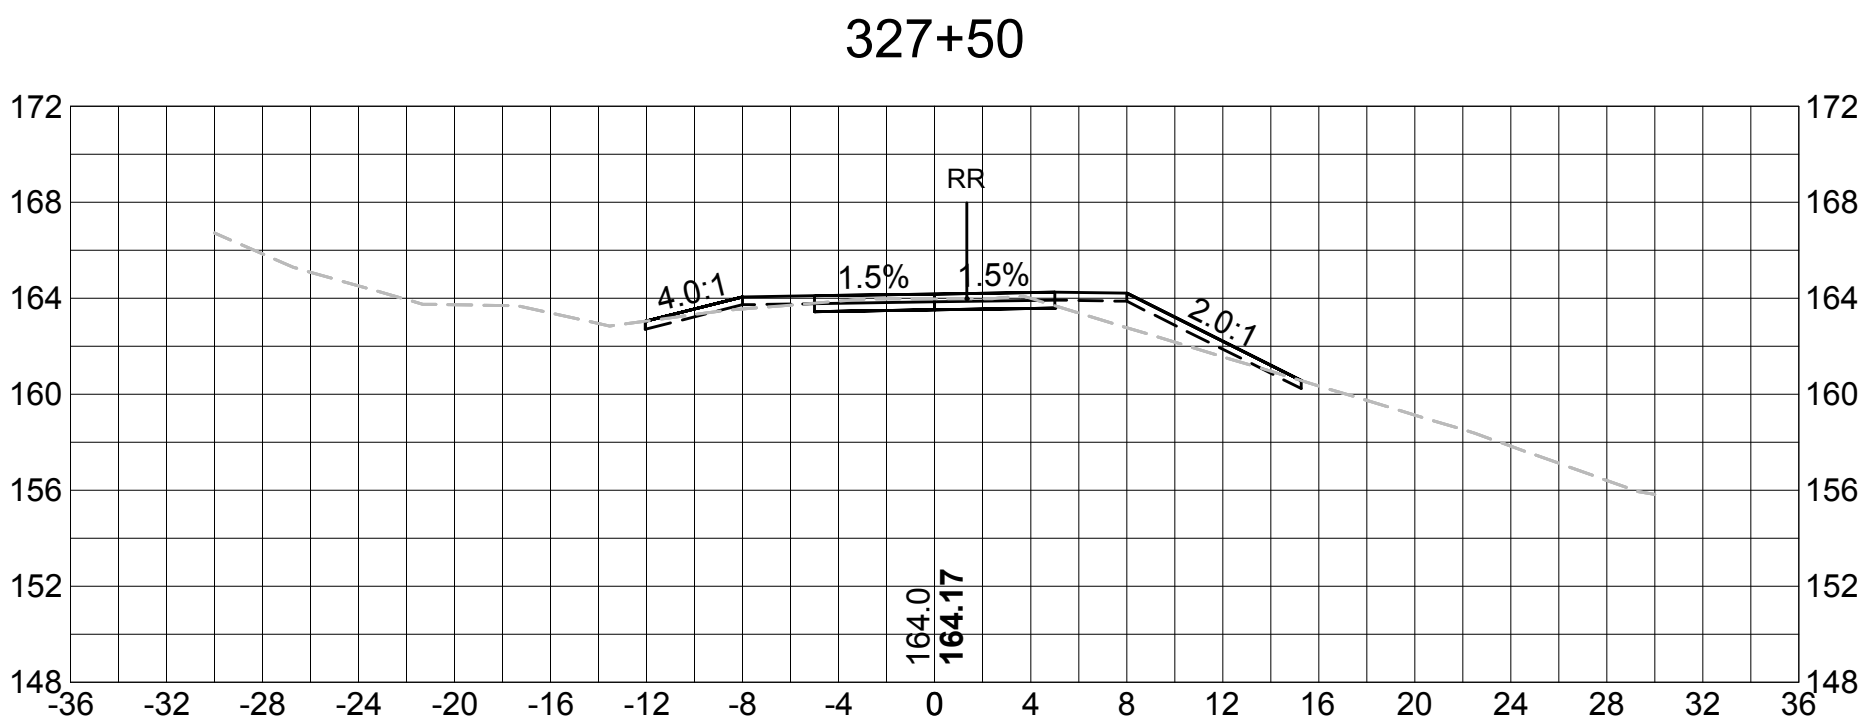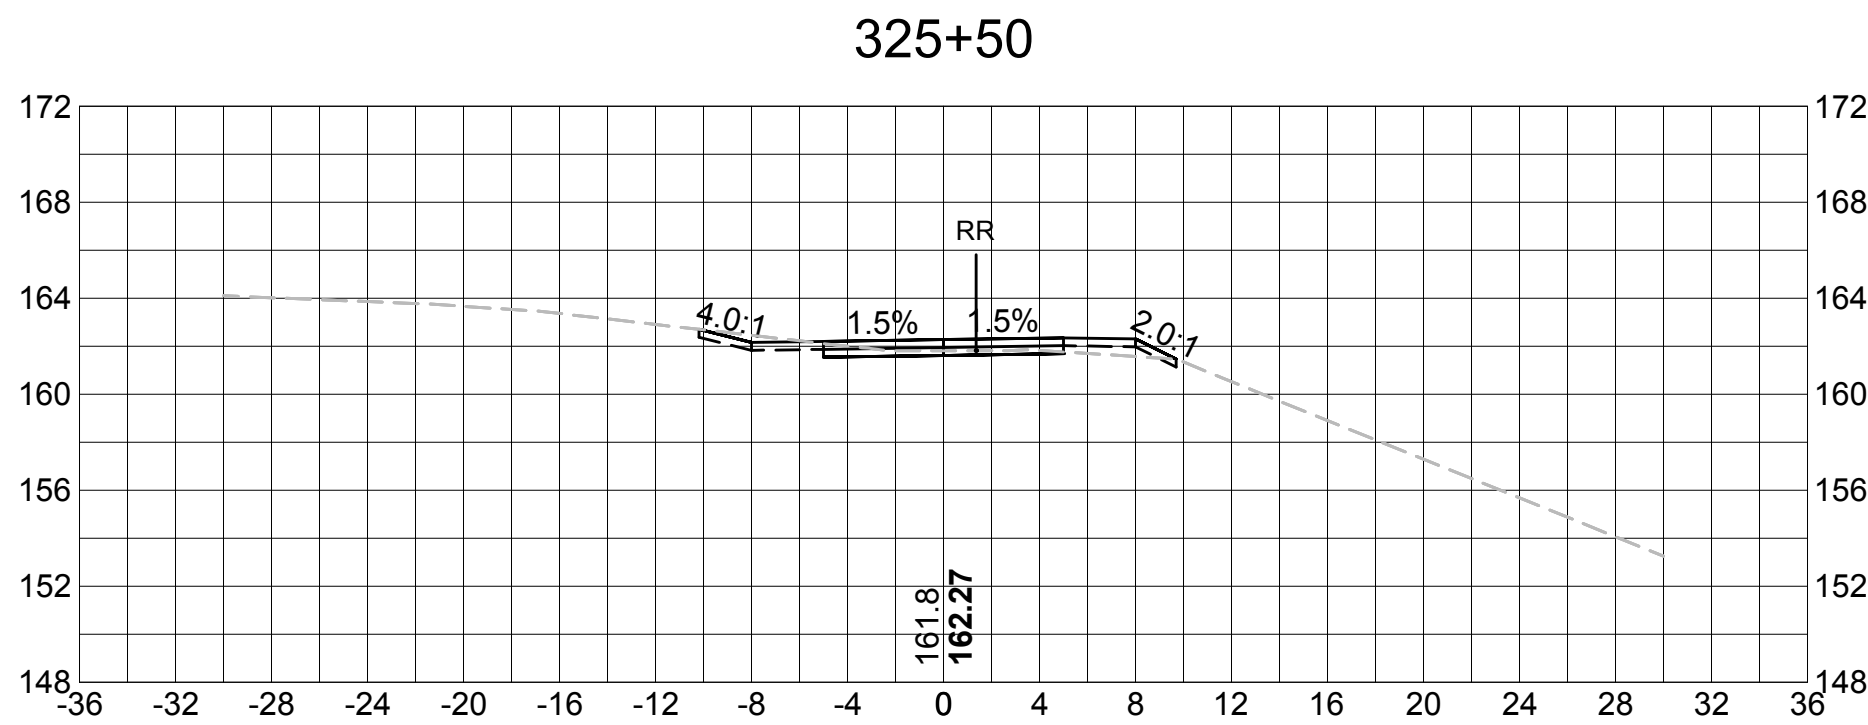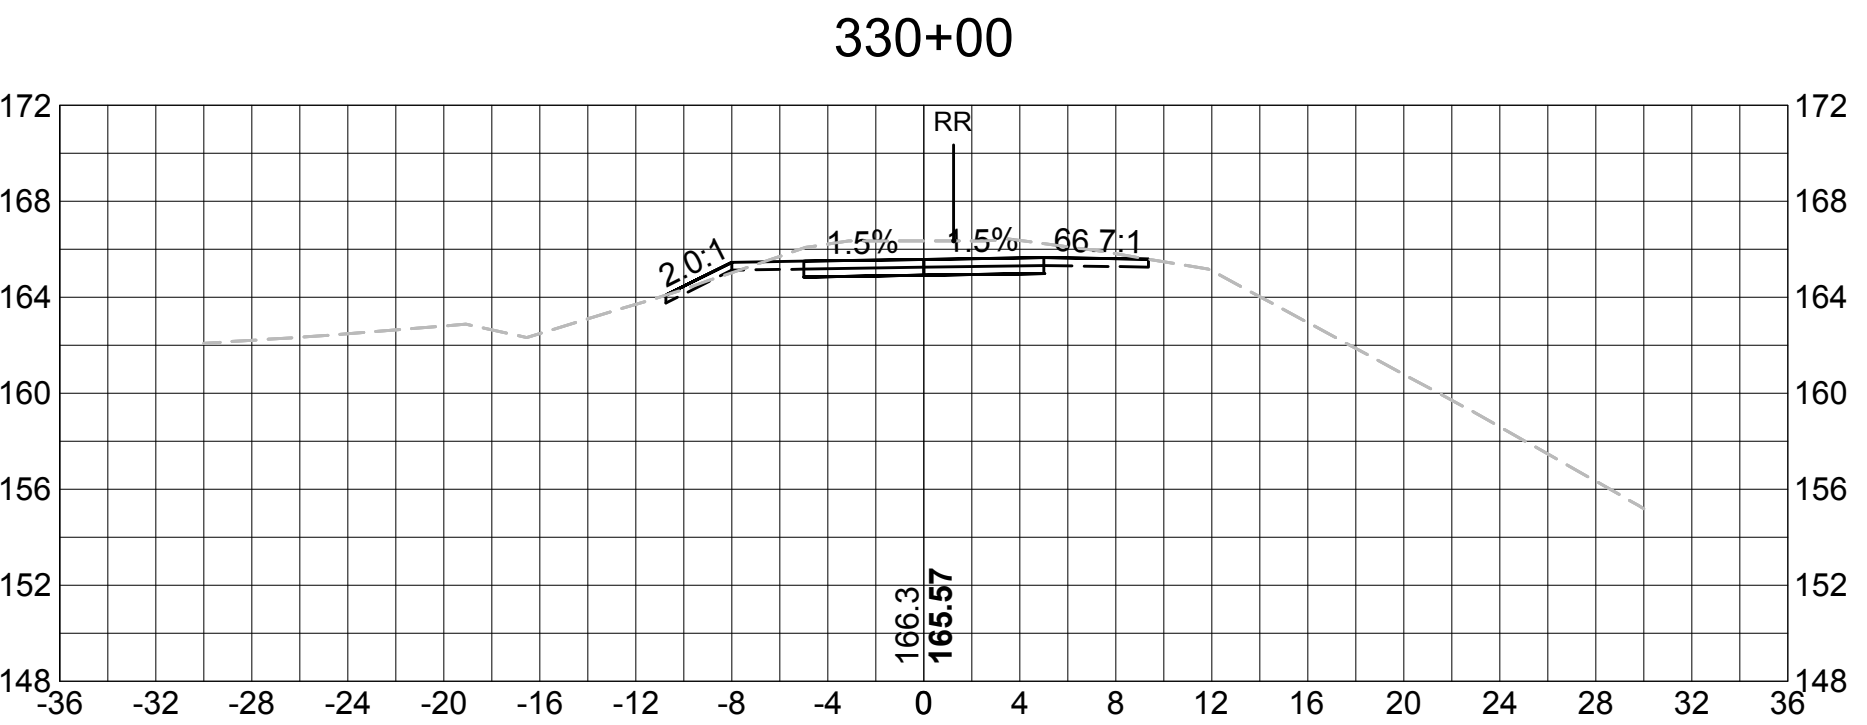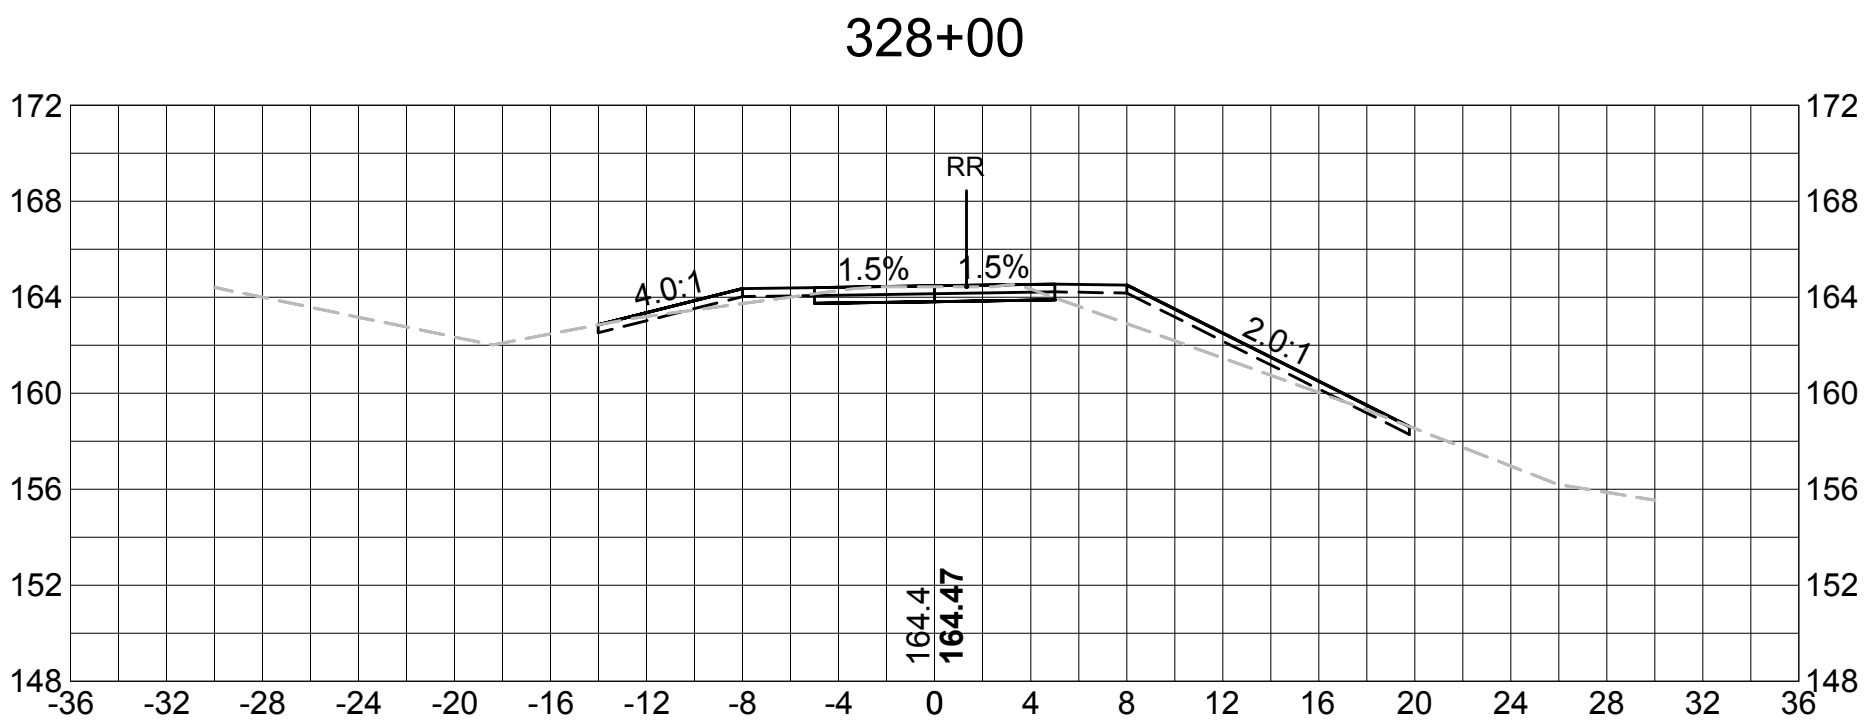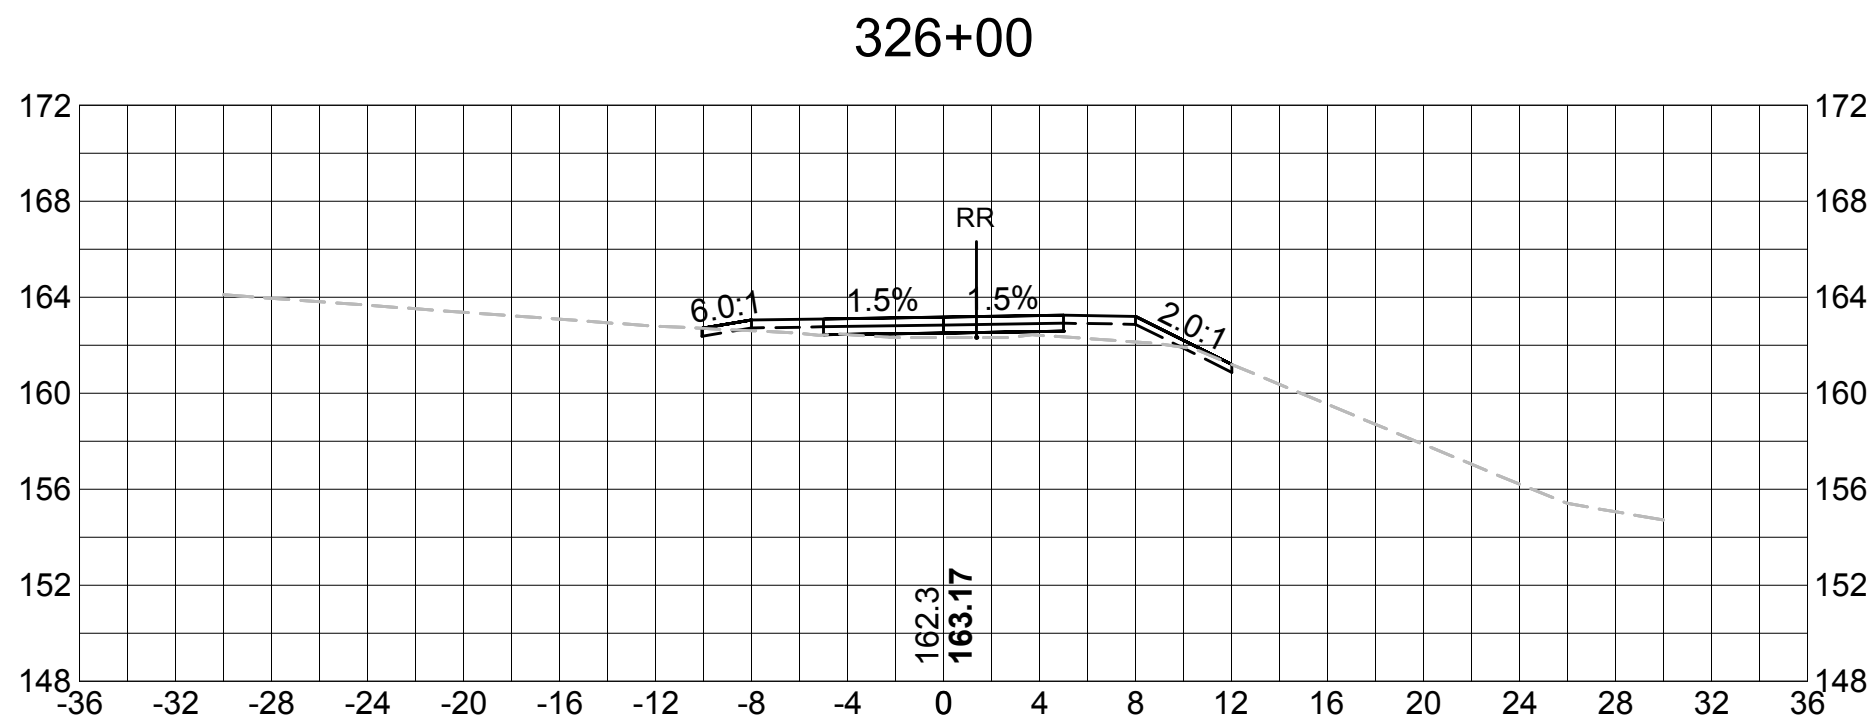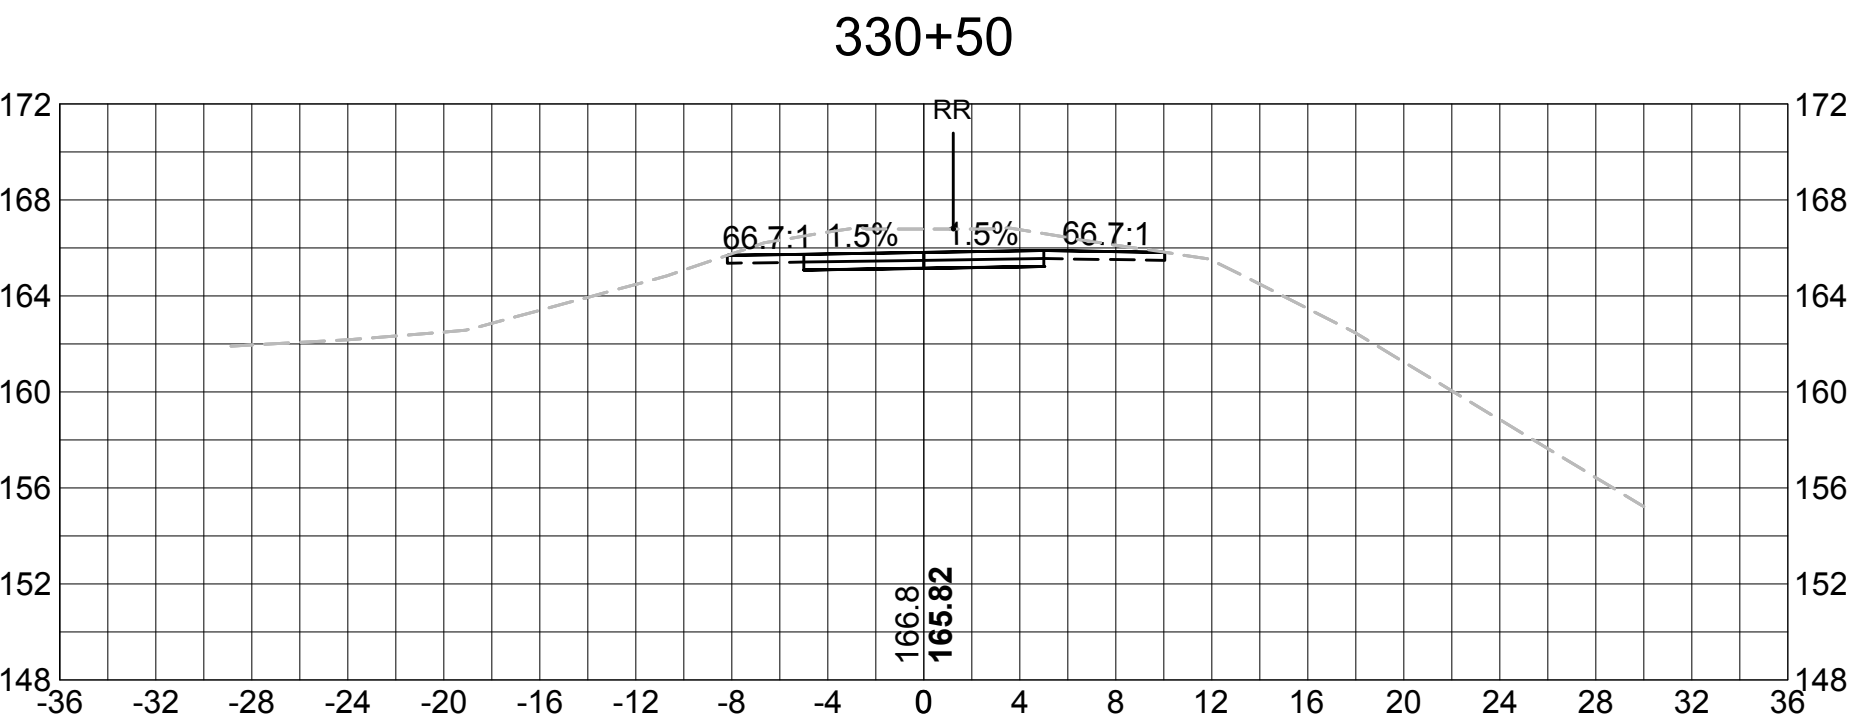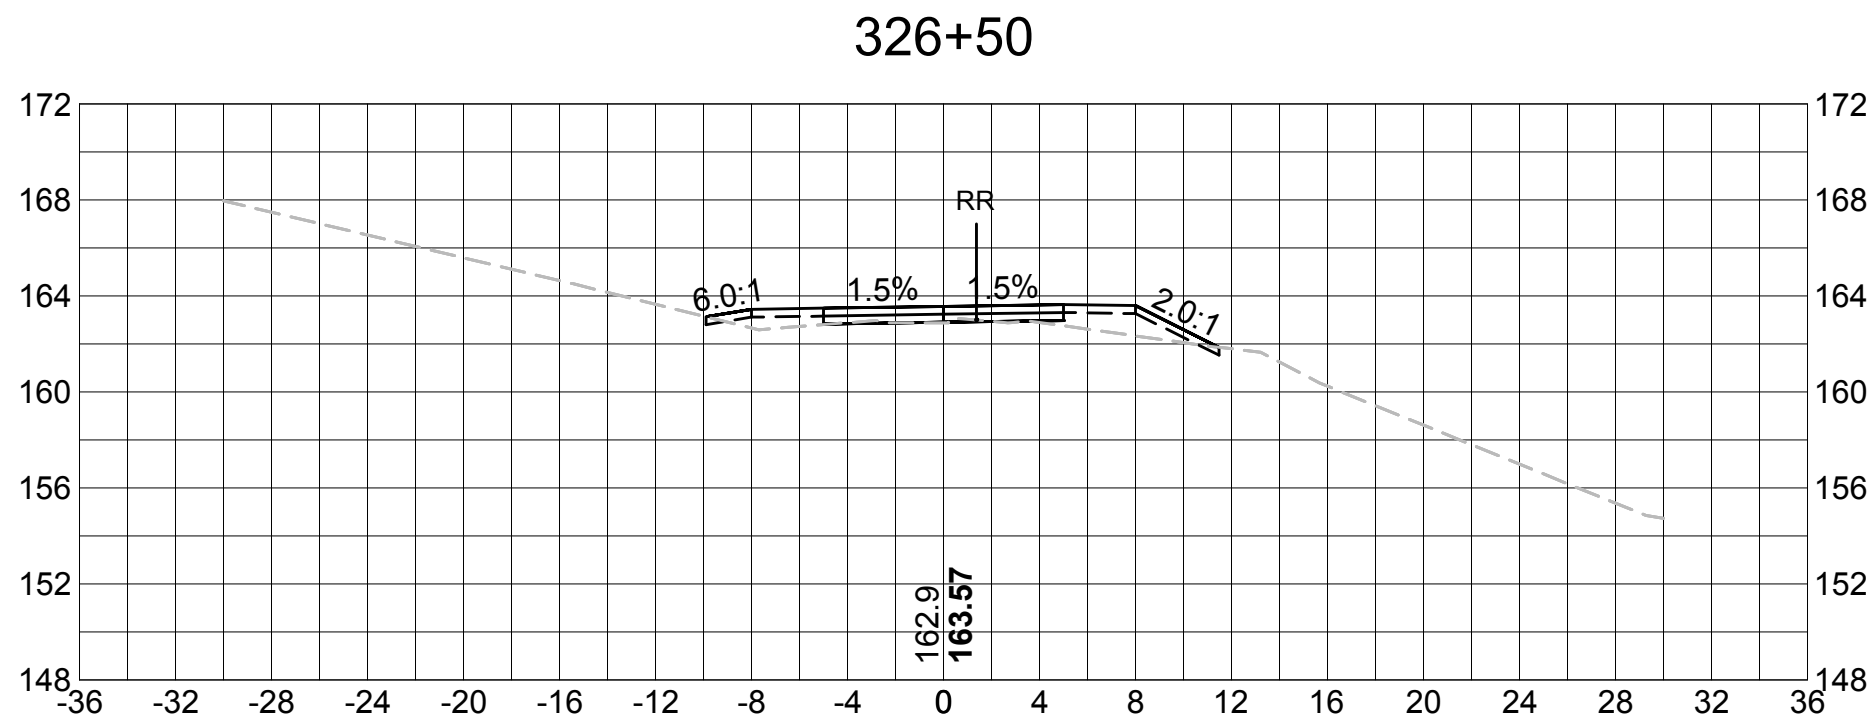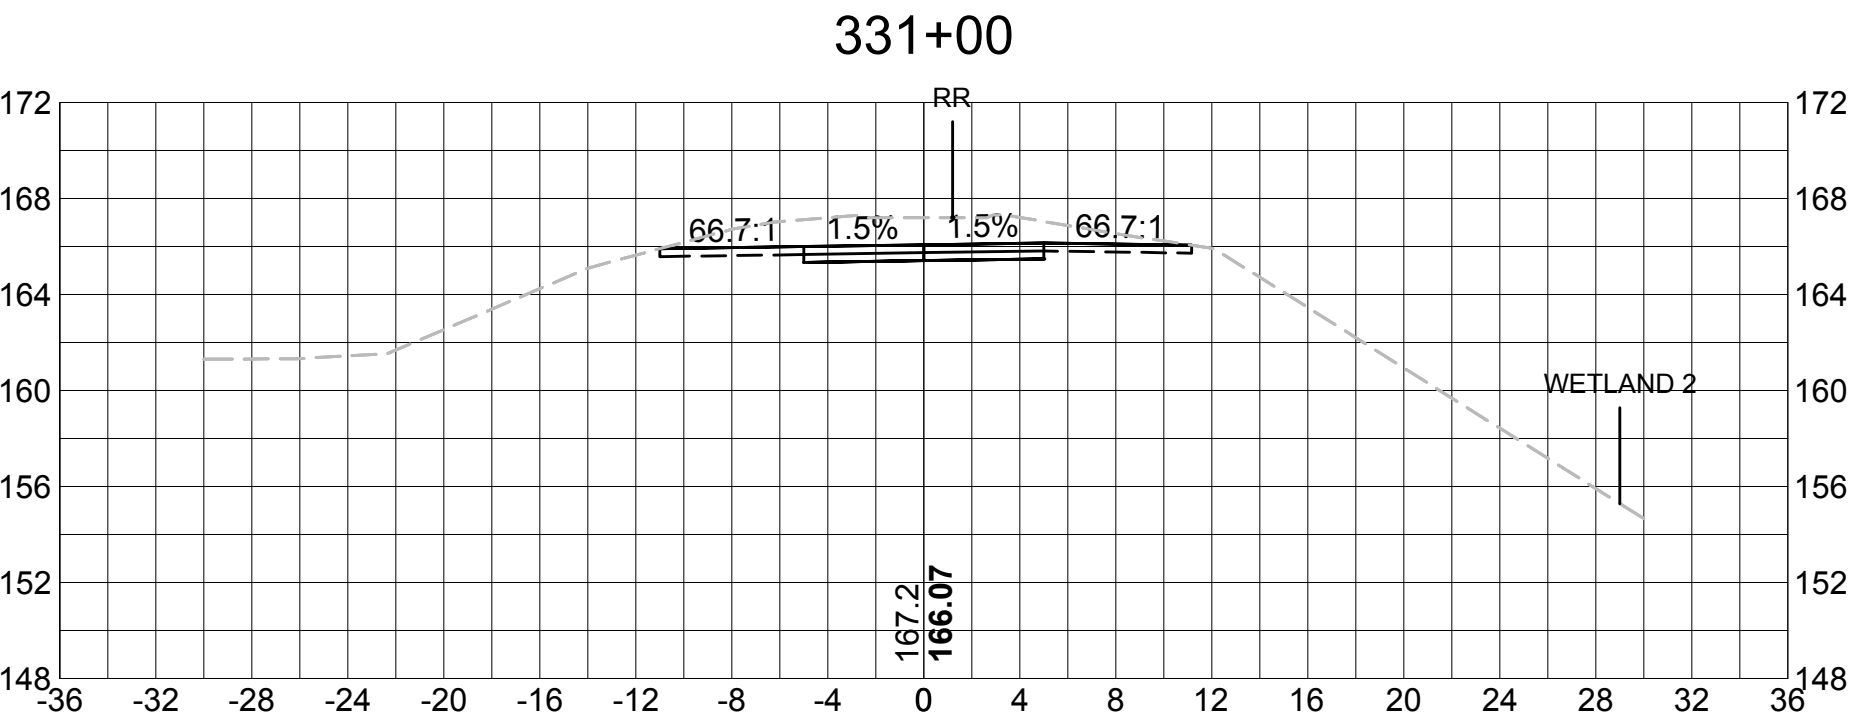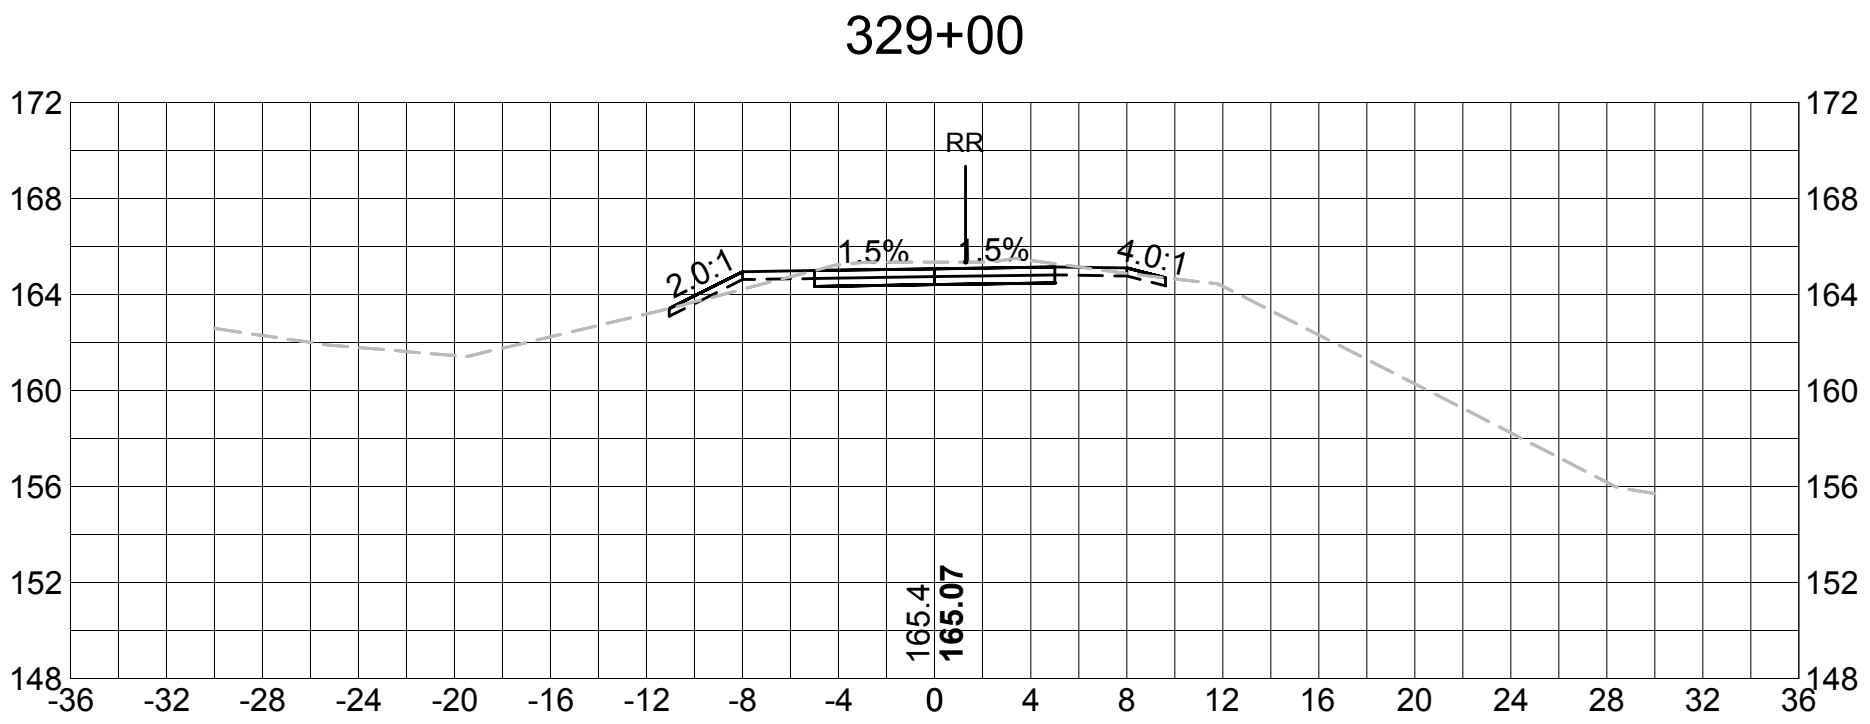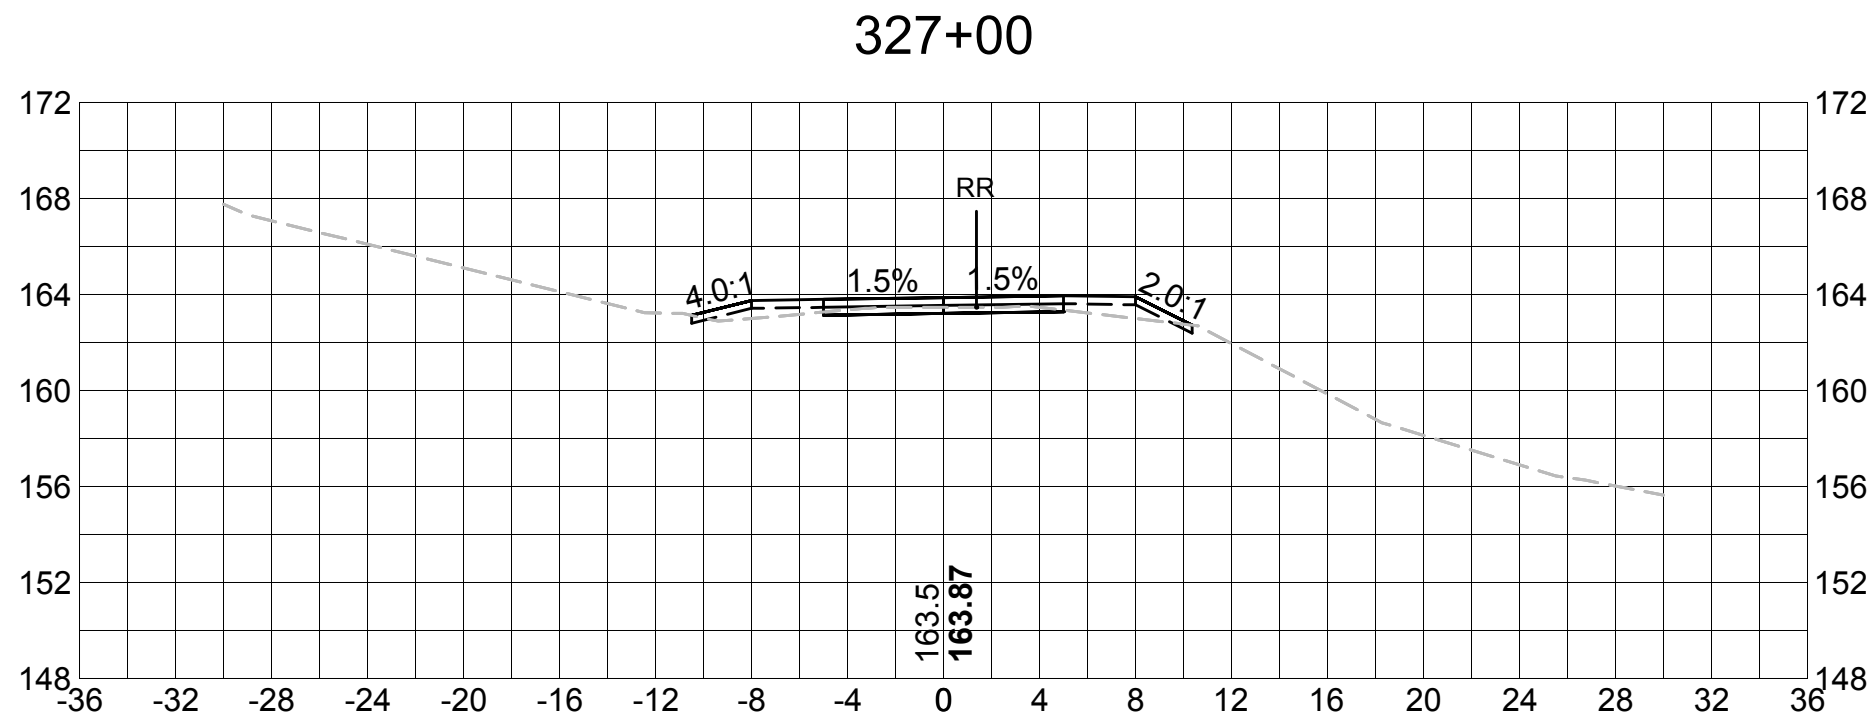

SUDBURY BRUCE FREEMAN RAIL TRAIL			
STATE	FED. AID PROJ. NO.	SHEET NO.	TOTAL SHEETS
MASS.	XXXX	94	XX
PROJECT FILE NO. 608164			

CROSS SECTIONS

