

1 2 3 4 5 6 7 8 9 10 11

A

A

B

B

C

C

D

D

E

E


F

F


G

G

360+50

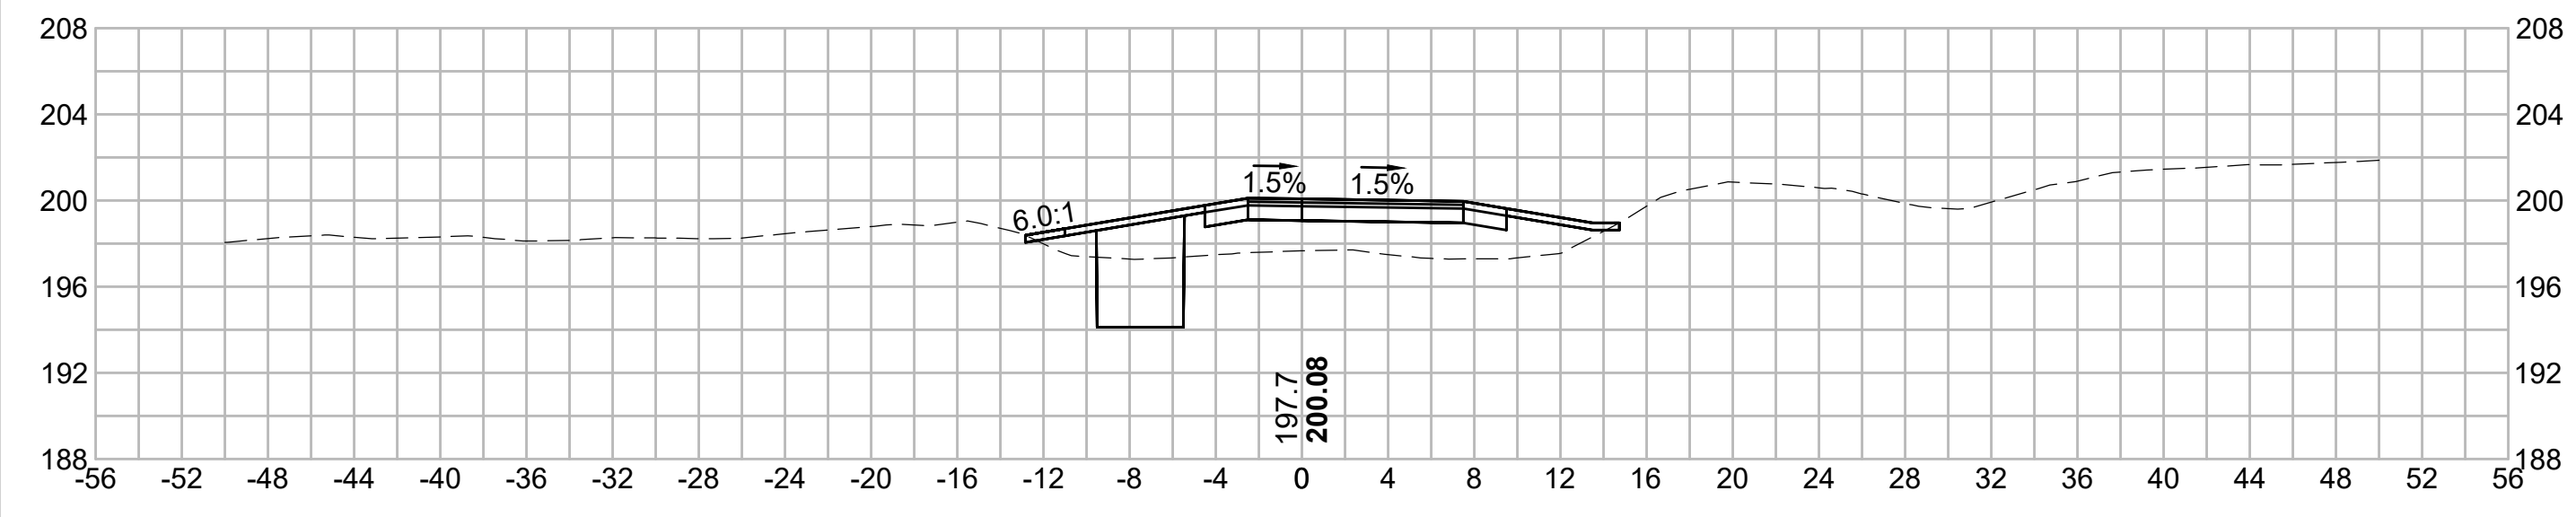


362+00

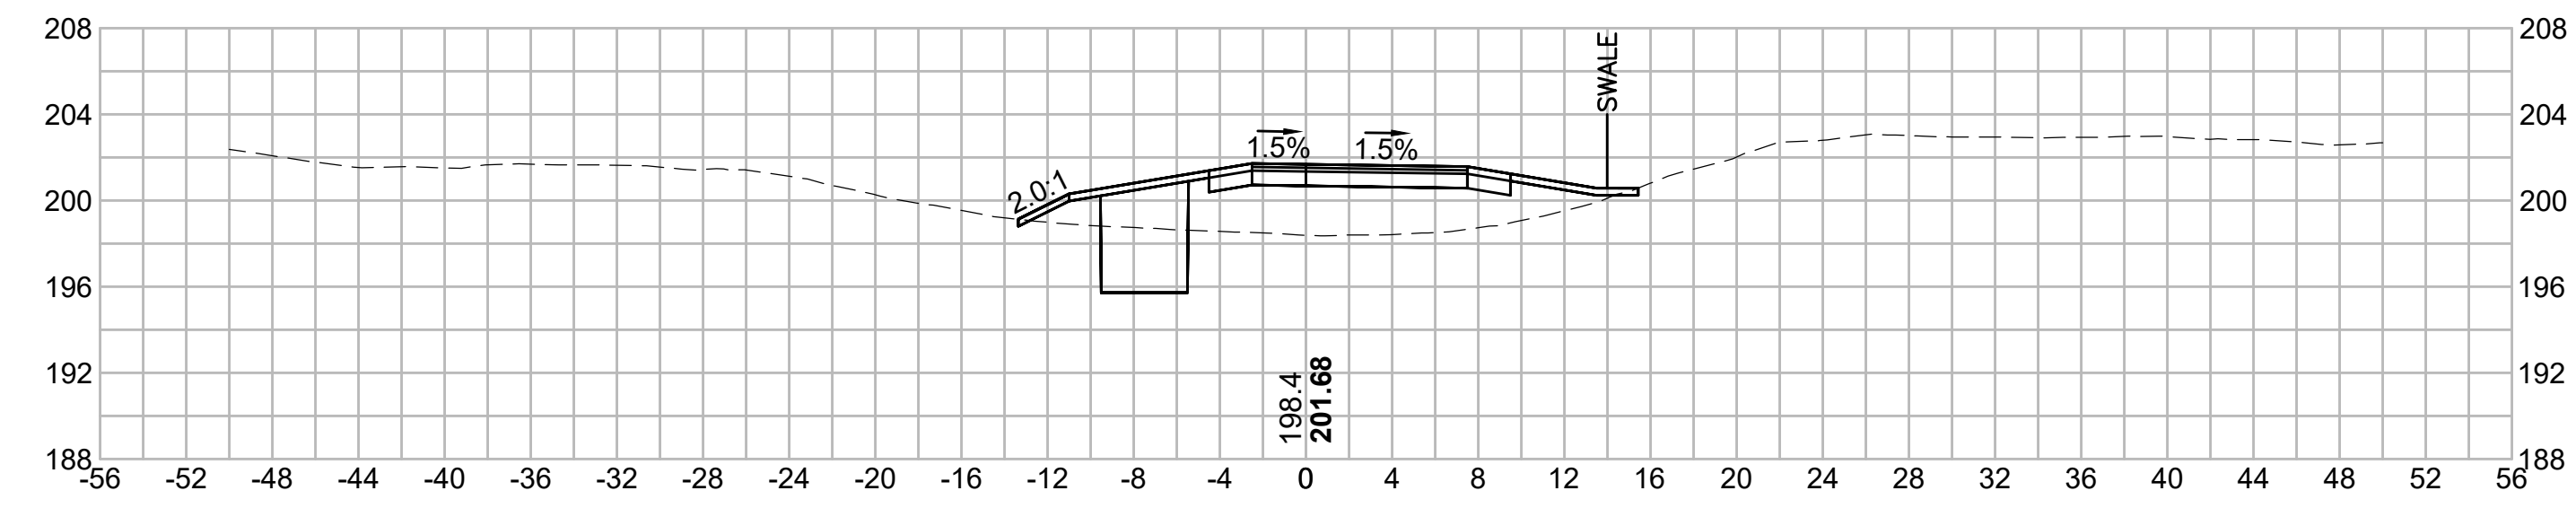


TOWN OF SUDBURY

360+00

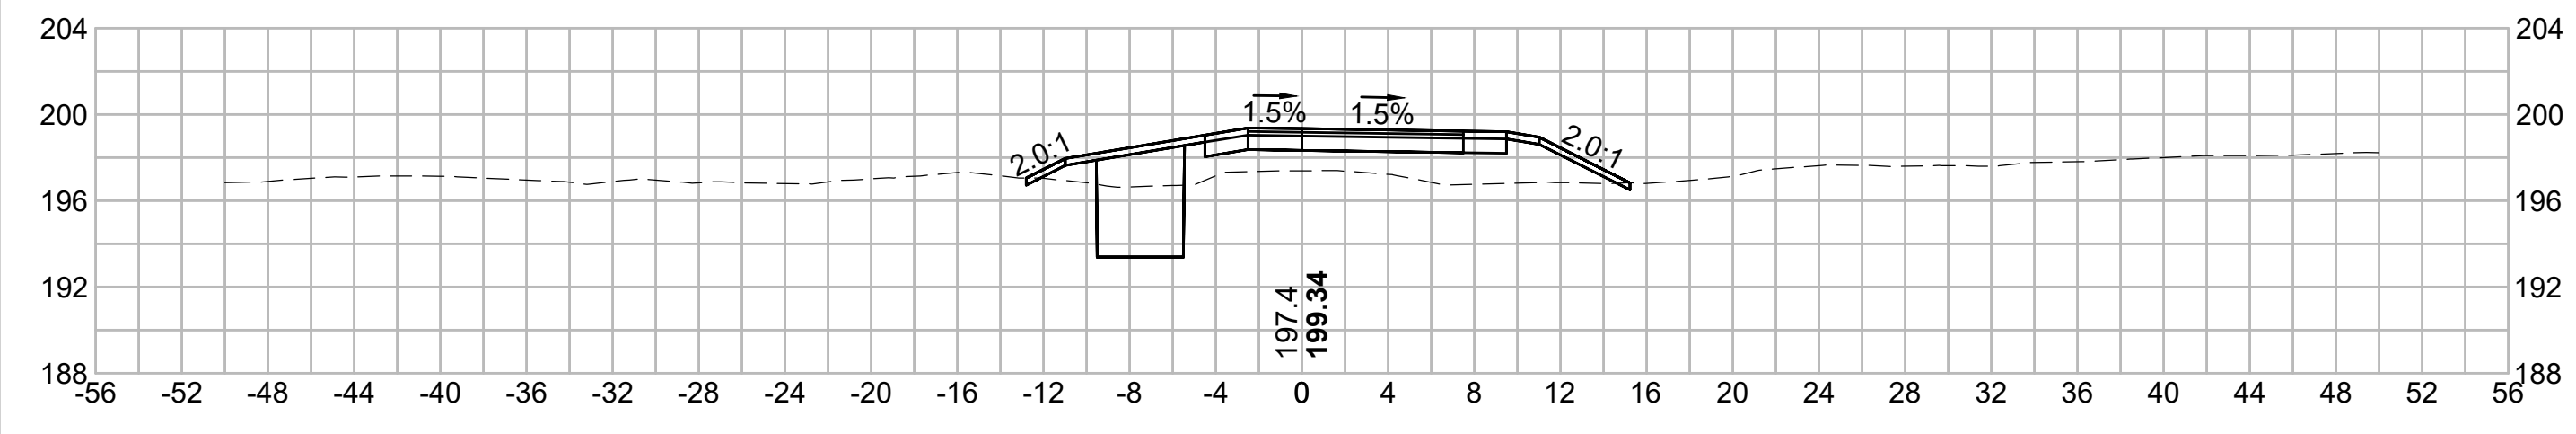


361+50


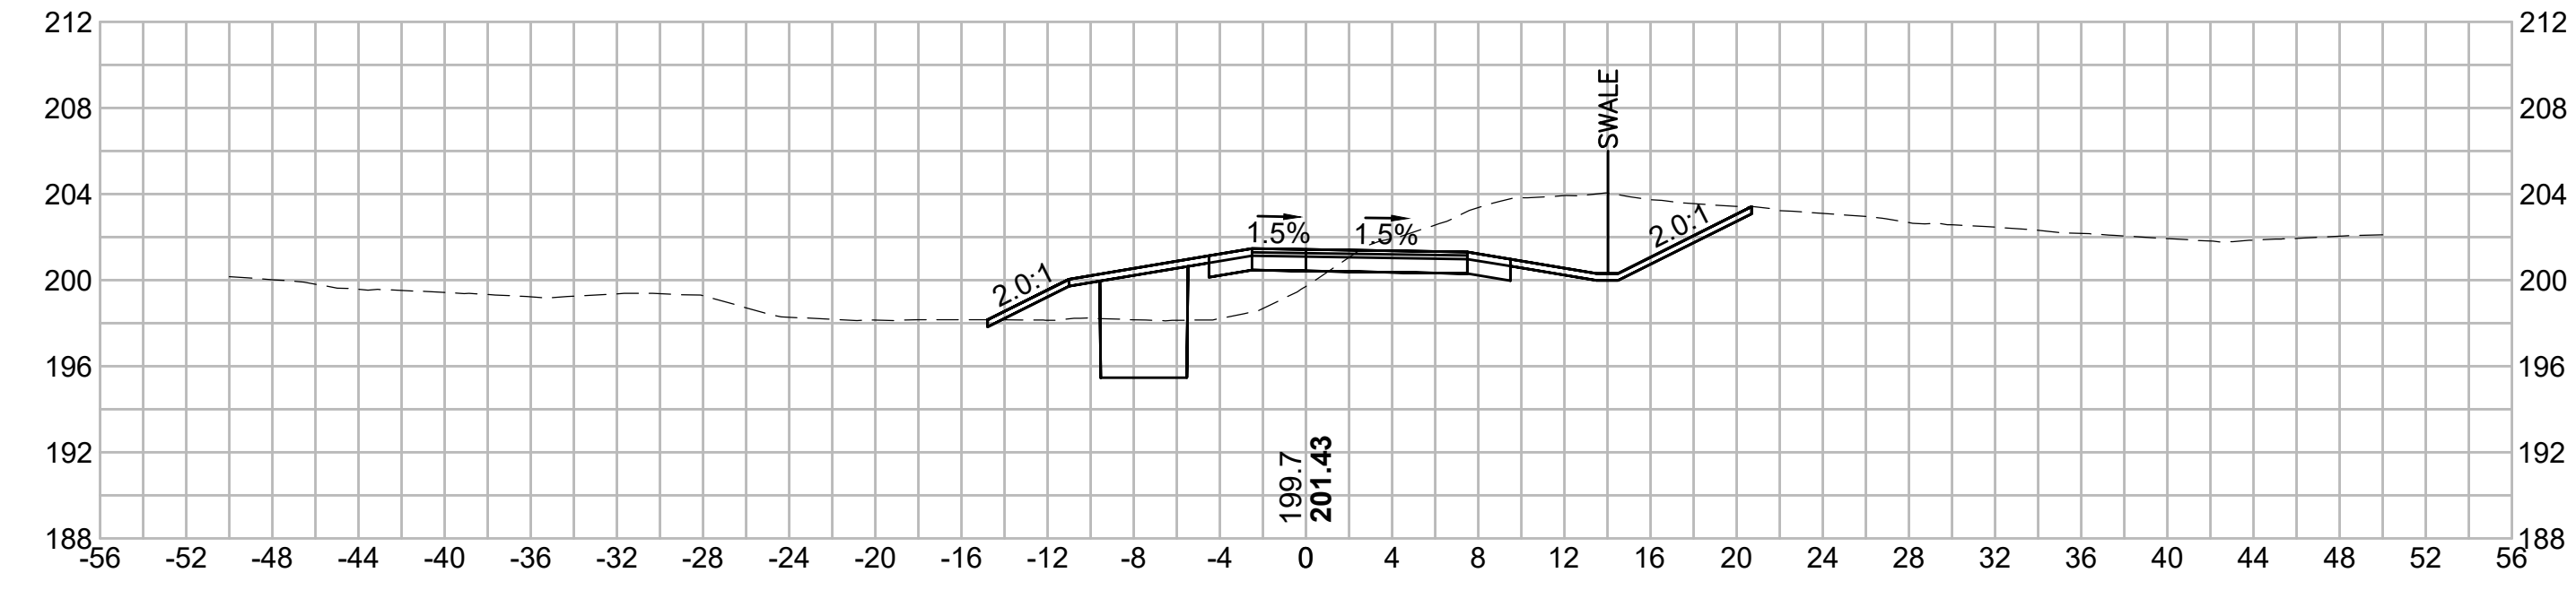


CITY OF MARLBOROUGH  
TOWN OF HUDSON

359+50

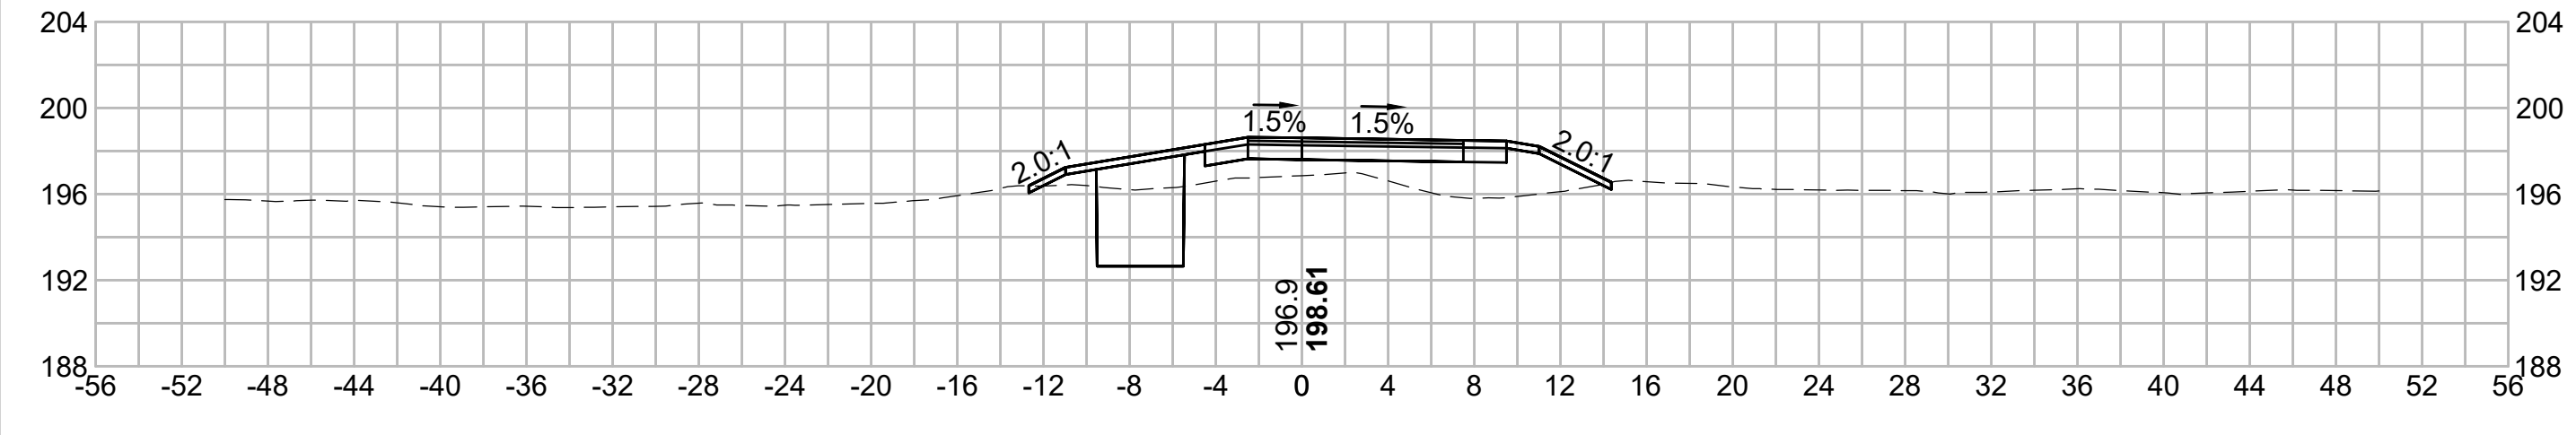








361+00

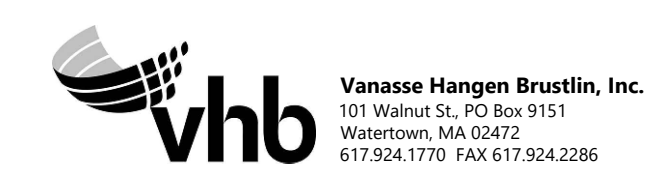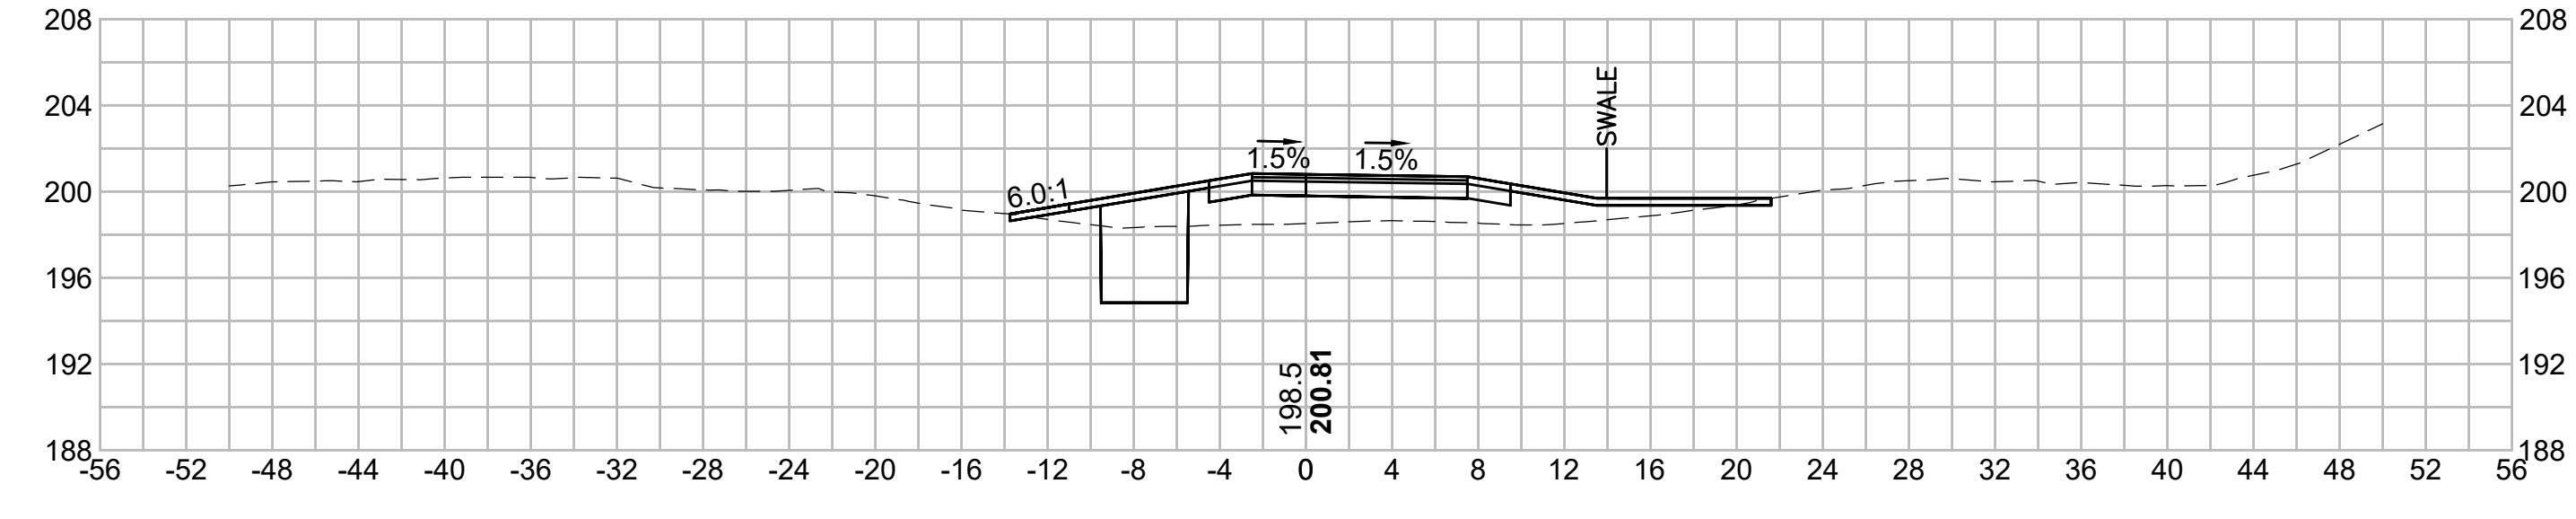

N.O.	DESCRIPTION	BY	DATE	APPR.
	REVISION			
<b>EVERSOURCE</b>				
SUDBURY-HUDSON TRANSMISSION RELIABILITY PROJECT				
HUDSON, STOW, MARLBOROUGH & SUDBURY MASSACHUSETTS				
CROSS SECTIONS				
PLAN 266 OF 349				
SCALE: unless noted 1"=8'	DATE FEB 2021	DRAWN MS	CHECKED SK	APPROVED MES
DRAWING NO.	REV.			

1 2 3 4 5 6 7 8 9 10 11

1 2 3 4 5 6 7 8 9 10 11

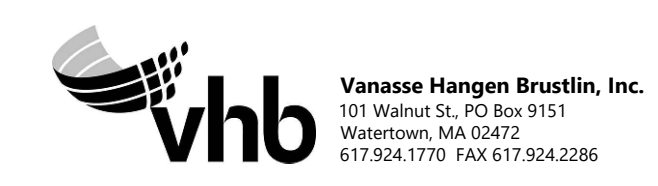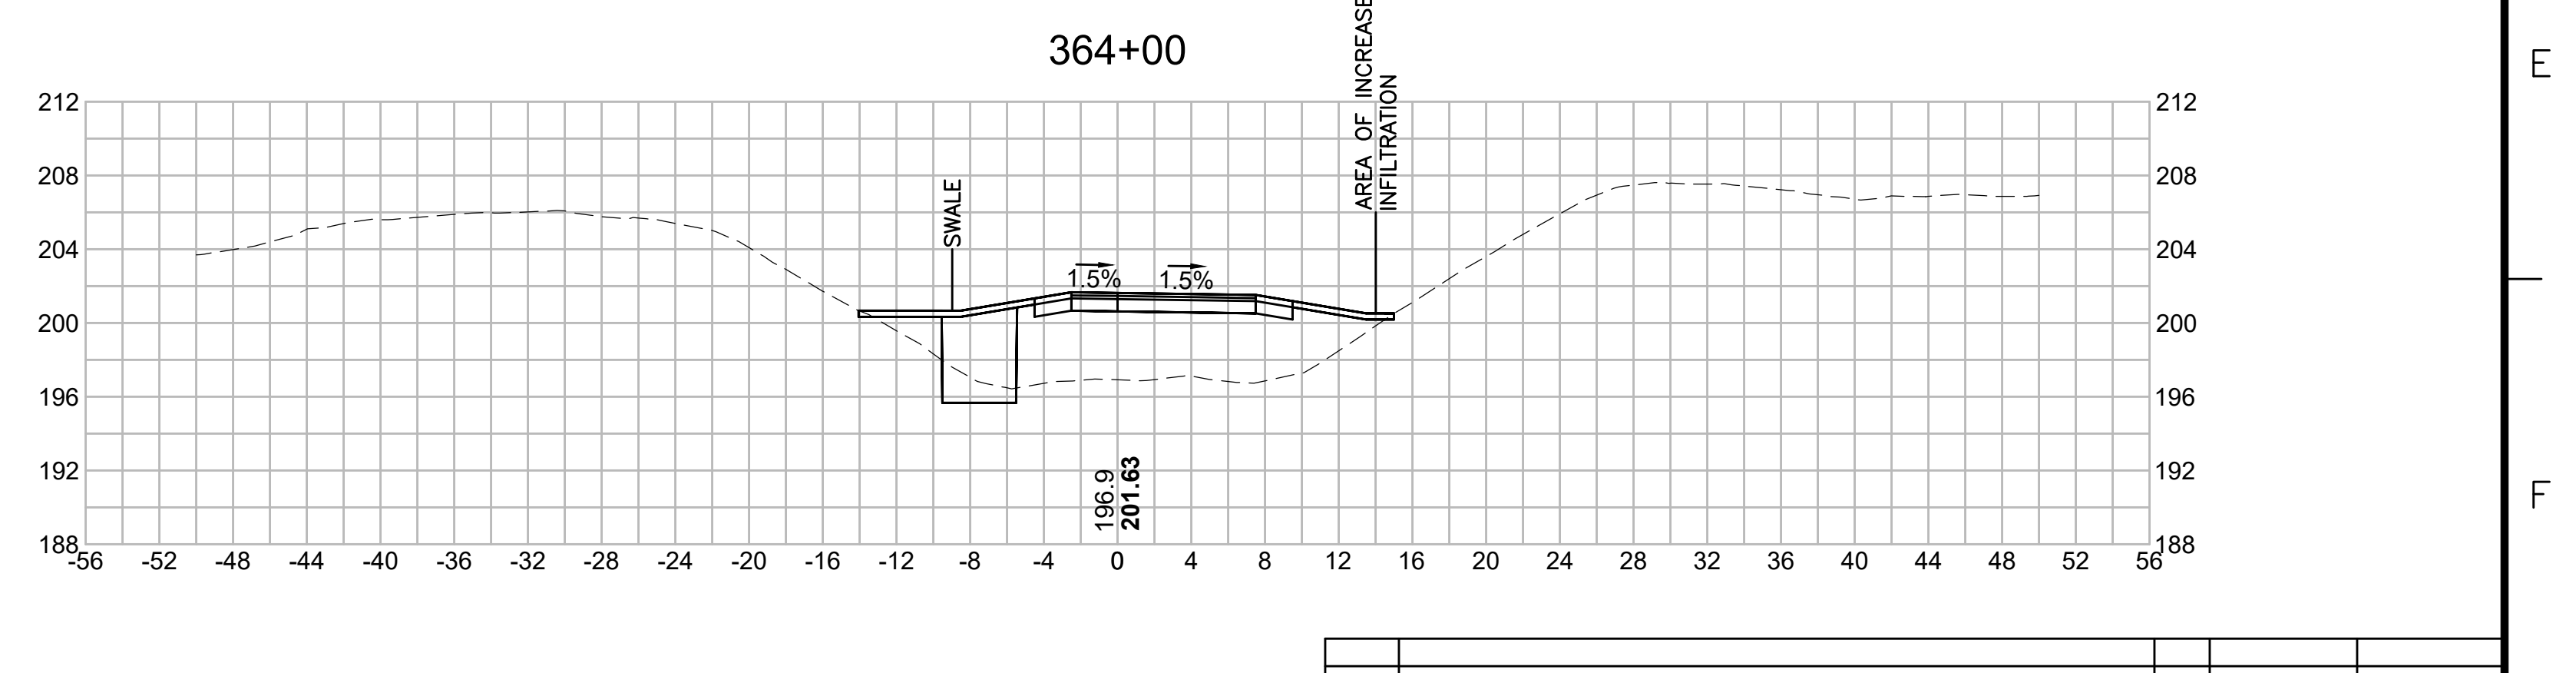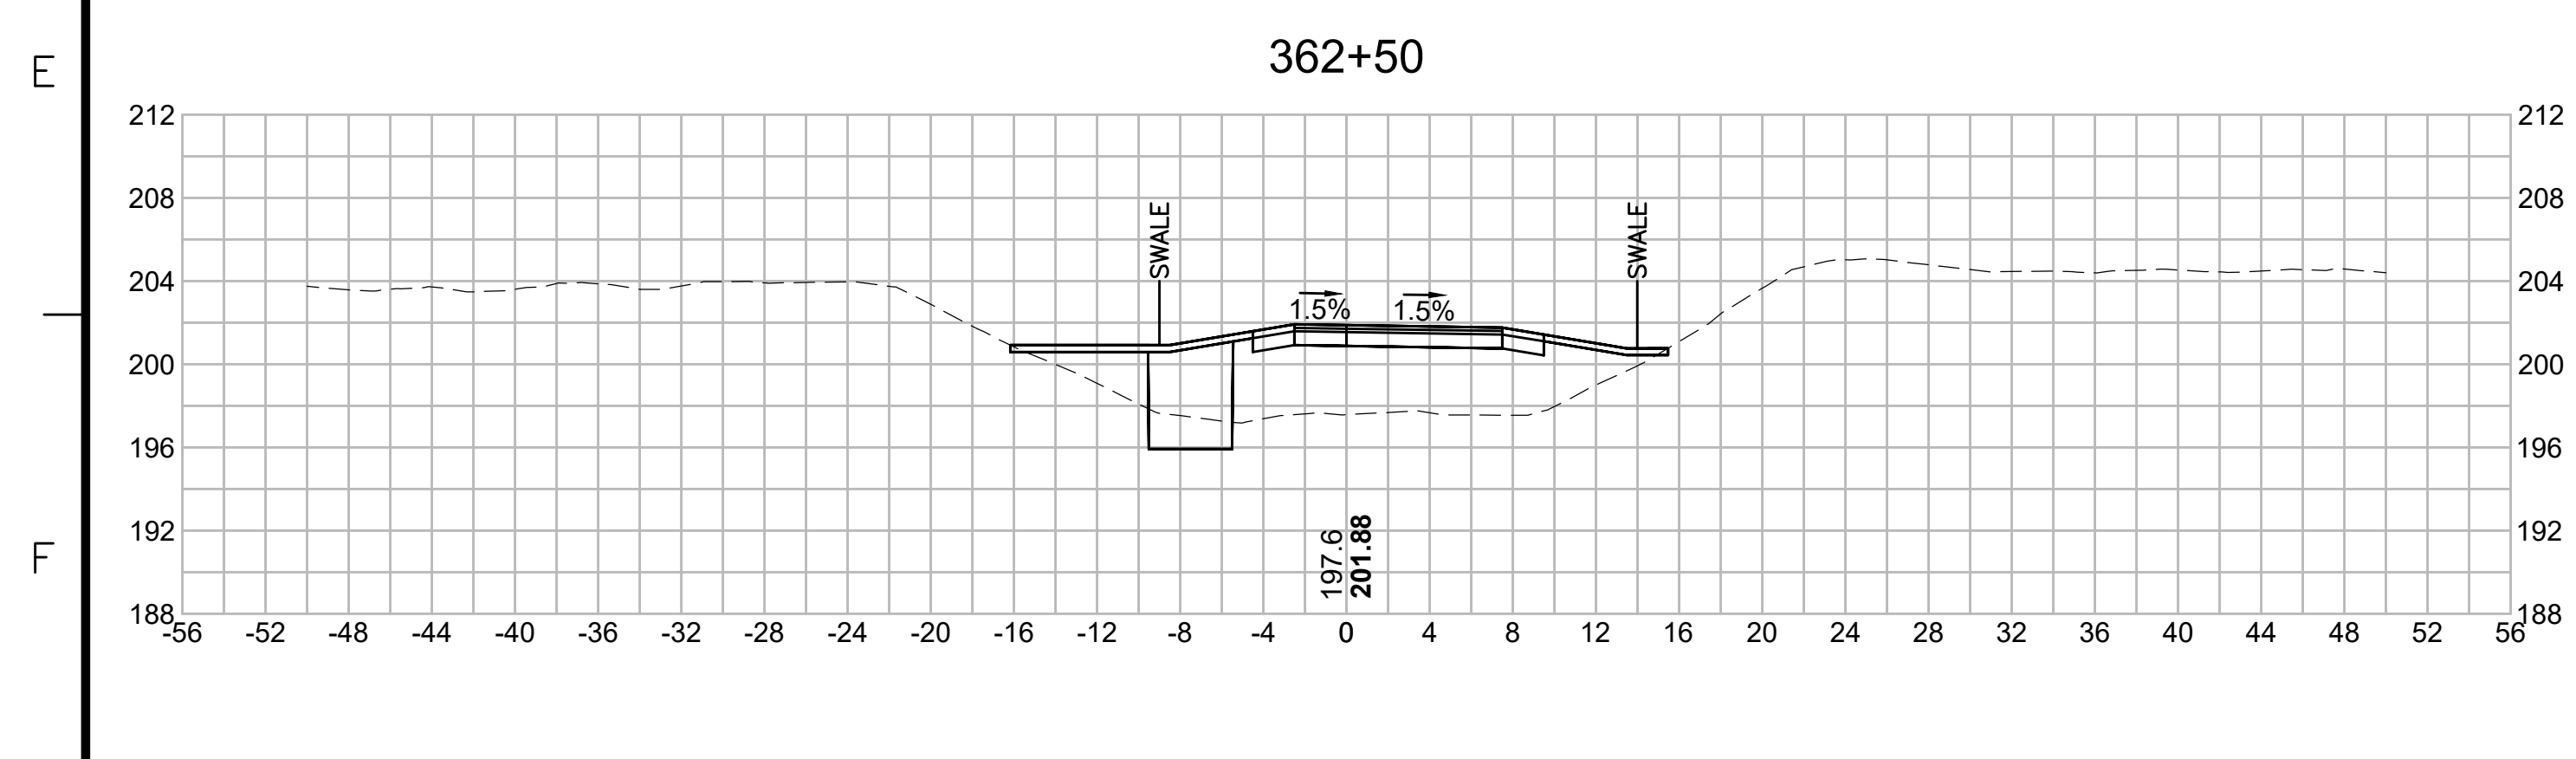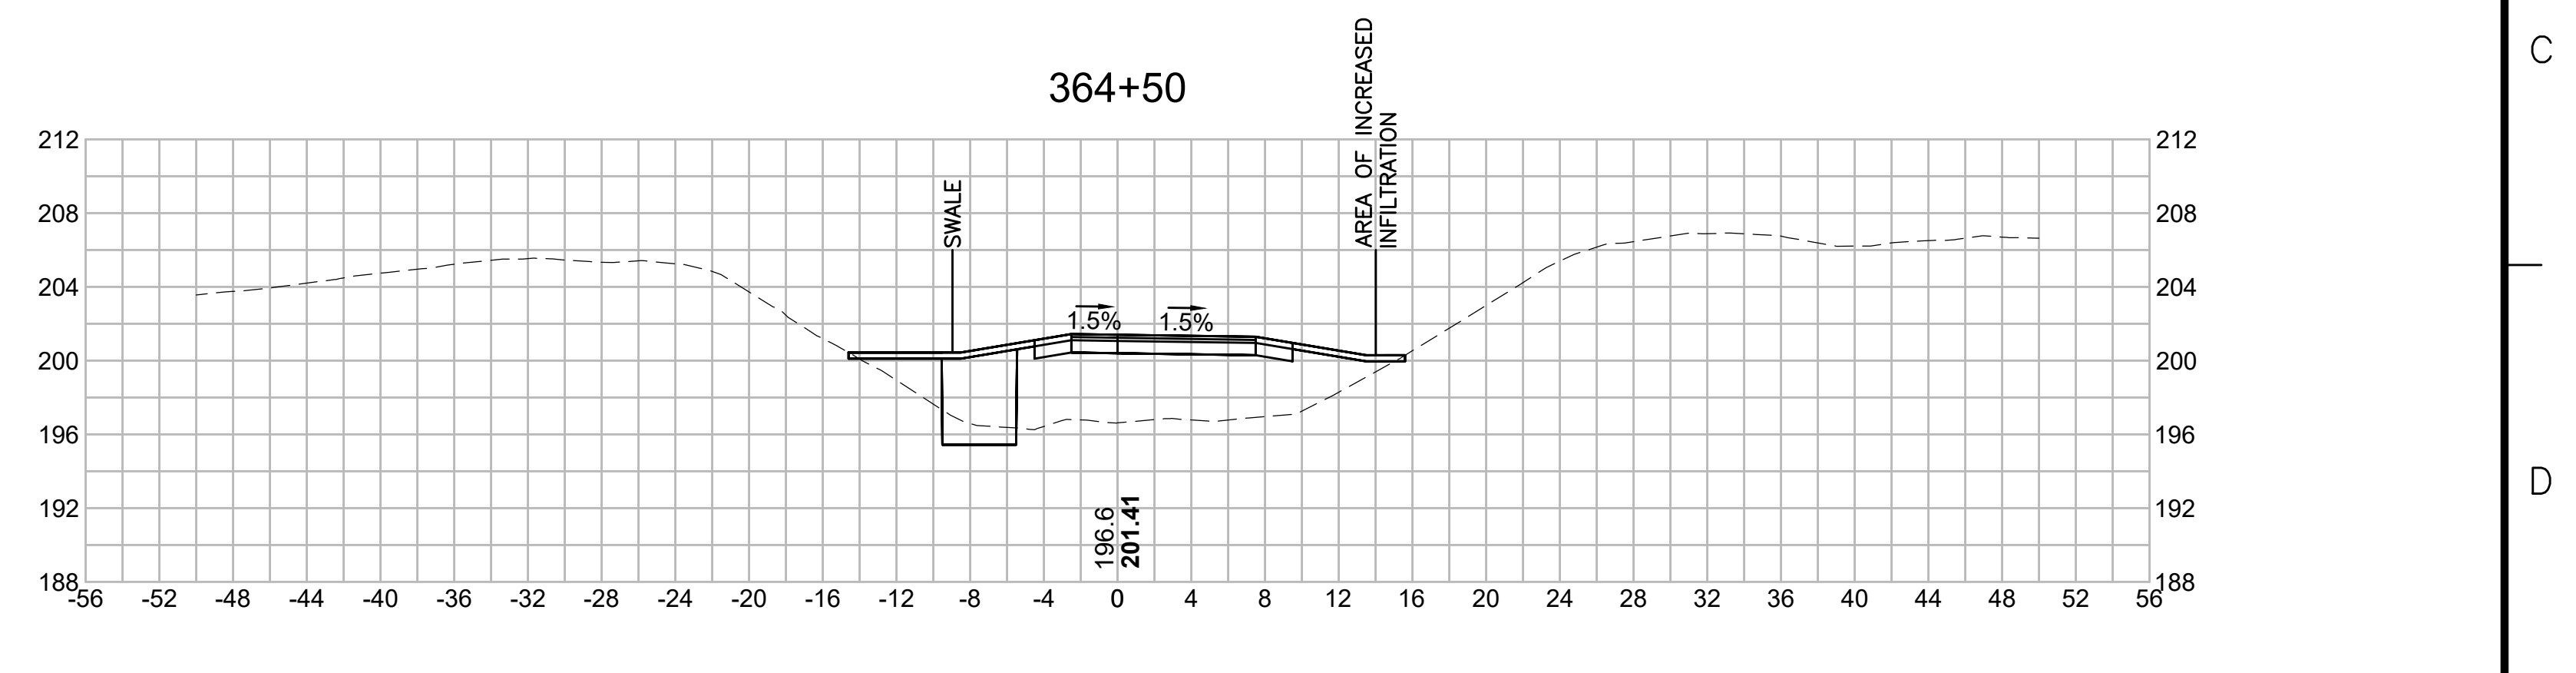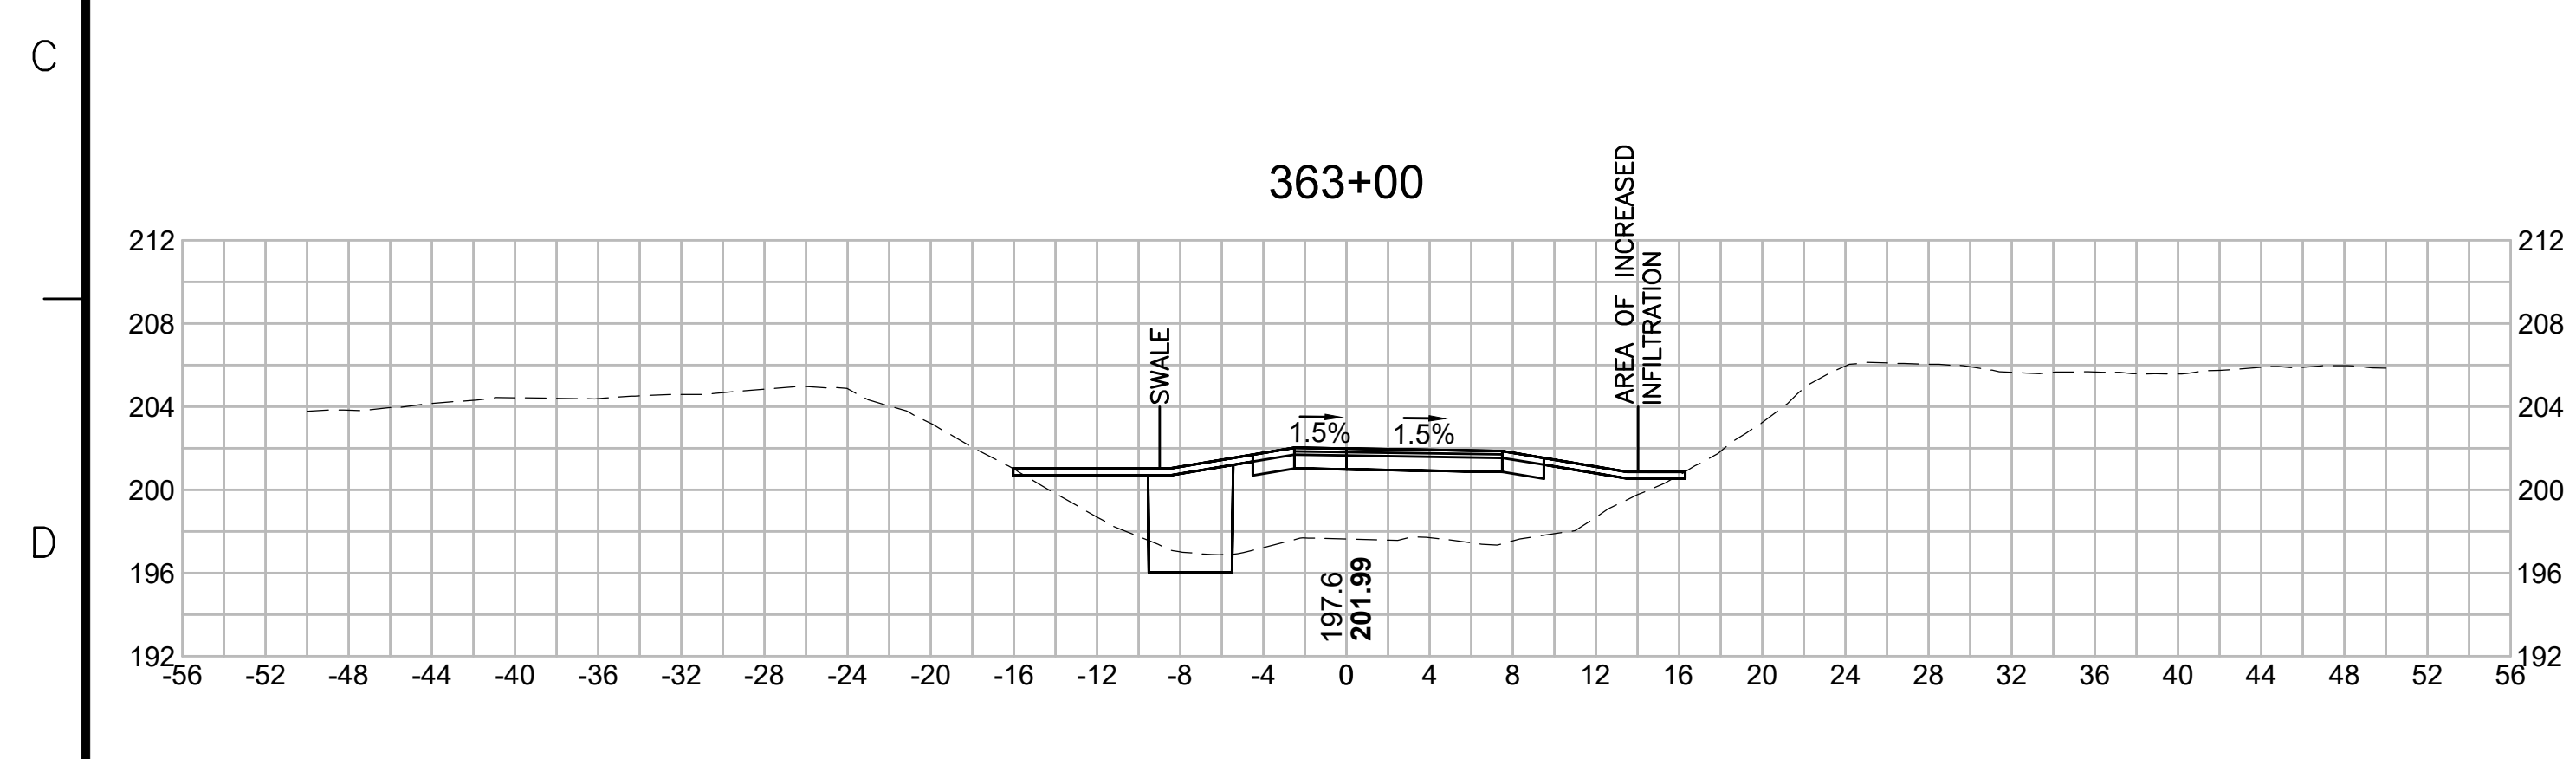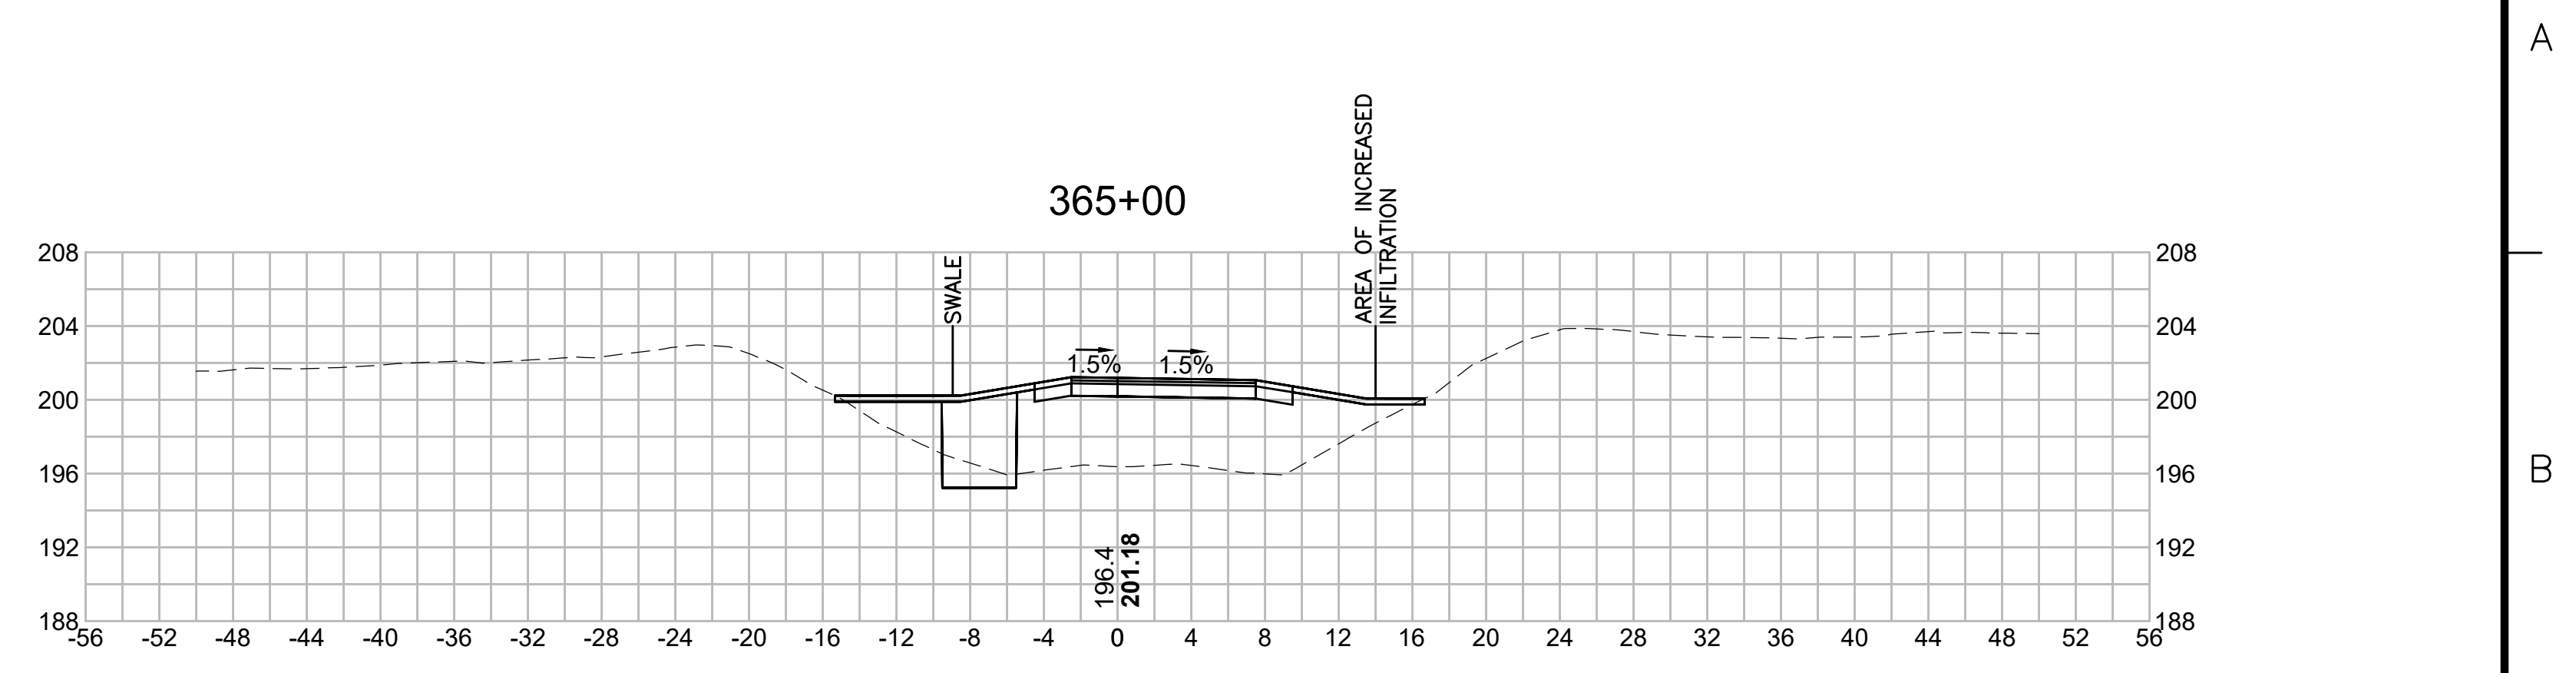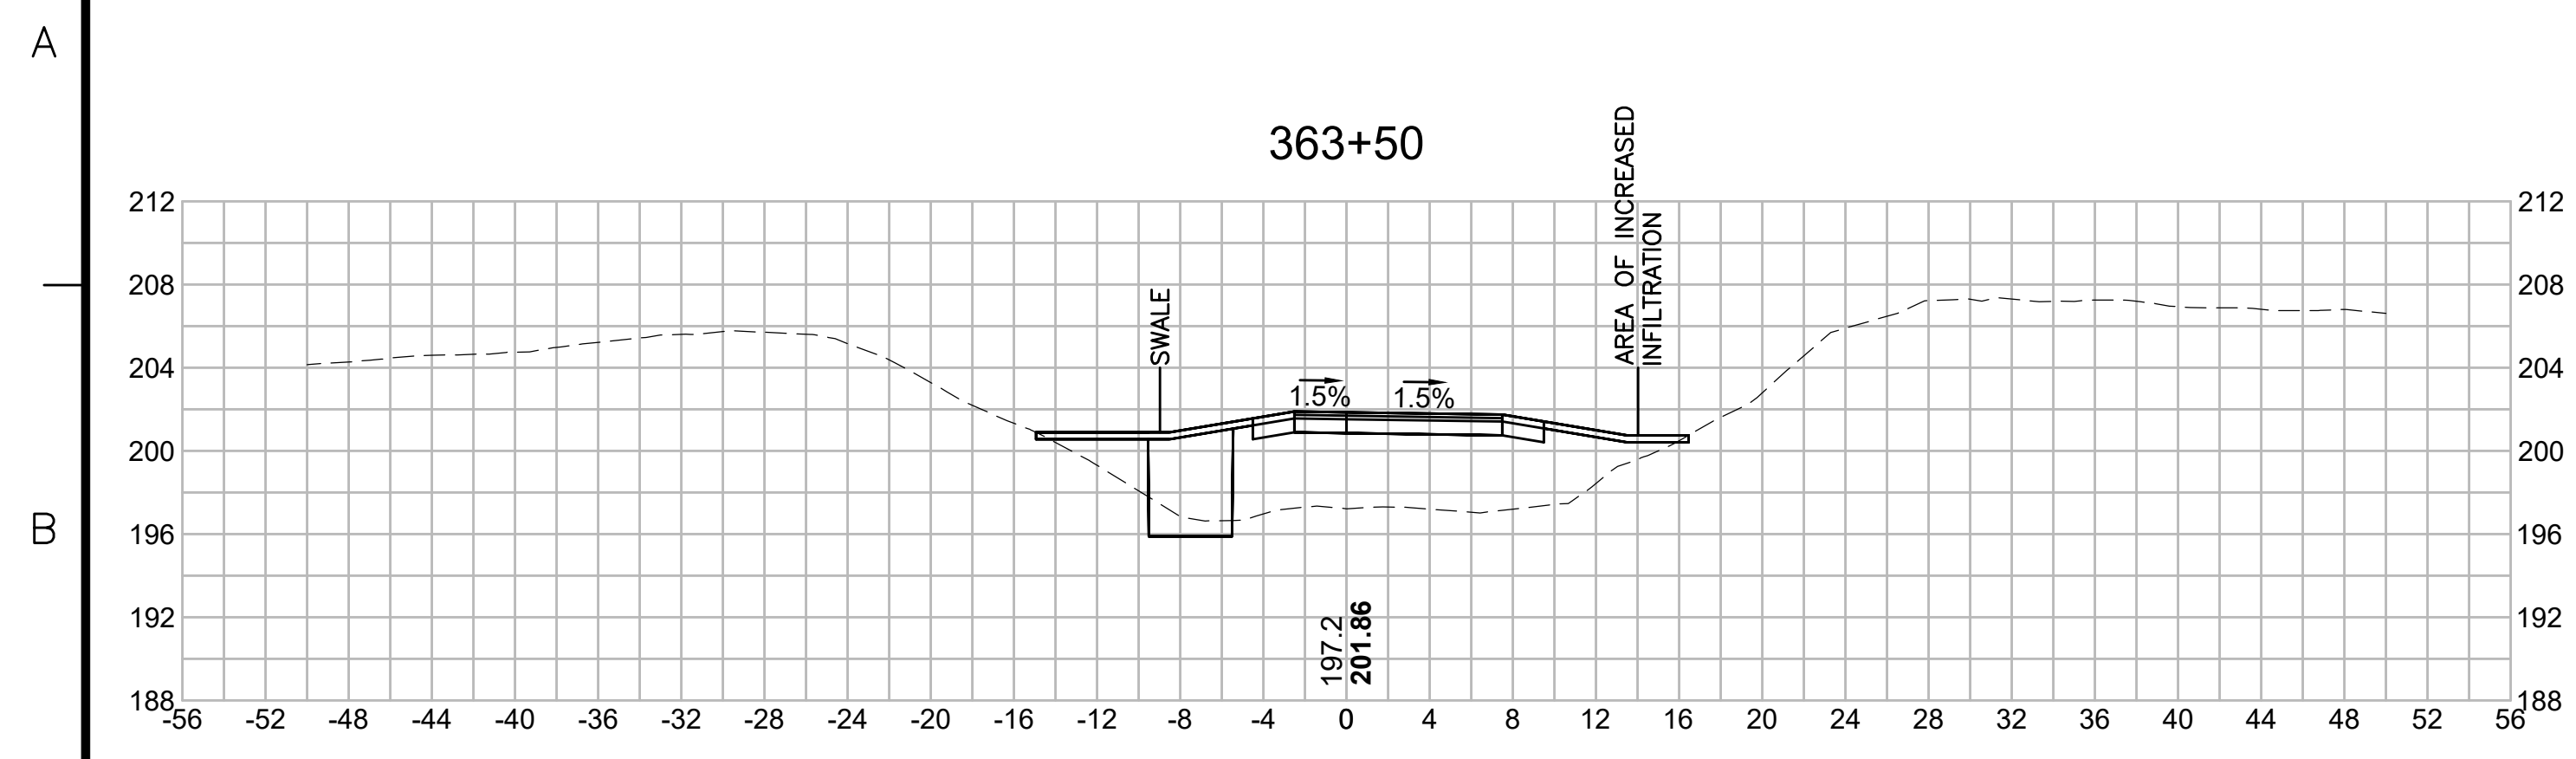

NO.		DESCRIPTION		BY	DATE	APPR.
		REVISION				
<b>EVERSOURCE</b>						
SUDBURY-HUDSON TRANSMISSION RELIABILITY PROJECT						
HUDSON, STOW, MARLBOROUGH & SUDBURY MASSACHUSETTS						
CROSS SECTIONS						
PLAN 267 OF 349						
SCALE: unless noted 1"=8'	DATE FEB 2021	DRAWN MS	CHECKED SK	APPROVED MS	DRAWING NO.	REV.

1 2 3 4 5 6 7 8 9 10 11

1 2 3 4 5 6 7 8 9 10 11

A

B

C

D

E

F

G

A

B

C


D

E


F

G


366+50

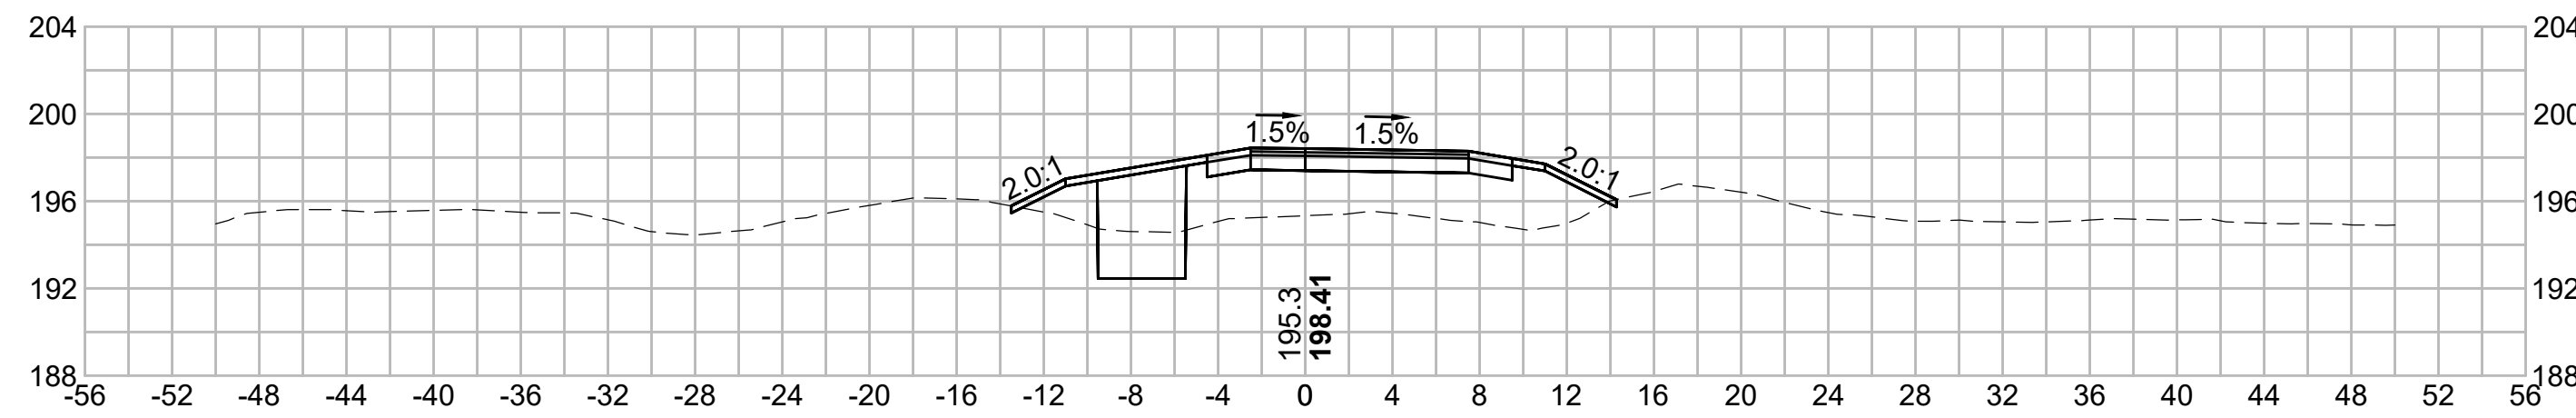


368+00

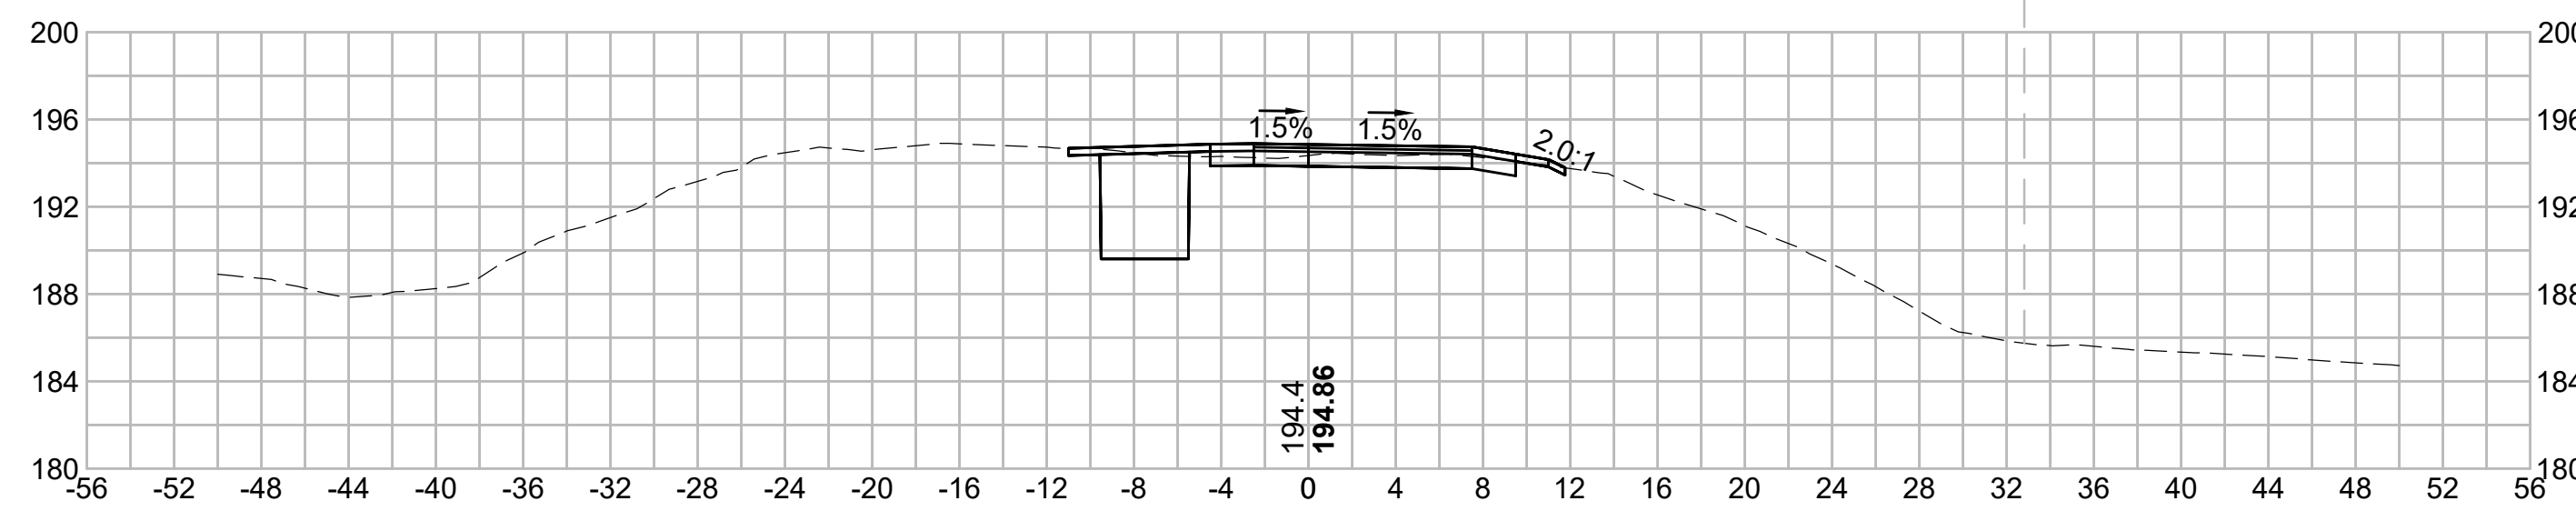


366+00

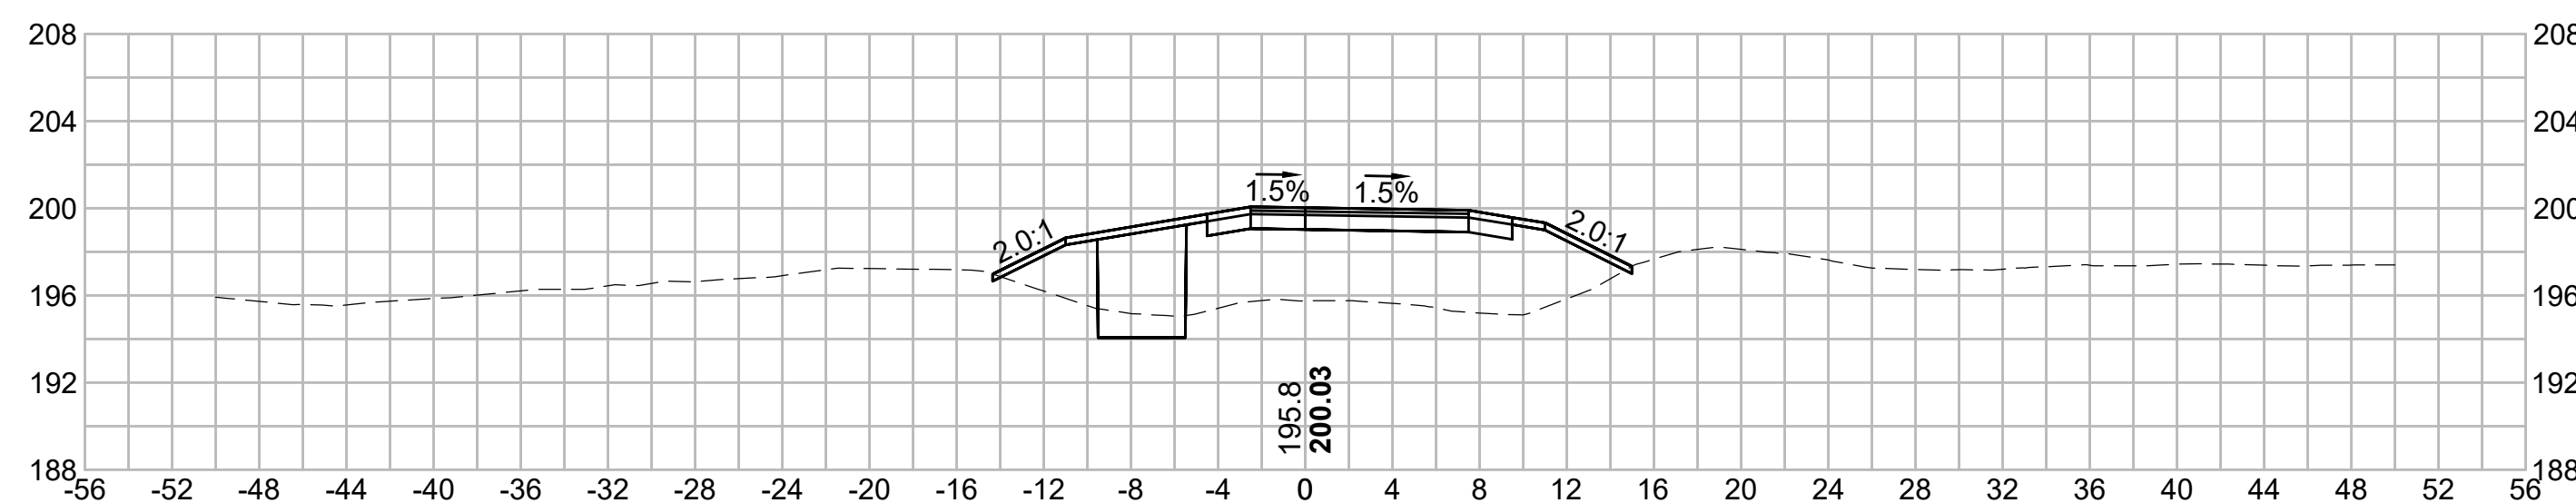


367+50

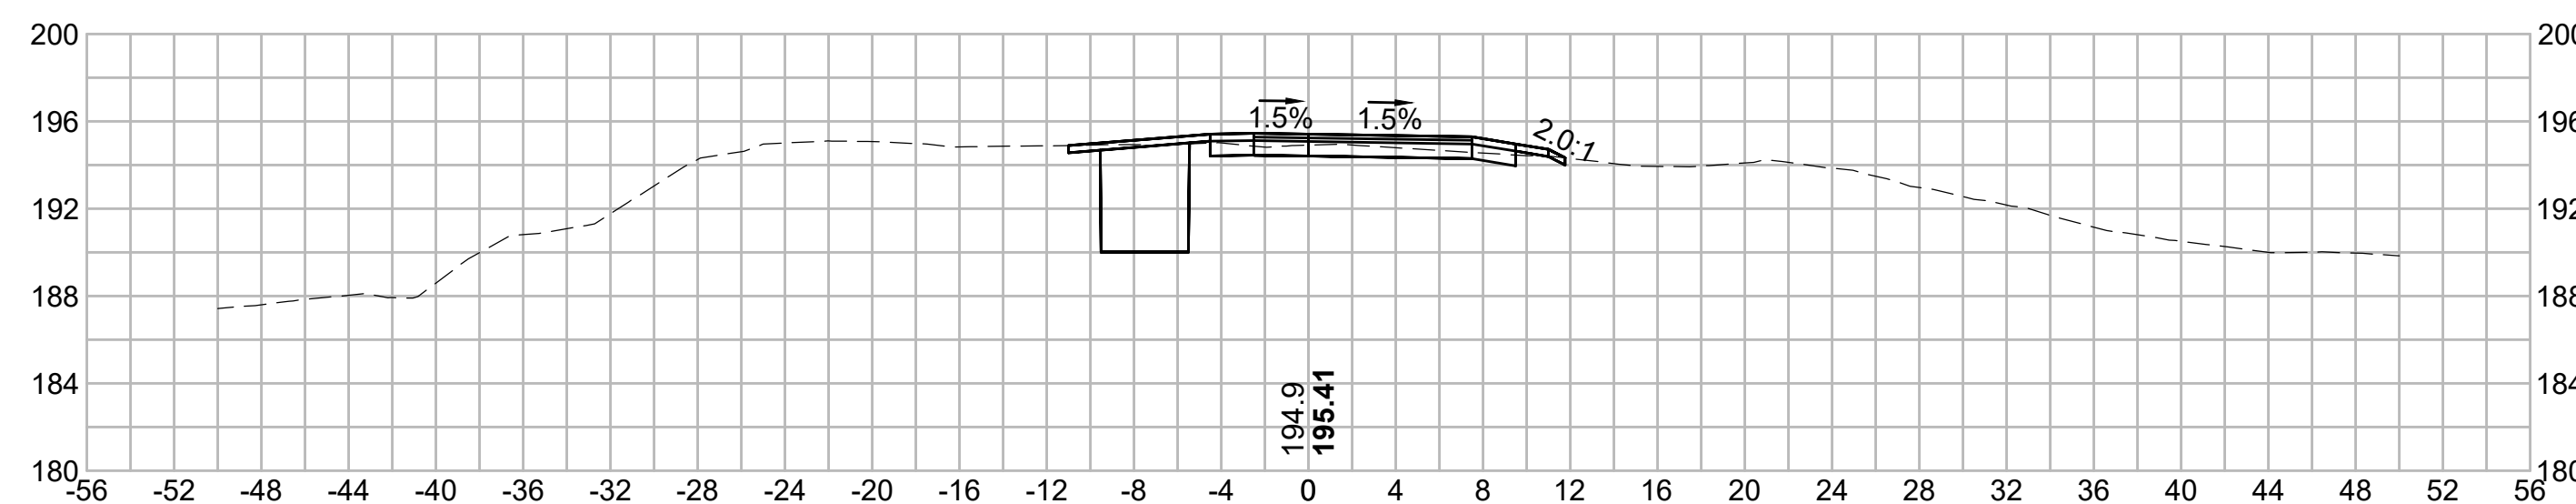

365+50

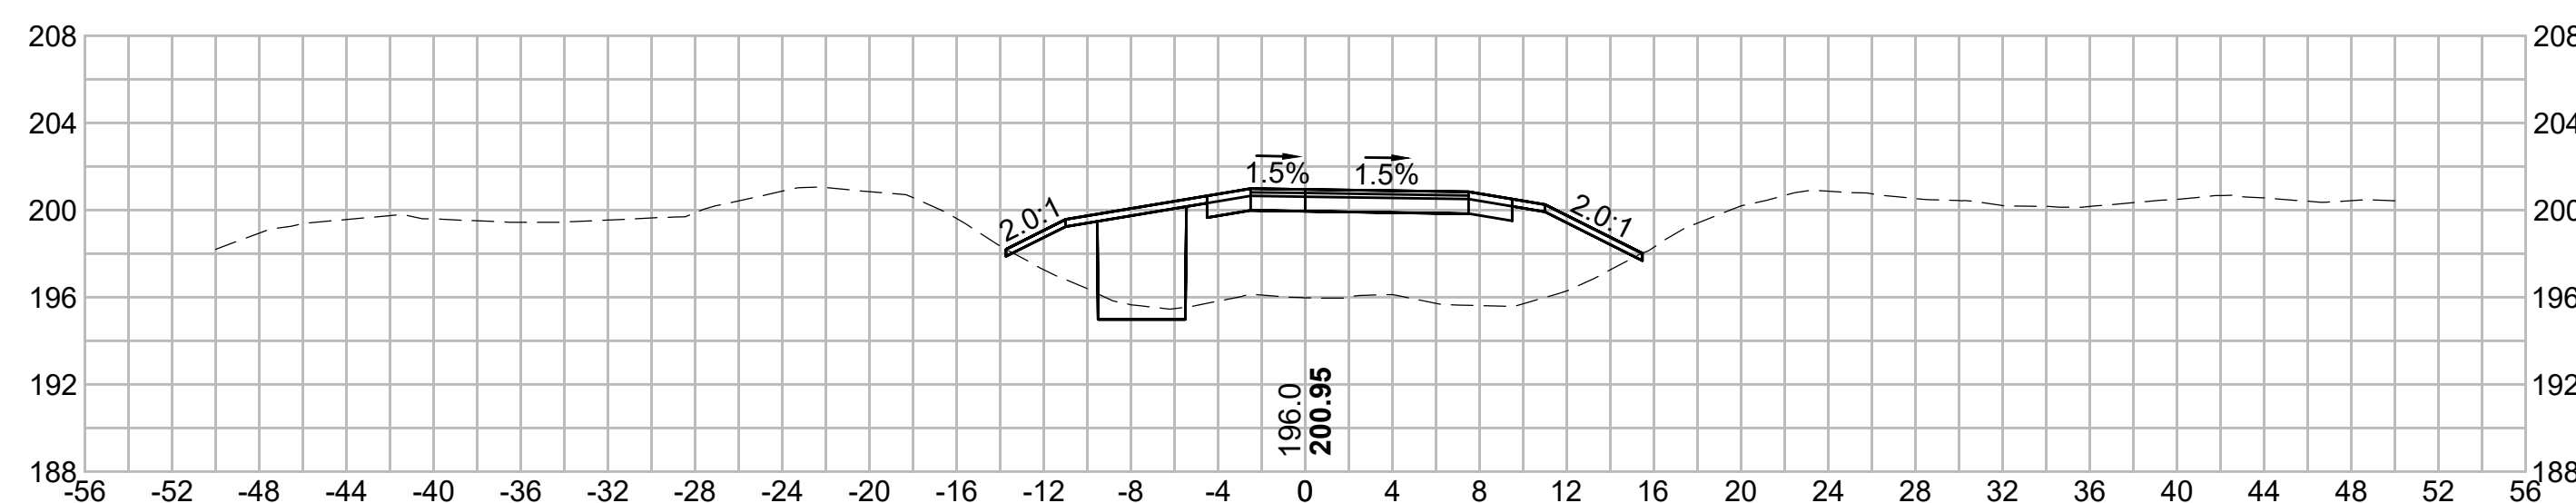








367+00

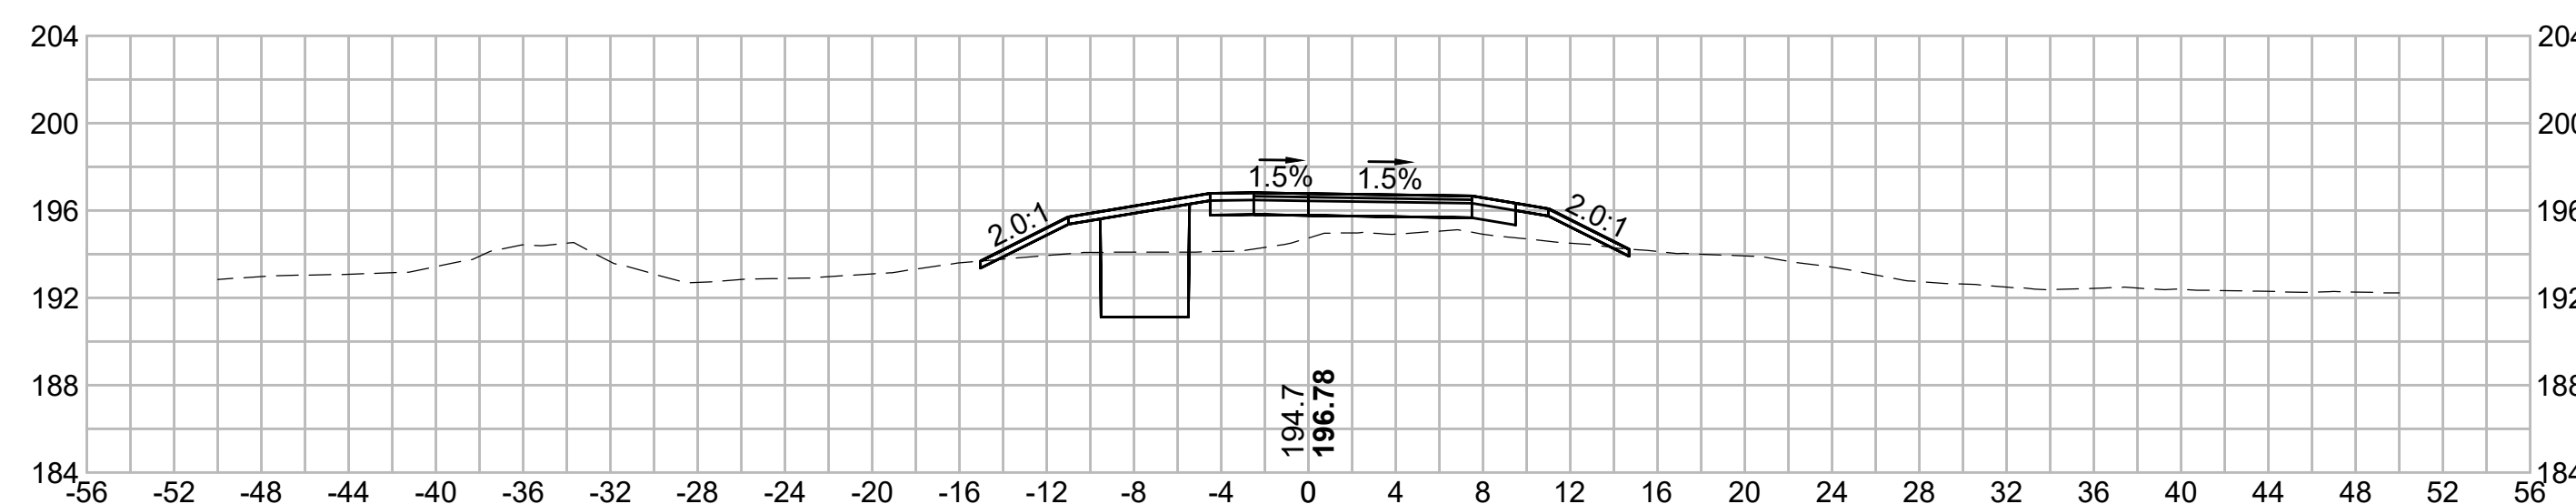

N.O.	DESCRIPTION	BY	DATE	APPR.
	REVISION			
<b>EVERSOURCE</b>				
SUDBURY-HUDSON TRANSMISSION RELIABILITY PROJECT				
HUDSON, STOW, MARLBOROUGH & SUDBURY MASSACHUSETTS				
CROSS SECTIONS				
PLAN 268 OF 349				
SCALE: unless noted 1"=8'	DATE FEB 2021	DRAWN MS	CHK'D. SK	APPR. MES
DRAWING NO.	REV.			

1 2 3 4 5 6 7 8 9 10 11

1 2 3 4 5 6 7 8 9 10 11

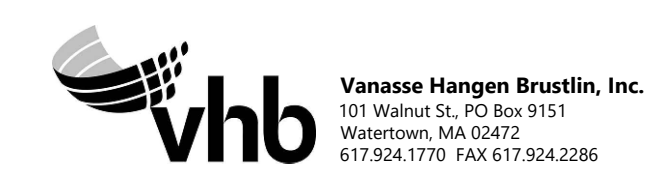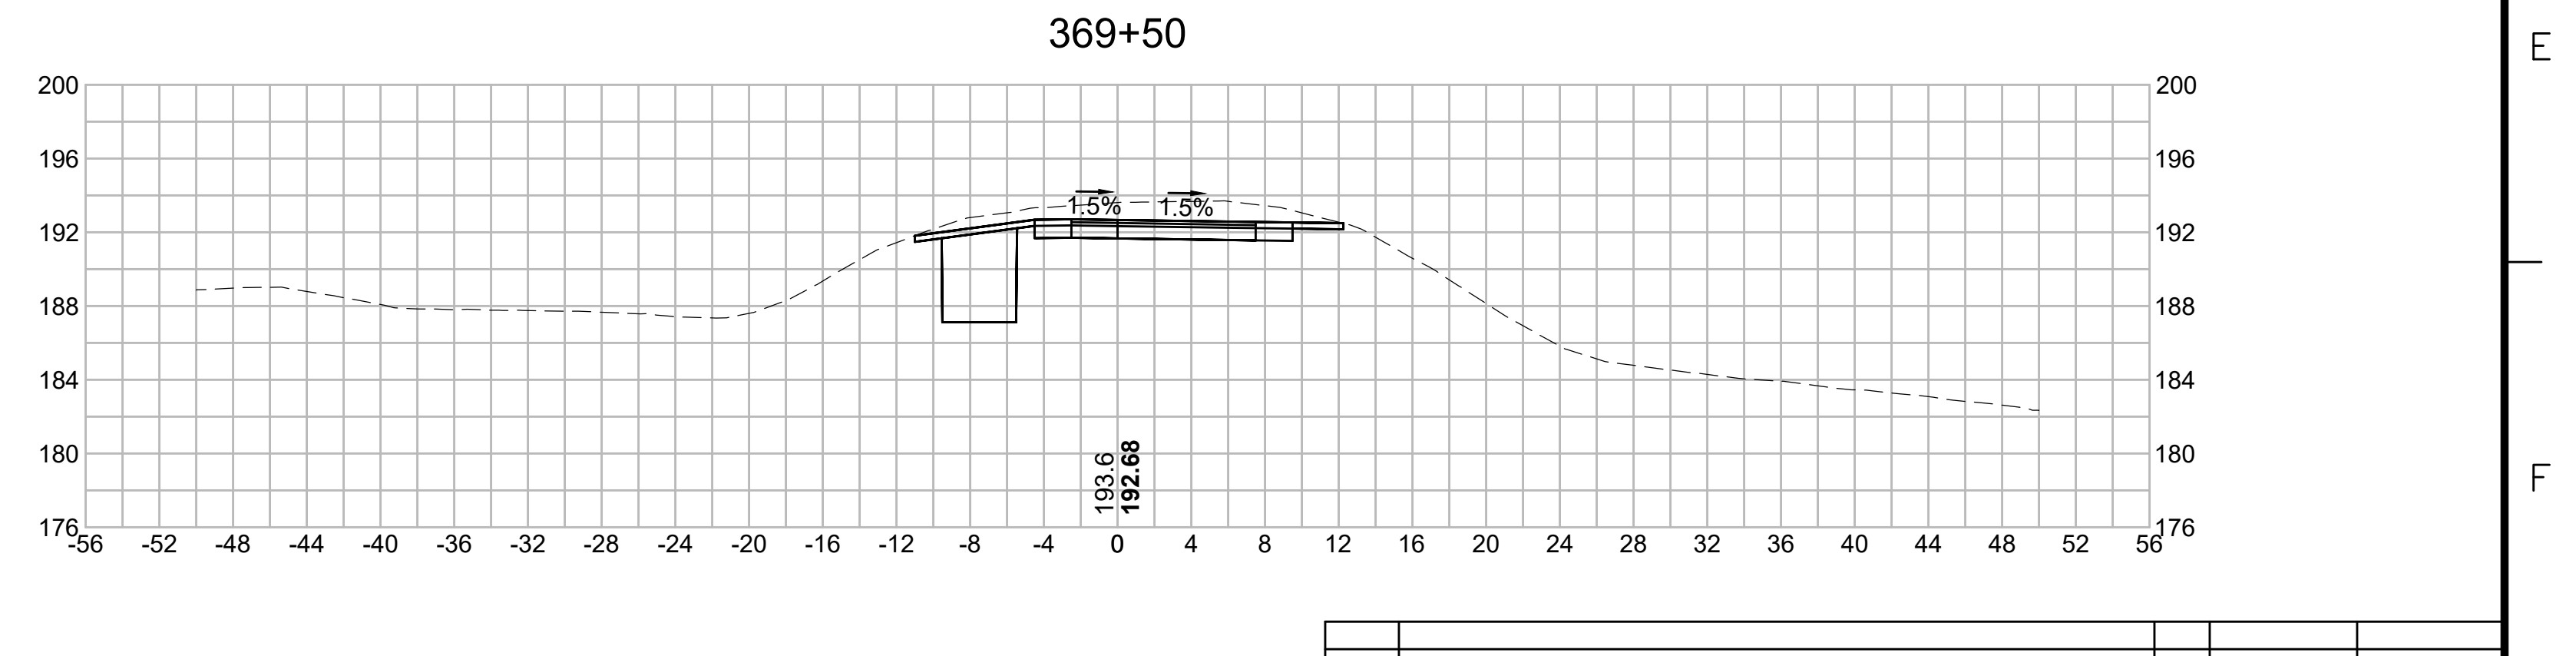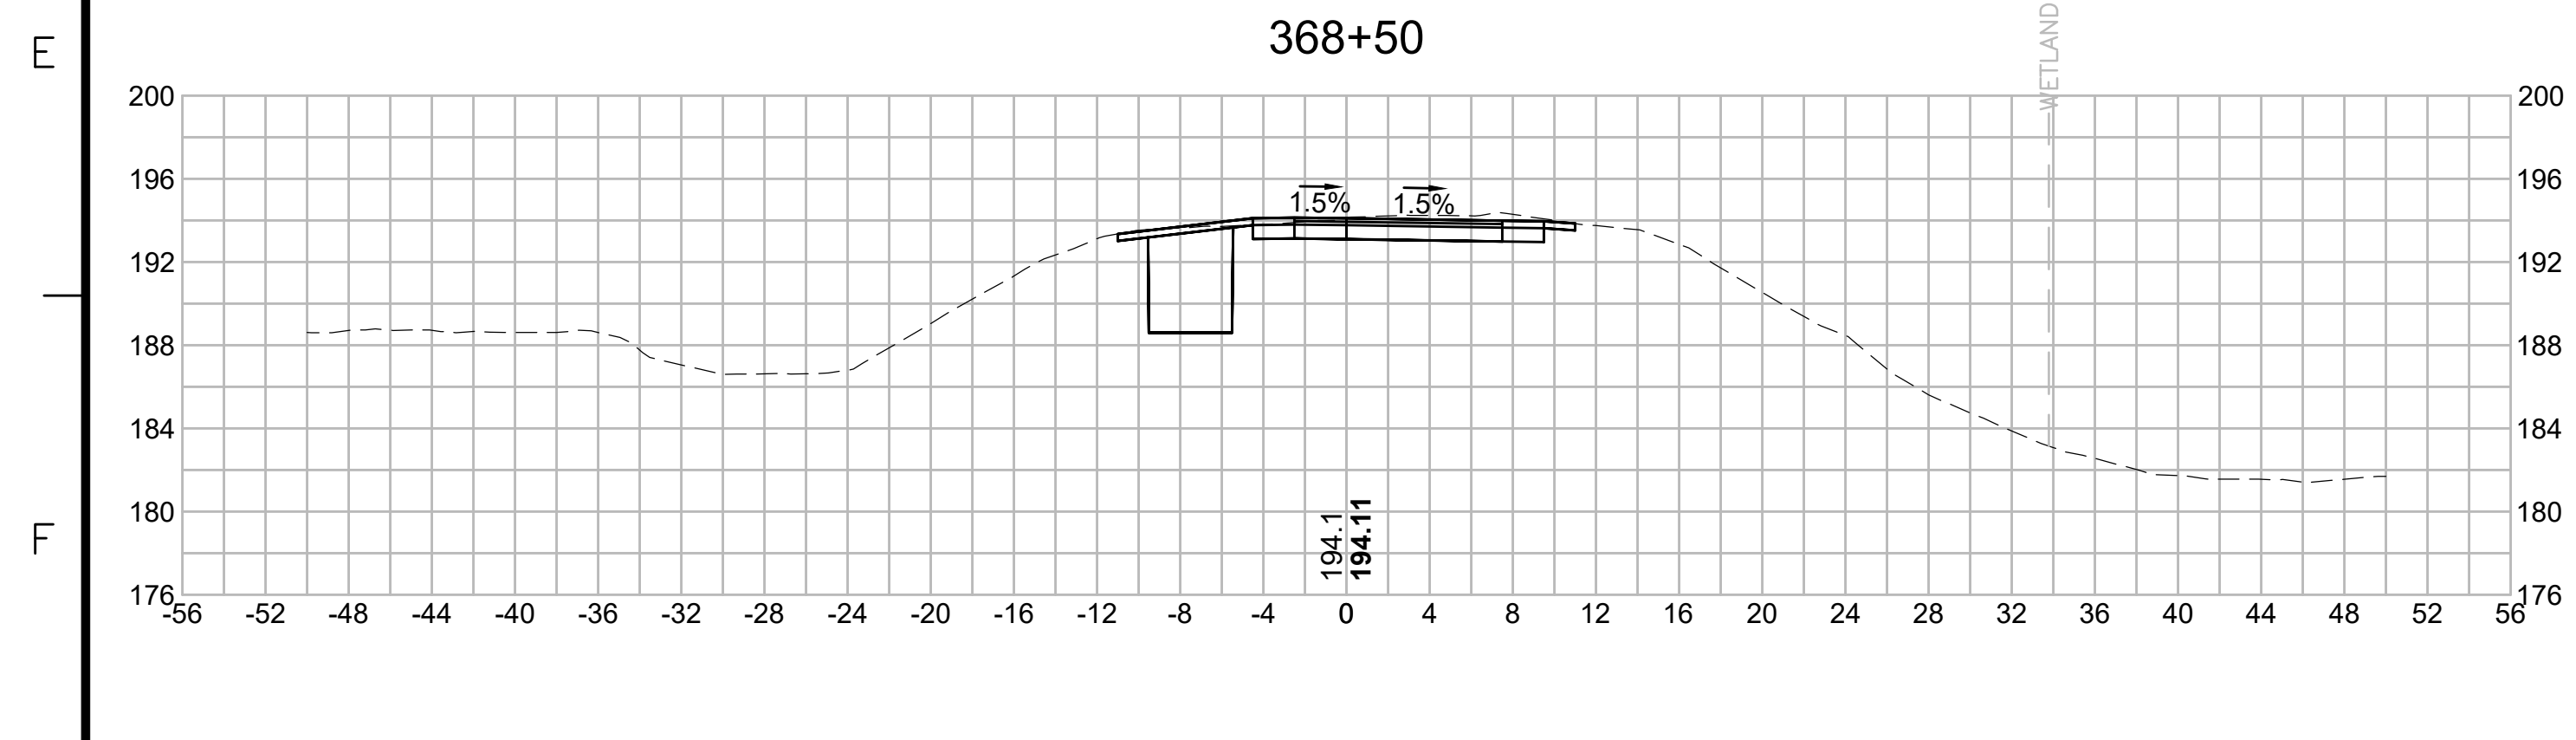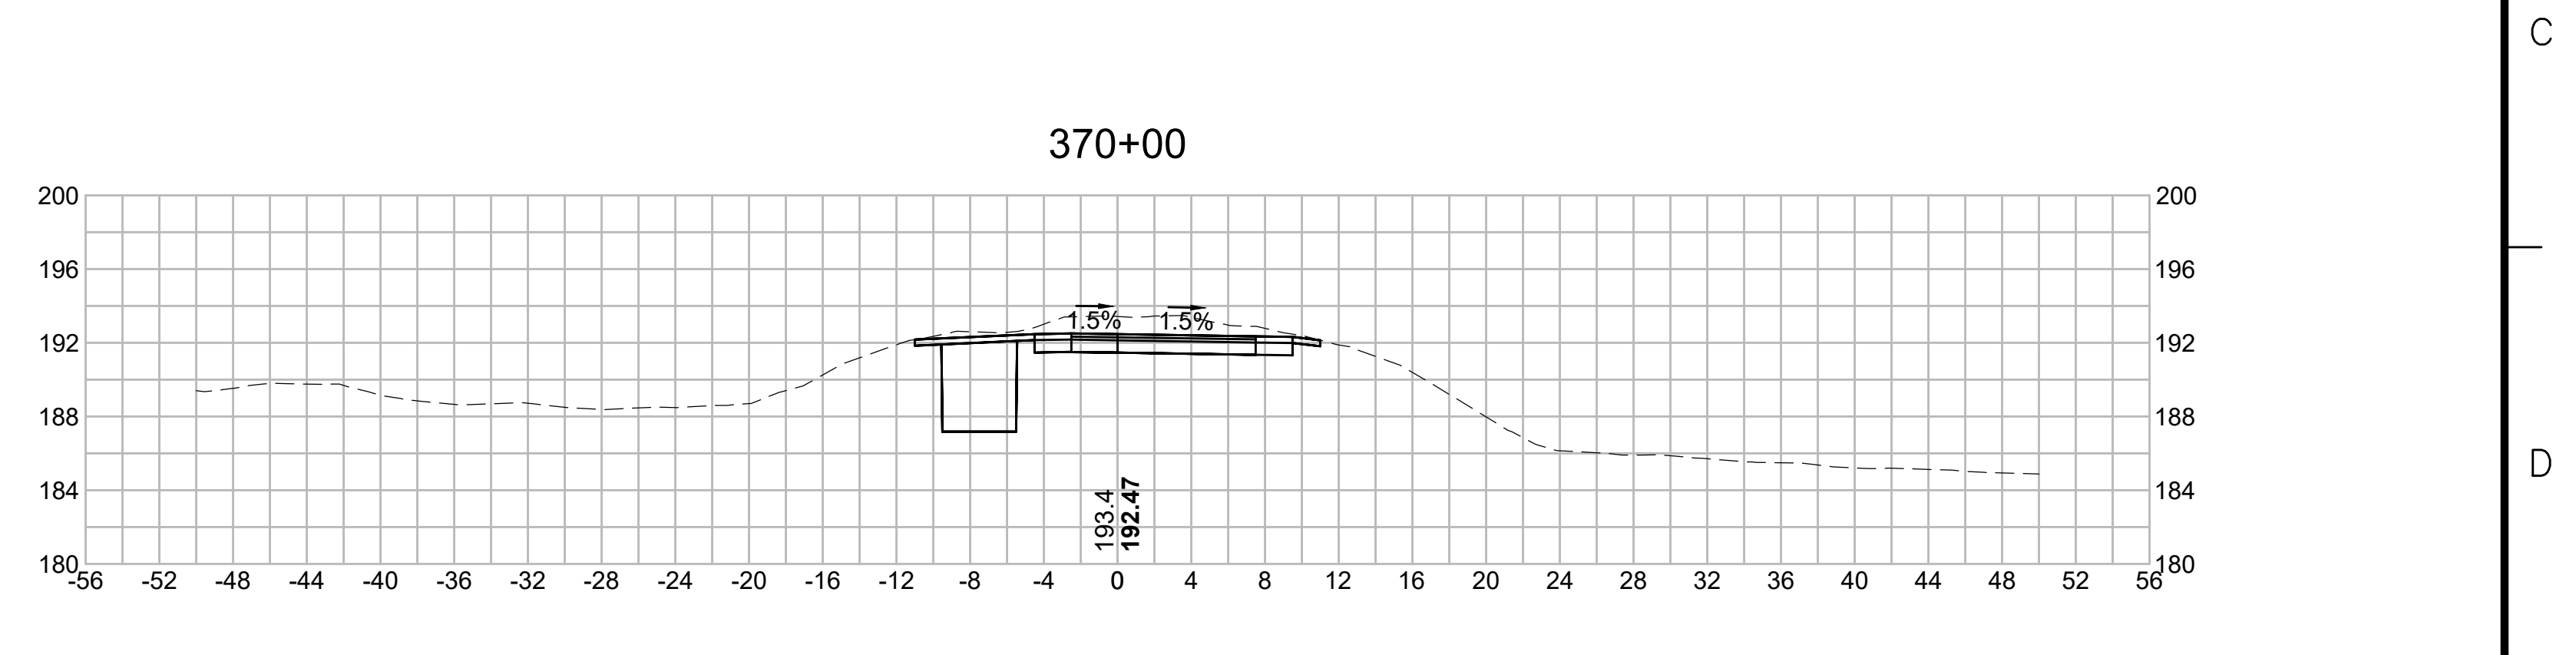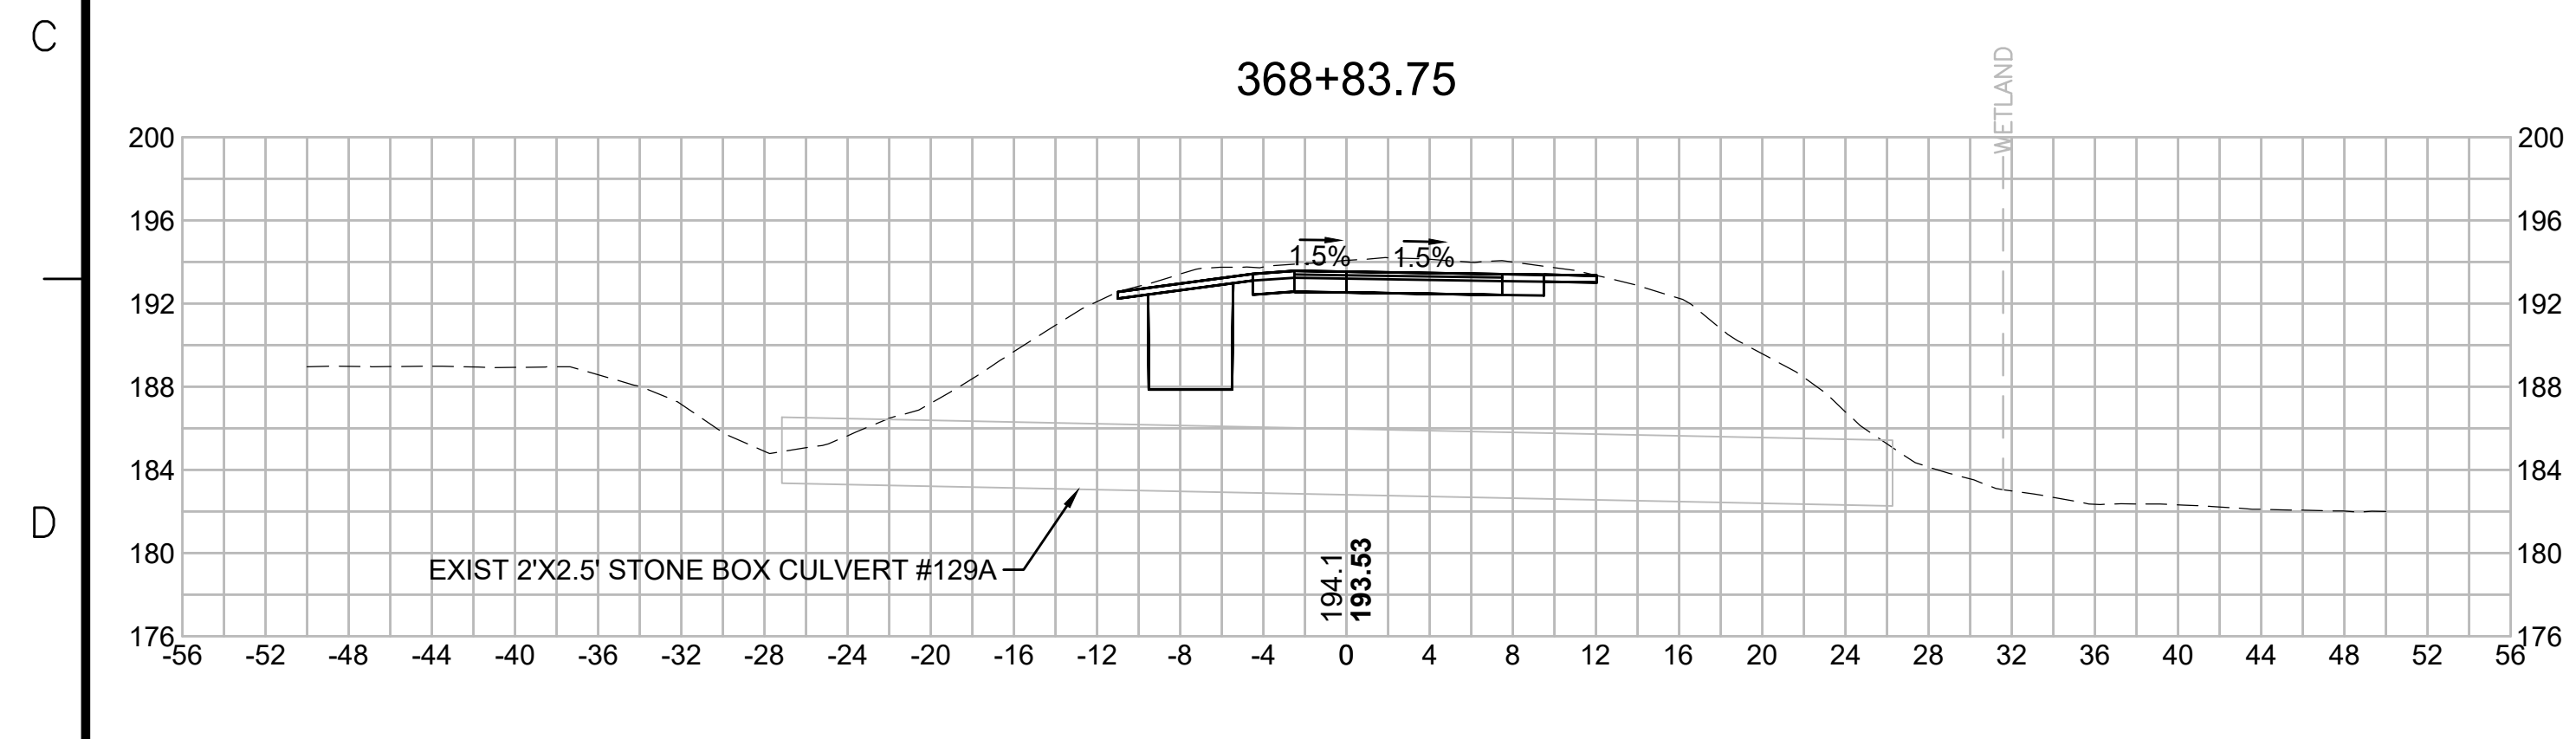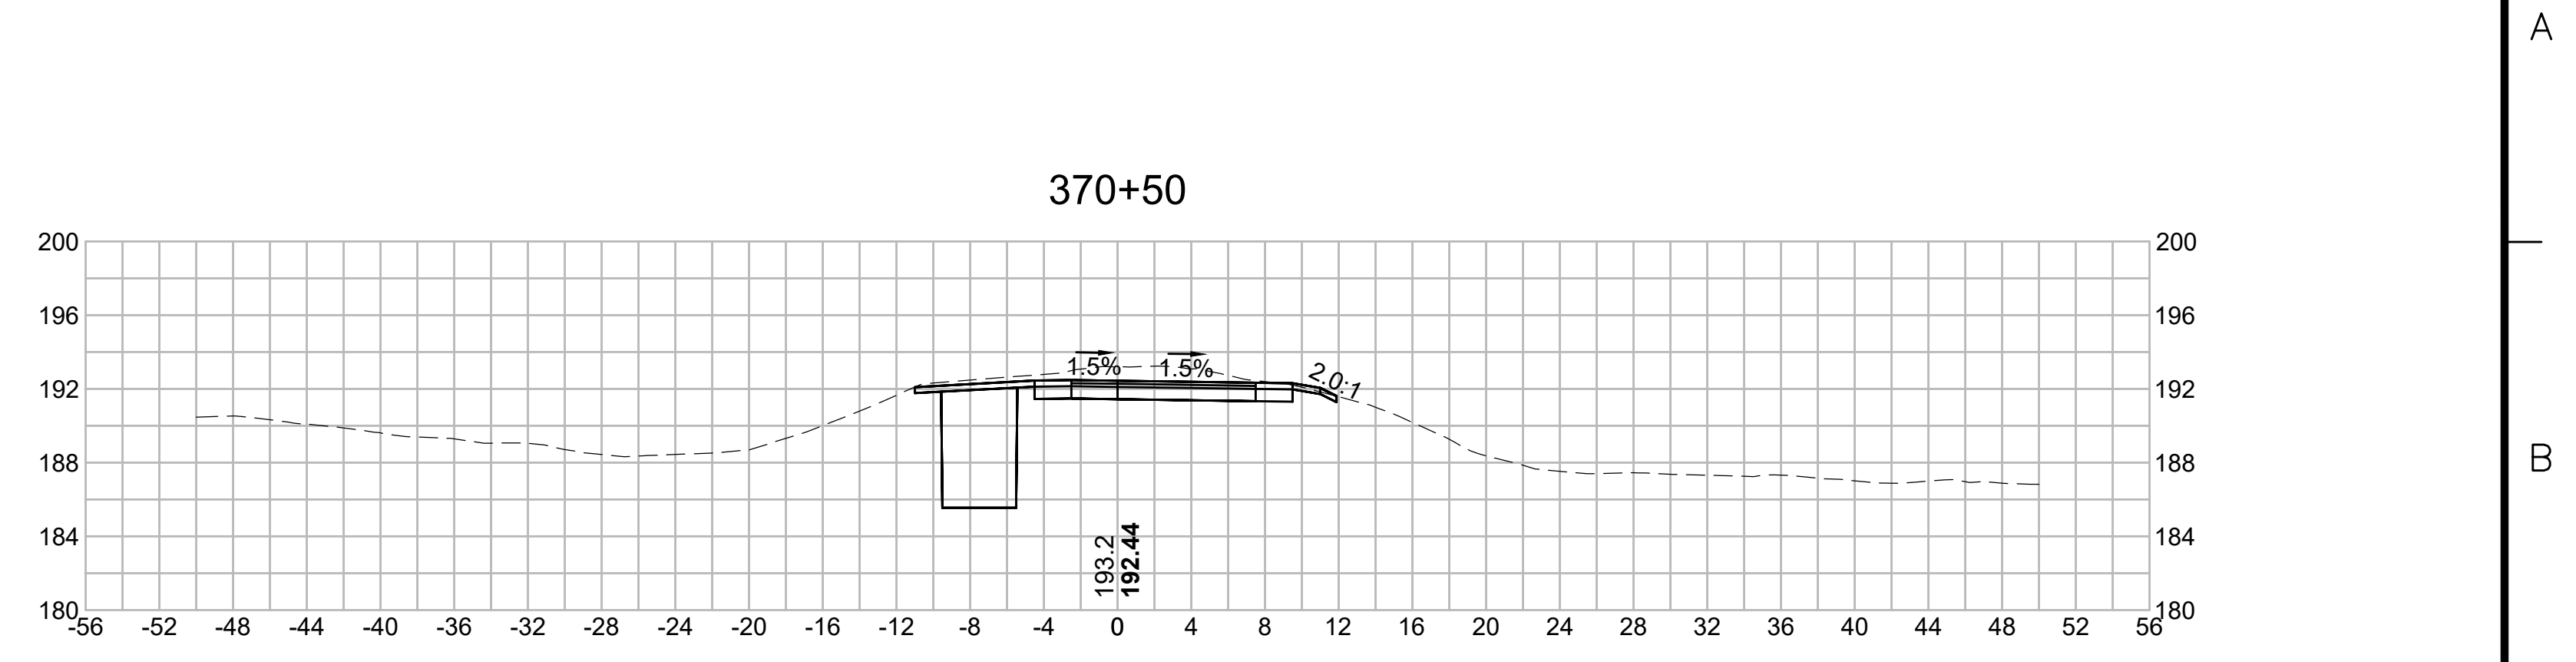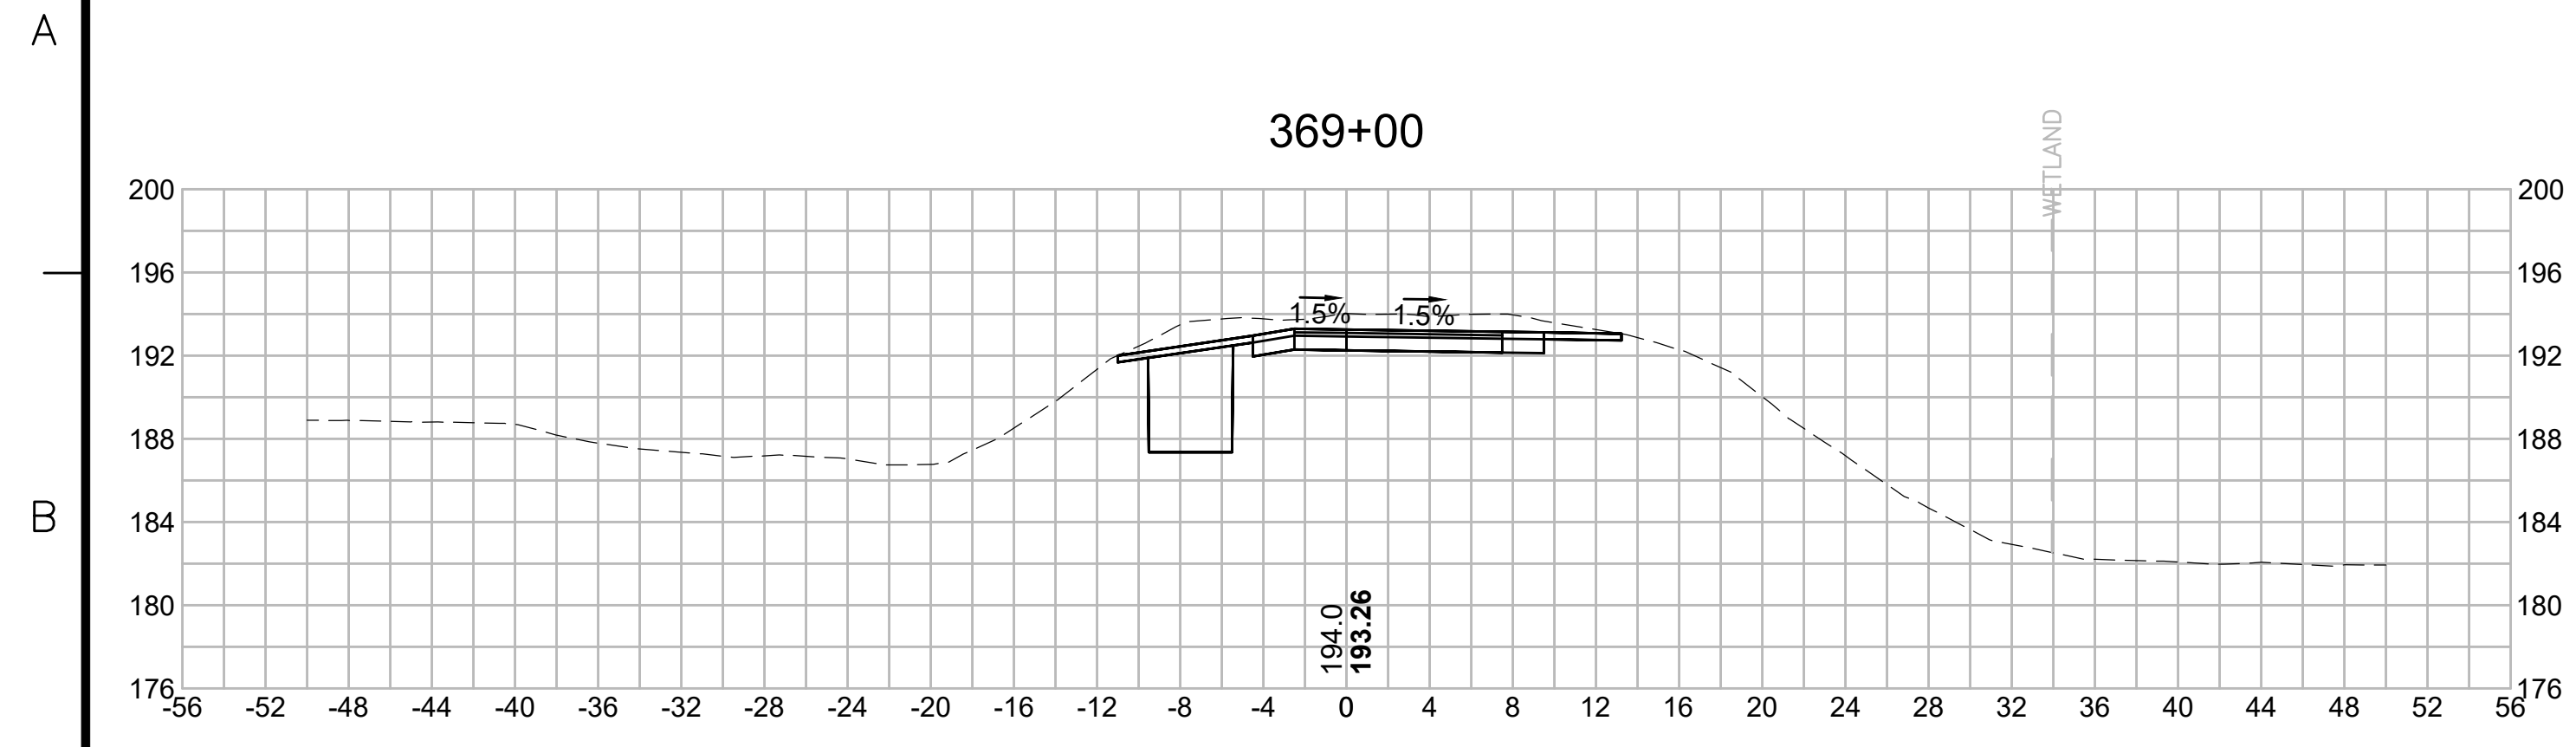

N.O.	DESCRIPTION	BY	DATE	APPR.
	REVISION			
<b>EVERSOURCE</b>				
SUDBURY-HUDSON TRANSMISSION RELIABILITY PROJECT				
HUDSON, STOW, MARLBOROUGH & SUDBURY MASSACHUSETTS				
CROSS SECTIONS				
PLAN 269 OF 349				
SCALE: unless noted 1"=8'	DATE FEB 2021	DRAWN MS	CHECKED SK	APPROVED MES
DRAWING NO.	REV.			

1 2 3 4 5 6 7 8 9 10 11



1 2 3 4 5 6 7 8 9 10 11

A

B

C

D

E

F

G

A

B








C

D

E

F

G

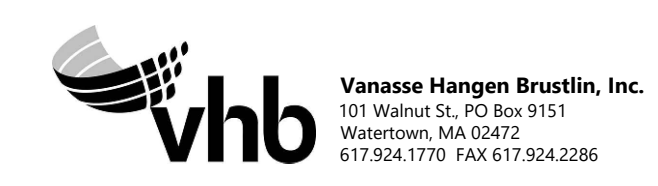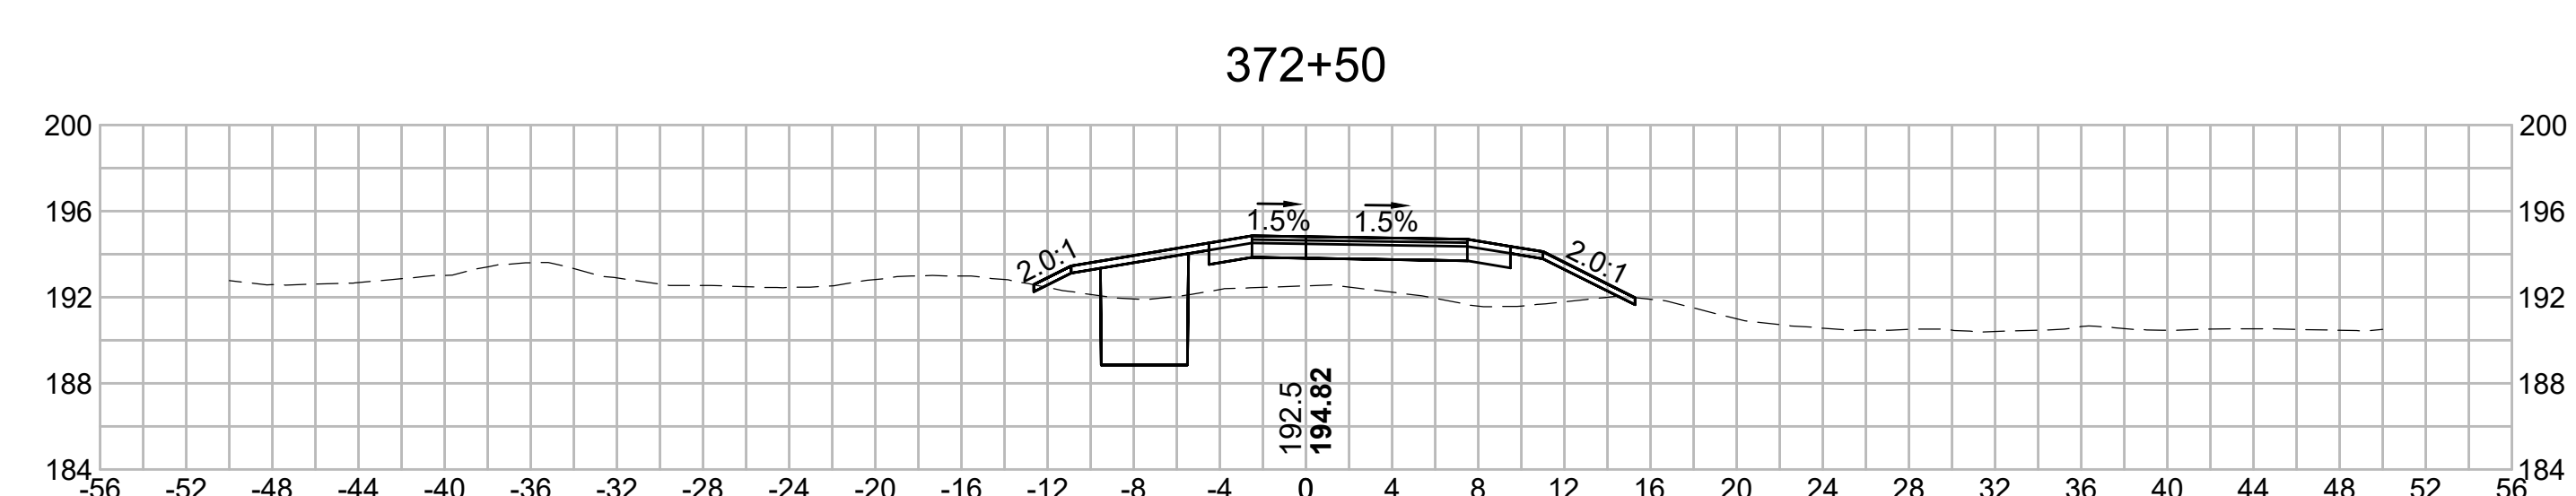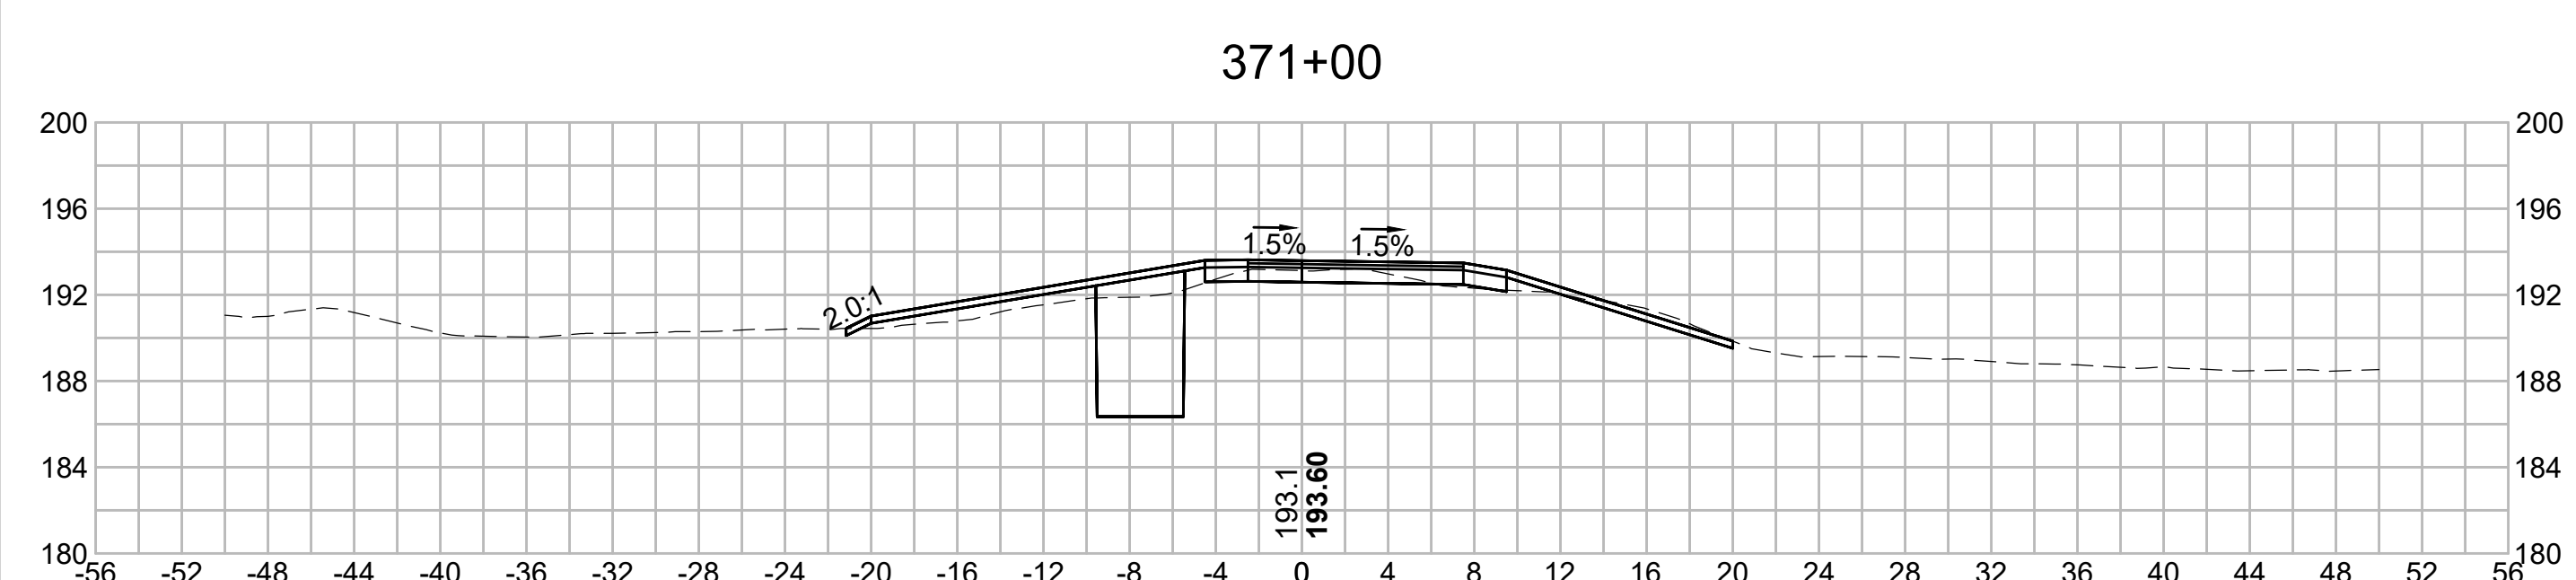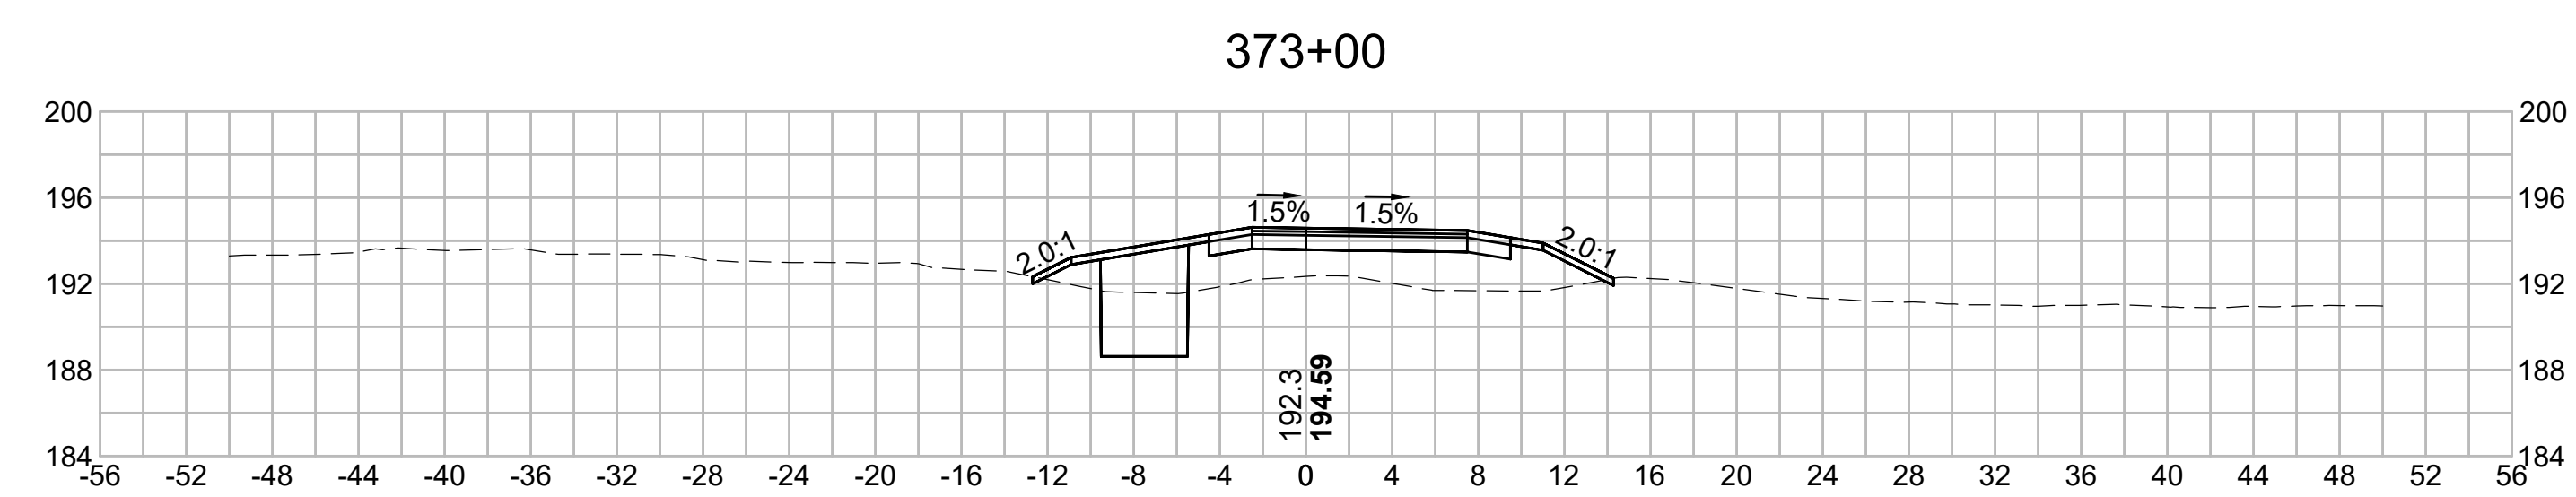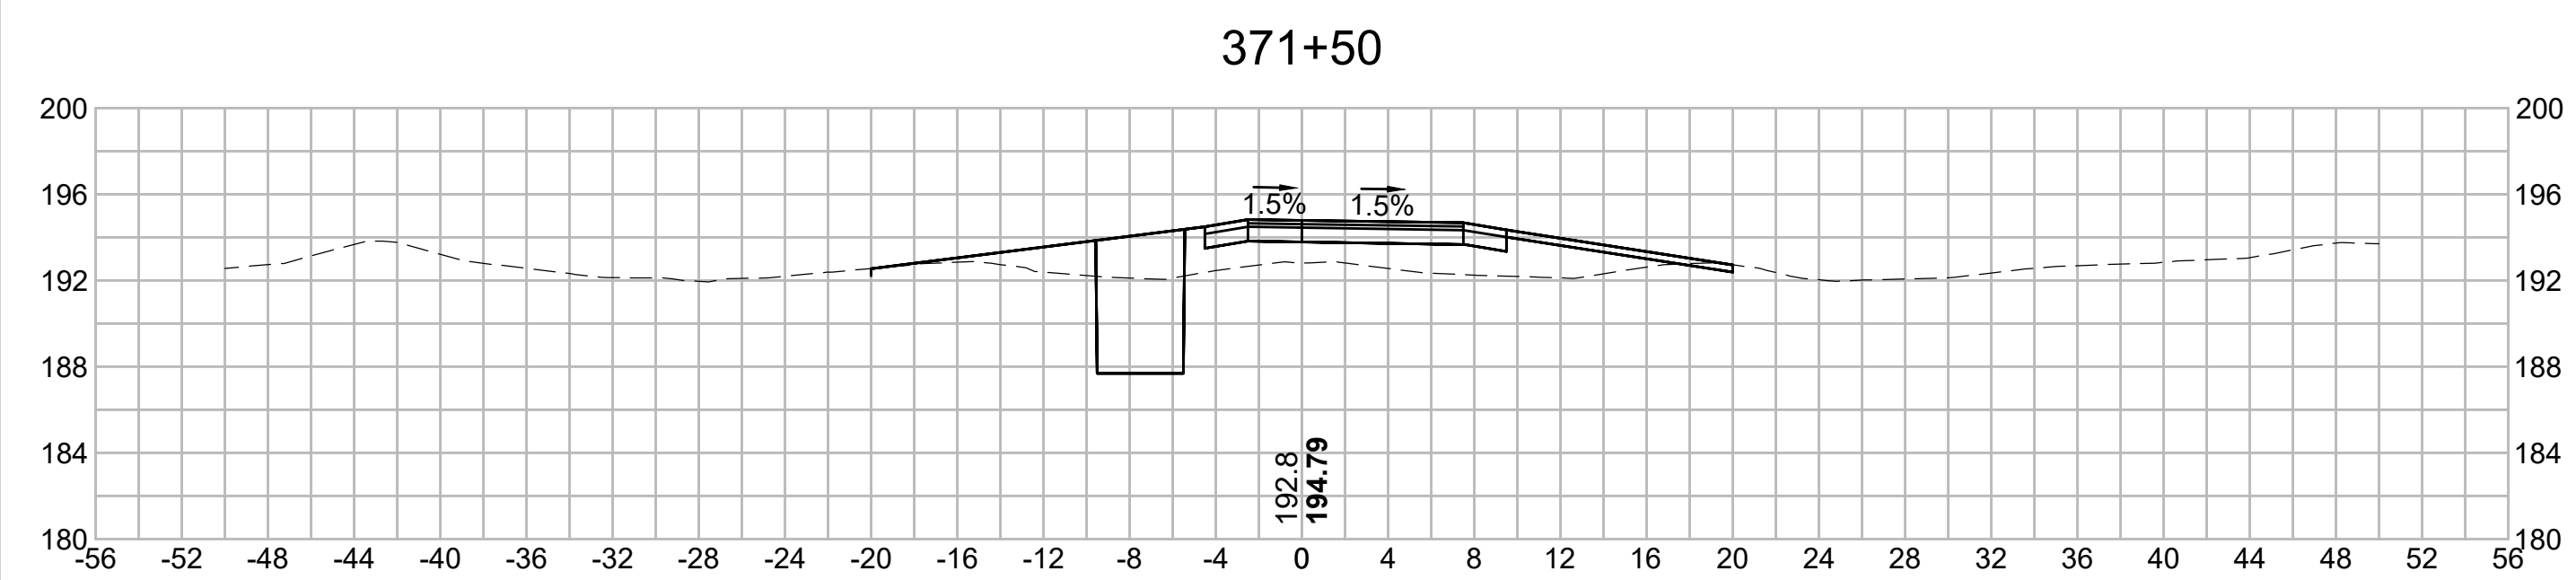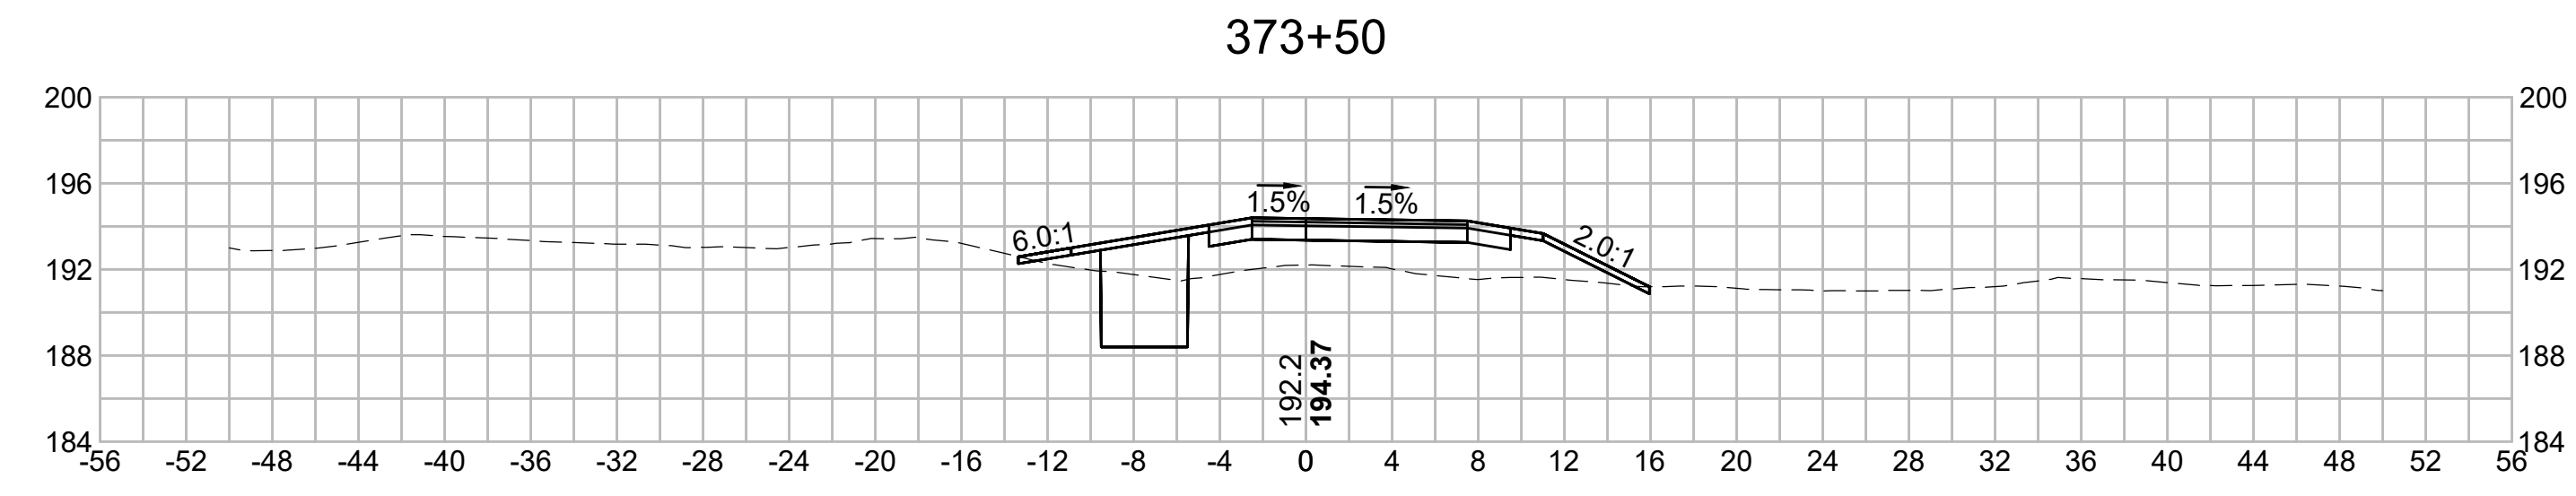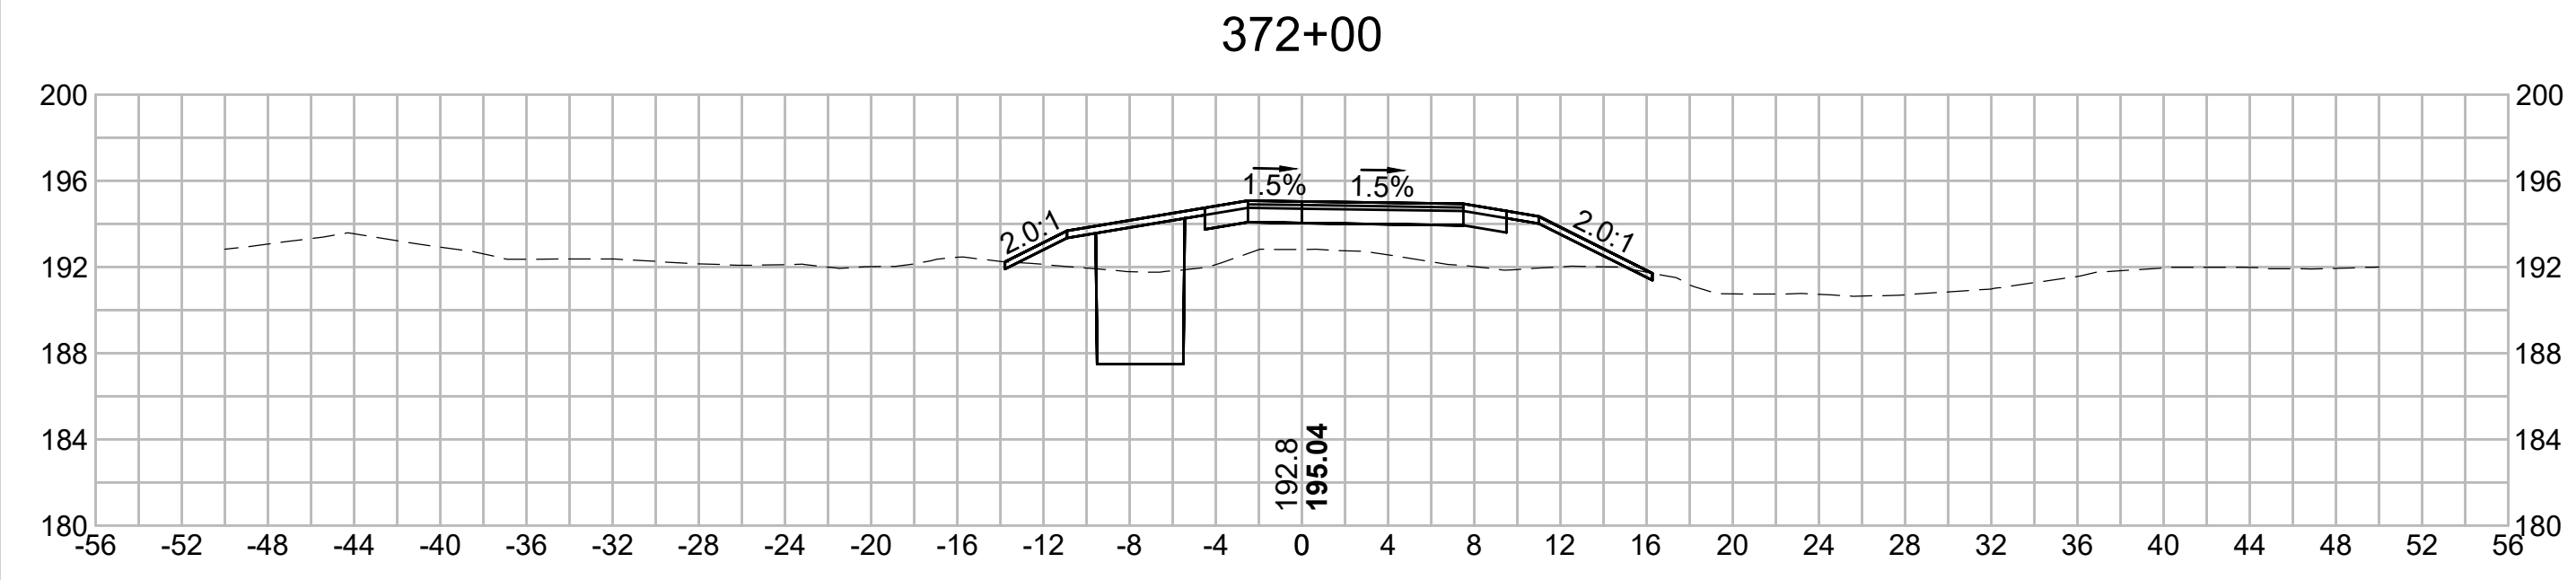

N.O.	DESCRIPTION	BY	DATE	APPR.
	REVISION			
<b>EVERSOURCE</b>				
SUDBURY-HUDSON TRANSMISSION RELIABILITY PROJECT				
HUDSON, STOW, MARLBOROUGH & SUDBURY MASSACHUSETTS				
CROSS SECTIONS				
PLAN 2700F349				
SCALE: unless noted 1"=8'	DATE FEB 2021	DRAWN MS	CHK'D. SK	APPR. MES
DRAWING NO.	REV.			

1 2 3 4 5 6 7 8 9 10 11

1 2 3 4 5 6 7 8 9 10 11

A

A

B

B

C

C

D

D

E

E


F

F


G

G


375+00

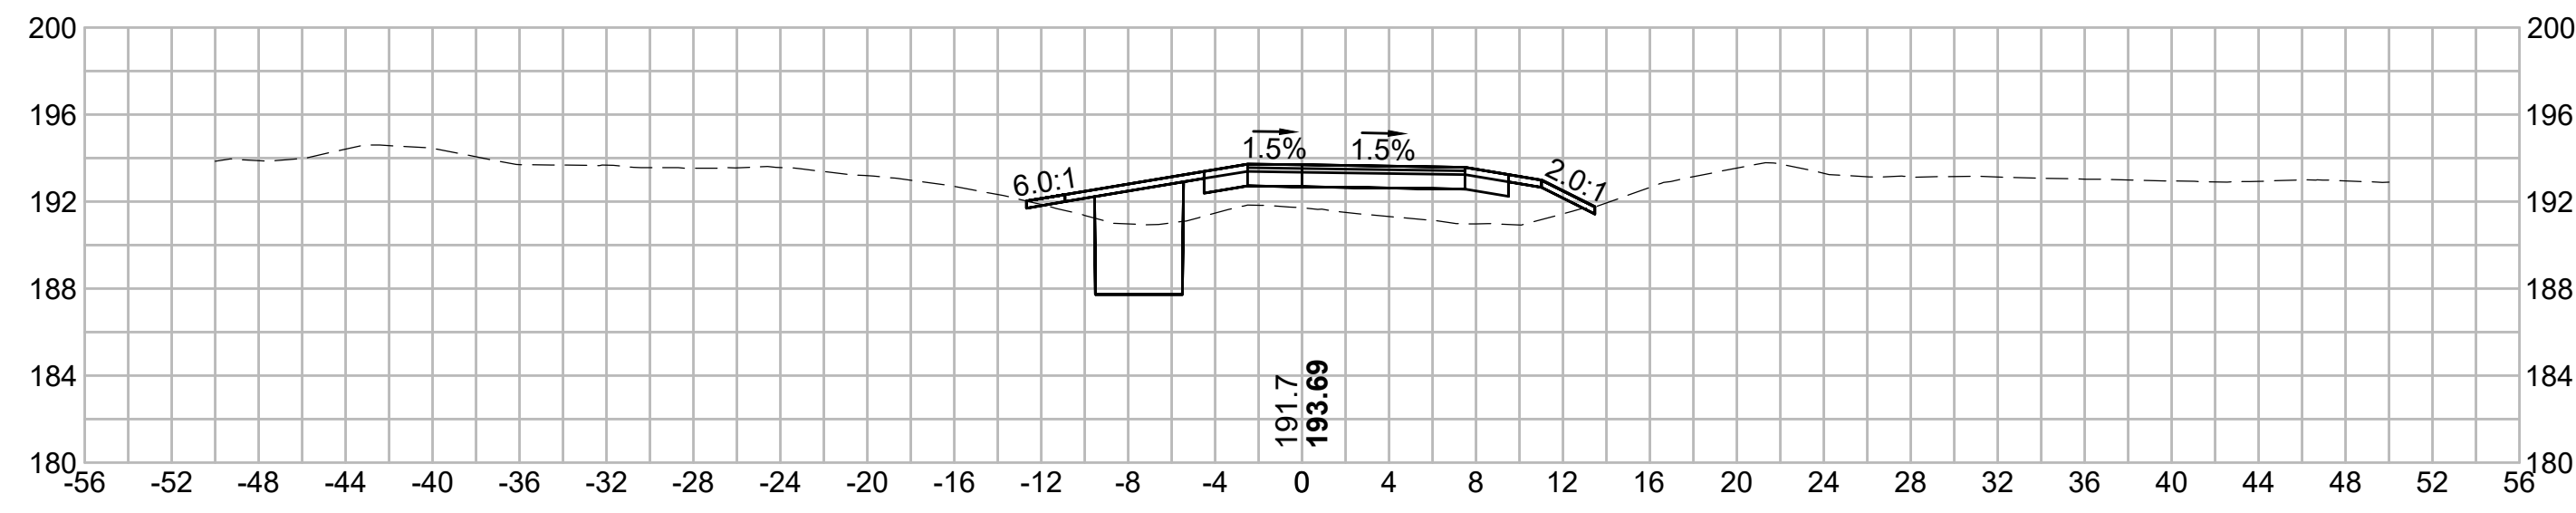


376+50

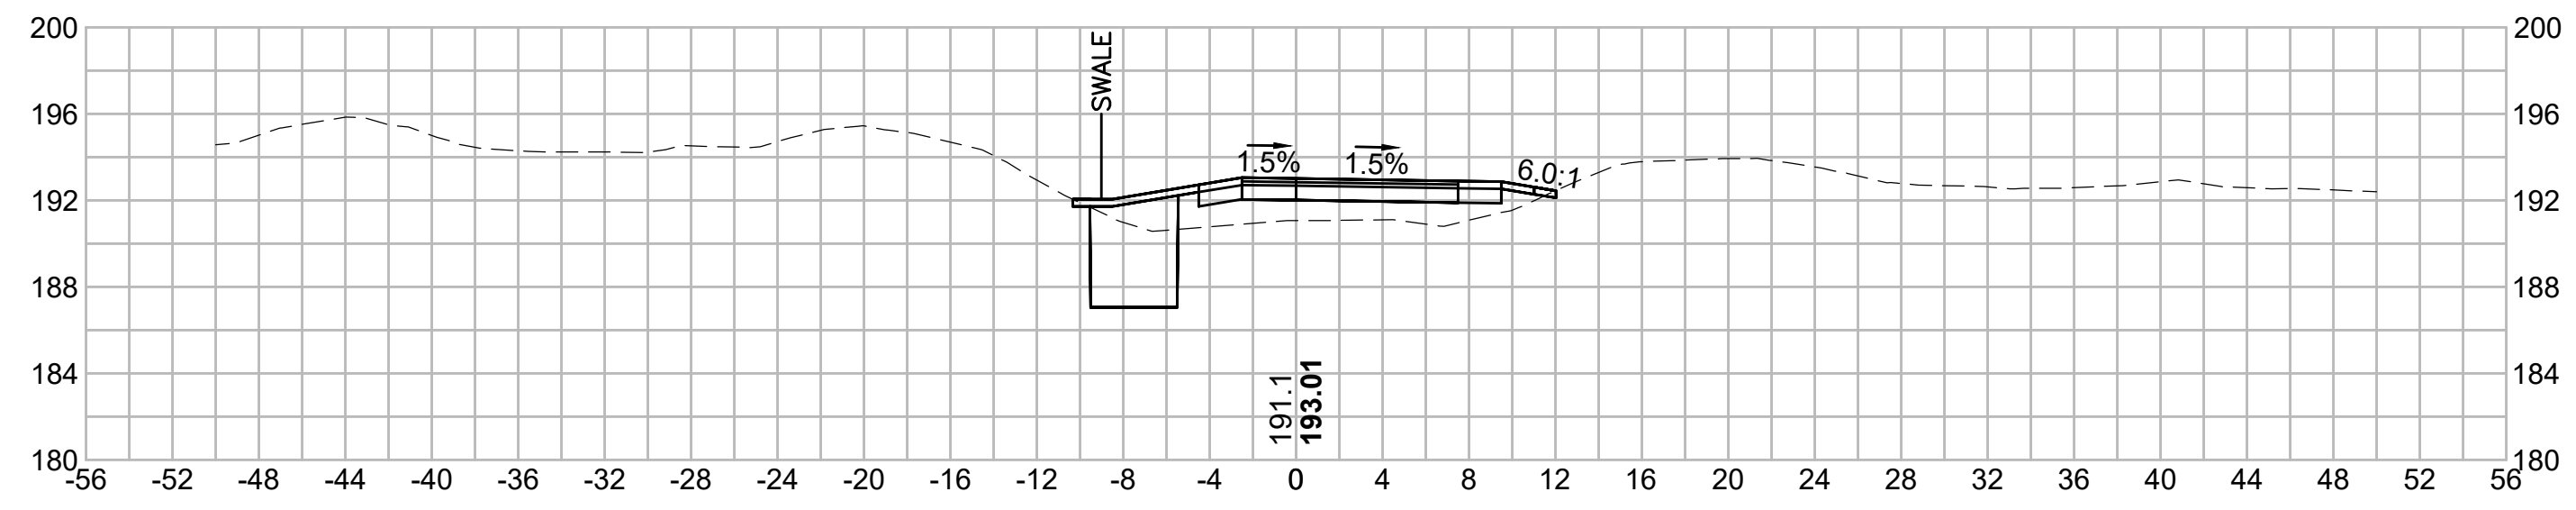


374+50

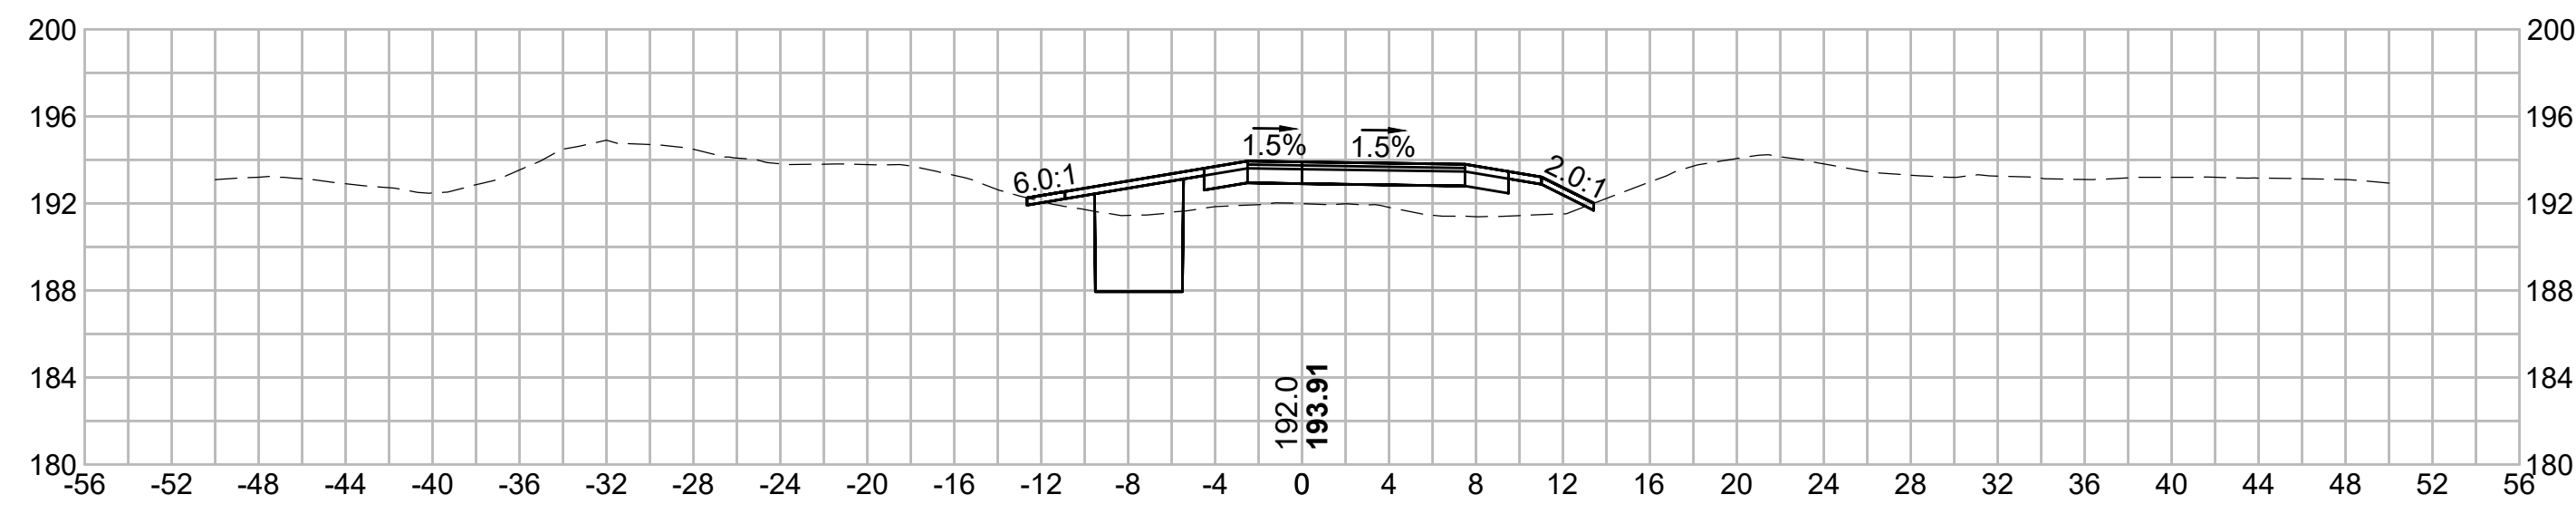


376+00

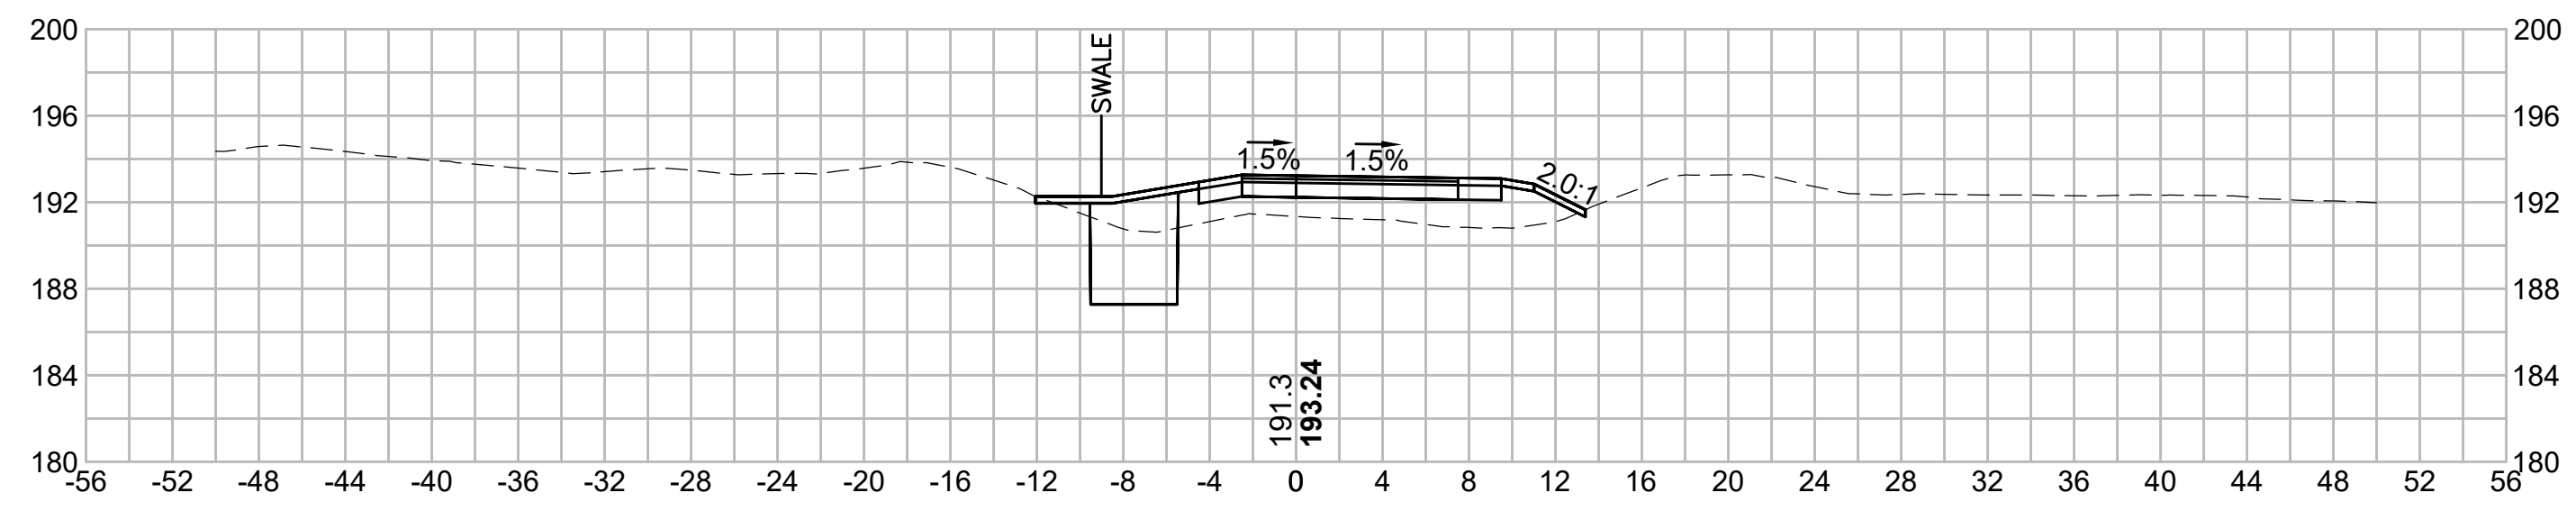

374+00

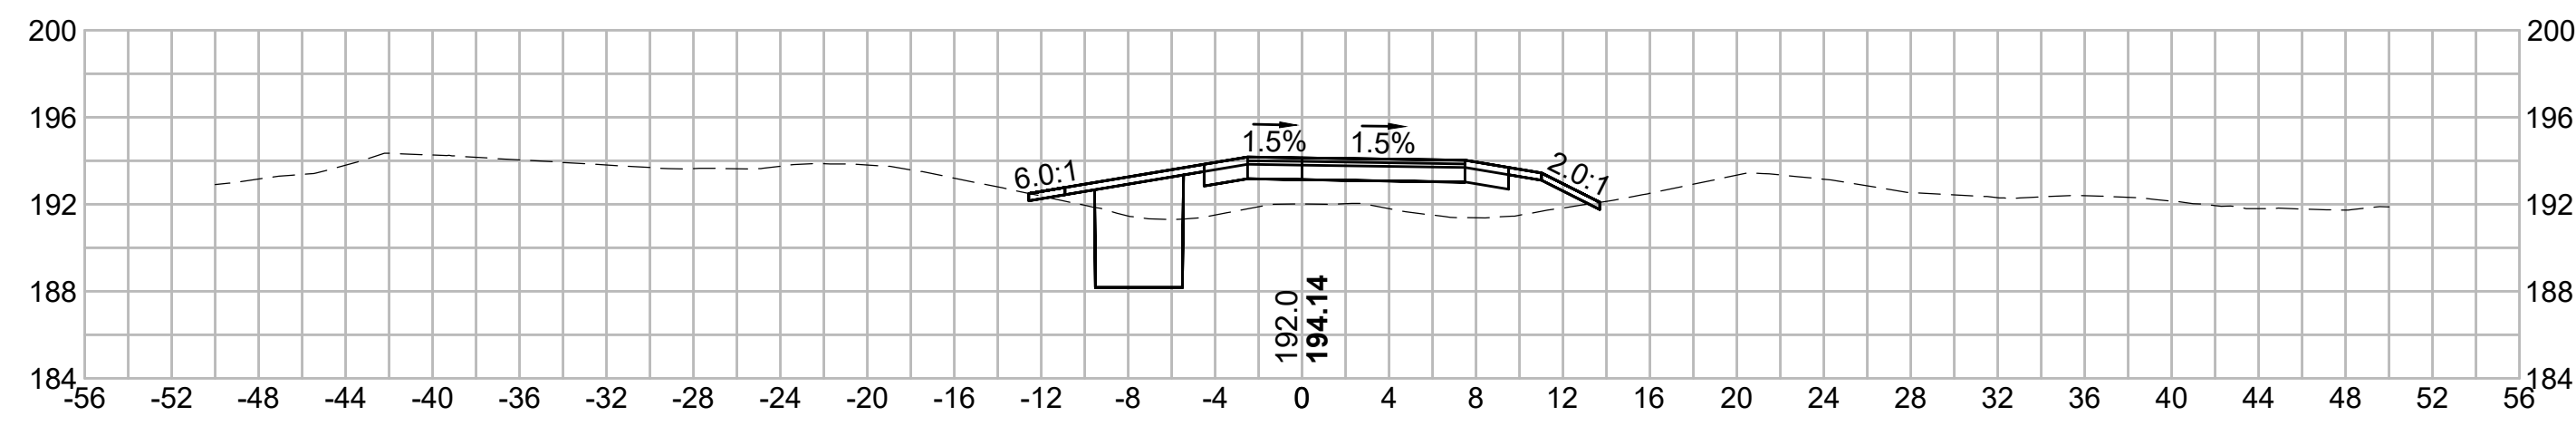

375+50

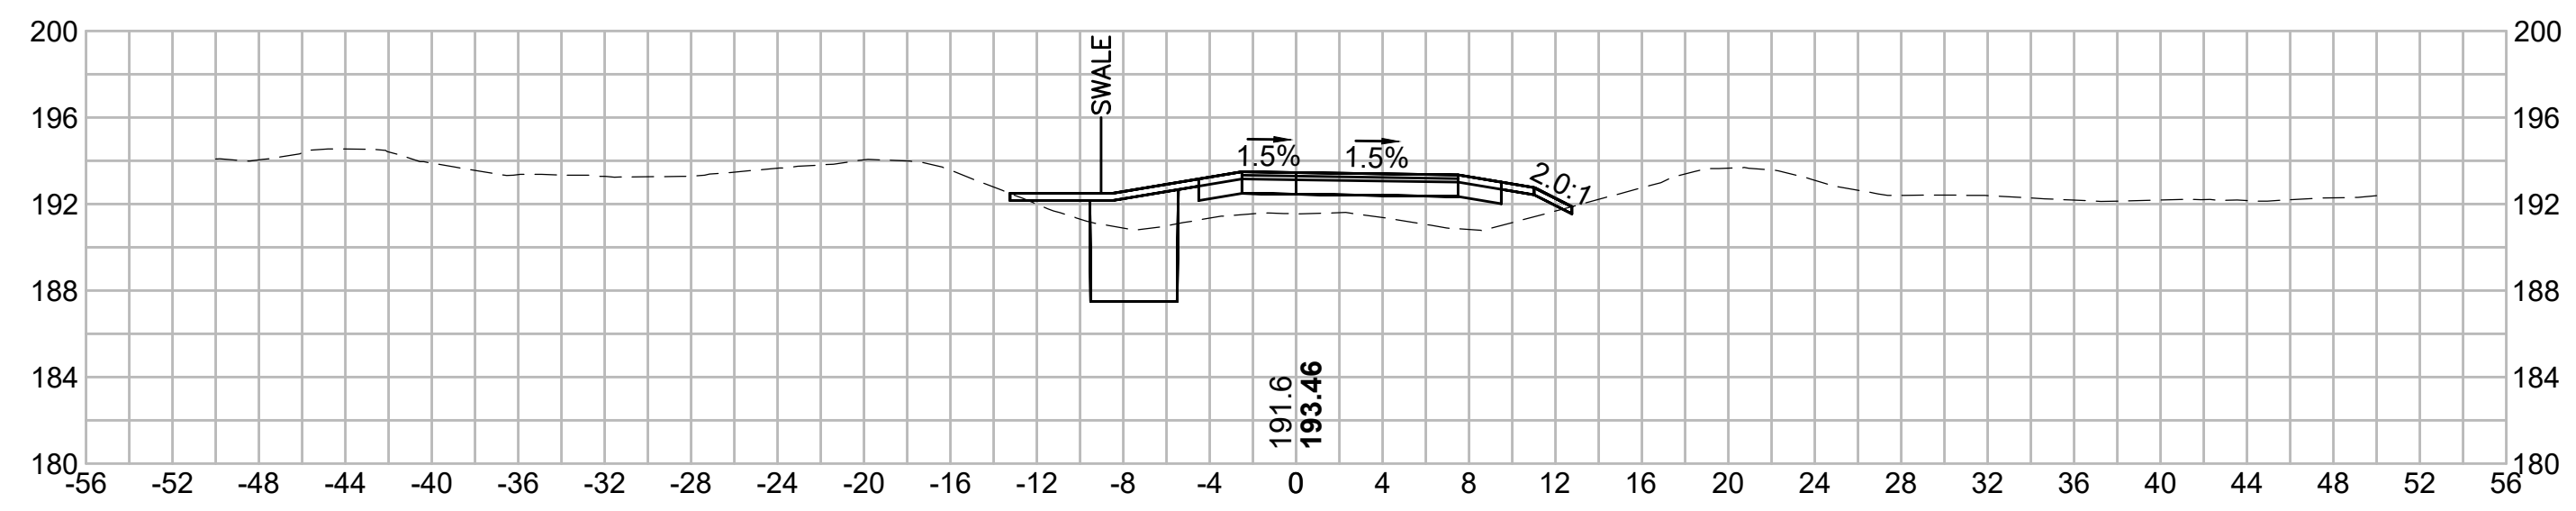

N.O.	DESCRIPTION	BY	DATE	APPR.
	REVISION			
<b>EVERSOURCE</b>				
SUDBURY-HUDSON TRANSMISSION RELIABILITY PROJECT				
HUDSON, STOW, MARLBOROUGH & SUDBURY MASSACHUSETTS				
CROSS SECTIONS				
PLAN 2710F349				
SCALE: unless noted 1"=8'	DATE FEB 2021	DRAWN MS	CHECKED SK	APPROVED MES
DRAWING NO.	REV.			

1 2 3 4 5 6 7 8 9 10 11

1 2 3 4 5 6 7 8 9 10 11

A

B

C

D

E

F

G

A

B

C


D

E


F

G


378+00

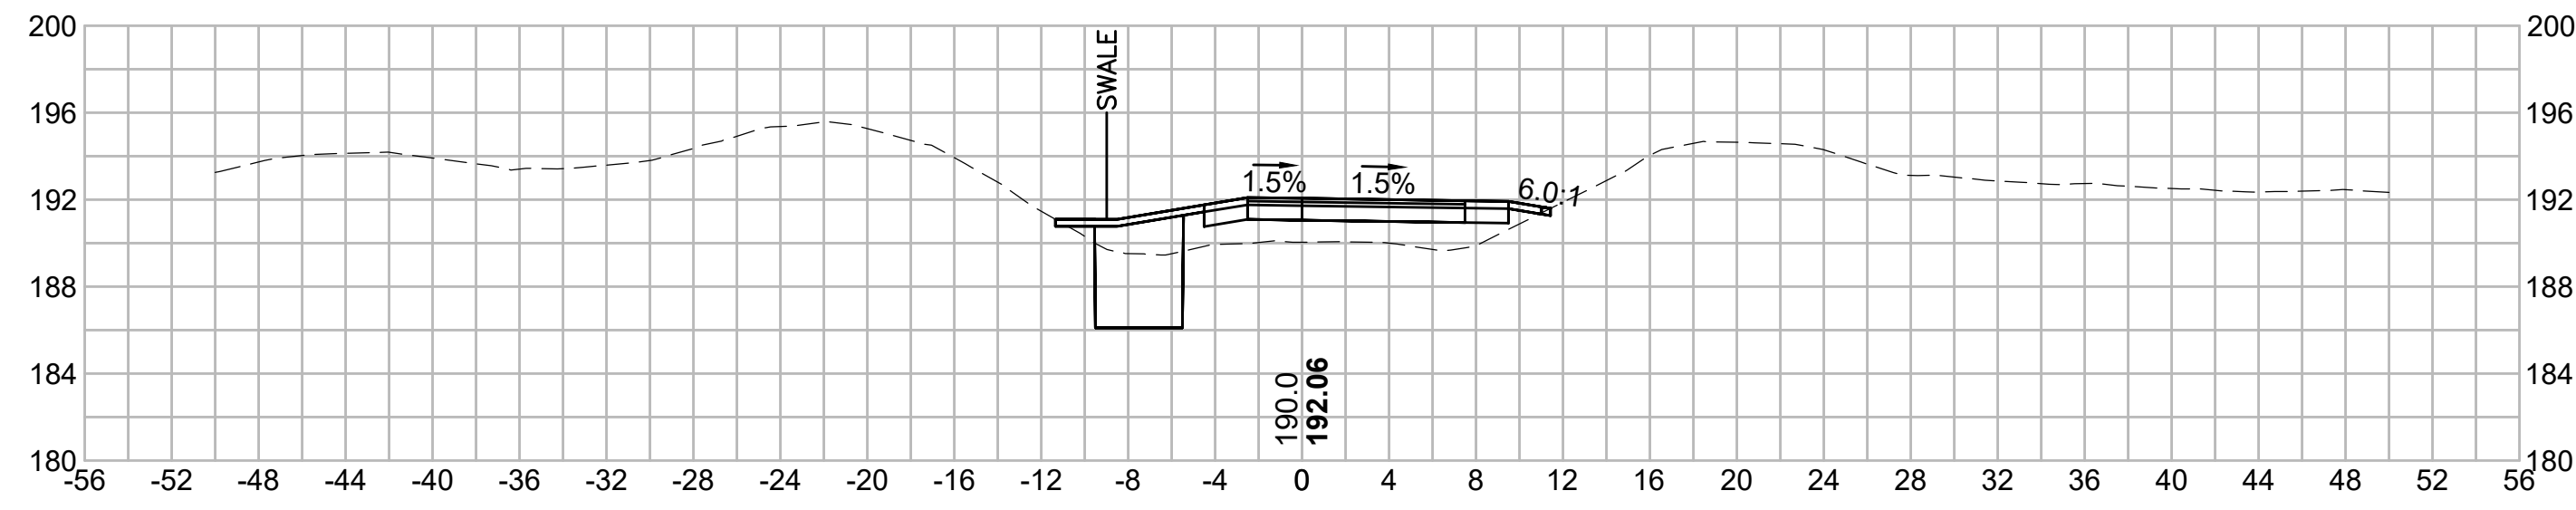


379+50

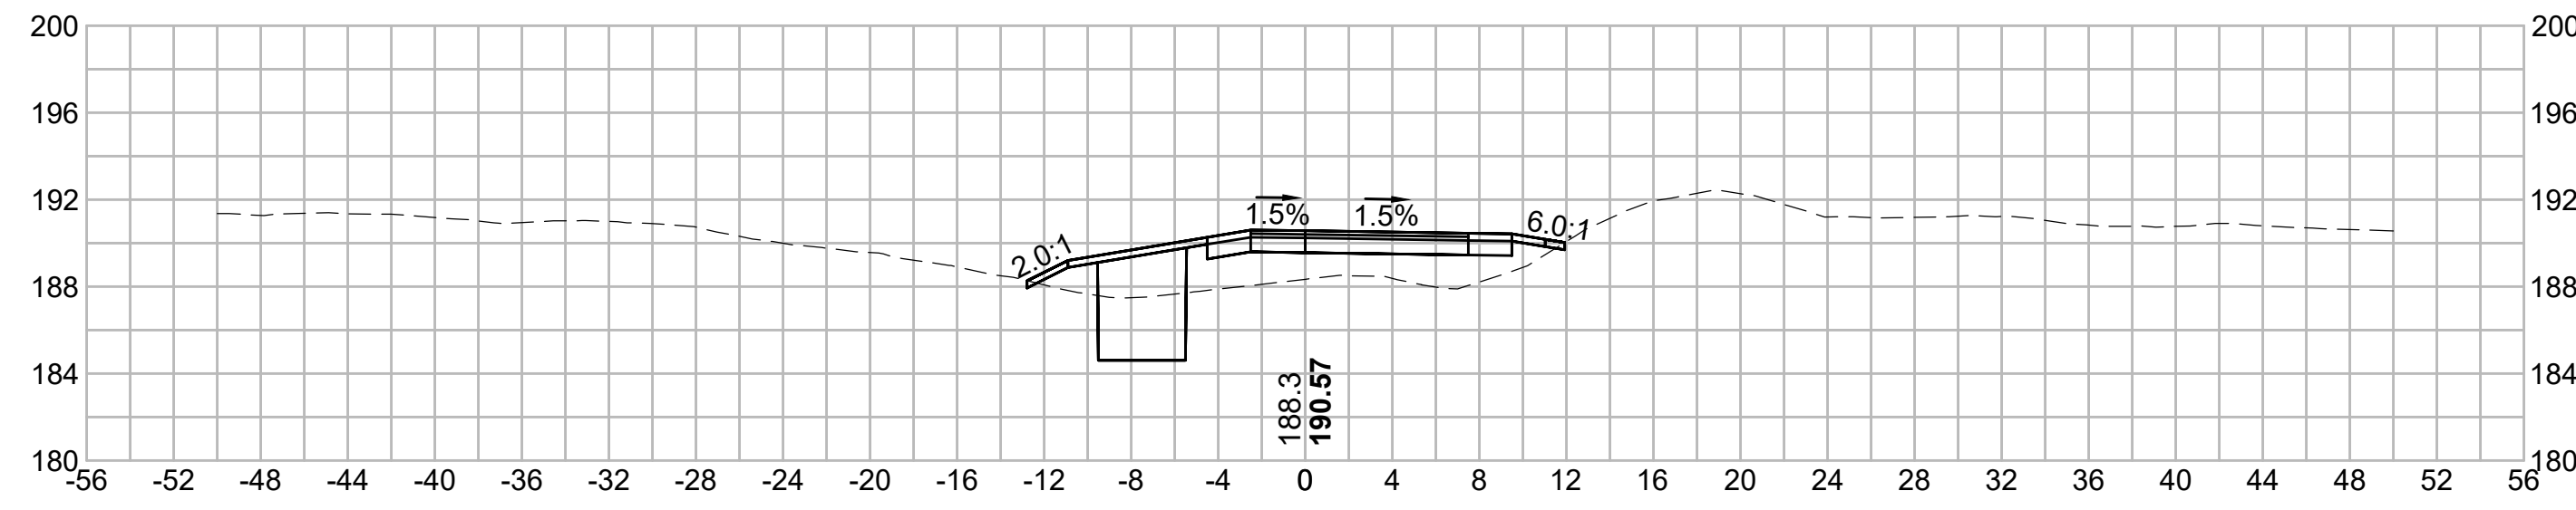


377+50

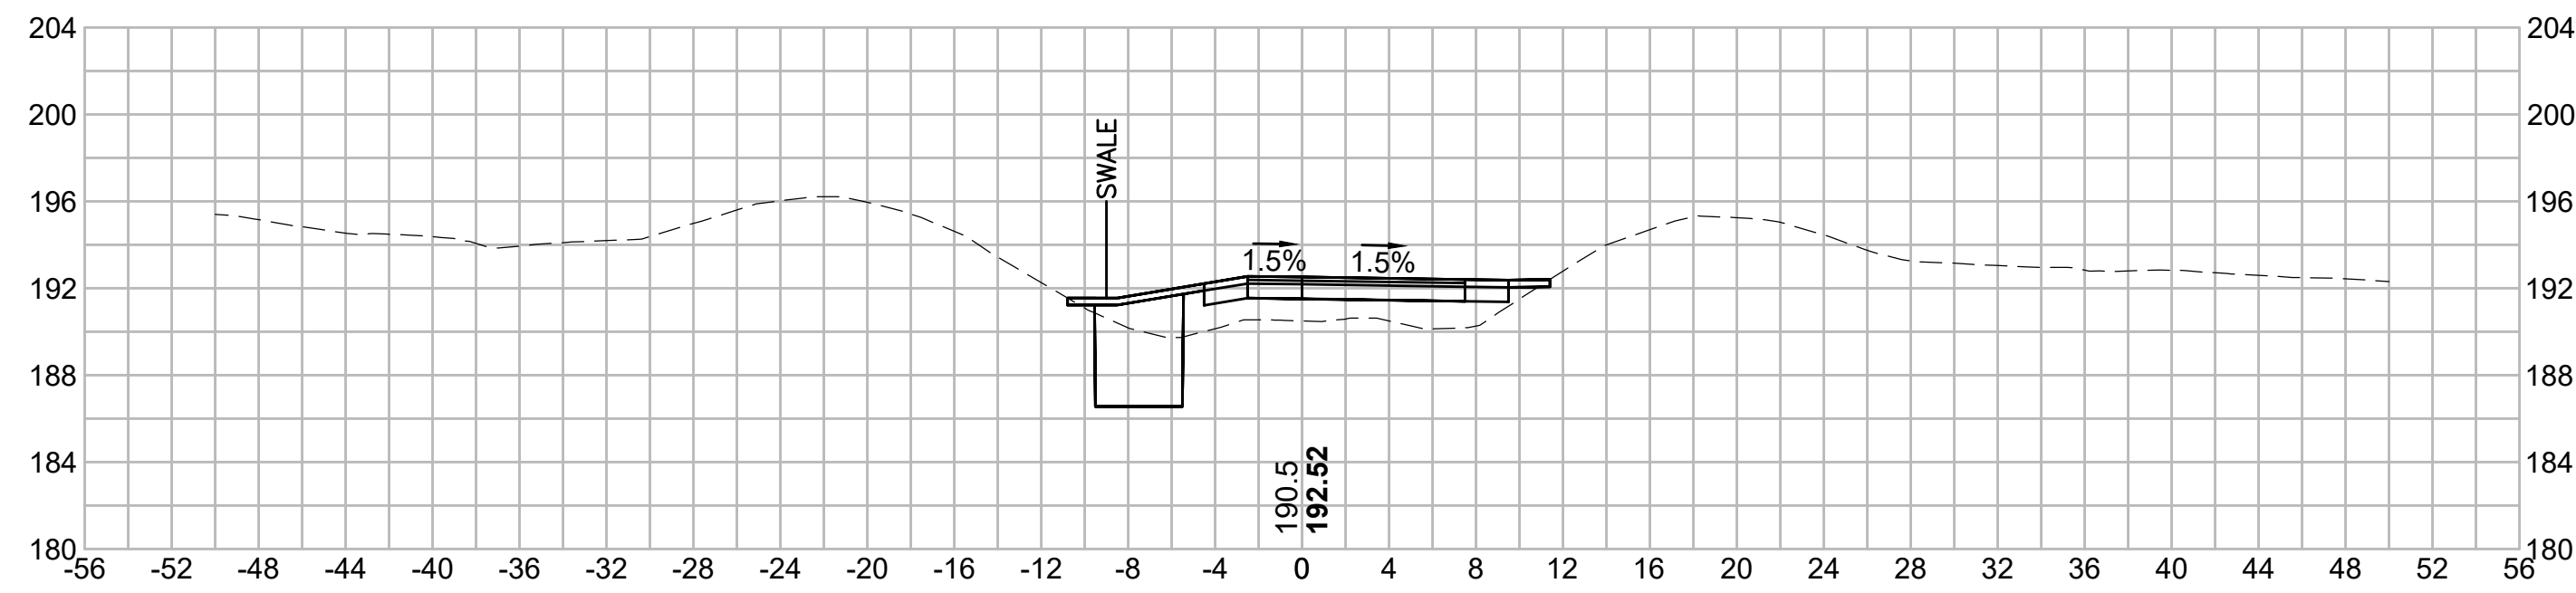


379+00

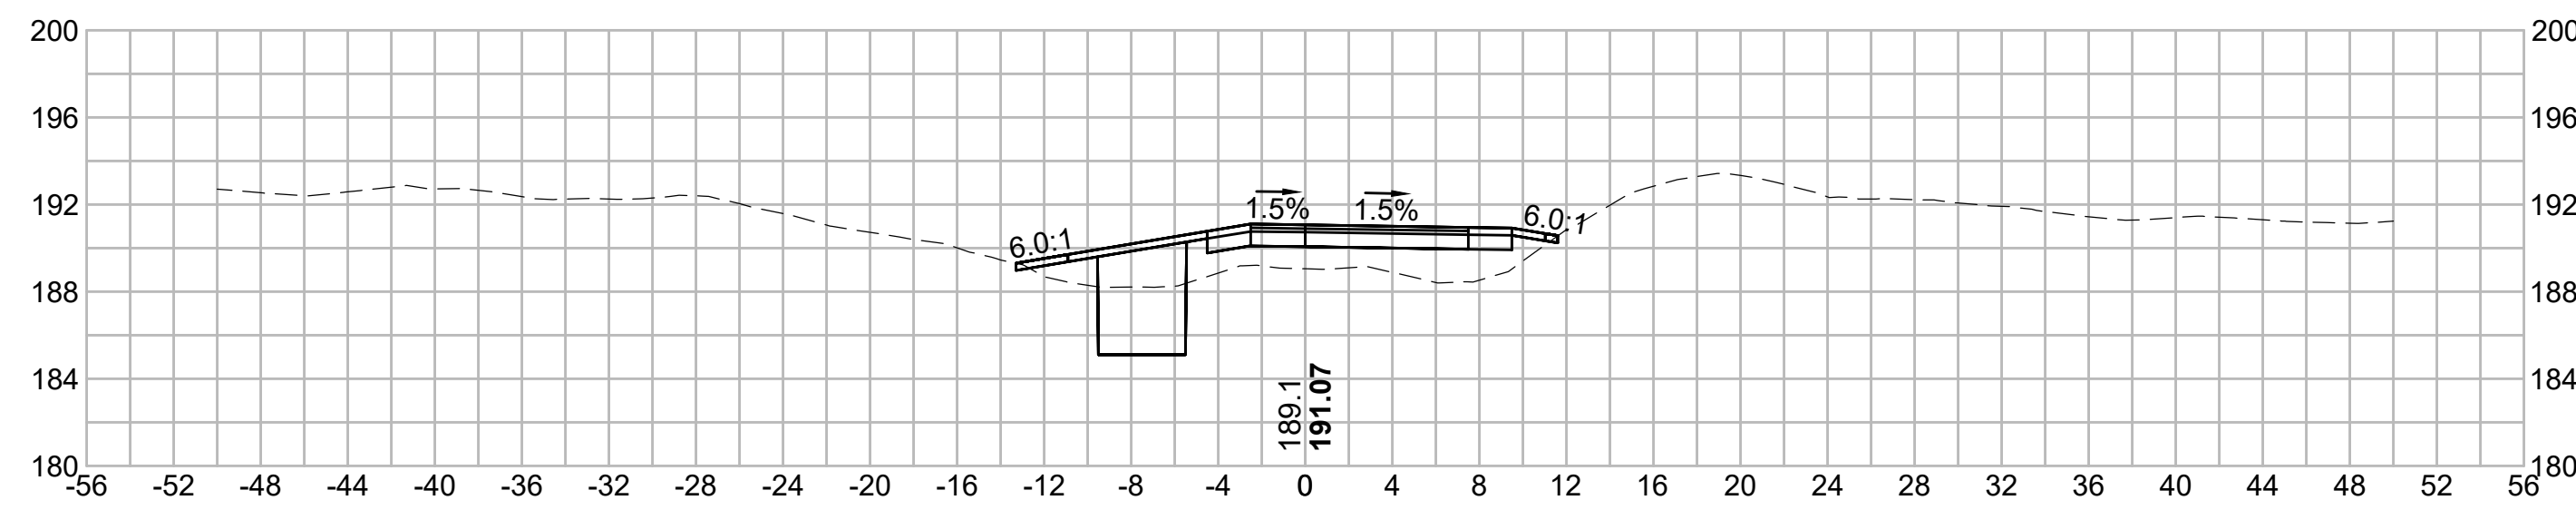

377+00

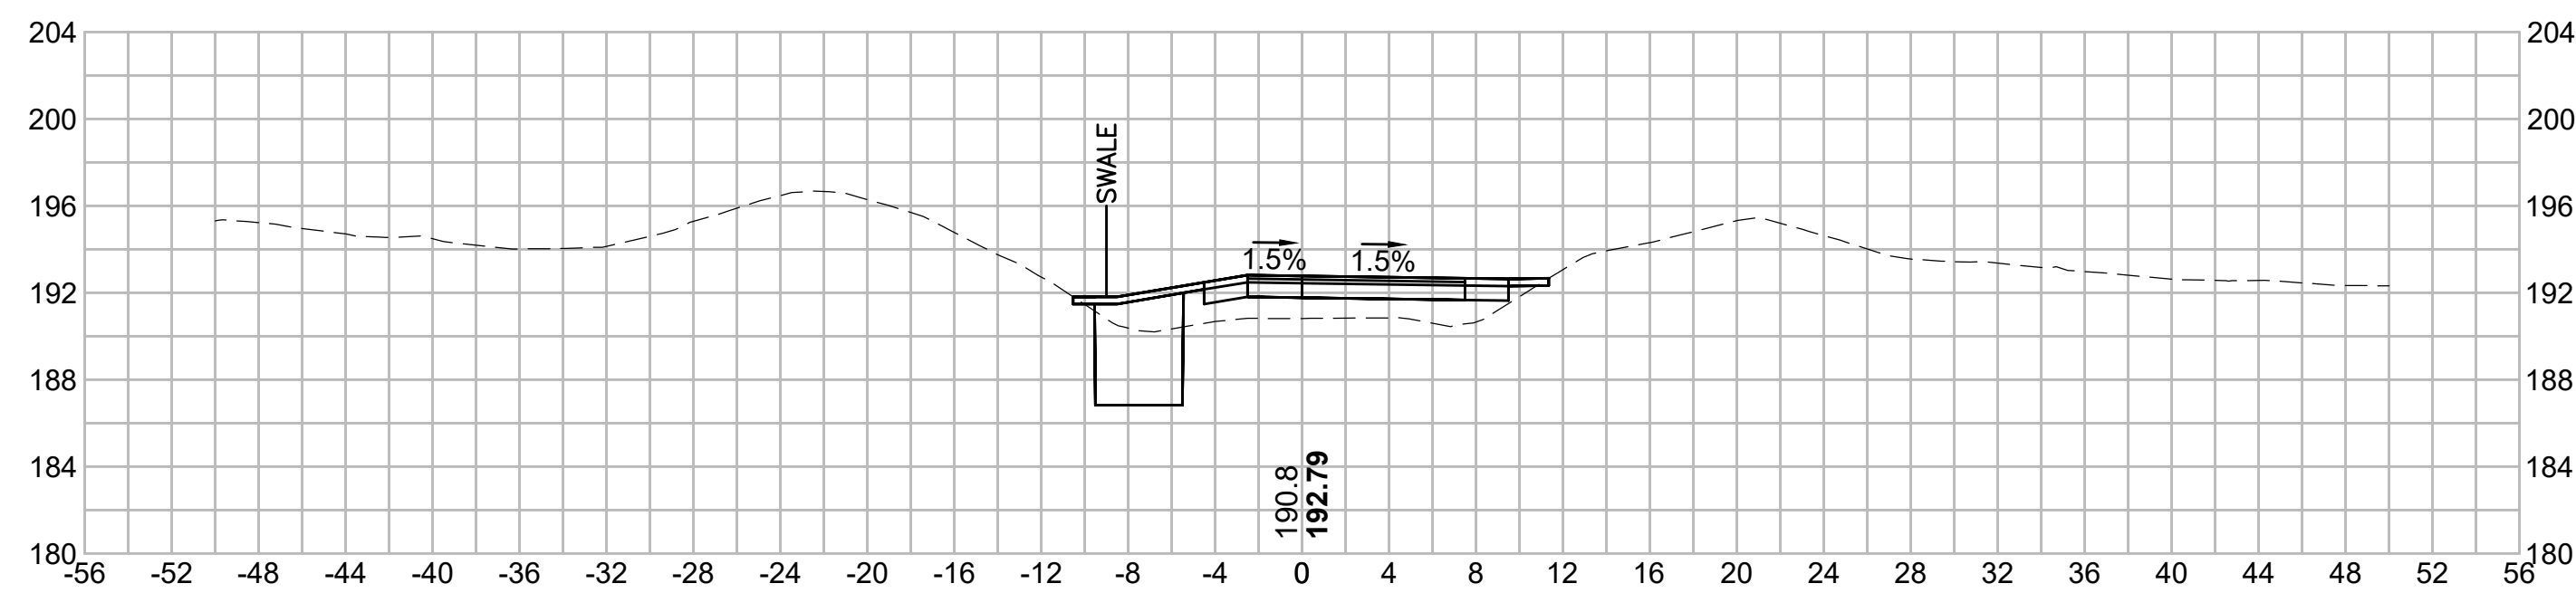

378+50

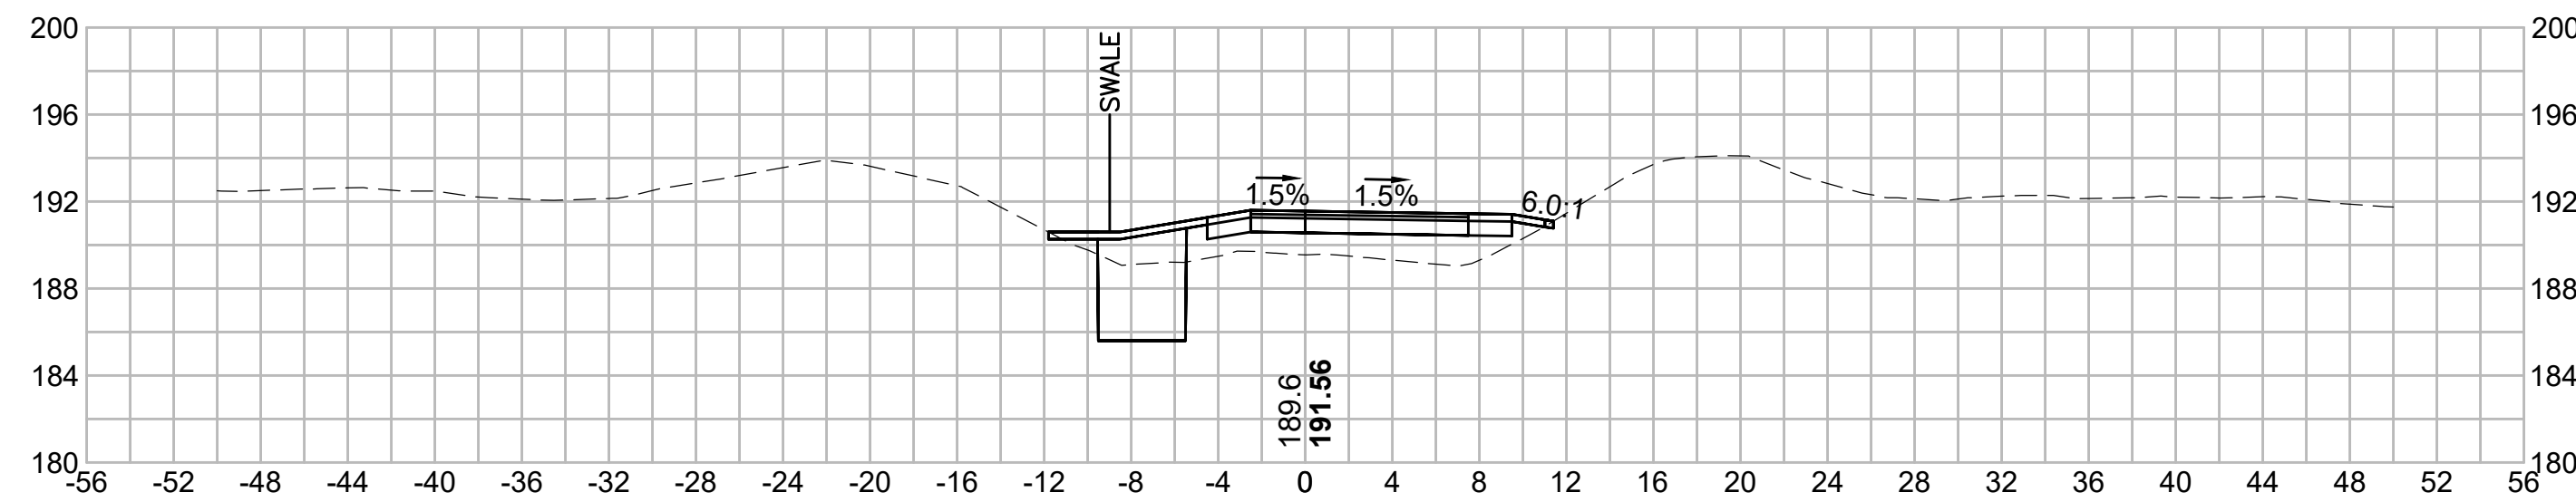

N.O.	DESCRIPTION	BY	DATE	APPR.
	REVISION			
<b>EVERSOURCE</b>				
SUDBURY-HUDSON TRANSMISSION RELIABILITY PROJECT				
HUDSON, STOW, MARLBOROUGH & SUDBURY MASSACHUSETTS				
CROSS SECTIONS				
PLAN 272 OF 349				
SCALE: unless noted 1"=8'	DATE FEB 2021	DRAWN MS	CHECKED SK	APPROVED MES
DRAWING NO.	REV.			

1 2 3 4 5 6 7 8 9 10 11

1 2 3 4 5 6 7 8 9 10 11

A

B

C

D

E

F

G

A

B

C


D

E


F

G


381+00

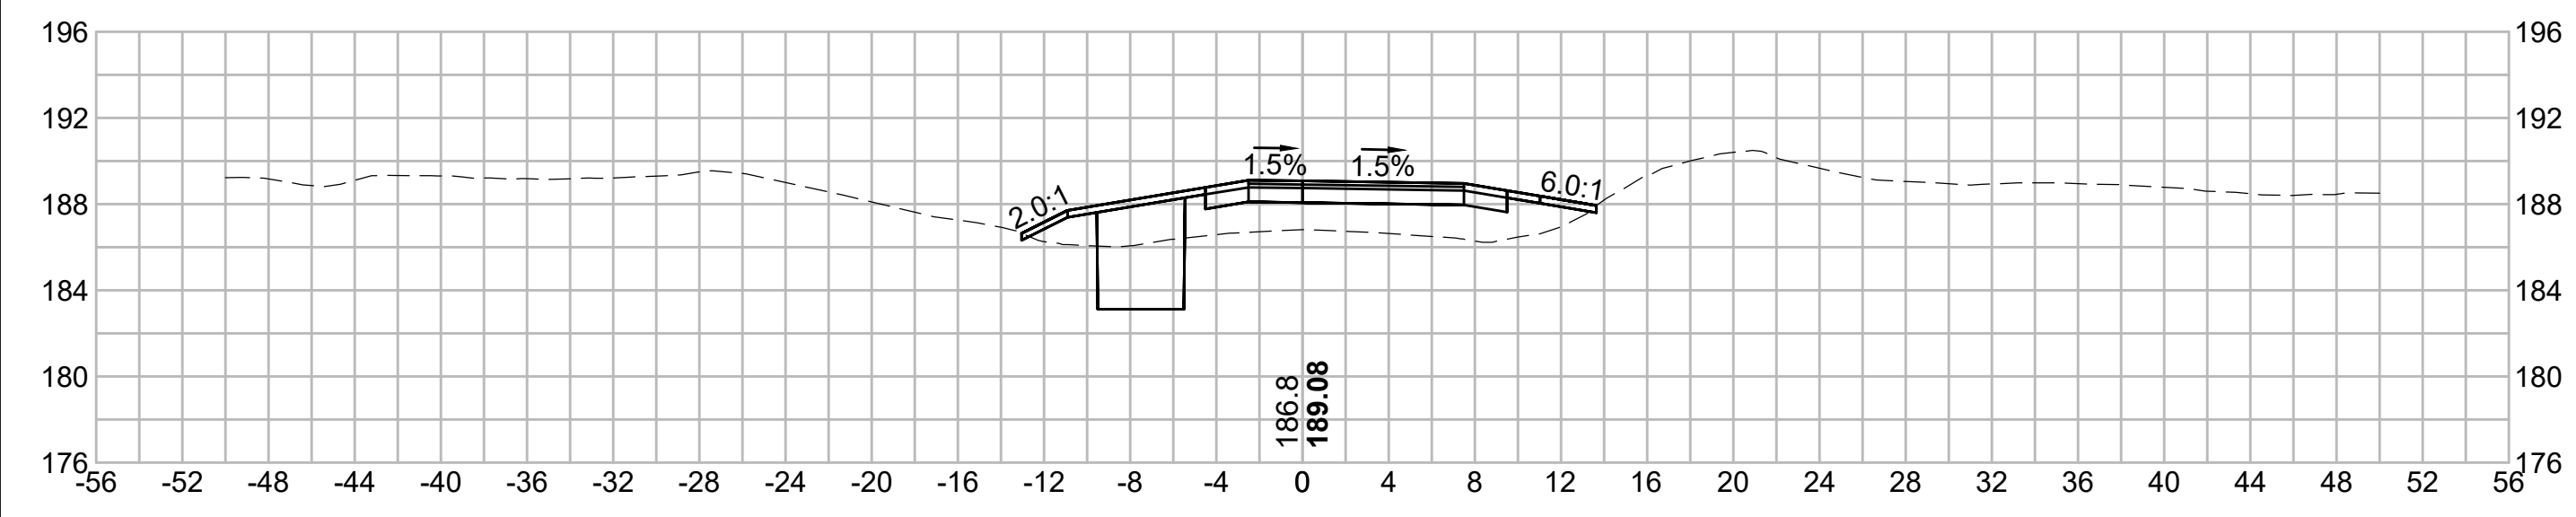


382+50

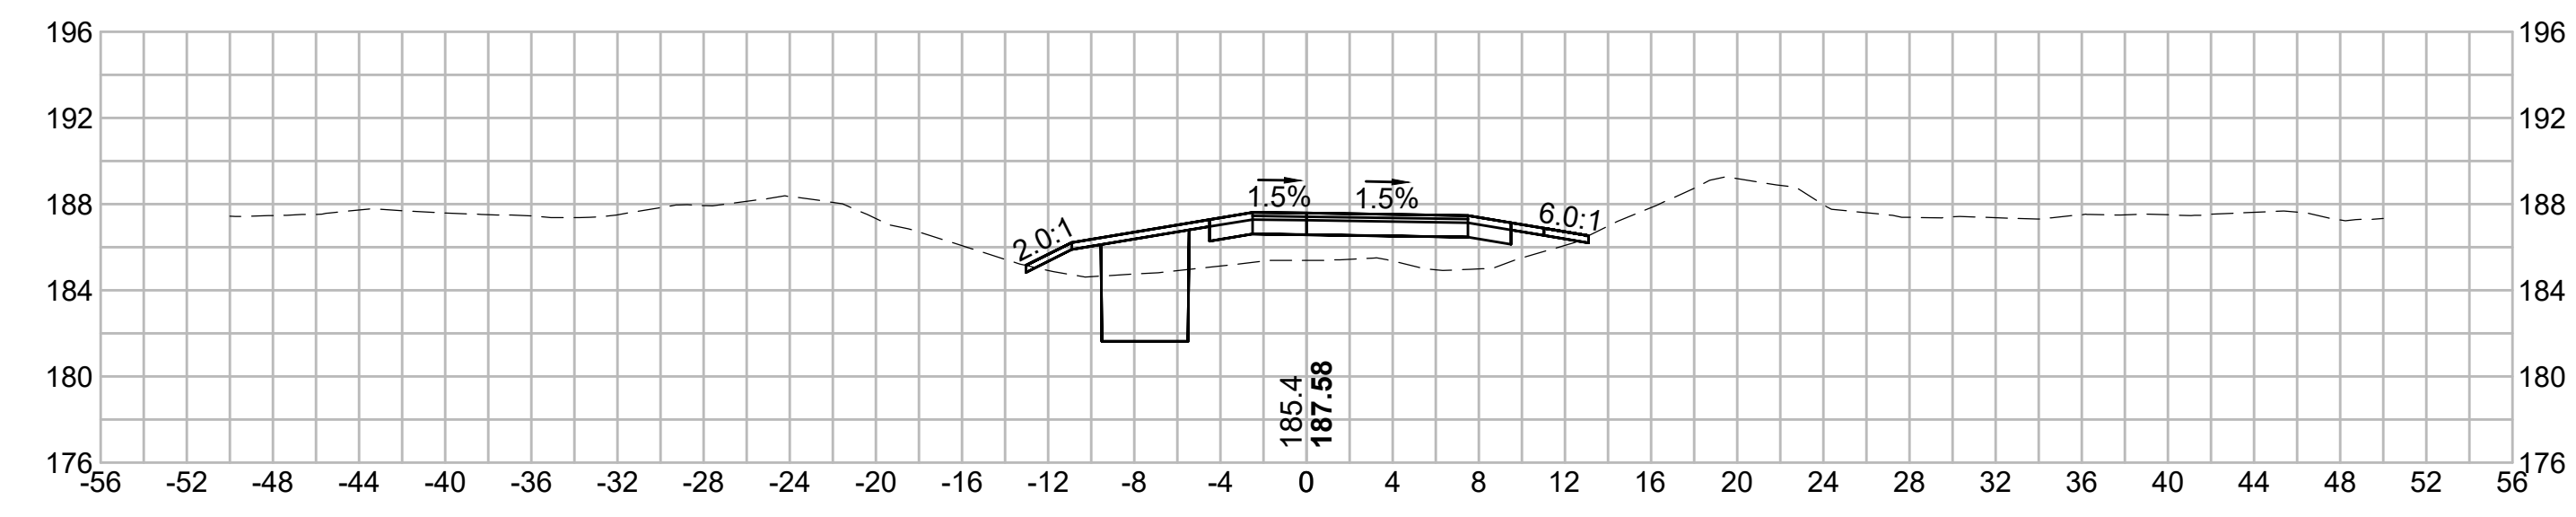


380+50

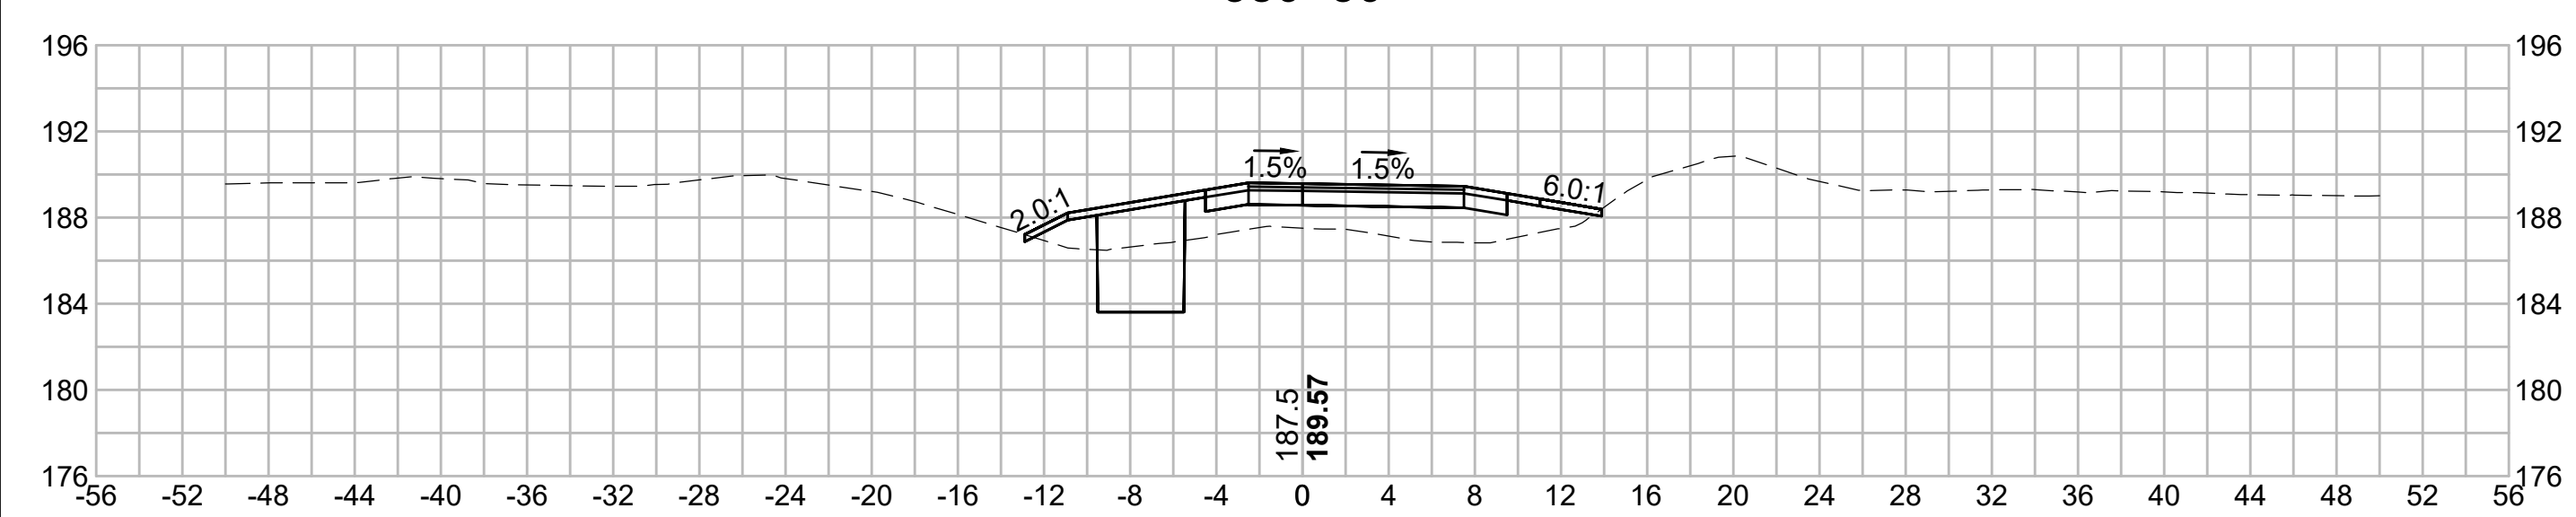



382+00

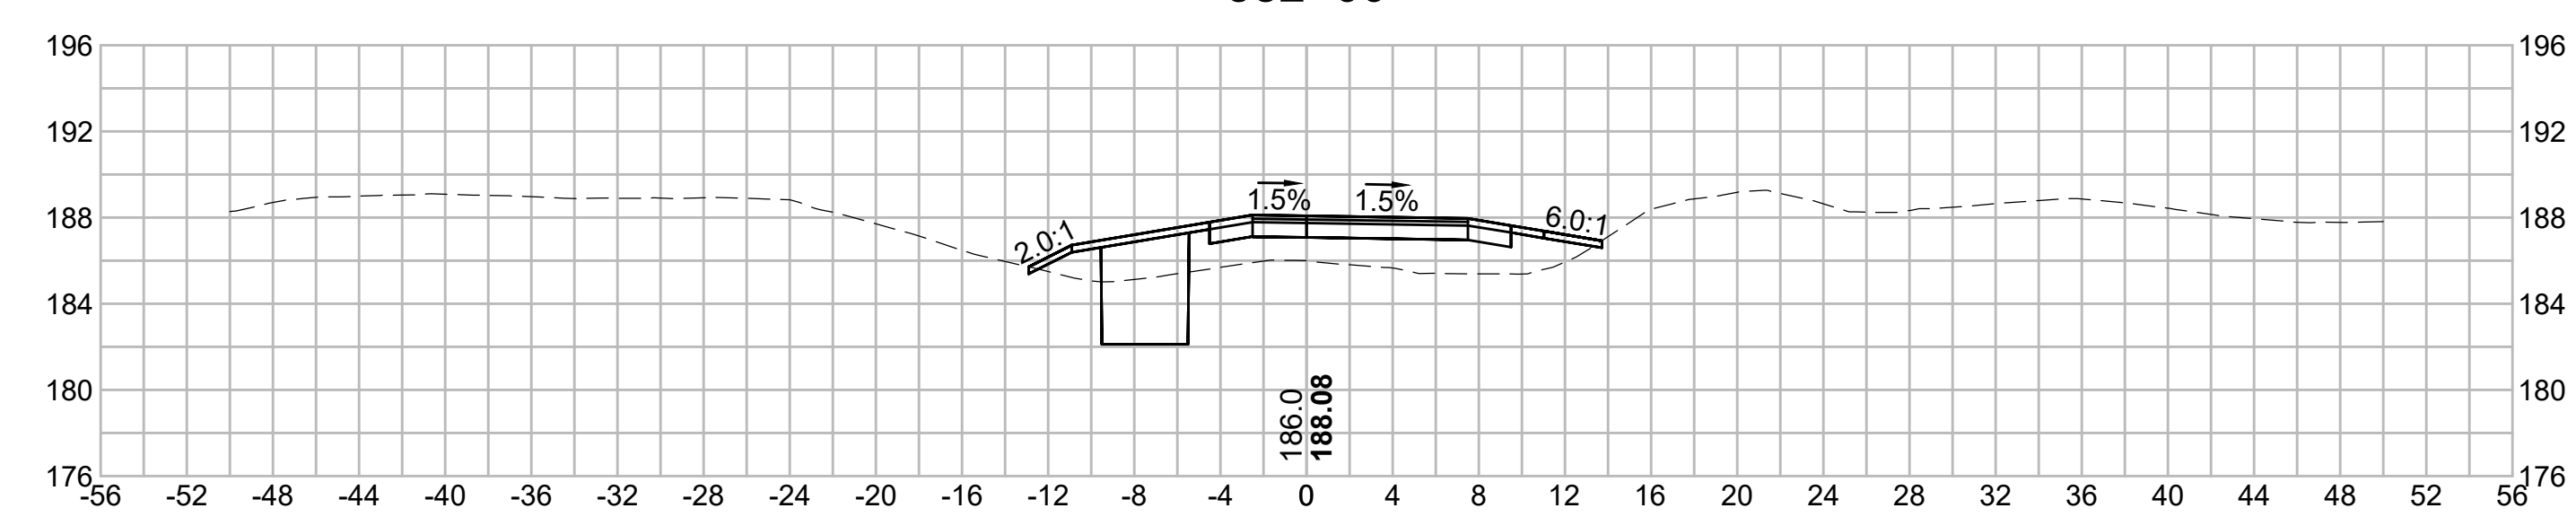

380+00

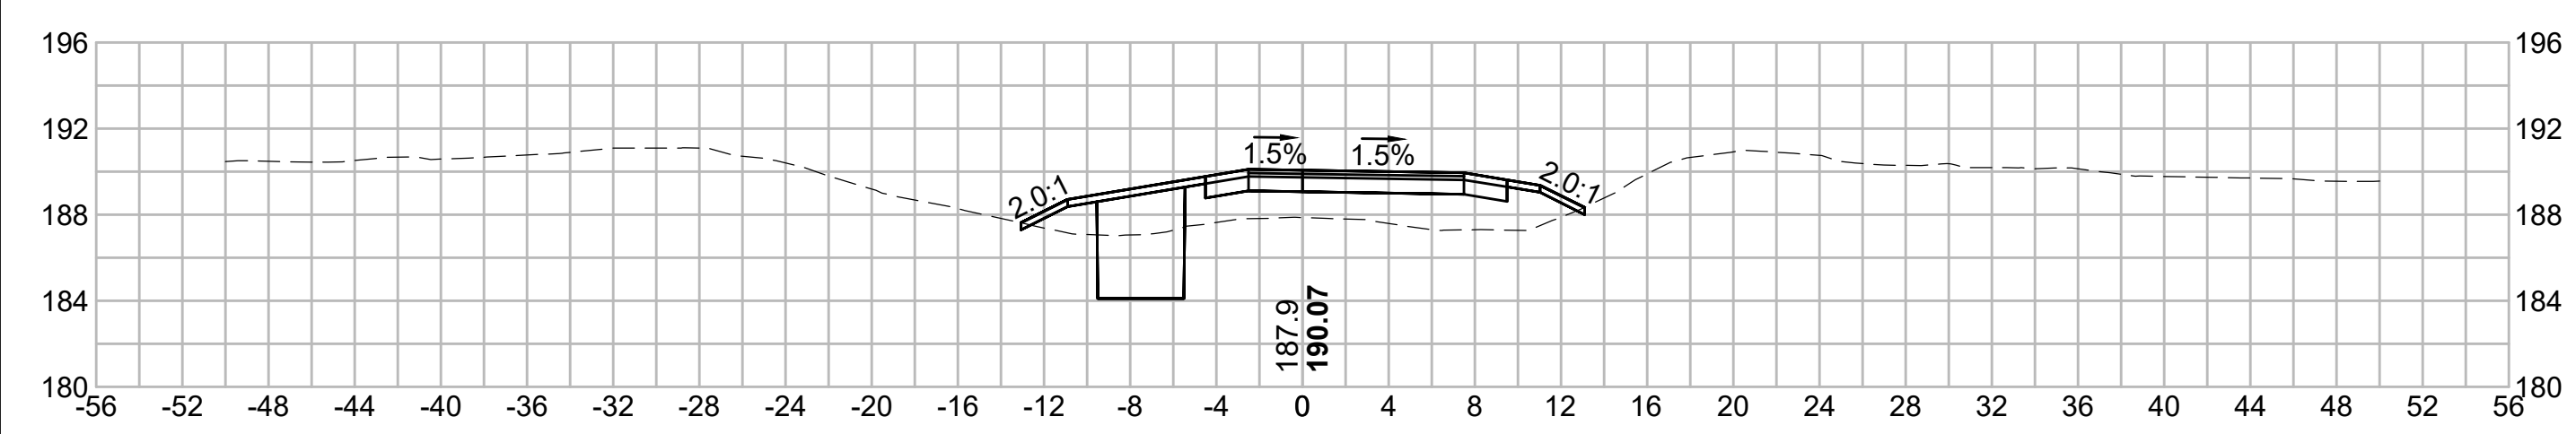

381+50

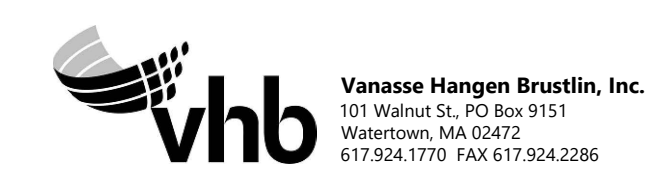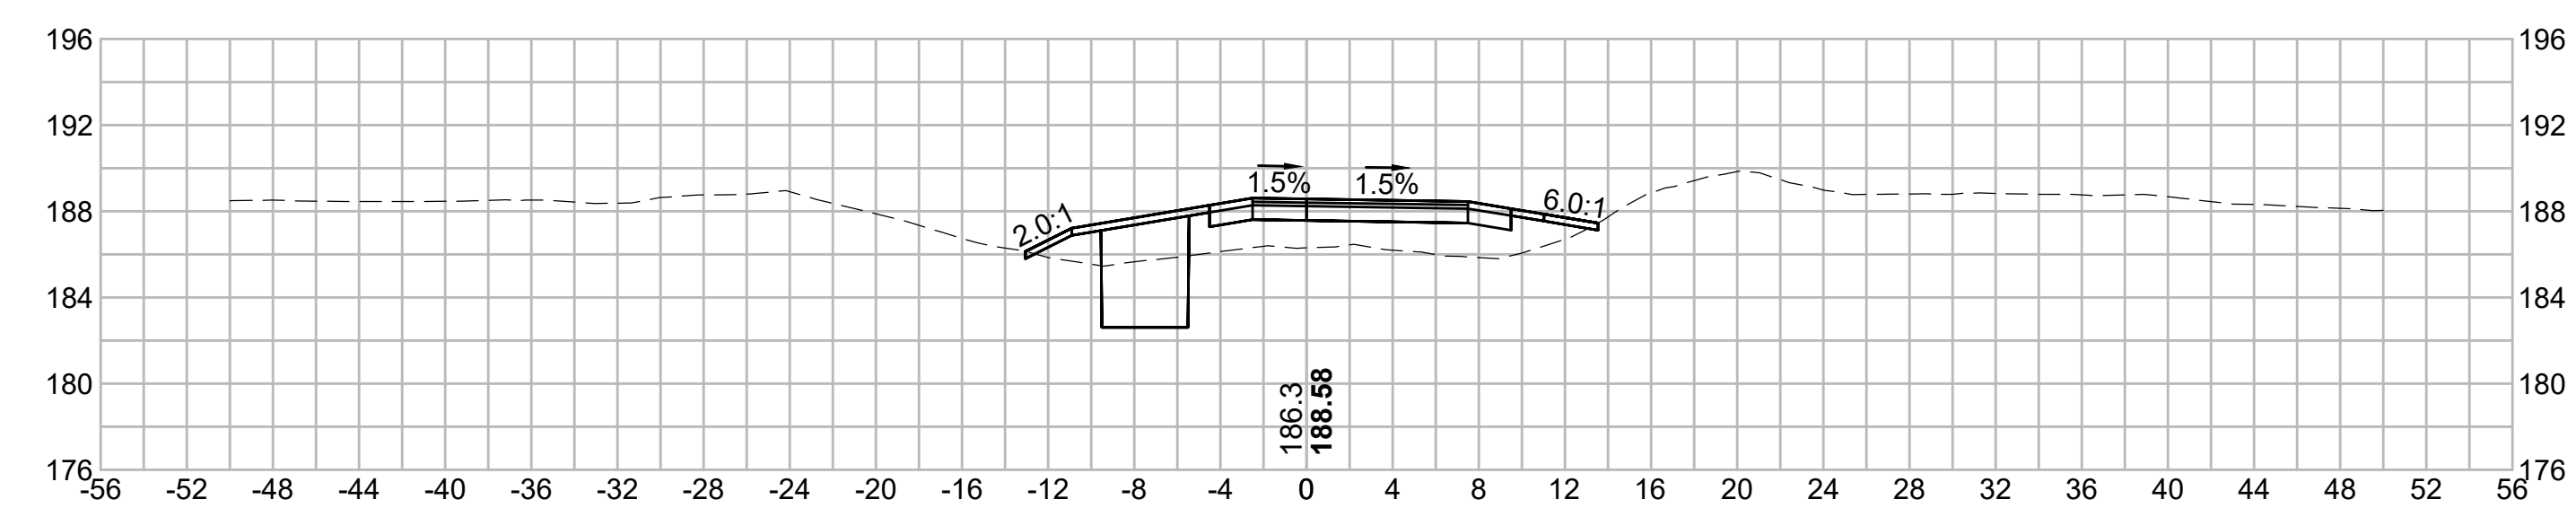

N.O.	DESCRIPTION	BY	DATE	APPR.
	REVISION			

# EVERSOURCE

SUDBURY-HUDSON TRANSMISSION RELIABILITY PROJECT  
 HUDSON, STOW, MARLBOROUGH & SUDBURY MASSACHUSETTS  
 CROSS SECTIONS  
 PLAN 273 OF 349

SCALE: unless noted 1"=8'	DATE FEB 2021	DRAWN MS	CHECKED SK	APPROVED MES	DRAWING NO.	REV.
------------------------------	------------------	-------------	---------------	-----------------	-------------	------

1 2 3 4 5 6 7 8 9 10 11



1 2 3 4 5 6 7 8 9 10 11

A

B

C

D

E

F

G

A

B

C


D

E


F

G


384+00

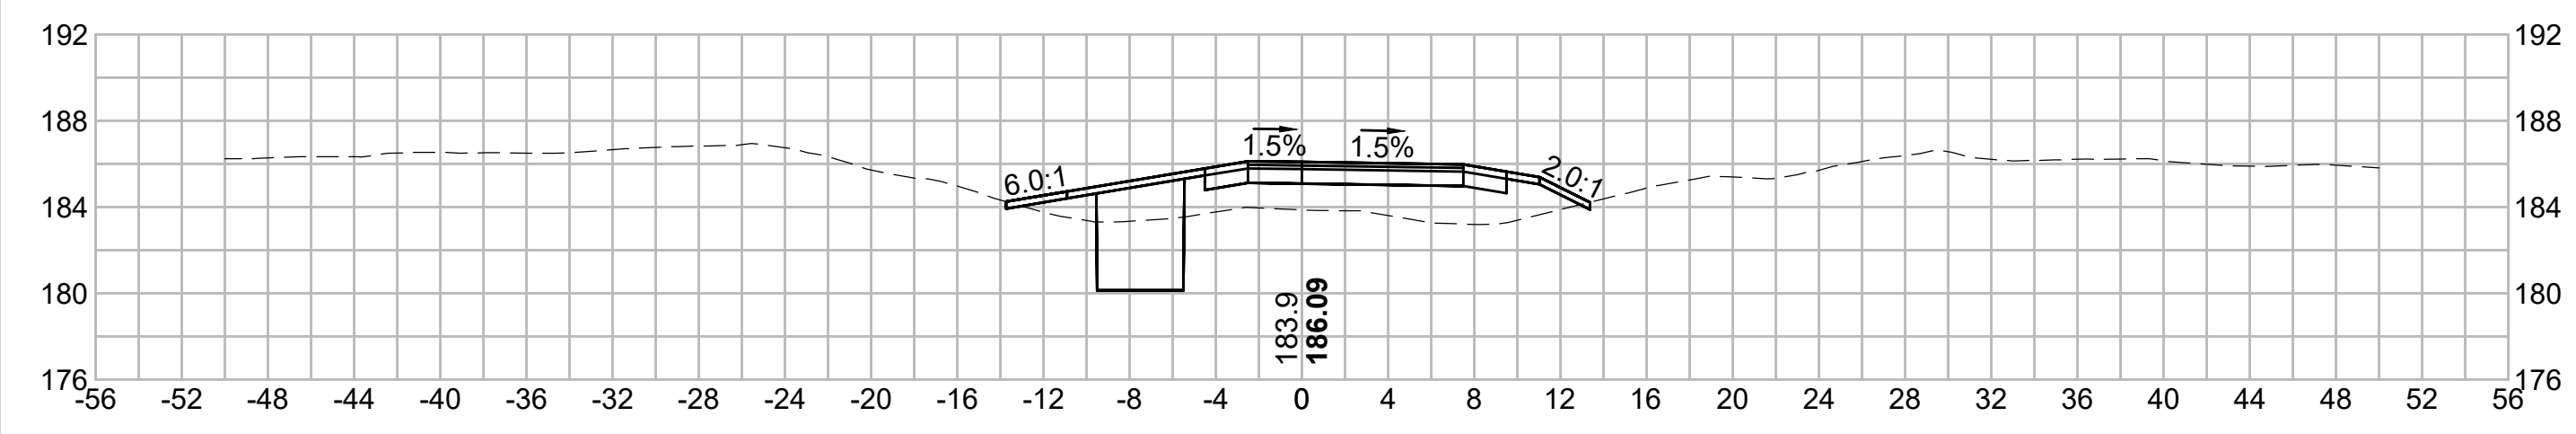


385+50

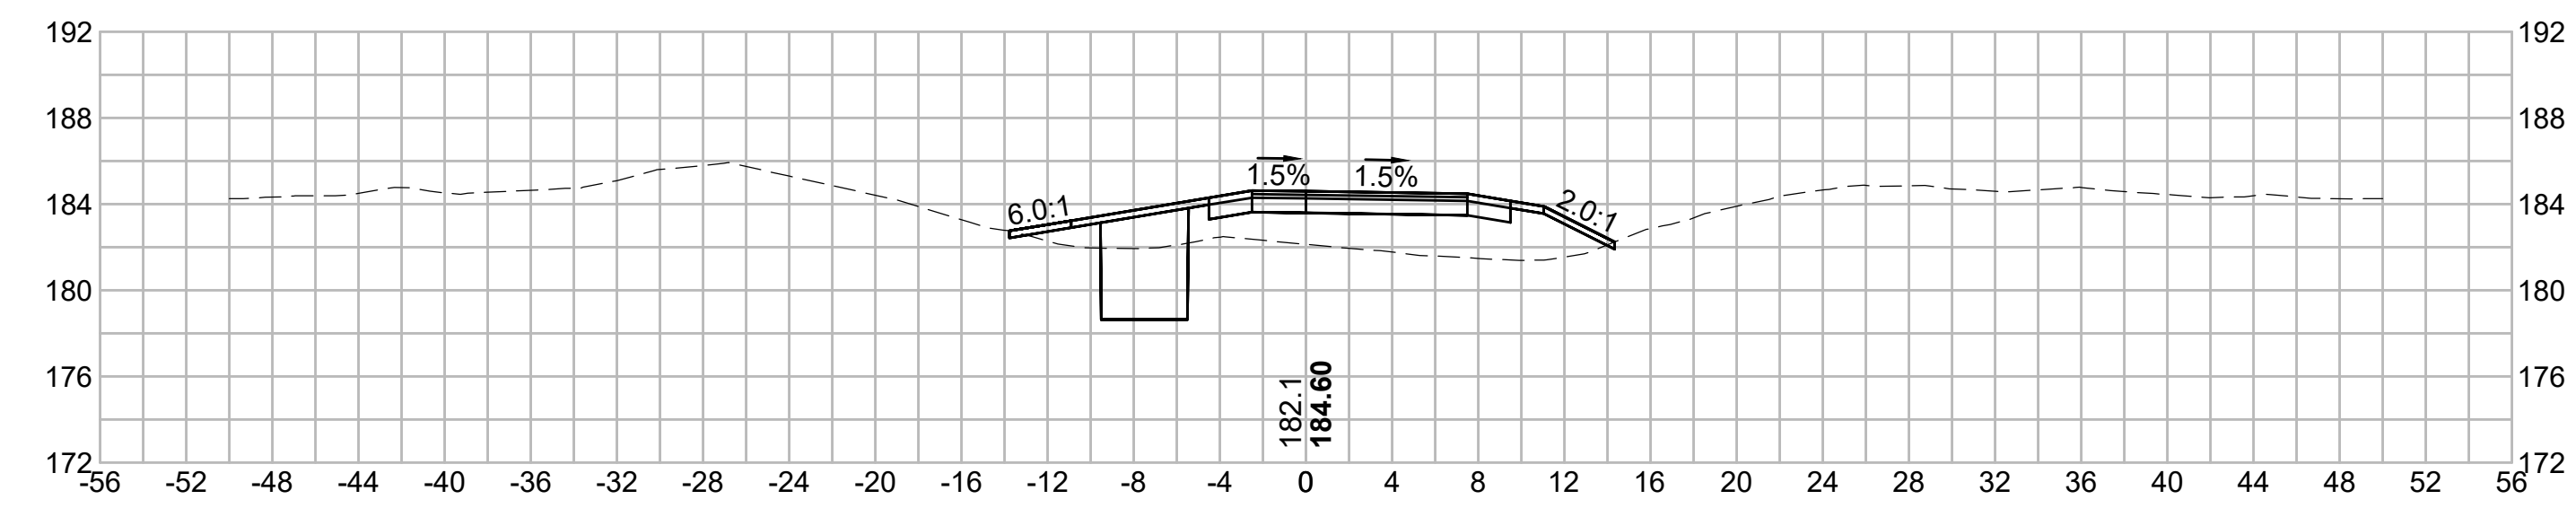


383+50

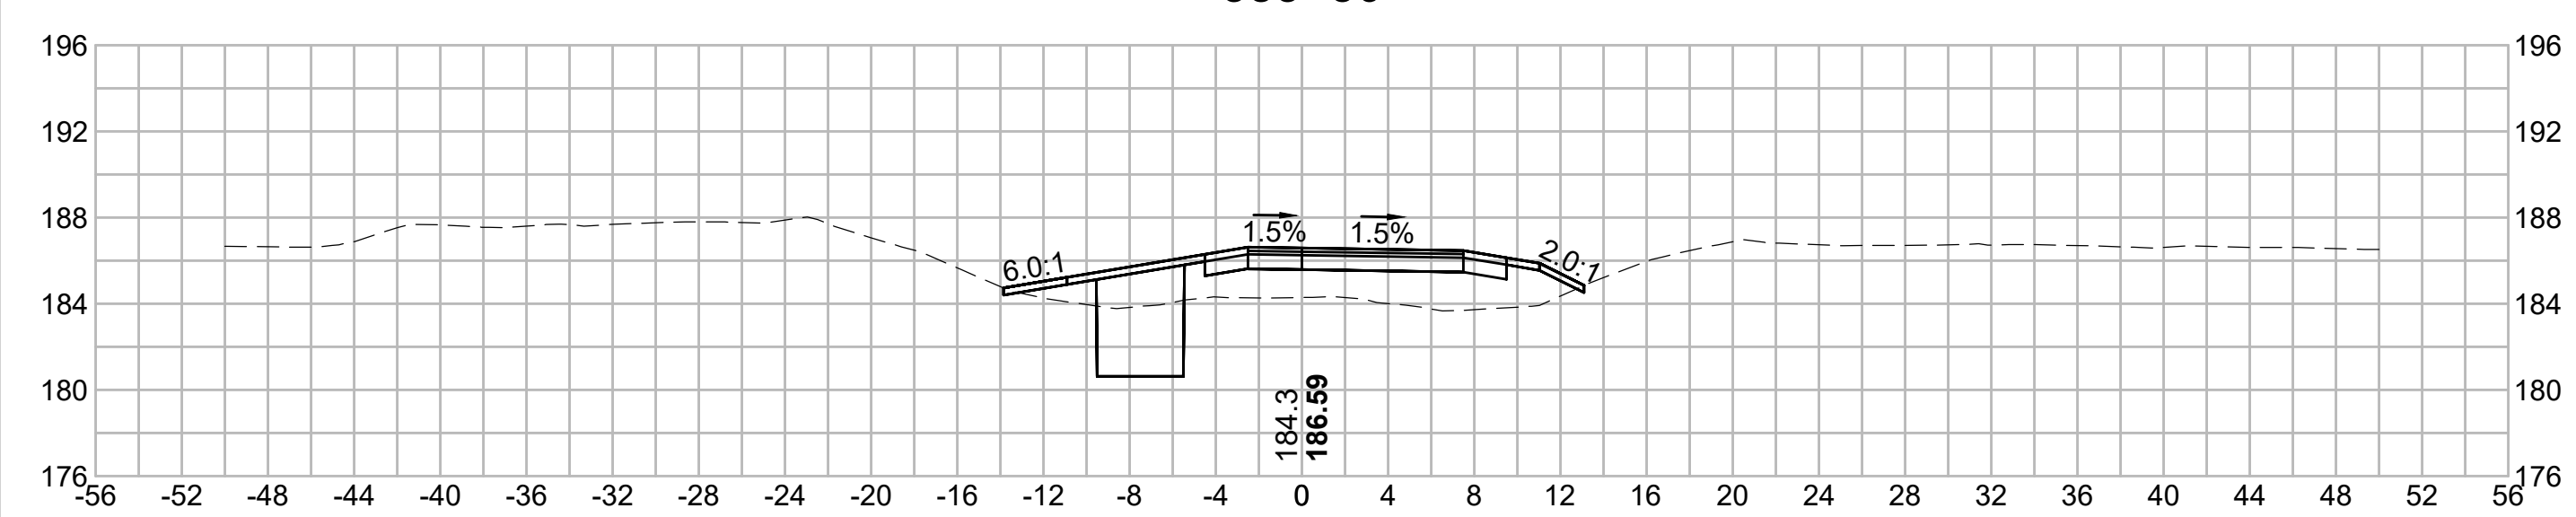



385+00

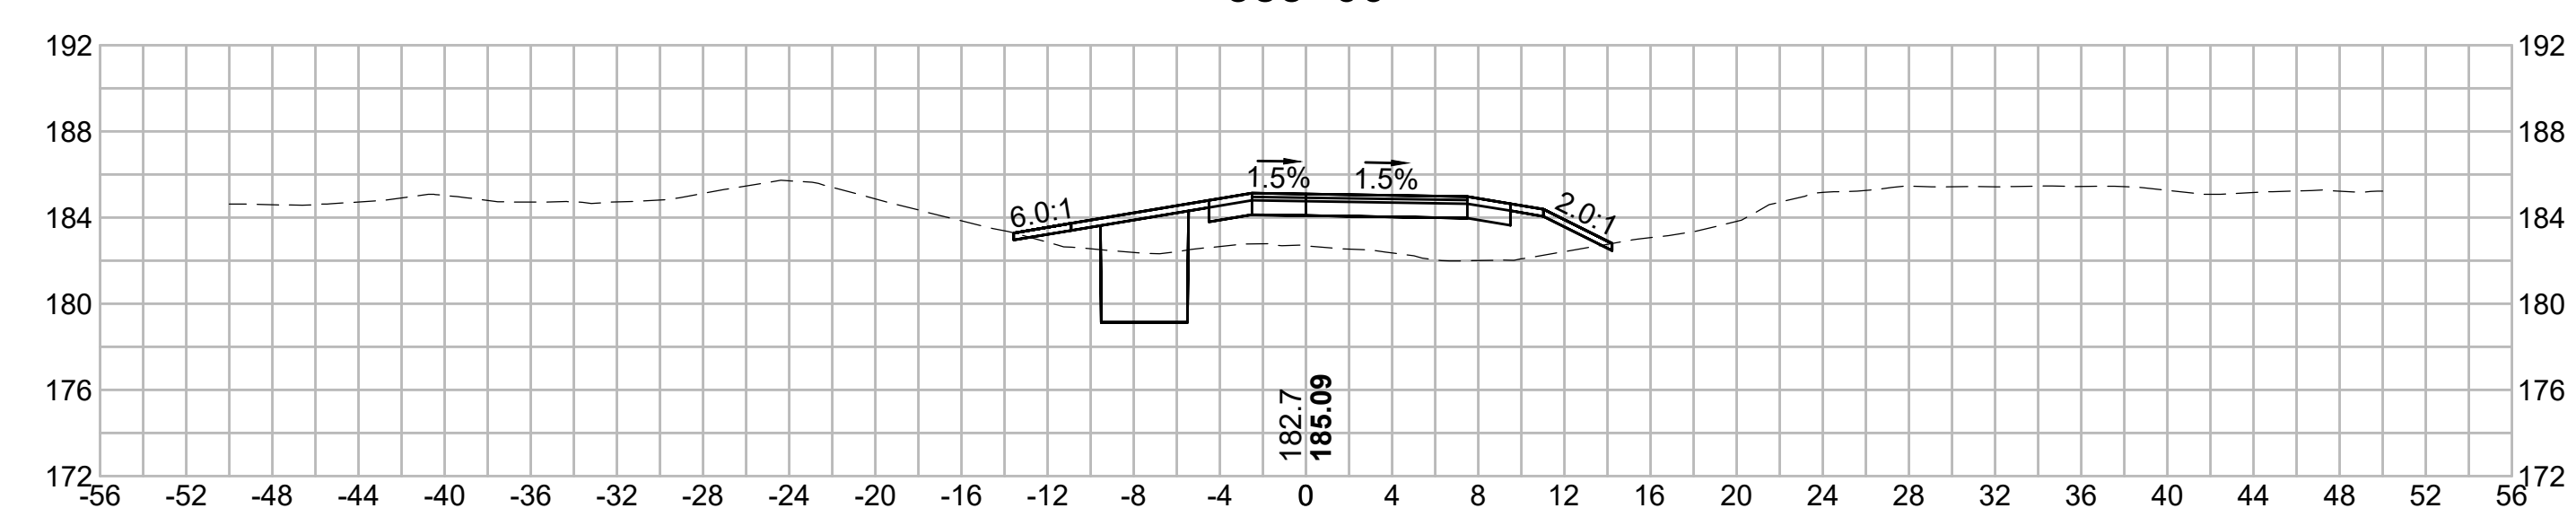

383+00

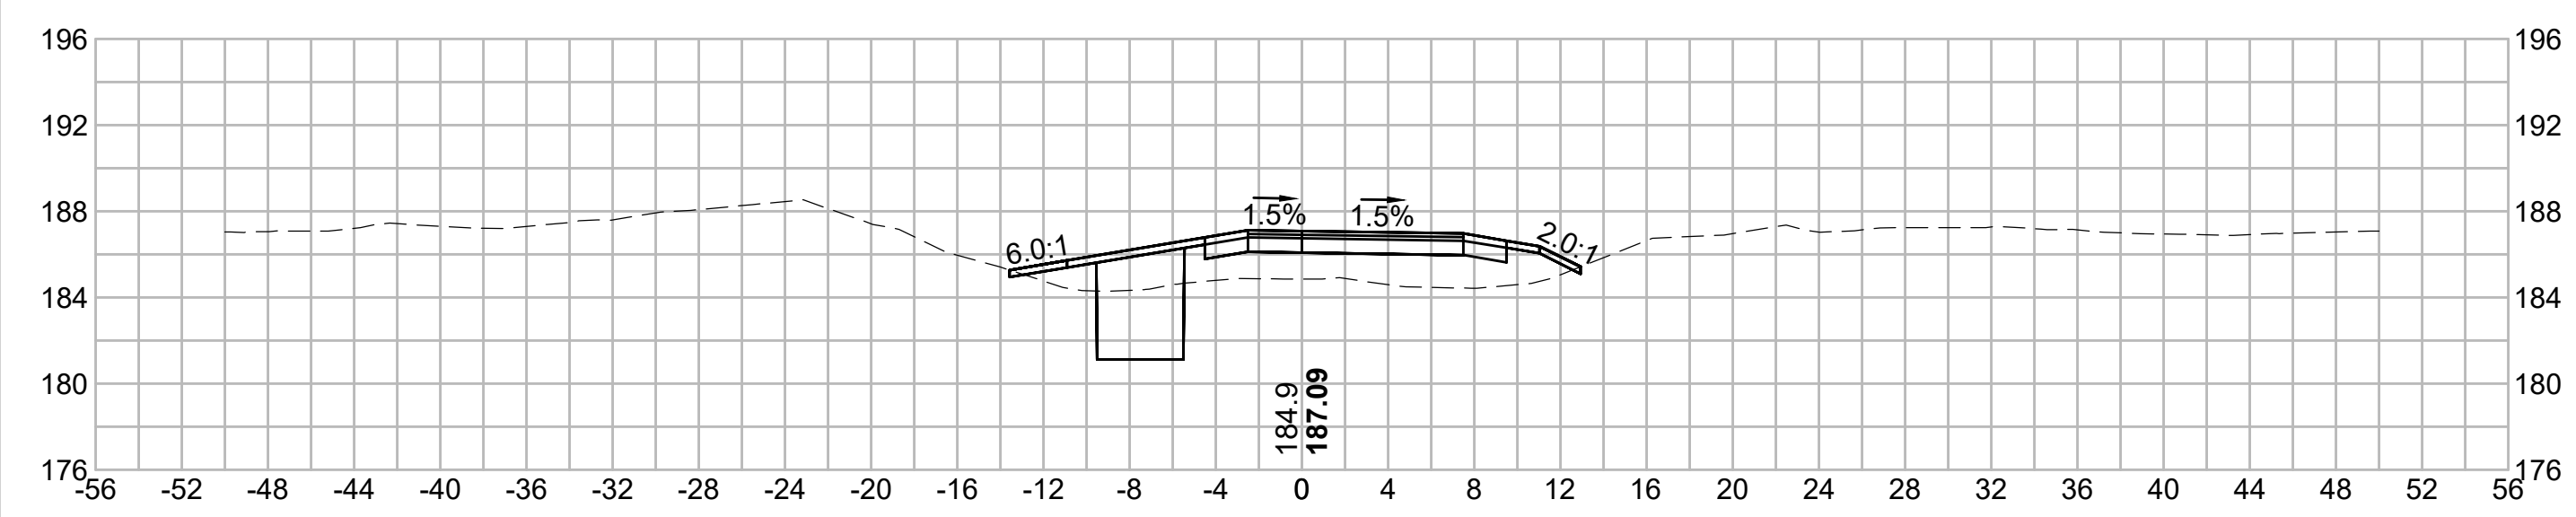

384+50

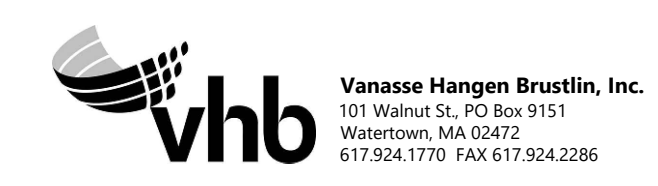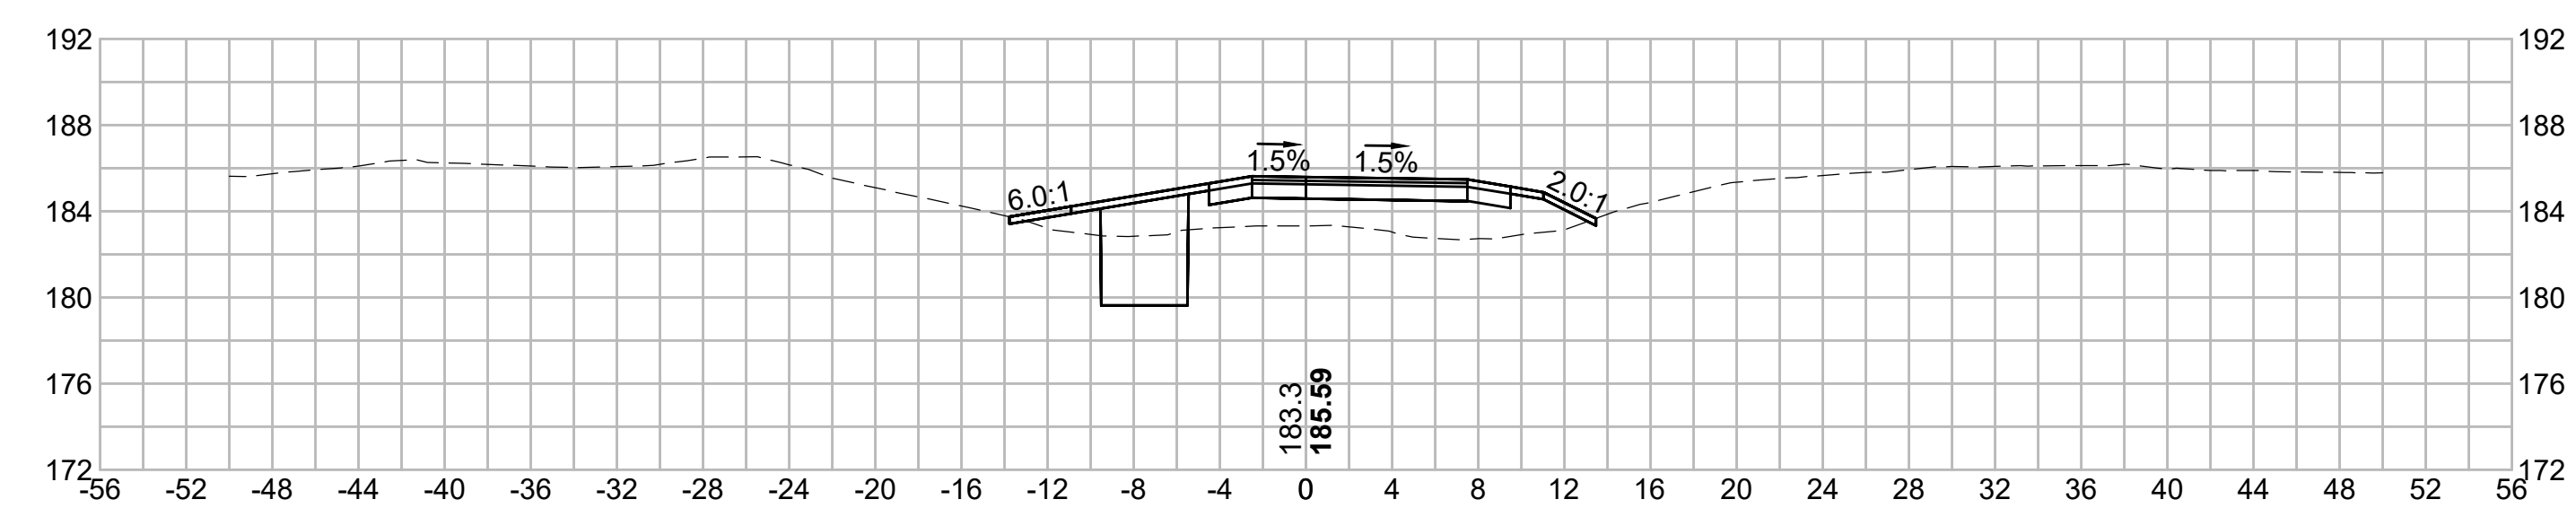

N.O.	DESCRIPTION	BY	DATE	APPR.
	REVISION			
<b>EVERSOURCE</b>				
SUDBURY-HUDSON TRANSMISSION RELIABILITY PROJECT				
HUDSON, STOW, MARLBOROUGH & SUDBURY MASSACHUSETTS				
CROSS SECTIONS				
PLAN 274 OF 349				
SCALE: unless noted 1"=8'	DATE FEB 2021	DRAWN MS	CHECKED SK	APPROVED MES
DRAWING NO.	REV.			

1 2 3 4 5 6 7 8 9 10 11

1 2 3 4 5 6 7 8 9 10 11

A

B

C

D

E

F

G

A

B

C


D

E


F

G


387+00

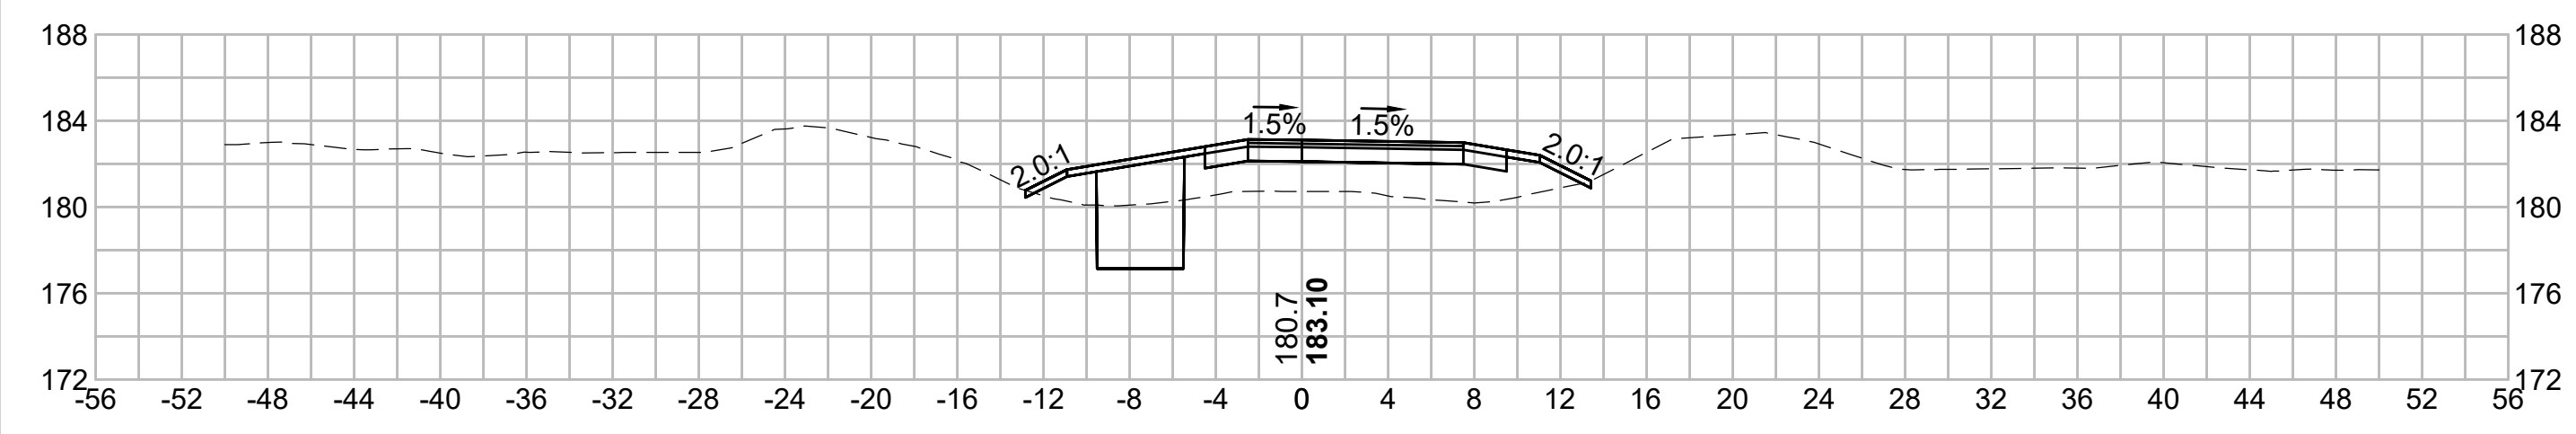


388+50

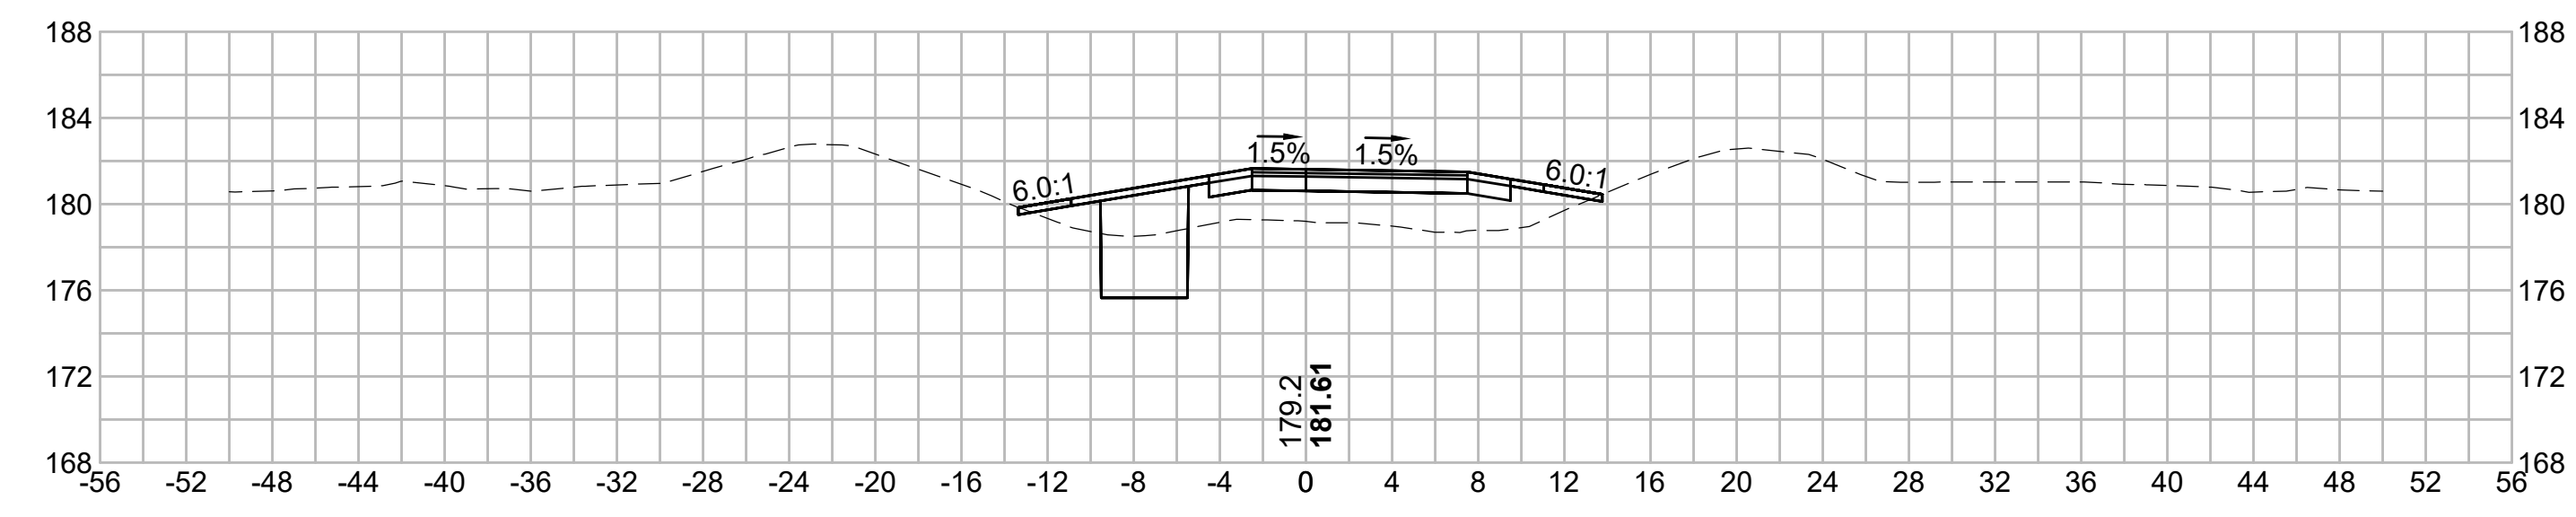


386+50

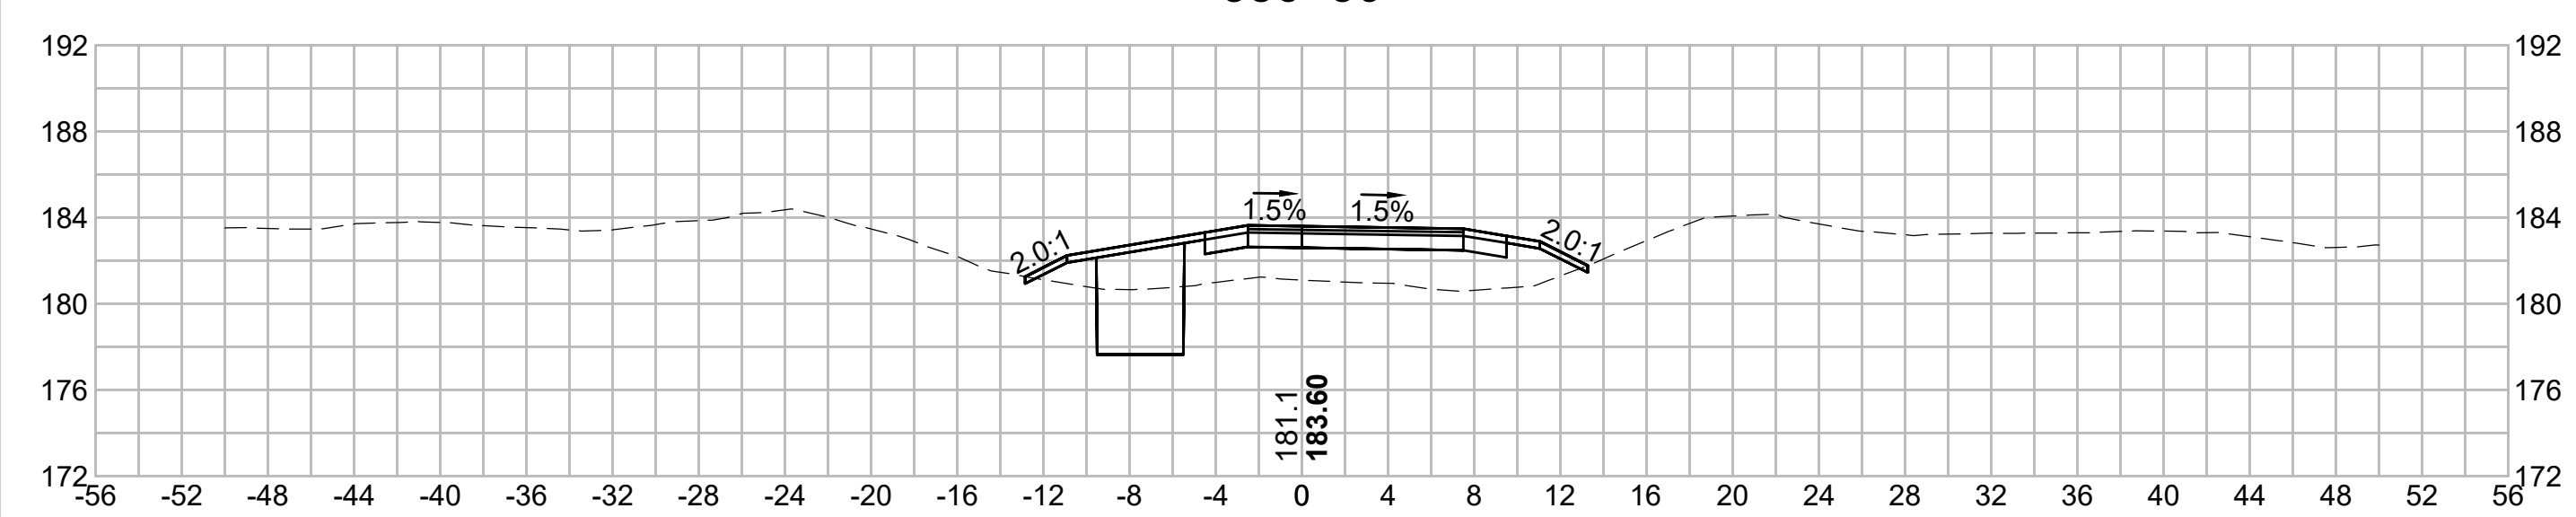



388+00

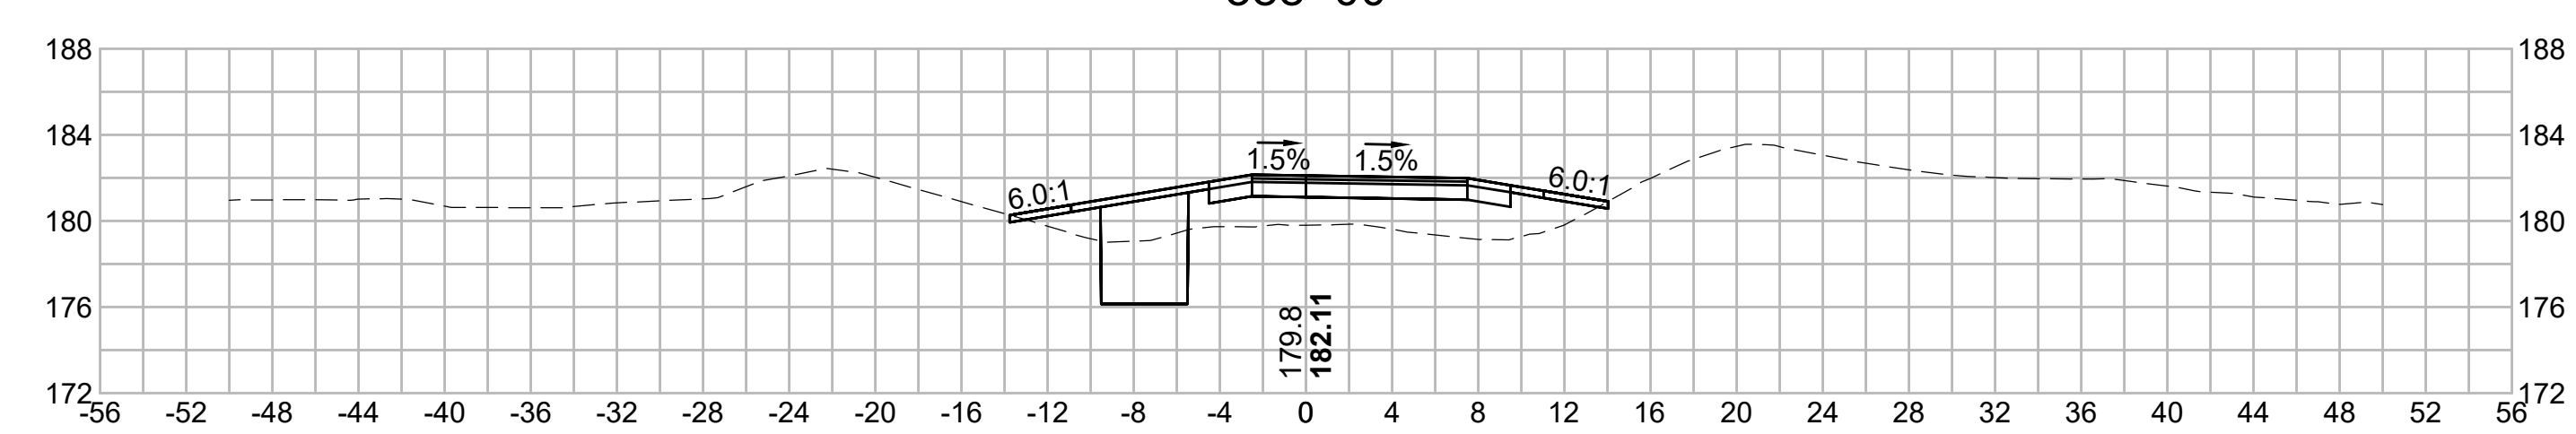

386+00

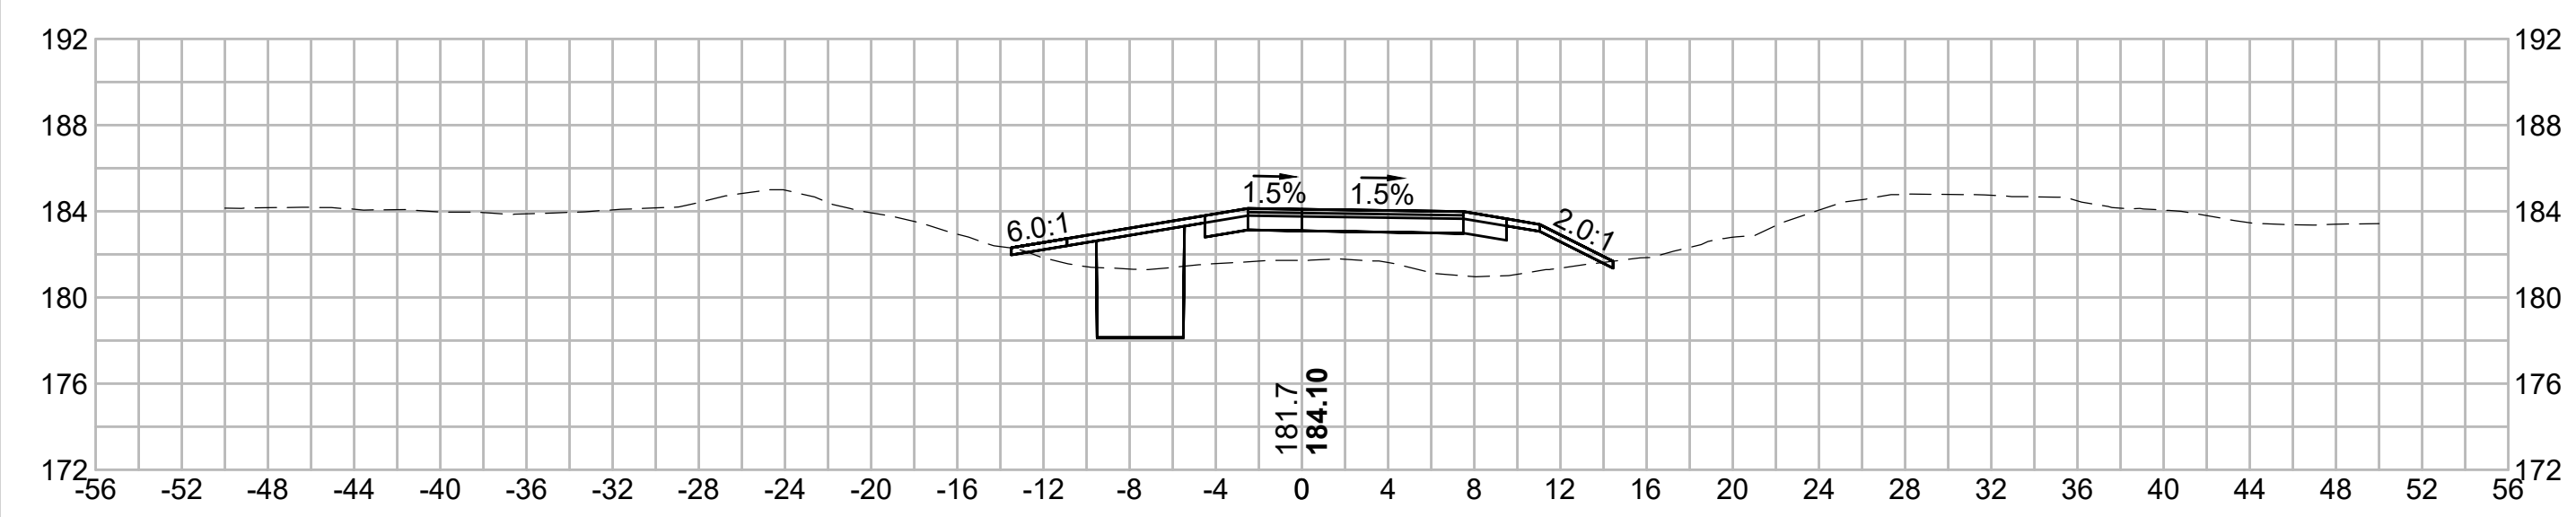

387+50

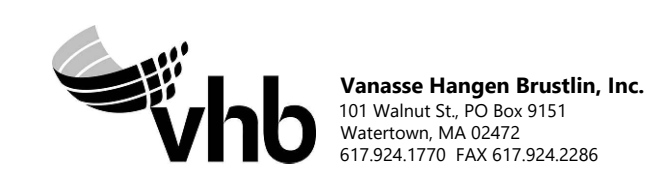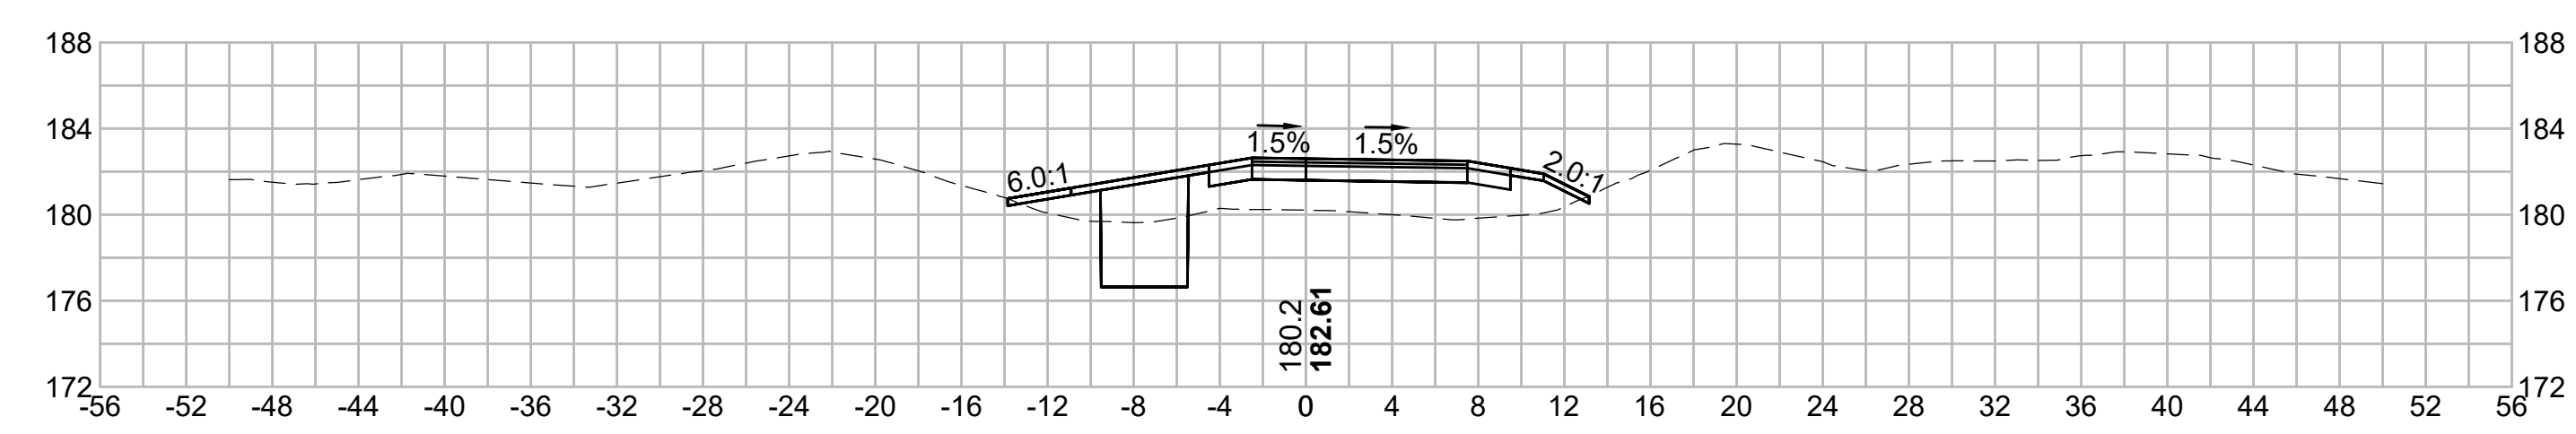

N O.	DESCRIPTION	BY	DATE	APPR.
	REVISION			
<b>EVERSOURCE</b>				
SUDBURY-HUDSON TRANSMISSION RELIABILITY PROJECT				
HUDSON, STOW, MARLBOROUGH & SUDBURY MASSACHUSETTS				
CROSS SECTIONS				
PLAN 275 OF 349				
SCALE: unless noted 1"=8'	DATE FEB 2021	DRAWN MS	CHECKED SK	APPROVED MES
DRAWING NO.	REV.			

1 2 3 4 5 6 7 8 9 10 11

1 2 3 4 5 6 7 8 9 10 11

A

B

C

D

E

F

G

A

B

C


D

E


F

G


390+00

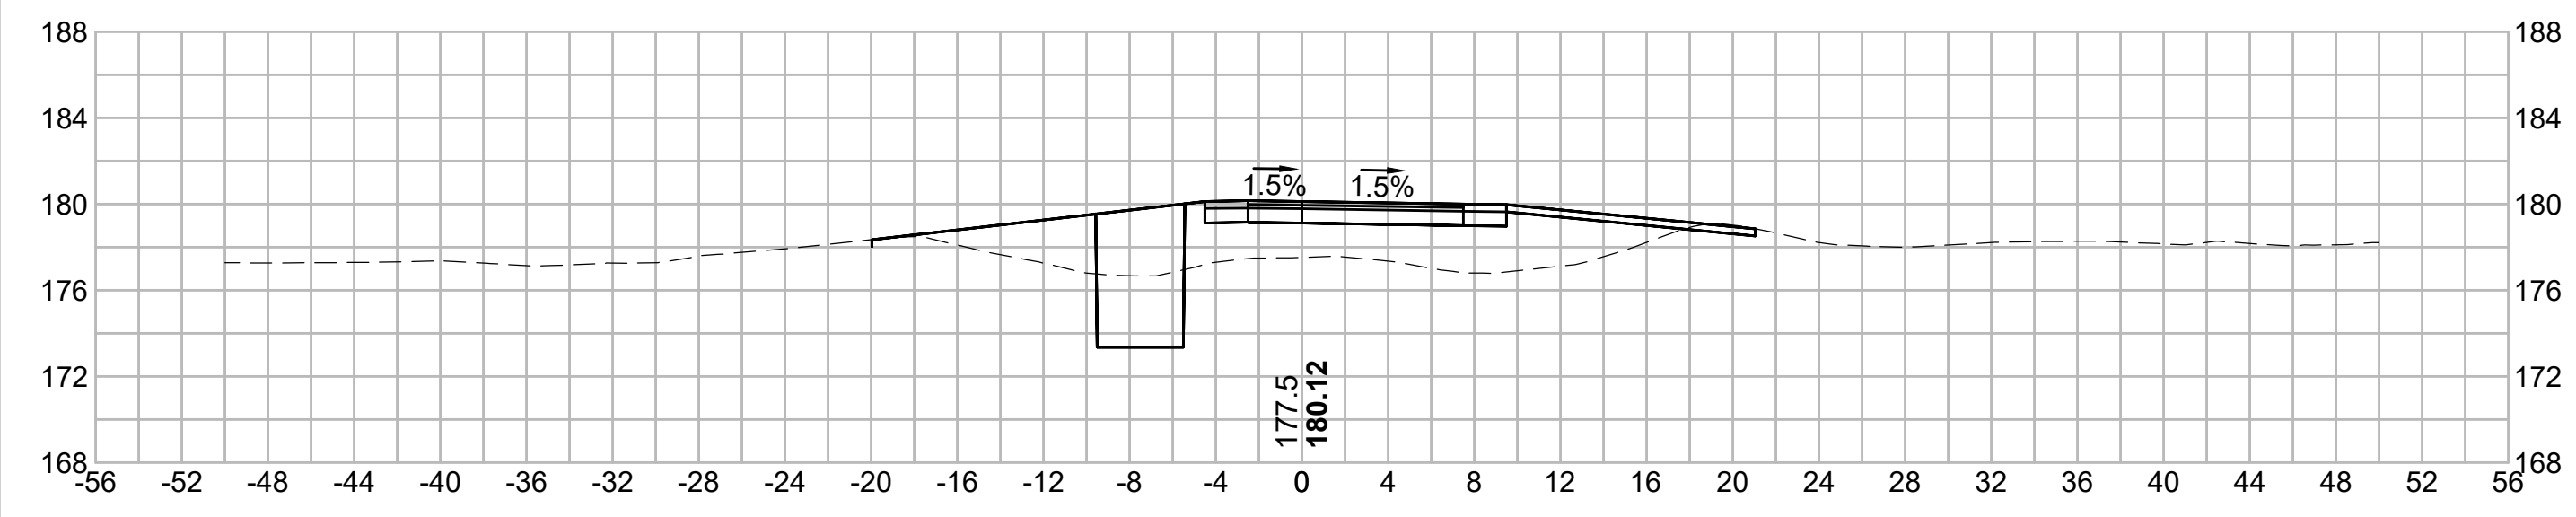


391+50

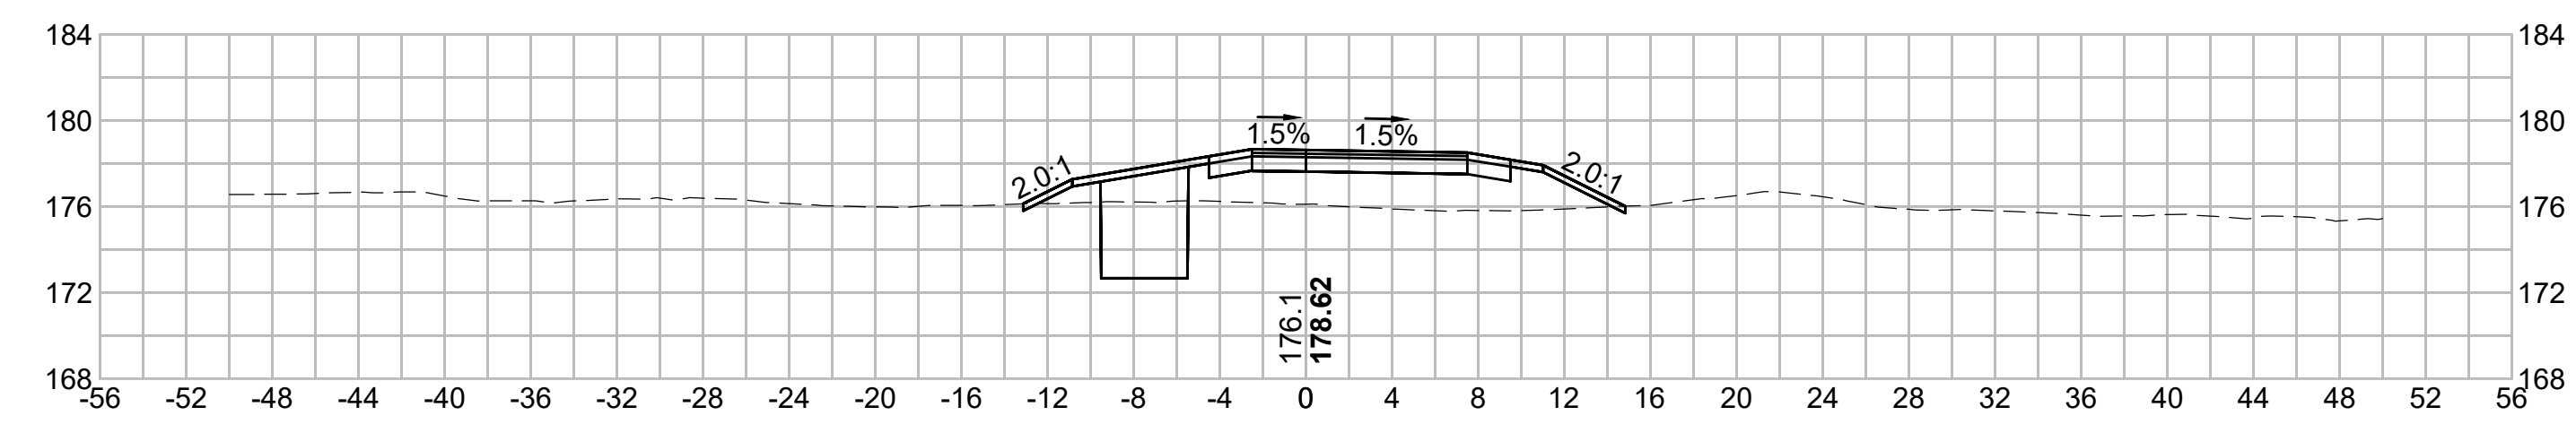


389+50

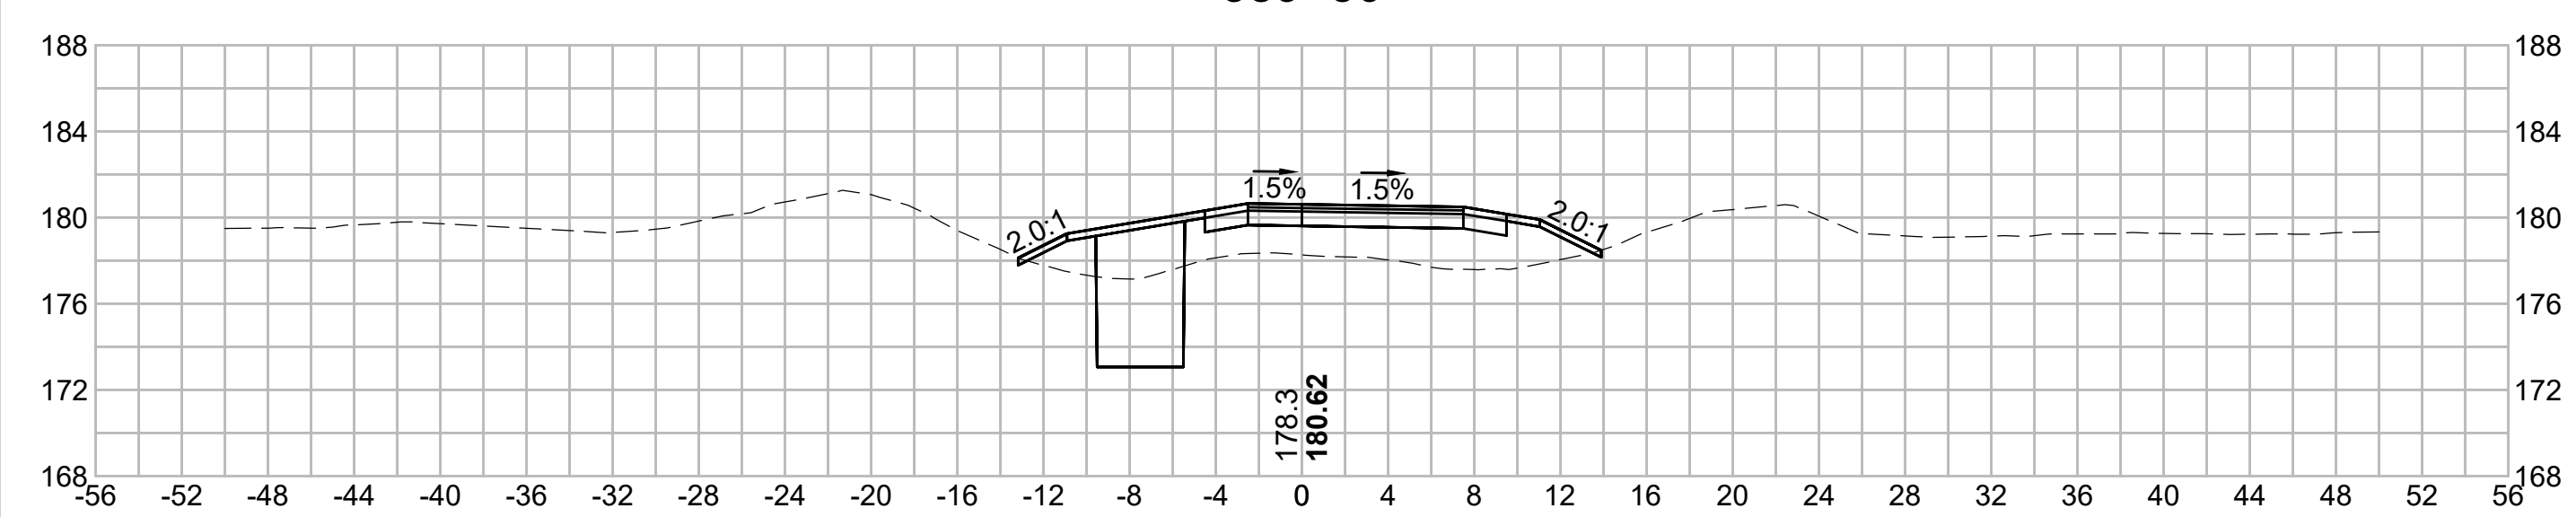



391+00

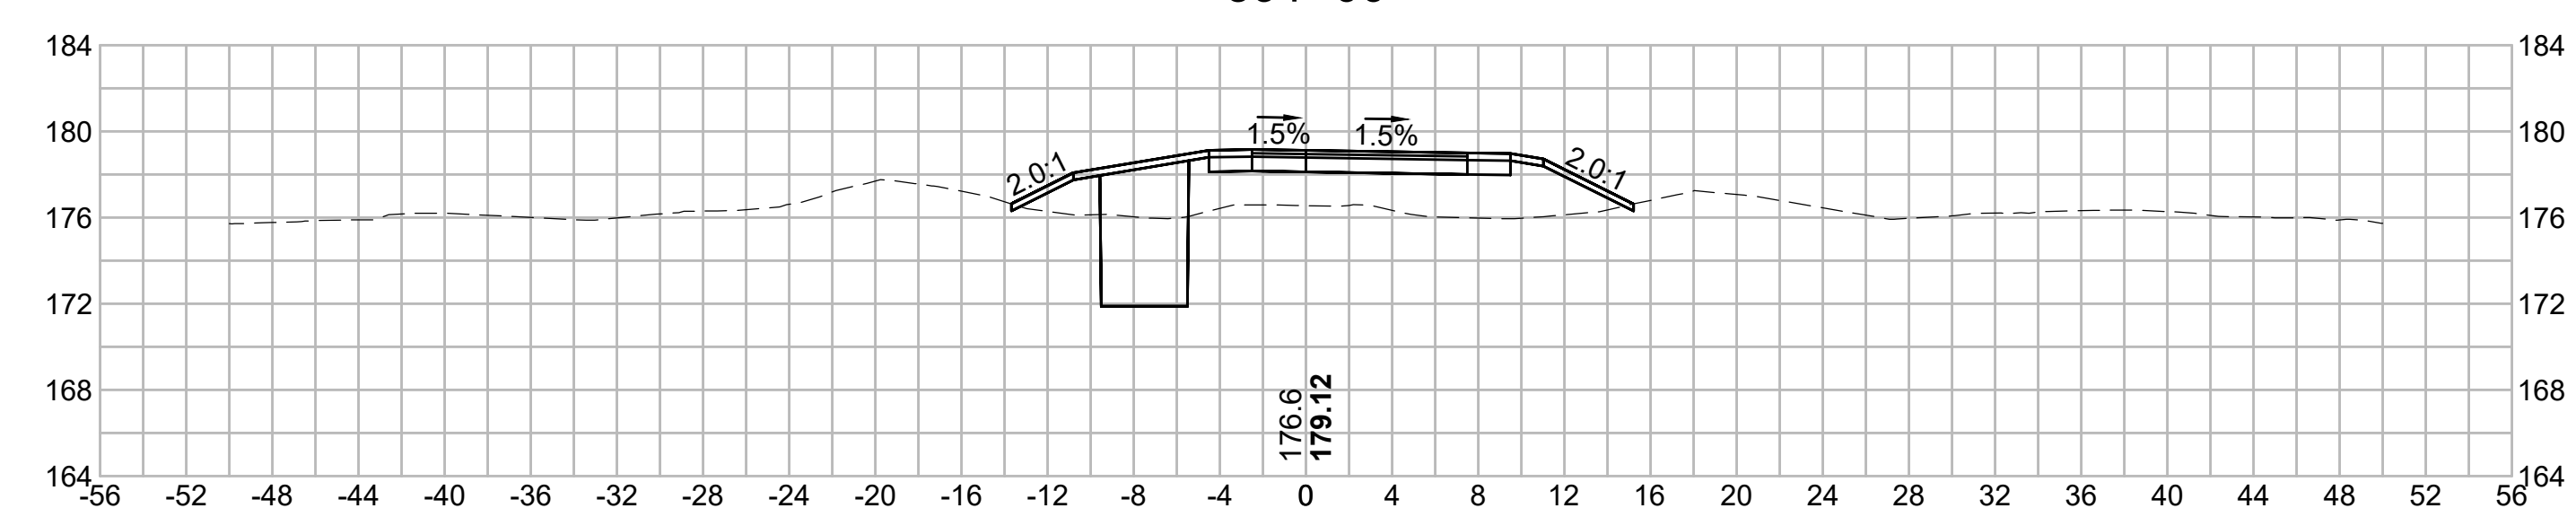

389+00


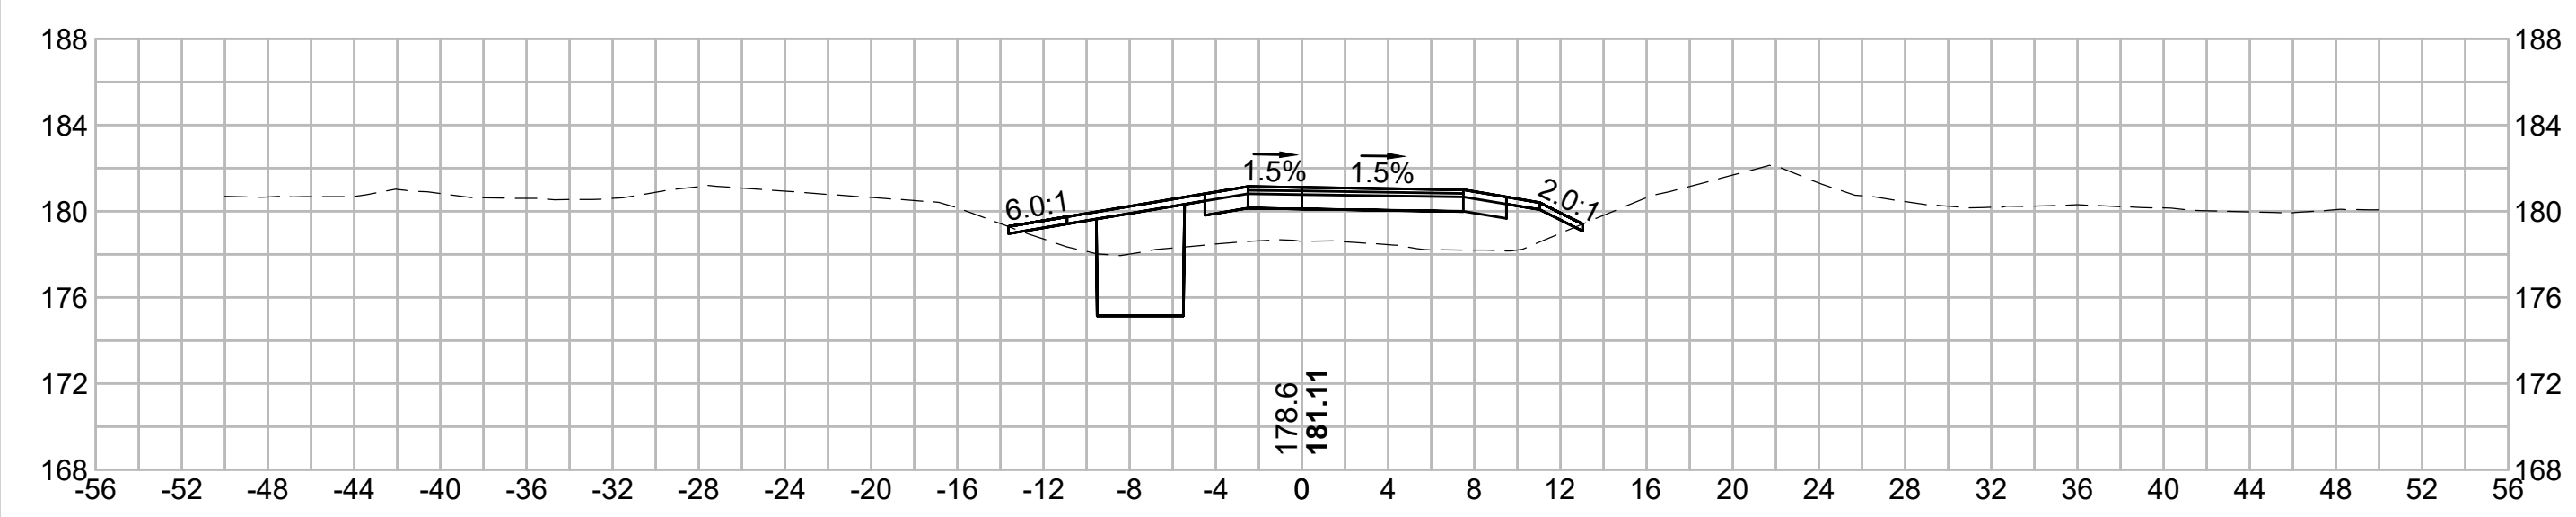


390+50

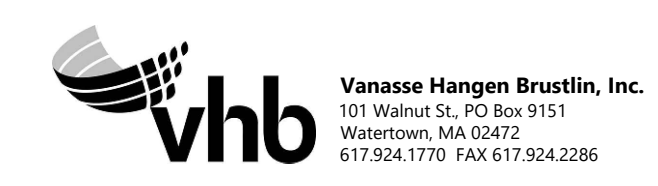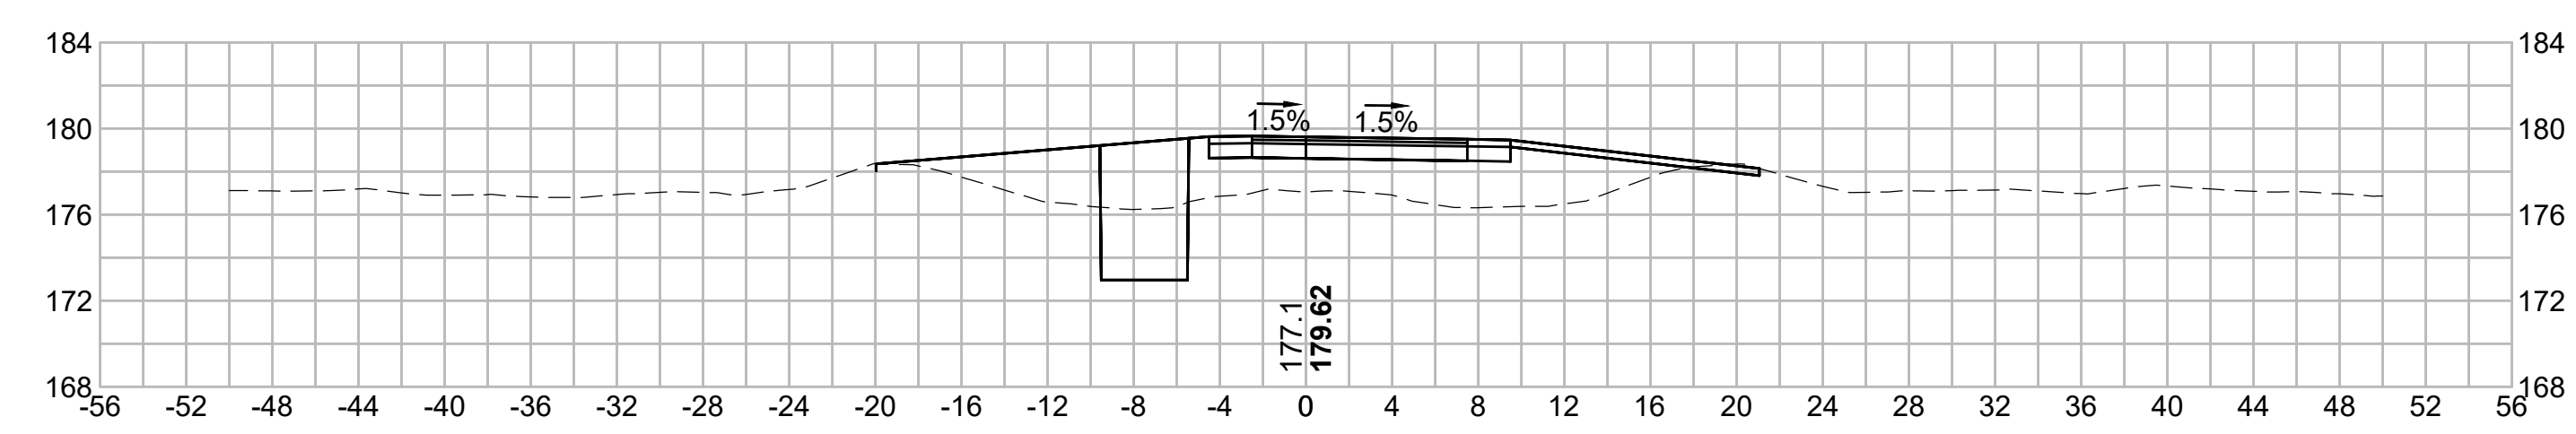

N.O.	DESCRIPTION	BY	DATE	APPR.
	REVISION			
<b>EVERSOURCE</b>				
SUDBURY-HUDSON TRANSMISSION RELIABILITY PROJECT				
HUDSON, STOW, MARLBOROUGH & SUDBURY MASSACHUSETTS				
CROSS SECTIONS				
PLAN 276 OF 349				
SCALE: unless noted 1"=8'	DATE FEB 2021	DRAWN MS	CHECK D. SK	APPR. MES
DRAWING NO.	REV.			

1 2 3 4 5 6 7 8 9 10 11

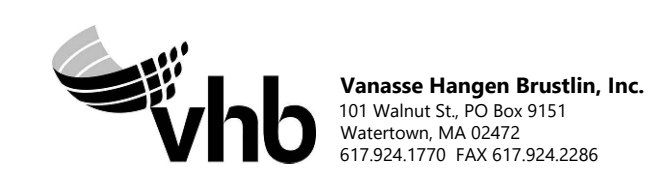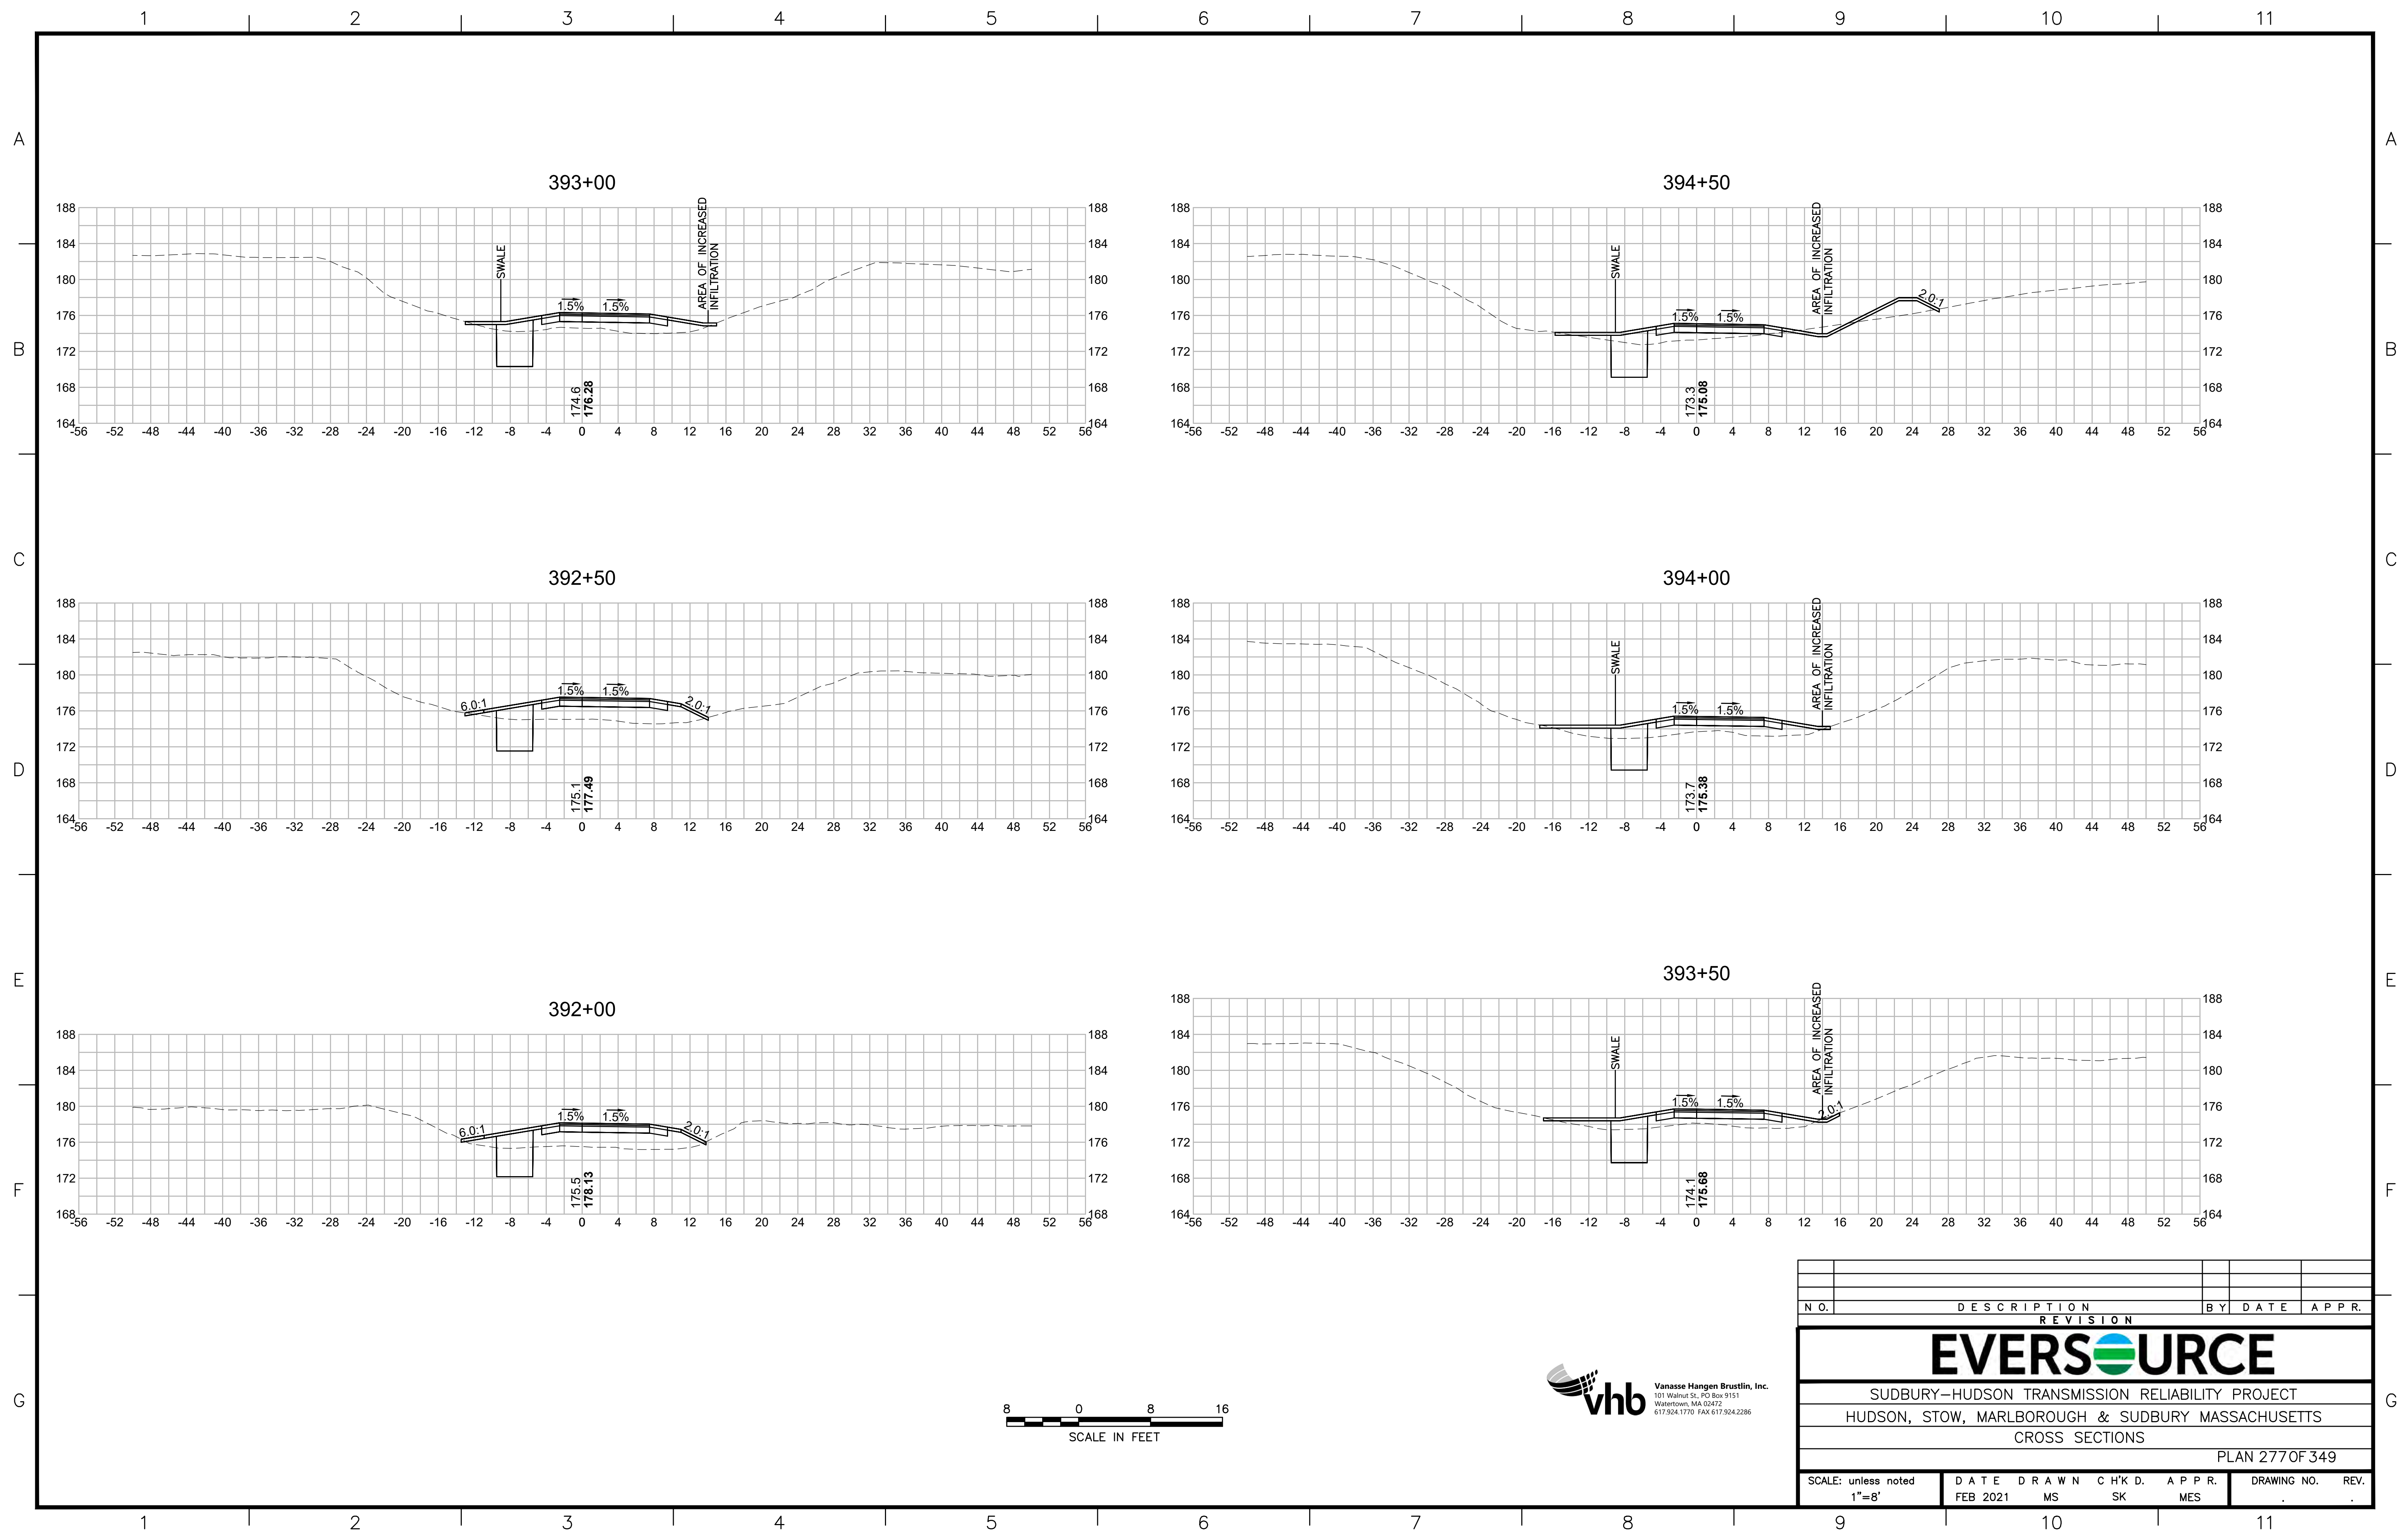

N.O.	DESCRIPTION	BY	DATE	APPR.
	REVISION			
<b>EVERSOURCE</b>				
SUDBURY-HUDSON TRANSMISSION RELIABILITY PROJECT				
HUDSON, STOW, MARLBOROUGH & SUDBURY MASSACHUSETTS				
CROSS SECTIONS				
PLAN 277 OF 349				
SCALE: unless noted 1"=8'	DATE FEB 2021	DRAWN MS	CHECKED SK	APPROVED MES
DRAWING NO.	REV.			



1 2 3 4 5 6 7 8 9 10 11

A

B

C

D

E

F

G

A

B







C

D

E

F

G

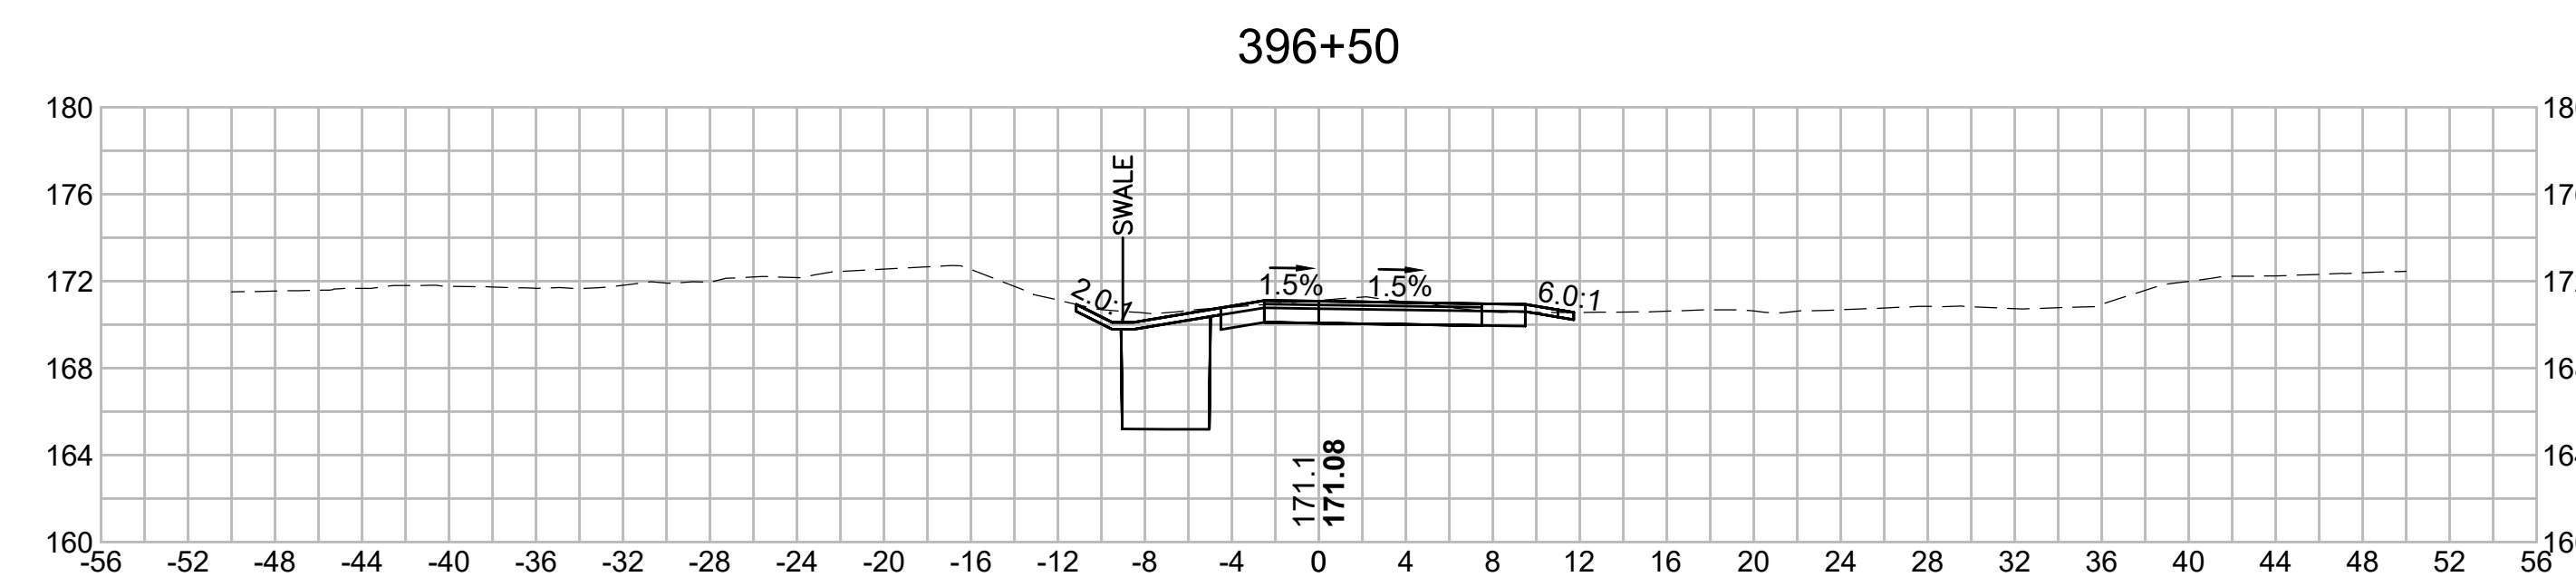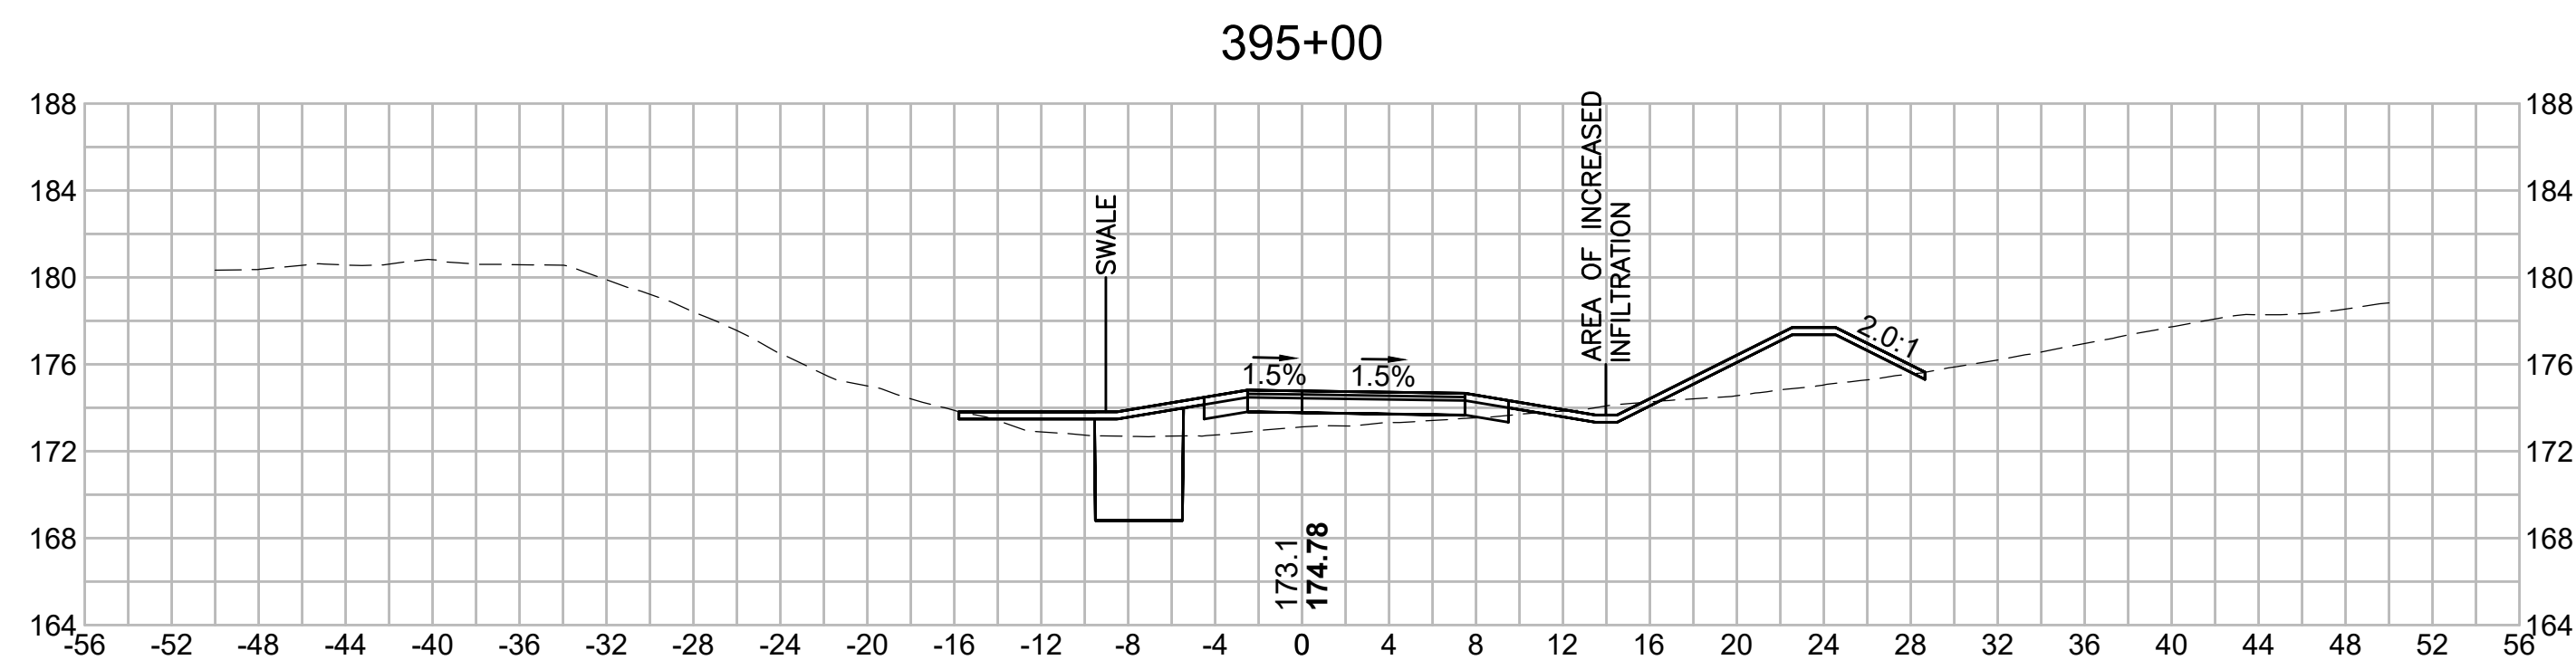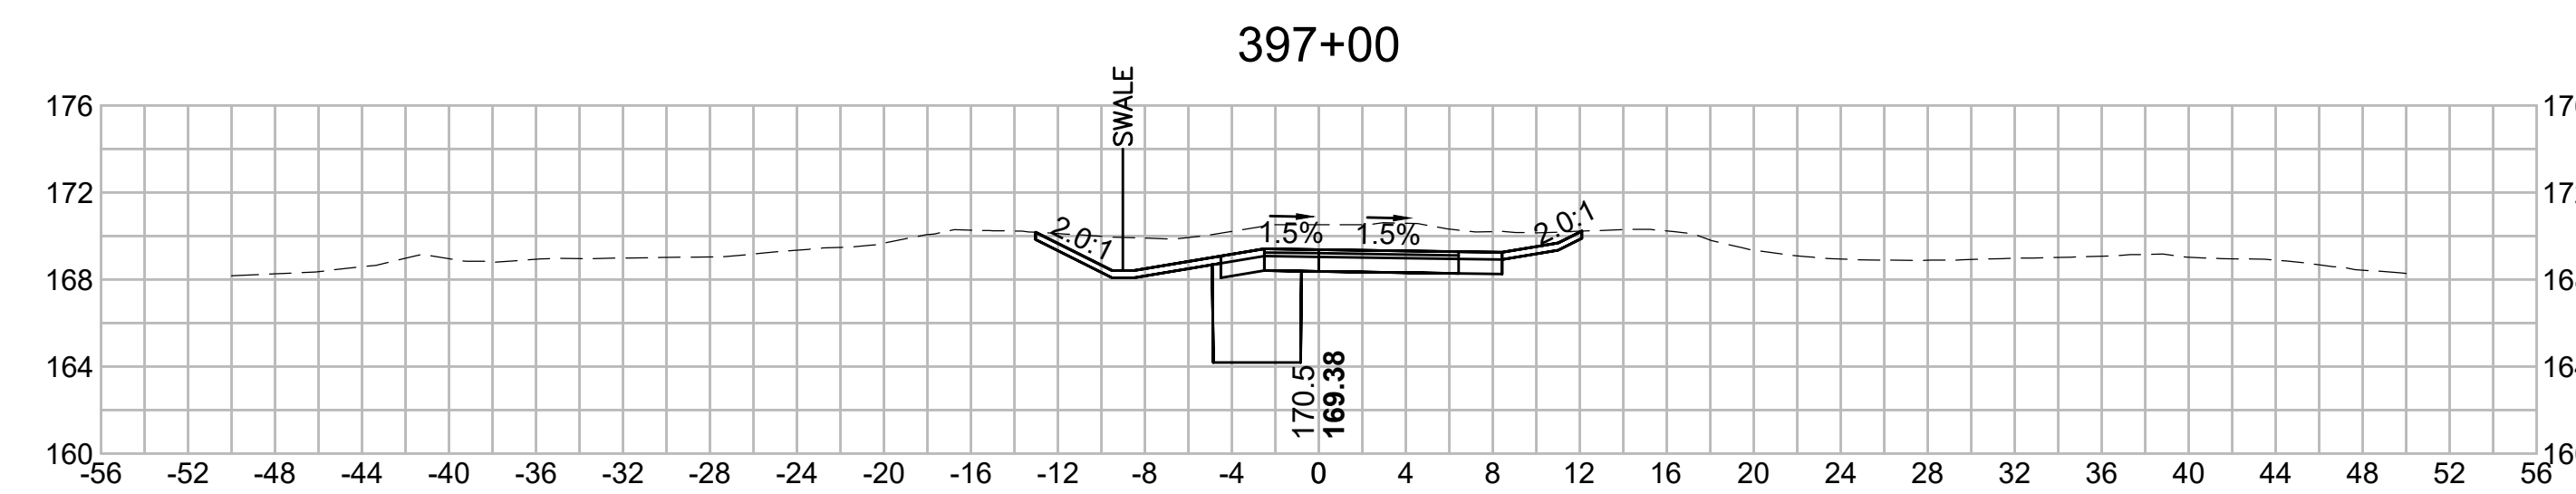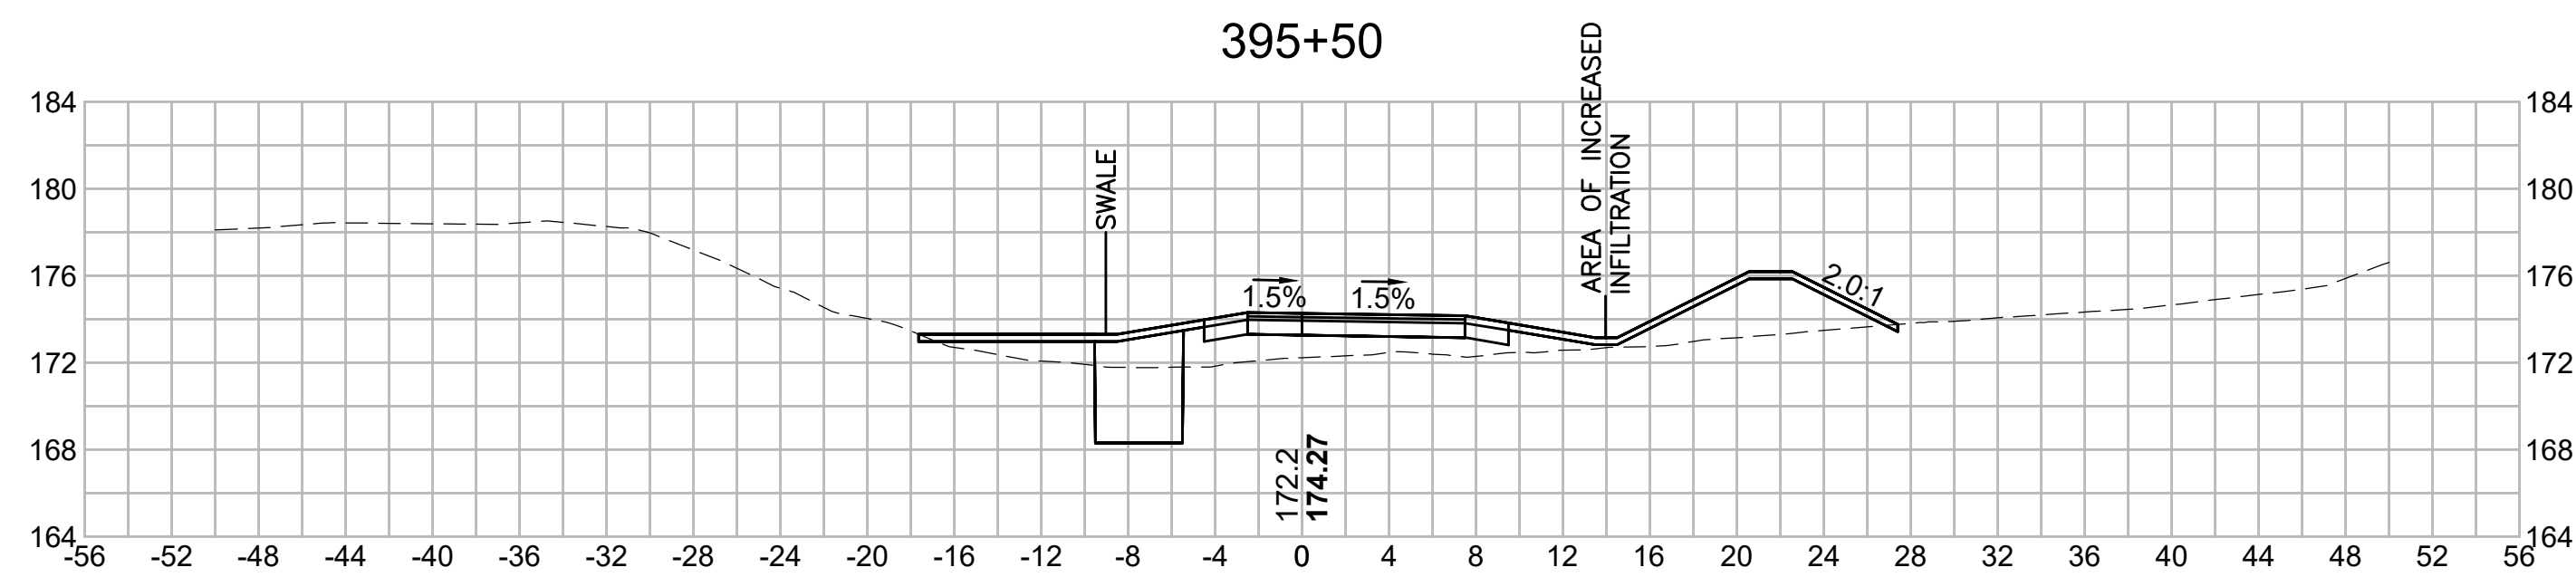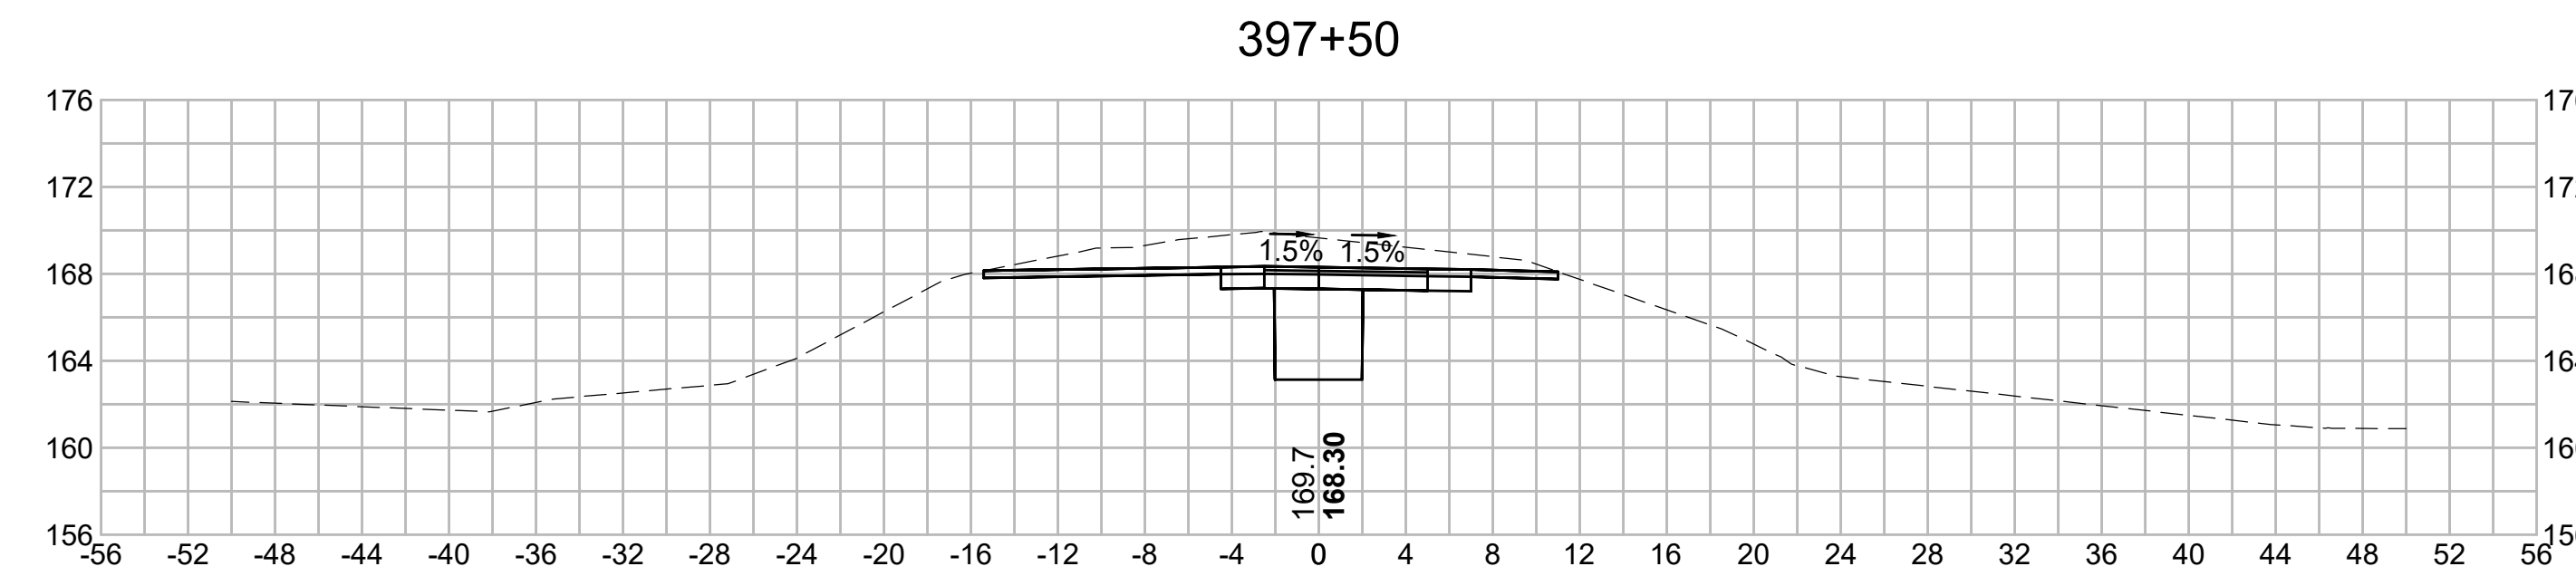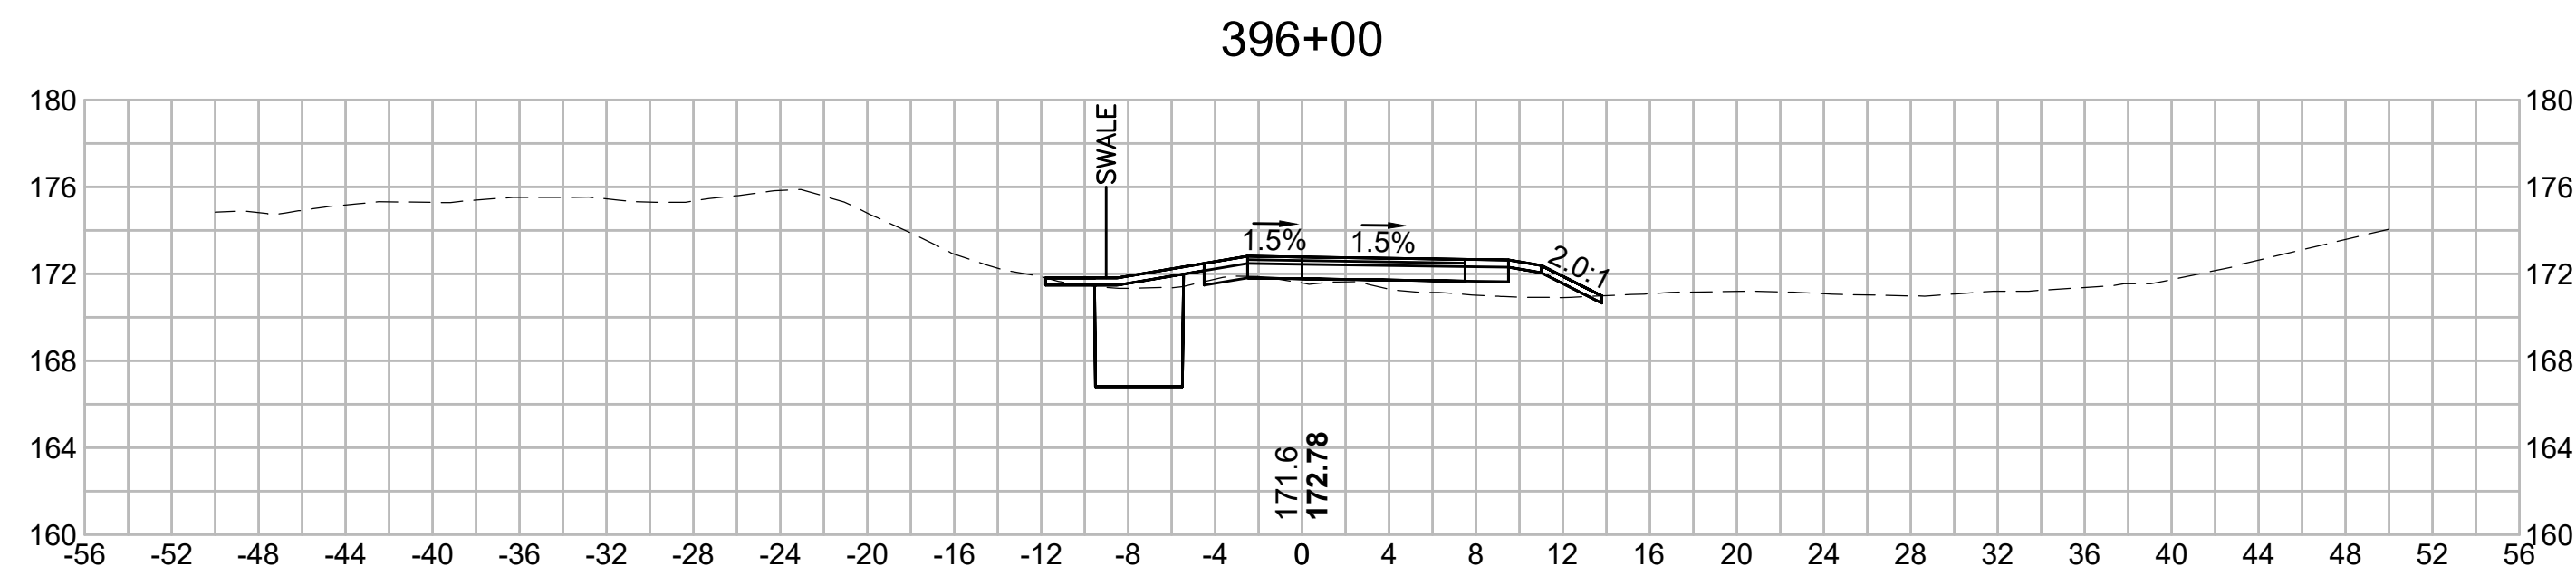

BLSF CROSSING STA 398 TO STA 403 - FEMA ZONE AE - HOP BROOK

FEMA ELEVATION: 161.0'

FILL:

160'-161': 0.95 CY

159'-160': 0.33 CY

CUT:

160'-161': 4.04 CY








159'-160': 1.17 CY



NO.	DESCRIPTION	BY	DATE	APPR.	
					REVISION
<b>EVERSOURCE</b>					
SUDBURY-HUDSON TRANSMISSION RELIABILITY PROJECT					
HUDSON, STOW, MARLBOROUGH & SUDBURY MASSACHUSETTS					
CROSS SECTIONS					
PLAN 278 OF 349					
SCALE: unless noted 1"=8'	DATE FEB 2021	DRAWN MS	CHK'D. SK	APPR. MES	DRAWING NO. REV.

1 2 3 4 5 6 7 8 9 10 11

1 2 3 4 5 6 7 8 9 10 11

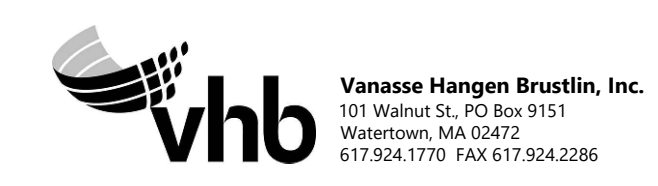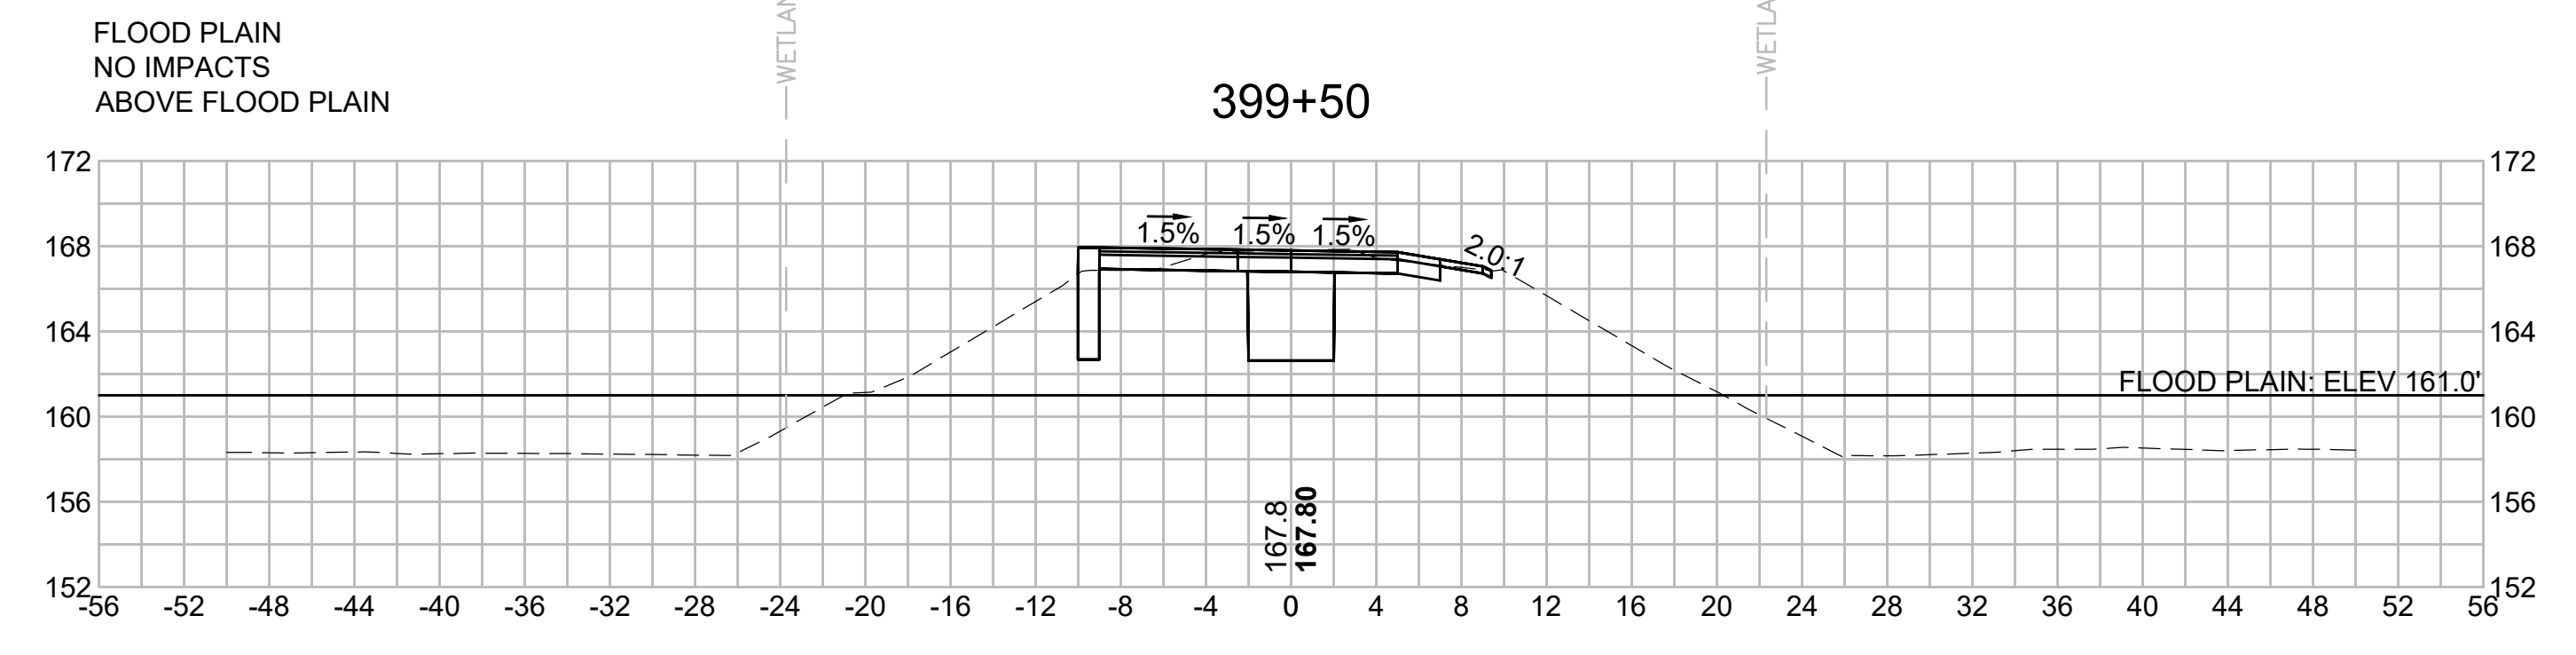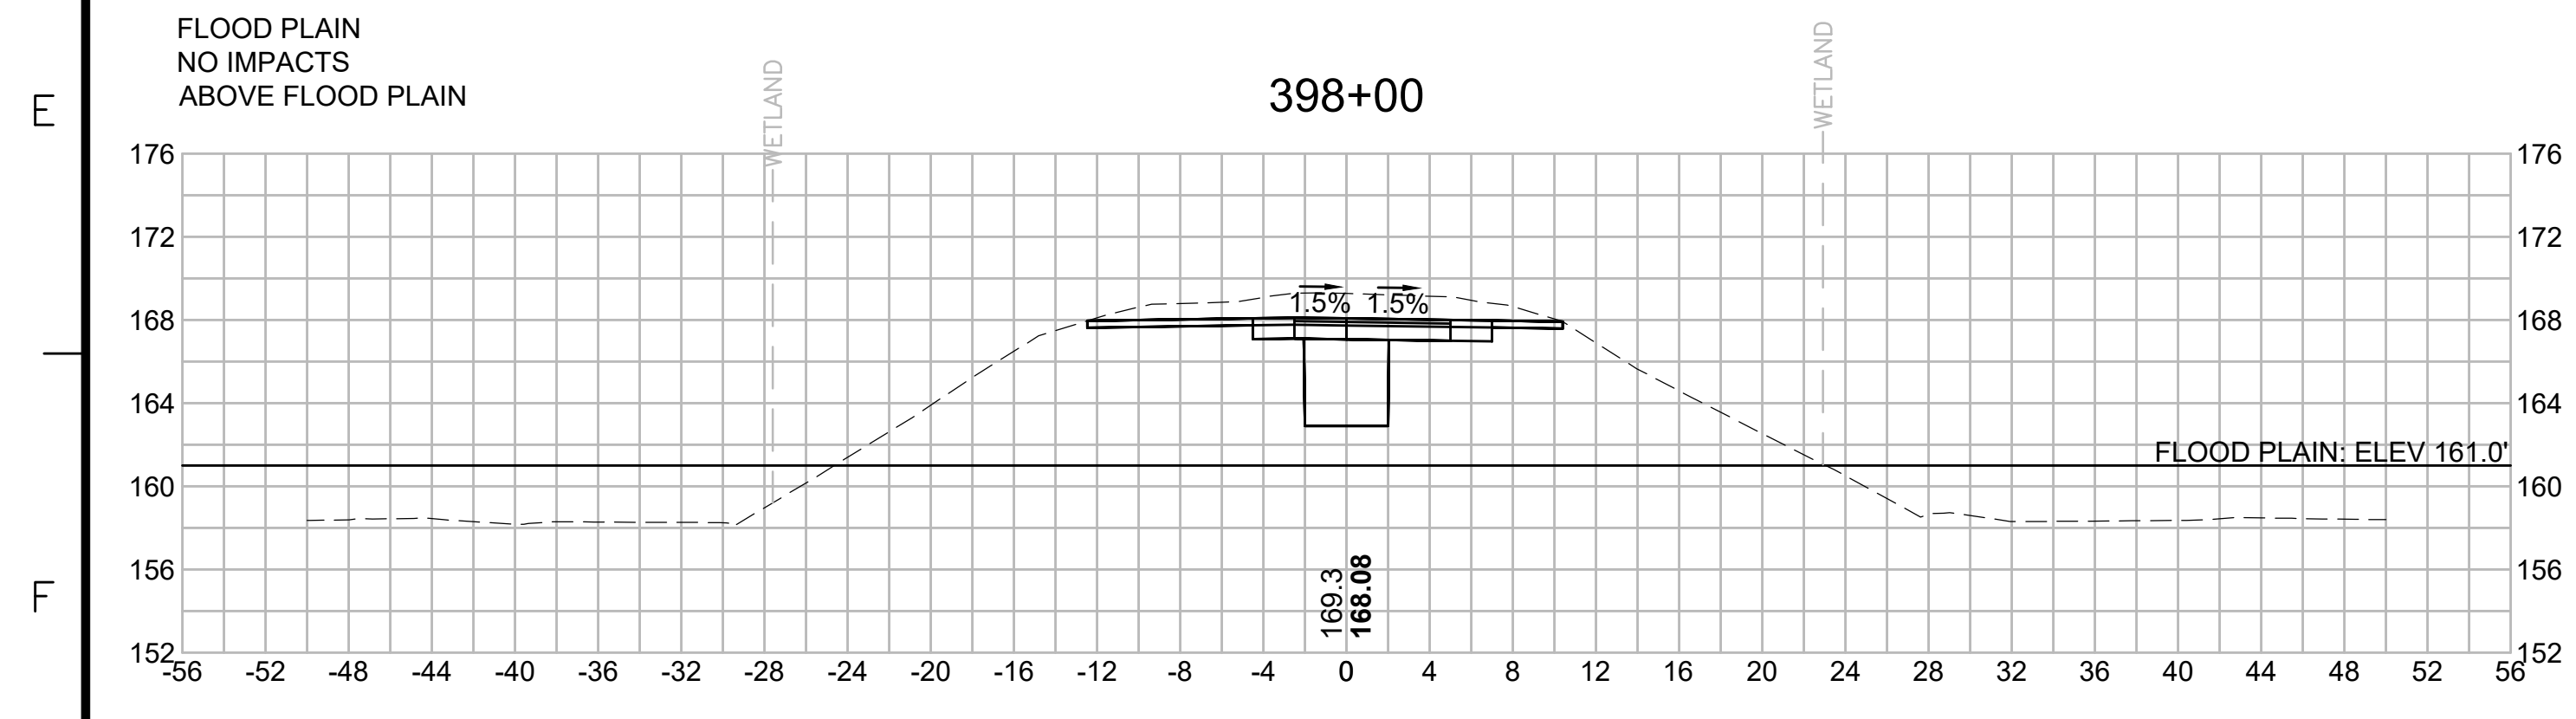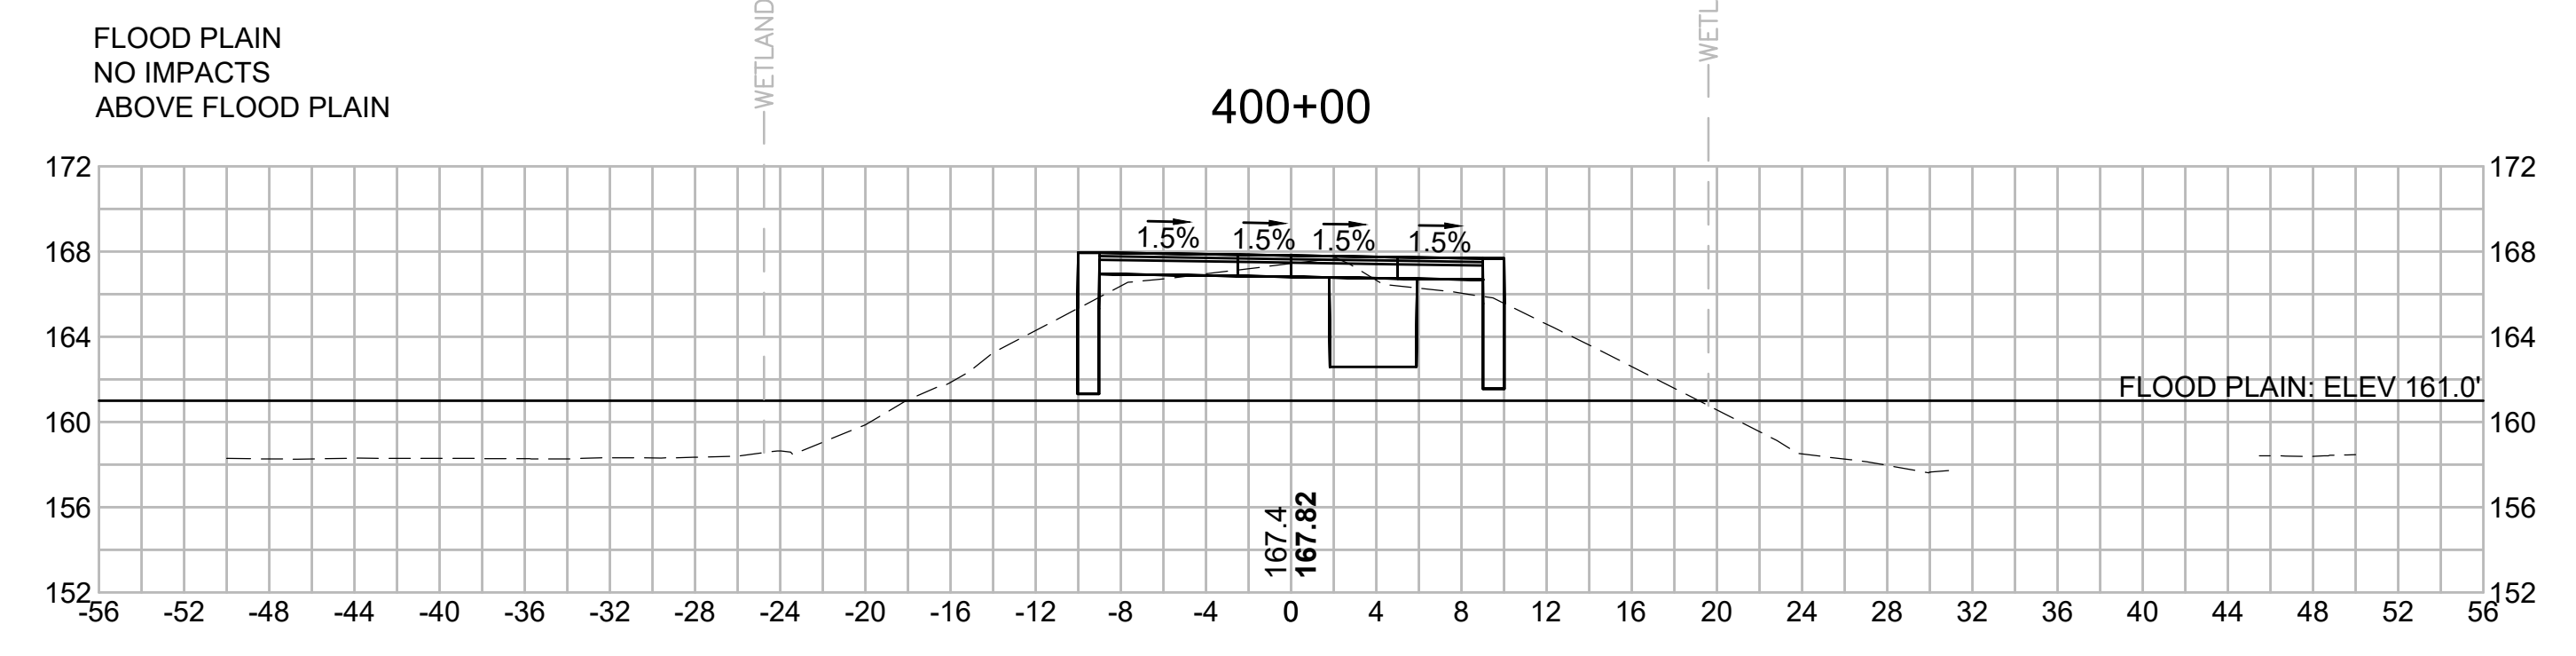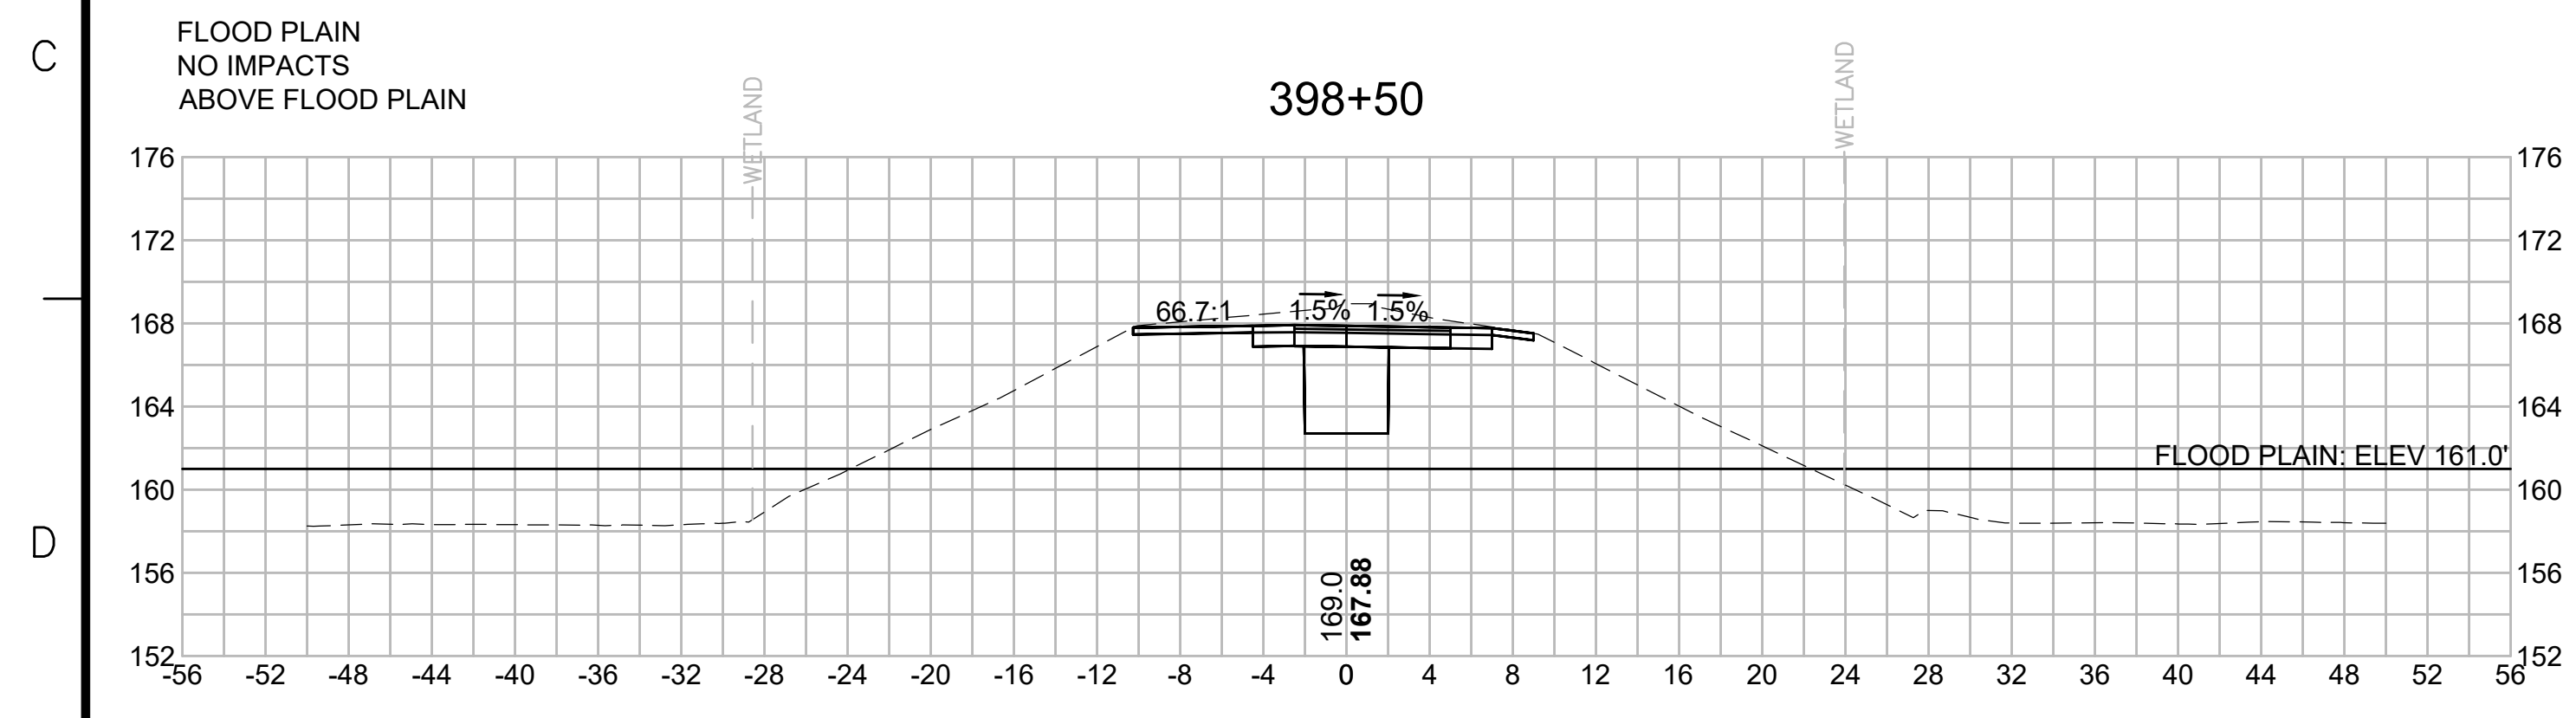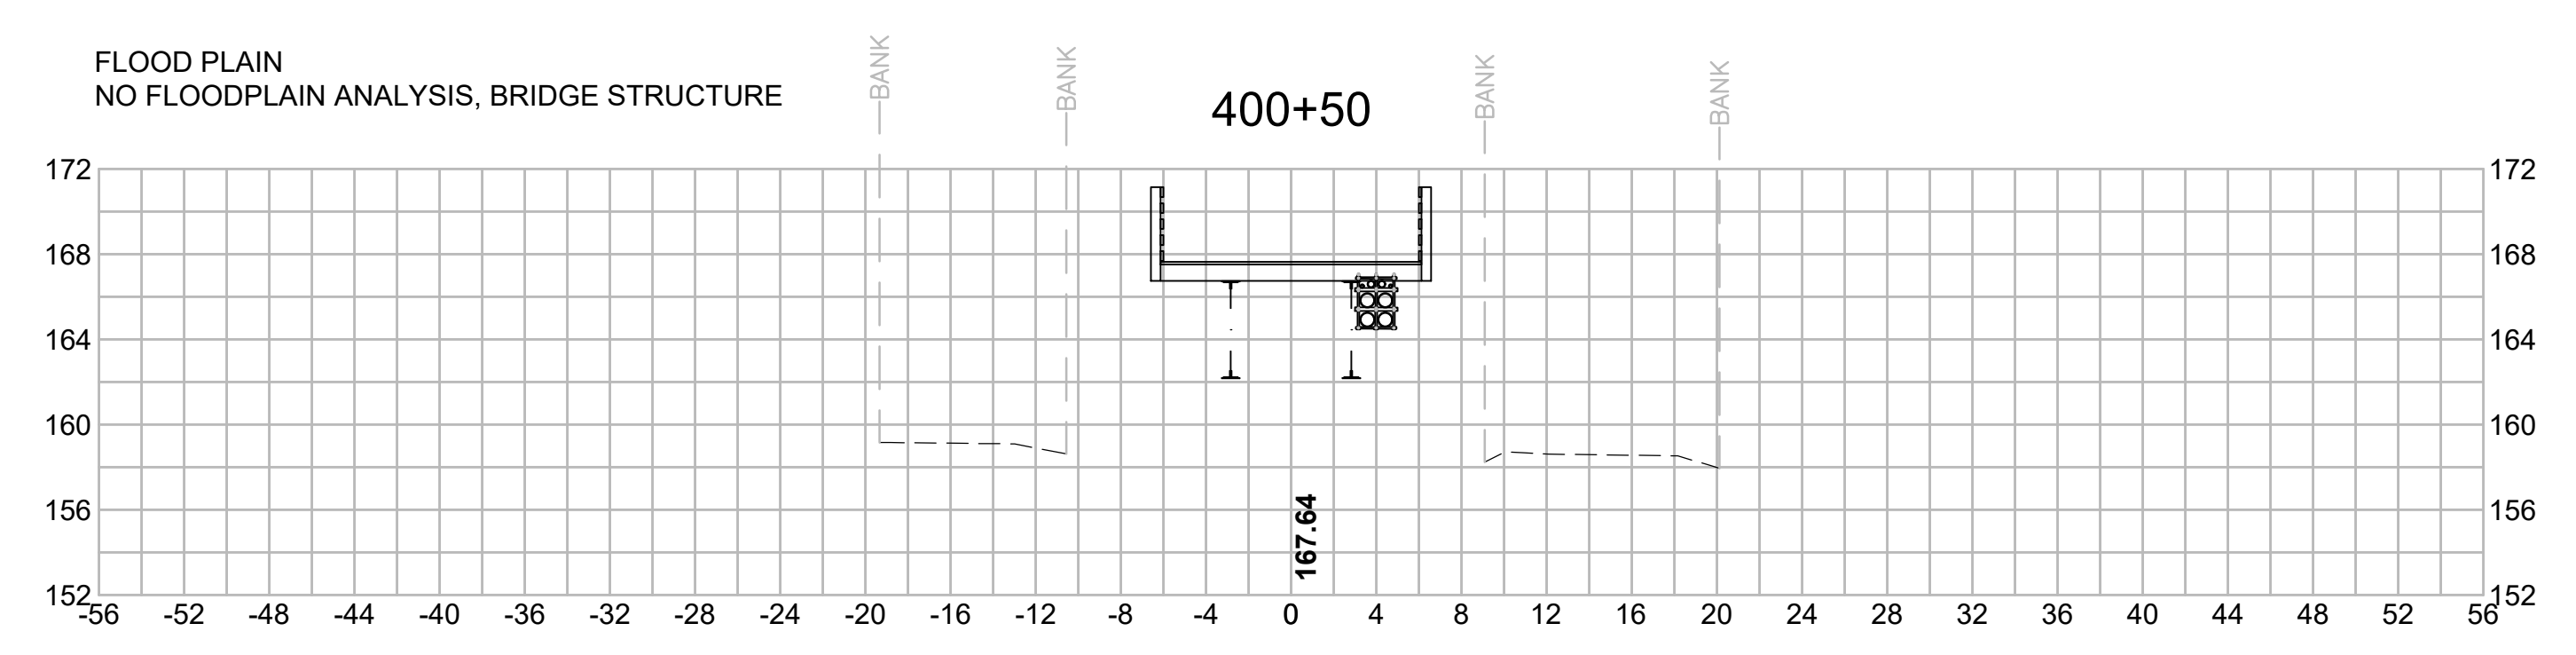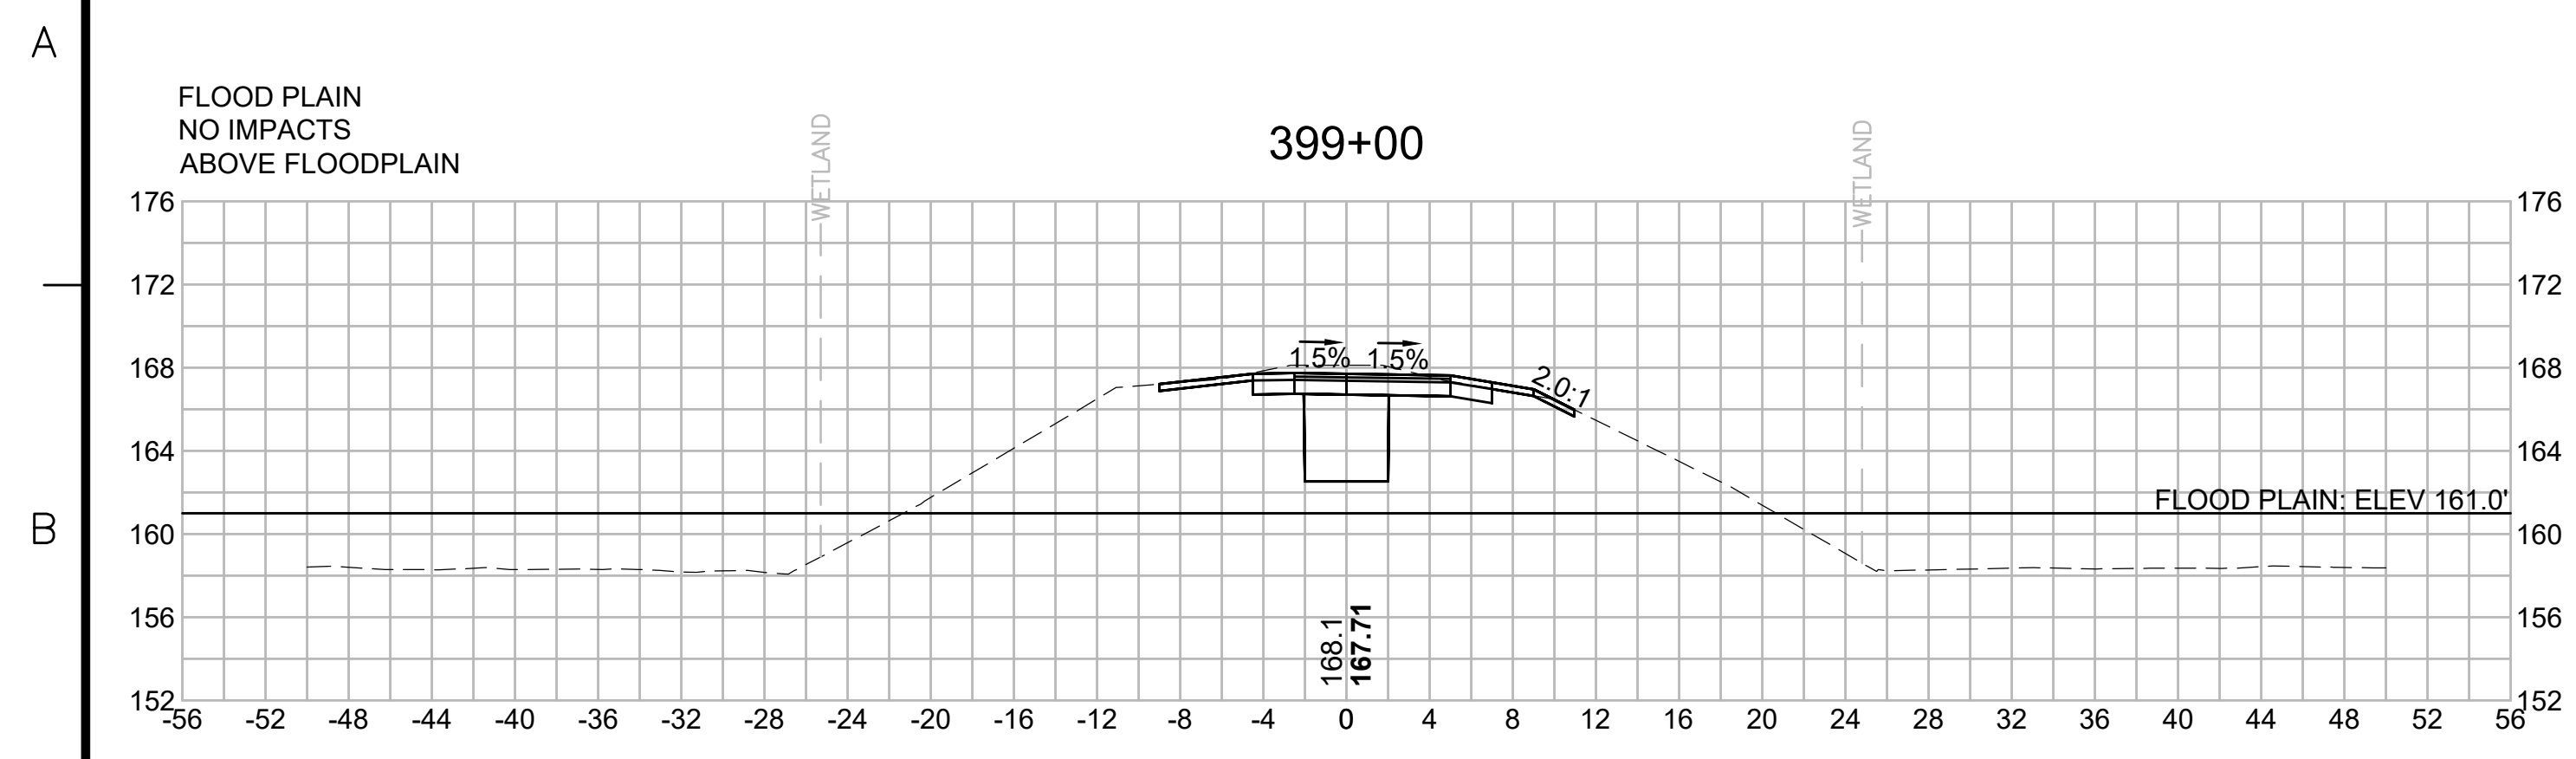

N.O.	DESCRIPTION	BY	DATE	APPR.
	REVISION			
<b>EVERSOURCE</b>				
SUDBURY-HUDSON TRANSMISSION RELIABILITY PROJECT				
HUDSON, STOW, MARLBOROUGH & SUDBURY MASSACHUSETTS				
CROSS SECTIONS				
PLAN 279 OF 349				
SCALE: unless noted 1"=8'	DATE FEB 2021	DRAWN MS	CHECKED SK	APPROVED MES
DRAWING NO.	REV.			

1 2 3 4 5 6 7 8 9 10 11

1 2 3 4 5 6 7 8 9 10 11

A

B

C

D

E

F

G

A

B








C

D

E



F

G

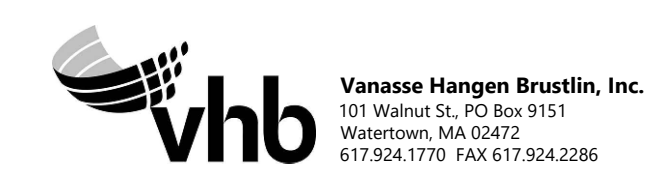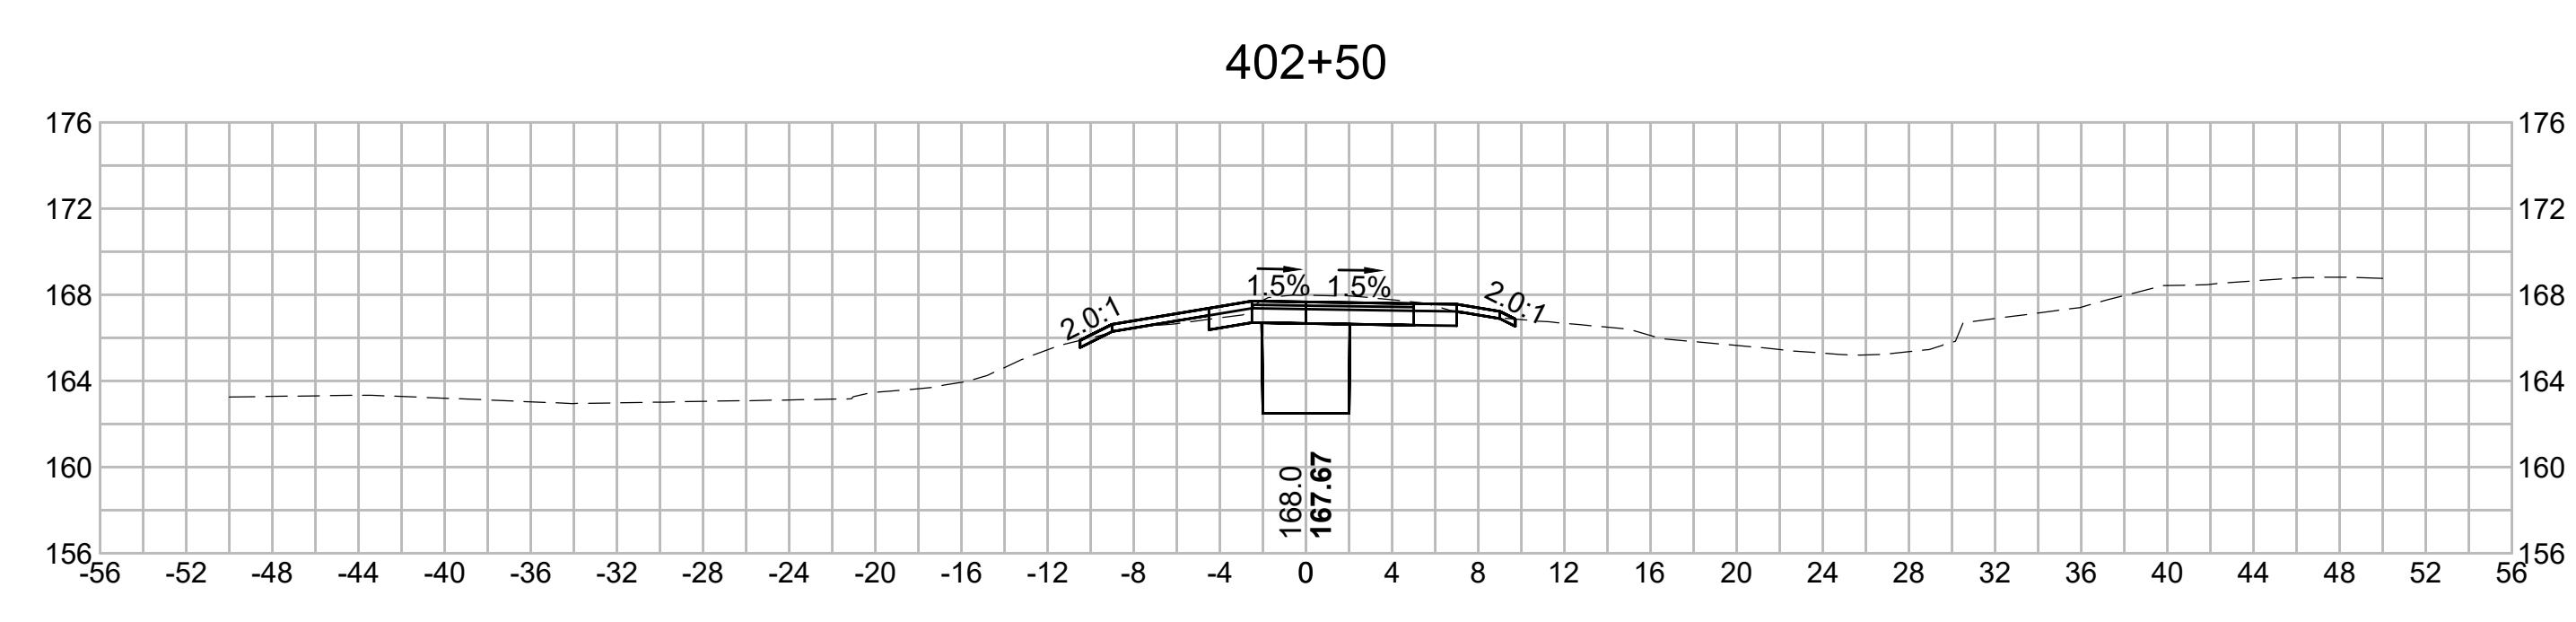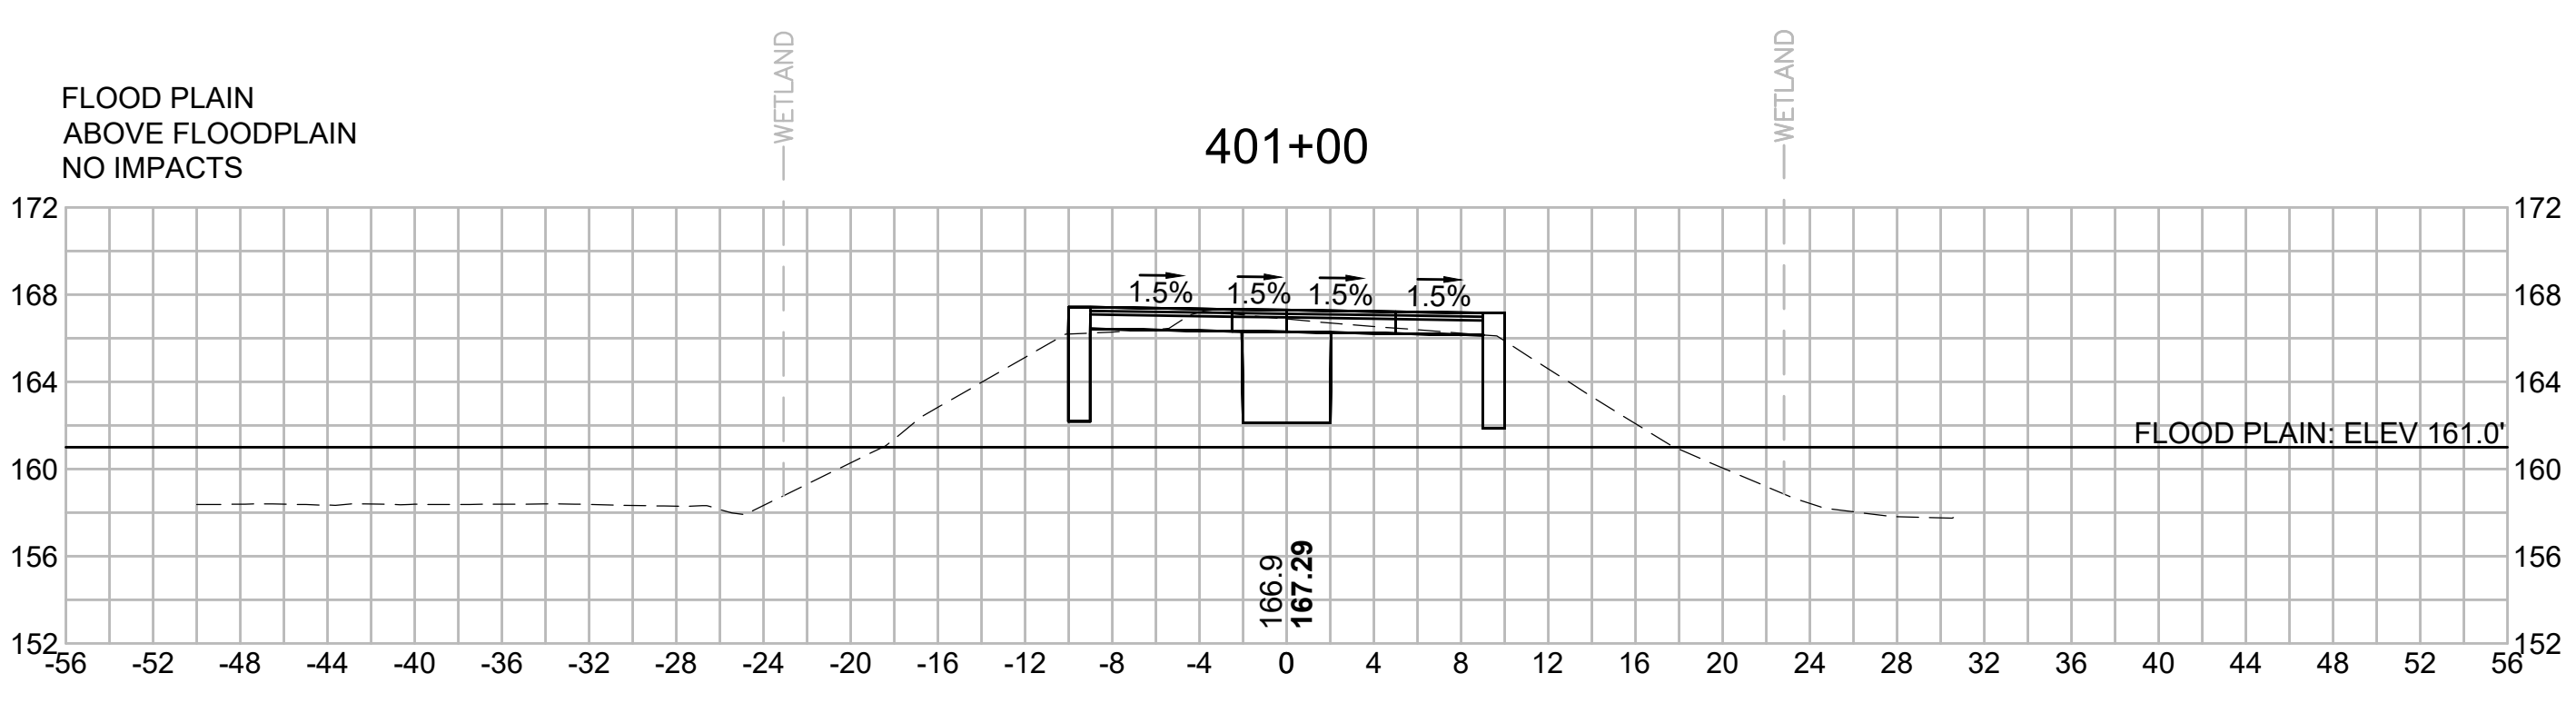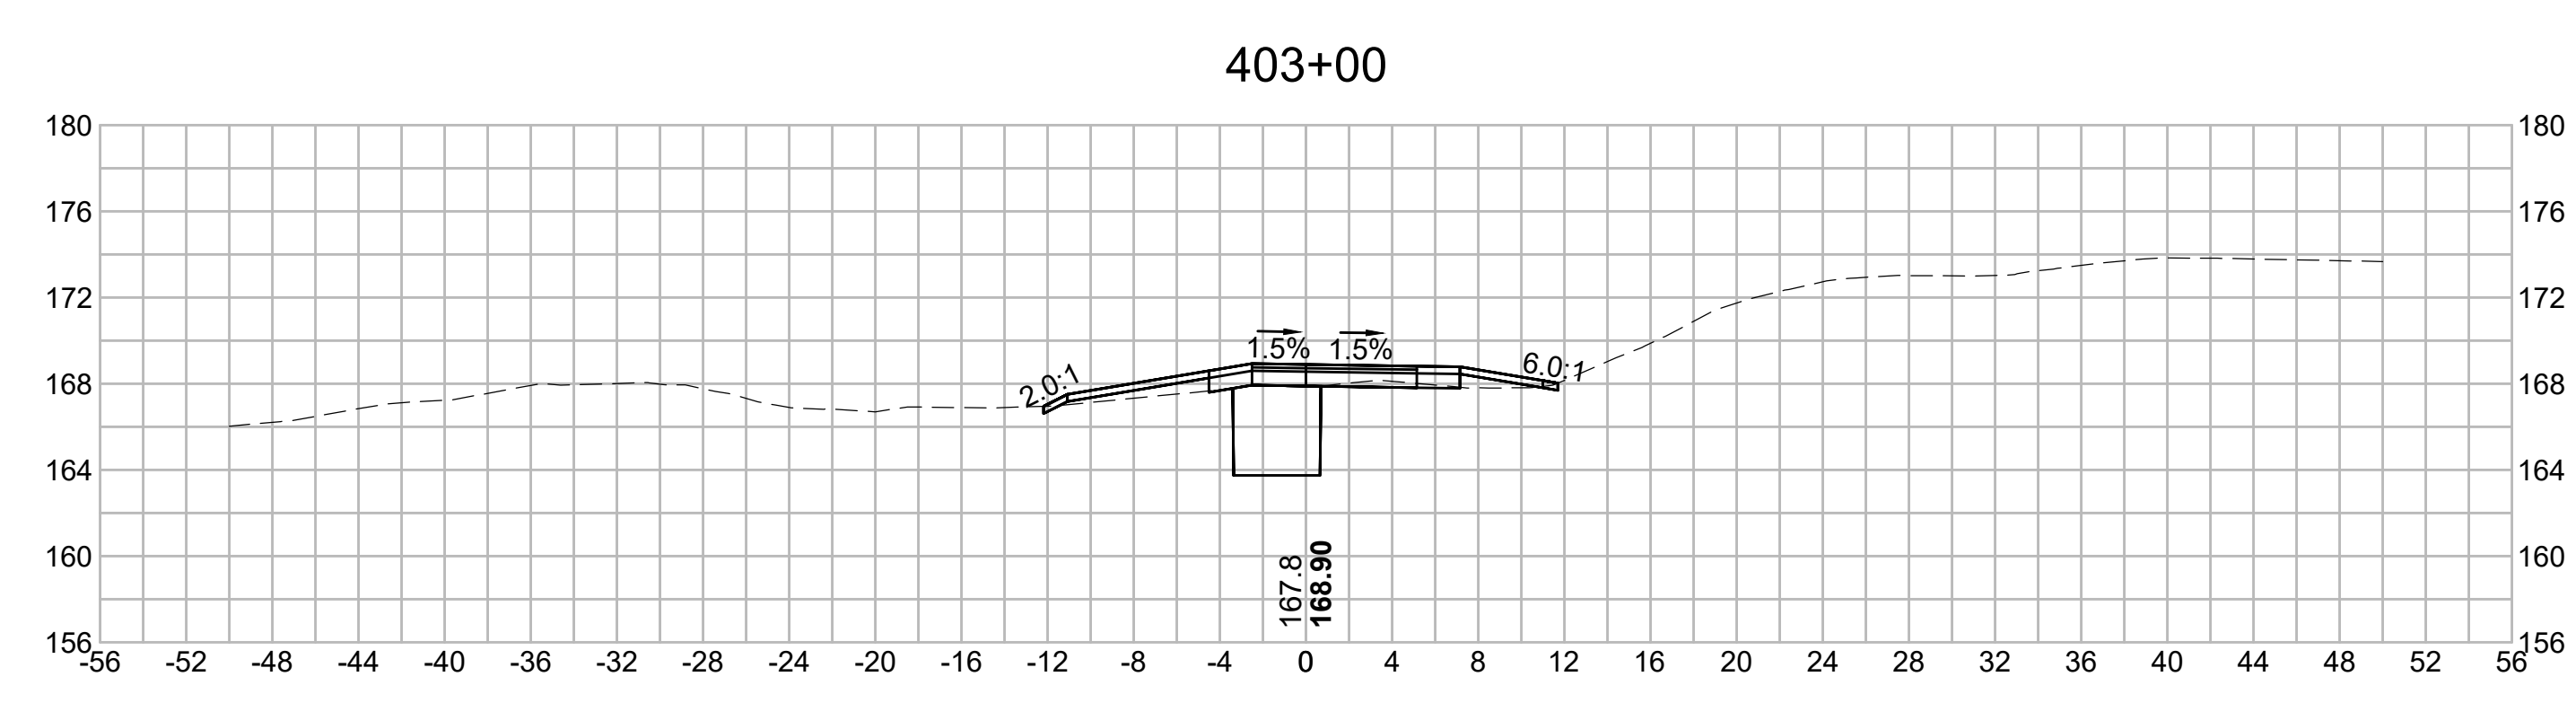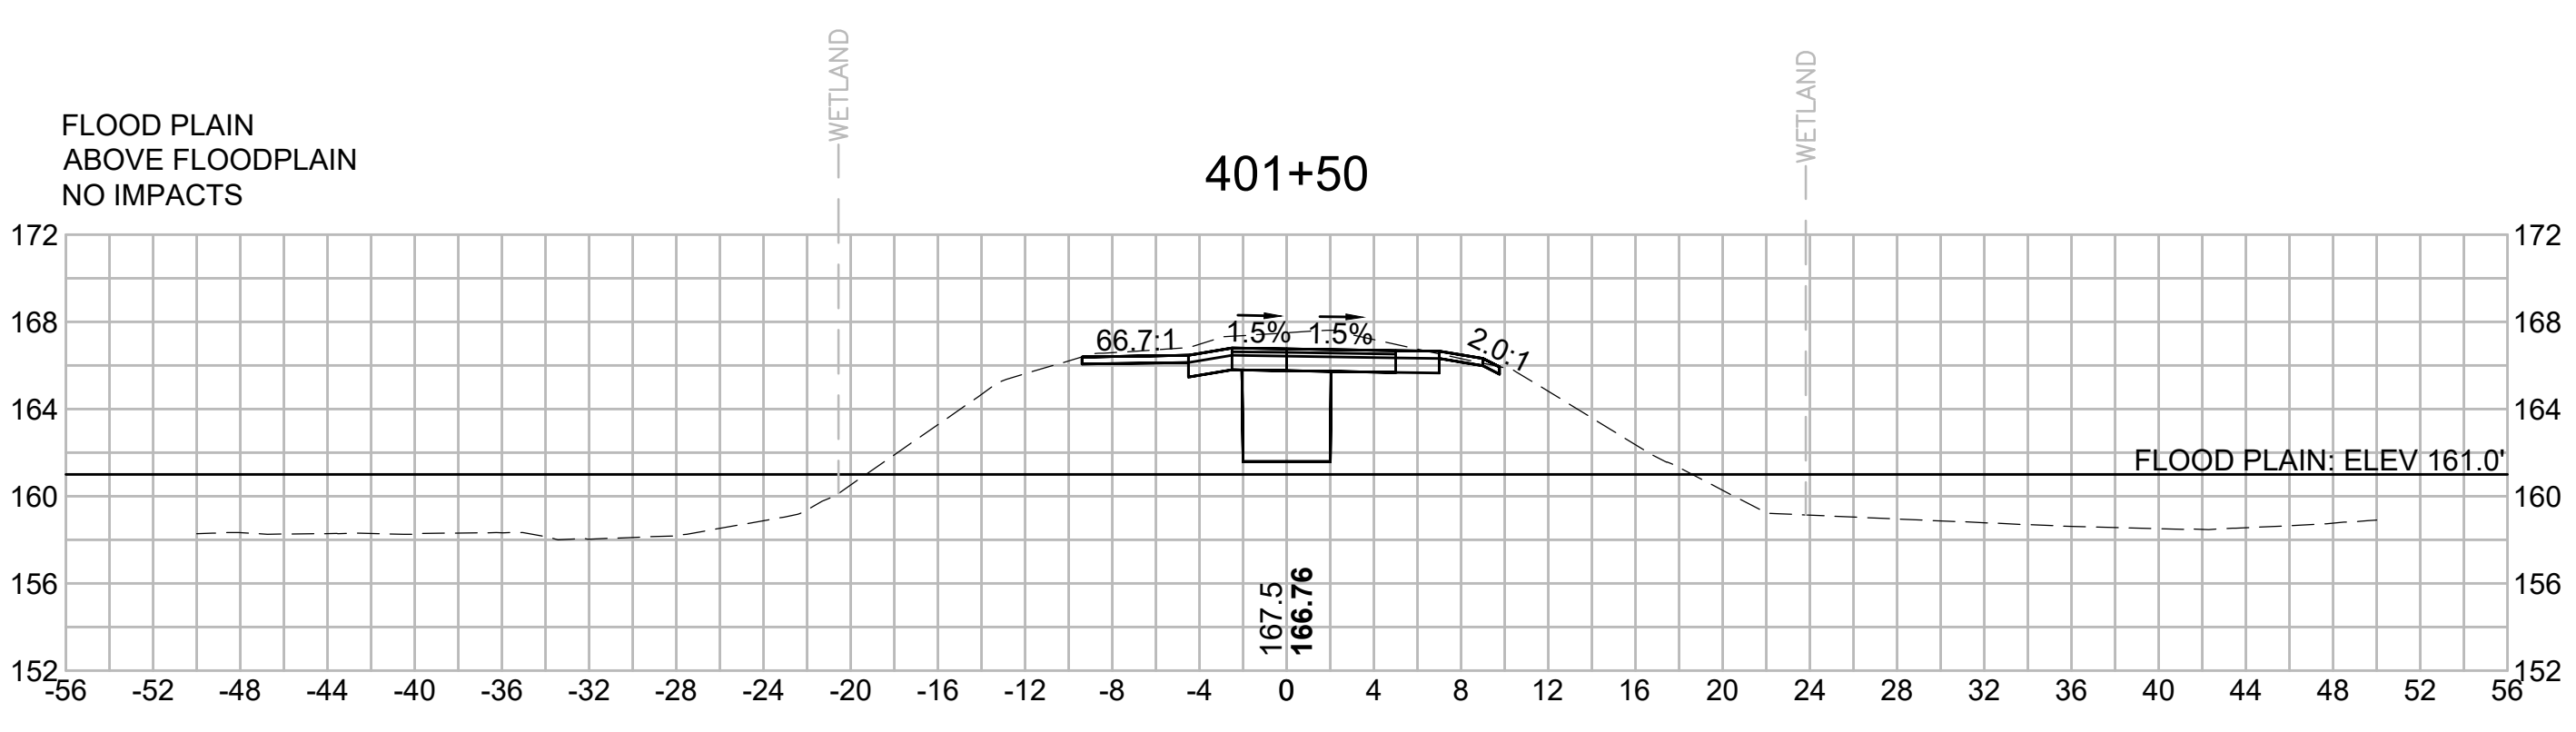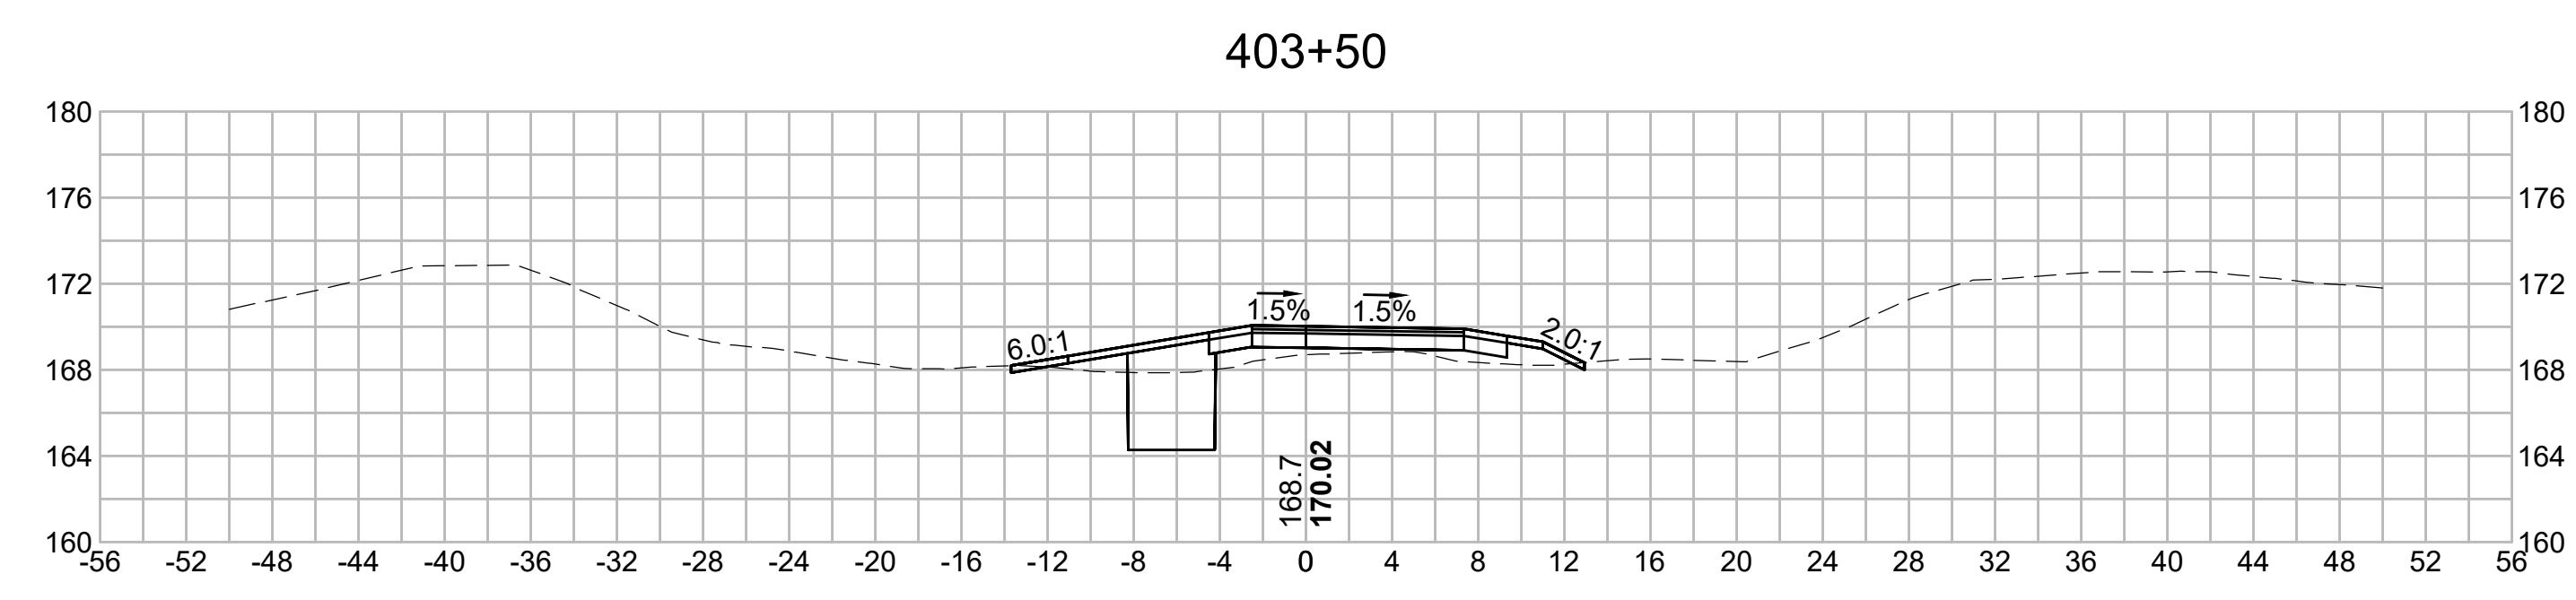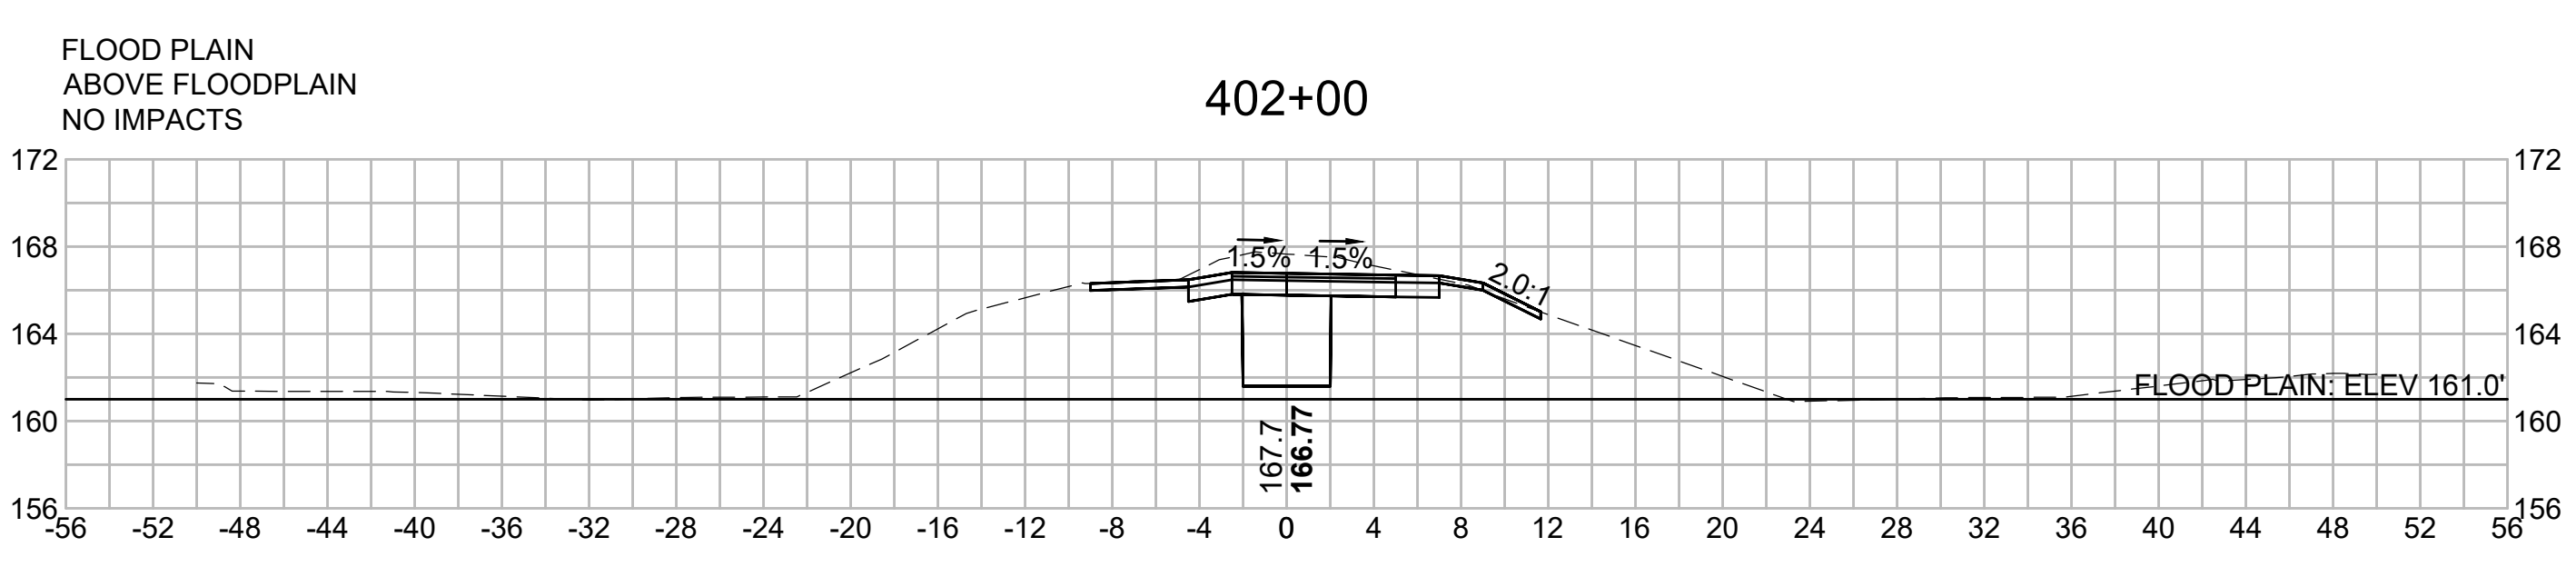

NO.		DESCRIPTION		BY	DATE	APPR.
		REVISION				
<b>EVERSOURCE</b>						
SUDBURY-HUDSON TRANSMISSION RELIABILITY PROJECT						
HUDSON, STOW, MARLBOROUGH & SUDBURY MASSACHUSETTS						
CROSS SECTIONS						
PLAN 2800F349						
SCALE: unless noted 1"=8'	DATE FEB 2021	DRAWN MS	CHECKED SK	APPROVED MES	DRAWING NO.	REV.







1 2 3 4 5 6 7 8 9 10 11

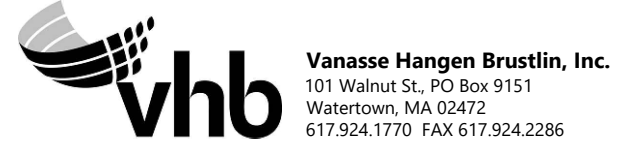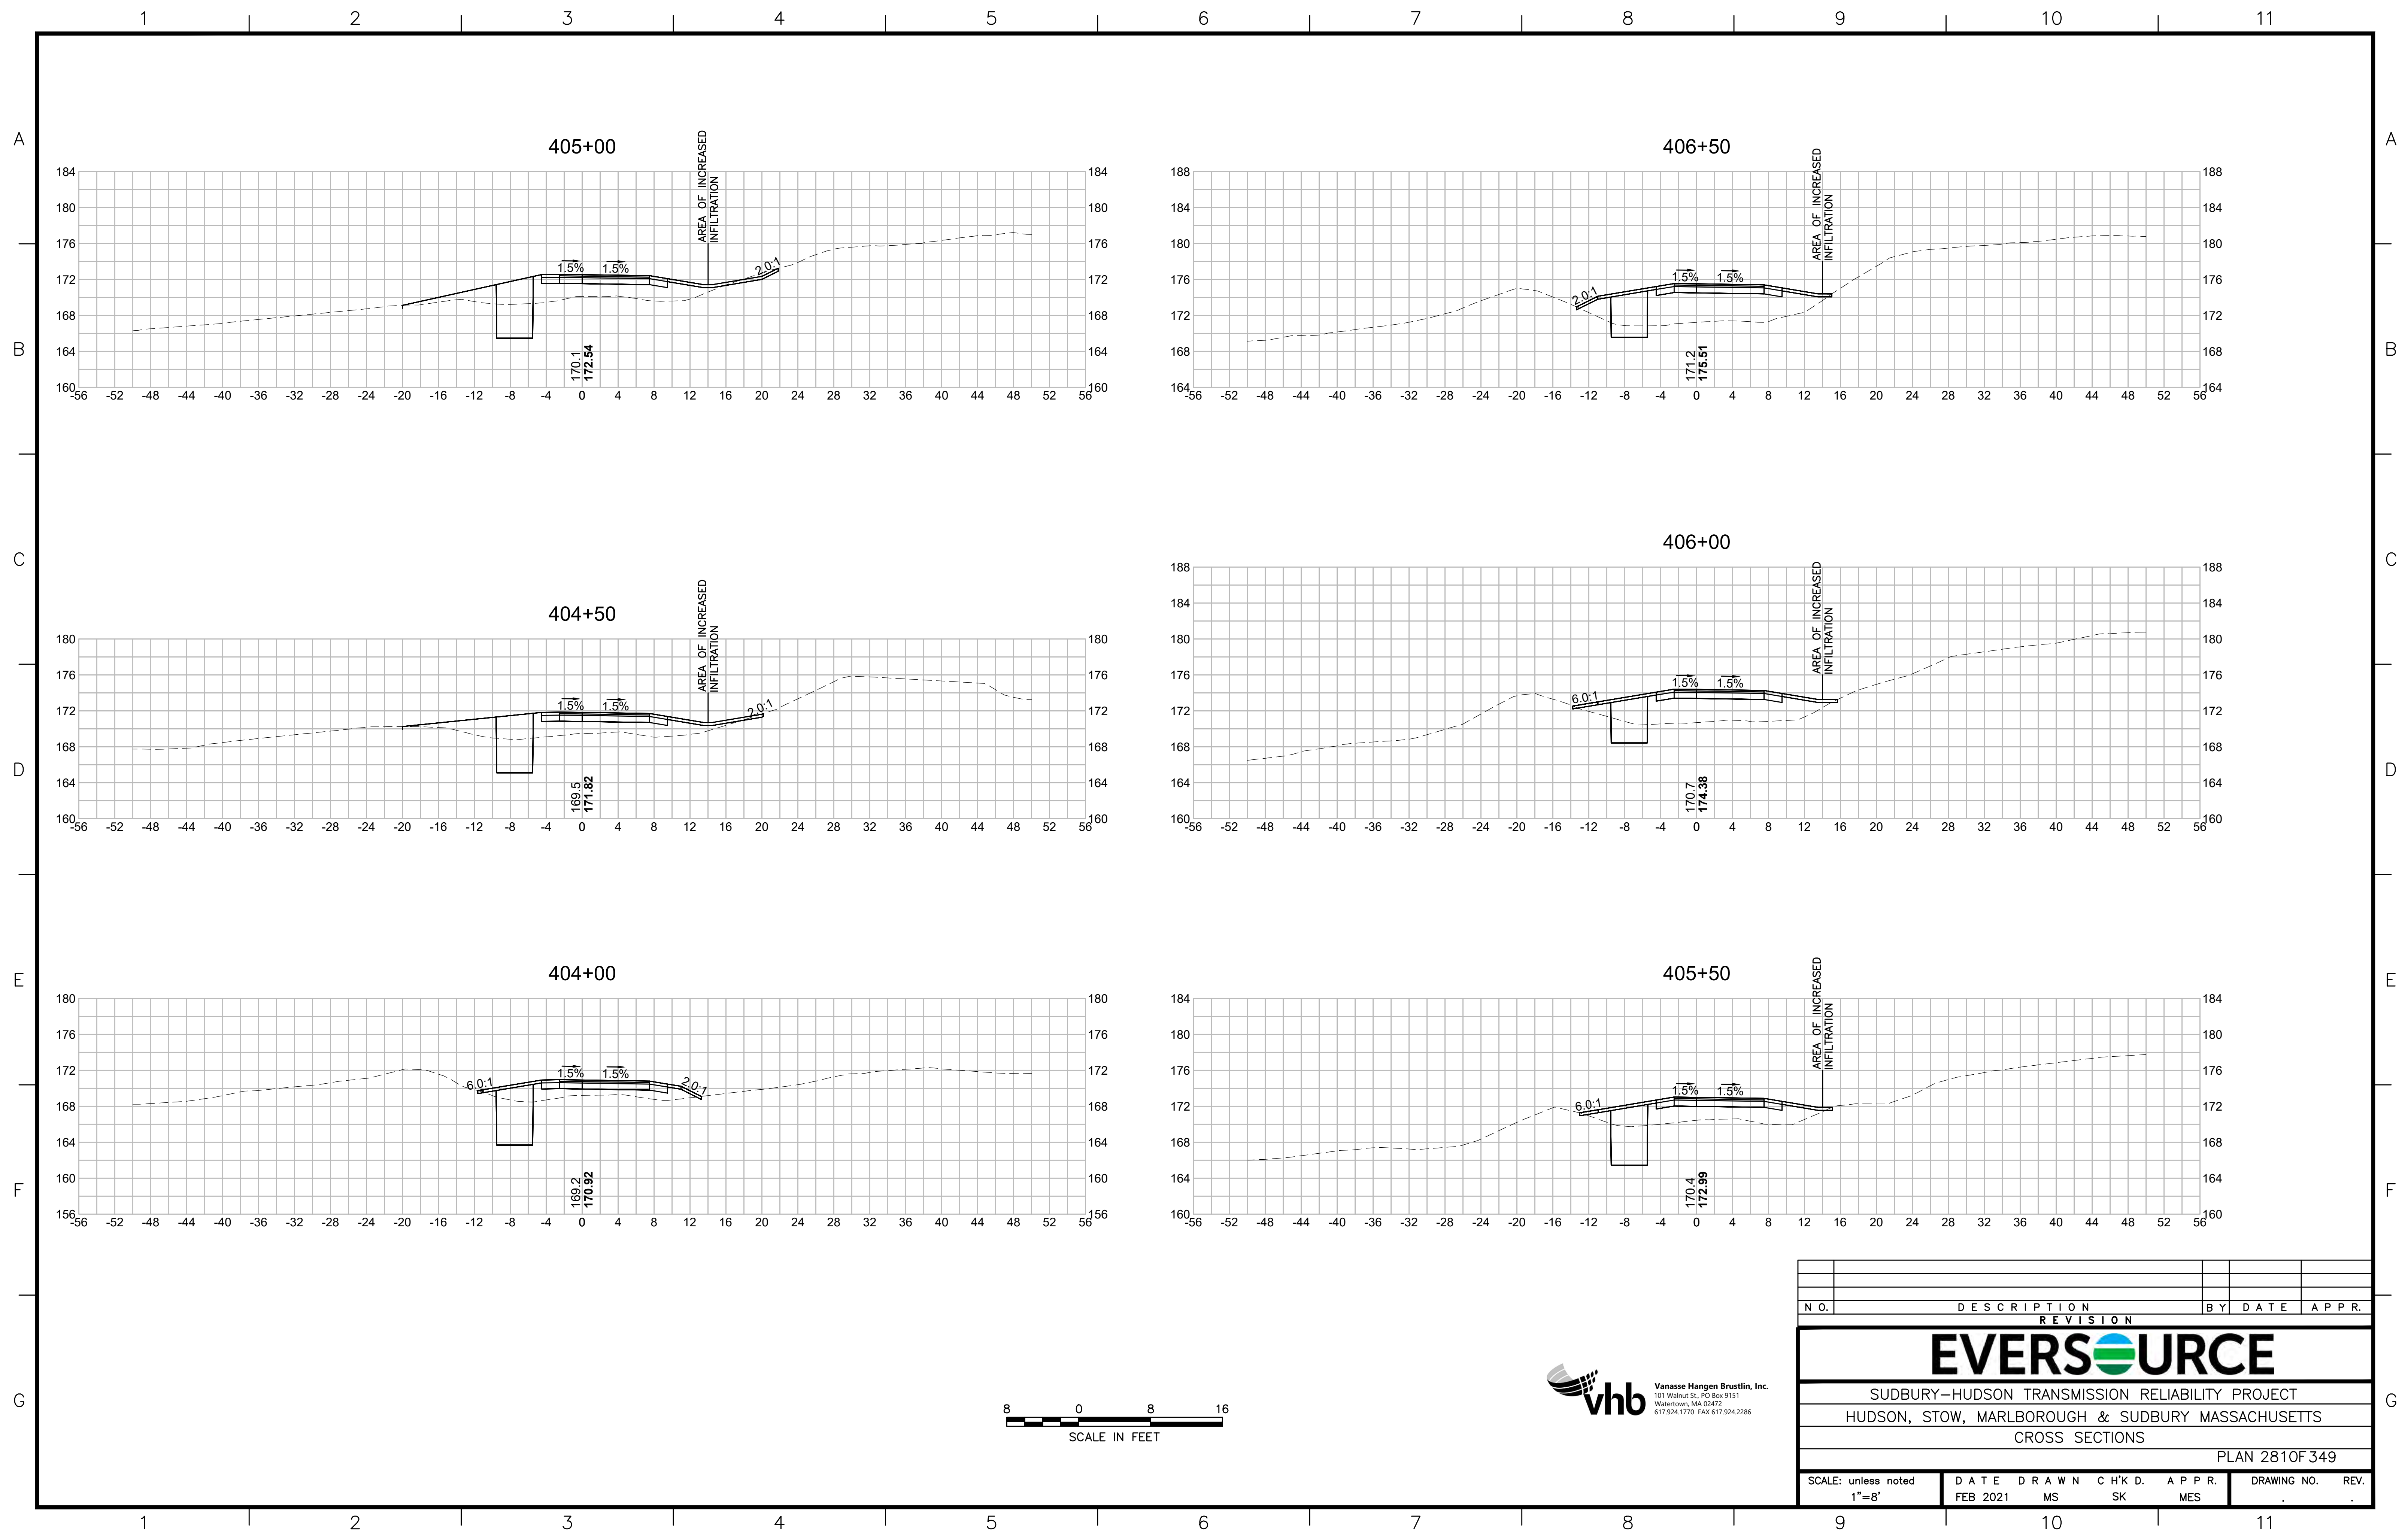

N.O.	DESCRIPTION	BY	DATE	APPR.
	REVISION			
<b>EVERSOURCE</b>				
SUDBURY-HUDSON TRANSMISSION RELIABILITY PROJECT				
HUDSON, STOW, MARLBOROUGH & SUDBURY MASSACHUSETTS				
CROSS SECTIONS				
PLAN 2810F349				
SCALE: unless noted 1"=8'	DATE FEB 2021	DRAWN MS	CHECKED SK	APPROVED MES
DRAWING NO.	REV.			










1 2 3 4 5 6 7 8 9 10 11

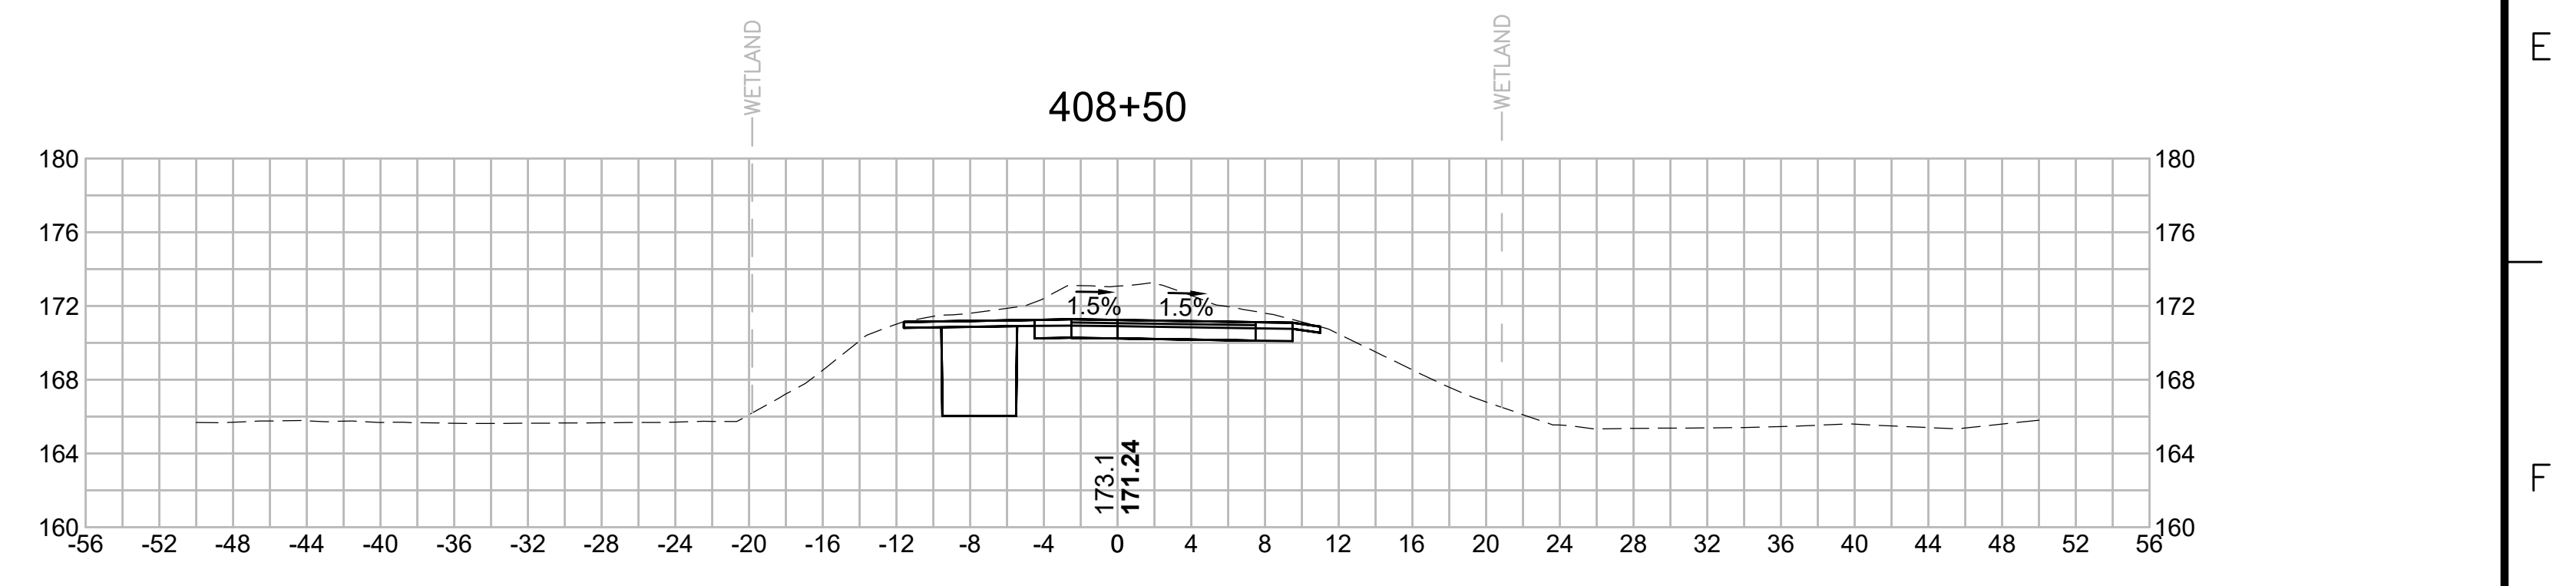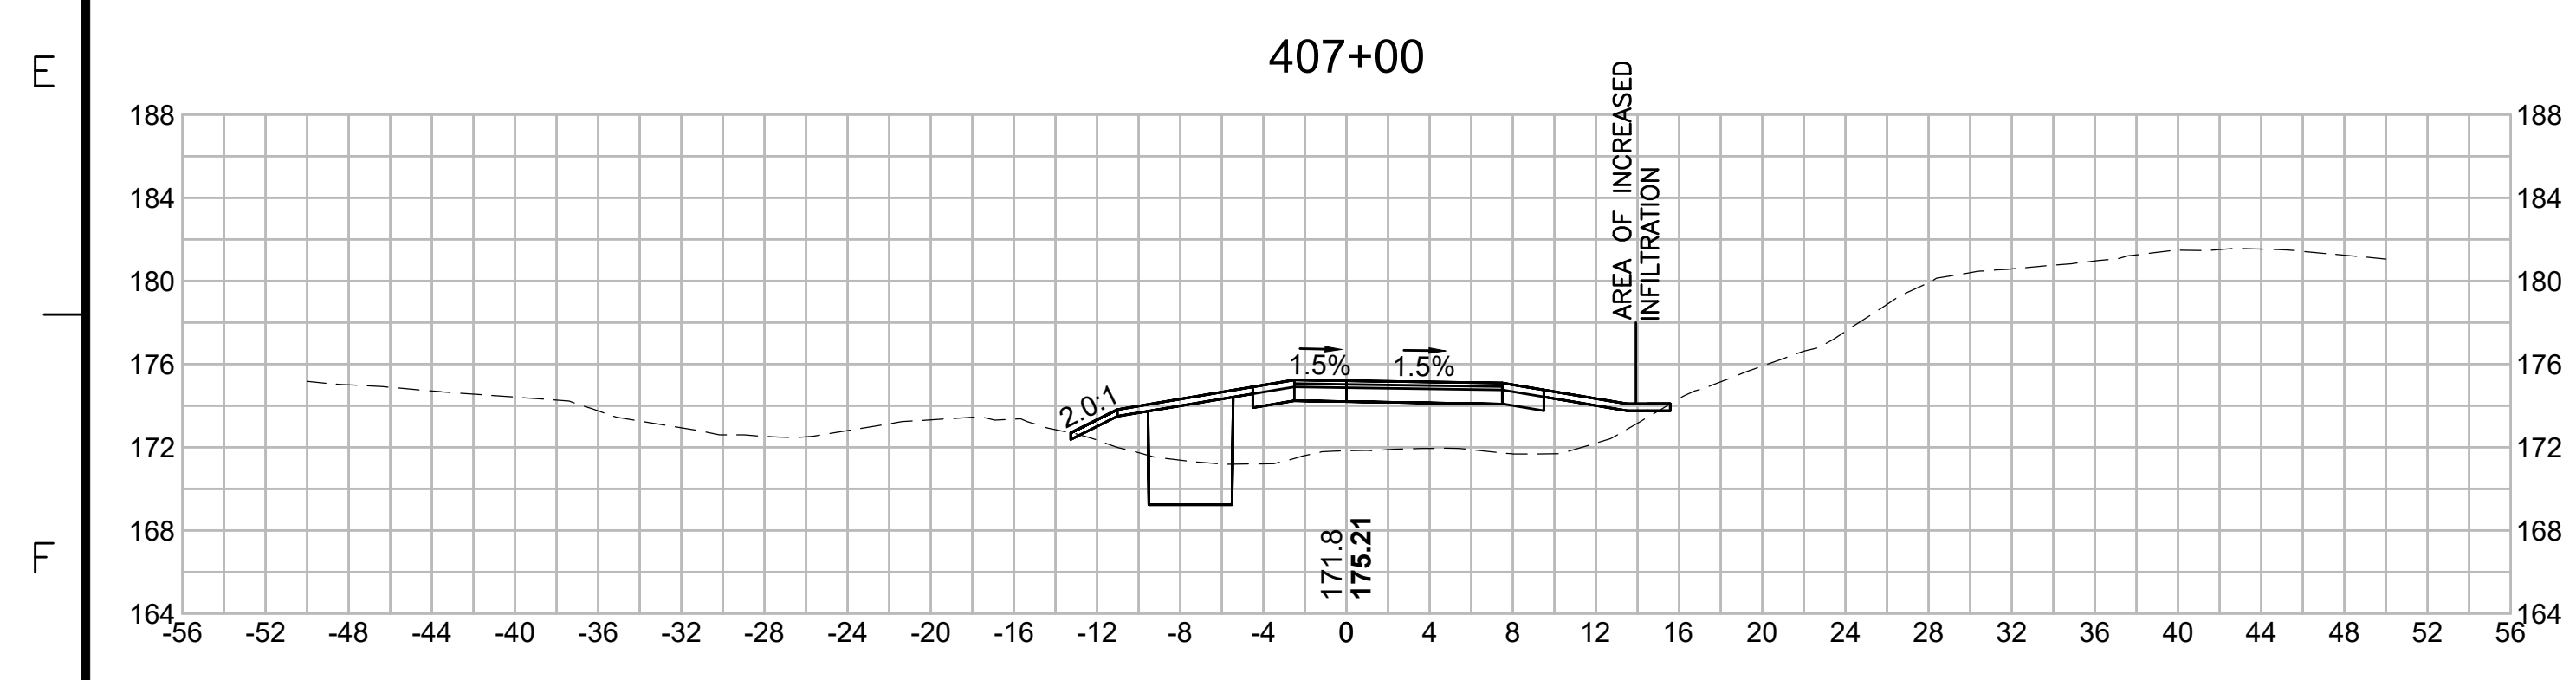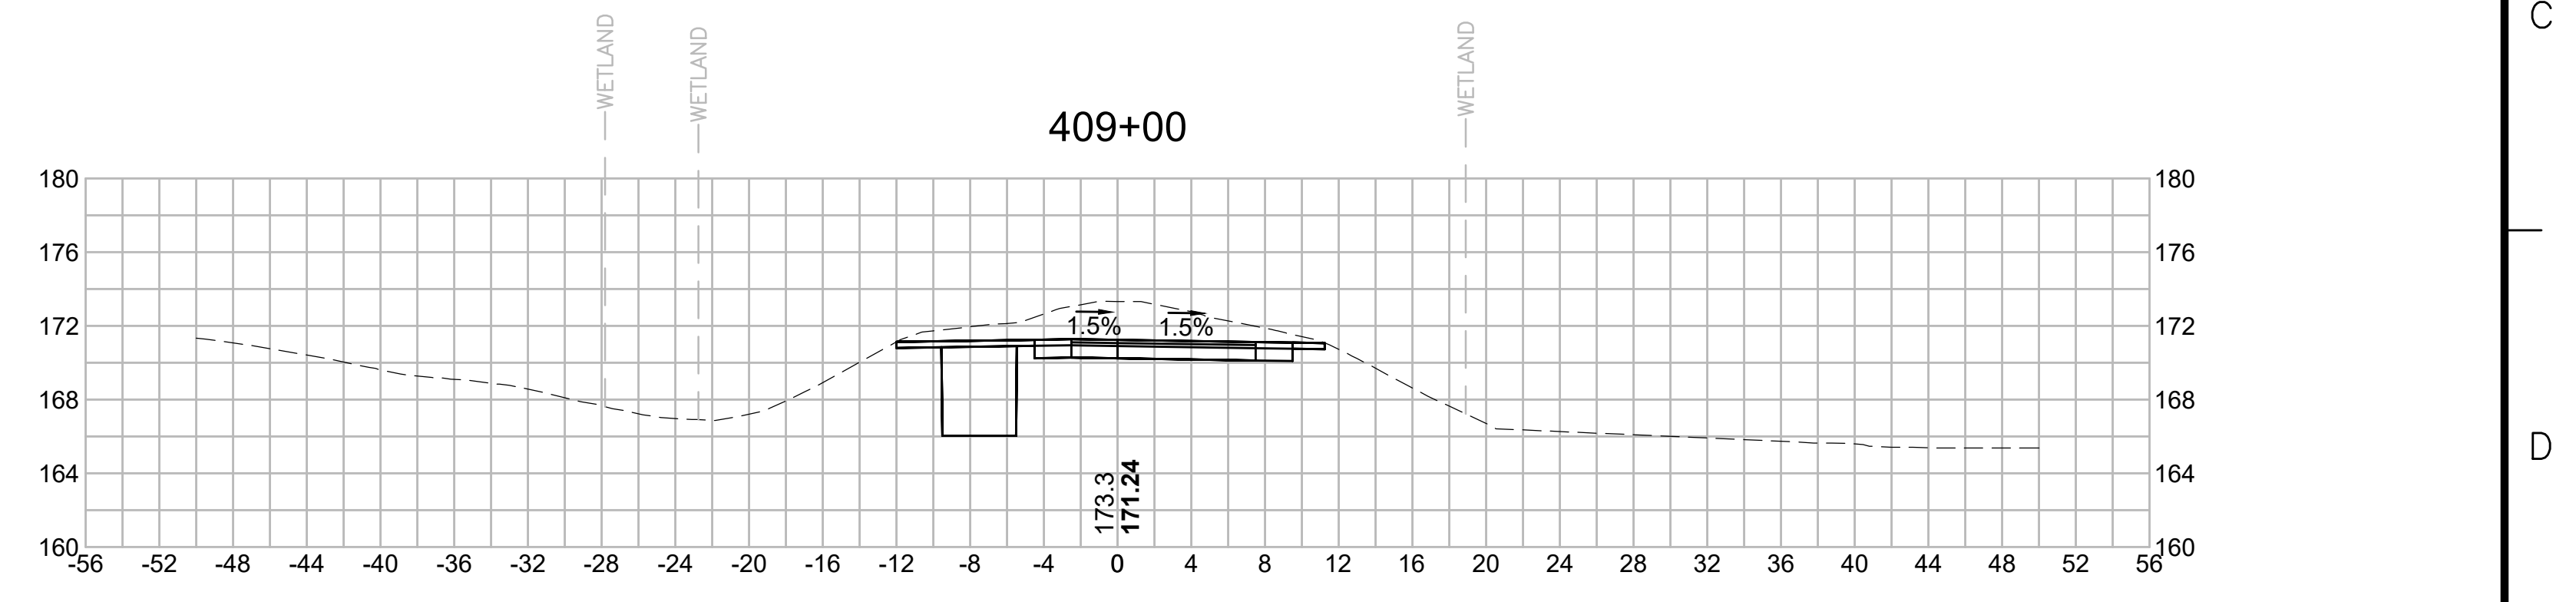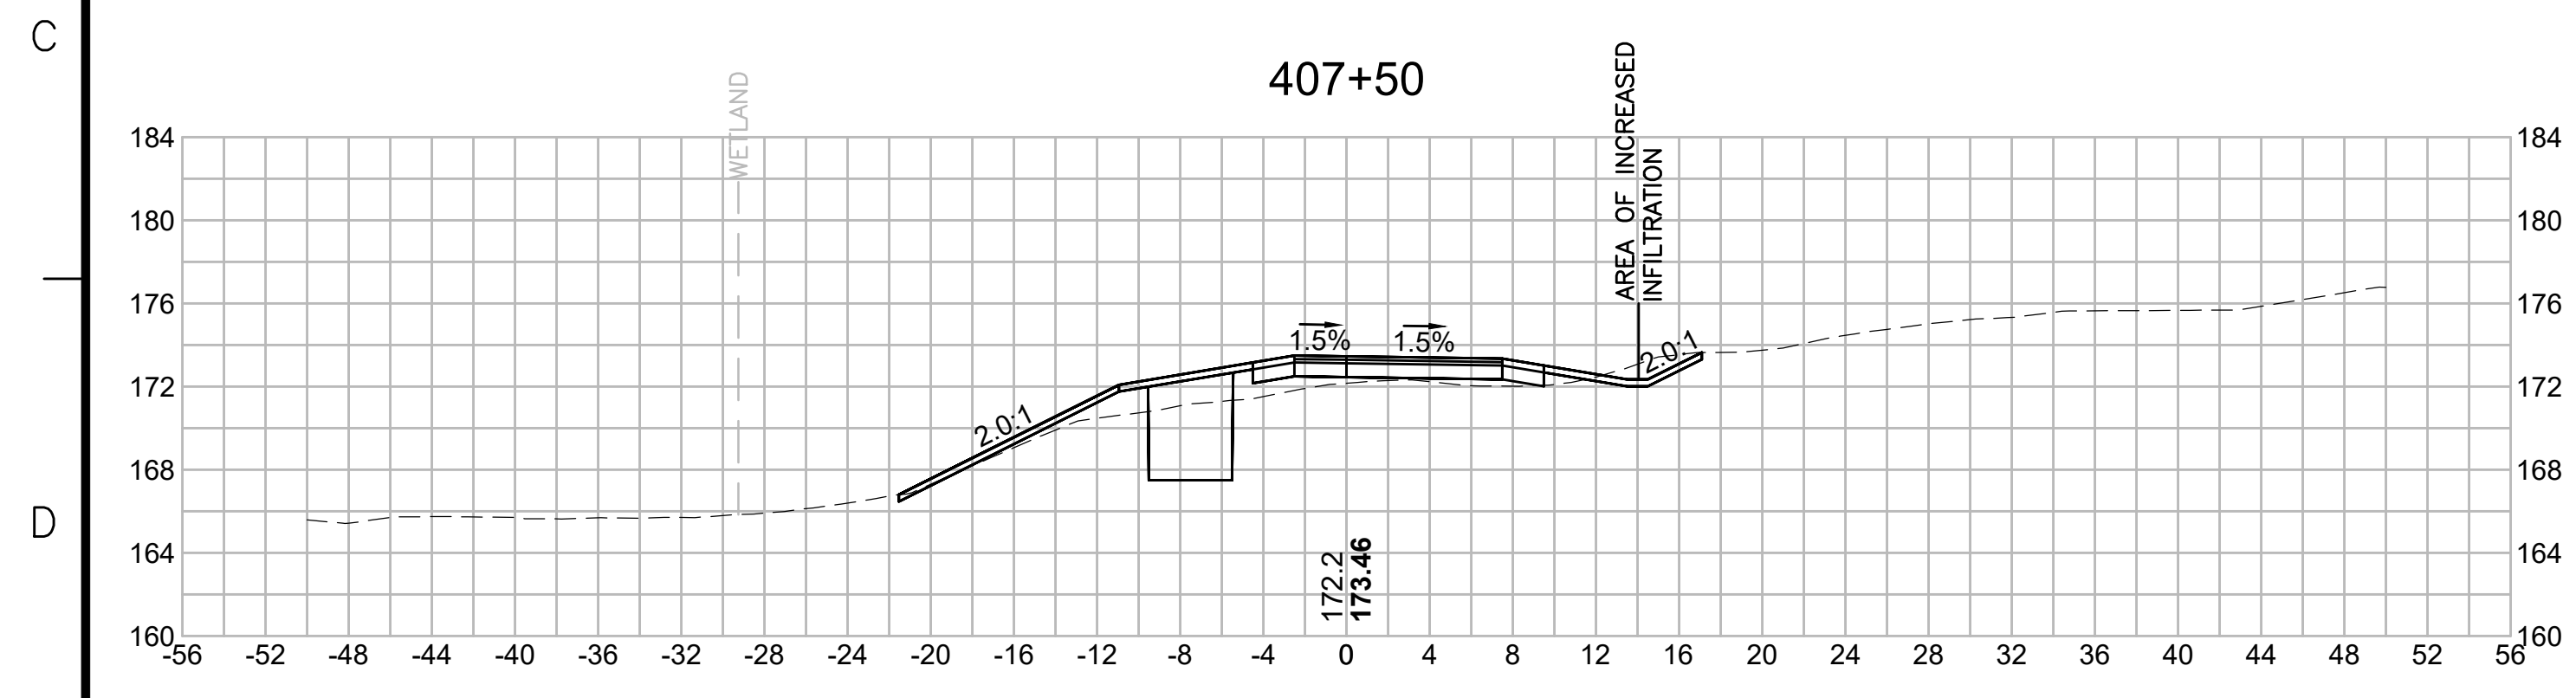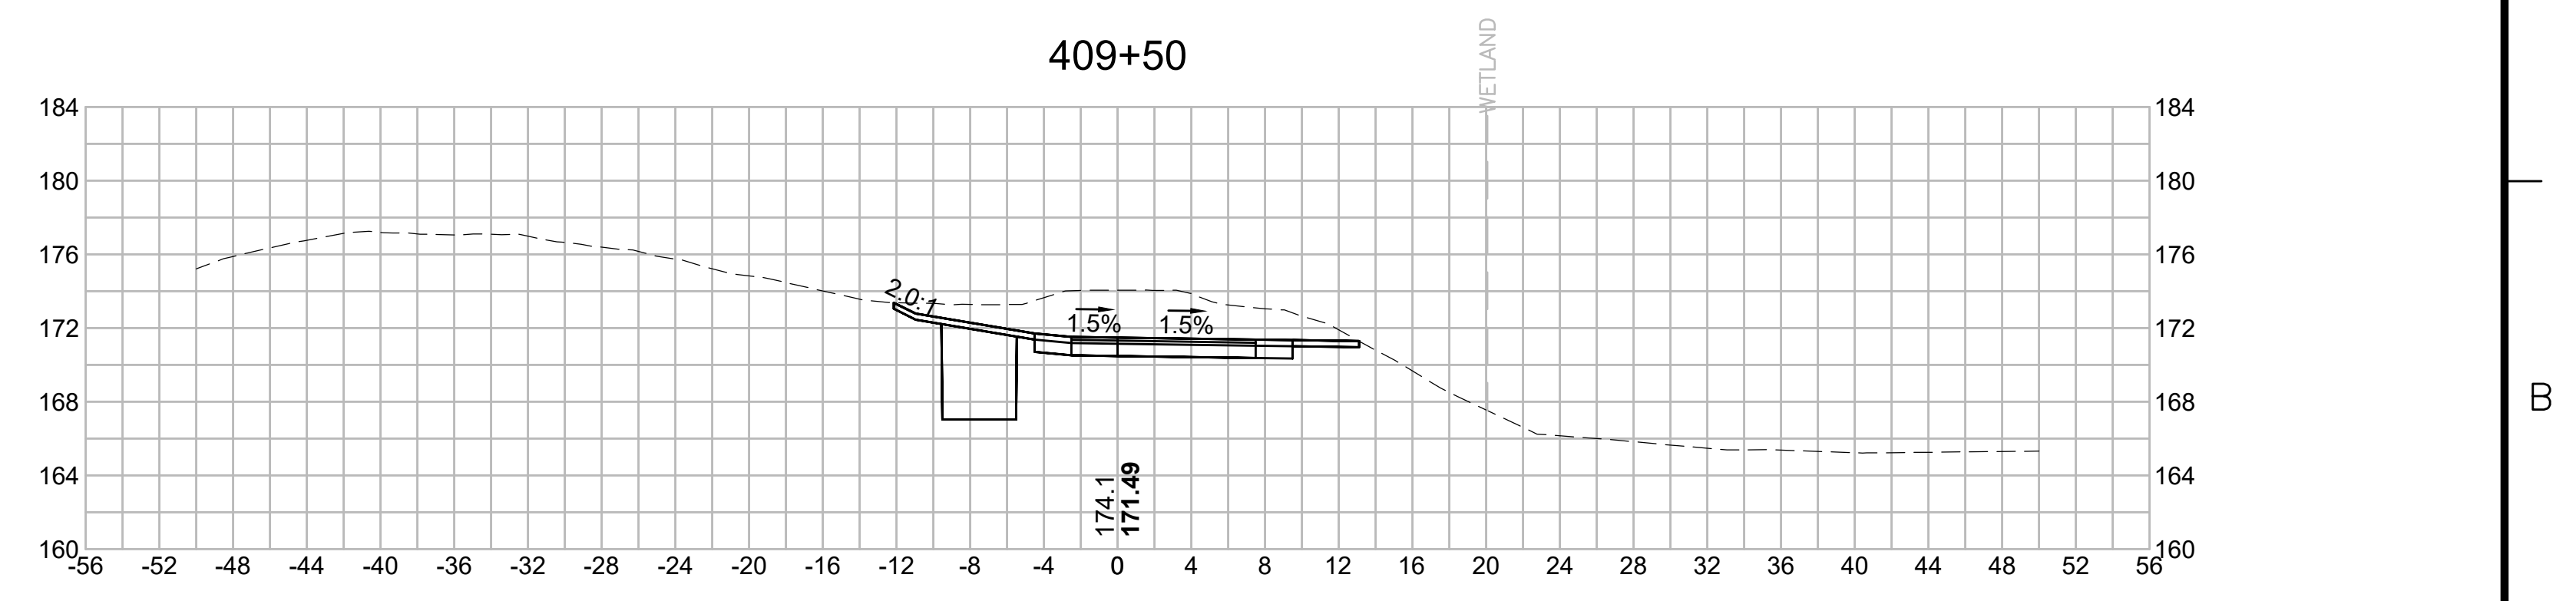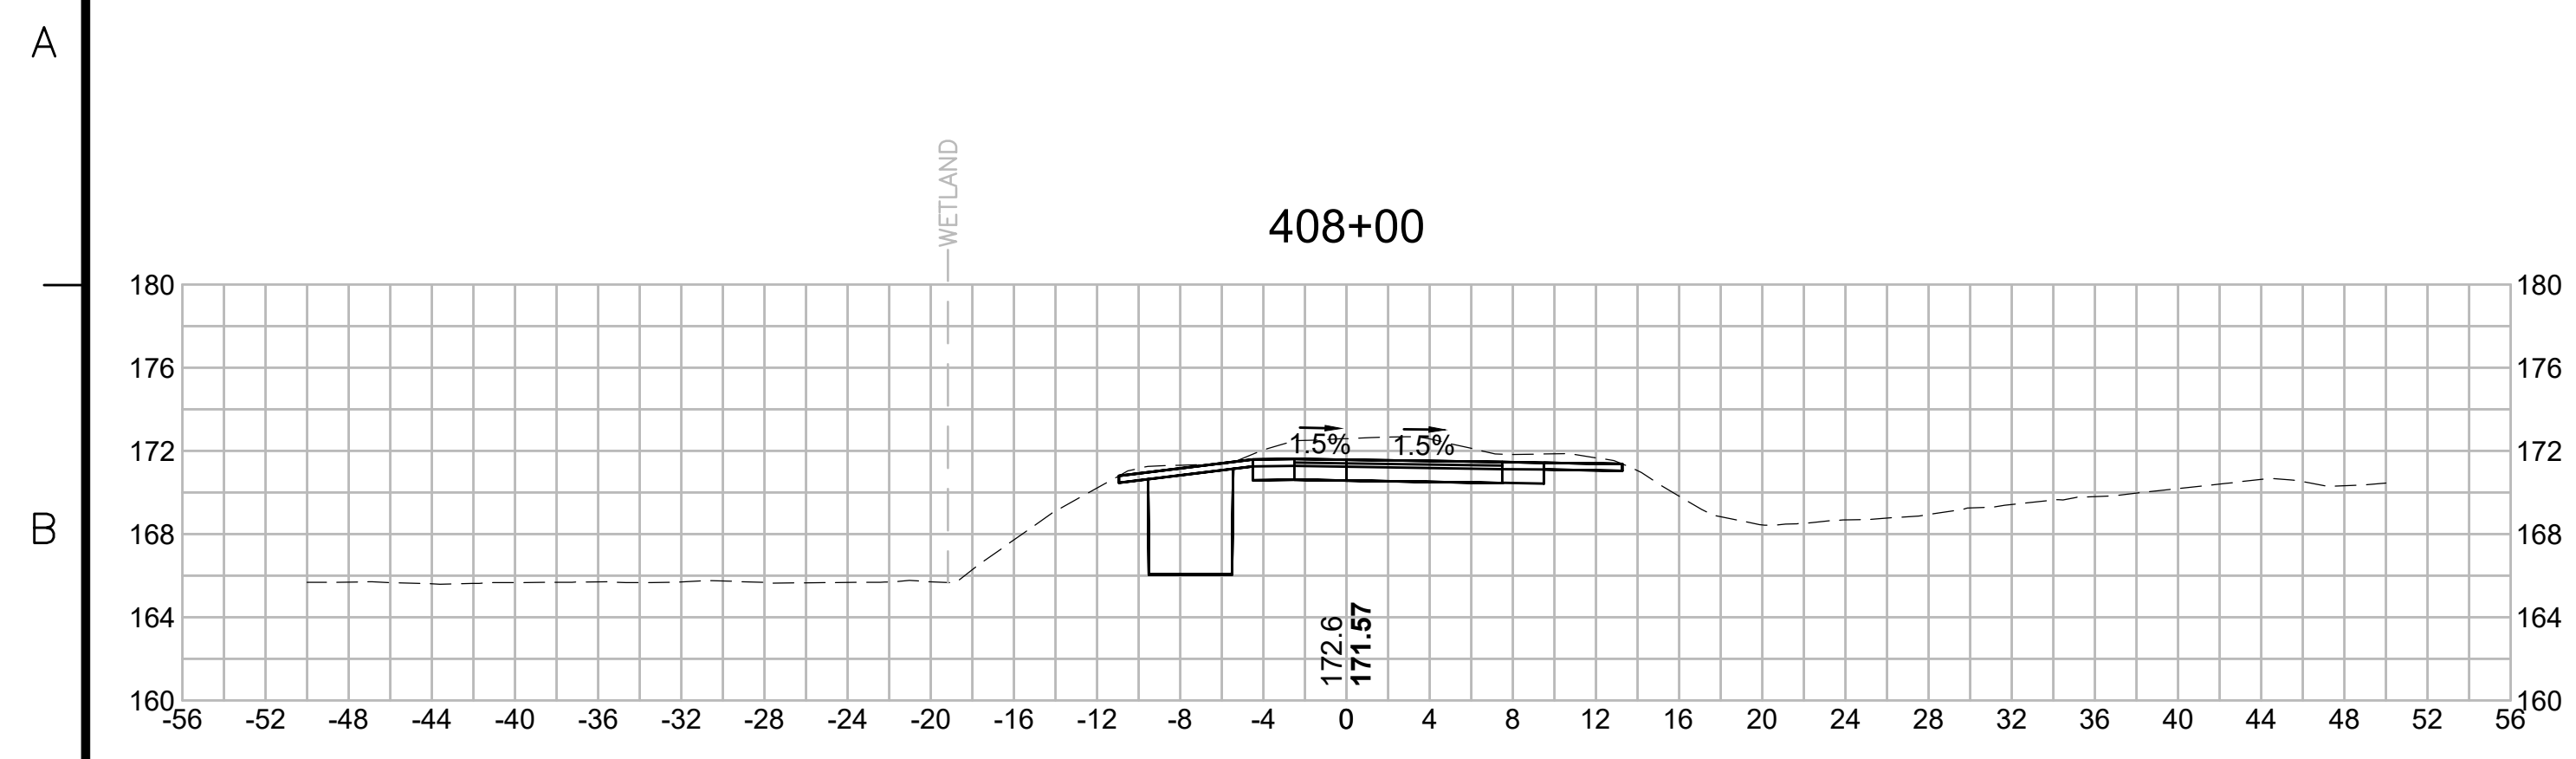

N.O.	DESCRIPTION	BY	DATE	APPR.
	REVISION			
<b>EVERSOURCE</b>				
SUDBURY-HUDSON TRANSMISSION RELIABILITY PROJECT				
HUDSON, STOW, MARLBOROUGH & SUDBURY MASSACHUSETTS				
CROSS SECTIONS				
PLAN 282 OF 349				
SCALE: unless noted 1"=8'	DATE FEB 2021	DRAWN MS	CHECKED SK	APPROVED MES
DRAWING NO.	REV.			

1 2 3 4 5 6 7 8 9 10 11

1 2 3 4 5 6 7 8 9 10 11

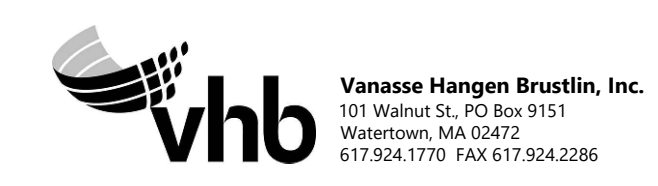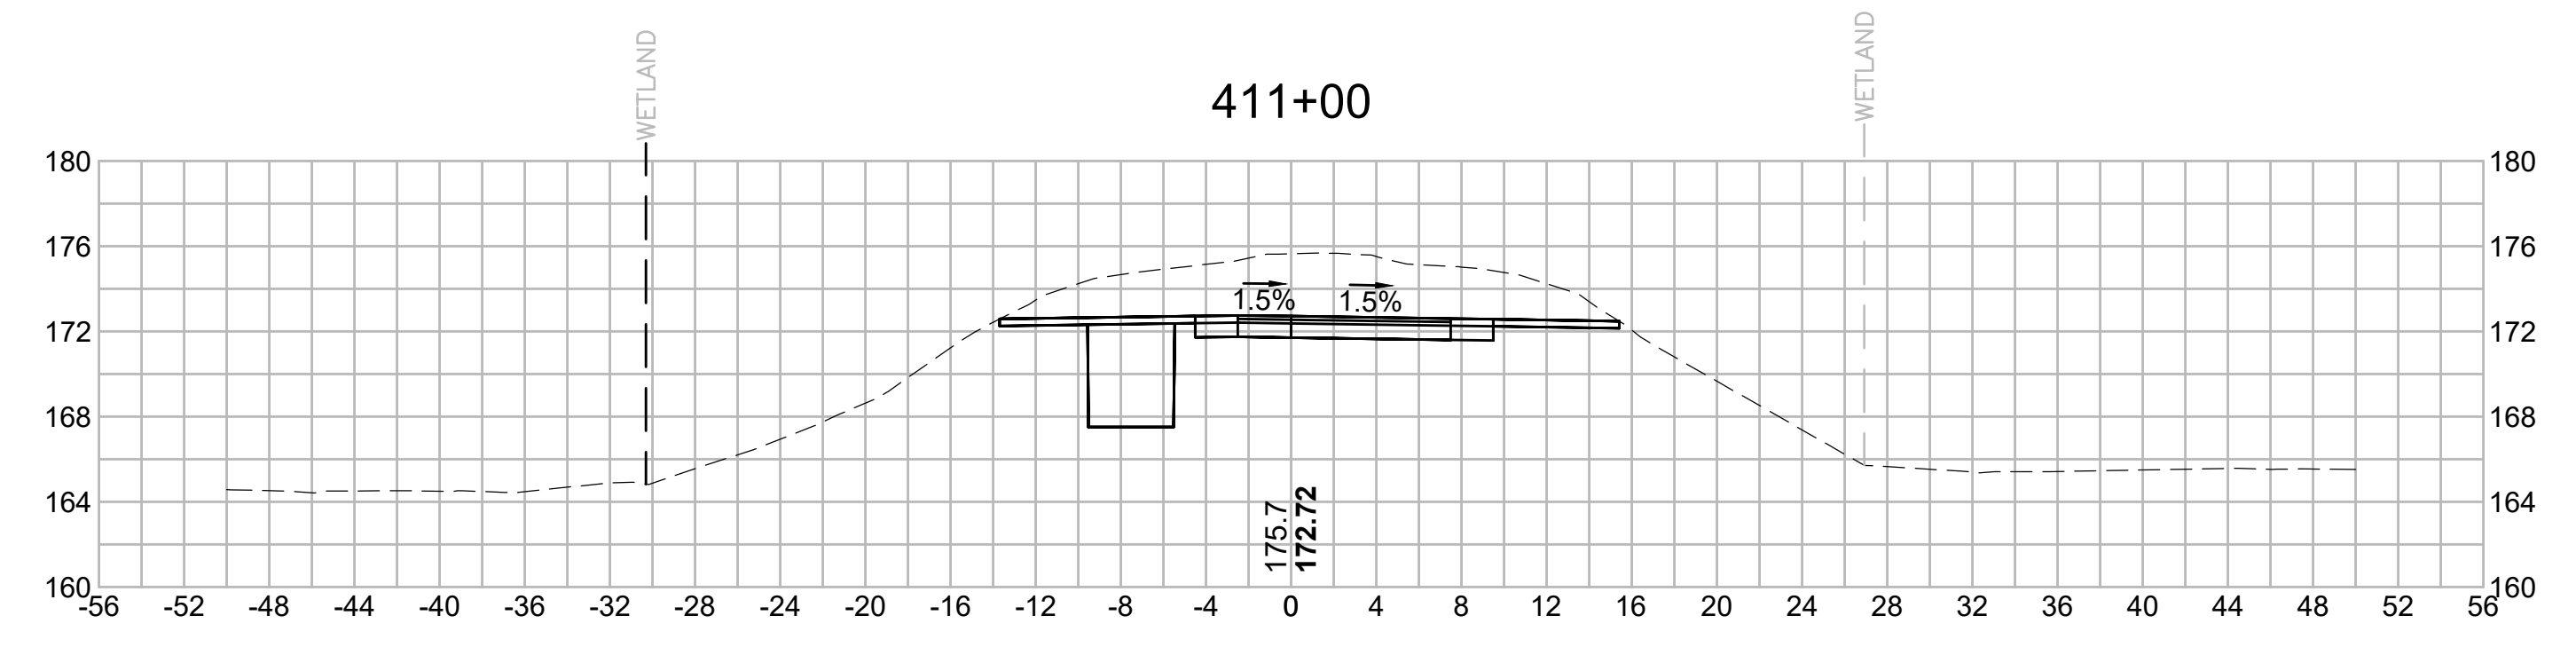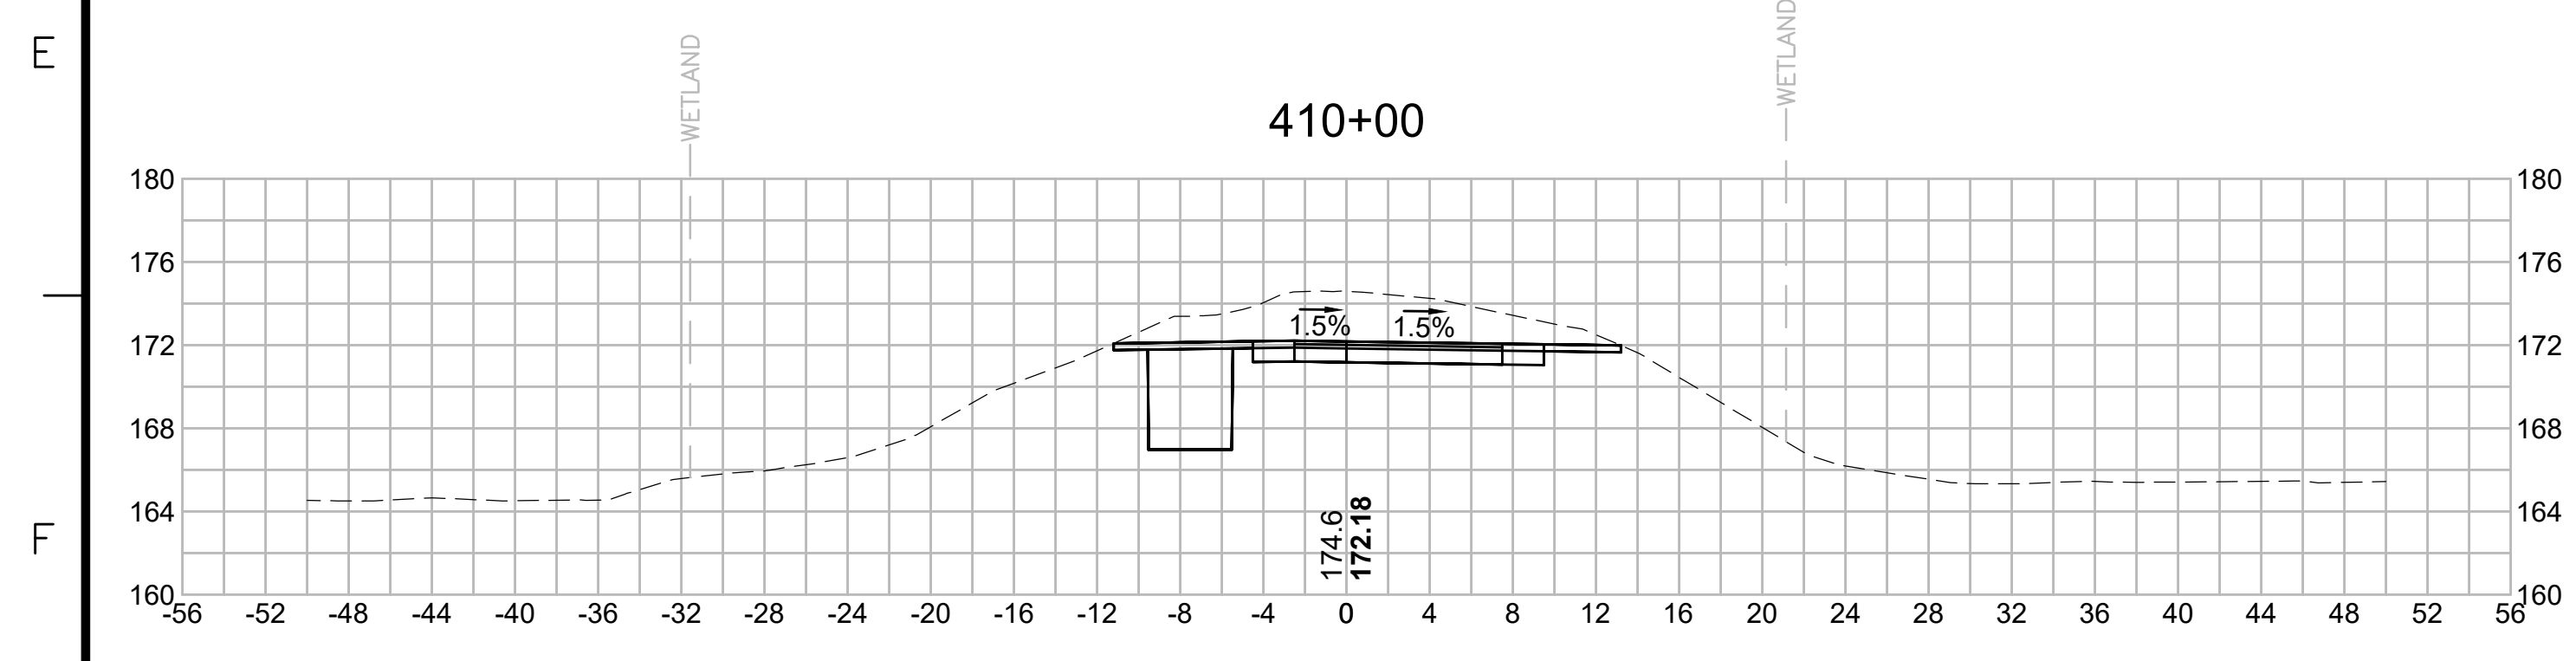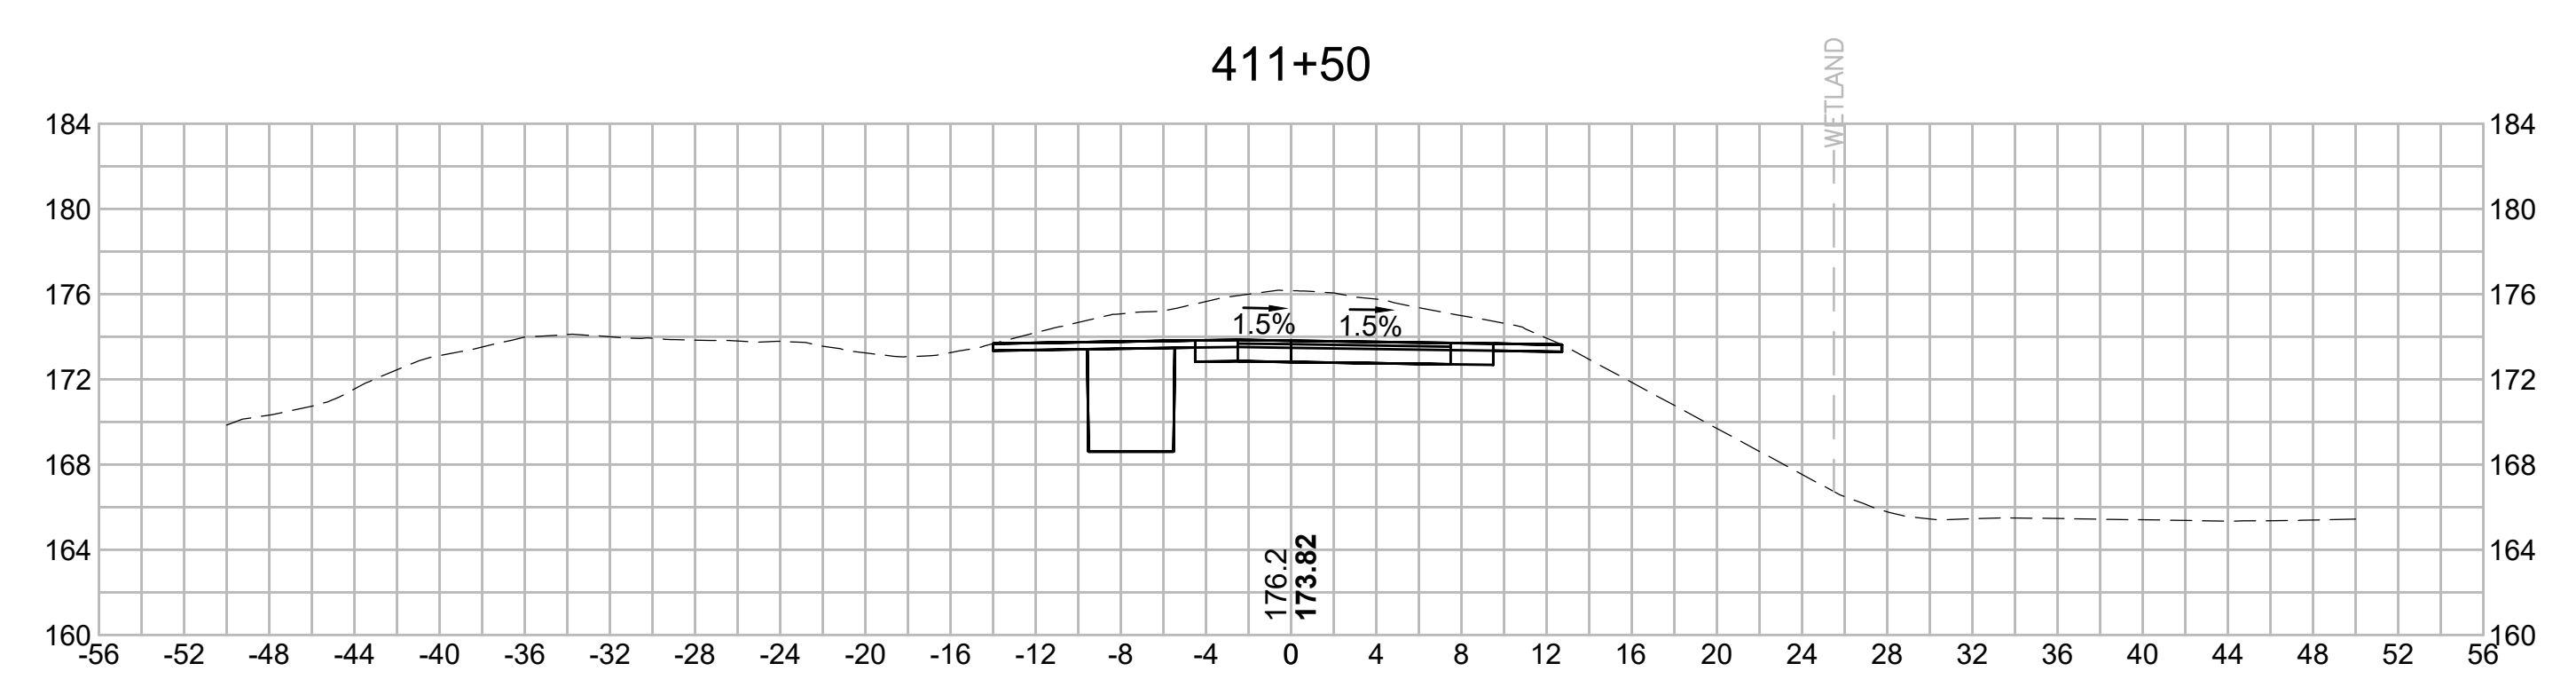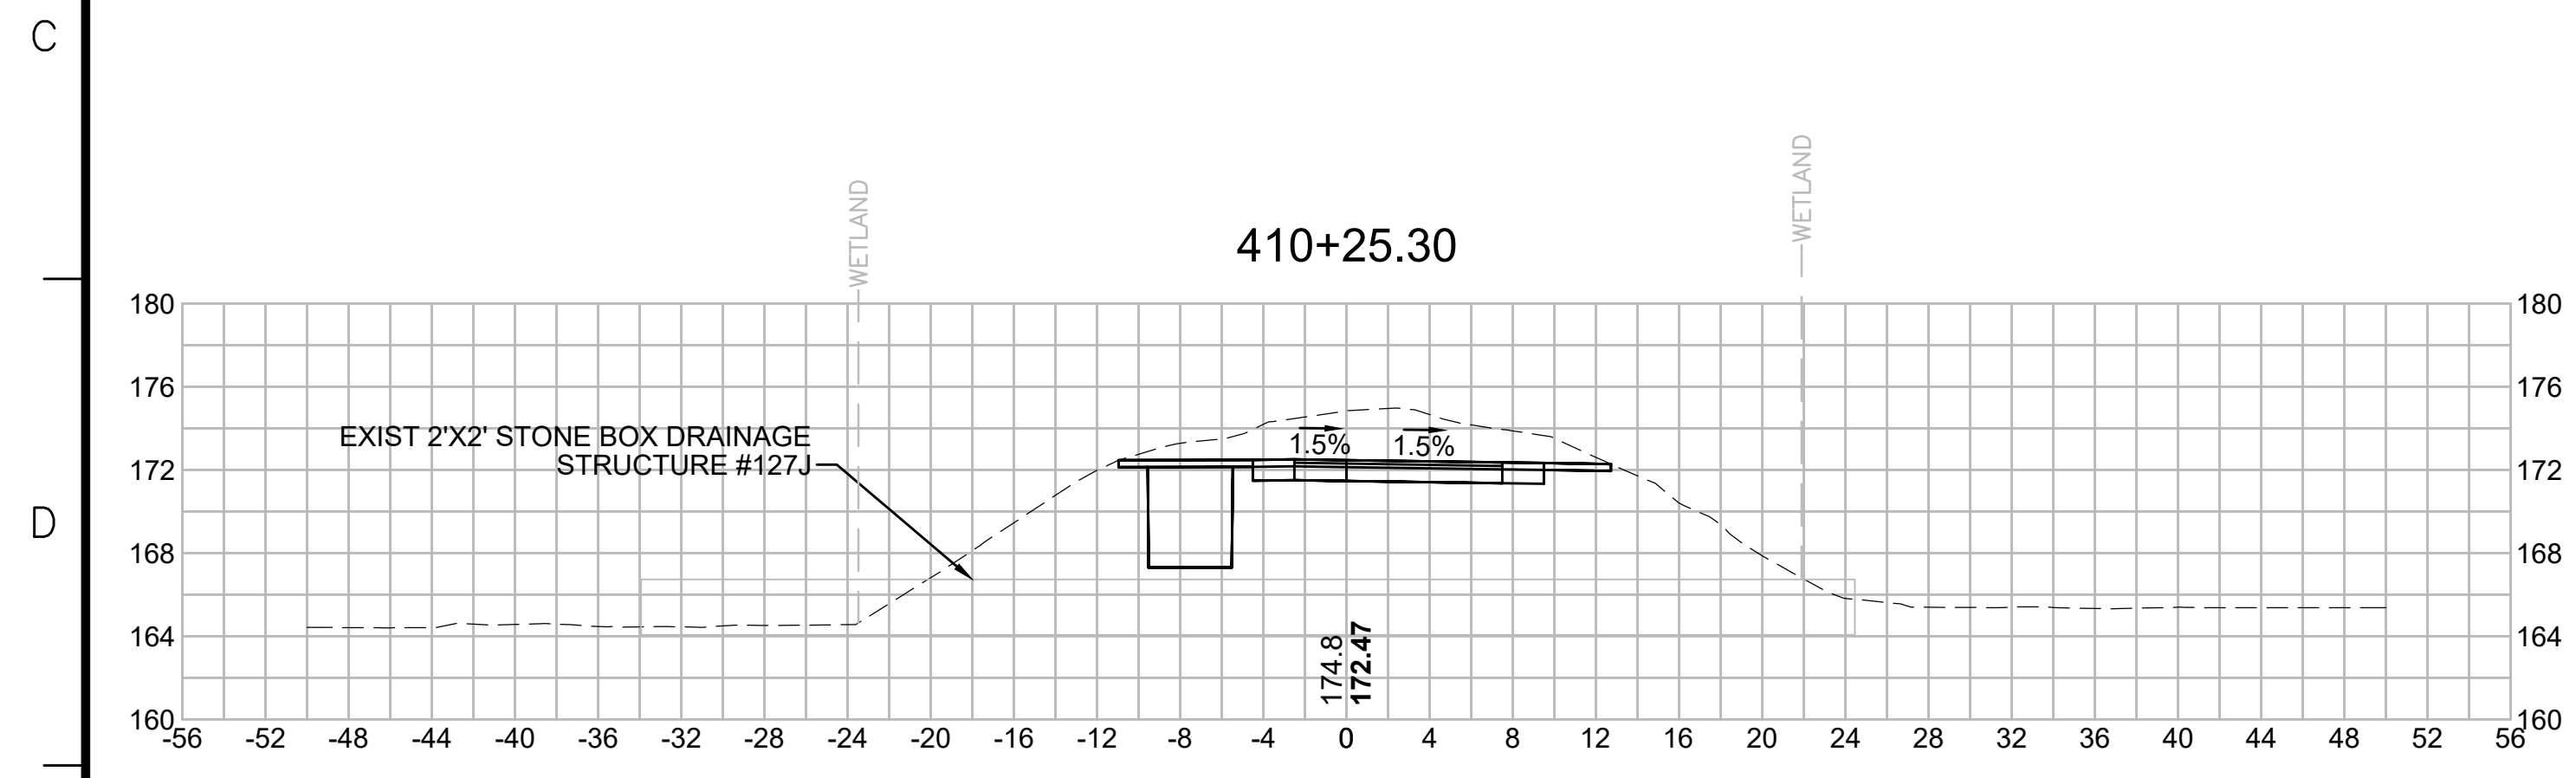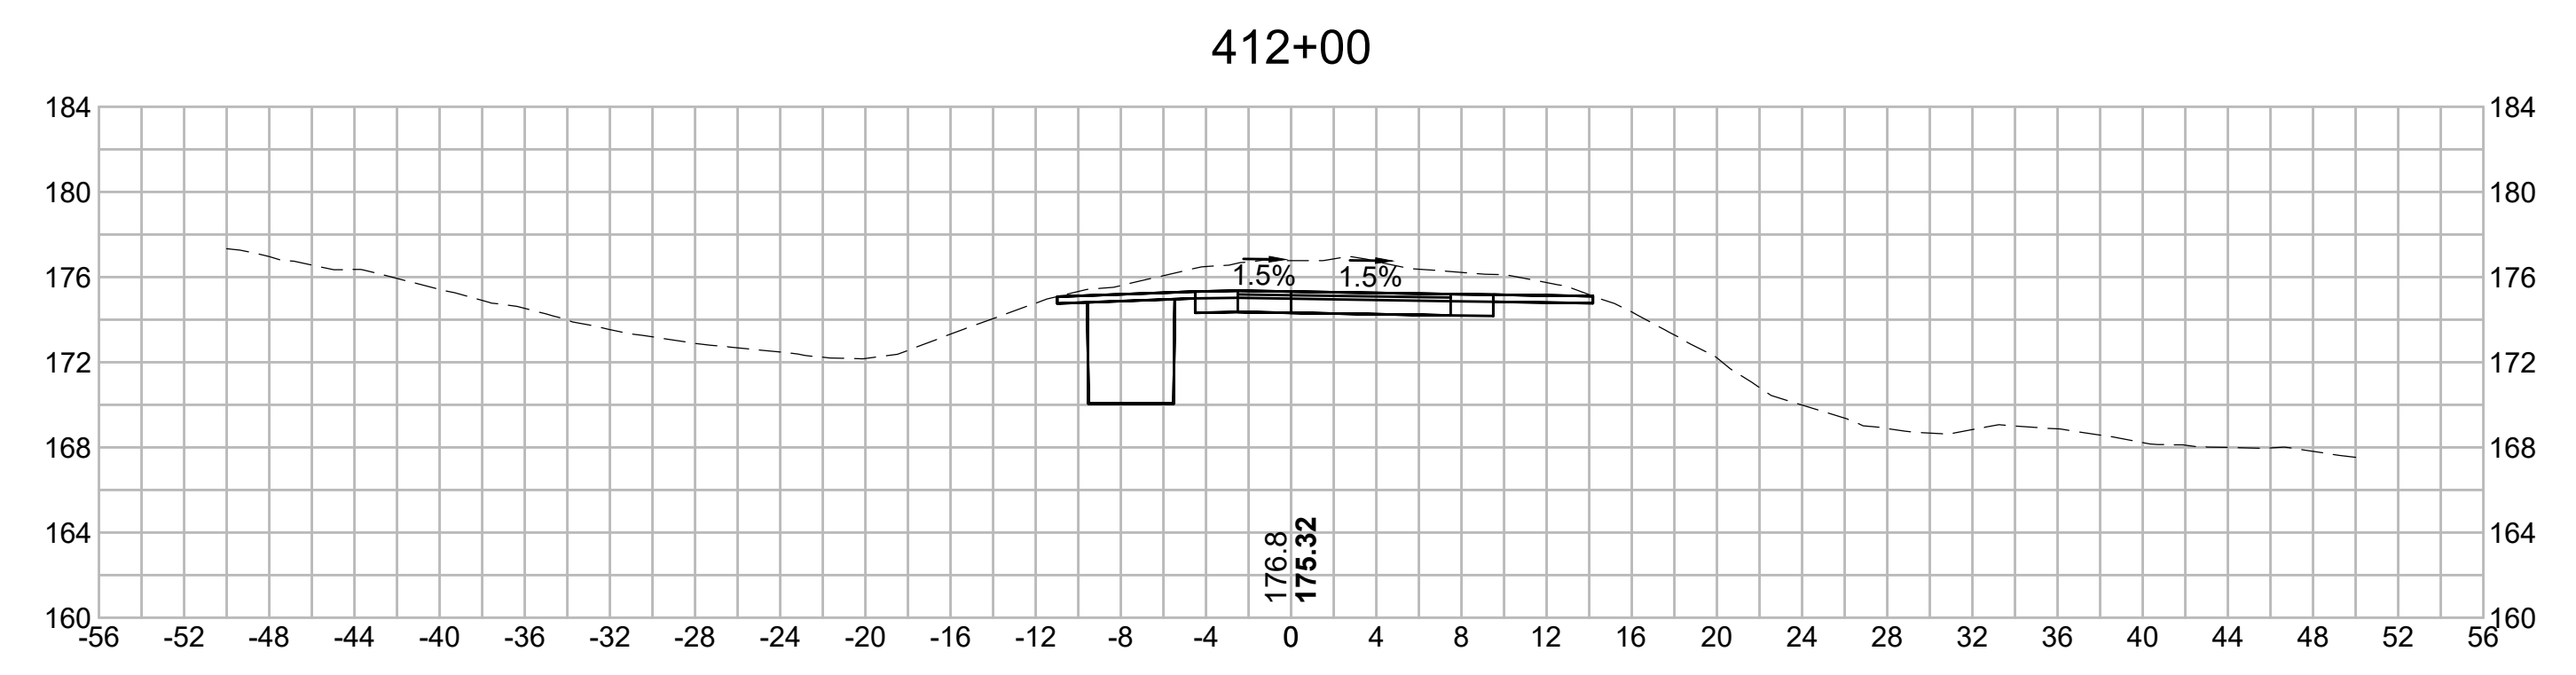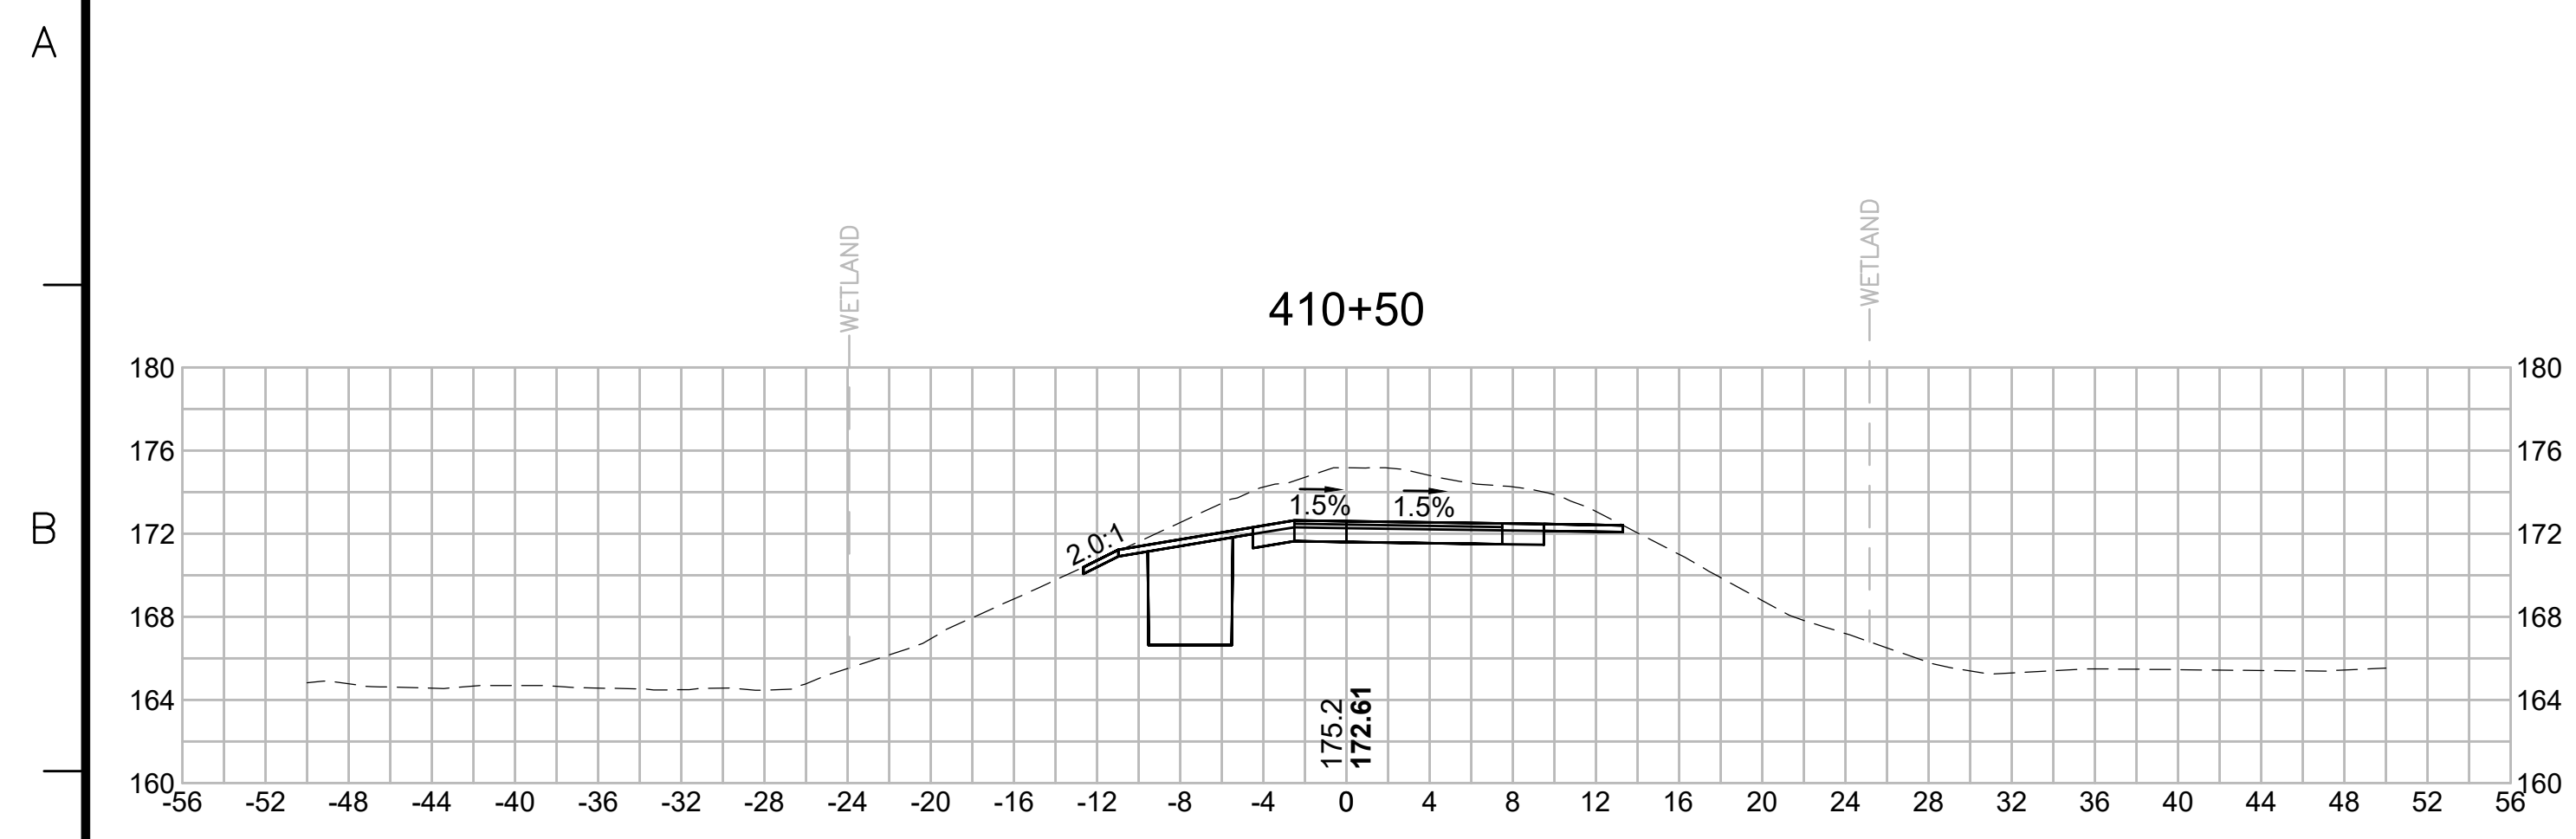

N.O.	DESCRIPTION	BY	DATE	APPR.
	REVISION			
<b>EVERSOURCE</b>				
SUDBURY-HUDSON TRANSMISSION RELIABILITY PROJECT				
HUDSON, STOW, MARLBOROUGH & SUDBURY MASSACHUSETTS				
CROSS SECTIONS				
PLAN 283 OF 349				
SCALE: unless noted 1"=8'	DATE FEB 2021	DRAWN MS	CHECKED SK	APPROVED MES
DRAWING NO.	REV.			

1 2 3 4 5 6 7 8 9 10 11

1 2 3 4 5 6 7 8 9 10 11

A

A

B

B

C

C

D

D

E








E

F

F

G

G

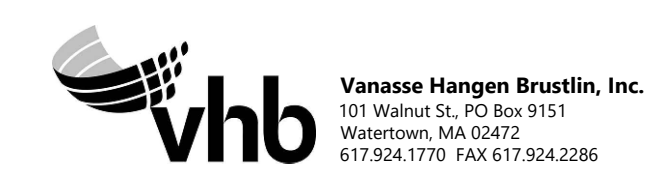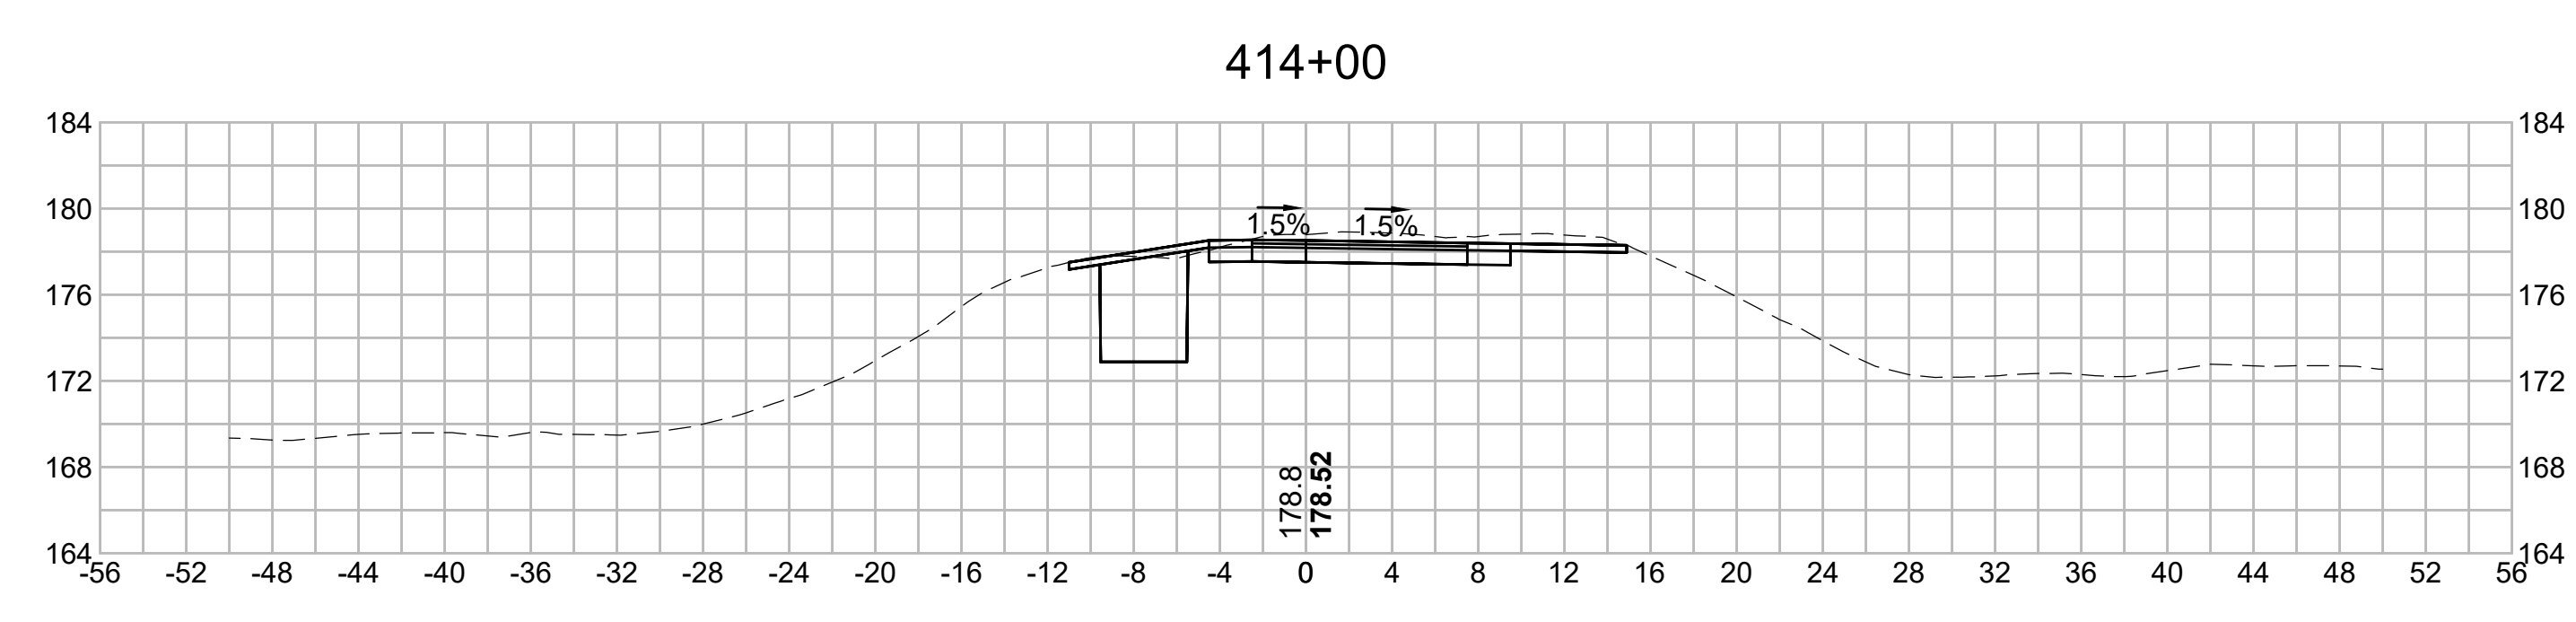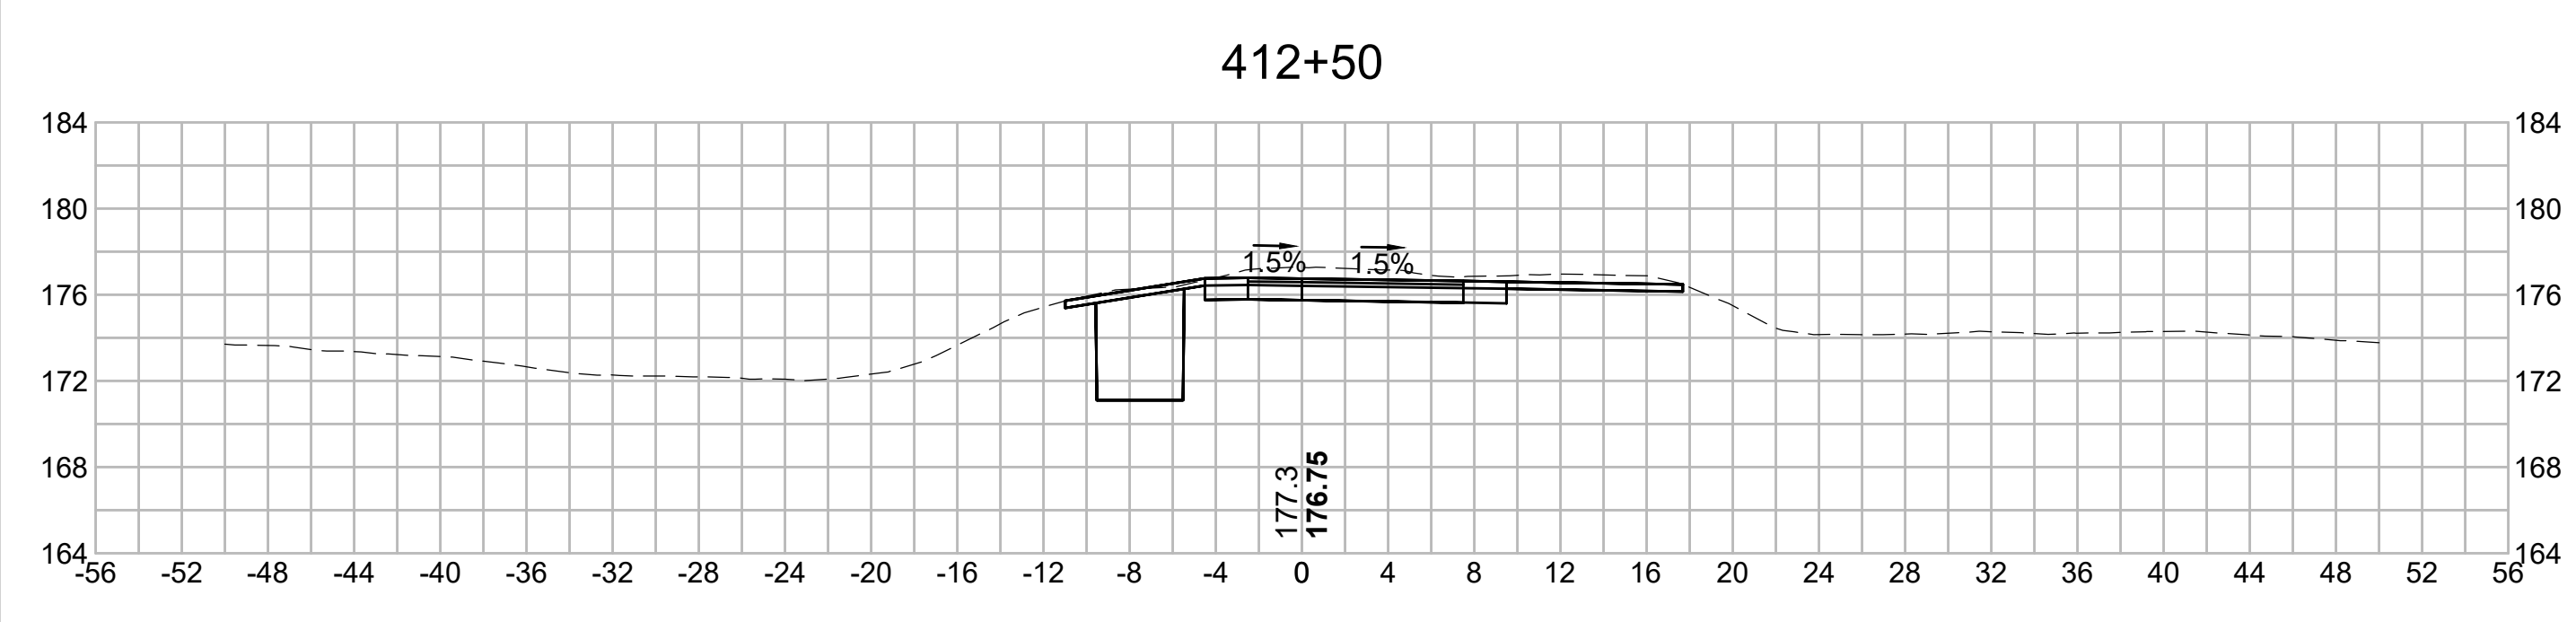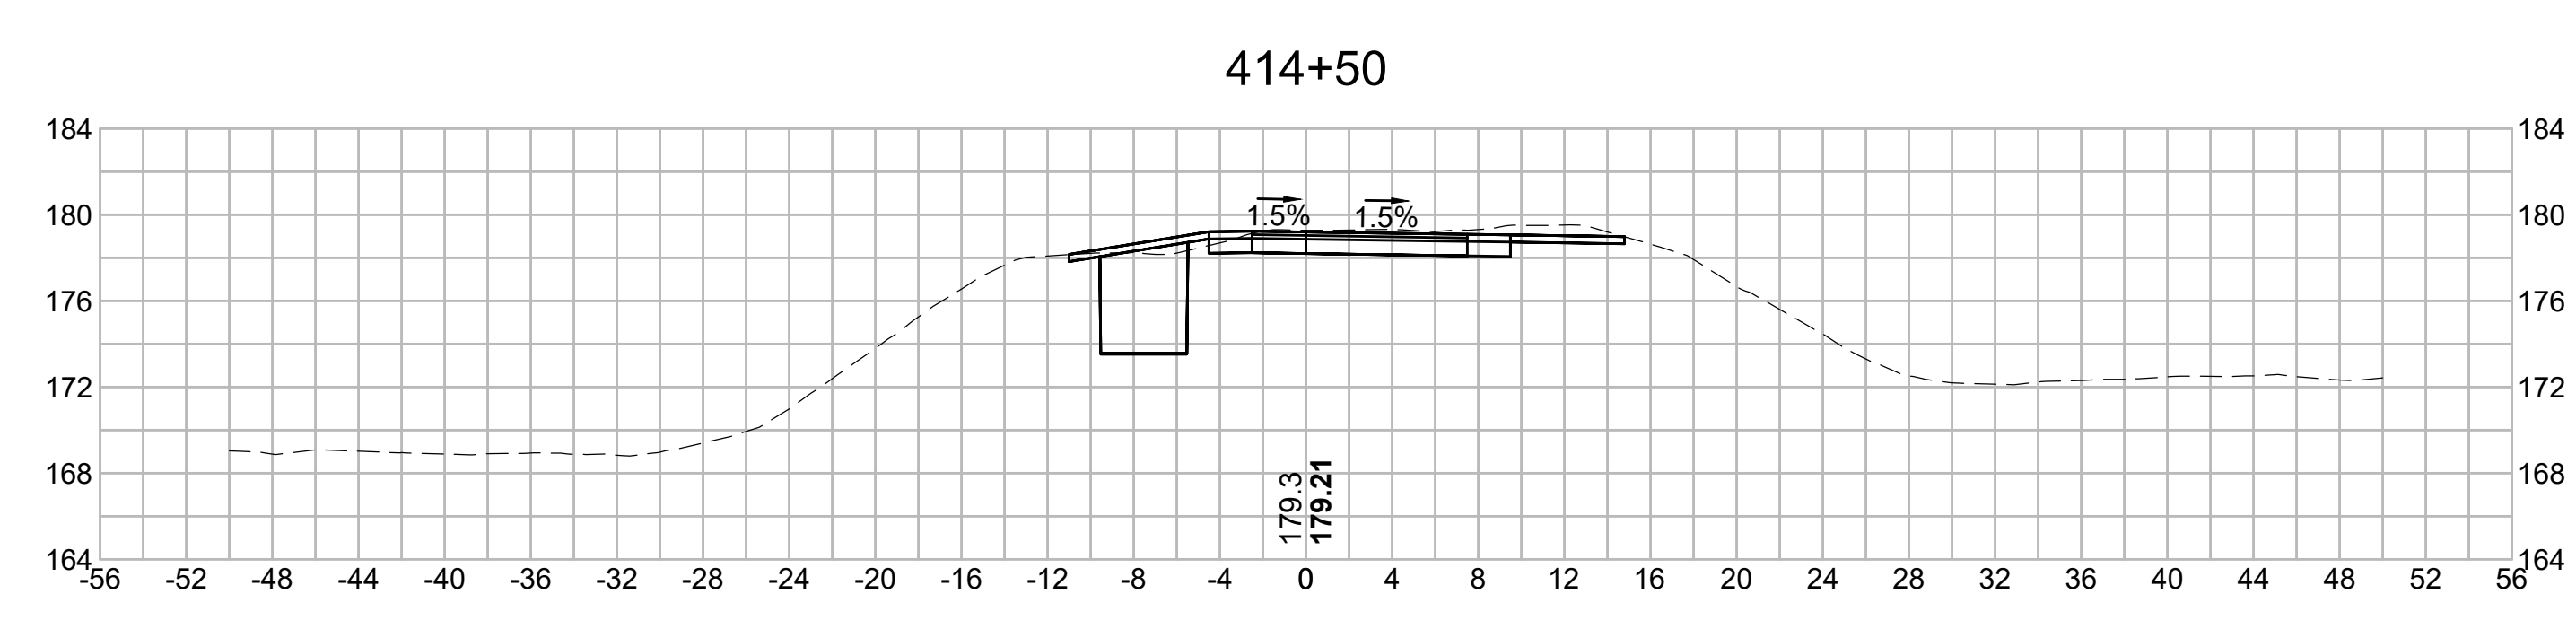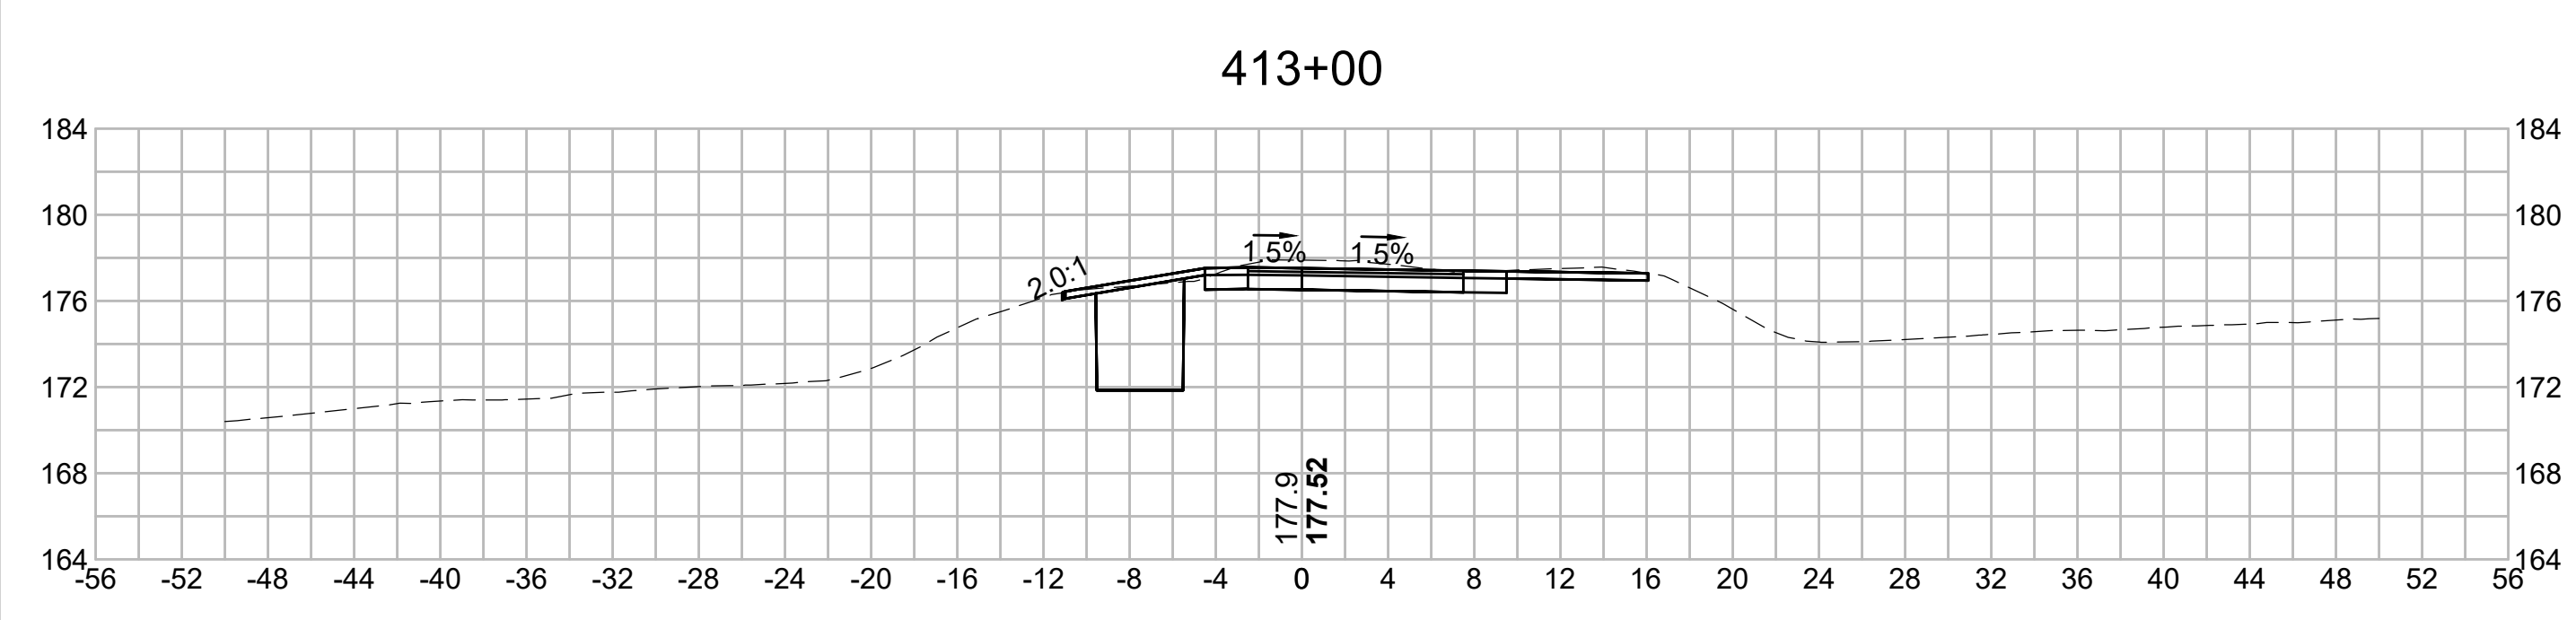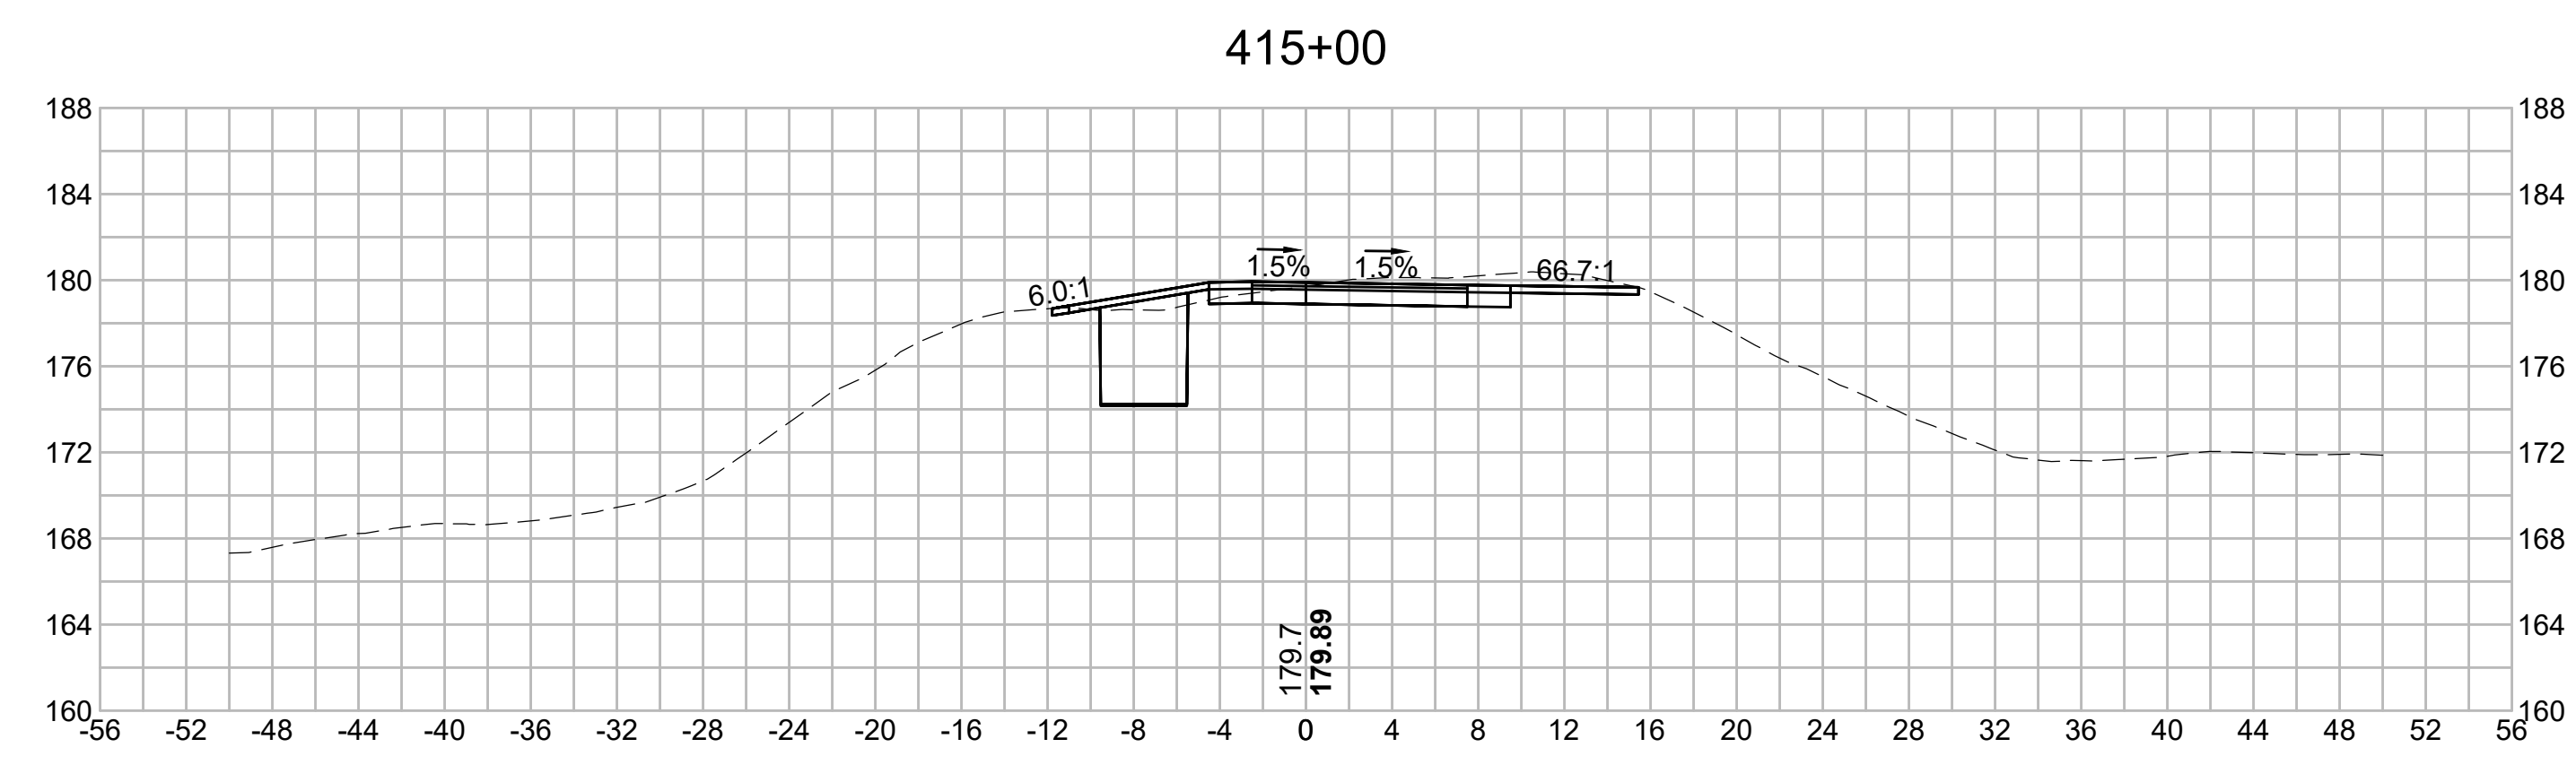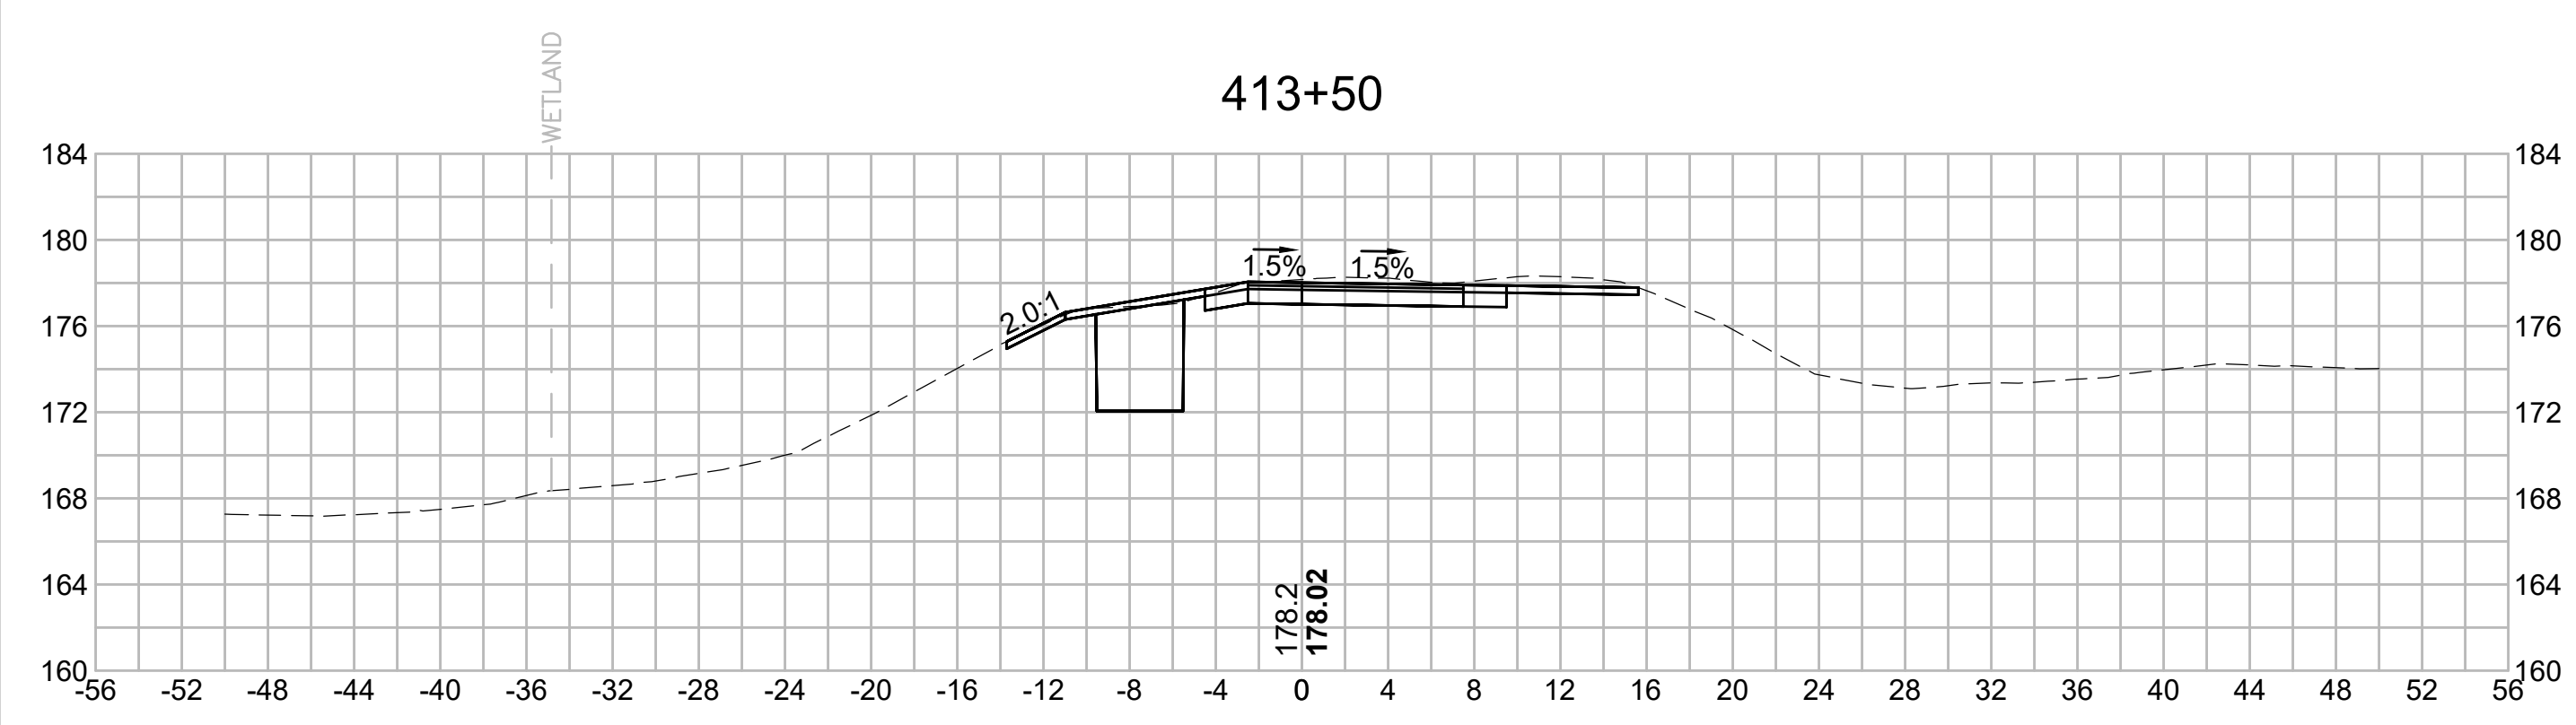

N.O.	DESCRIPTION	BY	DATE	APPR.
	REVISION			
<b>EVERSOURCE</b>				
SUDBURY-HUDSON TRANSMISSION RELIABILITY PROJECT				
HUDSON, STOW, MARLBOROUGH & SUDBURY MASSACHUSETTS				
CROSS SECTIONS				
PLAN 284 OF 349				
SCALE: unless noted 1"=8'	DATE FEB 2021	DRAWN MS	C'H'K D. SK	APPR. MES
DRAWING NO.	REV.			

1 2 3 4 5 6 7 8 9 10 11

1 2 3 4 5 6 7 8 9 10 11

A

B

C

D

E

F

G

A

B

C


D

E


F

G


416+50

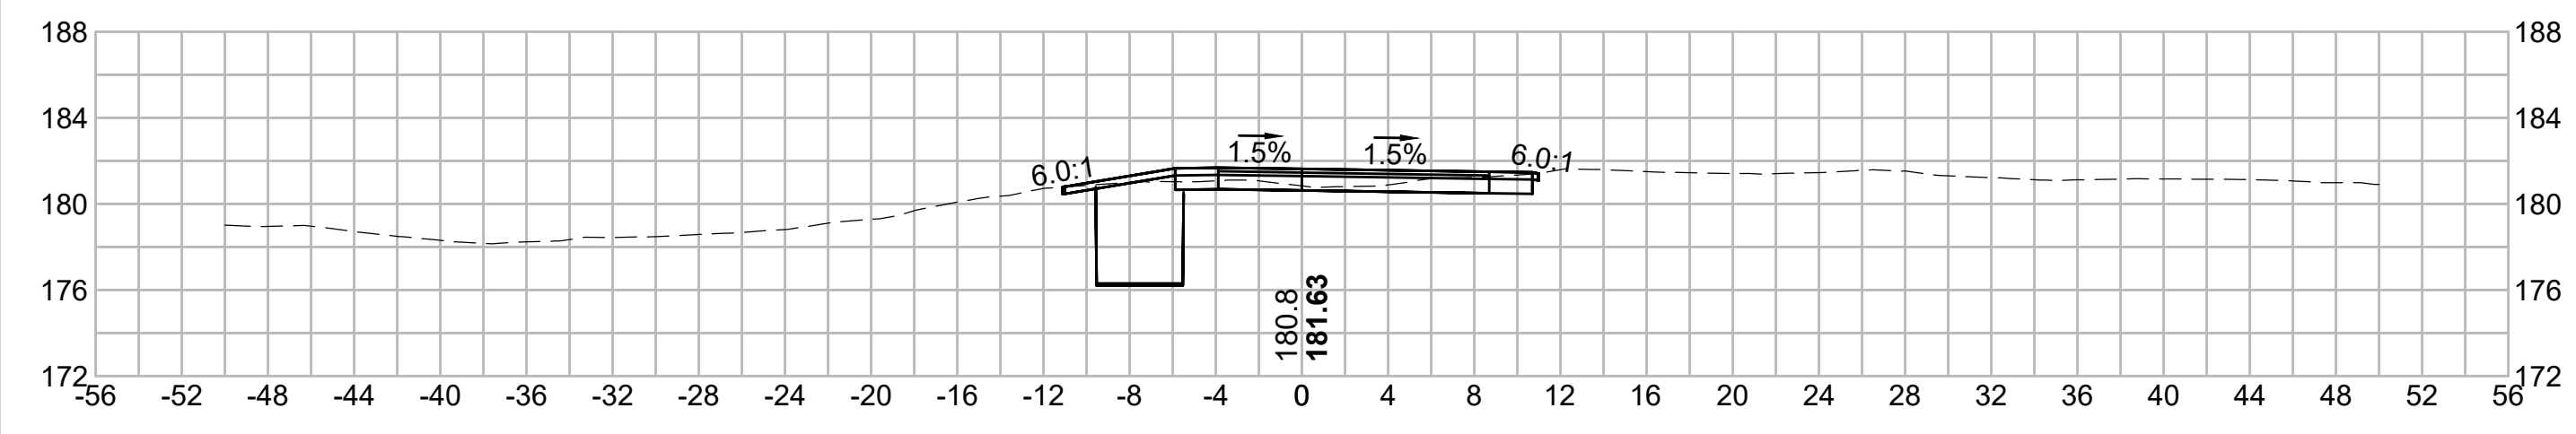



416+00

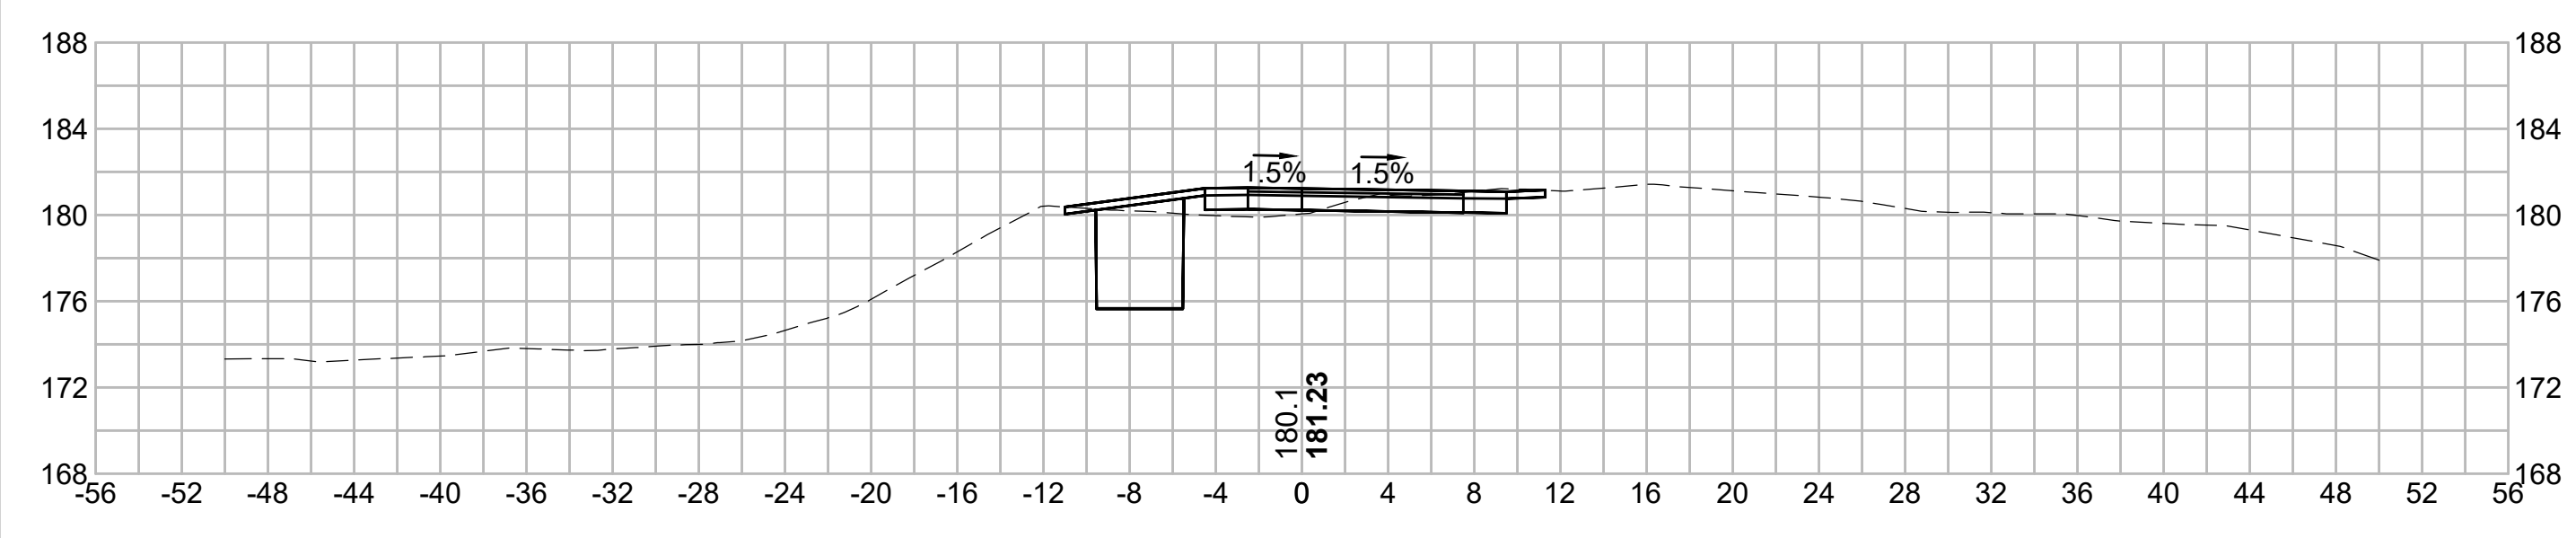

415+50

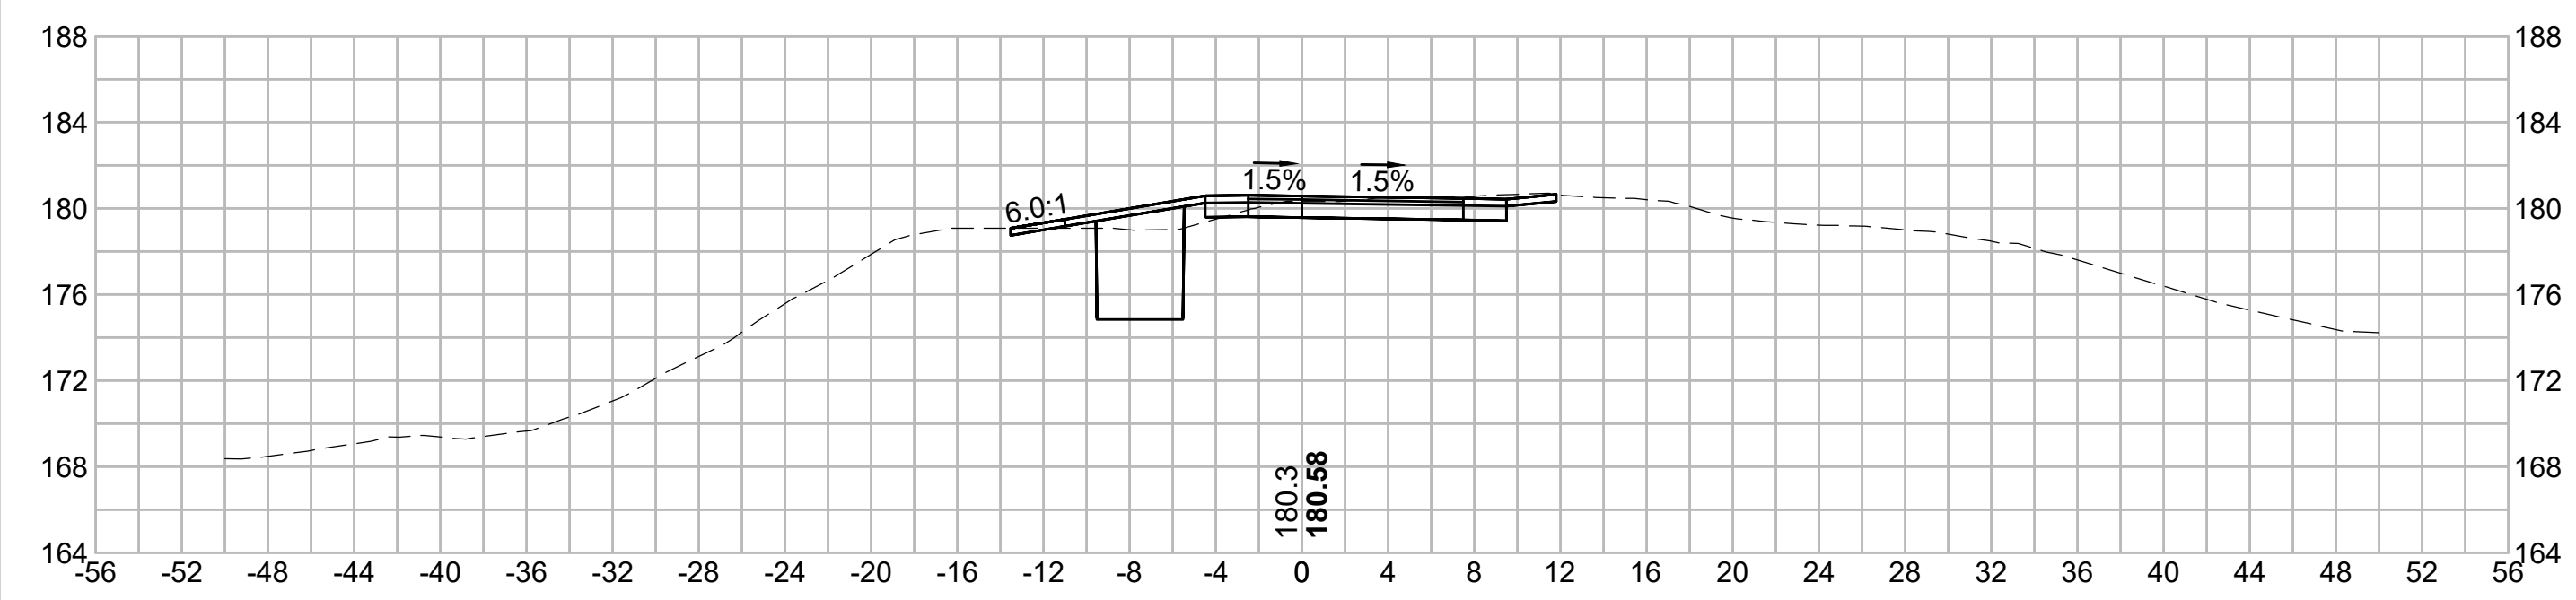

417+00

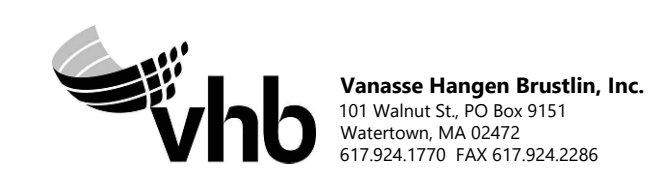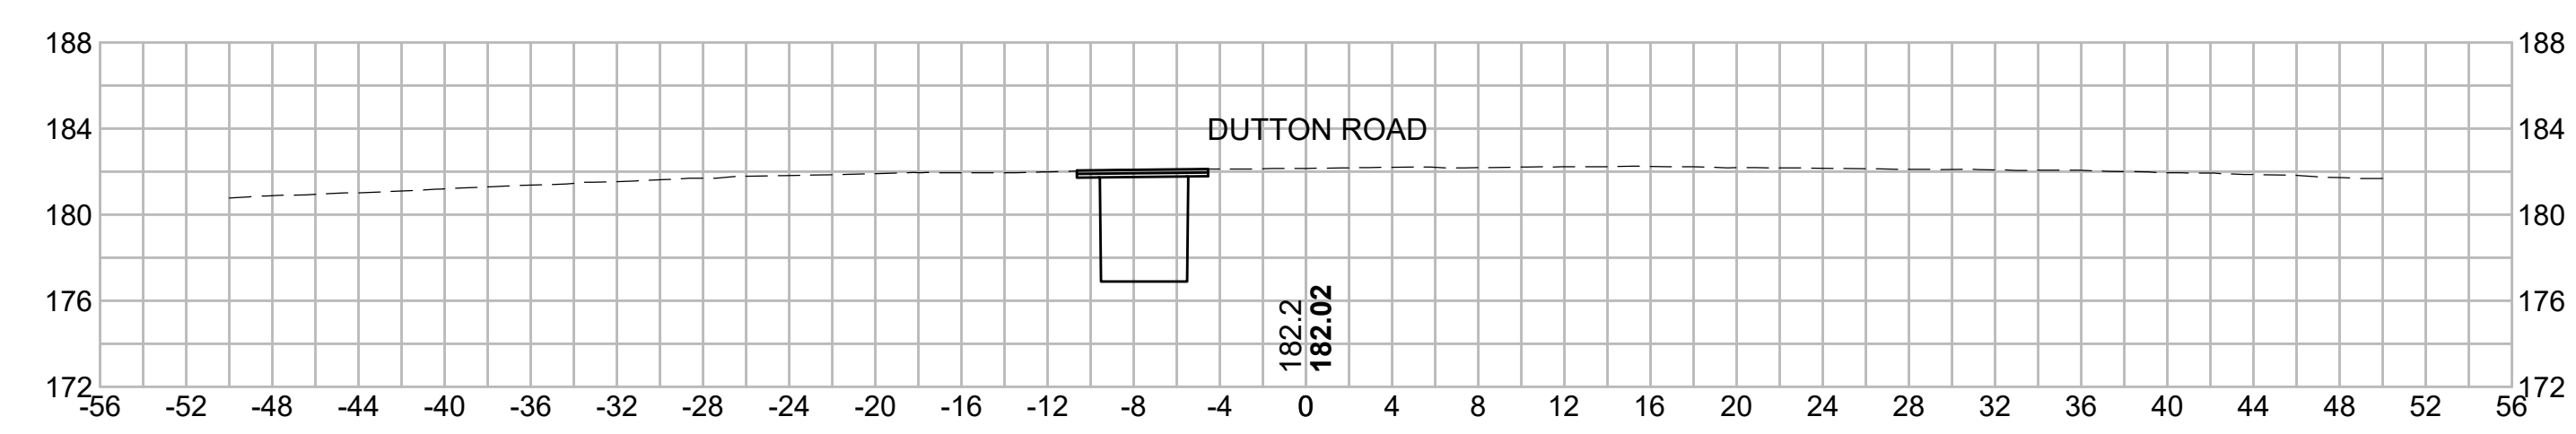

N.O.	DESCRIPTION	BY	DATE	APPR.
	REVISION			
<b>EVERSOURCE</b>				
SUDBURY-HUDSON TRANSMISSION RELIABILITY PROJECT				
HUDSON, STOW, MARLBOROUGH & SUDBURY MASSACHUSETTS				
CROSS SECTIONS				
PLAN 285 OF 349				
SCALE: unless noted 1"=8'	DATE FEB 2021	DRAWN MS	CHK'D. SK	APP'R. MES
DRAWING NO.	REV.			



1 2 3 4 5 6 7 8 9 10 11



1 2 3 4 5 6 7 8 9 10 11



A

A

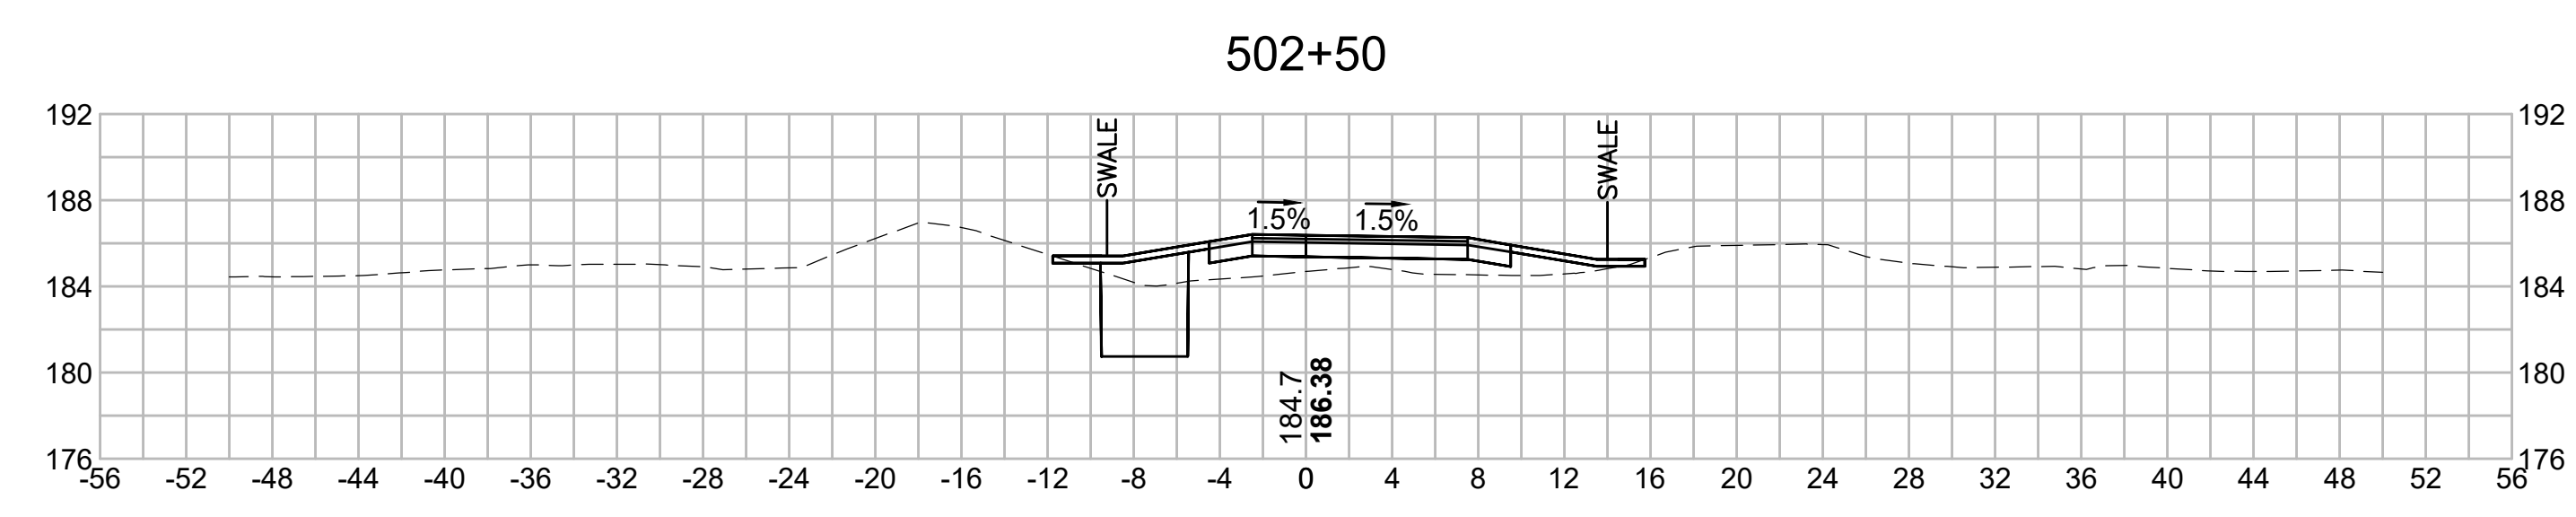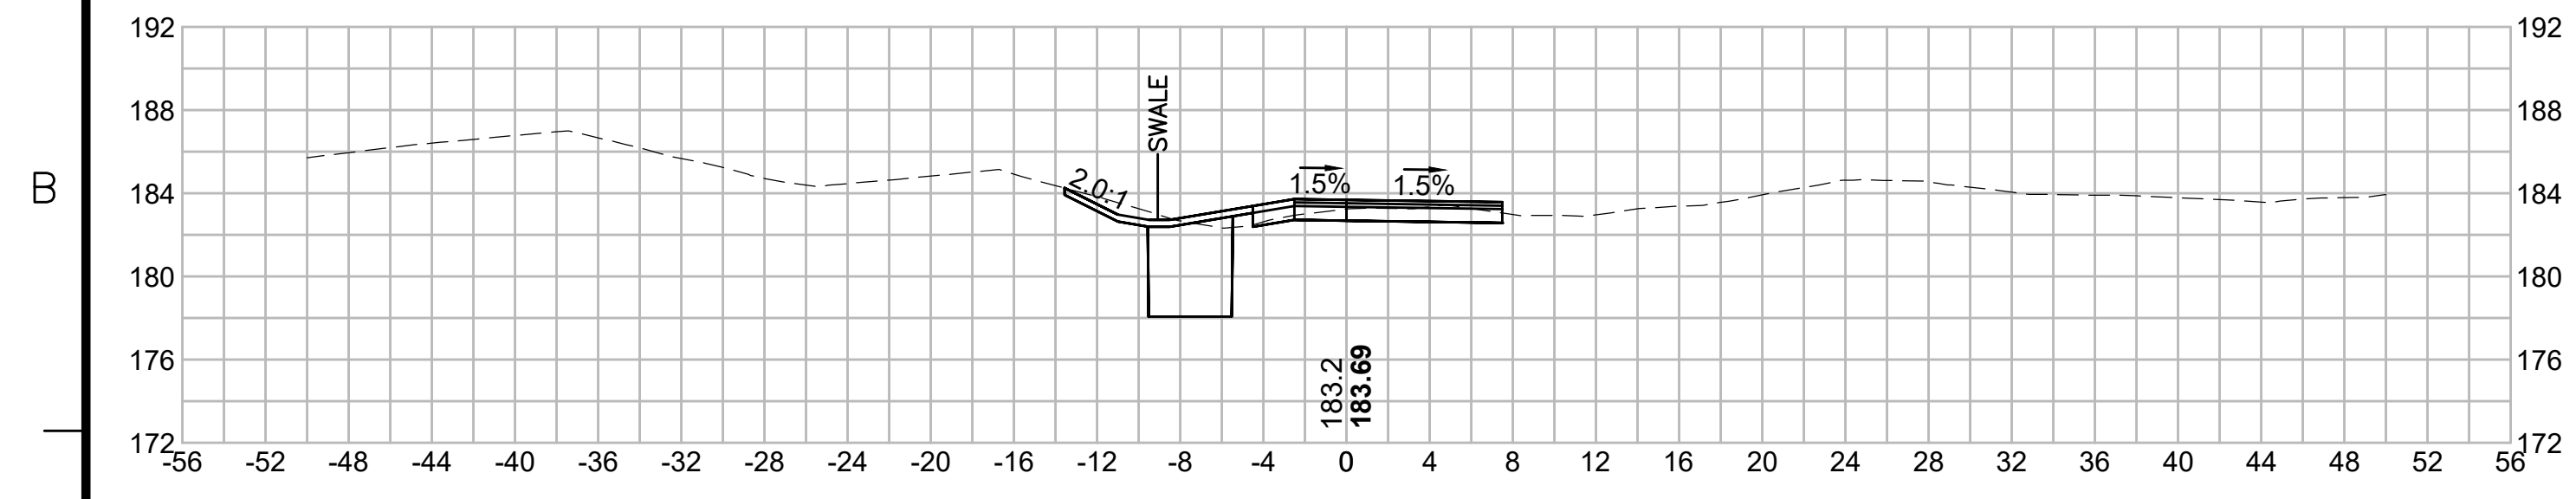



C

C

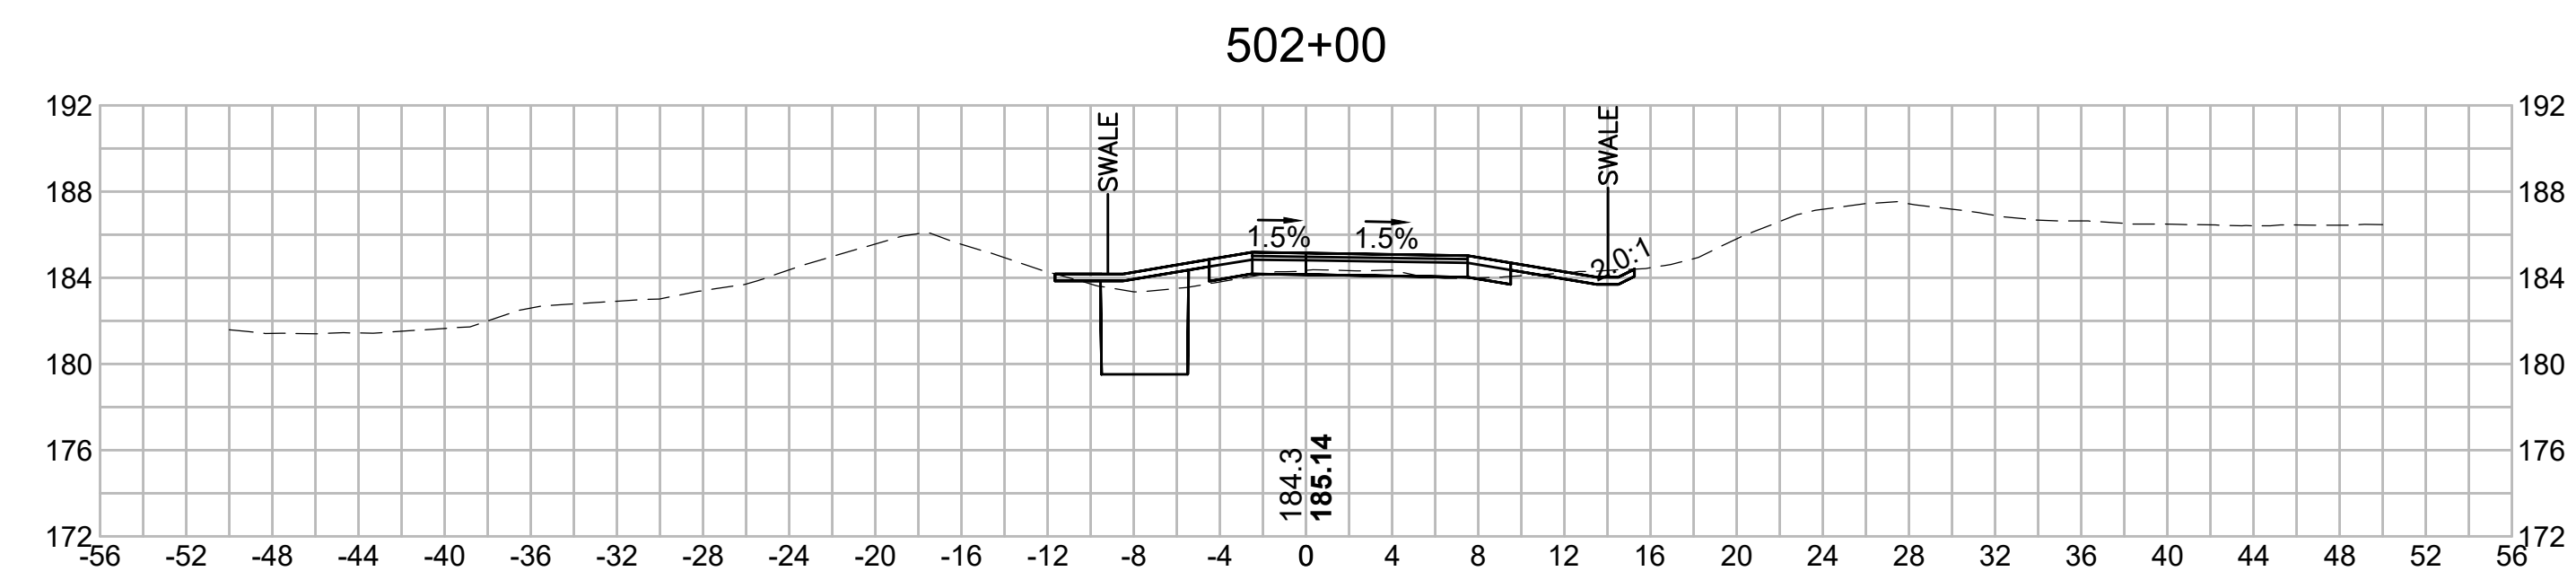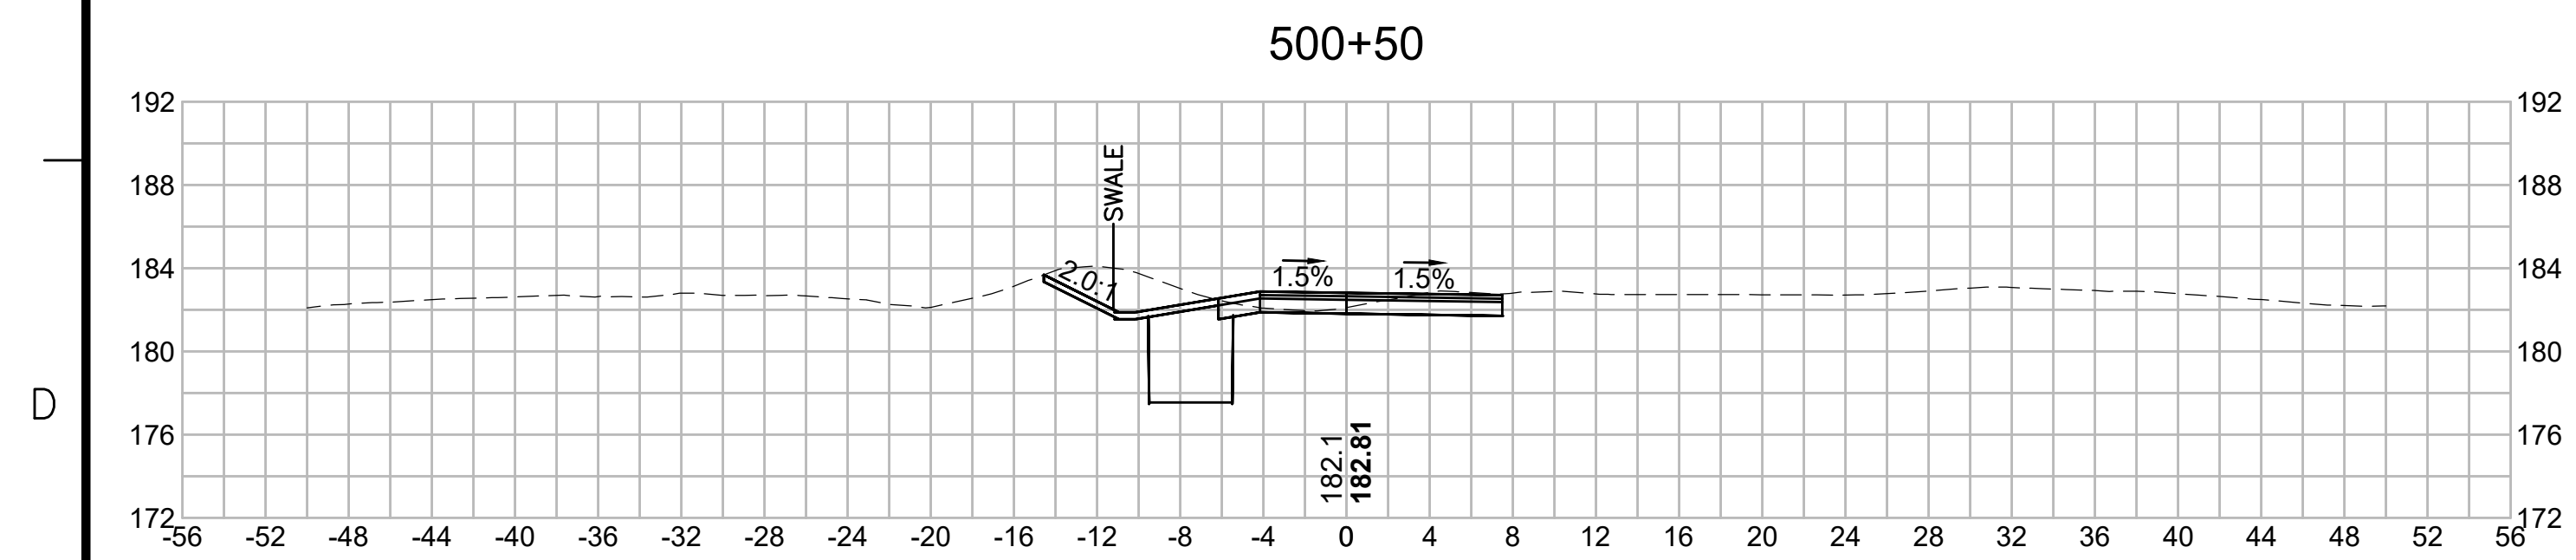

E

E

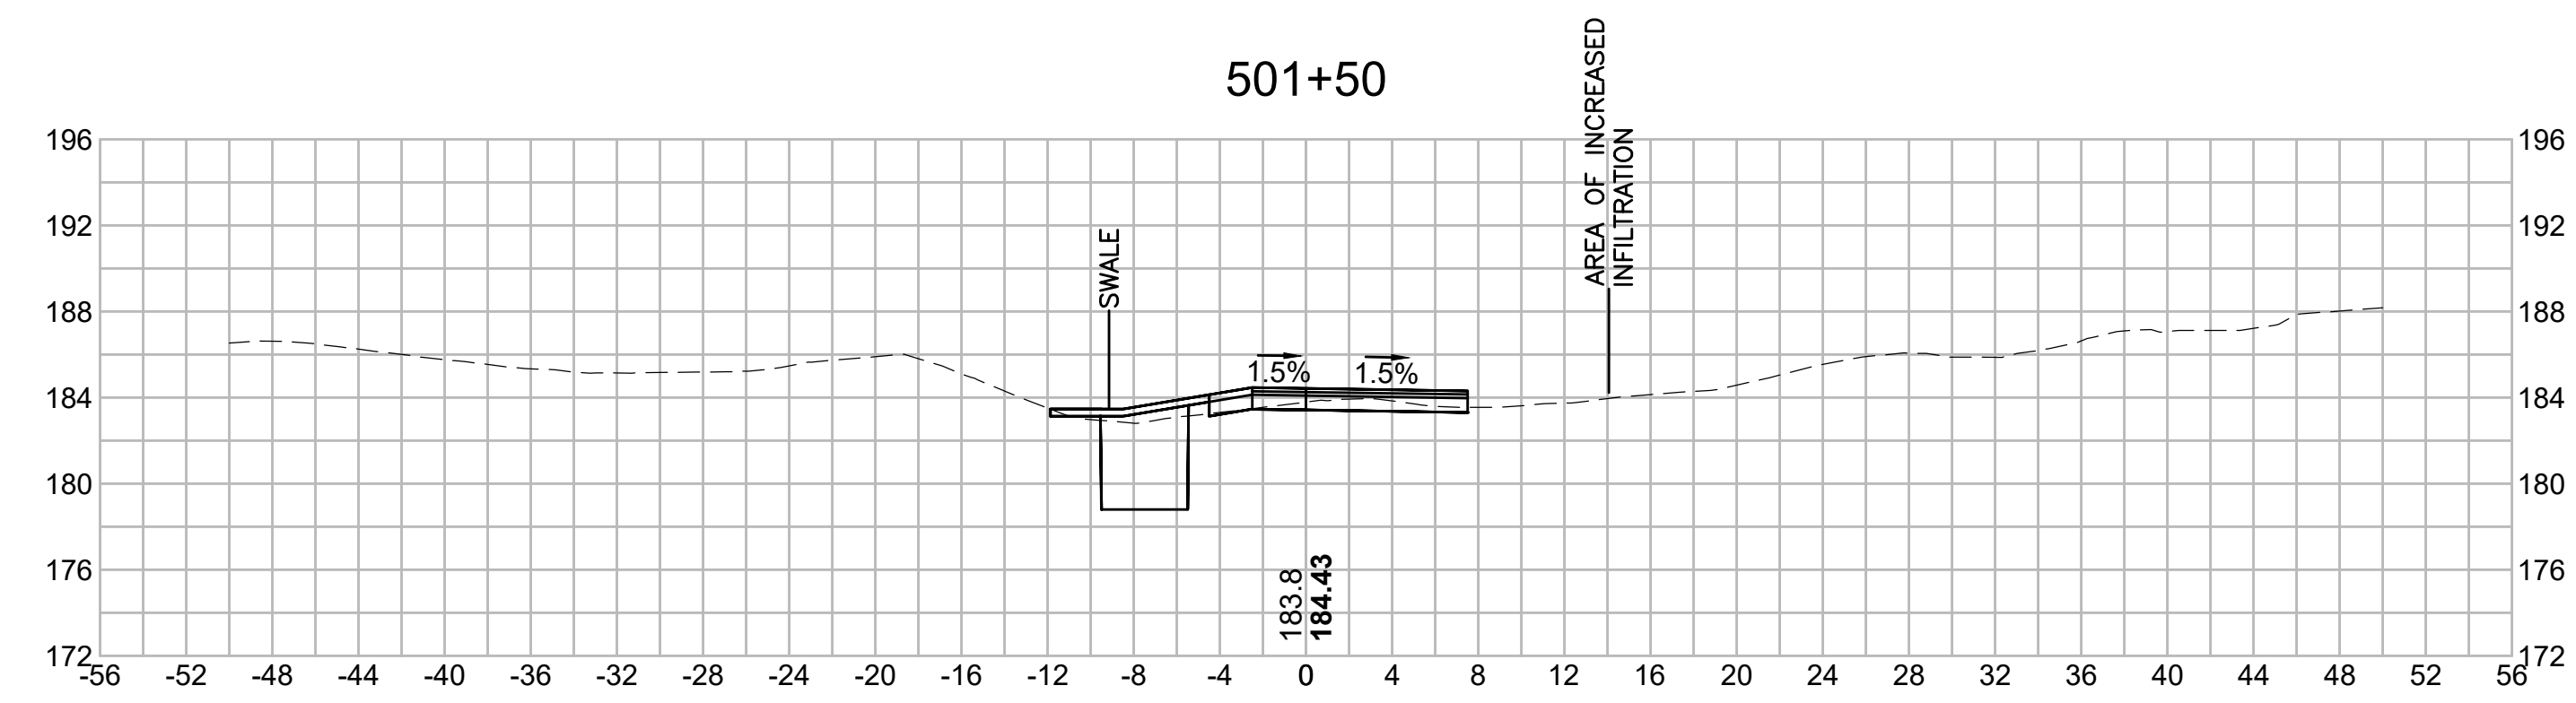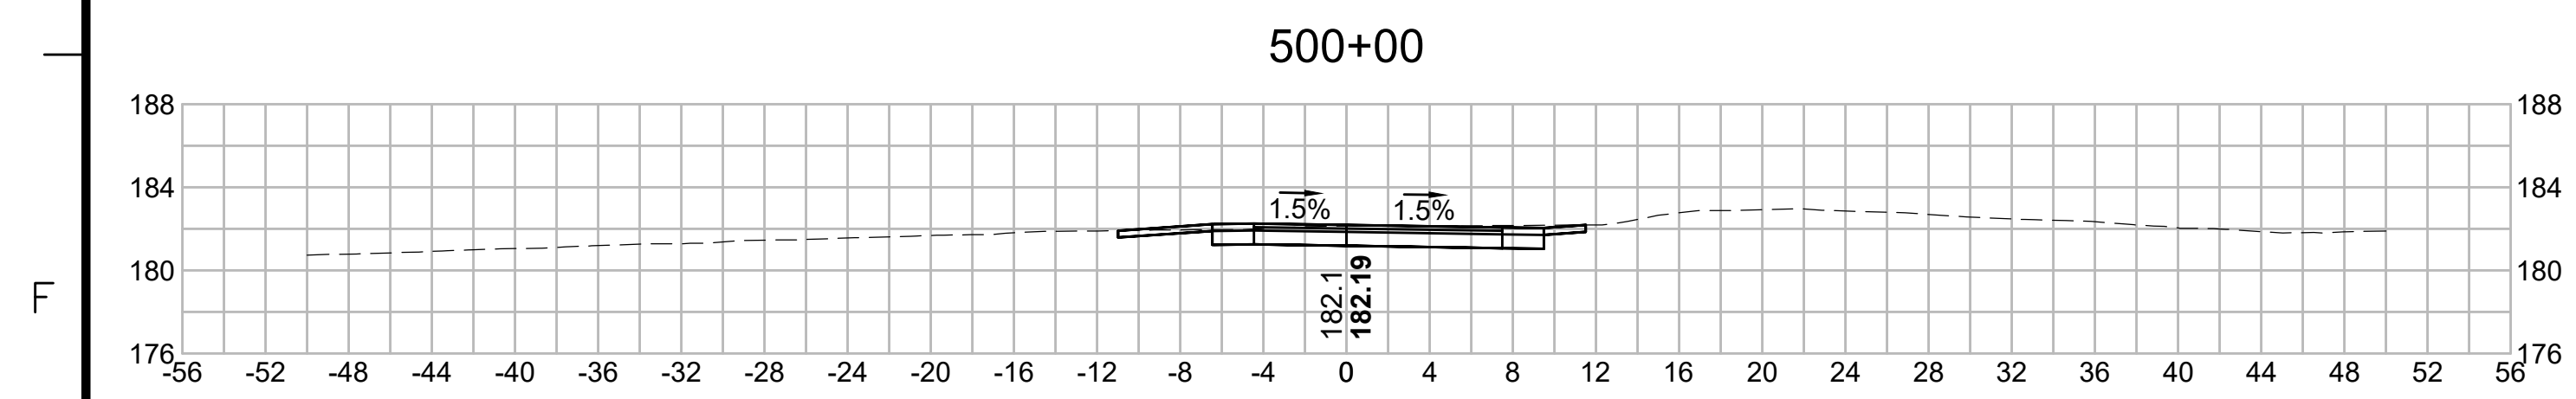


F

F

G

G

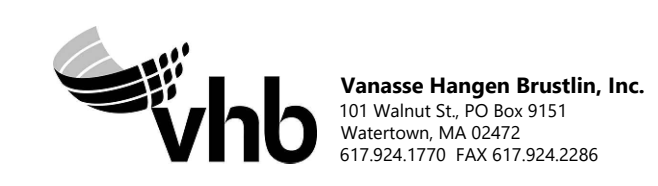

N.O.	DESCRIPTION	BY	DATE	APPR.
	REVISION			
<b>EVERSOURCE</b>				
SUDBURY-HUDSON TRANSMISSION RELIABILITY PROJECT				
HUDSON, STOW, MARLBOROUGH & SUDBURY MASSACHUSETTS				
CROSS SECTIONS				
PLAN 286 OF 349				
SCALE: unless noted 1"=8'	DATE FEB 2021	DRAWN MS	CHECKED SK	APPROVED MES
DRAWING NO.	REV.			

1 2 3 4 5 6 7 8 9 10 11

1 2 3 4 5 6 7 8 9 10 11

A

A

B

B

C

C

D

D

E

E


F

F


G

G


504+00

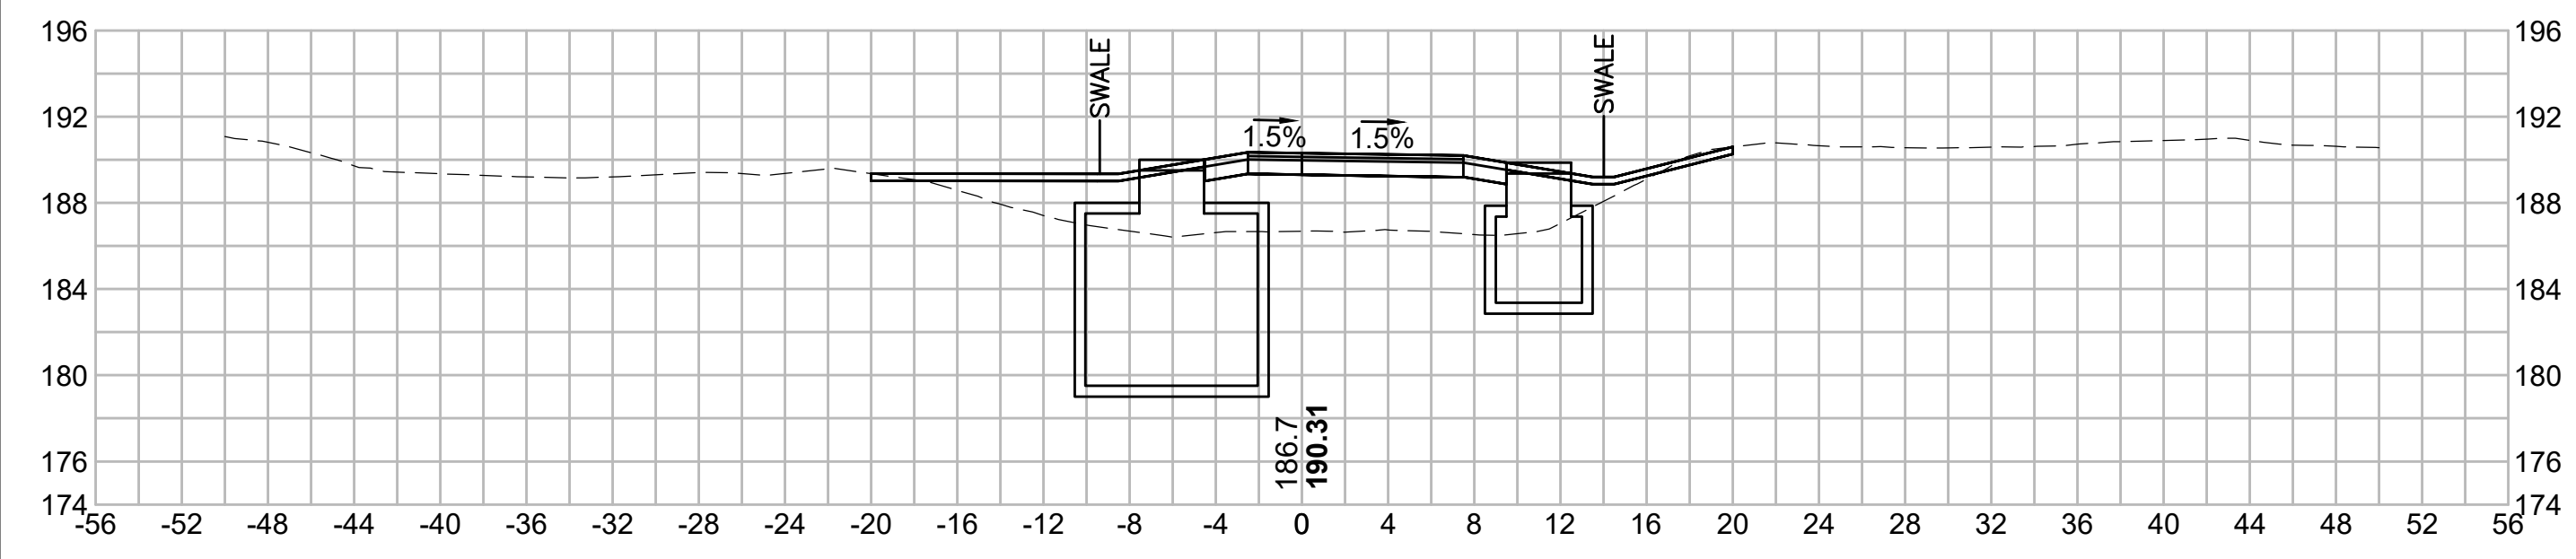


505+50

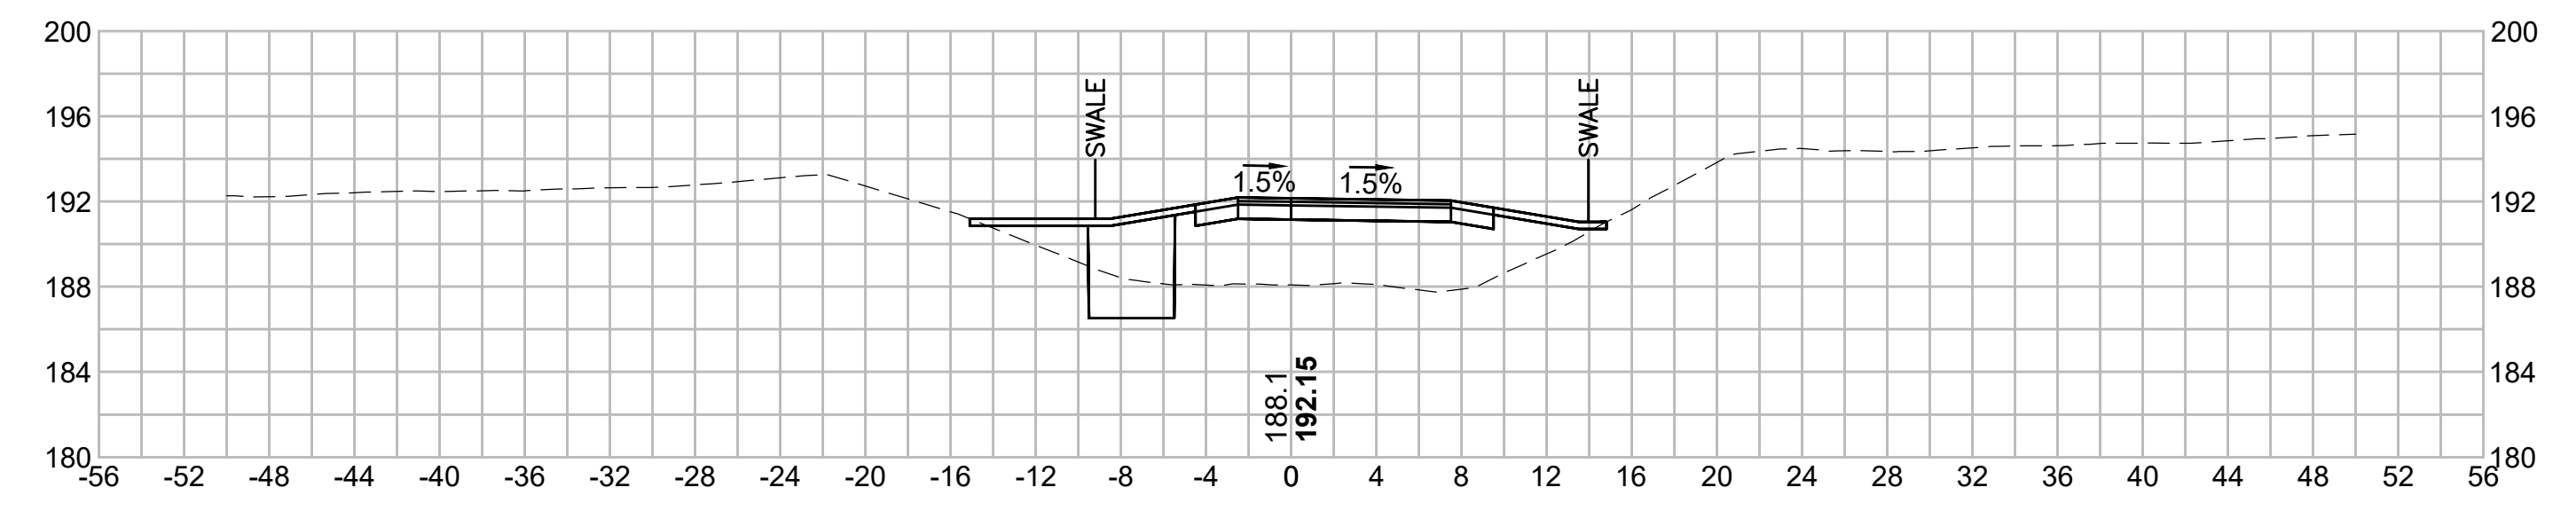


503+50

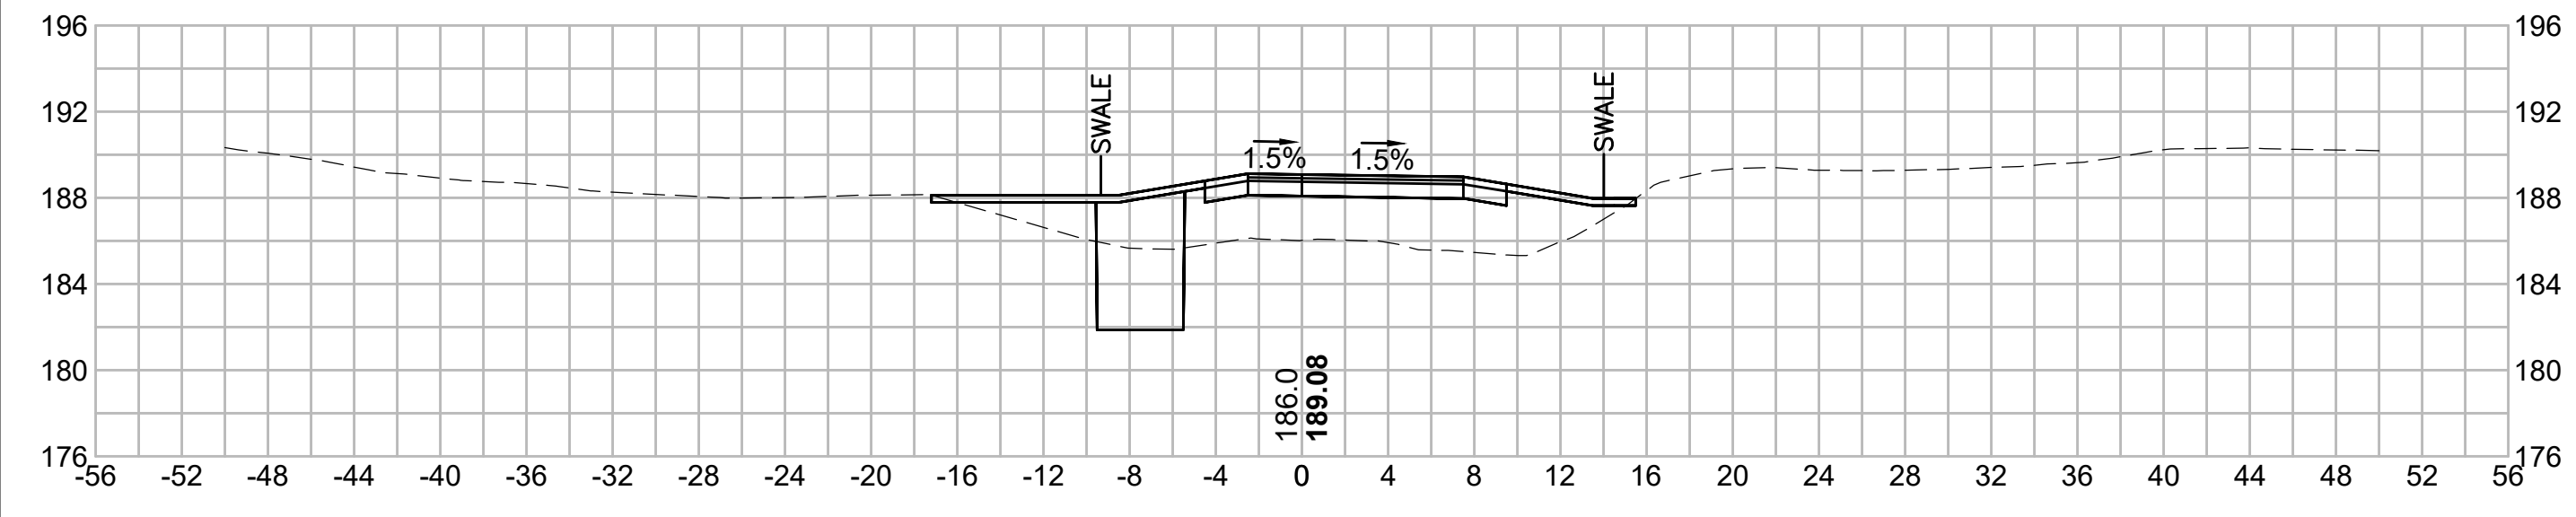



505+00

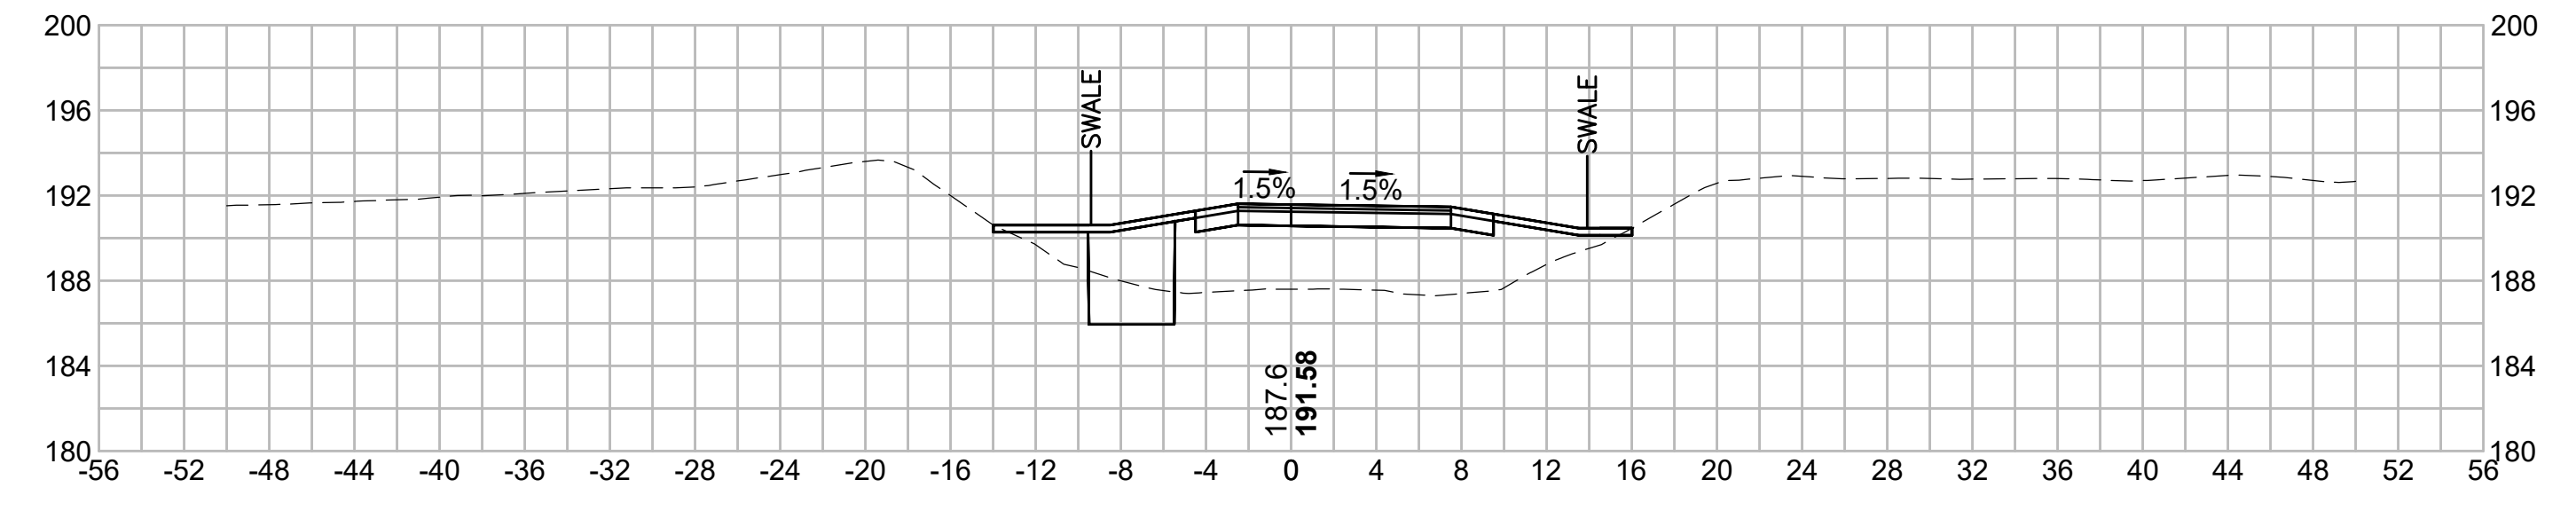

503+00

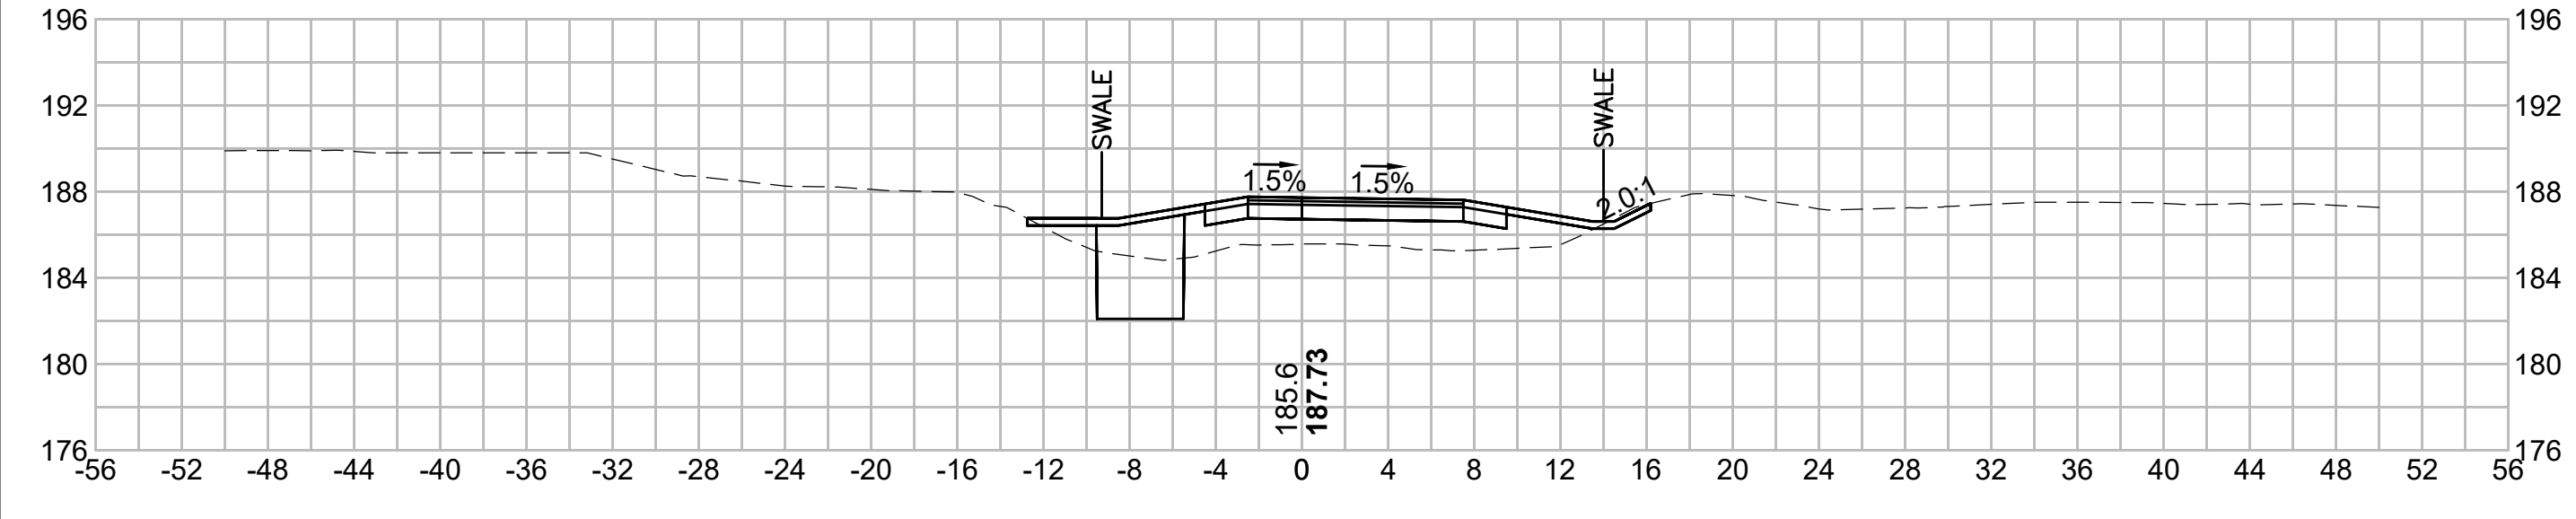

504+50

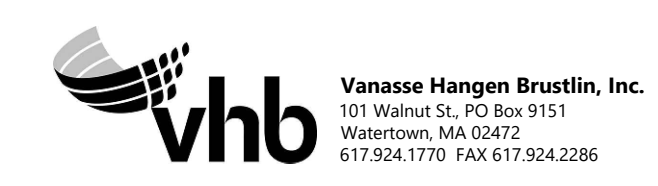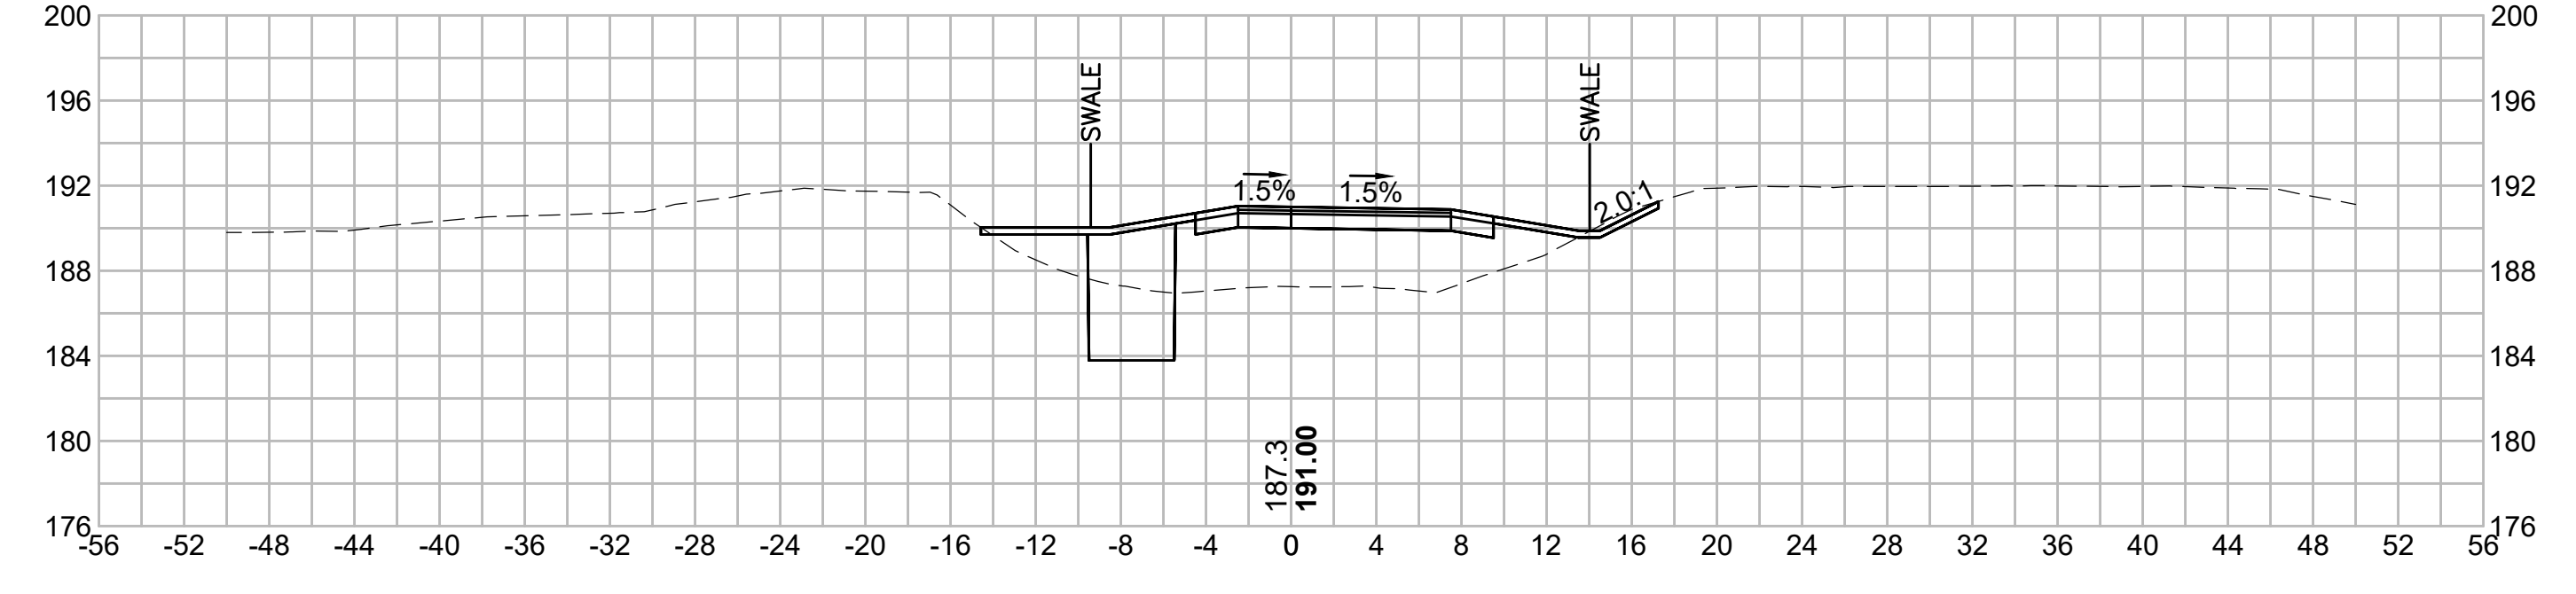

N.O.	DESCRIPTION	BY	DATE	APPR.
	REVISION			
<b>EVERSOURCE</b>				
SUDBURY-HUDSON TRANSMISSION RELIABILITY PROJECT				
HUDSON, STOW, MARLBOROUGH & SUDBURY MASSACHUSETTS				
CROSS SECTIONS				
PLAN 287 OF 349				
SCALE: unless noted 1"=8'	DATE FEB 2021	DRAWN MS	CHECKED SK	APPROVED MES
DRAWING NO.	REV.			

1 2 3 4 5 6 7 8 9 10 11

1 2 3 4 5 6 7 8 9 10 11

A

B

C

D

E

F

G

A

B






C

D

E

F

G

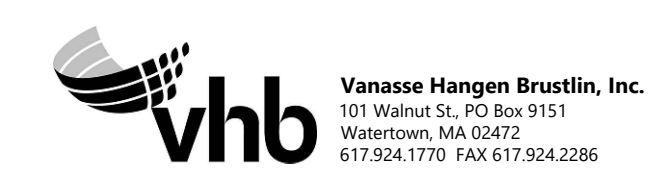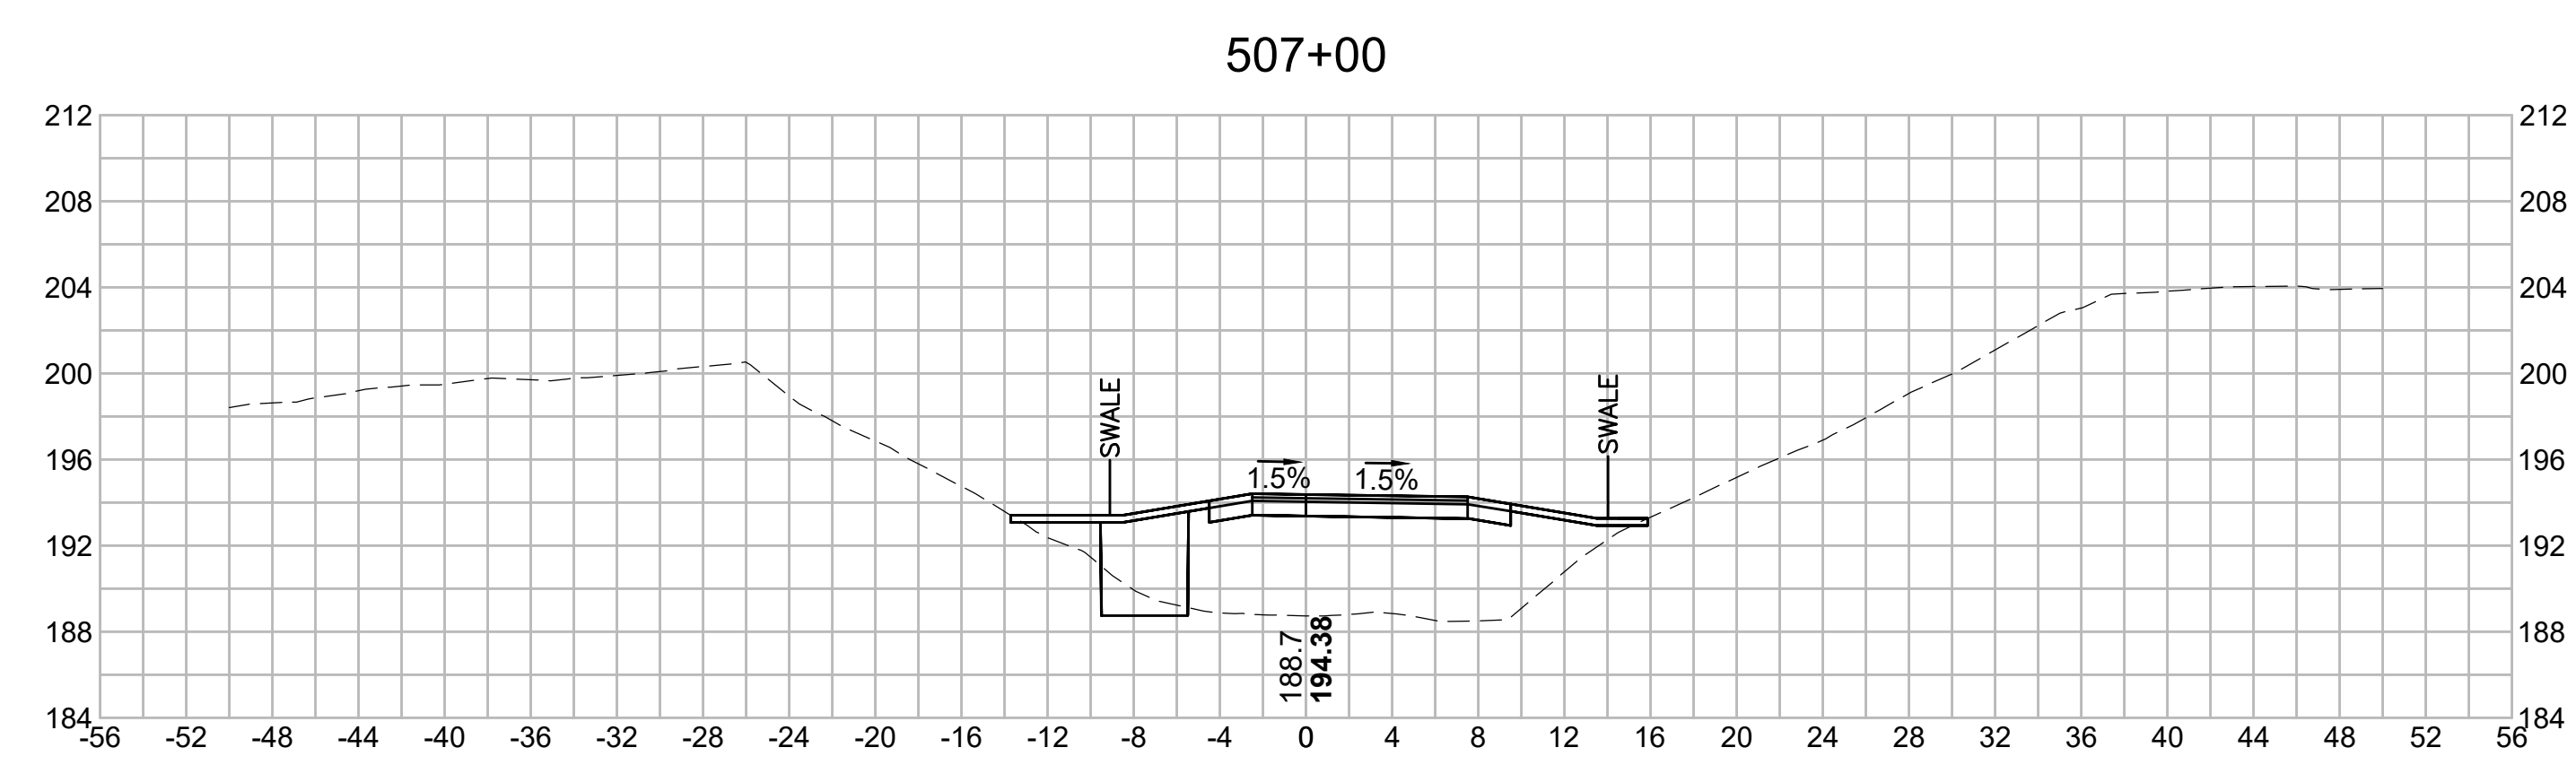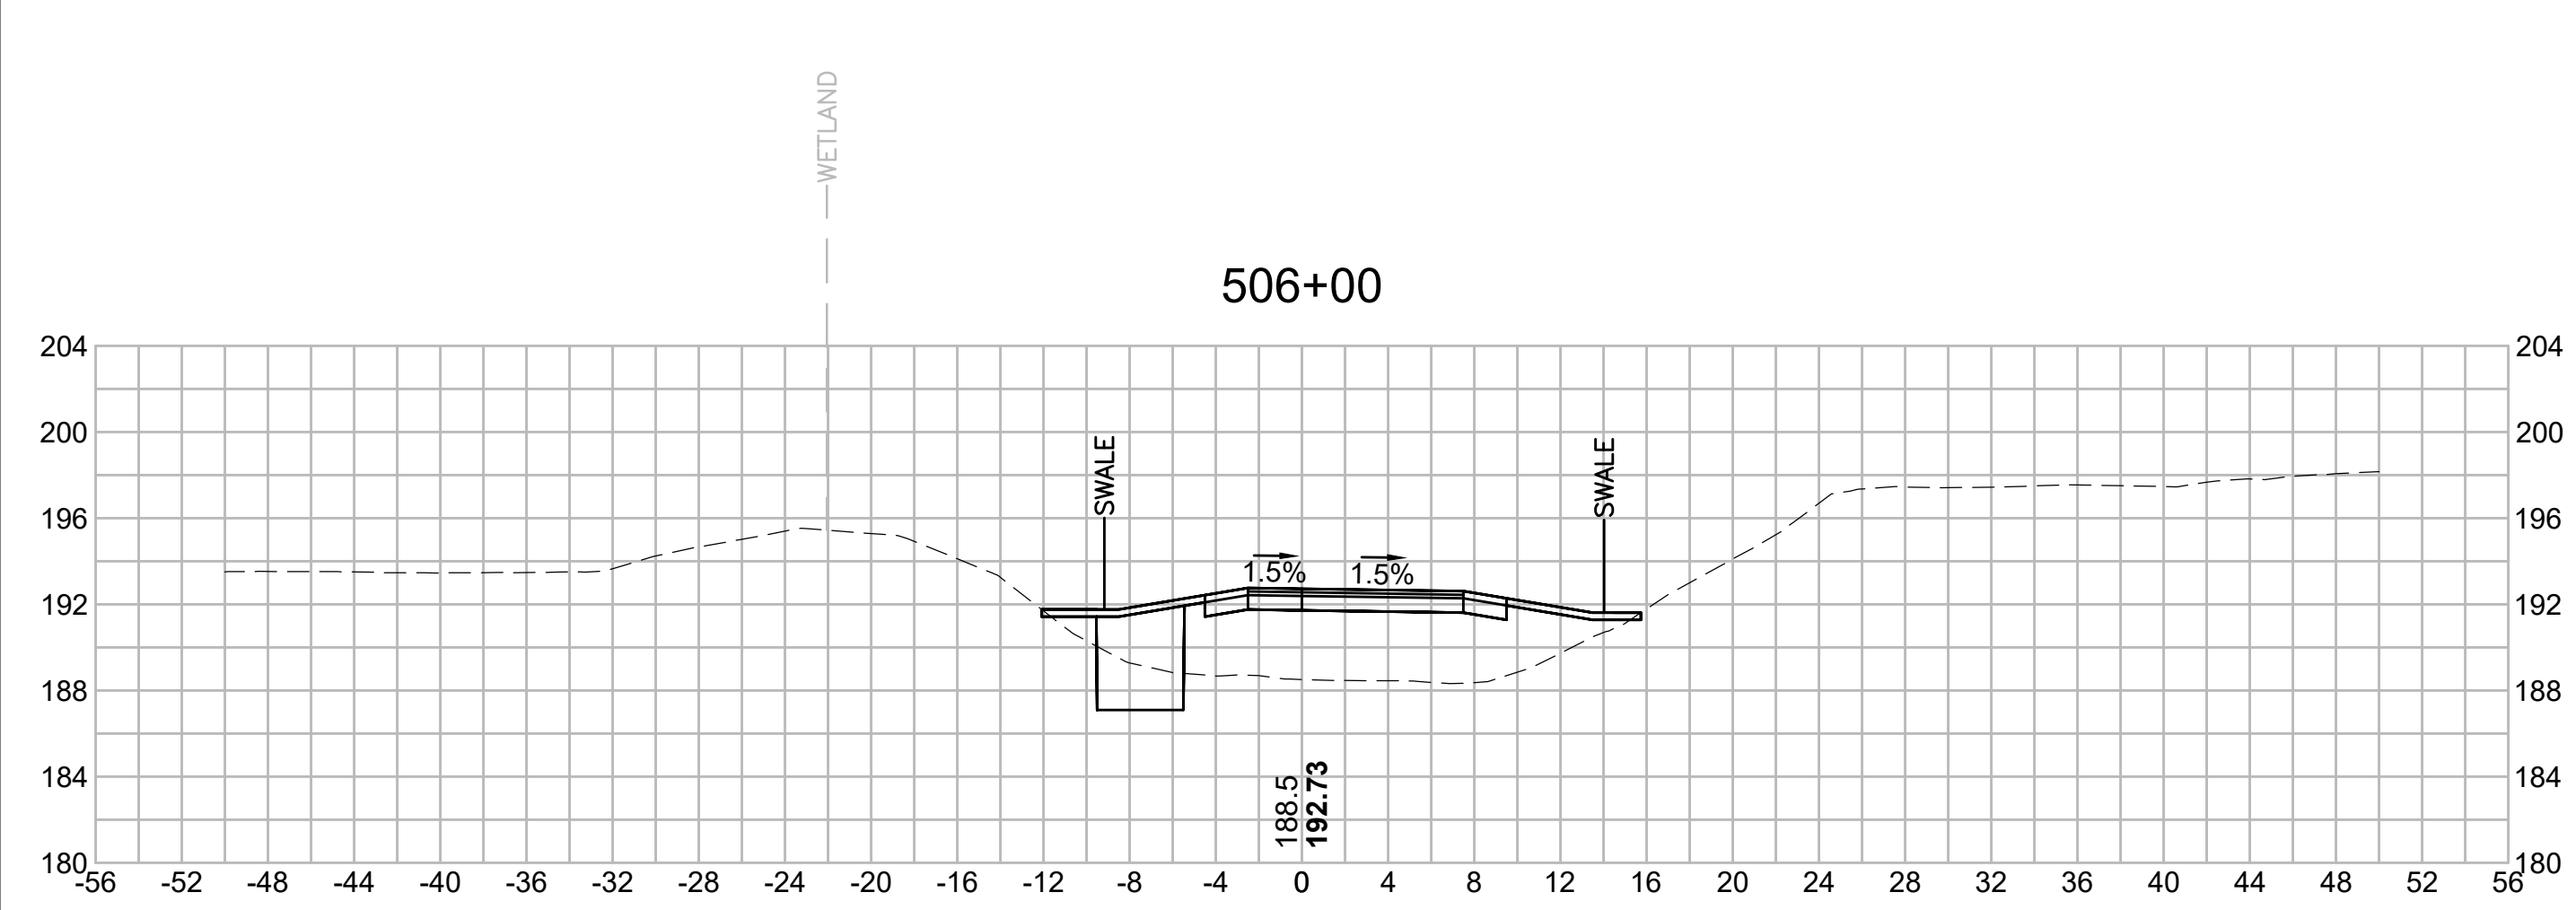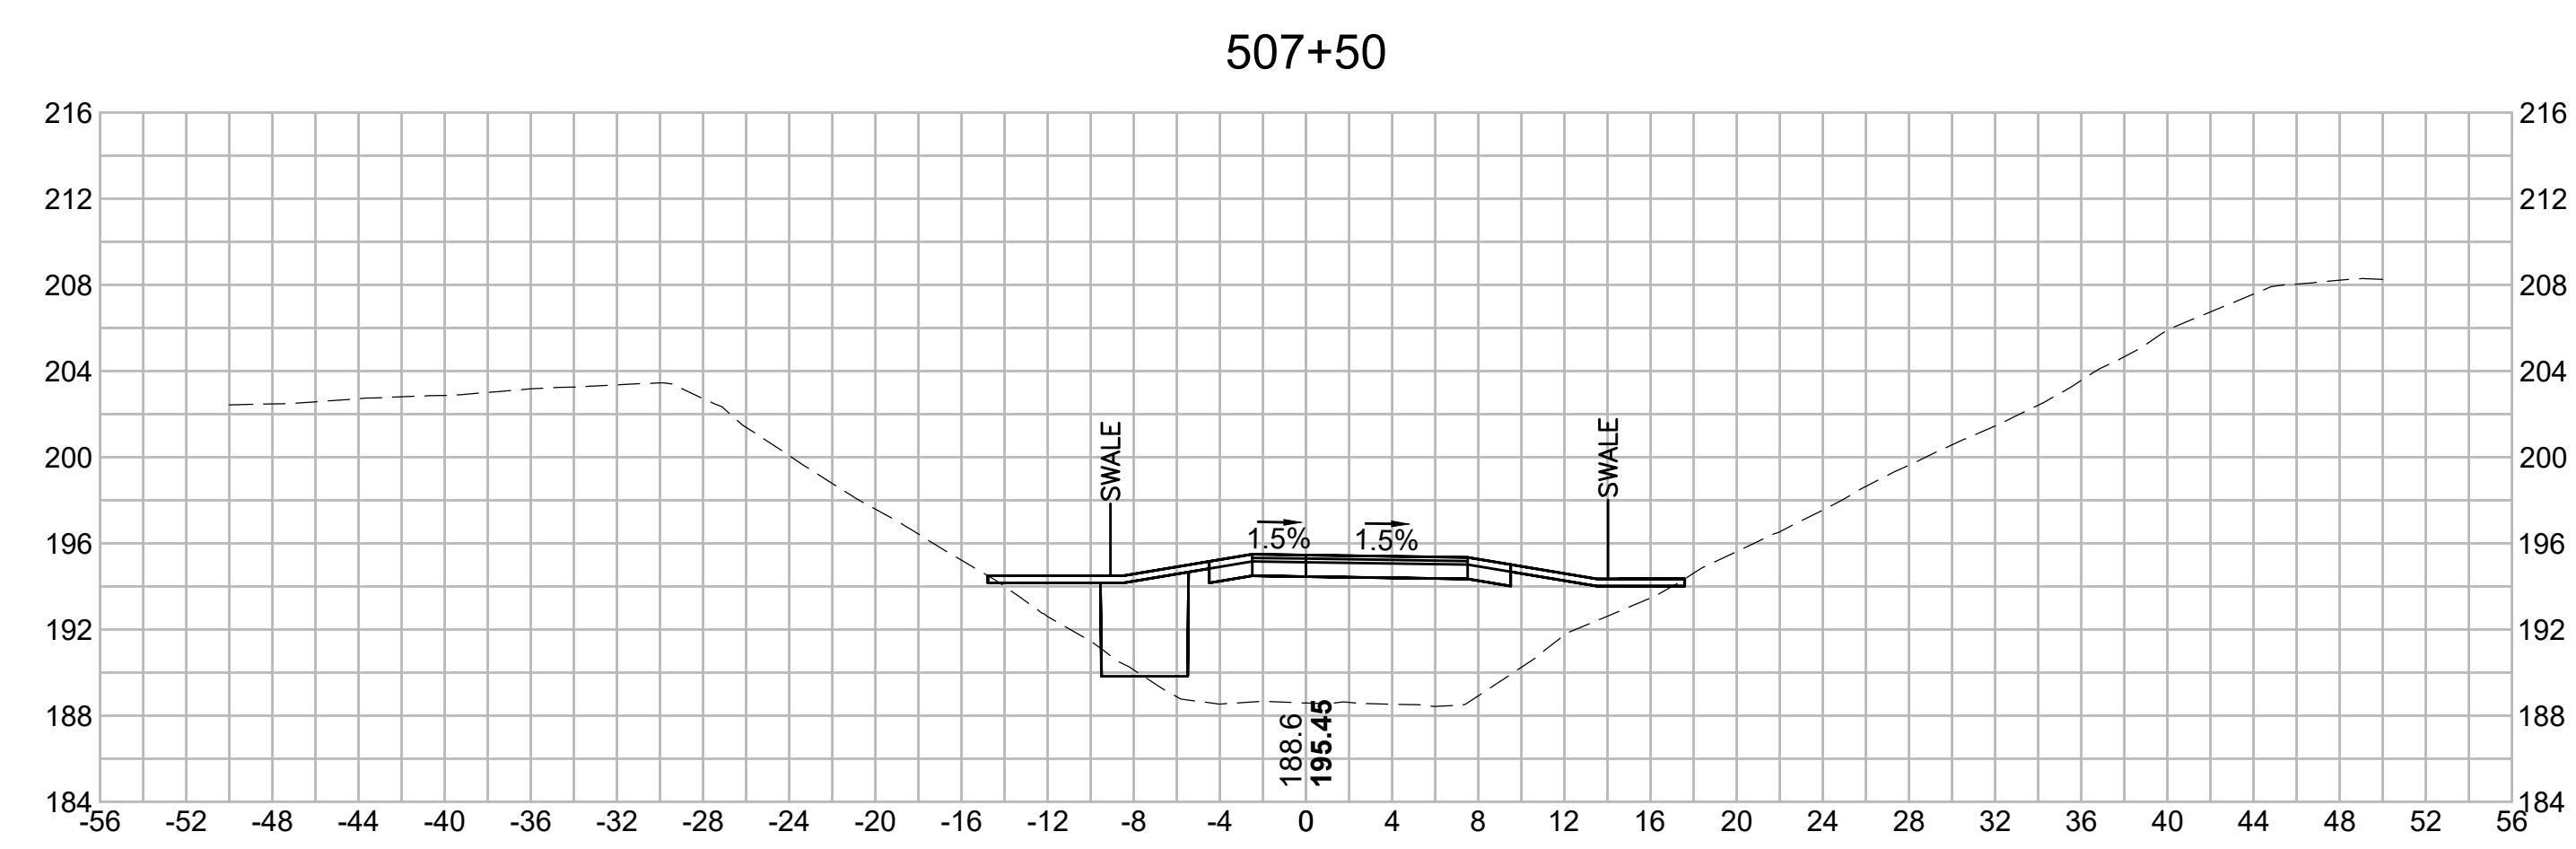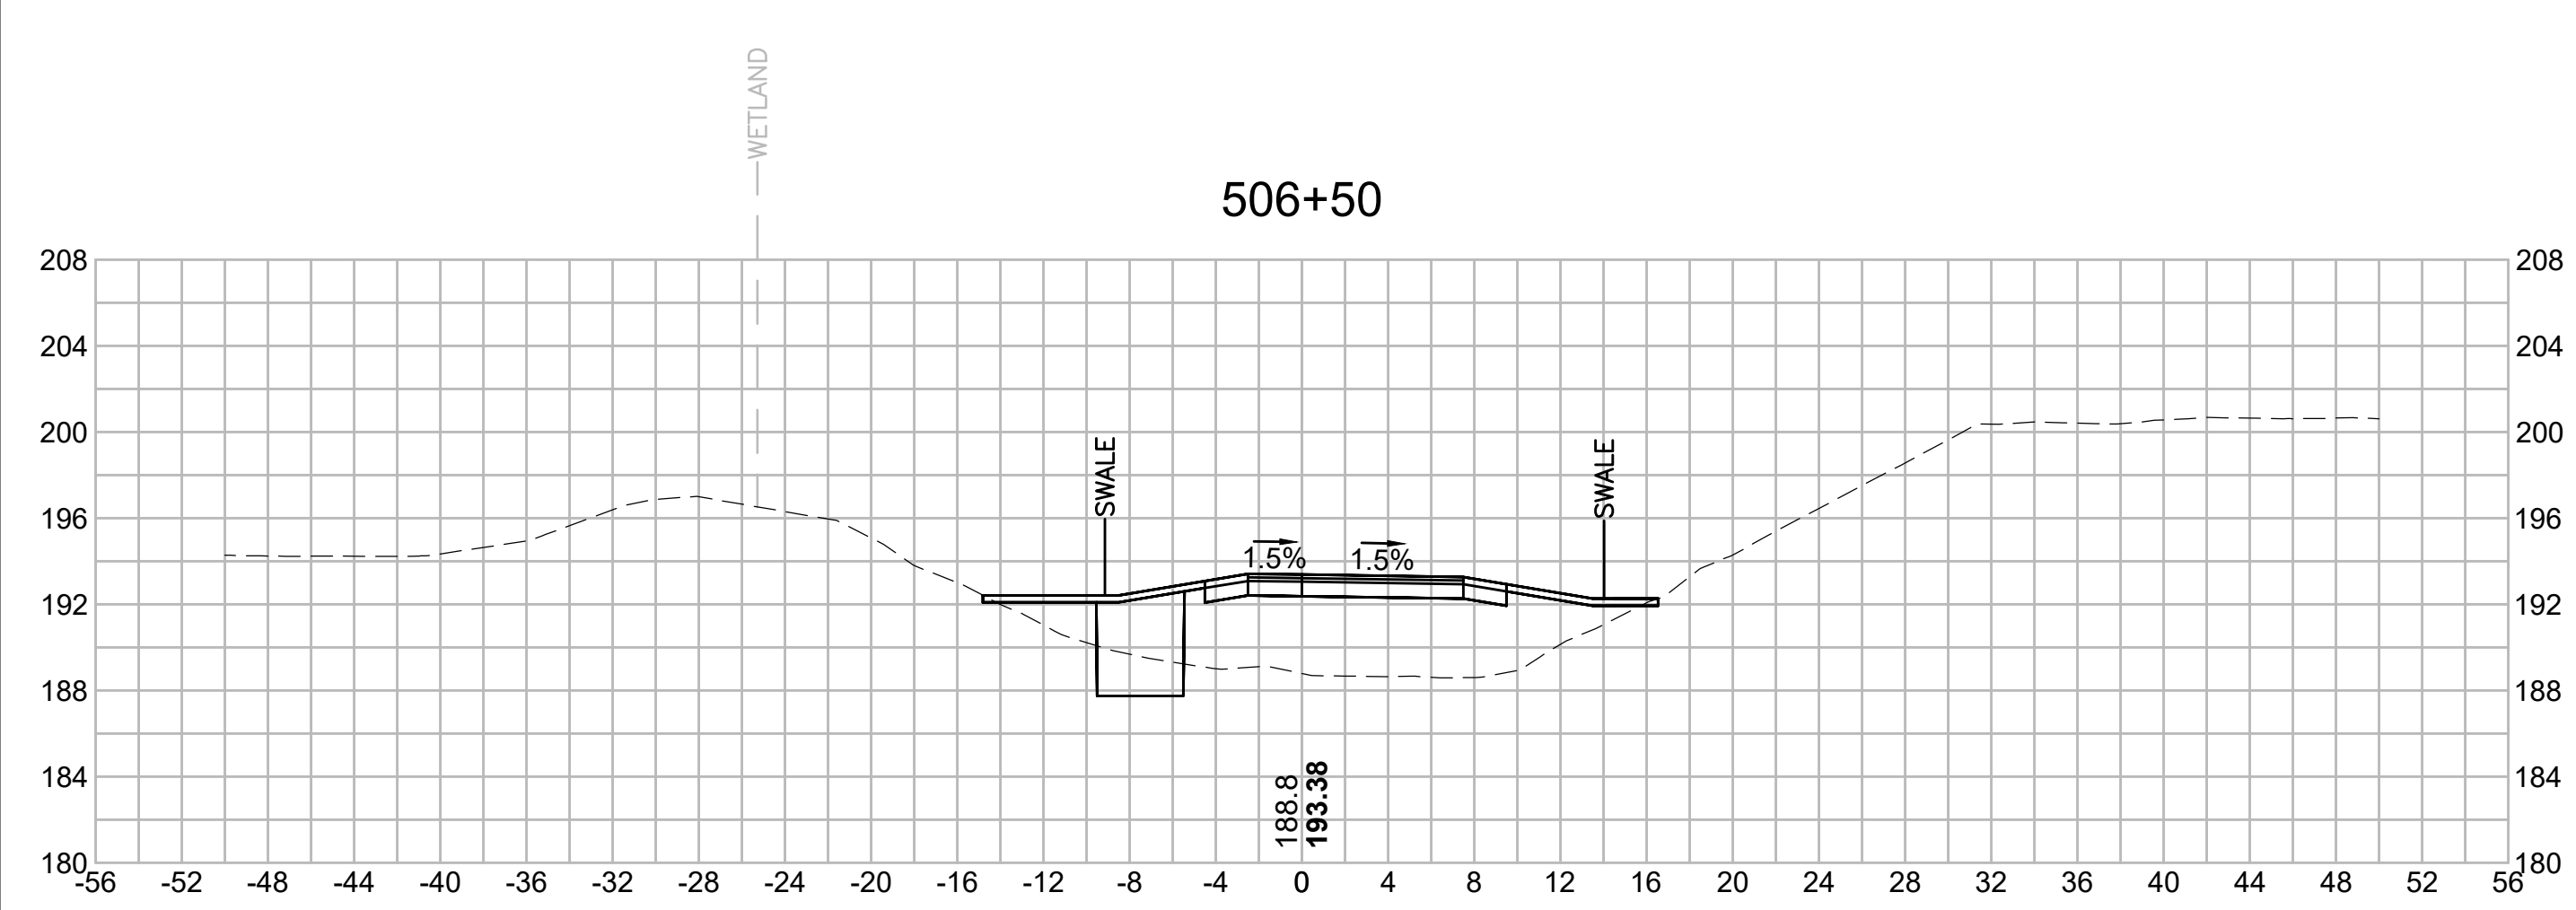

NO.		DESCRIPTION		BY	DATE	APPR.
		REVISION				
<b>EVERSOURCE</b>						
SUDBURY-HUDSON TRANSMISSION RELIABILITY PROJECT						
HUDSON, STOW, MARLBOROUGH & SUDBURY MASSACHUSETTS						
CROSS SECTIONS						
PLAN 288 OF 349						
SCALE: unless noted 1"=8'	DATE FEB 2021	DRAWN MS	CHECKED SK	APPROVED MES	DRAWING NO.	REV.

1 2 3 4 5 6 7 8 9 10 11

1 2 3 4 5 6 7 8 9 10 11

A

B

C

D

E

F

G

A

B

C


D

E


F

G


508+50

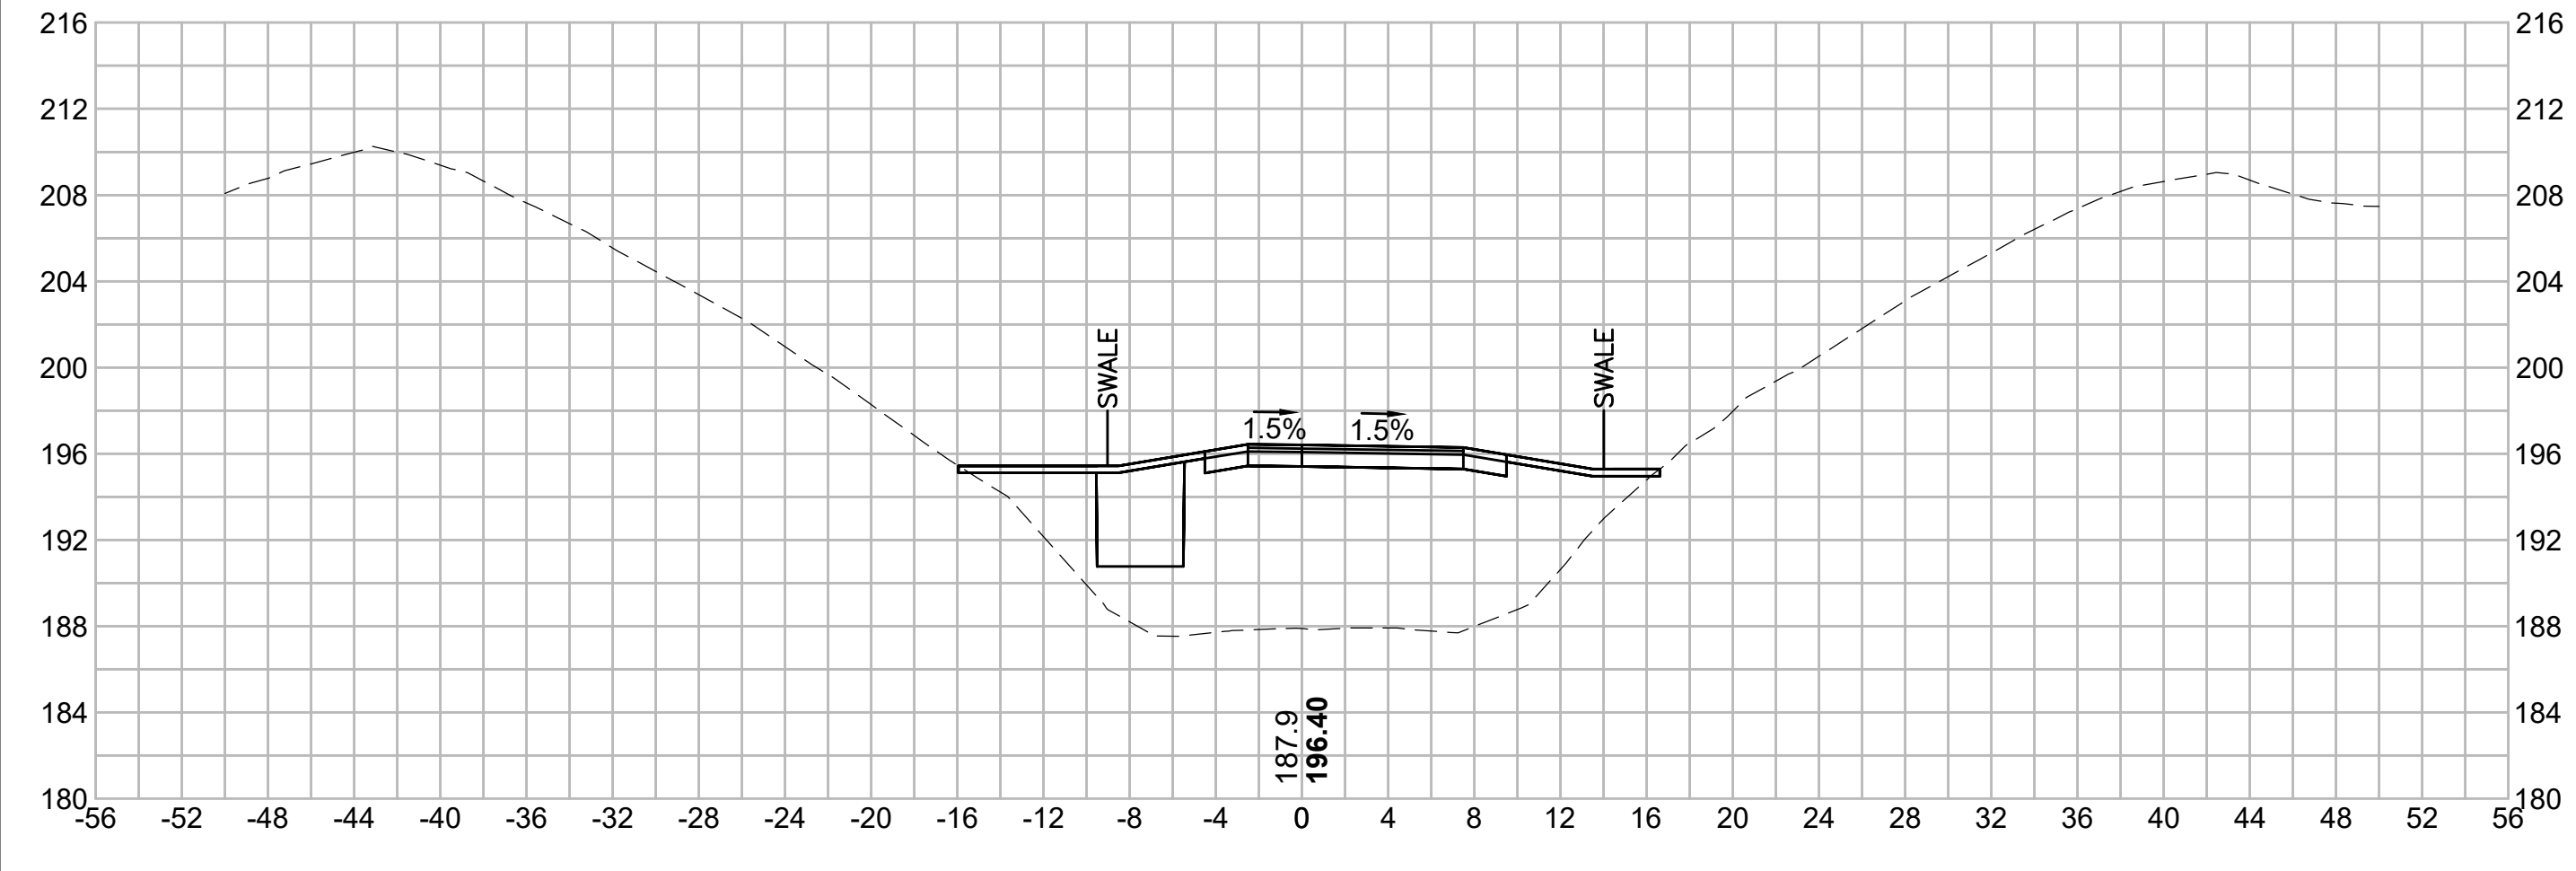



509+50

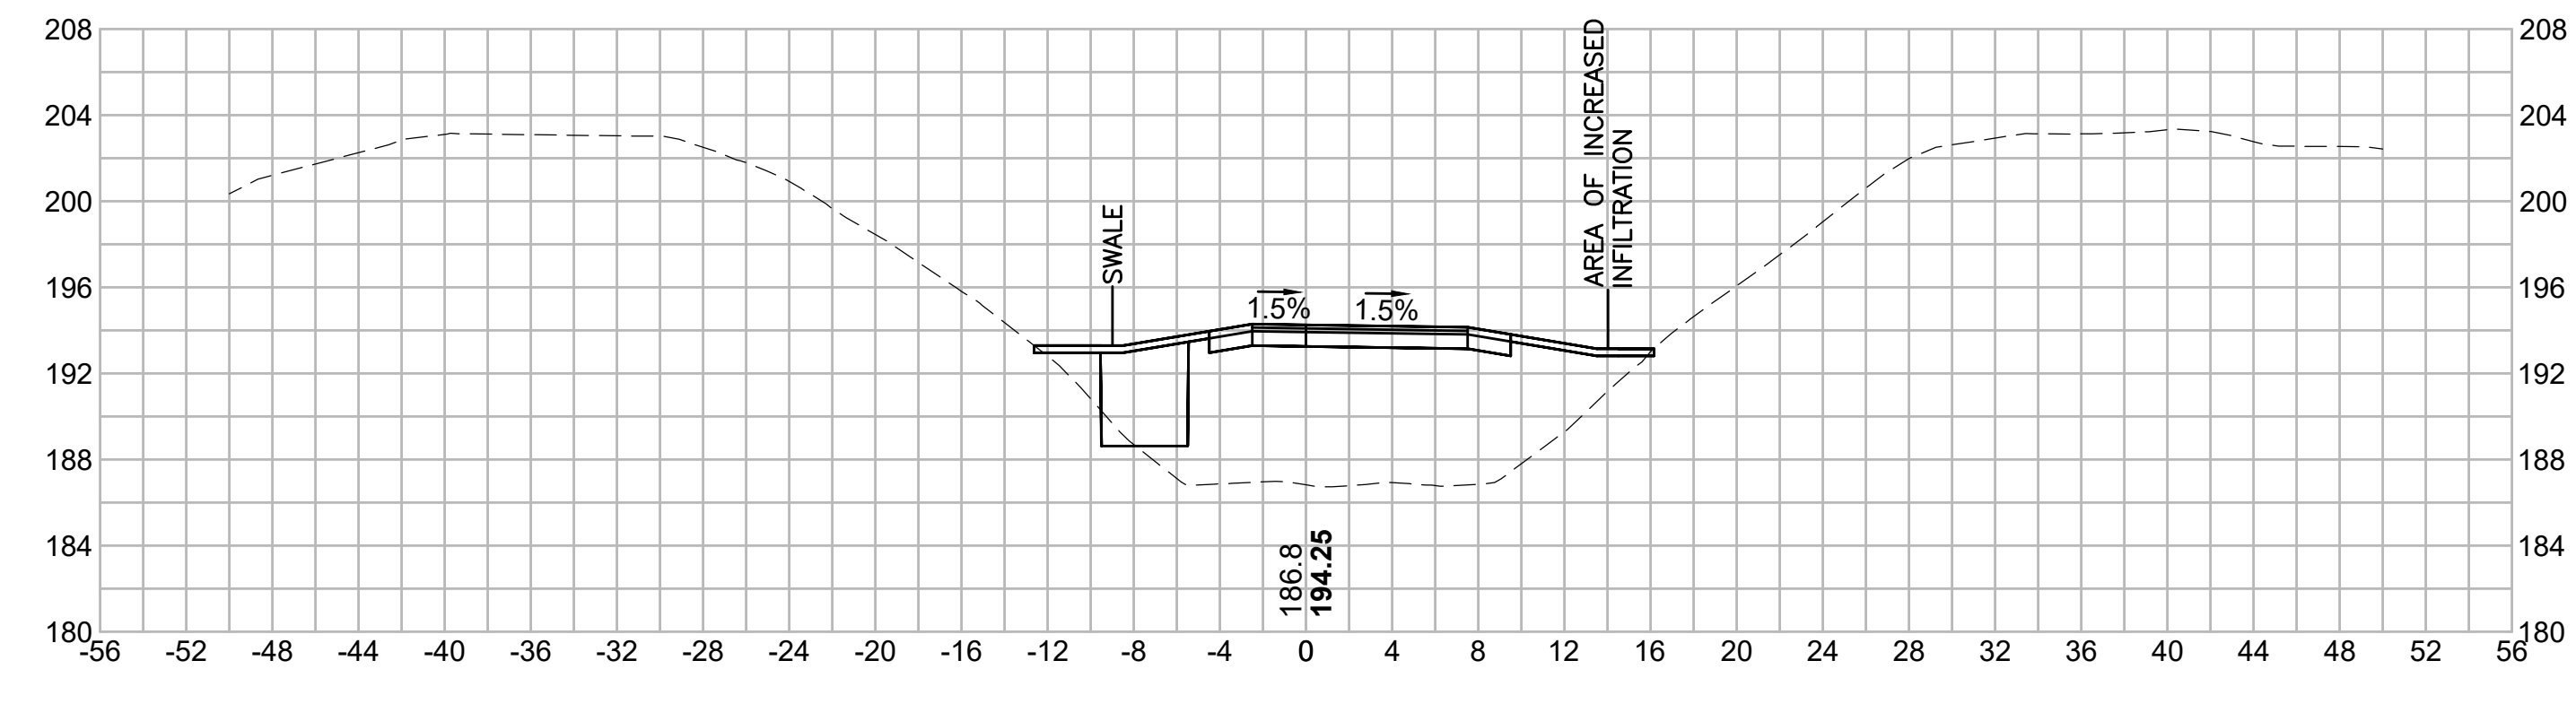

508+00

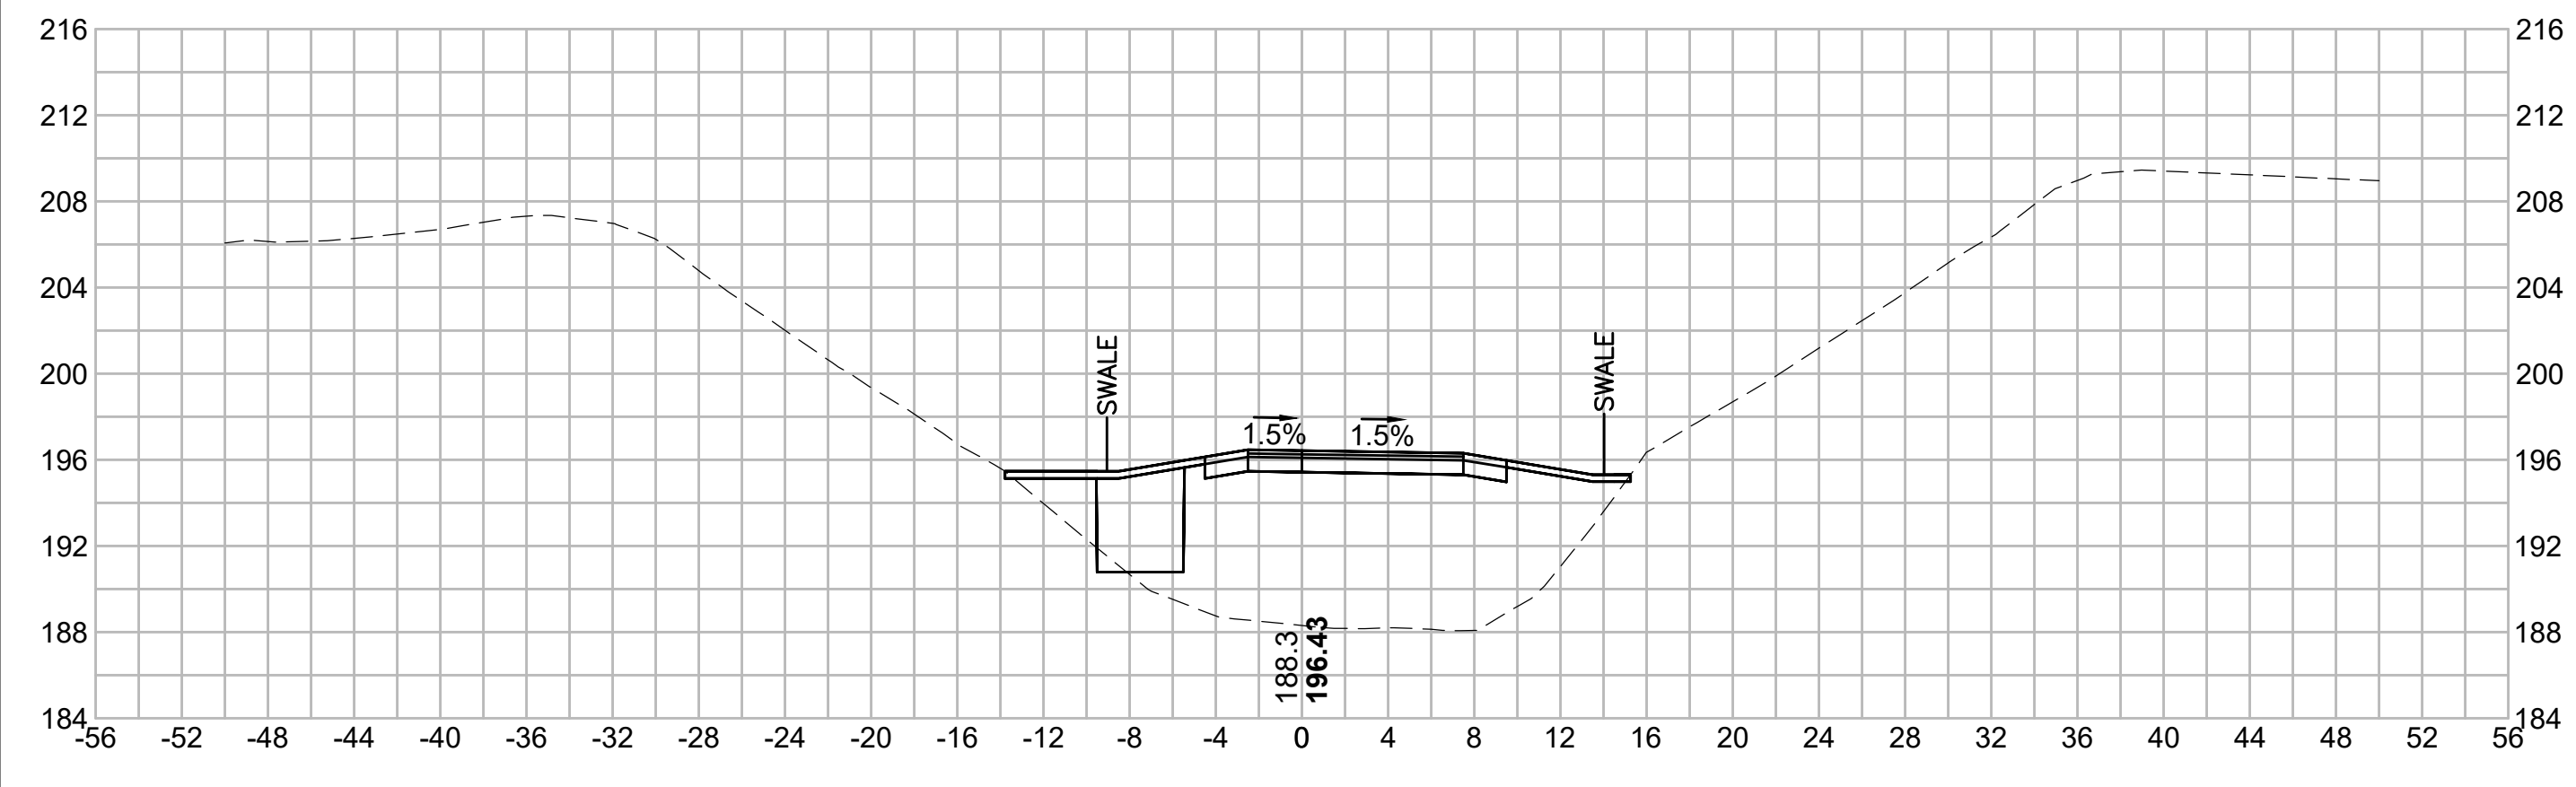

509+00






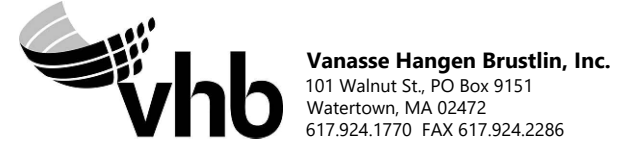
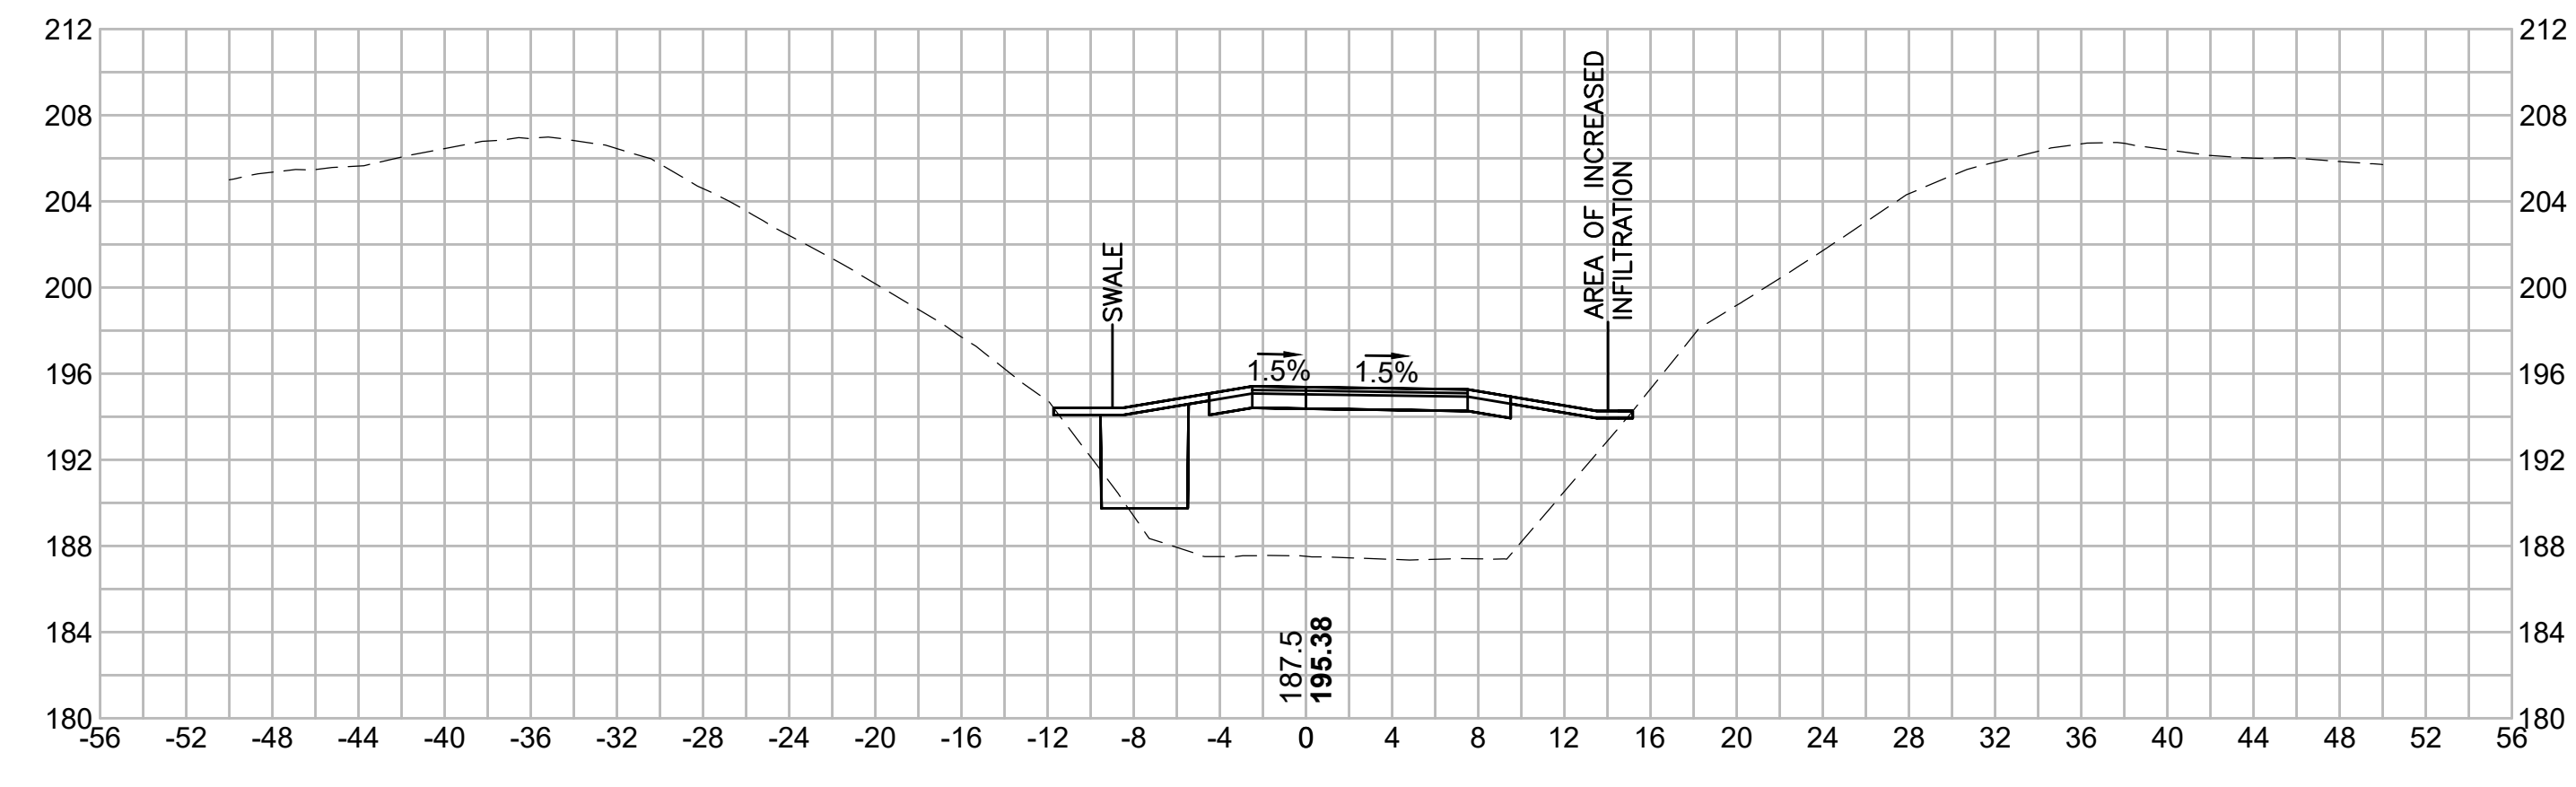


N O.	DESCRIPTION	BY	DATE	APPR.
	REVISION			
<b>EVERSOURCE</b>				
SUDBURY-HUDSON TRANSMISSION RELIABILITY PROJECT				
HUDSON, STOW, MARLBOROUGH & SUDBURY MASSACHUSETTS				
CROSS SECTIONS				
PLAN 289 OF 349				
SCALE: unless noted 1"=8'	DATE FEB 2021	DRAWN MS	CHECKED SK	APPROVED MES
DRAWING NO.	REV.			

1 2 3 4 5 6 7 8 9 10 11



1 2 3 4 5 6 7 8 9 10 11

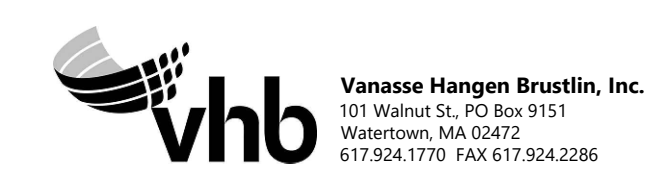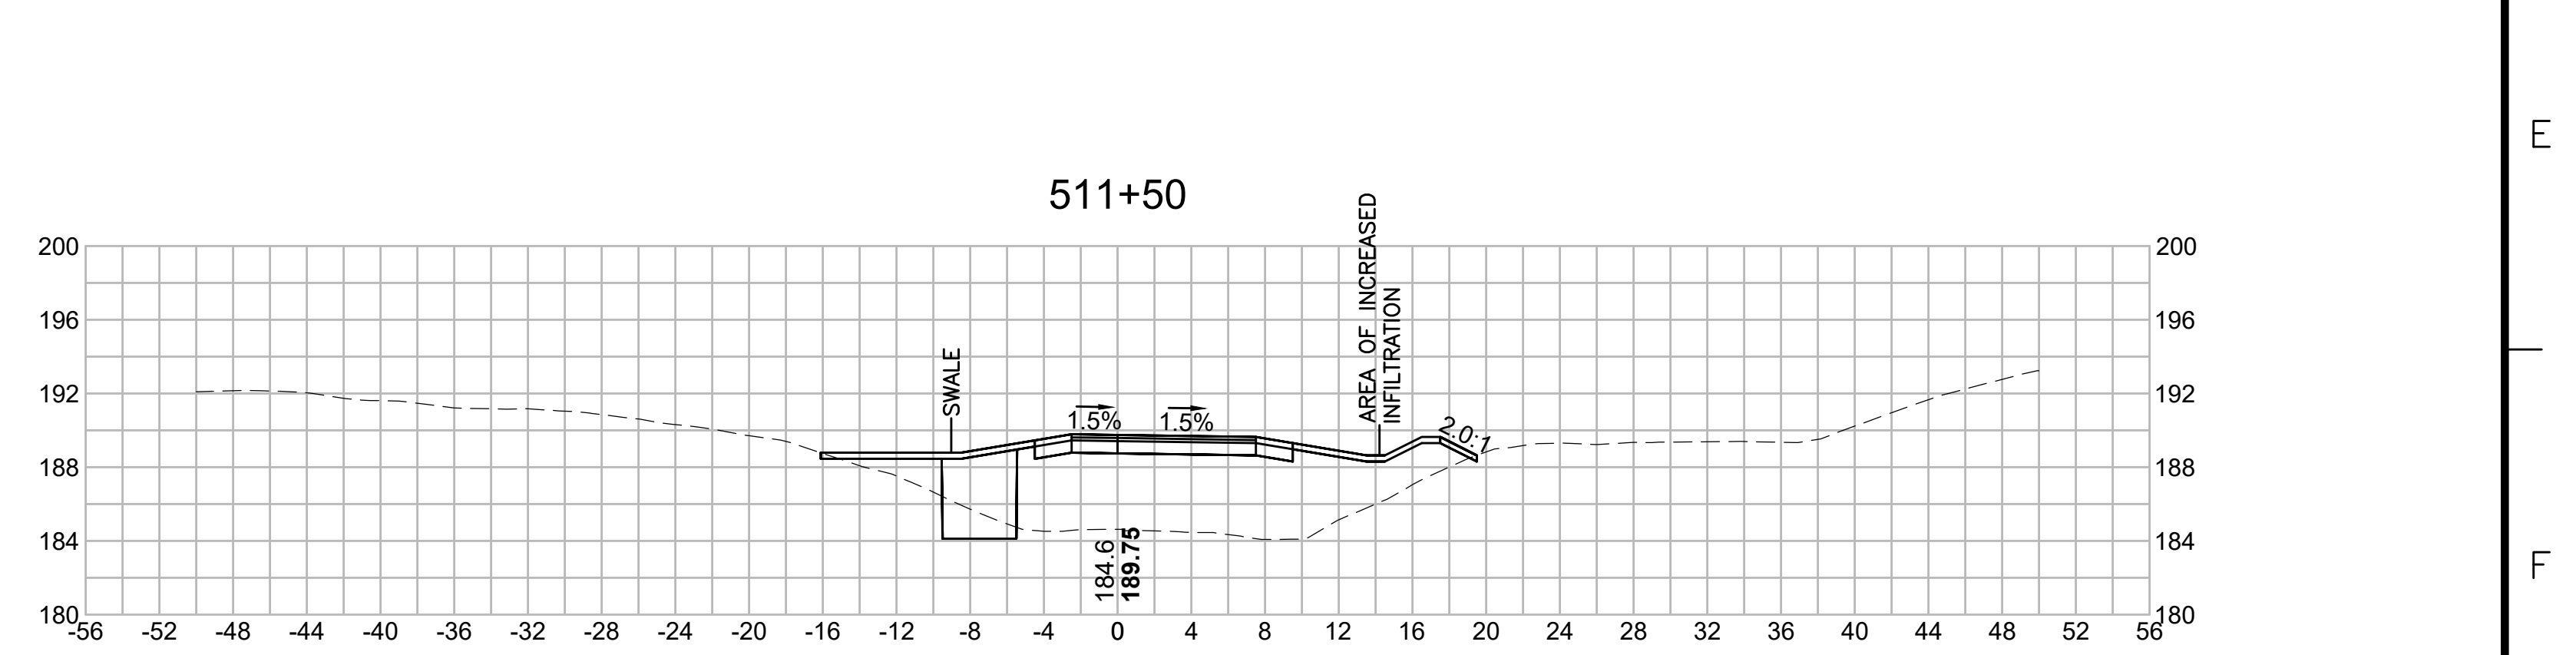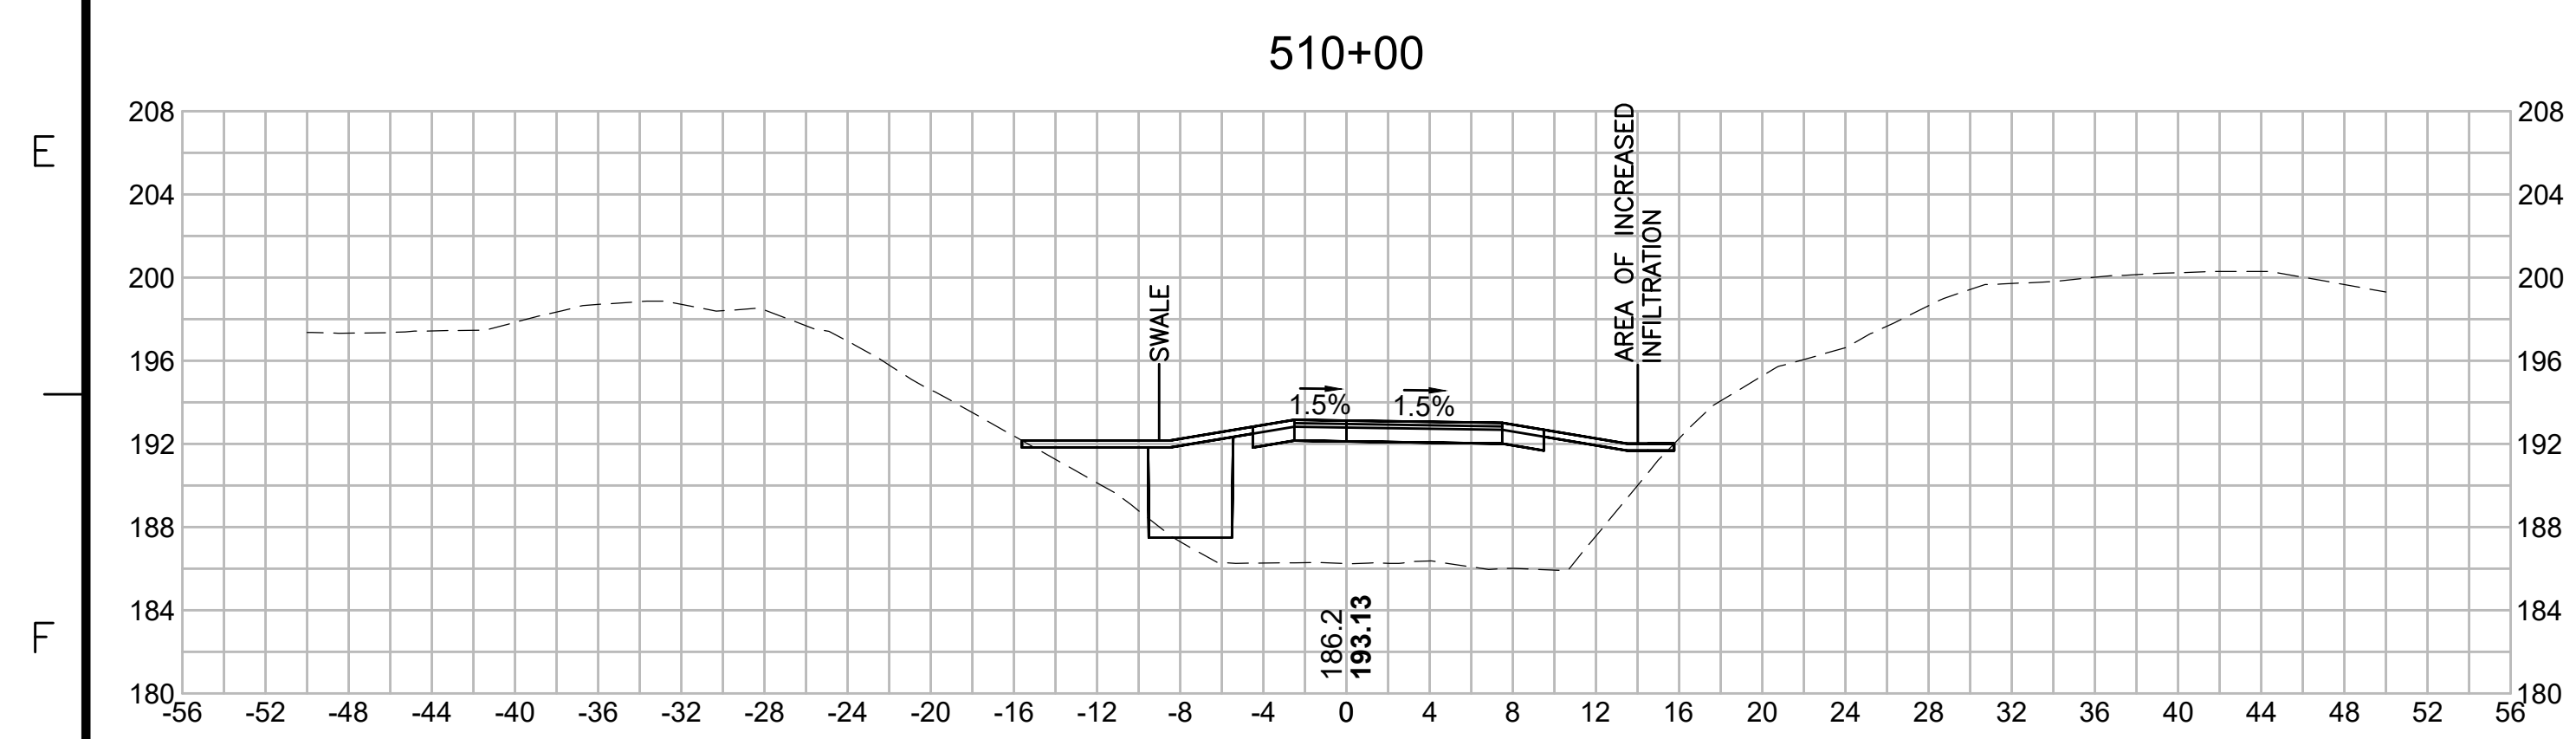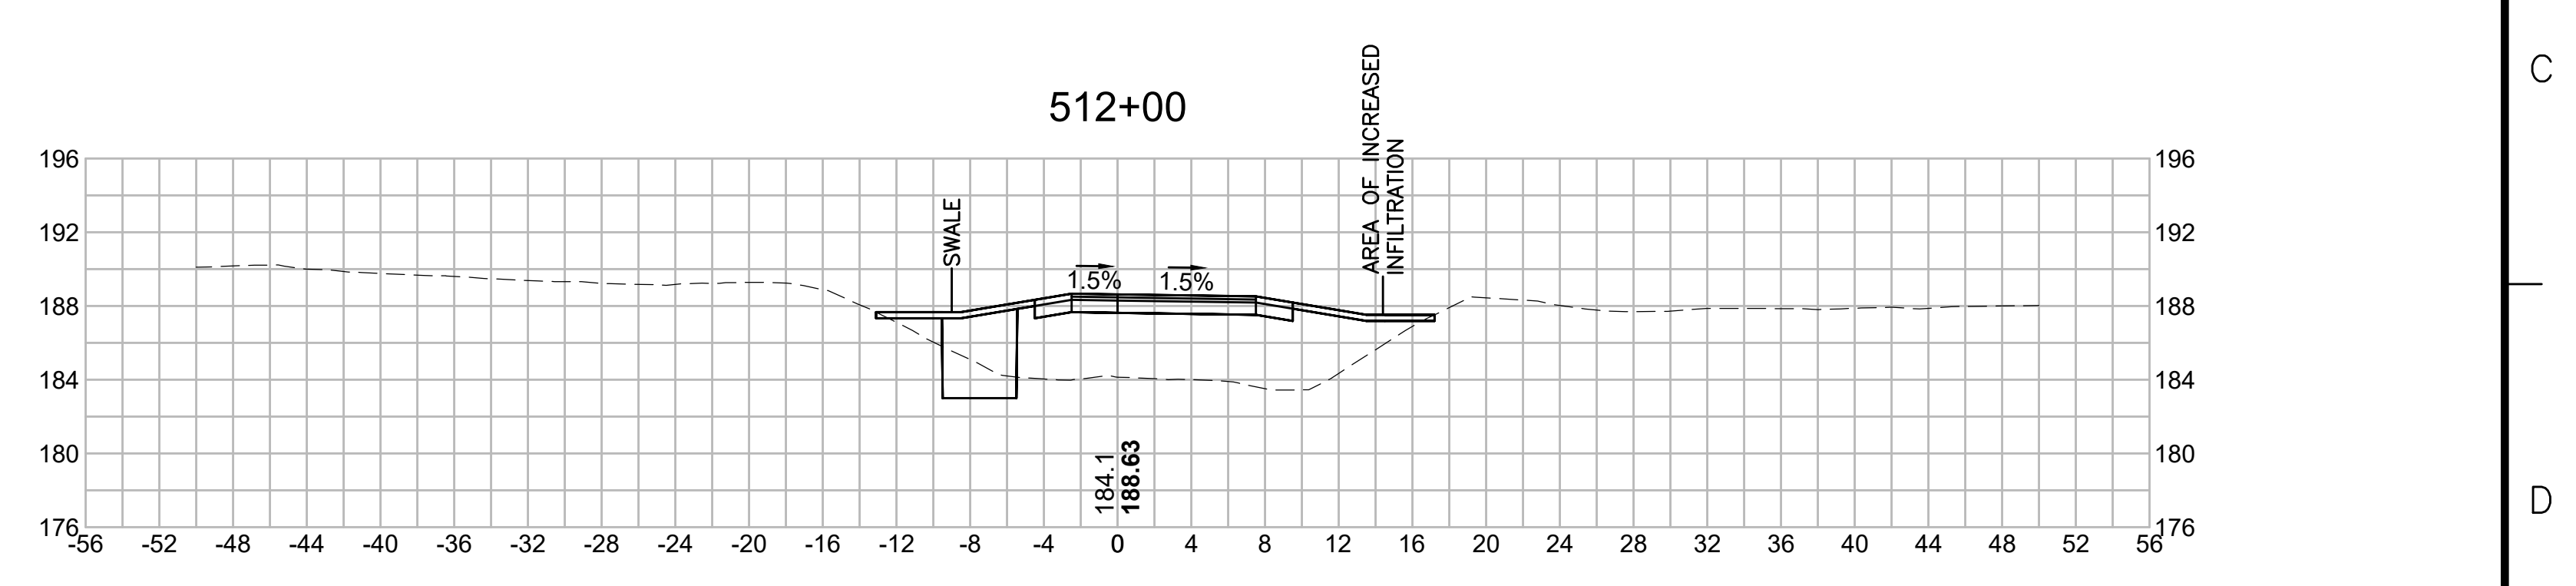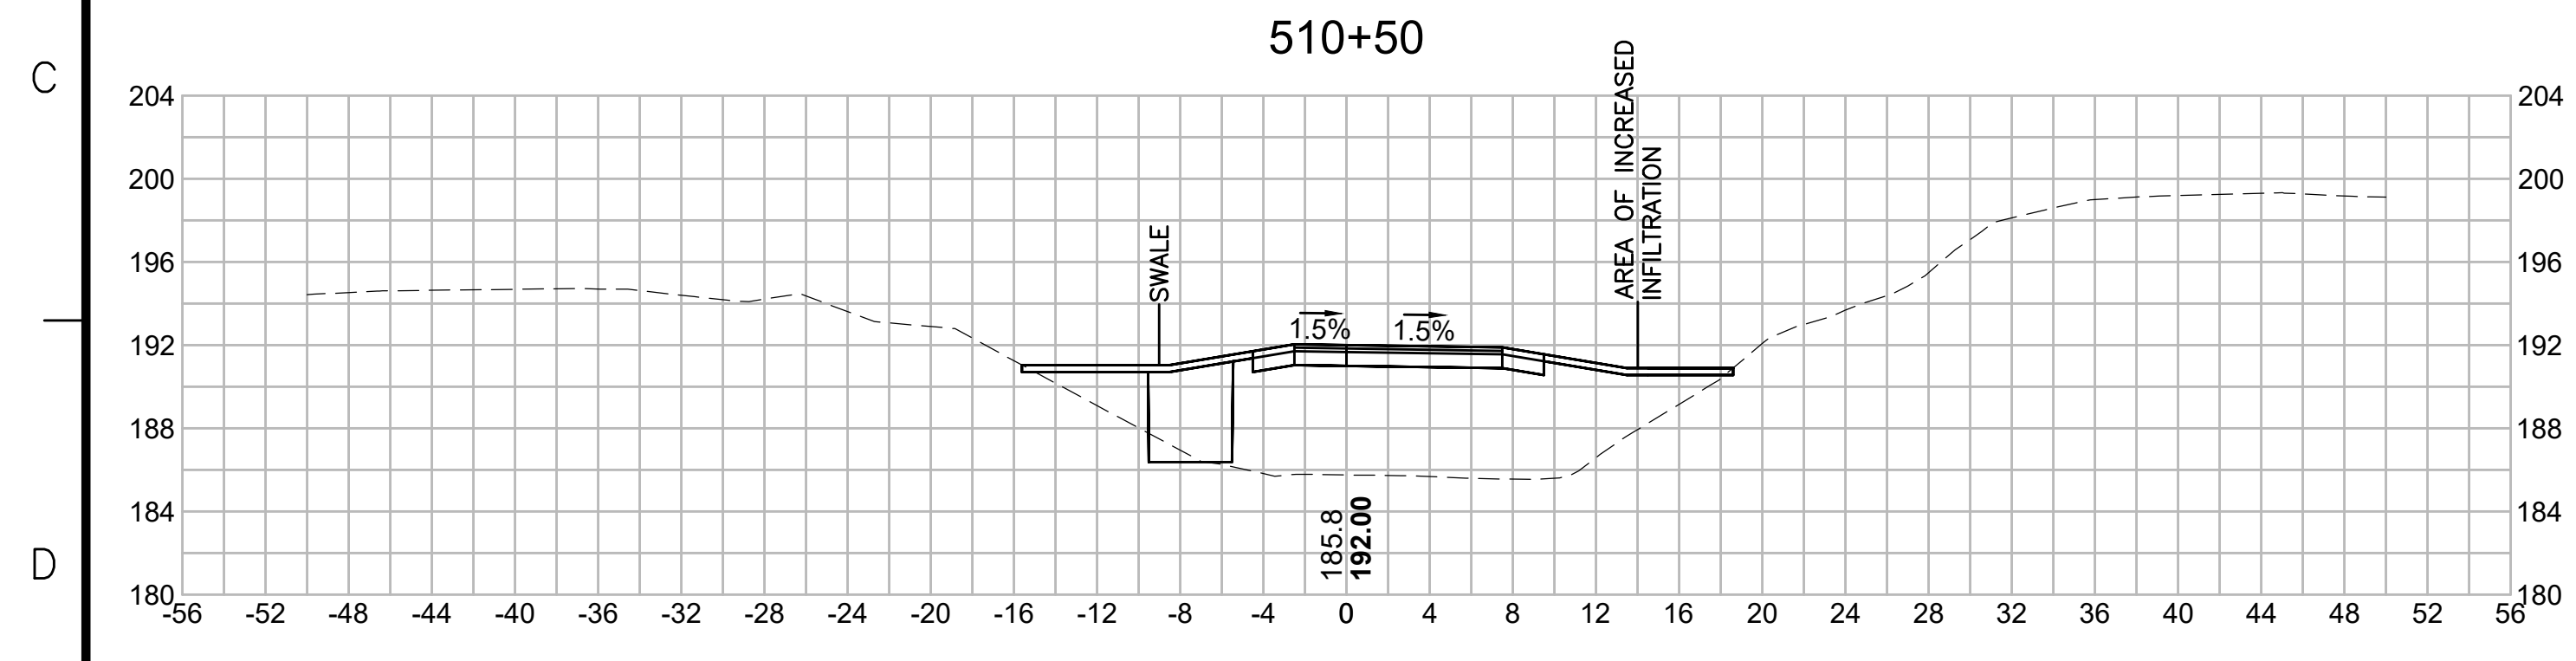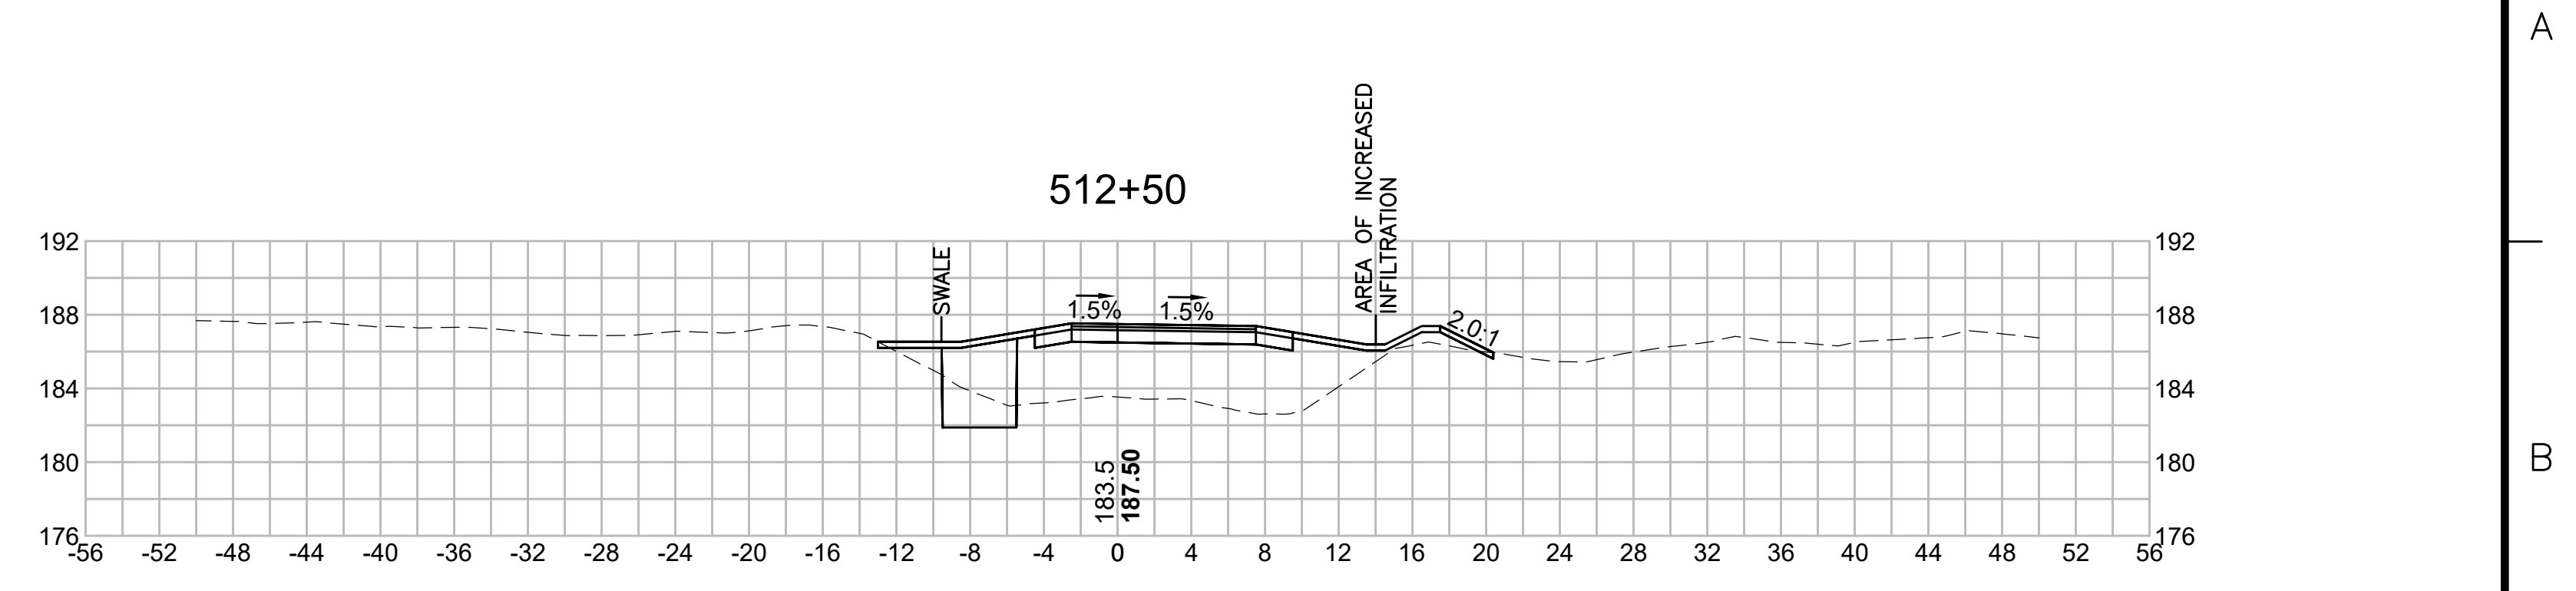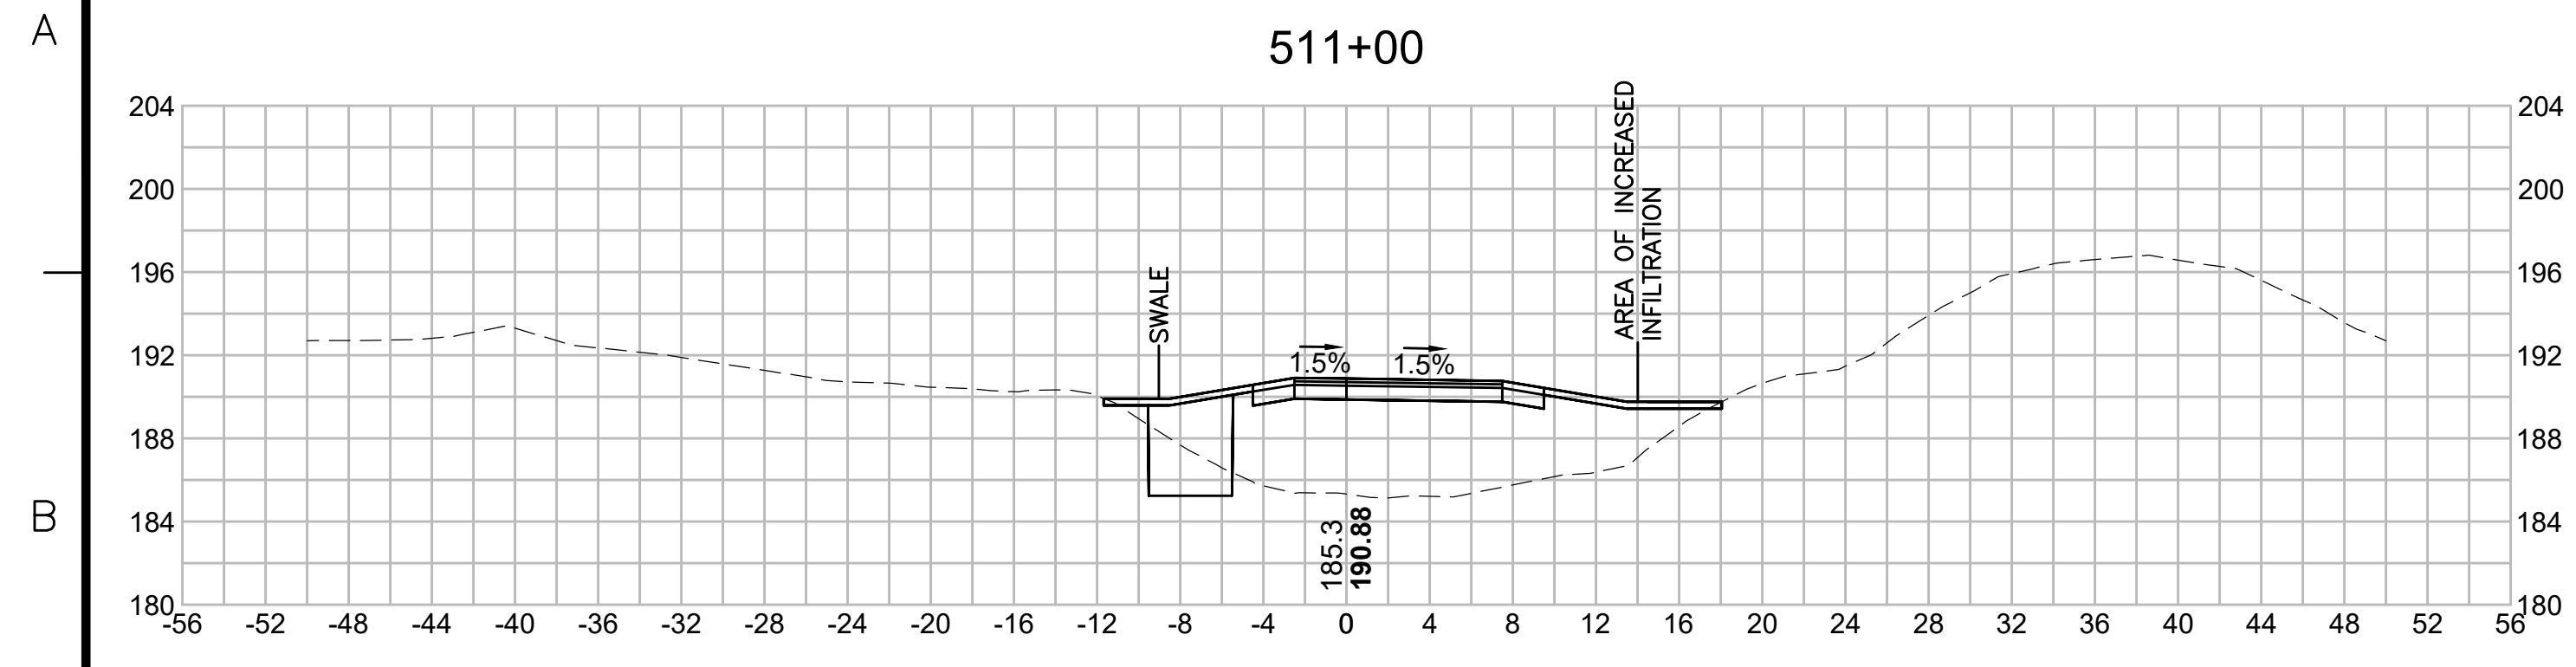

N.O.	DESCRIPTION	BY	DATE	APPR.
	REVISION			

# EVERSOURCE

SUDBURY-HUDSON TRANSMISSION RELIABILITY PROJECT  
 HUDSON, STOW, MARLBOROUGH & SUDBURY MASSACHUSETTS  
 CROSS SECTIONS  
 PLAN 290 OF 349

SCALE: unless noted 1"=8'	DATE FEB 2021	DRAWN MS	CHECKED SK	APPROVED MES	DRAWING NO. REV.
------------------------------	------------------	-------------	---------------	-----------------	---------------------

1 2 3 4 5 6 7 8 9 10 11

1 2 3 4 5 6 7 8 9 10 11

A

B

C

D

E

F

G

A

B








C

D

E

F








G

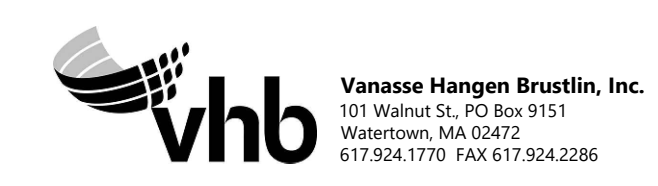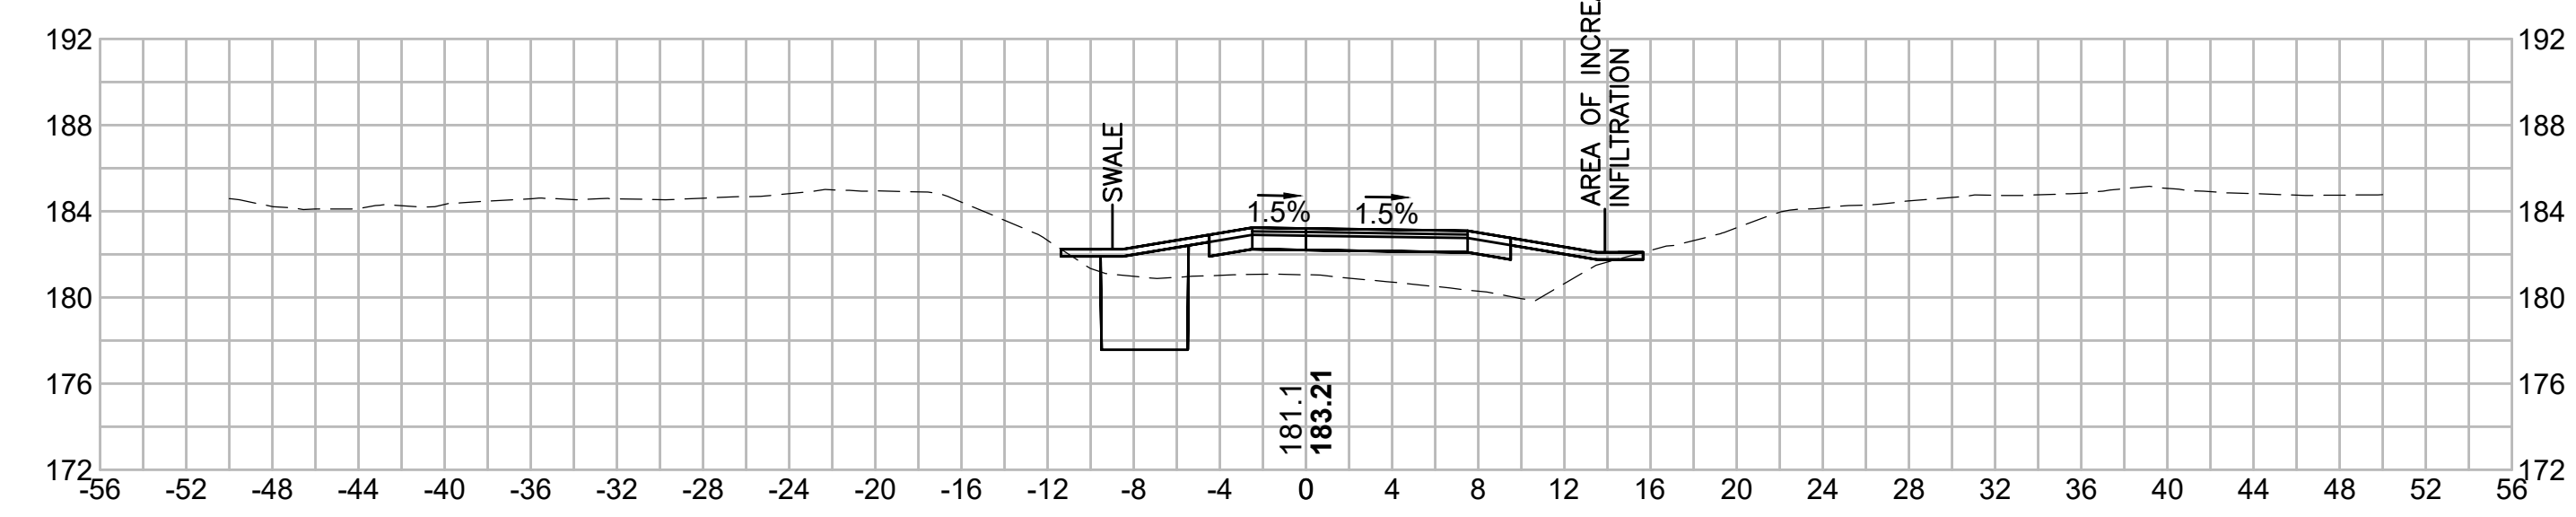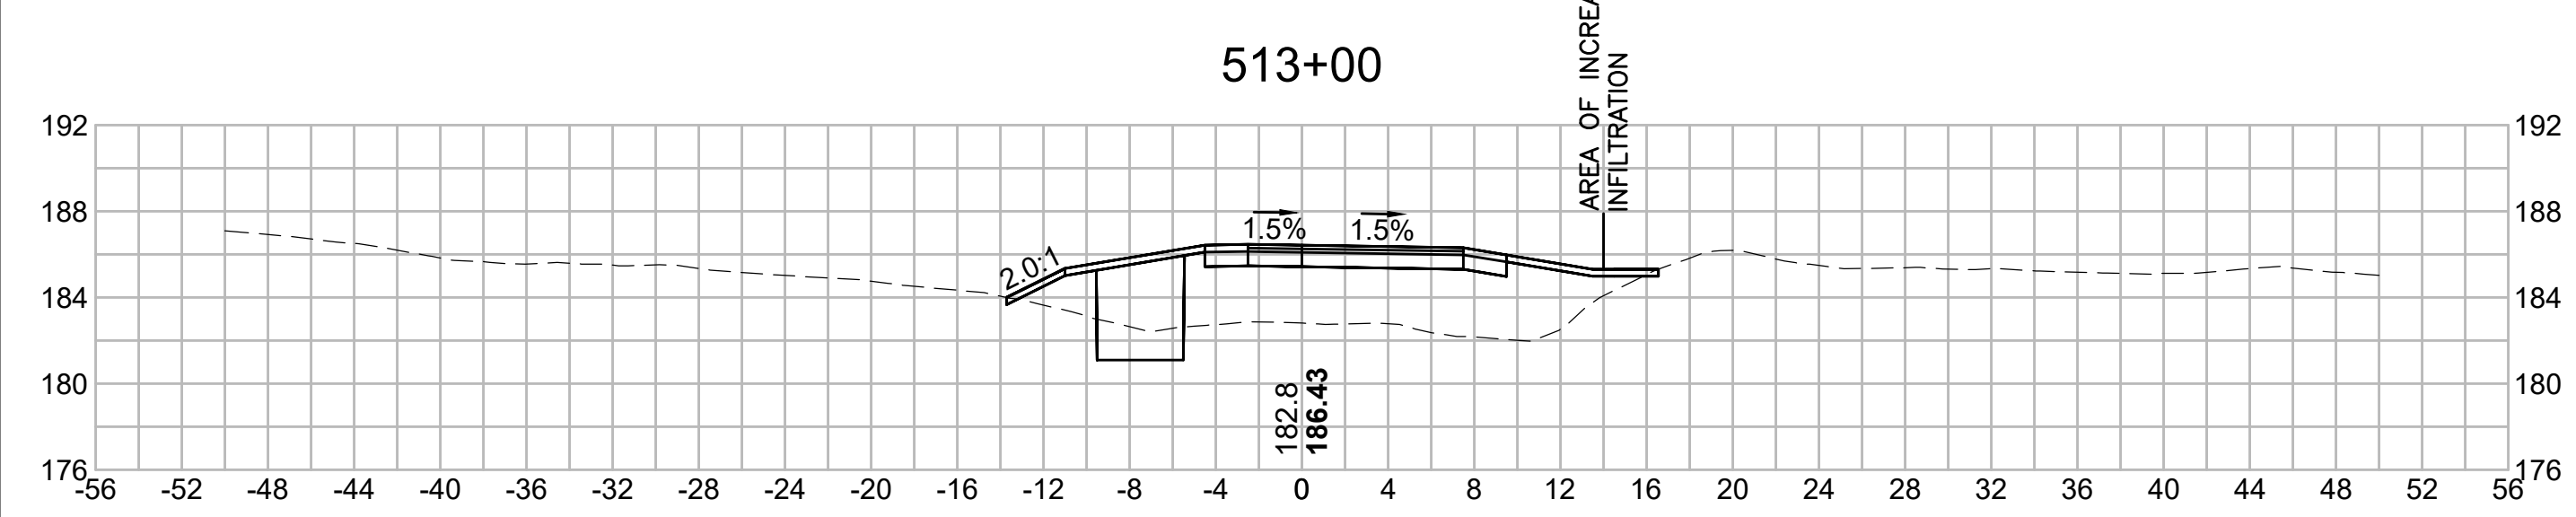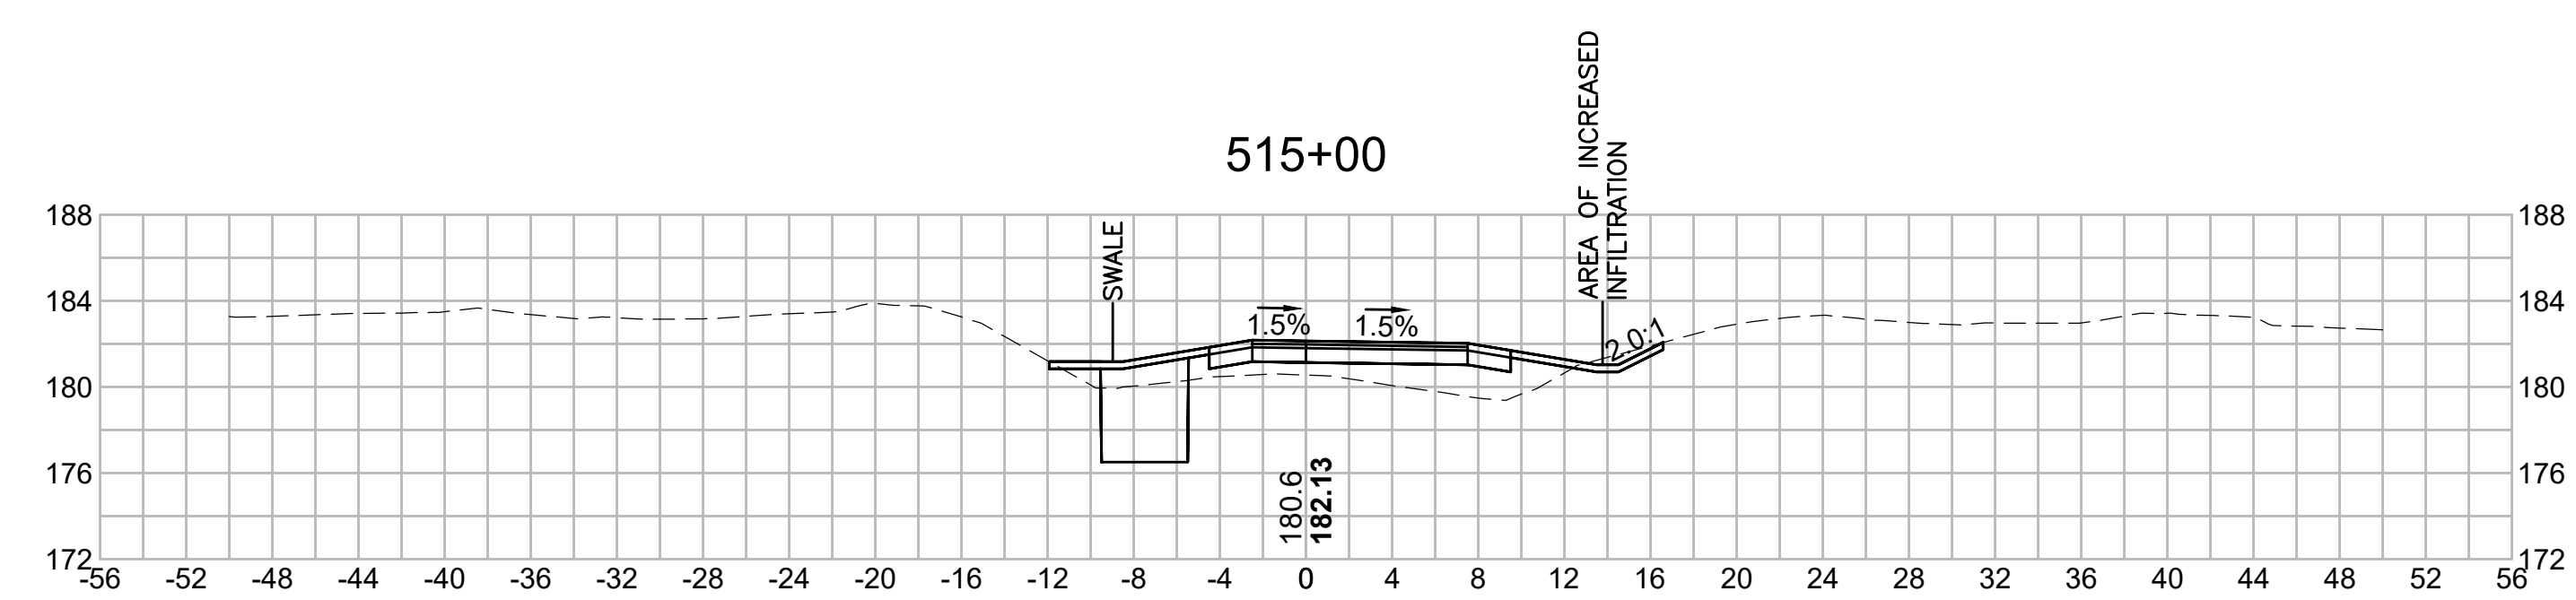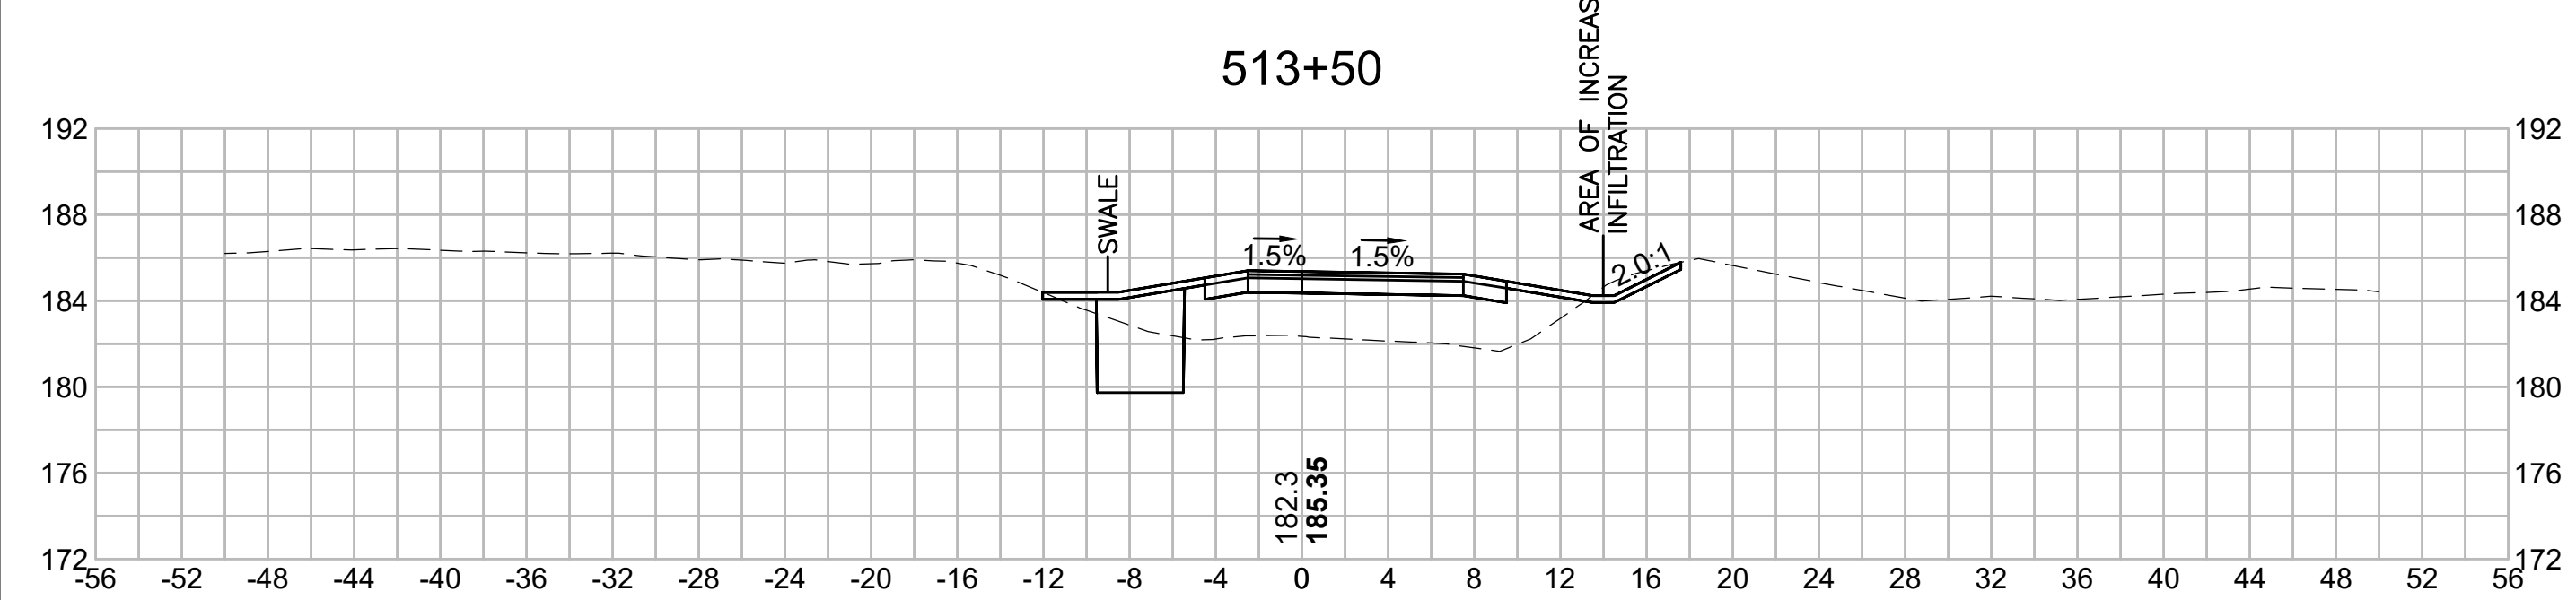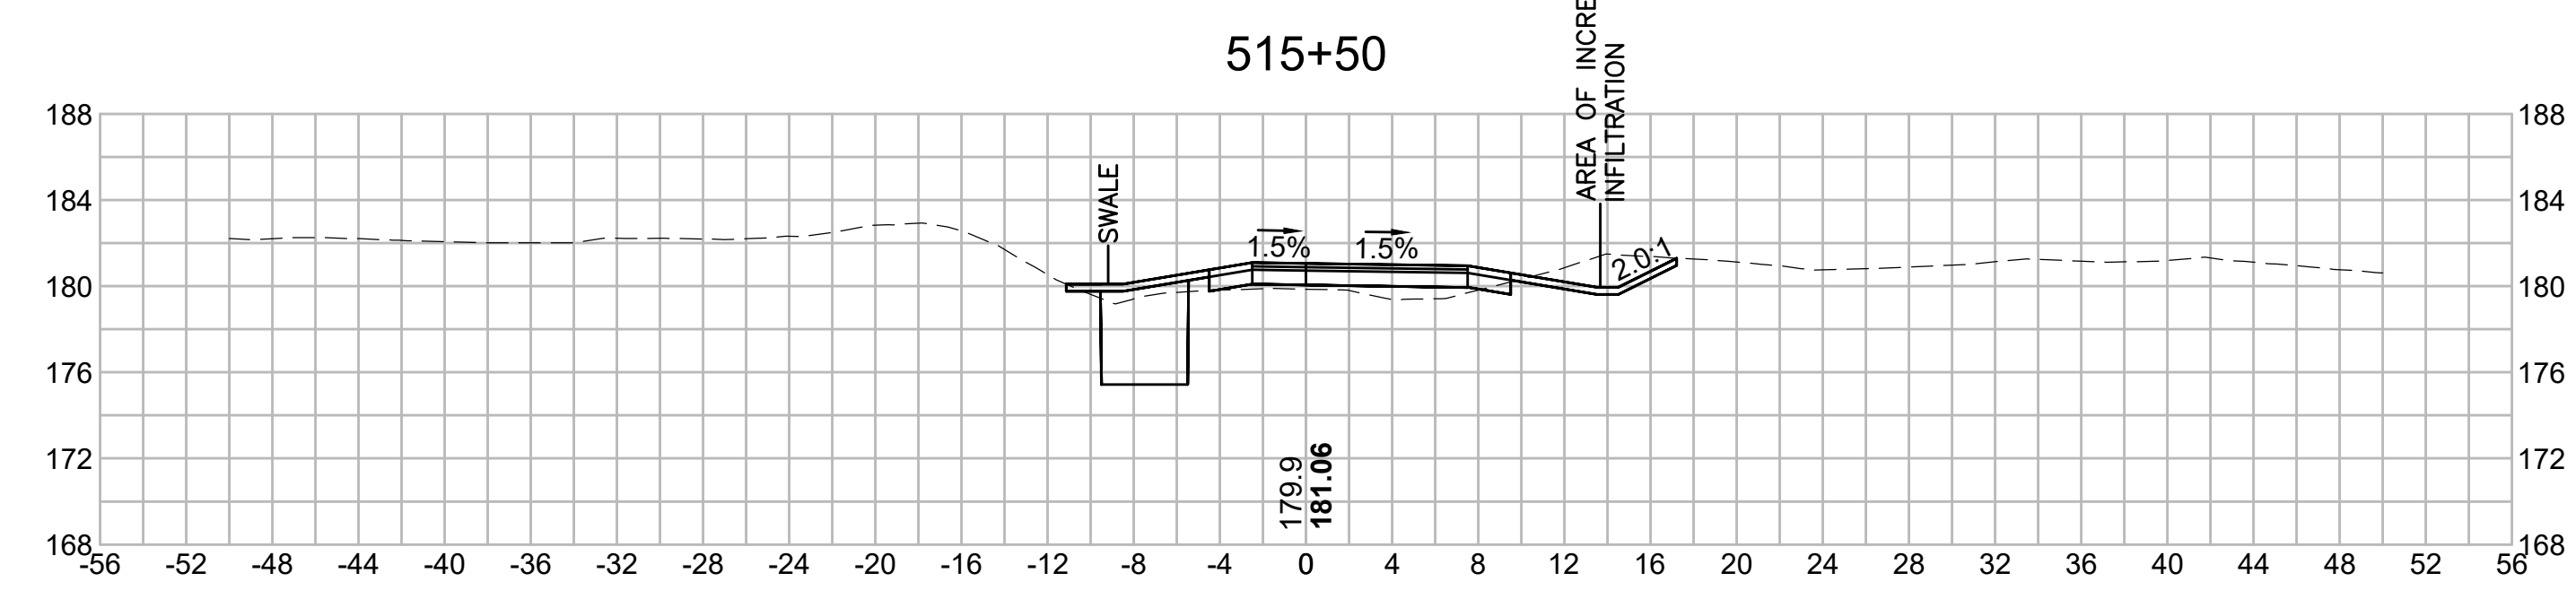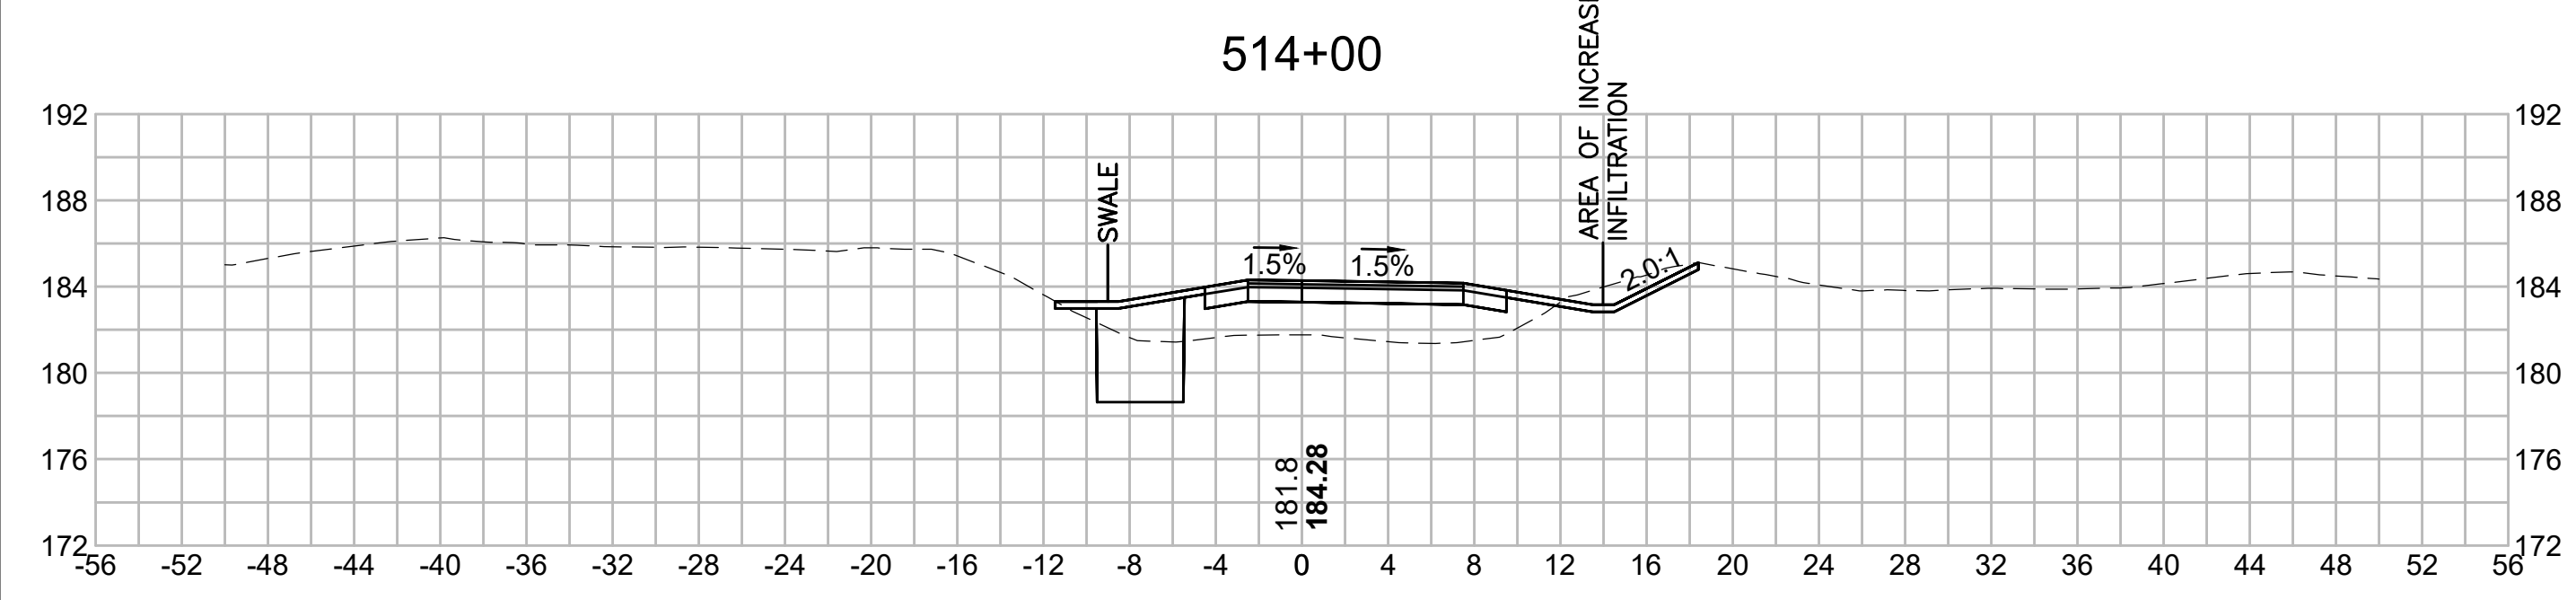

N.O.	DESCRIPTION	BY	DATE	APPR.
	REVISION			
<b>EVERSOURCE</b>				
SUDBURY-HUDSON TRANSMISSION RELIABILITY PROJECT				
HUDSON, STOW, MARLBOROUGH & SUDBURY MASSACHUSETTS				
CROSS SECTIONS				
PLAN 2910F349				
SCALE: unless noted 1"=8'	DATE FEB 2021	DRAWN MS	CHECKED SK	APPROVED MES
DRAWING NO.	REV.			

1 2 3 4 5 6 7 8 9 10 11

1 2 3 4 5 6 7 8 9 10 11

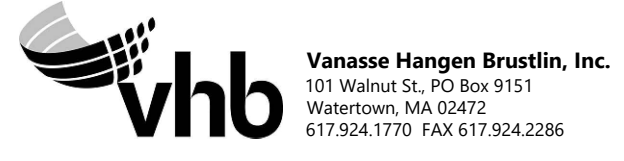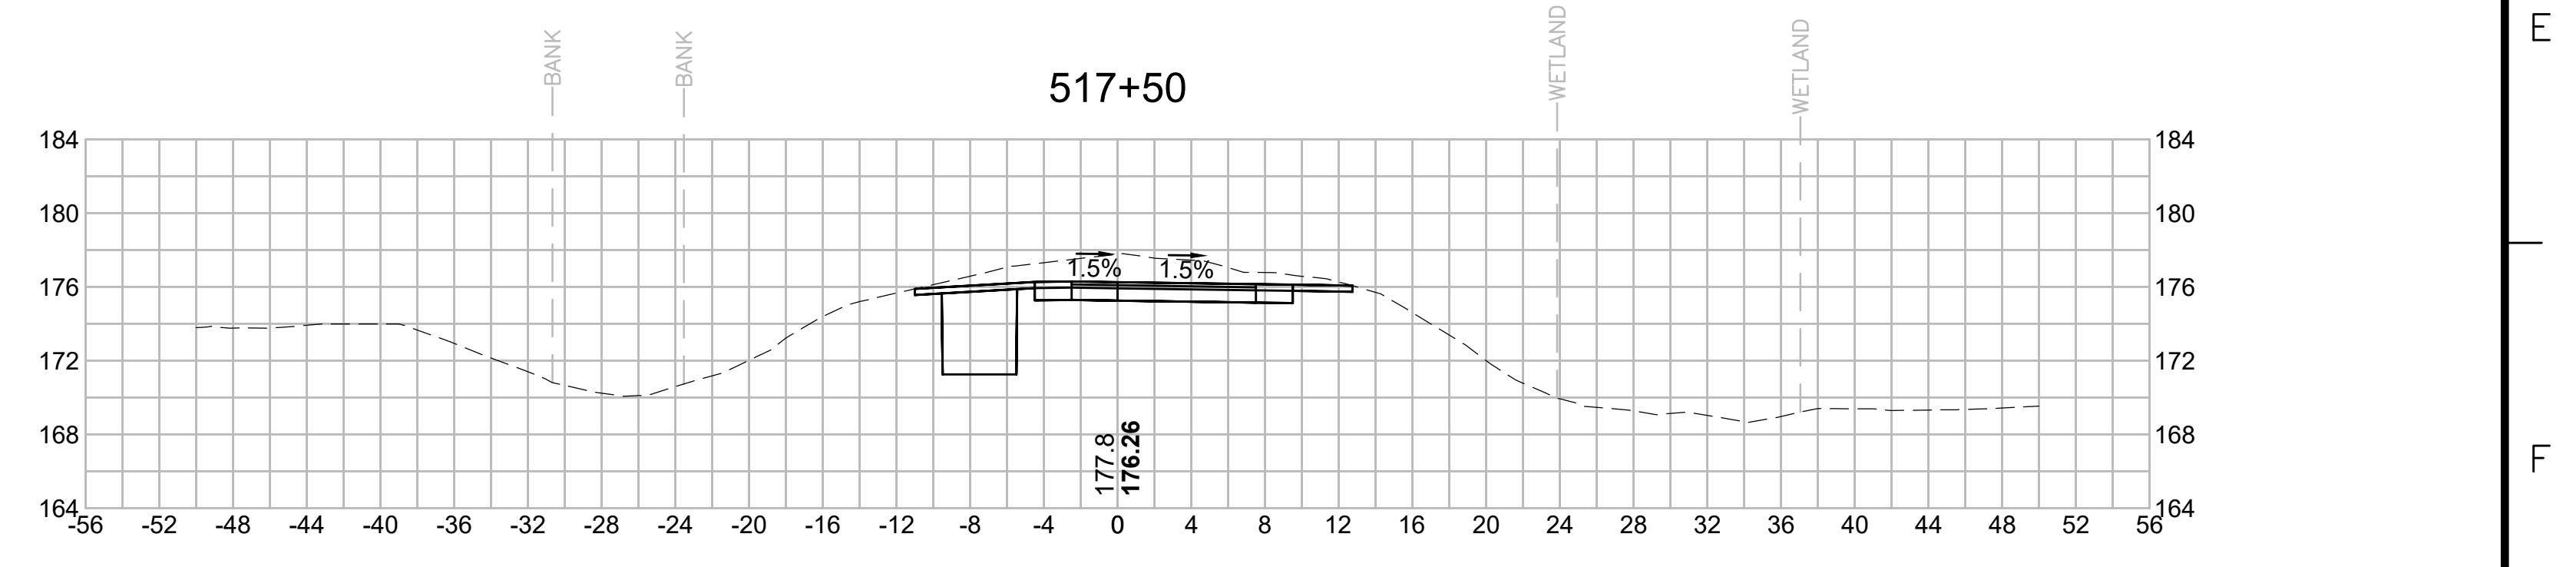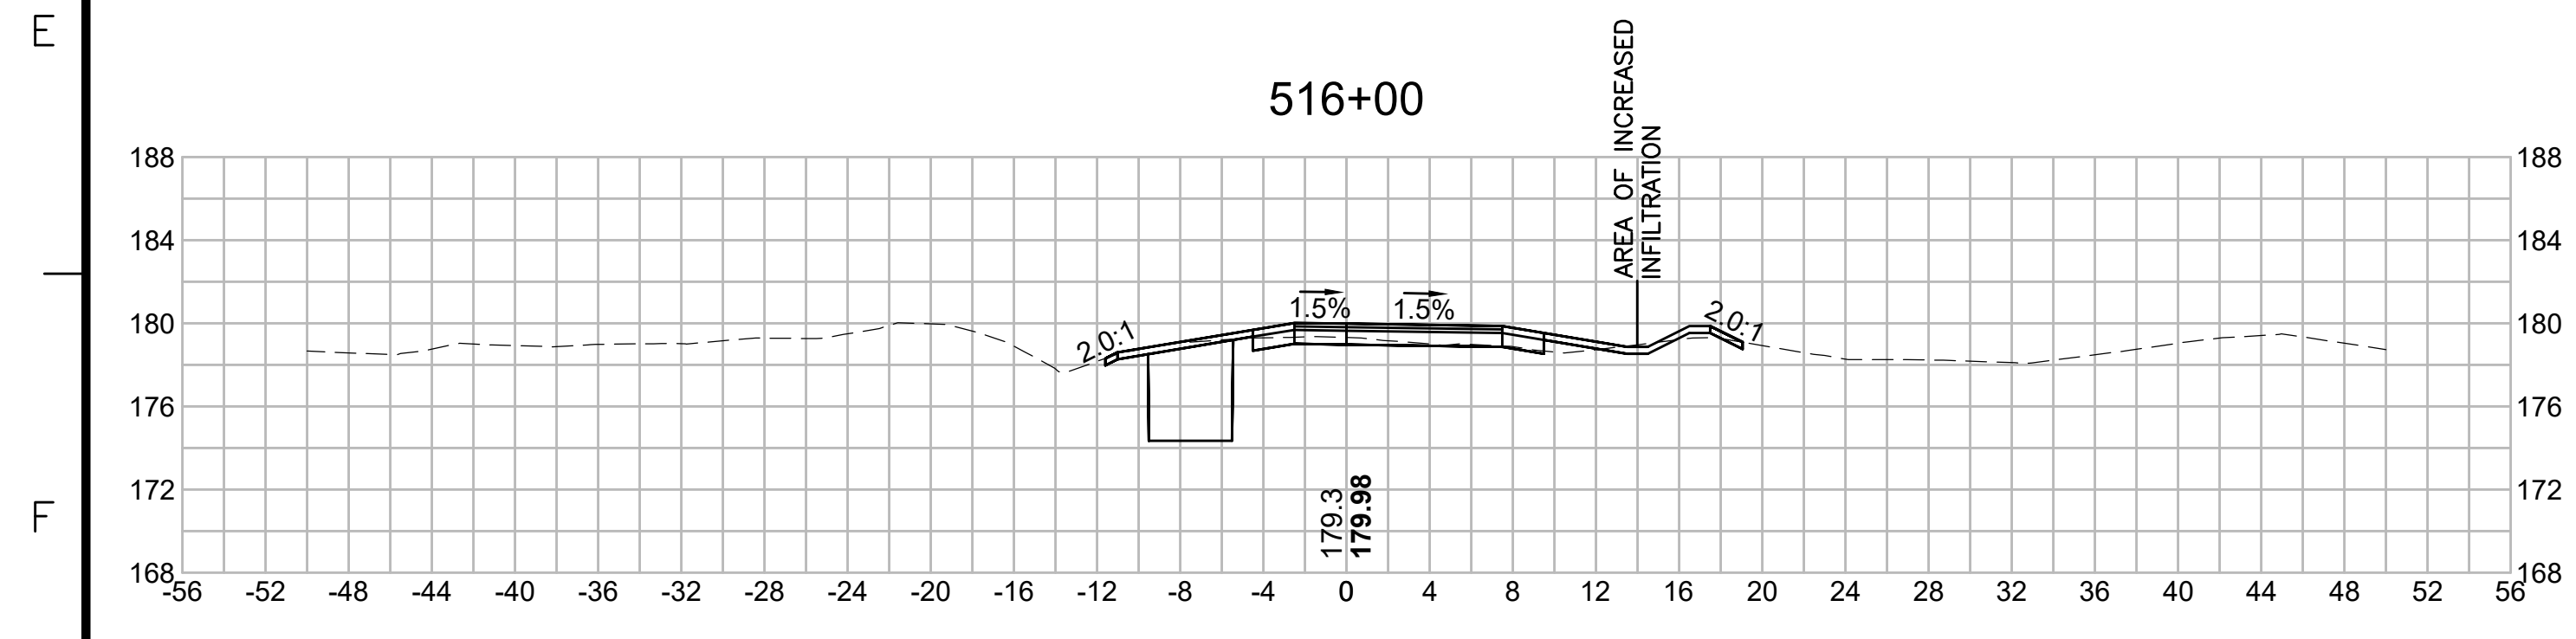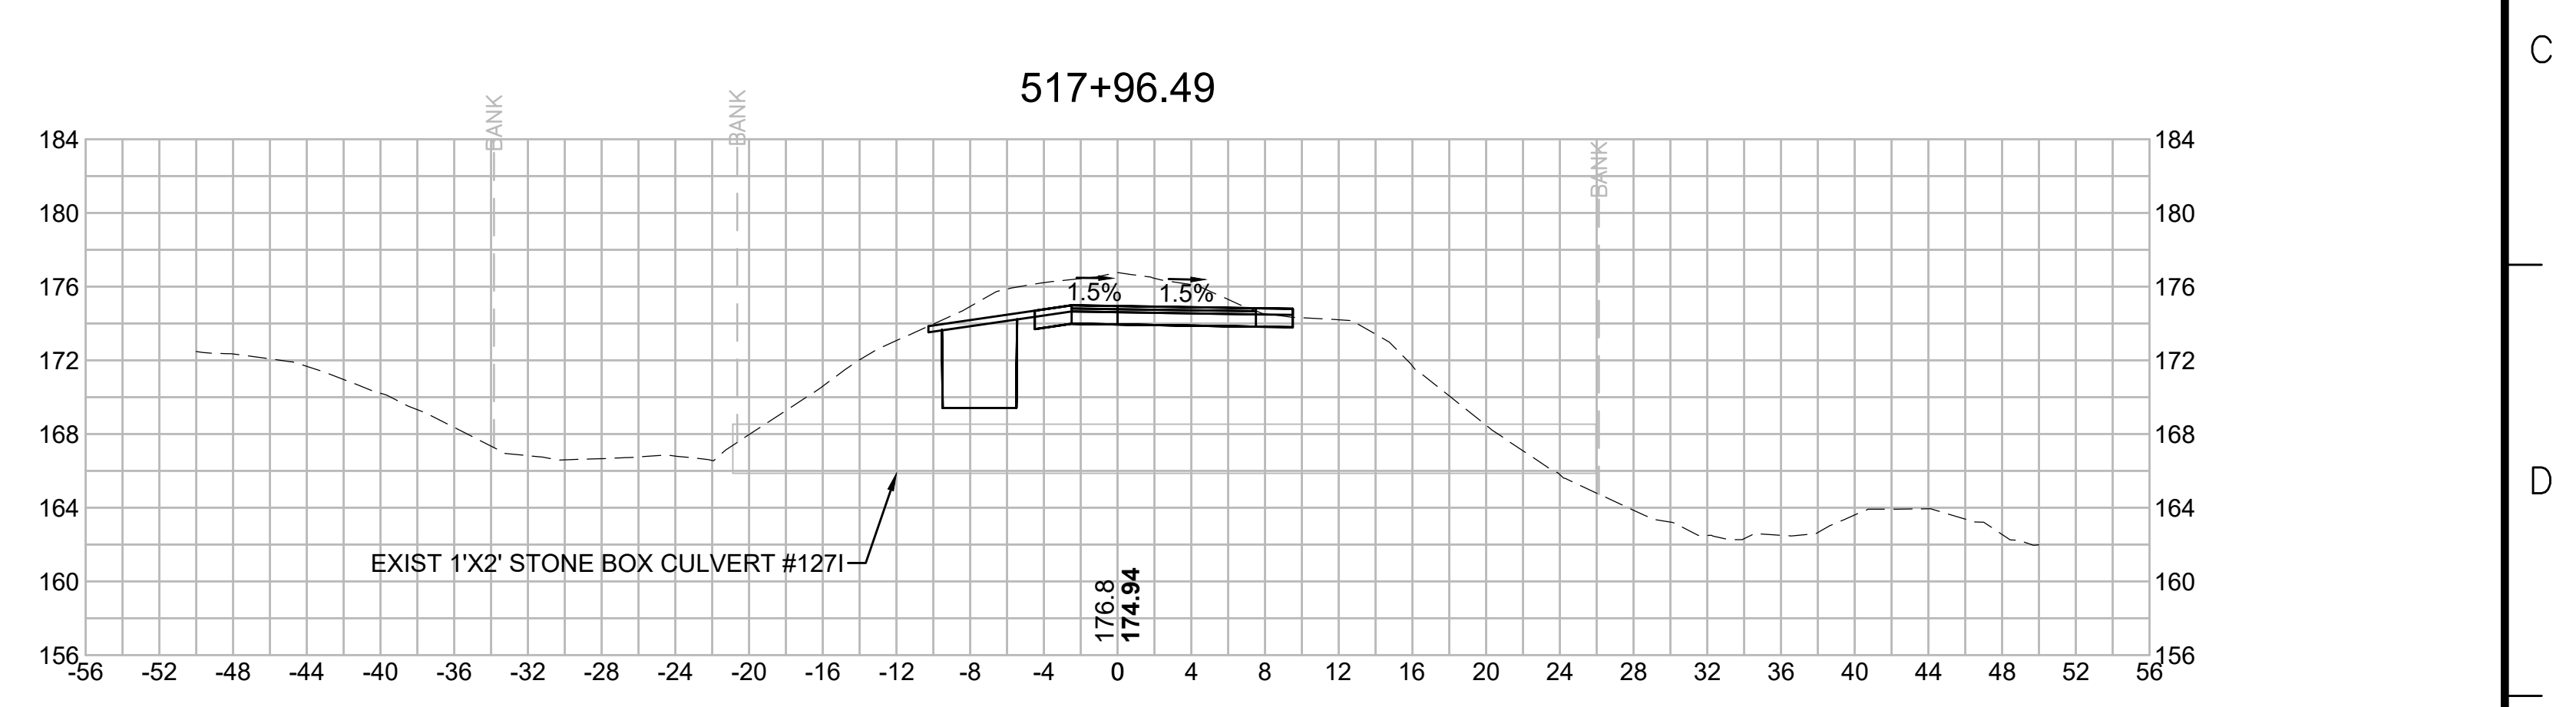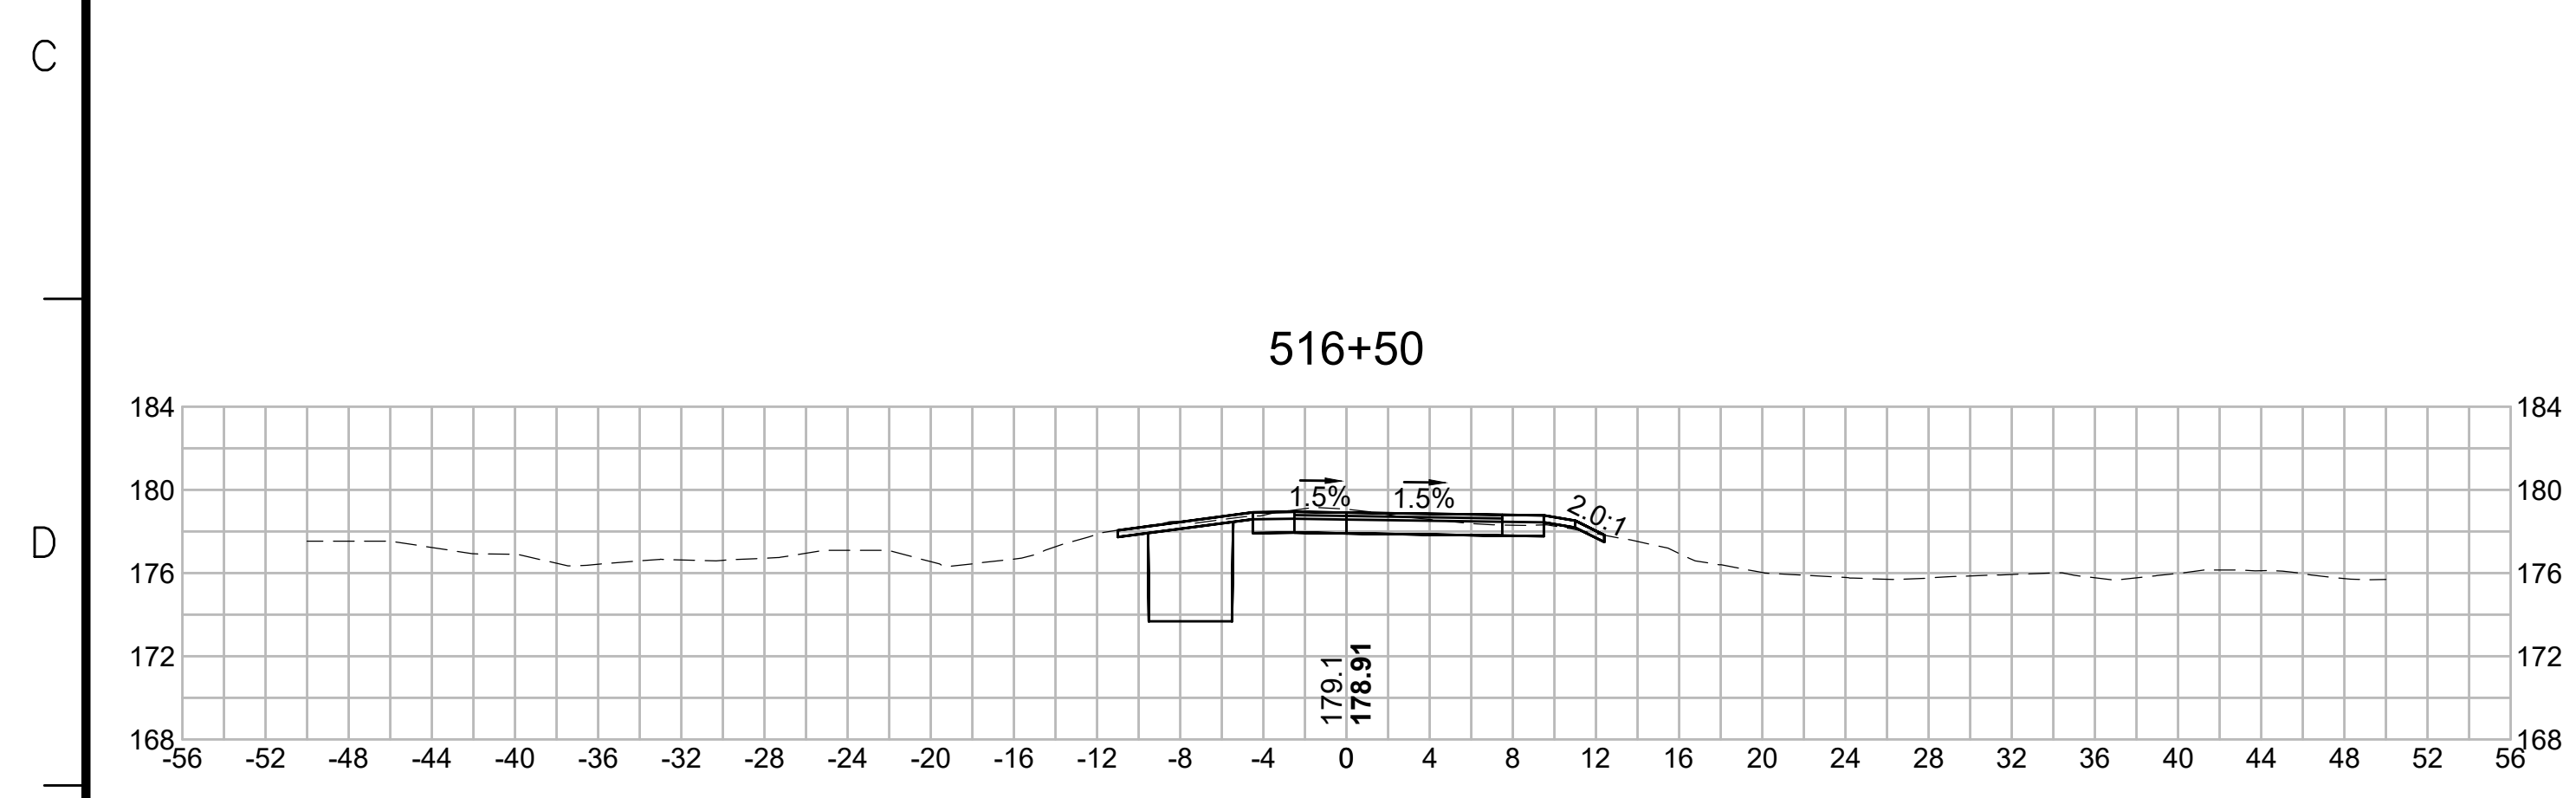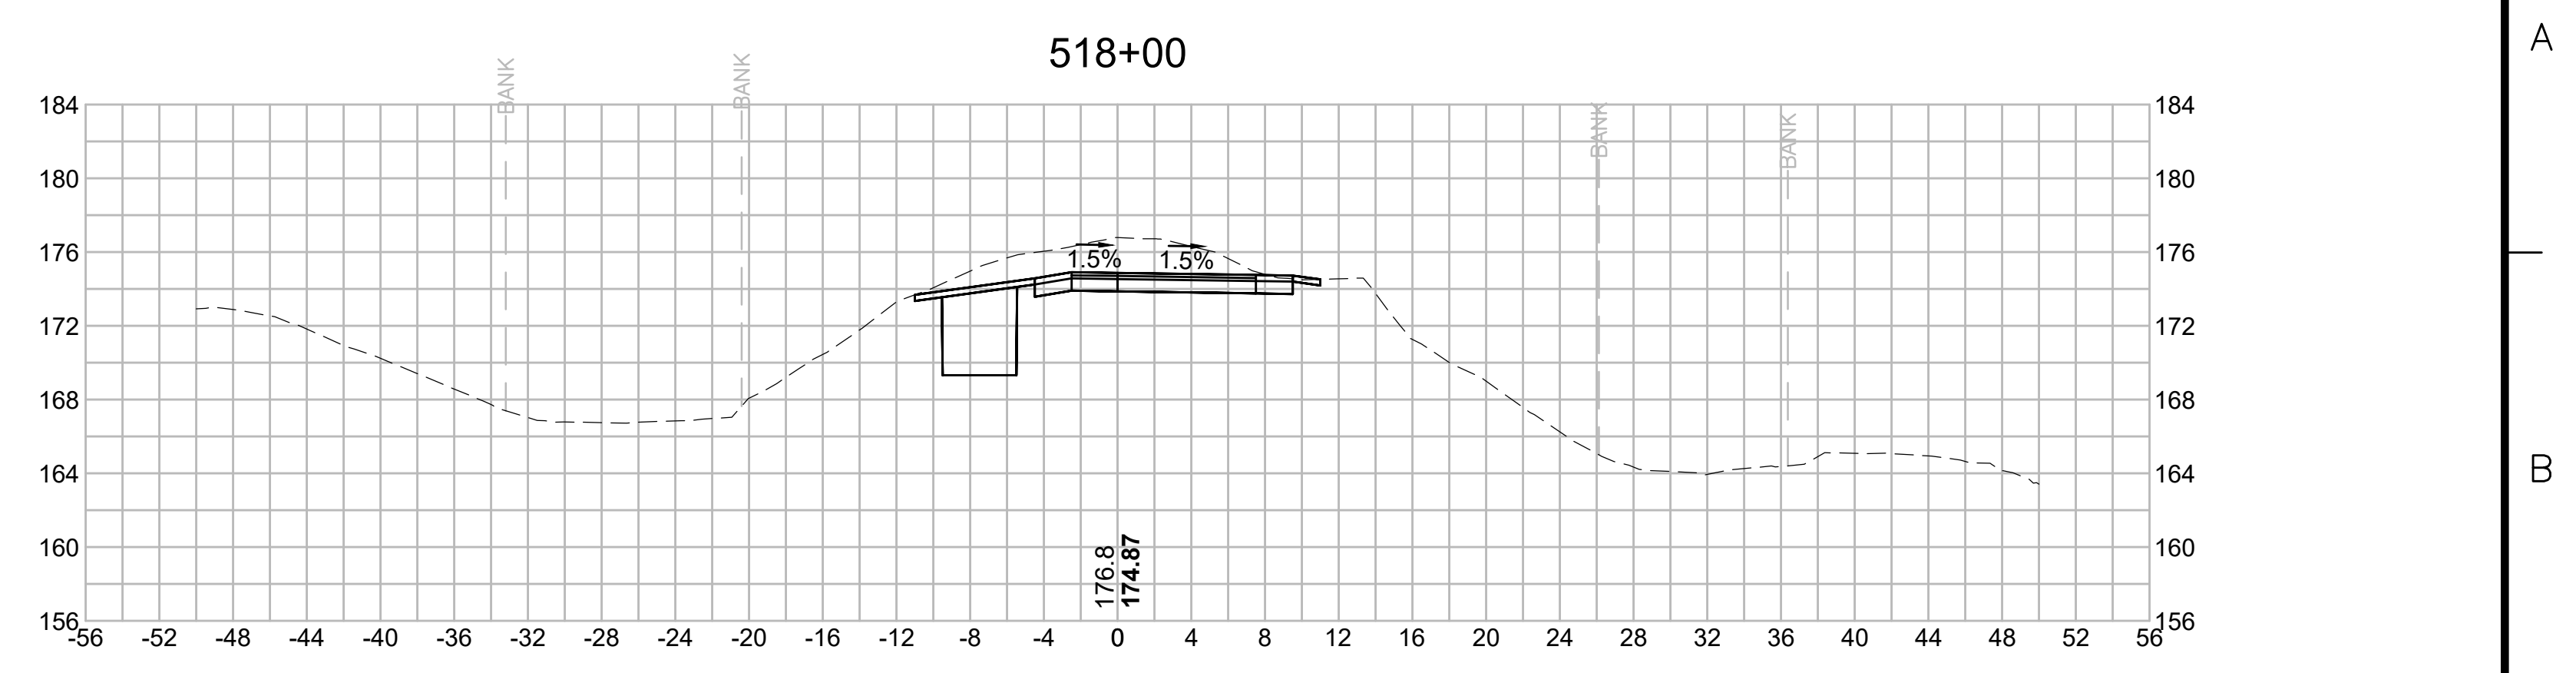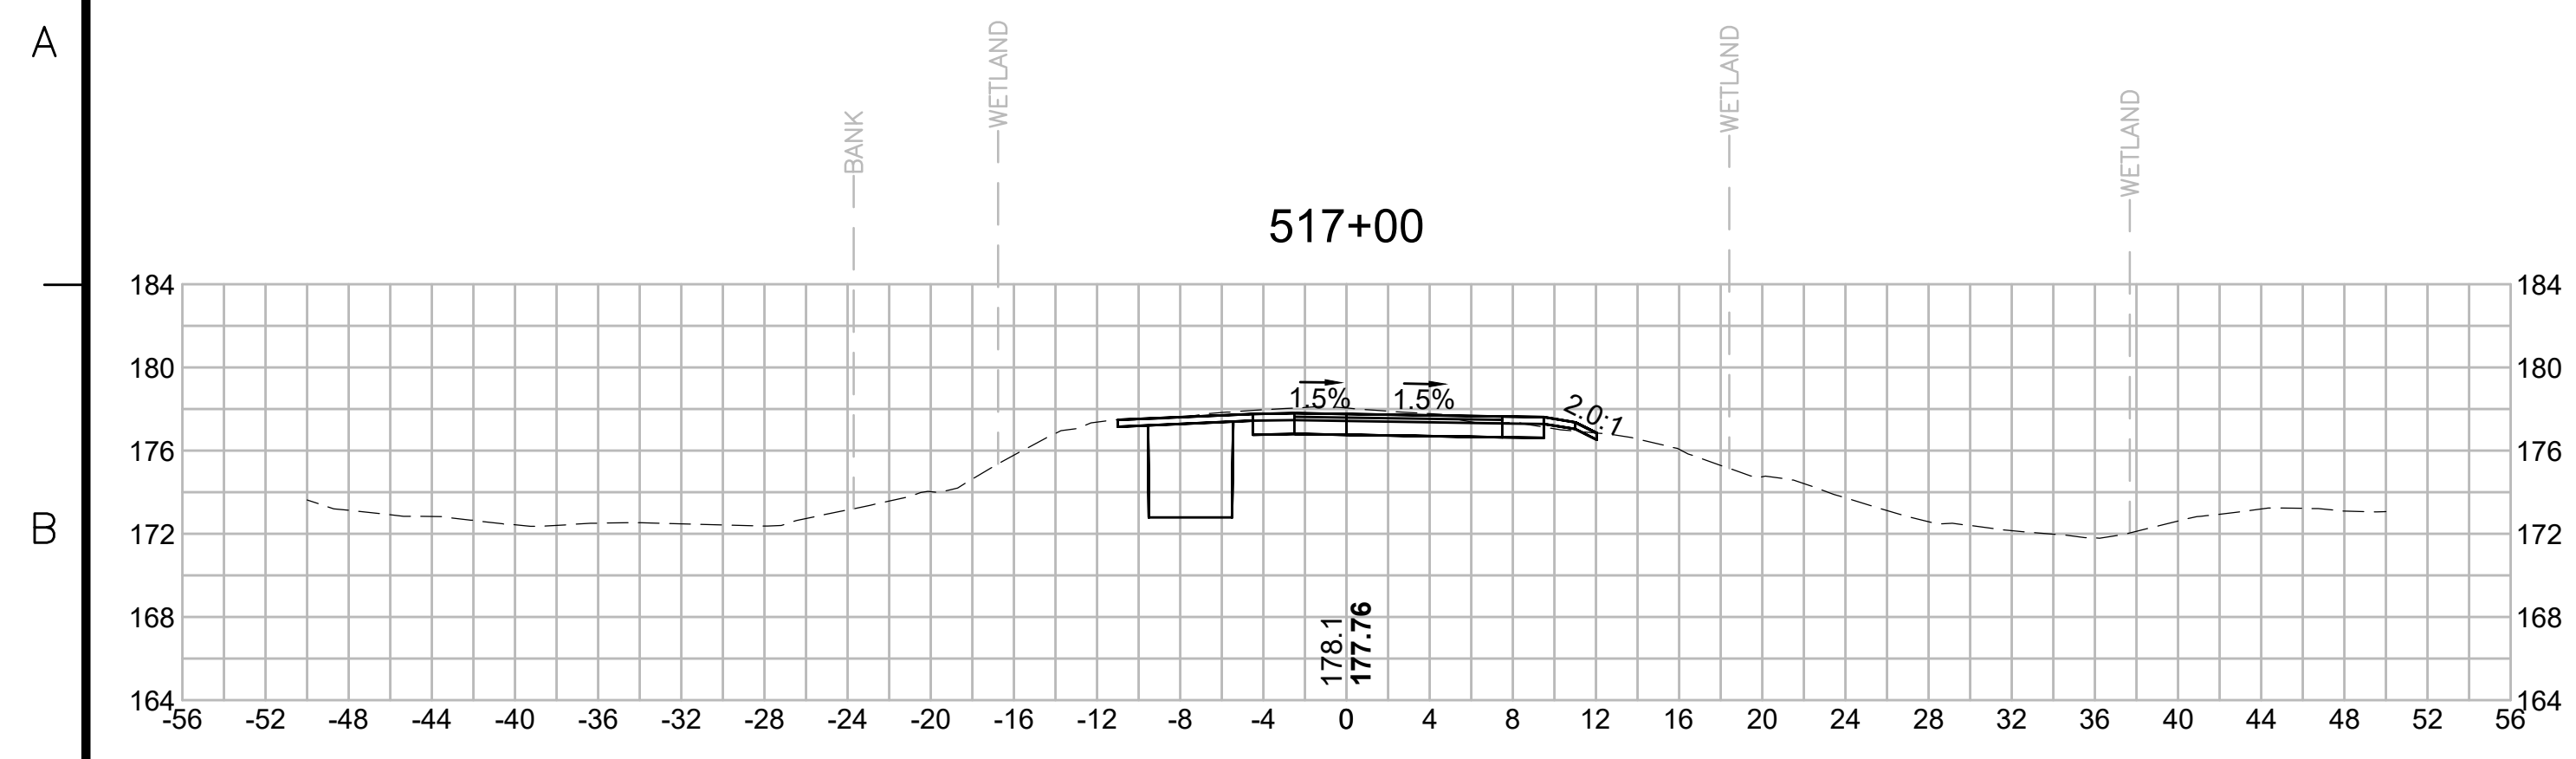

N.O.	DESCRIPTION	BY	DATE	APPR.
	REVISION			

**EVERSOURCE**








SUDBURY-HUDSON TRANSMISSION RELIABILITY PROJECT  
 HUDSON, STOW, MARLBOROUGH & SUDBURY MASSACHUSETTS  
 CROSS SECTIONS

PLAN 292 OF 349

SCALE: unless noted 1"=8'	DATE FEB 2021	DRAWN MS	CHECKED SK	APPROVED MES	DRAWING NO.	REV.
------------------------------	------------------	-------------	---------------	-----------------	-------------	------

1 2 3 4 5 6 7 8 9 10 11

1 2 3 4 5 6 7 8 9 10 11

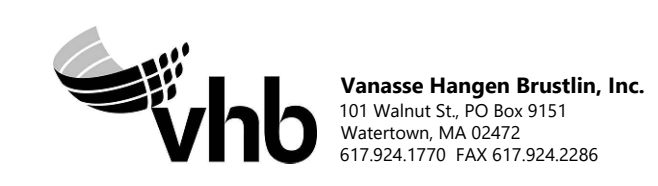
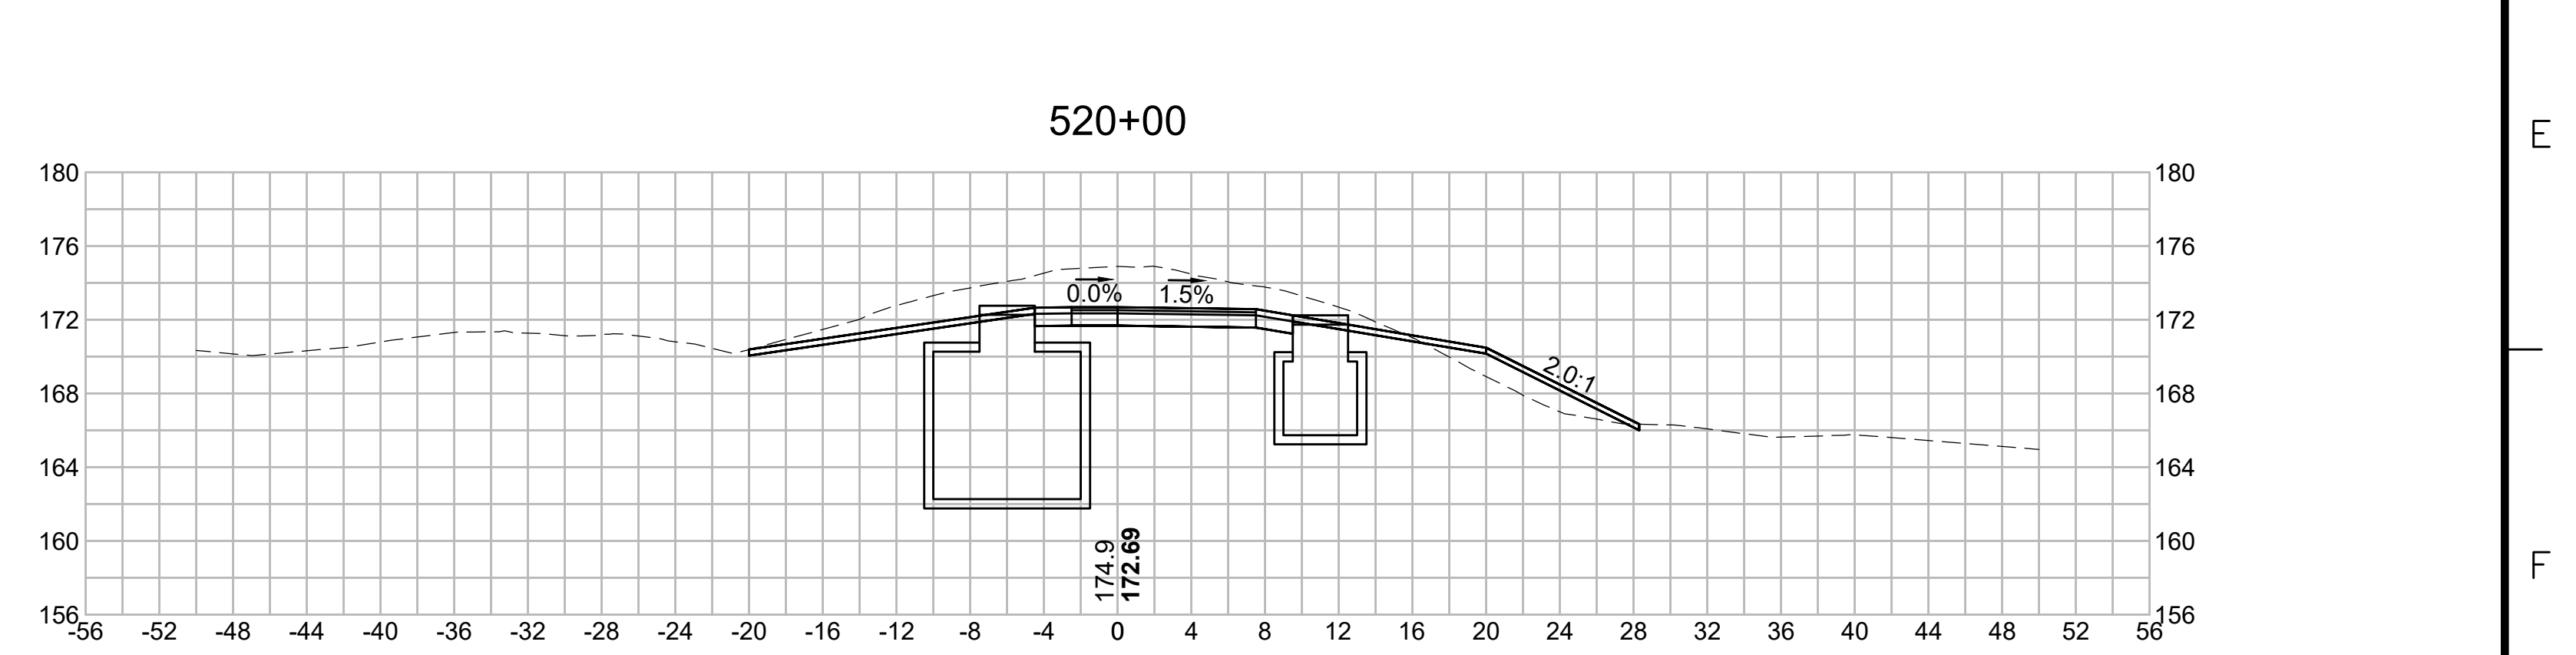
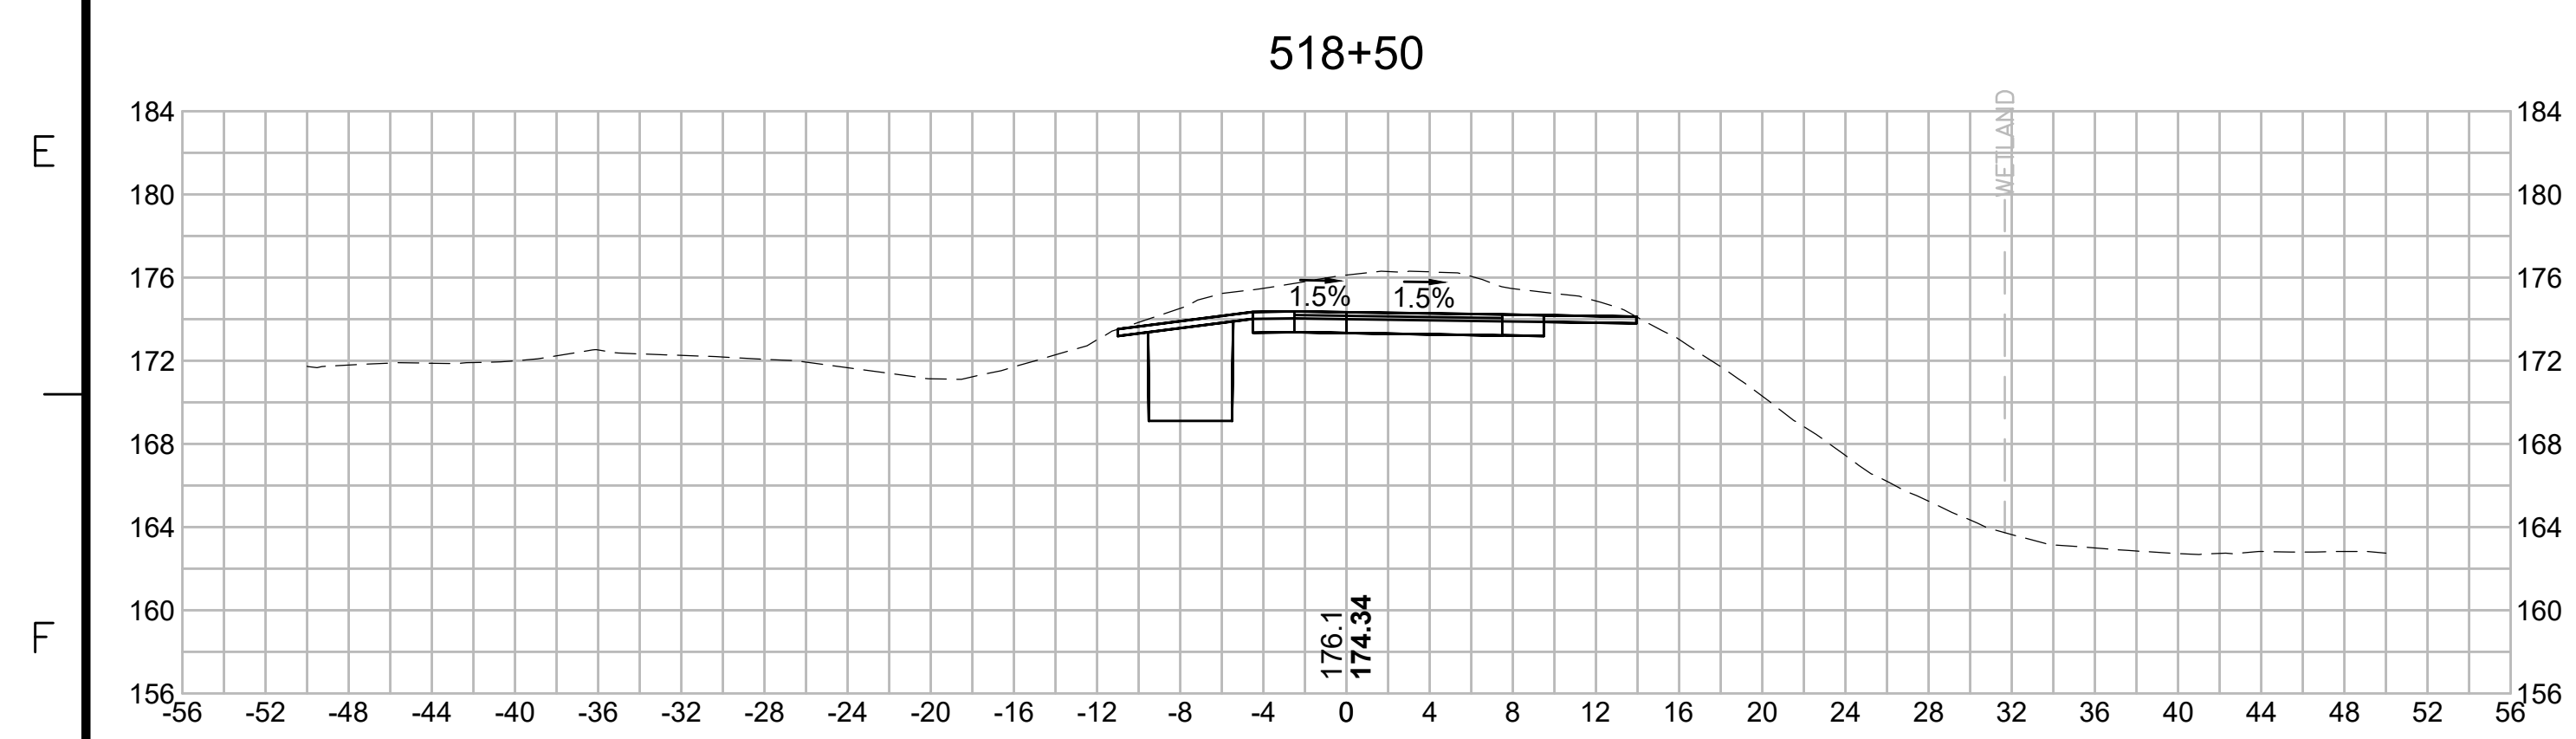
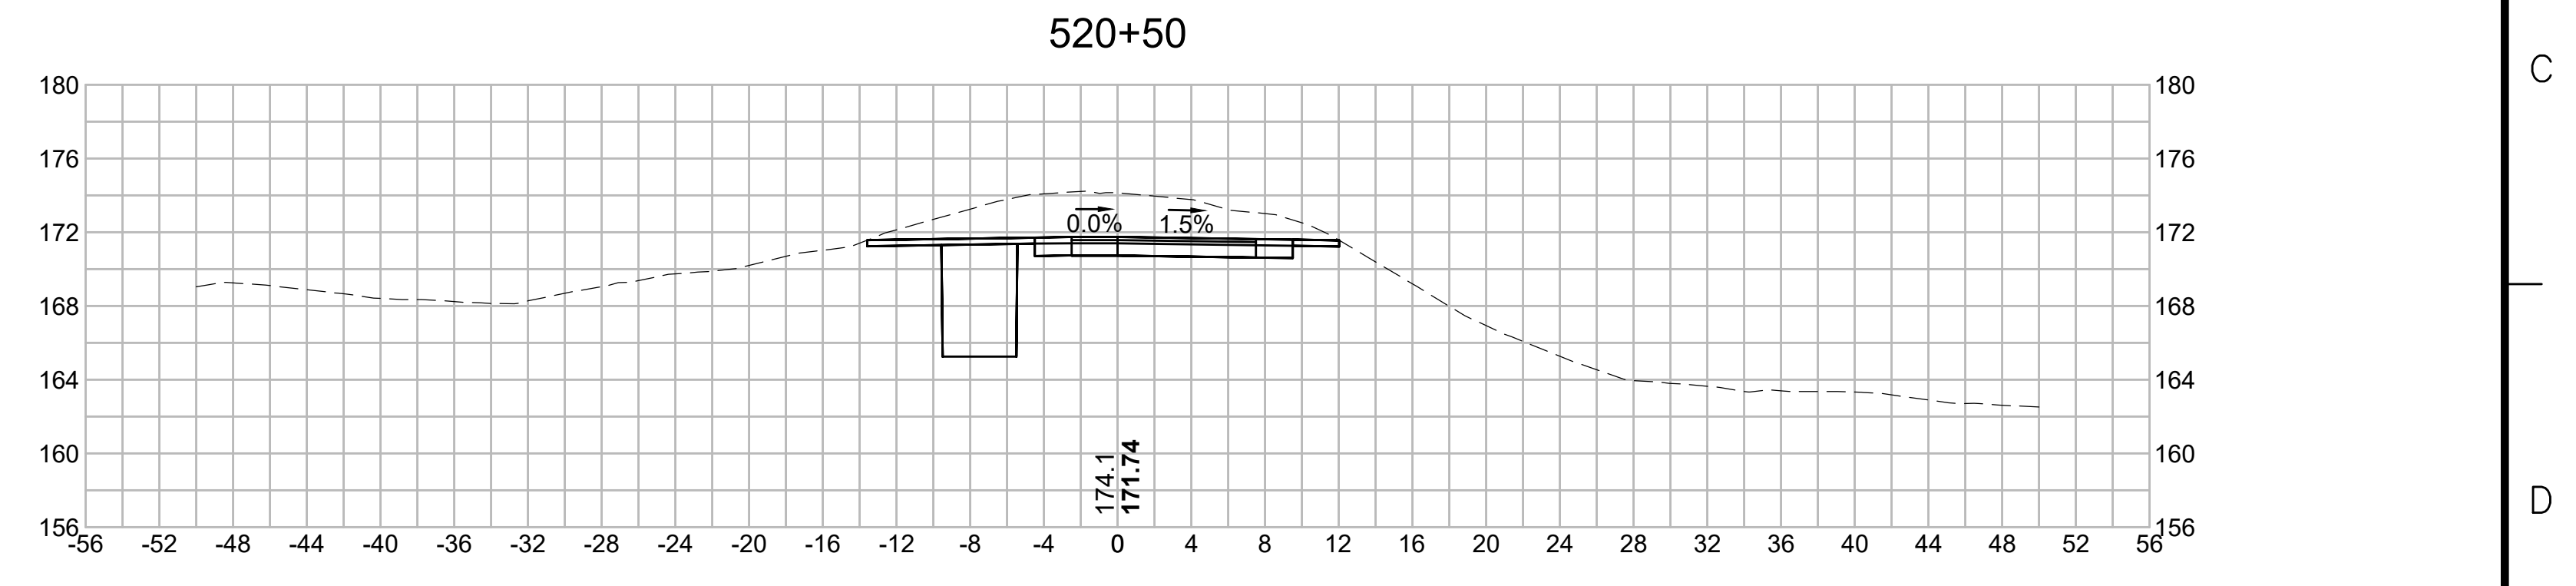
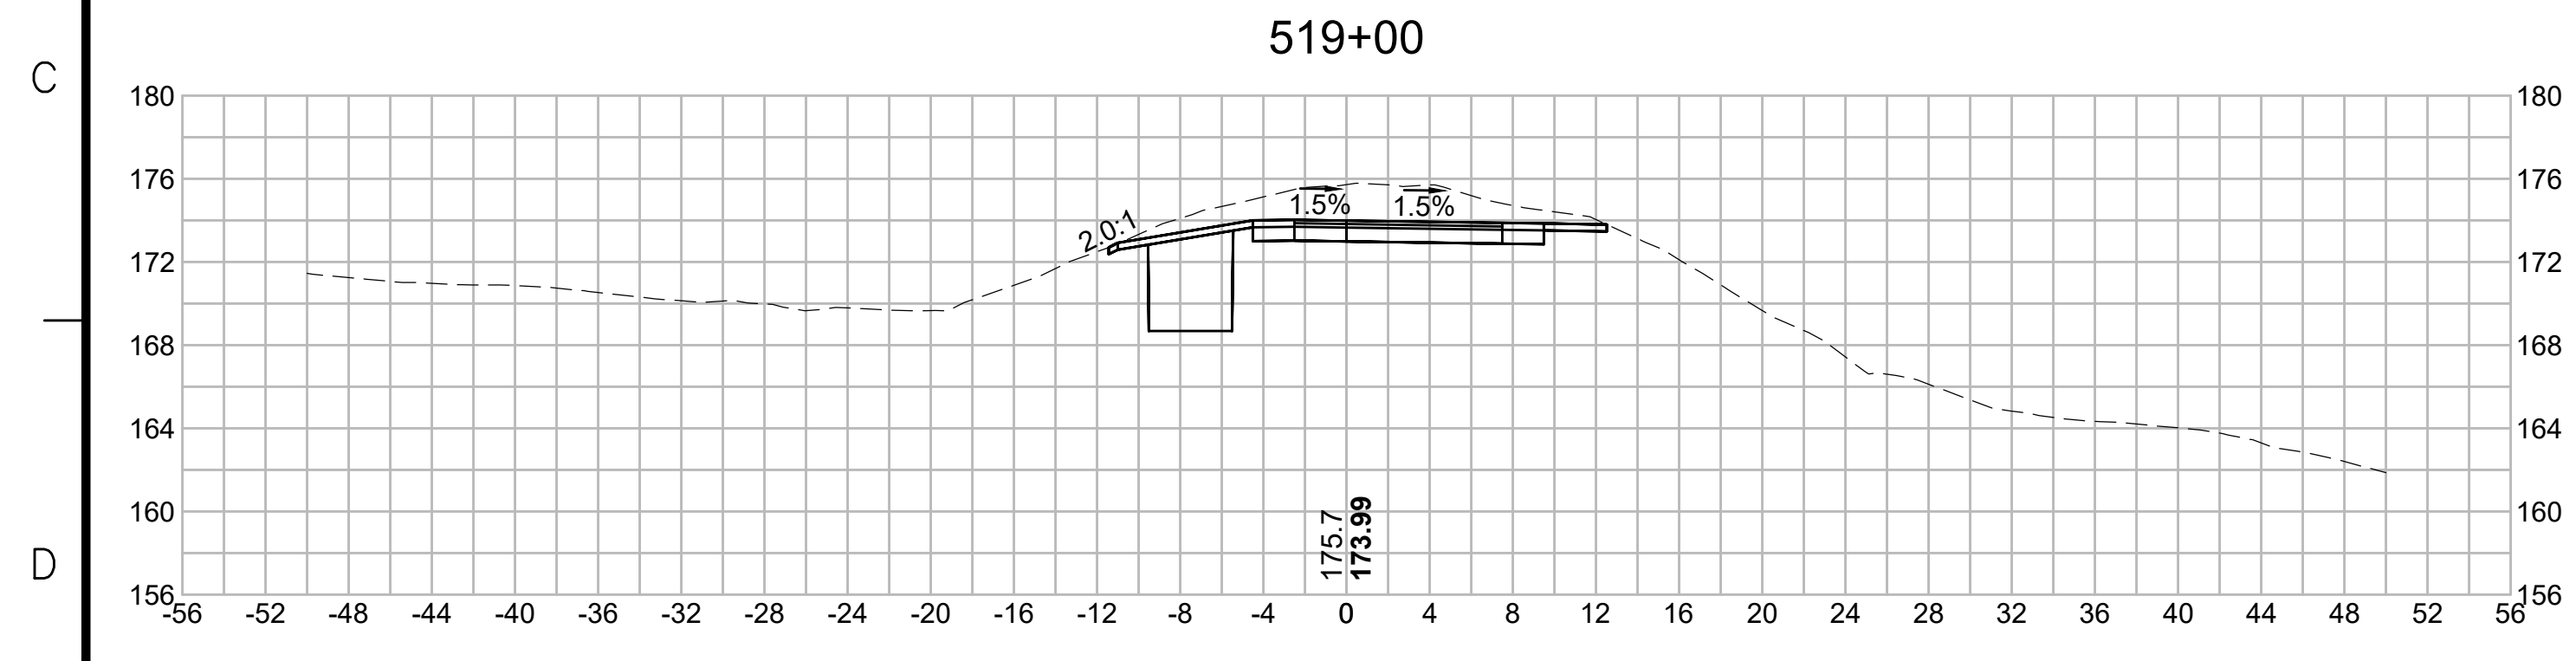
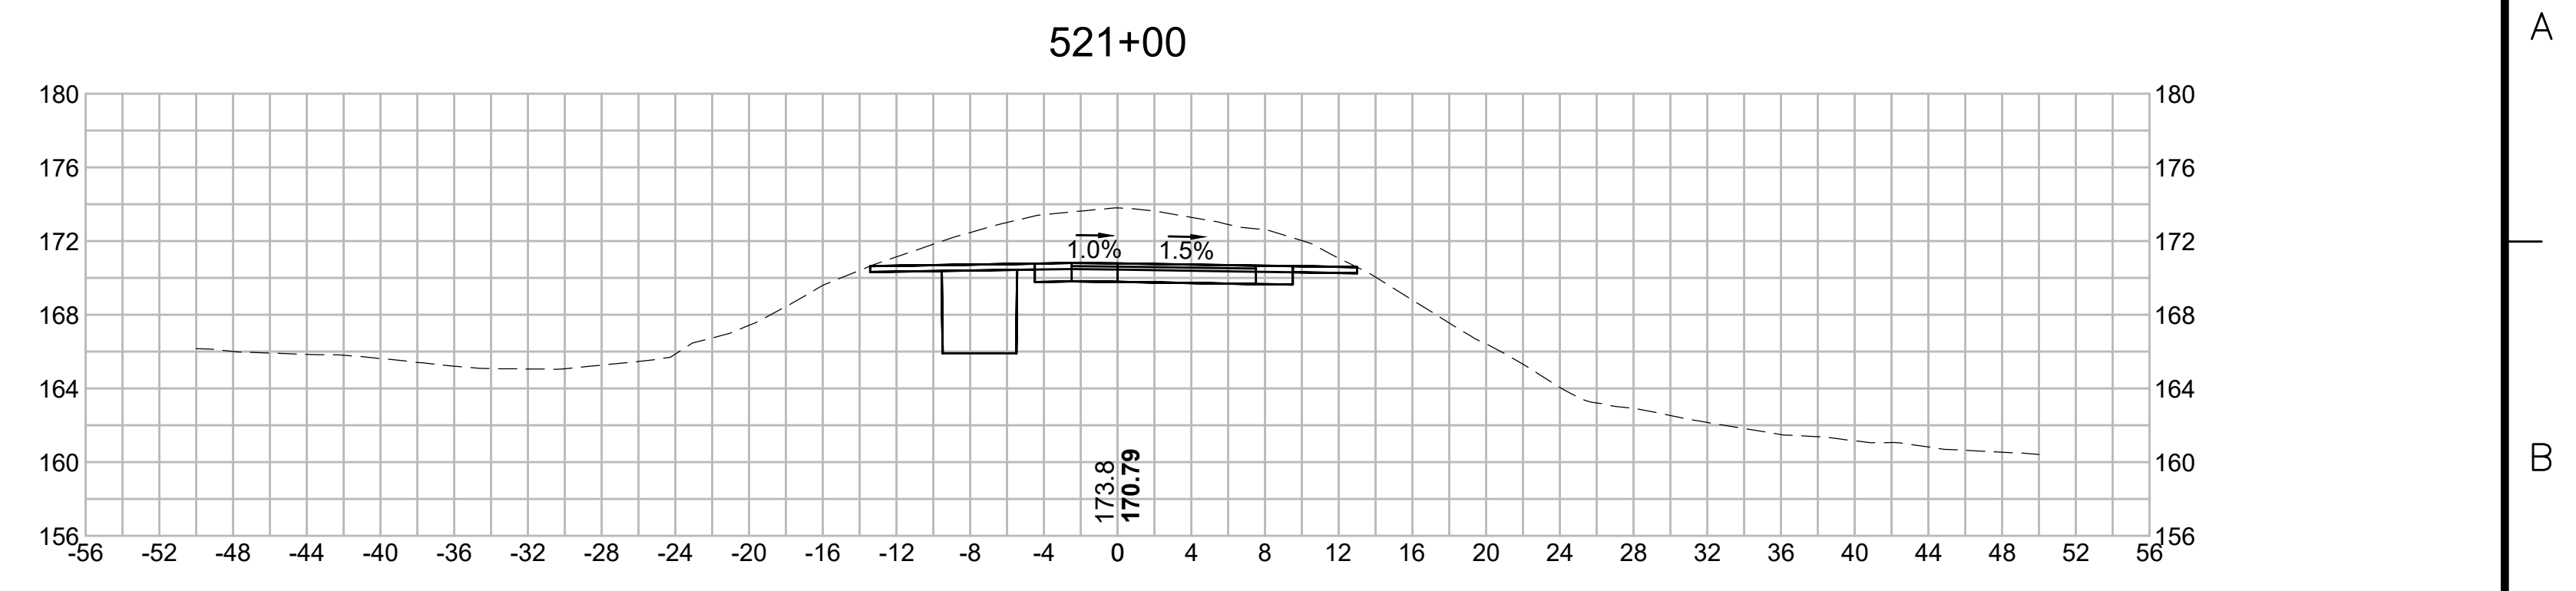
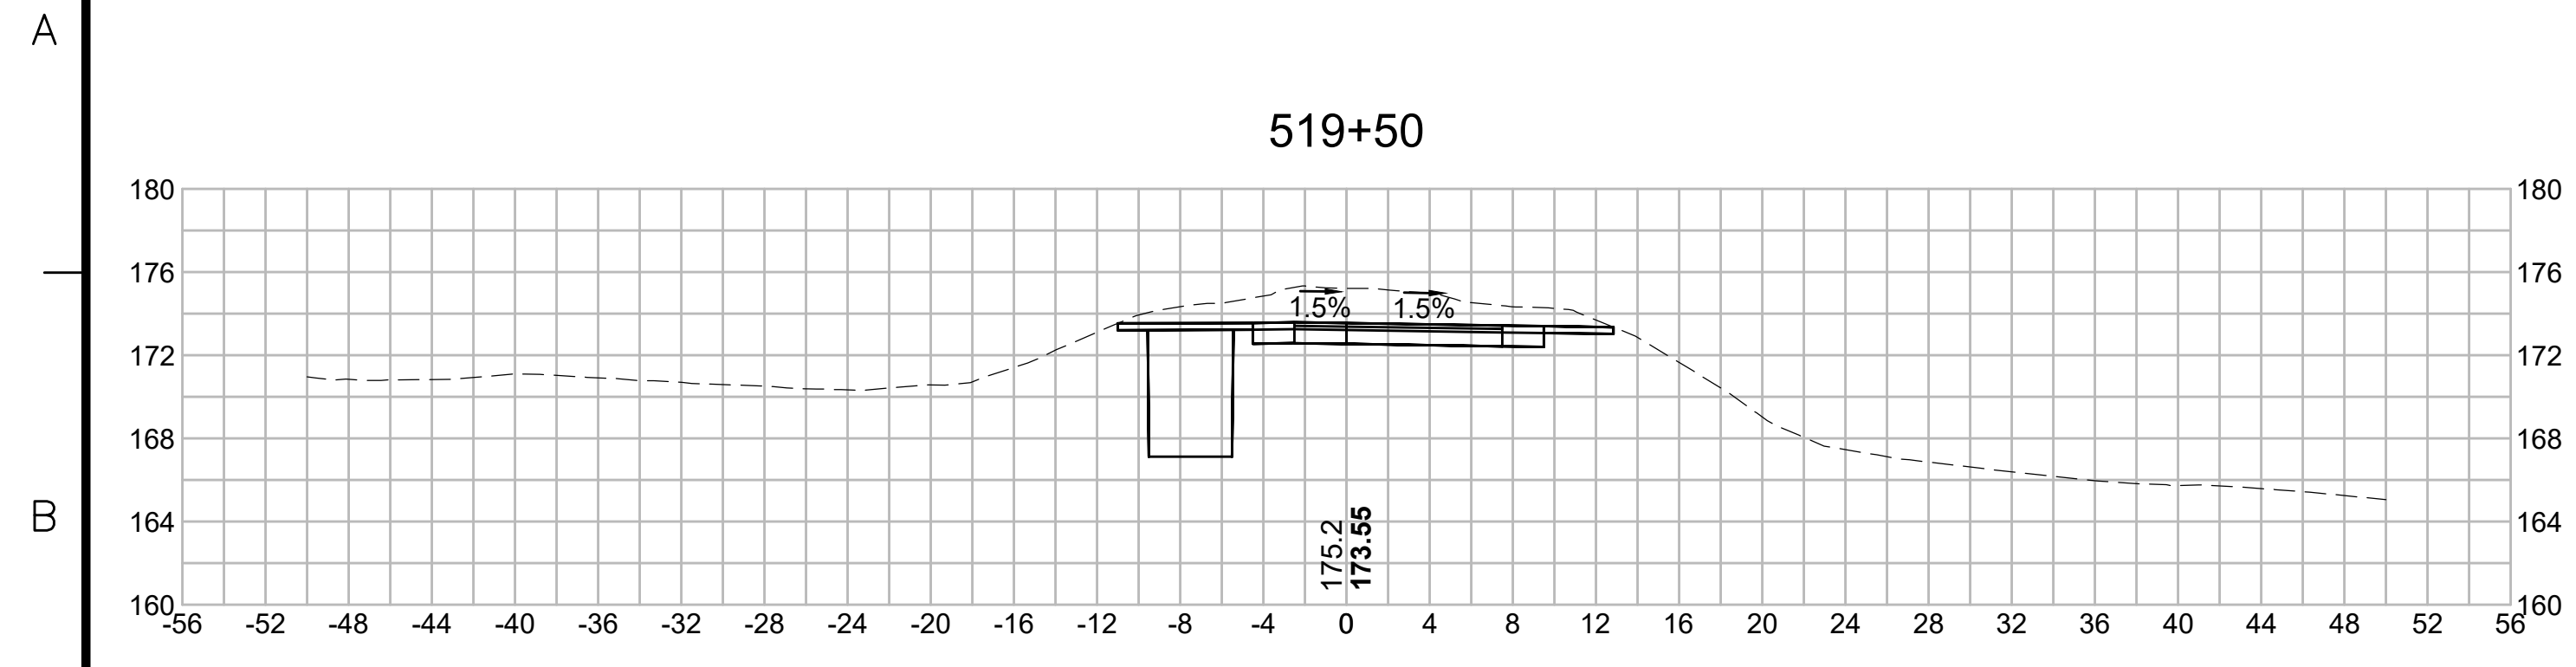


N.O.	DESCRIPTION	BY	DATE	APPR.
	REVISION			
<b>EVERSOURCE</b>				
SUDBURY-HUDSON TRANSMISSION RELIABILITY PROJECT				
HUDSON, STOW, MARLBOROUGH & SUDBURY MASSACHUSETTS				
CROSS SECTIONS				
PLAN 293 OF 349				
SCALE: unless noted 1"=8'	DATE FEB 2021	DRAWN MS	CHECKED SK	APPROVED MES
DRAWING NO.	REV.			

1 2 3 4 5 6 7 8 9 10 11










1 2 3 4 5 6 7 8 9 10 11

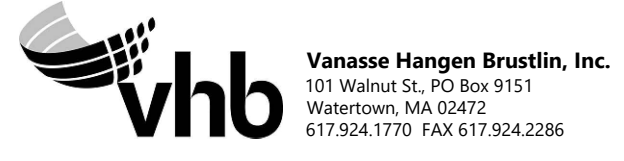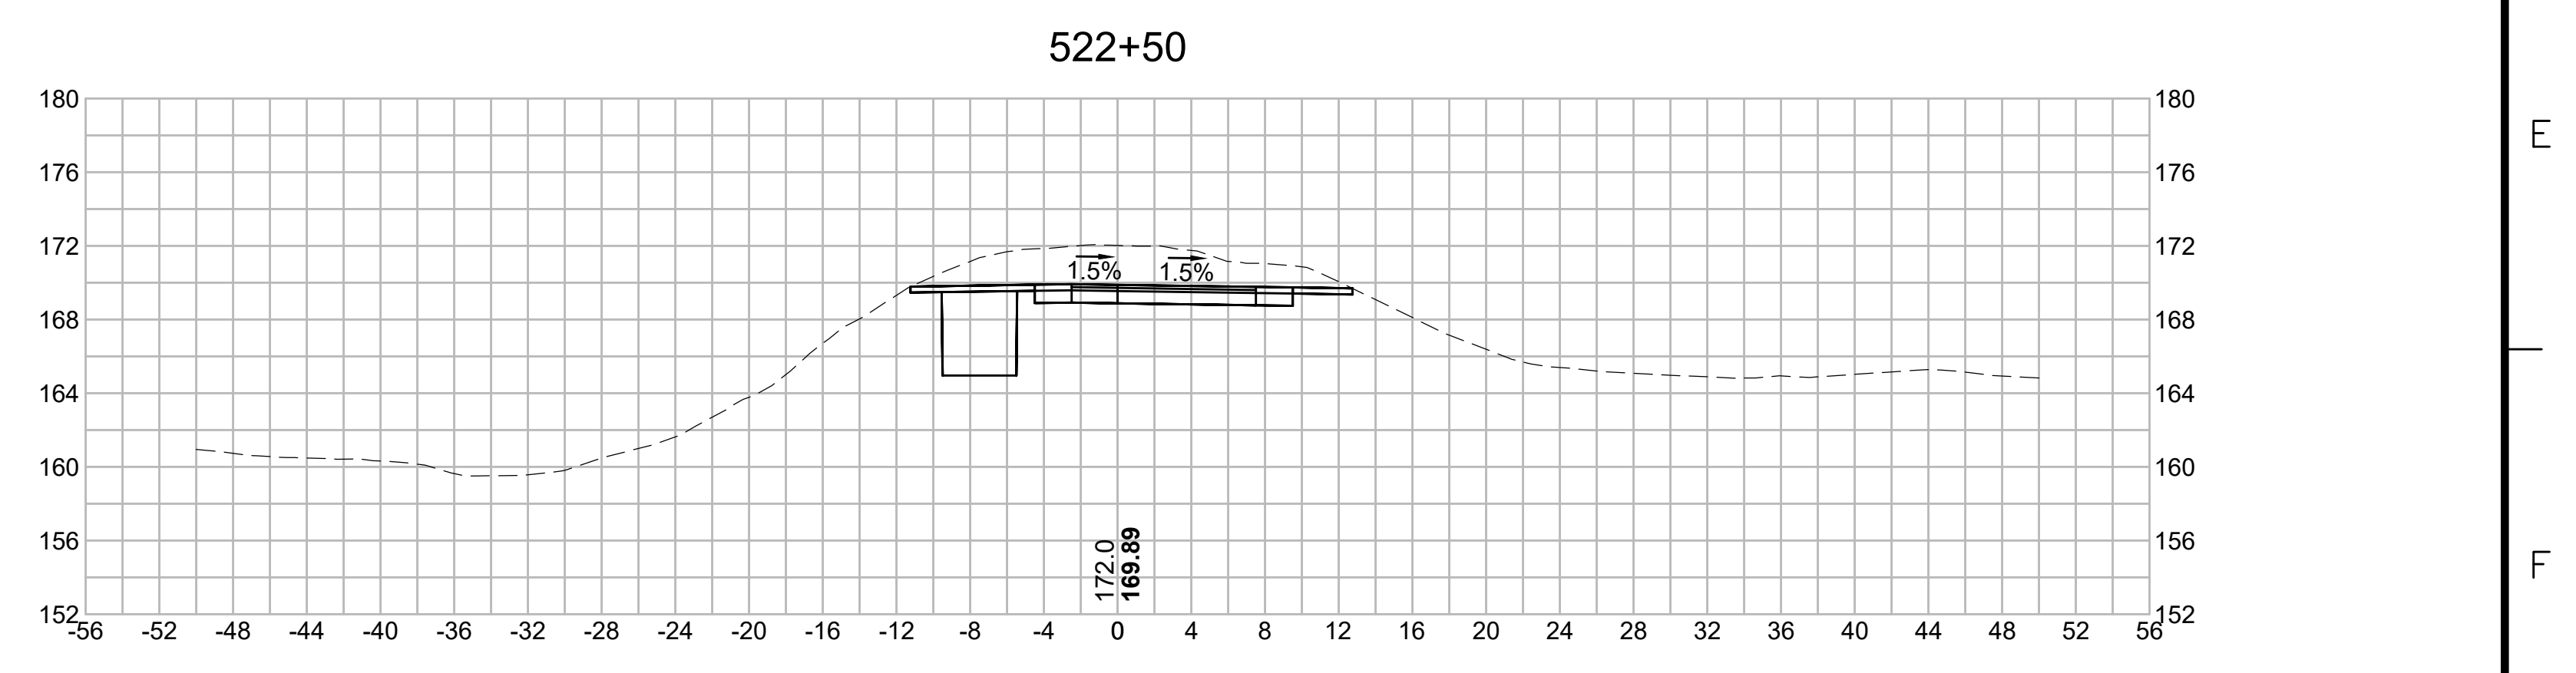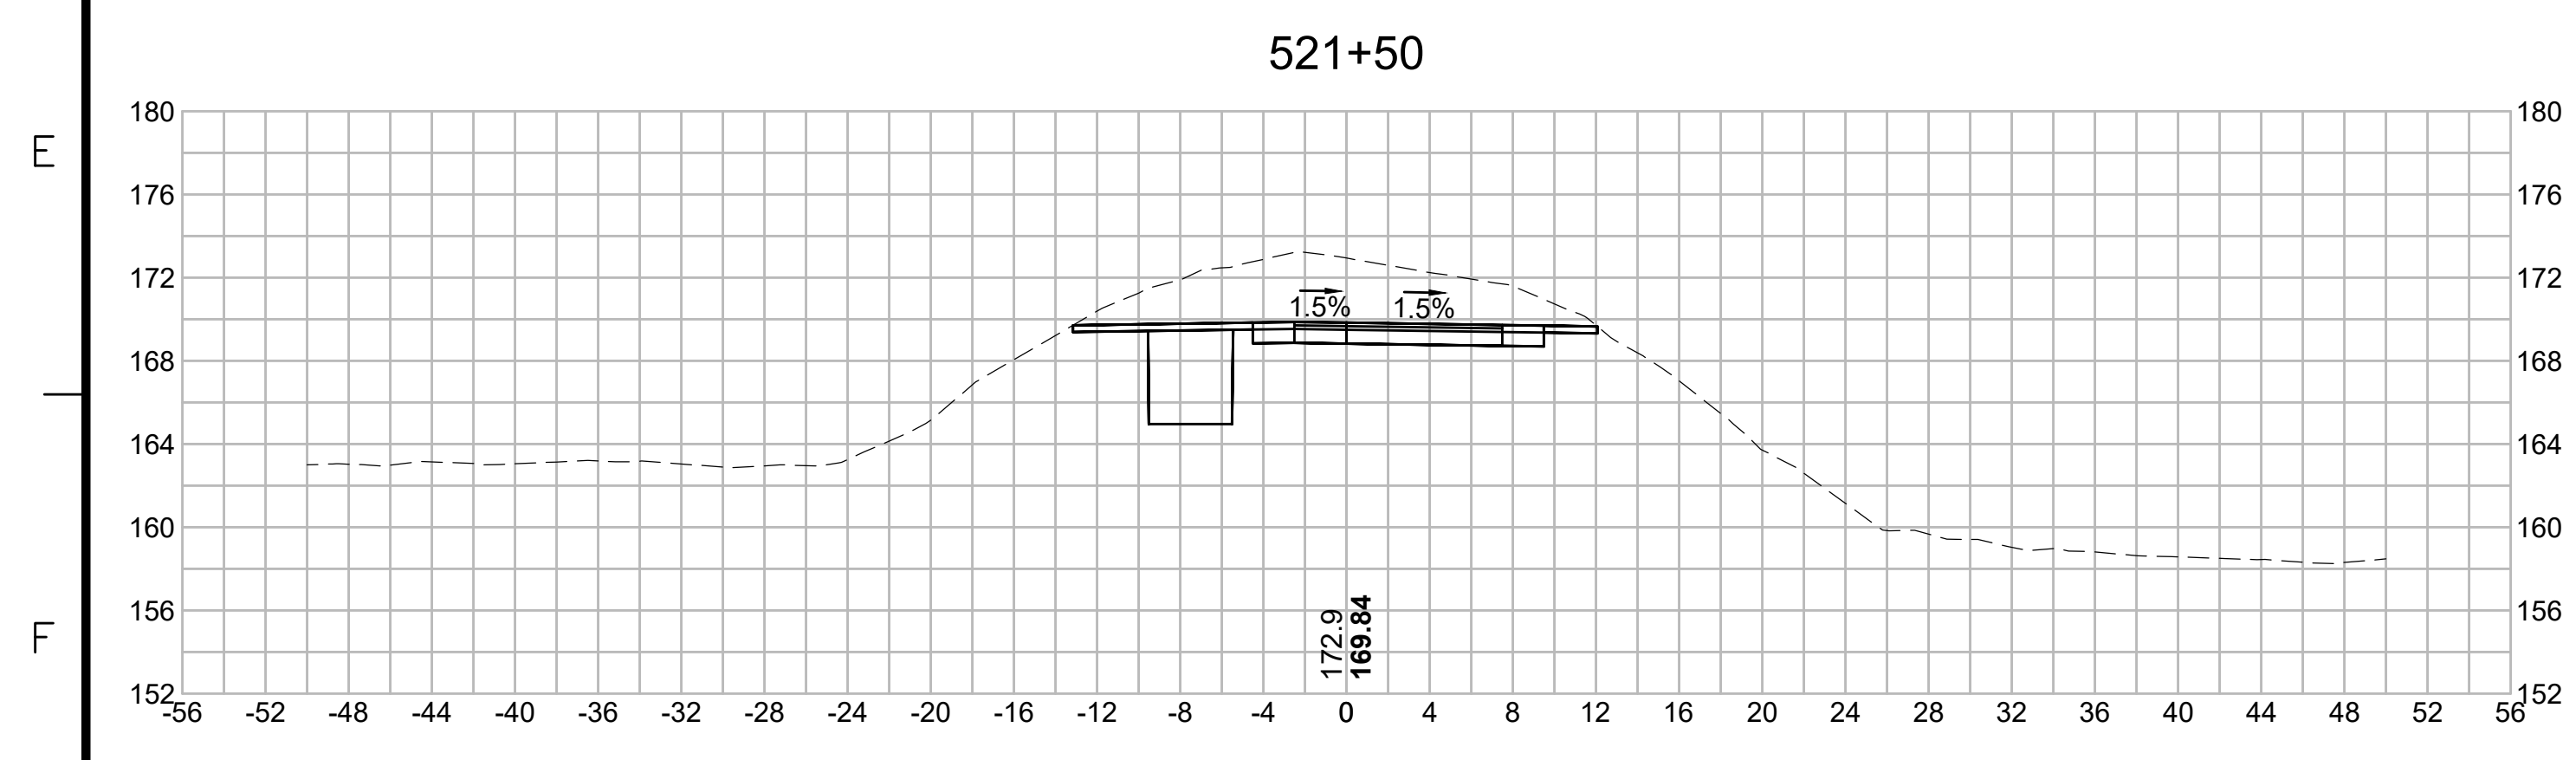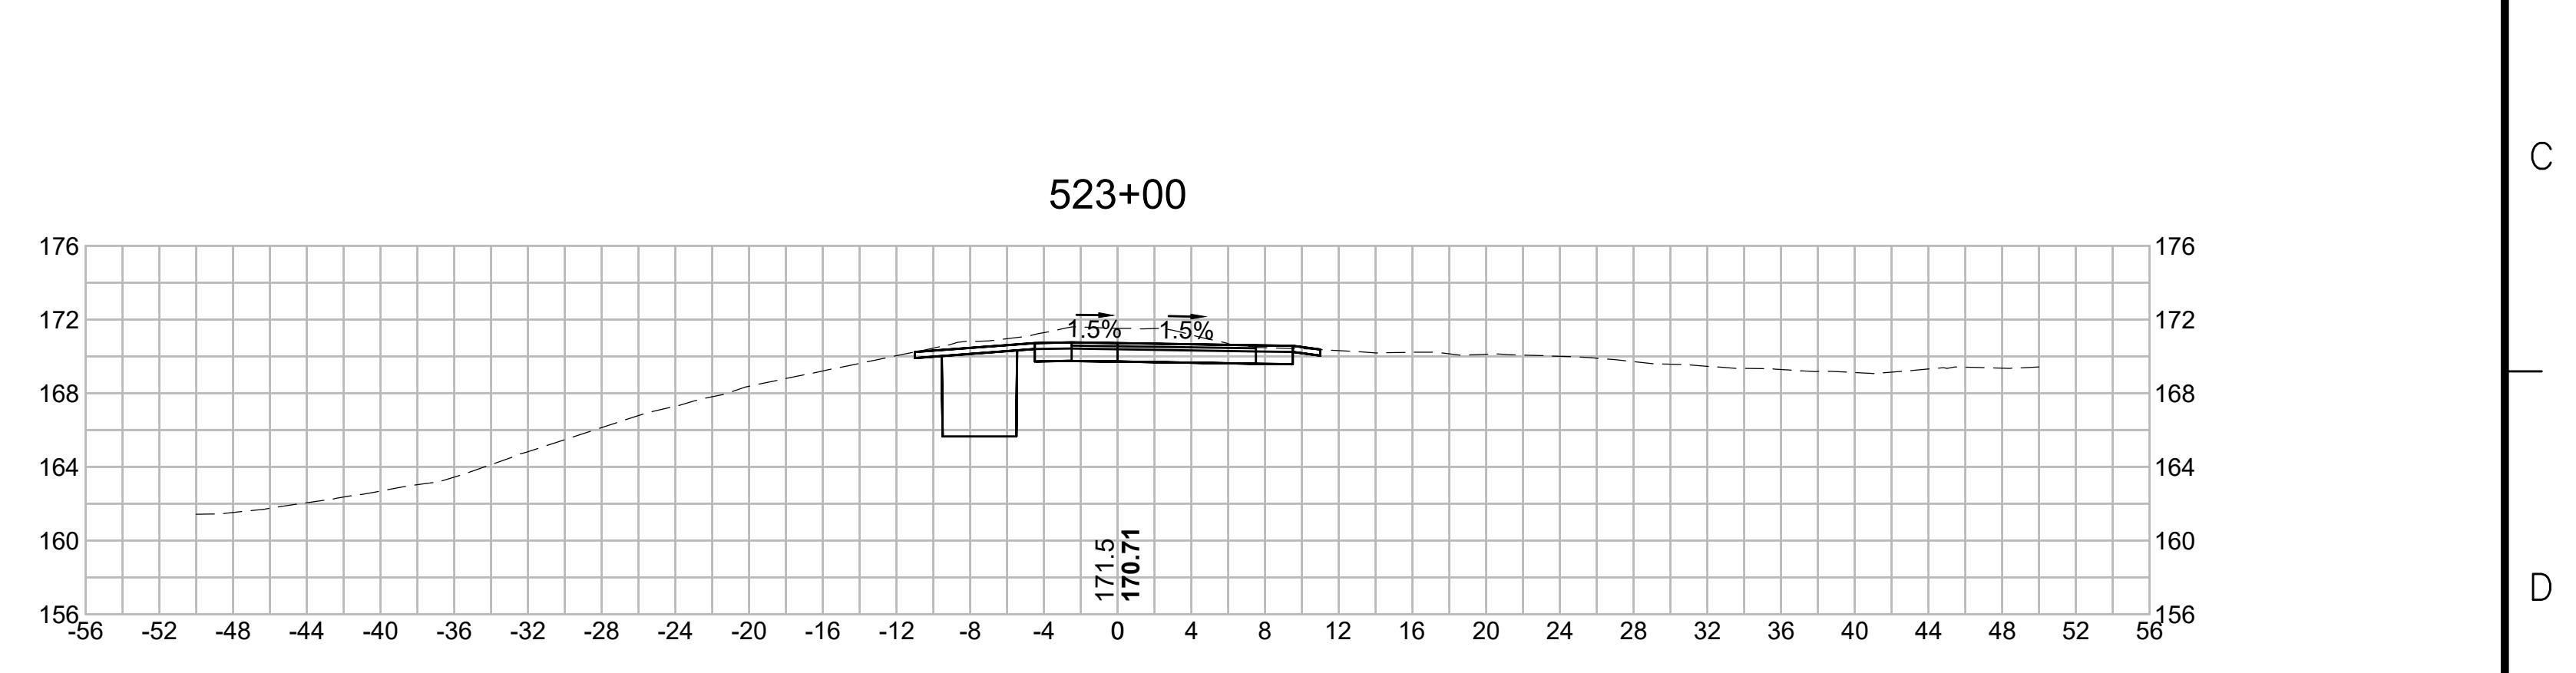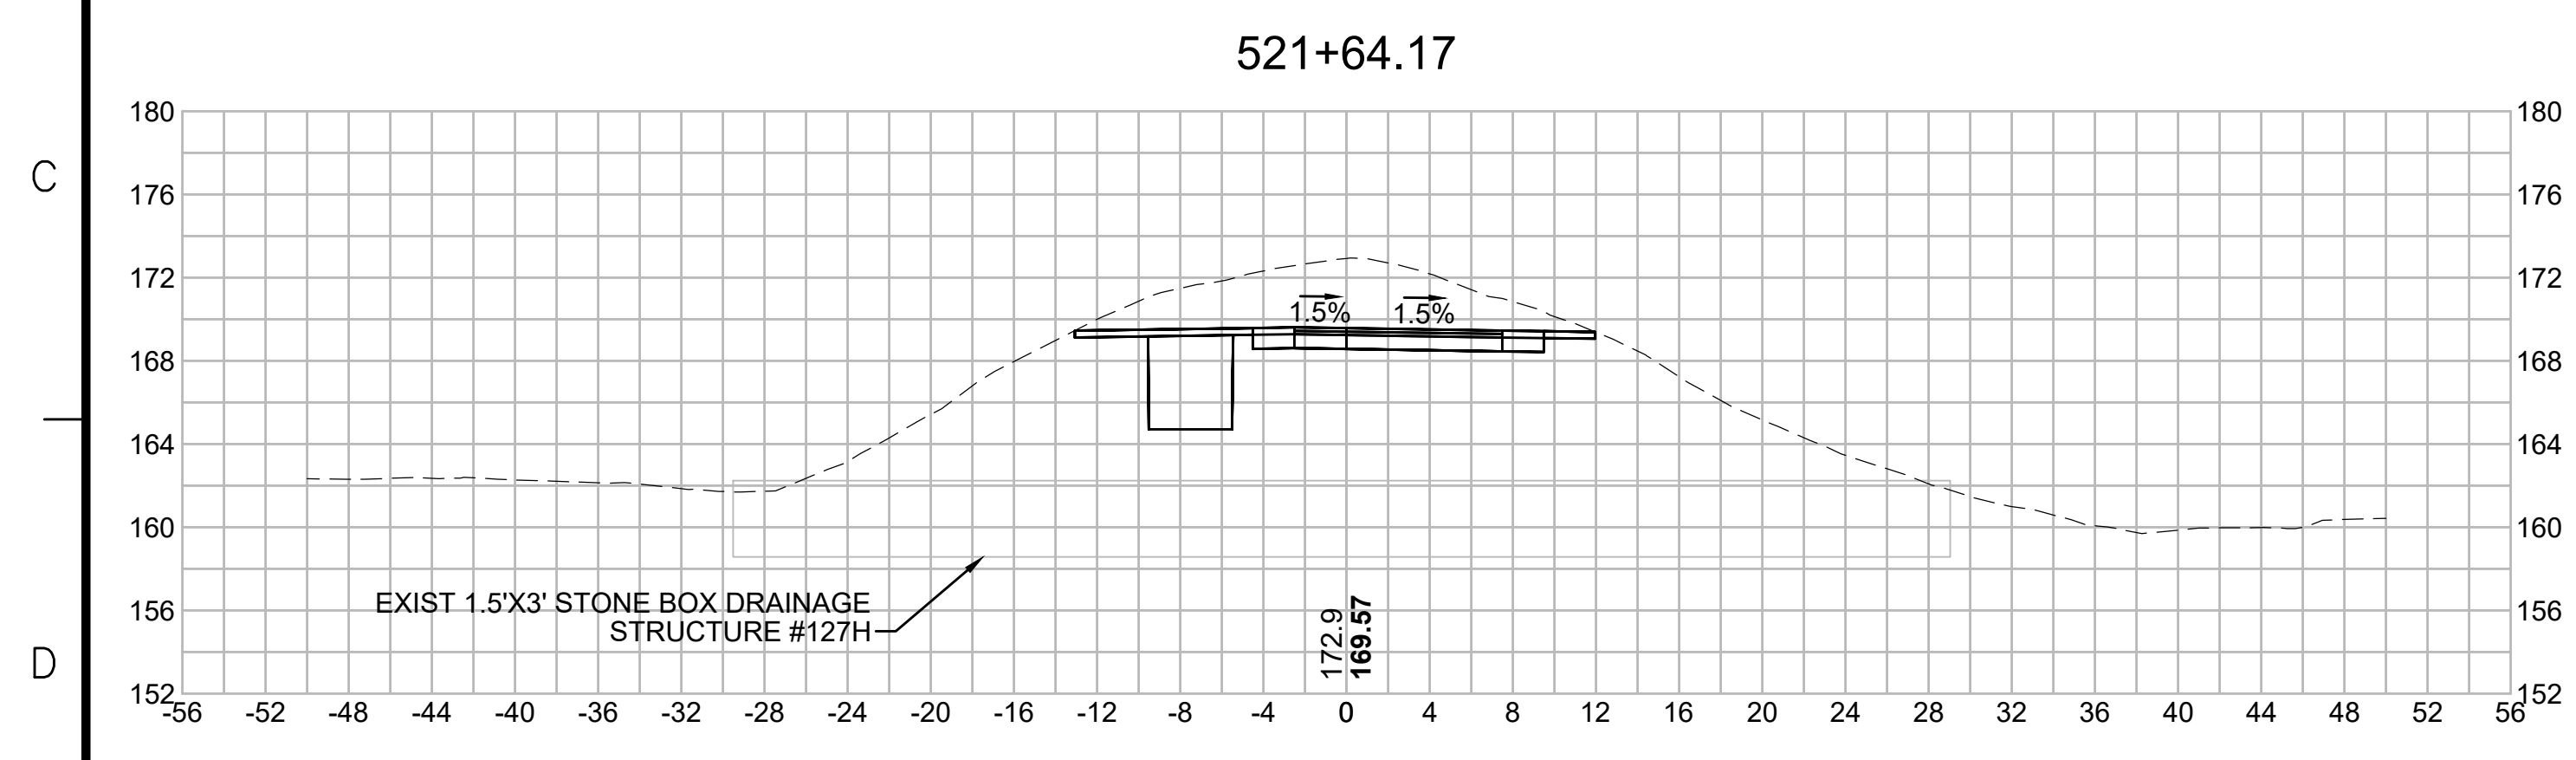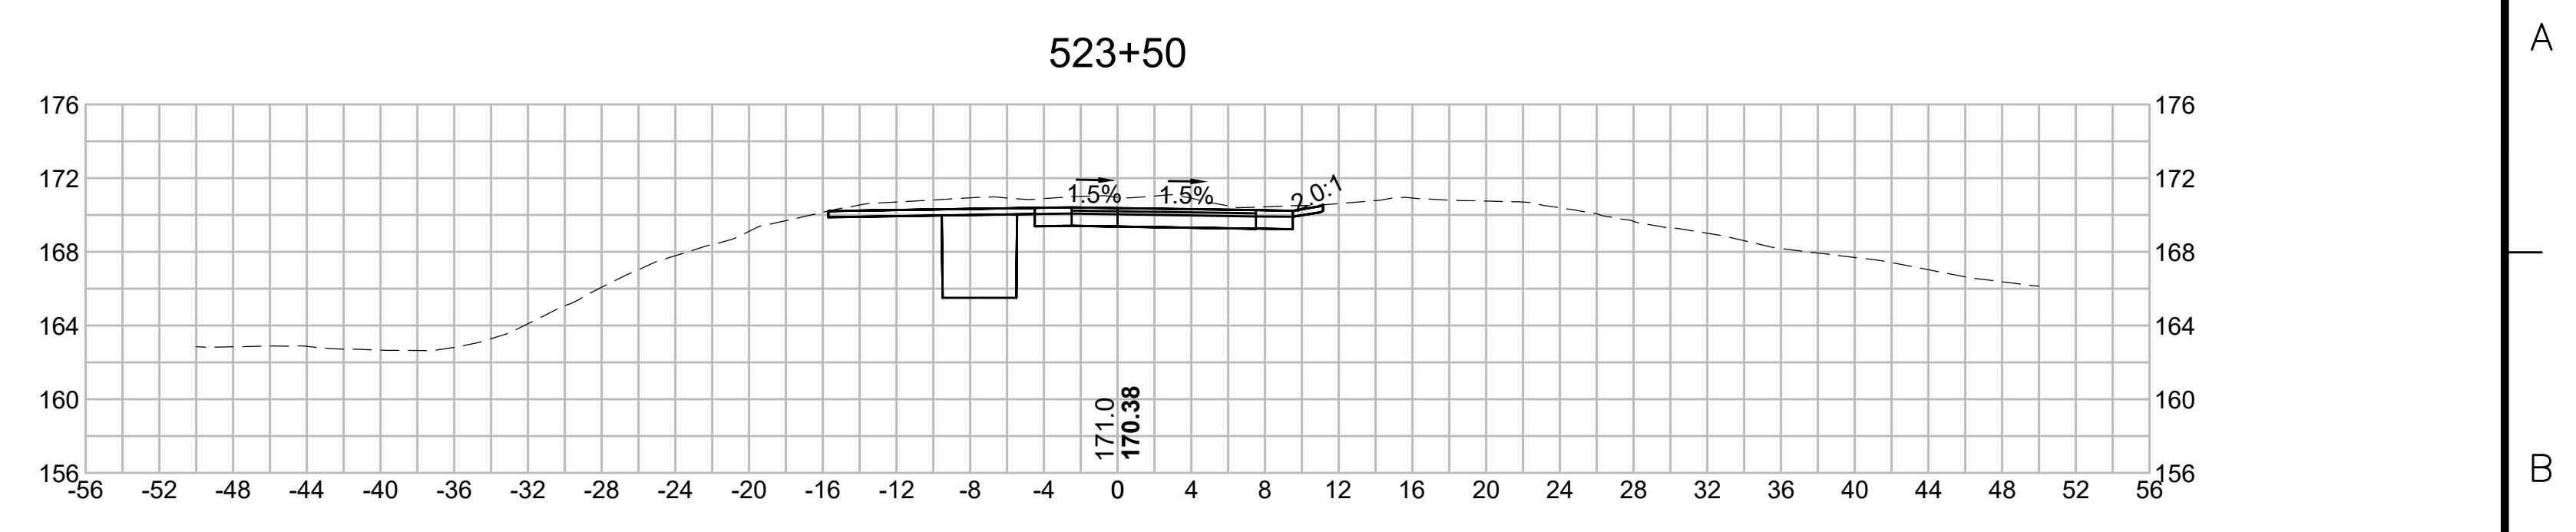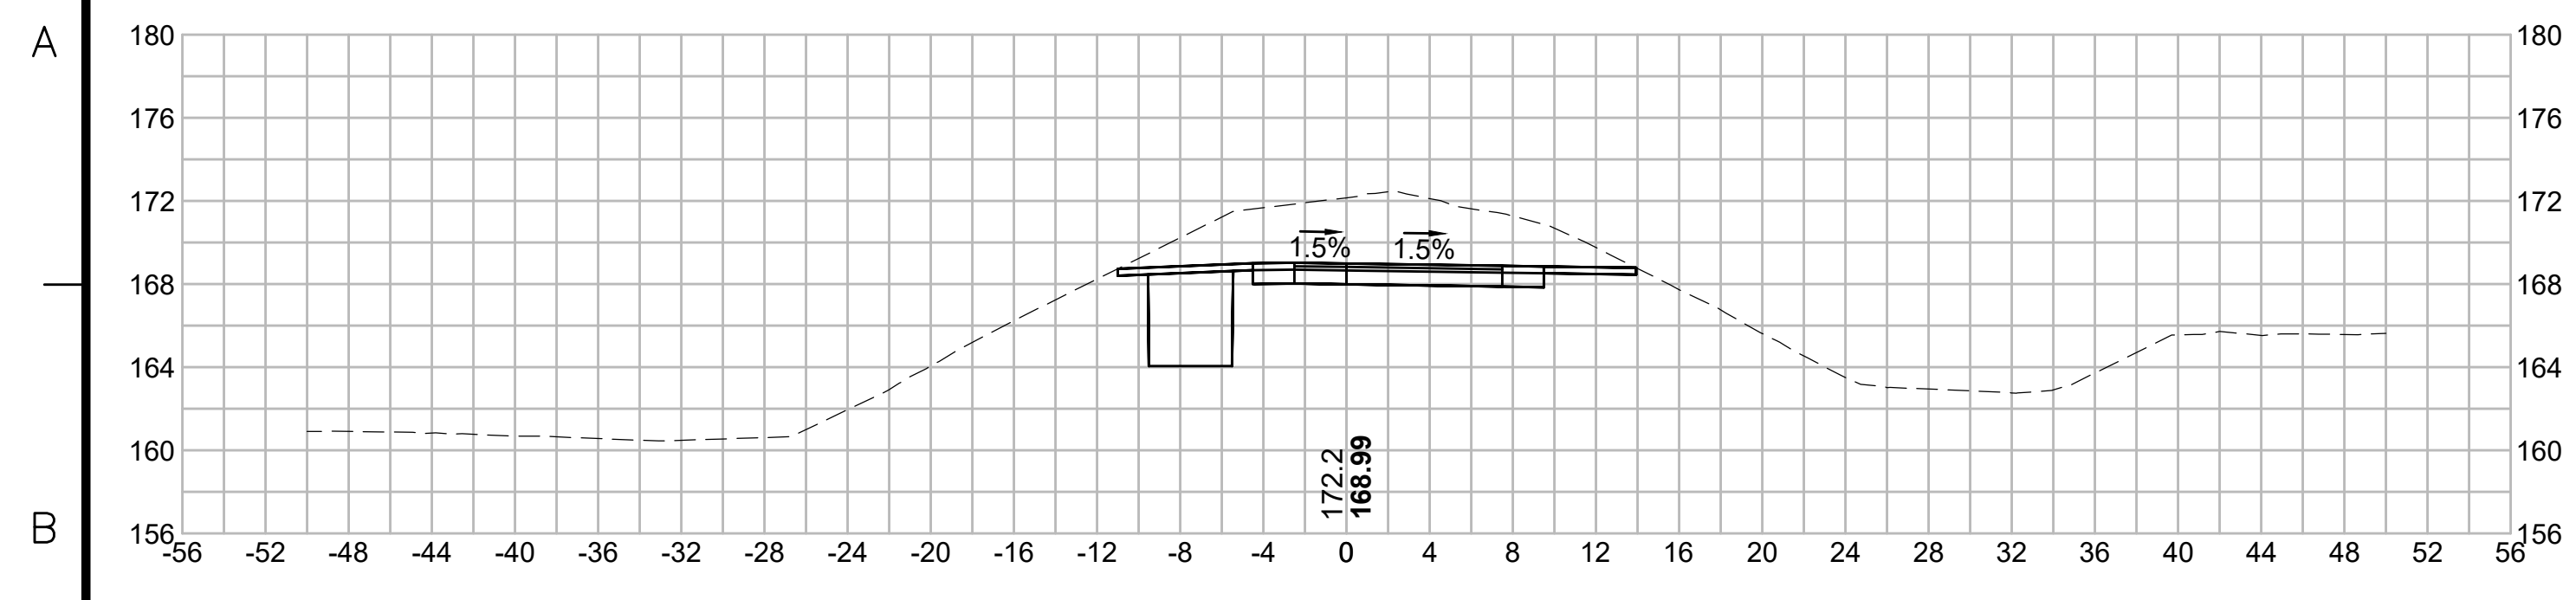

NO.	DESCRIPTION		BY	DATE	APPR.
	REVISION				
<b>EVERSOURCE</b>					
SUDBURY-HUDSON TRANSMISSION RELIABILITY PROJECT					
HUDSON, STOW, MARLBOROUGH & SUDBURY MASSACHUSETTS					
CROSS SECTIONS					
PLAN 294 OF 349					
SCALE: unless noted 1"=8'	DATE FEB 2021	DRAWN MS	CHK'D SK	APP'R. MES	DRAWING NO. REV.

1 2 3 4 5 6 7 8 9 10 11

1 2 3 4 5 6 7 8 9 10 11

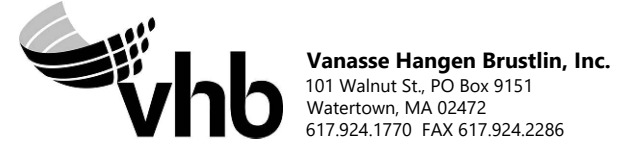
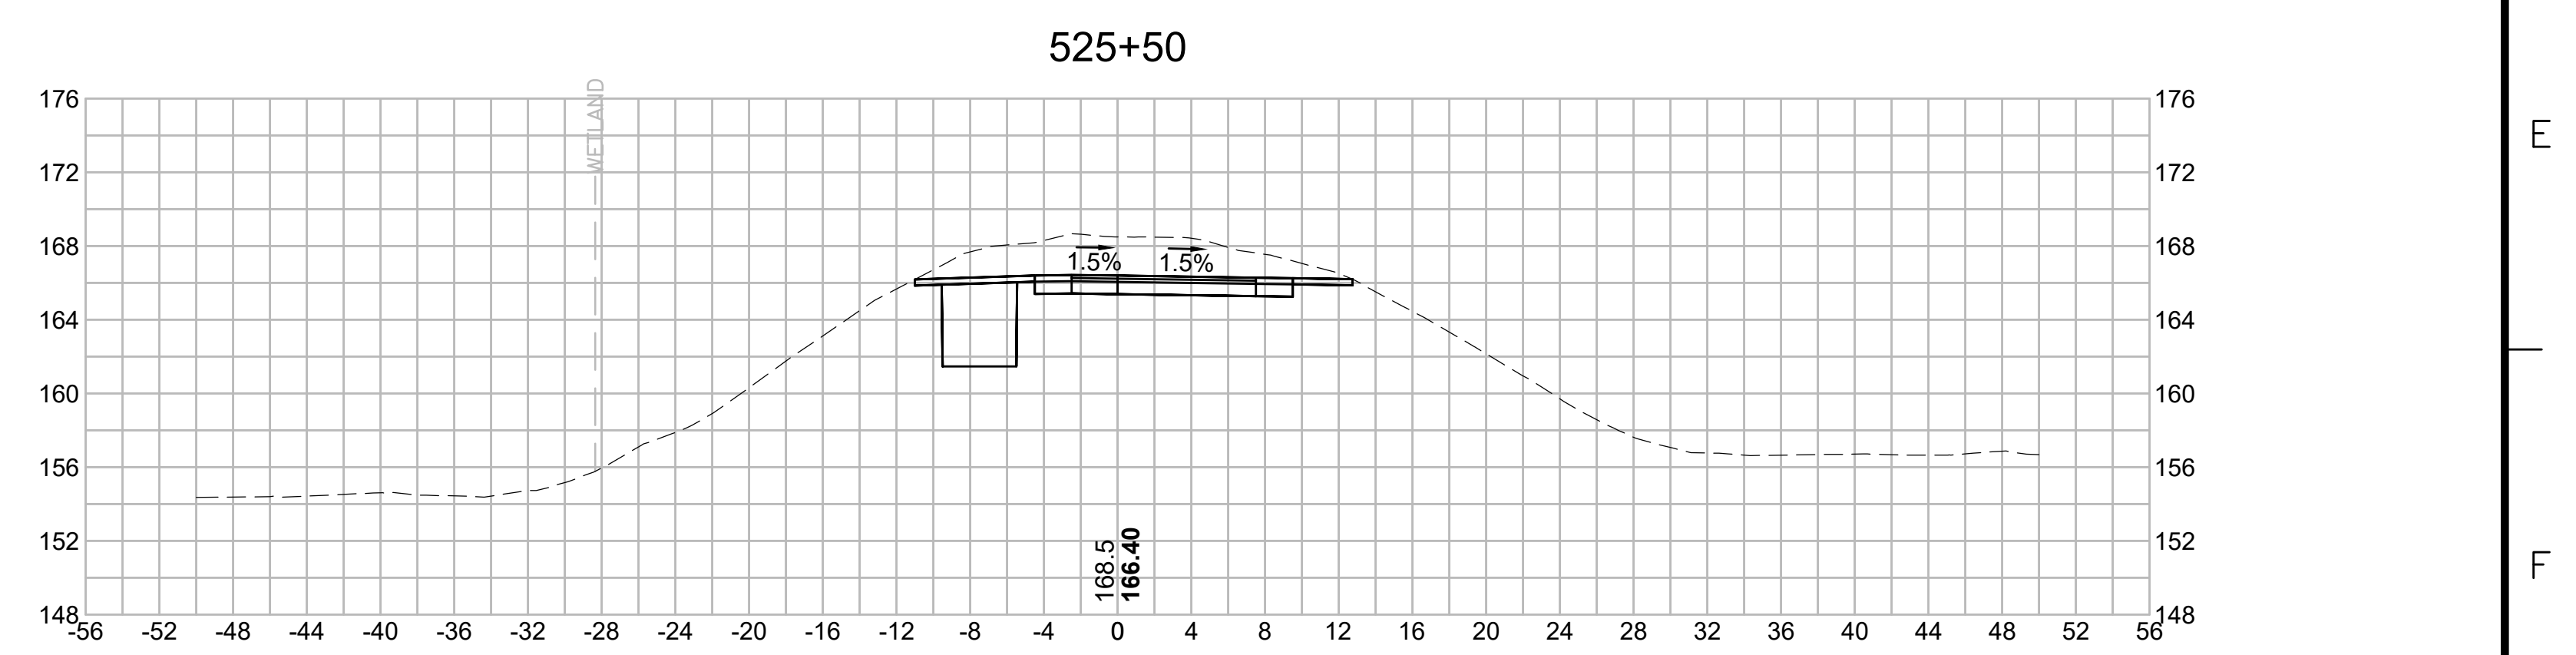
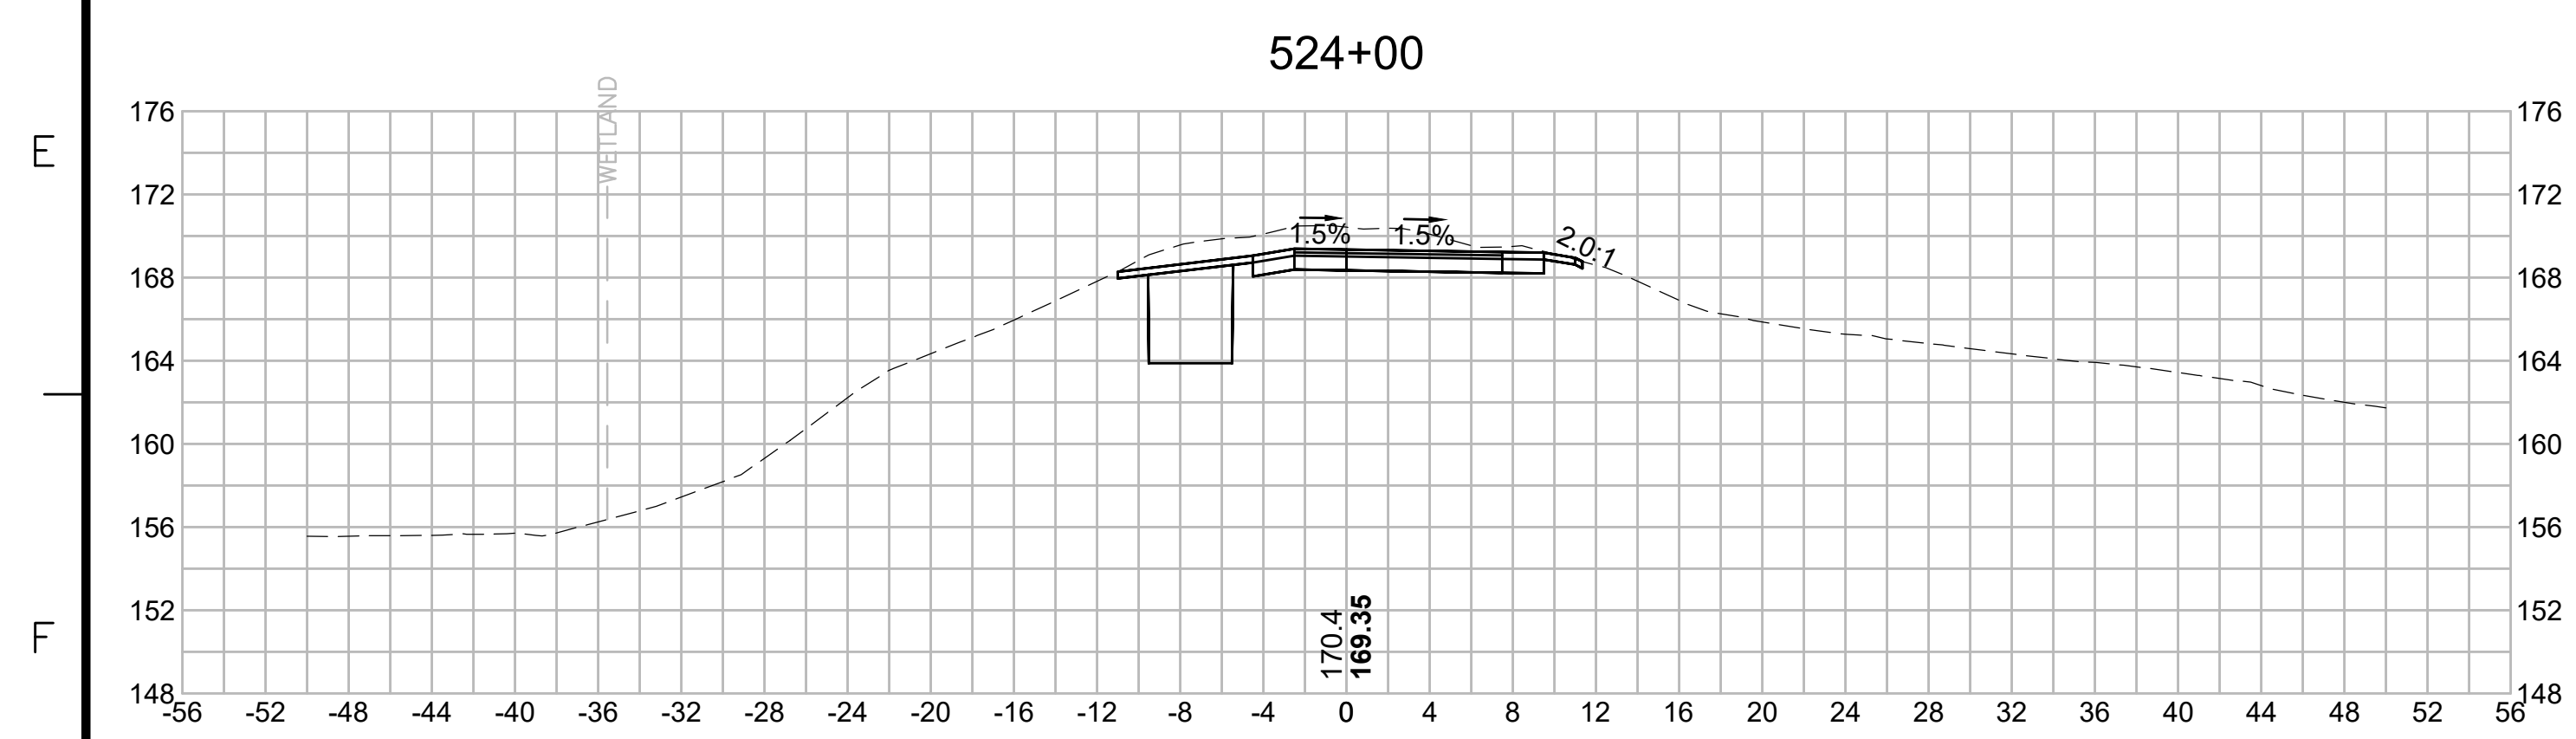
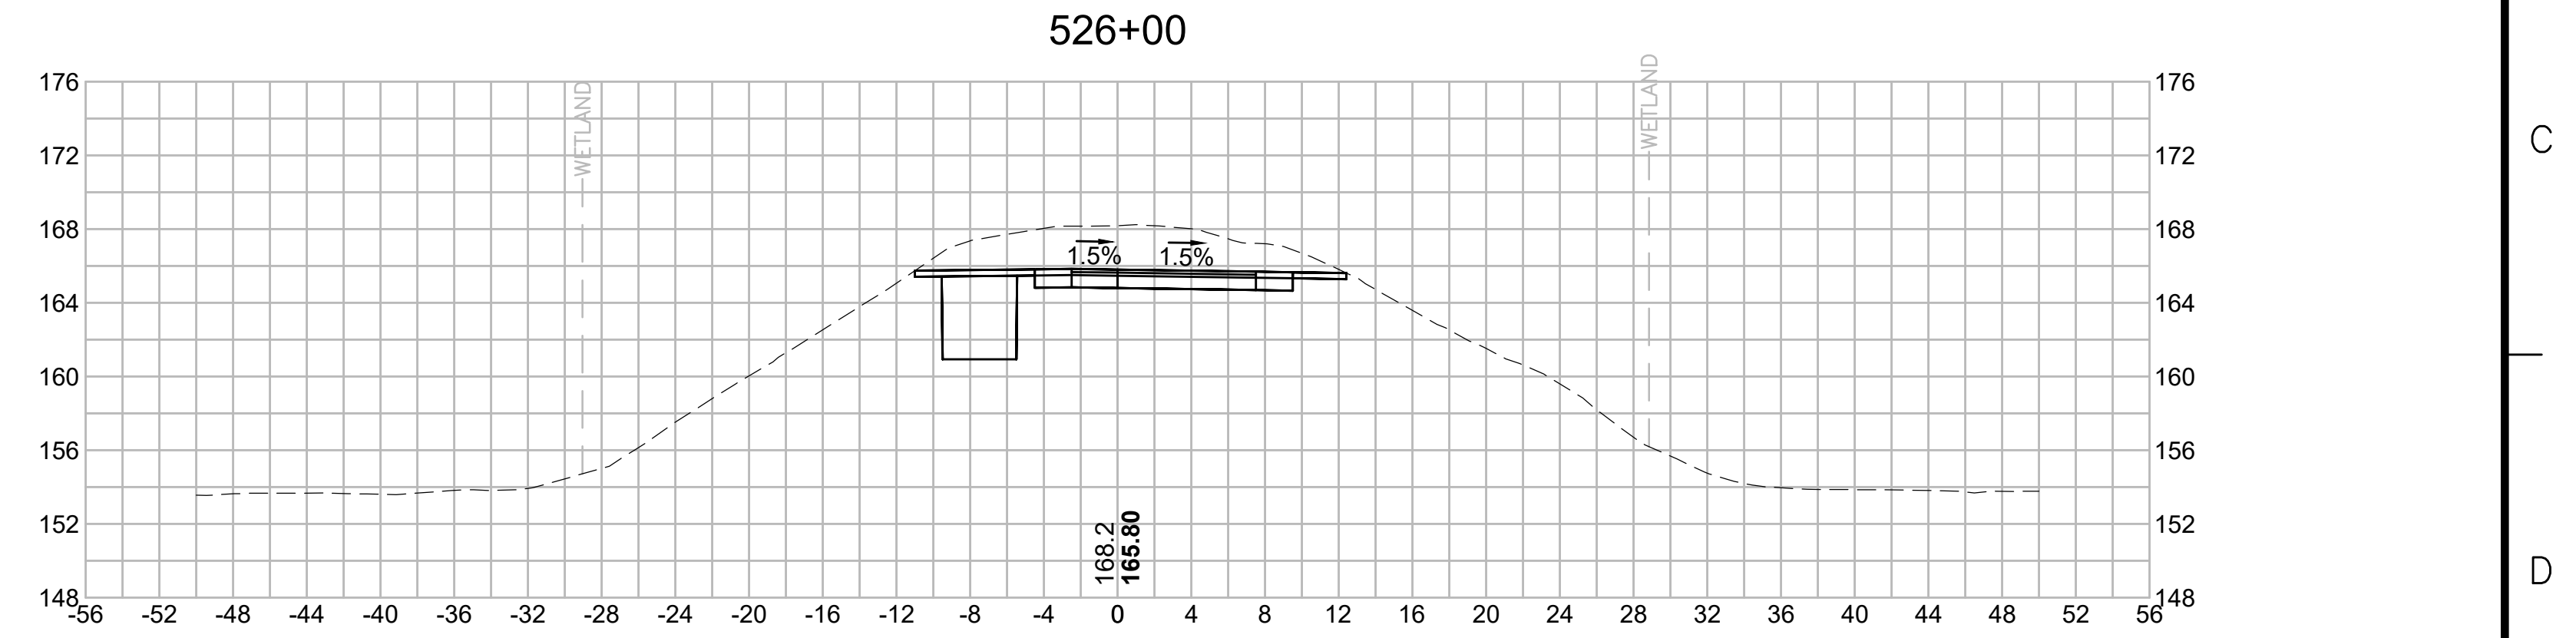
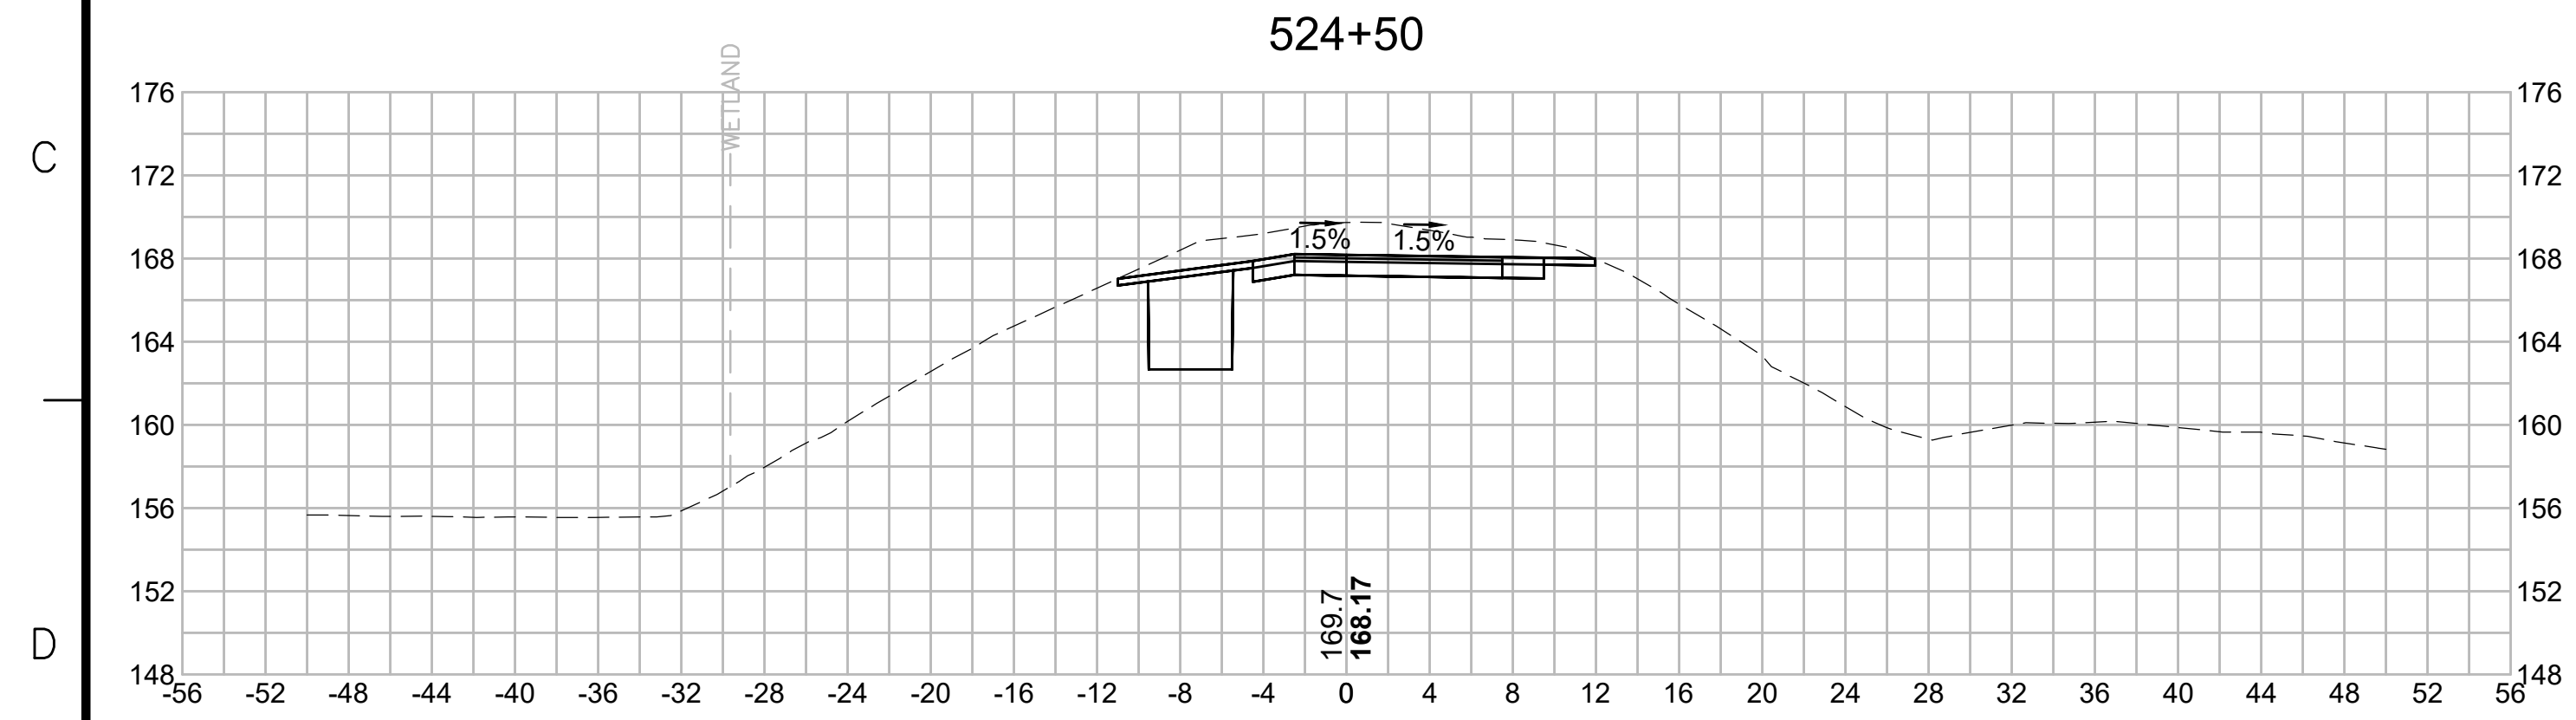
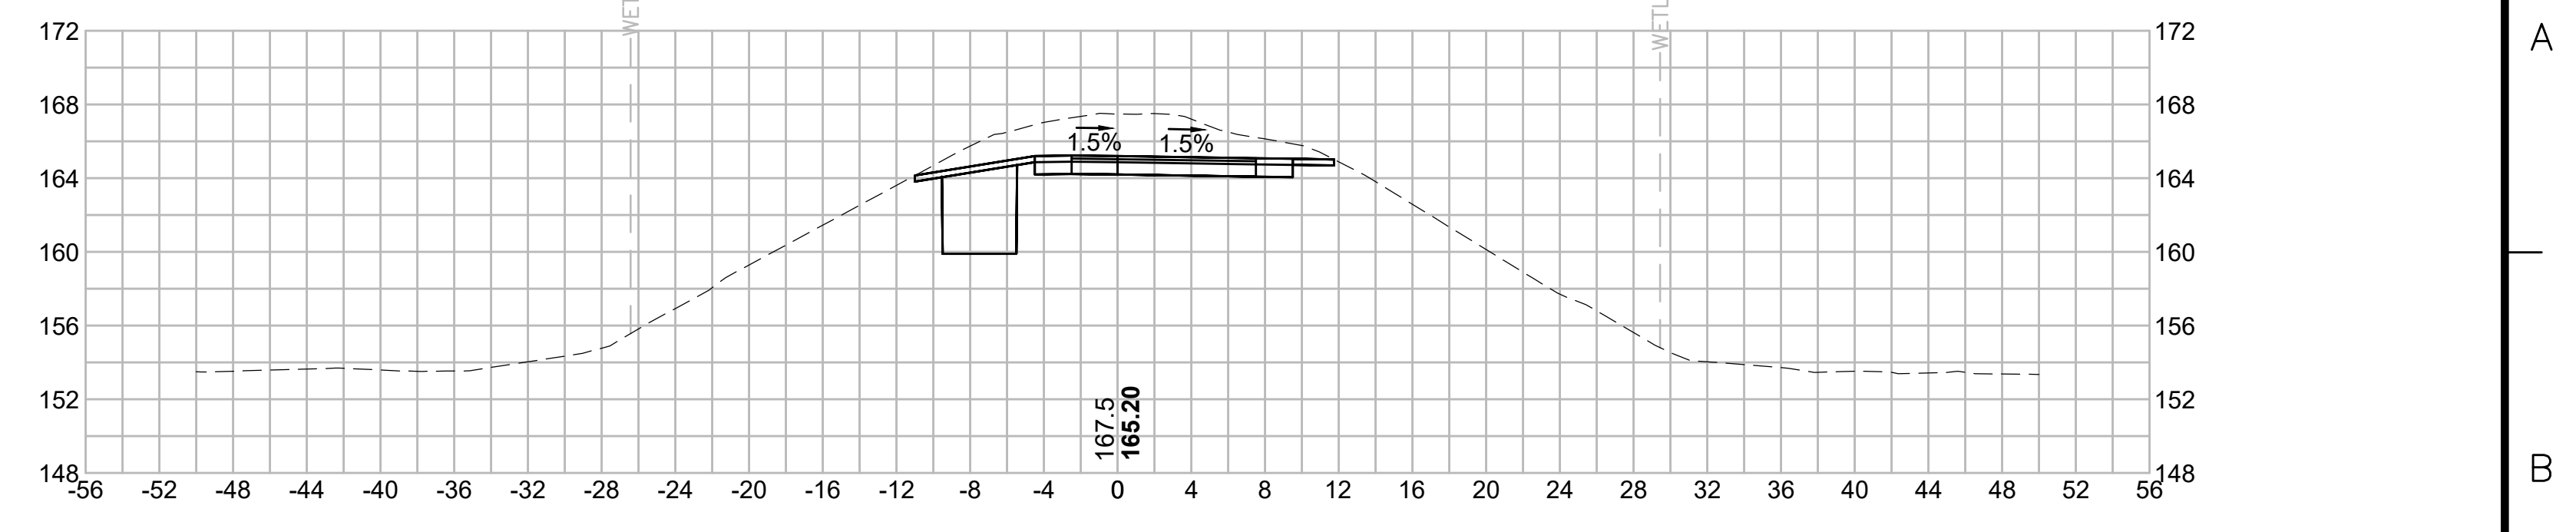
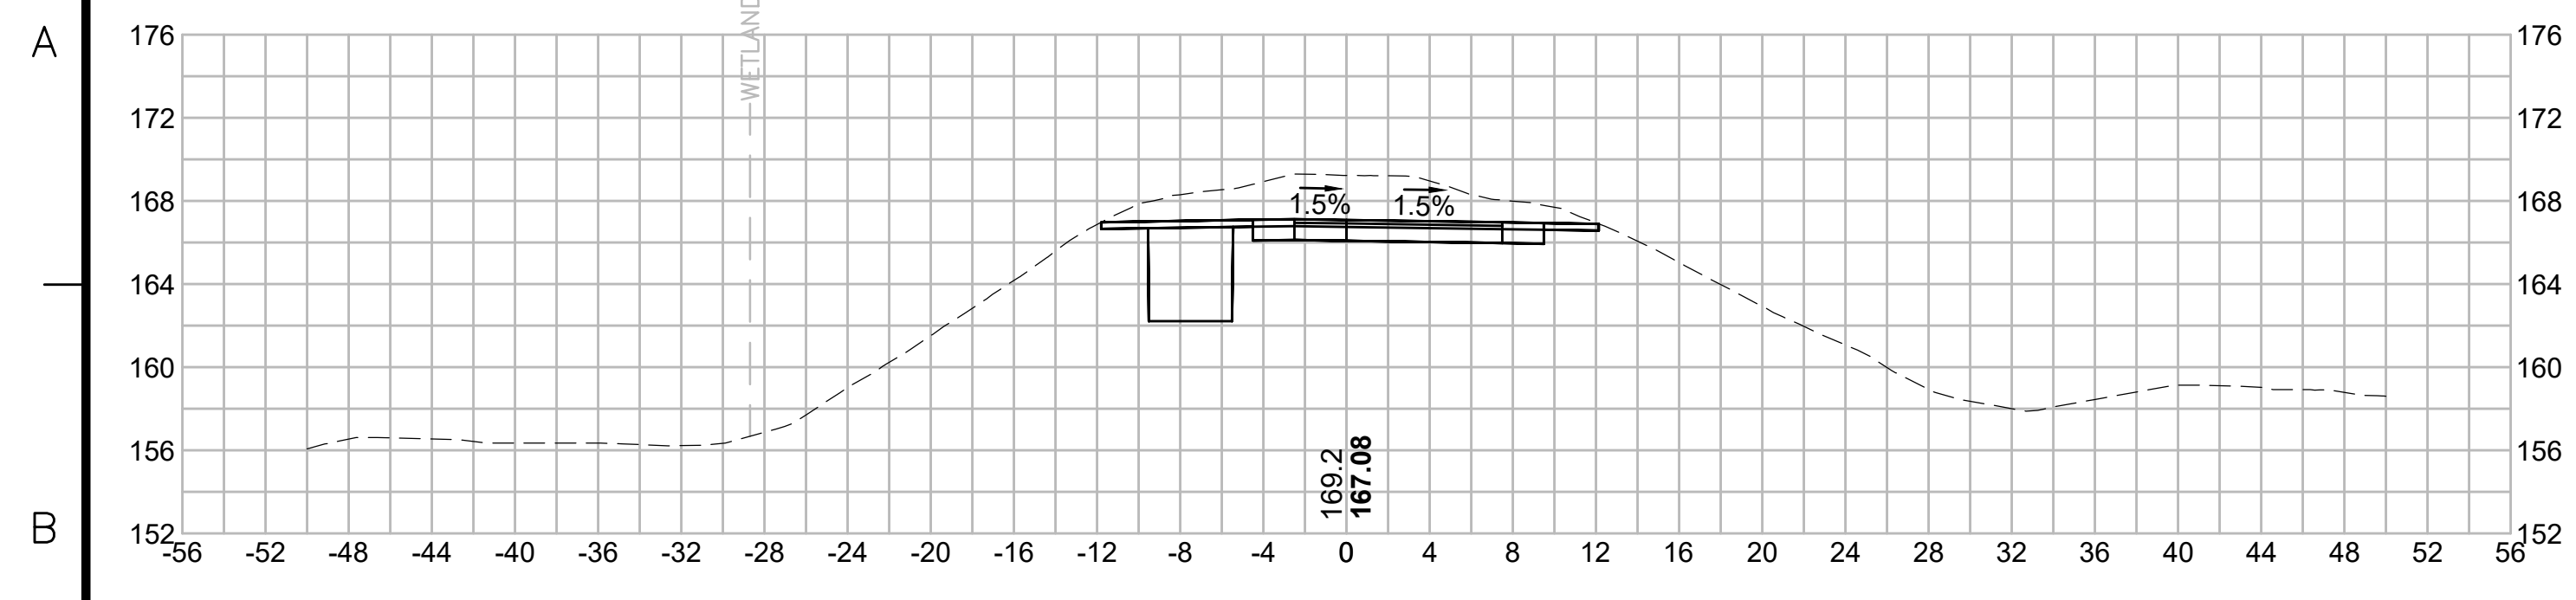


Vanasse Hangen Brustlin, Inc.  
101 Walnut St., PO Box 9151  
Watertown, MA 02472  
617.294.1770 FAX 617.924.2286

N.O.	DESCRIPTION	BY	DATE	APPR.
	REVISION			
<b>EVERSOURCE</b>				
SUDBURY-HUDSON TRANSMISSION RELIABILITY PROJECT				
HUDSON, STOW, MARLBOROUGH & SUDBURY MASSACHUSETTS				
CROSS SECTIONS				
PLAN 295 OF 349				
SCALE: unless noted 1"=8'	DATE FEB 2021	DRAWN MS	CHECK D. SK	APPR. MES
	DRAWING NO.	REV.		

1 2 3 4 5 6 7 8 9 10 11

1 2 3 4 5 6 7 8 9 10 11

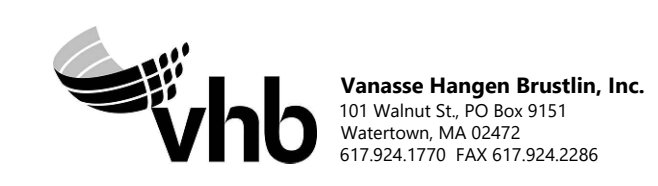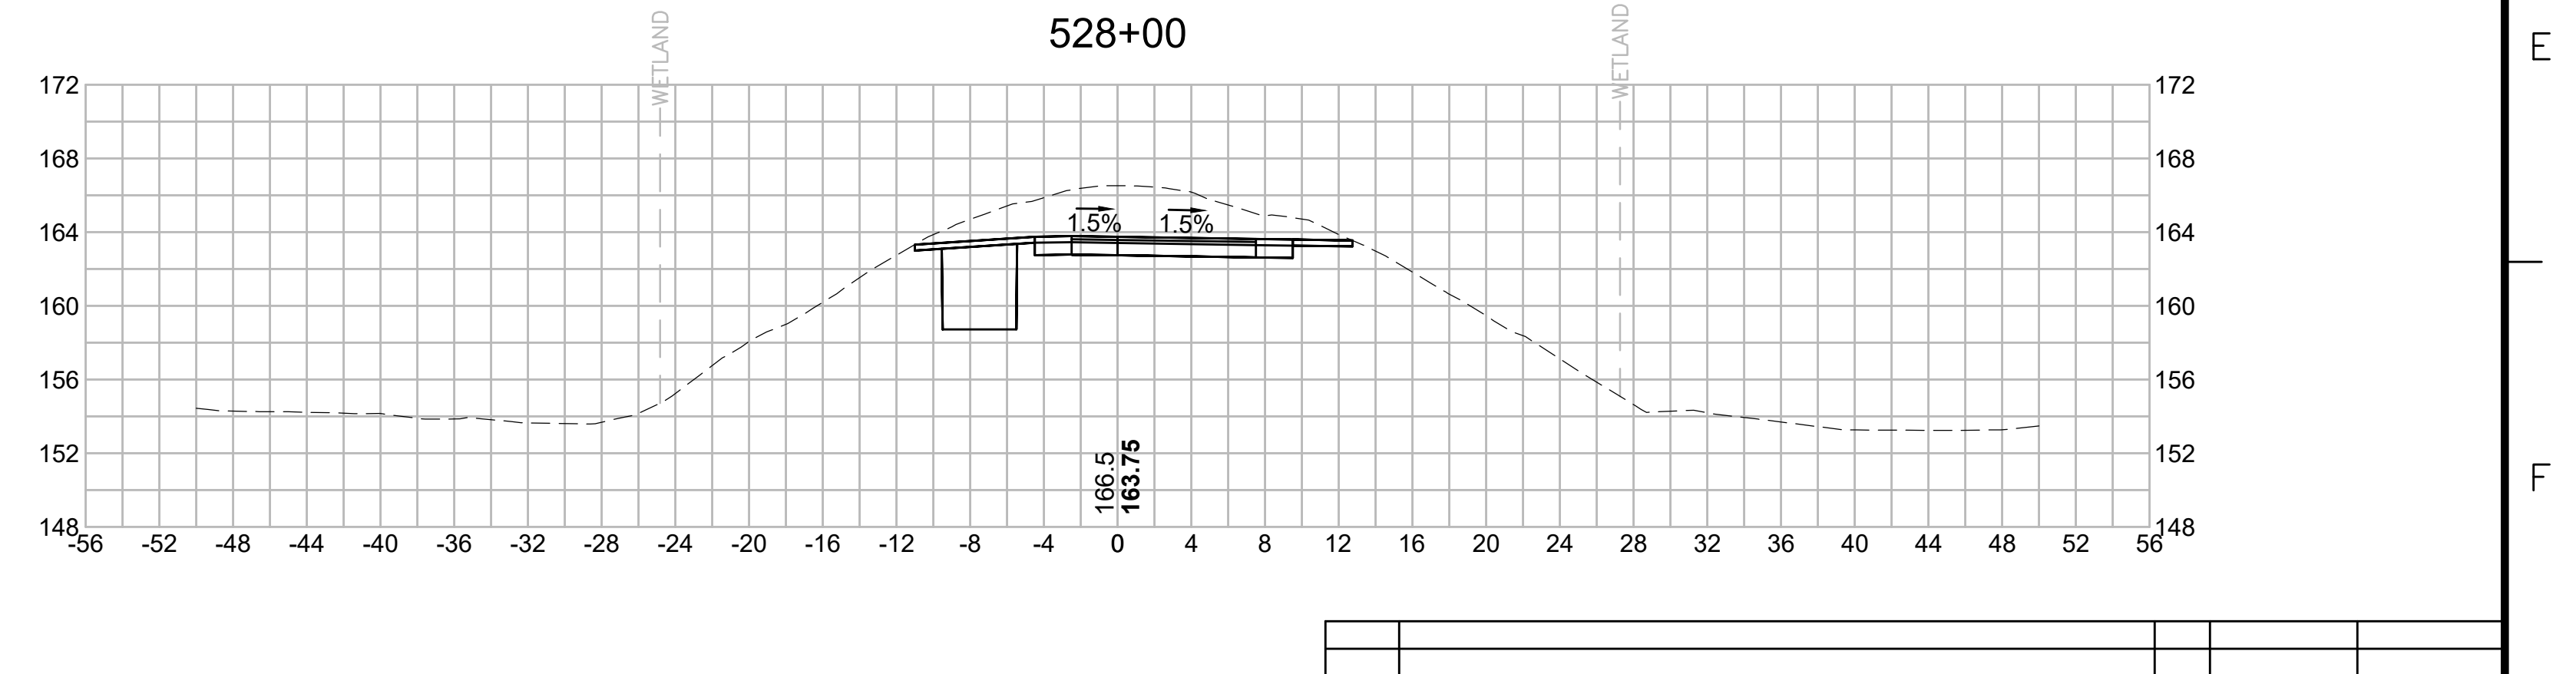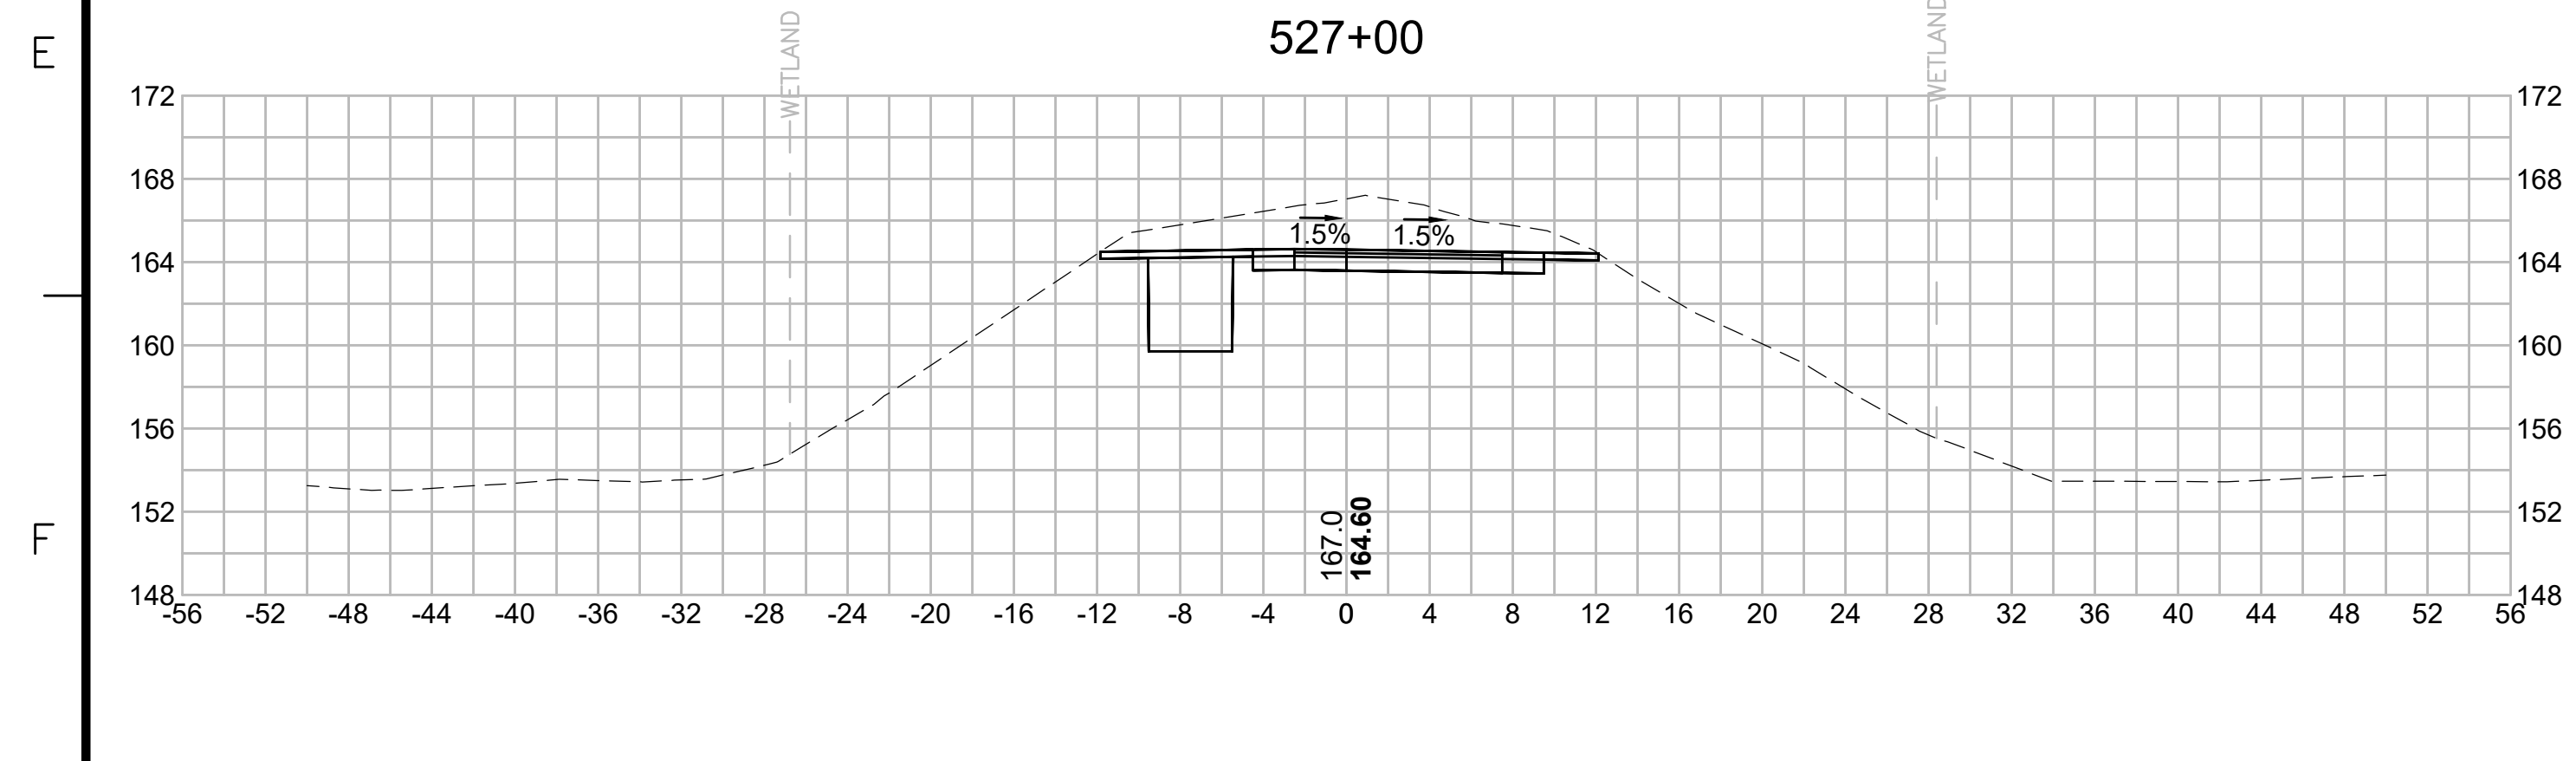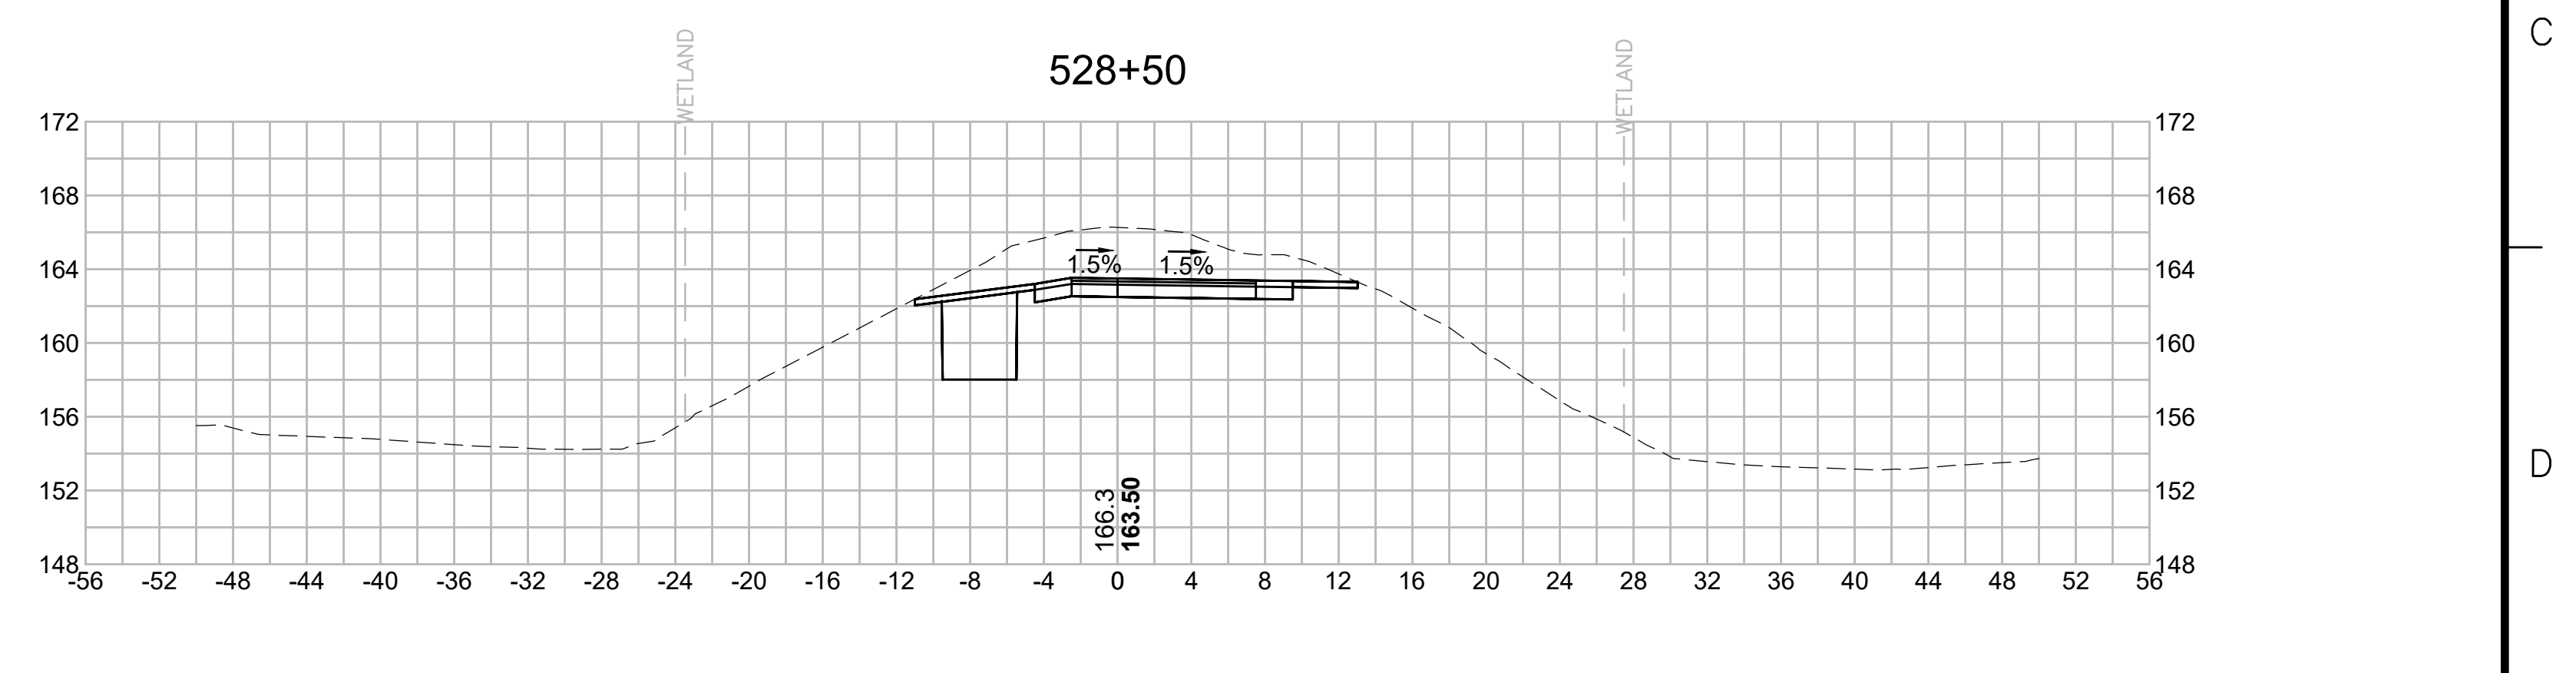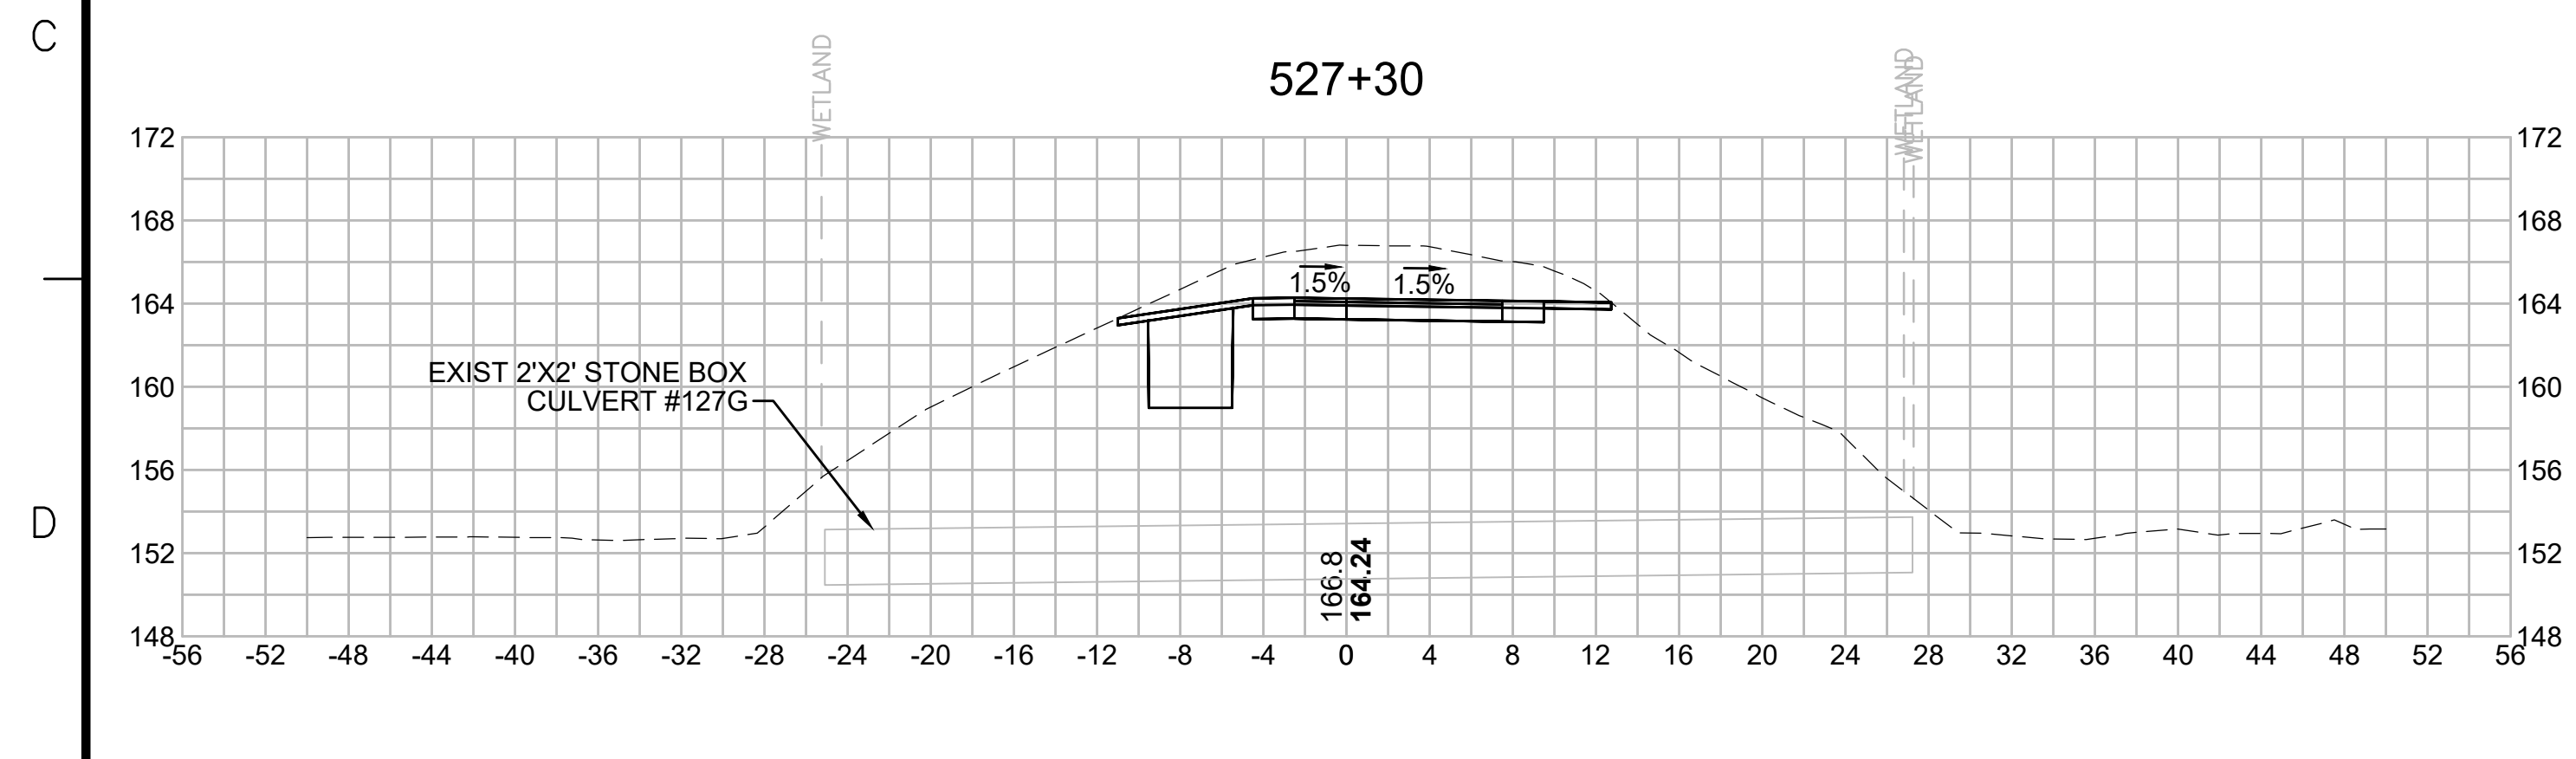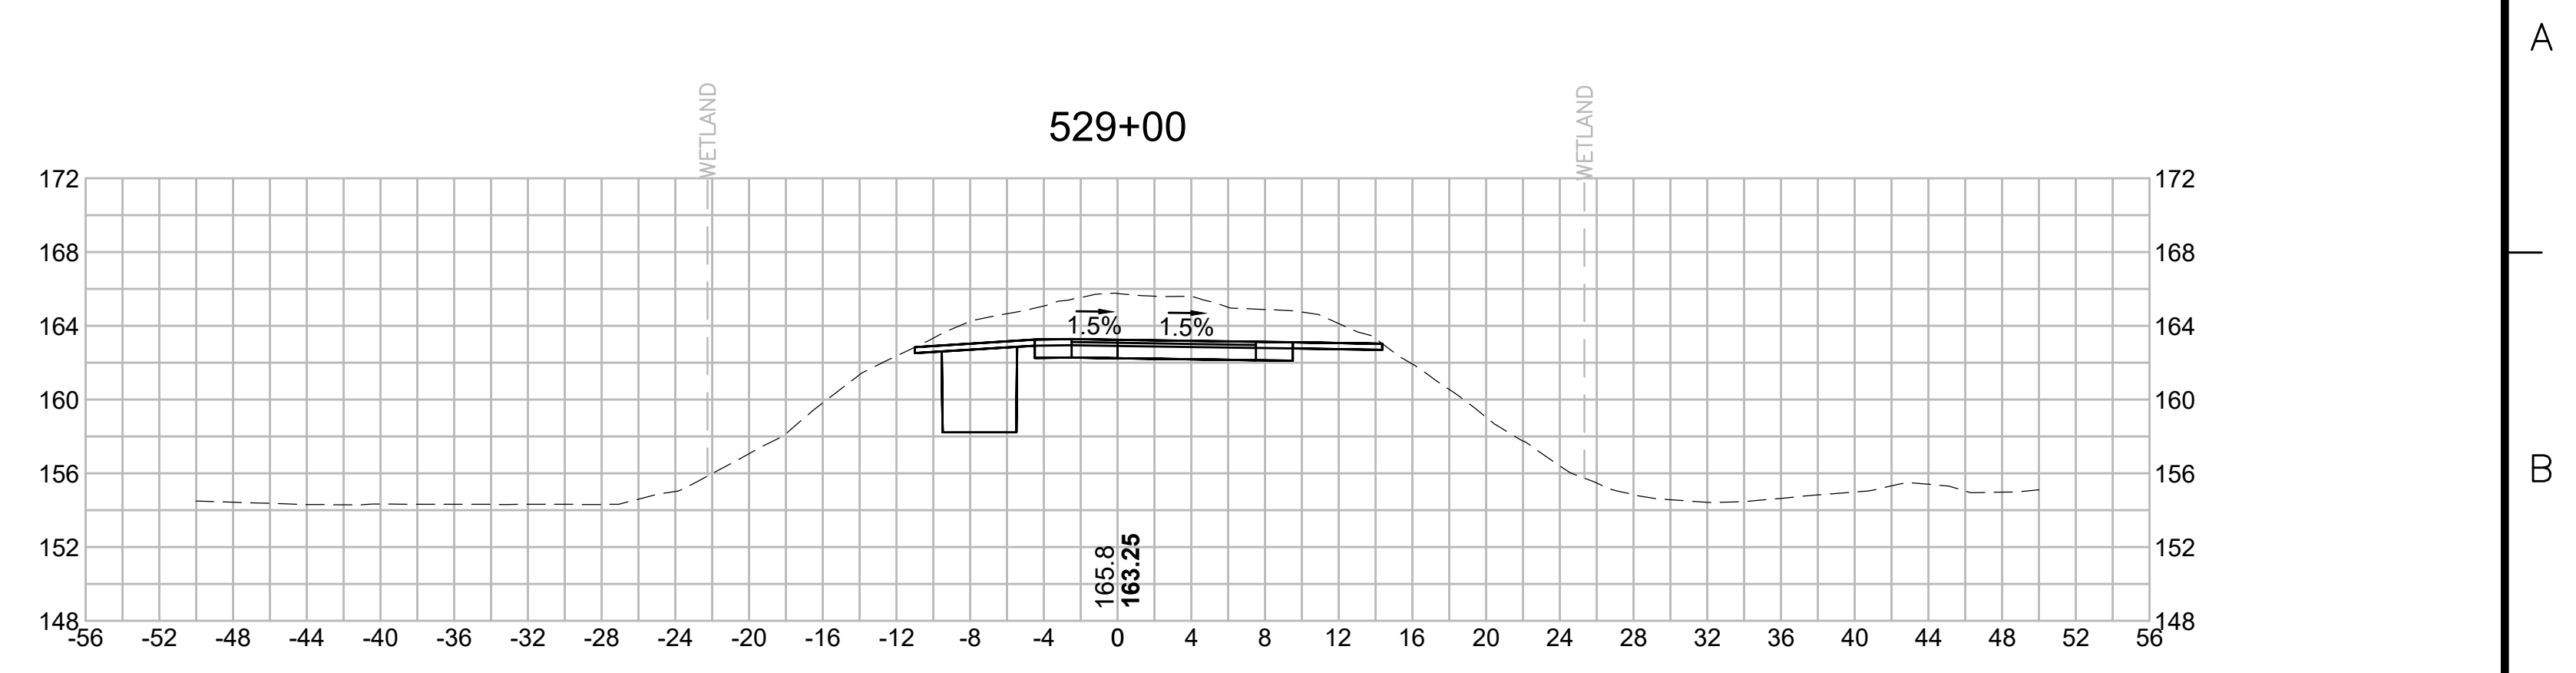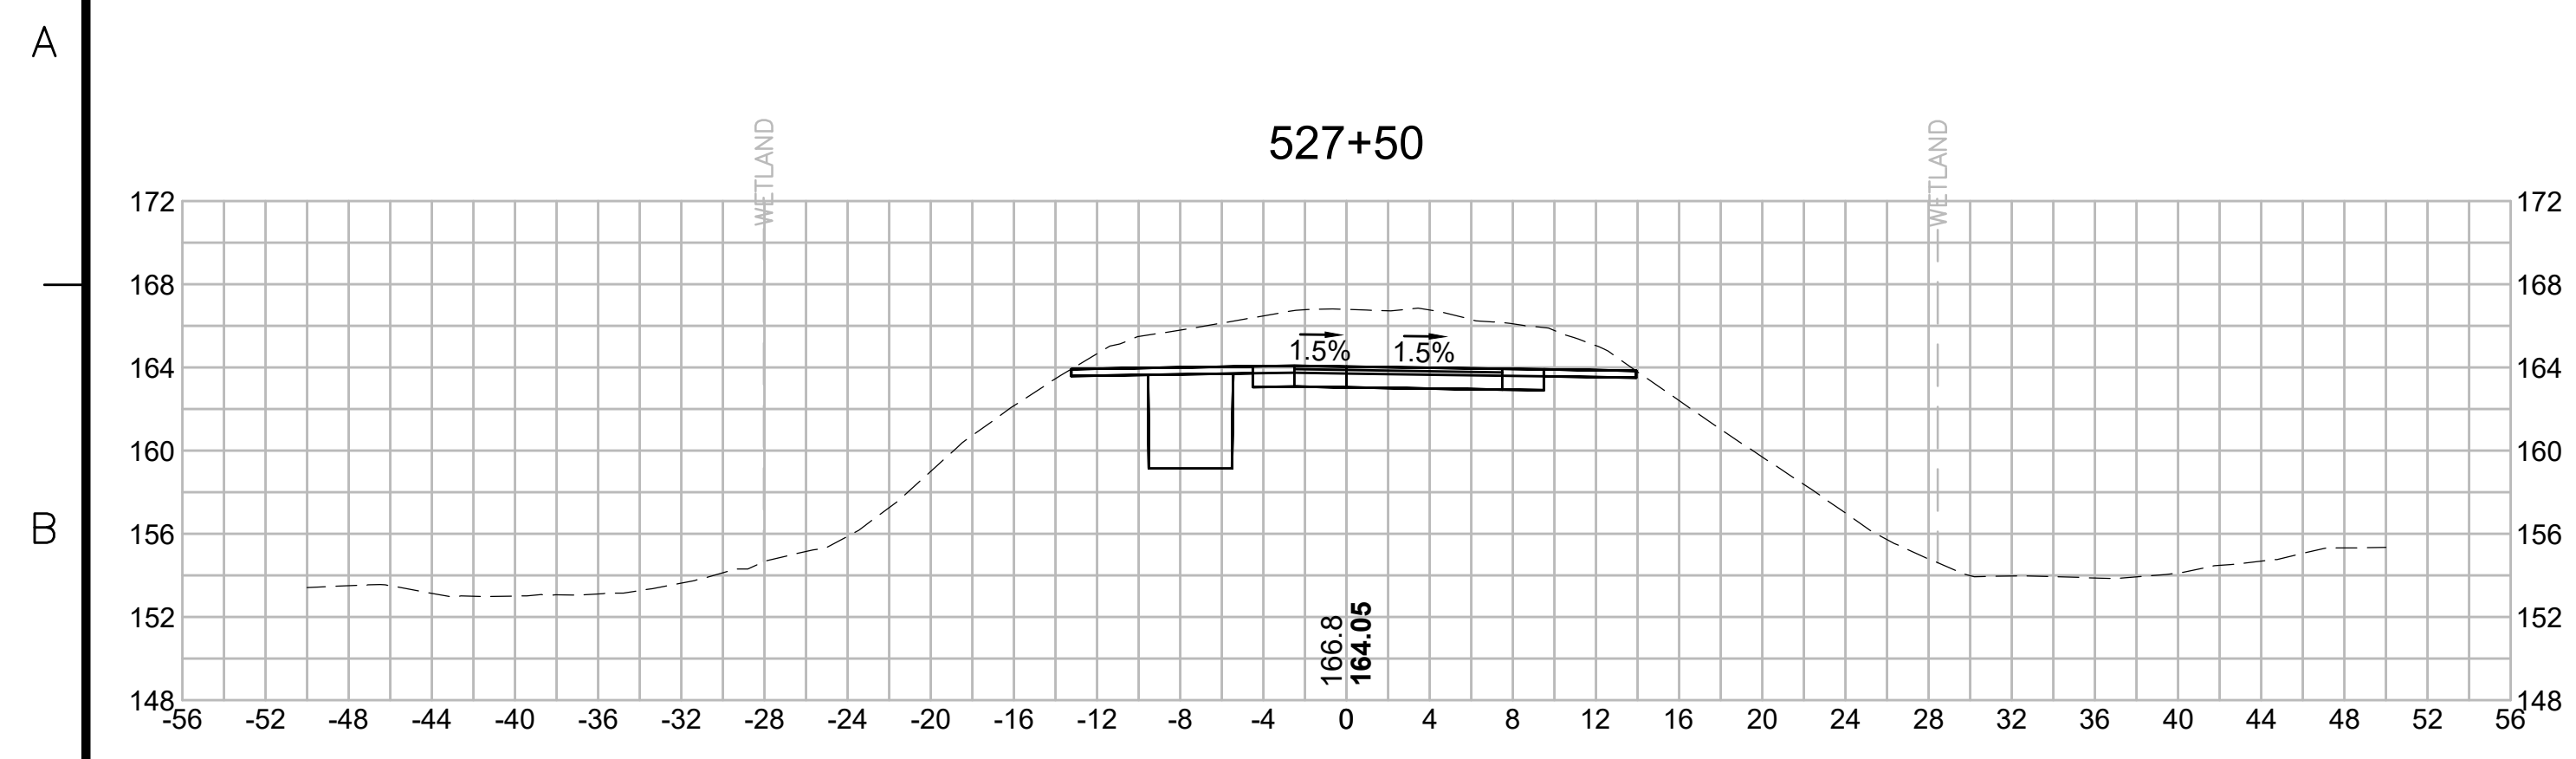

N.O.	DESCRIPTION	BY	DATE	APPR.
	REVISION			
<b>EVERSOURCE</b>				
SUDBURY-HUDSON TRANSMISSION RELIABILITY PROJECT				
HUDSON, STOW, MARLBOROUGH & SUDBURY MASSACHUSETTS				
CROSS SECTIONS				
PLAN 296 OF 349				
SCALE: unless noted 1"=8'	DATE FEB 2021	DRAWN MS	CHECKED SK	APPROVED MES
DRAWING NO.	REV.			

1 2 3 4 5 6 7 8 9 10 11

1 2 3 4 5 6 7 8 9 10 11

A

B

C

D

E

F

G

A

B








C

D

E

F

G

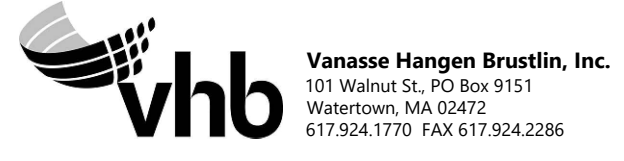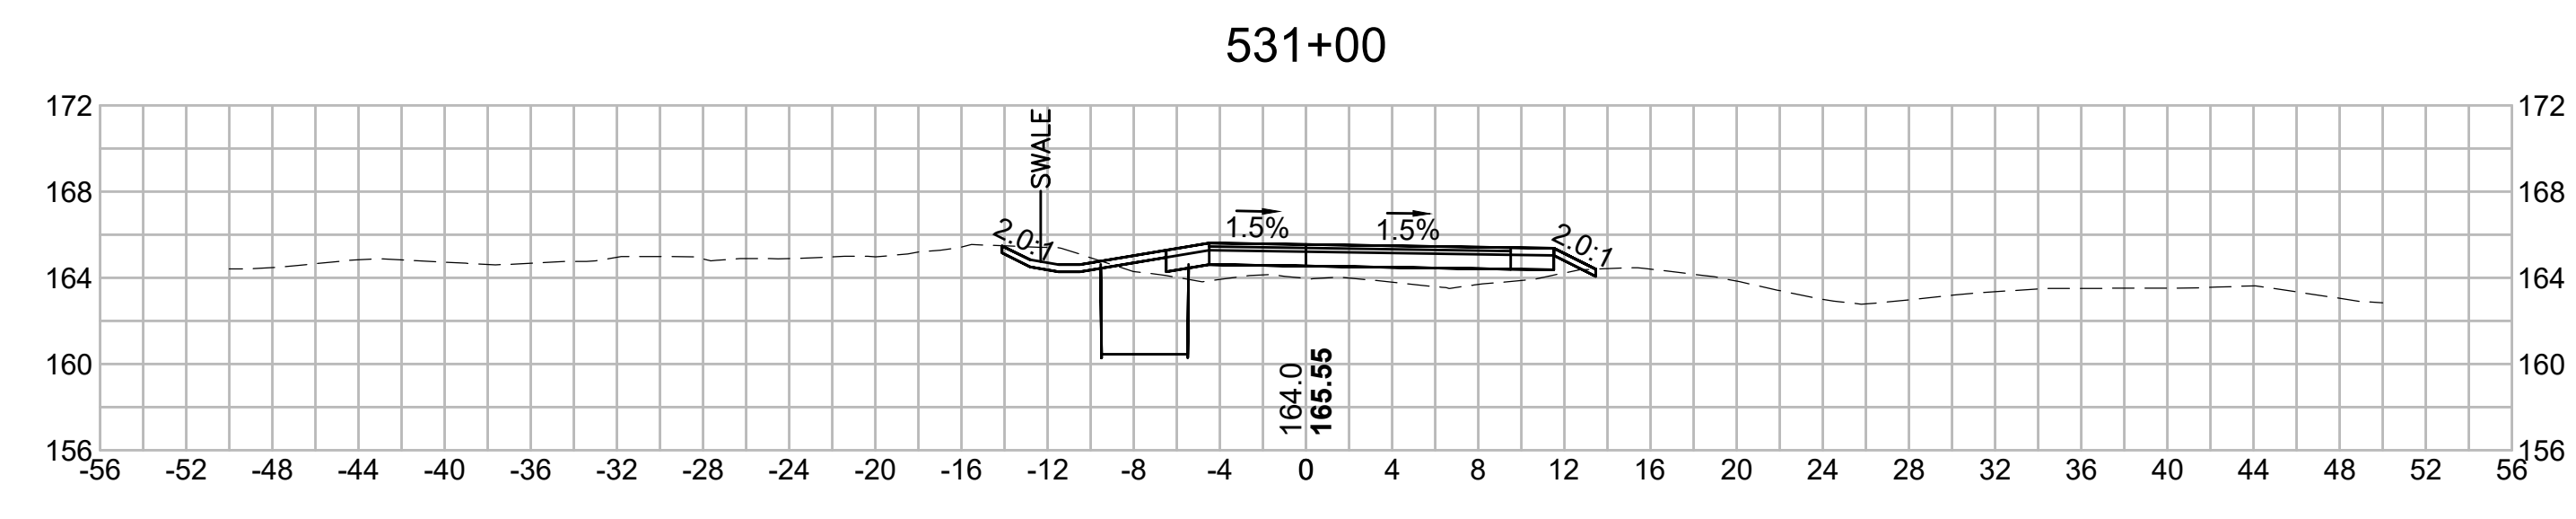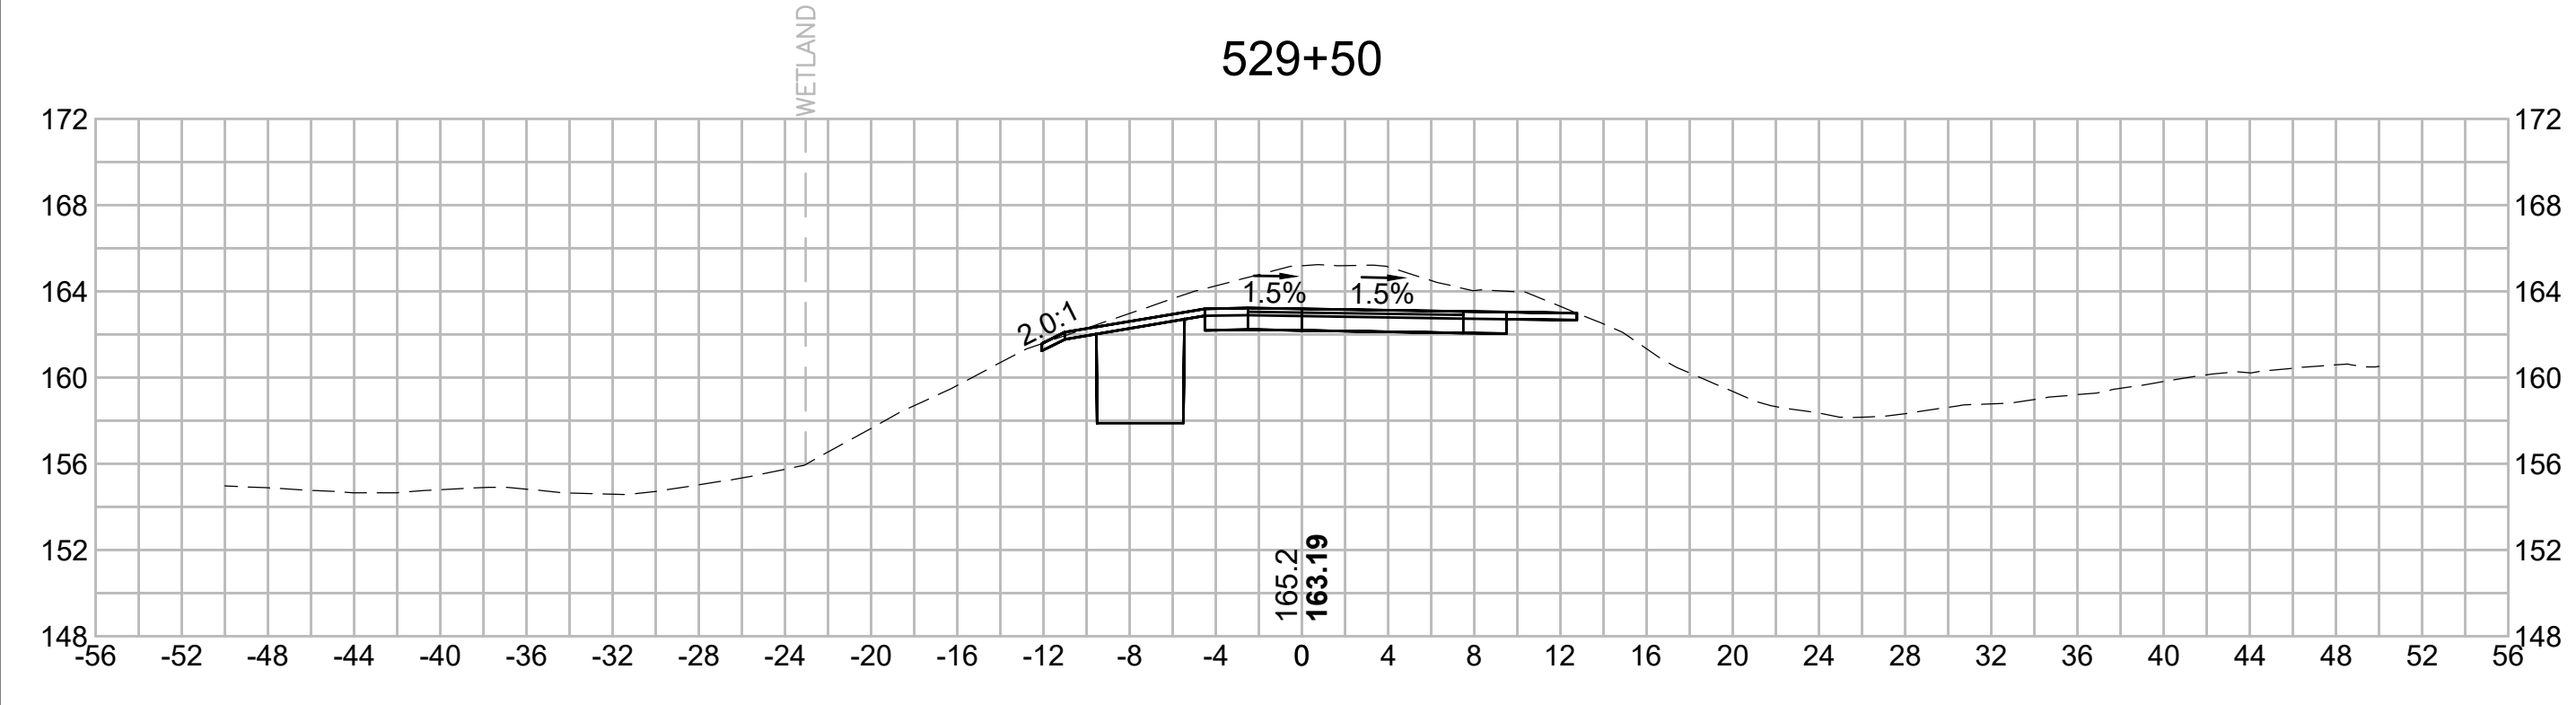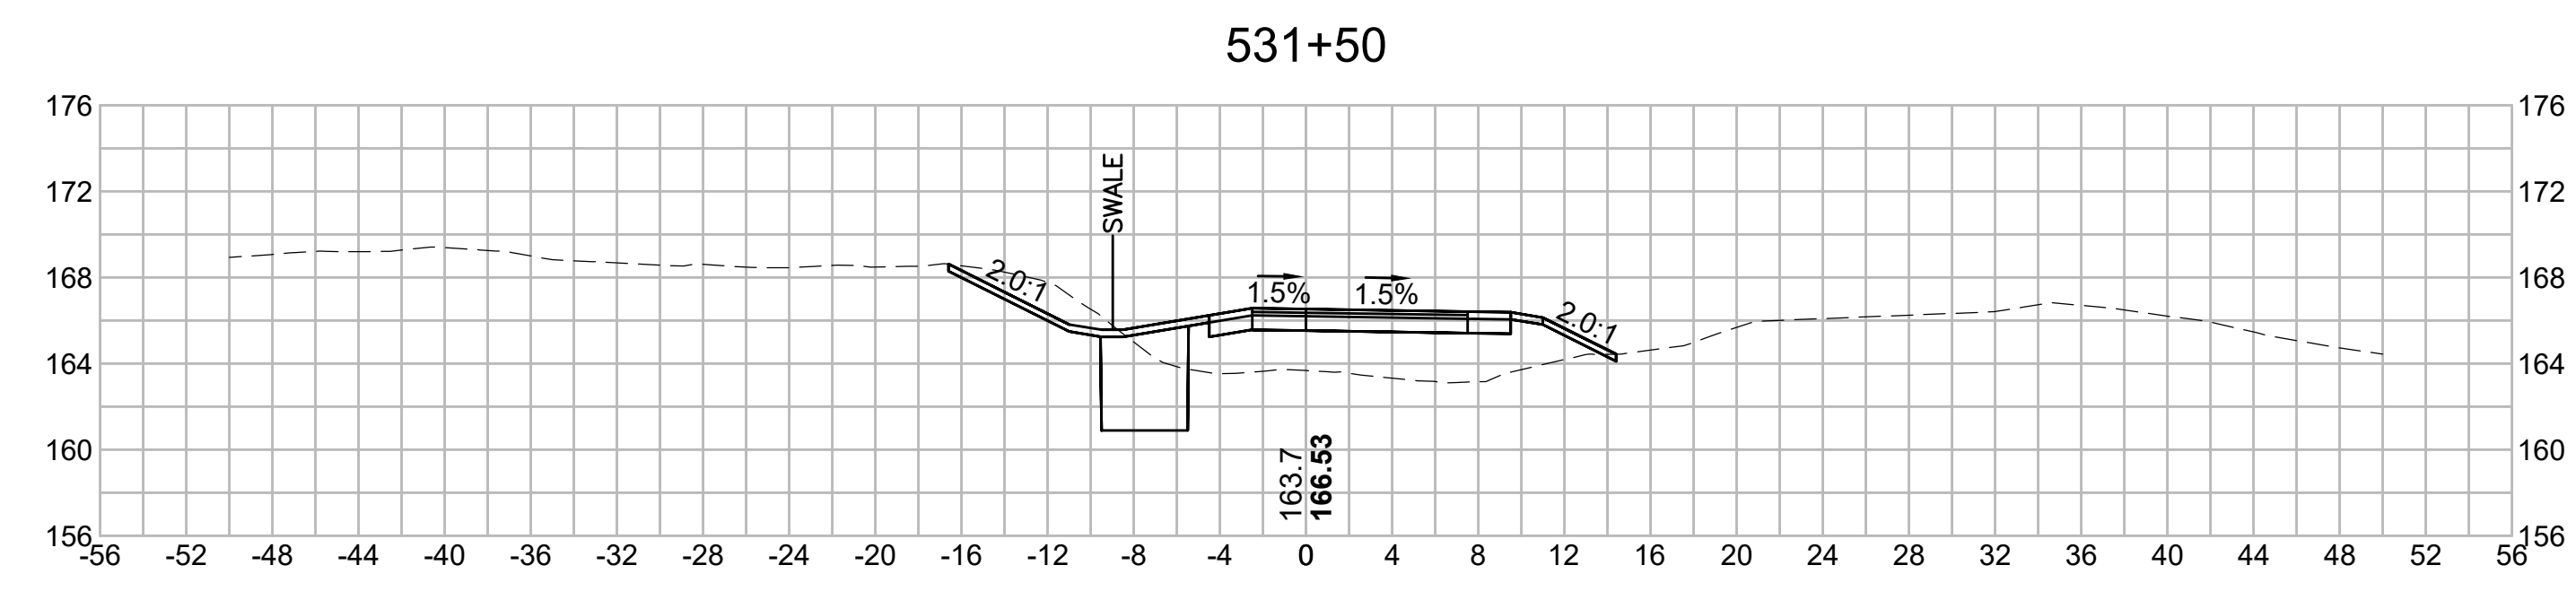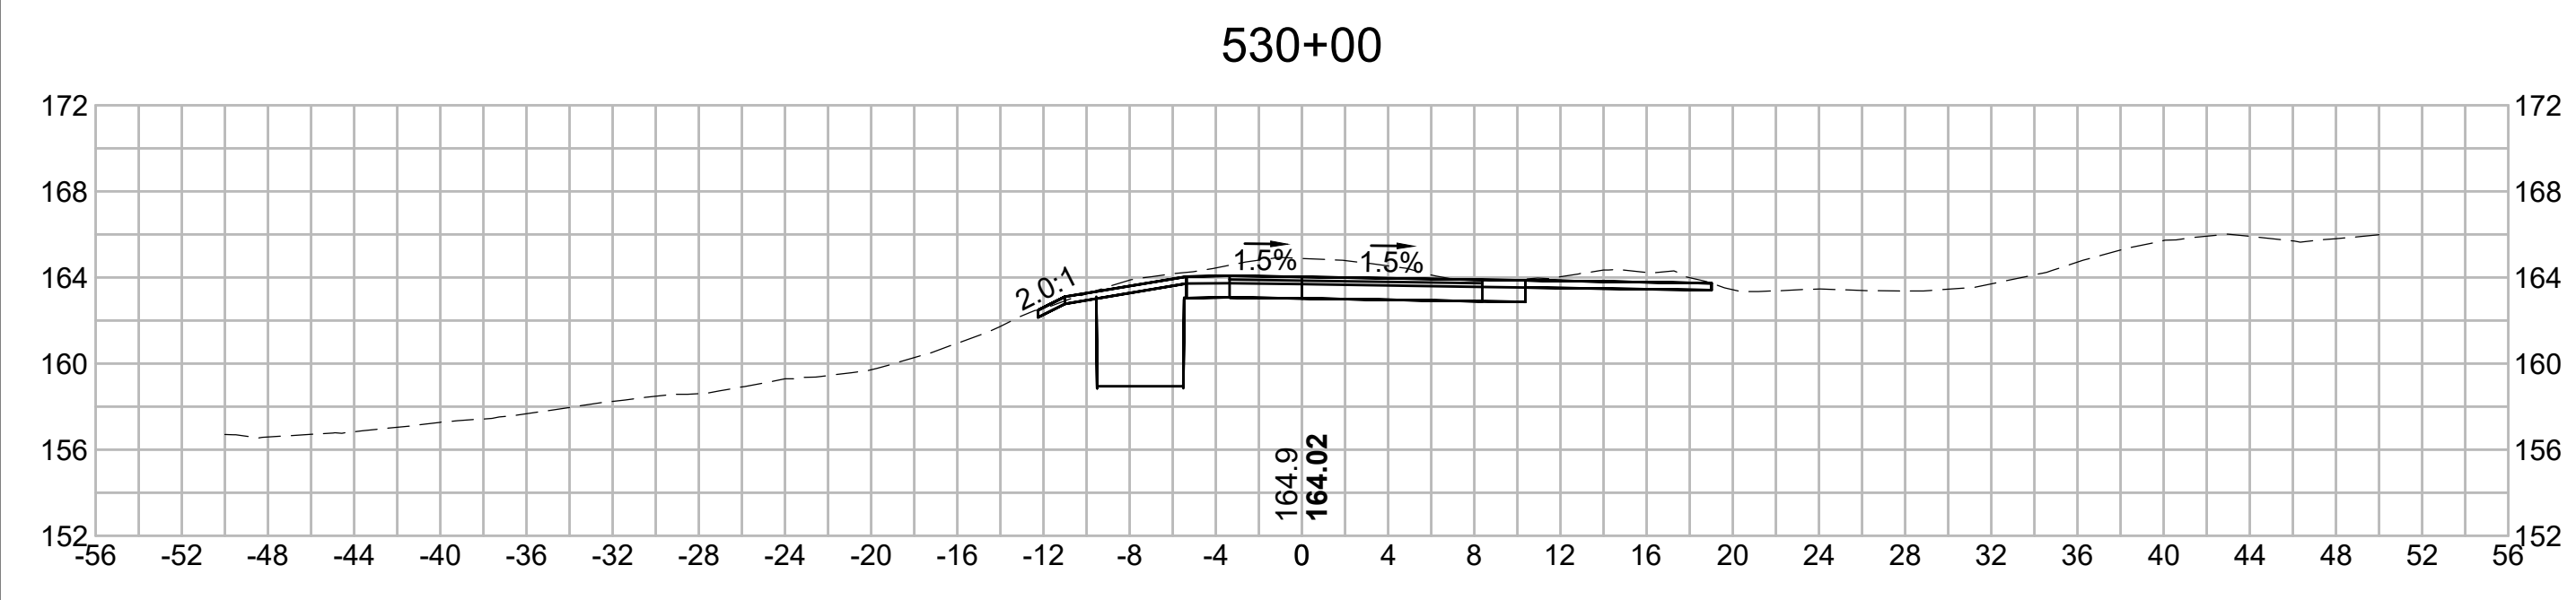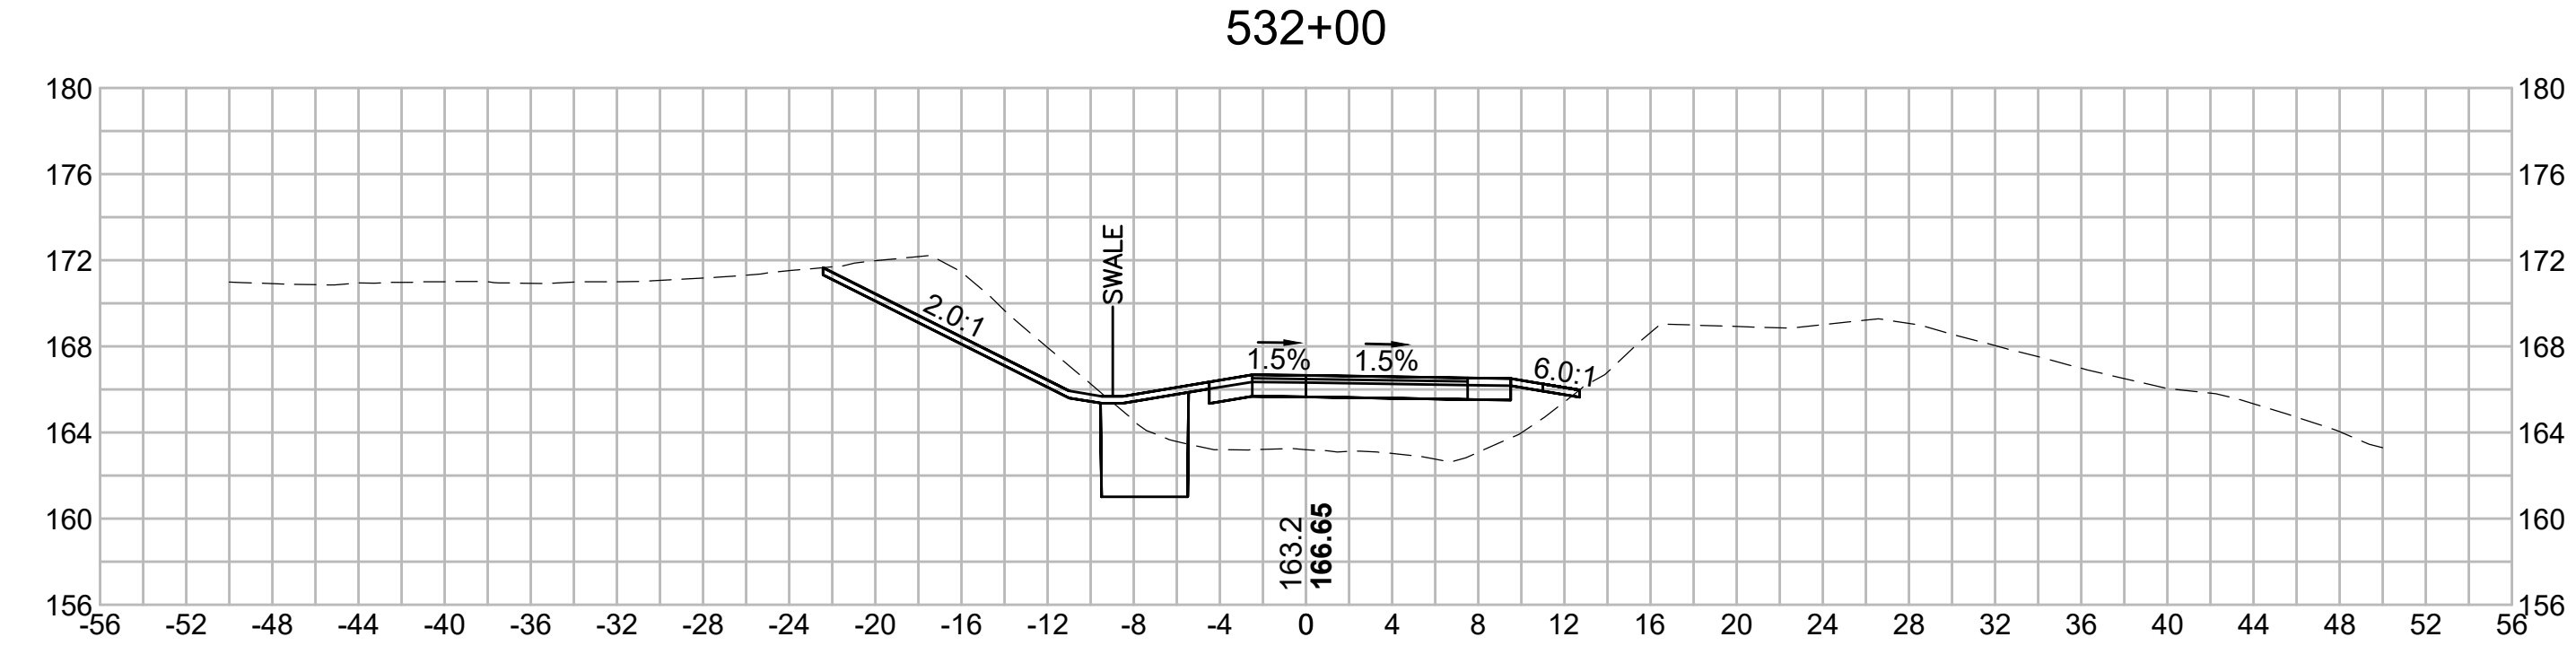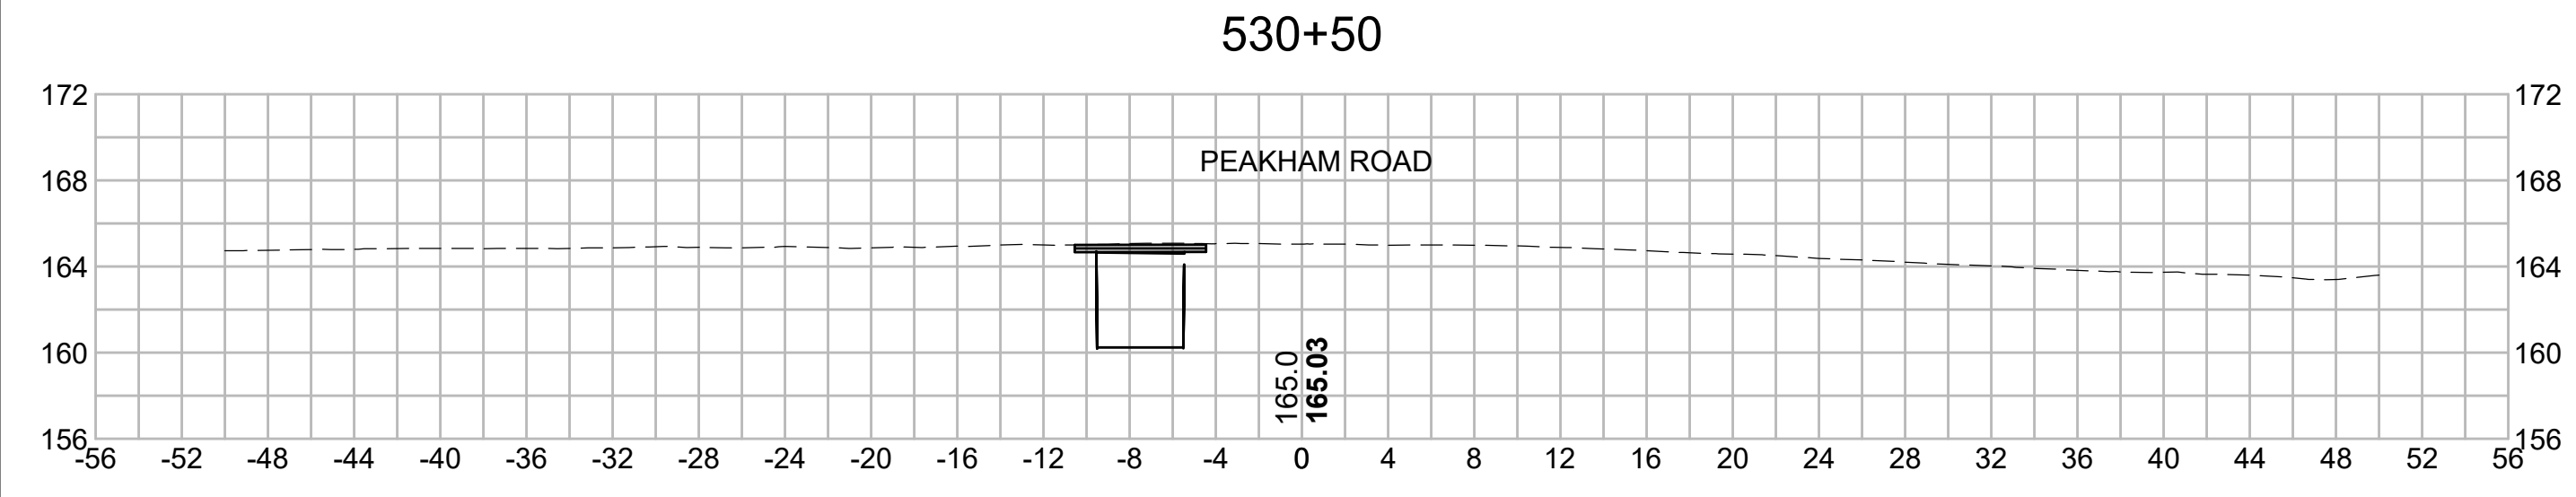

N O.	DESCRIPTION	BY	DATE	APPR.
	REVISION			

## EVERSOURCE

SUDBURY-HUDSON TRANSMISSION RELIABILITY PROJECT  
 HUDSON, STOW, MARLBOROUGH & SUDBURY MASSACHUSETTS  
 CROSS SECTIONS







PLAN 297 OF 349

SCALE: unless noted 1"=8'	DATE FEB 2021	DRAWN MS	C H'K D. SK	APP R. MES	DRAWING NO. REV.
------------------------------	------------------	-------------	----------------	---------------	---------------------


1 2 3 4 5 6 7 8 9 10 11



1 2 3 4 5 6 7 8 9 10 11

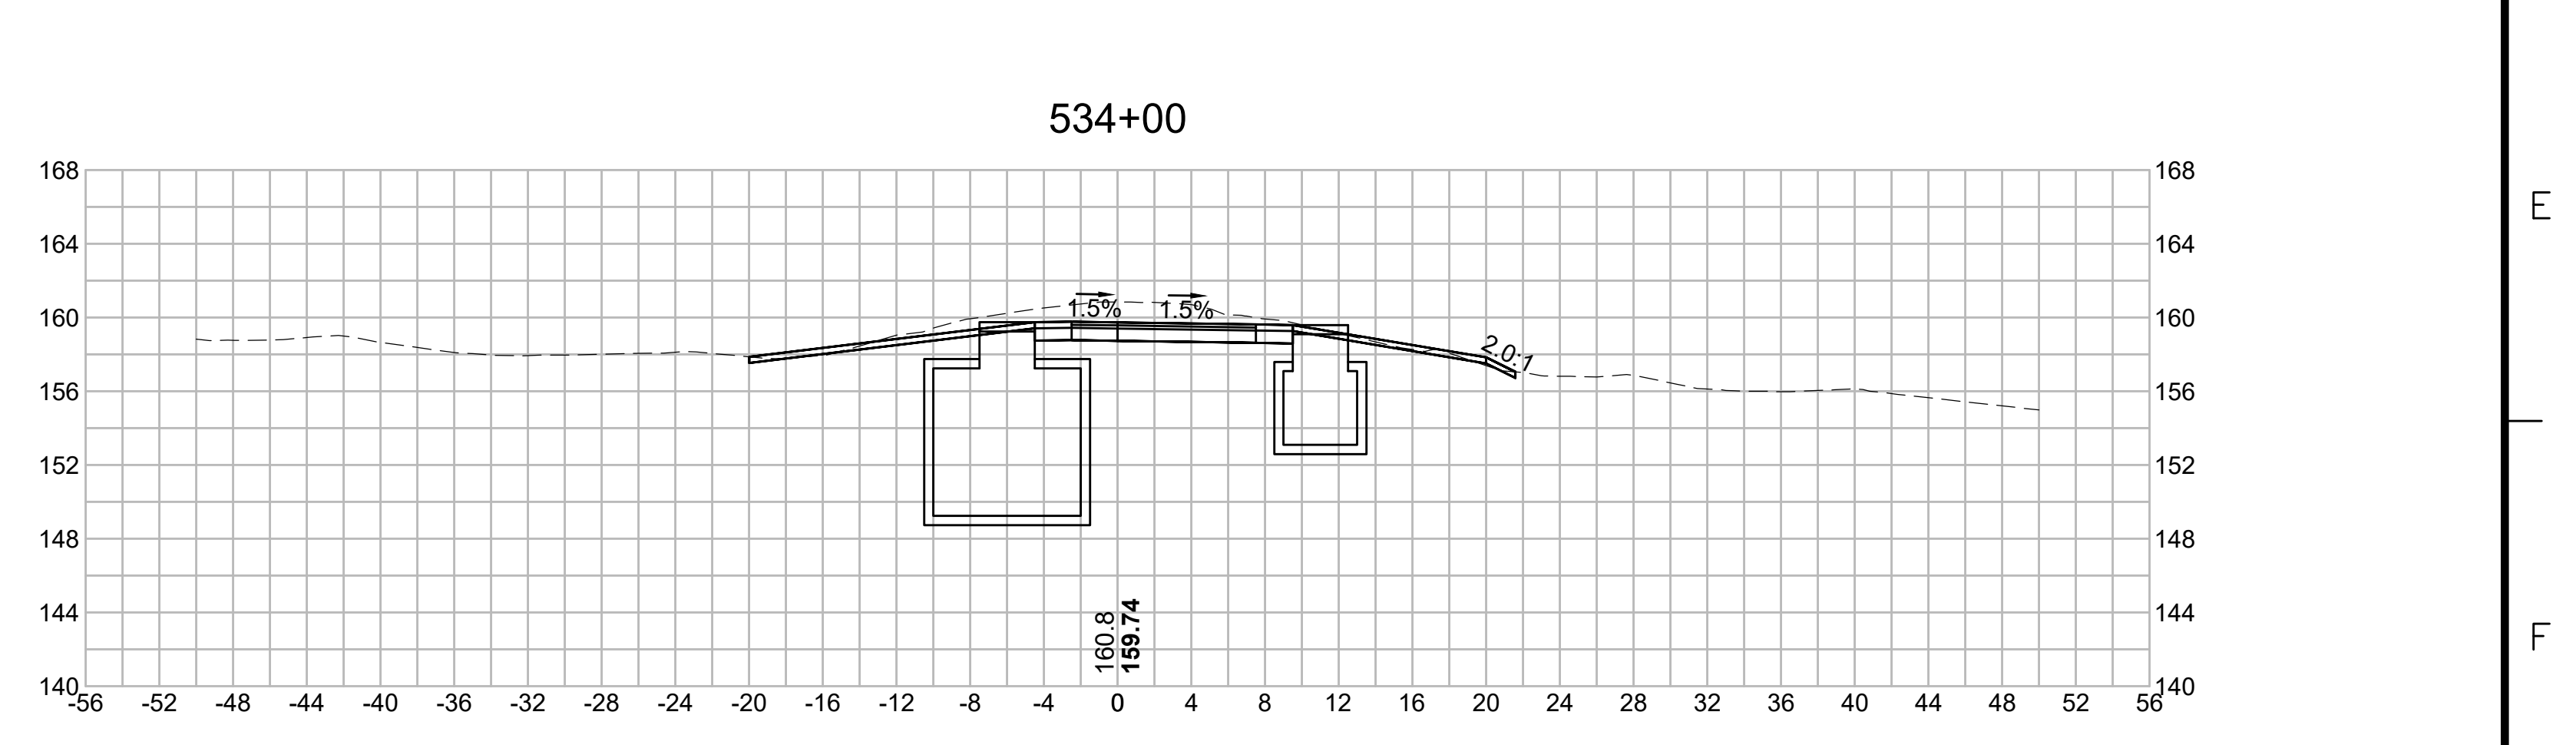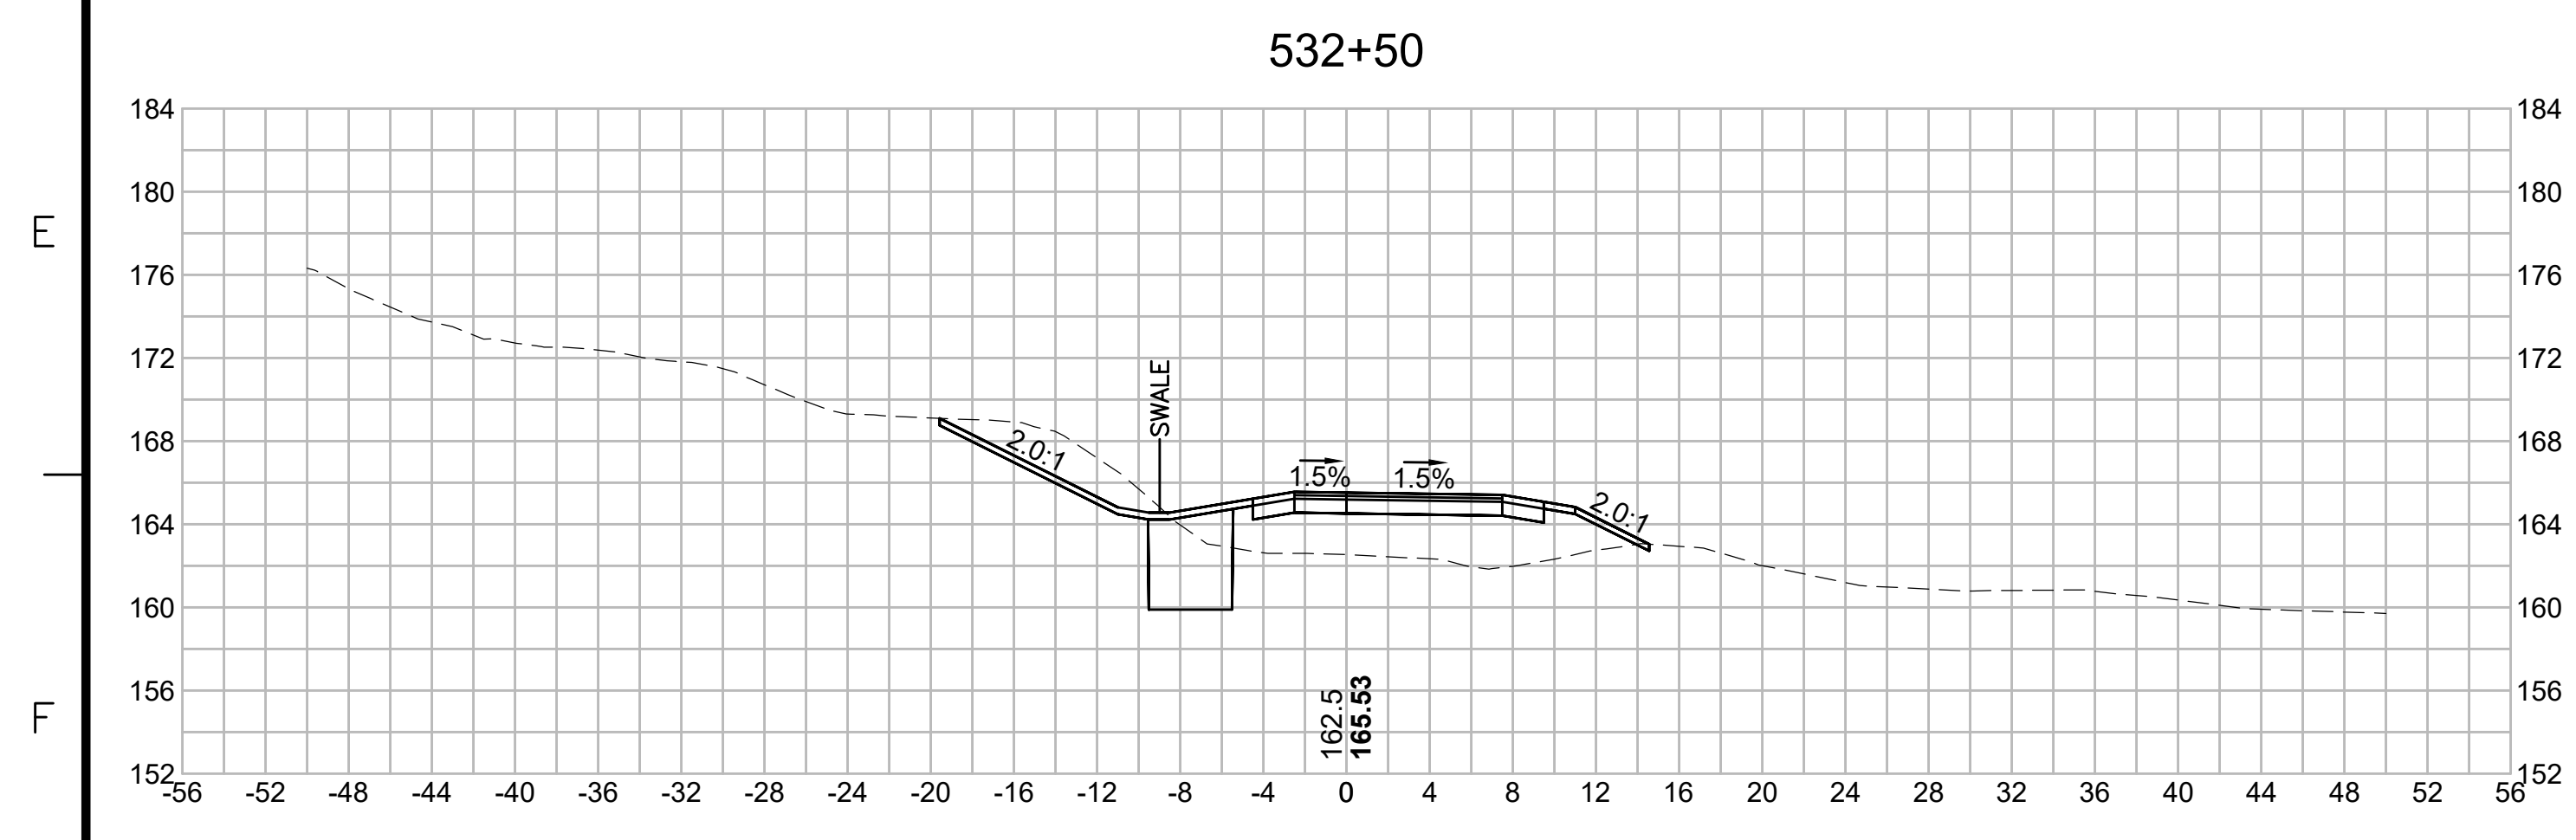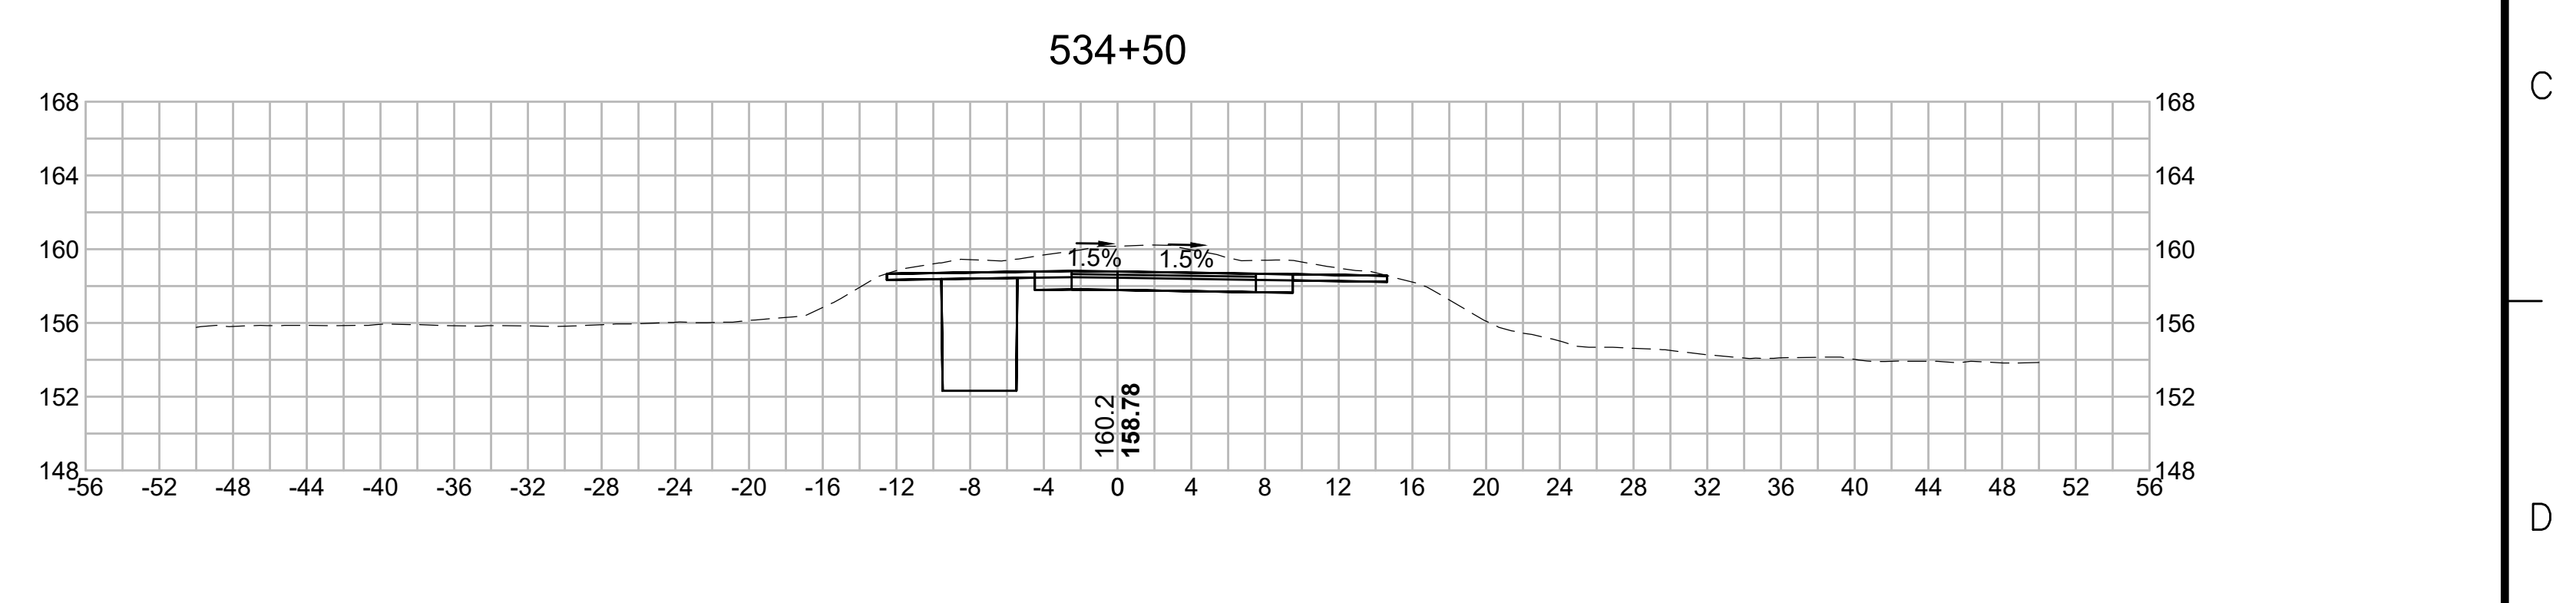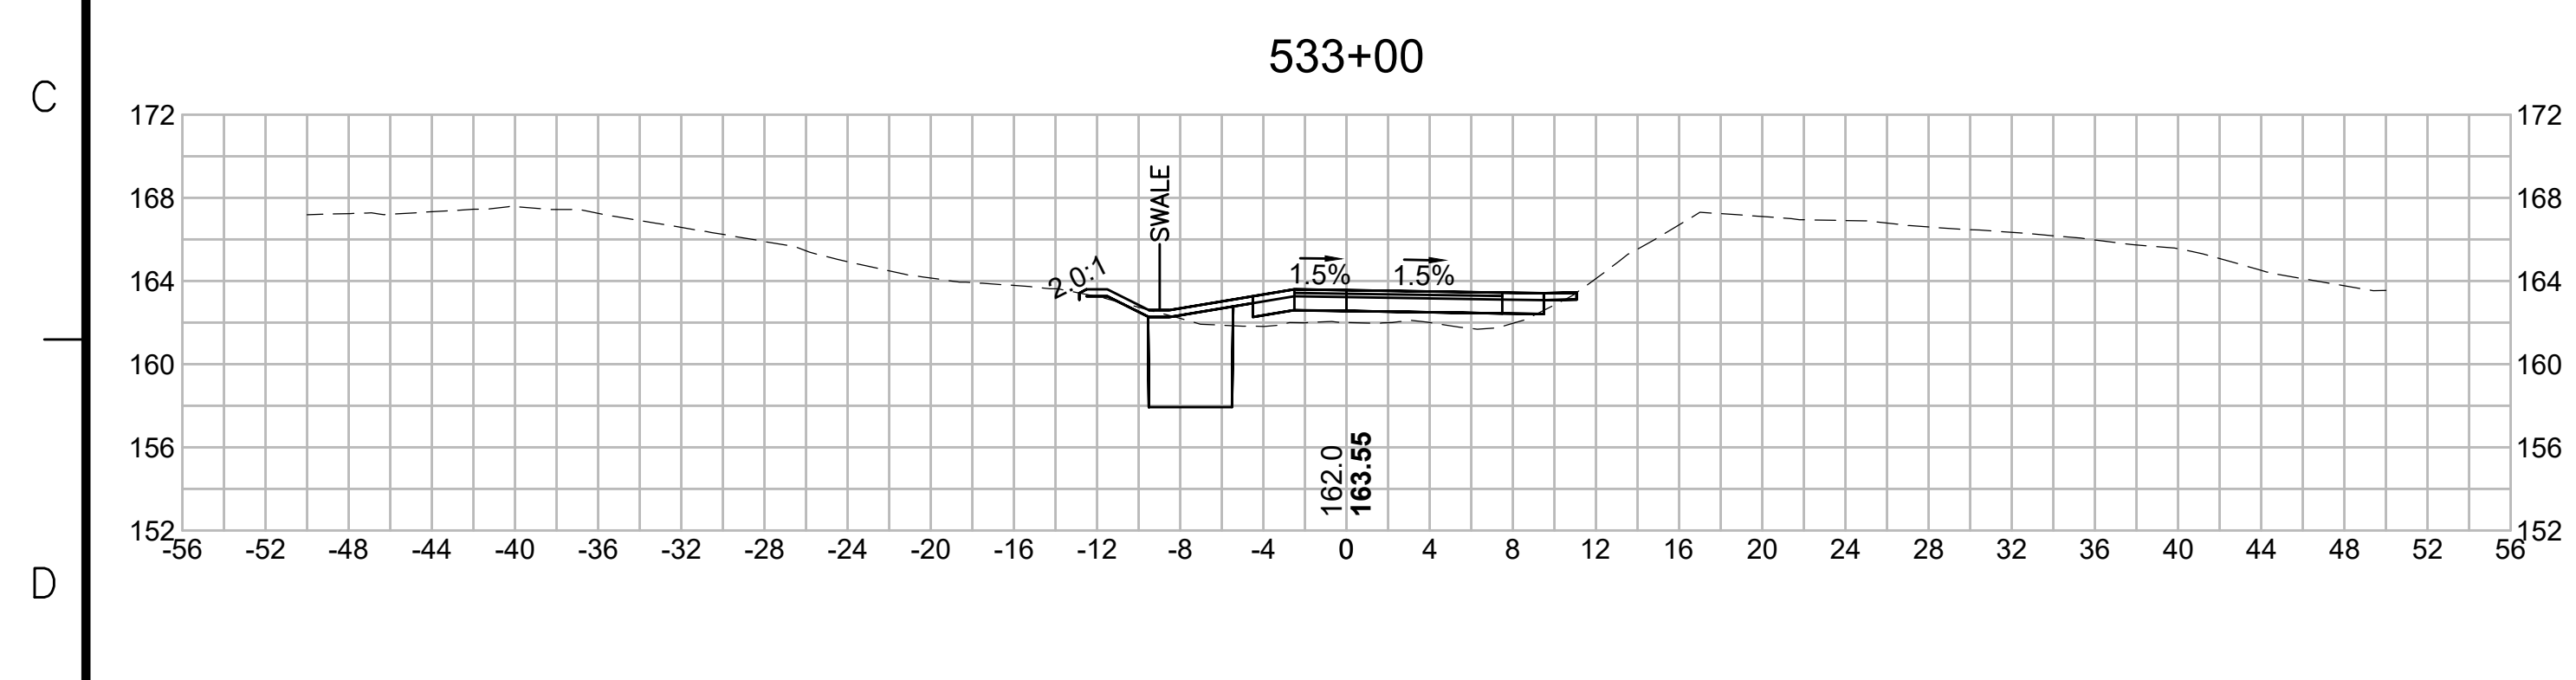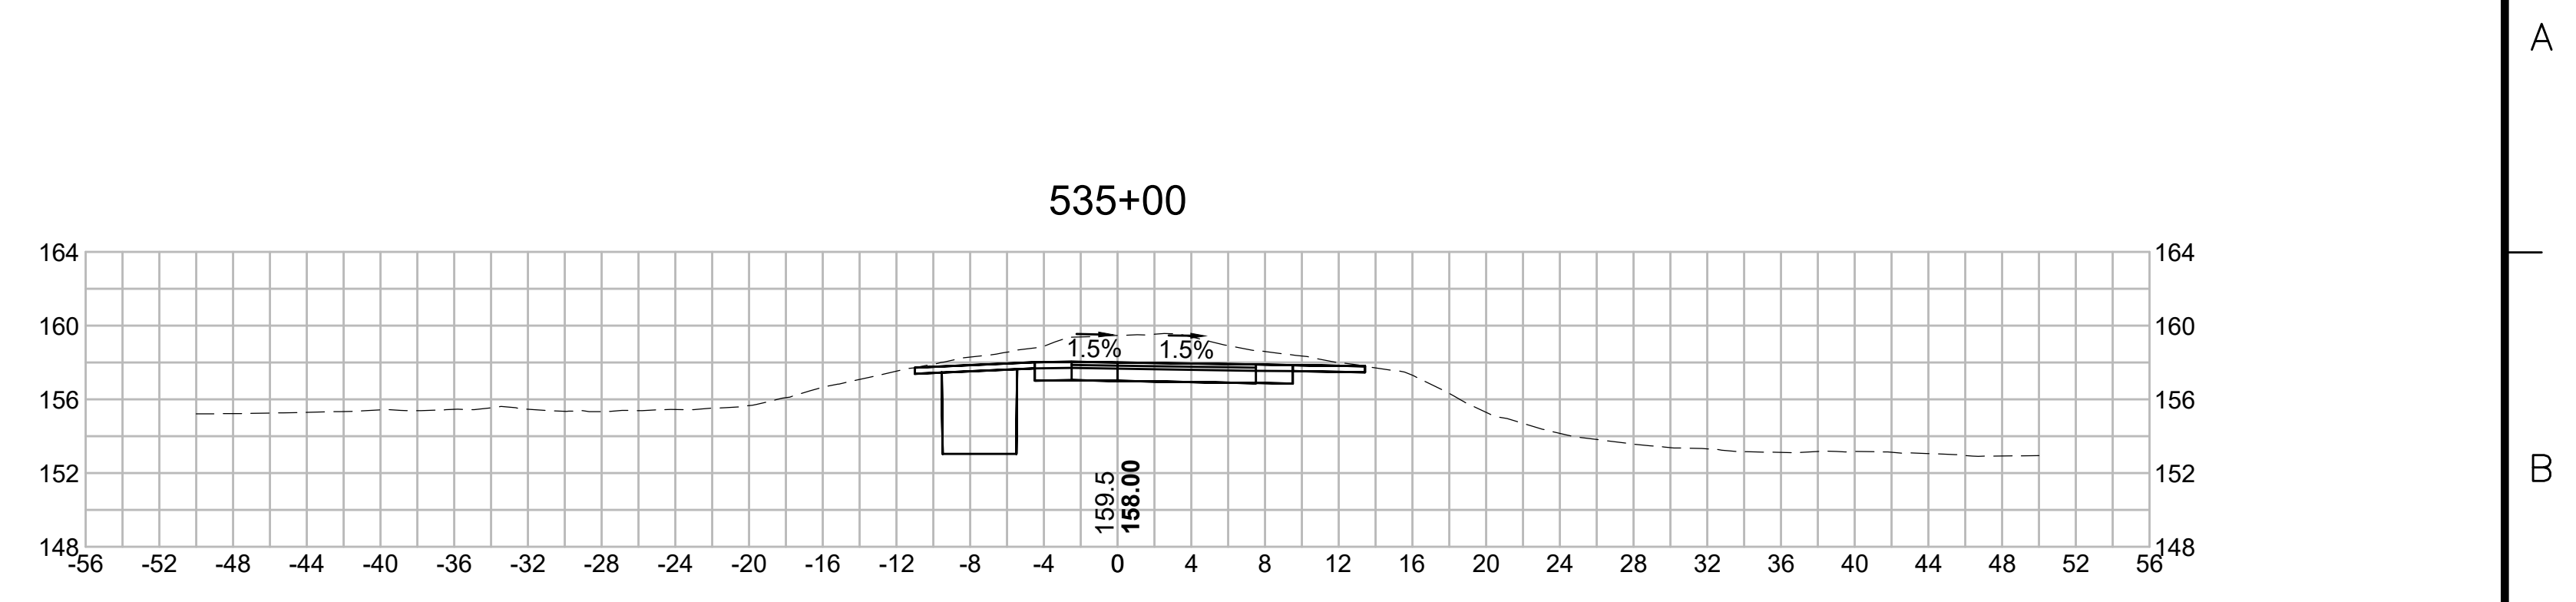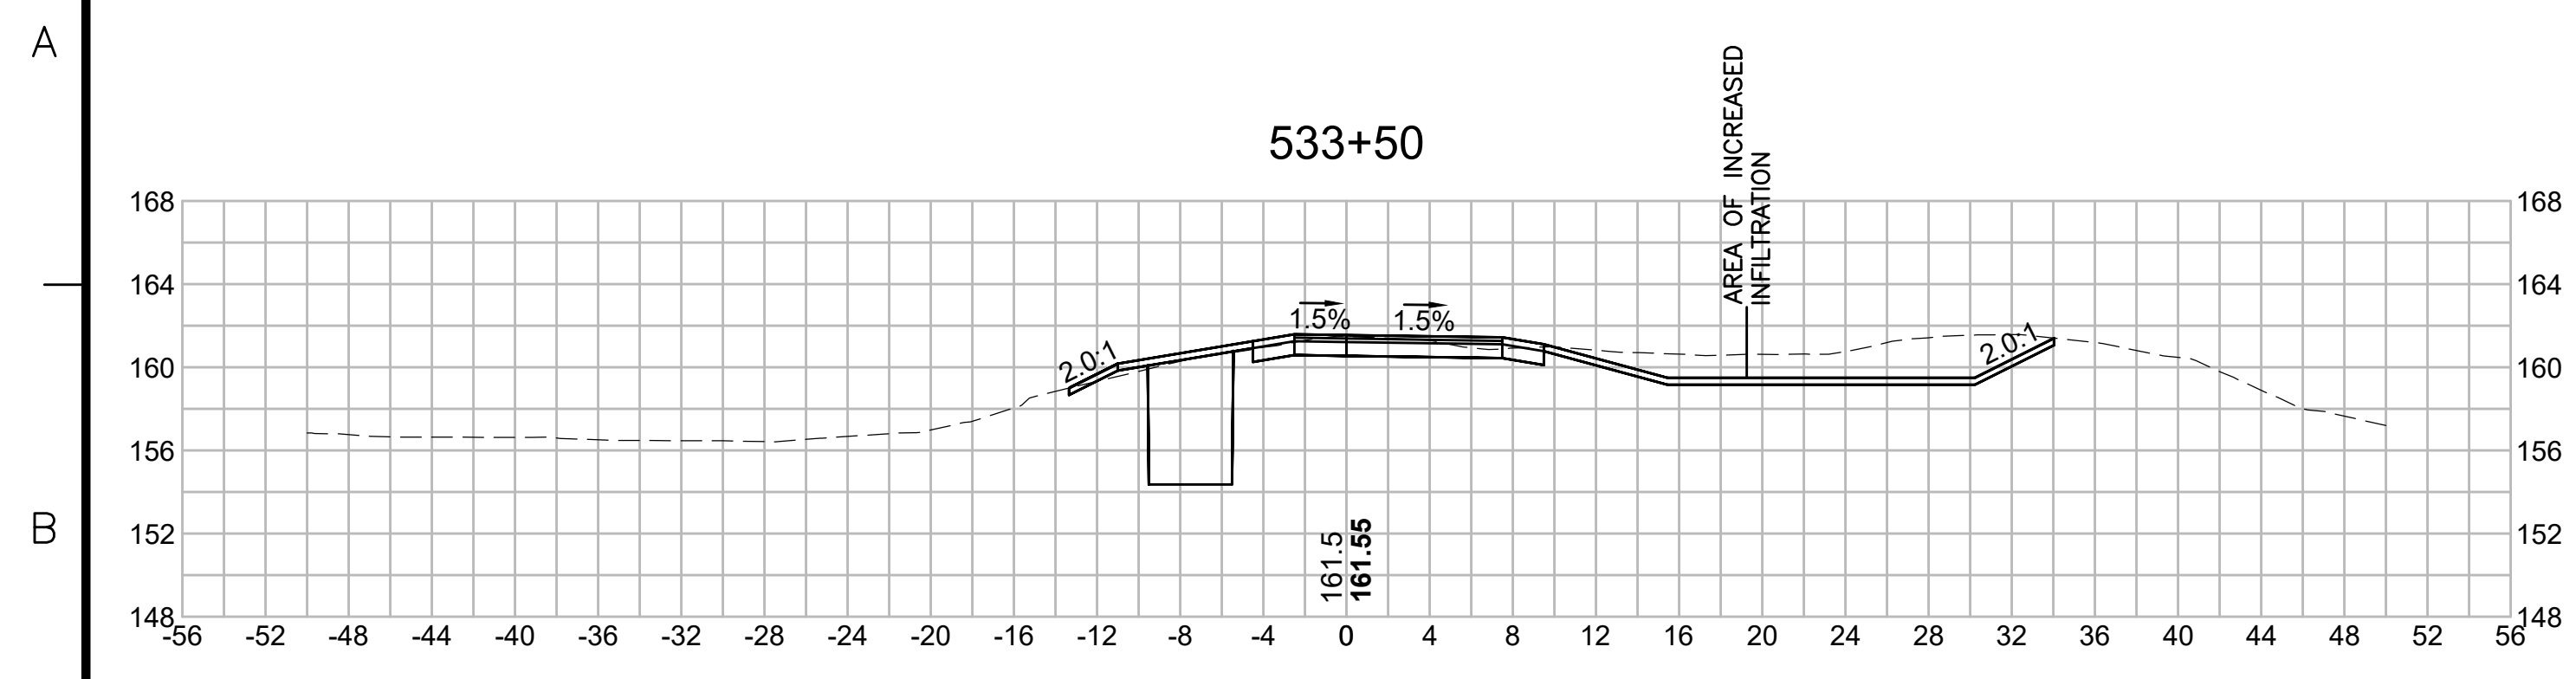








BLSF CROSSING STA 535 TO STA 542 - FEMA ZONE AE - DUDLEY BROOK  
 FEMA ELEVATION: UPSTREAM PORTION (152.2) AND DOWNSTREAM PORTION (148.6)  
 NO IMPACTS

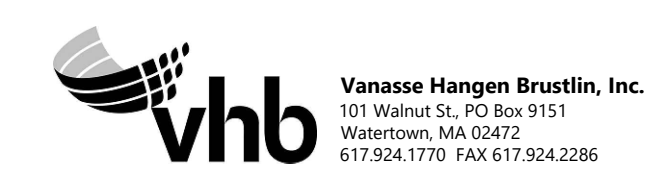

N.O.	DESCRIPTION	BY	DATE	APPR.
	REVISION			
<b>EVERSOURCE</b>				
SUDBURY-HUDSON TRANSMISSION RELIABILITY PROJECT				
HUDSON, STOW, MARLBOROUGH & SUDBURY MASSACHUSETTS				
CROSS SECTIONS				
PLAN 298 OF 349				
SCALE: unless noted 1"=8'	DATE FEB 2021	DRAWN MS	CHECKED SK	APPROVED MES
DRAWING NO.	REV.			

1 2 3 4 5 6 7 8 9 10 11








1 2 3 4 5 6 7 8 9 10 11

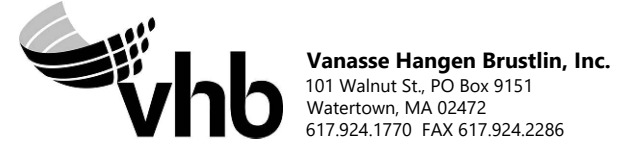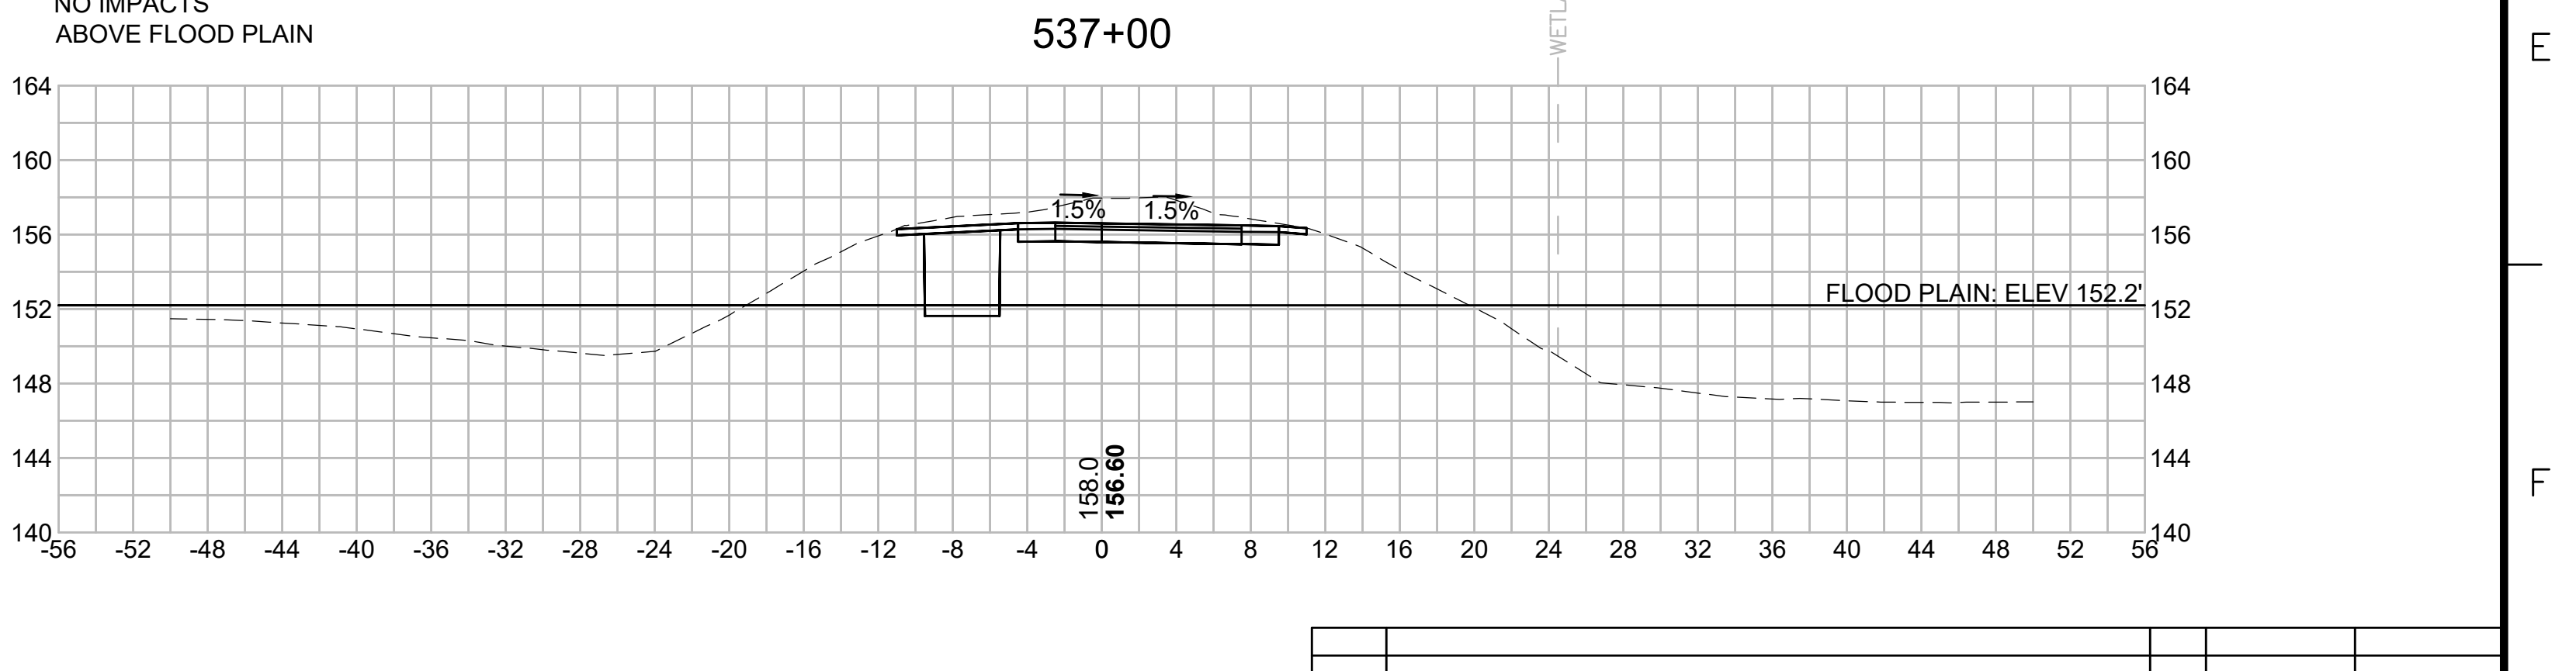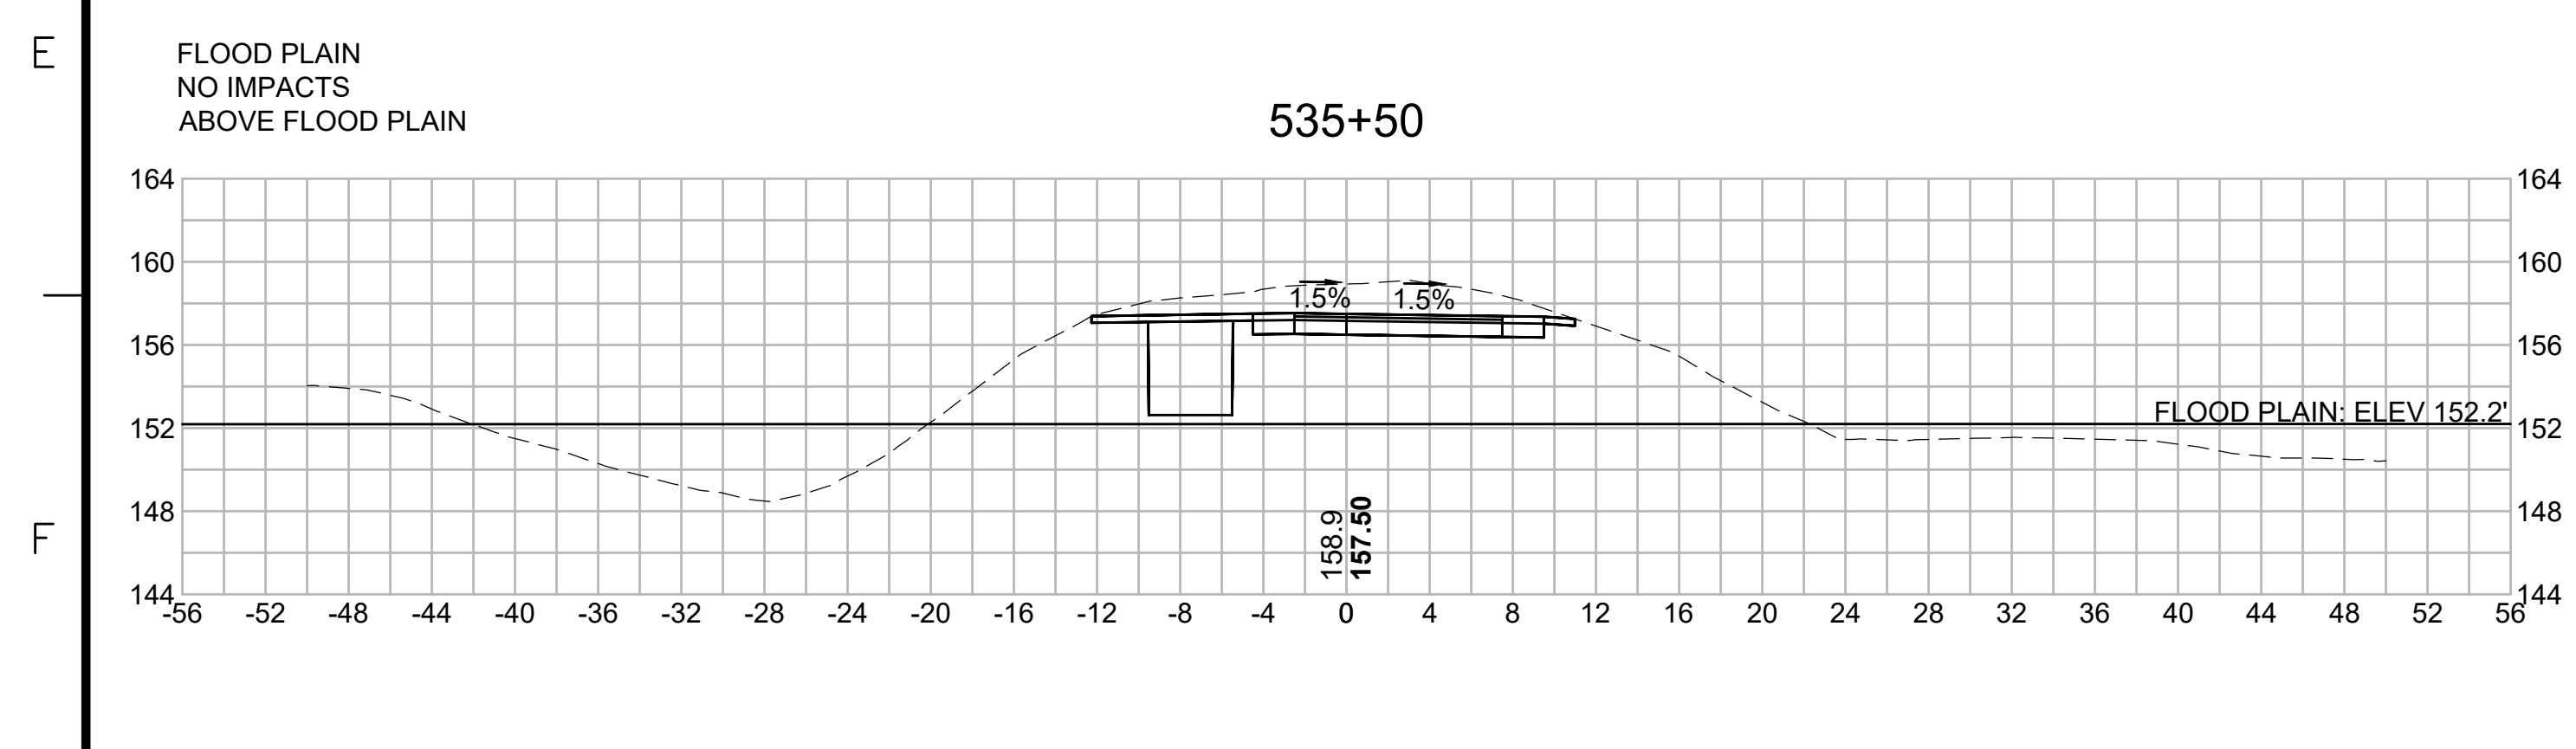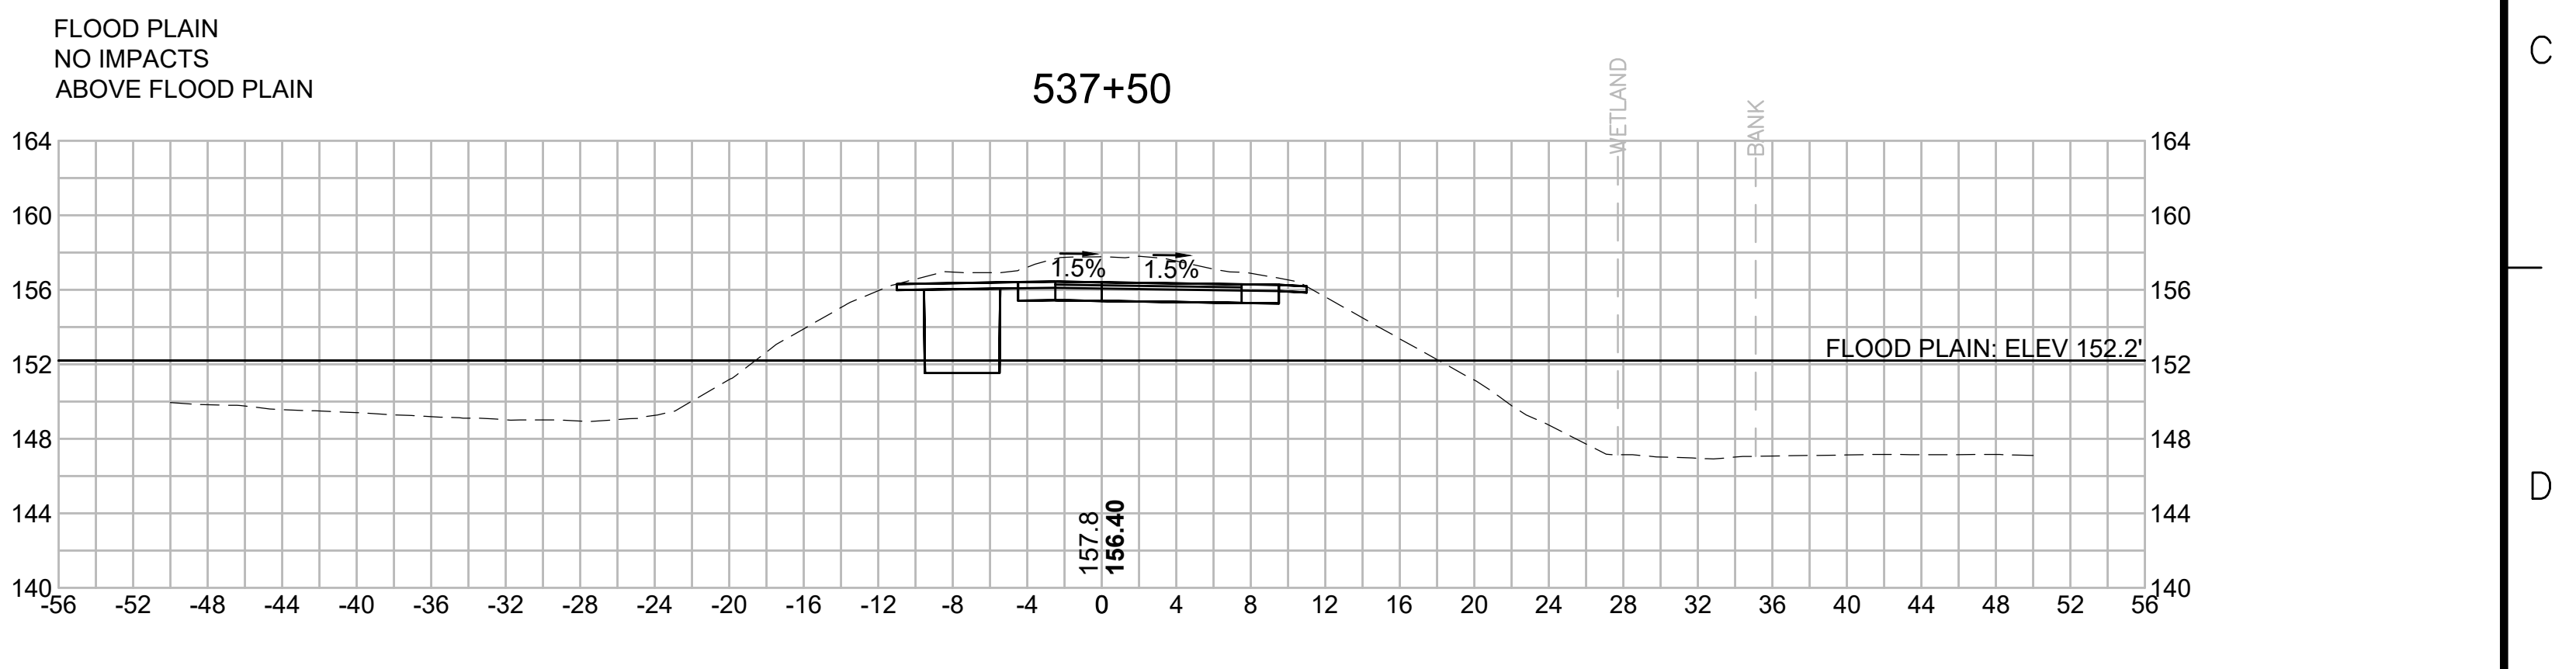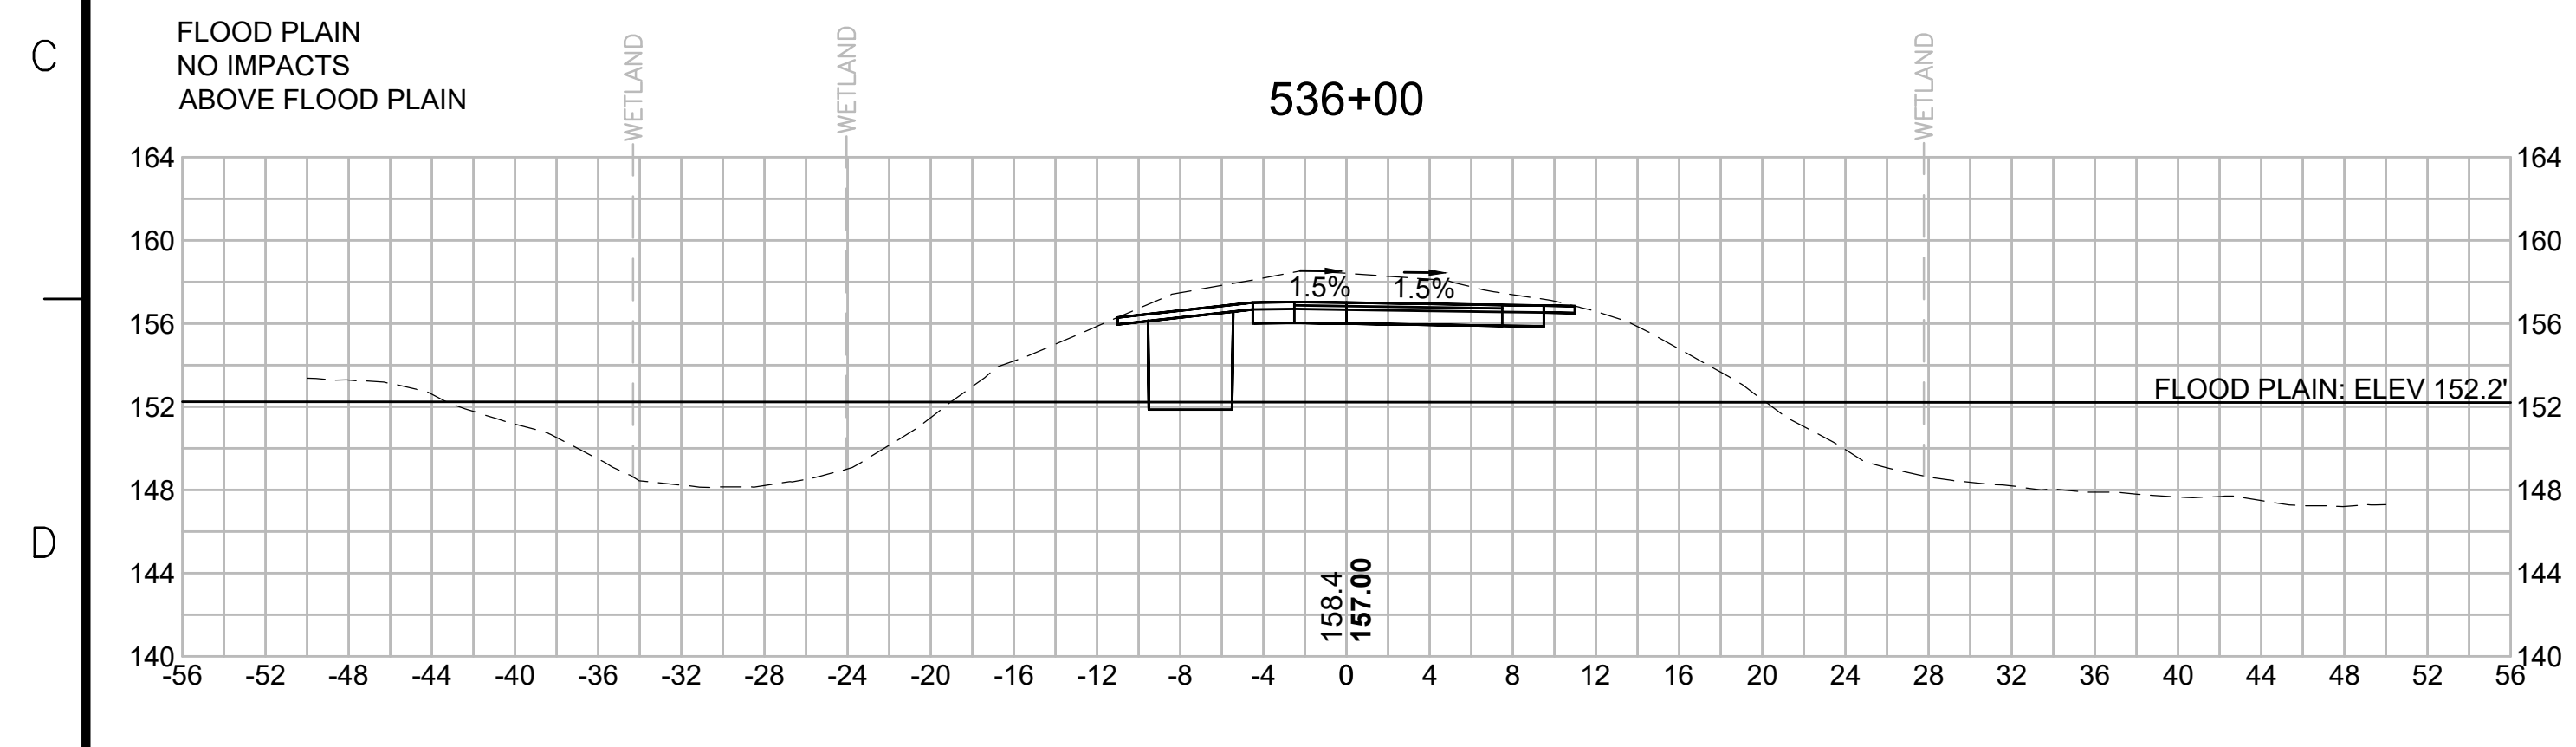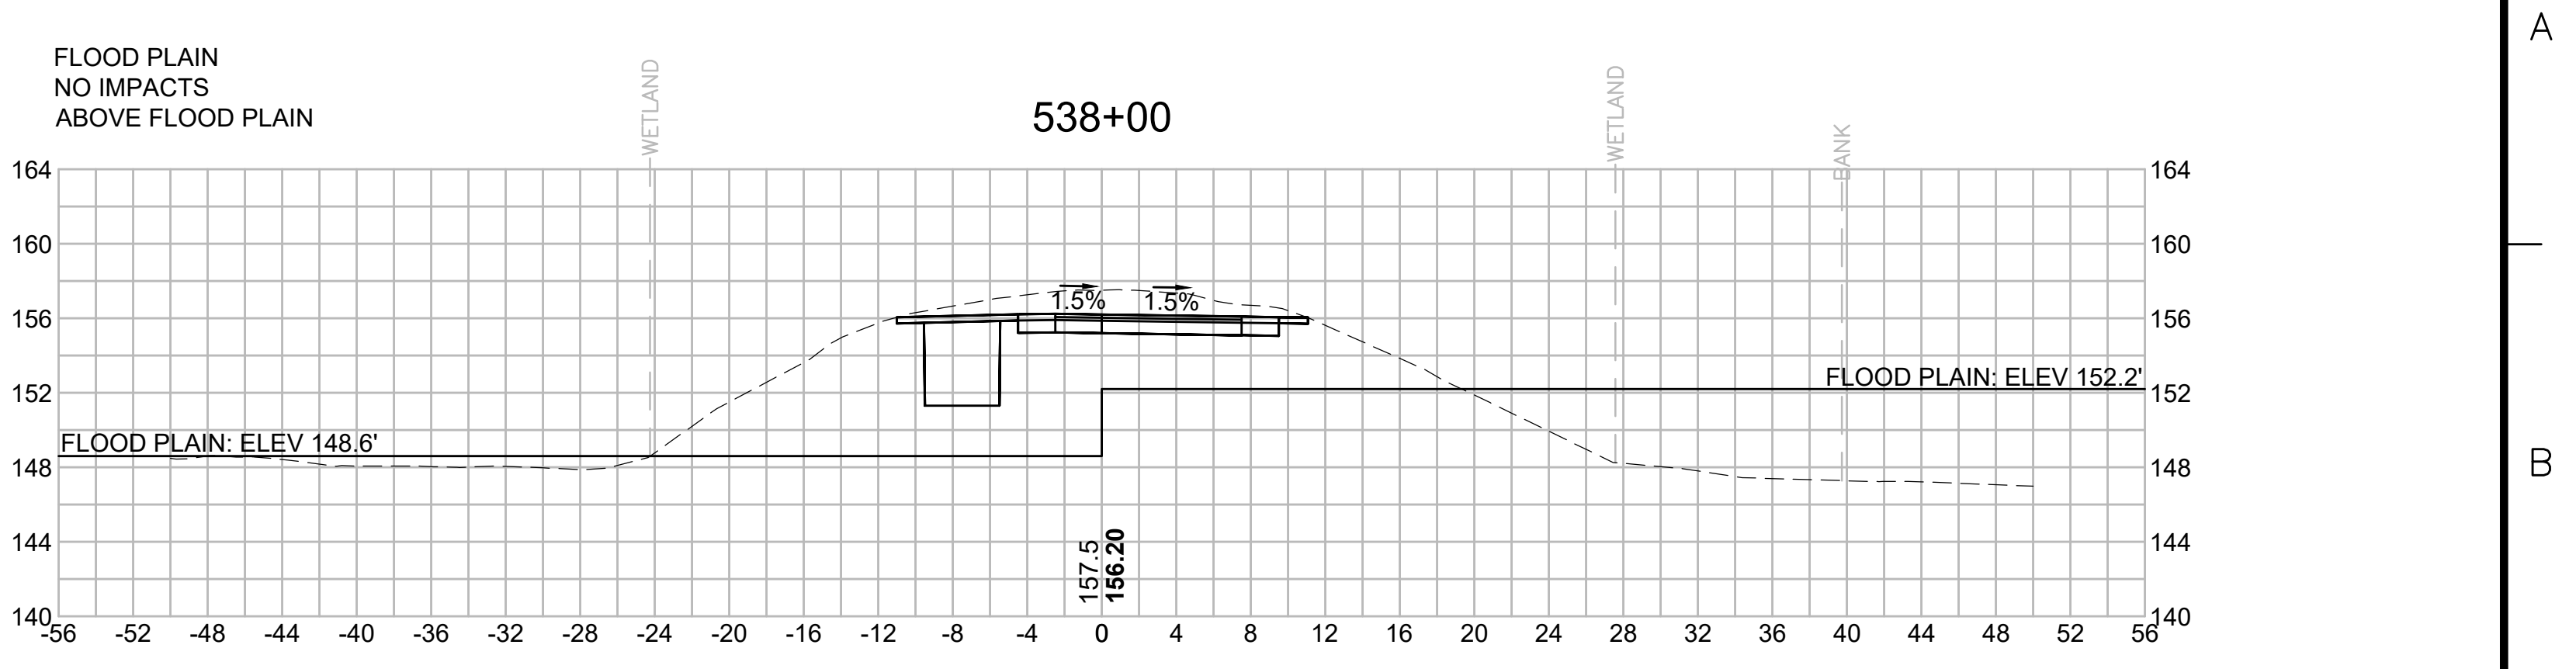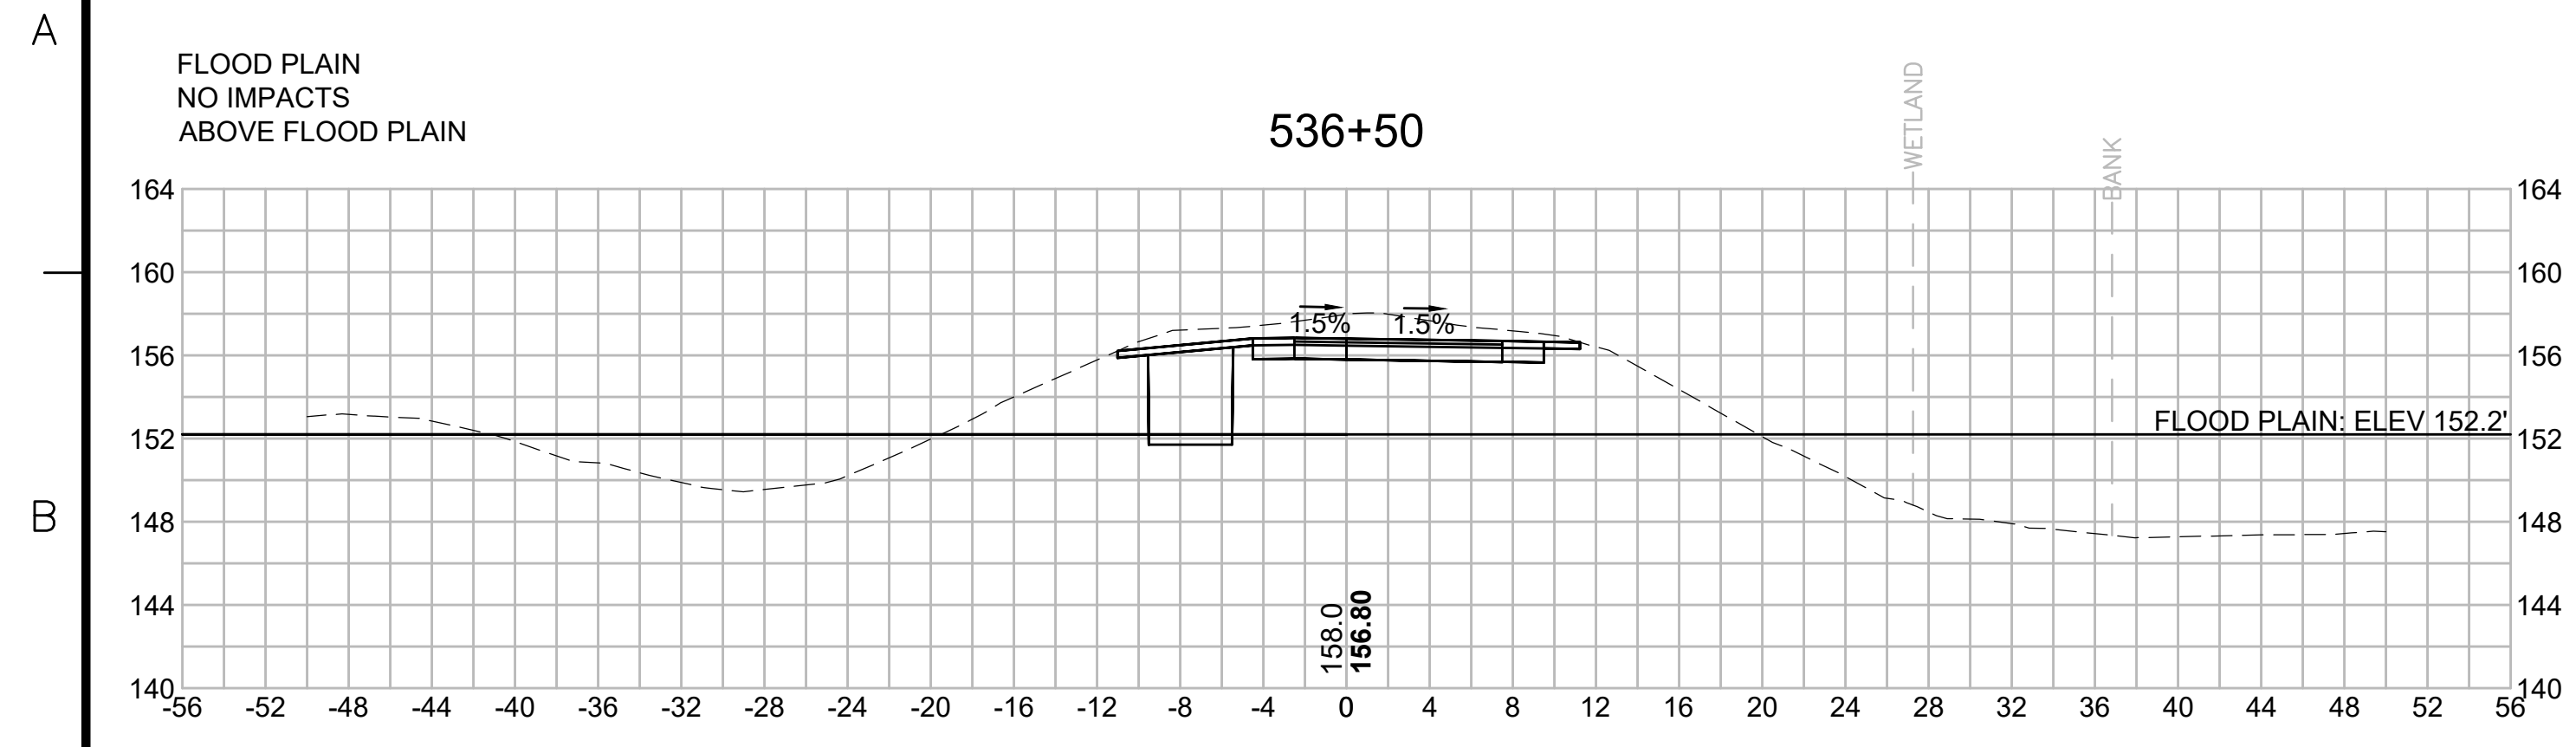

N O.	DESCRIPTION	BY	DATE	APPR.
	REVISION			
<b>EVERSOURCE</b>				
SUDBURY-HUDSON TRANSMISSION RELIABILITY PROJECT				
HUDSON, STOW, MARLBOROUGH & SUDBURY MASSACHUSETTS				
CROSS SECTIONS				
PLAN 299 OF 349				
SCALE: unless noted 1"=8'	DATE FEB 2021	DRAWN MS	CHECKED SK	APPROVED MES
DRAWING NO.	REV.			

1 2 3 4 5 6 7 8 9 10 11

1 2 3 4 5 6 7 8 9 10 11

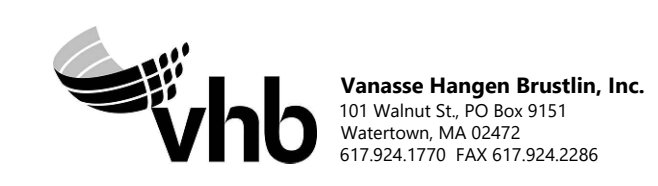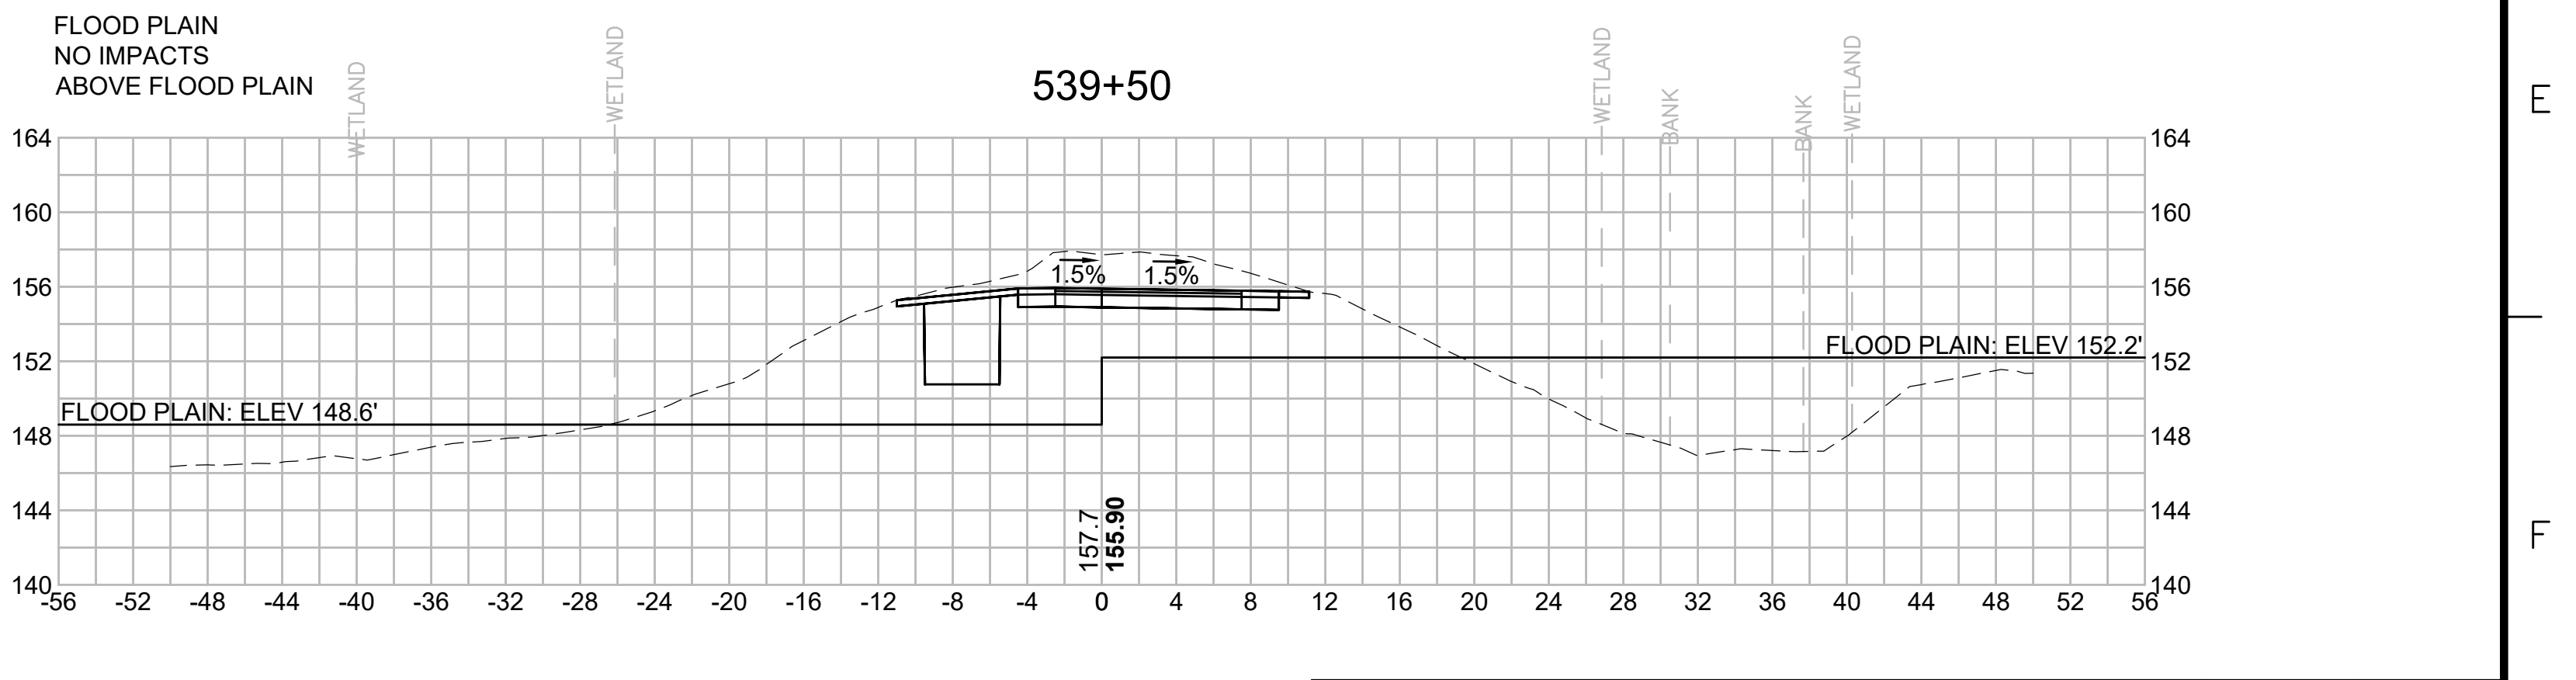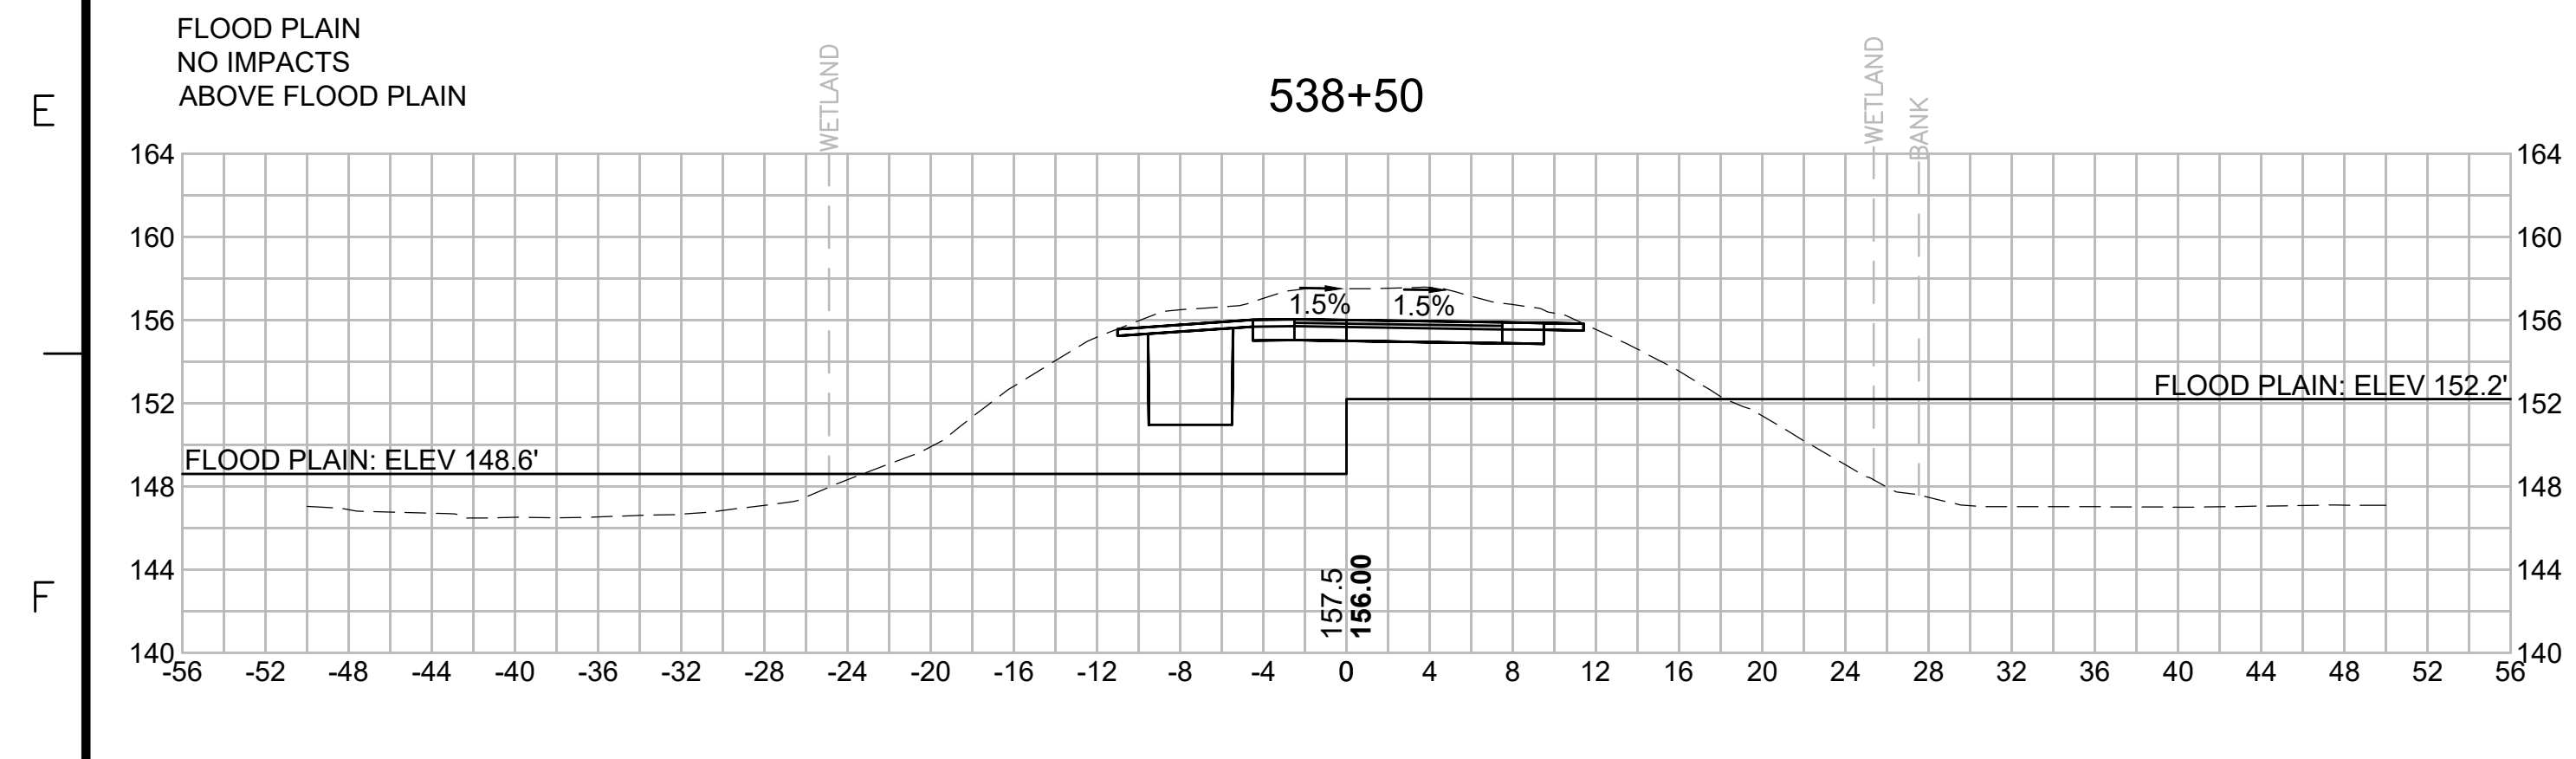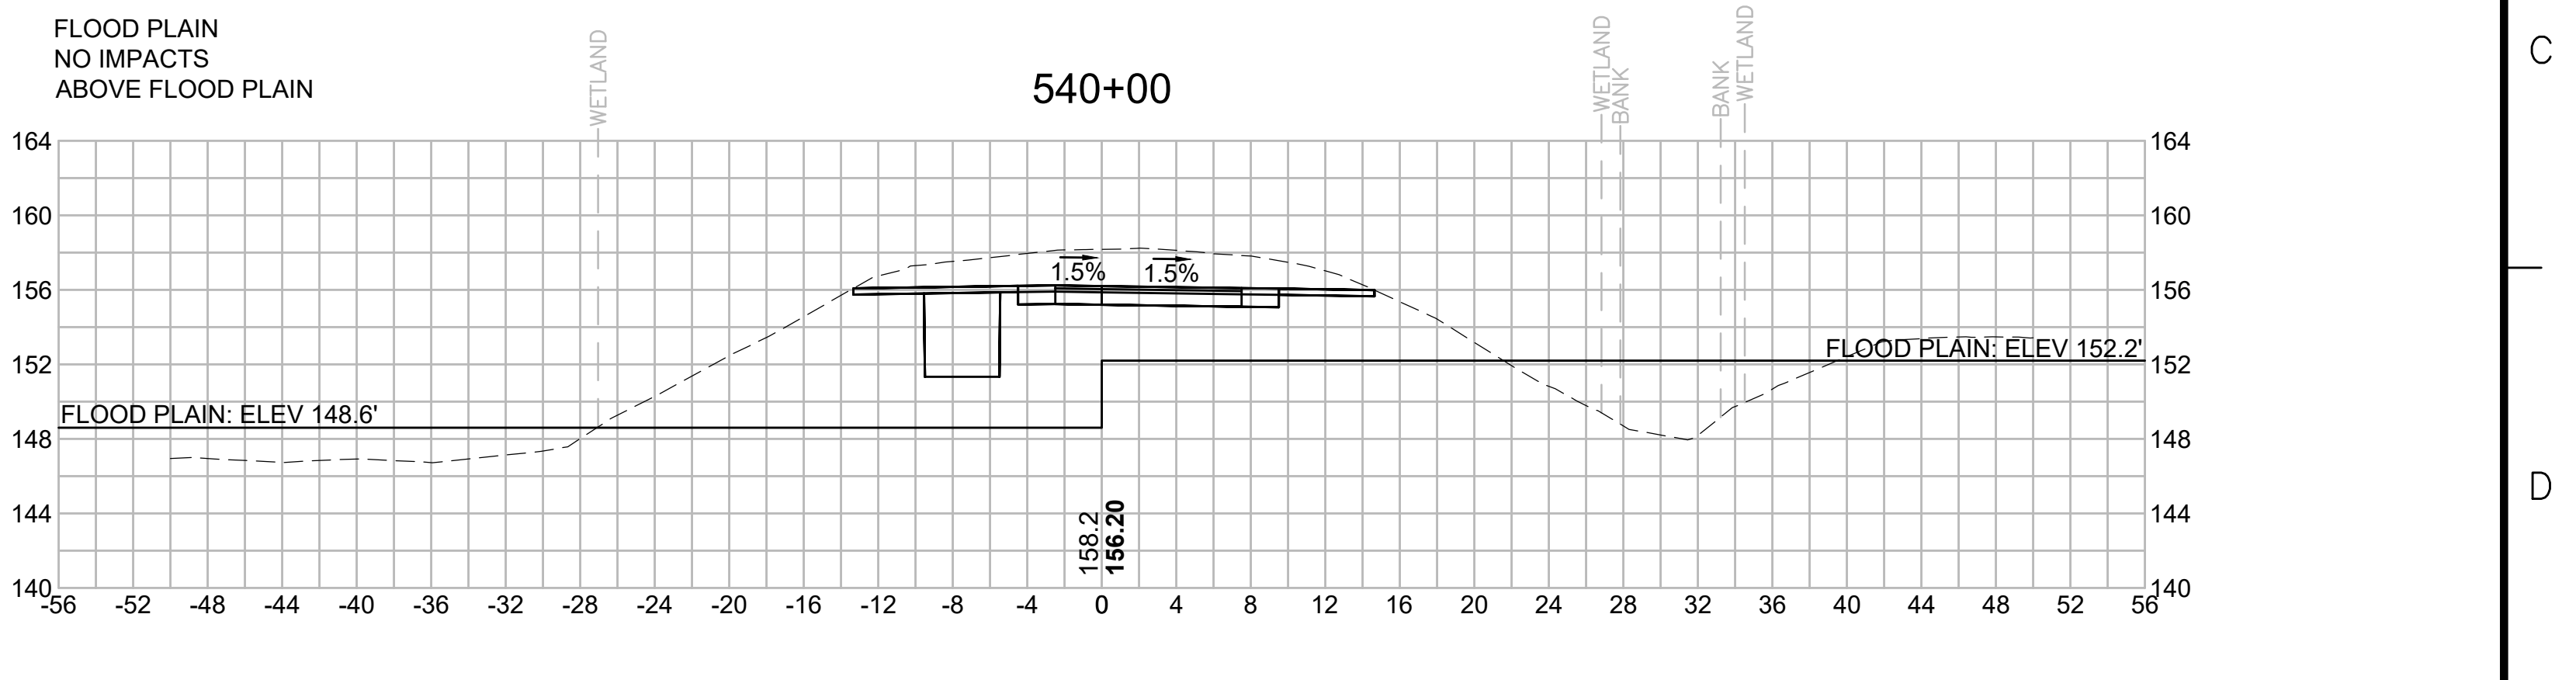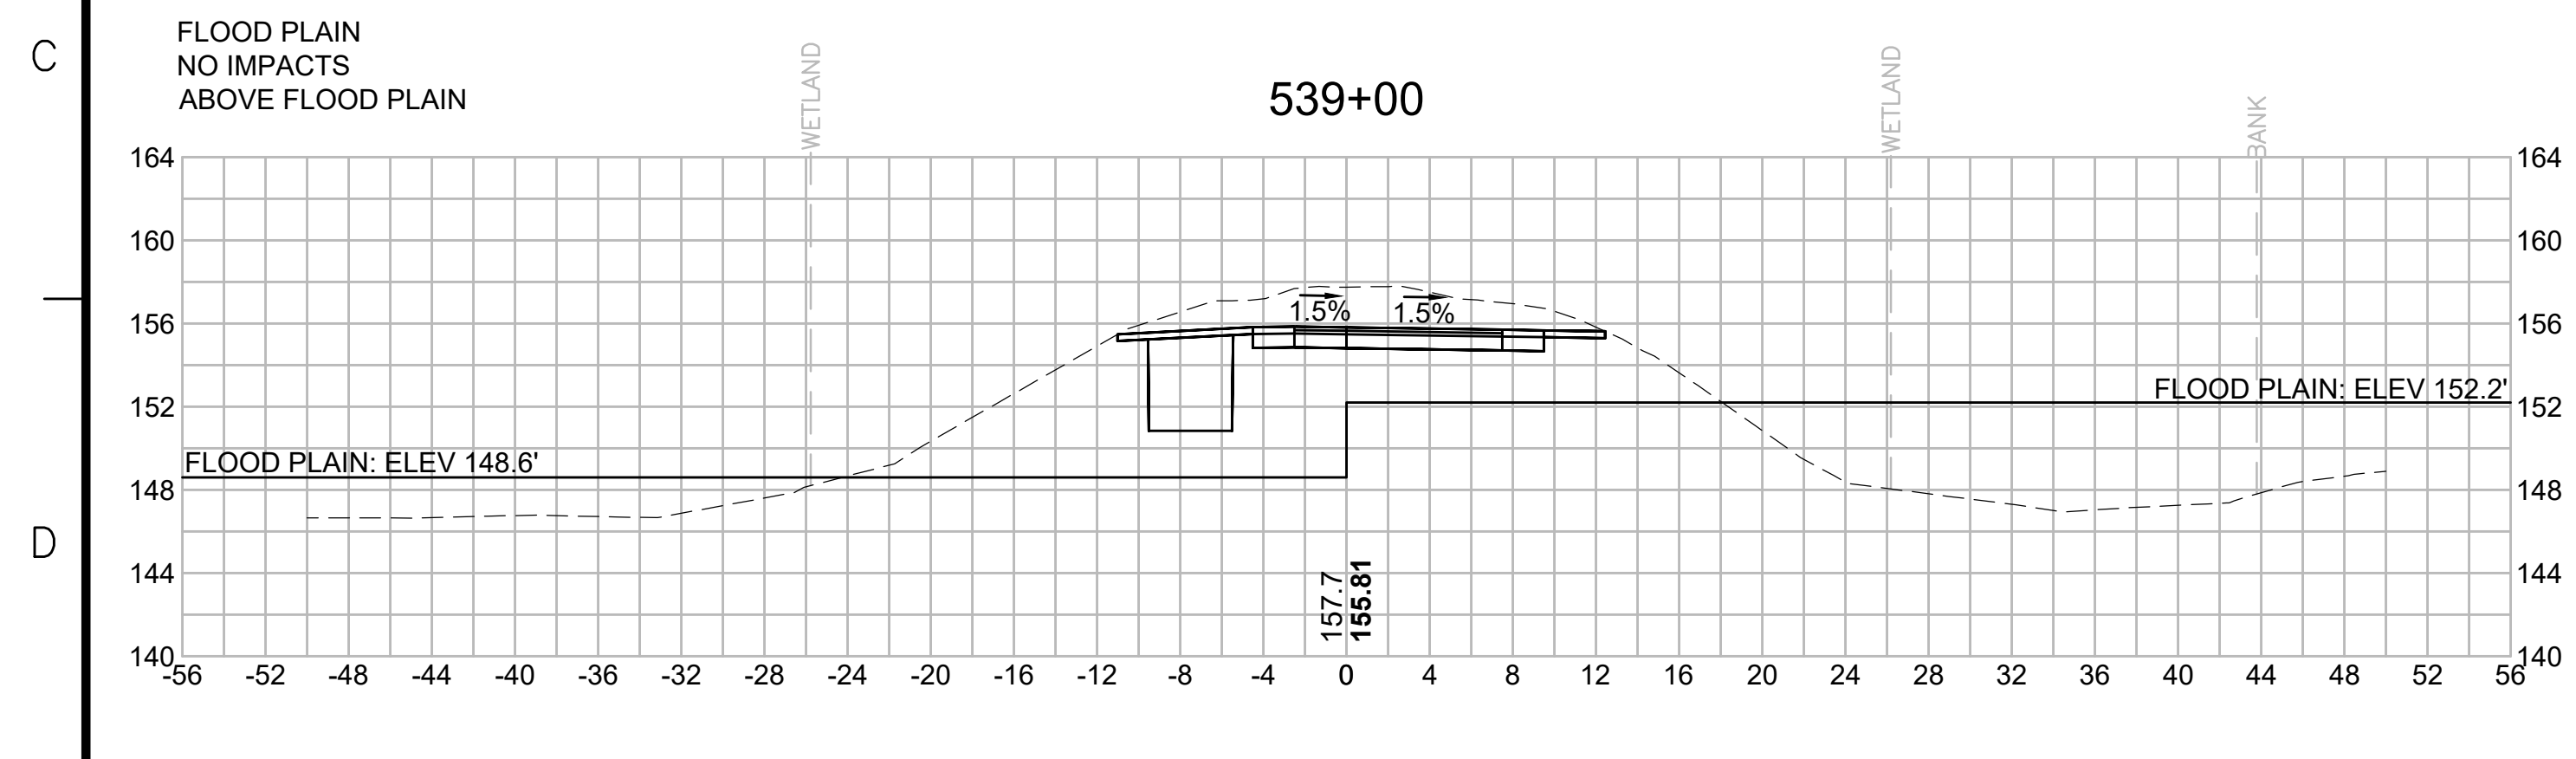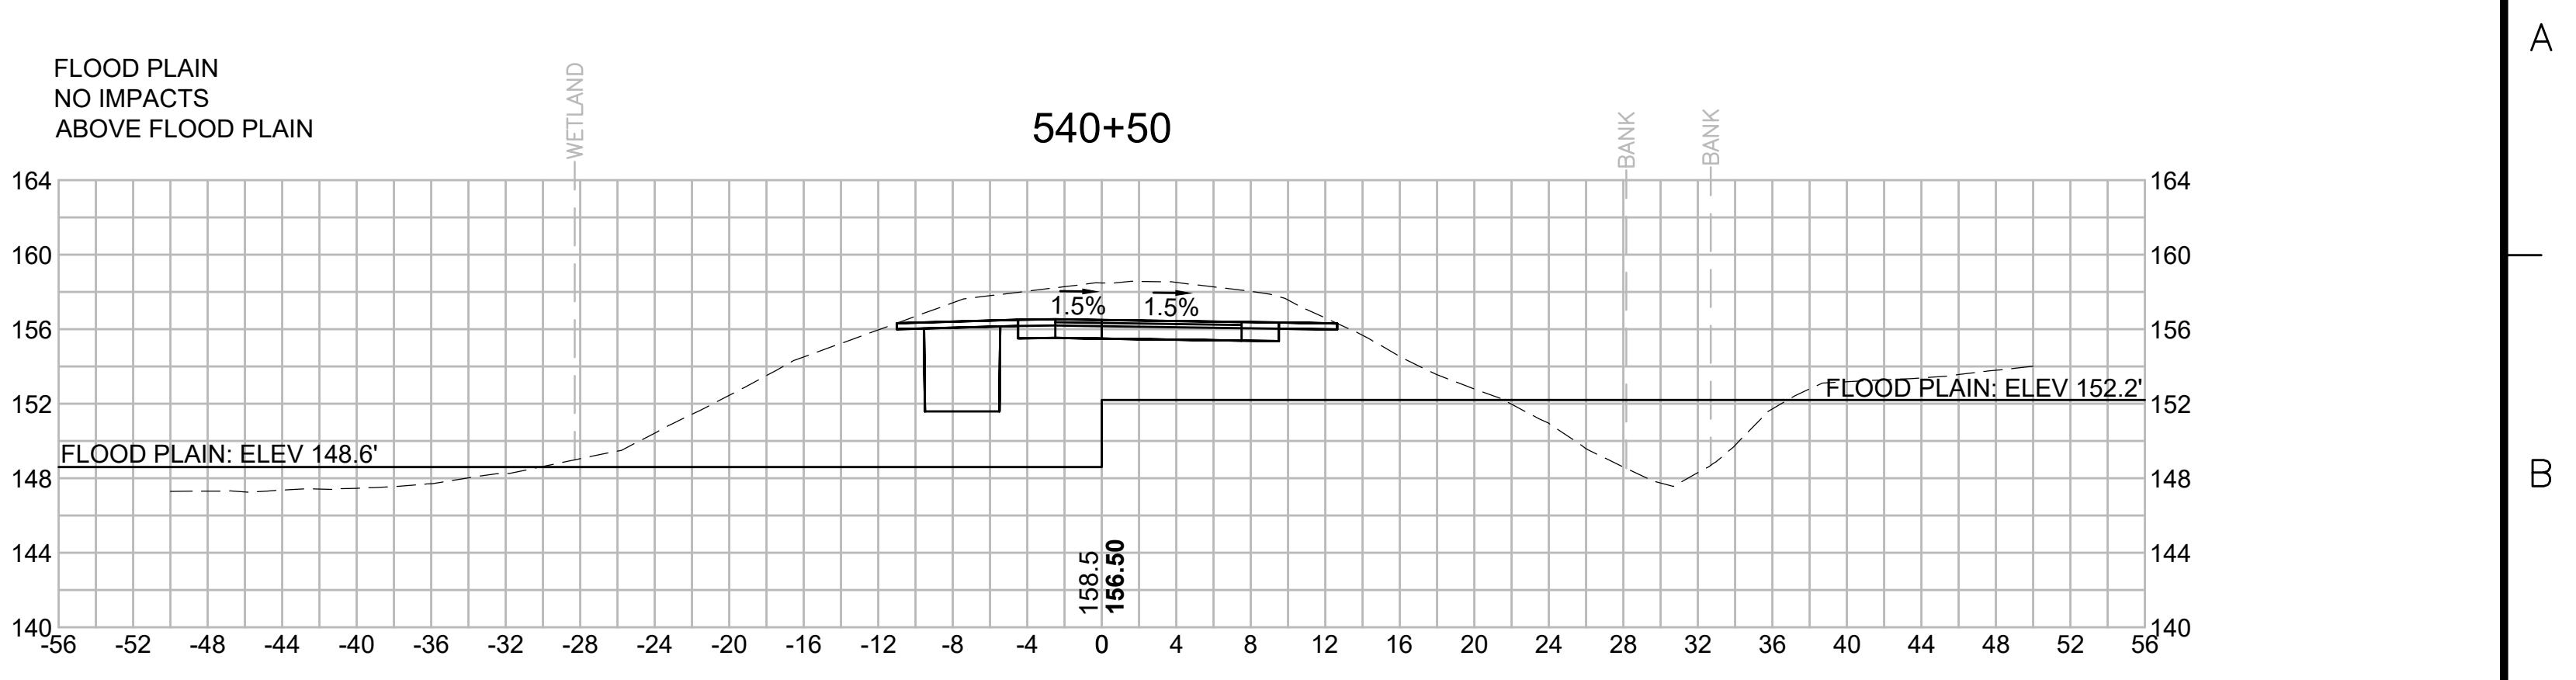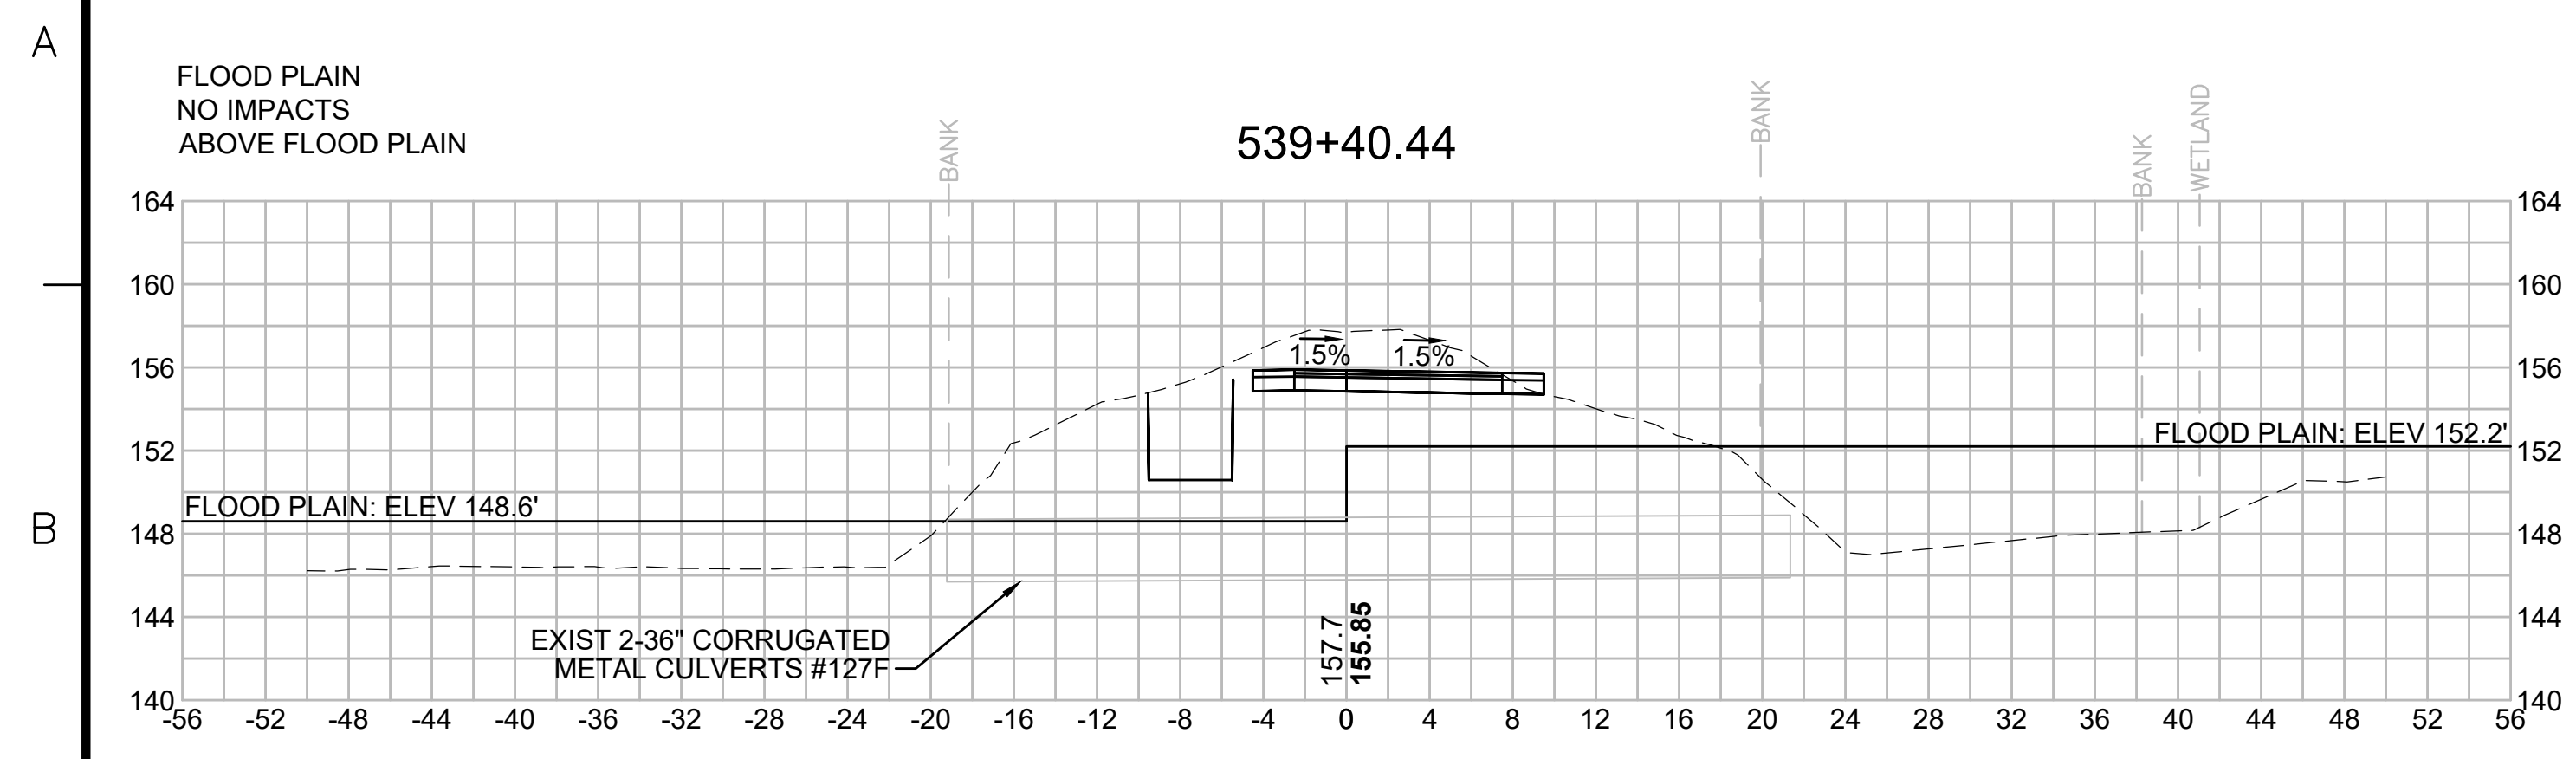

N.O.	DESCRIPTION	BY	DATE	APPR.
	REVISION			

**EVERSOURCE**

SUDBURY-HUDSON TRANSMISSION RELIABILITY PROJECT  
HUDSON, STOW, MARLBOROUGH & SUDBURY MASSACHUSETTS  
CROSS SECTIONS

PLAN 300 OF 349



SCALE: unless noted 1"=8'	DATE FEB 2021	DRAWN MS	CHECKED SK	APPROVED MES	DRAWING NO.	REV.
------------------------------	------------------	-------------	---------------	-----------------	-------------	------

9 10 11

1 2 3 4 5 6 7 8 9 10 11



A

A

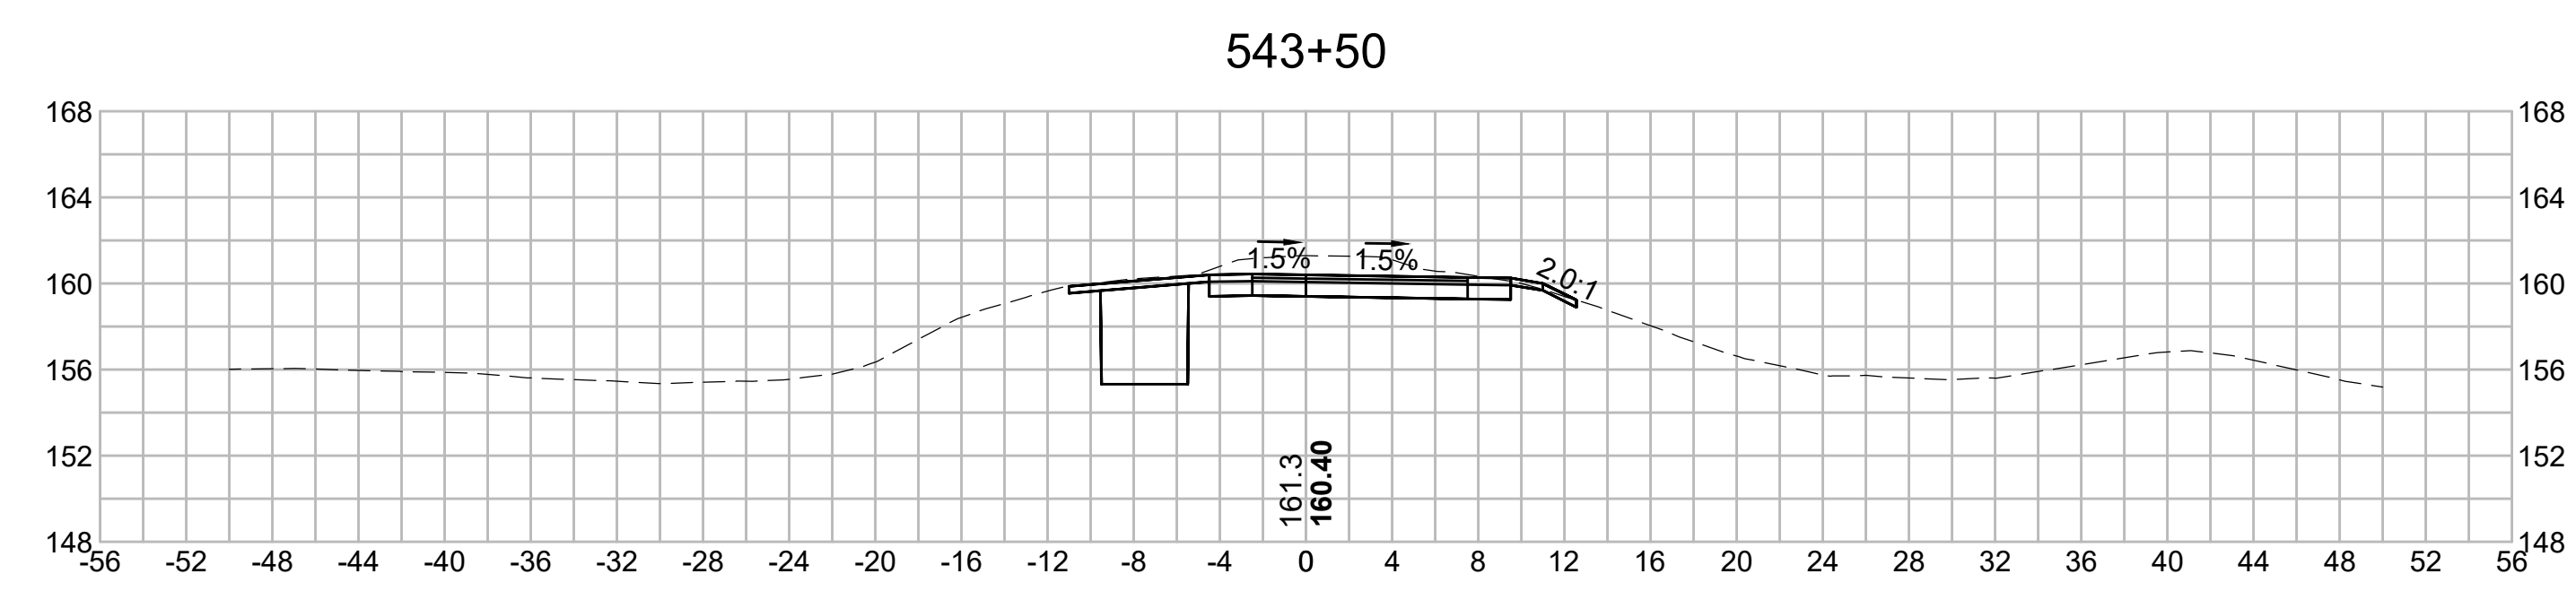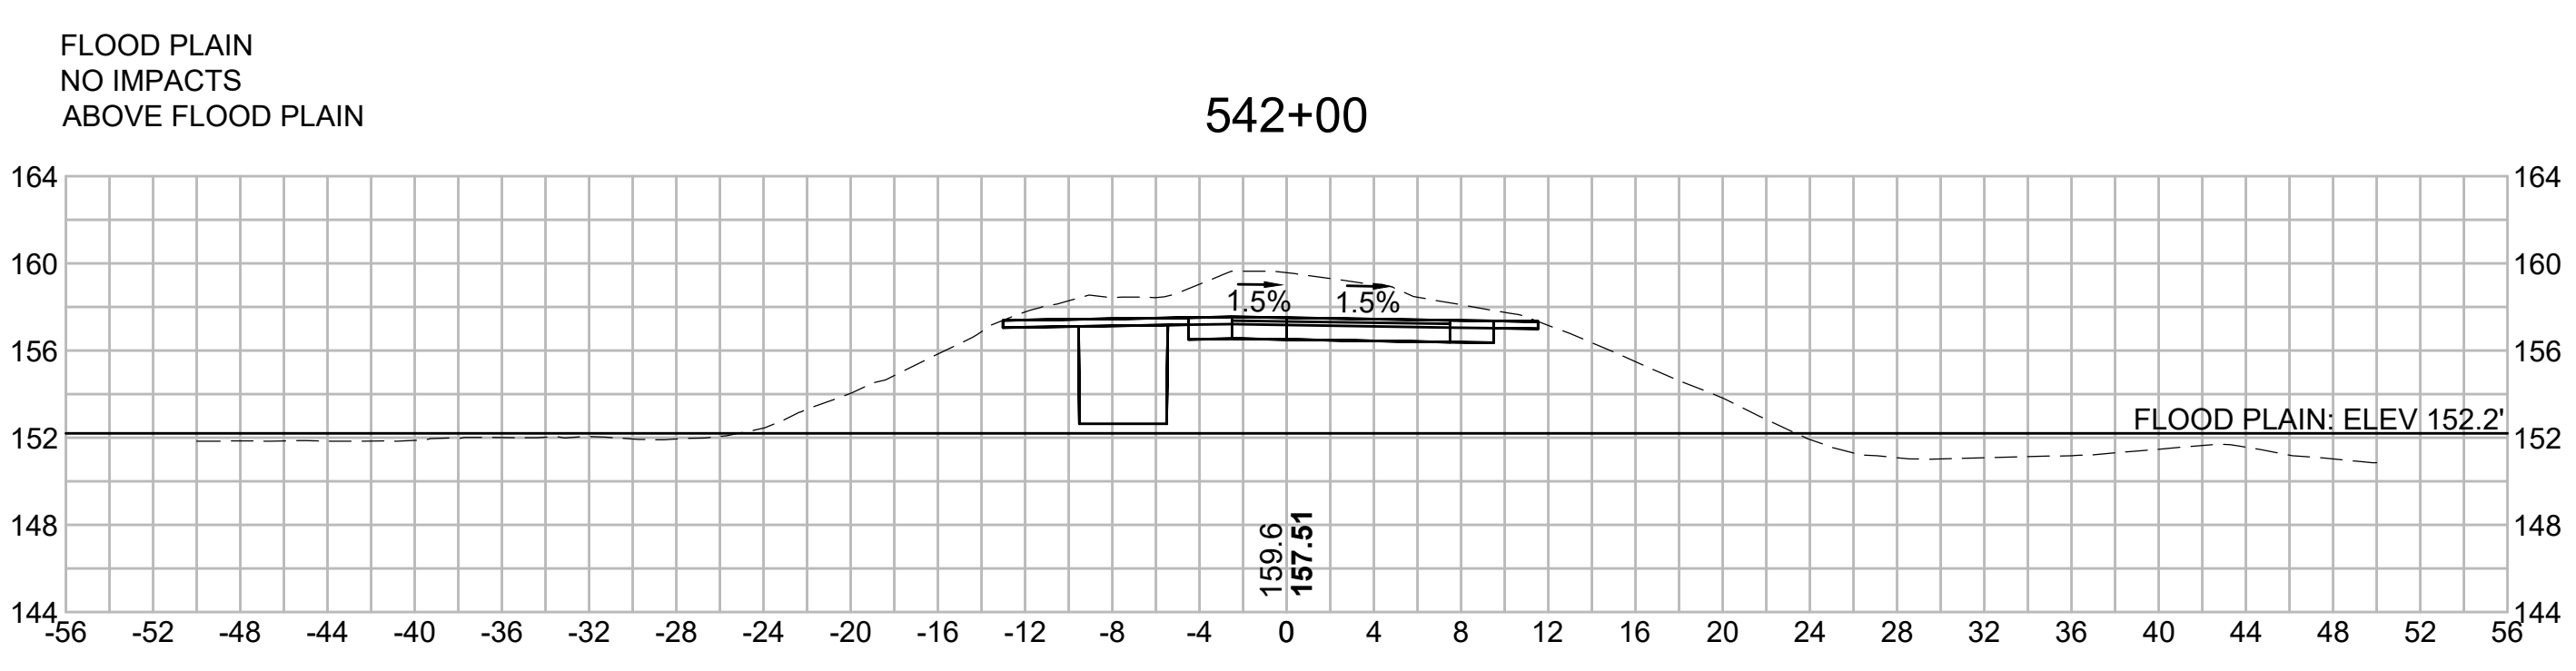



C

C

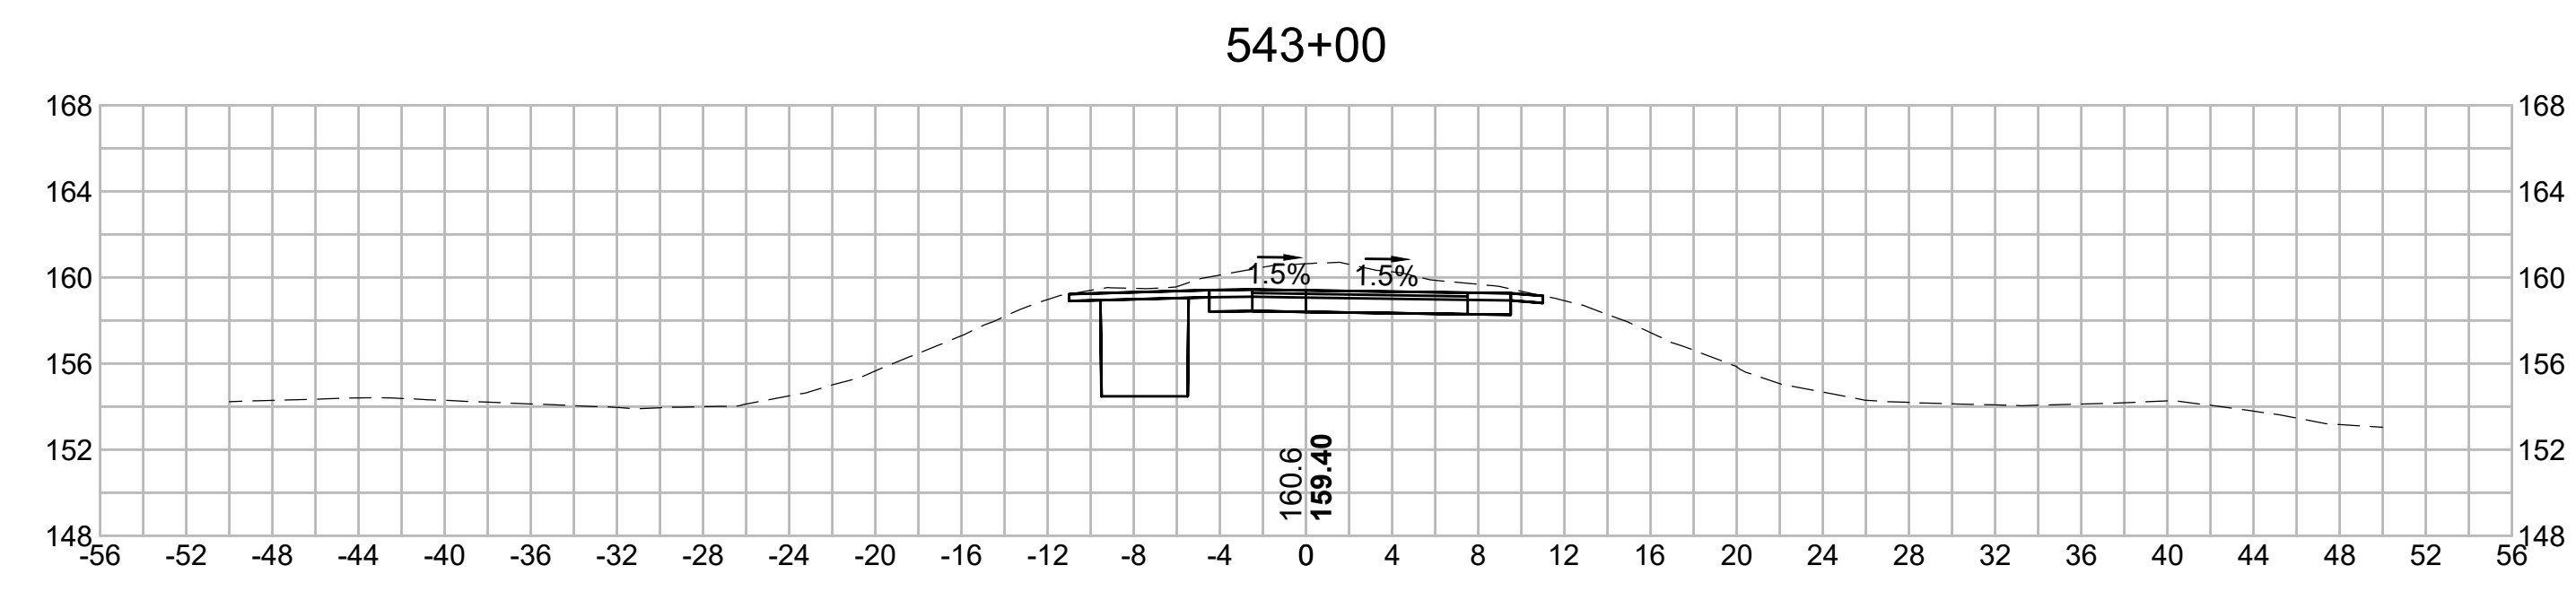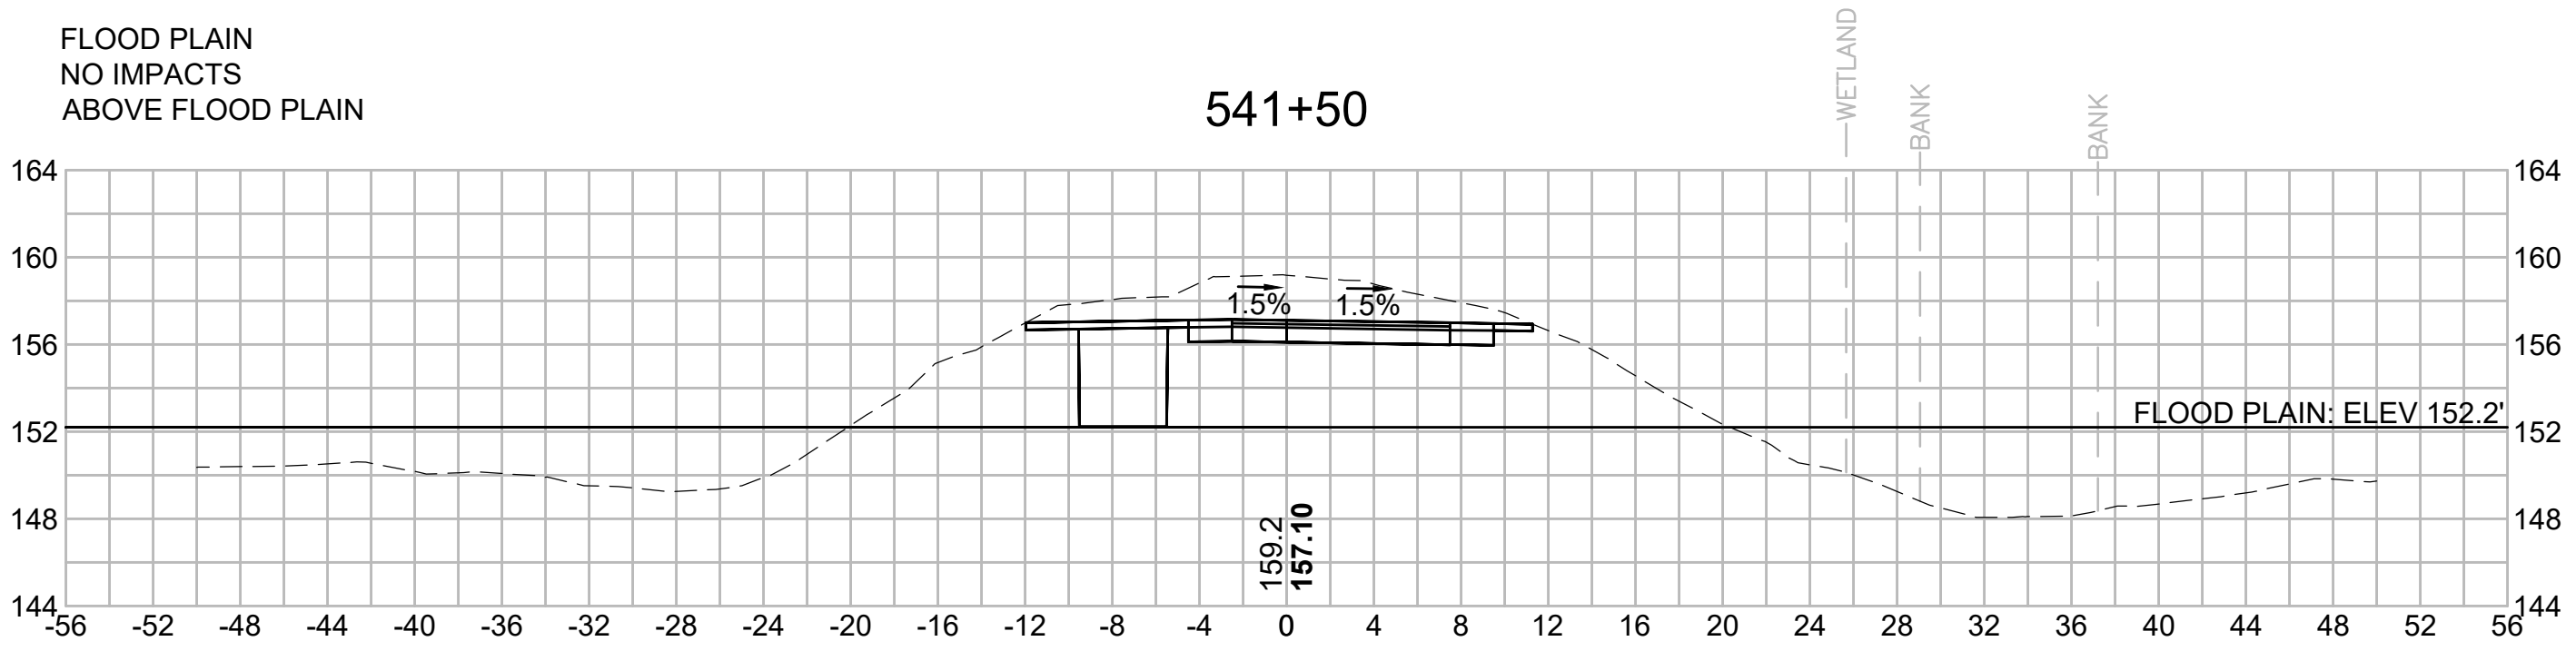


E

E

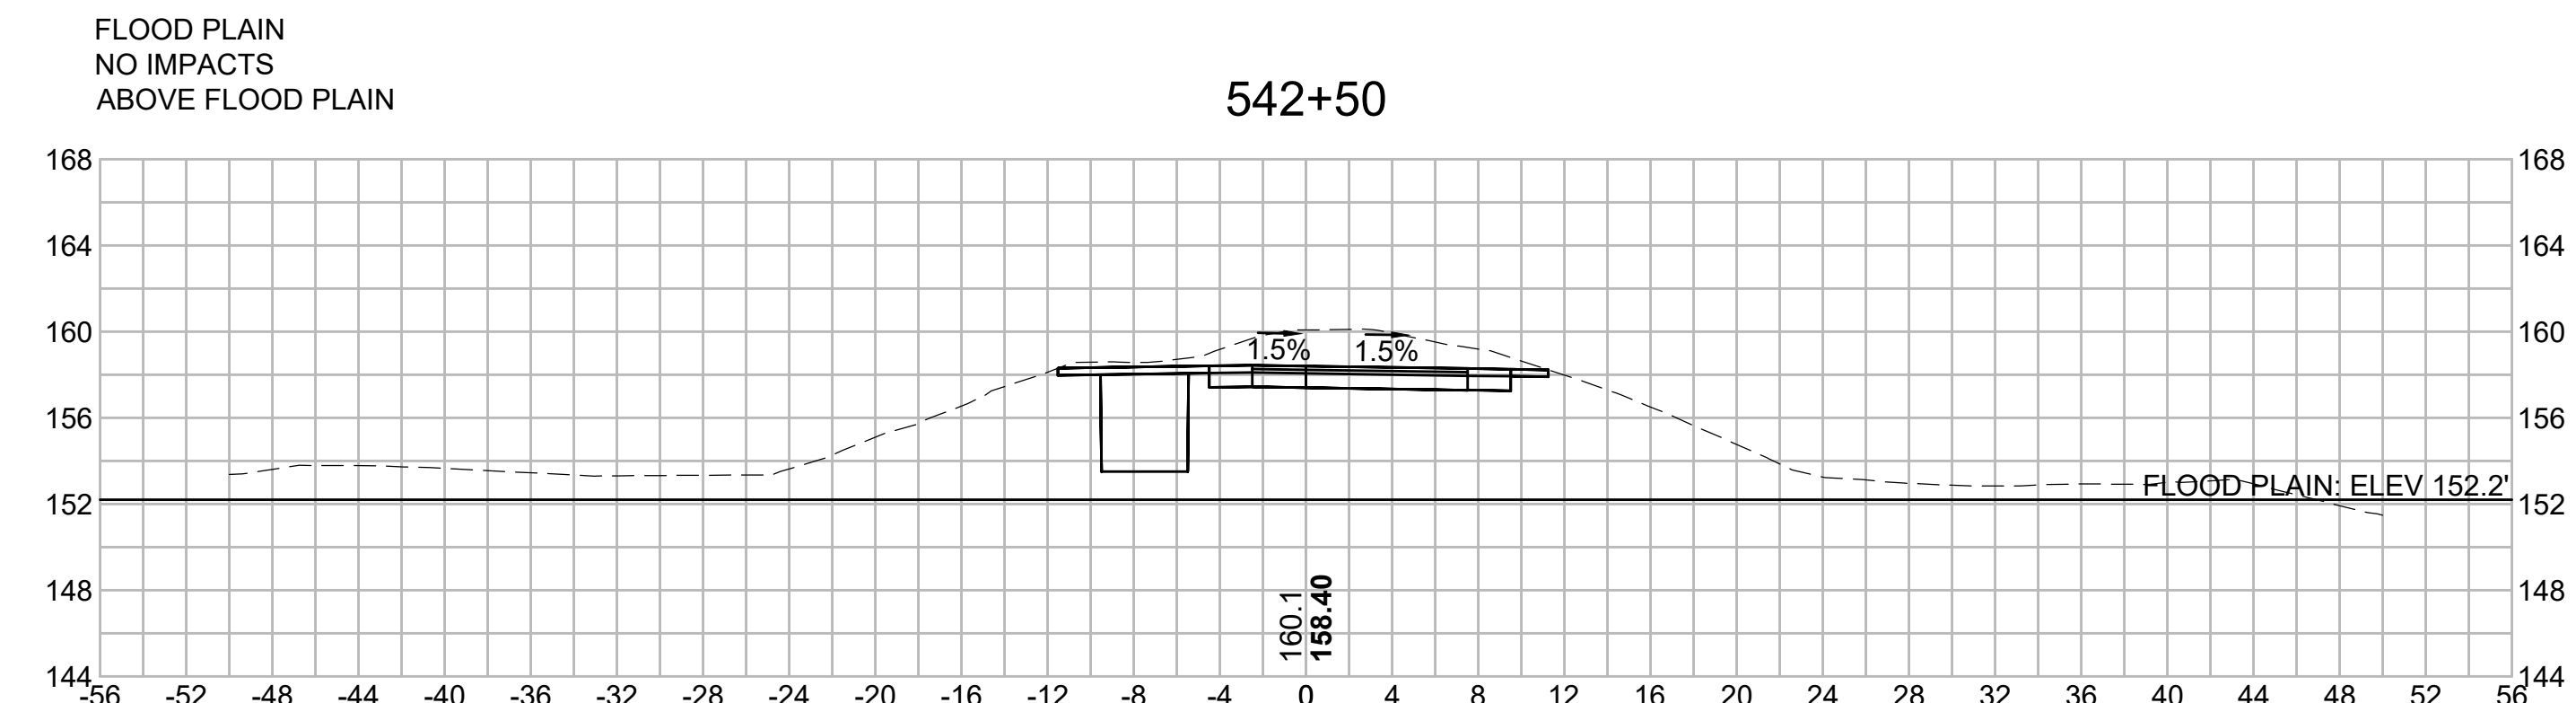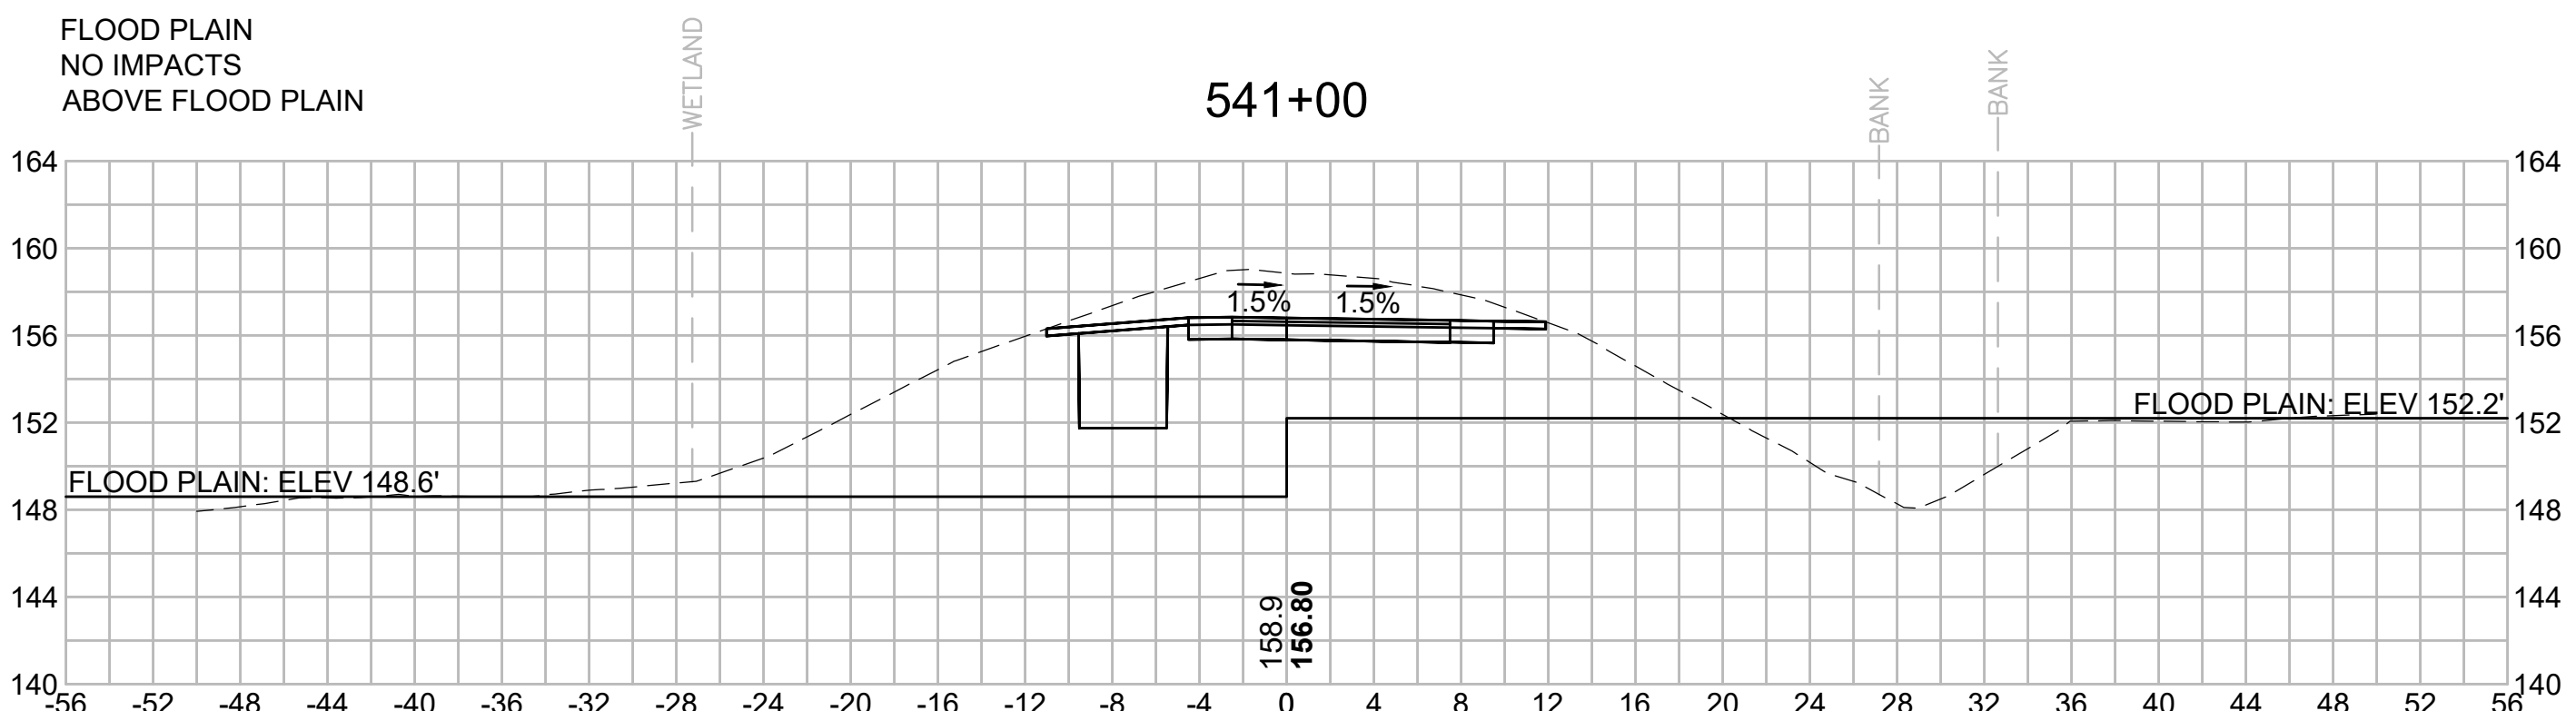

F

F

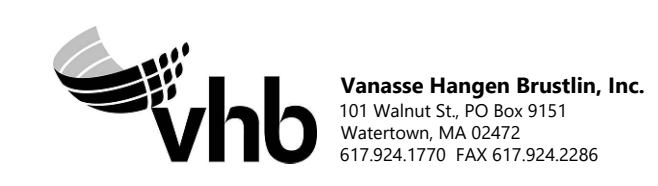

N.O.	DESCRIPTION	BY	DATE	APPR.
	REVISION			
<b>EVERSOURCE</b>				
SUDBURY-HUDSON TRANSMISSION RELIABILITY PROJECT				
HUDSON, STOW, MARLBOROUGH & SUDBURY MASSACHUSETTS				
CROSS SECTIONS				
PLAN 301 OF 349				
SCALE: unless noted 1"=8'	DATE FEB 2021	DRAWN MS	CHECKED SK	APPROVED MES
DRAWING NO.	REV.			

1 2 3 4 5 6 7 8 9 10 11

G

G



1 2 3 4 5 6 7 8 9 10 11

A

B

C

D

E

F

G

A

B

C


D

E


F

G


545+00

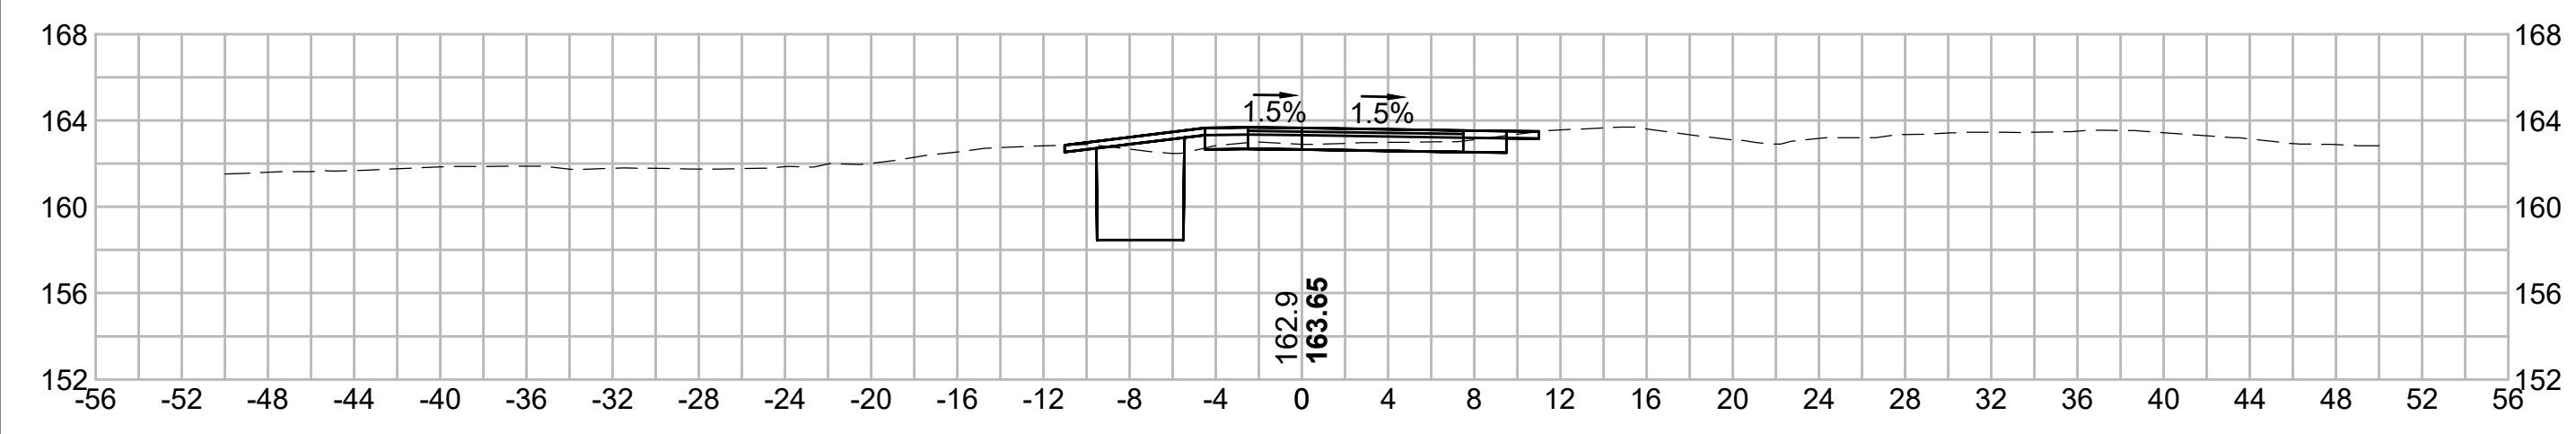


546+50

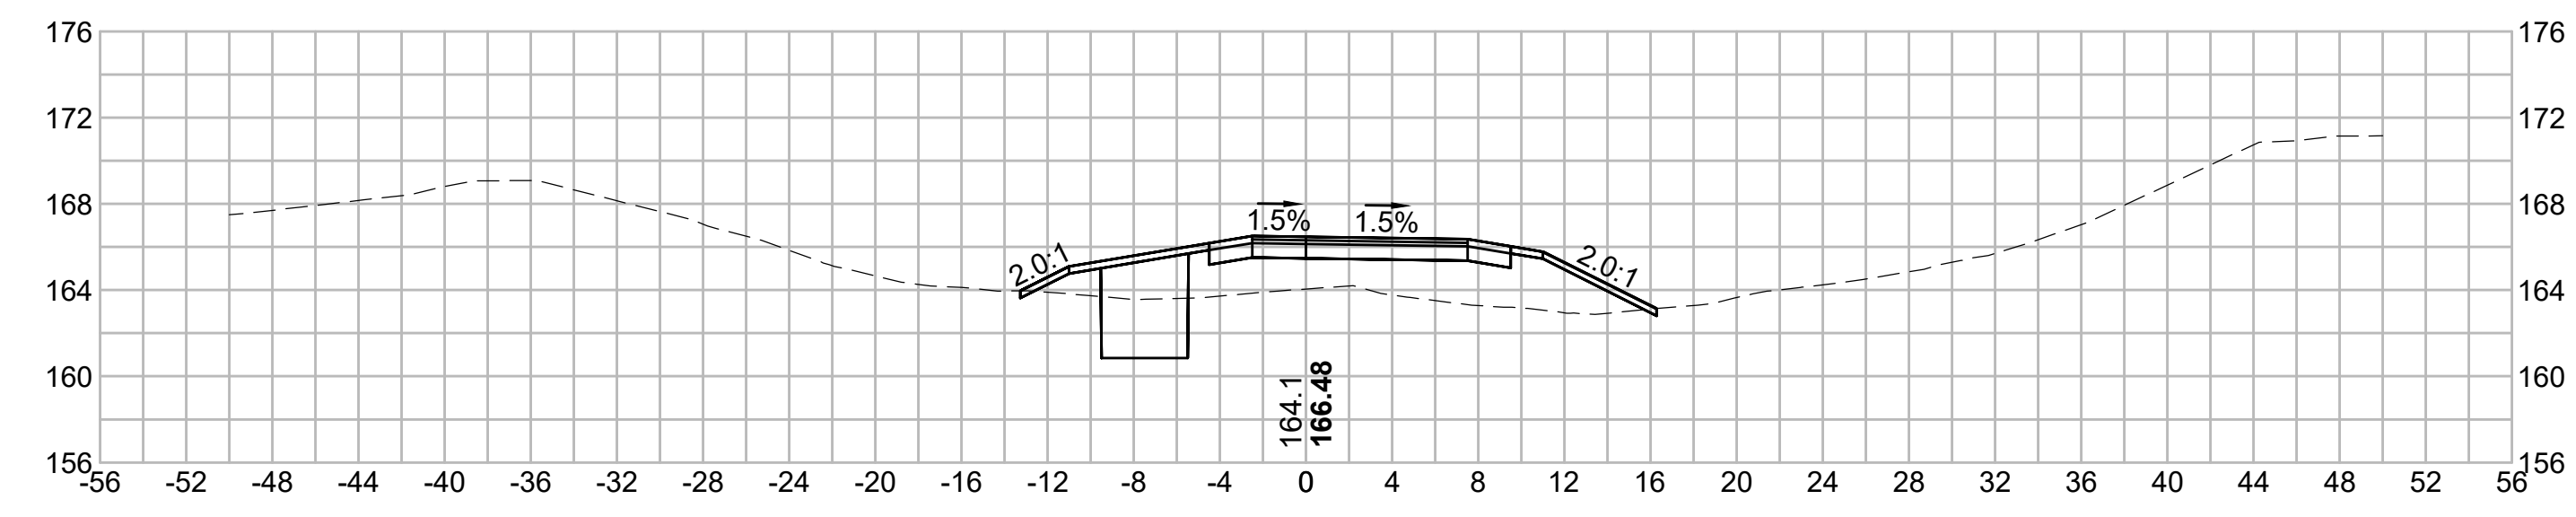


544+50

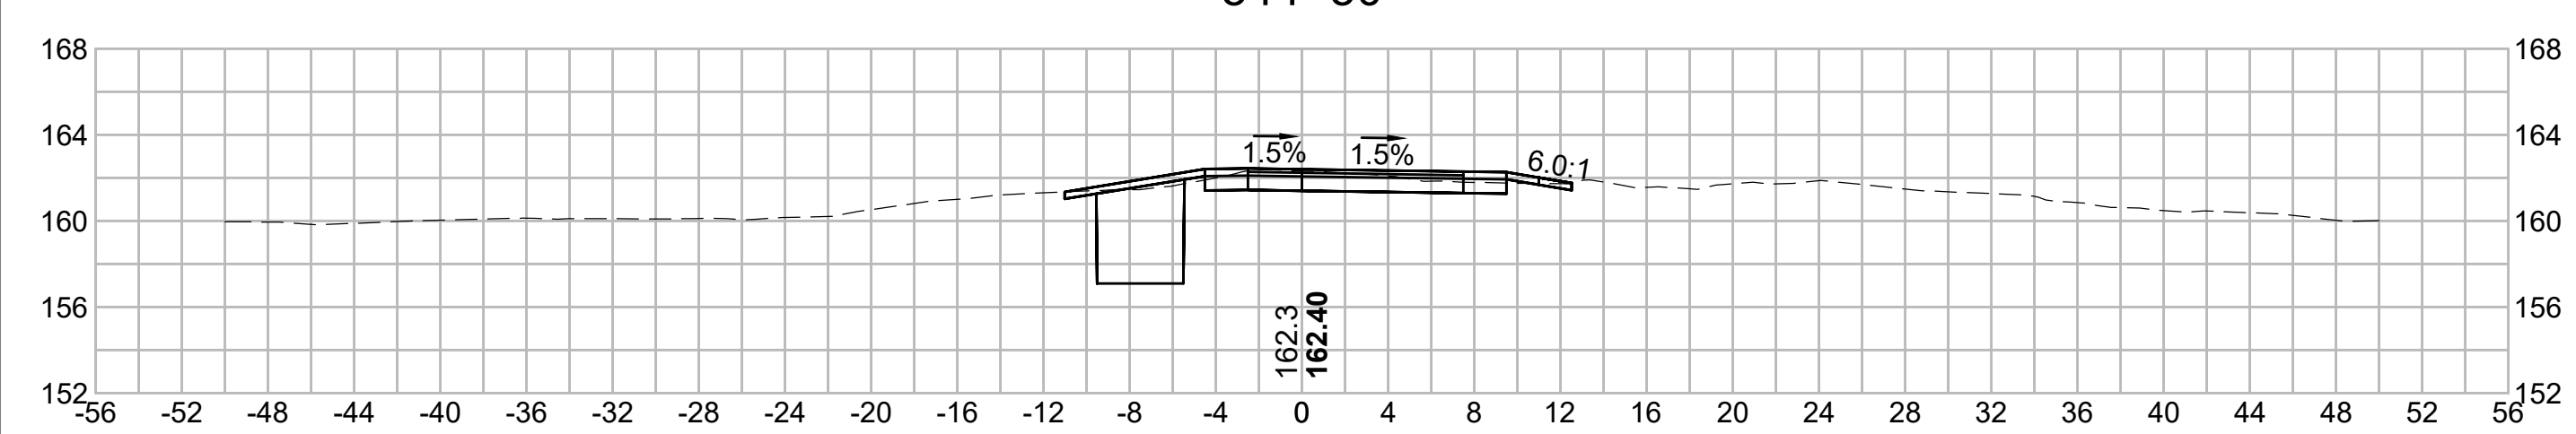



546+00

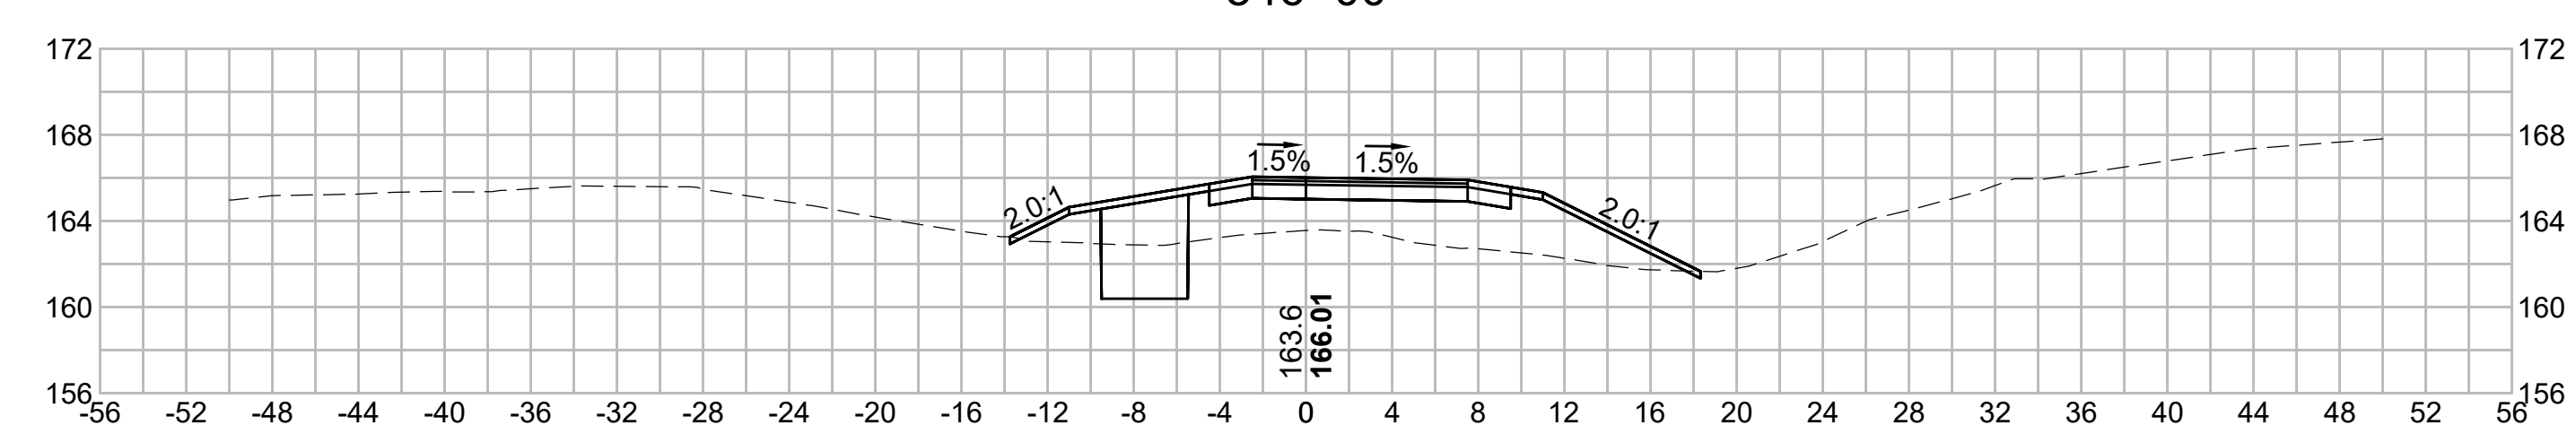

544+00

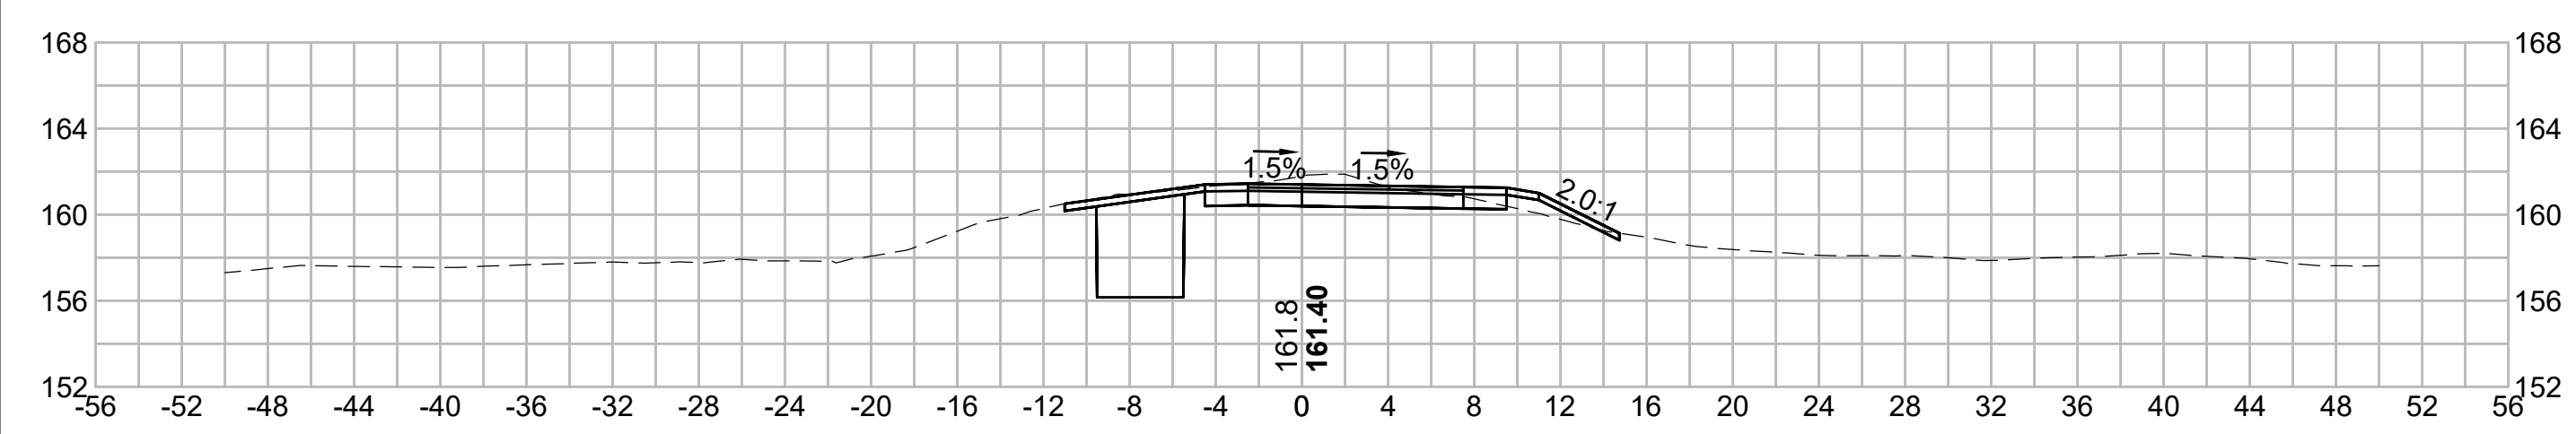








545+50

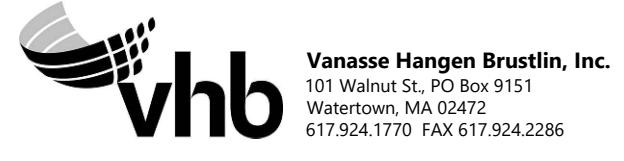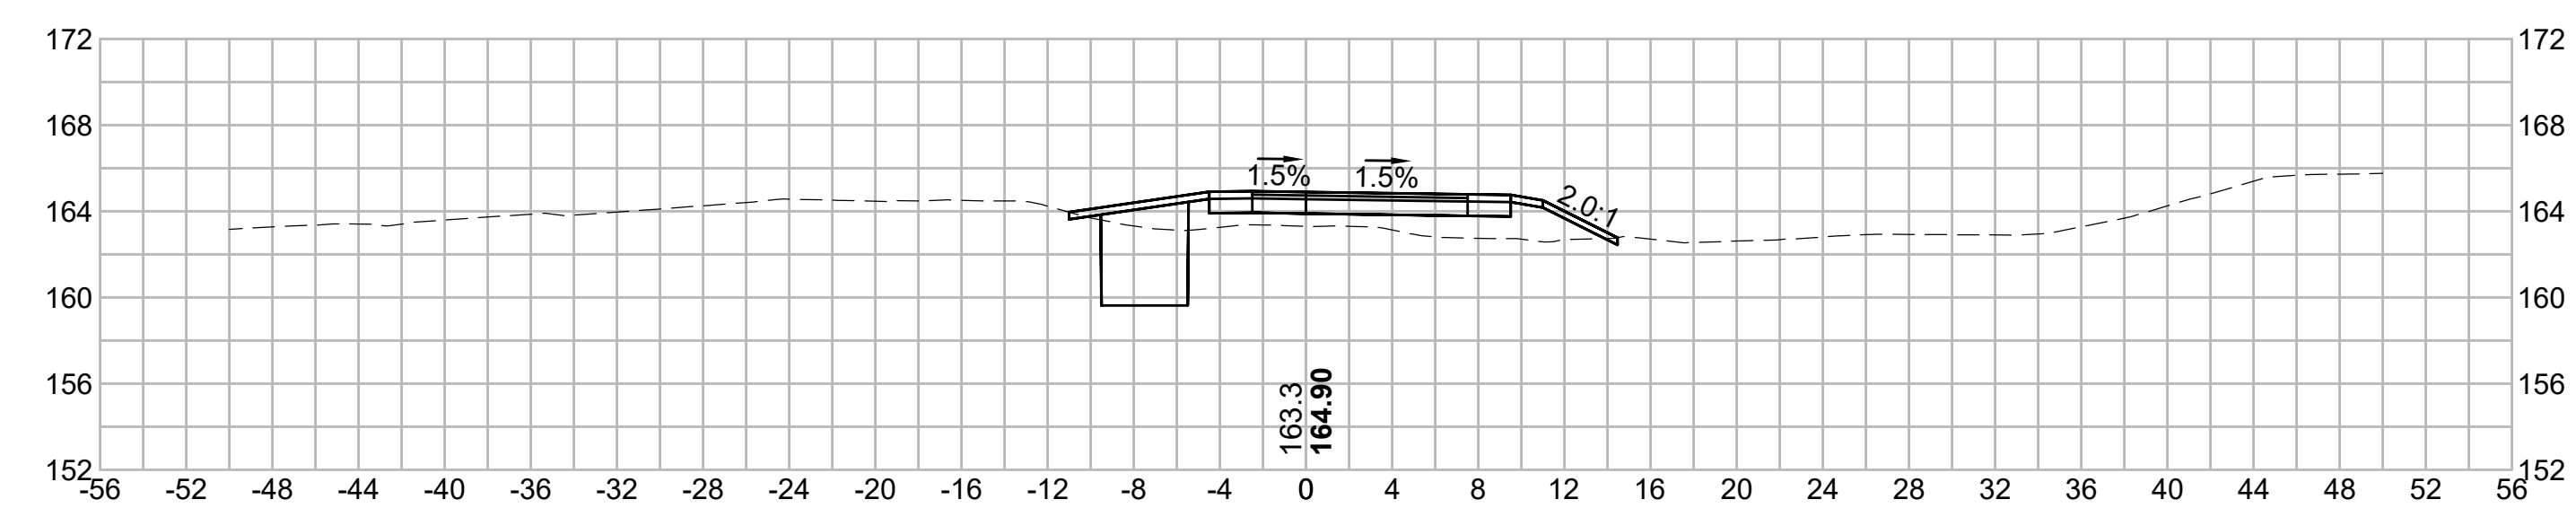

N.O.	DESCRIPTION	BY	DATE	APPR.
	REVISION			
<b>EVERSOURCE</b>				
SUDBURY-HUDSON TRANSMISSION RELIABILITY PROJECT				
HUDSON, STOW, MARLBOROUGH & SUDBURY MASSACHUSETTS				
CROSS SECTIONS				
PLAN 302 OF 349				
SCALE: unless noted 1"=8'	DATE FEB 2021	DRAWN MS	CHECKED SK	APPROVED MES
DRAWING NO.	REV.			

1 2 3 4 5 6 7 8 9 10 11

1 2 3 4 5 6 7 8 9 10 11

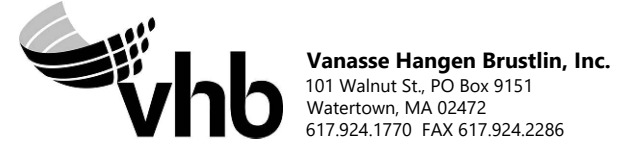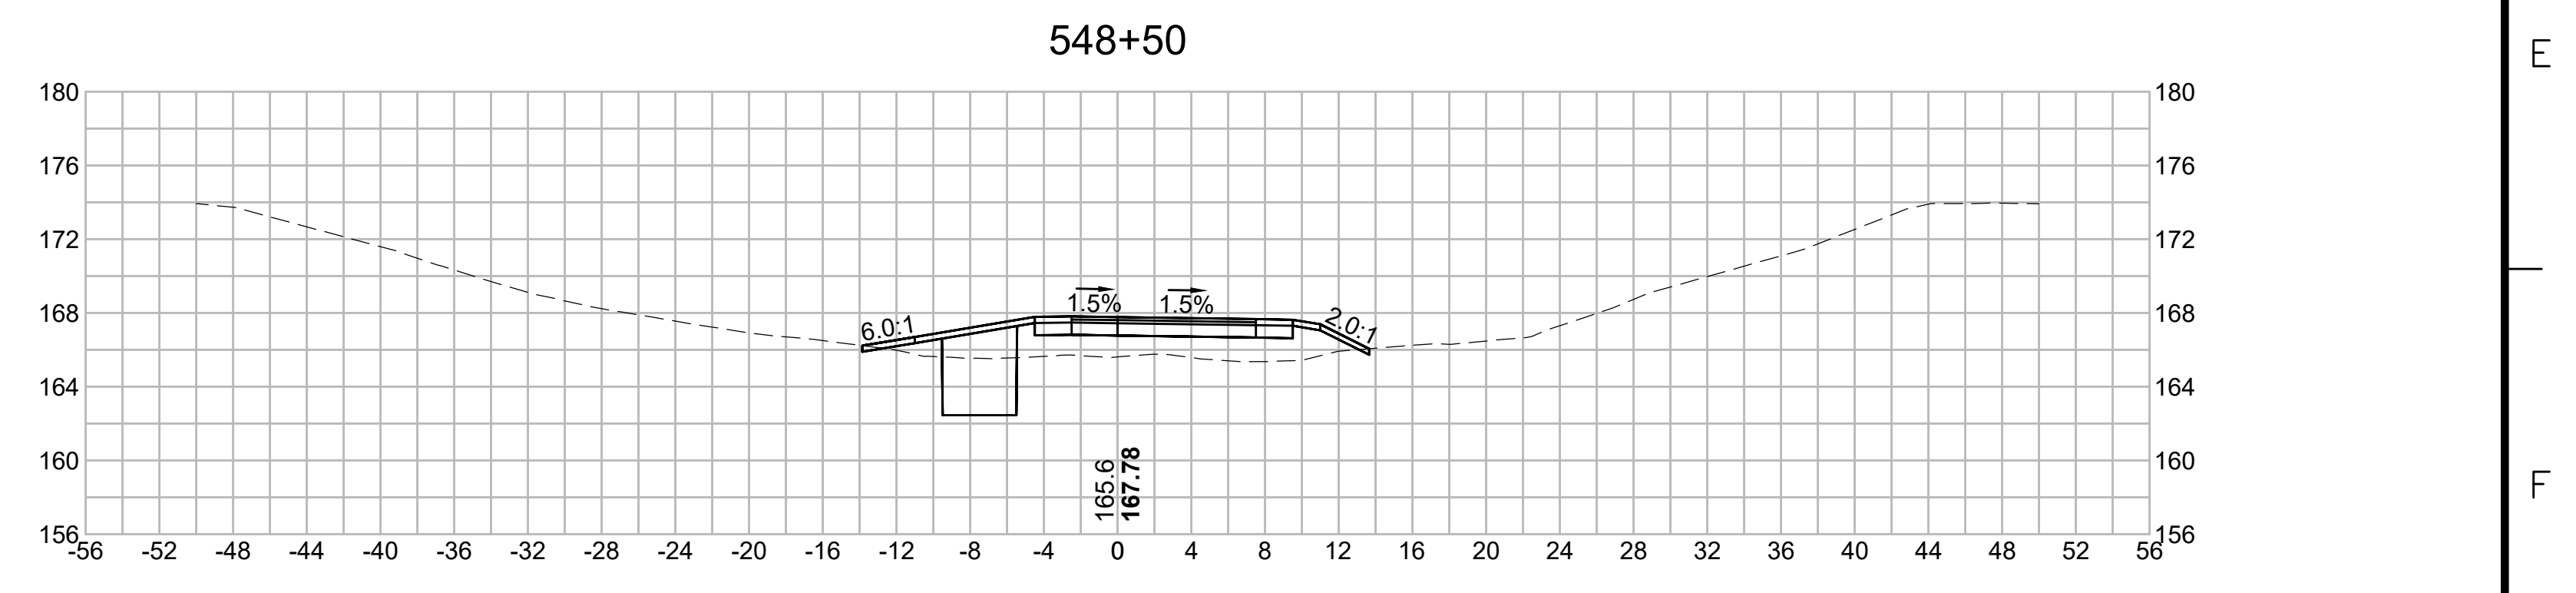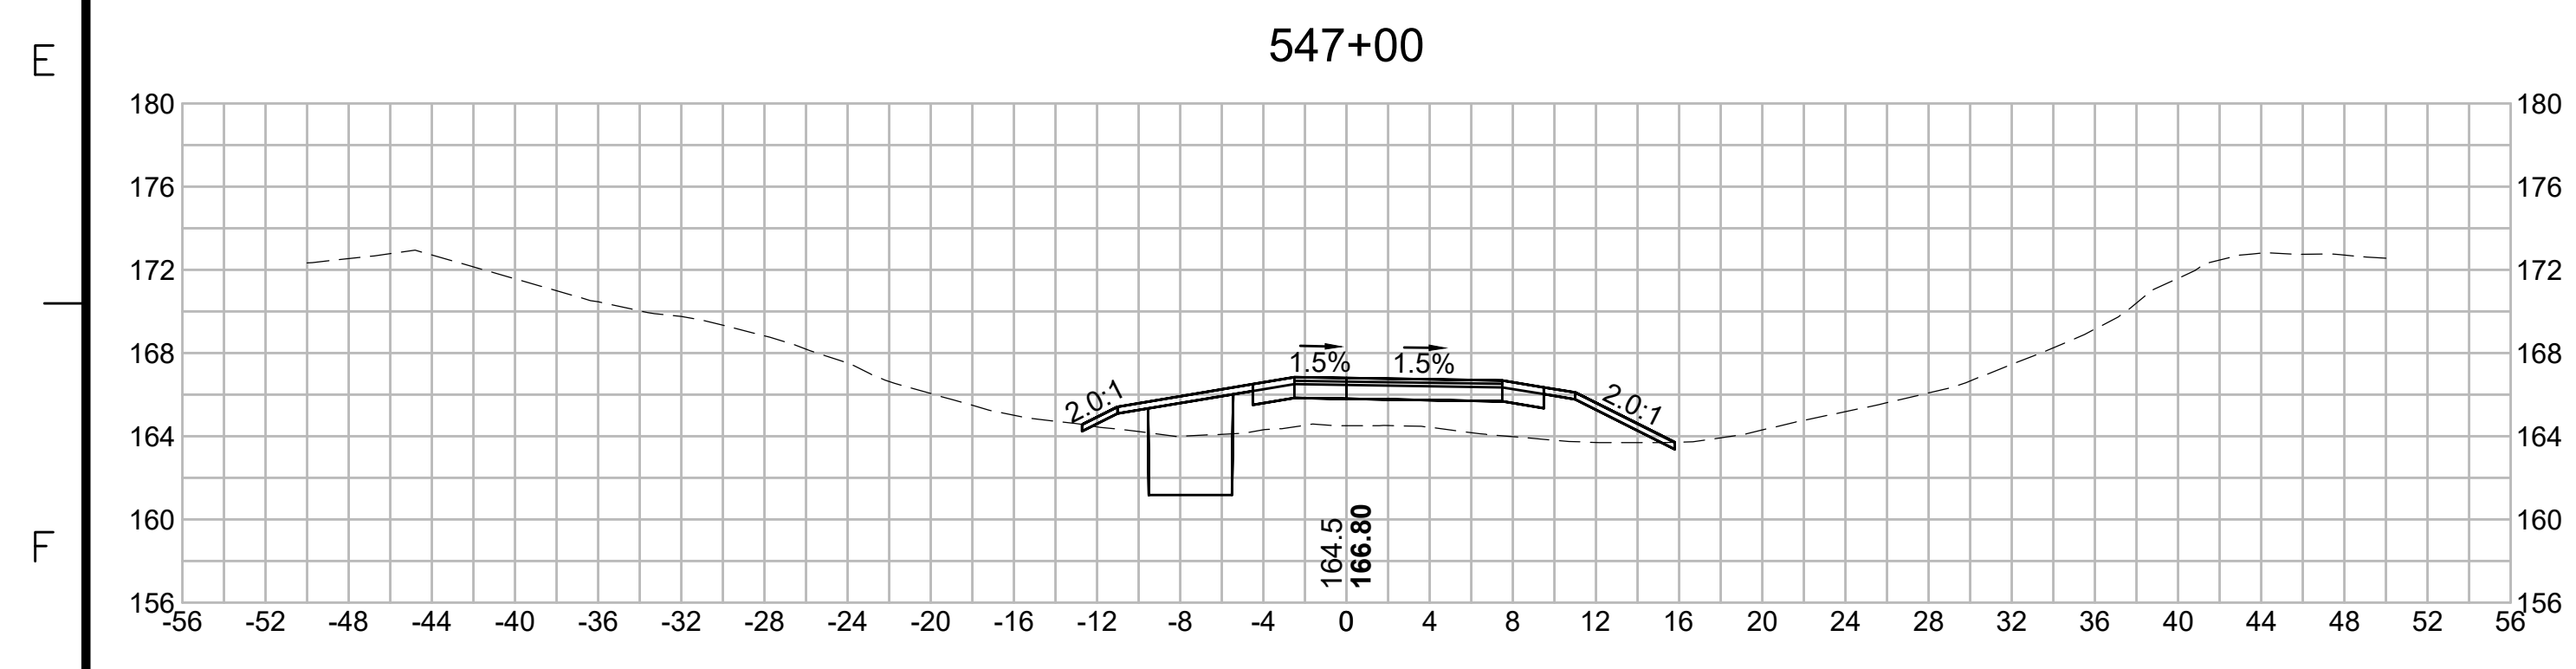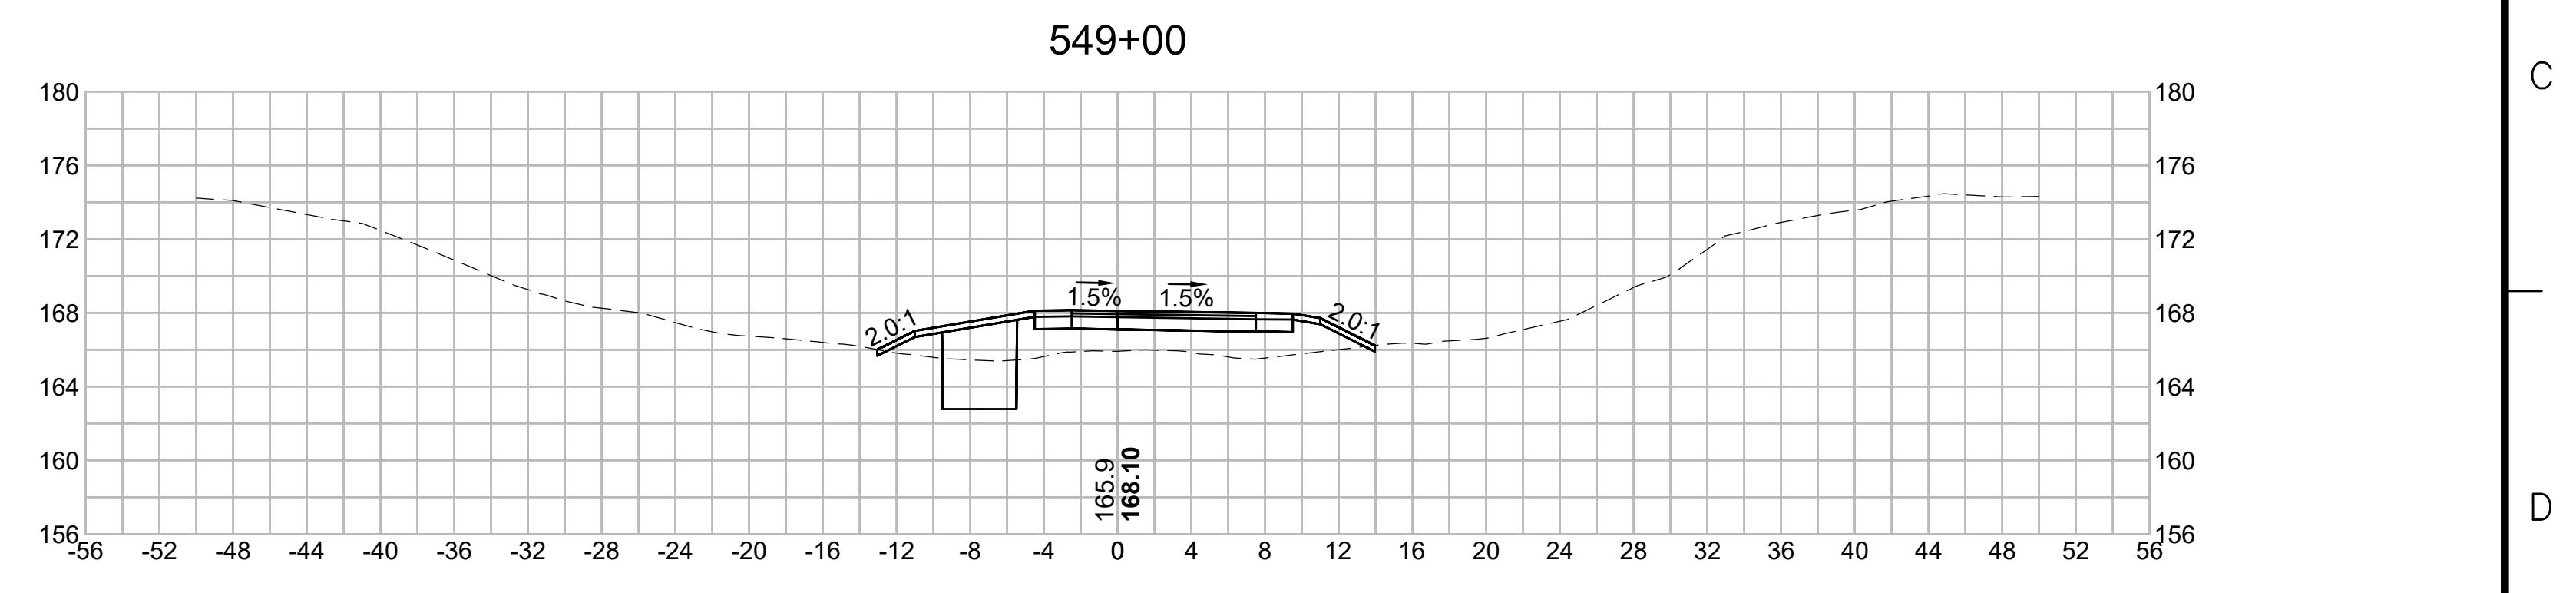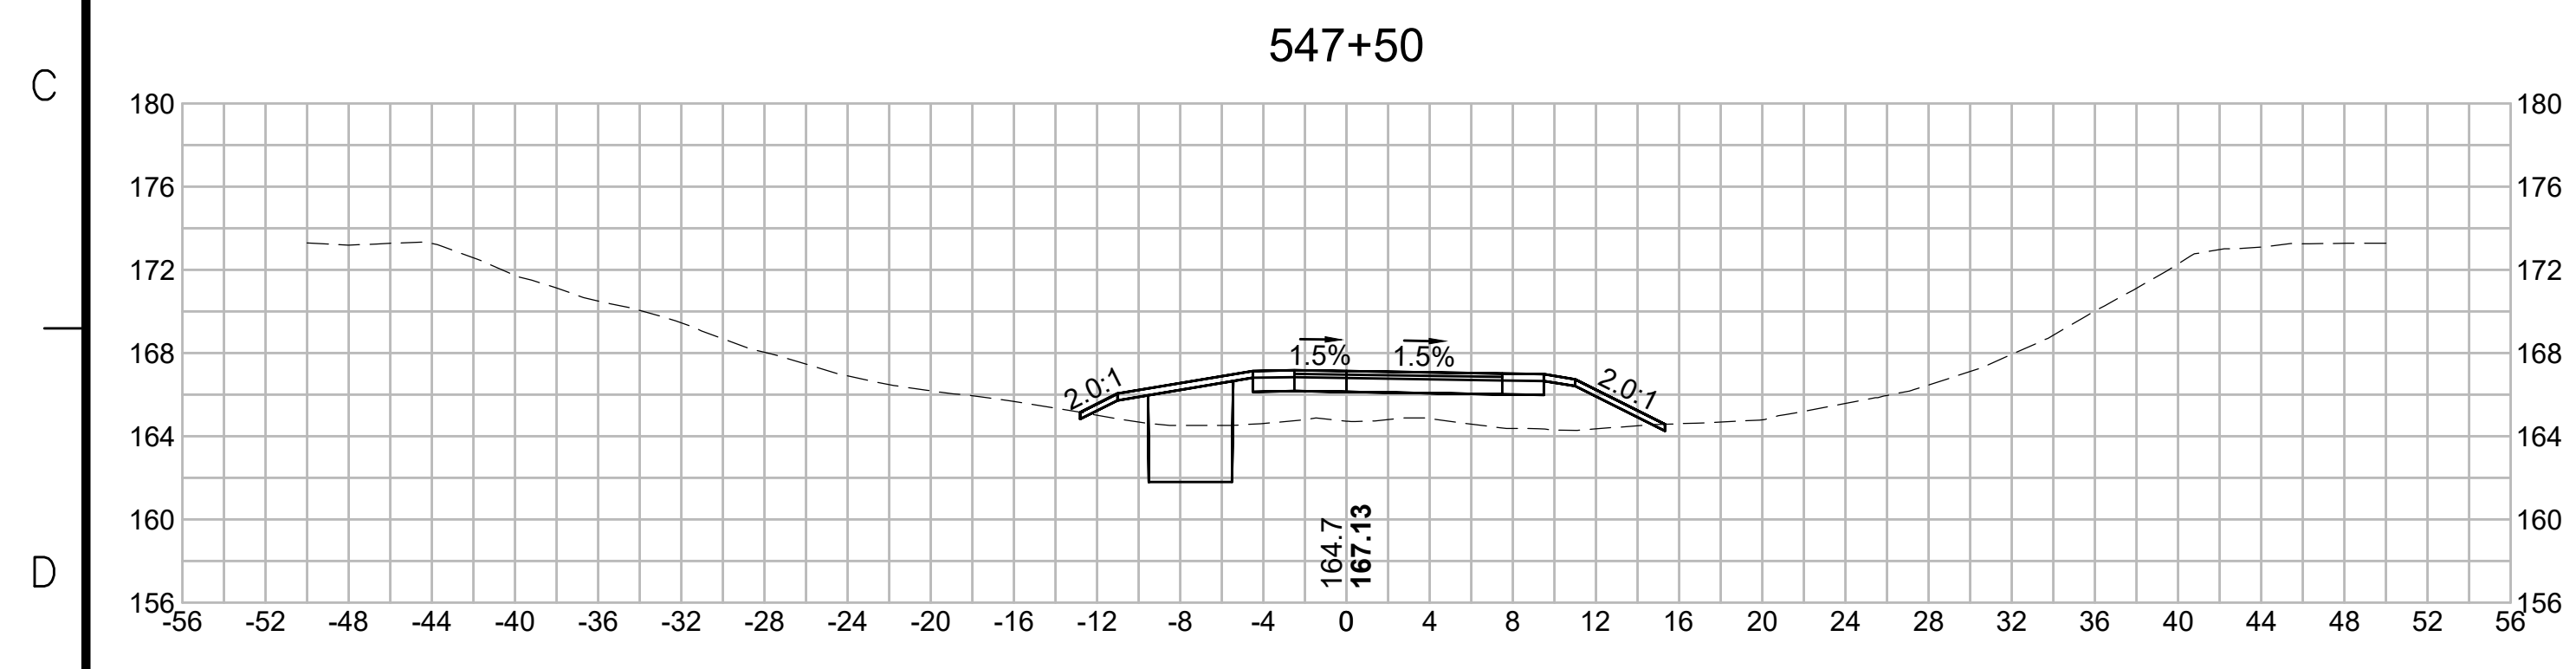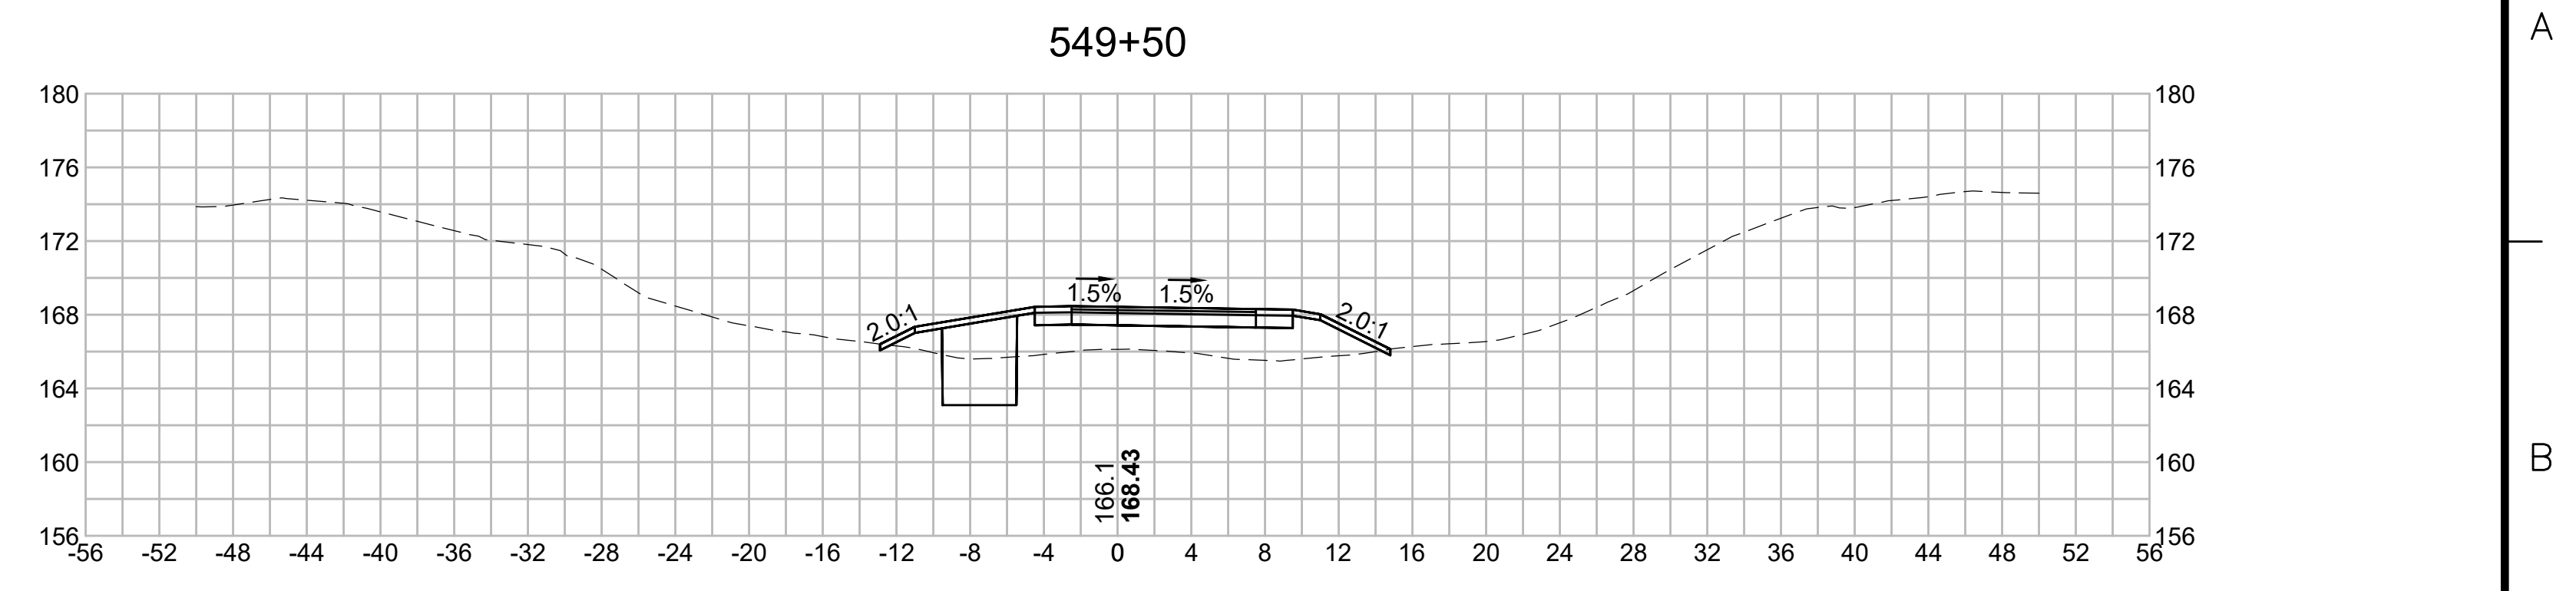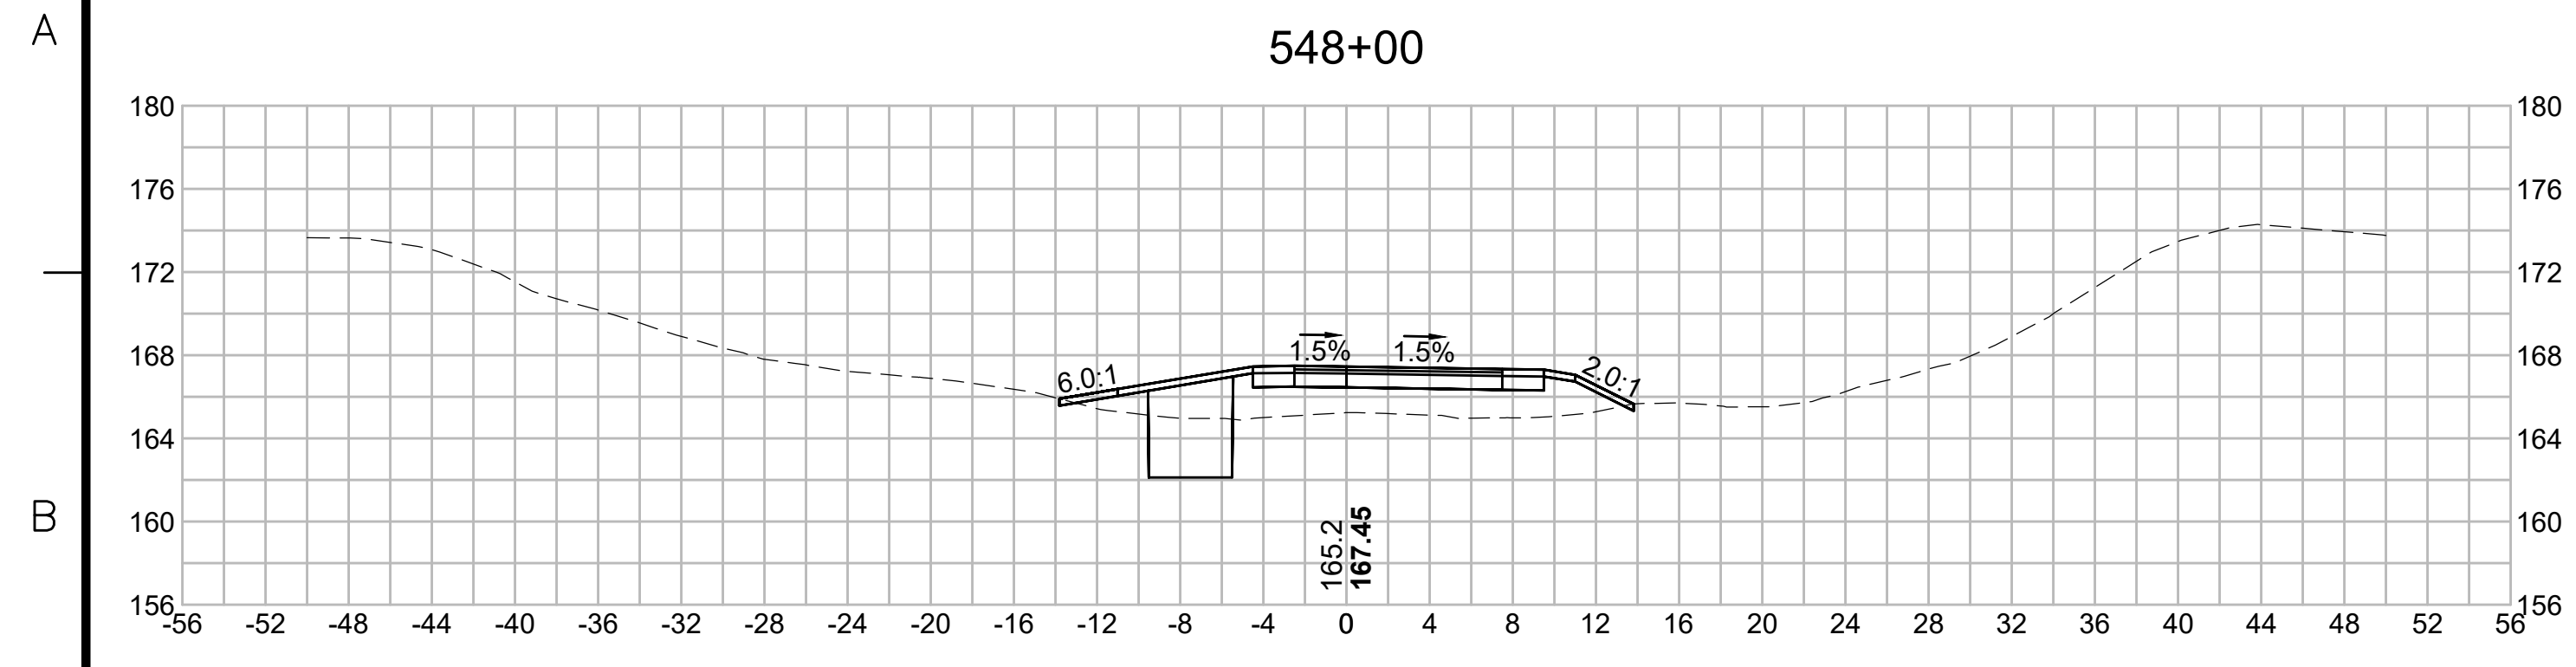



N.O.	DESCRIPTION	BY	DATE	APPR.
	REVISION			
<b>EVERSOURCE</b>				
SUDBURY-HUDSON TRANSMISSION RELIABILITY PROJECT				
HUDSON, STOW, MARLBOROUGH & SUDBURY MASSACHUSETTS				
CROSS SECTIONS				
PLAN 303 OF 349				
SCALE: unless noted 1"=8'	DATE FEB 2021	DRAWN MS	C'H'K D. SK	APPR. MES
DRAWING NO.	REV.			

1 2 3 4 5 6 7 8 9 10 11

1 2 3 4 5 6 7 8 9 10 11



A

A

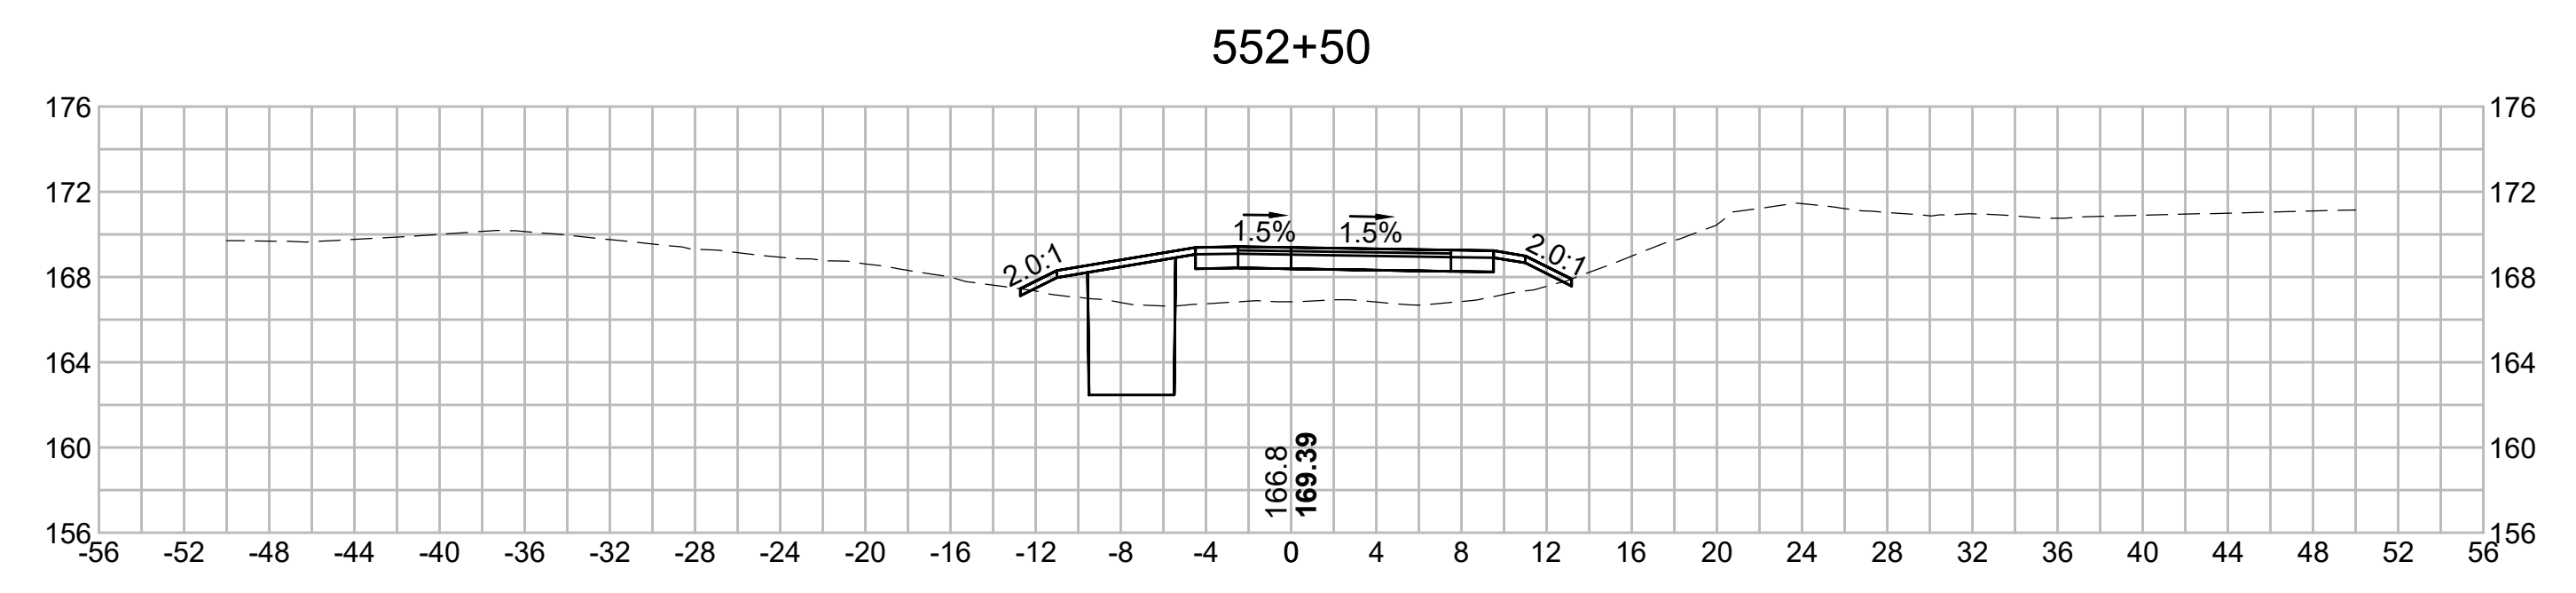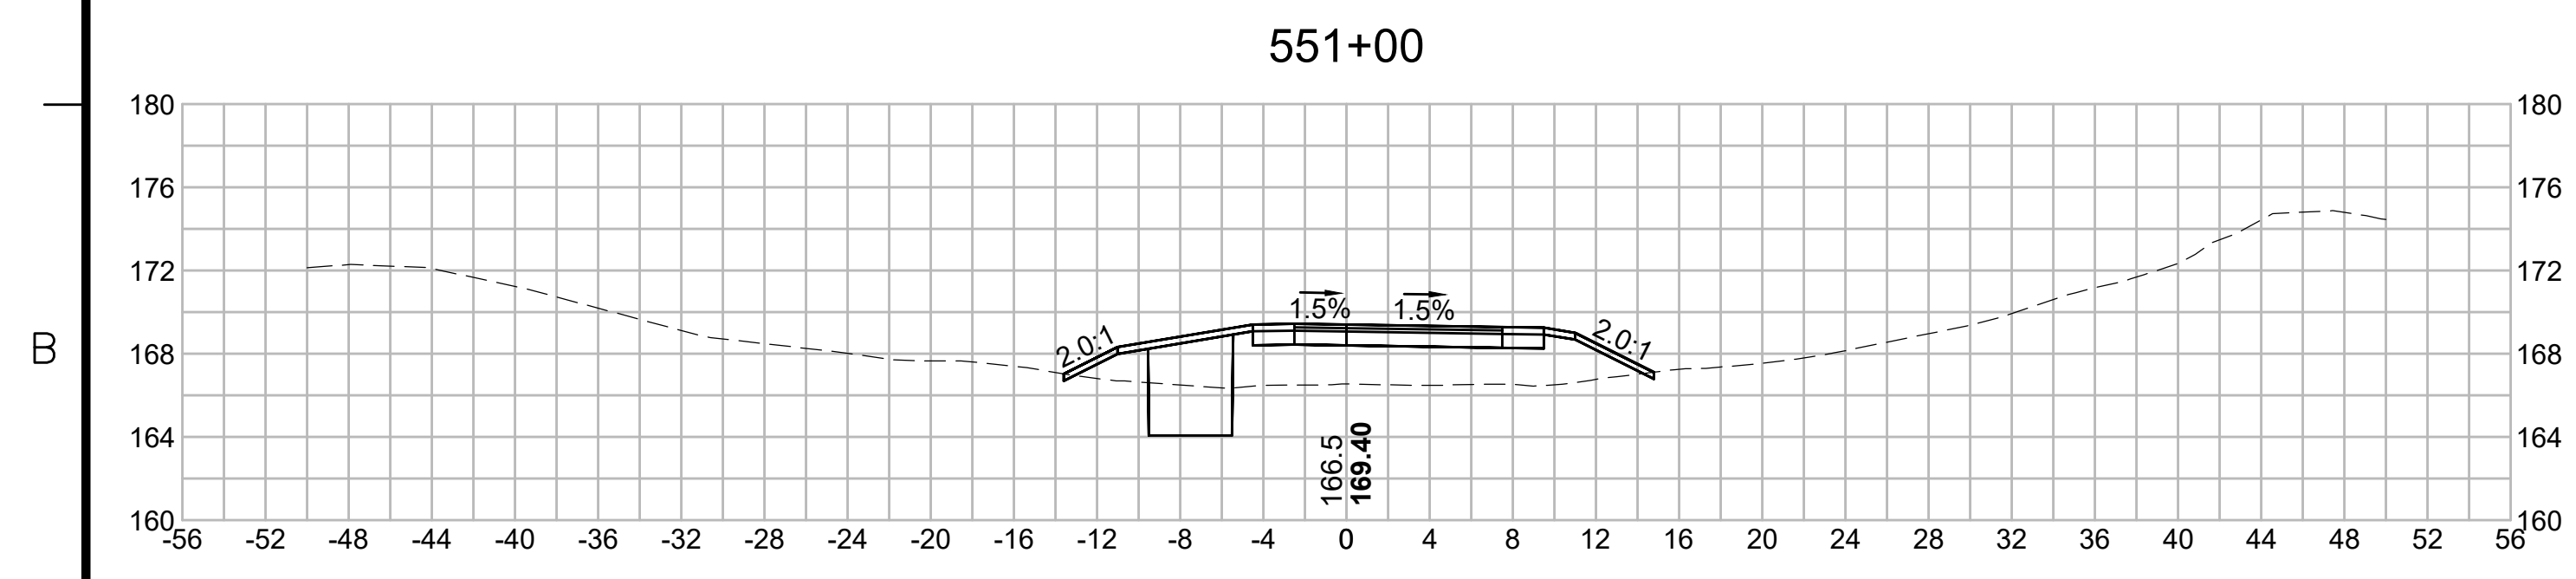



C

C

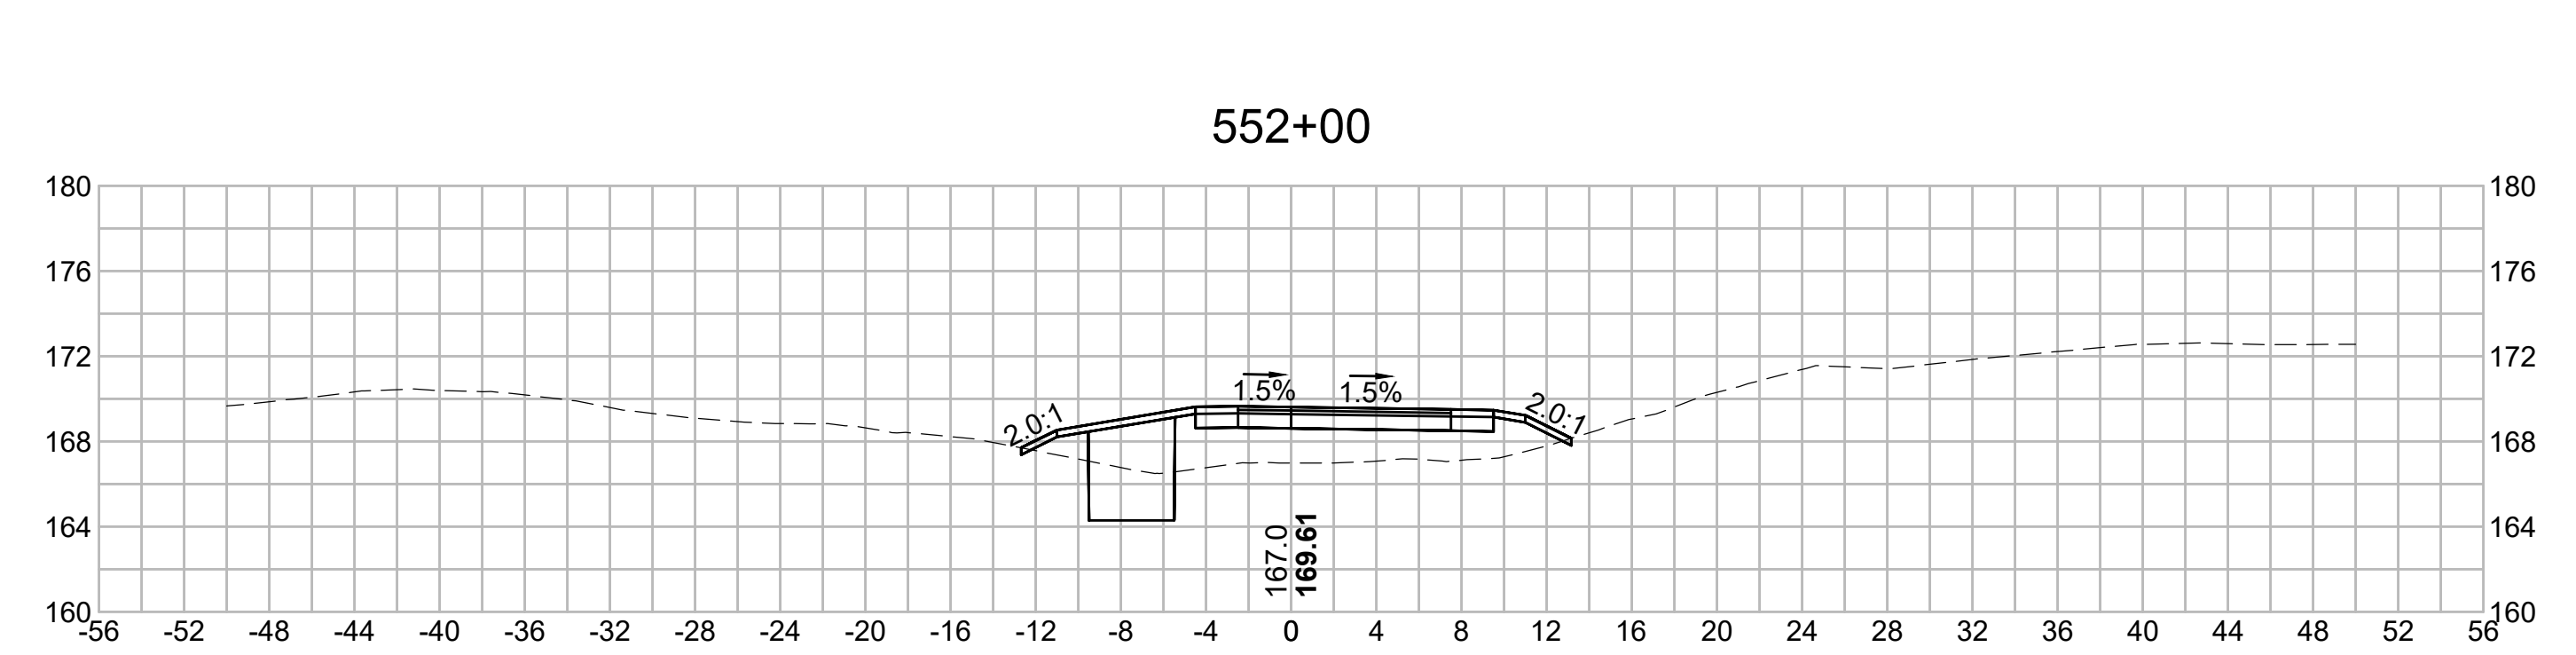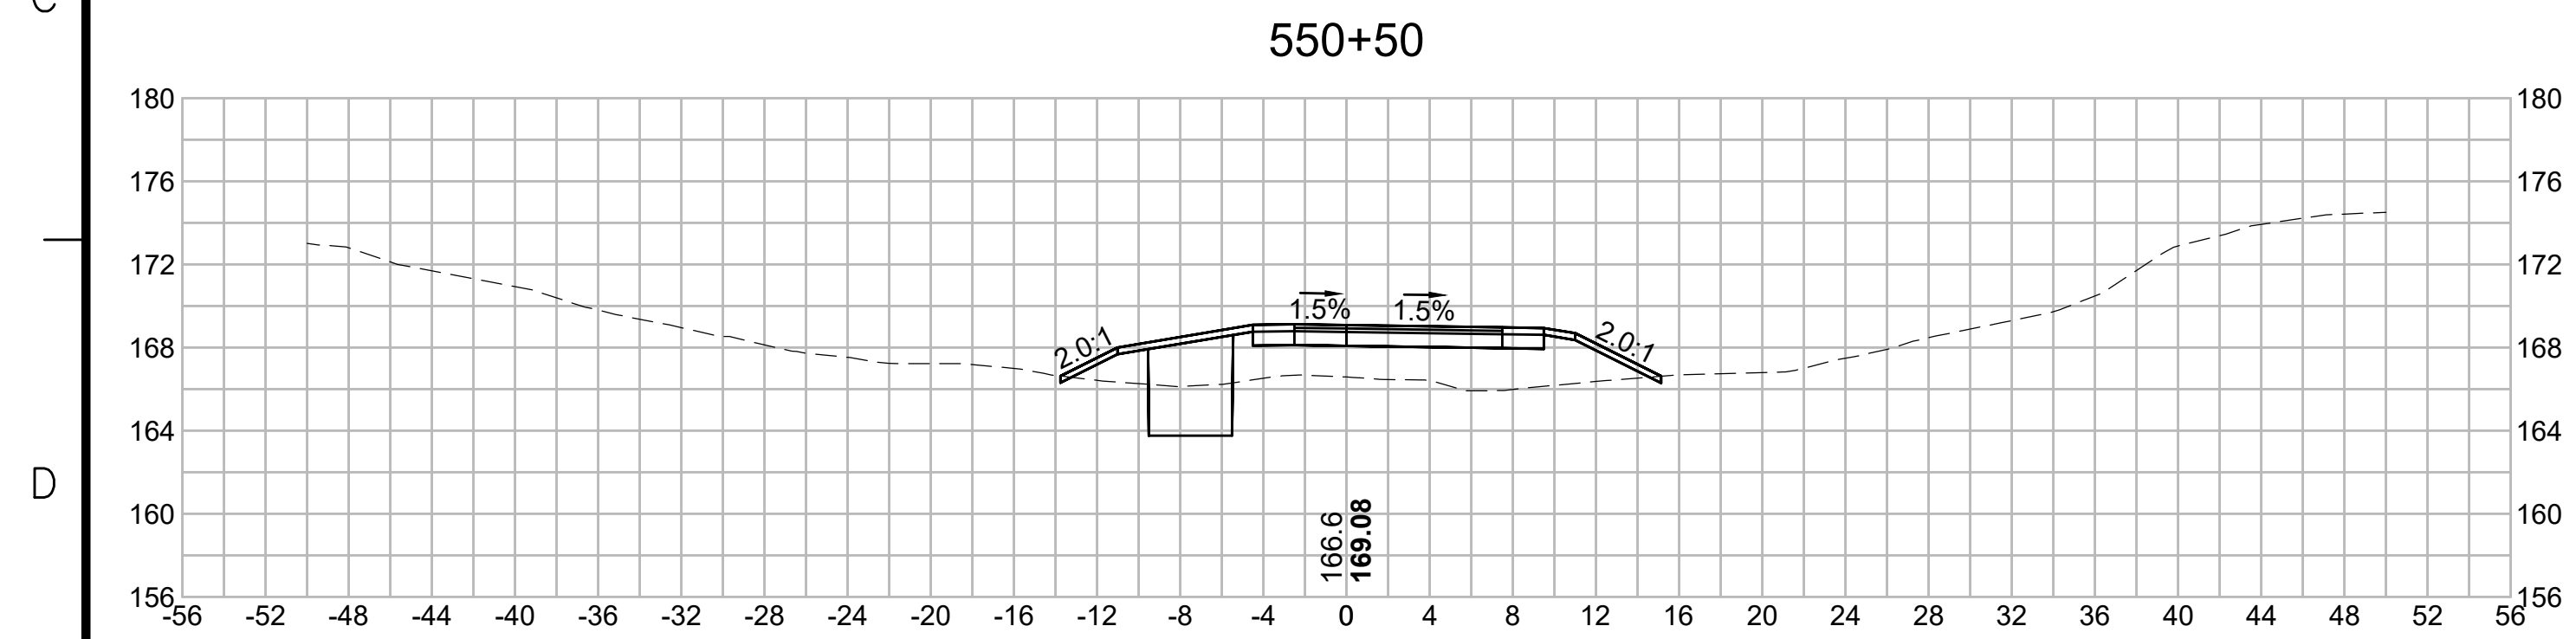


E

E

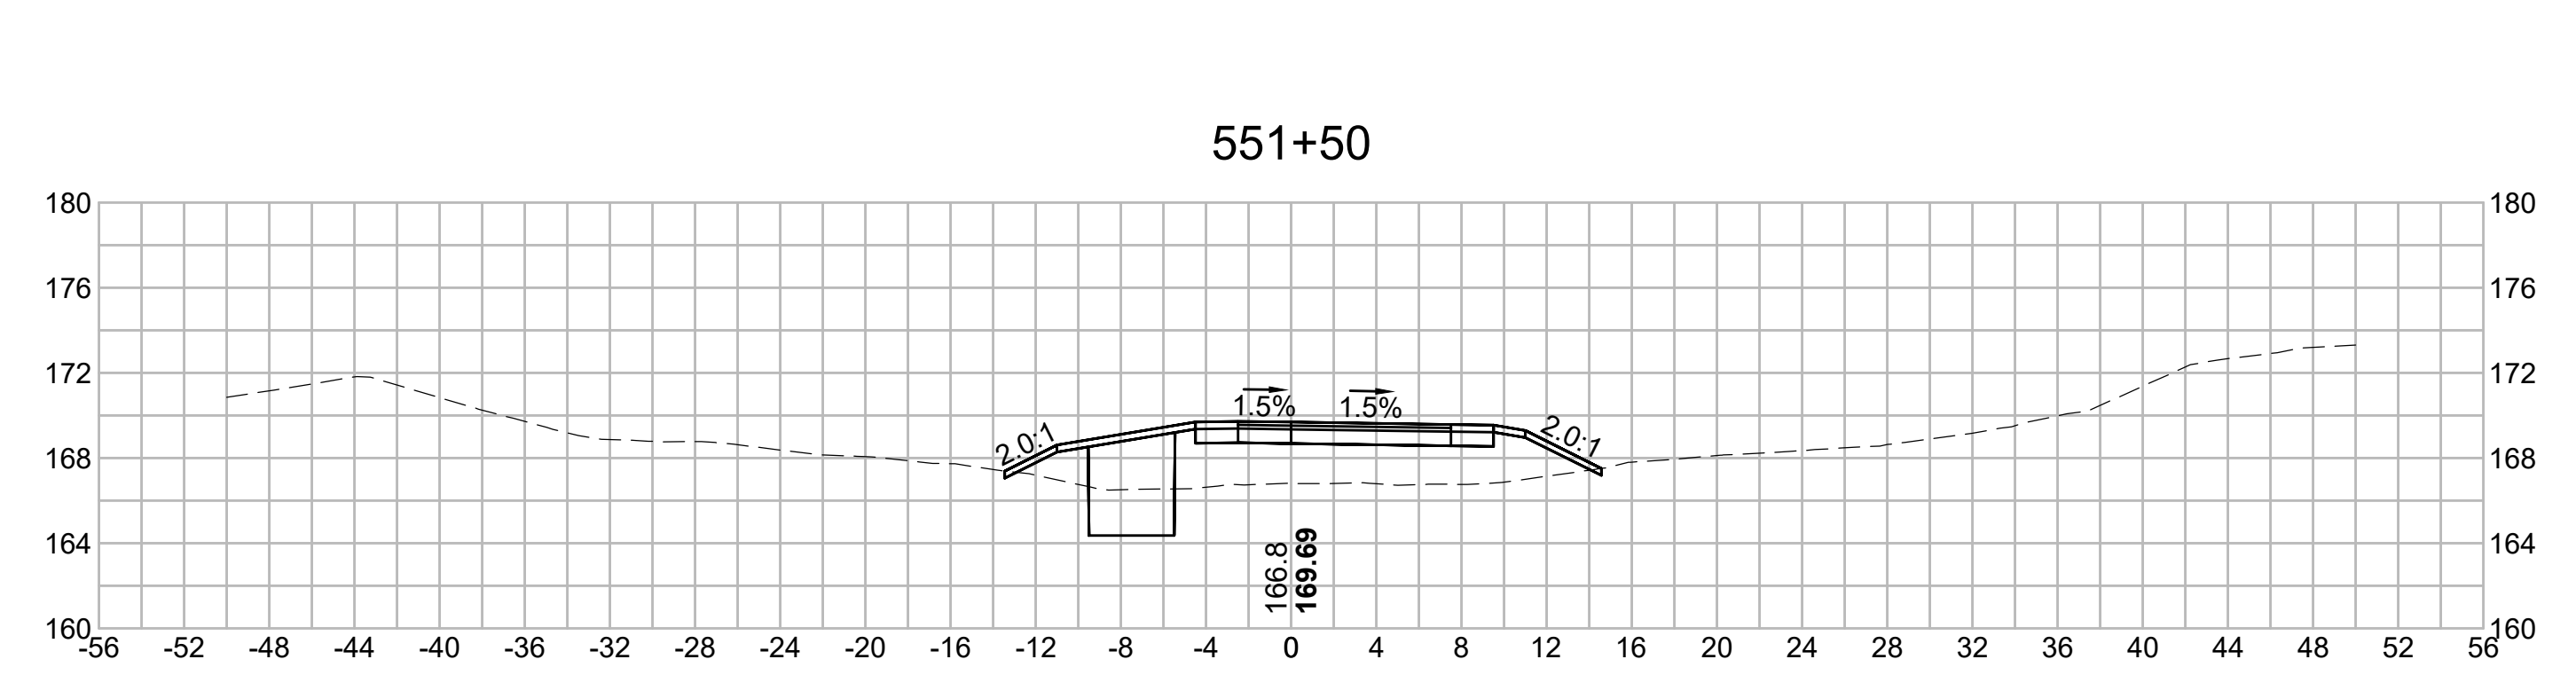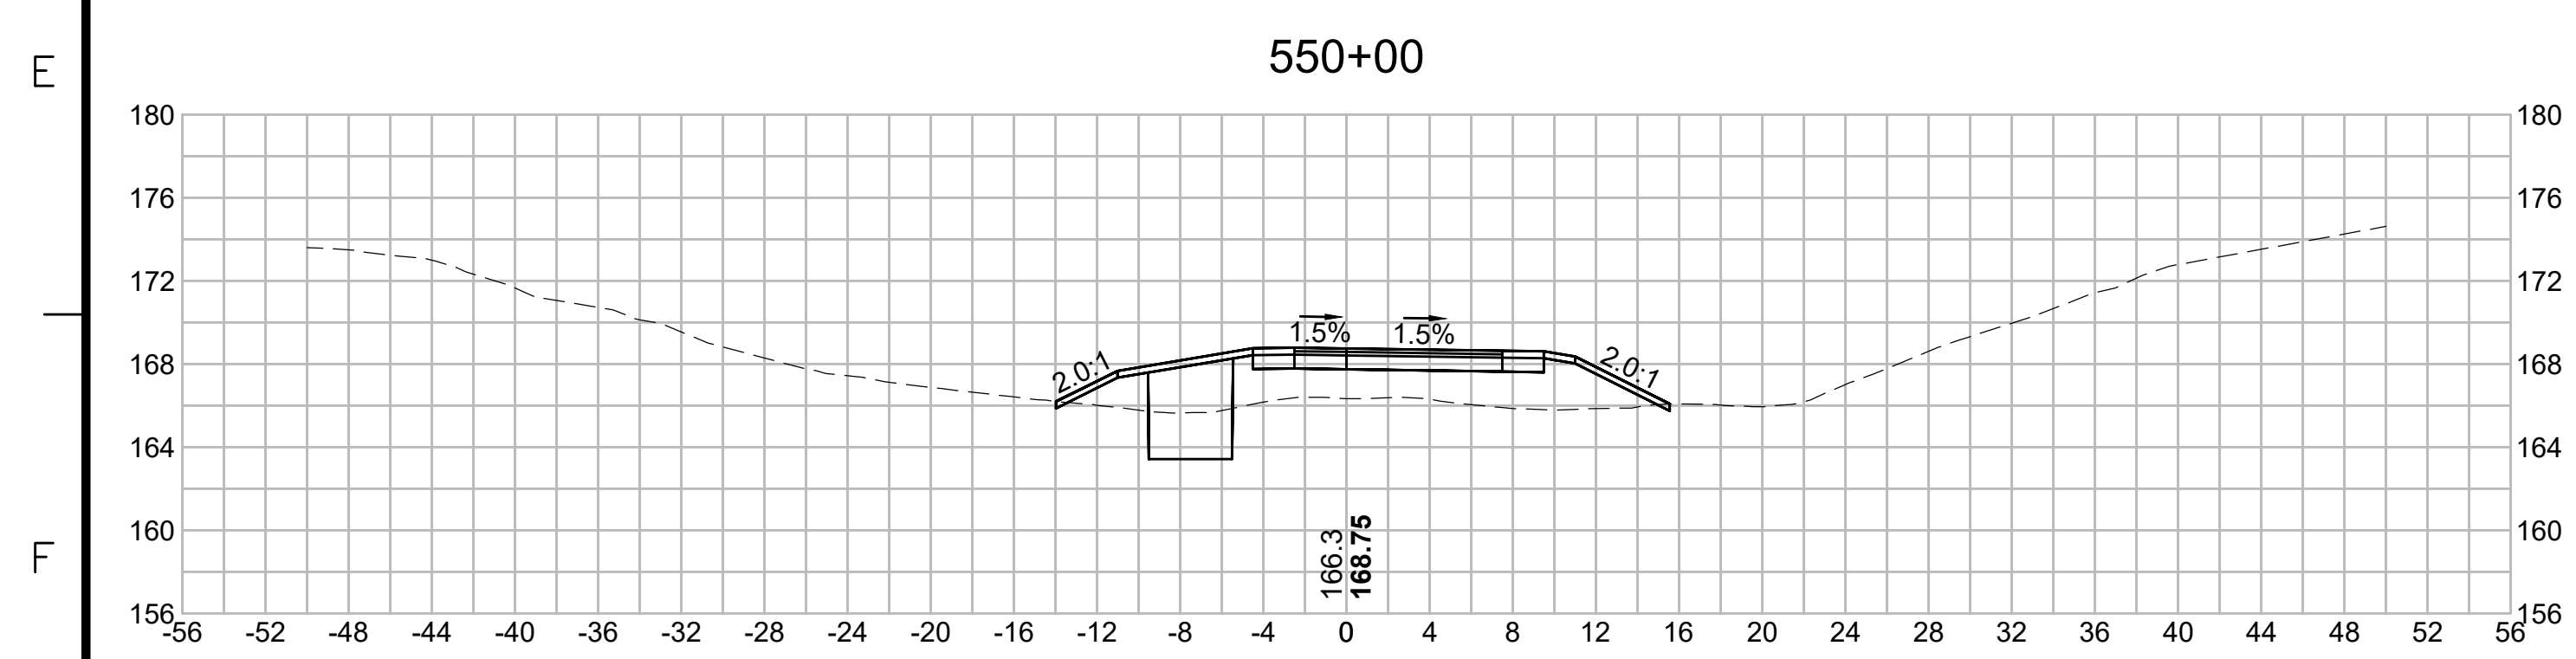

G

G

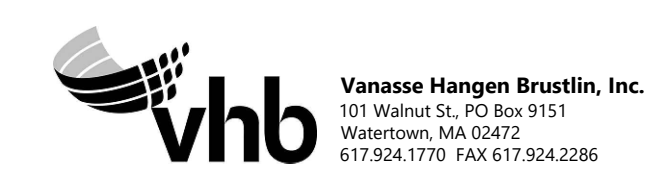

N O.	DESCRIPTION	BY	DATE	APPR.
	REVISION			

## EVERSOURCE

SUDBURY-HUDSON TRANSMISSION RELIABILITY PROJECT  
 HUDSON, STOW, MARLBOROUGH & SUDBURY MASSACHUSETTS  
 CROSS SECTIONS

PLAN 304 OF 349

SCALE: unless noted 1"=8'	DATE FEB 2021	DRAWN MS	C H'K D. SK	A P P R. MES	DRAWING NO.	REV.
------------------------------	------------------	-------------	----------------	-----------------	-------------	------

1 2 3 4 5 6 7 8 9 10 11

1 2 3 4 5 6 7 8 9 10 11

A

B

C

D

E

F

G

A

B

C


D

E


F

G


554+00

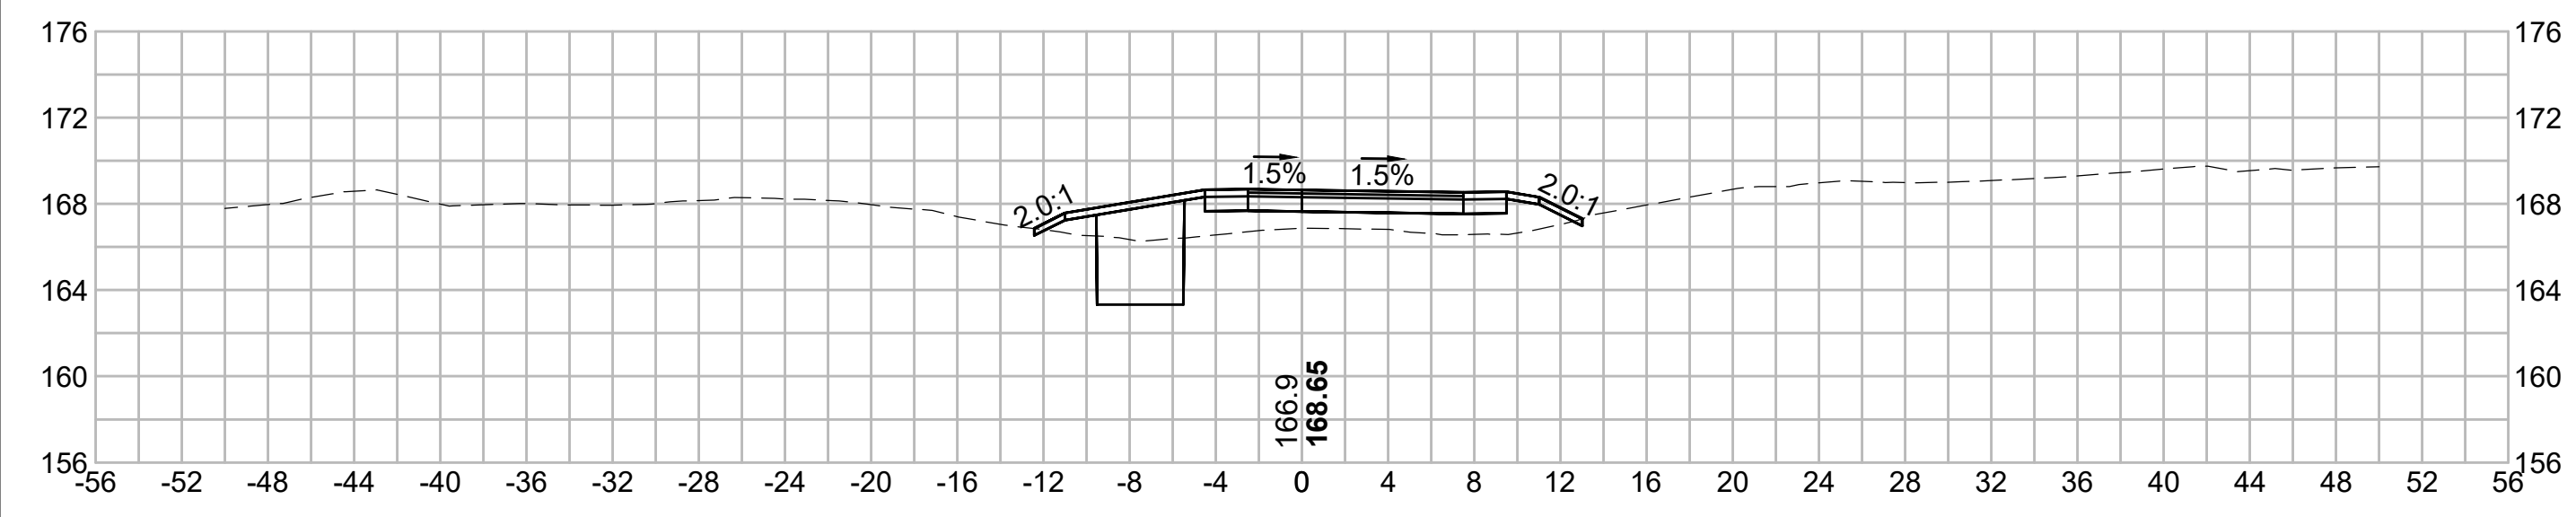


555+00

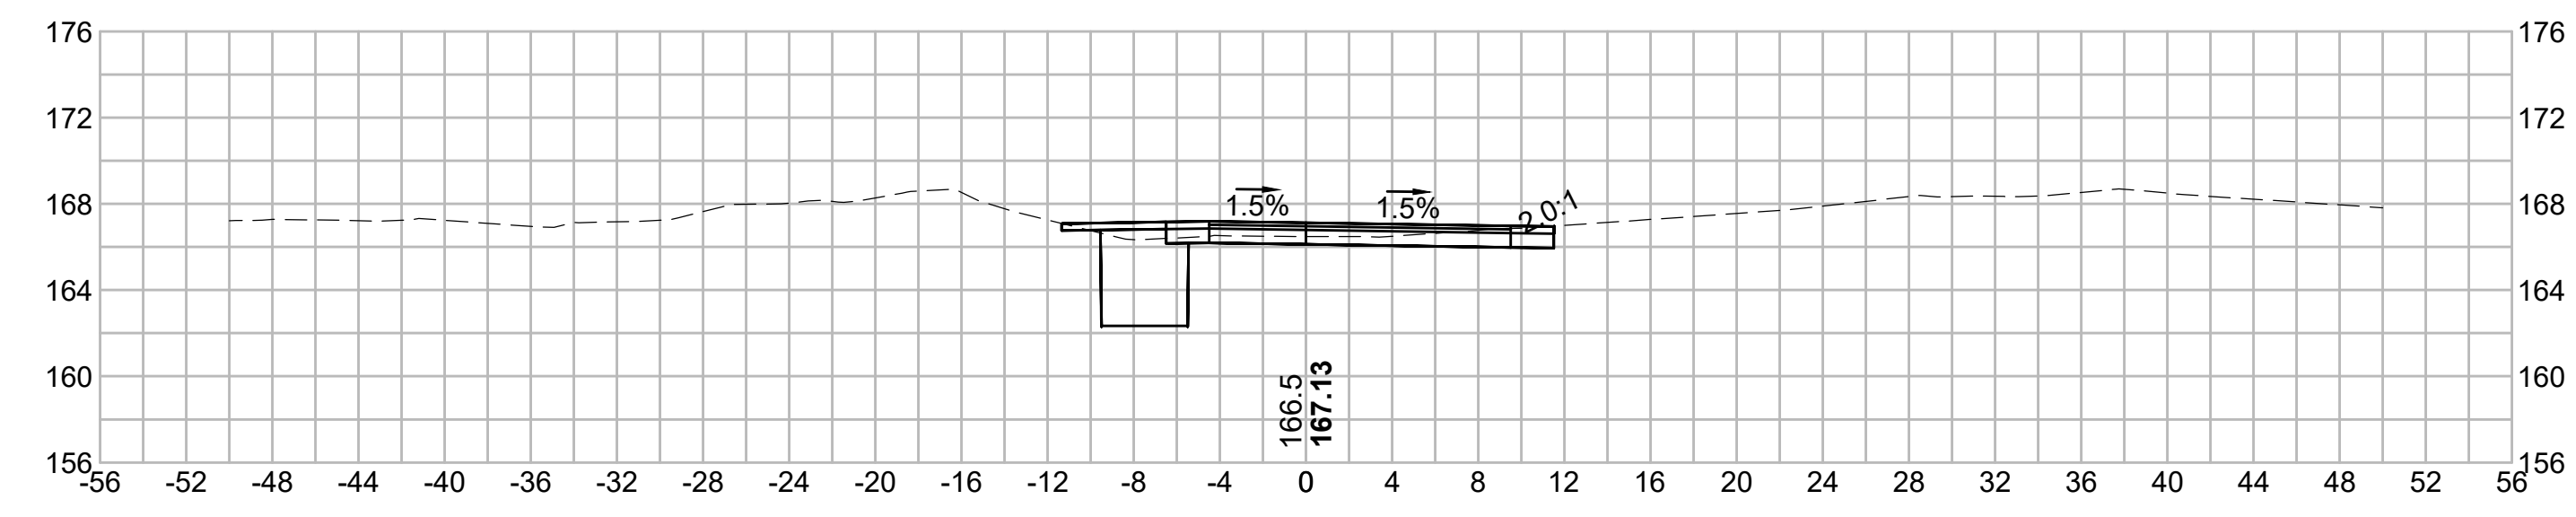


553+50

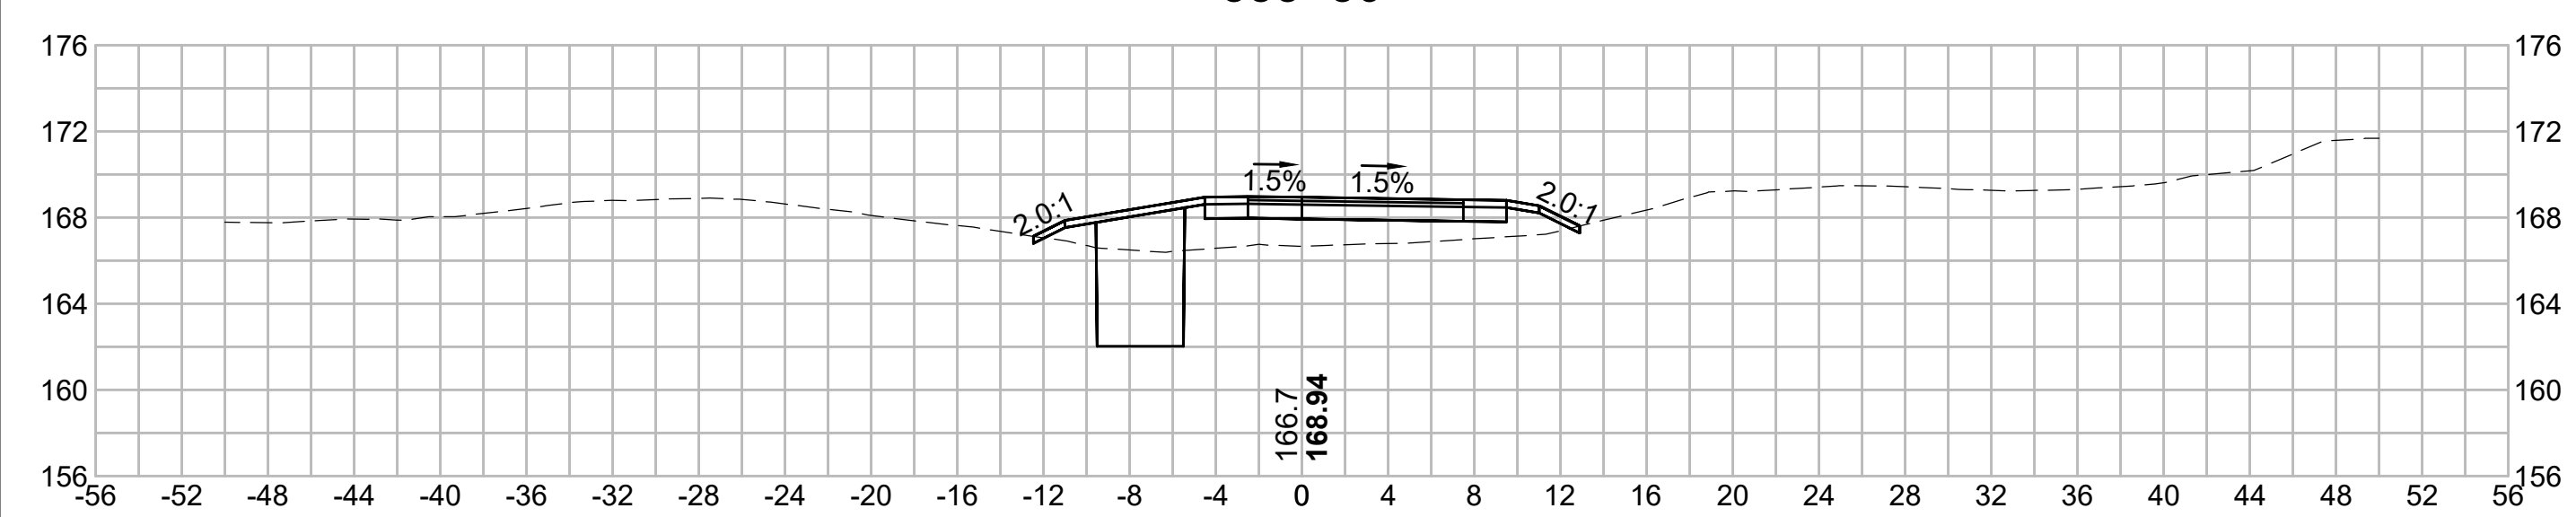



555+00

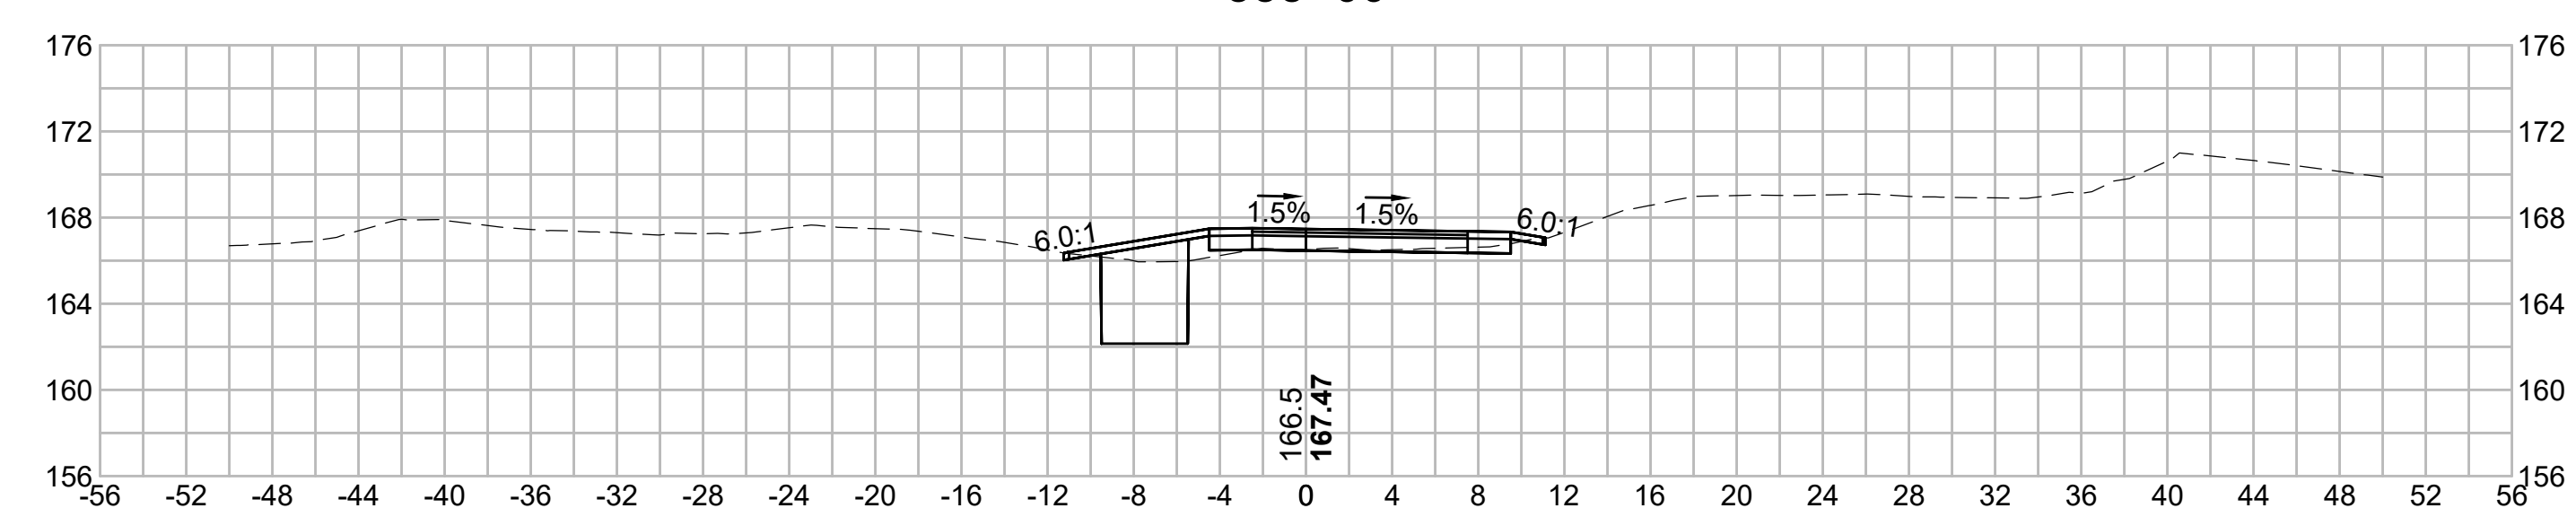

553+00

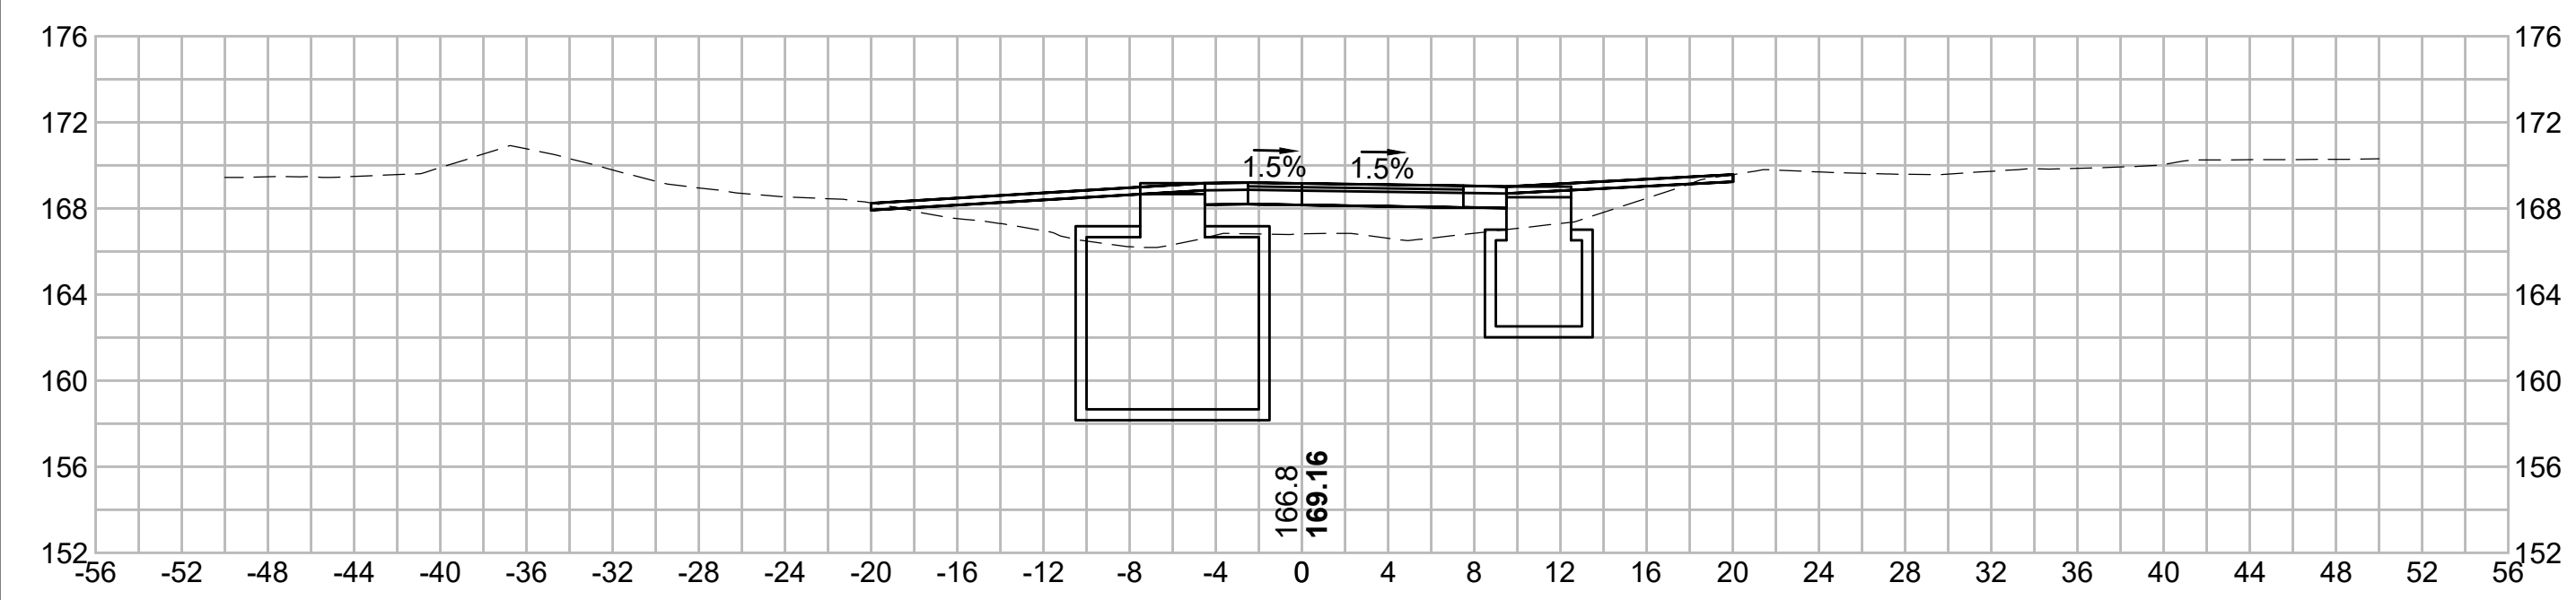

554+50

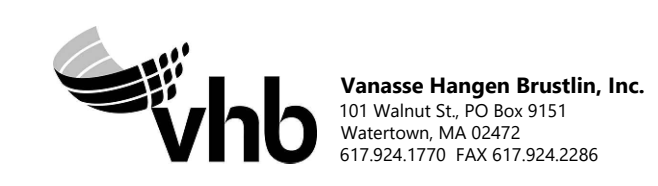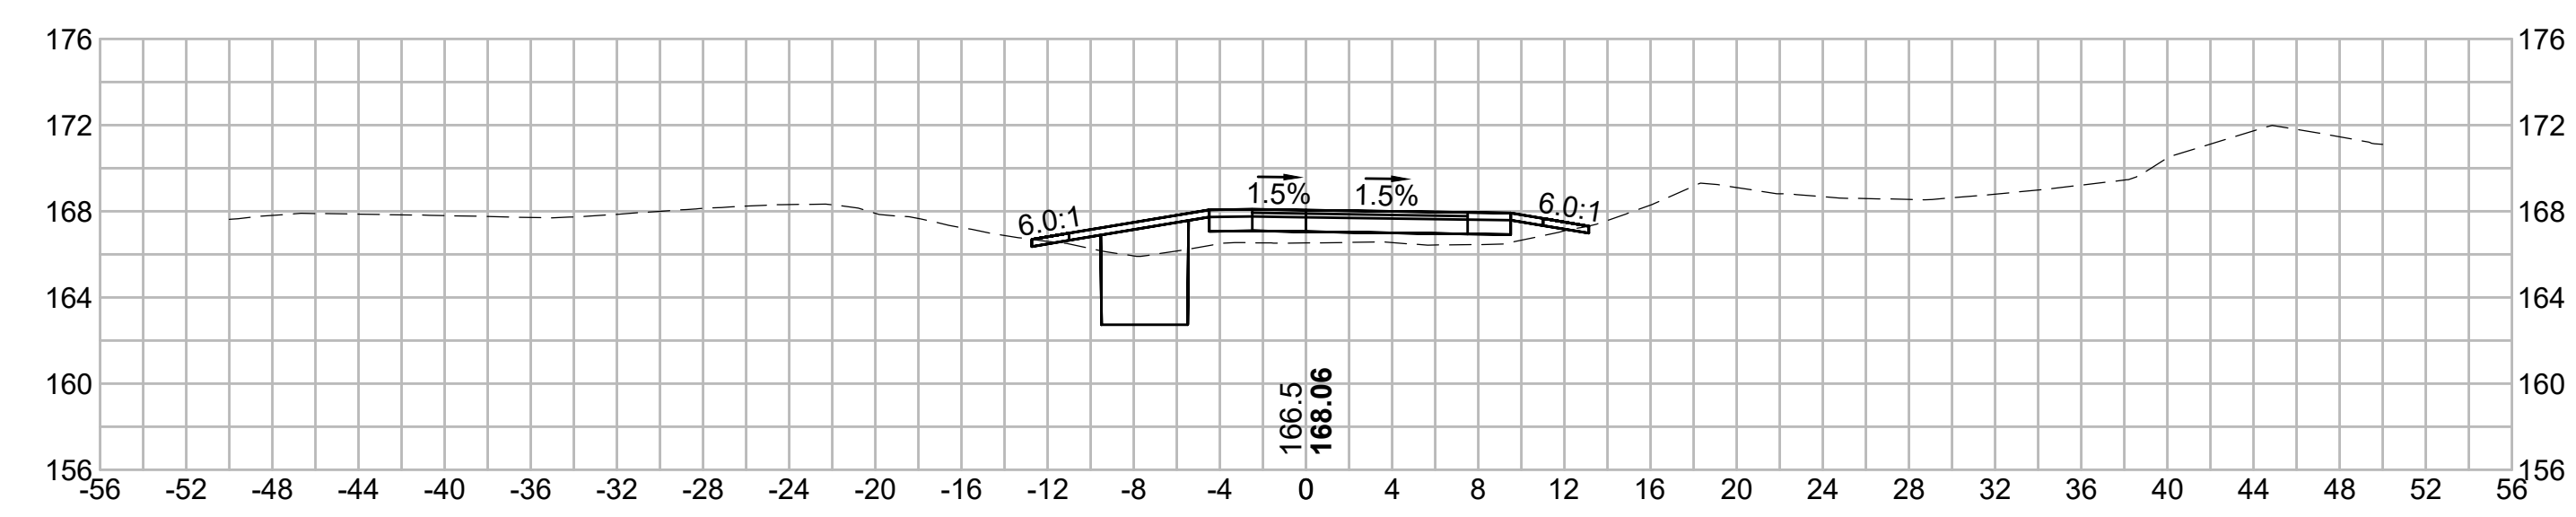

N.O.	DESCRIPTION	BY	DATE	APPR.
	REVISION			

## EVERSOURCE

SUDBURY-HUDSON TRANSMISSION RELIABILITY PROJECT  
 HUDSON, STOW, MARLBOROUGH & SUDBURY MASSACHUSETTS  
 CROSS SECTIONS

PLAN 305 OF 349

SCALE: unless noted 1"=8'	DATE FEB 2021	DRAWN MS	C'H'K'D. SK	APP'R. MES	DRAWING NO. REV.
------------------------------	------------------	-------------	----------------	---------------	---------------------

1 2 3 4 5 6 7 8 9 10 11

1 2 3 4 5 6 7 8 9 10 11

A

B

C

D

E

F

G

A

B








C

D

E

F

G

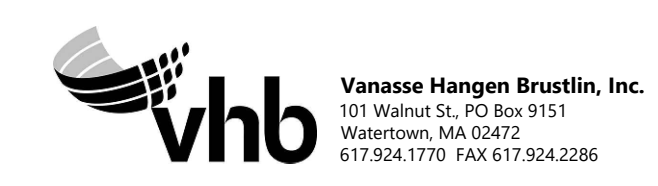
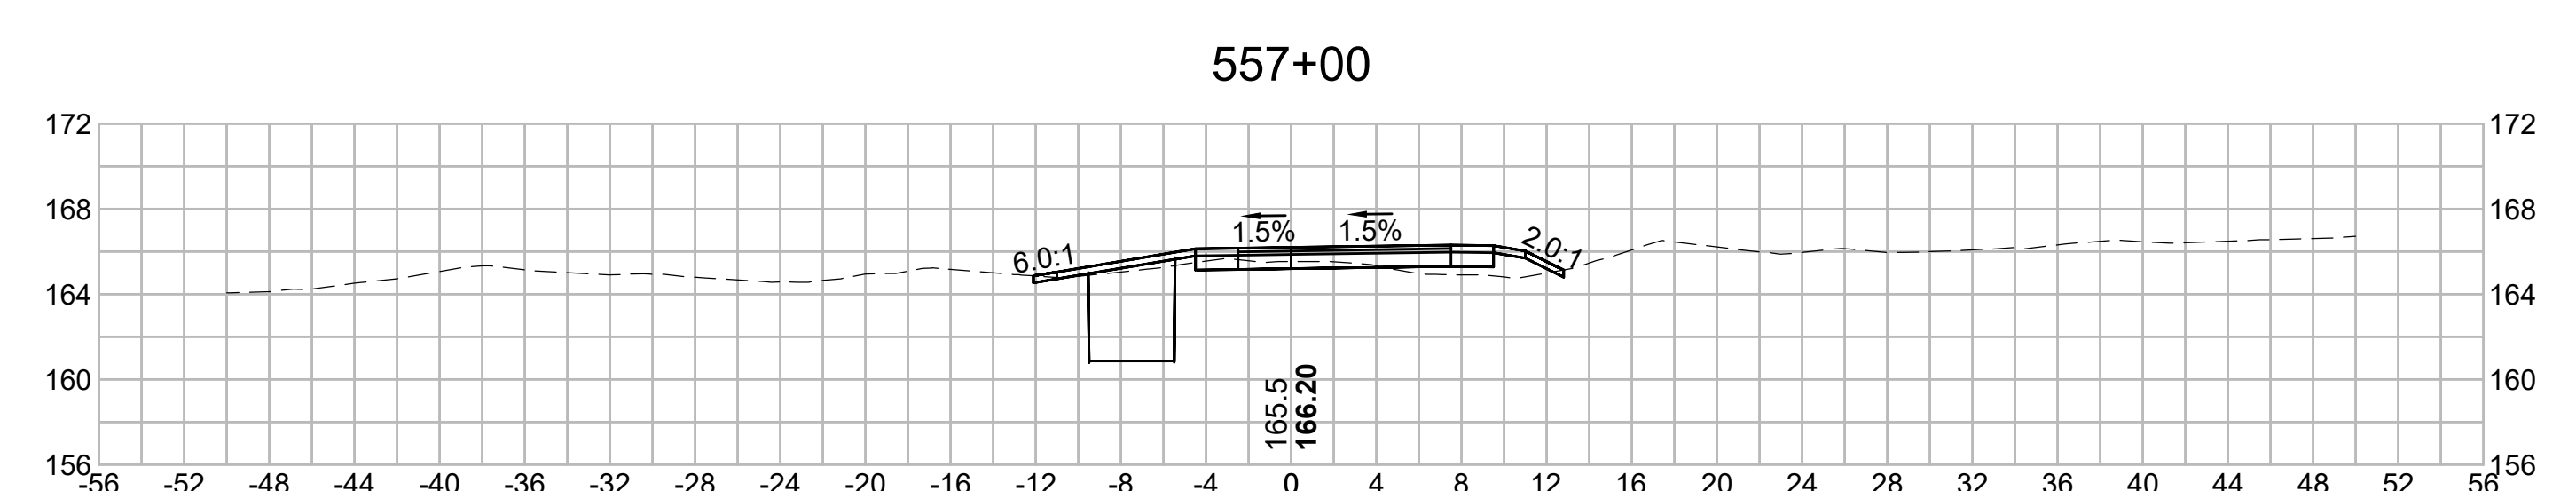
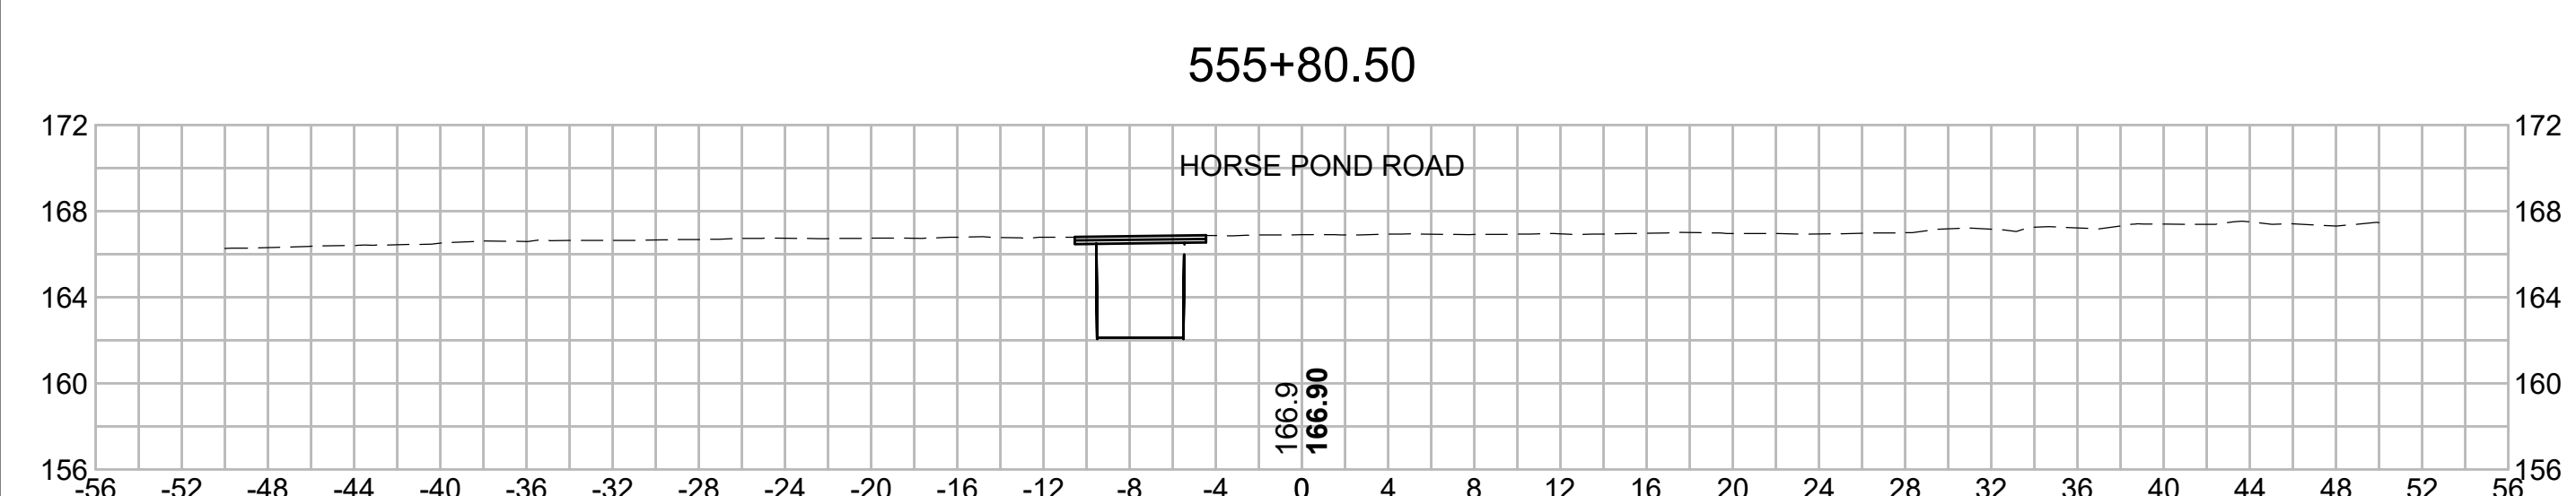
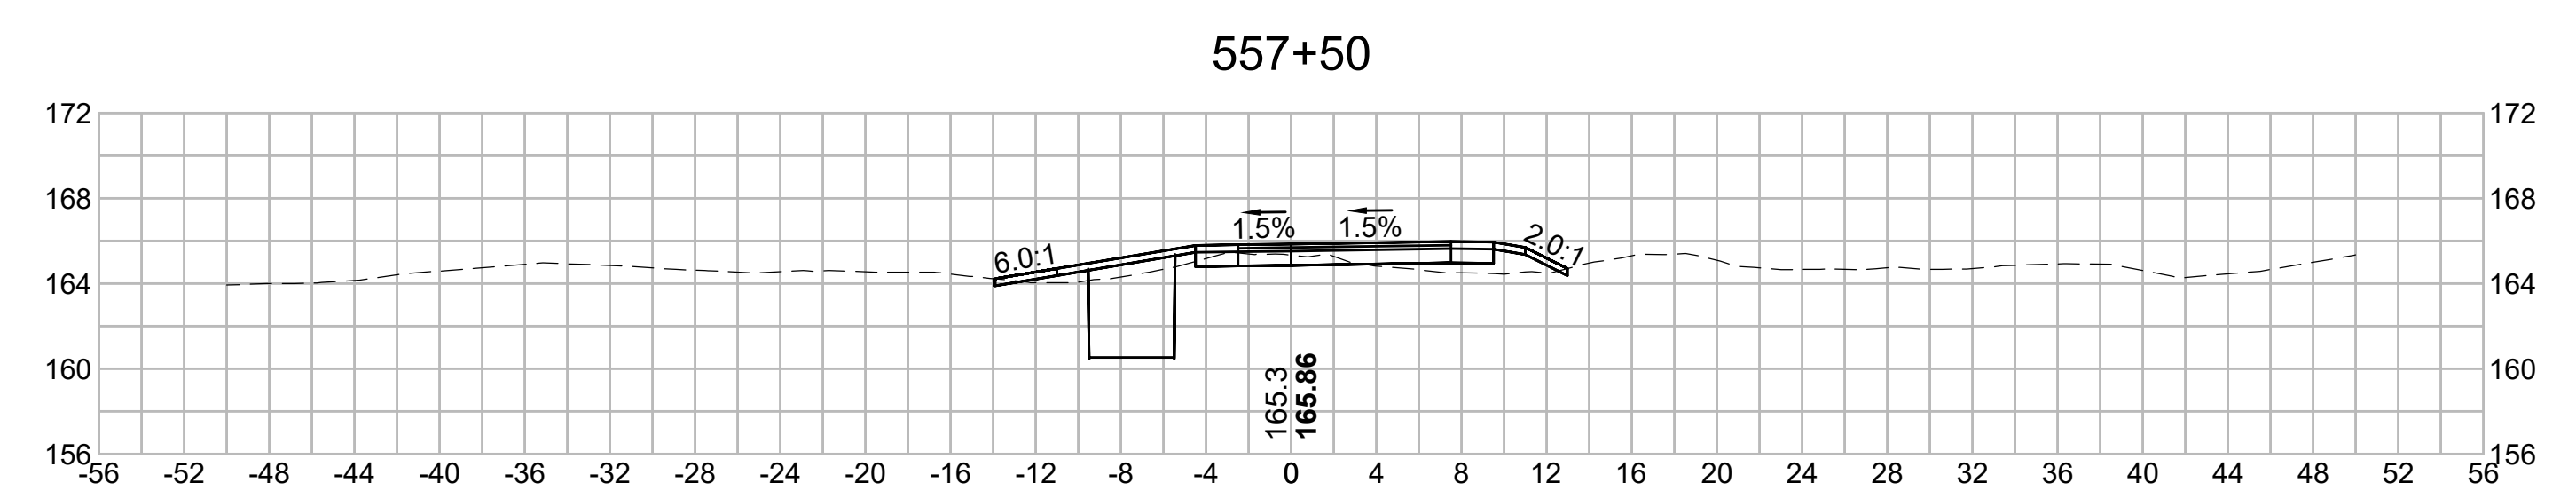
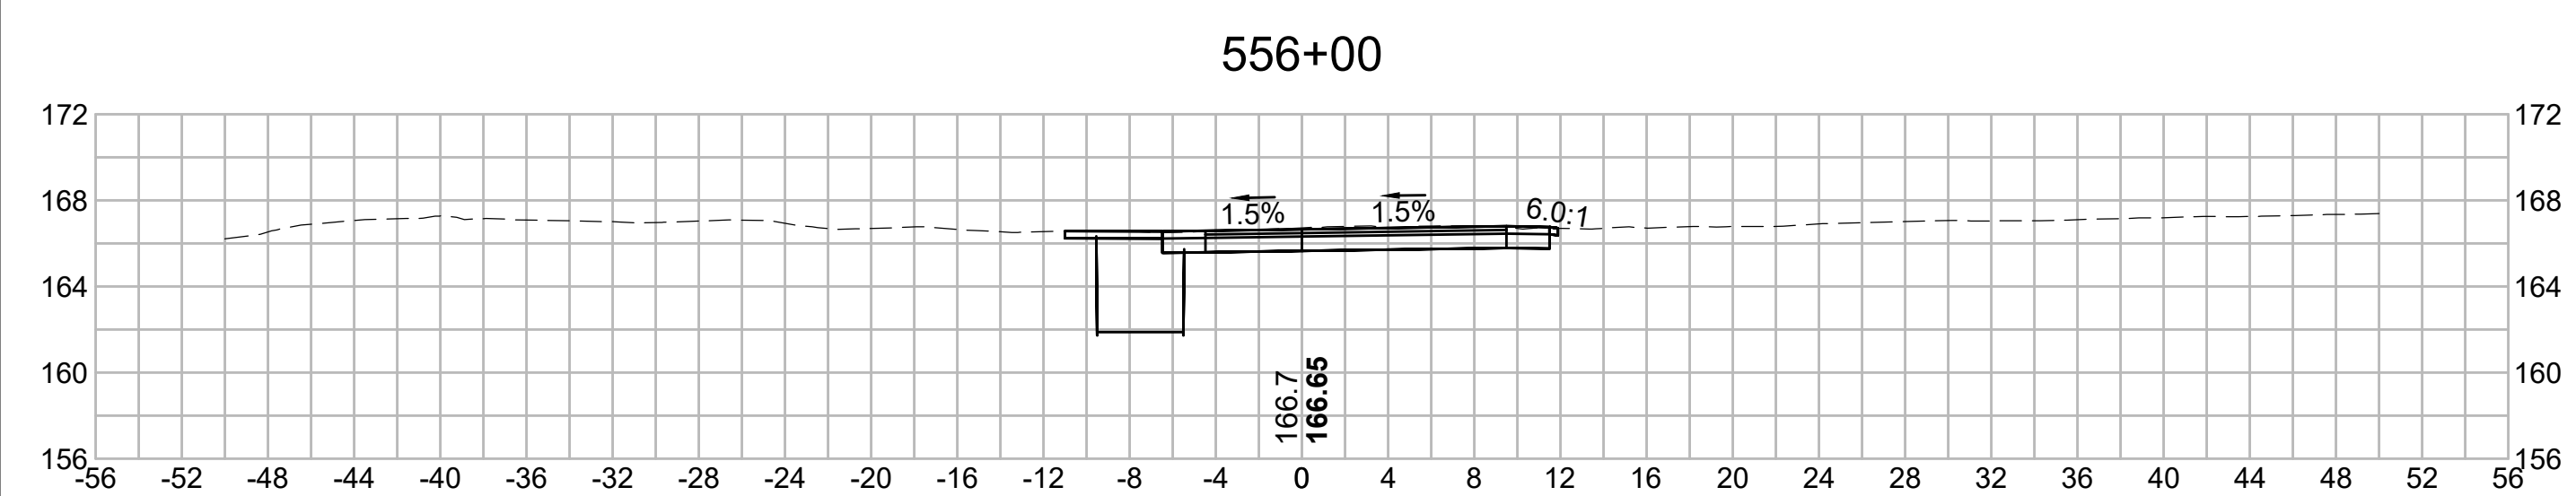
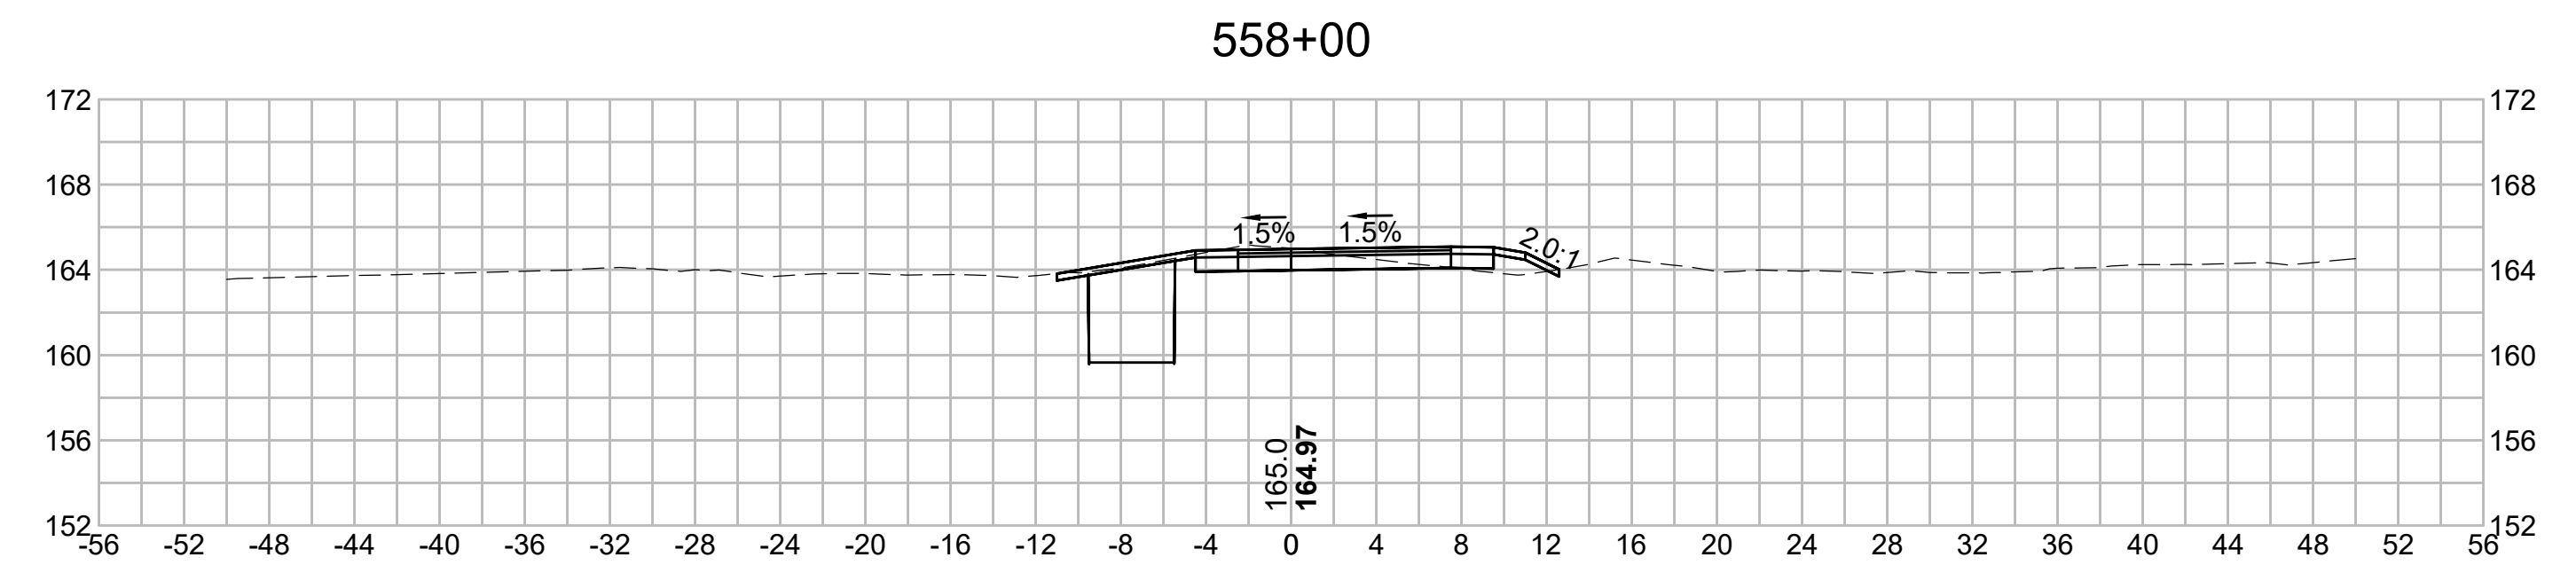
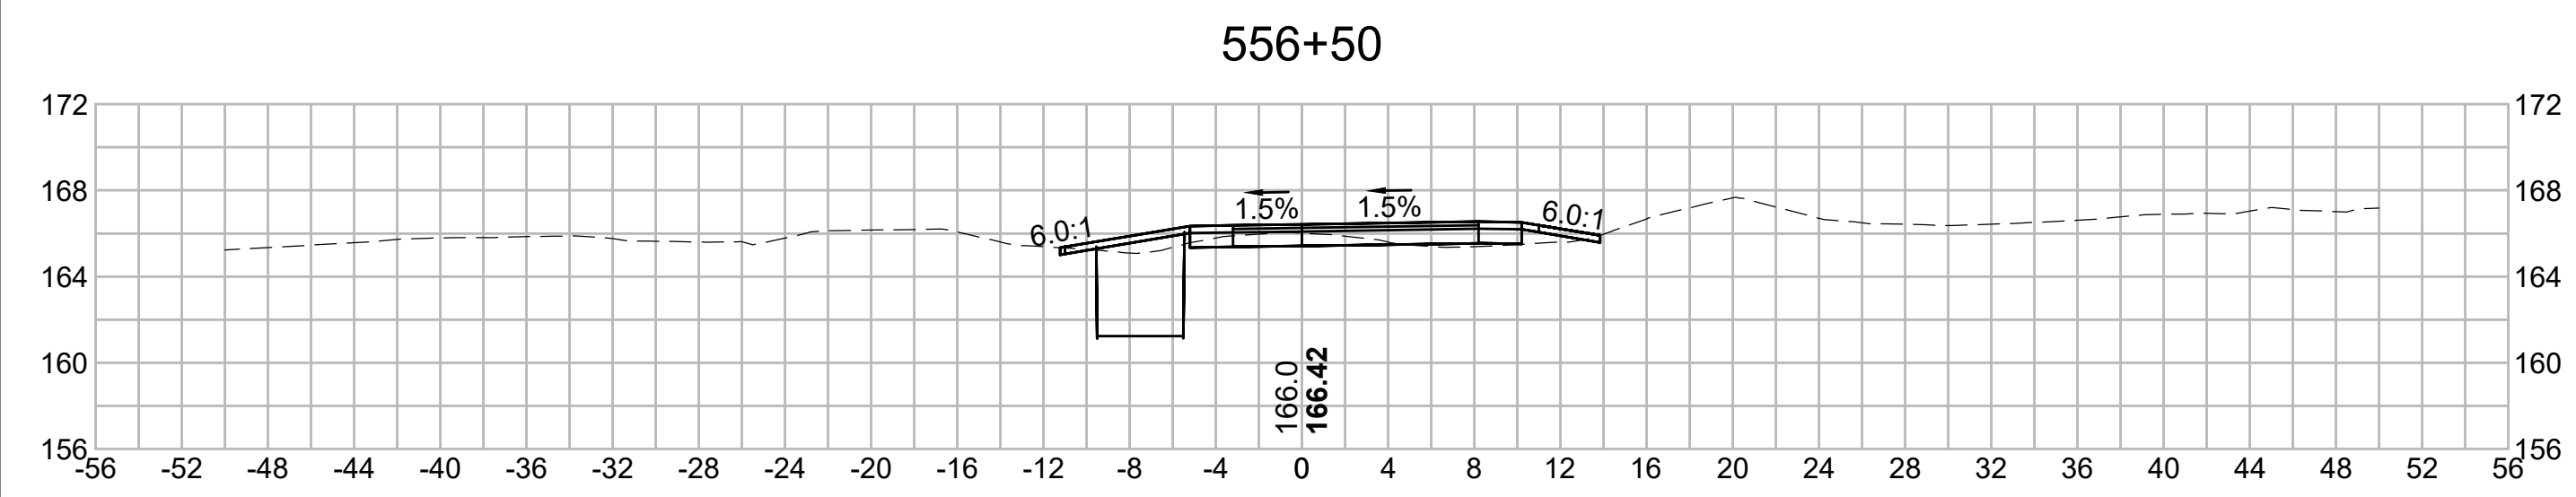


NO.		DESCRIPTION		BY		DATE		APPR.	
		REVISION							
<b>EVERSOURCE</b>									
SUDBURY-HUDSON TRANSMISSION RELIABILITY PROJECT									
HUDSON, STOW, MARLBOROUGH & SUDBURY MASSACHUSETTS									
CROSS SECTIONS									
PLAN 306 OF 349									
SCALE: unless noted 1"=8'		DATE FEB 2021		DRAWN MS		C H'K D. SK		APP R. MES	
DRAWING NO.		REV.							

1 2 3 4 5 6 7 8 9 10 11



1 2 3 4 5 6 7 8 9 10 11

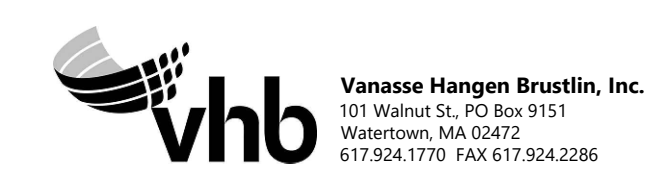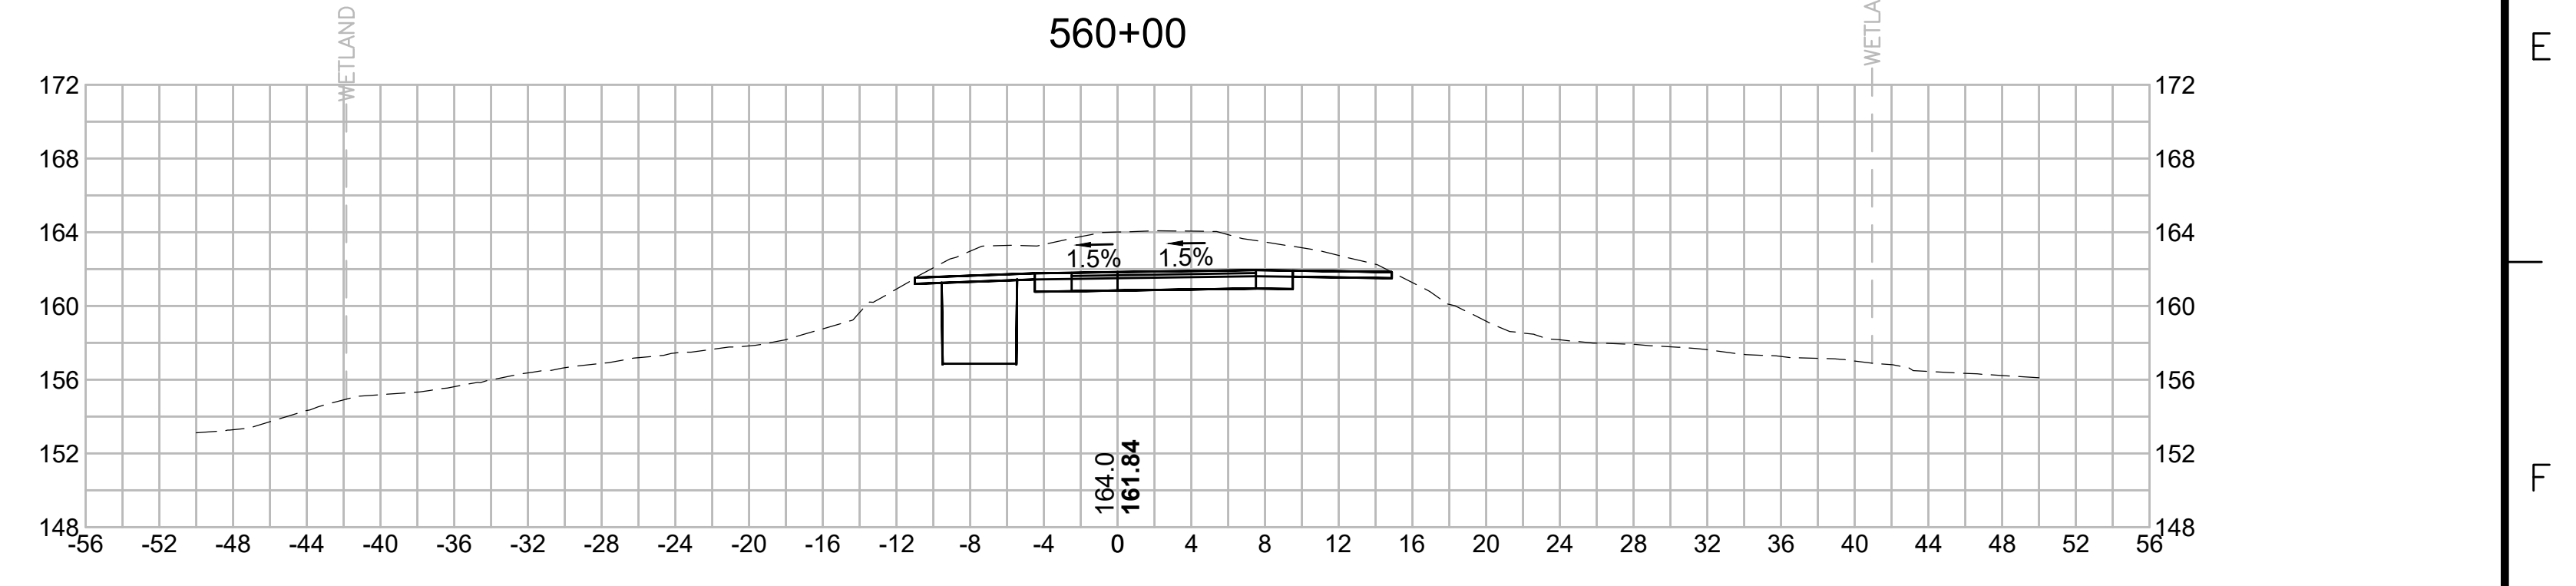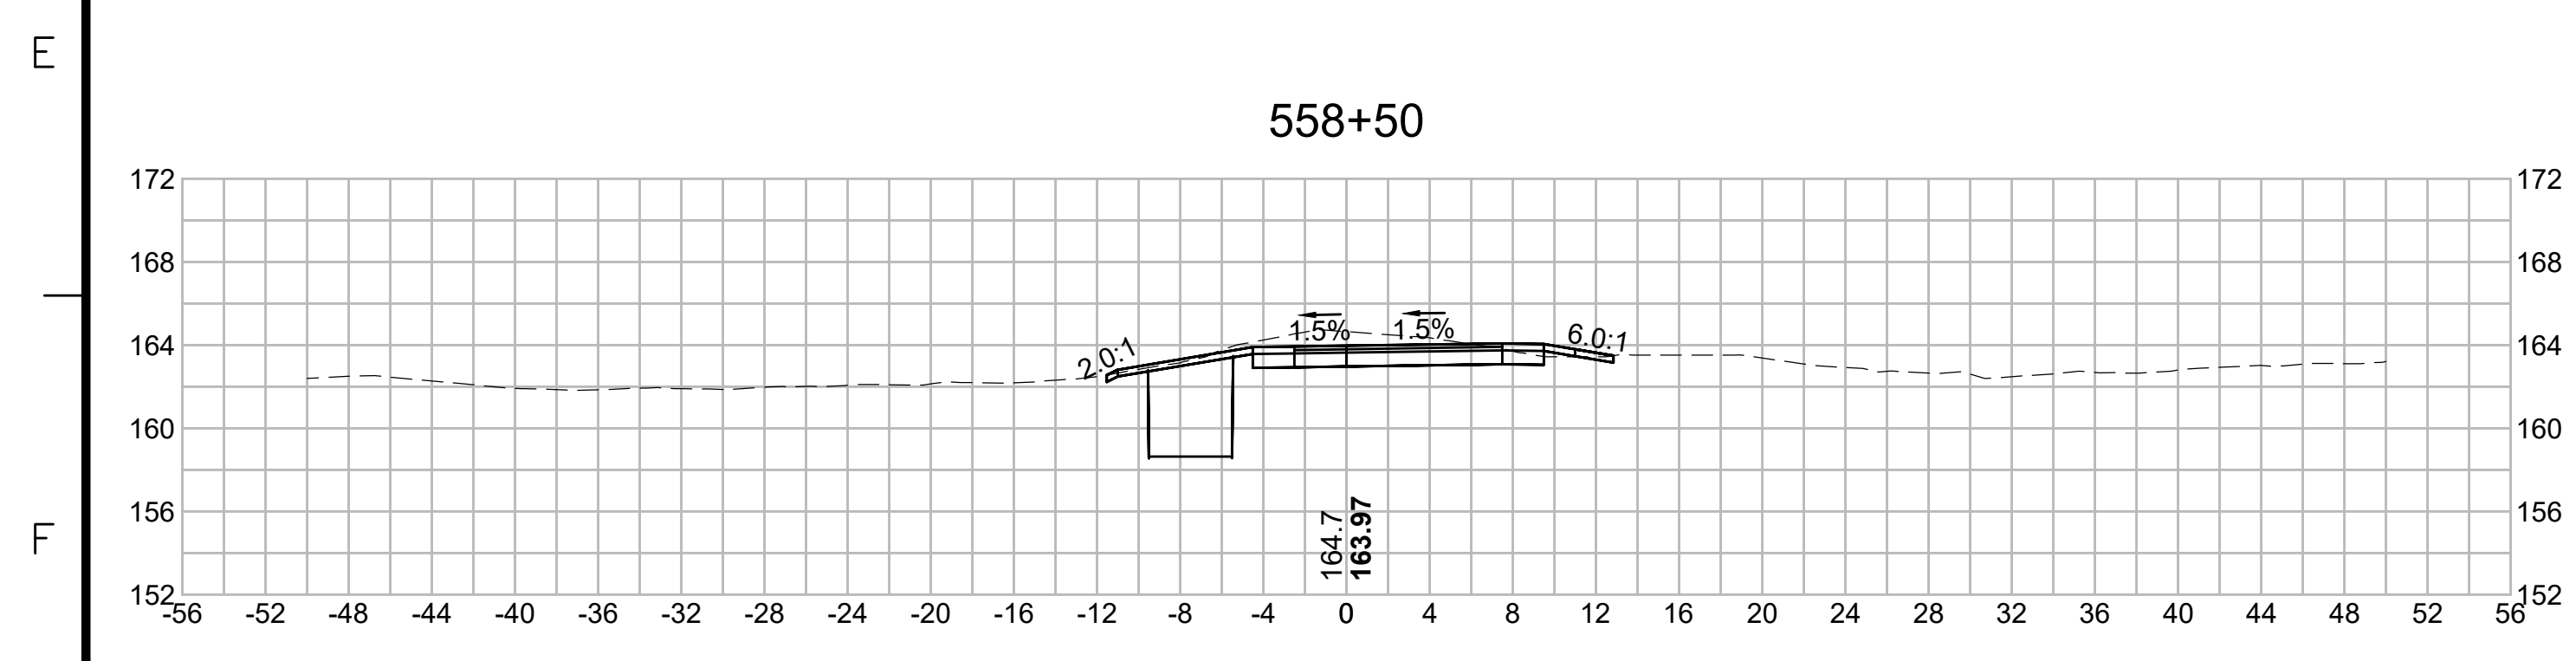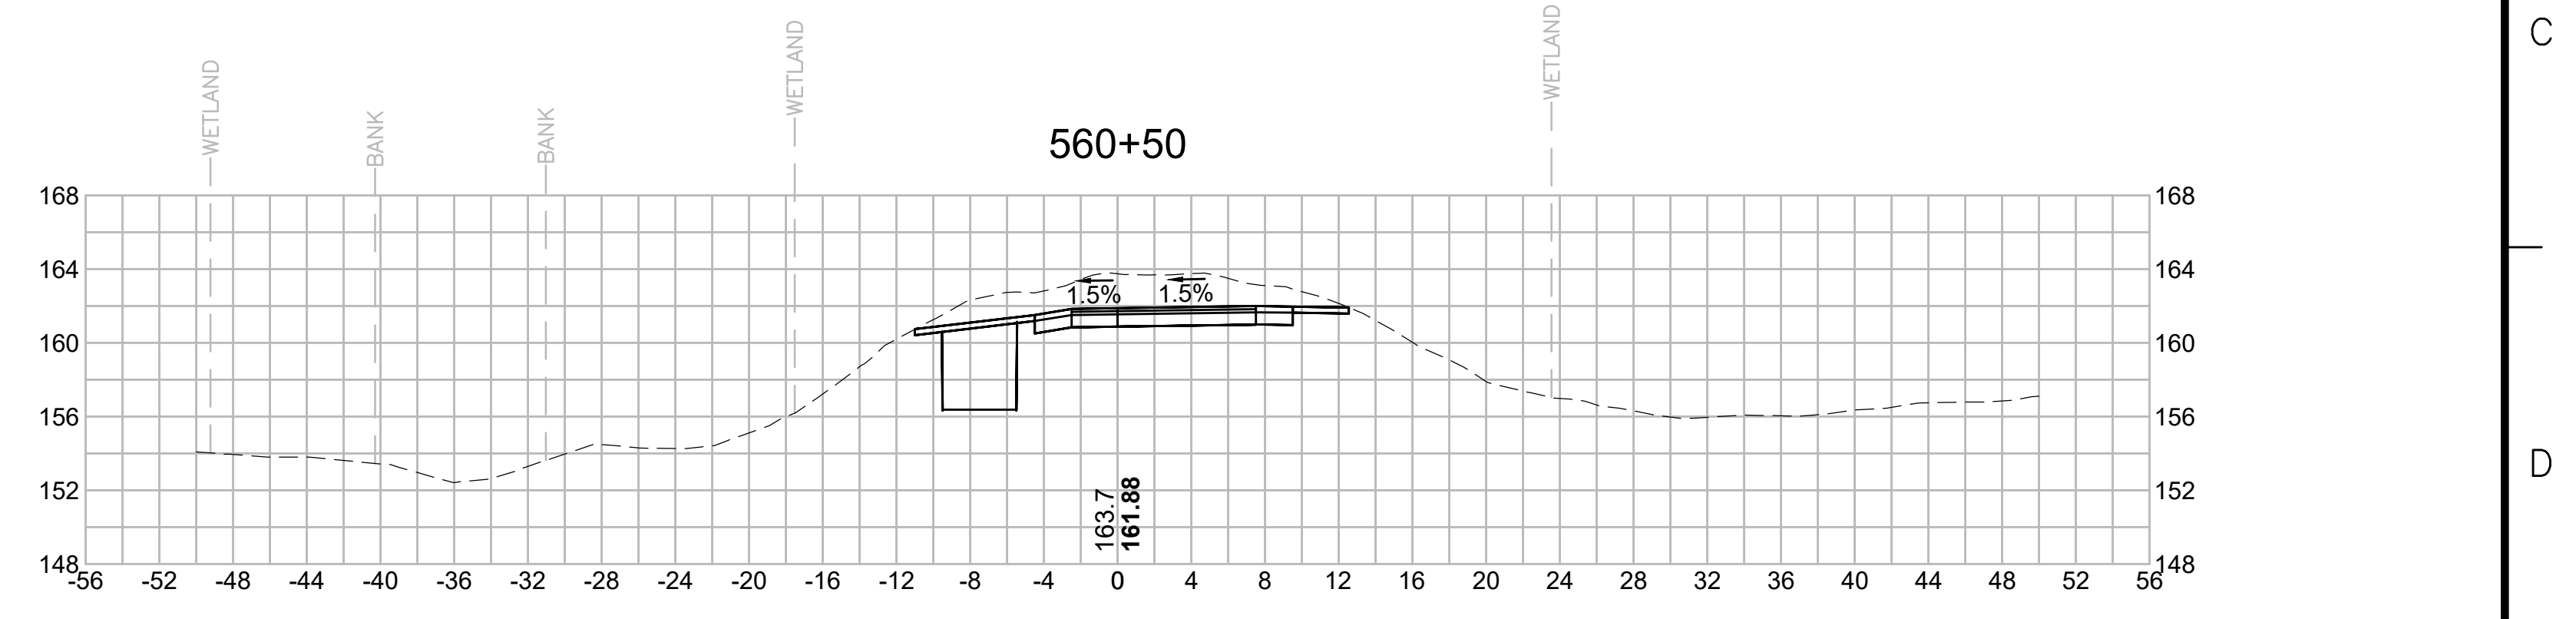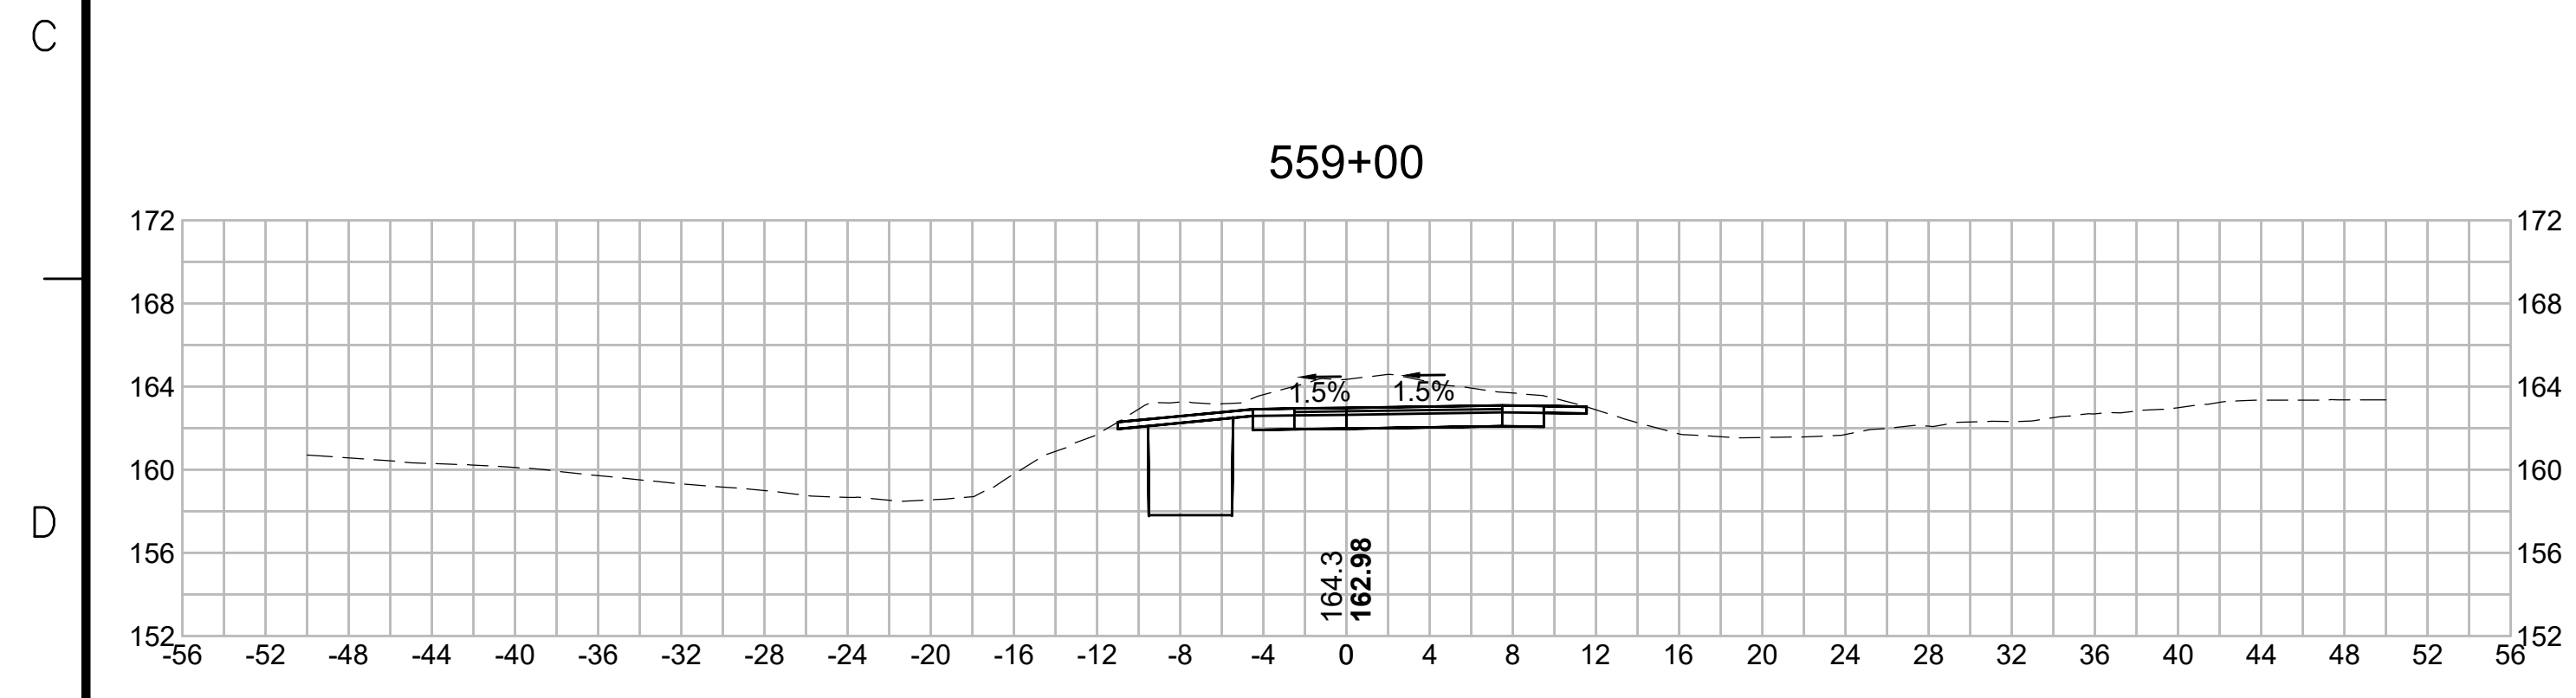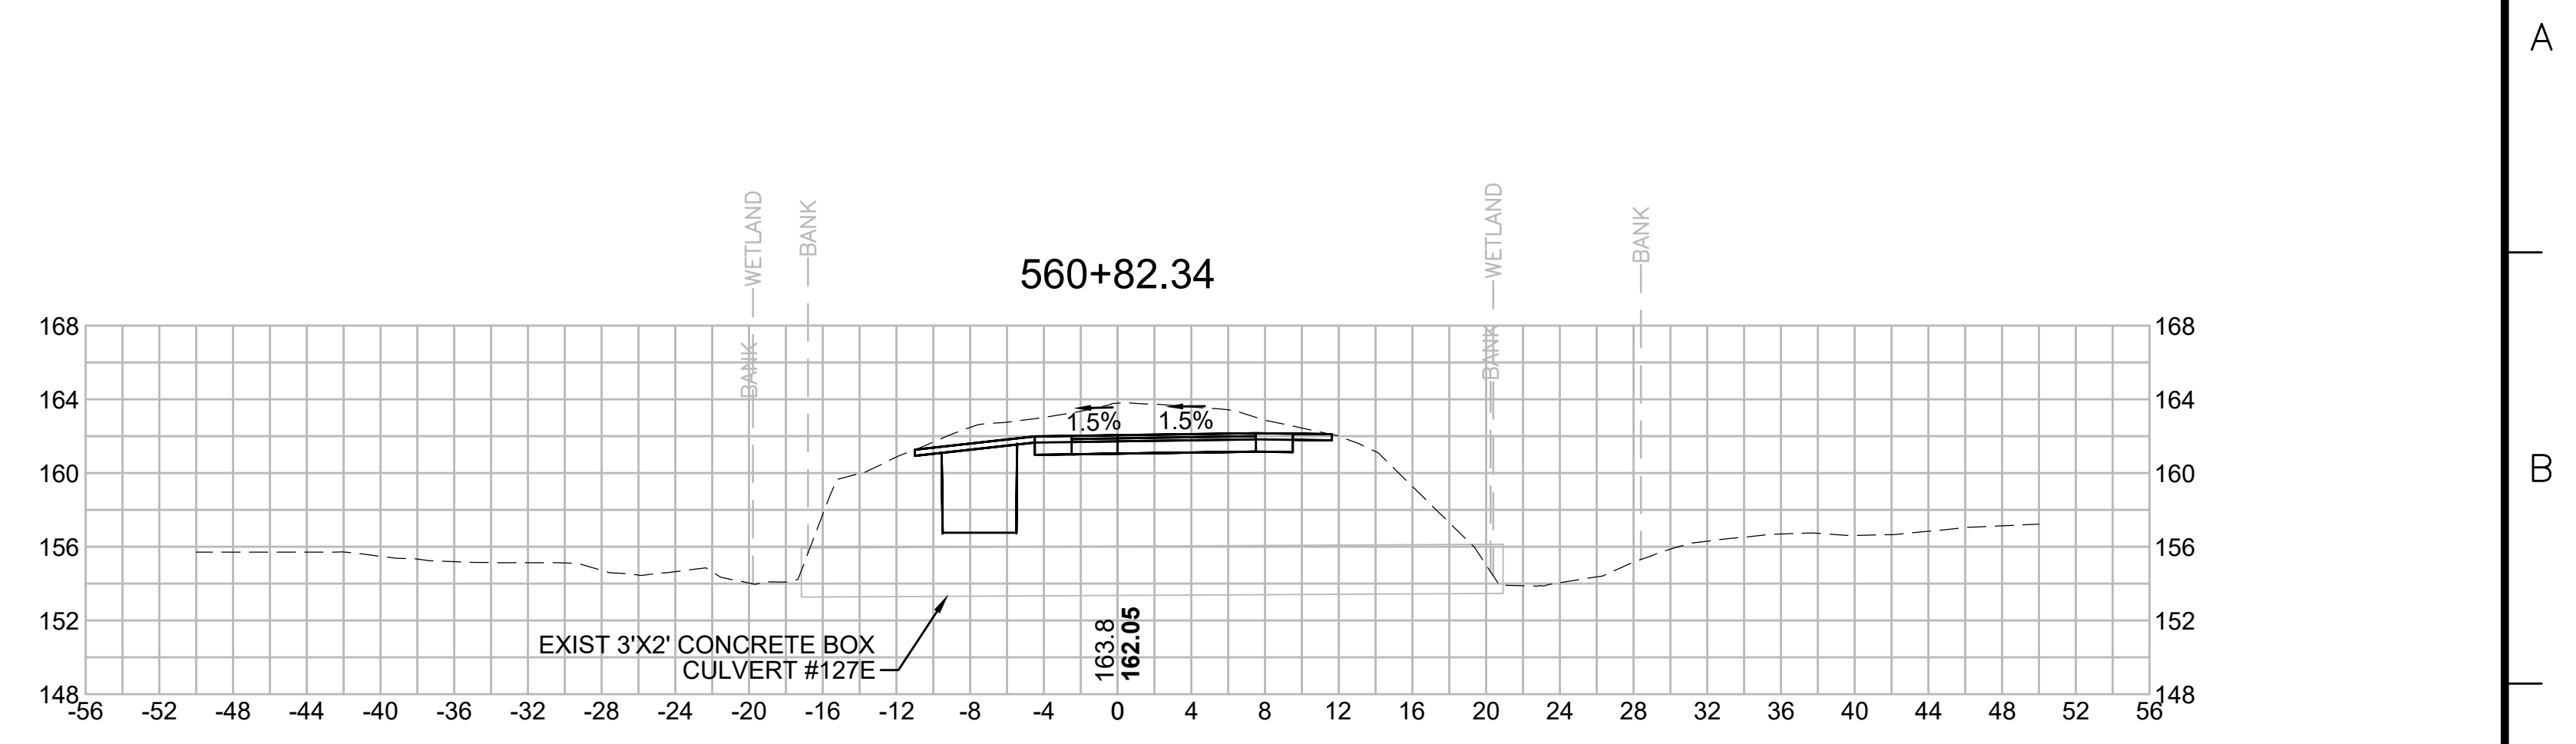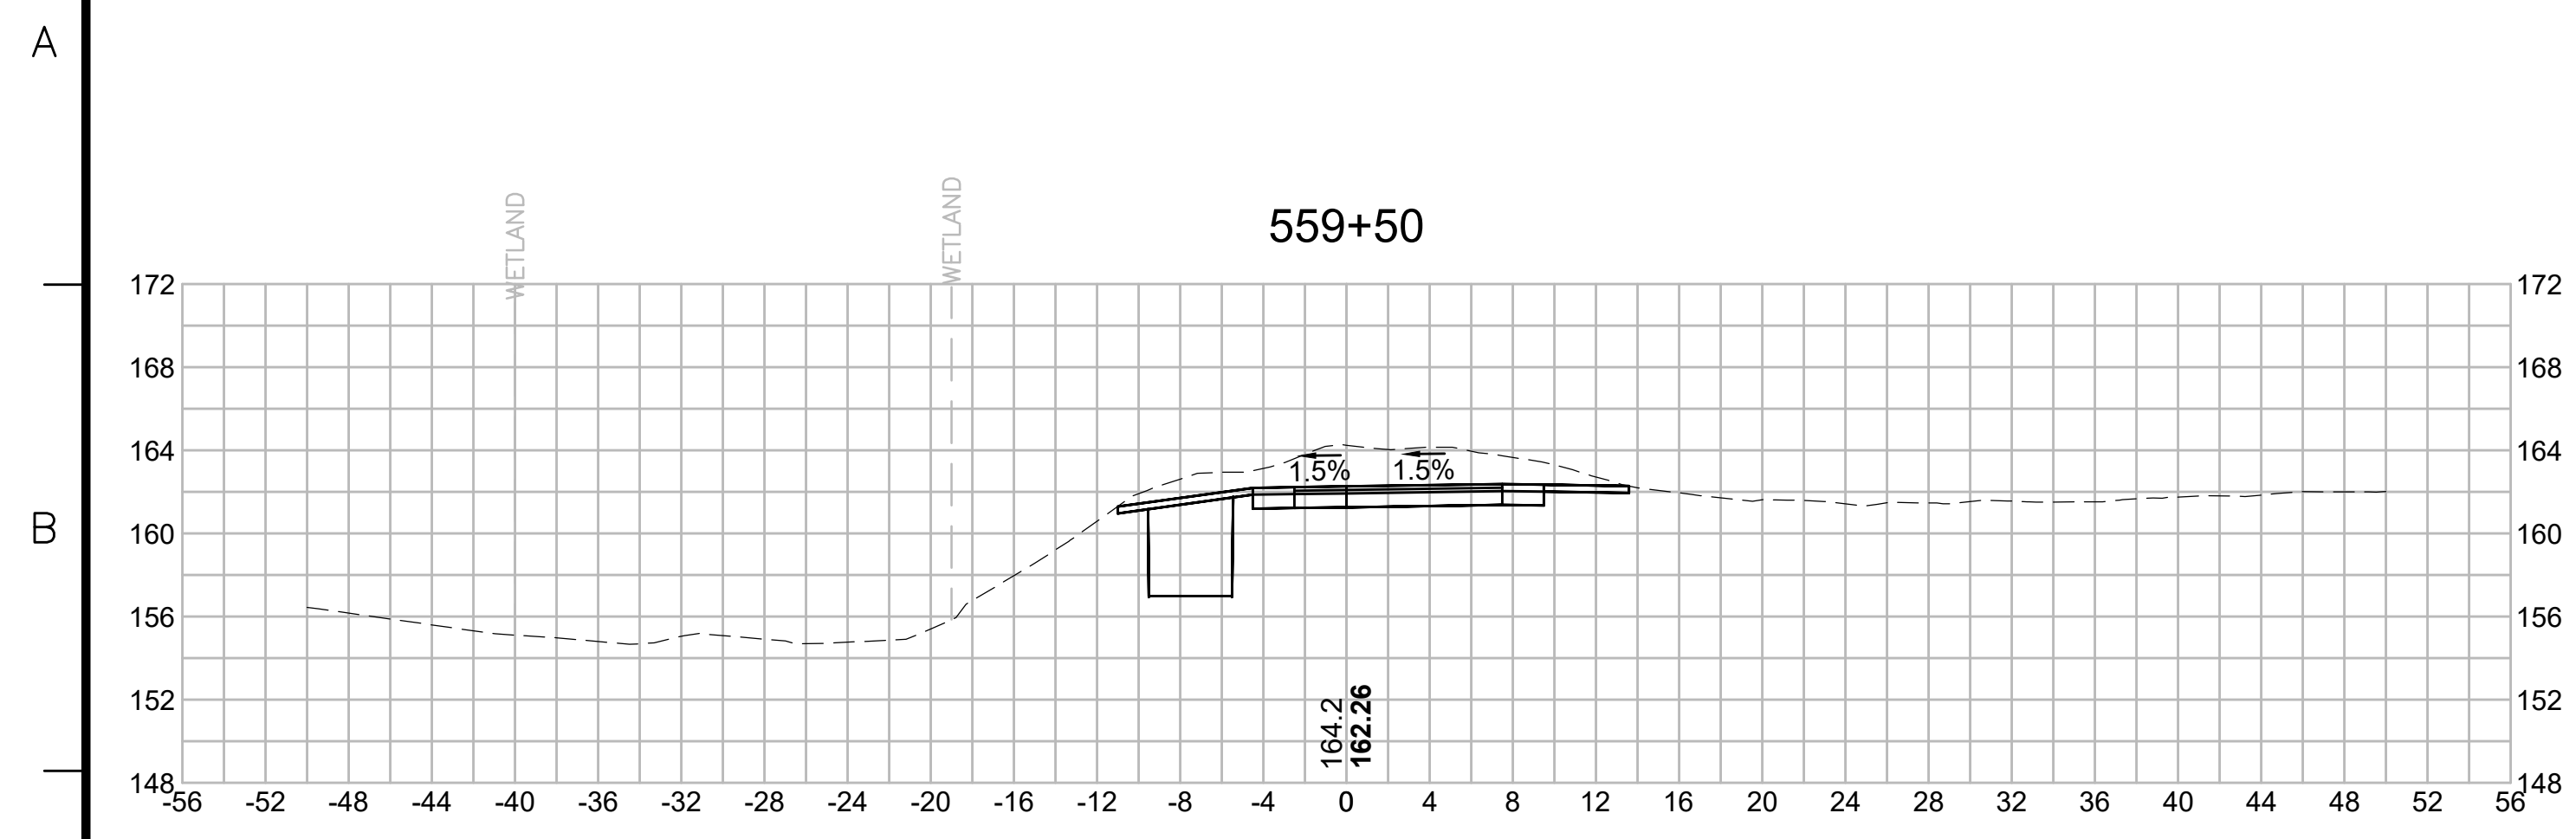

N.O.	DESCRIPTION	BY	DATE	APPR.
	REVISION			

# EVERSOURCE

SUDBURY-HUDSON TRANSMISSION RELIABILITY PROJECT  
HUDSON, STOW, MARLBOROUGH & SUDBURY MASSACHUSETTS  
CROSS SECTIONS

PLAN 307 OF 349

SCALE: unless noted 1"=8'	DATE FEB 2021	DRAWN MS	CHECKED SK	APPROVED MES	DRAWING NO.	REV.
------------------------------	------------------	-------------	---------------	-----------------	-------------	------

1 2 3 4 5 6 7 8 9 10 11

1 2 3 4 5 6 7 8 9 10 11

A

B

C

D

E

F

G

A

B








C

D

E

F

G

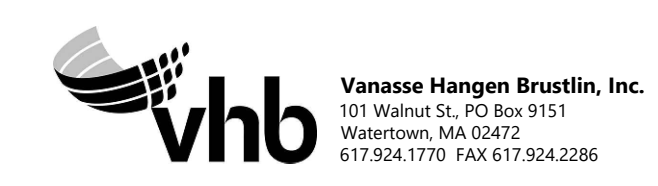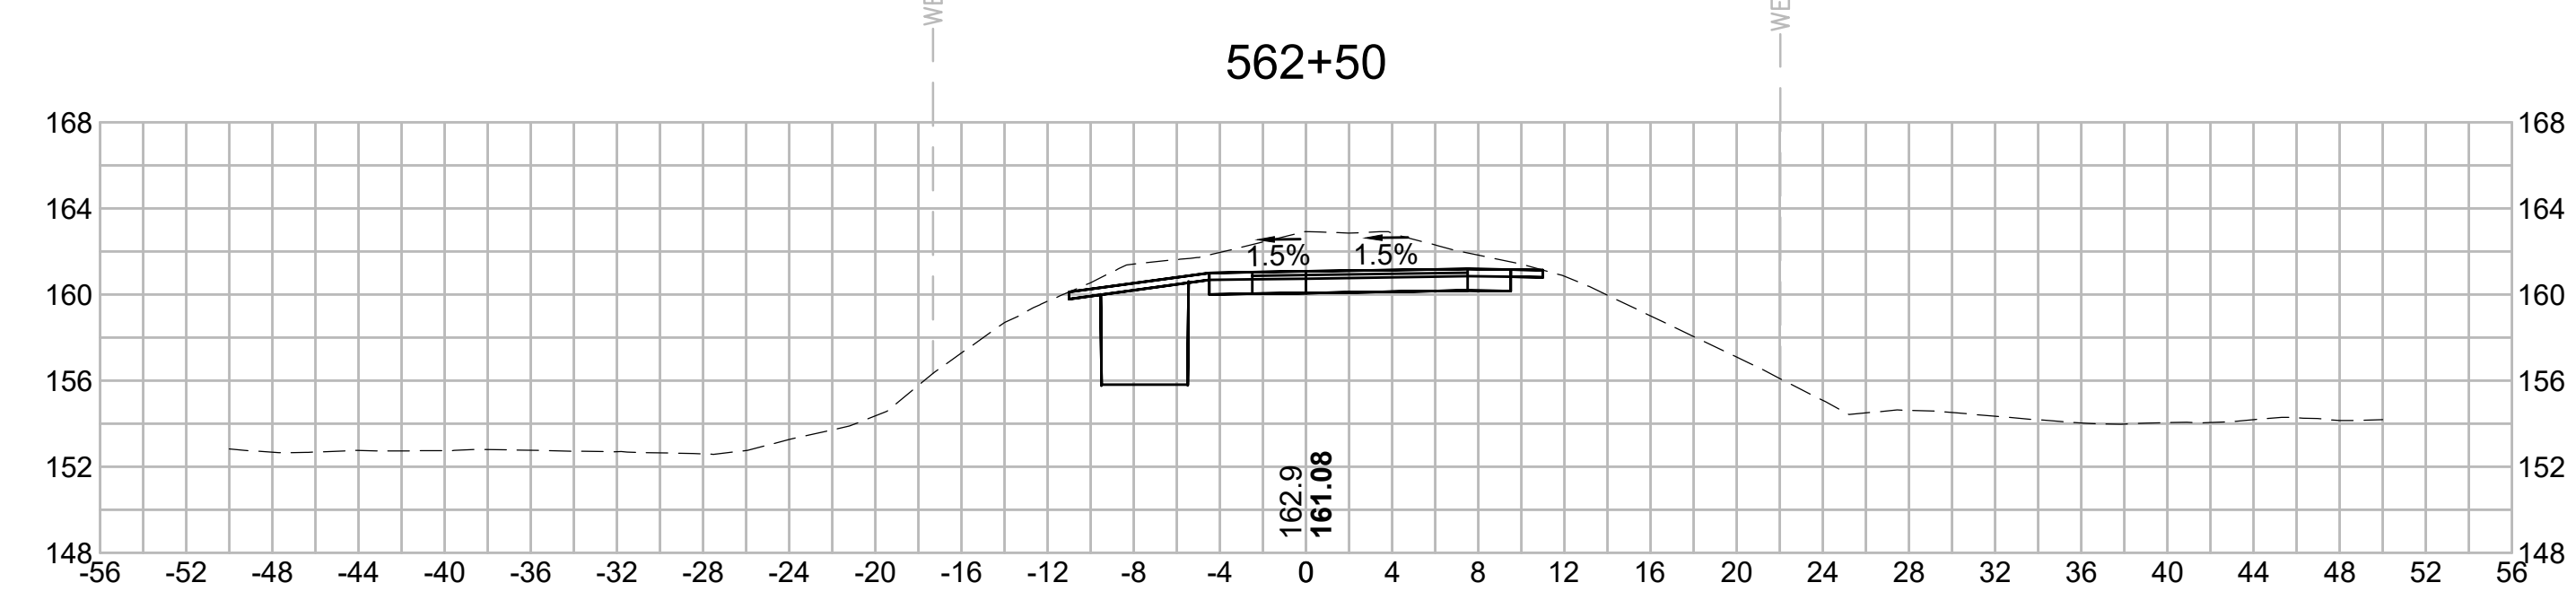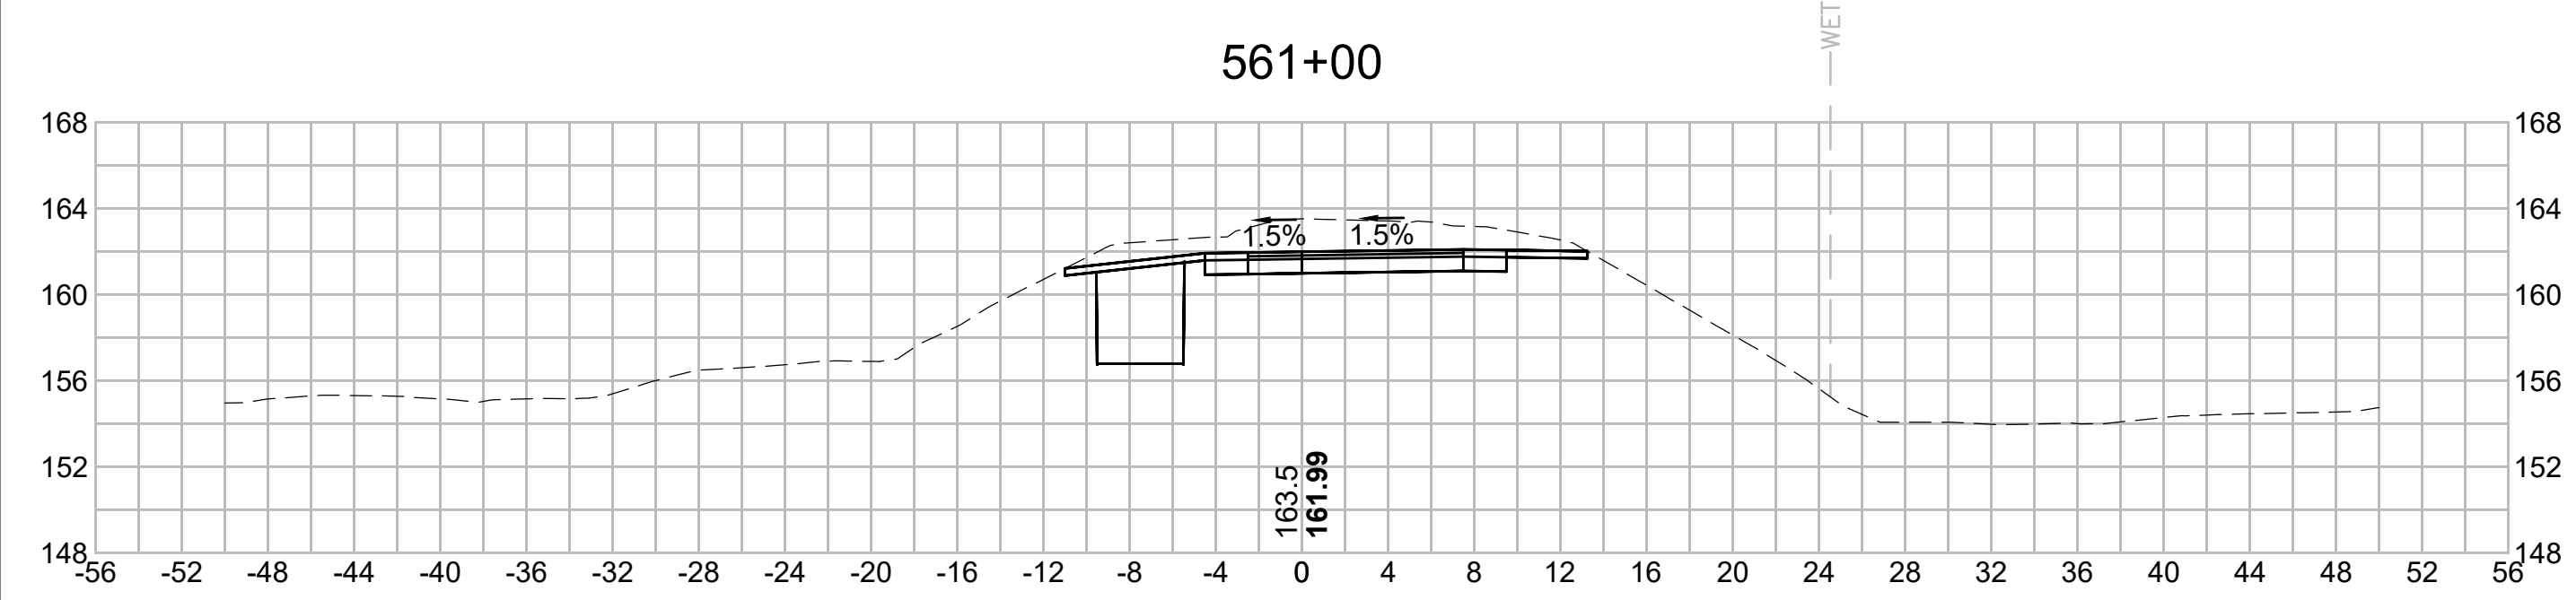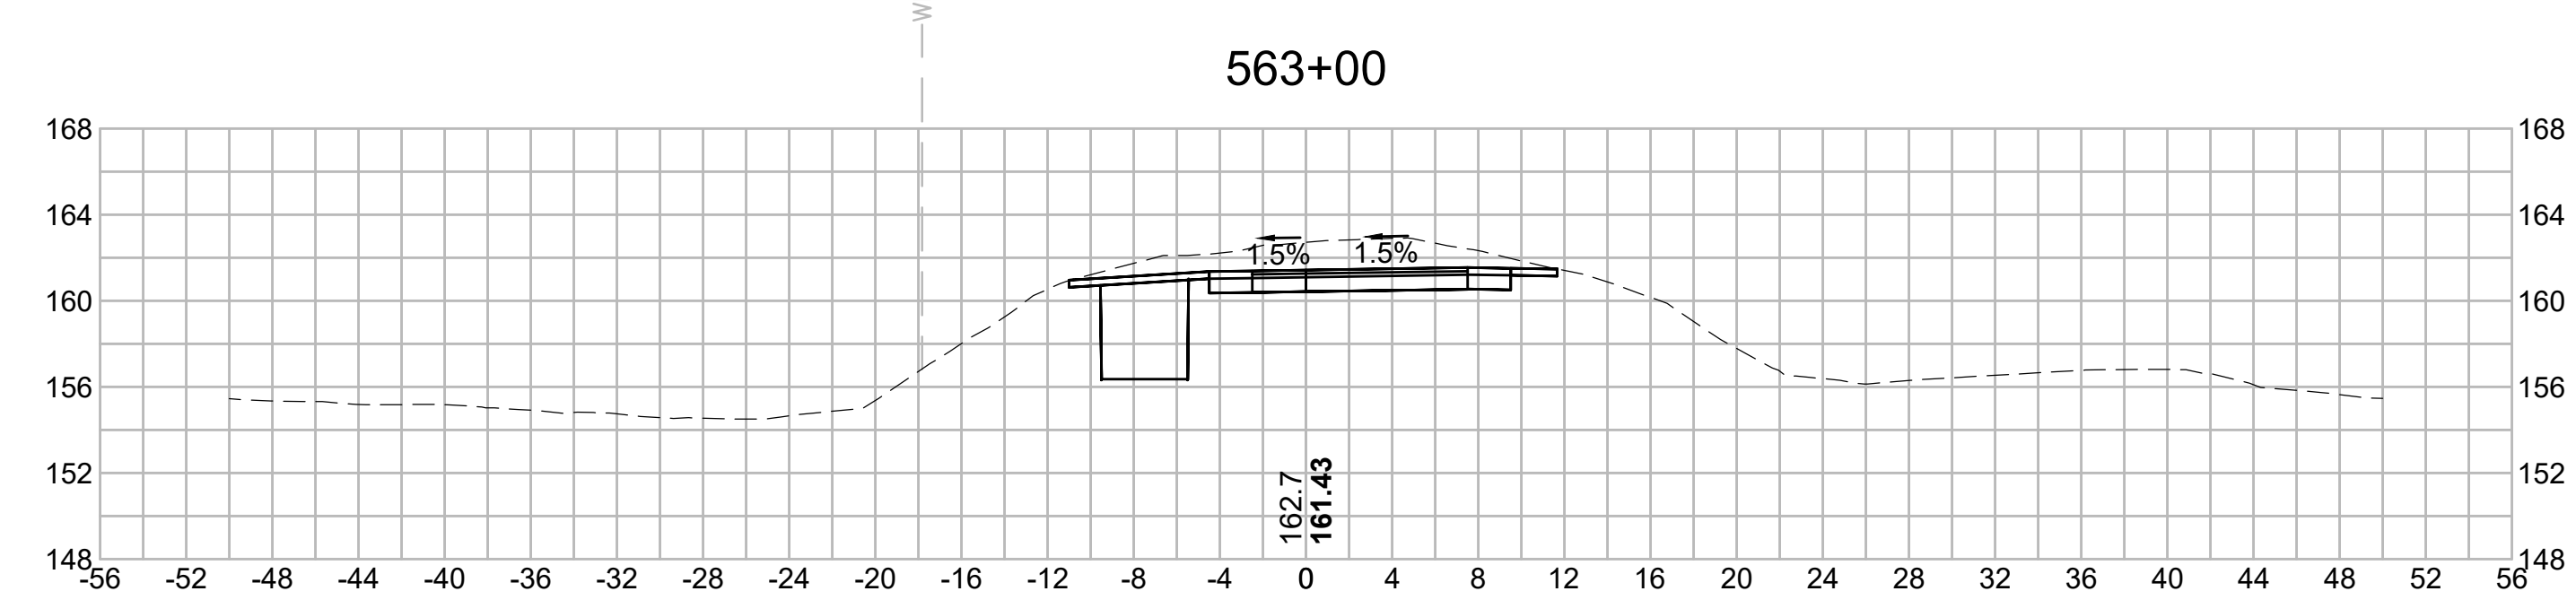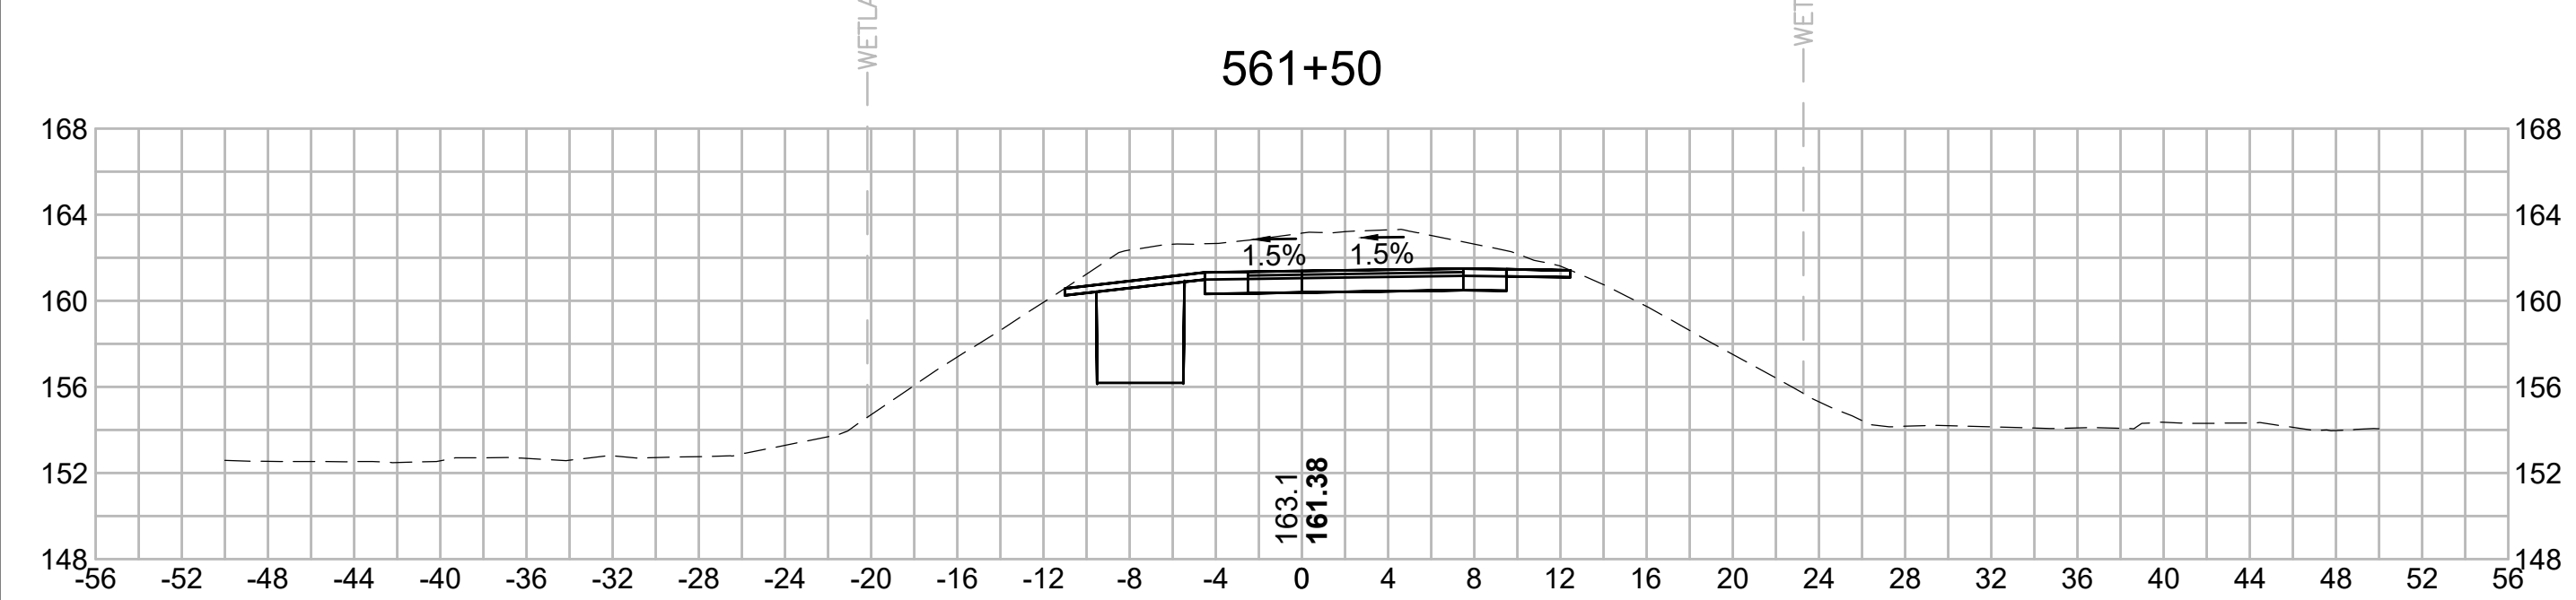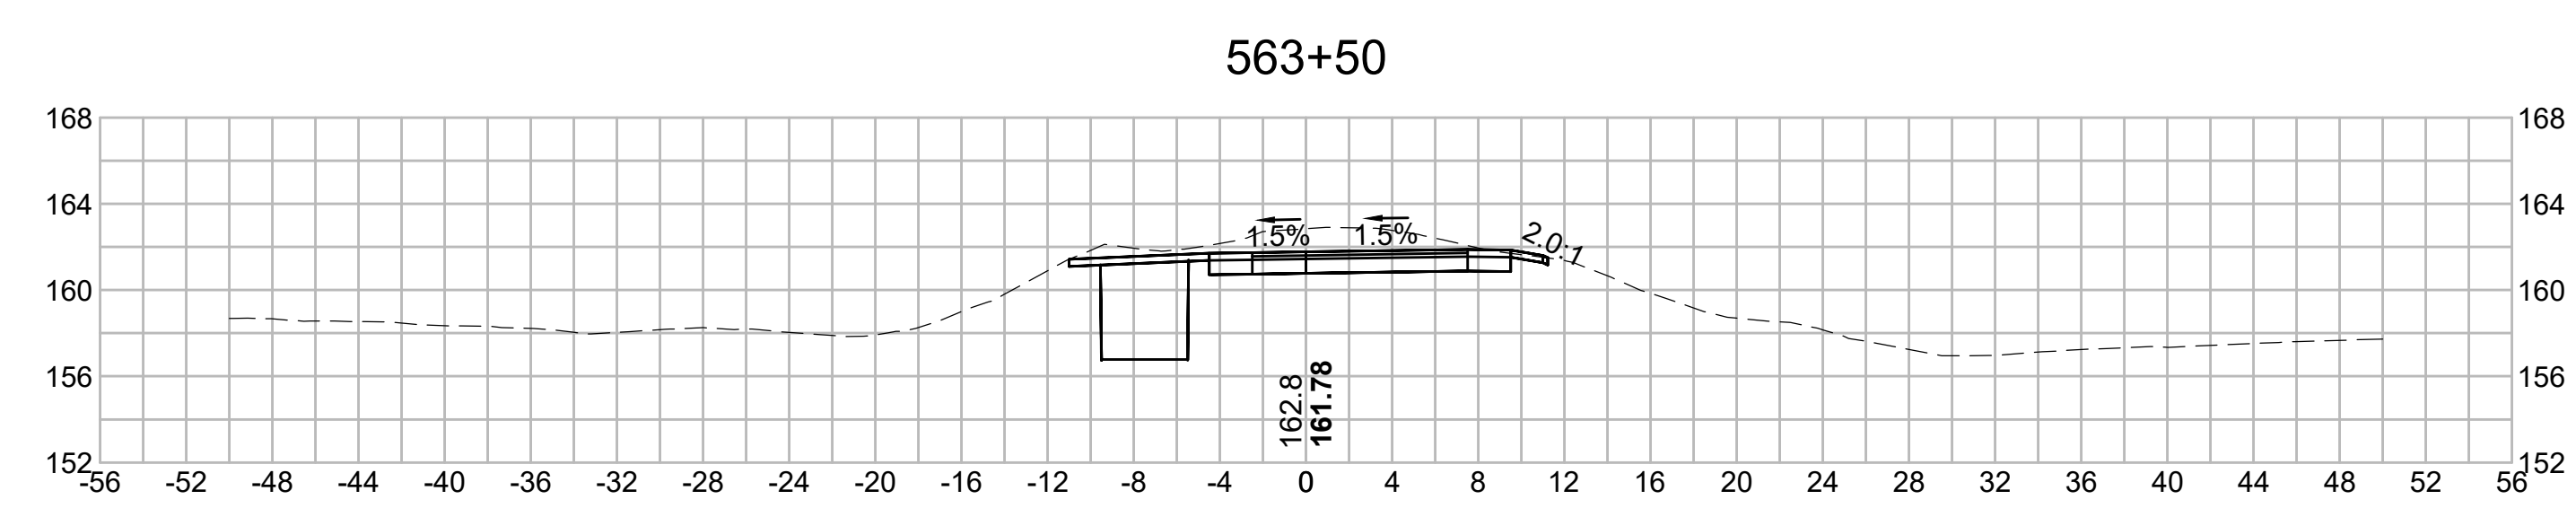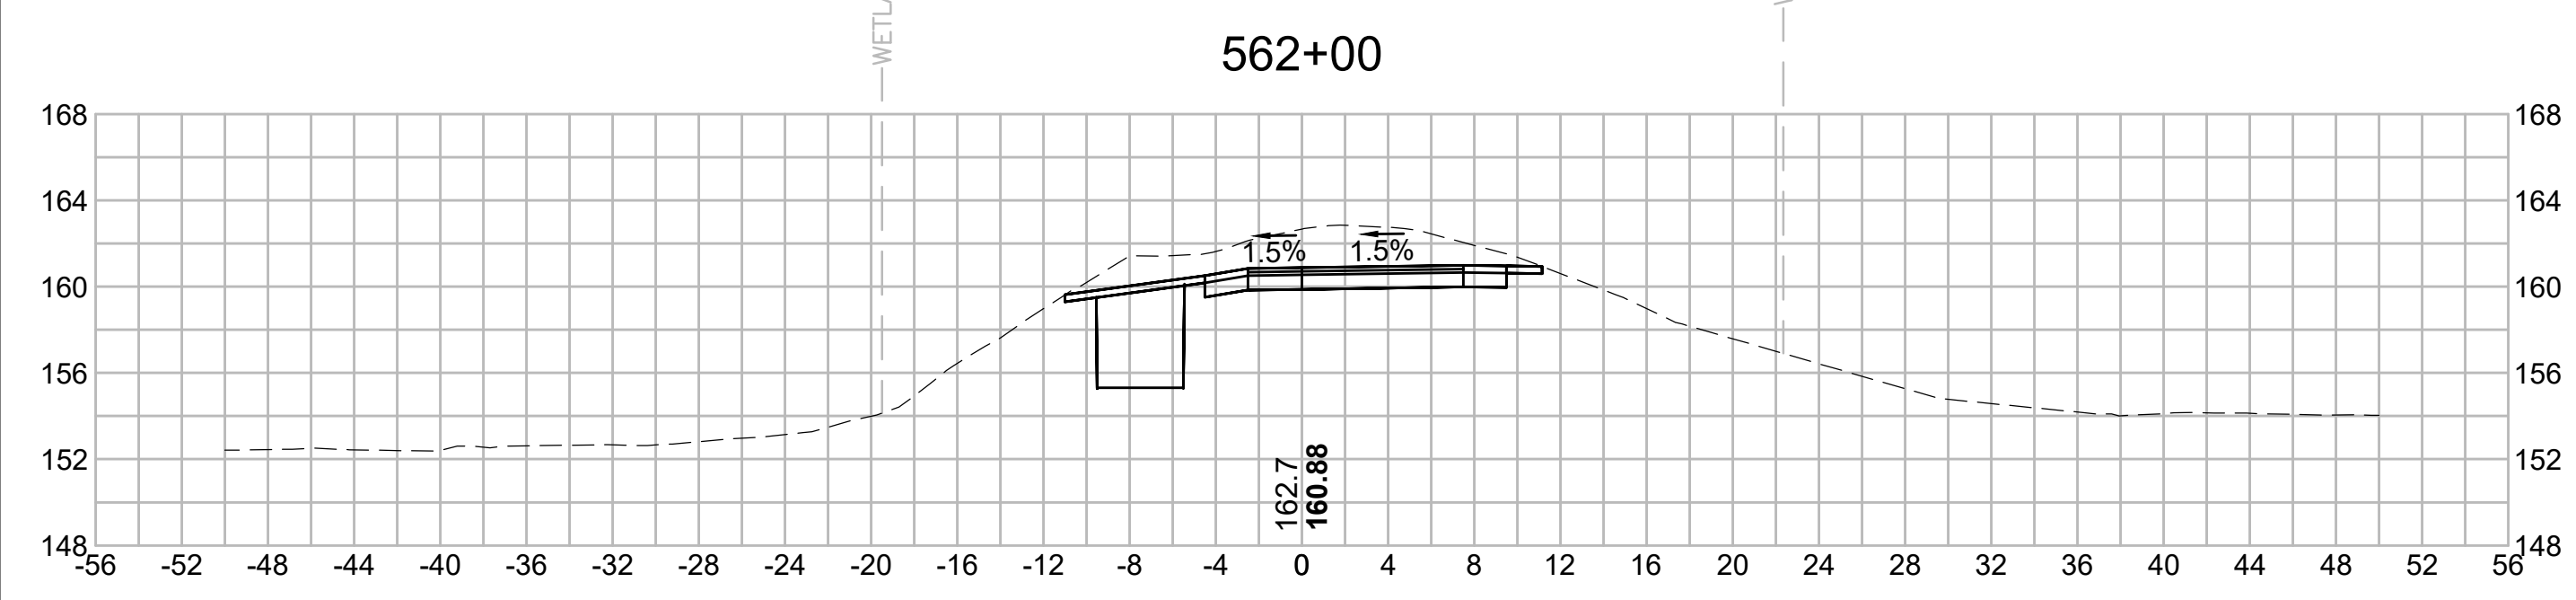

N.O.	DESCRIPTION	BY	DATE	APPR.
	REVISION			
<b>EVERSOURCE</b>				
SUDBURY-HUDSON TRANSMISSION RELIABILITY PROJECT				
HUDSON, STOW, MARLBOROUGH & SUDBURY MASSACHUSETTS				
CROSS SECTIONS				
PLAN 308 OF 349				
SCALE: unless noted 1"=8'	DATE FEB 2021	DRAWN MS	CHECKED SK	APPROVED MES
DRAWING NO.	REV.			

1 2 3 4 5 6 7 8 9 10 11

1 2 3 4 5 6 7 8 9 10 11

A

B

C

D

E

F

G

A

B








C

D

E

F

G

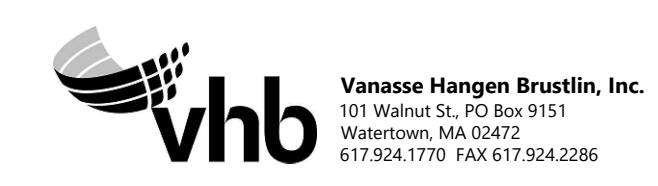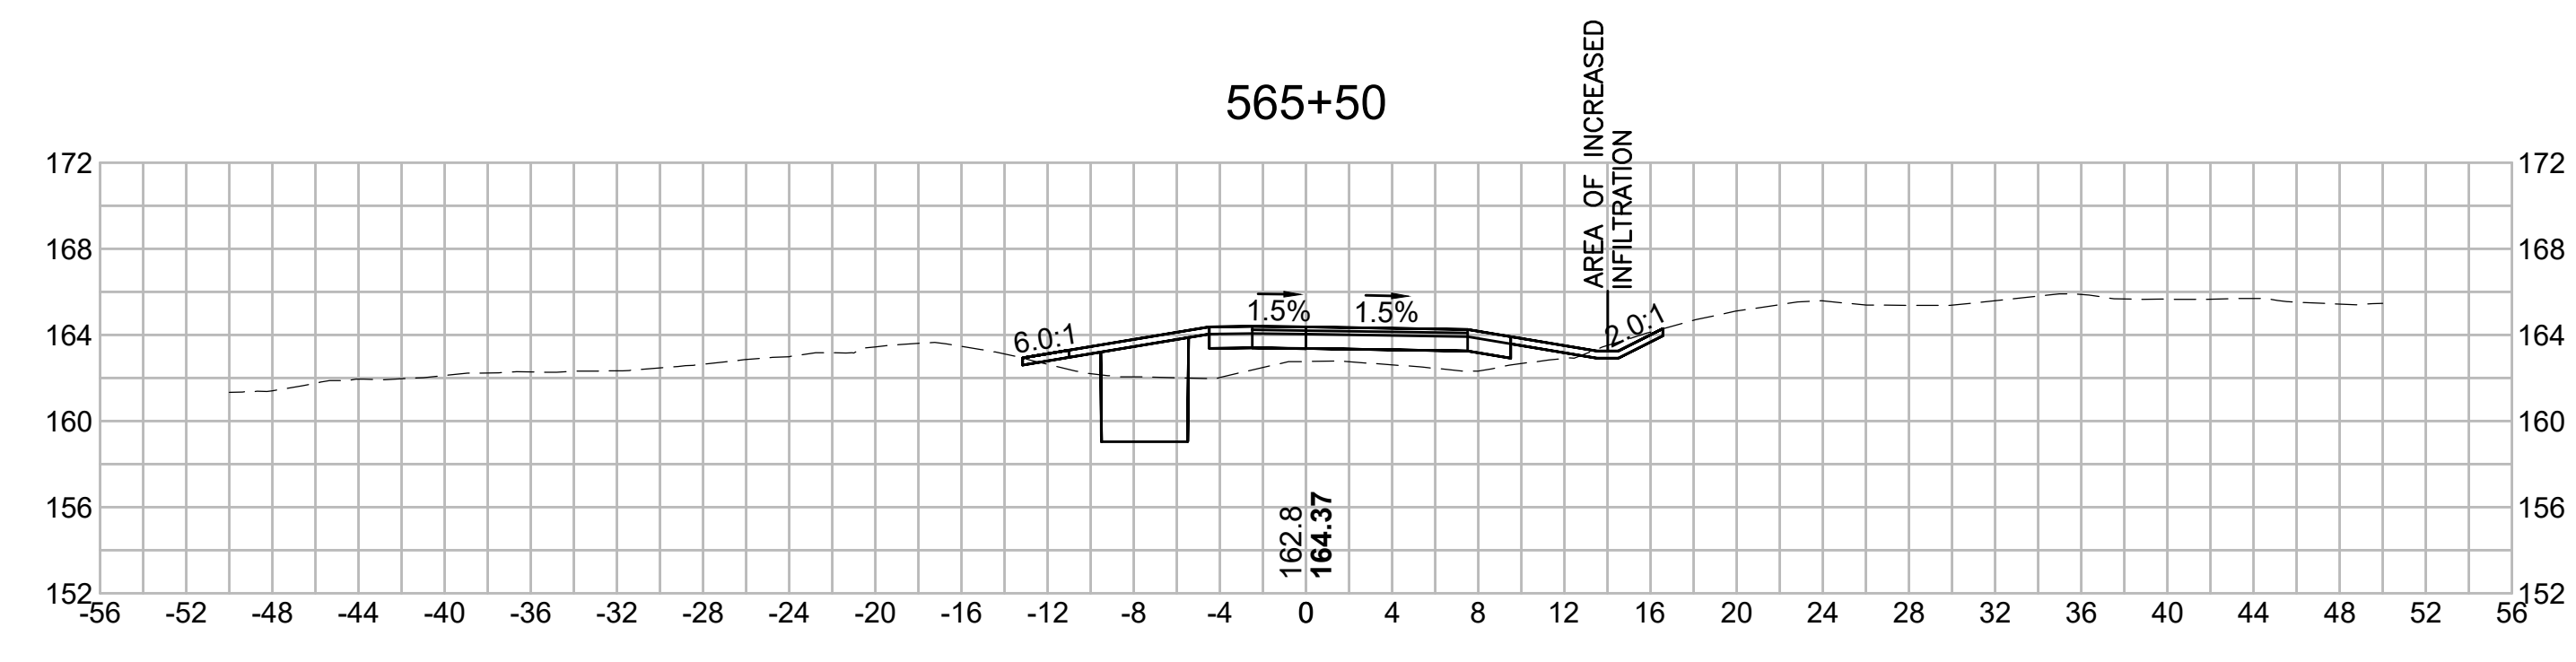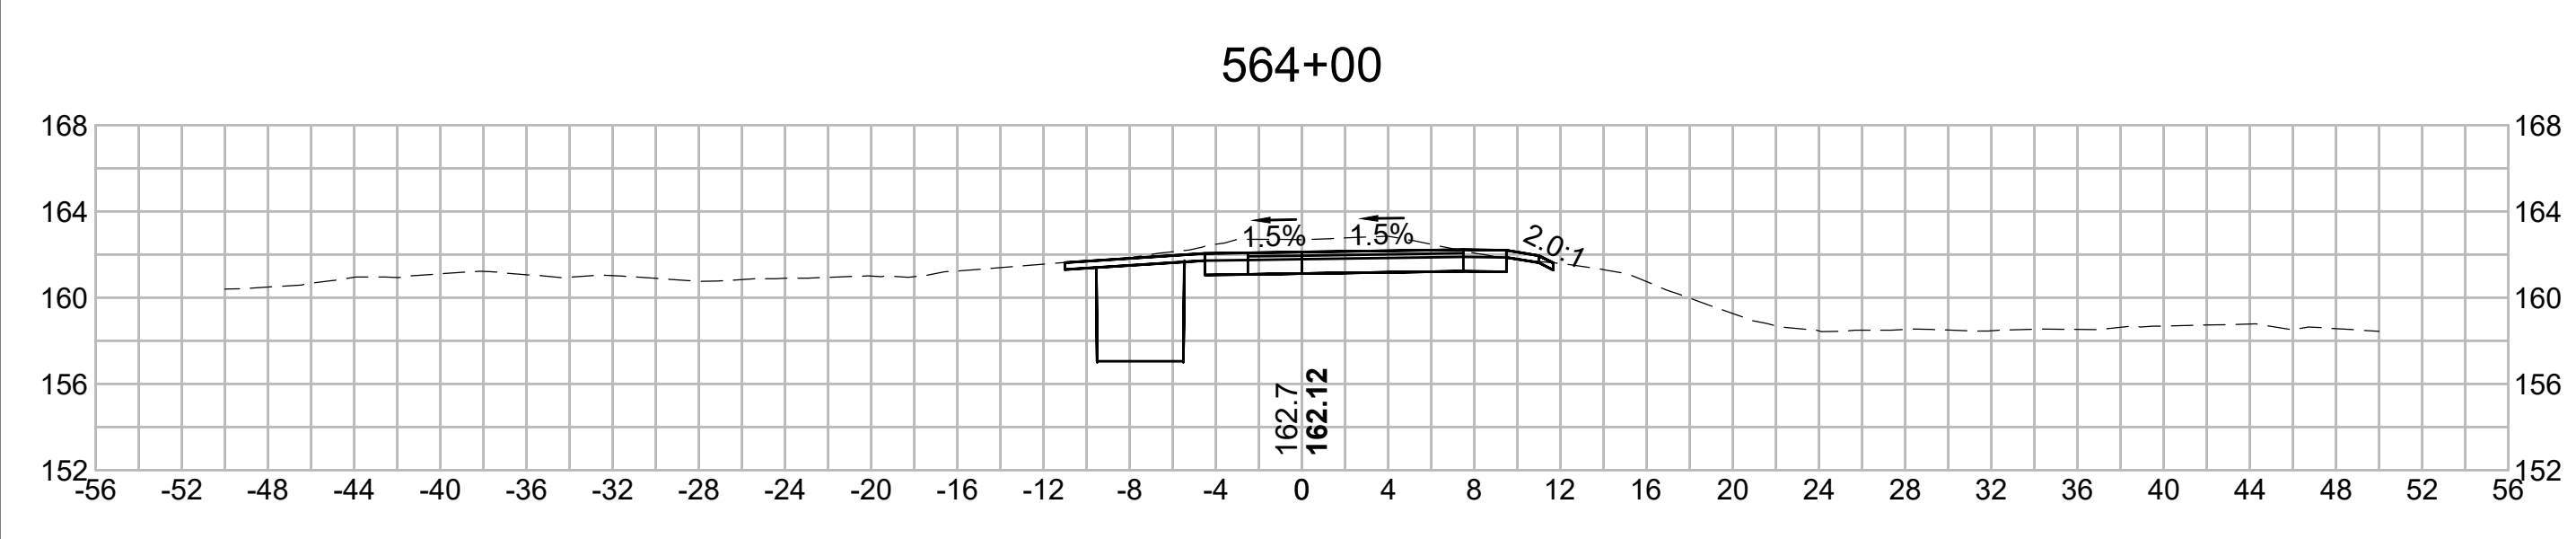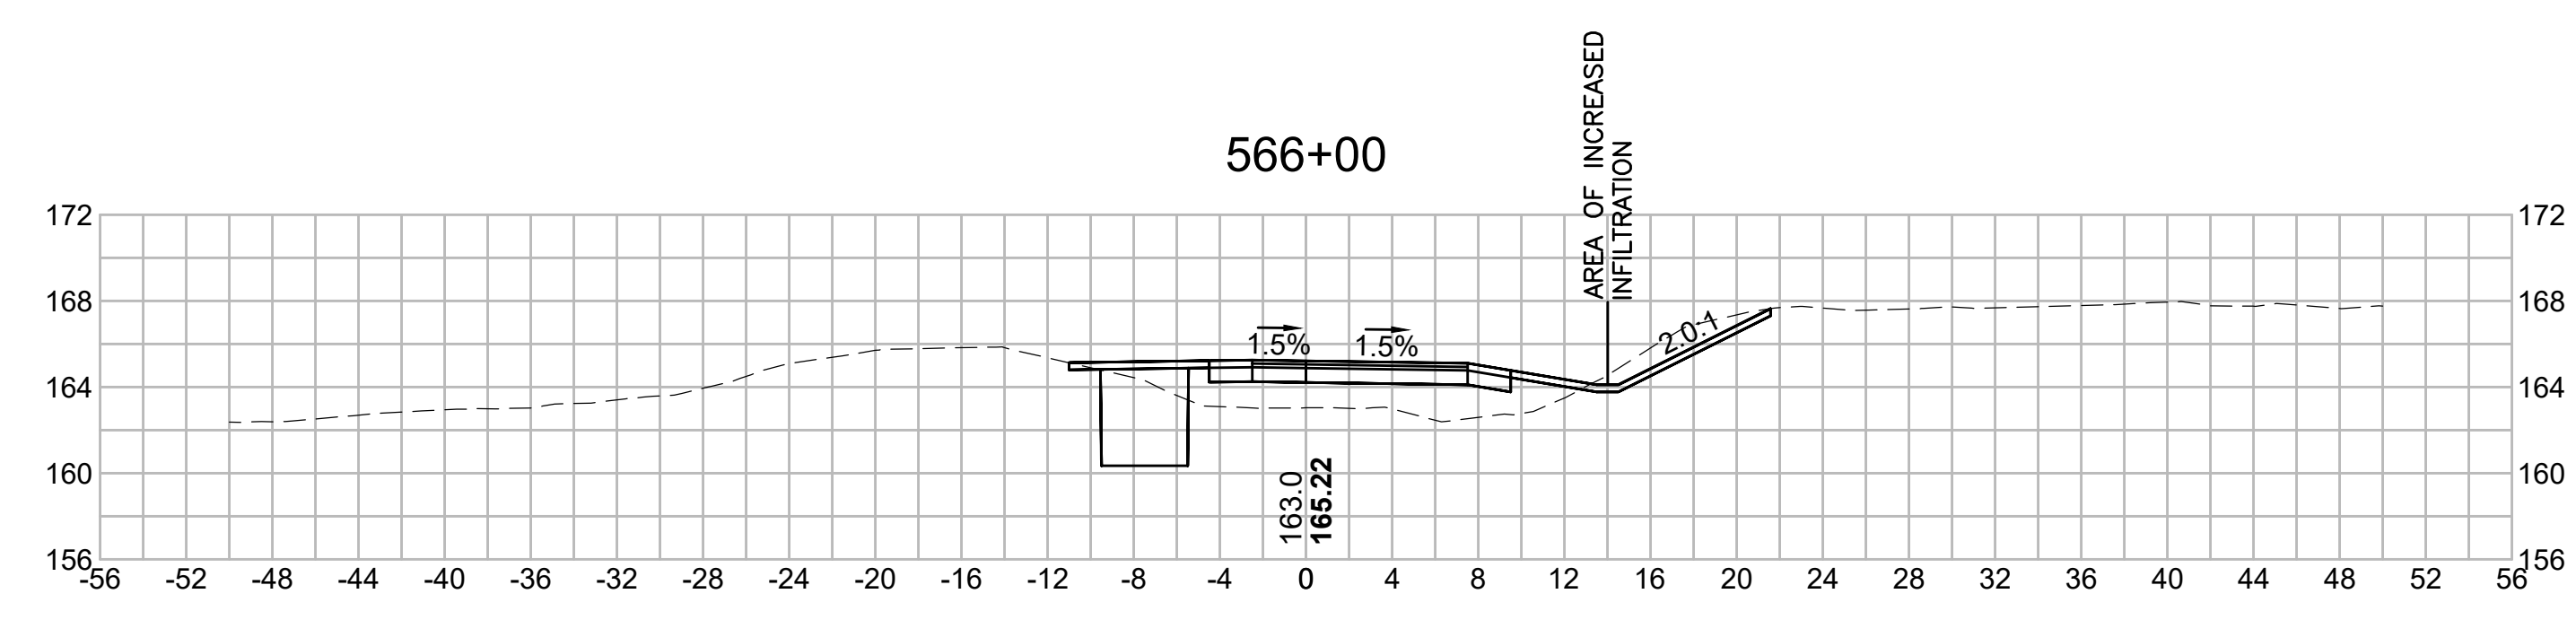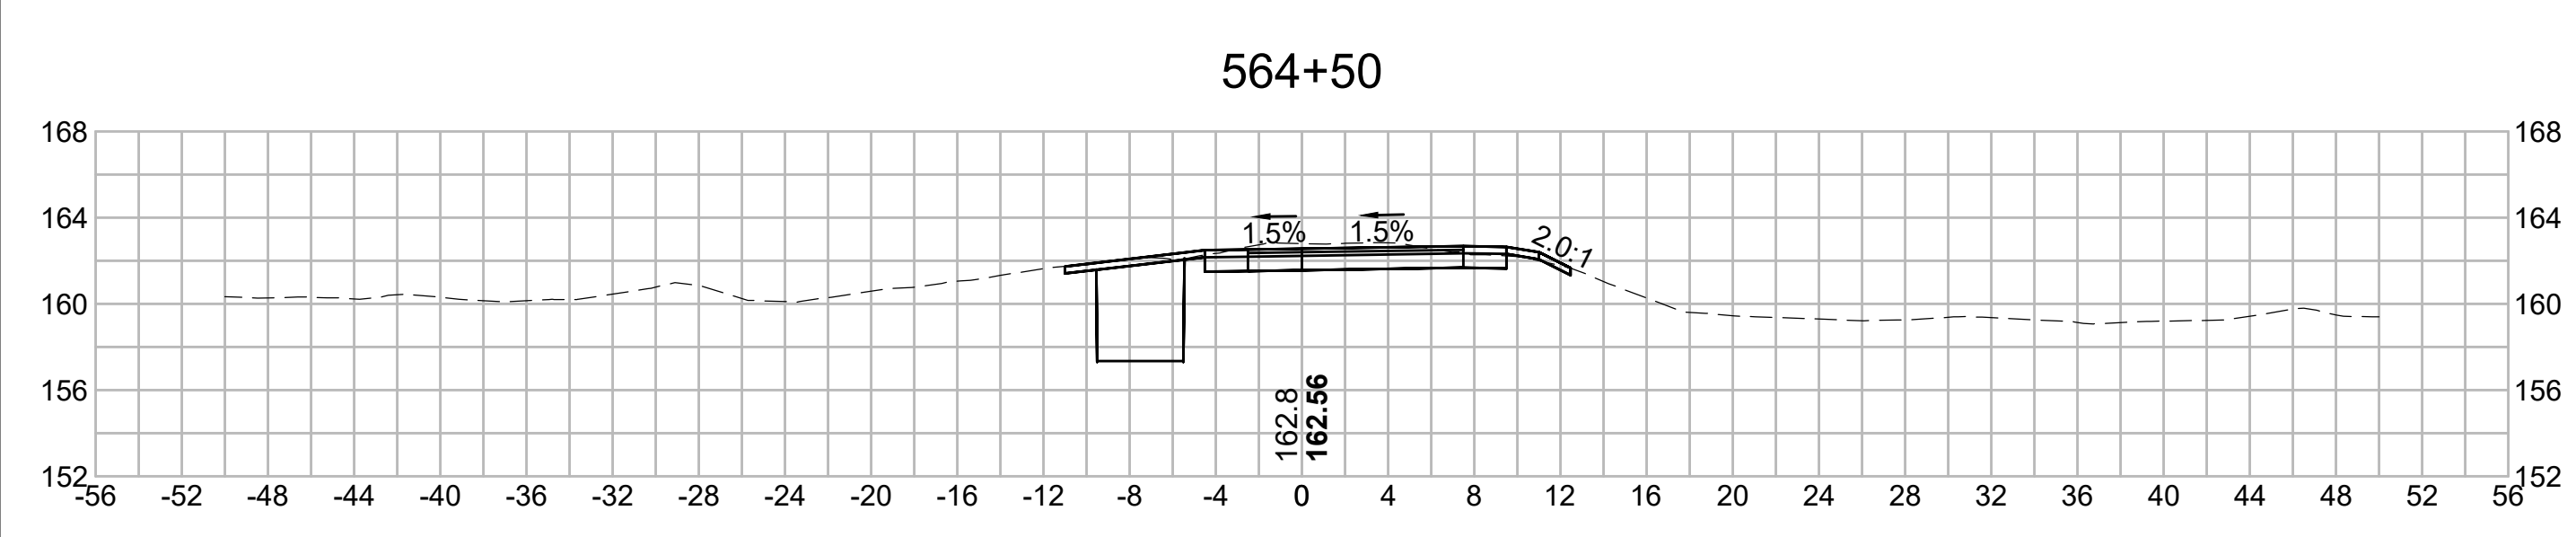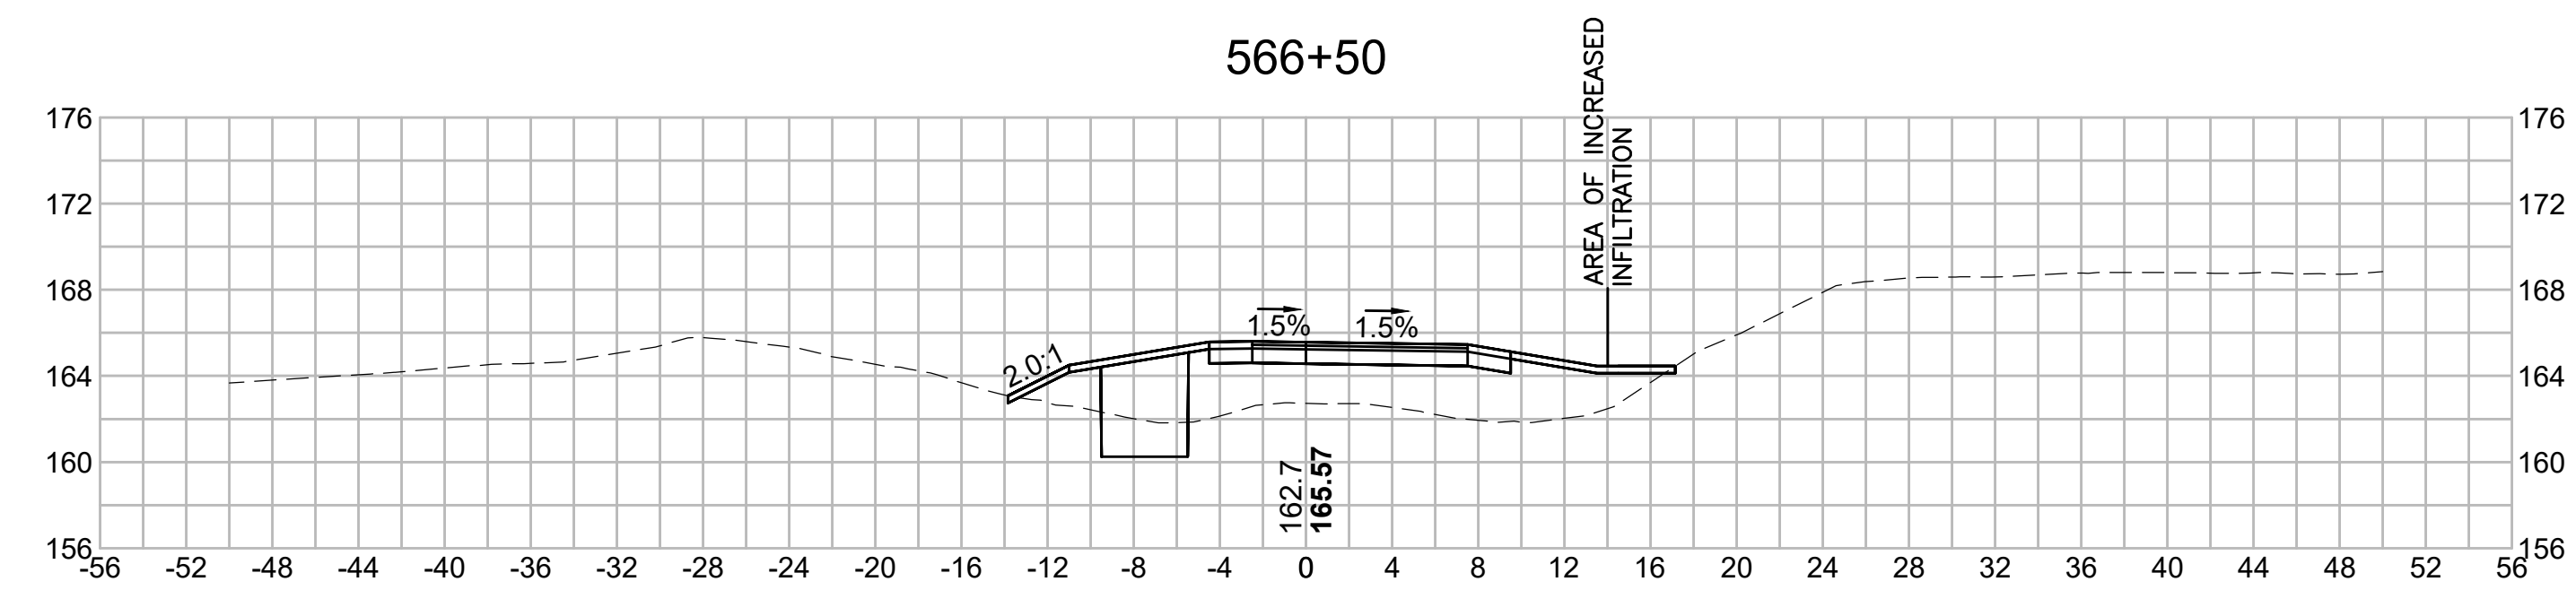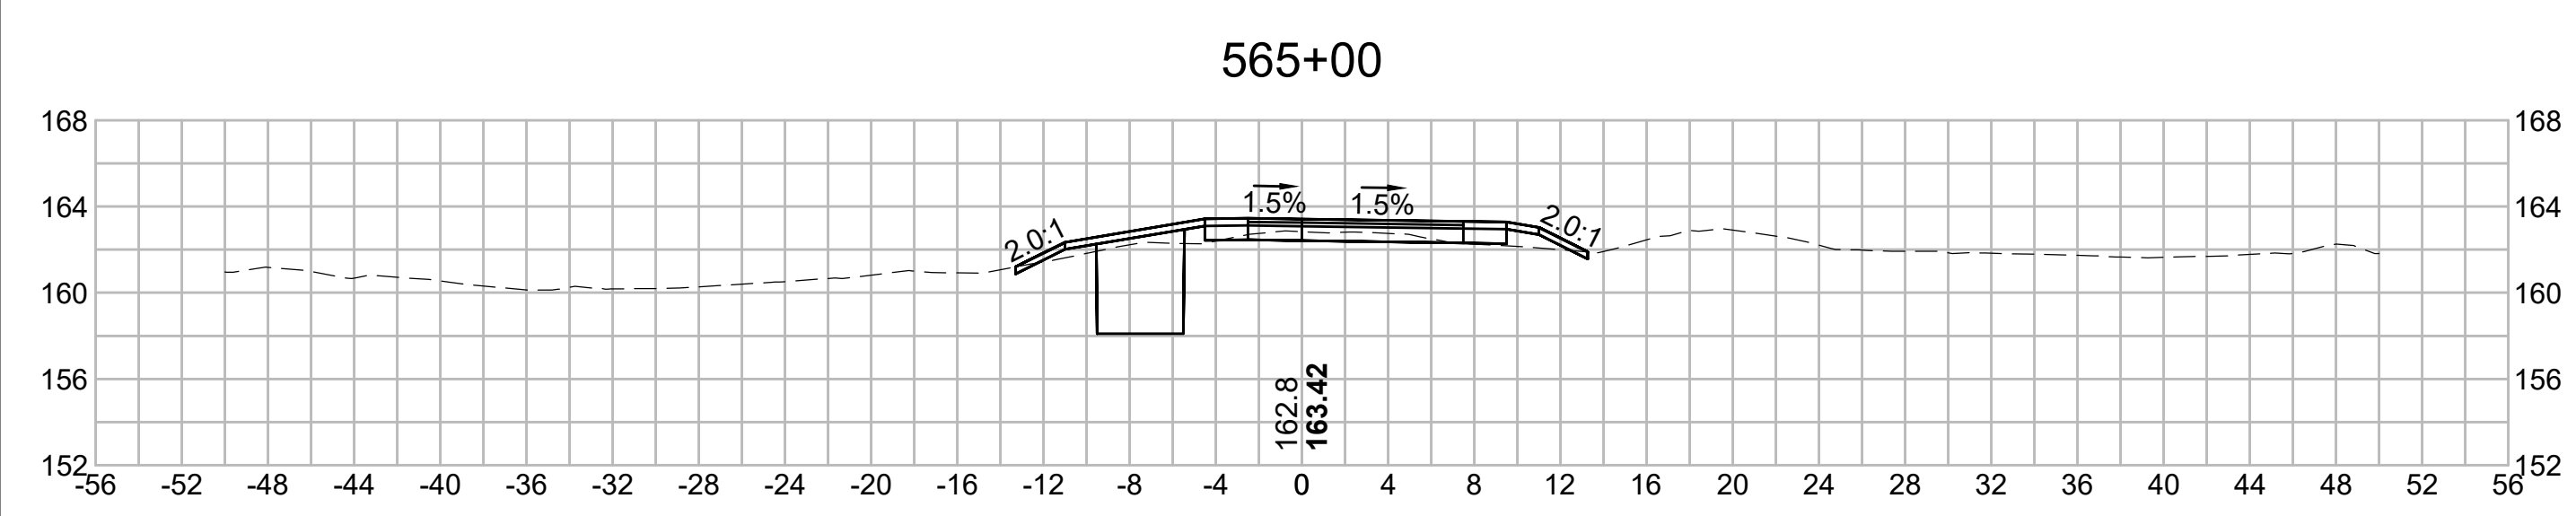

N.O.	DESCRIPTION	BY	DATE	APPR.
	REVISION			
<b>EVERSOURCE</b>				
SUDBURY-HUDSON TRANSMISSION RELIABILITY PROJECT				
HUDSON, STOW, MARLBOROUGH & SUDBURY MASSACHUSETTS				
CROSS SECTIONS				
PLAN 309 OF 349				
SCALE: unless noted 1"=8'	DATE FEB 2021	DRAWN MS	CHECKED SK	APPROVED MES
DRAWING NO.	REV.			

1 2 3 4 5 6 7 8 9 10 11

A

B

C

D

E

F

G

A

B








C

D

E



F

G

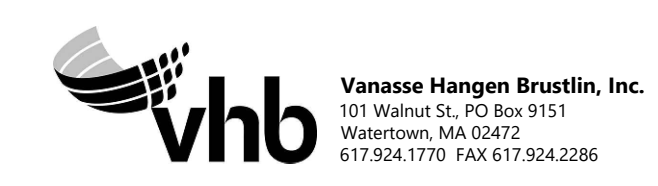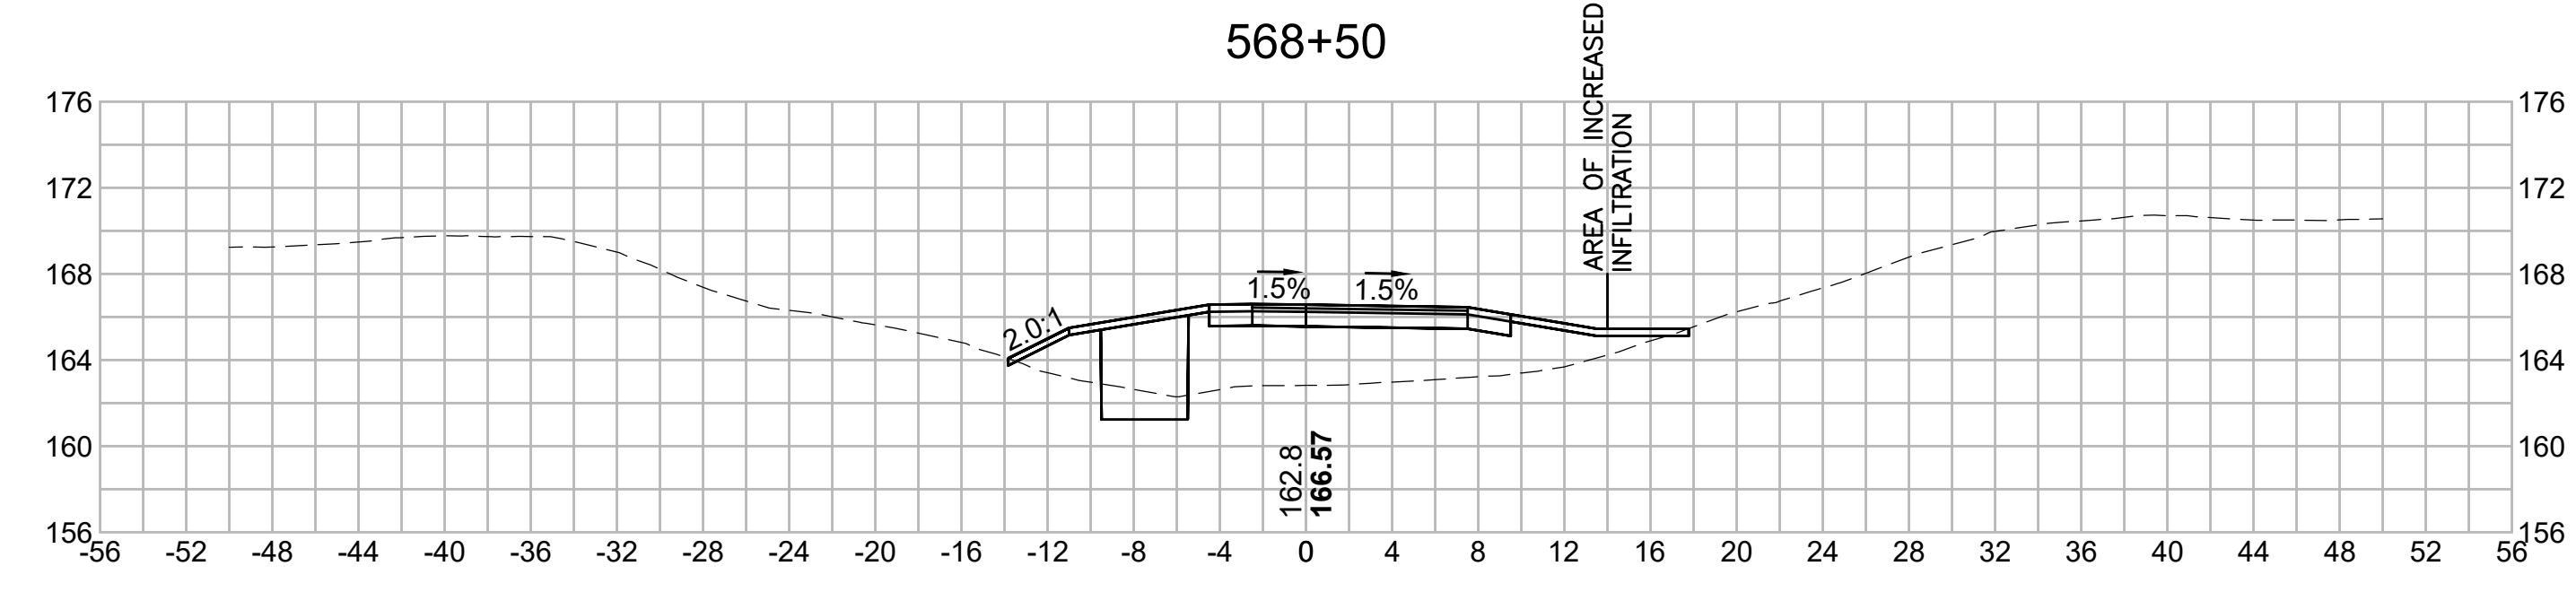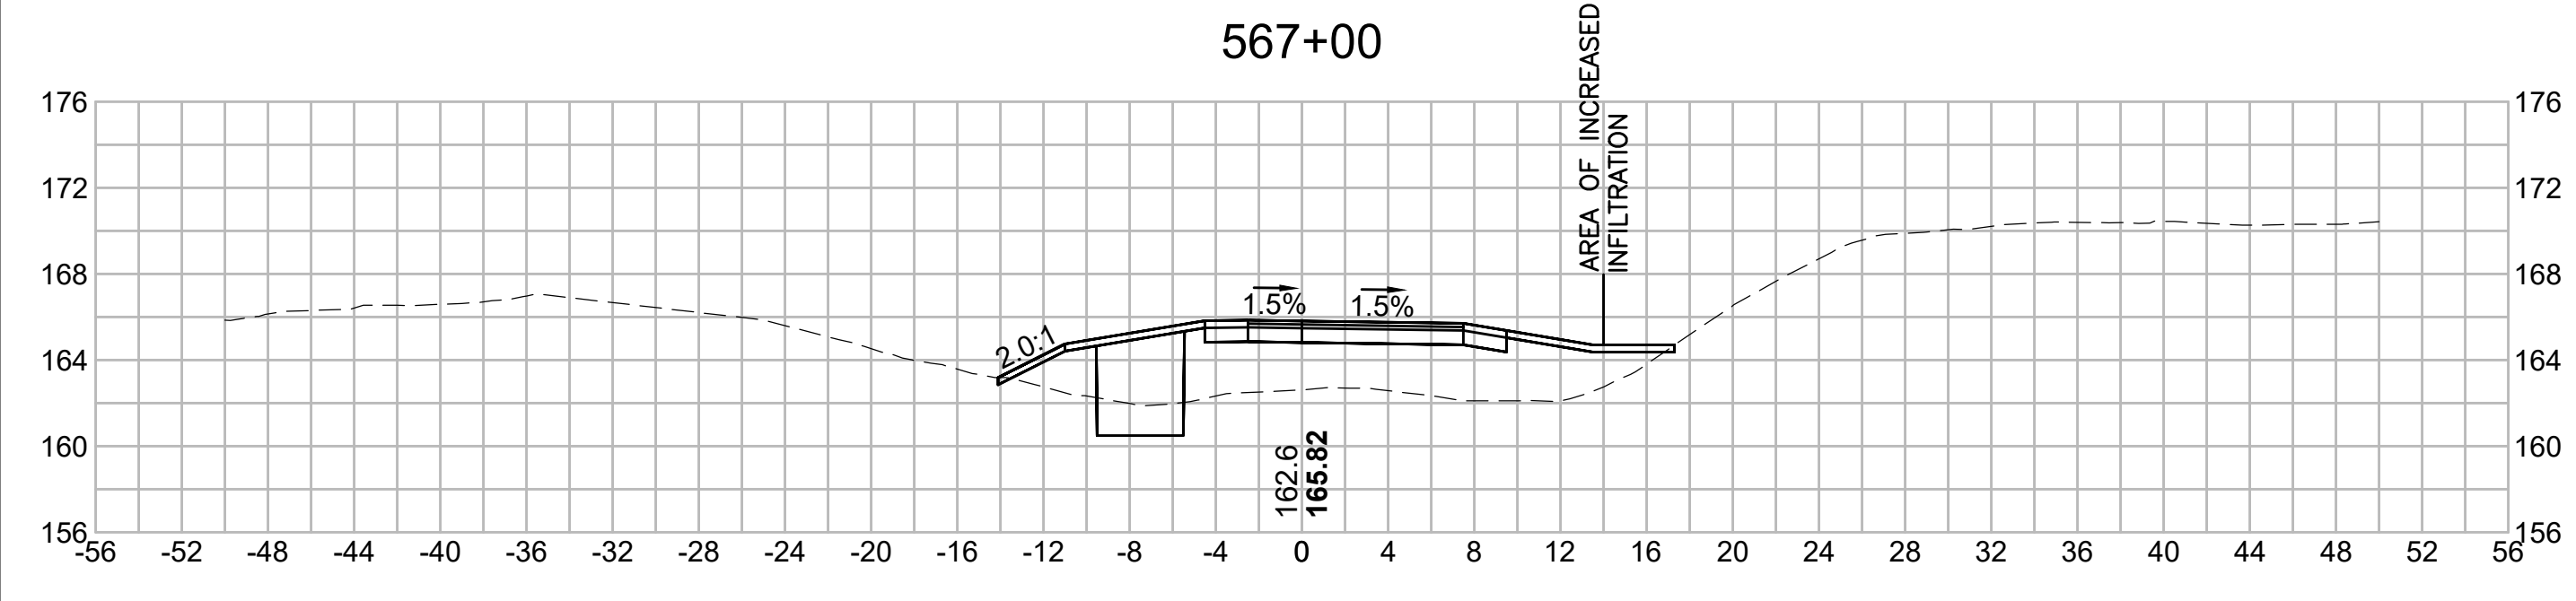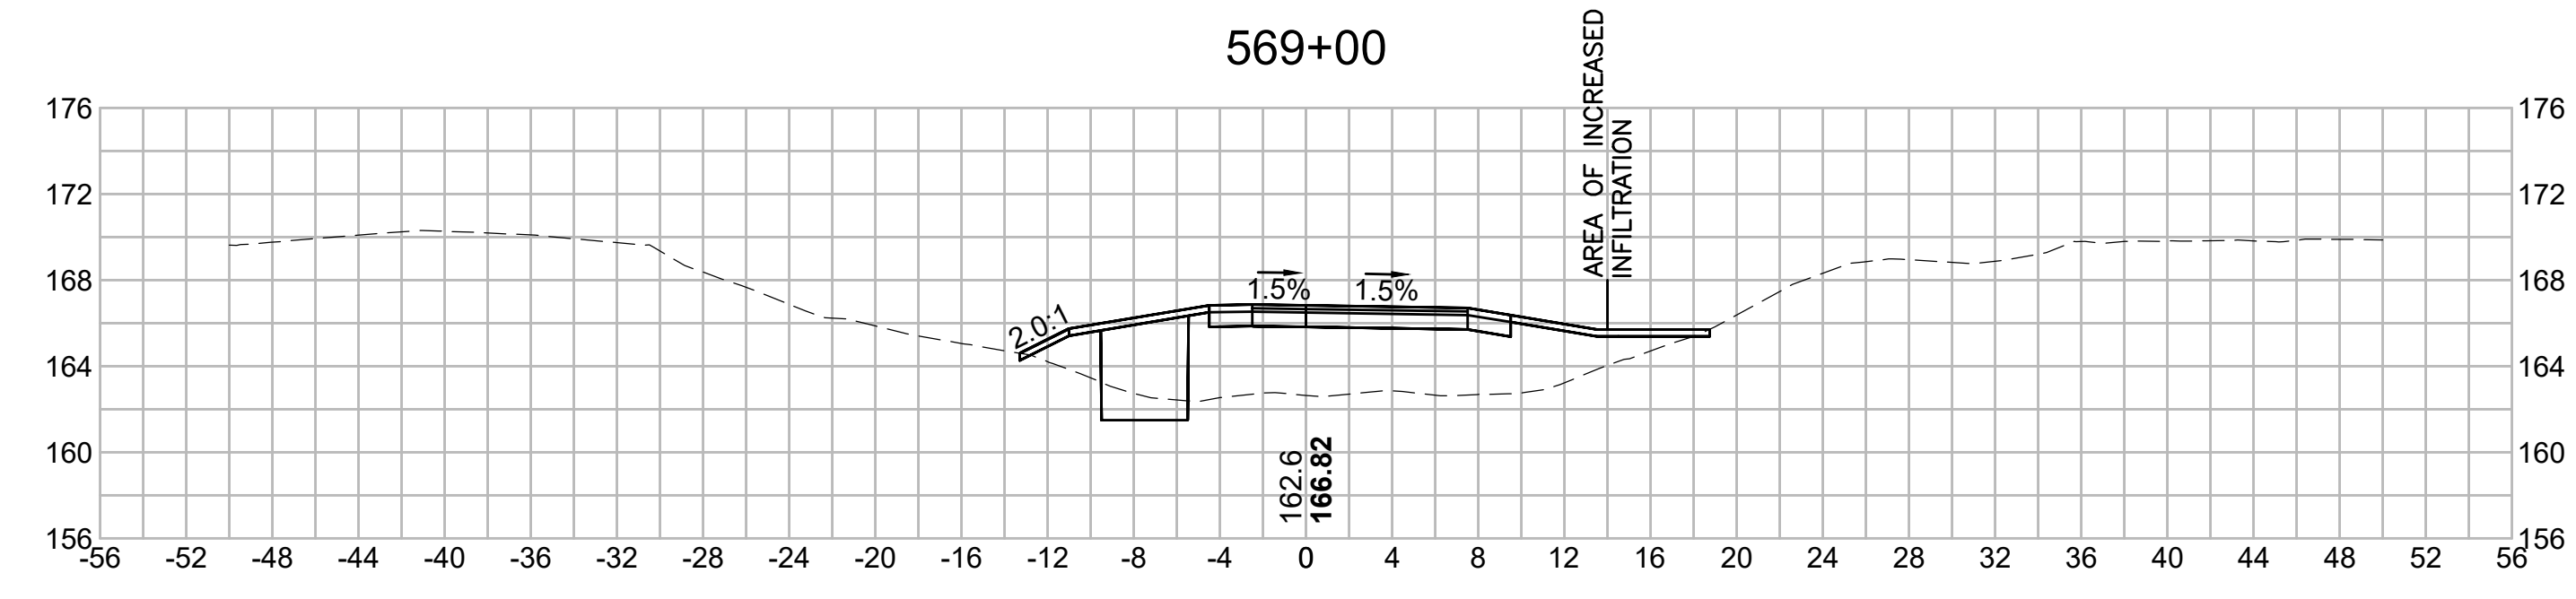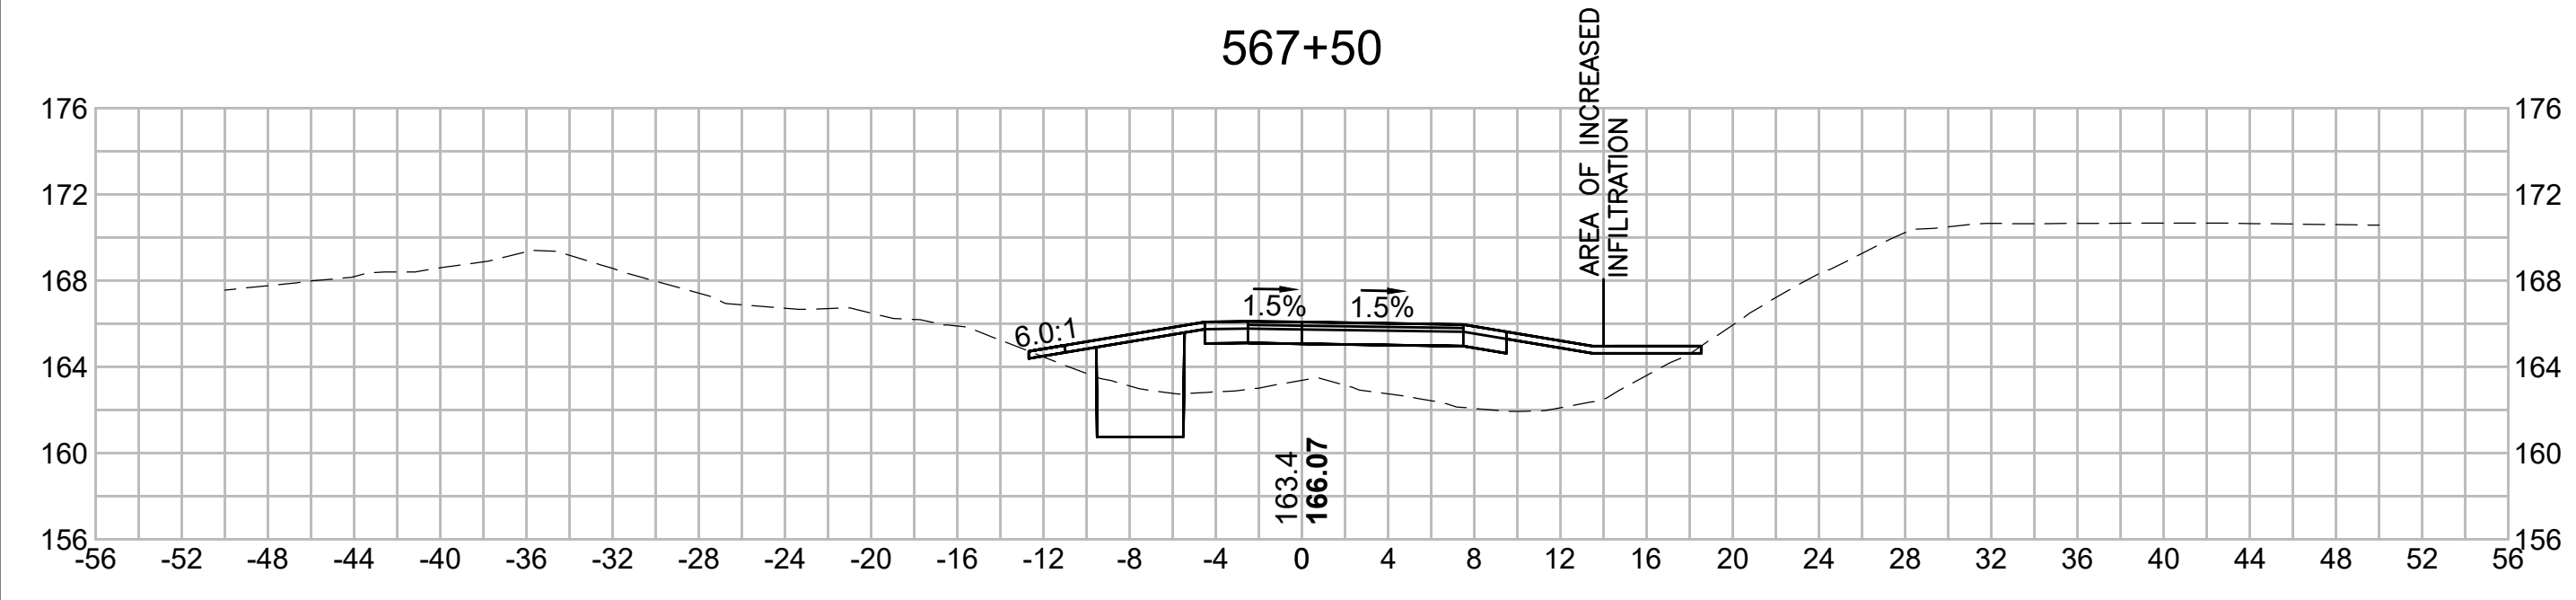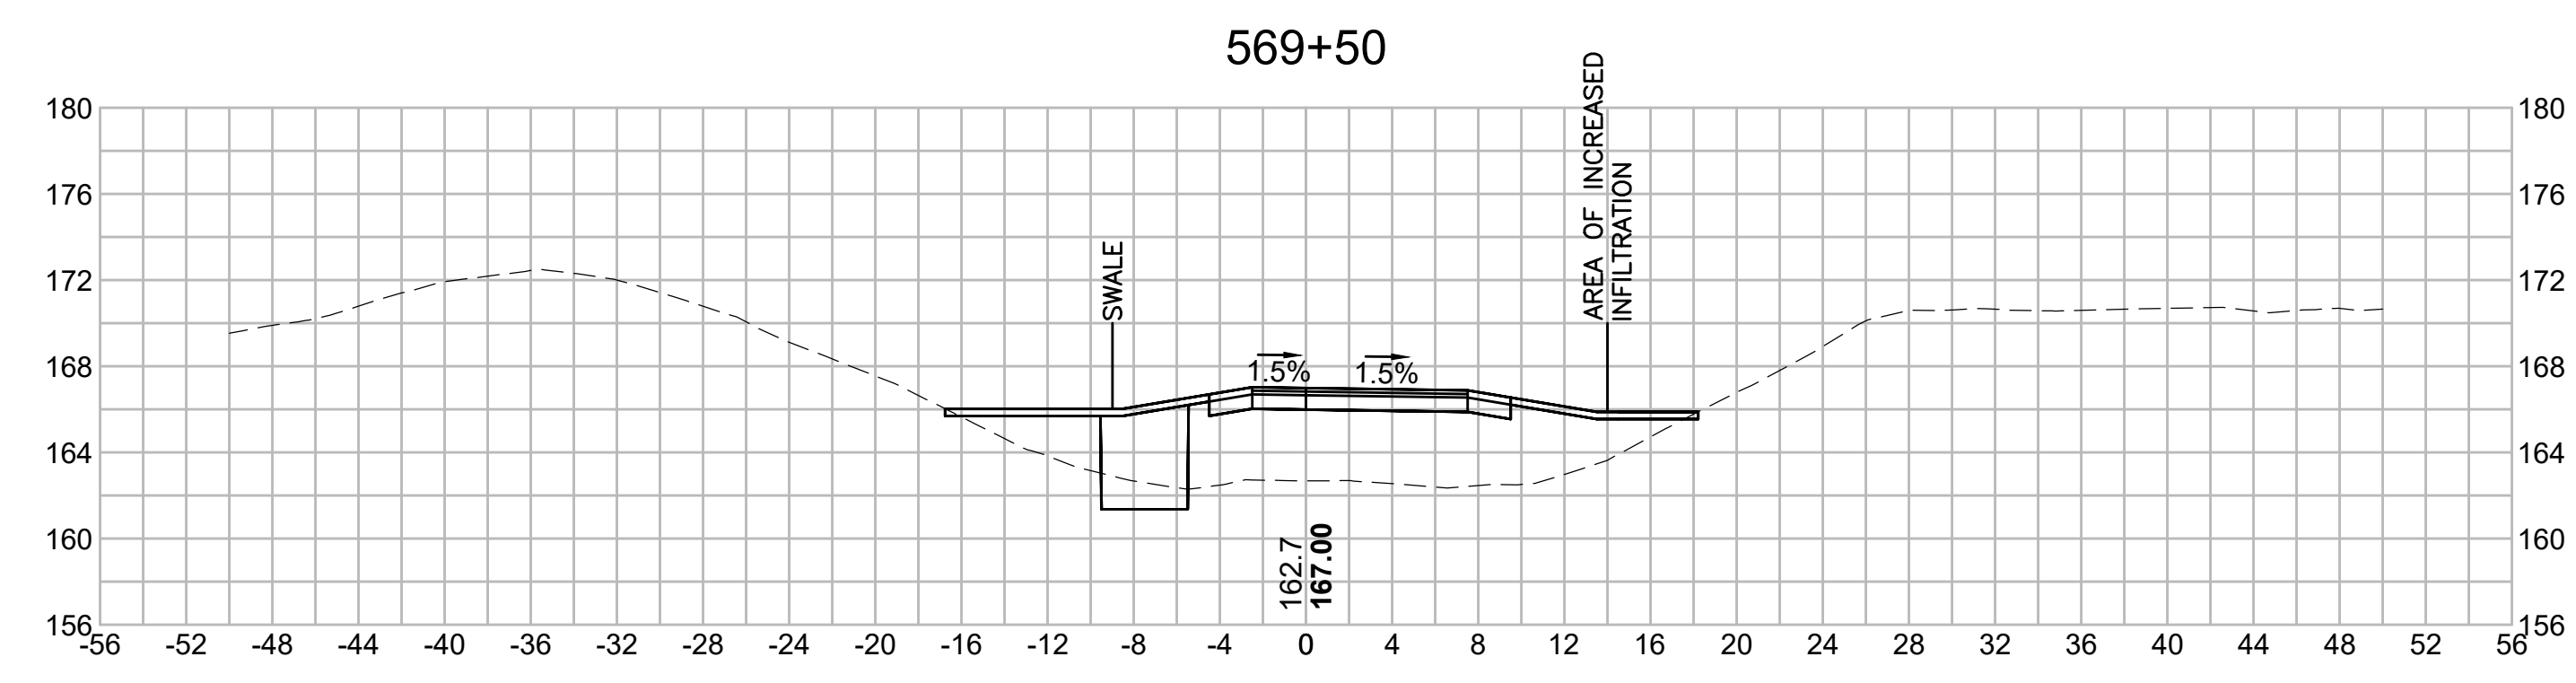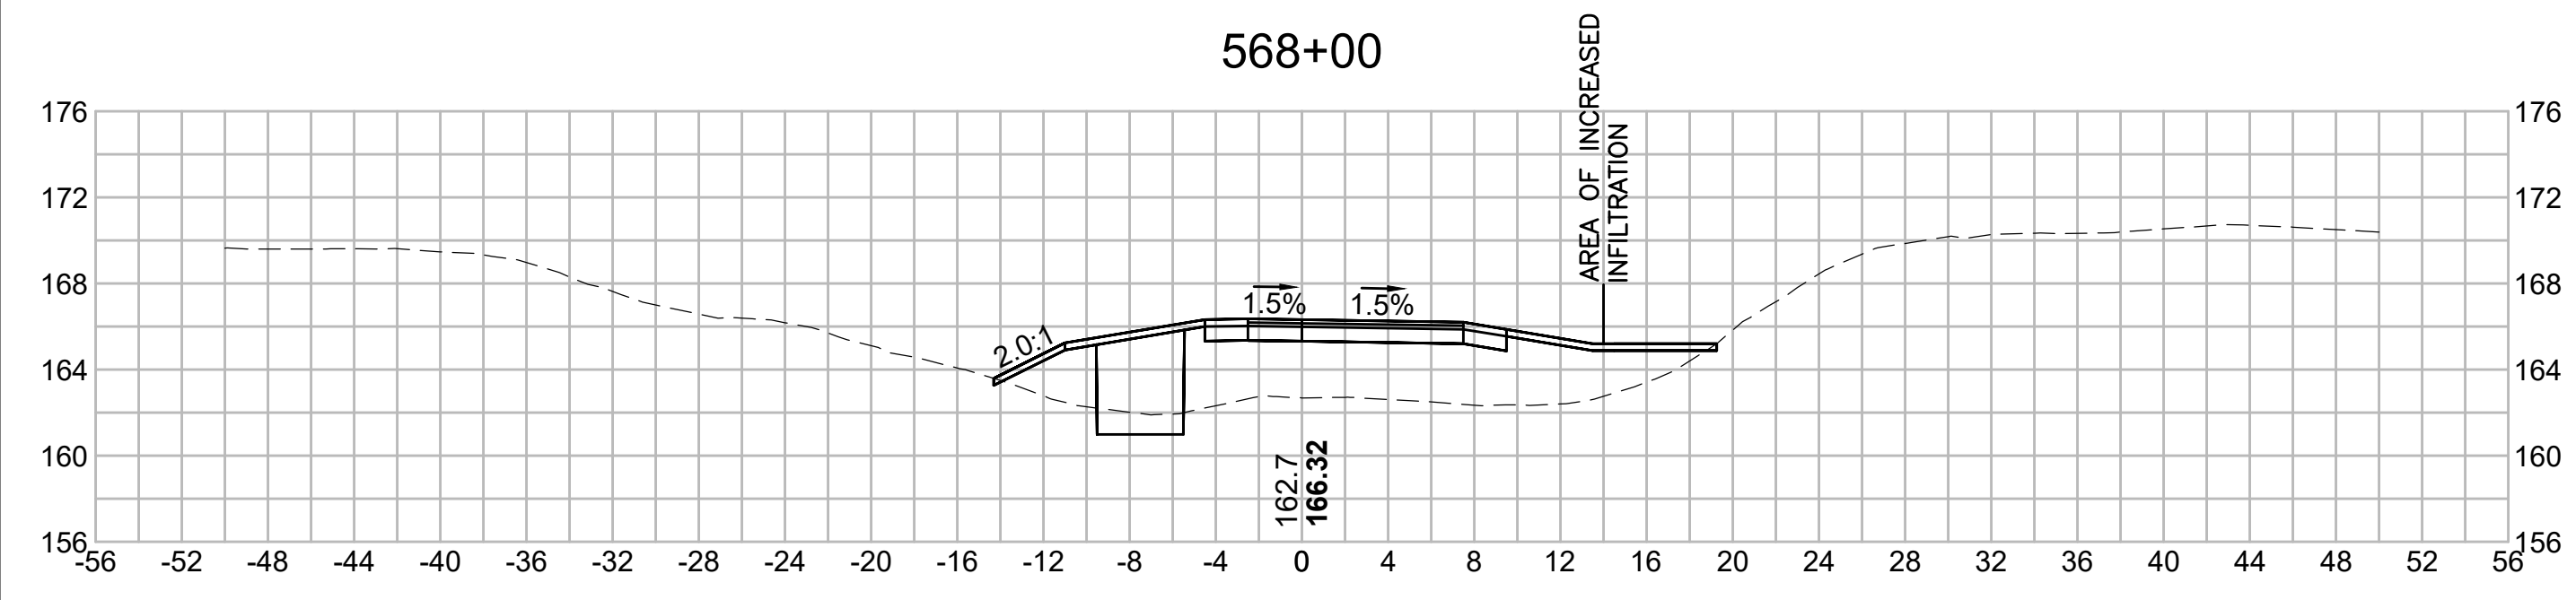








N.O.	DESCRIPTION	BY	DATE	APPR.
	REVISION			
<b>EVERSOURCE</b>				
SUDBURY-HUDSON TRANSMISSION RELIABILITY PROJECT				
HUDSON, STOW, MARLBOROUGH & SUDBURY MASSACHUSETTS				
CROSS SECTIONS				
PLAN 310 OF 349				
SCALE: unless noted 1"=8'	DATE FEB 2021	DRAWN MS	CHECKED SK	APPROVED MES
DRAWING NO.		REV.		



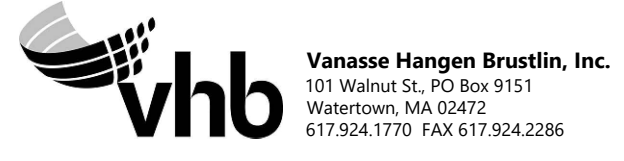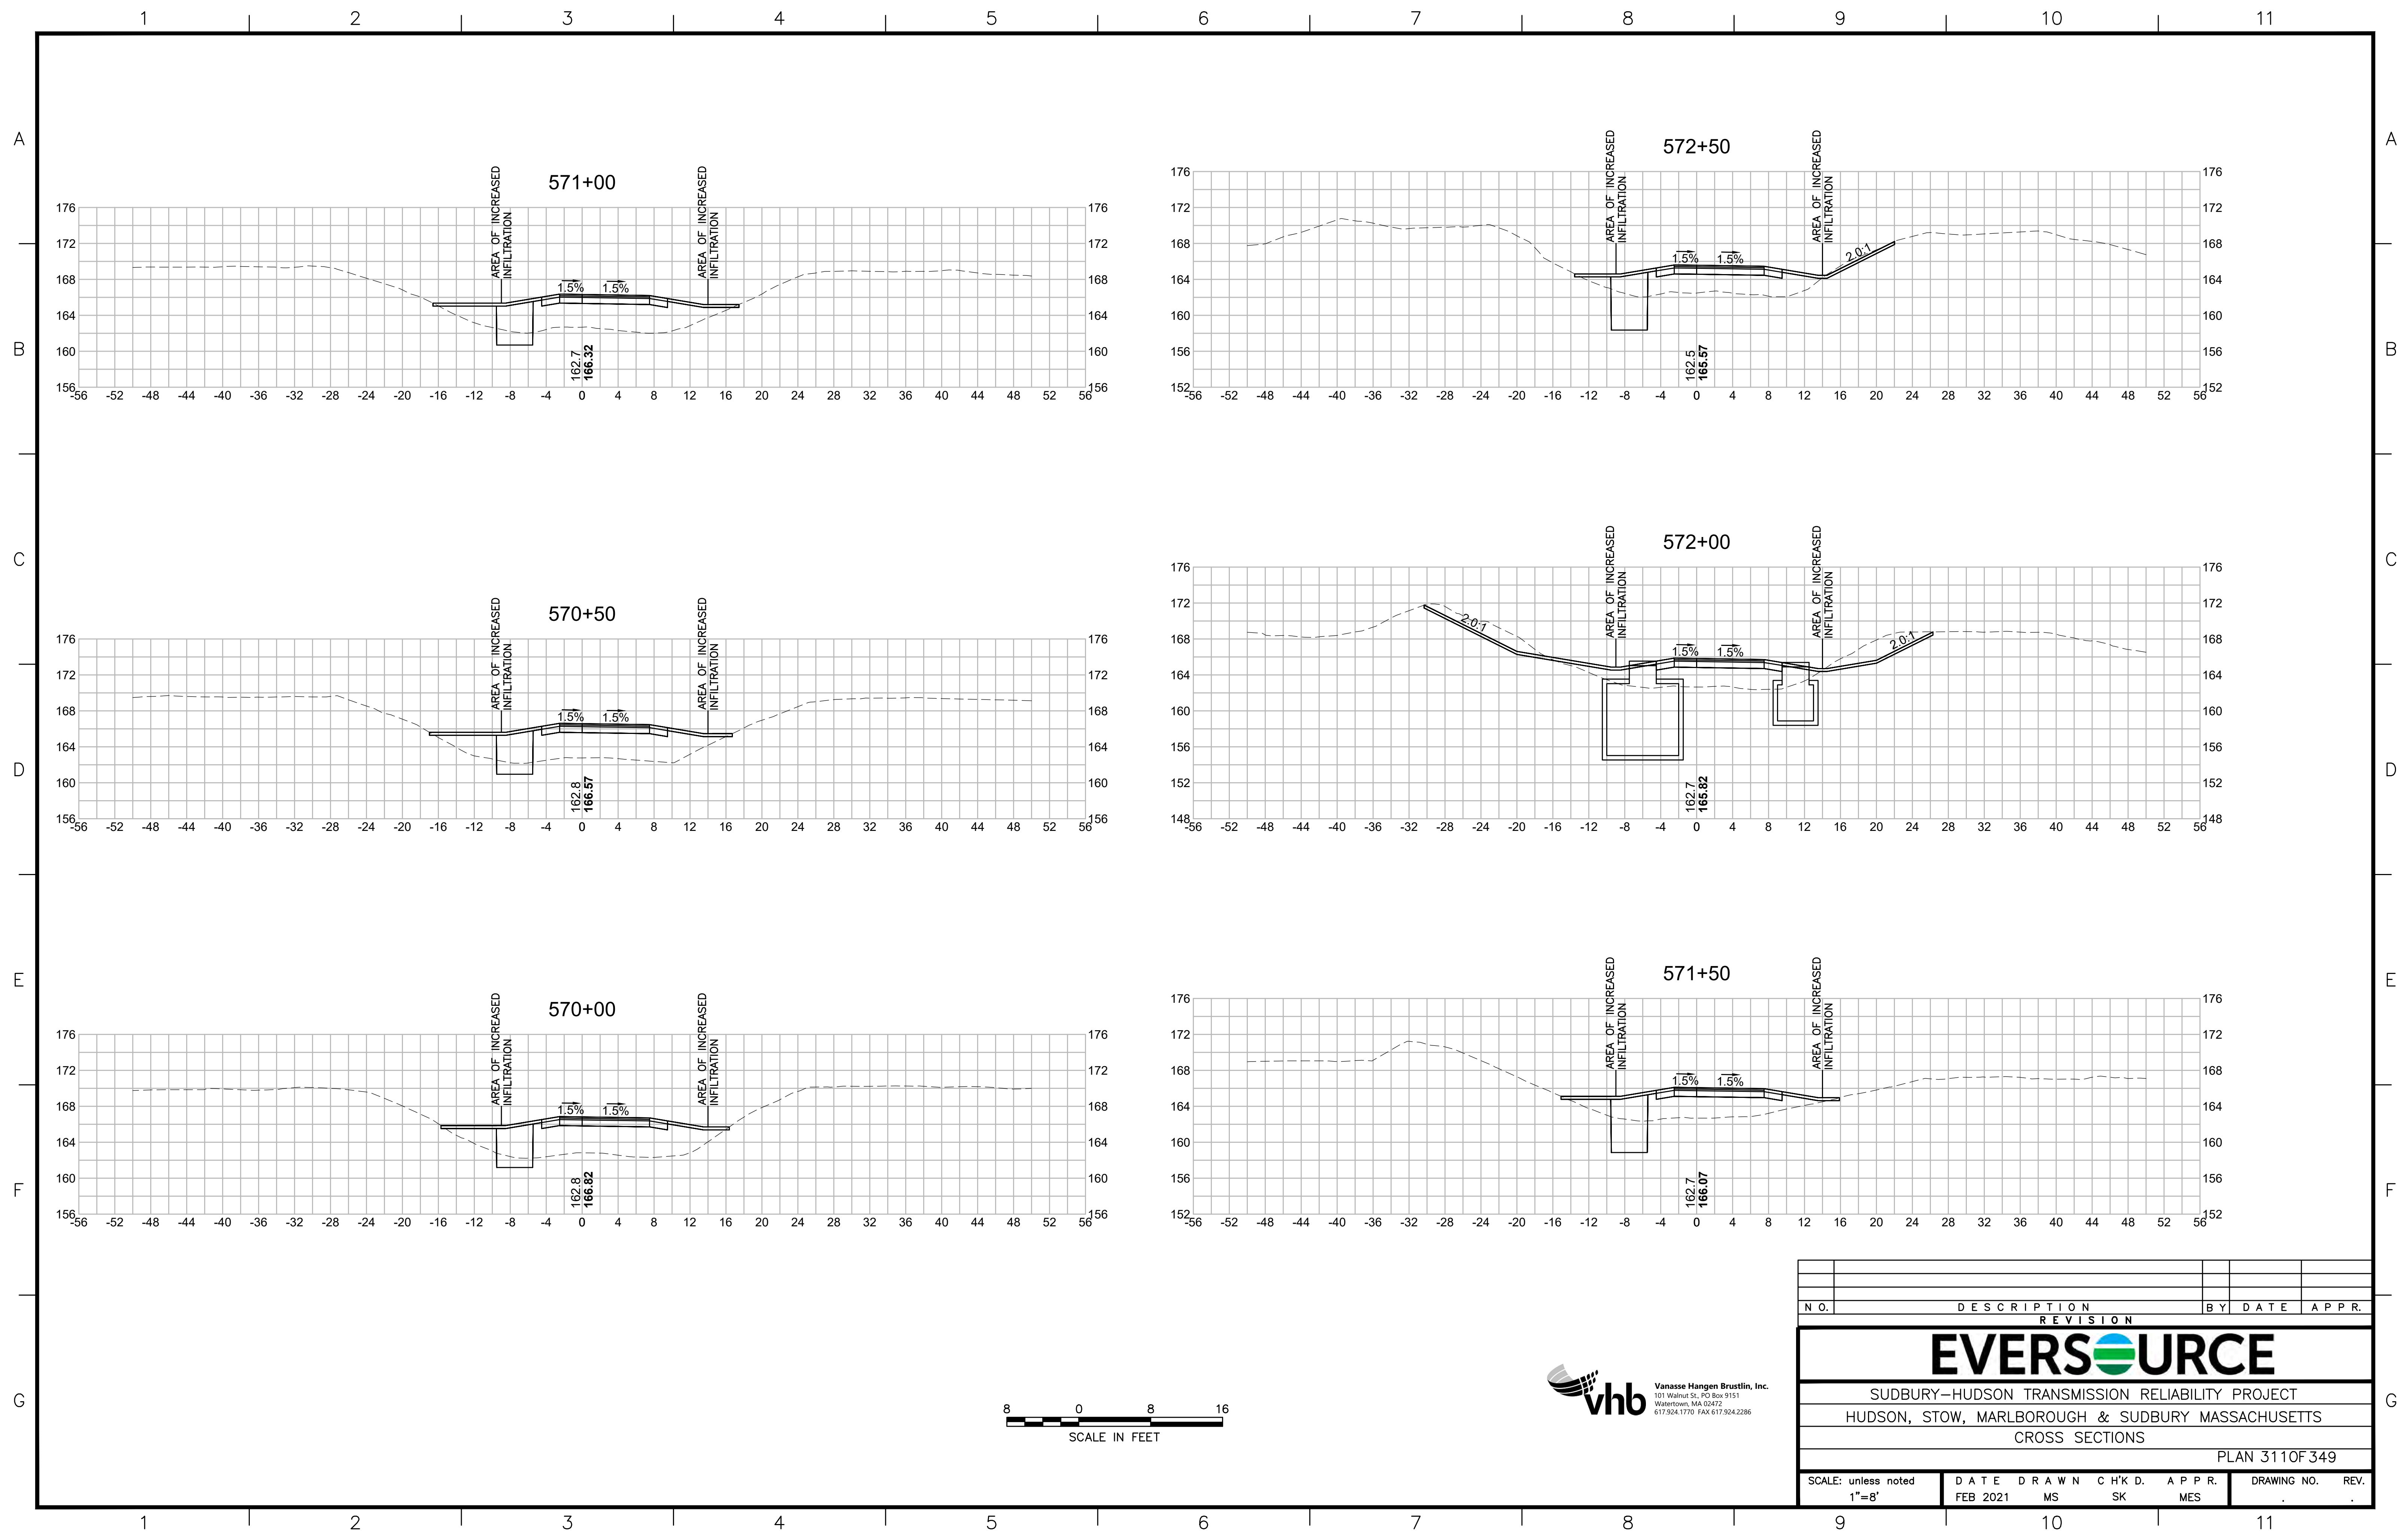

NO.	DESCRIPTION		BY	DATE	APPR.
	REVISION				
<b>EVERSOURCE</b>					
SUDBURY-HUDSON TRANSMISSION RELIABILITY PROJECT					
HUDSON, STOW, MARLBOROUGH & SUDBURY MASSACHUSETTS					
CROSS SECTIONS					
PLAN 3110F349					
SCALE: unless noted 1"=8'	DATE FEB 2021	DRAWN MS	CHK'D. SK	APPR. MES	DRAWING NO. REV.

1 2 3 4 5 6 7 8 9 10 11

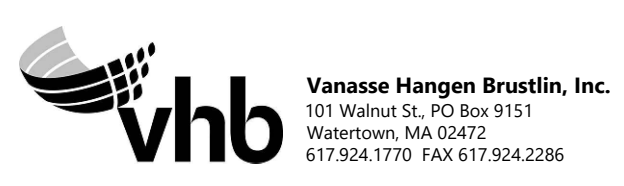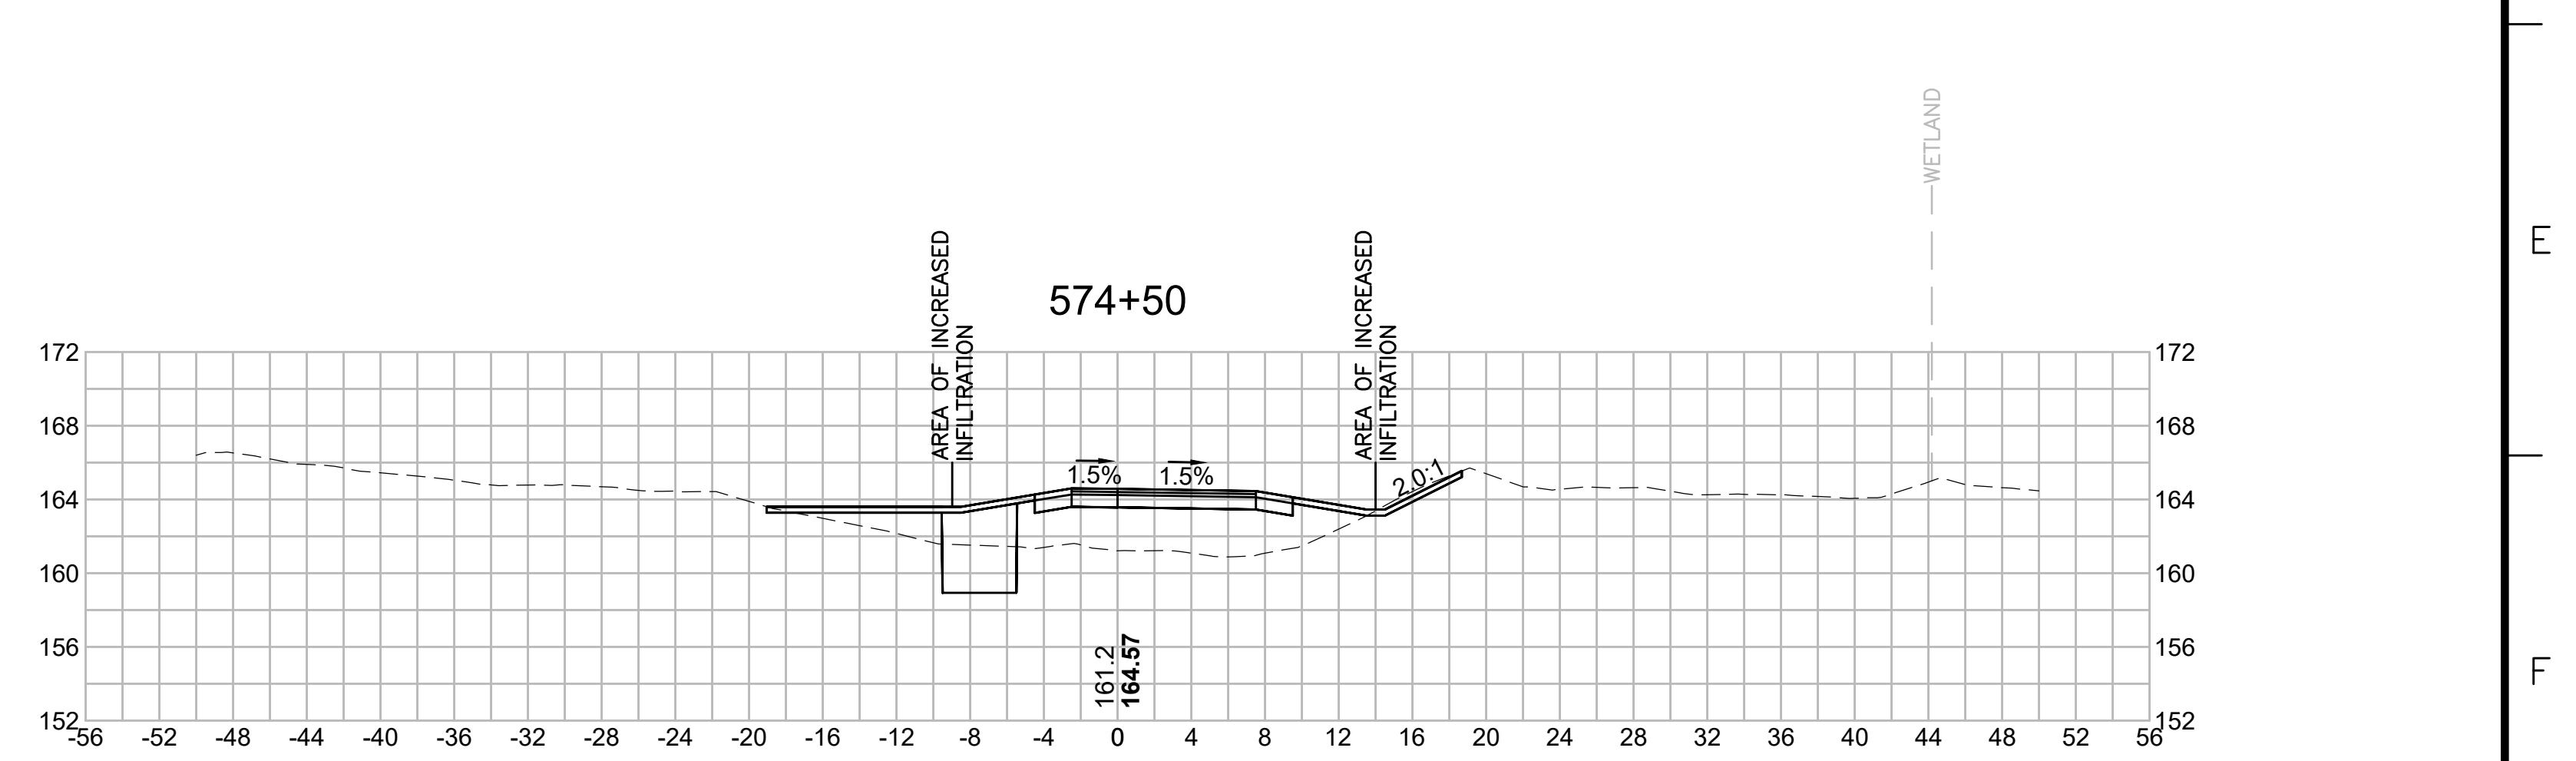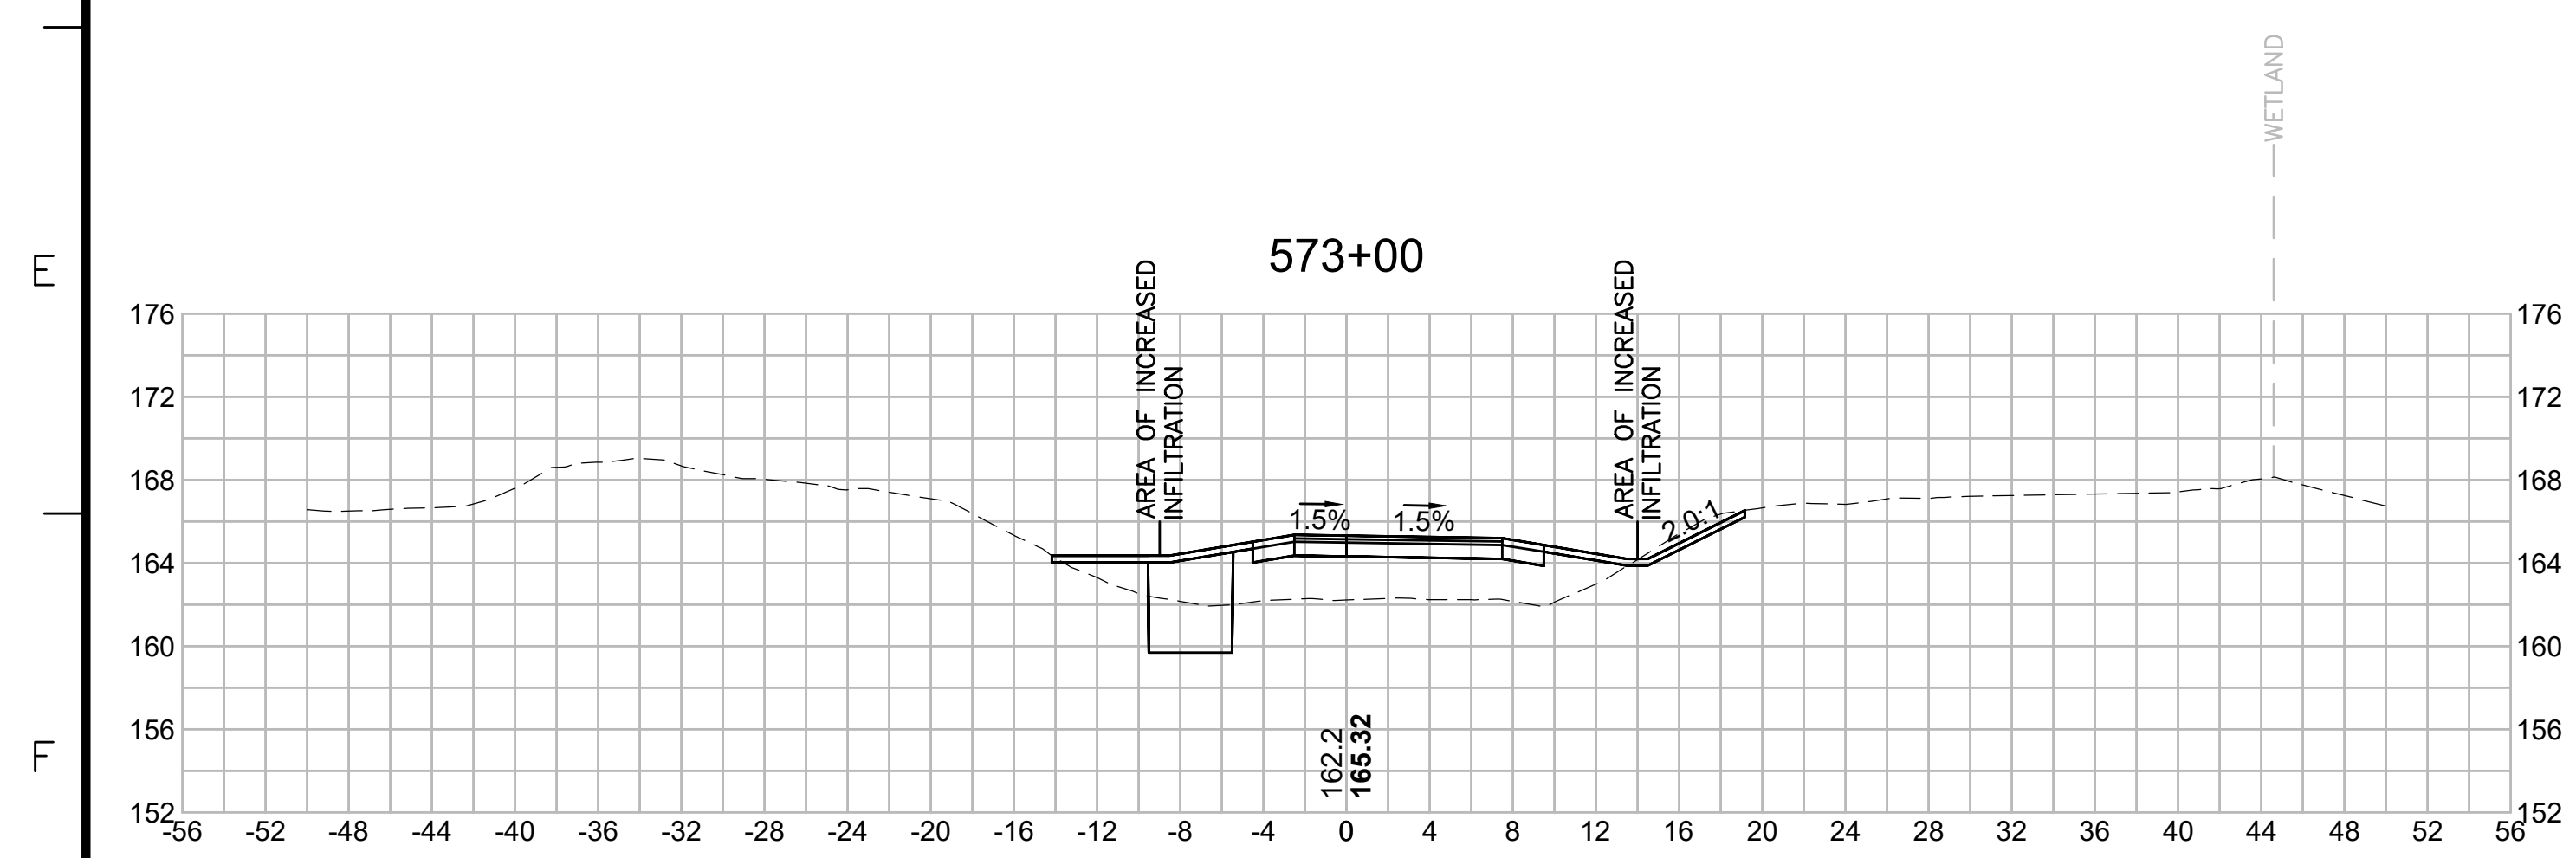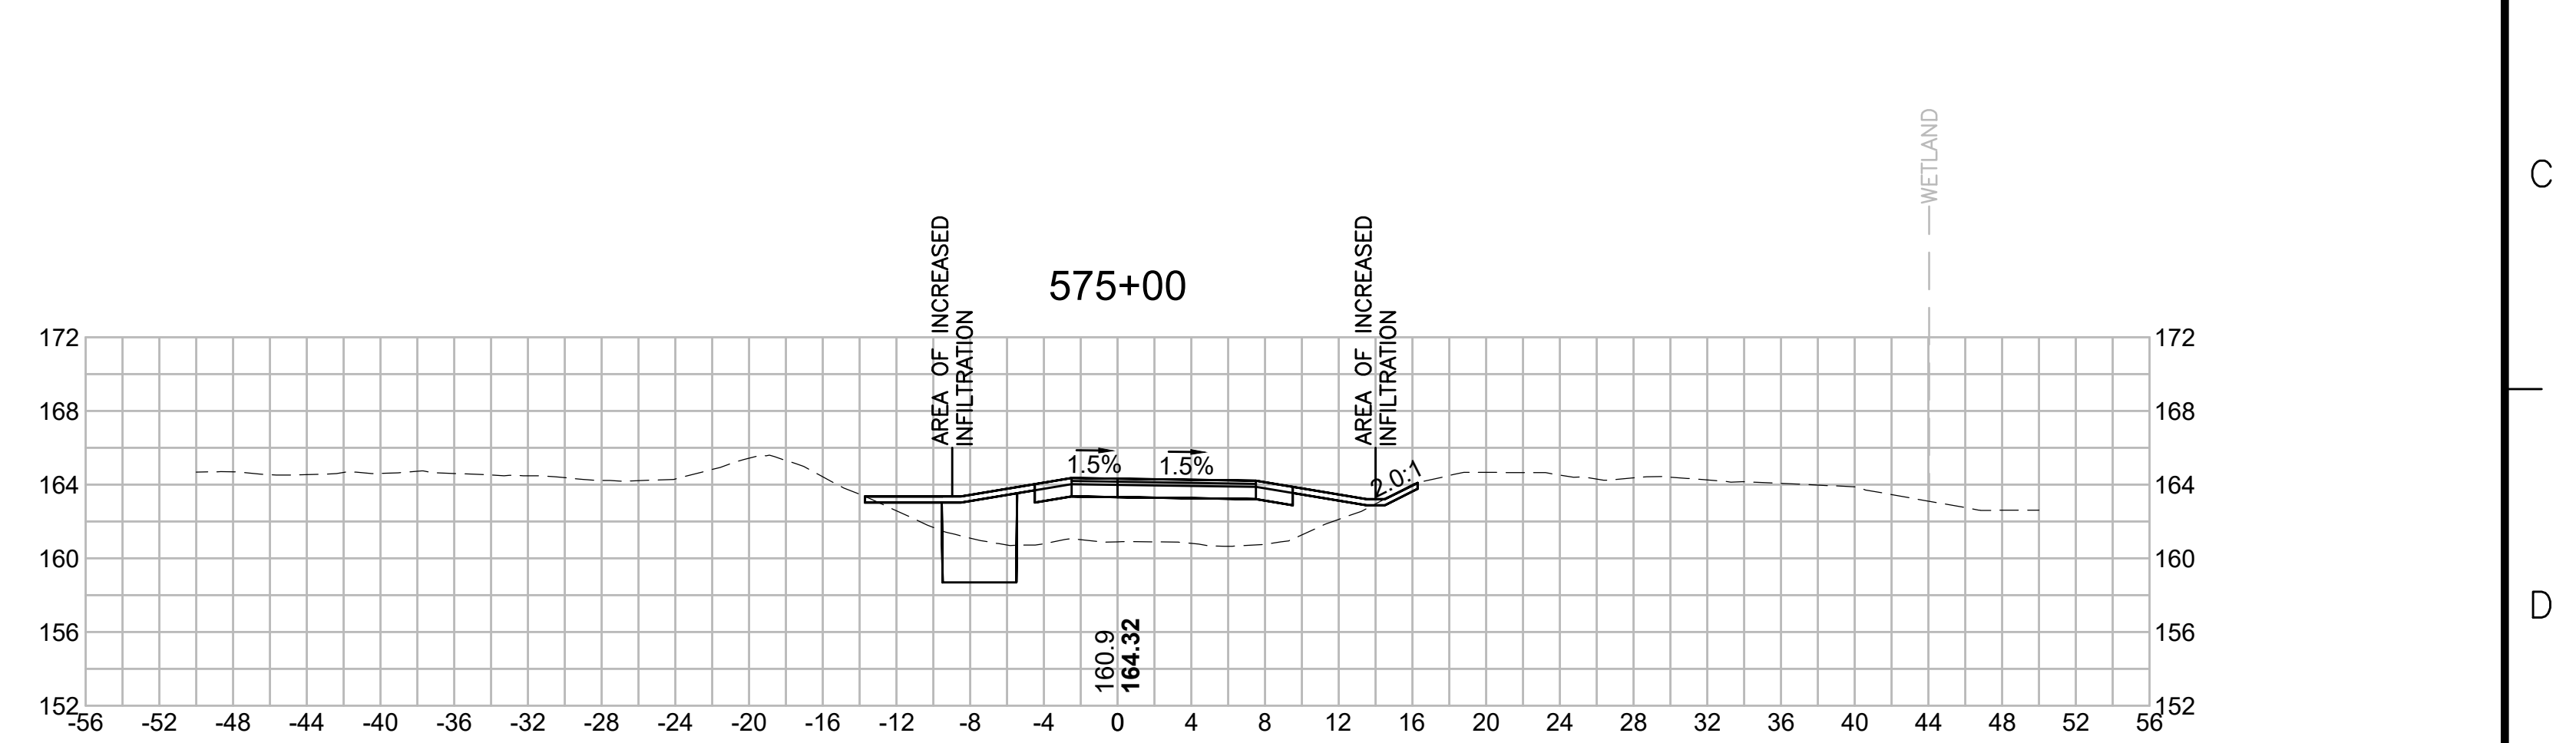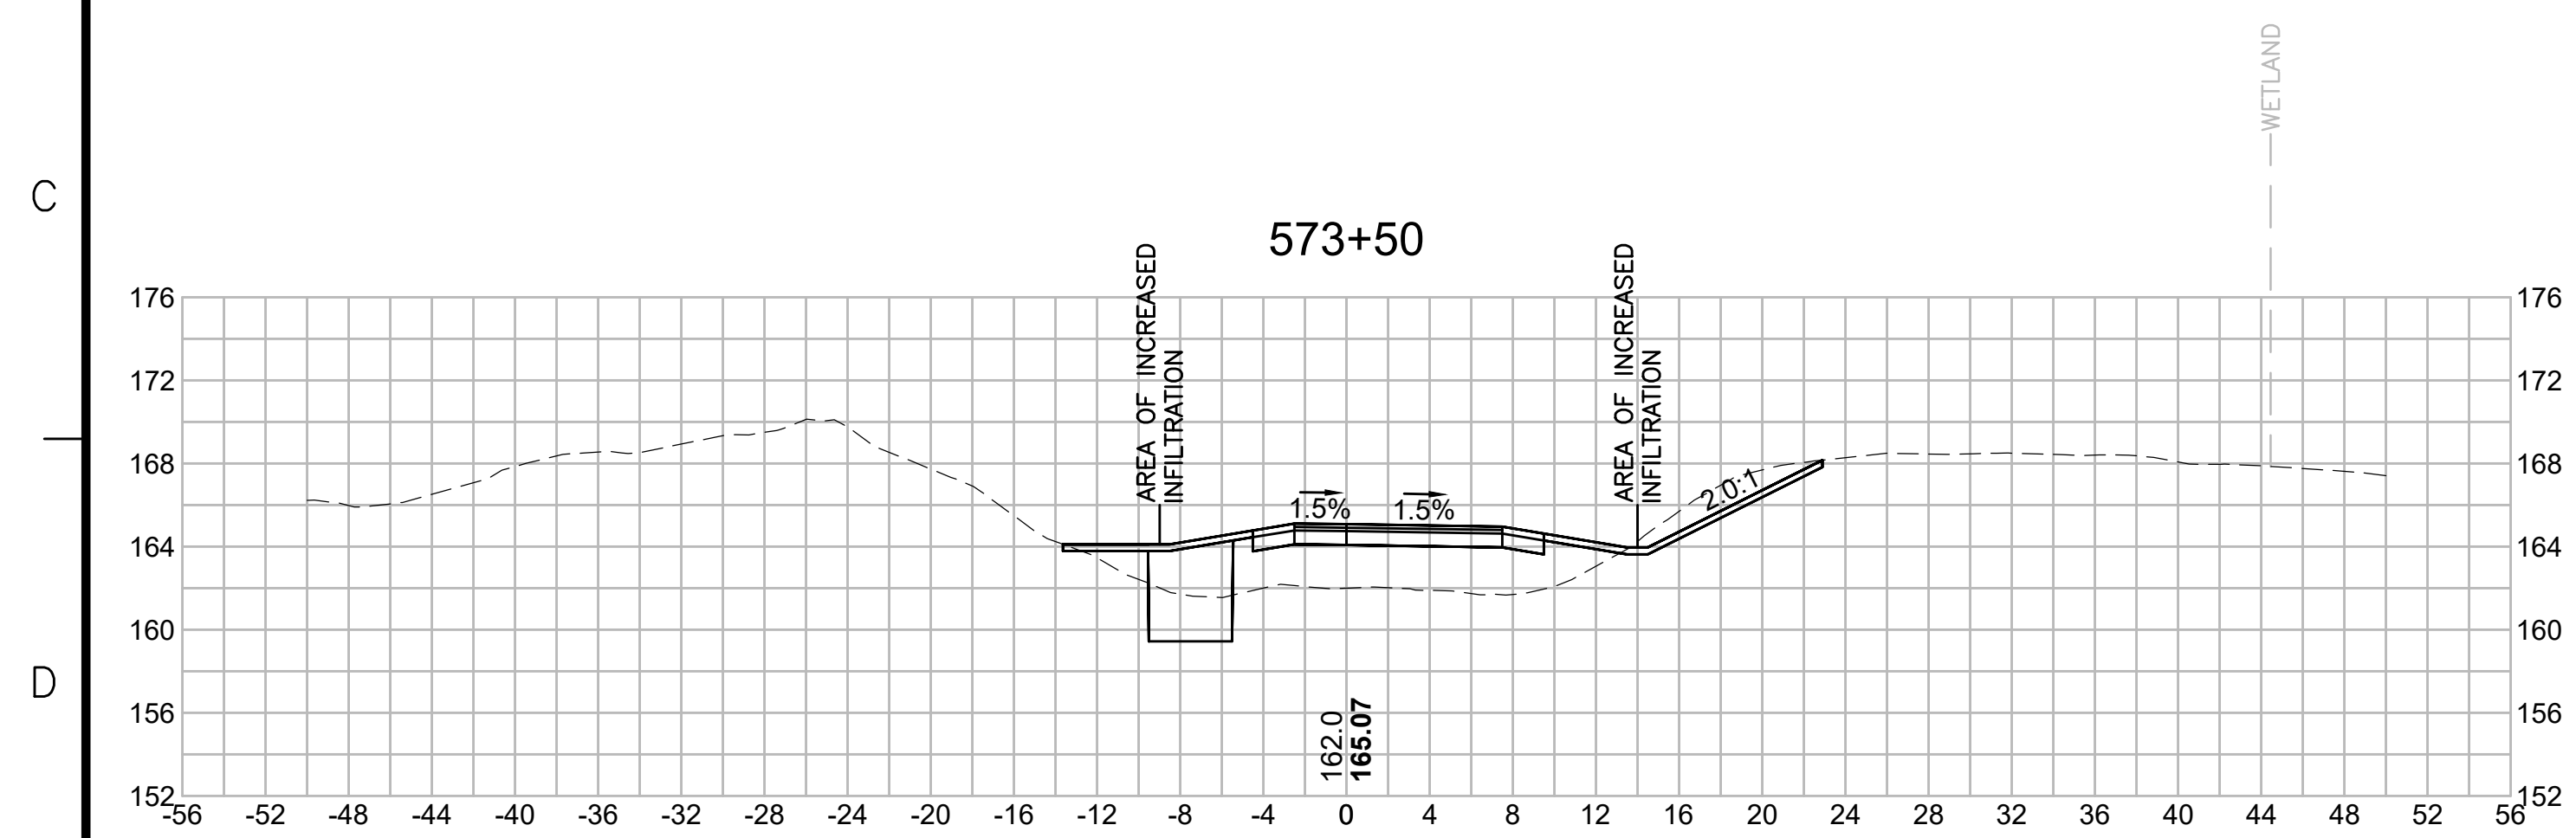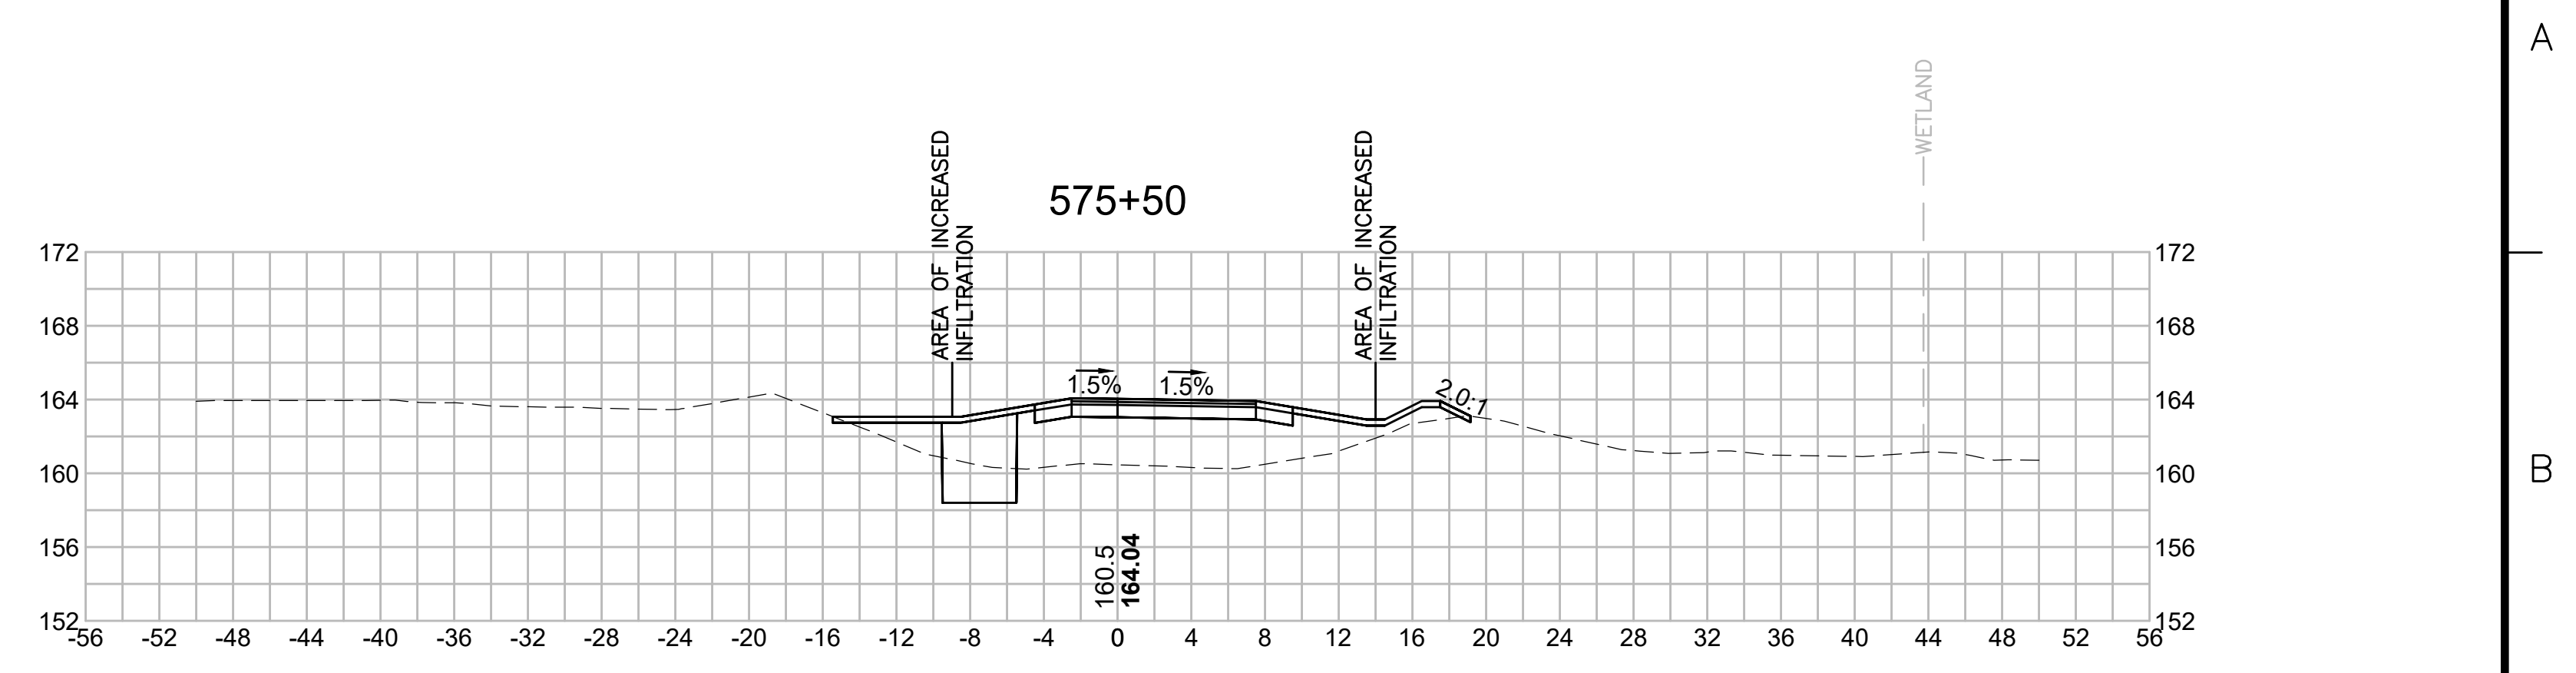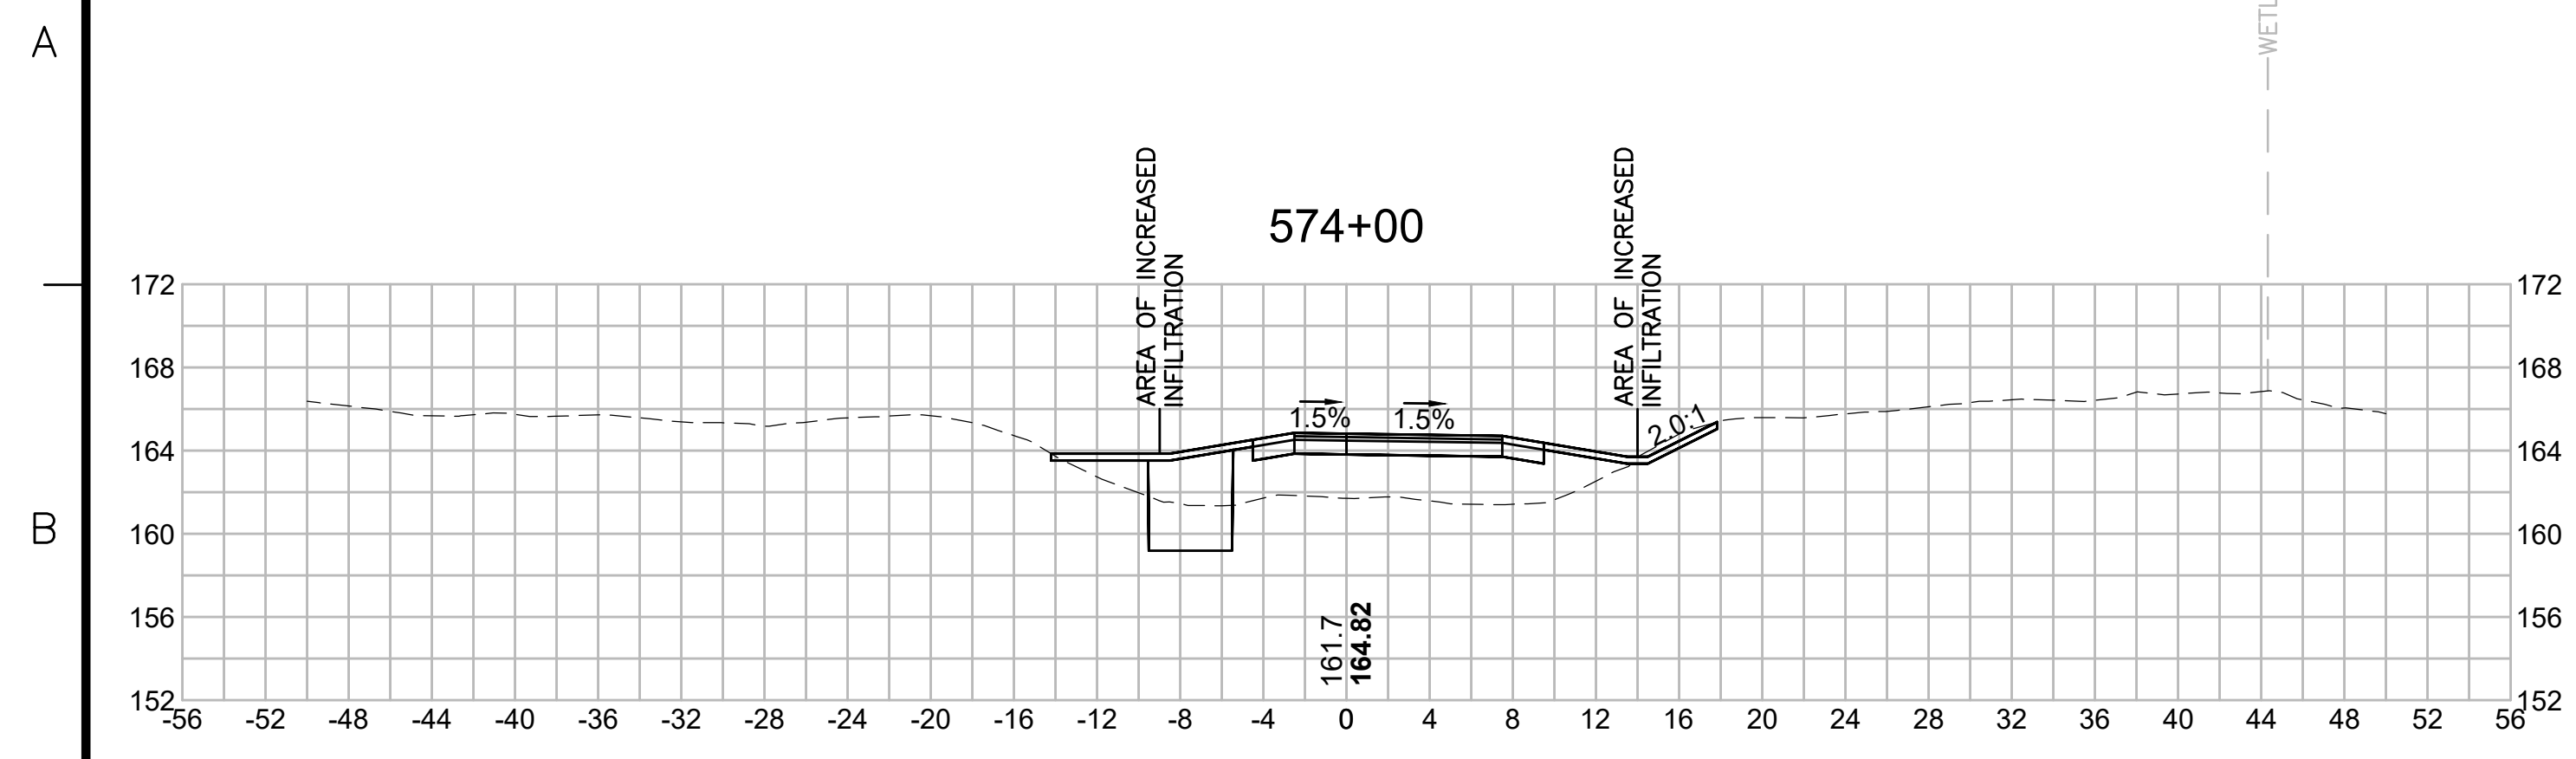

N.O.	DESCRIPTION	BY	DATE	APPR.
	REVISION			
<b>EVERSOURCE</b>				
SUDBURY-HUDSON TRANSMISSION RELIABILITY PROJECT				
HUDSON, STOW, MARLBOROUGH & SUDBURY MASSACHUSETTS				
CROSS SECTIONS				
PLAN 312 OF 349				
SCALE: unless noted 1"=8'	DATE FEB 2021	DRAWN MS	CHECKED SK	APPROVED MES
DRAWING NO.	REV.			

1 2 3 4 5 6 7 8 9 10 11

1 2 3 4 5 6 7 8 9 10 11

A

B

C

D

E

F

G

A

B








C

D

E



F

G

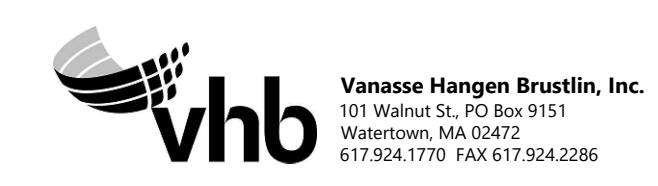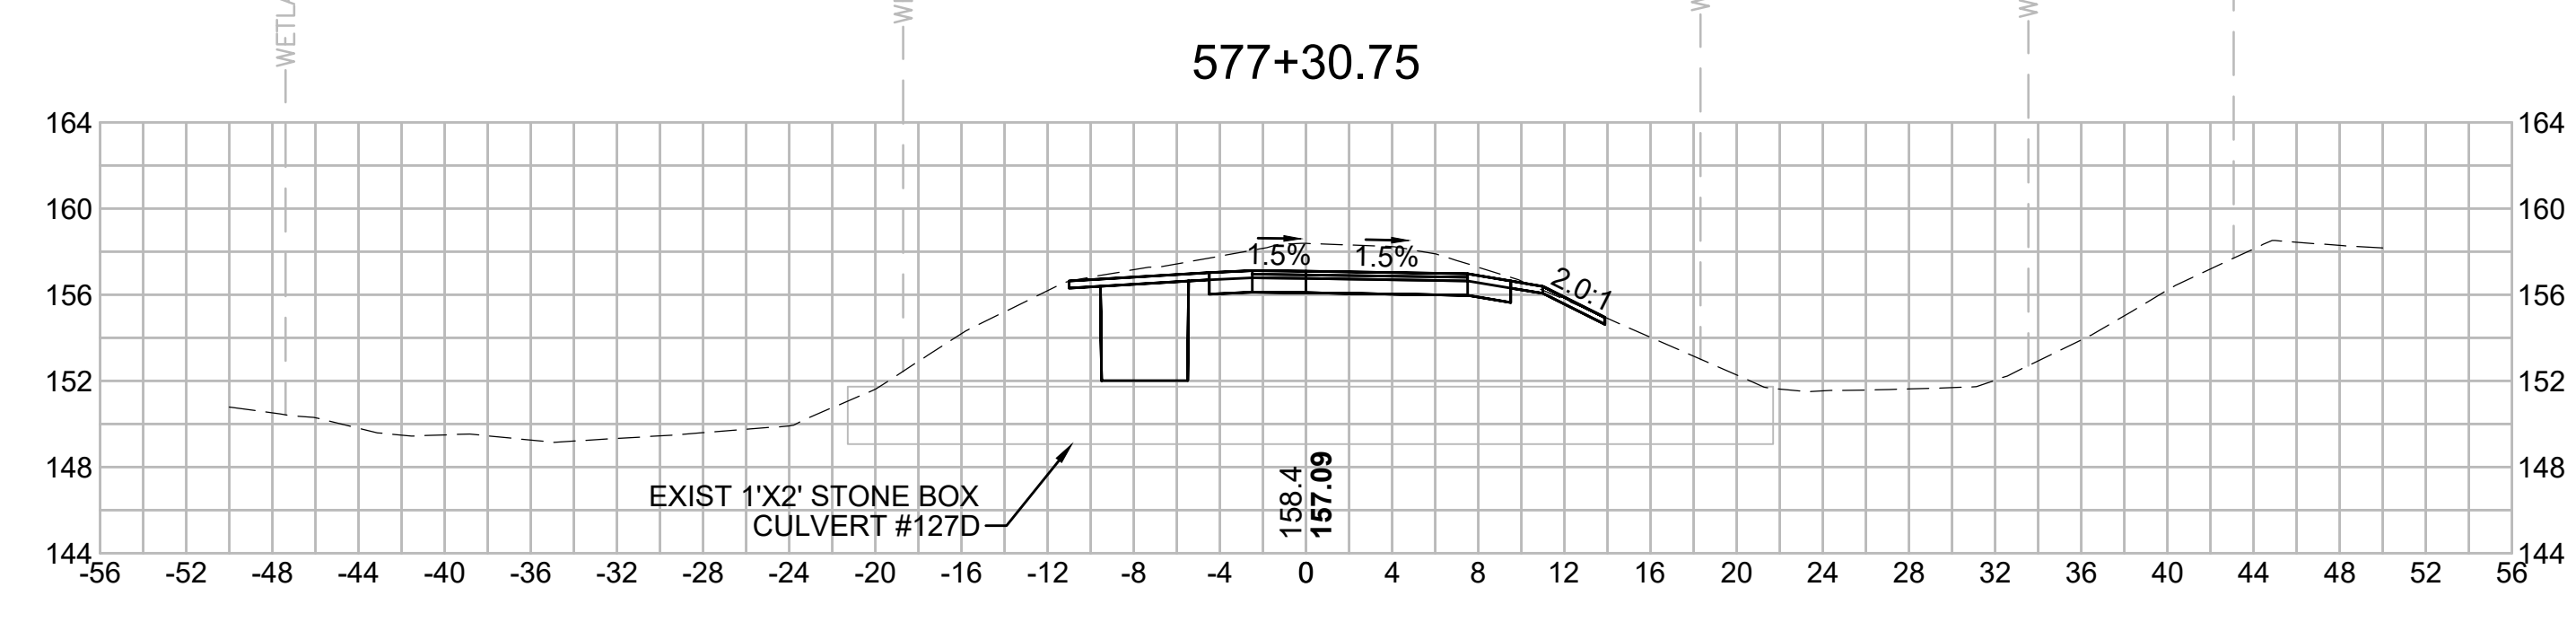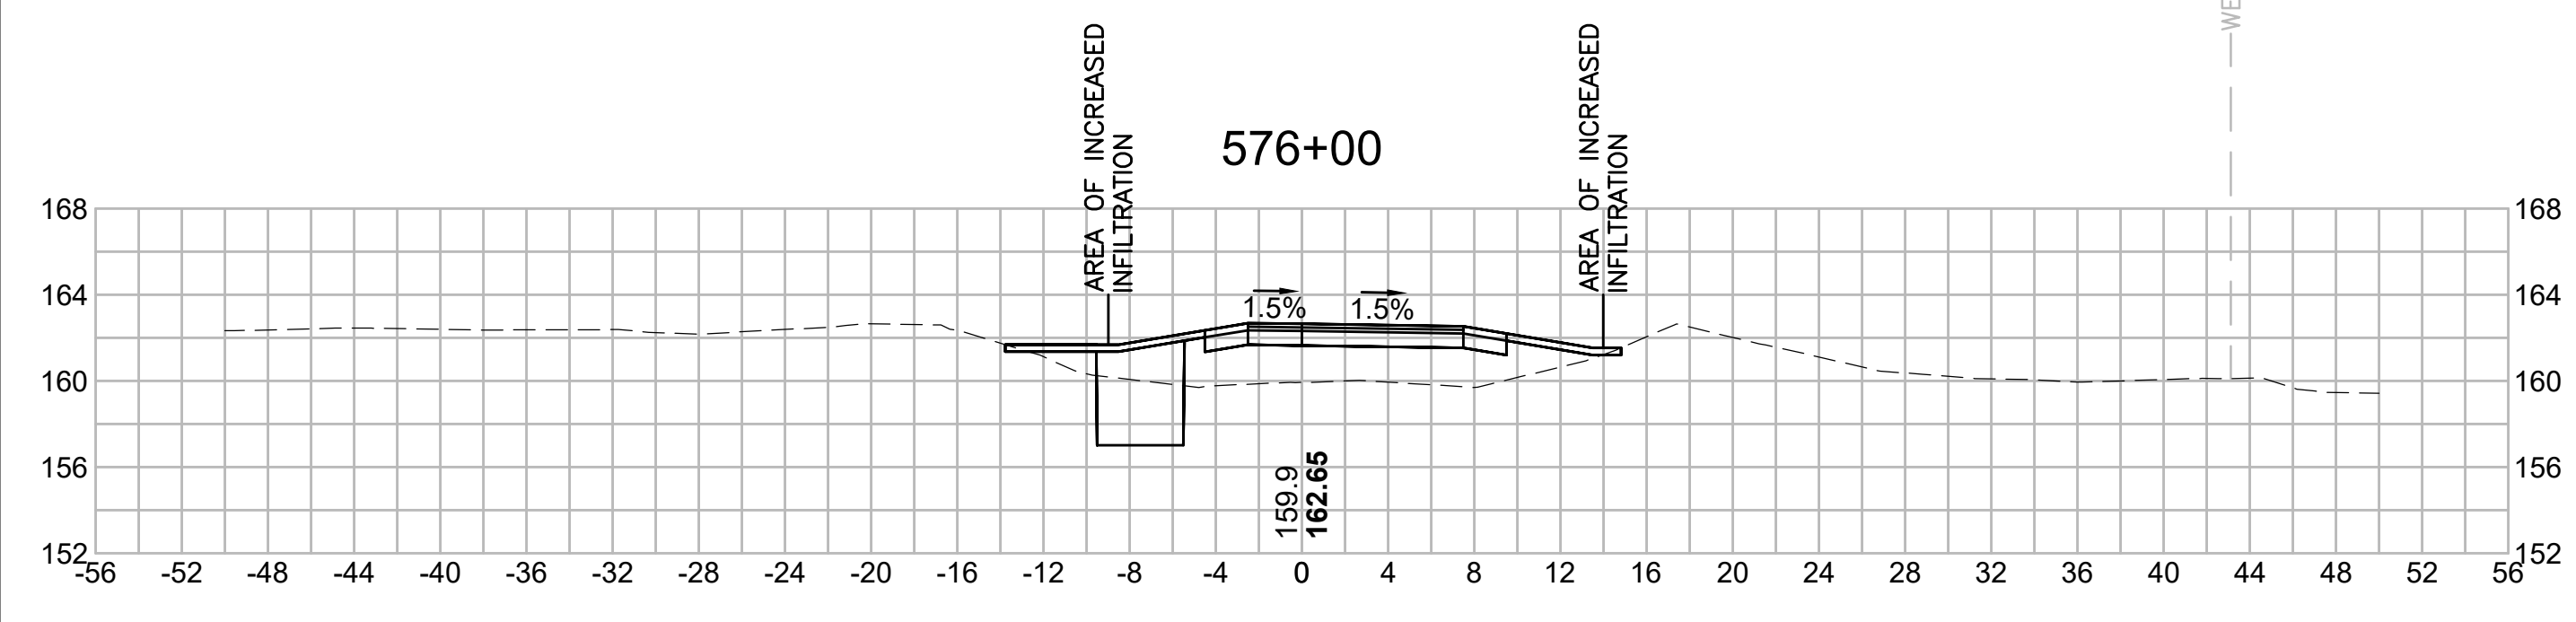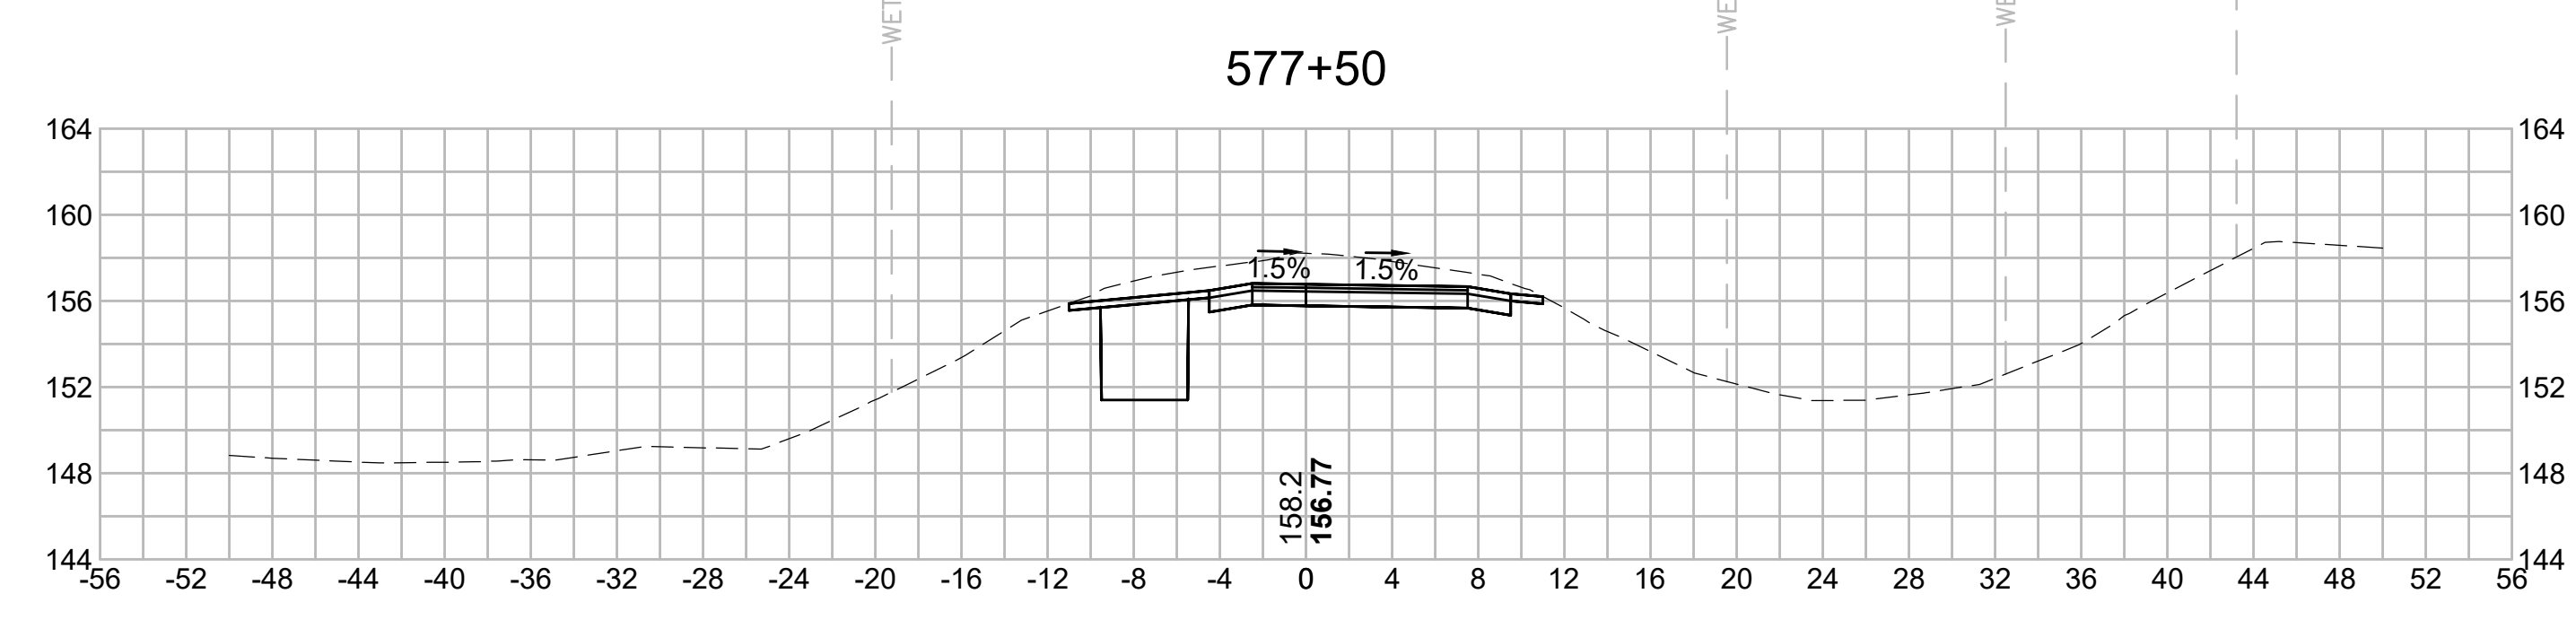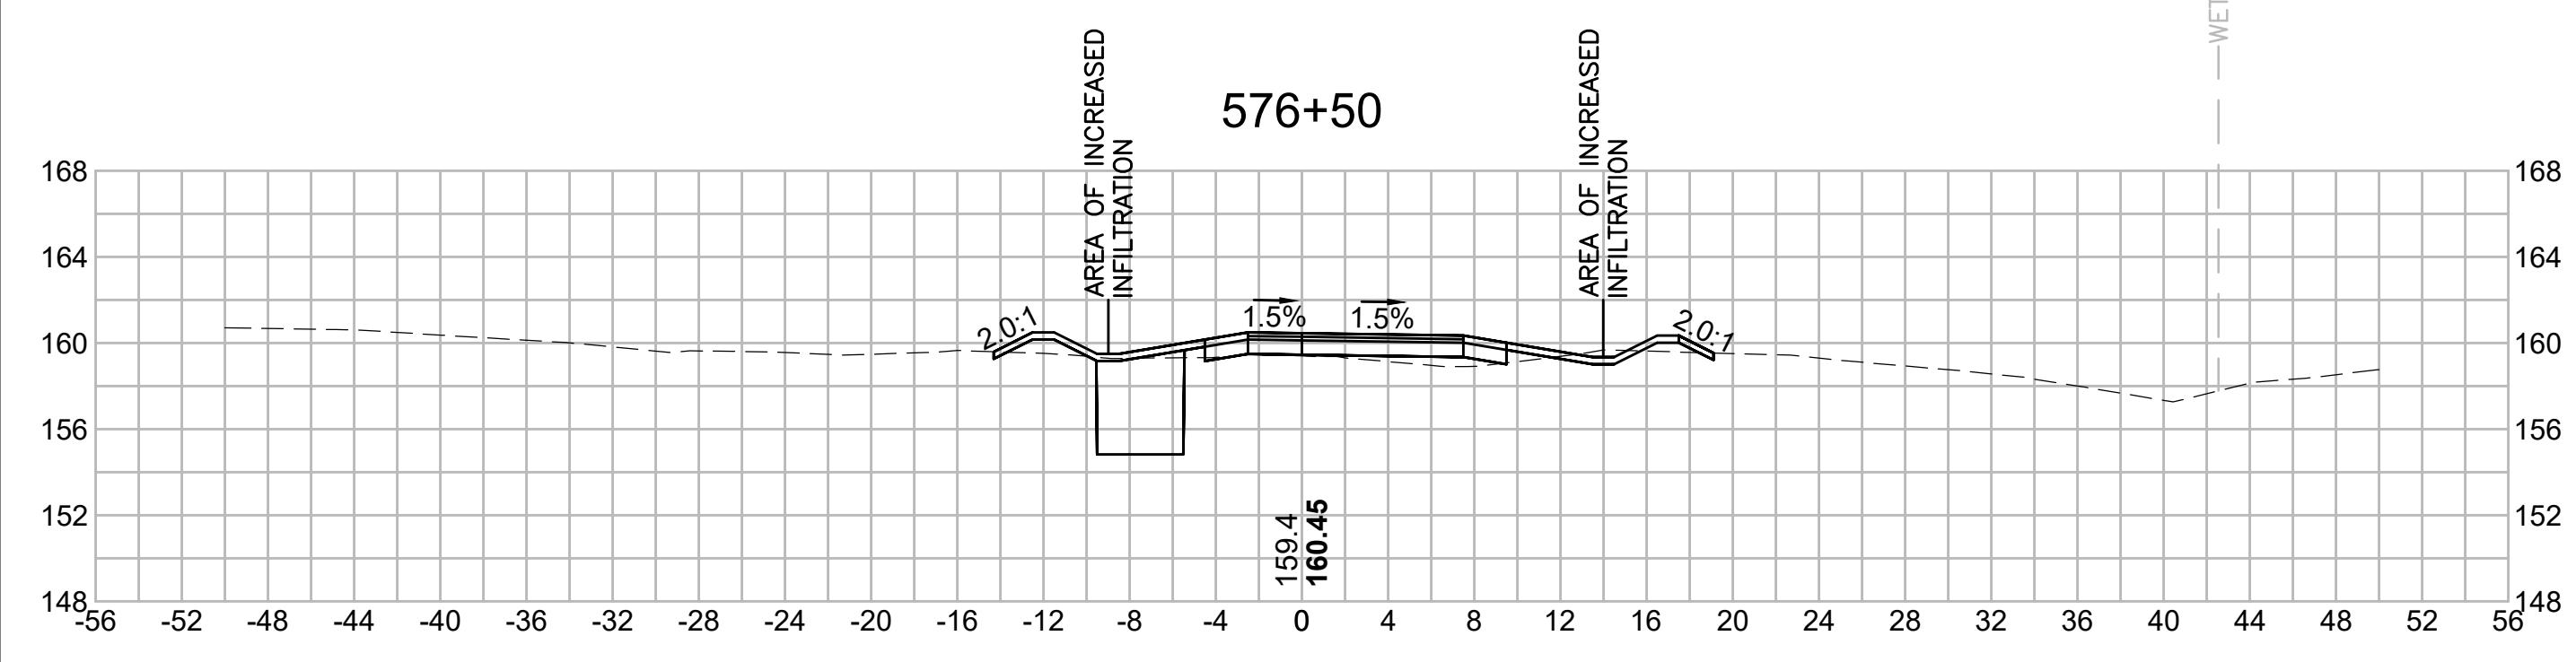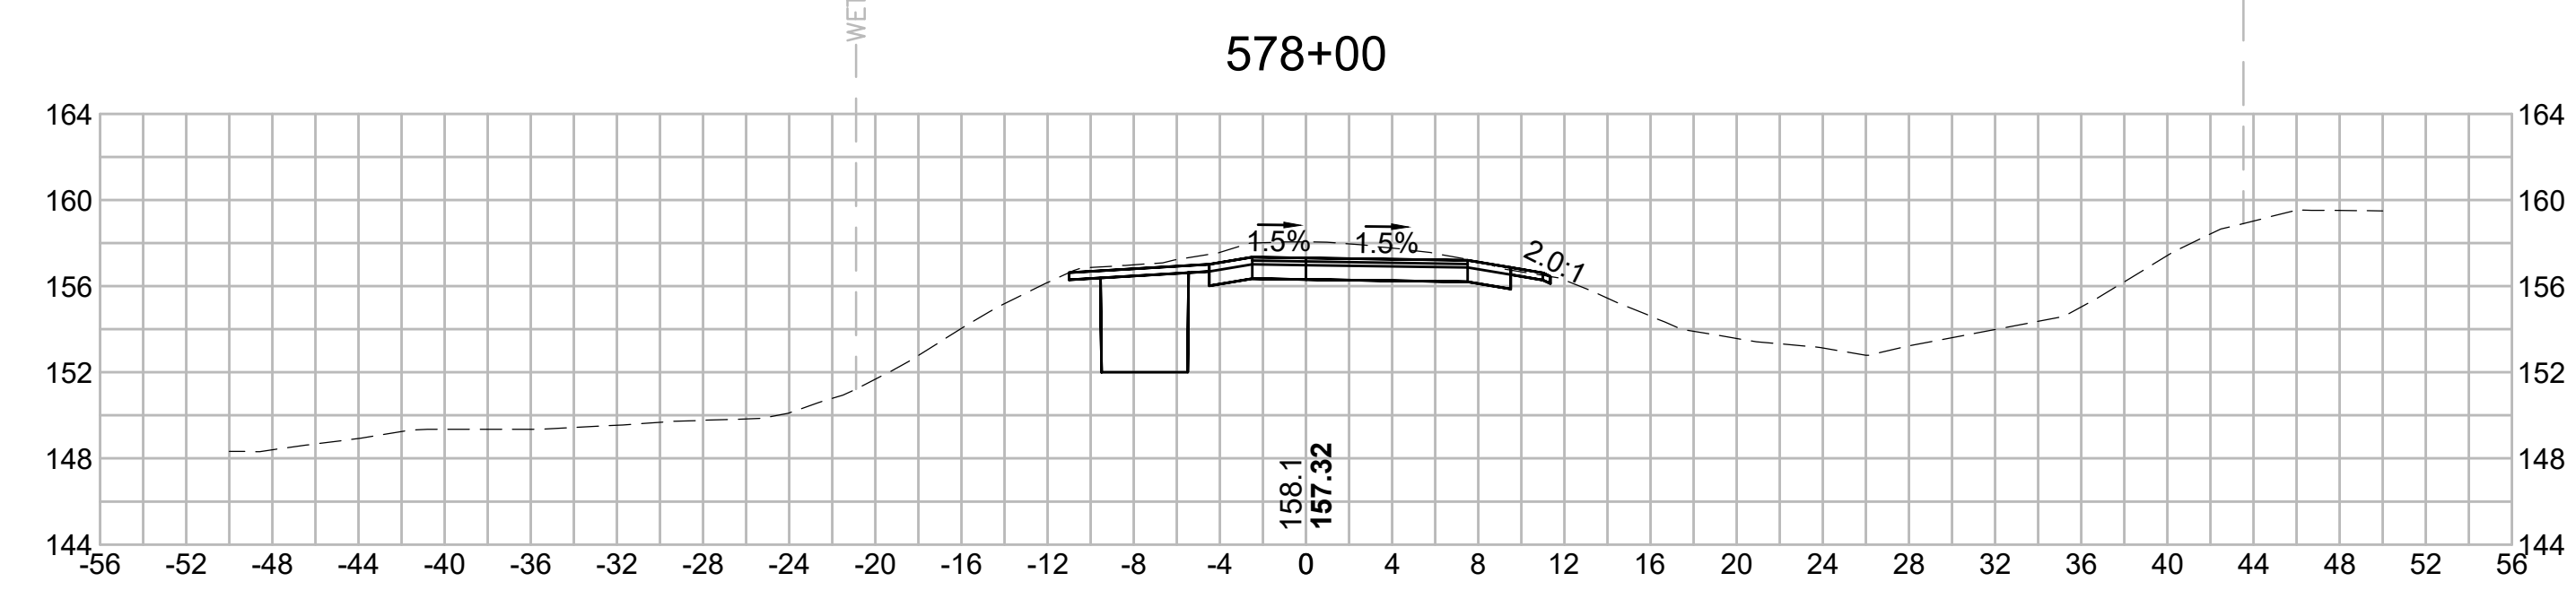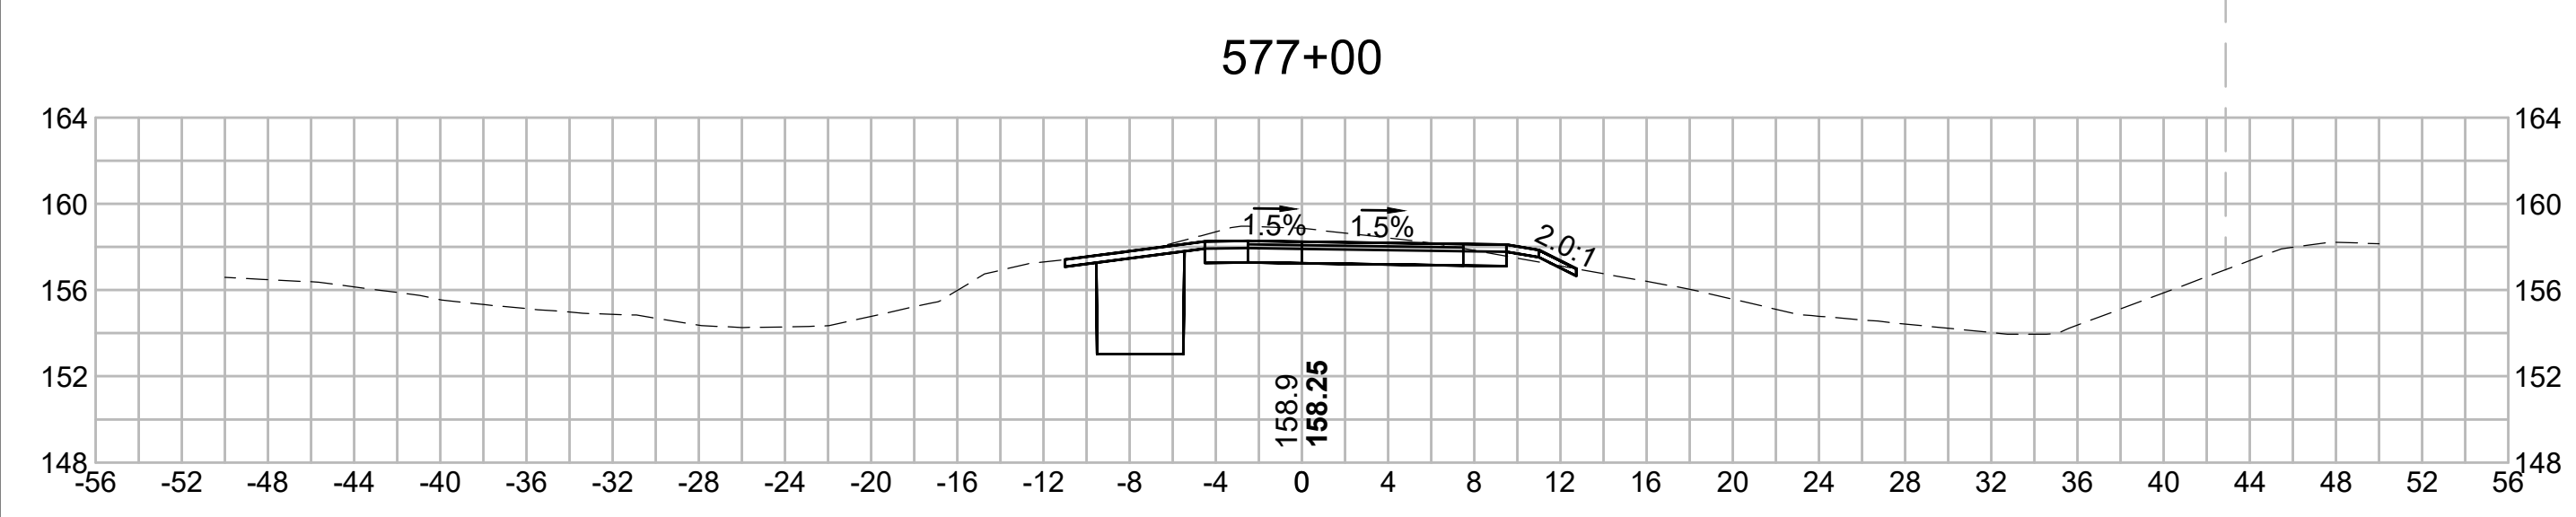

N.O.	DESCRIPTION	BY	DATE	APPR.
	REVISION			
<b>EVERSOURCE</b>				
SUDBURY-HUDSON TRANSMISSION RELIABILITY PROJECT				
HUDSON, STOW, MARLBOROUGH & SUDBURY MASSACHUSETTS				
CROSS SECTIONS				
PLAN 313 OF 349				
SCALE: unless noted 1"=8'	DATE FEB 2021	DRAWN MS	CHECKED SK	APPROVED MES
DRAWING NO.	REV.			








1 2 3 4 5 6 7 8 9 10 11

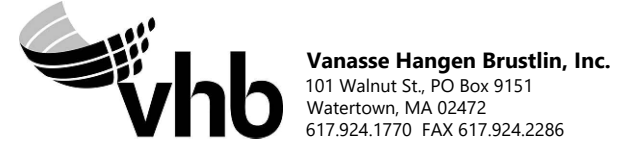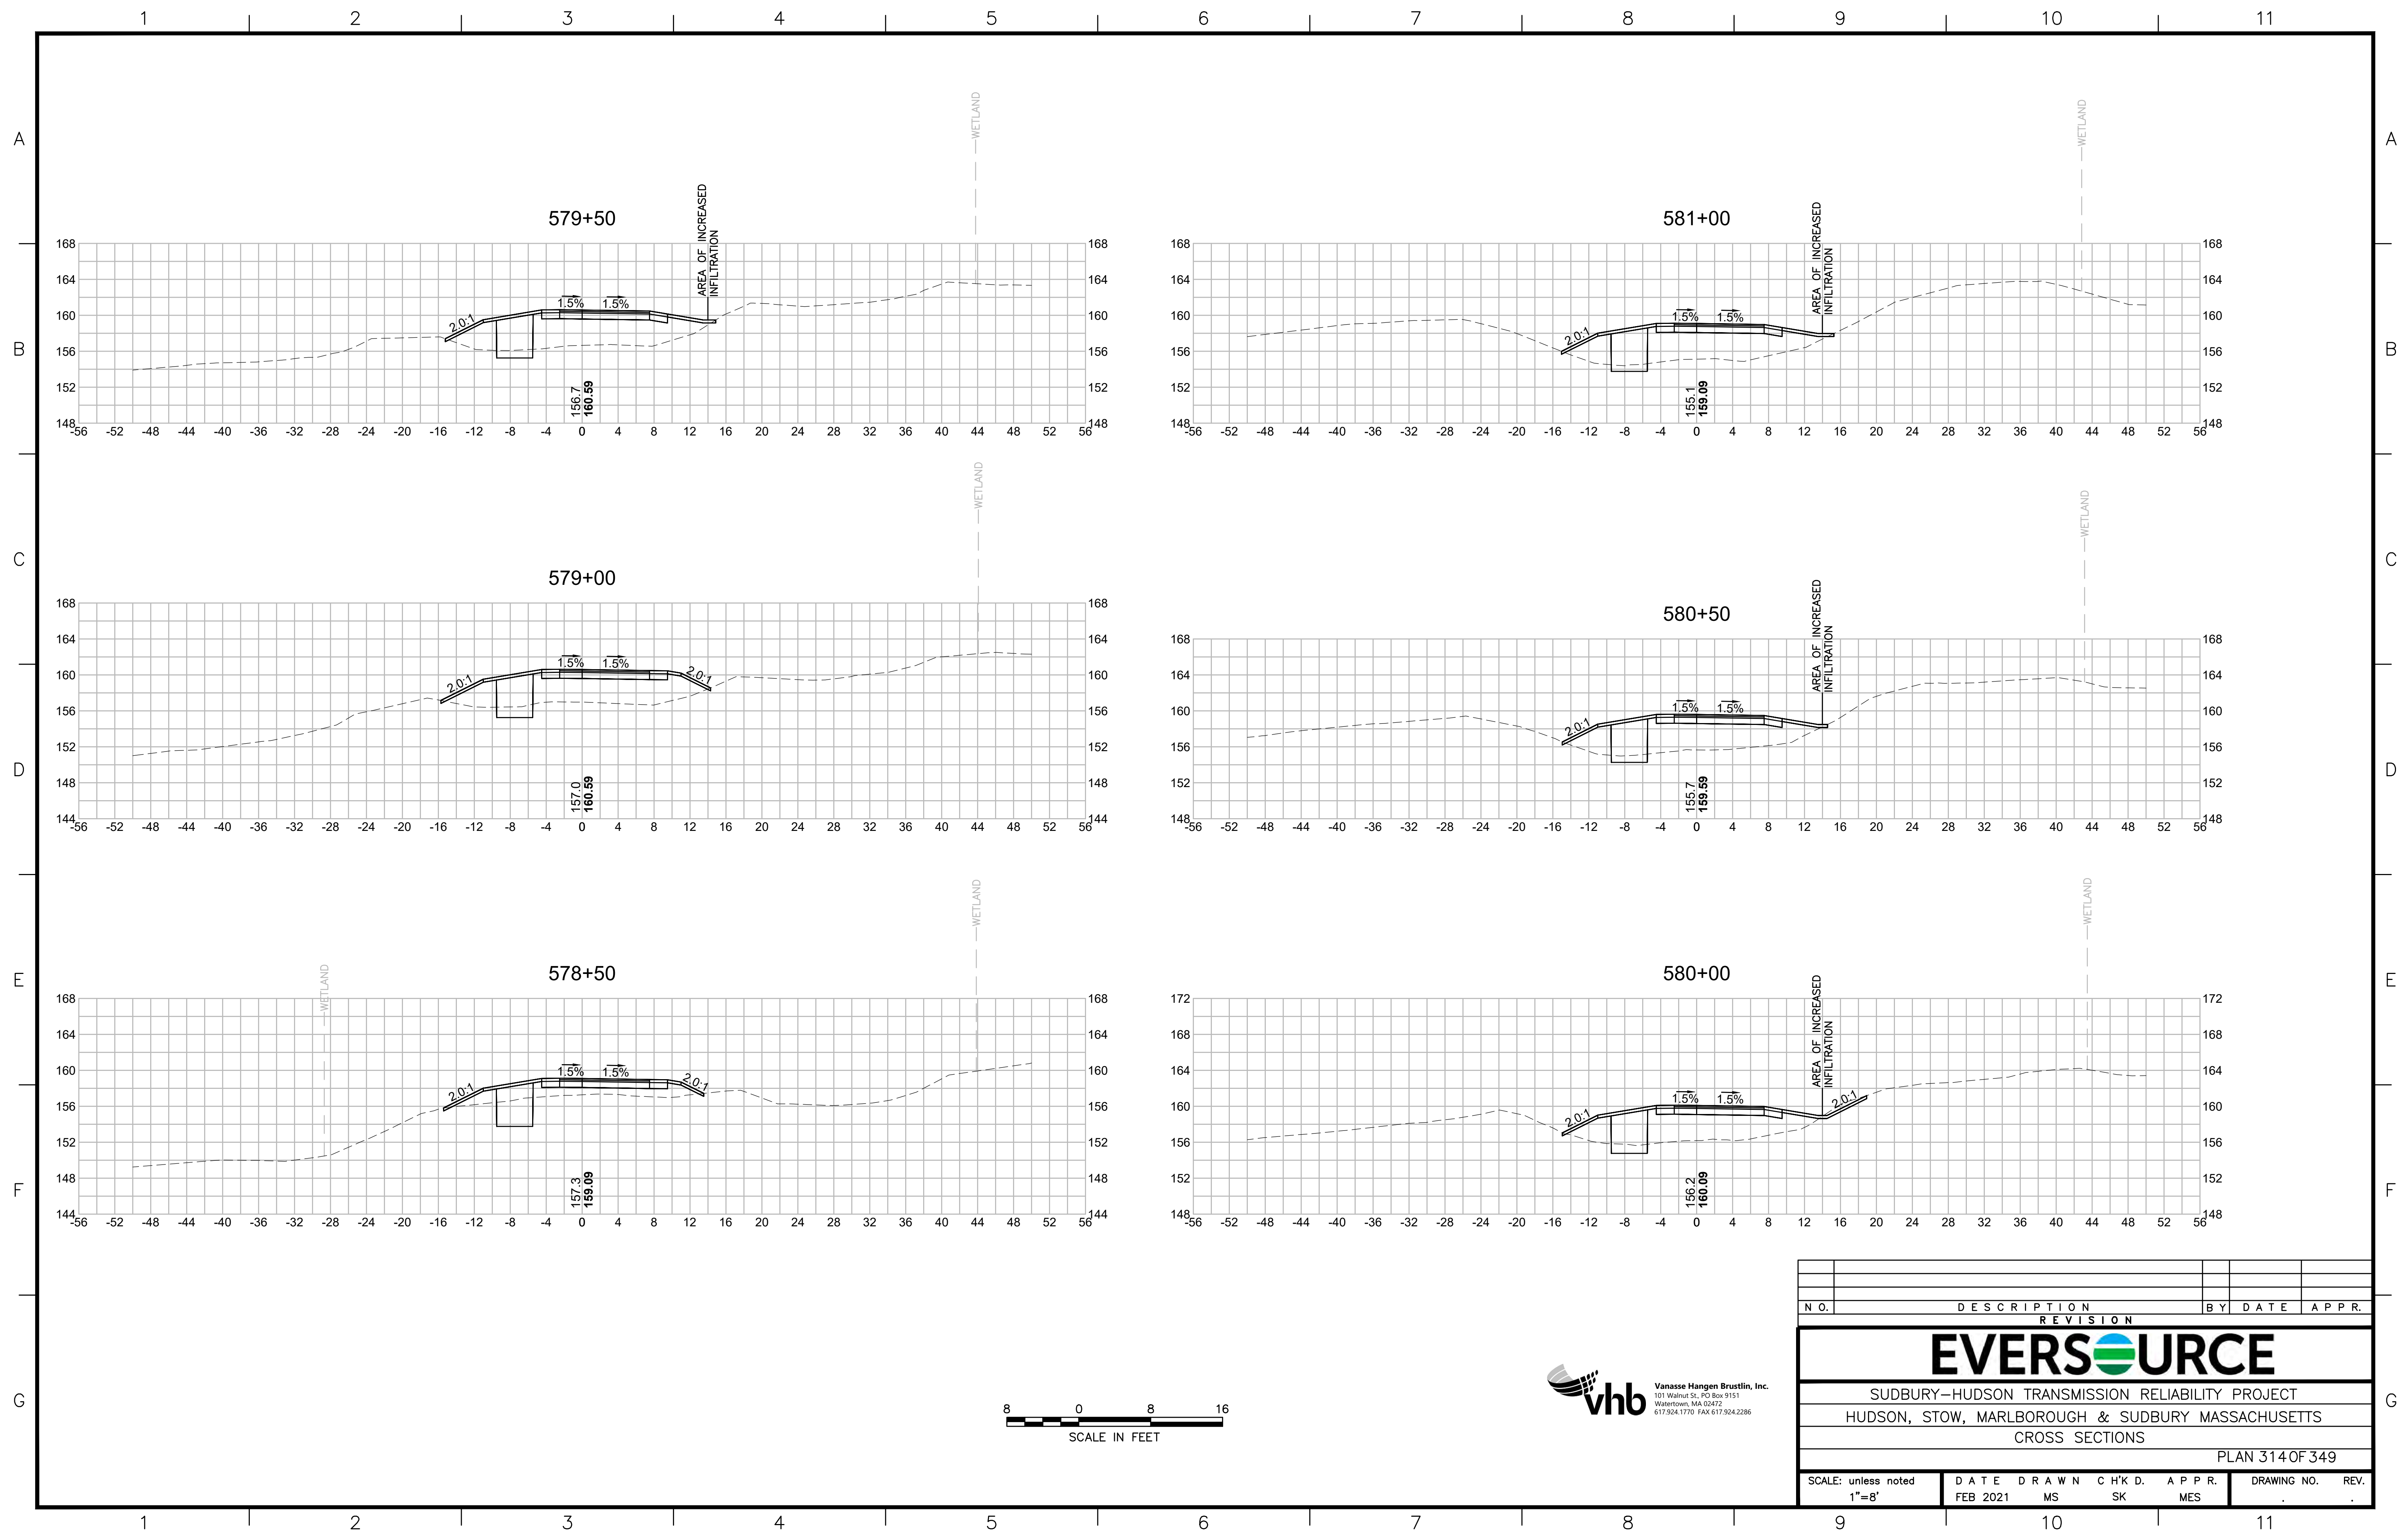

N.O.	DESCRIPTION	BY	DATE	APPR.
	REVISION			
<b>EVERSOURCE</b>				
SUDBURY-HUDSON TRANSMISSION RELIABILITY PROJECT				
HUDSON, STOW, MARLBOROUGH & SUDBURY MASSACHUSETTS				
CROSS SECTIONS				
PLAN 314 OF 349				
SCALE: unless noted 1"=8'	DATE FEB 2021	DRAWN MS	CHECKED SK	APPROVED MES
DRAWING NO.	REV.			



1 2 3 4 5 6 7 8 9 10 11

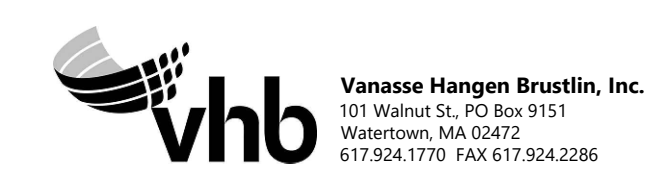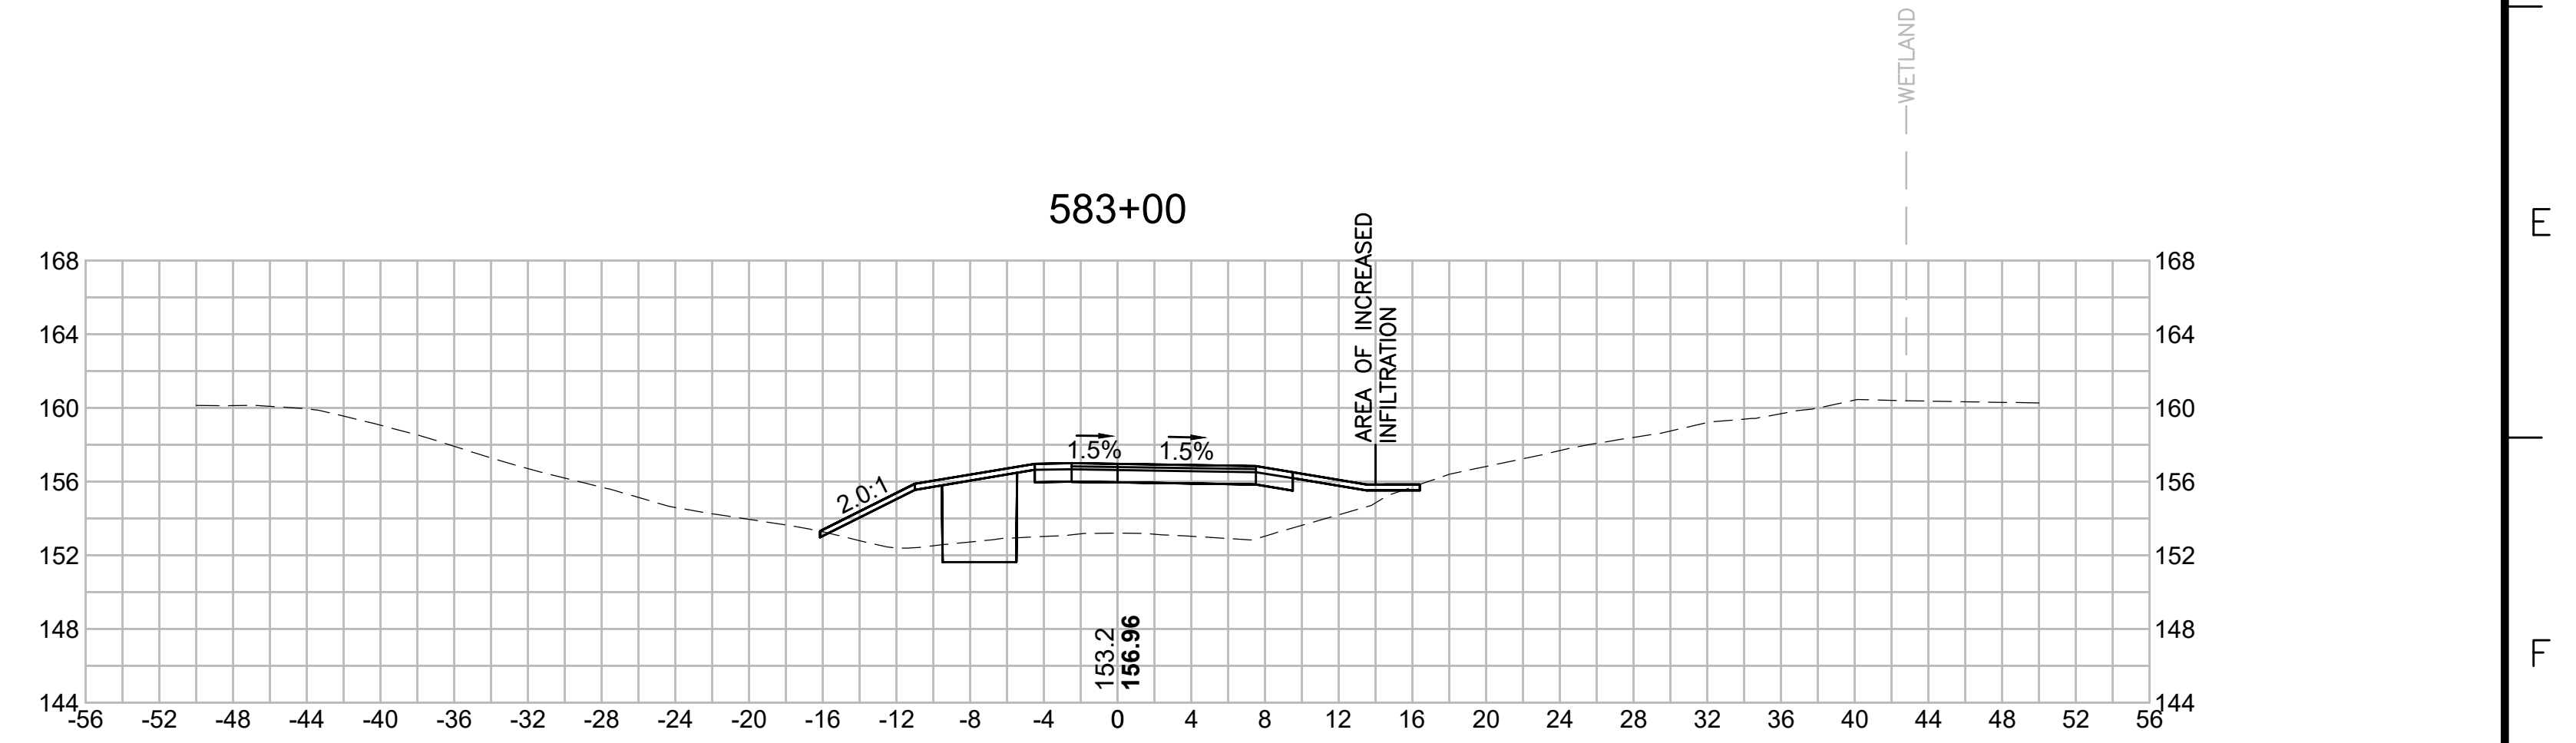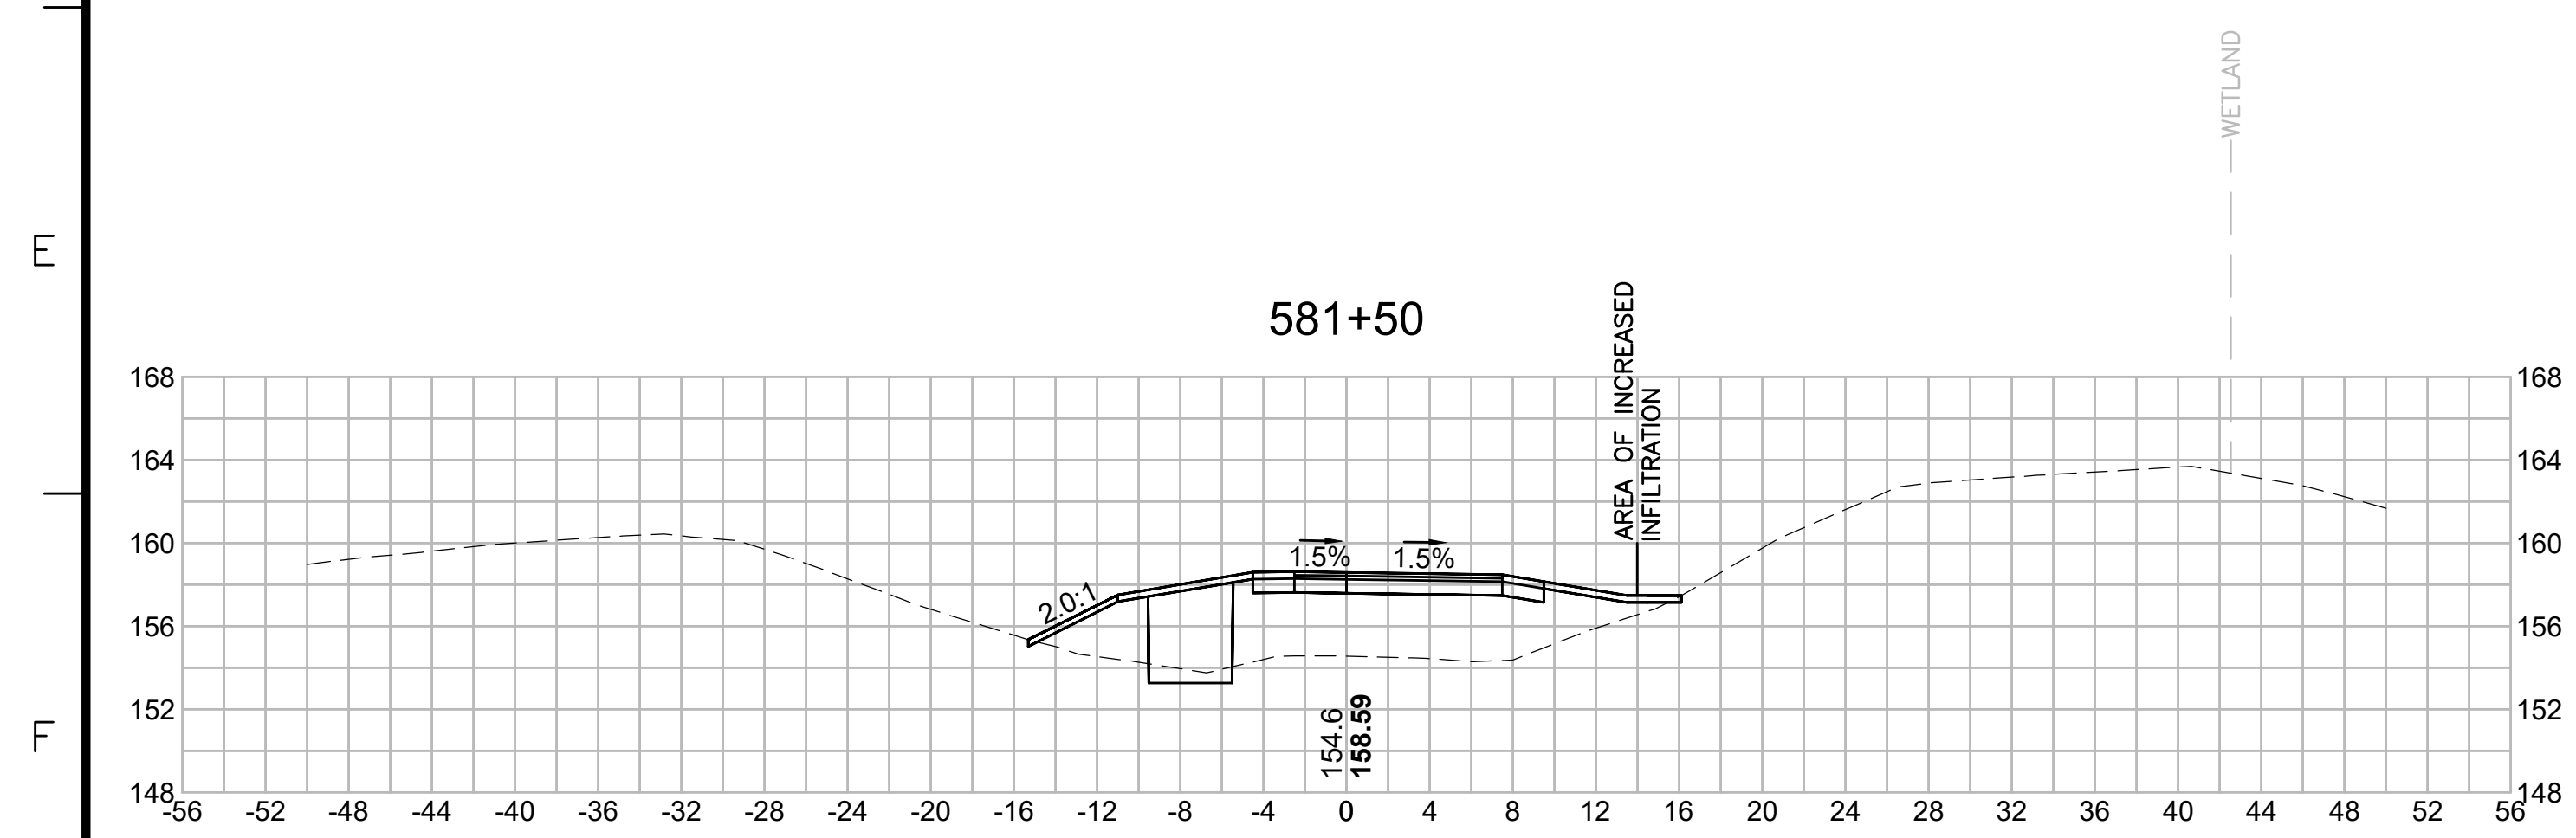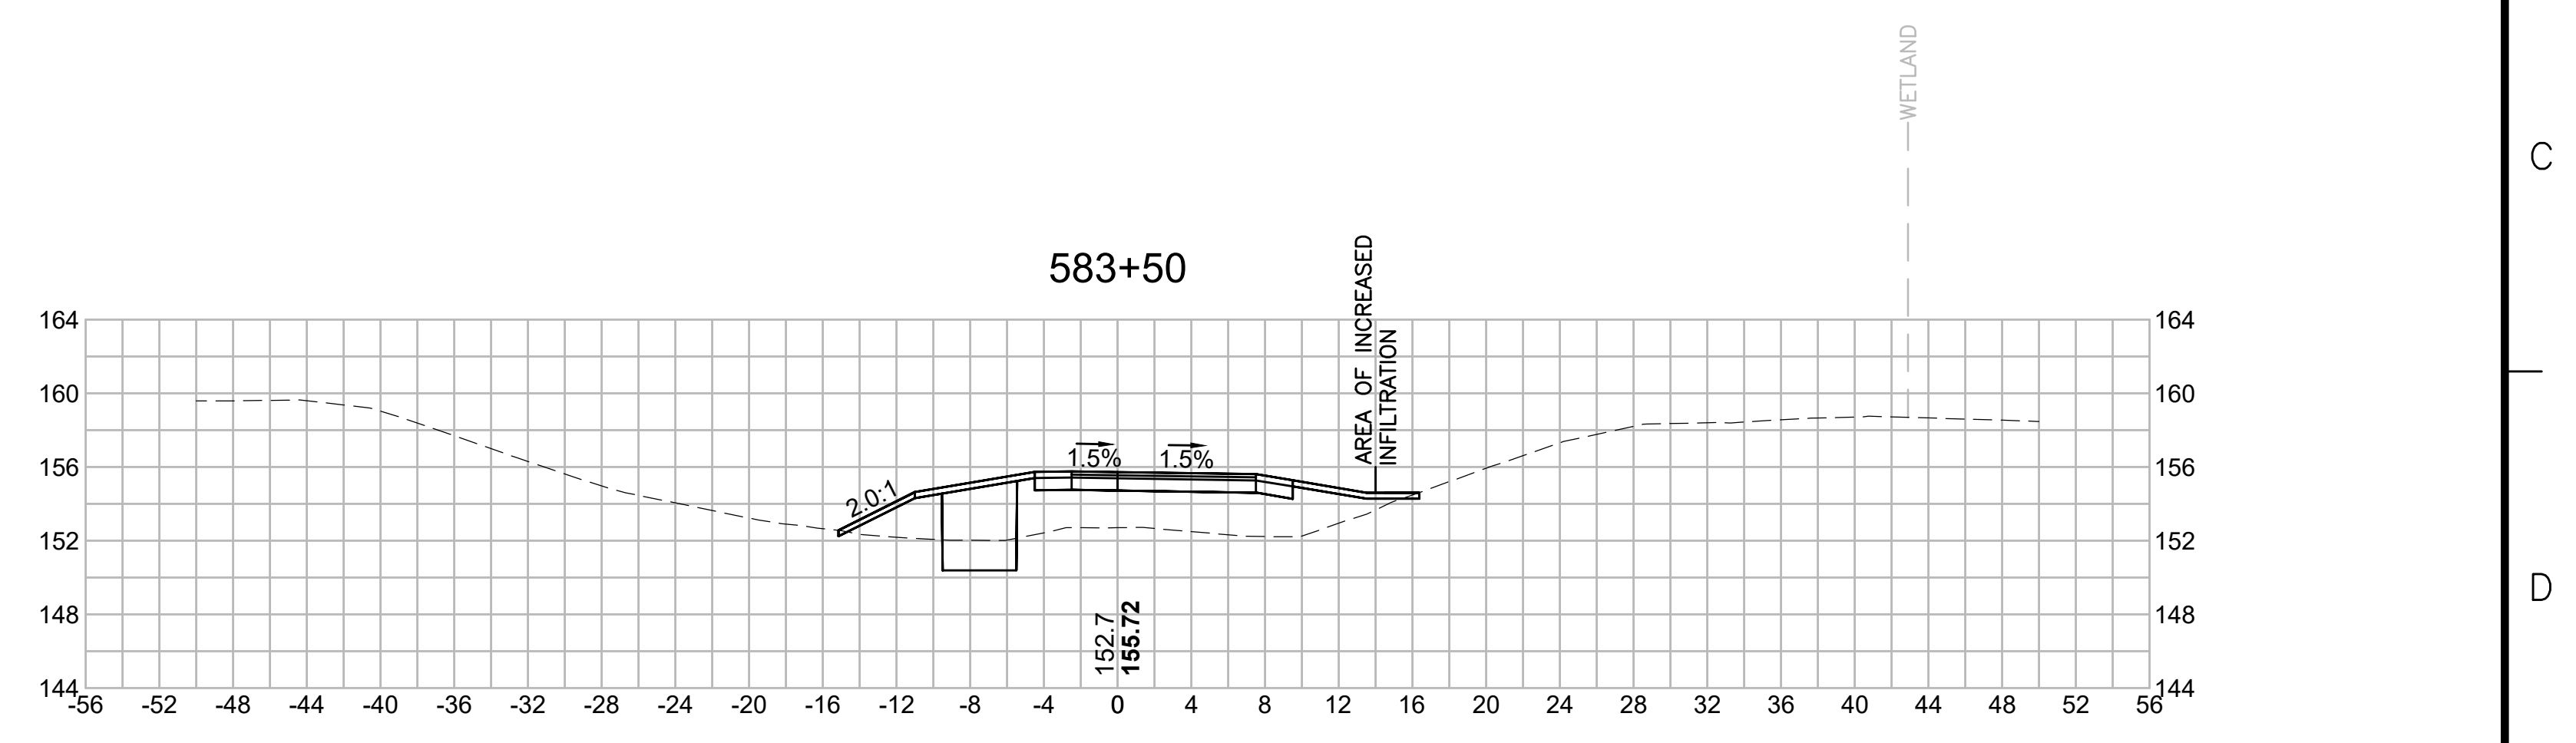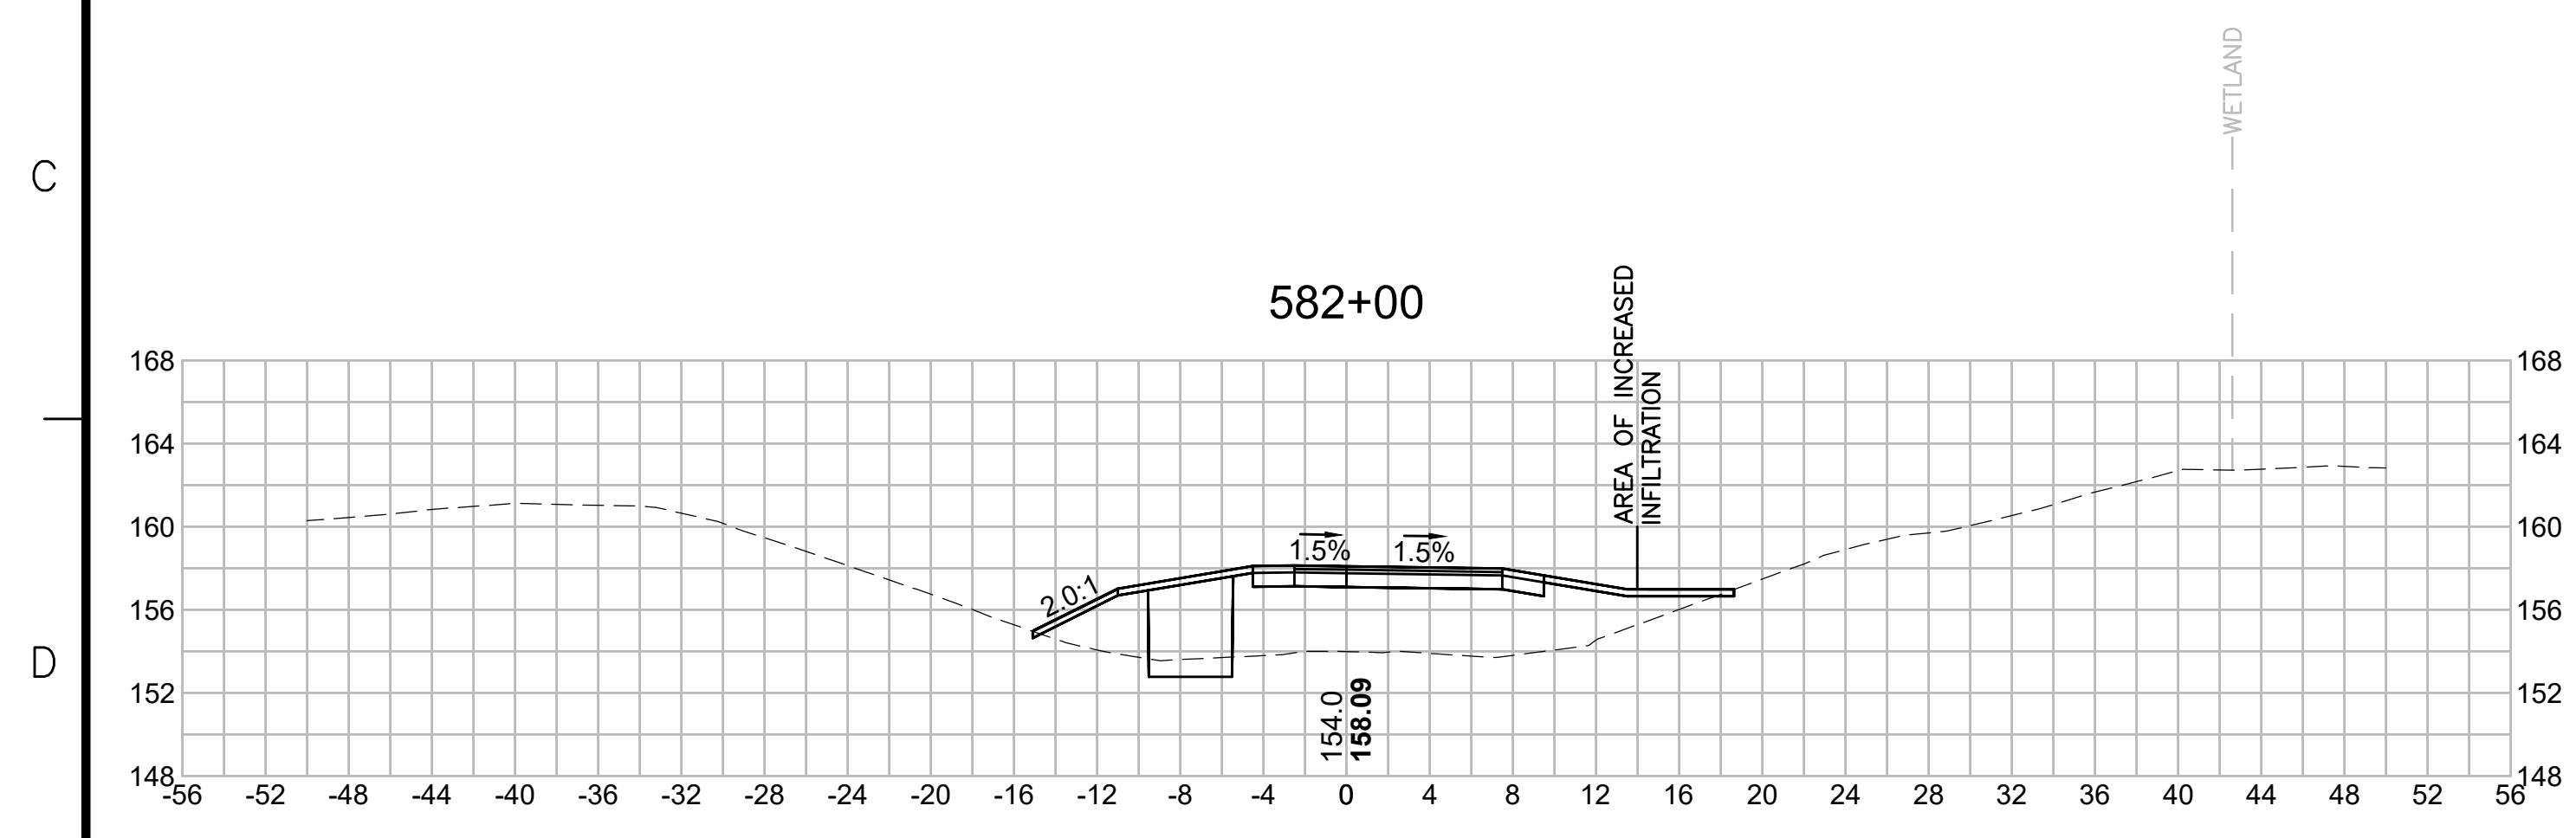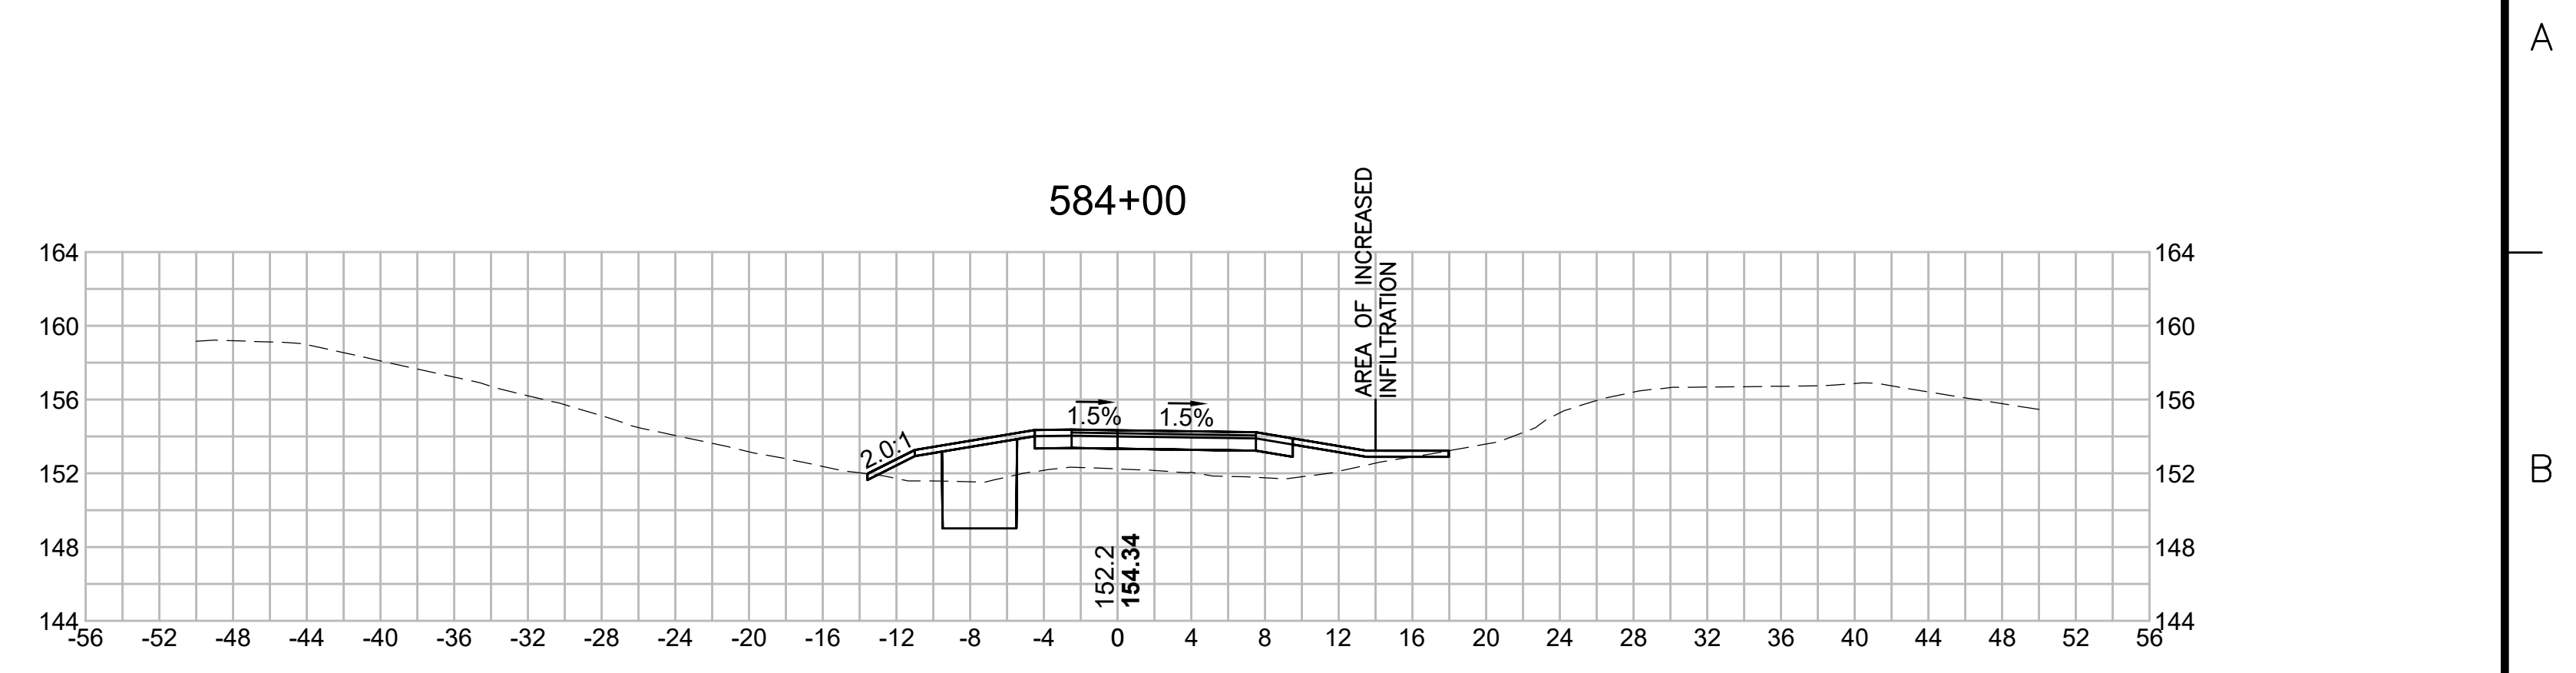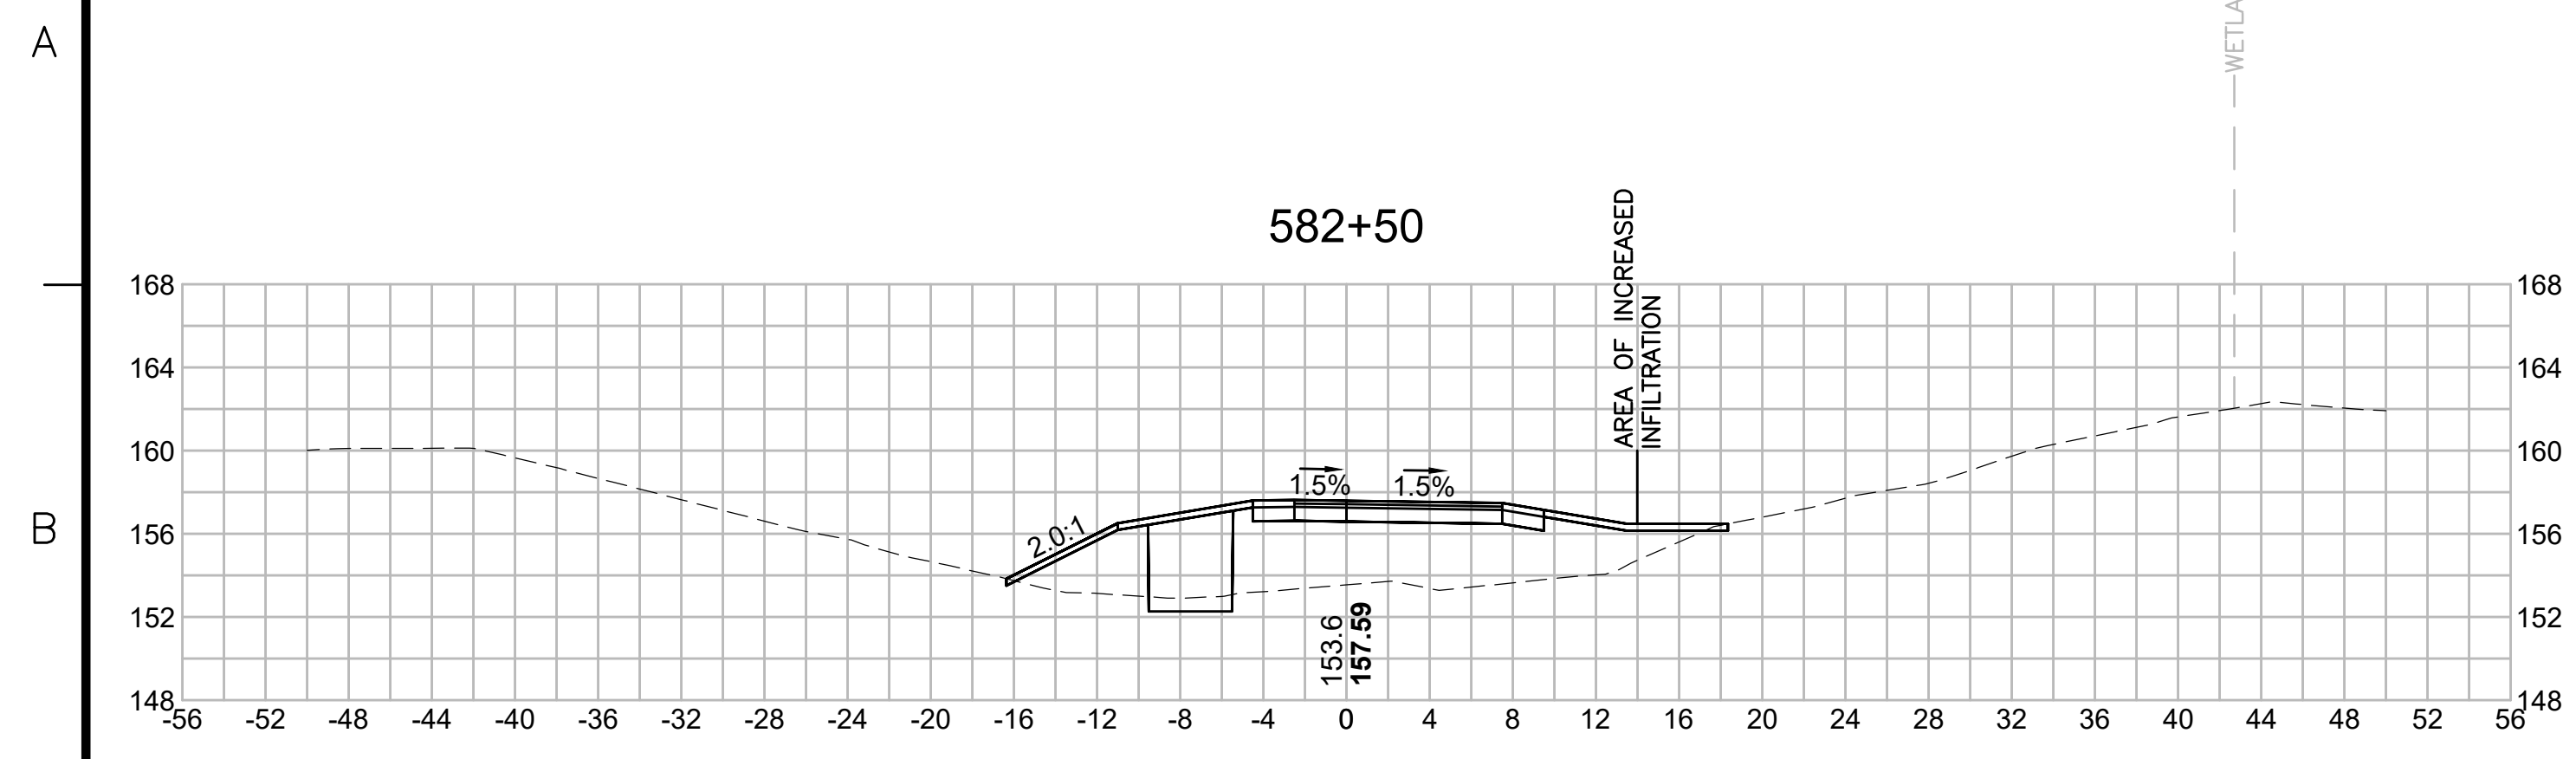

N.O.	DESCRIPTION	BY	DATE	APPR.
	REVISION			
<b>EVERSOURCE</b>				
SUDBURY-HUDSON TRANSMISSION RELIABILITY PROJECT				
HUDSON, STOW, MARLBOROUGH & SUDBURY MASSACHUSETTS				
CROSS SECTIONS				
PLAN 315 OF 349				
SCALE: unless noted 1"=8'	DATE FEB 2021	DRAWN MS	CHECKED SK	APPROVED MES
DRAWING NO.	REV.			

1 2 3 4 5 6 7 8 9 10 11

1 2 3 4 5 6 7 8 9 10 11

A

B

C

D

E

F

G

A

B








C

D

E

F

G

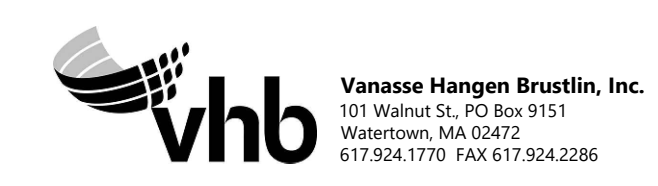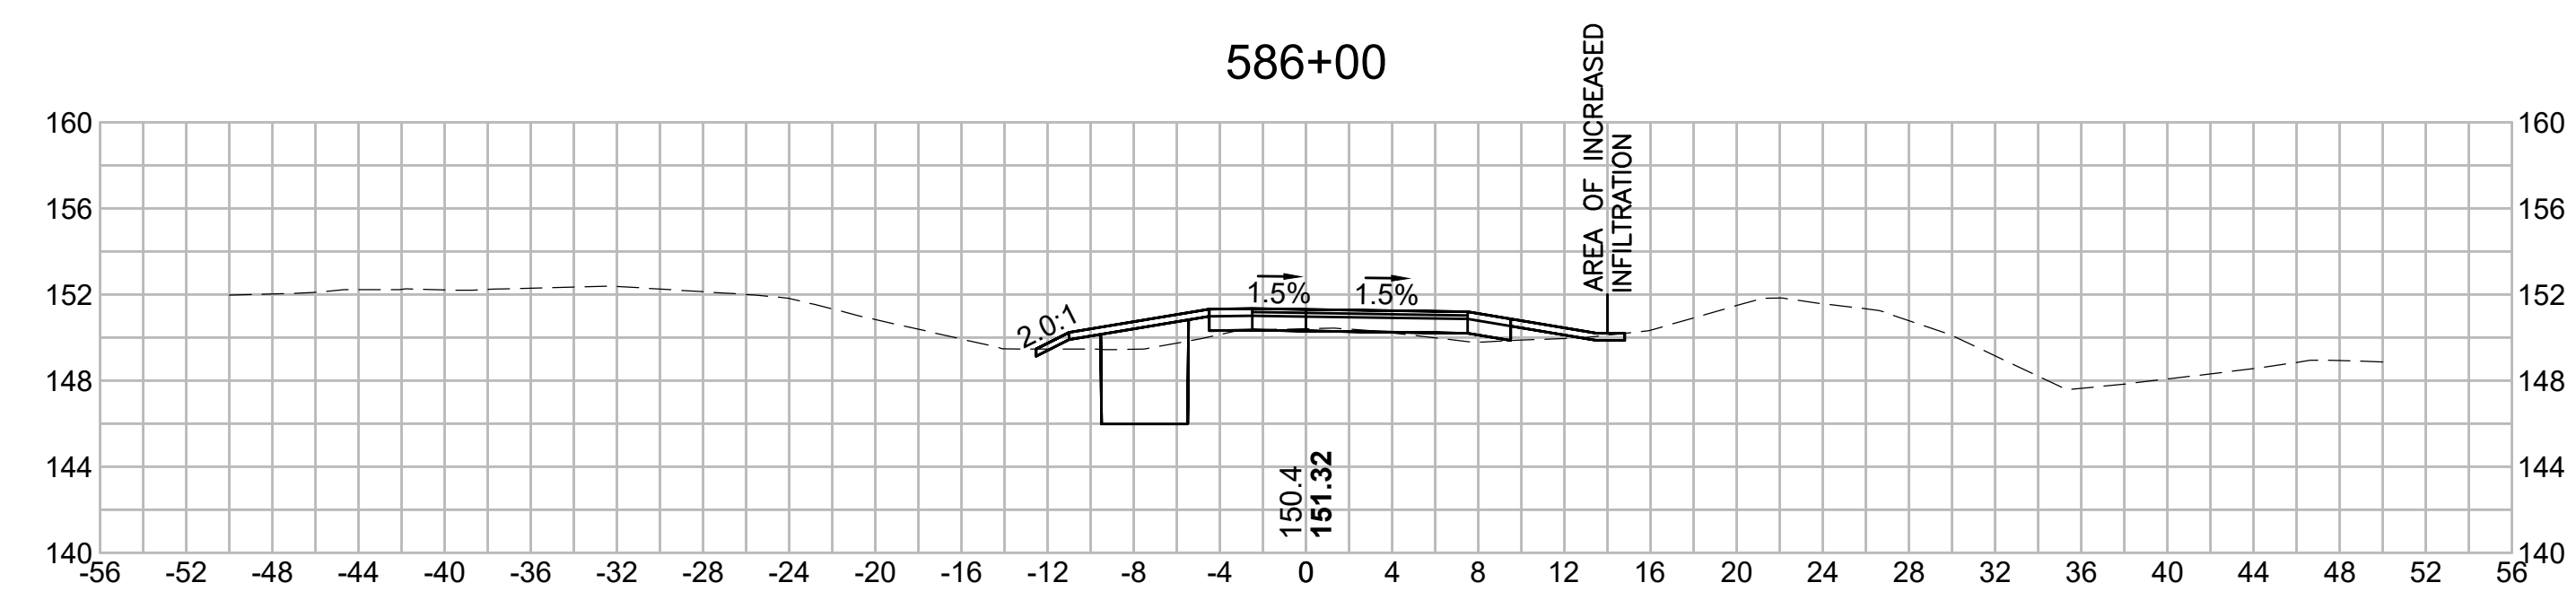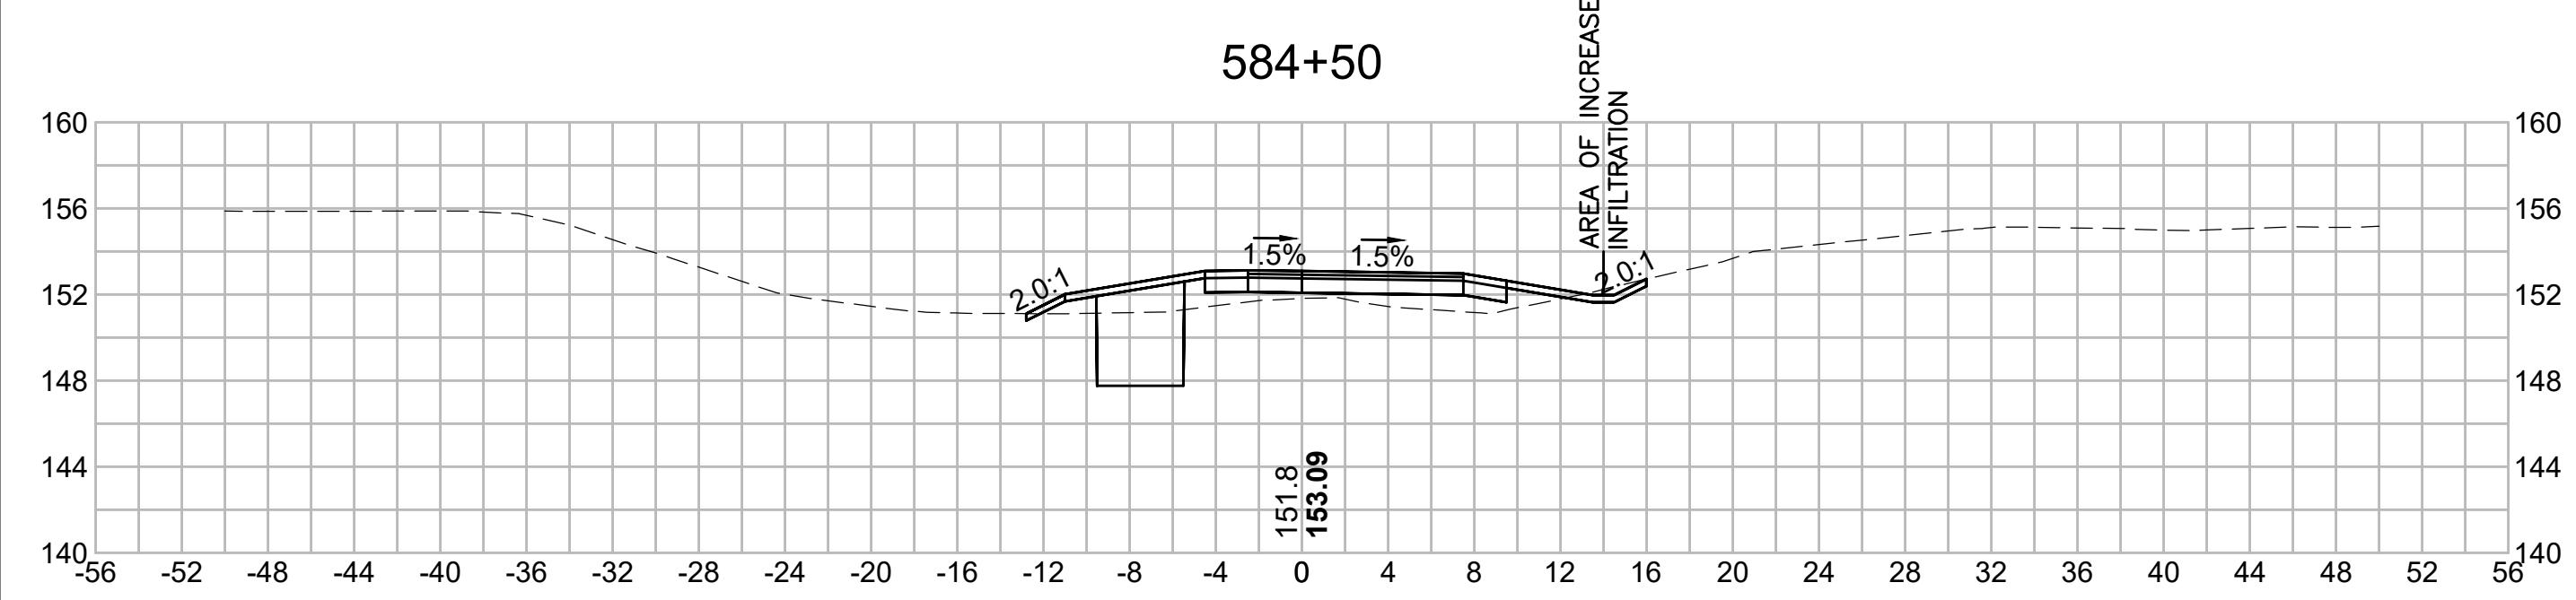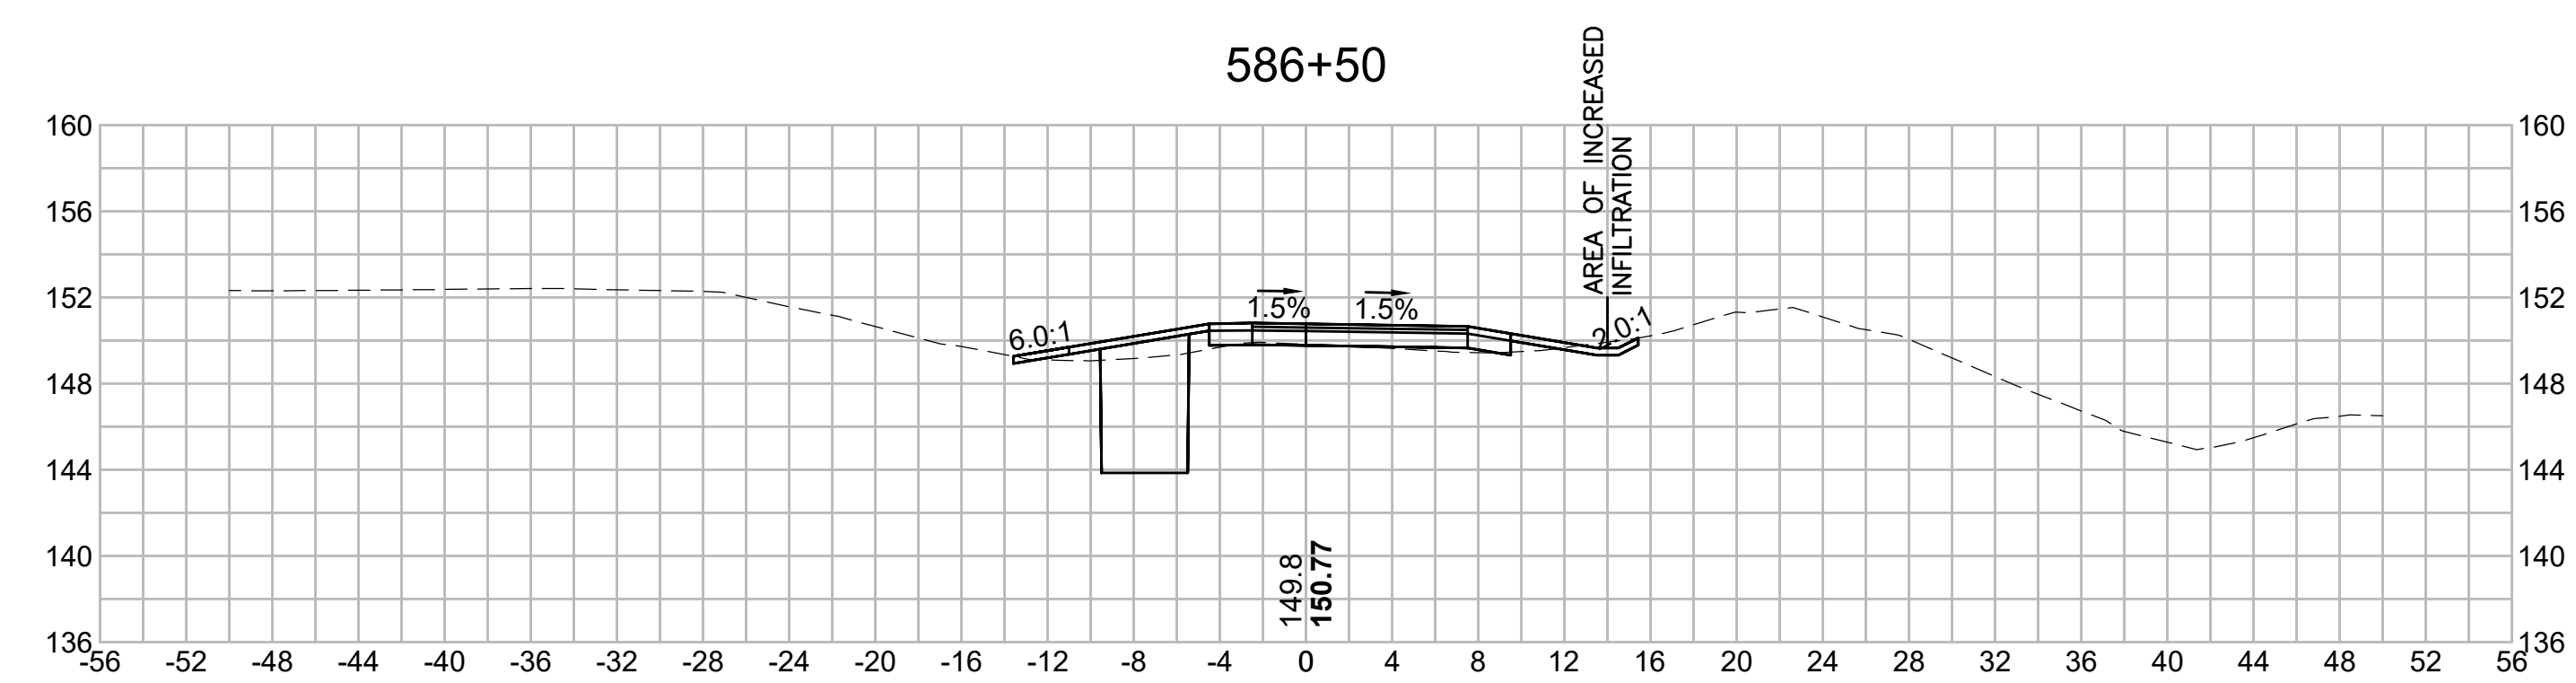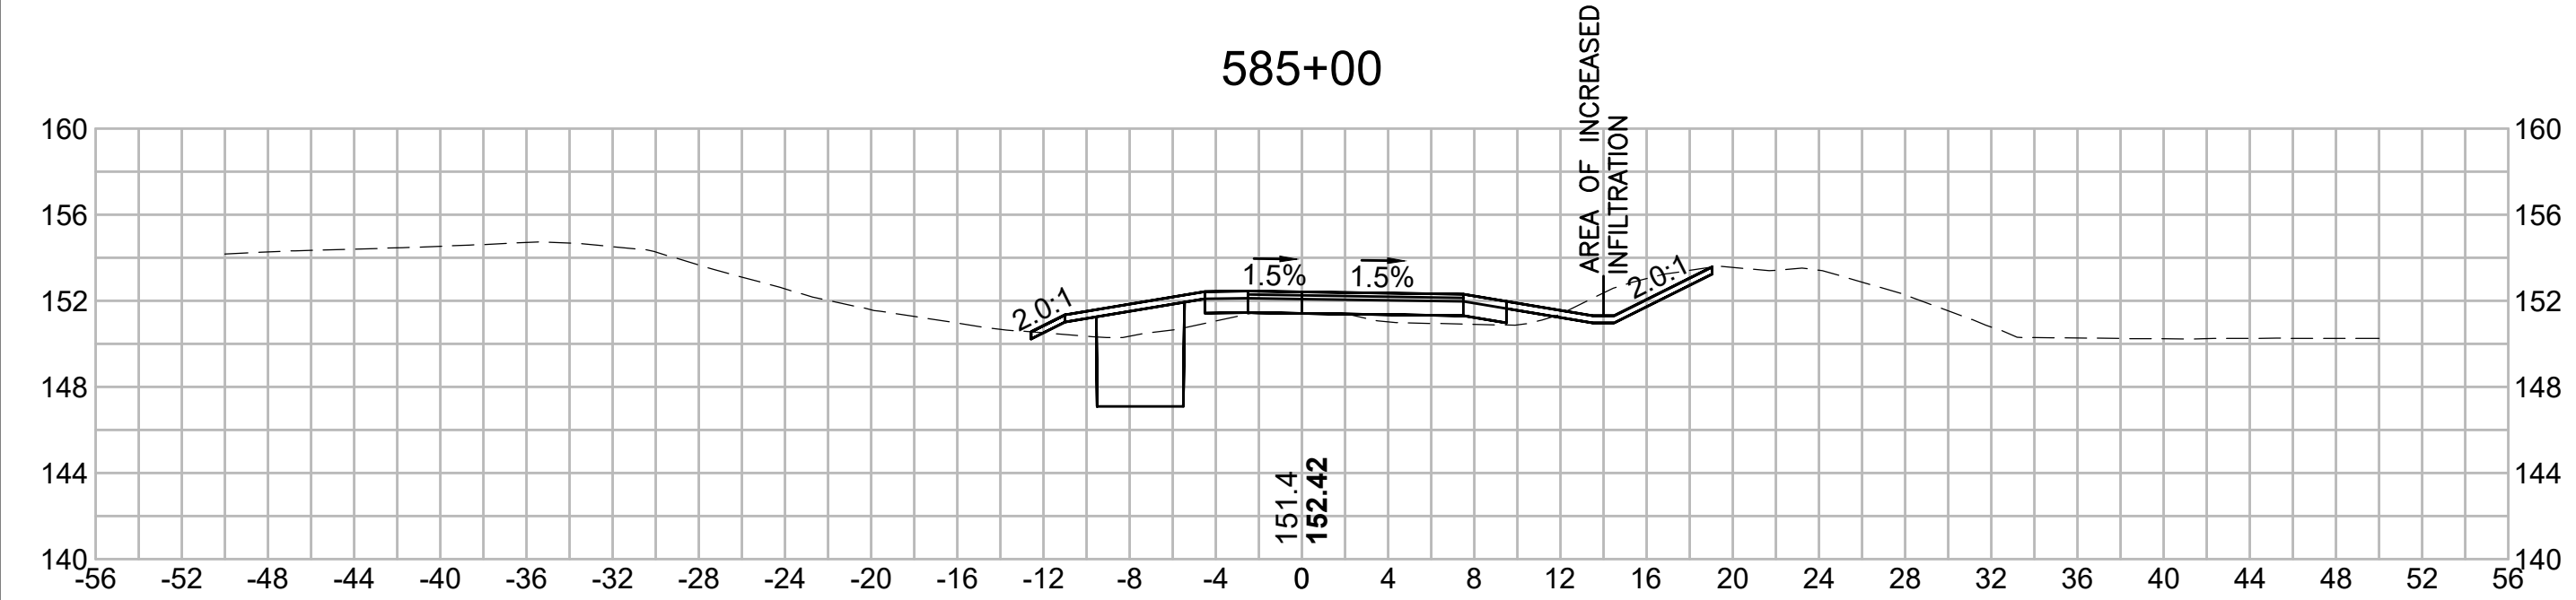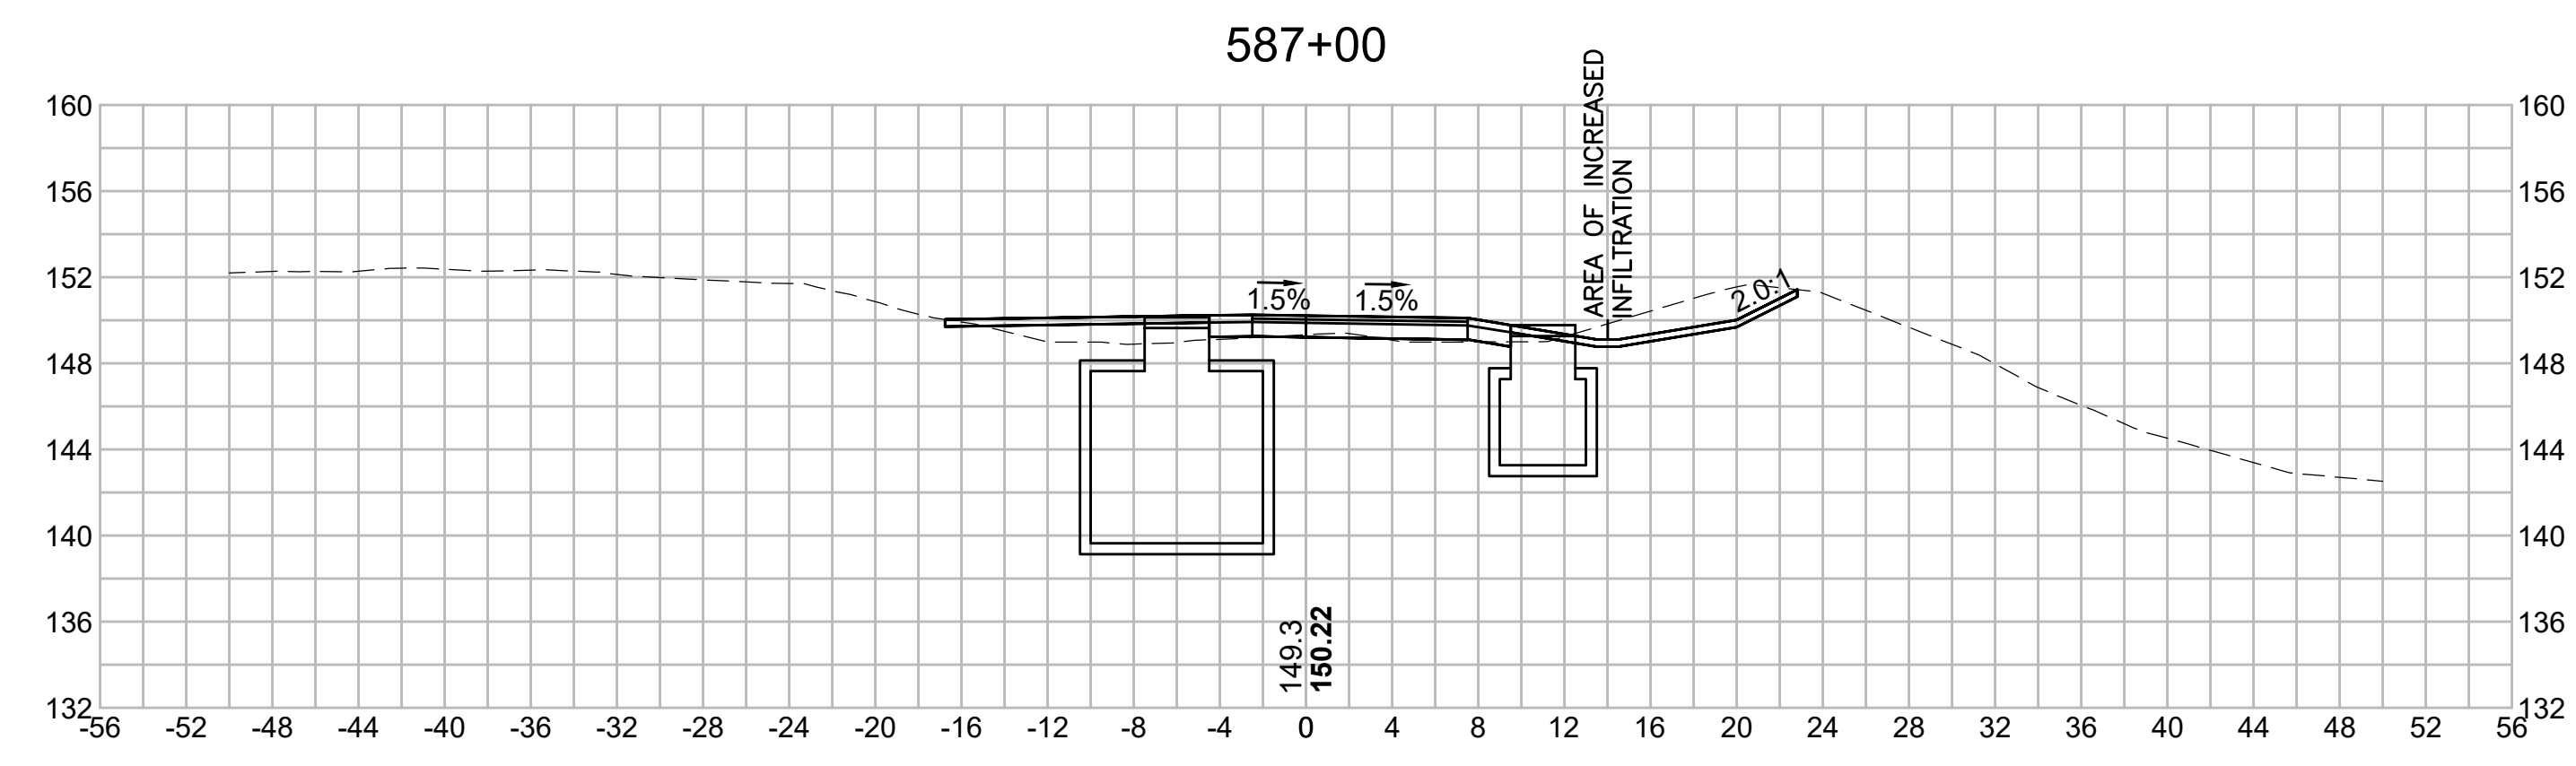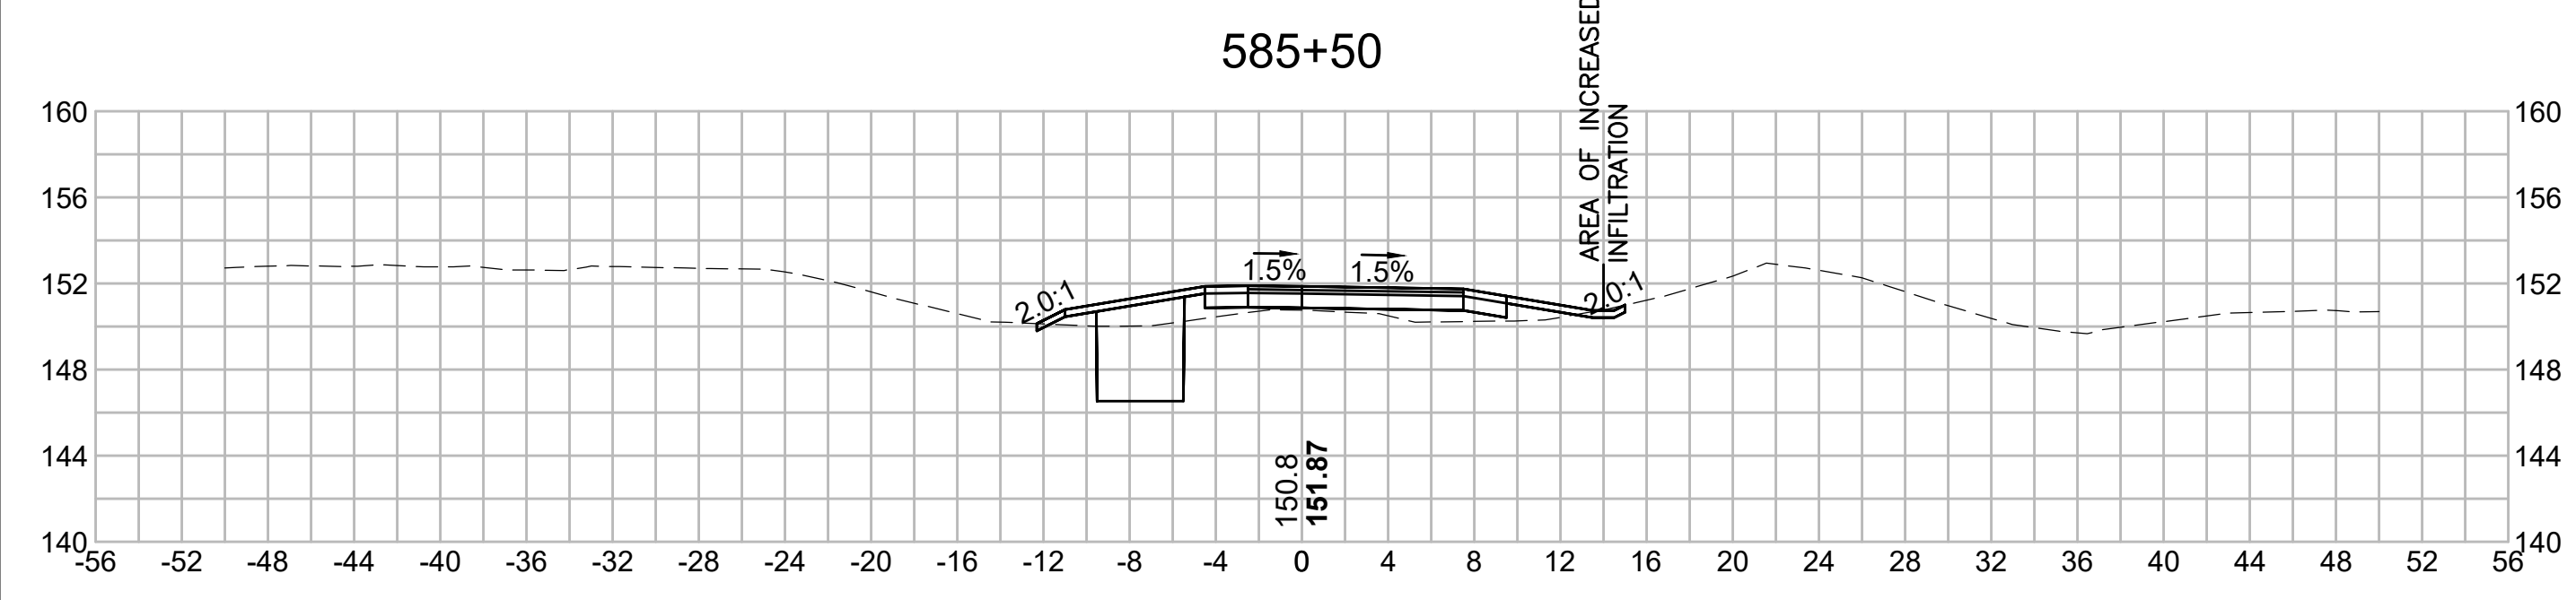

NO.		DESCRIPTION		BY	DATE	APPR.
		REVISION				
<b>EVERSOURCE</b>						
SUDBURY-HUDSON TRANSMISSION RELIABILITY PROJECT						
HUDSON, STOW, MARLBOROUGH & SUDBURY MASSACHUSETTS						
CROSS SECTIONS						
PLAN 316 OF 349						
SCALE: unless noted 1"=8'	DATE FEB 2021	DRAWN MS	CHECKED SK	APPROVED MES	DRAWING NO.	REV.

1 2 3 4 5 6 7 8 9 10 11

1 2 3 4 5 6 7 8 9 10 11

A

B

C

D

E

F

G

A

B

C


D

E


F

G


588+50

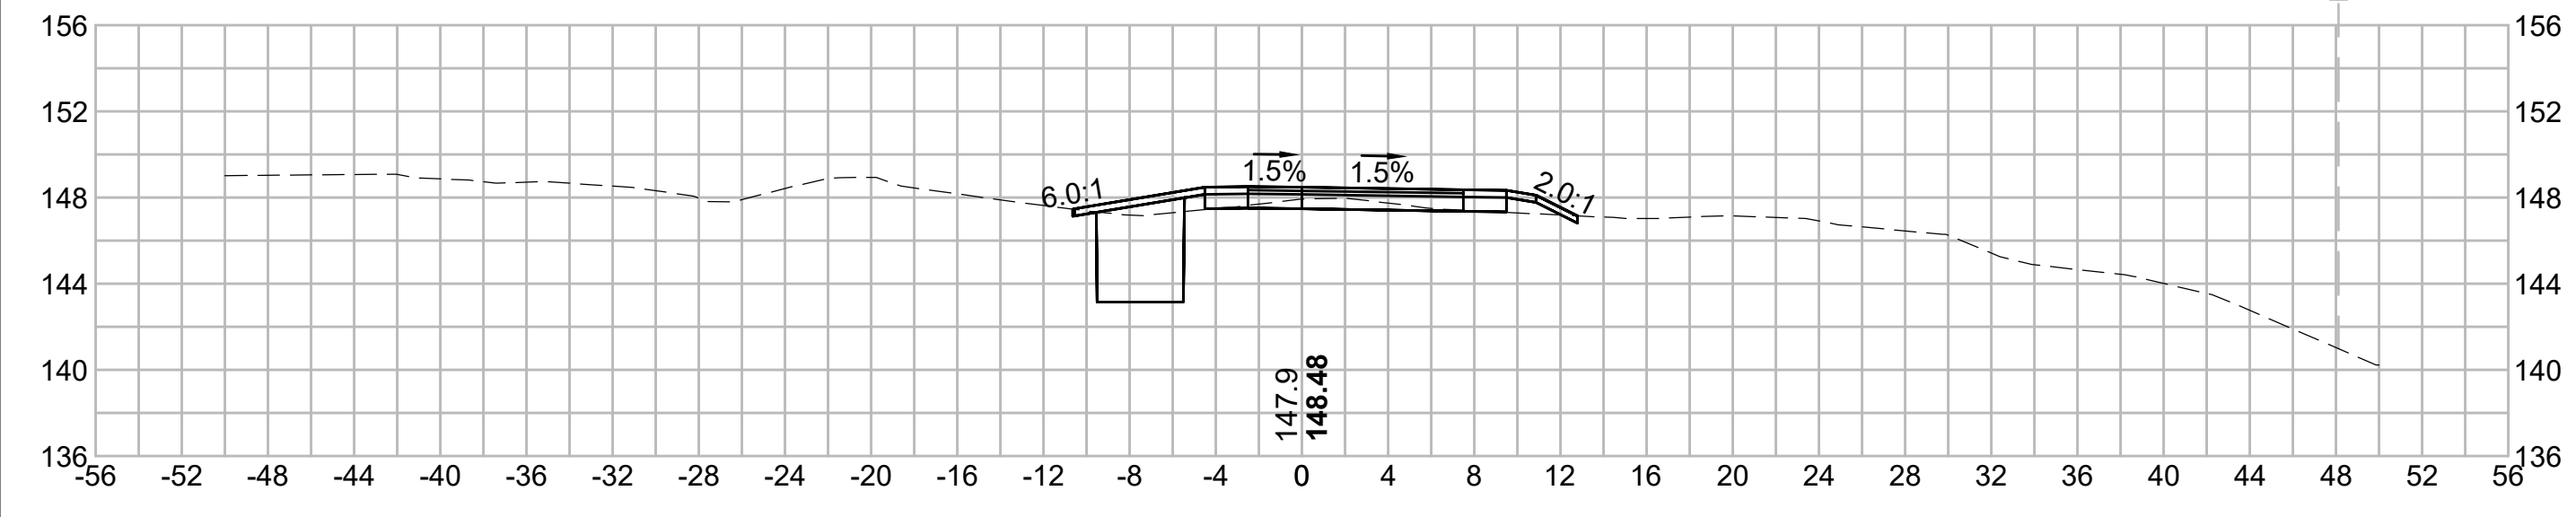


590+00

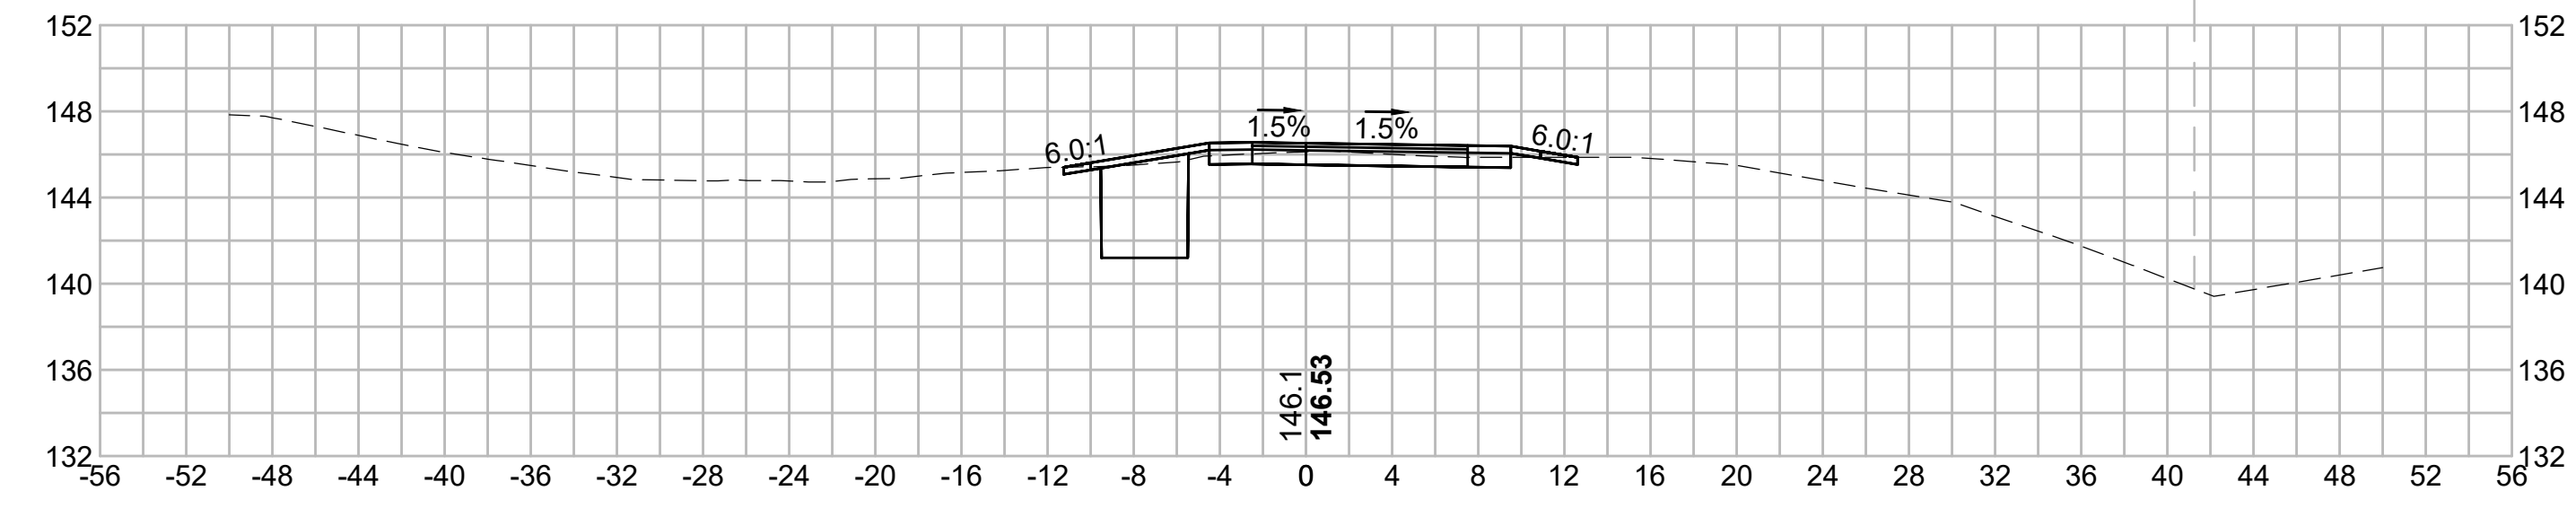


588+00

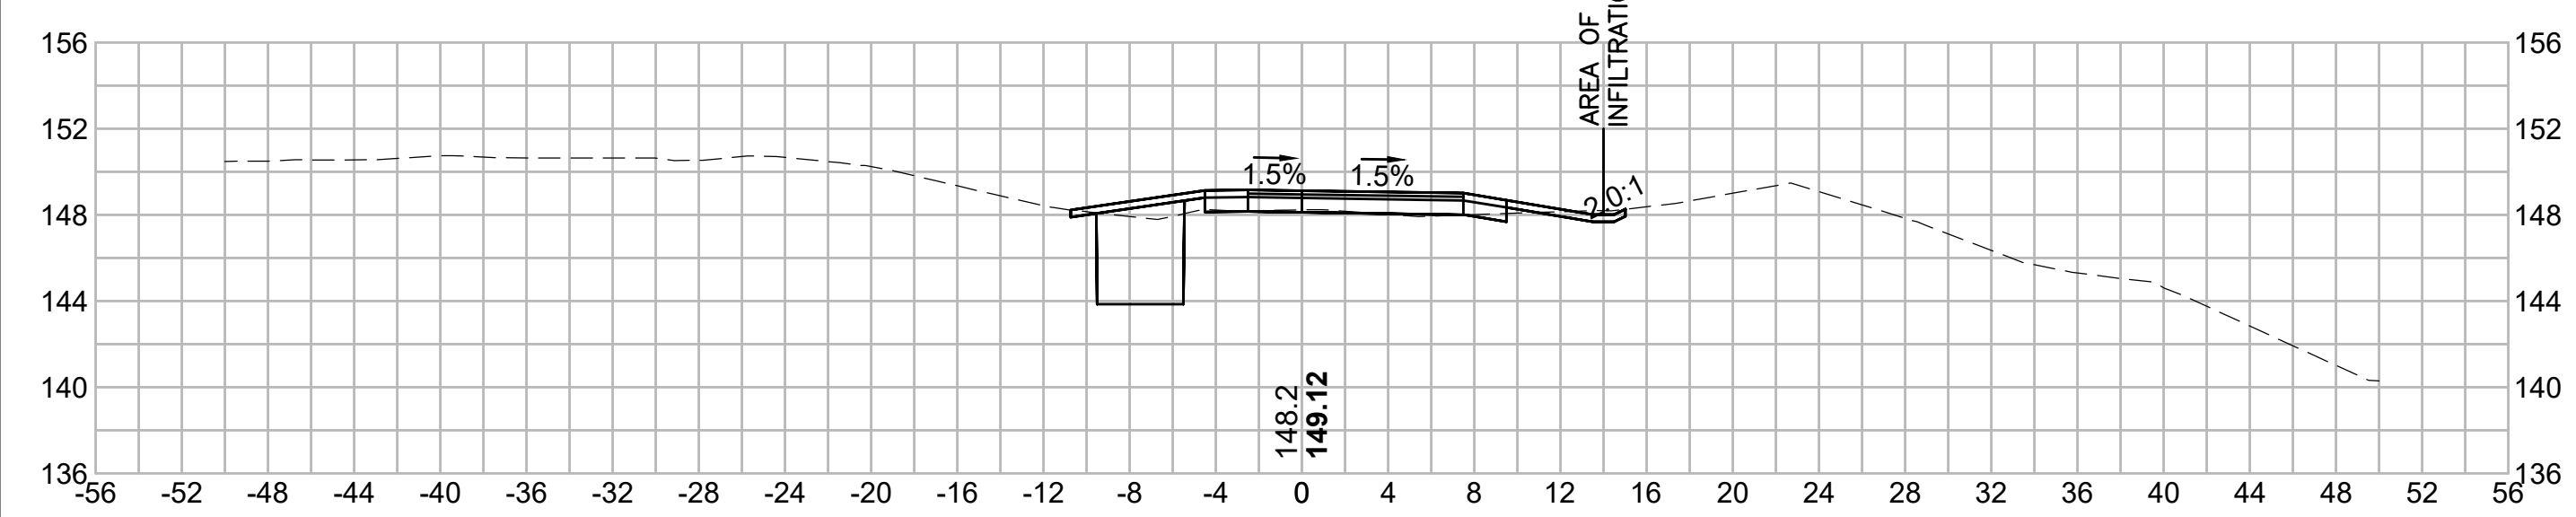



589+50

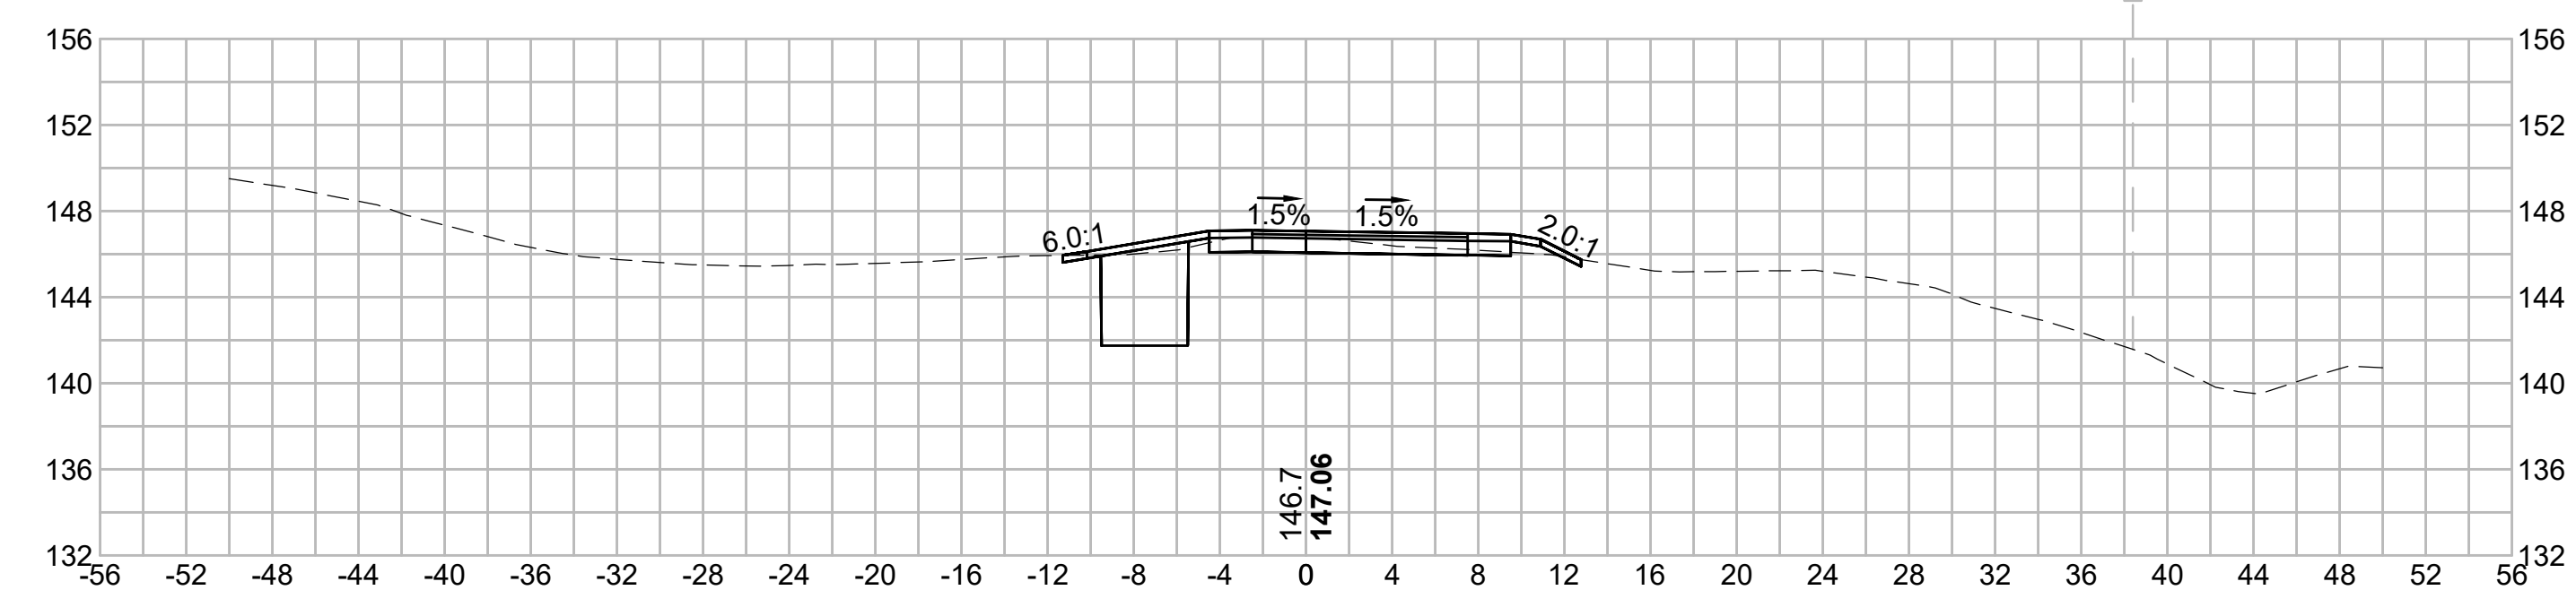

587+50

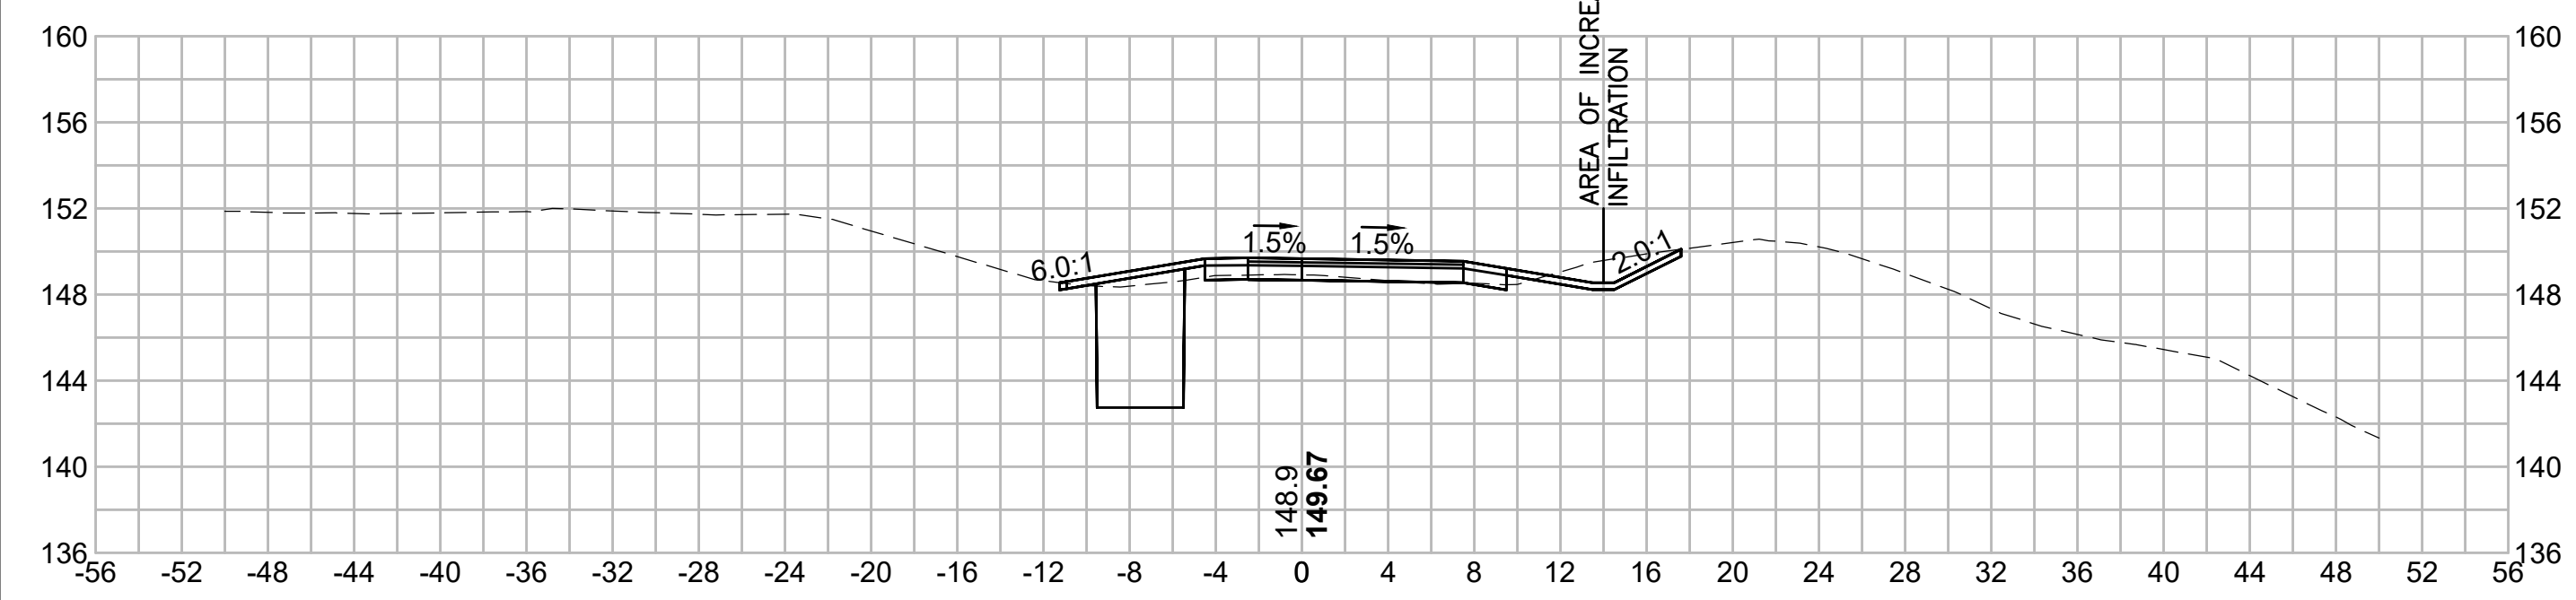

589+00

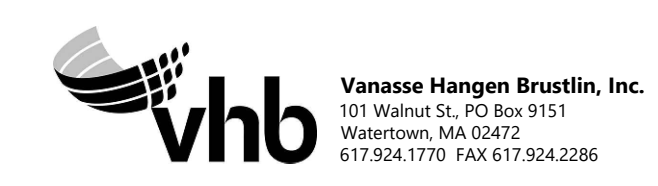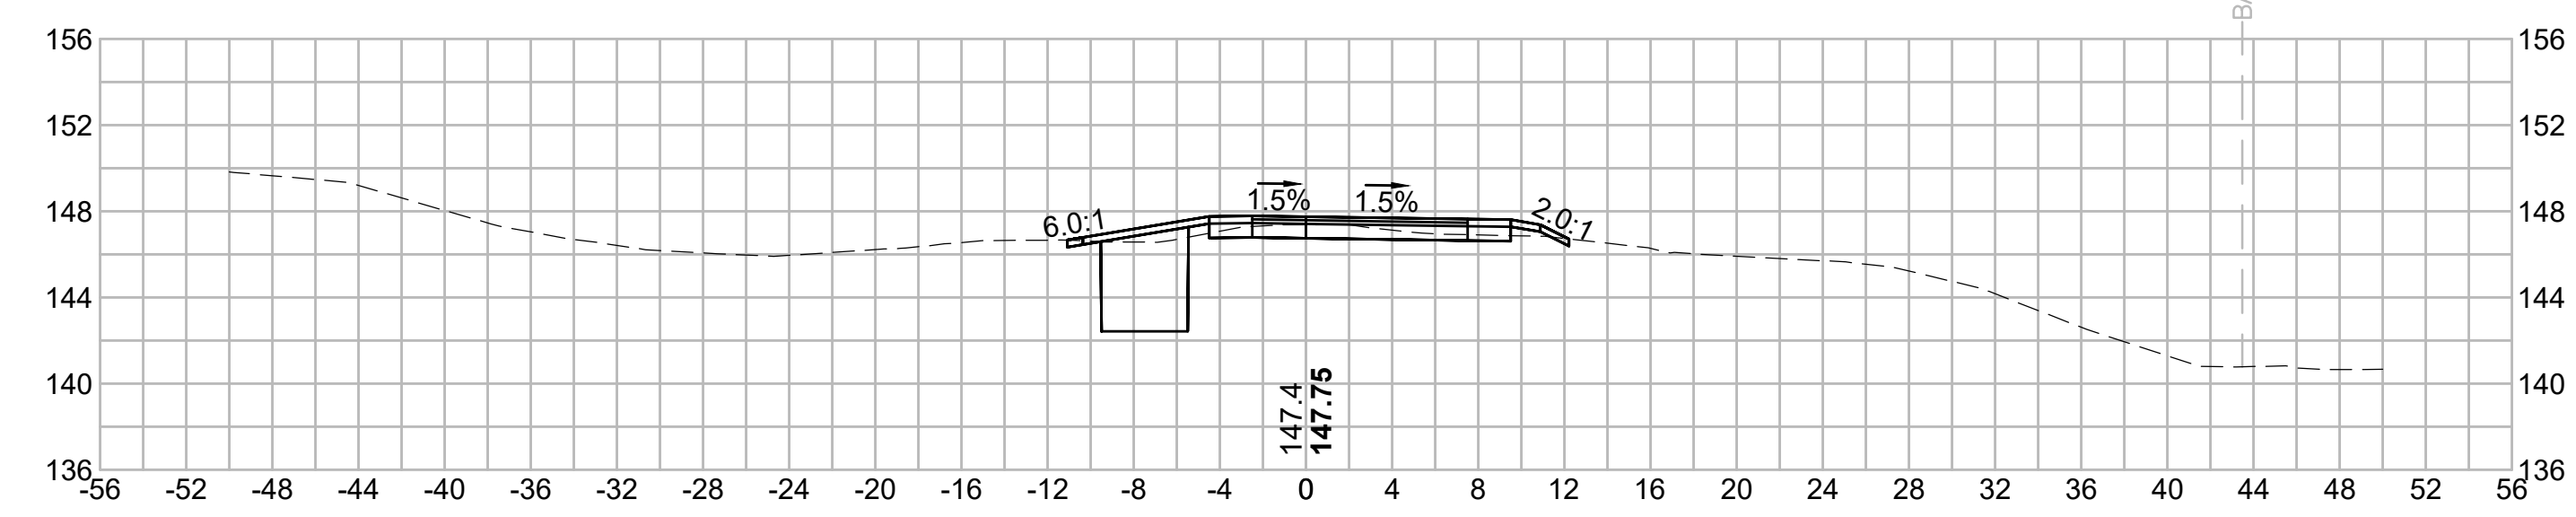

N.O.	DESCRIPTION	BY	DATE	APPR.
	REVISION			
<b>EVERSOURCE</b>				
SUDBURY-HUDSON TRANSMISSION RELIABILITY PROJECT				
HUDSON, STOW, MARLBOROUGH & SUDBURY MASSACHUSETTS				
CROSS SECTIONS				
PLAN 317 OF 349				
SCALE: unless noted 1"=8'	DATE FEB 2021	DRAWN MS	CHECKED SK	APPROVED MES
DRAWING NO.		REV.		

1 2 3 4 5 6 7 8 9 10 11

1 2 3 4 5 6 7 8 9 10 11

A

B

C

D

E

F

G

A

B








C

D

E

F

G

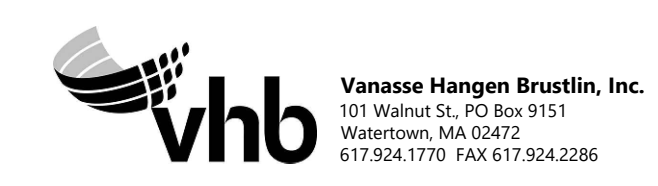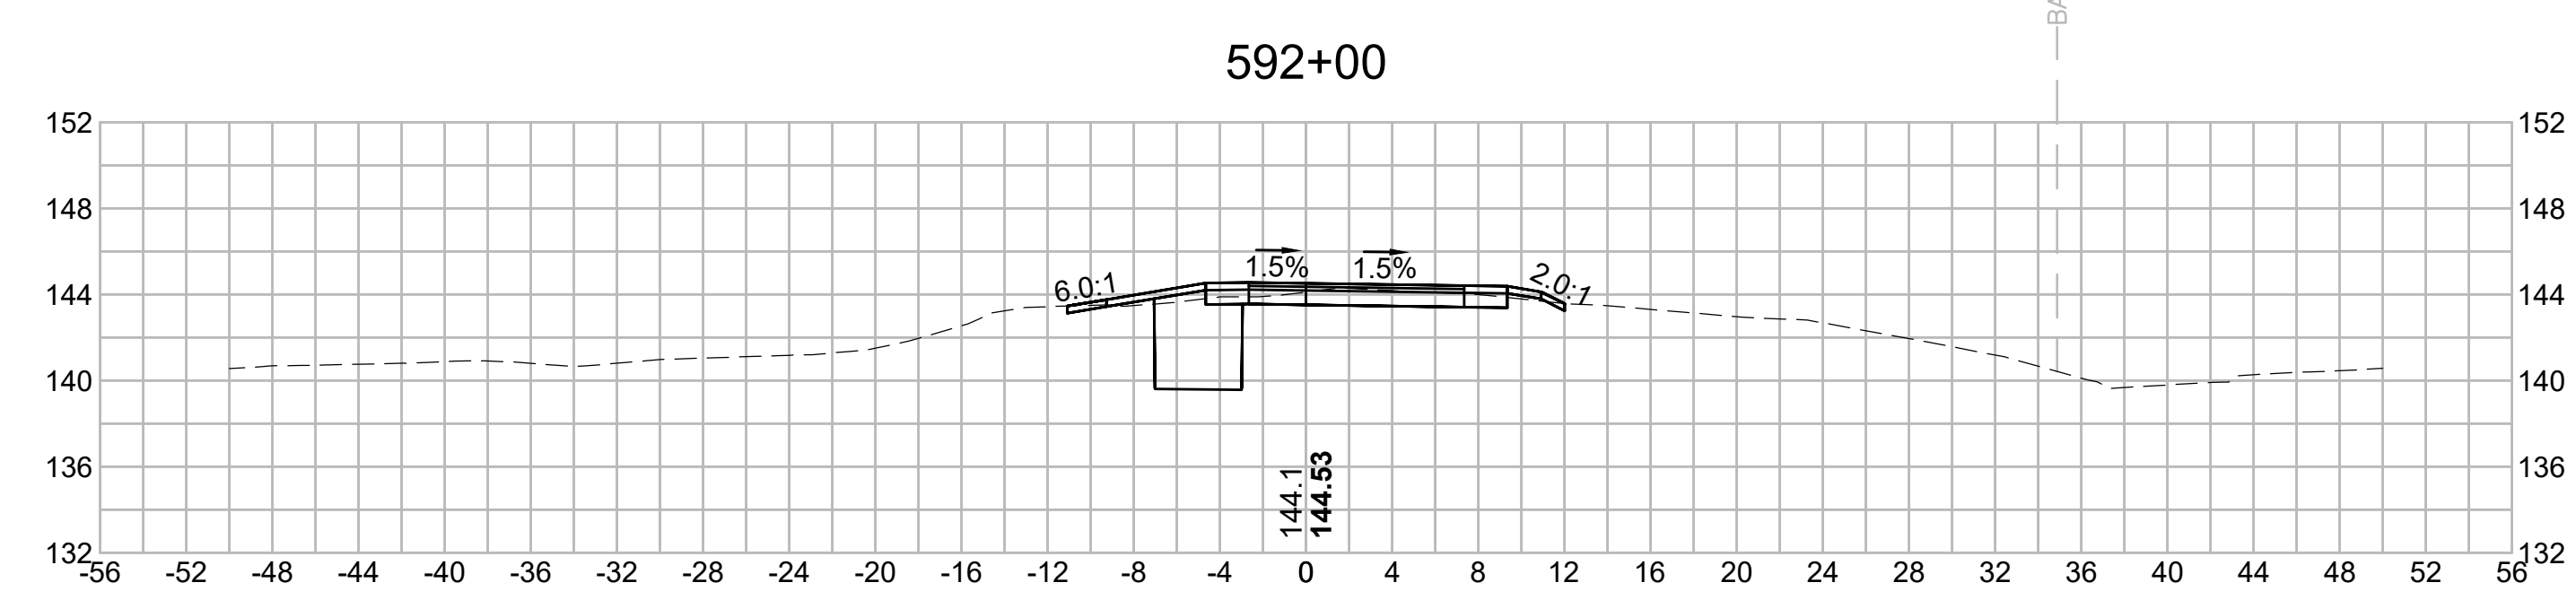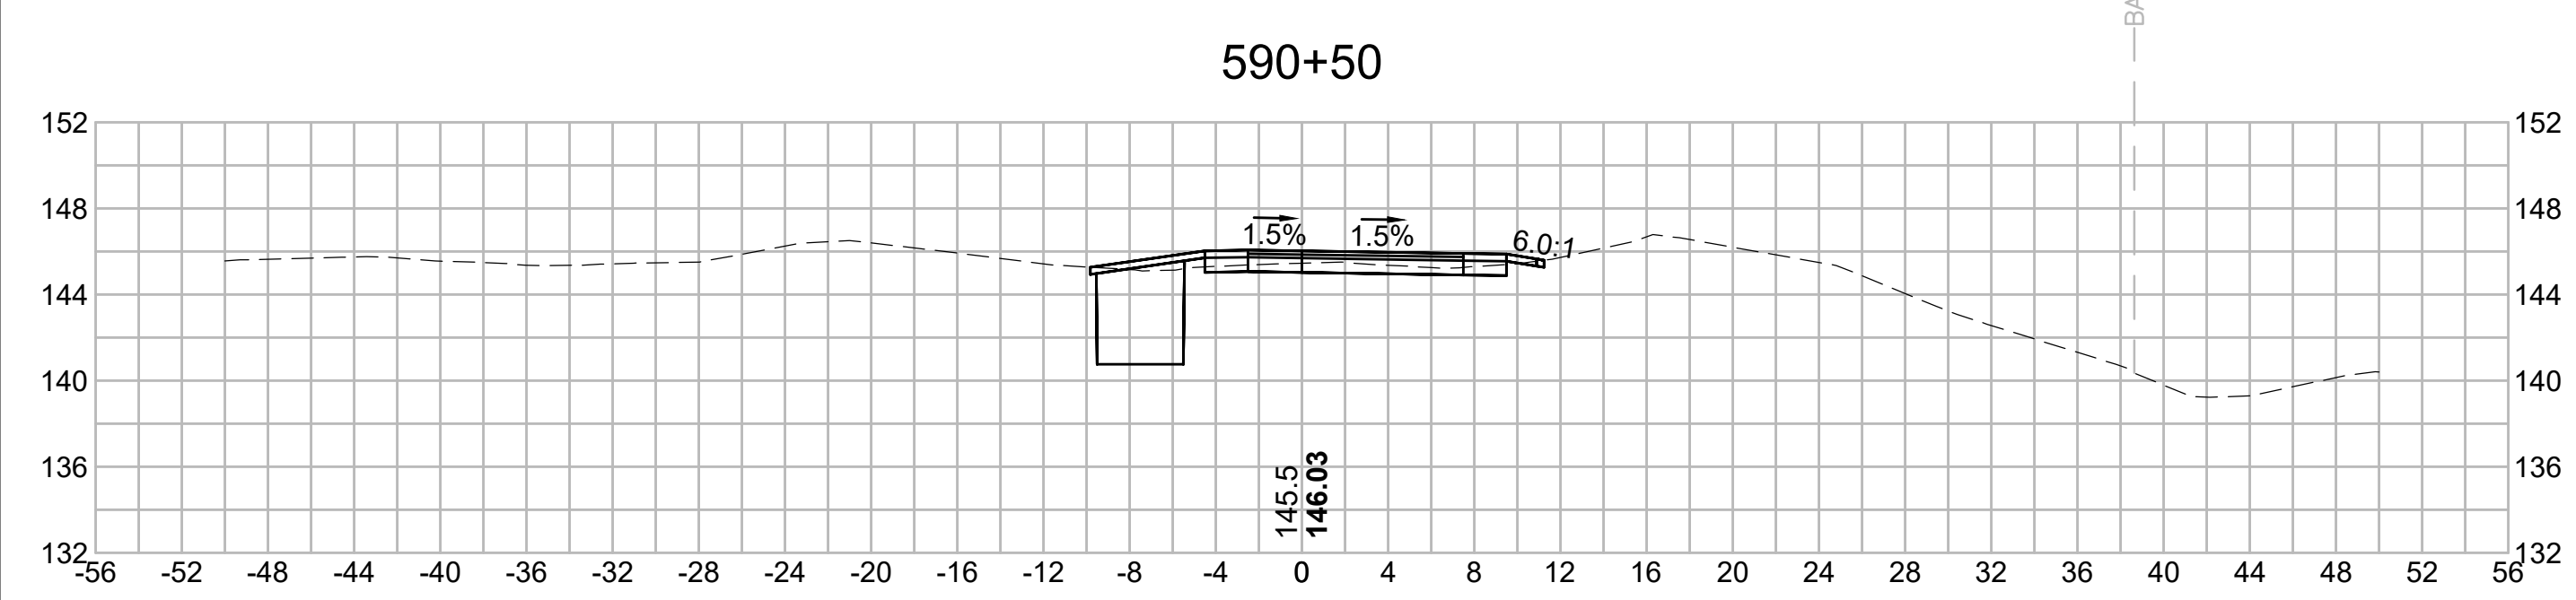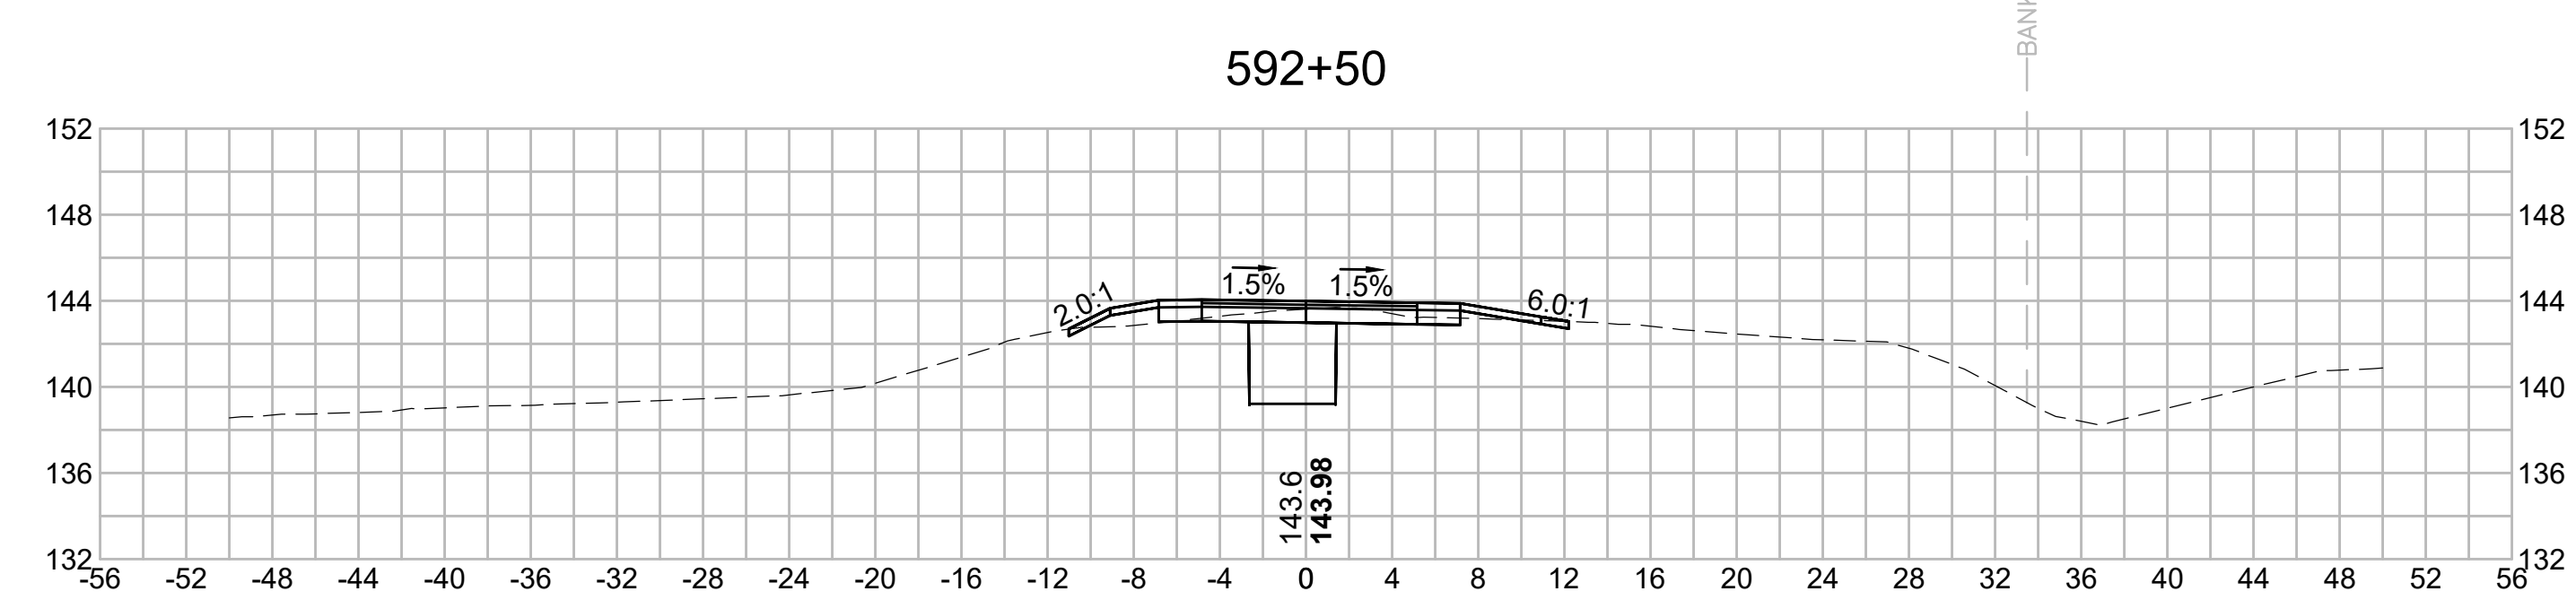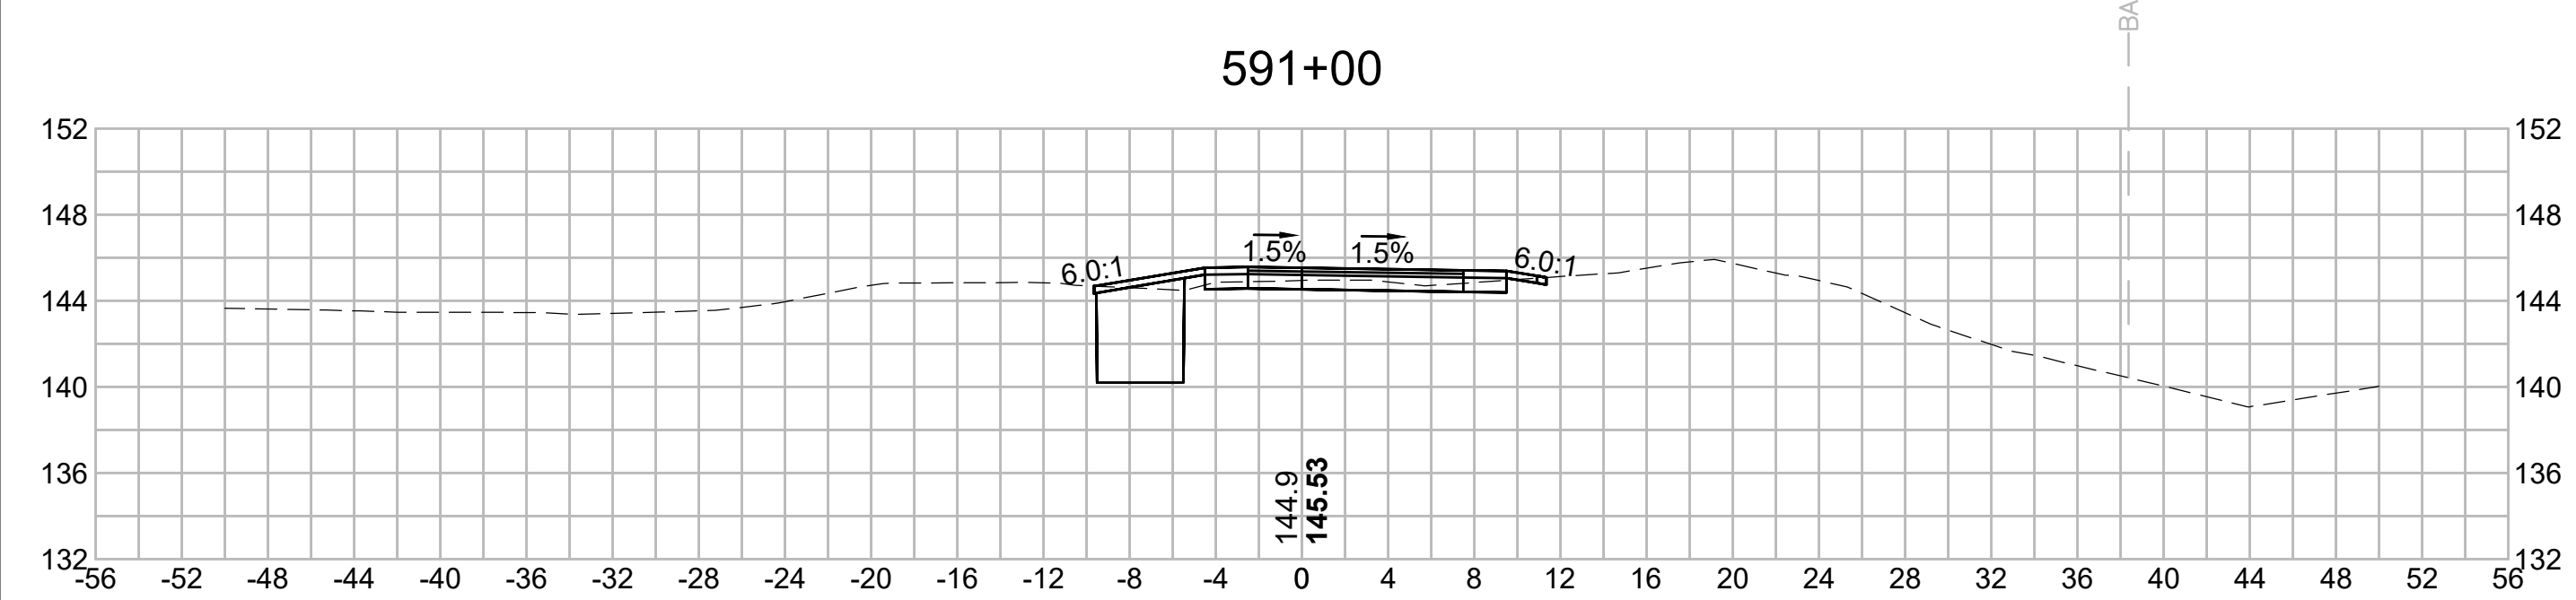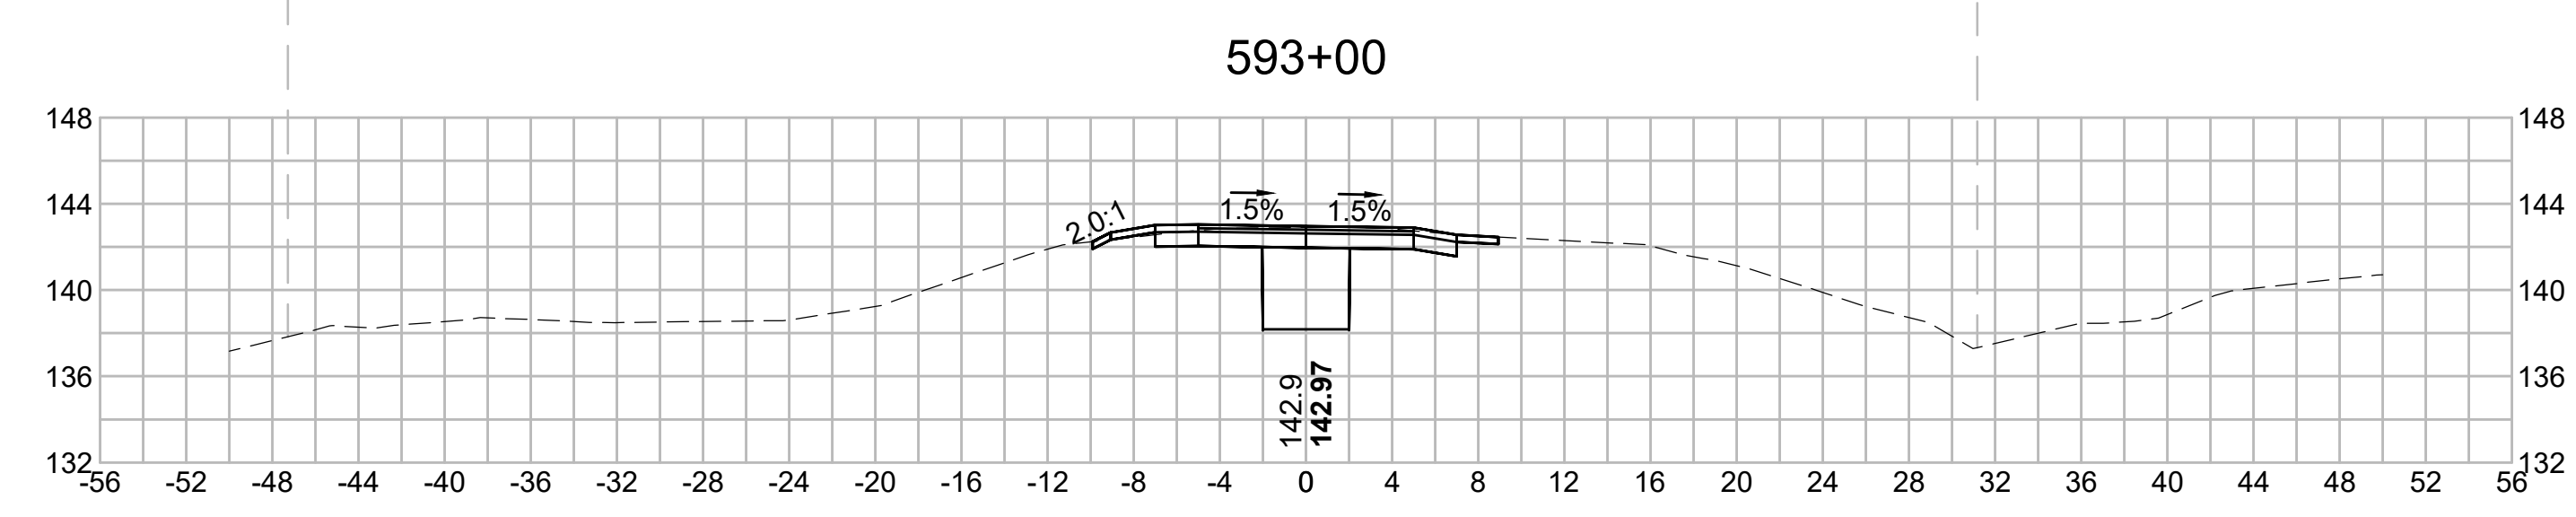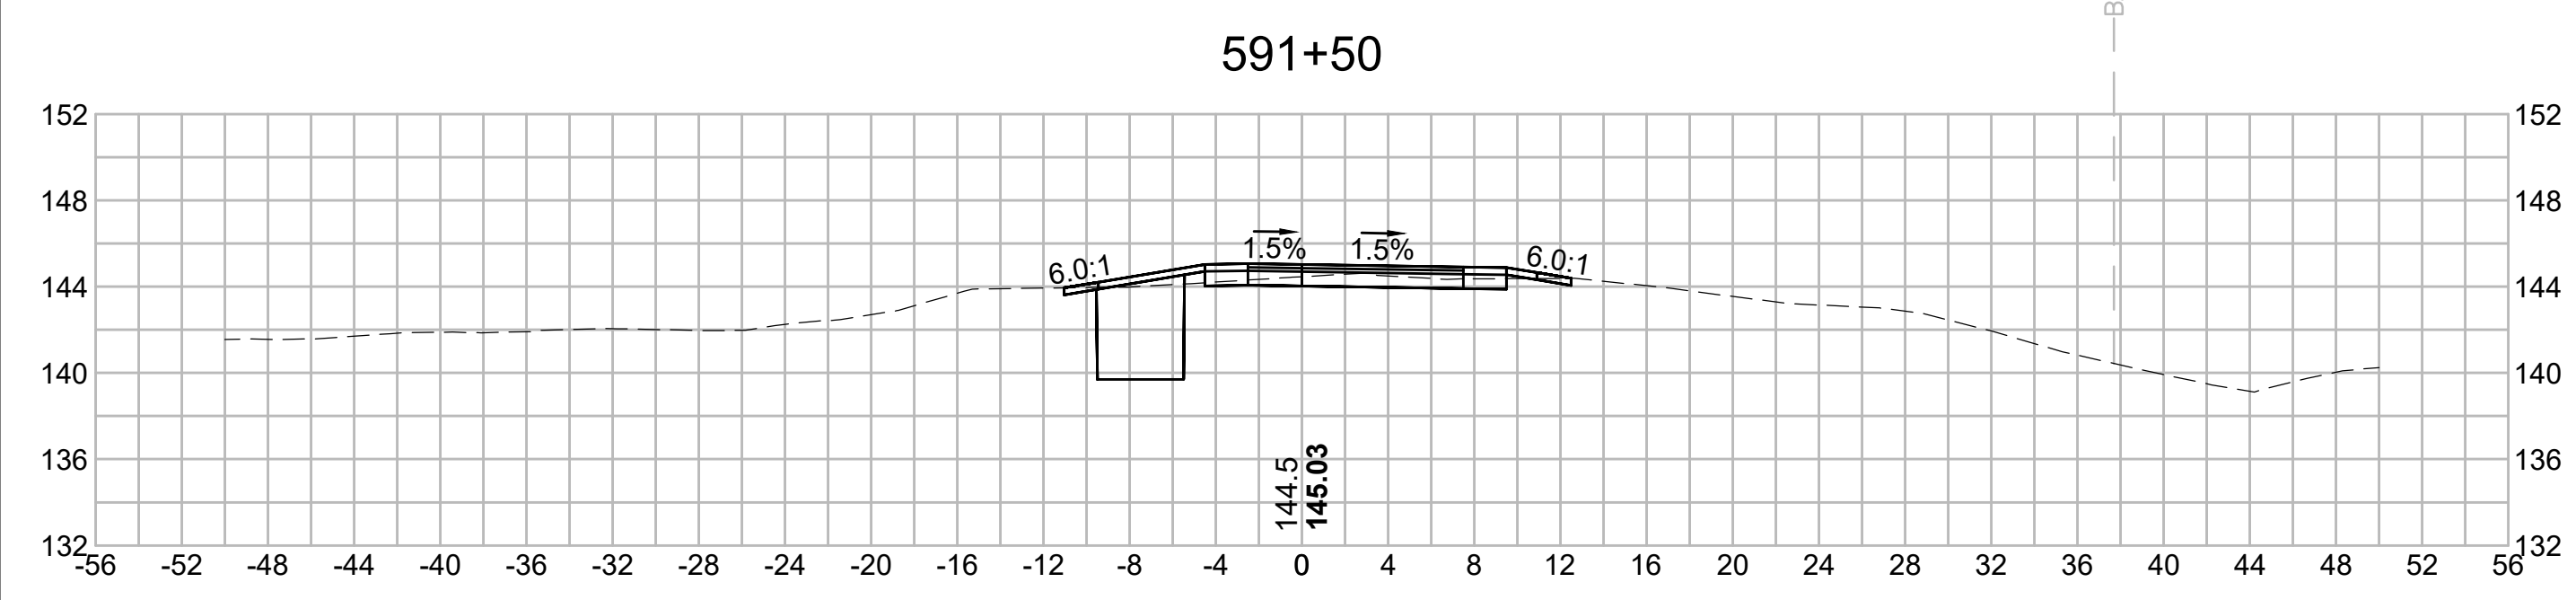

Vanasse Hangen Brustlin, Inc.  
101 Walnut St., PO Box 9151  
Watertown, MA 02472  
617.294.1770 FAX 617.924.2286

N O.	DESCRIPTION	BY	DATE	APPR.
	REVISION			
<b>EVERSOURCE</b>				
SUDBURY-HUDSON TRANSMISSION RELIABILITY PROJECT				
HUDSON, STOW, MARLBOROUGH & SUDBURY MASSACHUSETTS				
CROSS SECTIONS				
PLAN 318 OF 349				
SCALE: unless noted 1"=8'	DATE FEB 2021	DRAWN MS	CHK'D. SK	APPR. MES
DRAWING NO.	REV.			

1 2 3 4 5 6 7 8 9 10 11



1 2 3 4 5 6 7 8 9 10 11

A

B

C

D

E

F

G

A

B

C


D

E


F

G


594+00

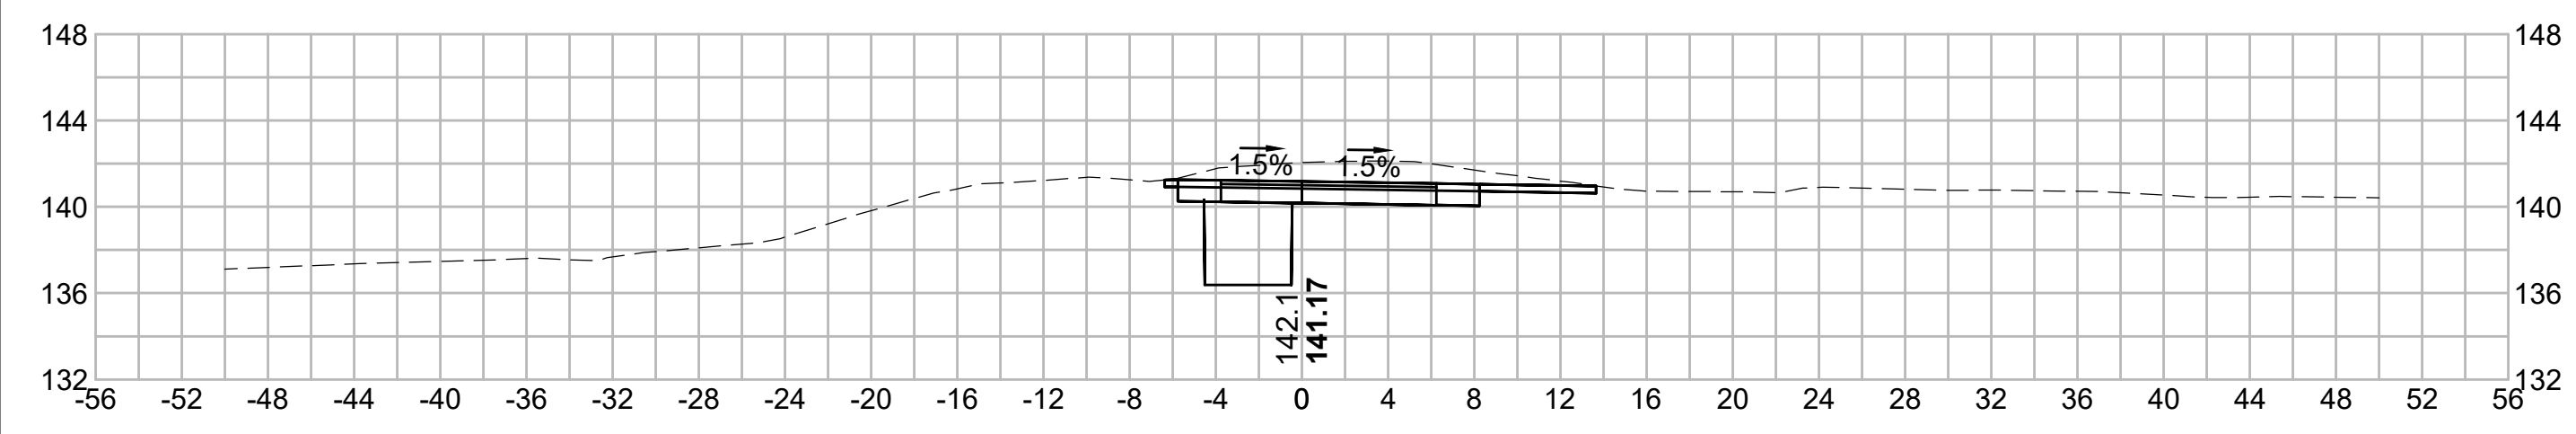


595+50

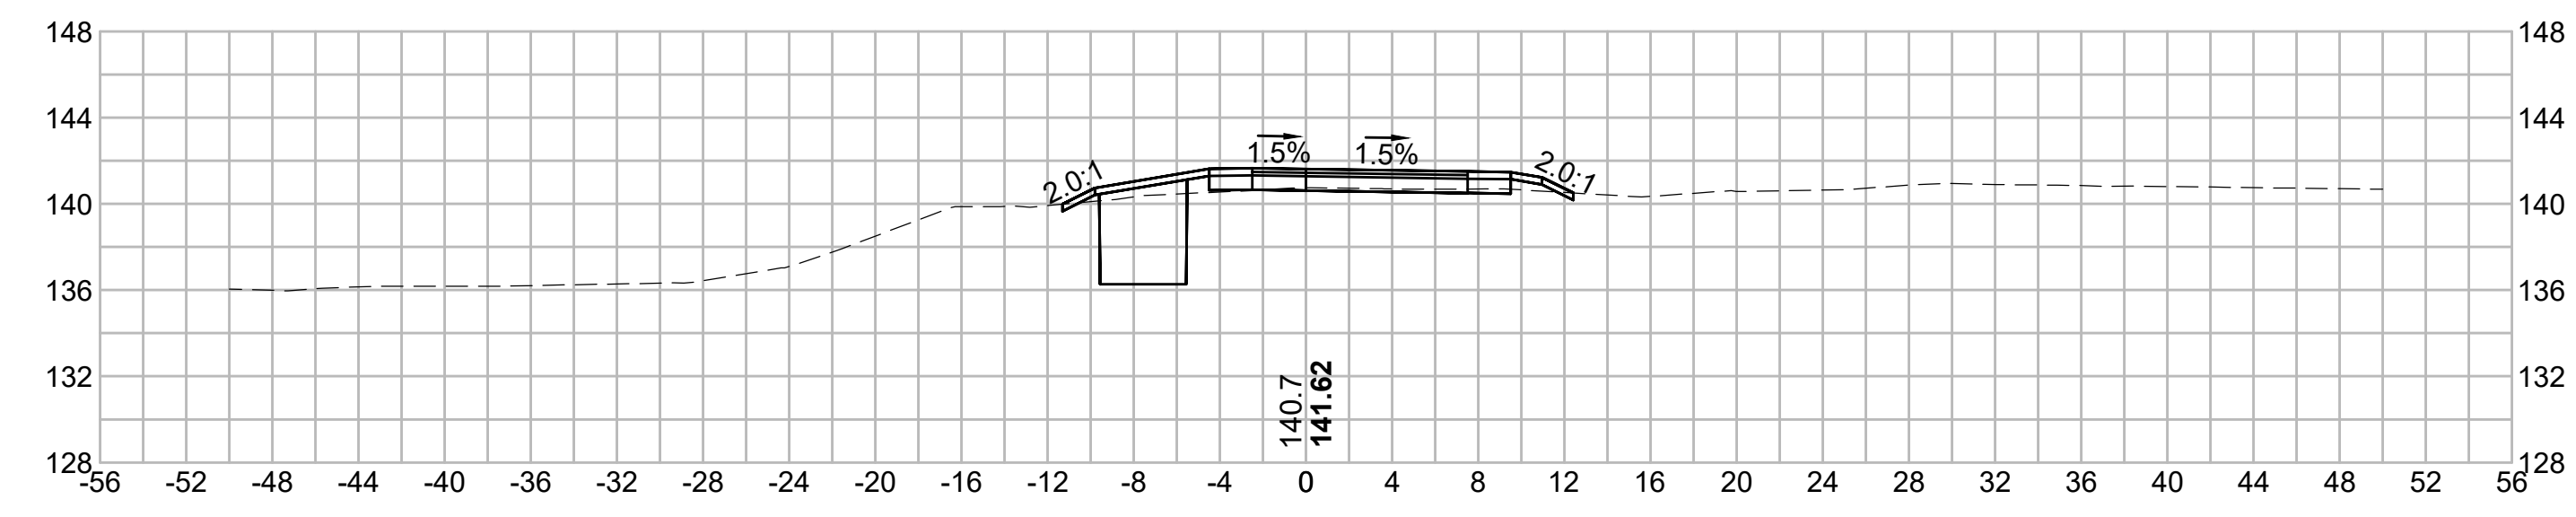


593+50

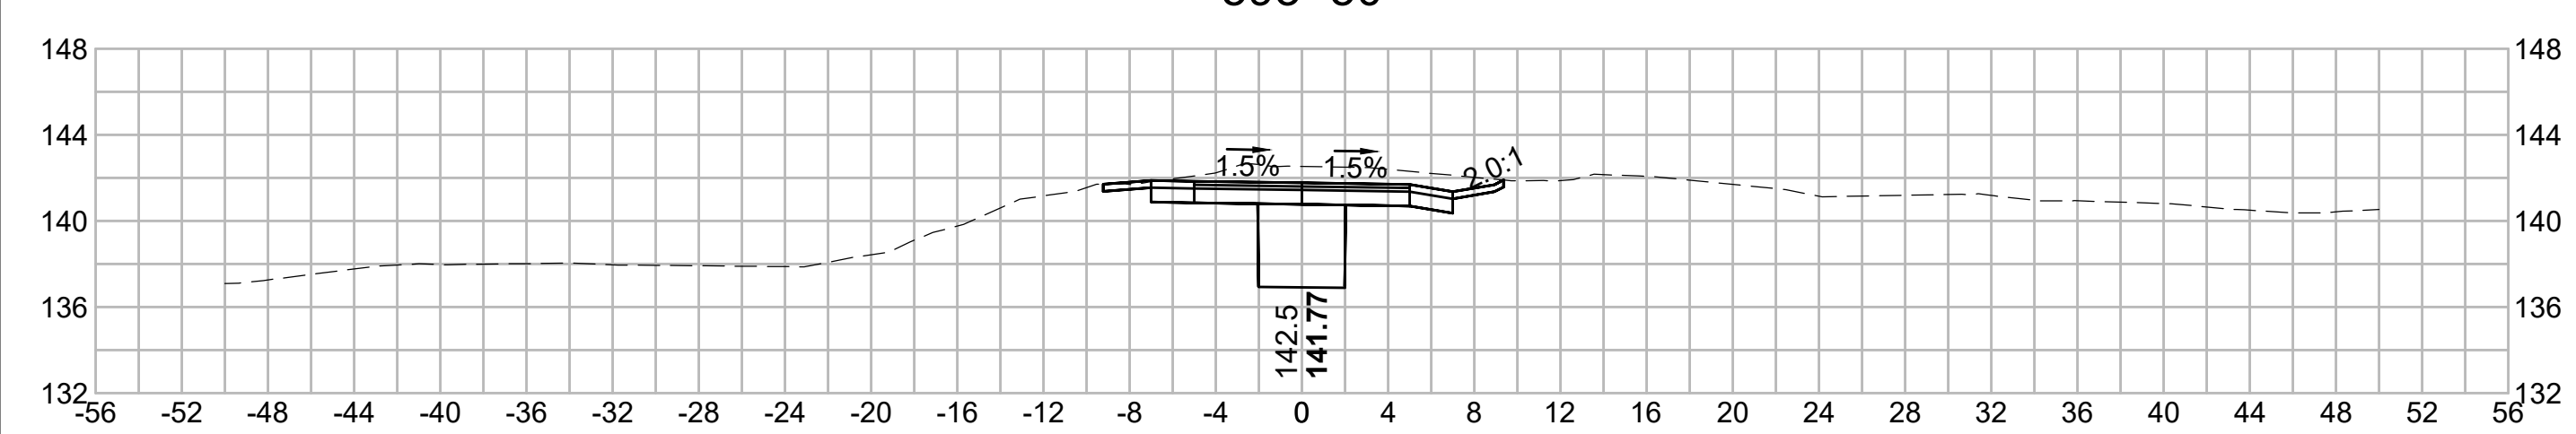



595+00

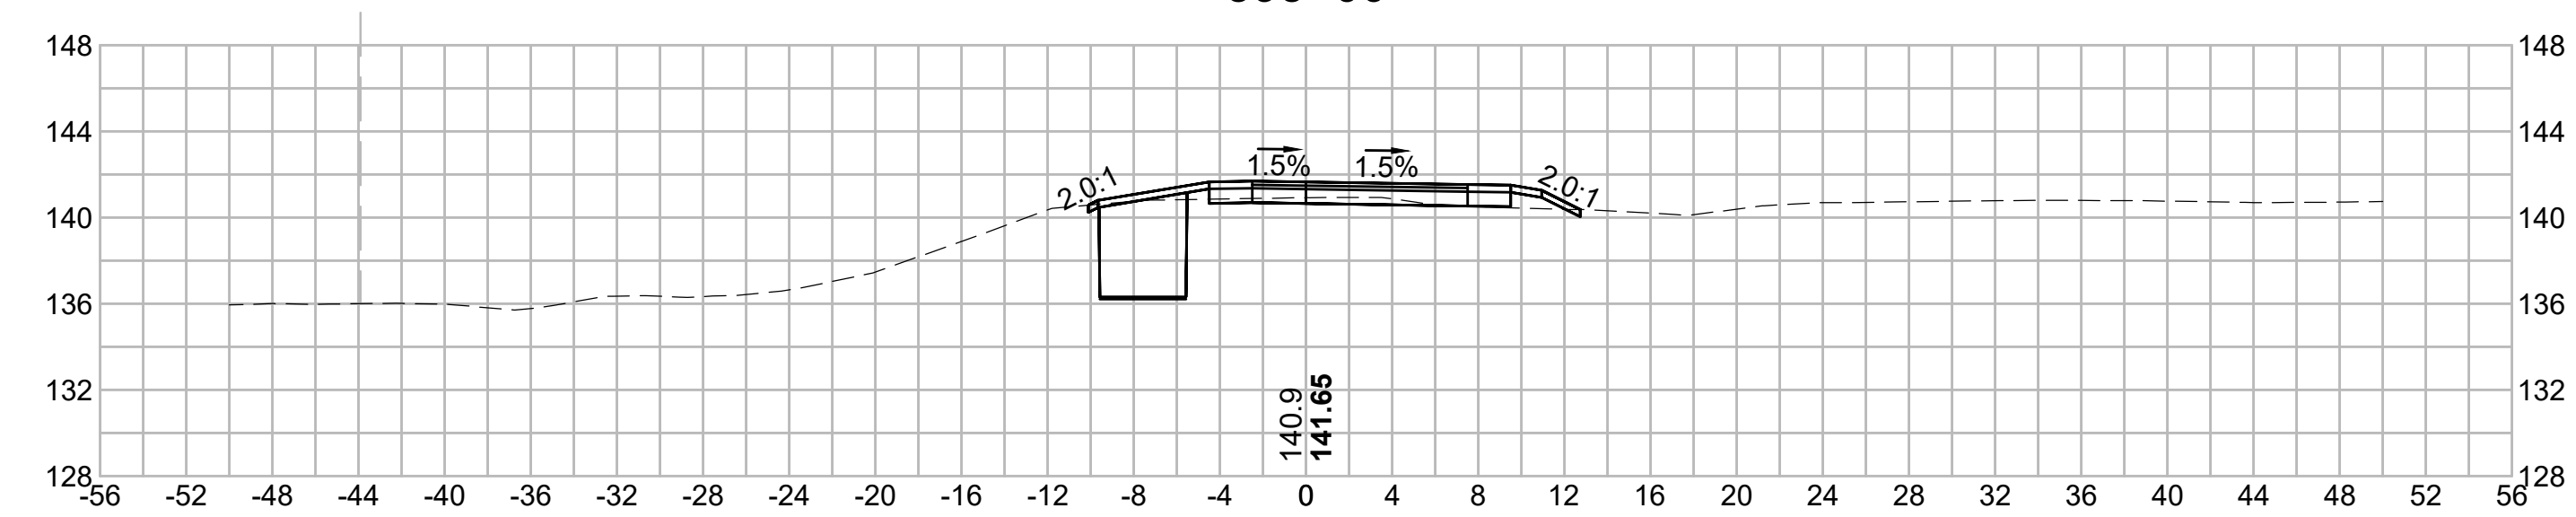

593+18.03

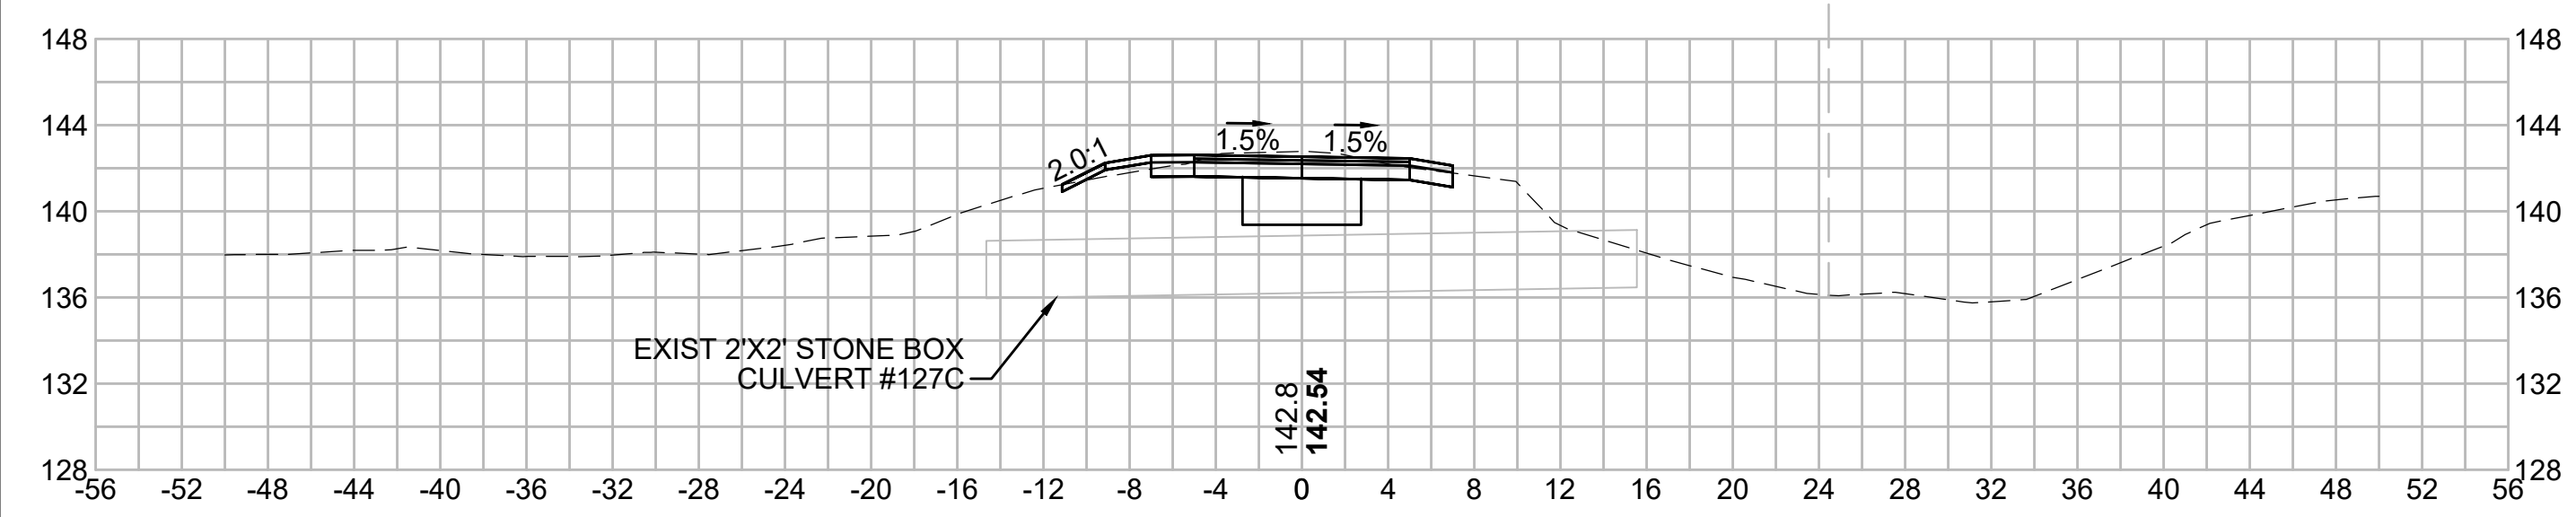

594+50

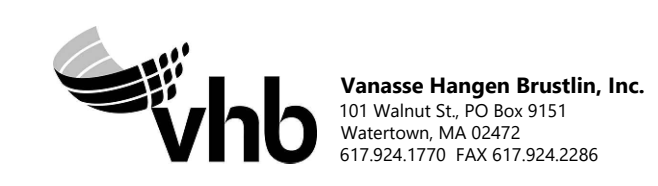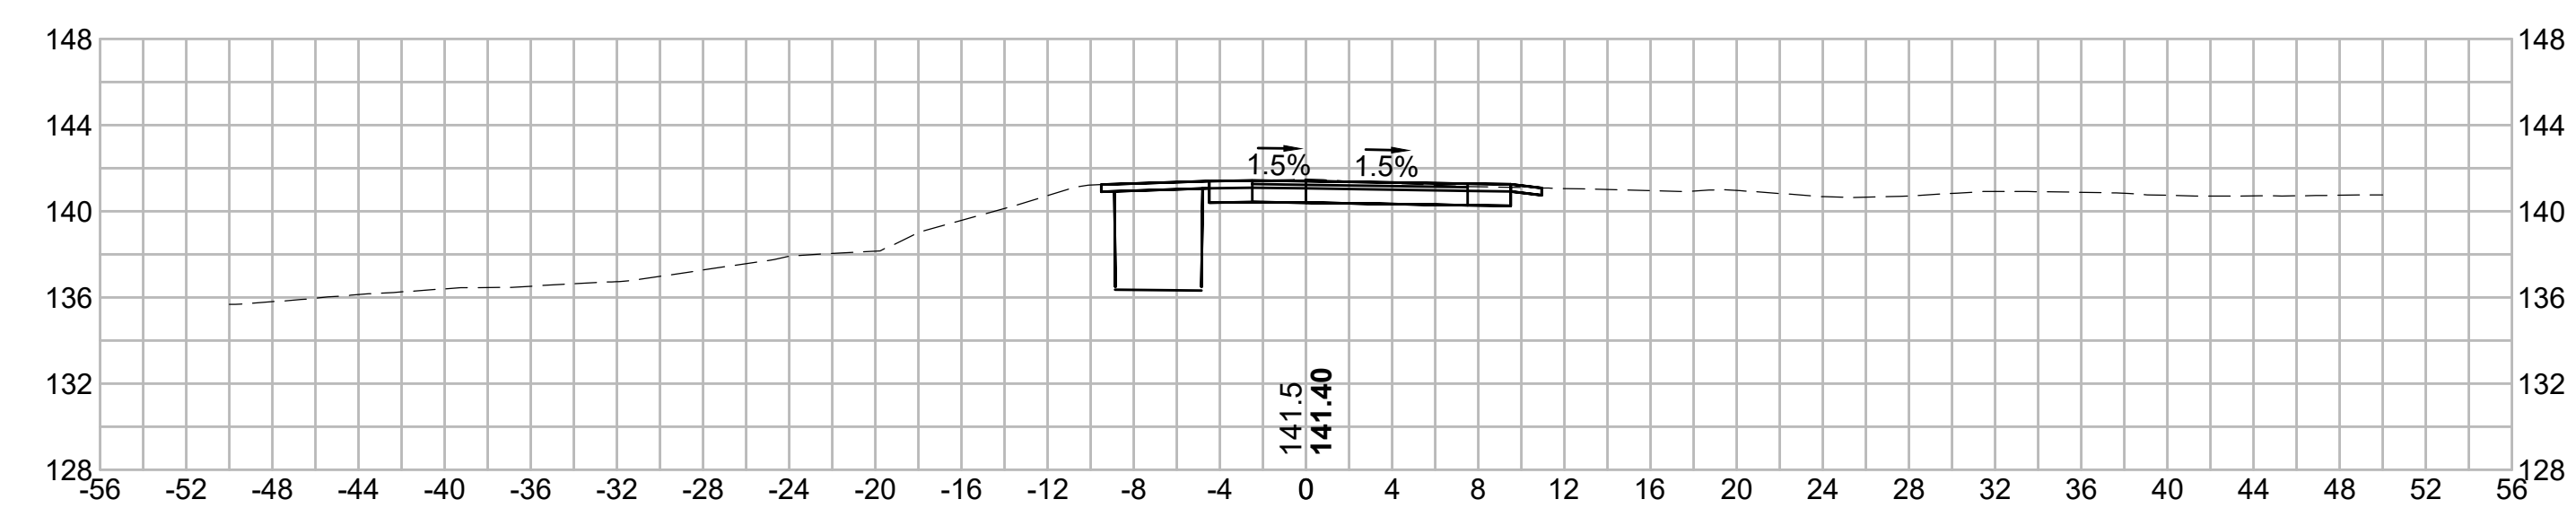

N.O.	DESCRIPTION	BY	DATE	APPR.
	REVISION			
<b>EVERSOURCE</b>				
SUDBURY-HUDSON TRANSMISSION RELIABILITY PROJECT				
HUDSON, STOW, MARLBOROUGH & SUDBURY MASSACHUSETTS				
CROSS SECTIONS				
PLAN 319 OF 349				
SCALE: unless noted 1"=8'	DATE FEB 2021	DRAWN MS	CHECKED SK	APPROVED MES
DRAWING NO.	REV.			

1 2 3 4 5 6 7 8 9 10 11

1 2 3 4 5 6 7 8 9 10 11

A

A

B

B

C

C

D

D

E

E


F

F


G

G


597+00

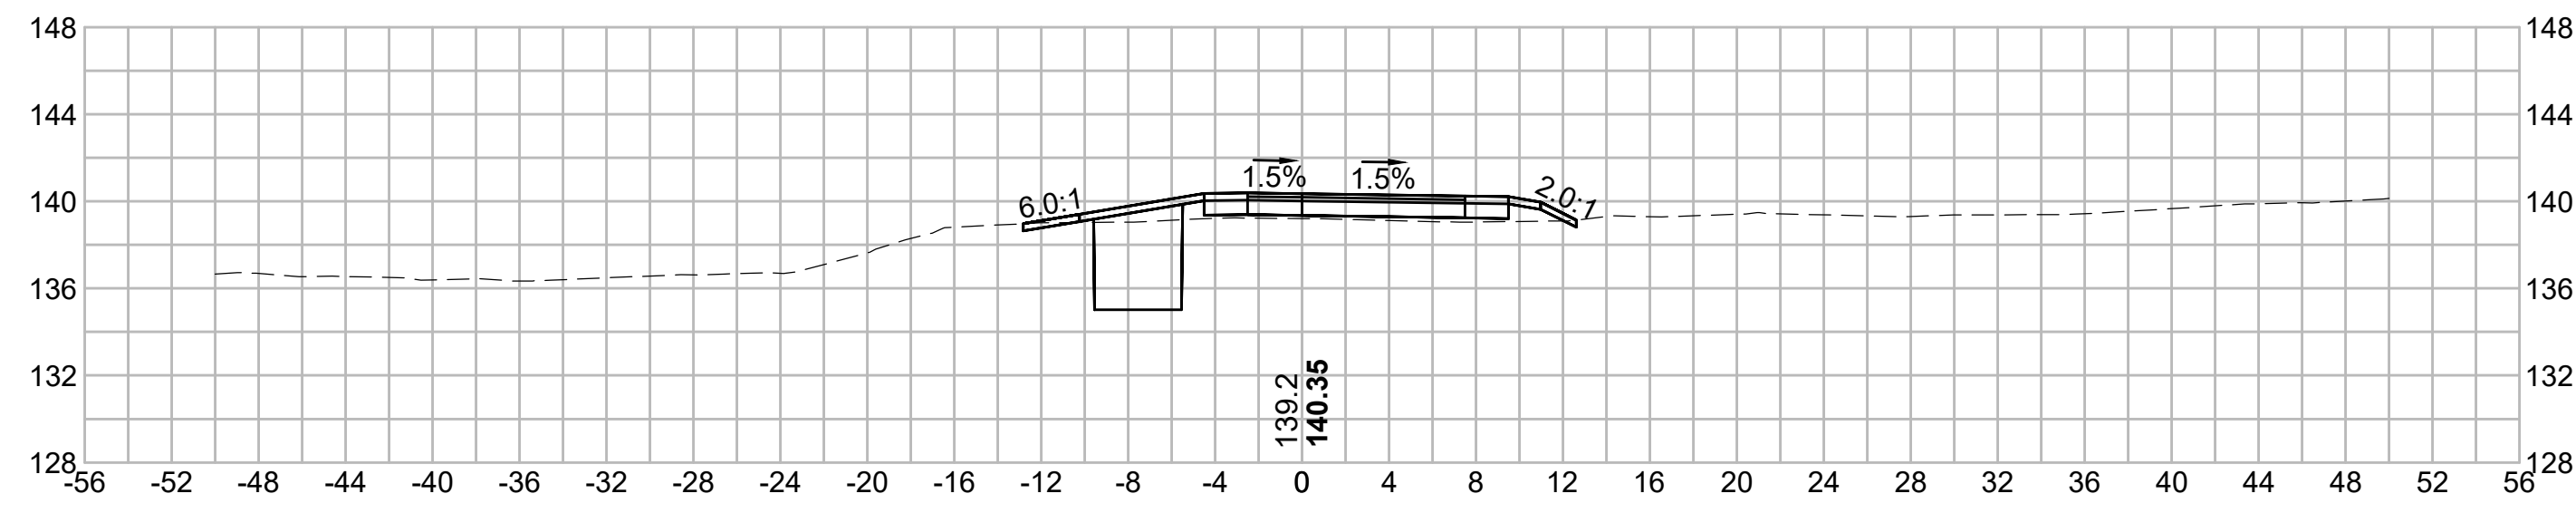


598+50

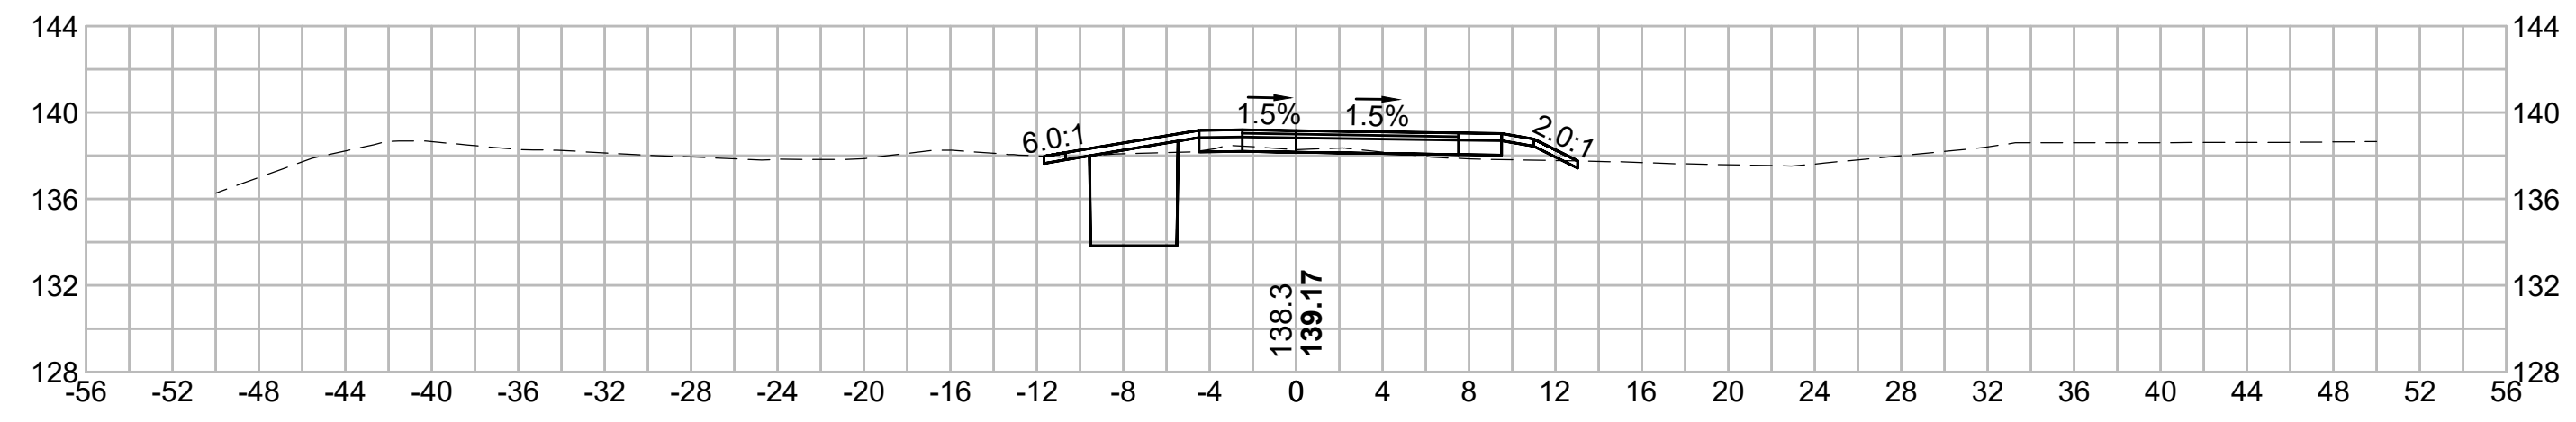


596+50

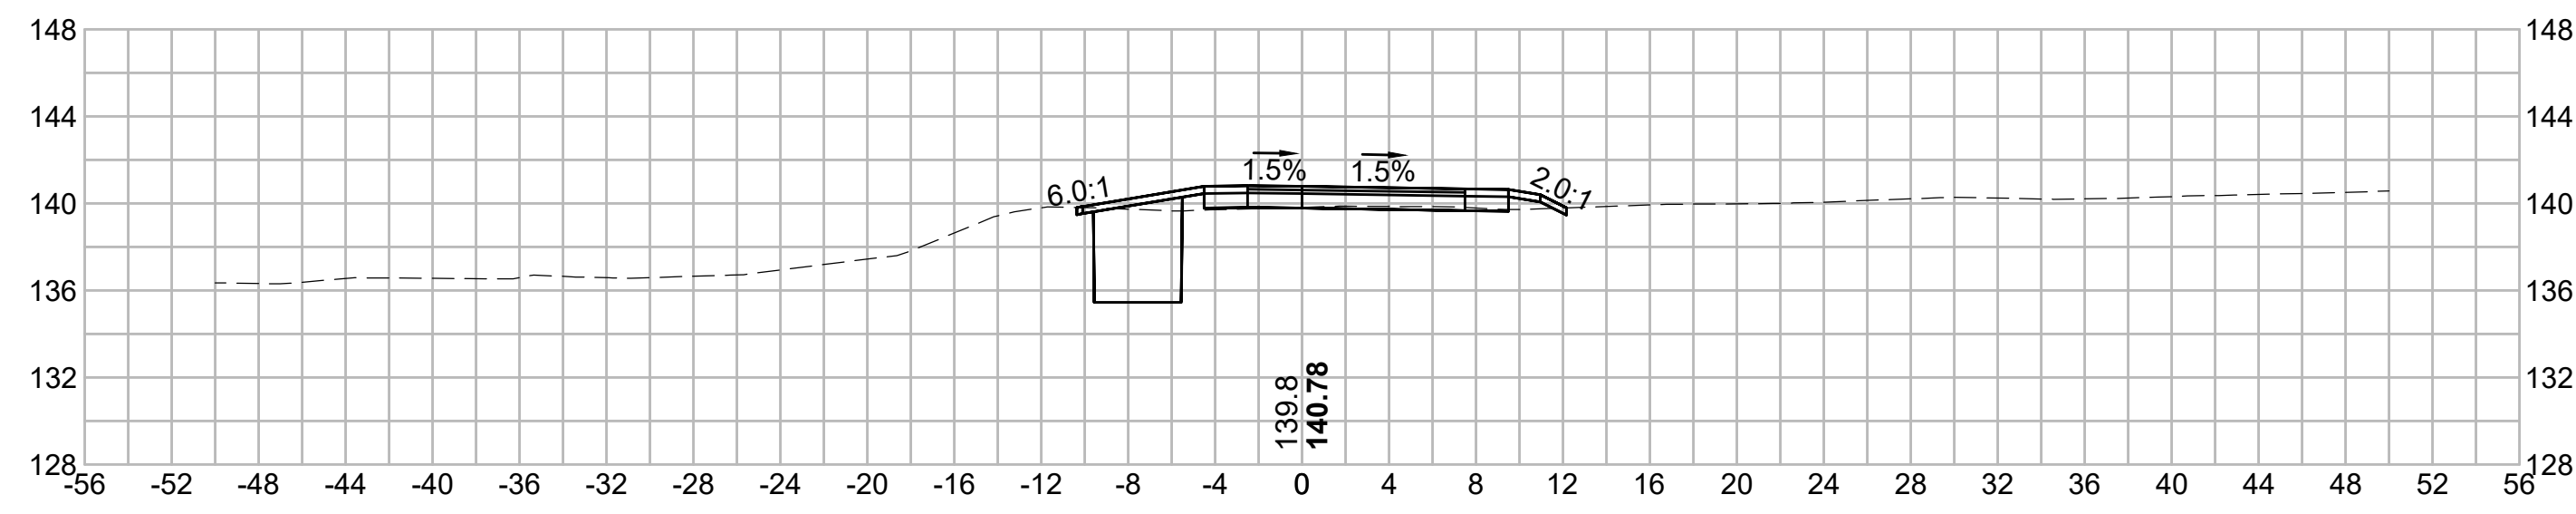


598+00

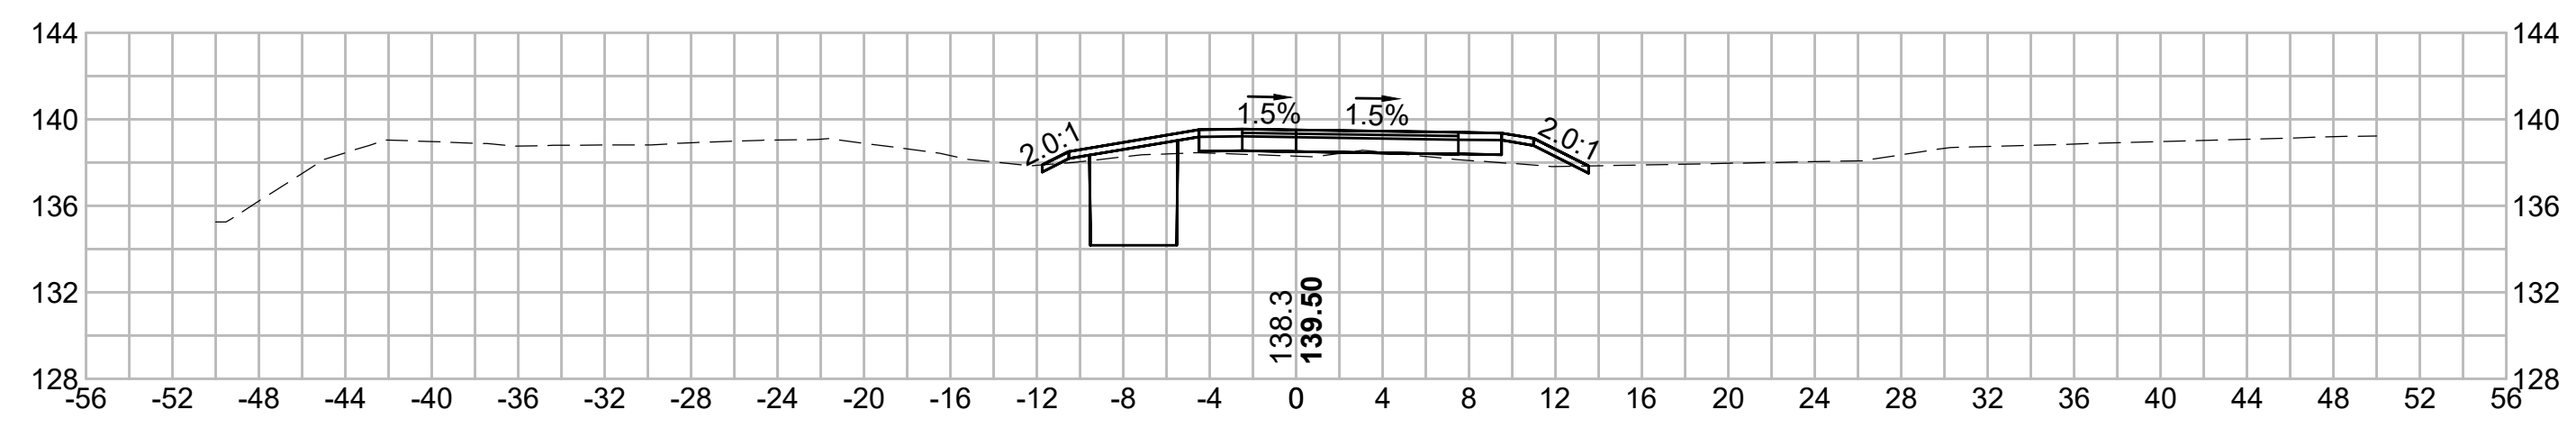

596+00

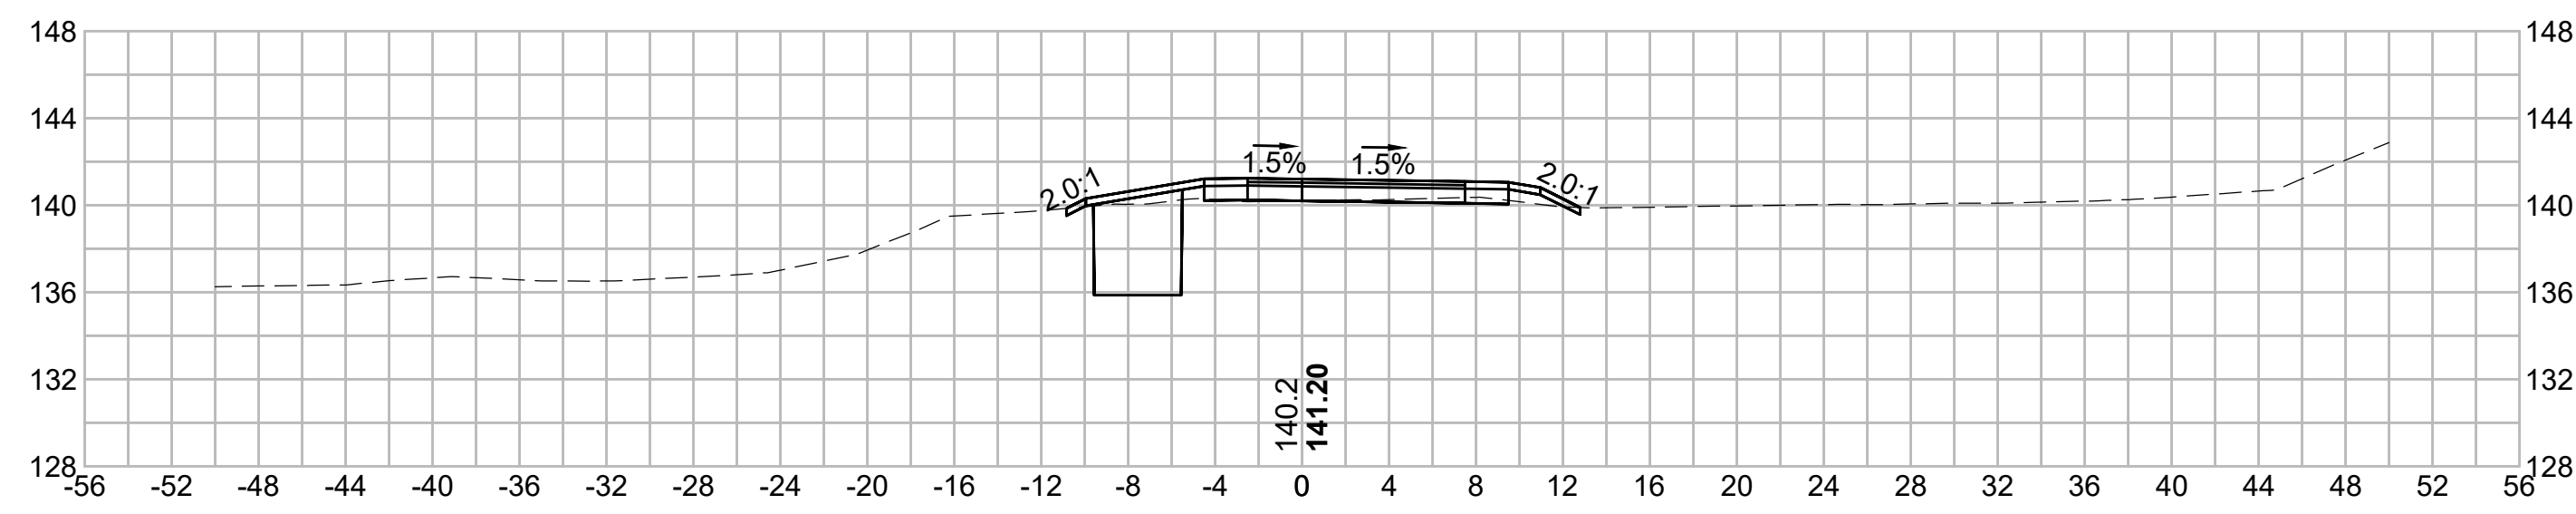

597+50

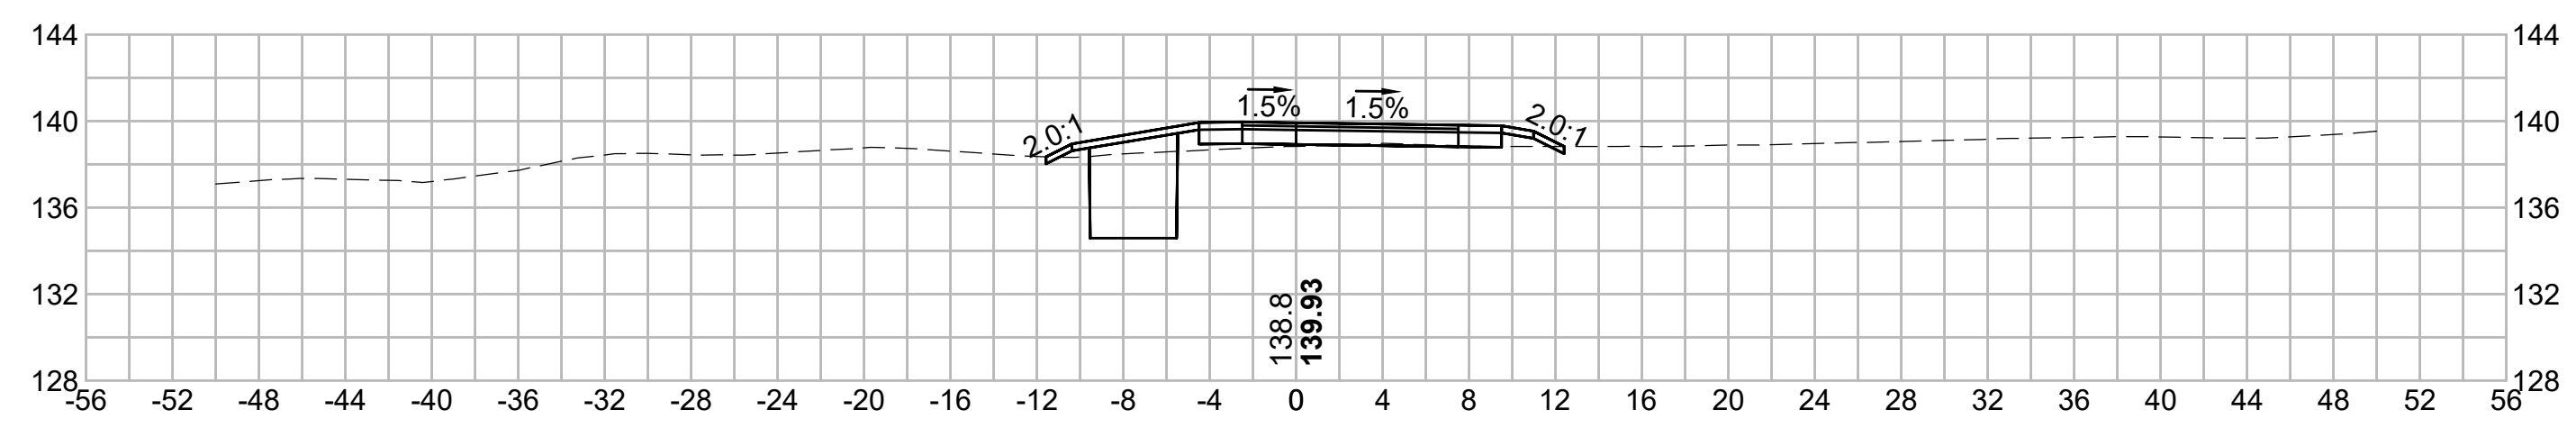

N.O.	DESCRIPTION	BY	DATE	APPR.
	REVISION			
<b>EVERSOURCE</b>				
SUDBURY-HUDSON TRANSMISSION RELIABILITY PROJECT				
HUDSON, STOW, MARLBOROUGH & SUDBURY MASSACHUSETTS				
CROSS SECTIONS				
PLAN 320 OF 349				
SCALE: unless noted 1"=8'	DATE FEB 2021	DRAWN MS	CHK'D. SK	APPR. MES
DRAWING NO.	REV.			

1 2 3 4 5 6 7 8 9 10 11

1 2 3 4 5 6 7 8 9 10 11

A

B

C

D

E

F

G

A

B

C


D

E


F

G


600+00

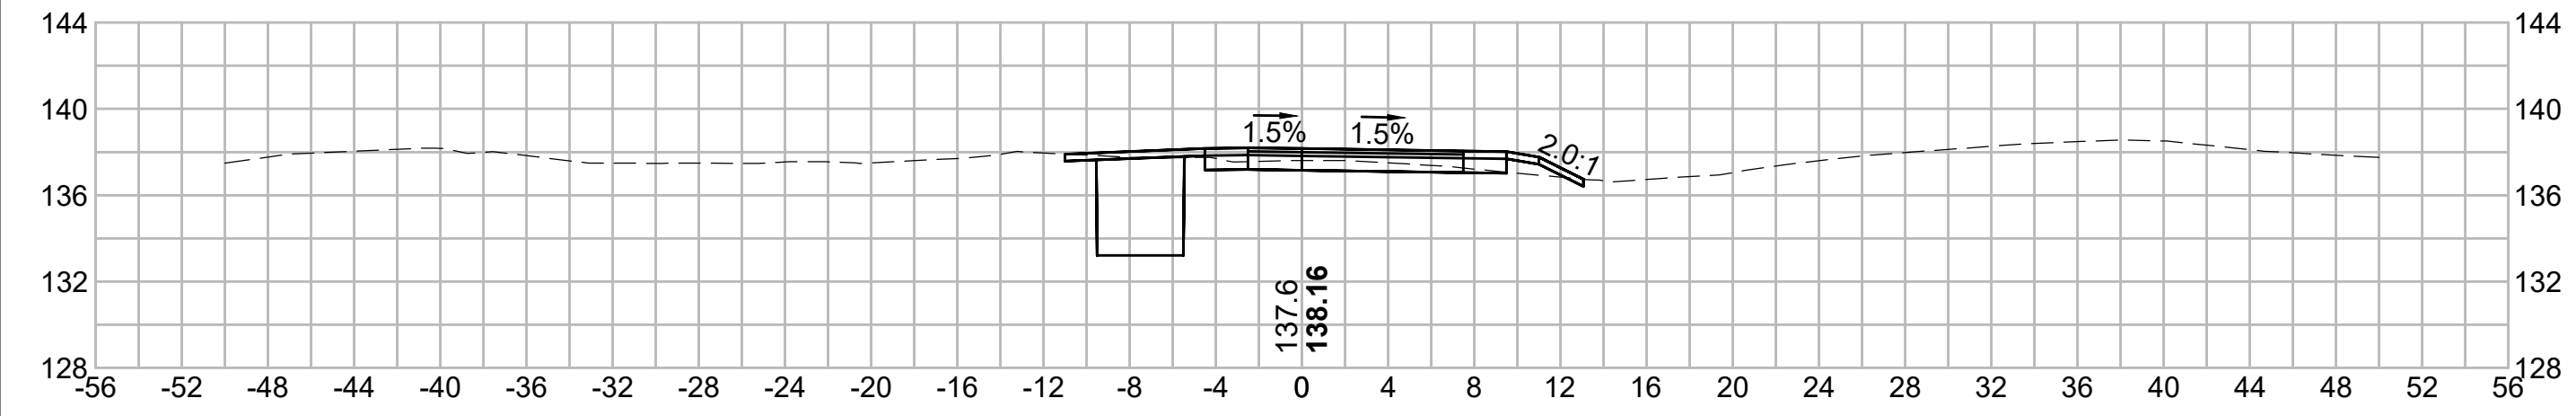


601+50

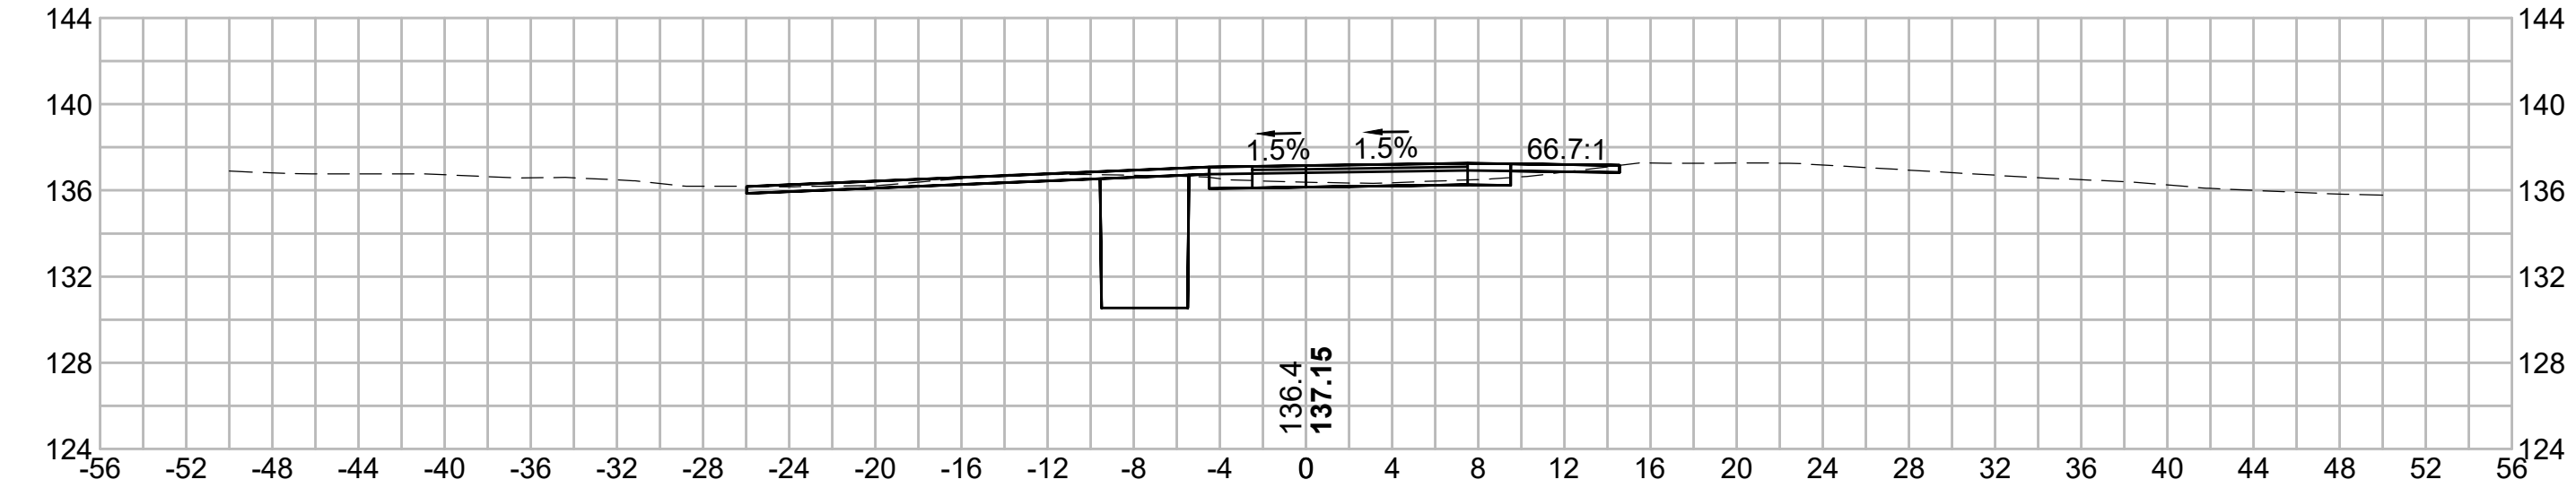


599+50

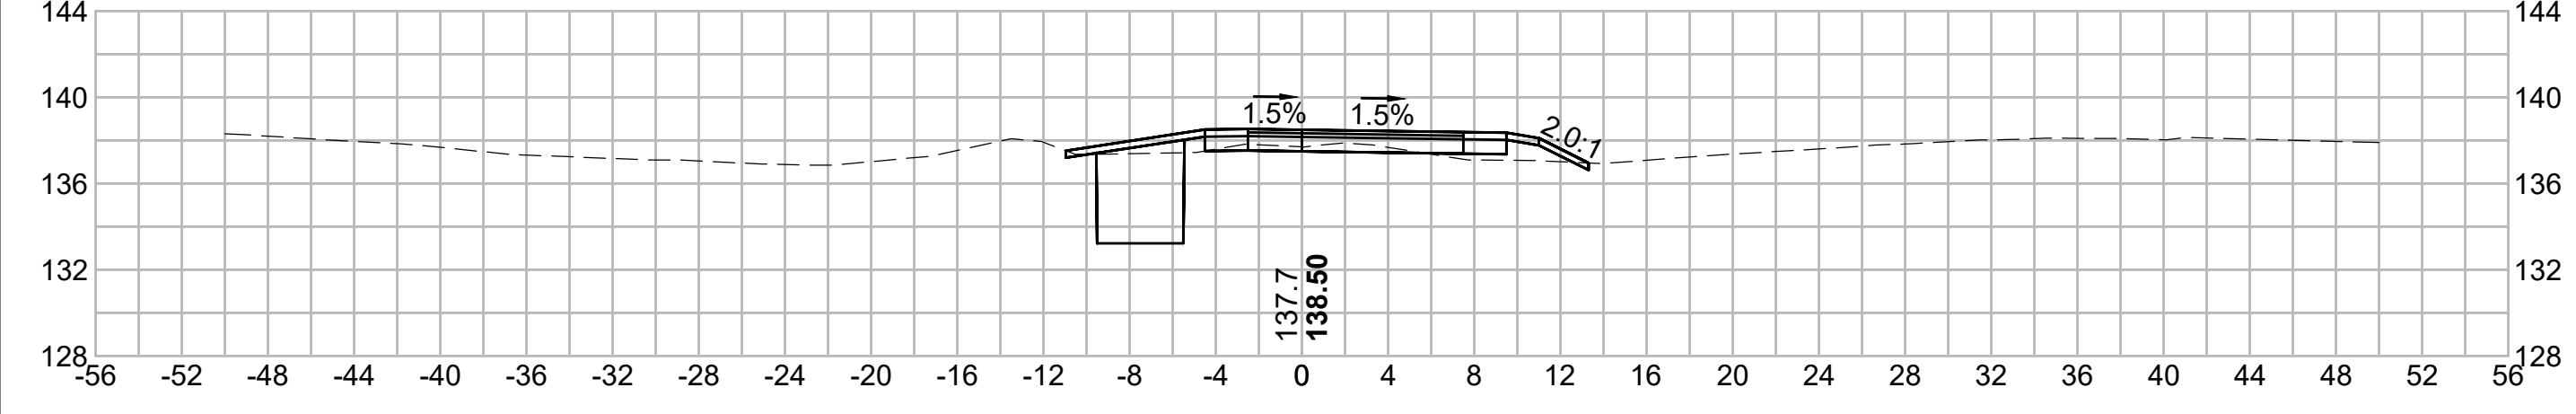



601+00

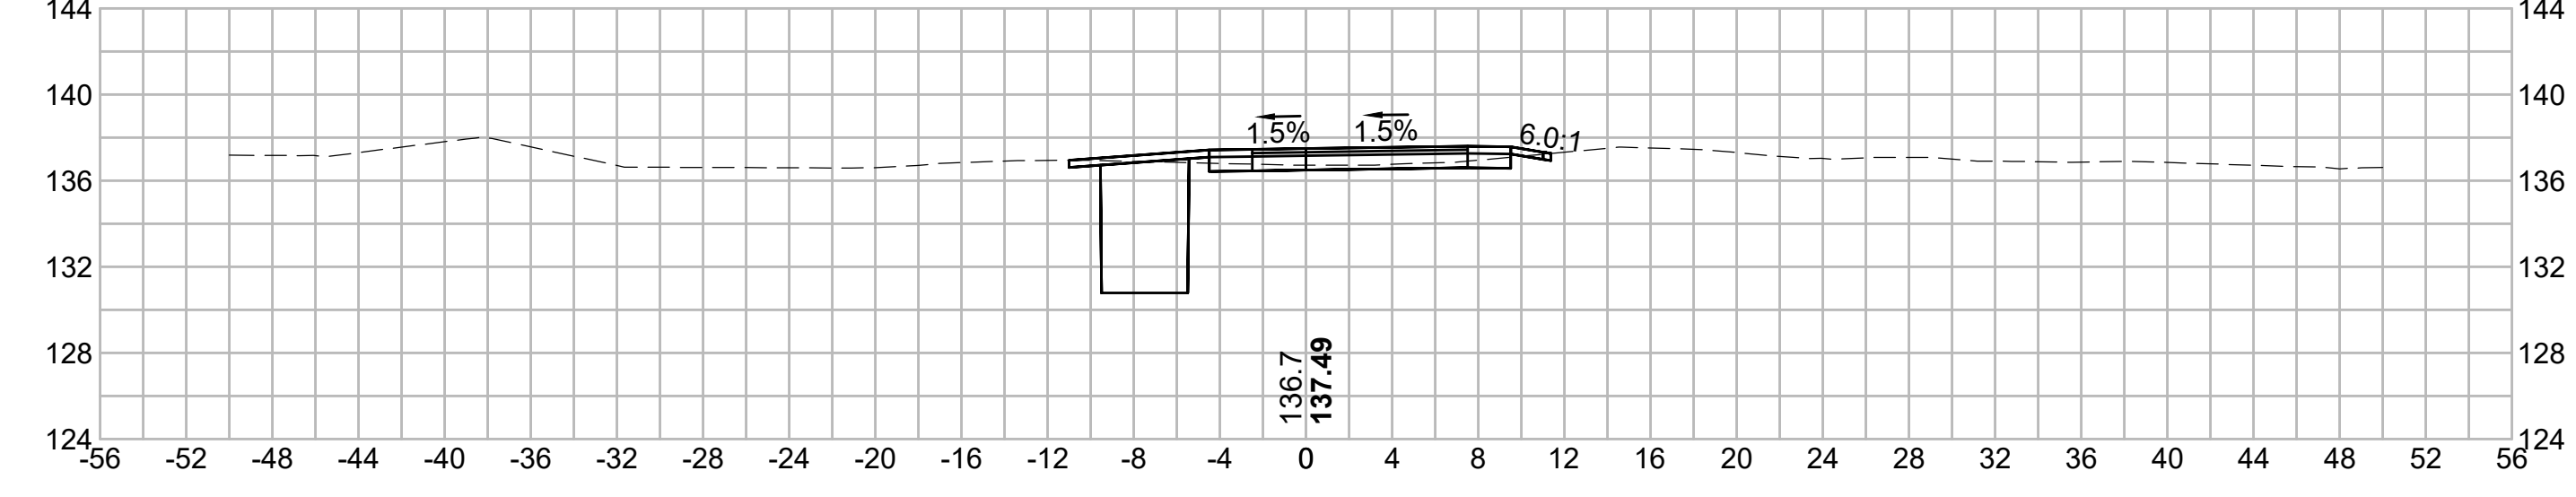

599+00

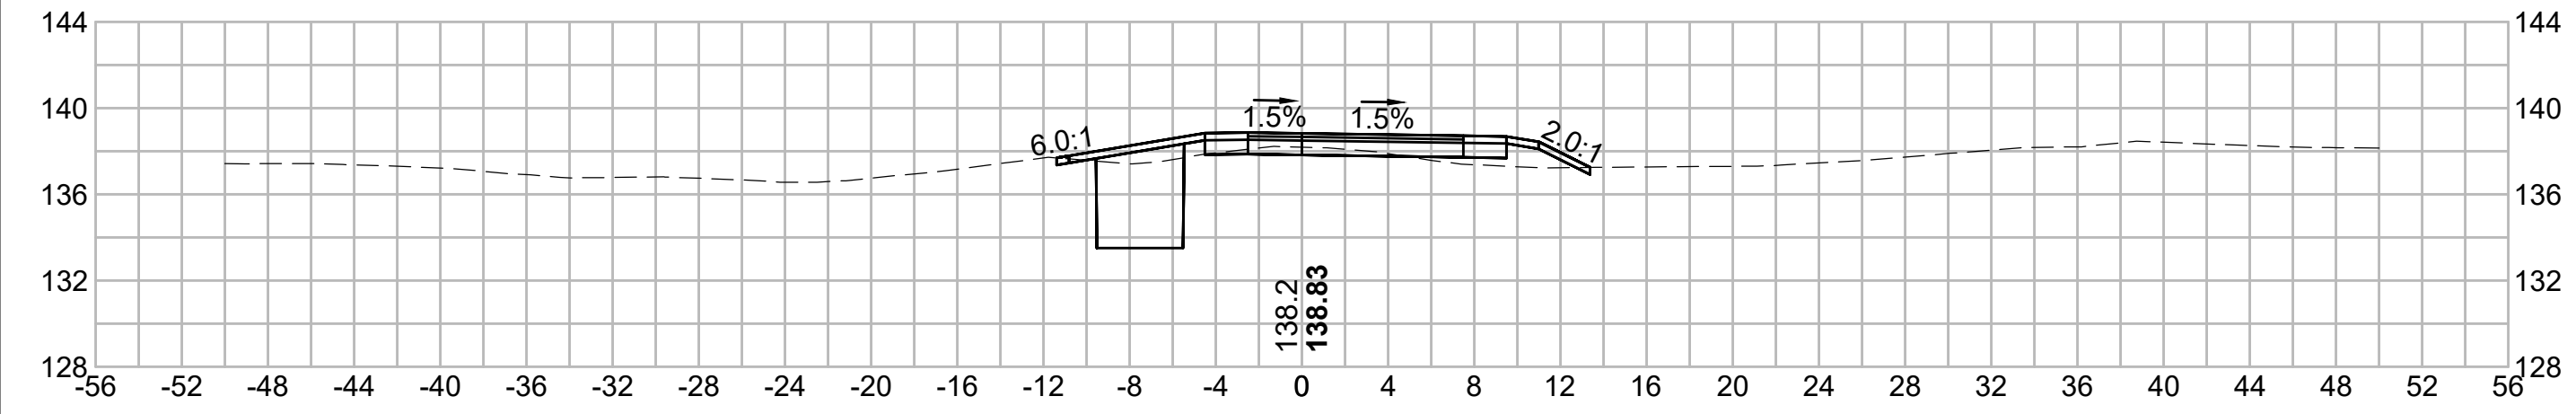

600+50

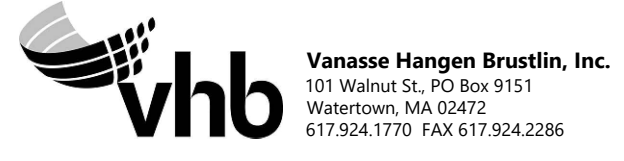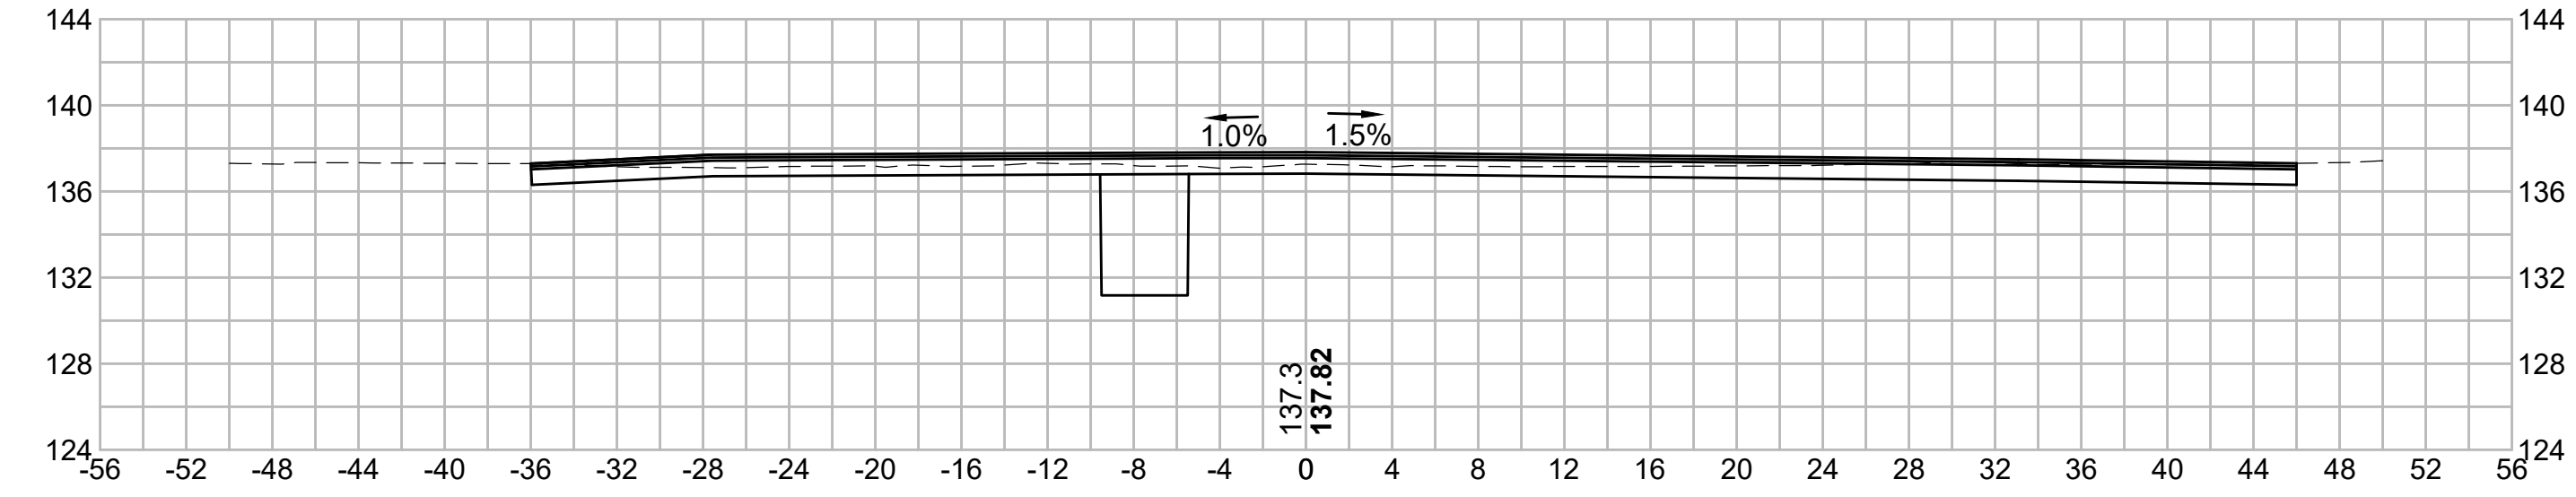

NO.		DESCRIPTION		BY	DATE	APPR.
		REVISION				
<b>EVERSOURCE</b>						
SUDBURY-HUDSON TRANSMISSION RELIABILITY PROJECT						
HUDSON, STOW, MARLBOROUGH & SUDBURY MASSACHUSETTS						
CROSS SECTIONS						
PLAN 321 OF 349						
SCALE: unless noted 1"=8'	DATE FEB 2021	DRAWN MS	CHECKED SK	APPROVED MES	DRAWING NO.	REV.

1 2 3 4 5 6 7 8 9 10 11

1 2 3 4 5 6 7 8 9 10 11

A

A

B

B

C

C

D

D

E

E


F

F


G

G


602+50

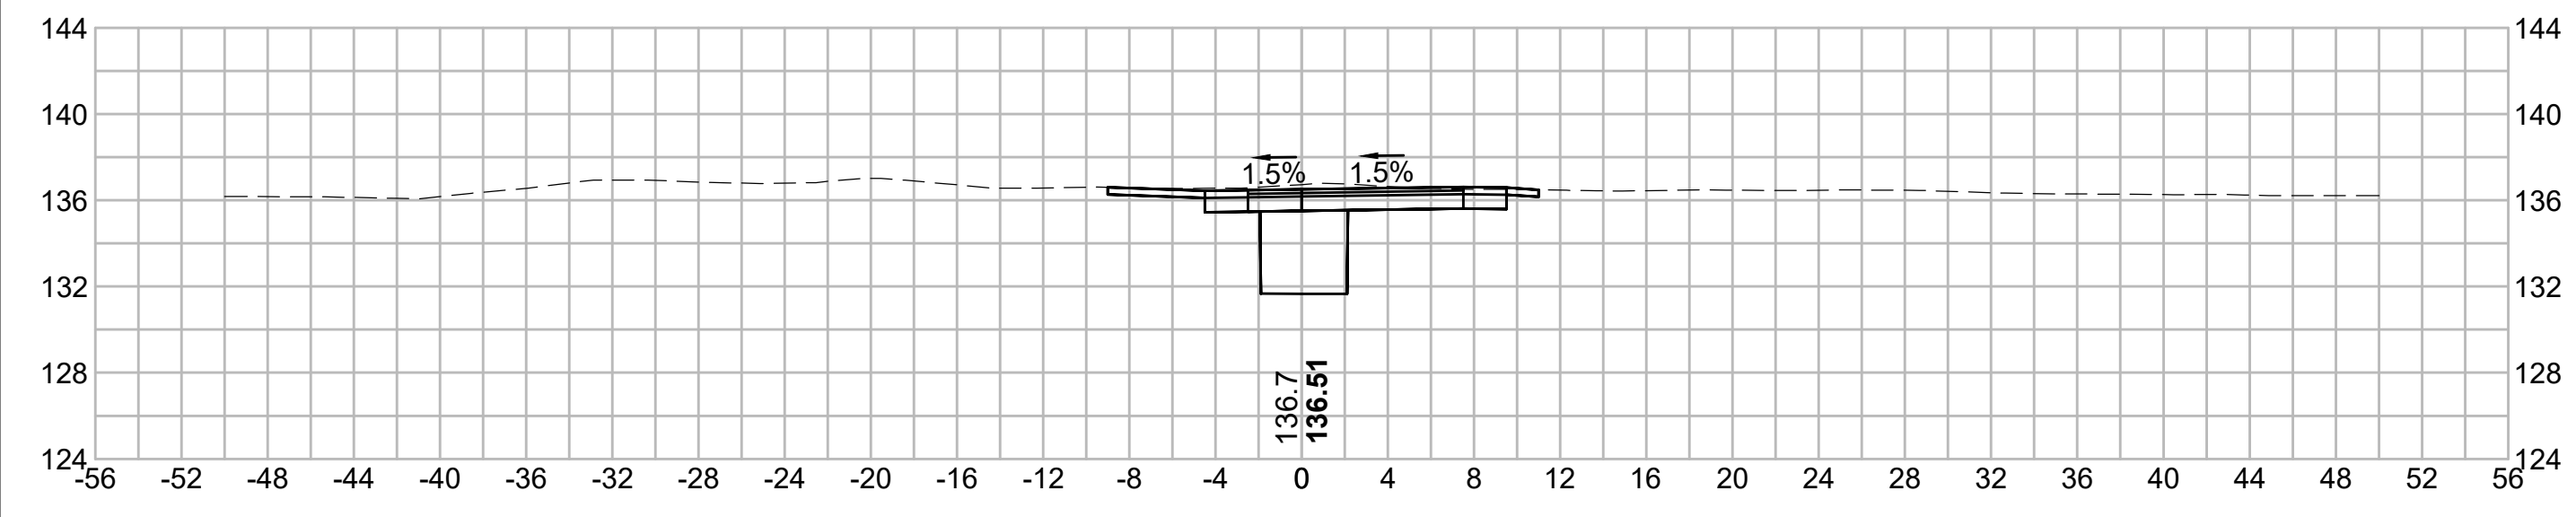



602+38.67

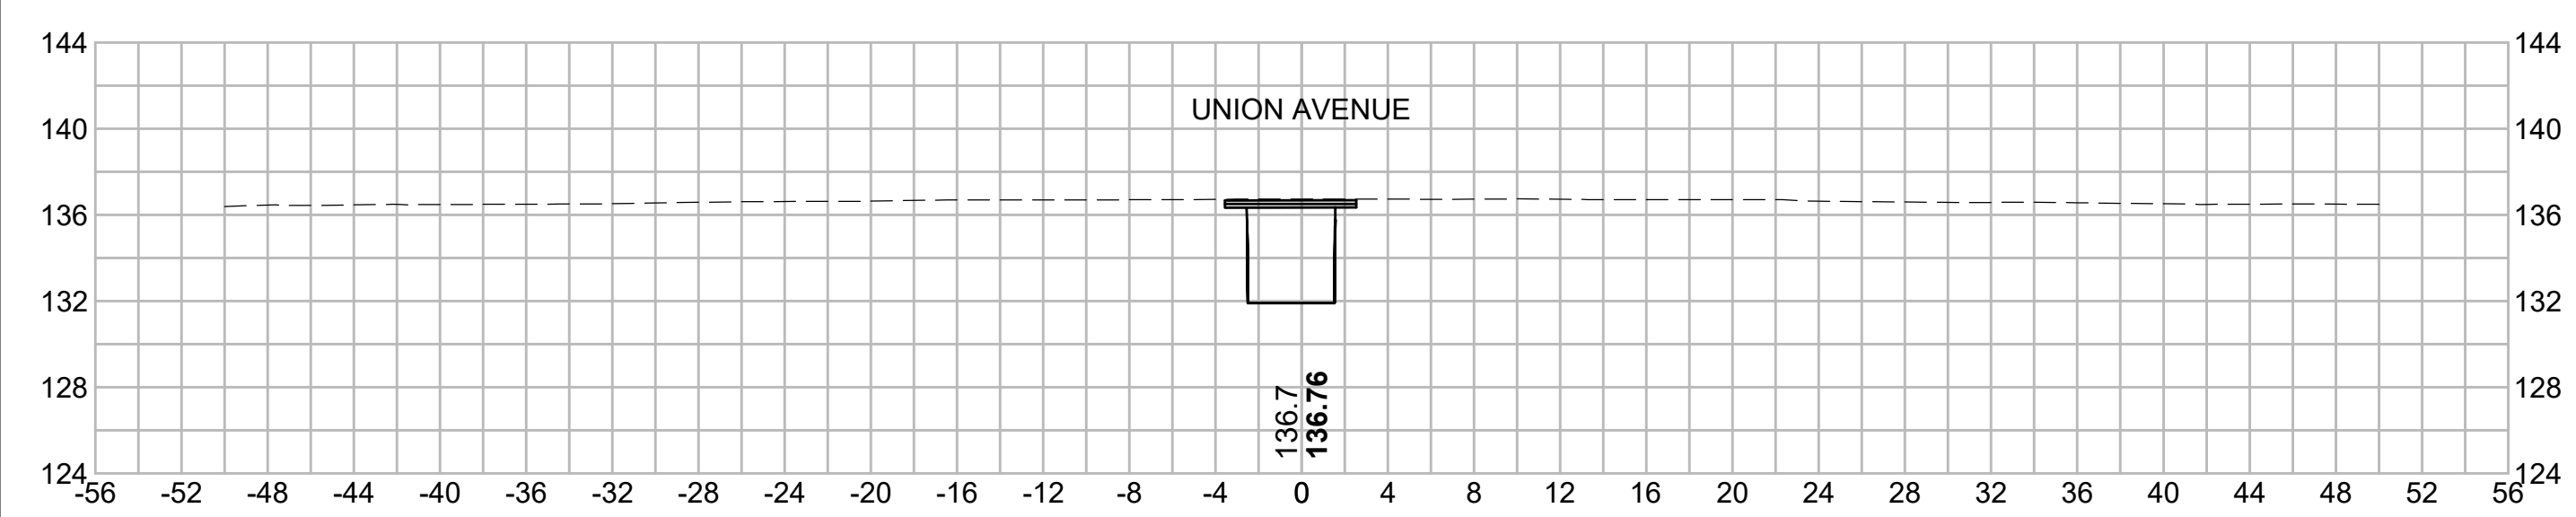

602+00

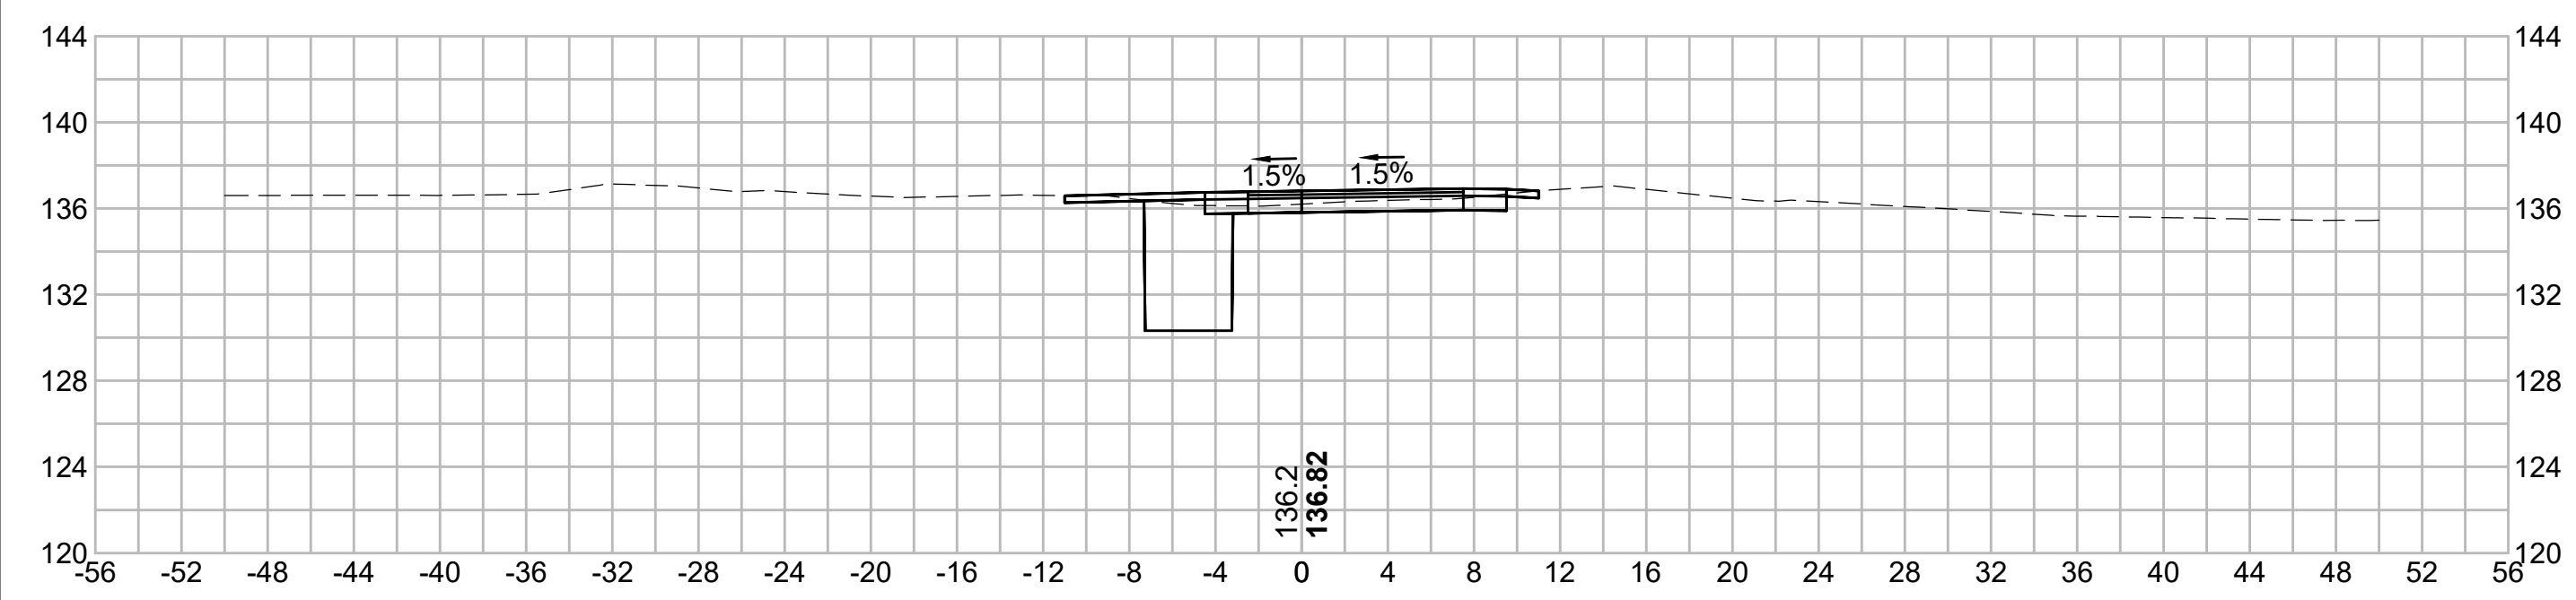

603+00

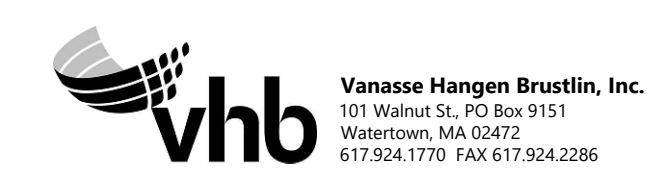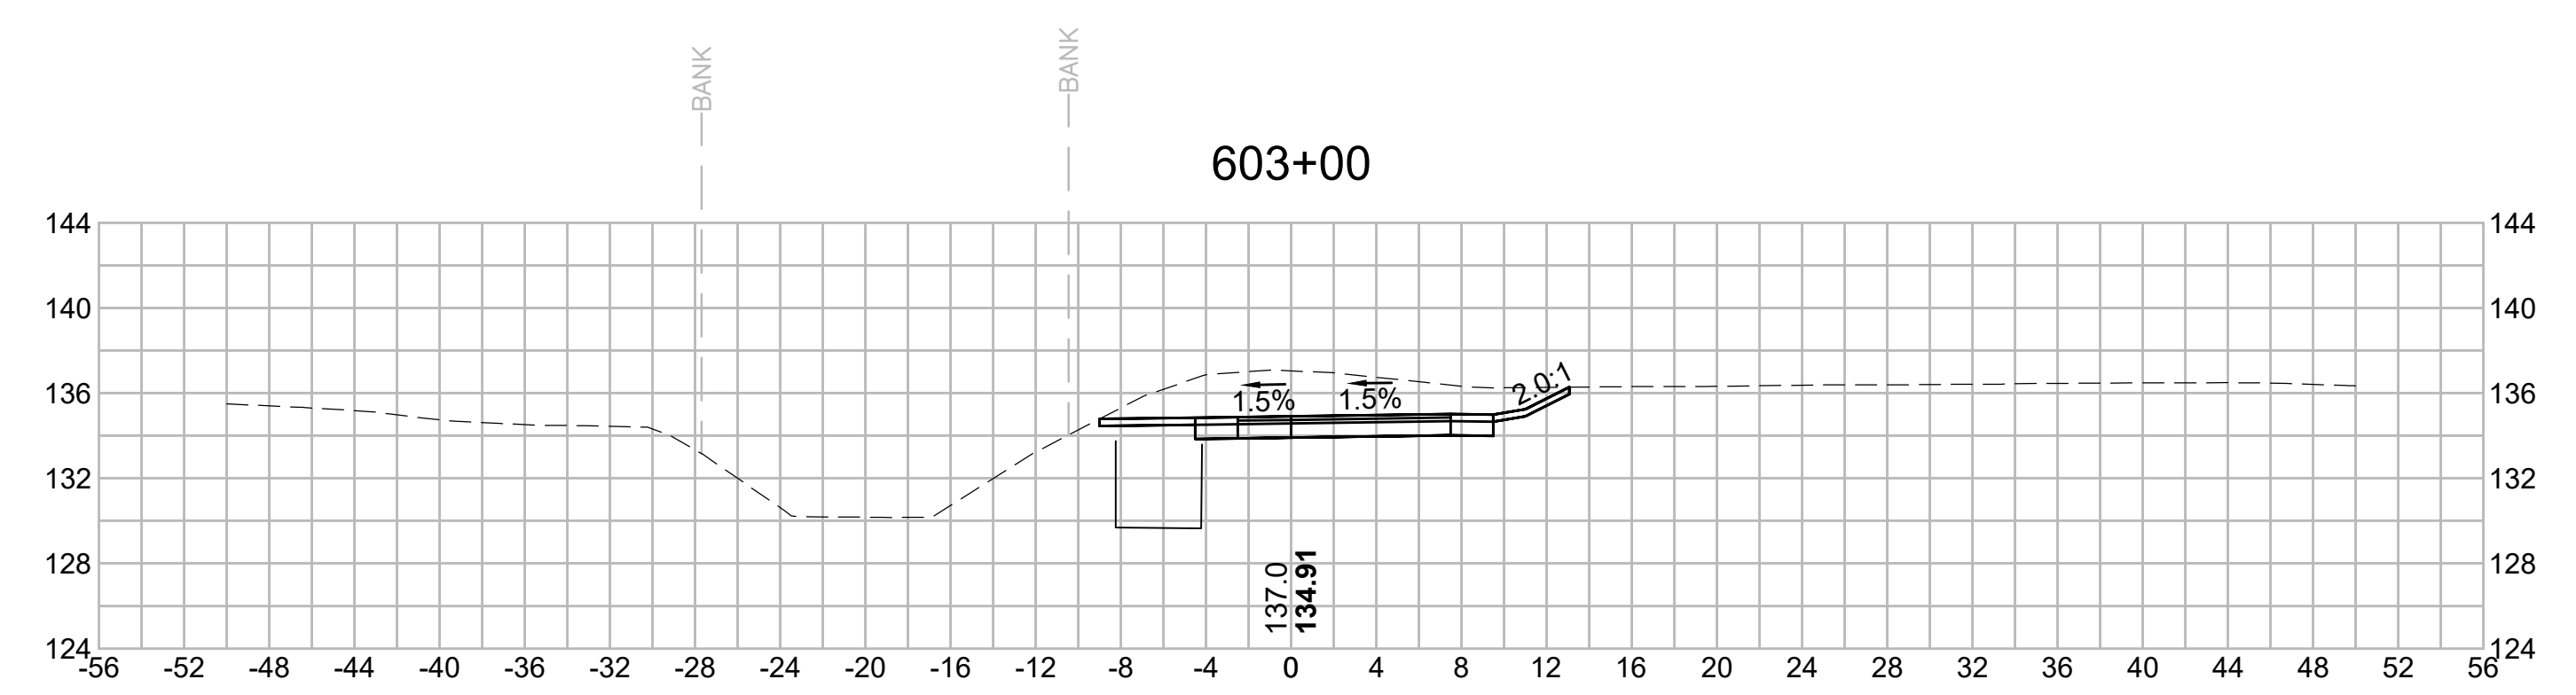

N.O.	DESCRIPTION	BY	DATE	APPR.
	REVISION			
<b>EVERSOURCE</b>				
SUDBURY-HUDSON TRANSMISSION RELIABILITY PROJECT				
HUDSON, STOW, MARLBOROUGH & SUDBURY MASSACHUSETTS				
CROSS SECTIONS				
PLAN 322 OF 349				
SCALE: unless noted 1"=8'	DATE FEB 2021	DRAWN MS	CHECKED SK	APPROVED MES
DRAWING NO.	REV.			

1 2 3 4 5 6 7 8 9 10 11



1 2 3 4 5 6 7 8 9 10 11

A

B

C

D

E

F

G

A

B







C

D

E


F

G

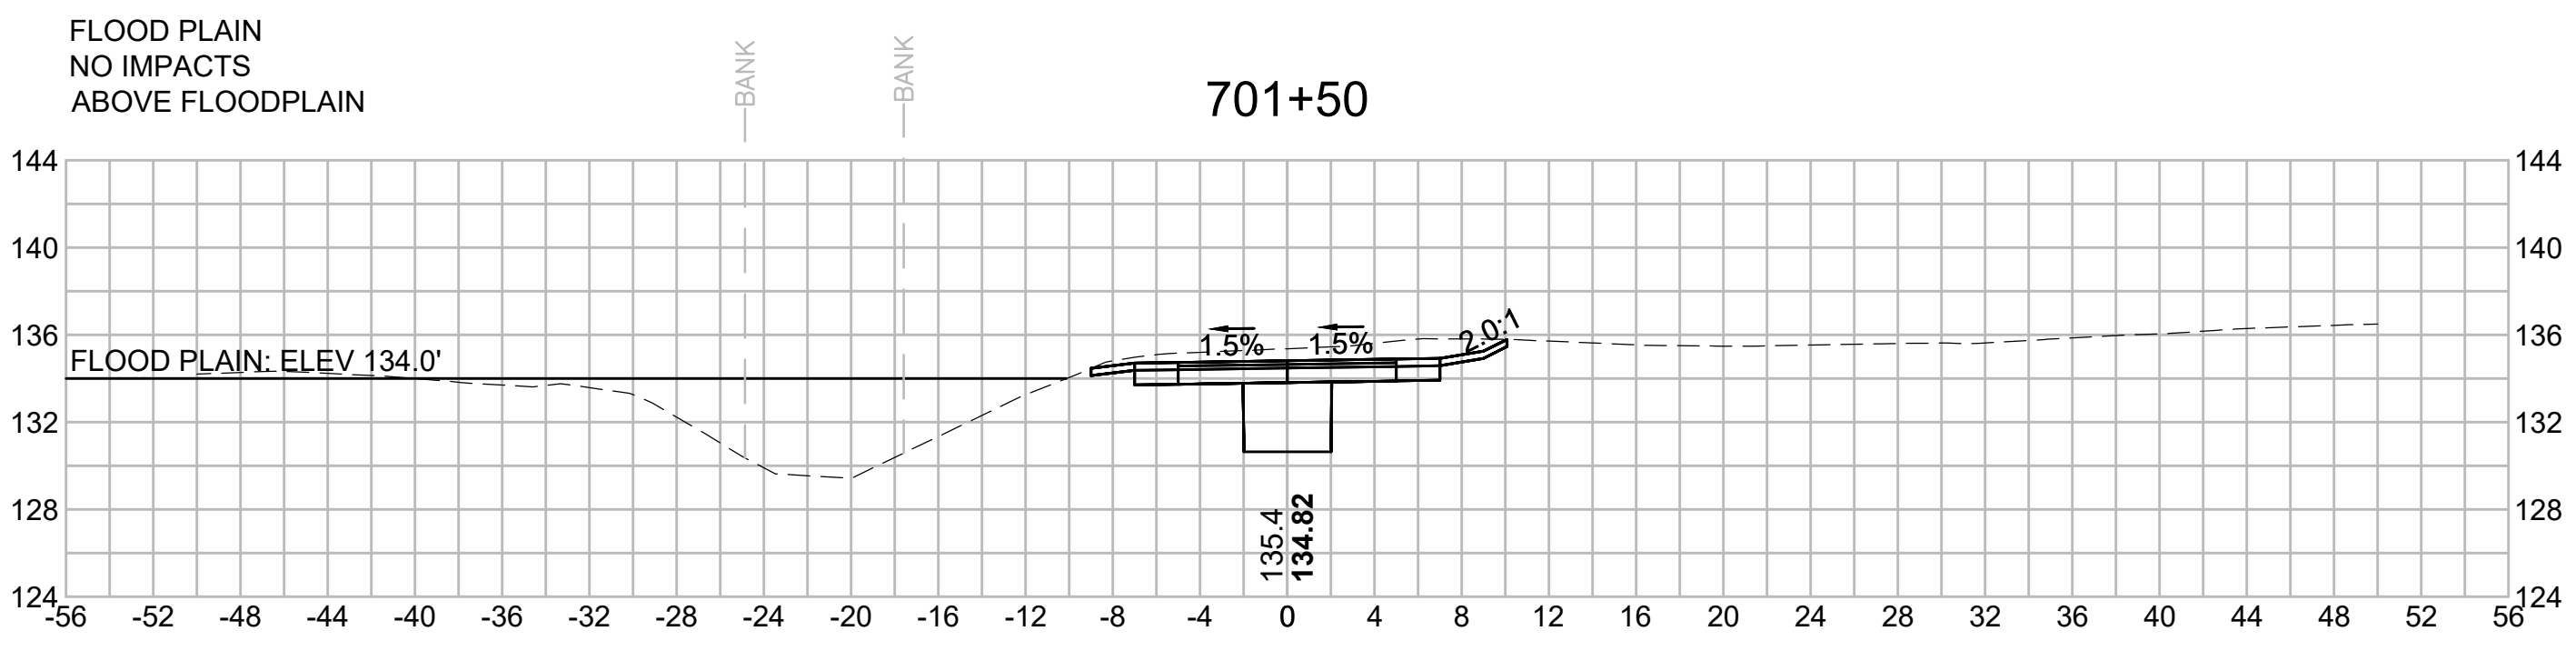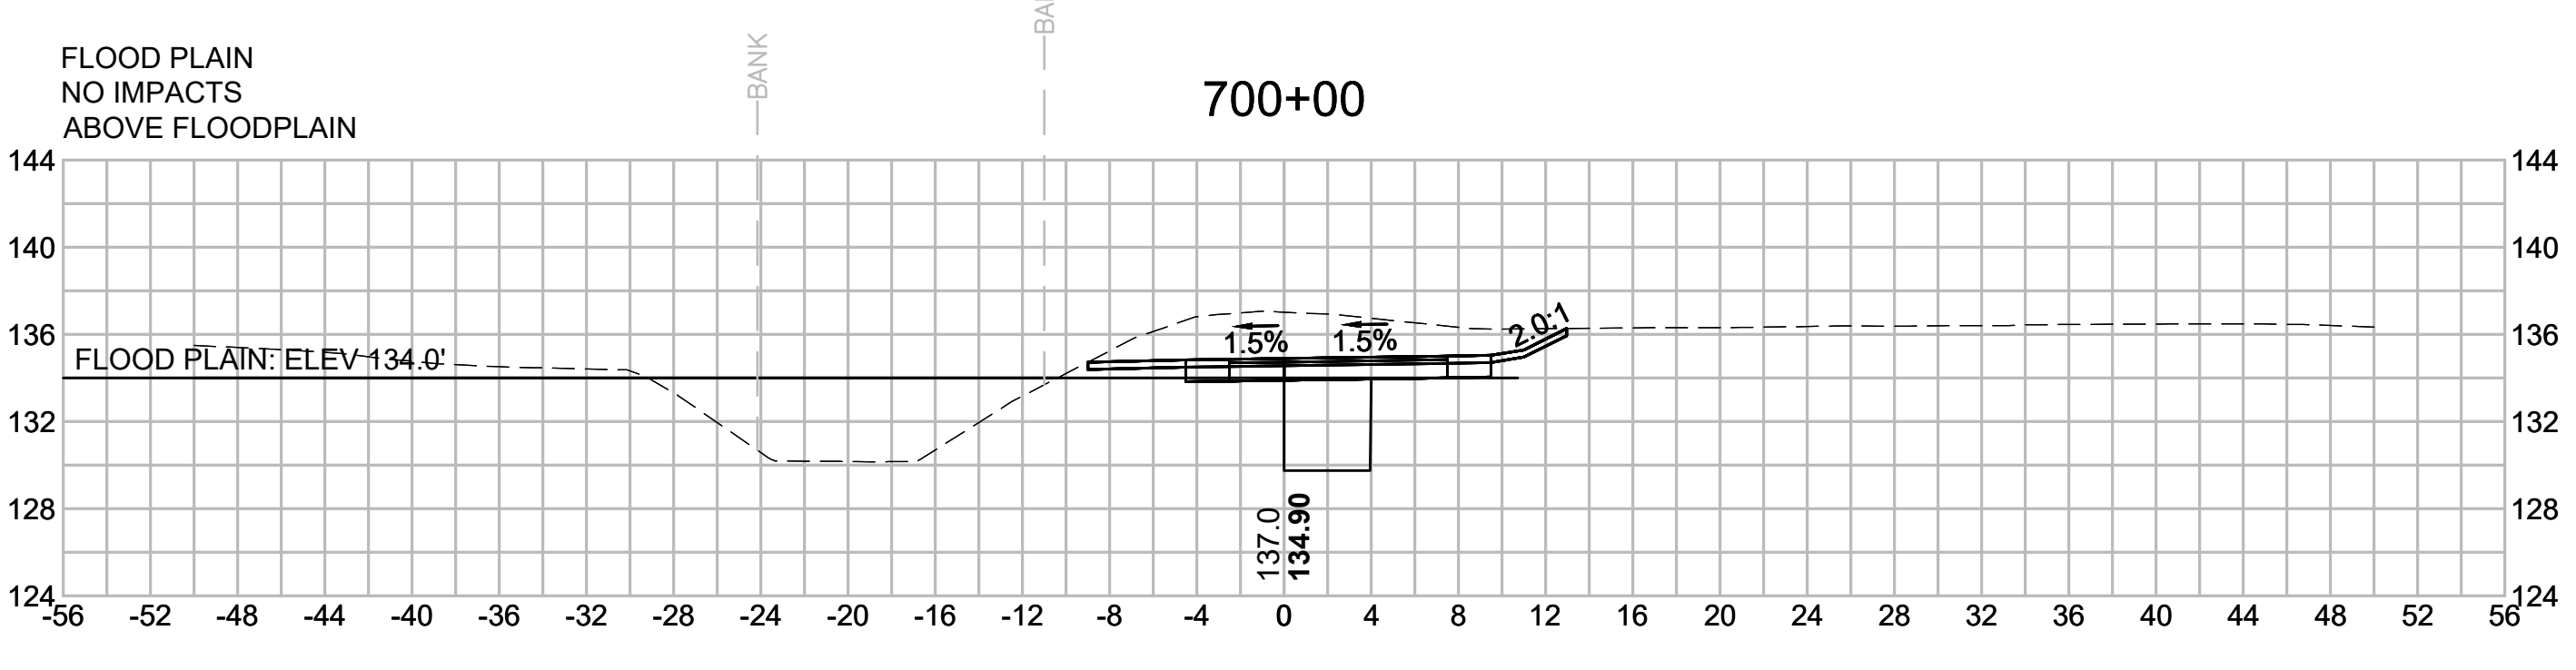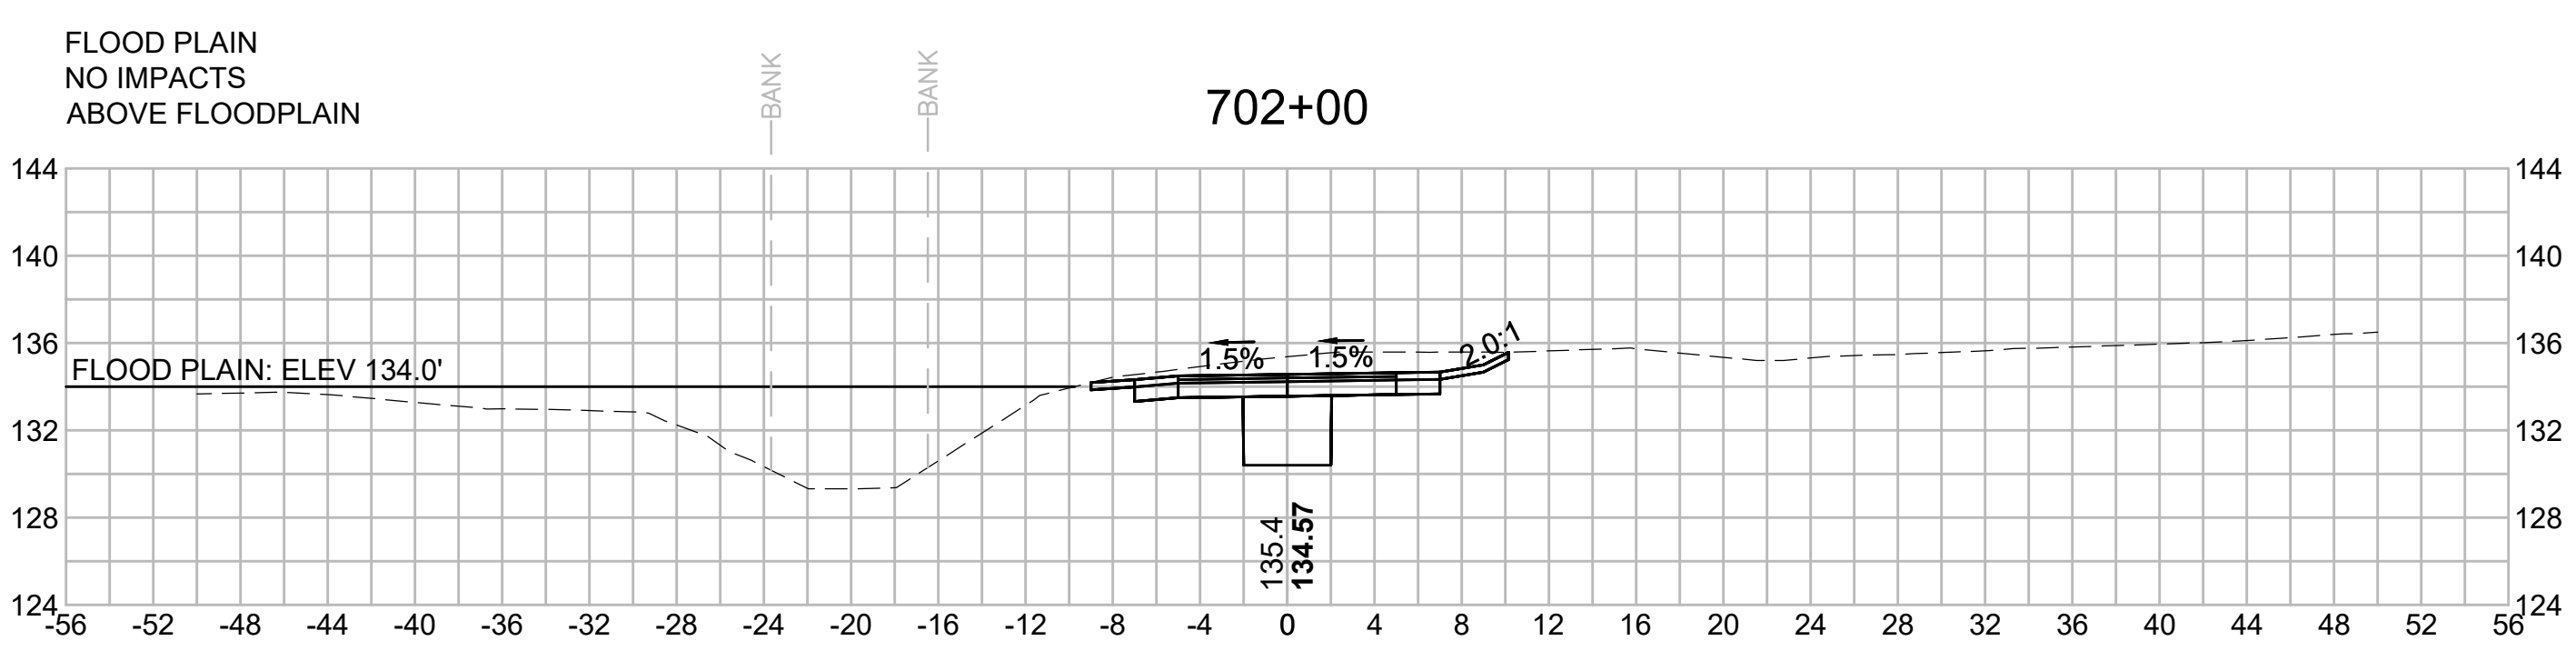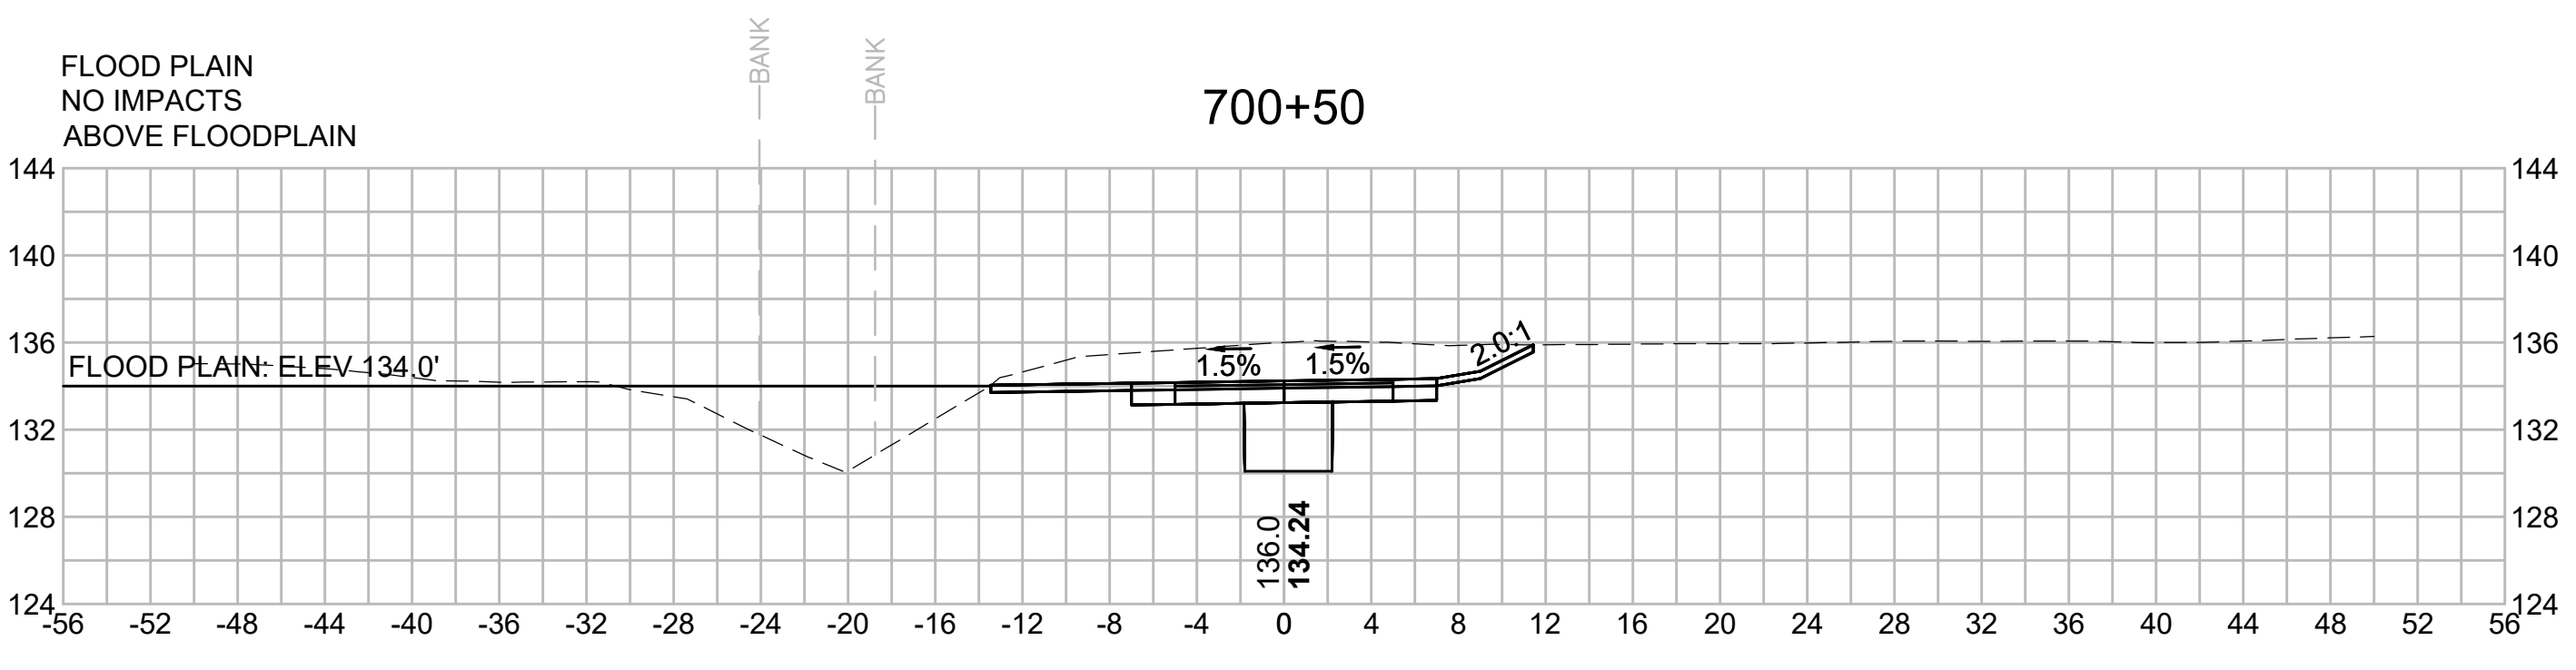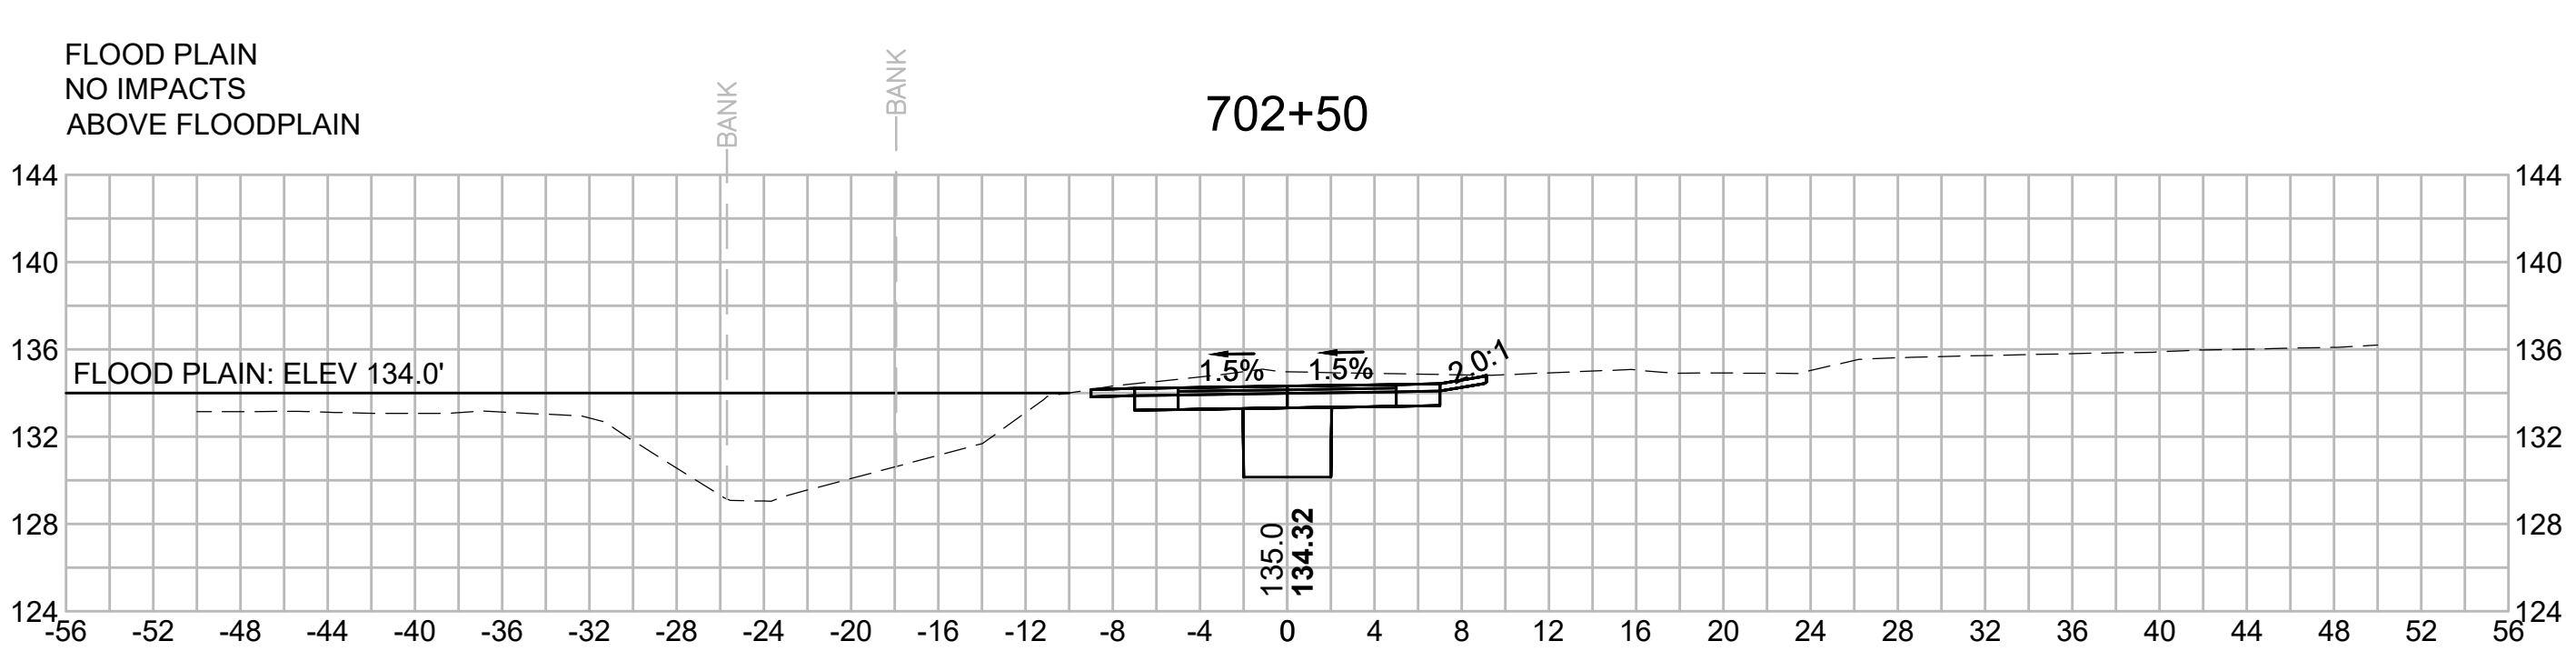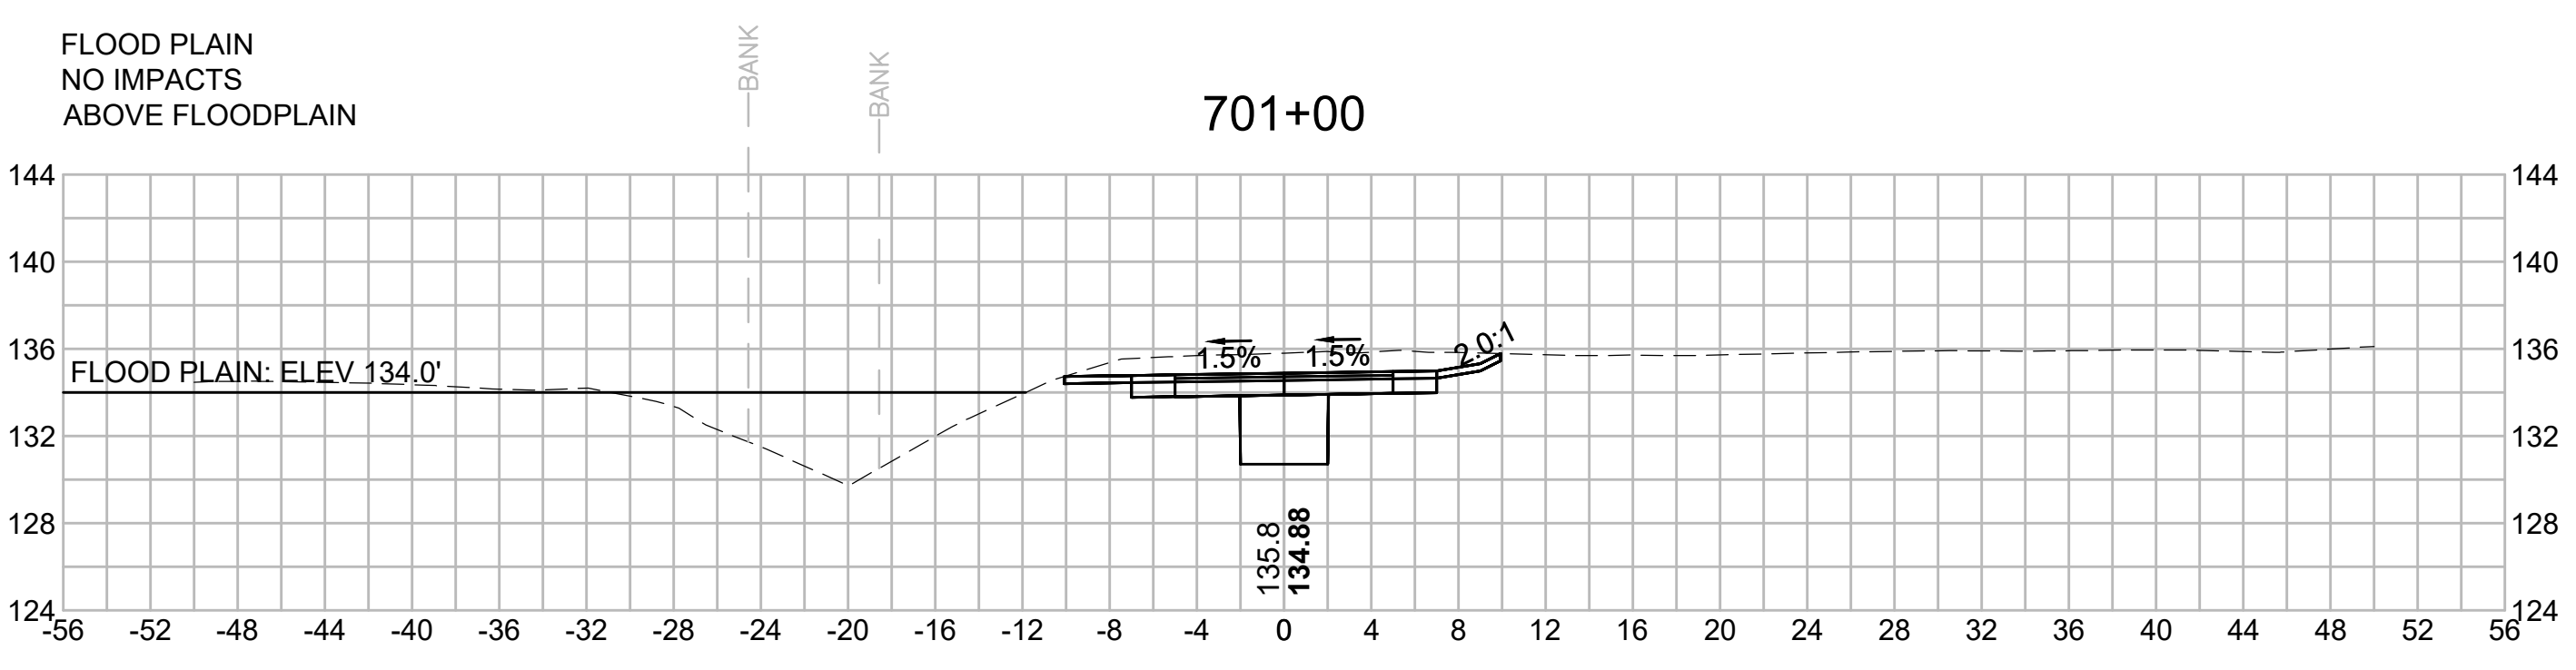


BLSF CROSSING STA 700 TO STA 740 - FEMA ZONE AE - TRIBUTARY TO HOP BROOK AND HOP BROOK  
FEMA ELEVATION VARIES

FILL:	CUT:
133'-134': 17.00 CY	133'-134': 46.91 CY
132'-133': 16.13 CY	132'-133': 20.22 CY
131'-132': 1.70 CY	131'-132': 5.50 CY
126'-127': 14.96 CY	126'-127': 17.00 CY
125'-126': 13.81 CY	125'-126': 67.04 CY
124'-125': 1.37 CY	124'-125': 6.11 CY
123'-124': 0.00 CY	123'-124': 0.43 CY

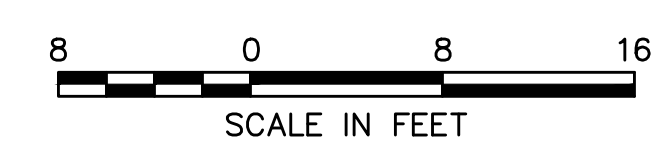

N.O.	DESCRIPTION	BY	DATE	APPR.
	REVISION			
<b>EVERSOURCE</b>				
SUDBURY-HUDSON TRANSMISSION RELIABILITY PROJECT				
HUDSON, STOW, MARLBOROUGH & SUDBURY MASSACHUSETTS				
CROSS SECTIONS				
PLAN 323 OF 349				
SCALE: unless noted 1"=8'	DATE FEB 2021	DRAWN MS	CHK'D. SK	APPR. MES
	DRAWING NO.	REV.		

1 2 3 4 5 6 7 8 9 10 11

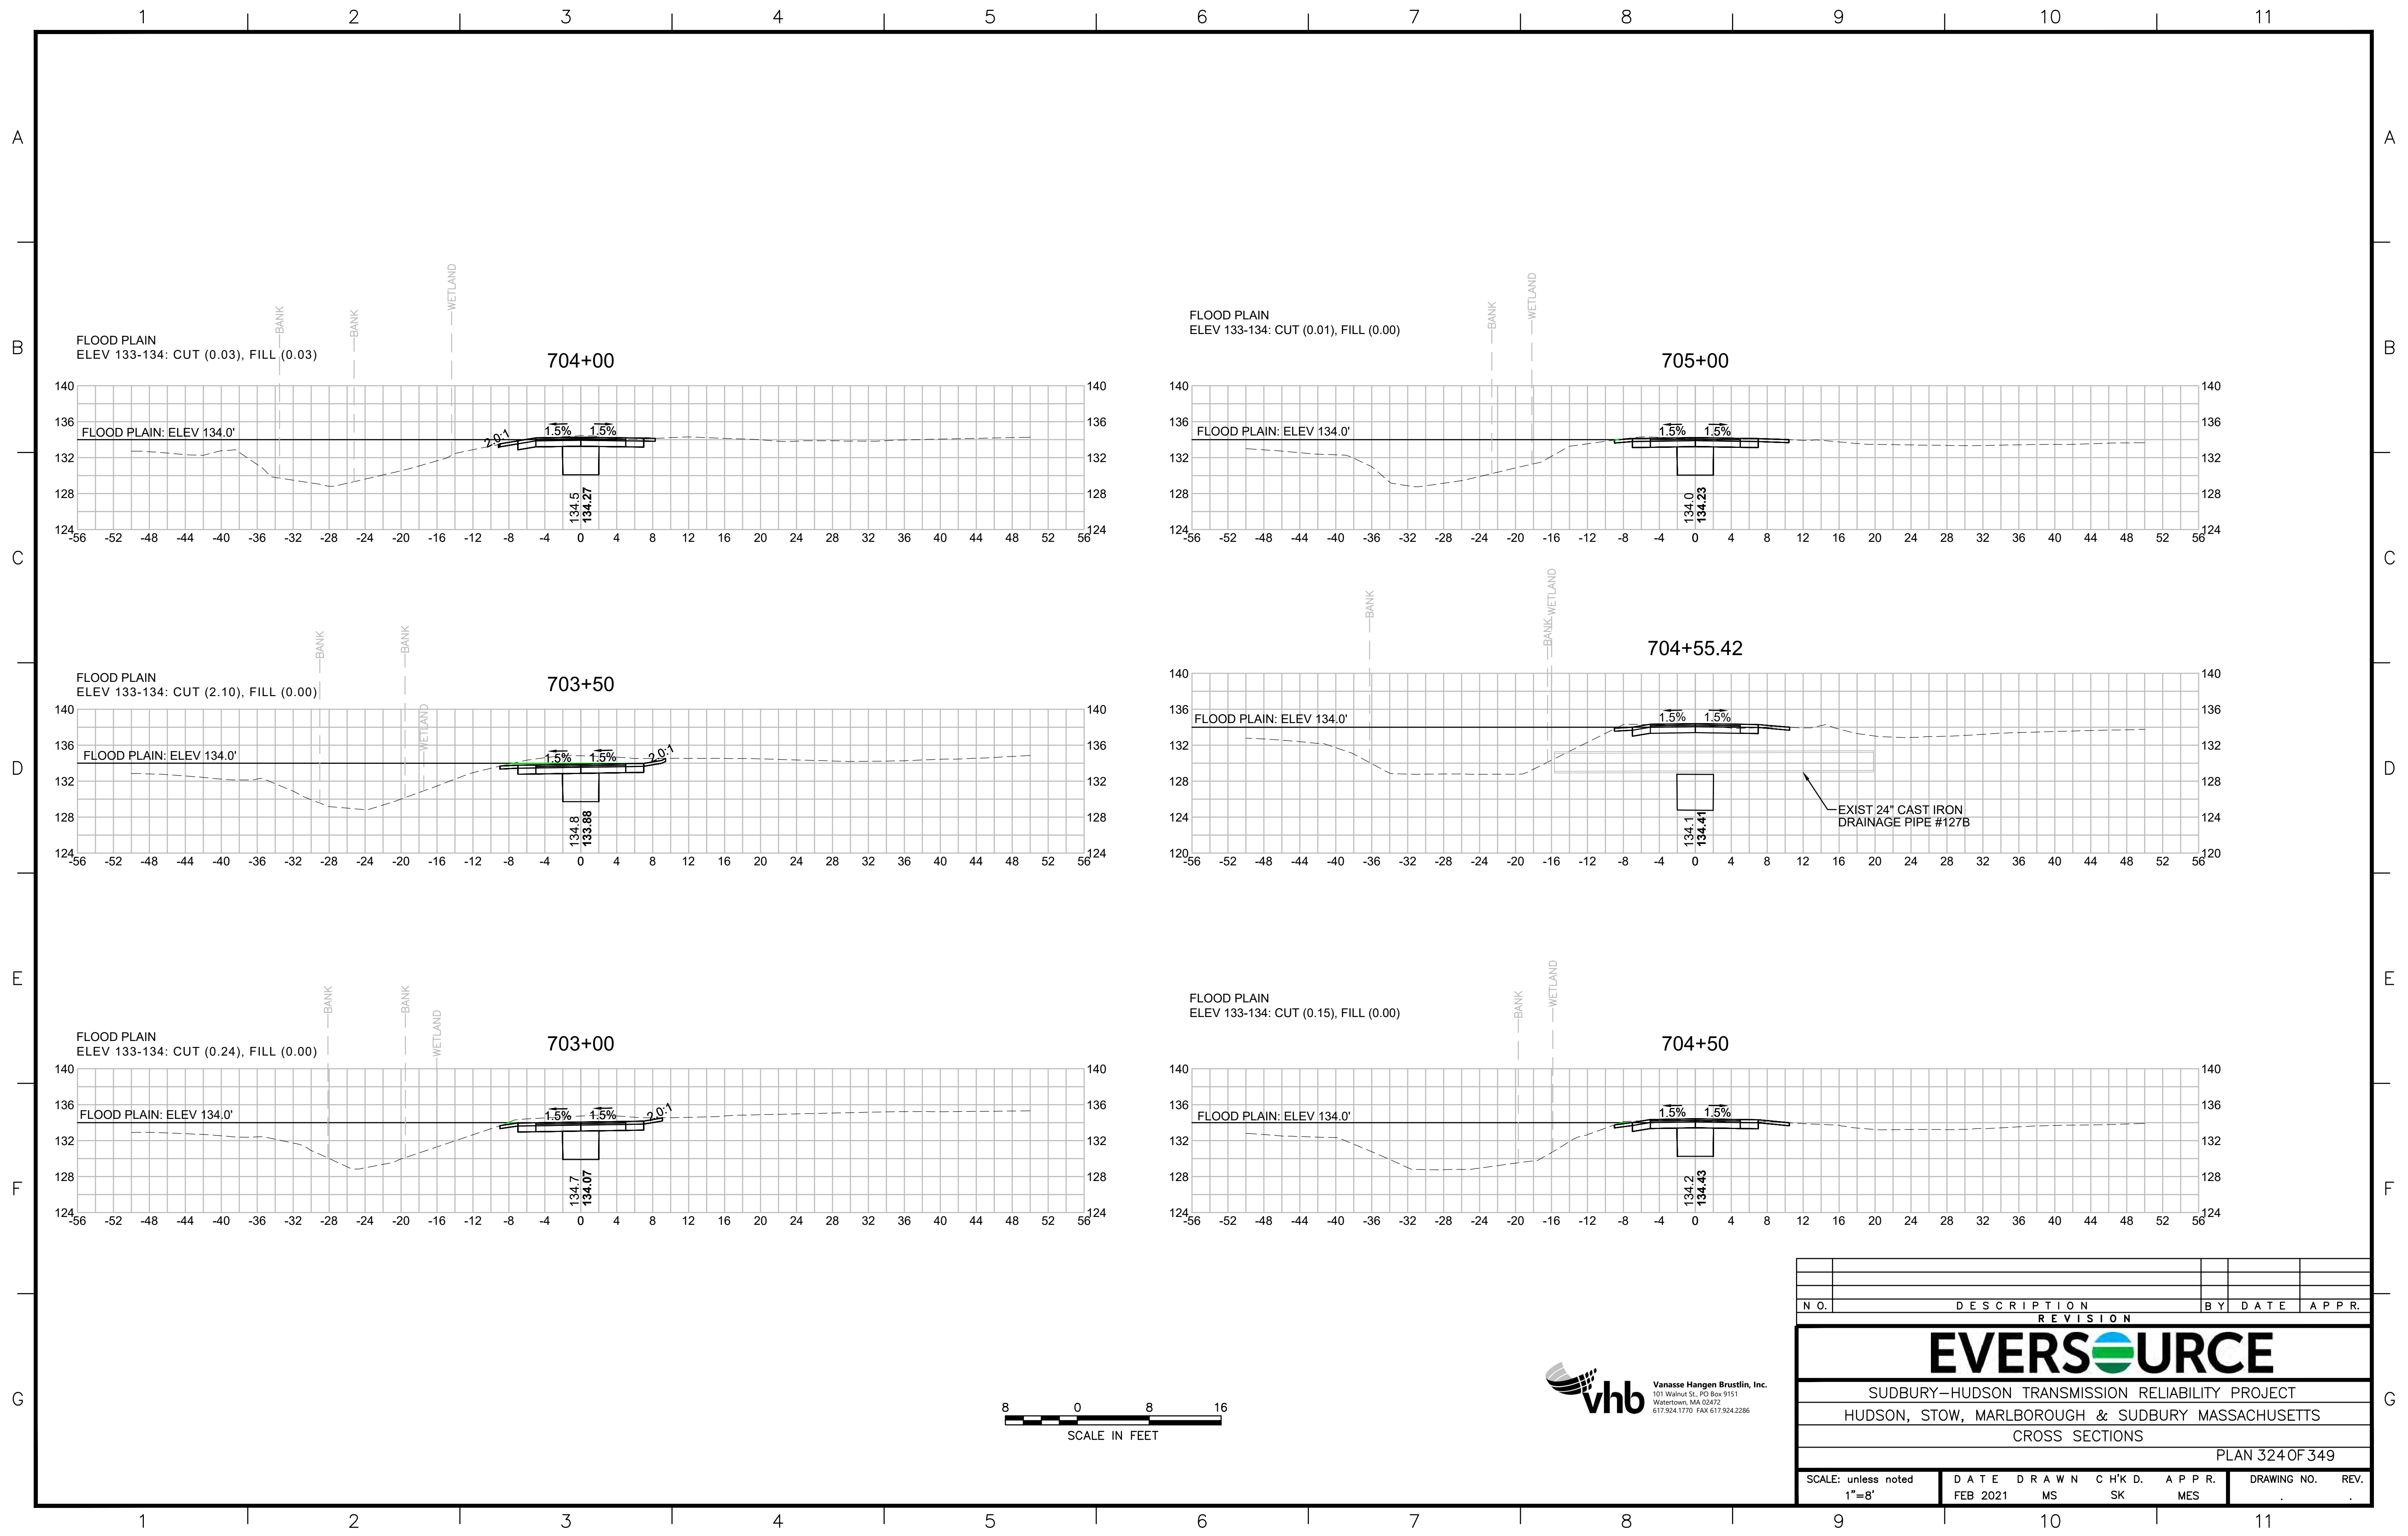

N.O.	DESCRIPTION	BY	DATE	APPR.
	REVISION			

**EVERSOURCE**

SUDBURY-HUDSON TRANSMISSION RELIABILITY PROJECT  
HUDSON, STOW, MARLBOROUGH & SUDBURY MASSACHUSETTS  
CROSS SECTIONS

PLAN 324 OF 349

SCALE: unless noted 1"=8'	DATE FEB 2021	DRAWN MS	C'H'K D. SK	APPR. MES	DRAWING NO. REV.
------------------------------	------------------	-------------	----------------	--------------	---------------------

1 2 3 4 5 6 7 8 9 10 11

A

B

C

D

E

F

G

A

B








C

D

E

F

G

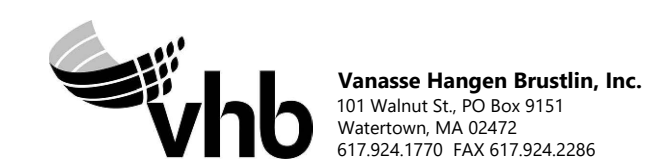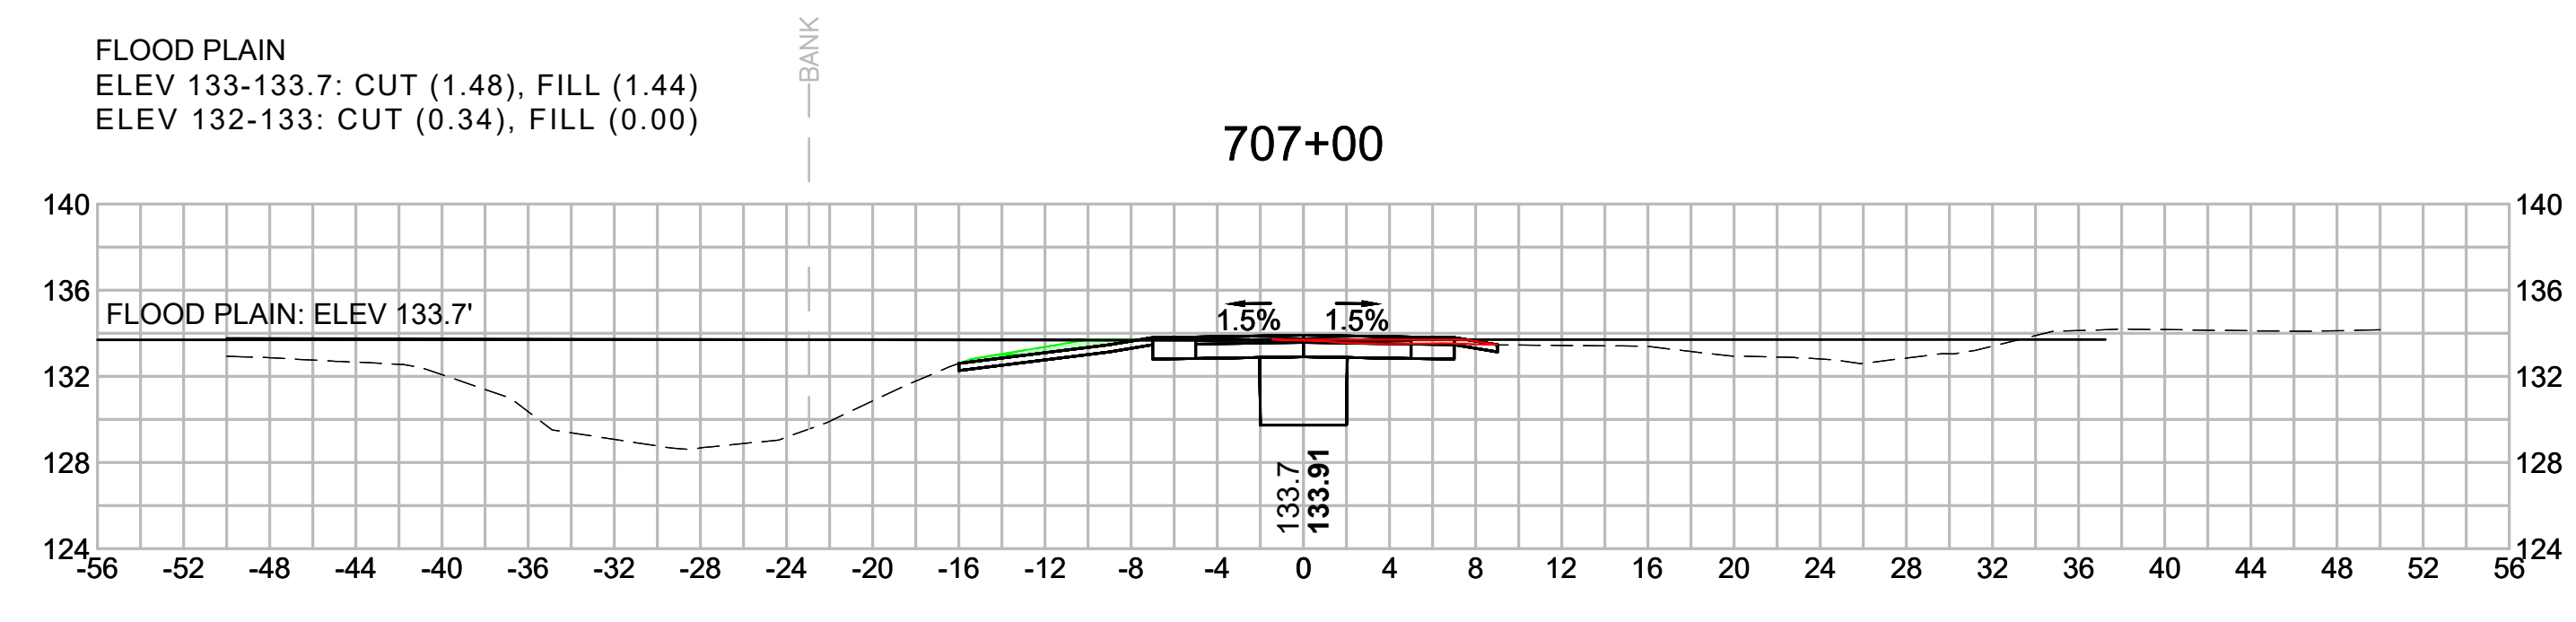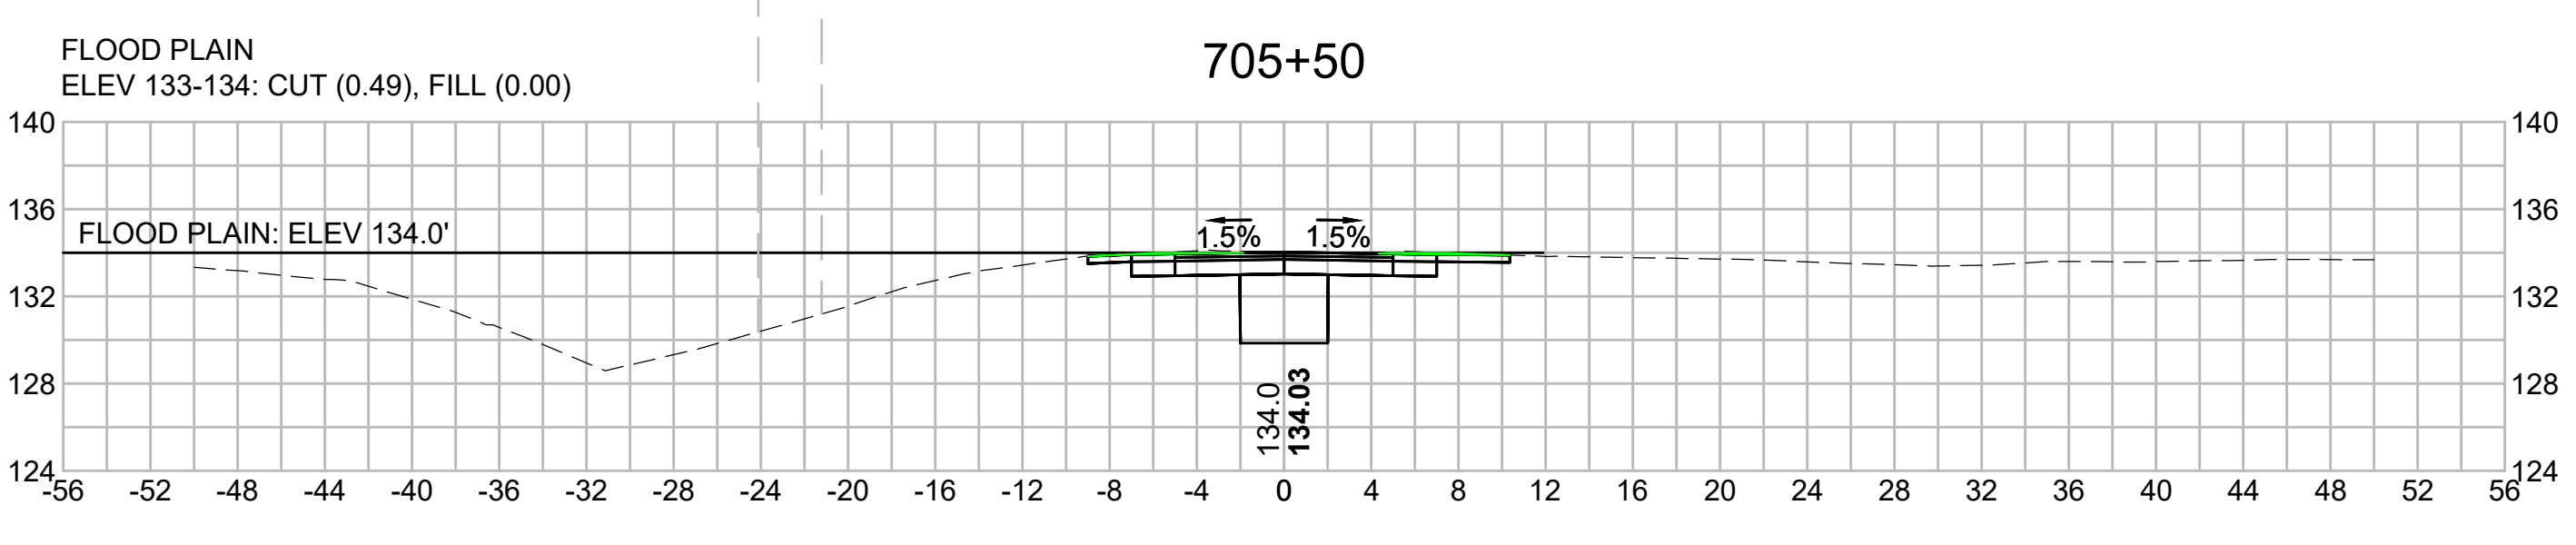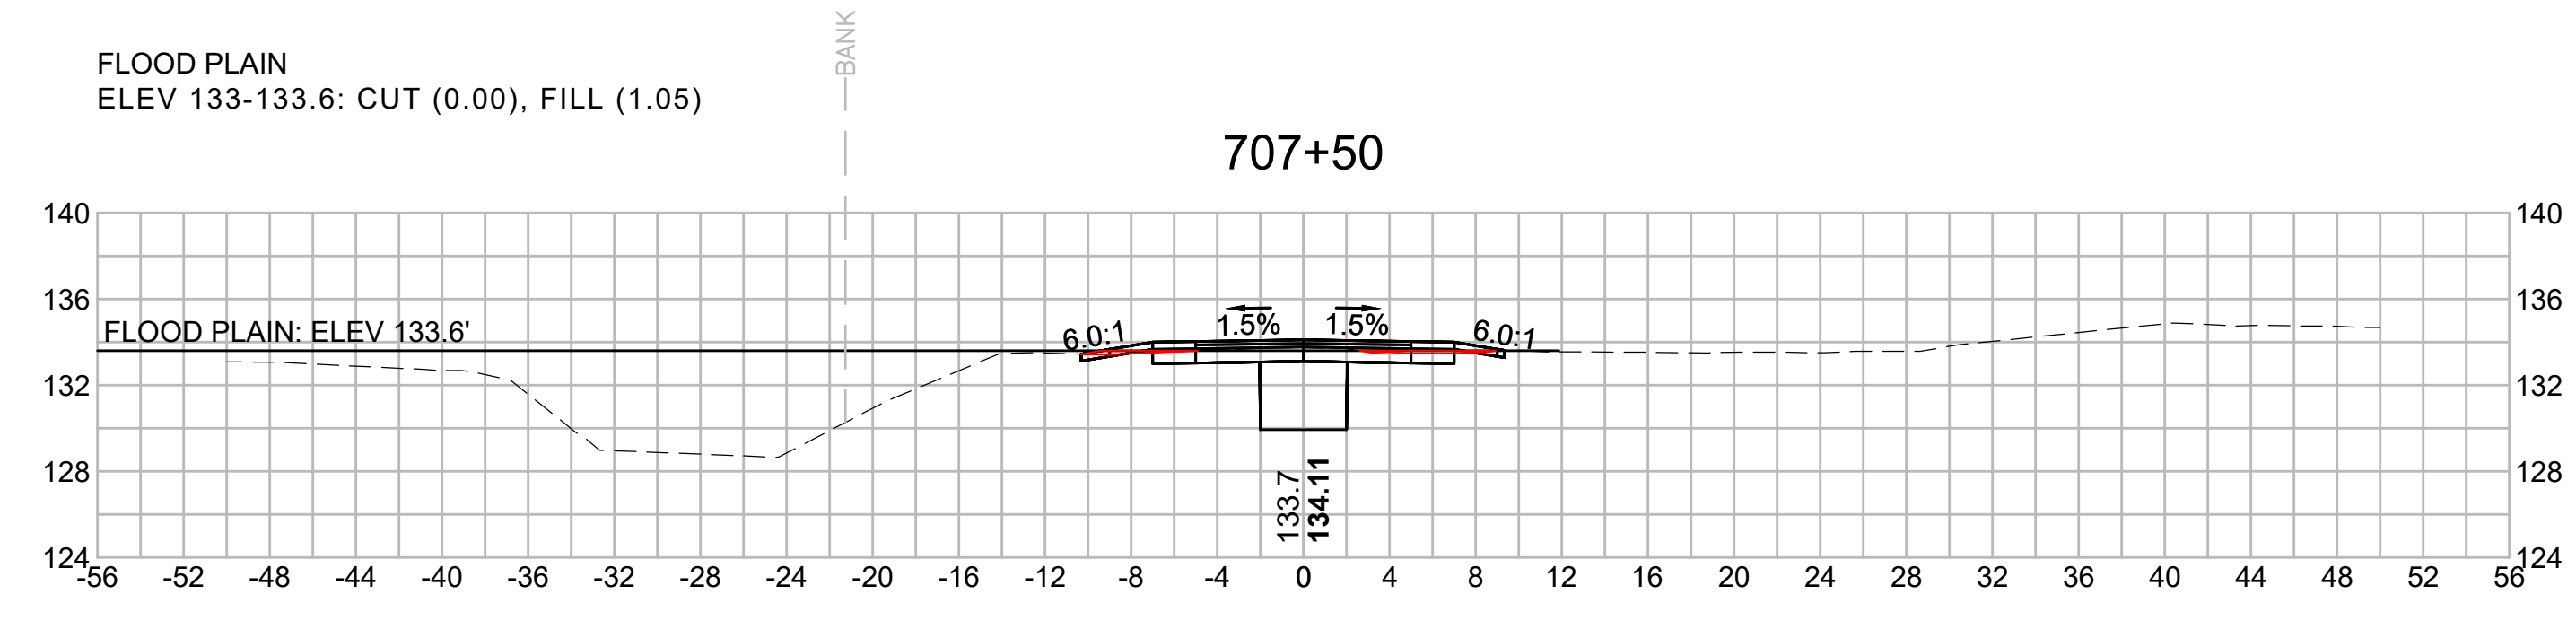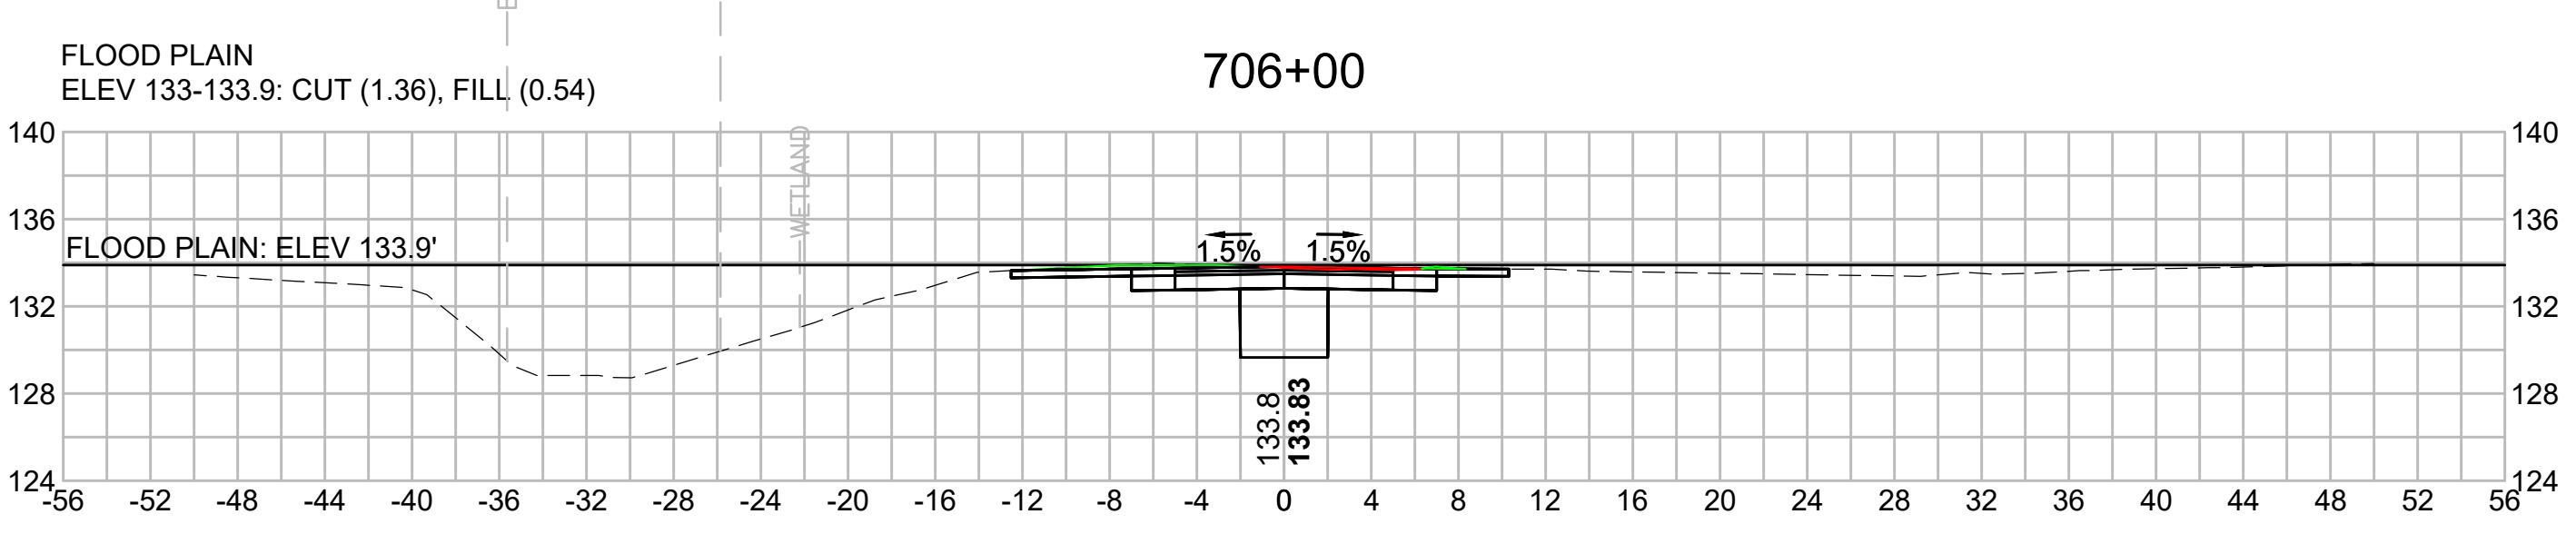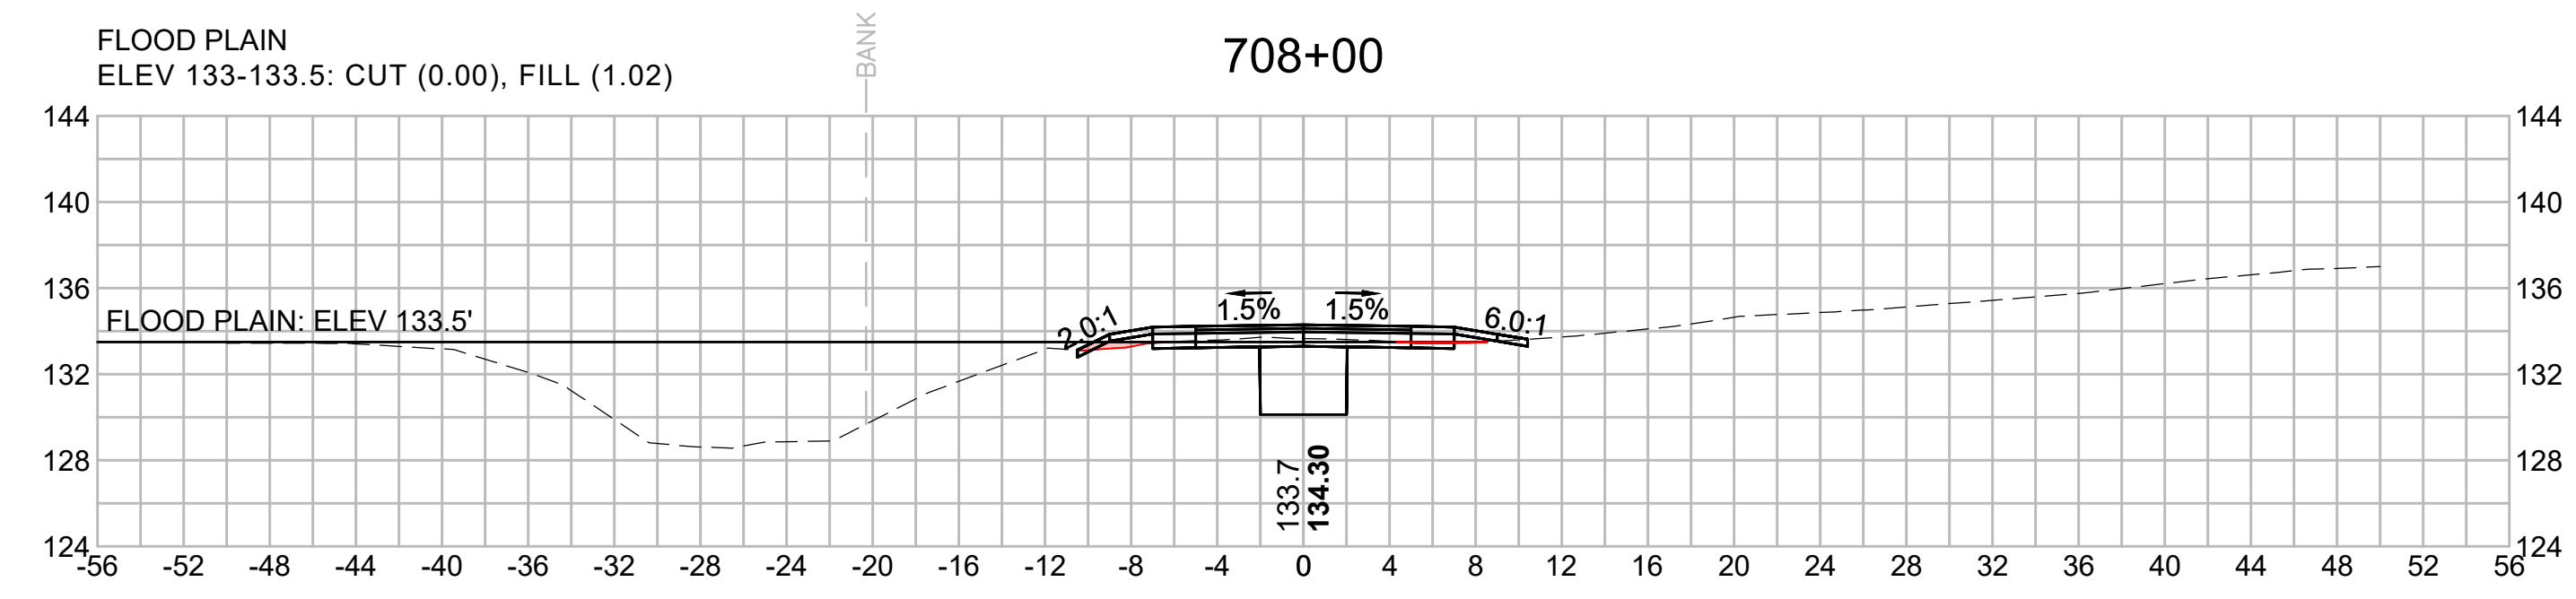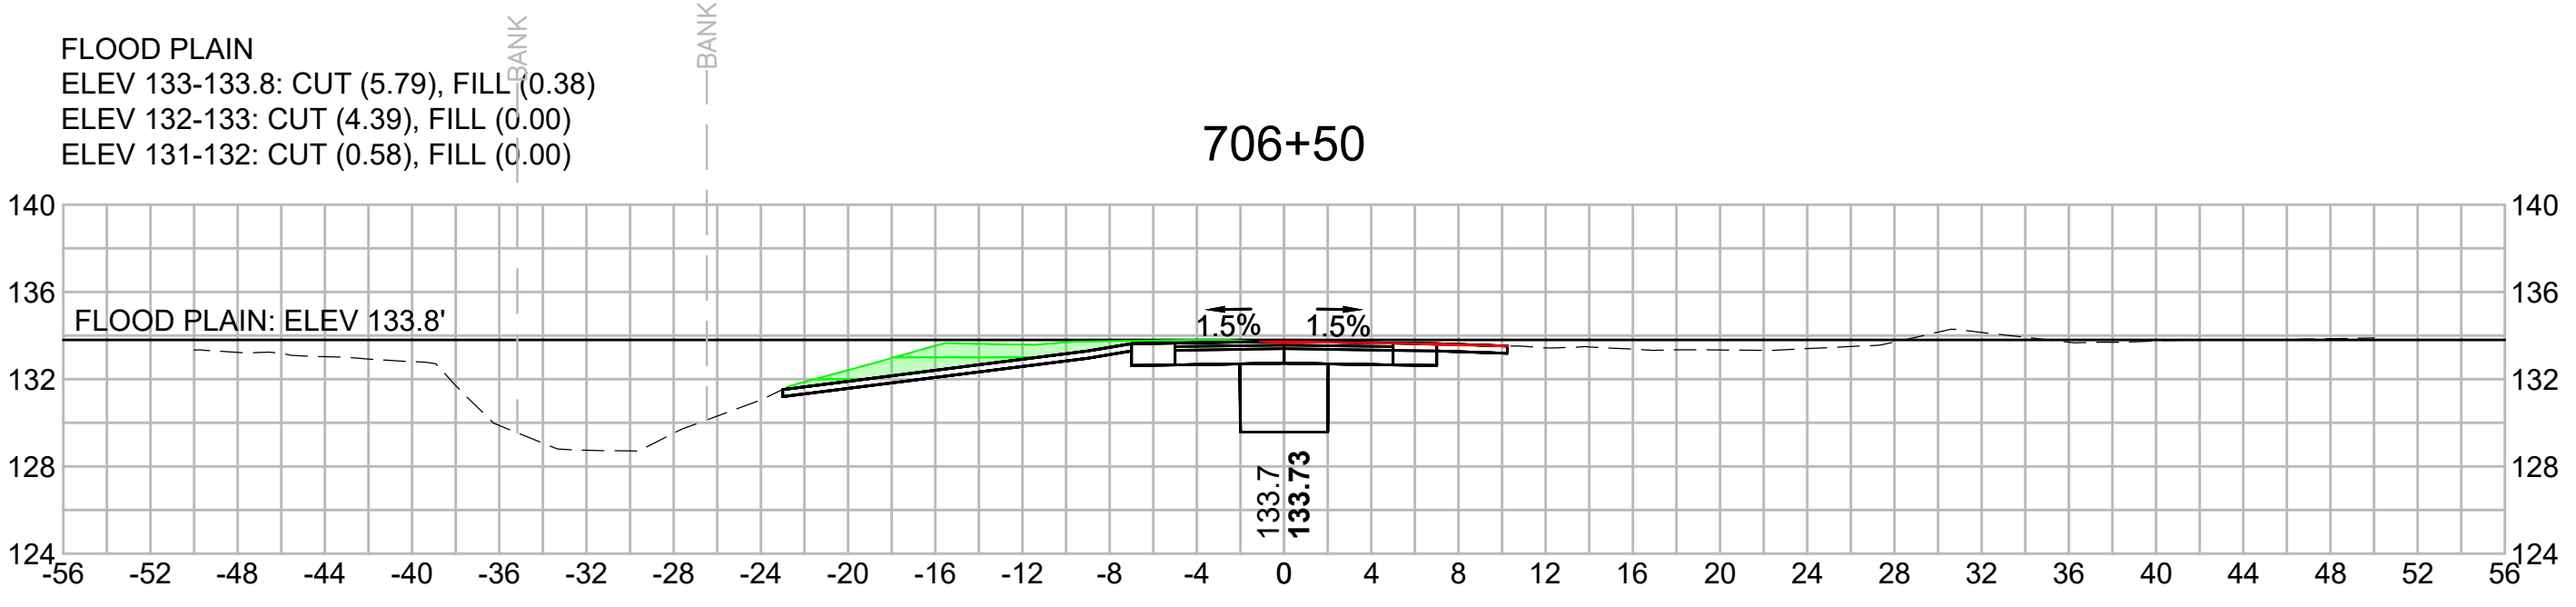

N O.	DESCRIPTION	BY	DATE	APPR.
	REVISION			

**EVERSOURCE**

SUDBURY-HUDSON TRANSMISSION RELIABILITY PROJECT  
 HUDSON, STOW, MARLBOROUGH & SUDBURY MASSACHUSETTS  
 CROSS SECTIONS

PLAN 325 OF 349

SCALE: unless noted 1"=8'	DATE FEB 2021	DRAWN MS	CHK'D. SK	APPR. MES	DRAWING NO.	REV.
------------------------------	------------------	-------------	--------------	--------------	-------------	------

1 2 3 4 5 6 7 8 9 10 11

A

A

B

B

C

C

D

D

E

E

F


F

G

G


FLOOD PLAIN  
ELEV 133-133.2: CUT (0.00), FILL (0.68)  
ELEV 132-133: CUT (0.00), FILL (1.65)

709+50

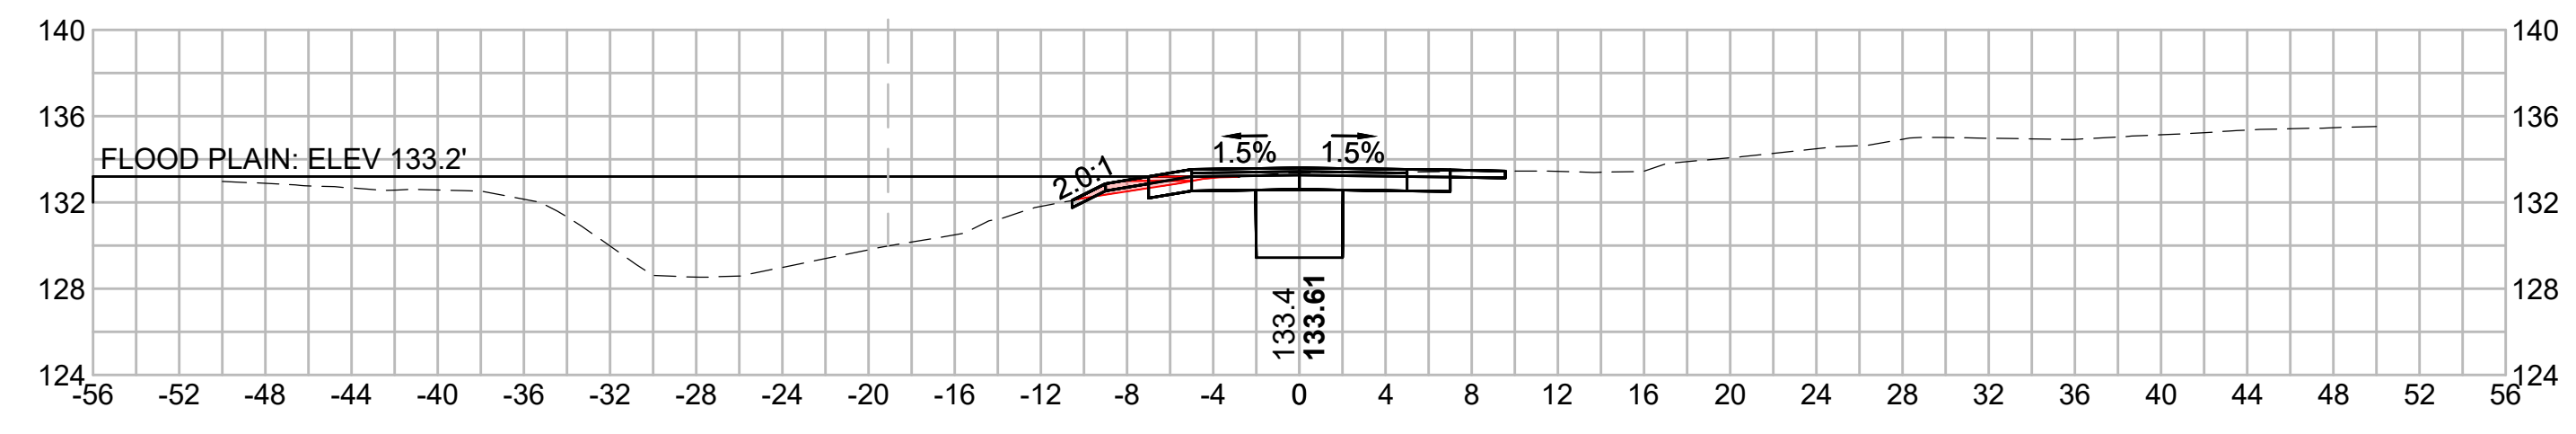


FLOOD PLAIN  
NO IMPACTS  
ABOVE FLOODPLAIN

710+75

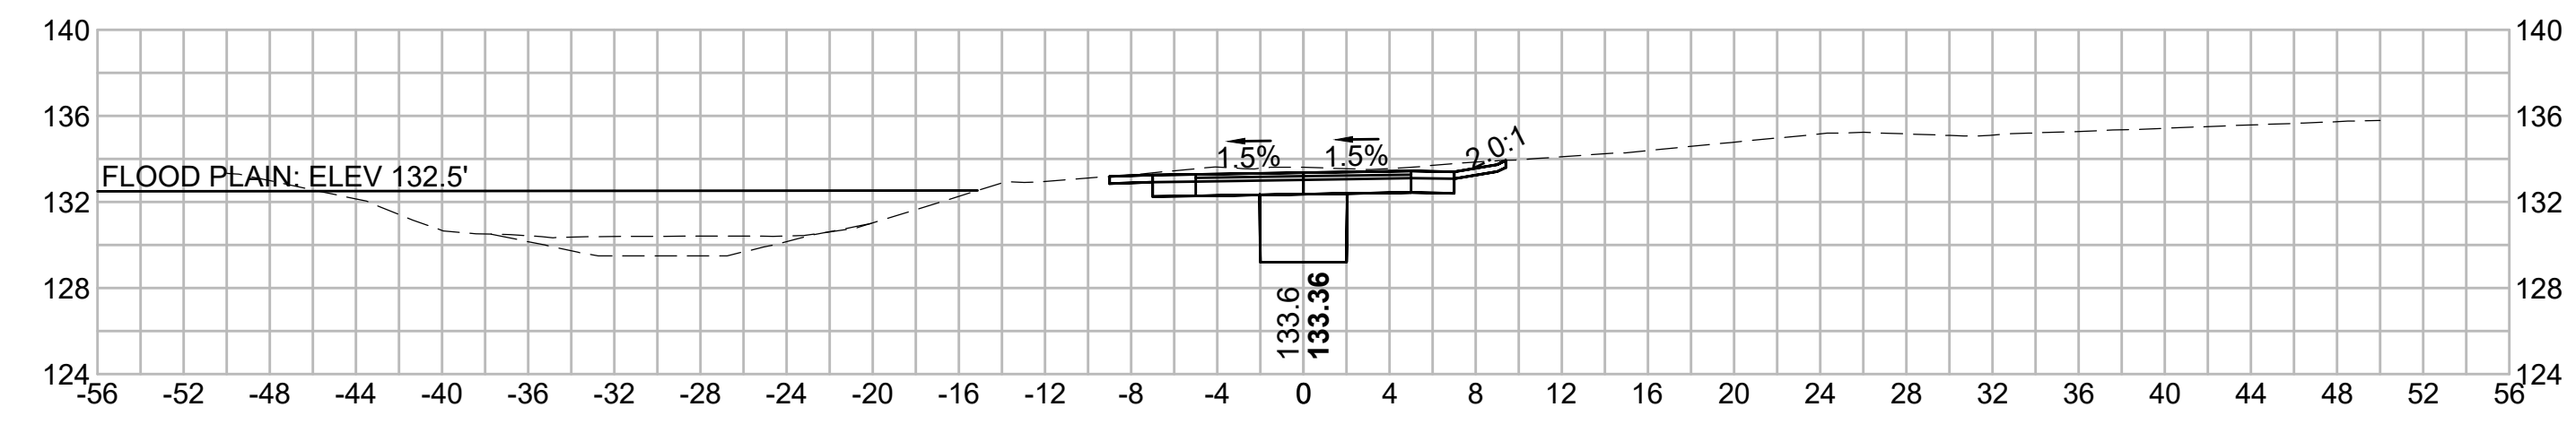


FLOOD PLAIN  
ELEV 133-133.3: CUT (0.00), FILL (1.47)  
ELEV 132-133: CUT (0.00), FILL (1.85)  
ELEV 131-132: CUT (0.00), FILL (0.02)

709+00

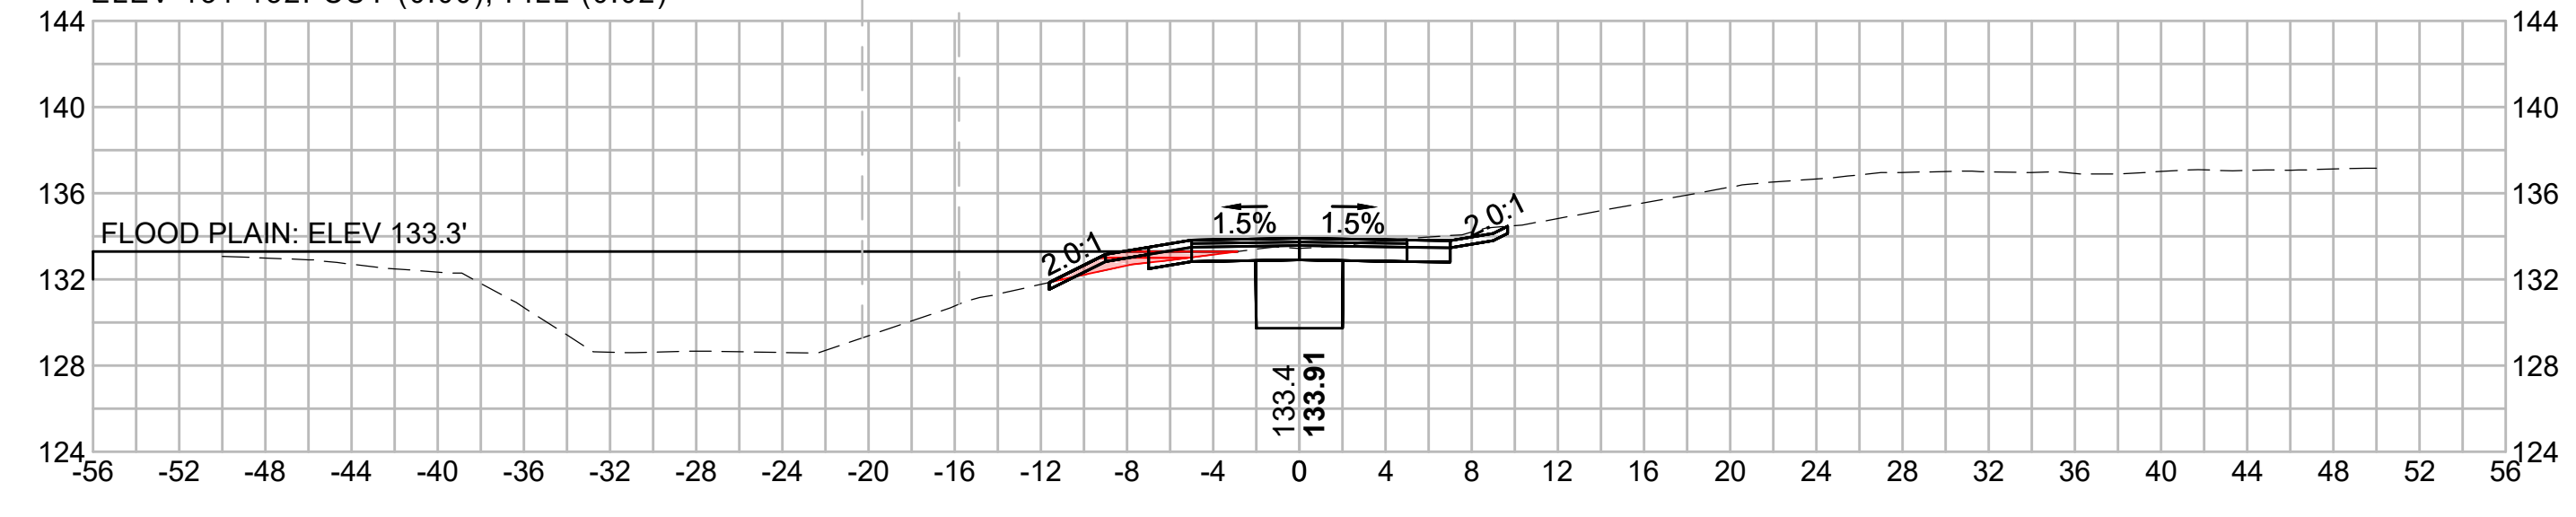


FLOOD PLAIN  
ELEV 132-132.8: CUT (0.44), FILL (0.00)

710+50

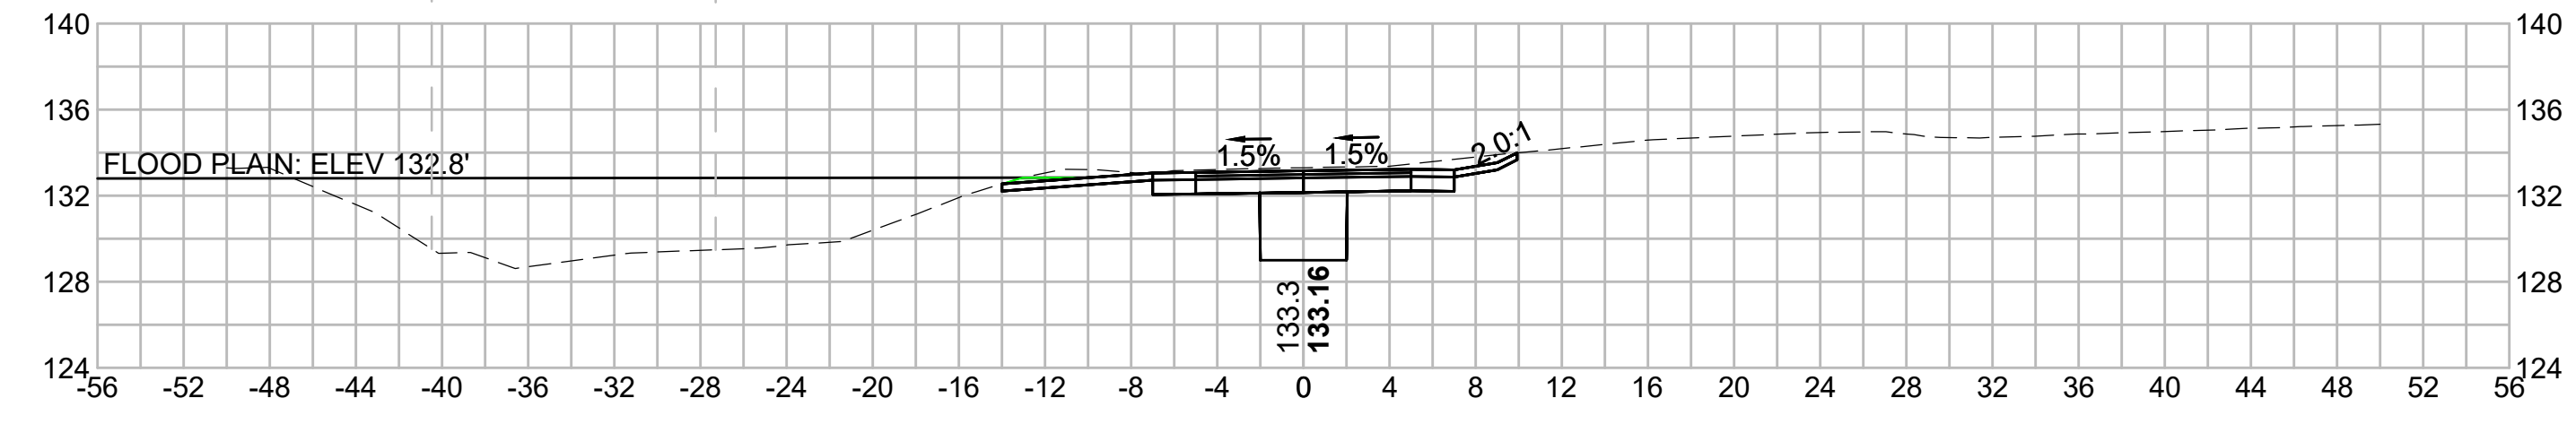




FLOOD PLAIN  
ELEV 133-133.6: CUT (0.00), FILL (0.96)  
ELEV 132-133: CUT (0.00), FILL (0.68)

708+50

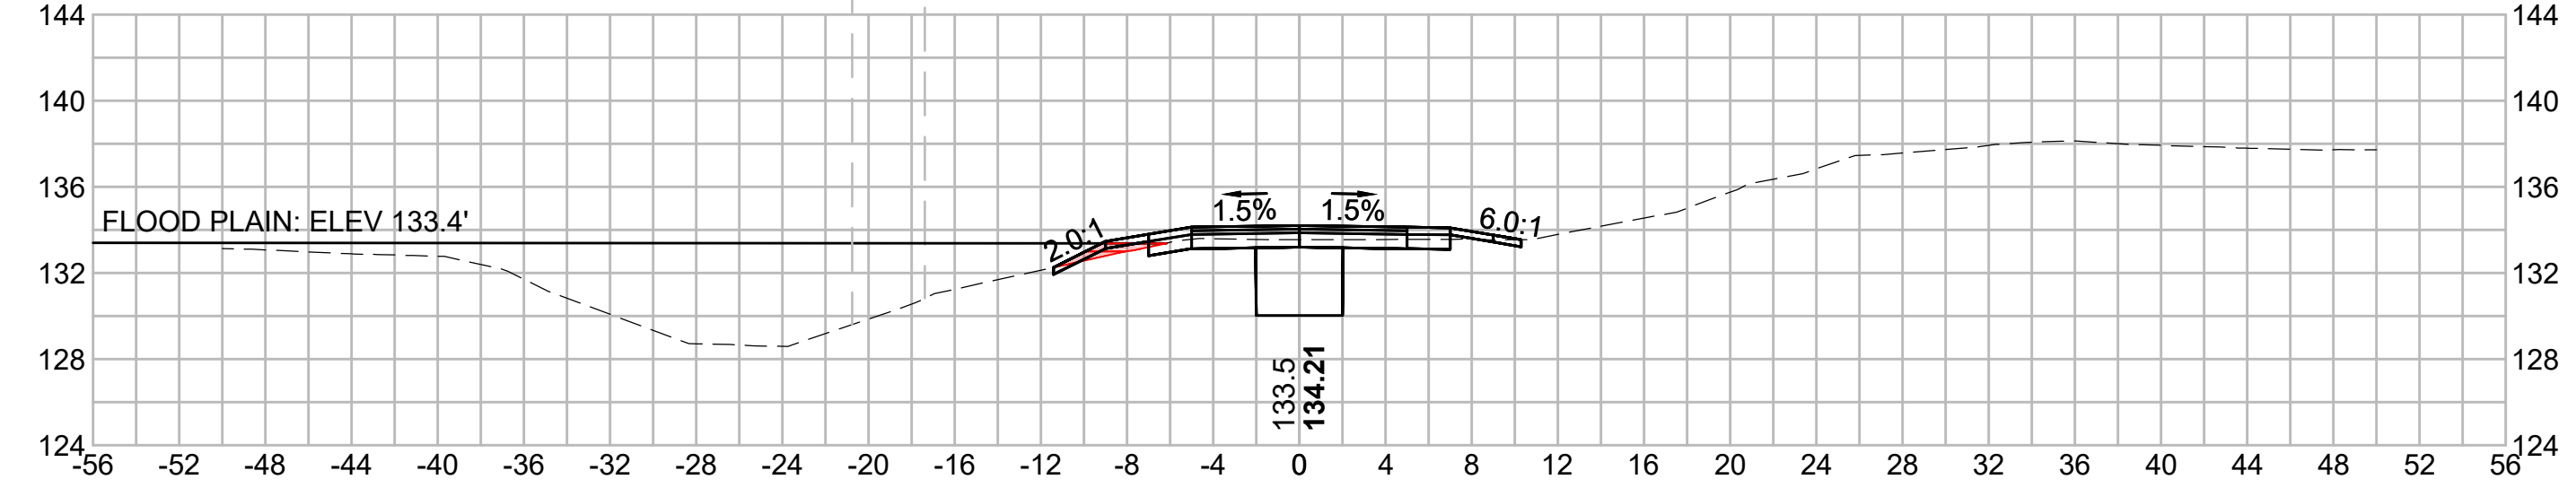

FLOOD PLAIN  
ELEV 133-133.1: CUT (0.00), FILL (0.04)  
ELEV 132-133: CUT (0.00), FILL (0.03)

710+00

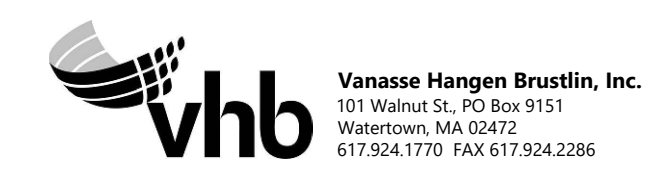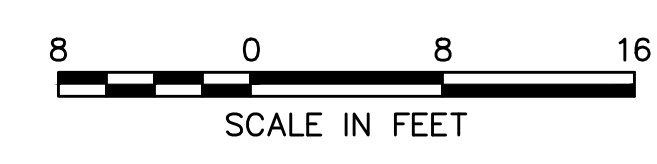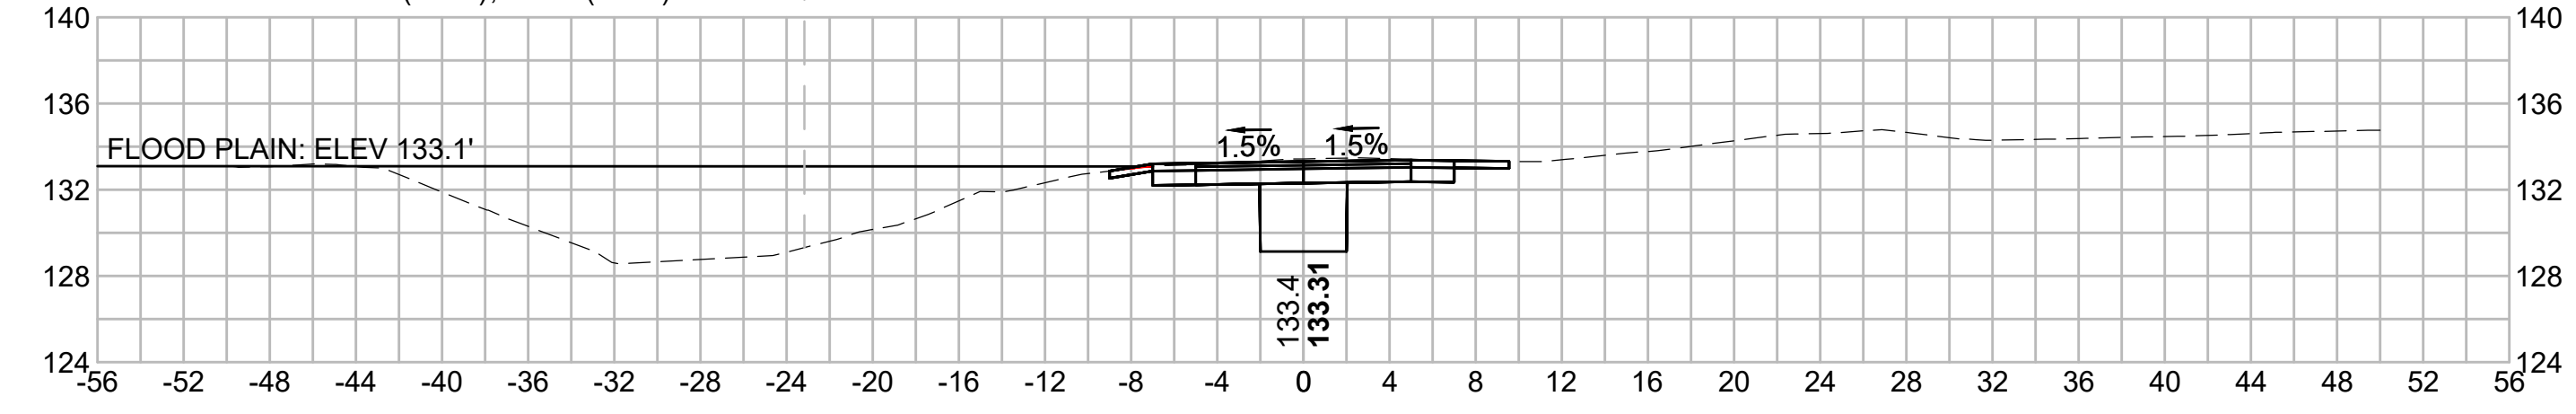

N.O.	DESCRIPTION	BY	DATE	APPR.
	REVISION			


## EVERSOURCE

SUDBURY-HUDSON TRANSMISSION RELIABILITY PROJECT  
HUDSON, STOW, MARLBOROUGH & SUDBURY MASSACHUSETTS  
CROSS SECTIONS

PLAN 326 OF 349


SCALE: unless noted 1"=8'	DATE FEB 2021	DRAWN MS	CHK'D. SK	APPR. MES	DRAWING NO. REV.
------------------------------	------------------	-------------	--------------	--------------	---------------------



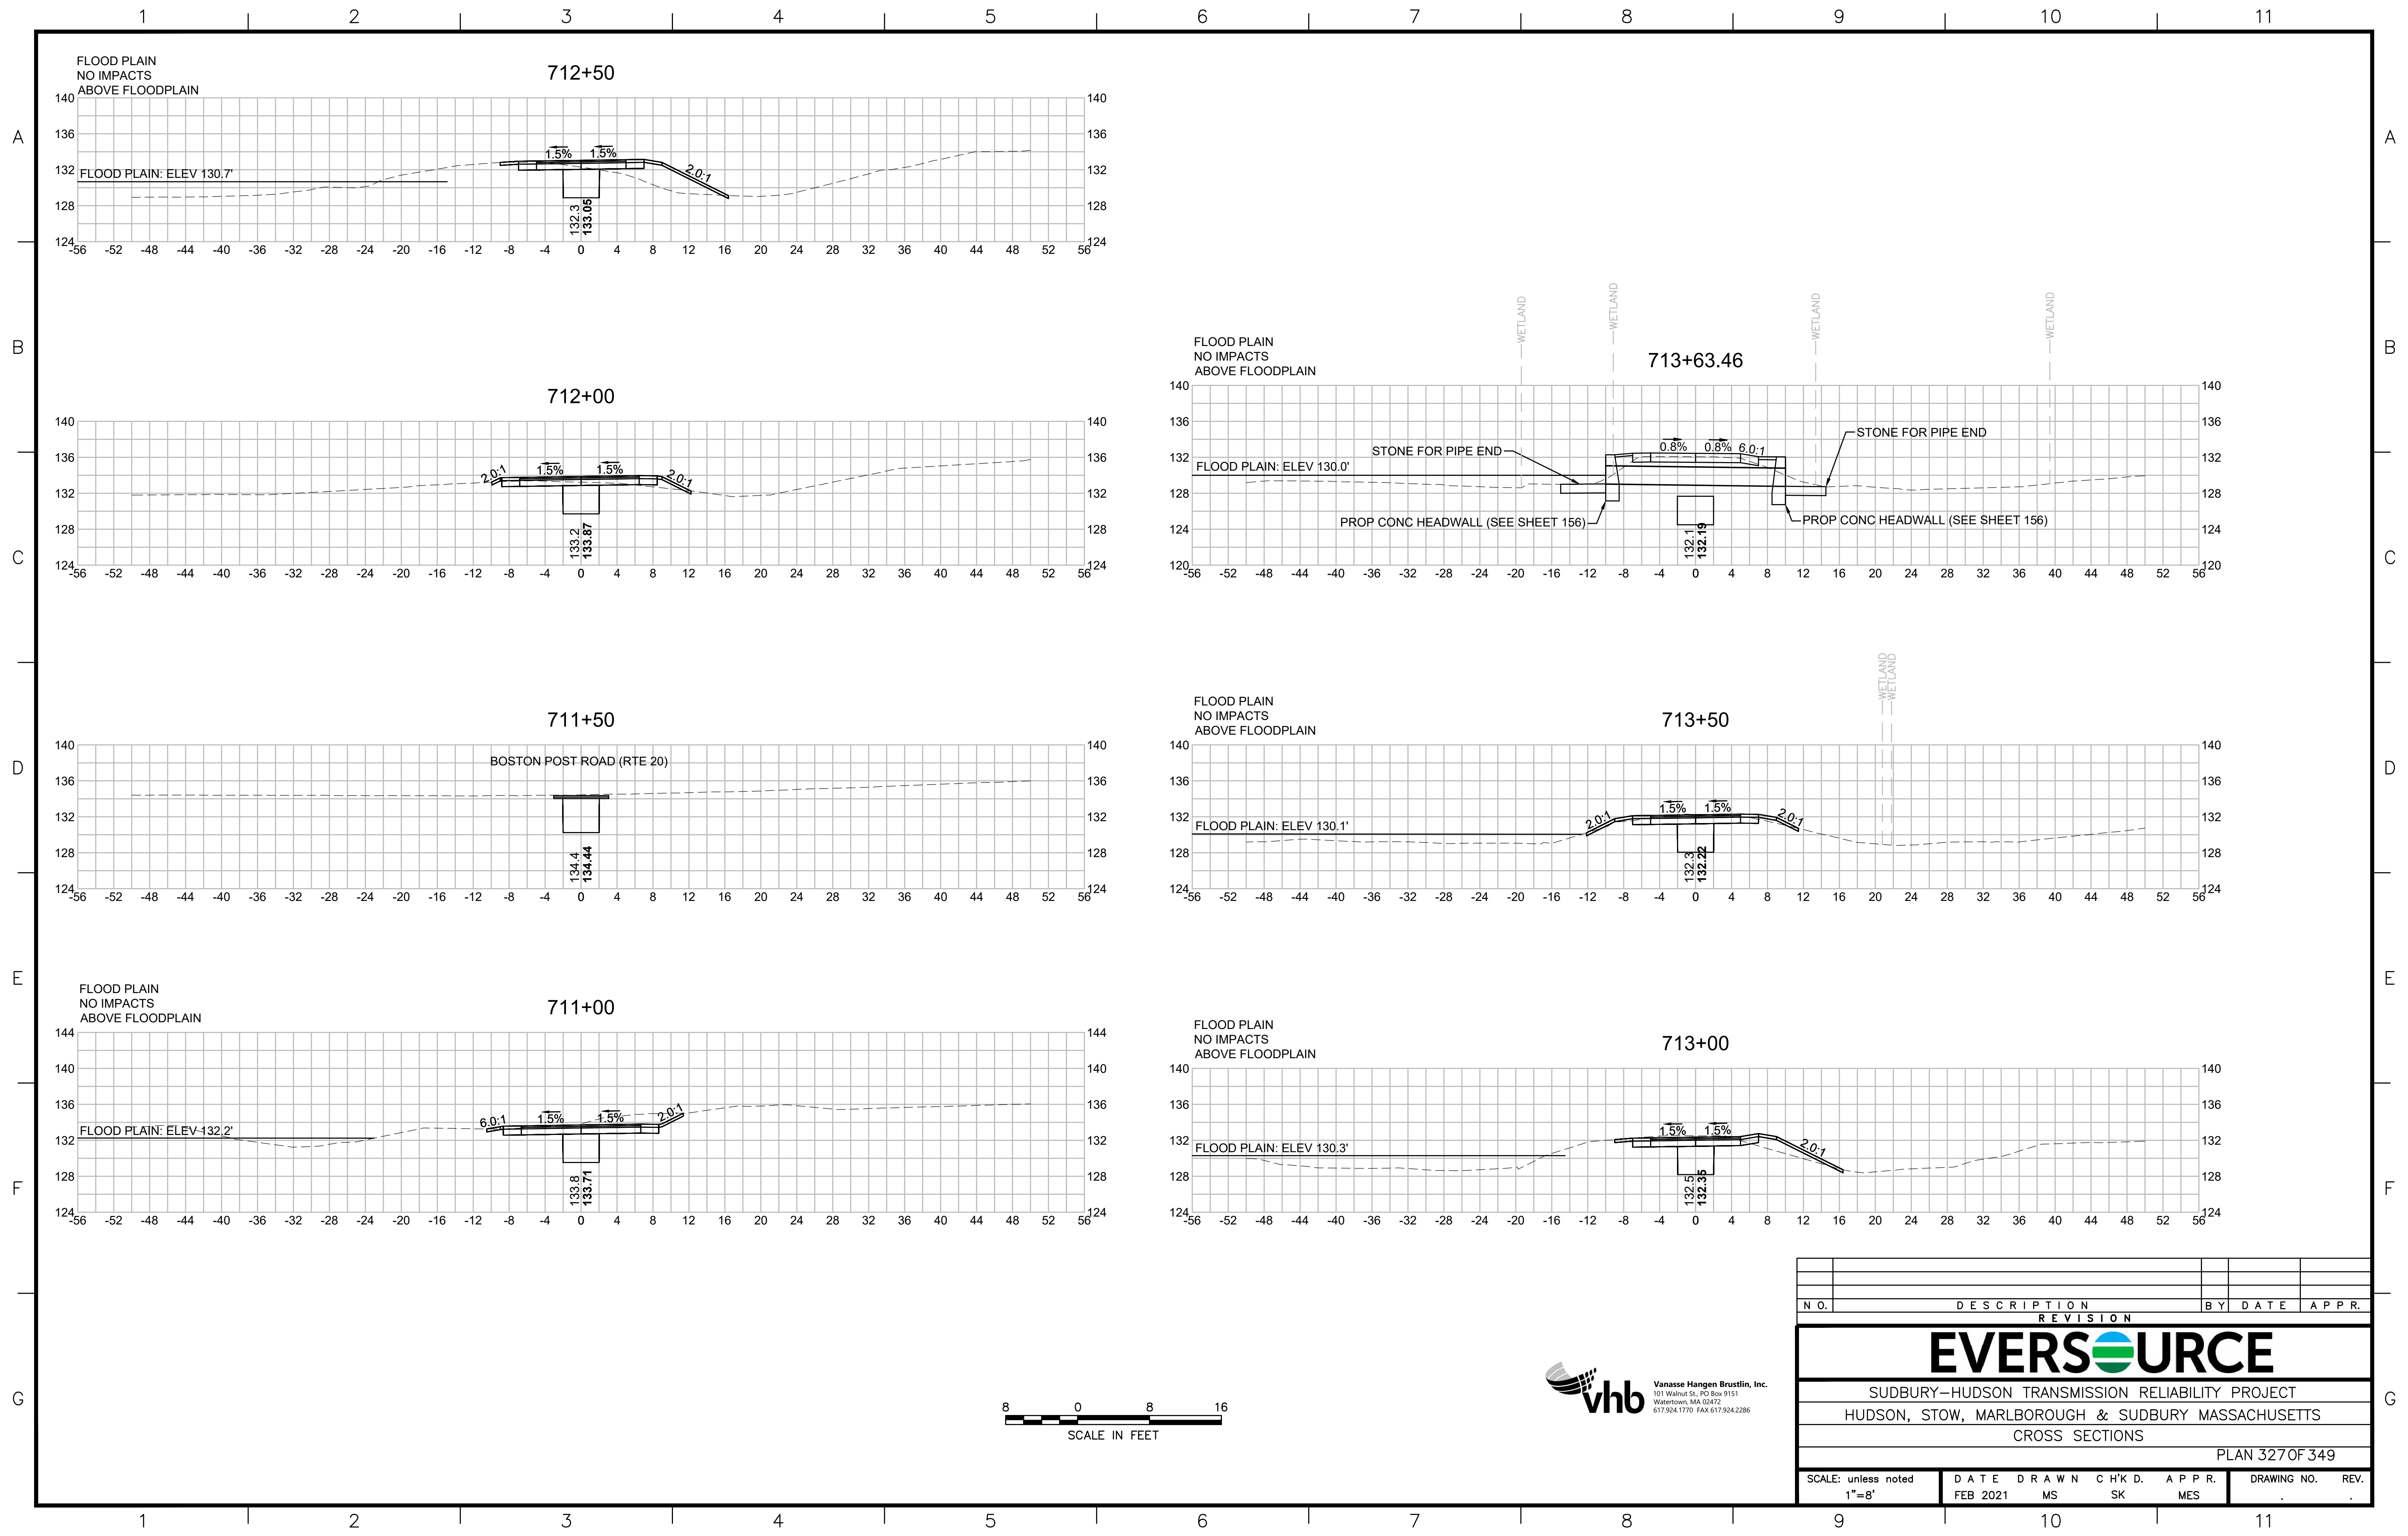

N.O.	DESCRIPTION	BY	DATE	APPR.
	REVISION			
<b>EVERSOURCE</b>				
SUDBURY-HUDSON TRANSMISSION RELIABILITY PROJECT				
HUDSON, STOW, MARLBOROUGH & SUDBURY MASSACHUSETTS				
CROSS SECTIONS				
PLAN 327 OF 349				
SCALE: unless noted 1"=8'	DATE FEB 2021	DRAWN MS	CHK'D. SK	APPR. MES
DRAWING NO.				REV.



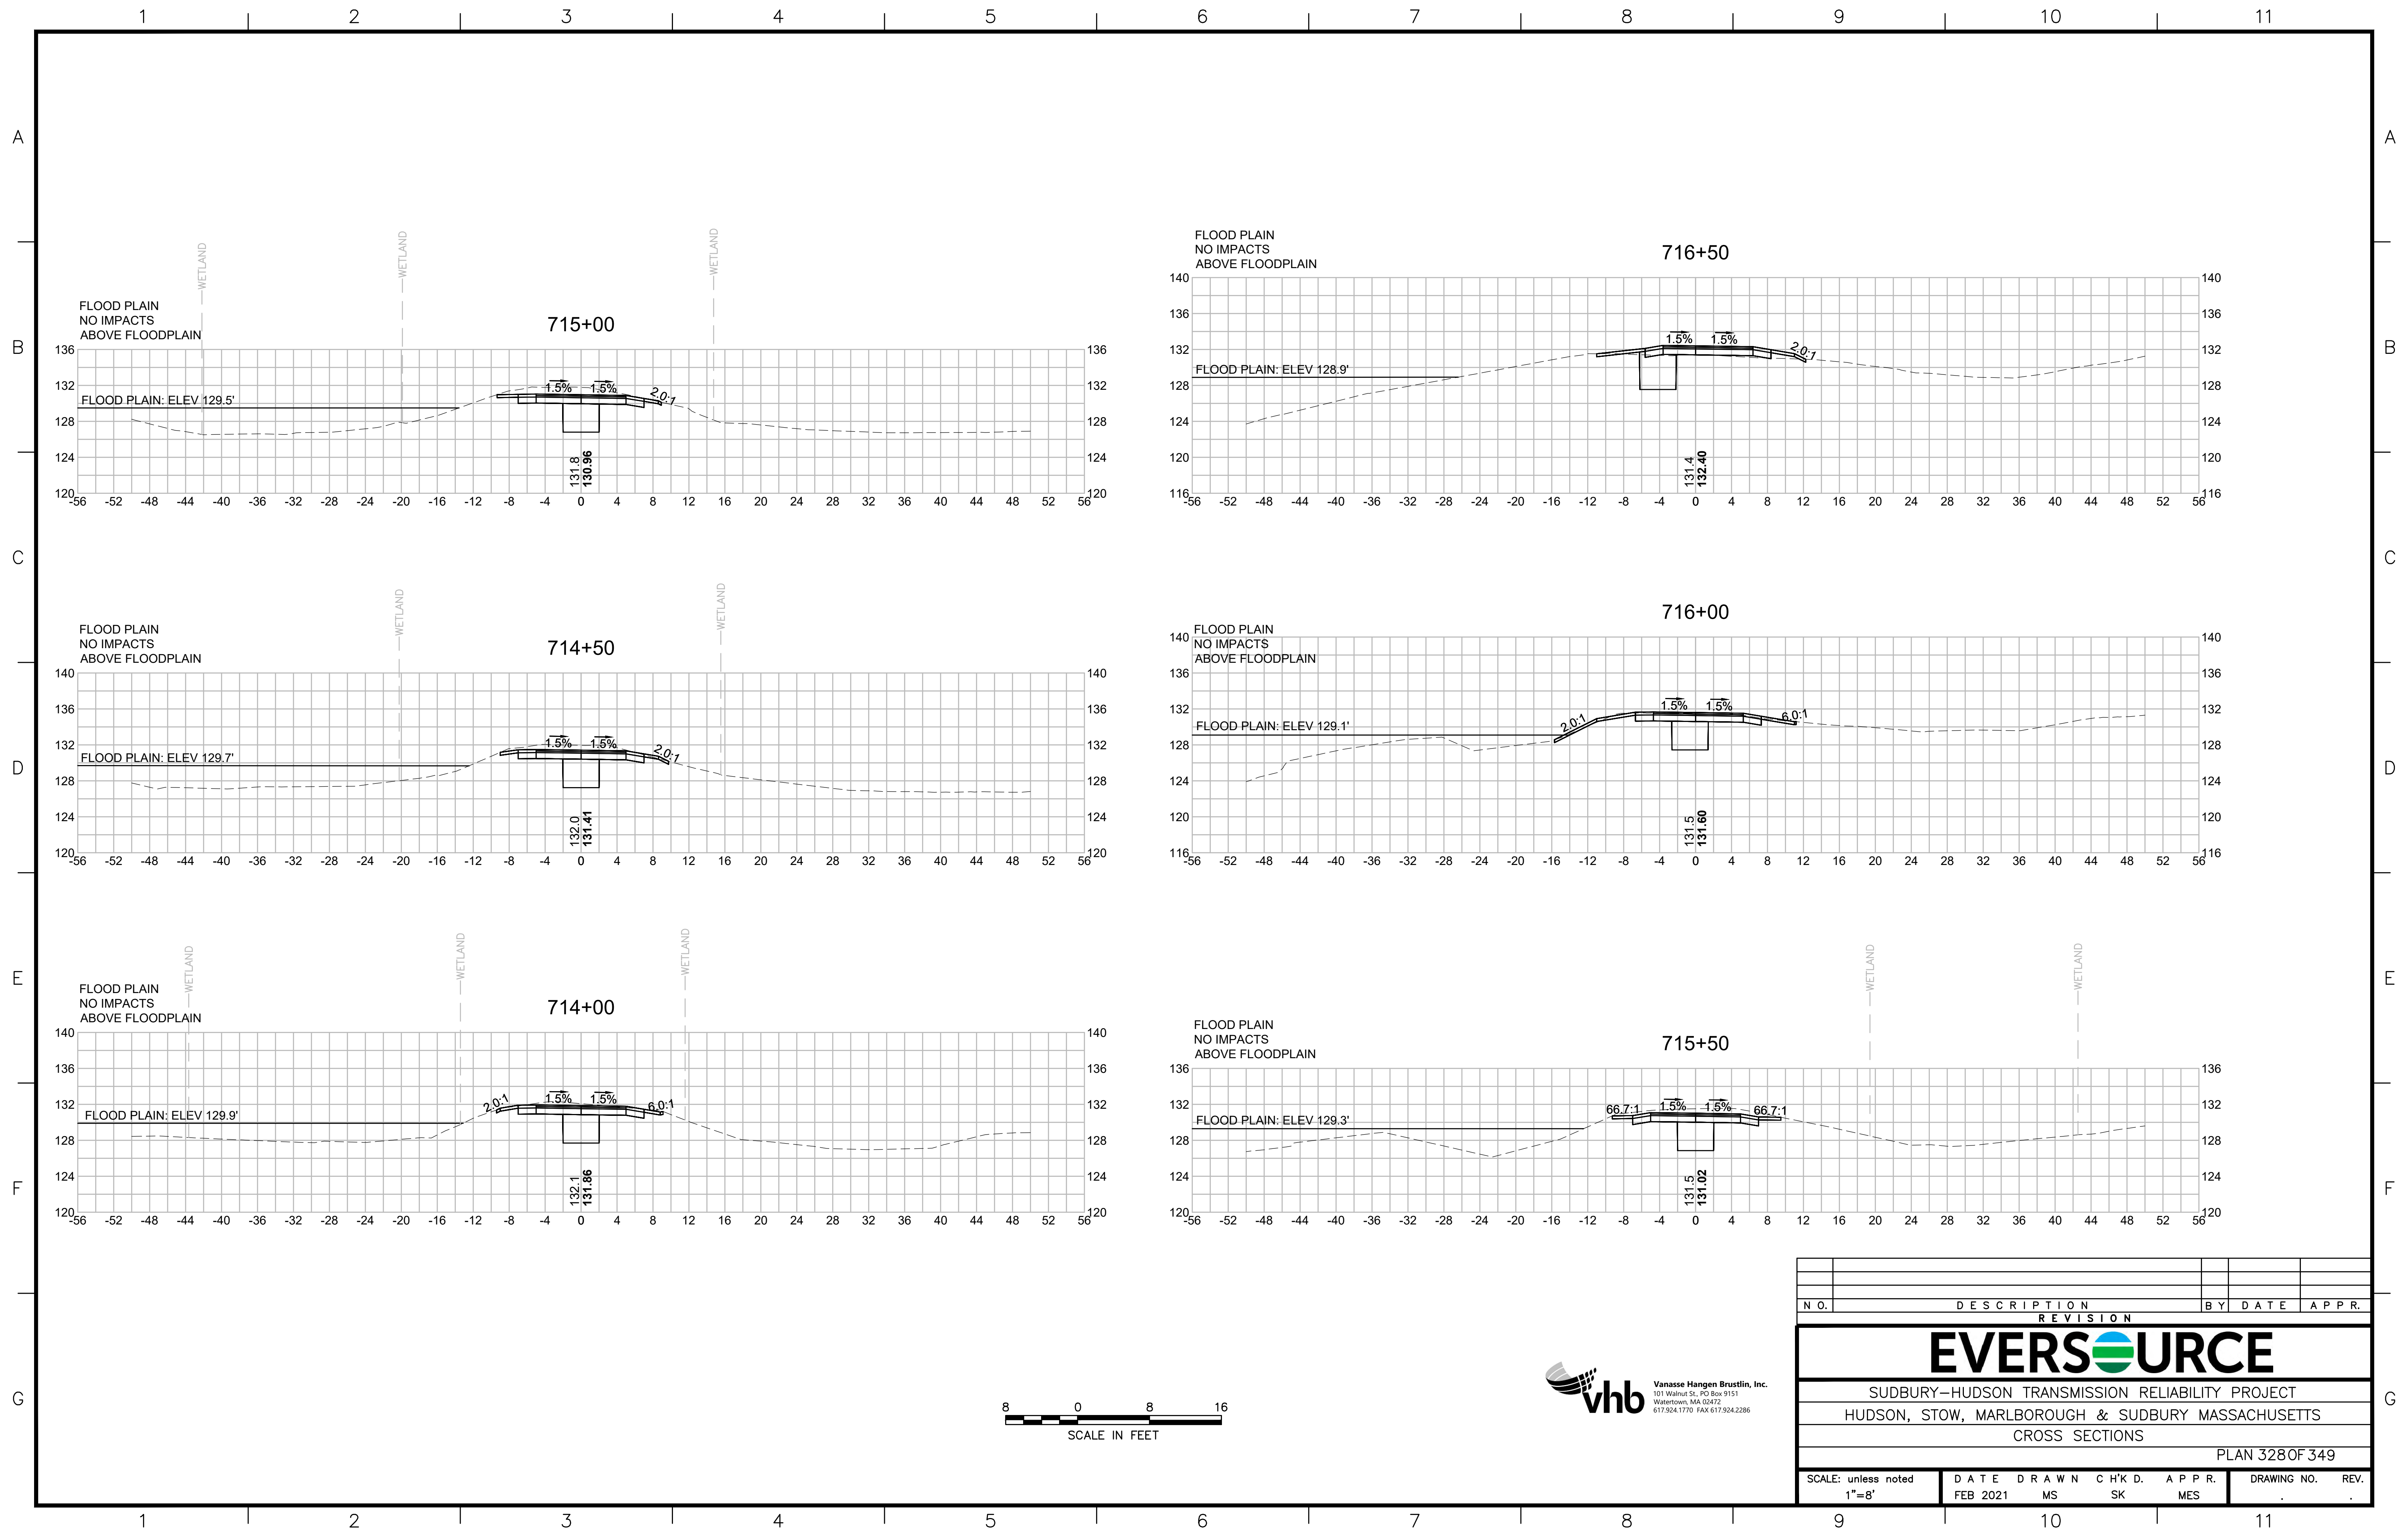

N.O.	DESCRIPTION	BY	DATE	APPR.
	REVISION			

## EVERSOURCE







SUDBURY-HUDSON TRANSMISSION RELIABILITY PROJECT  
 HUDSON, STOW, MARLBOROUGH & SUDBURY MASSACHUSETTS  
 CROSS SECTIONS

PLAN 328 OF 349

SCALE: unless noted 1"=8'	DATE FEB 2021	DRAWN MS	CHK'D. SK	APPR. MES	DRAWING NO. REV.
------------------------------	------------------	-------------	--------------	--------------	---------------------




1 2 3 4 5 6 7 8 9 10 11

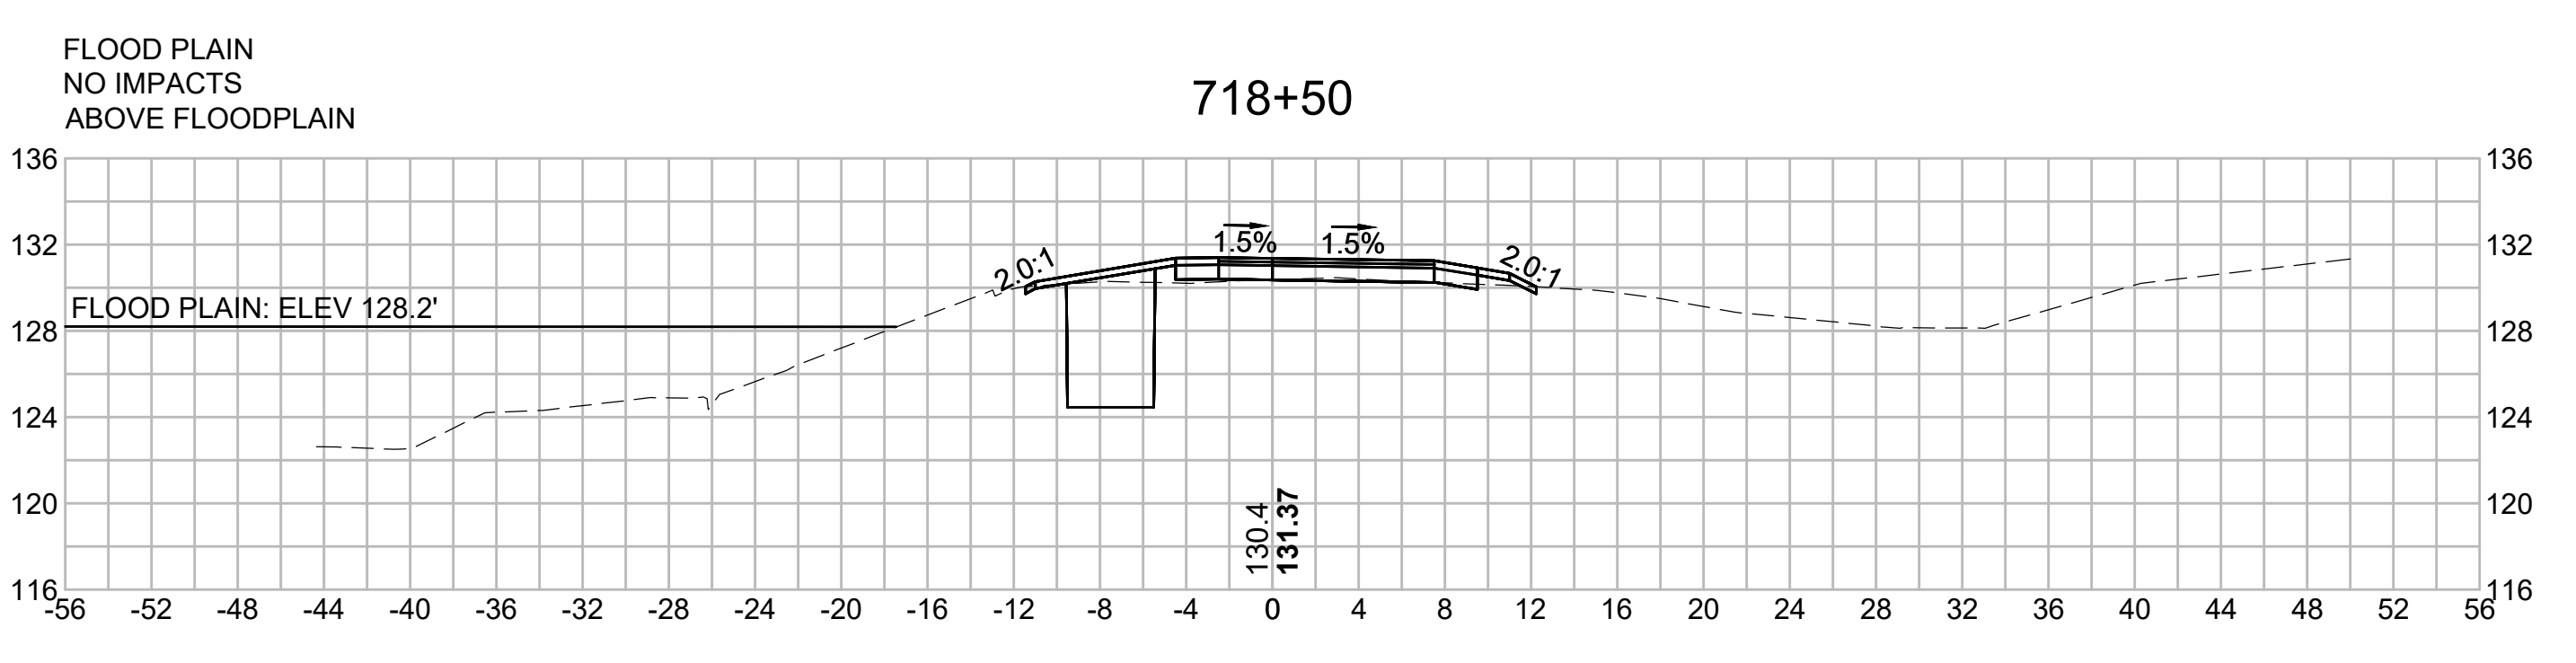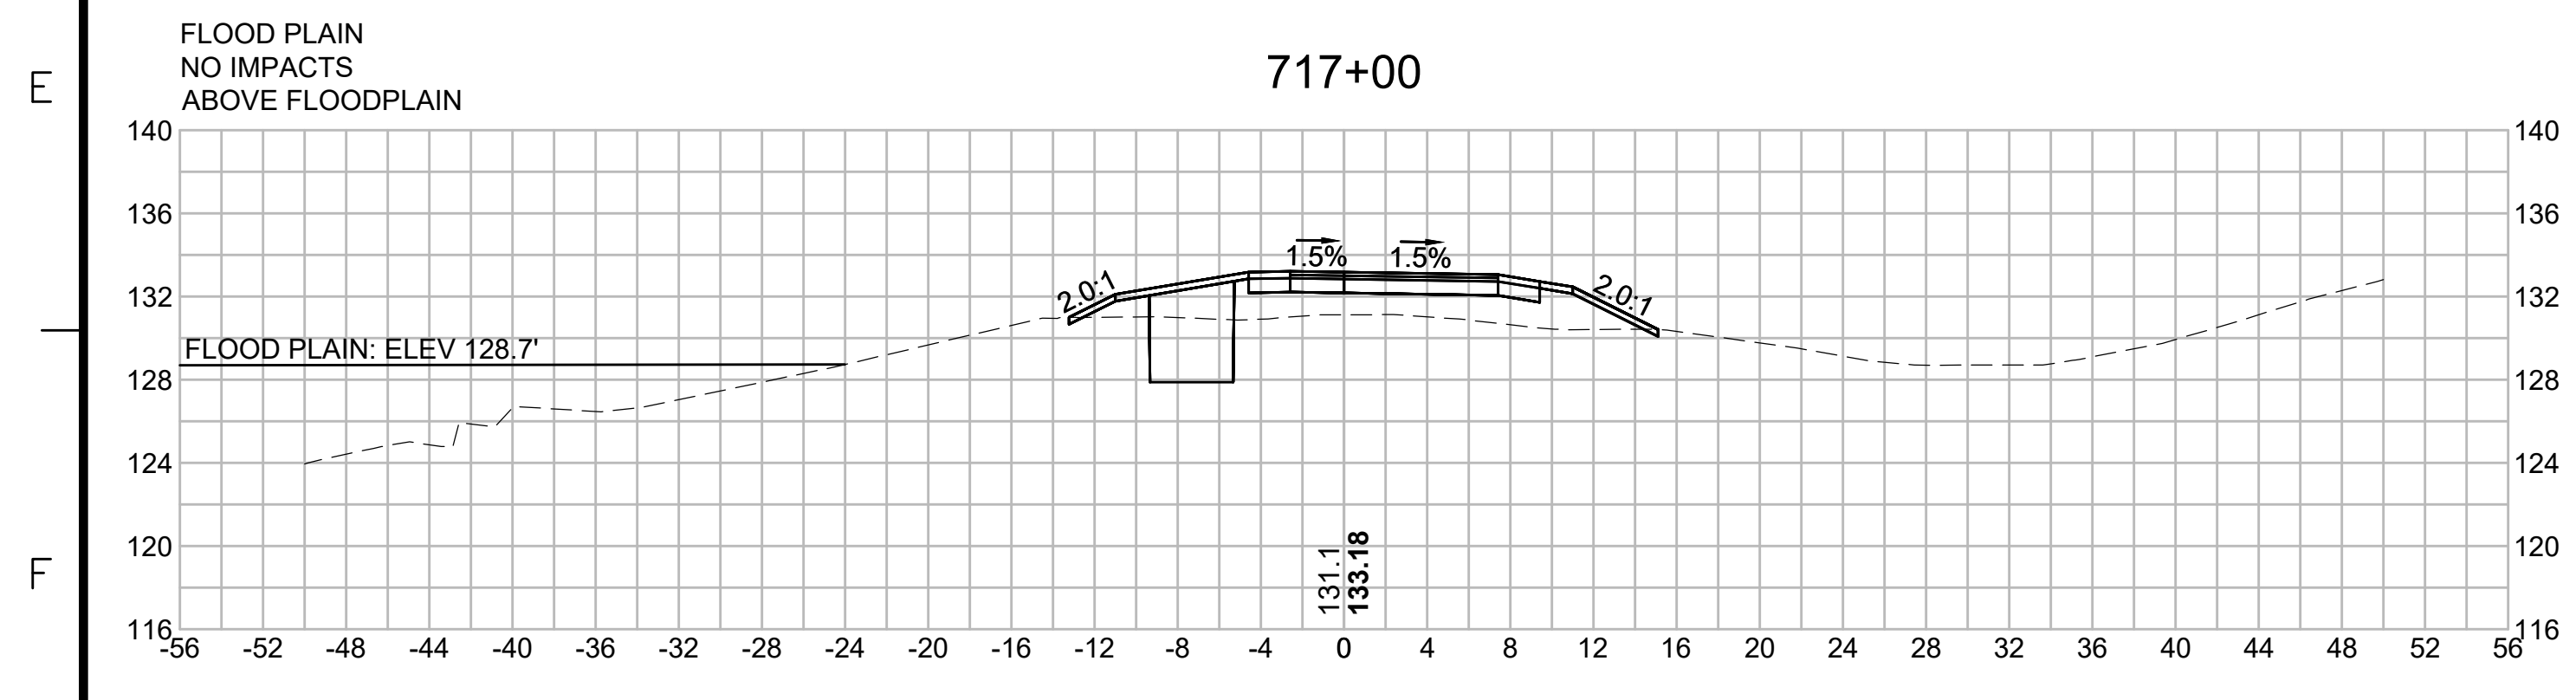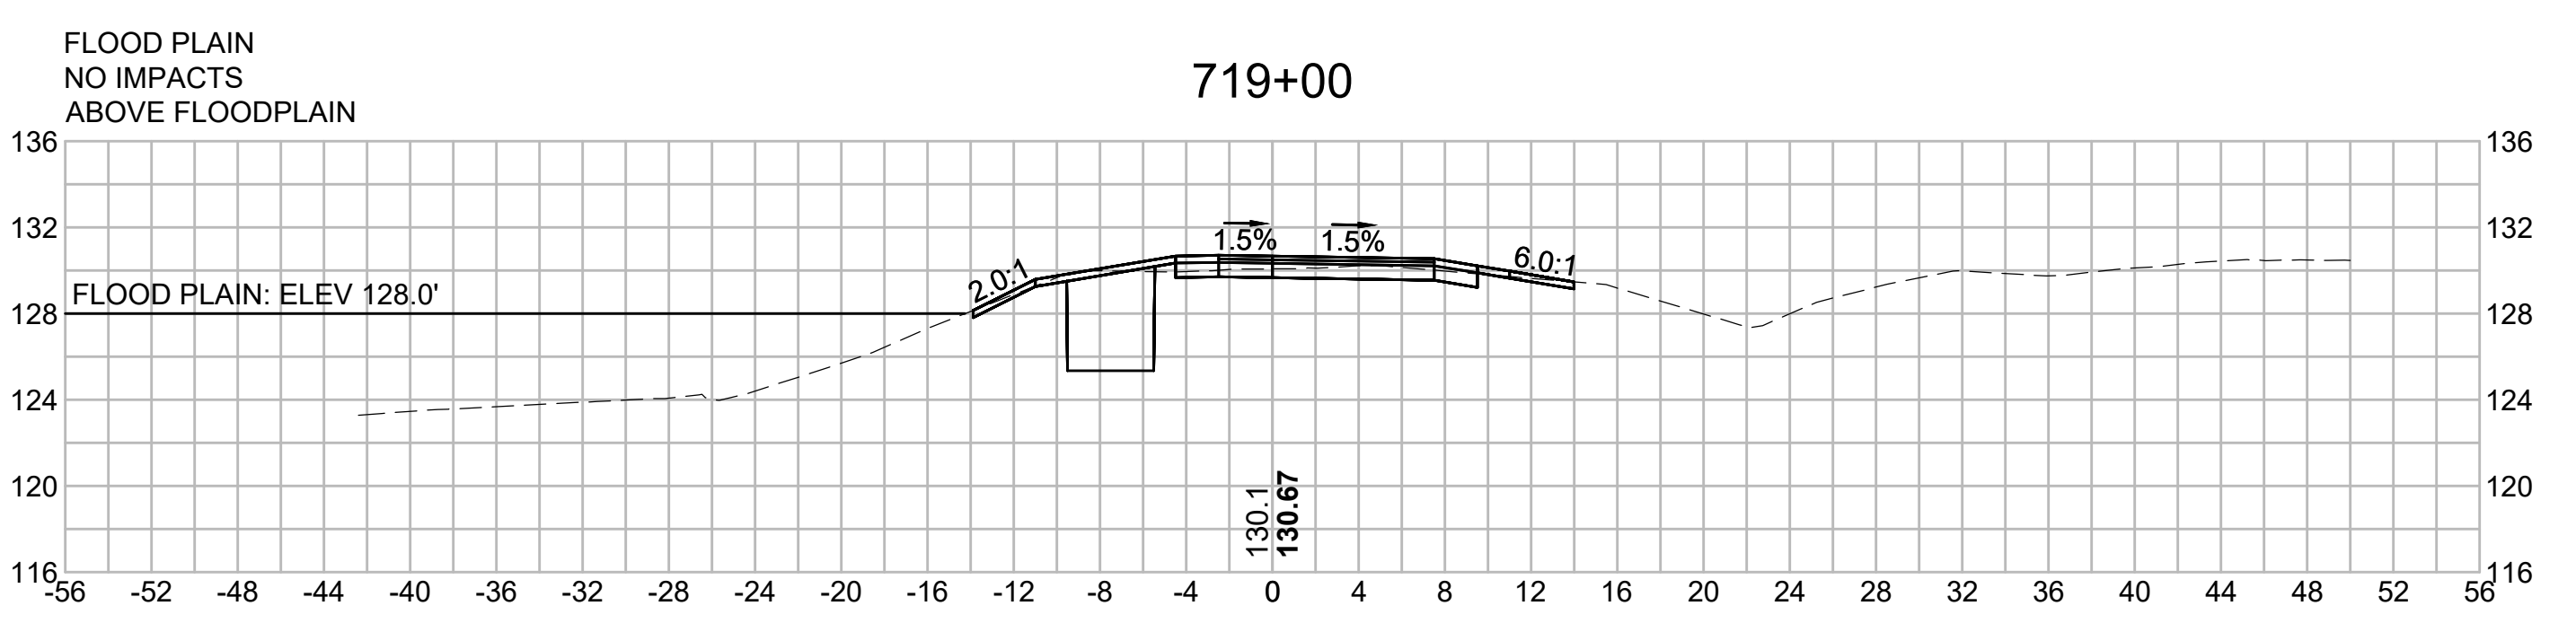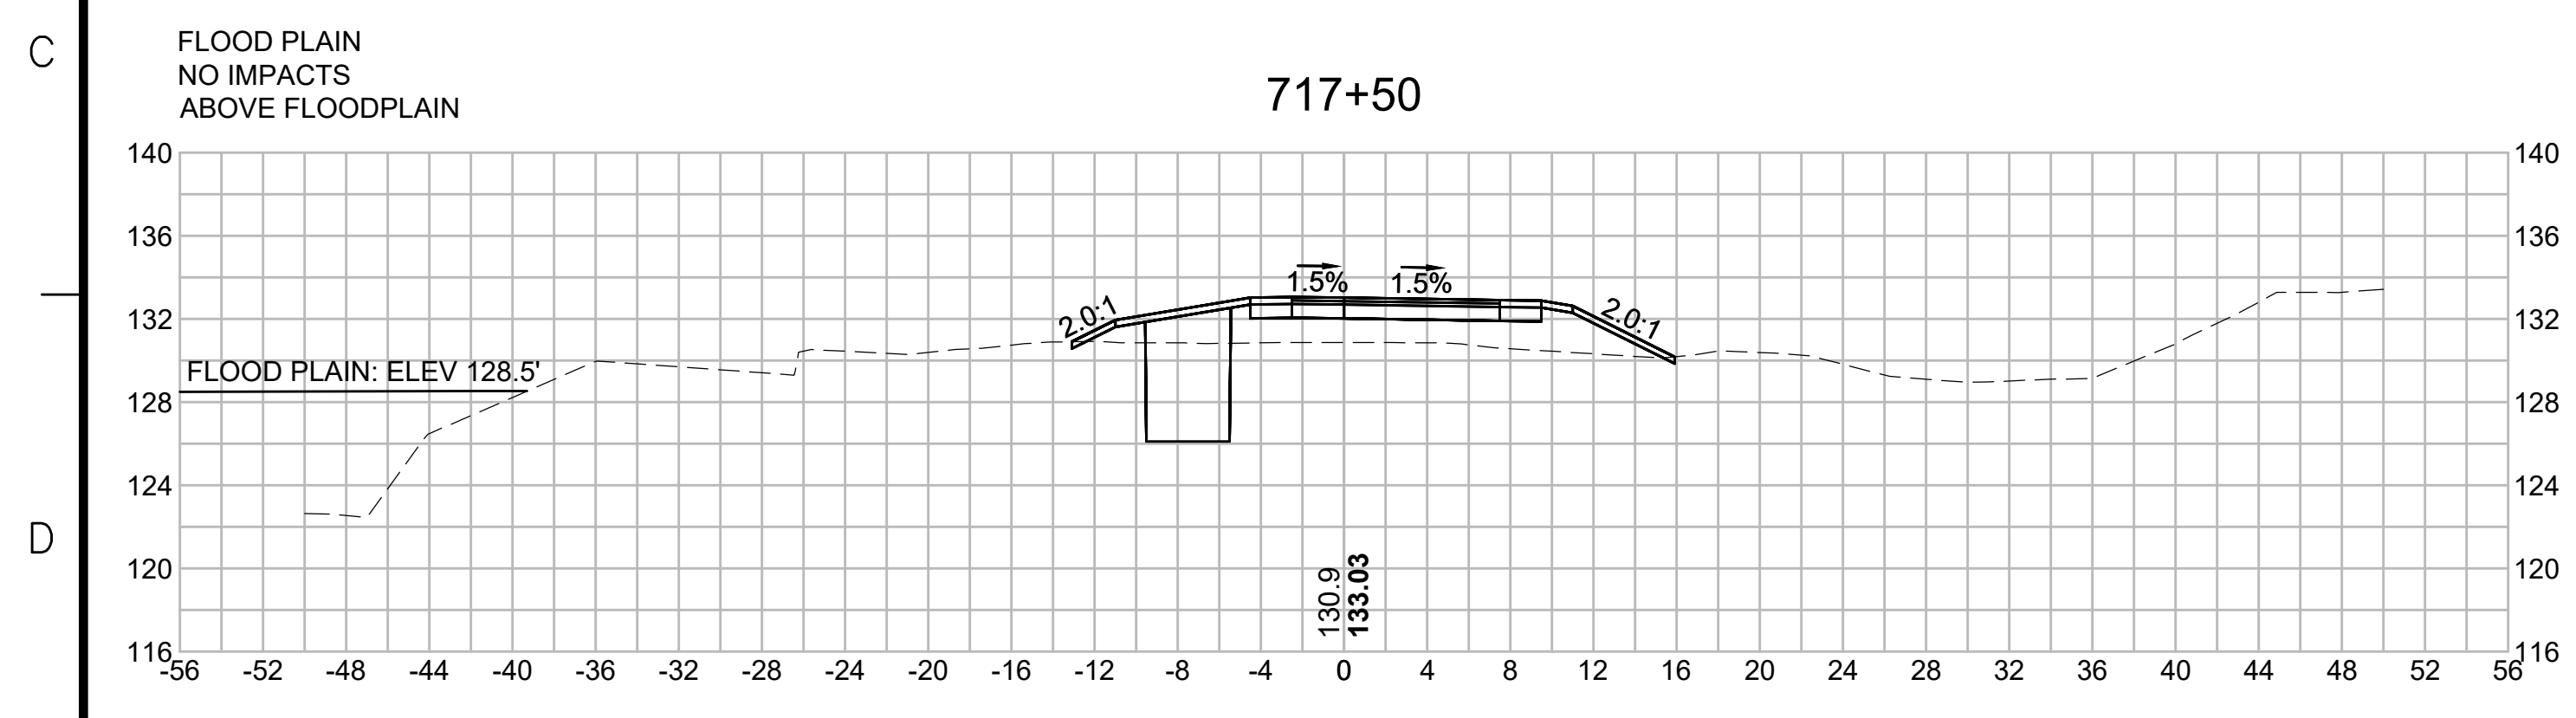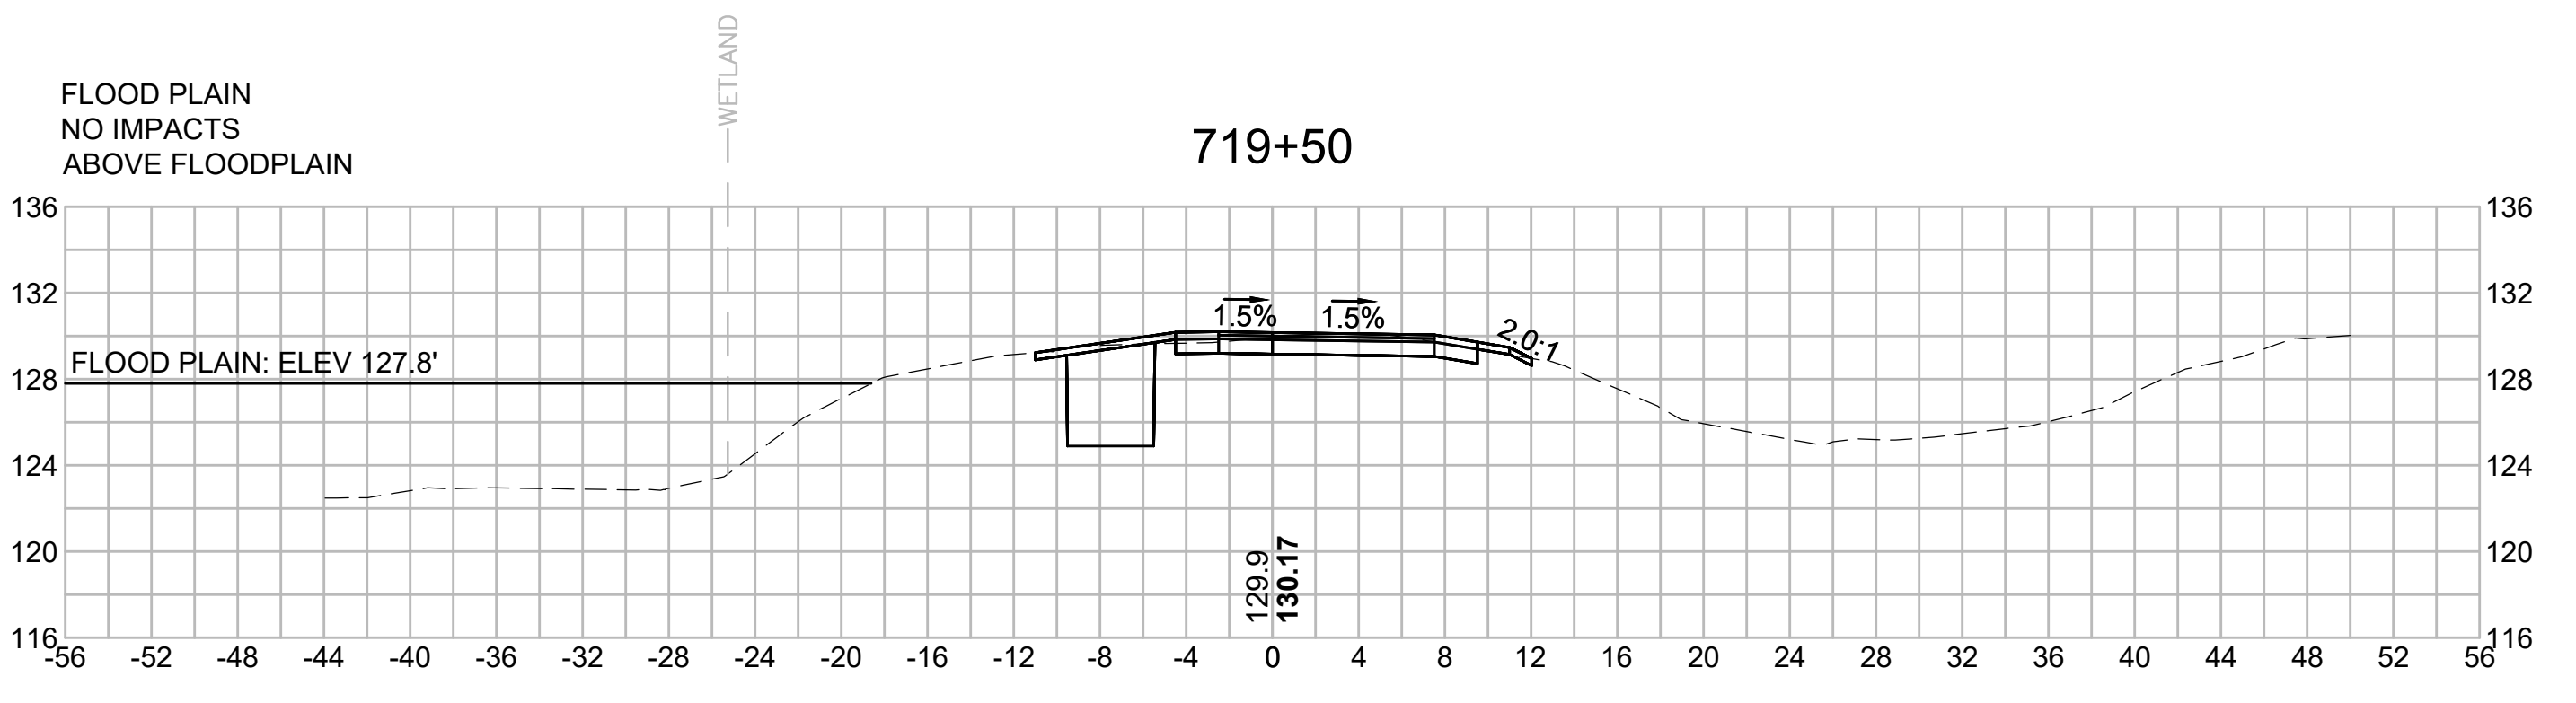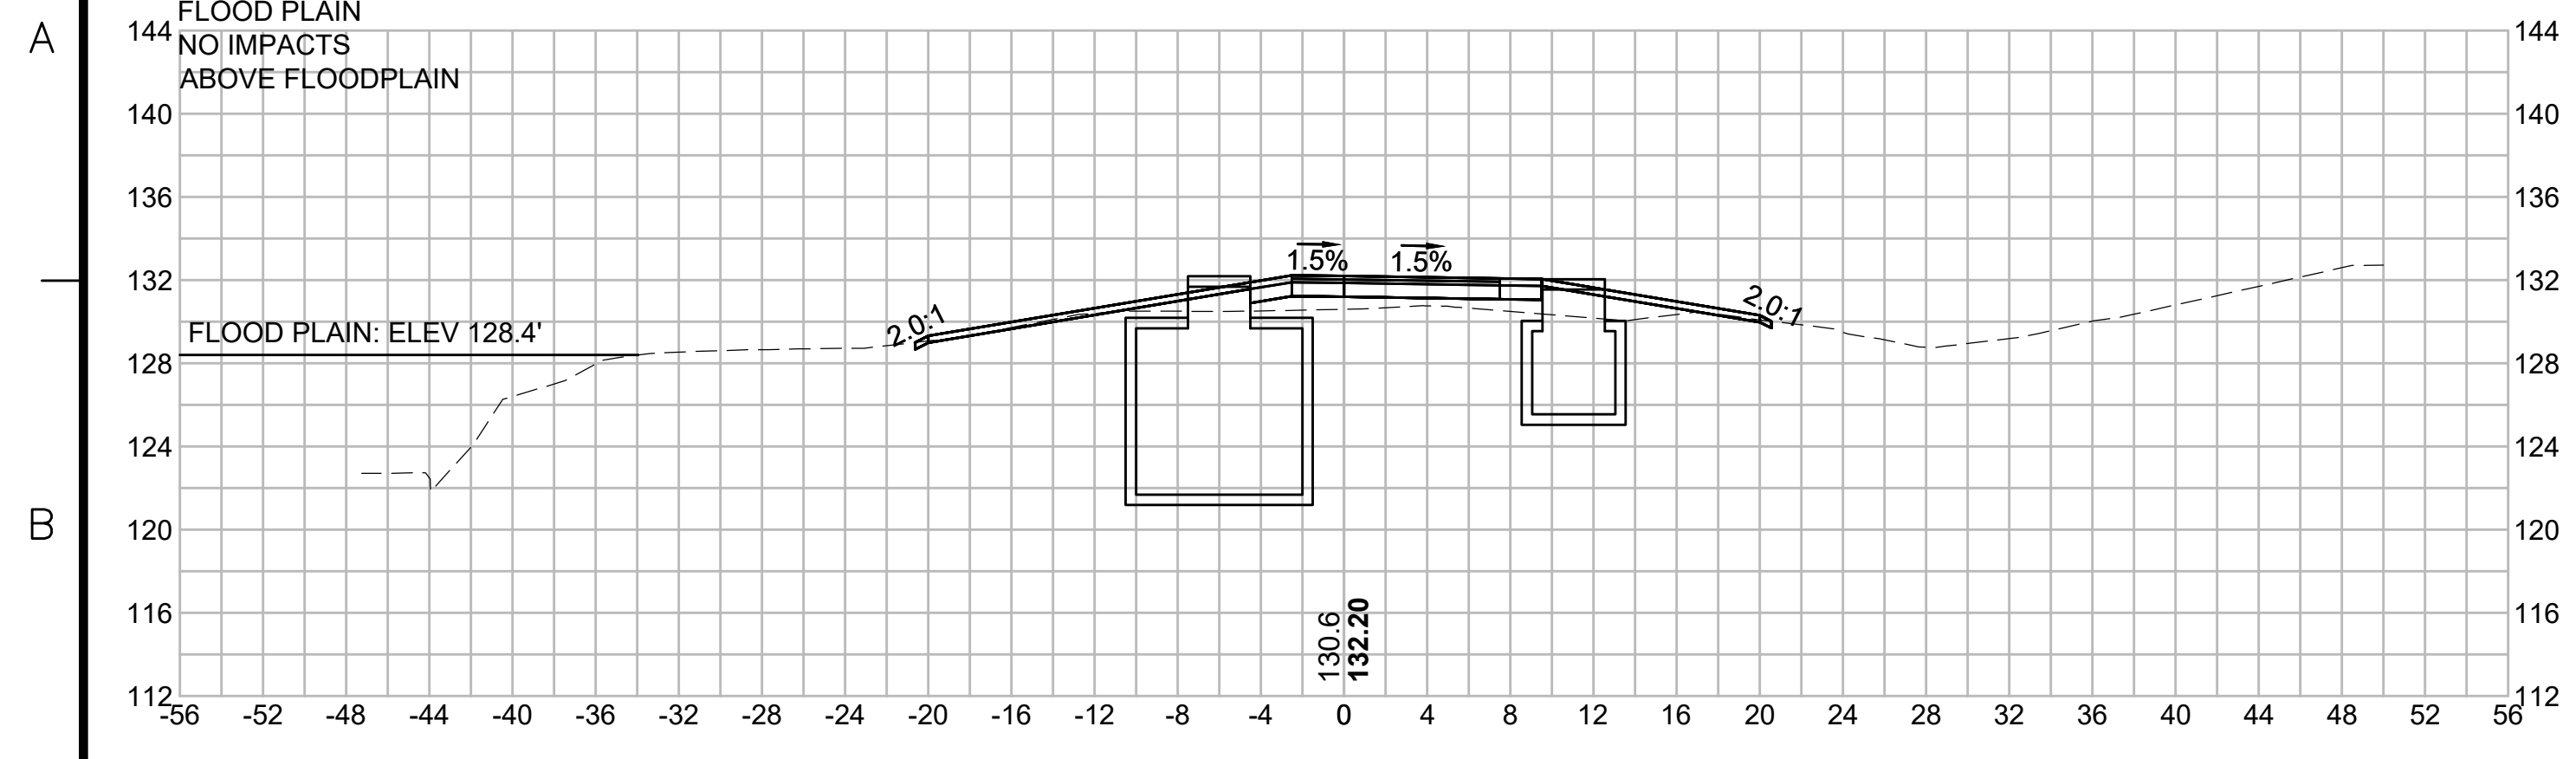

N.O.	DESCRIPTION	BY	DATE	APPR.
REVISION				
<b>EVERSOURCE</b>				
SUDBURY-HUDSON TRANSMISSION RELIABILITY PROJECT				
HUDSON, STOW, MARLBOROUGH & SUDBURY MASSACHUSETTS				
CROSS SECTIONS				
PLAN 329 OF 349				
SCALE: unless noted 1"=8'	DATE FEB 2021	DRAWN MS	CHK'D. SK	APPR. MES
DRAWING NO.	REV.			








1 2 3 4 5 6 7 8 9 10 11

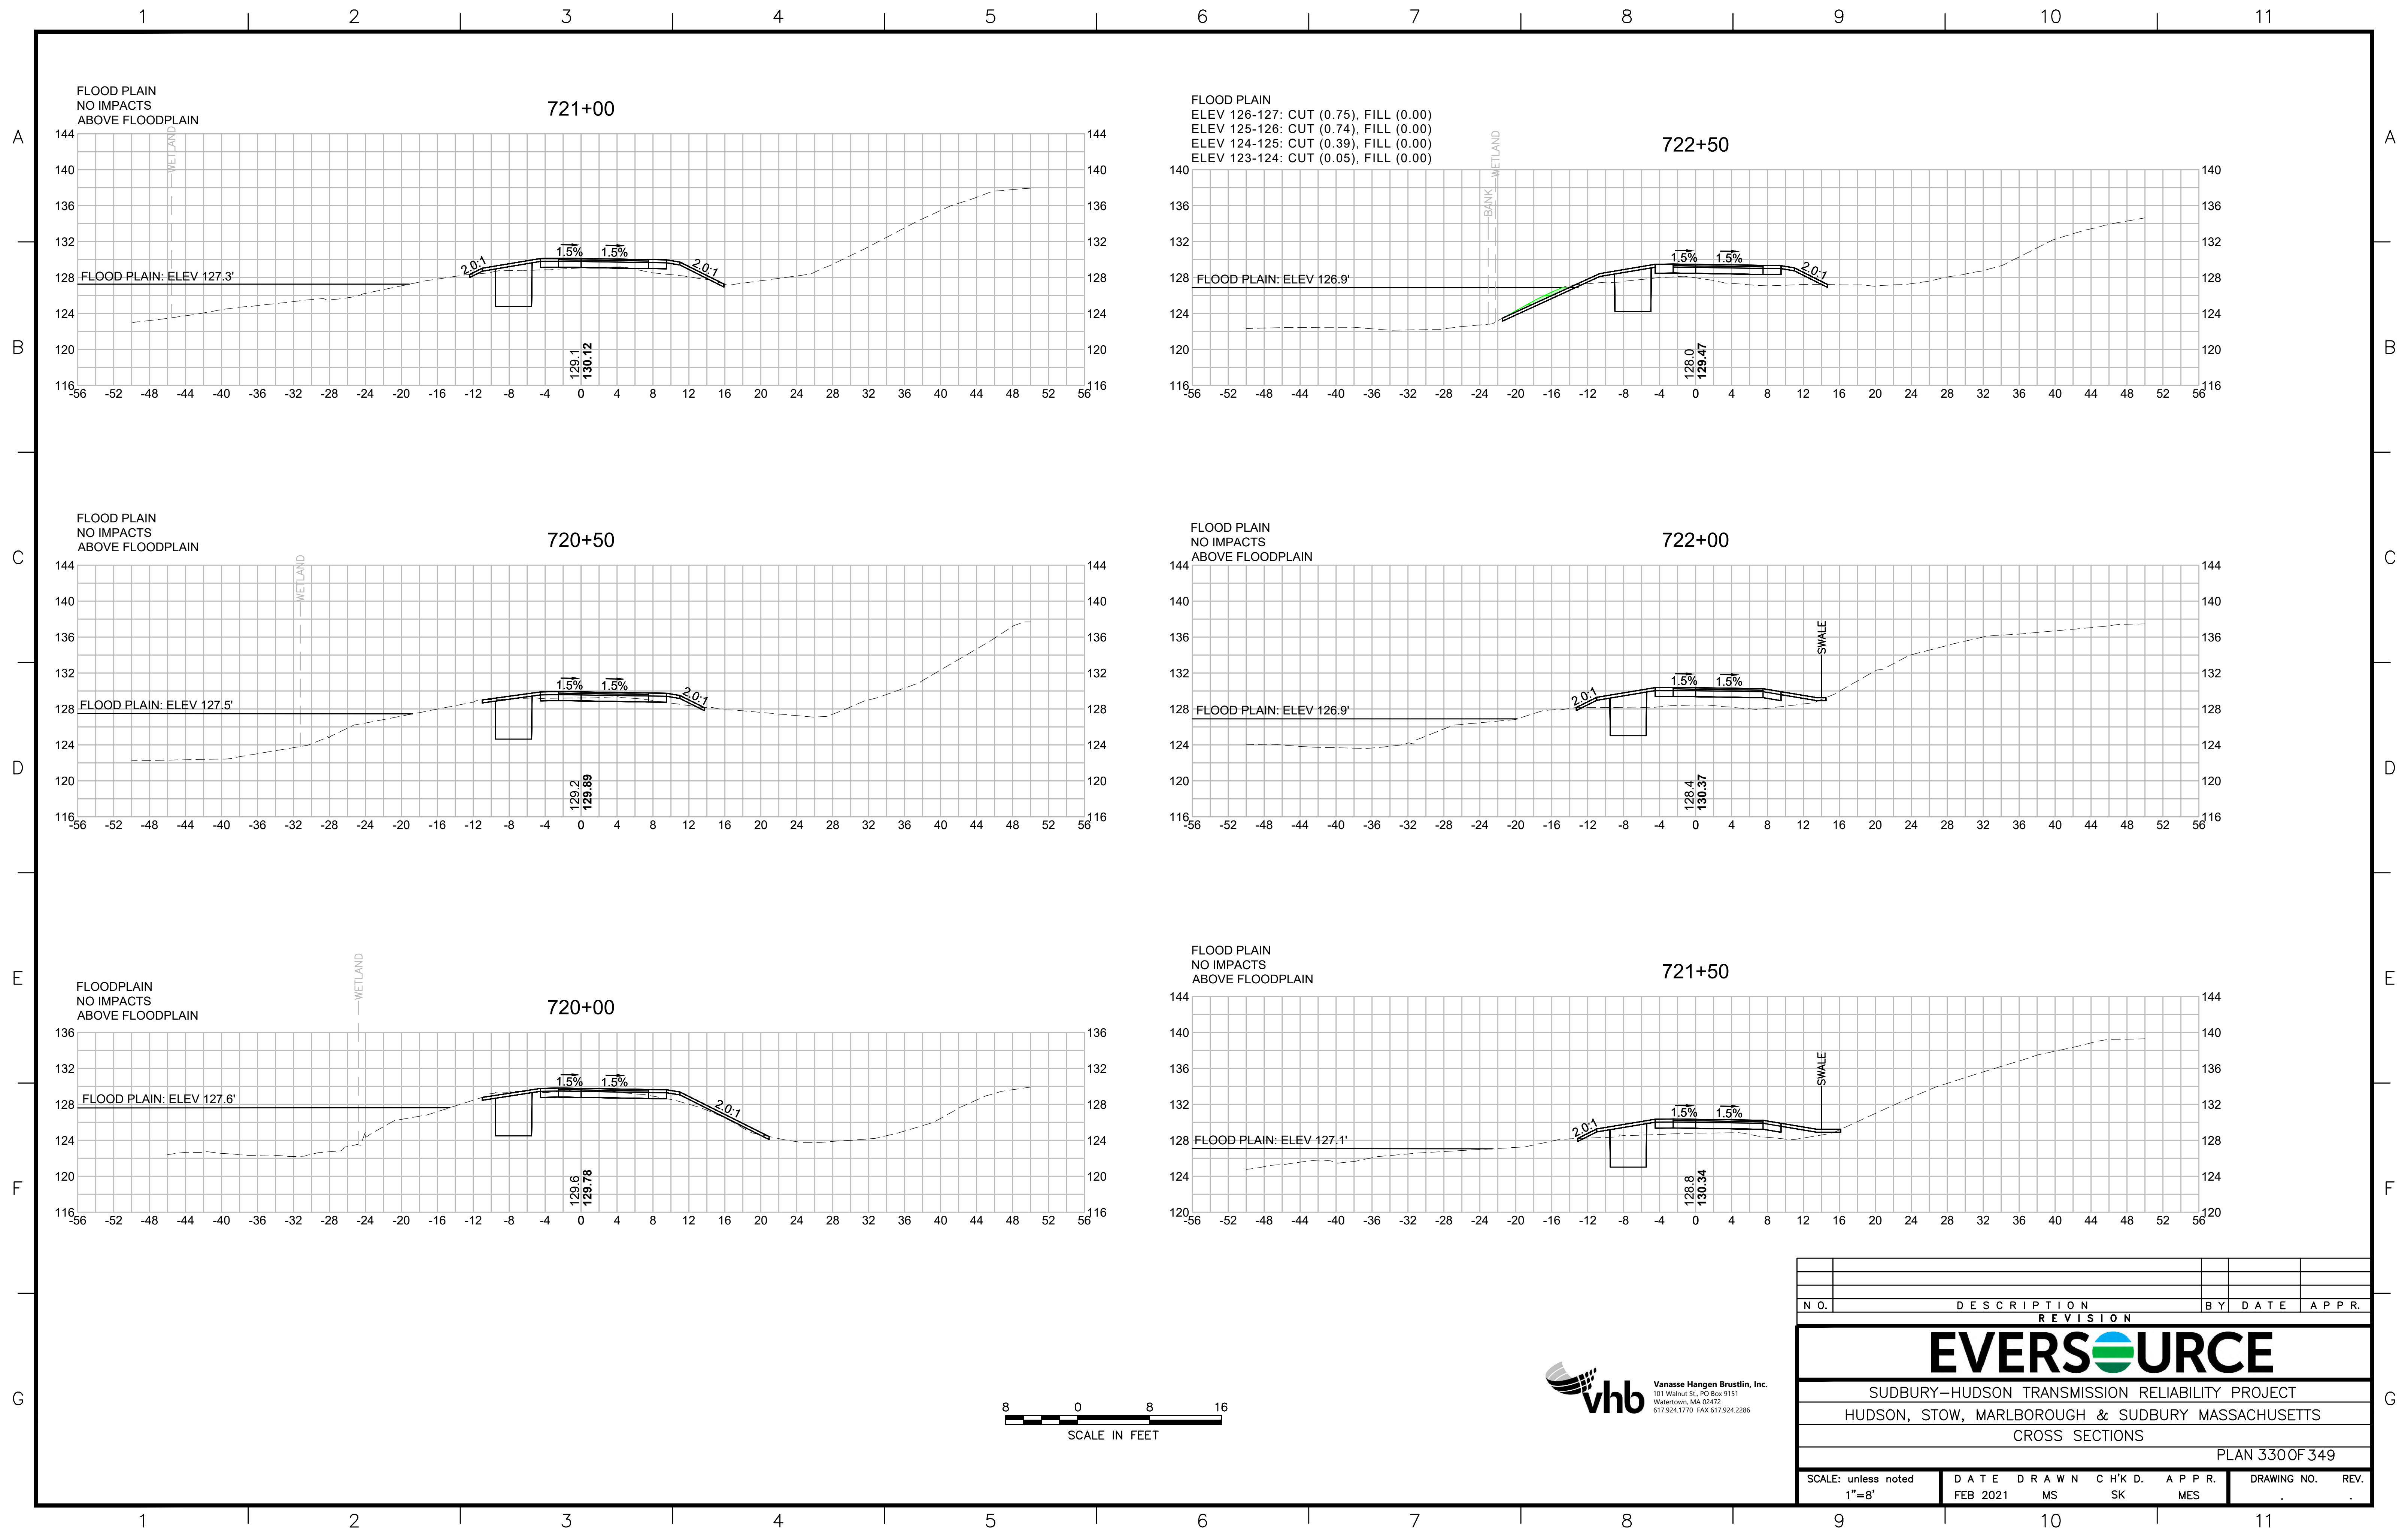

NO.		DESCRIPTION		BY	DATE	APPR.
REVISION						
<b>EVERSOURCE</b>						
SUDBURY-HUDSON TRANSMISSION RELIABILITY PROJECT						
HUDSON, STOW, MARLBOROUGH & SUDBURY MASSACHUSETTS						
CROSS SECTIONS						
PLAN 330 OF 349						
SCALE: unless noted 1"=8'	DATE FEB 2021	DRAWN MS	CHK'D. SK	APPR. MES	DRAWING NO.	REV.



1 2 3 4 5 6 7 8 9 10 11

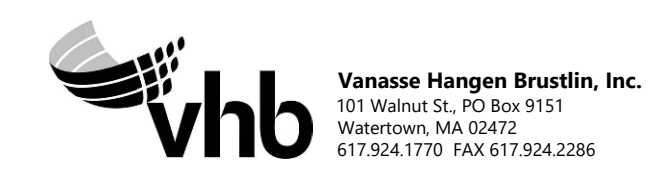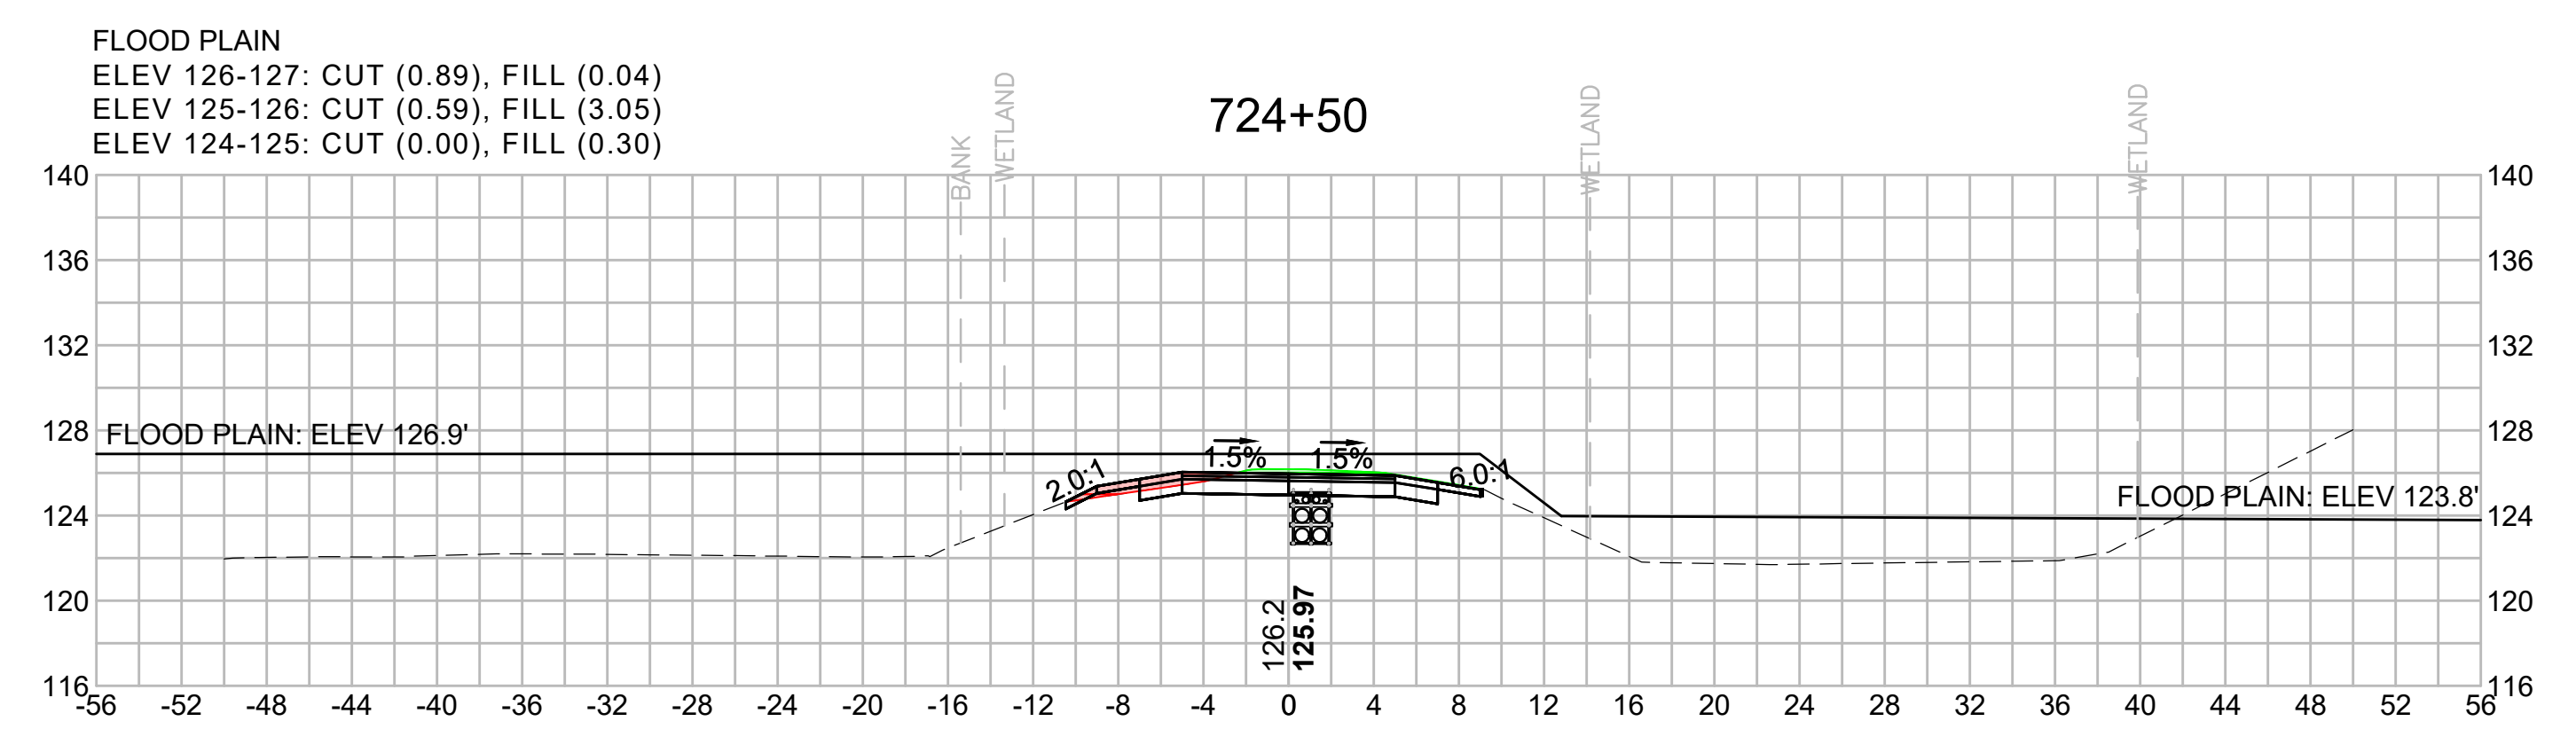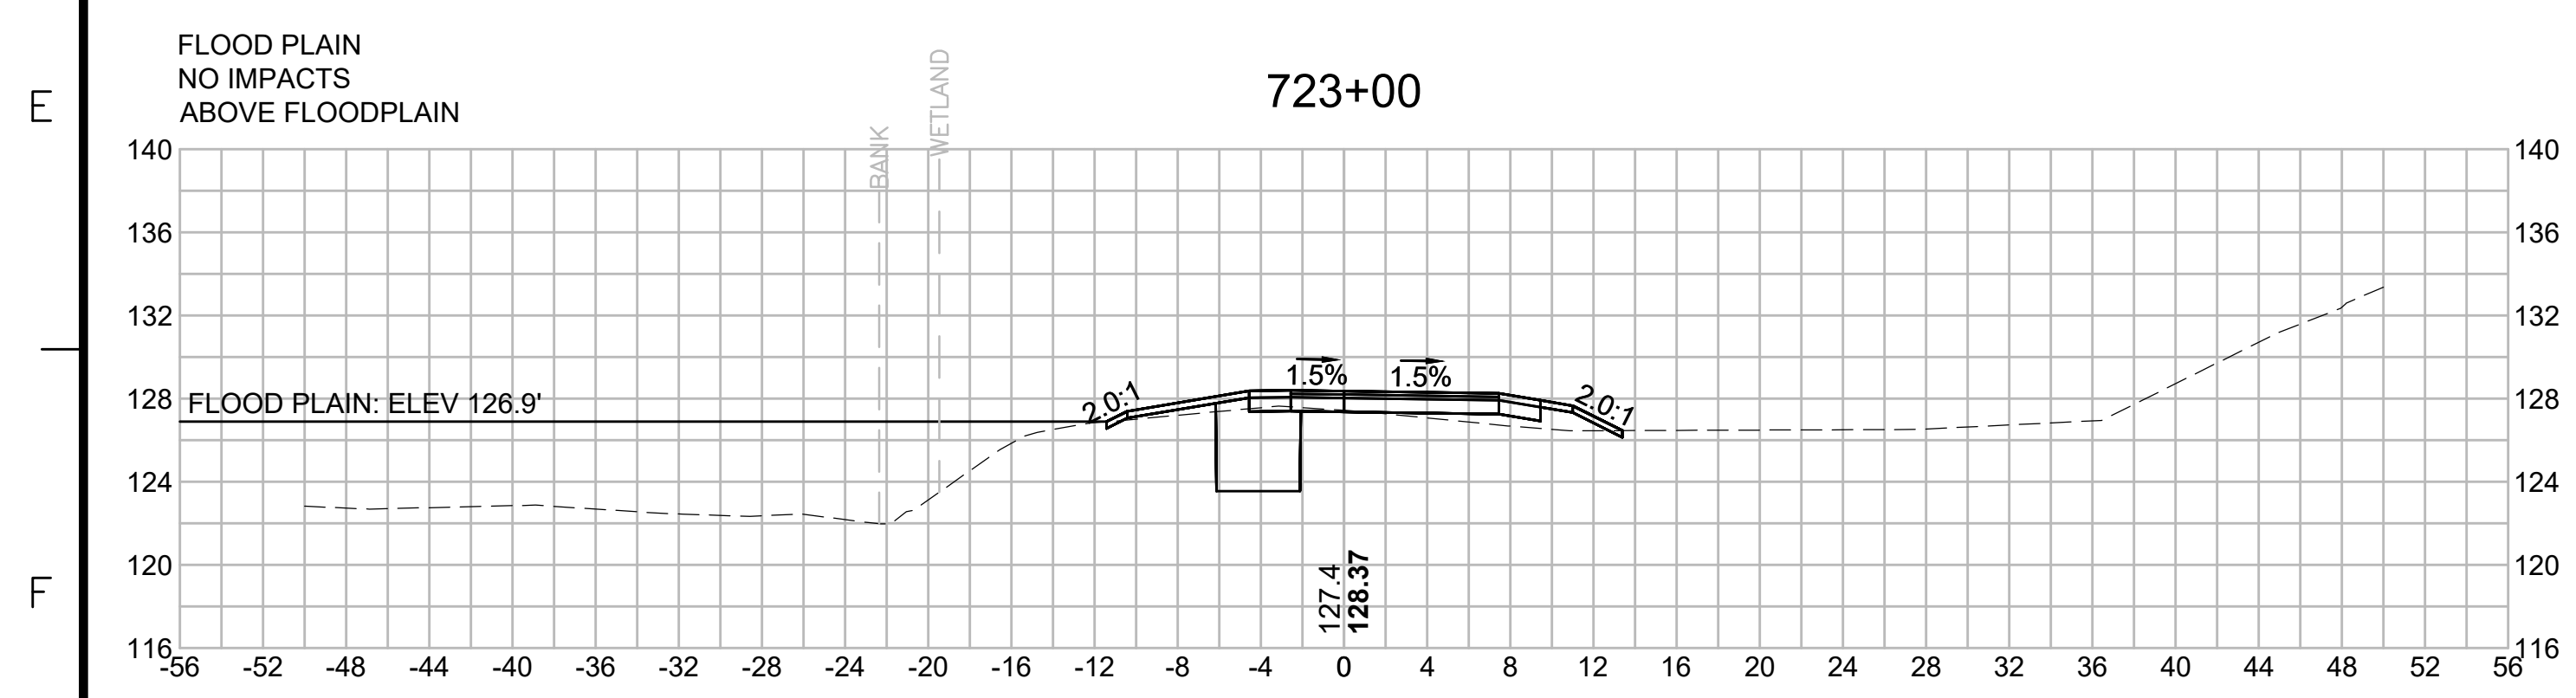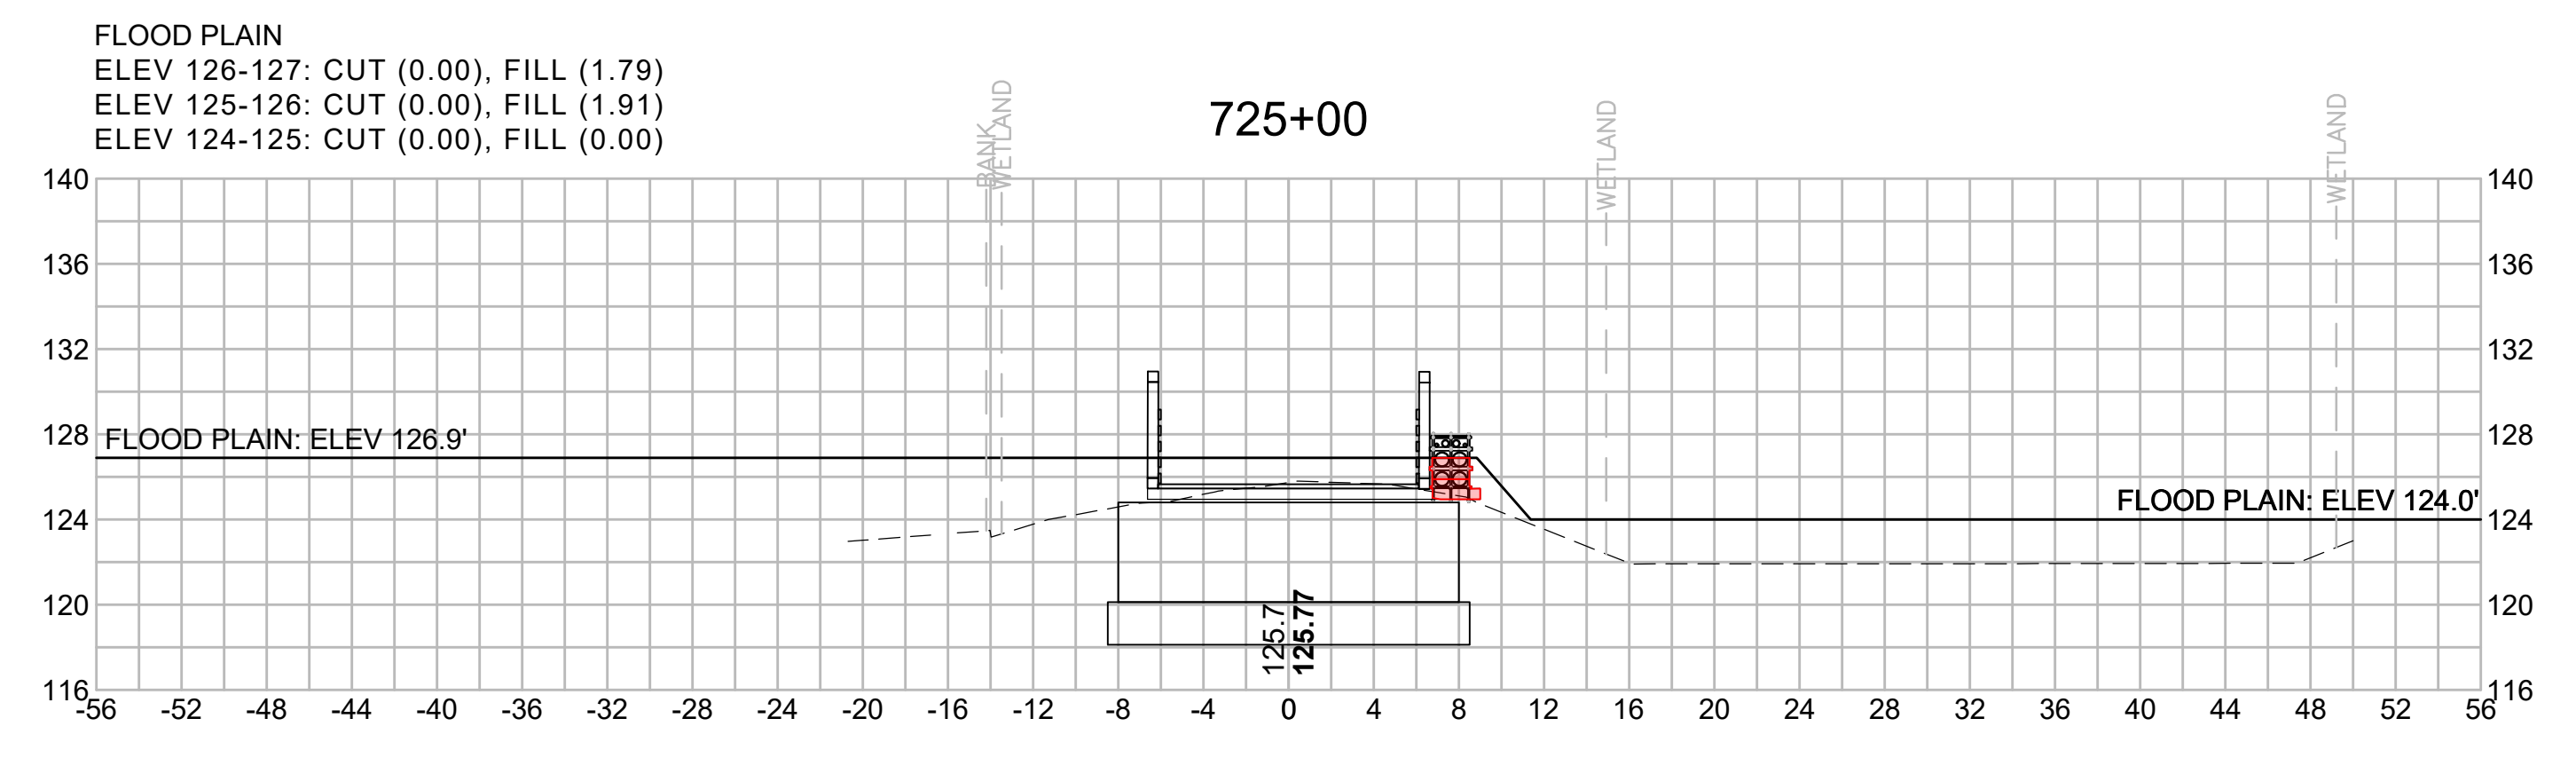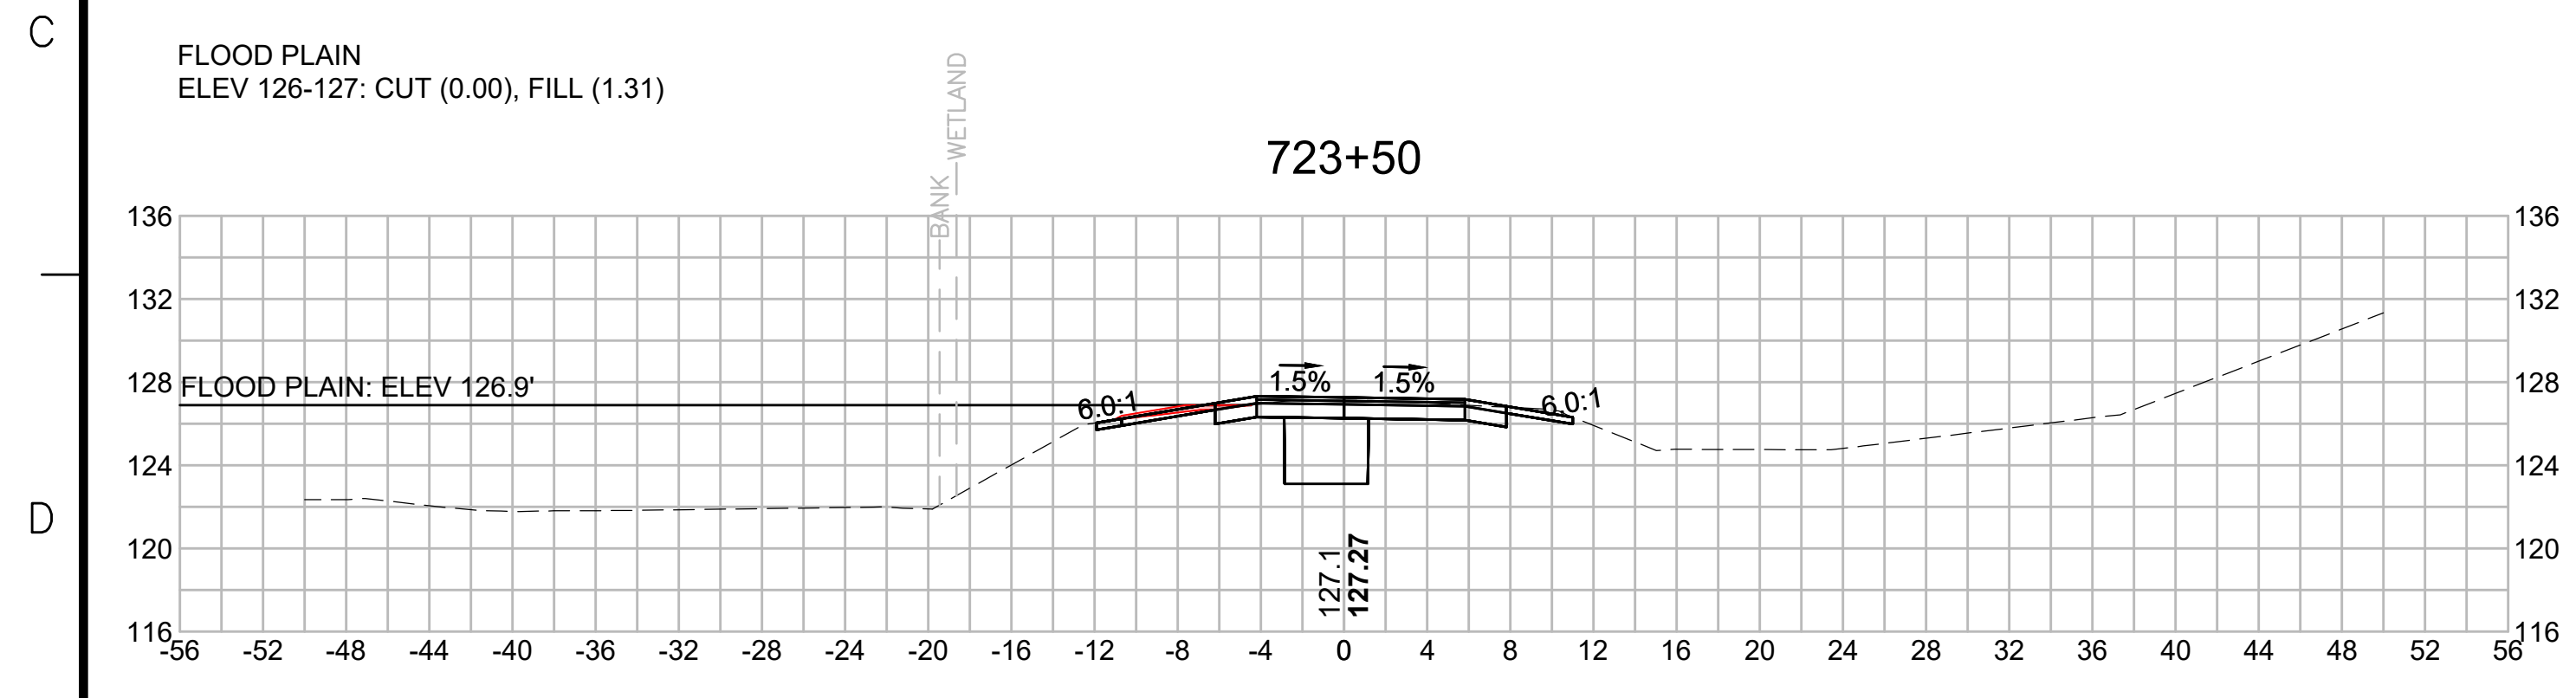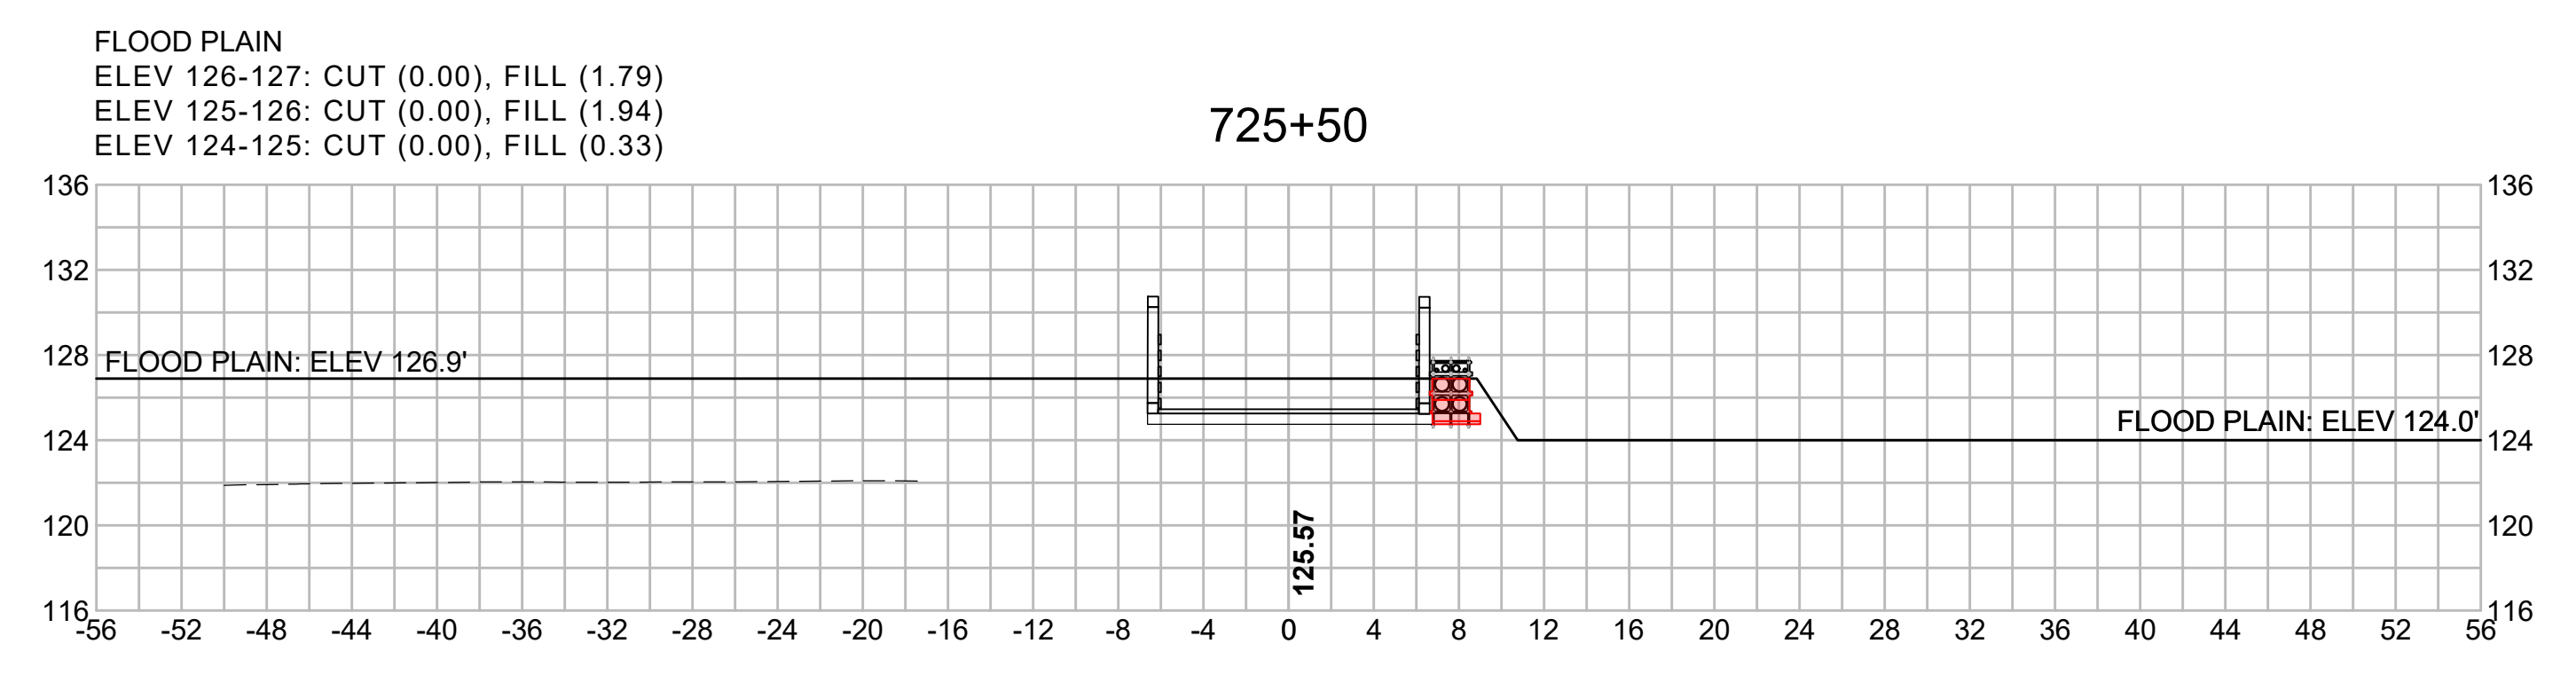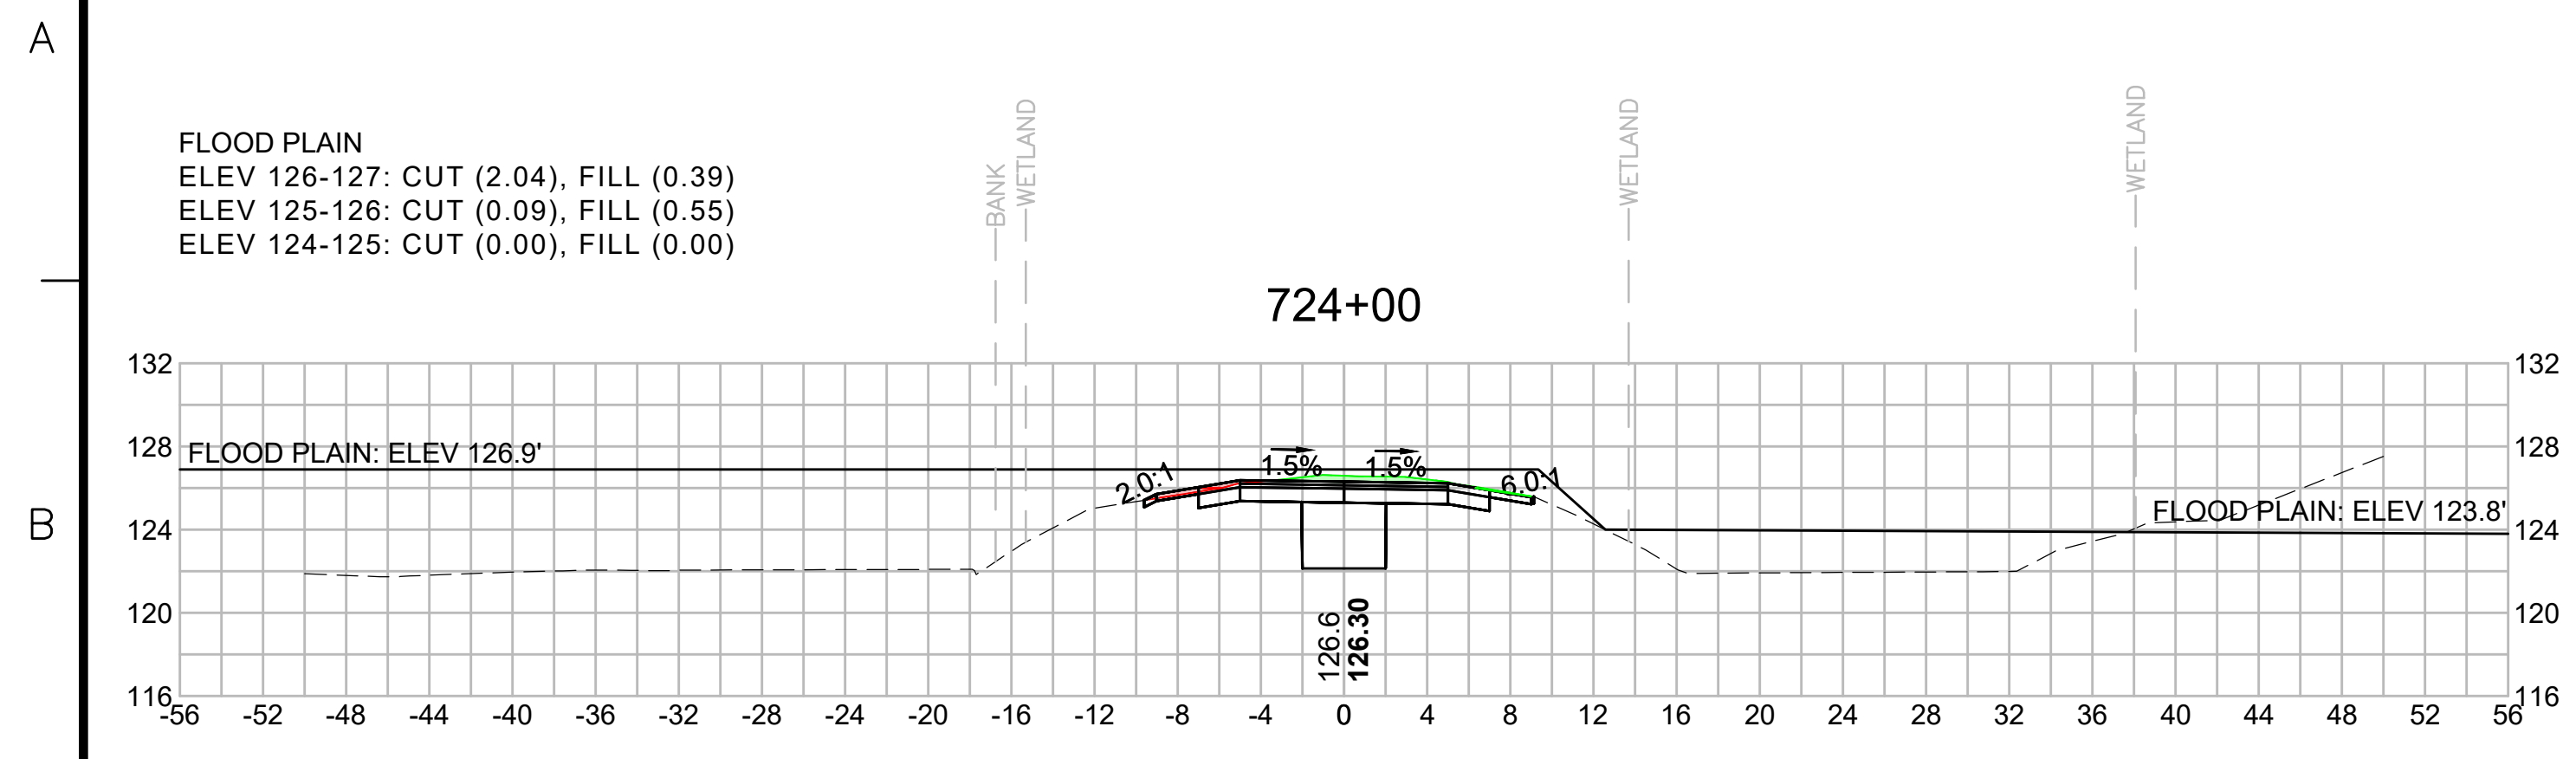

N O.	DESCRIPTION	BY	DATE	APPR.
	REVISION			


**EVERSOURCE**

SUDBURY-HUDSON TRANSMISSION RELIABILITY PROJECT  
 HUDSON, STOW, MARLBOROUGH & SUDBURY MASSACHUSETTS  
 CROSS SECTIONS

PLAN 3310F 349

SCALE: unless noted 1"=8'	DATE FEB 2021	DRAWN MS	CHK'D. SK	APPR. MES	DRAWING NO.	REV.
------------------------------	------------------	-------------	--------------	--------------	-------------	------

1 2 3 4 5 6 7 8 9 10 11

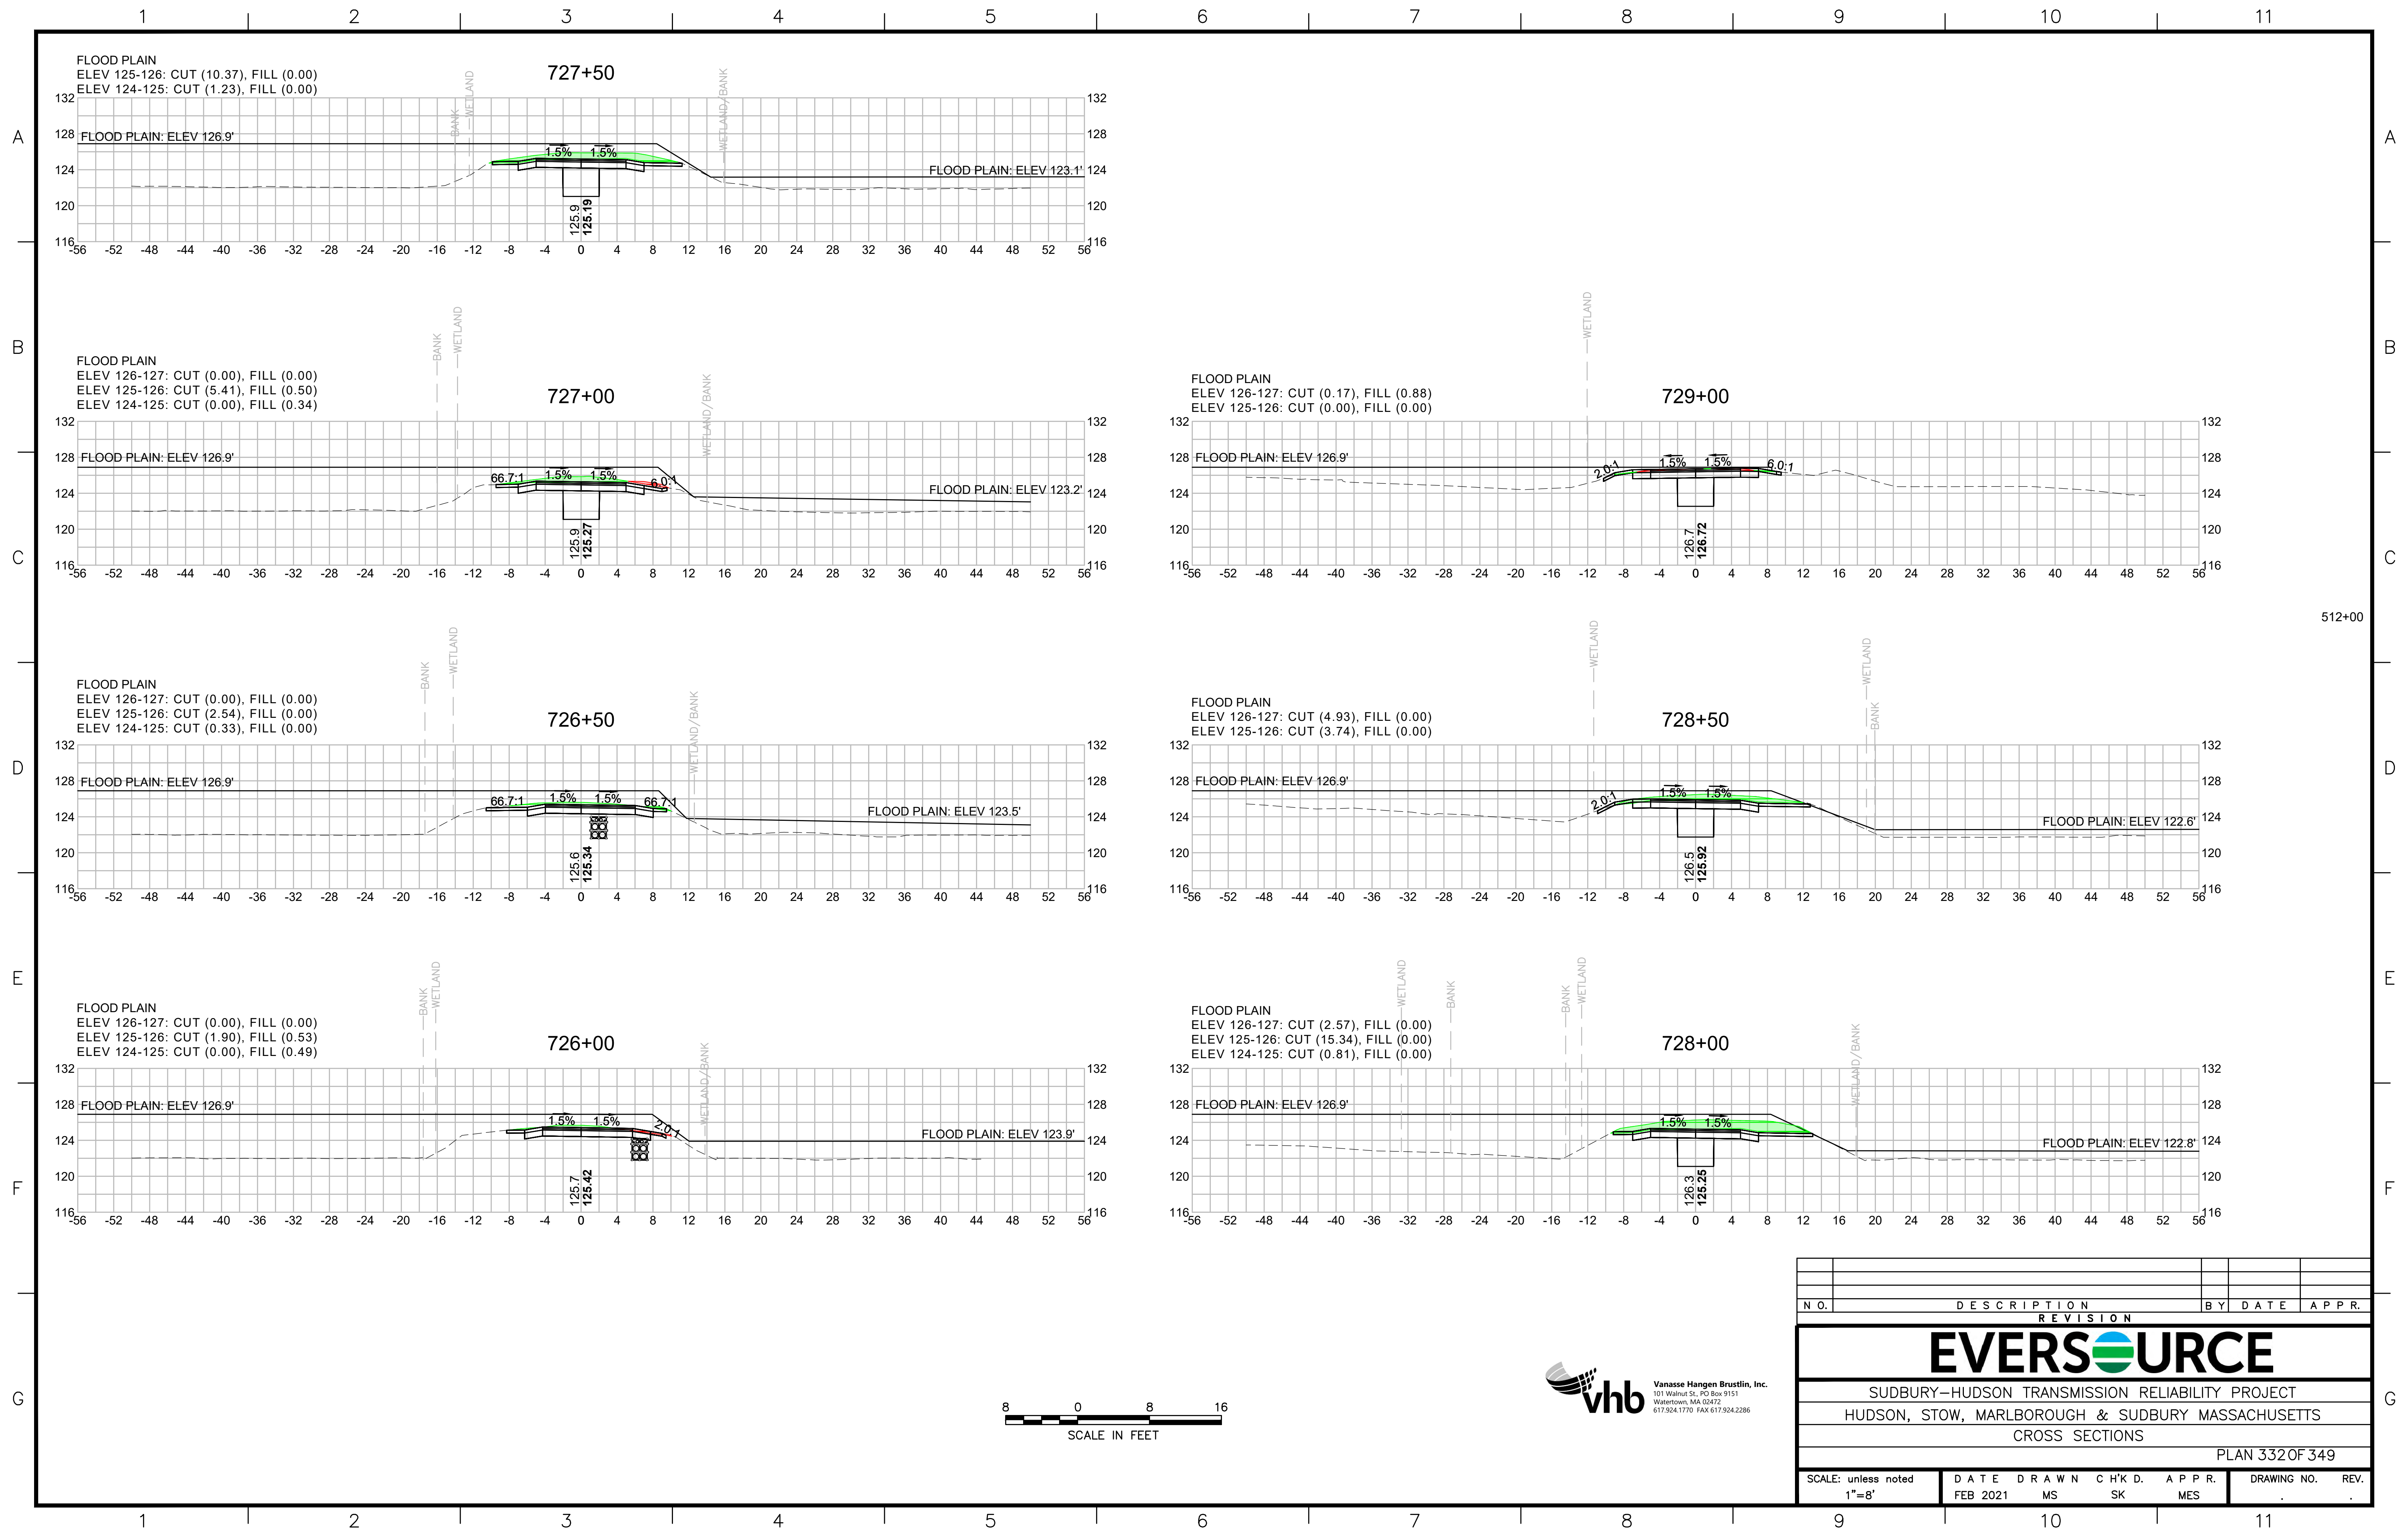

FLOOD PLAIN  
 ELEV 125-126: CUT (10.37), FILL (0.00)  
 ELEV 124-125: CUT (1.23), FILL (0.00)

727+50

FLOOD PLAIN  
 ELEV 126-127: CUT (0.00), FILL (0.00)  
 ELEV 125-126: CUT (5.41), FILL (0.50)  
 ELEV 124-125: CUT (0.00), FILL (0.34)

727+00

FLOOD PLAIN  
 ELEV 126-127: CUT (0.00), FILL (0.00)  
 ELEV 125-126: CUT (2.54), FILL (0.00)  
 ELEV 124-125: CUT (0.33), FILL (0.00)

726+50

FLOOD PLAIN  
 ELEV 126-127: CUT (0.00), FILL (0.00)  
 ELEV 125-126: CUT (1.90), FILL (0.53)  
 ELEV 124-125: CUT (0.00), FILL (0.49)

726+00

FLOOD PLAIN  
 ELEV 126-127: CUT (0.17), FILL (0.88)  
 ELEV 125-126: CUT (0.00), FILL (0.00)


729+00

FLOOD PLAIN  
 ELEV 126-127: CUT (4.93), FILL (0.00)  
 ELEV 125-126: CUT (3.74), FILL (0.00)

728+50

FLOOD PLAIN  
 ELEV 126-127: CUT (2.57), FILL (0.00)  
 ELEV 125-126: CUT (15.34), FILL (0.00)  
 ELEV 124-125: CUT (0.81), FILL (0.00)

728+00

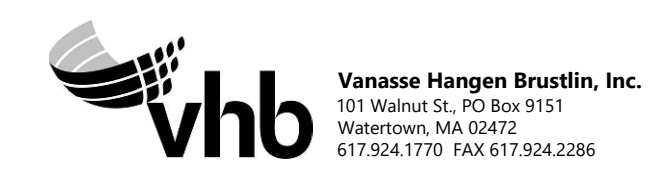



N O.	DESCRIPTION	BY	DATE	APPR.
	REVISION			

# EVERSOURCE

SUDBURY-HUDSON TRANSMISSION RELIABILITY PROJECT  
 HUDSON, STOW, MARLBOROUGH & SUDBURY MASSACHUSETTS  
 CROSS SECTIONS

PLAN 332 OF 349

SCALE: unless noted 1"=8'	DATE FEB 2021	DRAWN MS	CHK'D. SK	APPR. MES	DRAWING NO.	REV.
------------------------------	------------------	-------------	--------------	--------------	-------------	------

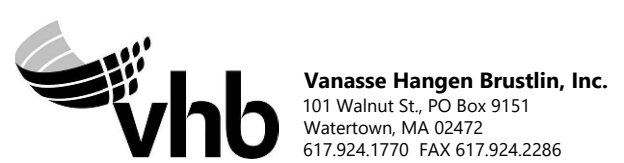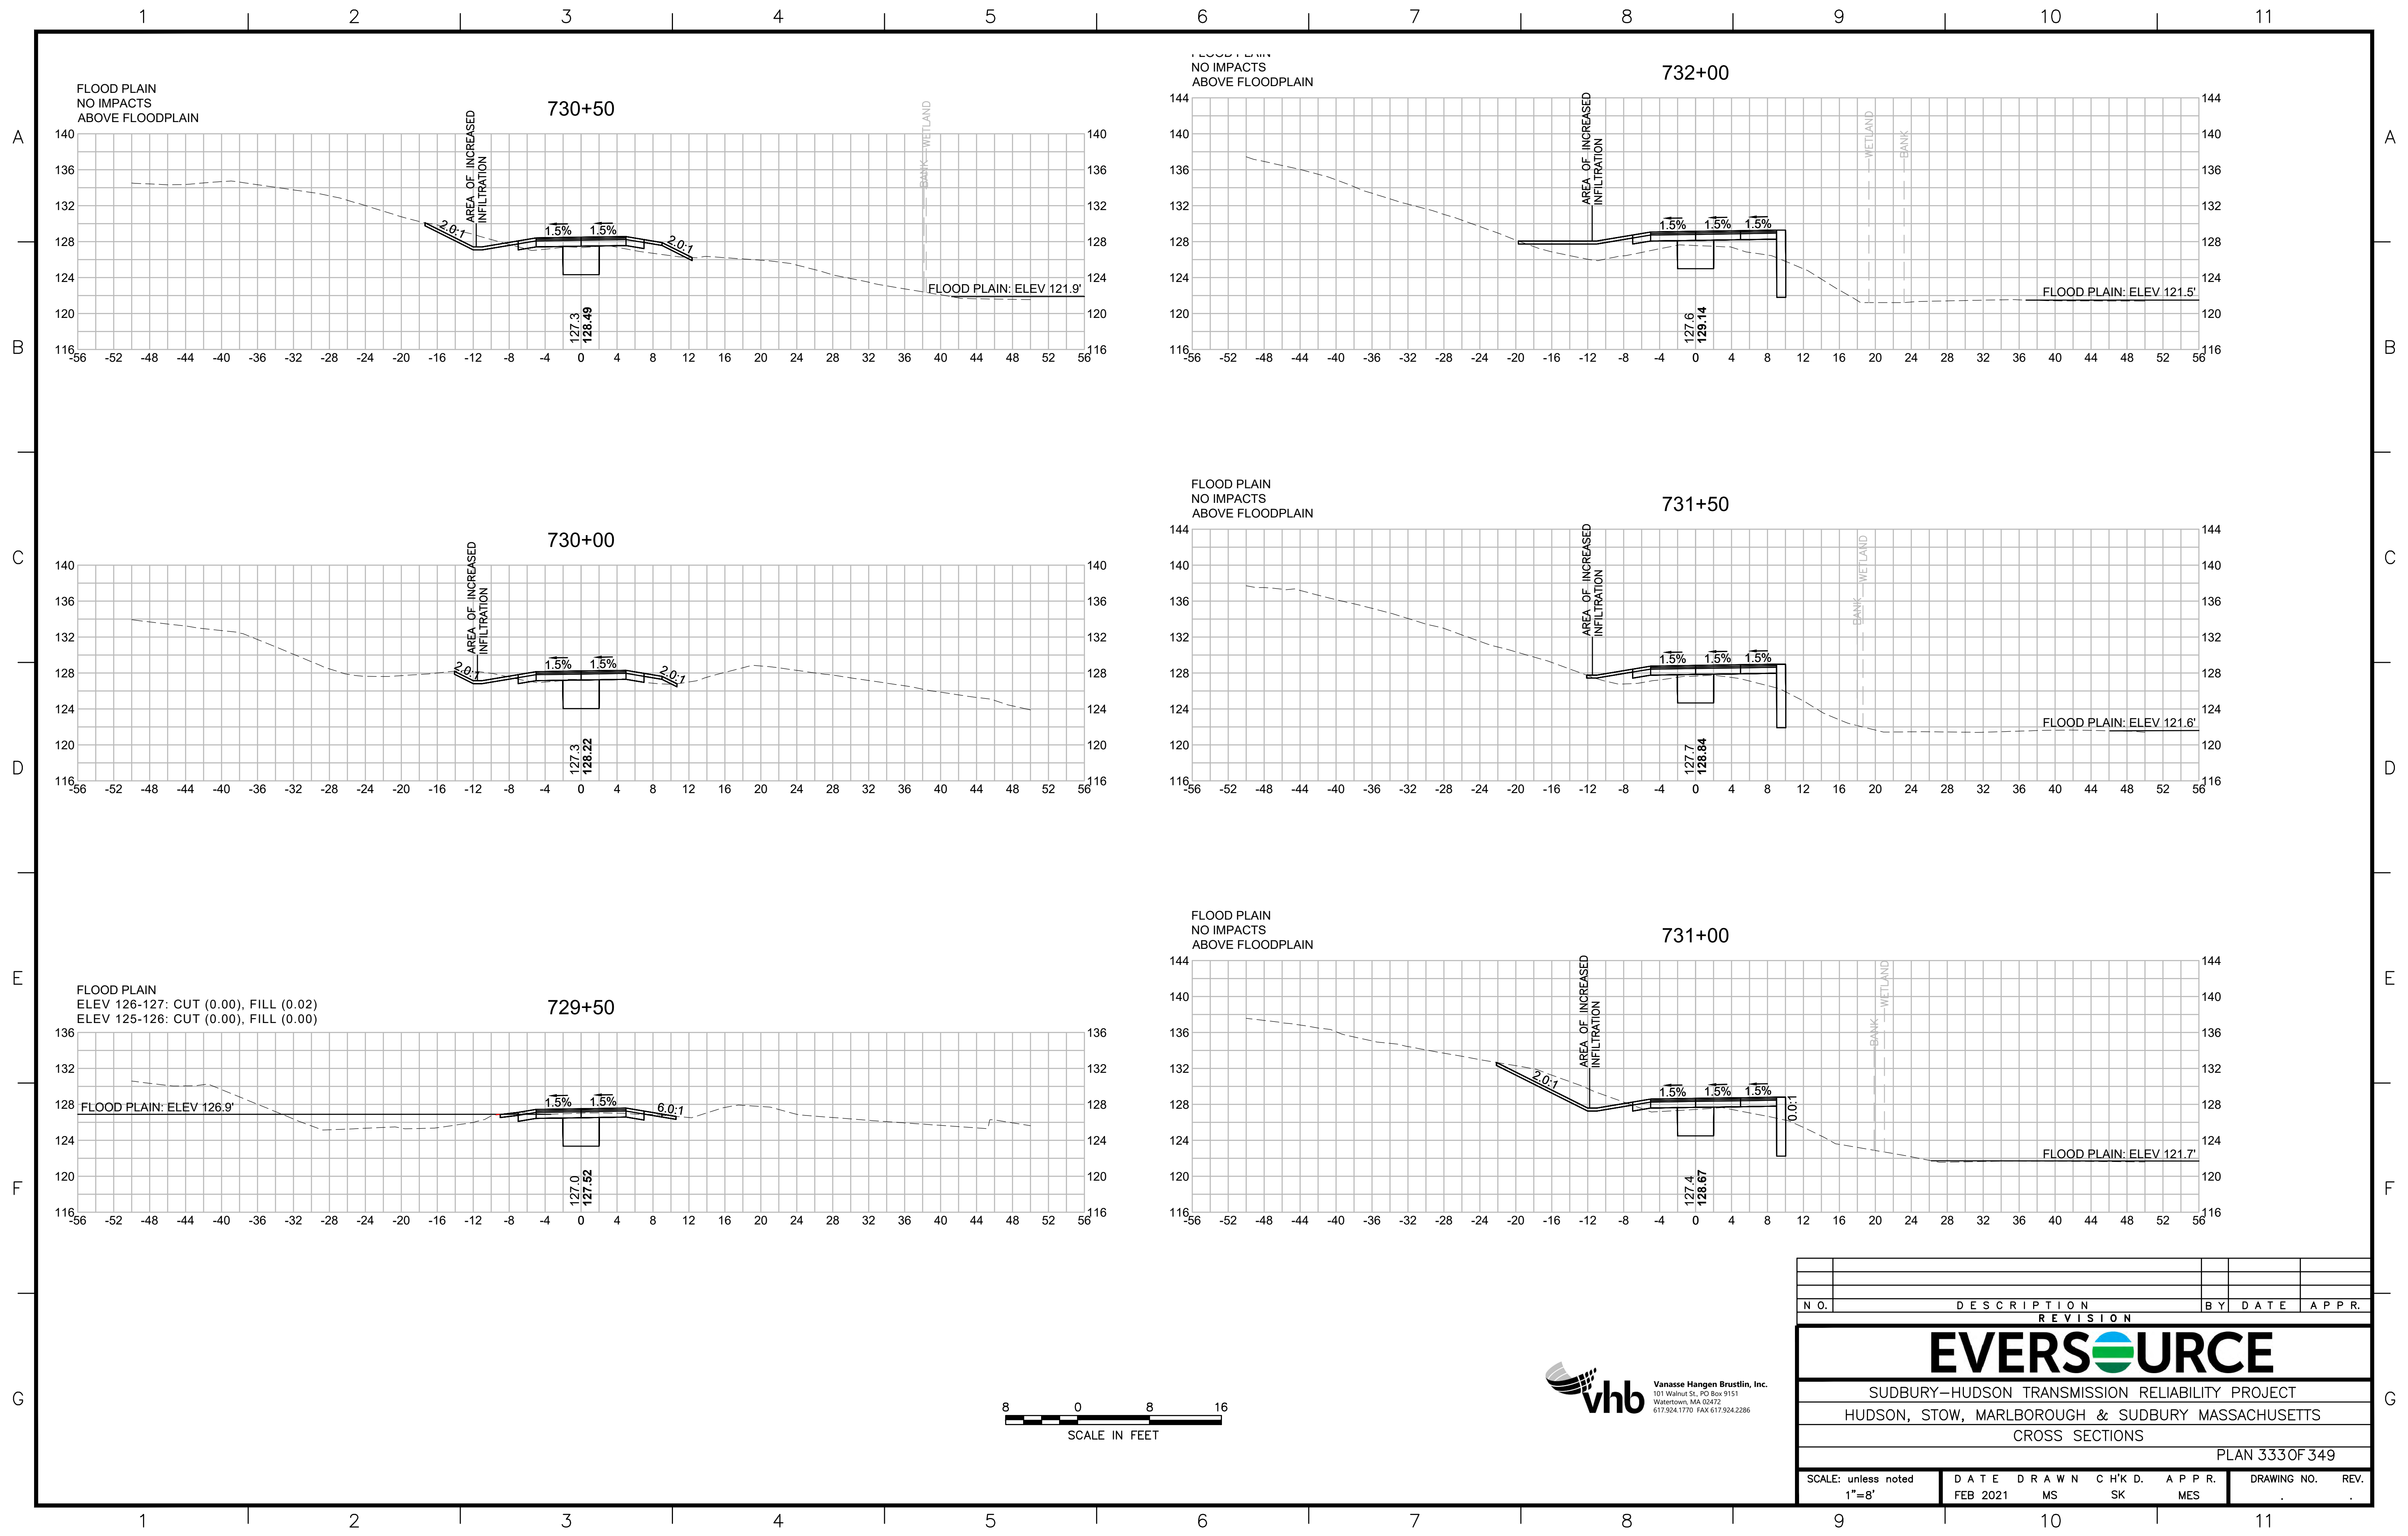

N O.	DESCRIPTION	BY	DATE	APPR.
	REVISION			

# EVERSOURCE

SUDBURY-HUDSON TRANSMISSION RELIABILITY PROJECT  
 HUDSON, STOW, MARLBOROUGH & SUDBURY MASSACHUSETTS  
 CROSS SECTIONS

PLAN 333 OF 349

SCALE: unless noted 1"=8'	DATE FEB 2021	DRAWN MS	CHK'D. SK	APPR. MES	DRAWING NO. REV.
------------------------------	------------------	-------------	--------------	--------------	---------------------



1 2 3 4 5 6 7 8 9 10 11

A

B

C

D

E

F

G

A

B





C

D

E

F

G

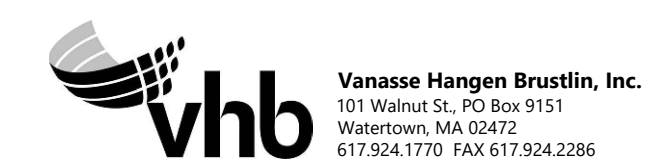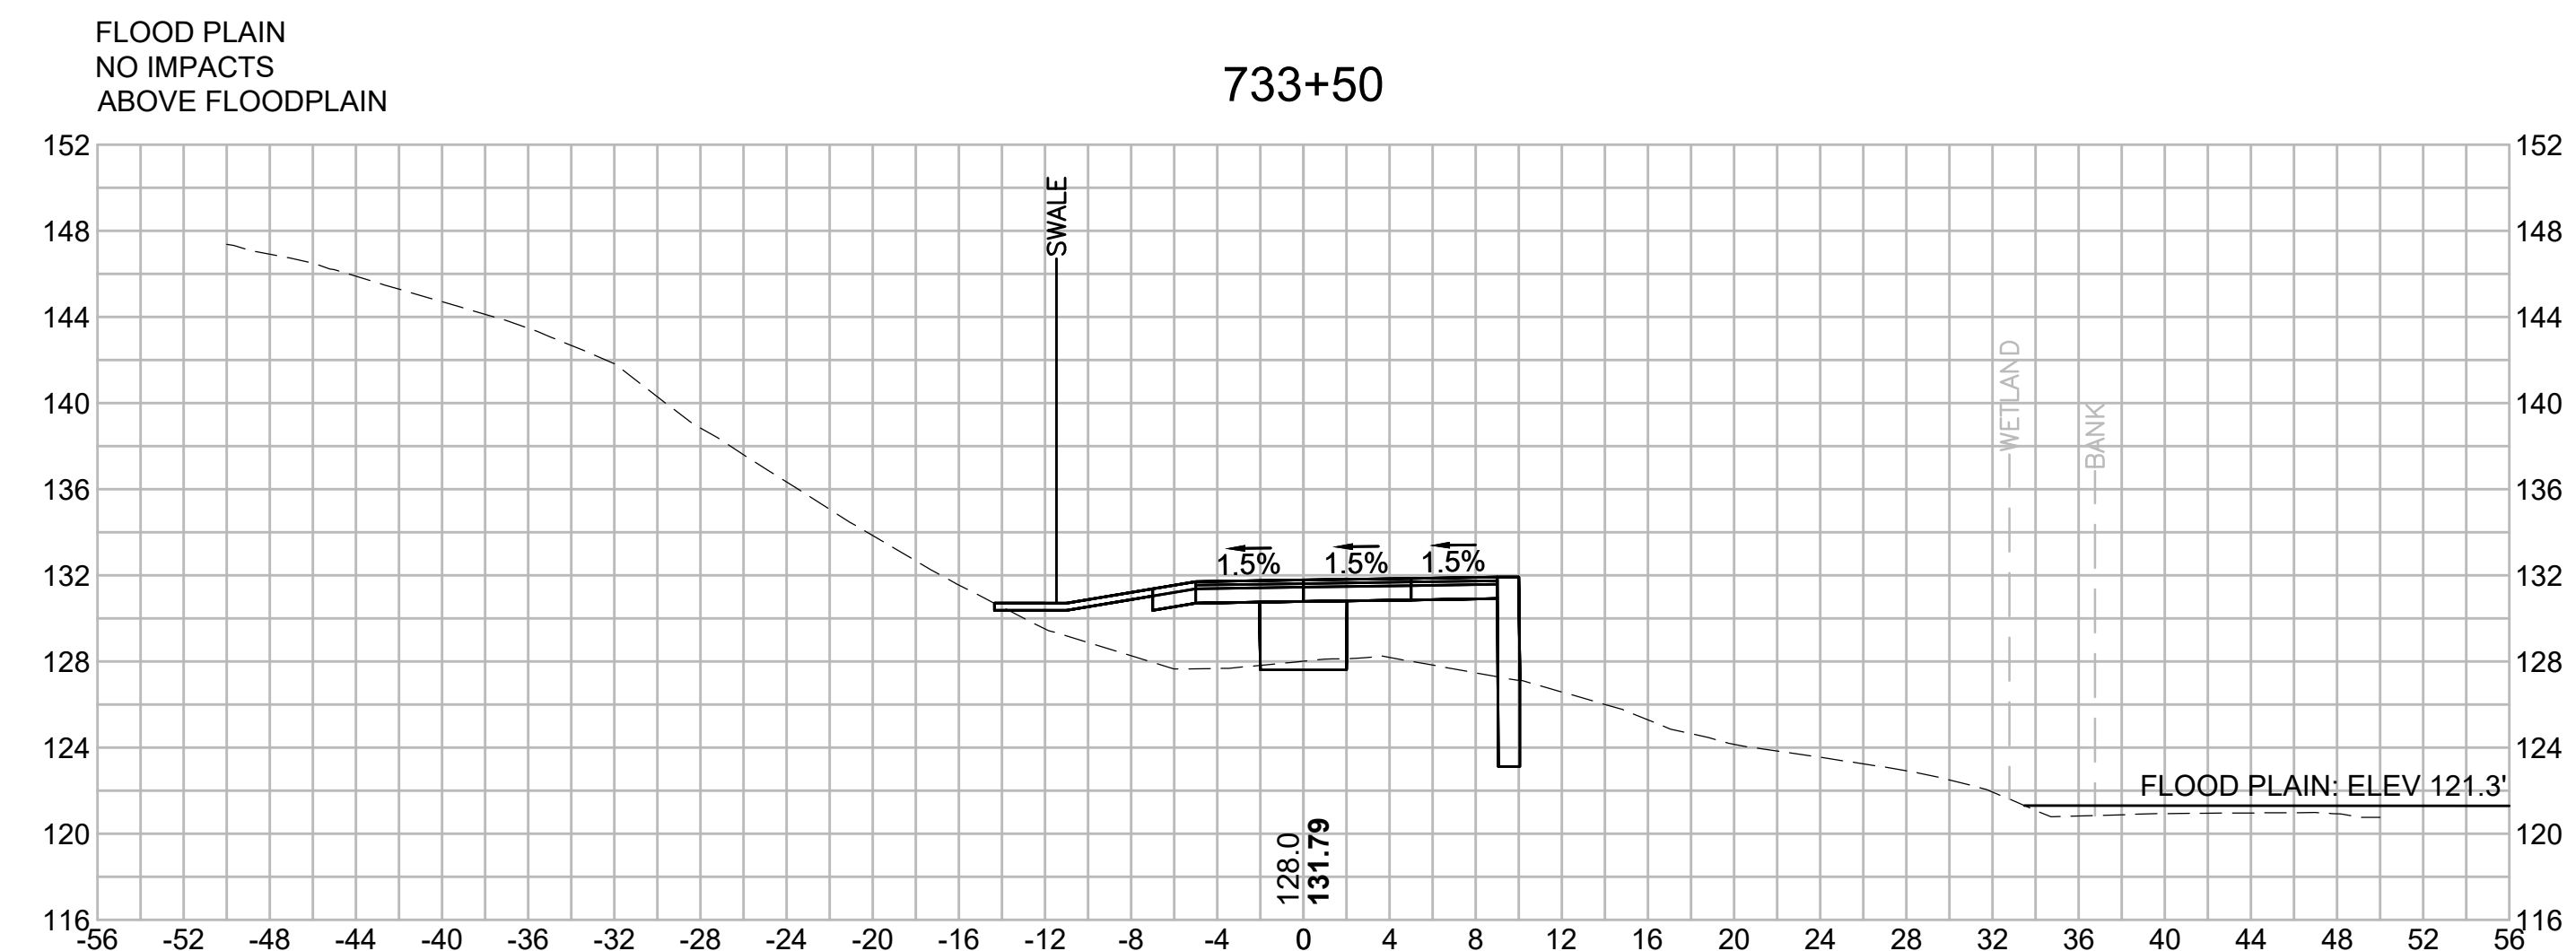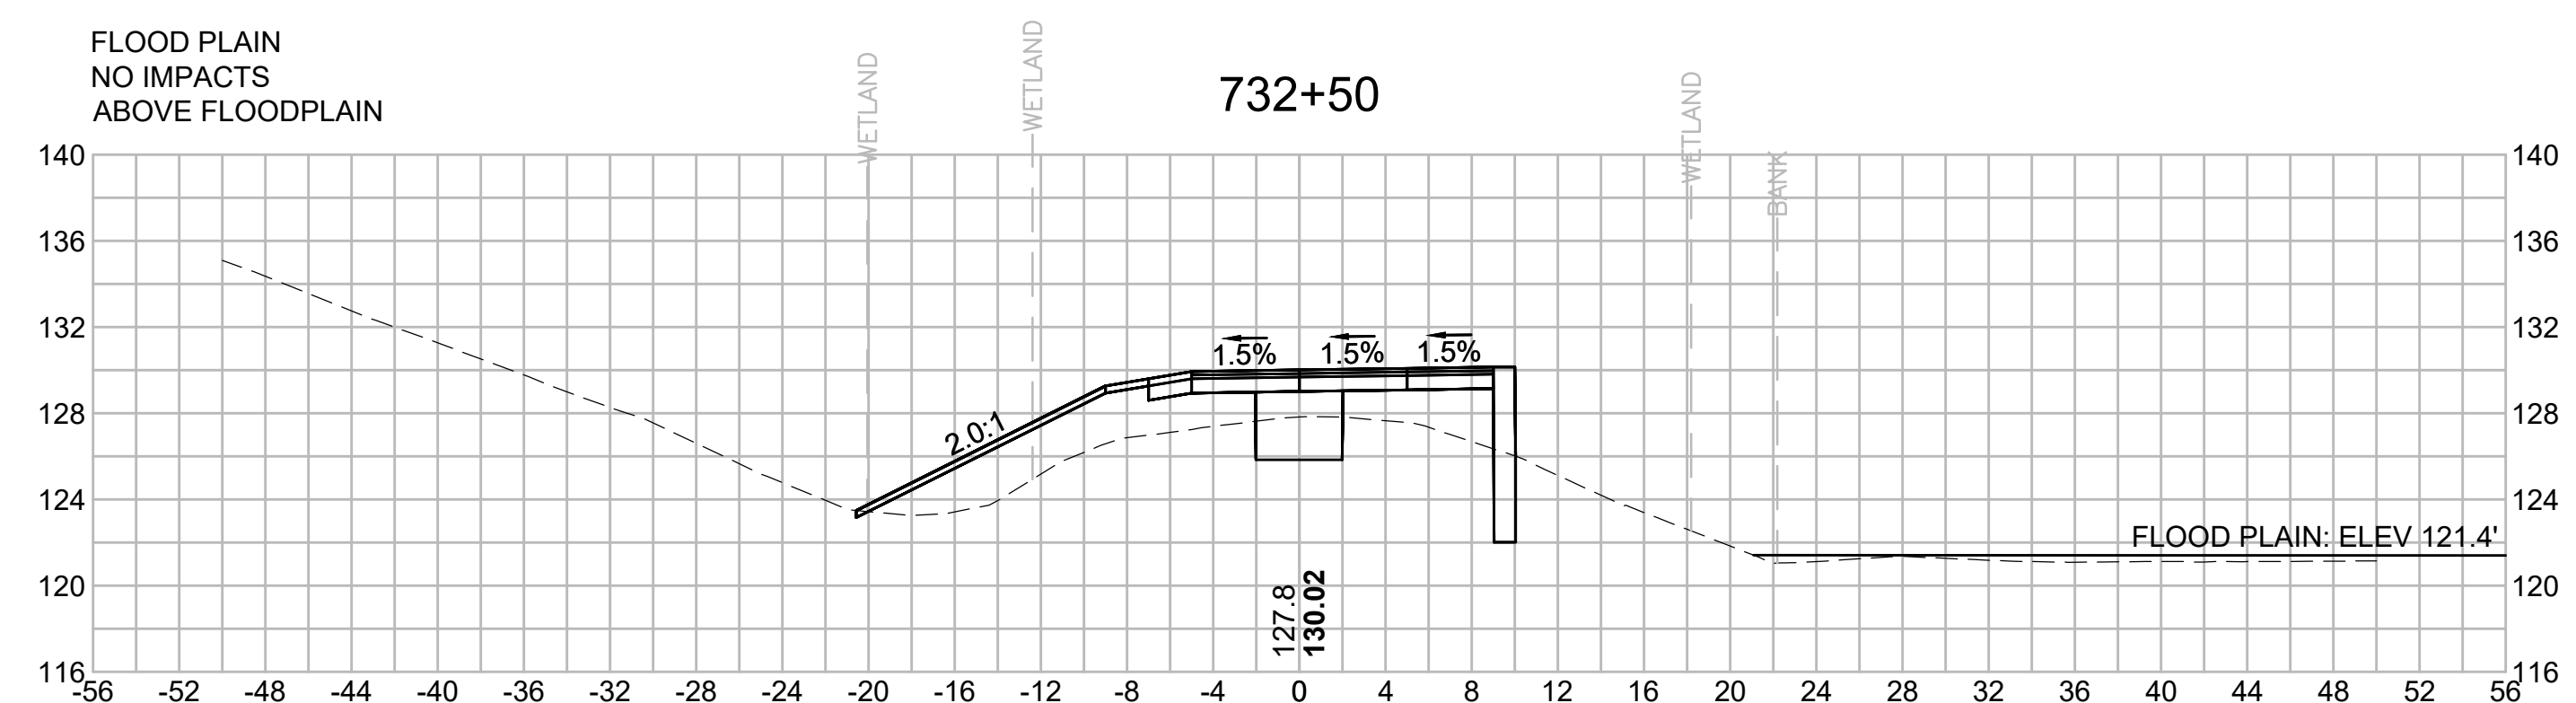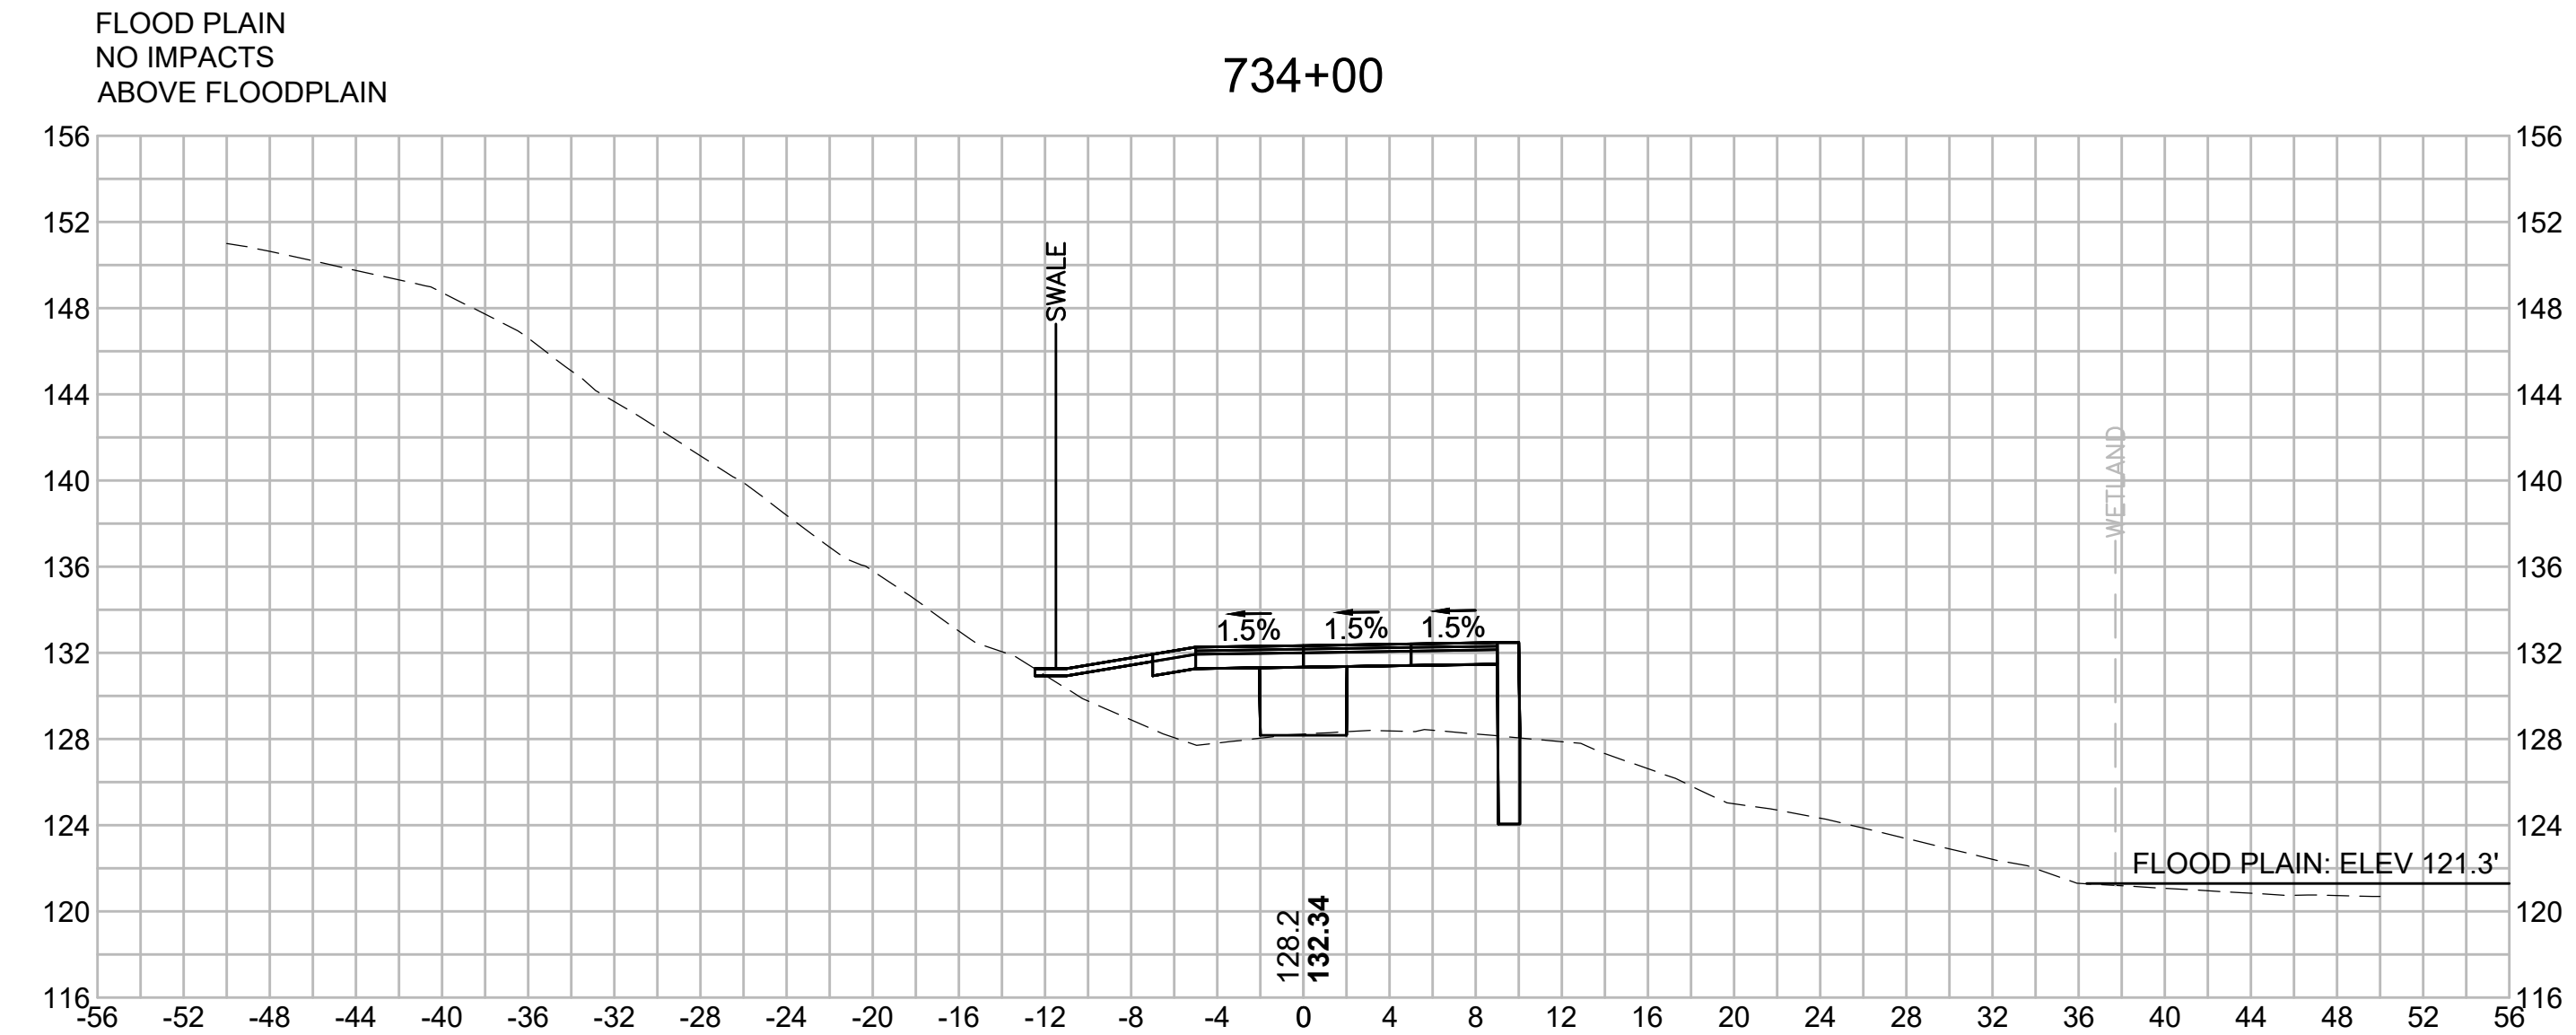

N O.	DESCRIPTION	BY	DATE	APPR.
	REVISION			

**EVERSOURCE**

SUDBURY-HUDSON TRANSMISSION RELIABILITY PROJECT  
HUDSON, STOW, MARLBOROUGH & SUDBURY MASSACHUSETTS  
CROSS SECTIONS

PLAN 334 OF 349

SCALE: unless noted 1"=8'	DATE FEB 2021	DRAWN MS	CHK'D. SK	APPR. MES	DRAWING NO.	REV.
------------------------------	------------------	-------------	--------------	--------------	-------------	------

1 2 3 4 5 6 7 8 9 10 11



A

B

C

D

E

F

G

A

B

C


D

E


F

G


735+00

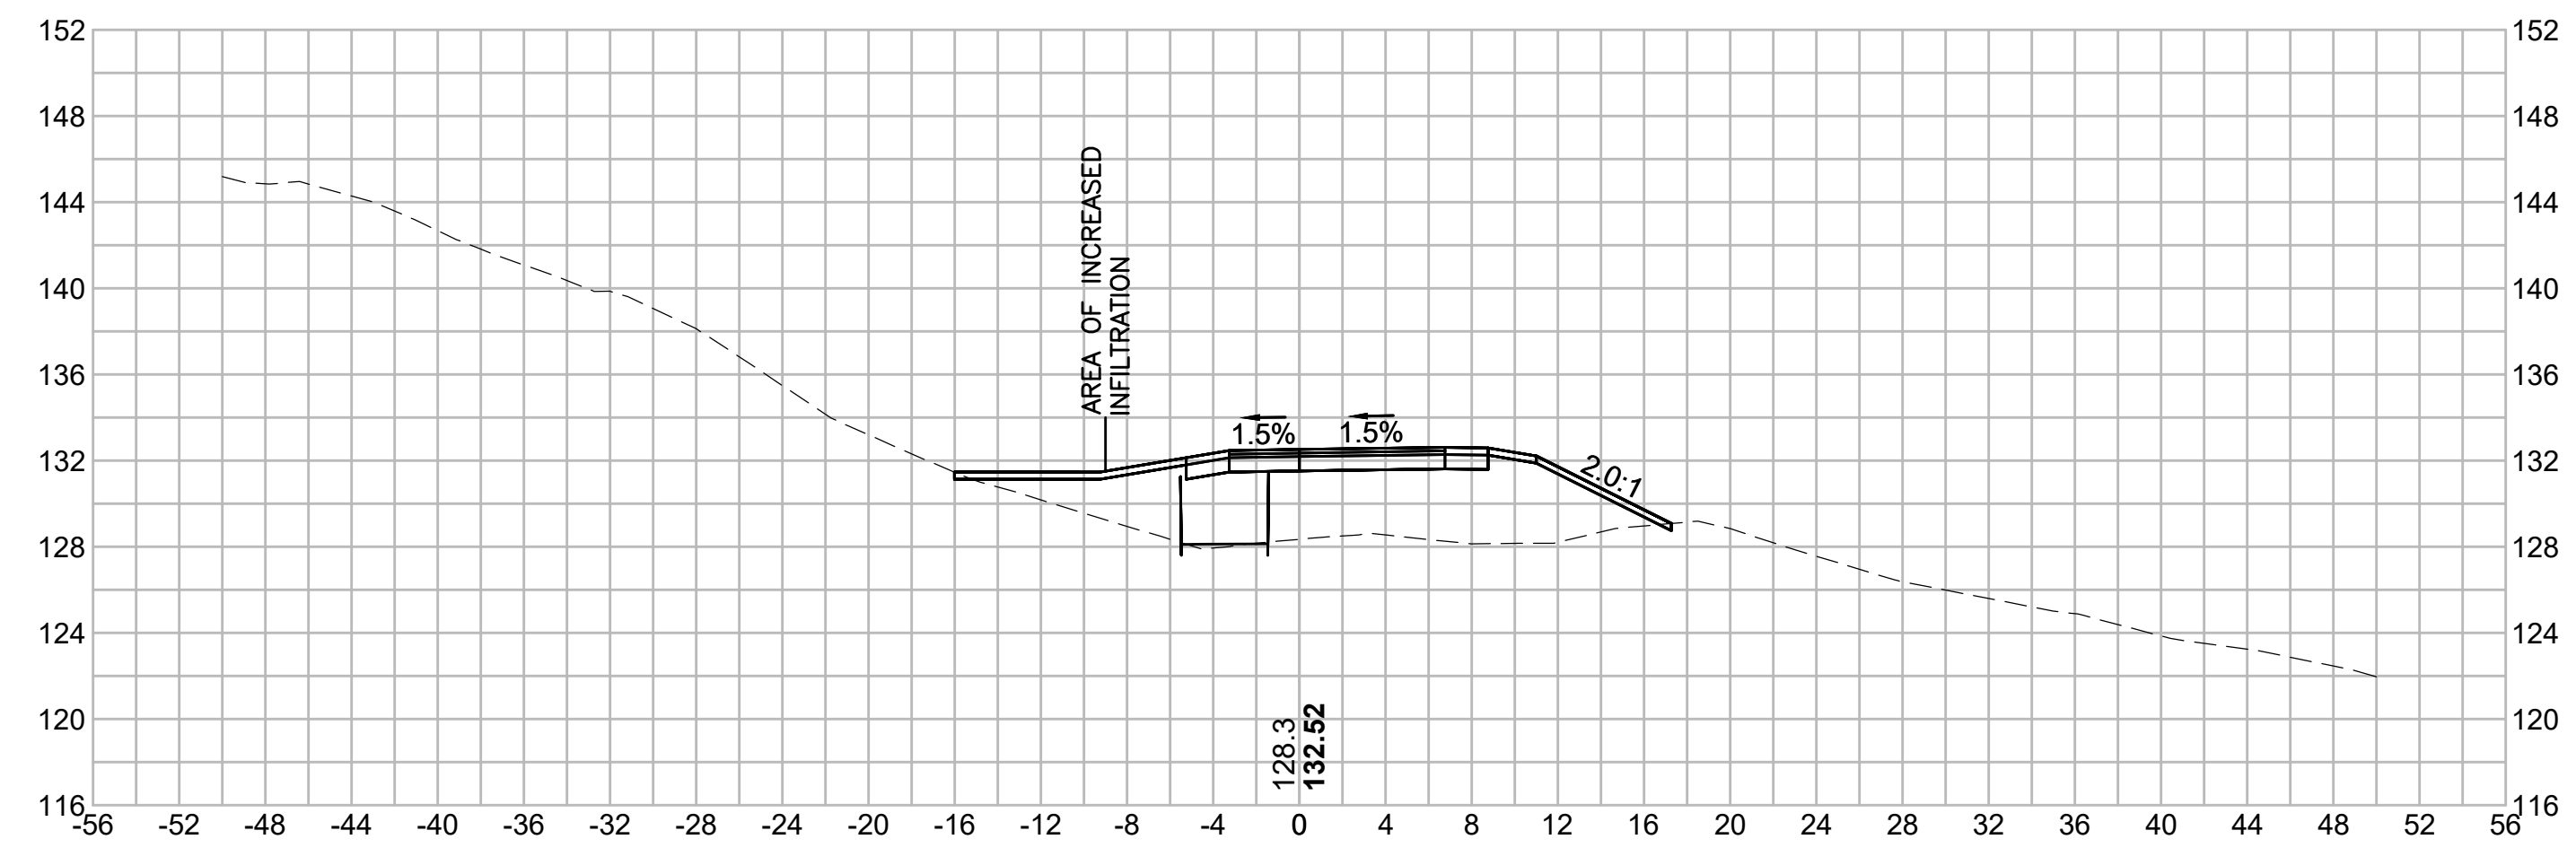



736+00

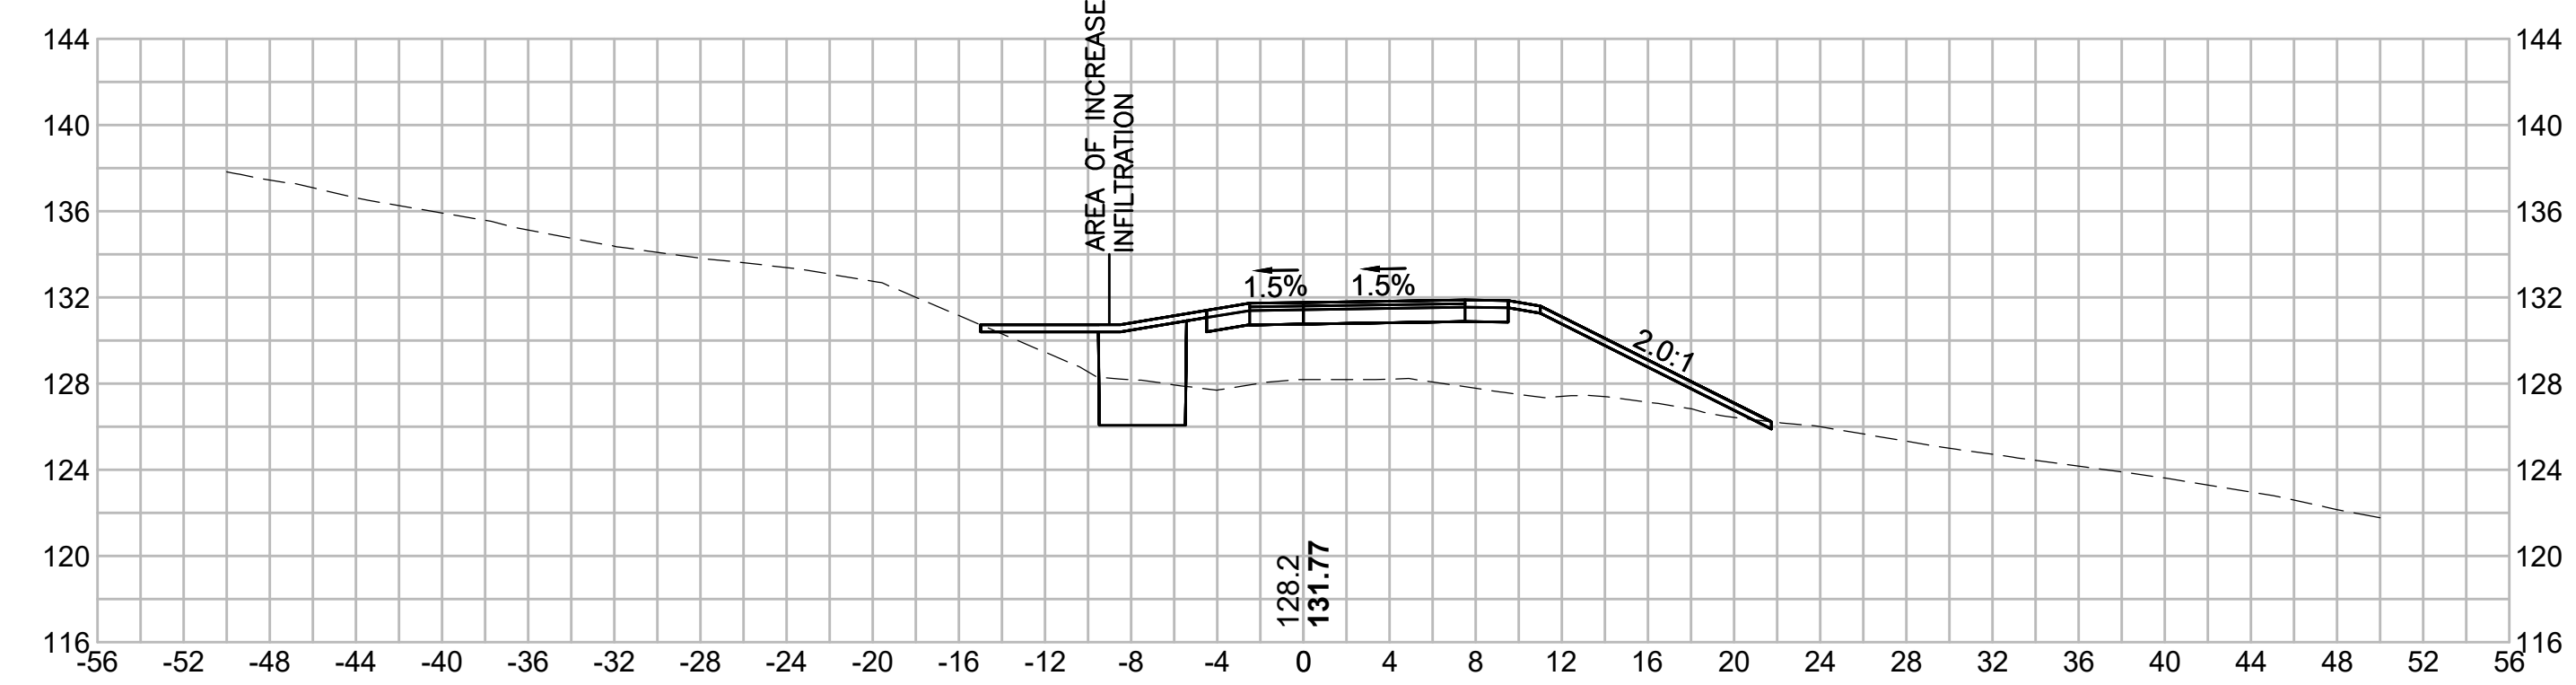

734+50

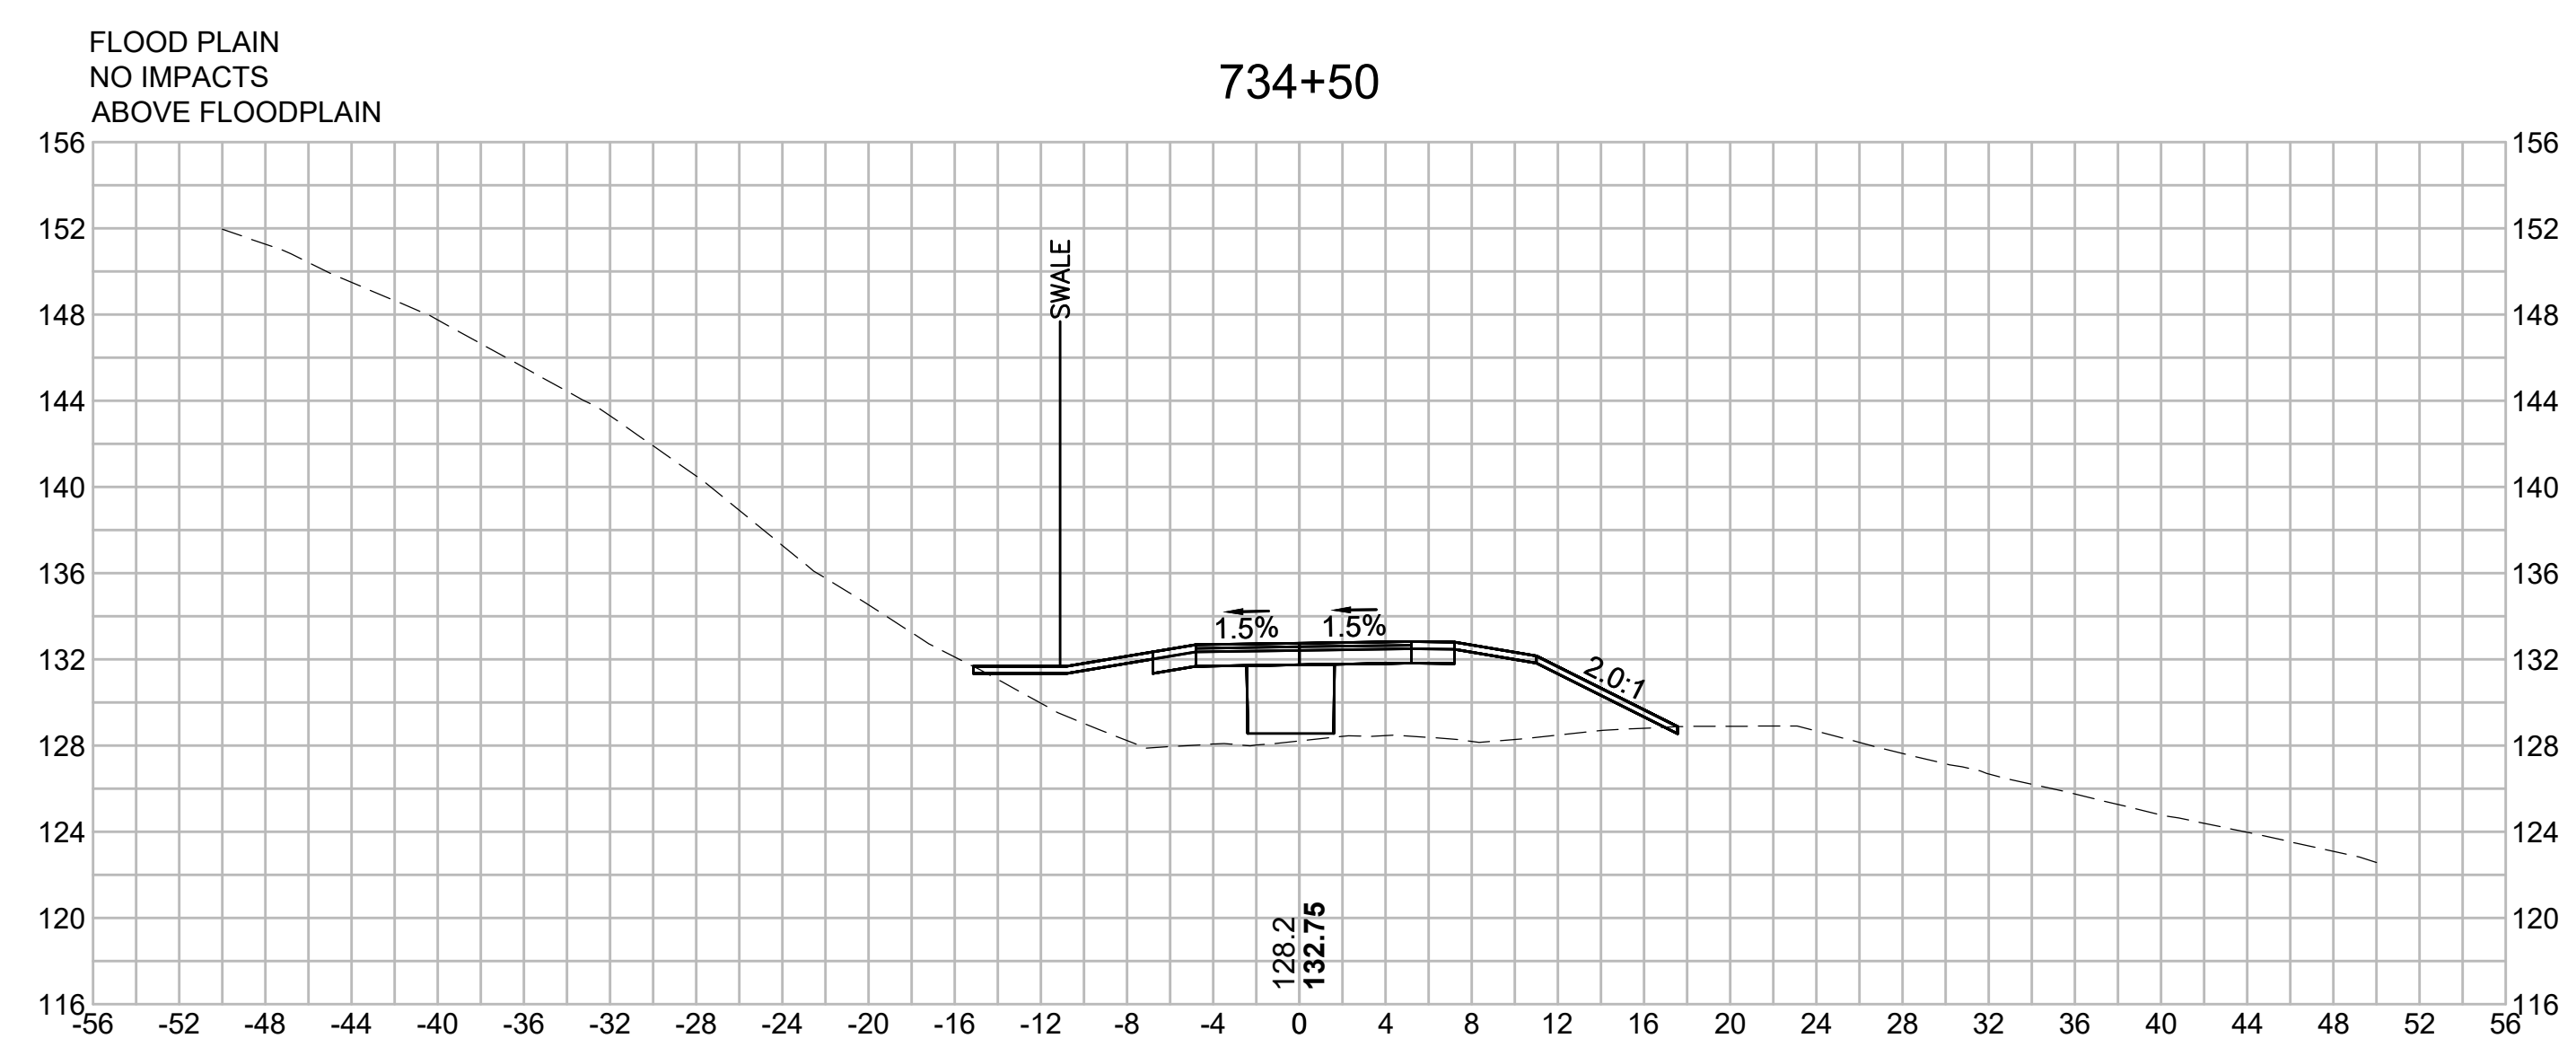

735+50

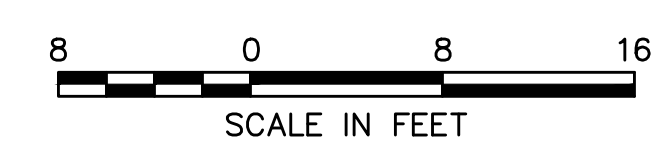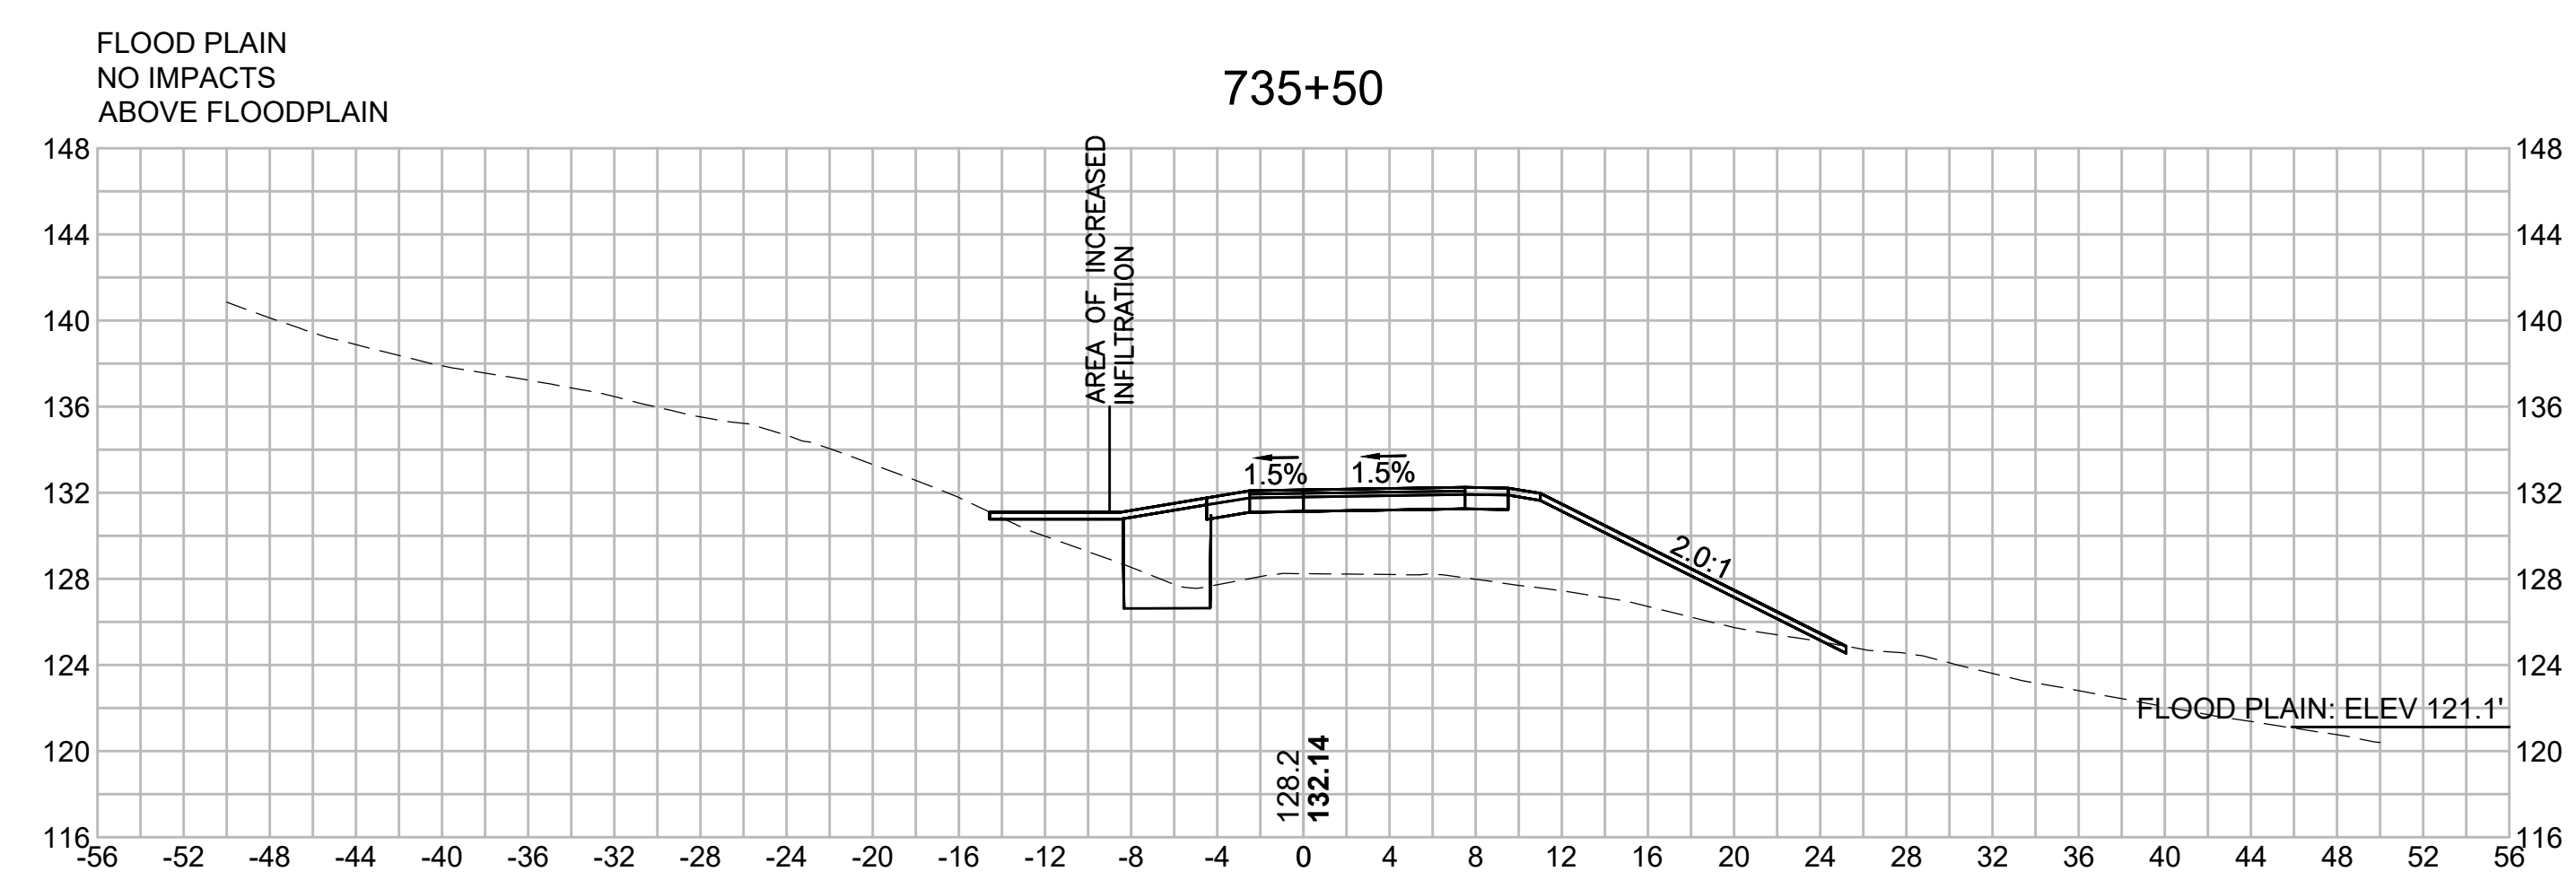

N.O.	DESCRIPTION	BY	DATE	APPR.
	REVISION			







## EVERSOURCE

SUDBURY-HUDSON TRANSMISSION RELIABILITY PROJECT  
HUDSON, STOW, MARLBOROUGH & SUDBURY MASSACHUSETTS  
CROSS SECTIONS

PLAN 335 OF 349

SCALE: unless noted 1"=8'	DATE FEB 2021	DRAWN MS	C'H'K D. SK	APPR. MES	DRAWING NO. REV.
------------------------------	------------------	-------------	----------------	--------------	---------------------

1 2 3 4 5 6 7 8 9 10 11

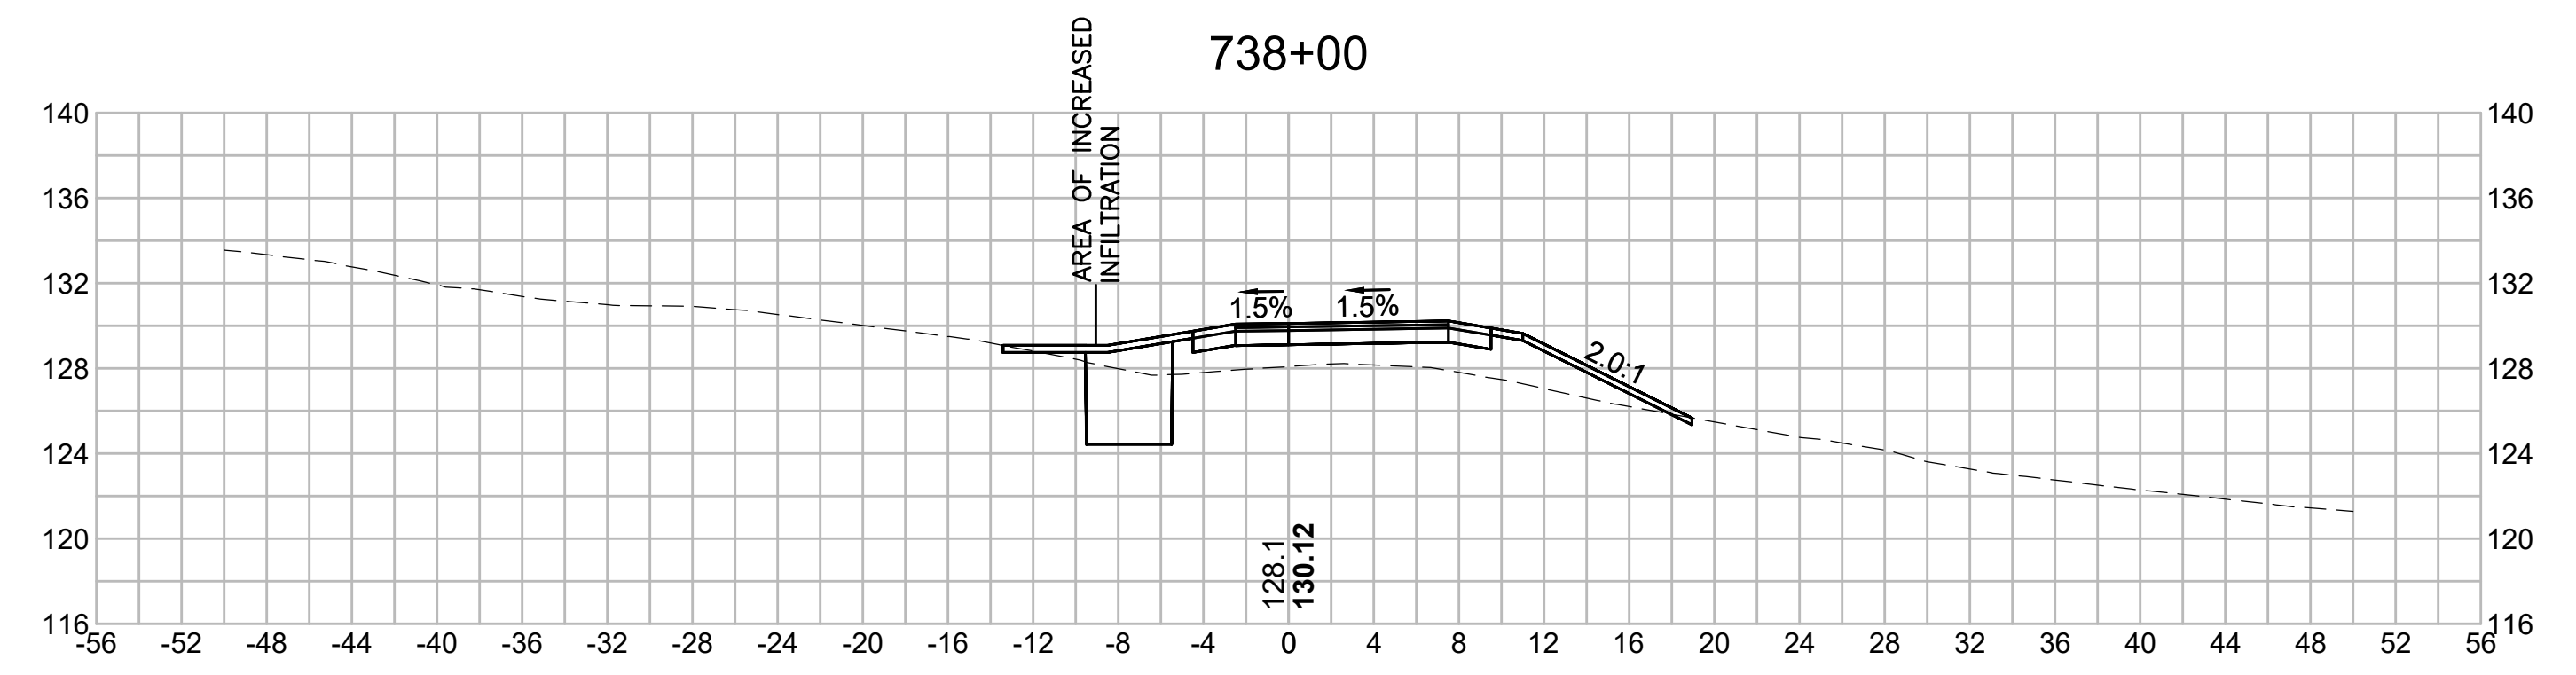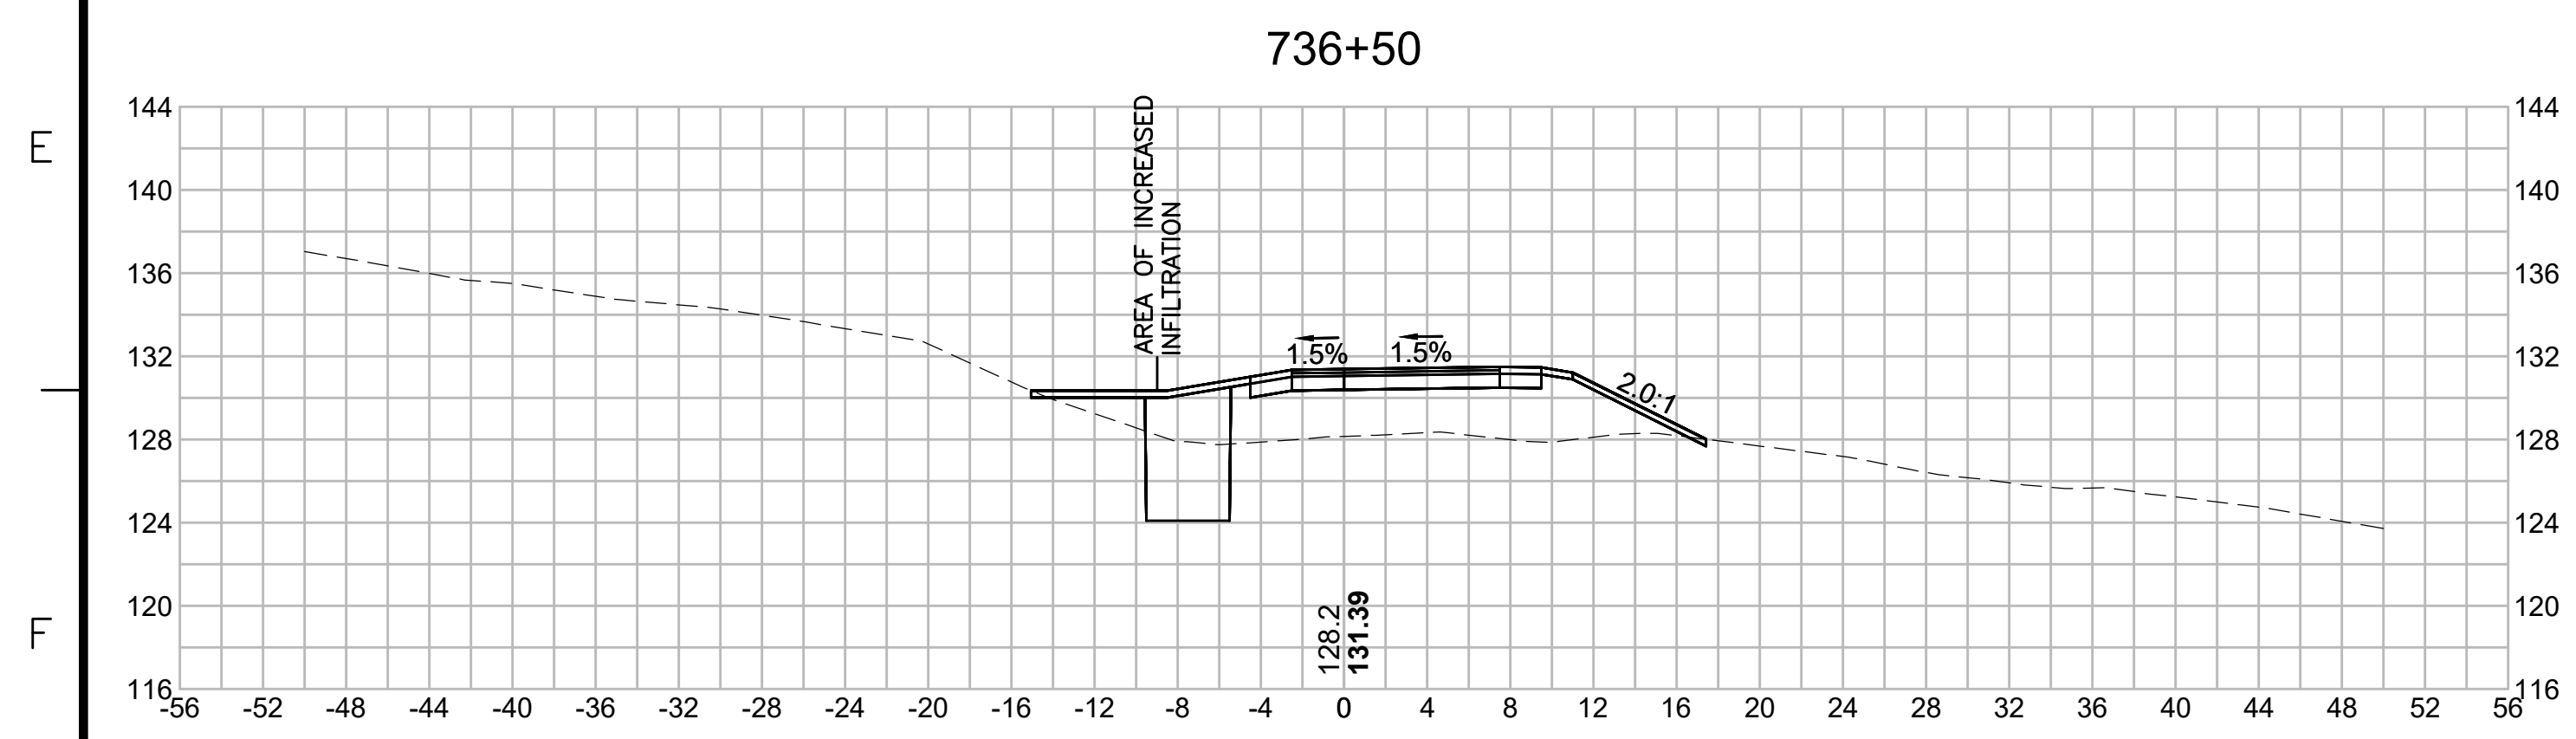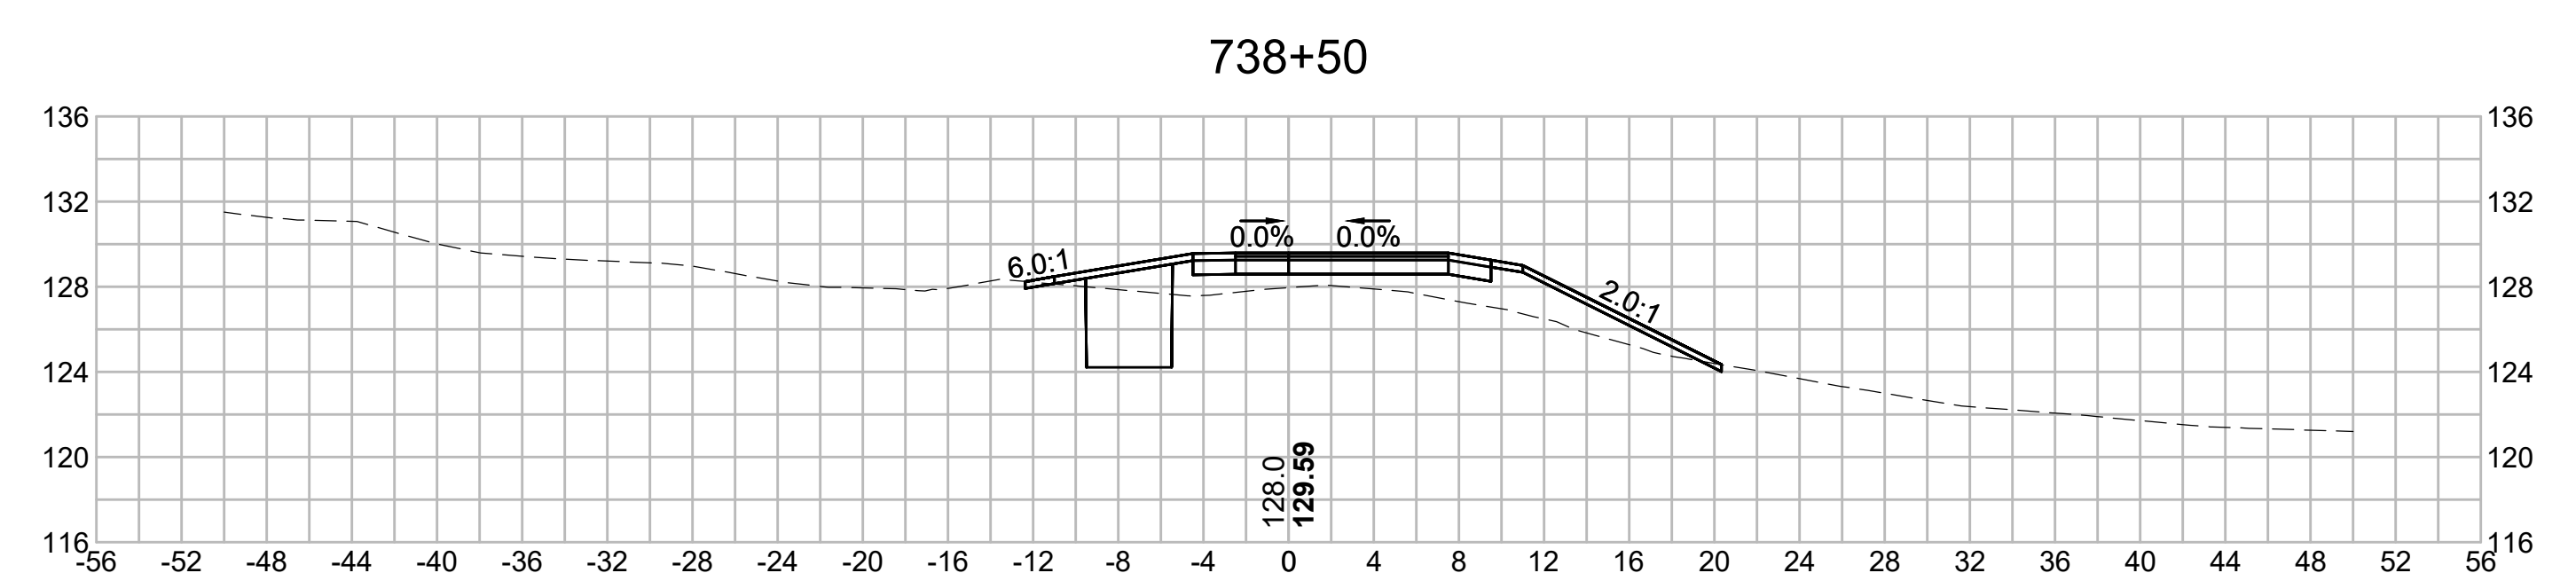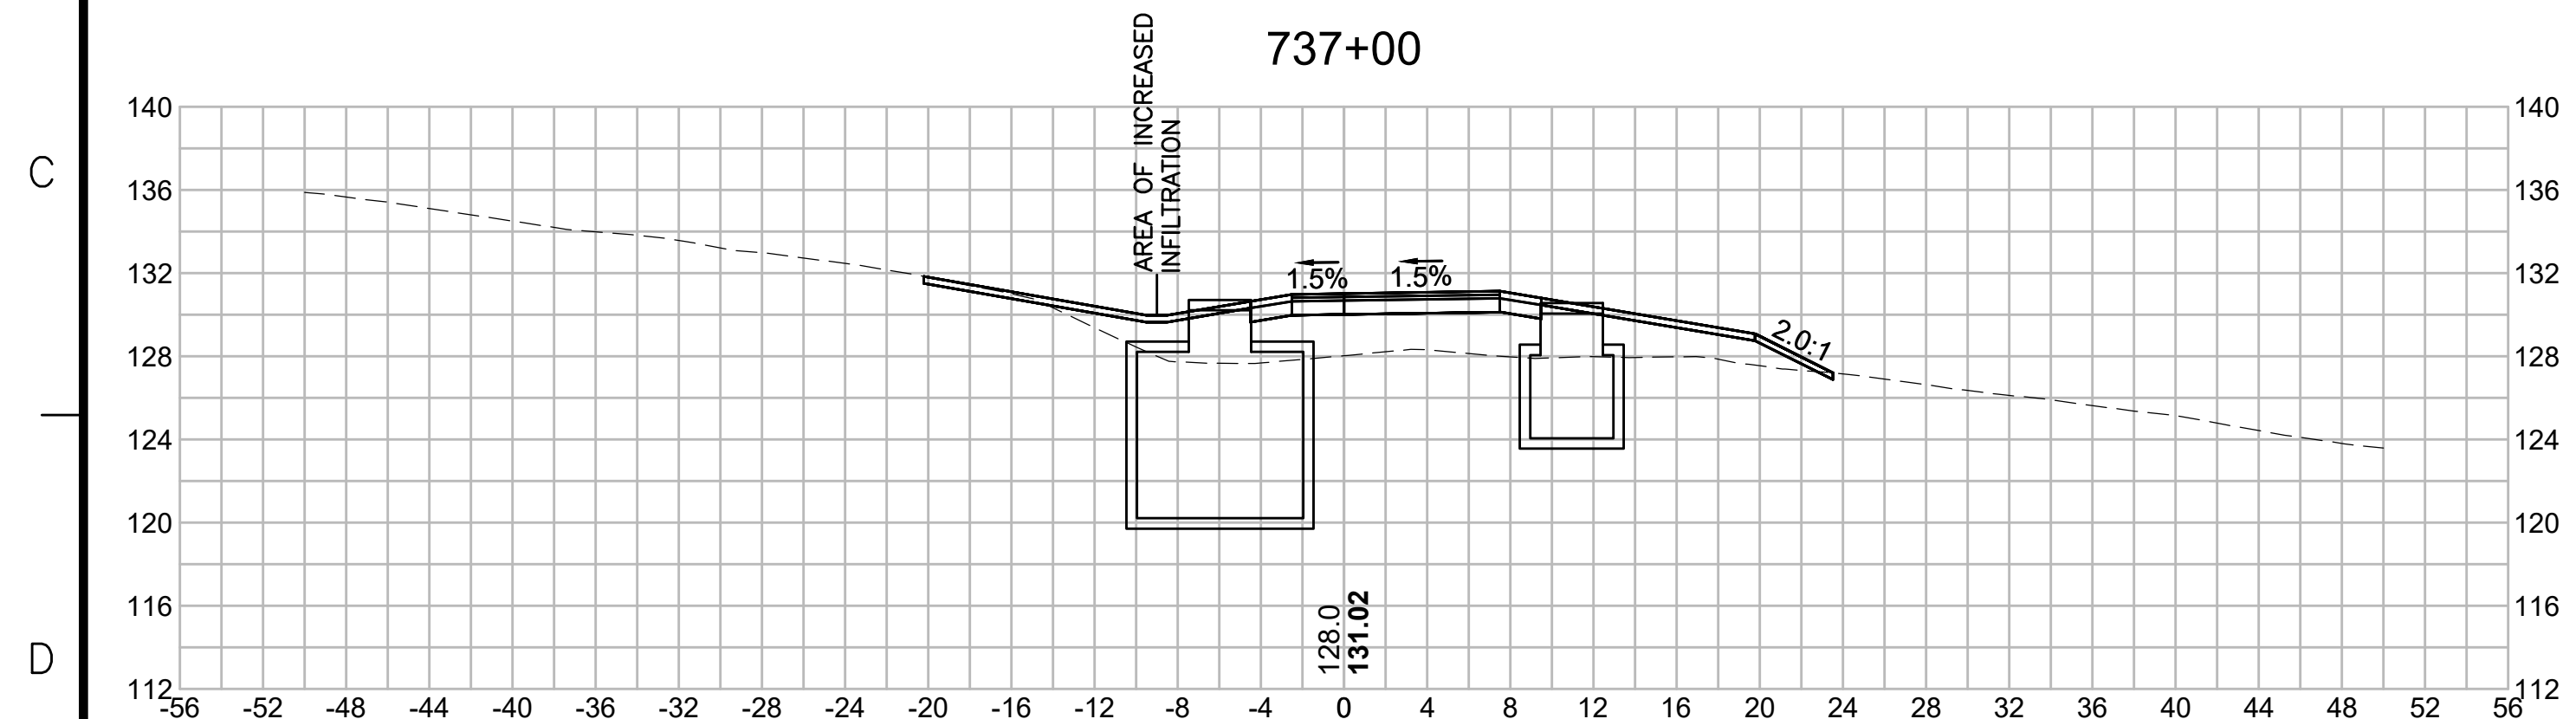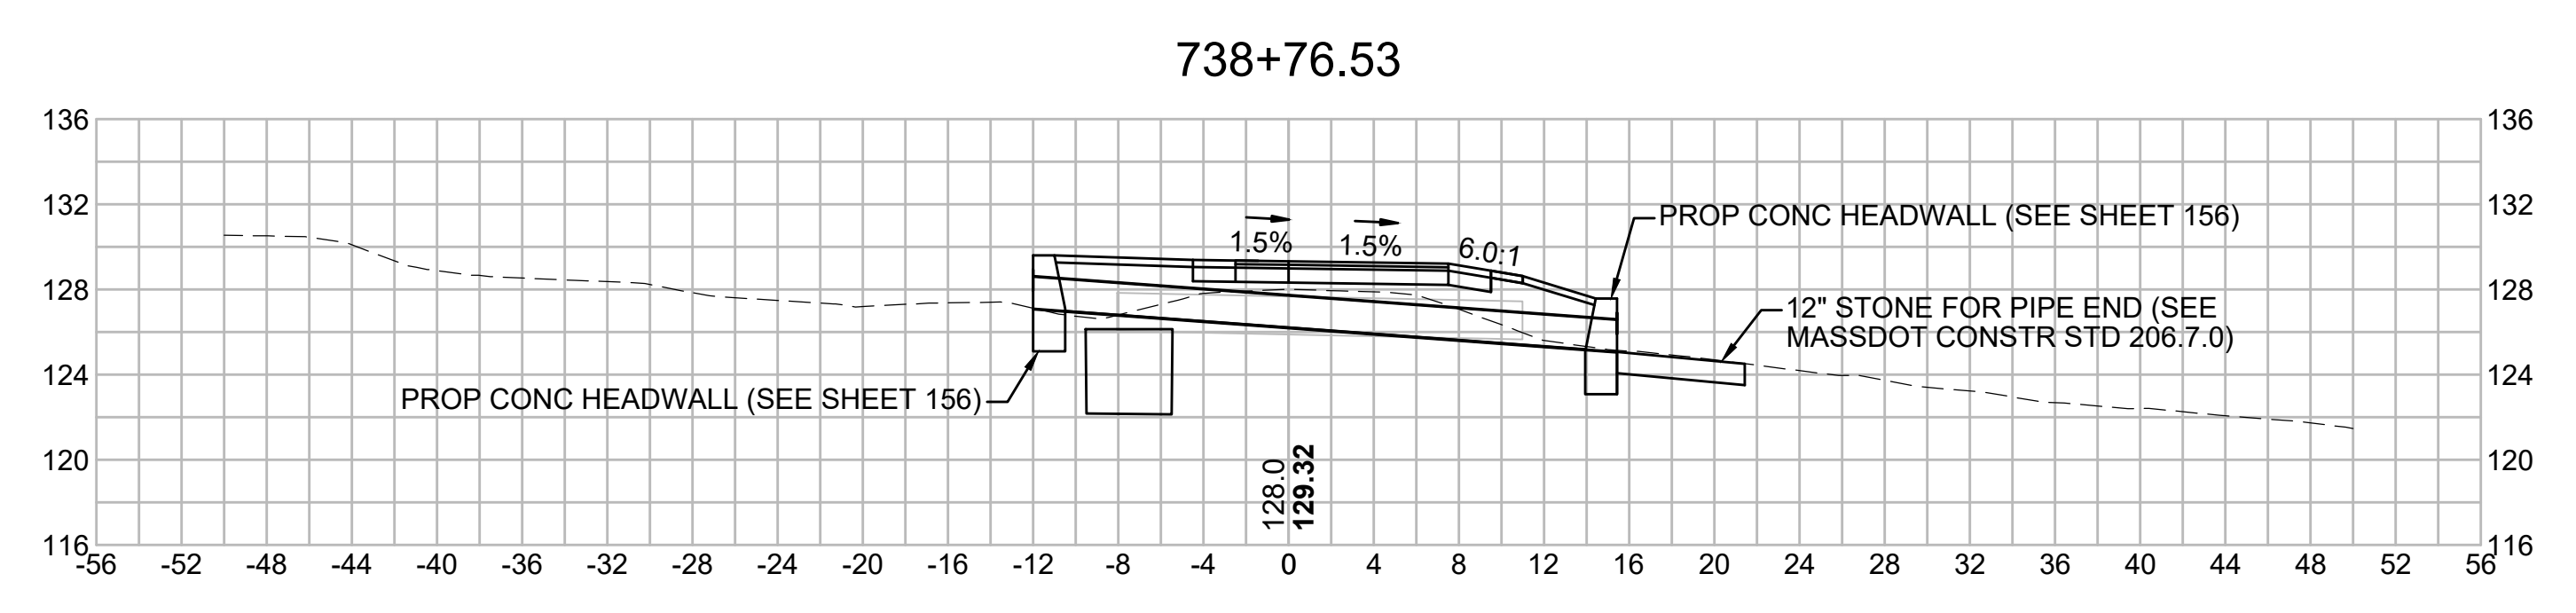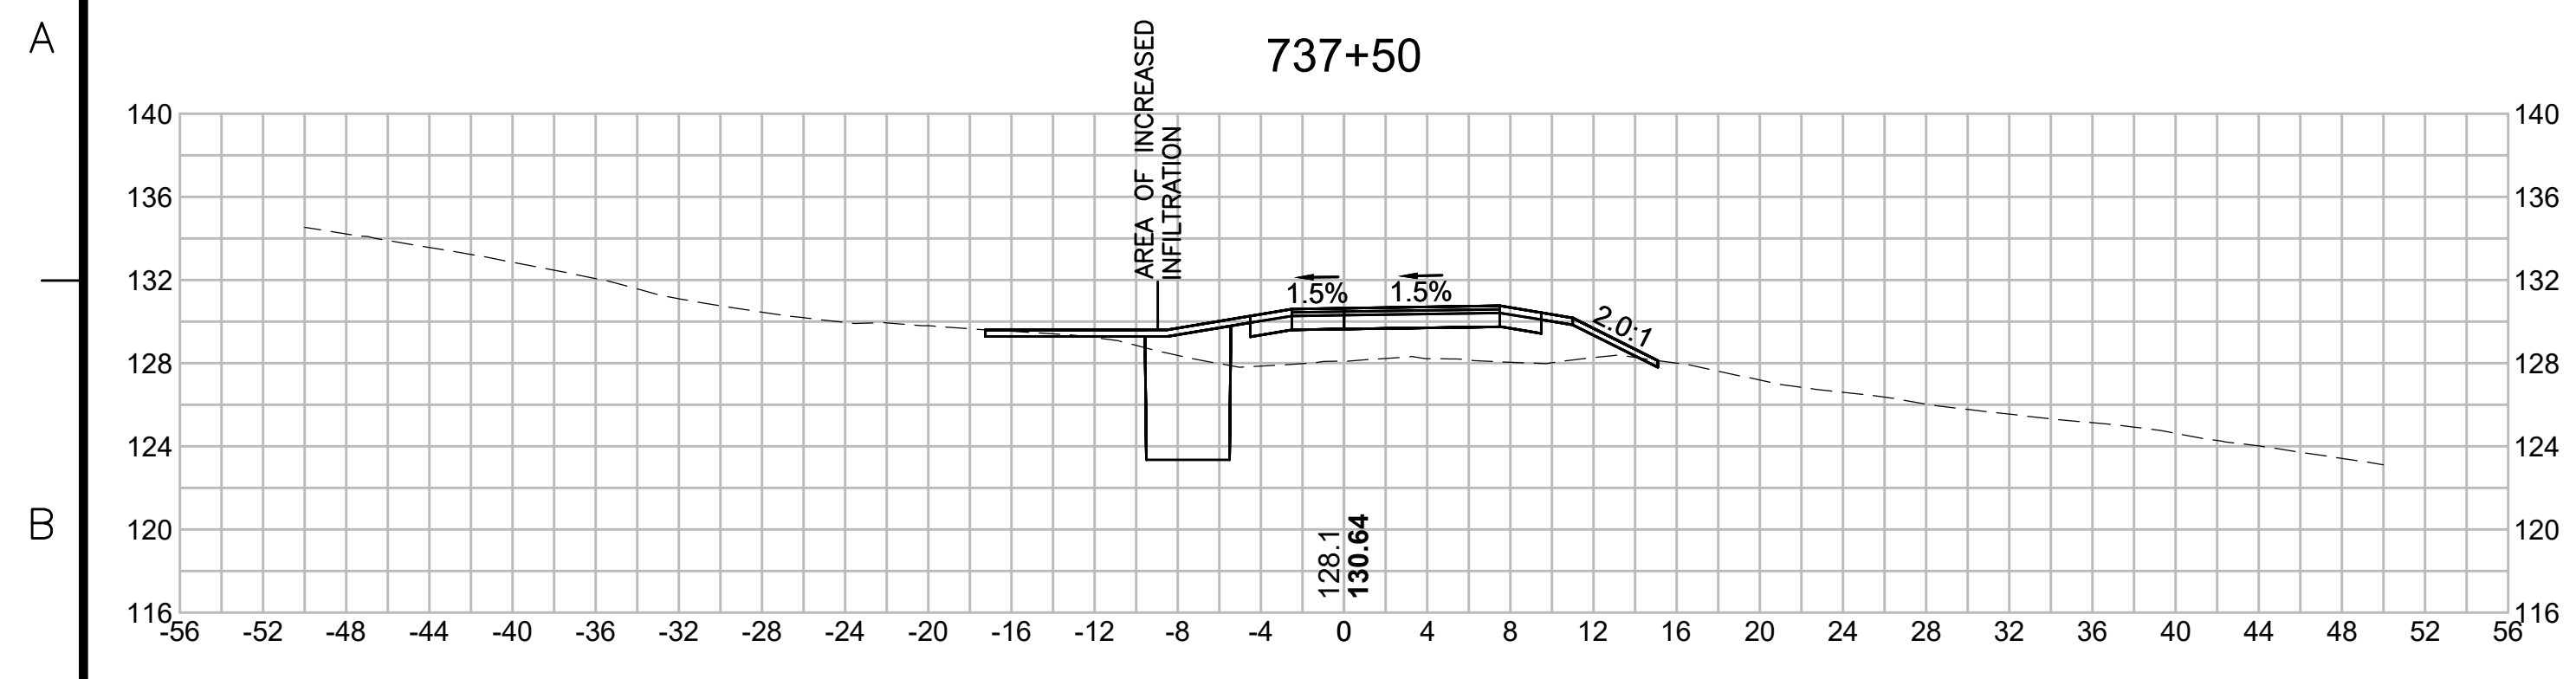

N.O.	DESCRIPTION	BY	DATE	APPR.
REVISION				
<b>EVERSOURCE</b>				
SUDBURY-HUDSON TRANSMISSION RELIABILITY PROJECT				
HUDSON, STOW, MARLBOROUGH & SUDBURY MASSACHUSETTS				
CROSS SECTIONS				
PLAN 336 OF 349				
SCALE: unless noted 1"=8'	DATE FEB 2021	DRAWN MS	CHK'D. SK	APPR. MES
DRAWING NO.	REV.			

1 2 3 4 5 6 7 8 9 10 11

1 2 3 4 5 6 7 8 9 10 11

A

A

B

B

C

C

D

D

E








E

F

F

G

G

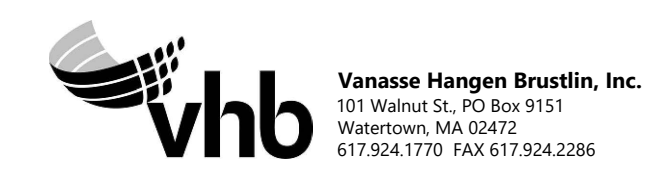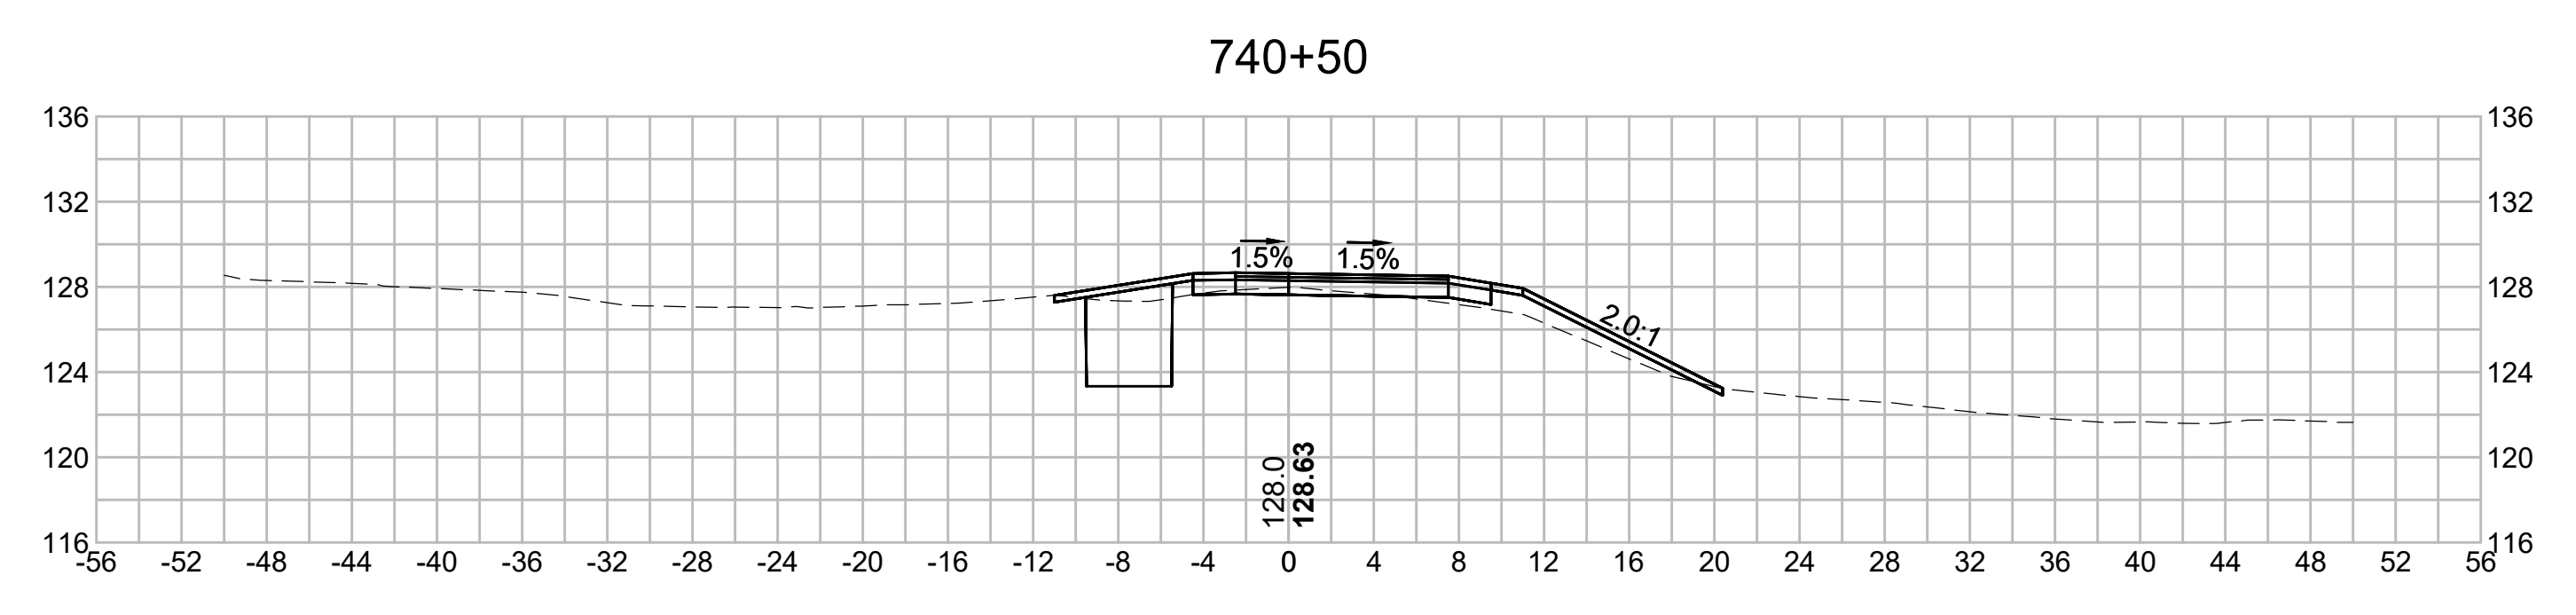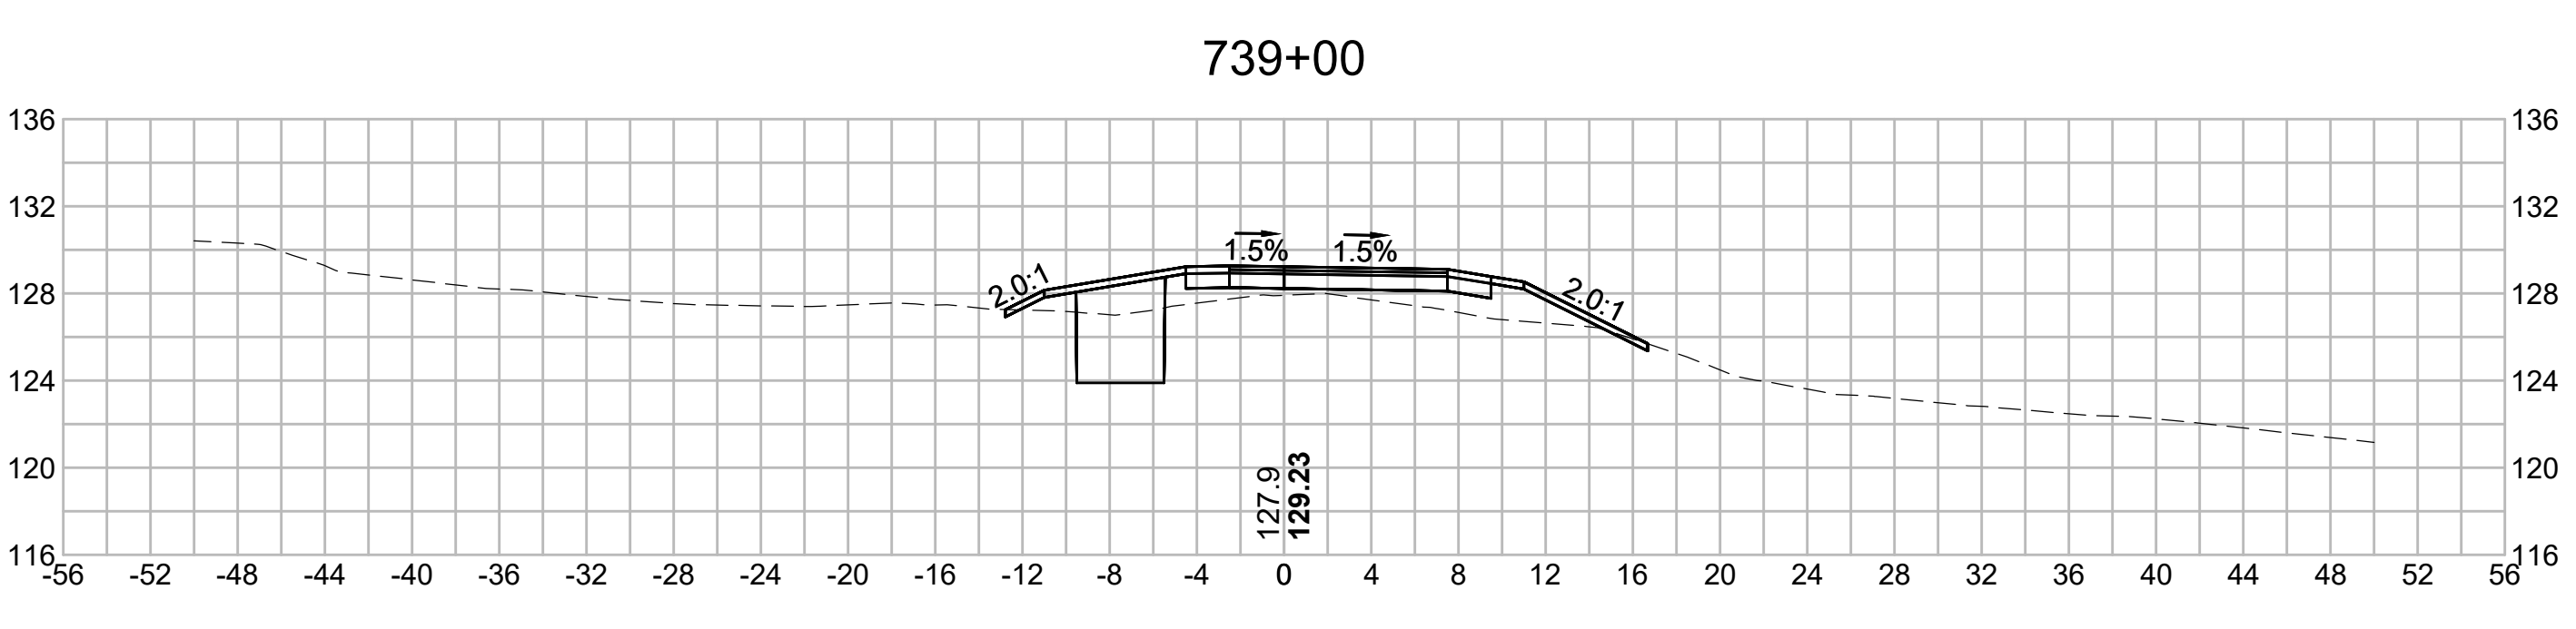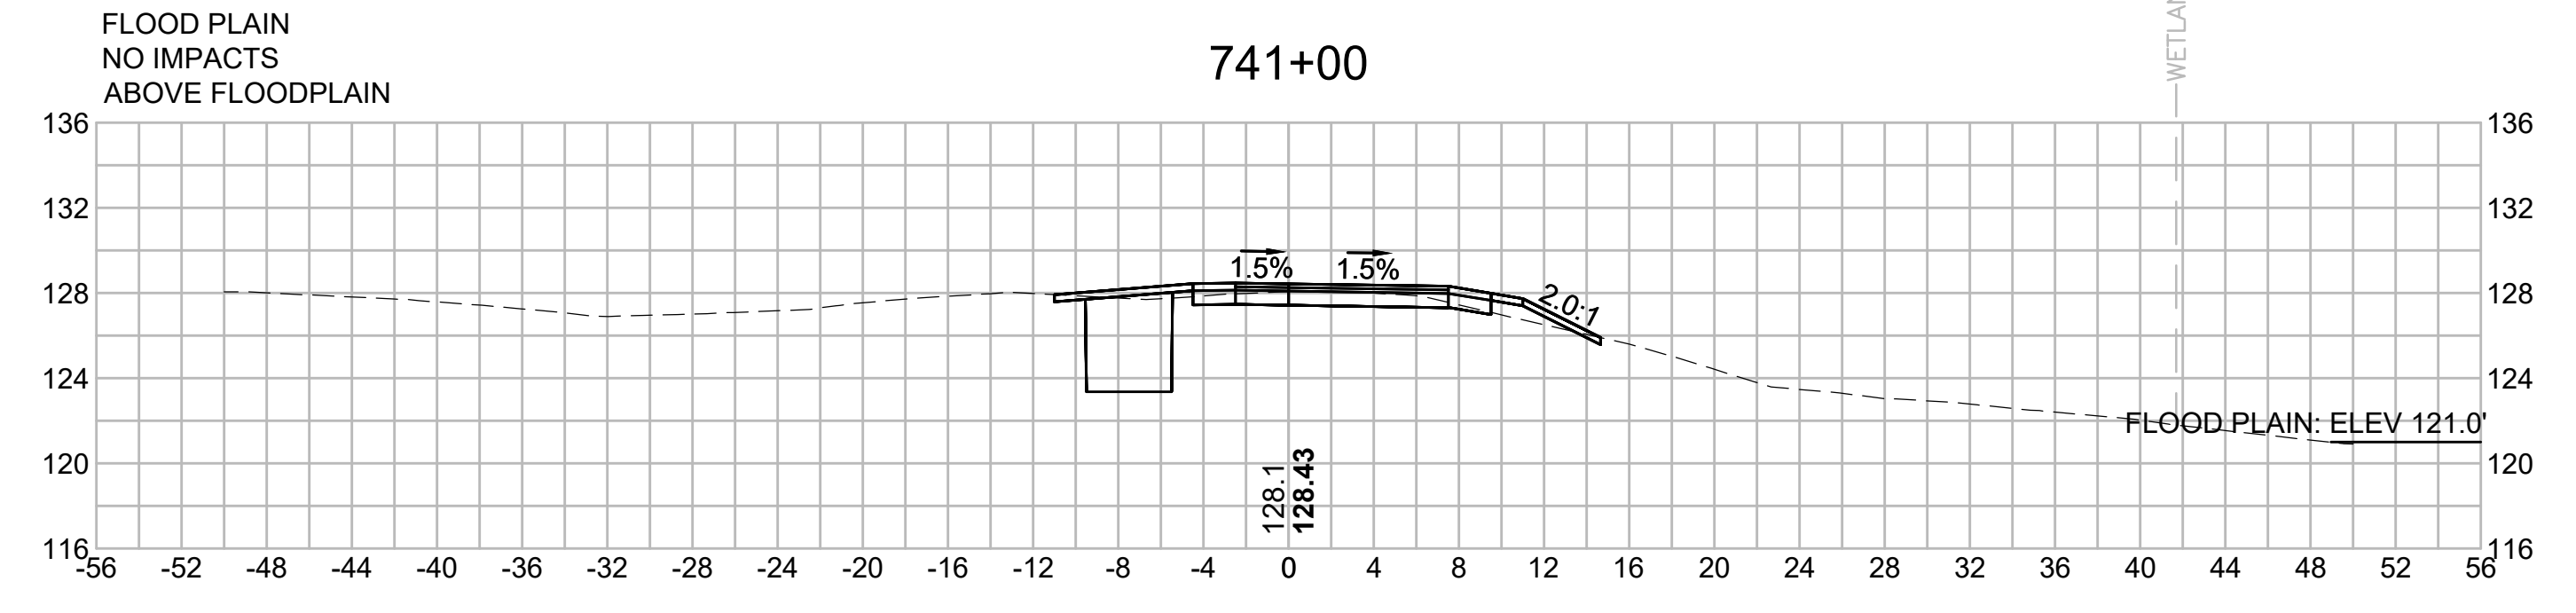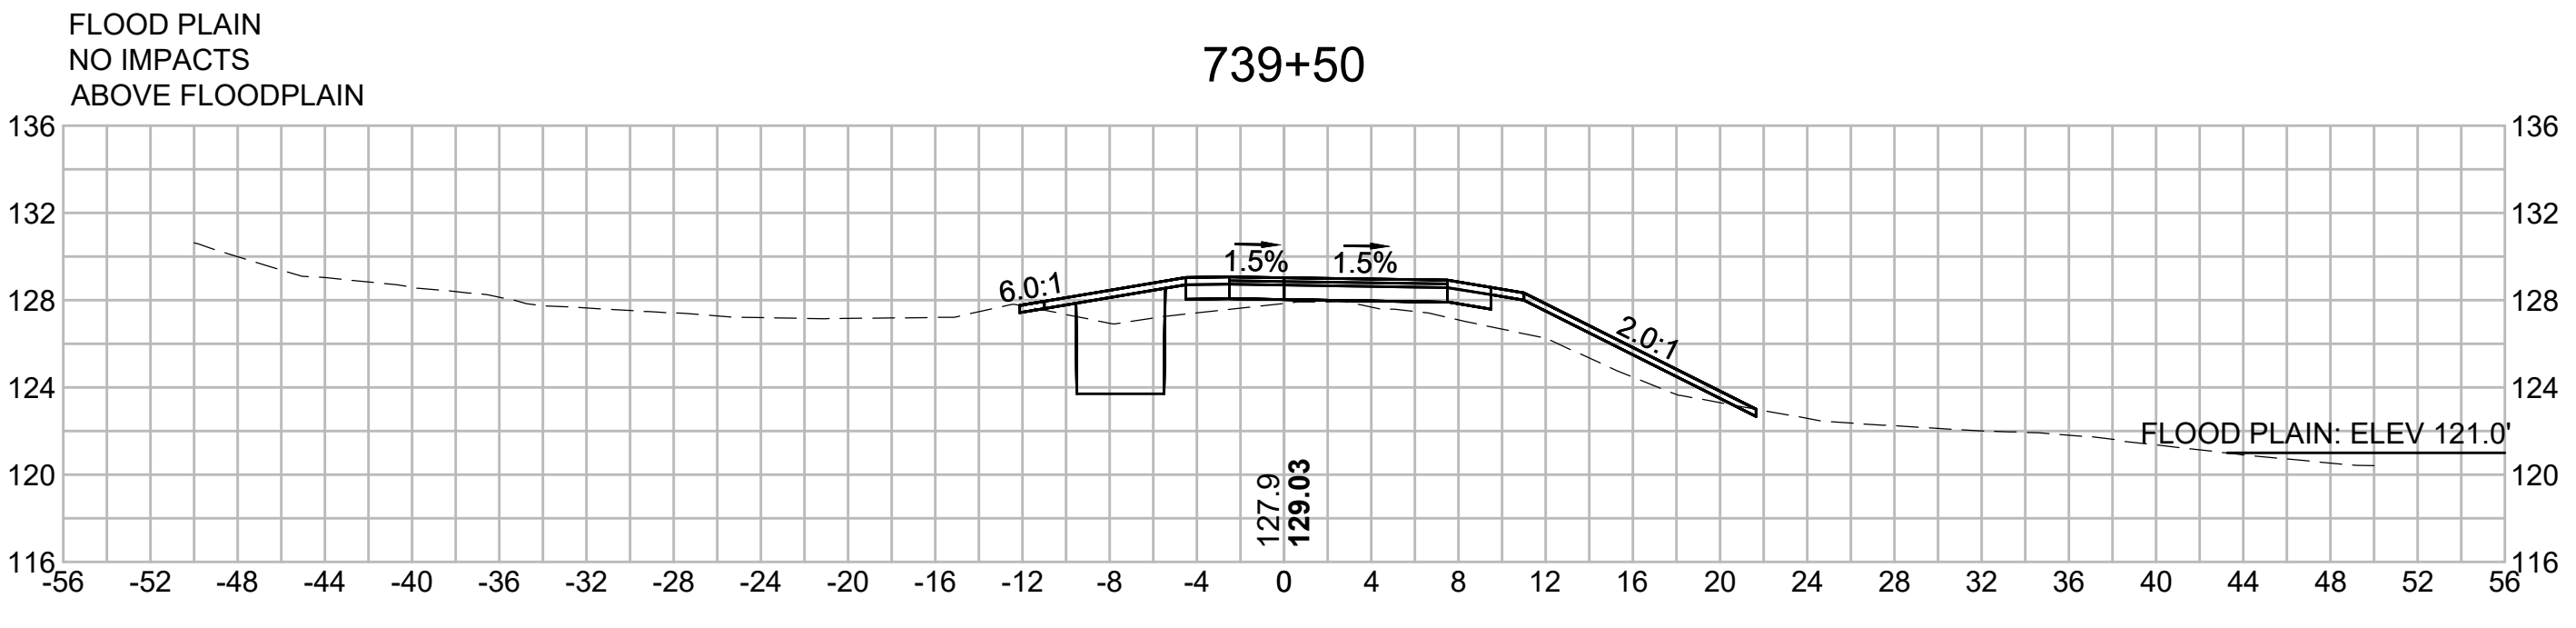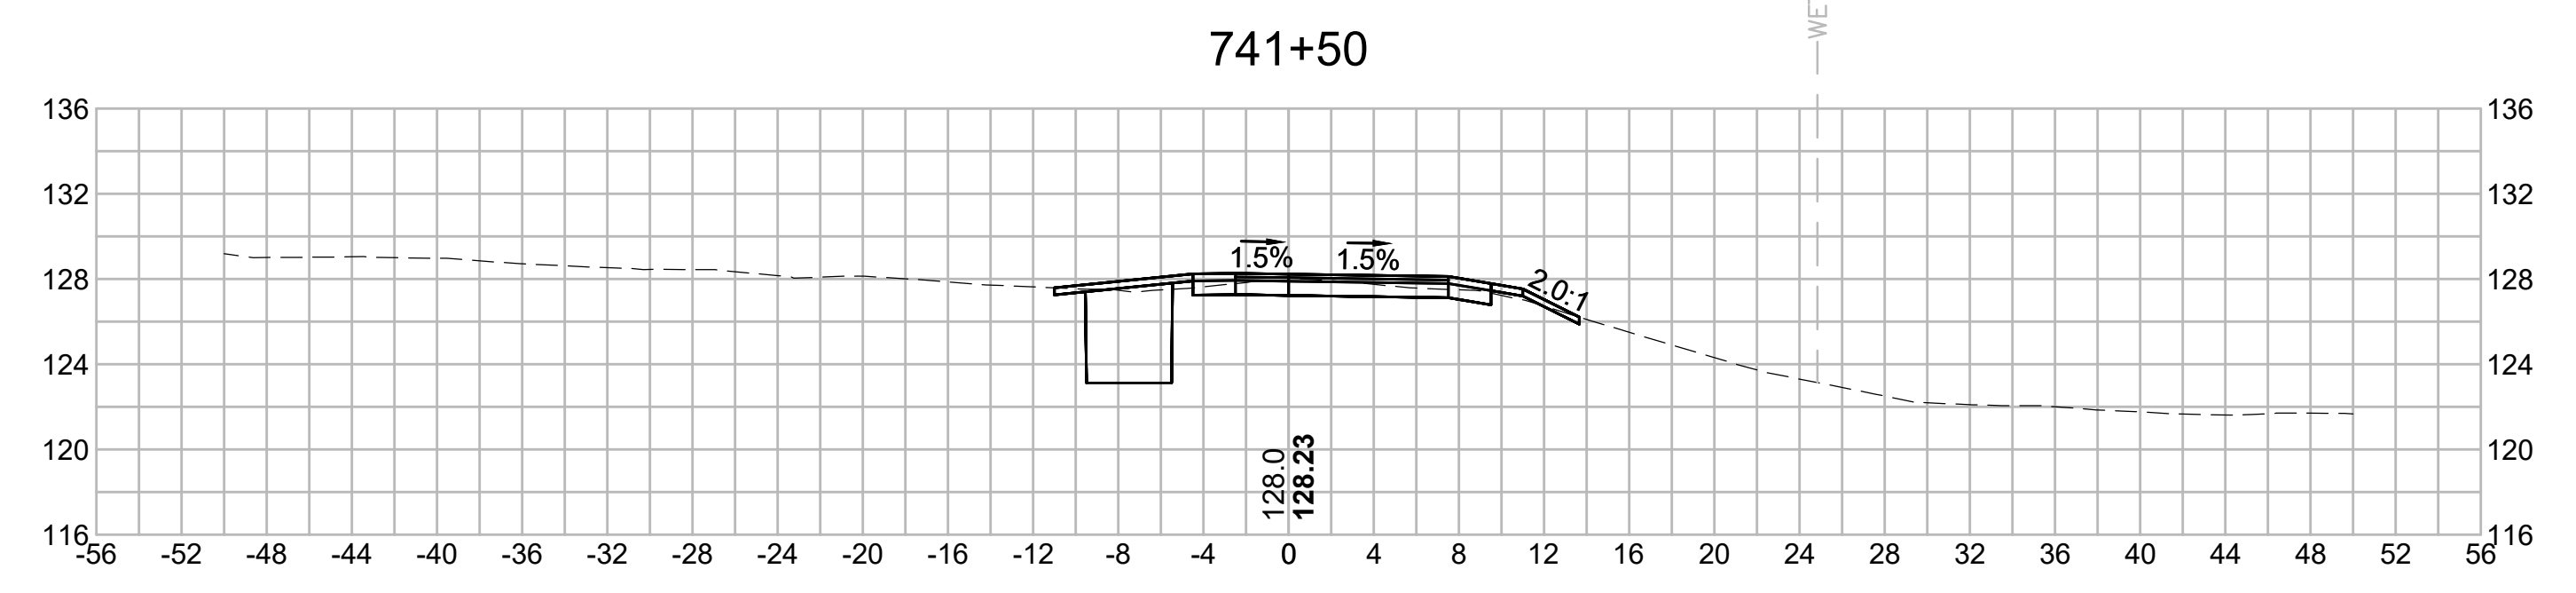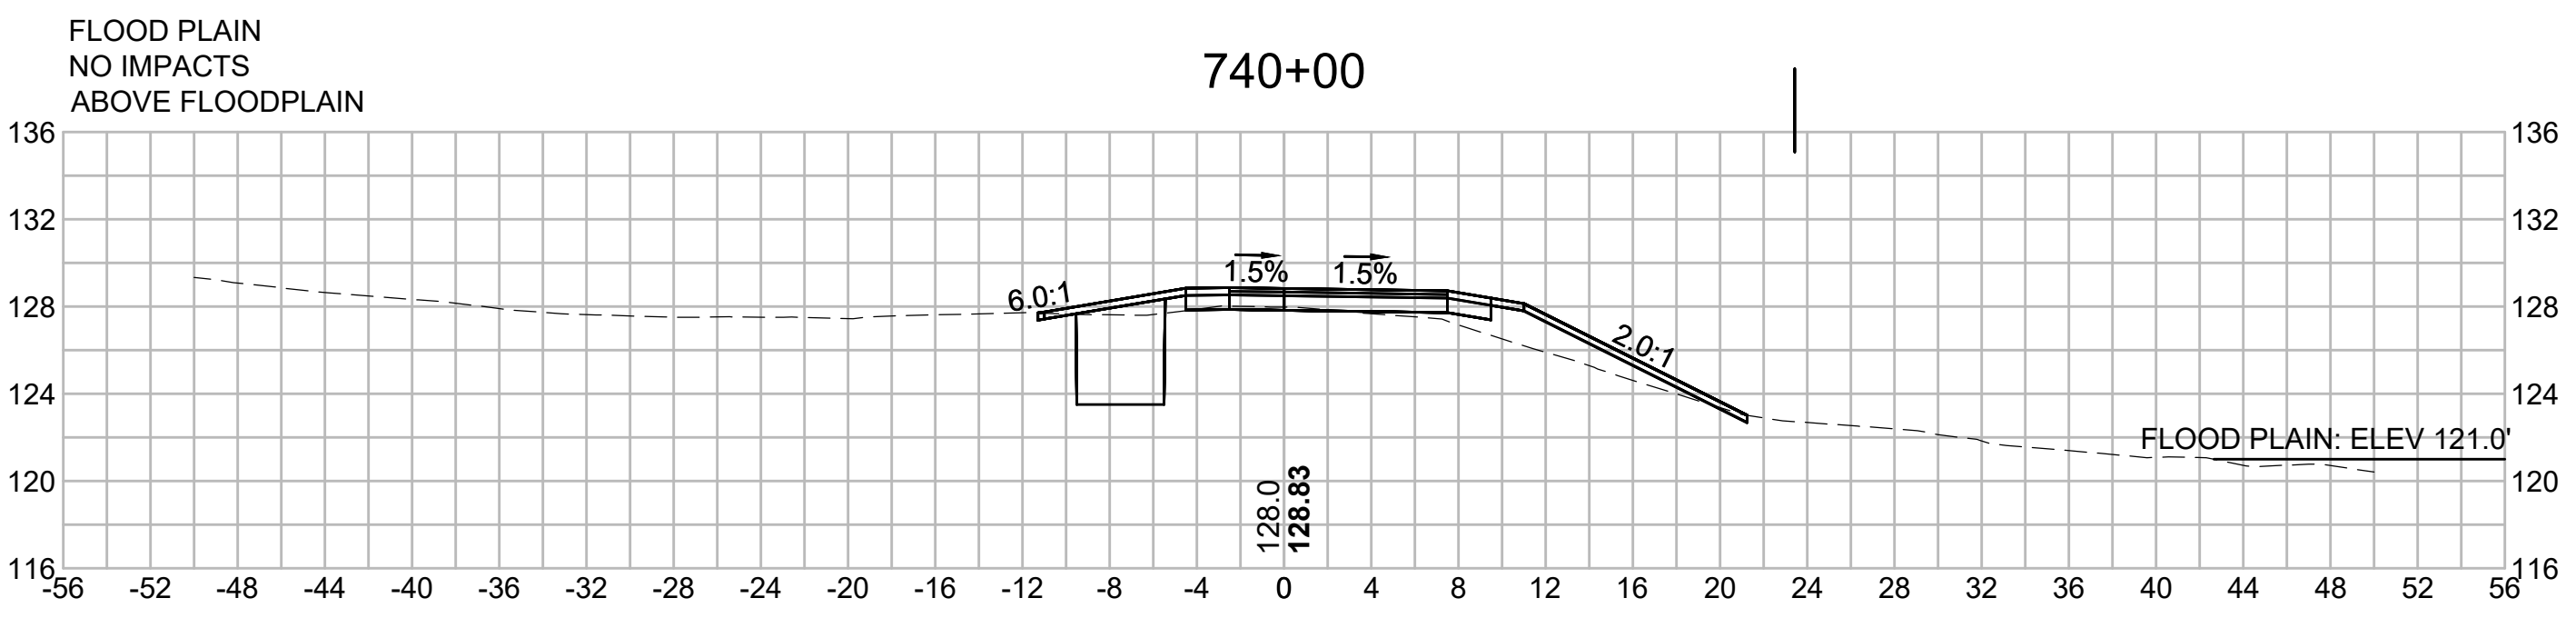

N O.	DESCRIPTION	BY	DATE	APPR.
	REVISION			

## EVERSOURCE








SUDBURY-HUDSON TRANSMISSION RELIABILITY PROJECT  
 HUDSON, STOW, MARLBOROUGH & SUDBURY MASSACHUSETTS  
 CROSS SECTIONS

PLAN 337 OF 349

SCALE: unless noted 1"=8'	DATE FEB 2021	DRAWN MS	C'H'K D. SK	APPR. MES	DRAWING NO. REV.
------------------------------	------------------	-------------	----------------	--------------	---------------------

1 2 3 4 5 6 7 8 9 10 11

1 2 3 4 5 6 7 8 9 10 11

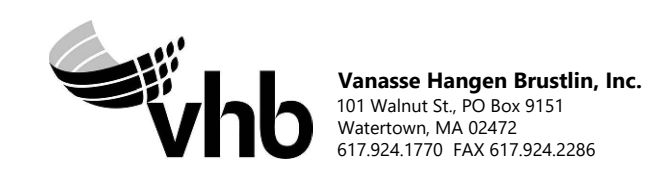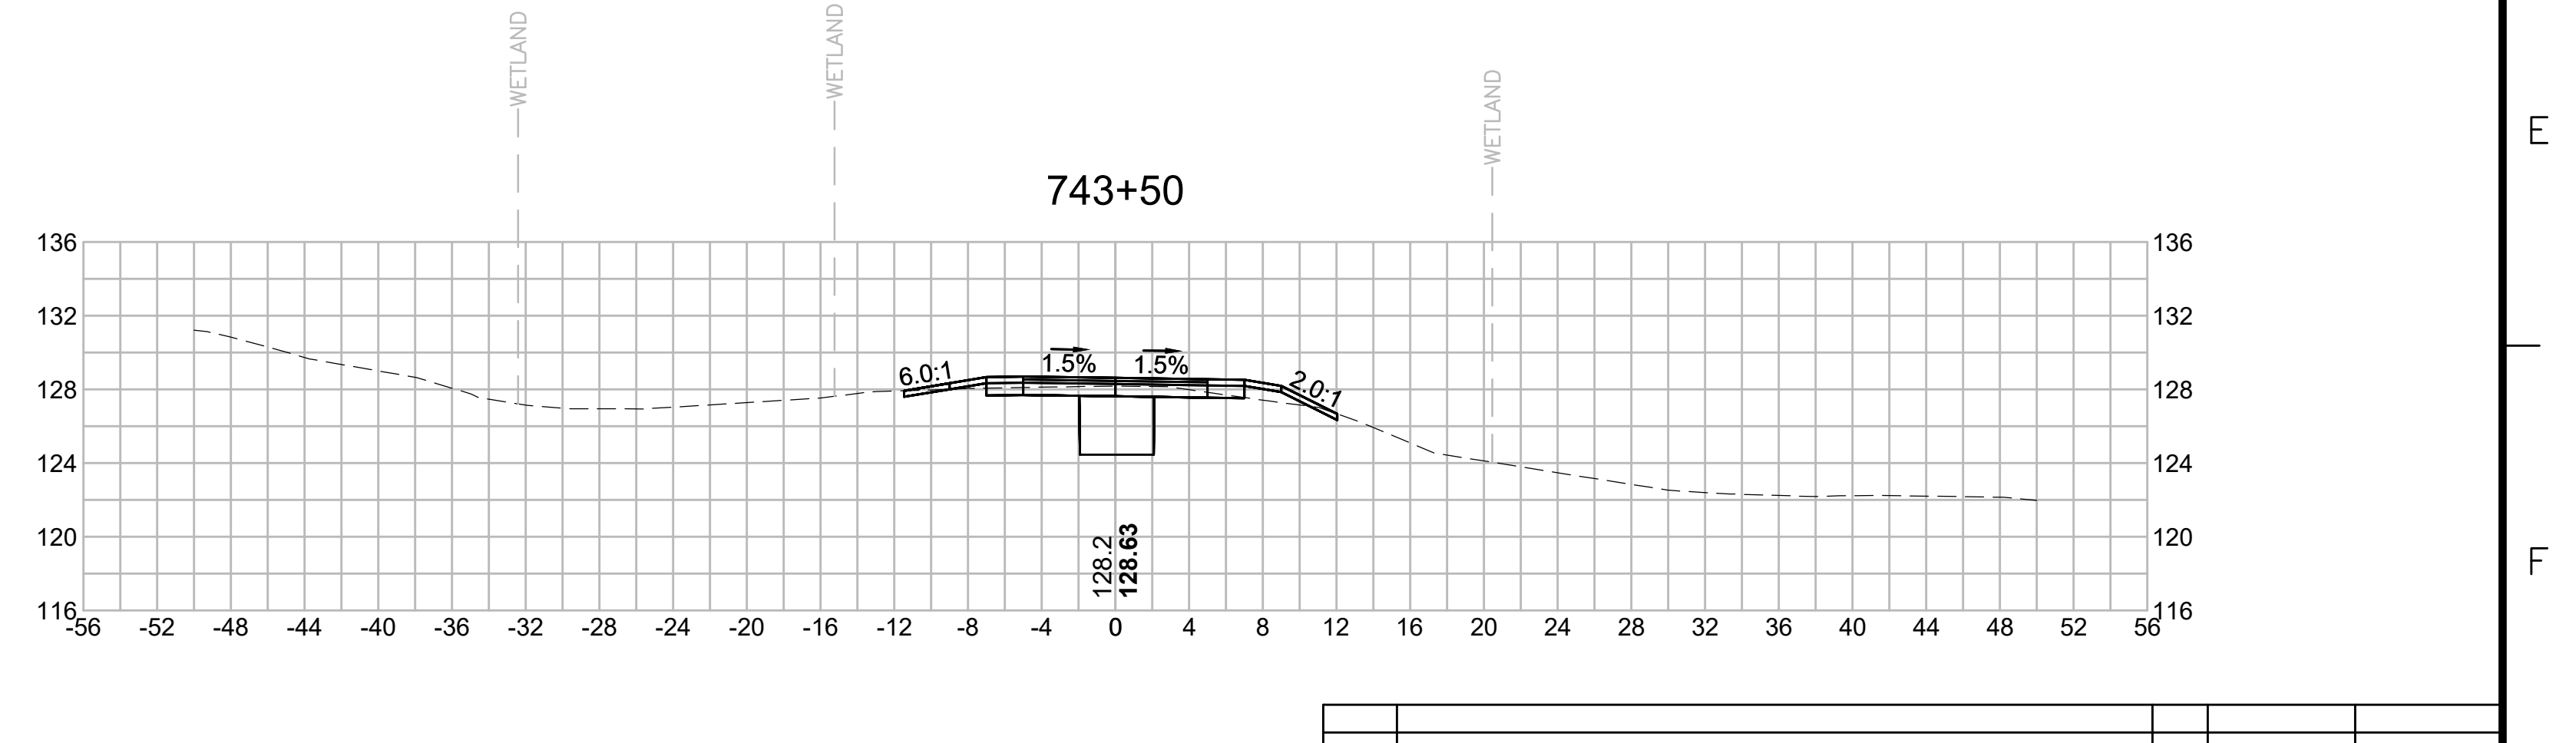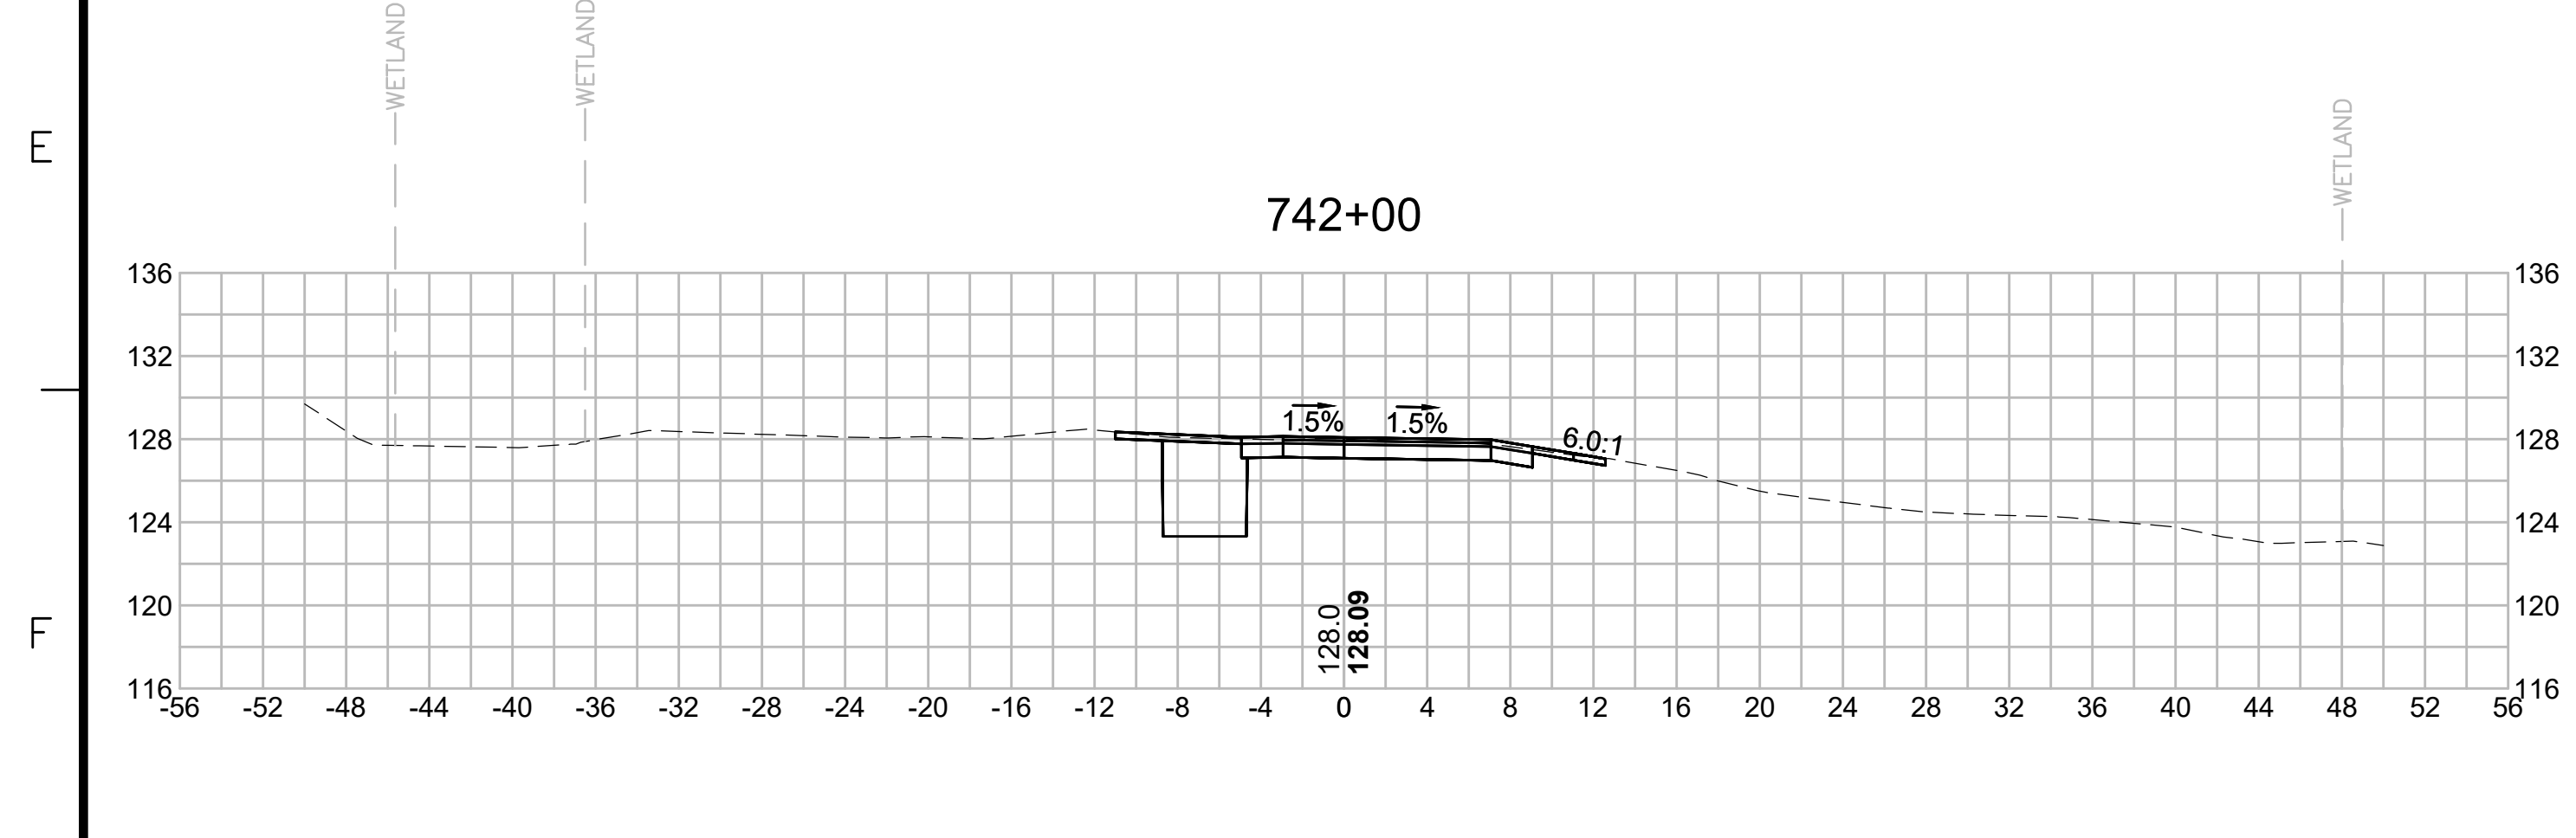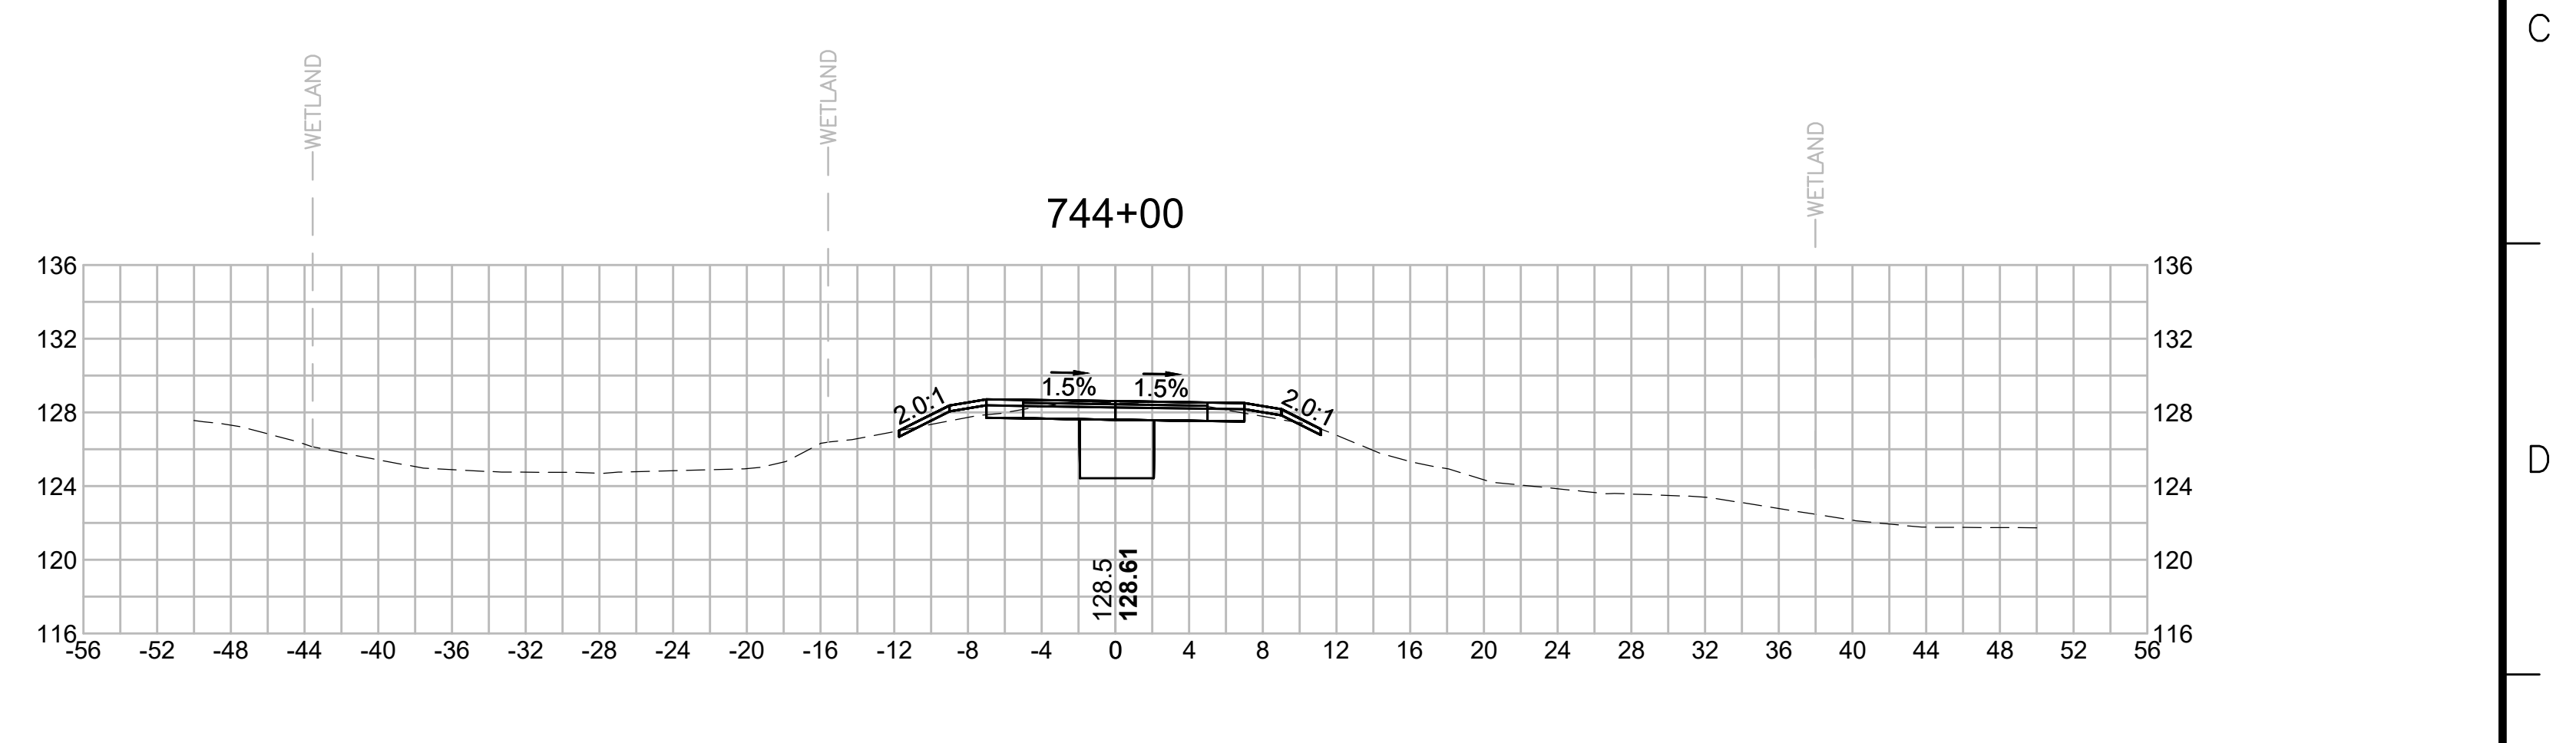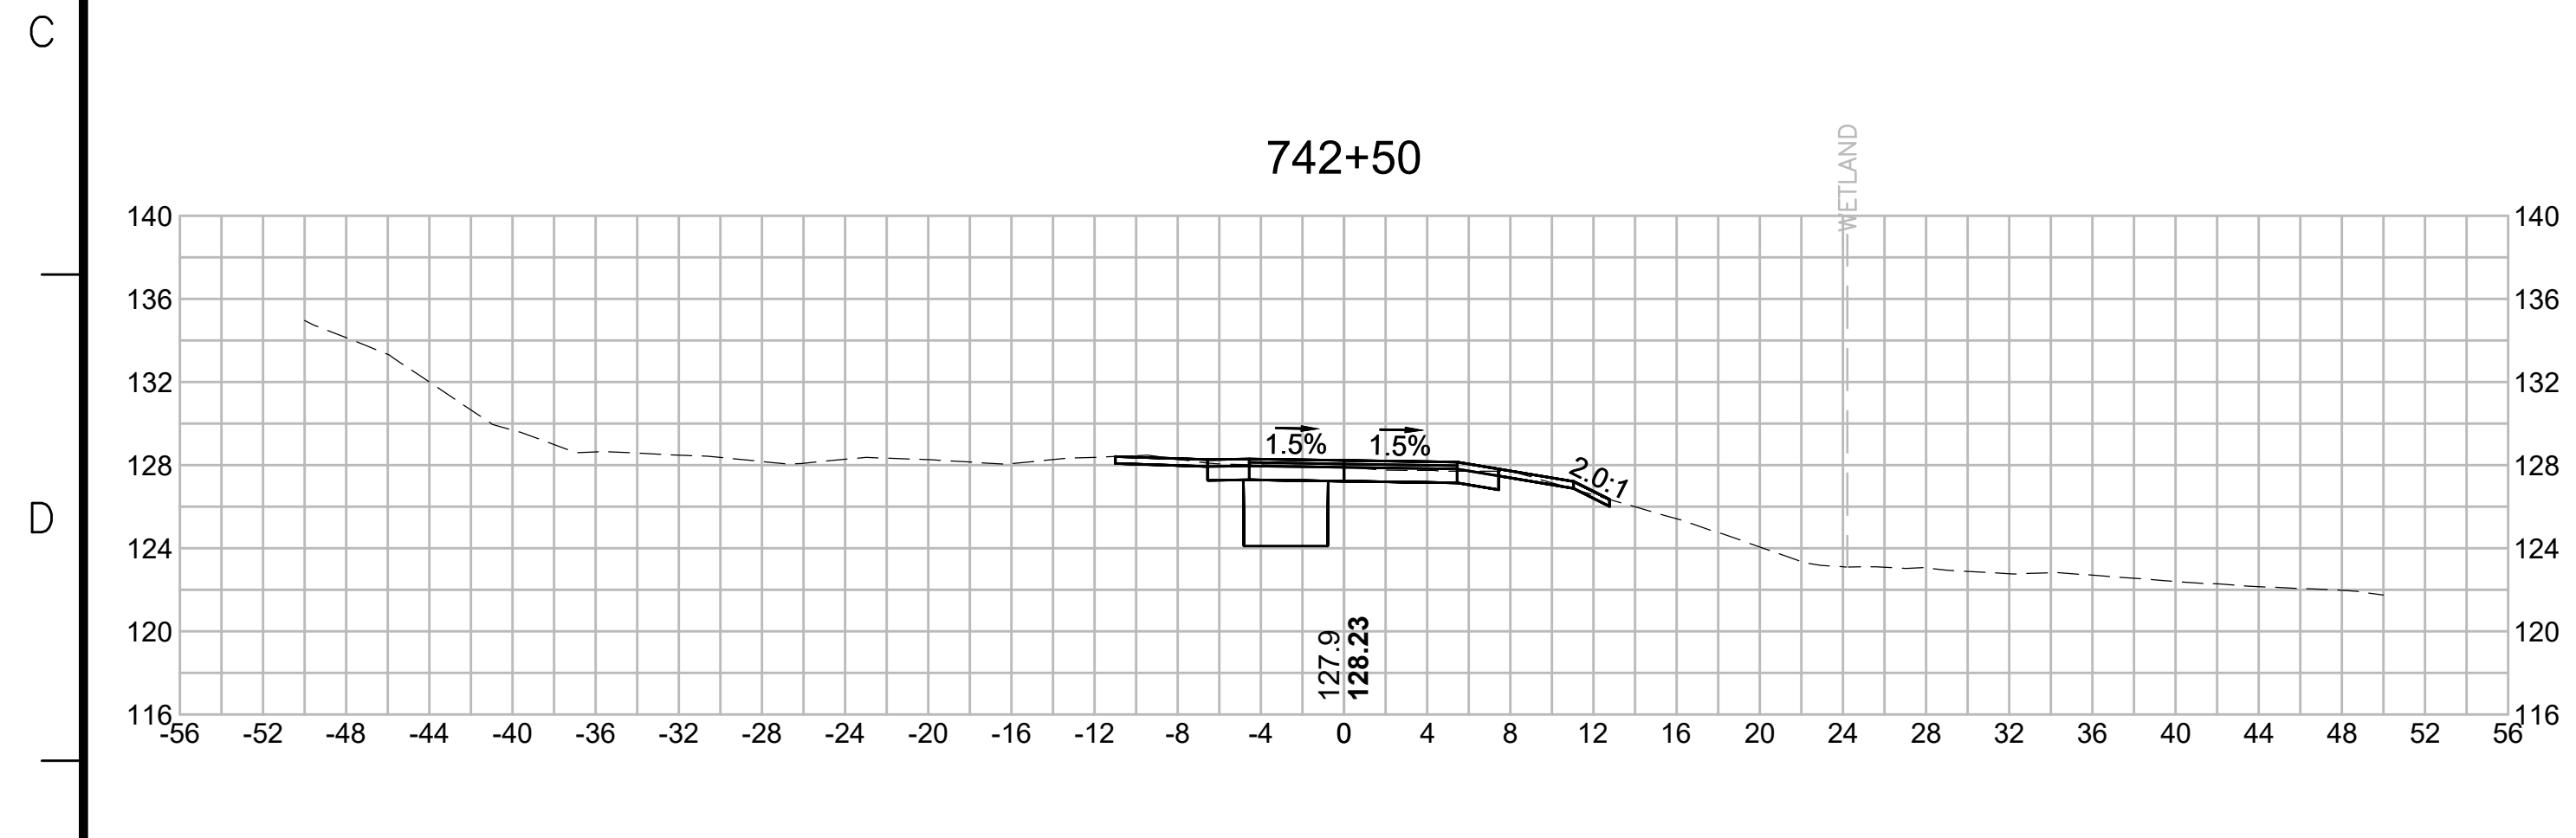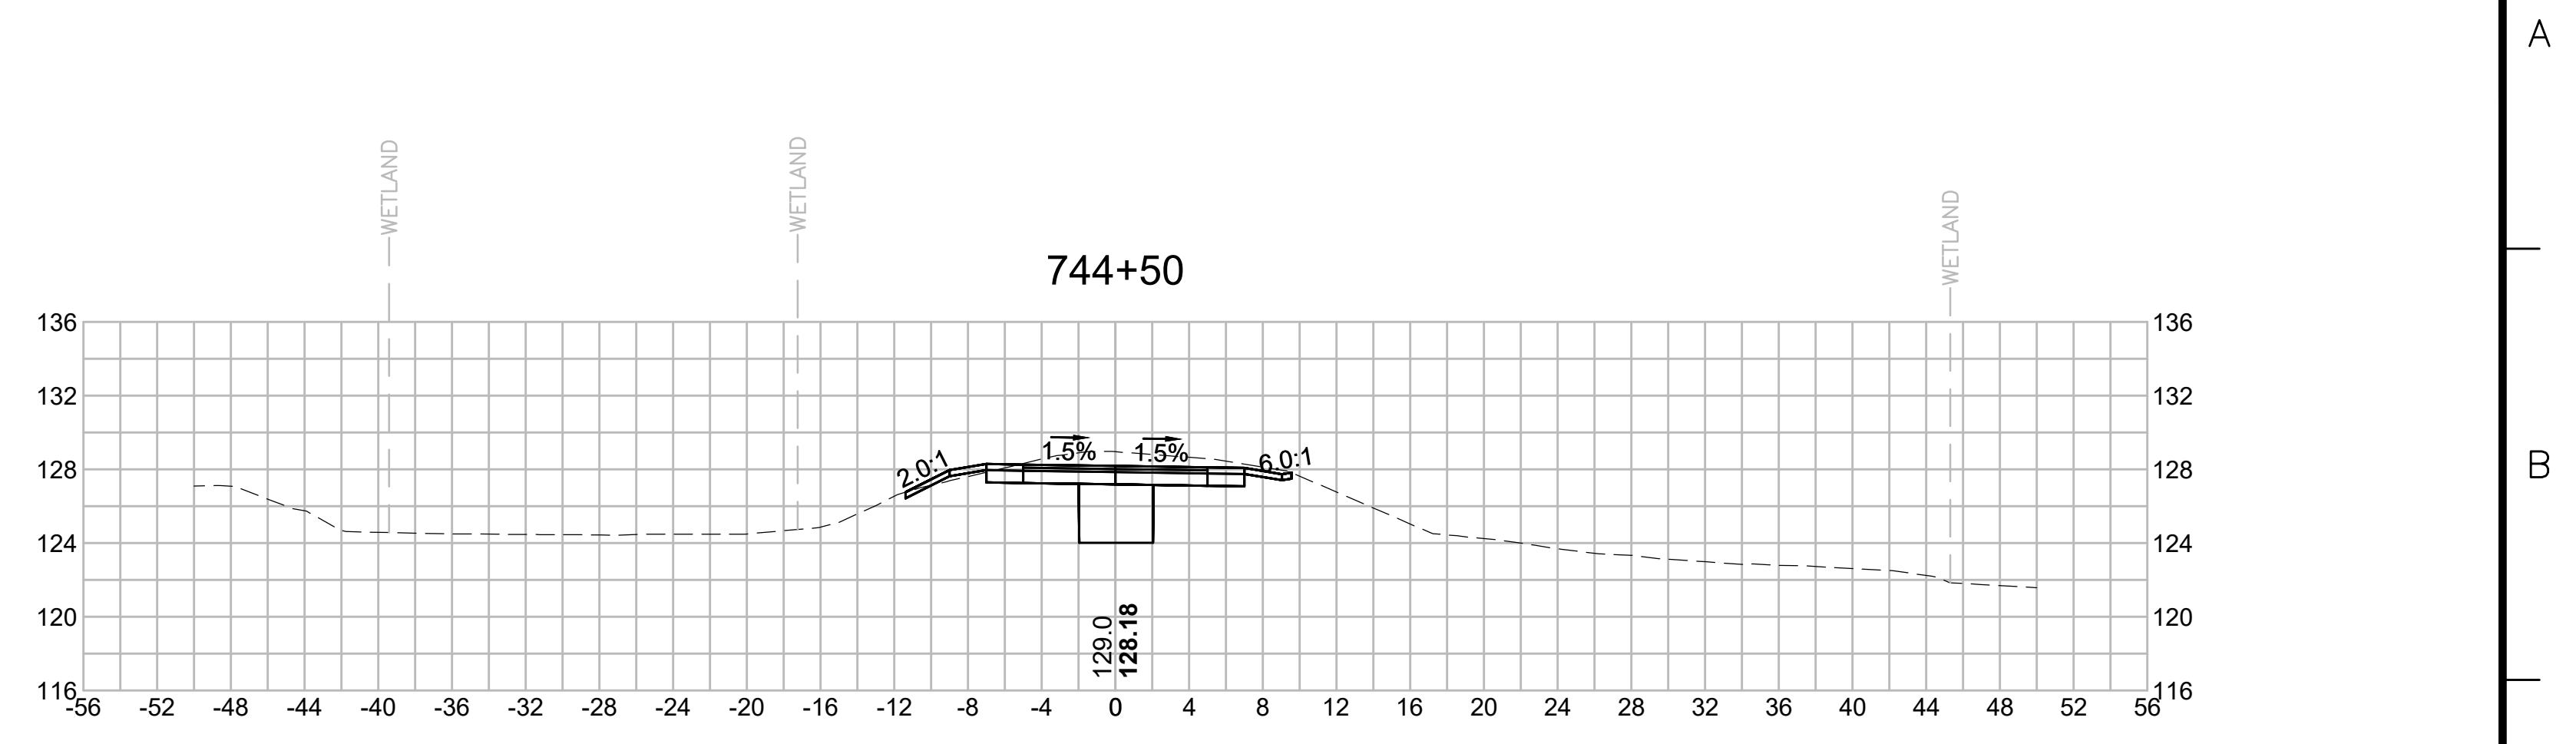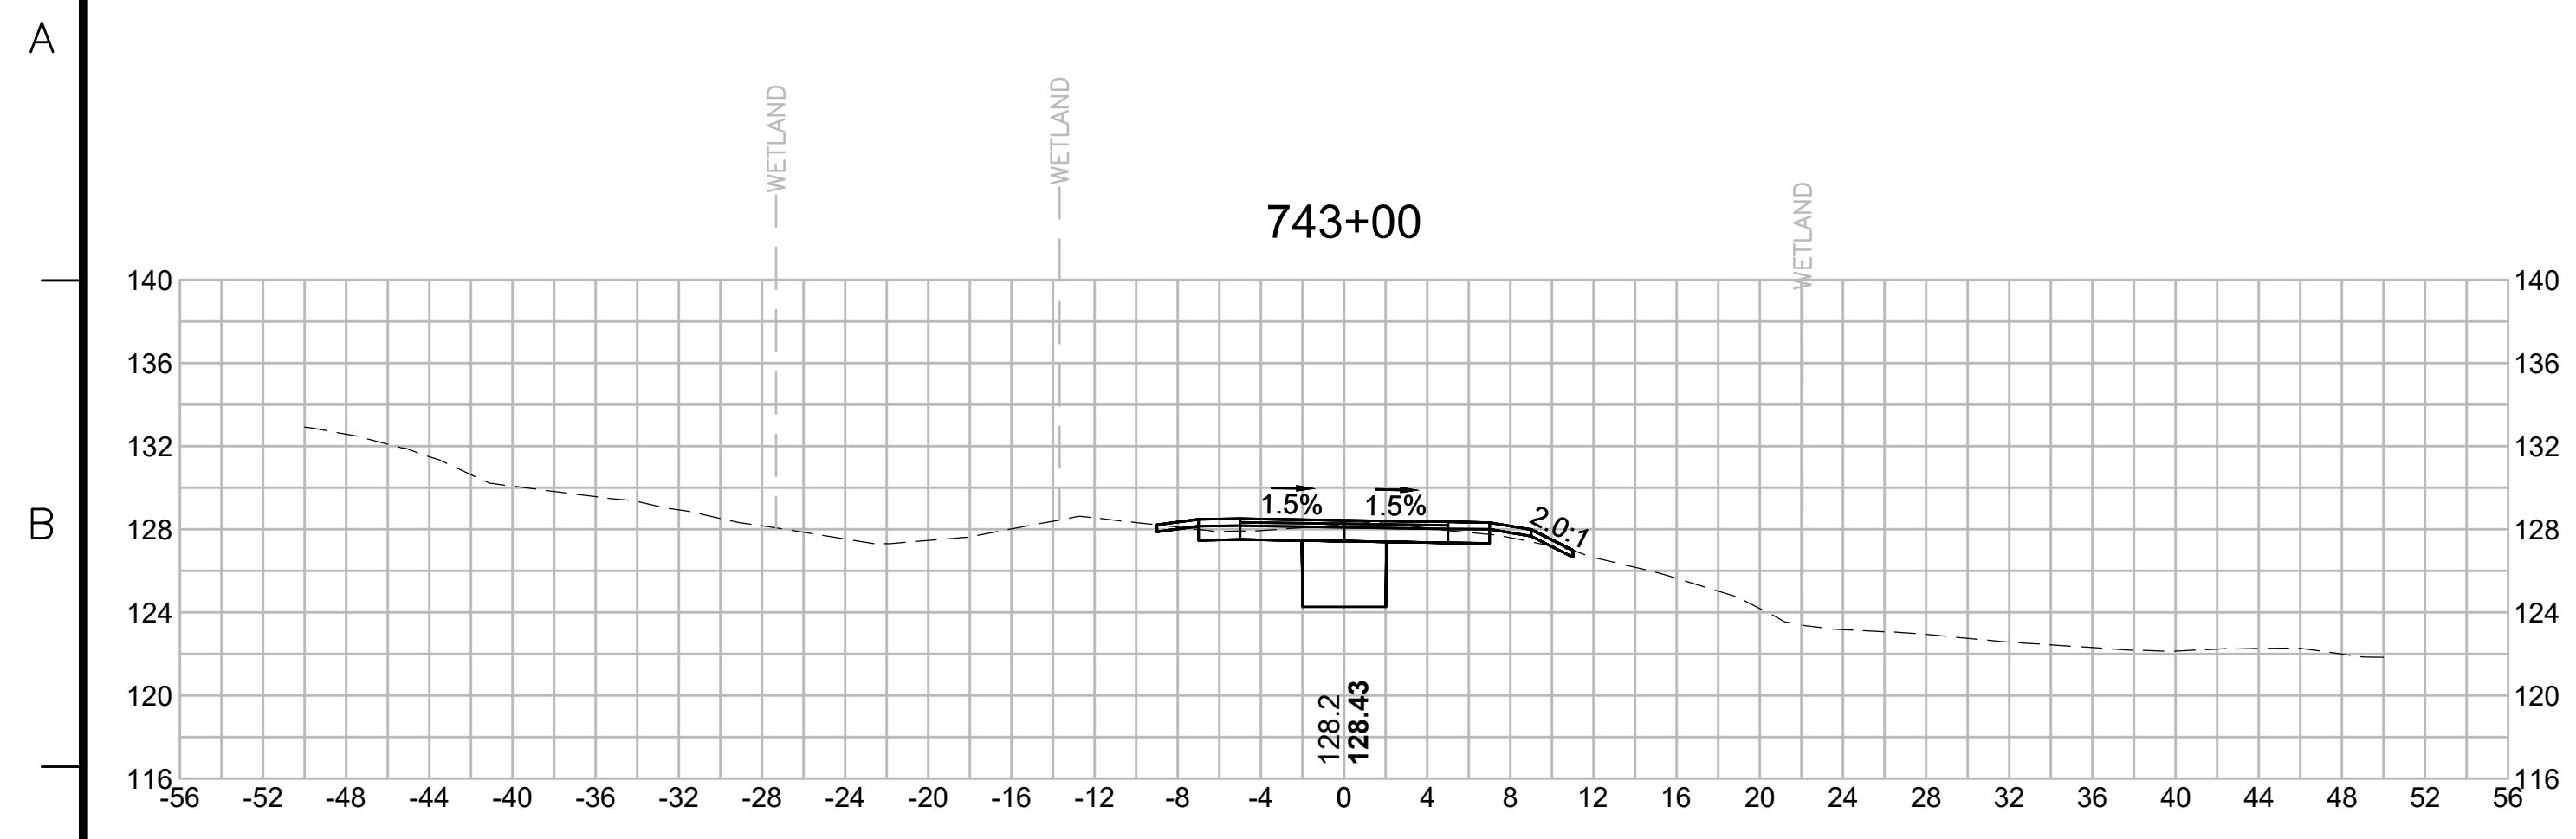

N.O.	DESCRIPTION	BY	DATE	APPR.
	REVISION			

## EVERSOURCE

SUDBURY-HUDSON TRANSMISSION RELIABILITY PROJECT  
 HUDSON, STOW, MARLBOROUGH & SUDBURY MASSACHUSETTS  
 CROSS SECTIONS

PLAN 338 OF 349

SCALE: unless noted 1"=8'	DATE FEB 2021	DRAWN MS	CHK'D. SK	APPR. MES	DRAWING NO. REV.
------------------------------	------------------	-------------	--------------	--------------	---------------------

1 2 3 4 5 6 7 8 9 10 11



1 2 3 4 5 6 7 8 9 10 11

A

A

B

B

C

C

D

D

E








E

F

F

G

G

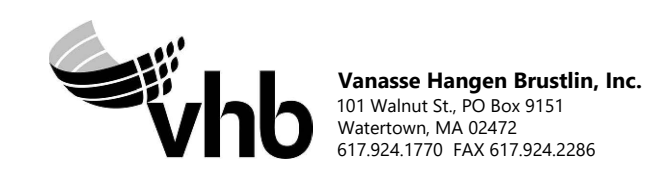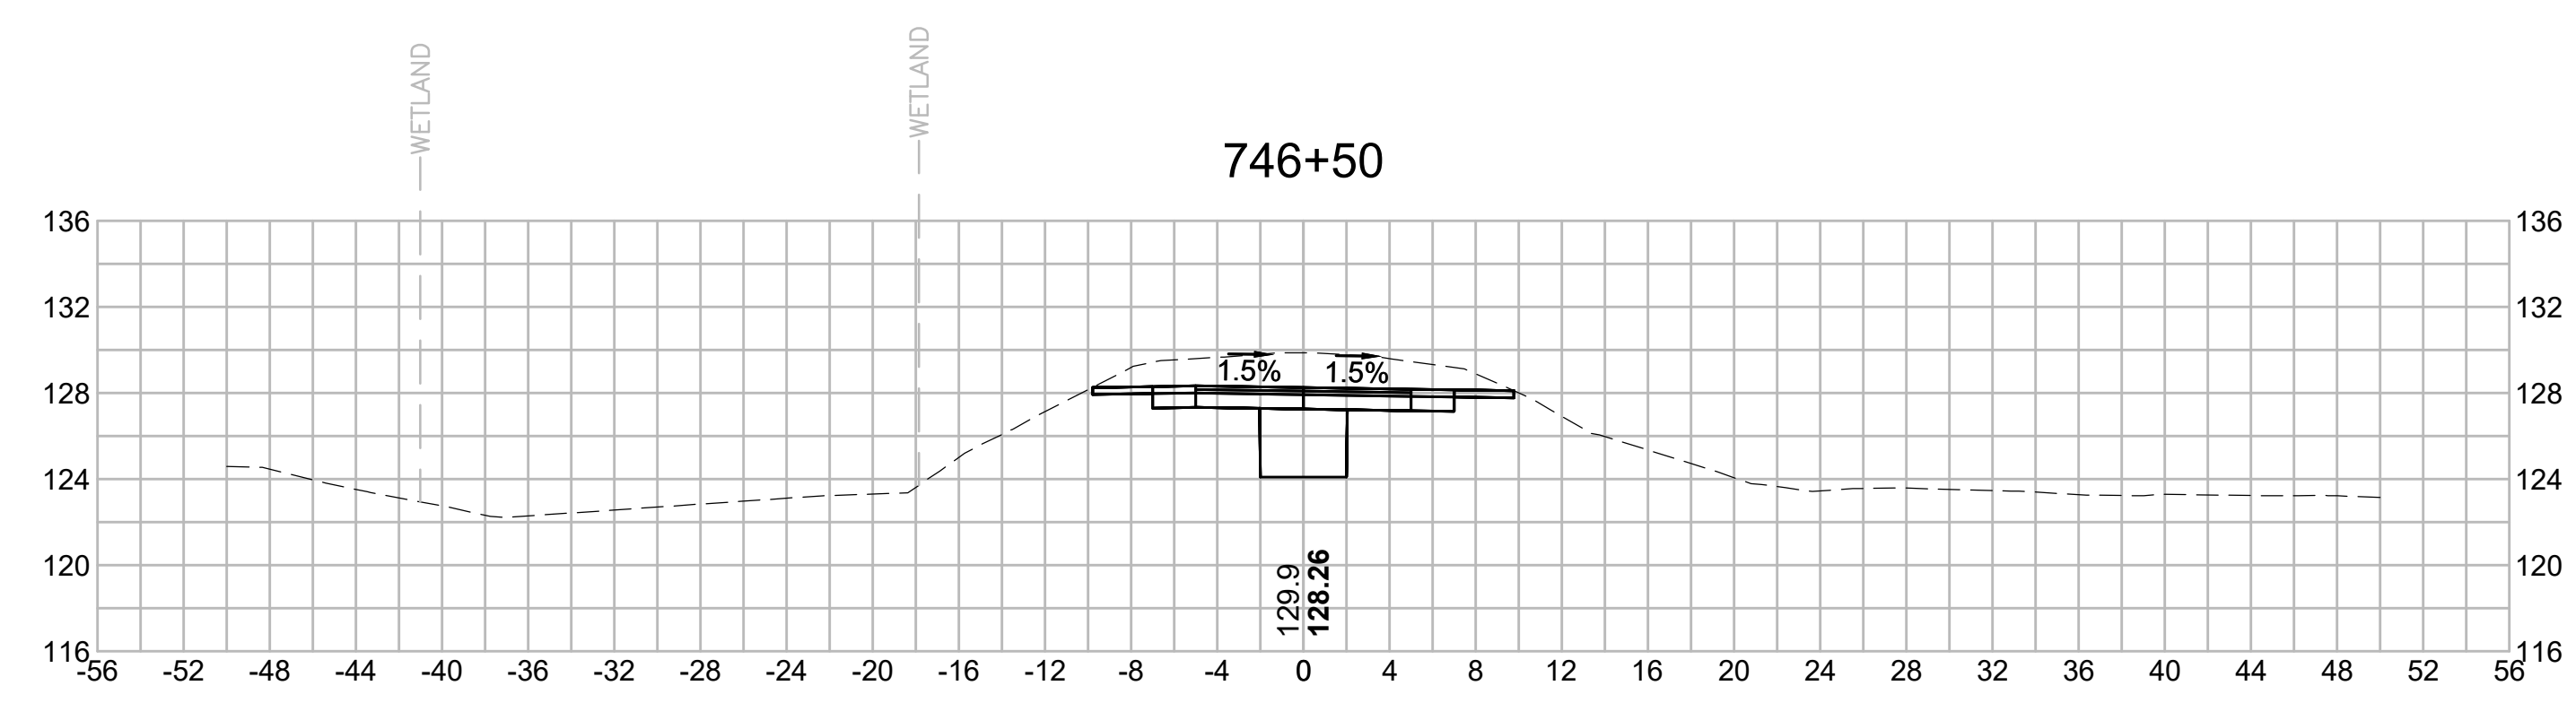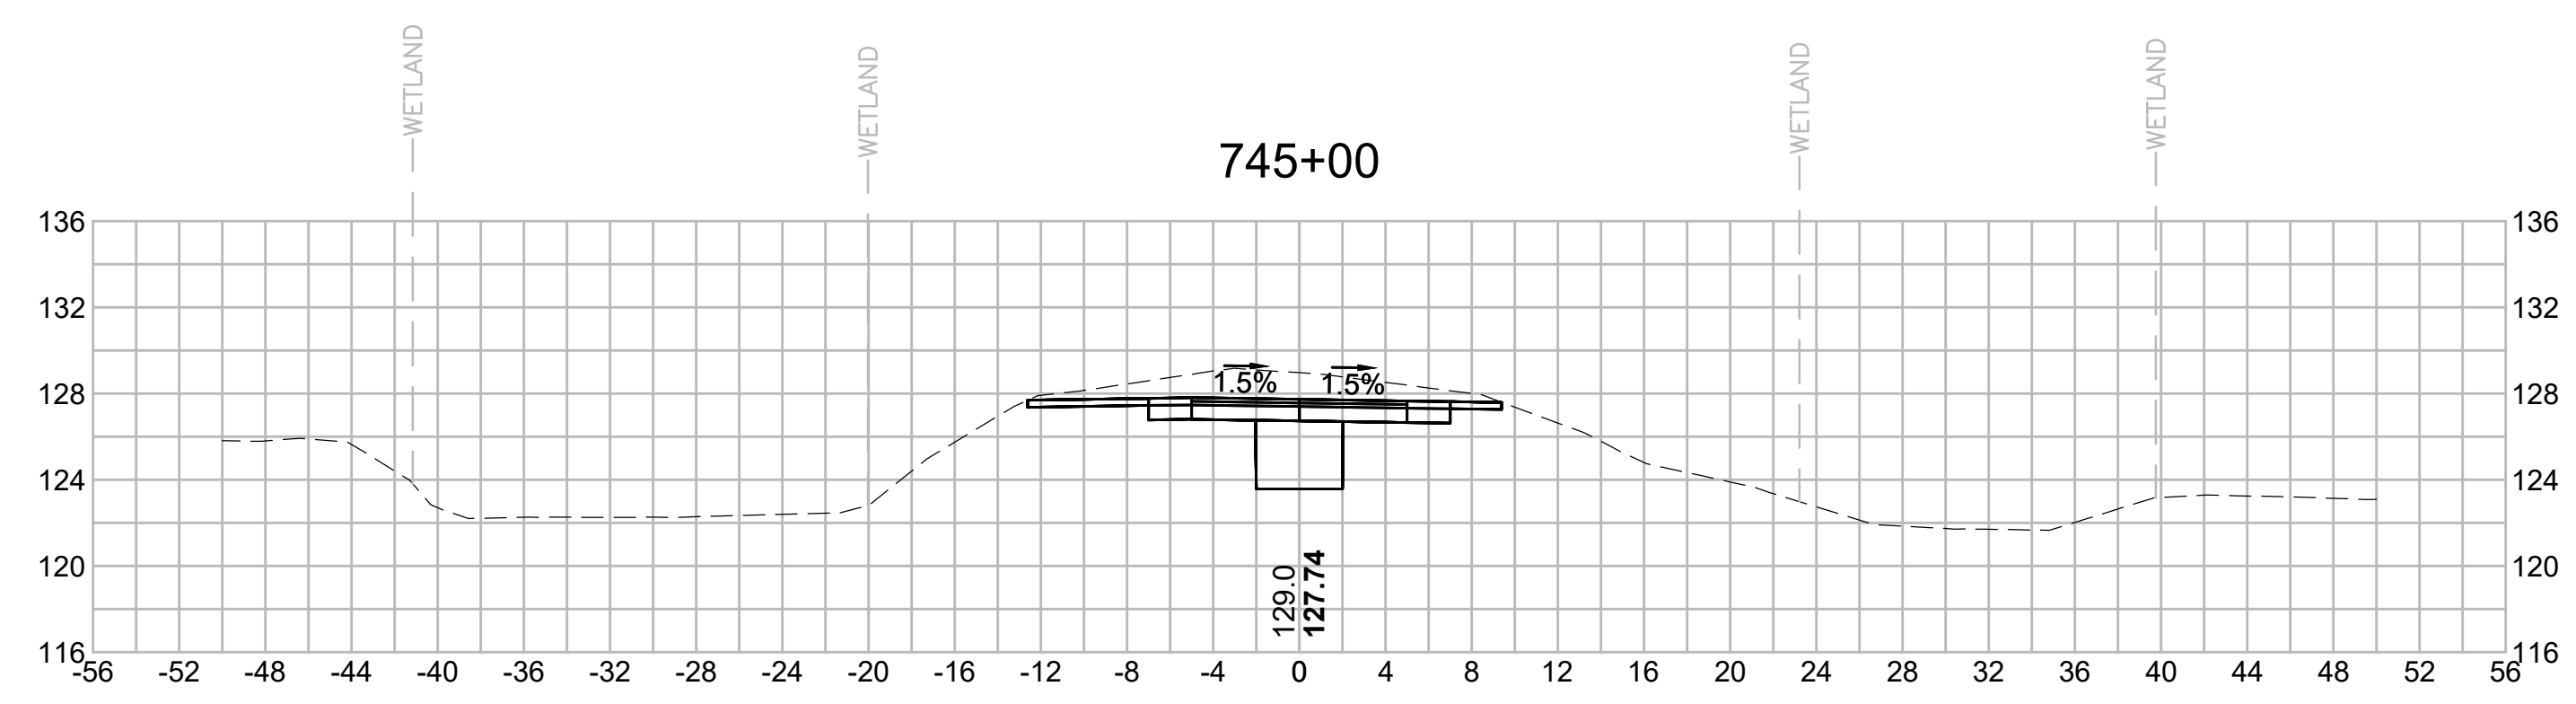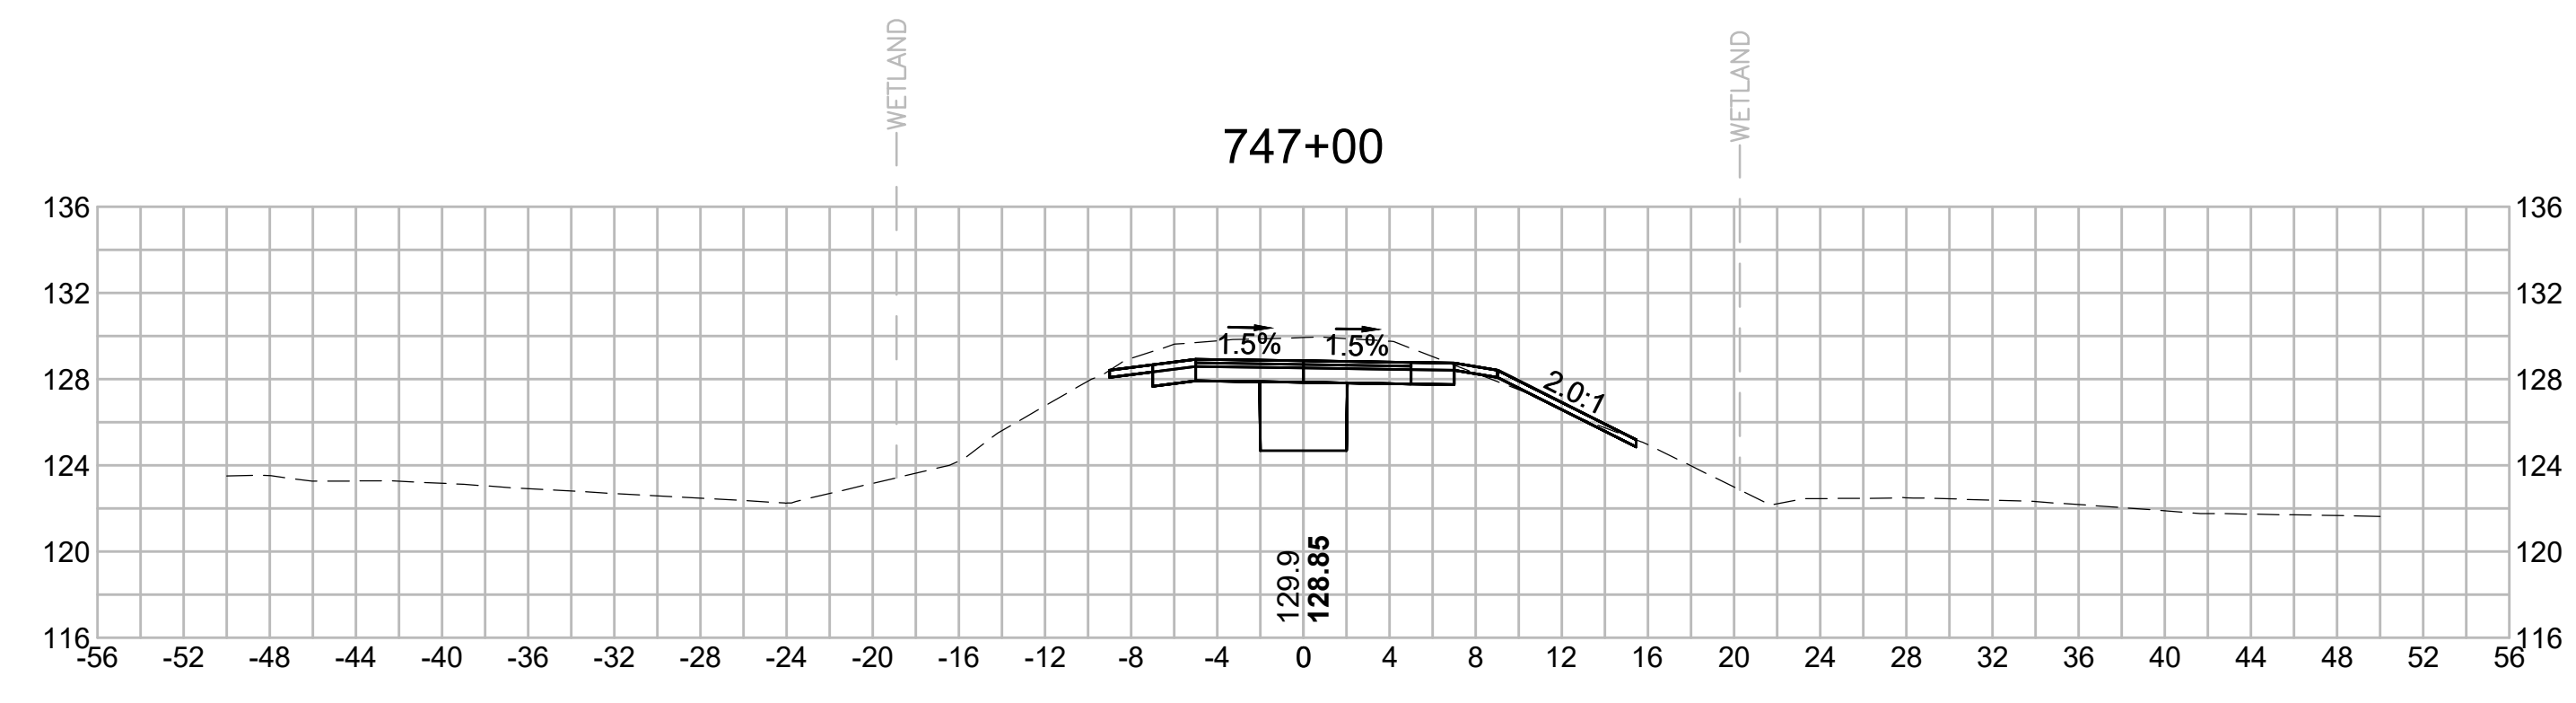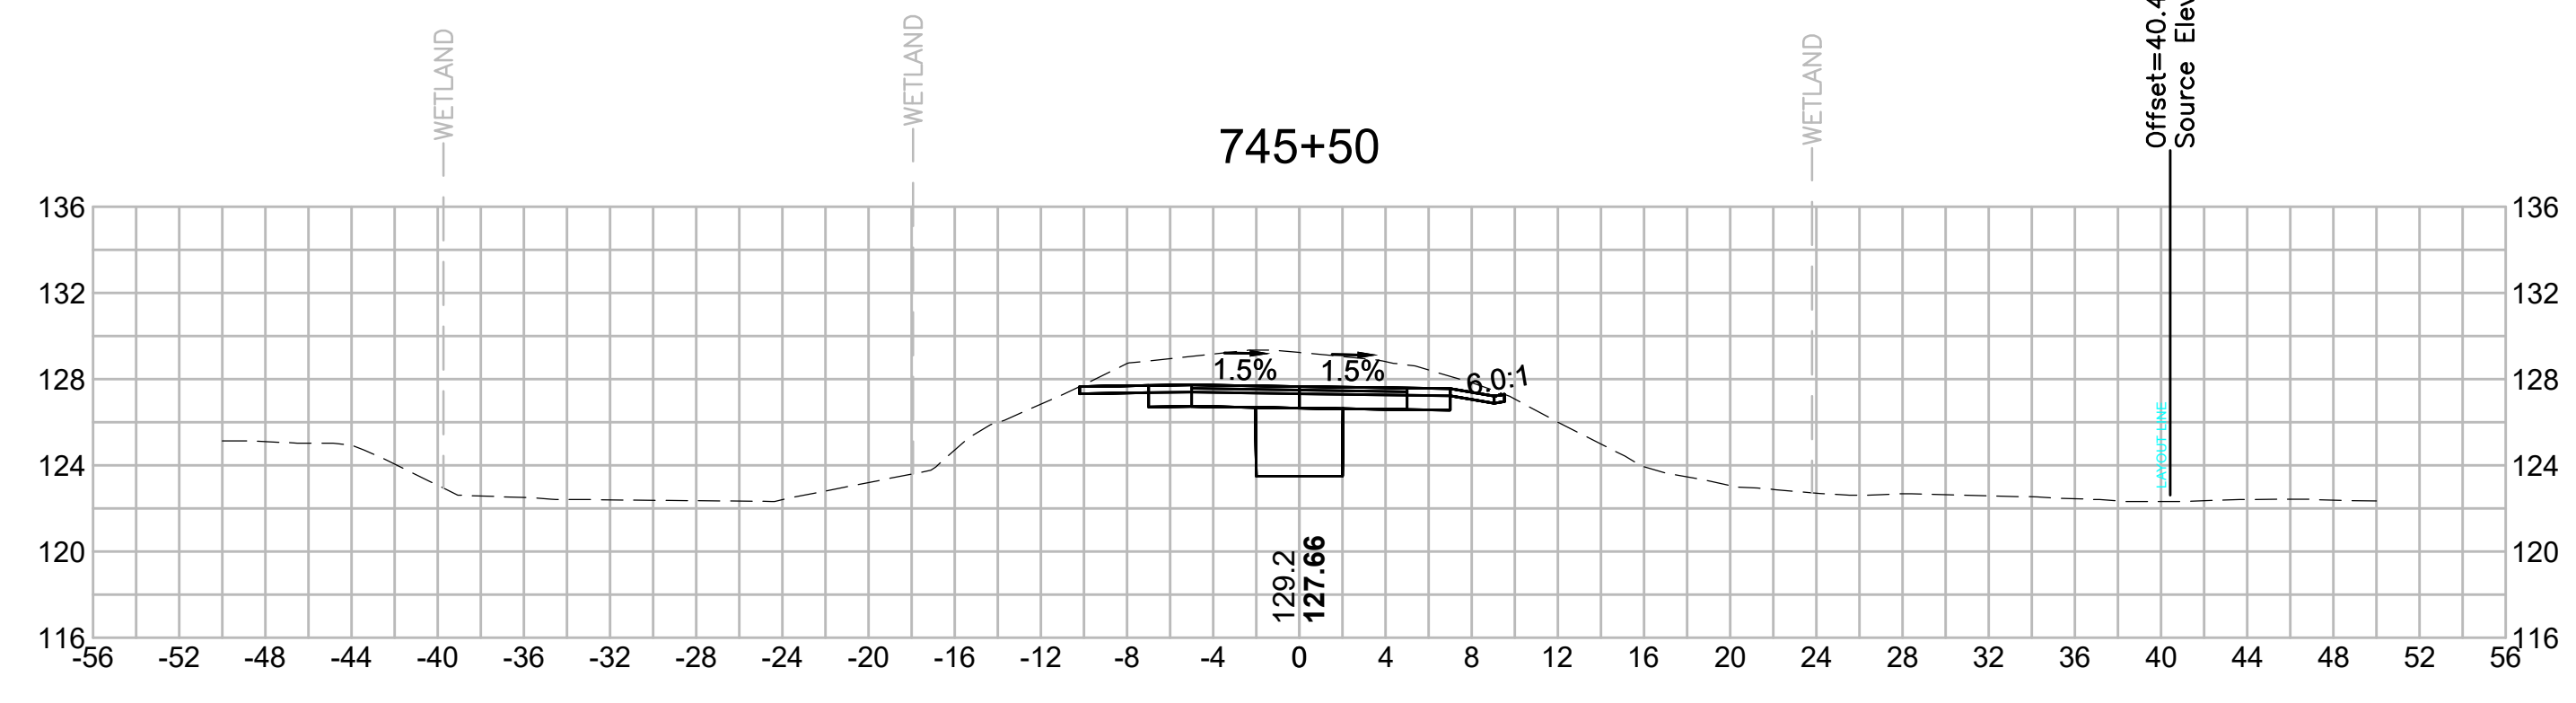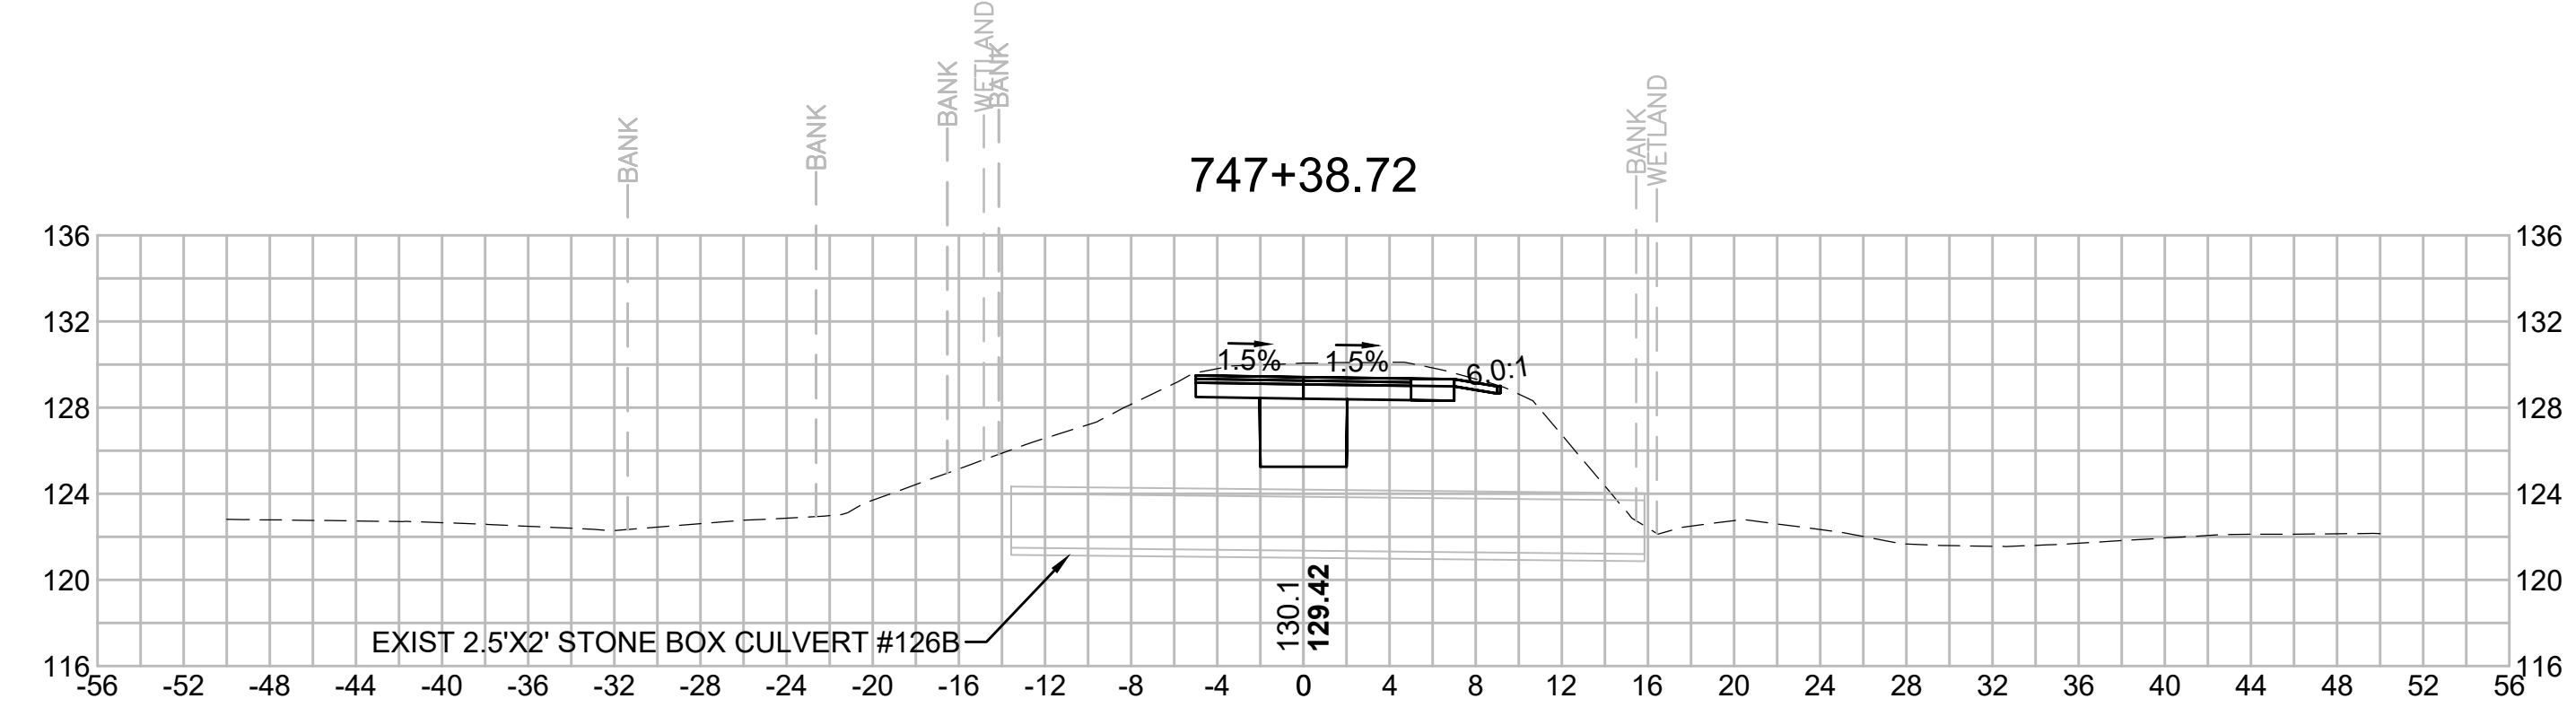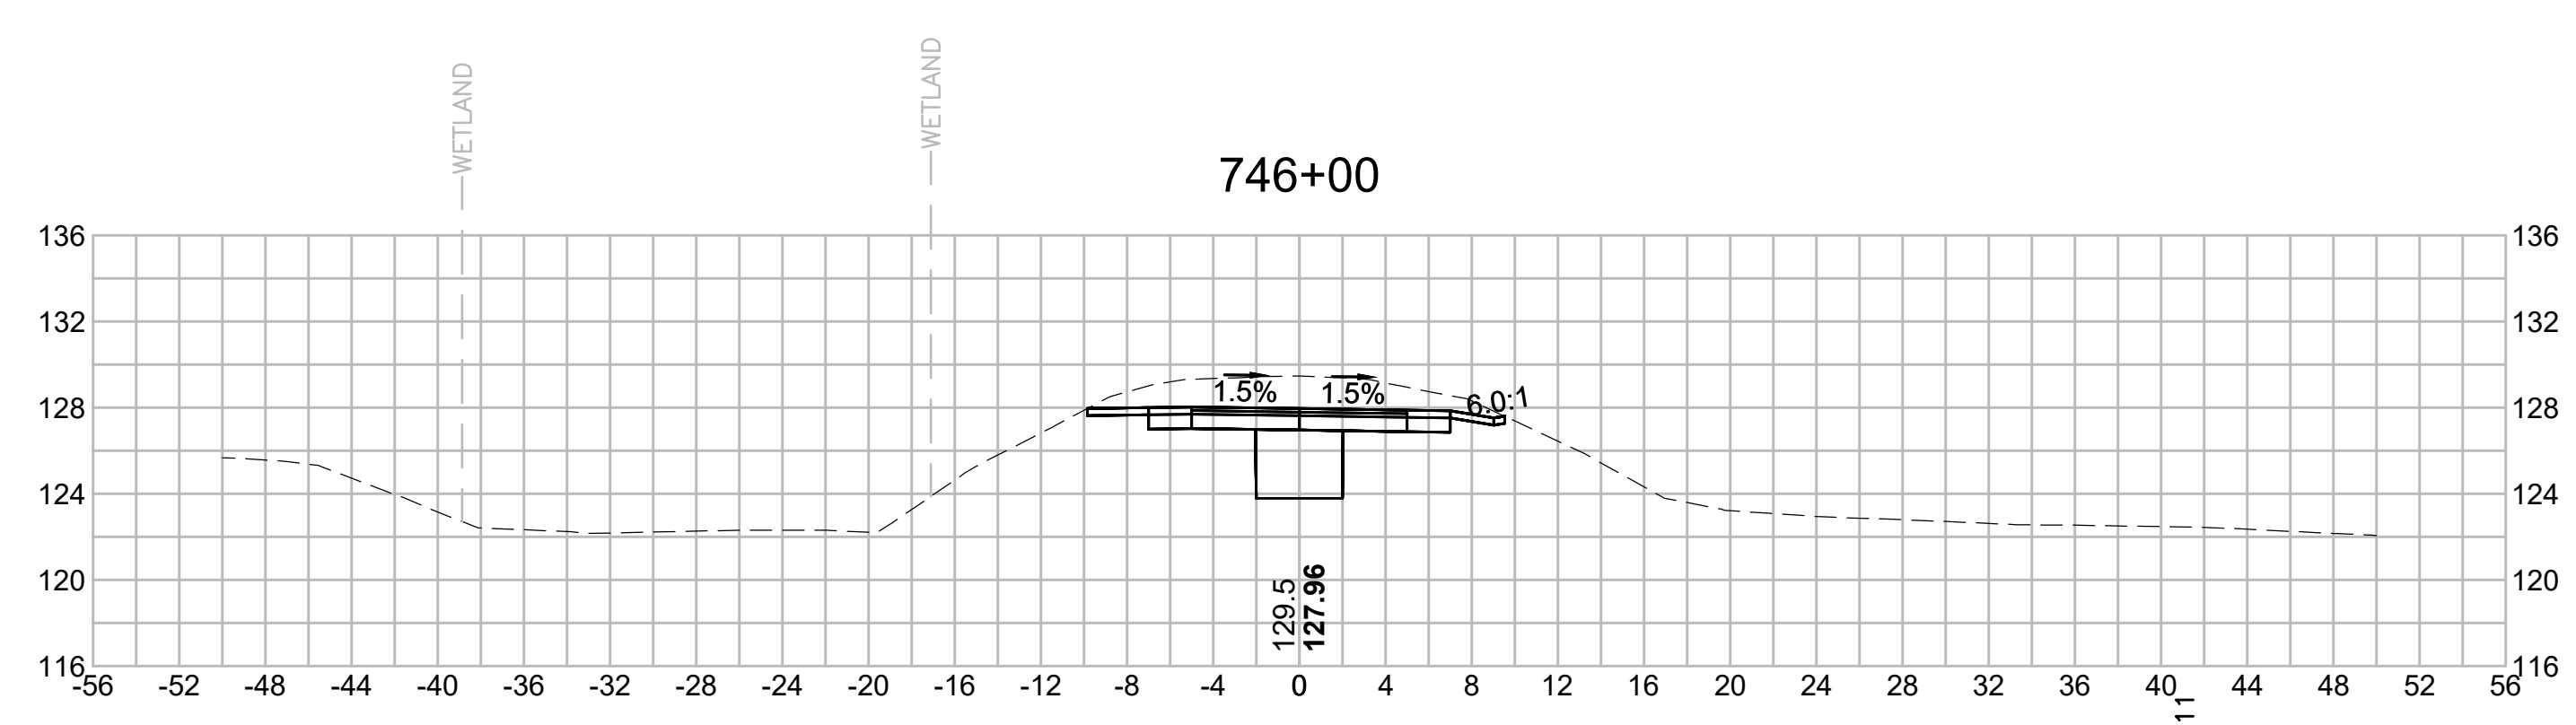

N.O.	DESCRIPTION	BY	DATE	APPR.
	REVISION			

**EVERSOURCE**

SUDBURY-HUDSON TRANSMISSION RELIABILITY PROJECT  
 HUDSON, STOW, MARLBOROUGH & SUDBURY MASSACHUSETTS  
 CROSS SECTIONS

PLAN 339 OF 349

SCALE: unless noted 1"=8'	DATE FEB 2021	DRAWN MS	CHK'D. SK	APPR. MES	DRAWING NO.	REV.
------------------------------	------------------	-------------	--------------	--------------	-------------	------

1 2 3 4 5 6 7 8 9 10 11

1 2 3 4 5 6 7 8 9 10 11

A

B

C

D

E

F

G

A

B








C

D

E


F

G

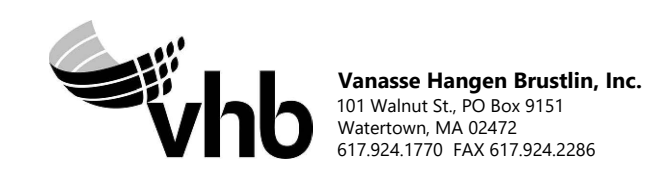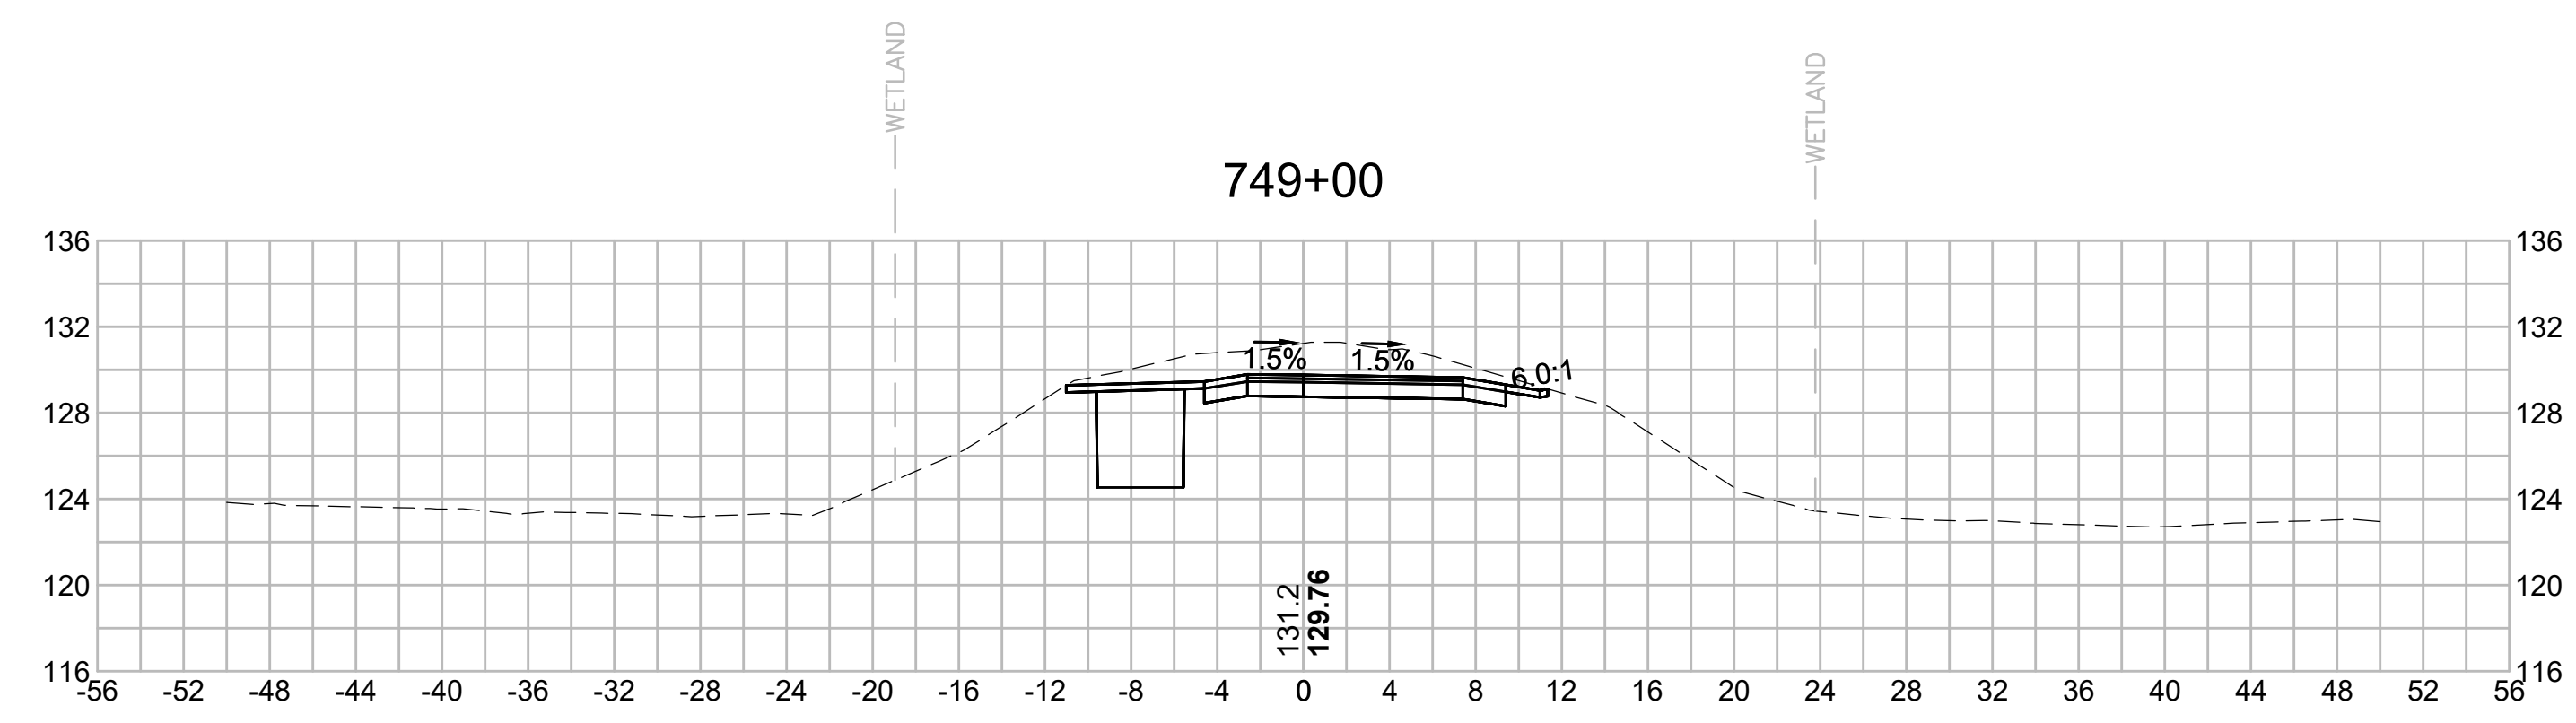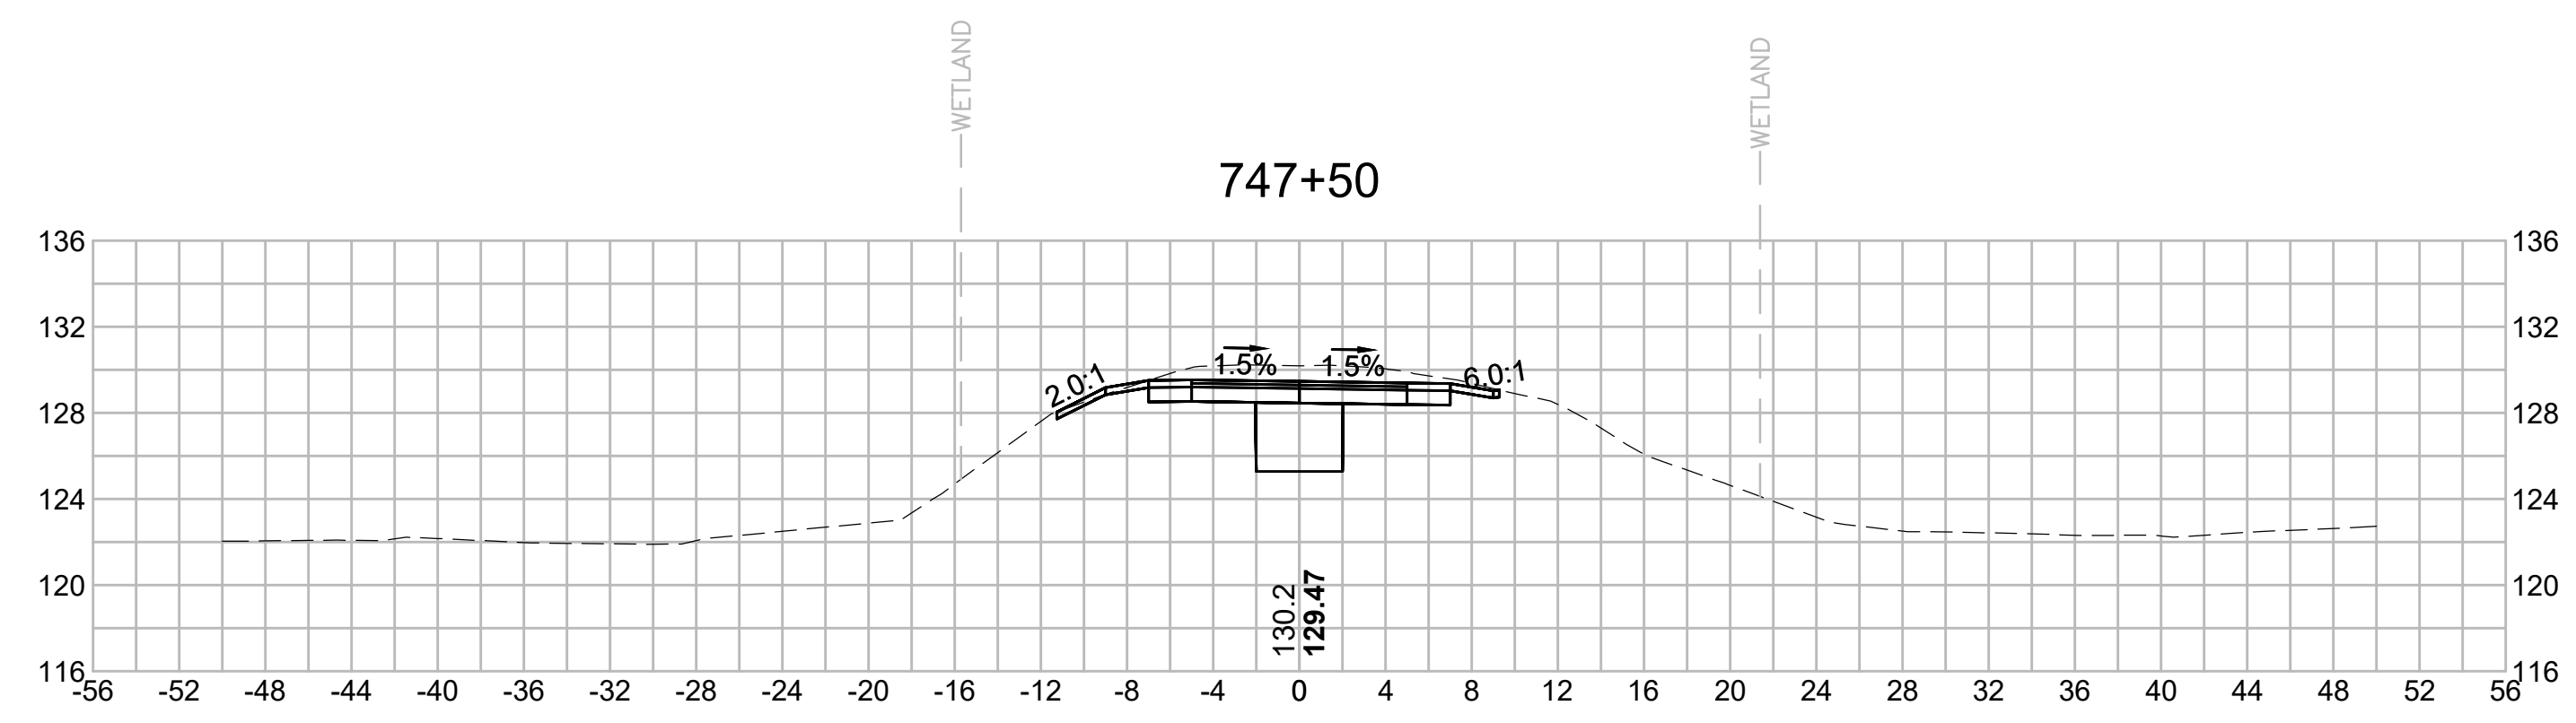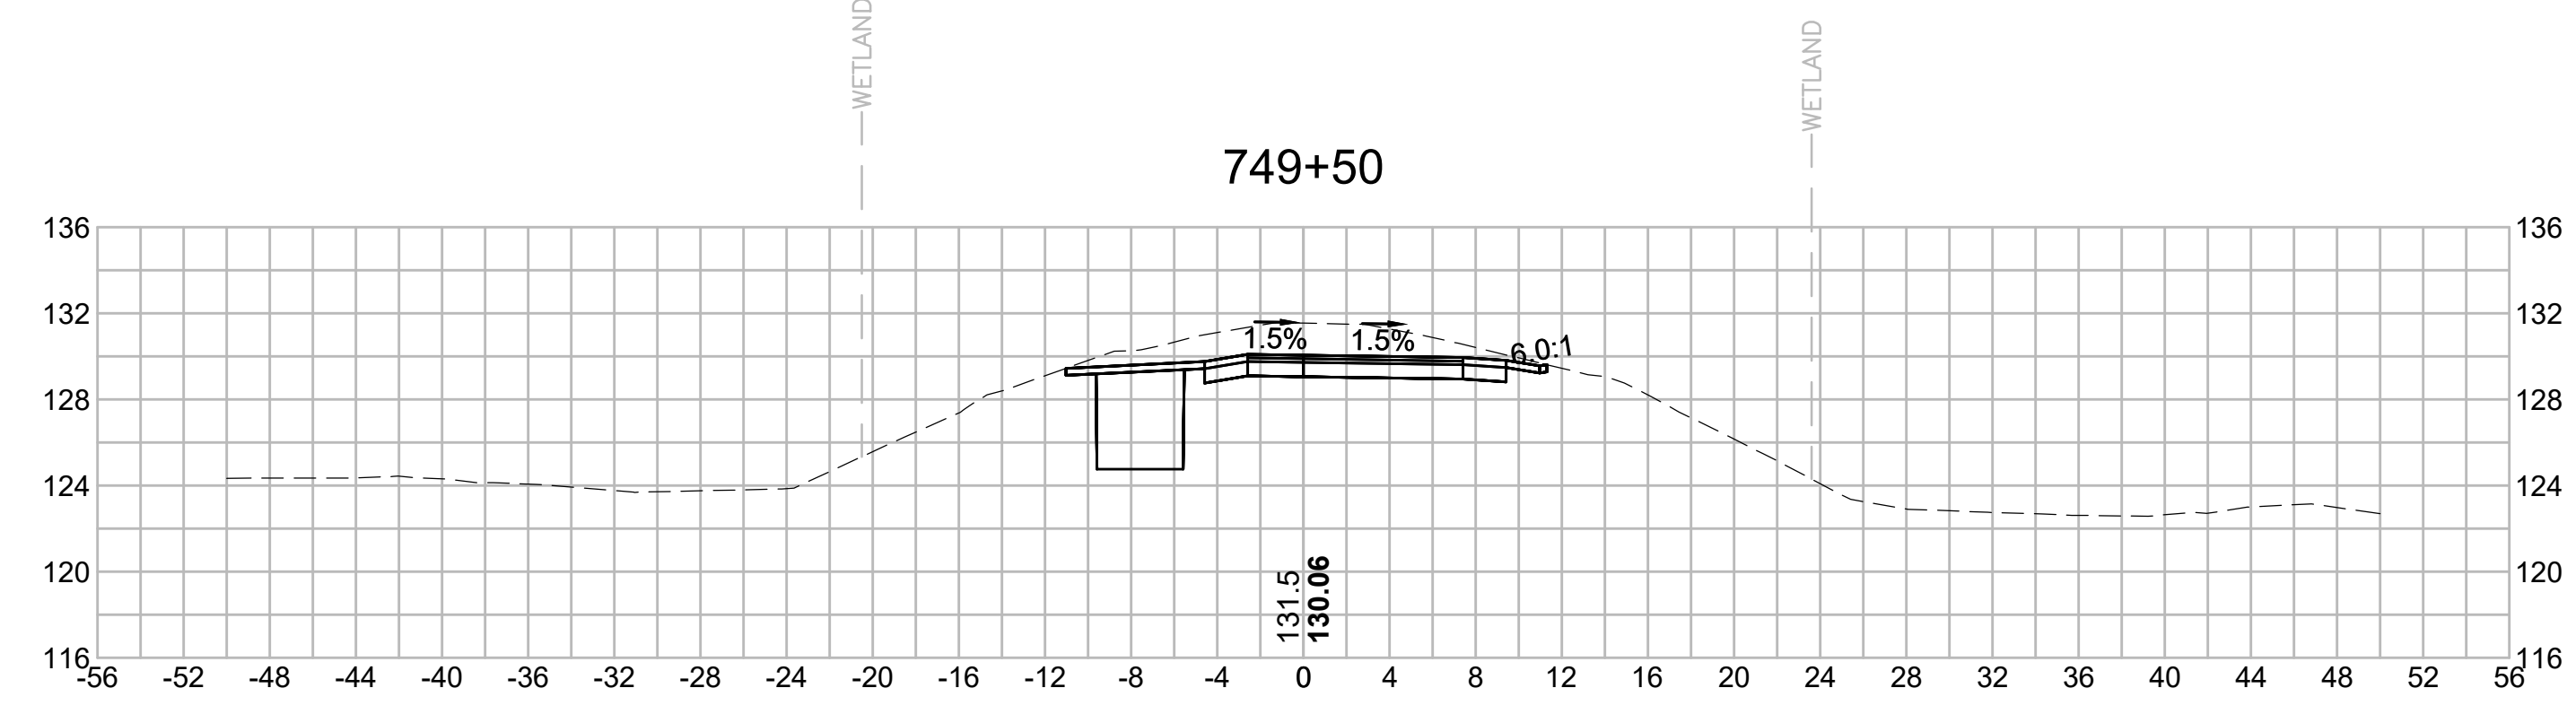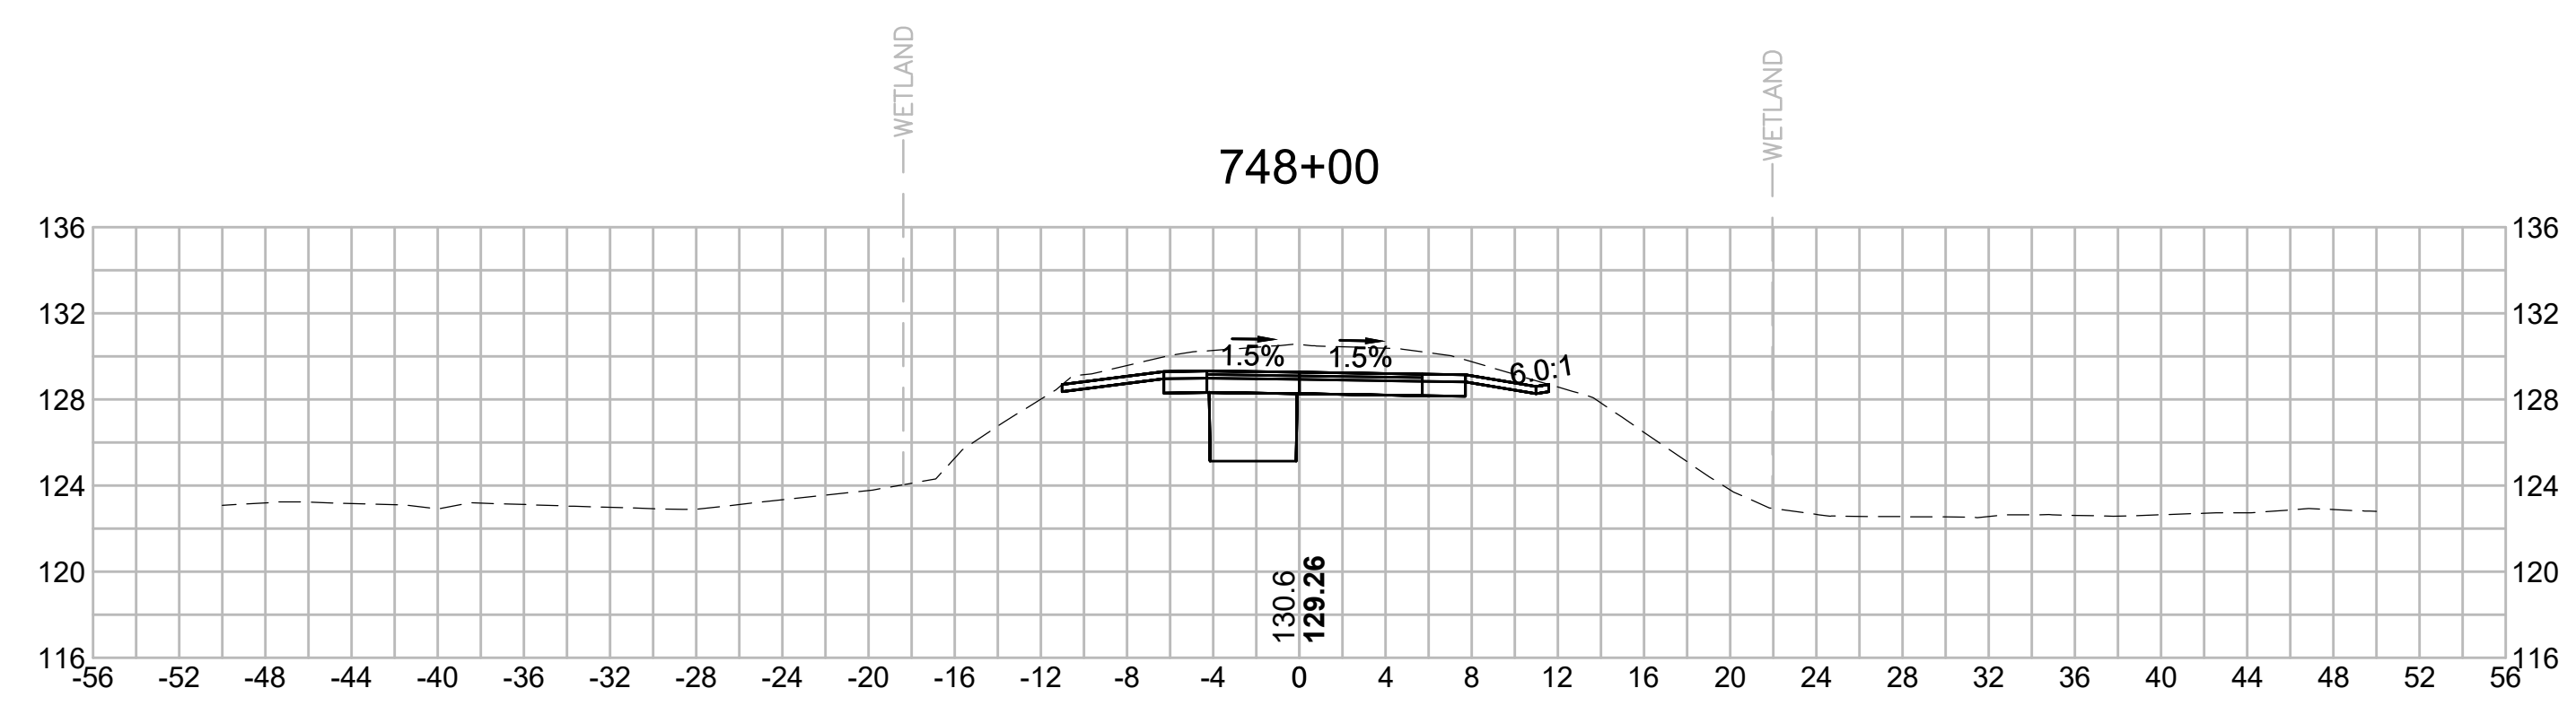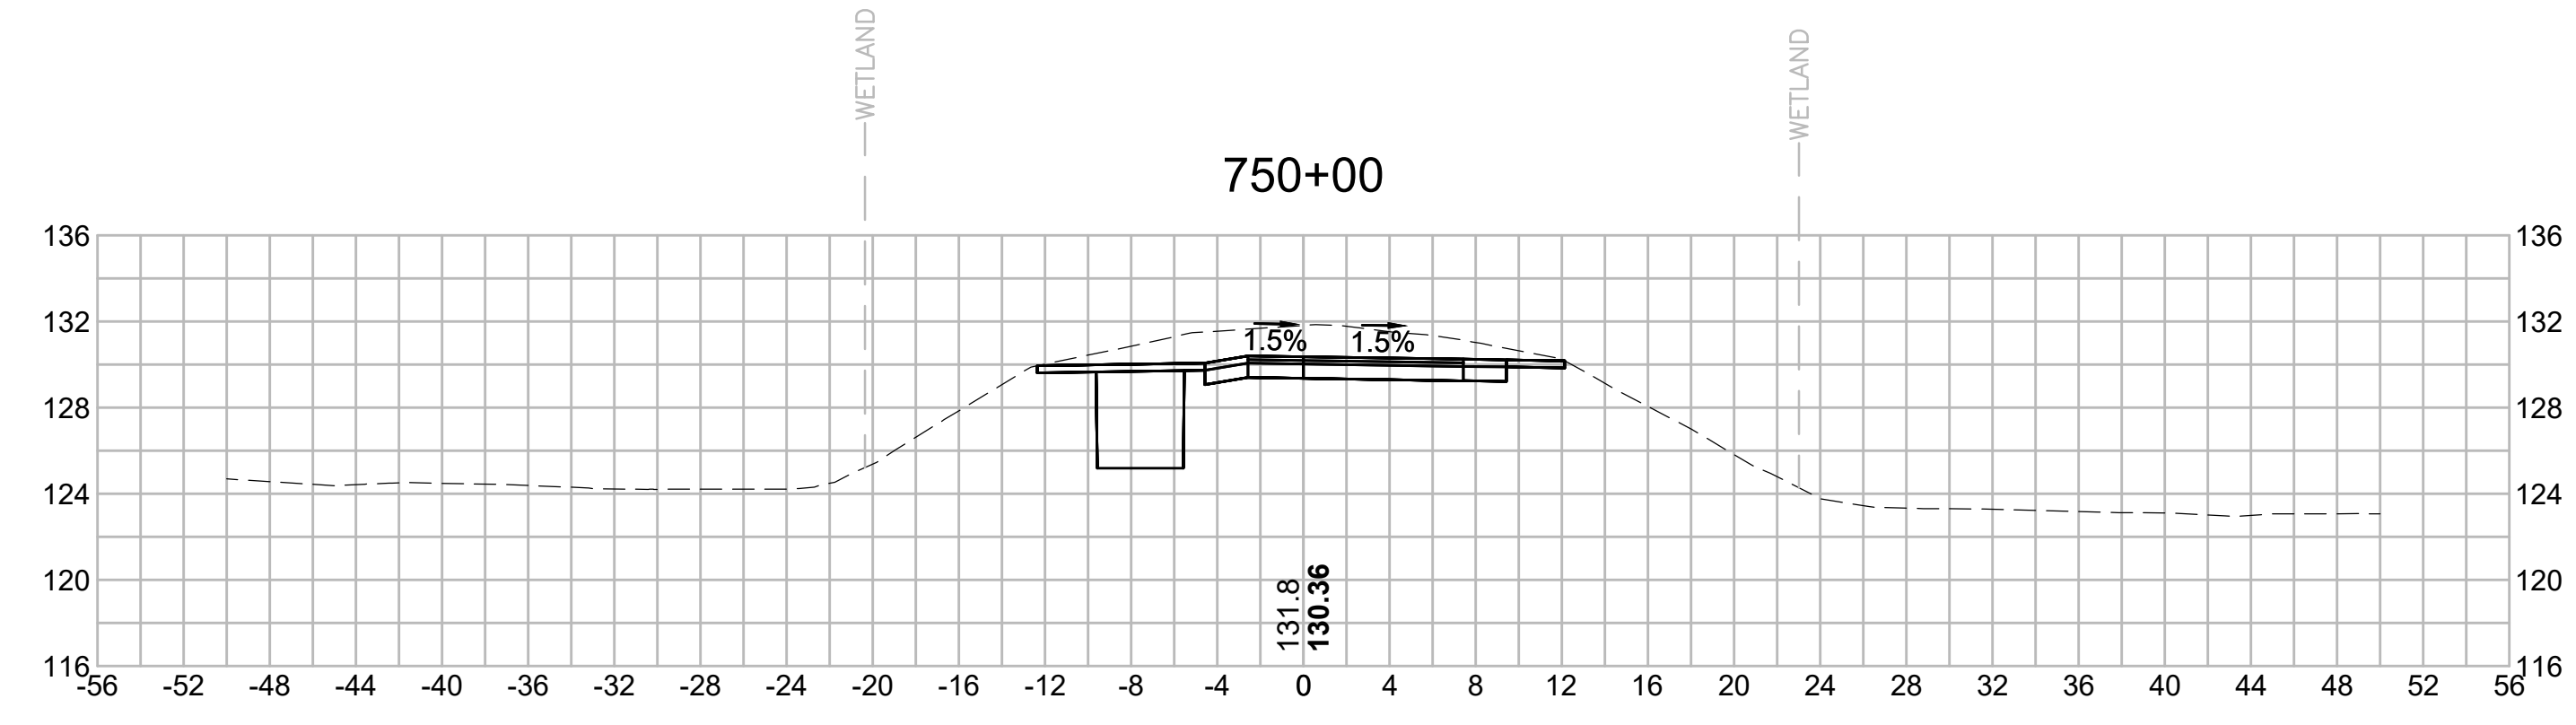
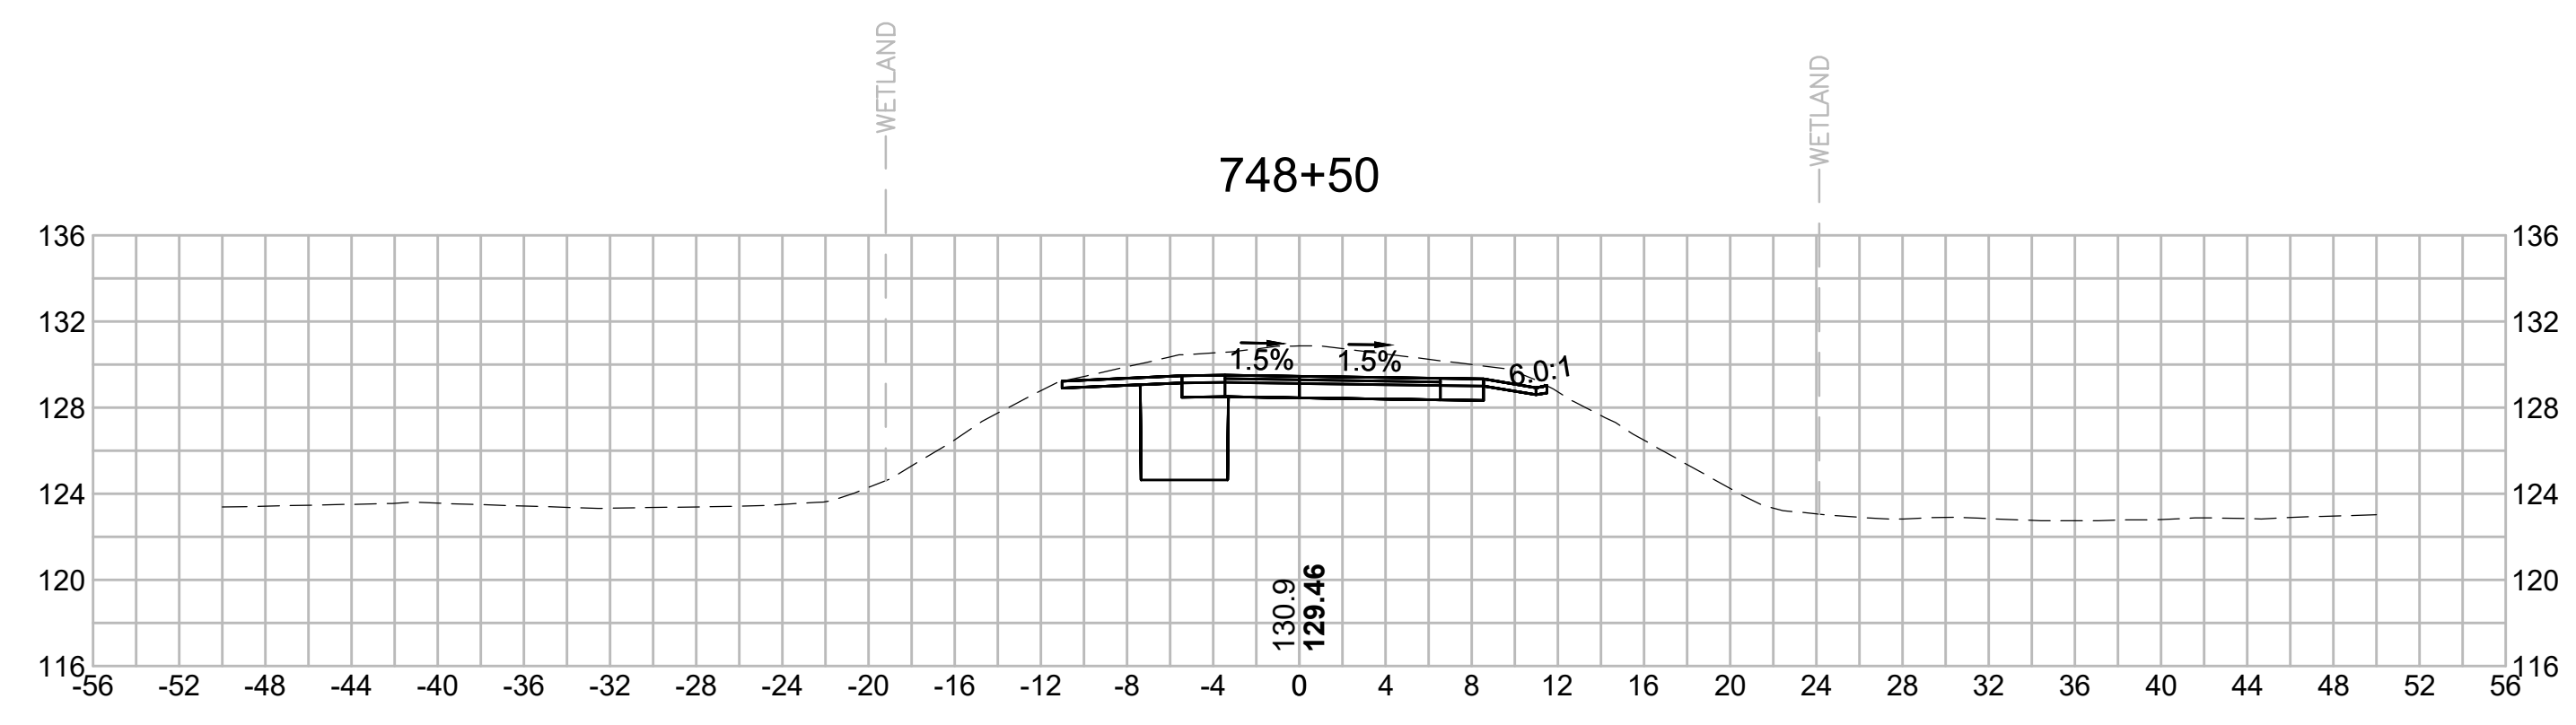


N O.	DESCRIPTION	BY	DATE	APPR.
	REVISION			
<b>EVERSOURCE</b>				
SUDBURY-HUDSON TRANSMISSION RELIABILITY PROJECT				
HUDSON, STOW, MARLBOROUGH & SUDBURY MASSACHUSETTS				
CROSS SECTIONS				
PLAN 340 OF 349				
SCALE: unless noted 1"=8'	DATE FEB 2021	DRAWN MS	CHK'D. SK	APPR. MES
DRAWING NO.	REV.			

1 2 3 4 5 6 7 8 9 10 11

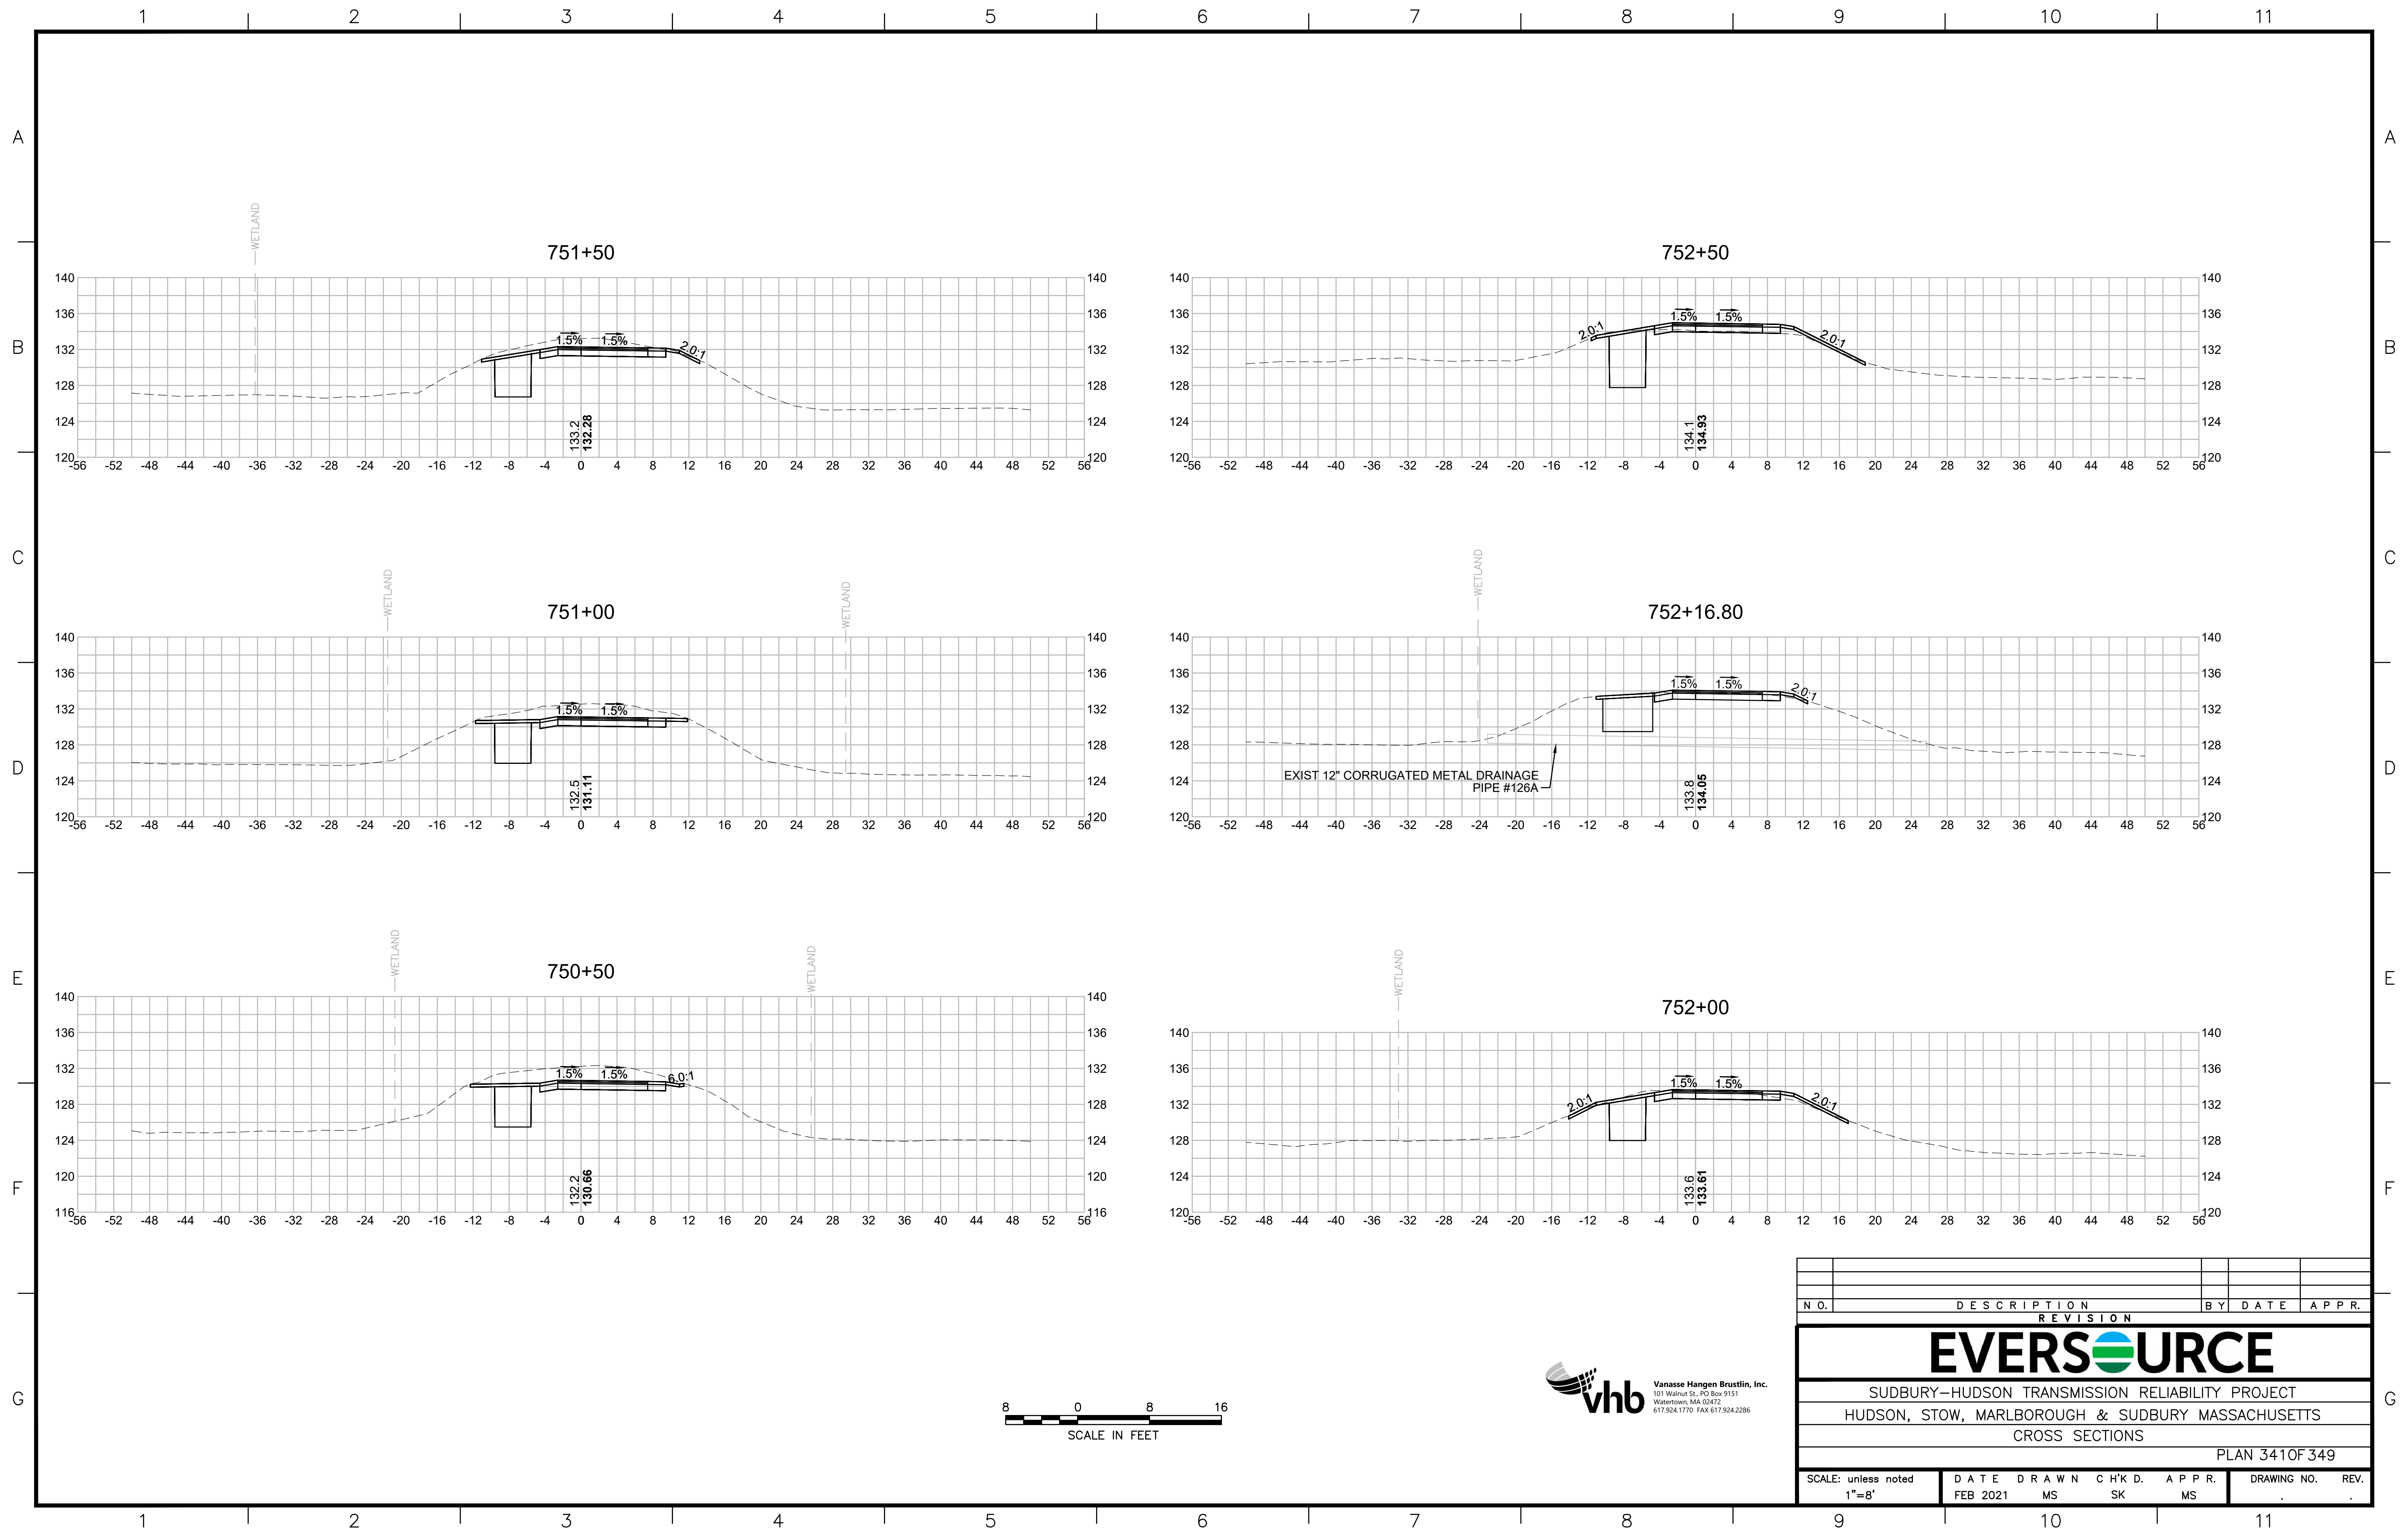

N O.	DESCRIPTION	BY	DATE	APPR.
	REVISION			
<b>EVERSOURCE</b>				
SUDBURY-HUDSON TRANSMISSION RELIABILITY PROJECT				
HUDSON, STOW, MARLBOROUGH & SUDBURY MASSACHUSETTS				
CROSS SECTIONS				
PLAN 341 OF 349				
SCALE: unless noted 1"=8'	DATE FEB 2021	DRAWN MS	CHK'D. SK	APPR. MS
DRAWING NO.	REV.			

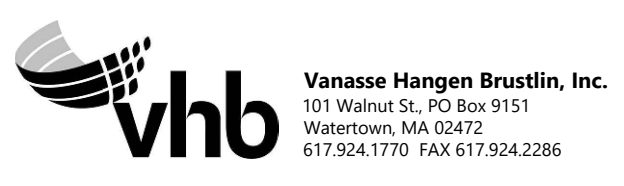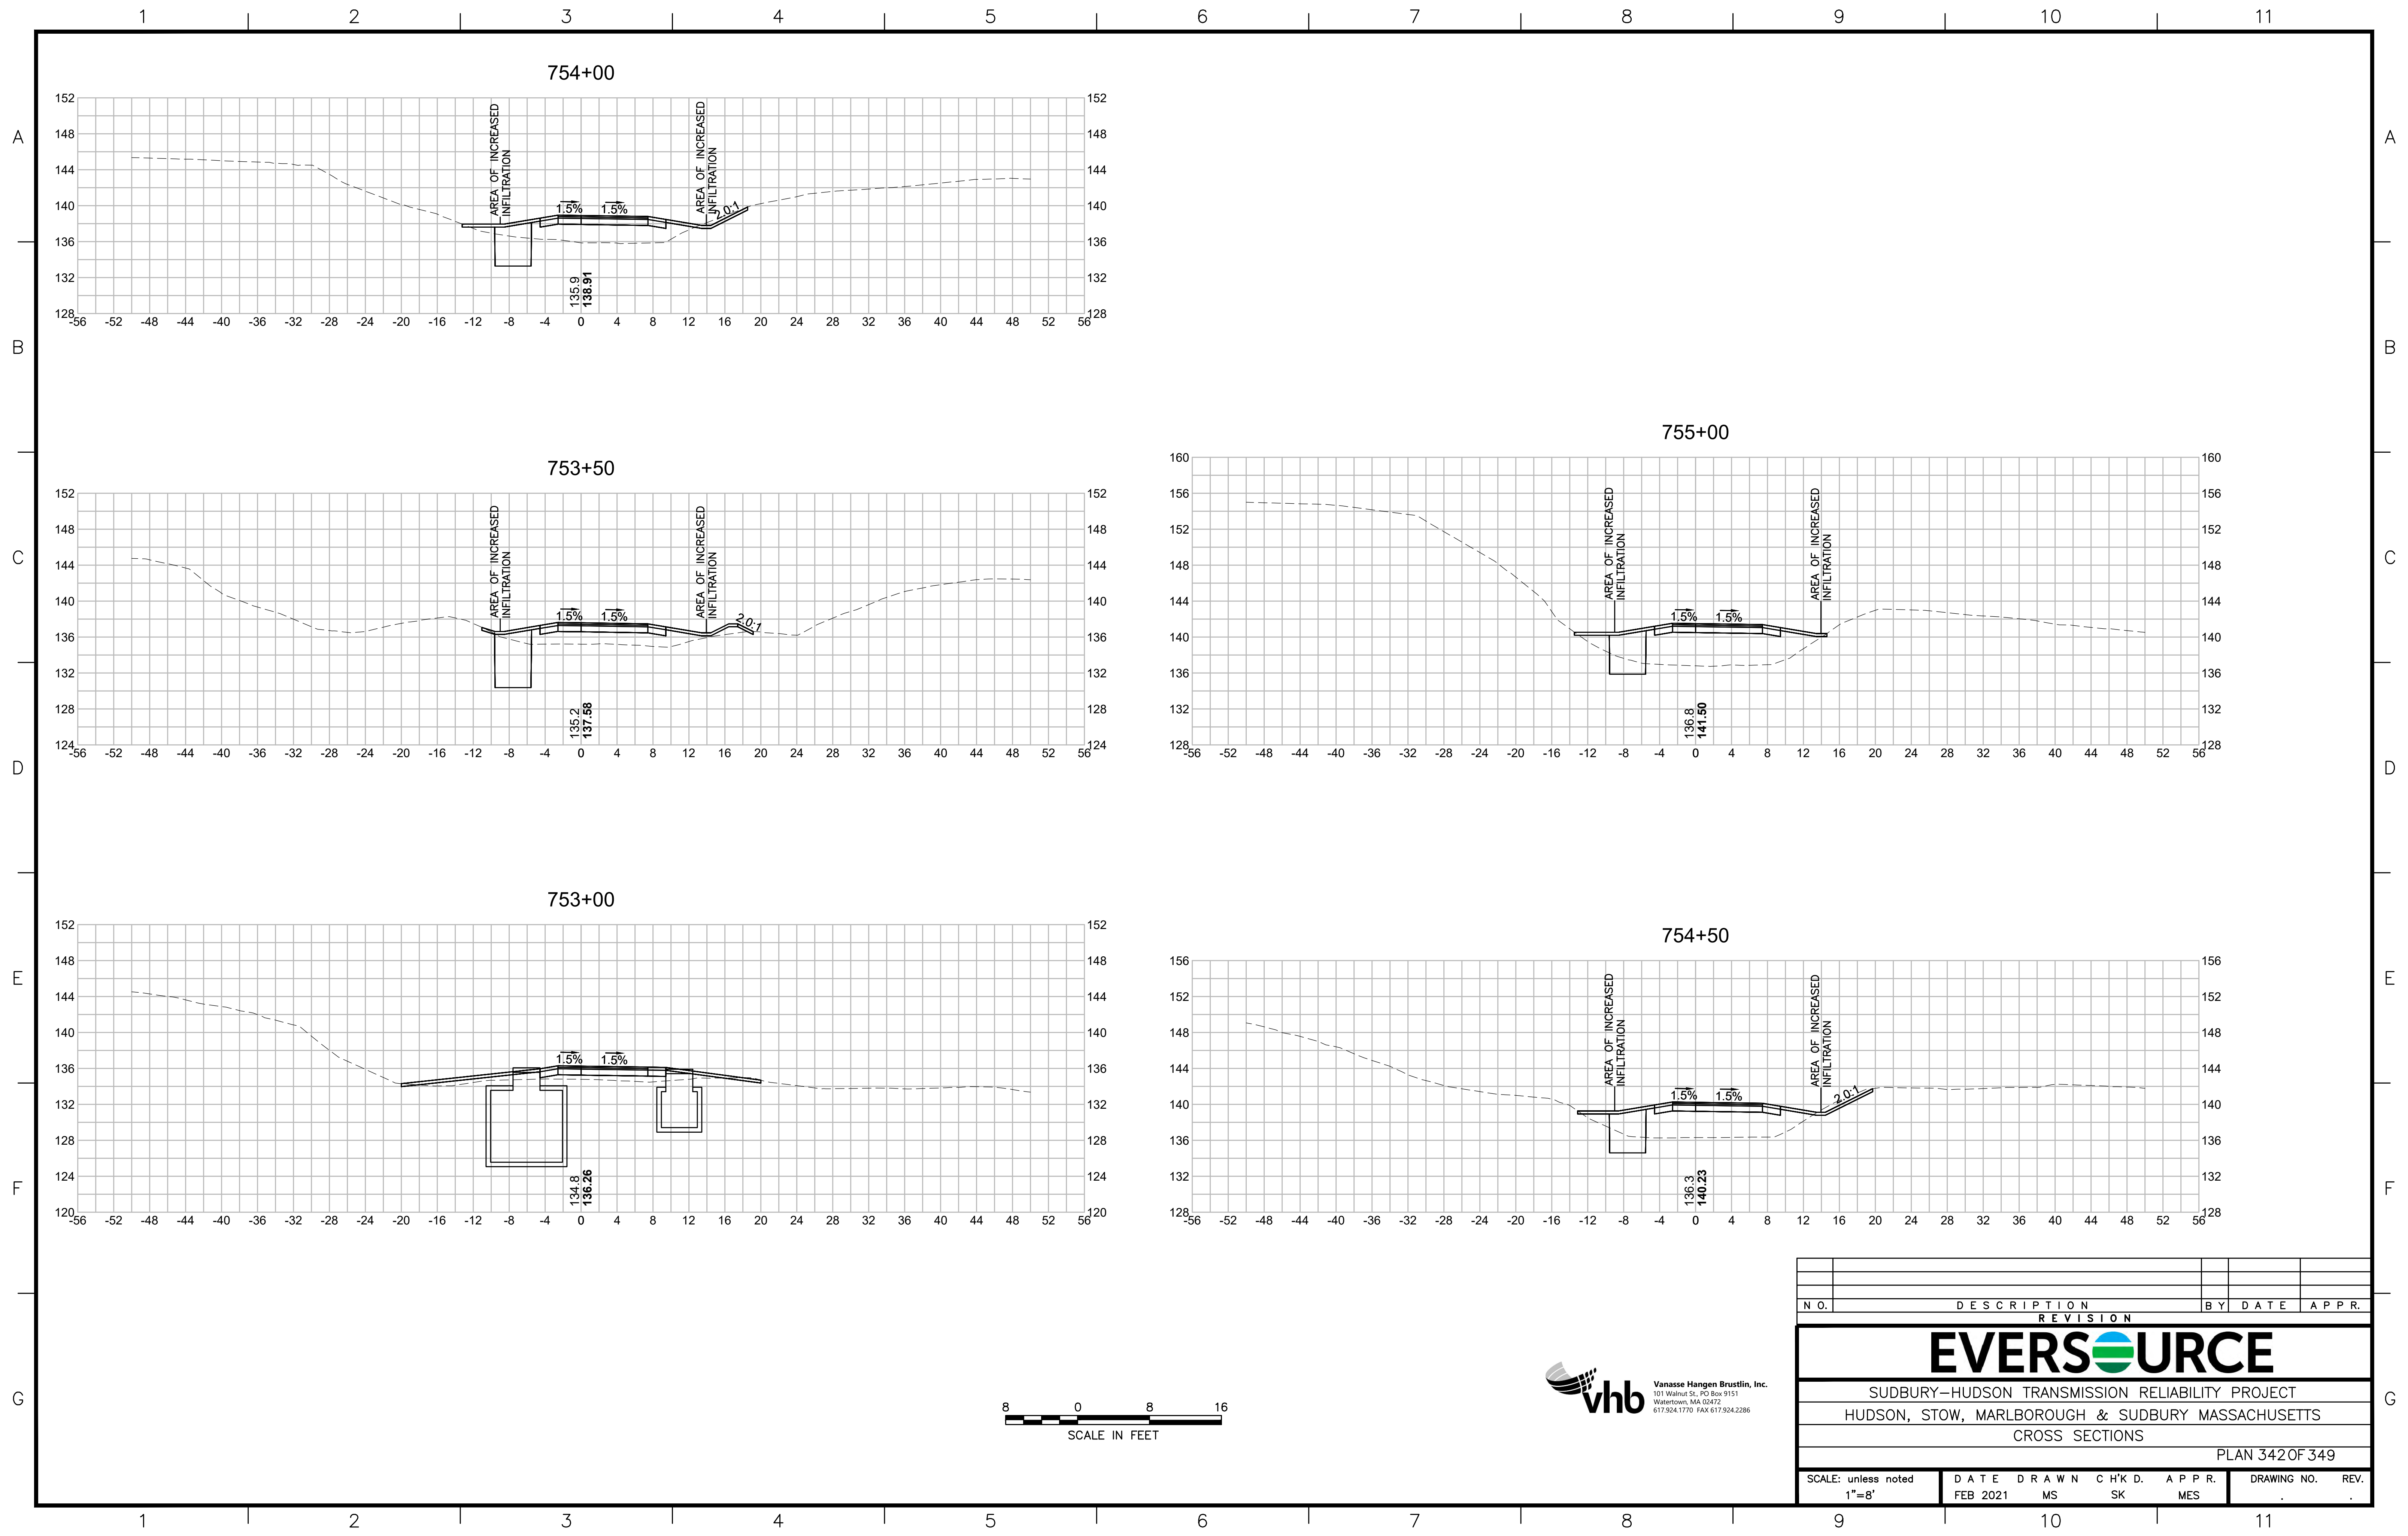

N.O.	DESCRIPTION	BY	DATE	APPR.
	REVISION			
<b>EVERSOURCE</b>				
SUDBURY-HUDSON TRANSMISSION RELIABILITY PROJECT				
HUDSON, STOW, MARLBOROUGH & SUDBURY MASSACHUSETTS				
CROSS SECTIONS				
PLAN 342 OF 349				
SCALE: unless noted 1"=8'	DATE FEB 2021	DRAWN MS	CHK'D. SK	APPR. MES
DRAWING NO.	REV.			



1 2 3 4 5 6 7 8 9 10 11

A

B

C

D

E

F

G

A

B

C


D

E


F

G


756+00

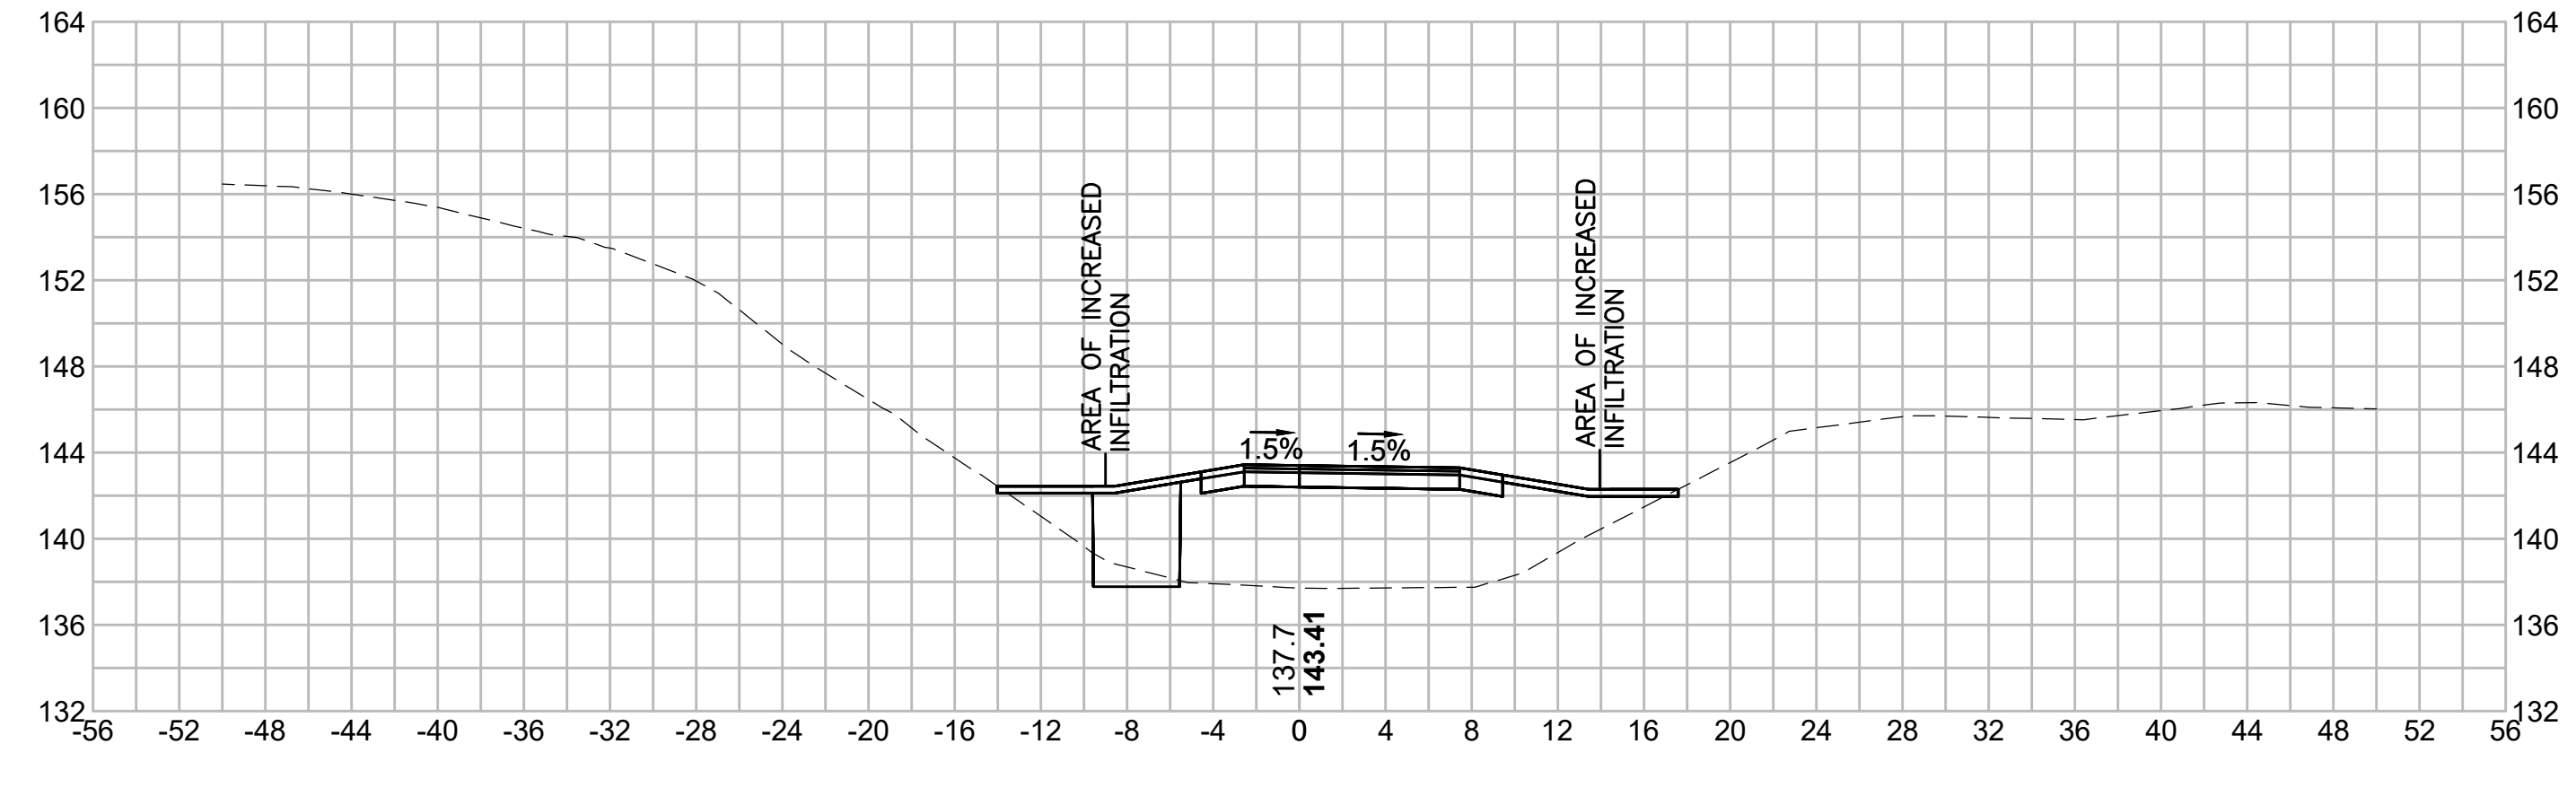



757+00

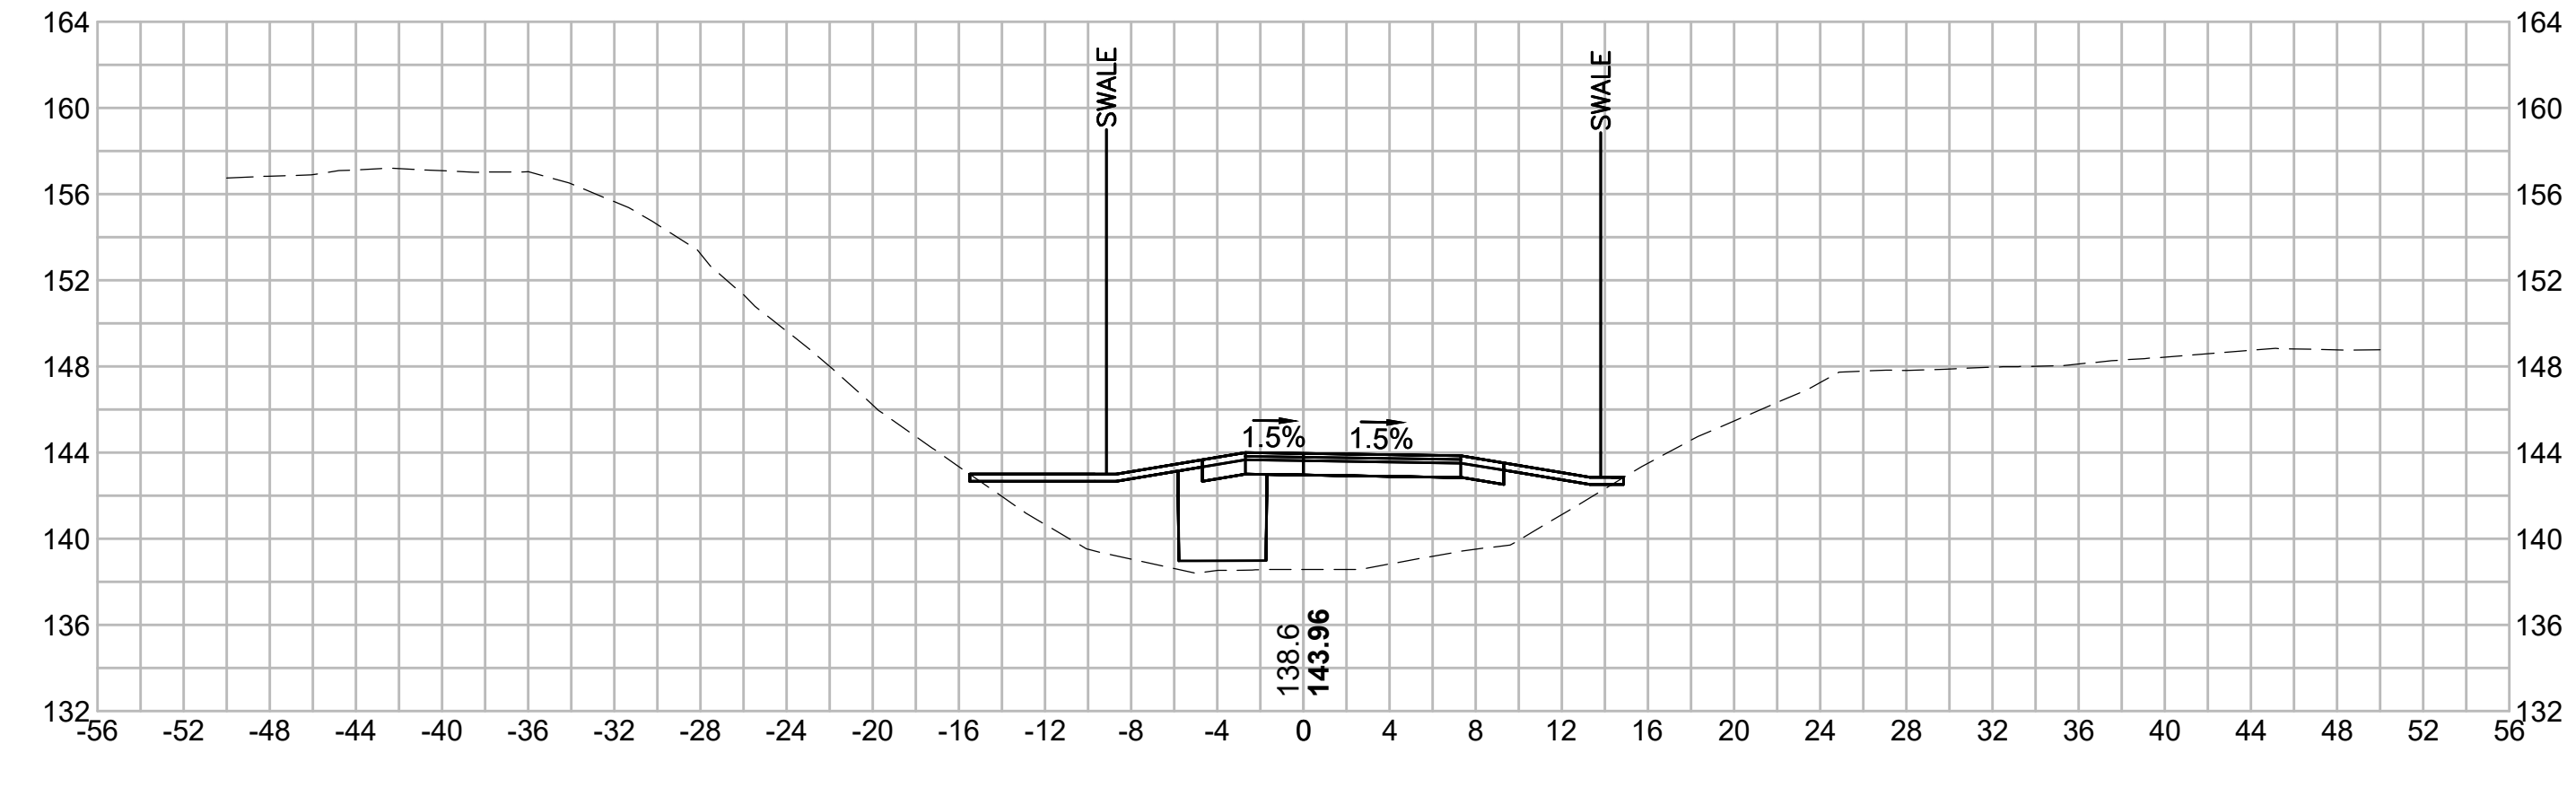

755+50

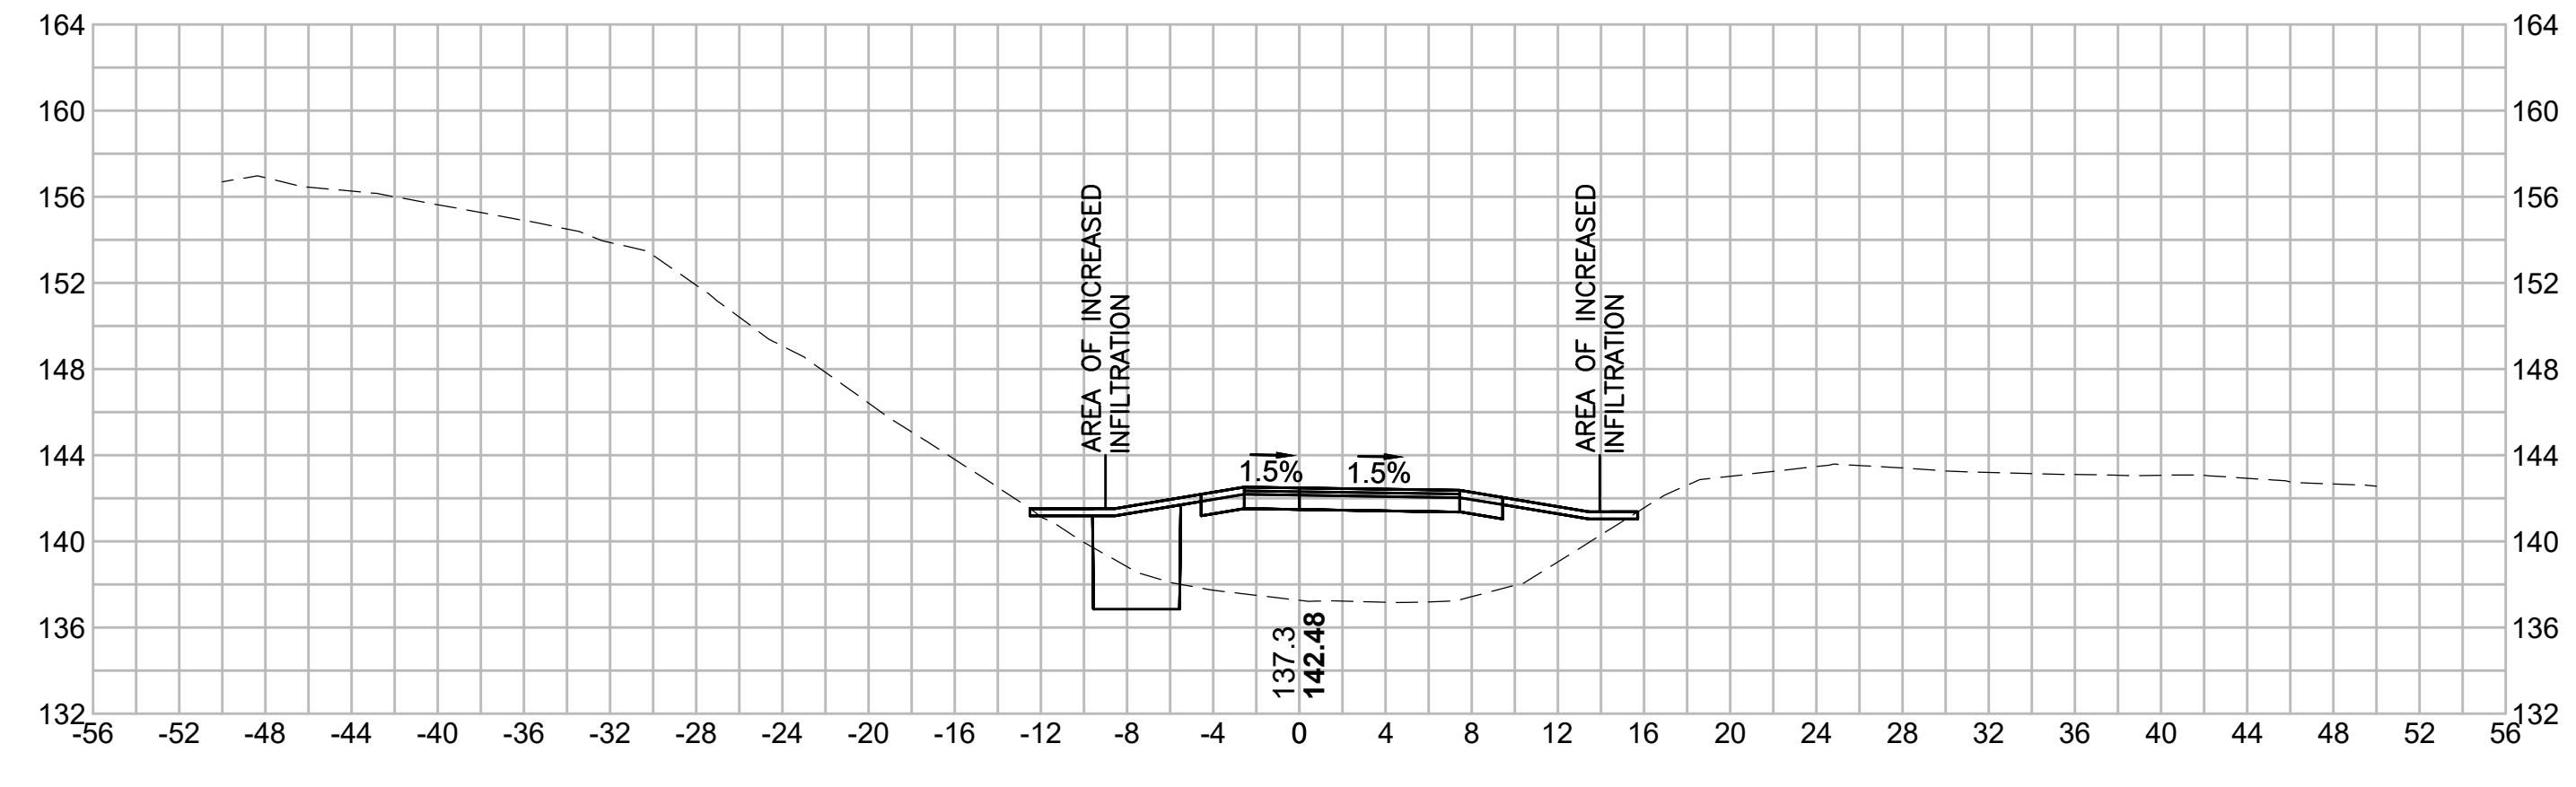

756+50

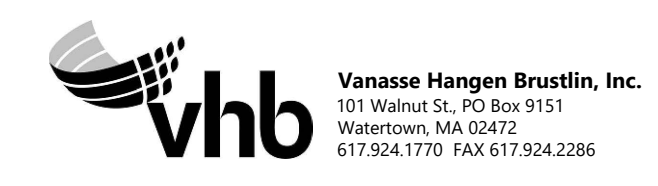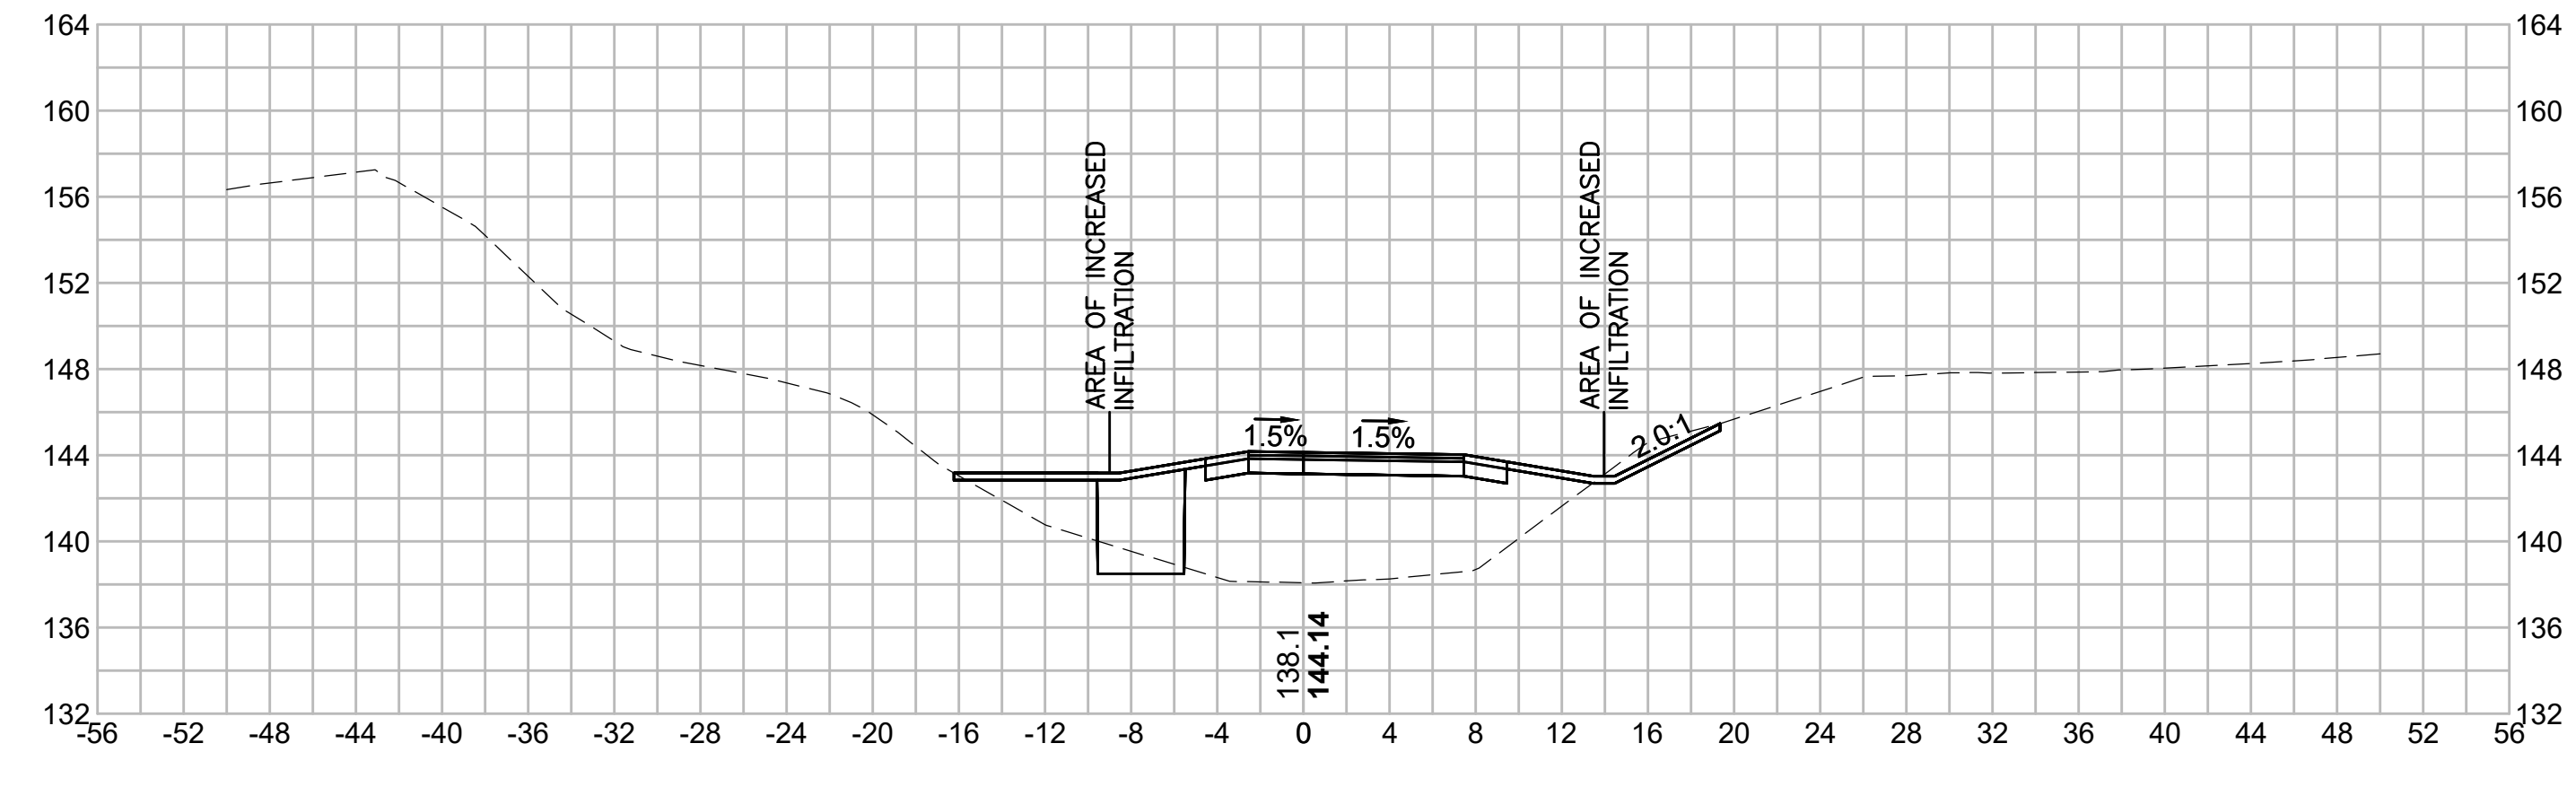

N.O.	DESCRIPTION	BY	DATE	APPR.
	REVISION			
<b>EVERSOURCE</b>				
SUDBURY-HUDSON TRANSMISSION RELIABILITY PROJECT				
HUDSON, STOW, MARLBOROUGH & SUDBURY MASSACHUSETTS				
CROSS SECTIONS				
PLAN 343 OF 349				
SCALE: unless noted 1"=8'	DATE FEB 2021	DRAWN MS	CHK'D. SK	APPR. MES
DRAWING NO.	REV.			

1 2 3 4 5 6 7 8 9 10 11

1 2 3 4 5 6 7 8 9 10 11

A

B

C

D

E

F

G

A

B

C


D

E


F

G


757+82.17

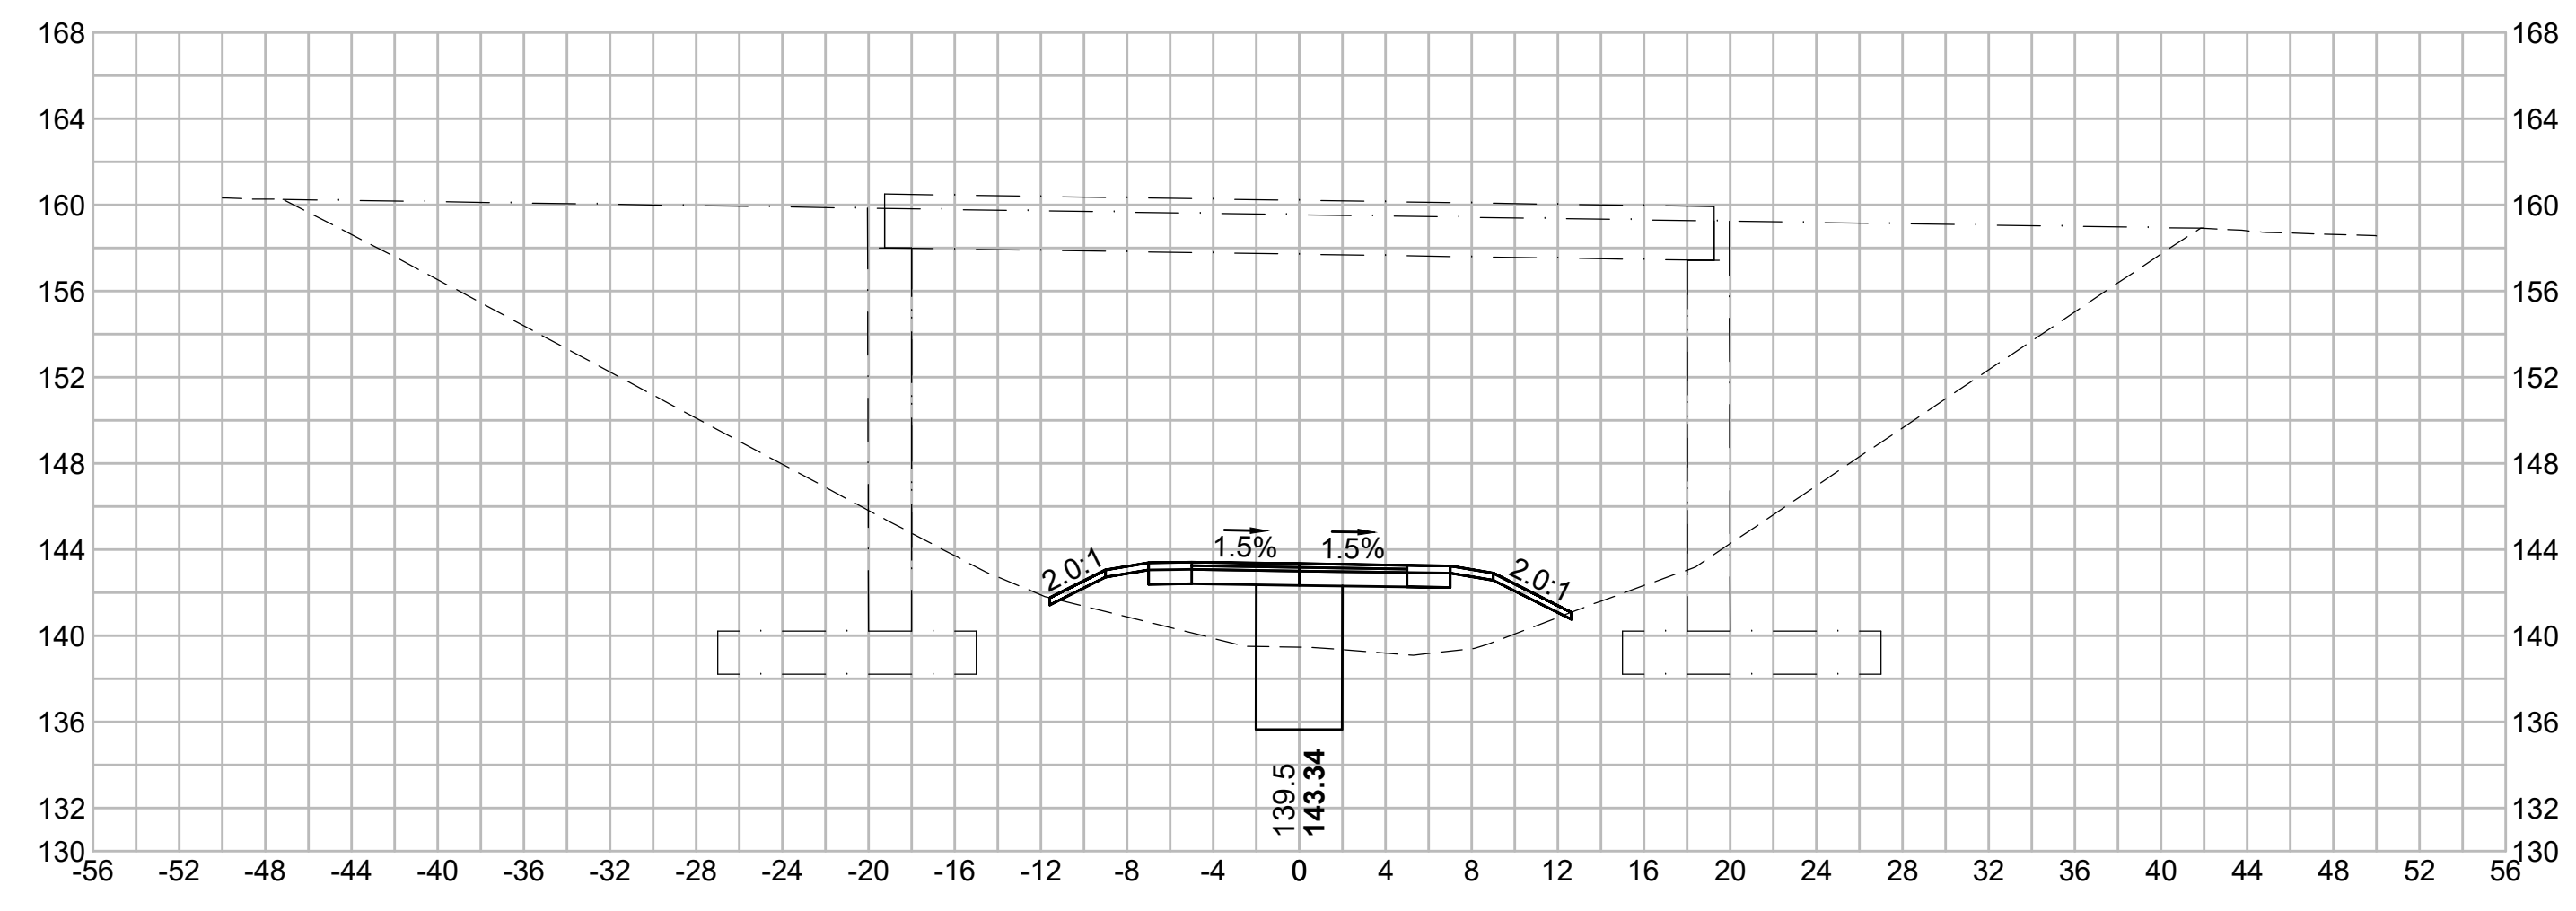



758+50

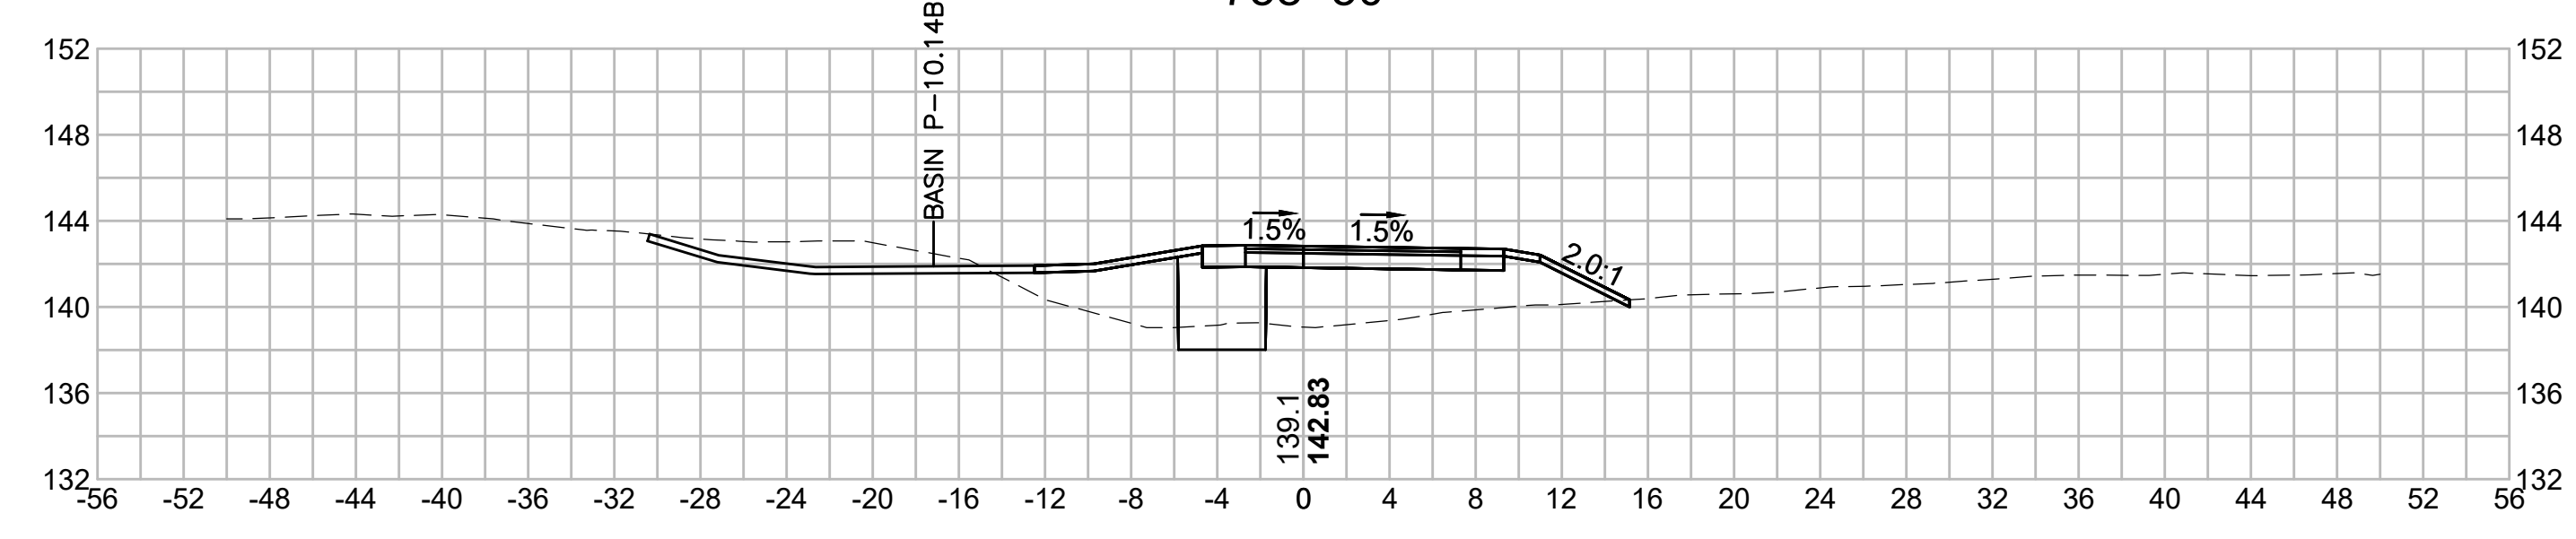

757+50

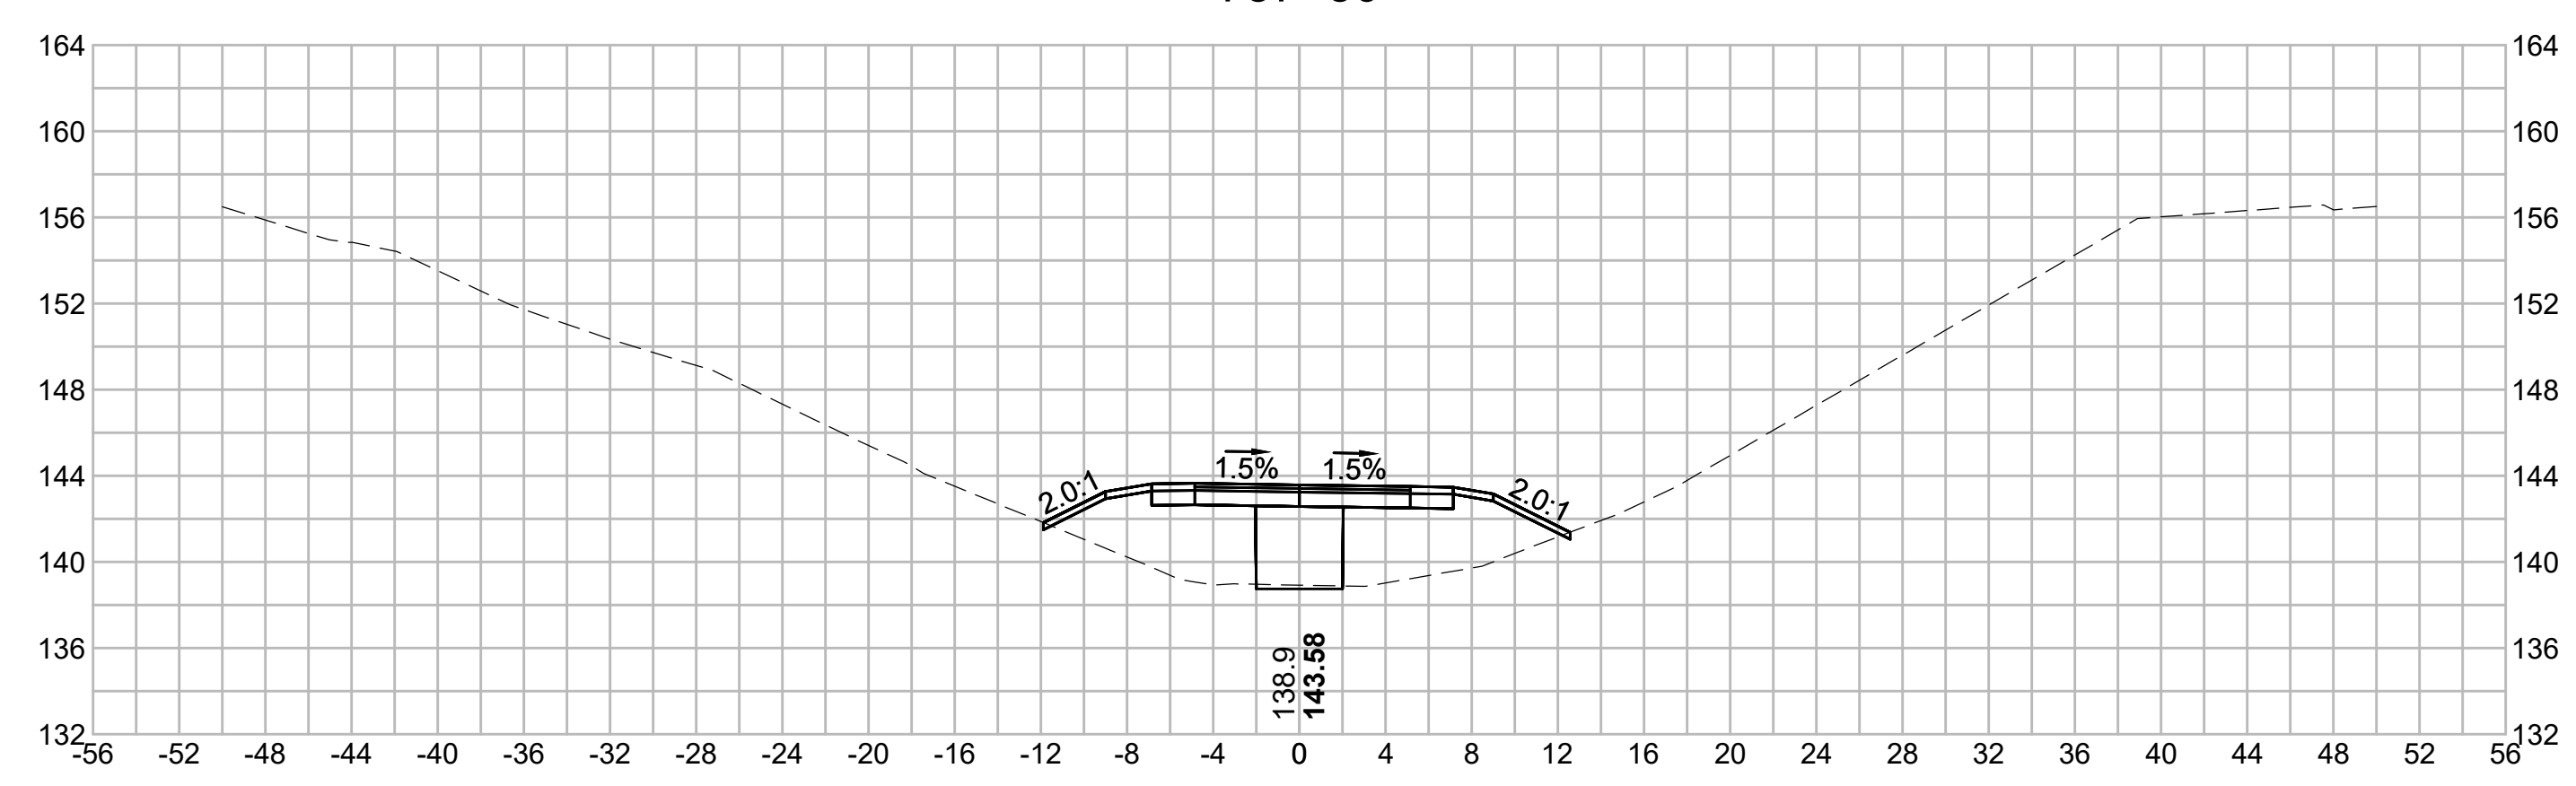

758+00

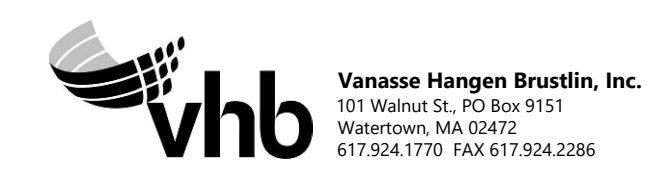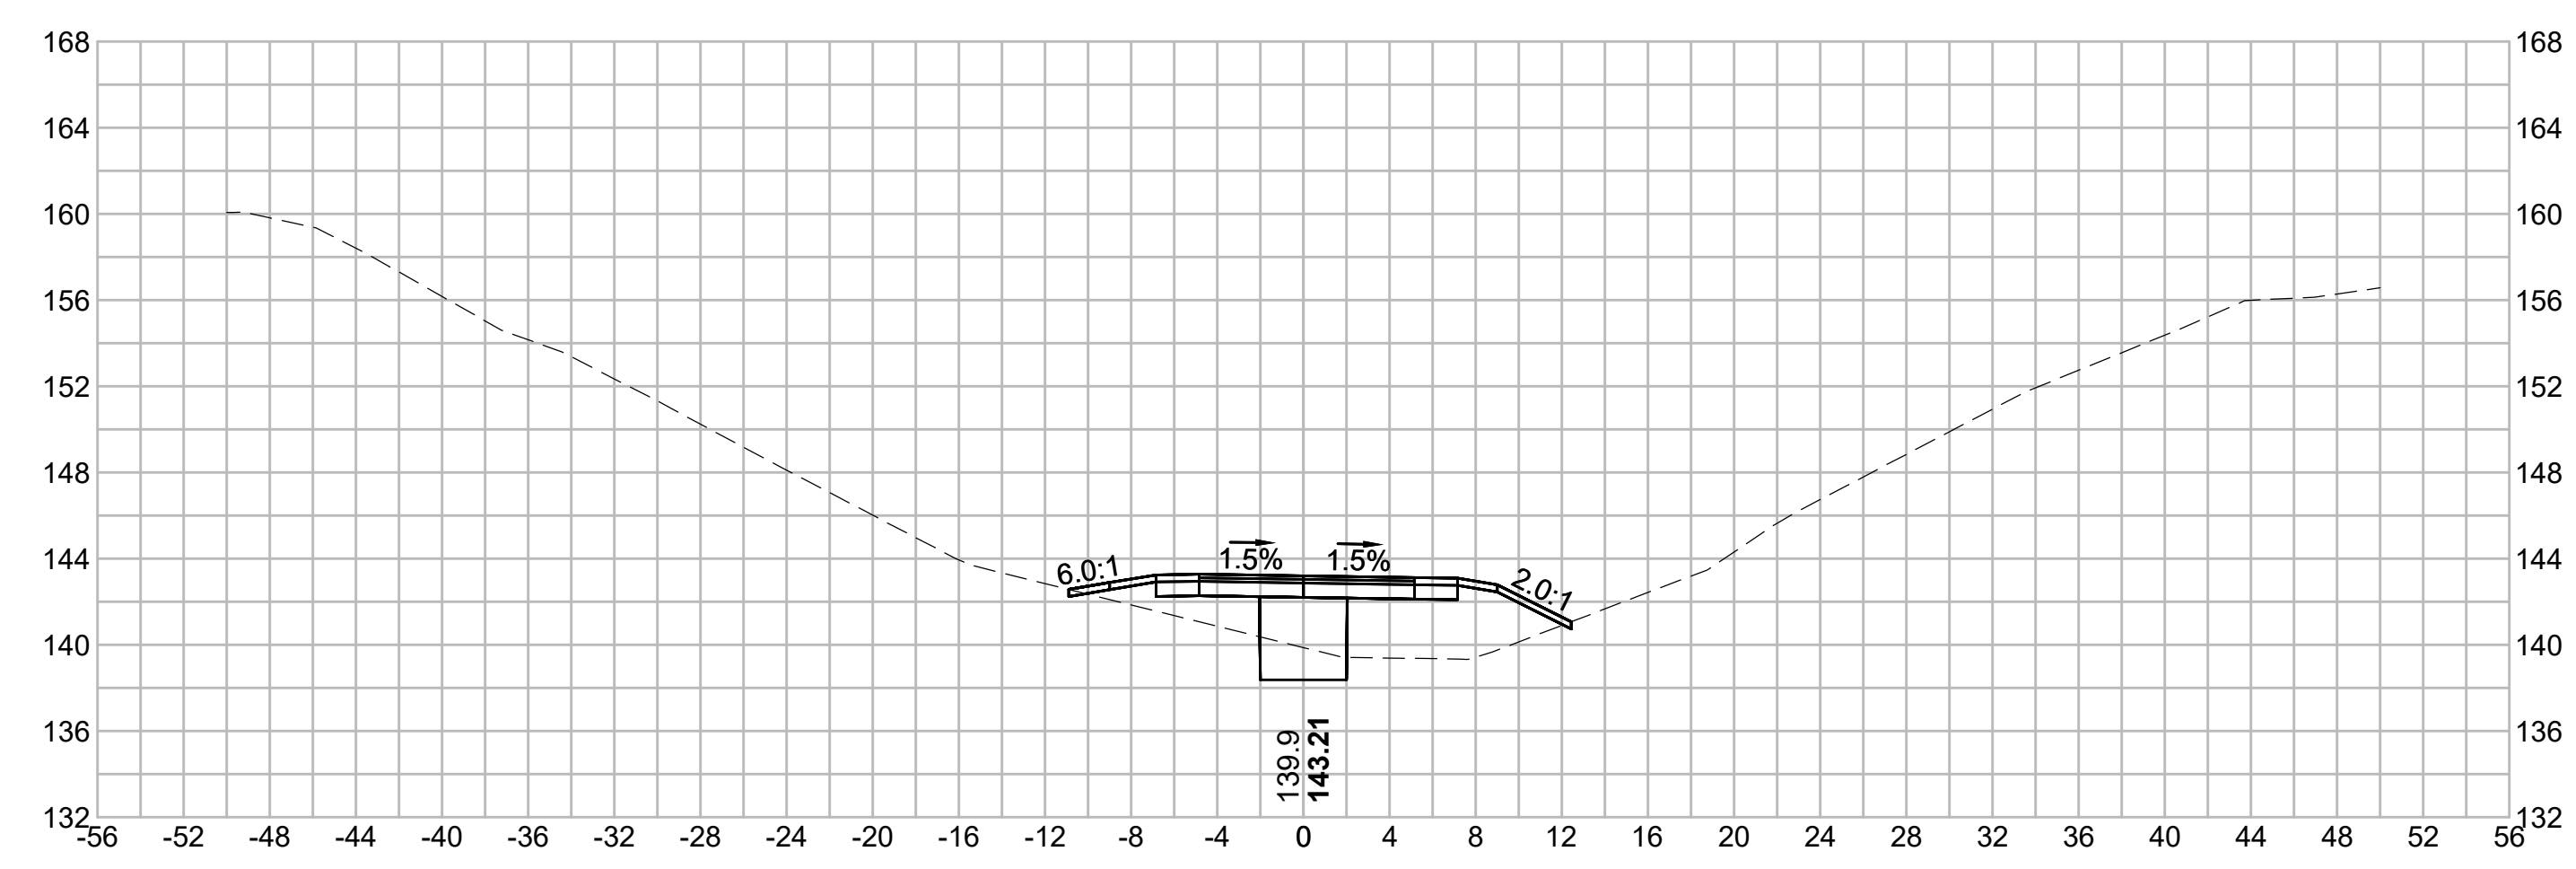

N O.	DESCRIPTION	BY	DATE	APPR.
REVISION				
<b>EVERSOURCE</b>				
SUDBURY-HUDSON TRANSMISSION RELIABILITY PROJECT				
HUDSON, STOW, MARLBOROUGH & SUDBURY MASSACHUSETTS				
CROSS SECTIONS				
PLAN 344 OF 349				
SCALE: unless noted 1"=8'	DATE FEB 2021	DRAWN MS	CHK'D. SK	APPR. MES
DRAWING NO.	REV.			

1 2 3 4 5 6 7 8 9 10 11

1 2 3 4 5 6 7 8 9 10 11

A

B

C

D

E

F

G

A

B








C

D

E

F

G

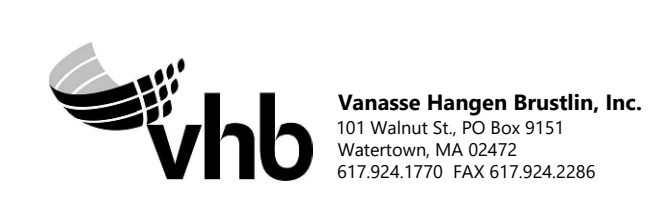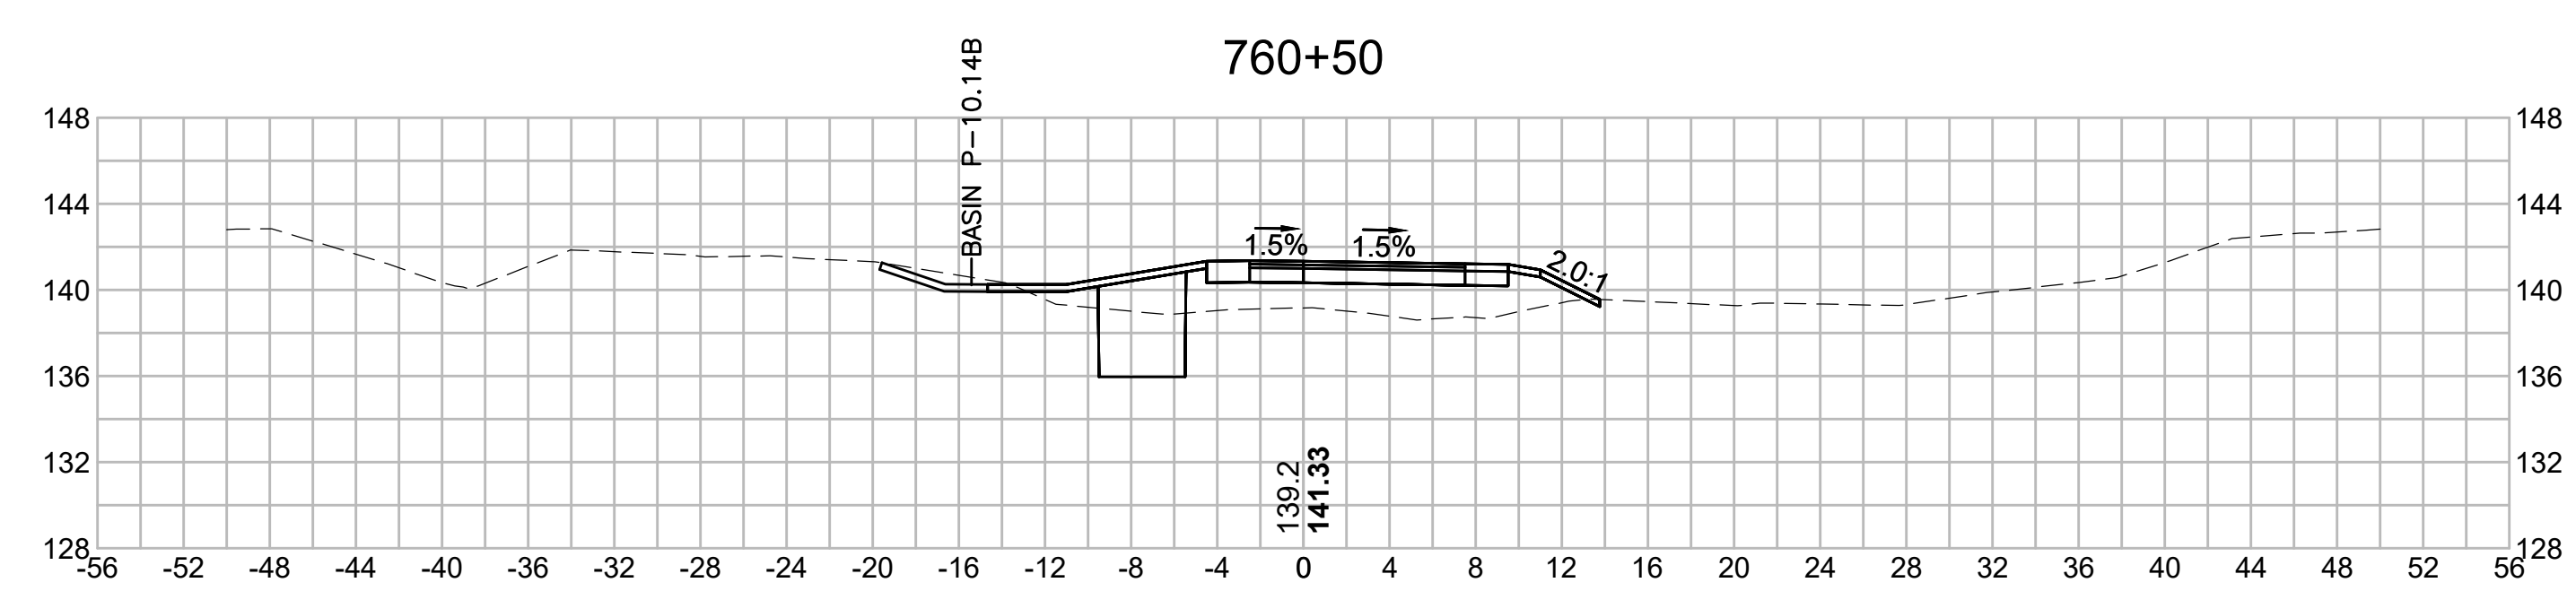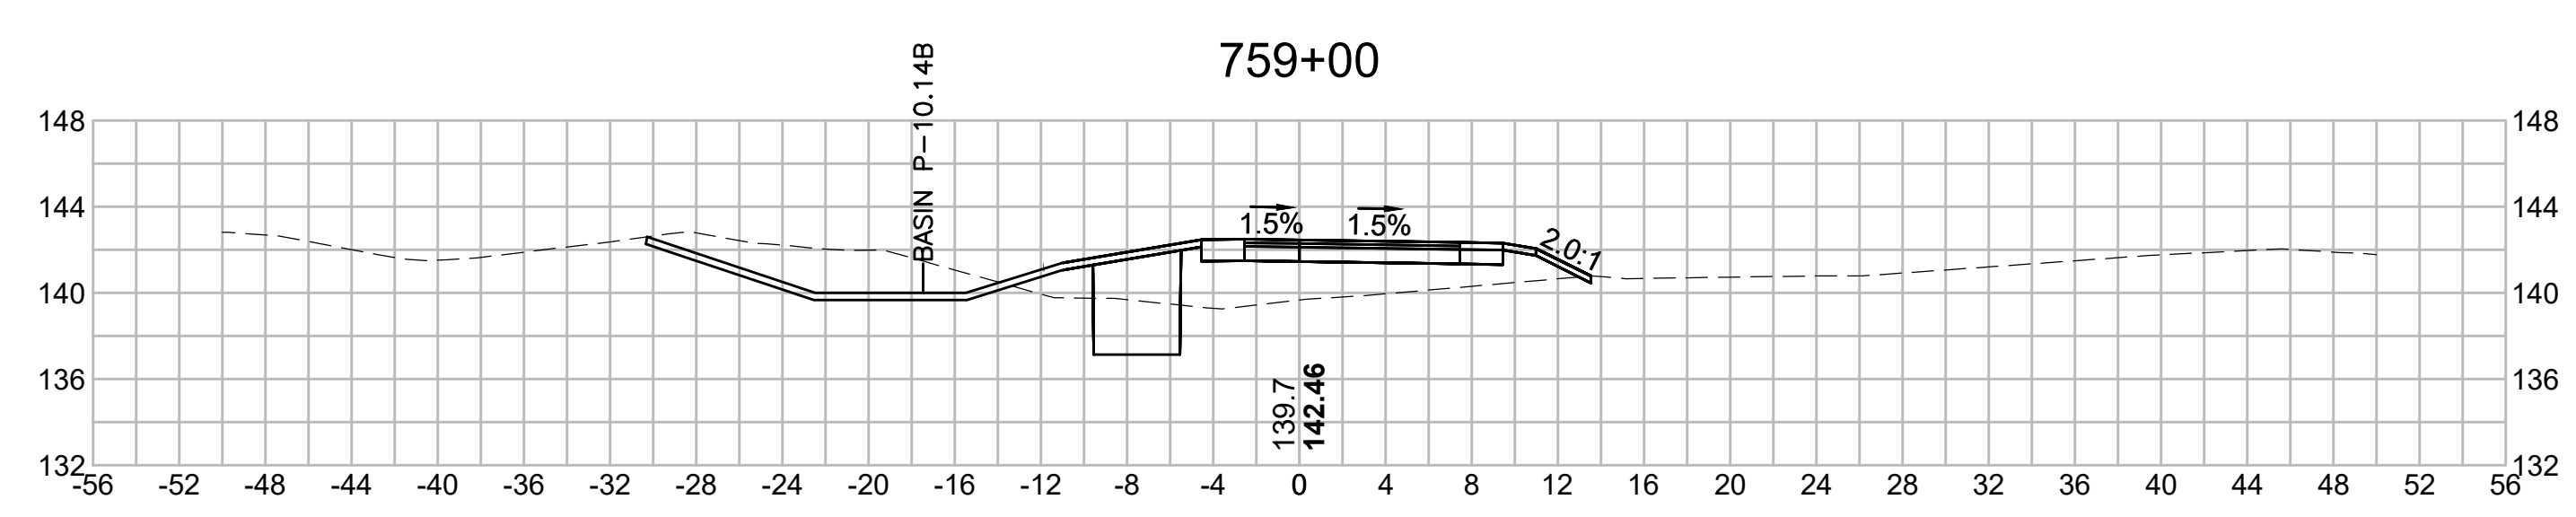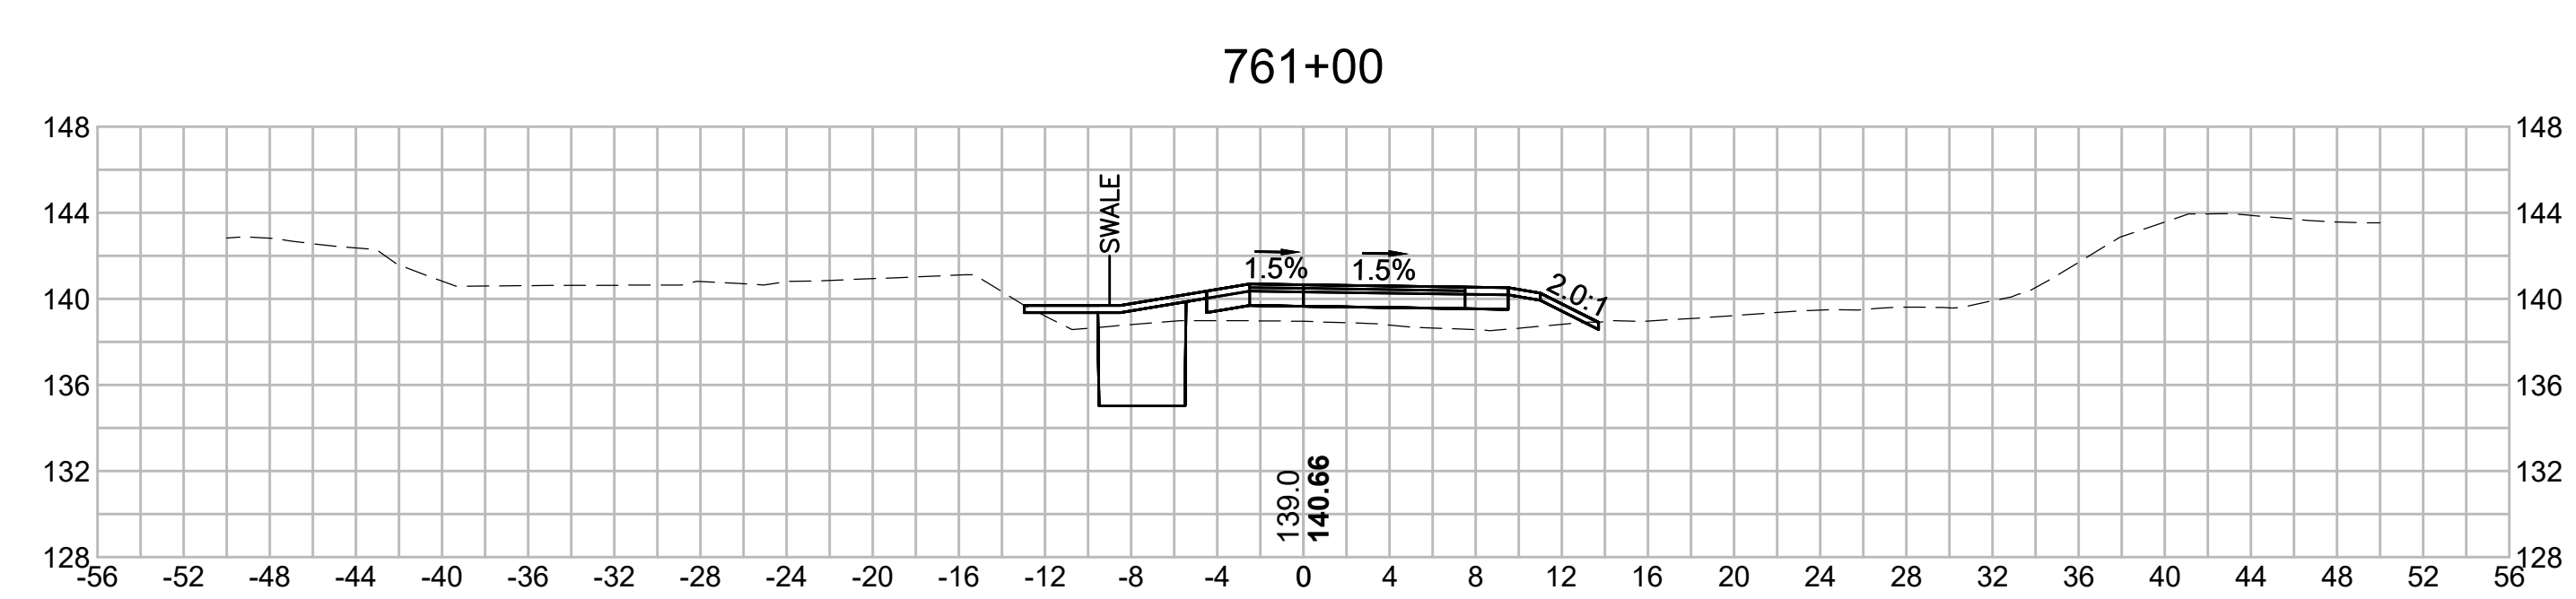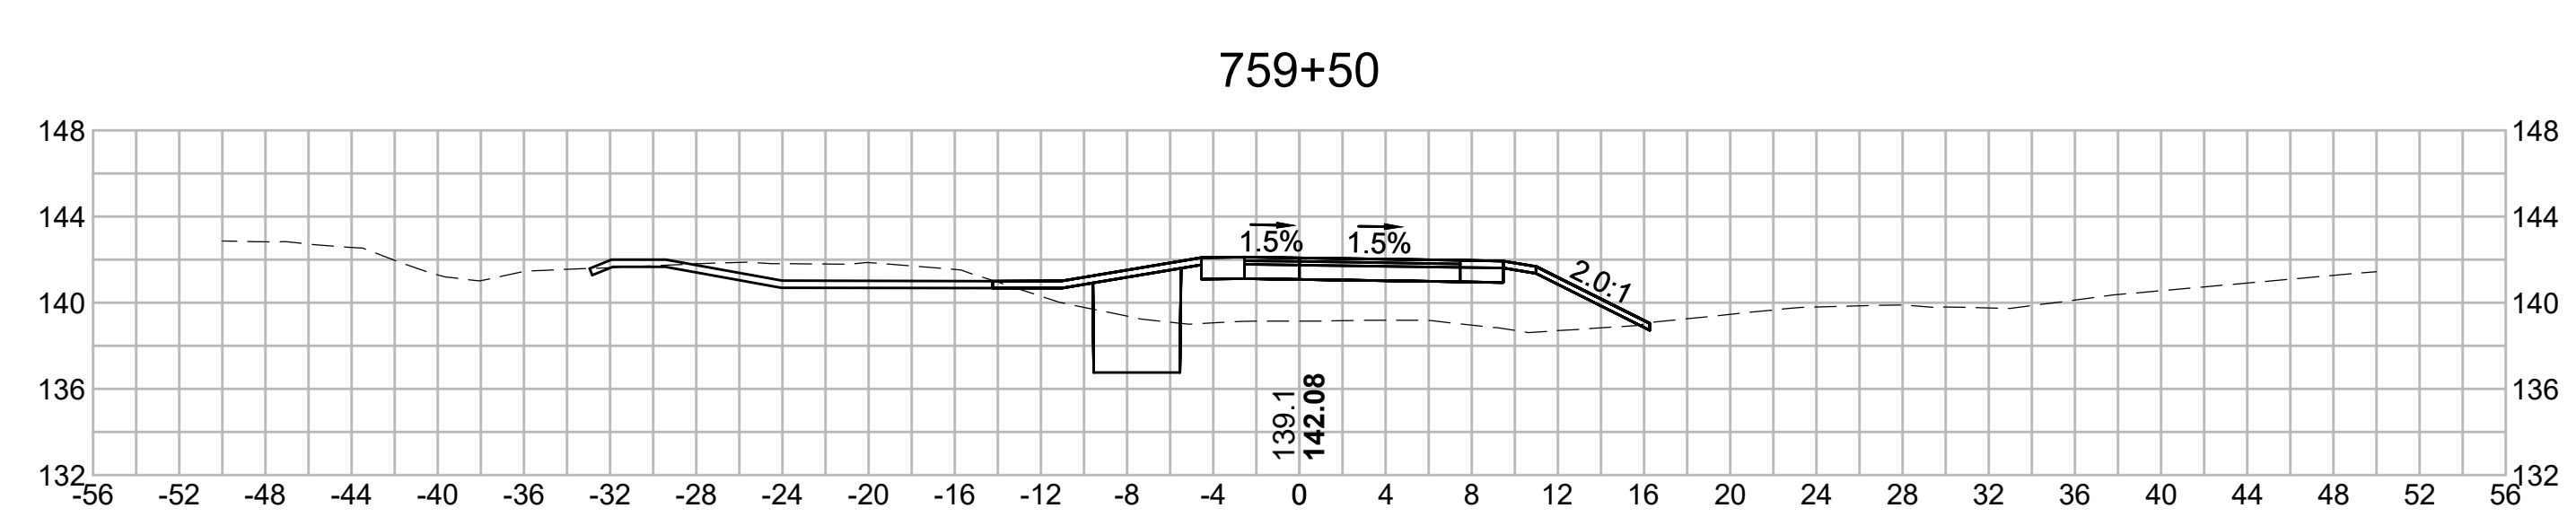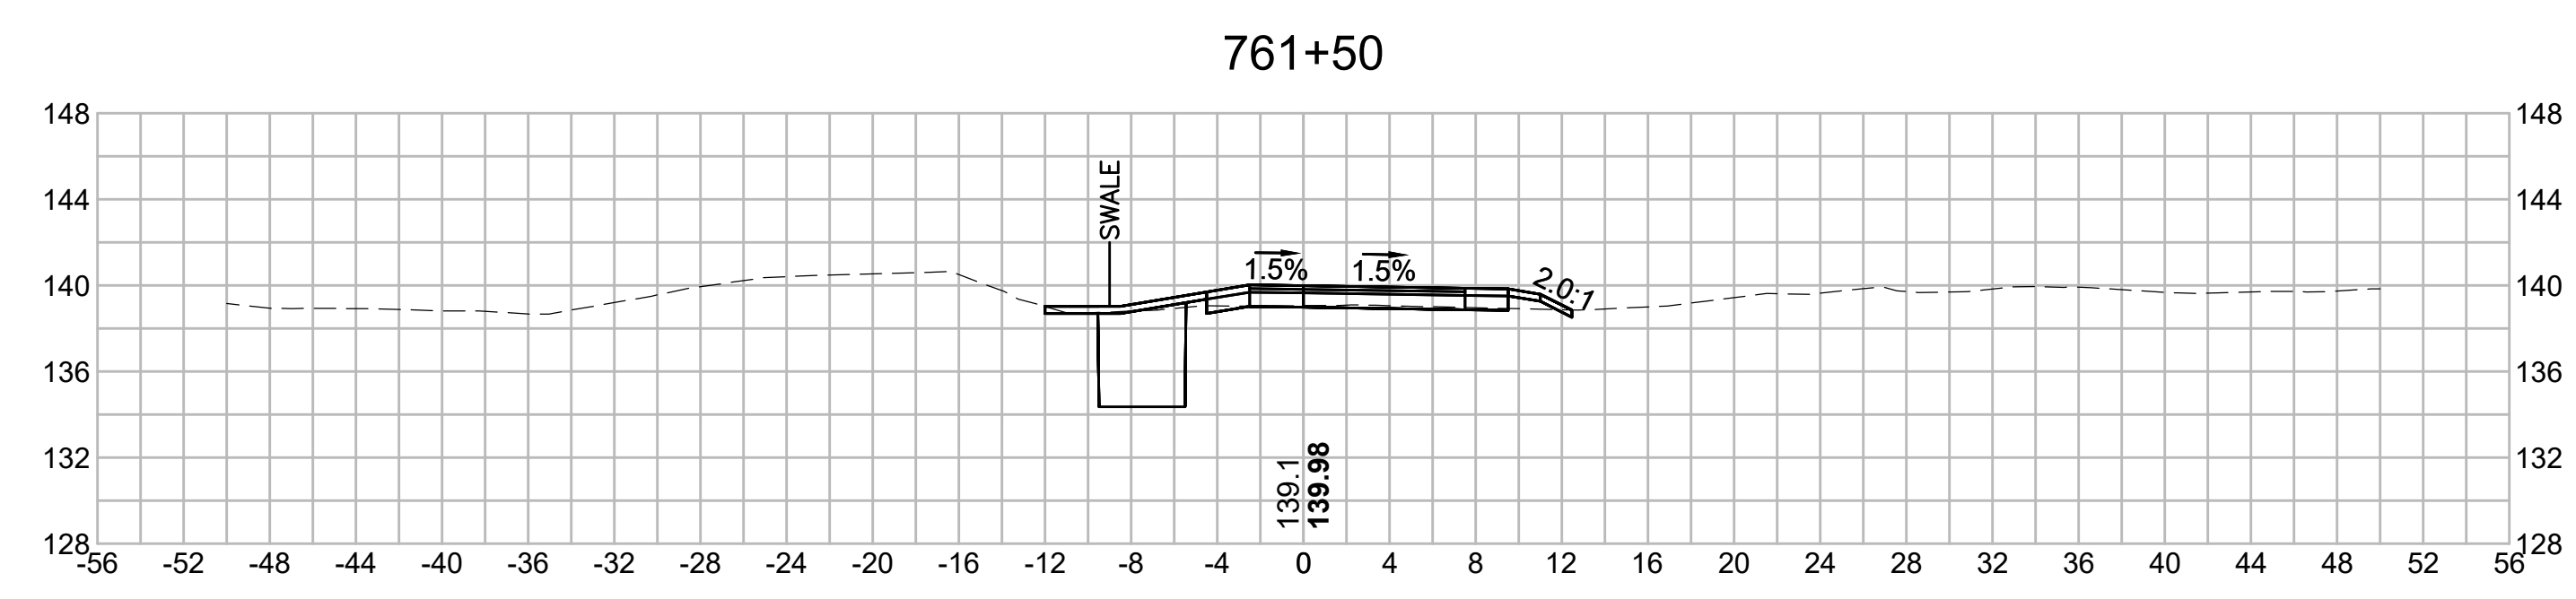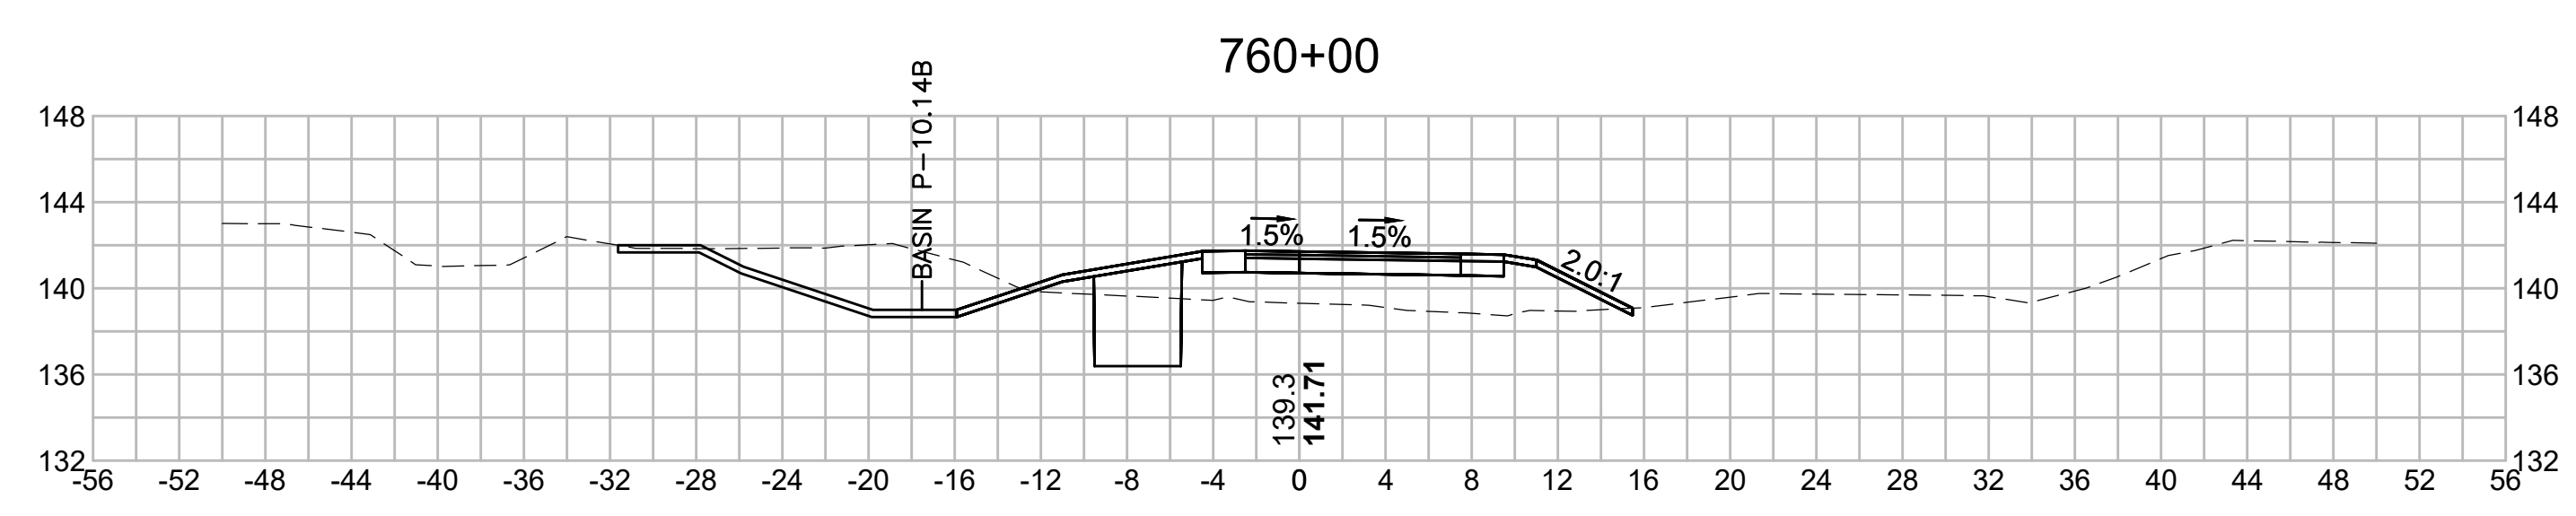

N O.	DESCRIPTION	BY	DATE	APPR.
REVISION				
<b>EVERSOURCE</b>				
SUDBURY-HUDSON TRANSMISSION RELIABILITY PROJECT				
HUDSON, STOW, MARLBOROUGH & SUDBURY MASSACHUSETTS				
CROSS SECTIONS				
PLAN 345 OF 349				
SCALE: unless noted 1"=8'	DATE FEB 2021	DRAWN MS	CHK'D. SK	APPR. MES
DRAWING NO.	REV.			

1 2 3 4 5 6 7 8 9 10 11

1 2 3 4 5 6 7 8 9 10 11

A

A

B

B

C

C

D

D

E







E

F

F

G

G

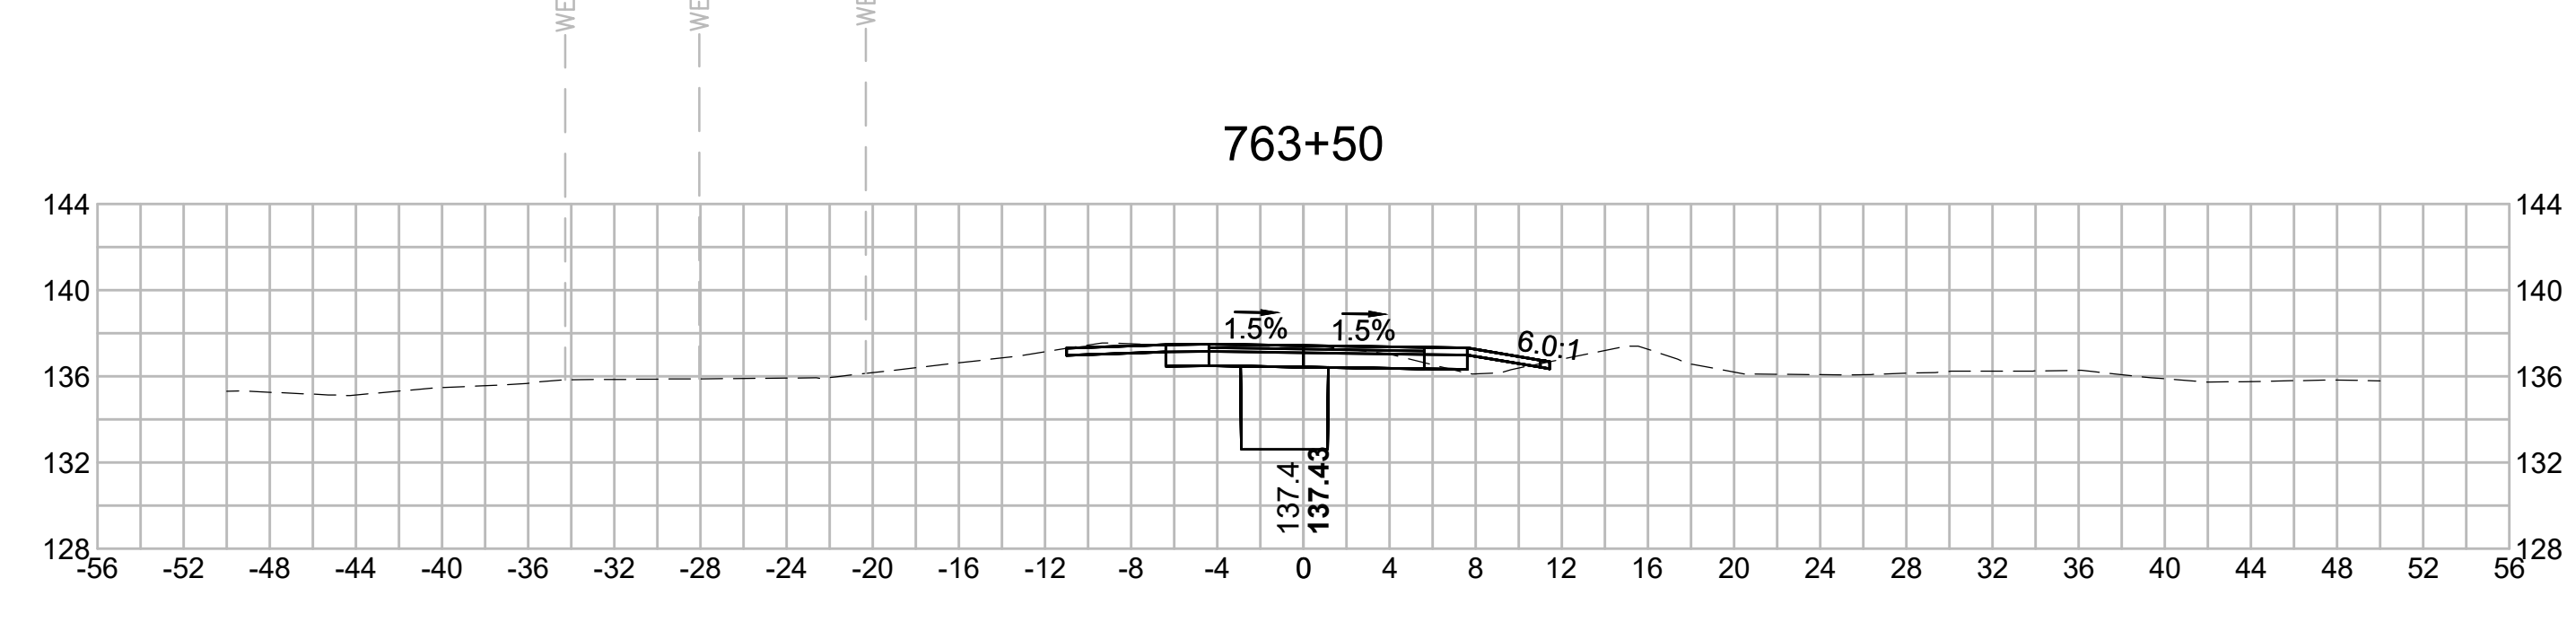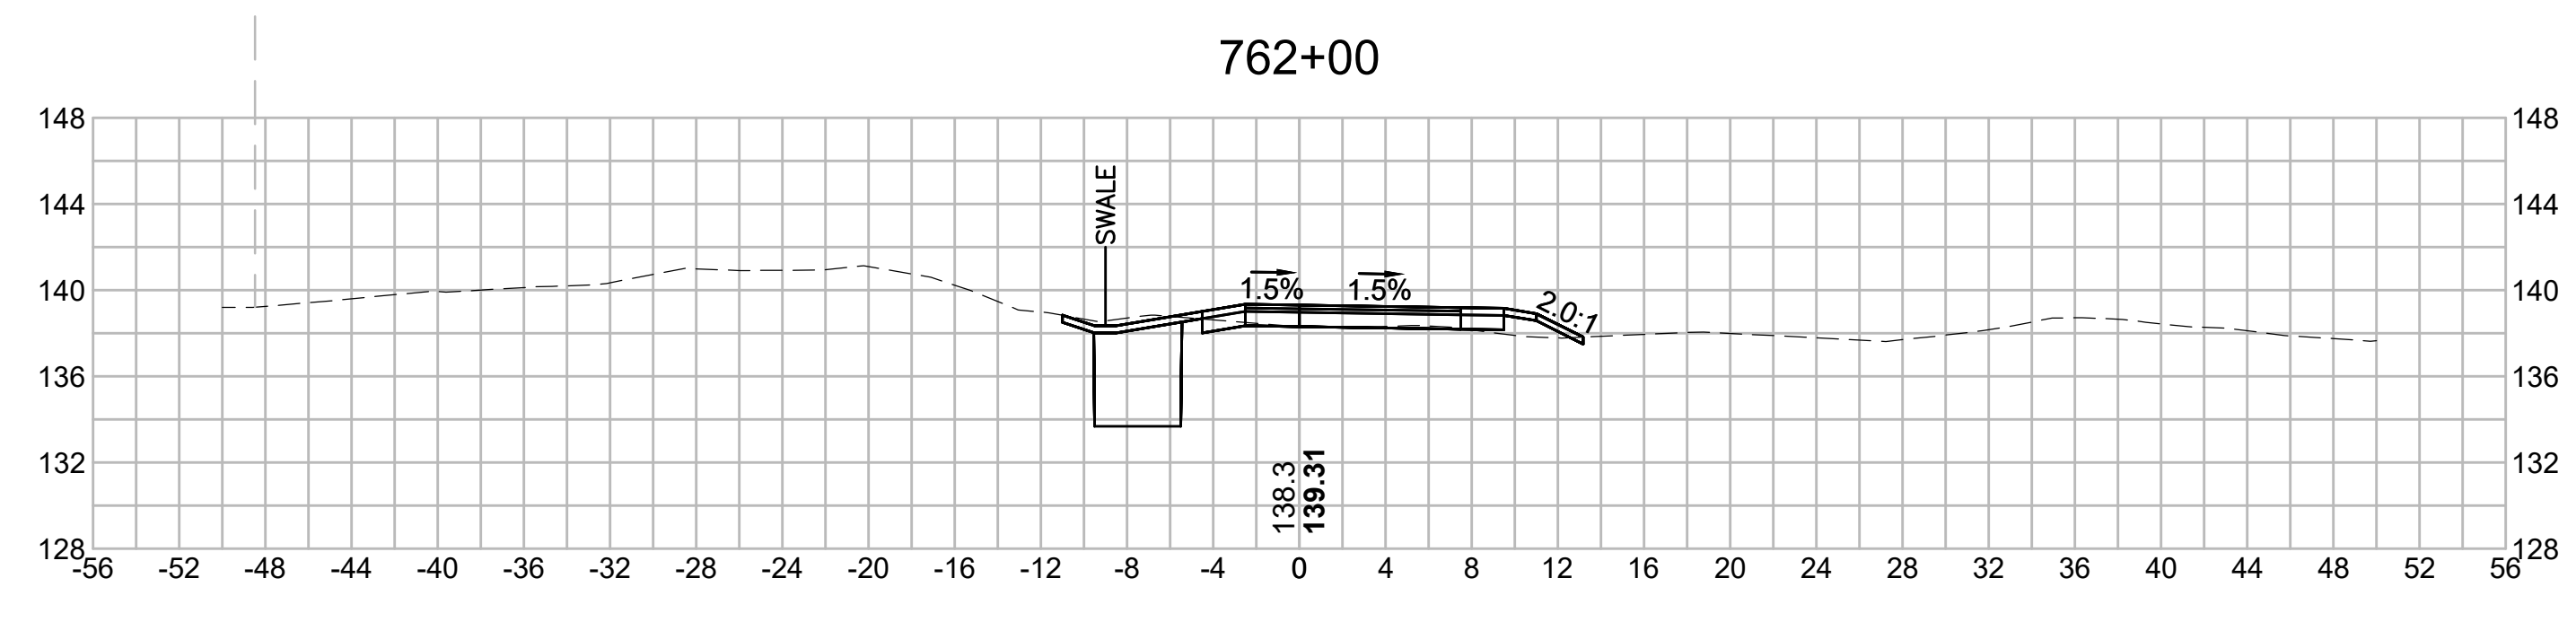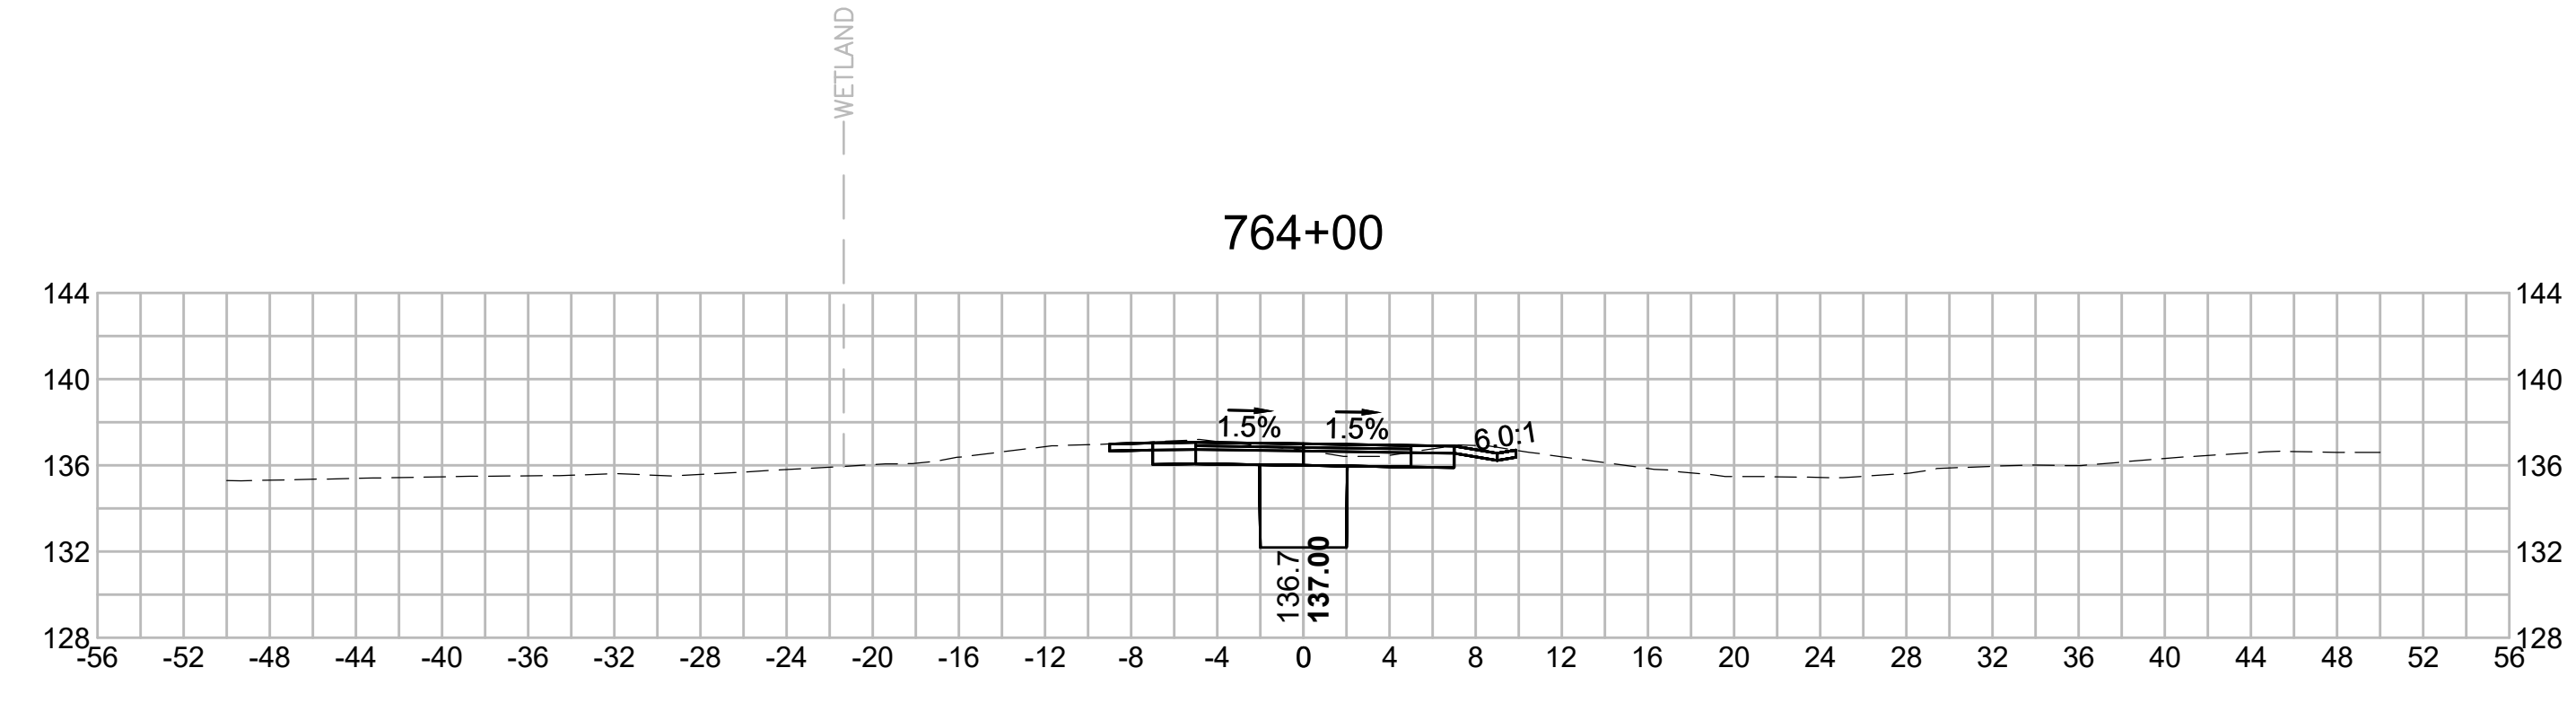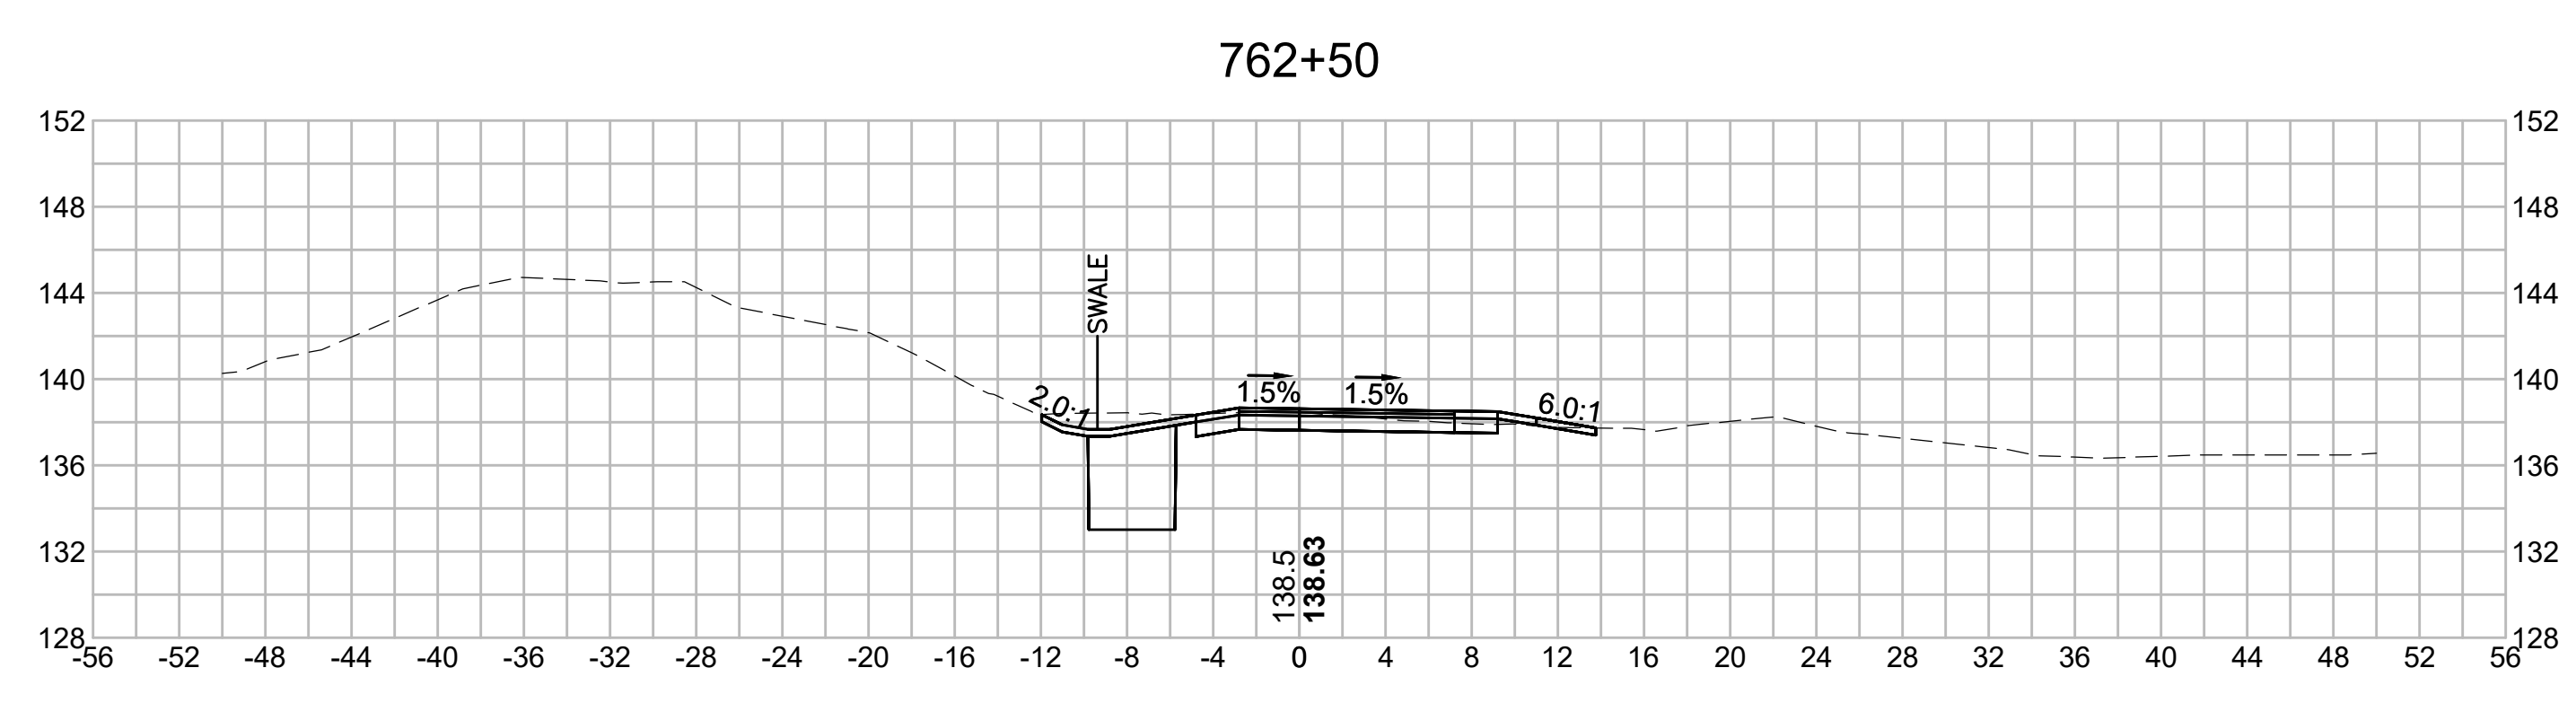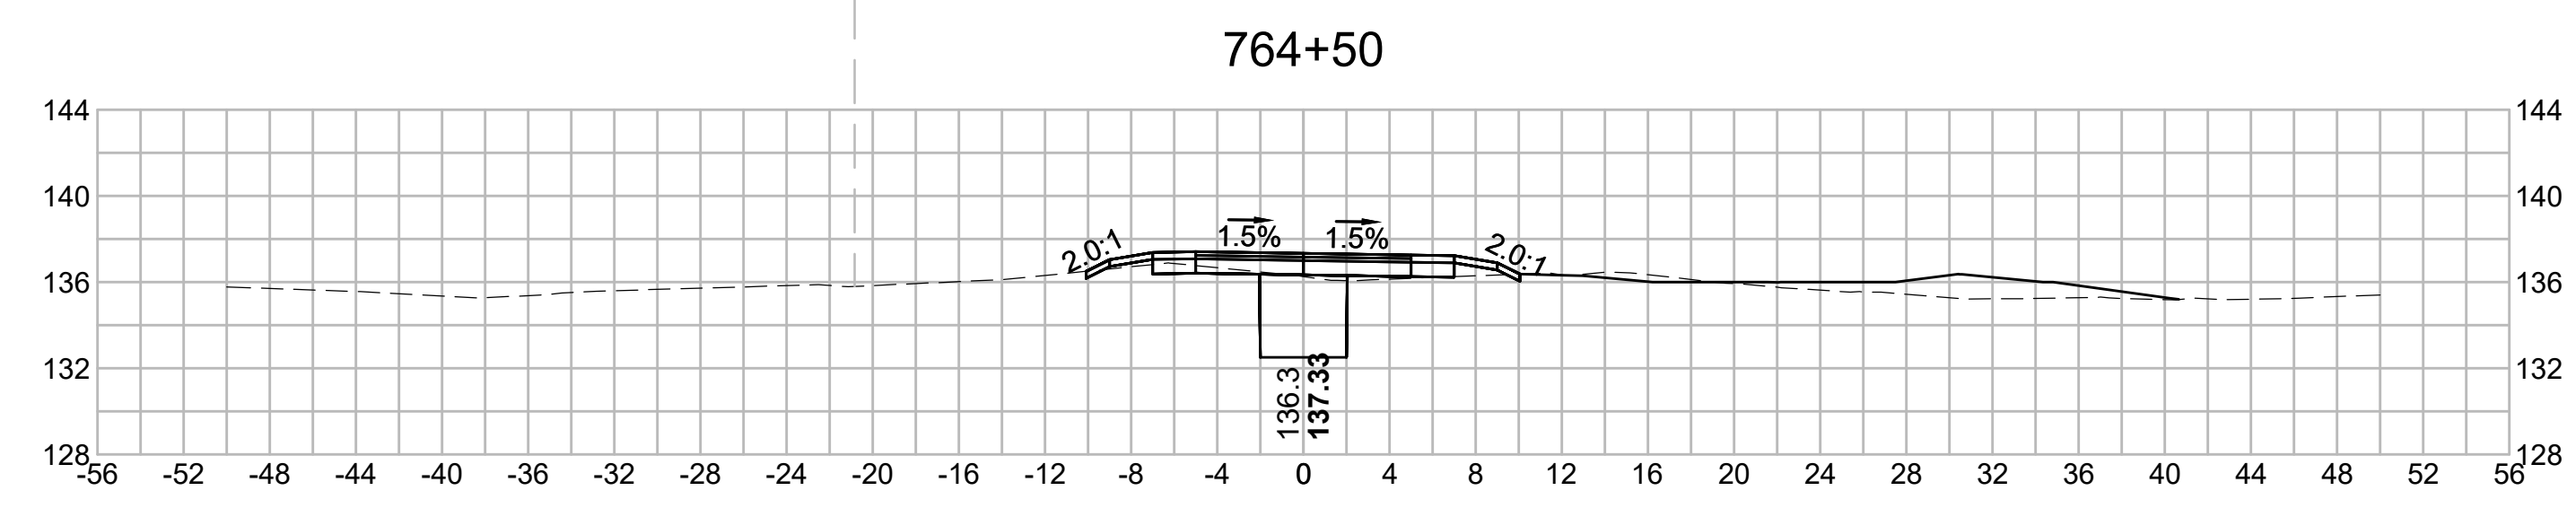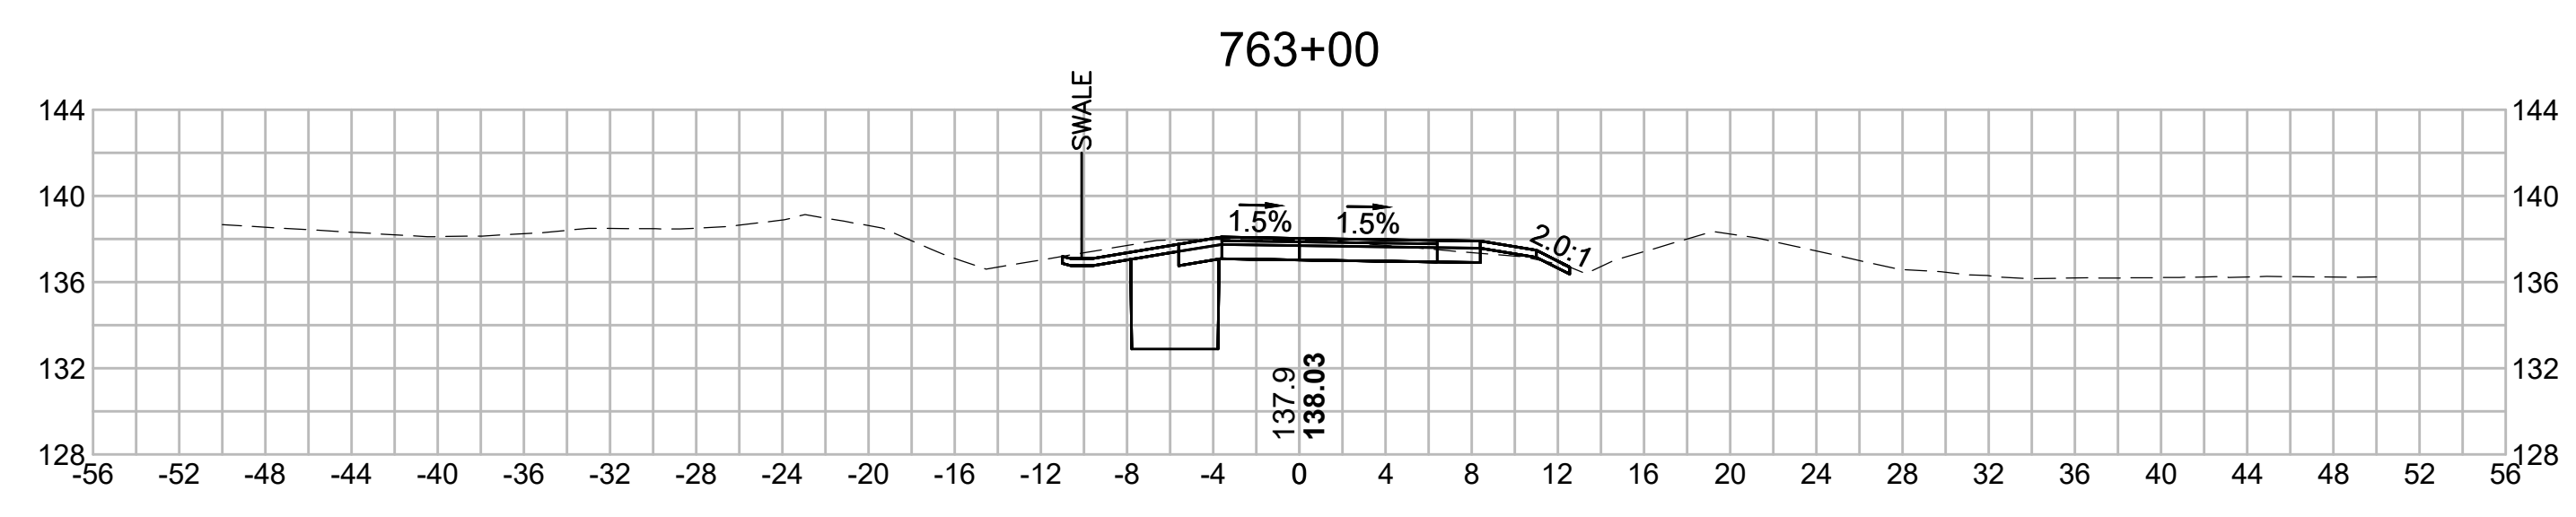

N.O.	DESCRIPTION	BY	DATE	APPR.
	REVISION			

**EVERSOURCE**

SUDBURY-HUDSON TRANSMISSION RELIABILITY PROJECT  
 HUDSON, STOW, MARLBOROUGH & SUDBURY MASSACHUSETTS  
 CROSS SECTIONS








PLAN 346 OF 349

SCALE: unless noted 1"=8'	DATE FEB 2021	DRAWN MS	CHK'D. SK	APPR. MES	DRAWING NO.	REV.
------------------------------	------------------	-------------	--------------	--------------	-------------	------

1 2 3 4 5 6 7 8 9 10 11



1 2 3 4 5 6 7 8 9 10 11

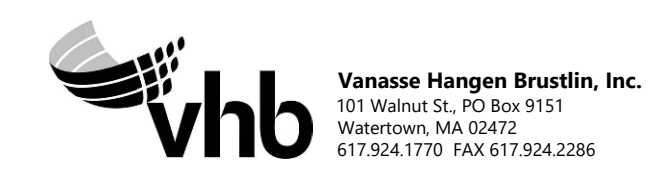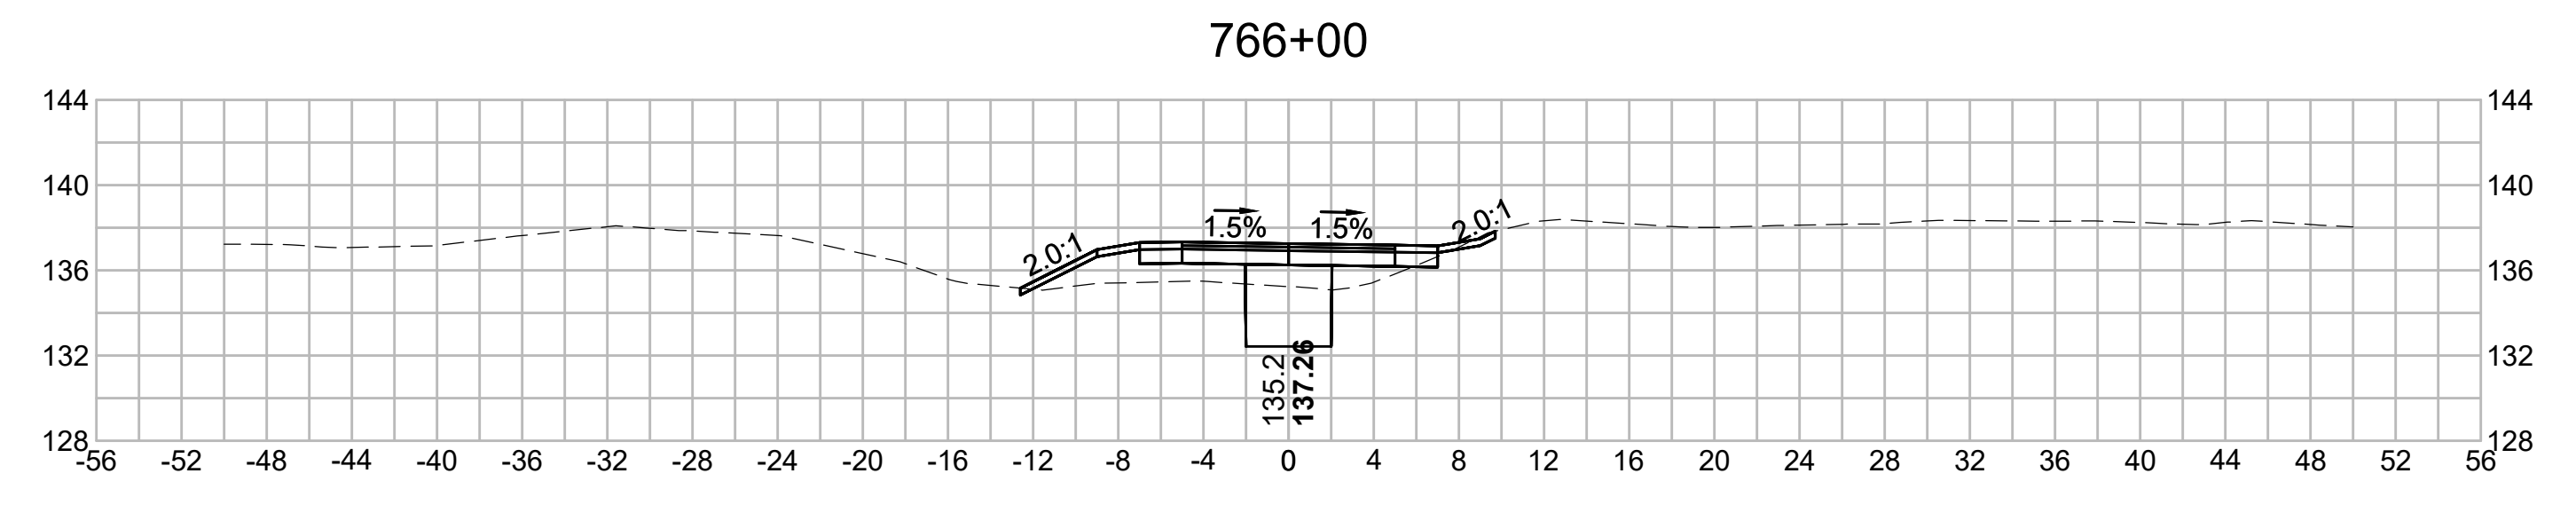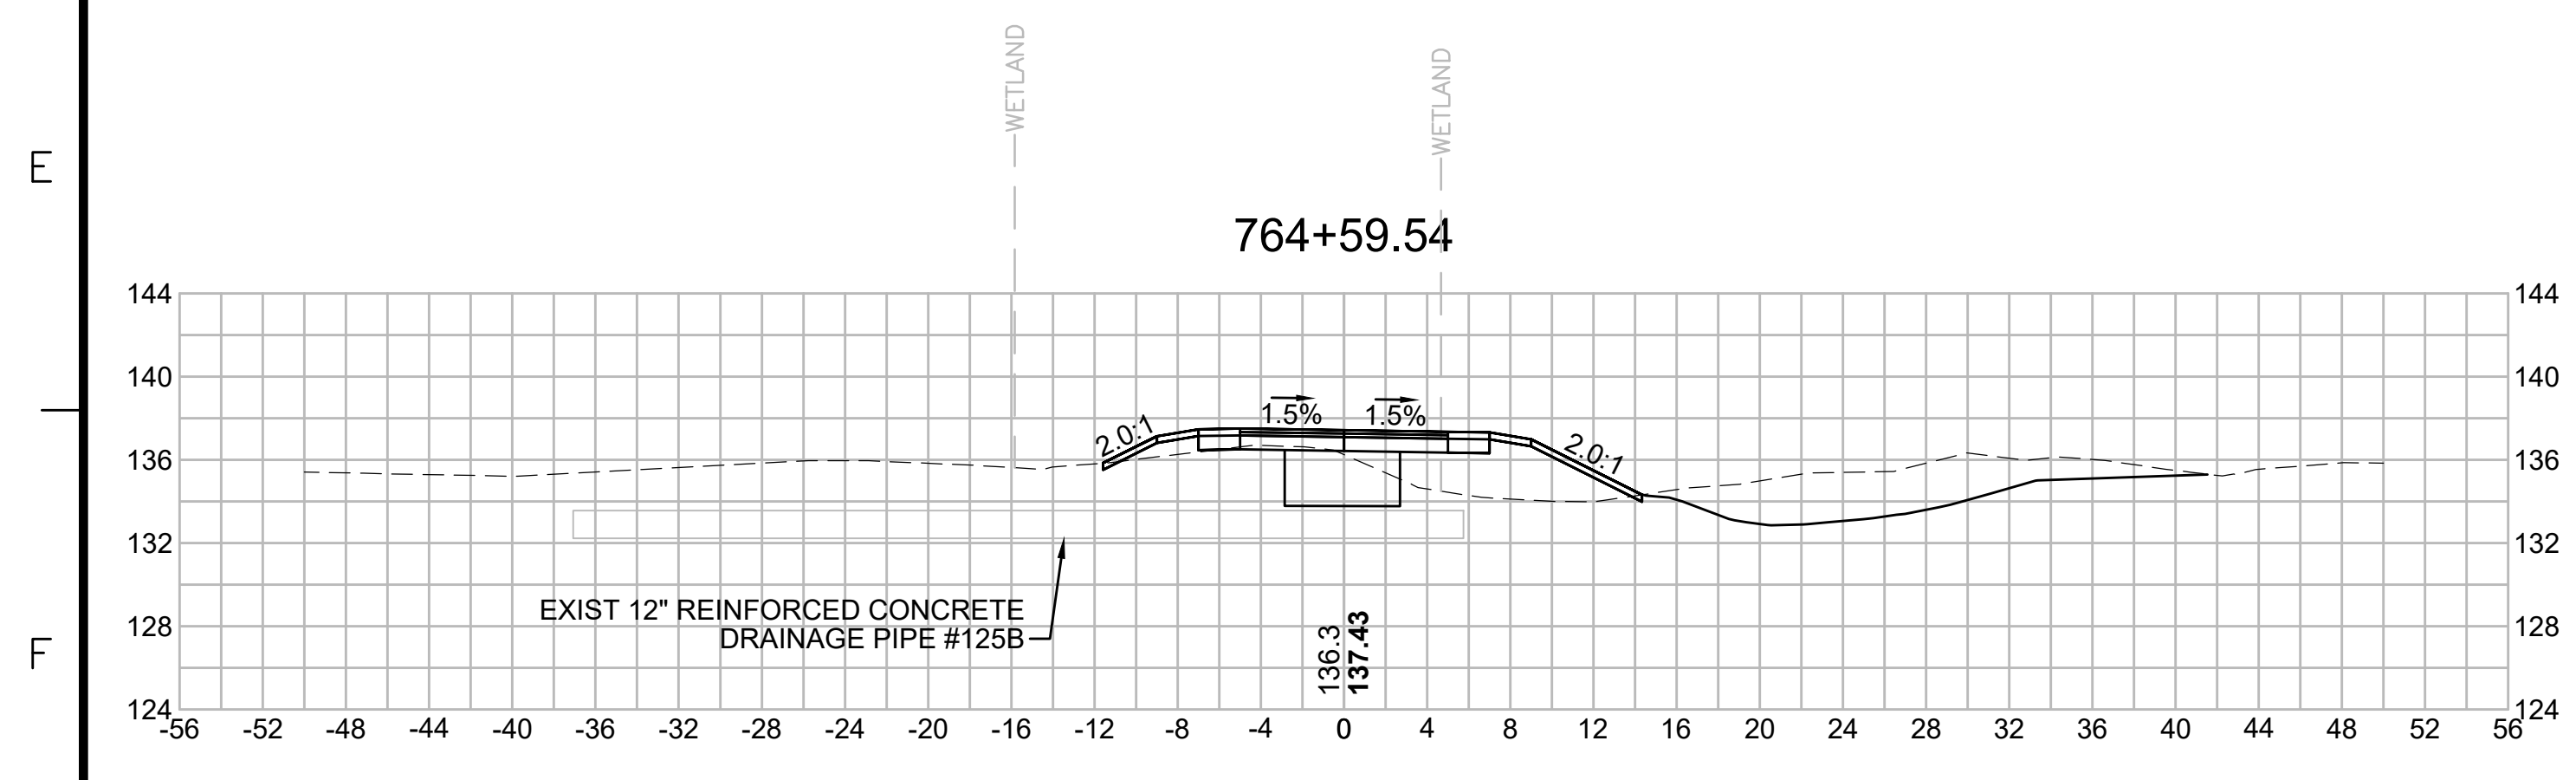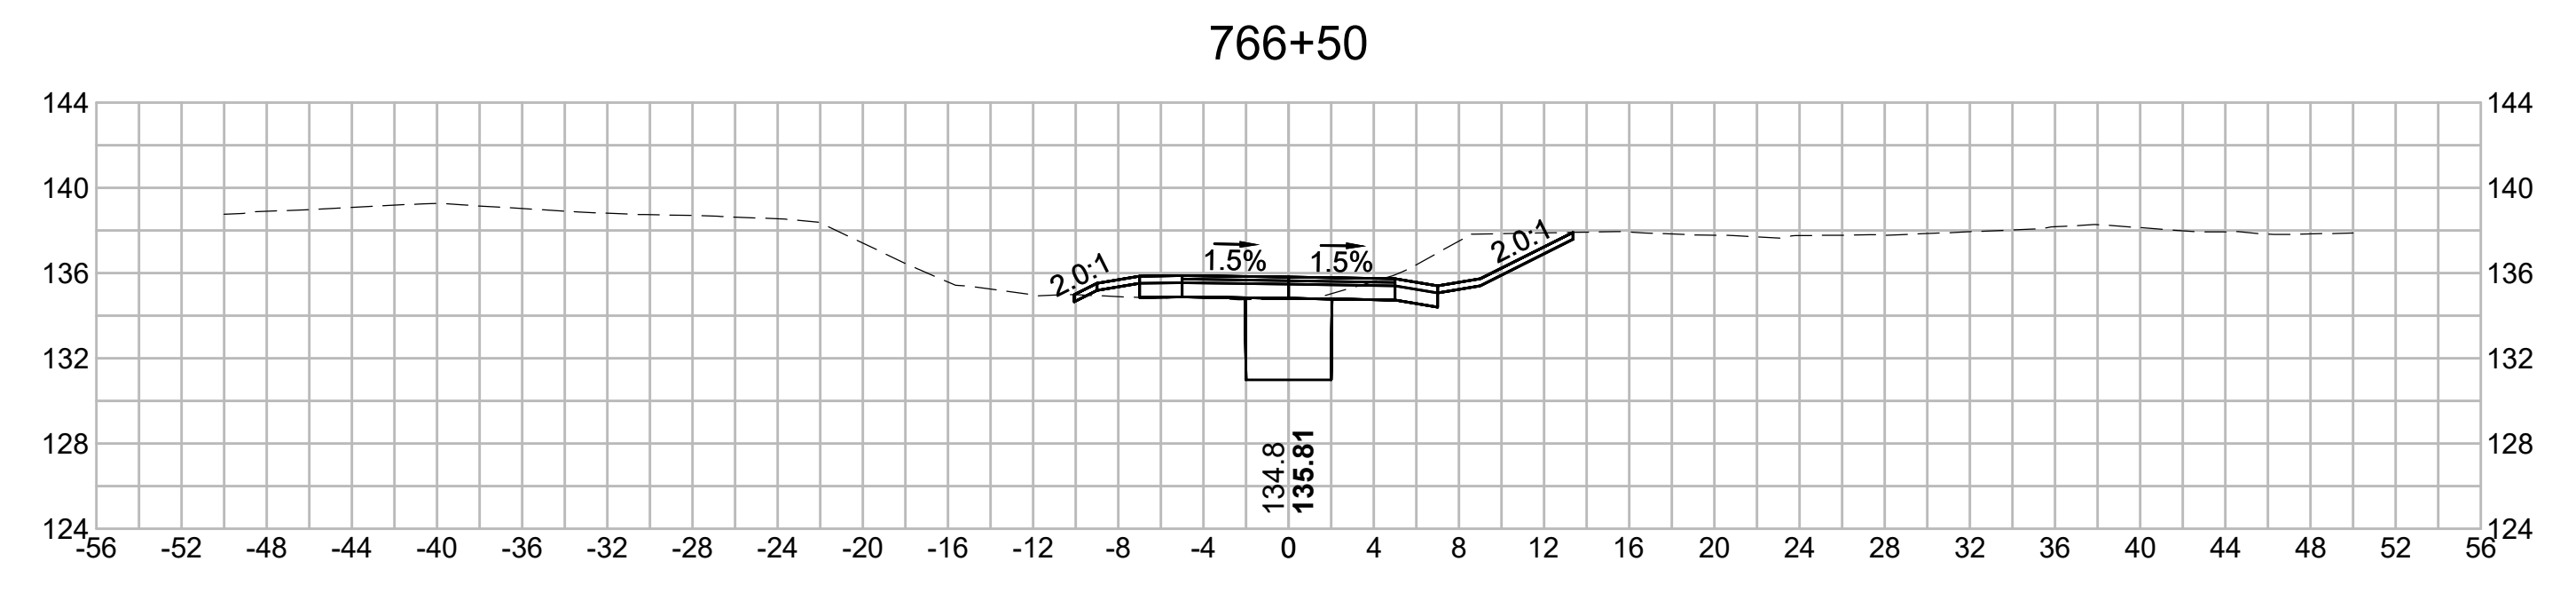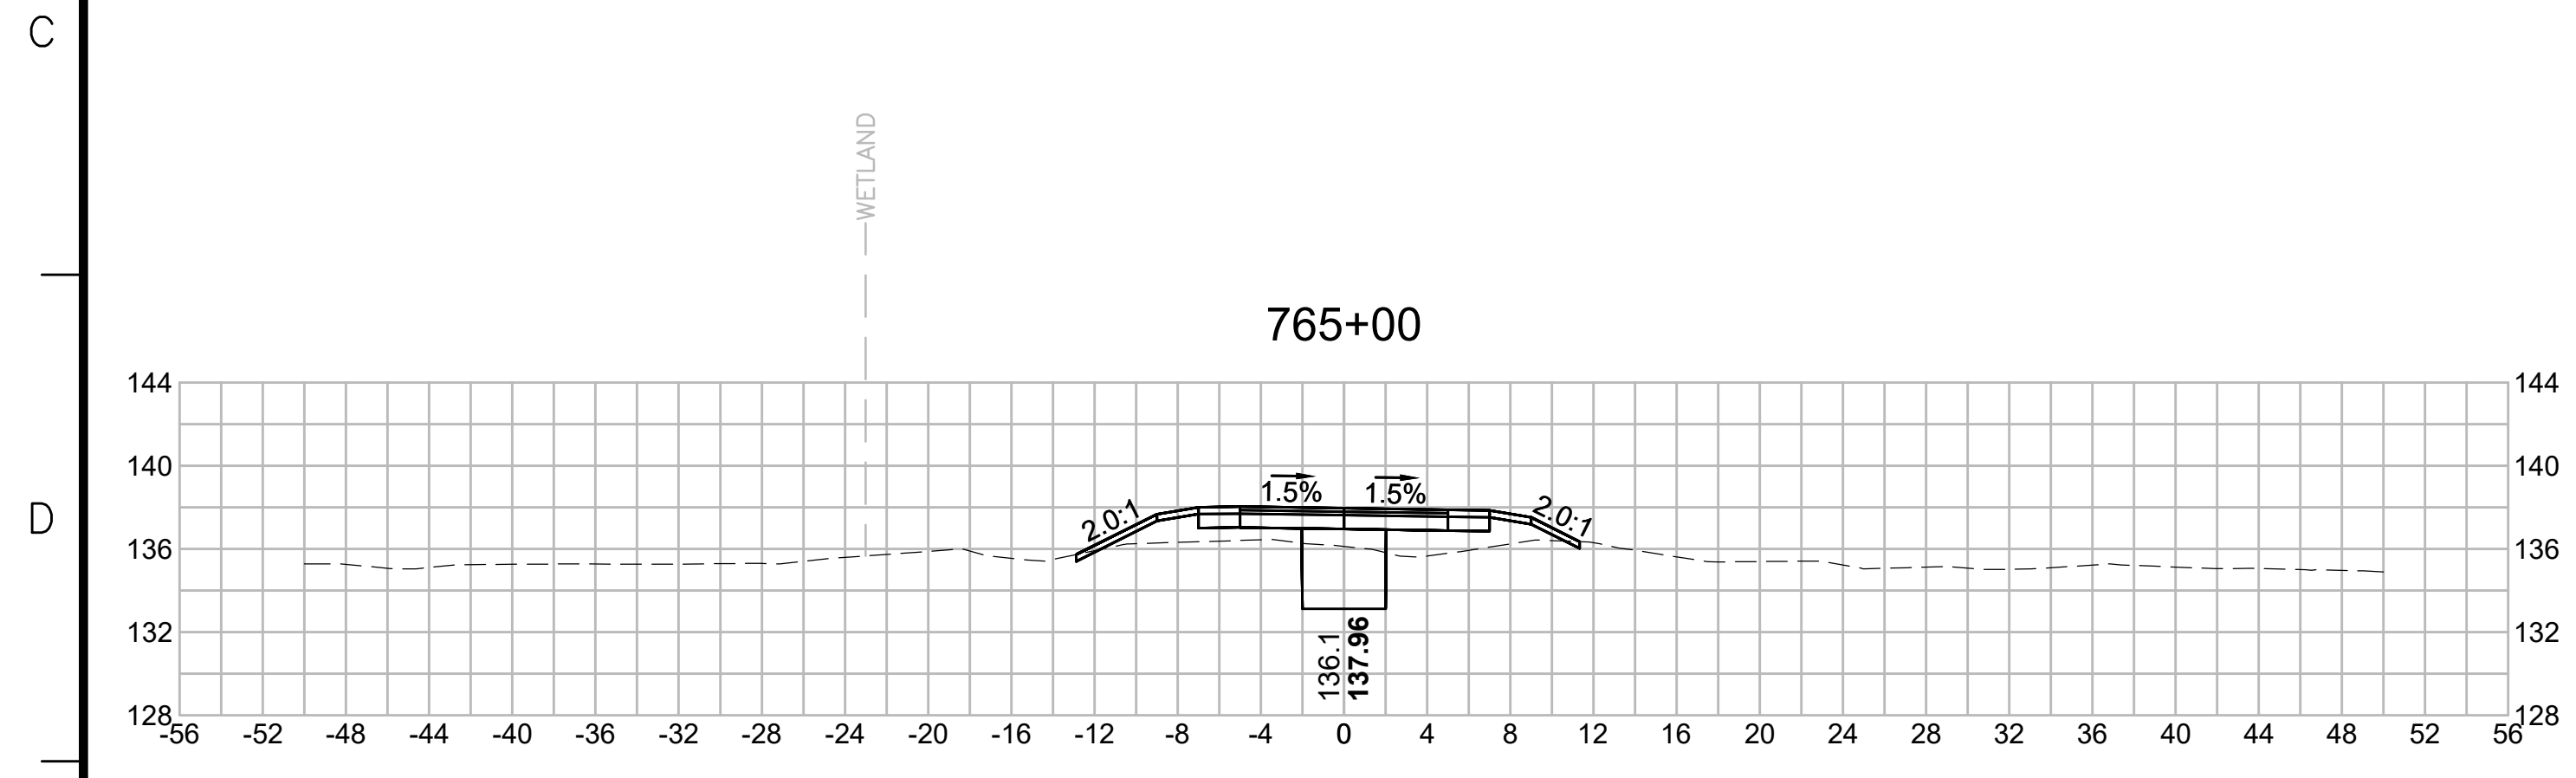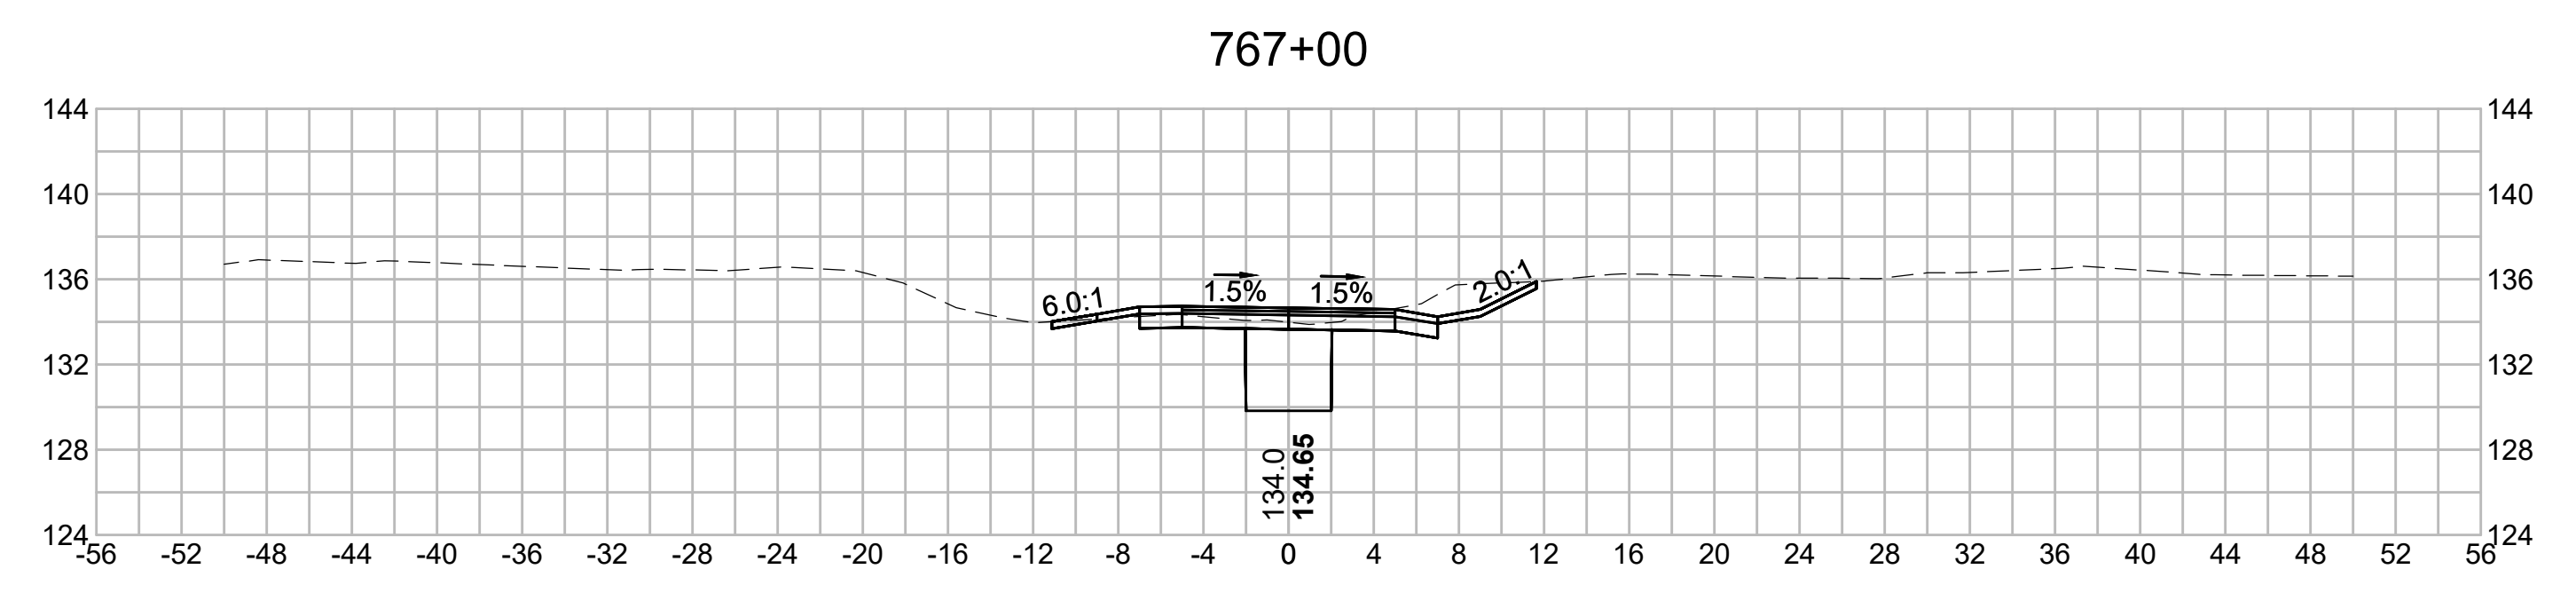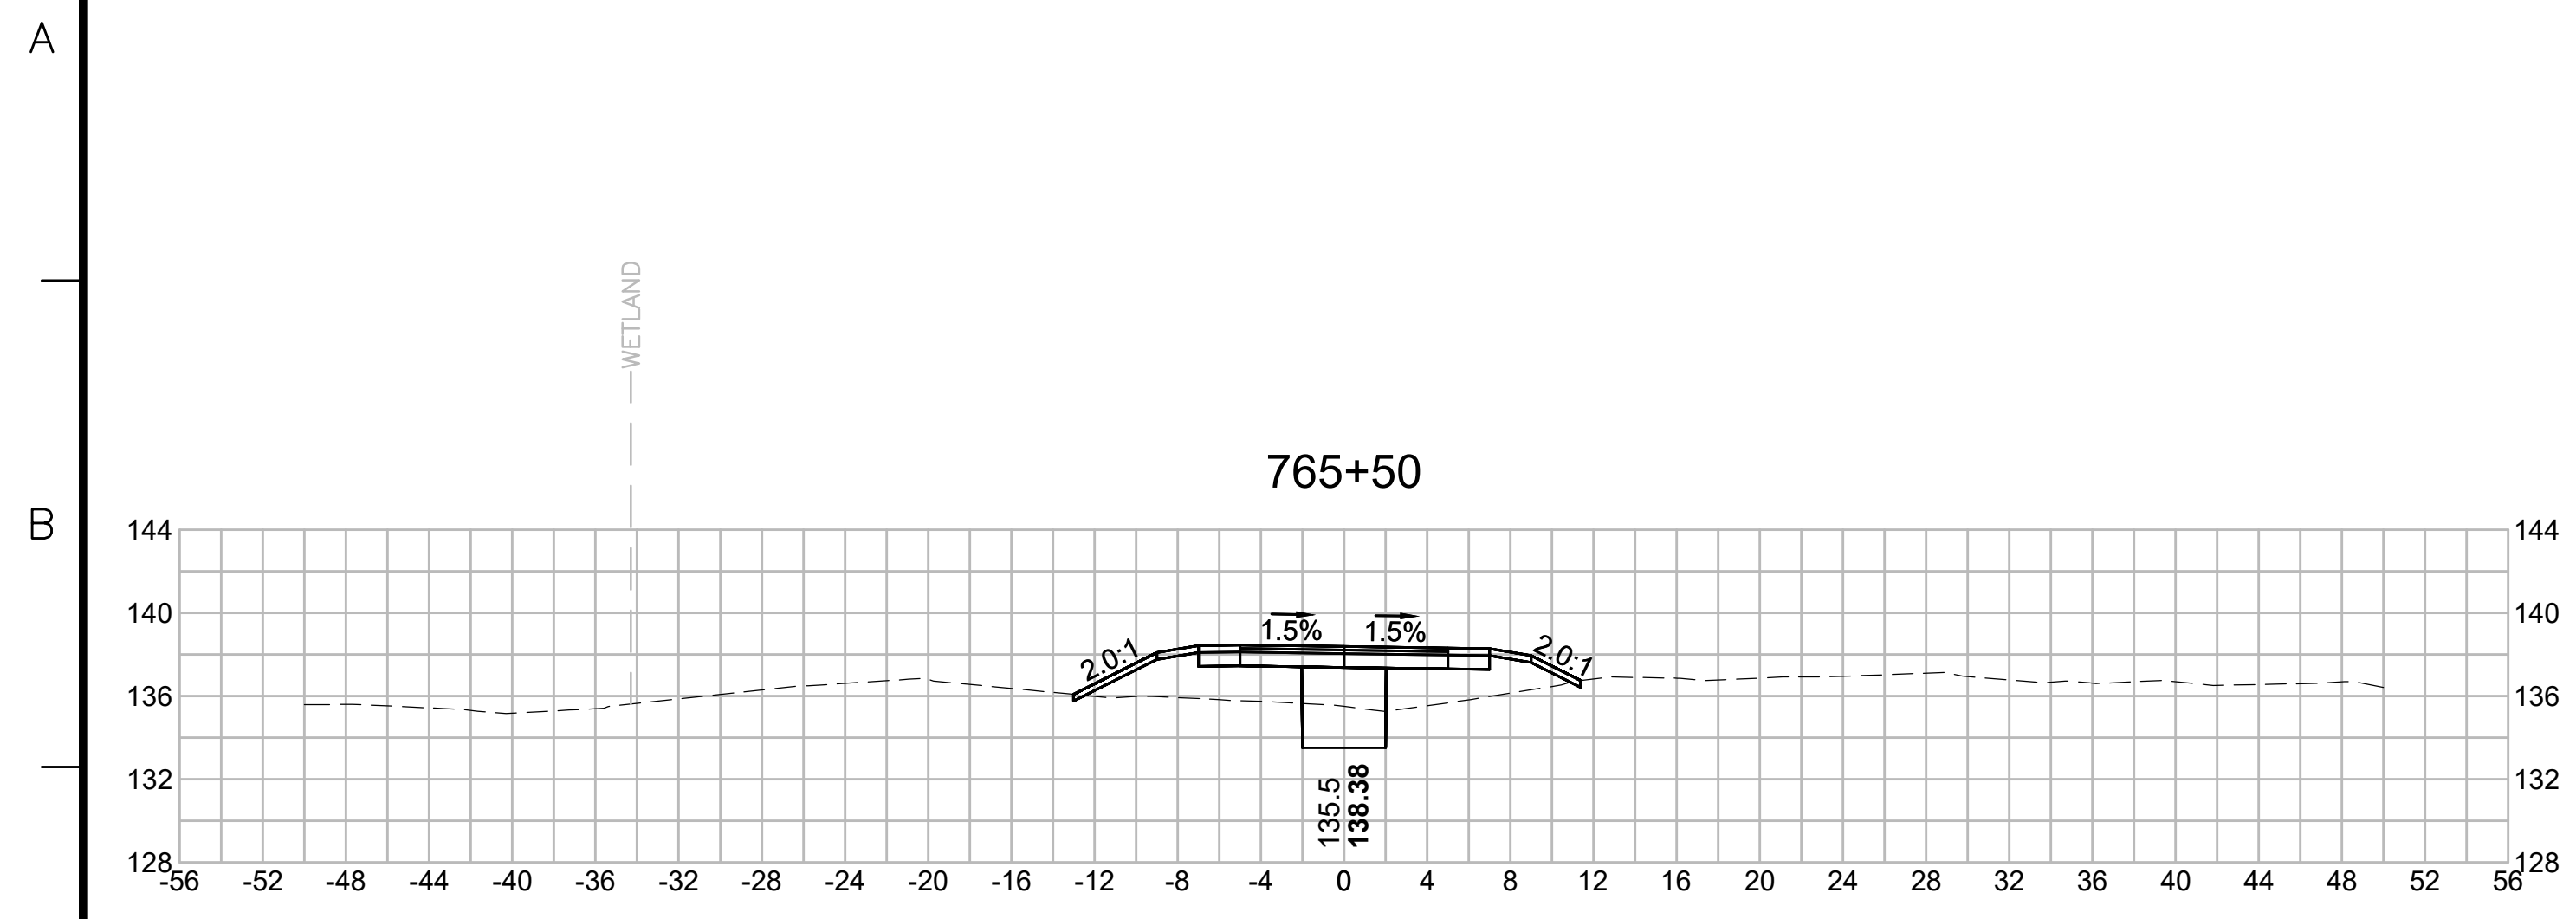

N.O.	DESCRIPTION	BY	DATE	APPR.
	REVISION			

# EVERSOURCE

SUDBURY-HUDSON TRANSMISSION RELIABILITY PROJECT  
 HUDSON, STOW, MARLBOROUGH & SUDBURY MASSACHUSETTS  
 CROSS SECTIONS

PLAN 347 OF 349

SCALE: unless noted 1"=8'	DATE FEB 2021	DRAWN MS	CHK'D. SK	APPR. MES	DRAWING NO. REV.
------------------------------	------------------	-------------	--------------	--------------	---------------------

1 2 3 4 5 6 7 8 9 10 11

1 2 3 4 5 6 7 8 9 10 11

A

B

C

D

E

F

G

A

B


C

D

E


F

G

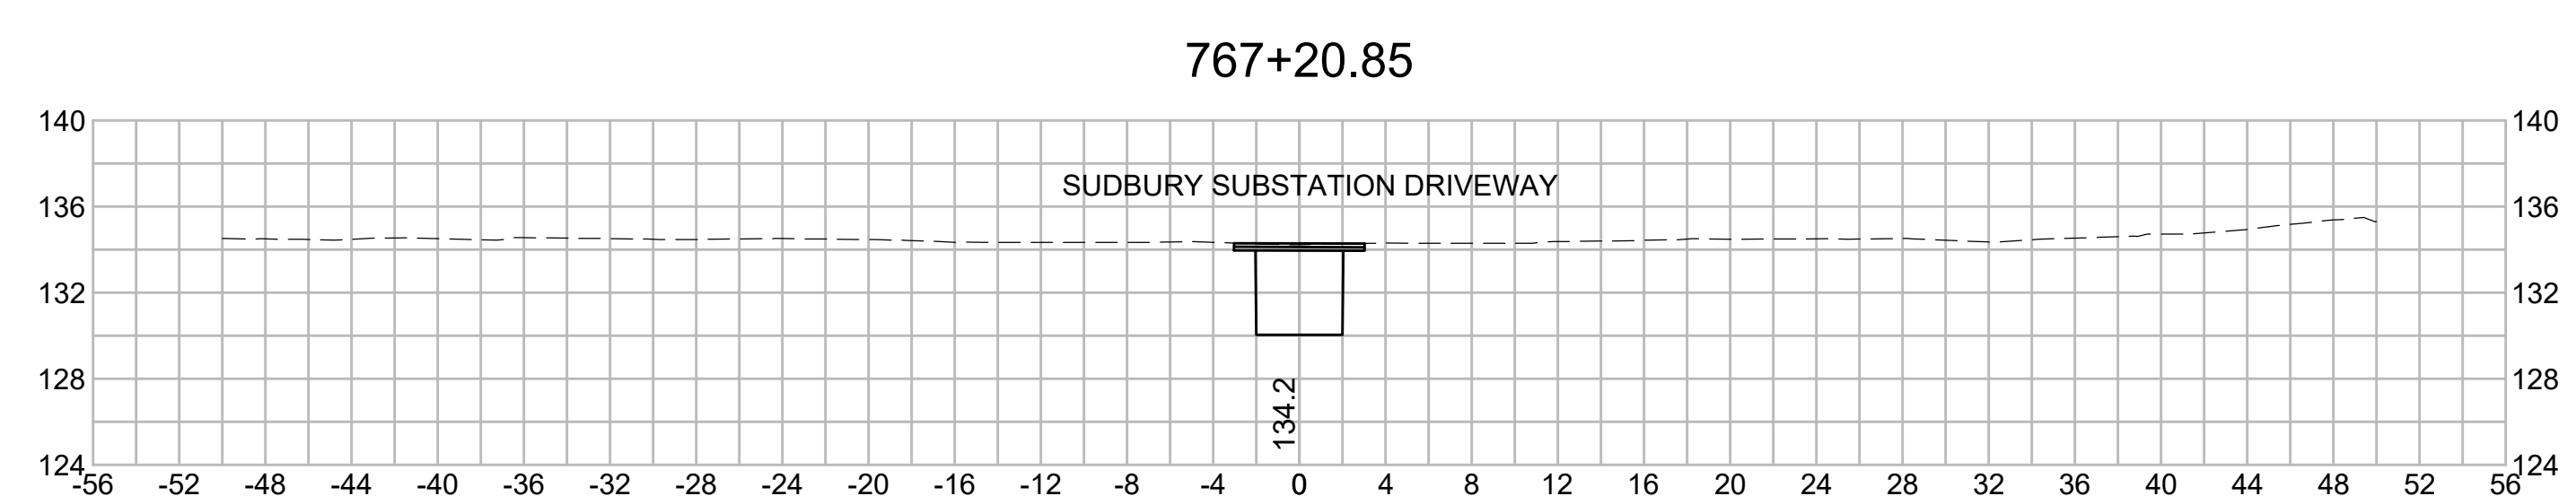

N O.	DESCRIPTION	BY	DATE	APPR.
REVISION				
<b>EVERSOURCE</b>				
SUDBURY-HUDSON TRANSMISSION RELIABILITY PROJECT				
HUDSON, STOW, MARLBOROUGH & SUDBURY MASSACHUSETTS				
CROSS SECTIONS				
PLAN 348 OF 349				
SCALE: unless noted 1"=8'	DATE FEB 2021	DRAWN MS	CH'K D. SK	APPR. MS
DRAWING NO.	REV.			

1 2 3 4 5 6 7 8 9 10 11

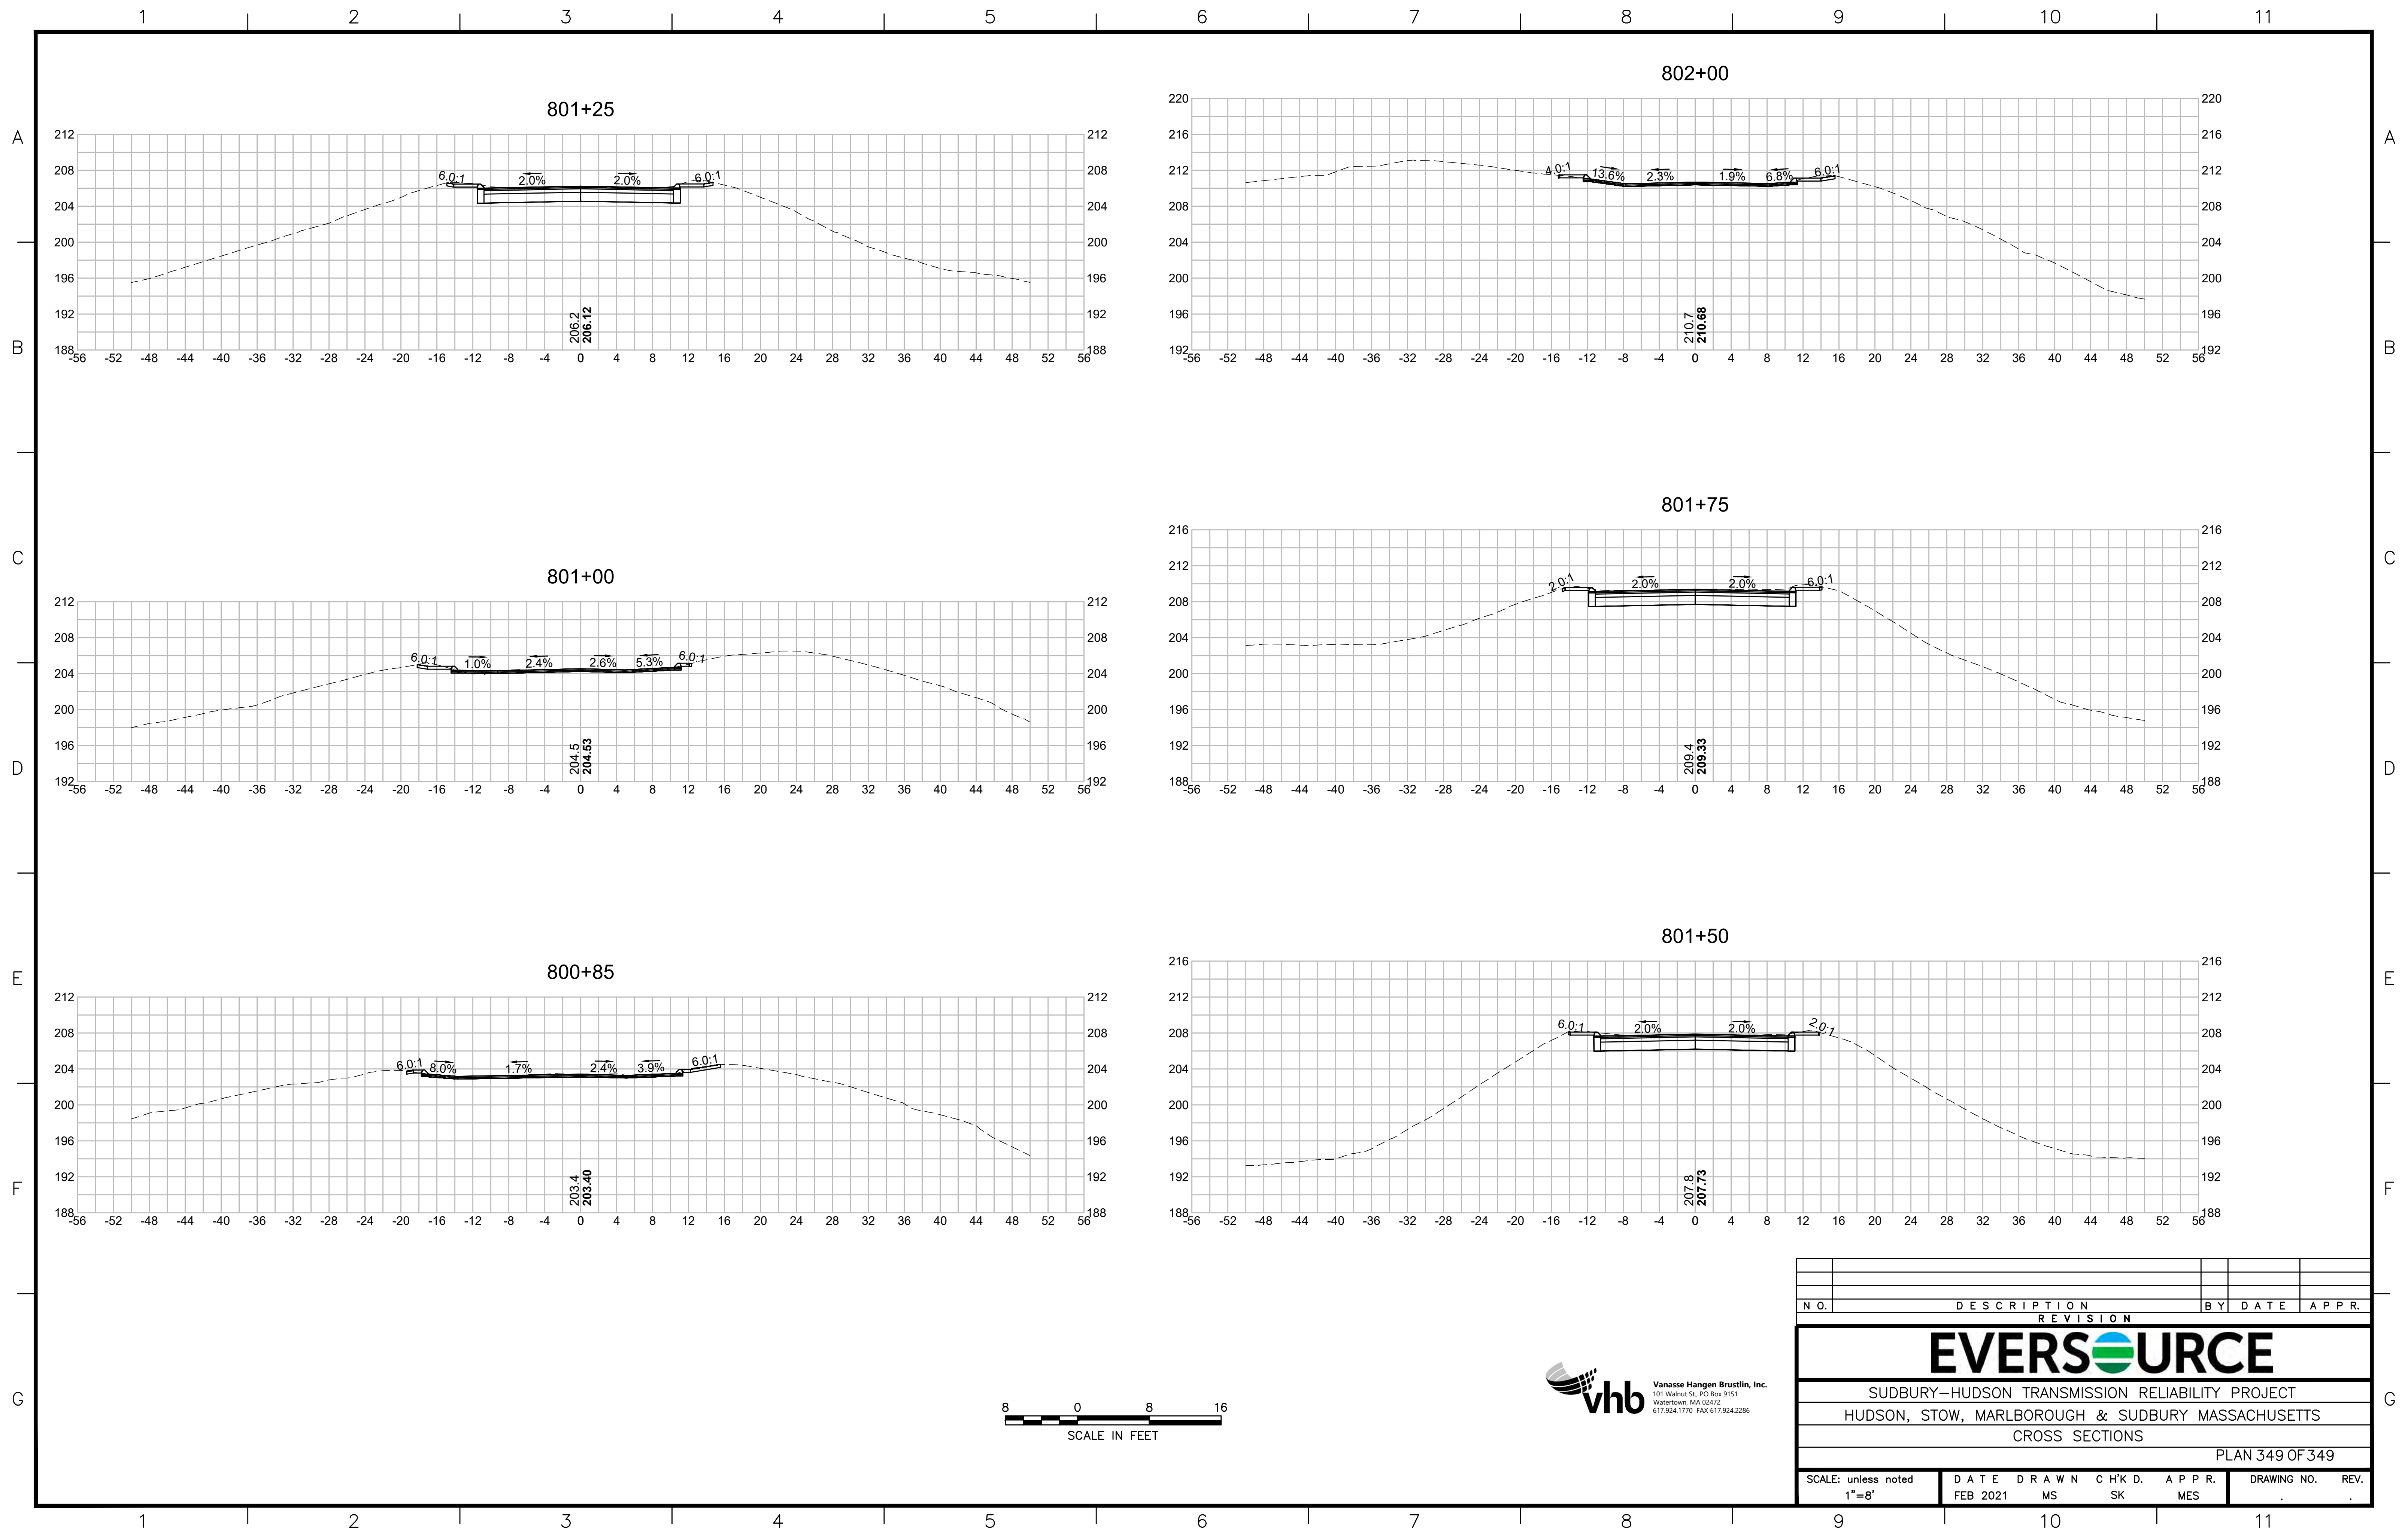

NO.		DESCRIPTION		BY DATE		APPR.	
REVISION							
<b>EVERSOURCE</b>							
SUDBURY-HUDSON TRANSMISSION RELIABILITY PROJECT							
HUDSON, STOW, MARLBOROUGH & SUDBURY MASSACHUSETTS							
CROSS SECTIONS							
PLAN 349 OF 349							
SCALE: unless noted 1"=8'		DATE	DRAWN	CHK'D.	APPR.	DRAWING NO.	REV.
		FEB 2021	MS	SK	MES		