



12/22/2011 9:52:25 AM - P:\14331\127-14331-11001\CAD\SHETFILES\6.1 STORMWATER MANAGEMENT PLAN.DWG - PAPPAS, JUD

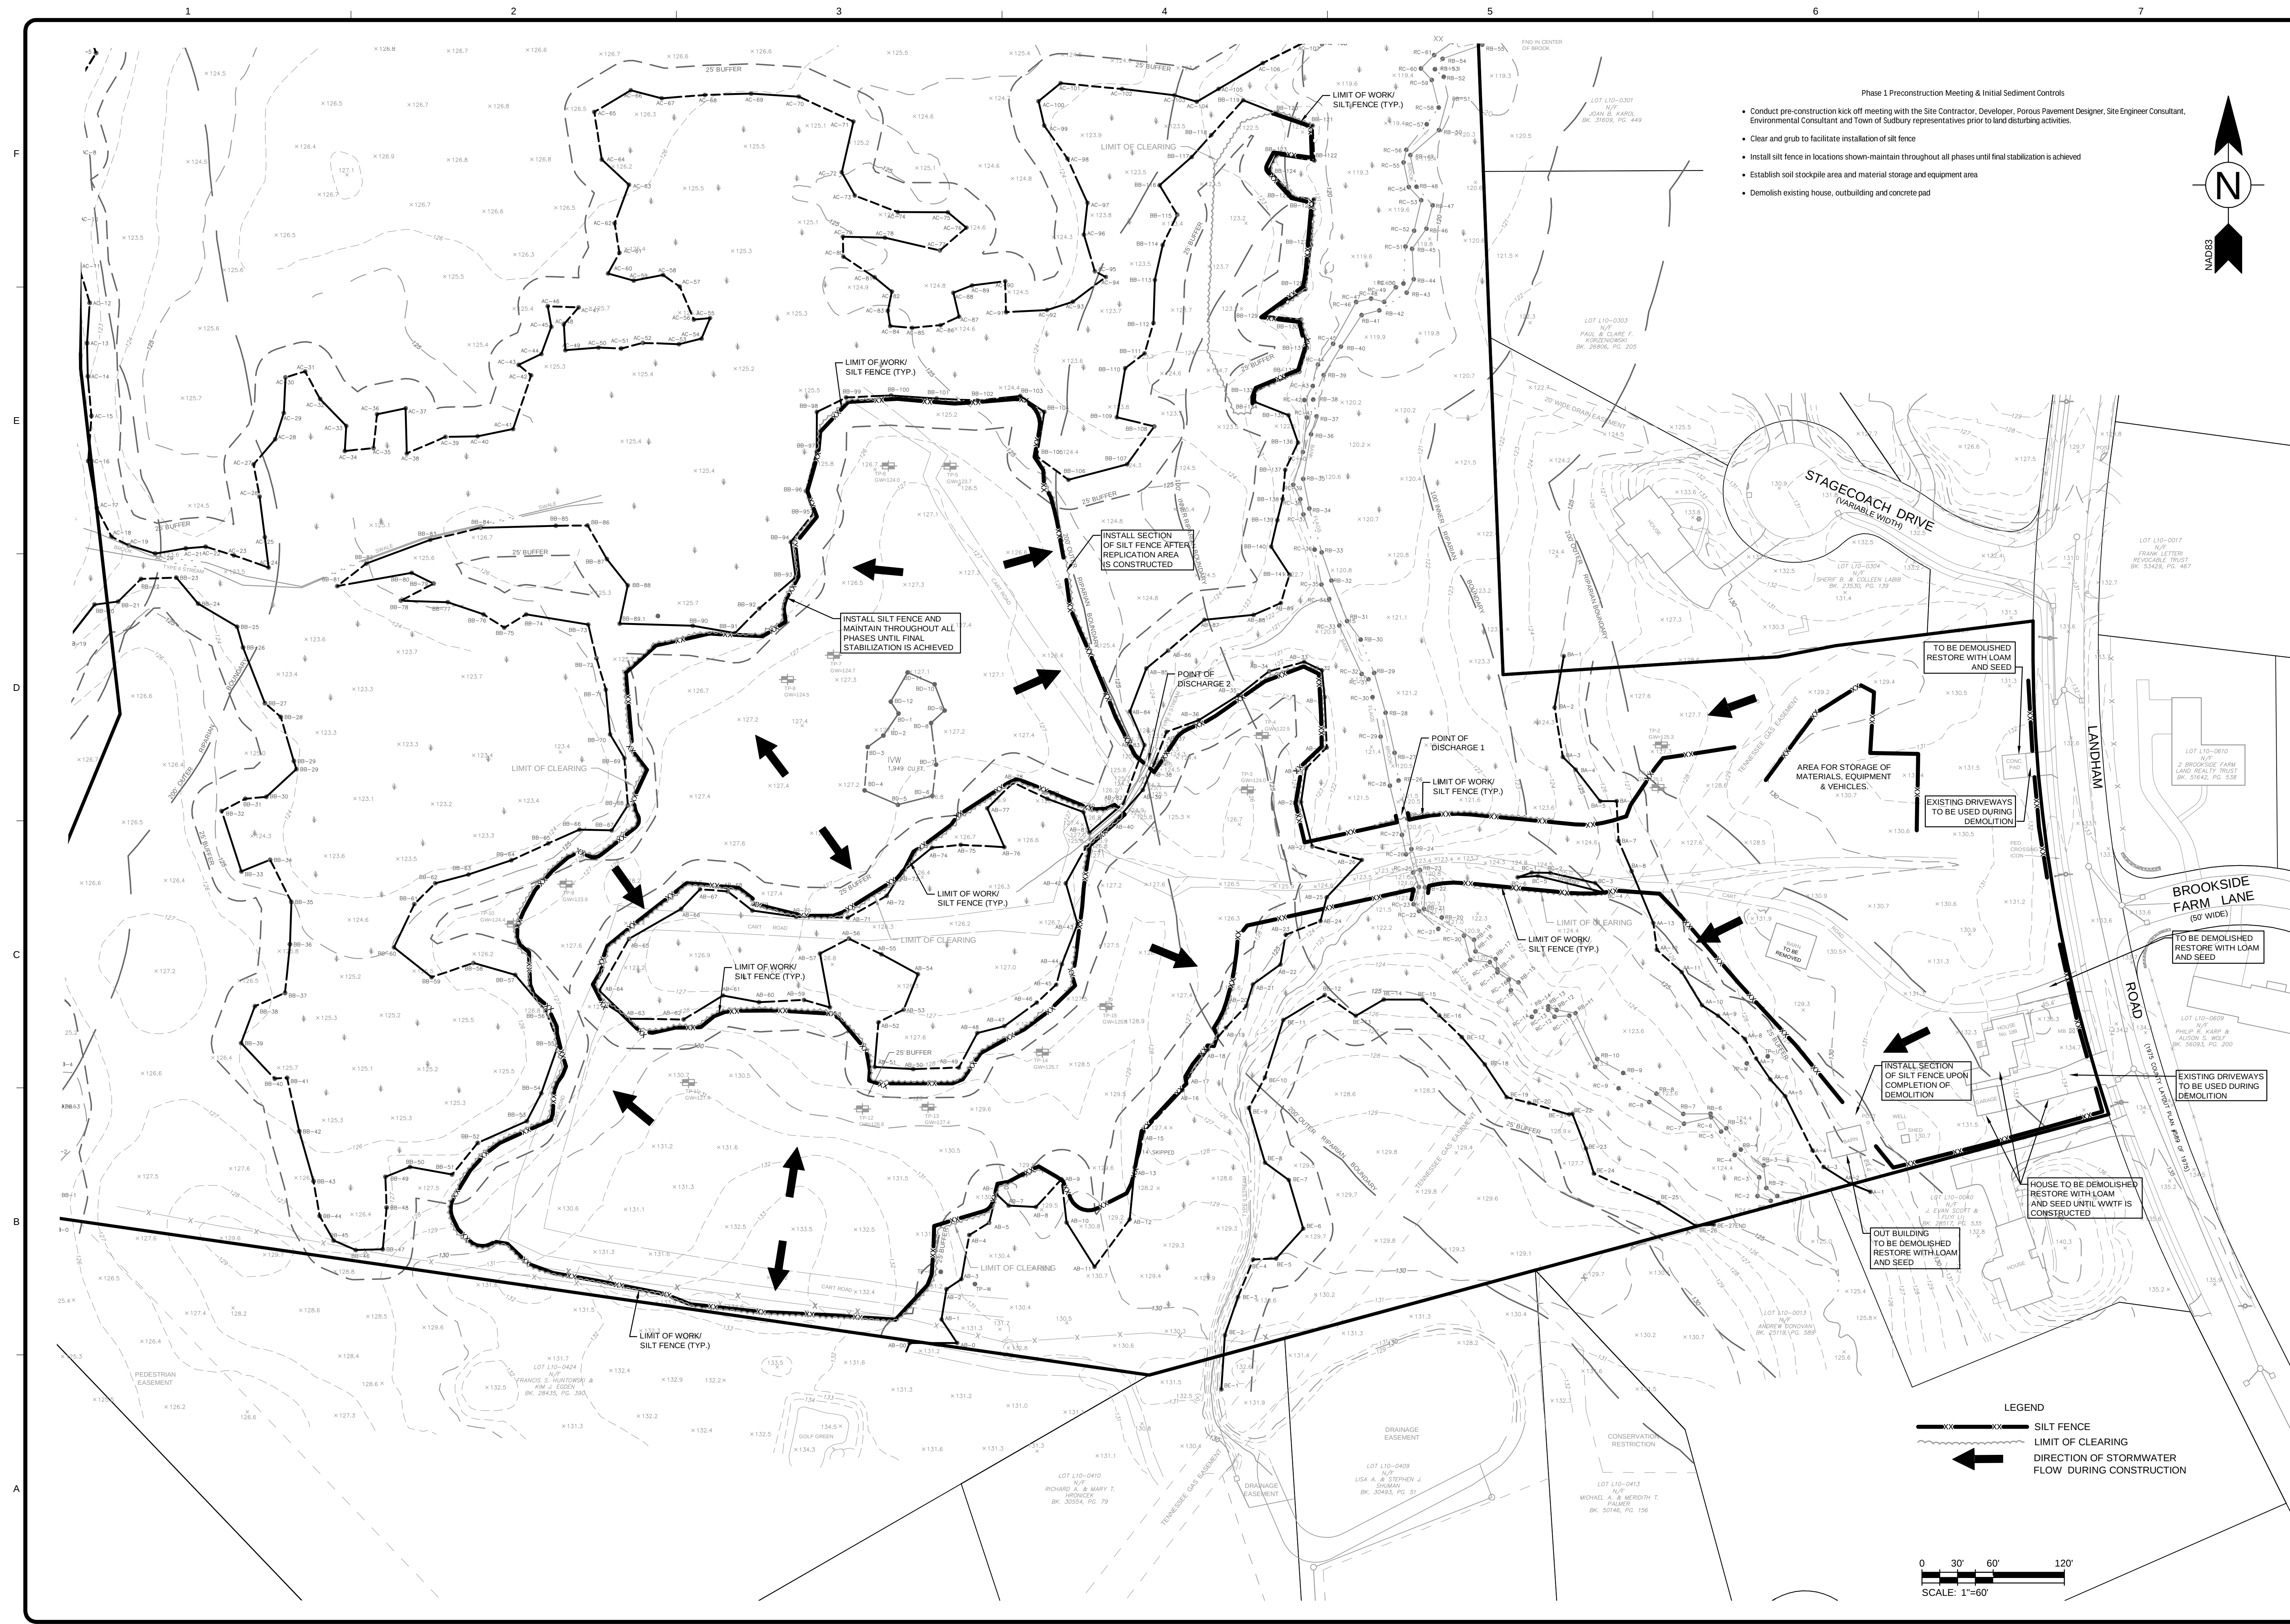

- Phase 1 Preconstruction Meeting & Initial Sediment Controls
- Conduct pre-construction kick off meeting with the Site Contractor, Developer, Porous Pavement Designer, Site Engineer Consultant, Environmental Consultant and Town of Sudbury representatives prior to land disturbing activities.
 - Clear and grub to facilitate installation of silt fence
 - Install silt fence in locations shown-maintain throughout all phases until final stabilization is achieved
 - Establish soil stockpile area and material storage and equipment area
 - Demolish existing house, outbuilding and concrete pad

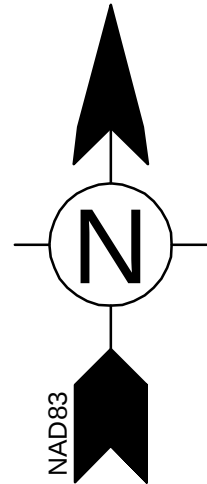

LEGEND

- SILT FENCE
- LIMIT OF CLEARING
- DIRECTION OF STORMWATER FLOW DURING CONSTRUCTION

0 30' 60' 120'
SCALE: 1"=60'

www.tetratech.com
One Grant Street
Framingham, MA 01701
PHONE: (508) 903-2000 FAX: (508) 903-2001

MARK	DATE	DESCRIPTION	BY
	9-19-11	STORMWATER MANAGEMENT PLAN FILING	
	10-4-11	NOTICE OF INTENT FILING	
1	10-4-11	UPDATED COMPREHENSIVE PERMIT PLANS	
2	12-15-11	REV. PLANS PER TOWN, MEPA & DEP COMMENTS	

Client: Madison Place Sudbury LLC
Proj. Loc: Sudbury, MA

The Residences at Johnson Farm
Landham Road, Sudbury

Erosion & Sediment Control Plan
Phase 1

Project No.: 127-14331-11001
Designed By: G.K.D.
Drawn By: J.L.P.
Checked By:

C-6.1

Bar Measures 1 inch