


**THE RESIDENCES  
AT  
JOHNSON FARM**  
LANDHAM ROAD  
SUDBURY, MA

**SUDBURY DESIGN GROUP**  
LANDSCAPE ARCHITECTURE | CONSTRUCTION (GRASSMAN SERVICES)  
780 BOTTOM POST ROAD | SUDBURY, MASSACHUSETTS 01776  
WWW.SUDBURYDESIGN.COM  
PH: 978.270.1111

**LEGEND:**

--- 10 ---	EXISTING CONTOUR
--- 10 ---	PROPOSED CONTOUR
+ 10.0	SPOT GRADE
+ 10.0 BW	BOTTOM OF WALL
+ 10.0 TW	TOP OF WALL
+ 10.0 TP	TOP OF PIER
+ 10.0 BF	BOTTOM OF FOOTING
+ 10.0 TF	TOP OF FOOTING
+ 10.0 TC	TOP OF CONCRETE
+ 10.0 CB	CATCH BASIN

**REVISIONS:**

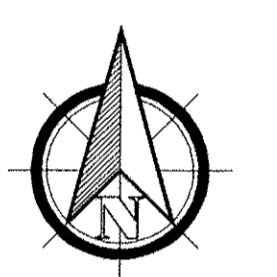



ALL PLANS ARE PROPERTY OF SUDBURY DESIGN GROUP. UNAUTHORIZED USE OR DUPLICATION OF PLANS WITHOUT PRIOR WRITTEN CONSENT IS STRICTLY PROHIBITED.  
COPYRIGHT © 1999 - 2011 BY SUDBURY DESIGN GROUP

SCALE: 1" = 60' - 0"  
DATE: 08.05.11  
DRAWN BY: MDP  
CHECKED BY: MJC

**MASTER  
LANDSCAPE  
PLAN**

**L  
1.0**

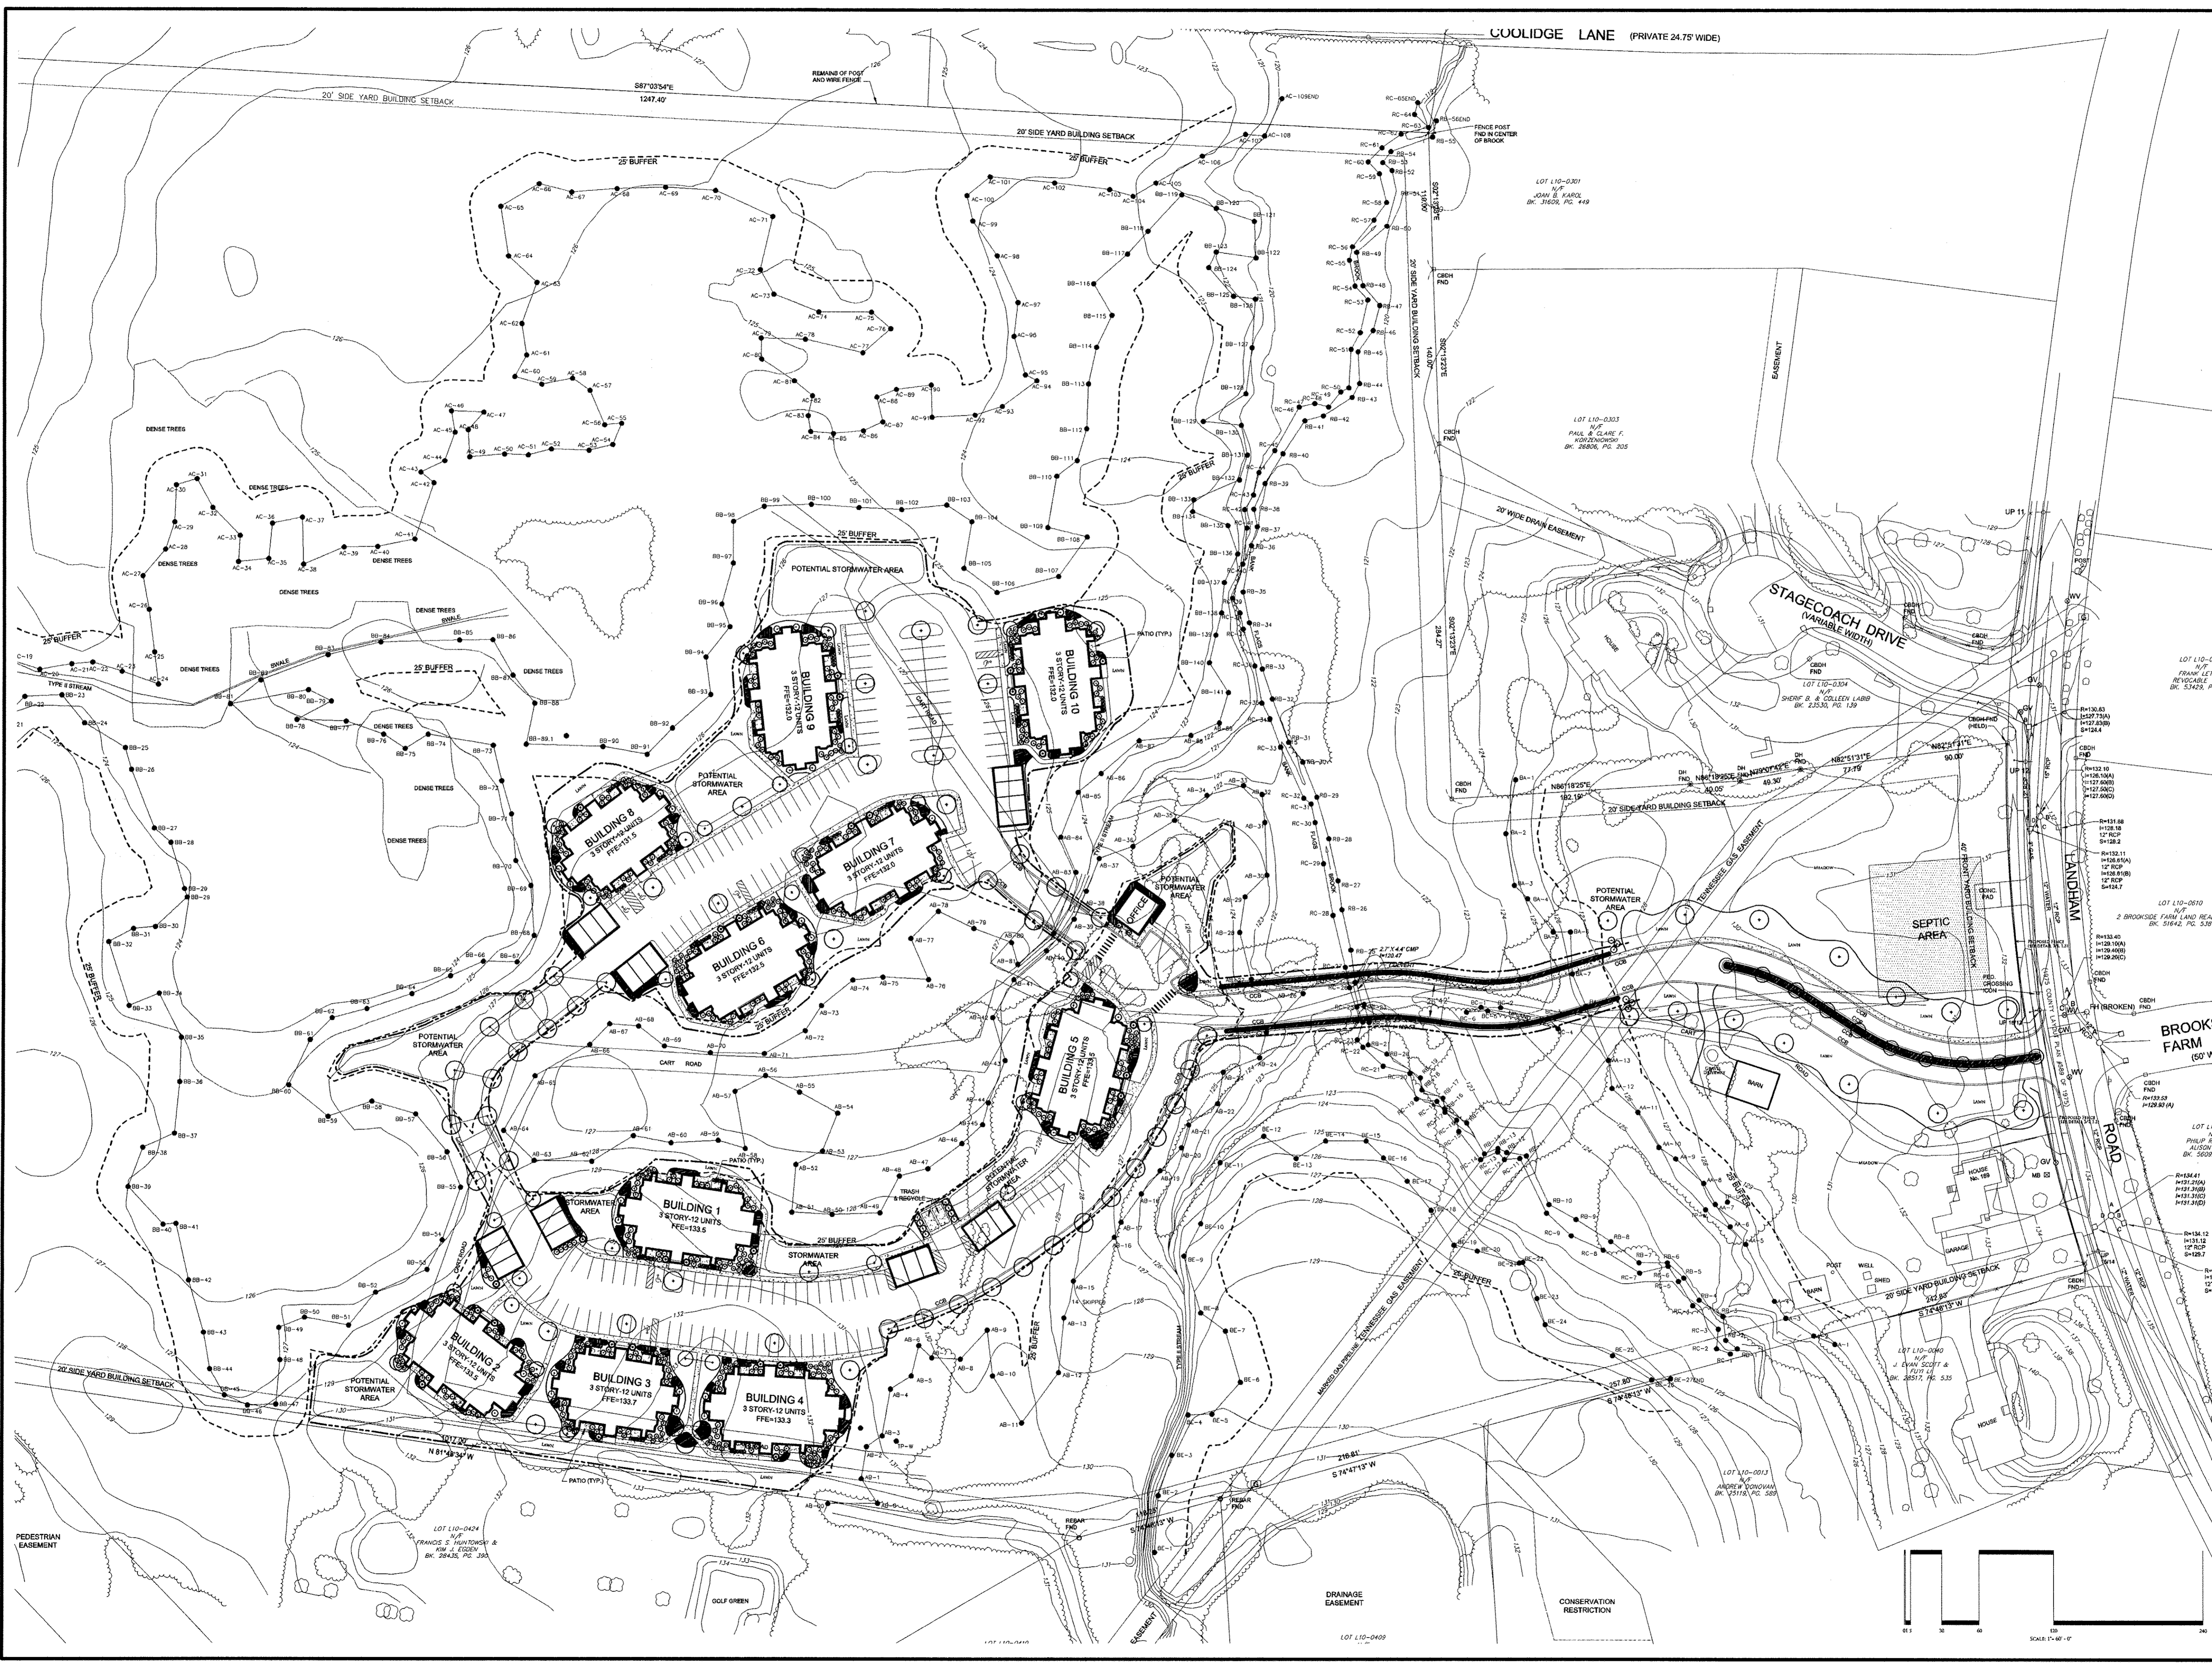



**THE RESIDENCES  
AT  
JOHNSON FARM**  
LANDHAM ROAD  
SUDBURY, MA

**SUDBURY DESIGN GROUP**  
LANDSCAPE ARCHITECTURE | CONSTRUCTION | GARDEN SERVICES  
740 BOSTON POST ROAD | SUDBURY, MASSACHUSETTS 01576  
WWW.SUDBURYDESIGNGROUP.COM

LEGEND:

---	EXISTING CONTOUR
- - -	PROPOSED CONTOUR
+ 10.0	SPOT GRADE
+ 10.0 BW	BOTTOM OF WALL
+ 10.0 TW	TOP OF WALL
+ 10.0 TP	TOP OF PIER
+ 10.0 BF	BOTTOM OF FOOTING
+ 10.0 TF	TOP OF FOOTING
+ 10.0 TC	TOP OF CONCRETE
+ 10.0 CB	CATCH BASIN

REVISIONS:

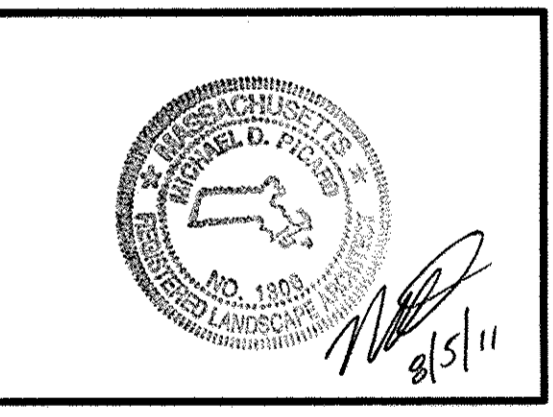
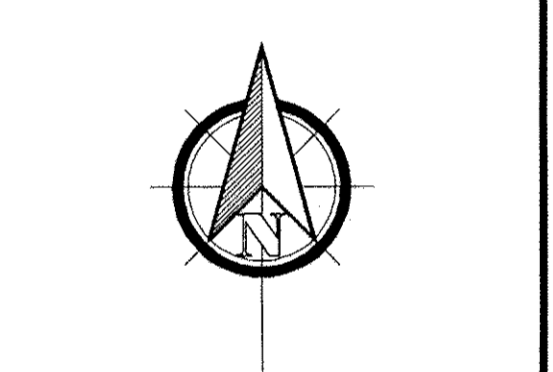



ALL PLANS ARE PROPERTY OF SUDBURY DESIGN GROUP. UNAUTHORIZED USE OR DUPLICATION OF PLANS WITHOUT PRIOR WRITTEN CONSENT IS STRICTLY PROHIBITED.  
COPYRIGHT © 1999 - 2011 BY SUDBURY DESIGN GROUP


SCALE: 1" = 20' - 0"  
DATE: 08.05.11  
DRAWN BY: MDP  
CHECKED BY: MJC

**LANDSCAPE  
PLAN**

**L  
1.1**

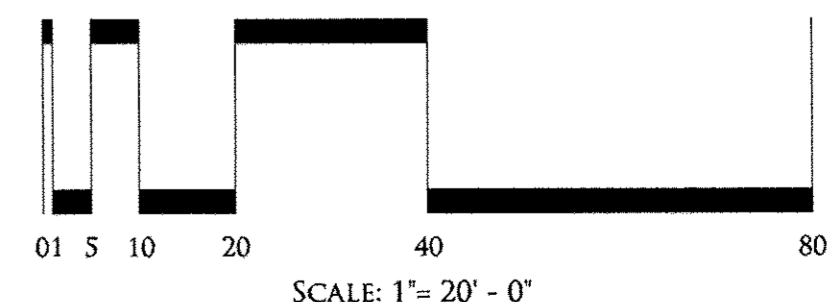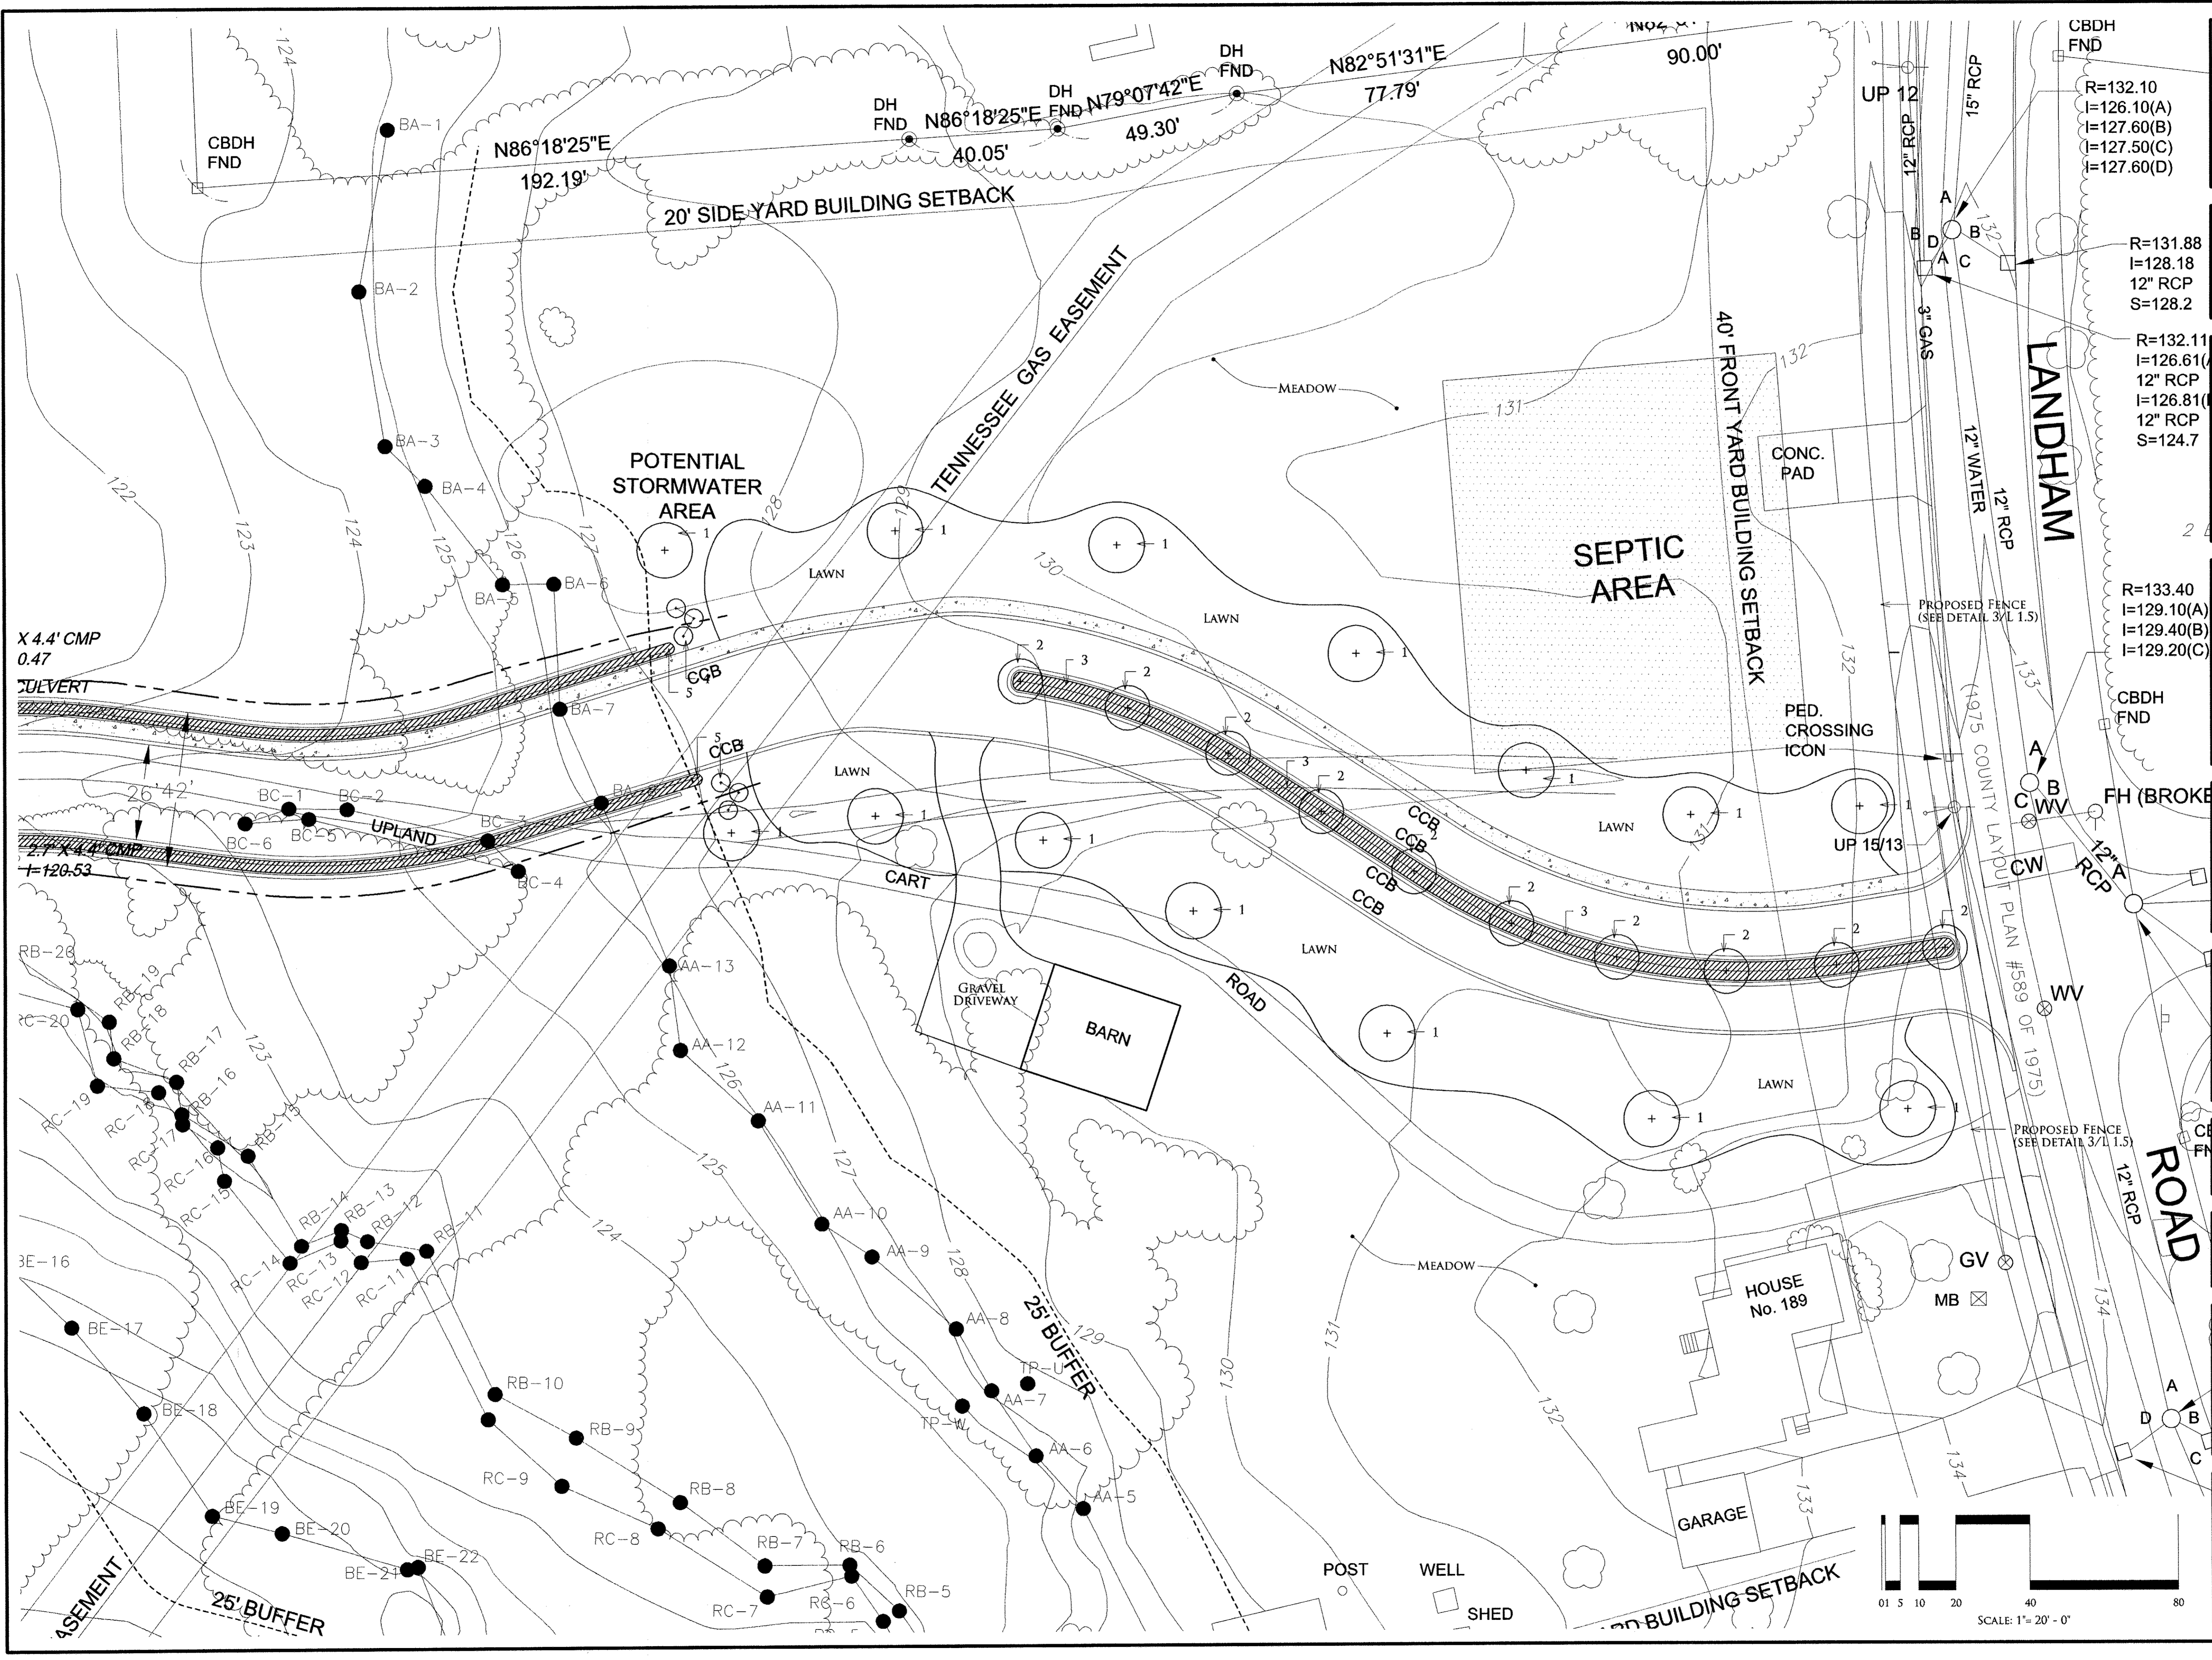



**THE RESIDENCES  
AT  
JOHNSON FARM**  
LANDHAM ROAD  
SUDBURY, MA

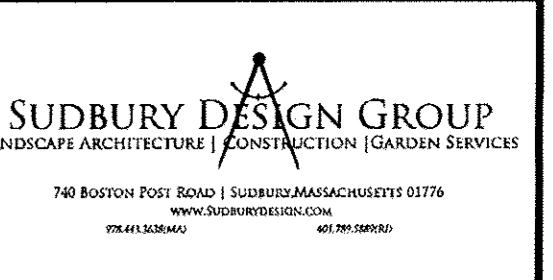

**LEGEND:**

--- 10.0 ---	EXISTING CONTOUR
— 10.0 —	PROPOSED CONTOUR
+ 10.0	SPOT GRADE
+ 10.0 BW	BOTTOM OF WALL
+ 10.0 TW	TOP OF WALL
+ 10.0 TP	TOP OF PIER
+ 10.0 BF	BOTTOM OF FOOTING
+ 10.0 TF	TOP OF FOOTING
+ 10.0 TC	TOP OF CONCRETE
+ 10.0 CB	CATCH BASIN

**REVISIONS:**

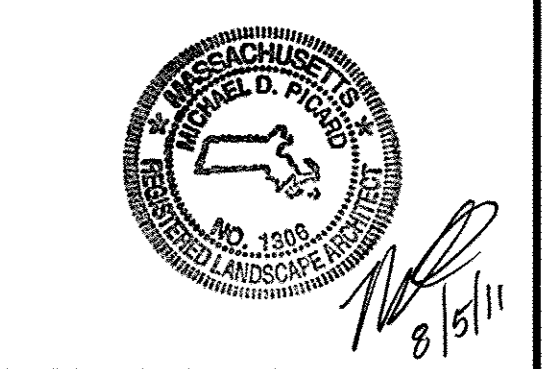
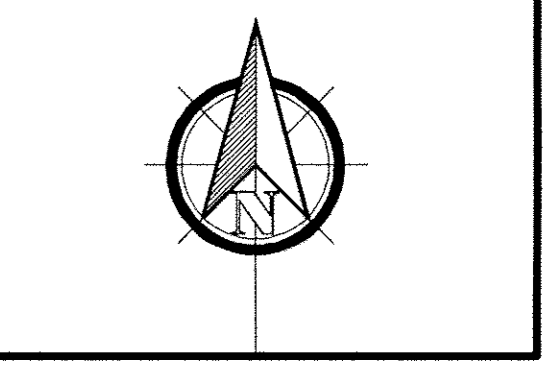



ALL PLANS ARE PROPERTY OF SUDBURY DESIGN GROUP. UNAUTHORIZED USE OR DUPLICATION OF PLANS WITHOUT PRIOR WRITTEN CONSENT IS STRICTLY PROHIBITED.  
COPYRIGHT © 1999 - 2011 BY SUDBURY DESIGN GROUP

SCALE: 1" = 20' - 0"  
DATE: 08.05.11  
DRAWN BY: MDP  
CHECKED BY: MJC

**LANDSCAPE  
PLAN**

**L  
1.2**

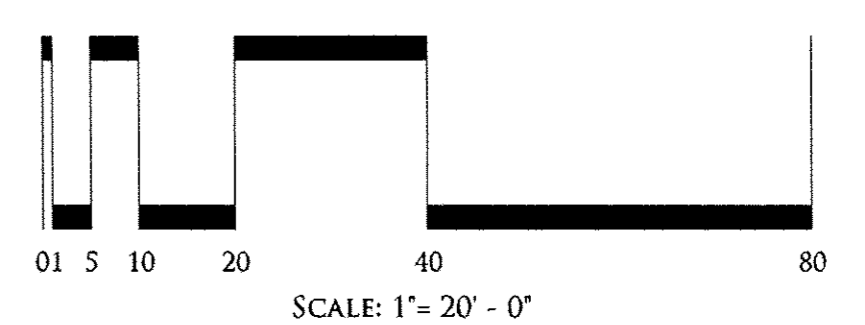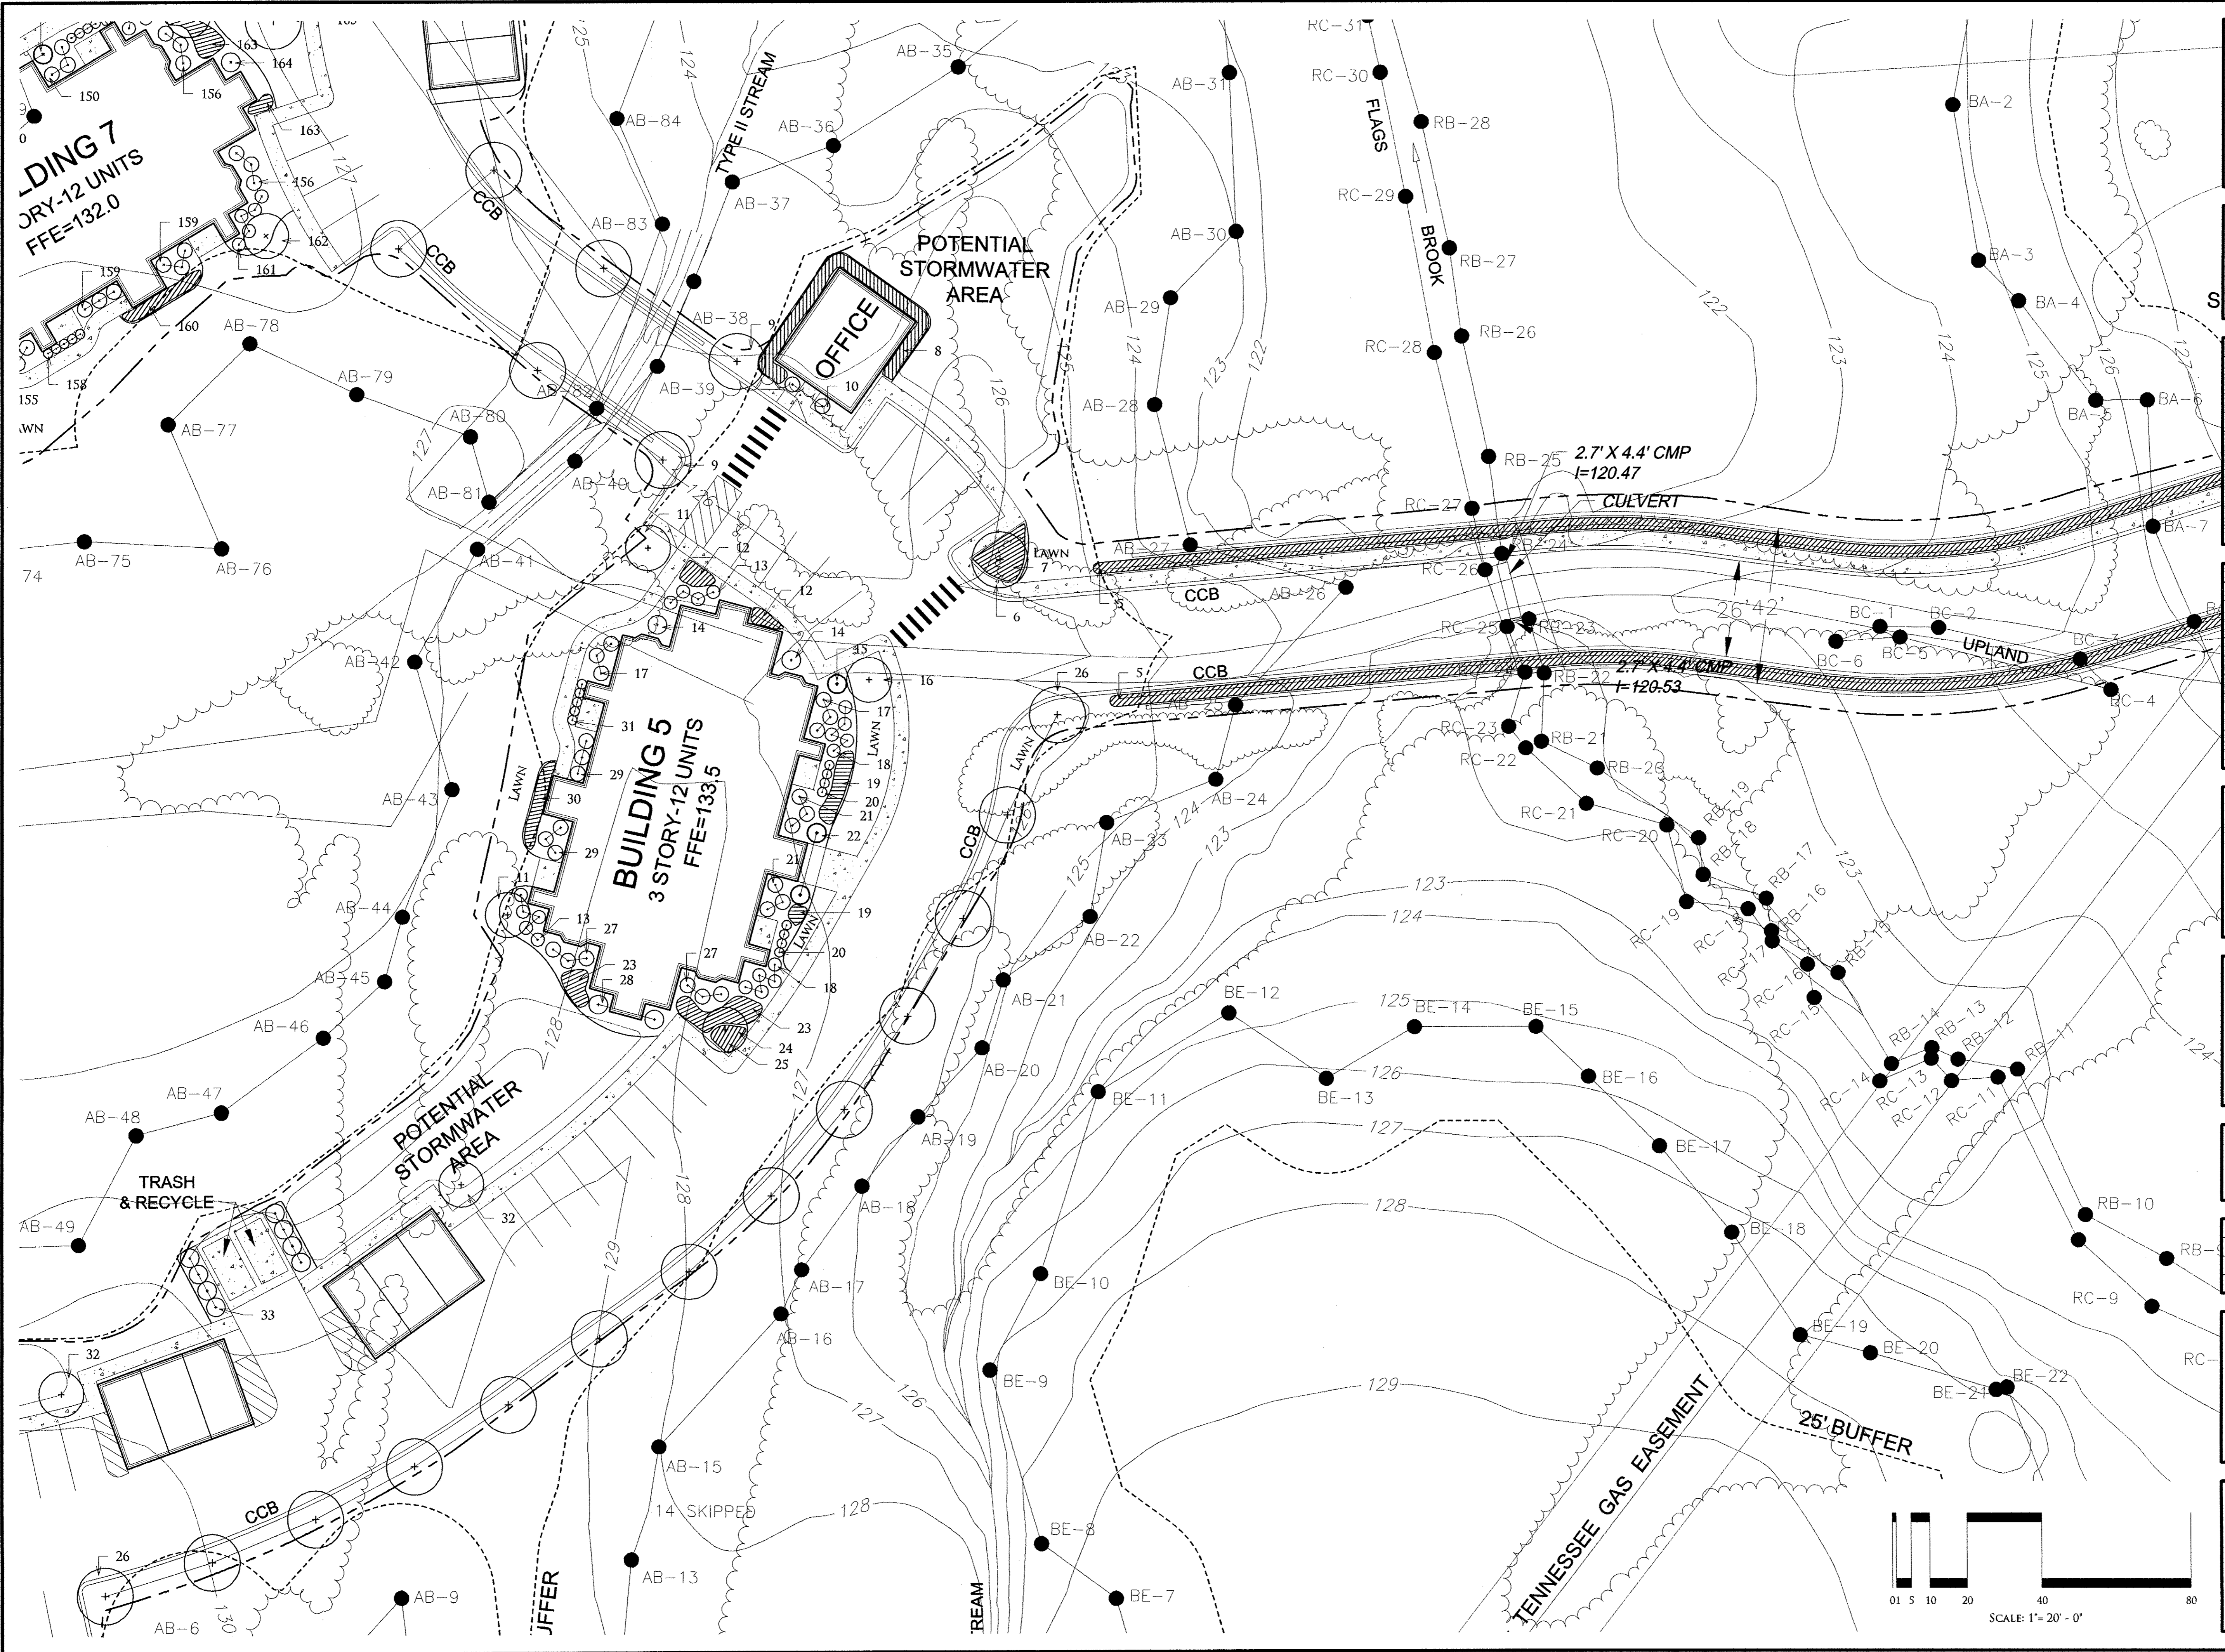


**THE RESIDENCES  
AT  
JOHNSON FARM**  
LANDHAM ROAD  
SUDBURY, MA

**SUDBURY DESIGN GROUP**  
LANDSCAPE ARCHITECTURE | CONSTRUCTION | GARDEN SERVICES  
740 BOSTON POST ROAD | SUDBURY, MASSACHUSETTS 01876  
WWW.SUDBURYDESIGN.COM  
PRAJ SUDHAR

**LEGEND:**

---	EXISTING CONTOUR
- - -	PROPOSED CONTOUR
+	SPOT GRADE
+ 10.0	BOTTOM OF WALL
+ 10.0 BW	TOP OF WALL
+ 10.0 TP	TOP OF PIER
+ 10.0 BF	BOTTOM OF FOOTING
+ 10.0 TF	TOP OF FOOTING
+ 10.0 TC	TOP OF CONCRETE
+ 10.0 CB	CATCH BASIN

**REVISIONS:**


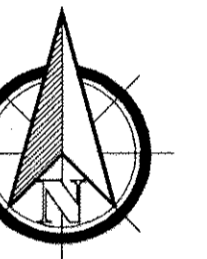



ALL PLANS ARE PROPERTY OF SUDBURY DESIGN GROUP. UNAUTHORIZED USE OR DUPLICATION OF PLANS WITHOUT PRIOR WRITTEN CONSENT IS STRICTLY PROHIBITED.  
COPYRIGHT © 1999 - 2011 BY SUDBURY DESIGN GROUP

SCALE: 1" = 20' - 0"
DATE: 08.05.11
DRAWN BY: MDP
CHECKED BY: MJC

**LANDSCAPE  
PLAN**

**L  
1.3**

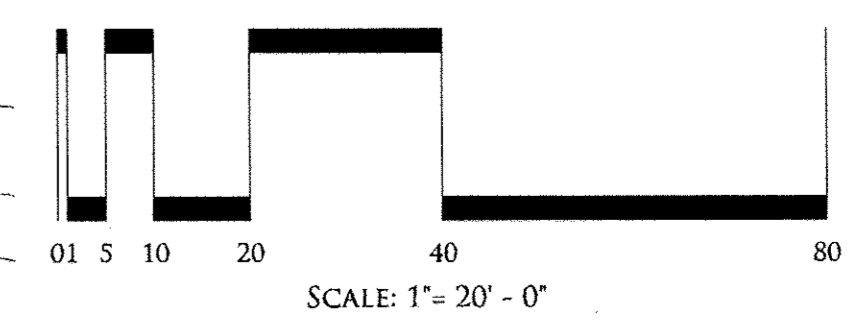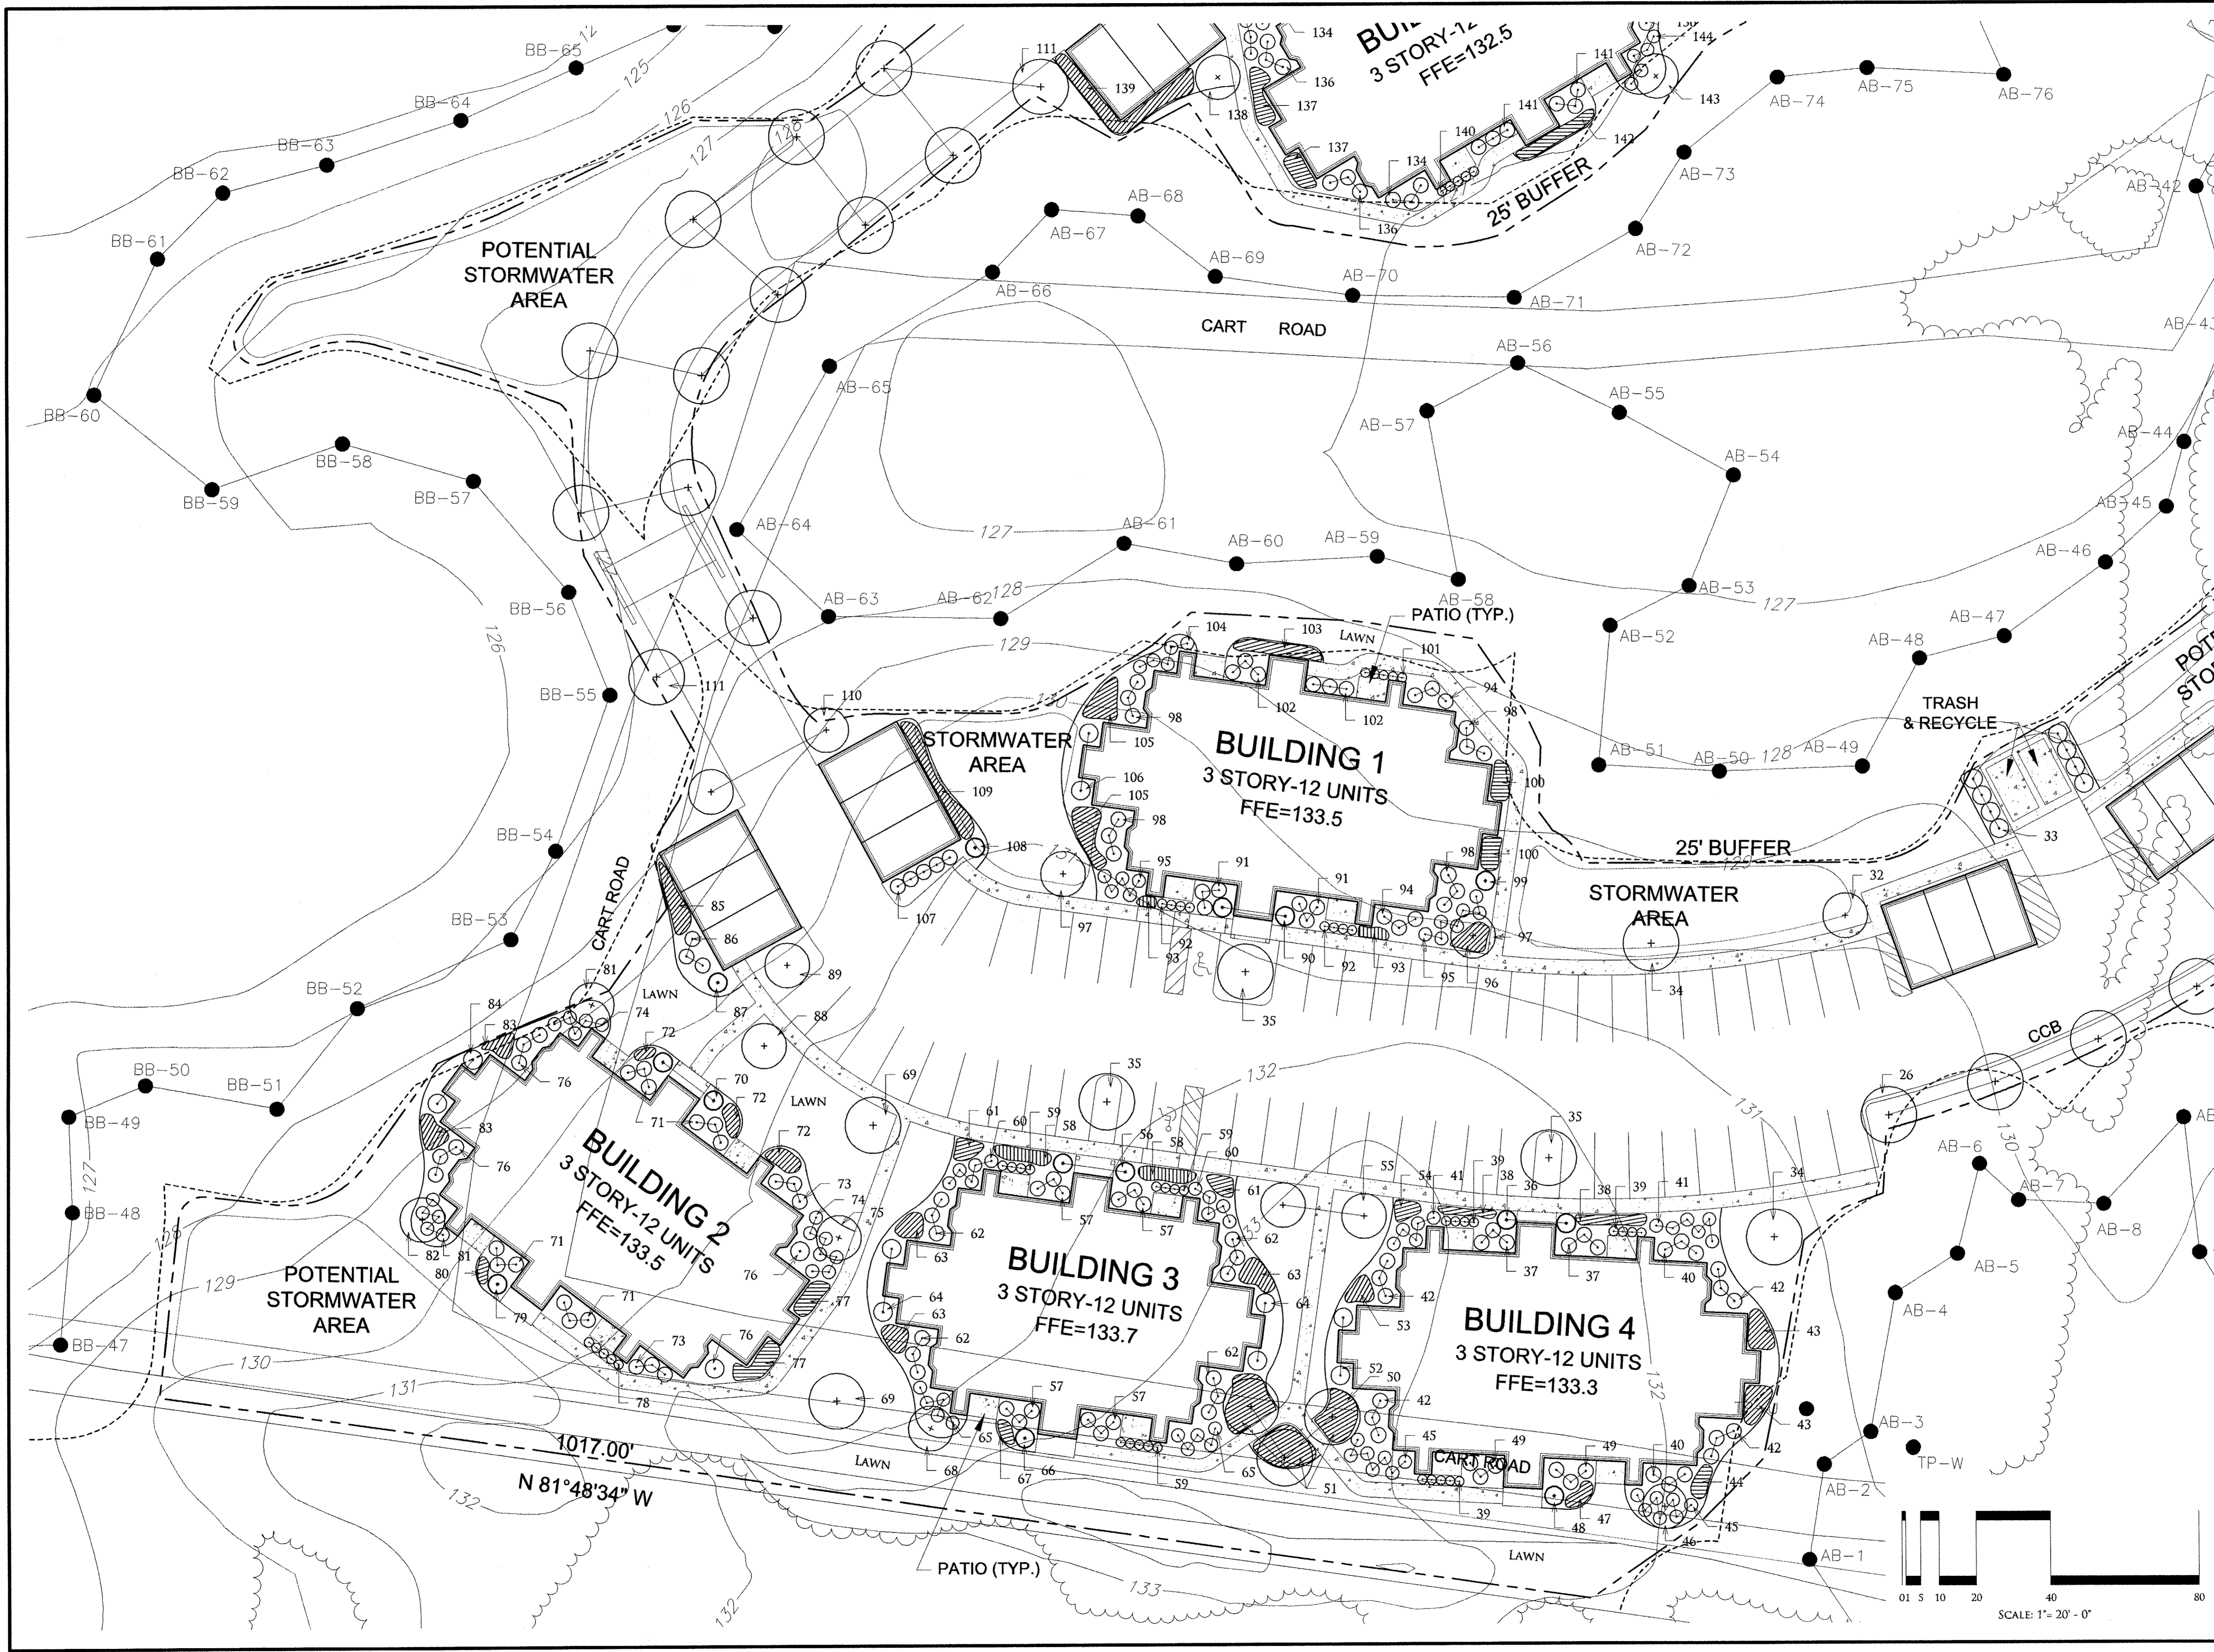



**THE RESIDENCES  
AT  
JOHNSON FARM**  
LANDHAM ROAD  
SUDBURY, MA

**SUDBURY DESIGN GROUP**  
LANDSCAPE ARCHITECTURE | CONSTRUCTION | GARDEN SERVICES  
740 BOSTON POST ROAD | SUDBURY, MASSACHUSETTS 01776  
WWW.SUDBURYDESIGN.COM  
EST. 1999

**LEGEND:**

— 10 —	EXISTING CONTOUR
- - - 10 - - -	PROPOSED CONTOUR
+ 10.0	SPOT GRADE
+ 10.0 BW	BOTTOM OF WALL
+ 10.0 TW	TOP OF WALL
+ 10.0 TP	TOP OF PIER
+ 10.0 BF	BOTTOM OF FOOTING
+ 10.0 TF	TOP OF FOOTING
+ 10.0 TC	TOP OF CONCRETE
+ 10.0 CB	CATCH BASIN

**REVISIONS:**

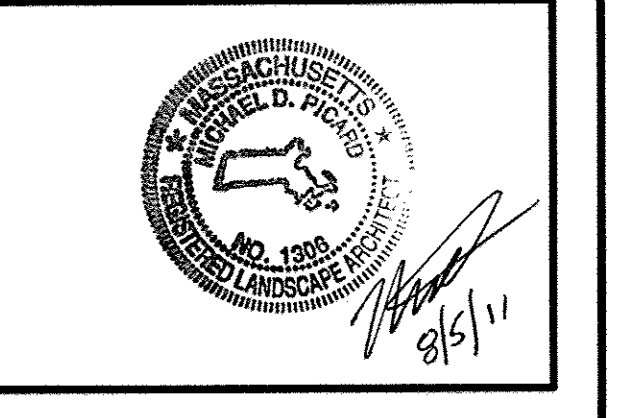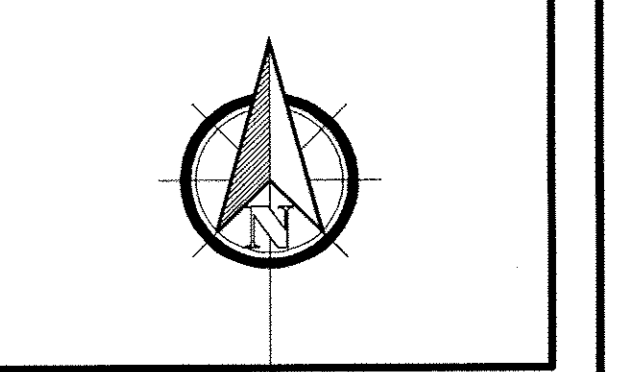ALL PLANS ARE PROPERTY OF SUDBURY DESIGN GROUP. UNAUTHORIZED USE OR DUPLICATION OF PLANS WITHOUT PRIOR WRITTEN CONSENT IS STRICTLY PROHIBITED.  
COPYRIGHT © 1999 - 2011 BY SUDBURY DESIGN GROUP

SCALE: 1" = 20' - 0"  
DATE: 08.05.11  
DRAWN BY: MDP  
CHECKED BY: MJC

**LANDSCAPE  
PLAN**

**L  
1.4**

