


SUDBURY


Legend

- BANK FLAG
- △ WETLAND/VERNAL POOL FLAG
- WETLAND PLOT LOCATION
- ▨ WETLAND AREA
- ▩ VERNAL POOL AREA
- ▧ WETLAND REPLICATION AREA
- ▦ LAND UNDER WATER
- BLSF --- BORDERING LAND SUBJ. TO FLOOD.
- BFE --- FEMA BASE FLOOD ELEVATION
- 100' BZ --- 100-FT BUFFER ZONE
- APX 200RA --- APPROX. 200-FT RIVER FRONT AREA
- 200RA --- 200-FT RIVER FRONT AREA
- VEGETATED WETLAND BOUNDARY
- AWL --- APPROX. VEG. WETLAND BOUND.
- --- STREAM BANK
- --- VERNAL POOL MEAN ANNUAL HIGH WATER
- --- INTERMITTENT STREAM
- --- PERENNIAL STREAM
- AURA --- 100-FT ADJACENT UPLAND RESOURCE AREA
- 100BZ-AURA --- 100-FT BZ/ADJACENT UPLAND RESOURCE AREA
- APX --- APPROXIMATED INTERMITTENT STREAM
- --- APPROXIMATED PERENNIAL STREAM
- APX 100BZ-AURA --- APPROX. 100-FT BZ/ADJACENT UPLAND RESOURCE AREA

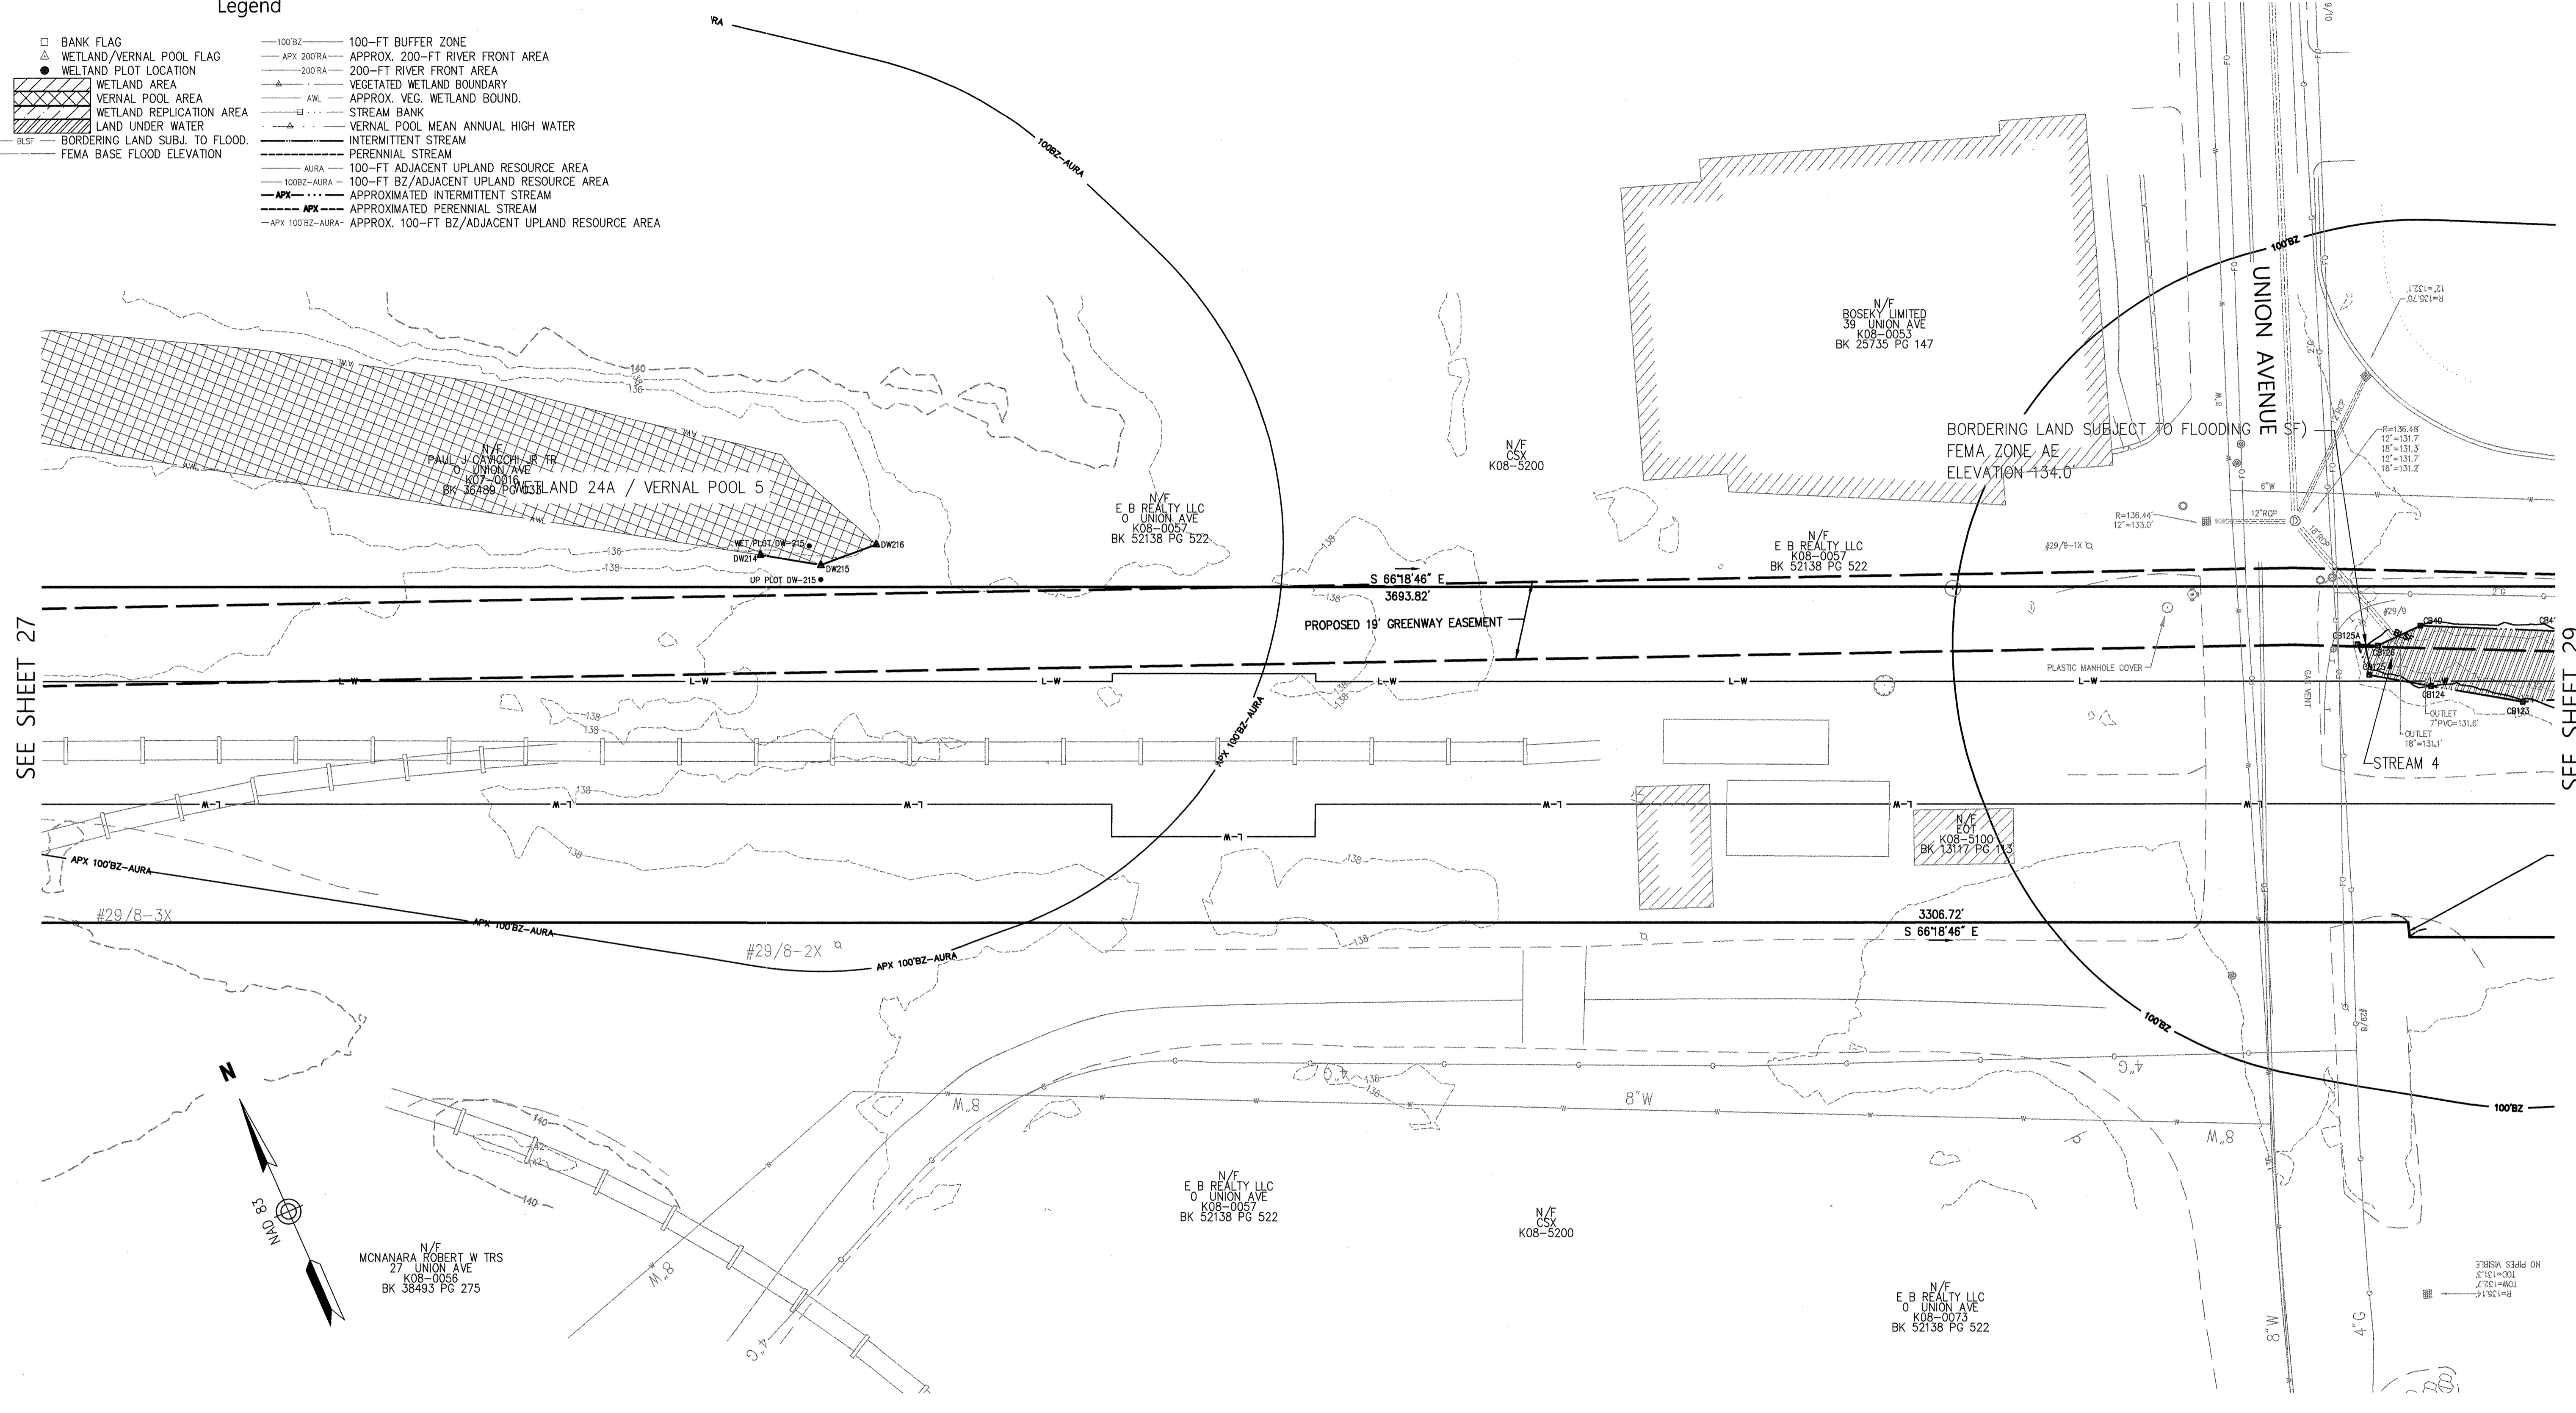


SEE SHEET 27

SEE SHEET 29

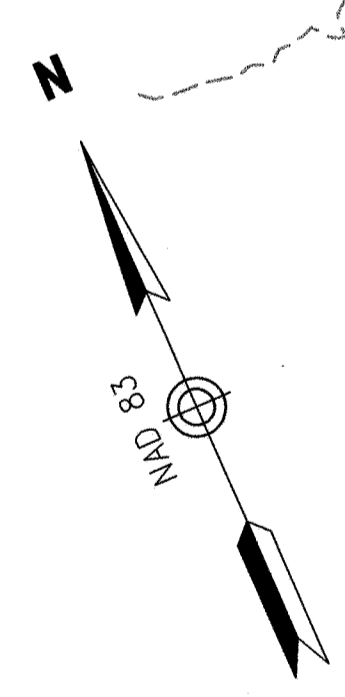

Russell J. Bousquet

 1/30/18

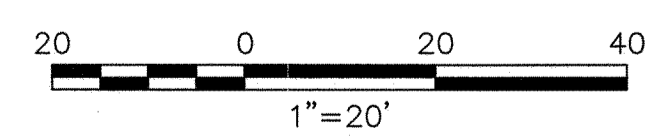

STRUCTURES				
NO.	TYPE	HEIGHT	SPAN	GUYS

Prepared By		Vanasse Hangen Brustlin, Inc.	
 Transportation Land Development Environmental Services		101 Walnut Street, P.O. Box 9151 Watertown, Massachusetts 02471-9151 617.924.1770 • FAX 617.924.2286	
REVISIONS			
NO.	COMMENTS	DATE	
1.	ADDITION OF BLSF	1/30/2018	

Issued For

SCALE: 20 FEET TO THE INCH

DRAWING NAME: 12970.01-ANRAD-Sudbury.dwg

FIELD BOOK NO:

Project Title

Sudbury-Hudson Transmission Reliability Project

Sudbury, Massachusetts

Drawing Title


Existing Conditions Plan For ANRAD Submittal

DATE: OCTOBER 18, 2017

SHEET 28 OF 46



Saved Tuesday, January 30, 2018 1:36:49 PM SRYAN Plotted Tuesday, January 30, 2018 1:47:35 PM Ryan, Steven \\VIB\PROJ\WAT-LD\12970.01 SUDBURY-HUDSON-SURVEY-CADD\SR\PLANSET\ANRAD\12970.01-ANRAD-SUBBURY

SUDBURY

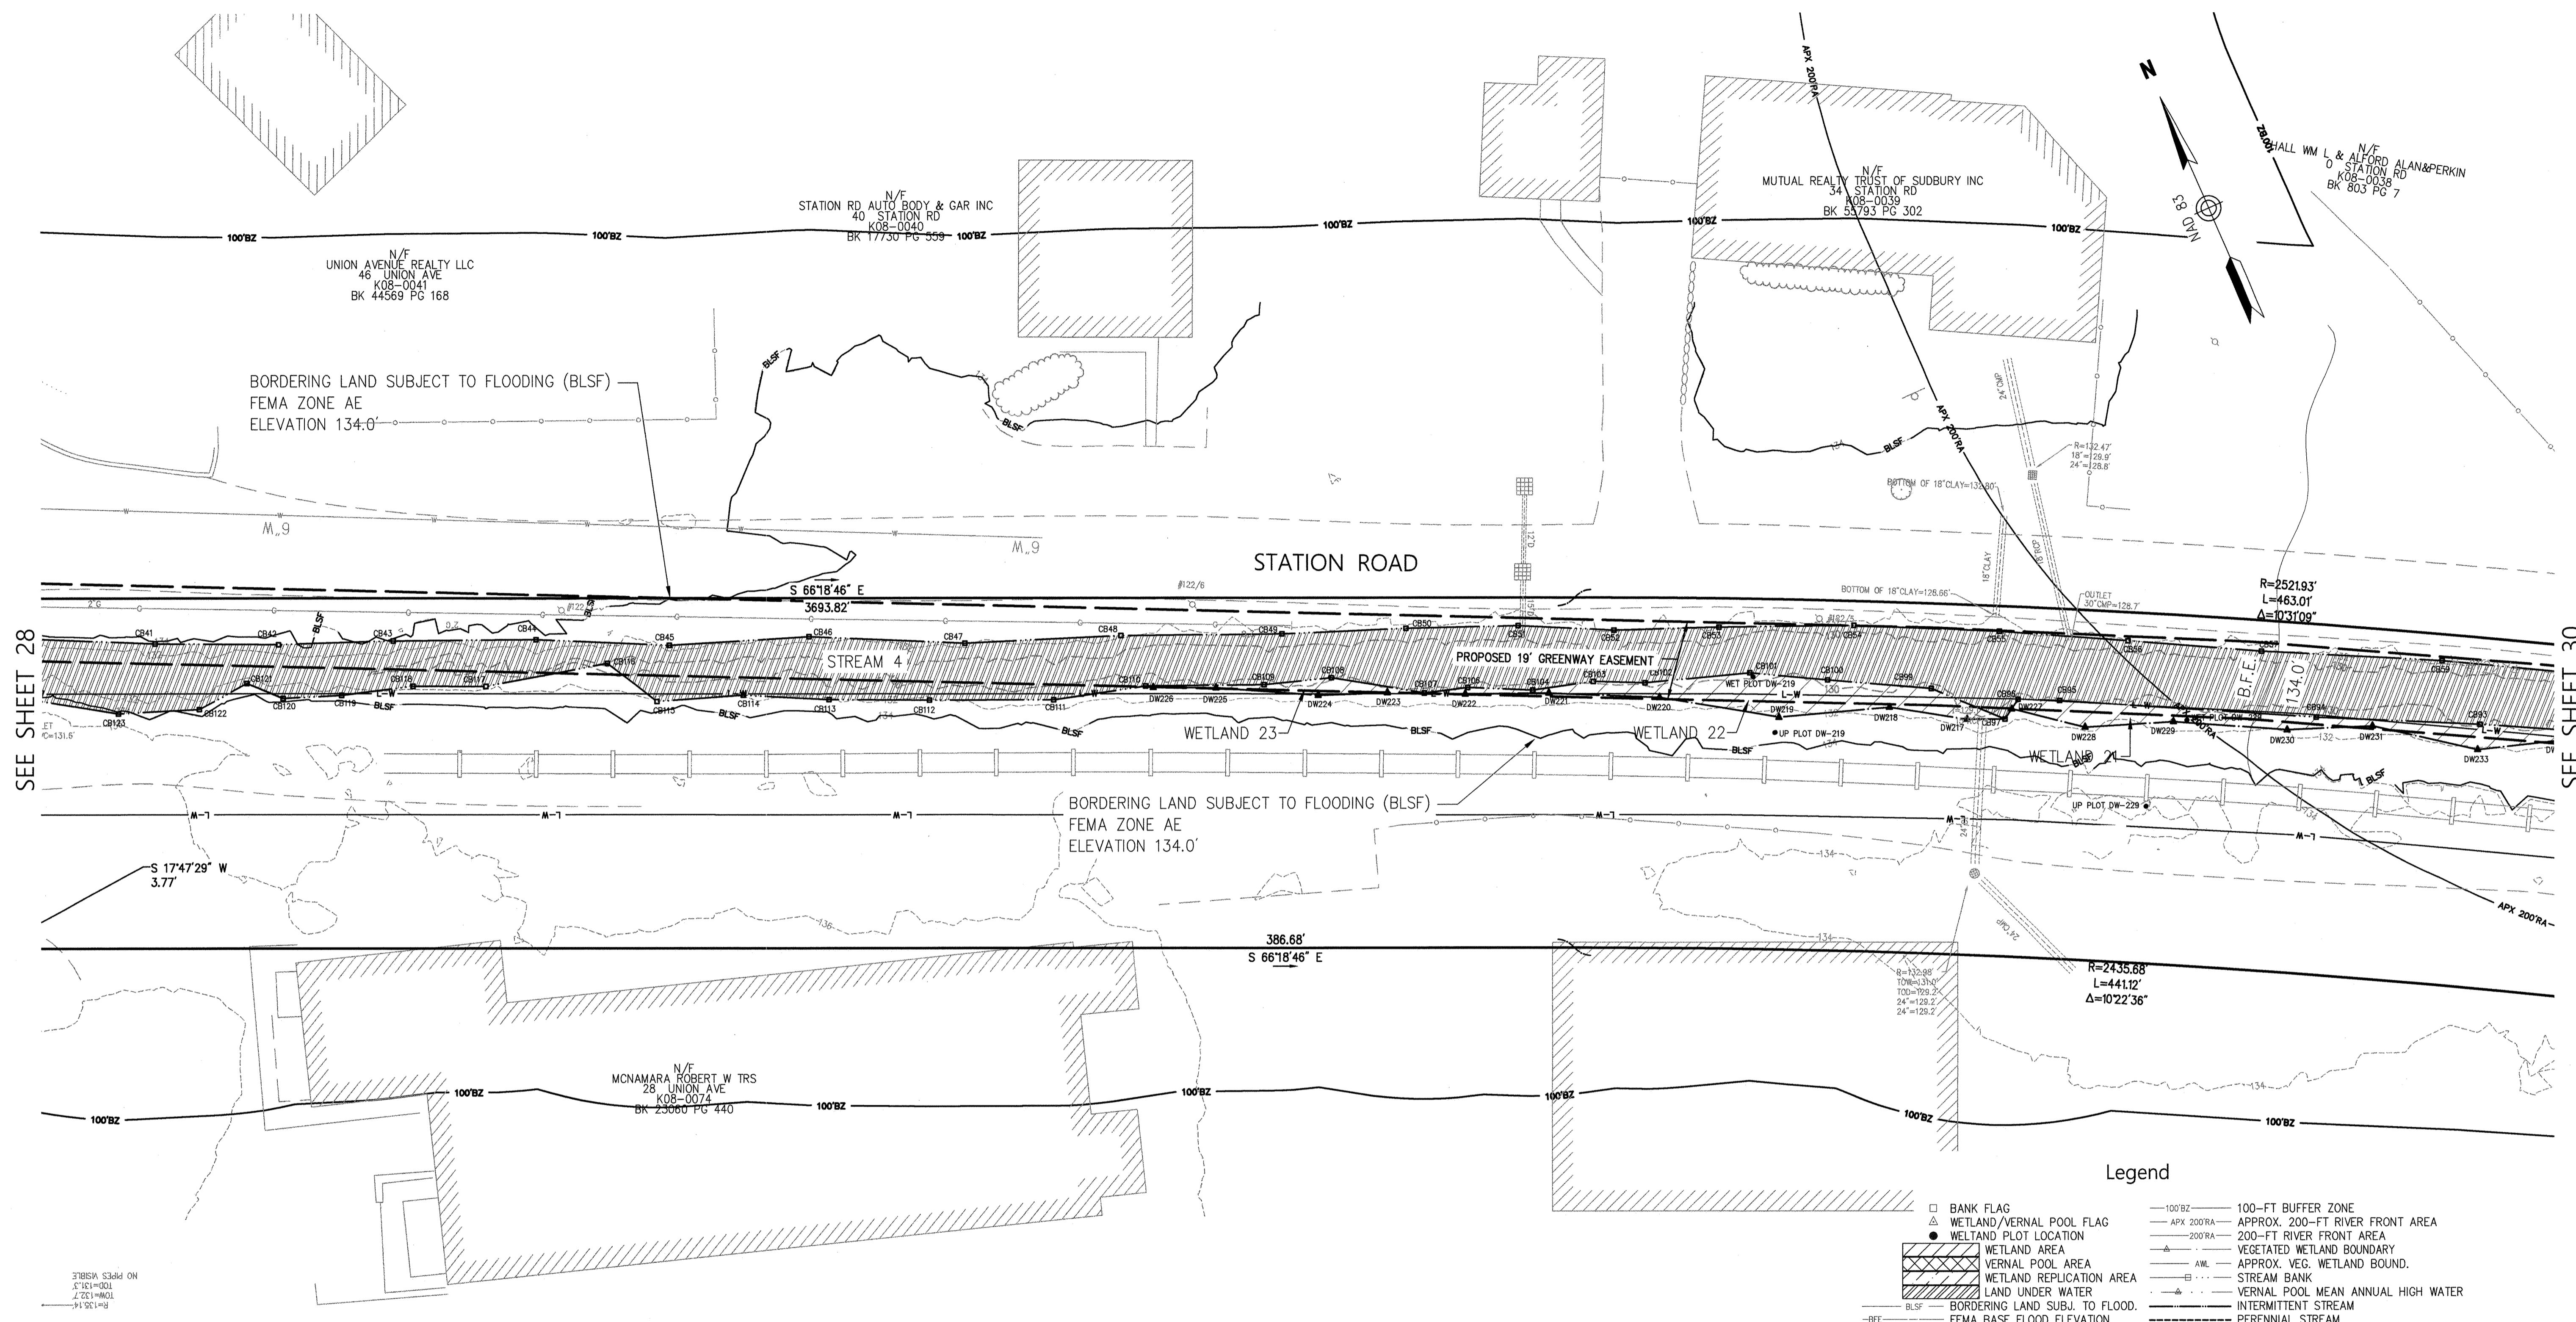

SEE SHEET 28

SEE SHEET 30

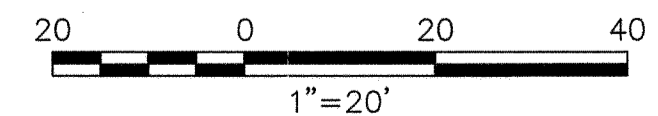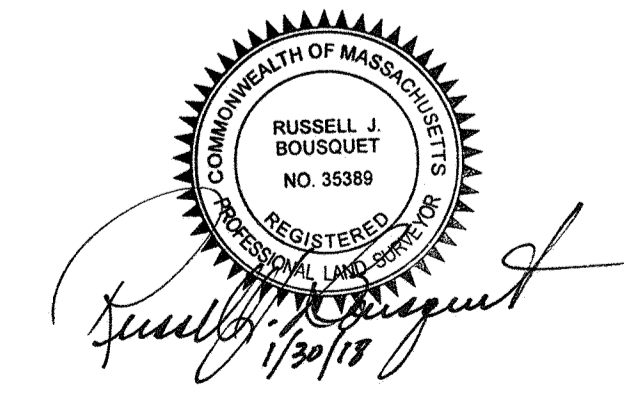

STRUCTURES				
NO.	TYPE	HEIGHT	SPAN	GUYS

Prepared By **Vanasse Hangen Brustlin, Inc.**

Transportation 101 Walnut Street, P.O. Box 9151
Land Development Watertown, Massachusetts 02471-9151
Environmental Services 617.924.1770 • FAX 617.924.2286

REVISIONS		
NO.	COMMENTS	DATE
1.	ADDITION OF BLSF	1/30/2018

Issued For

EVERSOURCE ENERGY

SCALE: 20 FEET TO THE INCH

DRAWING NAME: 12970.01-ANRAD-Sudbury.dwg
FIELD BOOK NO:

Project Title
Sudbury-Hudson Transmission Reliability Project
Sudbury, Massachusetts

Drawing Title
Existing Conditions Plan For ANRAD Submittal


DATE: OCTOBER 18, 2017

SHEET 29 OF 46

SUDBURY

Legend


- BANK FLAG
- WETLAND/VERNAL POOL FLAG
- WETLAND PLOT LOCATION
- WETLAND AREA
- VERNAL POOL AREA
- WETLAND REPLICATION AREA
- LAND UNDER WATER
- BORDERING LAND SUBJ. TO FLOOD.
- FEMA BASE FLOOD ELEVATION
- 100'-FT BUFFER ZONE
- APPROX. 200'-FT RIVER FRONT AREA
- 200'-FT RIVER FRONT AREA
- VEGETATED WETLAND BOUNDARY
- APPROX. VEG. WETLAND BOUND.
- STREAM BANK
- VERNAL POOL MEAN ANNUAL HIGH WATER
- INTERMITTENT STREAM
- PERENNIAL STREAM
- 100'-FT ADJACENT UPLAND RESOURCE AREA
- 100'-FT BZ/ADJACENT UPLAND RESOURCE AREA
- 100'-FT BZ/ADJACENT UPLAND RESOURCE AREA
- APPROXIMATED INTERMITTENT STREAM
- APPROXIMATED PERENNIAL STREAM
- APPROX. 100'-FT BZ/ADJACENT UPLAND RESOURCE AREA

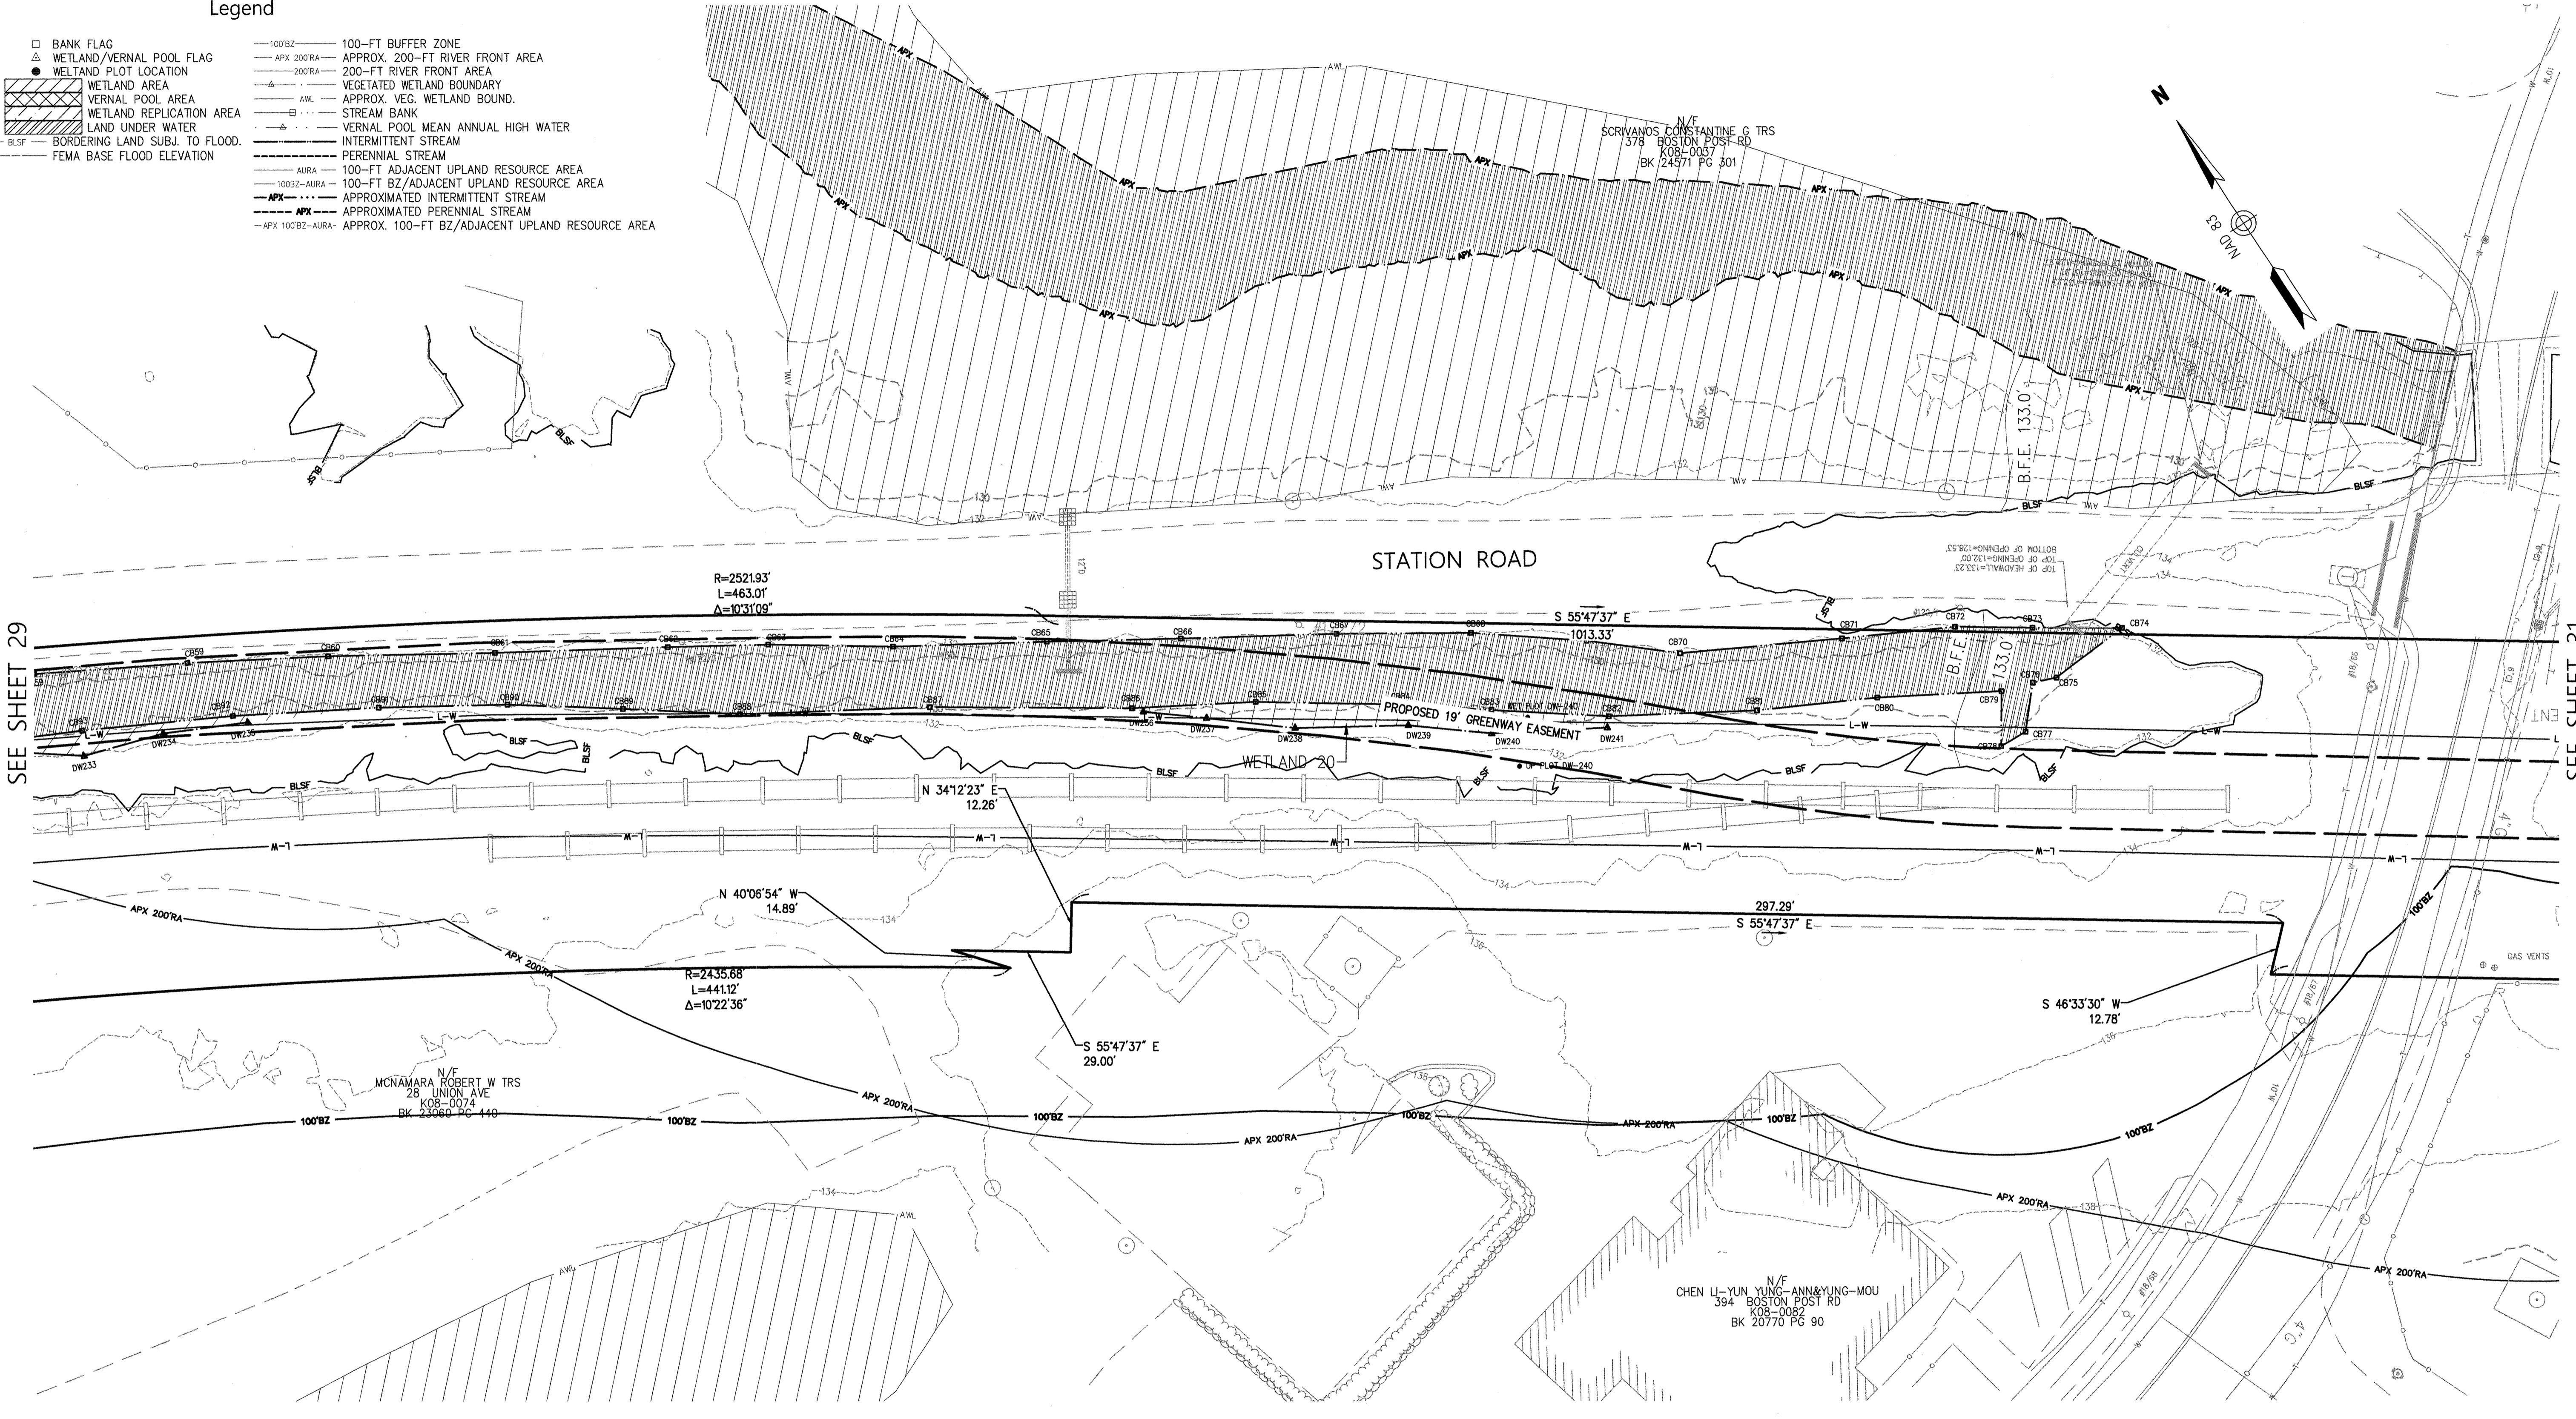

SEE SHEET 29

SEE SHEET 31

Russell J. Bousquet

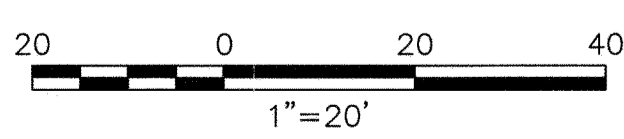

STRUCTURES				
NO.	TYPE	HEIGHT	SPAN	GUYS

Prepared By **Vanasse Hangen Brustlin, Inc.**
 Transportation 101 Walnut Street, P.O. Box 9151
 Land Development Watertown, Massachusetts 02471-9151
 Environmental Services 617.924.1770 • FAX 617.924.2286


REVISIONS		
NO.	COMMENTS	DATE
1.	ADDITION OF BFSF	1/30/2018

Issued For **EVERSOURCE ENERGY**
 SCALE: 20 FEET TO THE INCH
 DRAWING NAME: 12970.01-ANRAD-Sudbury.dwg
 FIELD BOOK NO:

Project Title **Sudbury-Hudson Transmission Reliability Project**
 Sudbury, Massachusetts
 Drawing Title **Existing Conditions Plan For ANRAD Submittal**
 DATE: OCTOBER 18, 2017
 SHEET 30 OF 46


SUDBURY

N/F
GOLDBERG KENNETH M TRS
365 BOSTON POST RD
KOB-0026
BK 18778 PG 308

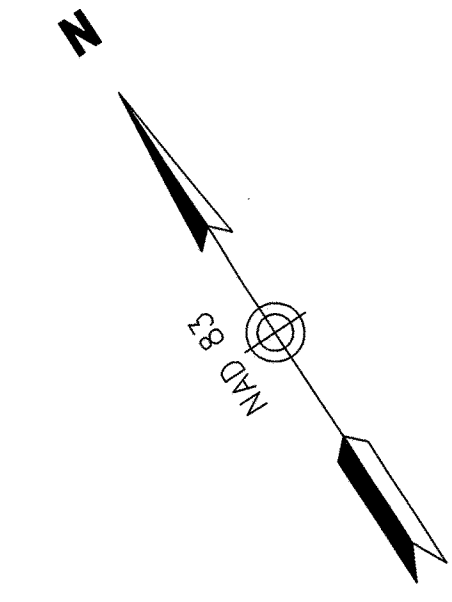



Legend

- BANK FLAG
- △ WETLAND/VERNAL POOL FLAG
- WETLAND PLOT LOCATION
- ▨ WETLAND AREA
- ▩ WETLAND REPLICATION AREA
- ▧ WETLAND UNDER WATER
- ▬ BLSF BORDERING LAND SUBJ. TO FLOOD
- BFE- FEMA BASE FLOOD ELEVATION
- 100-FZ 100-FZ BUFFER ZONE
- APX 200'RA APPROX. 200-FZ RIVER FRONT AREA
- 200'RA 200-FZ RIVER FRONT AREA
- VEGETATED WETLAND BOUNDARY
- AWL APPROX. VEG. WETLAND BOUND.
- STREAM BANK
- VERNAL POOL MEAN ANNUAL HIGH WATER
- INTERMITTENT STREAM
- PERENNIAL STREAM
- AURA 100-FZ ADJACENT UPLAND RESOURCE AREA
- 100BZ-AURA 100-FZ BZ/ADJACENT UPLAND RESOURCE AREA
- APX --- APPROXIMATED INTERMITTENT STREAM
- APX --- APPROXIMATED PERENNIAL STREAM
- APX 100BZ-AURA- APPROX. 100-FZ BZ/ADJACENT UPLAND RESOURCE AREA

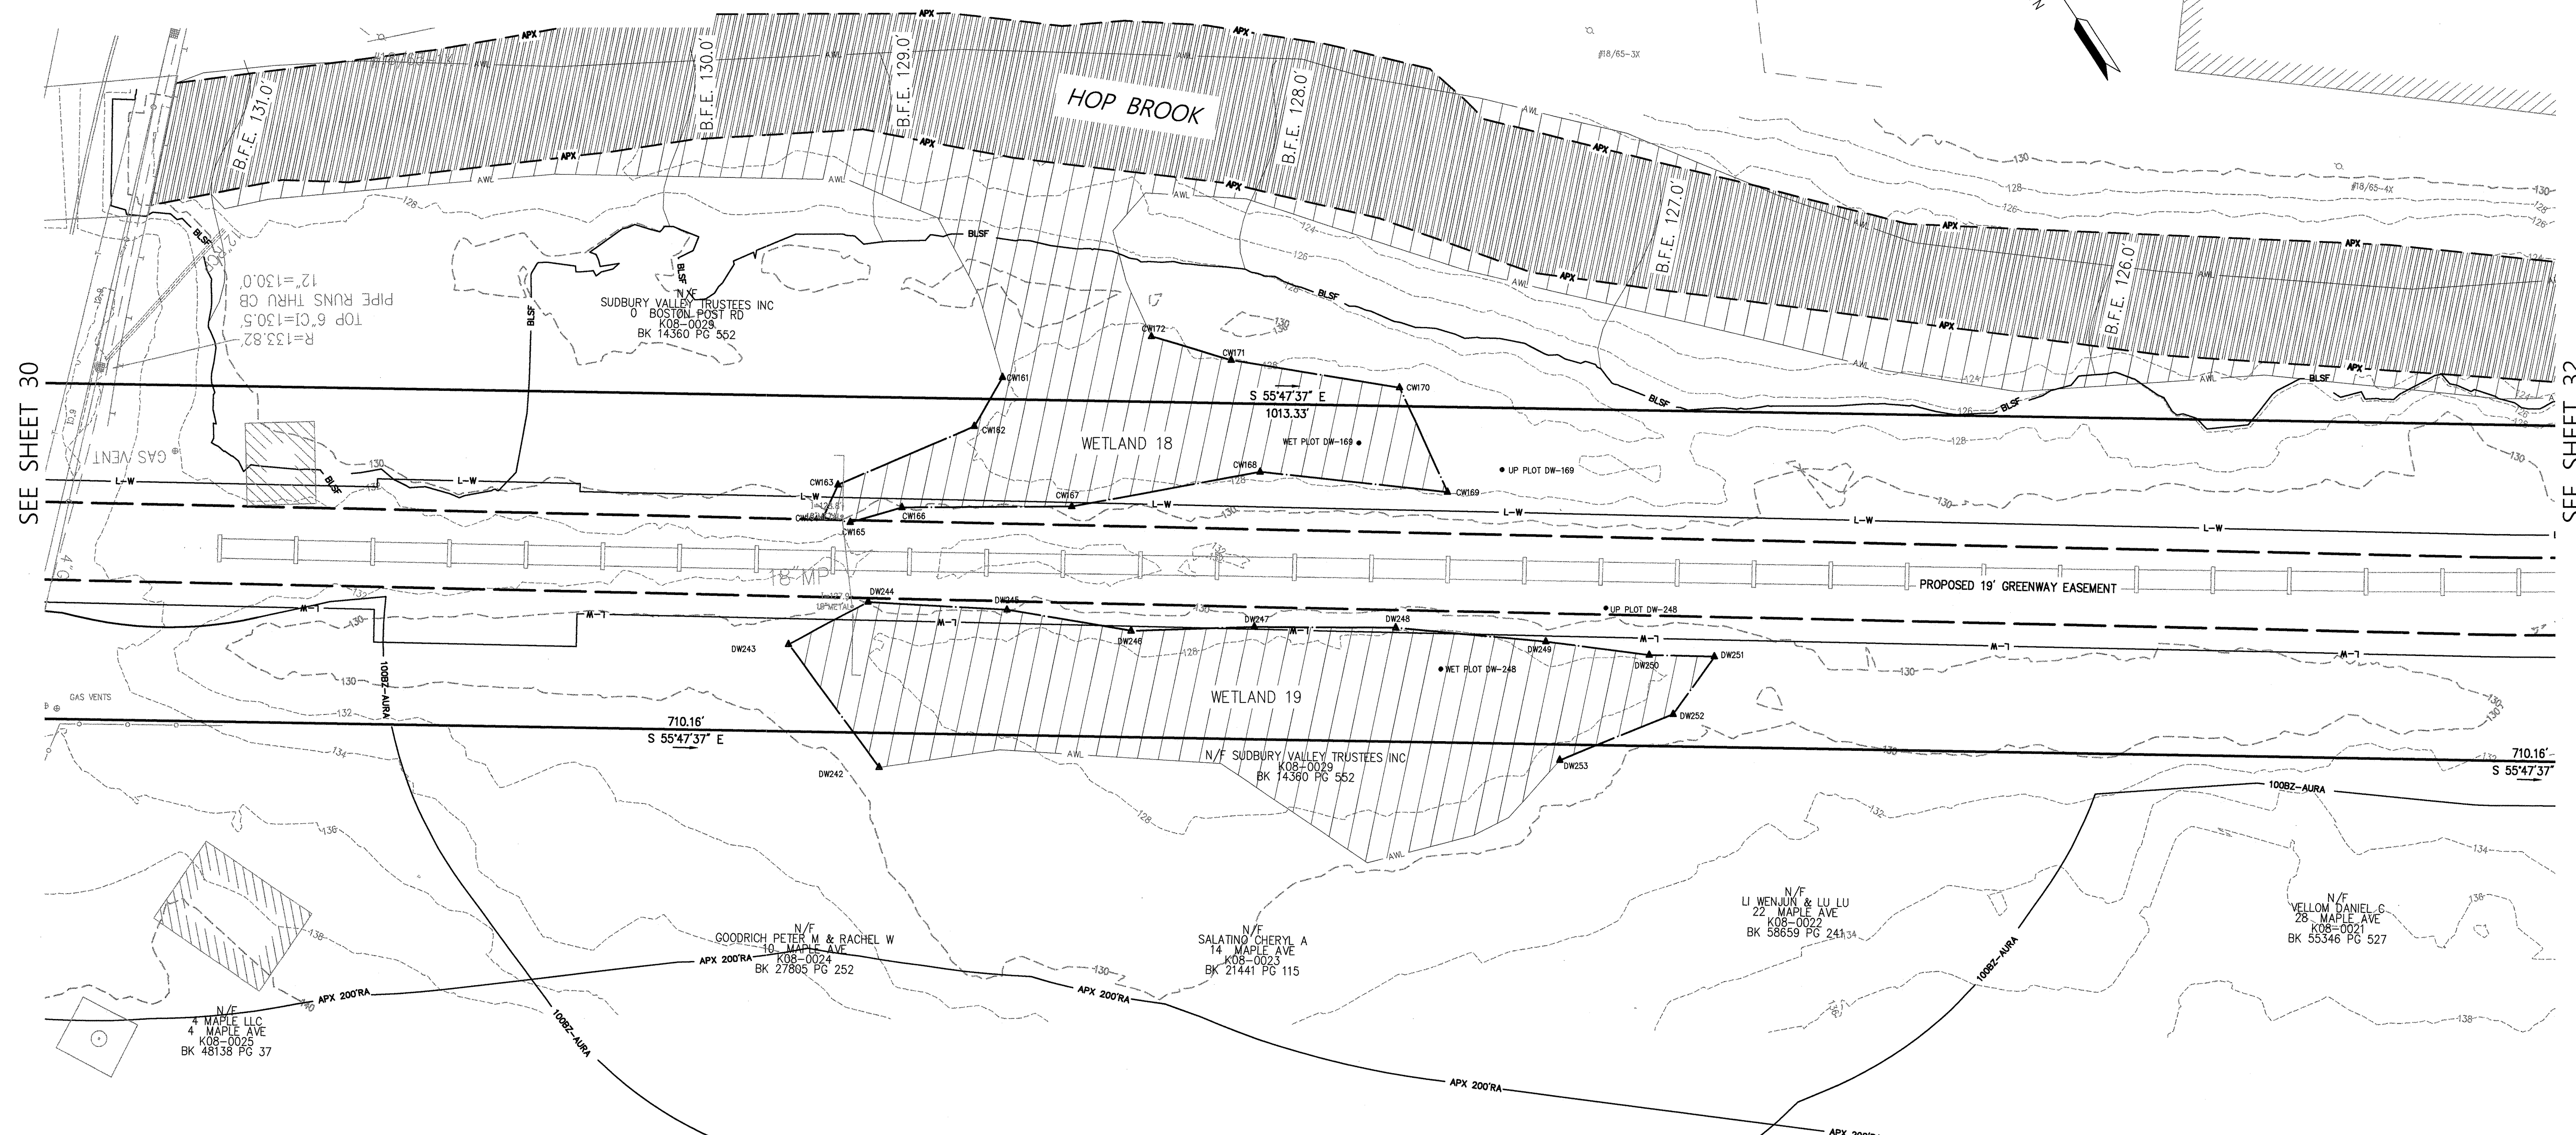

SEE SHEET 30

SEE SHEET 32

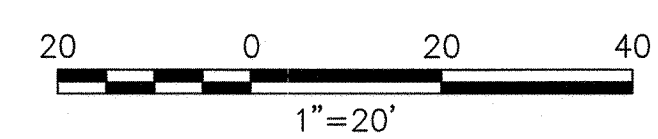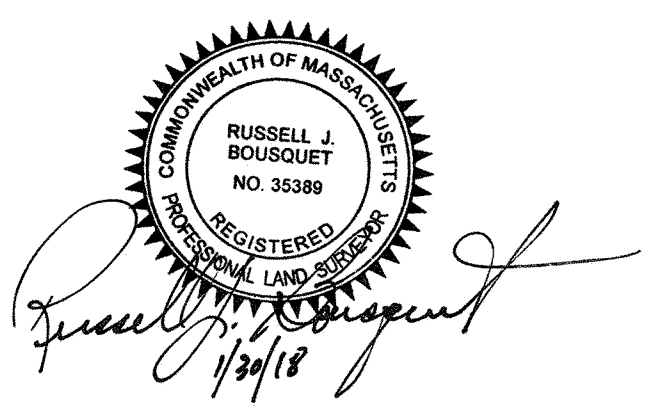

STRUCTURES				
NO.	TYPE	HEIGHT	SPAN	GUYS

Prepared By		Vanasse Hangen Brustlin, Inc.	
		Transportation 101 Walnut Street, P.O. Box 9151 Land Development Watertown, Massachusetts 02471-9151 Environmental Services 617.924.1770 • FAX 617.924.2286	
REVISIONS			
NO.	COMMENTS	DATE	
1.	ADDITION OF BLSF	1/30/2018	

Issued For

SCALE: 20 FEET TO THE INCH

DRAWING NAME: 12970.01-ANRAD-Sudbury.dwg
FIELD BOOK NO:

Project Title

Sudbury-Hudson Transmission Reliability Project
Sudbury, Massachusetts

Drawing Title

Existing Conditions Plan For ANRAD Submittal

DATE: OCTOBER 18, 2017


SHEET 31 OF 46

Saved Tuesday, January 30, 2018 1:36:49 PM SRYAM Plotted Tuesday, January 30, 2018 1:46:35 PM Ryan, Steven \\vmb\prou\wml-ld\12970.01 SUDBURY-HUDSON-SURVEY\CAD\SR\PLANSET\ANRAD\12970.01-ANRAD-SUBBURY

SUDBURY

Legend

- BANK FLAG
- △ WETLAND/VERNAL POOL FLAG
- WETLAND PLOT LOCATION
- ▨ WETLAND AREA
- ▩ WETLAND REPLICATION AREA
- ▧ WETLAND UNDER WATER
- ▬ BLSF - BORDERING LAND SUBJ. TO FLOOD.
- FEMA BASE FLOOD ELEVATION
- 100BZ - 100-FT BUFFER ZONE
- APX 200RA - APPROX. 200-FT RIVER FRONT AREA
- 200RA - 200-FT RIVER FRONT AREA
- VEGETATED WETLAND BOUNDARY
- AWL - APPROX. VEG. WETLAND BOUND.
- STREAM BANK
- VERNAL POOL MEAN ANNUAL HIGH WATER
- INTERMITTENT STREAM
- PERENNIAL STREAM
- AURA - 100-FT ADJACENT UPLAND RESOURCE AREA
- 100BZ-AURA - 100-FT BZ/ADJACENT UPLAND RESOURCE AREA
- APX - APPROXIMATED INTERMITTENT STREAM
- APX - APPROXIMATED PERENNIAL STREAM
- APX 100BZ-AURA - APPROX. 100-FT BZ/ADJACENT UPLAND RESOURCE AREA

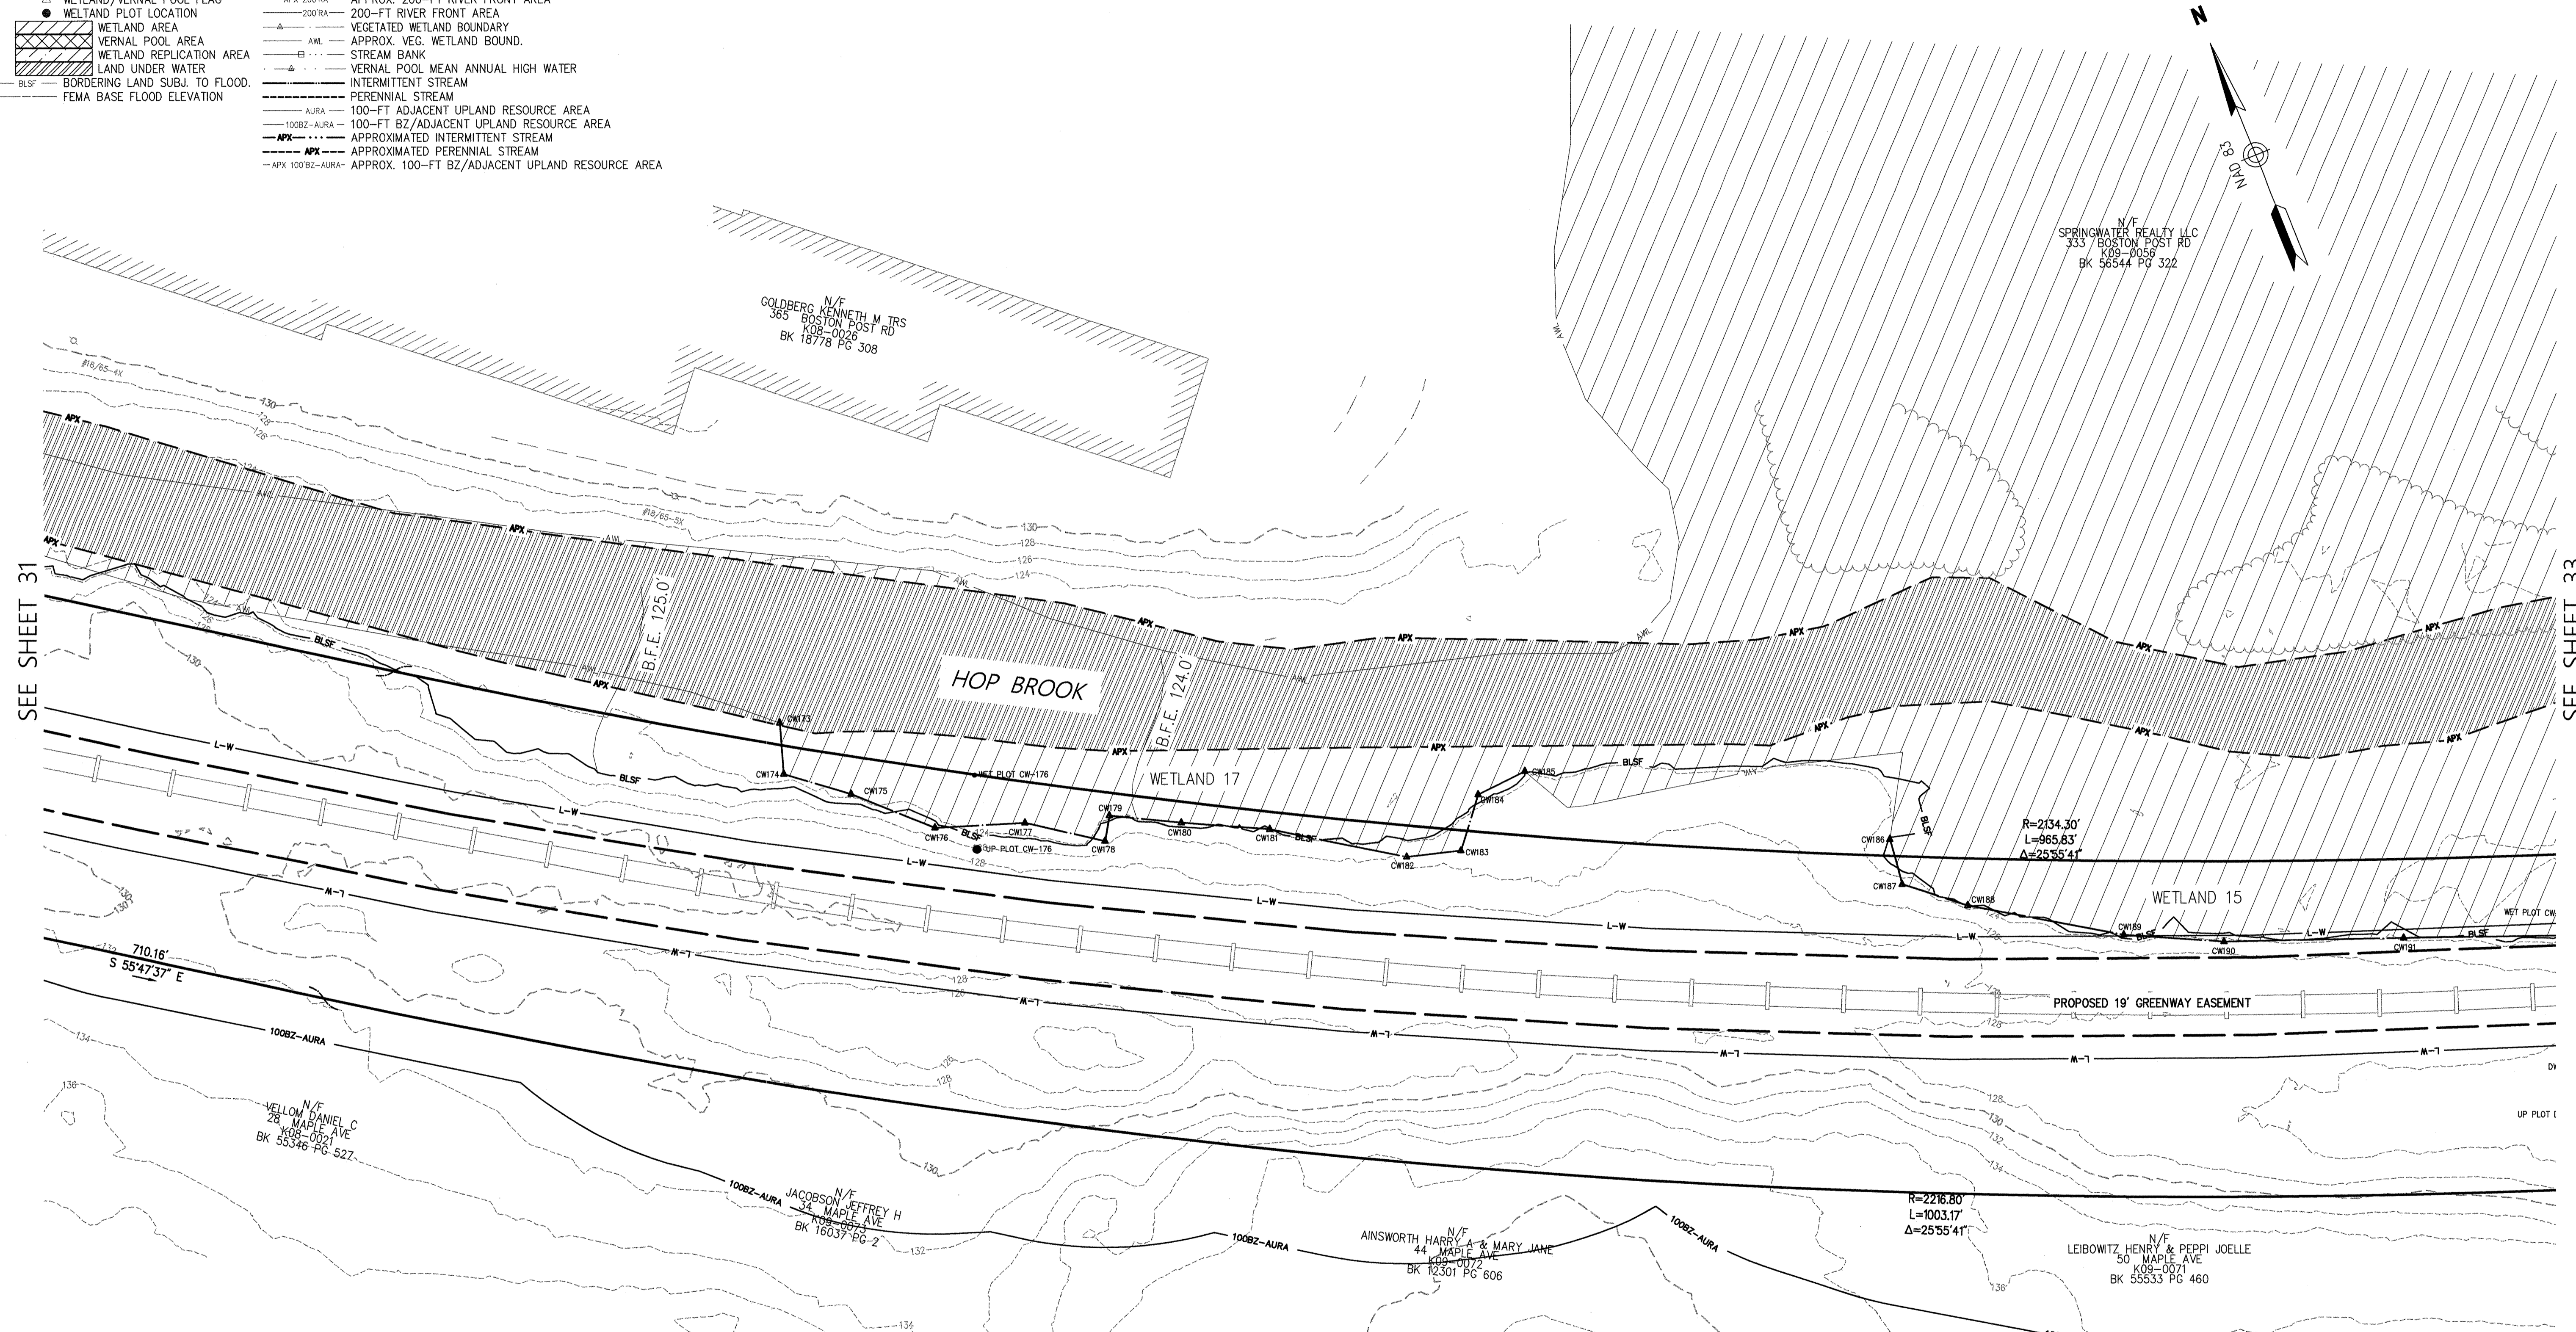


SEE SHEET 31

SEE SHEET 33

ALL OF SHEET 32 LIES WITHIN THE LIMIT OF THE 200' RIVER FRONT AREA

Russell J. Rousslet

 1/30/18

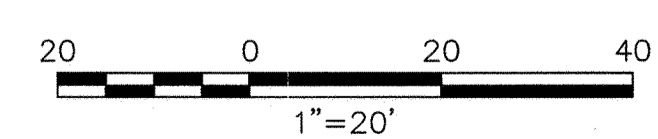

STRUCTURES				
NO.	TYPE	HEIGHT	SPAN	GUYS

Prepared By **Vanasse Hangen Brustlin, Inc.**

 Transportation 101 Walnut Street, P.O. Box 9151
 Land Development Watertown, Massachusetts 02471-9151
 Environmental Services 617.924.1770 • FAX 617.924.2286

Issued For
EVERSOURCE ENERGY

Project Title
Sudbury-Hudson Transmission Reliability Project
 Sudbury, Massachusetts
 Drawing Title
Existing Conditions Plan For ANRAD Submittal

REVISIONS		
NO.	COMMENTS	DATE
1.	ADDITION OF BLSF	1/30/2018


SCALE: 20 FEET TO THE INCH
 DRAWING NAME: 12970.01-ANRAD-Sudbury.dwg
 FIELD BOOK NO:

Saved Tuesday, January 30, 2018 1:36:49 PM SRV\N Plotted Tuesday, January 30, 2018 1:48:55 PM Pylon, Steven \\VHBT\PROJ\WAT-LD\12970\01 - SUDBURY-HUDSON-SURVEY\CAD\SRV\PLANSET\ANRAD\12970.01-ANRAD-SUBBURY

SUDBURY


Legend

- BANK FLAG
- △ WETLAND/VERNAL POOL FLAG
- WETLAND PLOT LOCATION
- ▨ WETLAND AREA
- ▩ VERNAL POOL AREA
- ▧ WETLAND REPLICATION AREA
- ▦ LAND UNDER WATER
- ▤ BORDERING LAND SUBJ. TO FLOOD.
- B.F.E. FEMA BASE FLOOD ELEVATION
- 100' BZ 100-FT BUFFER ZONE
- APX 200' RA APPROX. 200-FT RIVER FRONT AREA
- 200' RA 200-FT RIVER FRONT AREA
- VEGETATED WETLAND BOUNDARY
- AWL APPROX. VEG. WETLAND BOUND.
- STREAM BANK
- VERNAL POOL MEAN ANNUAL HIGH WATER
- INTERMITTENT STREAM
- PERENNIAL STREAM
- AURA 100-FT ADJACENT UPLAND RESOURCE AREA
- 100BZ-AURA 100-FT BZ/ADJACENT UPLAND RESOURCE AREA
- APX-INT-INT APPROXIMATED INTERMITTENT STREAM
- APX-PP-PP APPROXIMATED PERENNIAL STREAM
- APX 100BZ-AURA APPROX. 100-FT BZ/ADJACENT UPLAND RESOURCE AREA

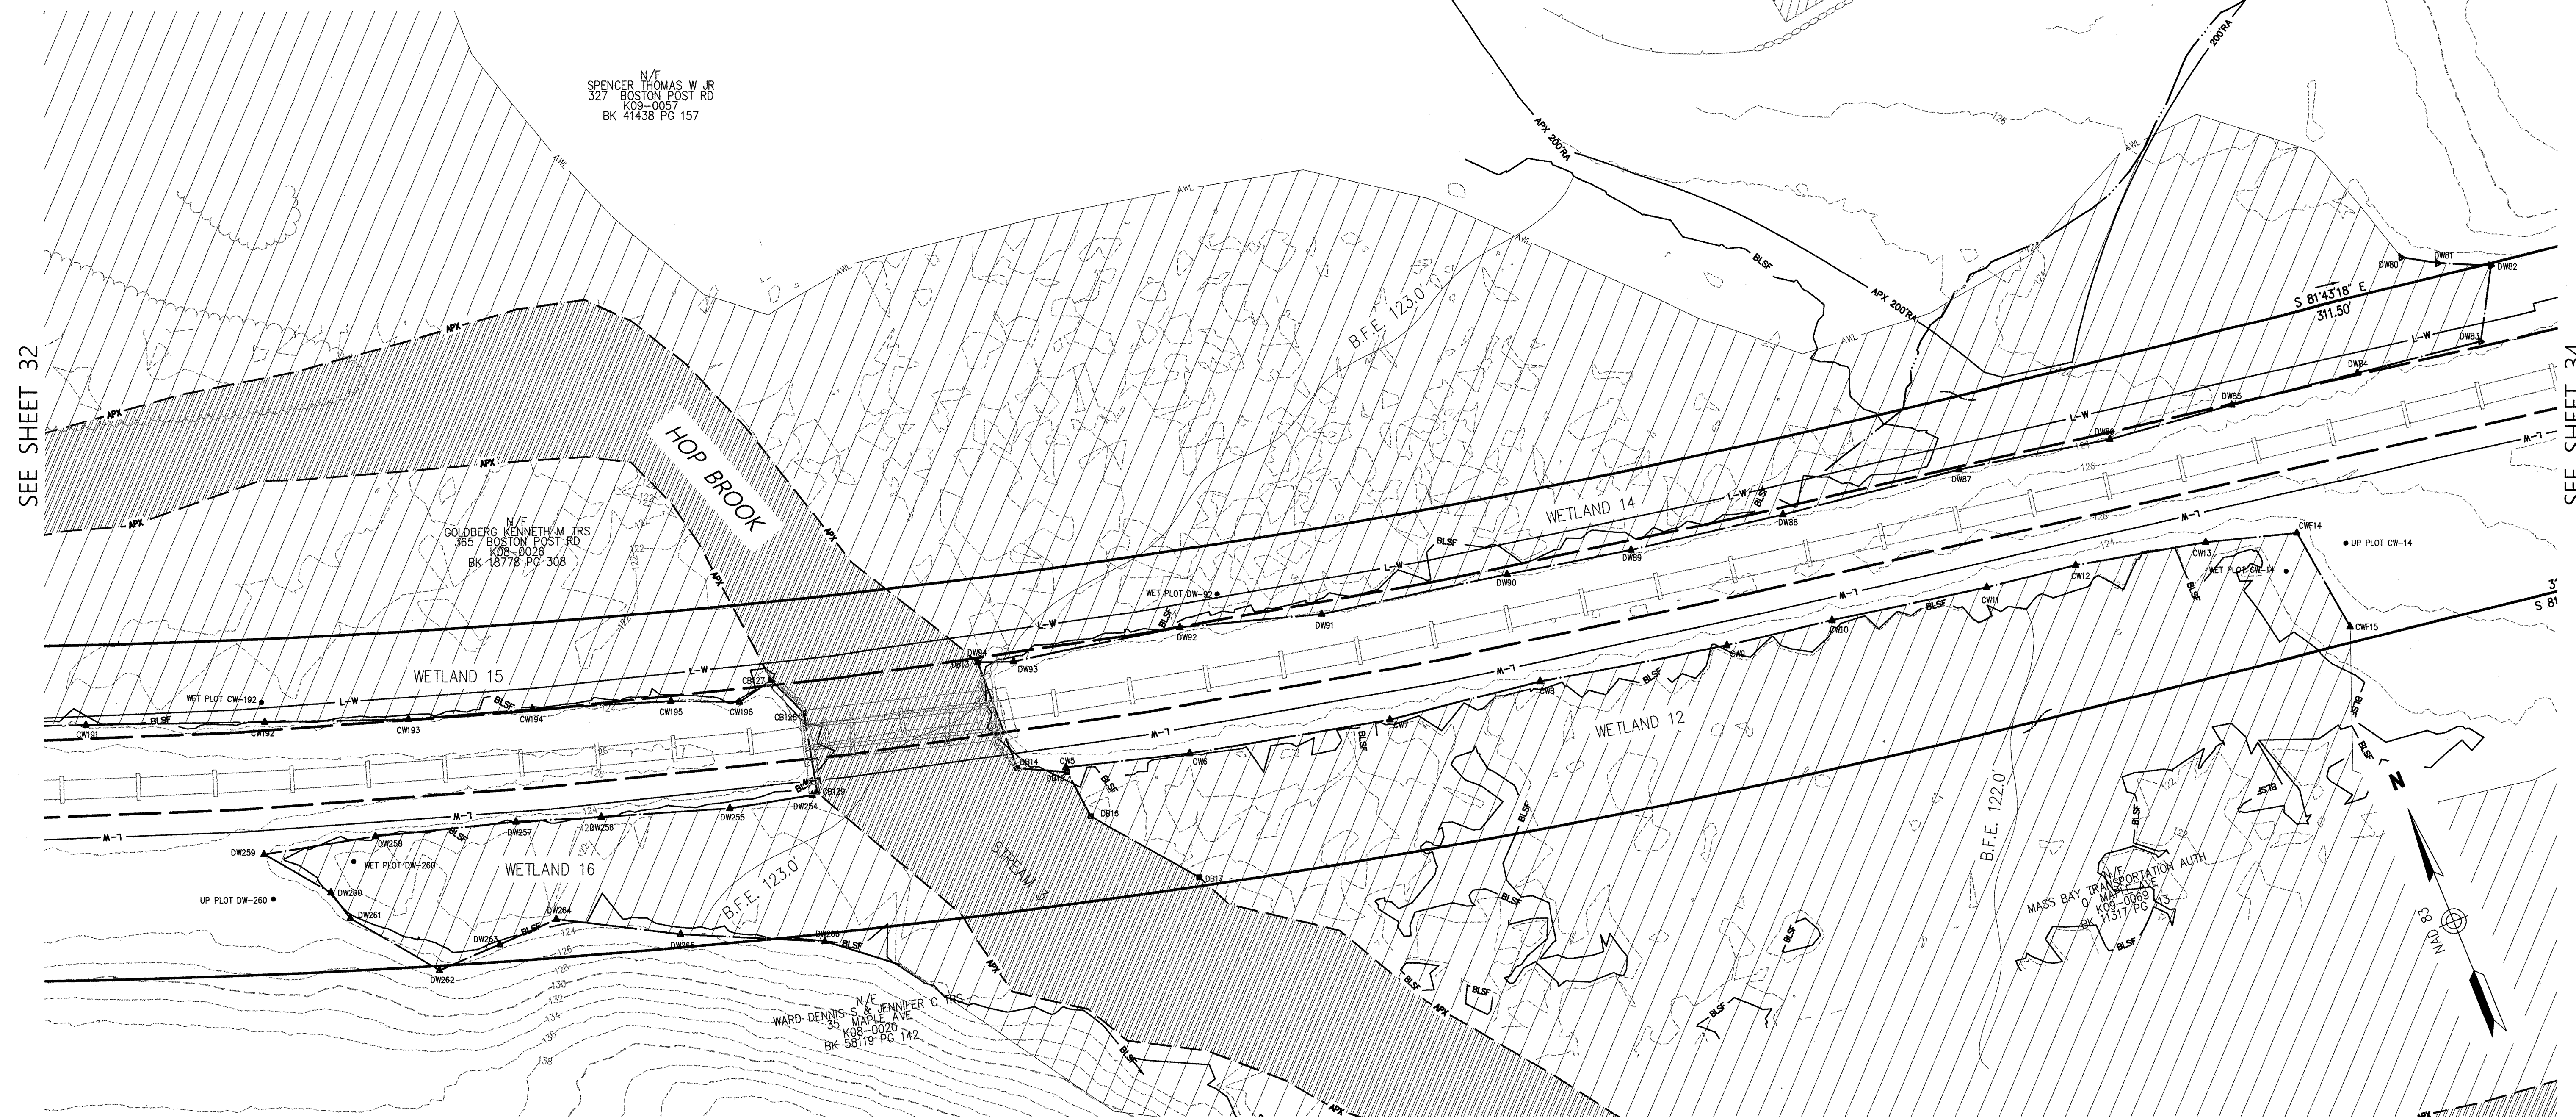


SEE SHEET 32

SEE SHEET 34

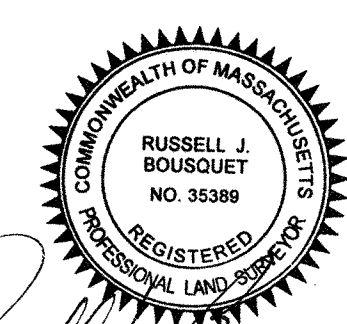

Russell J. Bousquet
1/30/18

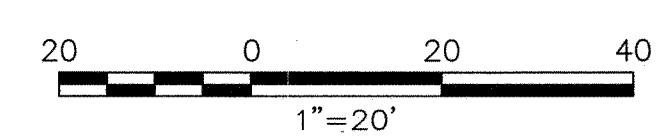

STRUCTURES				
NO.	TYPE	HEIGHT	SPAN	GUYS

Prepared By		Vanasse Hangen Brustlin, Inc.	
		Transportation 101 Walnut Street, P.O. Box 9151 Land Development Watertown, Massachusetts 02471-9151 Environmental Services 617.924.1770 • FAX 617.924.2286	
REVISIONS			
NO.	COMMENTS	DATE	
1.	ADDITION OF BLSF	1/30/2018	

Issued For

SCALE: 20 FEET TO THE INCH



DRAWING NAME: 12970.01-ANRAD-Sudbury.dwg
FIELD BOOK NO:

Project Title
Sudbury-Hudson Transmission Reliability Project
 Sudbury, Massachusetts
 Drawing Title
Existing Conditions Plan For ANRAD Submittal

DATE: OCTOBER 18, 2017

SHEET 33 OF 46

SUDBURY

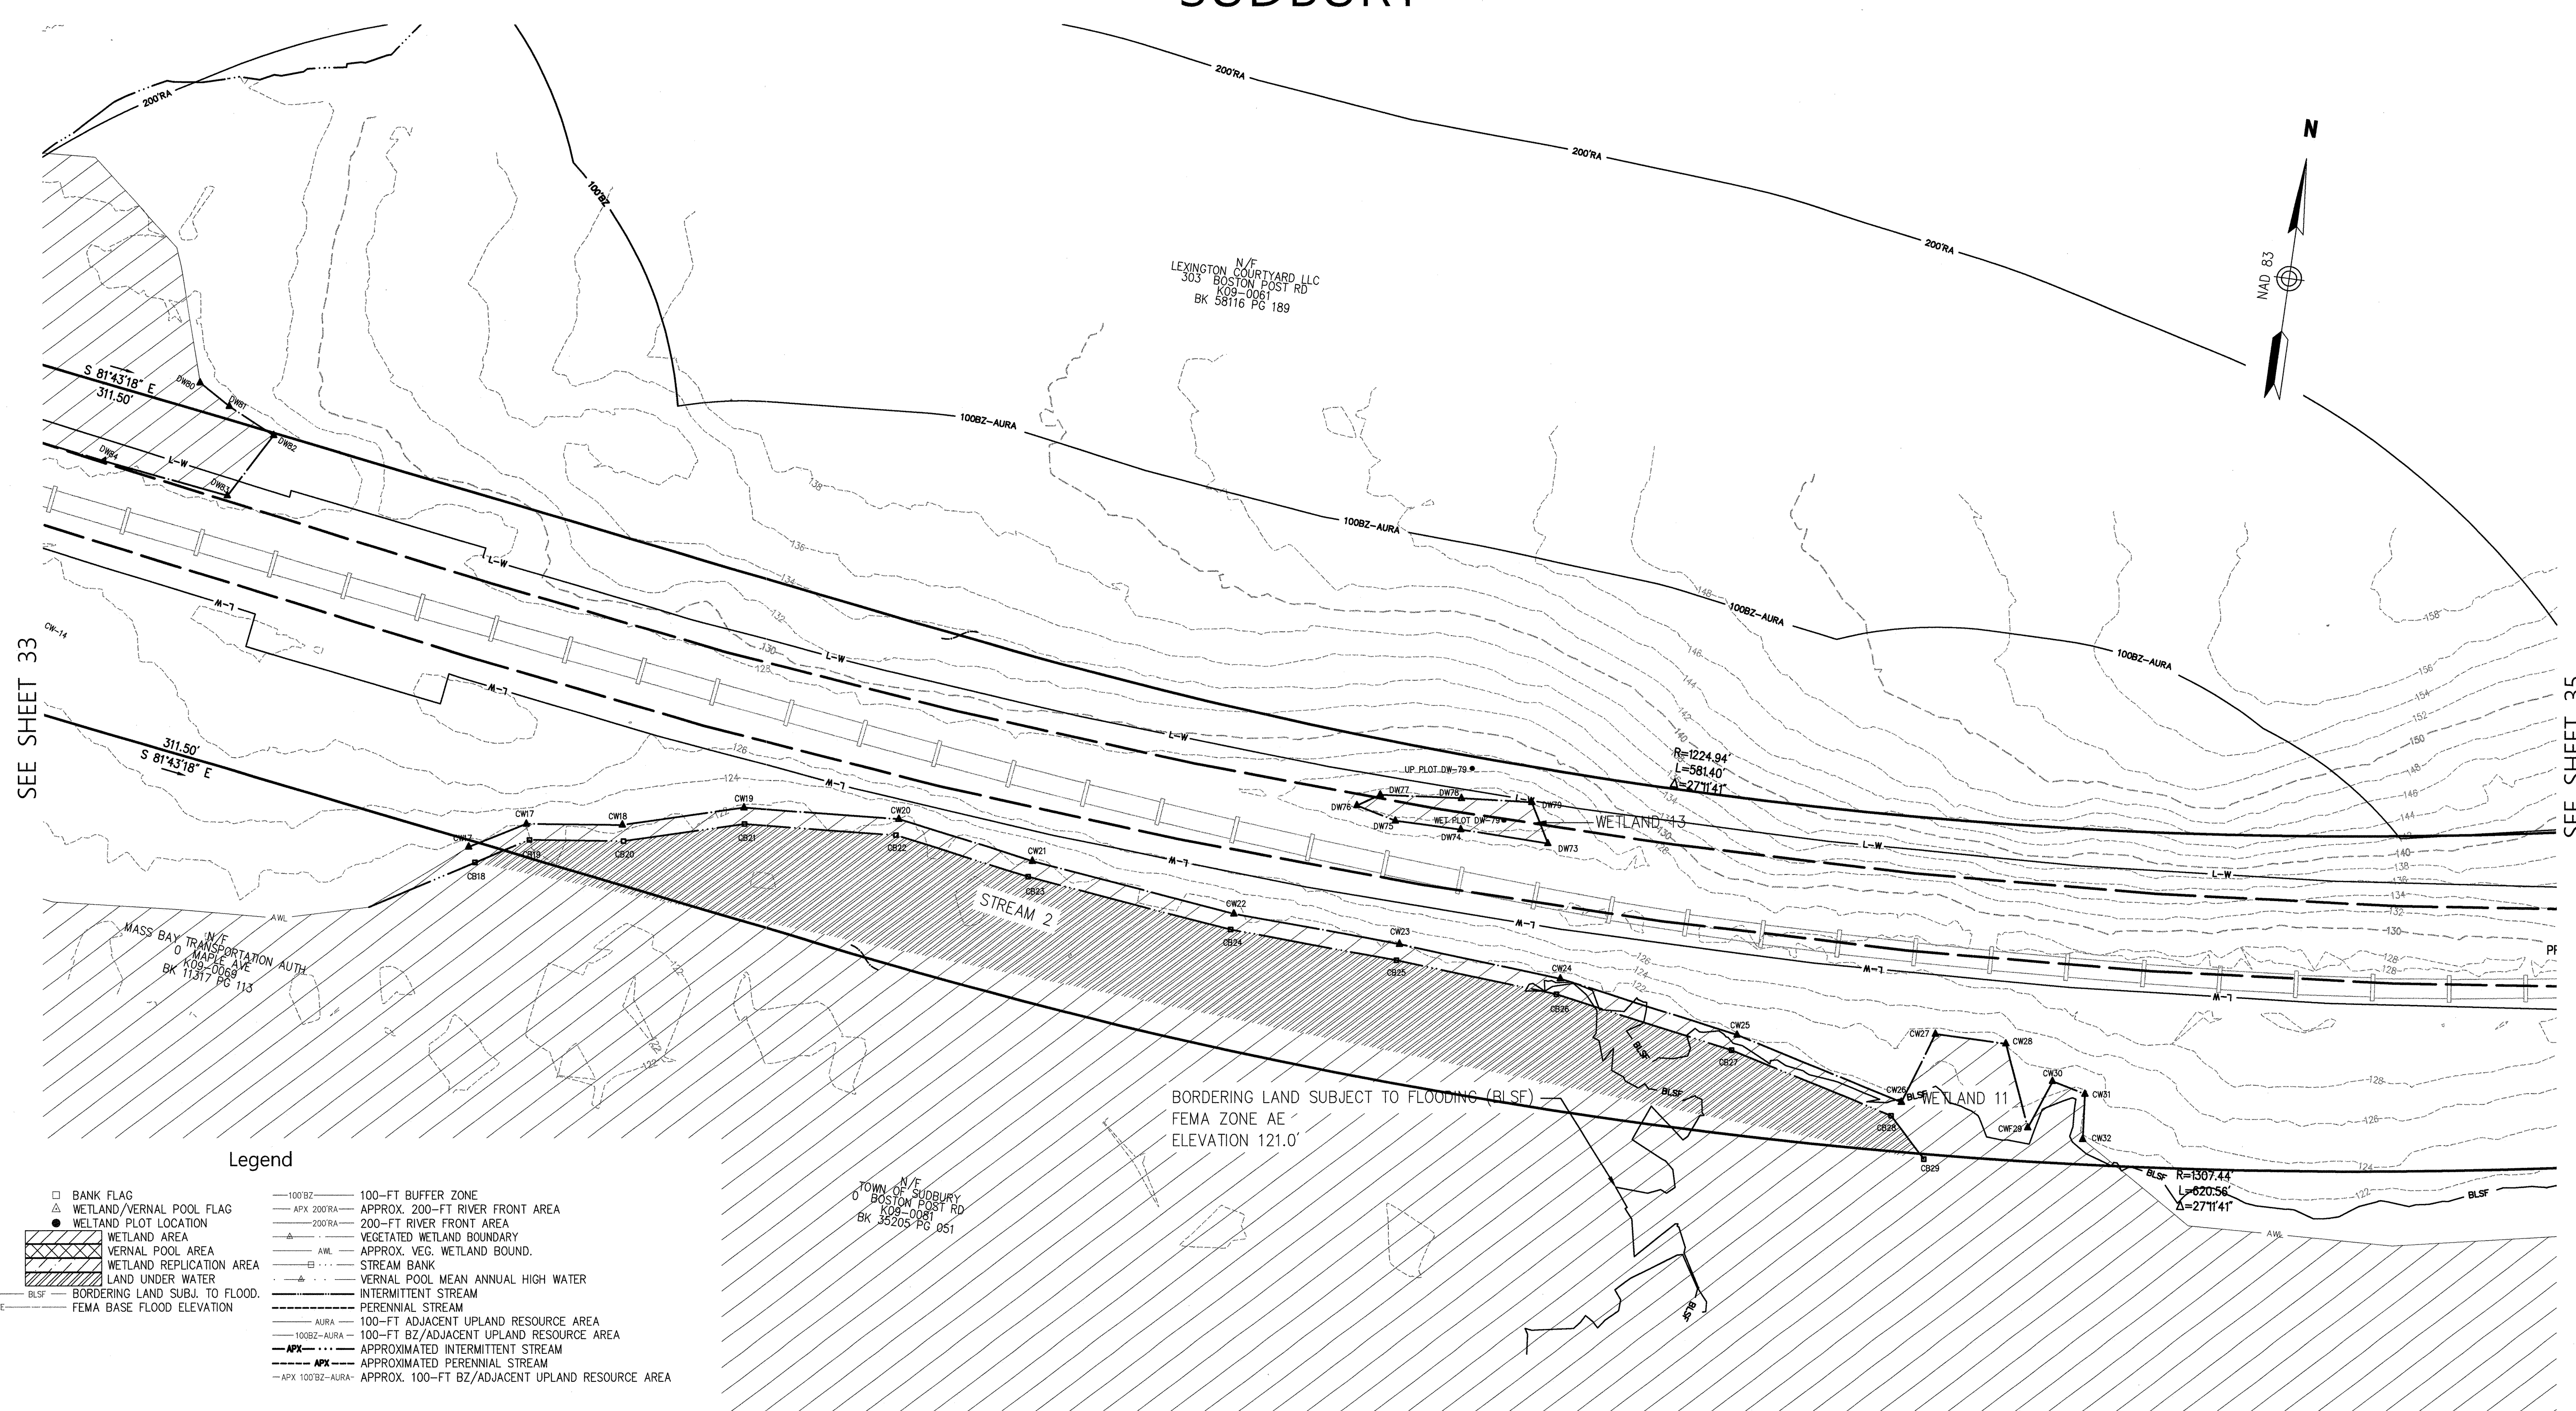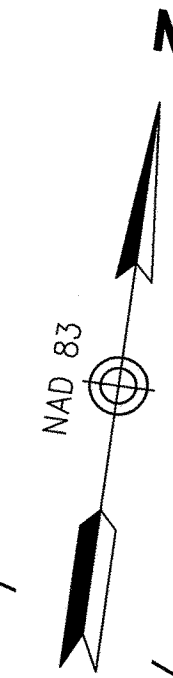

SEE SHEET 33


SEE SHEET 35

Legend

- BANK FLAG
- △ WETLAND/VERNAL POOL FLAG
- WETLAND PLOT LOCATION
- ▨ WETLAND AREA
- ▩ WETLAND REPLICATION AREA
- ▧ LAND UNDER WATER
- ▨ BLSF
- BLSF
- FEMA BASE FLOOD ELEVATION
- 100BZ — 100-FT BUFFER ZONE
- APX 200'RA — APPROX. 200-FT RIVER FRONT AREA
- 200'RA — 200-FT RIVER FRONT AREA
- VEGETATED WETLAND BOUNDARY
- AWL — APPROX. VEG. WETLAND BOUND.
- STREAM BANK
- VERNAL POOL MEAN ANNUAL HIGH WATER
- INTERMITTENT STREAM
- PERENNIAL STREAM
- AURA — 100-FT ADJACENT UPLAND RESOURCE AREA
- 100BZ-AURA — 100-FT BZ/ADJACENT UPLAND RESOURCE AREA
- APX — APPROXIMATED INTERMITTENT STREAM
- APX — APPROXIMATED PERENNIAL STREAM
- APX 100BZ-AURA — APPROX. 100-FT BZ/ADJACENT UPLAND RESOURCE AREA

Russell J. Bousquet

 1/30/18

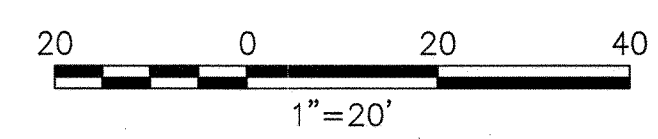

STRUCTURES				
NO.	TYPE	HEIGHT	SPAN	GLYS

Prepared By		Vanasse Hangen Brustlin, Inc.	
 Transportation Land Development Environmental Services		101 Walnut Street, P.O. Box 9151 Watertown, Massachusetts 02471-9151 617.924.1770 • FAX 617.924.2286	
REVISIONS			
NO.	COMMENTS	DATE	
1.	ADDITION OF BLSF	1/30/2018	

Issued For

SCALE: 20 FEET TO THE INCH

DRAWING NAME: 12970.01-ANRAD-Sudbury.dwg

FIELD BOOK NO:

Project Title

Sudbury-Hudson Transmission Reliability Project

Sudbury, Massachusetts

Drawing Title

Existing Conditions Plan For ANRAD Submittal

DATE: OCTOBER 18, 2017


SHEET 34 OF 46

Saved Tuesday, January 30, 2018 1:36:49 PM SRITAN Plotted Tuesday, January 30, 2018 1:45:35 PM Ryan, Steven \\VHB\PROJ\WMT-LD\12970.01 Sudbury-Hudson-SURVEY\CAD\SR\PLANSET\ANRAD\12970.01-ANRAD-SUBBURY

SUDBURY

Legend

- BANK FLAG
- △ WETLAND/VERNAL POOL FLAG
- WETLAND PLOT LOCATION
- ▨ WETLAND AREA
- ▩ VERNAL POOL AREA
- ▧ WETLAND REPLICATION AREA
- ▦ LAND UNDER WATER
- BLSF — BORDERING LAND SUBJ. TO FLOOD.
- BFE — FEMA BASE FLOOD ELEVATION
- 100BZ — 100-FT BUFFER ZONE
- APX 200RA — APPROX. 200-FT RIVER FRONT AREA
- 200RA — 200-FT RIVER FRONT AREA
- VEGETATED WETLAND BOUNDARY
- AWL — APPROX. VEG. WETLAND BOUND.
- — STREAM BANK
- — VERNAL POOL MEAN ANNUAL HIGH WATER
- — INTERMITTENT STREAM
- — PERENNIAL STREAM
- AURA — 100-FT ADJACENT UPLAND RESOURCE AREA
- 100BZ-AURA — 100-FT BZ/ADJACENT UPLAND RESOURCE AREA
- APX — APPROXIMATED INTERMITTENT STREAM
- APX — APPROXIMATED PERENNIAL STREAM
- APX 100BZ-AURA — APPROX. 100-FT BZ/ADJACENT UPLAND RESOURCE AREA

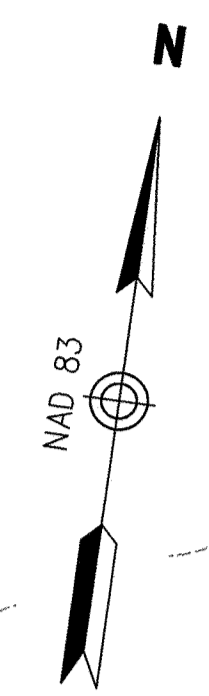

N/E
DIMONDA ROSALBA &
275 BOSTON POST RD
K09-0065
BK 22431 PG 180

N/E
TOWN OF SUDBURY
LANDHAM RD
K10-0044
BK 12200 PG 139



SEE SHEET 34

SEE SHEET 36

PROPOSED 19' GREENWAY EASEMENT

18' RECORD LOCATION

R=1231.63'
L=6.38'
Δ=0°17'49"

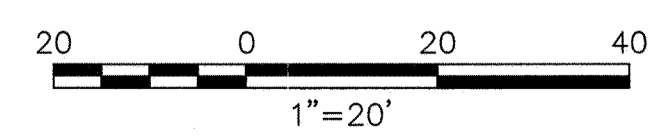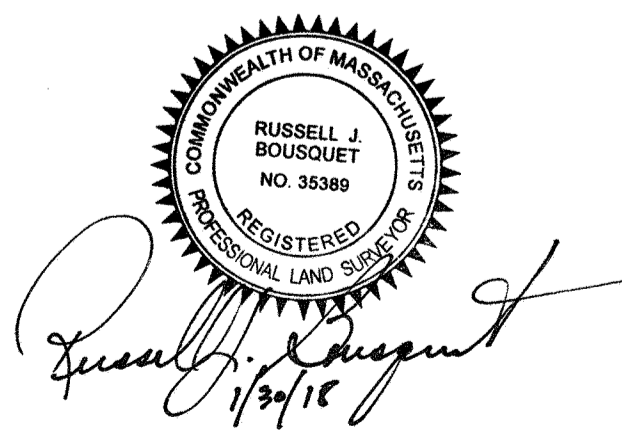

STRUCTURES				
NO.	TYPE	HEIGHT	SPAN	GUYS

Prepared By		Vanasse Hangen Brustlin, Inc.
		Transportation 101 Walnut Street, P.O. Box 9151 Land Development Watertown, Massachusetts 02471-9151 Environmental Services 617.924.1770 • FAX 617.924.2286
REVISIONS		
NO.	COMMENTS	DATE
1.	ADDITION OF BLSF	1/30/2018

Issued For

SCALE: 20 FEET TO THE INCH

DRAWING NAME: 12970.01-ANRAD-Sudbury.dwg
FIELD BOOK NO:

Project Title

Sudbury-Hudson Transmission Reliability Project

Sudbury, Massachusetts

Drawing Title

Existing Conditions Plan For ANRAD Submittal

DATE: OCTOBER 18, 2017


SHEET 35 OF 46

Saved Tuesday, January 30, 2018 1:36:49 PM SRYAN Pickett Tuesday, January 30, 2018 1:45:55 PM Ryan, Steven \\Vhb\PROJ\WAT-LD\12970.01 SUDBURY-HUDSON-SURVEY\CAD\SRV\PLANSET\ANRAD\12970.01-ANRAD-SUDBURY

SUDBURY

Legend

- BANK FLAG
- △ WETLAND/VERNAL POOL FLAG
- WETLAND PLOT LOCATION
- ▨ WETLAND AREA
- ▩ VERNAL POOL AREA
- ▧ WETLAND REPLICATION AREA
- ▦ LAND UNDER WATER
- BLSF — BORDERING LAND SUBJ. TO FLOOD.
- BFE- FEMA BASE FLOOD ELEVATION
- 100BZ— 100-FT BUFFER ZONE
- APX 200RA- APPROX. 200-FT RIVER FRONT AREA
- 200RA- 200-FT RIVER FRONT AREA
- VEGETATED WETLAND BOUNDARY
- AWL — APPROX. VEG. WETLAND BOUND.
- STREAM BANK
- VERNAL POOL MEAN ANNUAL HIGH WATER
- INTERMITTENT STREAM
- PERENNIAL STREAM
- AURA — 100-FT ADJACENT UPLAND RESOURCE AREA
- 100BZ-AURA- 100-FT BZ/ADJACENT UPLAND RESOURCE AREA
- APX- APPROXIMATED INTERMITTENT STREAM
- APX- APPROXIMATED PERENNIAL STREAM
- APX 100BZ-AURA- APPROX. 100-FT BZ/ADJACENT UPLAND RESOURCE AREA

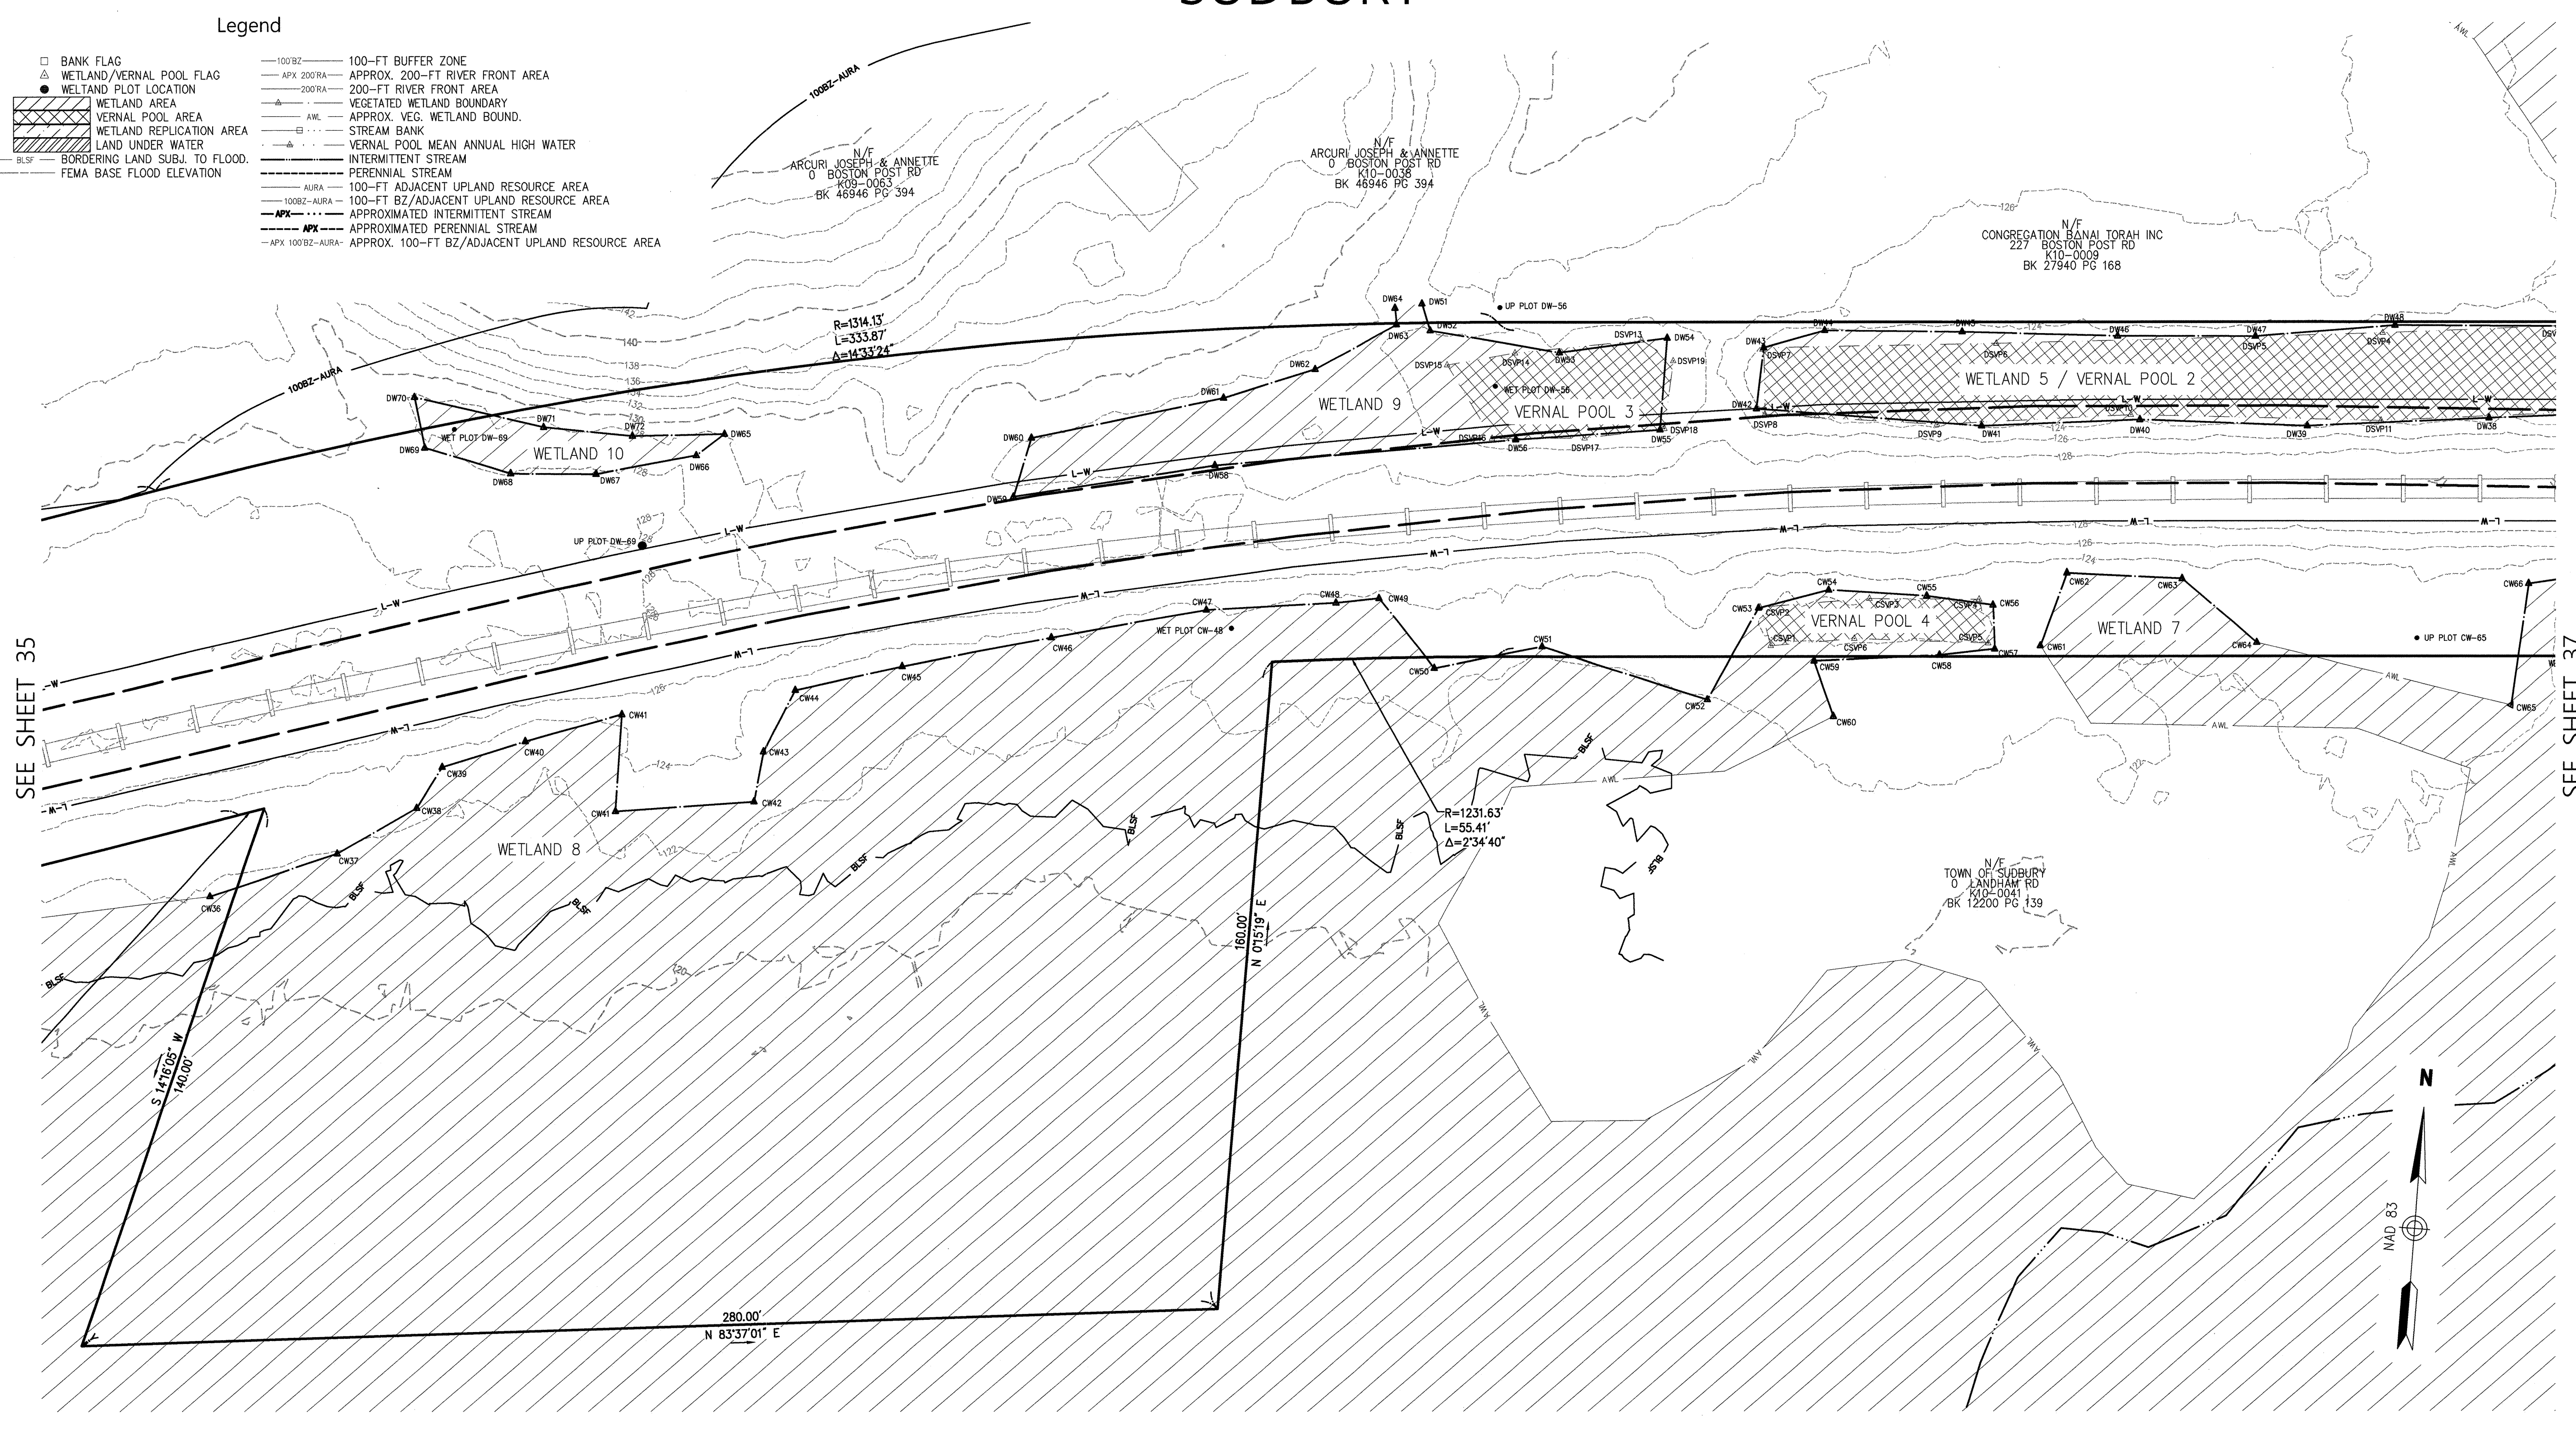


SEE SHEET 35

SEE SHEET 37

Russell J. Bousquet

 1/30/18

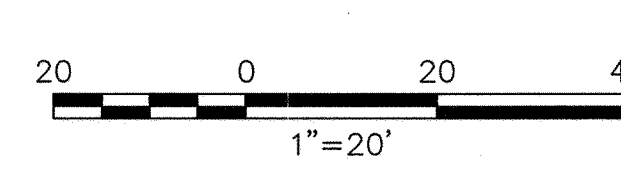

STRUCTURES				
NO.	TYPE	HEIGHT	SPAN	GUYS

Prepared By **Vanasse Hangen Brustlin, Inc.**

Transportation 101 Walnut Street, P.O. Box 9151
 Land Development Watertown, Massachusetts 02471-9151
 Environmental Services 617.924.1770 • FAX 617.924.2286

REVISIONS		
NO.	COMMENTS	DATE
1.	ADDITION OF BLSF	1/30/2018

Issued For

EVERSOURCE ENERGY

SCALE: 20 FEET TO THE INCH

DRAWING NAME: 12970.01-ANRAD-Sudbury.dwg

FIELD BOOK NO:

Project Title

Sudbury-Hudson Transmission Reliability Project

Sudbury, Massachusetts

Drawing Title

Existing Conditions Plan For ANRAD Submittal

DATE: OCTOBER 18, 2017

SHEET 36 OF 46

Saved Tuesday, January 30, 2018 1:36:49 PM SRYAN Plotted Tuesday, January 30, 2018 1:50:15 PM Ryan, Steven \\VHB\FRD\NWA1-LD\12970.01_SUDBURY-HUDSON-SURVEY\CAD\SRV\PLANS\SET\ANRAD\12970.01-ANRAD-SUBBURY