


SUDBURY

Legend
 BLSF PREVIOUSLY DELINEATED BORDERING LAND SUBJECT TO FLOODING BOUNDARY
 BLSF GROUND SURVEYED BORDERING LAND SUBJECT TO FLOODING BOUNDARY
 ● POINT OF FIELD LOCATION OF BORDERING LAND SUBJECT TO FLOODING

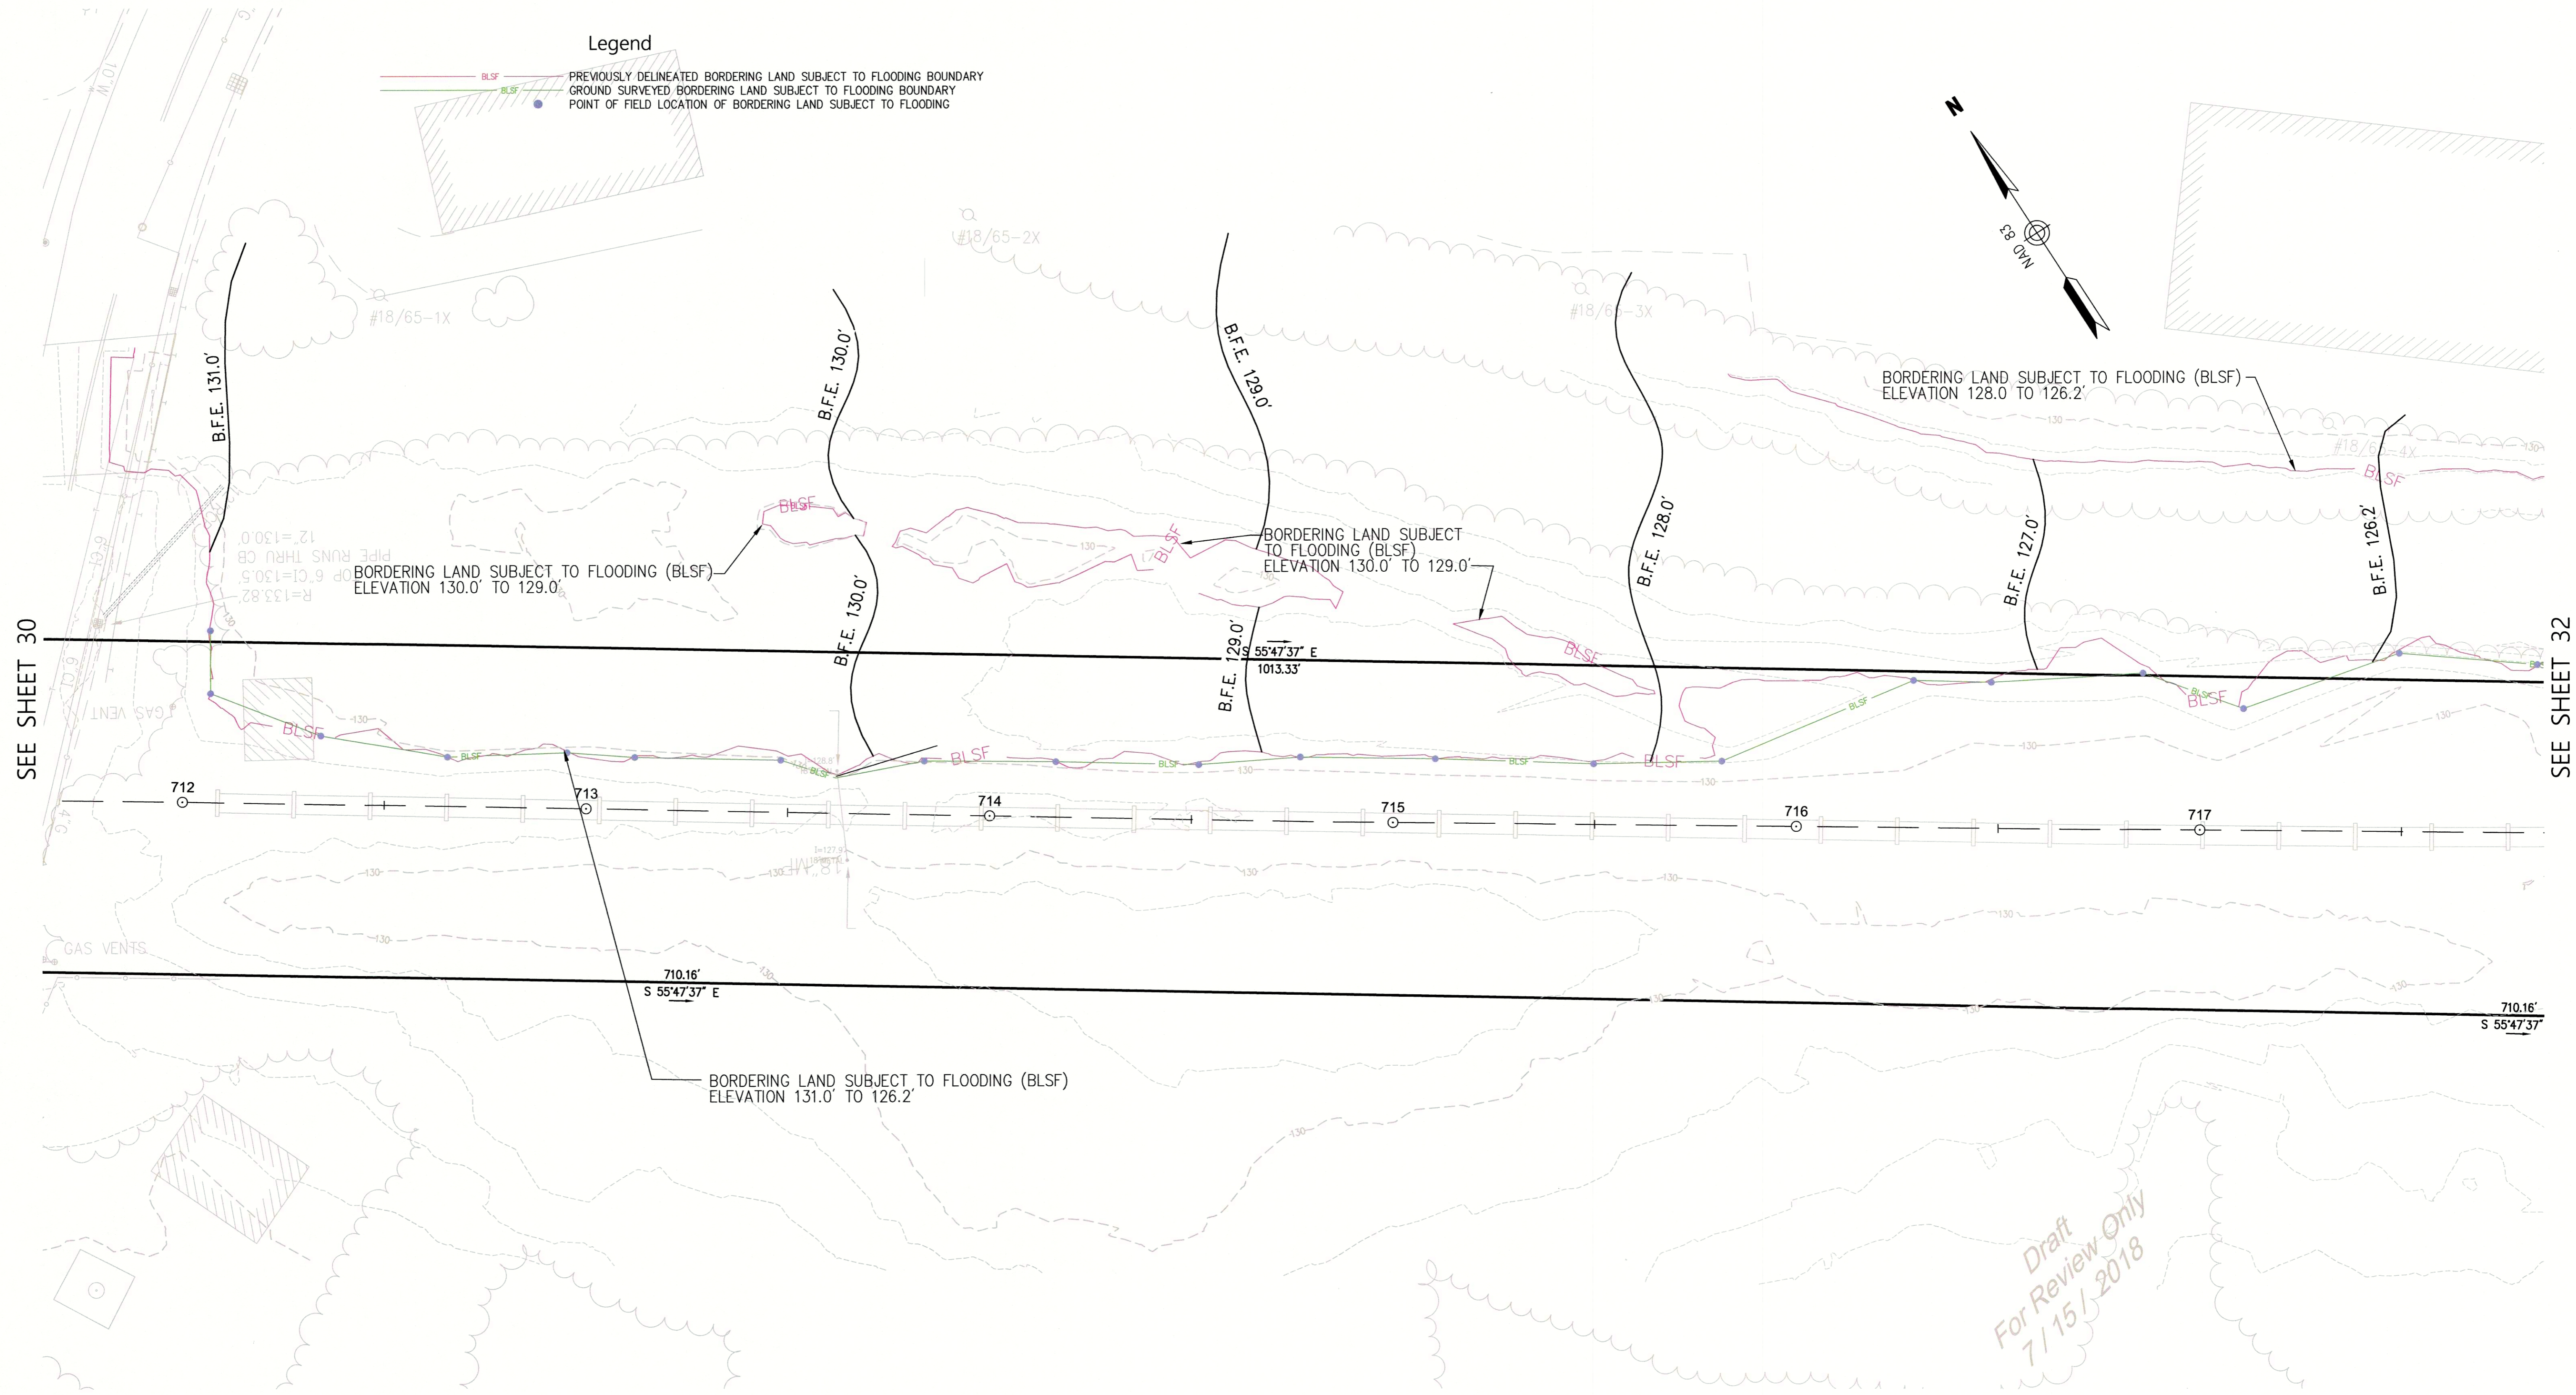


SEE SHEET 30

SEE SHEET 32

*Draft
For Review Only
7/15/2018*

RUSSELL J. BOUSQUET
 NO. 35589
 REGISTERED PROFESSIONAL LAND SURVEYOR
 7/16/18

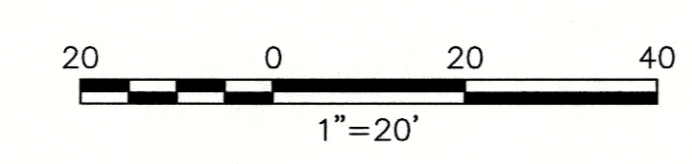

STRUCTURES				
NO.	TYPE	HEIGHT	SPAN	GUYS

Prepared By	Vanasse Hangen Brustlin, Inc.	
	Transportation	101 Walnut Street, P.O. Box 9151
	Land Development	Watertown, Massachusetts 02471-9151
	Environmental Services	617.924.1770 • FAX 617.924.2286
REVISIONS		
NO.	COMMENTS	DATE

Issued For

SCALE: 20 FEET TO THE INCH

DRAWING NAME: 12970.01-ANRAD-Sudbury.dwg

FIELD BOOK NO.

Project Title
Sudbury-Hudson Transmission Reliability Project
 Sudbury, Massachusetts
 Drawing Title
BLSF Review Plan For Review Only

DATE: JULY 11, 2018



SHEET 31 OF 46

Saved Friday, July 13, 2018 3:37:50 PM SRYAN Plotted Sunday, July 15, 2018 3:36:02 PM Ryan, Steven \\VHB\PROJ\WAT-LD\12970.01_SUDBURY-HUDSON-SURVEY\CAD\SR\PLANMISC\LDARCOMPARISON\12970.01-BLSF-REVIEW

SUDBURY

Legend

- BLSF PREVIOUSLY DELINEATED BORDERING LAND SUBJECT TO FLOODING BOUNDARY
- BLSF GROUND SURVEYED BORDERING LAND SUBJECT TO FLOODING BOUNDARY
- POINT OF FIELD LOCATION OF BORDERING LAND SUBJECT TO FLOODING

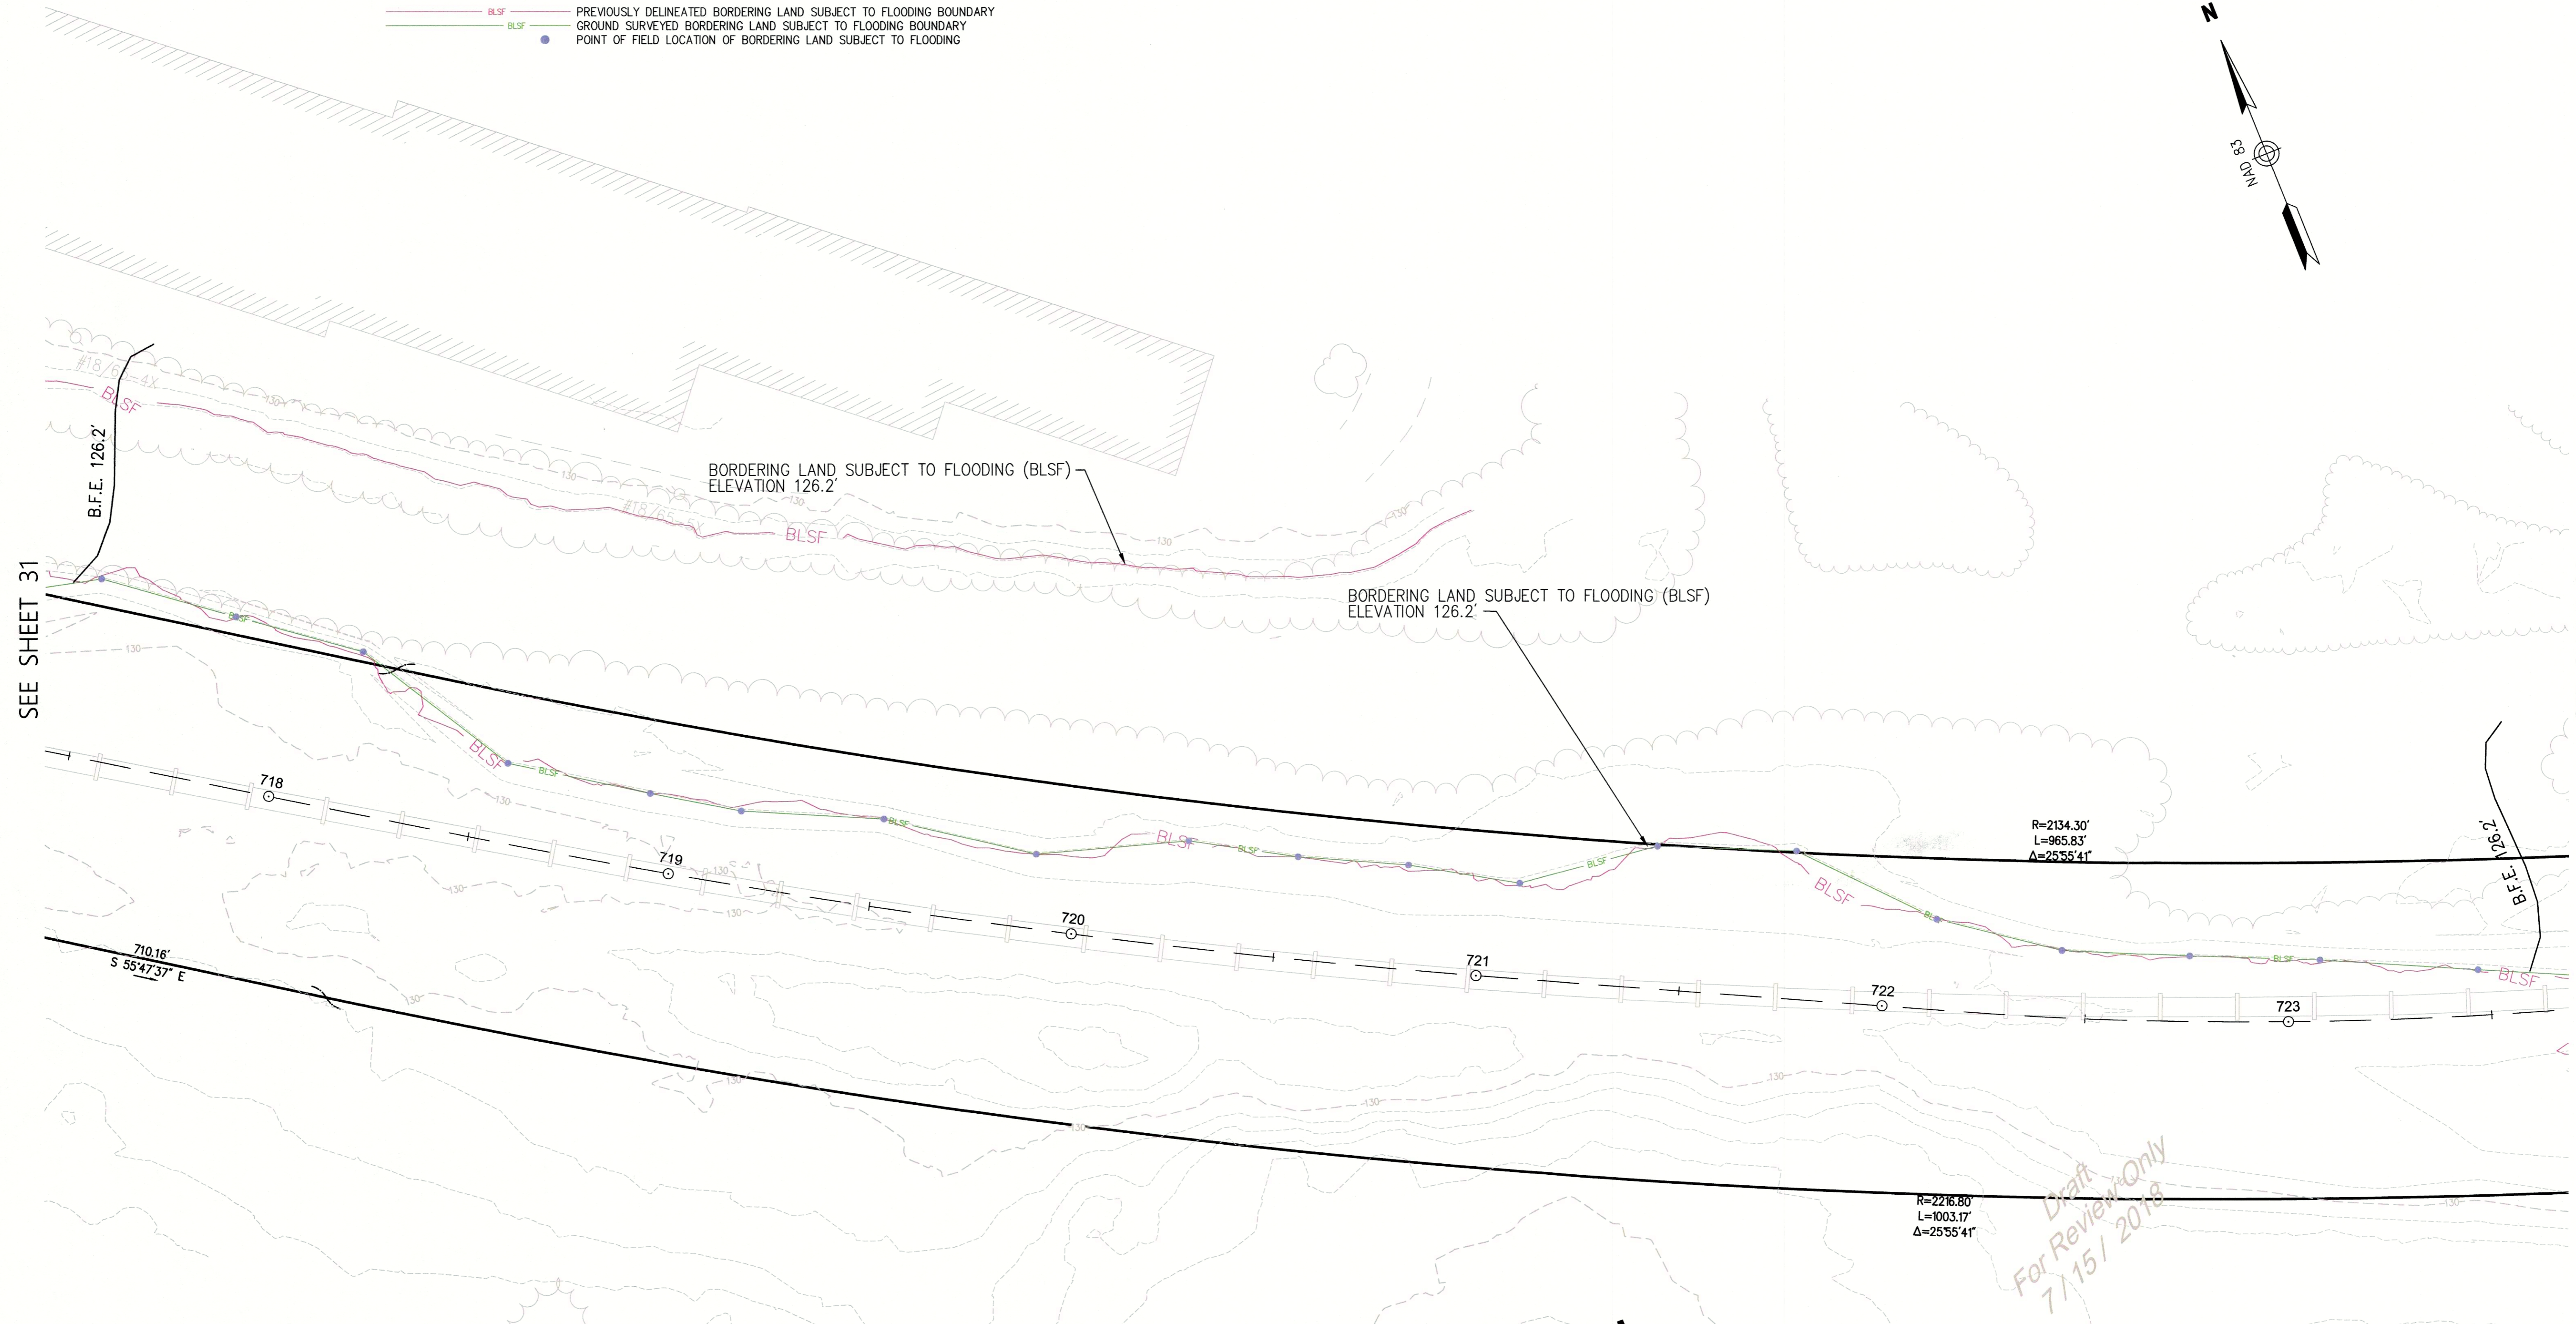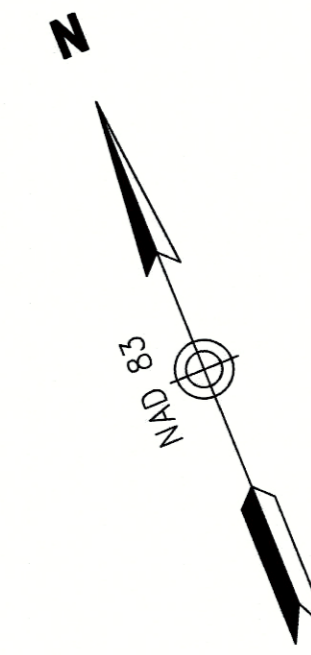


SEE SHEET 31

SEE SHEET 33

ALL OF SHEET 32 LIES WITHIN THE LIMIT OF THE 200' RIVER FRONT AREA

Russell J. Bousquet
 7/16/18

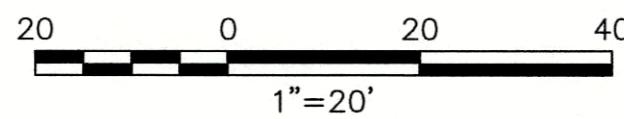

STRUCTURES				
NO.	TYPE	HEIGHT	SPAN	GUYS

Prepared By
Vanasse Hangen Brustlin, Inc.
 Transportation 101 Walnut Street, P.O. Box 9151
 Land Development Watertown, Massachusetts 02471-9151
 Environmental Services 617.924.1770 • FAX 617.924.2286

REVISIONS		
NO.	COMMENTS	DATE

Issued For
 SCALE: 20 FEET TO THE INCH
 DRAWING NAME: 12970.01-ANRAD-Sudbury.dwg
 FIELD BOOK NO:


Project Title
Sudbury-Hudson Transmission Reliability Project
 Sudbury, Massachusetts
 Drawing Title
BLSF Review Plan For Review Only
 DATE: JULY 11, 2018

Saved Friday, July 13, 2018 3:37:50 PM SRYAN Plotted Sunday, July 15, 2018 3:36:17 PM Ryan, Steven \\VHB PROJ\WAT-LD\12970\01 SUDBURY-HUDSON-SURVEY\CAD\SR\PLANMISC\LD\COMPARISON\12970.01-BLSF-REVIEW

SUDBURY

Legend



- BLSF PREVIOUSLY DELINEATED BORDERING LAND SUBJECT TO FLOODING BOUNDARY
- BLSF GROUND SURVEYED BORDERING LAND SUBJECT TO FLOODING BOUNDARY
- POINT OF FIELD LOCATION OF BORDERING LAND SUBJECT TO FLOODING

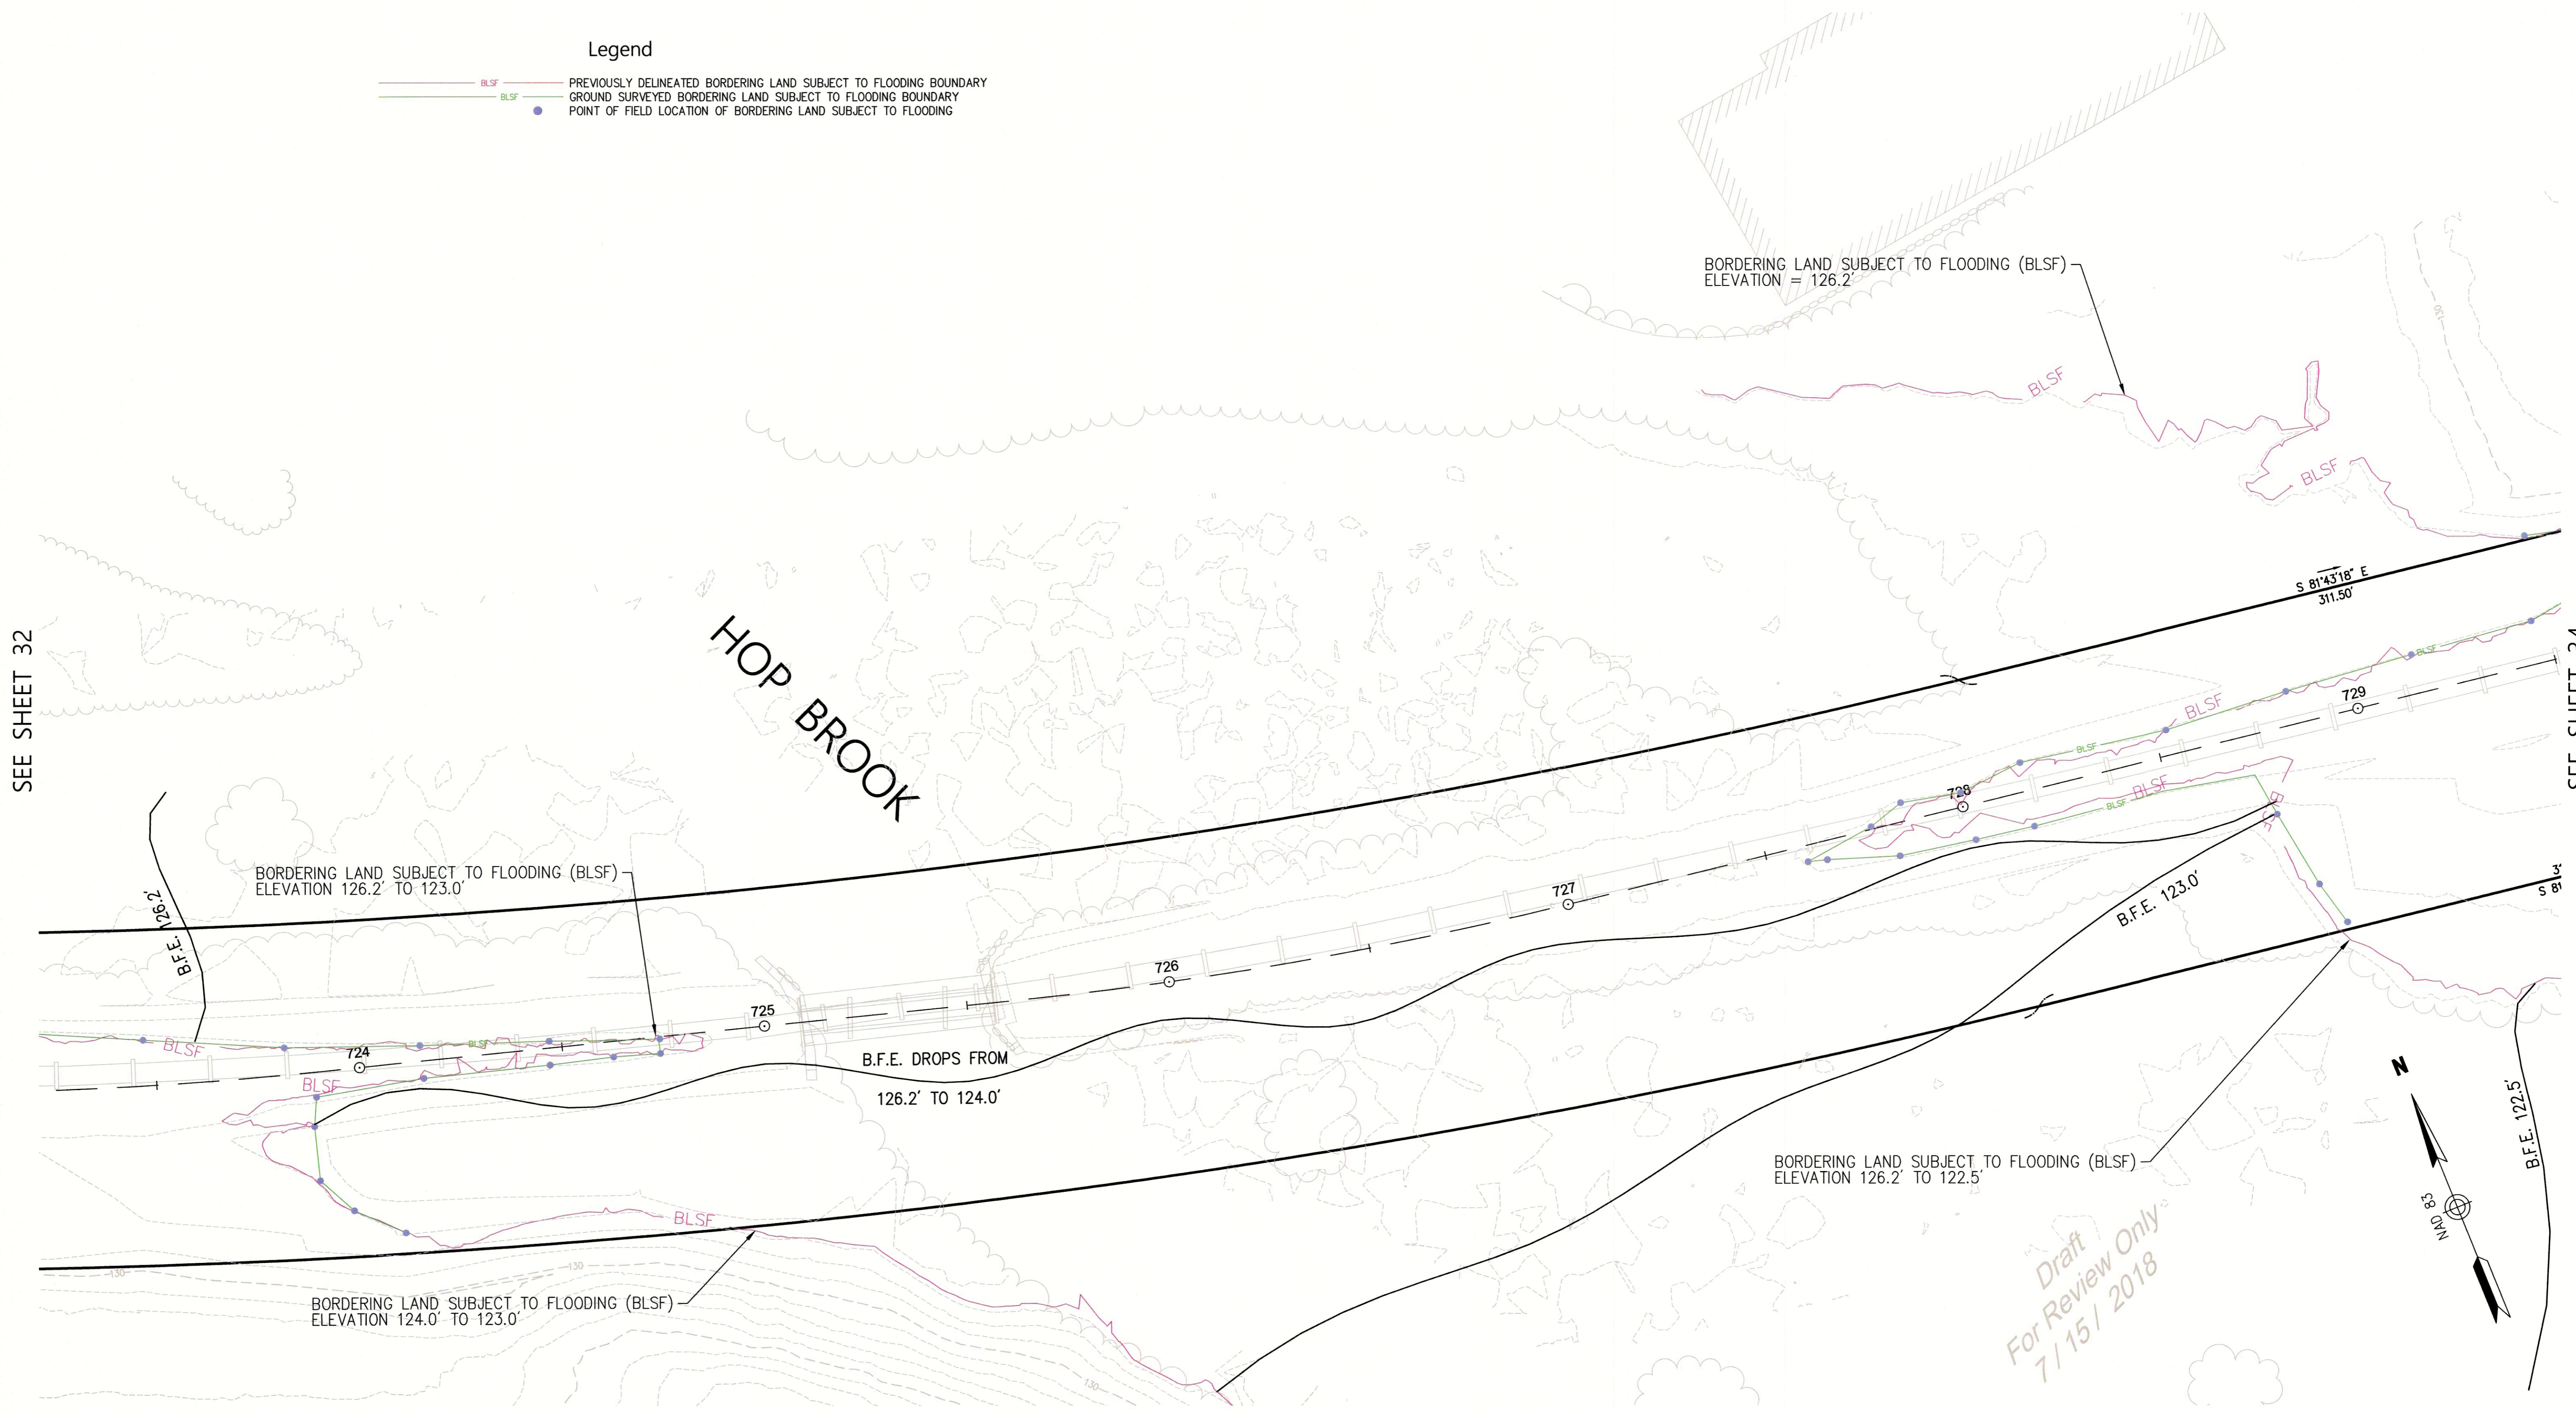

SEE SHEET 32

SEE SHEET 34

Draft
For Review Only
7/15/2018

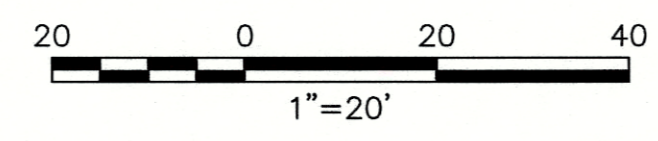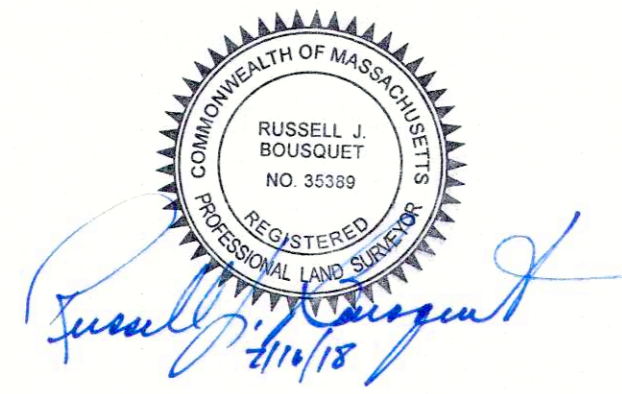

STRUCTURES				
NO.	TYPE	HEIGHT	SPAN	GUYS

Prepared By	Vanasse Hangen Brustlin, Inc.	
	Transportation	101 Walnut Street, P.O. Box 9151
	Land Development	Watertown, Massachusetts 02471-9151
	Environmental Services	617.924.1770 • FAX 617.924.2286
REVISIONS		
NO.	COMMENTS	DATE

Issued For	
SCALE: 20 FEET TO THE INCH	
DRAWING NAME: 12970.01-ANRAD-Sudbury.dwg	
FIELD BOOK NO:	



Project Title	Sudbury-Hudson Transmission Reliability Project
	Sudbury, Massachusetts
Drawing Title	BLSF Review Plan
	For Review Only
DATE:	JULY 11, 2018
SHEET	33 OF 46

Saved Friday, July 13, 2018 3:37:50 PM. SRYAN Plotted Sunday, July 15, 2018 3:36:33 PM. Ryan, Steven \\VHB\PROJ\WAT-LD\12970.01_SUDBURY-HUDSON-SURVEY\CAD\SRV\PLANMISC\LD\ARCOMPARISON\12970.01-BLSF-REVIEW

SUDBURY

Legend

- BLSF PREVIOUSLY DELINEATED BORDERING LAND SUBJECT TO FLOODING BOUNDARY
- BLSF GROUND SURVEYED BORDERING LAND SUBJECT TO FLOODING BOUNDARY
- POINT OF FIELD LOCATION OF BORDERING LAND SUBJECT TO FLOODING

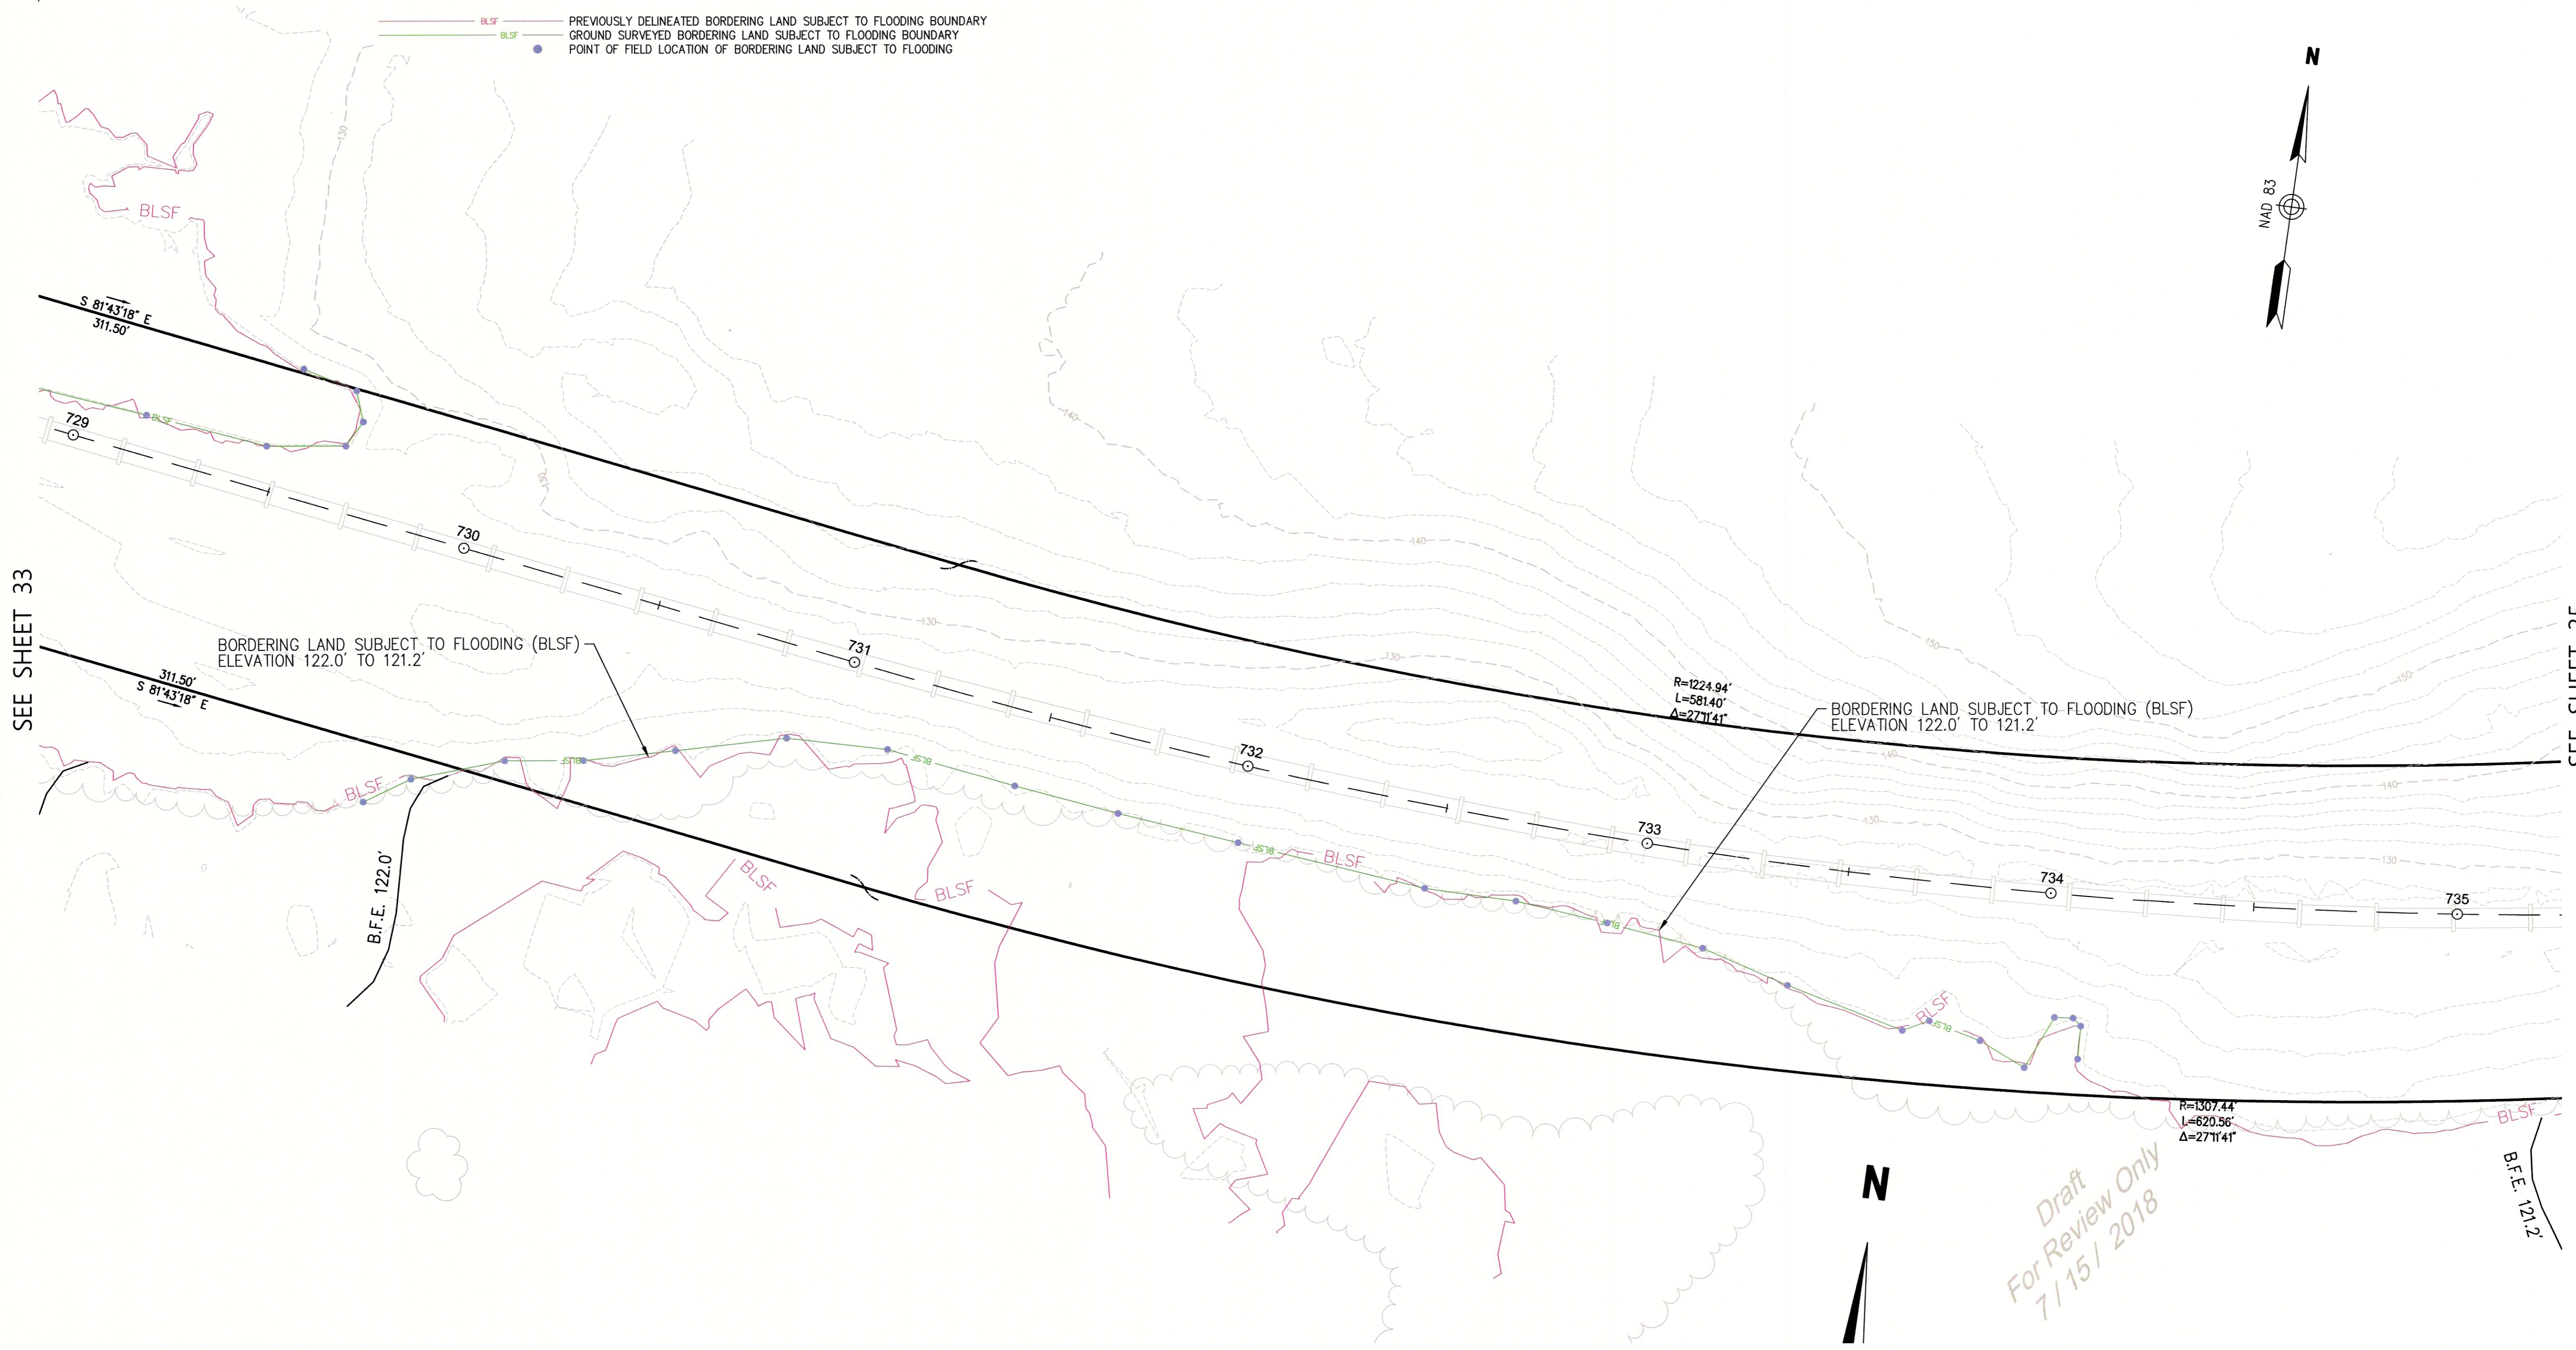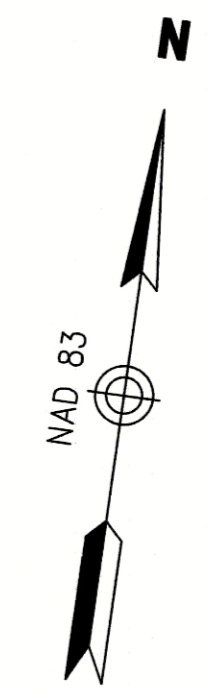

SEE SHEET 33

SEE SHEET 35



BORDERING LAND SUBJECT TO FLOODING (BLSF)
ELEVATION 122.0' TO 121.2'

BORDERING LAND SUBJECT TO FLOODING (BLSF)
ELEVATION 122.0' TO 121.2'

B.F.E. 122.0'

B.F.E. 121.2'

Draft
For Review Only
7/15/2018

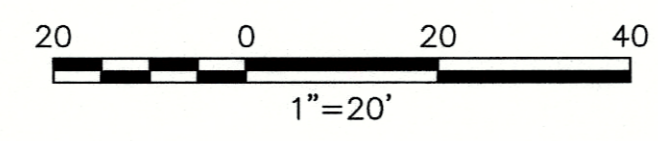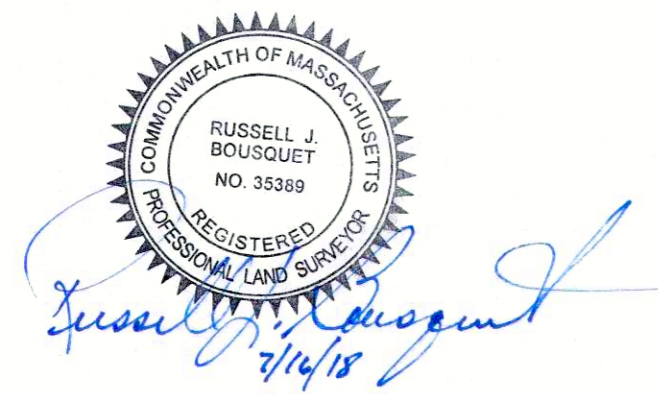

STRUCTURES				
NO.	TYPE	HEIGHT	SPAN	GUYS

Prepared By
Vanasse Hangen Brustlin, Inc.
Transportation 101 Walnut Street, P.O. Box 9151
Land Development Watertown, Massachusetts 02471-9151
Environmental Services 617.924.1770 • FAX 617.924.2286

Issued For

SCALE: 20 FEET TO THE INCH

DRAWING NAME: 12970.01-ANRAD-Sudbury.dwg
FIELD BOOK NO:

REVISIONS		
NO.	COMMENTS	DATE

Project Title
Sudbury-Hudson Transmission Reliability Project
Sudbury, Massachusetts
Drawing Title
BLSF Review Plan For Review Only

DATE: JULY 11, 2018



SHEET 34 OF 46

Saved Friday, July 13, 2018 3:37:50 PM SRVAN Plotted Sunday, July 15, 2018 3:36:47 PM Ryan, Steven \\VHBP\PROJ\WAT-LD\12970.01-SUDBURY-HUDSON-SURVEY\CAD\SRV\PLANMISC\LIDARCOMPARISON\12970.01-BLSF-REVIEW

SUDBURY



Legend

- BLSF PREVIOUSLY DELINEATED BORDERING LAND SUBJECT TO FLOODING BOUNDARY
- BLSF GROUND SURVEYED BORDERING LAND SUBJECT TO FLOODING BOUNDARY
- POINT OF FIELD LOCATION OF BORDERING LAND SUBJECT TO FLOODING

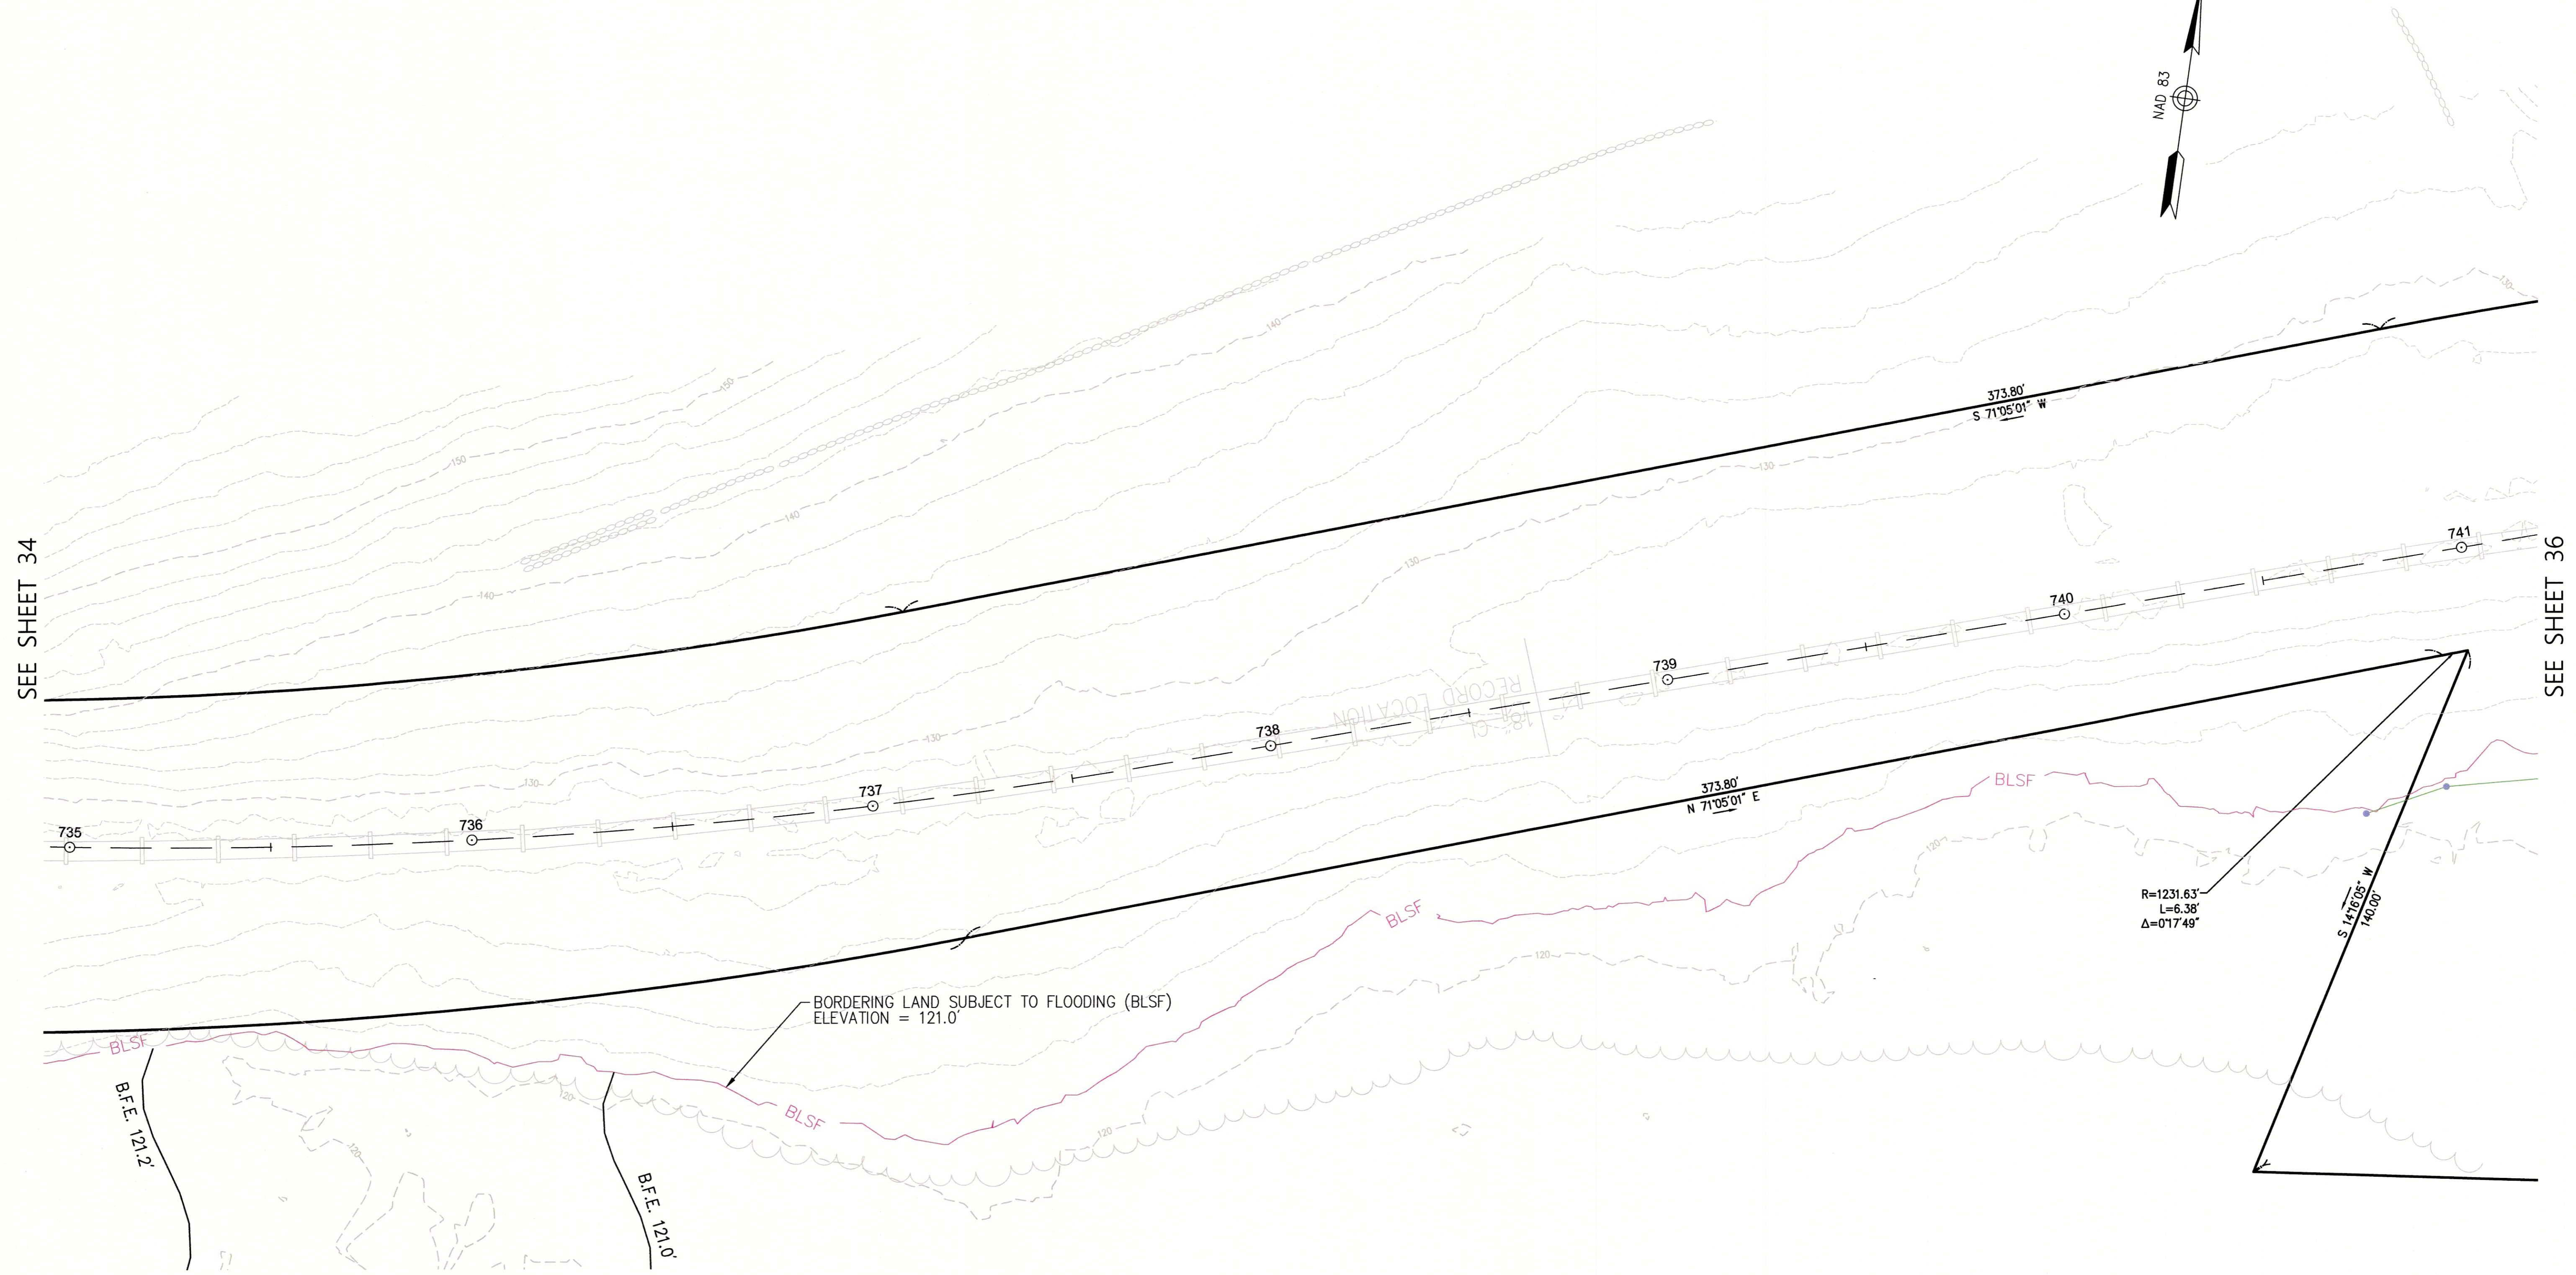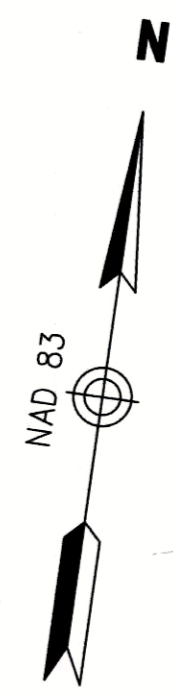

SEE SHEET 34

SEE SHEET 36

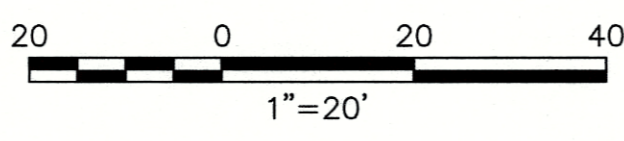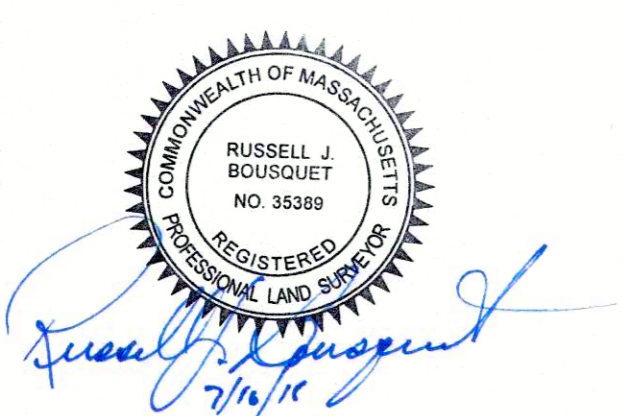

STRUCTURES				
NO.	TYPE	HEIGHT	SPAN	GUYS

Prepared By
Vanasse Hangen Brustlin, Inc.
 Transportation 101 Walnut Street, P.O. Box 9151
 Land Development Watertown, Massachusetts 02471-9151
 Environmental Services 617.924.1770 • FAX 617.924.2286

REVISIONS		
NO.	COMMENTS	DATE

SCALE: 20 FEET TO THE INCH

DRAWING NAME: 12970.01-ANRAD-Sudbury.dwg
 FIELD BOOK NO.:

Project Title
Sudbury-Hudson Transmission Reliability Project
 Sudbury, Massachusetts
 Drawing Title
BLSF Review Plan For Review Only


DATE: JULY 11, 2018

Saved Friday, July 13, 2018 3:37:50 PM SRYAN Plotter Sunday, July 15, 2018 3:37:03 PM Ryan, Steven \\VMB\PROJ\WAT-LD\12970.01 SUBBURY-HUDSON-SURVEY\CAD\SR\PLANNING\LD\ARCOMP\PARSON\12970.01-BLSF-REVIEW

SUDBURY



Legend

- BLSF PREVIOUSLY DELINEATED BORDERING LAND SUBJECT TO FLOODING BOUNDARY
- BLSF GROUND SURVEYED BORDERING LAND SUBJECT TO FLOODING BOUNDARY
- POINT OF FIELD LOCATION OF BORDERING LAND SUBJECT TO FLOODING

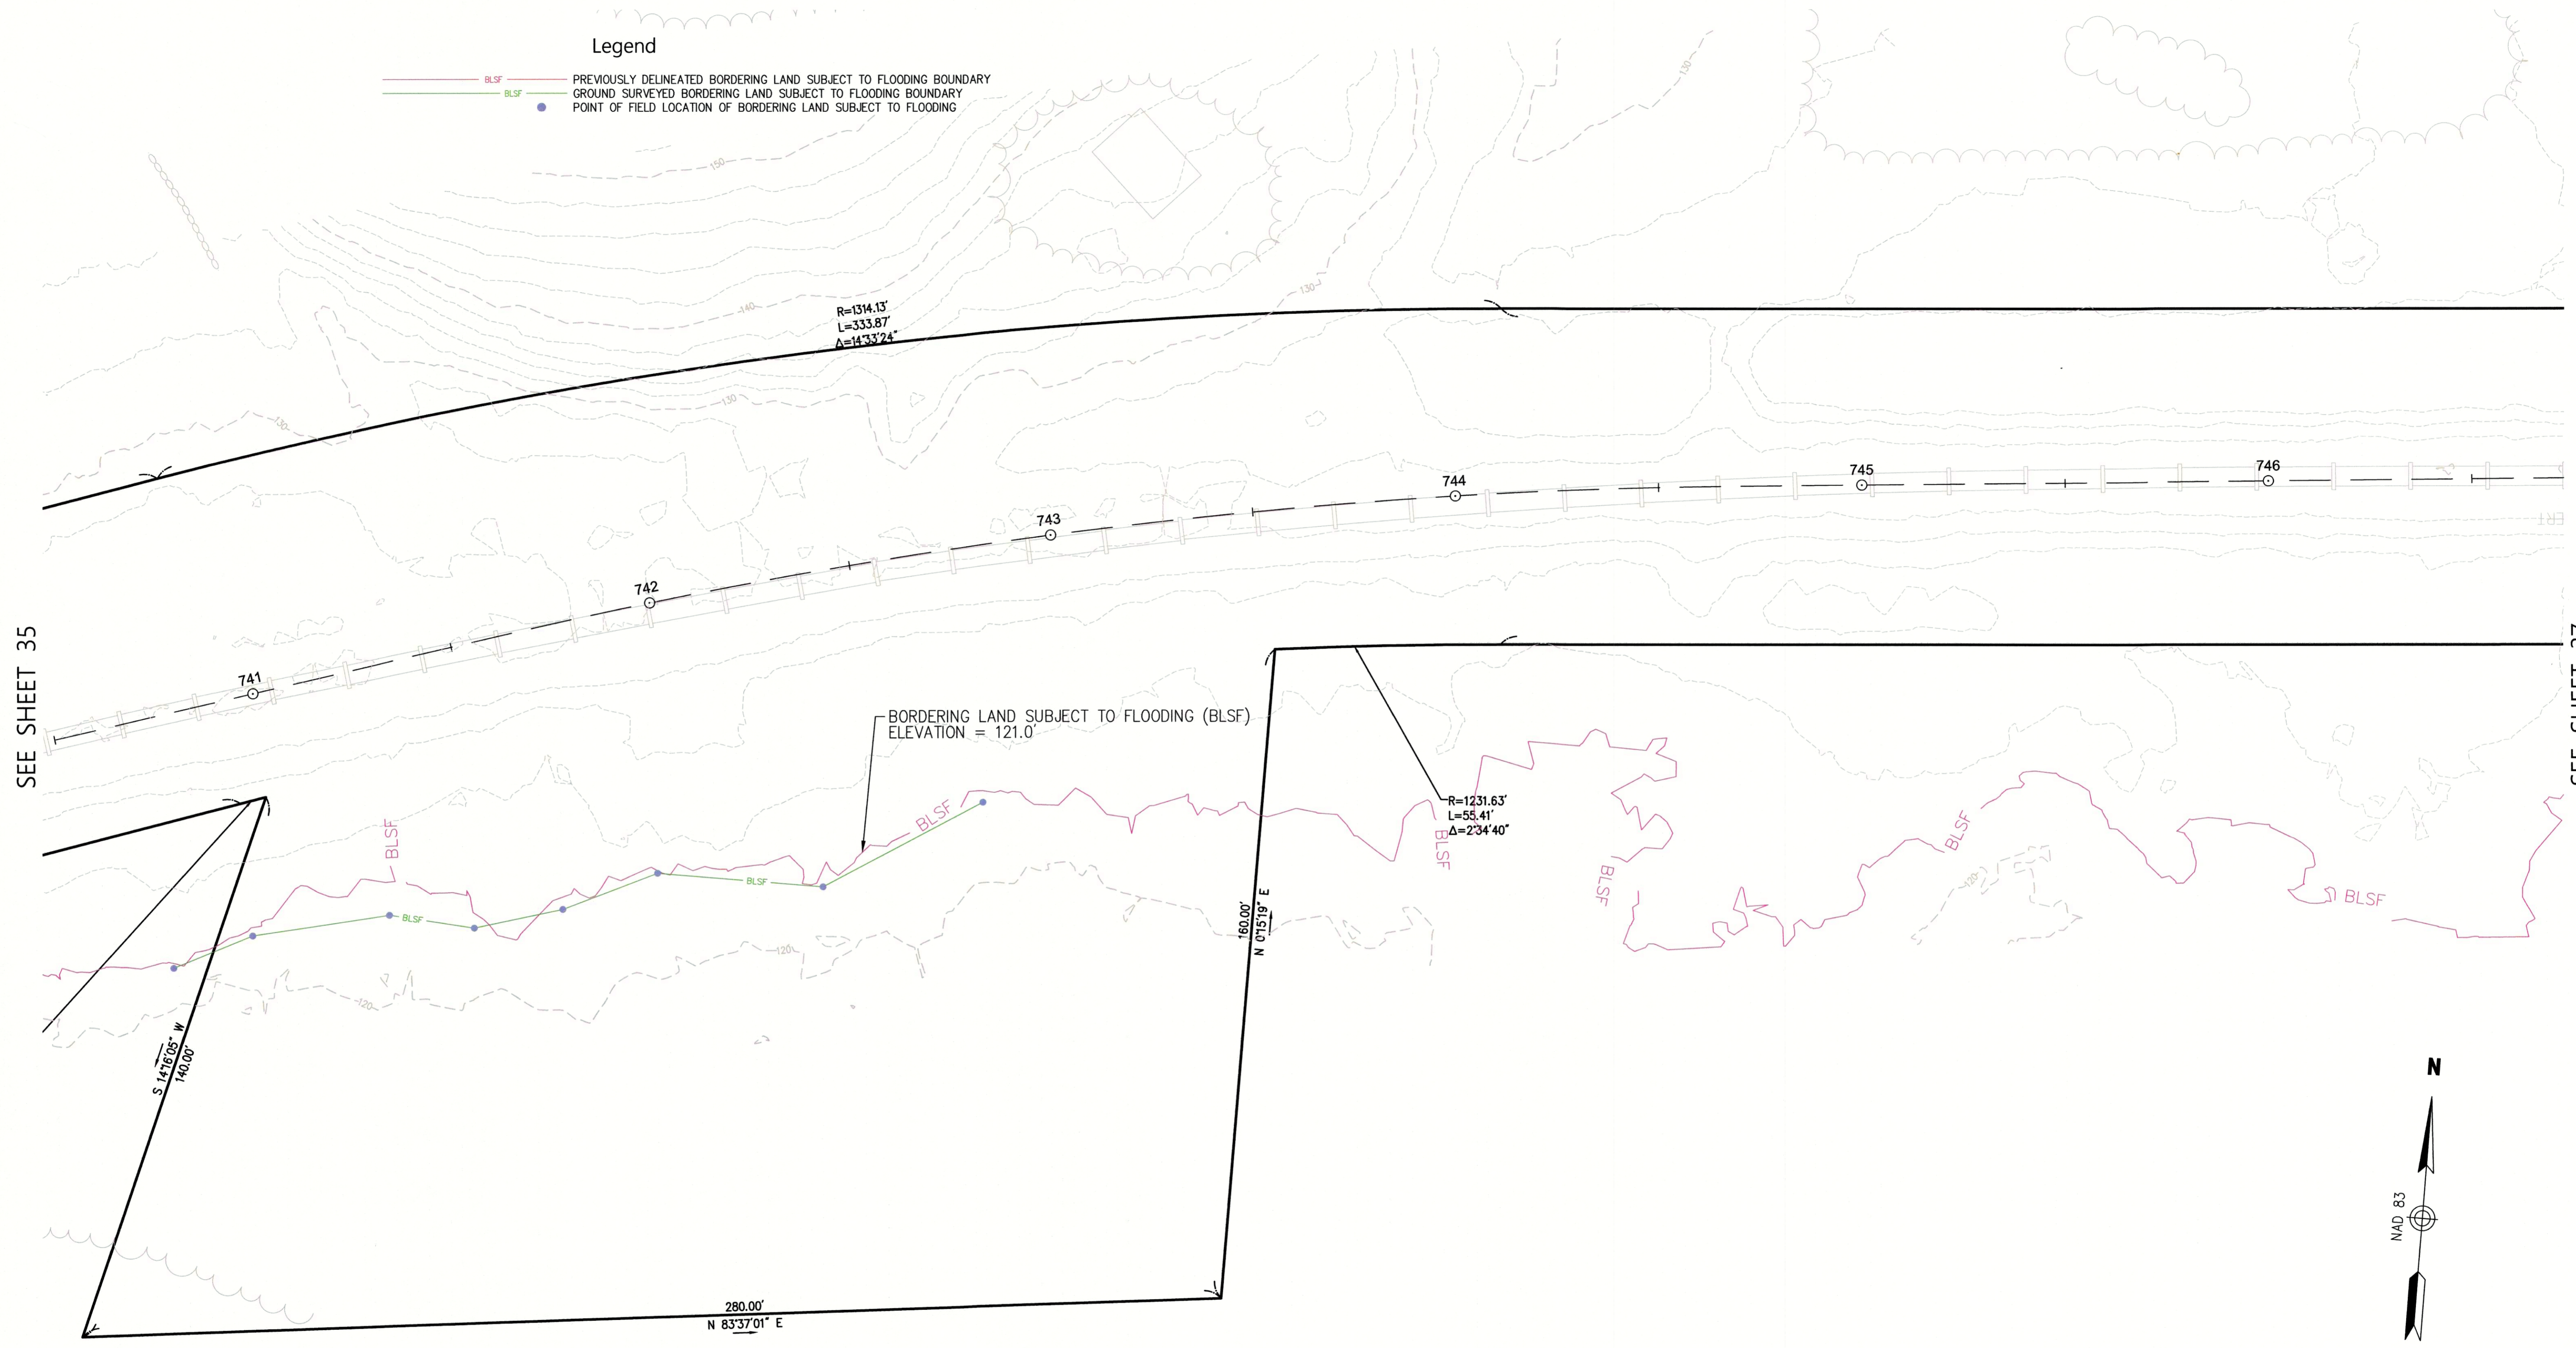

SEE SHEET 35

SEE SHEET 37

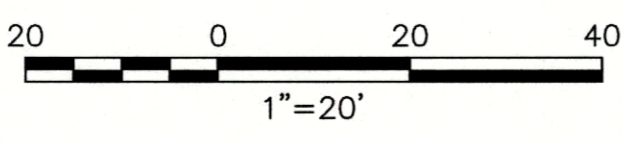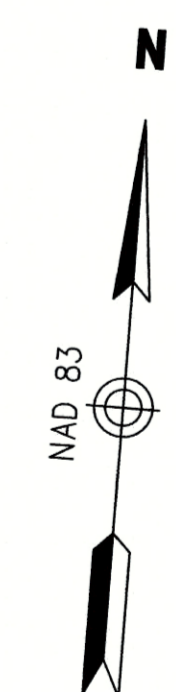

STRUCTURES				
NO.	TYPE	HEIGHT	SPAN	GUYS

Prepared By
Vanasse Hangen Brustlin, Inc.
 Transportation 101 Walnut Street, P.O. Box 9151
 Land Development Watertown, Massachusetts 02471-9151
 Environmental Services 617.924.1770 • FAX 617.924.2286

REVISIONS		
NO.	COMMENTS	DATE

Issued For

SCALE: 20 FEET TO THE INCH

DRAWING NAME: 12970.01-ANRAD-Sudbury.dwg

FIELD BOOK NO:

Project Title
Sudbury-Hudson Transmission Reliability Project
 Sudbury, Massachusetts

Drawing Title
BLSF Review Plan For Review Only

DATE: JULY 11, 2018

SHEET 36 OF 46