

Stationing Locations

Limit of Grading

MBTA ROW Boundary

Town Boundaries

Approximate Wetland Edge

Delineated Wetland Edge

Delineated Vernal Pool Edge

Delineated Top of Bank

Land Under Water

10-year Floodplain

Bordering Land Subject to Flooding

Wetland Area

Vernal Pool Area

Land Under Water

NHESP Primary Habitat

NHESP Estimated Habitat

Time of Year Restrictions

Black Racer

Cold Water Fisheries

Eastern Box Turtle

Eastern Whip-Poor-Will

Vernal Pool

Source:
MassGIS, VHB
6/24/2020




EVERSOURCE




ENERGY


Sudbury-Hudson Transmission Reliability and Mass Central Rail Trail Project

Time of Year Restrictions



Sheet 4 of 10

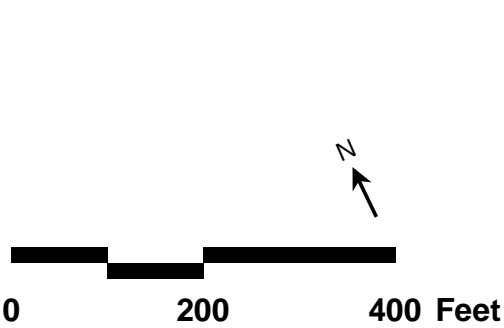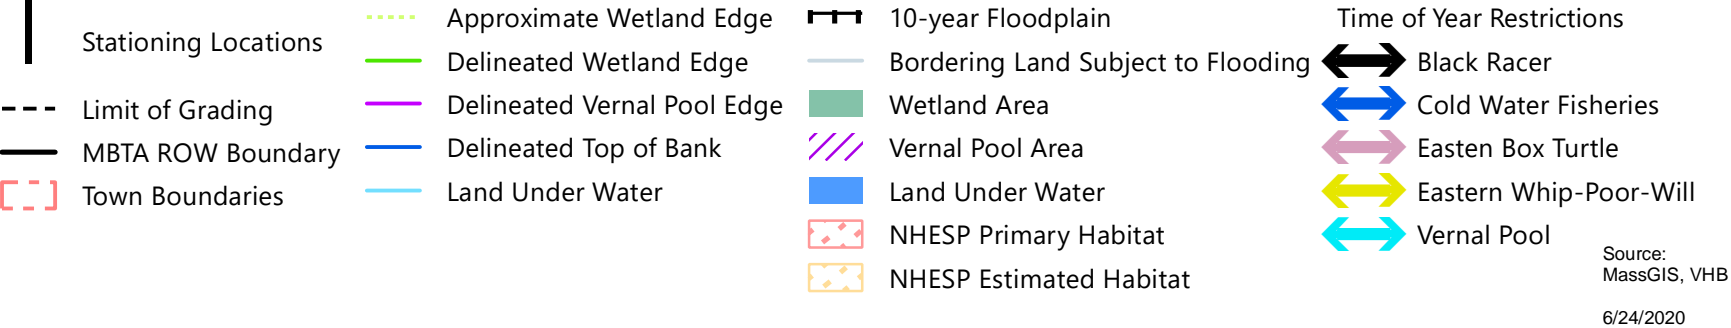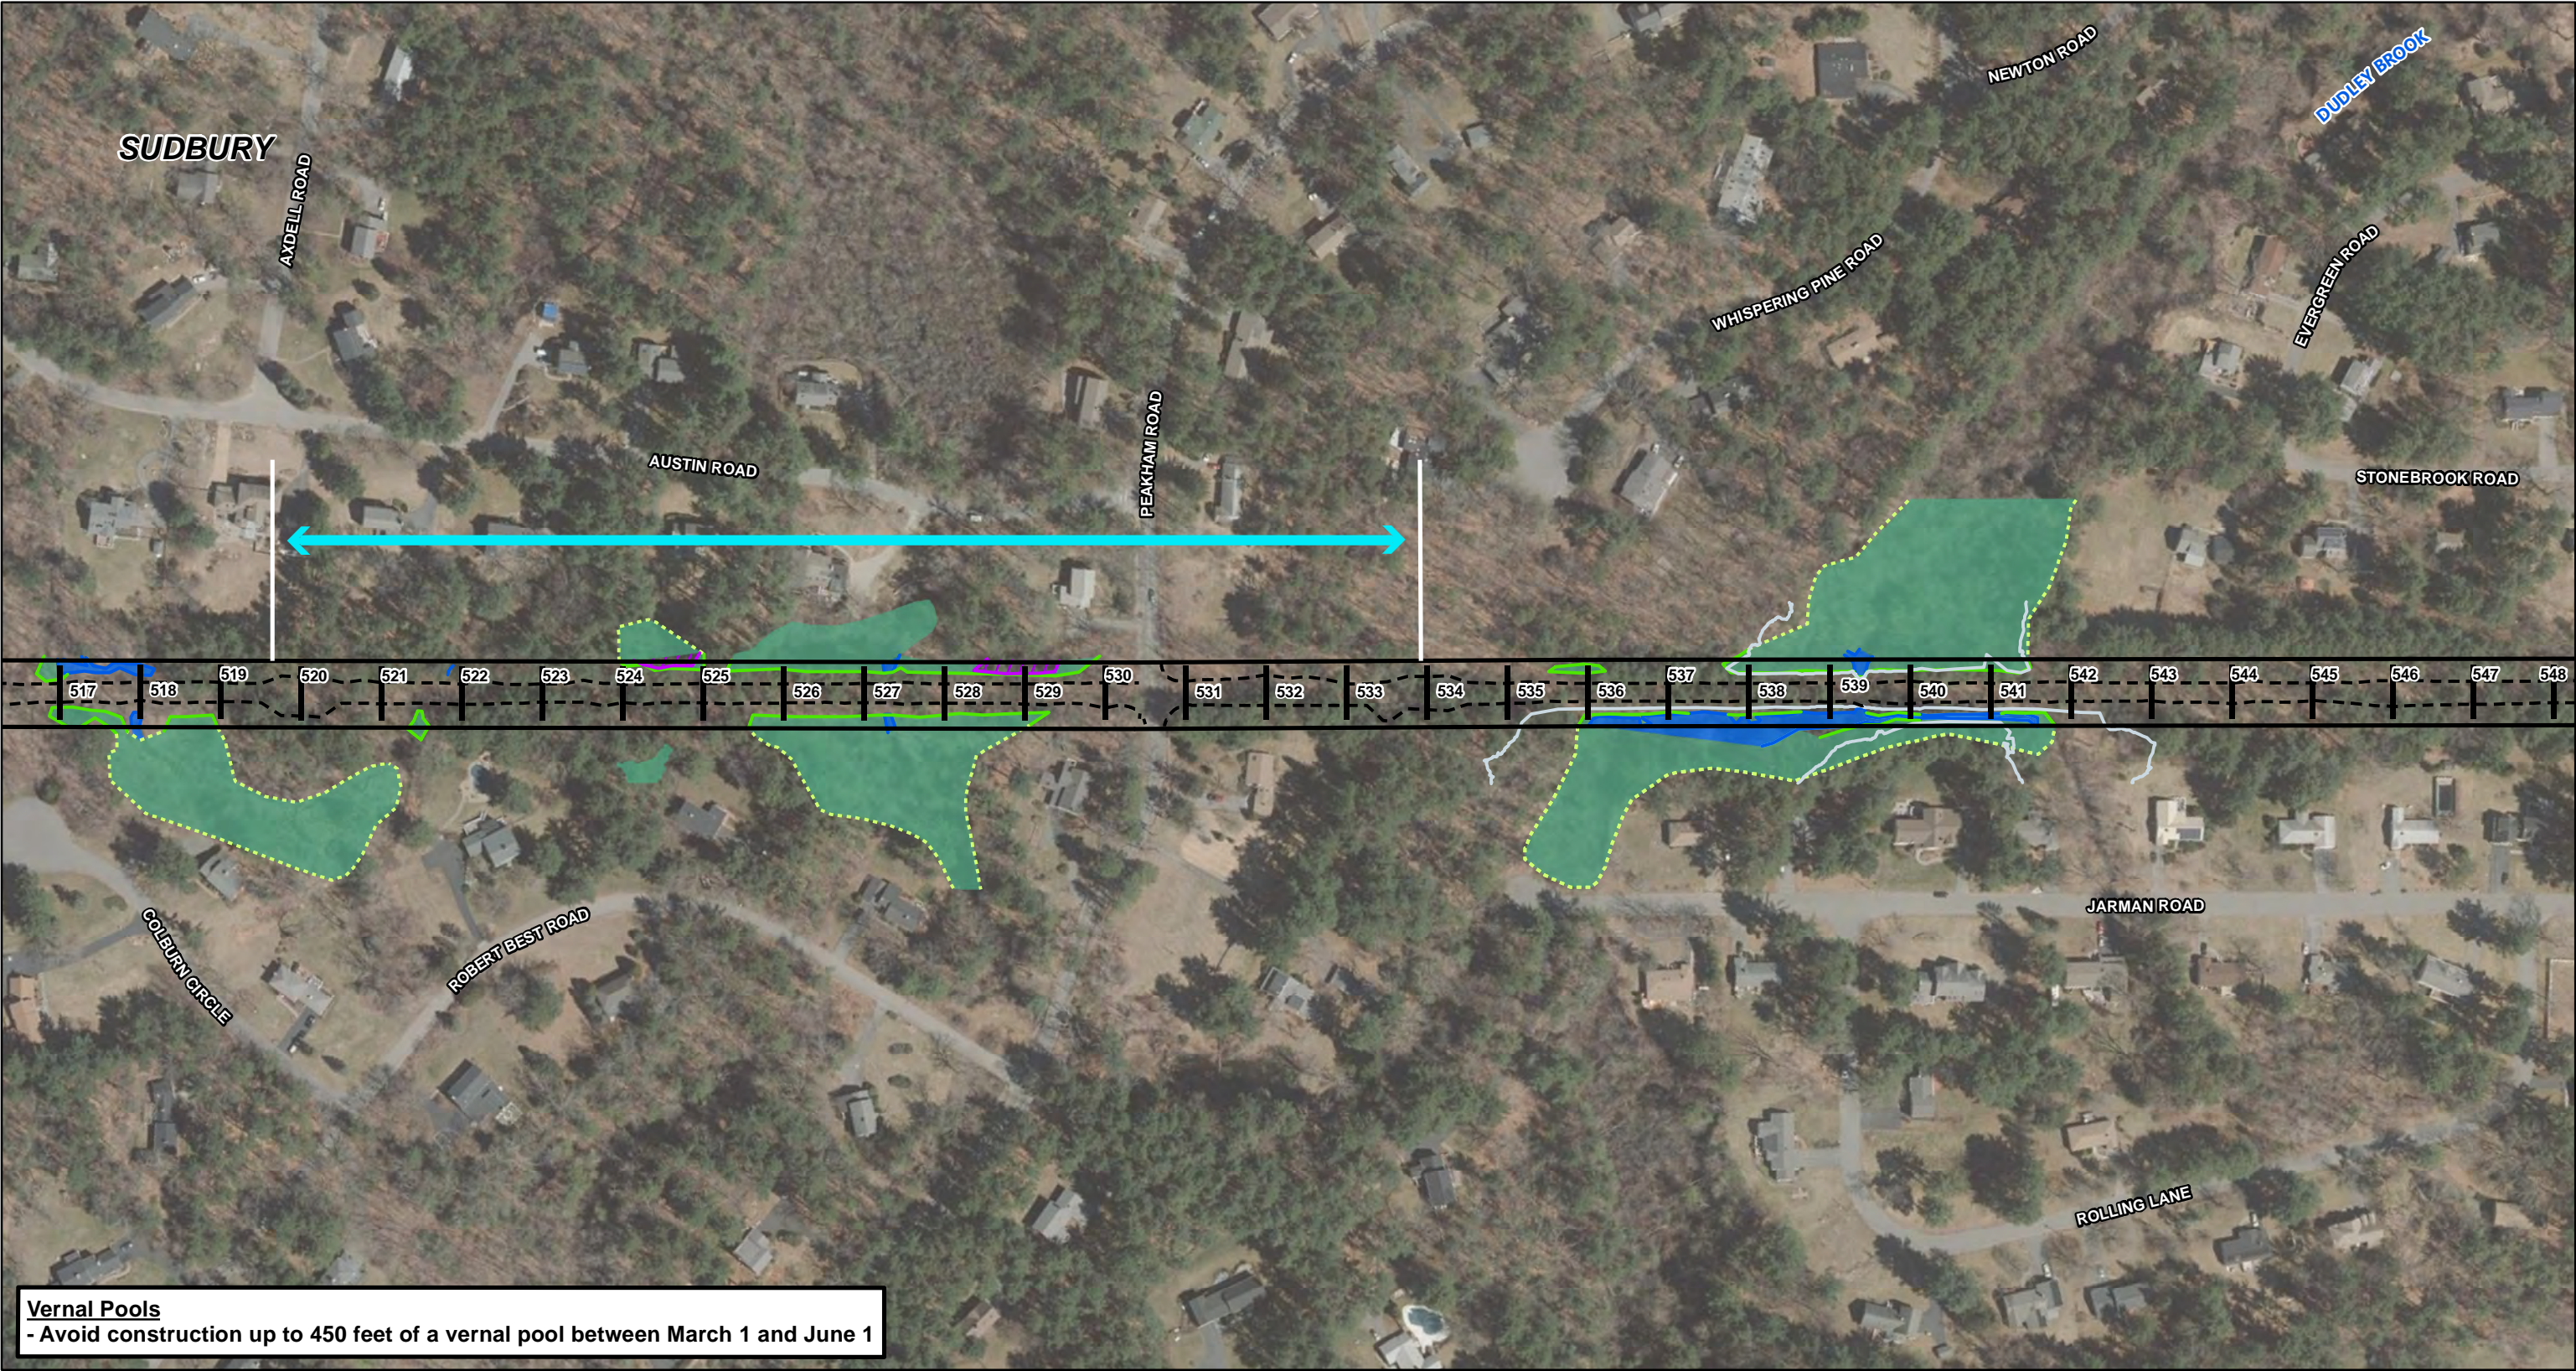


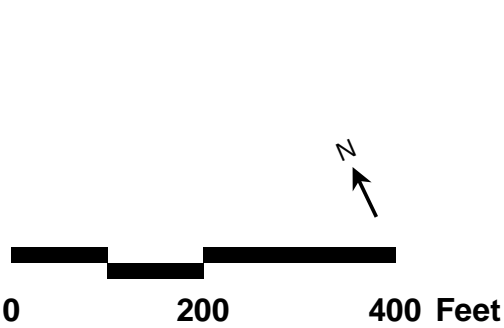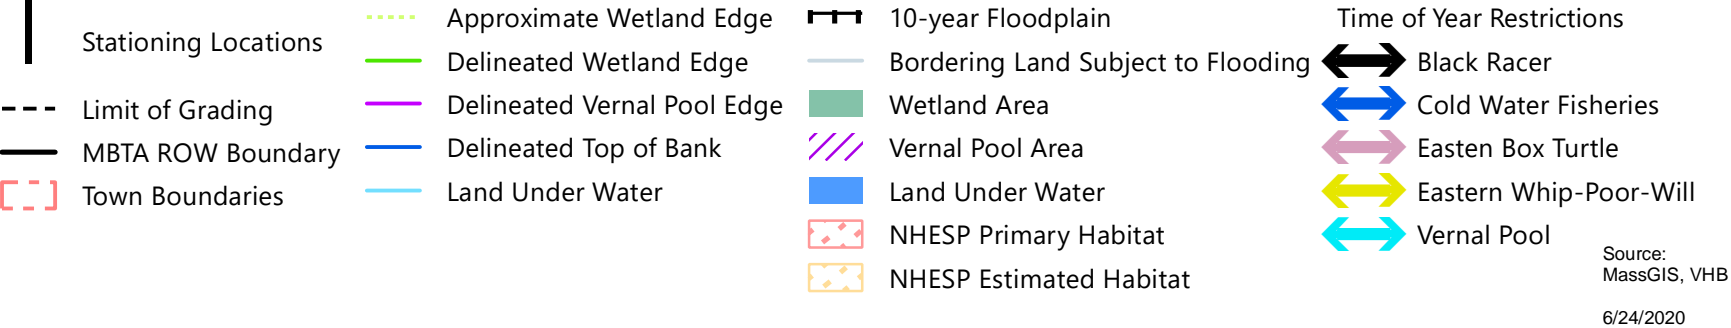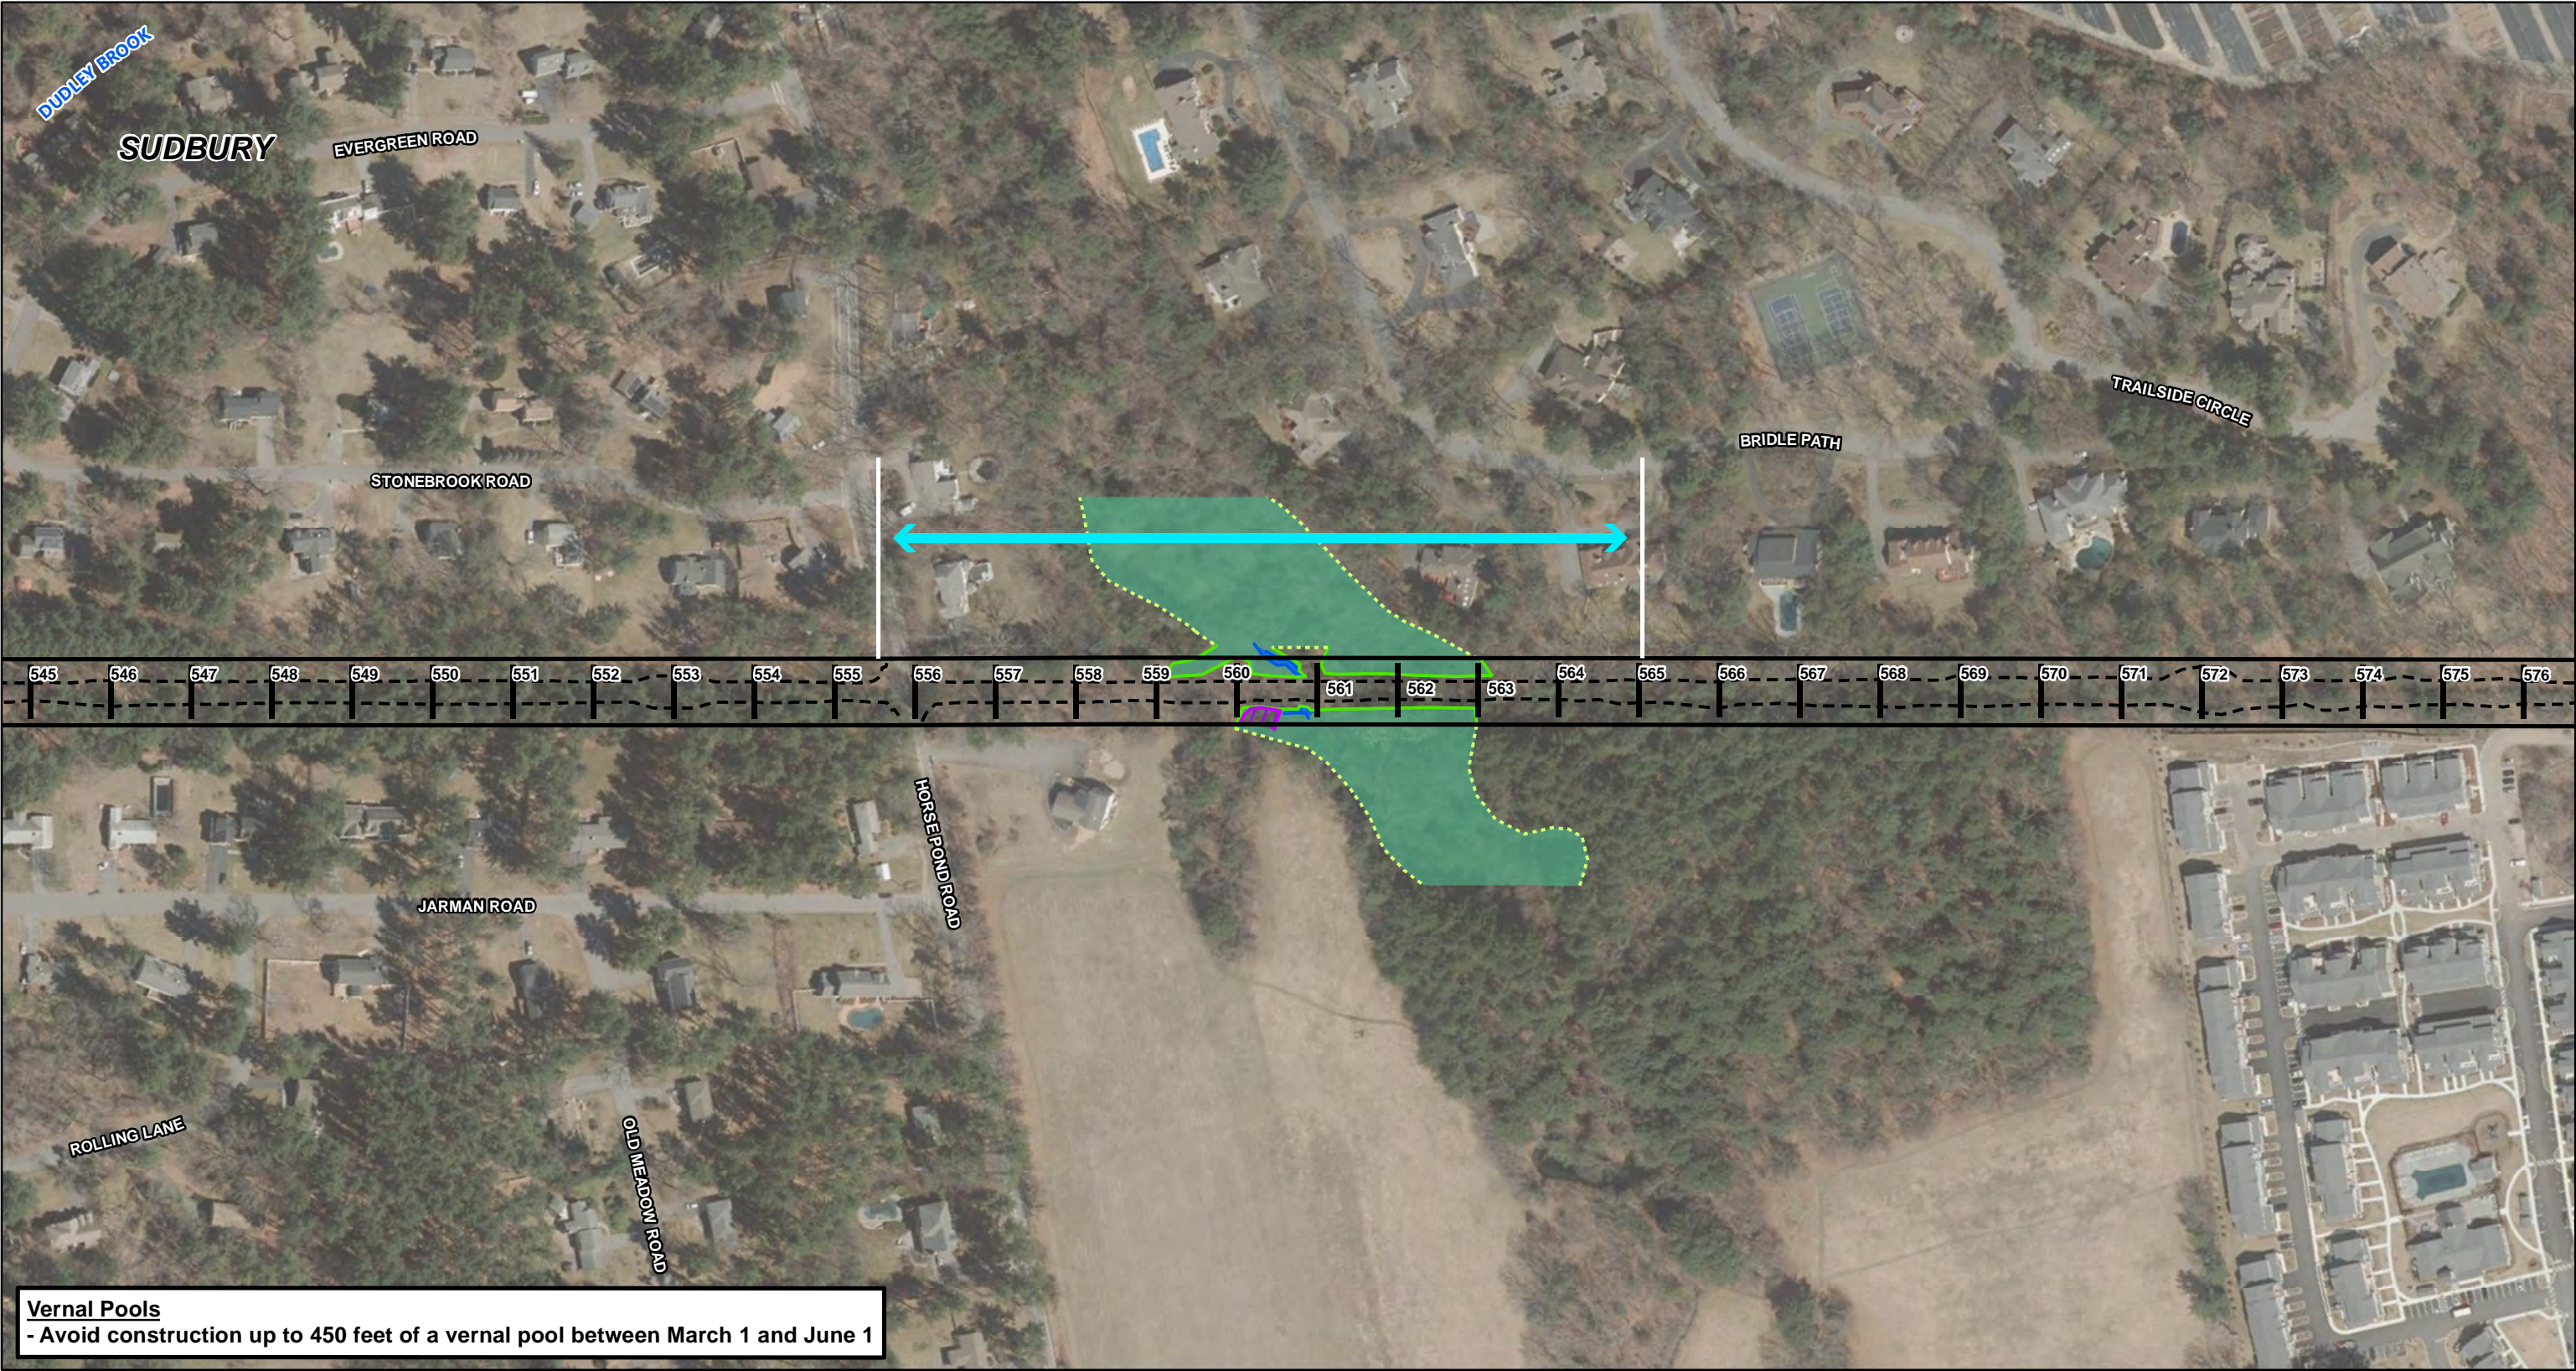

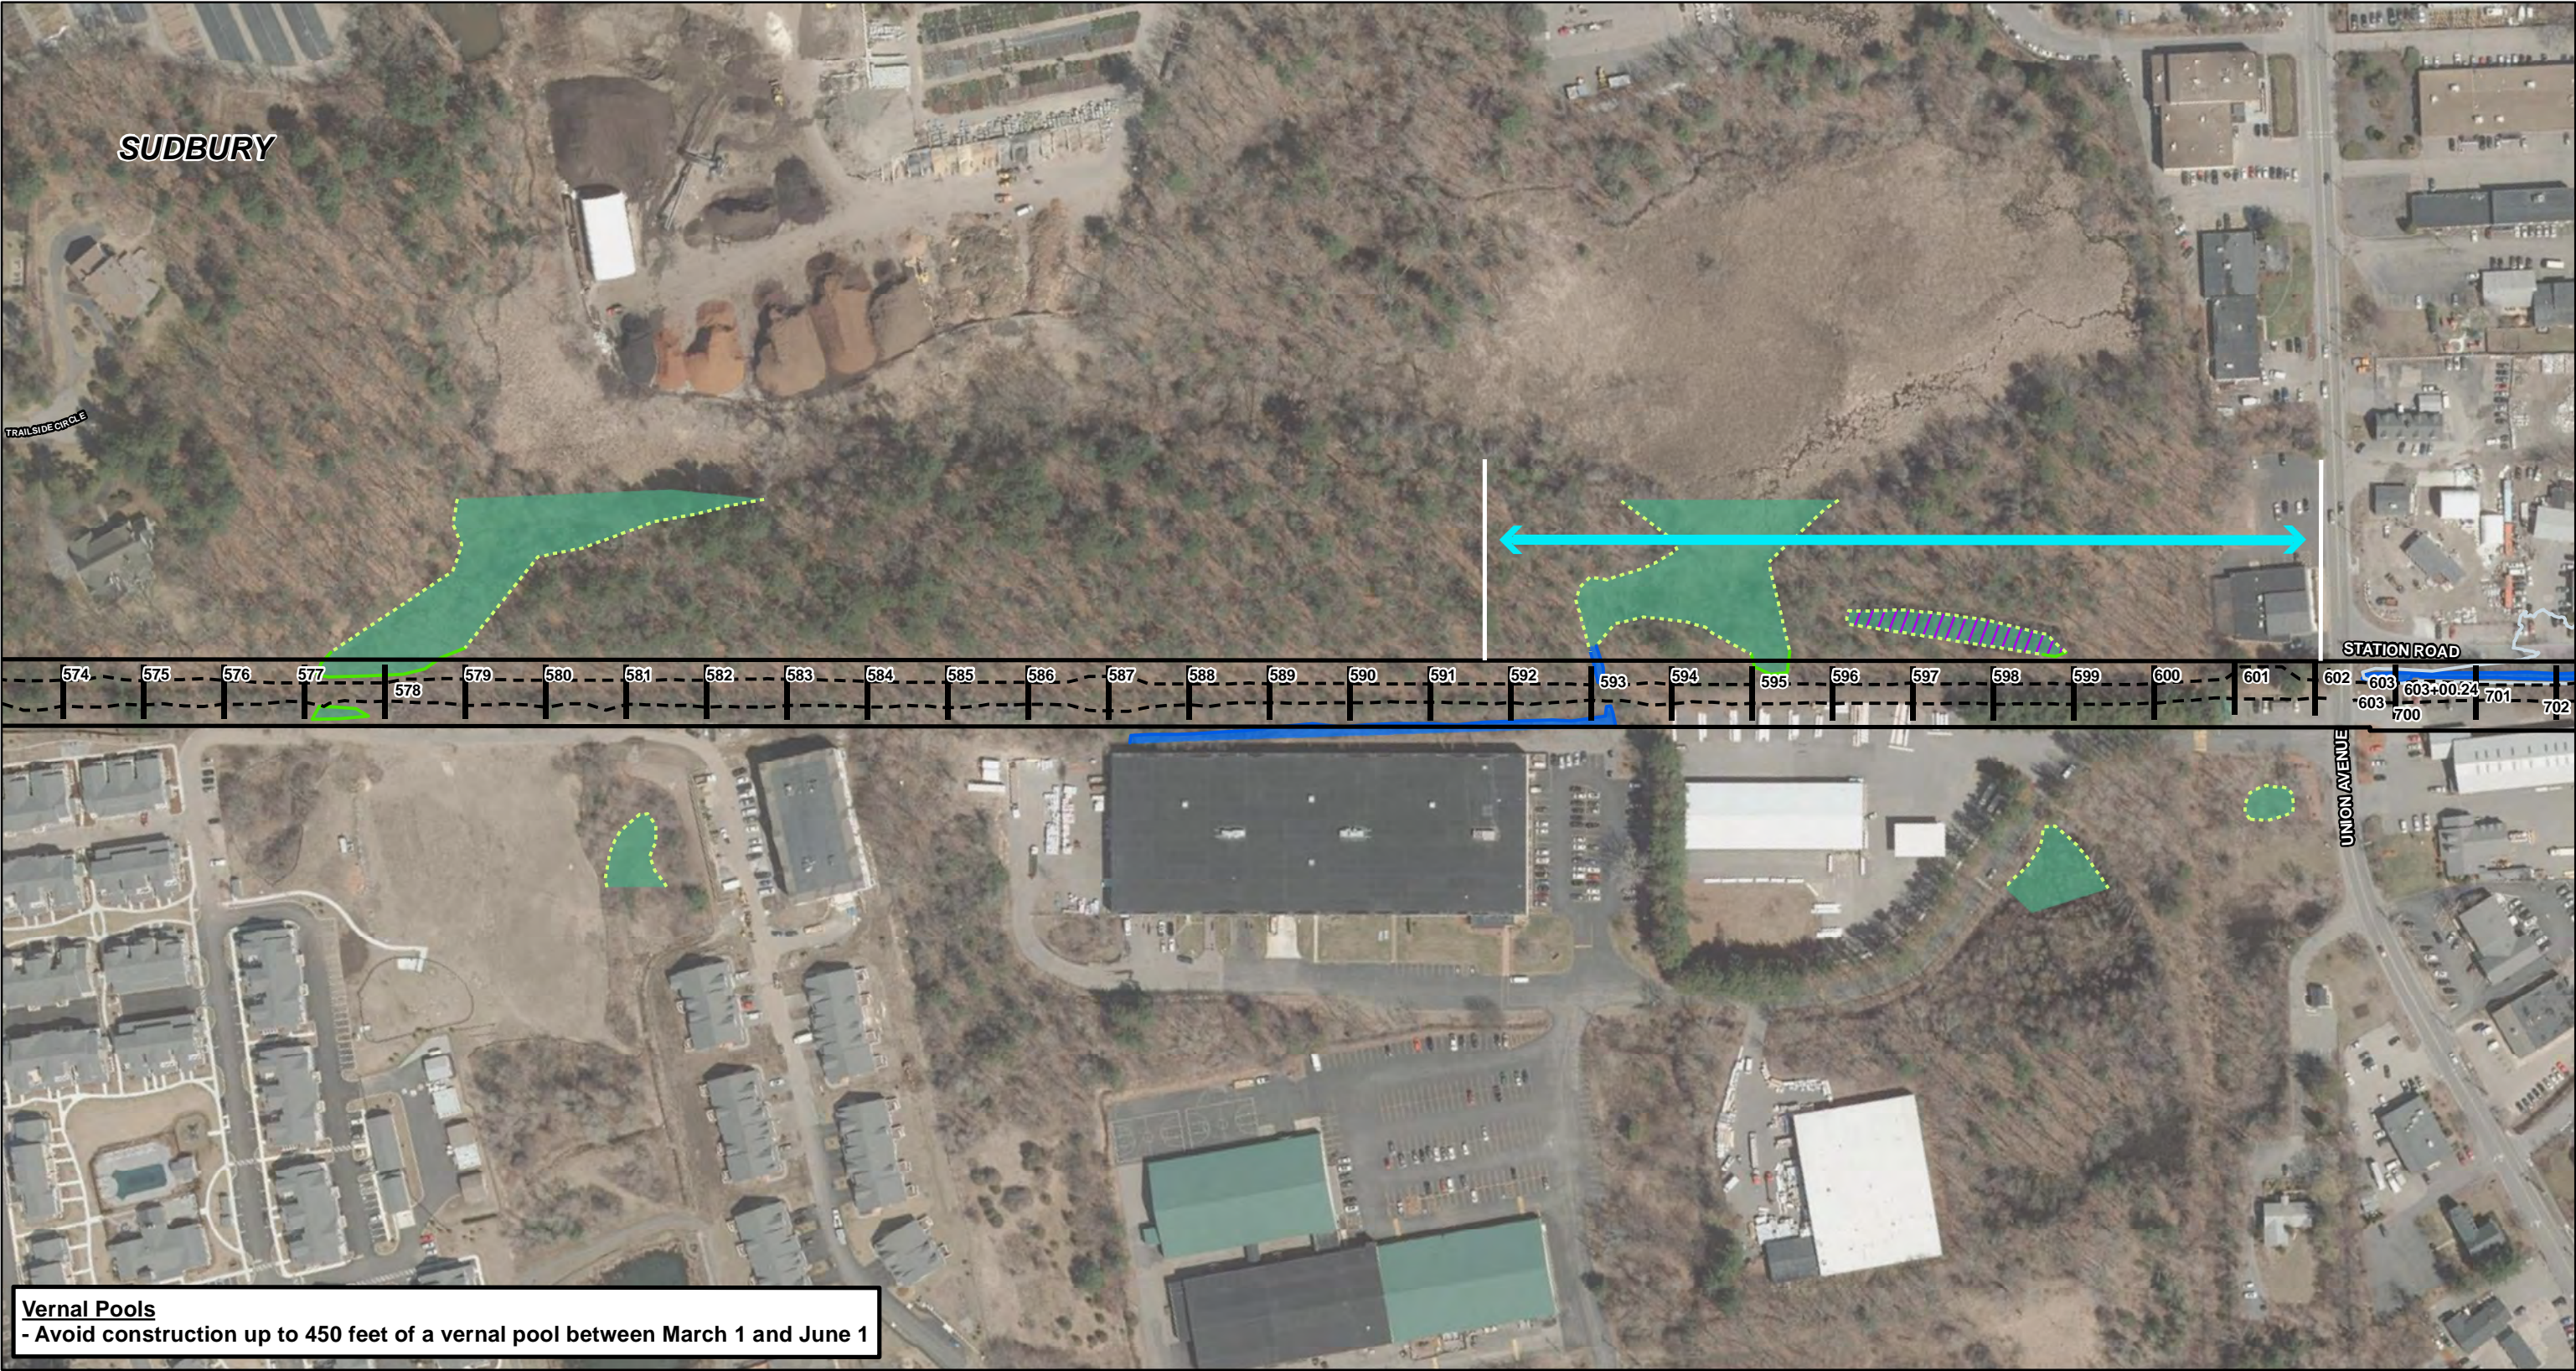

Vernal Pools
- Avoid construction up to 450 feet of a vernal pool between March 1 and June 1

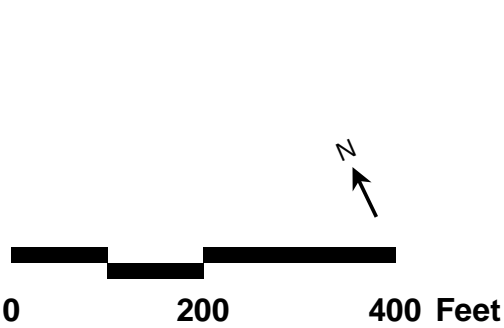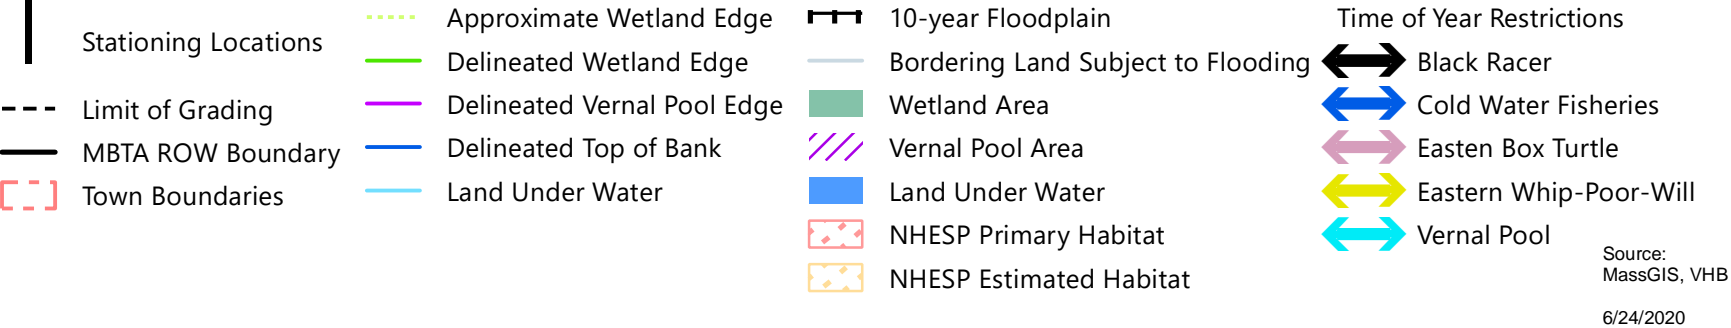

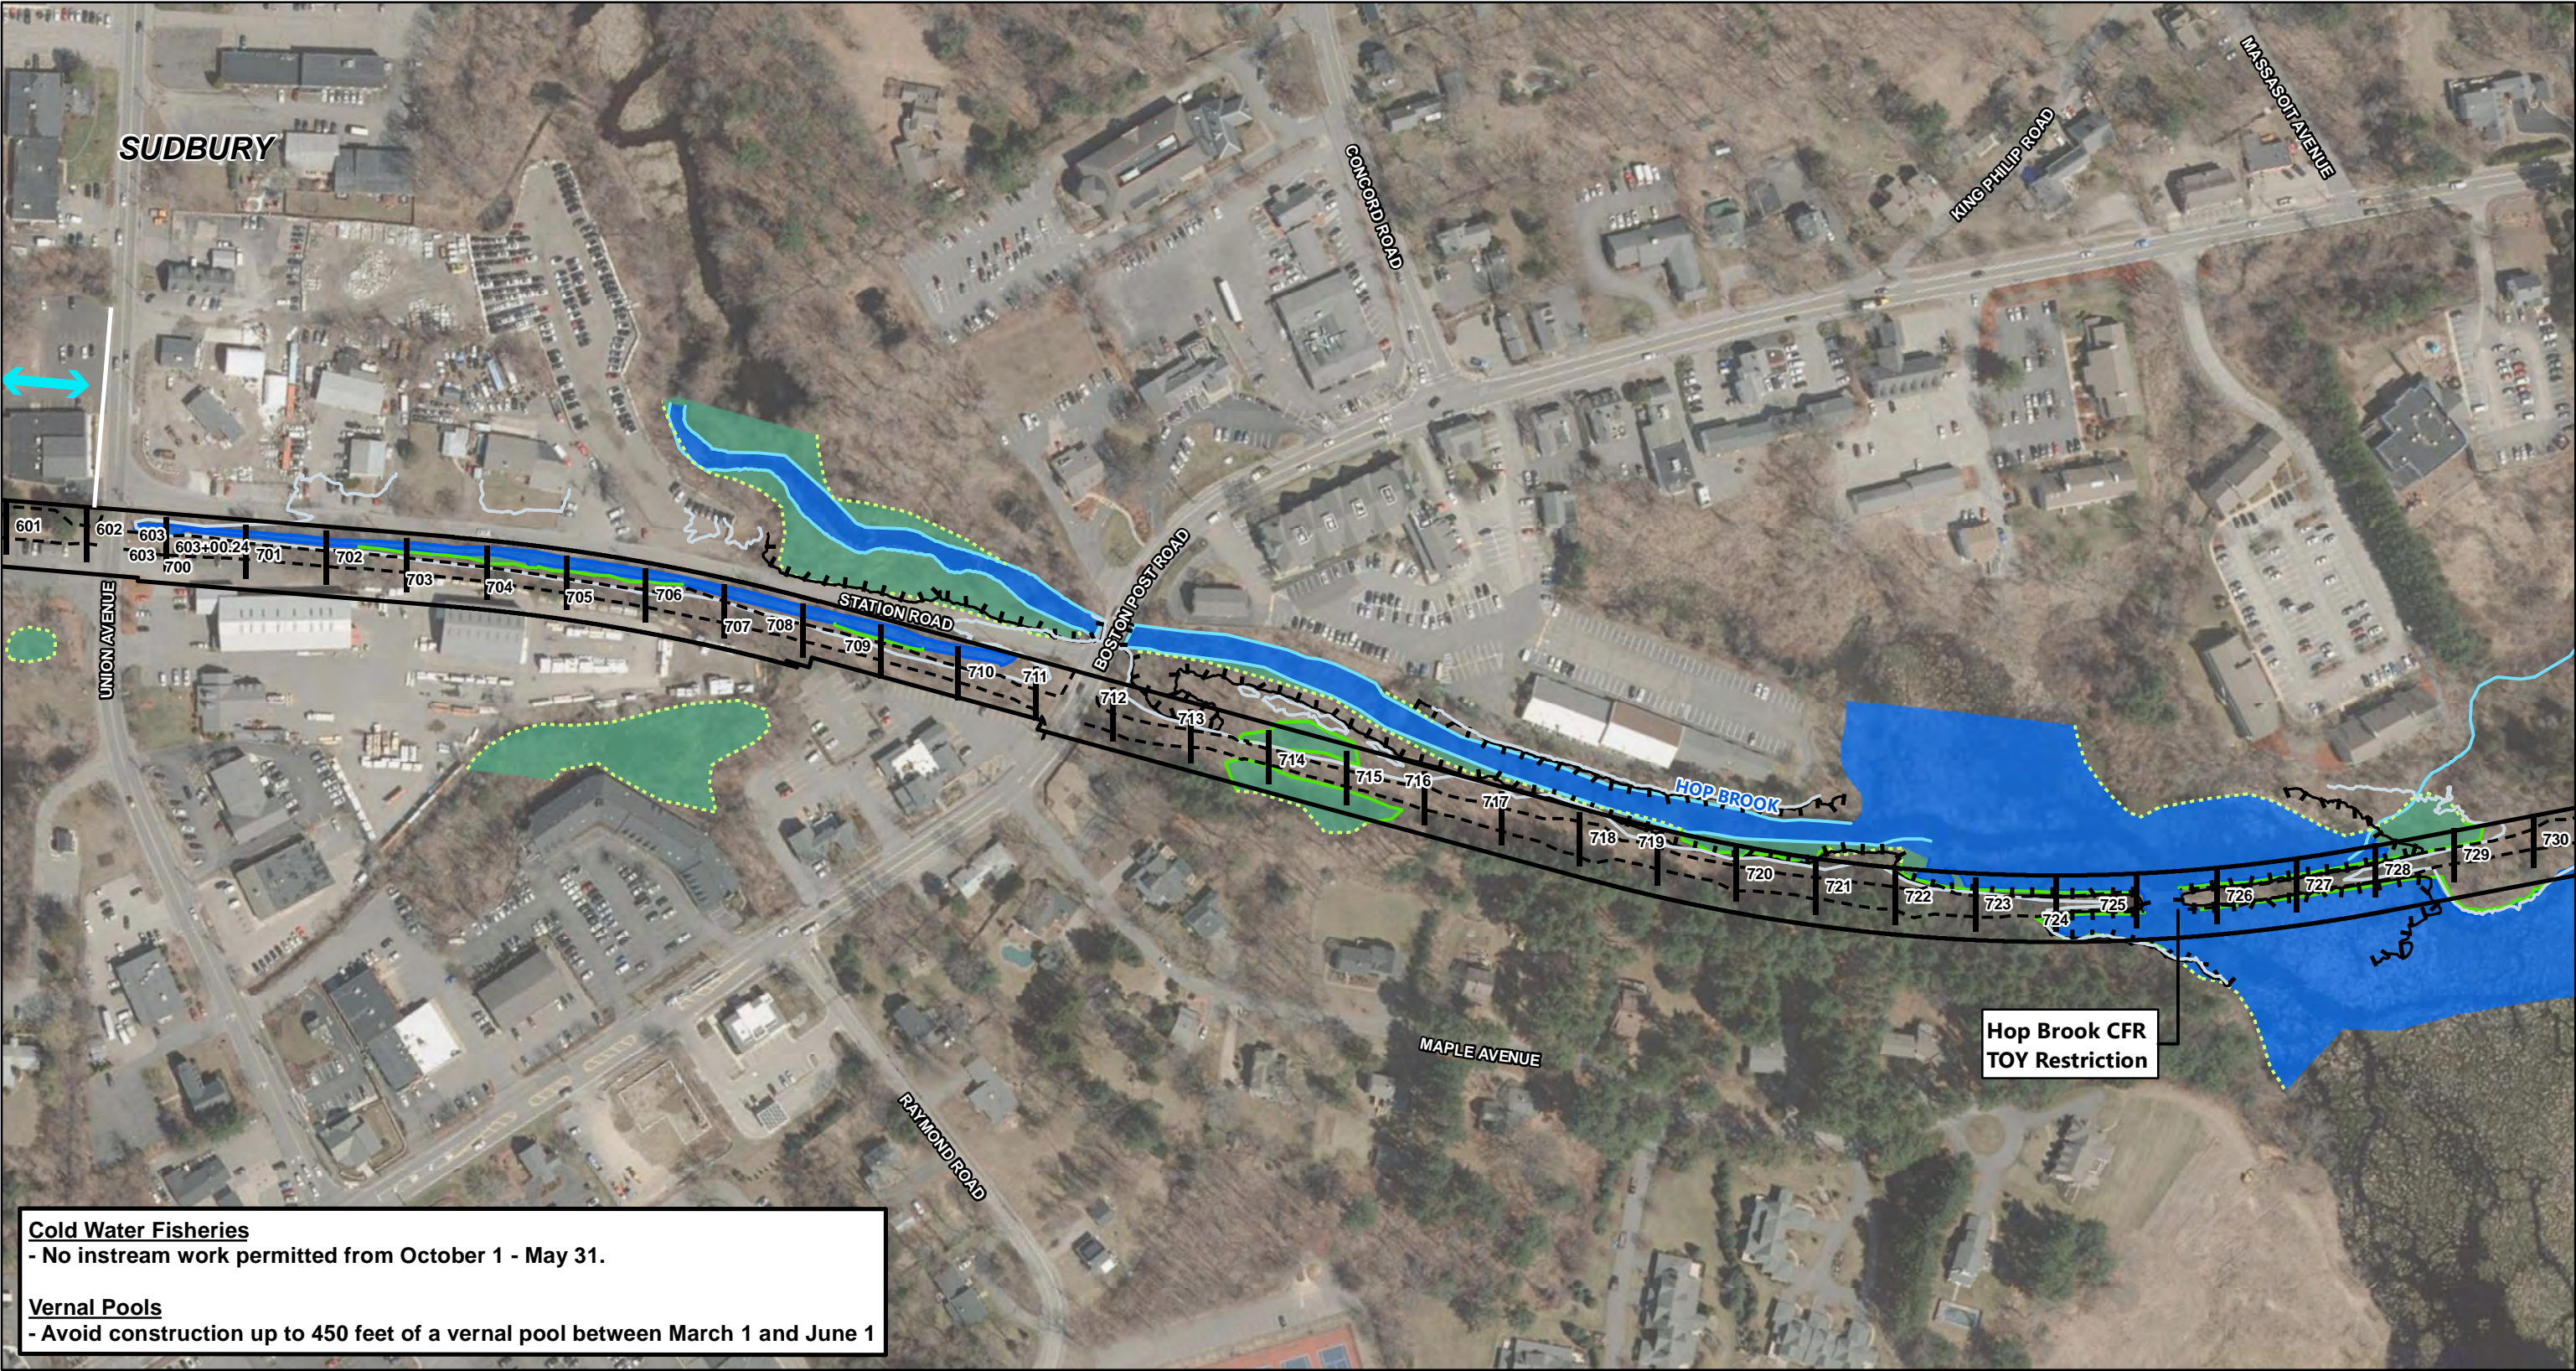

Cold Water Fisheries
- No instream work permitted from October 1 - May 31.

Vernal Pools
- Avoid construction up to 450 feet of a vernal pool between March 1 and June 1

Stationing Locations	Approximate Wetland Edge	10-year Floodplain	Time of Year Restrictions
Limit of Grading	Delineated Wetland Edge	Bordering Land Subject to Flooding	Black Racer
MBTA ROW Boundary	Delineated Vernal Pool Edge	Wetland Area	Cold Water Fisheries
Town Boundaries	Delineated Top of Bank	Vernal Pool Area	Eastern Box Turtle
	Land Under Water	Land Under Water	Eastern Whip-Poor-Will
		NHESP Primary Habitat	Vernal Pool
		NHESP Estimated Habitat	

Source: MassGIS, VHB
6/24/2020

EVERSOURCE
ENERGY




Sudbury-Hudson Transmission Reliability and Mass Central Rail Trail Project


Time of Year Restrictions

0 200 400 Feet

N

Sheet 8 of 10

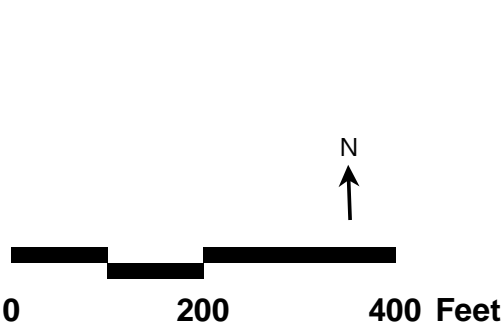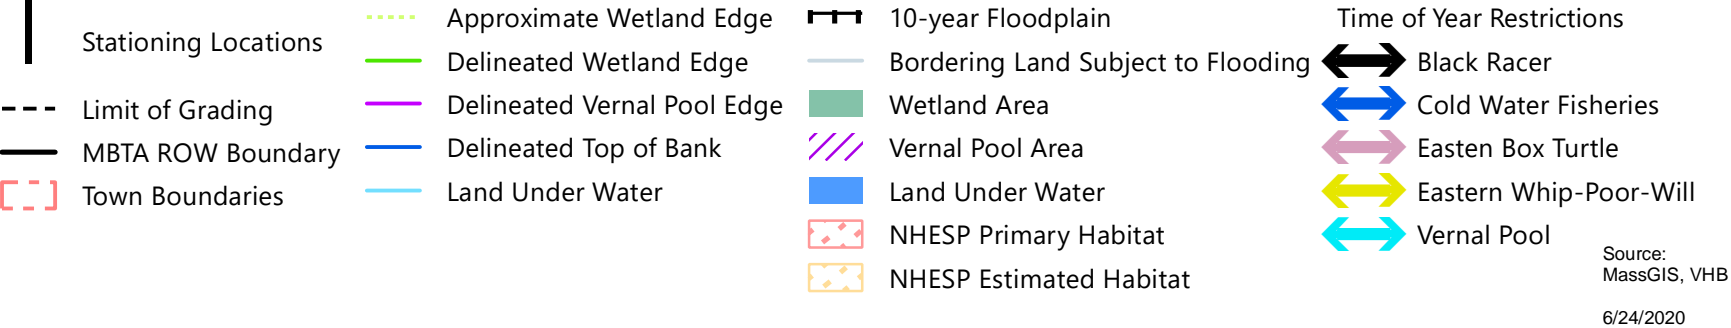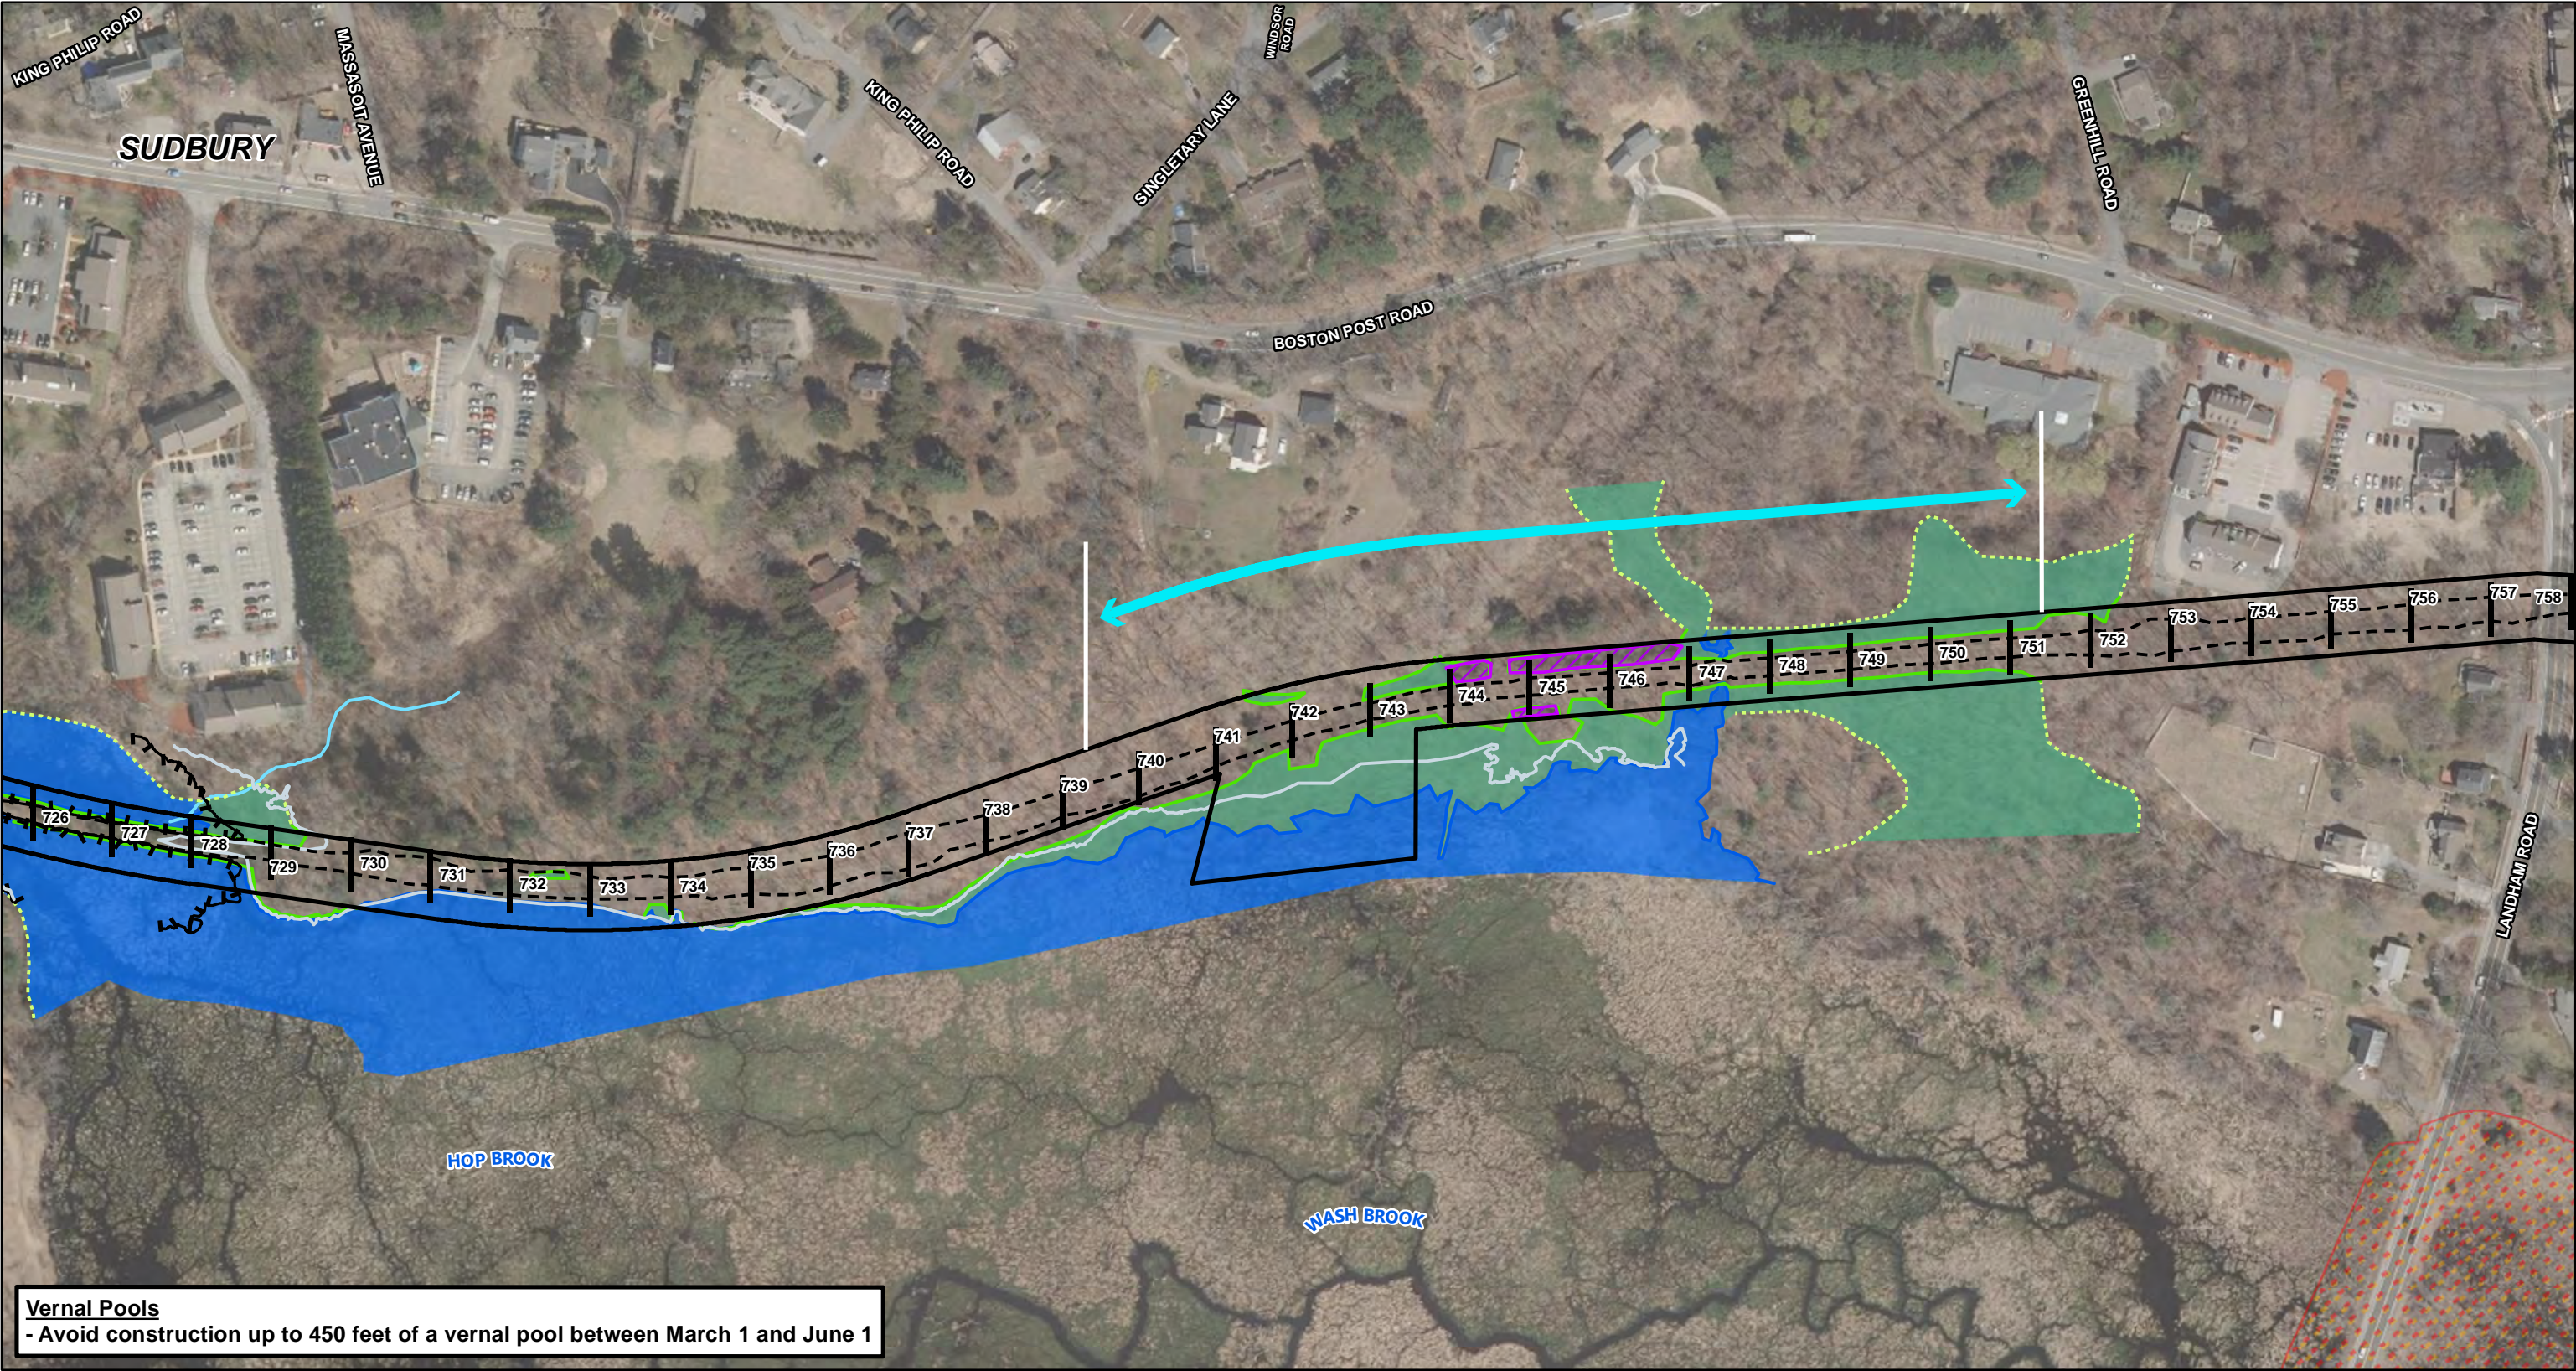

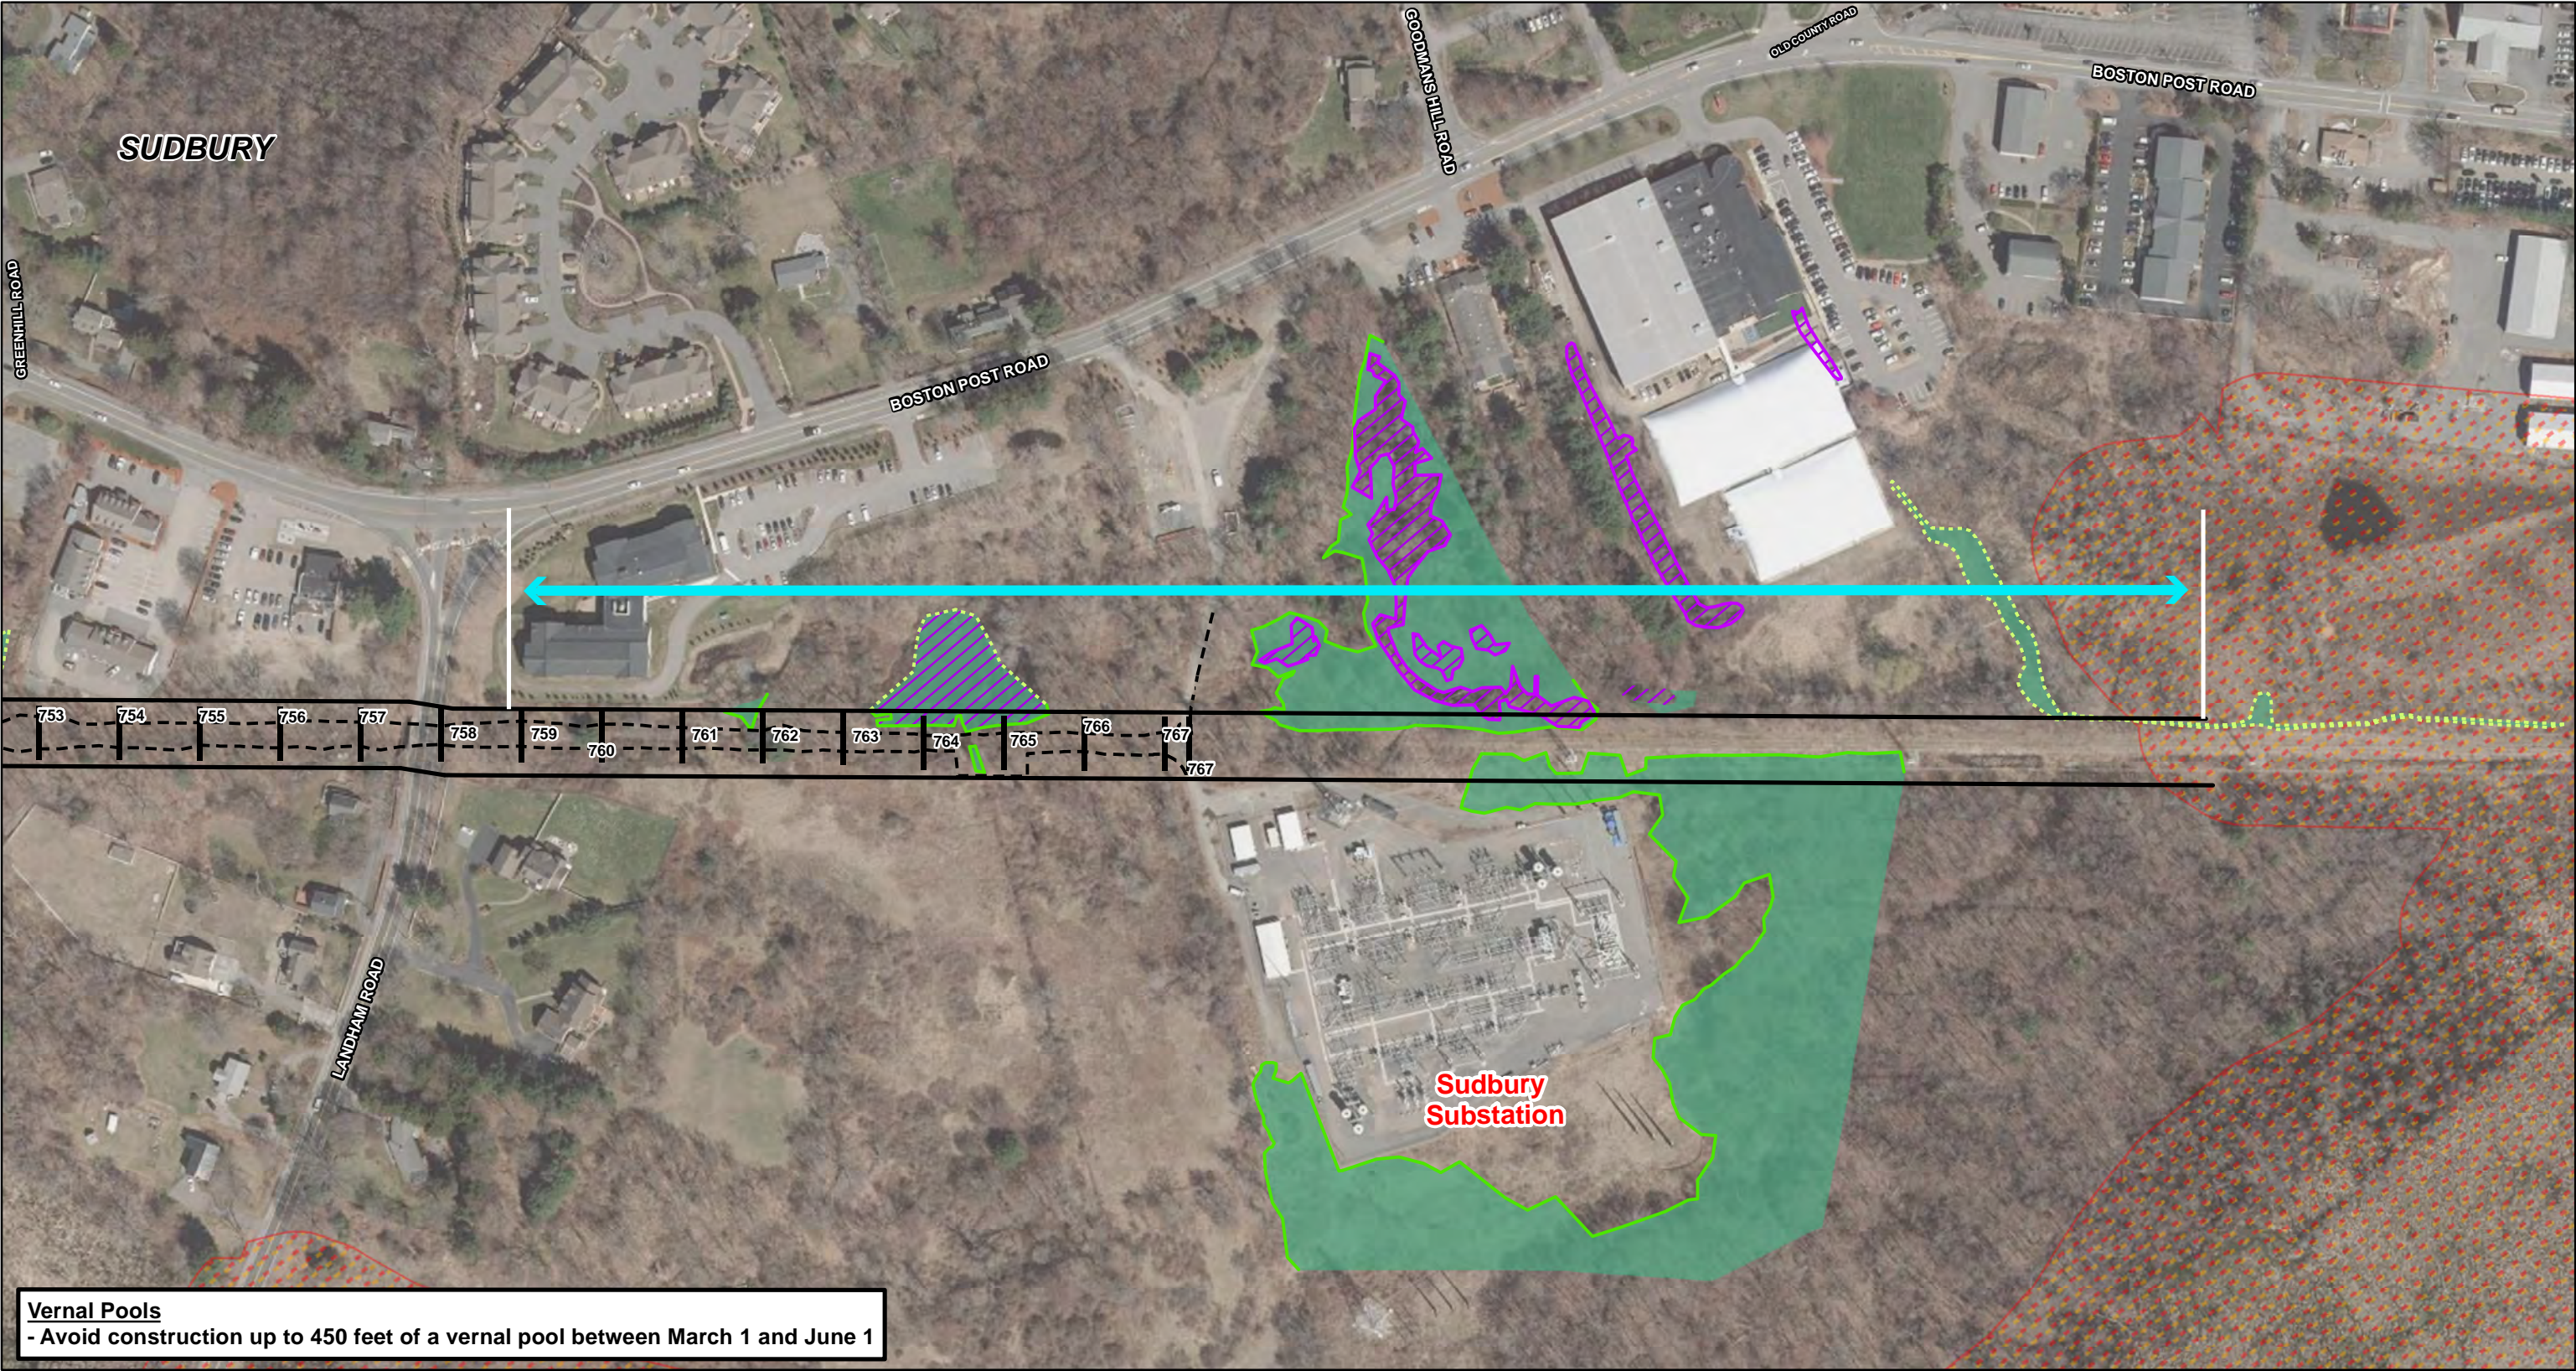

Stationing Locations

Limit of Grading

MBTA ROW Boundary

Town Boundaries

Approximate Wetland Edge

Delineated Wetland Edge

Delineated Vernal Pool Edge

Delineated Top of Bank

Land Under Water

10-year Floodplain

Bordering Land Subject to Flooding

Wetland Area

Vernal Pool Area

Land Under Water

NHESP Primary Habitat

NHESP Estimated Habitat

Time of Year Restrictions

Black Racer

Cold Water Fisheries

Eastern Box Turtle

Eastern Whip-Poor-Will

Vernal Pool

Source:
MassGIS, VHB

6/24/2020

0

200

400 Feet

N

↑

EVERSOURCE

ENERGY

Sudbury-Hudson Transmission Reliability

and Mass Central Rail Trail Project

Time of Year Restrictions

Sheet 10 of 10