

PLANT SCHEDULE 361+60 - 362+50 : SADBURY


<u>SHRUBS</u>	<u>QTY</u>	<u>BOTANICAL NAME</u>	<u>COMMON NAME</u>	<u>SIZE</u>	<u>SPACING</u>	<u>REMARKS</u>
CP	18	Comptonia peregrina	Sweet Fern	#1 CONT.	30" o.c.	UPL
GB	13	Gaylussacia baccata	Black Huckleberry	2 - 3' HT.	30" o.c.	FACU

<u>LOW-GROWING SHRUBS</u>	<u>QTY</u>	<u>BOTANICAL NAME</u>	<u>COMMON NAME</u>	<u>SIZE</u>	<u>SPACING</u>	<u>REMARKS</u>
VA	43	Vaccinium angustifolium	Lowbush Blueberry	#1 CONT.	18" o.c.	FACU

<u>PERENNIAL GRASSES</u>	<u>QTY</u>	<u>BOTANICAL NAME</u>	<u>COMMON NAME</u>	<u>SIZE</u>	<u>SPACING</u>	<u>REMARKS</u>
CS	110	Carex pensylvanica	Pennsylvania Sedge	#1 CONT.	12" o.c.	UPL


NOTE: SEE ALSO SHEET 161 FOR PLANTING SCHEDULE A GENERAL CONSTRUCTION CORRIDOR AND

NOTE: SEE ALSO SHEET 161 FOR PLANTING SCHEDULE A GENERAL CONSTRUCTION CORRIDOR AND SHEET 168 FOR WETLAND REPLICATION PLANTING

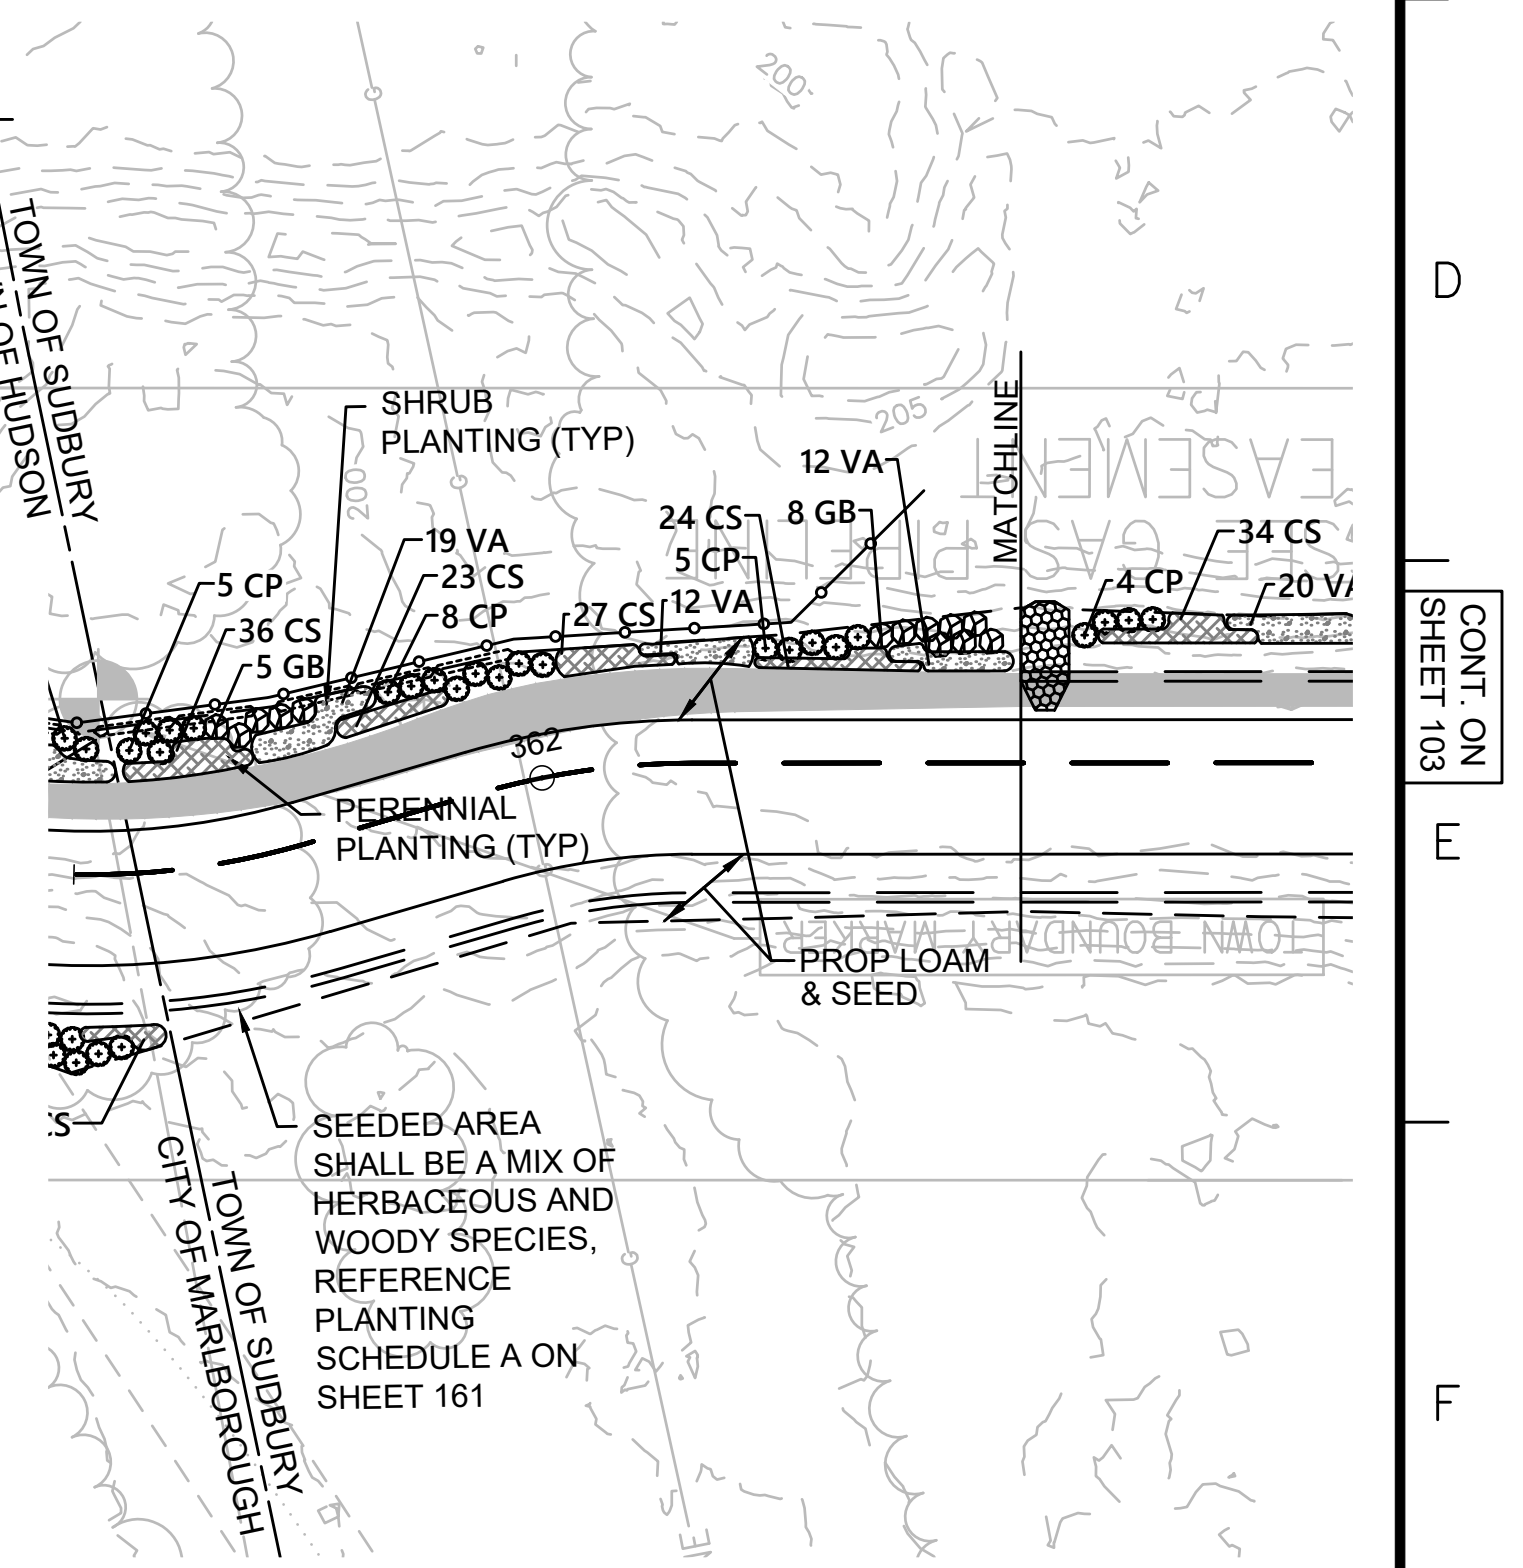


NOTE:

1. WETLAND RESOURCE AREA BOUNDARIES SHOWN HEREIN WERE APPROVED IN AN ORAD DATED FEBRUARY 5, 2018 (MADEP FILE NO.190-0611).

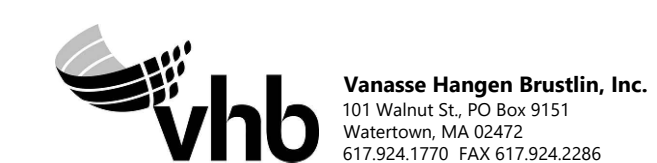

N O.	DESCRIPTION					BY	DATE		APPR.
REVISION									
EVERSOURCE SUDBURY-HUDSON TRANSMISSION RELIABILITY PROJECT HUDSON, STOW, MARLBOROUGH & SUDBURY MASSACHUSETTS LANDSCAPE PLANS									
								PLAN 102 OF 348	
SCALE: unless noted 1"=20'		DATE DRAWN		C H'K D.		APPR.		DRAWING NO.	REV.
		NOV 2020 CW		JG		JG		.	.

SCALE: unless noted 1"=20'	DATE NOV 2020	DRAWN CW	CHECKED JG	APPROVED JG	DRAWING NO. .	REV. .
-------------------------------	------------------	-------------	---------------	----------------	------------------	-----------

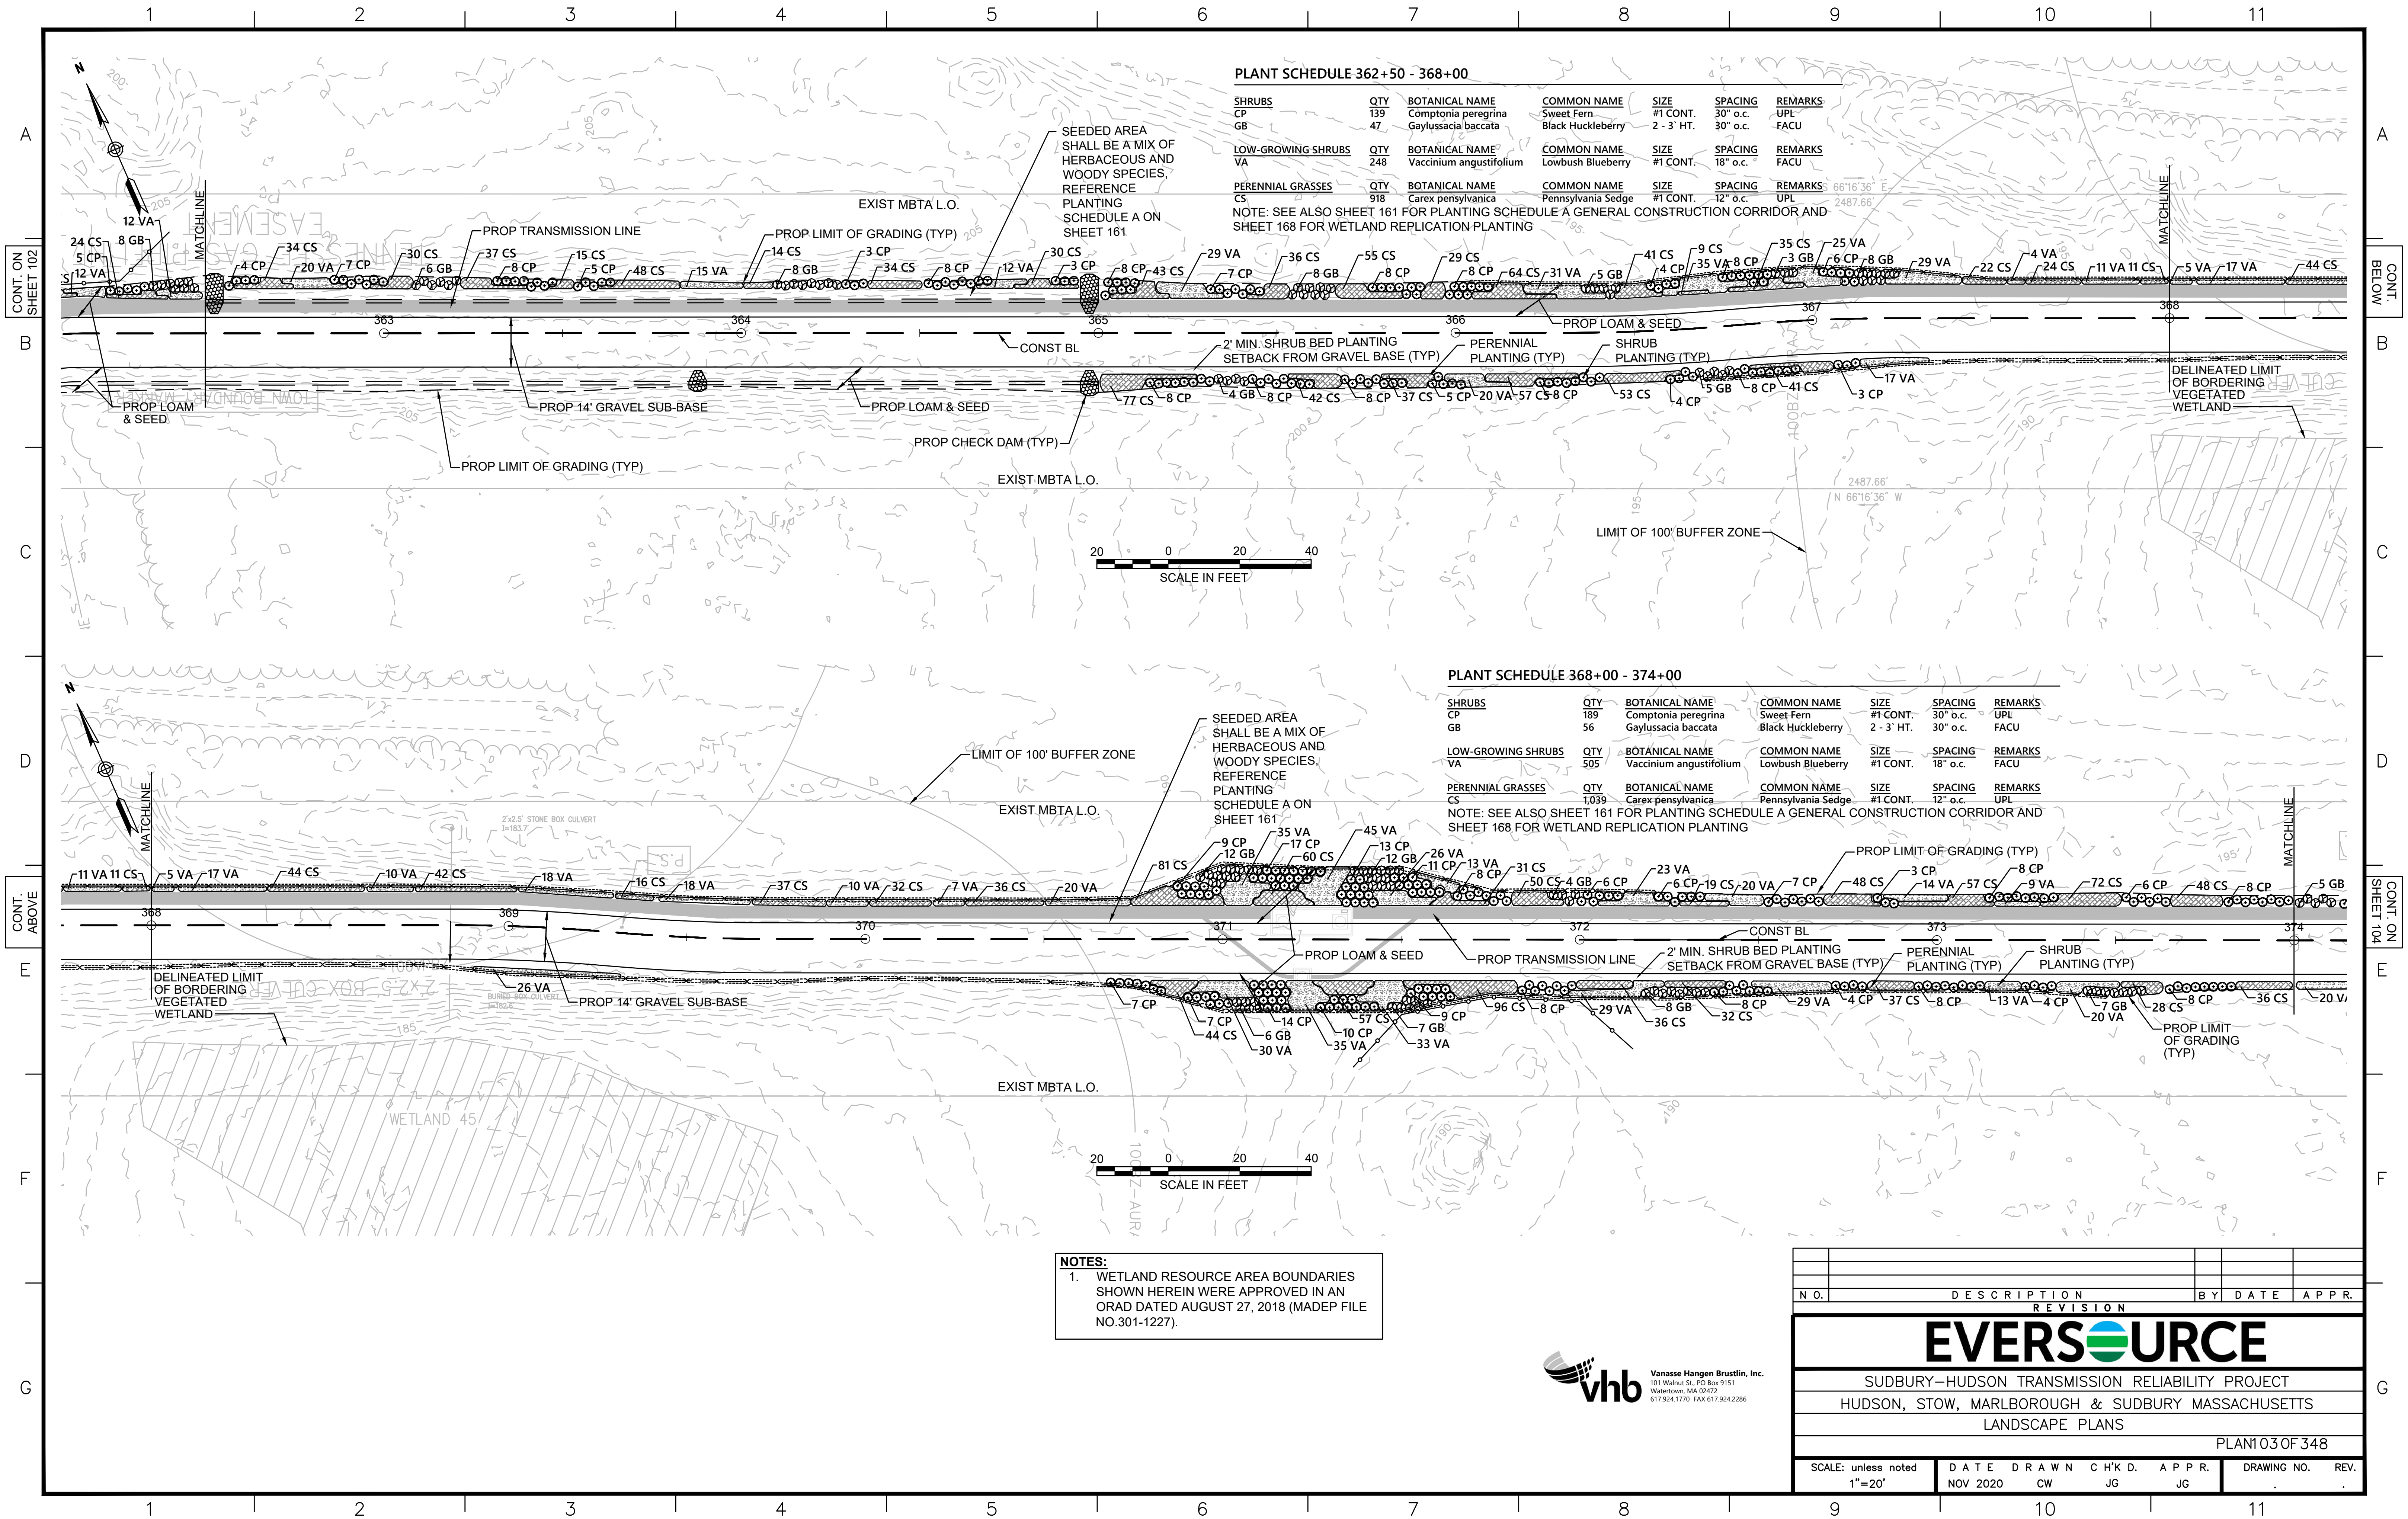

PLANT SCHEDULE 362+50 - 368+00

SHRUBS	QTY	BOTANICAL NAME	COMMON NAME	SIZE	SPACING	REMARKS
CP	139	Comptonia peregrina	Sweet Fern	#1 CONT.	30" o.c.	UPL
GB	47	Gaylussacia baccata	Black Huckleberry	2 - 3' HT.	30" o.c.	FACU
LOW-GROWING SHRUBS	QTY	BOTANICAL NAME	COMMON NAME	SIZE	SPACING	REMARKS
VA	248	Vaccinium angustifolium	Lowbush Blueberry	#1 CONT.	18" o.c.	FACU
PERENNIAL GRASSES	QTY	BOTANICAL NAME	COMMON NAME	SIZE	SPACING	REMARKS
CS	918	Carex pensylvanica	Pennsylvania Sedge	#1 CONT.	12" o.c.	UPL


NOTE: SEE ALSO SHEET 161 FOR PLANTING SCHEDULE A GENERAL CONSTRUCTION CORRIDOR AND SHEET 168 FOR WETLAND REPLICATION PLANTING

PLANT SCHEDULE 368+00 - 374+00


SHRUBS	QTY	BOTANICAL NAME	COMMON NAME	SIZE	SPACING	REMARKS
CP	189	Comptonia peregrina	Sweet Fern	#1 CONT.	30" o.c.	UPL
GB	56	Gaylussacia baccata	Black Huckleberry	2 - 3' HT.	30" o.c.	FACU
LOW-GROWING SHRUBS	QTY	BOTANICAL NAME	COMMON NAME	SIZE	SPACING	REMARKS
VA	505	Vaccinium angustifolium	Lowbush Blueberry	#1 CONT.	18" o.c.	FACU
PERENNIAL GRASSES	QTY	BOTANICAL NAME	COMMON NAME	SIZE	SPACING	REMARKS
CS	1,039	Carex pensylvanica	Pennsylvania Sedge	#1 CONT.	12" o.c.	UPL


NOTE: SEE ALSO SHEET 161 FOR PLANTING SCHEDULE A GENERAL CONSTRUCTION CORRIDOR AND SHEET 168 FOR WETLAND REPLICATION PLANTING


NOTES:
1. WETLAND RESOURCE AREA BOUNDARIES SHOWN HEREIN WERE APPROVED IN AN ORAD DATED AUGUST 27, 2018 (MADEP FILE NO.301-1227).

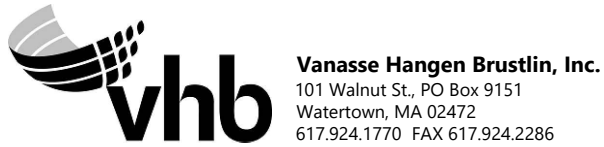


NO.		DESCRIPTION		BY	DATE	APPR.
REVISION						
EVERSOURCE						
SUDBURY-HUDSON TRANSMISSION RELIABILITY PROJECT						
HUDSON, STOW, MARLBOROUGH & SUDBURY MASSACHUSETTS						
LANDSCAPE PLANS						
PLAN 103 OF 348						
SCALE: unless noted 1"=20'		DATE NOV 2020		DRAWN CW		CHK'D. JG
		APPR. JG		DRAWING NO.		REV.

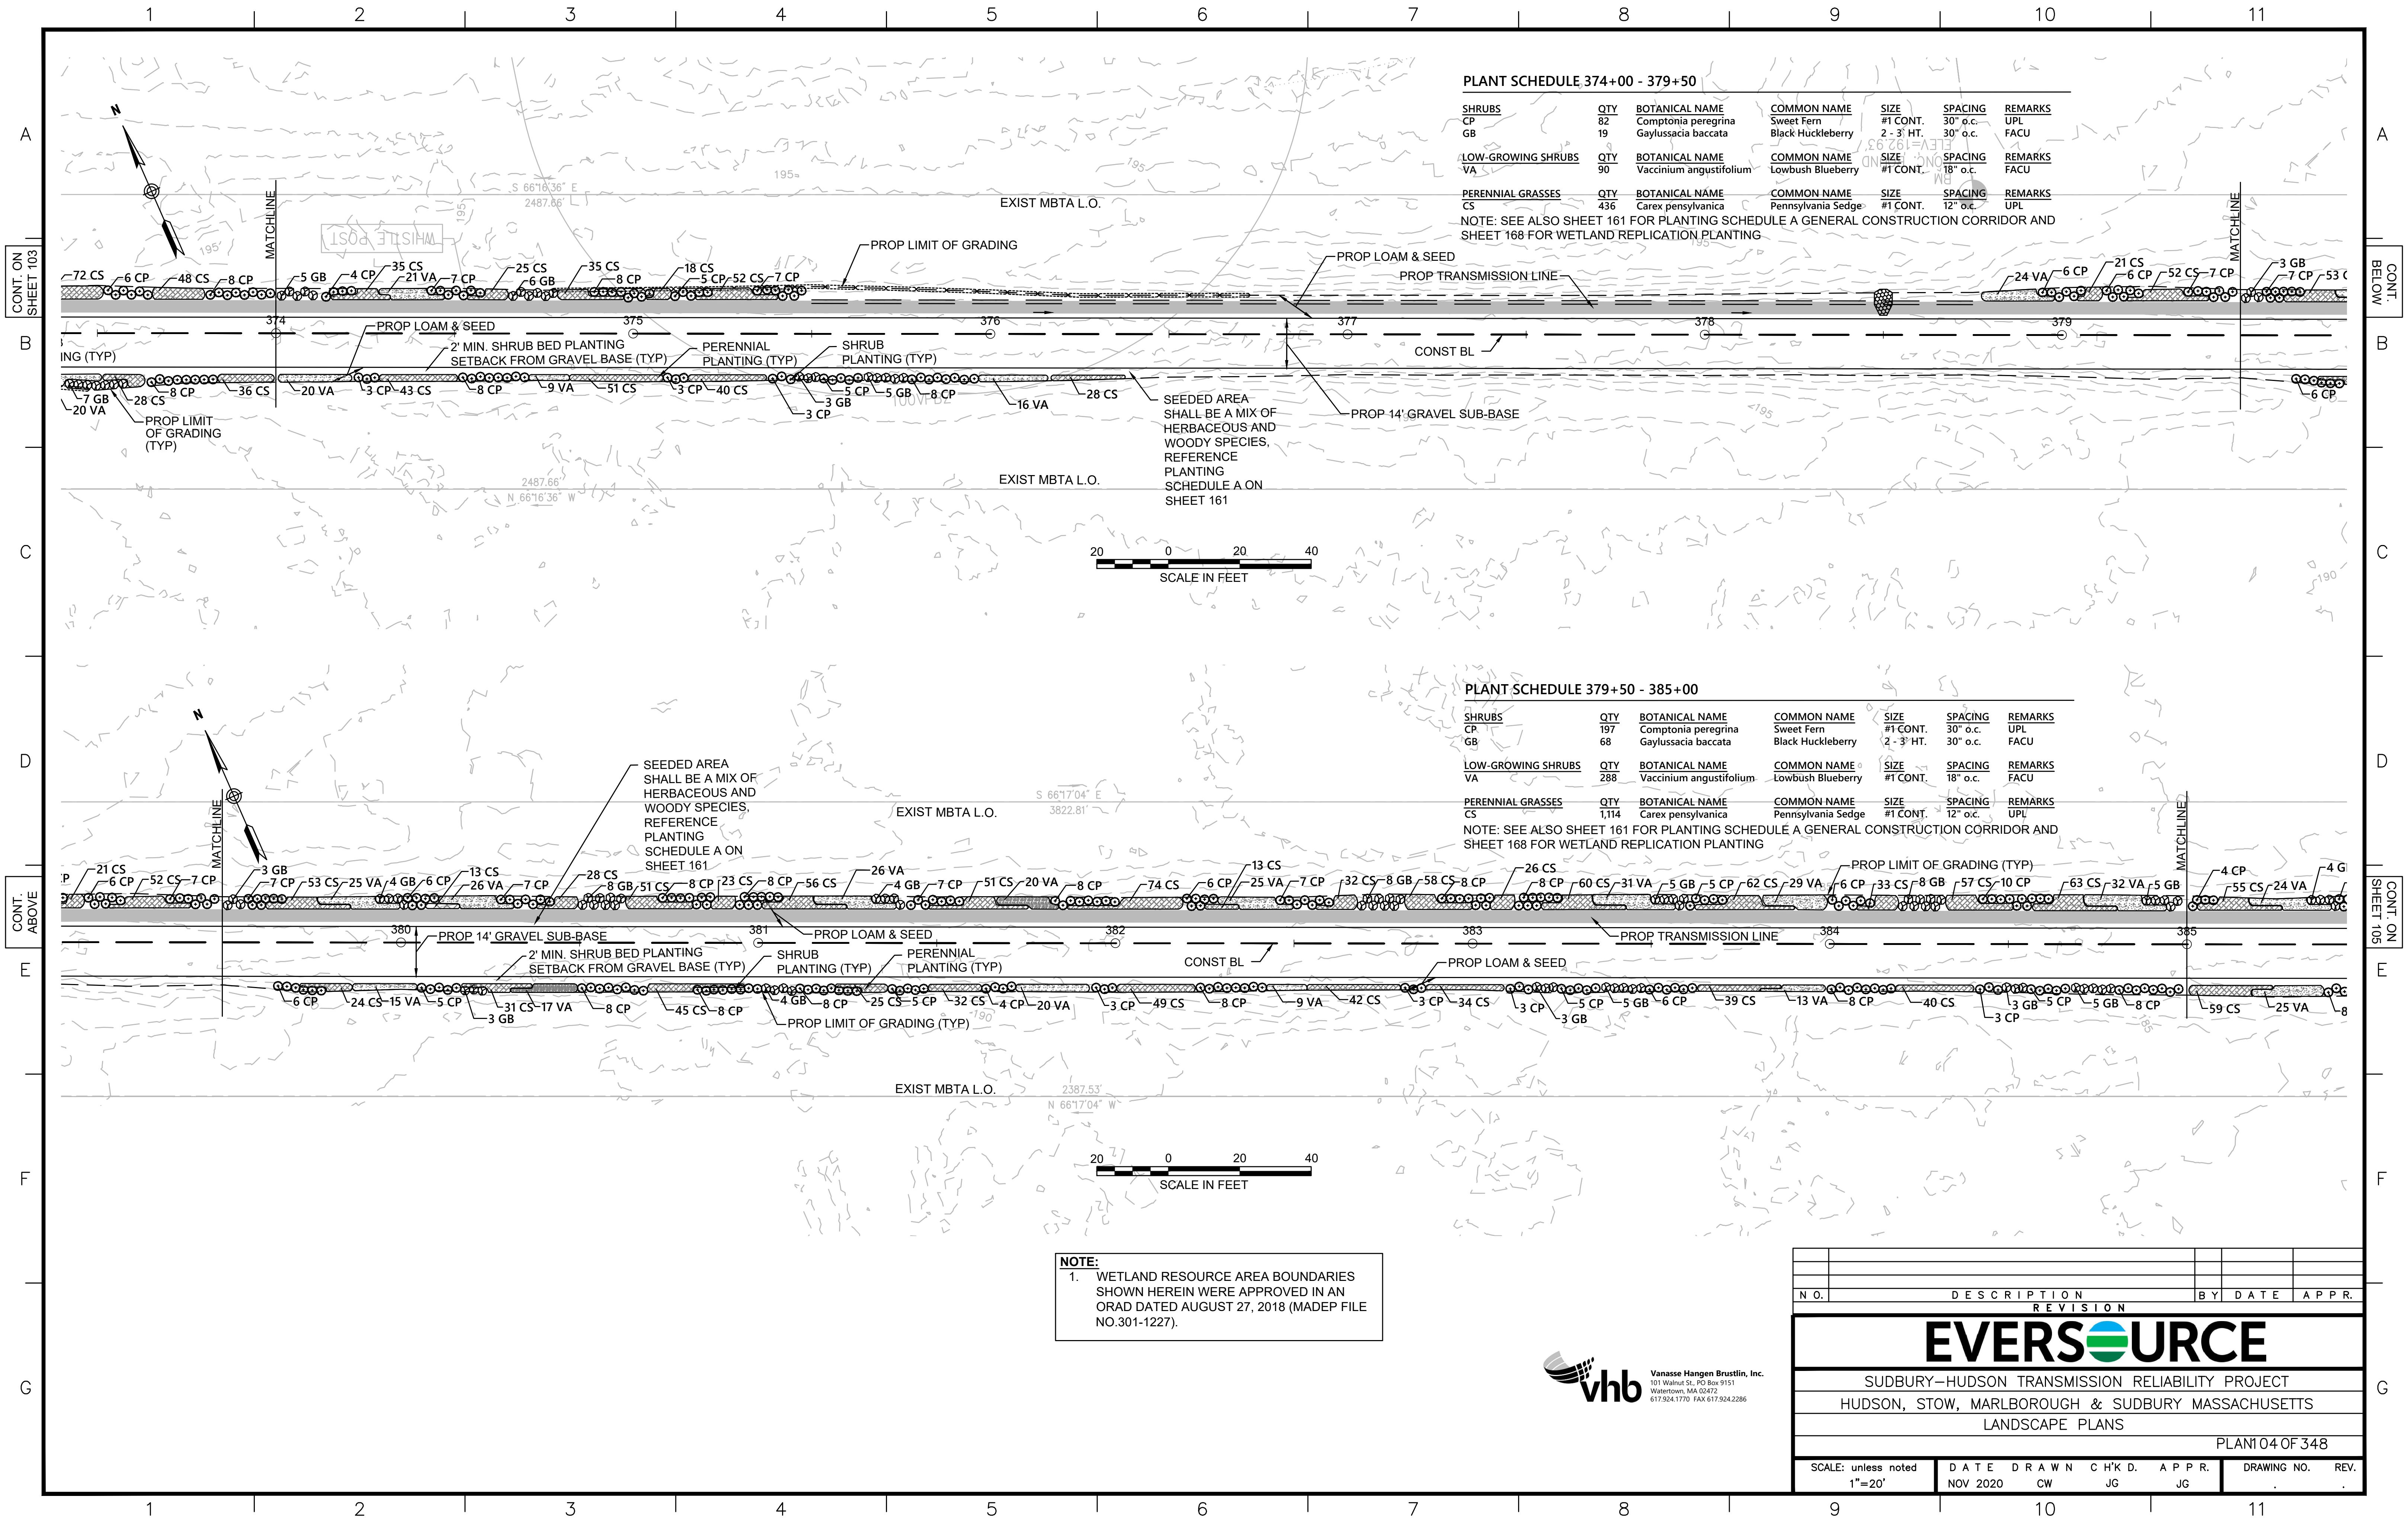

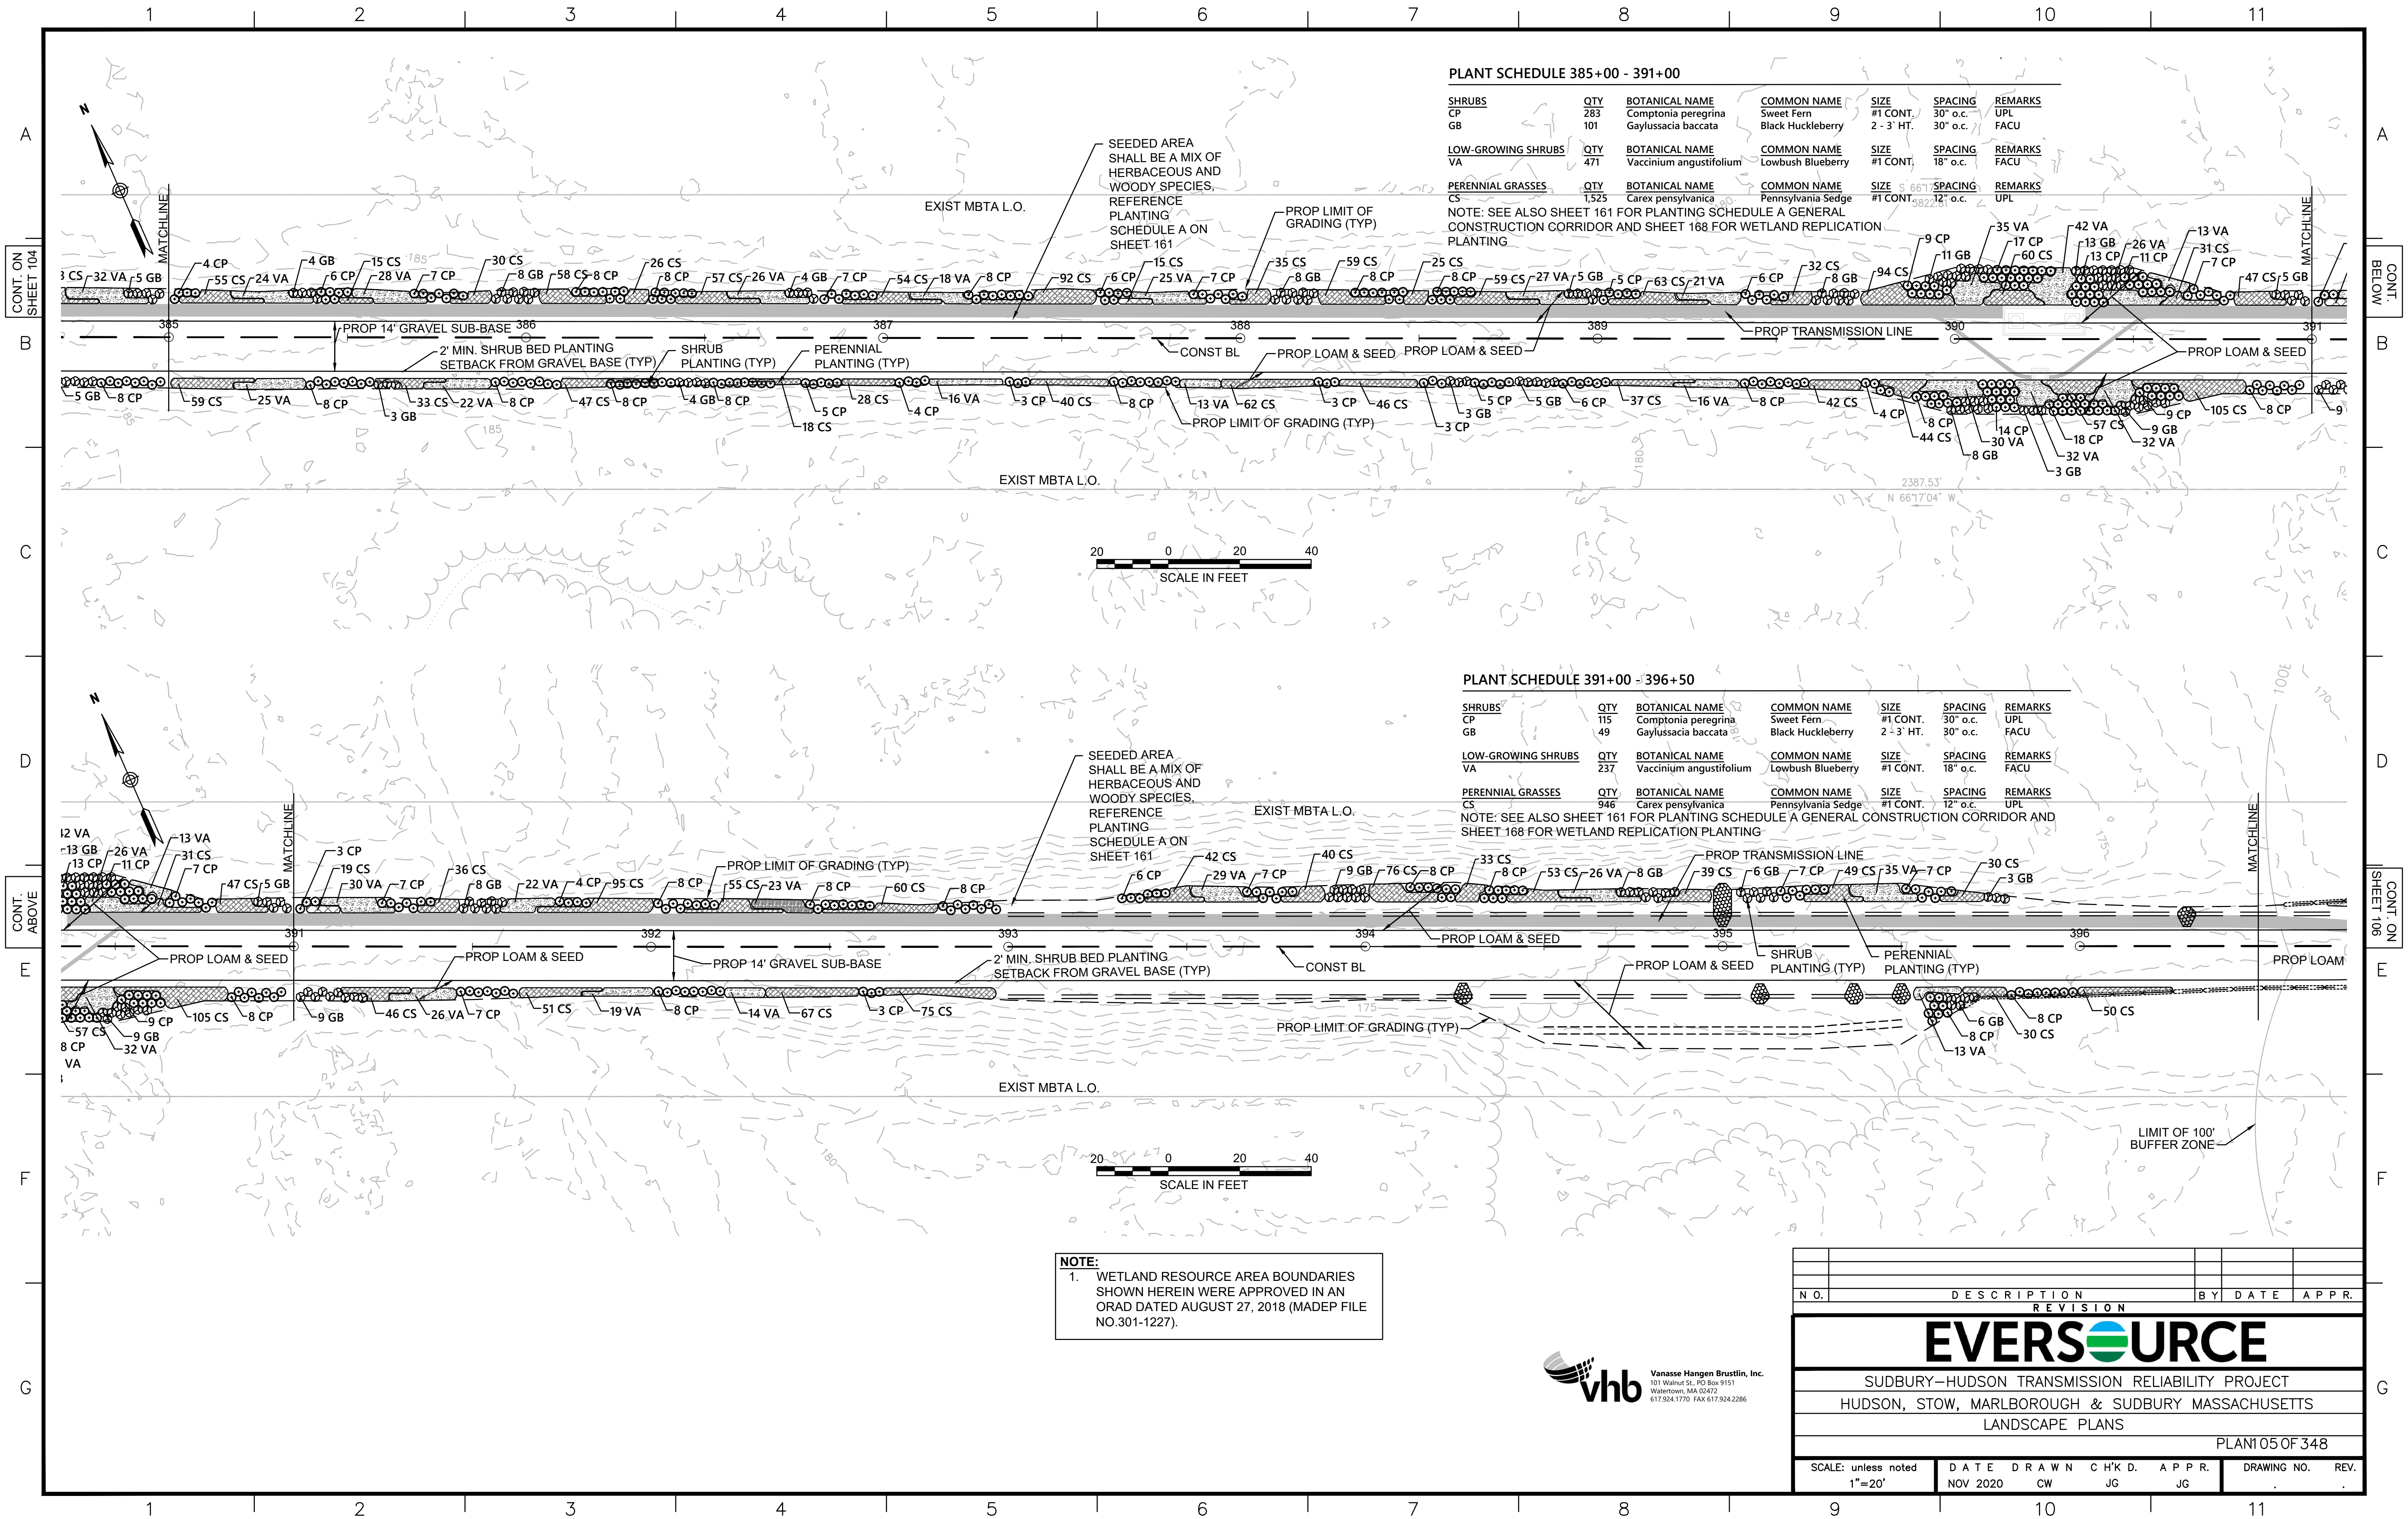

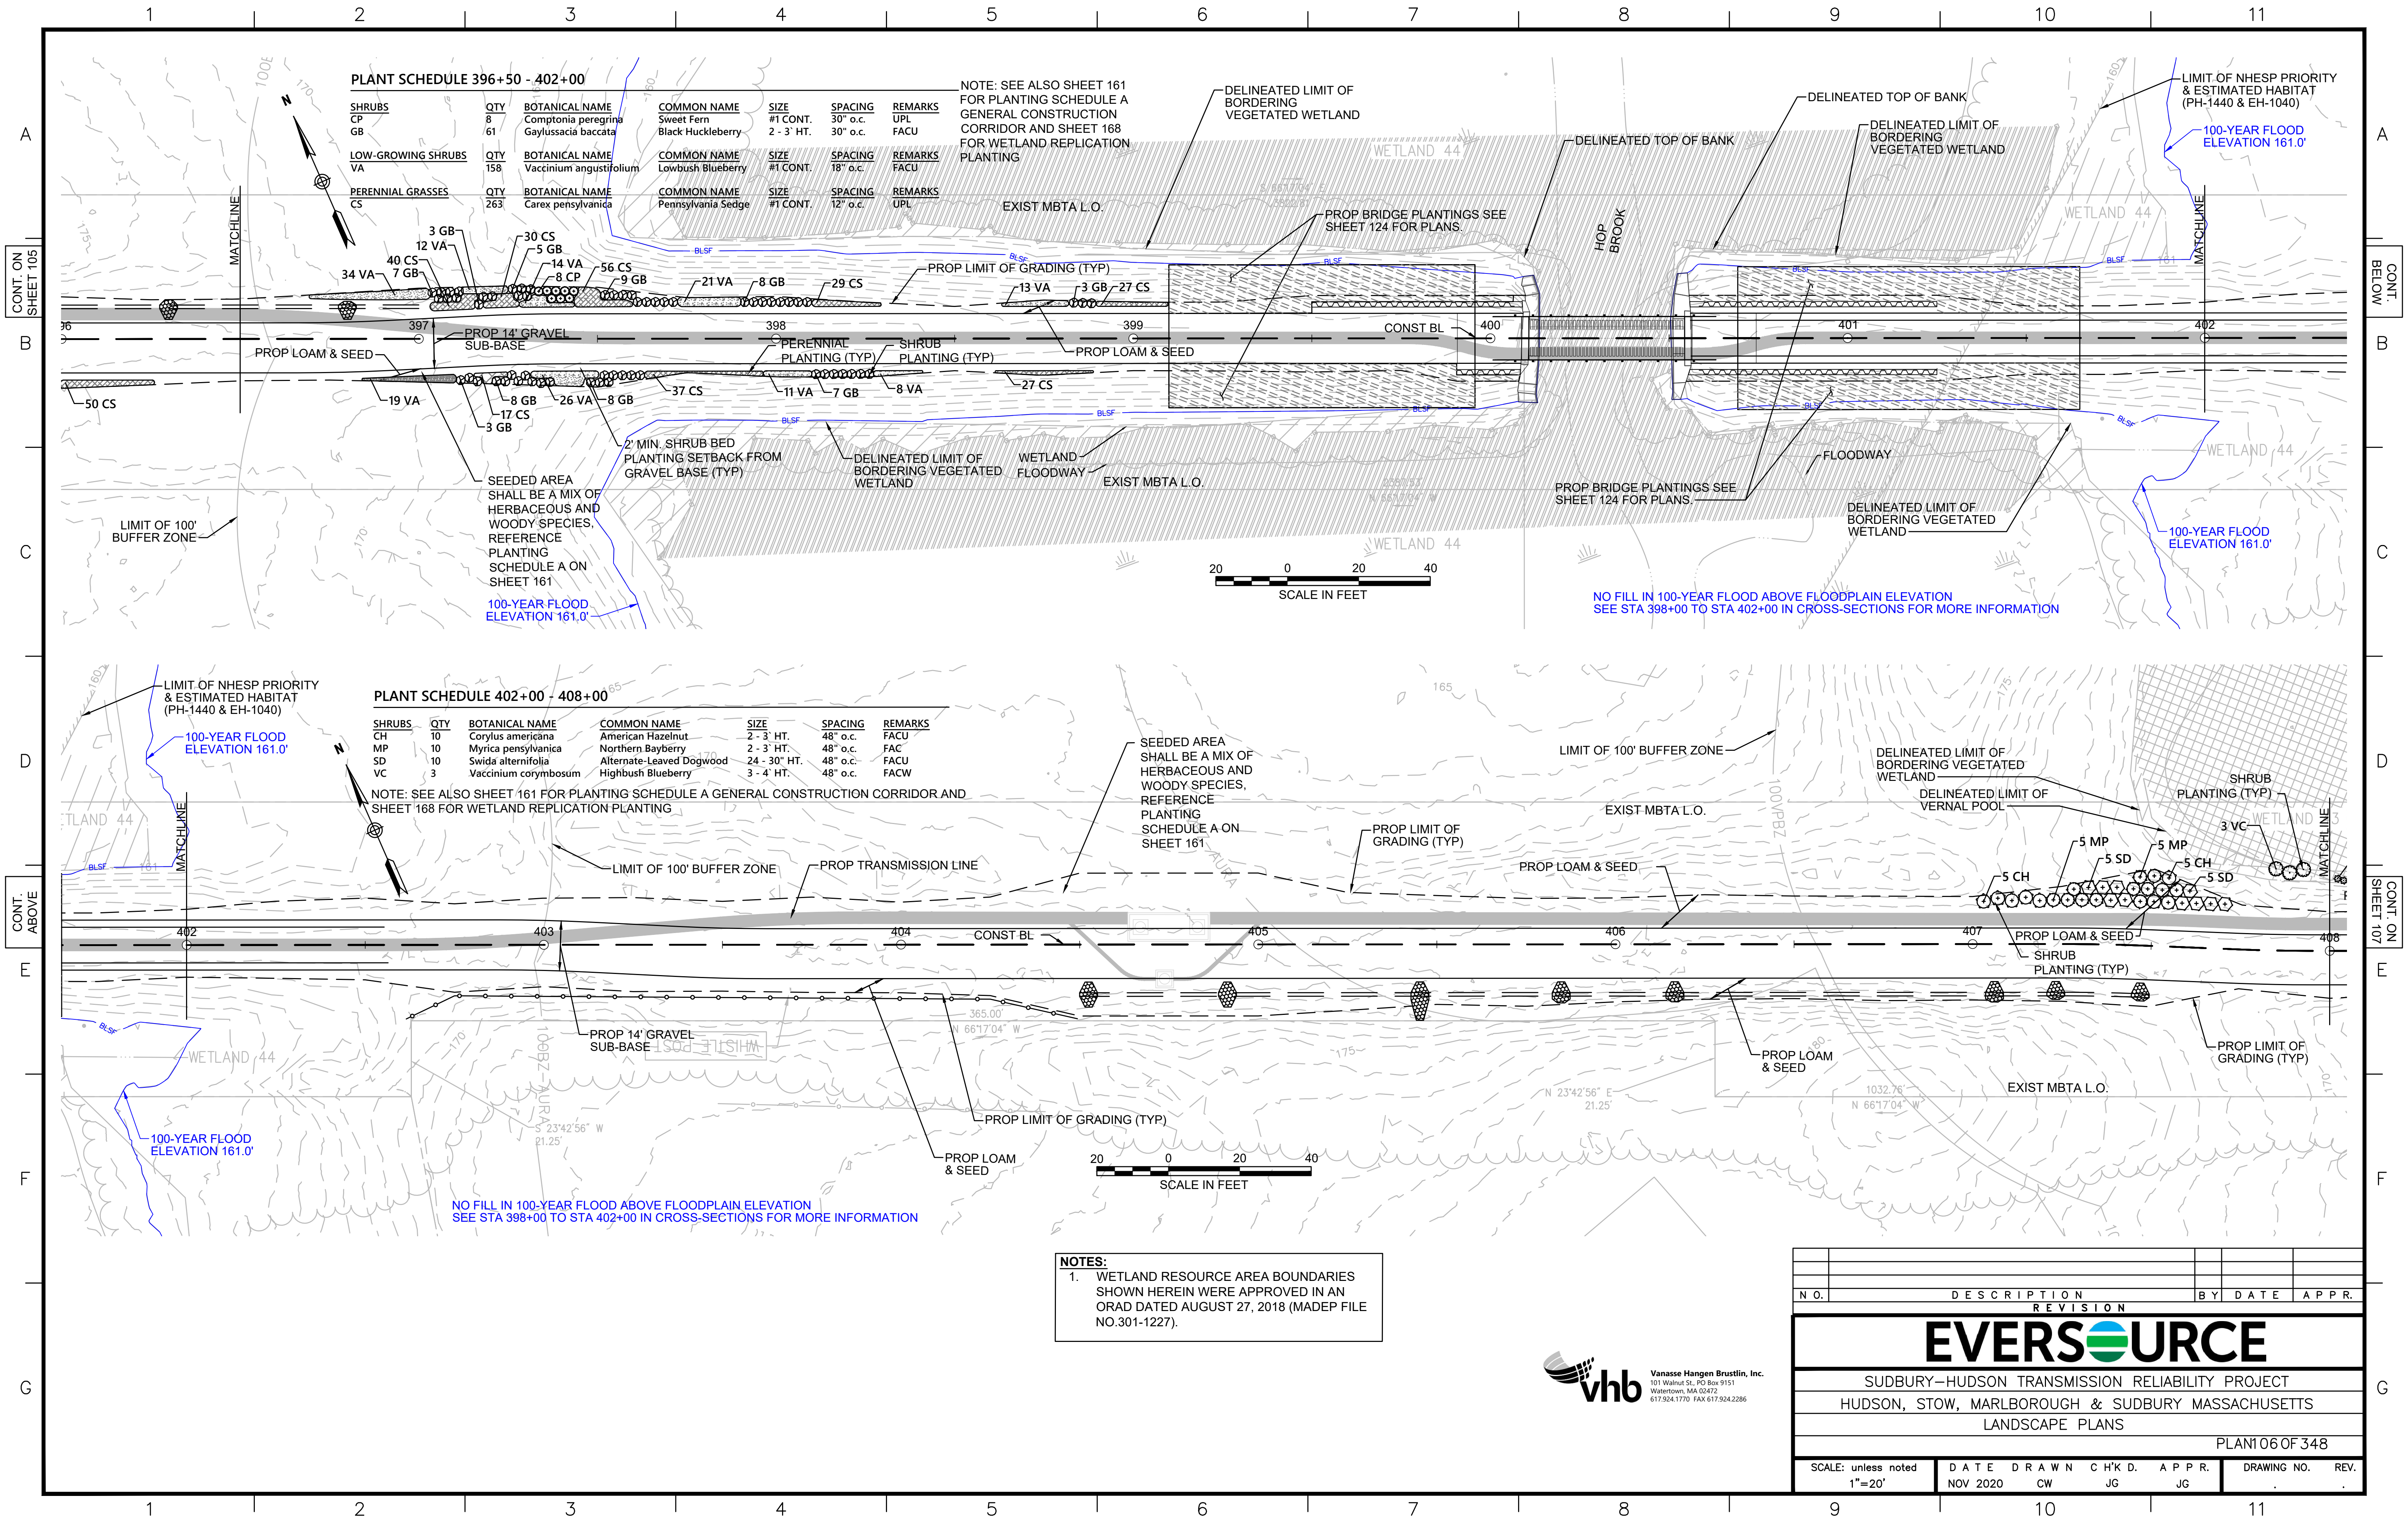

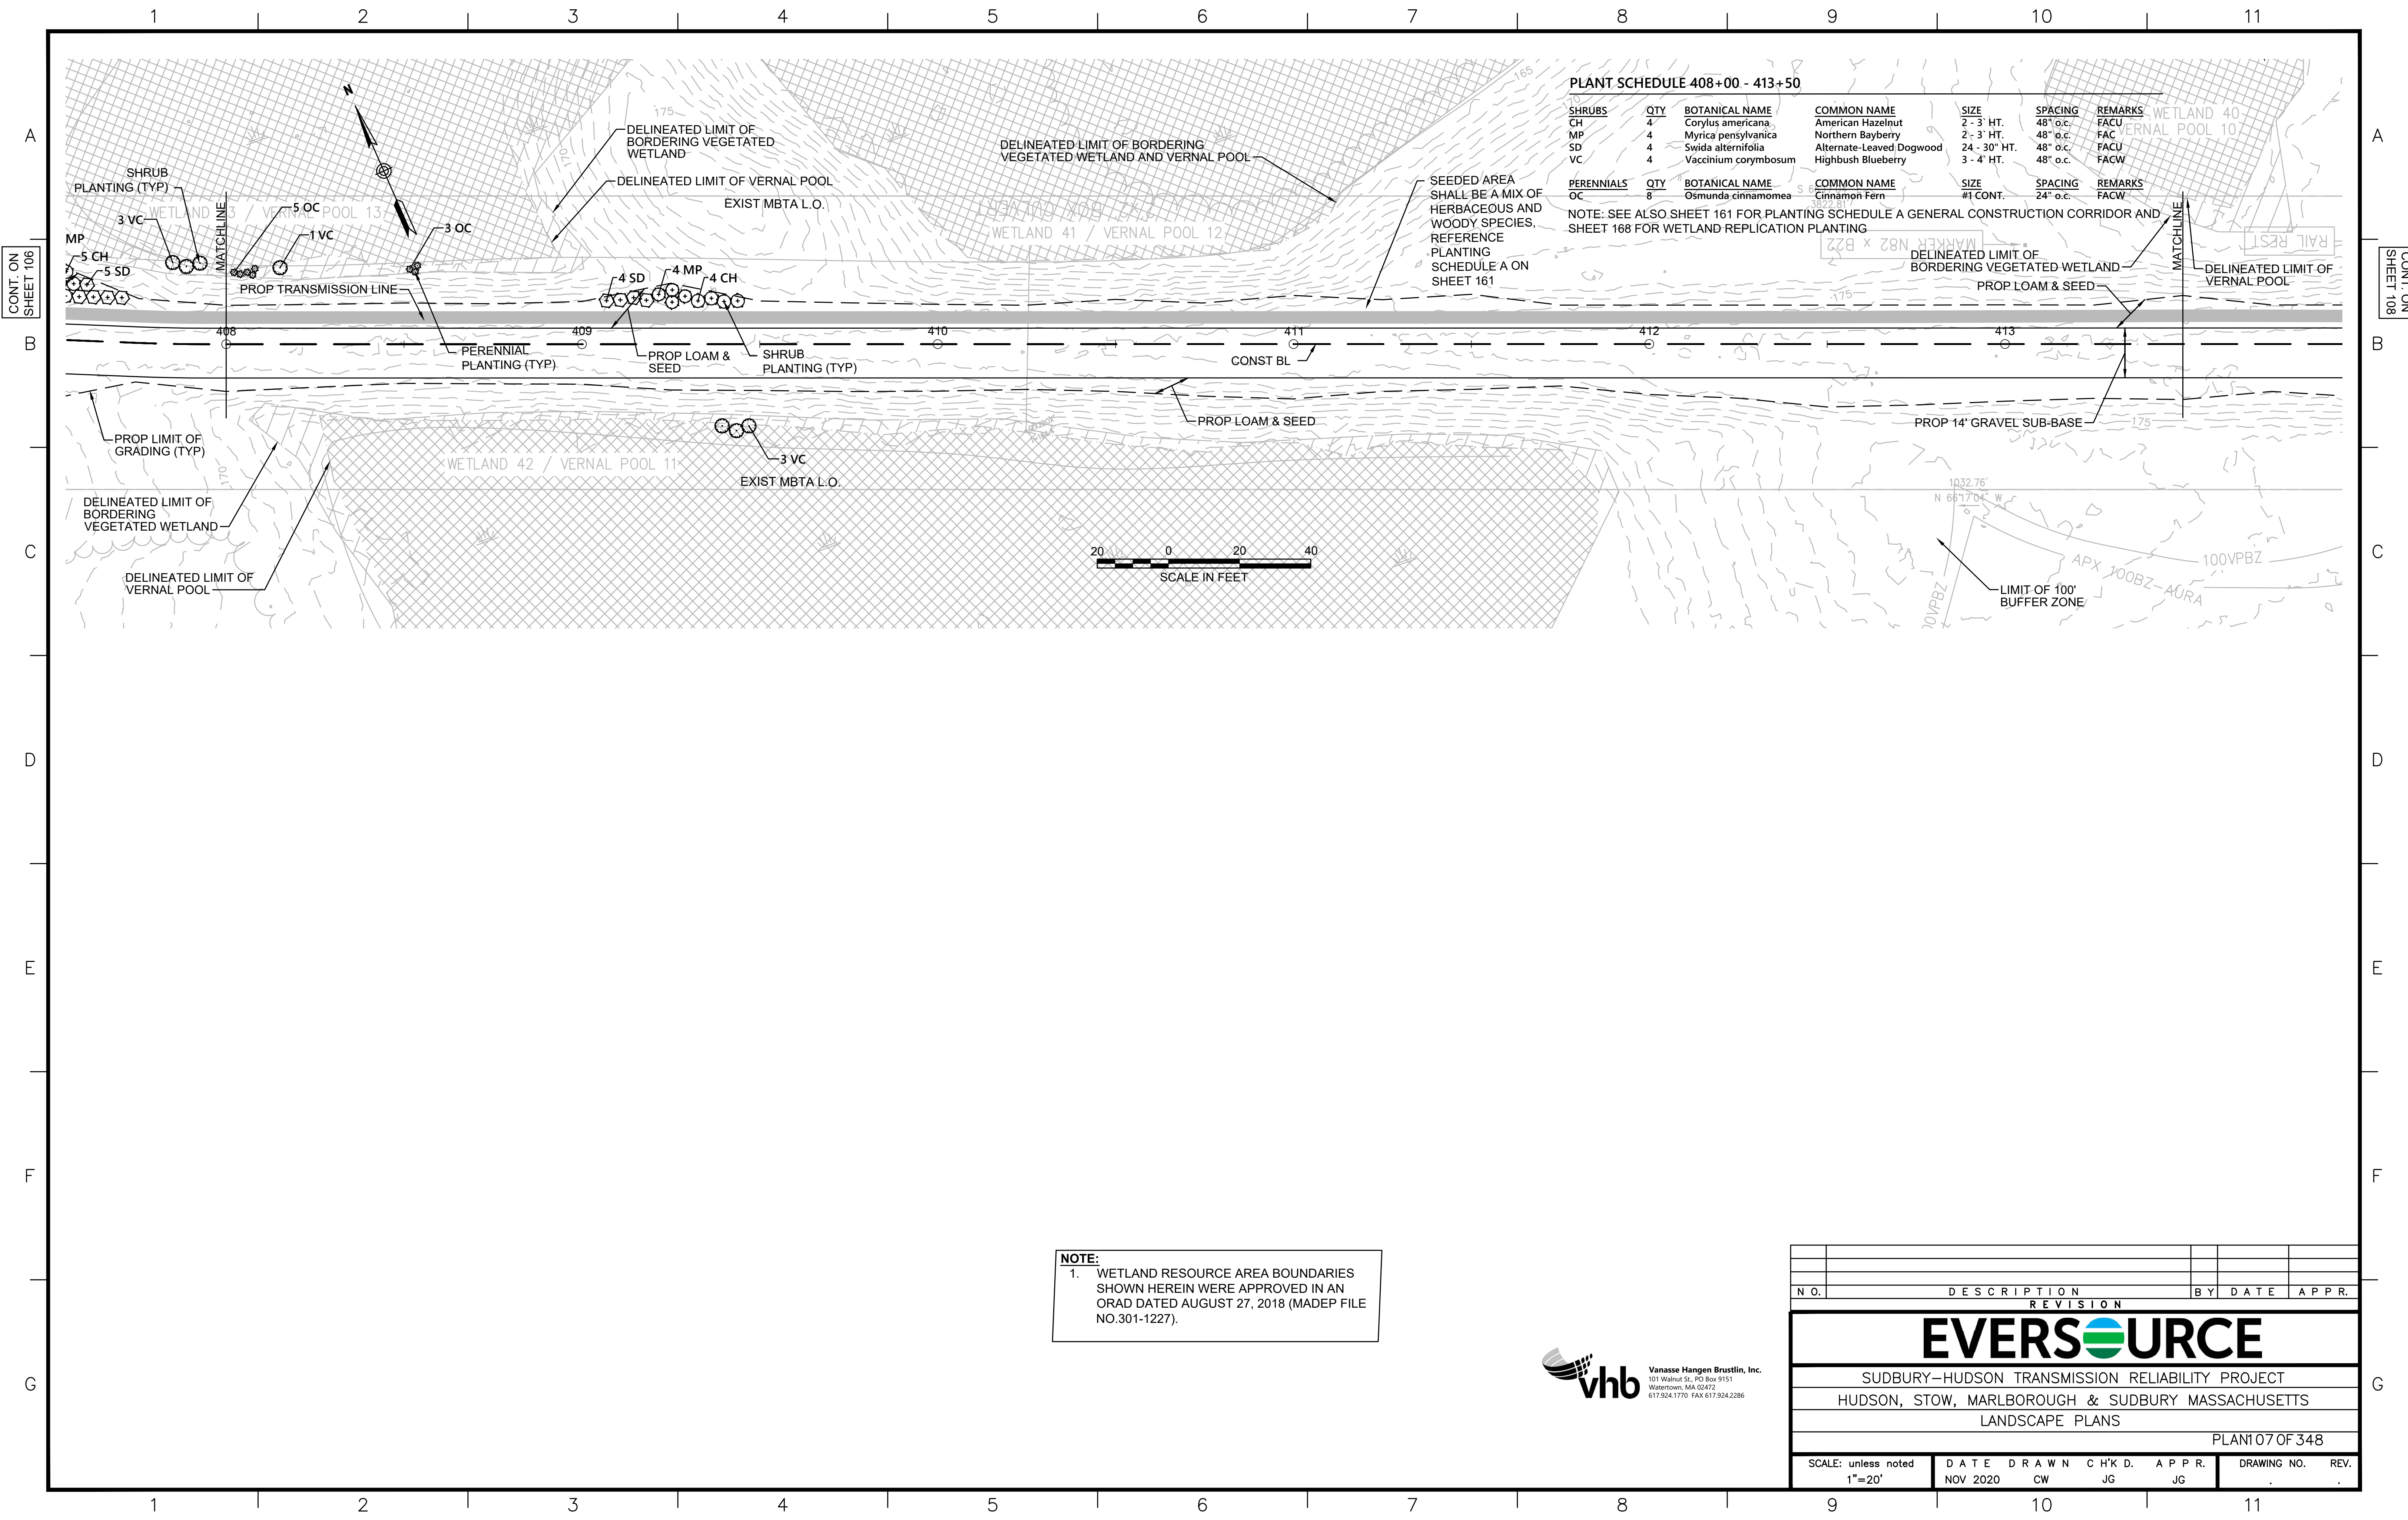

PLANT SCHEDULE 408+00 - 413+50


SHRUBS	QTY	BOTANICAL NAME	COMMON NAME	SIZE	SPACING	REMARKS
CH	4	Corylus americana	American Hazelnut	2 - 3 HT.	48" o.c.	FACU
MP	4	Myrica pensylvanica	Northern Bayberry	2 - 3 HT.	48" o.c.	FAC
SD	4	Swida alternifolia	Alternate-Leaved Dogwood	24 - 30" HT.	48" o.c.	FACU
VC	4	Vaccinium corymbosum	Highbush Blueberry	3 - 4 HT.	48" o.c.	FACW

PERENNIALS	QTY	BOTANICAL NAME	COMMON NAME	SIZE	SPACING	REMARKS
OC	8	Osmunda cinnamomea	Cinnamon Fern	#1 CONT.	24" o.c.	FACW


NOTE: SEE ALSO SHEET 161 FOR PLANTING SCHEDULE A GENERAL CONSTRUCTION CORRIDOR AND SHEET 168 FOR WETLAND REPLICATION PLANTING

SEEDED AREA SHALL BE A MIX OF HERBACEOUS AND WOODY SPECIES. REFERENCE PLANTING SCHEDULE A ON SHEET 161

NOTE:
1. WETLAND RESOURCE AREA BOUNDARIES SHOWN HEREIN WERE APPROVED IN AN ORAD DATED AUGUST 27, 2018 (MADEP FILE NO.301-1227).

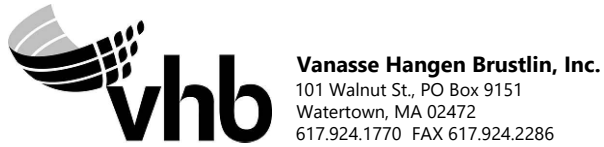


N O.	DESCRIPTION	BY	DATE	APPR.	
REVISION					
EVERSOURCE					
SUDBURY-HUDSON TRANSMISSION RELIABILITY PROJECT					
HUDSON, STOW, MARLBOROUGH & SUDBURY MASSACHUSETTS					
LANDSCAPE PLANS					
PLAN 107 OF 348					
SCALE: unless noted 1"=20'	DATE NOV 2020	DRAWN CW	CHK'D JG	APPR. JG	DRAWING NO. REV.

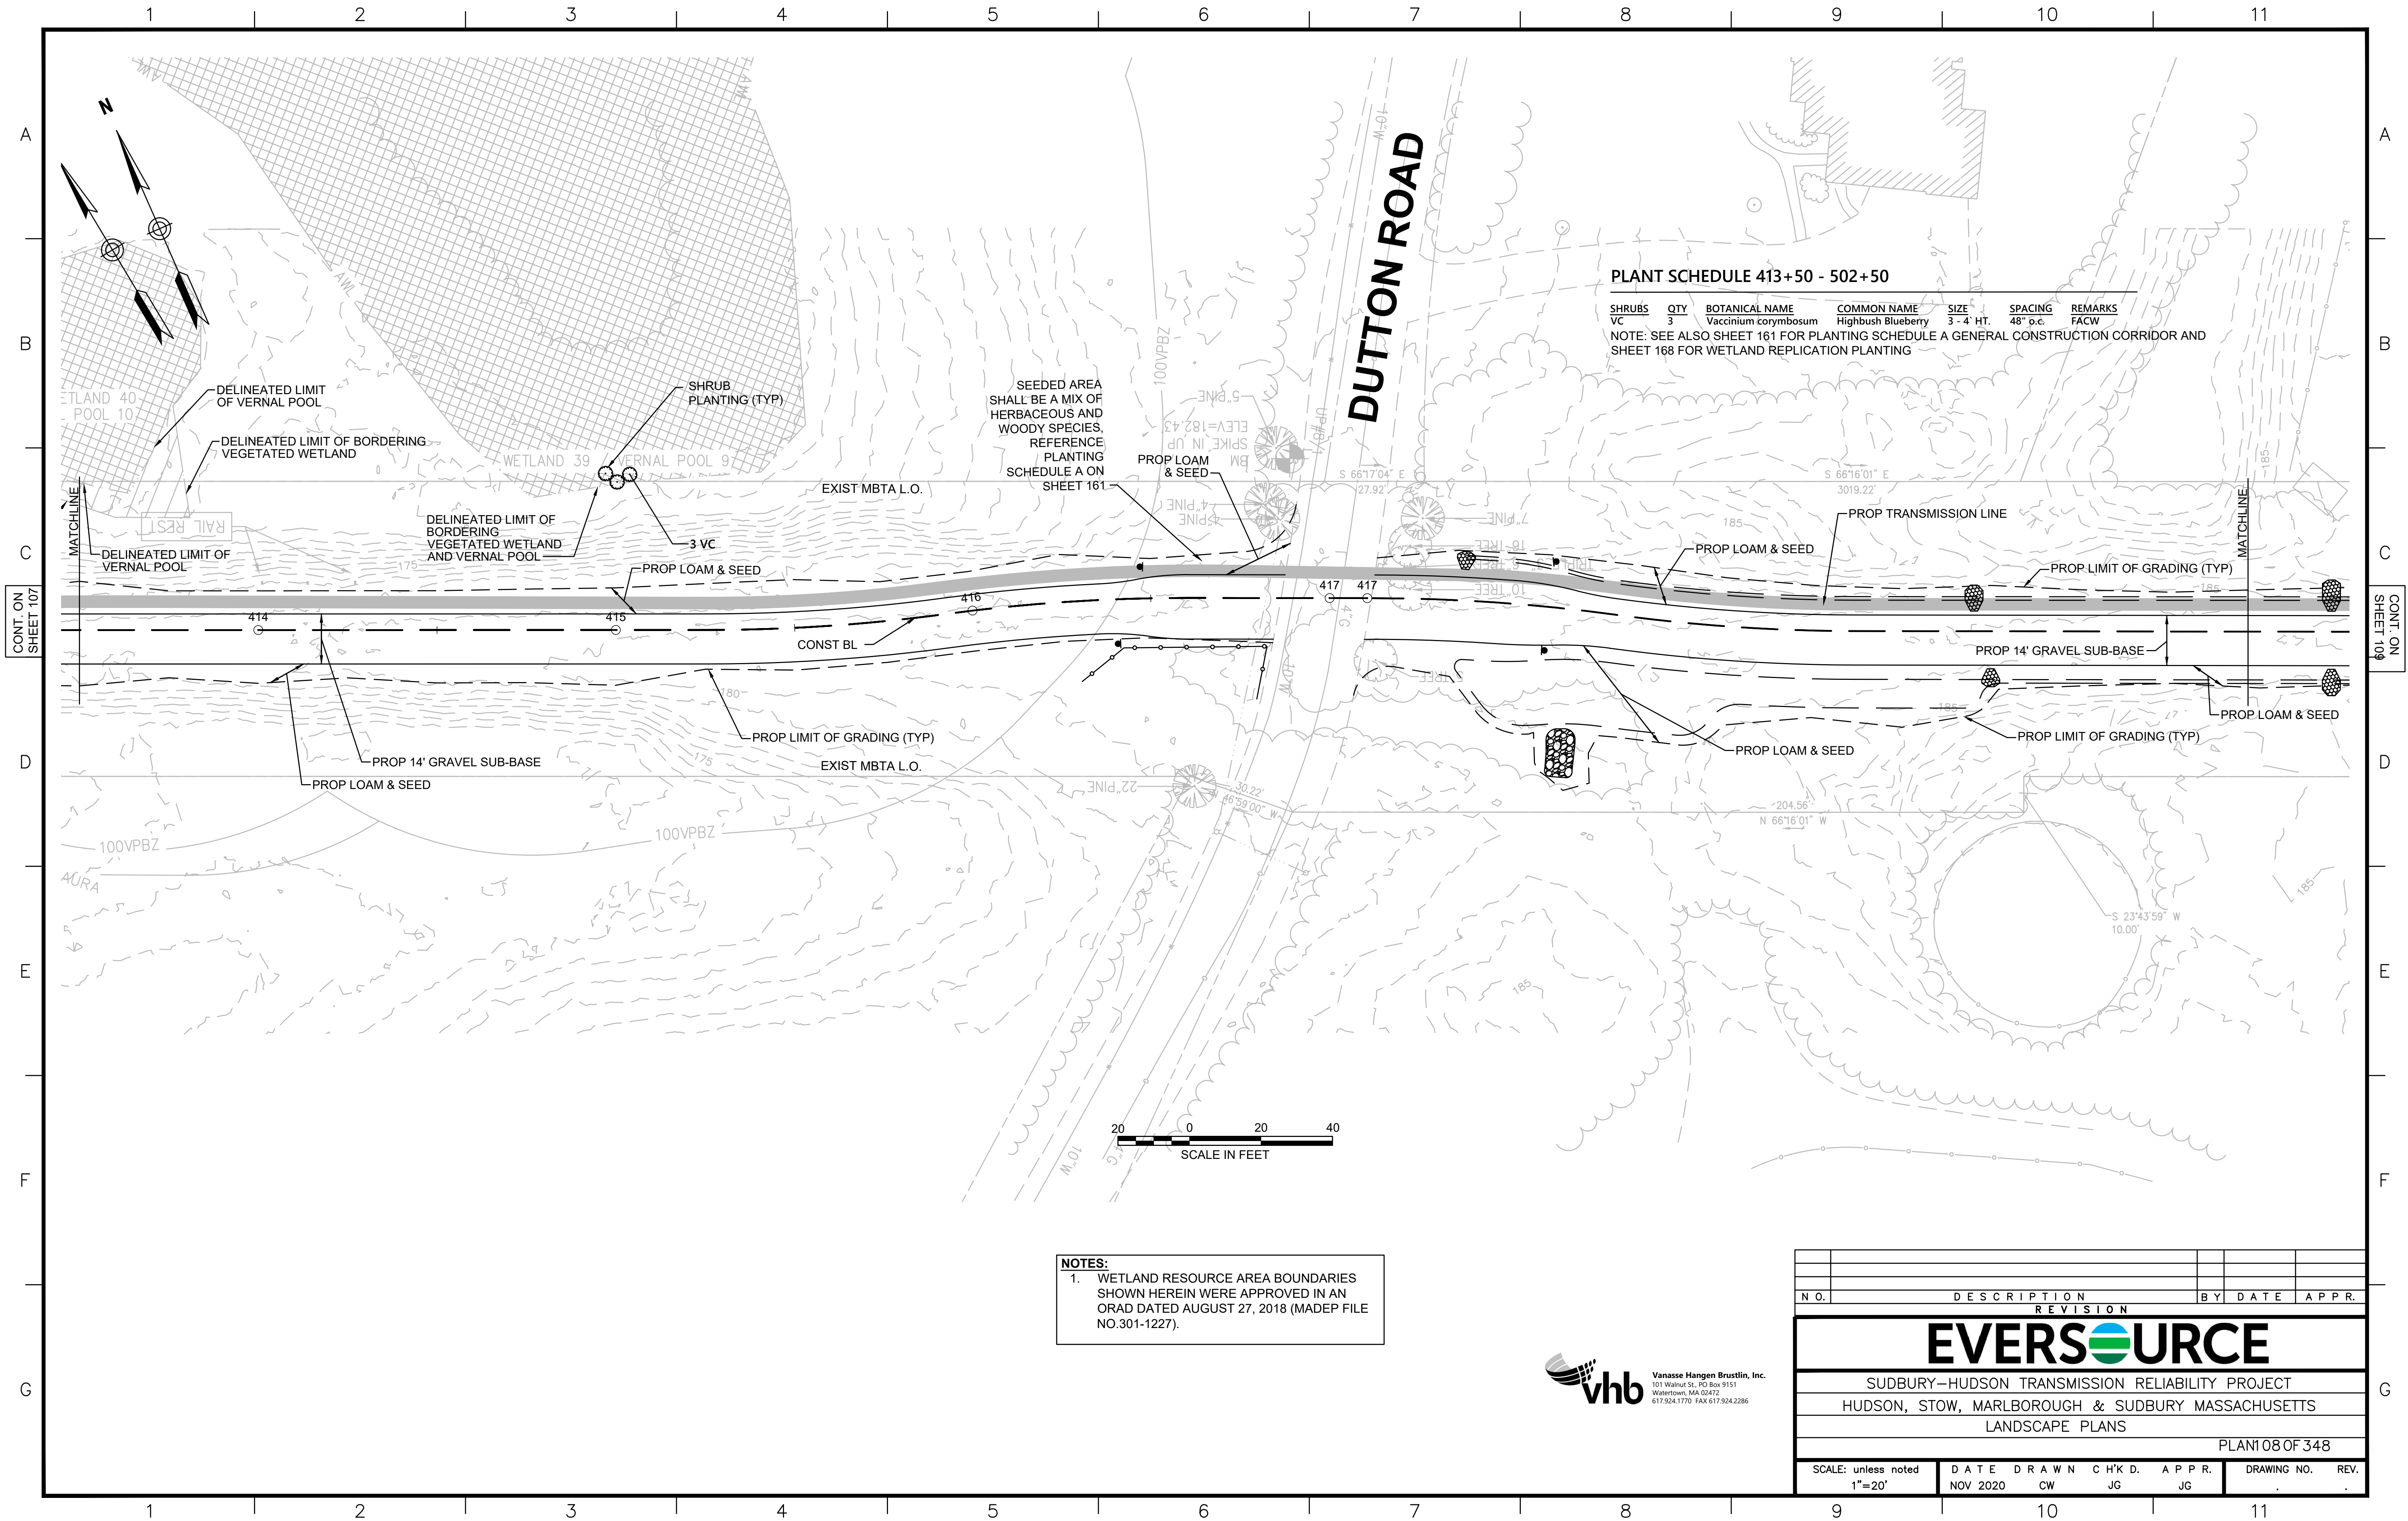


PLANT SCHEDULE 413+50 - 502+50


SHRUBS	QTY	BOTANICAL NAME	COMMON NAME	SIZE	SPACING	REMARKS
VC	3	Vaccinium corymbosum	Highbush Blueberry	3 - 4' HT.	48" o.c.	FACW
NOTE: SEE ALSO SHEET 161 FOR PLANTING SCHEDULE A GENERAL CONSTRUCTION CORRIDOR AND SHEET 168 FOR WETLAND REPLICATION PLANTING						


NOTES:
1. WETLAND RESOURCE AREA BOUNDARIES SHOWN HEREIN WERE APPROVED IN AN ORAD DATED AUGUST 27, 2018 (MADEP FILE NO.301-1227).

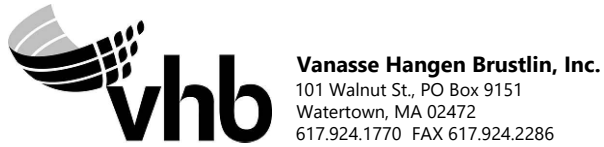


N O.	DESCRIPTION					BY	DATE	APPR.	
REVISION									
EVERSOURCE									
SUDBURY—HUDSON TRANSMISSION RELIABILITY PROJECT									
HUDSON, STOW, MARLBOROUGH & SUDBURY MASSACHUSETTS									
LANDSCAPE PLANS									
PLAN108 OF 348									
SCALE: unless noted 1"=20'		DATE		DRAWN		C H'K D.		APPR.	
		NOV 2020		CW		JG		JG	
								DRAWING NO. REV.	
								. .	

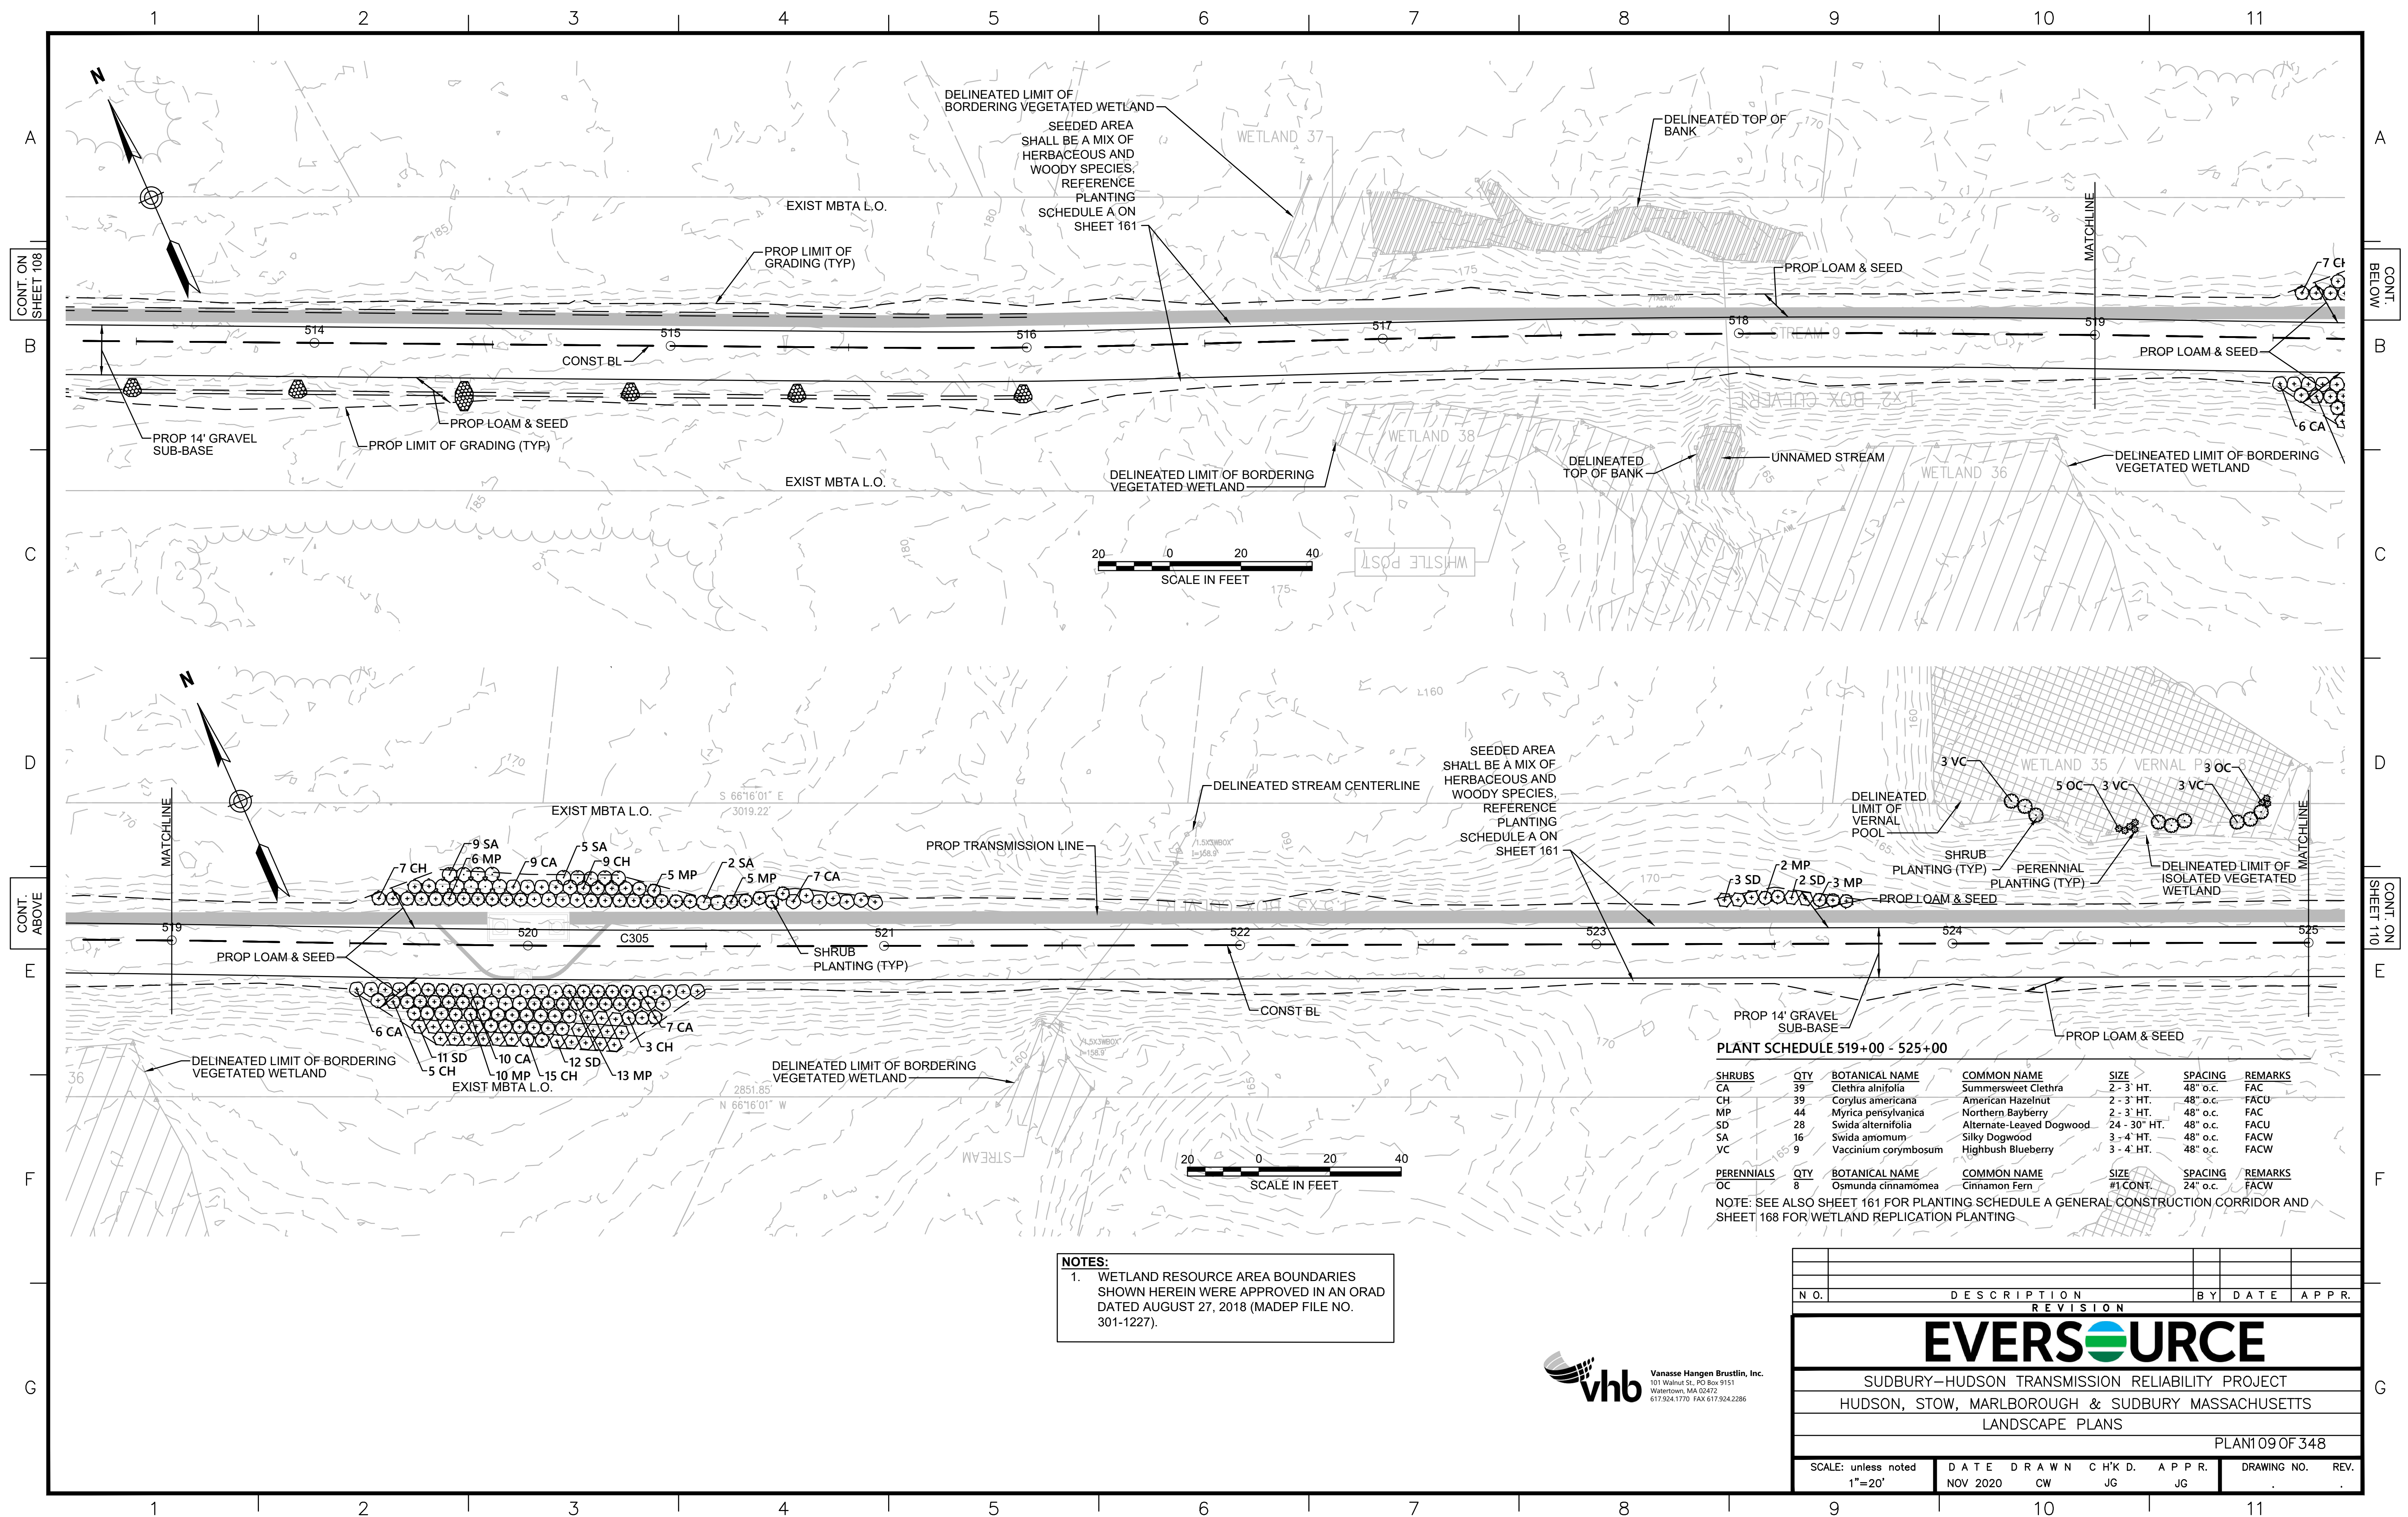

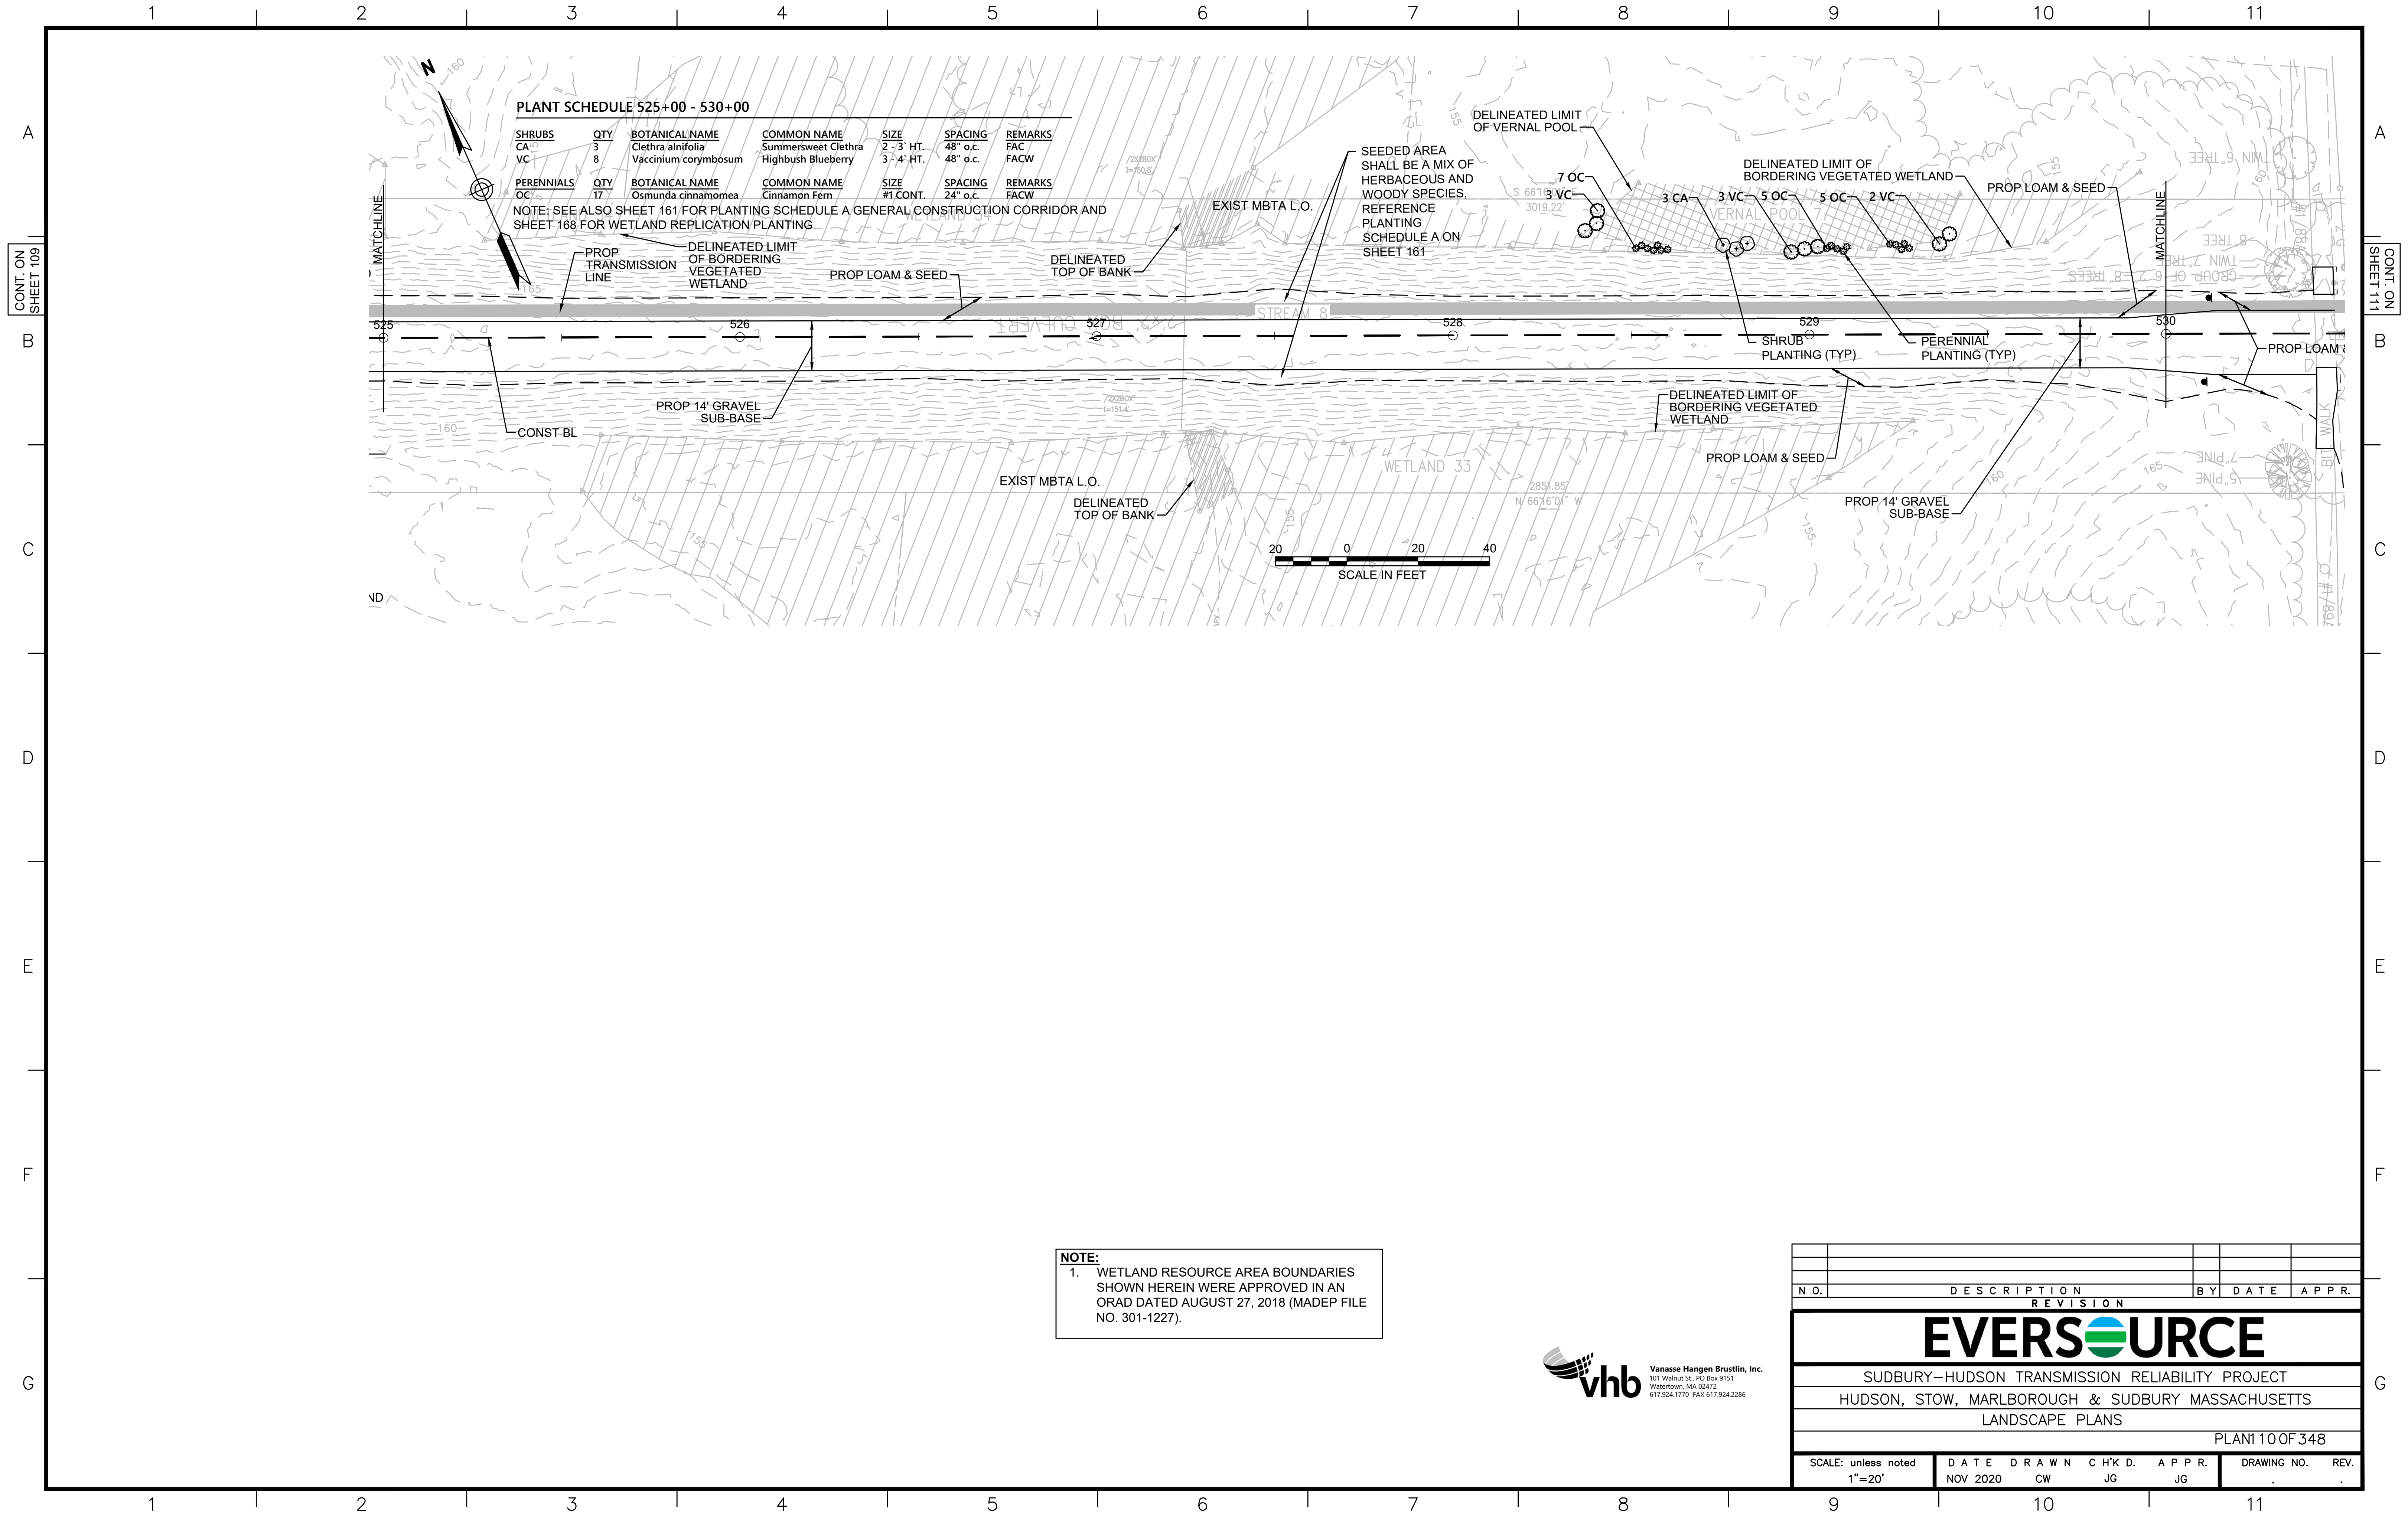

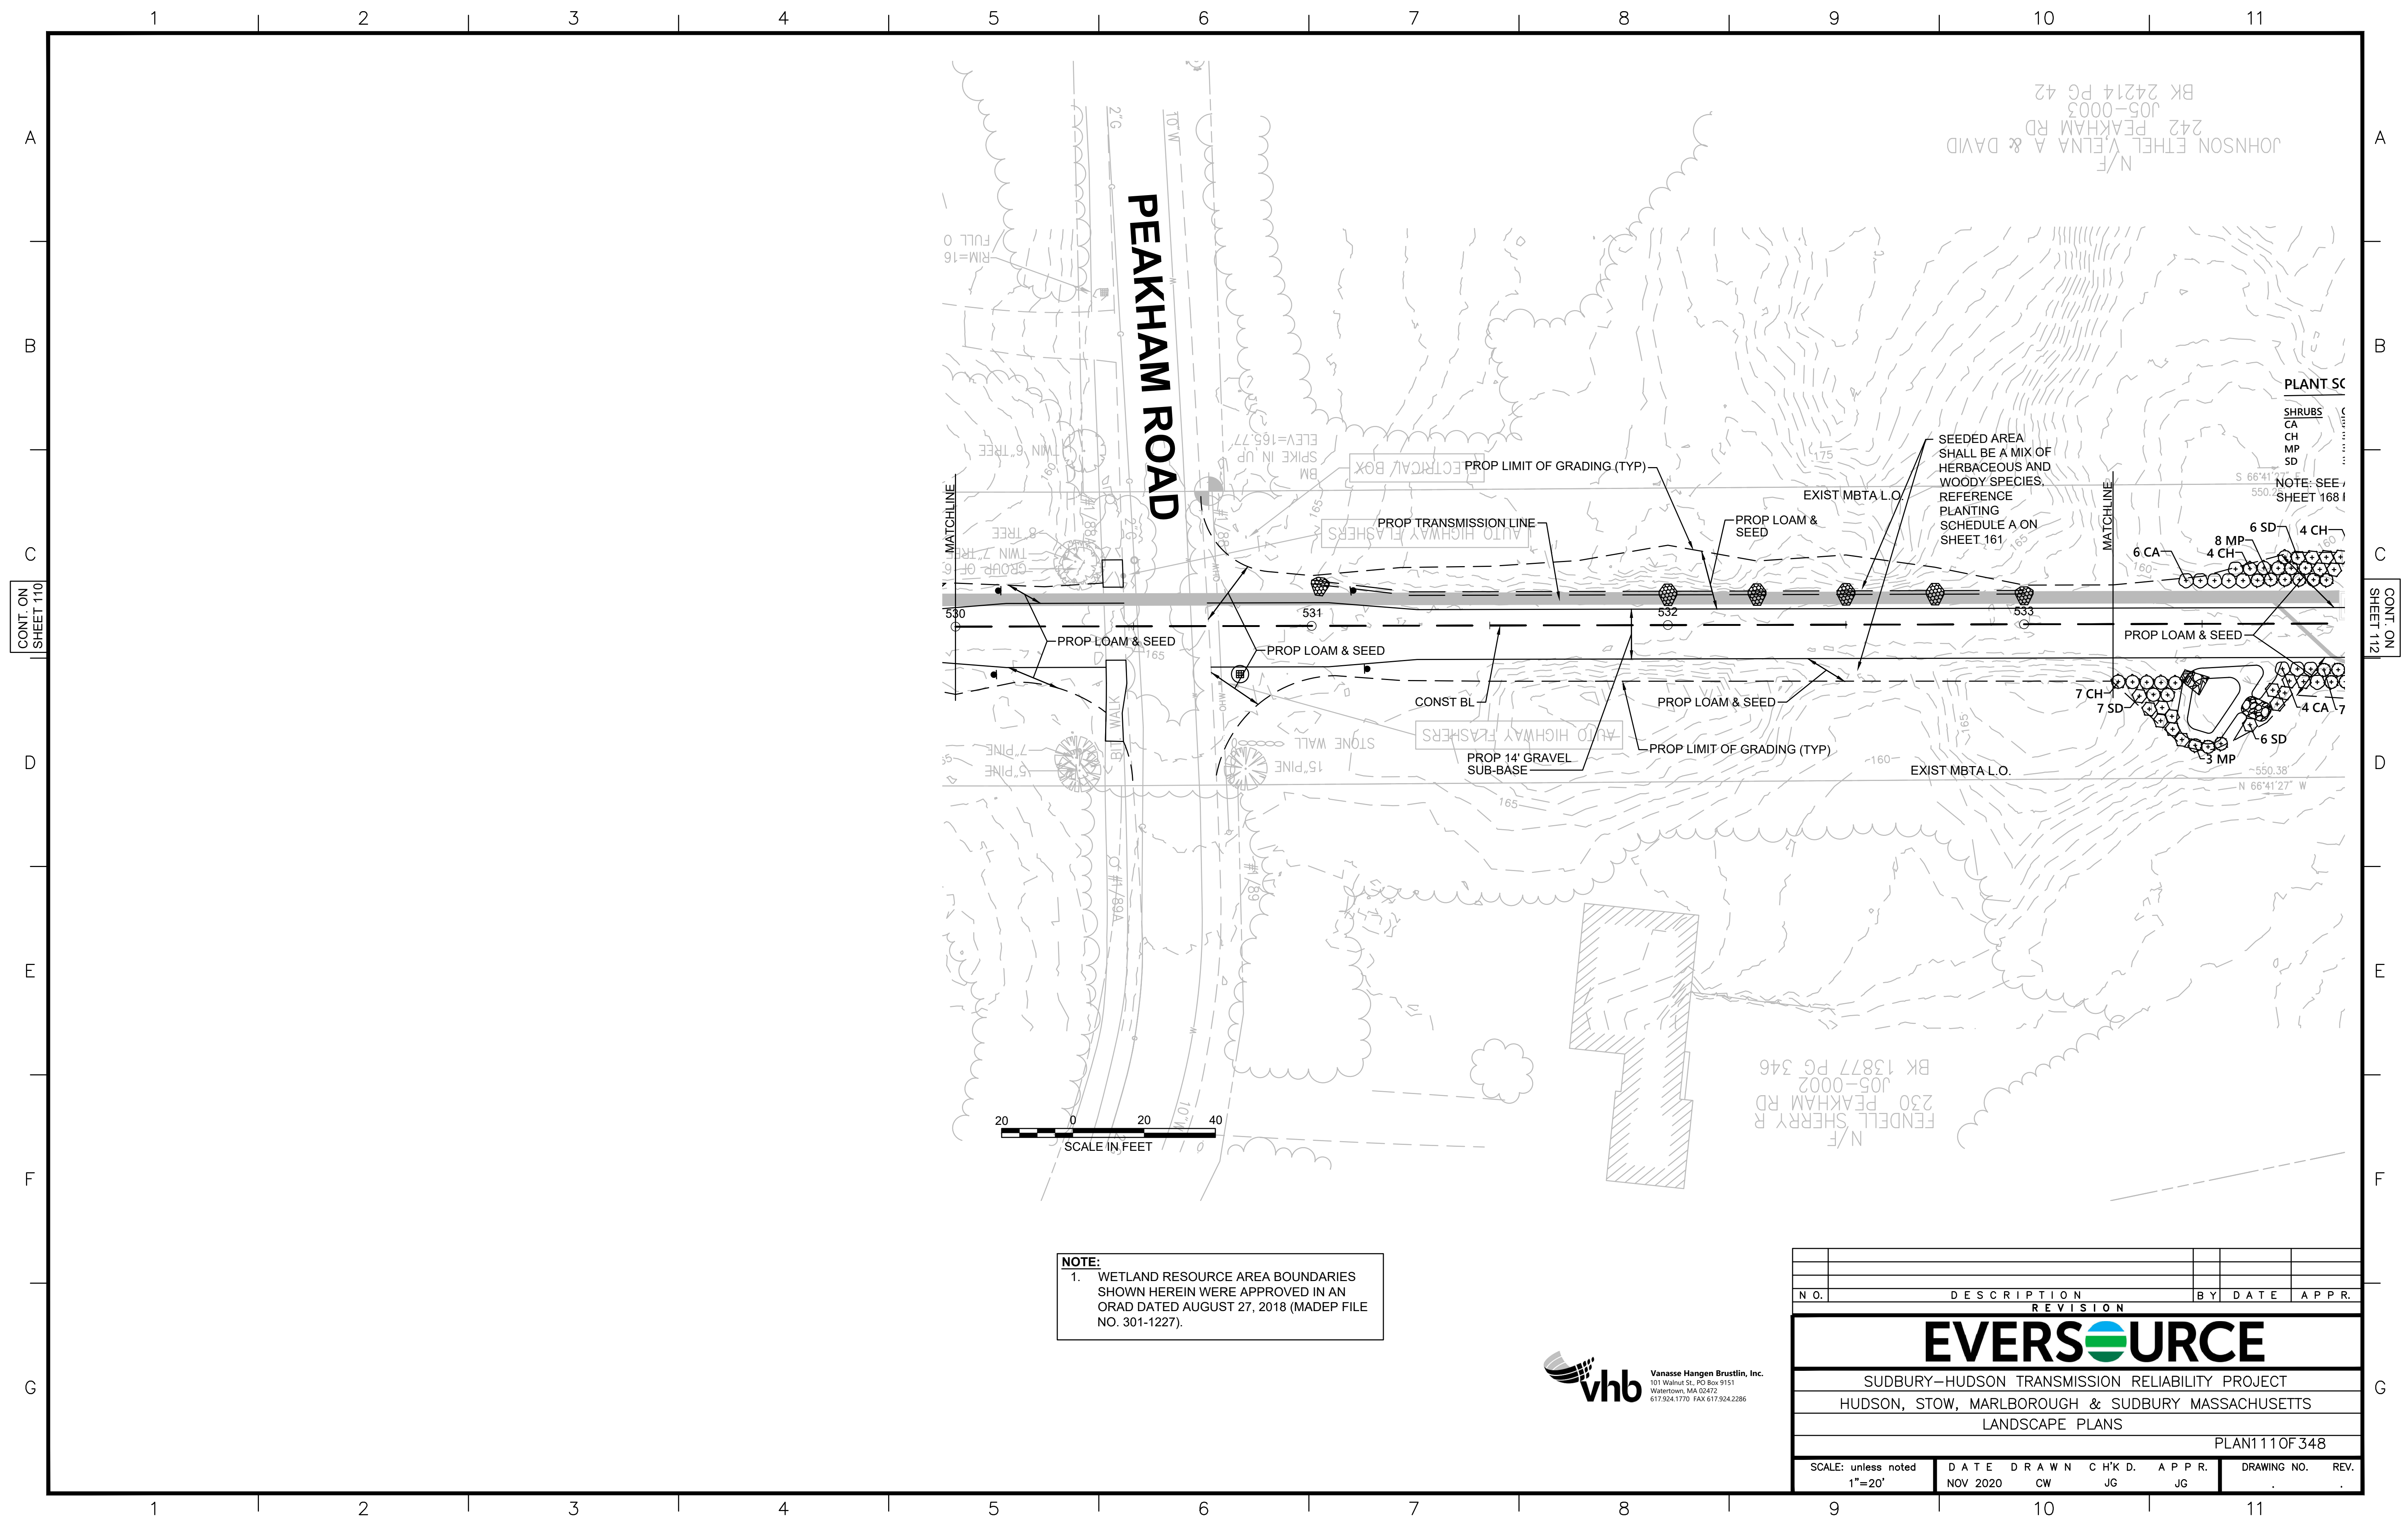


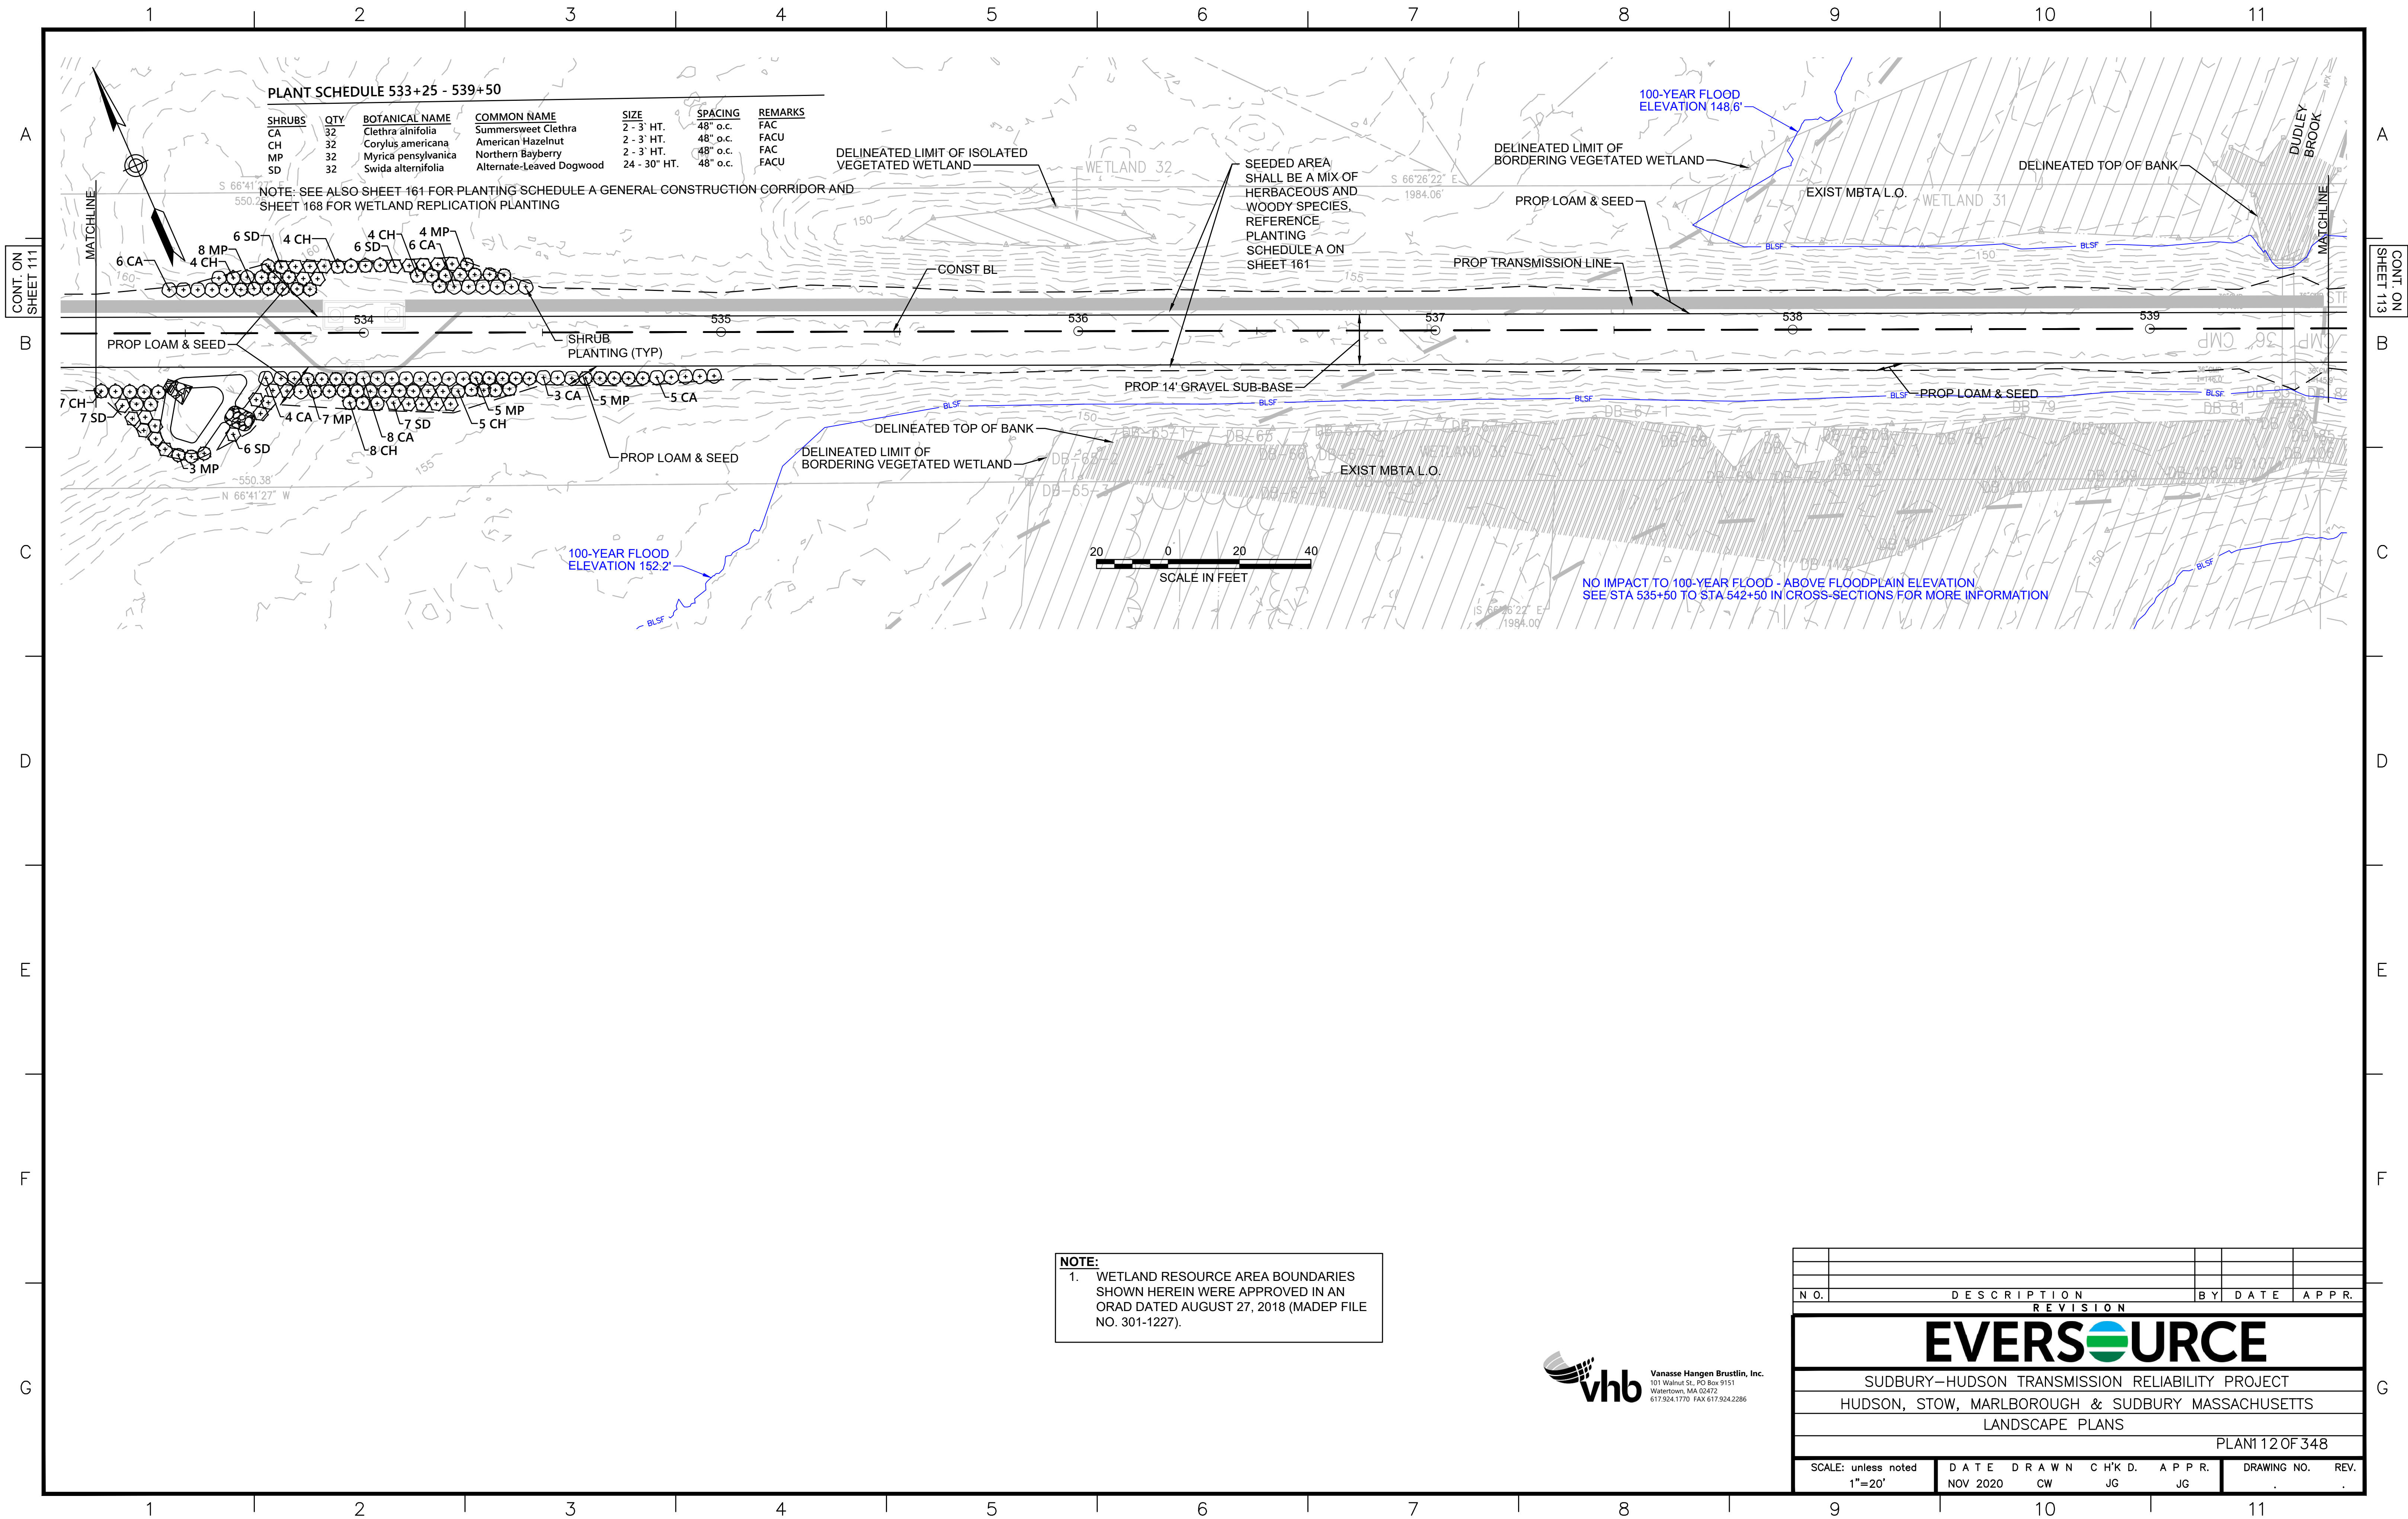


PLANT SCHEDULE 533+25 - 539+50					
SHRUBS	QTY	BOTANICAL NAME	COMMON NAME	SIZE	SPACING
CA	32	Clethra alnifolia	Summersweet Clethra	2 - 3' HT.	48" o.c.
CH	32	Corylus americana	American Hazelnut	2 - 3' HT.	48" o.c.
MP	32	Myrica pensylvanica	Northern Bayberry	2 - 3' HT.	48" o.c.
SD	32	Swida alternifolia	Alternate-Leaved Dogwood	24 - 30" HT.	48" o.c.
					REMARKS
					FAC
					FACU
					FAC
					FACU


NOTE: SEE ALSO SHEET 161 FOR PLANTING SCHEDULE A GENERAL CONSTRUCTION CORRIDOR AND SHEET 168 FOR WETLAND REPLICATION PLANTING


NOTE:
1. WETLAND RESOURCE AREA BOUNDARIES SHOWN HEREIN WERE APPROVED IN AN ORAD DATED AUGUST 27, 2018 (MADEP FILE NO. 301-1227).

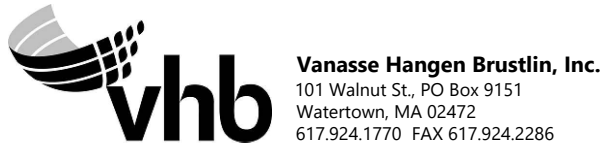



N O.	DESCRIPTION					BY	DATE	APPR.	
REVISION									
EVERSOURCE									
SUDBURY—HUDSON TRANSMISSION RELIABILITY PROJECT									
HUDSON, STOW, MARLBOROUGH & SUDBURY MASSACHUSETTS									
LANDSCAPE PLANS									
PLAN 112 OF 348									
SCALE: unless noted 1"=20'		DATE		DRAWN		C H'K D.		APPR.	
		NOV 2020		CW		JG		JG	
								DRAWING NO. REV.	

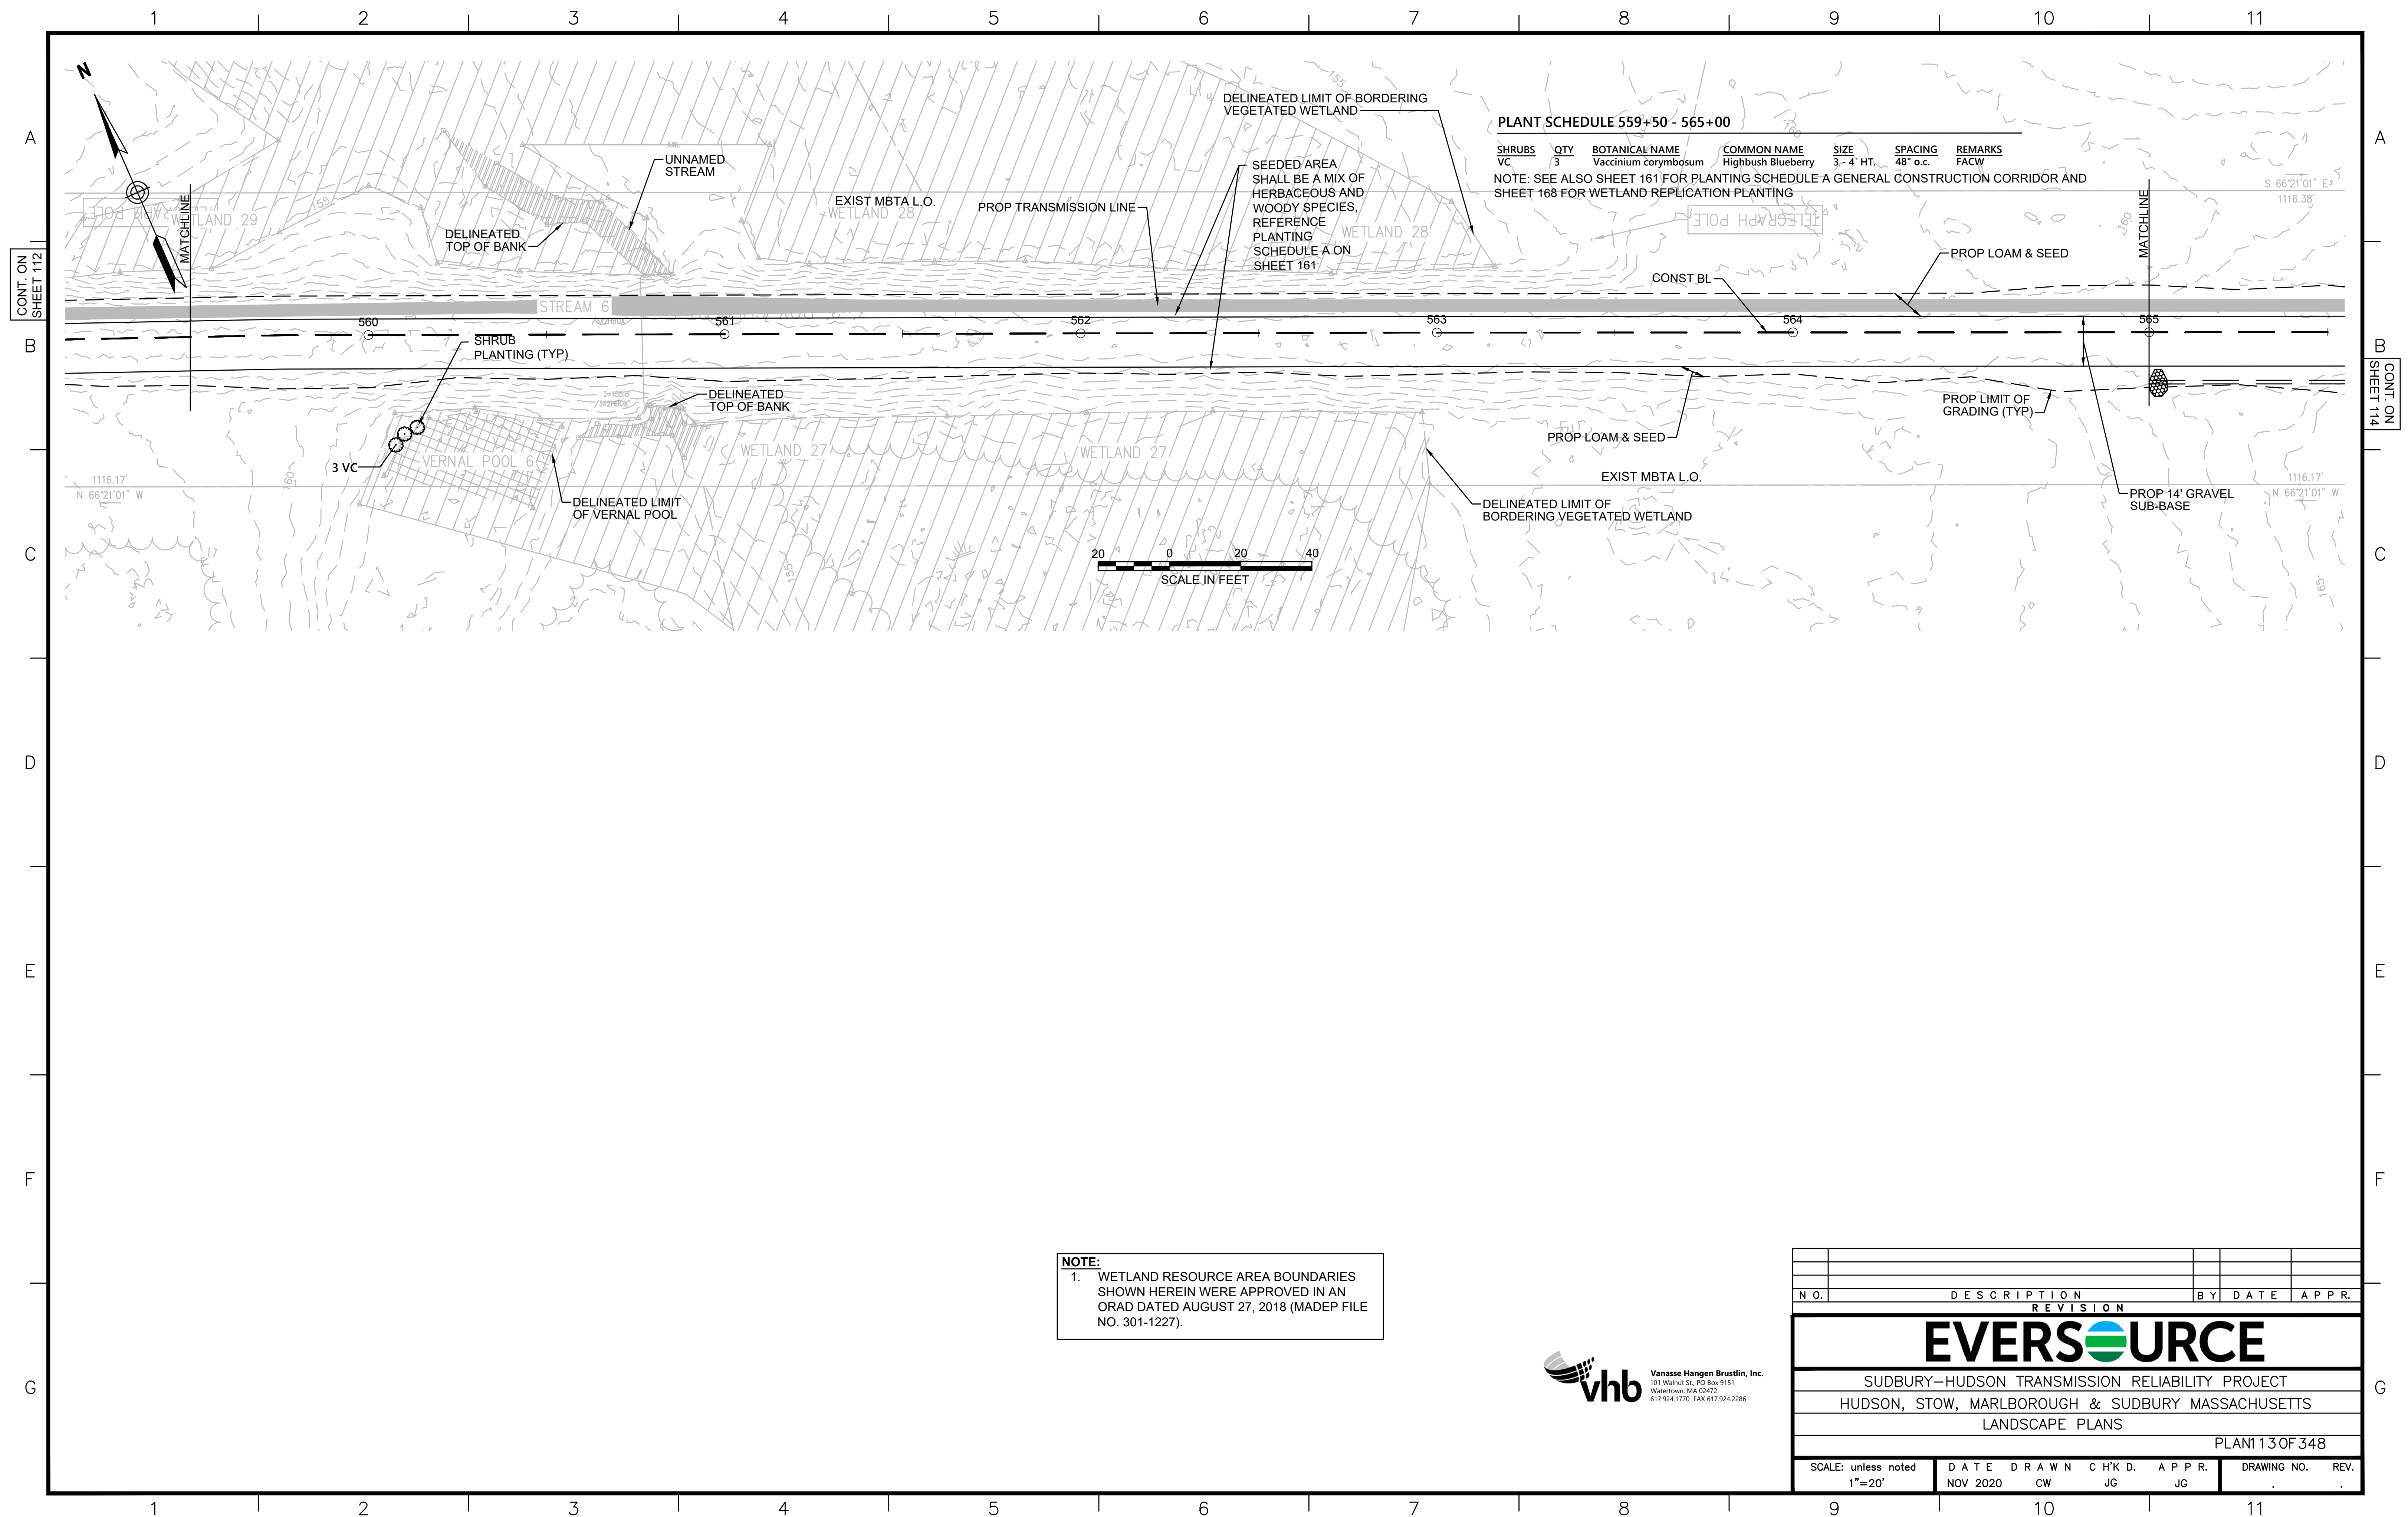

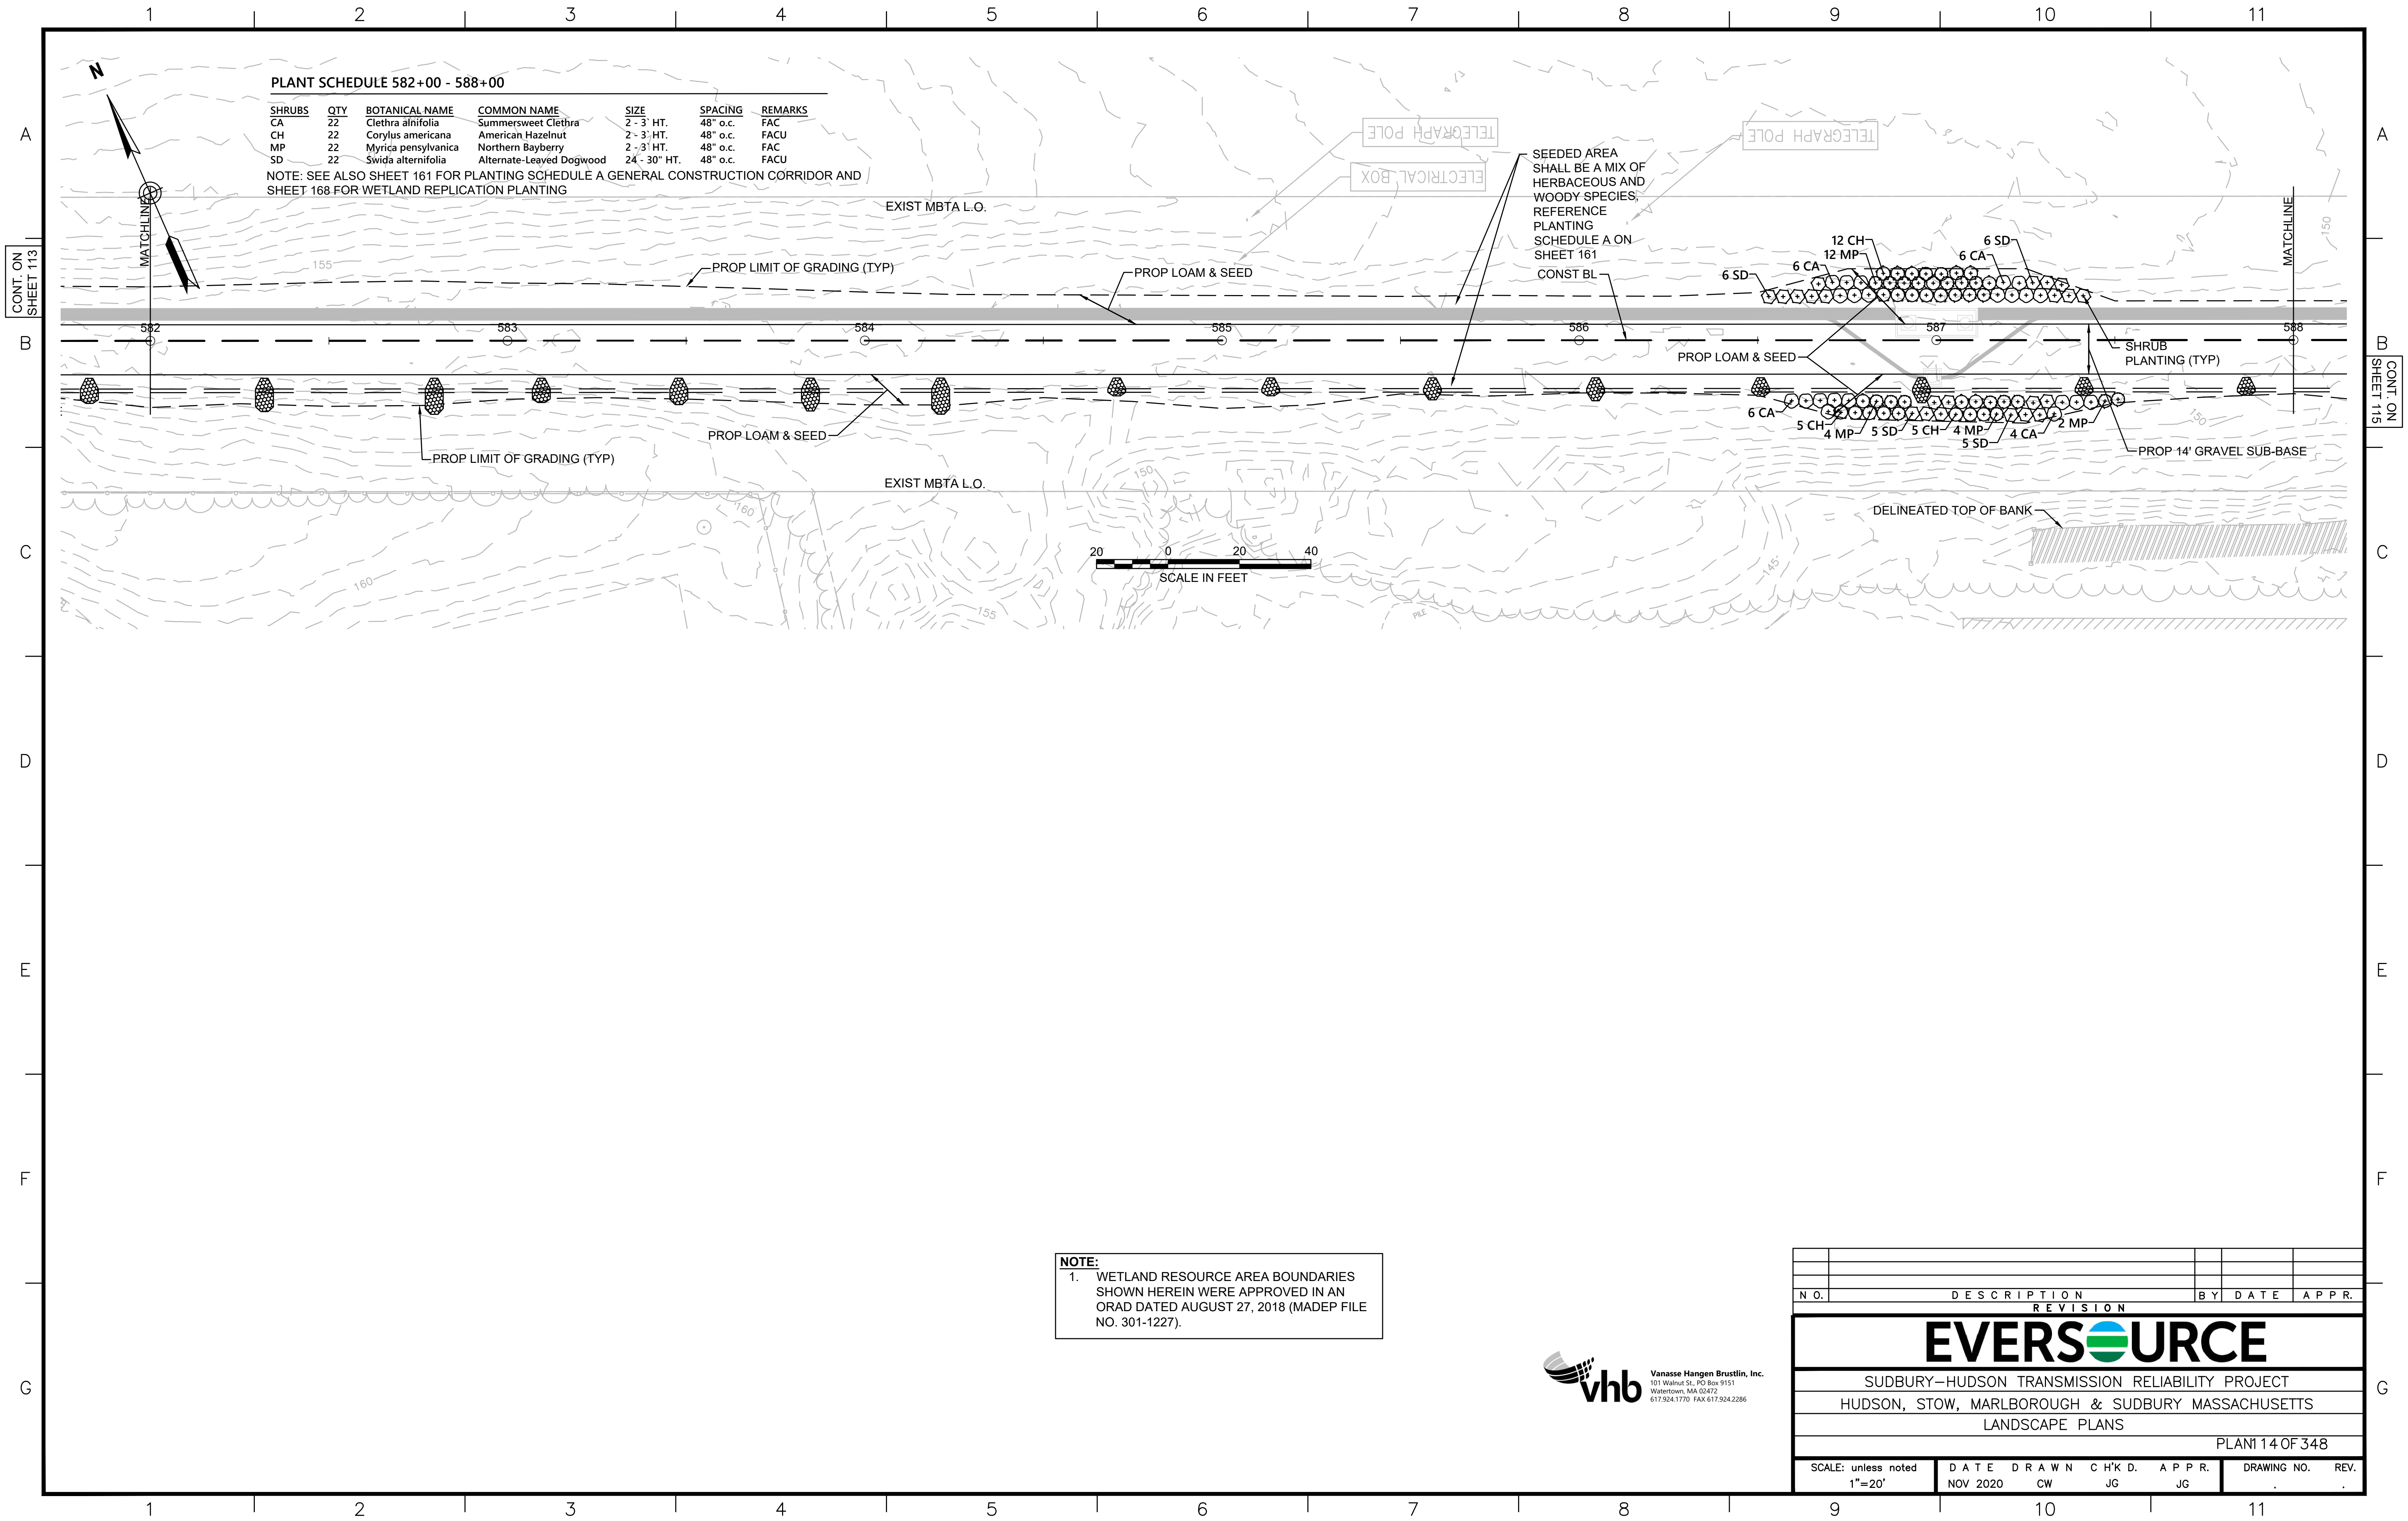

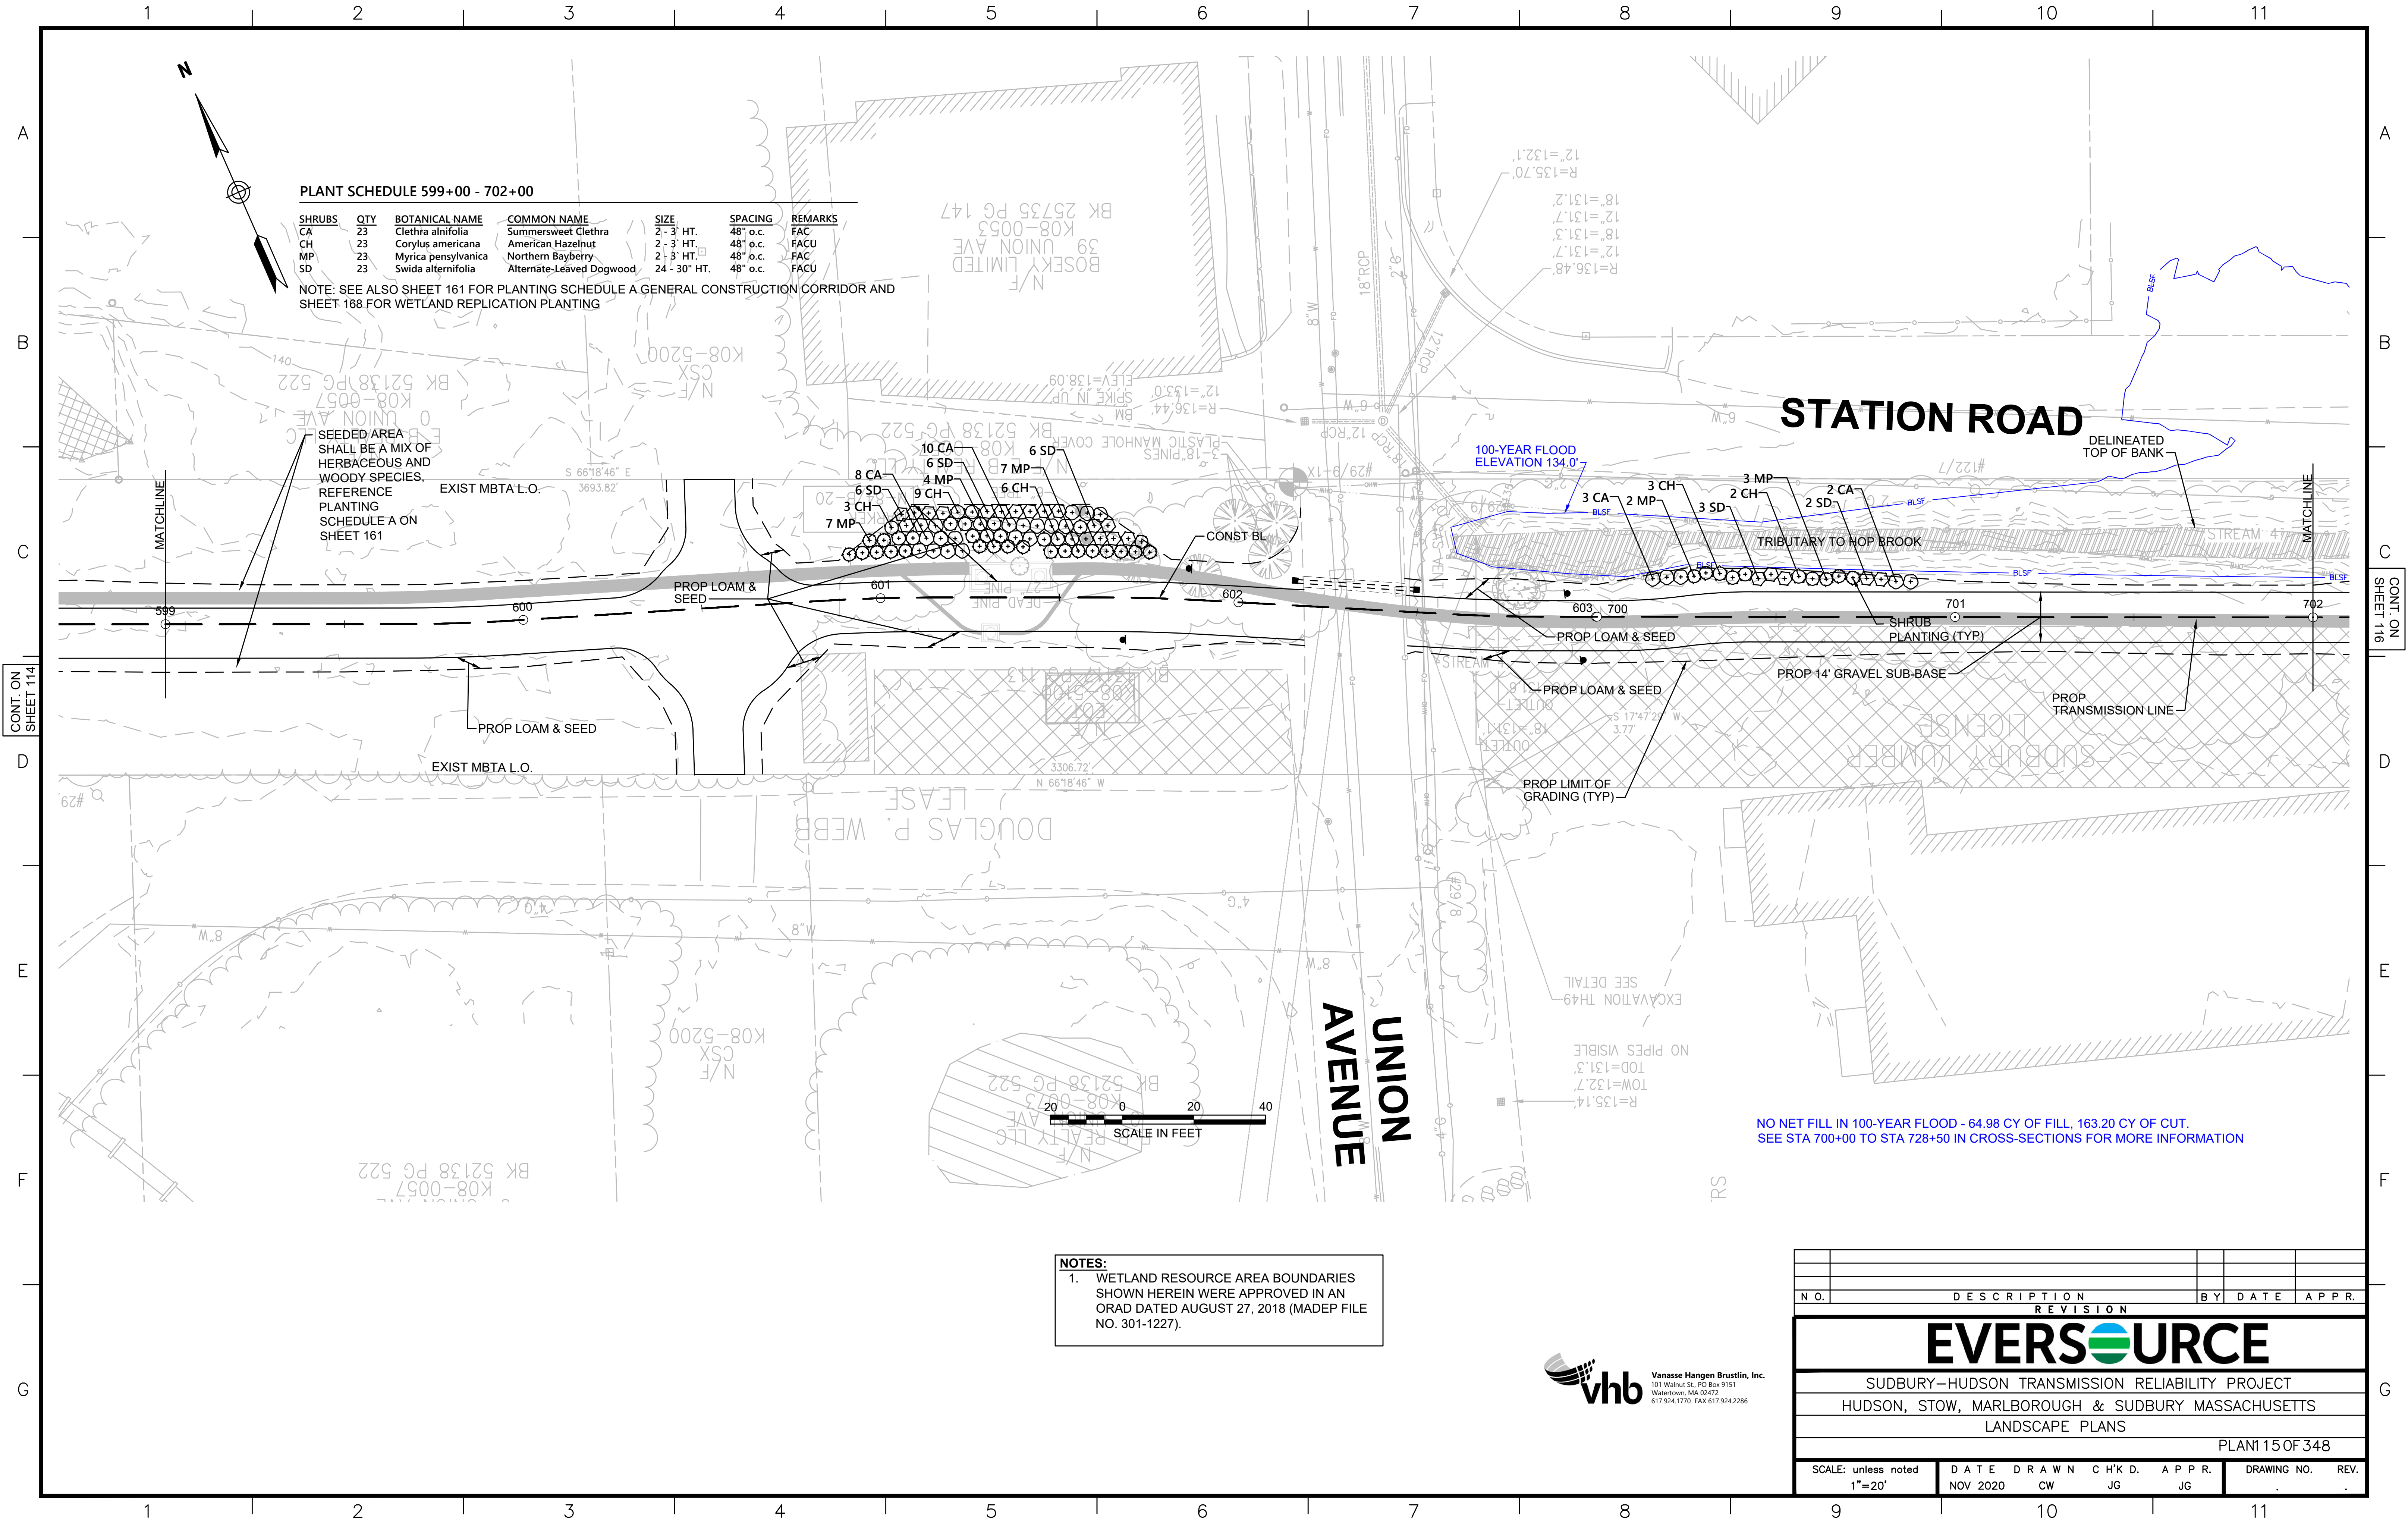

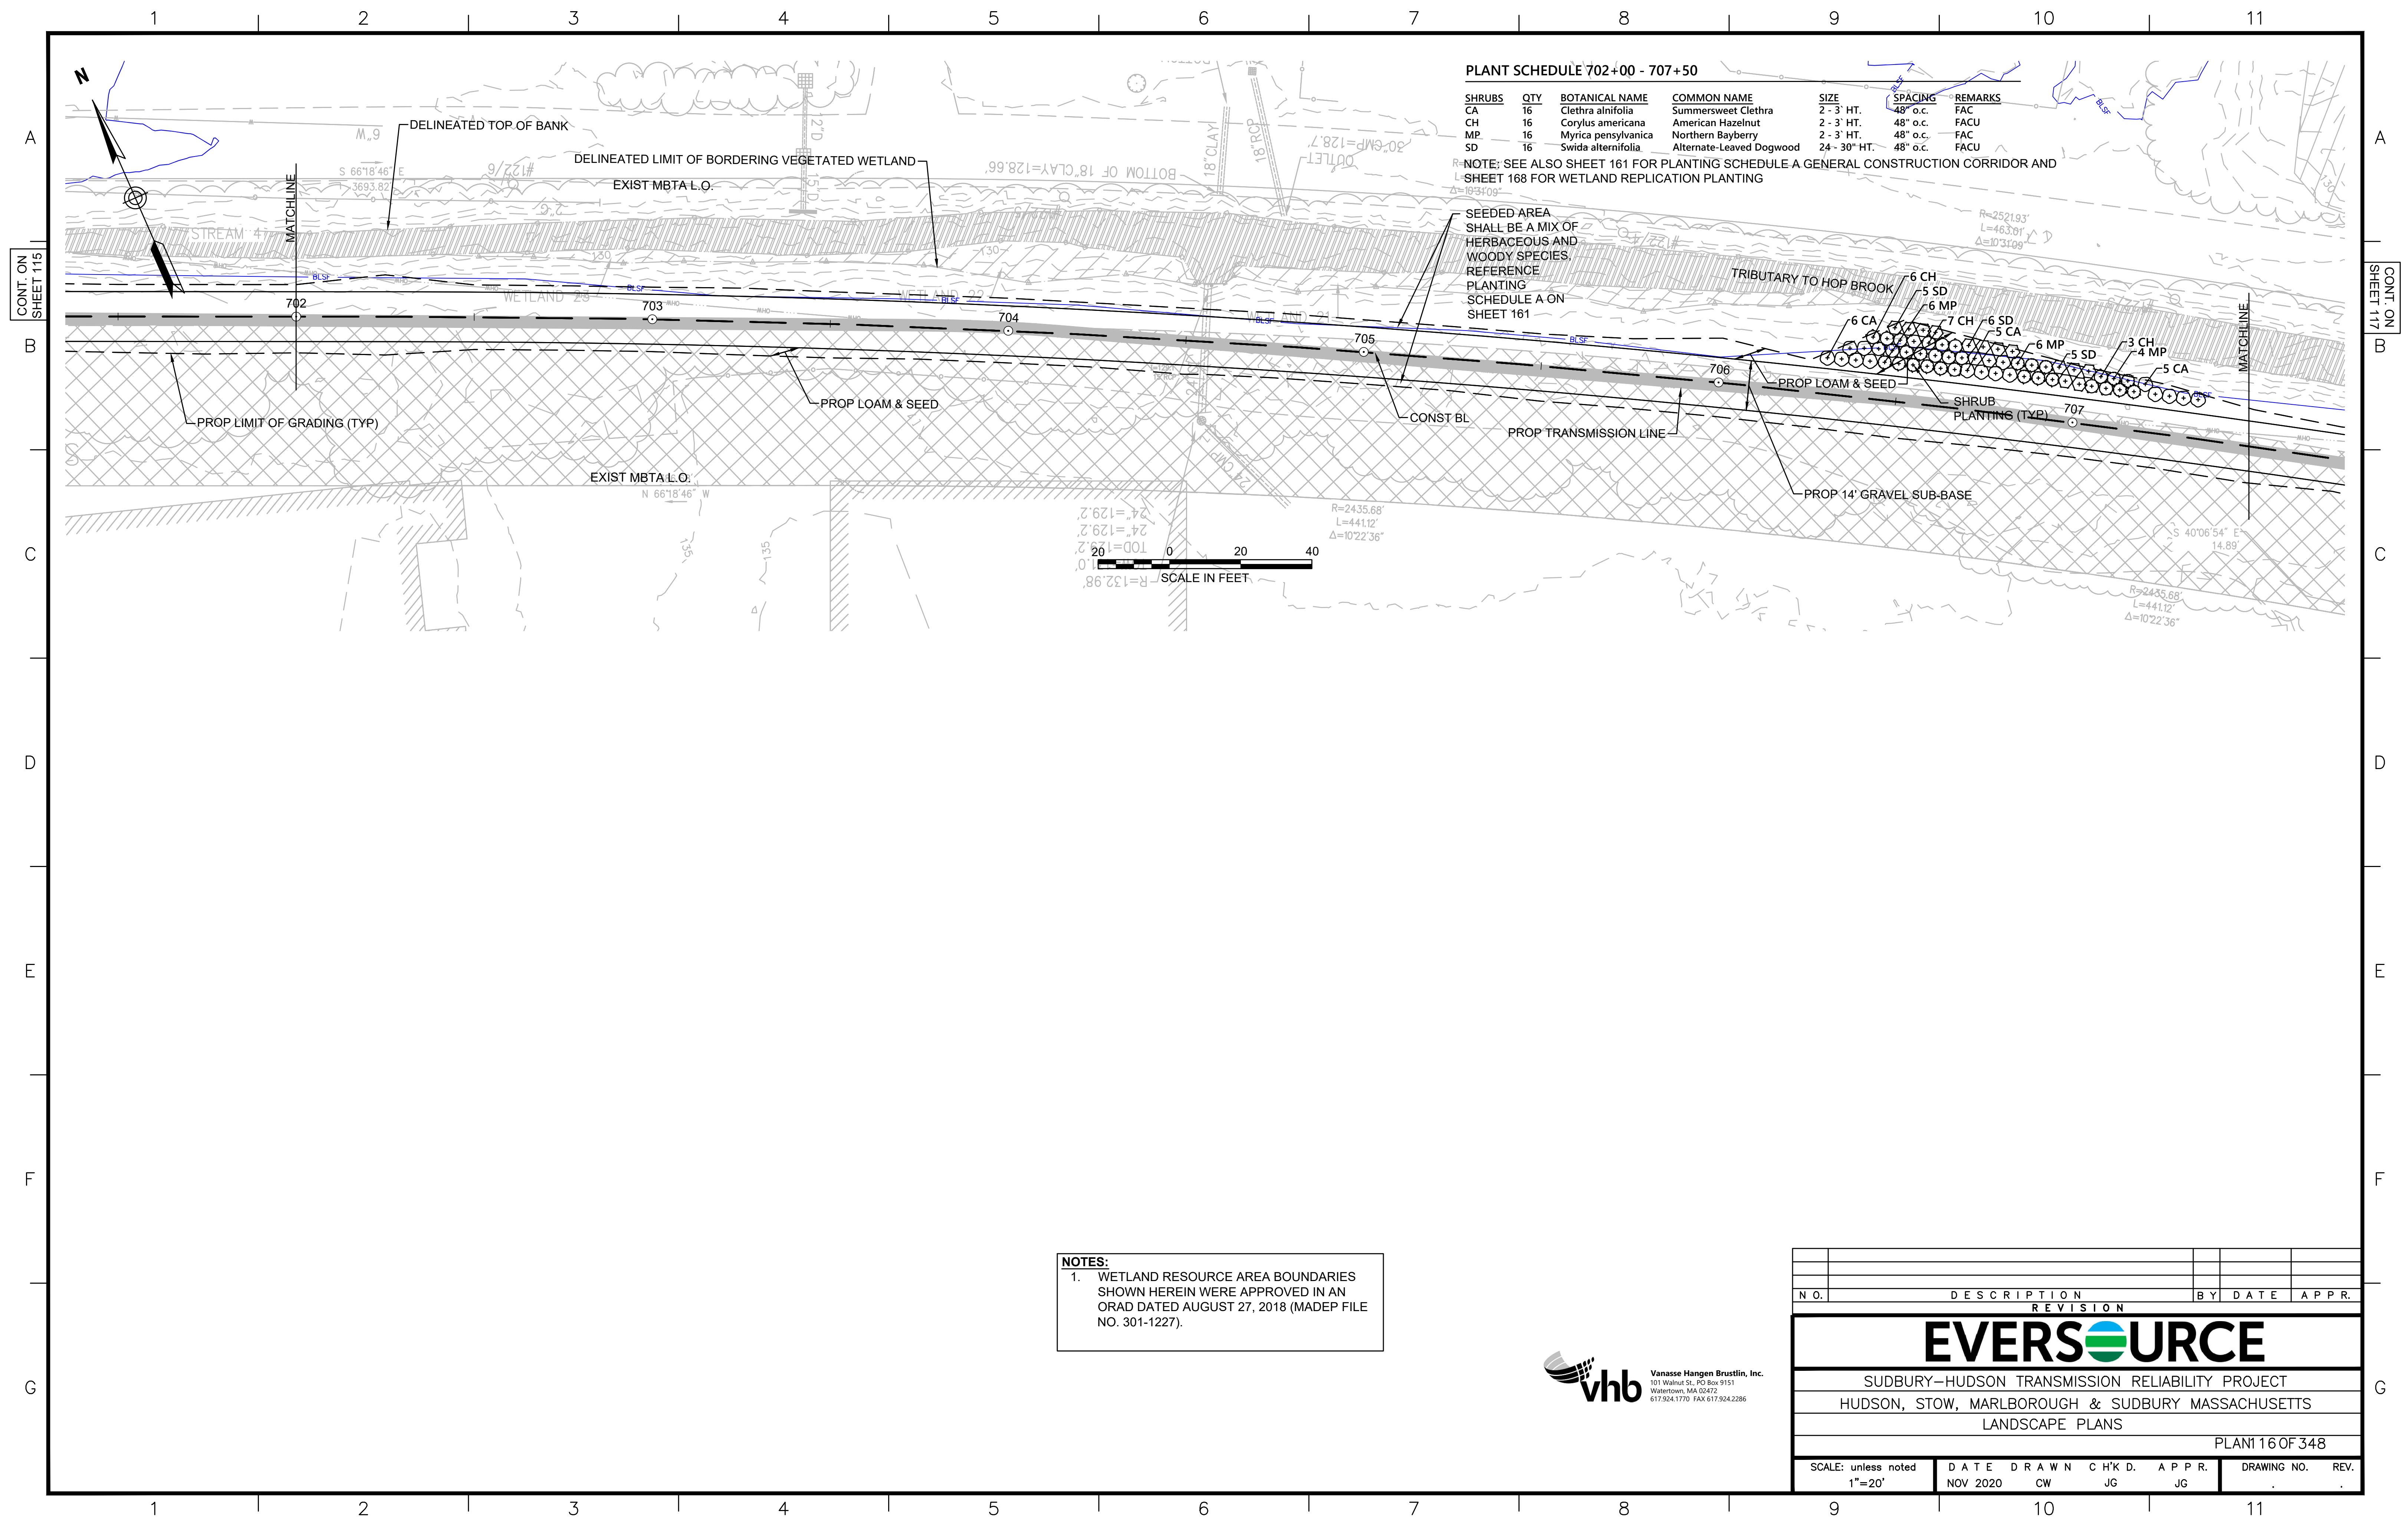

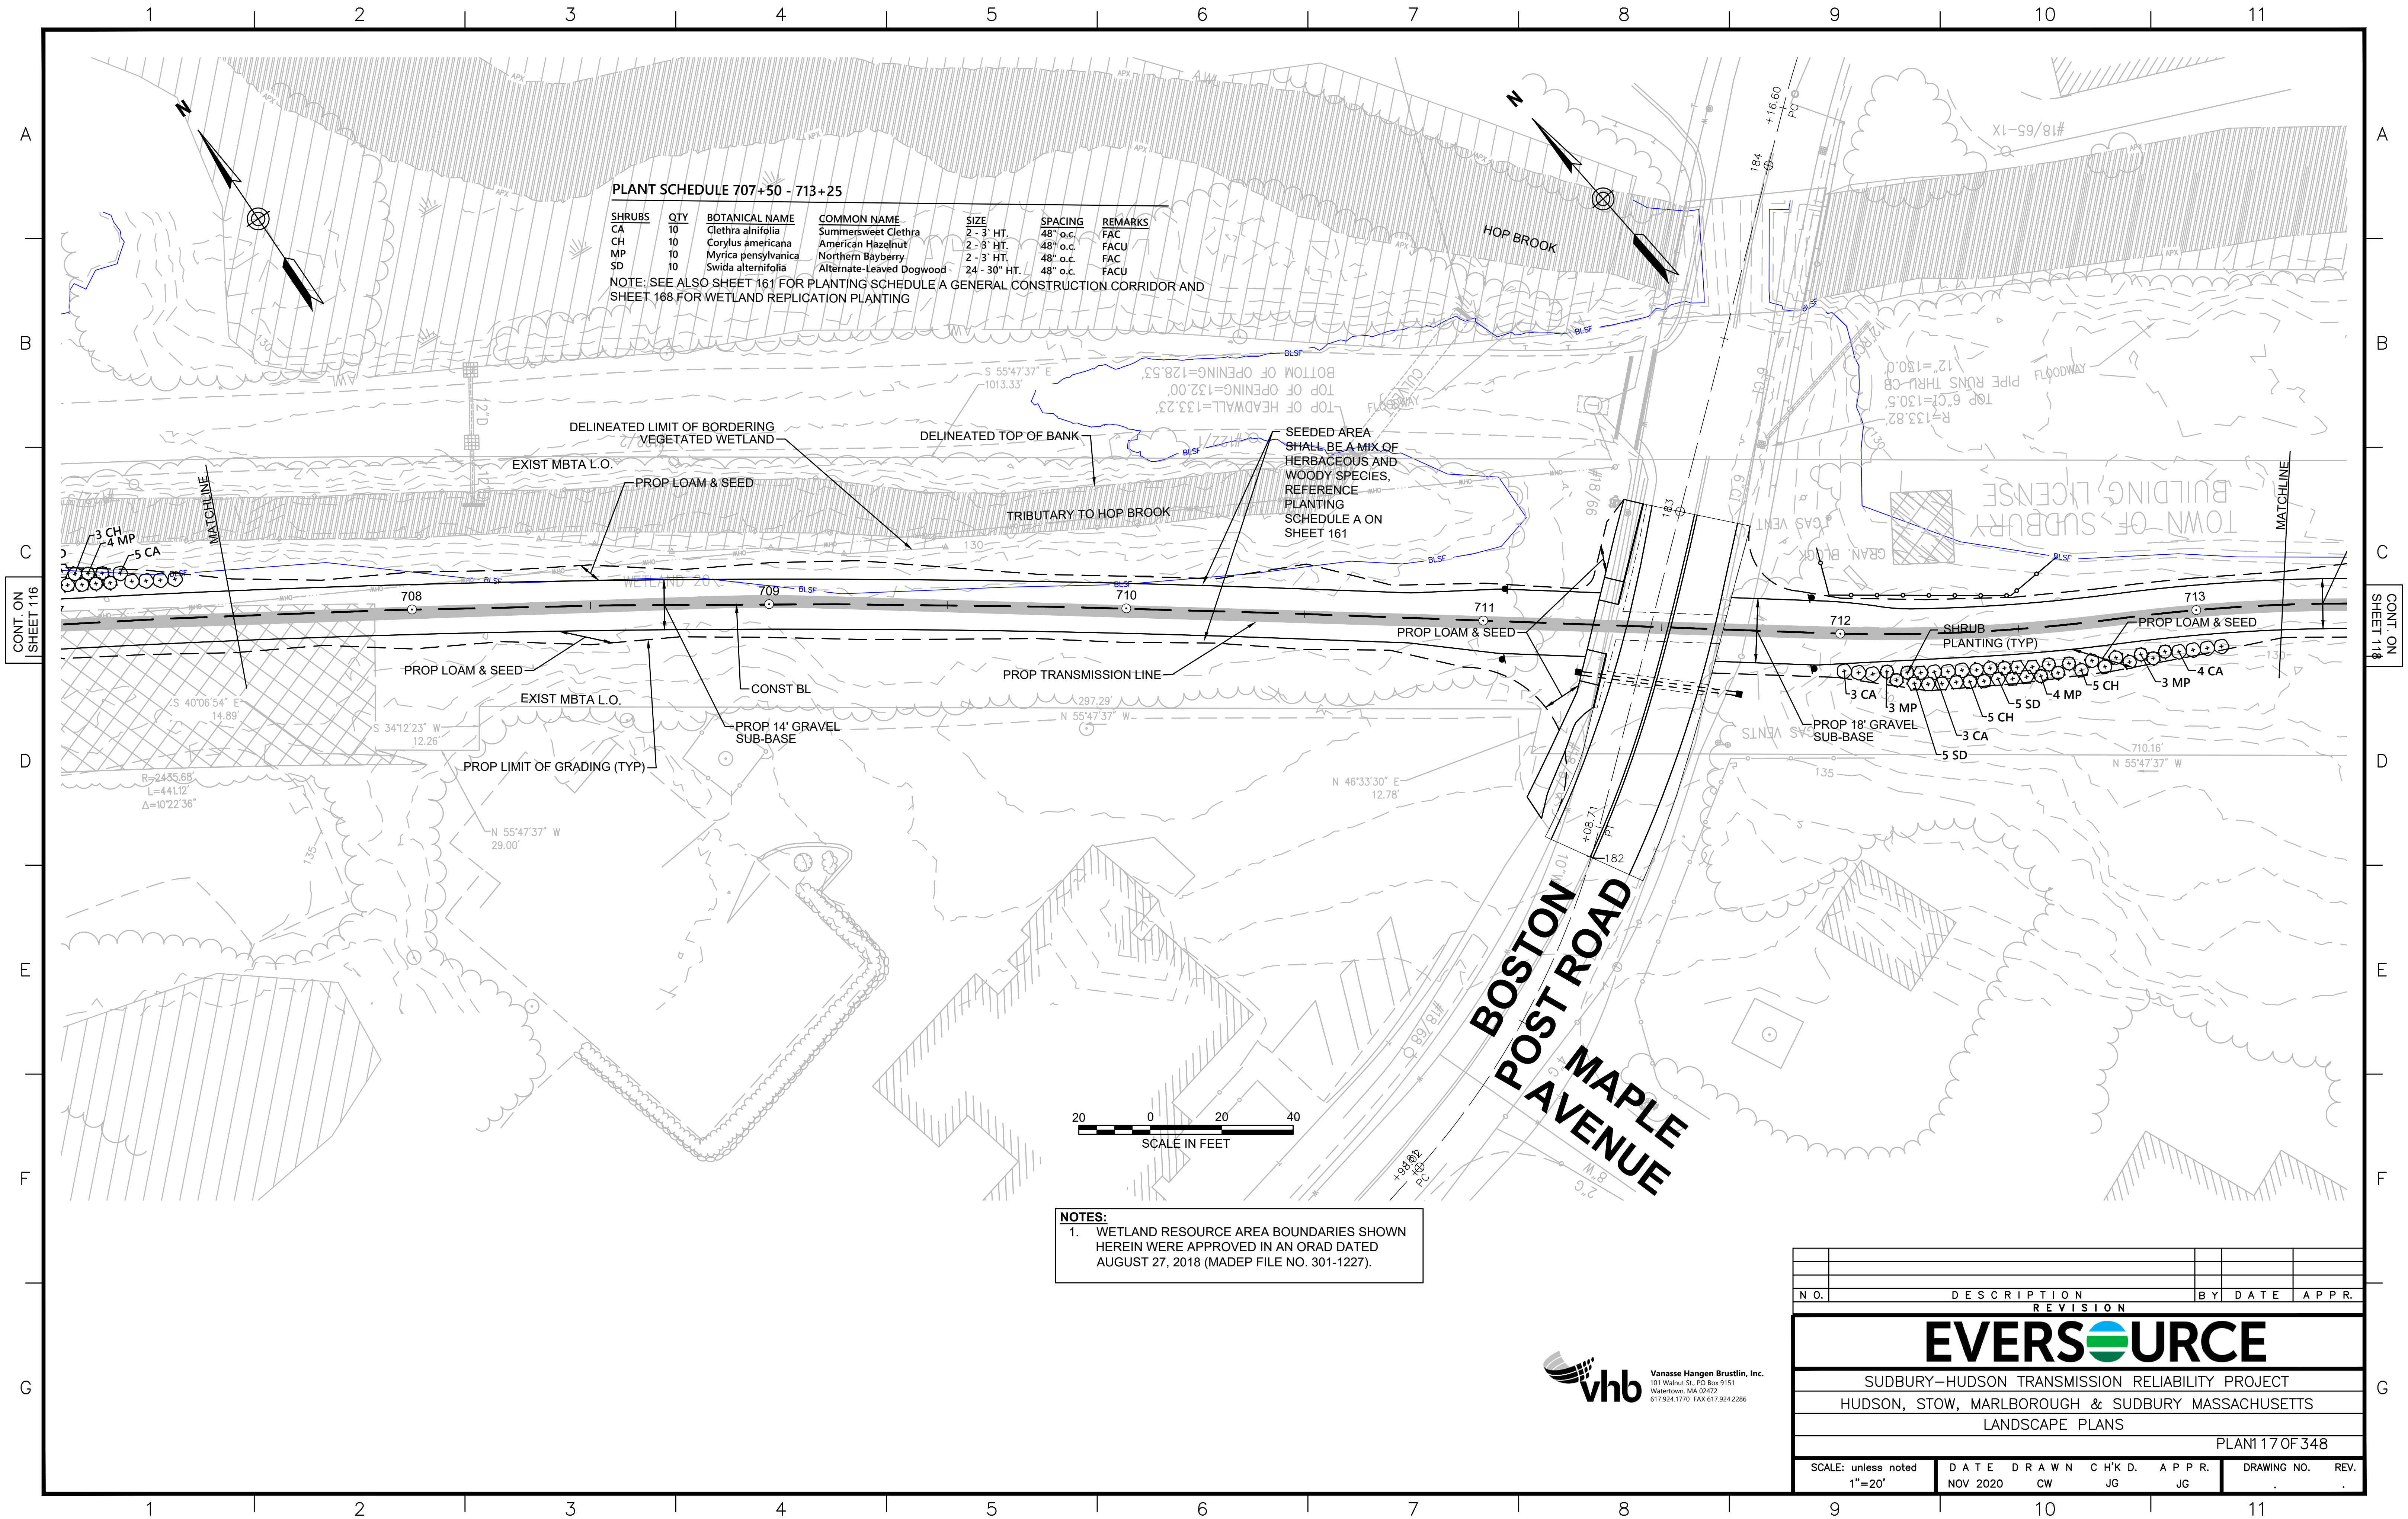


PLANT SCHEDULE 707+50 - 713+25


SHRUBS	QTY	BOTANICAL NAME	COMMON NAME	SIZE	SPACING	REMARKS
CA	10	Clethra alnifolia	Summersweet Clethra	2 - 3' HT.	48" o.c.	FAC
CH	10	Corylus americana	American Hazelnut	2 - 3' HT.	48" o.c.	FACU
MP	10	Myrica pensylvanica	Northern Bayberry	2 - 3' HT.	48" o.c.	FAC
SD	10	Swida alternifolia	Alternate-Leaved Dogwood	24 - 30" HT.	48" o.c.	FACU

NOTE: SEE ALSO SHEET 161 FOR PLANTING SCHEDULE A GENERAL CONSTRUCTION CORRIDOR AND SHEET 168 FOR WETLAND REPLICATION PLANTING


NOTES:
1. WETLAND RESOURCE AREA BOUNDARIES SHOWN HEREIN WERE APPROVED IN AN ORAD DATED AUGUST 27, 2018 (MADEP FILE NO. 301-1227).

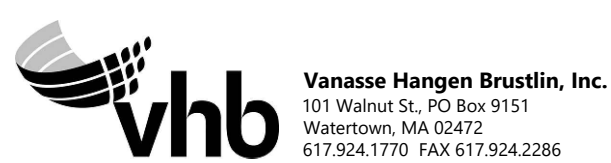


NO.		DESCRIPTION		BY	DATE	APPR.
REVISION						
EVERSOURCE						
SUDBURY-HUDSON TRANSMISSION RELIABILITY PROJECT						
HUDSON, STOW, MARLBOROUGH & SUDBURY MASSACHUSETTS						
LANDSCAPE PLANS						
PLAN 117 OF 348						
SCALE: unless noted 1"=20'		DATE	DRAWN	CHK'D	APPR.	DRAWING NO. REV.
		NOV 2020	CW	JG	JG	

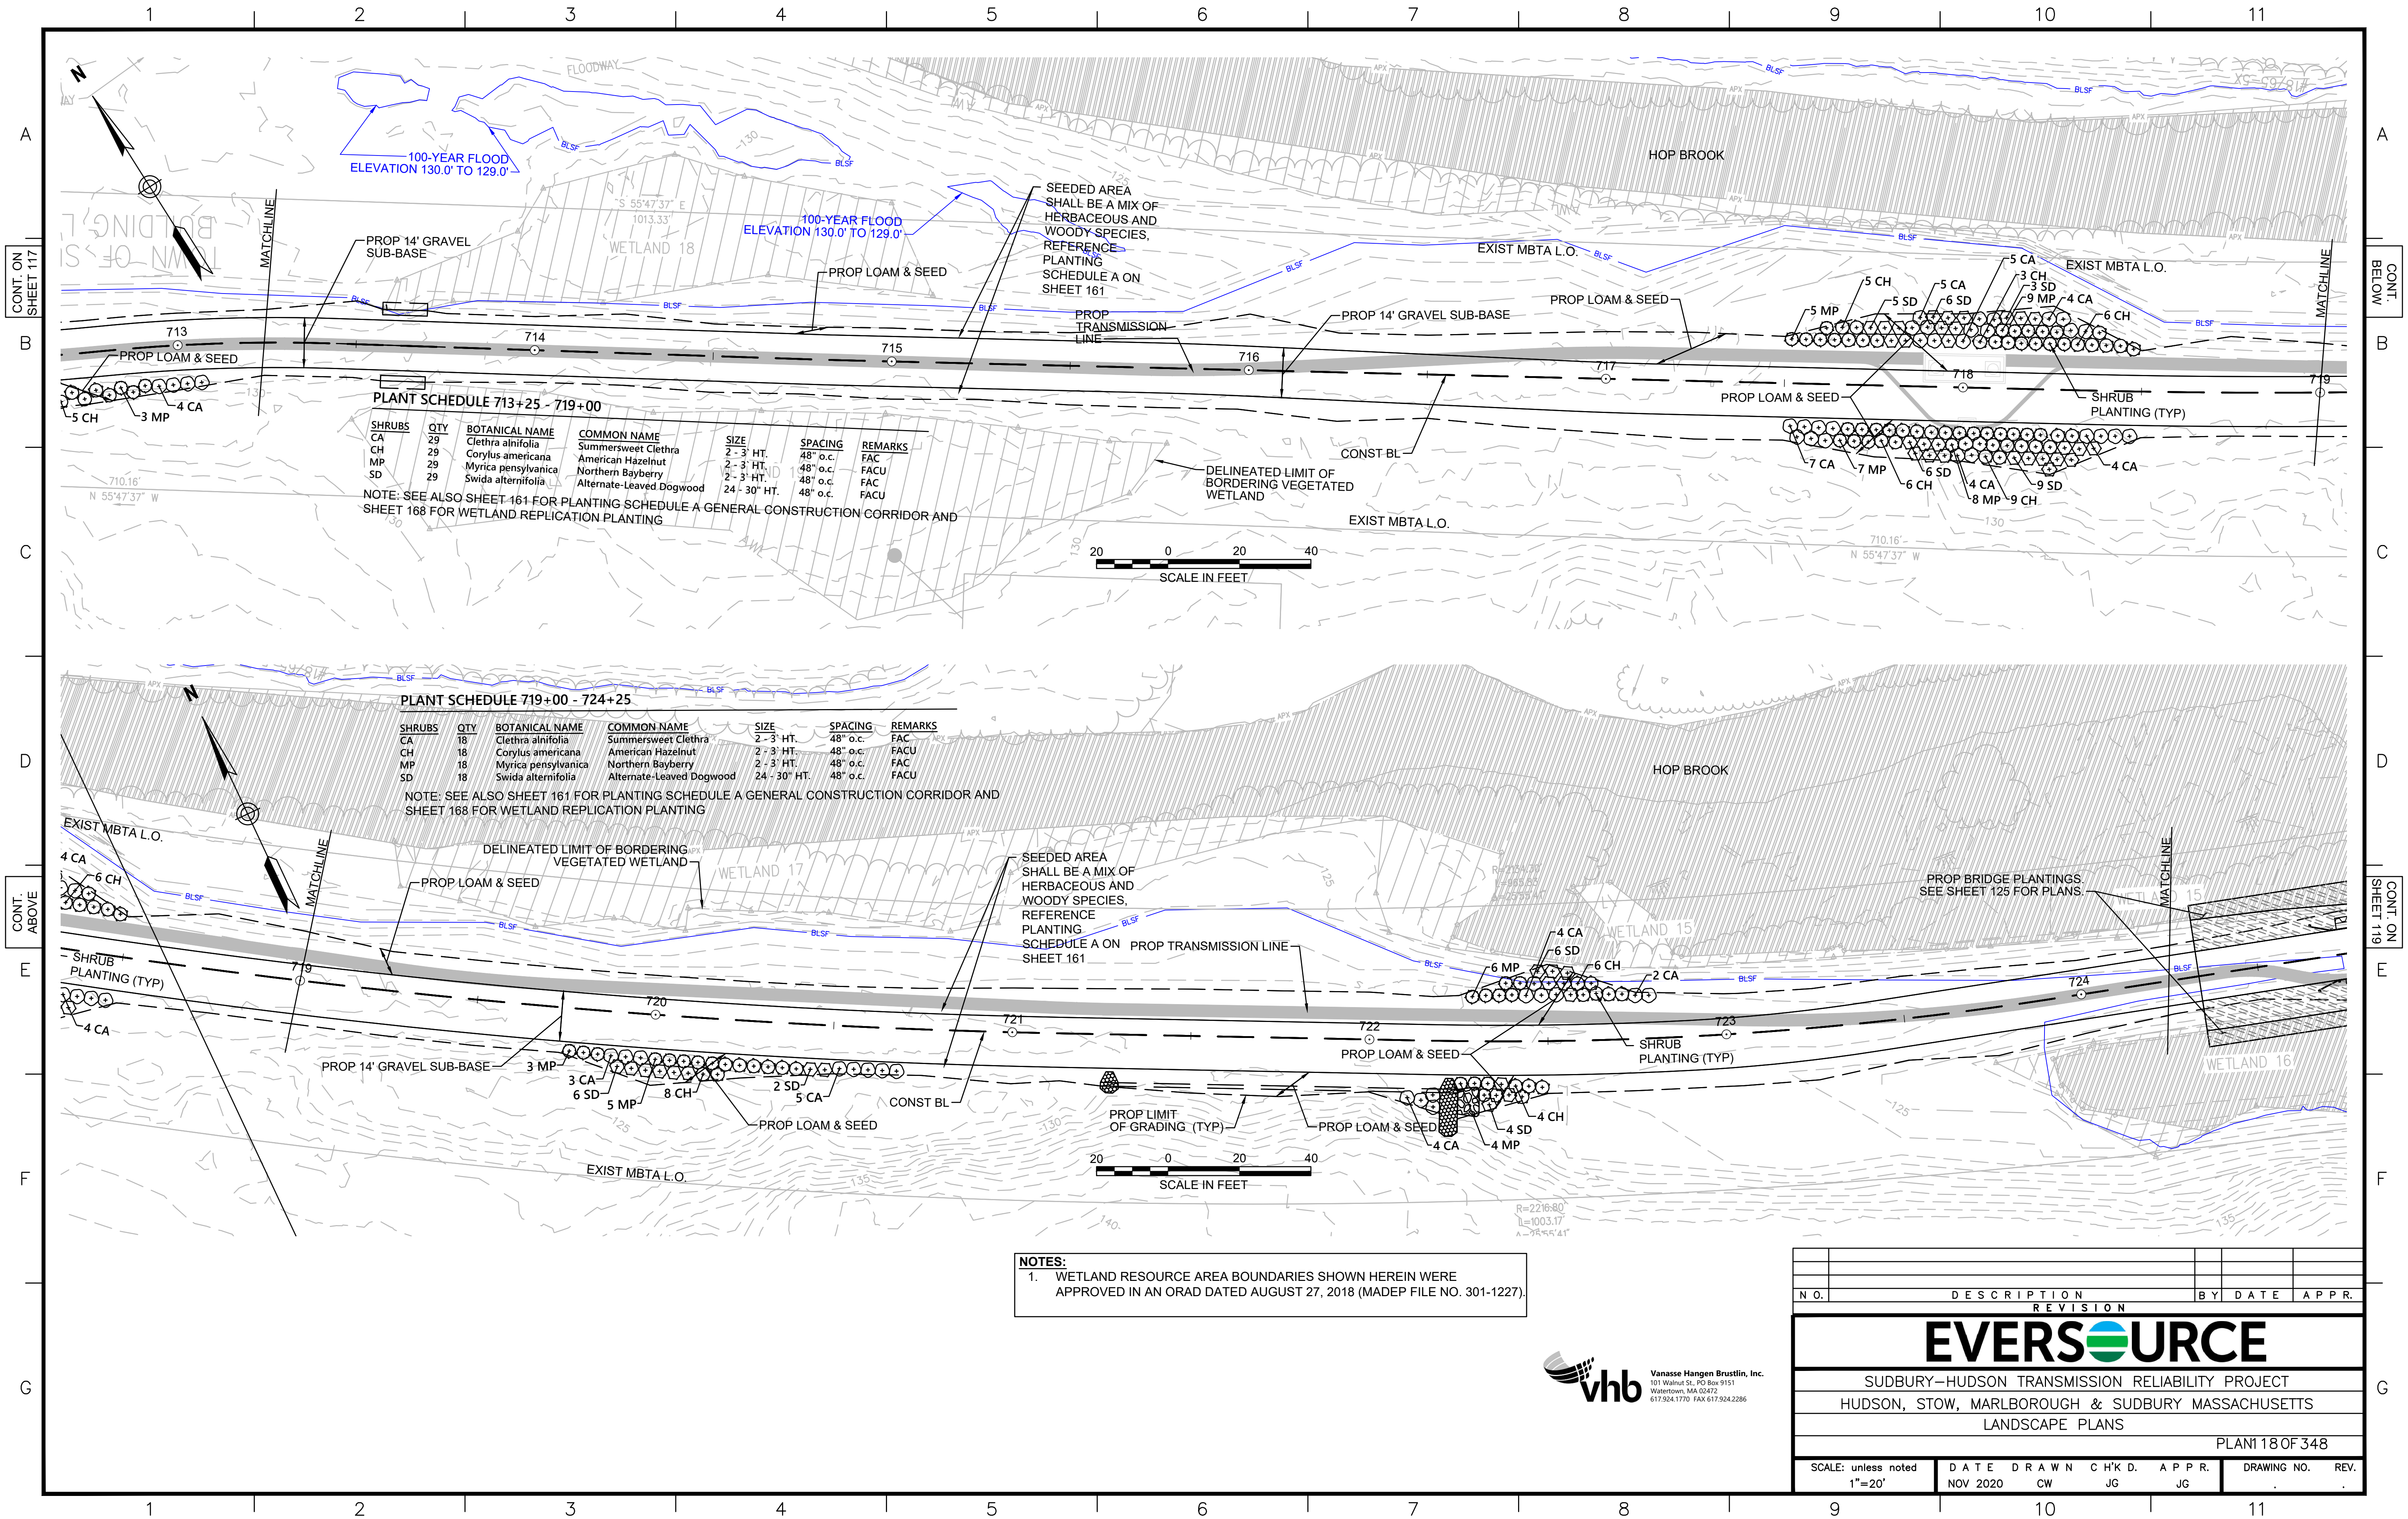


N O.	DESCRIPTION					BY	DATE	APPR.	
REVISION									
EVERSOURCE									
SUDBURY-HUDSON TRANSMISSION RELIABILITY PROJECT									
HUDSON, STOW, MARLBOROUGH & SUDBURY MASSACHUSETTS									
LANDSCAPE PLANS									
PLAN 118 OF 348									
SCALE: unless noted 1"=20'		DATE		DRAWN		CHK'D.		APPR.	
NOV 2020		CW		JG		JG		DRAWING NO. REV.	

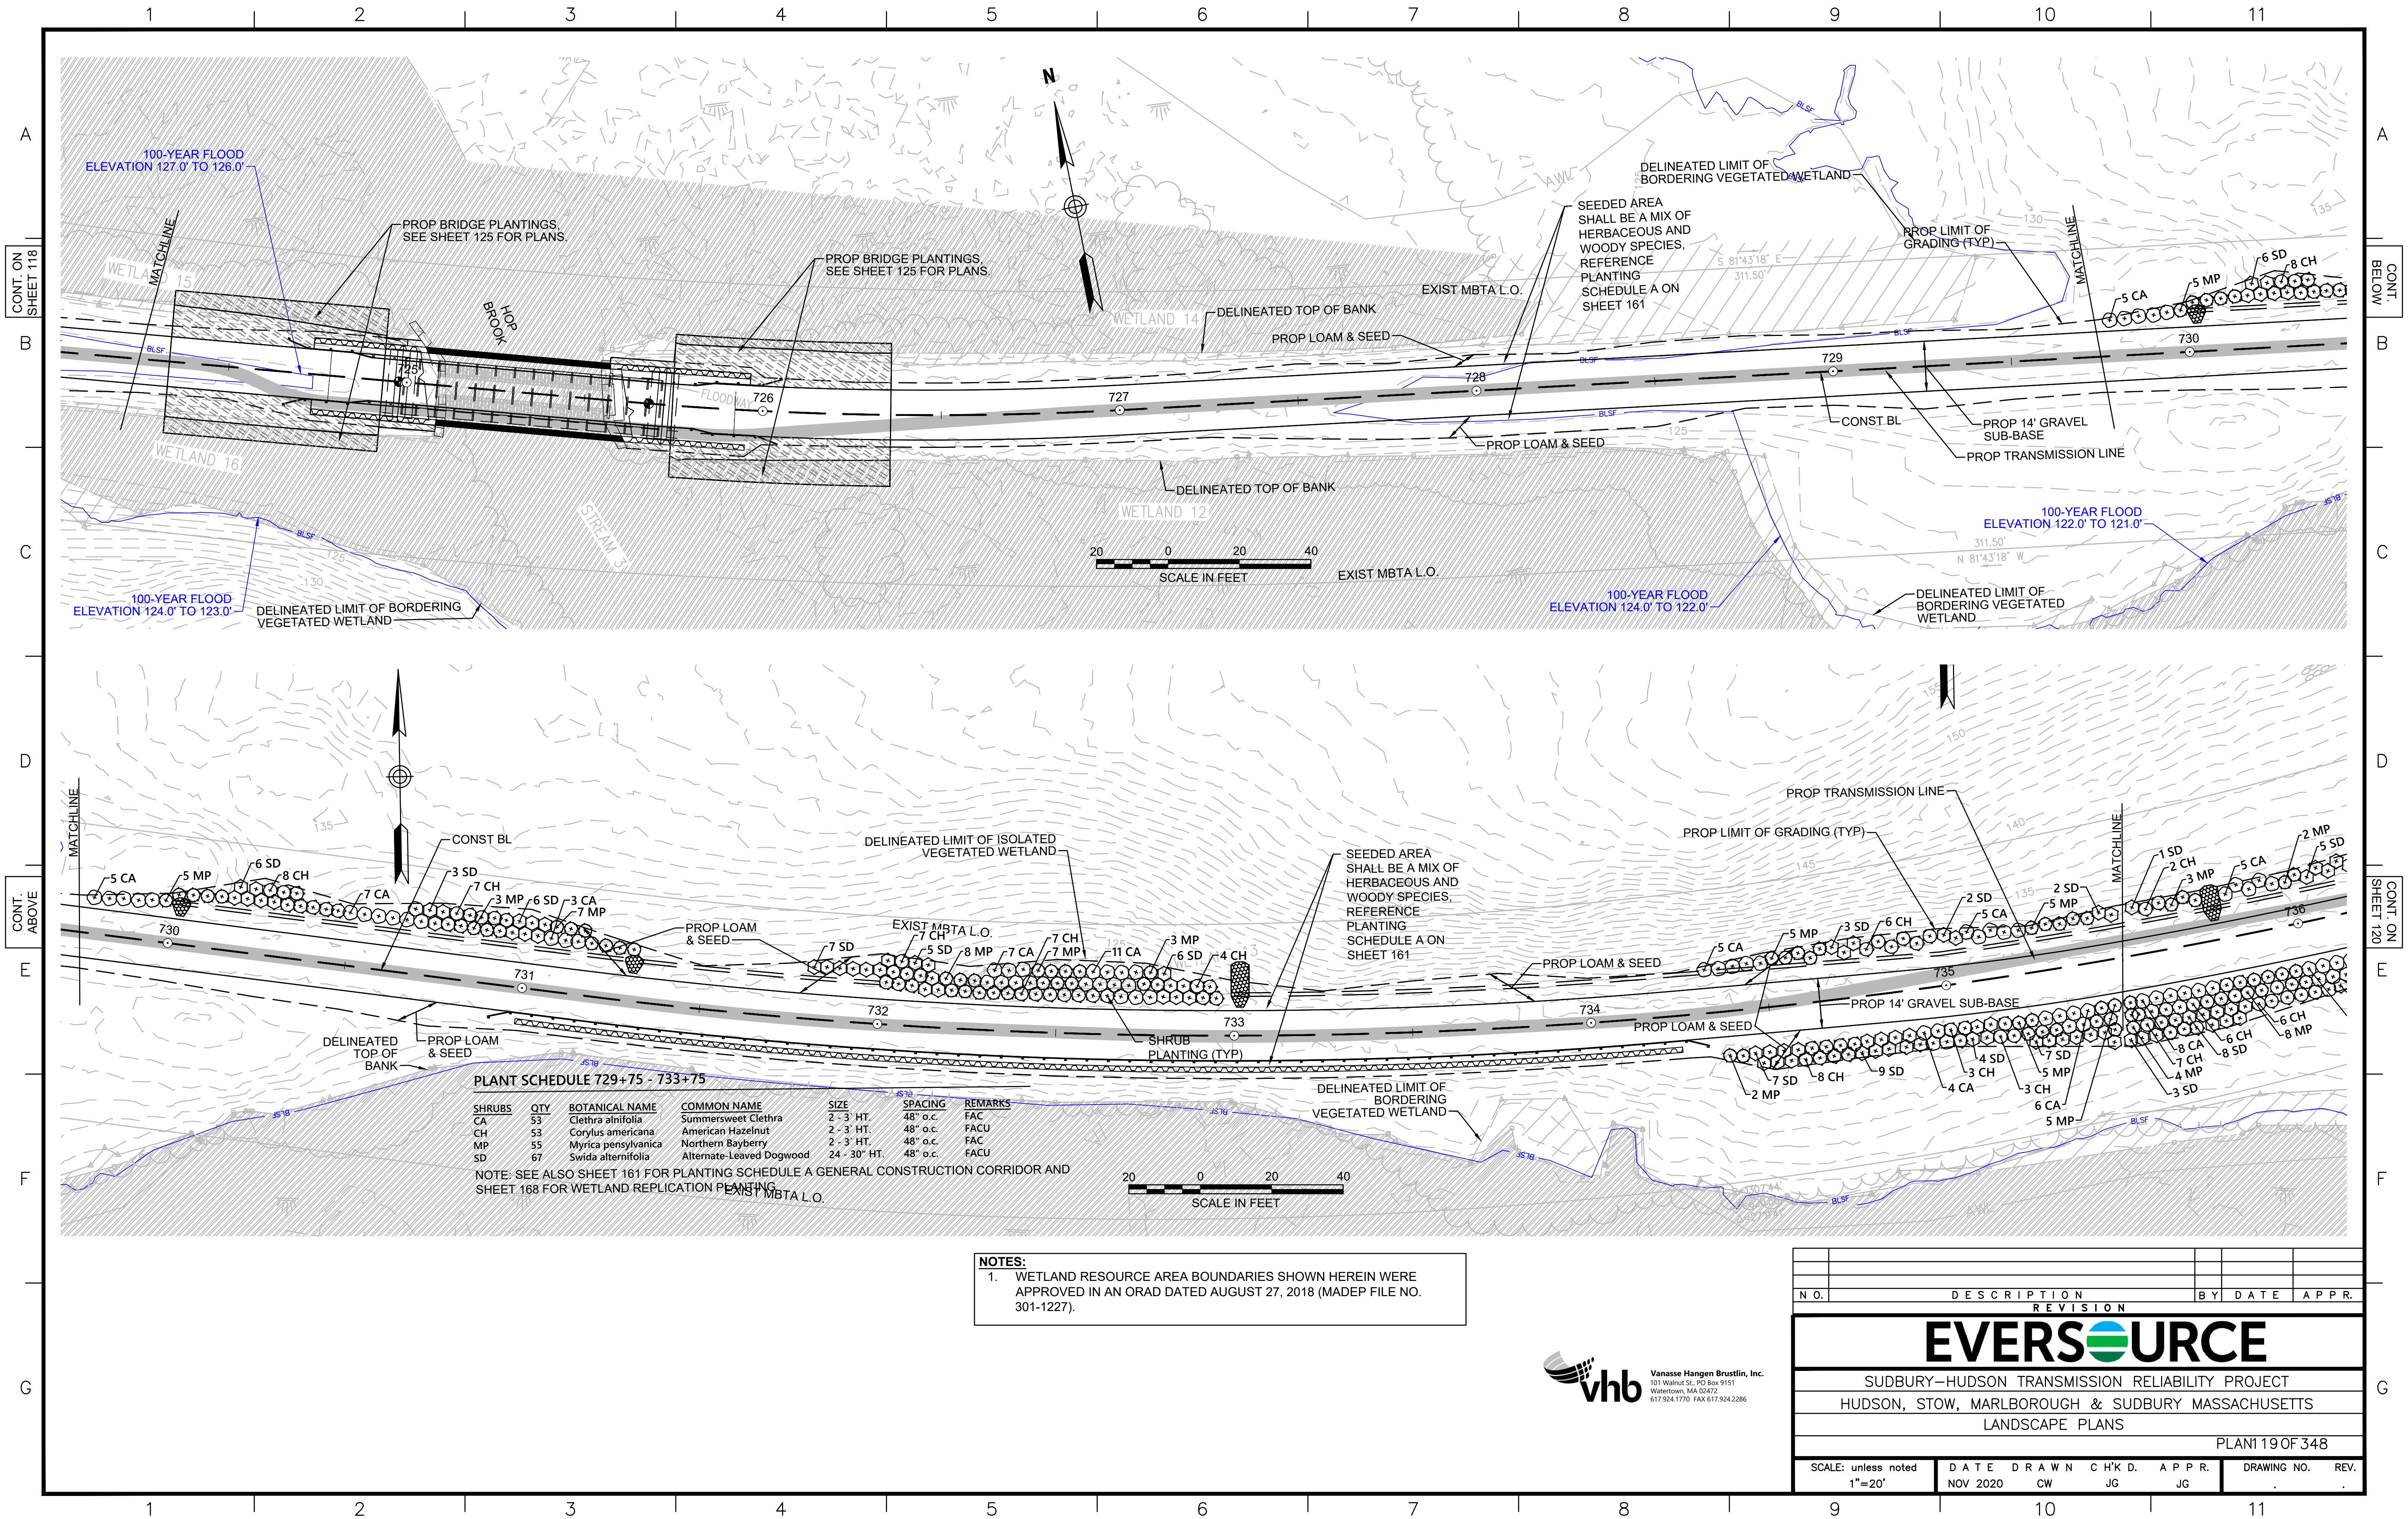

NOTES:
1. WETLAND RESOURCE AREA BOUNDARIES SHOWN HEREIN WERE APPROVED IN AN ORAD DATED AUGUST 27, 2018 (MADEP FILE NO. 301-1227).

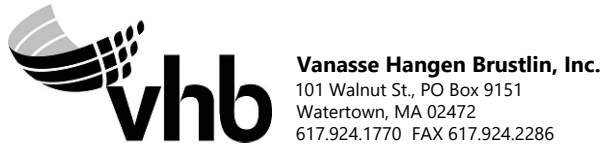

N O.	DESCRIPTION					BY	DATE	APPR.	
REVISION									
EVERSOURCE									
SUDBURY—HUDSON TRANSMISSION RELIABILITY PROJECT									
HUDSON, STOW, MARLBOROUGH & SUDBURY MASSACHUSETTS									
LANDSCAPE PLANS									
PLAN 119 OF 348									
SCALE: unless noted 1"=20'		DATE		DRAWN		C H K ' D.		AP P R.	
		NOV 2020		CW		JG		JG	
								DRAWING NO. REV.	

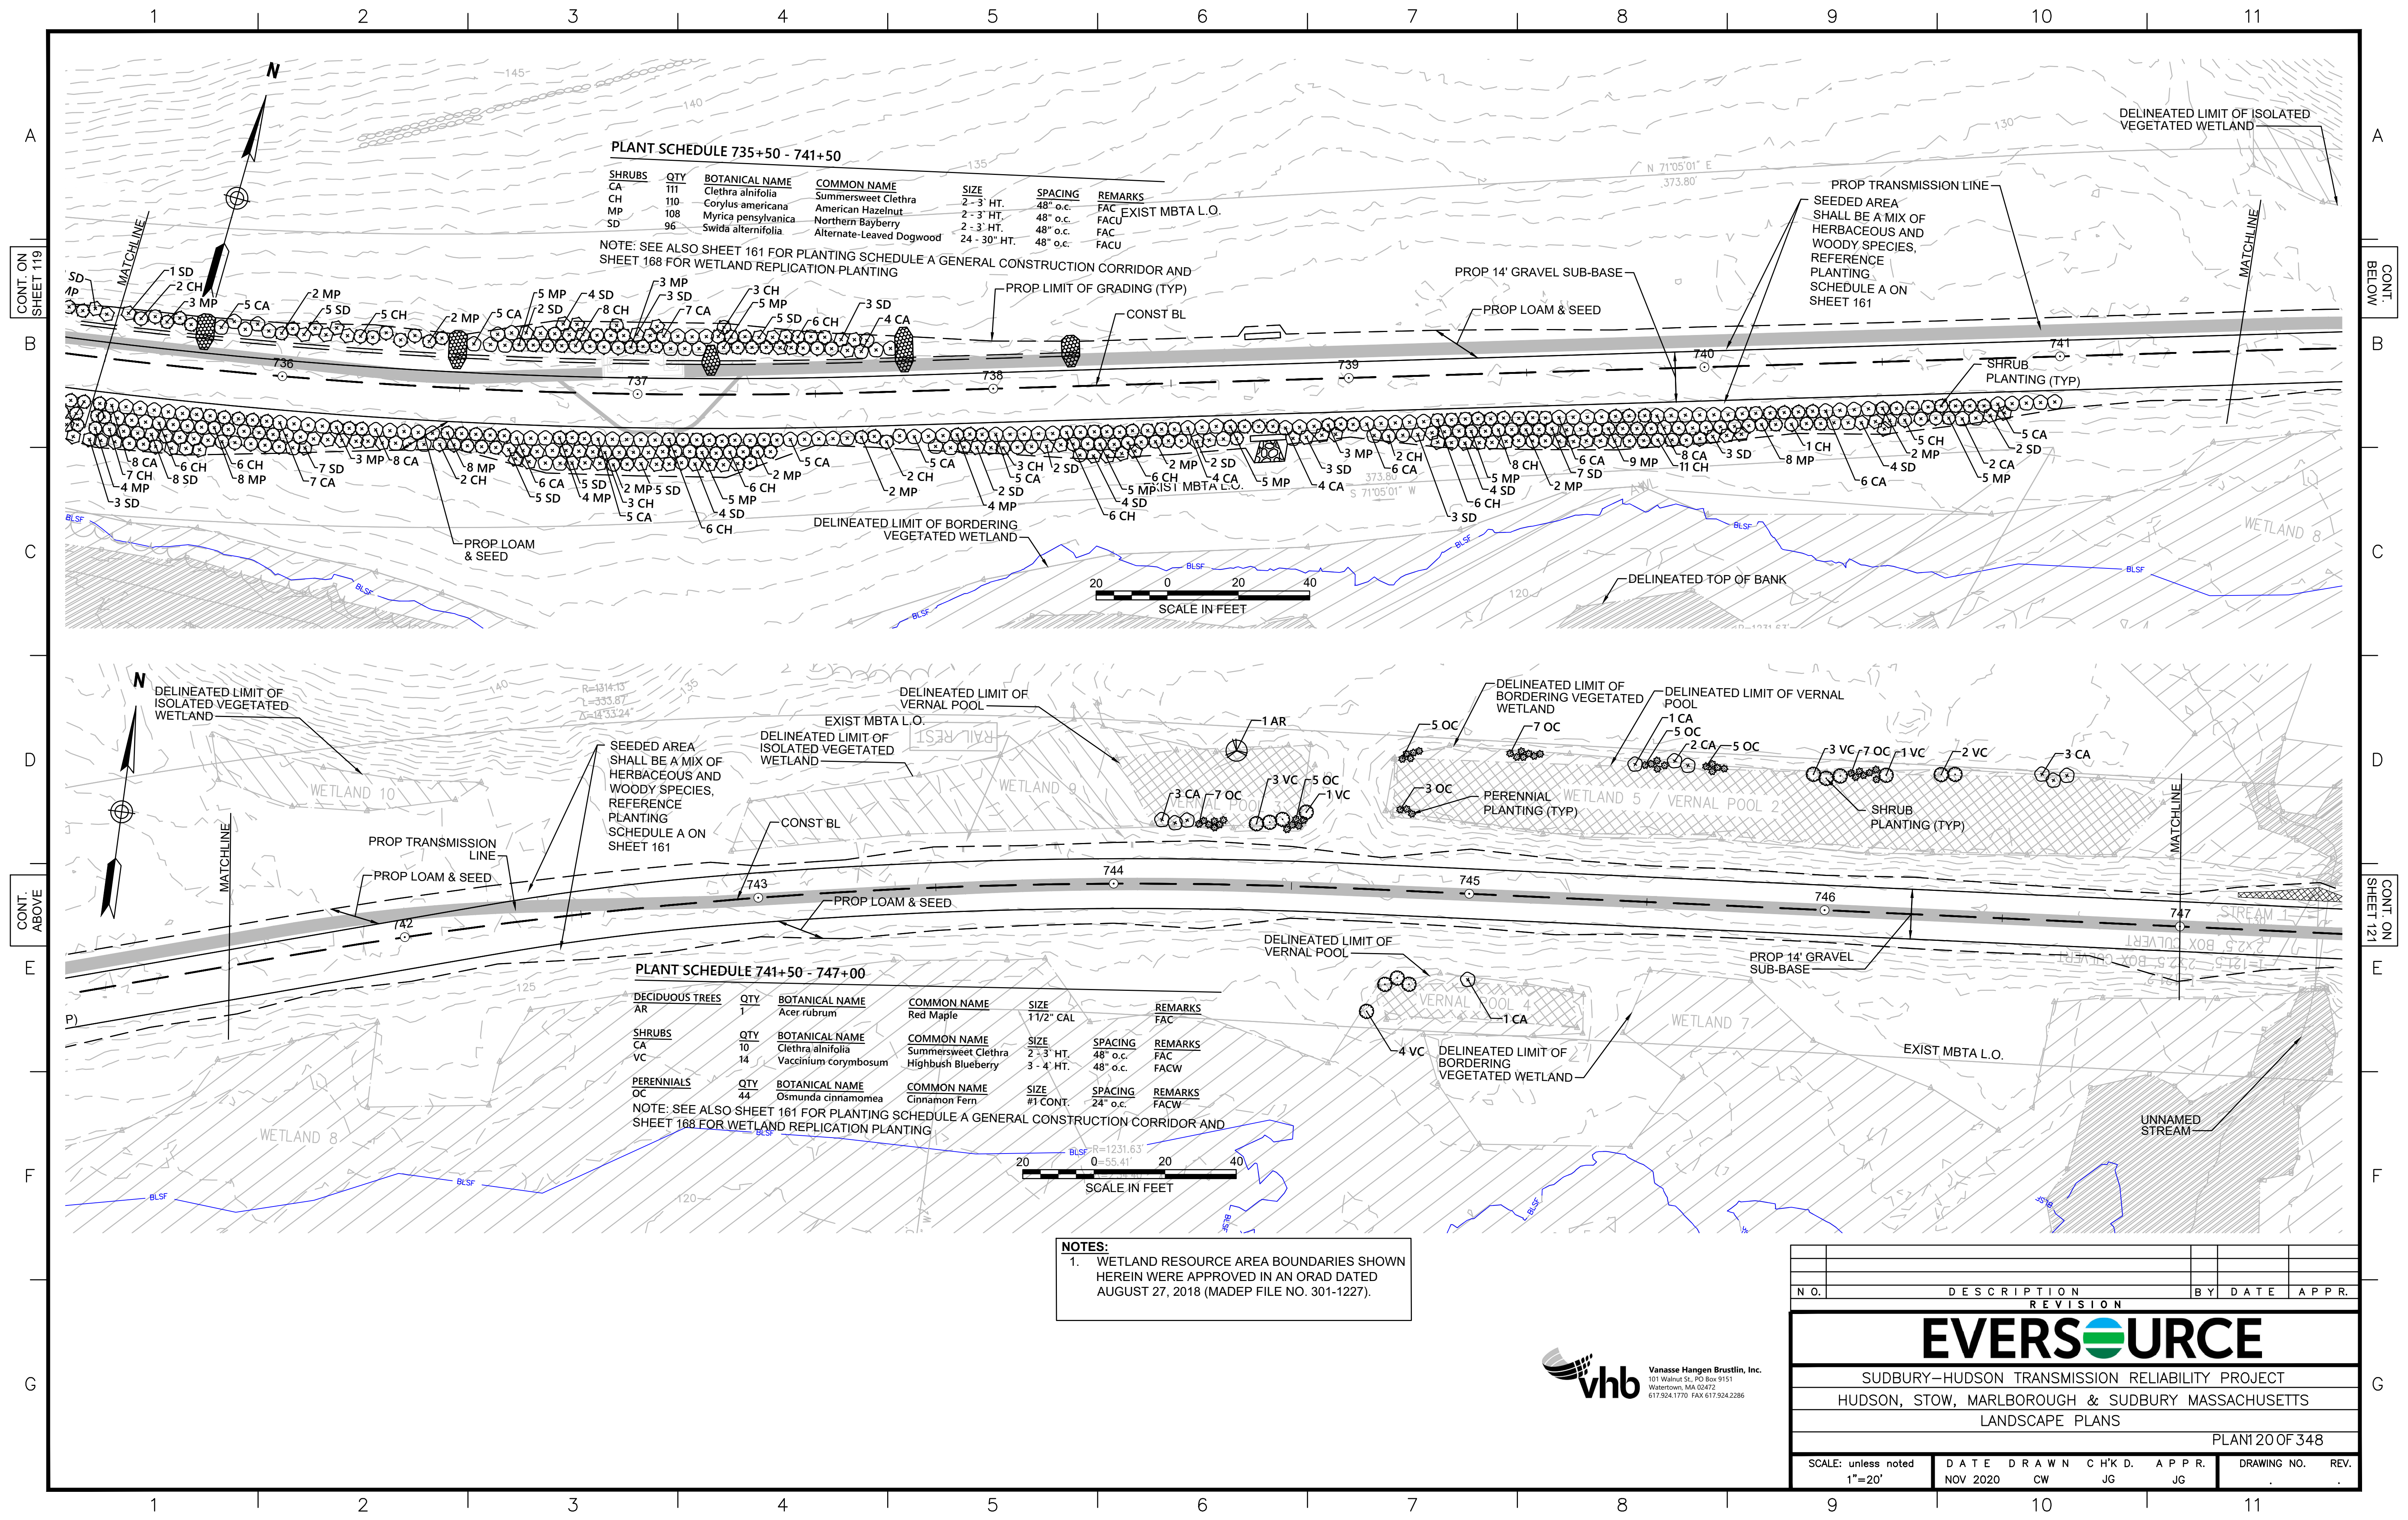

PLANT SCHEDULE 735+50 - 741+50

SHRUBS	QTY	BOTANICAL NAME	COMMON NAME	SIZE	SPACING	REMARKS
CA	110	Clethra alnifolia	Summersweet Clethra	2 - 3' HT.	48" o.c.	FAC
MP	108	Corylus americana	American Hazelnut	2 - 3' HT.	48" o.c.	FACU
SD	96	Myrica pensylvanica	Northern Bayberry	2 - 3' HT.	48" o.c.	FAC
		Swida alternifolia	Alternate-Leaved Dogwood	24 - 30' HT.	48" o.c.	FACU

NOTE: SEE ALSO SHEET 161 FOR PLANTING SCHEDULE A GENERAL CONSTRUCTION CORRIDOR AND SHEET 168 FOR WETLAND REPLICATION PLANTING

PLANT SCHEDULE 741+50 - 747+00


DECIDUOUS TREES		QTY	BOTANICAL NAME	COMMON NAME	SIZE	REMARKS	
AR		1	Acer rubrum	Red Maple	1 1/2" CAL	FAC	
SHRUBS		QTY	BOTANICAL NAME	COMMON NAME	SIZE	SPACING	REMARKS
CA		10	Clethra alnifolia	Summersweet Clethra	2 - 3' HT.	48" o.c.	FAC
VC		14	Vaccinium corymbosum	Highbush Blueberry	3 - 4' HT.	48" o.c.	FACW
PERENNIALS		QTY	BOTANICAL NAME	COMMON NAME	SIZE	SPACING	REMARKS
OC		44	Osmunda cinnamomea	Cinnamon Fern	#1 CONT.	24" o.c.	FACW


NOTE: SEE ALSO SHEET 161 FOR PLANTING SCHEDULE A GENERAL CONSTRUCTION CORRIDOR AND SHEET 168 FOR WETLAND REPLICATION PLANTING


NOTES:
1. WETLAND RESOURCE AREA BOUNDARIES SHOWN HEREIN WERE APPROVED IN AN ORAD DATED AUGUST 27, 2018 (MADEP FILE NO. 301-1227).




NO.		DESCRIPTION		BY	DATE	APPR.
REVISION						
EVERSOURCE						
SUDBURY-HUDSON TRANSMISSION RELIABILITY PROJECT						
HUDSON, STOW, MARLBOROUGH & SUDBURY MASSACHUSETTS						
LANDSCAPE PLANS						
PLAN 120 OF 348						
SCALE: unless noted 1"=20'		DATE NOV 2020		DRAWN CW		CHK'D. JG
		APPR. JG		DRAWING NO.		REV.

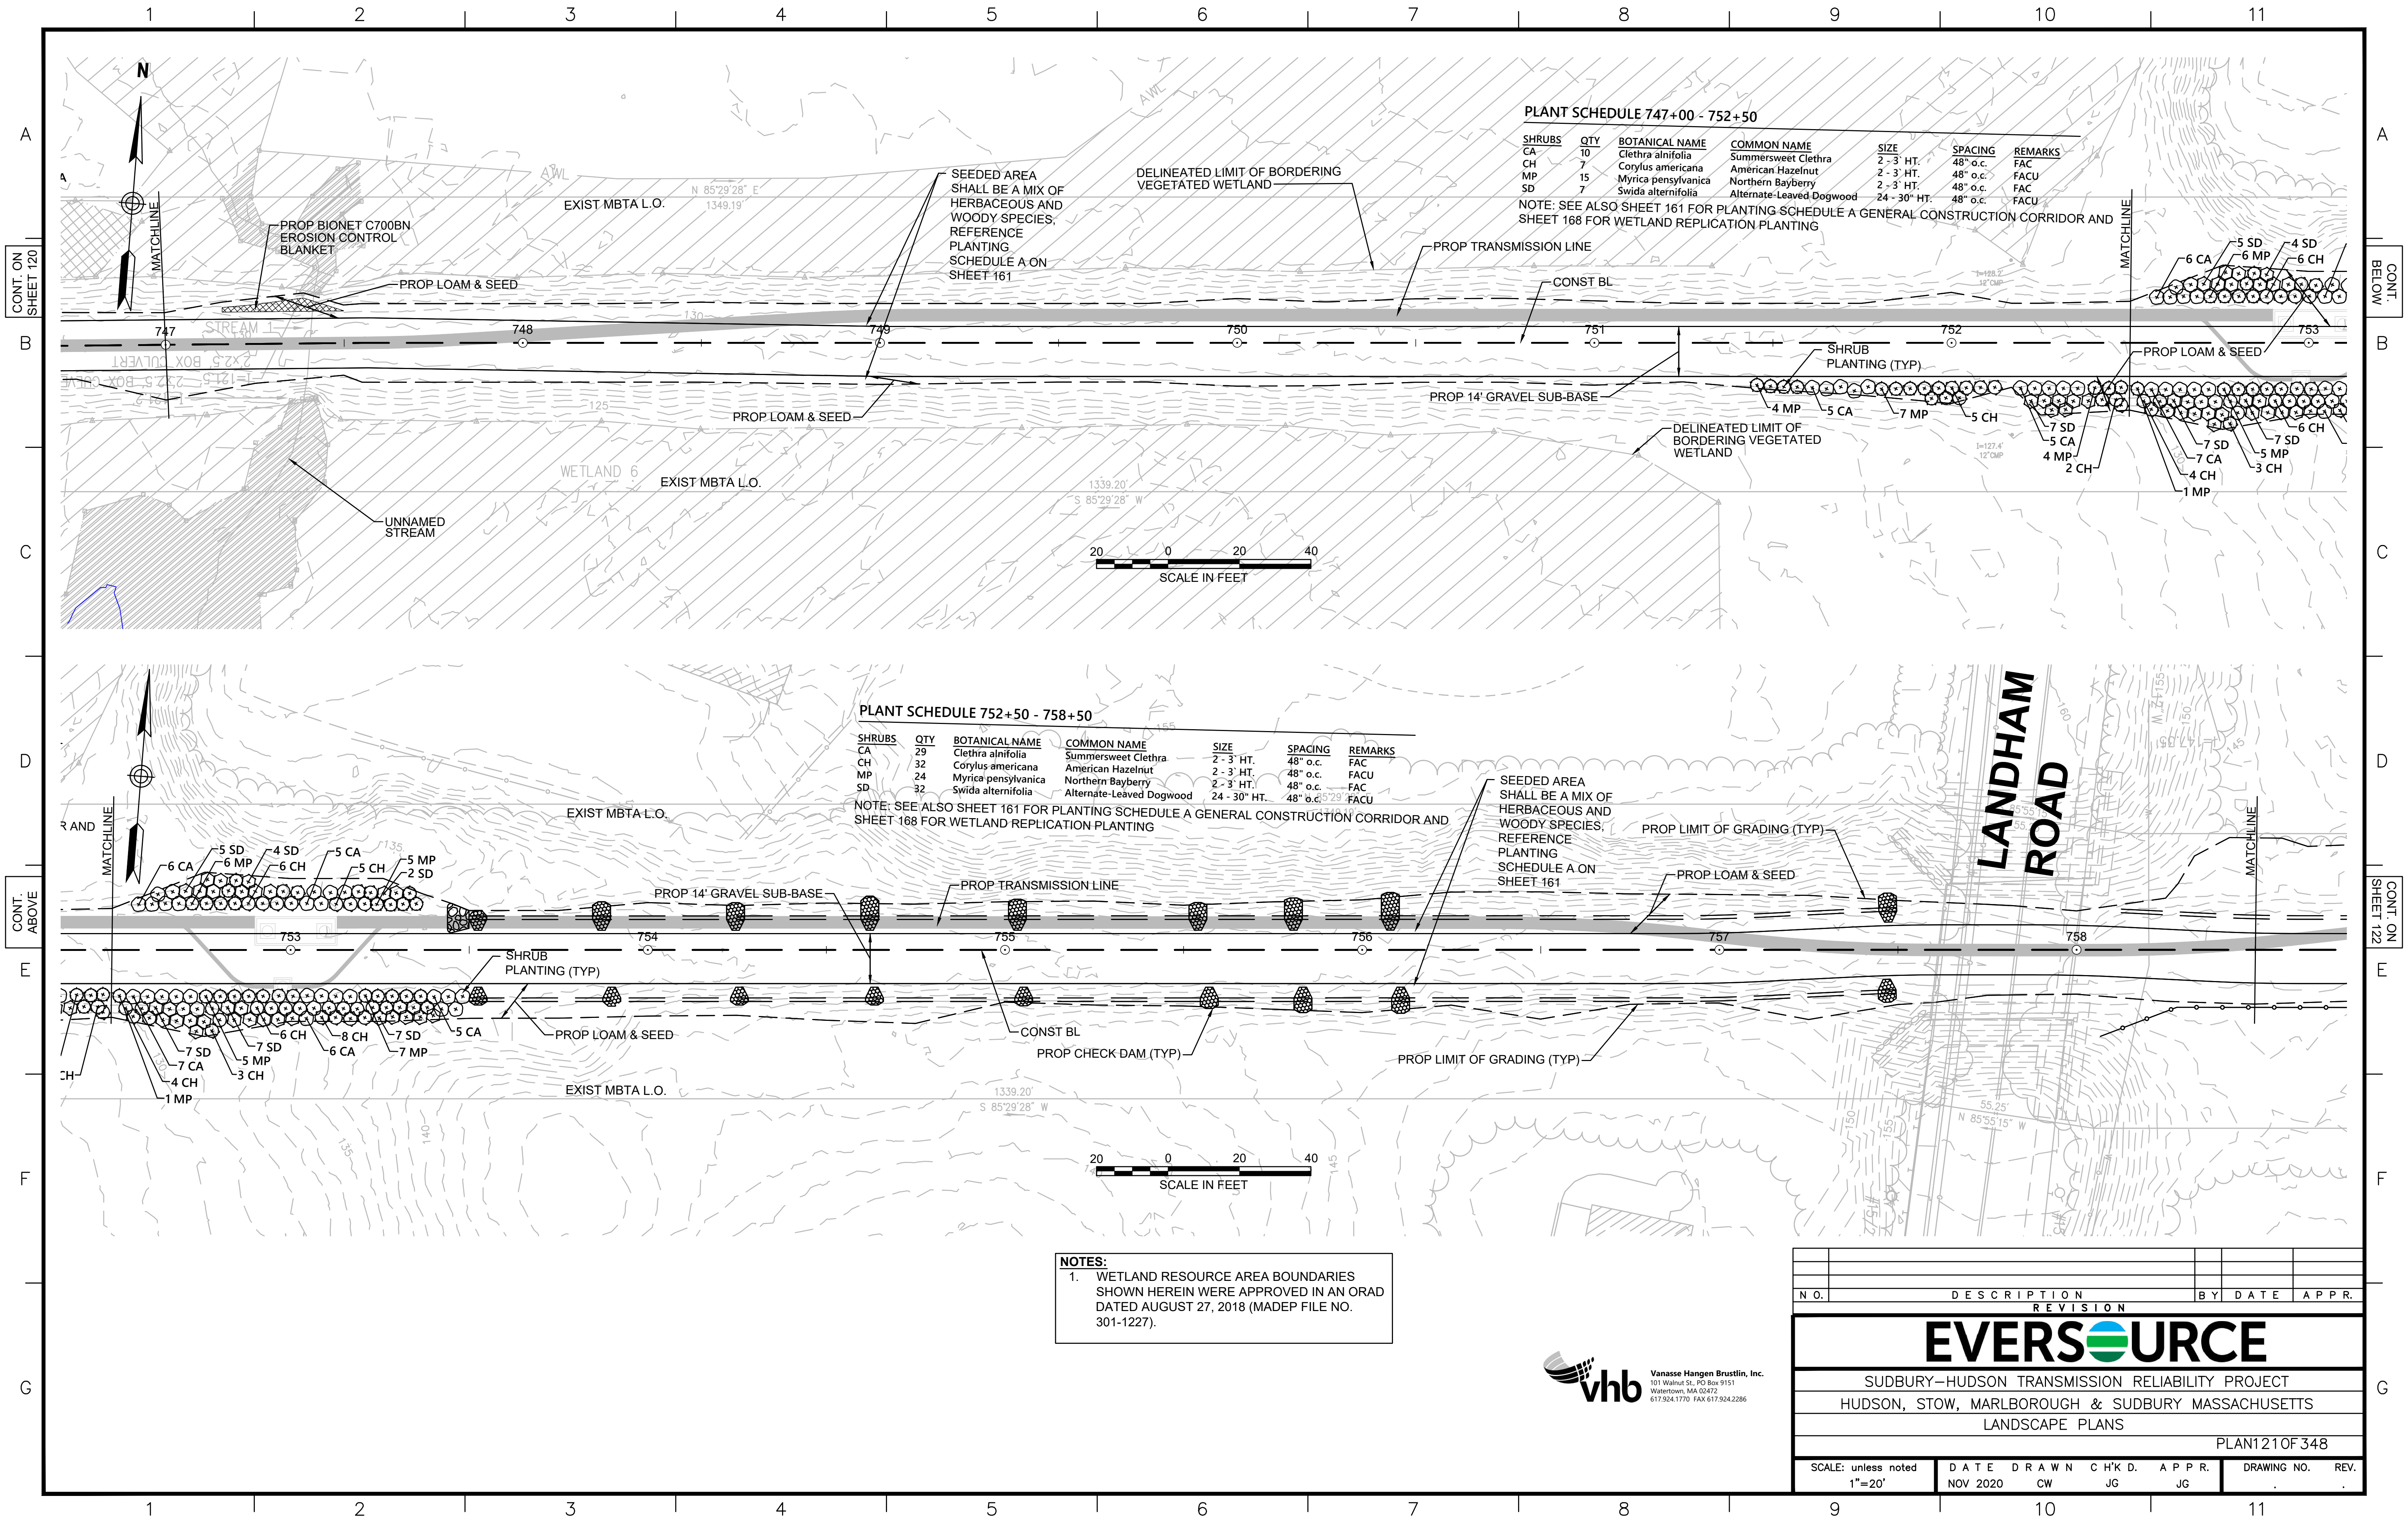


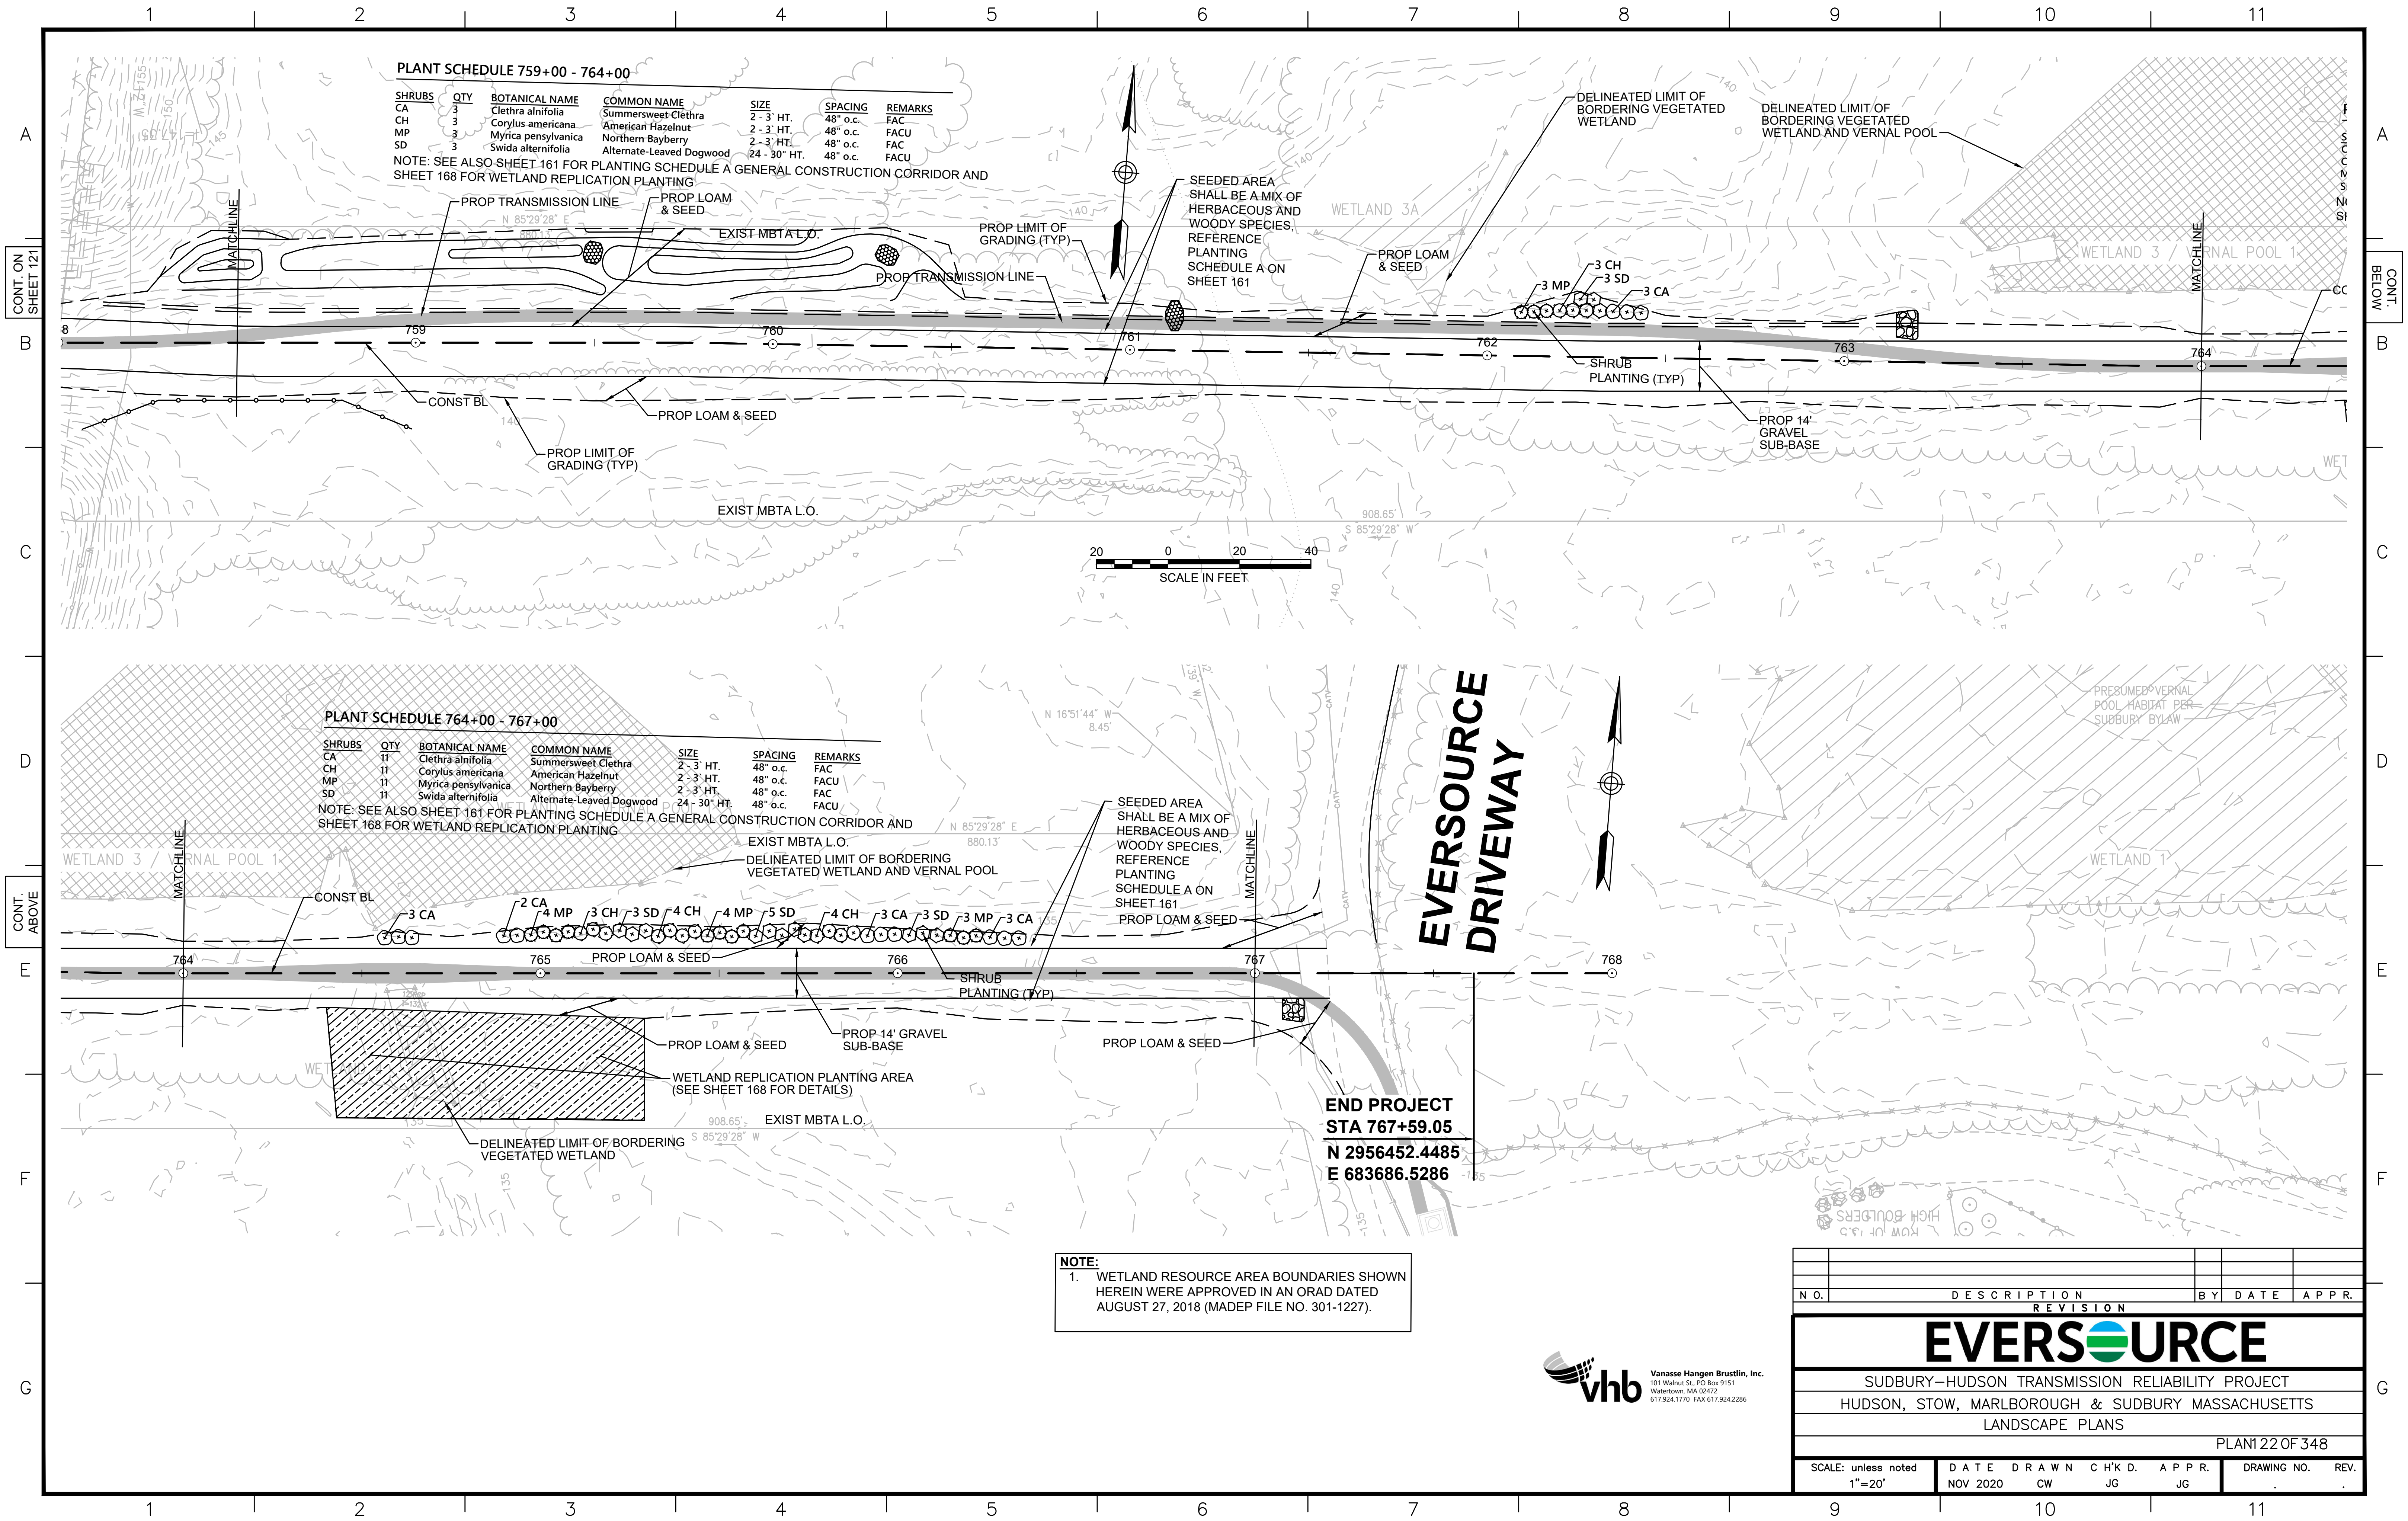

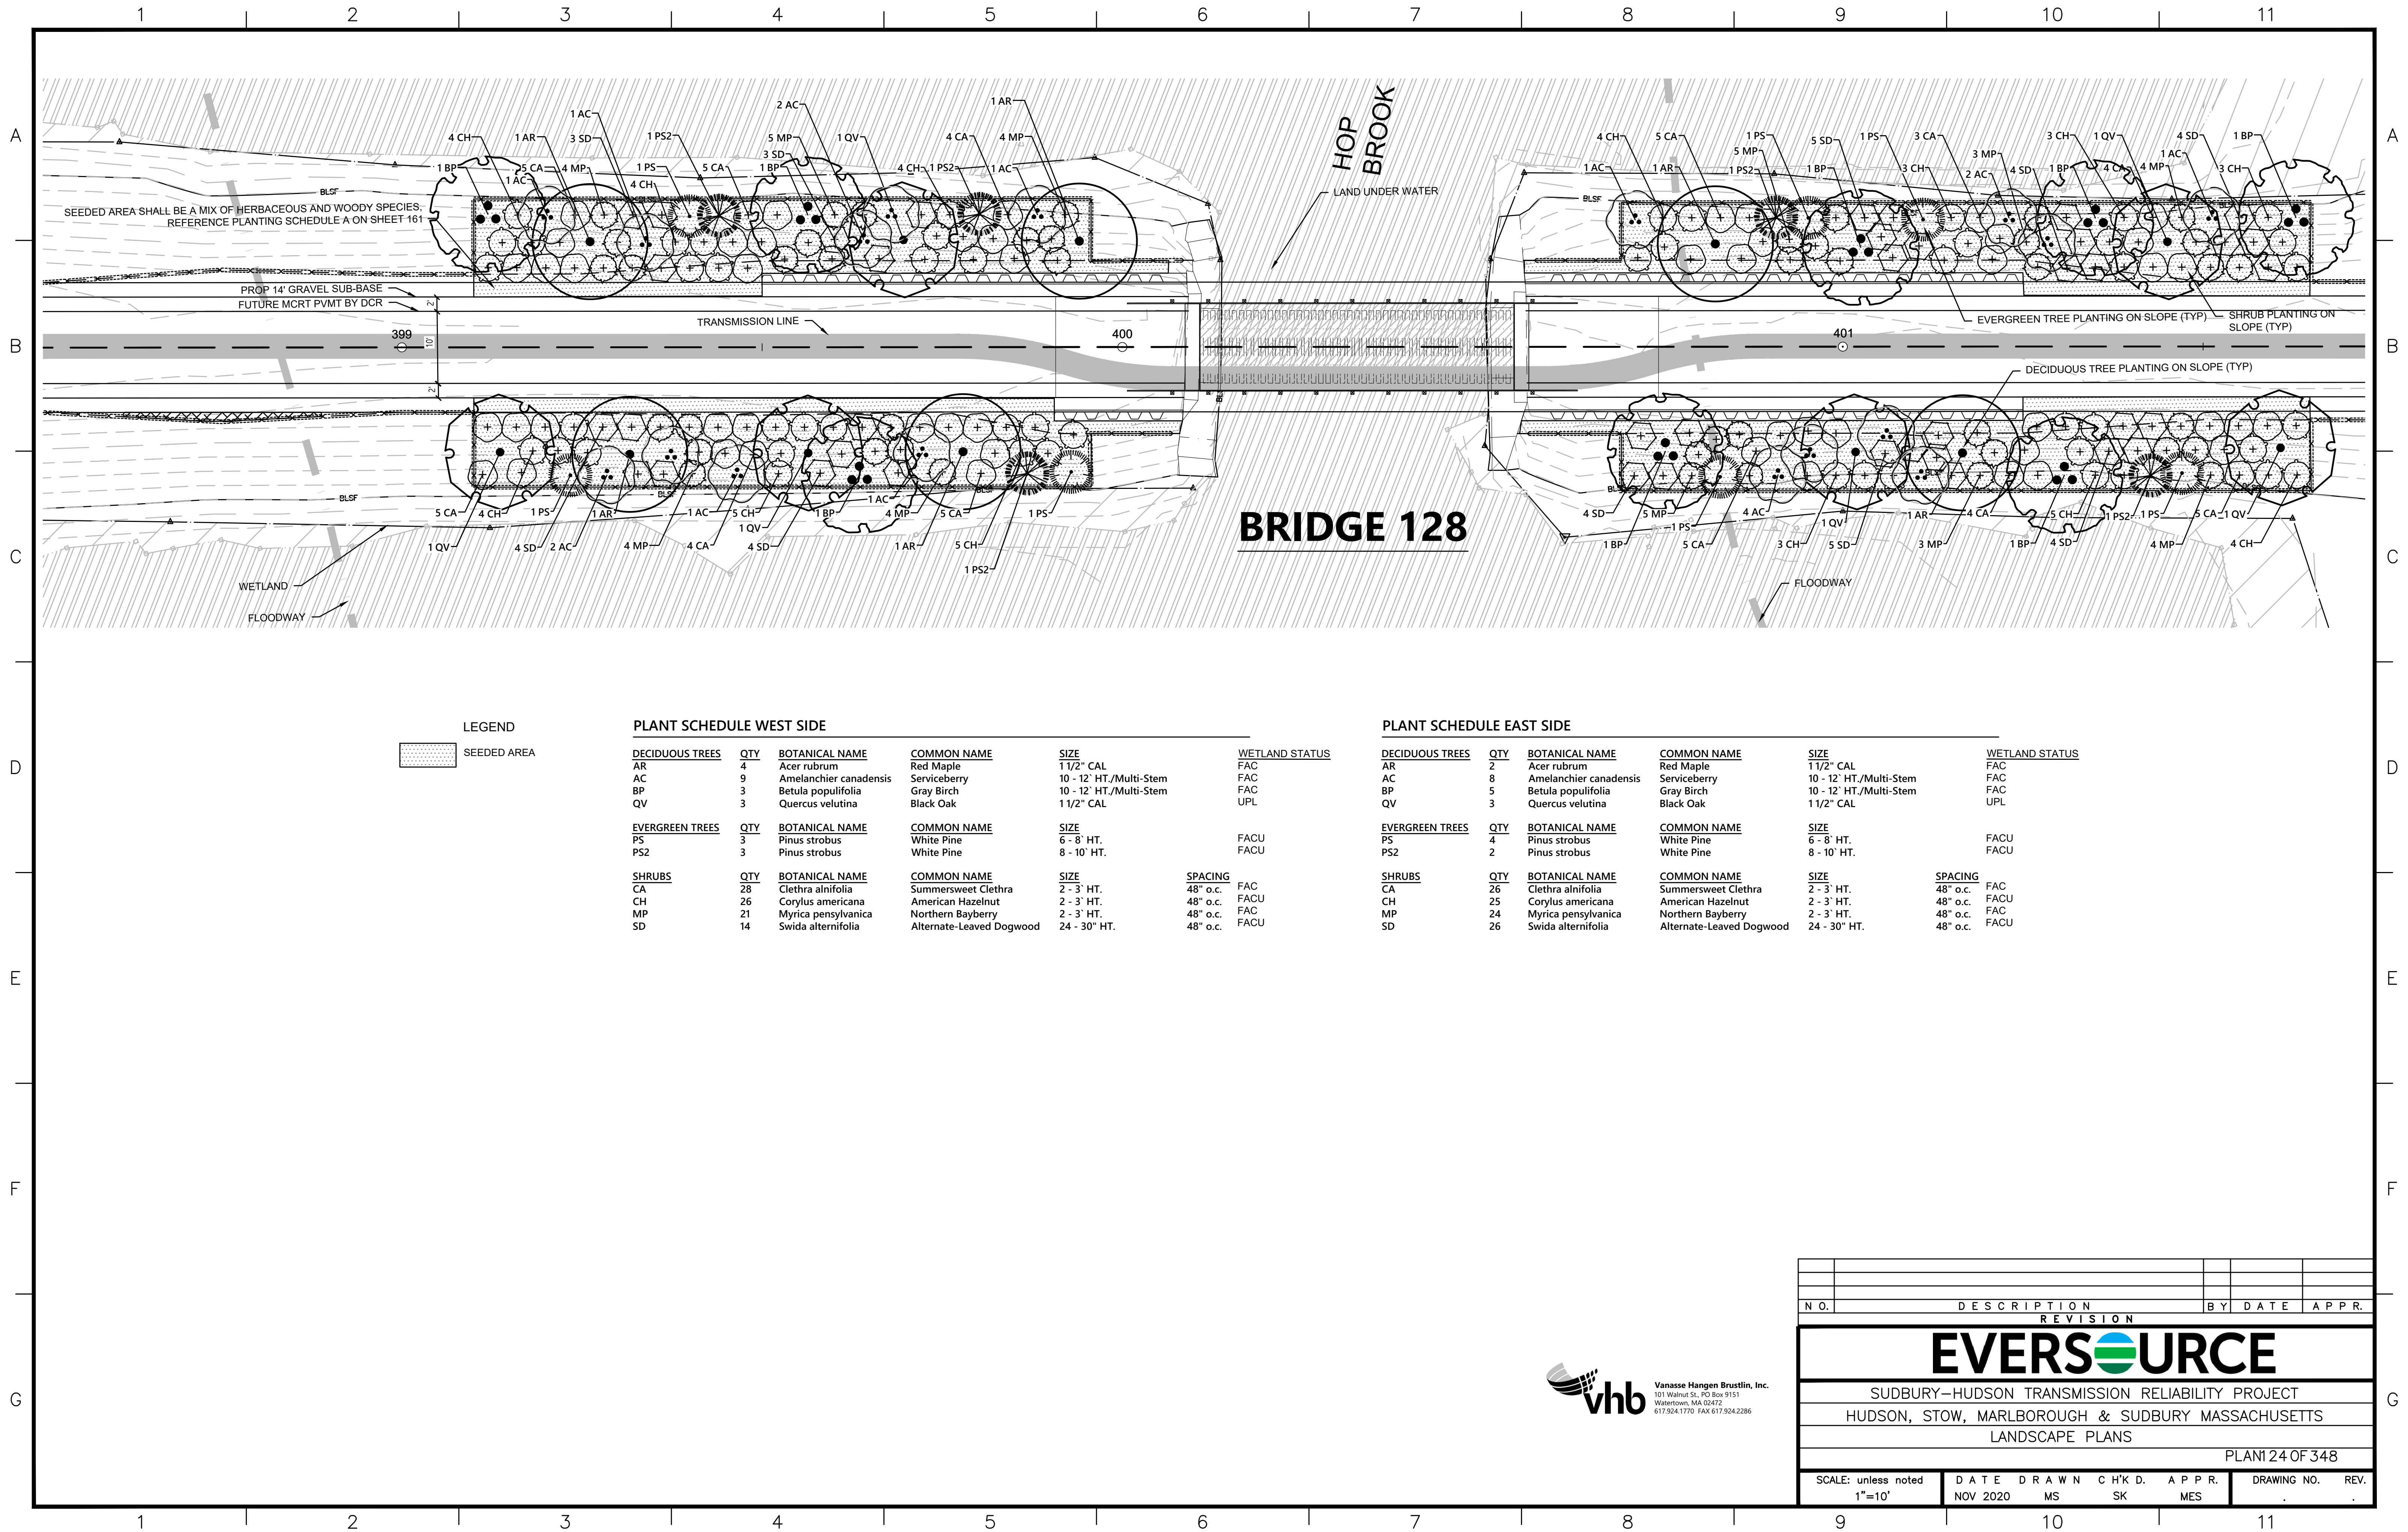

N O.	DESCRIPTION	BY	DATE	APP.	
REVISION					
EVERSOURCE					
SUDBURY-HUDSON TRANSMISSION RELIABILITY PROJECT					
HUDSON, STOW, MARLBOROUGH & SUDBURY MASSACHUSETTS					
LANDSCAPE PLANS					
PLAN 24 OF 348					
SCALE: unless noted 1"=10'	DATE NOV 2020	DRAWN MS	CHK'D SK	APP. MES	DRAWING NO. REV.

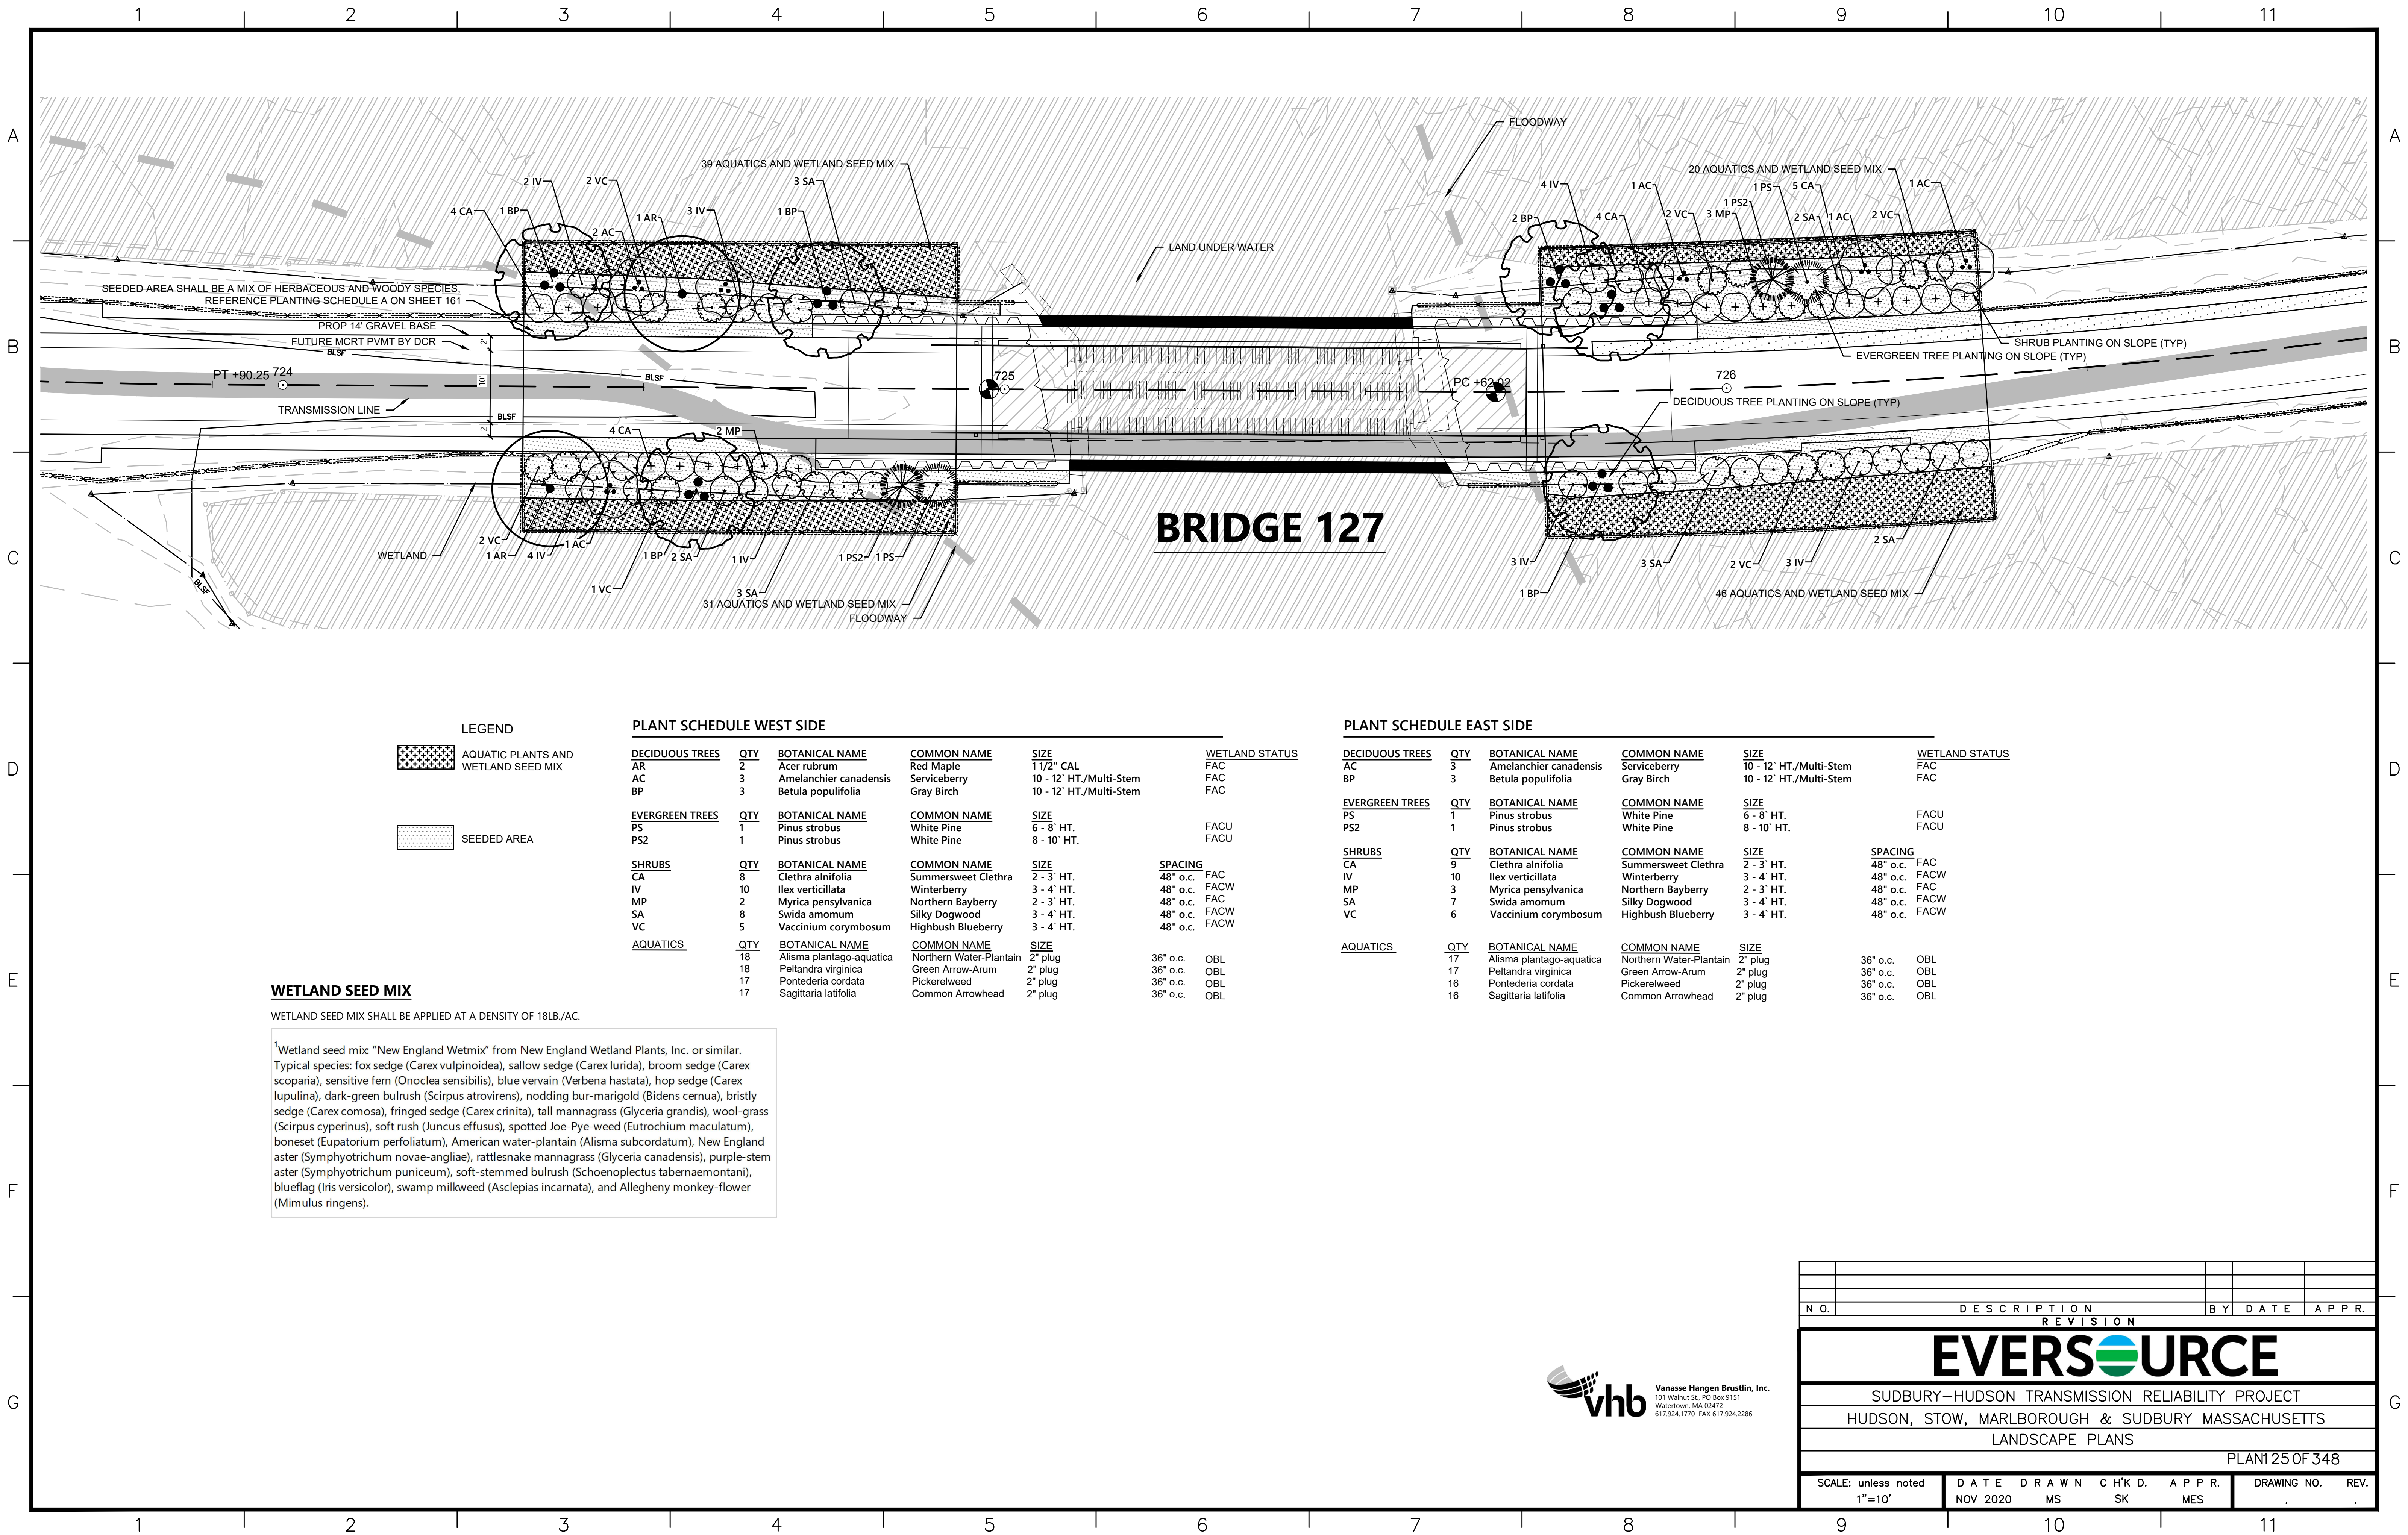

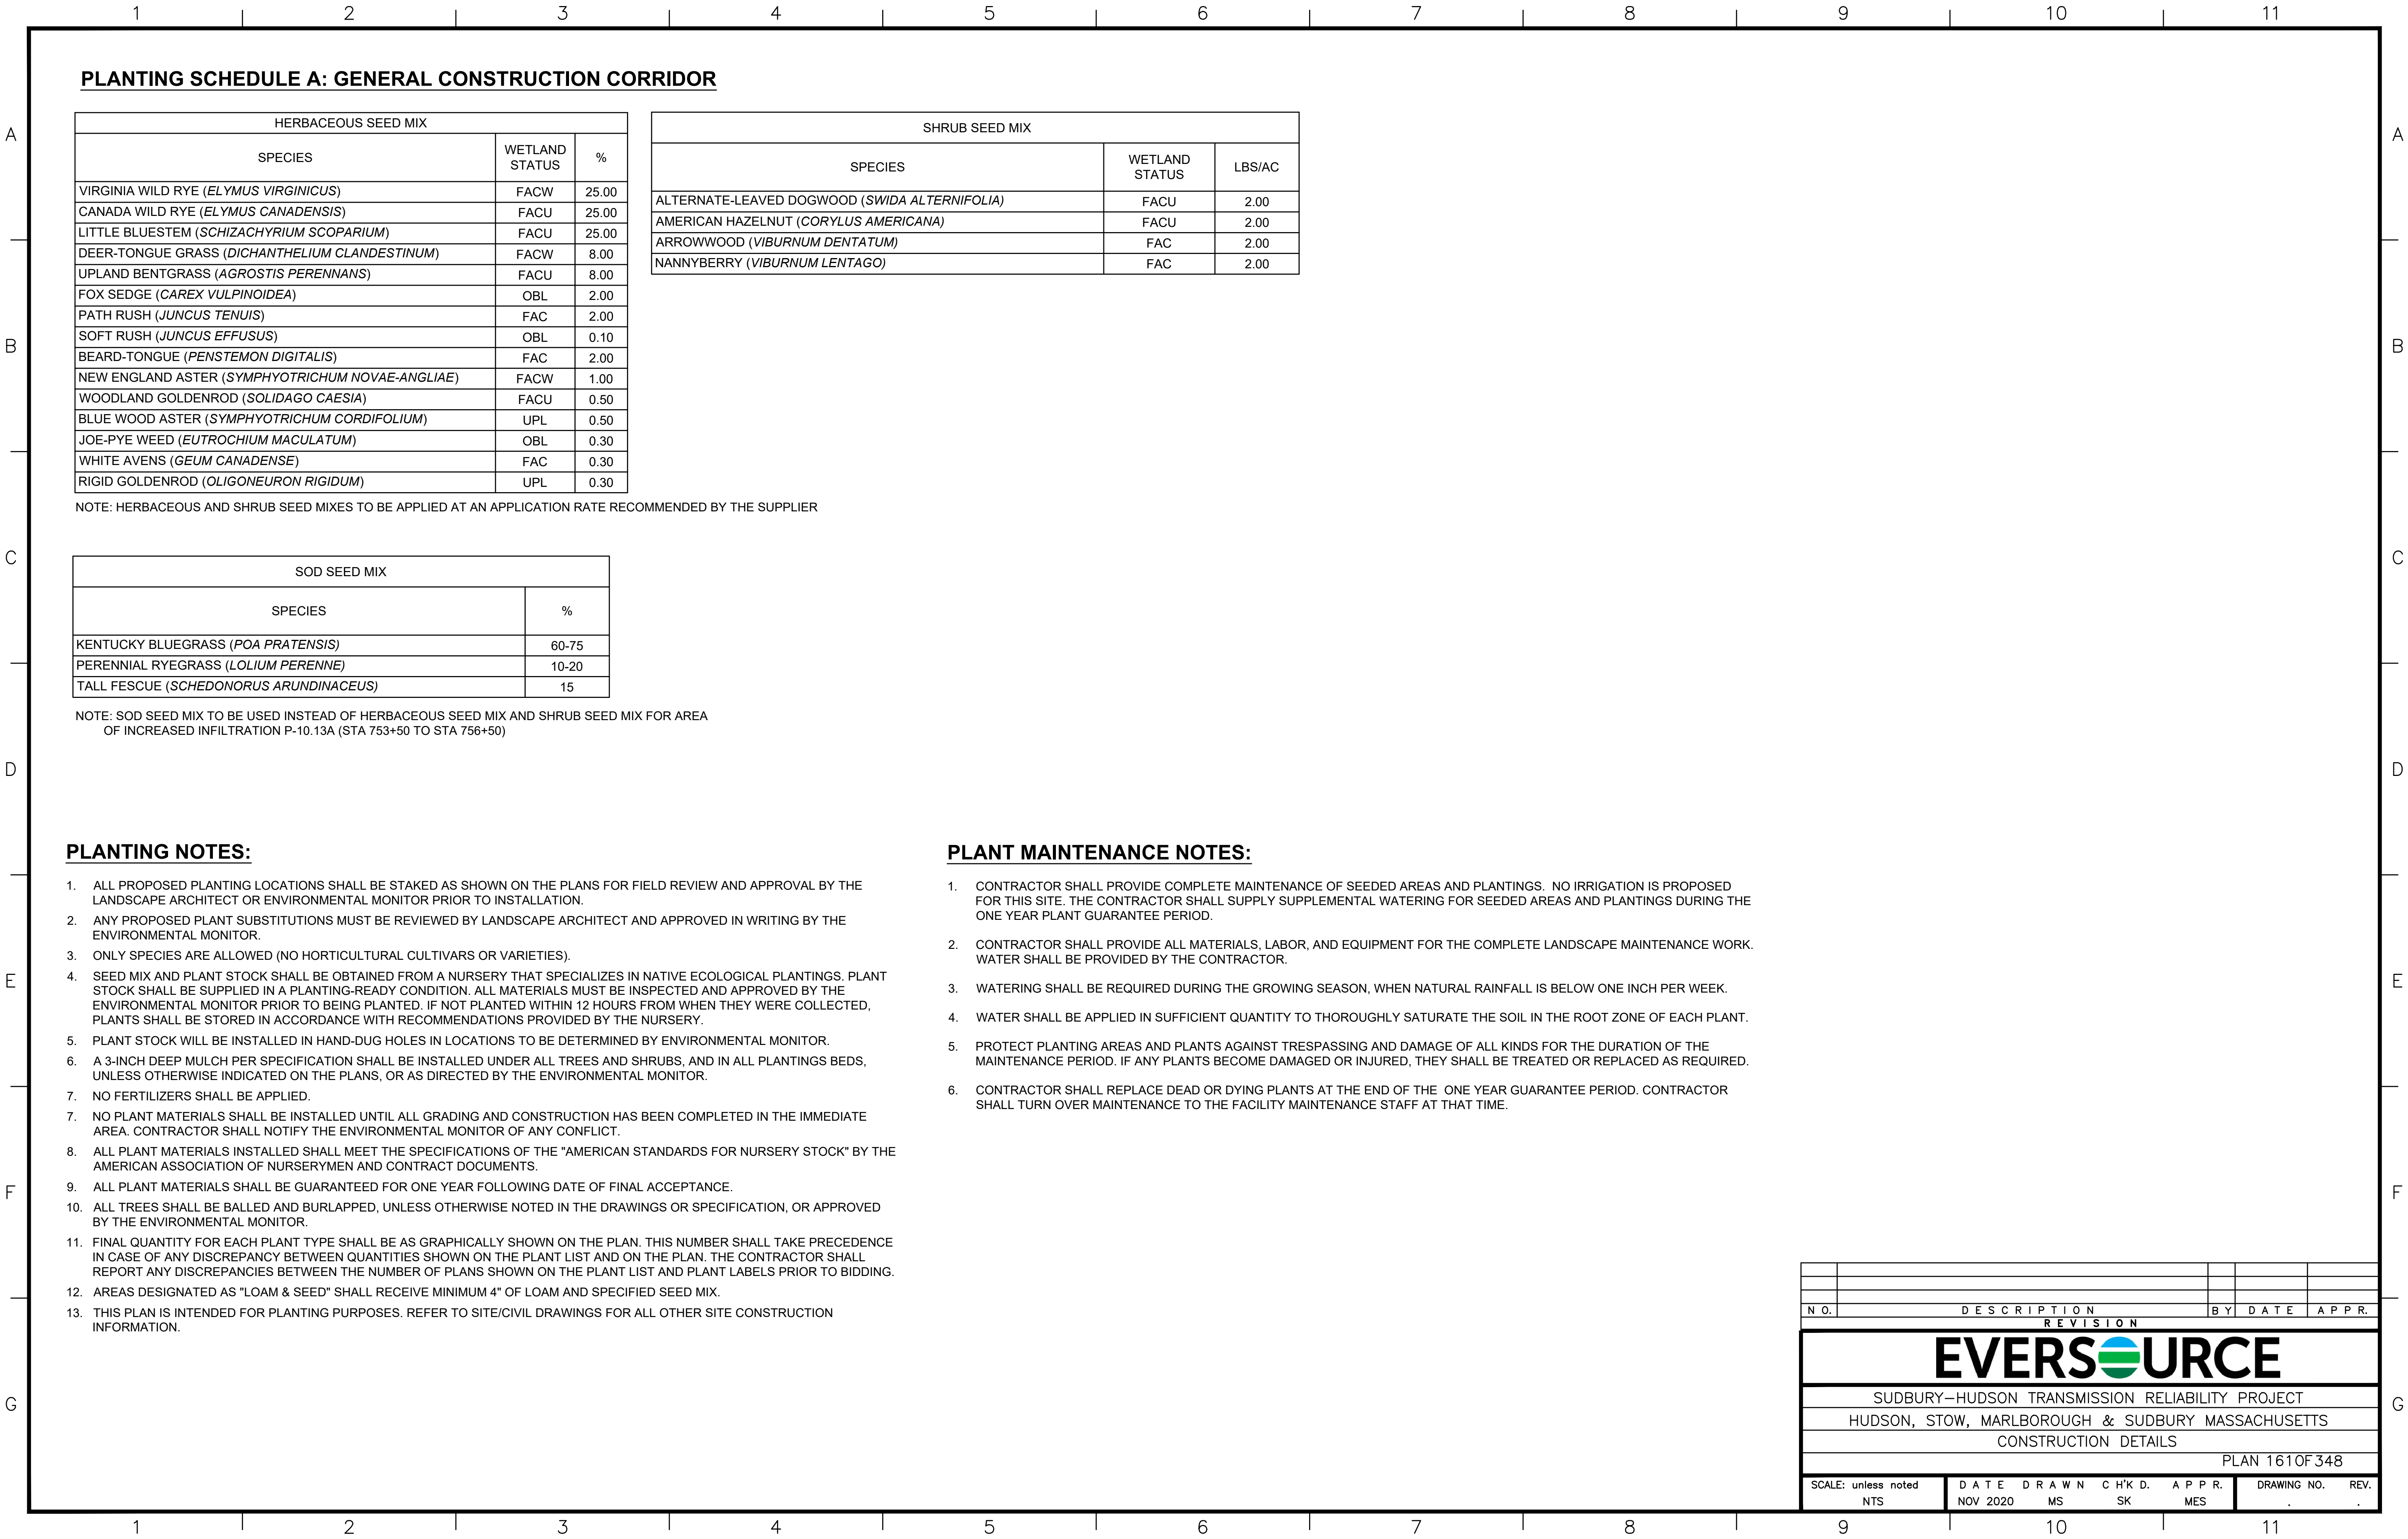

PLANTING SCHEDULE A: GENERAL CONSTRUCTION CORRIDOR

PLANTING NOTES:

PLANT MAINTENANCE NOTES:

EVERSOURCE

SUDBURY--HUDSON TRANSMISSION RELIABILITY PROJECT

HUDSON, STOW, MARLBOROUGH & SUDBURY MASSACHUSETTS

CONSTRUCTION DETAILS

PLAN 1610F348

SCALE: unless noted
NTS

DATE
NOV 2020

DRAWN
MS

CHK'D
SK

APP'R.
MES

DRAWING NO.
REV.