


PROPOSED SUDBURY POLICE HEADQUARTERS

SUDBURY, MASSACHUSETTS

SITE PLAN

The Carell Group, Inc.

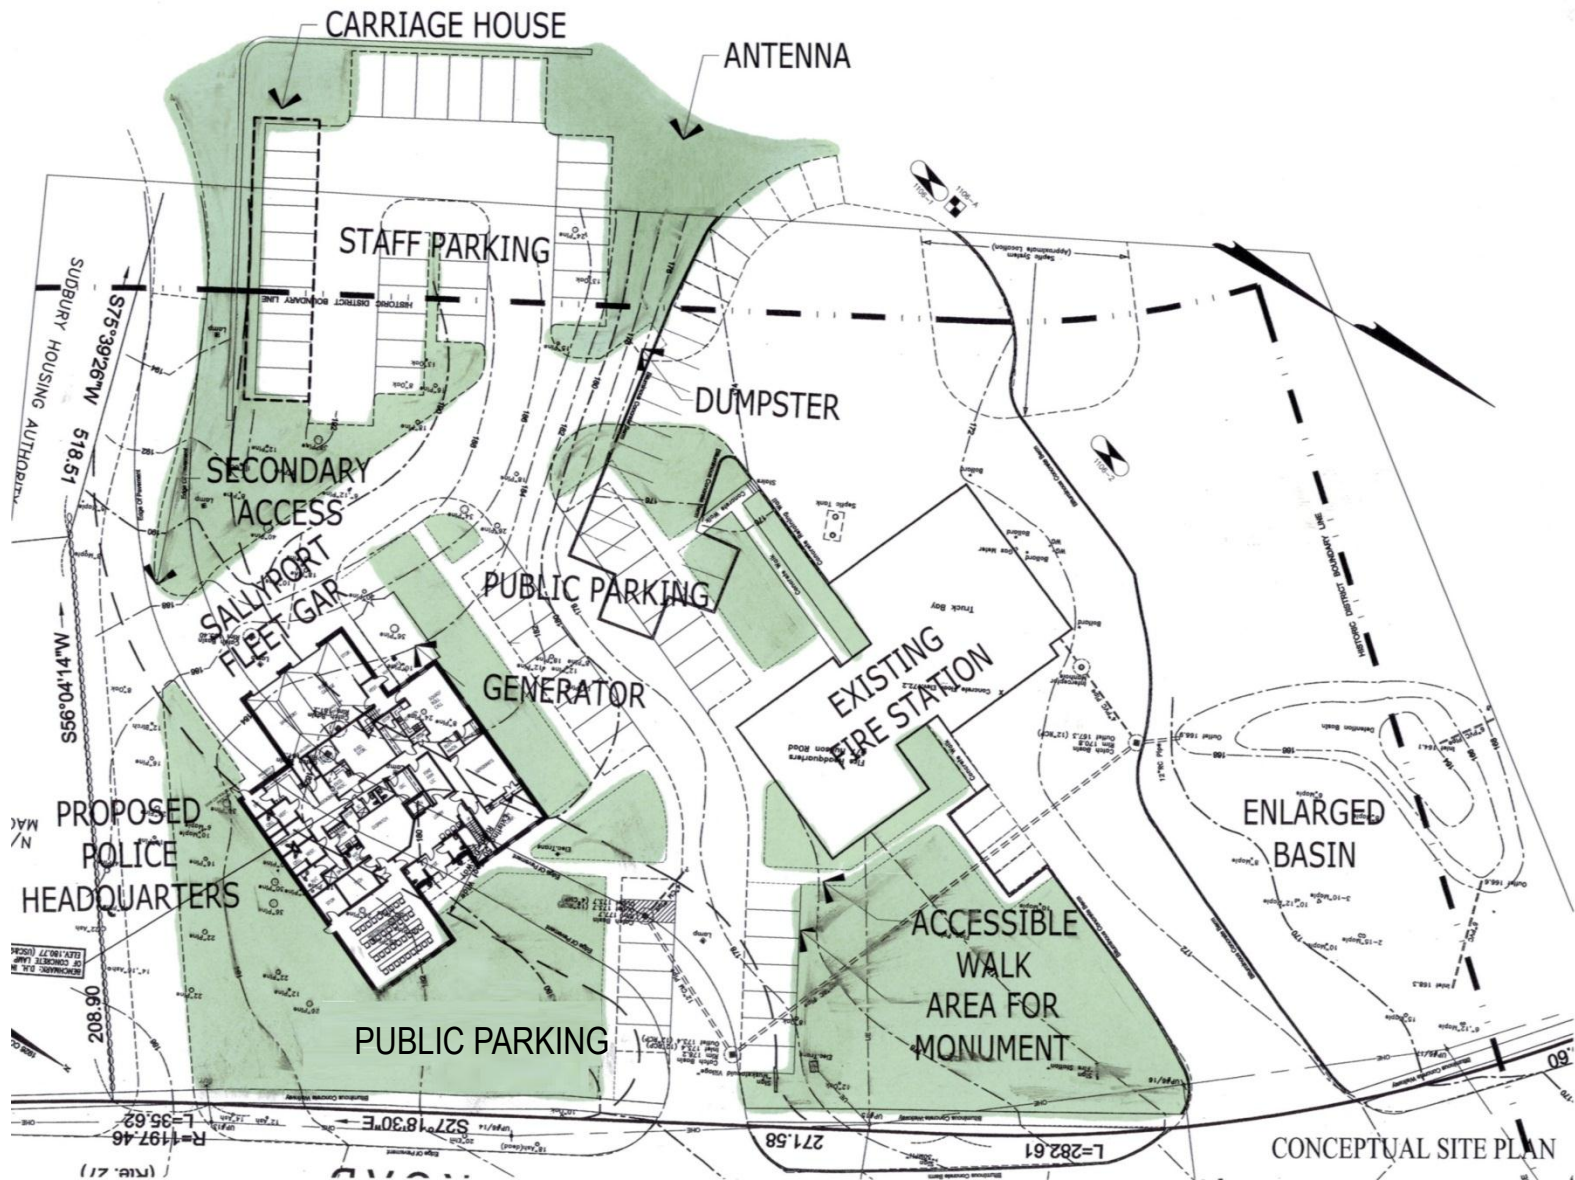


PROPOSED SUDBURY POLICE HEADQUARTERS

SUDBURY, MASSACHUSETTS

SITE PLAN

The Carell Group, Inc.

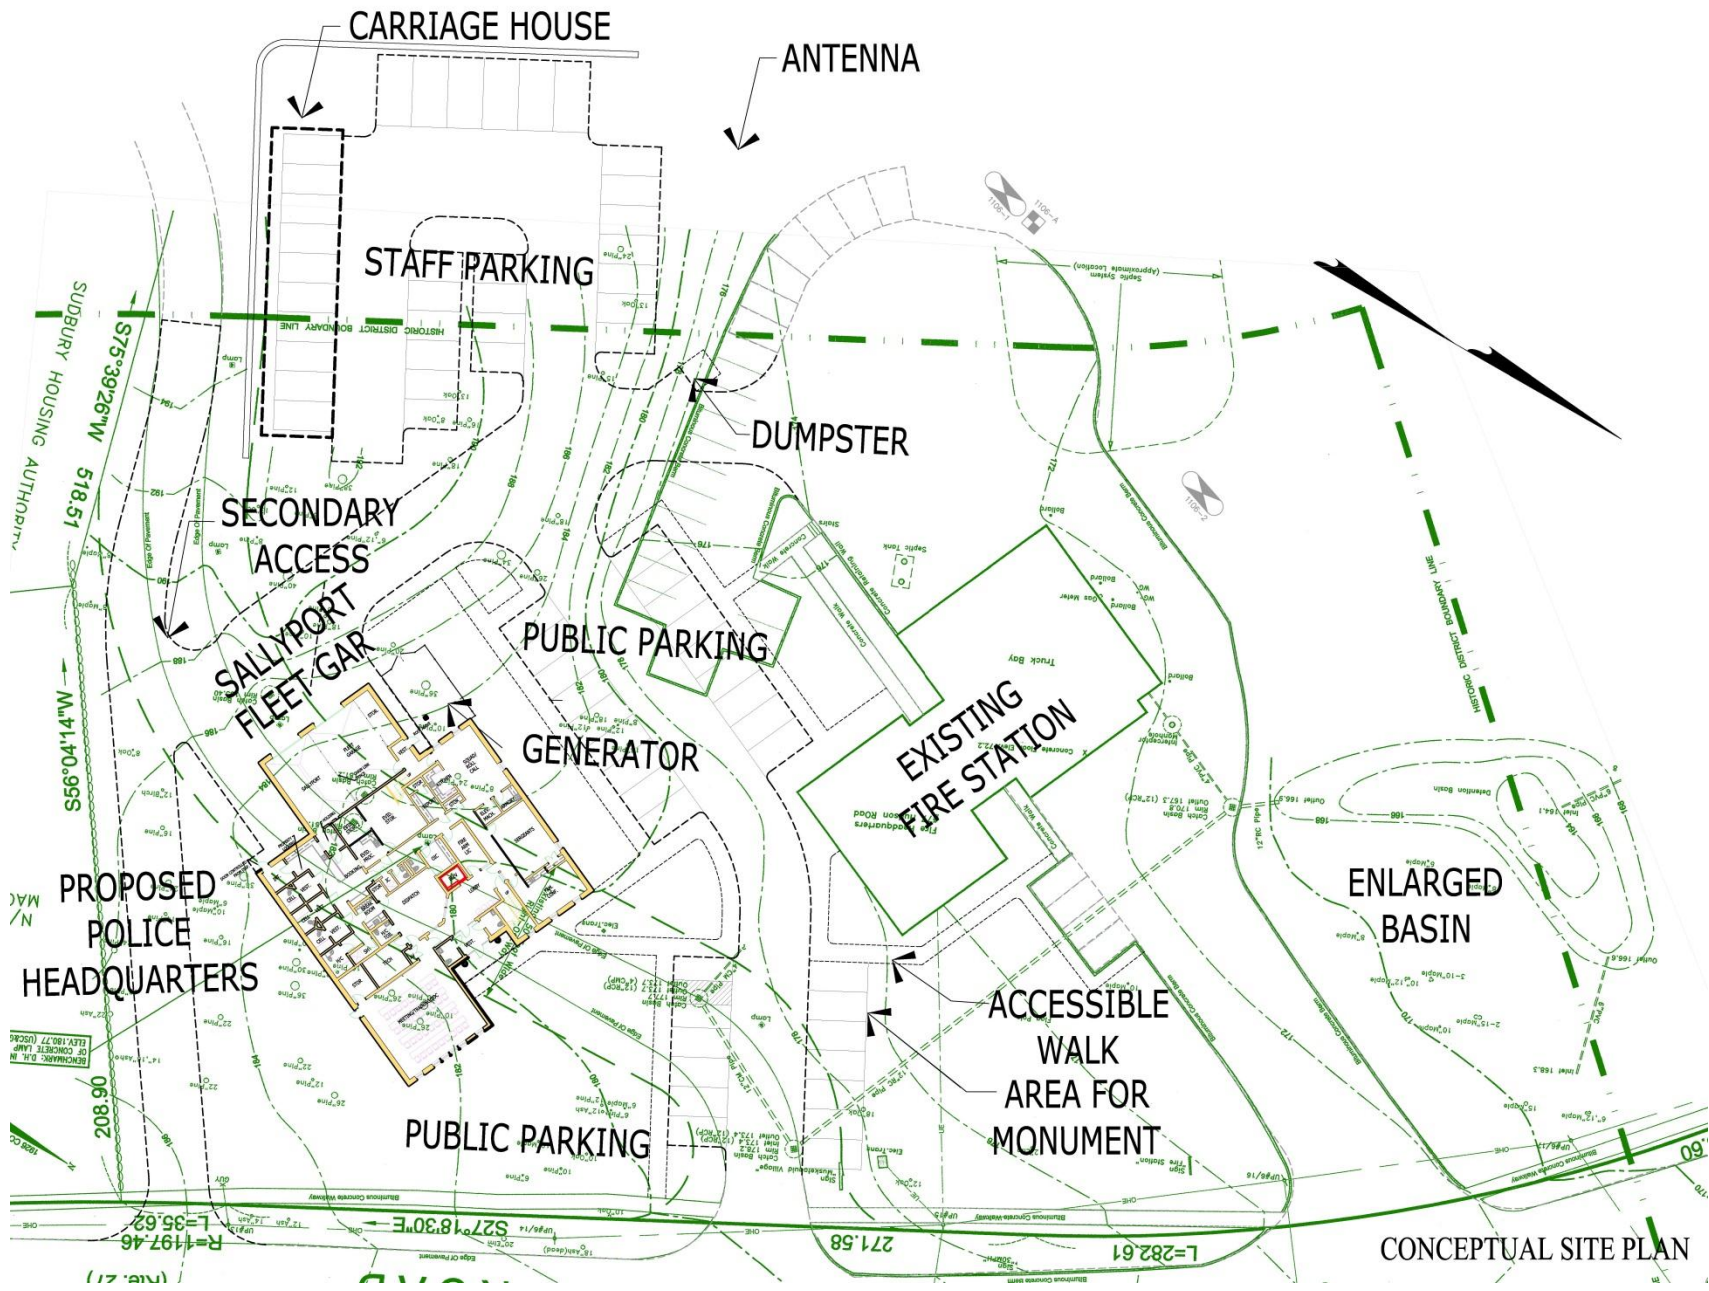

CONCEPTUAL SITE PLAN

PROPOSED SUDBURY POLICE HEADQUARTERS

SUDBURY, MASSACHUSETTS

FLOOR PLANS

The Carell Group, Inc.

● DETENTION

● ADMIN

● DETECTIVES

● PATROL



FIRST FLOOR PLAN




SECOND FLOOR PLAN


PROPOSED SUDBURY POLICE HEADQUARTERS

SUDBURY, MASSACHUSETTS


The Carell Group, Inc.

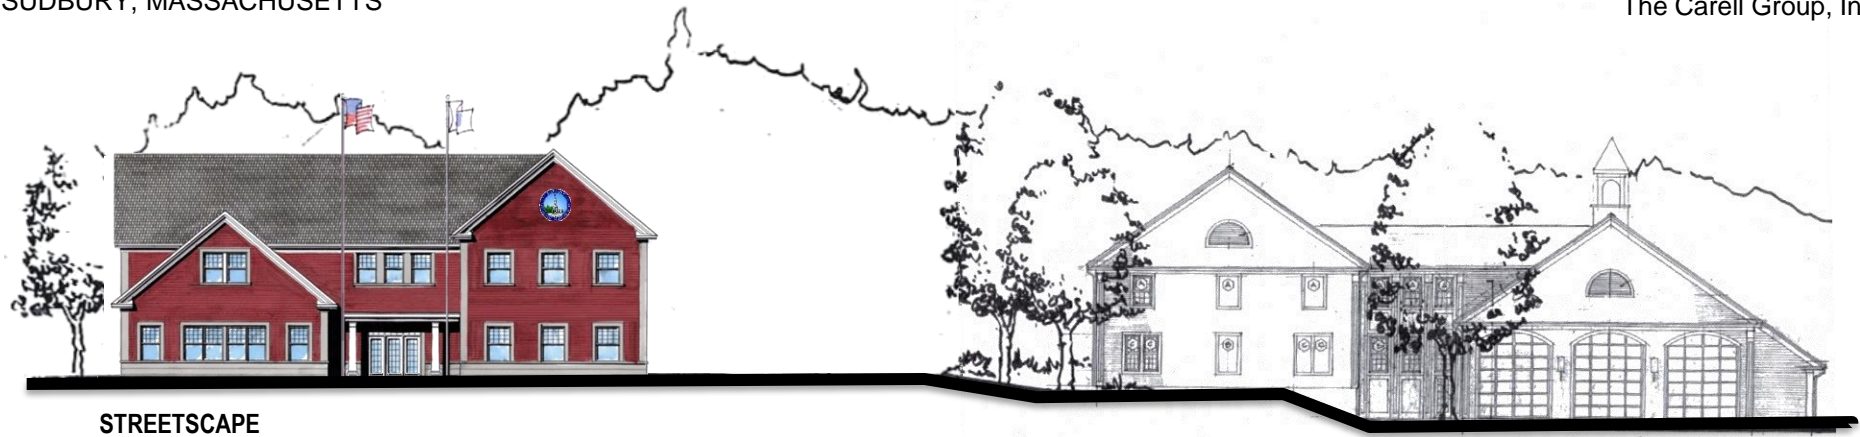

STREETSCAPE

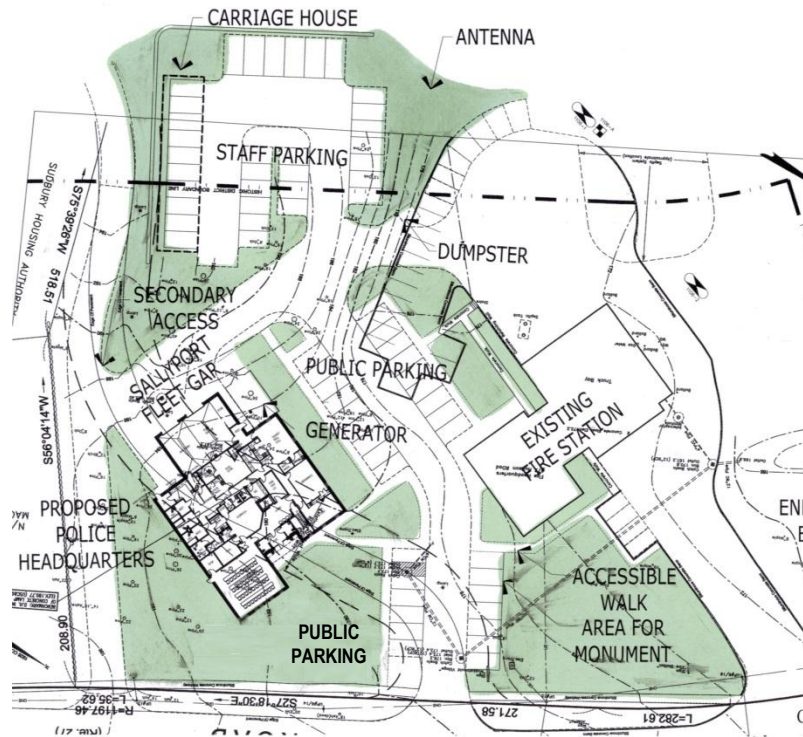

SITE PLAN

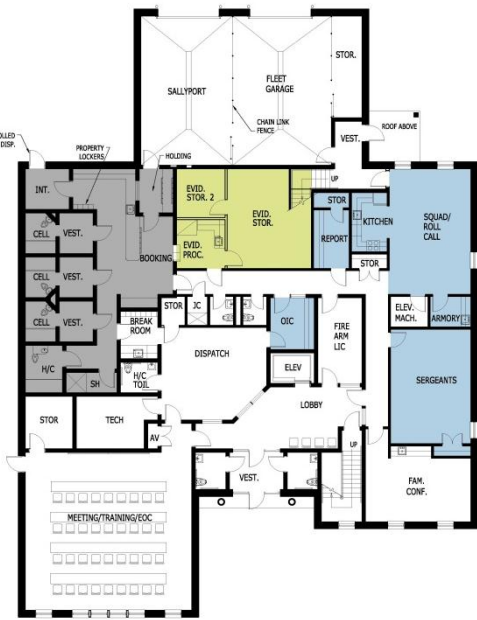

FIRST FLOOR PLAN



SECOND FLOOR PLAN

PROPOSED SUDBURY POLICE HEADQUARTERS

SUDBURY, MASSACHUSETTS

STREETSCAPE

The Carell Group, Inc.

