


FAIRBANK COMMUNITY CENTER

TOWN OF SUDBURY

Sudbury, MA, 01923

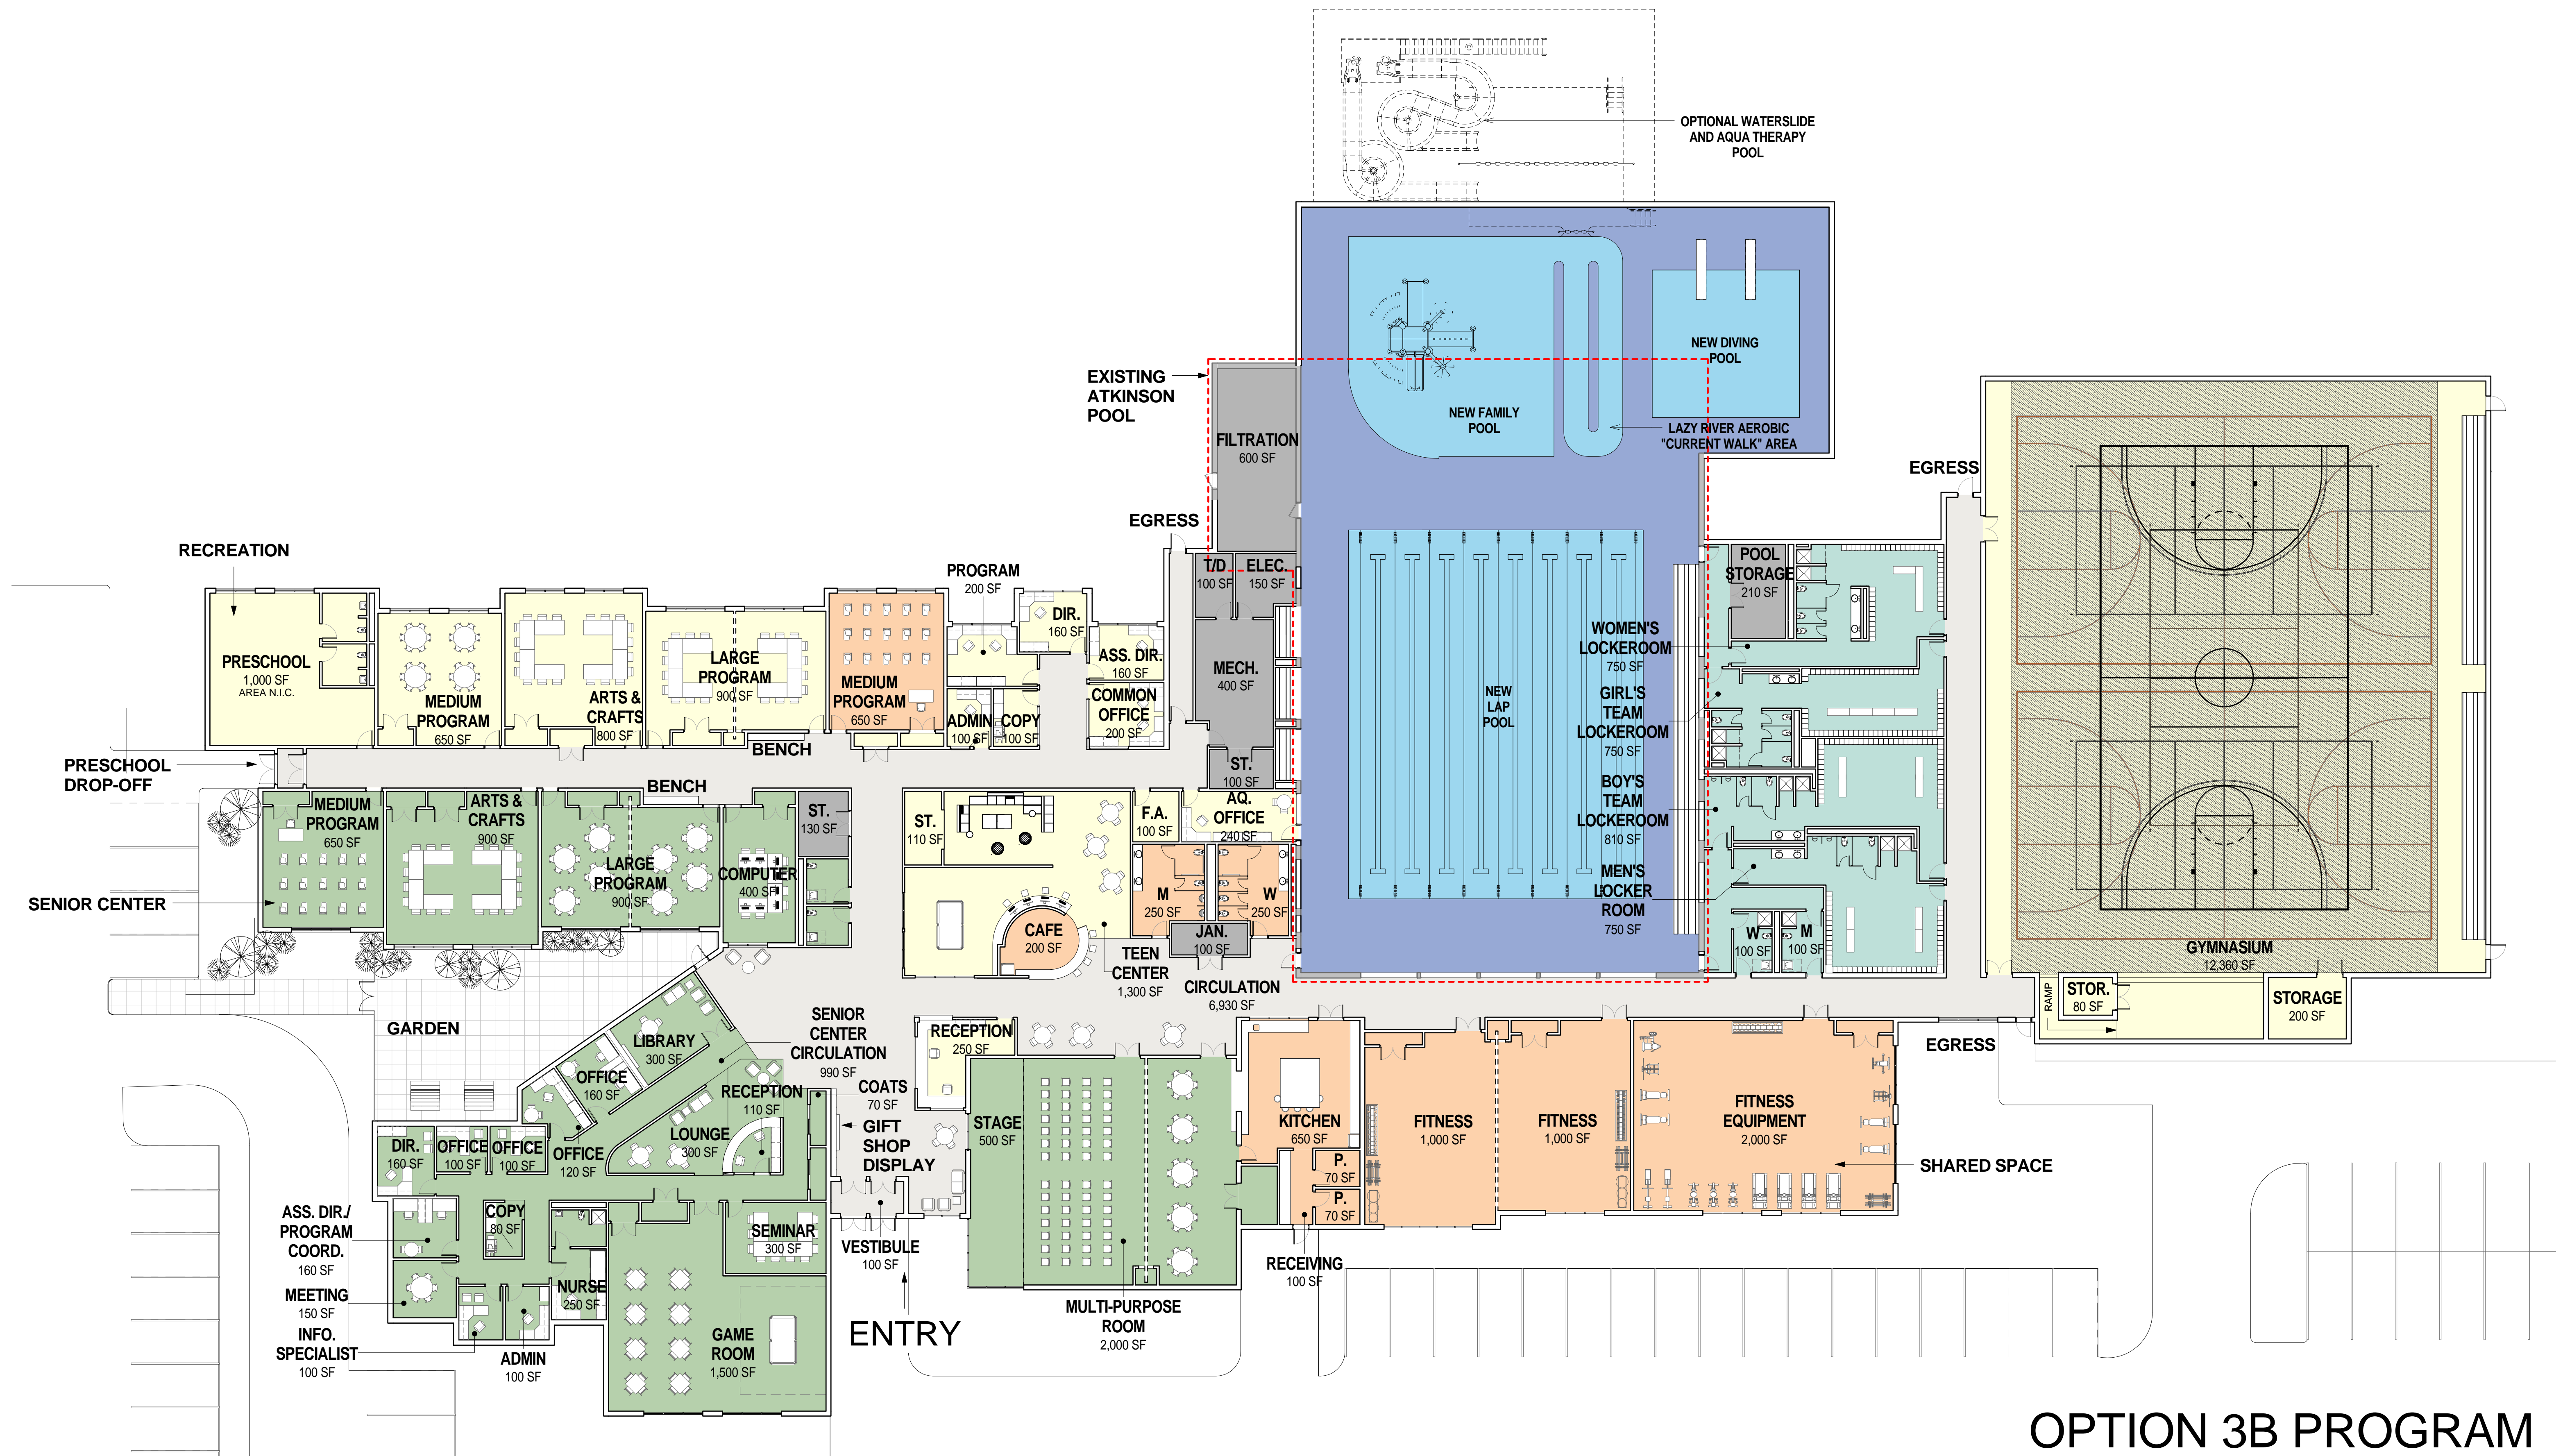

OPTION 3B PROGRAM

67,970 GROSS SQ. FT.

March 14, 2016