


# FAIRBANK COMMUNITY CENTER

TOWN OF SUDBURY

Sudbury, MA, 01923

MAINTAIN EXISTING FAIRBANKS CC DURING CONSTRUCTION

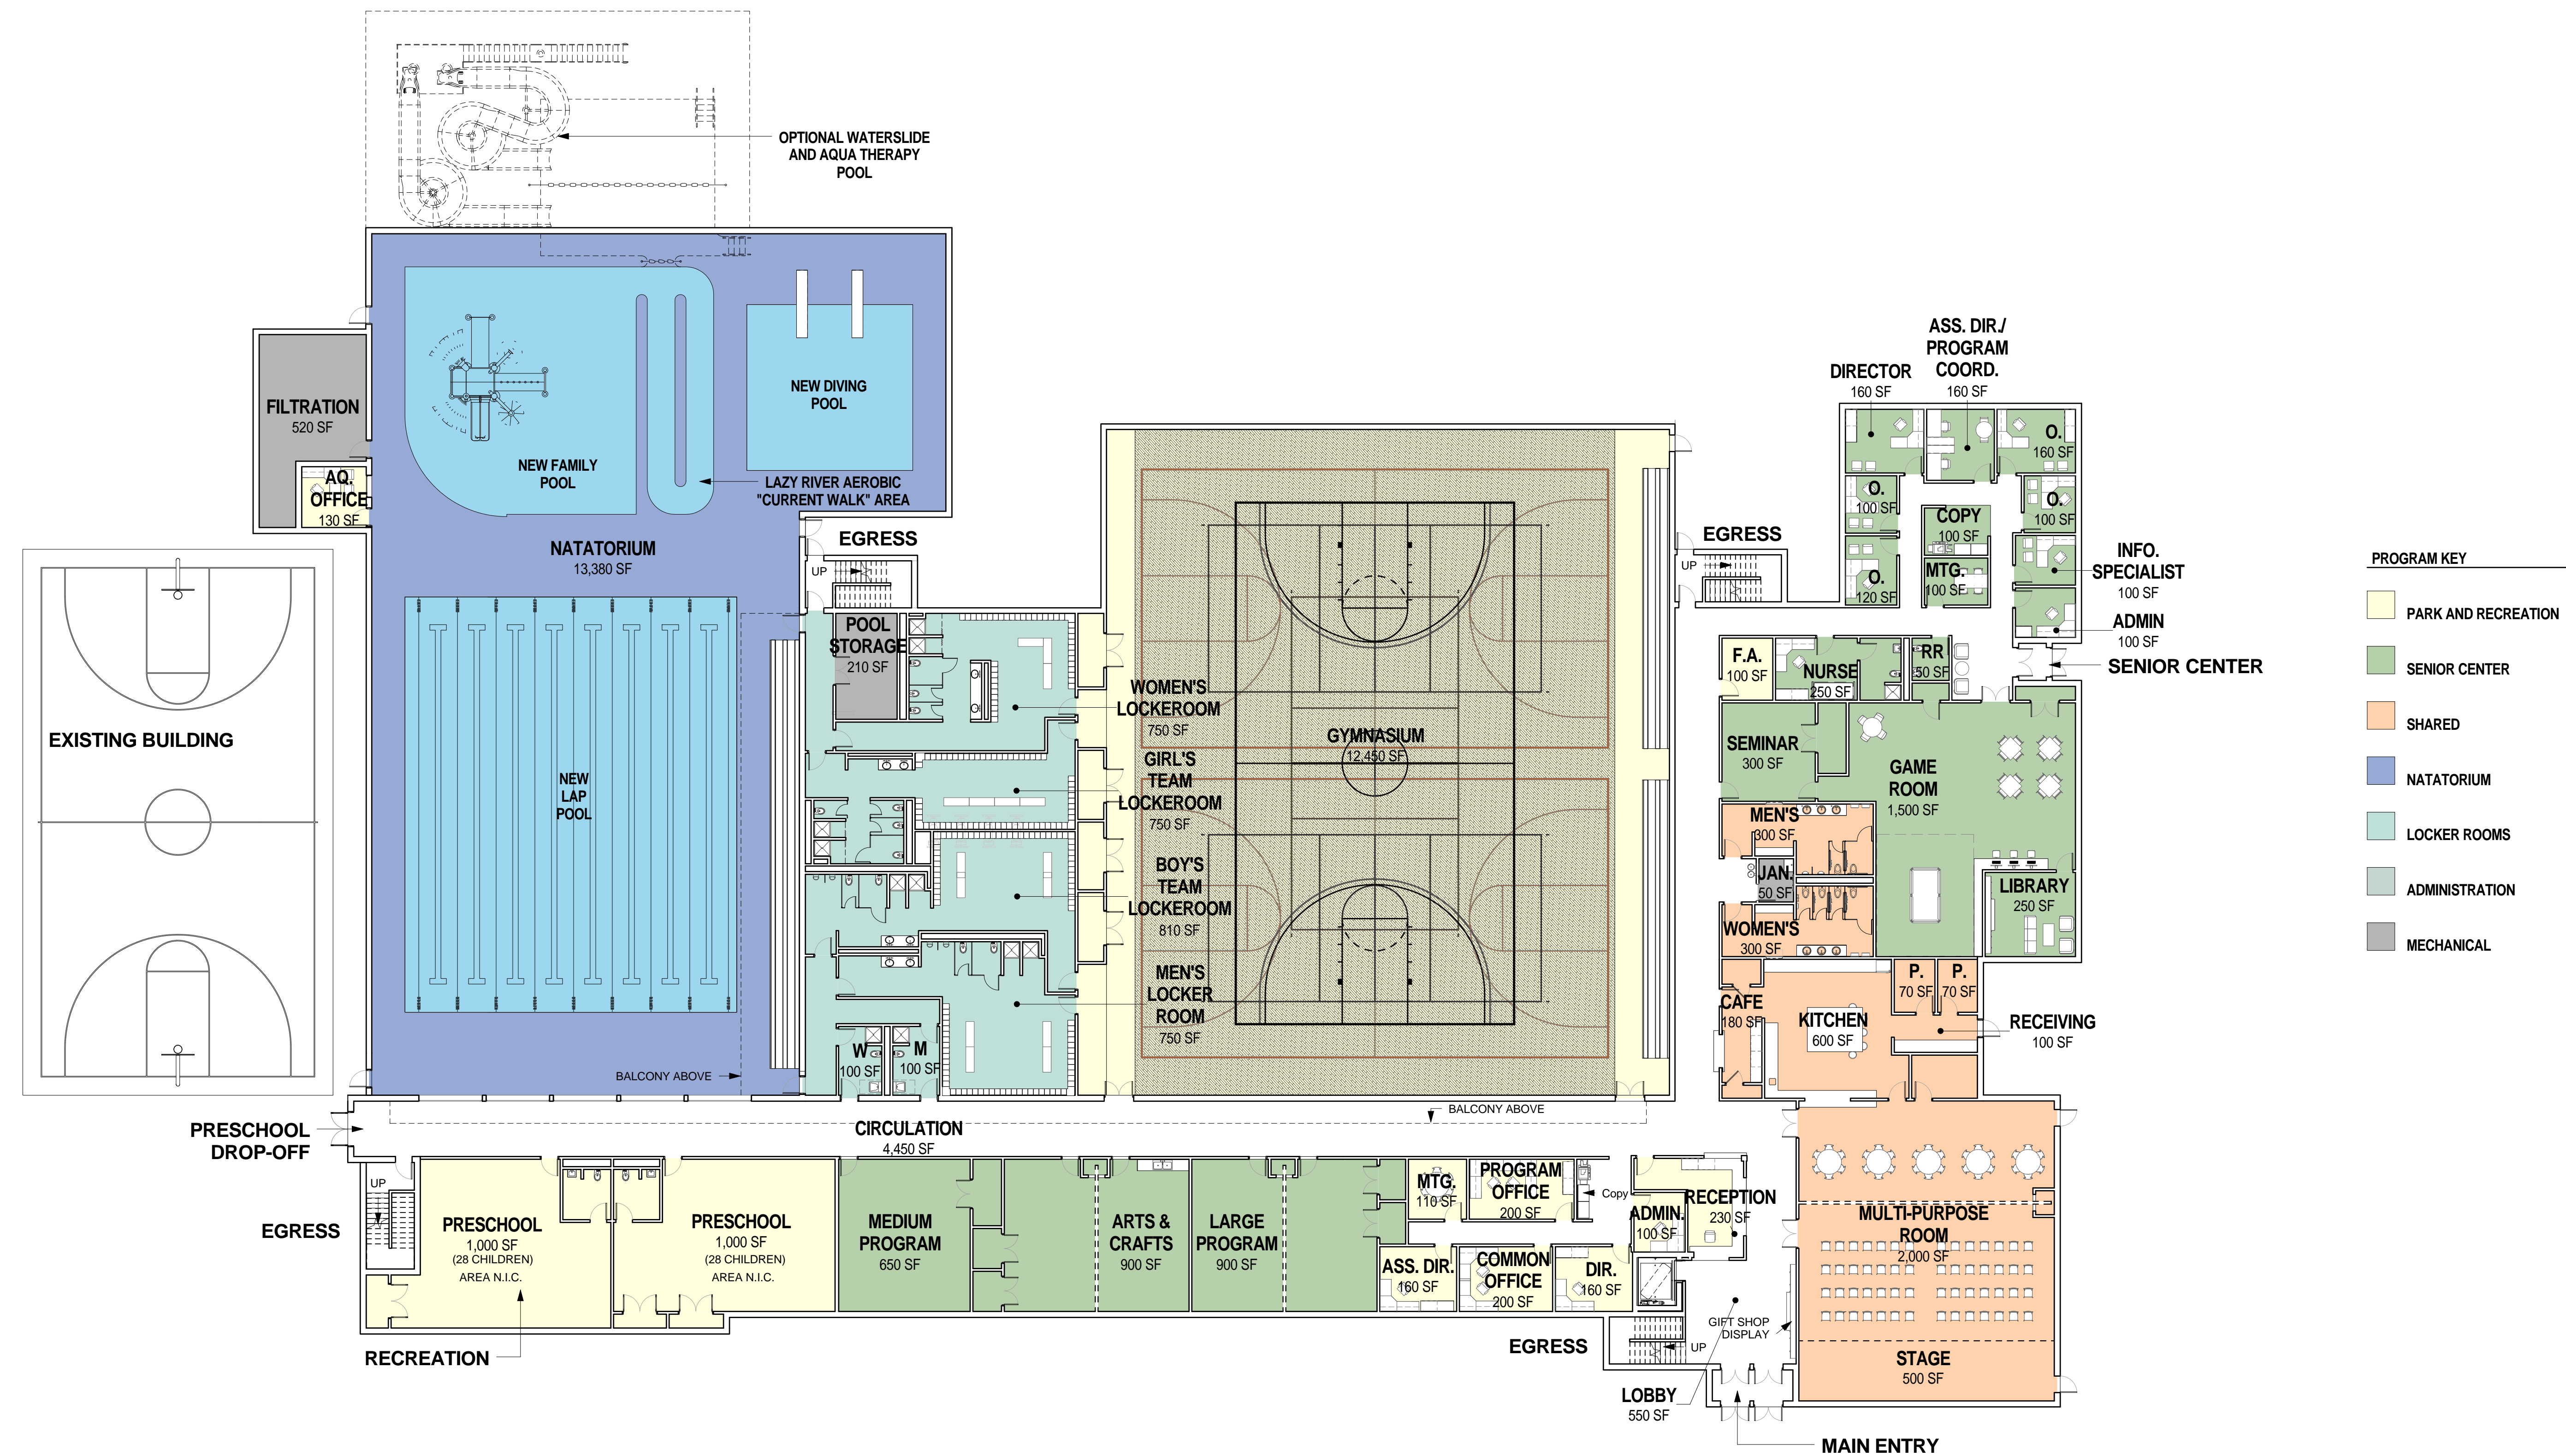

## OPTION 4 (FIRST FLOOR) PROGRAM

53,800 GROSS SF. (FIRST FLOOR)  
 24,380 GROSS SF. (SECOND FLOOR)\*  
 78,180 GROSS SQ. FT. (BOTH FLOORS WITH SCHOOL ADMIN.)  
 69,000 GROSS SF. (WITHOUT SCHOOL ADMIN.)

March 14, 2016

\*DOES NOT INCLUDE TRACK AS FULL FLOOR AREA AS IT IS HUNG INSIDE OF GYM.

