


FAIRBANK COMMUNITY CENTER

MAINTAIN EXISTING FAIRBANK CC DURING CONSTRUCTION

TOWN OF SUDBURY

Sudbury, MA, 01923

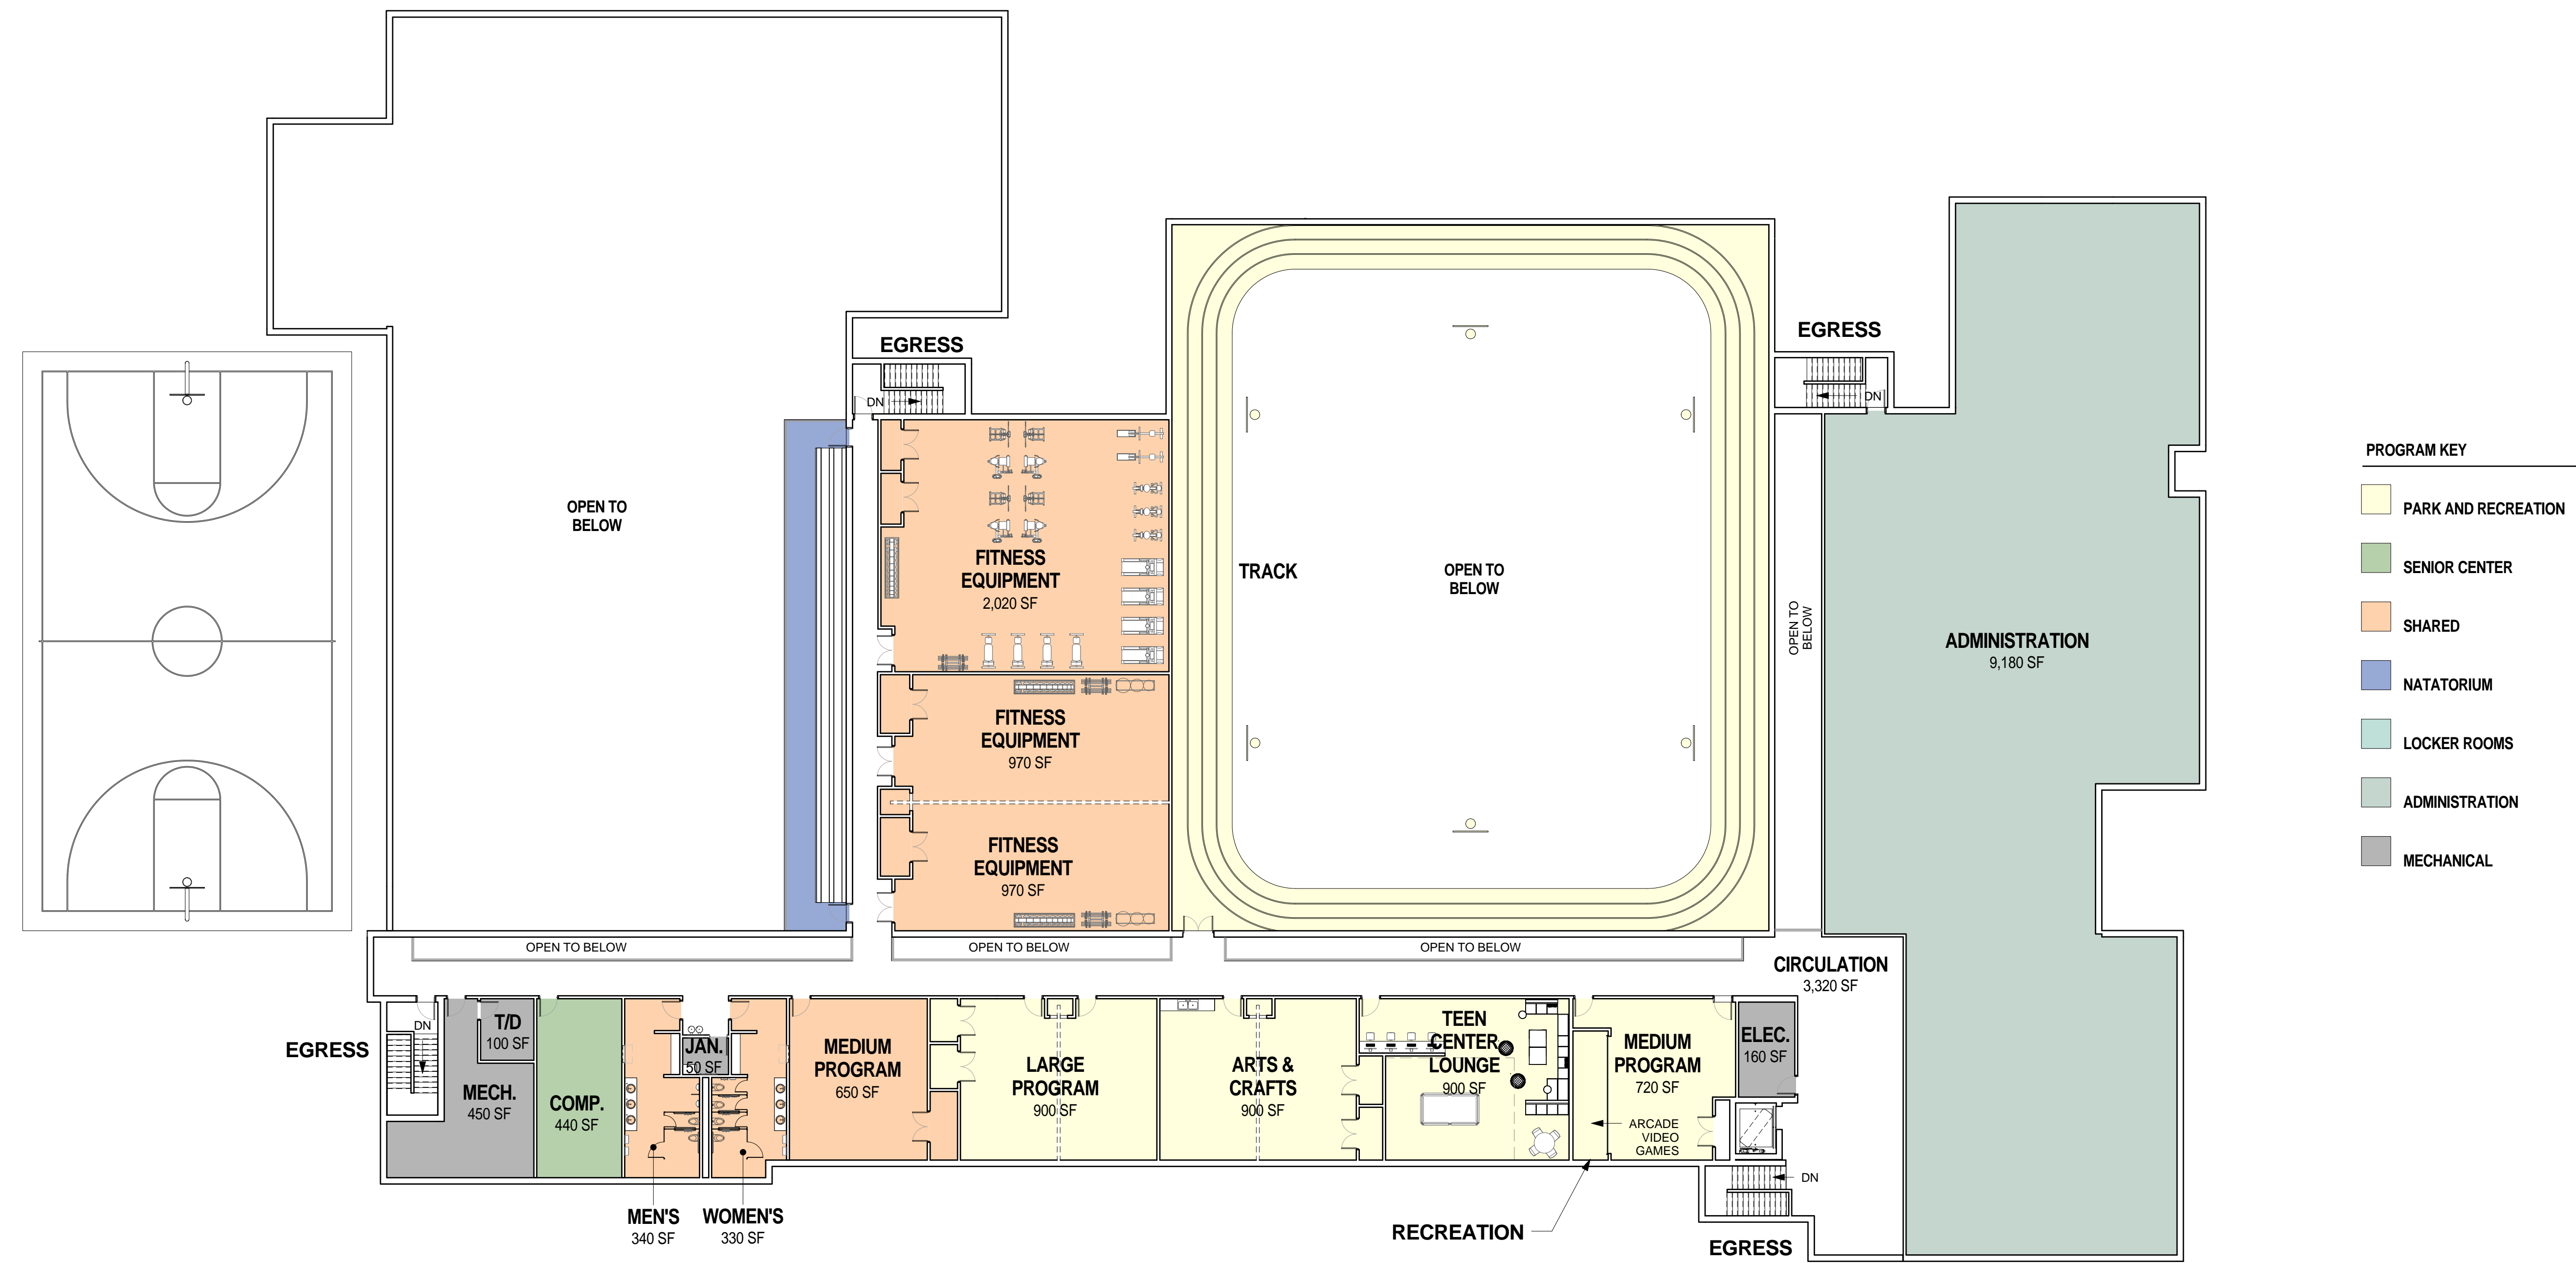

OPTION 4 (SECOND FLOOR) PROGRAM

March 14, 2016

24,380 GROSS SQ. FT. (SECOND FLOOR)

3,785 GROSS SQ. FT. (TRACK)