



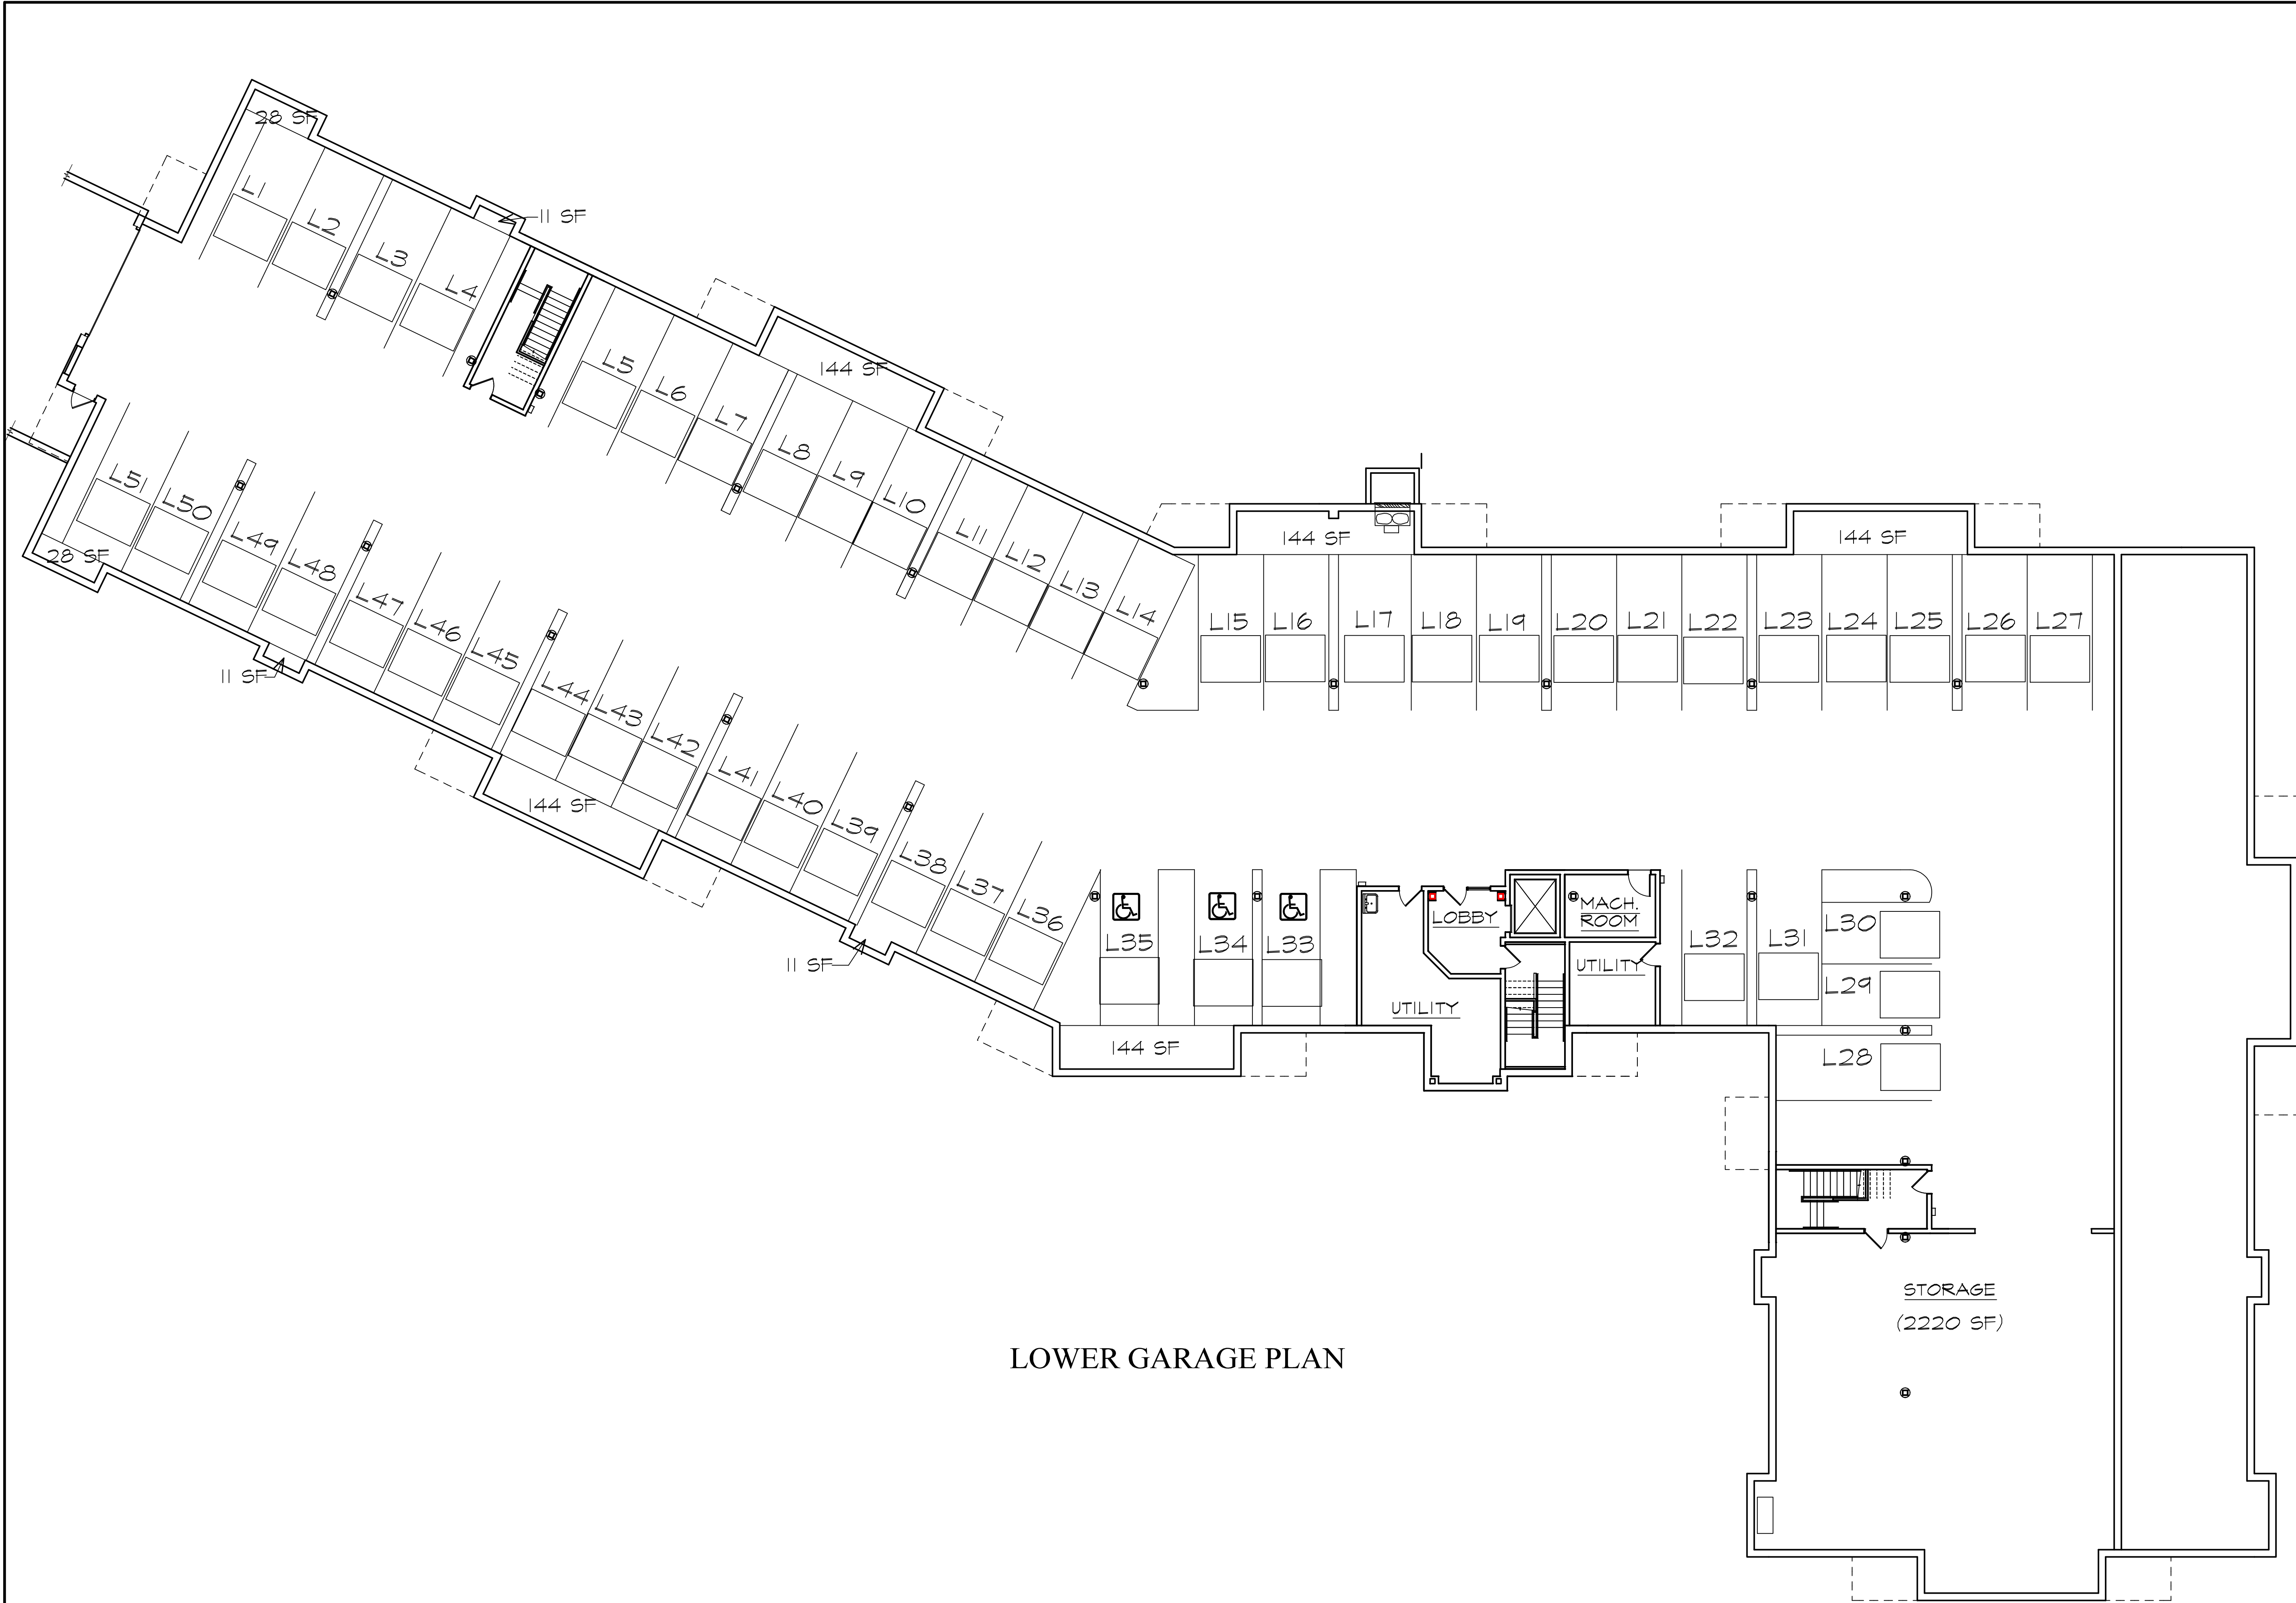

LOWER GARAGE PLAN

PROJECT NUMBER		REVISION	NO.	DATE
FILE NAME				
SCALE				
DATE				
DRAWN BY				

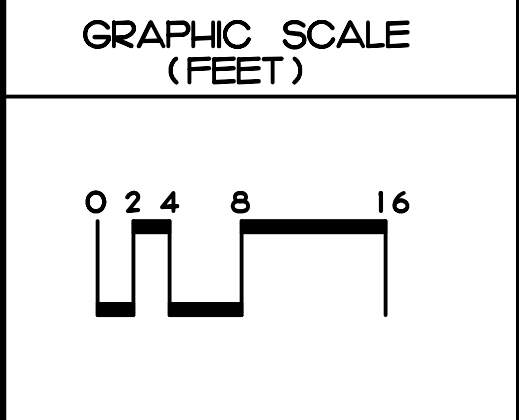

**LOWE ASSOCIATES
Architects, Inc.**


643 VFW Parkway
Suite 200
Chestnut Hill
Massachusetts 02467

Tel: (617) 323-0078
Fax: (617) 323-8670

**THE MANOR
HOUSE**

LEXINGTON
MASSACHUSETTS


LOWER GARAGE
PLAN

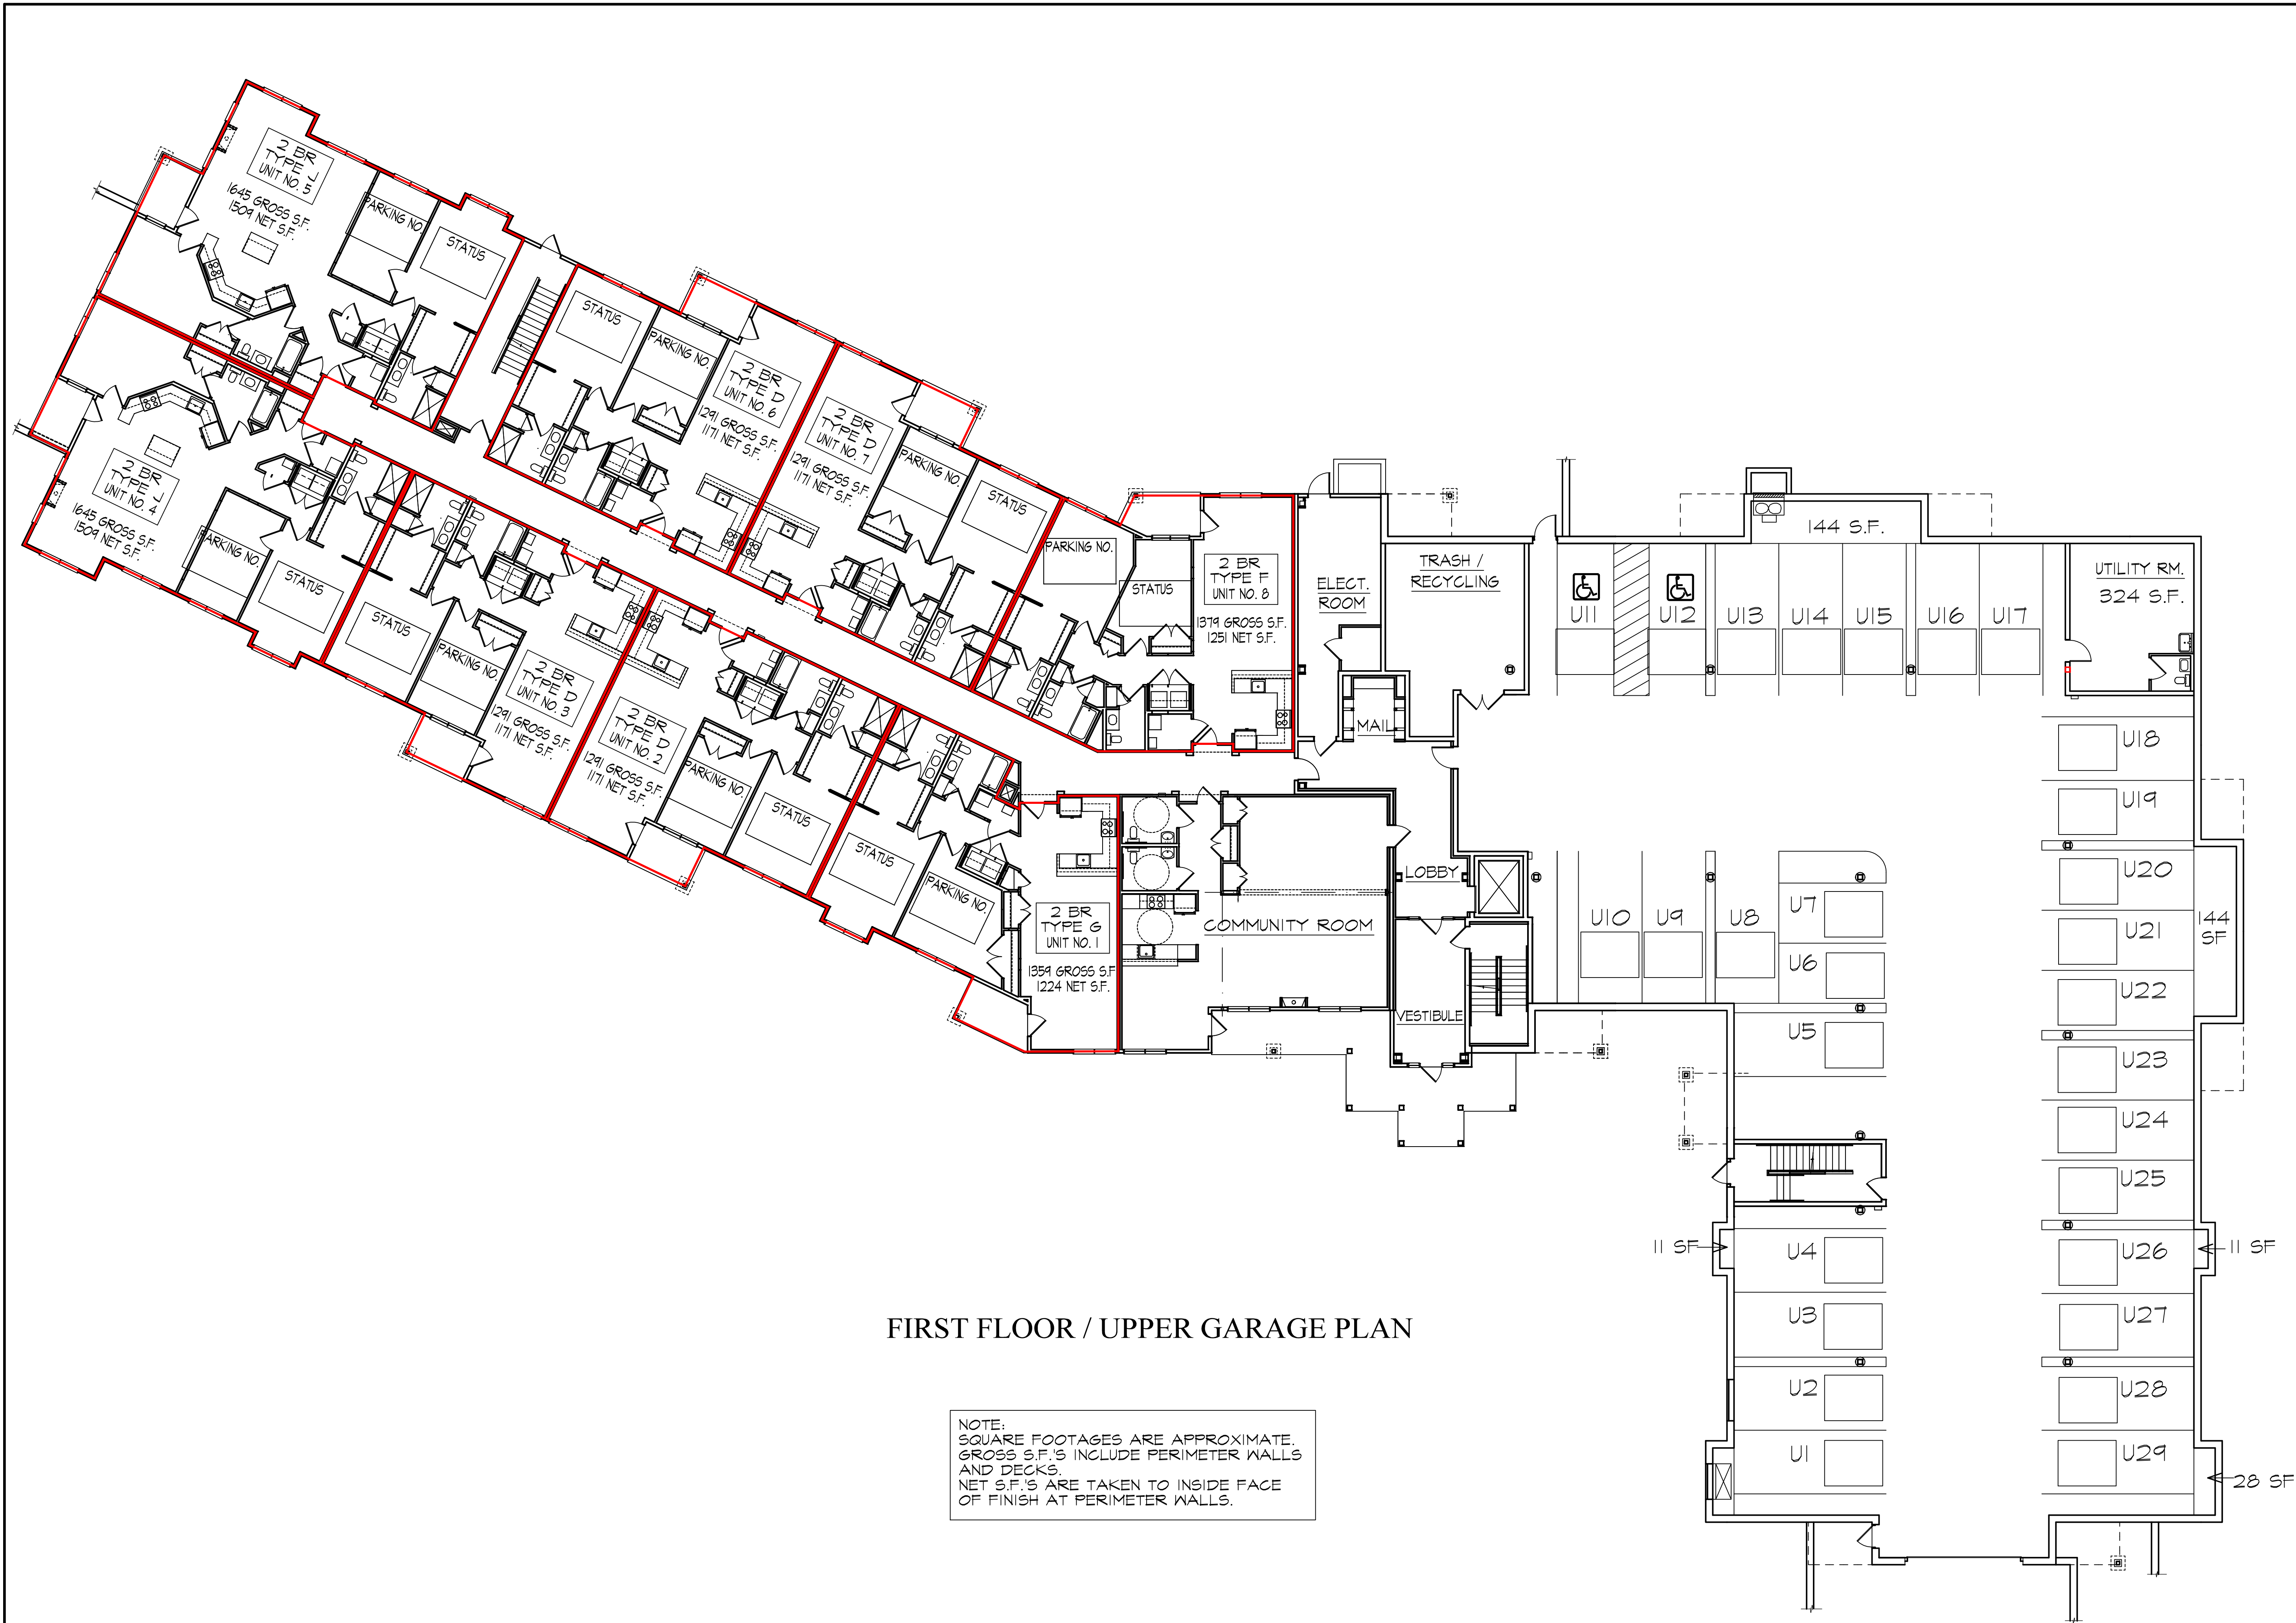

FIRST FLOOR / UPPER GARAGE PLAN

PROJECT NUMBER	REVISION NO.	DATE
FILE NAME		
SCALE		
DATE		
DRAWN BY		

GRAPHIC SCALE
(FEET)

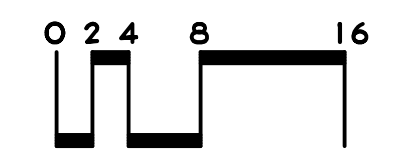

LOWE
ASSOCIATES
Architects, Inc.


643 VFW Parkway
Suite 200
Chestnut Hill
Massachusetts 02467

Tel: (617) 323-0078
Fax: (617) 323-8670

THE MANOR
HOUSE

LEXINGTON
MASSACHUSETTS

FIRST FLOOR/
UPPER GARAGE
PLAN

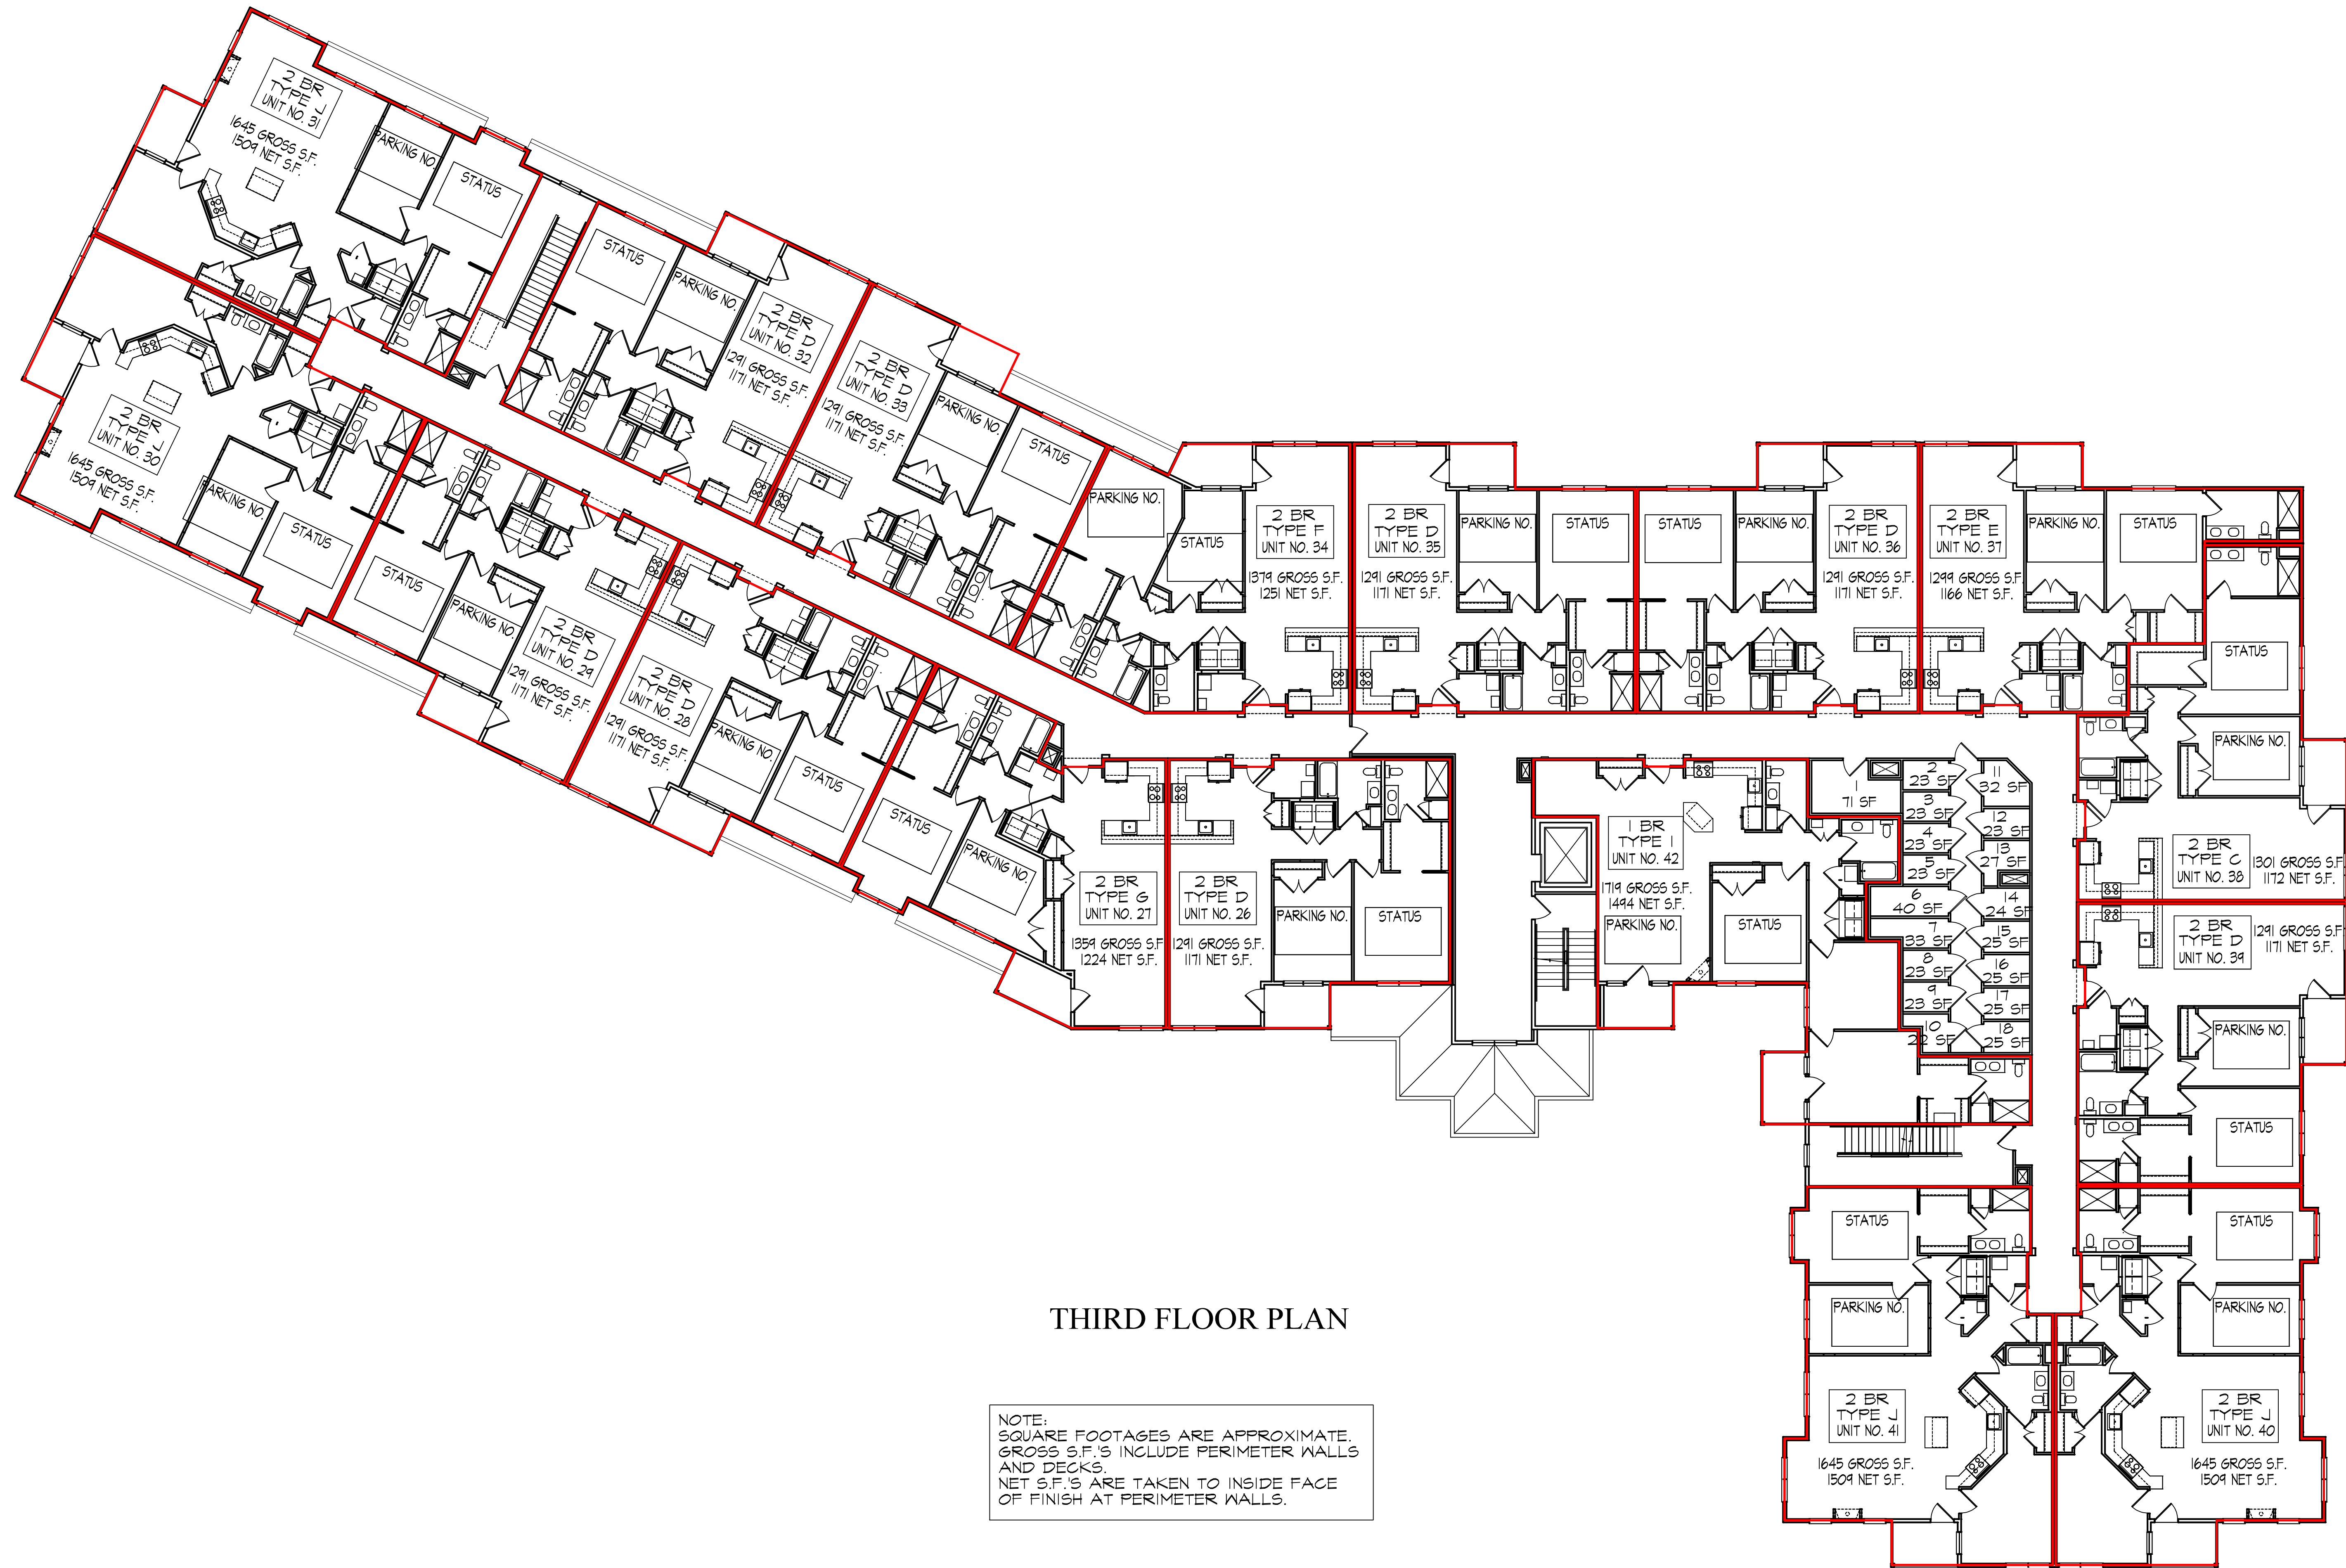


THIRD FLOOR PLAN

NOTE:
SQUARE FOOTAGES ARE APPROXIMATE.
GROSS S.F.'S INCLUDE PERIMETER WALLS
AND DECKS.
NET S.F.'S ARE TAKEN TO INSIDE FACE
OF FINISH AT PERIMETER WALLS.

PROJECT NUMBER	REVISION NO.	DATE
FILE NAME		
SCALE		
DATE		
DRAWN BY		

GRAPHIC SCALE
(FEET)

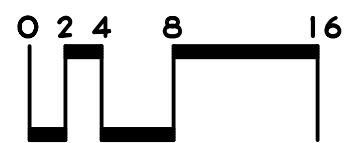

LOWE
ASSOCIATES
Architects, Inc.


643 VFW Parkway
Suite 200
Chestnut Hill
Massachusetts 02467

Tel: (617) 323-0078
Fax: (617) 323-8670

THE MANOR
HOUSE

LEXINGTON
MASSACHUSETTS


THIRD
FLOOR
PLAN

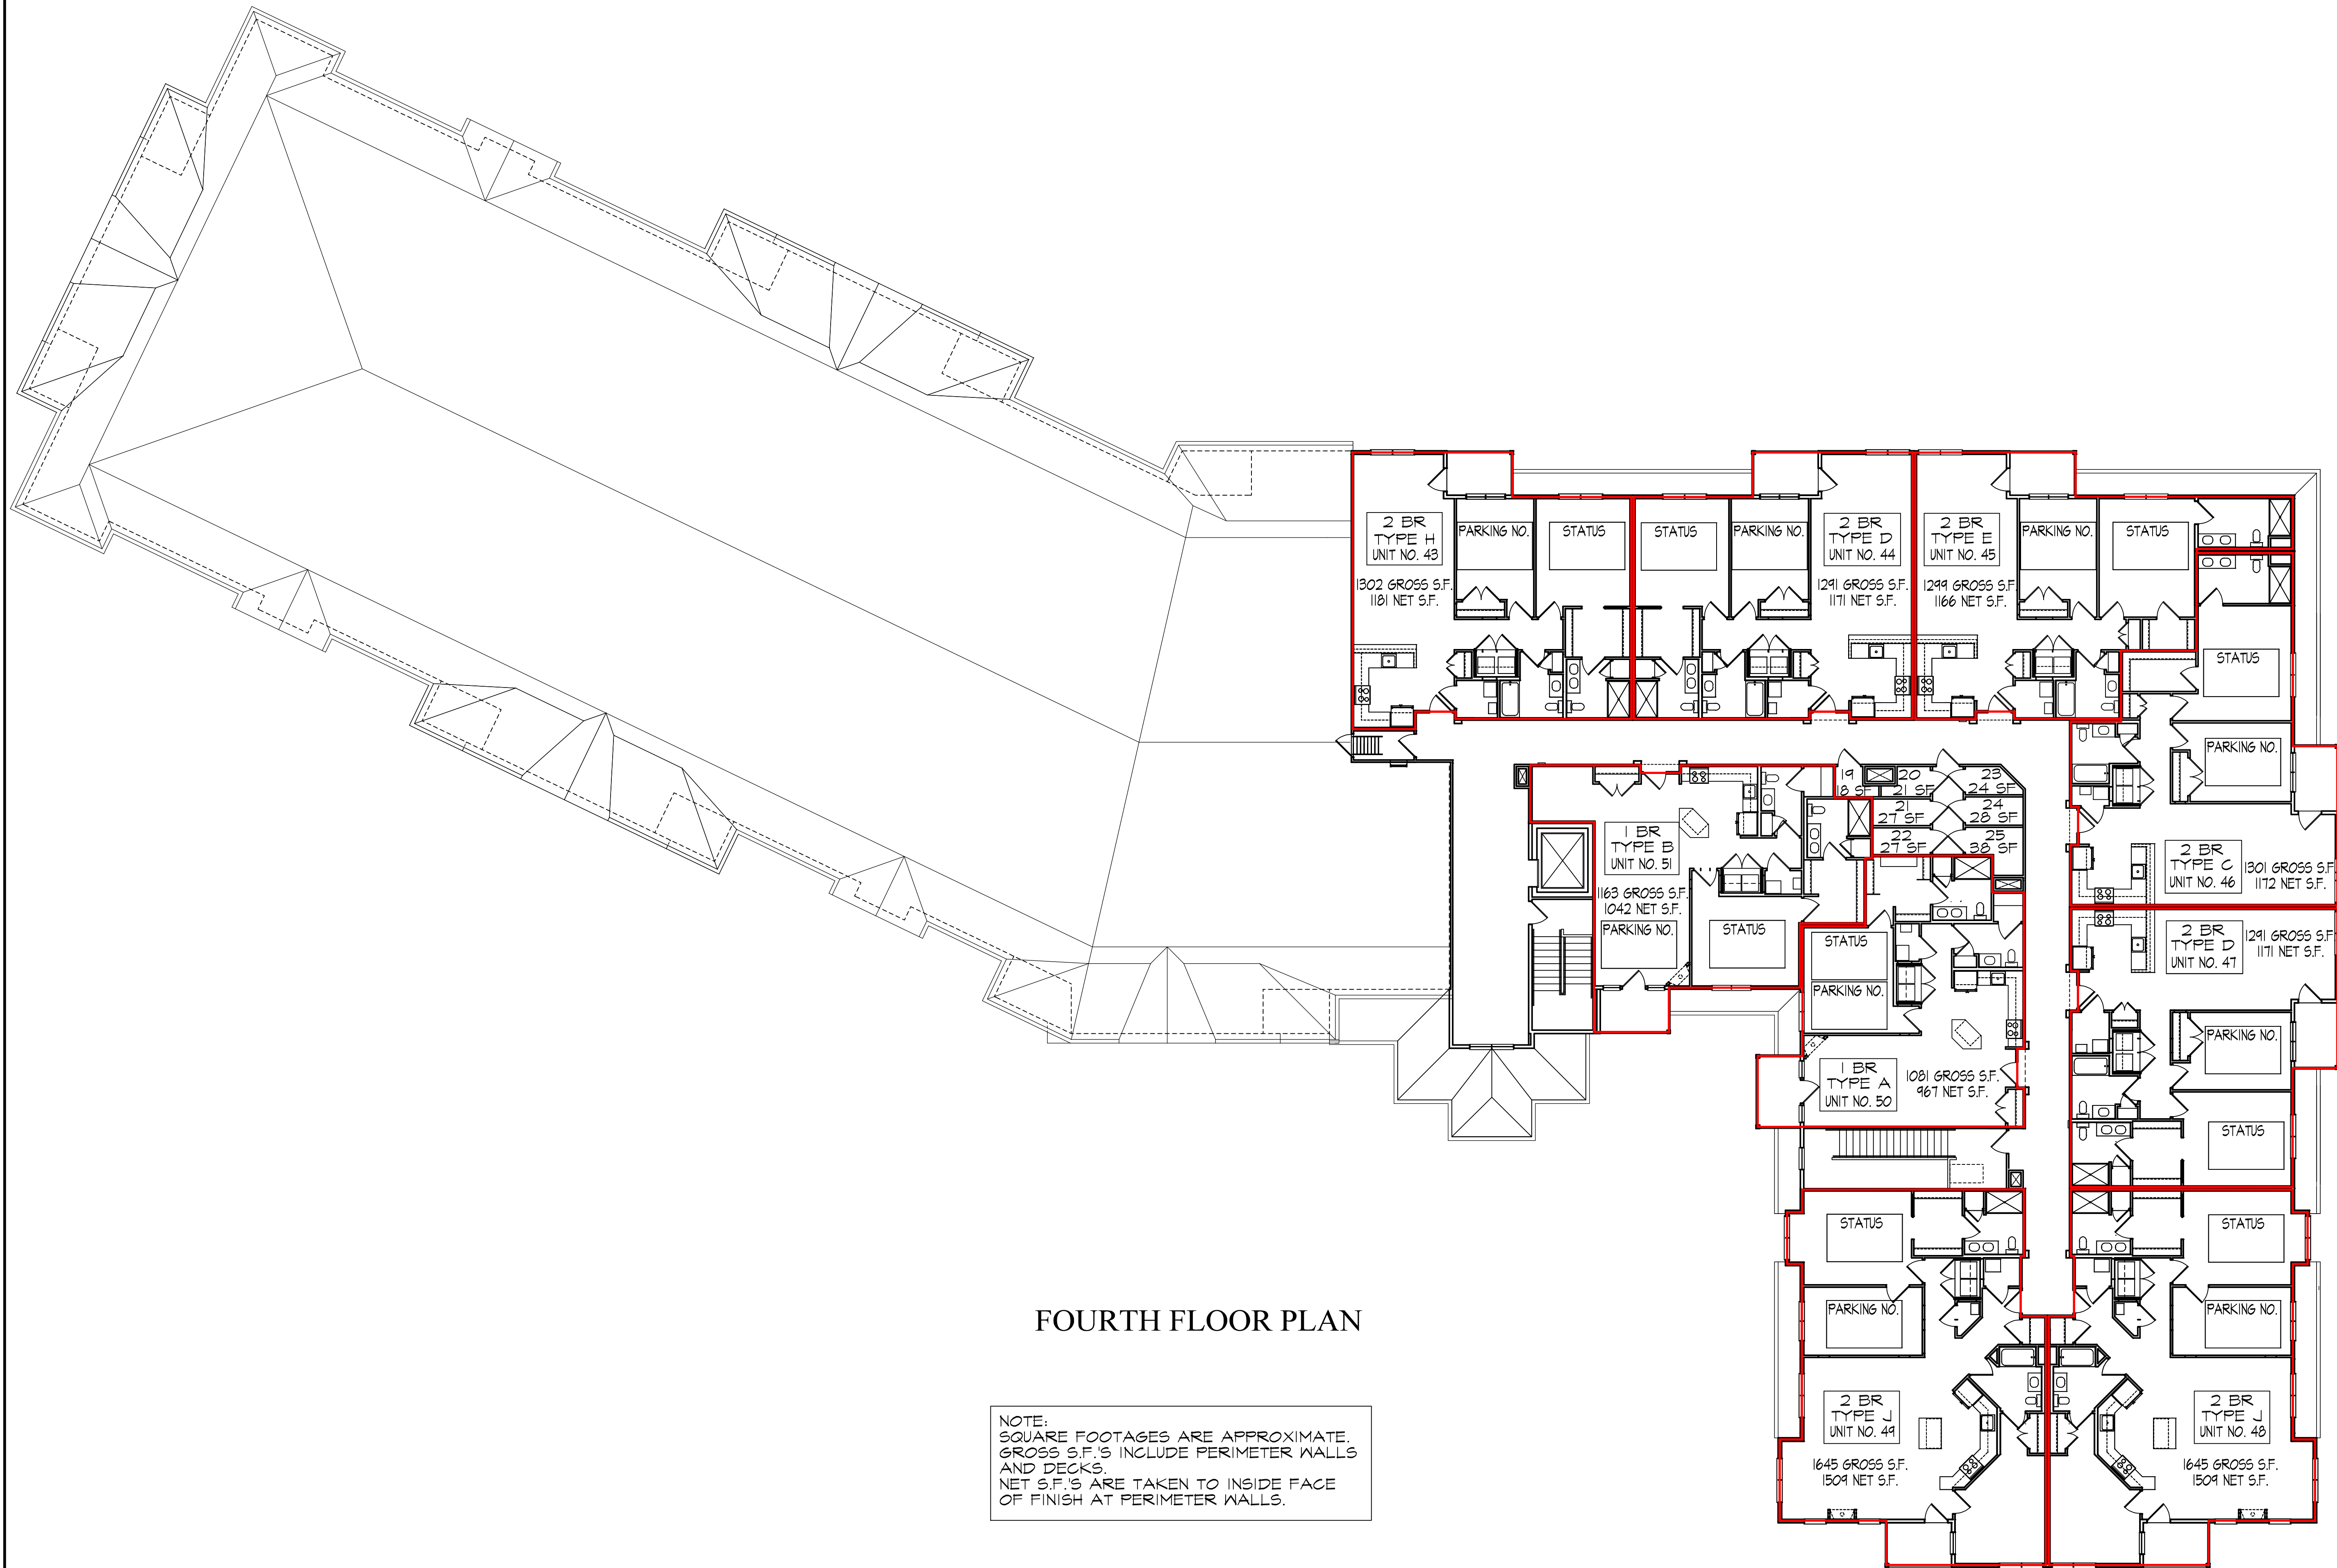

FOURTH FLOOR PLAN

PROJECT NUMBER	REVISION NO.	DATE
FILE NAME		
SCALE		
DATE		
DRAWN BY		

GRAPHIC SCALE
(FEET)

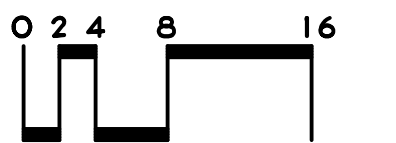

LOWE ASSOCIATES Architects, Inc.


643 VFW Parkway
Suite 200
Chestnut Hill
Massachusetts 02467

Tel: (617) 323-0078
Fax: (617) 323-8670

THE MANOR HOUSE

LEXINGTON
MASSACHUSETTS


FOURTH
FLOOR
PLAN

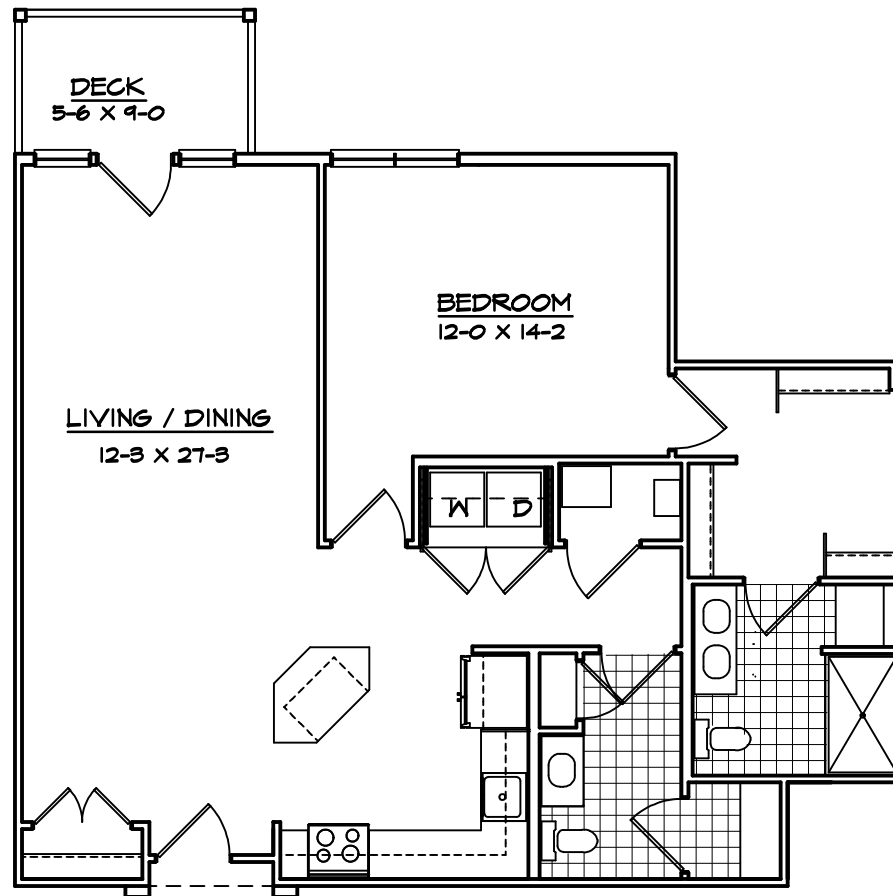

TYPE A

1 BEDROOM / 1.5 BATHROOM
 1081 SF
 1 TOTAL




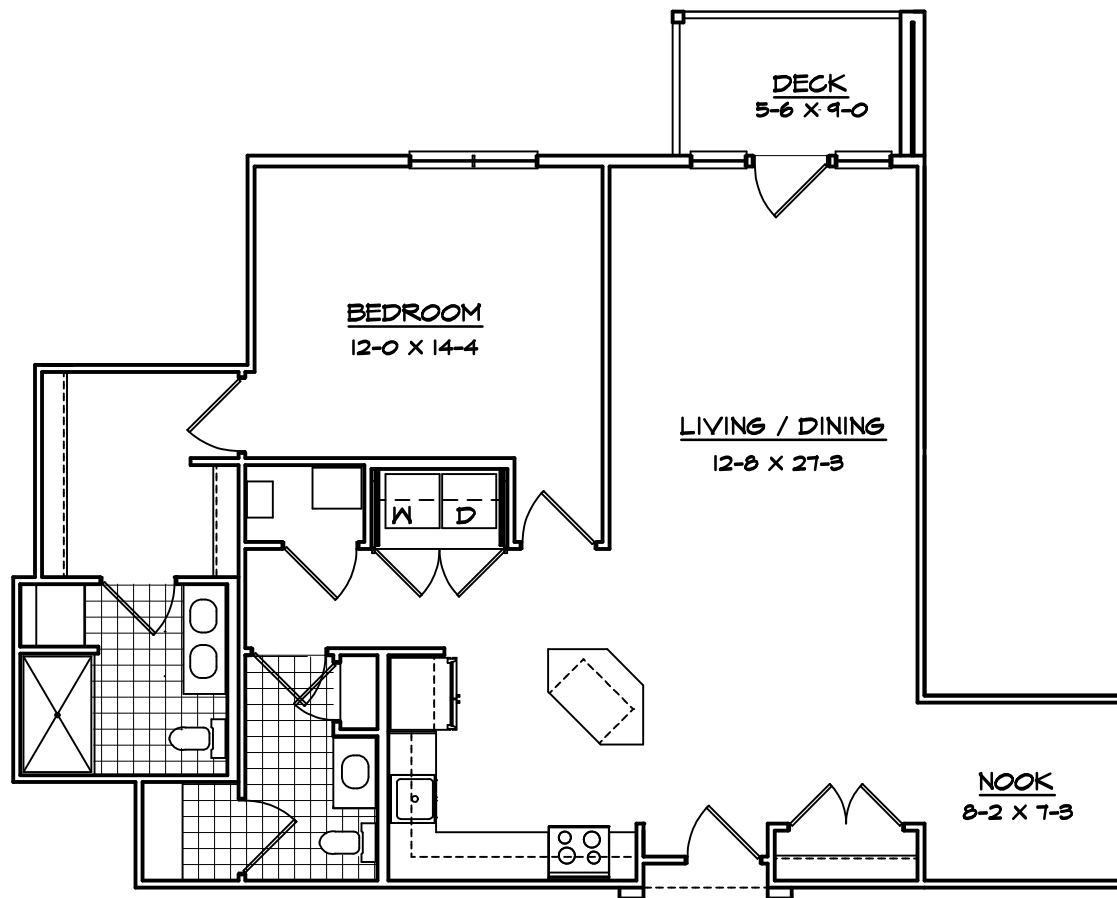

TYPE B

1 BEDROOM / 1.5 BATHROOM
 1163 SF
 1 TOTAL




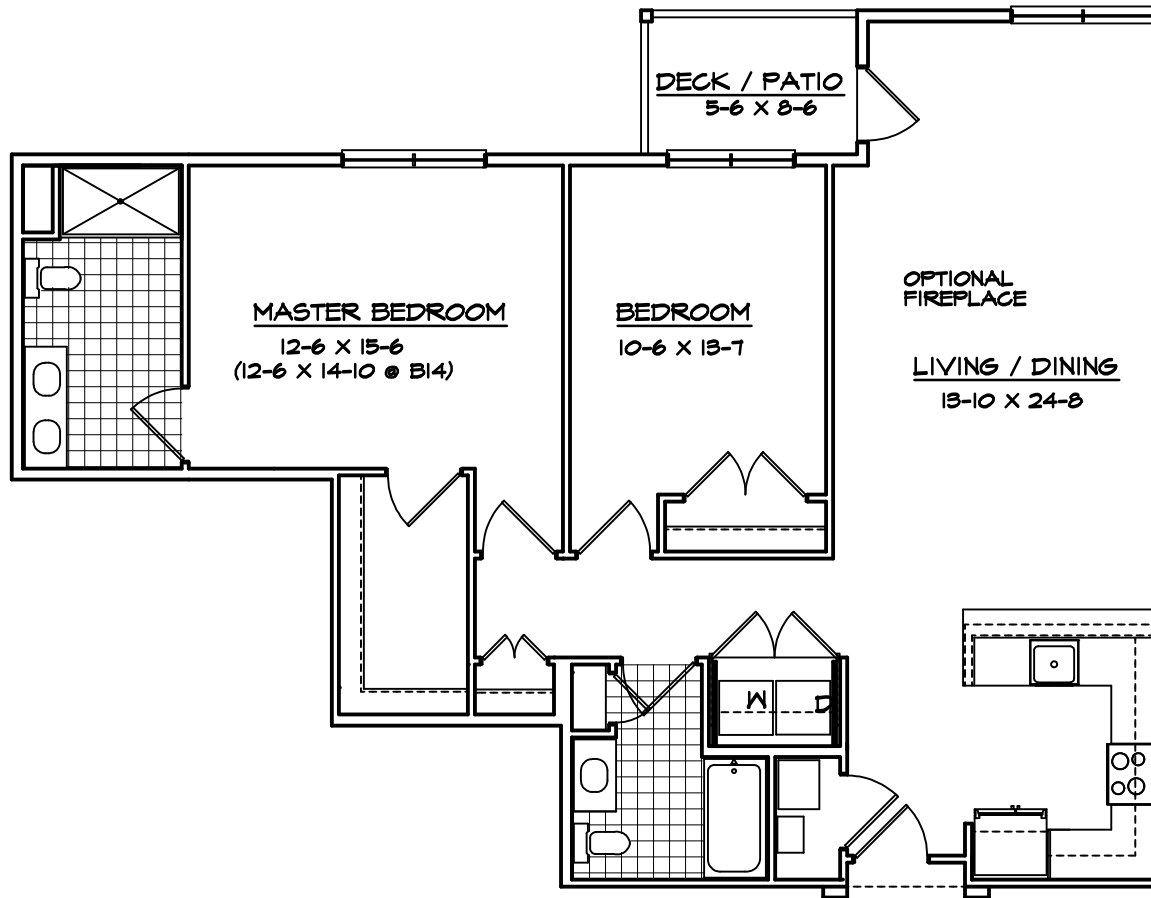

TYPE C


2 BEDROOM / 2 BATHROOM
 1301 SF @ B24 & B34 0 2 4 8
 1290 SF @ B14
 3 TOTAL



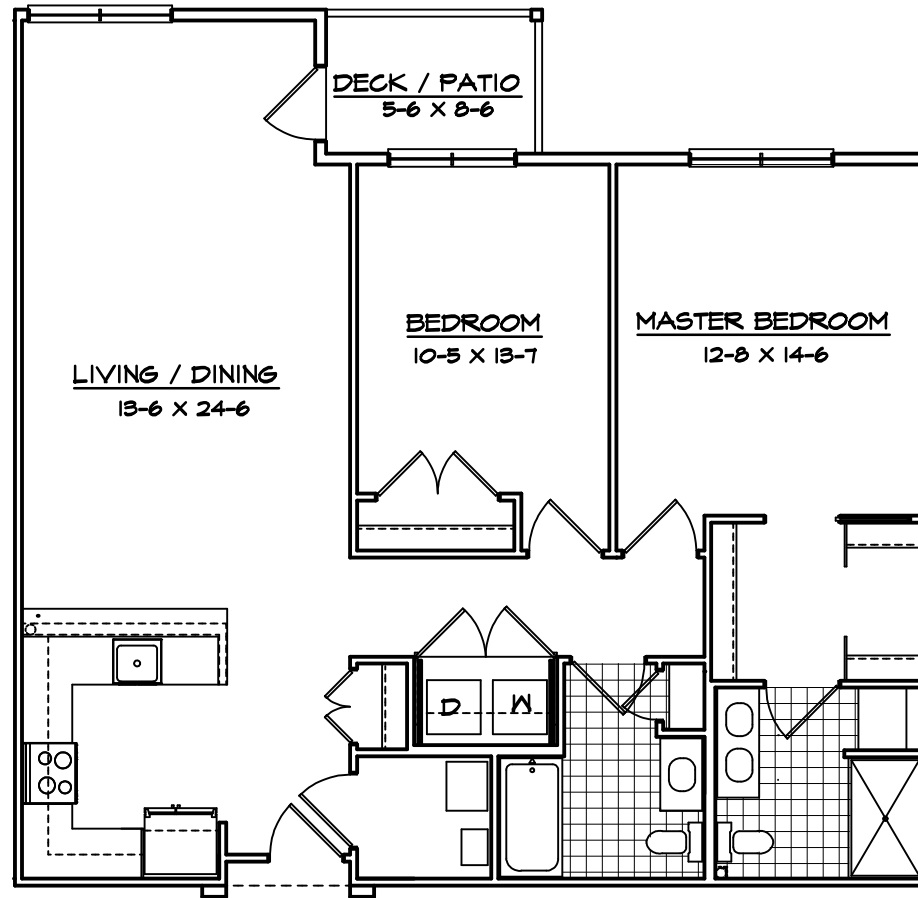

TYPE D


2 BEDROOM / 2 BATHROOM
8 4 2 0 1291 SF
22 TOTAL

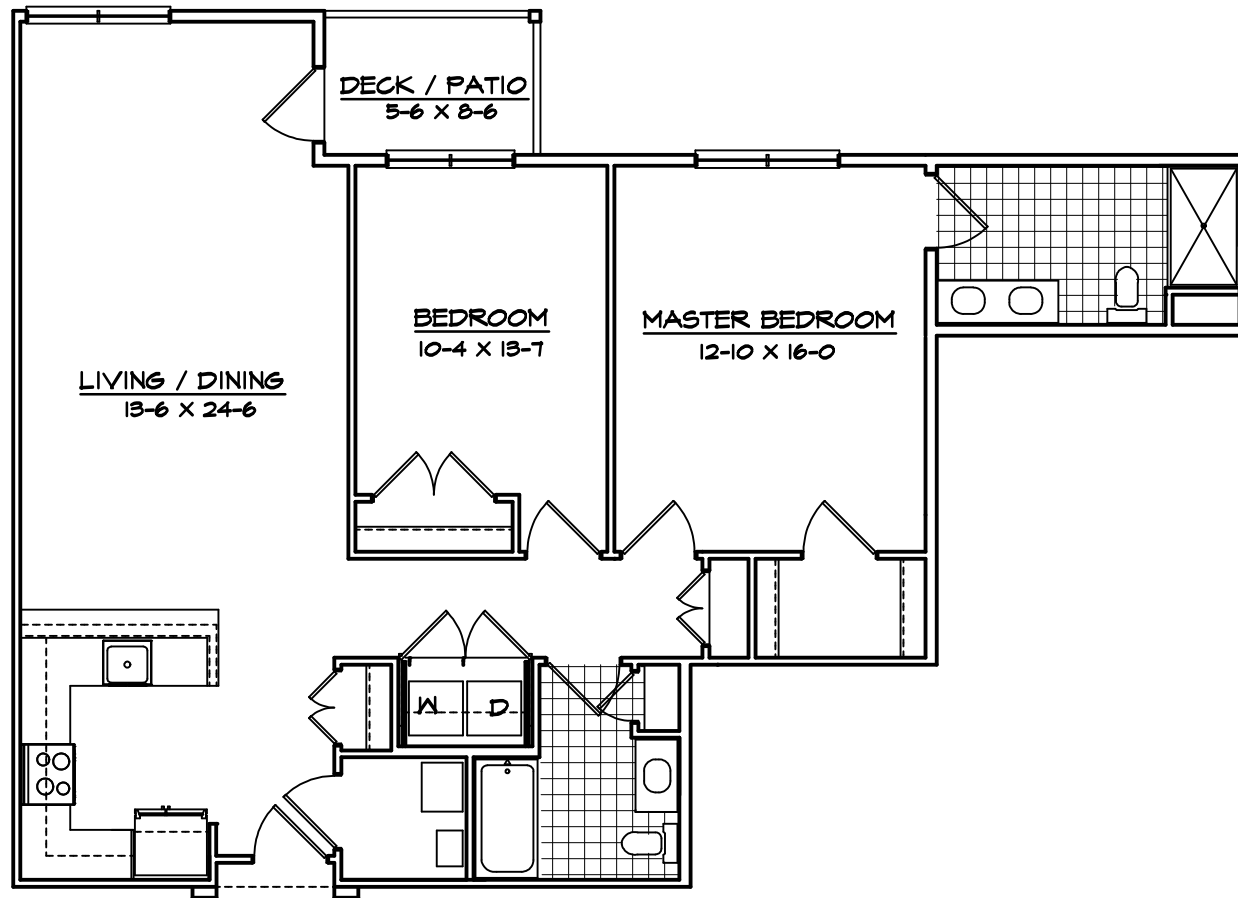

TYPE E


2 BEDROOM / 2 BATHROOM
 1299 SF @ B23 & B33 0 2 4 8
 1310 SF @ B13
 3 TOTAL




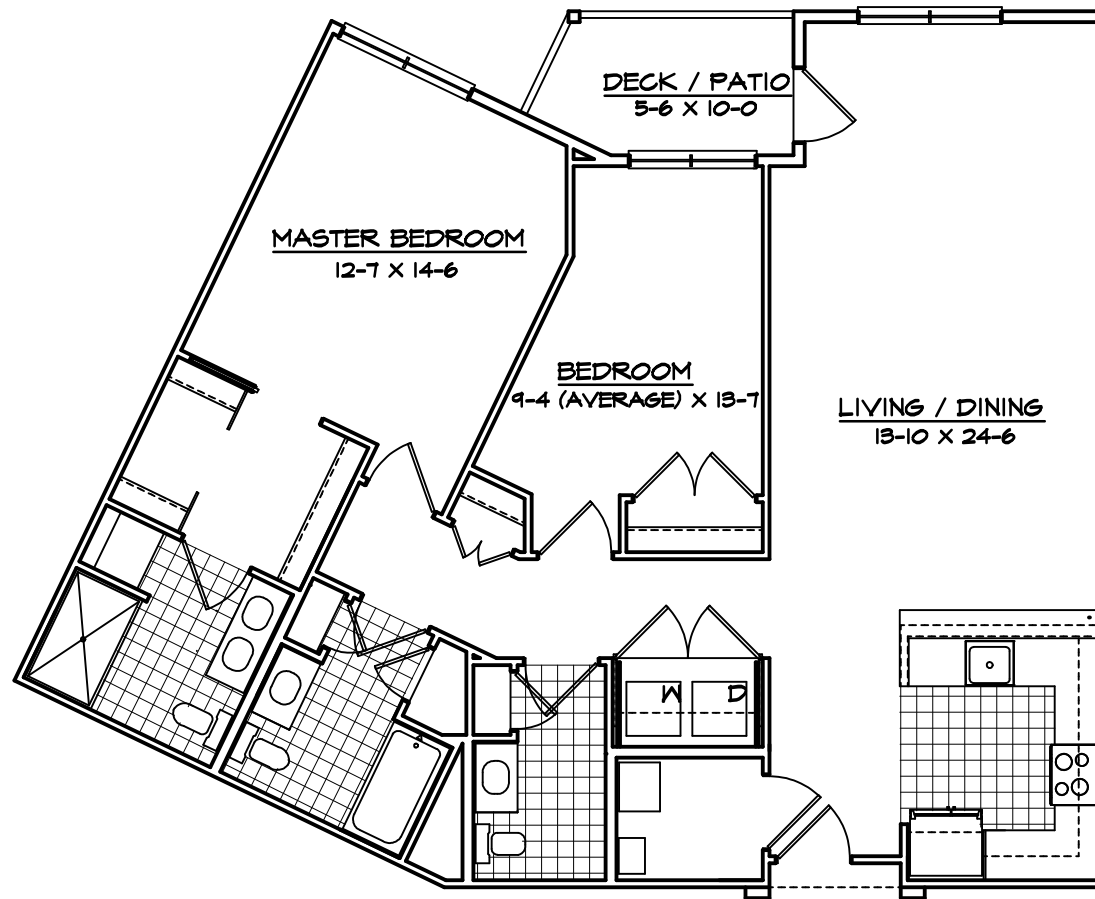

TYPE F


2 BEDROOM / 2.5 BATHROOM
1369 SF
3 TOTAL

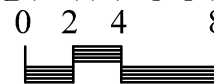


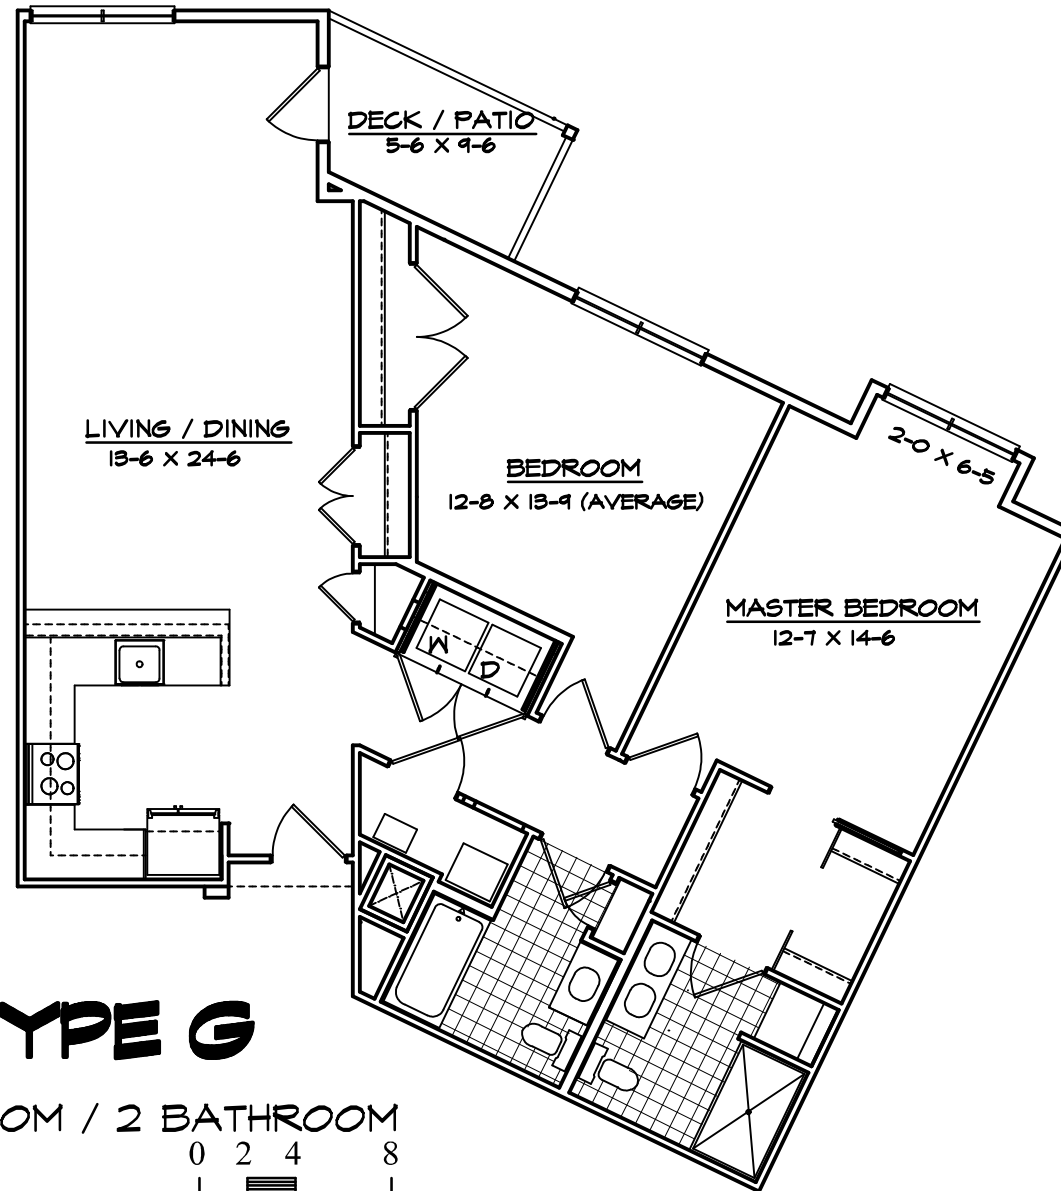

TYPE G


2 BEDROOM / 2 BATHROOM
1359 SF
3 TOTAL

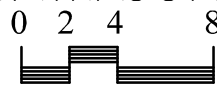


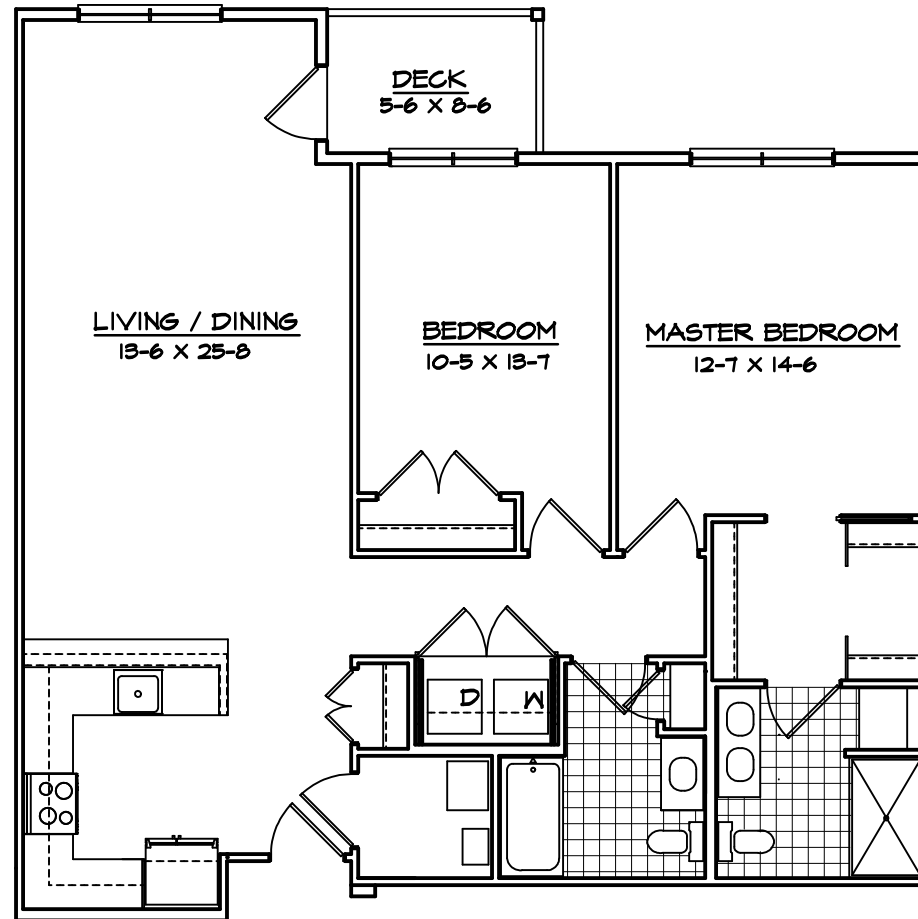


TYPE H

2 BEDROOM / 2 BATHROOM
1307 SF
1 TOTAL

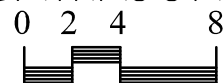

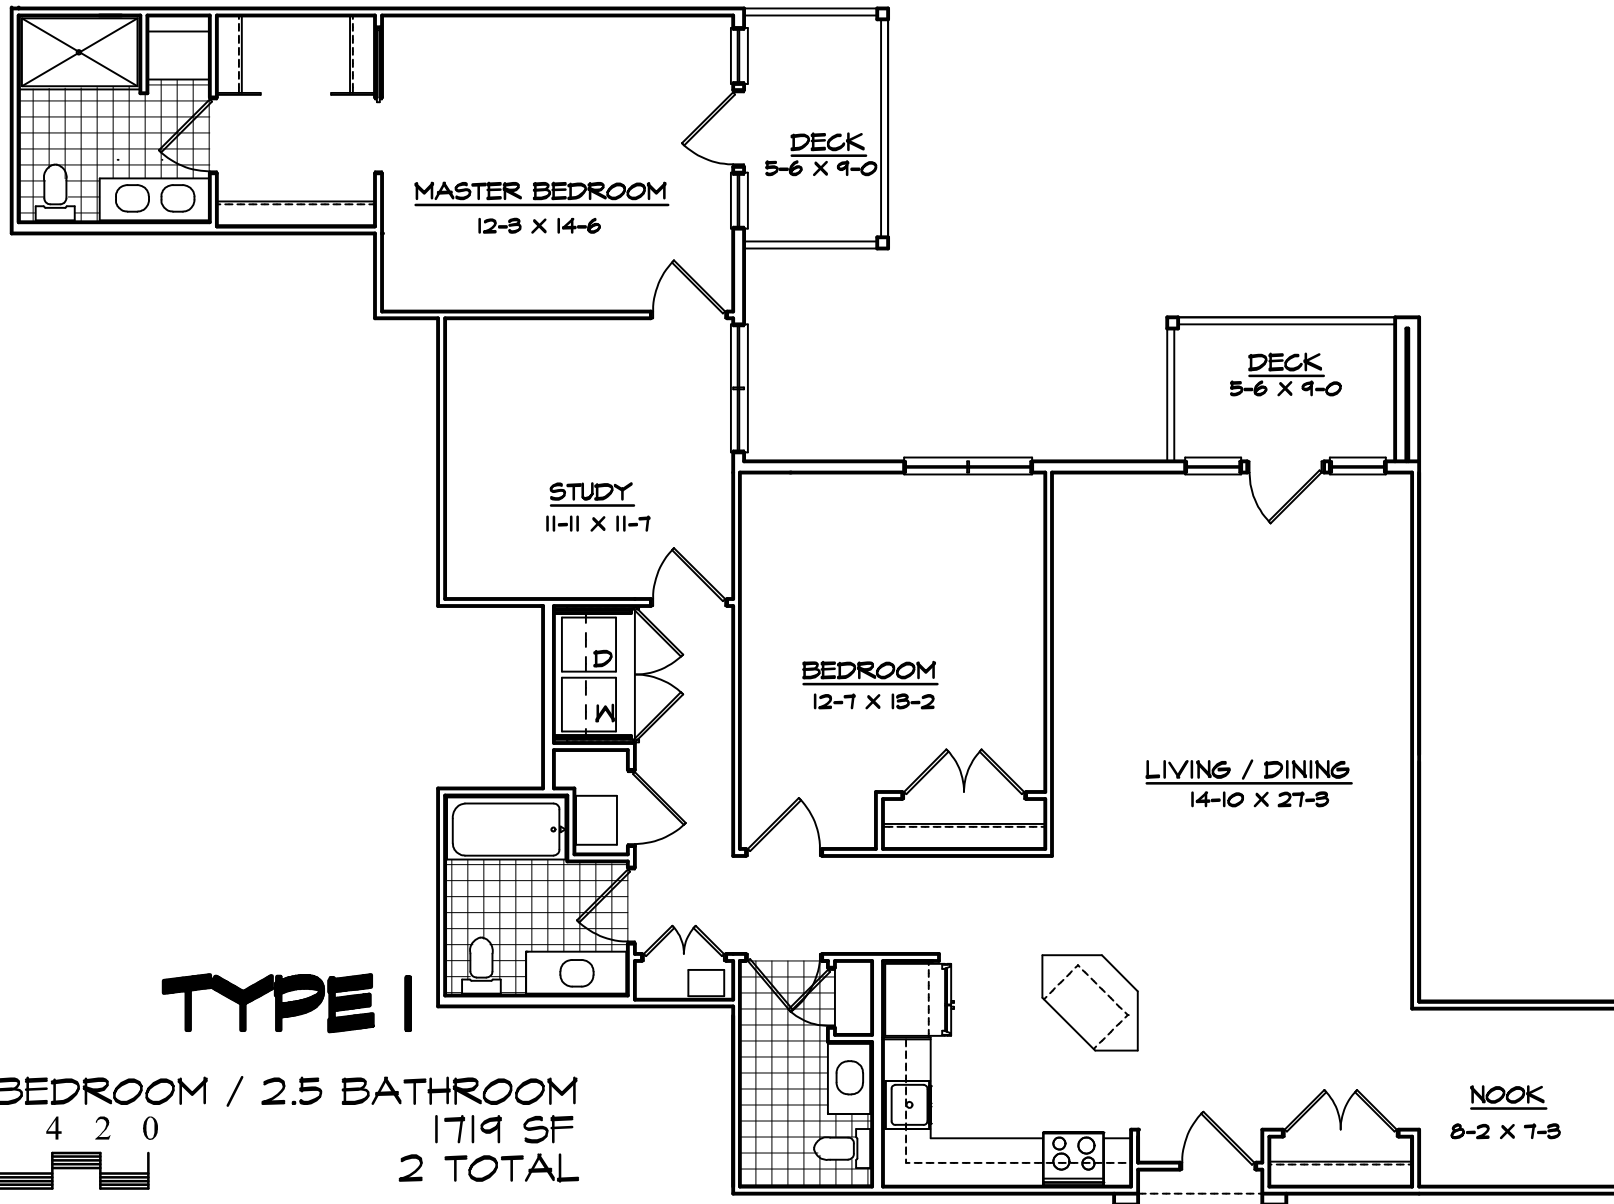

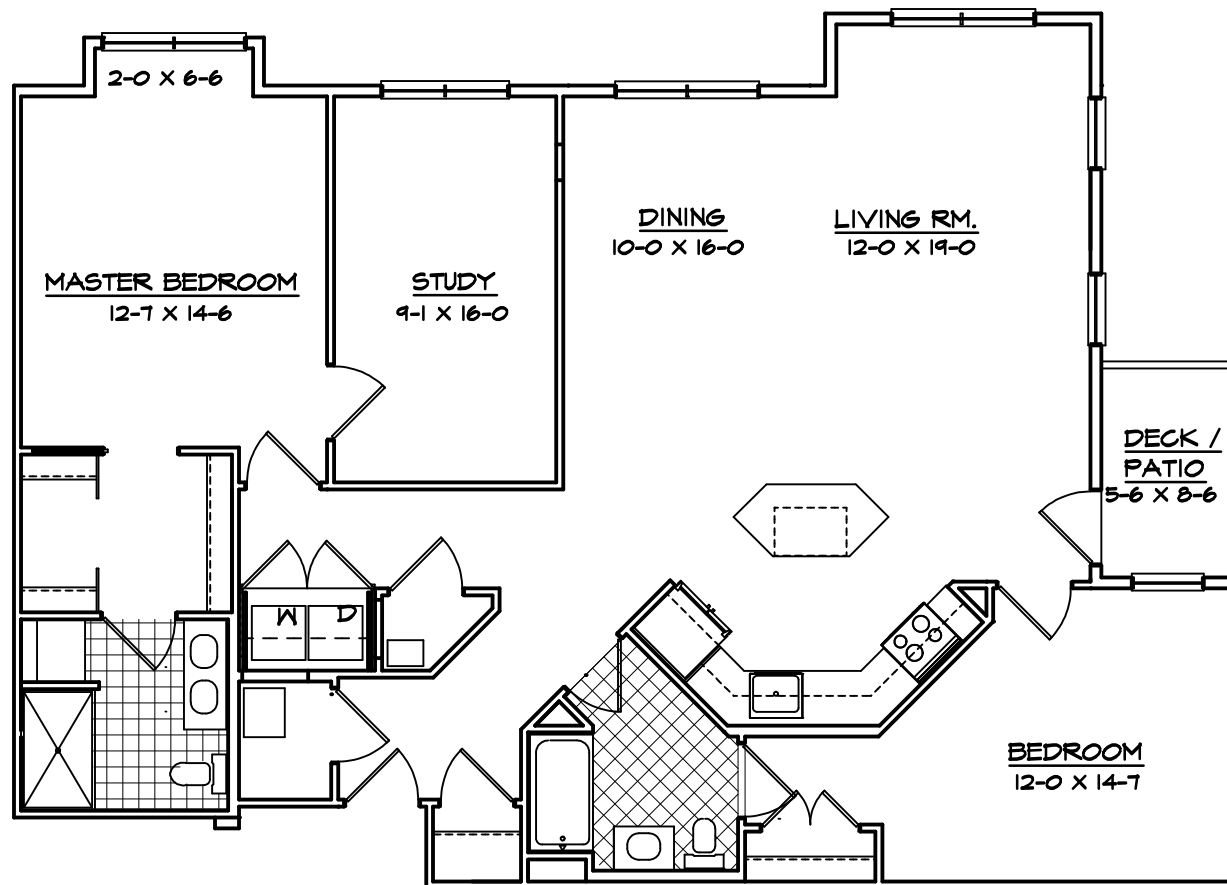

TYPE J

2 BEDROOM / 2 BATHROOM
1645 SF
12 TOTAL

