

# SUDBURY TOWN CENTER




LEGEND:

	EXISTING CONTOUR
	PROPOSED CONTOUR
+ 10.0	SPOT GRADE
+ 10.0 BW	BOTTOM OF WALL
+ 10.0 TW	TOP OF WALL
+ 10.0 TP	TOP OF PIER
+ 10.0 BF	BOTTOM OF FOOTING
+ 10.0 TF	TOP OF FOOTING
+ 10.0 TC	TOP OF CONCRETE
+ 10.0 CB	CATCH BASIN

REVISIONS:

DATE: JULY 30, 2015
DATE: AUGUST 10, 2015

DATE: INITIAL CONSTRUCTION DOCUMENT SET

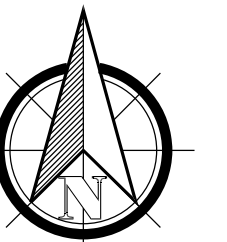

## PRESBYTERIAN CHURCH AREA

ALL PLANS ARE PROPERTY OF SUDBURY DESIGN GROUP. UNAUTHORIZED USE OR DUPLICATION OF PLANS WITHOUT PRIOR WRITTEN CONSENT IS STRICTLY PROHIBITED. COPYRIGHT © 1999 - 2015 BY SUDBURY DESIGN GROUP

SCALE: 1" = 10' - 0"


DATE: JULY 6, 2015

DRAWN BY: KW

CHECKED BY: MC

## LAYOUT PLAN

# L 3.0

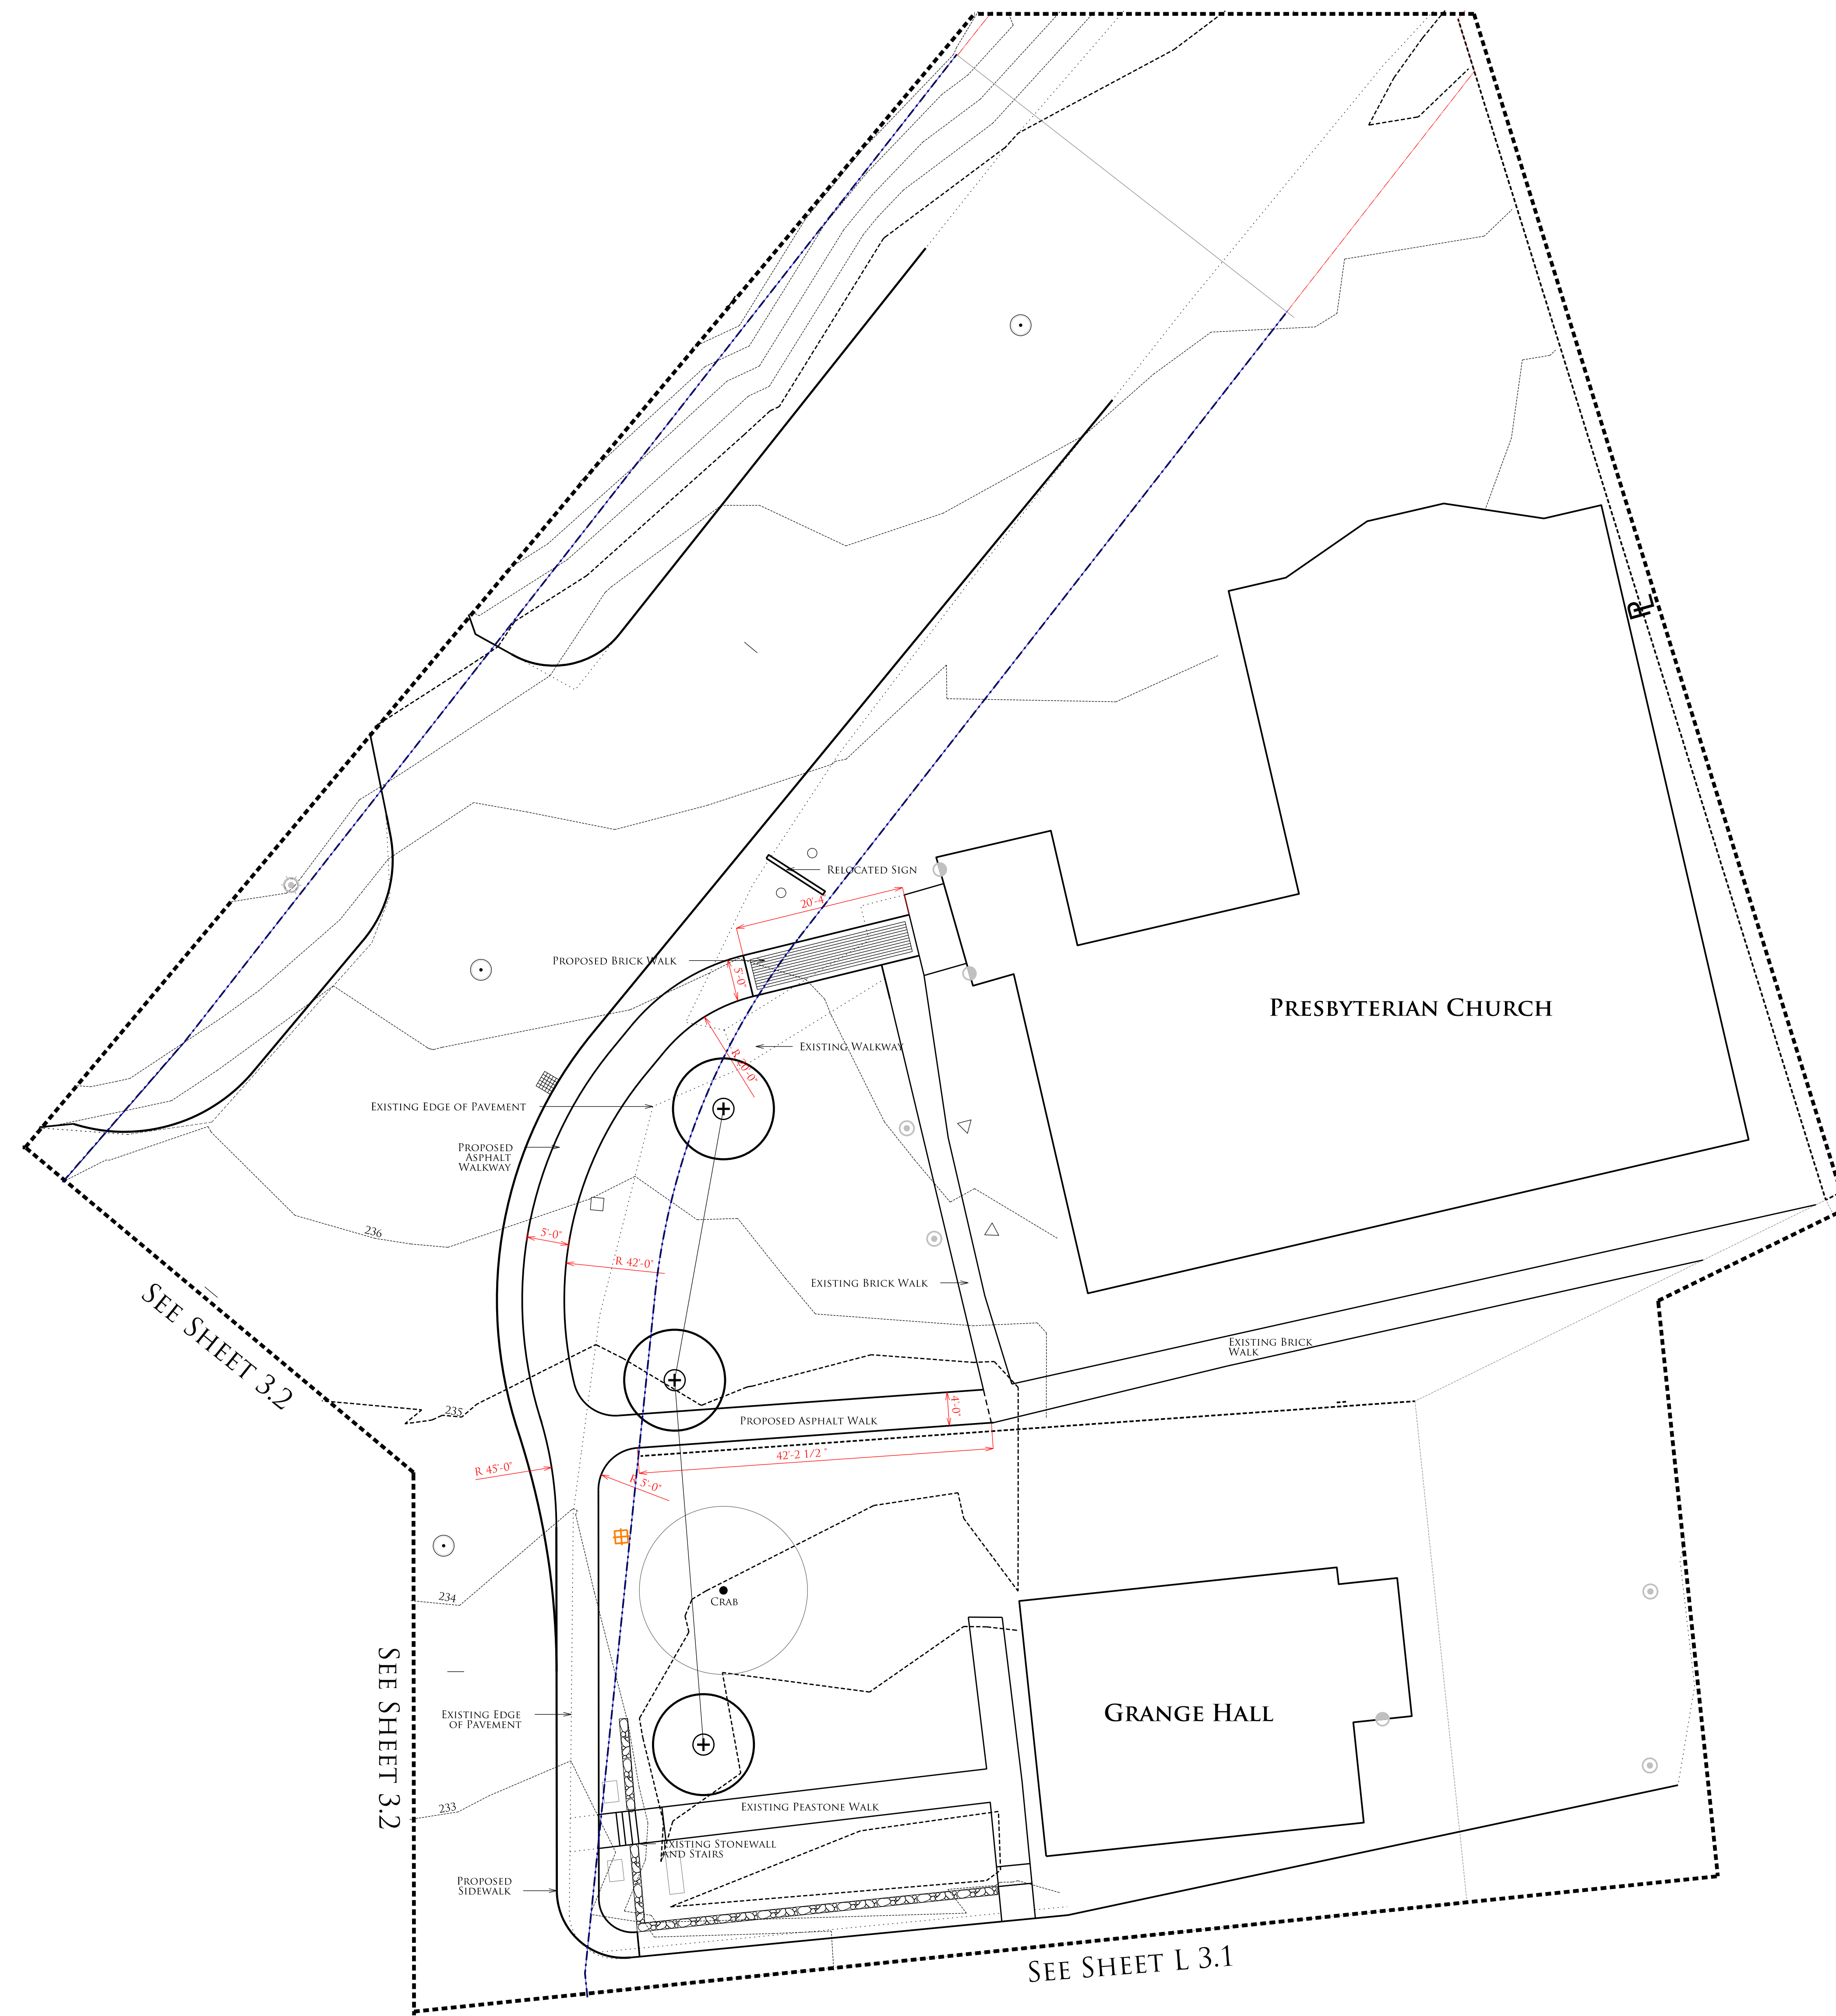

**SUDBURY  
TOWN  
CENTER**




LEGEND:

---	EXISTING CONTOUR
---	PROPOSED CONTOUR
+ 10.0	SPOT GRADE
+ 10.0 BW	BOTTOM OF WALL
+ 10.0 TW	TOP OF WALL
+ 10.0 TP	TOP OF PIER
+ 10.0 BF	BOTTOM OF FOOTING
+ 10.0 TF	TOP OF FOOTING
+ 10.0 TC	TOP OF CONCRETE
+ 10.0 CB	CATCH BASIN

REVISIONS:

DATE: JULY 30, 2015
DATE: AUGUST 10, 2015

DATE: INITIAL CONSTRUCTION DOCUMENT SET

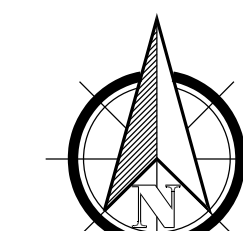

**TOWN  
HALL  
AREA**

ALL PLANS ARE PROPERTY OF SUDBURY DESIGN GROUP. UNAUTHORIZED USE OR DUPLICATION OF PLANS WITHOUT PRIOR WRITTEN CONSENT IS STRICTLY PROHIBITED. COPYRIGHT © 1999 - 2015 BY SUDBURY DESIGN GROUP

SCALE: 1" = 10' - 0"


DATE: JULY 6, 2015

DRAWN BY: KW

CHECKED BY: MC

**LAYOUT  
PLAN**

**L  
3.1**

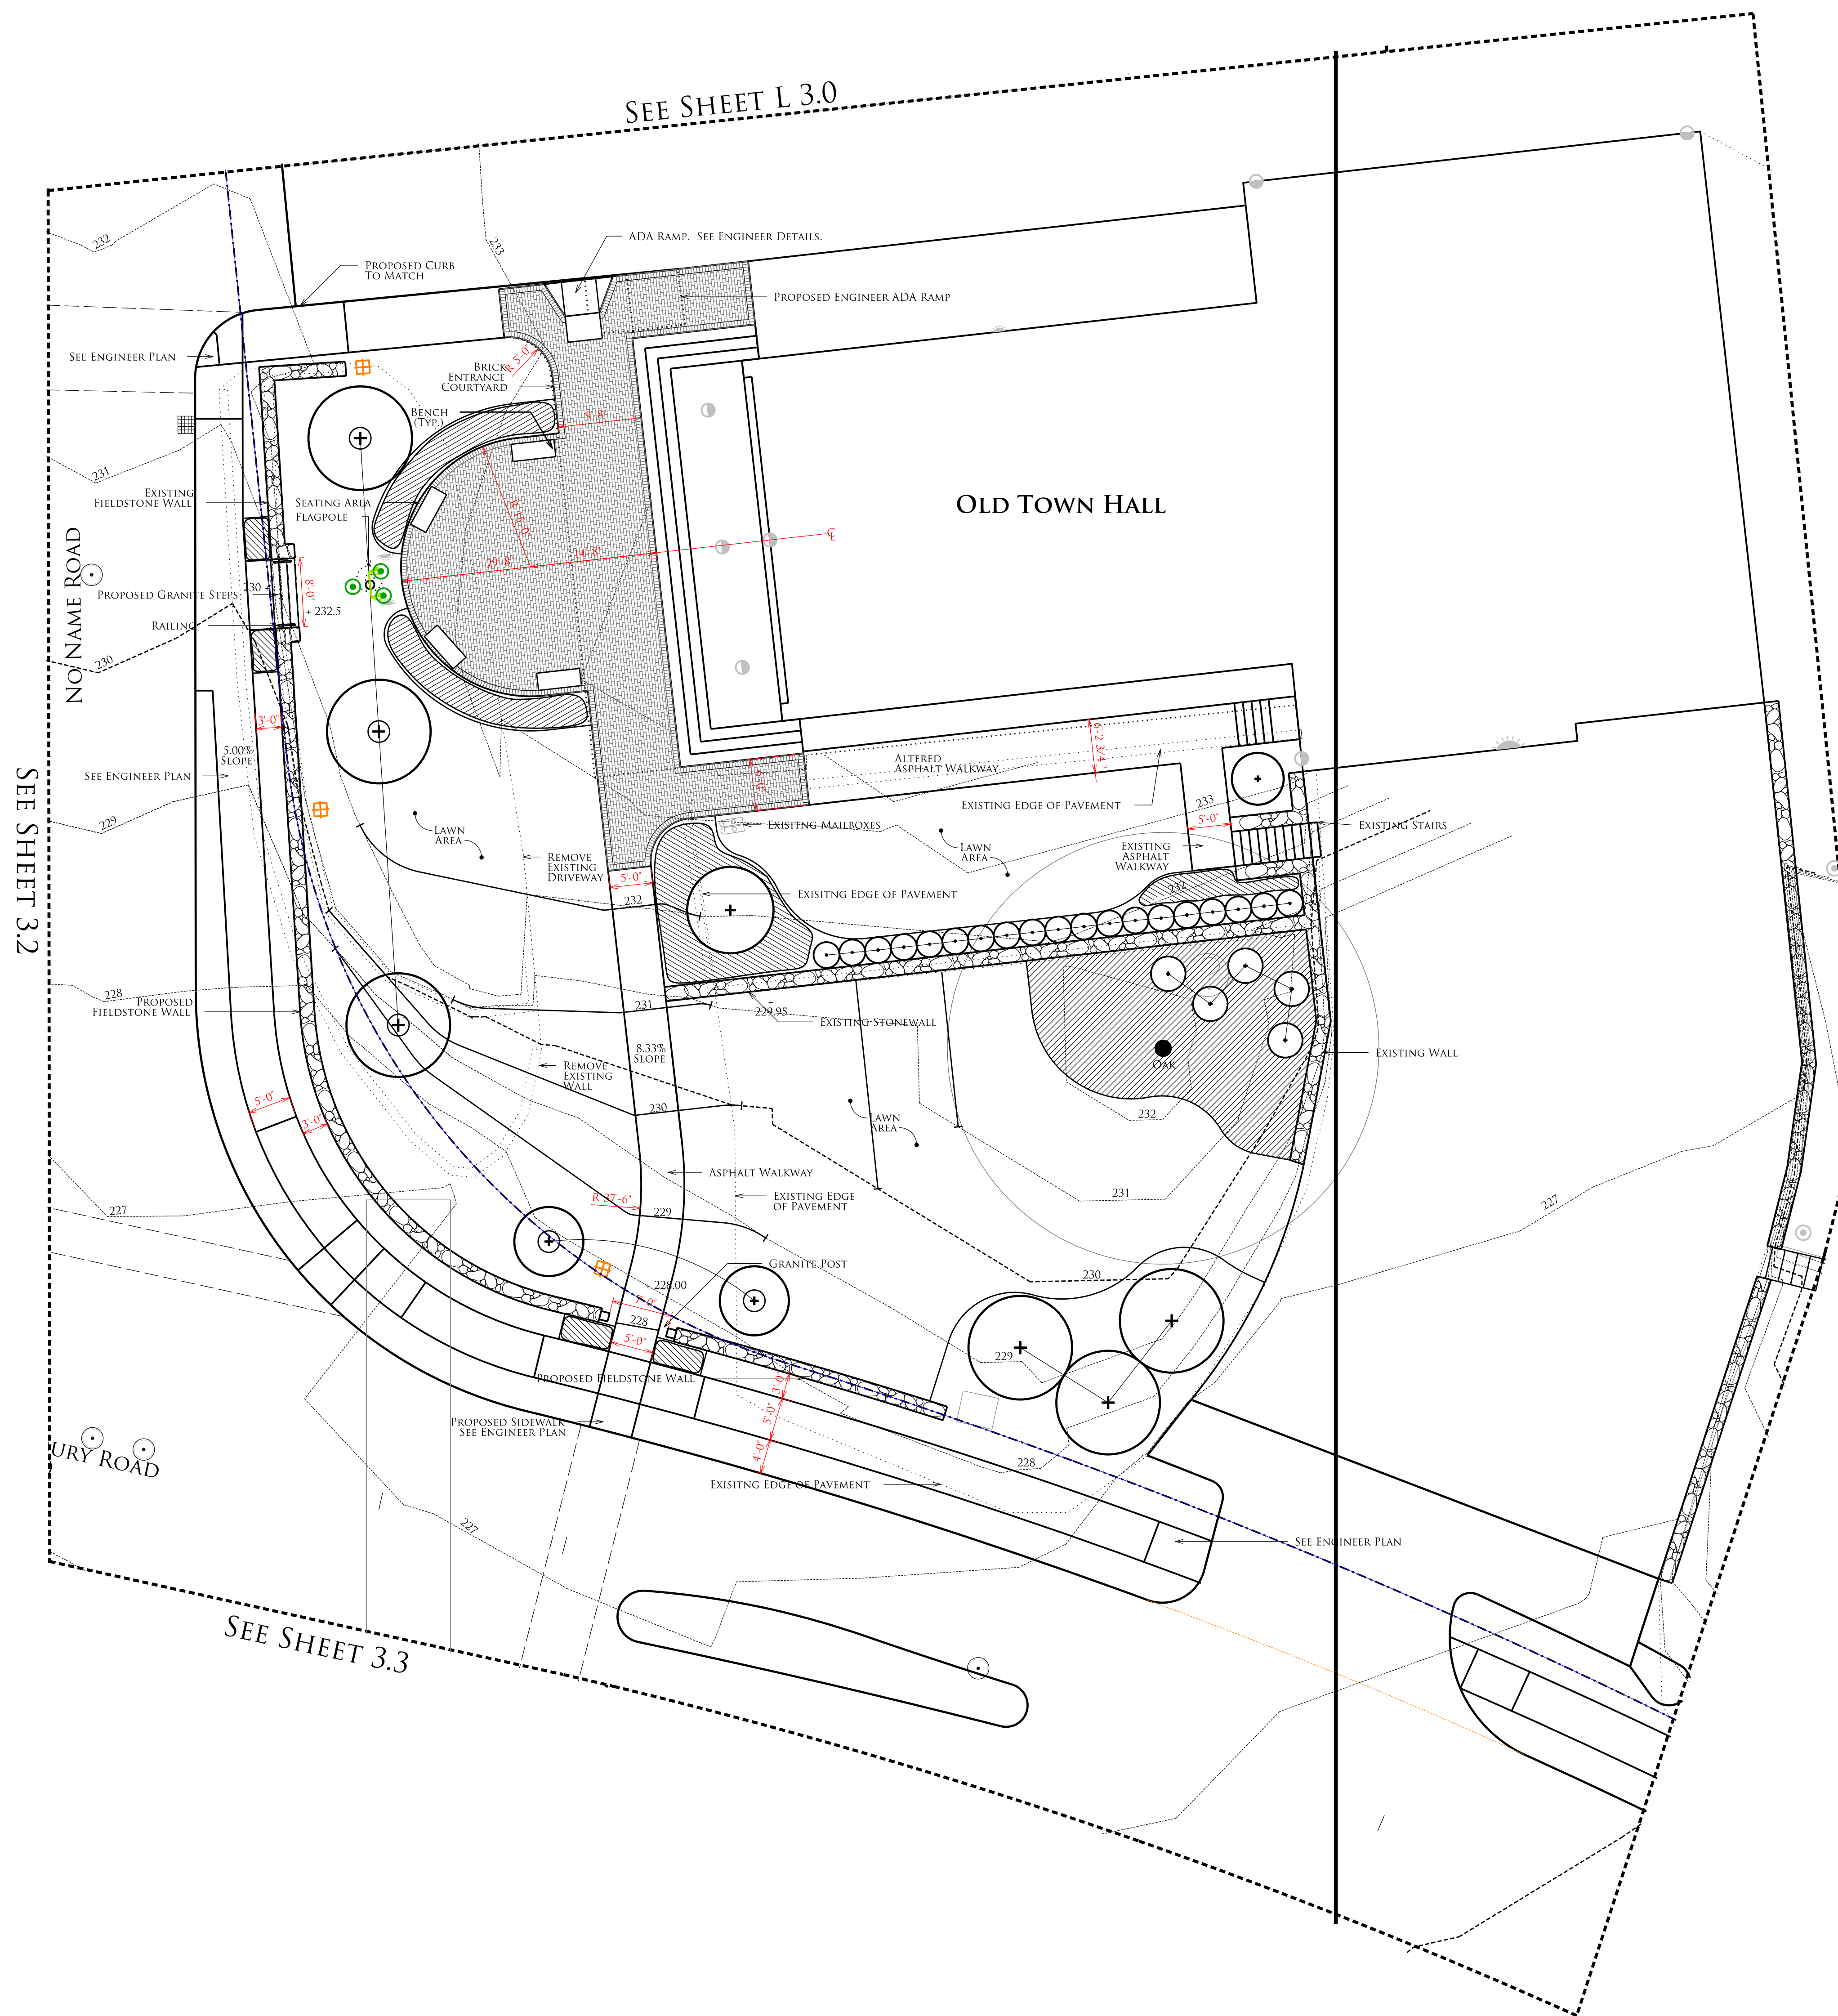

**SUDBURY  
TOWN  
CENTER**




LEGEND:

- - - - -	EXISTING CONTOUR
— — — — —	PROPOSED CONTOUR
+ 10.0	SPOT GRADE
+ 10.0 BW	BOTTOM OF WALL
+ 10.0 TW	TOP OF WALL
+ 10.0 TP	TOP OF PIER
+ 10.0 BF	BOTTOM OF FOOTING
+ 10.0 TF	TOP OF FOOTING
+ 10.0 TC	TOP OF CONCRETE
+ 10.0 CB	CATCH BASIN

REVISIONS:

DATE: JULY 30, 2015
DATE: AUGUST 10, 2015

DATE: INITIAL CONSTRUCTION DOCUMENT SET

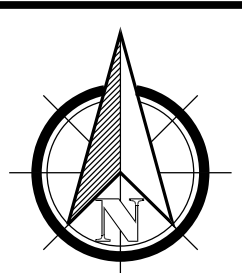

**TOWN  
COMMON AND  
FIRST PARISH  
AREA**

ALL PLANS ARE PROPERTY OF SUDBURY DESIGN GROUP. UNAUTHORIZED USE OR DUPLICATION OF PLANS WITHOUT PRIOR WRITTEN CONSENT IS STRICTLY PROHIBITED.  
COPYRIGHT © 1999-2015 BY SUDBURY DESIGN GROUP

SCALE: 1" = 10' - 0"
DATE: JULY 6, 2015
DRAWN BY: KW
CHECKED BY: MC

**LAYOUT  
PLAN**

**L  
3.2**



SEE SHEET L.3.4

SEE SHEET L.3.4

SEE SHEET 3.3

OLD SUDBURY  
(ROUTE 27)





SUDBURY  
TOWN  
CENTER



LEGEND:


---	EXISTING CONTOUR
- - -	PROPOSED CONTOUR
+	SPOT GRADE
+ 10.0 BW	BOTTOM OF WALL
+ 10.0 TW	TOP OF WALL
+ 10.0 TP	TOP OF PIER
+ 10.0 BF	BOTTOM OF FOOTING
+ 10.0 TF	TOP OF FOOTING
+ 10.0 TC	TOP OF CONCRETE
+ 10.0 CB	CATCH BASIN

REVISIONS:

DATE:	JULY 30, 2015
DATE:	AUGUST 10, 2015

DATE:	INITIAL CONSTRUCTION DOCUMENT SET
-------	-----------------------------------

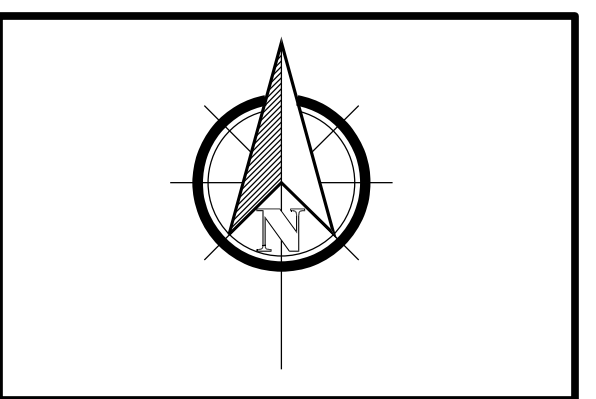


CONCERT  
LAWN  
AREA

ALL PLANS ARE PROPERTY OF SUDBURY DESIGN  
GROUP. UNAUTHORIZED USE OR DUPLICATION  
OF PLANS WITHOUT PRIOR WRITTEN CONSENT  
IS STRICTLY PROHIBITED.  
COPYRIGHT © 1999 - 2015 BY SUDBURY DESIGN GROUP

SCALE:	1" = 10' - 0"
DATE:	JULY 6, 2015
DRAWN BY:	KW
CHECKED BY:	MC

LAYOUT  
PLAN

L  
3.5

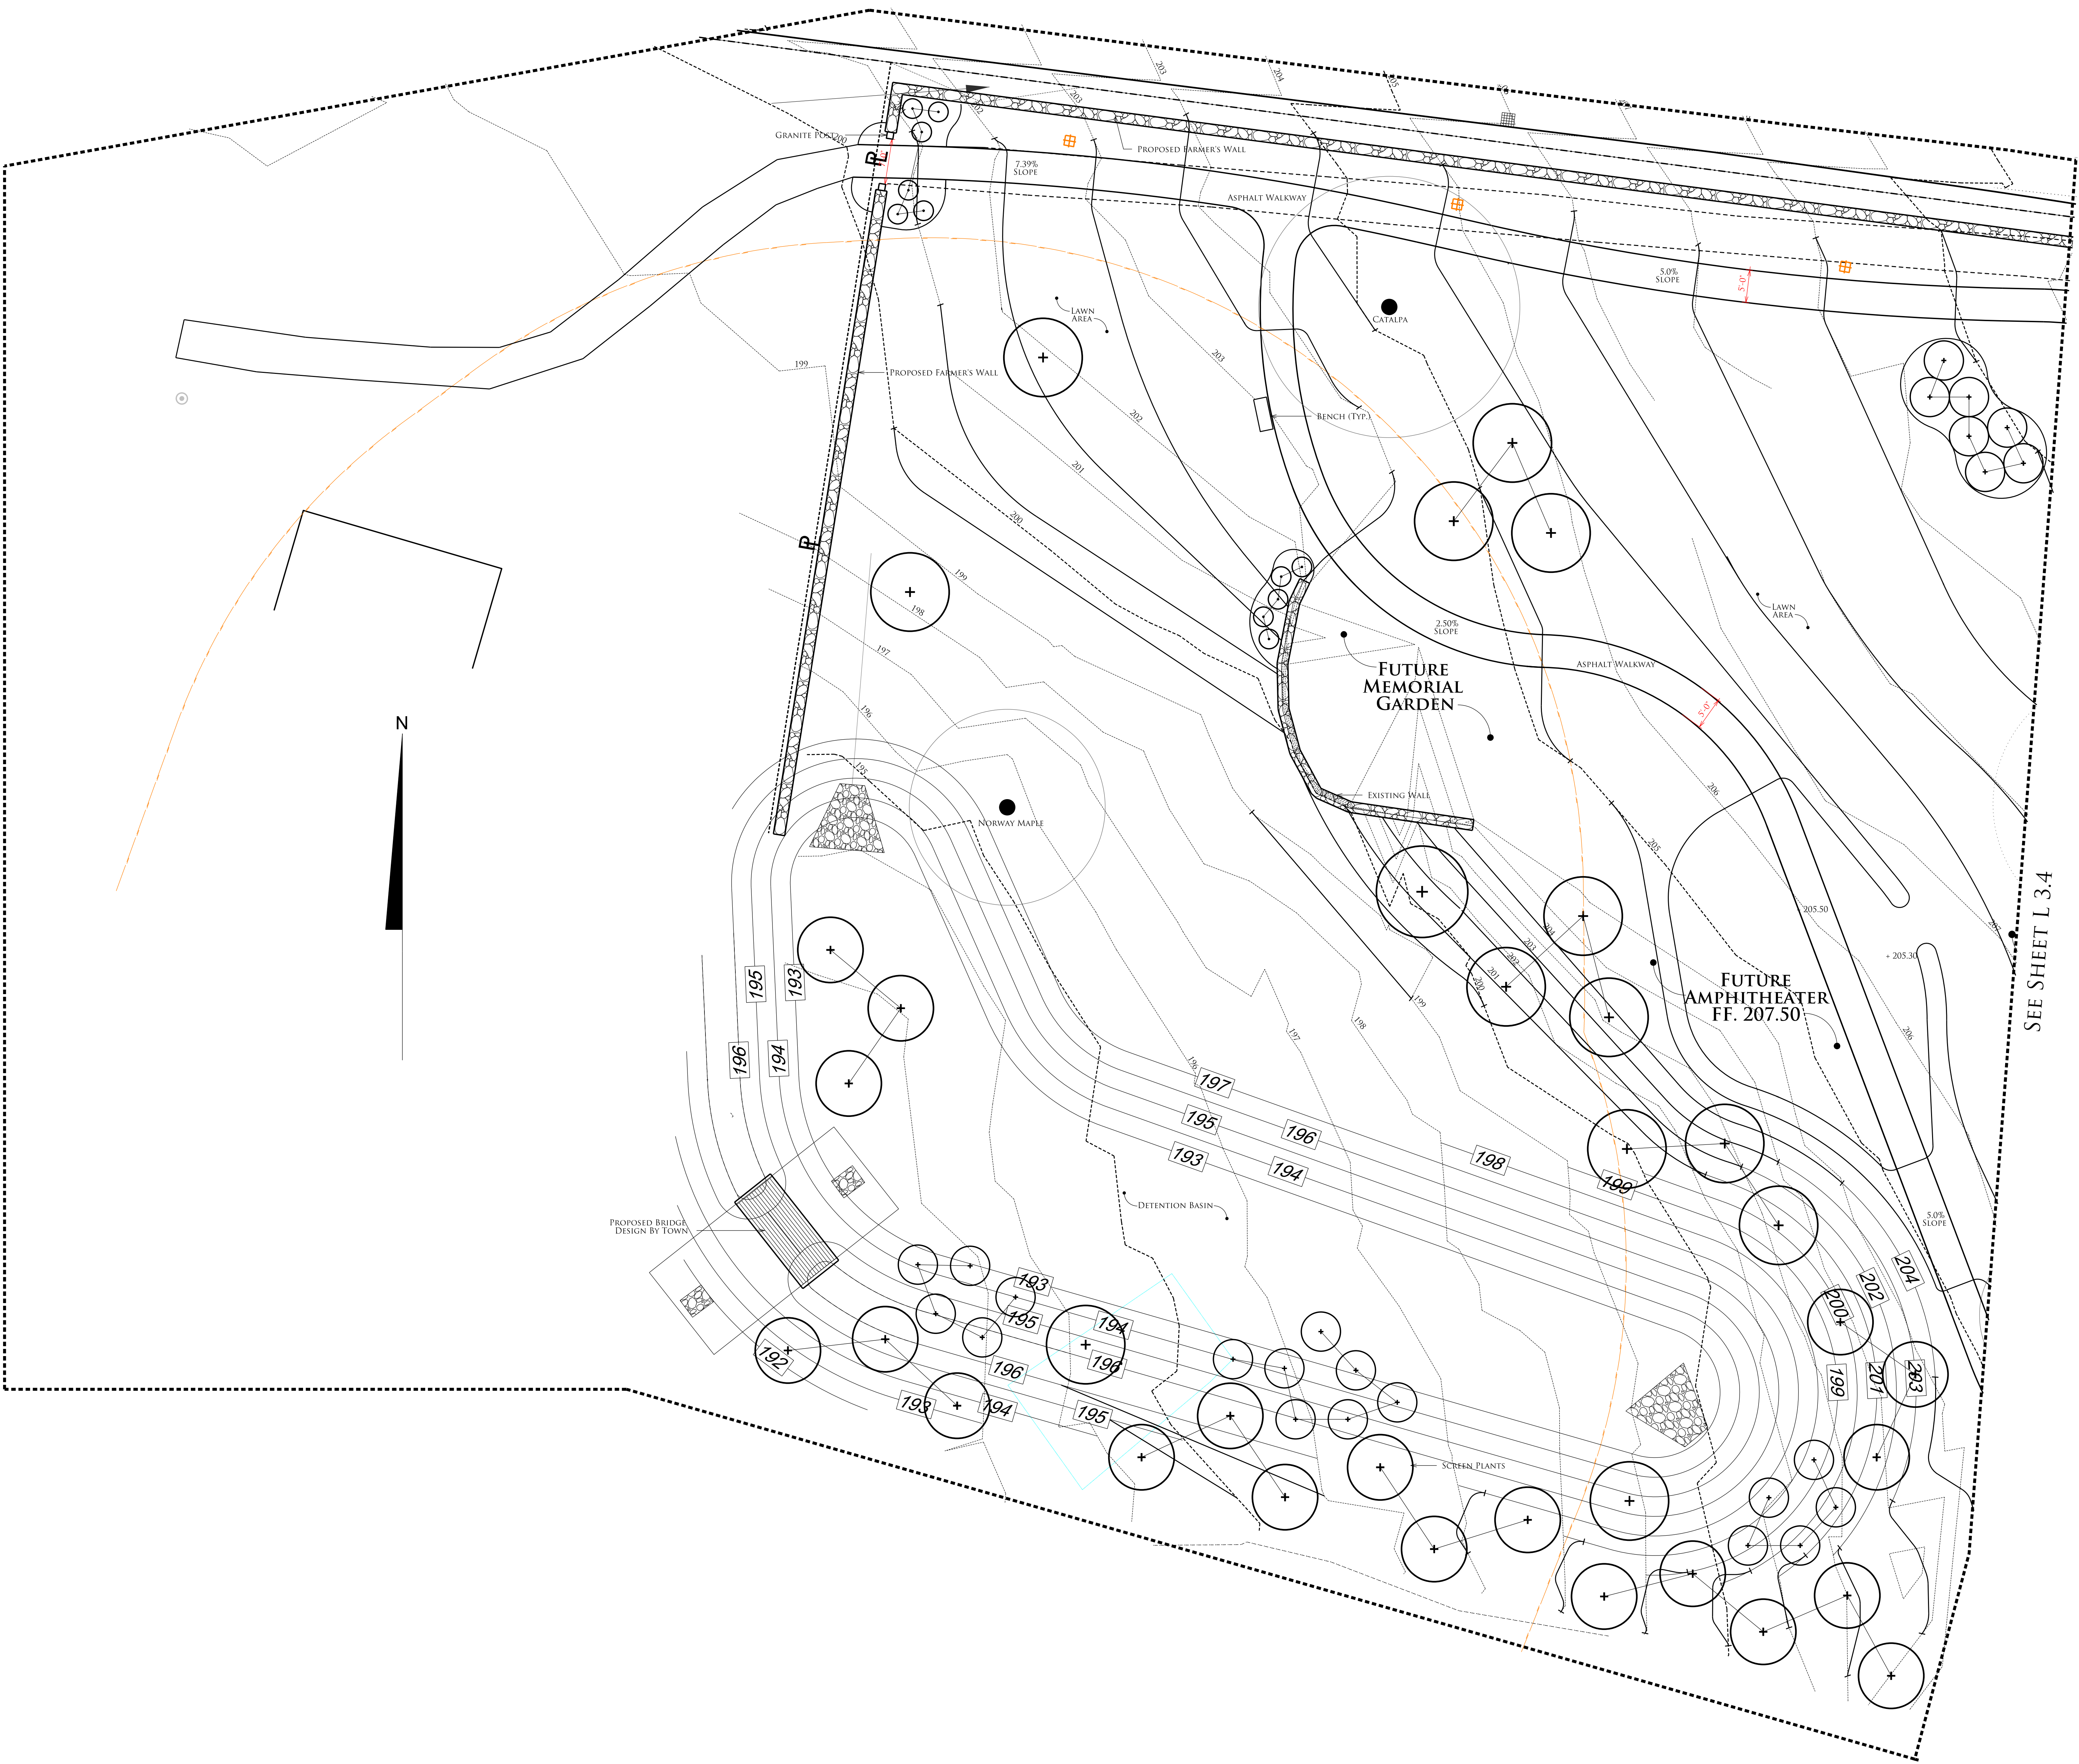

SEE SHEET L 3.4