

SUDBURY TOWN CENTER




Legend:	
10	Existing Contour
10	Proposed Contour
+ 10.0	Spot Grade
+ 10.0 BW	Bottom of Wall
+ 10.0 TW	TOP OF WALL
+ 10.0 TP	TOP OF PIER
+ 10.0 BF	Bottom of Footing
+ 10.0 TF	Top of Footing
+ 10.0 TC	Top of Concrete
+ 10.0 CB	Catch Basin

DATE: JULY 30, 2015

DATE: AUGUST 10, 2015

DATE: AUGUST 10, 2015

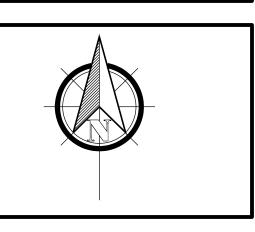

PRESBYTERIAN
CHURCH
AREA

ALL PLANS ARE PROPERTY OF SUDBURY DESIGN GROUP. UNAUTHORIZED USE OR DUPLICATION OF PLANS WITHOUT PRIOR WRITTEN CONSENT IS STRICTLY PROHIBITED.

COPYRIGHT • 1999 - 2015 by Sudbury Design Group

Scale: 1" = 10' - 0"

Date: July 6, 2015

Drawn By: KW

CHECKED BY: MC

Planting Plan


> L 5.0

PLANTING PLAN:

Item #NameCommon Name1Ginkgo bilobaMale Ginkgo

 Qty
 Size

 3
 7-8'

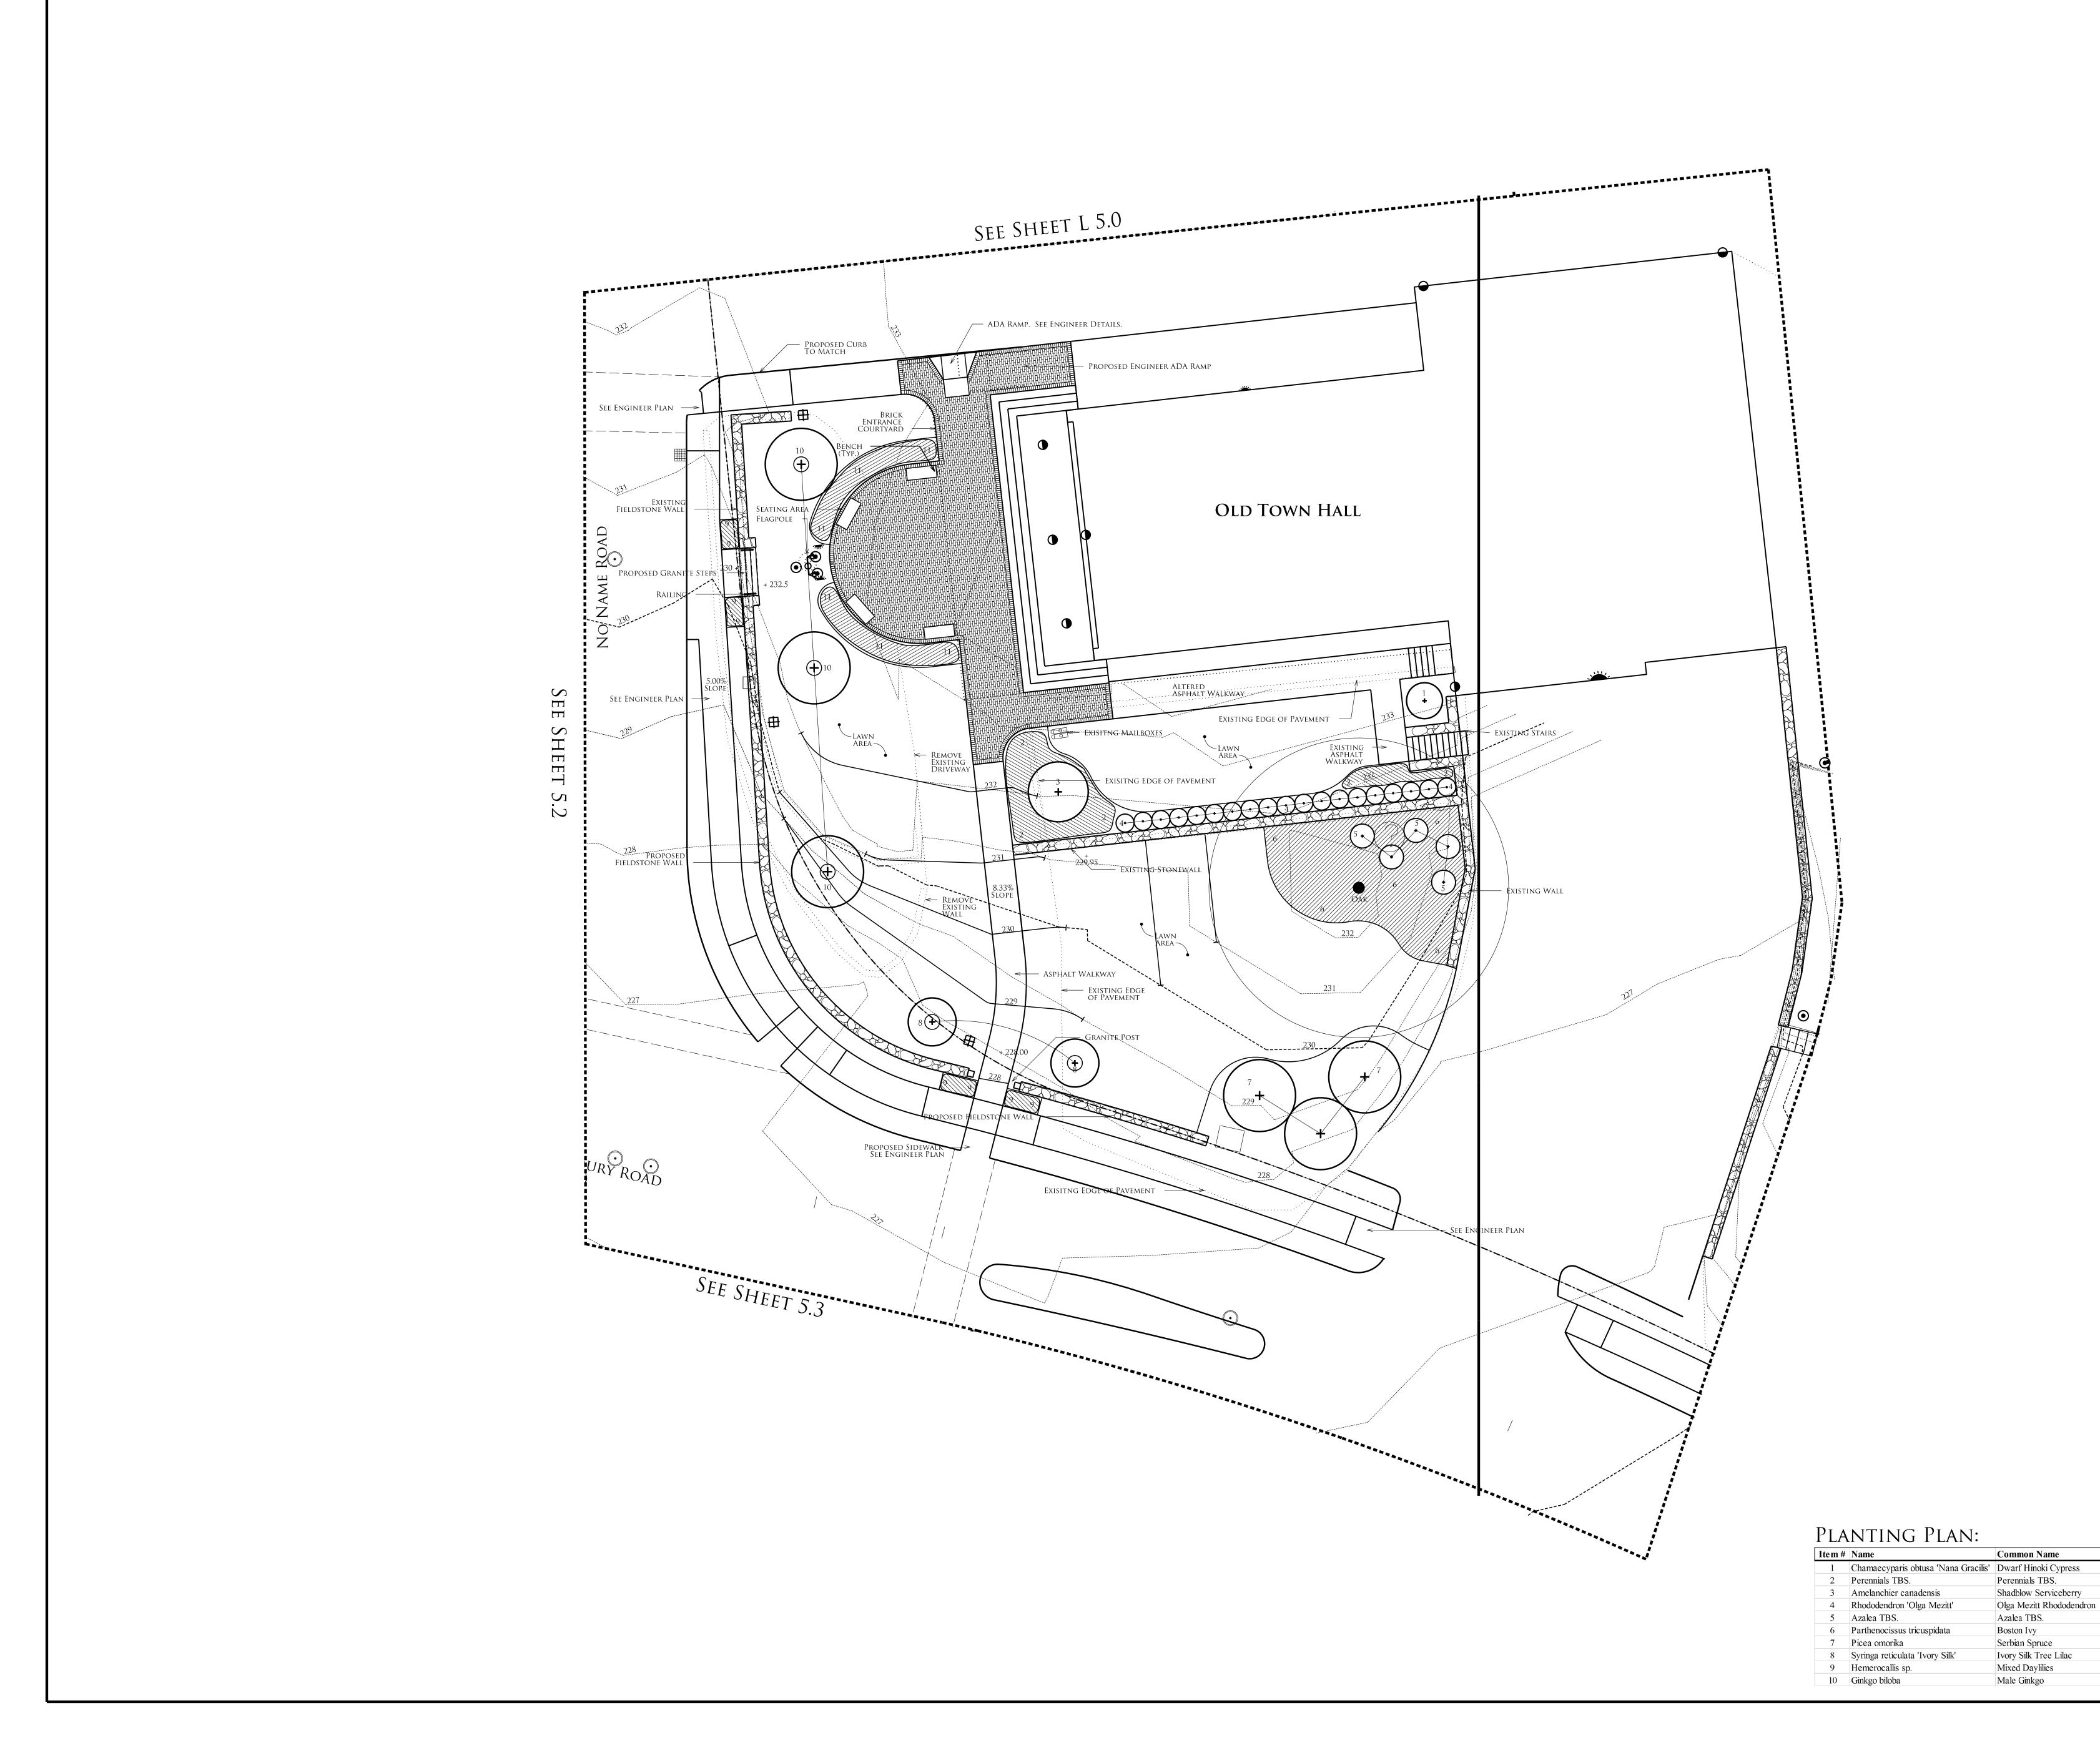


SUDBURY TOWN CENTER



Legend:	
10	Existing Contour
10	Proposed Contour
+ 10.0	Spot Grade
+ 10.0 BW	Bottom of Wall
+ 10.0 TW	TOP OF WALL
+ 10.0 TP	TOP OF PIER
+ 10.0 BF	Bottom of Footing
+ 10.0 TF	Top of Footing
+ 10.0 TC	Top of Concrete
+ 10.0 CB	Catch Basin

Revi	SIONS:
Dat	e: July 30, 2015
Dat	e: August 10, 2015
Date	Initial Construction Document Set

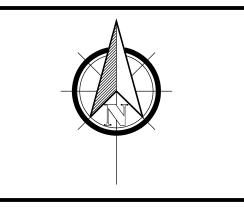

TOWN Hall Area

ALL PLANS ARE PROPERTY OF SUDBURY DESIGN GROUP. UNAUTHORIZED USE OR DUPLICATION OF PLANS WITHOUT PRIOR WRITTEN CONSENT IS STRICTLY PROHIBITED.

COPYRIGHT • 1999 - 2015 BY SUDBURY DESIGN GROUP

SCALE: 1" = 10' - 0"
Date: July 6, 2015
Drawn By: KW
CHECKED BY: MC

Planting Plan

Qty Size

1 3-4' 11 #2 Pot

1 6-7'

19 3.5-3'

5 3-4'

3 8-9'

2 6-7 12 #2 Pot 3 7-8'

#3 Pot

L 5.1




SUDBURY Town CENTER



10 PROPOSED CONTOUR + 10.0 SPOT GRADE + 10.0 BW BOTTOM OF WALL + 10.0 TW TOP OF WALL + 10.0 TP TOP OF PIER + 10.0 BF BOTTOM OF FOOTING + 10.0 TF TOP OF FOOTING + 10.0 TC TOP OF CONCRETE + 10.0 CB CATCH BASIN	10	. Existing Contour
+ 10.0 BW BOTTOM OF WALL + 10.0 TW TOP OF WALL + 10.0 TP TOP OF PIER + 10.0 BF BOTTOM OF FOOTING + 10.0 TF TOP OF FOOTING + 10.0 TC TOP OF CONCRETE		-
+ 10.0 TW TOP OF WALL + 10.0 TP TOP OF PIER + 10.0 BF BOTTOM OF FOOTING + 10.0 TF TOP OF FOOTING + 10.0 TC TOP OF CONCRETE	+ 10.0	Spot Grade
+ 10.0 TP TOP OF PIER + 10.0 BF BOTTOM OF FOOTING + 10.0 TF TOP OF FOOTING + 10.0 TC TOP OF CONCRETE	+ 10.0 BW	BOTTOM OF WALL
+ 10.0 BF BOTTOM OF FOOTING + 10.0 TF TOP OF FOOTING + 10.0 TC TOP OF CONCRETE	+ 10.0 TW	TOP OF WALL
+ 10.0 TF TOP OF FOOTING + 10.0 TC TOP OF CONCRETE	+ 10.0 TP	TOP OF PIER
+ 10.0 TC TOP OF CONCRETE	+ 10.0 BF	Bottom of Footing
	+ 10.0 TF	Top of Footing
+ 10.0 CB CATCH BASIN	+ 10.0 TC	Top of Concrete
	+ 10.0 CB	Catch Basin

Date: August 10, 2015 Initial Construction Document Set

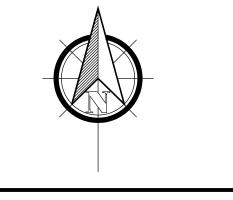


TOWN COMMON AND FIRST PARISH AREA

ALL PLANS ARE PROPERTY OF SUDBURY DESIGN GROUP. UNAUTHORIZED USE OR DUPLICATION OF PLANS WITHOUT PRIOR WRITTEN CONSENT IS STRICTLY PROHIBITED.

COPYRIGHT • 1999 - 2015 BY SUDBURY DESIGN GROUP

Planting Plan

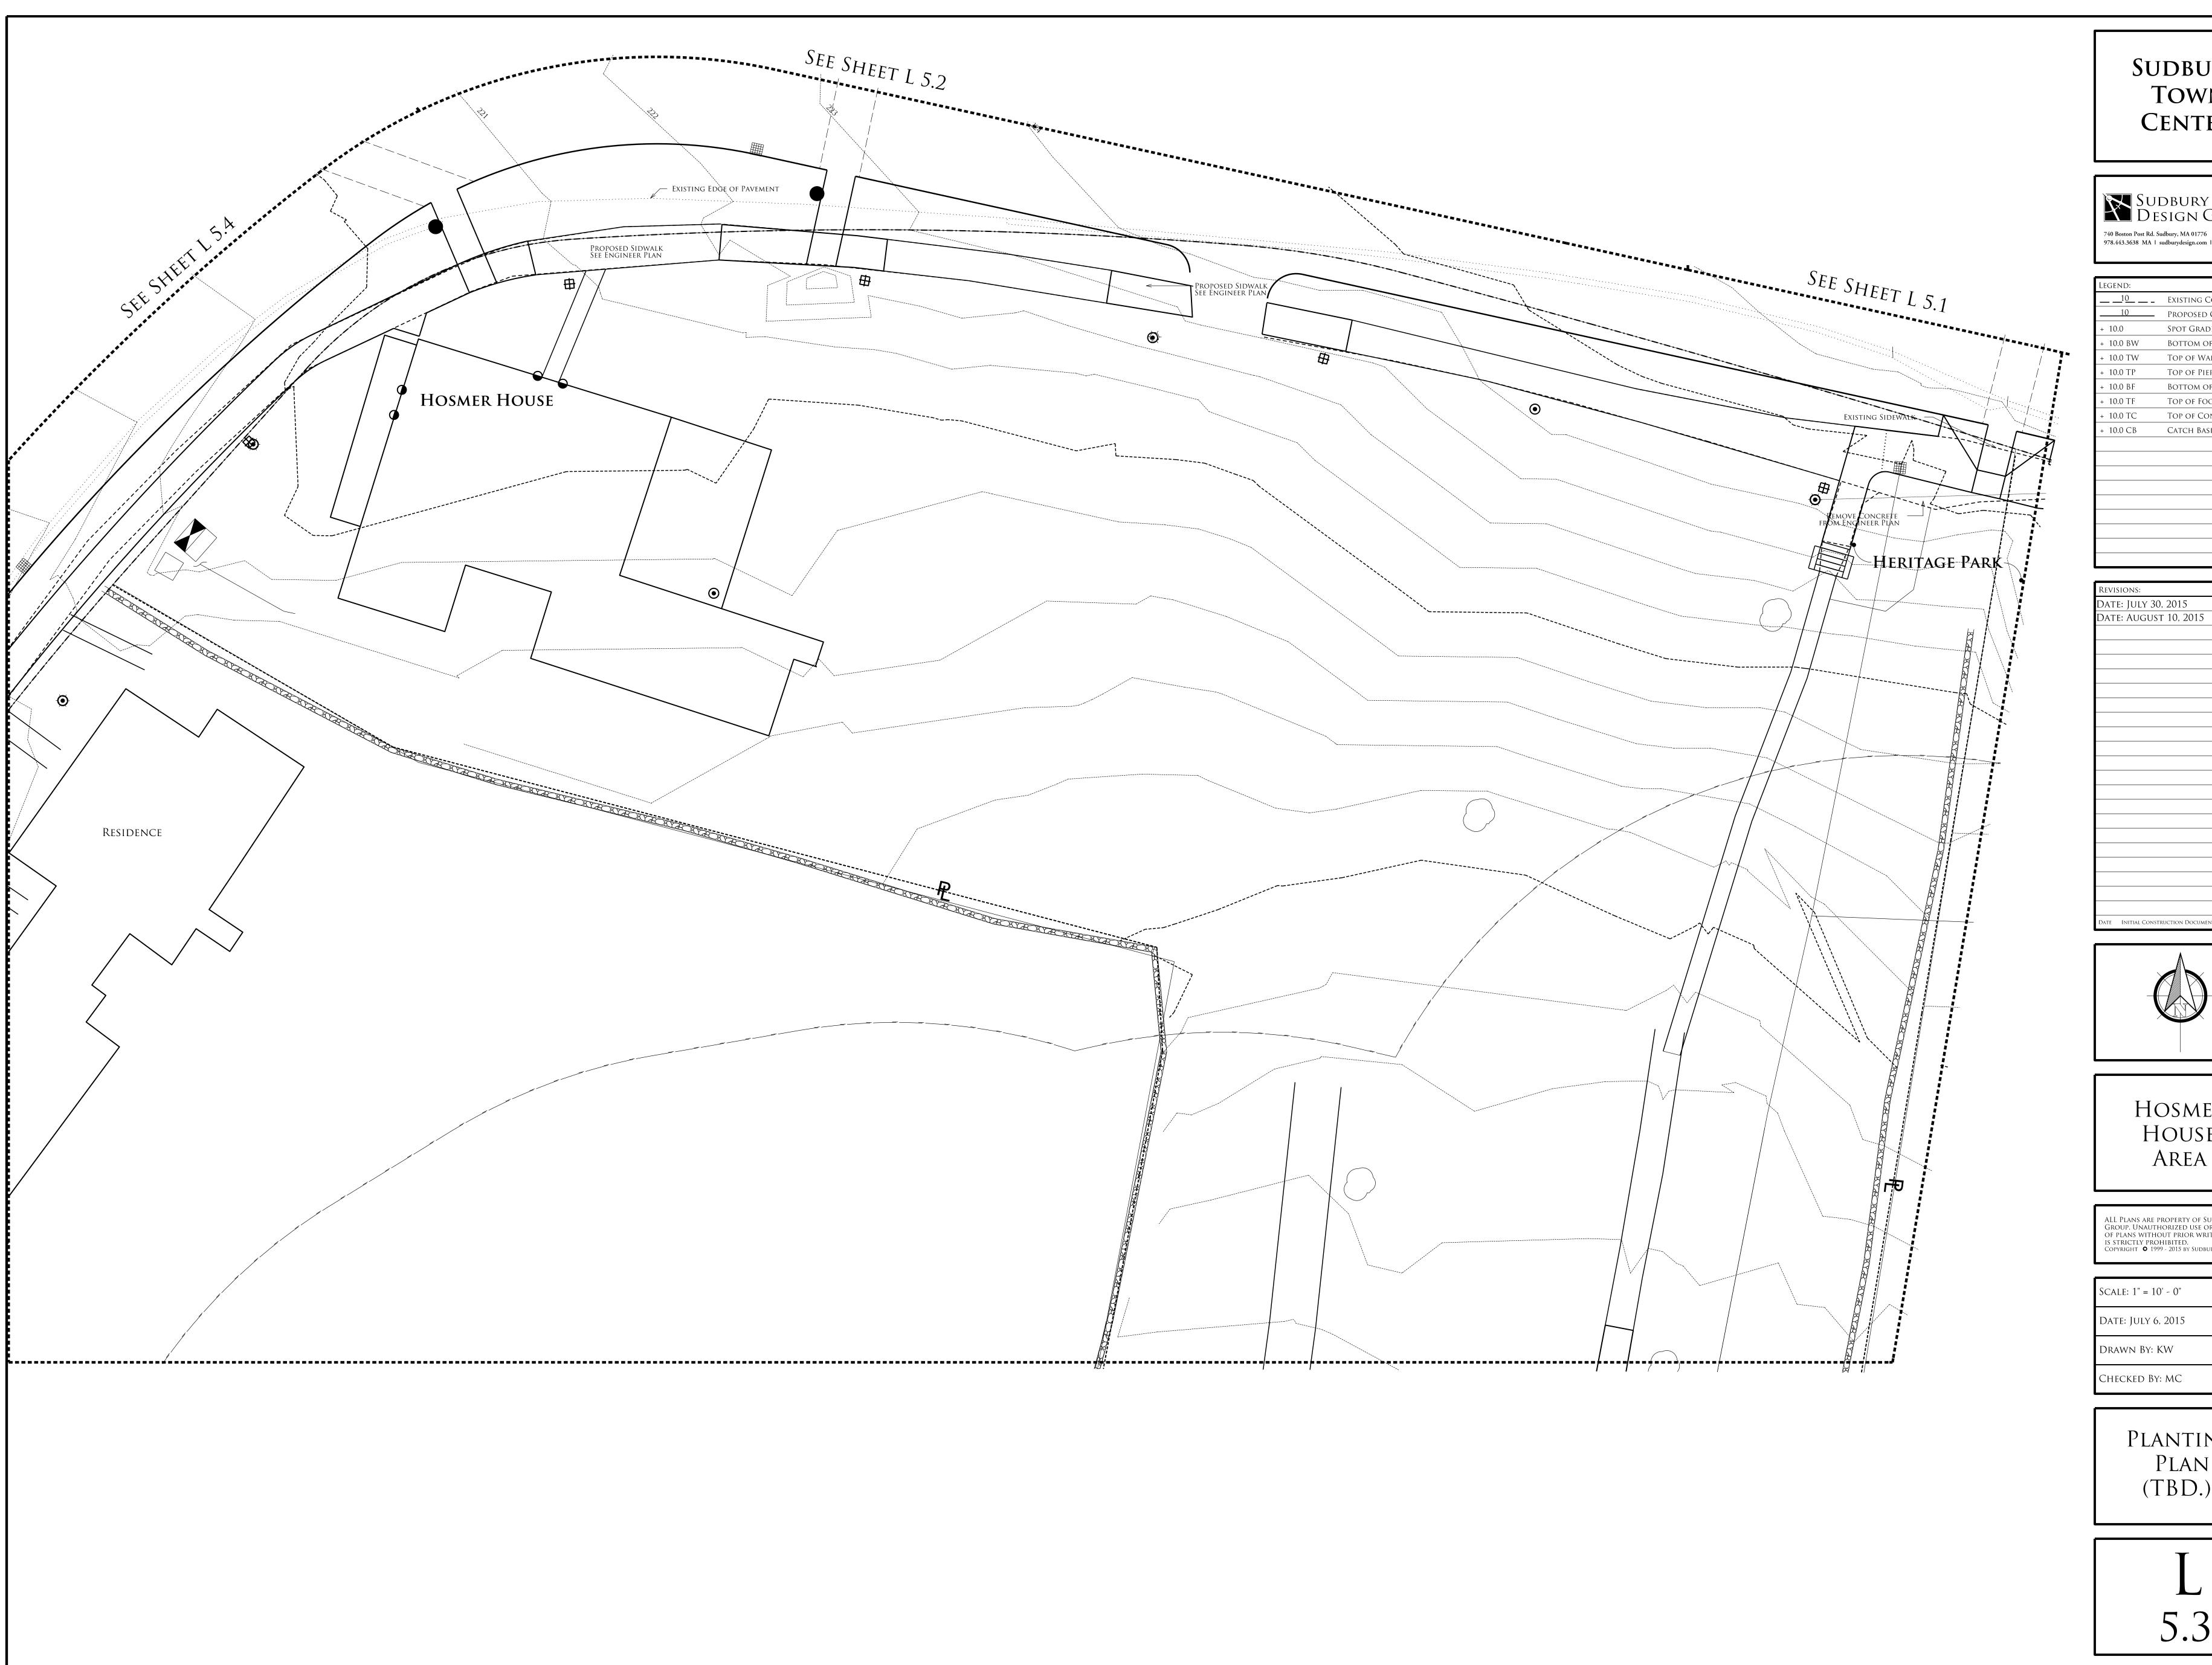


SUDBURY Town CENTER



	EXISTING CONTOUR
10	- Proposed Contour
+ 10.0	Spot Grade
+ 10.0 BW	BOTTOM OF WALL
+ 10.0 TW	TOP OF WALL
+ 10.0 TP	TOP OF PIER
+ 10.0 BF	Bottom of Footing
+ 10.0 TF	Top of Footing
+ 10.0 TC	Top of Concrete
+ 10.0 CB	Catch Basin

Date: July 30, 2015 Date: August 10, 2015 Initial Construction Document Set

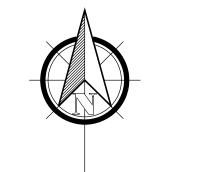


Hosmer House AREA

ALL Plans are property of Sudbury Design Group. Unauthorized use or duplication of plans without prior written consent is strictly prohibited. Copyright • 1999 - 2015 by Sudbury Design Group

SCALE: 1" = 10' - 0" Date: July 6, 2015 Drawn By: KW CHECKED BY: MC

> Planting Plan (TBD.)

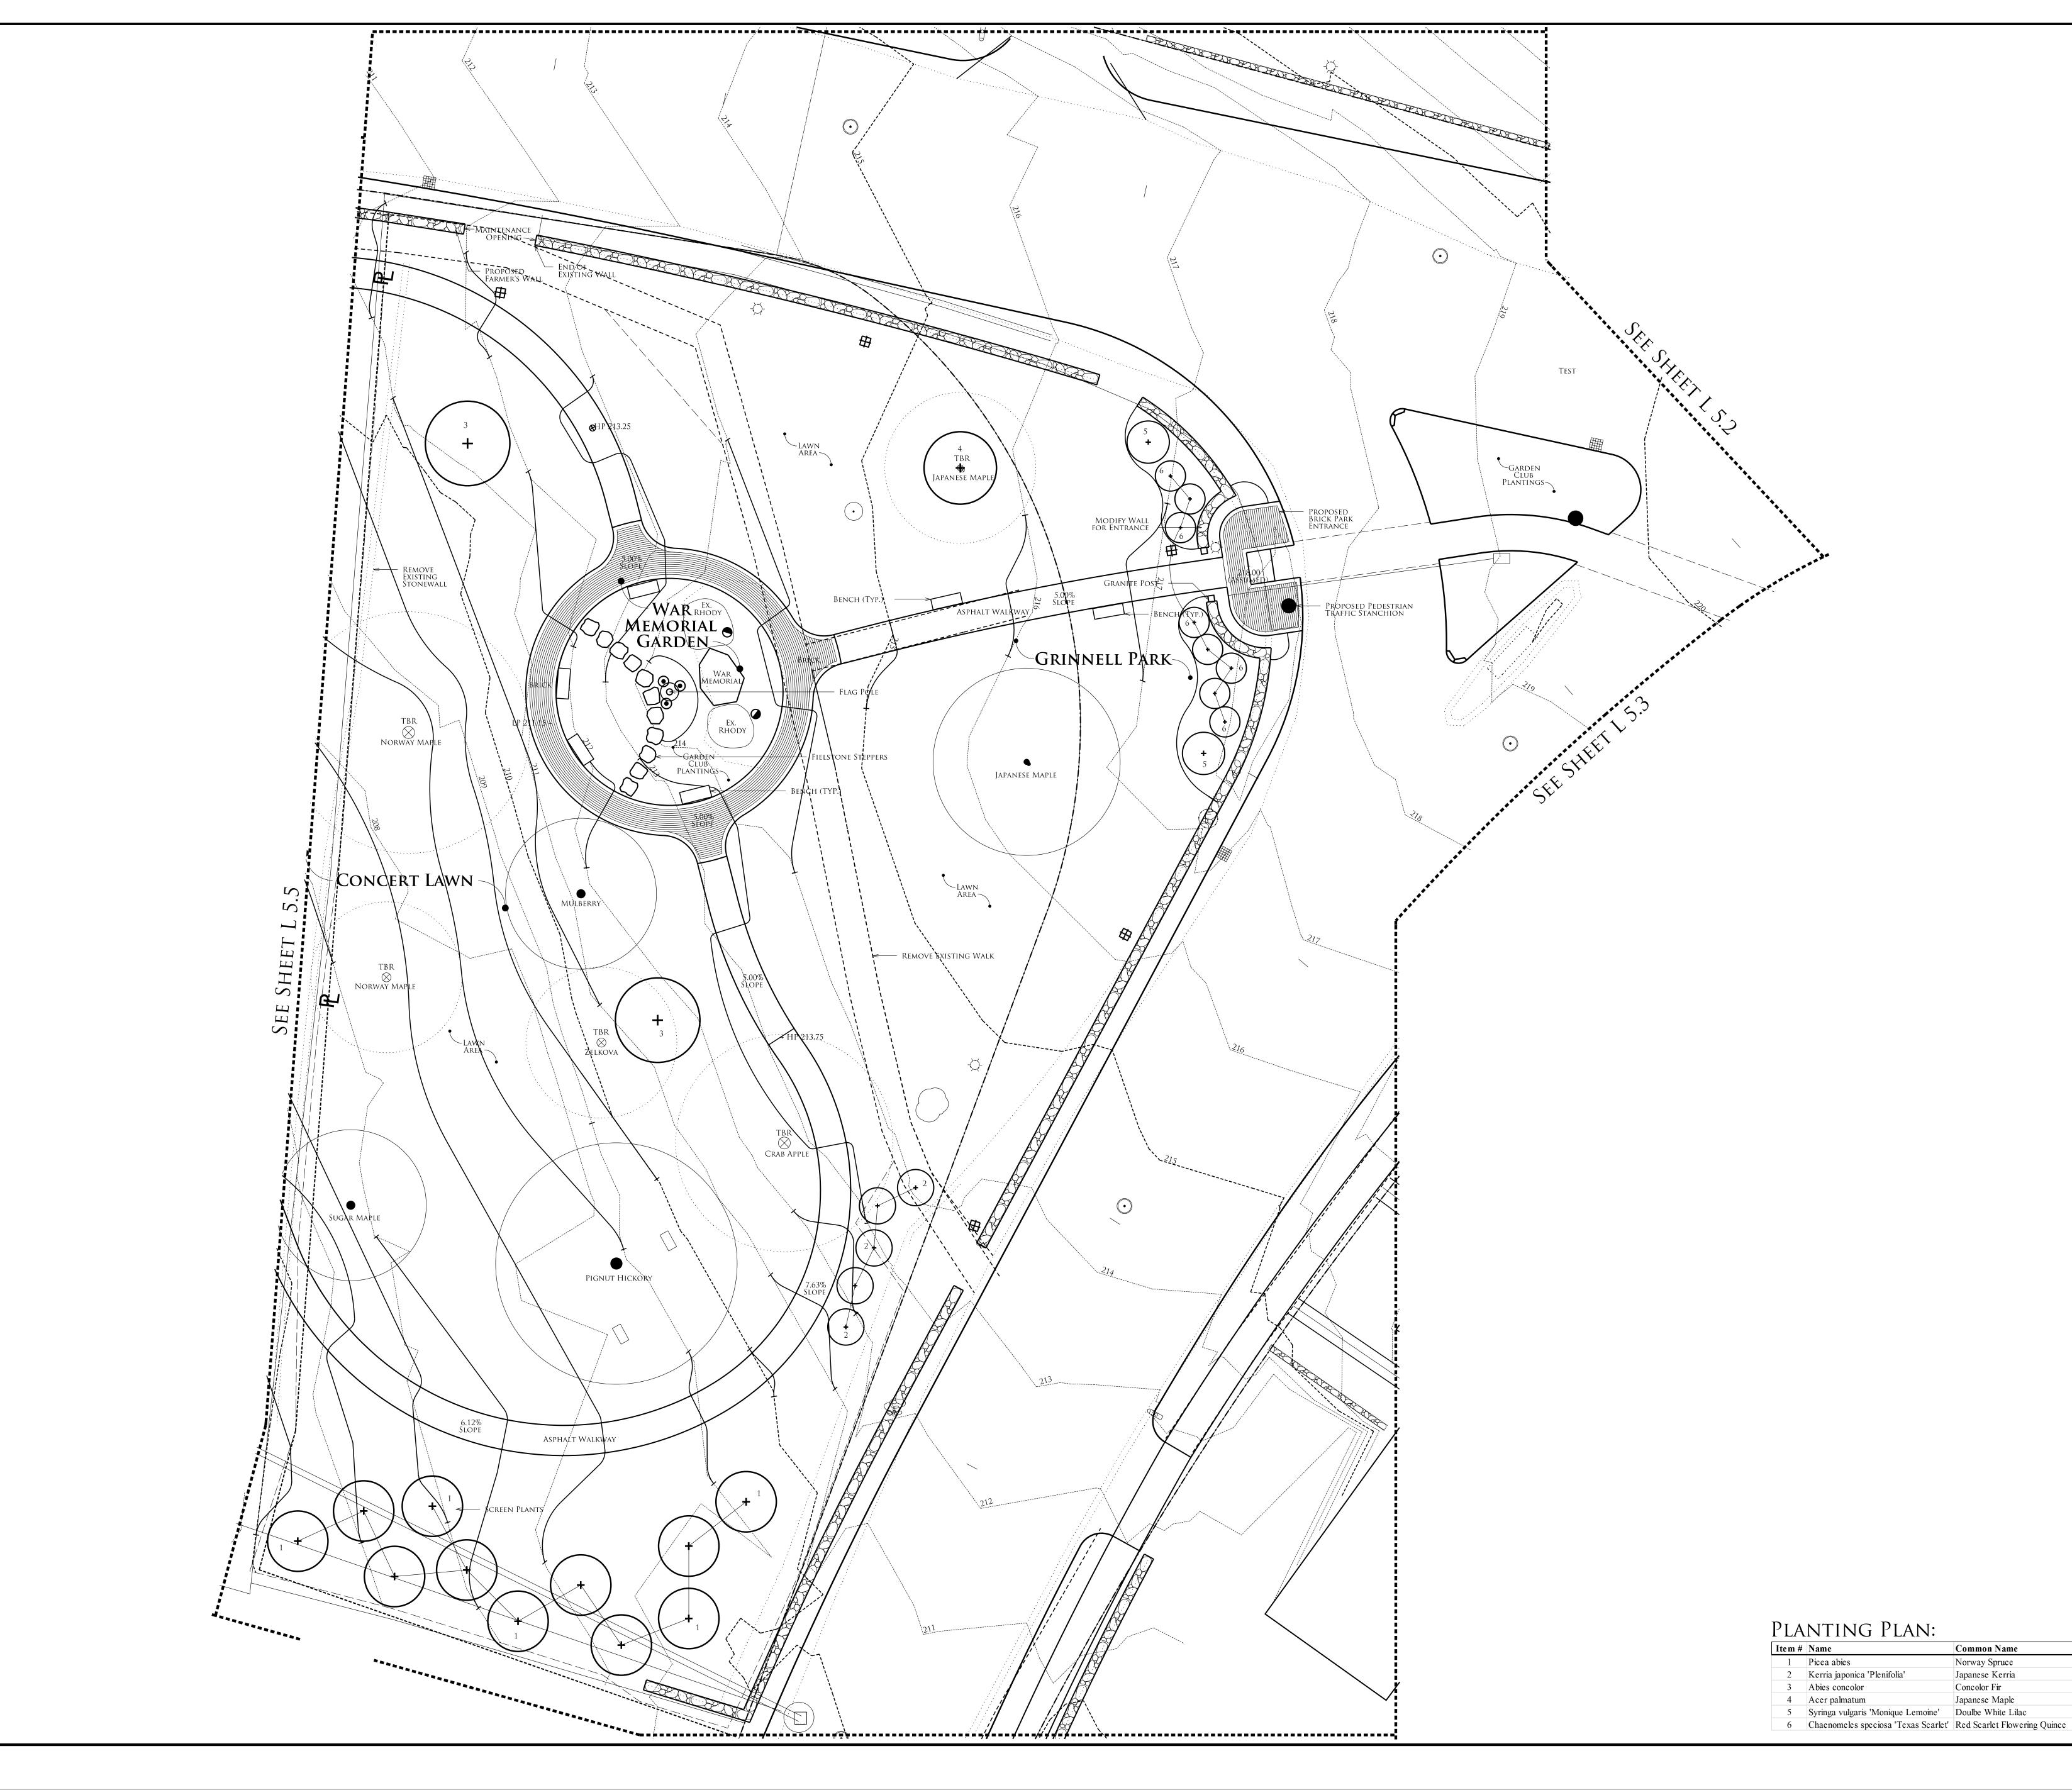


SUDBURY Town CENTER

Sudbury Design Group 740 Boston Post Rd. Sudbury, MA 01776 978.443.3638 MA | sudburydesign.com | 401.789.5889 RI

Legend:	
10	Existing Contour
10	- Proposed Contour
+ 10.0	Spot Grade
+ 10.0 BW	Bottom of Wall
+ 10.0 TW	TOP OF WALL
+ 10.0 TP	TOP OF PIER
+ 10.0 BF	Bottom of Footing
+ 10.0 TF	Top of Footing
+ 10.0 TC	Top of Concrete
+ 10.0 CB	Catch Basin

REVI	SIONS:
Dat	e: July 30, 2015
Dat	e: August 10, 2015
Date	Initial Construction Document Set

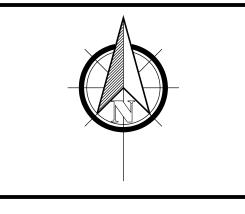

Grinnell Park and War Memorial AREA

ALL Plans are property of Sudbury Design Group. Unauthorized use or duplication of plans without prior written consent is strictly prohibited. Copyright • 1999 - 2015 by Sudbury Design Group


SCALE: 1" = 10' - 0"
Date: July 6, 2015
Drawn By: KW
CHECKED BY: MC

Planting Plan

 Qty
 Size

 11
 8-9'
 Common Name Norway Spruce Japanese Kerria 2 10-12' Concolor Fir 2 14-16' Japanese Maple 2 3-4' 5 Syringa vulgaris 'Monique Lemoine' Doulbe White Lilac

8 3-4'

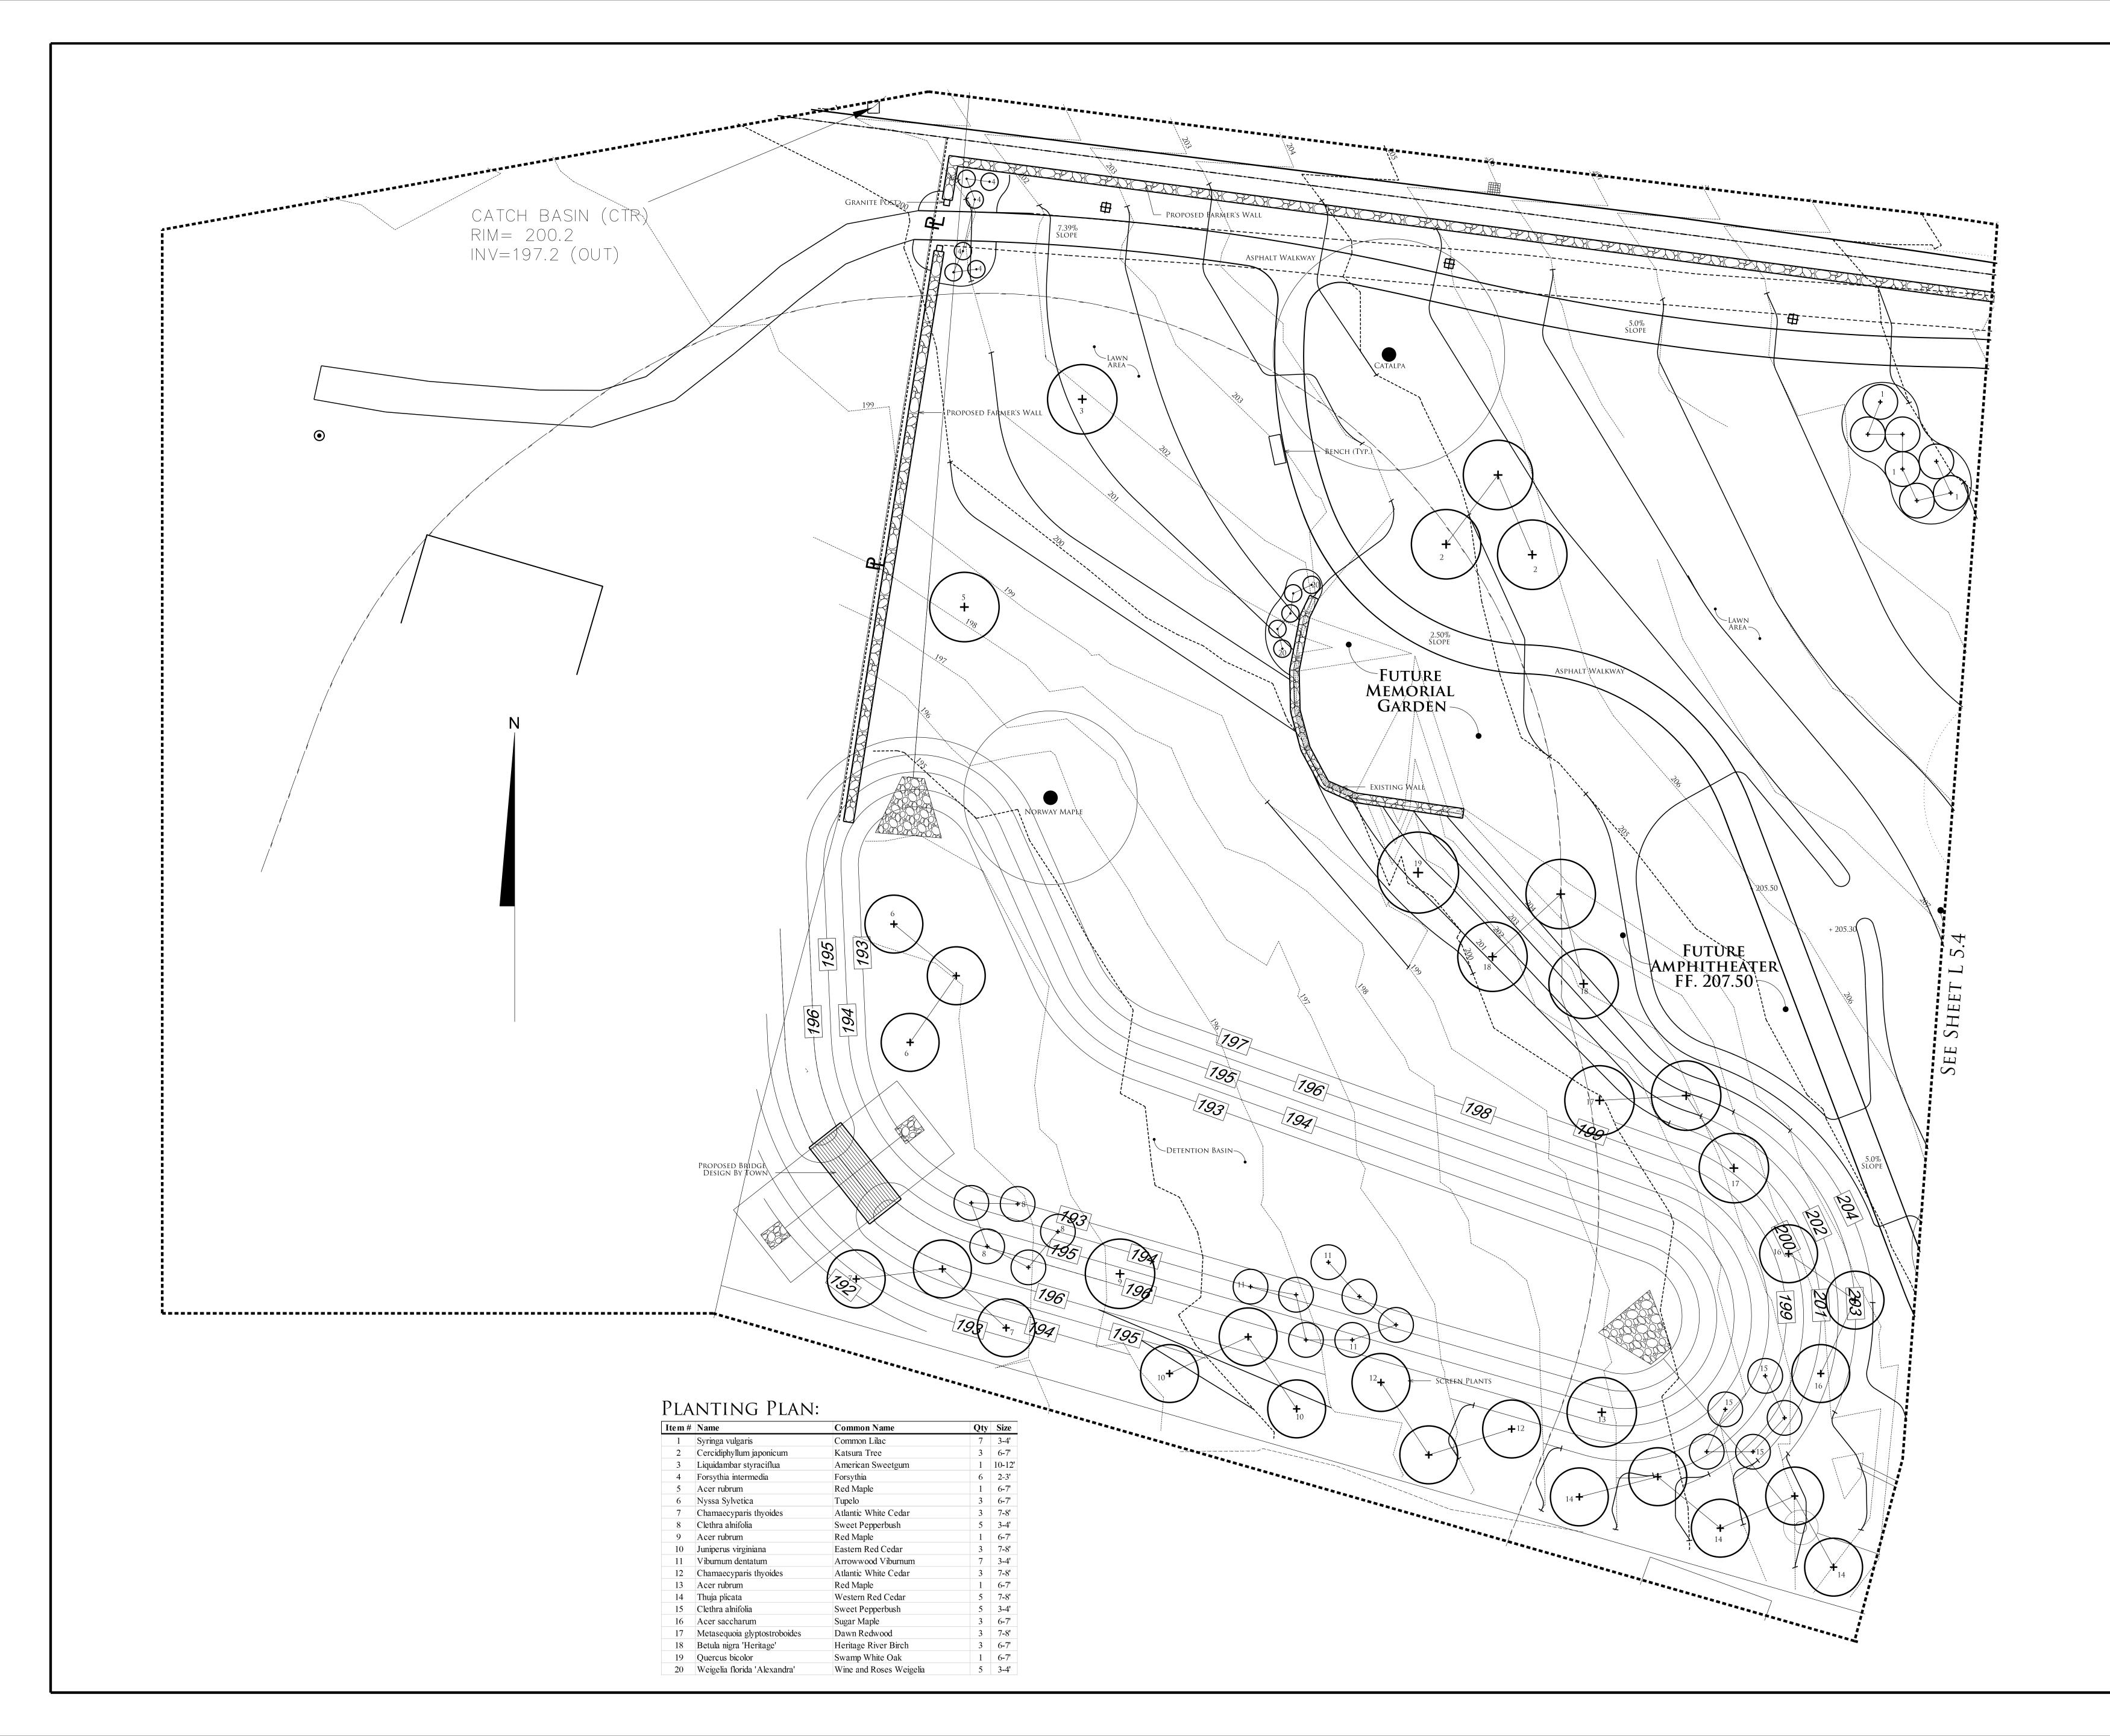

SUDBURY TOWN CENTER

SUDBURY DESIGN GROUP

740 Boston Post Rd. Sudbury, MA 01776
978.443.3638 MA | sudburydesign.com | 401.789.5889 RI


10	Existing Contour
10	- Proposed Contour
+ 10.0	Spot Grade
+ 10.0 BW	Bottom of Wall
+ 10.0 TW	TOP OF WALL
+ 10.0 TP	TOP OF PIER
+ 10.0 BF	Bottom of Footing
+ 10.0 TF	Top of Footing
+ 10.0 TC	Top of Concrete
+ 10.0 CB	Catch Basin

DATE: JULY 30, 2015

DATE: AUGUST 10, 2015

DATE: AUGUST 10, 2015

DATE: AUGUST 10, 2015

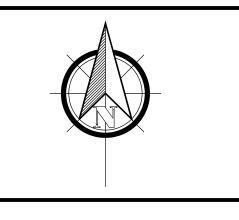

CONCERT Lawn Area

ALL PLANS ARE PROPERTY OF SUDBURY DESIGN GROUP. UNAUTHORIZED USE OR DUPLICATION OF PLANS WITHOUT PRIOR WRITTEN CONSENT IS STRICTLY PROHIBITED. COPYRIGHT • 1999 - 2015 BY SUDBURY DESIGN GROUP

SCALE: 1" = 10' - 0"

DATE: JULY 6, 2015

DRAWN BY: KW

CHECKED BY: MC

Planting Plan

> L 5.5