





Rendering View 1

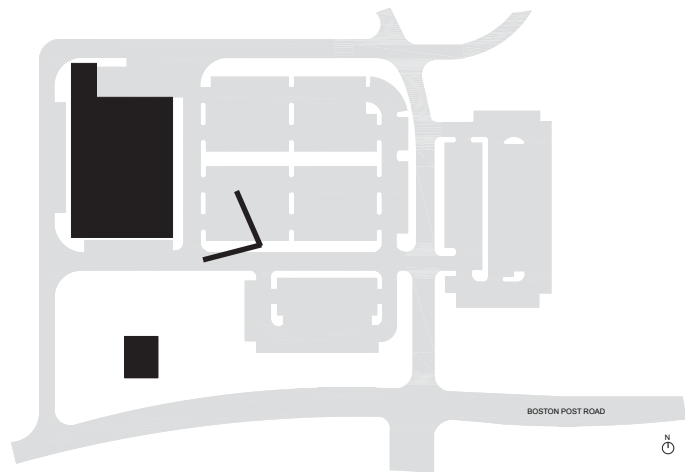




Rendering View 2

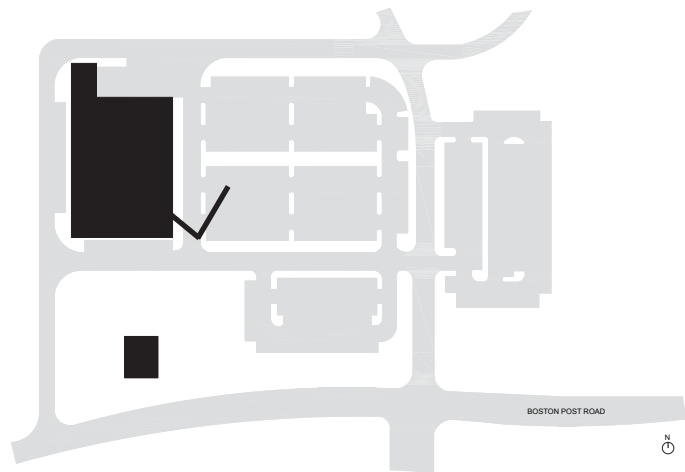





Rendering View 3



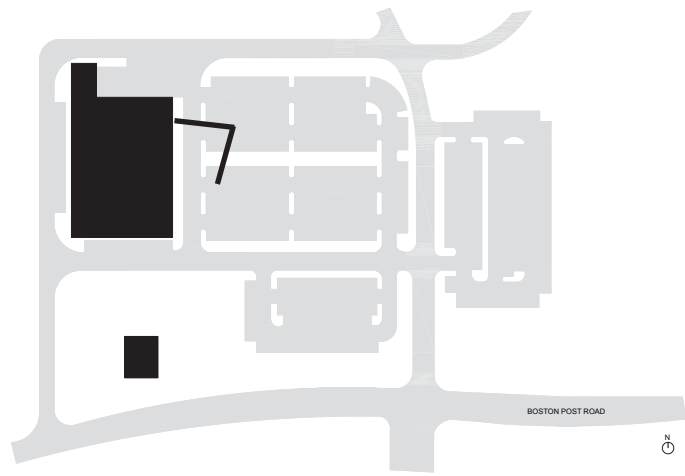


South Elevation

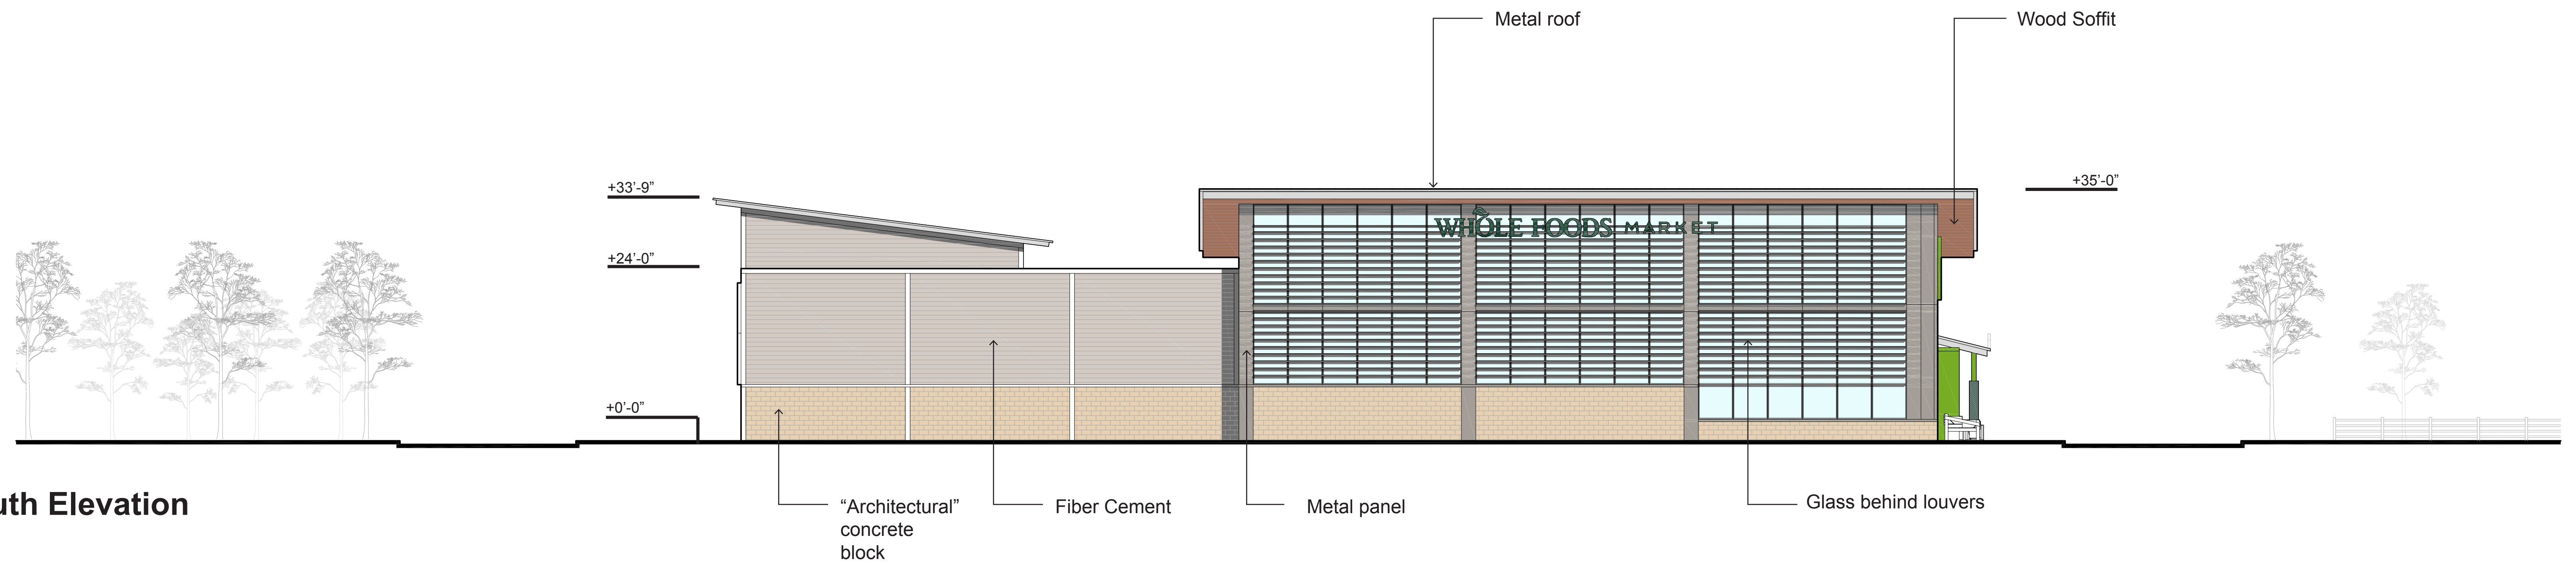

East Elevation

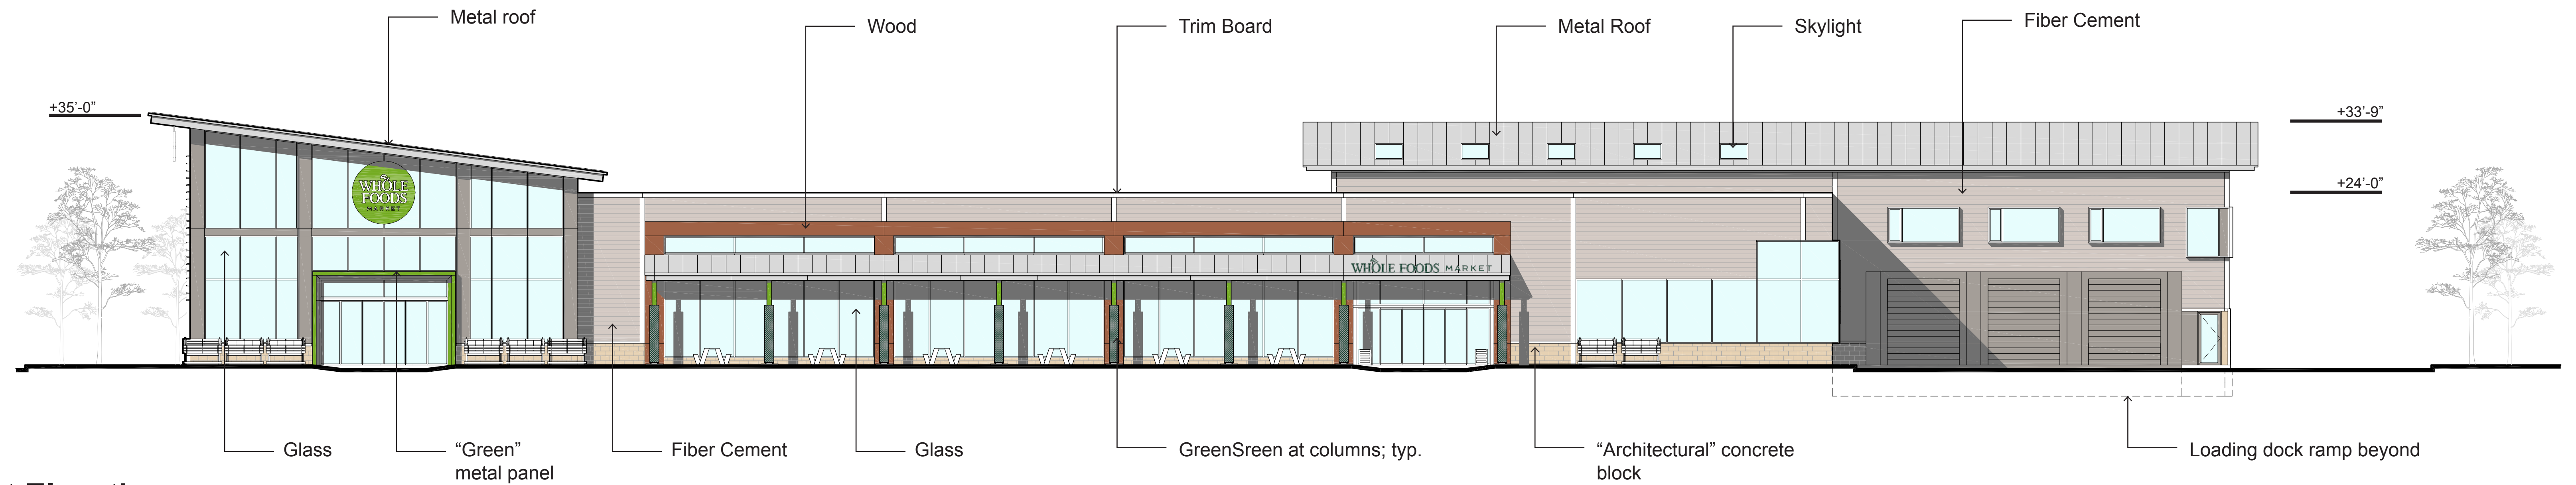

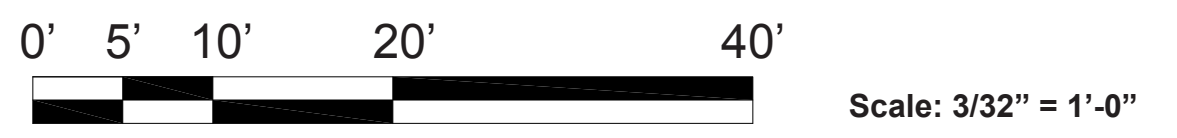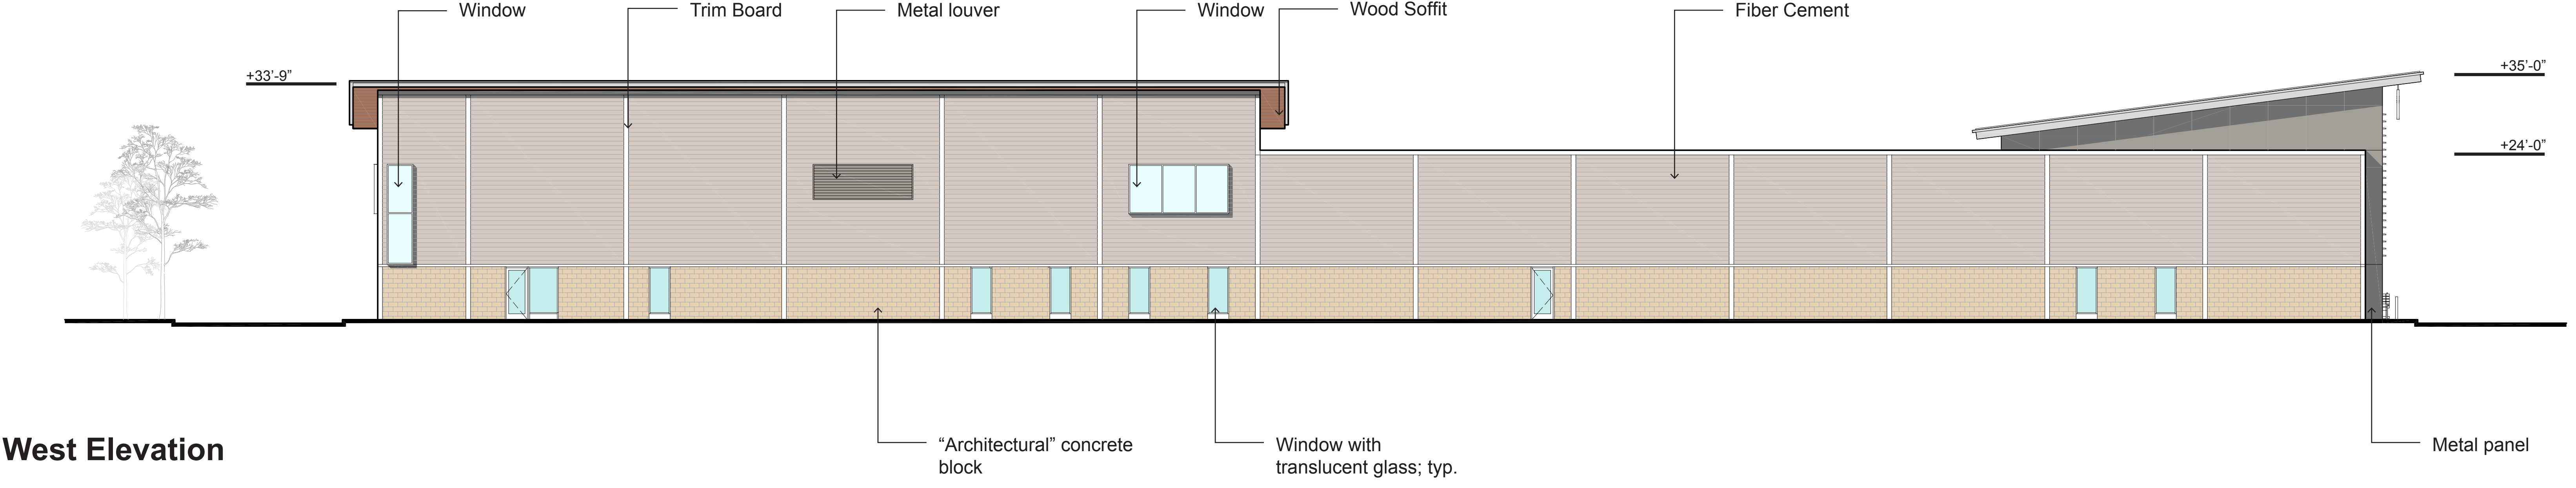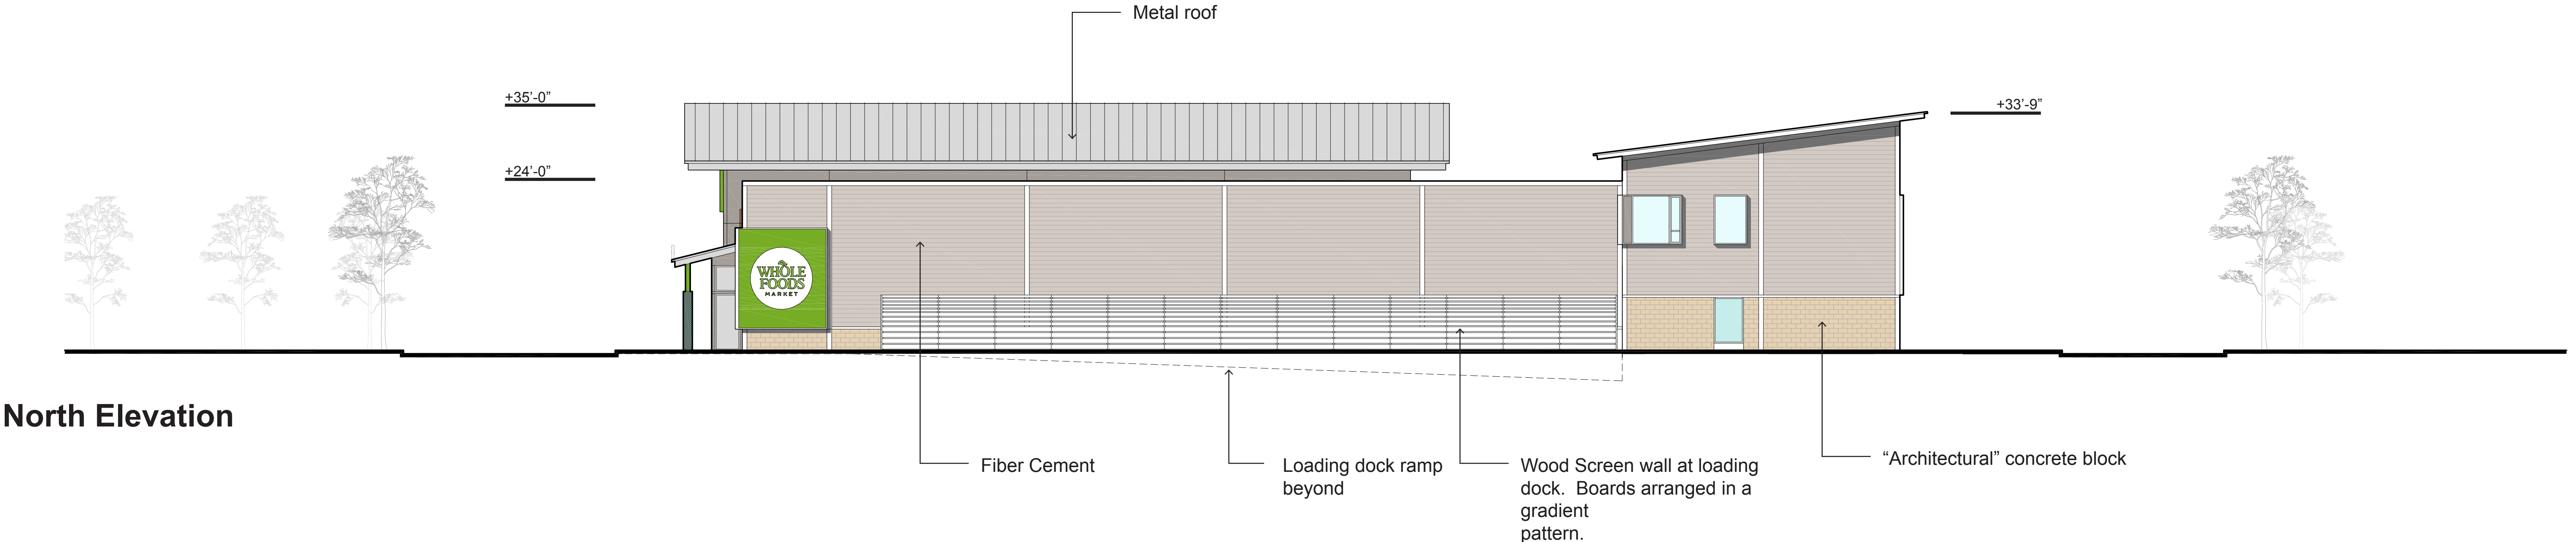



Exterior Materials

1. Wood
2. Grey Metal Panel
3. Architectural Concrete Block
4. Grey Fiber Cement
5. Green Metal panel