


PLAN





ELEVATION A-1 (COMPLETE)

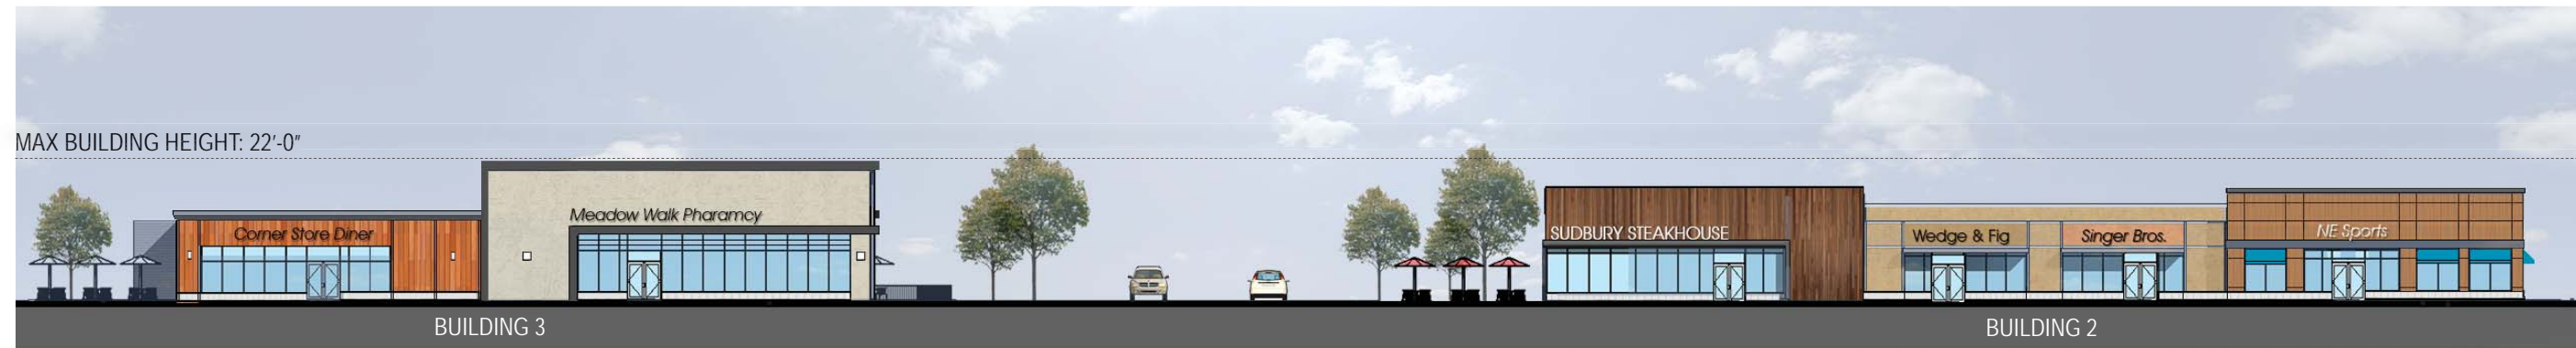

ELEVATION B-1 (COMPLETE)



ELEVATION B-1 (PARTIAL) BUILDING 3



ELEVATION B-1 (PARTIAL) BUILDING 2

ELEVATIONS



ELEVATION C-1 (COMPLETE)



ELEVATION C-1 (PARTIAL) BUILDING 2



ELEVATION C-1 (PARTIAL) BUILDING 3



MEADOW WALK SUDBURY



TANGRAM 3DS



Bridges by Epoch at Sudbury

VIEW OF FRONT ELEVATION LOOKING NORTHEAST

Bridges by Epoch at Sudbury




MEADOW WALK
SUDBURY




1 FRONT ELEVATION
1/16" = 1'-0"



2 LEFT SIDE ELEVATION
1/16" = 1'-0"

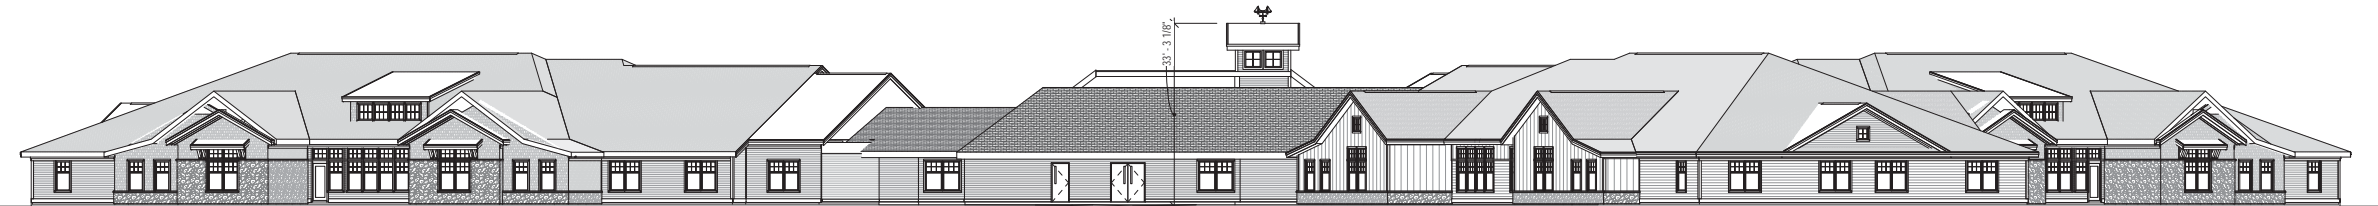

3 REAR ELEVATION
1/16" = 1'-0"

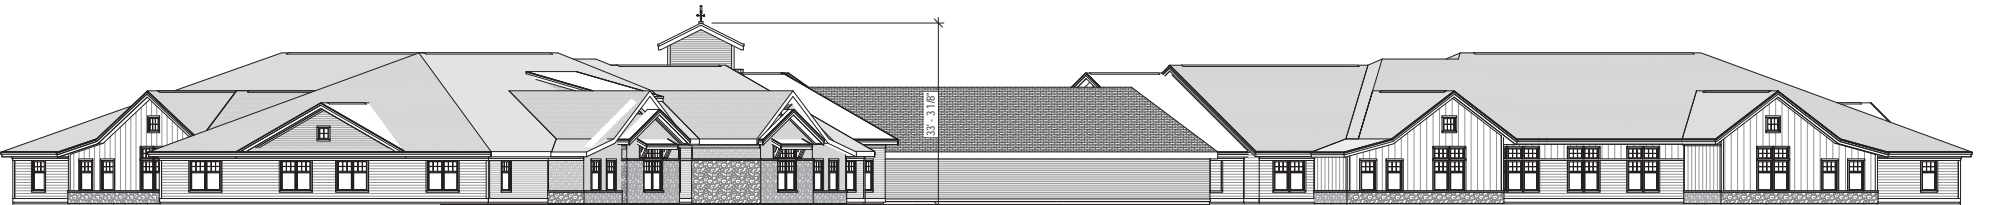


4 RIGHT SIDE ELEVATION
1/16" = 1'-0"

ELEVATIONS
Bridges at Sudbury
1/16" = 1'-0"



Bridges by Epoch at Sudbury

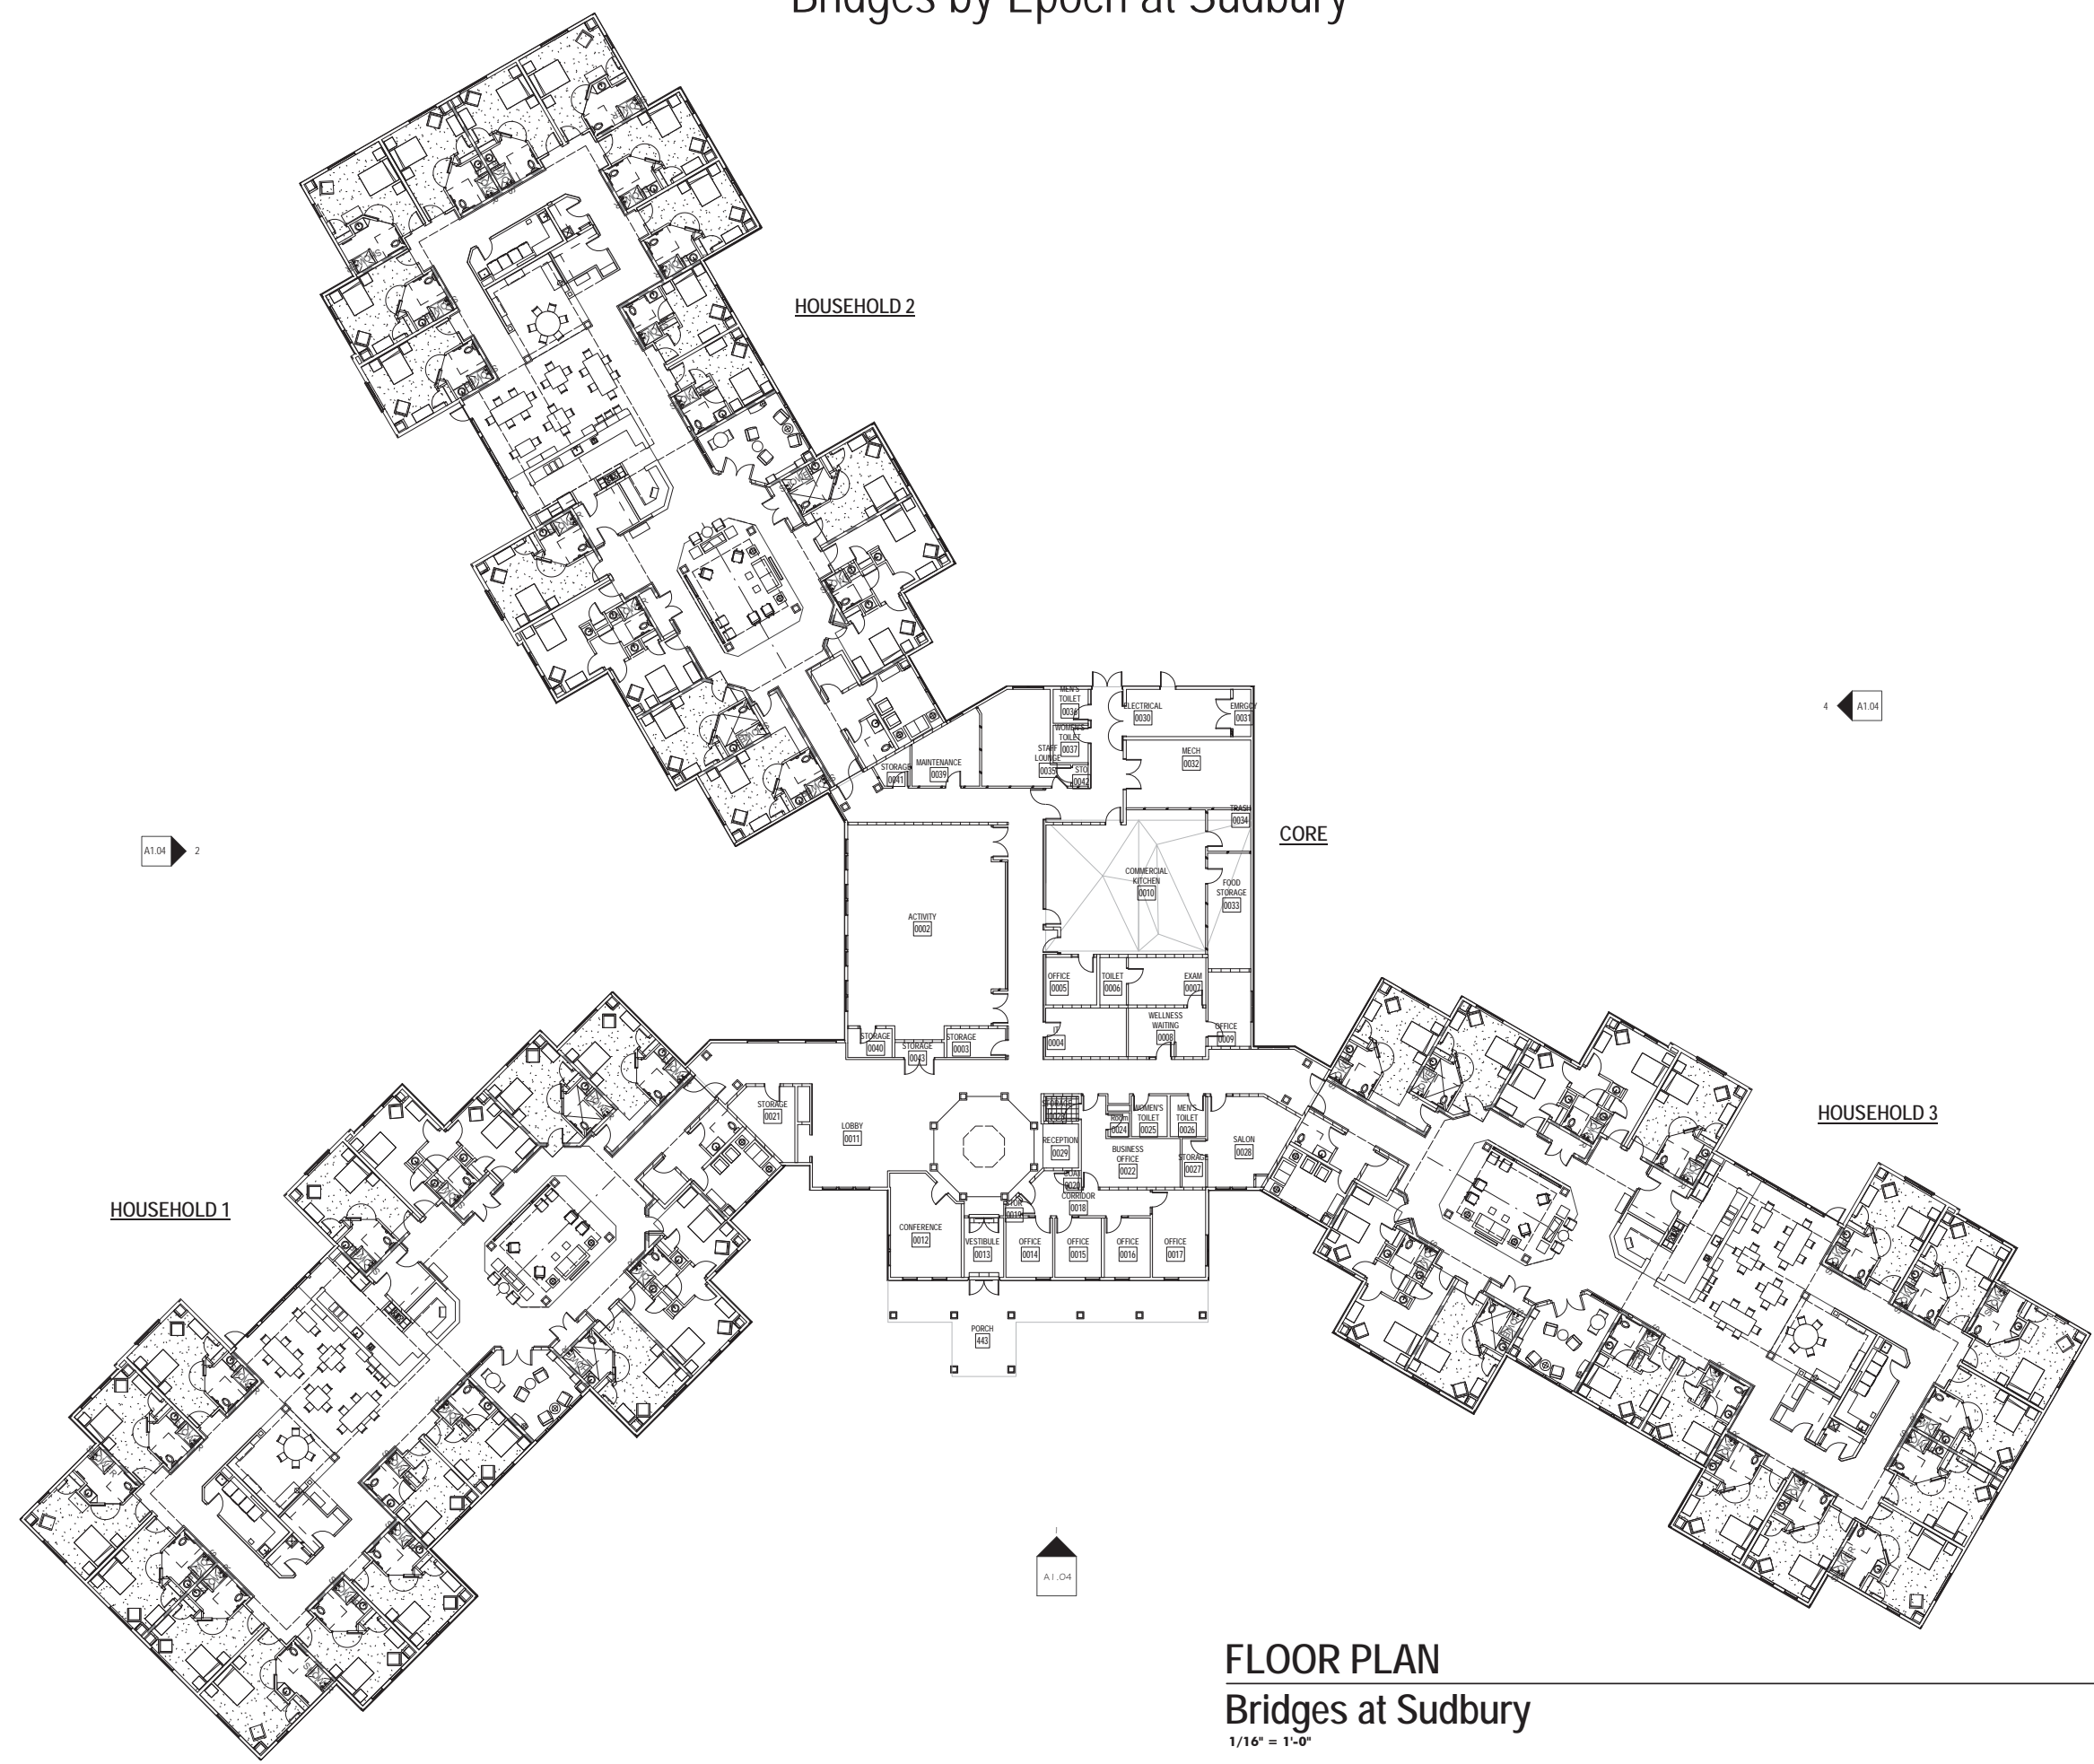

FLOOR PLAN
Bridges at Sudbury
1/16" = 1'-0"

C:_Revit Projects\2016\16517_Epoch-Sudbury-Care_Centers\2016_MeadowWalk.rvt
2/5/2016 4:23:12 PM


UNIT SUMMARY

60 UNITS

FLORENCE/MILAN QUAD
4 BUILDINGS
16 UNITS

FLORENCE/MILAN TRIPLEX
1 BUILDING
3 UNITS

FLORENCE/MILAN DUPLEX
1 BUILDING
2 UNITS

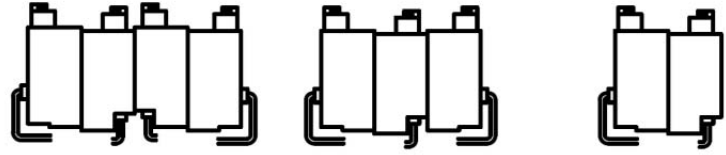

GARDEN BUILDING
1 BUILDING
39 UNITS



ROADWAY LENGTH = 2,000± FT

The Residences at Meadow Walk Sudbury

Active Adult
Condominium
Apartments

(Age Restricted >55+)



JMA

ARCHITECTS + PLANNERS

Four New Street, Suite 101
Newburyport, MA 01950



MEADOW WALK
SUDBURY



The Residences at Meadow Walk Sudbury

Active Adult
Townhouses

(Age Restricted >55+)



MEADOW WALK
SUDBURY