


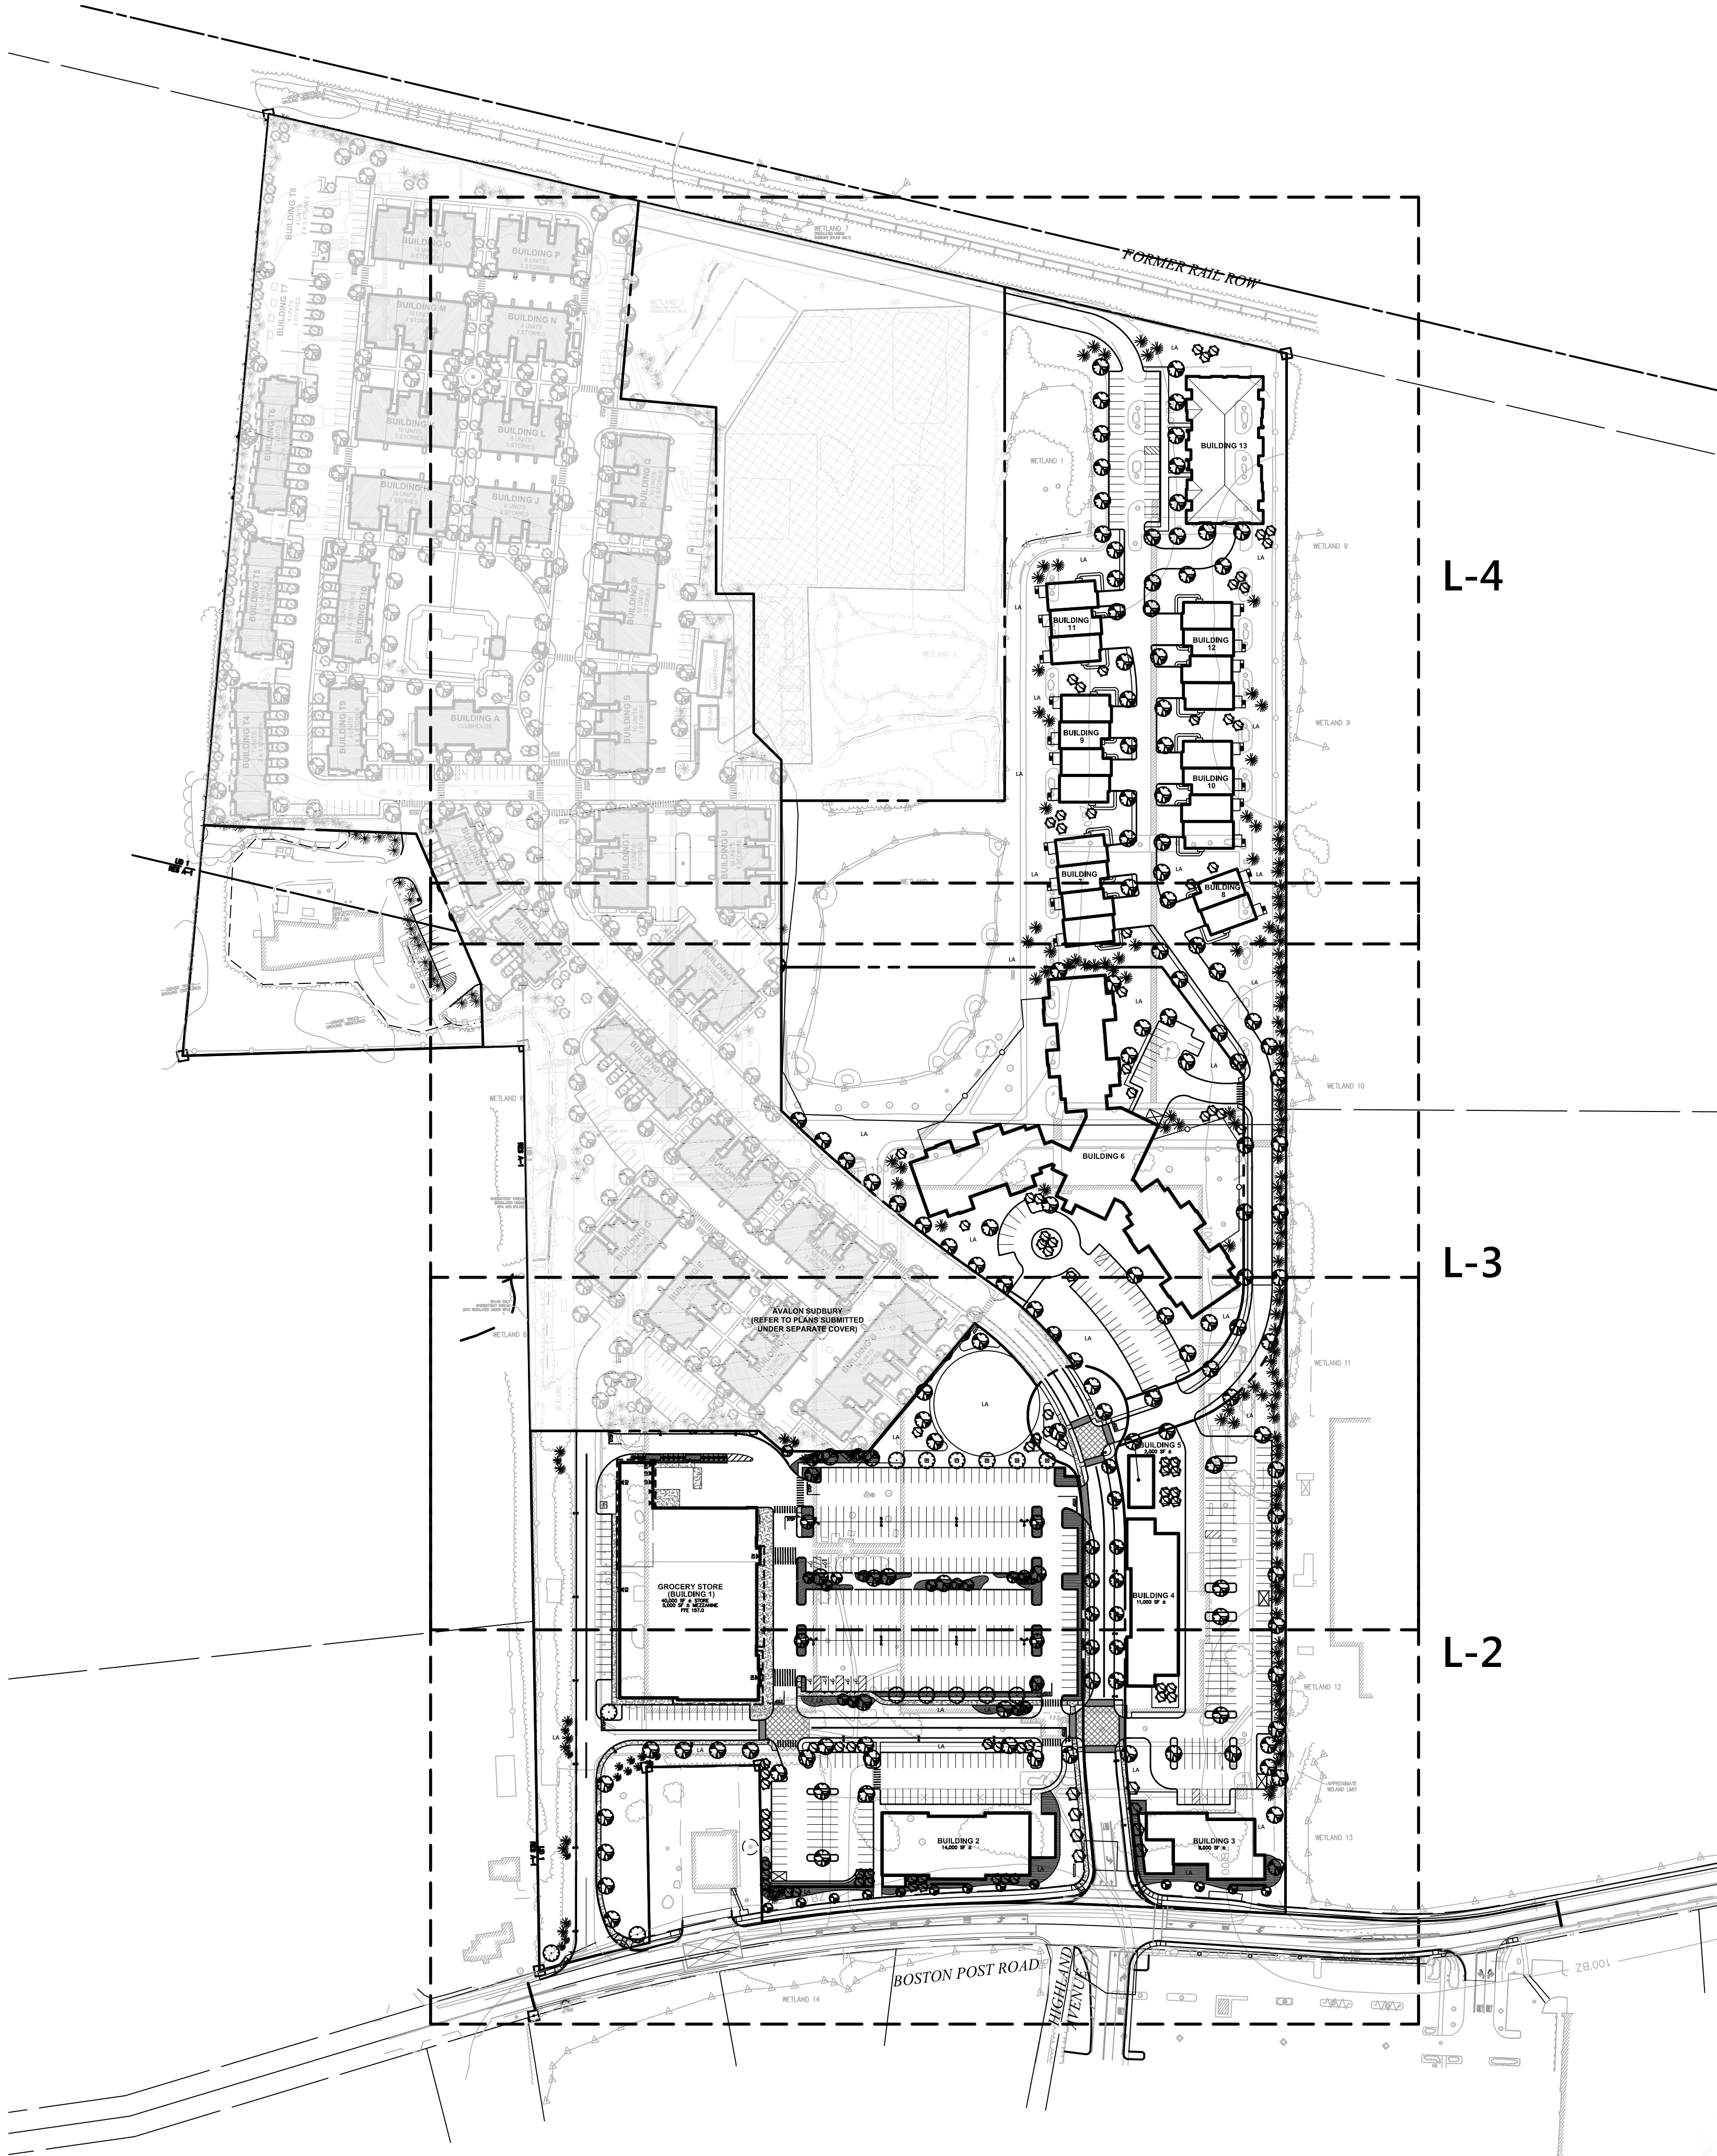

101 Walnut Street
PO Box 9151
Watertown, MA 02471
617.924.1770

PLANT SCHEDULE PROPOSED PLANTING MAY INCLUDE A VARIETY OF THE PLANT MATERIAL PROPOSED BELOW. NATIVE AND DROUGHT TOLERANT PLANTING WILL BE PRIORITIZED.

DECIDUOUS TREES	BOTANICAL NAME	COMMON NAME	SIZE
AA	Acer rubrum 'Armstrong'	'Armstrong' Red Maple	2 1/2" - 3" CAL.
AR	Acer rubrum 'October Glory' TM	'October Glory' Maple	2 1/2" - 3" CAL.
FP	Fraxinus pennsylvanica 'Summit'	Summit Ash	2 - 3" CAL.
GT	Gleditsia triacanthos 'Shademaster' TM	Shademaster Locust	2 1/2" - 3" CAL.
LS	Liquidambar styraciflua	Sweet Gum	2 1/2" - 3" CAL.
NS	Nyssa sylvatica	Sour Gum	2 - 2 1/2" CAL.
PC	Pyrus calleryana 'Chanticleer'	Chanticleer Pear	2 1/2" - 3" CAL.
QP	Quercus palustris	Pin Oak	2 1/2" - 3" CAL.
QPG	Quercus palustris 'Green Pillar'	Green Pillar Oak	2 1/2" - 3" CAL.
QR1	Quercus rubra	Red Oak	3 - 3 1/2" CAL.
QR	Quercus rubra	Red Oak	3 1/2" - 4" CAL.
TC	Tilia cordata	Littleleaf Linden	2 1/2" - 3" CAL.
UP2	Ulmus americana 'Princeton'	American Elm	2 1/2" - 3" CAL.
UP	Ulmus parvifolia 'Athena'	Athena Elm	2 1/2" - 3" CAL.
ZS	Zelkova serrata 'Green Vase'	Green Vase Zelkova	2 1/2" - 3" CAL.
EVERGREEN TREES	BOTANICAL NAME	COMMON NAME	SIZE
JH	Juniperus chinensis 'Hetzii Columnaris'	Hetzii Columnar Juniper	5 - 6 HT.
JV	Juniperus virginiana	Eastern Red Cedar	8 - 10 HT.
JE	Juniperus virginiana 'Emerald Sentinel'	Emerald Sentinel Juniper	8 - 9 HT.
PA	Picea abies	Norway Spruce	6 - 7 HT.
PG	Picea glauca	White Spruce	6 - 7 HT.
PPG	Picea pungens glauca	Colorado Blue Spruce	6 - 7 HT.
PN	Pinus nigra	Austrian Black Pine	6 - 7 HT.
PS	Pinus strobus	White Pine	8 - 10 HT.
TO	Thuja occidentalis 'Green Giant'	Green Giant Arborvitae	8 - 10 HT.
FLOWERING TREES	BOTANICAL NAME	COMMON NAME	SIZE
AM	Amelanchier canadensis	Shadblow Serviceberry	8 - 10 HT.
BN	Betula nigra 'Heritage'	Heritage River Birch	12 - 14 HT.
CB	Carpinus betulus 'Fastigiata'	Pyramidal European Hornbeam	2 - 3" CAL.
CC	Cercis canadensis	Eastern Redbud	8 - 10 HT.
CK	Cornus kousa	Kousa Dogwood	10 - 12 HT.
MH	Malus hybrid 'Hargozam' TM	Harvest Gold Crab	2 - 3" CAL.
MS	Malus hybrid 'Spring Snow'	Spring Snow Crab	2 - 3" CAL.
PO	Prunus incisa 'Okame'	Okame Cherry	2 1/2" - 3" CAL.
PK	Prunus serrulata 'Kwanzan'	Flowering Cherry/Kwanzan Cherry	2 - 3" CAL.
NATURALIZING REVEGET	BOTANICAL NAME	COMMON NAME	SIZE
AF-1	Abies Fraseri	Fraser Fir	4'-5' HT.
AR-1	Acer rubrum 'October Glory' TM	October Glory Maple	1 1/2" - 2" CAL.
AS-1	Acer saccharum	Sugar Maple	1 1/2" - 2" CAL.
AS-2	Acer saccharum	Sugar Maple	2 1/2" - 3" CAL.
JVE	Juniperus virginiana 'Emerald Sentinel'	Emerald Sentinel Juniper	4'-5' HT.
PPG-1	Picea pungens glauca	Colorado Blue Spruce	4'-5' HT.
QP-1	Quercus palustris	Pin Oak	1 1/2" - 2" CAL.
SHRUBS	BOTANICAL NAME	COMMON NAME	SIZE
ARM	Azalea x Renee Michelle	Renee Michelle Azalea	18 - 24" HT.
BG	Buxus x 'Green Gem'	Green Gem Boxwood	18 - 24" HT.
CH	Clethra alnifolia 'Hummingbird'	'Hummingbird' Summersweet	2 - 2 1/2 HT.
CS	Cornus stolonifera 'Elegantissima'	Variiegated Redtwig Dogwood	2 - 2 1/2 HT.
CA	Cotoneaster apiculatus	Cranberry Cotoneaster	18 - 24" SPD
FS	Forsythia x intermedia 'Spring Glory'	Forsythia	18 - 24" SPD
FG	Fothergilla gardenii	Dwarf Fothergilla/	18 - 24" HT.
IC	Ilex crenata 'Convexa'	Convex-leaved Japanese Holly	18 - 24" SPD
IG	Ilex glabra 'Shamrock'	Shamrock Inkberry	2 - 2 1/2 HT.
JS2	Juniperus chinensis sargentii	Sargent Juniper	18 - 24" SPD
JB	Juniperus conferta 'Blue Pacific'	Blue Pacific Juniper	18 - 24" SPD
JS	Juniperus scopulorum 'Skyrocket'	Skyrocket Juniper	4 - 5 HT.
KL	Kalmia latifolia	Mountain Laurel	18 - 24" SPD
LC	Leucothoe fontanesiana	Drooping Leucothoe	18 - 24" SPD
MP	Myrica pensylvanica	Northern Bayberry, Candleberry	2 - 2 1/2 HT.
PB	Pieris japonica 'Brouwer's Beauty'	Lily of the Valley Bush	18 - 24" SPD
PM	Pinus mugo mugo	Mugo Pine	18 - 24" SPD
PMP	Pinus mugo mugo pumilio	Dwarf Mugho Pine	18 - 24" SPD
RC	Rhododendron azalea 'Cunningham's Blush'	Rhododendron Cunningham's Blush	2 - 2 1/2 HT.
RO	Rhododendron azalea 'Olga Metzitt'	Rhododendron	2 - 2 1/2 HT.
RL	Rhododendron laetivirens Wilson	Wilson Rhododendron	18 - 24" SPD
RM	Rhododendron maximum	Rose Bay	3'-4 HT.
RF	Rosa acicularis 'The Fairy'	The Fairy Rose (Min)	18 - 24" SPD
RM2	Rosa hybrids 'Scarlet Meidiland' TM	Scarlet Meidiland Rose	15 - 18" SPD
SL2	Spiraea latifolia	Meadowsweet	18 - 24" HT.
SB	Spiraea x bumalda 'Anthony Waterer'	Anthony Waterer Spirea	15 - 18" HT
TG	Taxus x cuspidata 'Greenwave'	Greenwave Spreading Yew	18 - 24" SPD
TH	Taxus x media 'Hatfieldii'	Hatfield Yew	4 - 5 HT.
VD	Viburnum dentatum 'Arrowwood'	Arrowwood Viburnum	2 1/2 - 3 HT.
VS	Viburnum plicatum tomentosum 'Summer Snowflake'	Summer Snowflake Japanese Snowball	2 - 2 1/2 HT.



526 & 528
Boston Post Road

Sudbury, MA

No.	Revision	Date	App'd.

Designed by KEJ/BMG
Issued for MUOD
Checked by KFS
Date April 20, 2016

Consistency Review
Not Approved for Construction

Overall
Conceptual
Planting Plan




07.20.16


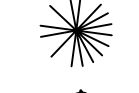

L-1

Sheet 1 of 4

Project Number 13125.00

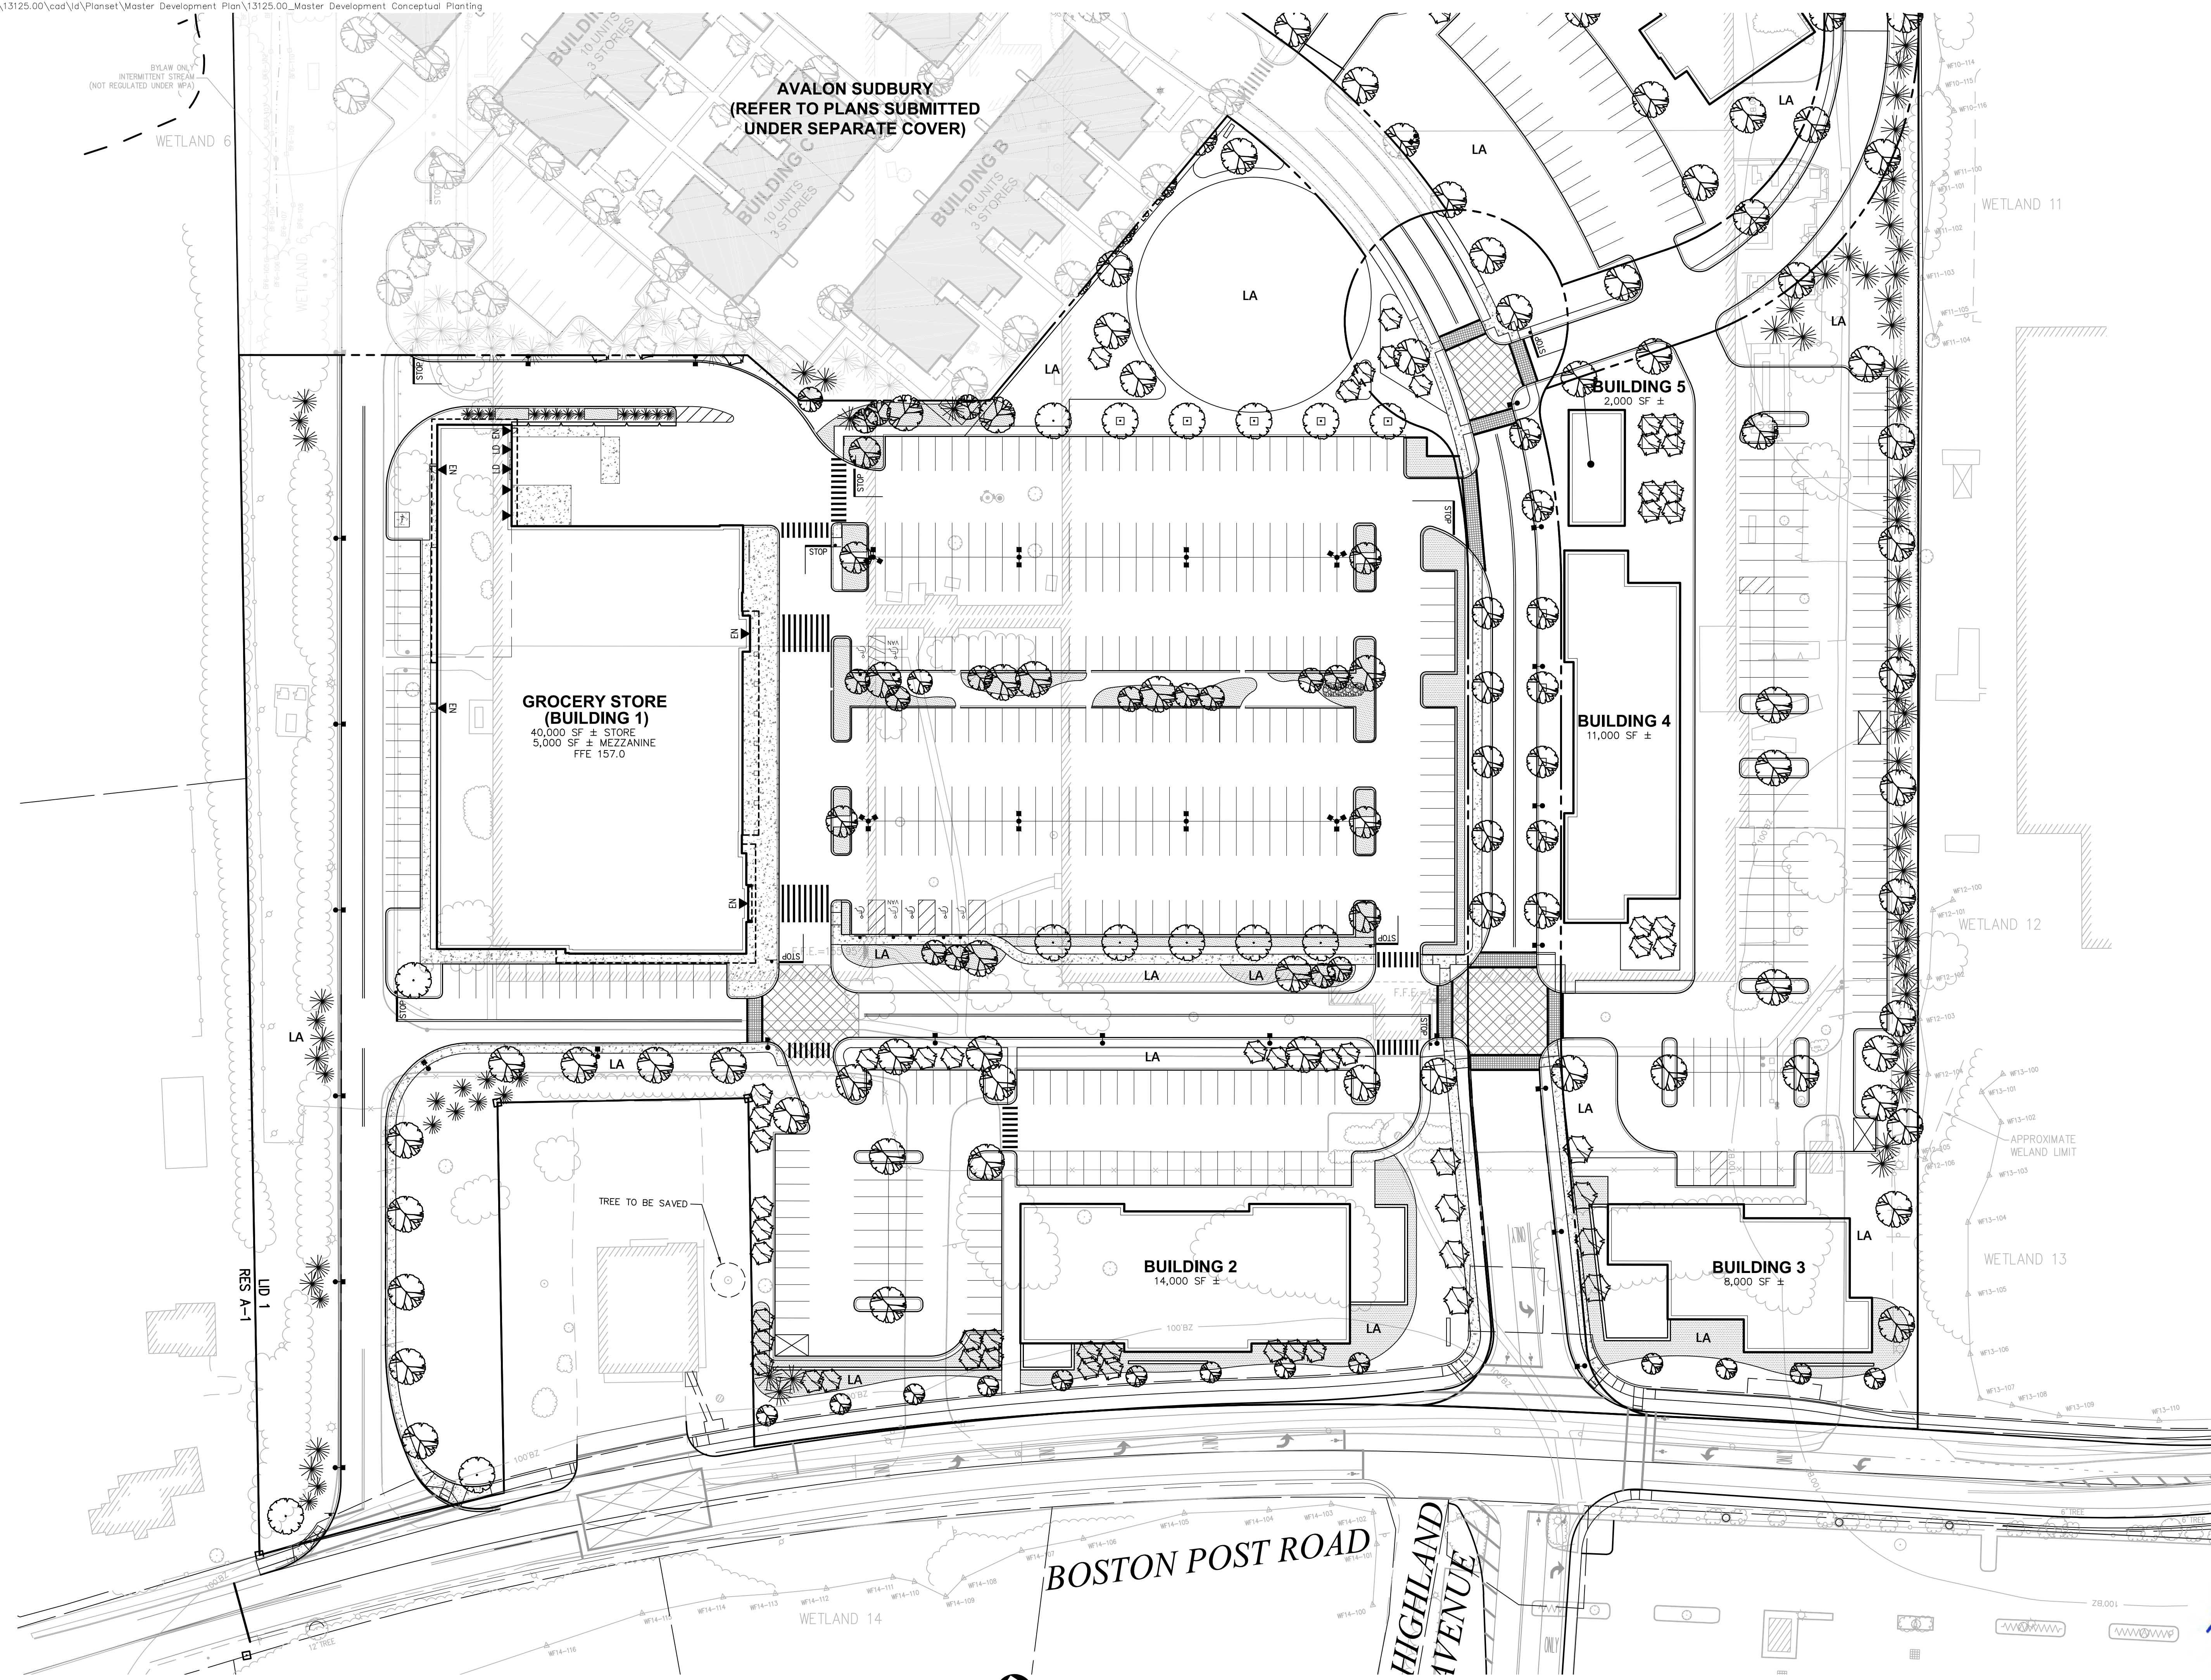

PLANT KEY

-  DECIDUOUS TREES
-  EVERGREEN TREES
-  FLOWERING TREES

NOTES:

1. PROPOSED PLANTINGS SHOWN CONCEPTUALLY AND SUBJECT TO COORDINATION WITH STREETSCAPE PLANS, UTILITIES AND GRADING OF DEVELOPMENT PLAN.
2. AMONG THE PLANTING SHOWN HEREON ARE THOSE INCLUDED IN PROPOSED GROCERY STORE APPROVAL.
3. TREE PLANTING TO BE SUPPLEMENTED WITH SHRUBS, GRASSES, GROUNDCOVERS & ANNUAL BED FROM PLANT LIST.
4. WALL SHOWN IN APPROXIMATE LOCATIONS.
5. DUMPSTERS SHALL BE ENCLOSED WITH A MINIMUM 6' HIGH SOLID BOARD FENCE ENCLOSURE.

**526 & 528
Boston Post Road**

Sudbury, MA

No.	Revision	Date	App'd.

Designed by KEJ/BMG Checked by KFS
Issued for MUOD Date April 20, 2016


Consistency Review
Not Approved for Construction

Drawing Title
Conceptual Planting Plan


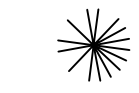

Drawing Number



L-2
Sheet 2 of 4

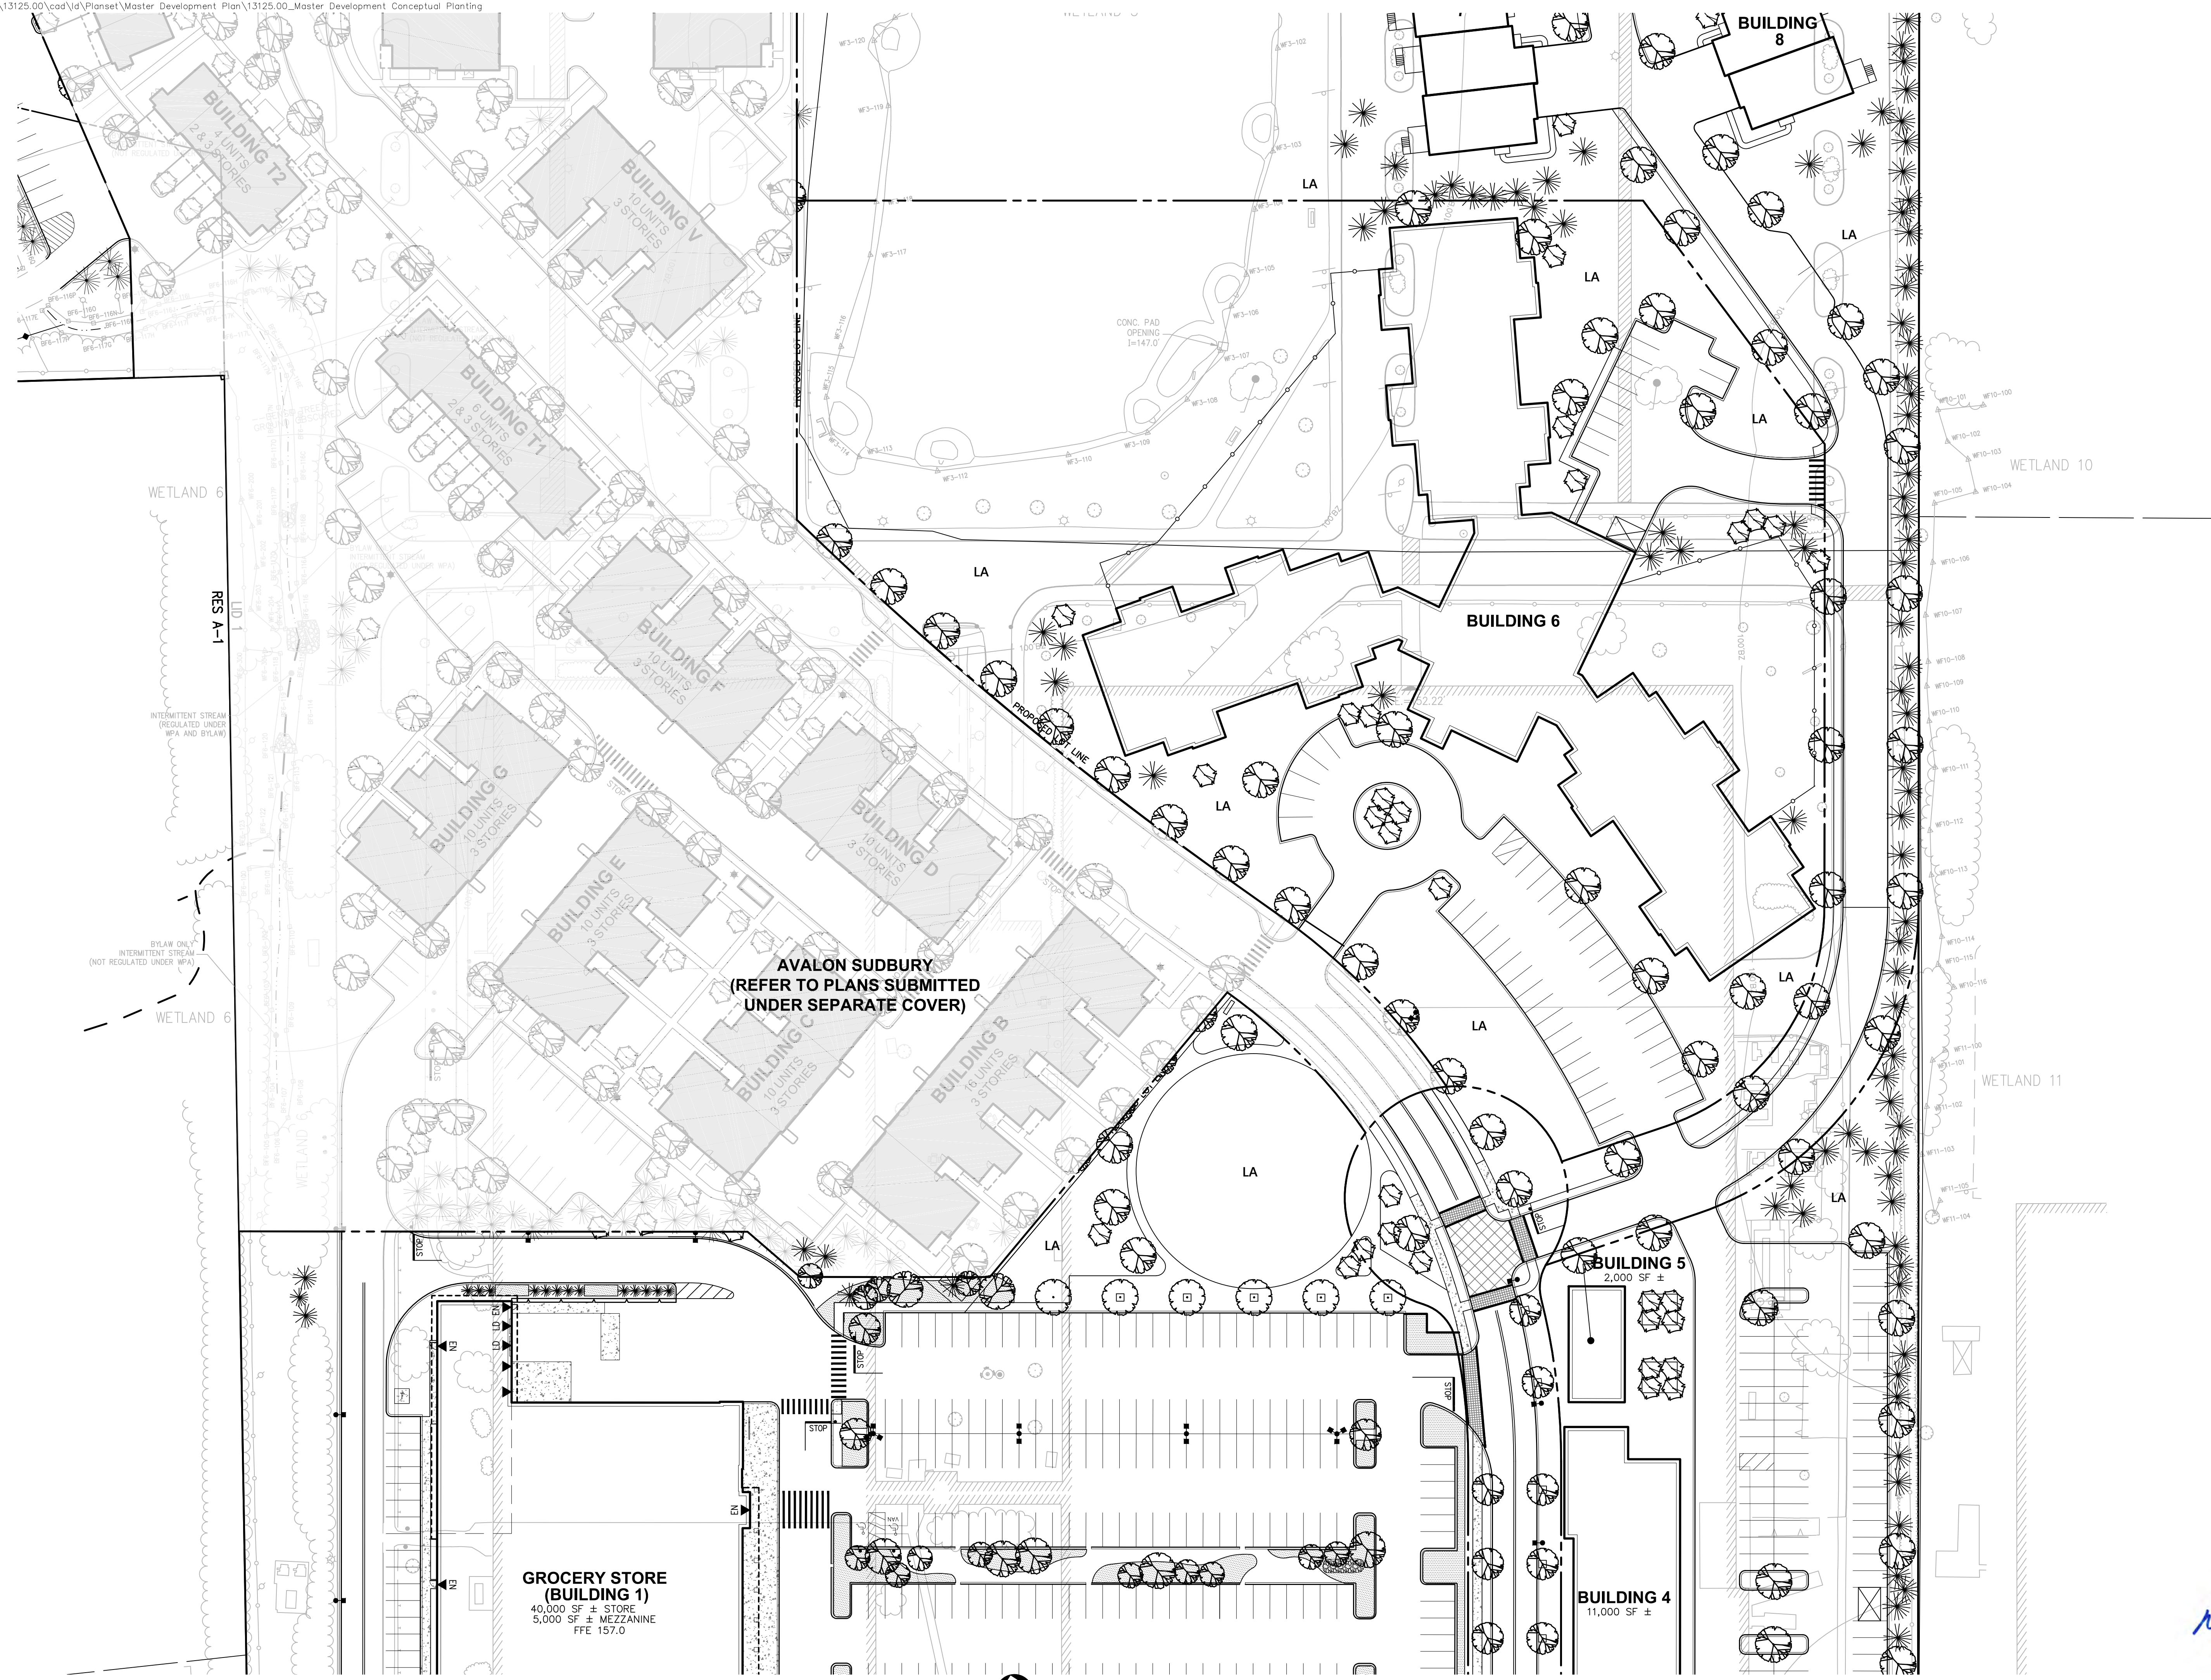

PLANT KEY

-  DECIDUOUS TREES
-  EVERGREEN TREES
-  FLOWERING TREES

NOTES:

1. PROPOSED PLANTINGS SHOWN CONCEPTUALLY AND SUBJECT TO COORDINATION WITH STREETSCAPE PLANS, UTILITIES AND GRADING OF DEVELOPMENT PLAN.
2. AMONG THE PLANTING SHOWN HEREON ARE THOSE INCLUDED IN PROPOSED GROCERY STORE APPROVAL.
3. TREE PLANTING TO BE SUPPLEMENTED WITH SHRUBS, GRASSES, GROUNDCOVERS & ANNUAL BED FROM PLANT LIST.
4. WALL SHOWN IN APPROXIMATE LOCATIONS.
5. DUMPSTERS SHALL BE ENCLOSED WITH A MINIMUM 6' HIGH SOLID BOARD FENCE ENCLOSURE.

**526 & 528
Boston Post Road**

Sudbury, MA

No.	Revision	Date	Appd.

Designed by KEJ/BMG Checked by KFS
Issued for MUOD Date April 20, 2016

Consistency Review
Not Approved for Construction

Conceptual
Planting Plan






L-3

Sheet 3 of 4



PLANT KEY

-  DECIDUOUS TREES
-  EVERGREEN TREES
-  FLOWERING TREES

NOTES:

1. PROPOSED PLANTINGS SHOWN CONCEPTUALLY AND SUBJECT TO COORDINATION WITH STREETScape PLANS, UTILITIES AND GRADING OF DEVELOPMENT PLAN.
2. AMONG THE PLANTING SHOWN HEREON ARE THOSE INCLUDED IN PROPOSED GROCERY STORE APPROVAL.
3. TREE PLANTING TO BE SUPPLEMENTED WITH SHRUBS, GRASSES, GROUNDCOVERS & ANNUAL BED FROM PLANT LIST.
4. WALL SHOWN IN APPROXIMATE LOCATIONS.
5. DUMPSTERS SHALL BE ENCLOSED WITH A MINIMUM 6' HIGH SOLID BOARD FENCE ENCLOSURE.

**526 & 528
Boston Post Road**

Sudbury, MA

No.	Revision	Date	Appd.

Designed by KEJ/BMG Checked by KFS
Issued for MUOD Date April 20, 2016

Consistency Review
Not Approved for Construction

Conceptual
Planting Plan

MASSACHUSETTS
REGISTERED LANDSCAPE ARCHITECT
Mark E. Gordon
07.20.16

L-4

Sheet 4 of 4

Project Number 13125.00