
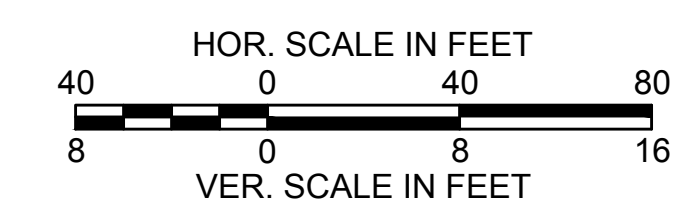



**SUDBURY
BRUCE FREEMAN RAIL TRAIL**

STATE	FED. AID PROJ. NO.	SHEET NO.	TOTAL SHEETS
MA	XXXX	34	XX
PROJECT FILE NO.		608164	

PROFILES

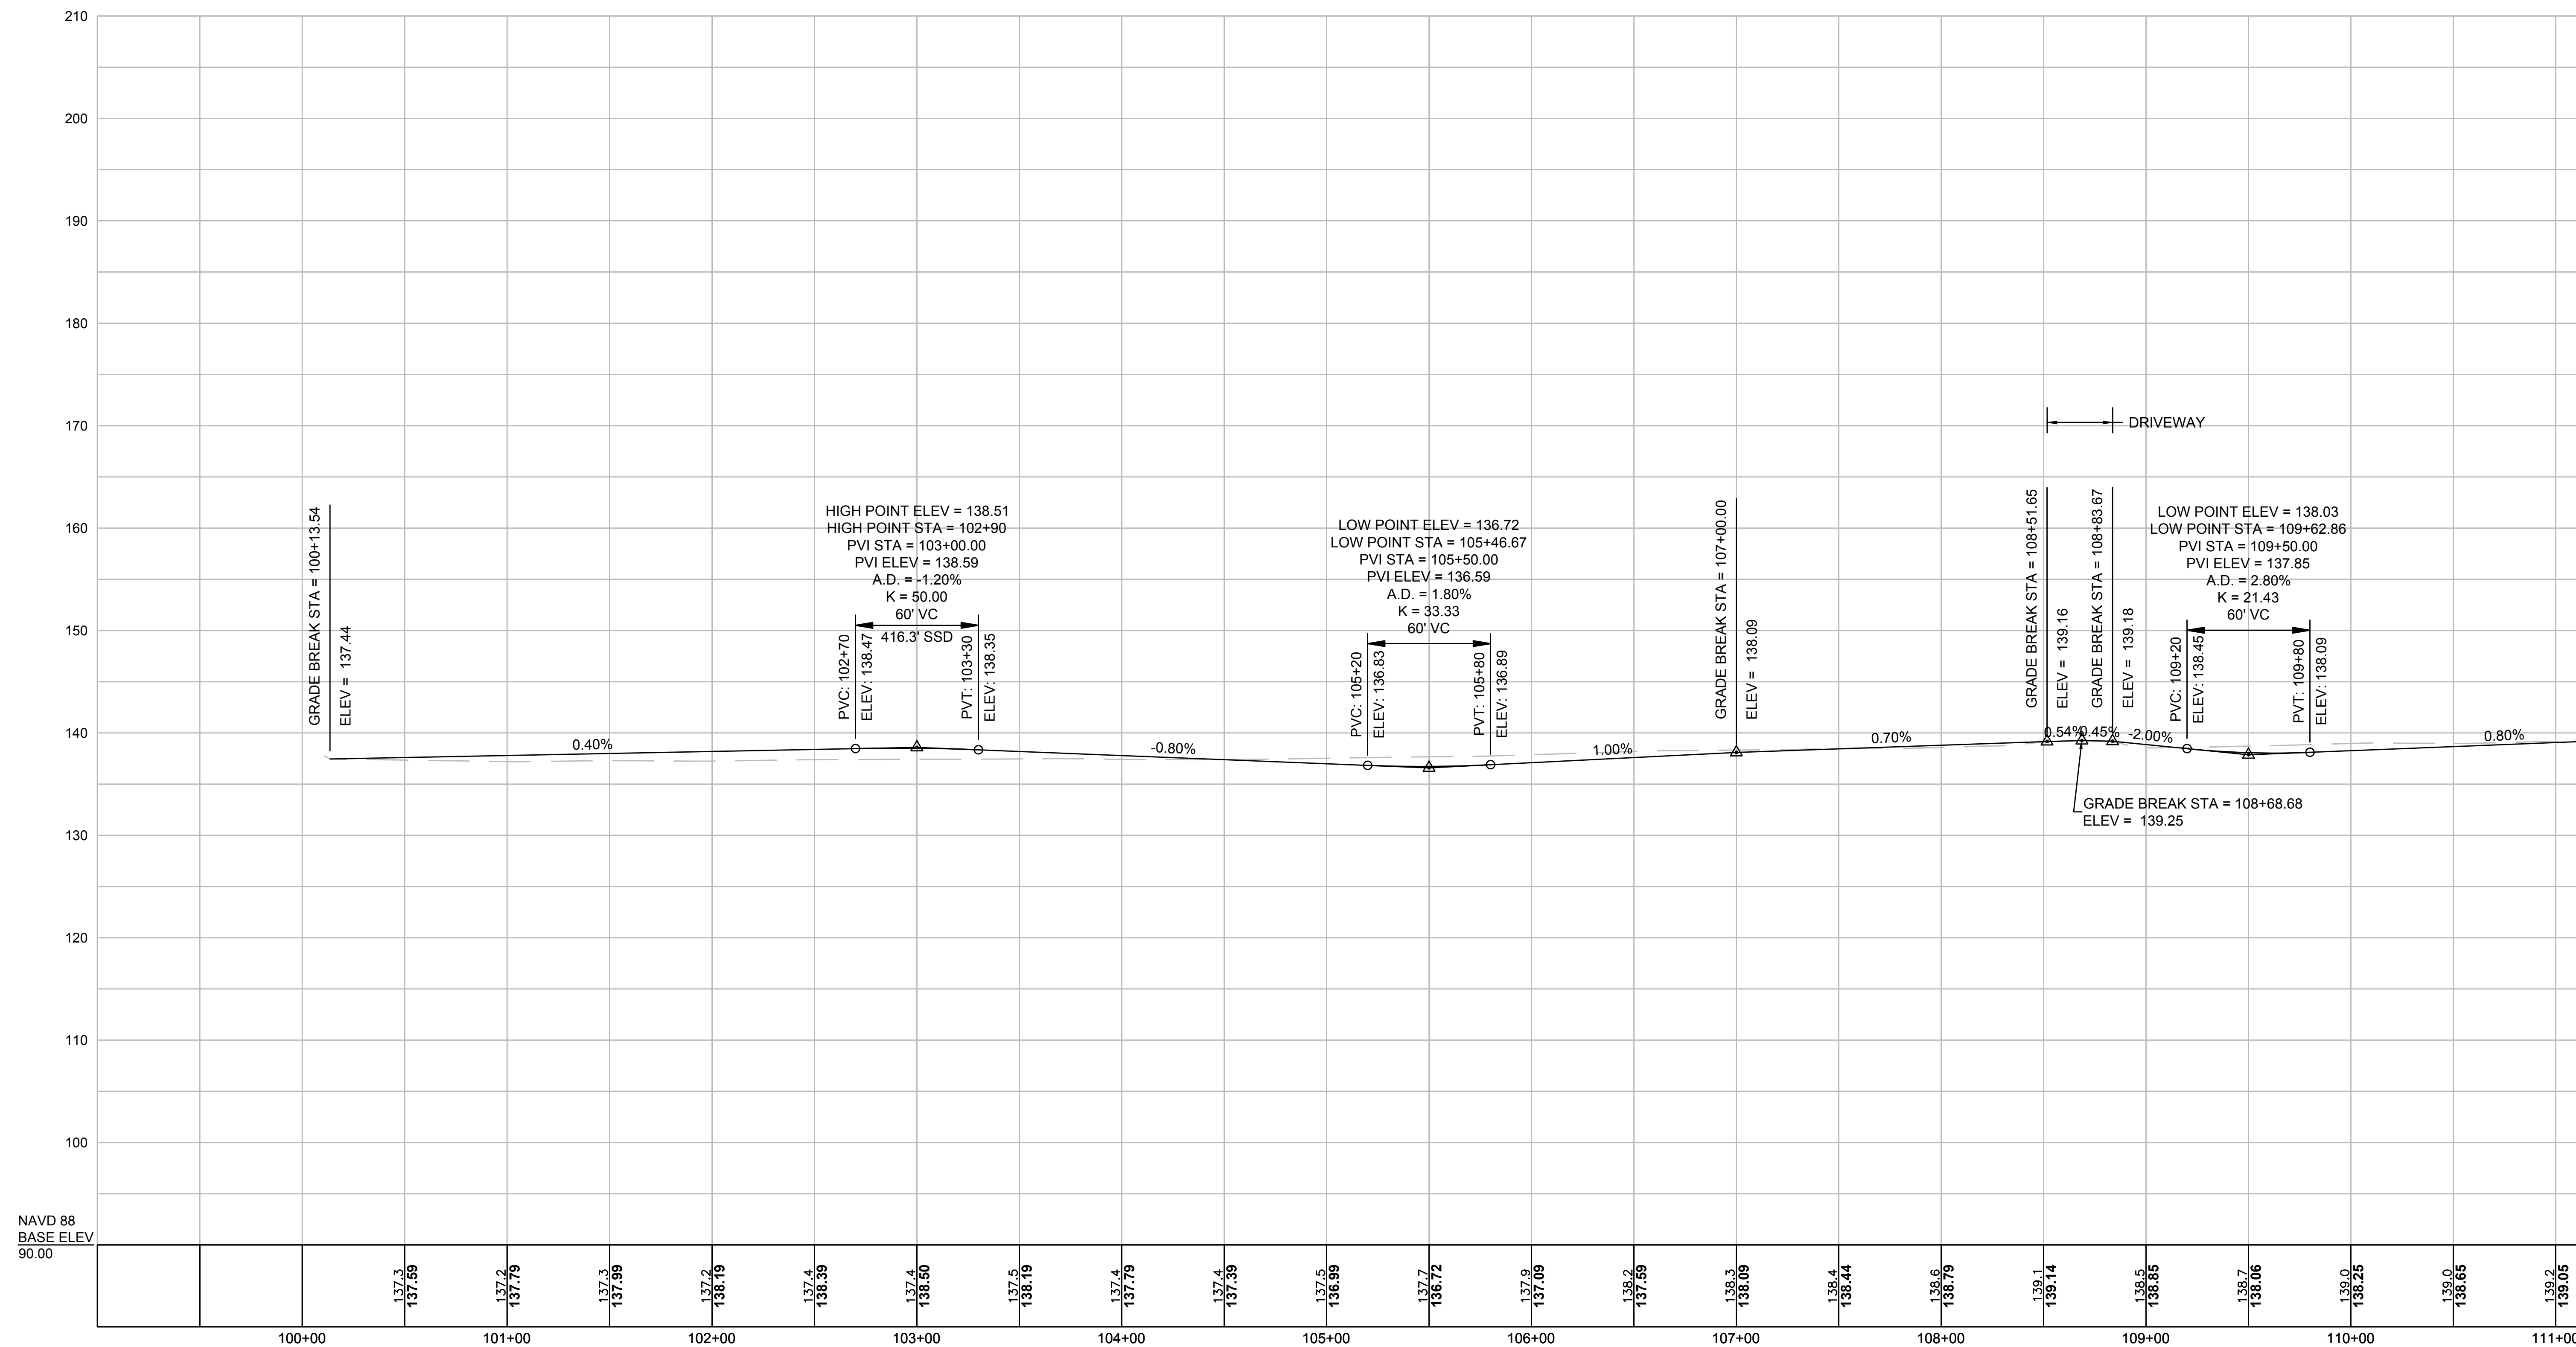


CONTINUED ON
SHEET NO. 35

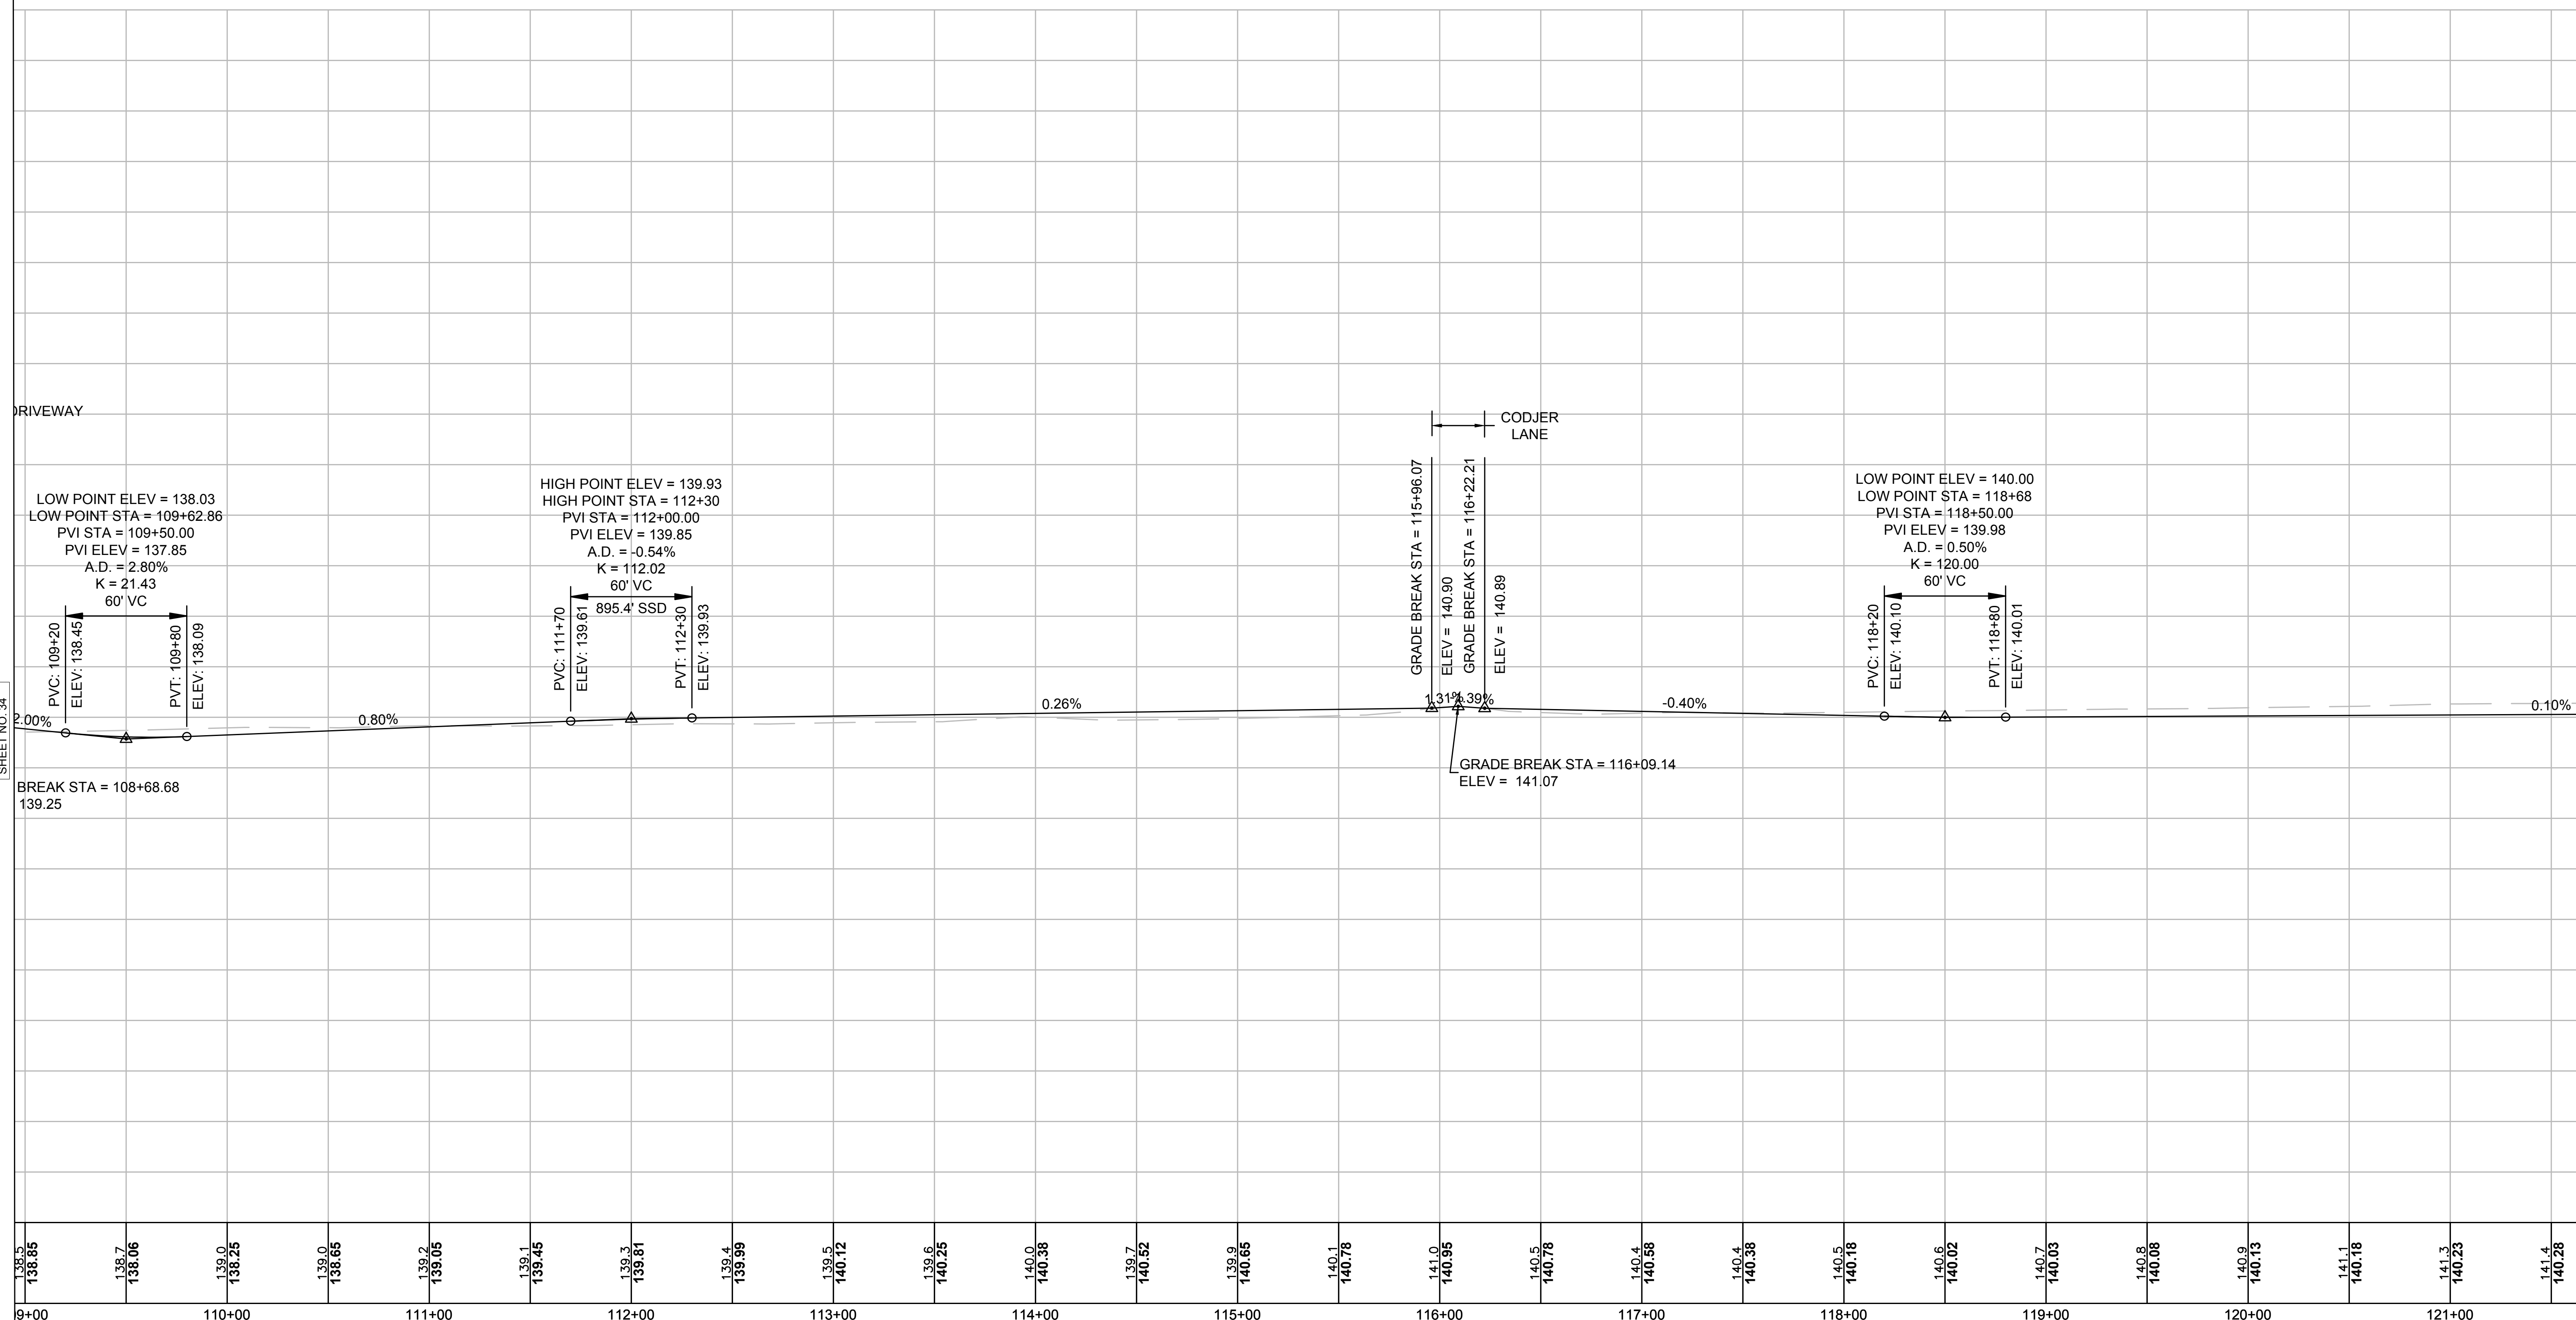

CONTINUED ON
SHEET NO. 34

CONTINUED ON
SHEET NO. 36

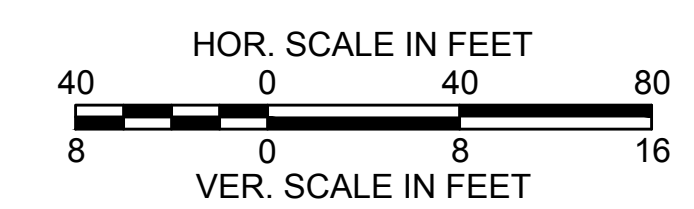



**SUDBURY
BRUCE FREEMAN RAIL TRAIL**

STATE	FED. AID PROJ. NO.	SHEET NO.	TOTAL SHEETS
MA	XXXX	36	XX
PROJECT FILE NO.		608164	

PROFILES

CONTINUED ON
SHEET NO. 35


CONTINUED ON
SHEET NO. 37

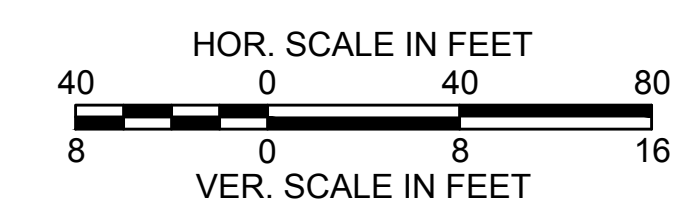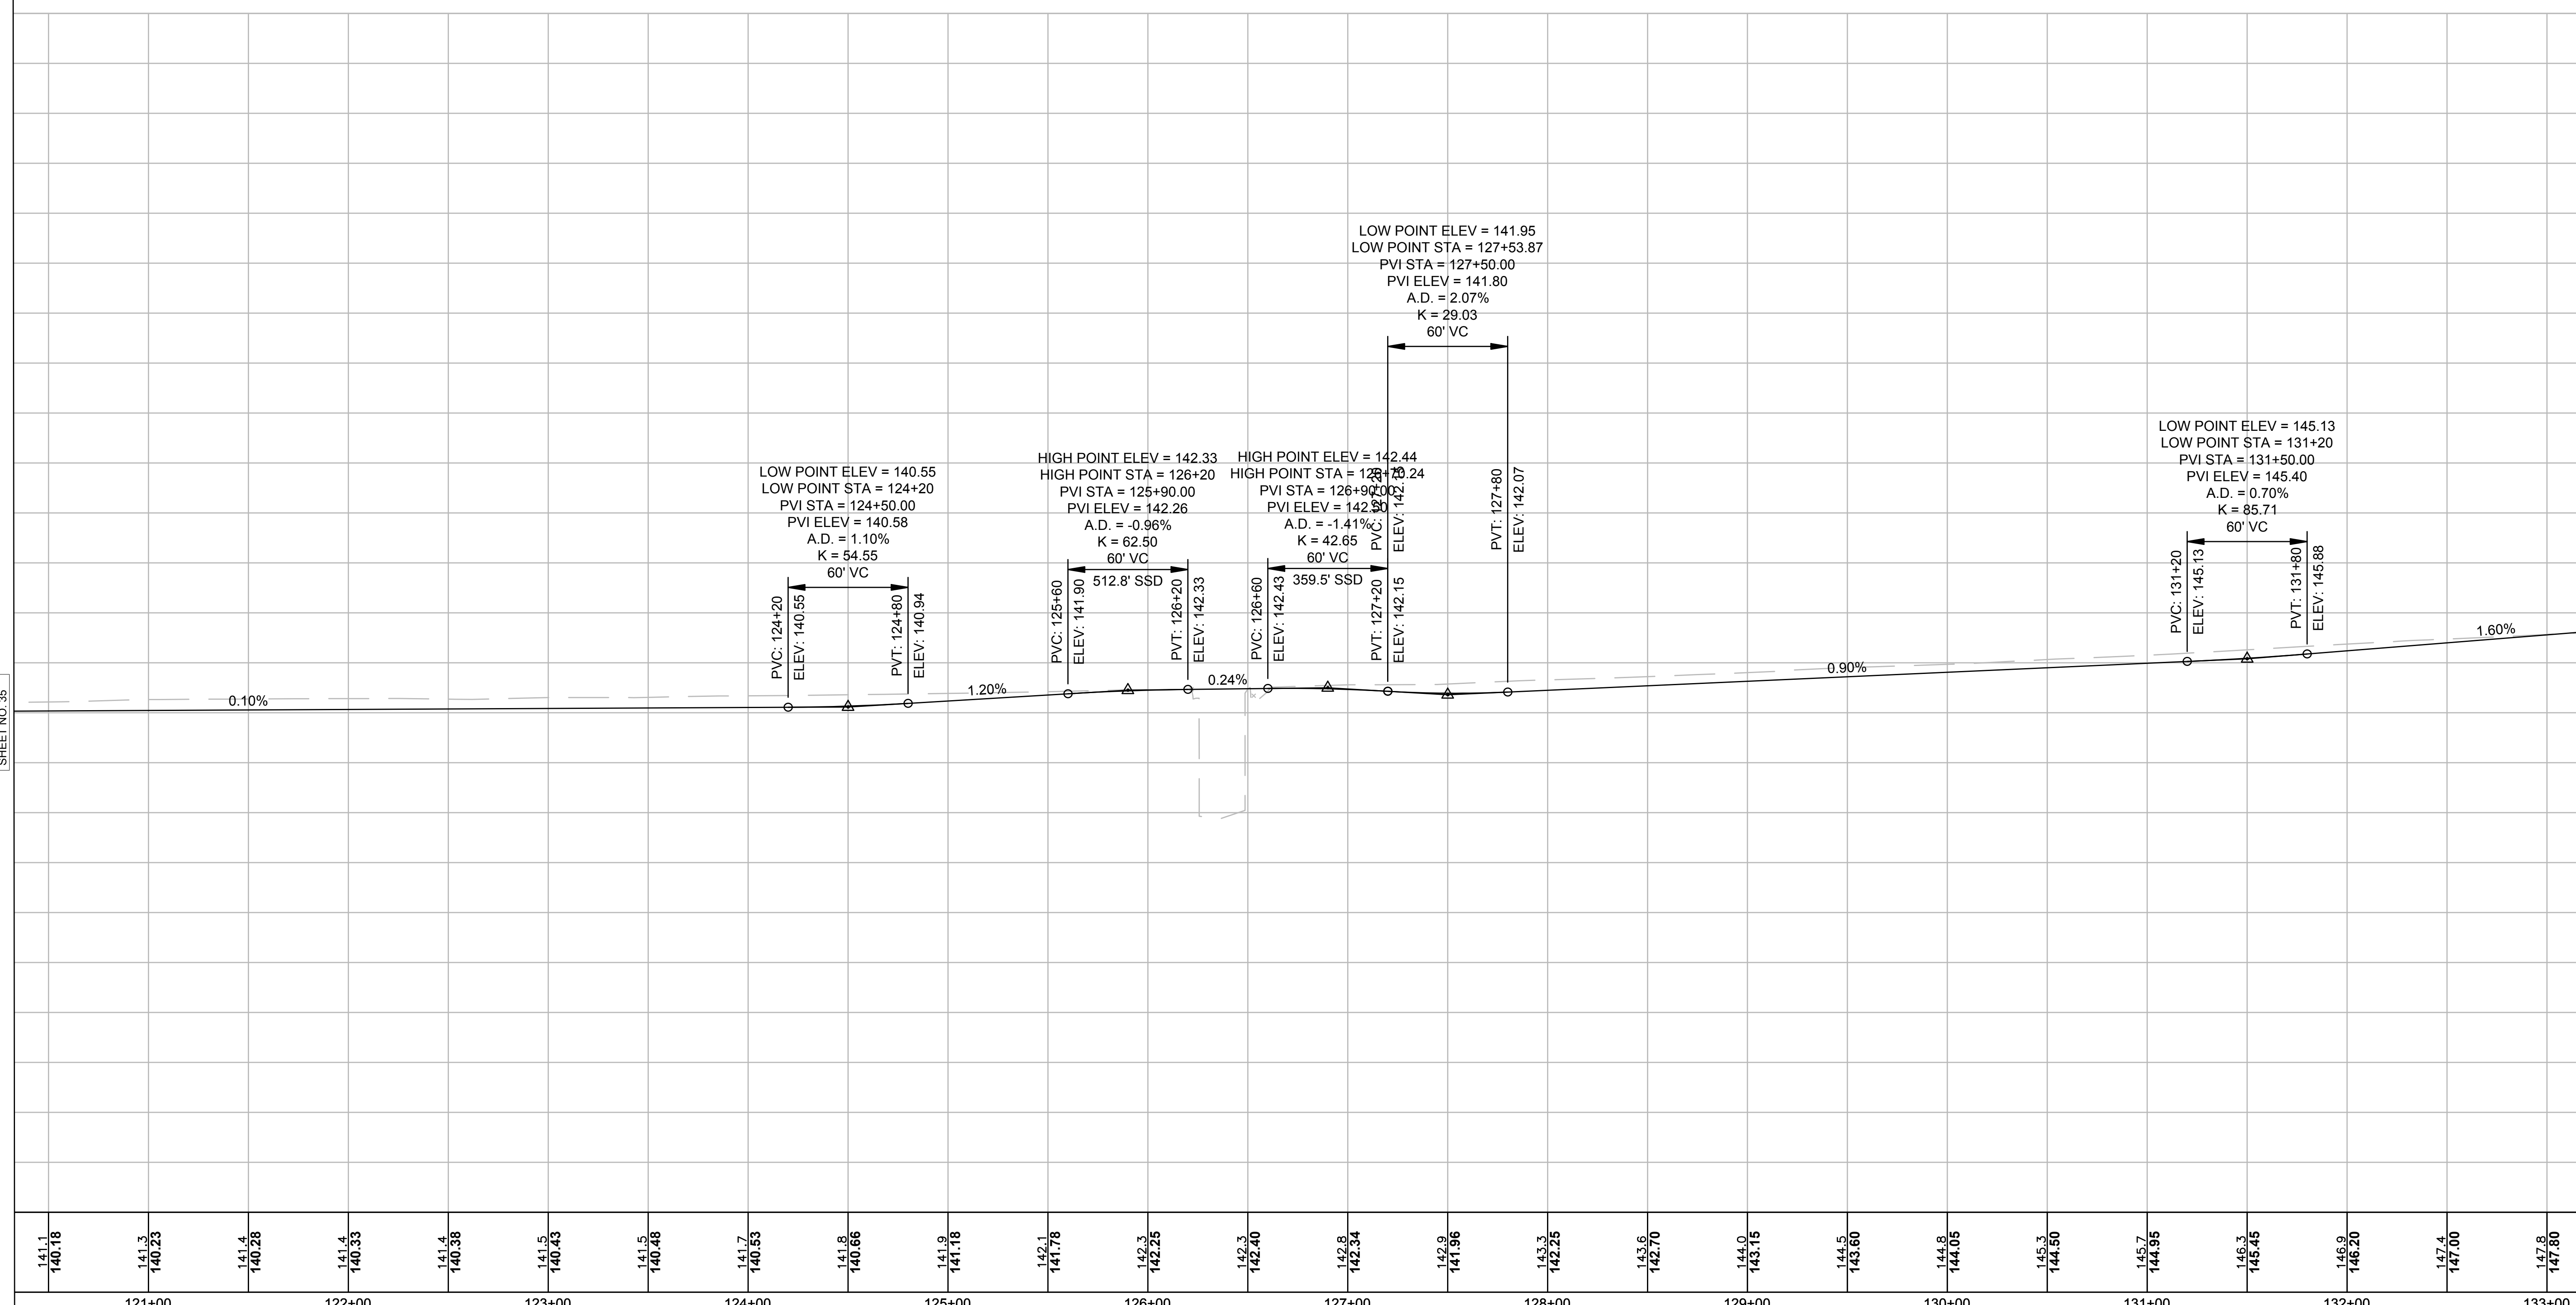

**SUDBURY
BRUCE FREEMAN RAIL TRAIL**

STATE	FED. AID PROJ. NO.	SHEET NO.	TOTAL SHEETS
MA	XXXX	37	XX
PROJECT FILE NO.		608164	


PROFILES

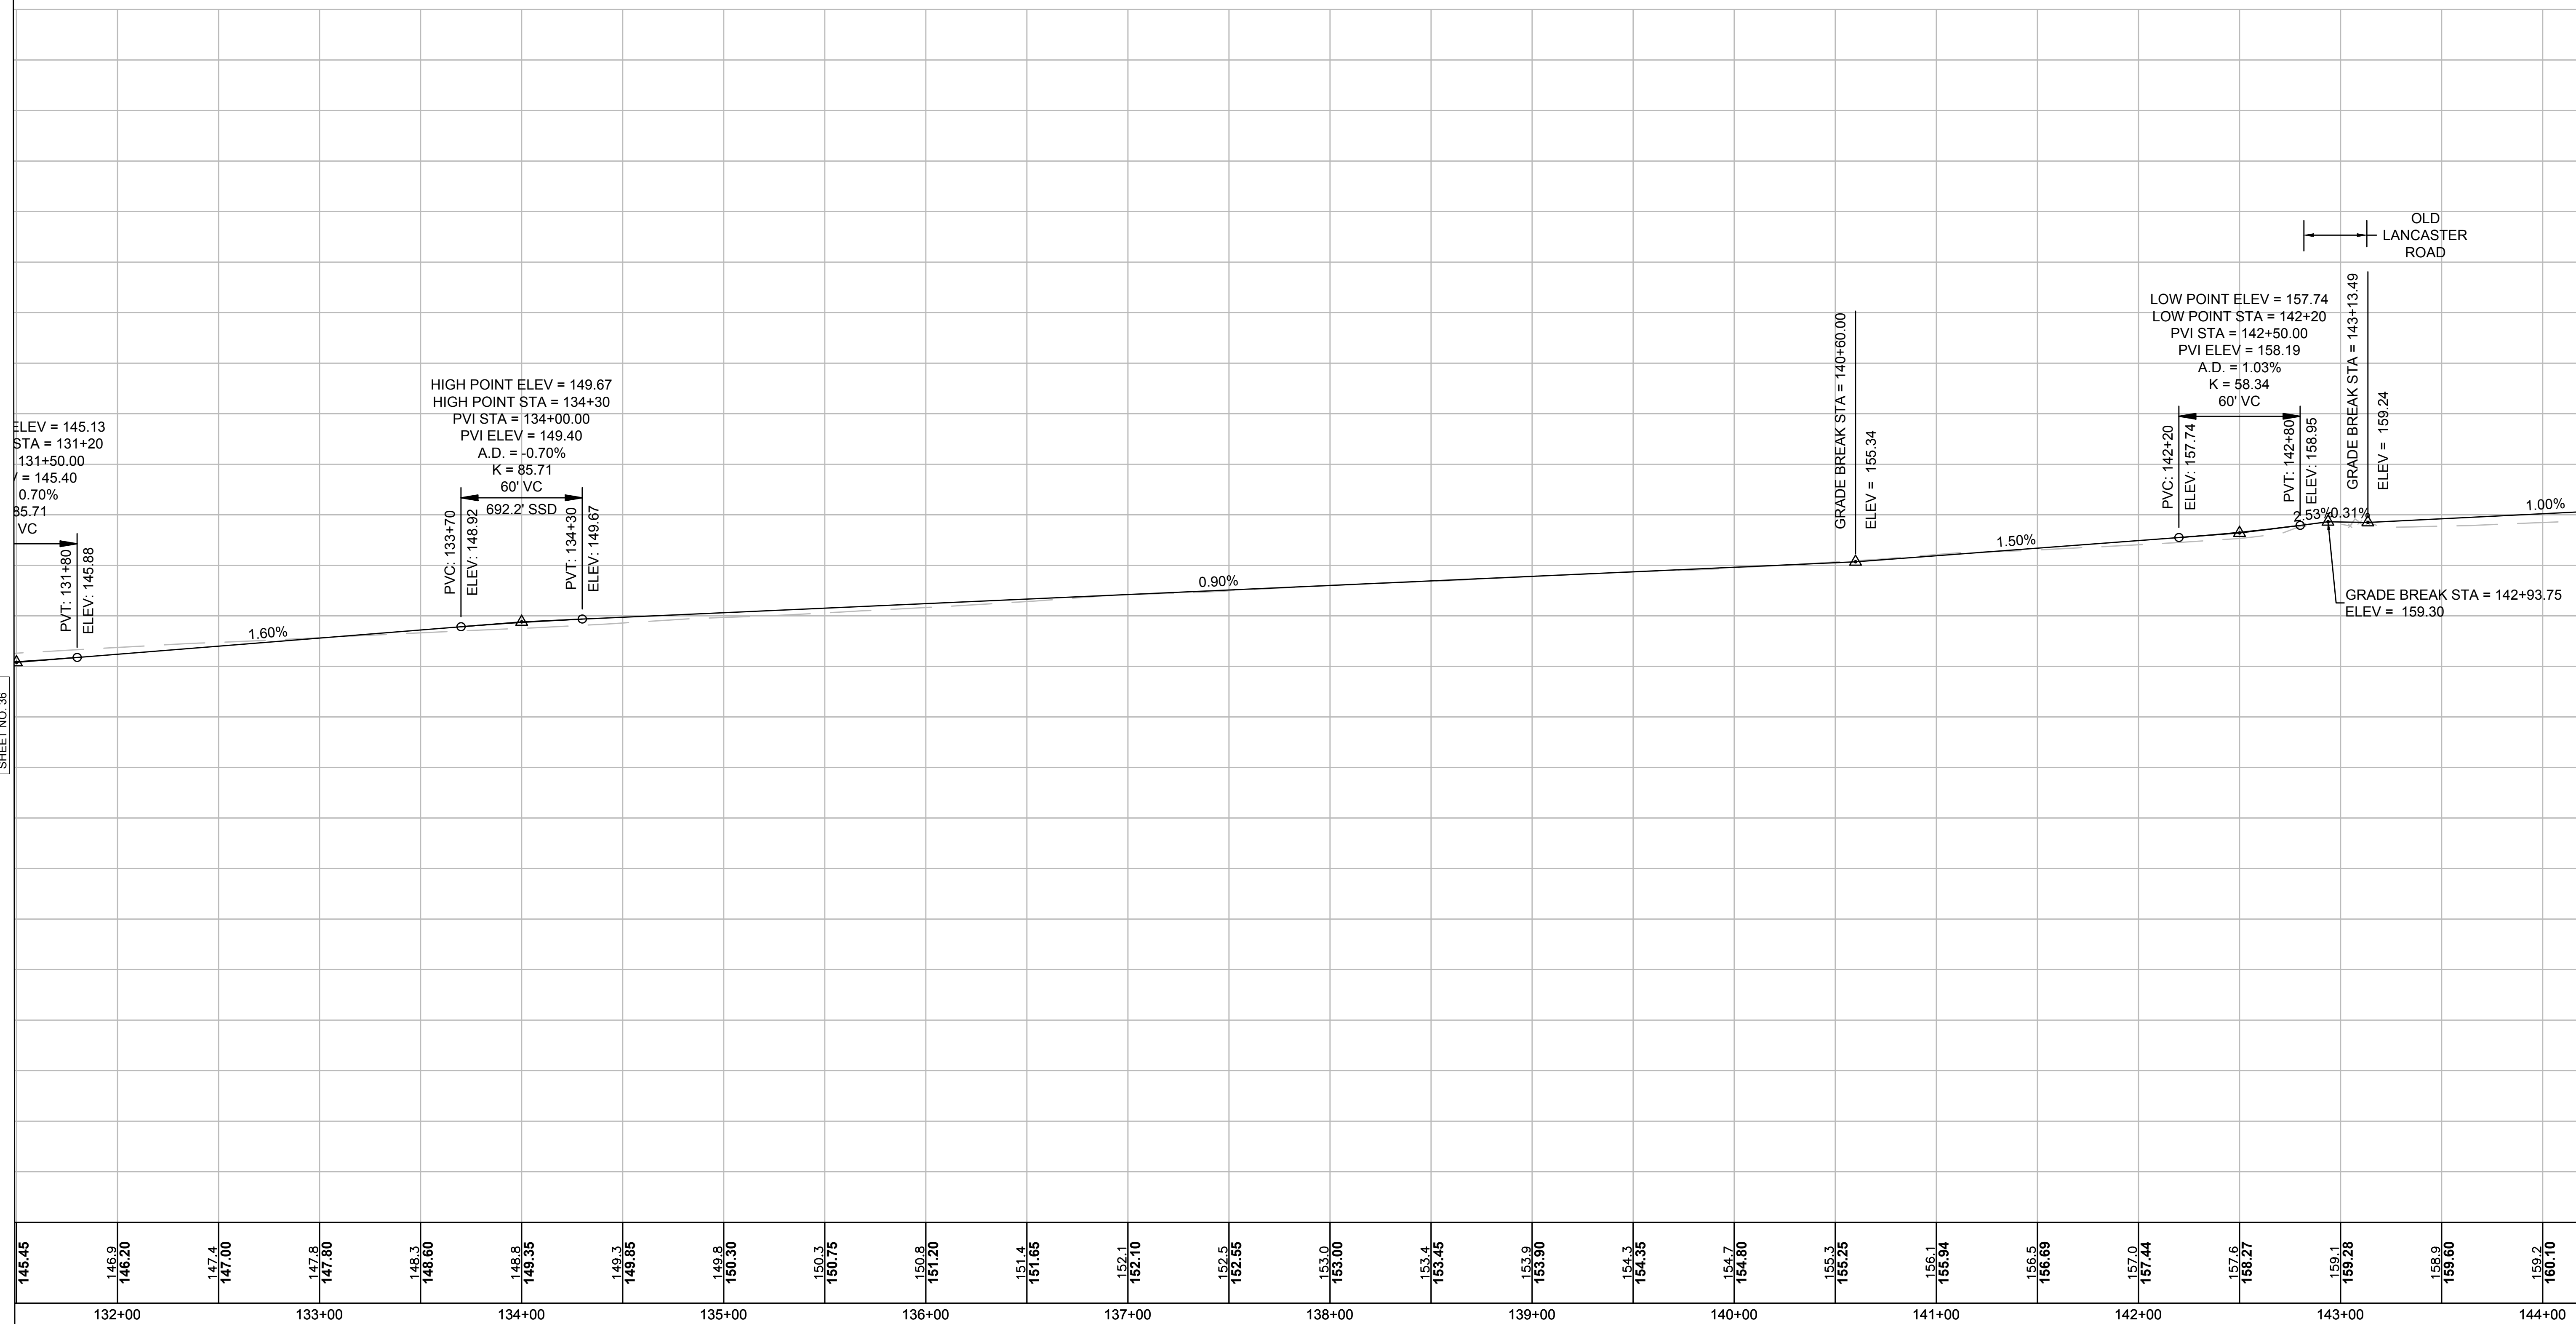

CONTINUED ON
SHEET NO. 36

CONTINUED ON
SHEET NO. 38


145.45	146.9	147.4	147.8	148.3	148.8	149.3	149.8	150.3	150.8	151.4	152.1	152.5	153.0	153.4	153.9	154.3	154.7	155.3	156.1	156.5	157.0	157.6	159.1	159.9	159.2	
132+00	133+00	134+00	135+00	136+00	137+00	138+00	139+00	140+00	141+00	142+00	143+00	144+00														

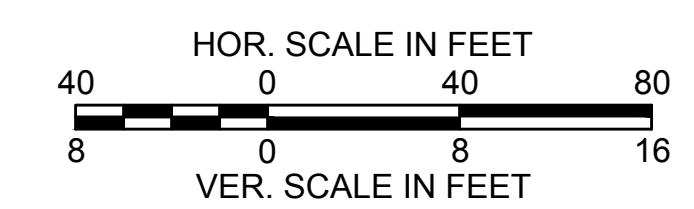

**SUDBURY
BRUCE FREEMAN RAIL TRAIL**


STATE	FED. AID PROJ. NO.	SHEET NO.	TOTAL SHEETS
MA	XXXX	38	XX
PROJECT FILE NO.		608164	

PROFILES

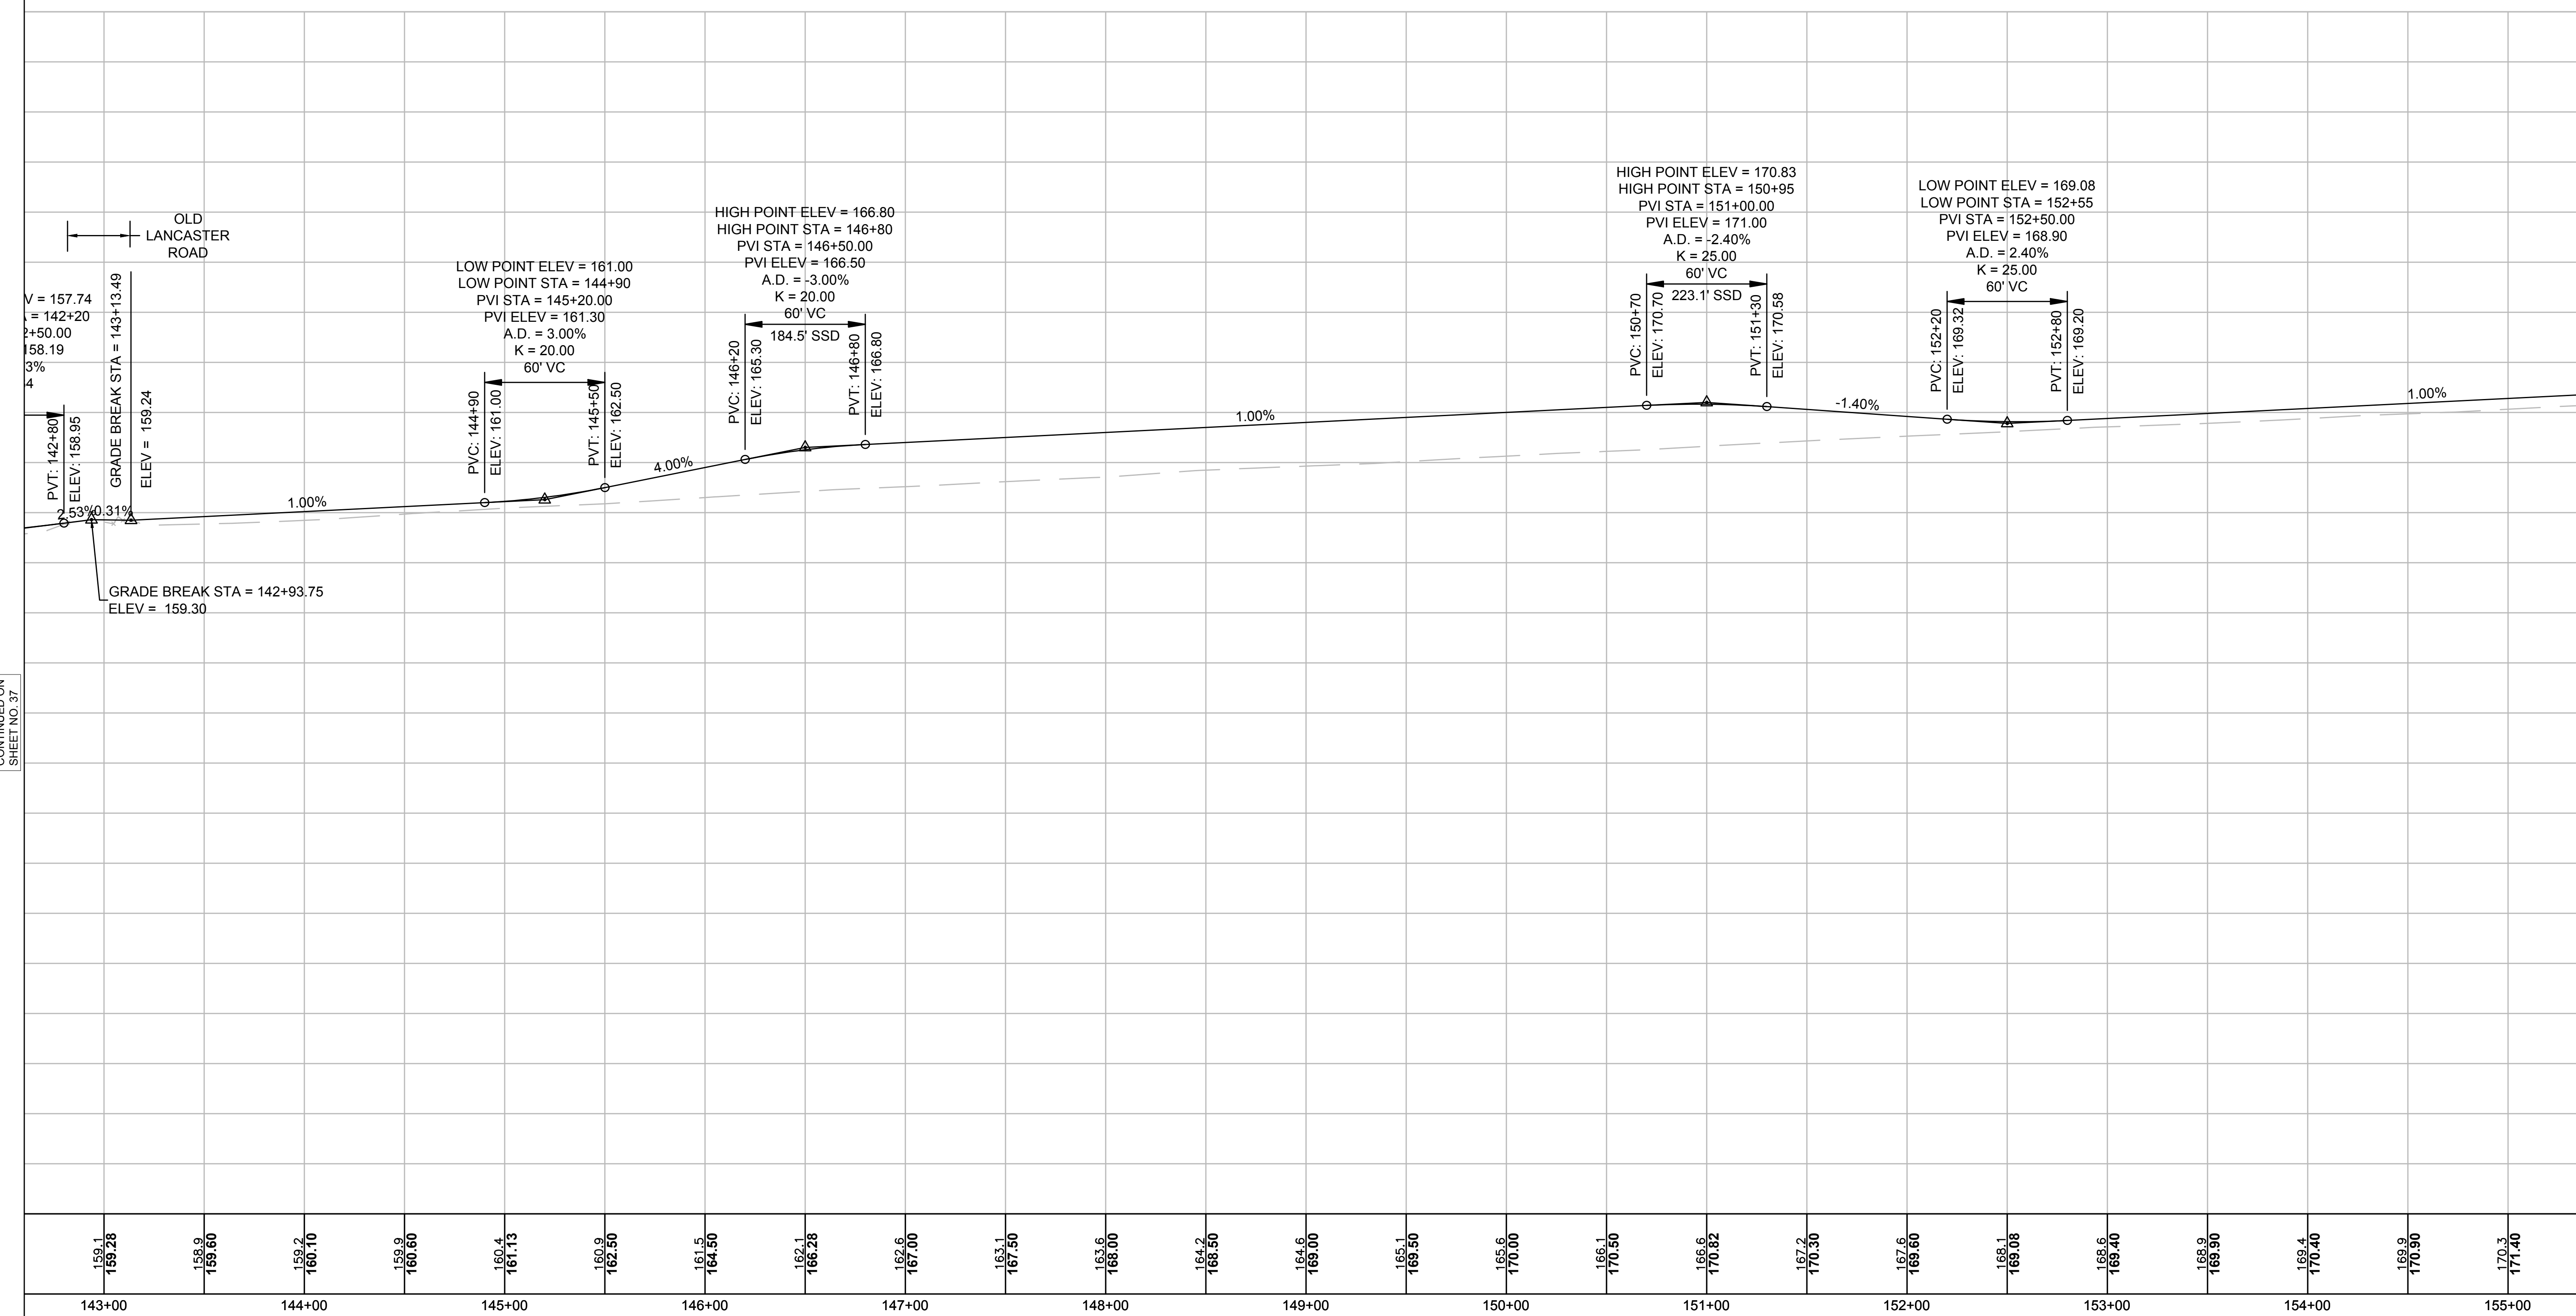

CONTINUED ON
SHEET NO. 37


CONTINUED ON
SHEET NO. 39

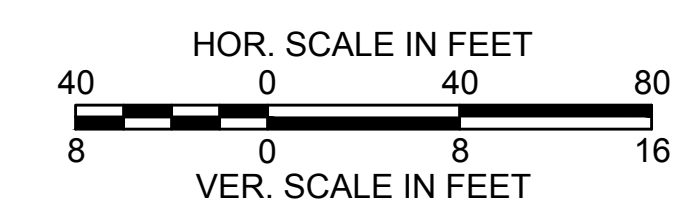

**SUDBURY
BRUCE FREEMAN RAIL TRAIL**


STATE	FED. AID PROJ. NO.	SHEET NO.	TOTAL SHEETS
MA	XXXX	39	XX
PROJECT FILE NO.		608164	


PROFILES

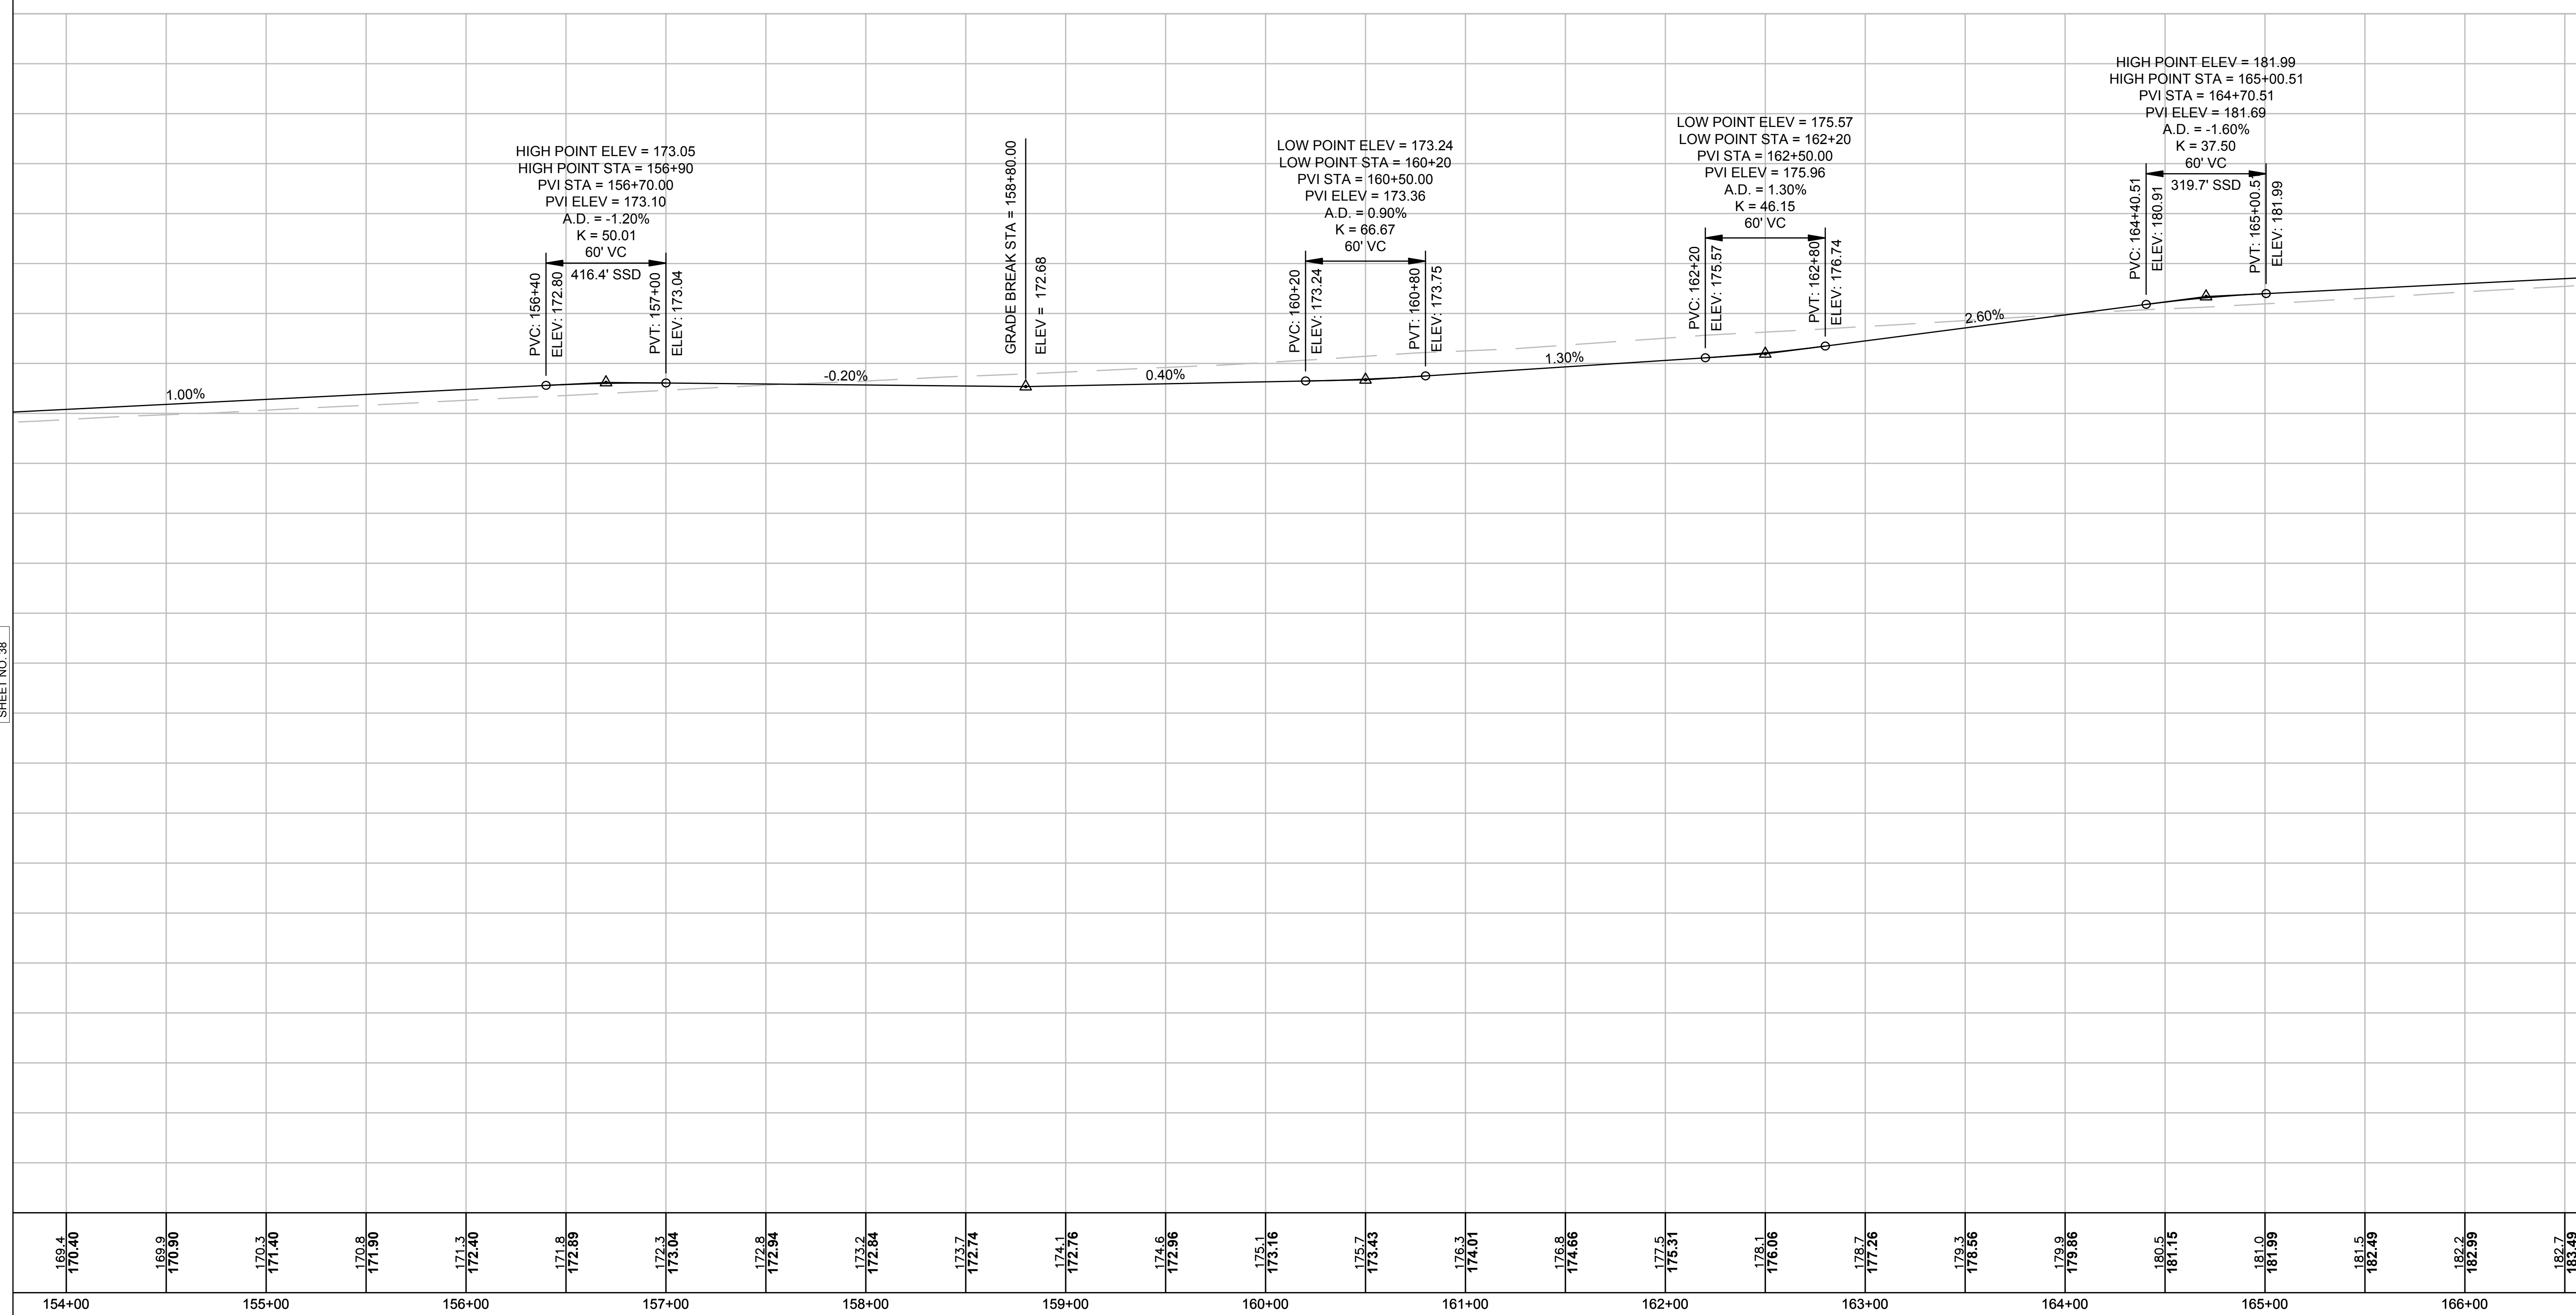

CONTINUED ON
SHEET NO. 38


CONTINUED ON
SHEET NO. 40

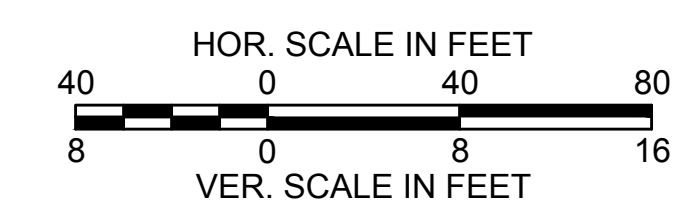

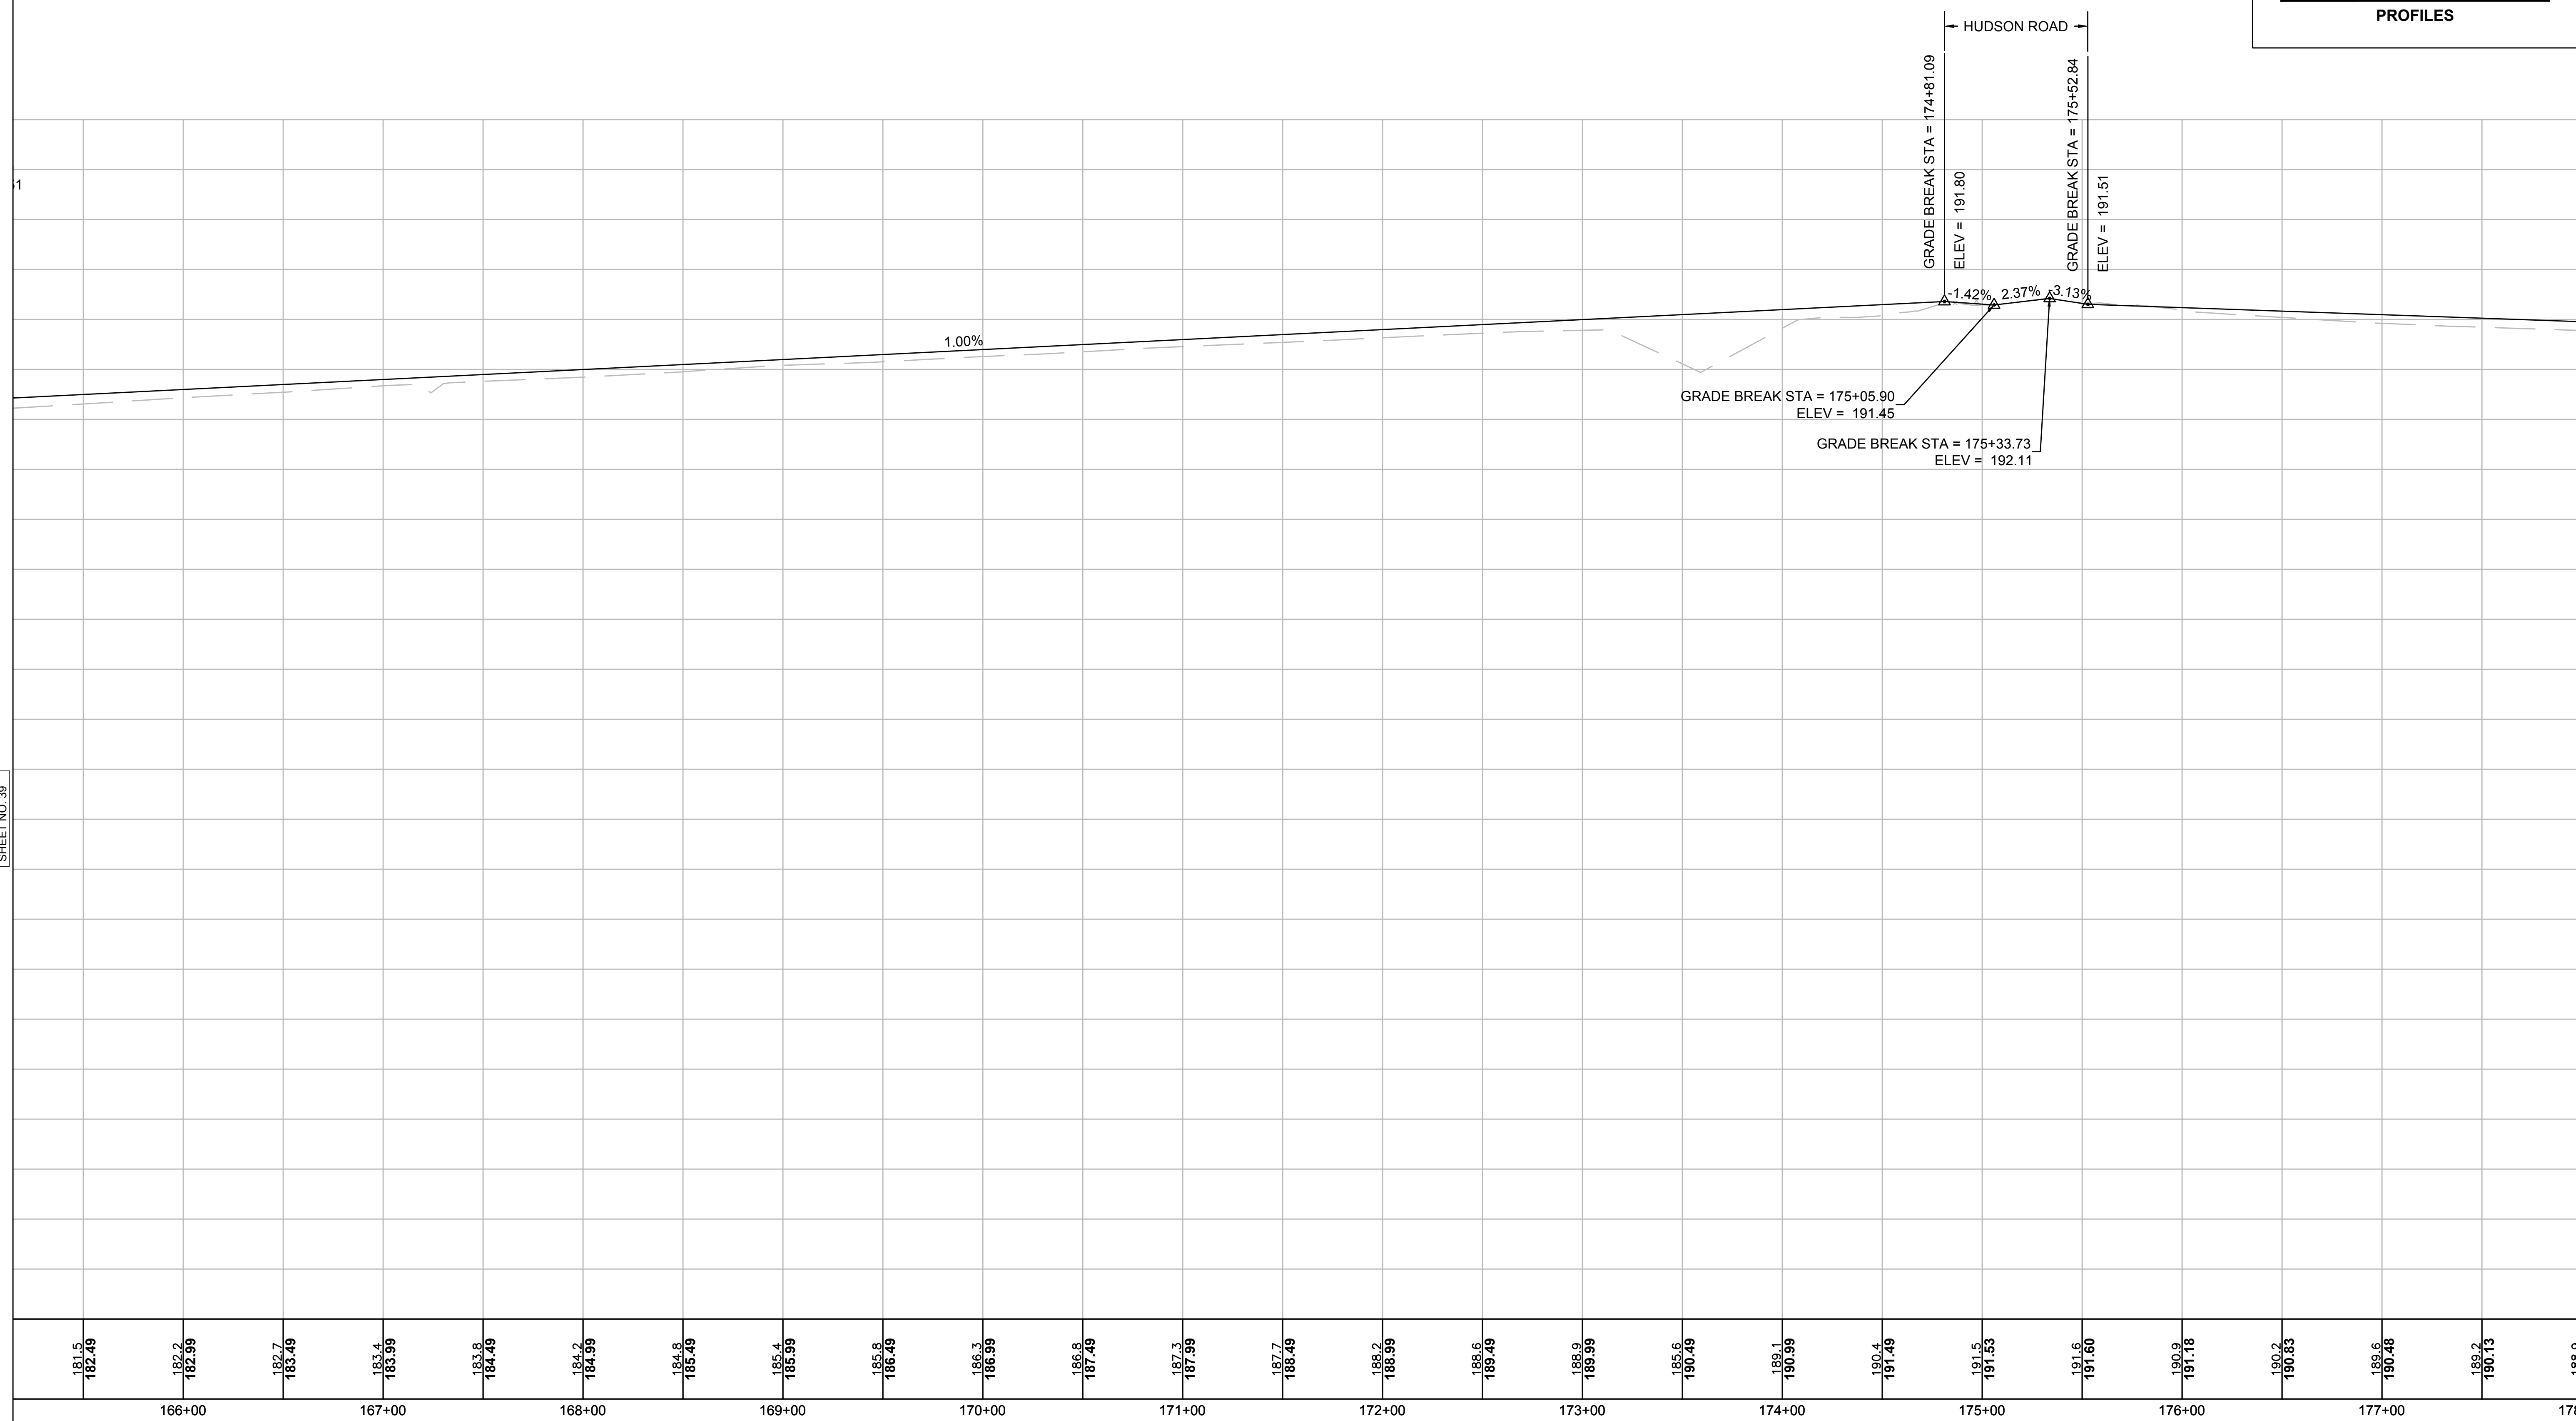

CONTINUED ON SHEET NO. 39

CONTINUED ON SHEET NO. 41

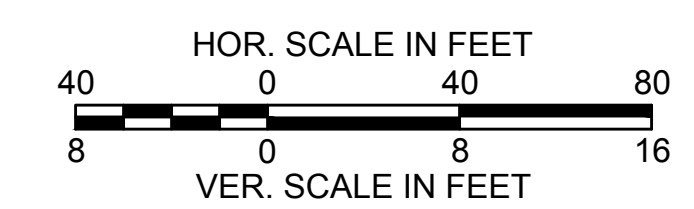


**SUDBURY
BRUCE FREEMAN RAIL TRAIL**

STATE	FED. AID PROJ. NO.	SHEET NO.	TOTAL SHEETS
MA	XXXX	41	XX
PROJECT FILE NO.		608164	


PROFILES

CONTINUED ON
SHEET NO. 40

CONTINUED ON
SHEET NO. 42

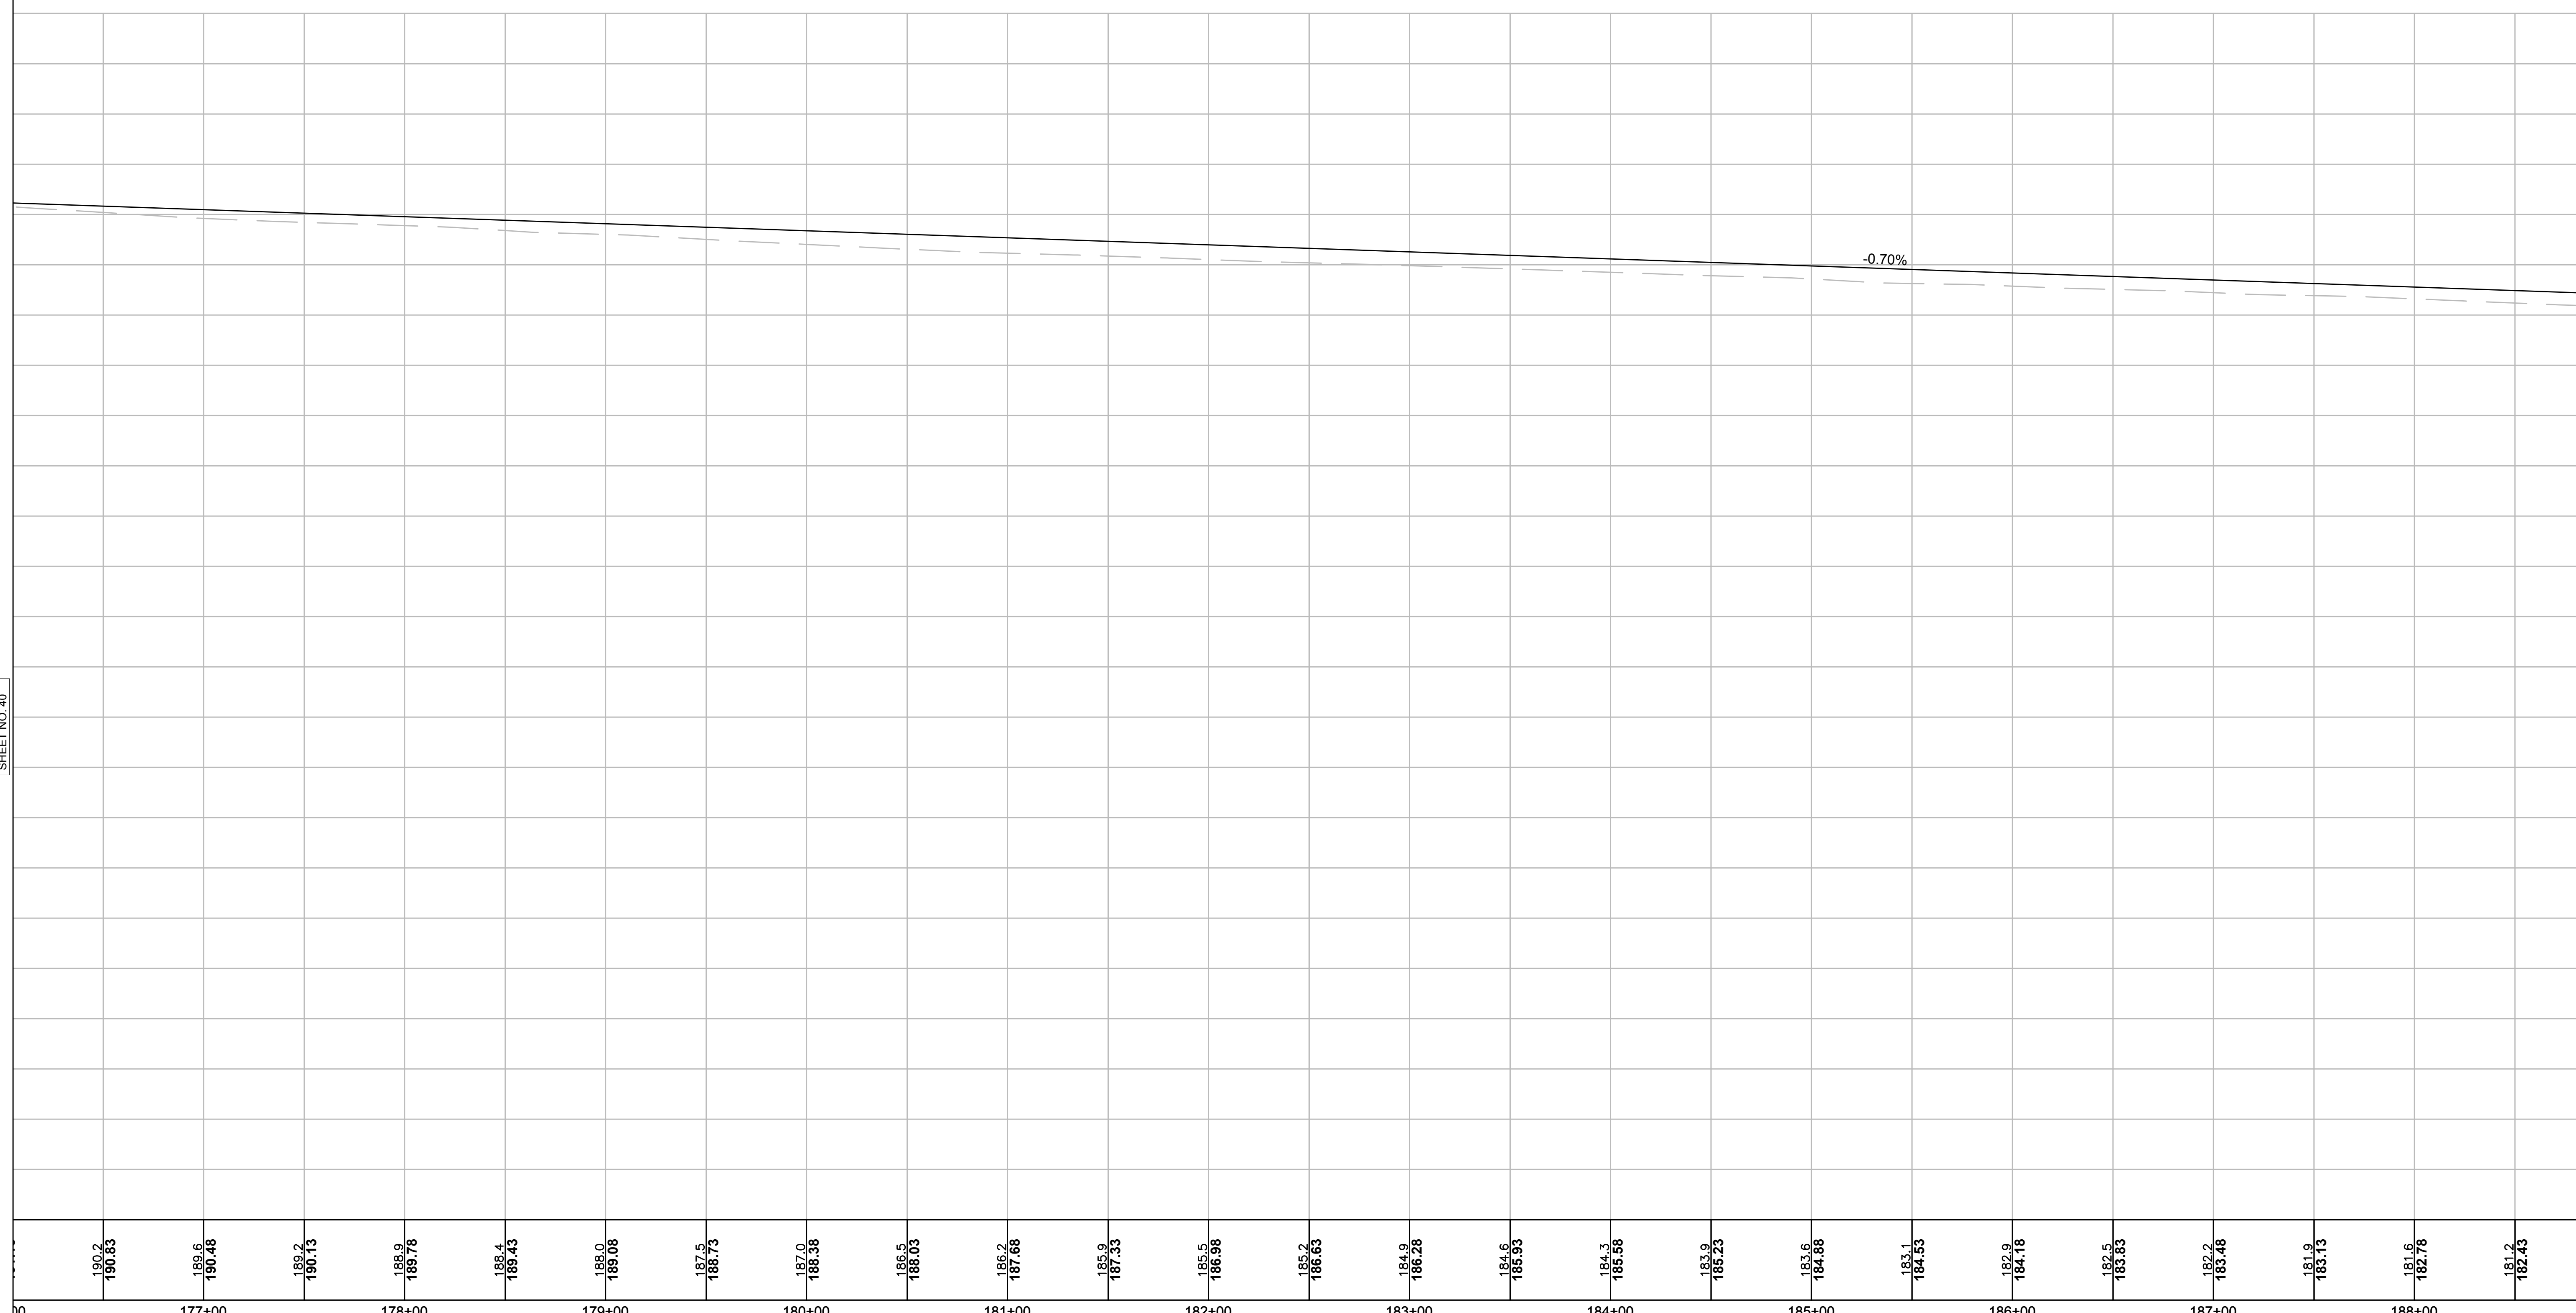


190.2	189.6	189.2	188.9	188.4	188.0	187.5	187.0	186.5	186.2	185.9	185.5	185.2	184.9	184.6	184.3	183.9	183.6	183.1	182.9	182.5	182.2	181.9	181.6	181.2
190.83	190.46	190.13	189.78	189.43	189.08	188.73	188.38	188.03	187.68	187.33	186.96	186.63	186.28	185.93	185.58	185.23	184.88	184.53	184.18	183.83	183.46	183.13	182.78	182.43

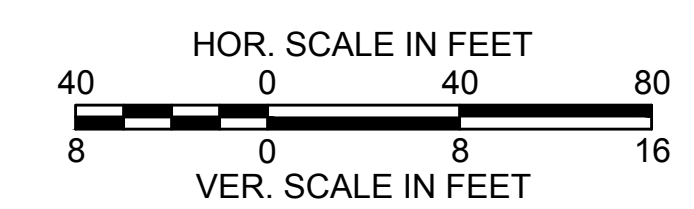

**SUDBURY
BRUCE FREEMAN RAIL TRAIL**

STATE	FED. AID PROJ. NO.	SHEET NO.	TOTAL SHEETS
MA	XXXX	42	XX
PROJECT FILE NO.		608164	


PROFILES

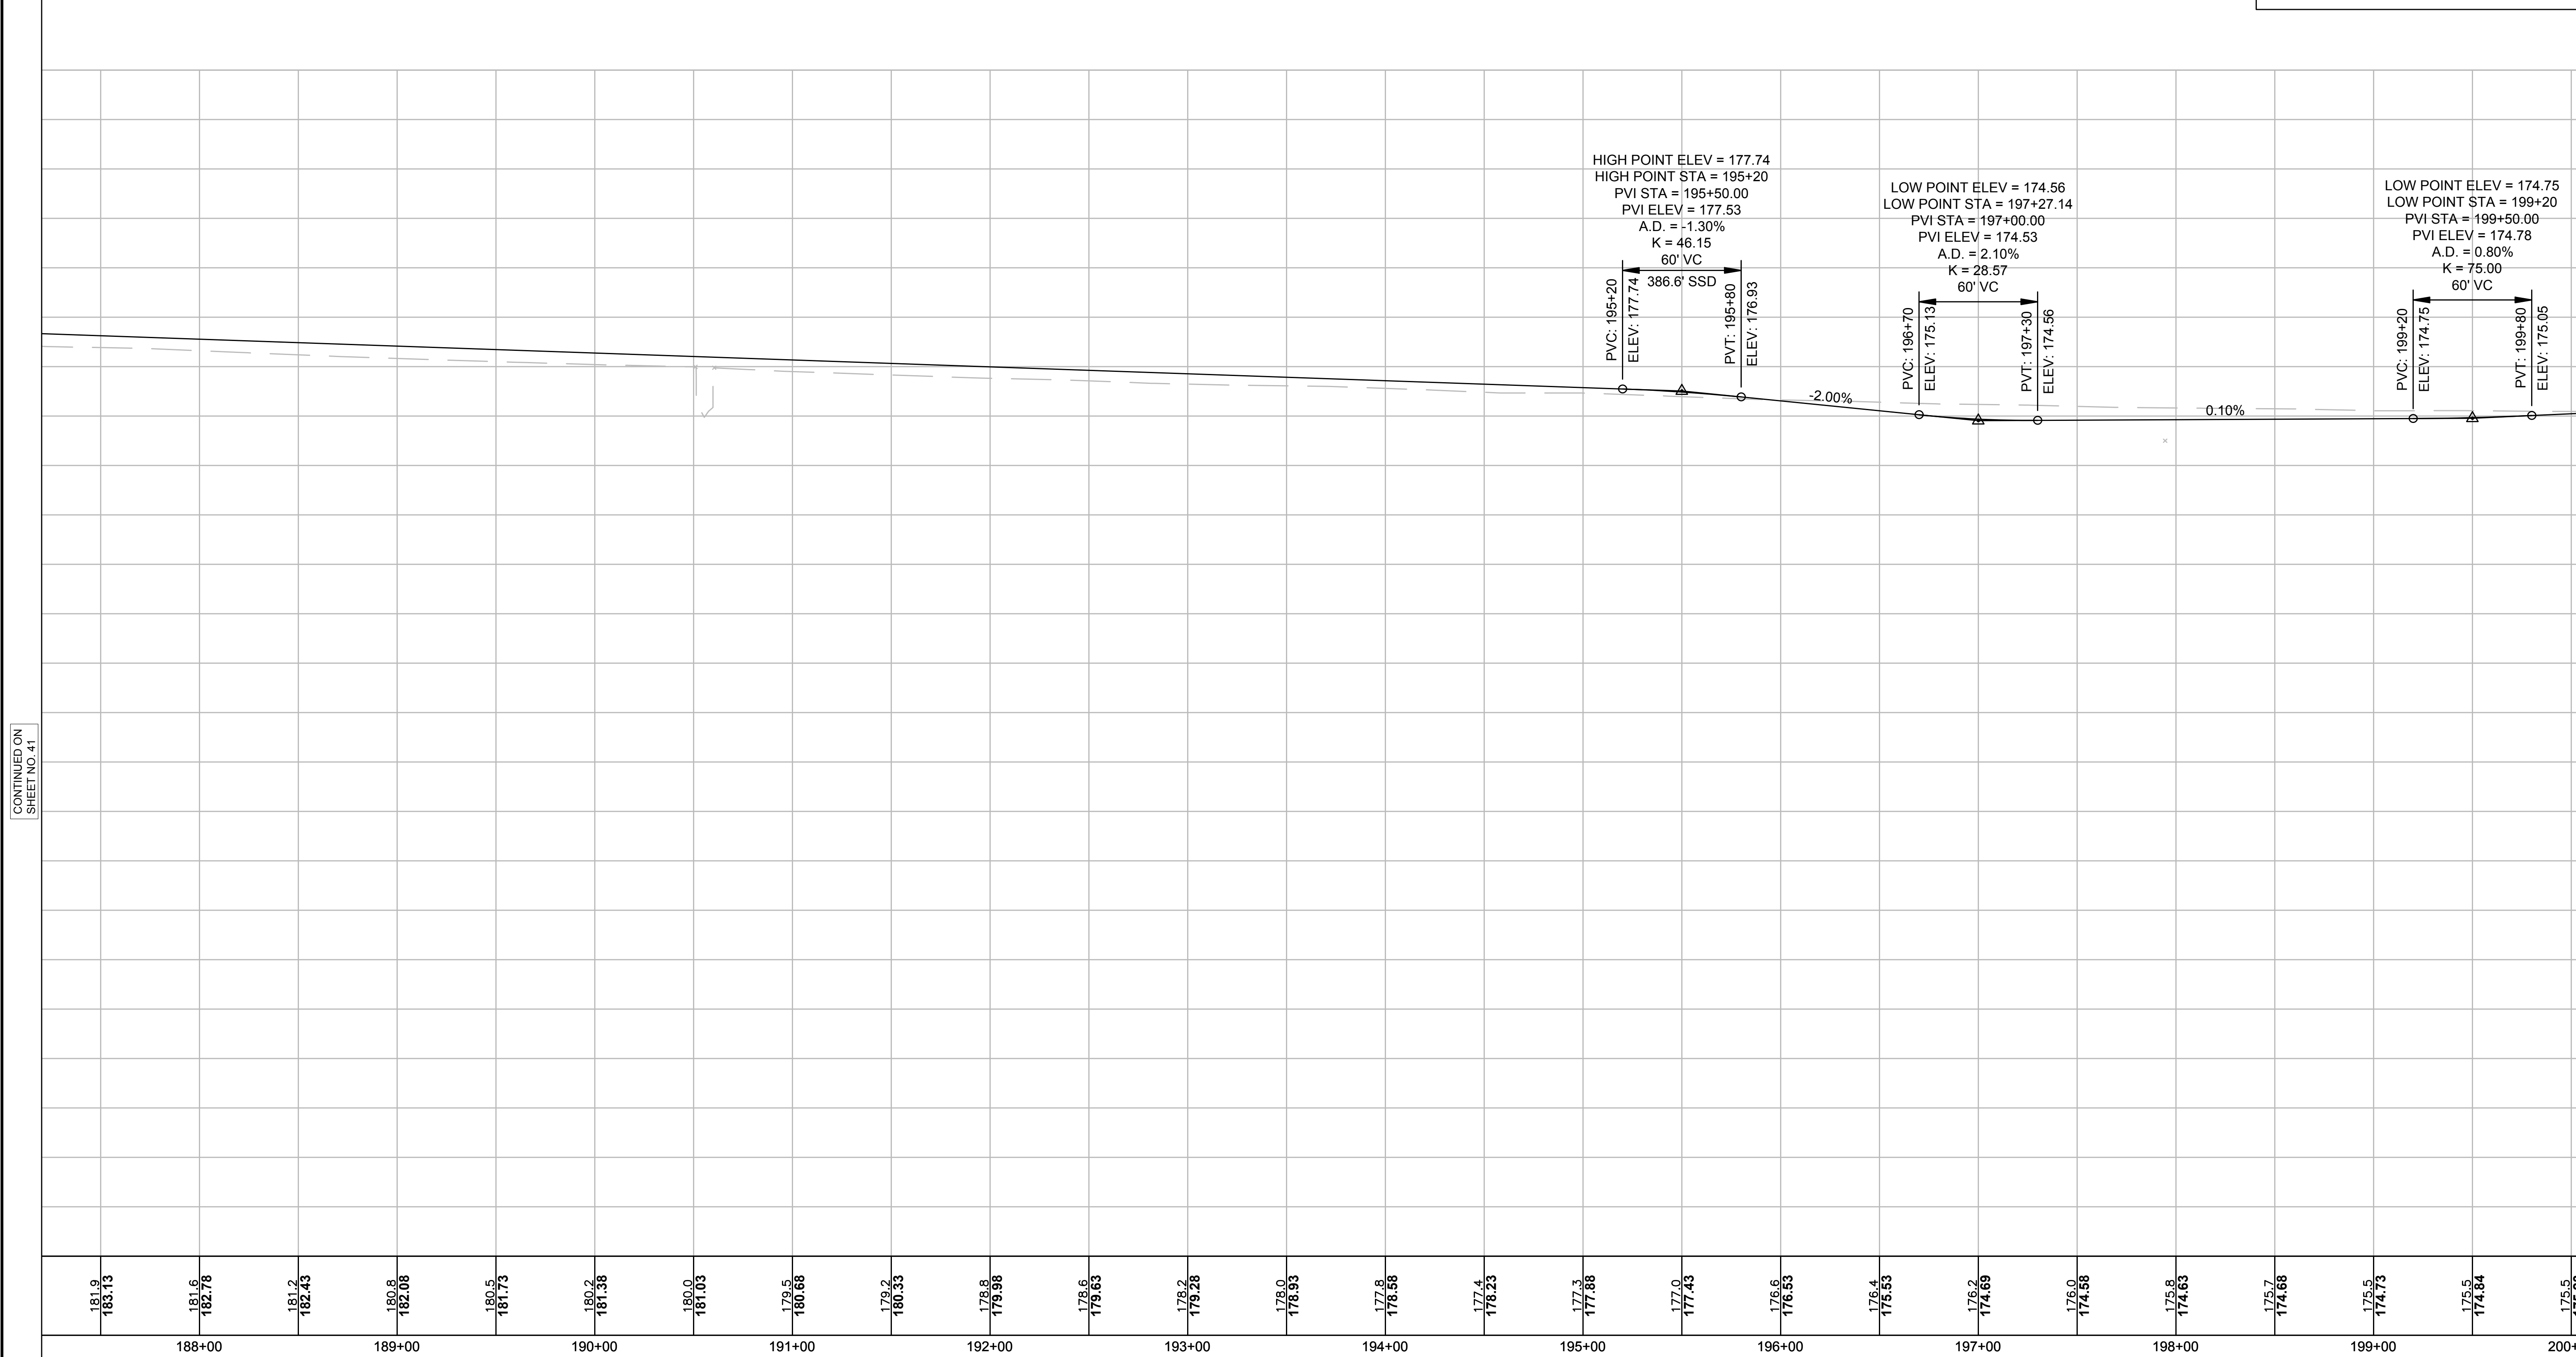

CONTINUED ON
SHEET NO. 41

CONTINUED ON
SHEET NO. 43


181.9	181.6	181.2	180.8	180.5	180.2	180.0	179.5	179.2	178.8	178.6	178.2	178.0	177.8	177.4	177.3	177.0	176.6	176.4	176.2	176.0	175.8	175.7	175.5	175.5	
183.13	182.78	182.43	182.08	181.73	181.38	181.03	180.68	180.33	179.98	179.63	179.28	178.93	178.58	178.23	177.88	177.43	176.53	175.53	174.69	174.58	174.63	174.68	174.73	174.84	175.03
188+00		189+00		190+00		191+00		192+00		193+00		194+00		195+00		196+00		197+00		198+00		199+00		200+	

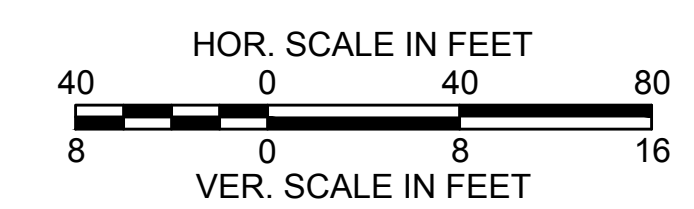

**SUDBURY
BRUCE FREEMAN RAIL TRAIL**


STATE	FED. AID PROJ. NO.	SHEET NO.	TOTAL SHEETS
MA	XXXX	43	XX
PROJECT FILE NO.		608164	

PROFILES

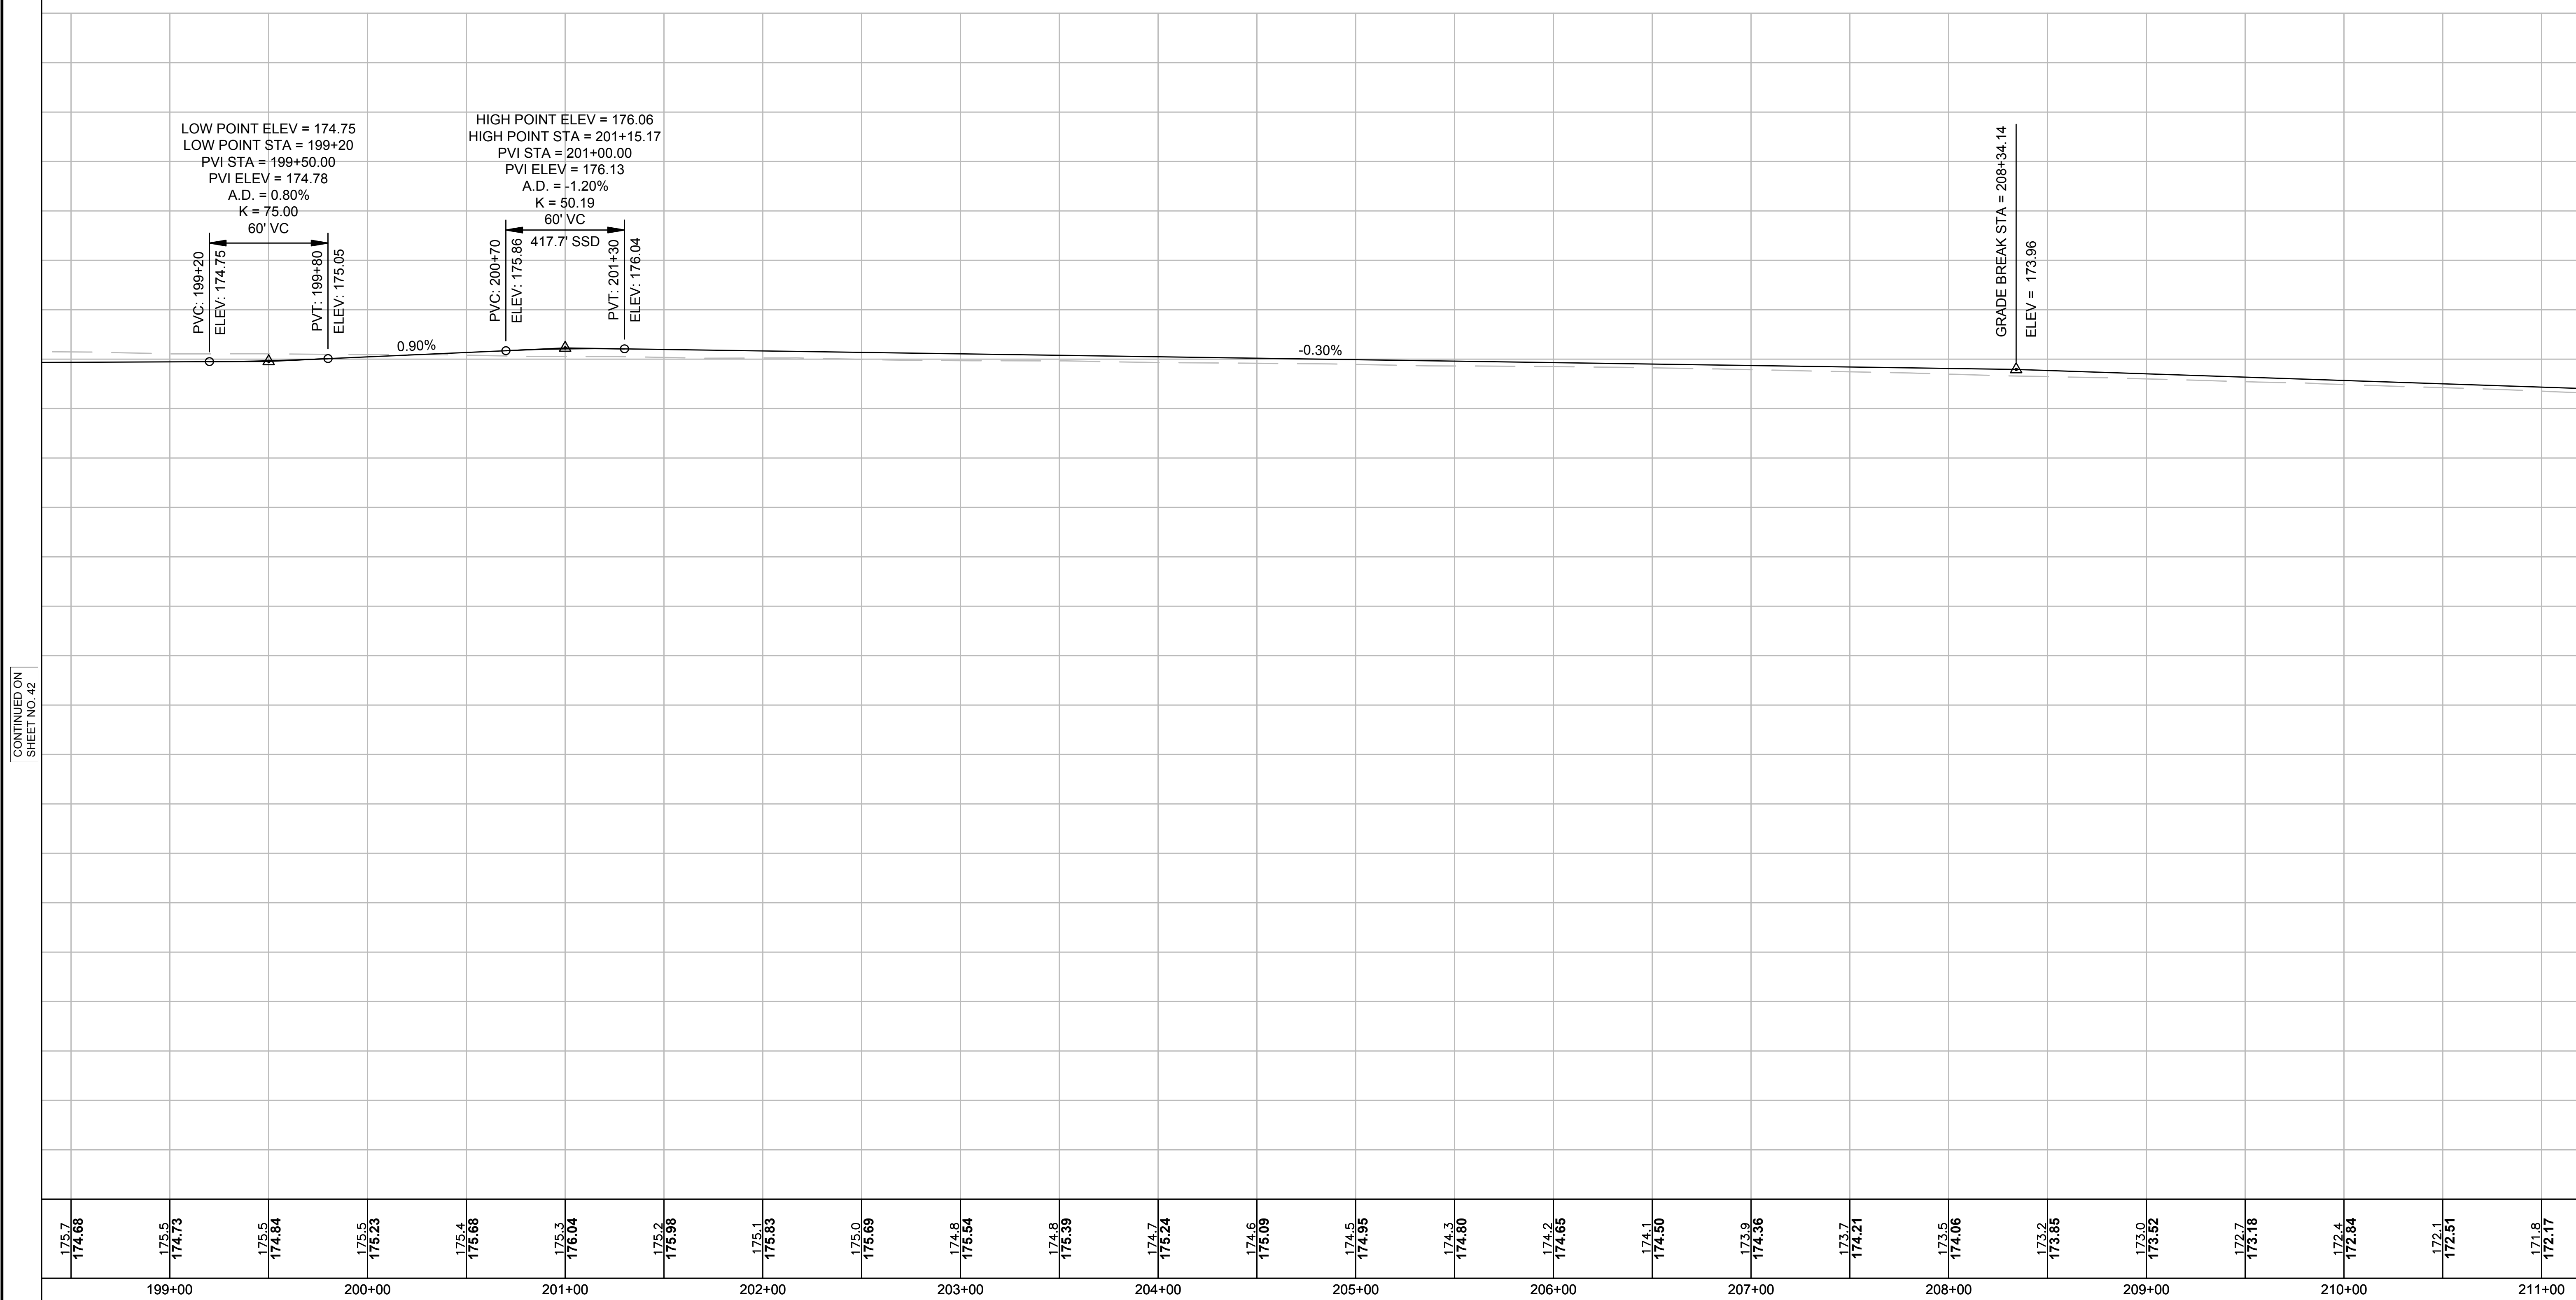

CONTINUED ON
SHEET NO. 42


CONTINUED ON
SHEET NO. 44

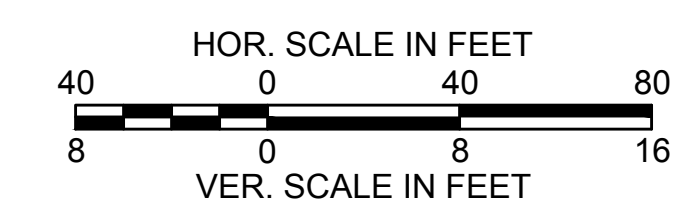

**SUDBURY
BRUCE FREEMAN RAIL TRAIL**


STATE	FED. AID PROJ. NO.	SHEET NO.	TOTAL SHEETS
MA	XXXX	44	XX
PROJECT FILE NO.		608164	

PROFILES

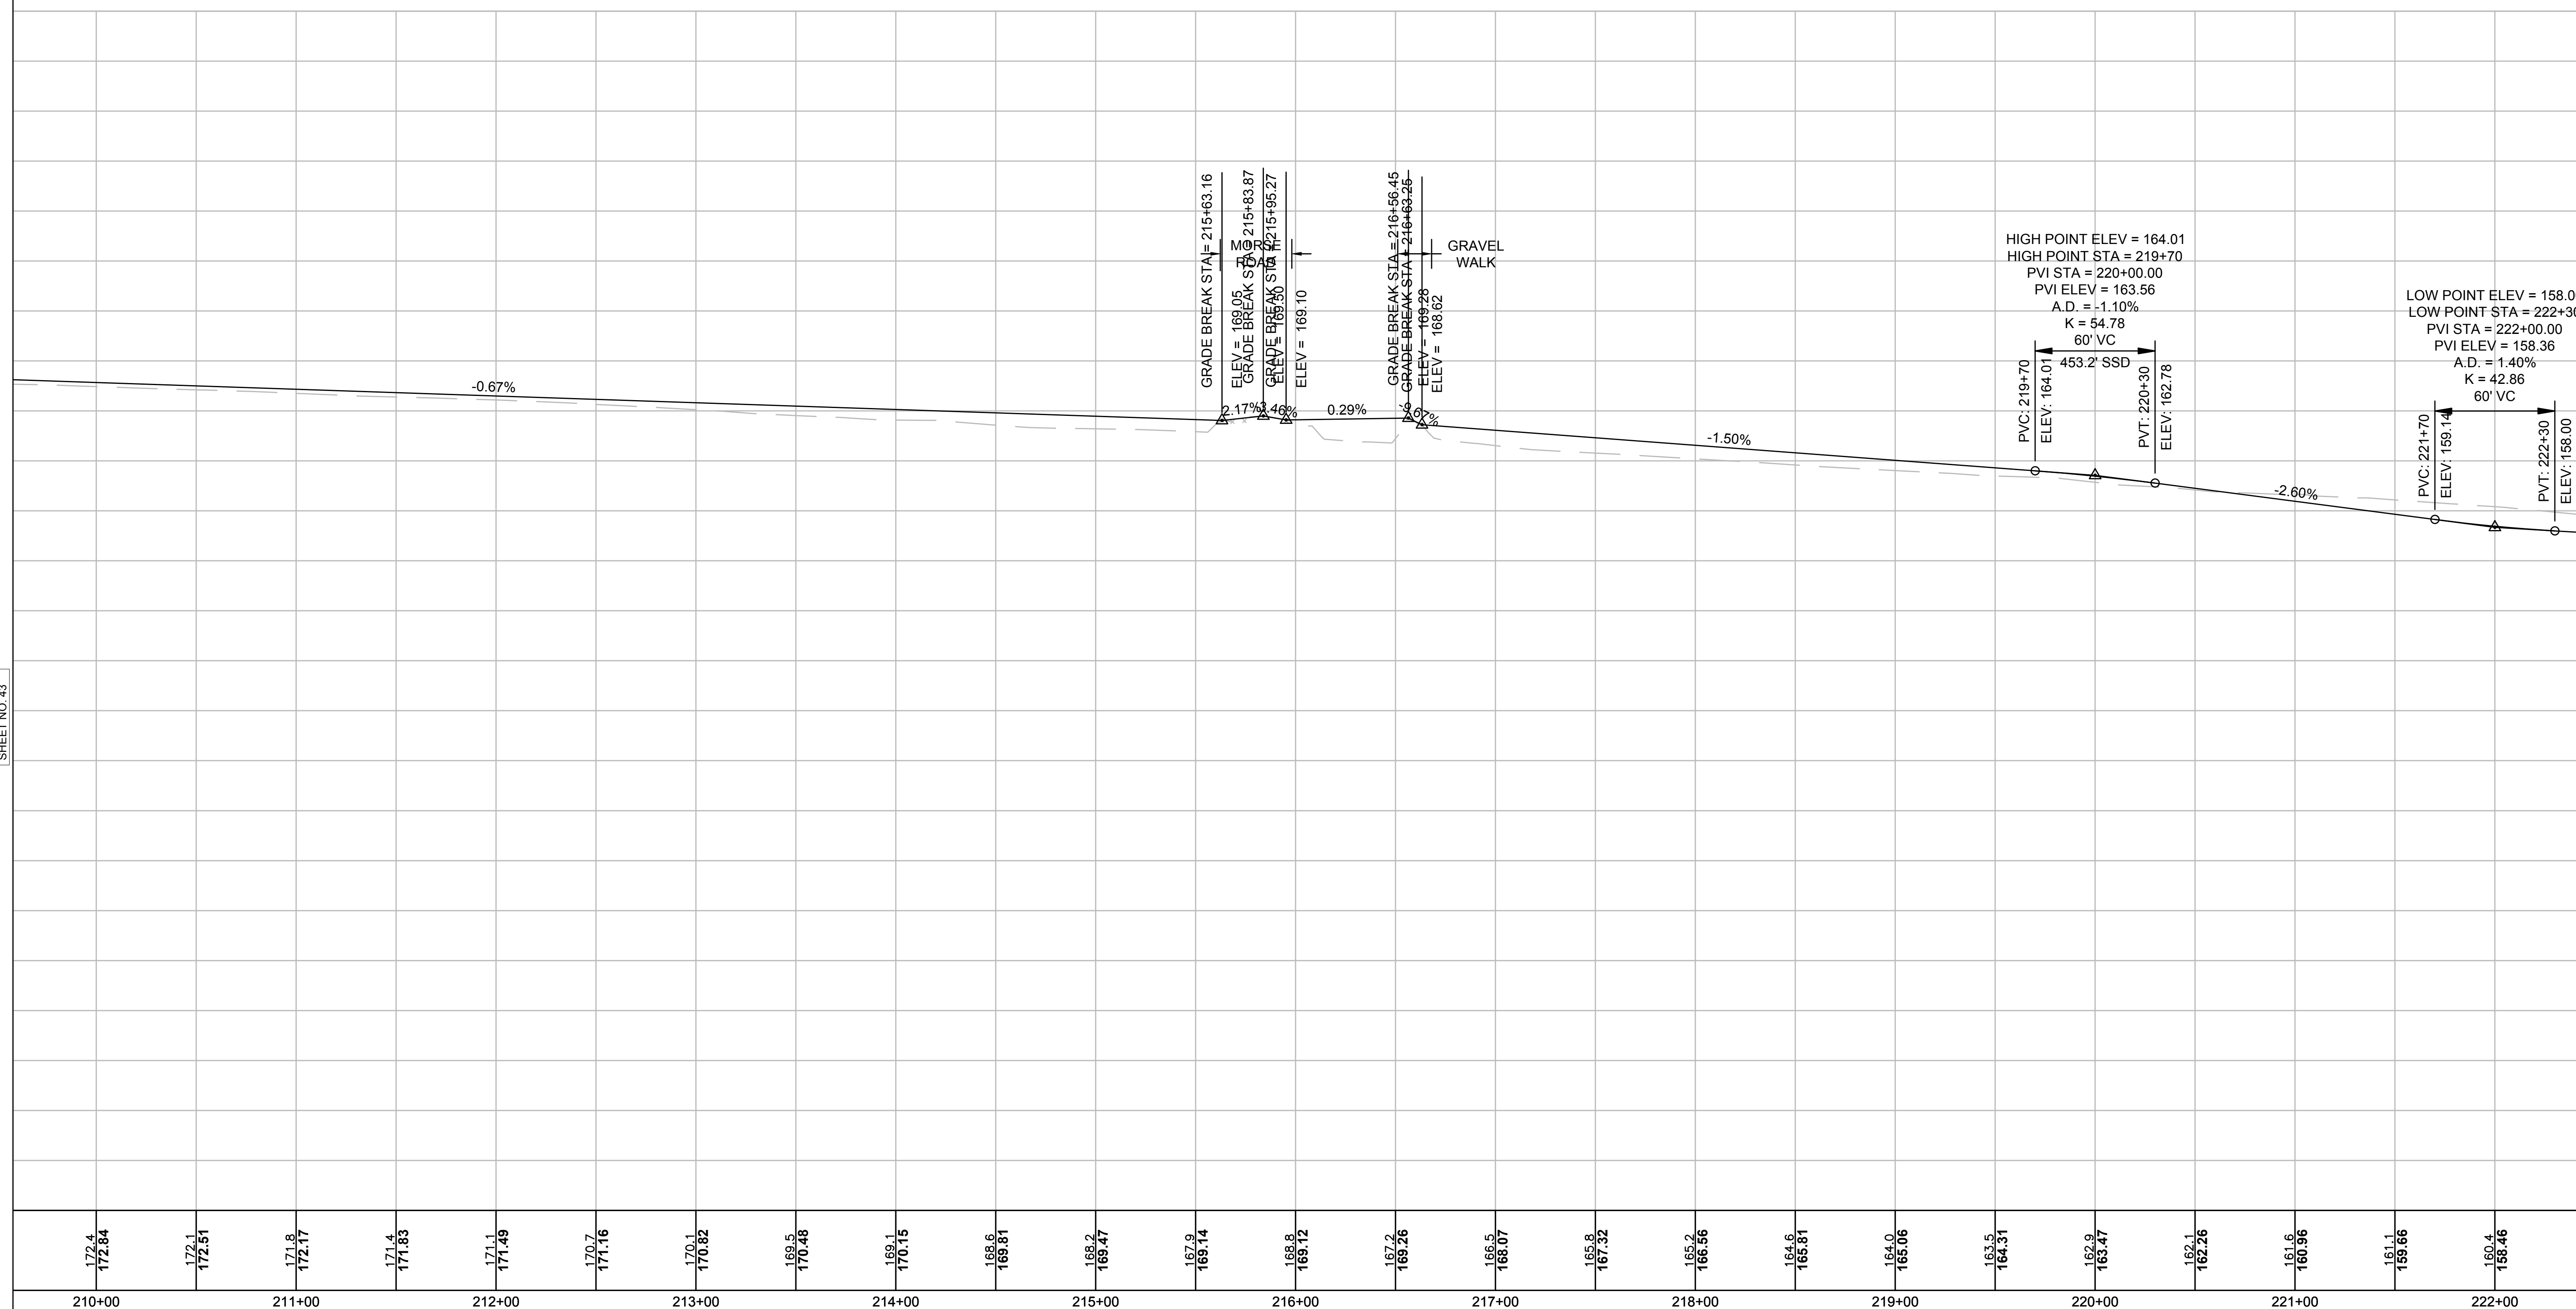

CONTINUED ON
SHEET NO. 43


CONTINUED ON
SHEET NO. 45

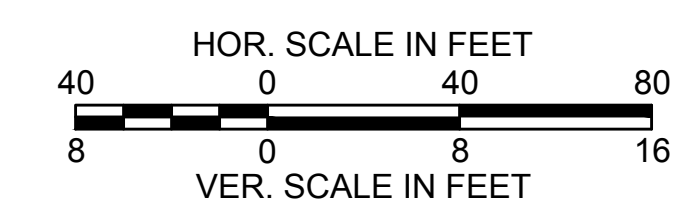

**SUDBURY
BRUCE FREEMAN RAIL TRAIL**


STATE	FED. AID PROJ. NO.	SHEET NO.	TOTAL SHEETS
MA	XXXX	45	XX
PROJECT FILE NO.		608164	

PROFILES

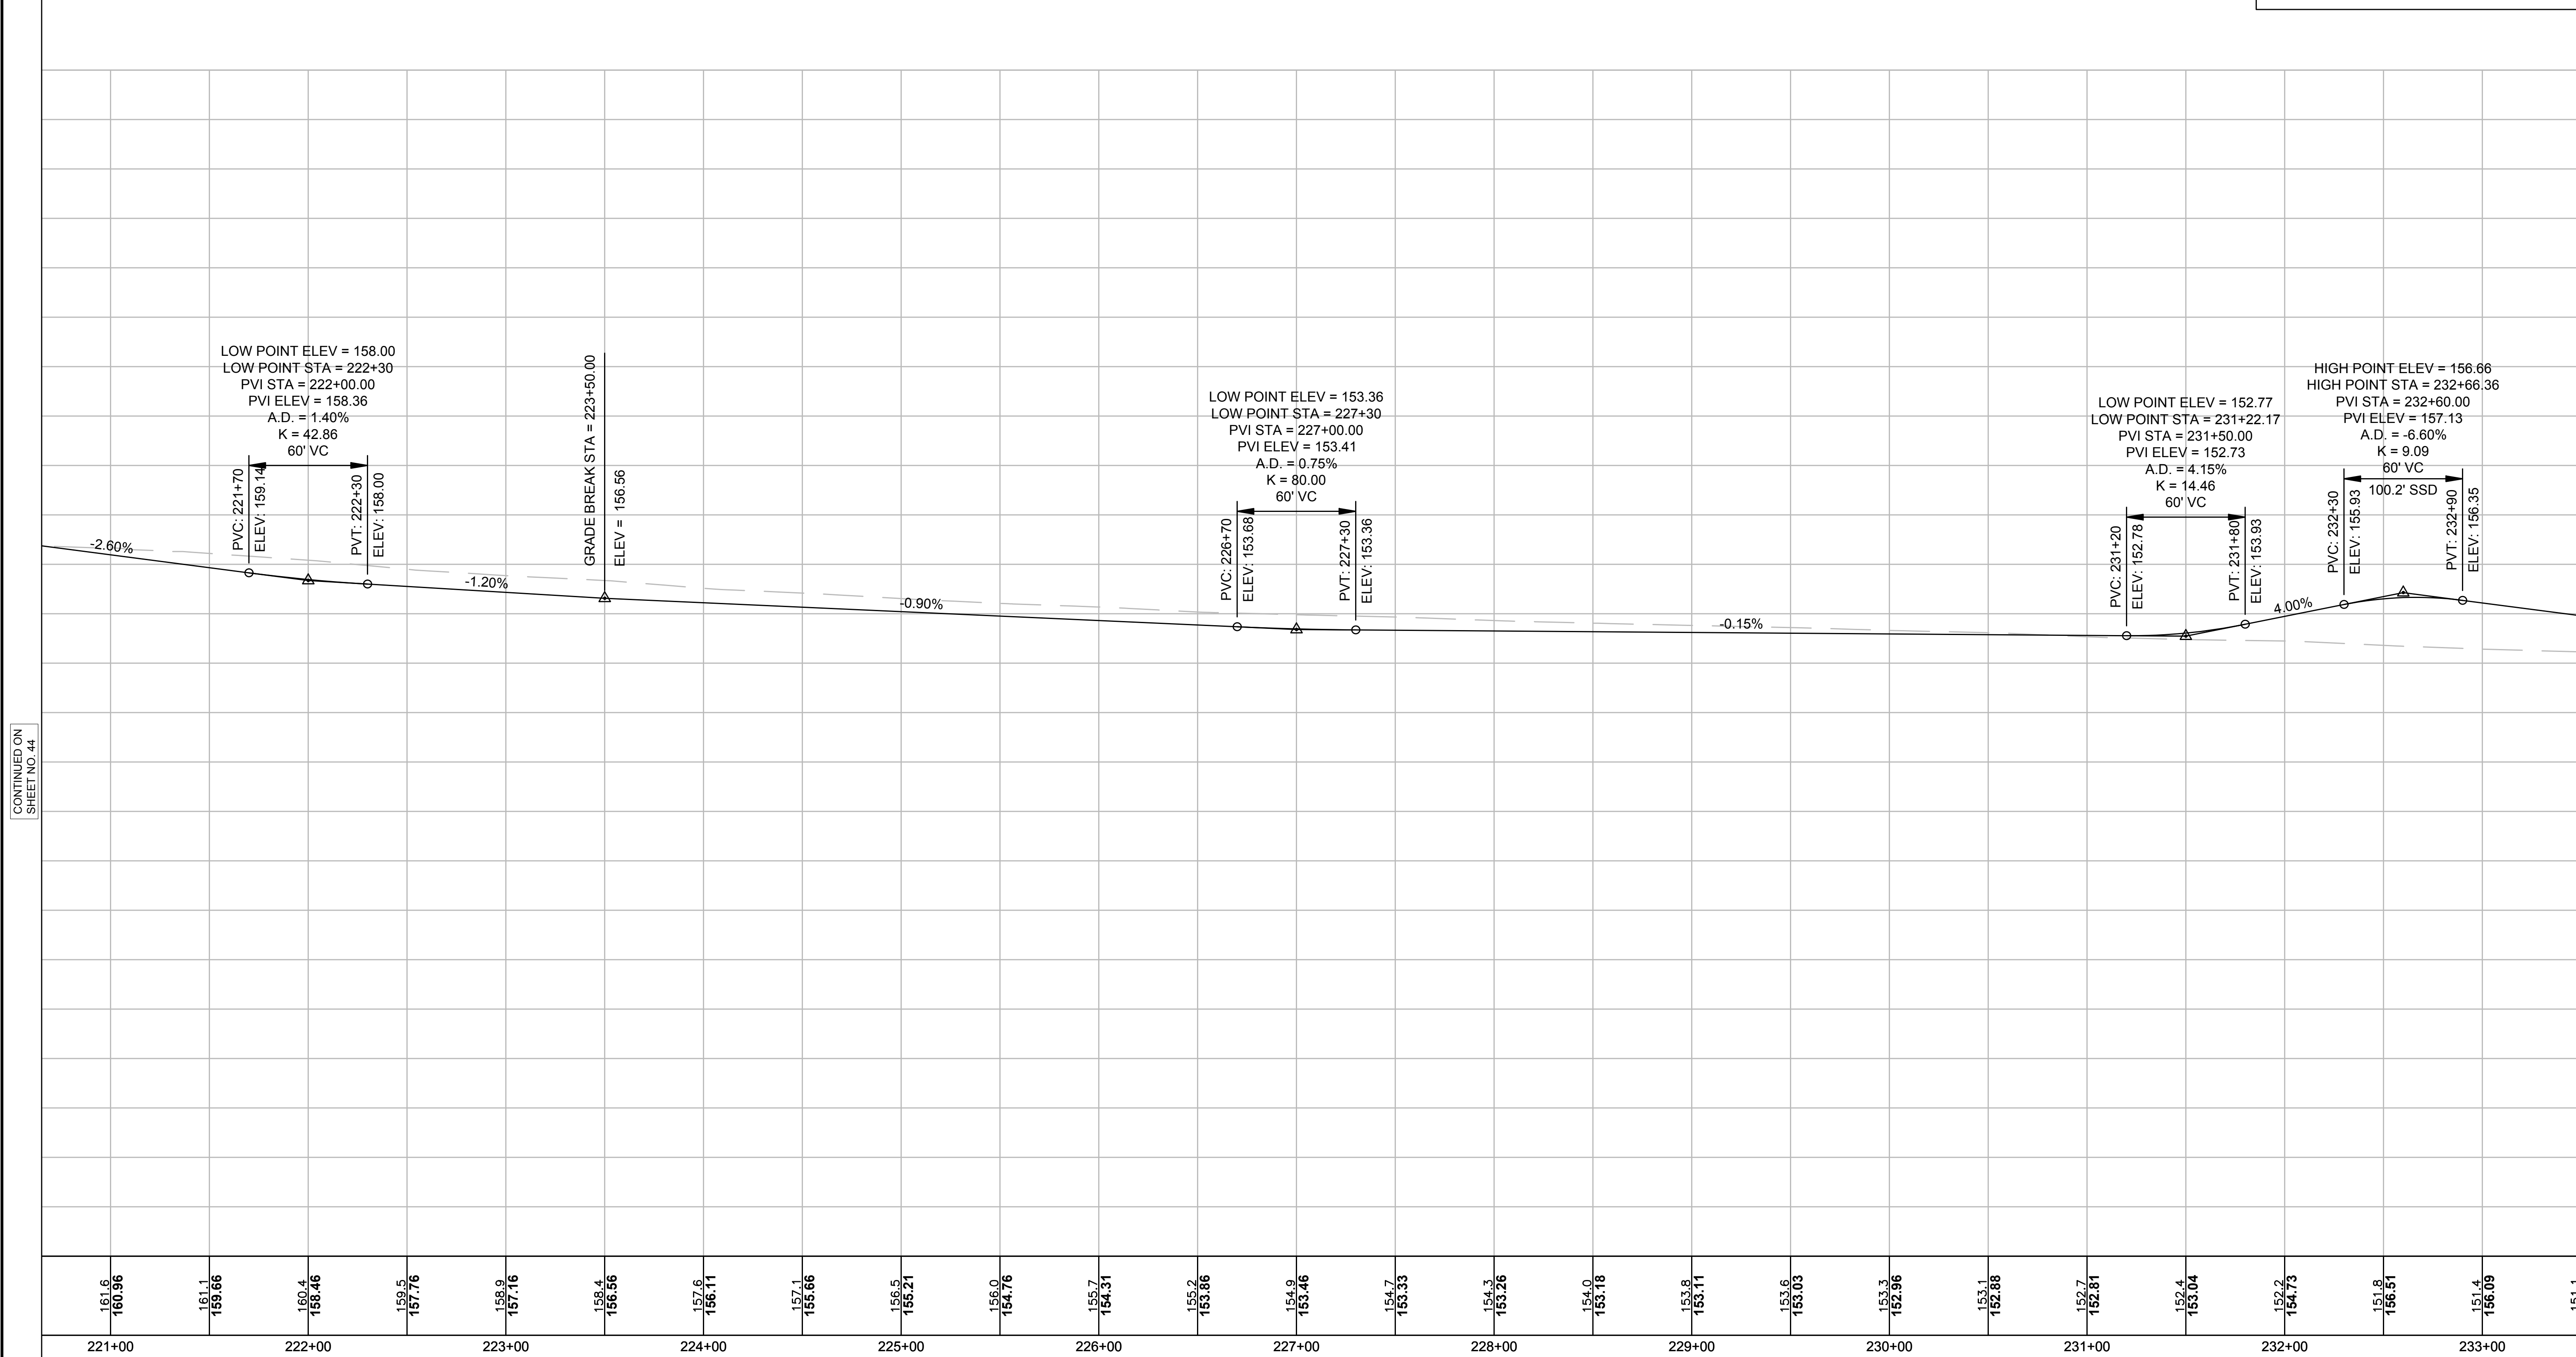

CONTINUED ON
SHEET NO. 44


CONTINUED ON
SHEET NO. 46

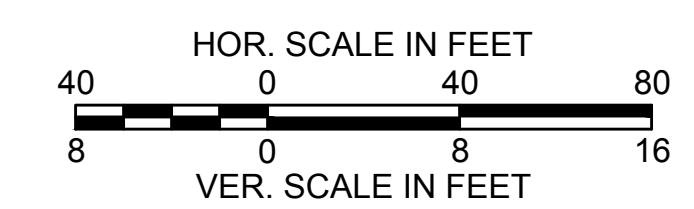

**SUDBURY
BRUCE FREEMAN RAIL TRAIL**


STATE	FED. AID PROJ. NO.	SHEET NO.	TOTAL SHEETS
MA	XXXX	46	XX
PROJECT FILE NO.		608164	

PROFILES

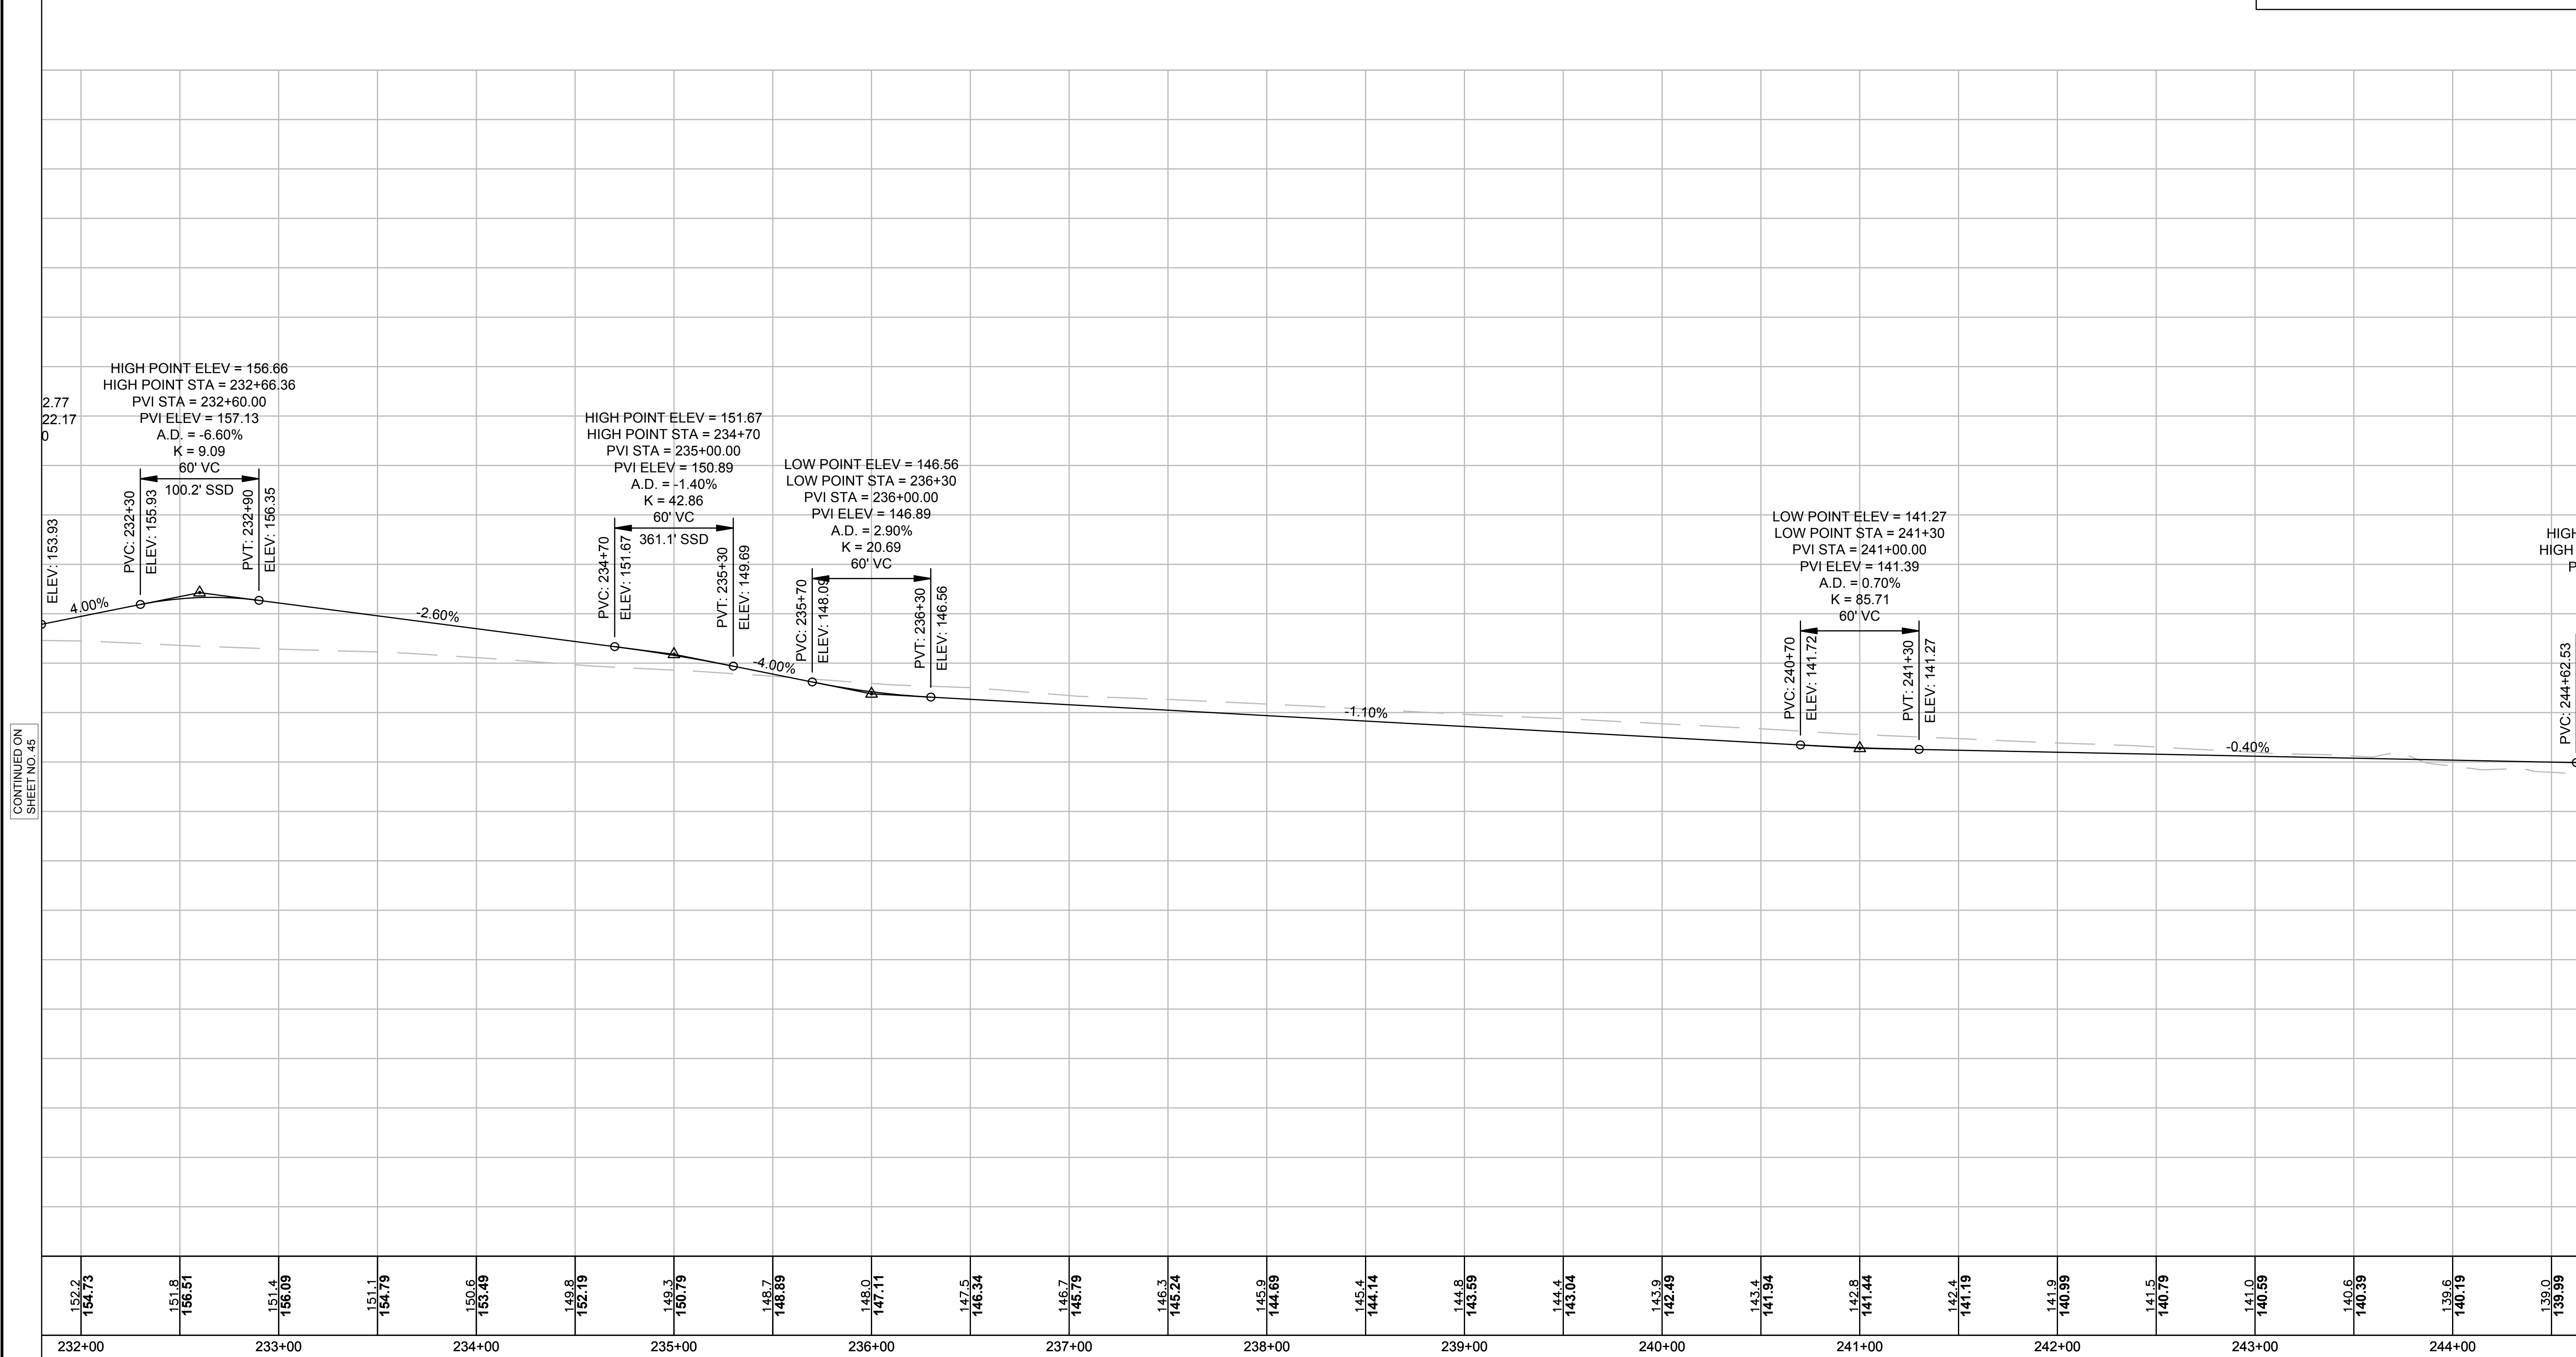

CONTINUED ON
SHEET NO. 45


CONTINUED ON
SHEET NO. 47

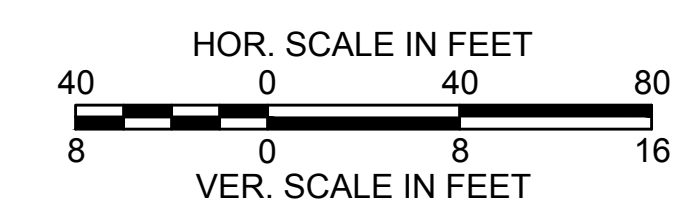

**SUDBURY
BRUCE FREEMAN RAIL TRAIL**


STATE	FED. AID PROJ. NO.	SHEET NO.	TOTAL SHEETS
MA	XXXX	47	XX
PROJECT FILE NO.		608164	

PROFILES

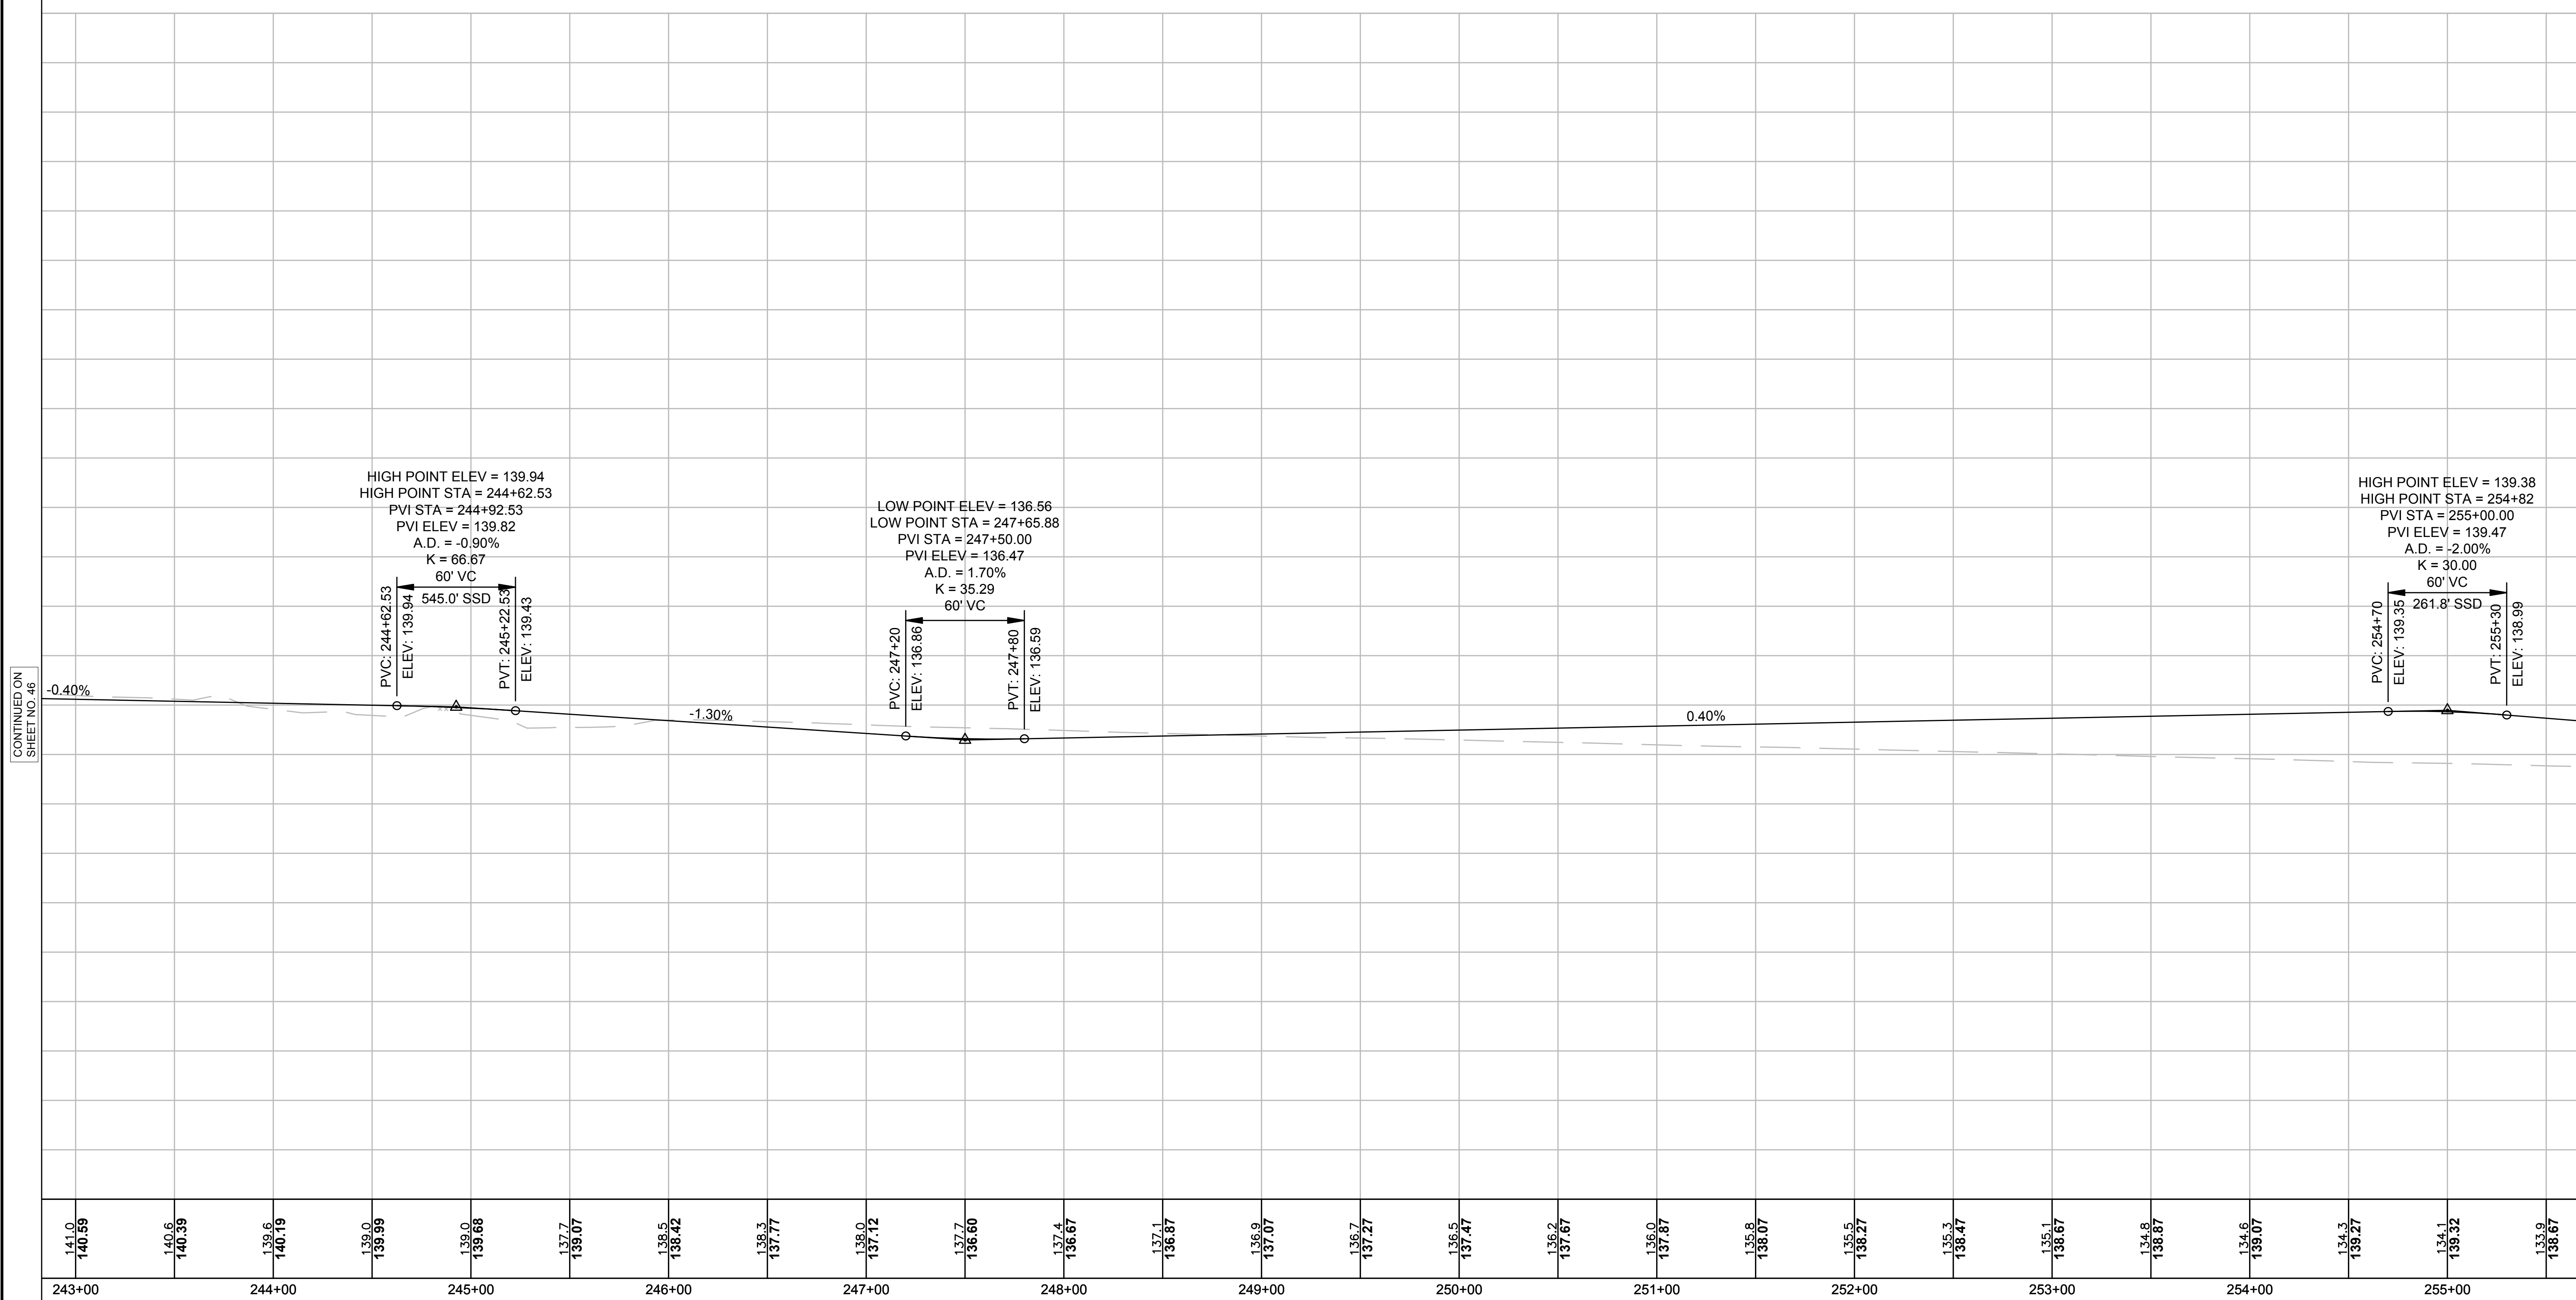

CONTINUED ON
SHEET NO. 46


CONTINUED ON
SHEET NO. 48

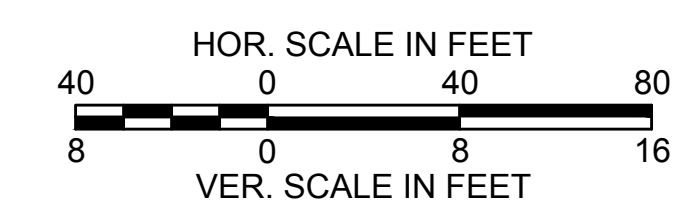

**SUDBURY
BRUCE FREEMAN RAIL TRAIL**


STATE	FED. AID PROJ. NO.	SHEET NO.	TOTAL SHEETS
MA	XXXX	48	XX
PROJECT FILE NO.		608164	

PROFILES

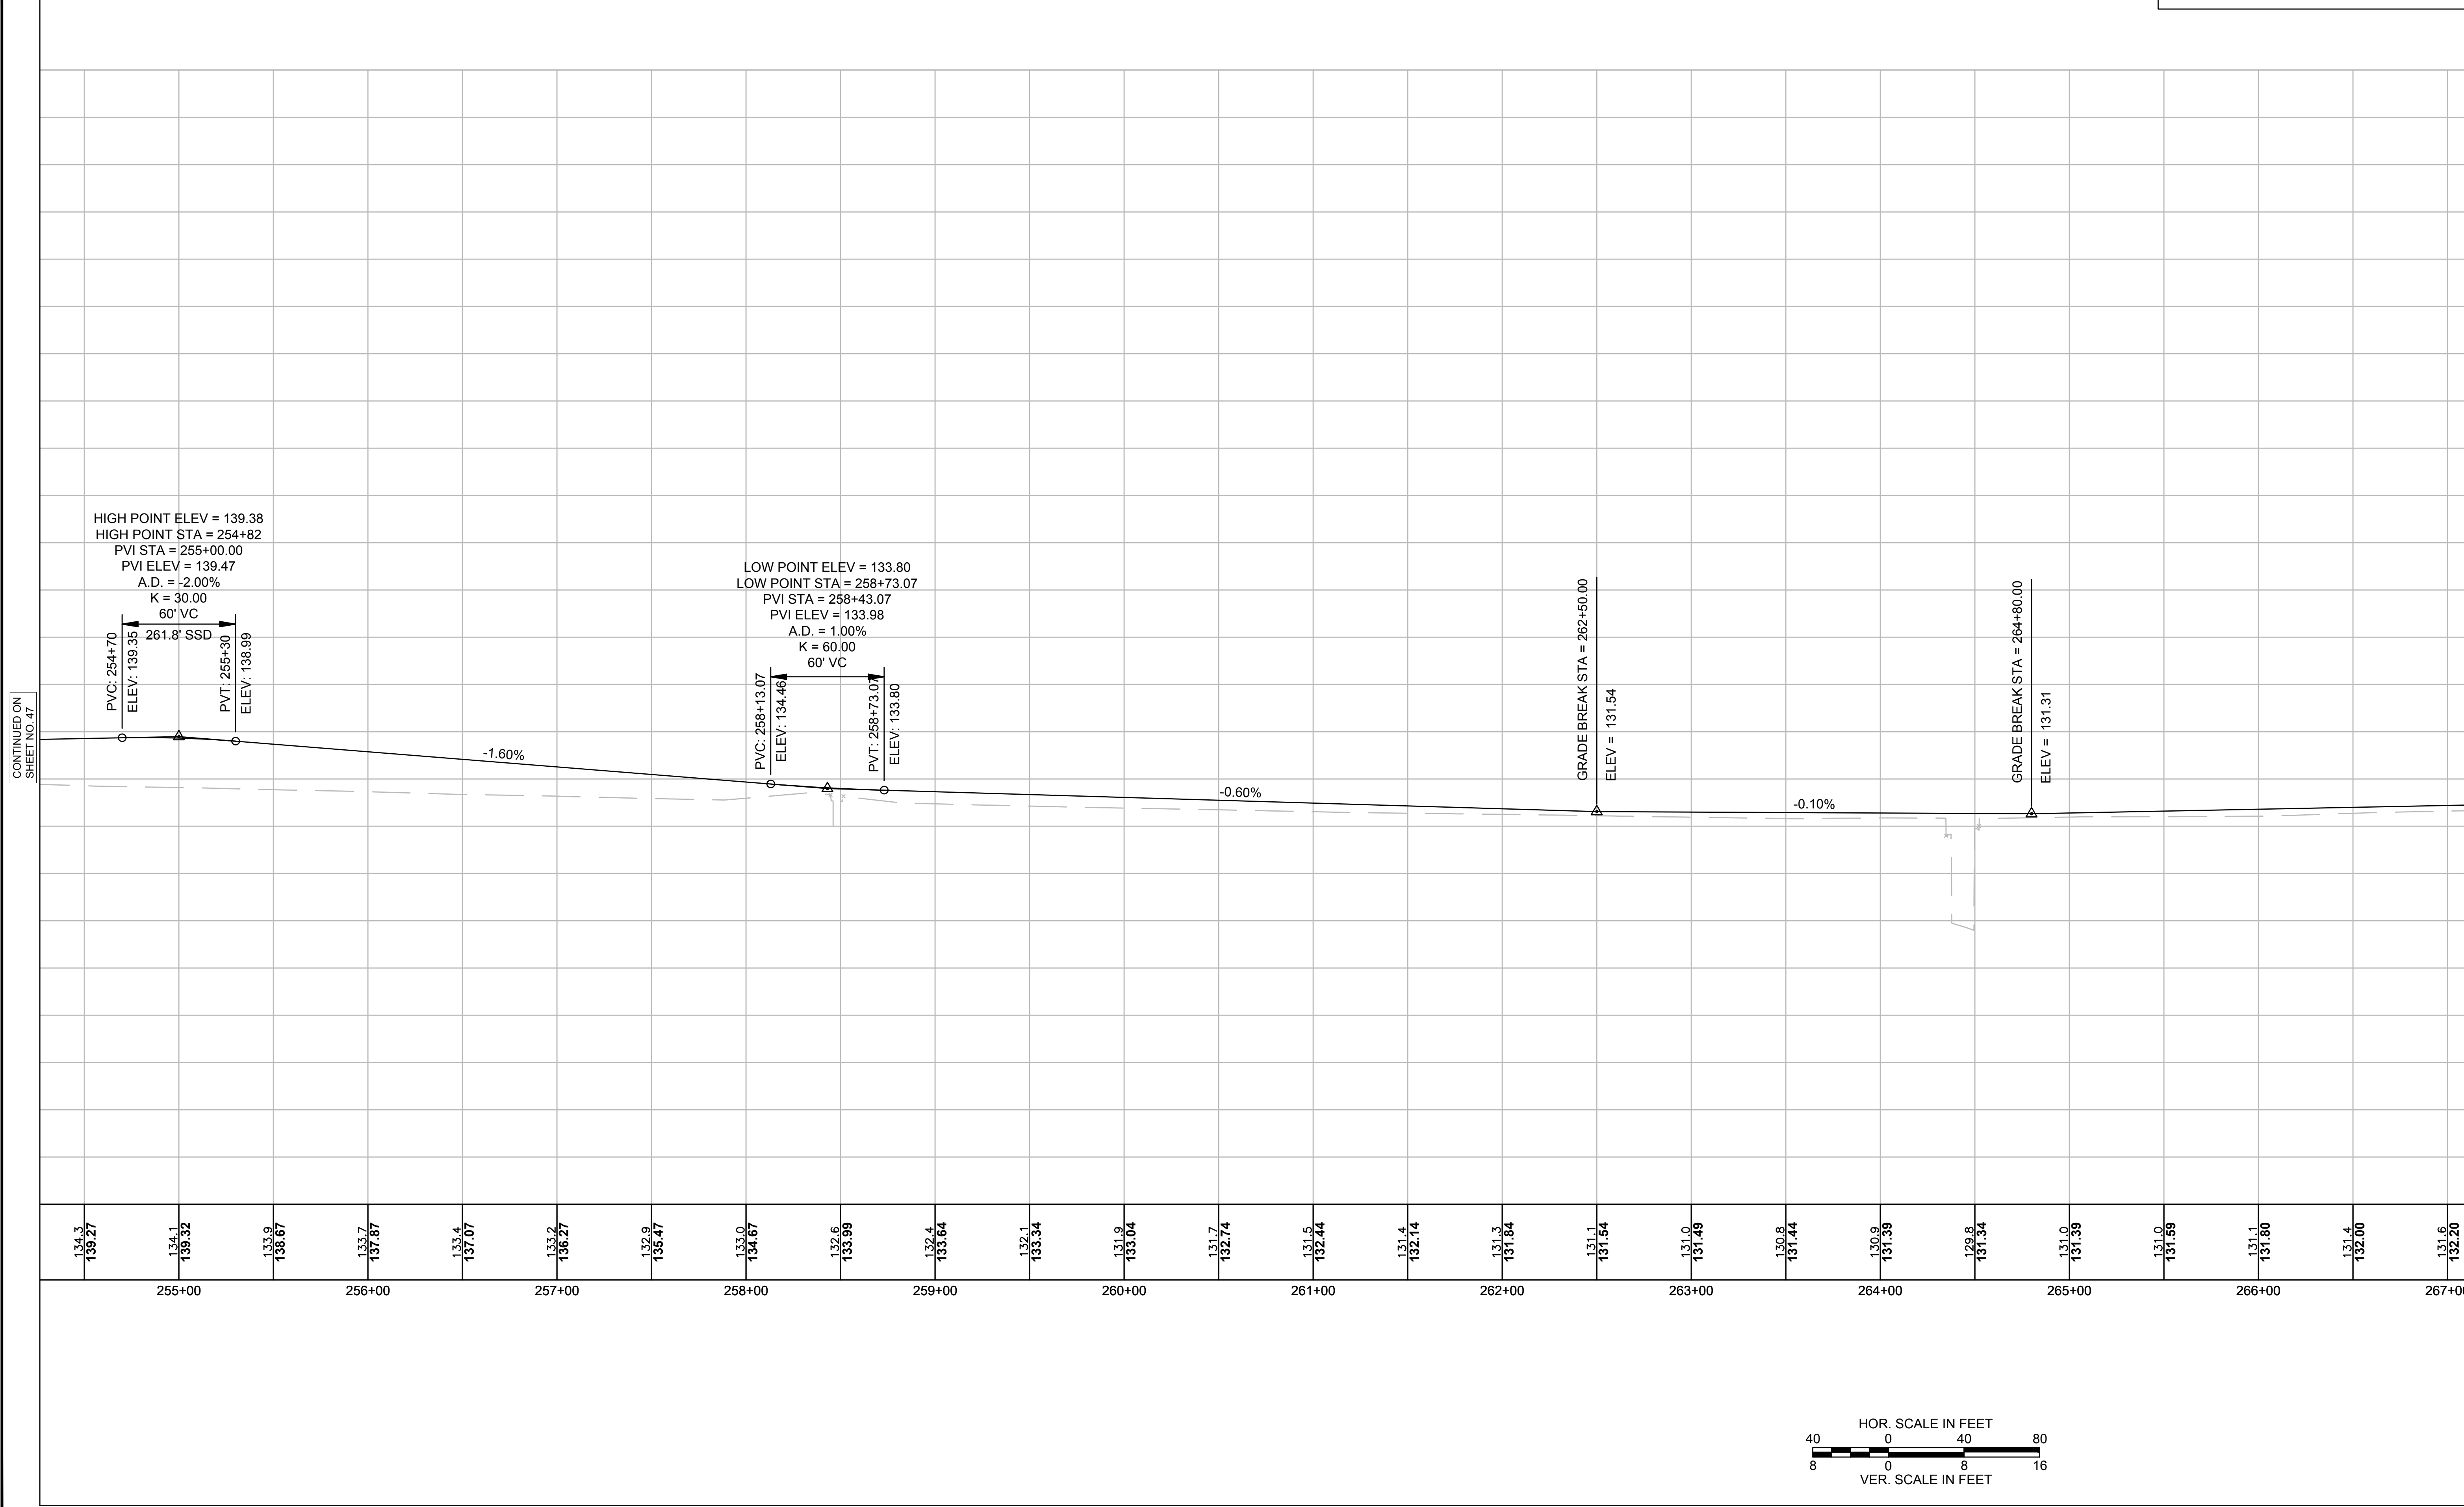



CONTINUED ON
SHEET NO. 47

CONTINUED ON
SHEET NO. 49

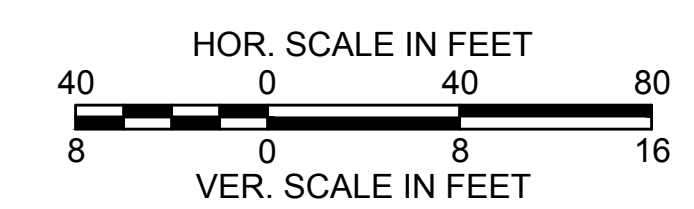

CONTINUED ON
SHEET NO. 48


CONTINUED ON
SHEET NO. 50

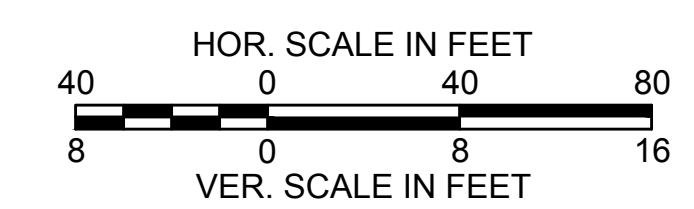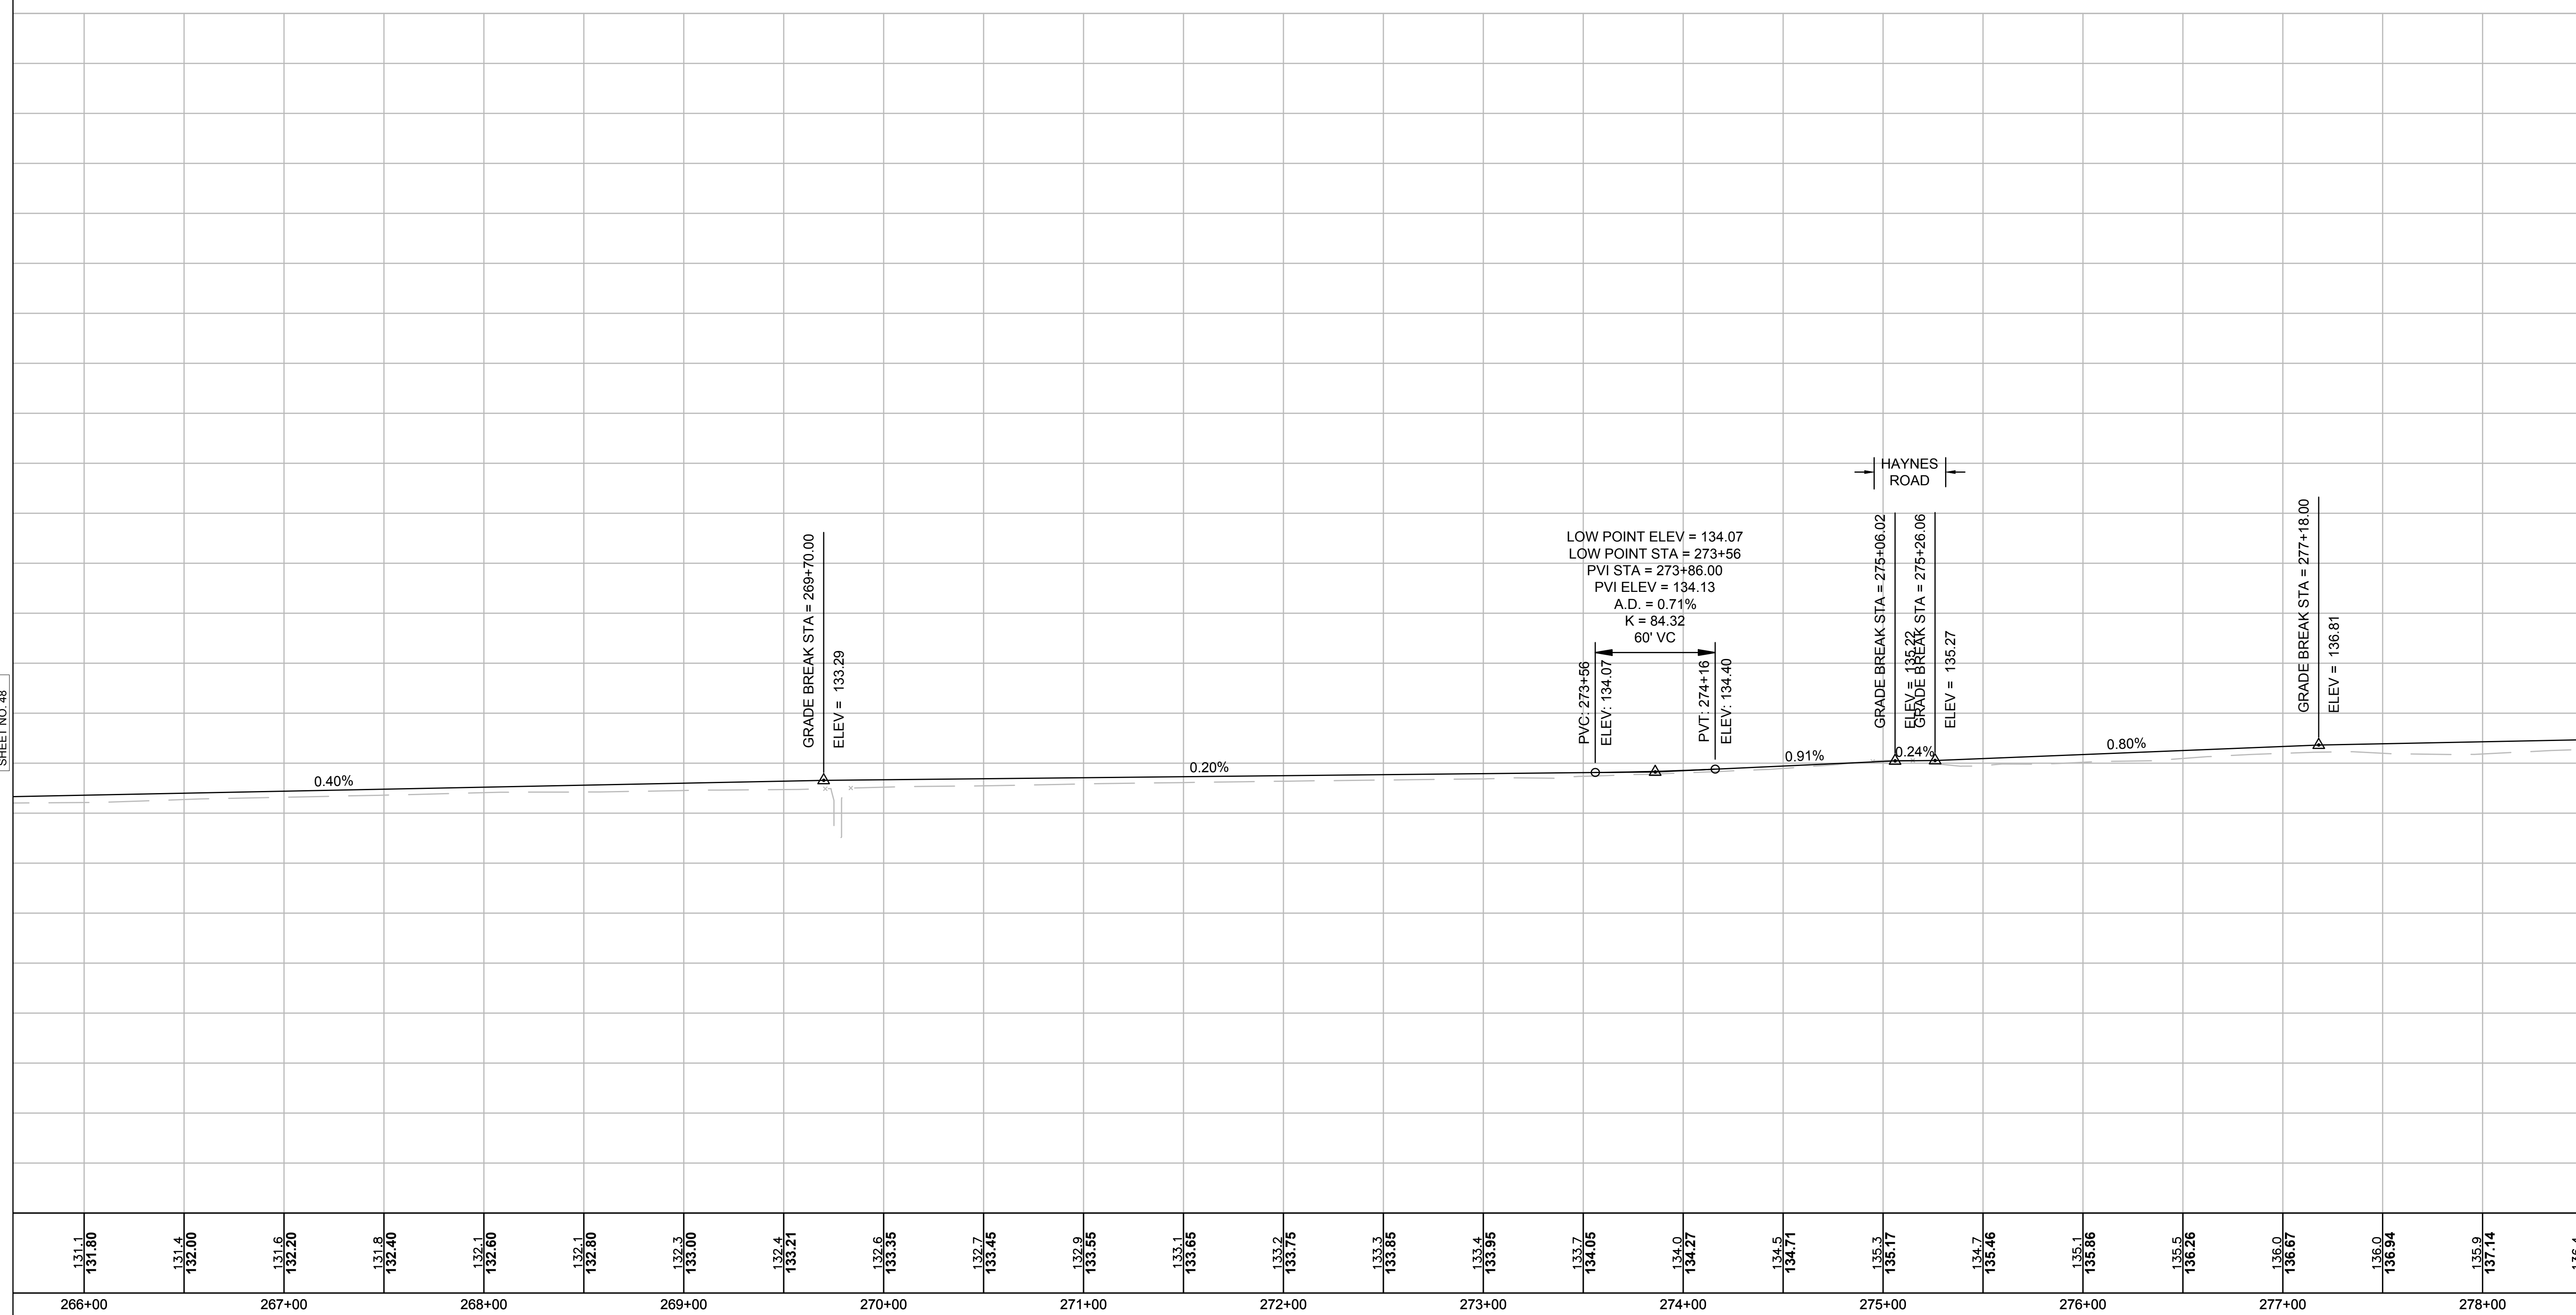

**SUDBURY
BRUCE FREEMAN RAIL TRAIL**


STATE	FED. AID PROJ. NO.	SHEET NO.	TOTAL SHEETS
MA	XXXX	50	XX
PROJECT FILE NO.		608164	

PROFILES

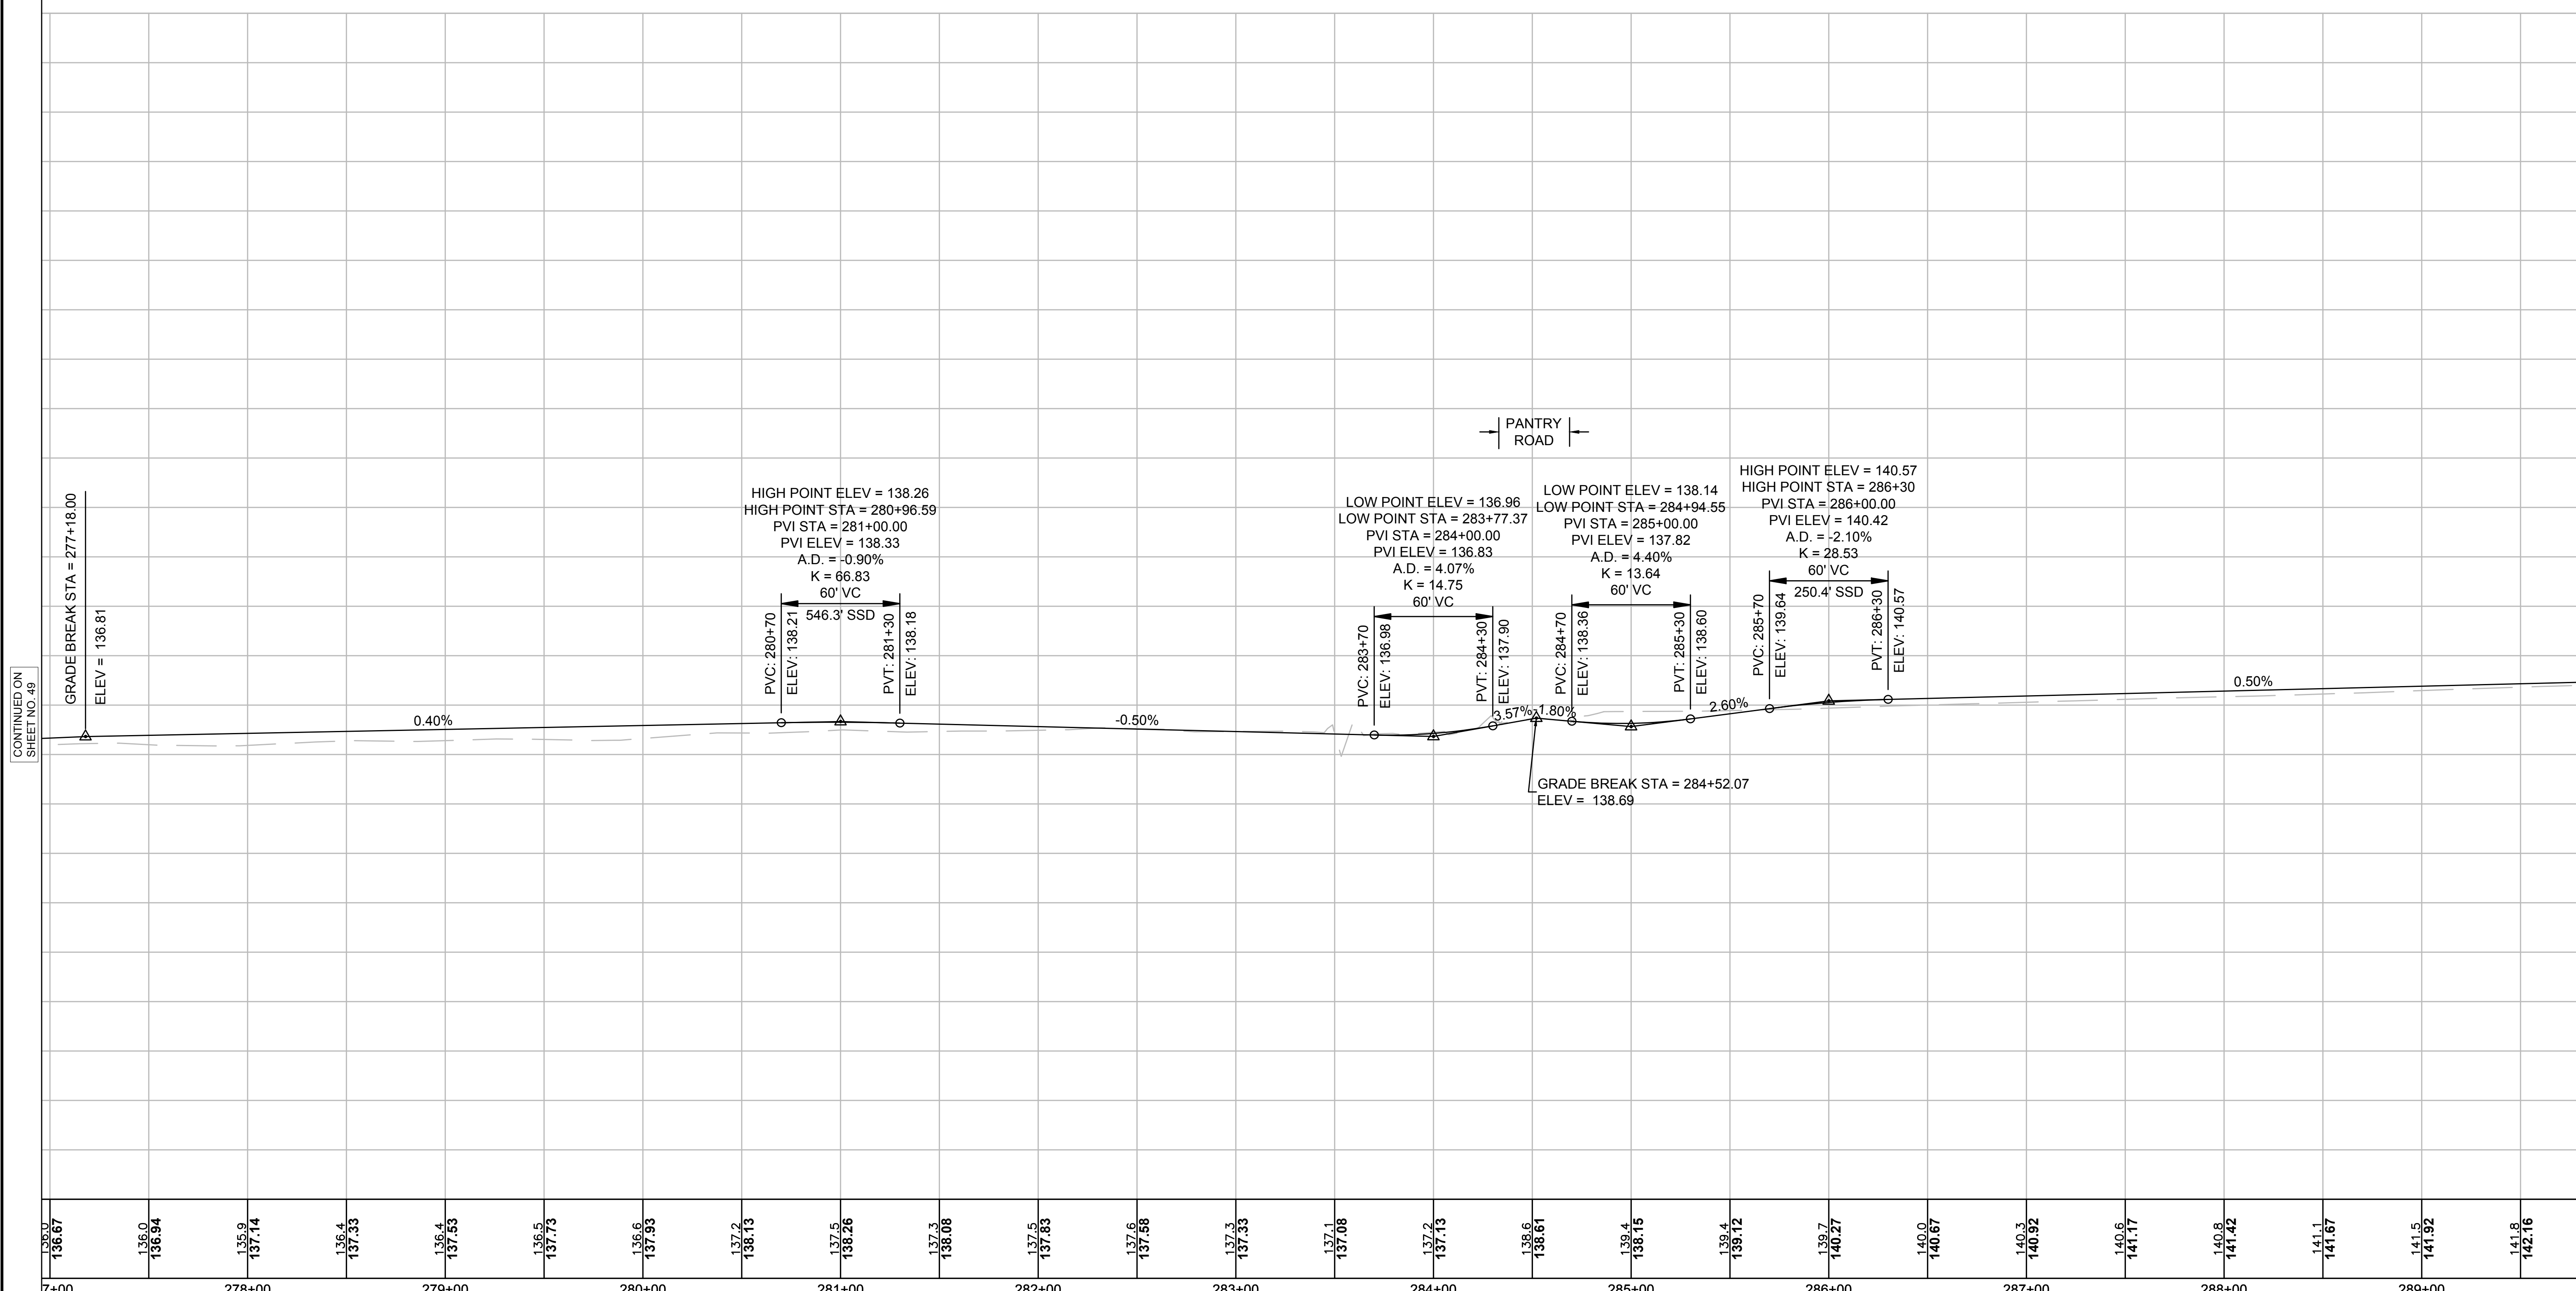



CONTINUED ON
SHEET NO. 49

CONTINUED ON
SHEET NO. 51

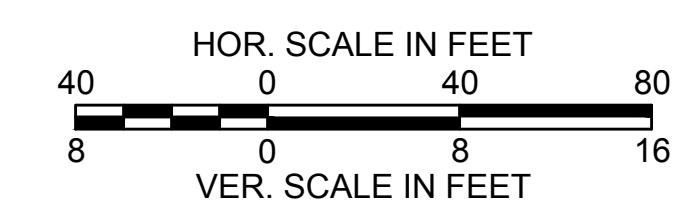

CONTINUED ON
SHEET NO. 50

CONTINUED ON
SHEET NO. 52

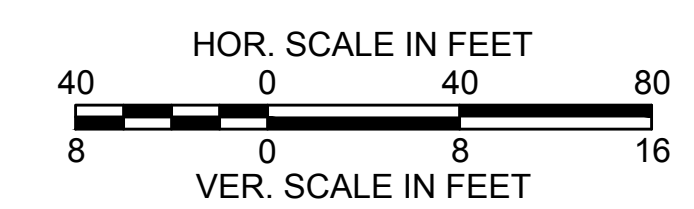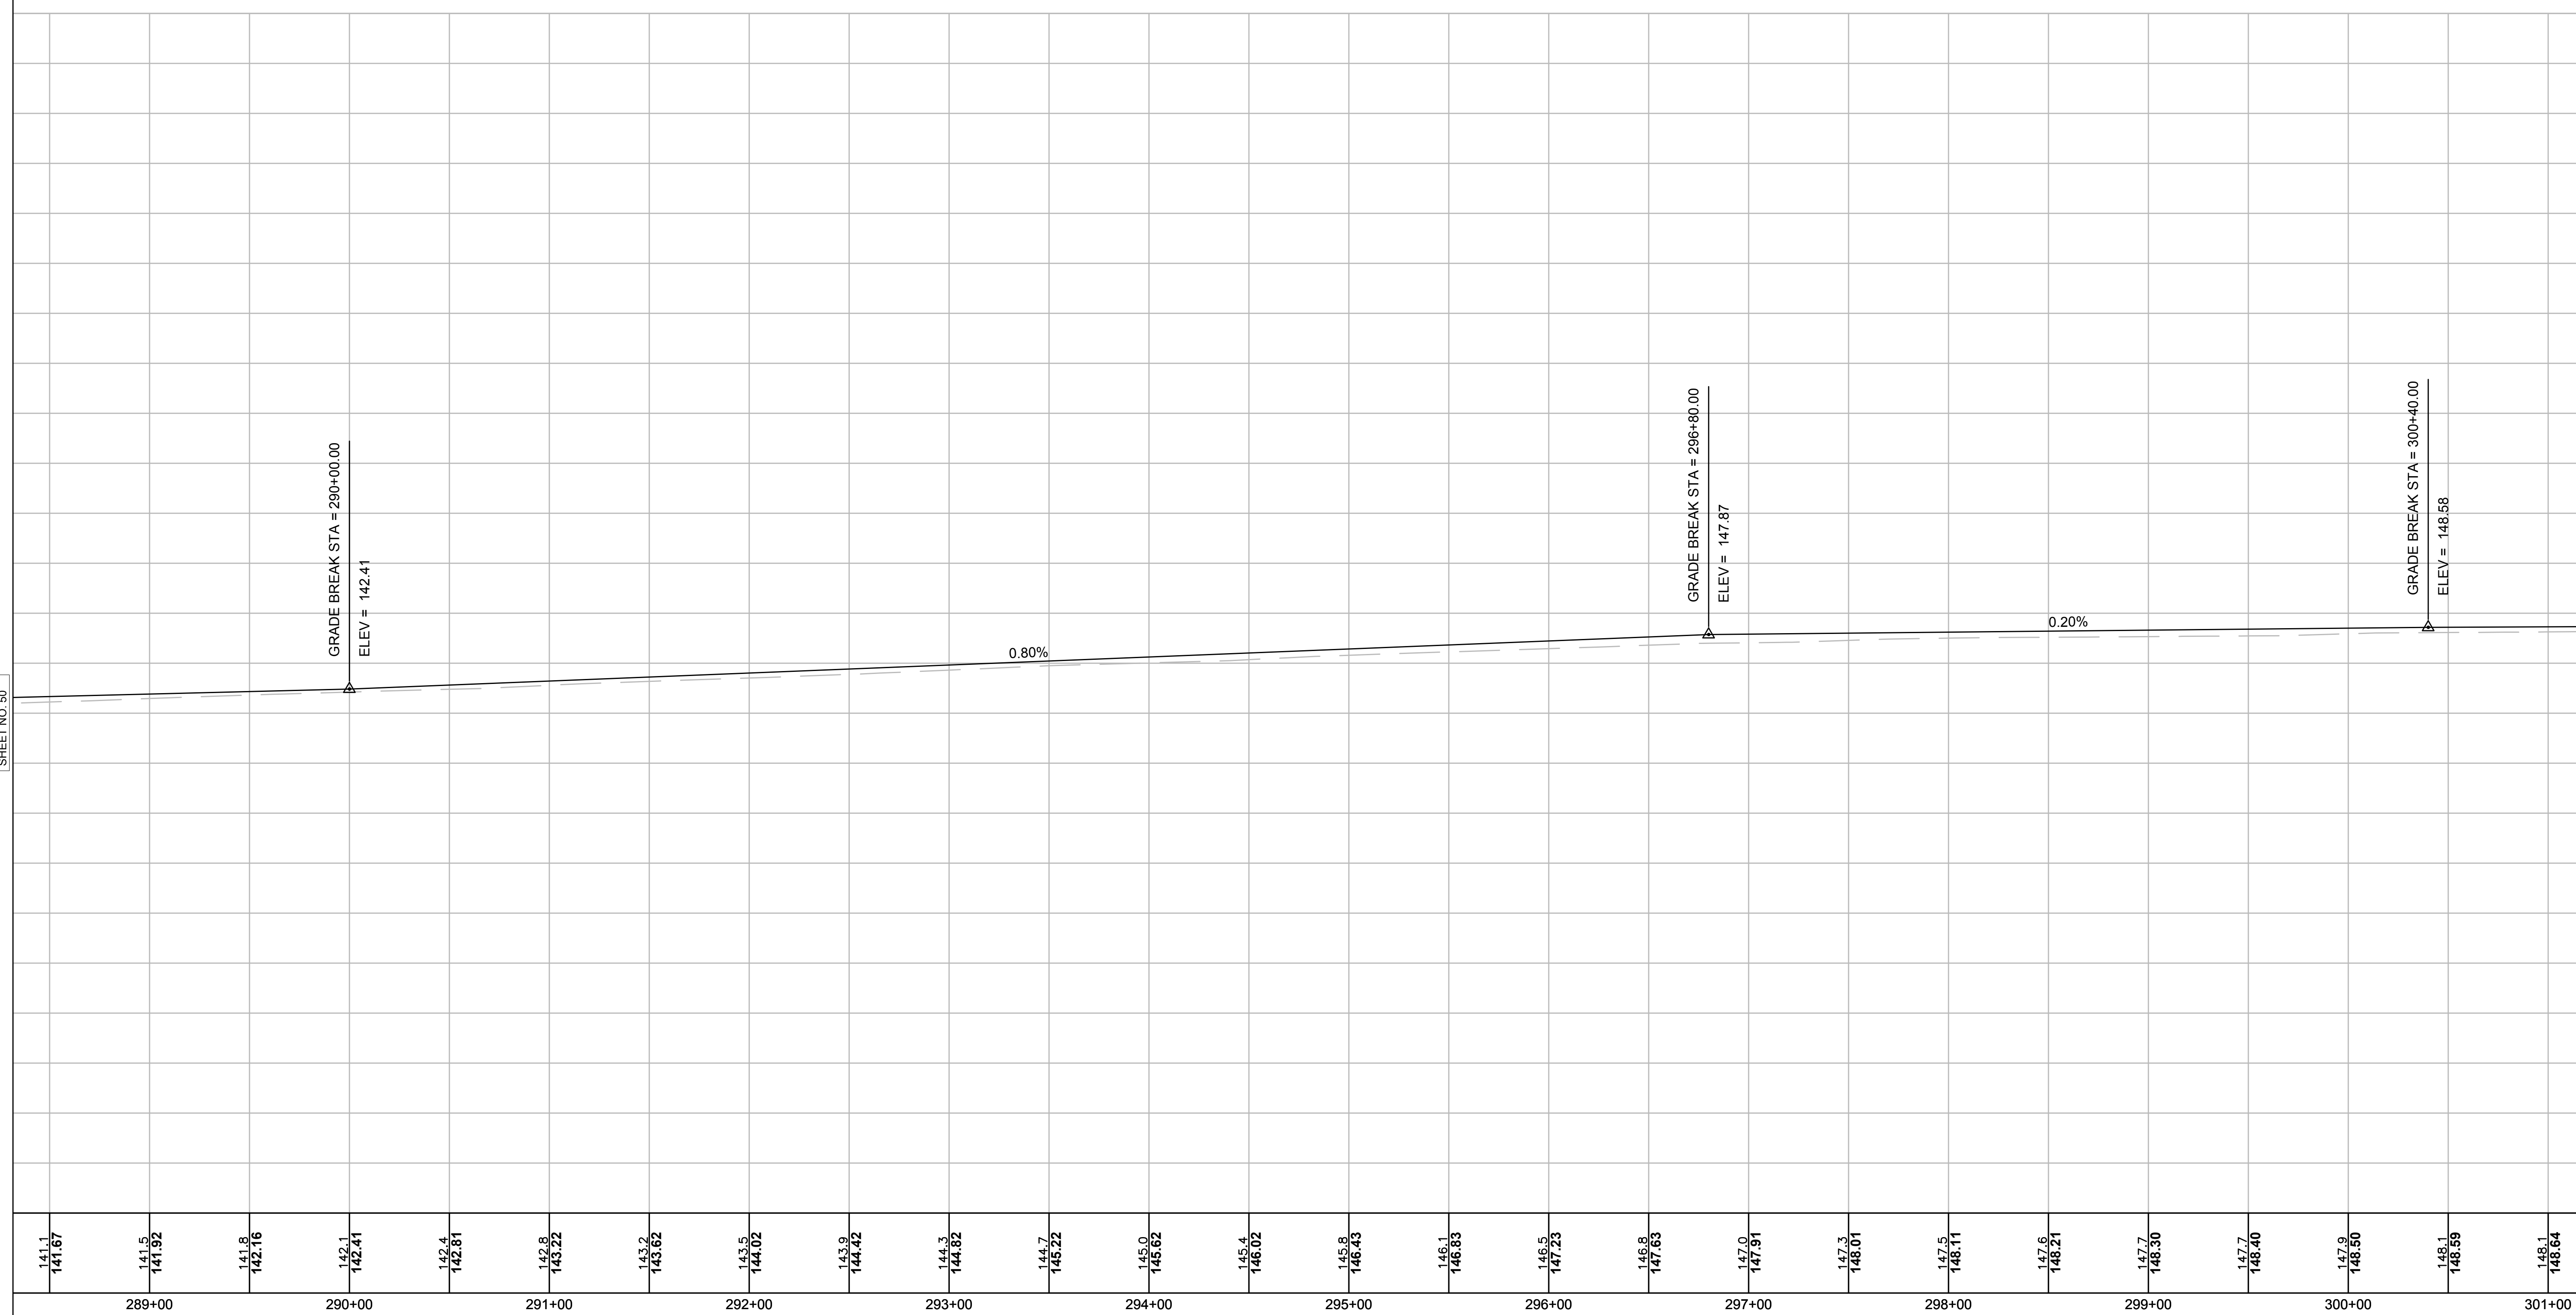


**SUDBURY
BRUCE FREEMAN RAIL TRAIL**

STATE	FED. AID PROJ. NO.	SHEET NO.	TOTAL SHEETS
MA	XXXX	52	XX
PROJECT FILE NO.		608164	

PROFILES

CONTINUED ON
SHEET NO. 51

CONTINUED ON
SHEET NO. 53

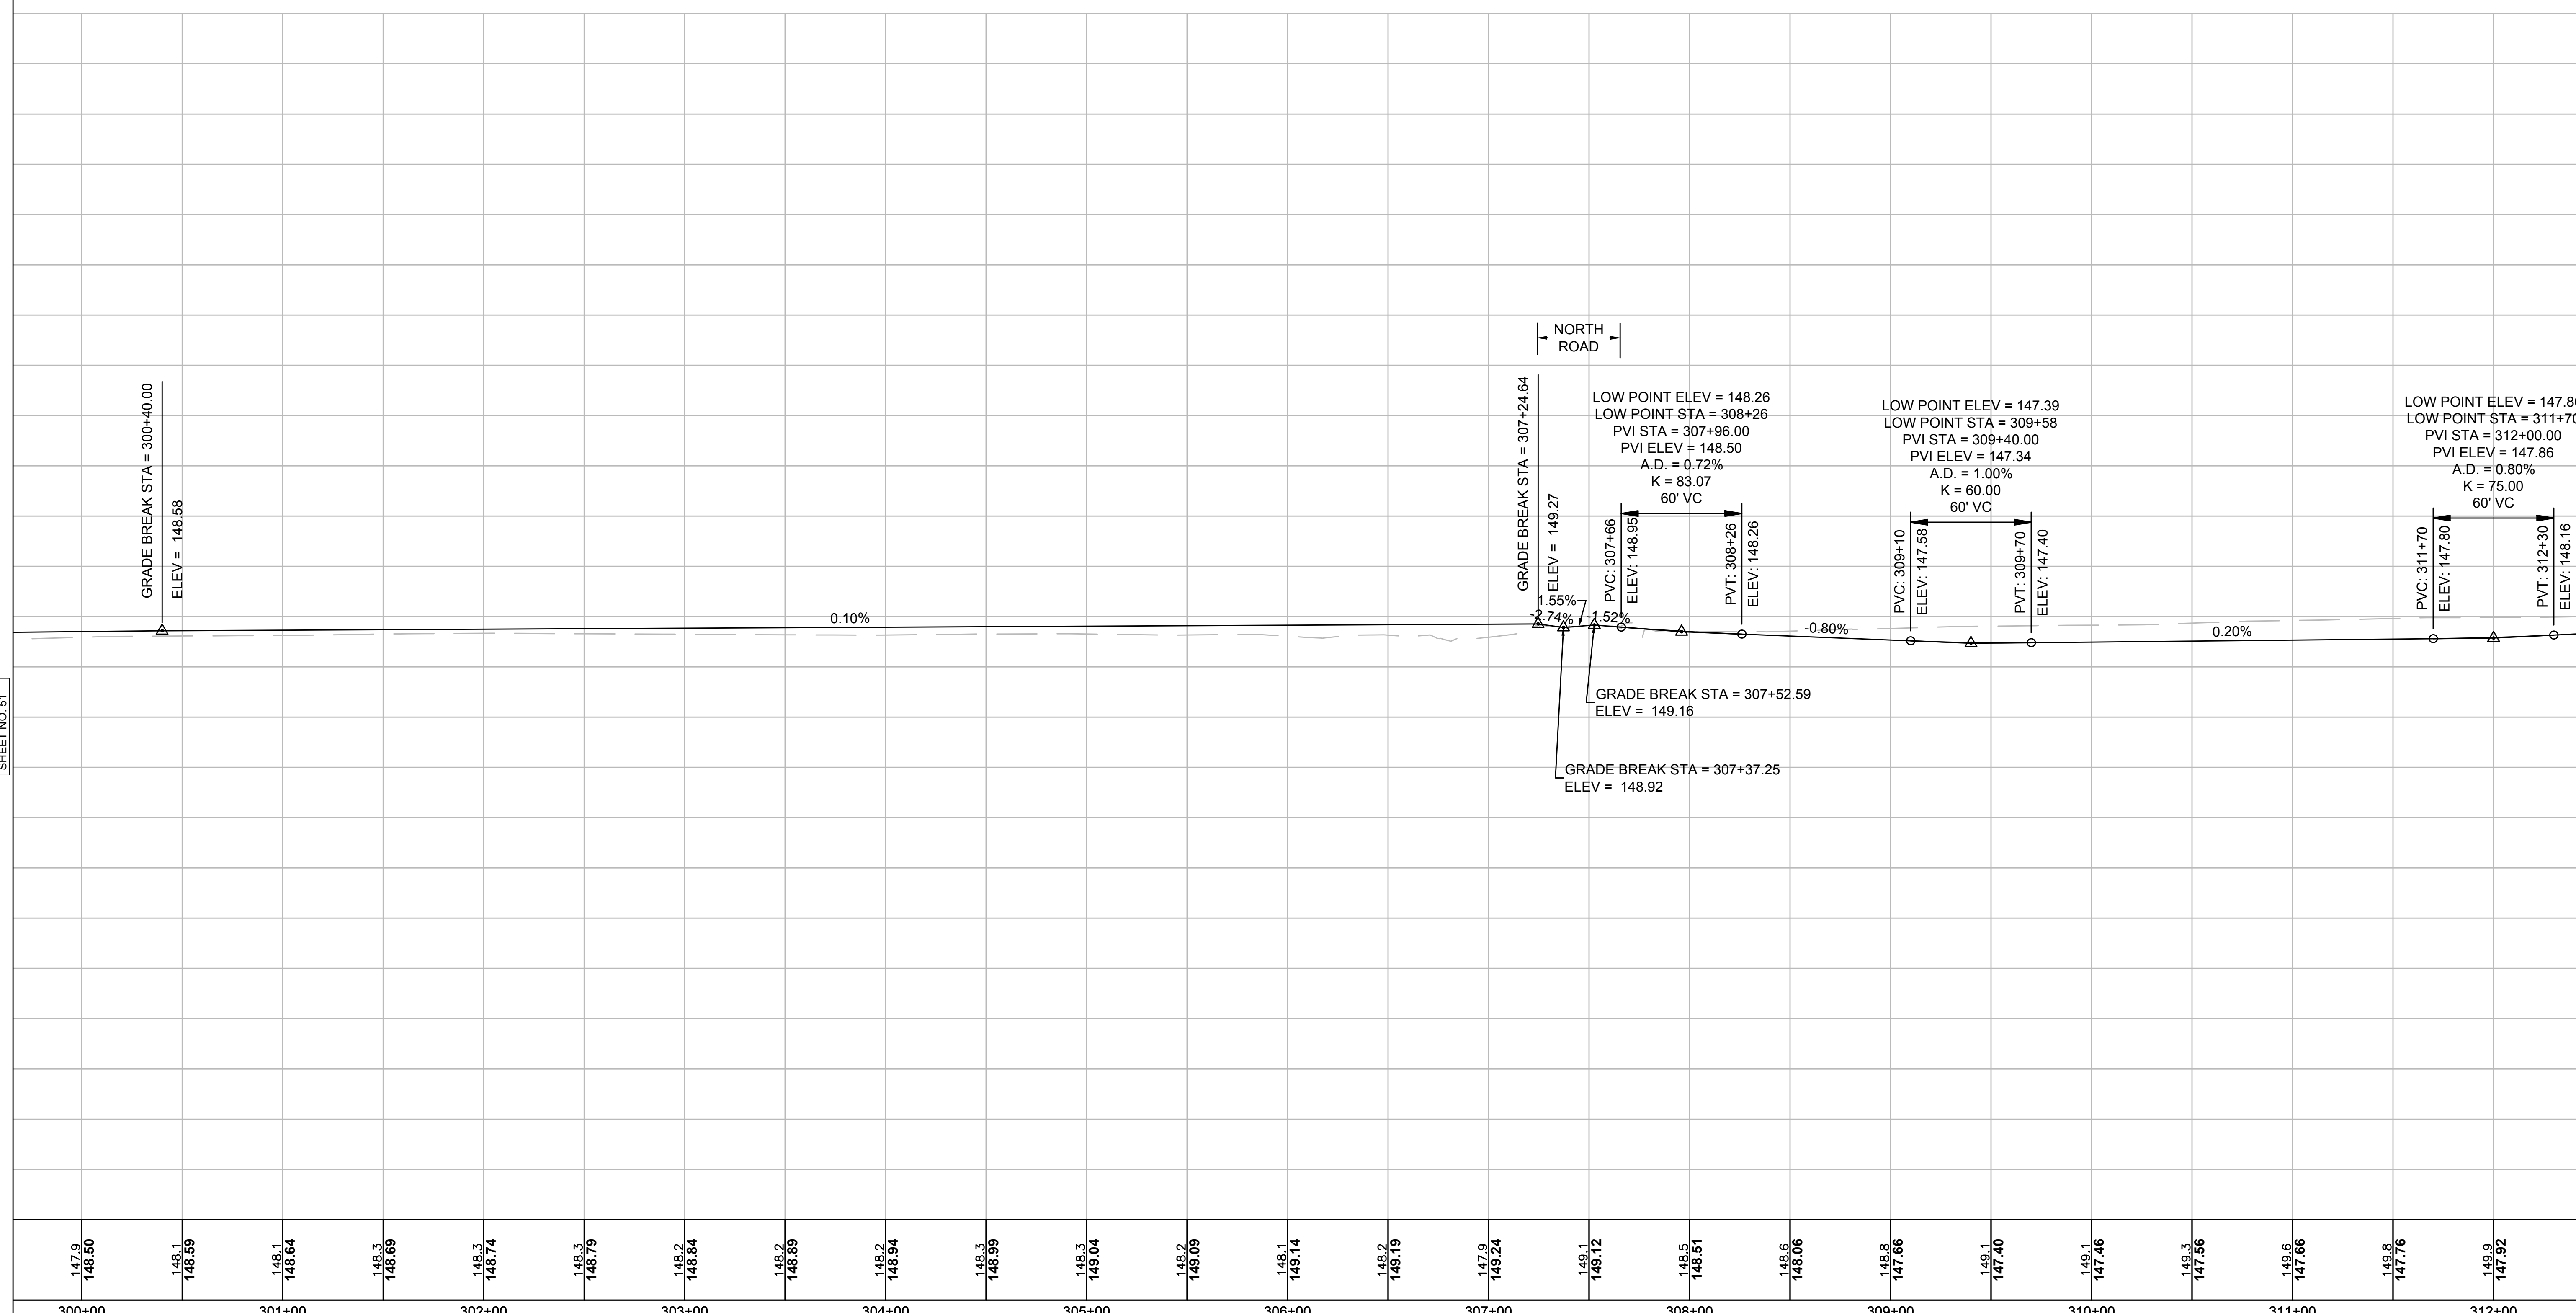

147.9	148.1	148.3	359.5	359.7</
-------	-------	---------


**SUDBURY
BRUCE FREEMAN RAIL TRAIL**

STATE	FED. AID PROJ. NO.	SHEET NO.	TOTAL SHEETS
MA	XXXX	53	XX
PROJECT FILE NO.		608164	


PROFILES

CONTINUED ON
SHEET NO. 52

CONTINUED ON
SHEET NO. 54

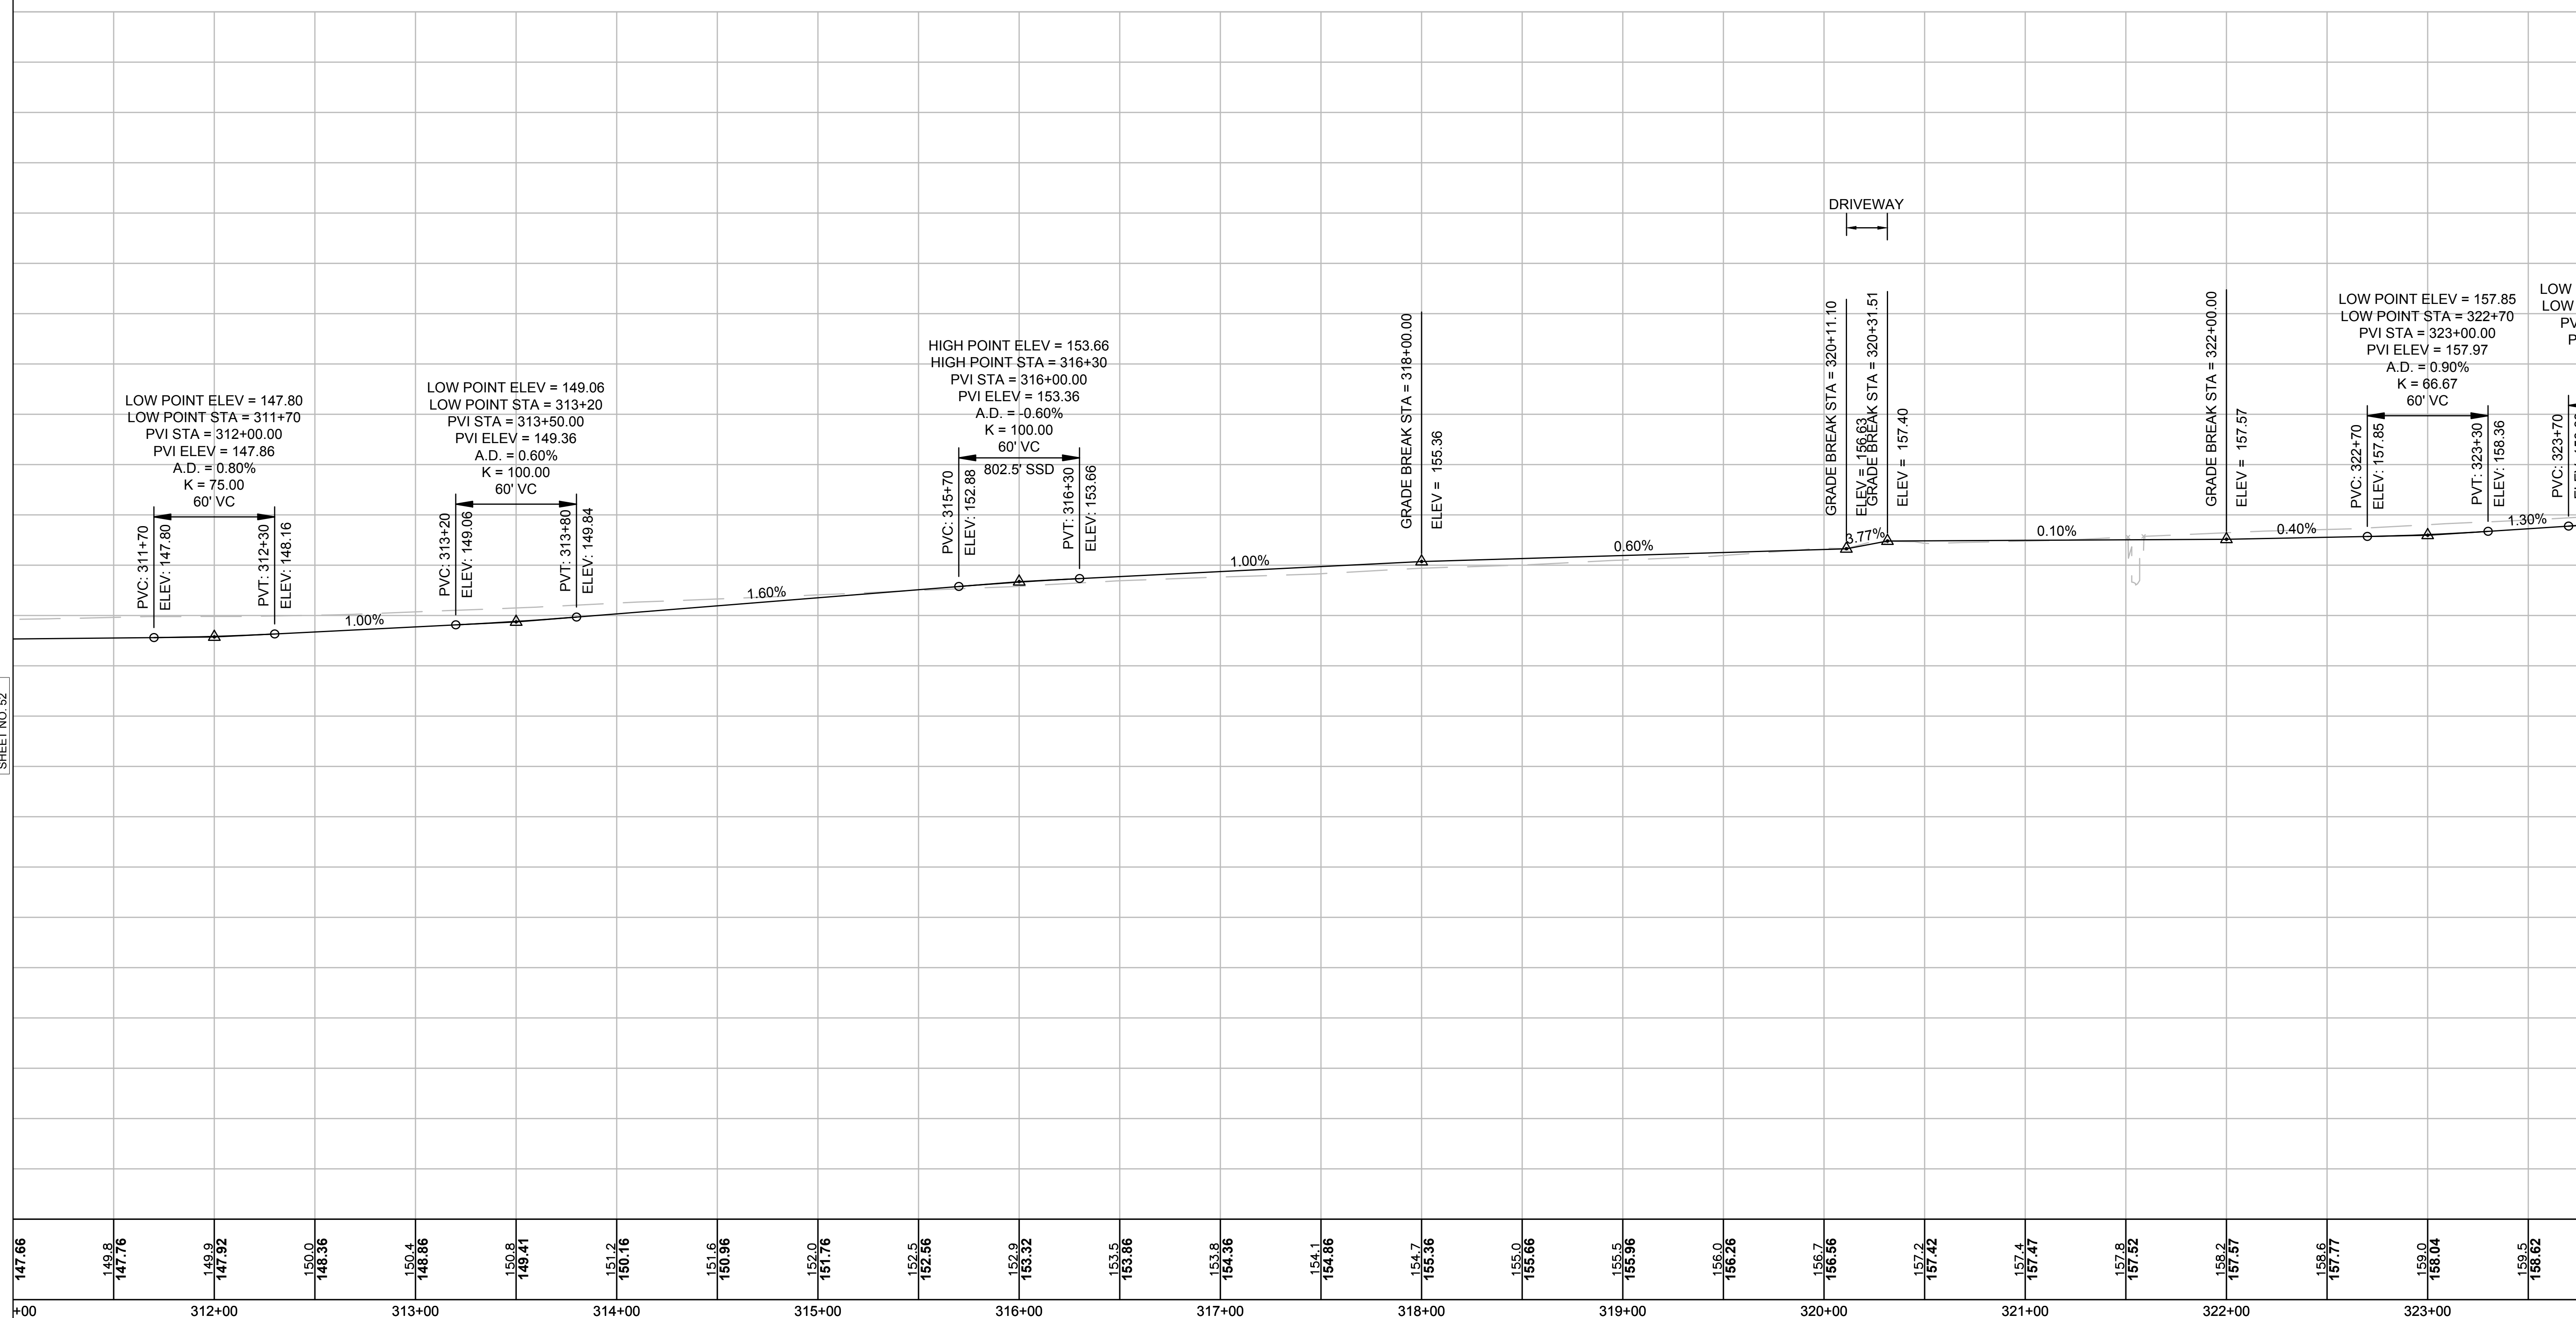


147.66	149.8	149.9	150.0	150.4	150.8	151.2	151.6	152.0	152.5	152.9	153.5	153.8	154.1	154.7	155.0	155.5	156.0	156.7	157.2	157.4	157.6	158.2	158.6	159.0	159.5	
+00	312+00	313+00	314+00	315+00	316+00	317+00	318+00	319+00	320+00	321+00	322+00	323+00														

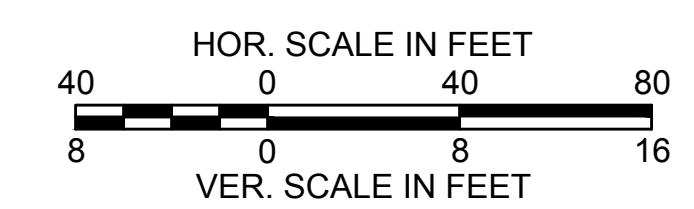

**SUDBURY
BRUCE FREEMAN RAIL TRAIL**

STATE	FED. AID PROJ. NO.	SHEET NO.	TOTAL SHEETS
MA	XXXX	54	XX
PROJECT FILE NO.		608164	

PROFILES

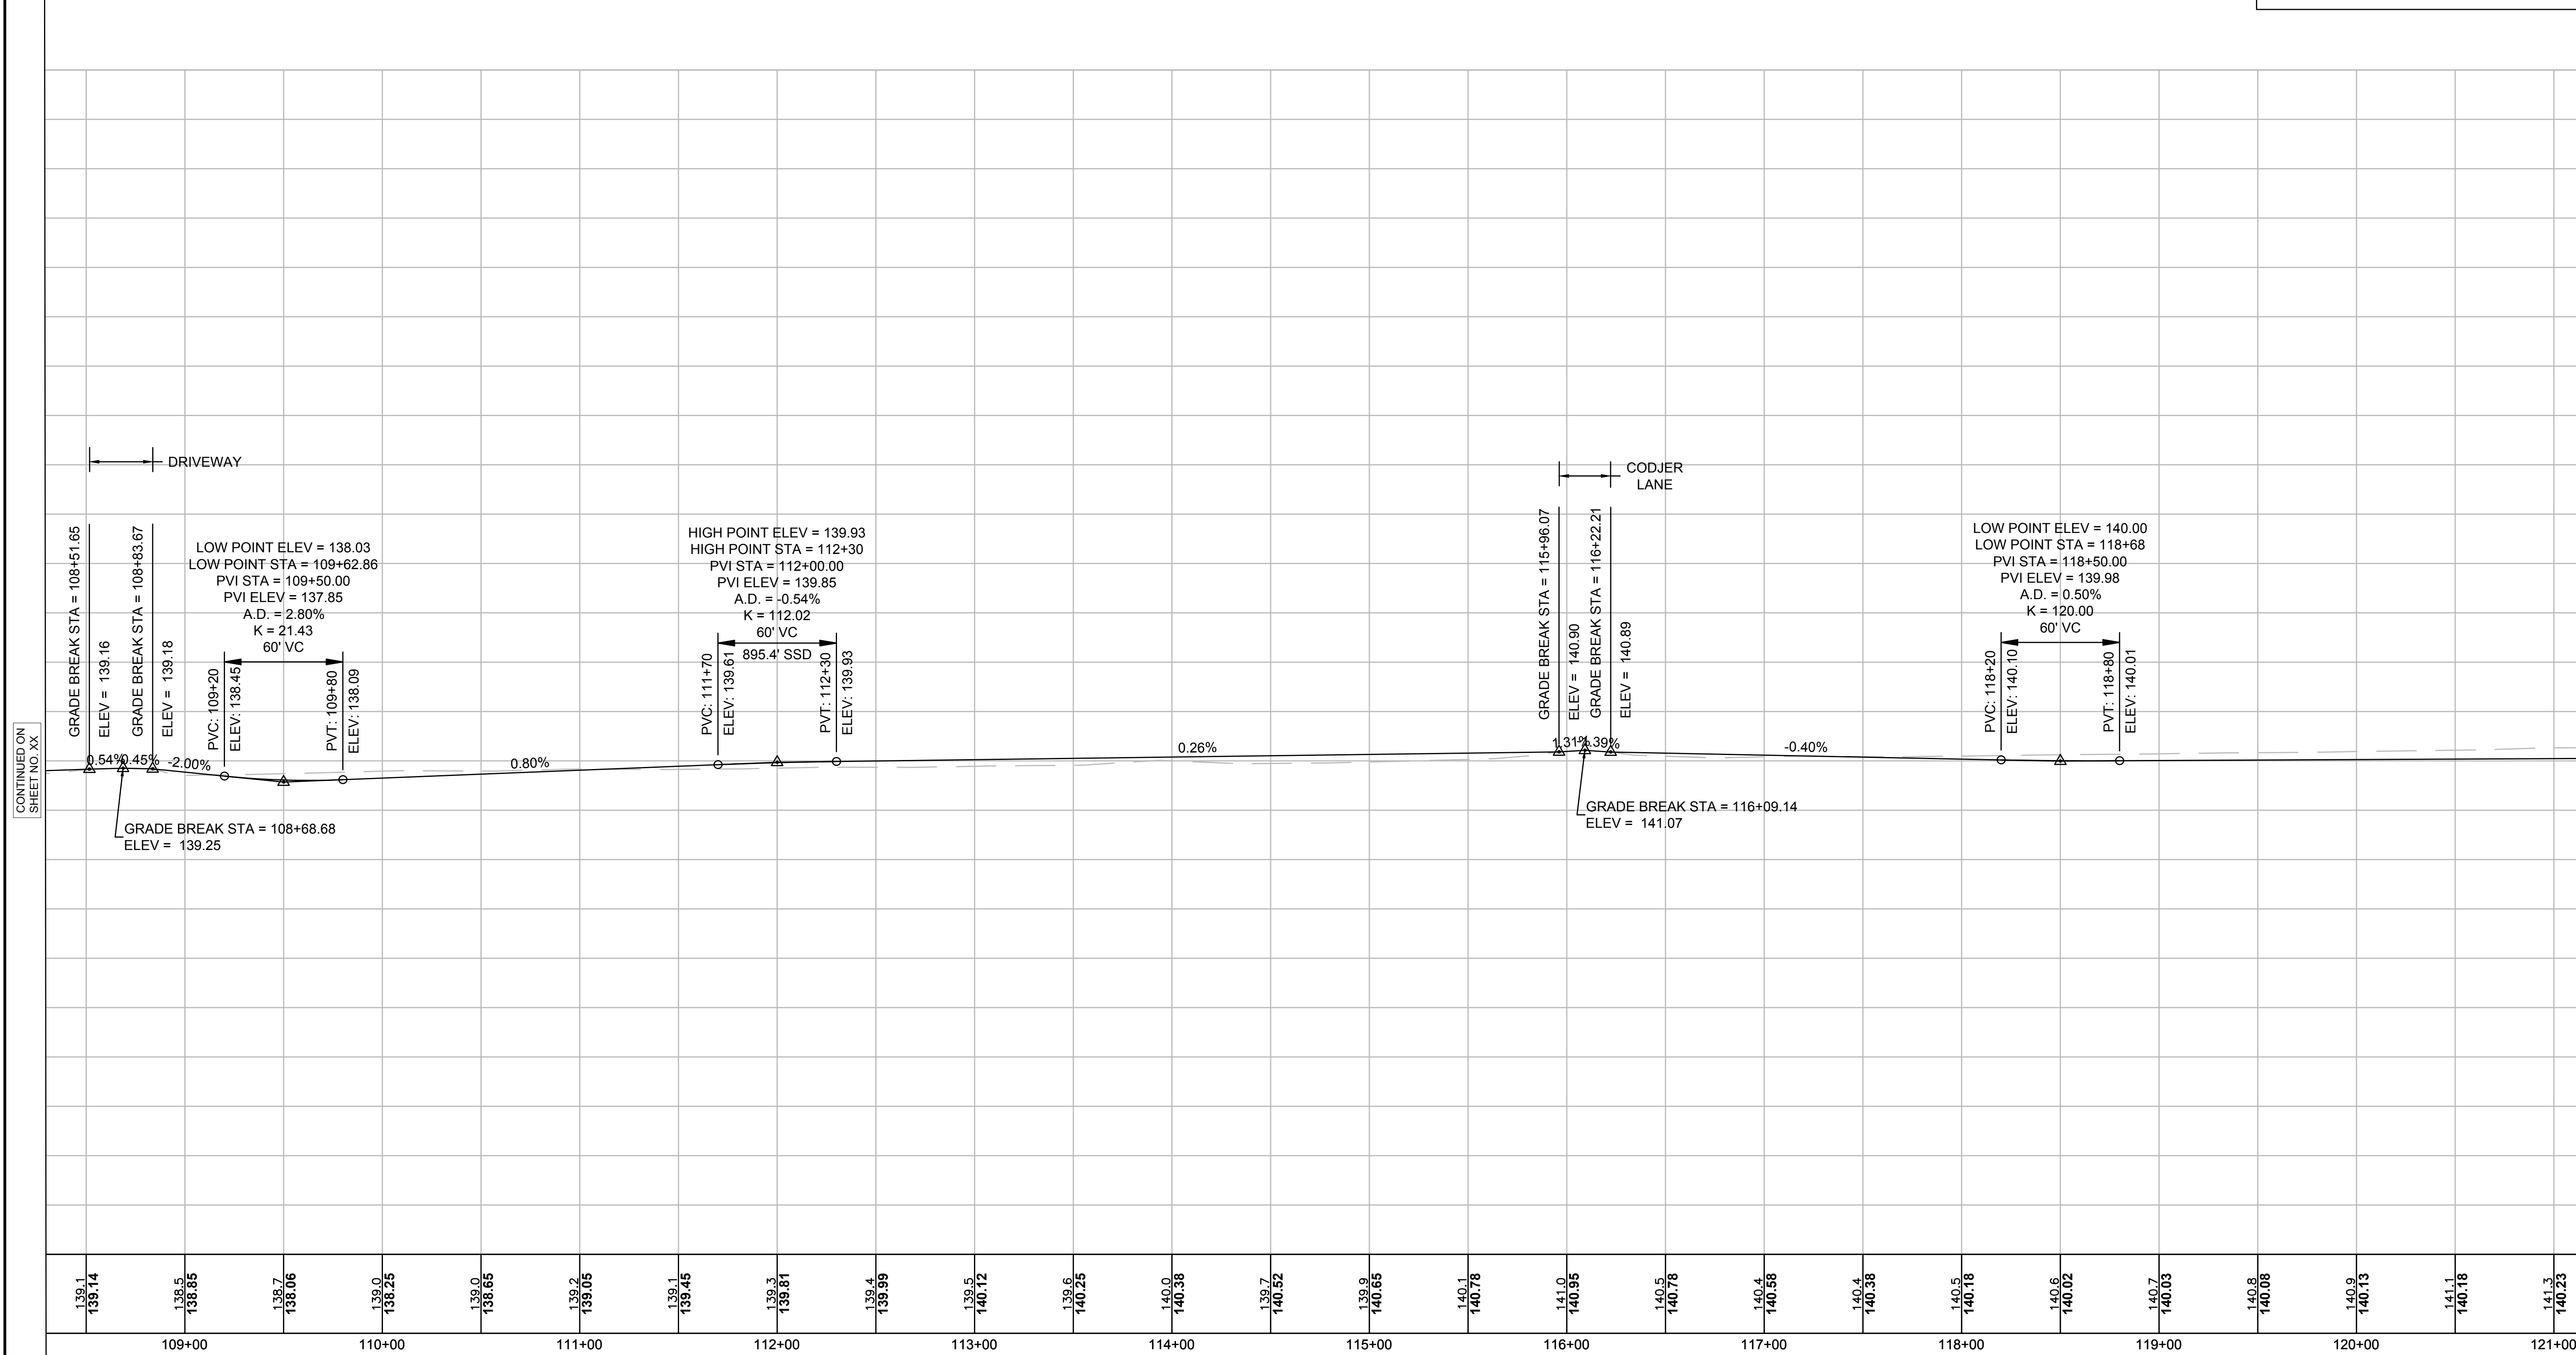

CONTINUED ON
SHEET NO. XX

CONTINUED ON
SHEET NO. XX

