


Plant Schedule


Qty	Key	Botanical Name	Common Name	Size
TREES:				
1	DW	Cornus florida	Flowering Dogwood	2-2.5'cal
2	PB	Betula papyrifera	Paper Birch	2.5-3'cal
3	RM	Acer rubrum 'Red Sunset'	Red Sunset Maple	2.5-3'cal
2	GVZ	Quercus coccinea	Scarlet Oak	2.5-3'cal
SHRUBS/GRASSES:				
17	CJ	Juniperus communis	Common Juniper	18-24"
3	NB	Myrica Pennsylvanica	Northern Bayberry	2.5-3'
13	MBJ	Juniperus Virginiana	Manhattan Blue Juniper	7-8"
25	GLS	Rhus aromatica 'Gro-Low'	Gro-Low Sumac	18-24"
7	GTF	Comptonia peregrina	Sweet Fern	18-24"
37	IB	Ilex glabra	Inkberry	2-2.5'
8	GWY	Kalmia angustifolia	Sheep Laurel, Lambkill Kalmia	2-2.5'
28	SGJ	Panicum virgatum	Switchgrass	18-24"

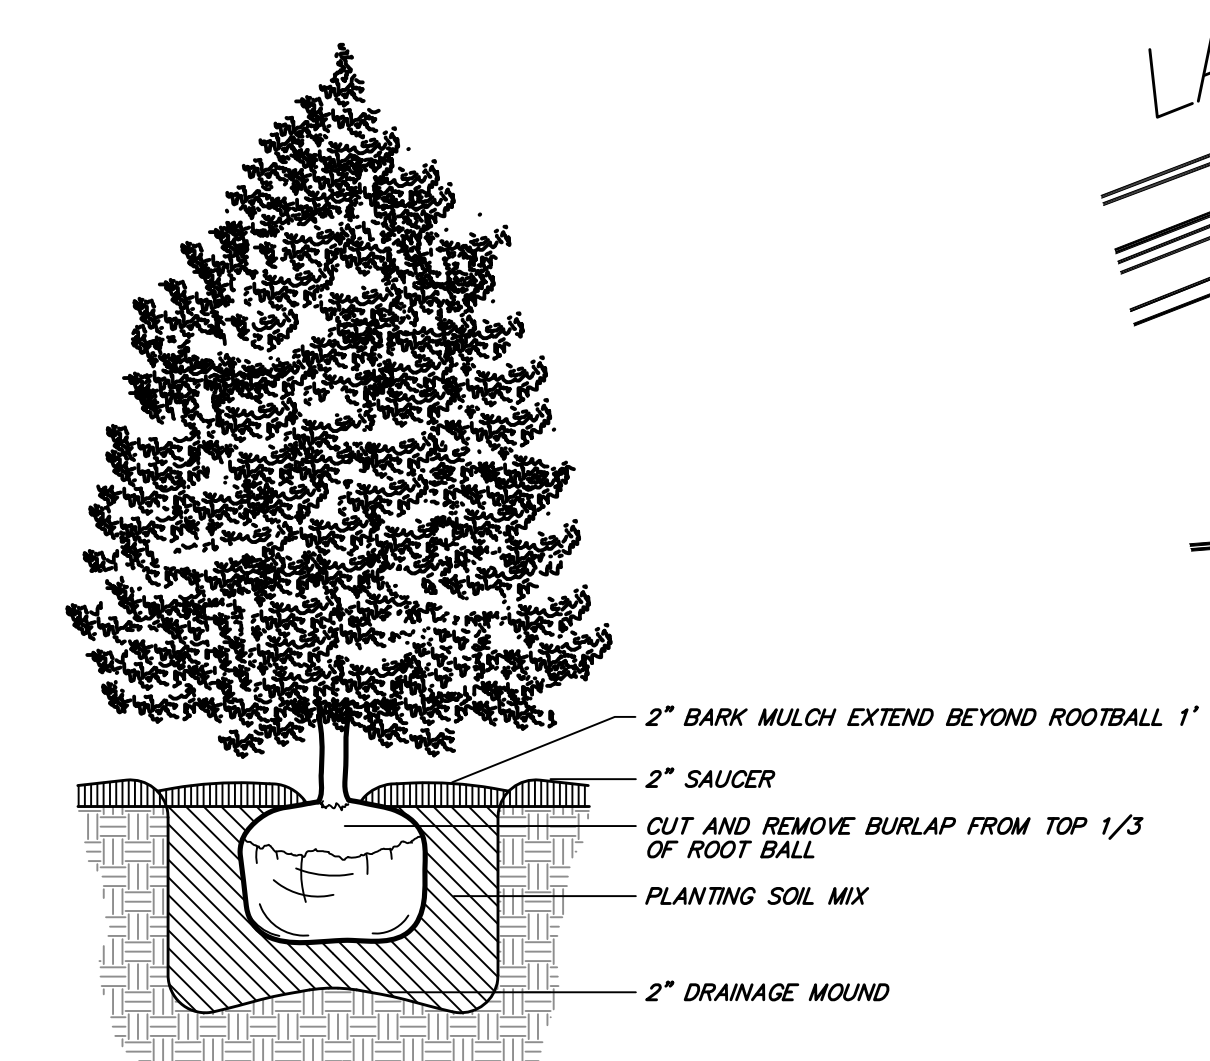

EVERGREEN TREE PLANTING
NOT TO SCALE




TYPICAL SHRUB PLANTING DETAIL NOTES:

- PLANT SO THAT TOP OF ROOTBALL IS 1-2" ABOVE SURROUNDING GRADE.
- MULCH SHALL NOT BE PILED AGAINST THE TRUNK OR STEMS OF SHRUB UNDER ANY CIRCUMSTANCES. MULCH LAYER SHOULD TAPER DOWN TOWARD TRUNK AS INDICATED.
- DO NOT USE PLANTING STOCK IF ROOTBALL IS CRACKED OR BROKEN BEFORE OR DURING PLANTING PROCESS.
- PLACE BACKFILL AROUND ROOTBALL IN LAYERS, TAMPING TO SETTLE BACKFILL AND ELIMINATE VOIDS AND AIR POCKETS. WHEN PIT IS APPROX. 1/2 BACKFILLED, WATER THOROUGHLY. BEFORE PLACING REMAINDER OF BACKFILL. REPEAT WATERING UNTIL NO MORE IS ABSORBED. WATER AGAIN AFTER PLACING AND TAMPING FINAL LAYER OF BACKFILL.

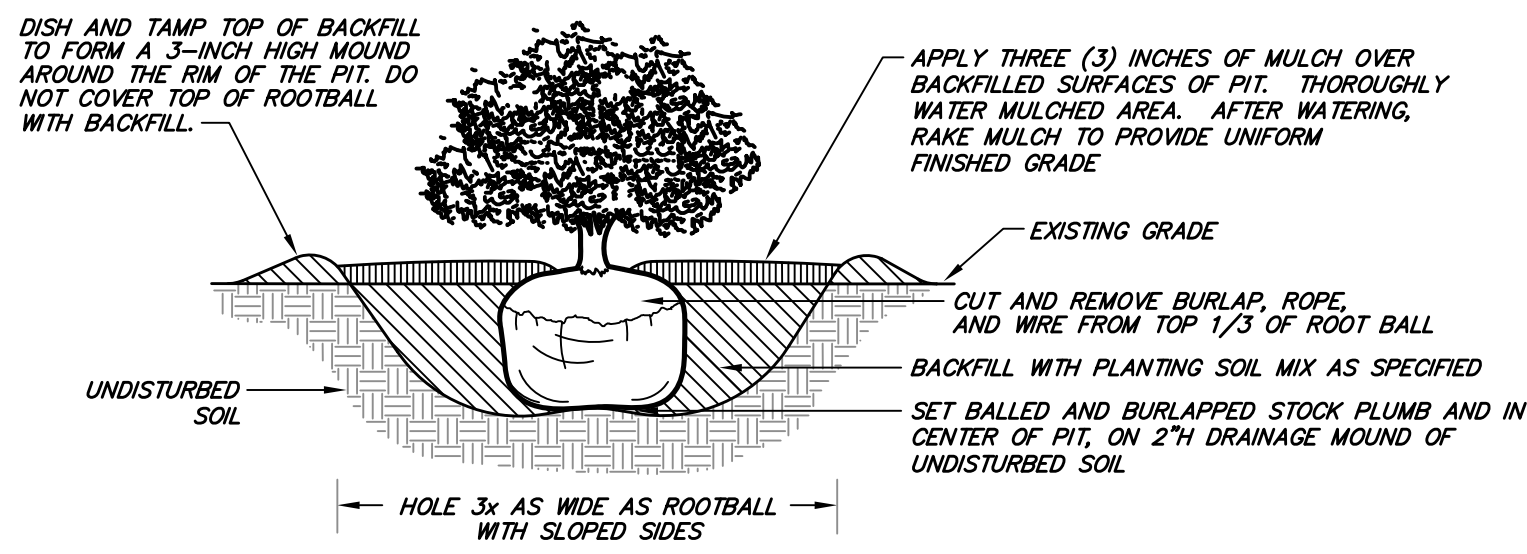


TYPICAL SHRUB PLANTING DETAIL
NOT TO SCALE

GRAPHIC SCALE

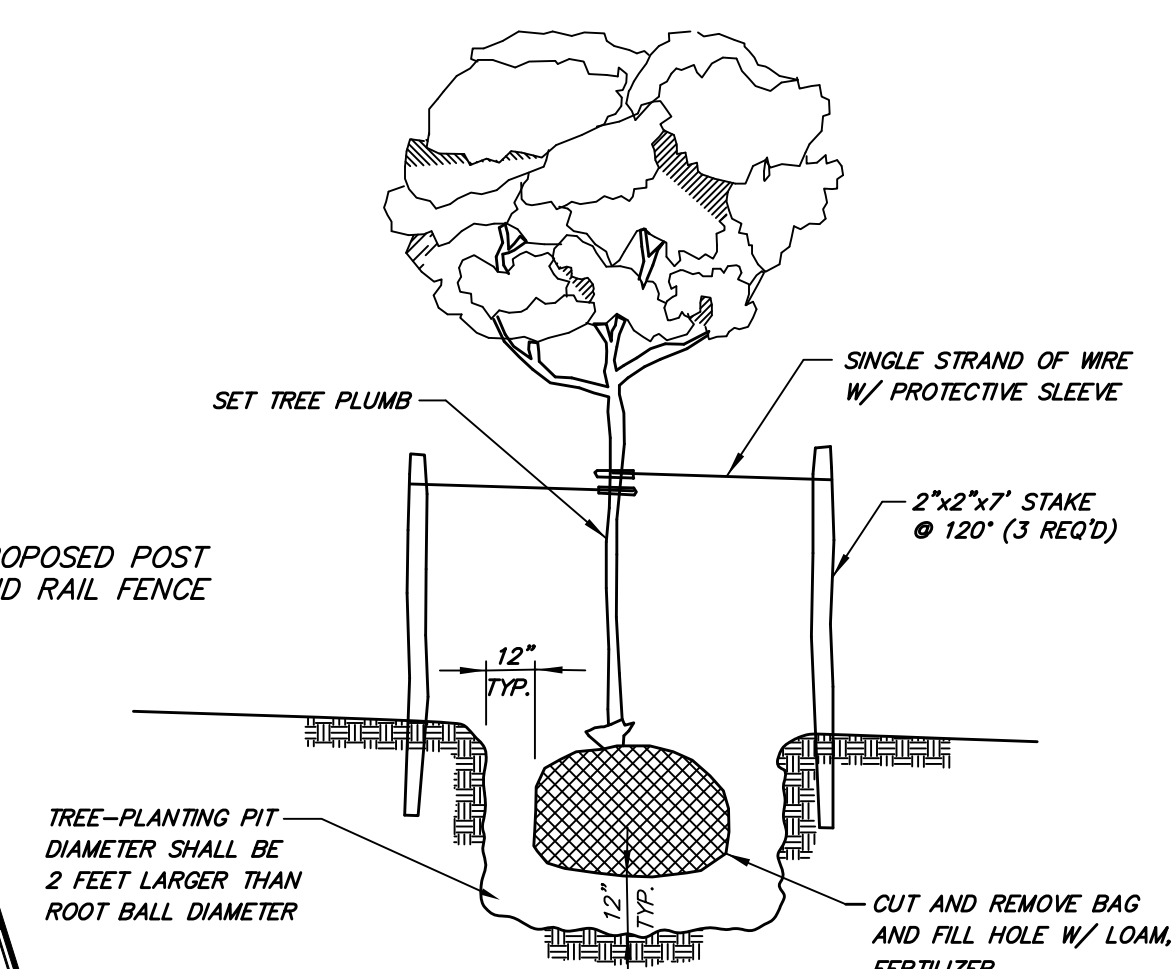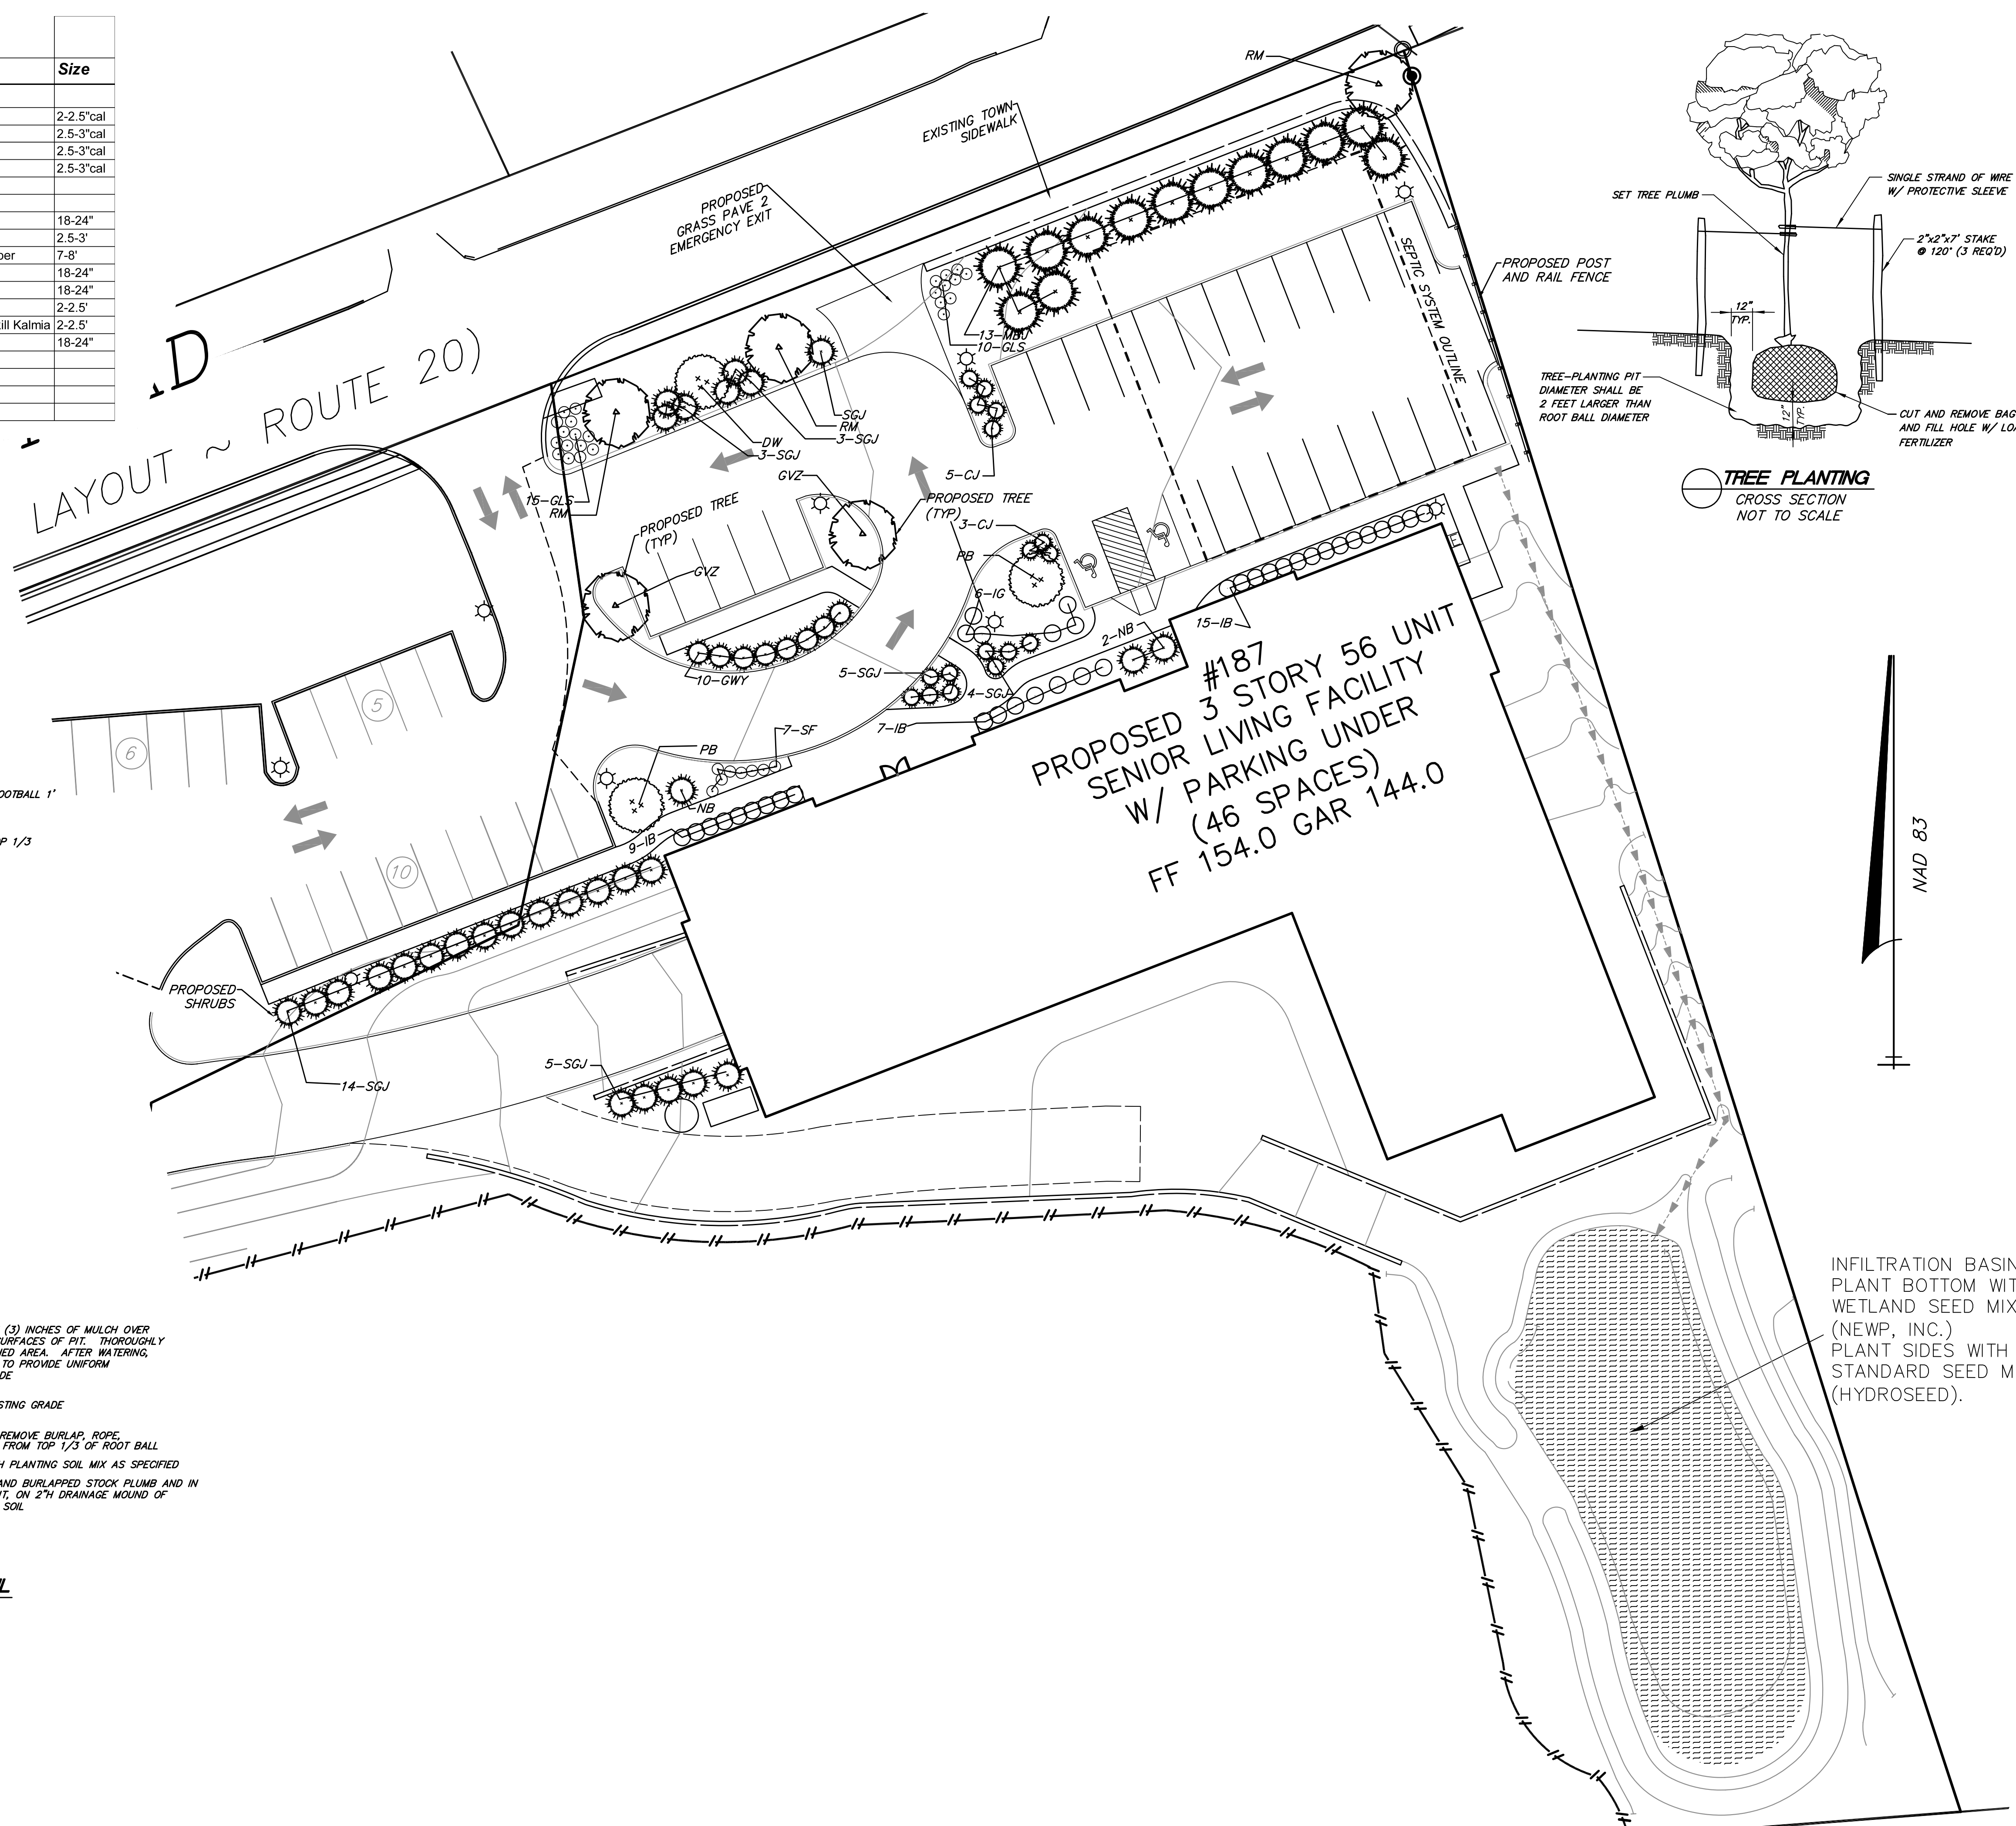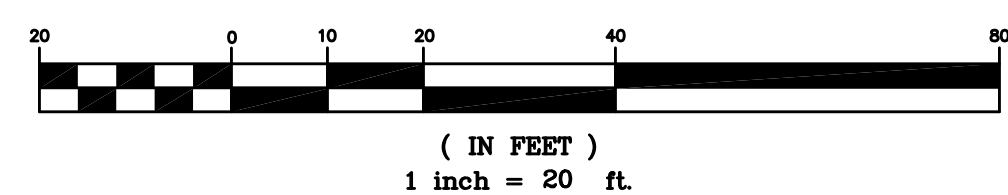

TREE PLANTING
CROSS SECTION
NOT TO SCALE

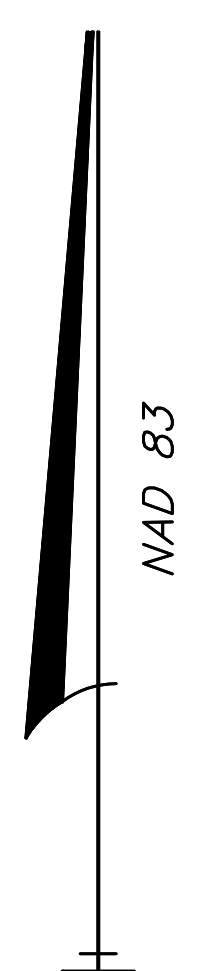

tat |
the architectural team

The Architectural Team, Inc.
50 Commandant's Way at Admiral's Hill
Chelsea MA 02150
T 617.889.4402
F 617.884.4329
www.architecturalteam.com
©2008 The Architectural Team, Inc.

Consultant:
HANCOCK ASSOCIATES
Civil Engineers
Land Surveyors
Wetland Scientists
315 Elm Street, Marlborough, MA 01752
Voice (508) 460-1111, Fax (508) 460-1121
www.hancockassociates.com

Revision:

THE COOLIDGE AT SUDBURY 2
187-189 BOSTON POST RD
SUDBURY, MA

Drawn: JTL
Checked: JP
Scale: 1"=20'
Key Plan:
Sheet Name:

LANDSCAPE PLAN
Project Number: 15526
Project Name:

Issue Date: **JUNE 29, 2016**
Revision Date: **FEBRUARY 23, 2017**
Sheet Number:

C7
15526

THE
COOLIDGE
AT
SUDBURY

PROJECT SPONSOR:

B'nai B'rith
Housing New
England, Inc.

34 Washington Street
Brighton, Ma


HANCOCK
ASSOCIATES

Civil Engineers


Land Surveyors

Wetland Scientists

315 Elm Street, Marlborough, MA 01752
Voice (508) 460-1111, Fax (508) 460-1121
www.hancockassociates.com

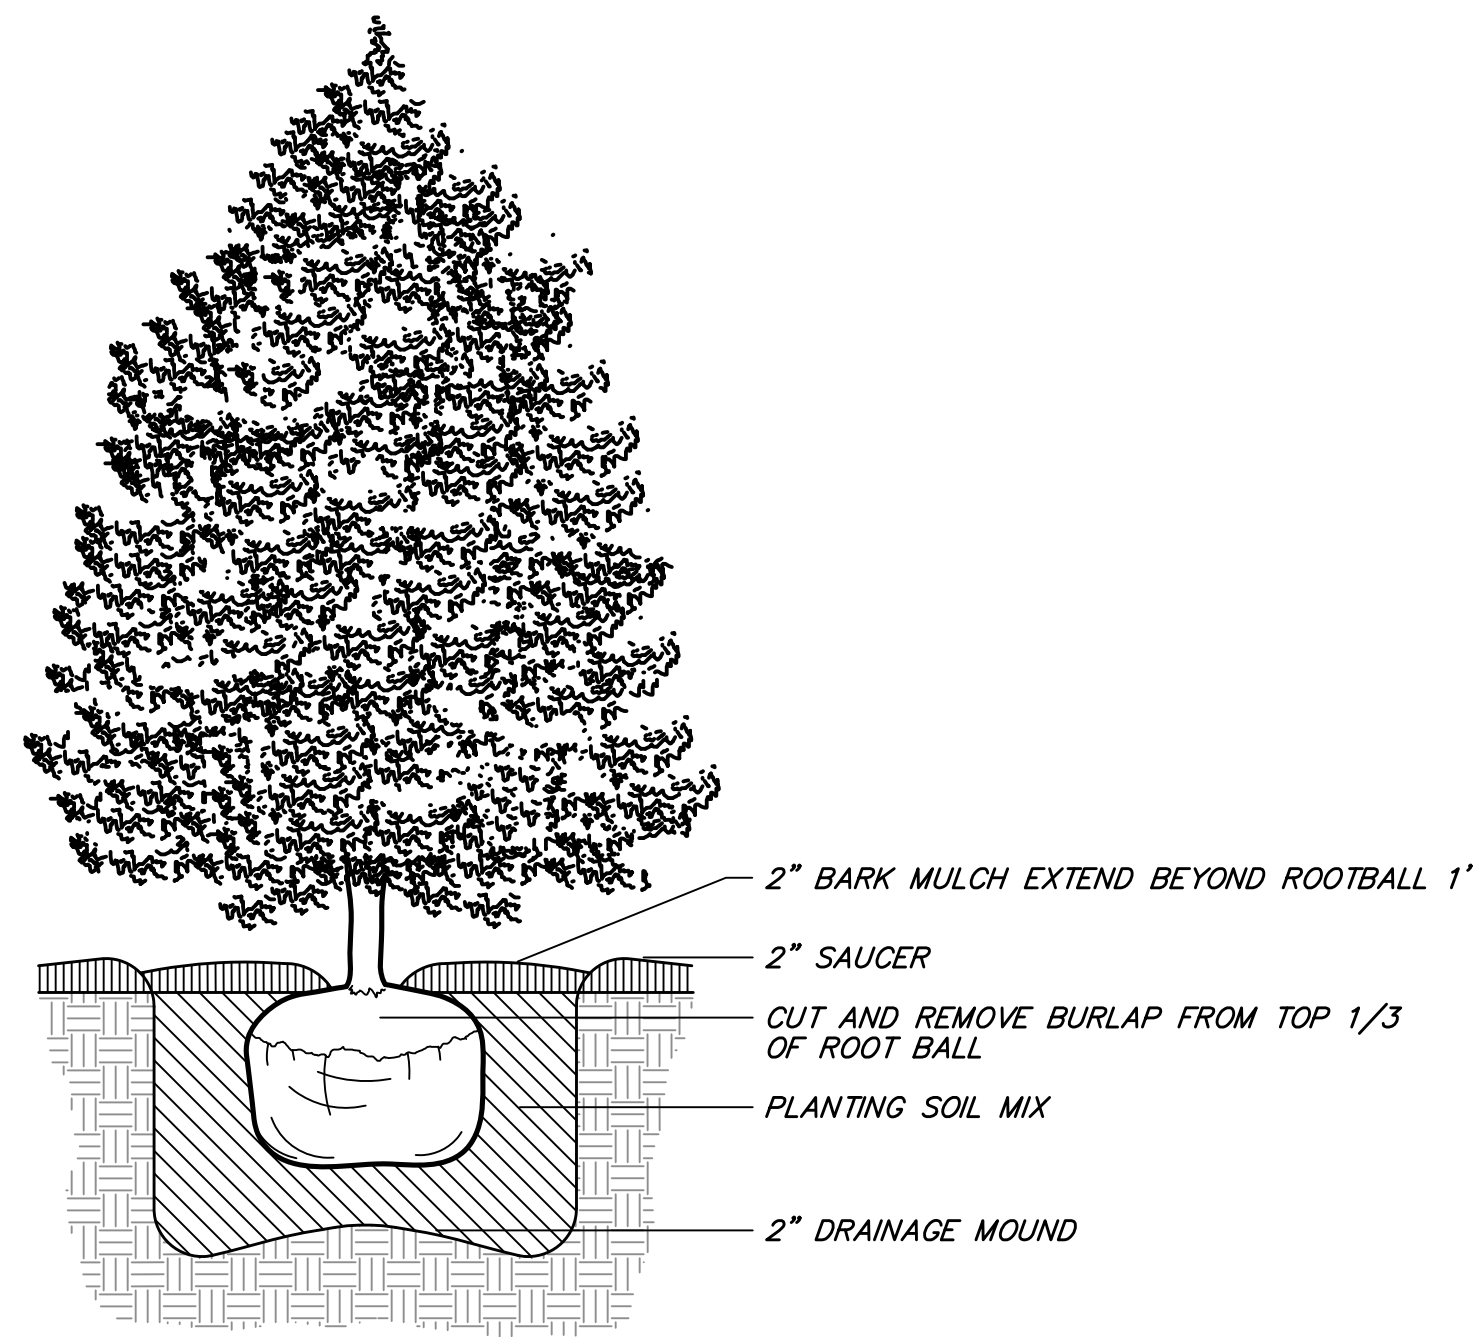


EVERGREEN TREE PLANTING
NOT TO SCALE

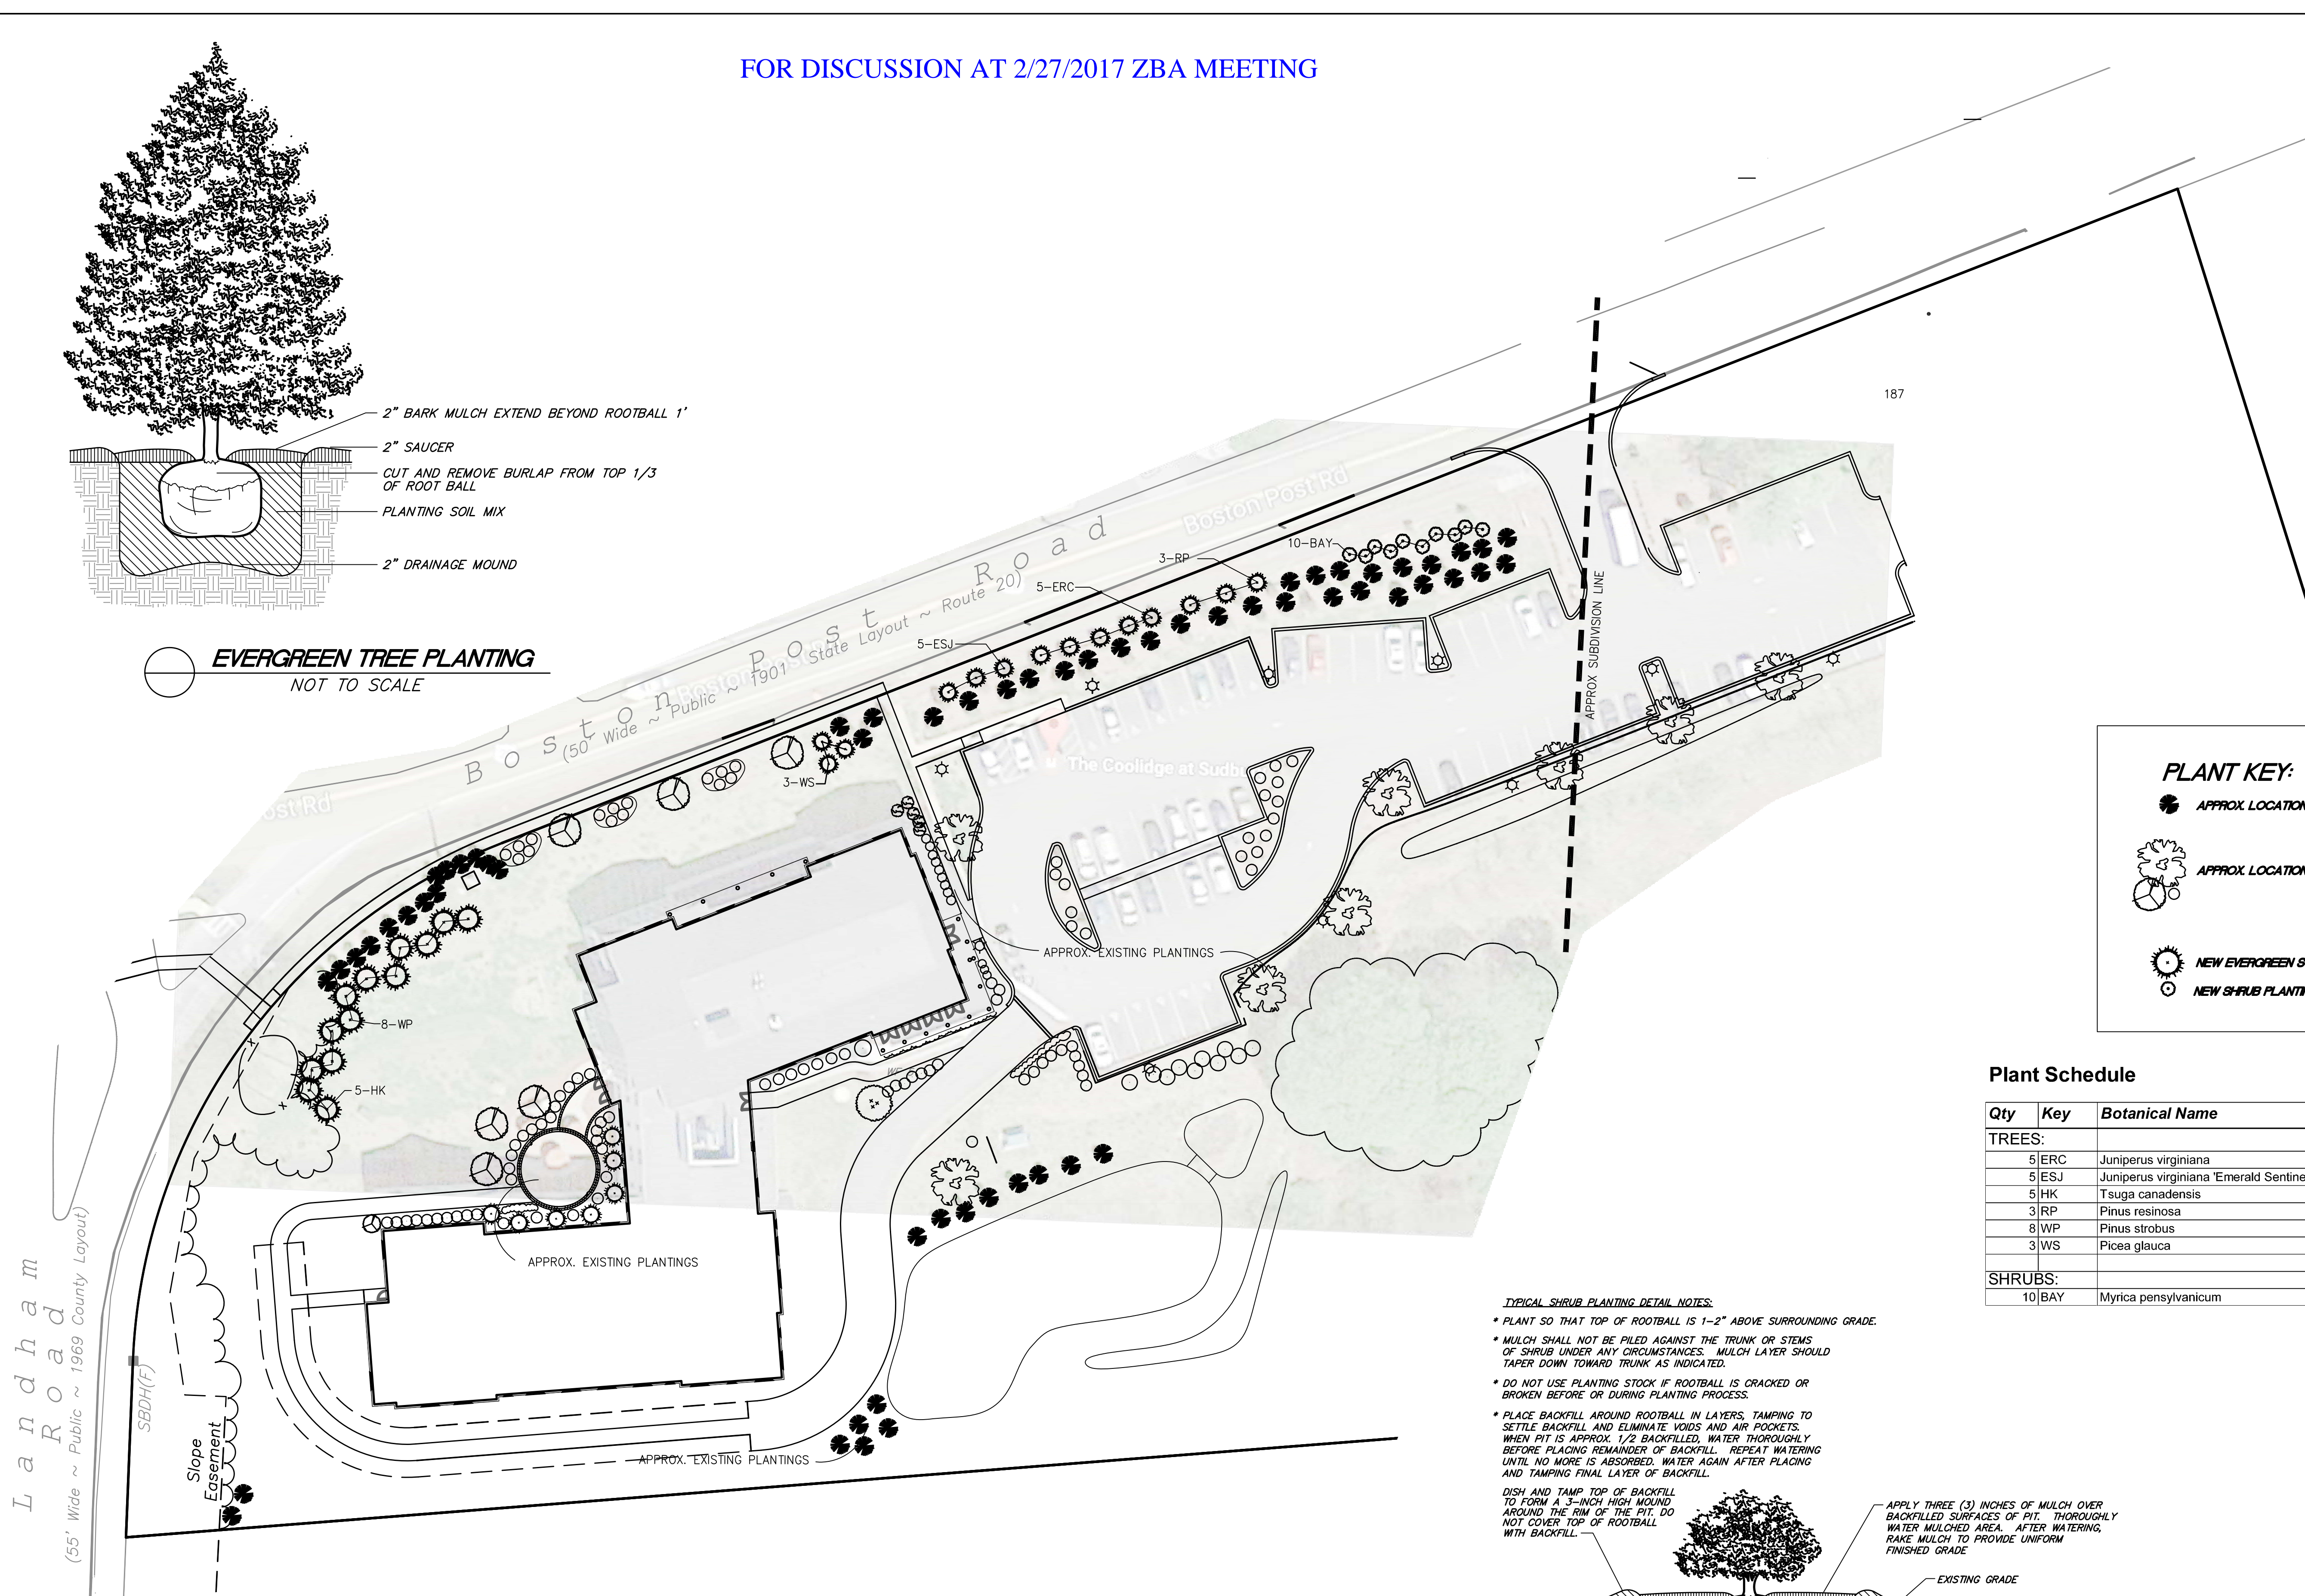


Plant Schedule

Qty	Key	Botanical Name	Common Name	Size
TREES:				
5	ERC	Juniperus virginiana	Eastern Red Cedar	7-8'
5	ESJ	Juniperus virginiana 'Emerald Sentinel'	Emerald Sentinel Juniper	7-8'
5	HK	Tsuga canadensis	Canadian Hemlock	8-10'
3	RP	Pinus resinosa	Red Pine	8-10'
8	WP	Pinus strobus	White Pine	8-10'
3	WS	Picea glauca	White Spruce	8-10'
SHRUBS:				
10	BAY	Myrica pensylvanicum	Northern Bayberry	2-3'

- TYPICAL SHRUB PLANTING DETAIL NOTES:**
- PLANT SO THAT TOP OF ROOTBALL IS 1-2" ABOVE SURROUNDING GRADE.
 - MULCH SHALL NOT BE PILED AGAINST THE TRUNK OR STEMS OF SHRUB UNDER ANY CIRCUMSTANCES. MULCH LAYER SHOULD TAPER DOWN TOWARD TRUNK AS INDICATED.
 - DO NOT USE PLANTING STOCK IF ROOTBALL IS CRACKED OR BROKEN BEFORE OR DURING PLANTING PROCESS.
 - PLACE BACKFILL AROUND ROOTBALL IN LAYERS, TAMPING TO SETTLE BACKFILL AND ELIMINATE VOIDS AND AIR POCKETS. WHEN PIT IS APPROX. 1/2 BACKFILLED, WATER THOROUGHLY BEFORE PLACING REMAINDER OF BACKFILL. REPEAT WATERING UNTIL NO MORE IS ABSORBED. WATER AGAIN AFTER PLACING AND TAMPING FINAL LAYER OF BACKFILL.

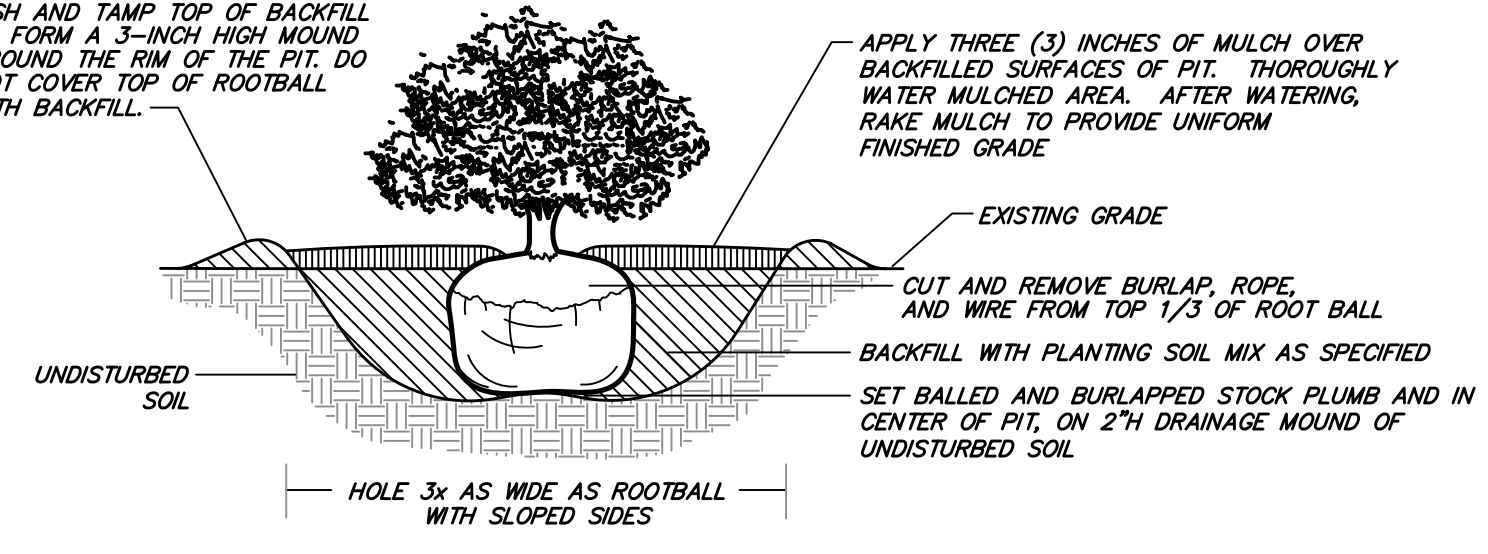

TYPICAL SHRUB PLANTING DETAIL
NOT TO SCALE

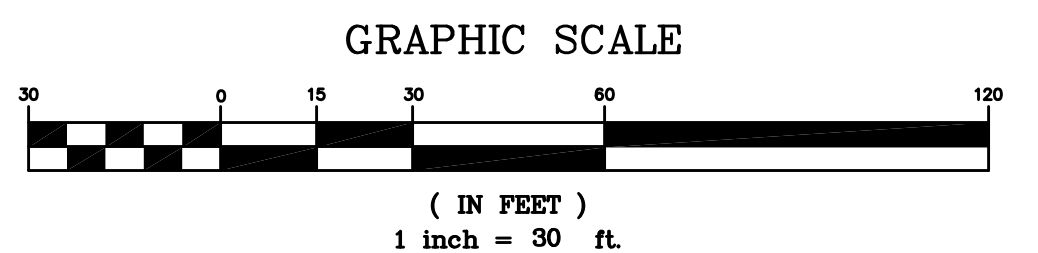

NO.	BY	APP	DATE	ISSUE/REVISION DESCRIPTION
8	JE	JP	2-23-17	CONSTRUCTION DRAWINGS
7	JB	JP	10-19-12	CONSTRUCTION DRAWINGS
6	JB	JP	9-14-12	DESIGN DEVELOPMENT
5	JB	JP	8-1-11	GENERAL REVISION
4	JB	JP	7-27-11	PLANNER COMMENTS
3	JB	JP	7-19-11	GENERAL REVISION
2	JB	JP	6-21-11	RELOCATED BUILDING
1	JB	JP	5-25-11	RELOCATED BUILDING

DATE: 4-11-11 DRAWN BY: JEB
SCALE: 1"=30' CHECK BY: JDP

MODIFICATION OF
189 BOST POST ROAD
LANDSCAPE
SCREENING
PLAN

PLT DATE: Feb 23, 2017 9:36 am
PATH: C:\Users\jdp\Documents\PROJECTS\Hancock\2016\Sudbury

DWG: 15526WORKING3
LAYOUT: landscape

C6

PROJECT NO.: 15526