


SCHEDULE OF TITLE						
Valuation Reg. 7-30-39 Map 5 RECORDED						
PARCEL NO.	CUSTODIAN'S NAME	KIND OF INSTRUMENT	DATE OF INSTRUMENT	GRANTOR	GRANTEE	PAGE
Fram.-Lowell						
1 - 5 - 25	Mar.	Jan. 26, 1873	John P. Jones	Fram. & Lowell RR	1198	30
2 - 6 - 19	Mar.	Jan. 26, 1873	Henry Hunt	de	1198	28
3 - 7AB - 33	Mar.	Jan. 26, 1873	Walter Rogers	de	1219	266
		Receipt June 14, 1873	"	de		
		Locates Mar. 23, 1873	"	de		
R.C."A"-52	Decree	Mar. 11, 1873				
R.C."B"-53	Decree	Mar. 11, 1873				
6 - 7AB - 33	Mar.	Mar. 26, 1873	Walter Rogers	Fram. & Lowell	1219	266
7 - 9 - 16	"	Jan. 26, 1873	Samuel D. Hunt	de	1198	27
8 - 10 - 7	"	Jan. 26, 1873	C. G. Cutler	de	1198	21
9 - 11 - 28	QC	Nov. 1, 1873	John Murray	de	1333	586
10 - 11	Location	Mar. 23, 1873		Framingham & Lowell RR		
11 -	Location	Mar. 23, 1873		Mass. Central RR		

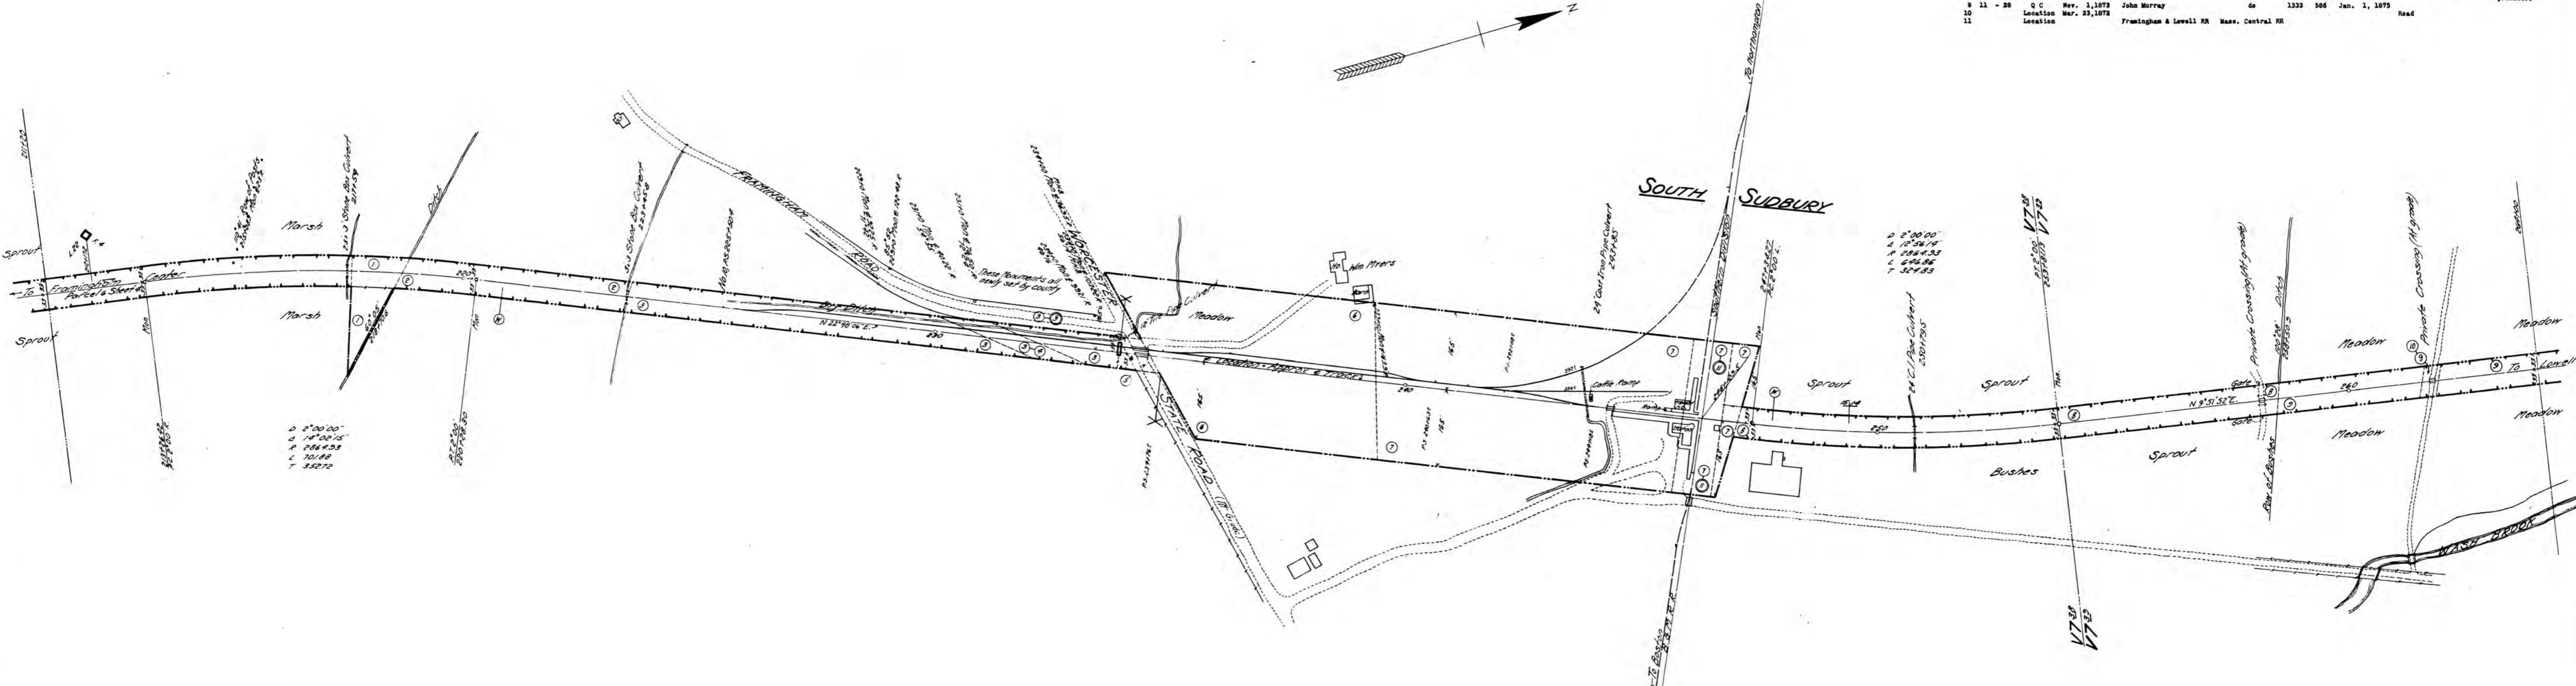


Alignment Book 60 Pages 12-14  
Survey: " 20 " 17-20

SHEET NO. 5 OF TWENTY EIGHT SHEETS OF OLD COLONY R.R.  
FROM SURVEY STATION 211+20 TO SURVEY STATION 264+0  
STATION 211+20 CORRECTED BY *[Signature]*  
TOWN OF SUDSBURY STATE OF MASS.  
PRINC. ASST. VALUATION ENGINEER *[Signature]*  
APPROVED *[Signature]* VALUATION ENGINEER  
SCALE: 1 = 100 FT. DATE JUNE 30, 1915  
OFFICE OF VALUATION ENGINEER  
BOSTON, MASS.

V7848  
5

KIND OF INSTRU- MENT	DATE OF INSTRU- MENT	GRANTOR	GRANTEE	Valuation Sec. 7.39 Map 6			REMARKS
				Place Rk.	Page	Date	
Middlesex(5D)							
War.	Jan. 26, 1872	Elisha W. Haynes	Fram. & Lowell RR	1219	259	July 11, 1872	One Crossing Reservation
"	May 1, 1872	Charles B. and Olive G. Austin	do	1236	472	Nov. 9, 1872	
"	Jan. 26, 1872	Cyrus Hunt	do	1236	455	Nov. 9, 1872	1st Parcel
"	Jan. 26, 1872	T. P. Hurlbut	do	1198	29	Feb. 20, 1872	
cation	Mar. 23, 1872						Road
Co. Comers.							
tree	Mar. 11, 1873			1872-3	270		Road Authority to cross at grade
							#
Middlesex(5D)							
War.	Jan. 26, 1872	Rufus Brigham et ux	Fram. & Lowell RR	1219	267	July 11, 1872	
War.	Jan. 26, 1872	Baxter C. Jones	do	1198	31	Feb. 20, 1872	One Cattle Pass.
lease	Oct. 11, 1913	Francis K. Bent	O.C.R.R A NYNHM	2821	3	Oct. 18, 1913	Release of rights in cattle pass.
War.	Jan. 26, 1872	Cyrus Hunt	Fram. & Lowell RR	1236	455	Nov. 9, 1872	2d Parcel
cation	Mar. 23, 1872	James P. Willis	do				
War.	Mar. 13, 1872	John Goodnow	do	1213	517	June 4, 1872	

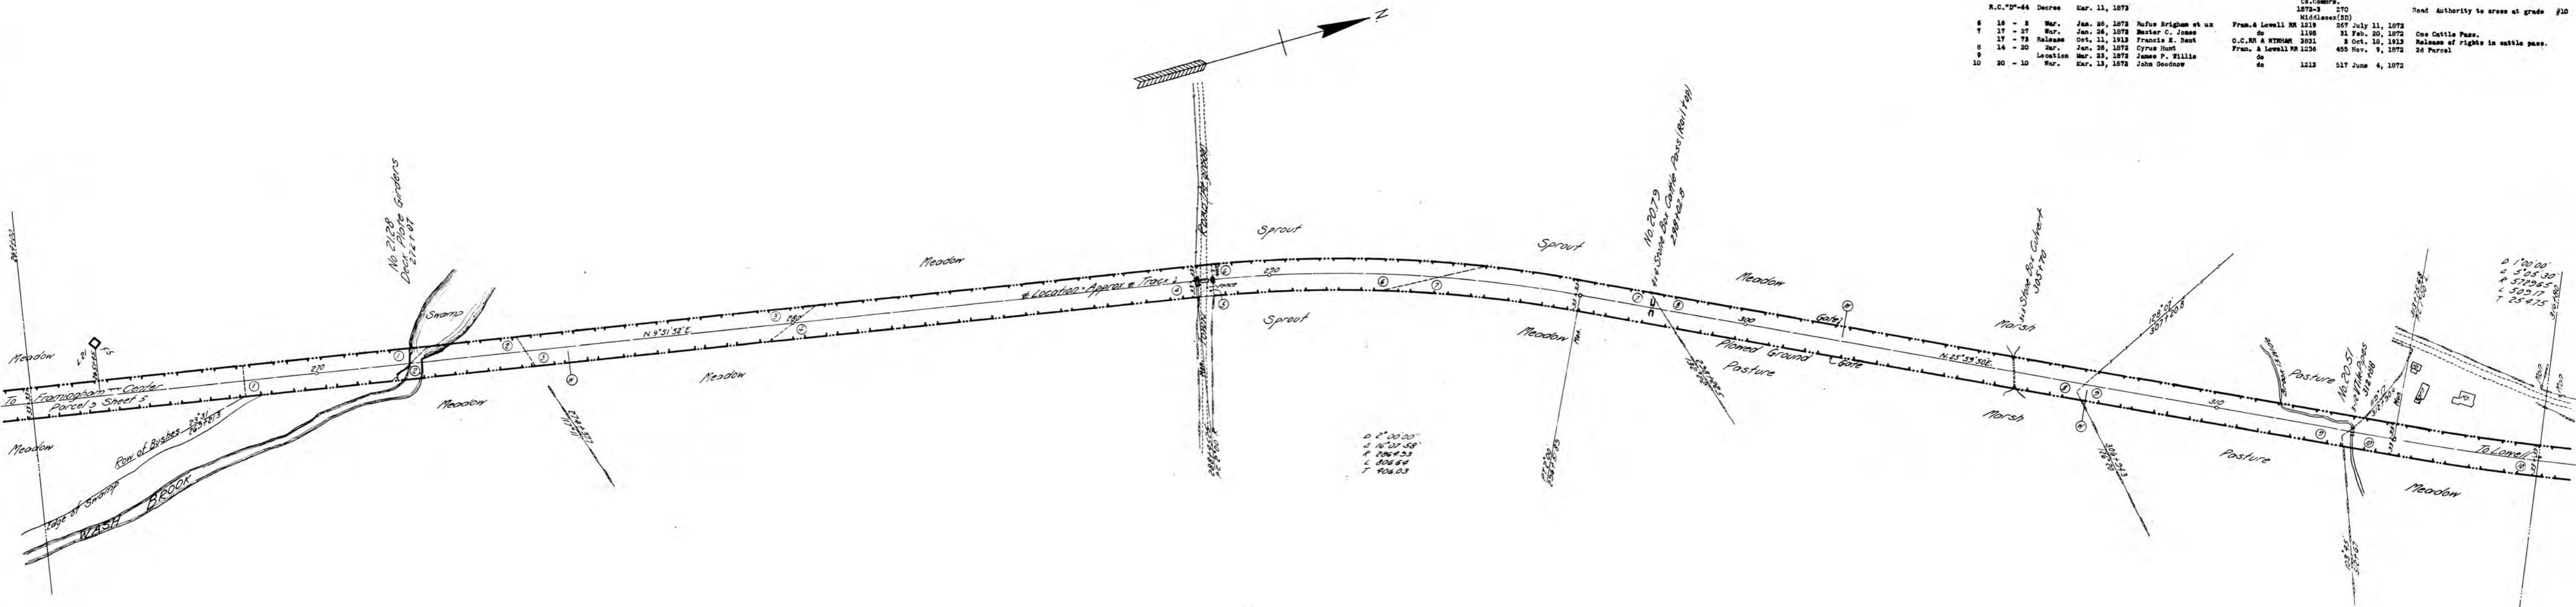

## AND TRACK MAP

**Y R.R. CO.**

ED BY

**YORK NEW HAVEN AND HARTFORD R.R. CO.**

**CHAM CENTER** **TO LOWELL**

TO STATION 316 ASQ

**10 STATION 518-88**

BURY STATE OF MASS.

= 100 FT. DATE JUNE 30, 1915

VICE OF VALUATION ENGINEER  
BOSTON, MASS.

BOSTON, MASS.

---

Digitized by srujanika@gmail.com

OF TWENTY EIGHT SHEETS OF OLD COLONY R.R.

STATION 264+00 TO SURVEY STATION 316+80

*P Kent*

ASST. VALUATION ENGINEER

APPROVED *T. D. Shibley*

**VALUATION ENGINEER**

---

Digitized by srujanika@gmail.com

Alignment: Book 60 Pages 19-17  
Survey: " 70 " 20-23




## SCHEDULE OF TITLE

PAR. C.R.	GRANTOR'S NAME	KIND OF INSTRUMENT	DATE OF INSTRUMENT	GRANTOR	GRANTEE	Valuation Sec. 7.03 Map 8 RECORDED		REMARKS
						Page	Date	
<i>Fram.-Lowell</i>								
1 27 - 18	Mar.	Jan. 24, 1873	Andrew Hunt	Fram.-Lowell RR	1186	25	Feb. 20, 1873	Middlesex (SD)
2 28 - 33	Spe. Mar.	Jan. 29, 1873	Chas. Thompson et al	de	1225	484	Aug. 24, 1873	Reservation. To revert to greater Crossings, Cattle-guards etc.
3 29 - 31	Mar.	Jan. 29, 1873	Andrew Hunt	do	1186	34	Feb. 20, 1873	1st Parcel
4 30 - 4	Mar.	Jan. 29, 1873	Geo. W. Barton	do	1186	20	Feb. 20, 1873	do
5			Location Mar. 23, 1873					Road
								Co. Commr., 1873-8 270
								Road. Authority to cross at grade #14



SCHEDULE OF TITLE									
Valuation Sec. 7.39 Map 8 RECORDED									
PARCEL NO.	CUSTODIAN'S NAME	KIND OF INSTRUMENT	DATE OF INSTRUMENT	GRANTOR	GRANTEE	PAGE	REMARKS		
<b>Fran. &amp; Lowell RR</b>									
1 31 - 13	Mar.	Jan. 29, 1872	Leander Haynes	Fran. & Lowell RR	Middlesex (D.)	1196	33 Feb. 20, 1872		
2 31 - 24	Apr. Mar.	Dec. 1, 1874	"	de	1333	587 Jan. 1, 1875			
3 29 - 21	Mar.	Jan. 29, 1872	Aaron Hunt	de	1196	14 Feb. 20, 1872			
4	Location	Mar. 29, 1872					To revert to grantor		
							2d Parcel		
							Road		
							C. Common.		
5 39 - 21	Mar.	Jan. 29, 1872	Aaron Hunt	Fran. & Lowell RR	1672-3 270 Middlesex (D.)	1196	24 Feb. 20, 1872		
6 39 - 12	"	Jan. 29, 1872	John M. Haynes	de	1211	281 July 11, 1872			
7 34 - 11	"	Jan. 29, 1872	Reuben Haynes	de	1210	260 July 11, 1872			
8	Location	Mar. 29, 1872					1st Parcel		
							Road		
							C. Common.		
9 34 - 11	Mar.	Jan. 29, 1872	Reuben Haynes	Fran. & Lowell RR	1672-3 270 Middlesex (D.)	1211	248 July 11, 1872		
10 35 - 8	"	Jan. 29, 1872	John W. Conant	de	1224	453 Nov. 9, 1872			
11 36 - 23	"	Jan. 29, 1872	Josiah Haynes	de	1209	13 Dec. 5, 1872			
							1st Parcel		
							Road		
							#100.00		
							3 04.58		
							4 52.85		
							1 308.88		
							1 154.18		

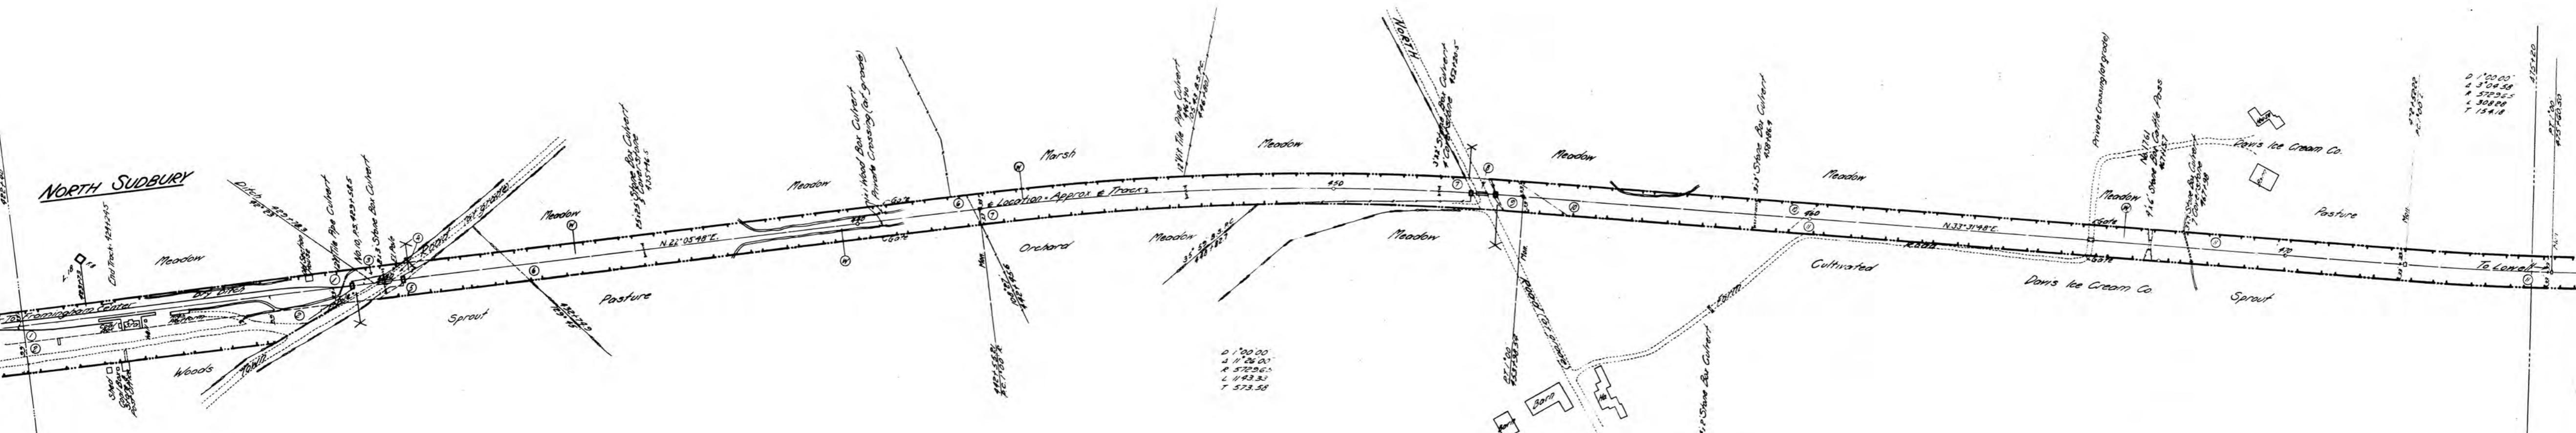

RIGHT OF WAY AND TRACK MAP

OLD COLONY R.R. CO.

OPERATED BY

THE NEW YORK NEW HAVEN AND HARTFORD R.R. CO.

FROM FRAMINGHAM CENTER TO LOWELL

STATION 422+40 TO STATION 475+20

TOWN OF SUDSBURY STATE OF MASS.

SCALE: 1 = 100 FT. DATE JUNE 30, 1915

OFFICE OF VALUATION ENGINEER

BOSTON, MASS.


SHEET NO. 9 OF TWENTY EIGHT SHEETS OF OLD COLONY R.R.  
FROM SURVEY STATION 422+40 TO SURVEY STATION 475+20

RECTIFIED BY MR. ASST. VALUATION ENGINEER

APPROVED MR. R. D. BROWN  
VALUATION ENGINEER

V722  
9

SCHEDULE OF TITLE									
PARCEL No.	CUSTODIAN'S NAME	END OF INTEREST	DATE OF INTEREST	GRANTOR	GRANTEE	Valuation Sec. 7.39 Map 10 RECORDED			REMARKS
						NAME	Page	Date	
<b>Fran.-Lowell</b>									
1	Coward	War.	May 20, 1872	A. Maria Thompson et al	Fran.-Lowell RR 1225	476	Aug. 24, 1872	Middlesex (SD)	
2	1 - 16								
3	Fran.-Lowell								
4	Sudbury								
5	20 - 23	Jar.	Jan. 29, 1872	Josiah Haynes	de	1289	Dec. 5, 1872	2d Parcel	
6	20 - 21		Jan. 29, 1872	Aaron Hunt	de	1198	Feb. 20, 1872	4th Parcel	
7				Omitted					
8	Fran.-Lowell								
9	Coward								
10	2 - 5	War.	Dec. 27, 1861	Josiah Haynes	O.C.R.R. Co.	506	Dec. 30, 1861		
11	3 - 16		Nov. 27, 1868	Mathew L. Pratt et al	de	1217	Aug. 29, 1868		
12	4 - 18		Jan. 29, 1872	George Wheeler	Fran.-Lowell RR 1200	473	Mar. 13, 1872		
13									Road
14	R.C."A"-32	Deeded	Mar. 11, 1872		C.C.C. Co.				
15	2 - 1	War.	Feb. 1, 1872	Thomas Bent	Fran.-Lowell RR 1218	470	July 11, 1872		
16	6 - 19		Feb. 1, 1872	Eberidge Wheeler	de	1200	473 Mar. 13, 1872		
17	7 - 9		Feb. 1, 1872	Gulatin Heath	de	1213	508 June 4, 1872	1st Parcel	

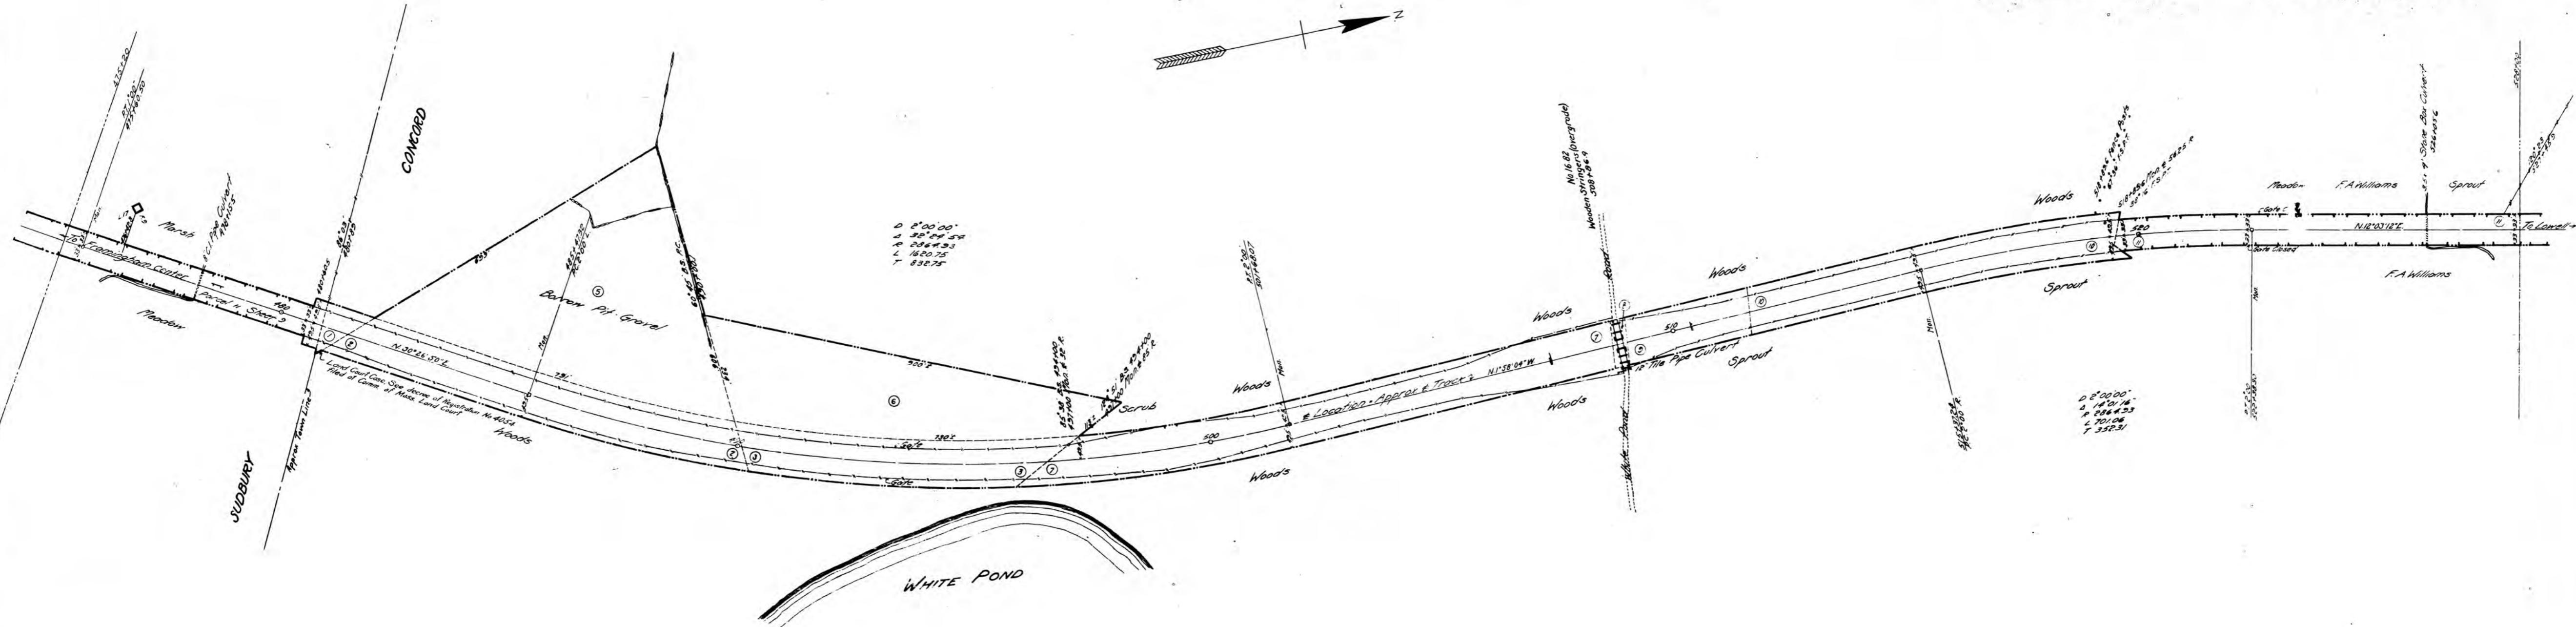

RIGHT OF WAY AND TRACK MAP

OLD COLONY R.R. CO.

OPERATED BY

THE NEW YORK NEW HAVEN AND HARTFORD R.R. CO.

FROM FRAMINGHAM CENTER TO LOWELL

STATION 475+20 TO STATION 528+0

FROM SURVEY STATION 528+20 TO SURVEY STATION 528+0

TOWN OF CONCORD STATE OF MASS.

SCALE: 1 - 100 FT. DATE JUNE 30, 1918

OFFICE OF VALUATION ENGINEER

BOSTON, MASS.

SHEET NO. 10 OF TWENTY EIGHT SHEETS OF OLD COLONY R.R.

FROM SURVEY STATION 528+20 TO SURVEY STATION 528+0

RECTIFIED BY SURVEYOR

APPROVED BY VALUATION ENGINEER

VALUATION ENGINEERS

V757

10