



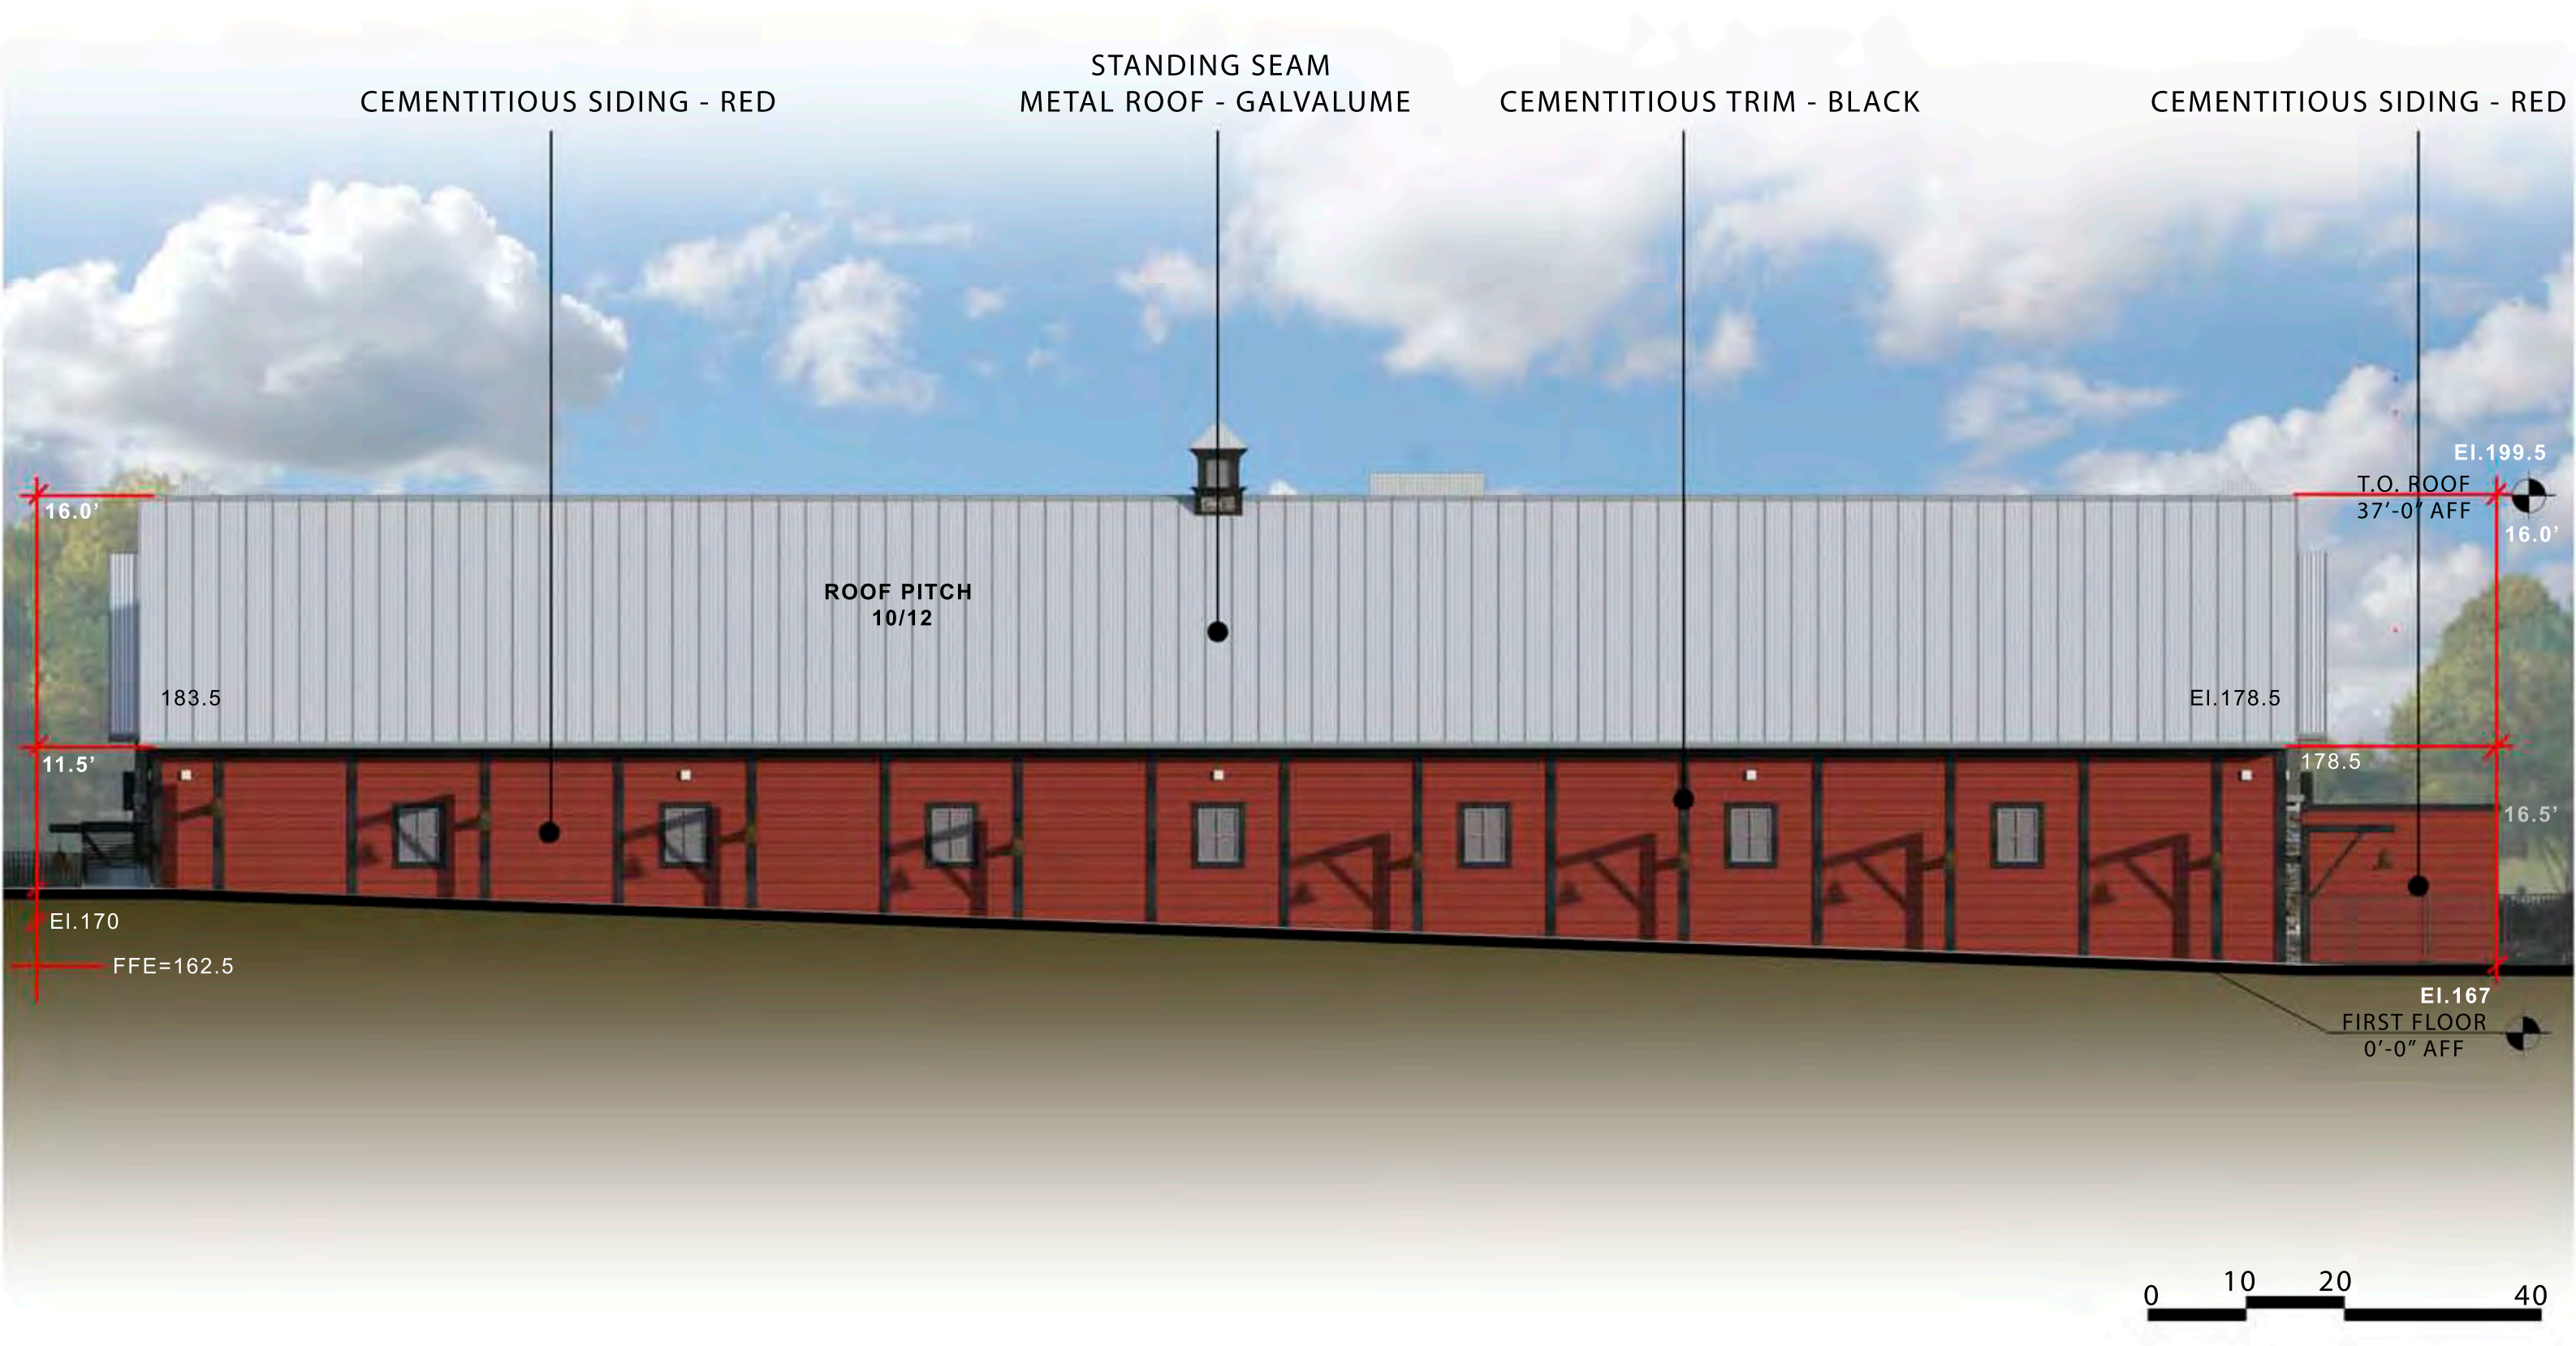

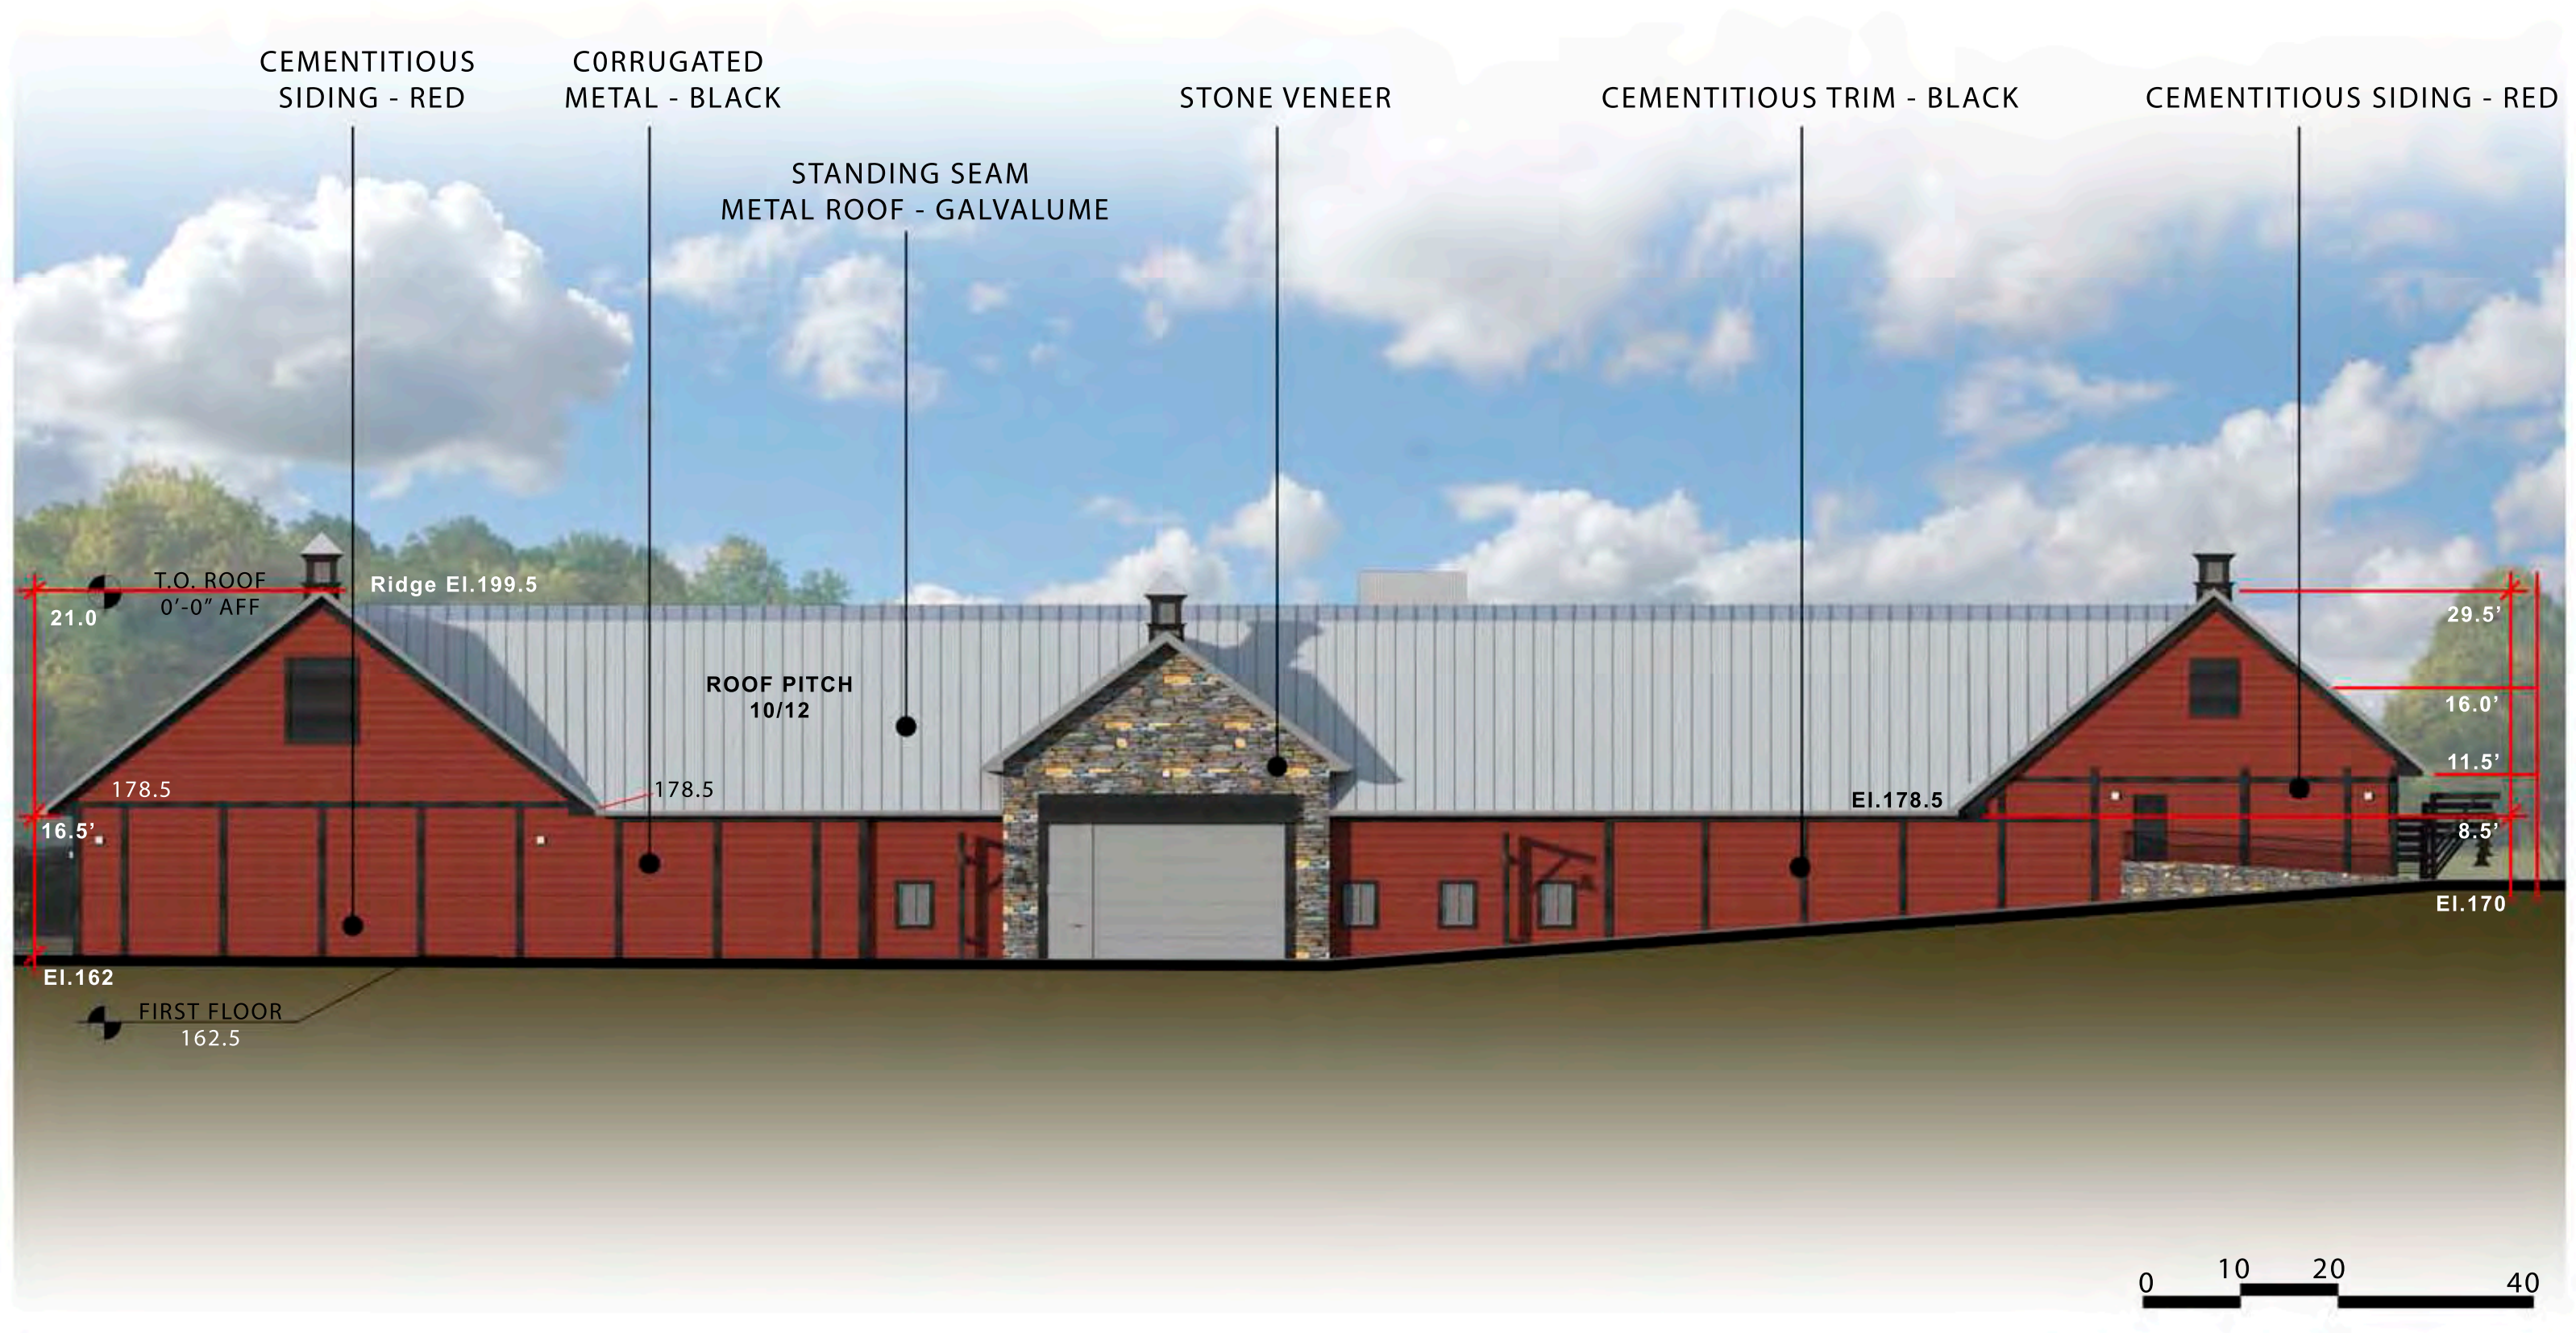



SUDBURY SELF-STORAGE
SUDBURY, MA

BOARDWALK STORAGE SOLUTIONS
44 Wood Avenue, Ste 7, Mansfield, MA 02048



05 SEPTEMBER 2019

EXTERIOR RENDERING - NORTH

