

HIGHWAY GUARD DETAILS

NONE

TRAFFIC SIGNAL CONDUIT

NONE

WATER SUPPLY ALTERATIONS

NONE

DRAINAGE DETAILS

NONE

NOTES:

1. REMOVE AND DISCARD ALL EXISTING RAILS LOCATED WITHIN THE PROJECT LIMITS. COST FOR R&D SHALL BE PAID UNDER ITEM 129.5 TRACK EXCAVATION.
2. SEE TYPICAL SECTIONS FOR FORMATION OF SHARED USE PATH SHOULDERS AND MATERIAL SPECIFICATIONS.
3. ALL EXISTING STRUCTURES WITHIN CURB RAMP AREAS SHALL BE ADJUSTED TO BE FLUSH WITH CURB RAMP SURFACE.

LEGEND:



PROPOSED WHEELCHAIR RAMP DETAIL # X#

SUBURBY BRUCE FREEMAN RAIL TRAIL

| STATE | FED. AID PROJ. NO. | SHEET NO. | TOTAL SHEETS |
|------------------|--------------------|-----------|--------------|
| MA | XXX-XXXX(XXX)X | 37 | TBD |
| PROJECT FILE NO. | | 608164 | |

CONSTRUCTION PLANS

DRAFT

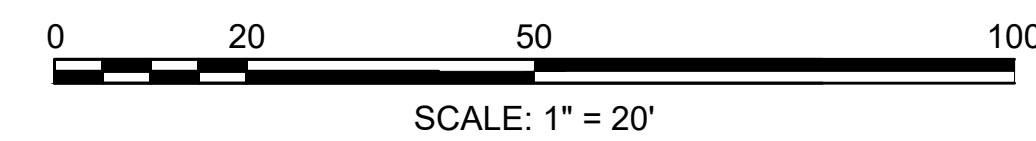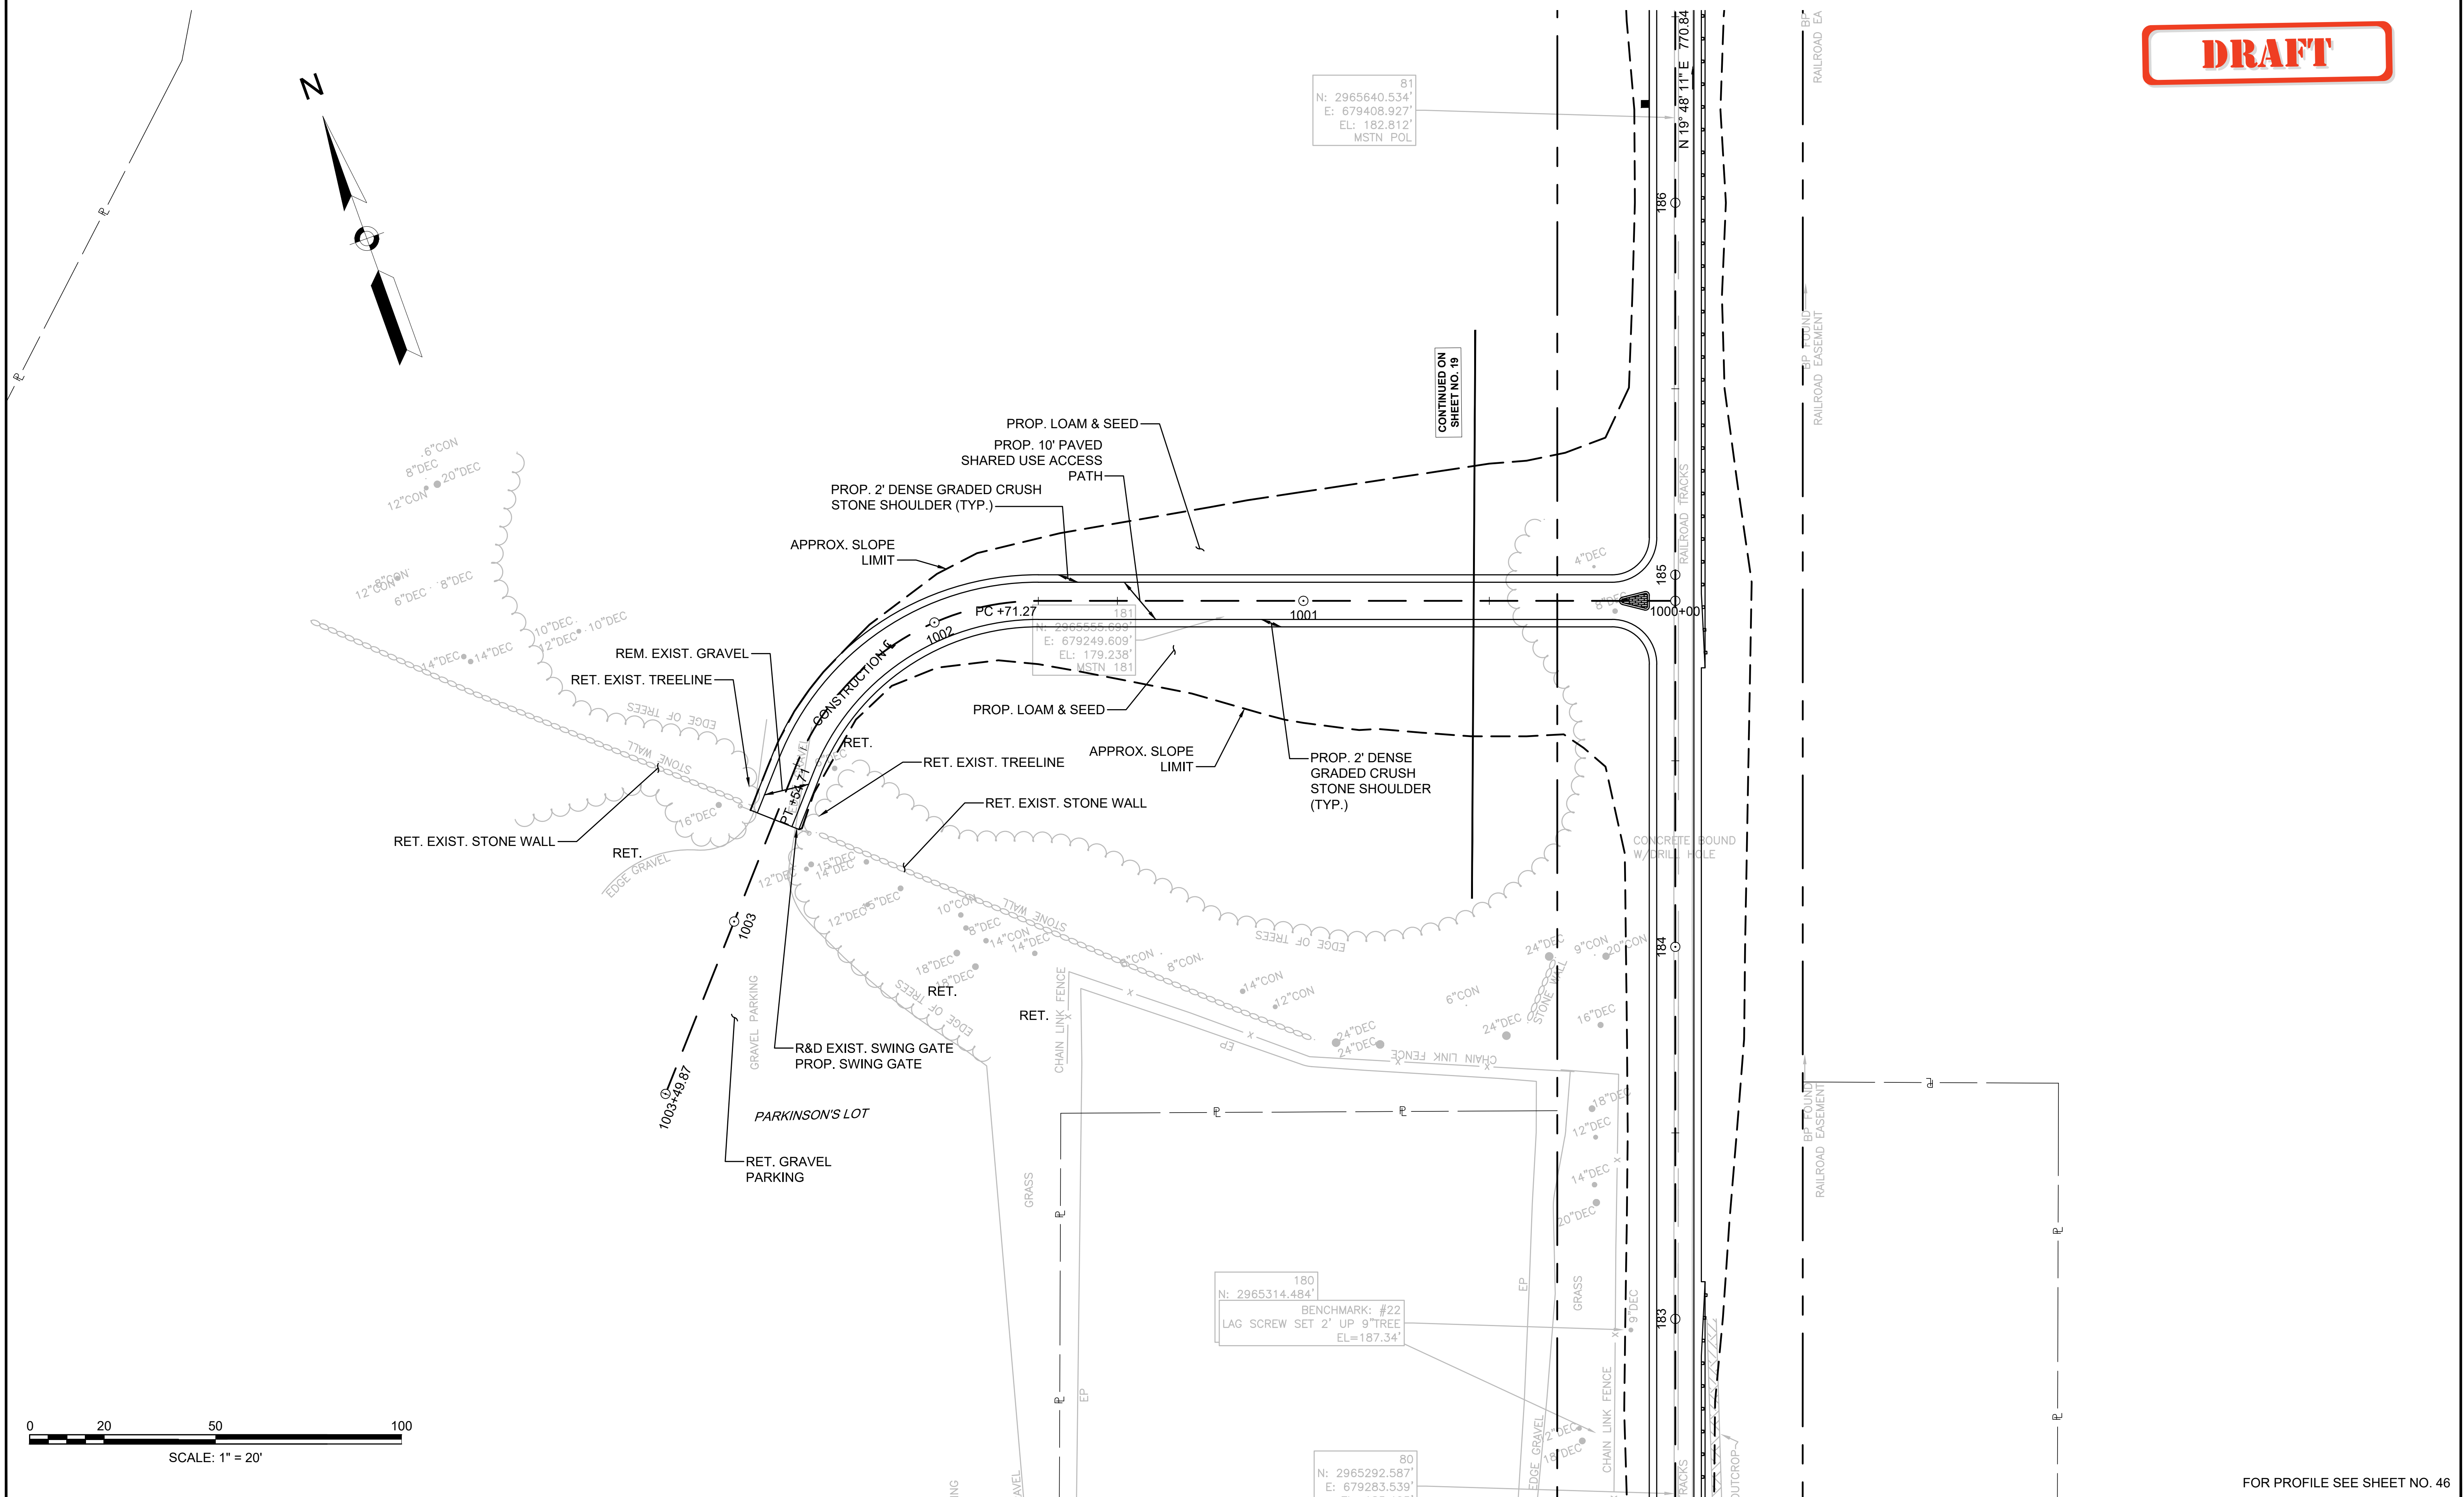

FOR PROFILE SEE SHEET NO. 46

HIGHWAY GUARD DETAILS NONE
 TRAFFIC SIGNAL CONDUIT NONE
 WATER SUPPLY ALTERATIONS NONE
 DRAINAGE DETAILS NONE

- NOTES:
1. REMOVE AND DISCARD ALL EXISTING RAILS LOCATED WITHIN THE PROJECT LIMITS. COST FOR R&D SHALL BE PAID UNDER ITEM 129.5 TRACK EXCAVATION.
 2. SEE TYPICAL SECTIONS FOR FORMATION OF SHARED USE PATH SHOULDERS AND MATERIAL SPECIFICATIONS.
 3. ALL EXISTING STRUCTURES WITHIN CURB RAMP AREAS SHALL BE ADJUSTED TO BE FLUSH WITH CURB RAMP SURFACE.



LEGEND:
 PROP. OSED WHEELCHAIR RAMP DETAIL # X#

**SUDBURY
 BRUCE FREEMAN RAIL TRAIL**

| STATE | FED. AID PROJ. NO. | SHEET NO. | TOTAL SHEETS |
|-------|--------------------|-----------|--------------|
| MA | XXX-XXXX(XXX)X | 38 | TBD |

PROJECT FILE NO. 608164

CONSTRUCTION PLANS
DRAFT

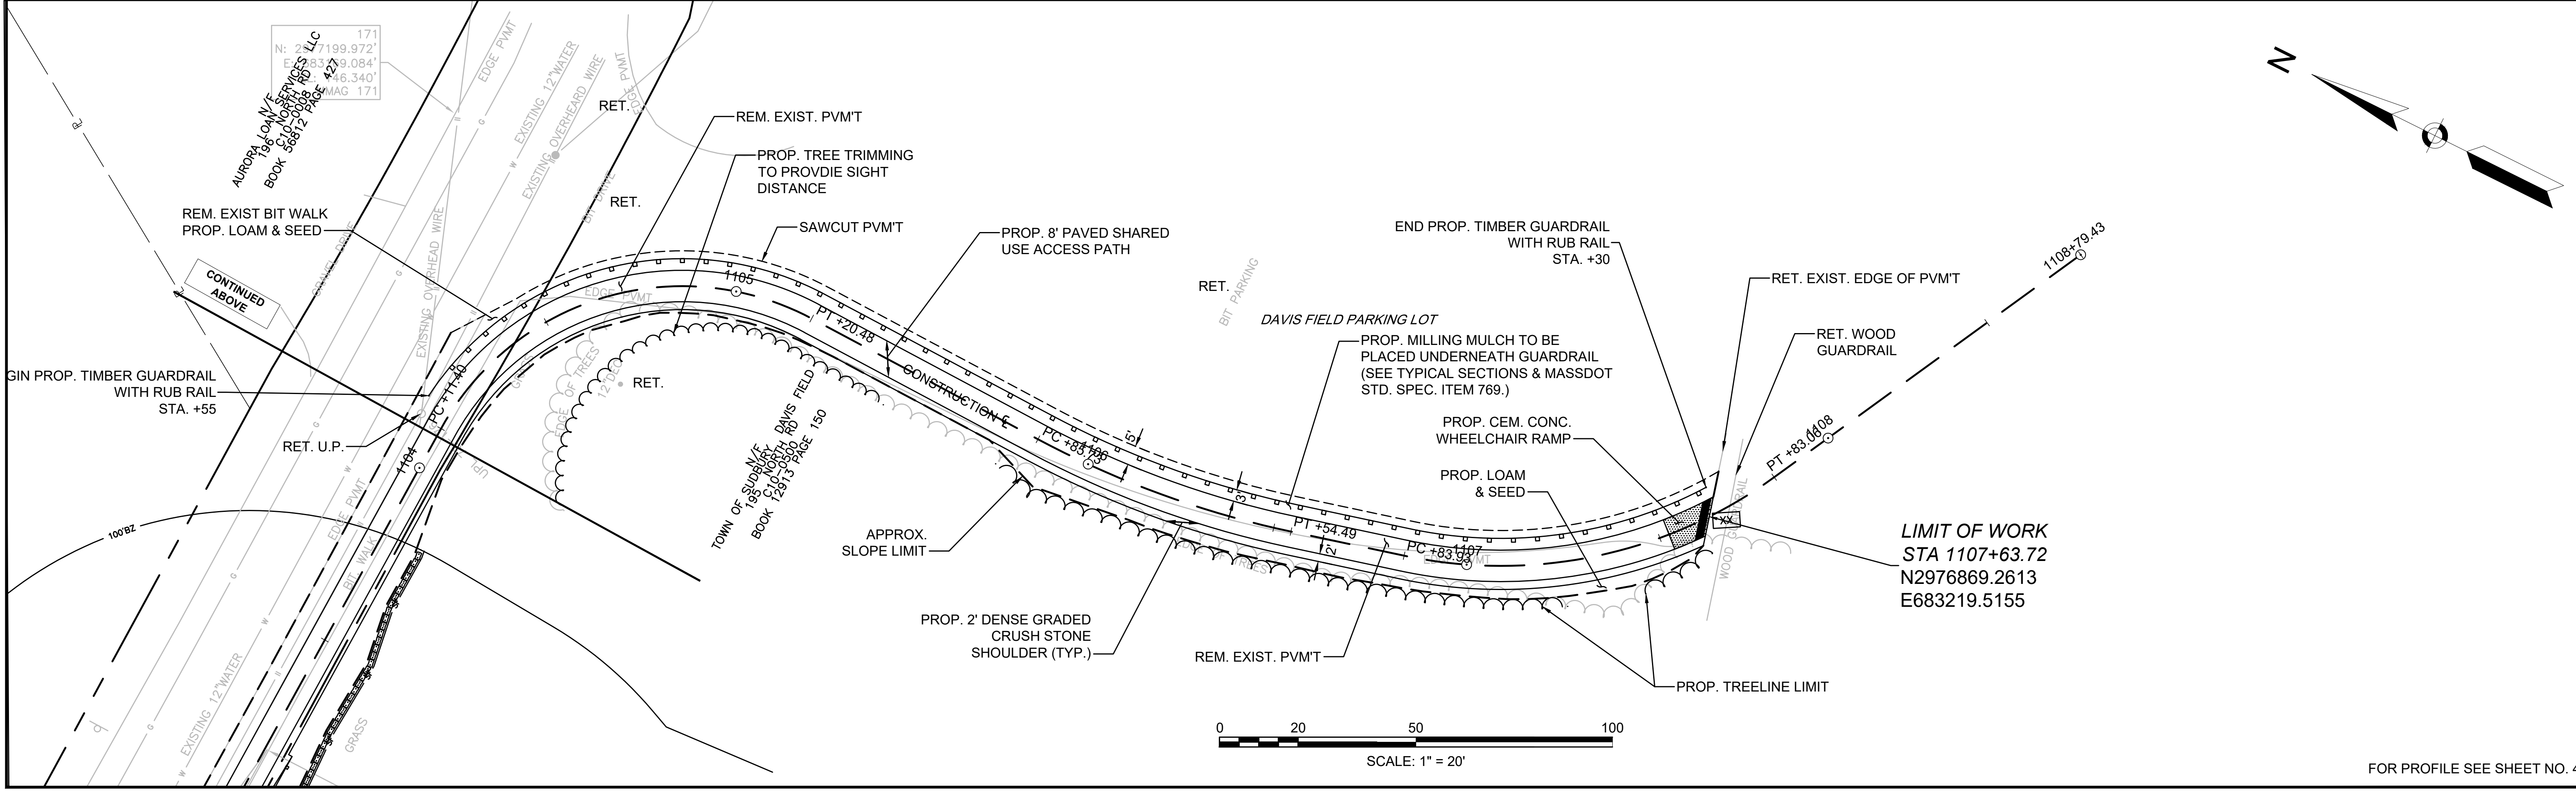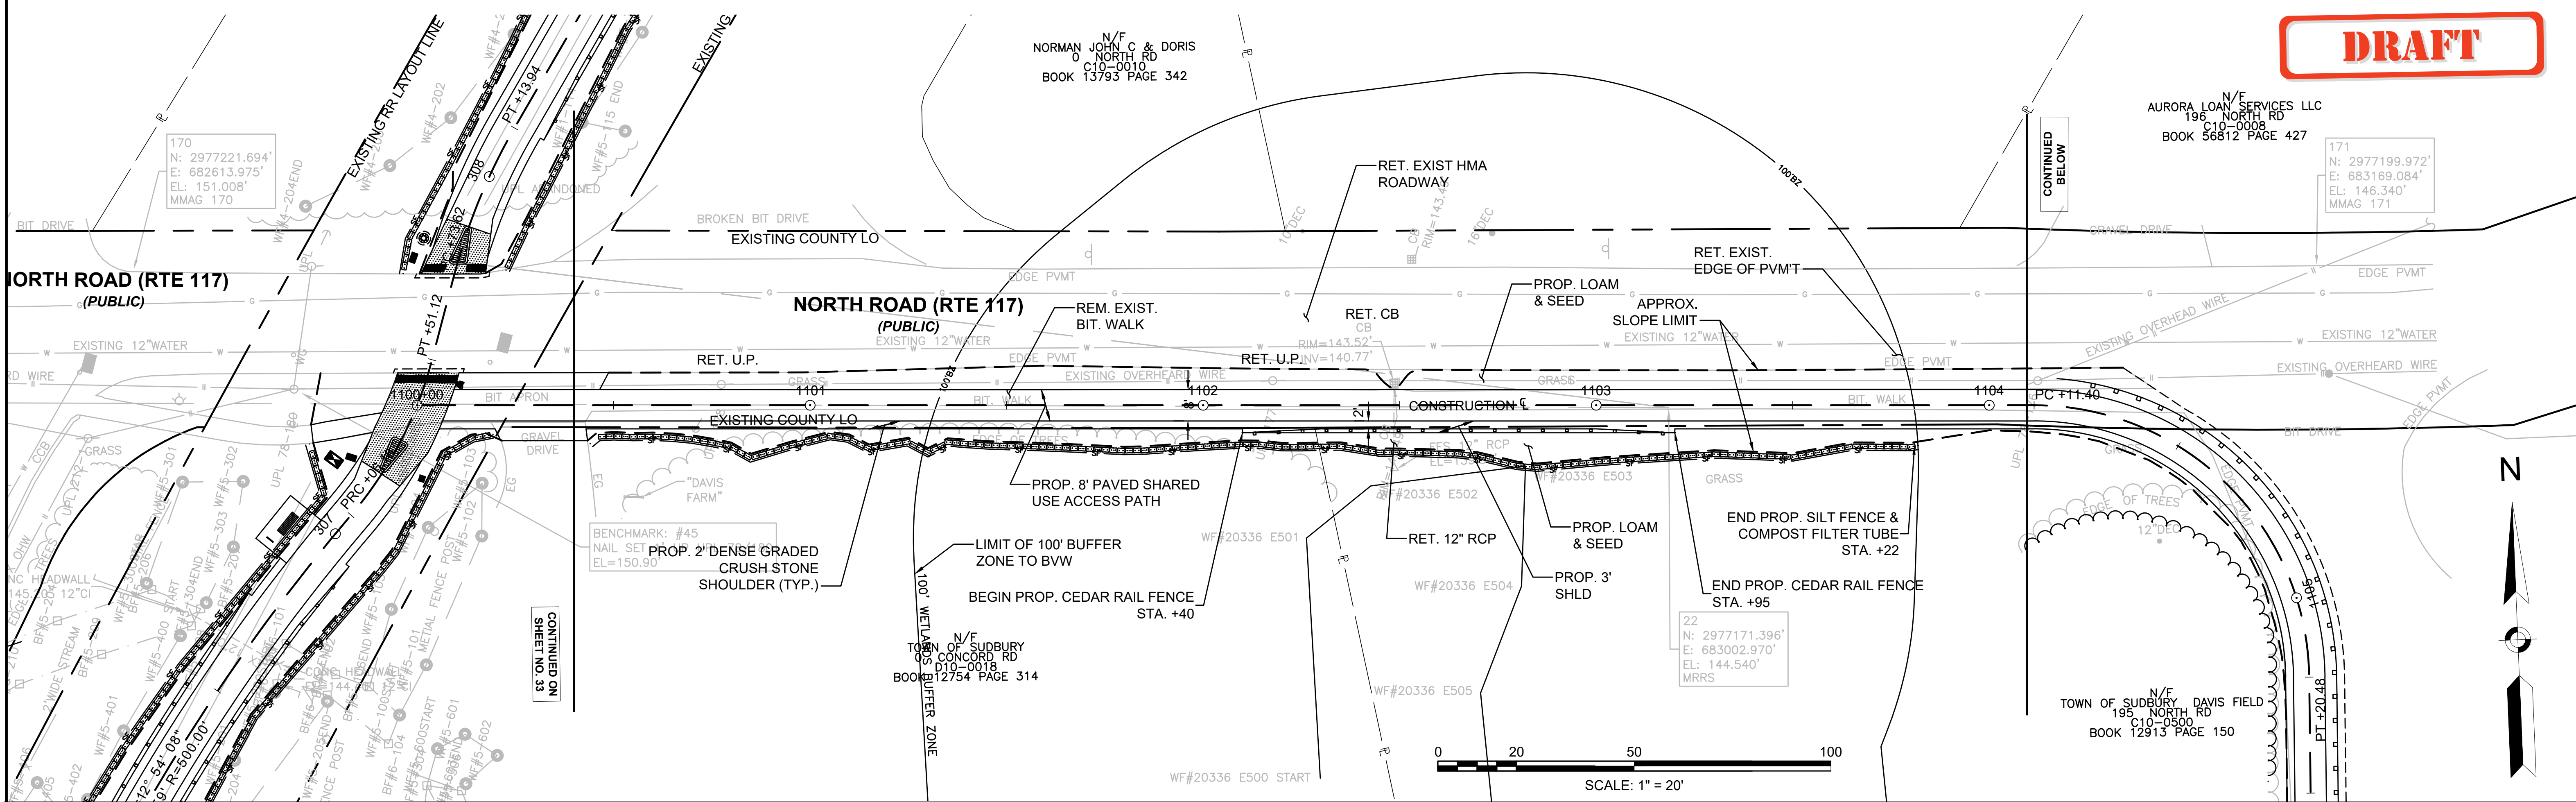

FOR PROFILE SEE SHEET NO. 46