

1 2 3 4 5 6 7 8 9 10 11

A  
B  
C  
D  
E  
F  
G



A  
B  
C  
D  
E  
F  
G

CONT. ON SHEET 82


CONT. BELOW

CONT. ABOVE

CONT. ON SHEET 84

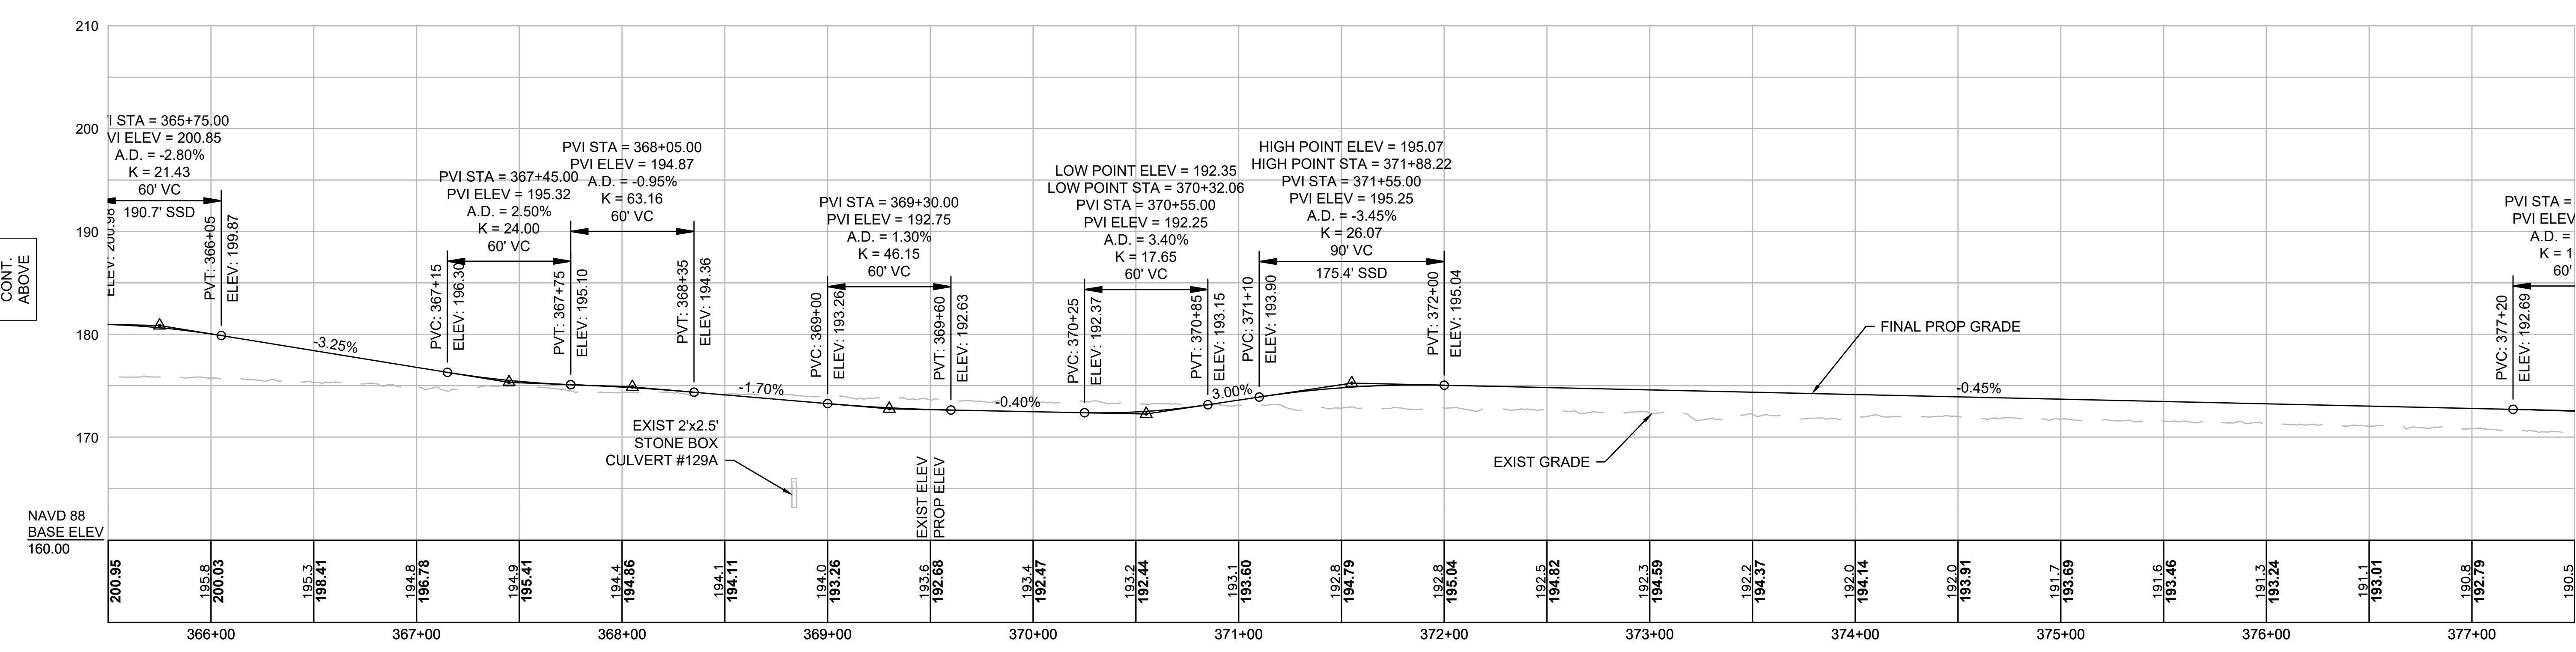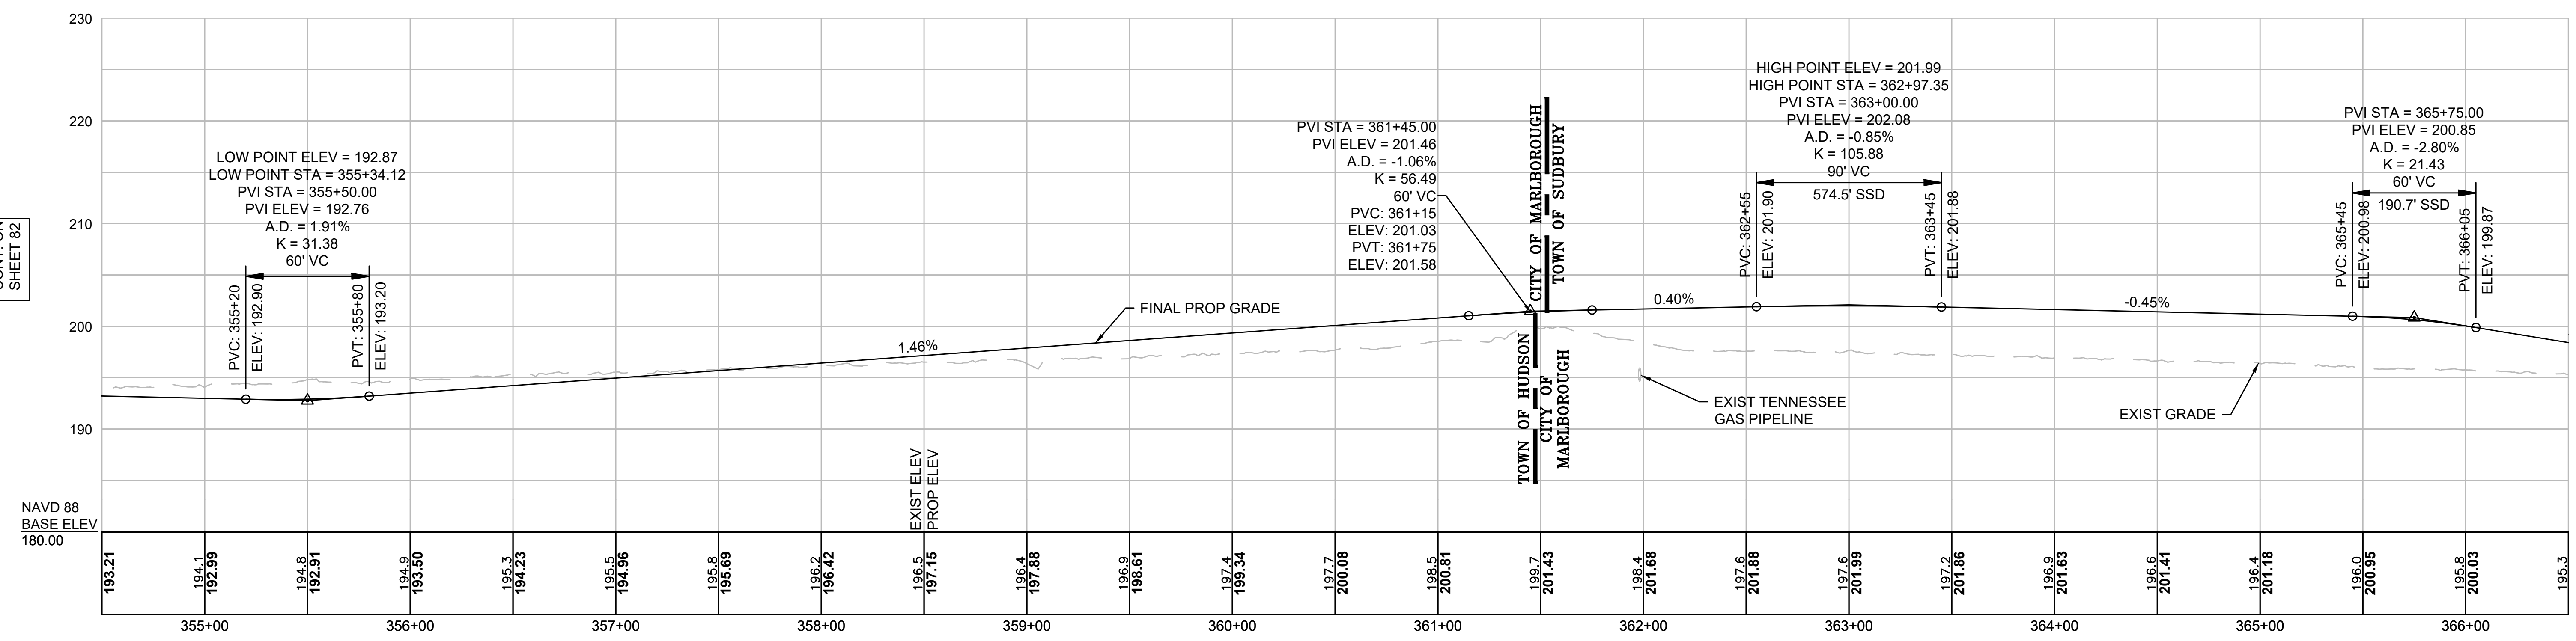

**NOTE:**  
CONTRACTOR TO BUILD TO INTERIM PGL, WHICH IS 4" BELOW FINAL PGL SHOWN HERE. FINAL GRADING TO BE PERFORMED UNDER SEPARATE CONTRACT. SEE DETAIL FOR INTERIM TYPICAL SECTION ON SHEET 157 FOR ADDITIONAL INFORMATION.

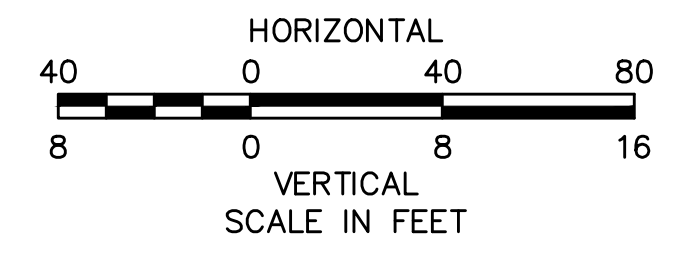

NO.		DESCRIPTION	BY	DATE	APPR.
<b>EVERSOURCE</b>					
SUDBURY-HUDSON TRANSMISSION RELIABILITY PROJECT					
HUDSON, STOW, MARLBOROUGH & SUDBURY MASSACHUSETTS					
PROFILE					
PLAN 83 OF 349					
SCALE: unless noted H: 1"=40' V: 1"=8'		DATE DRAWN FEB 2021 MS		CHK'D. APPR. SK MES	
DRAWING NO.				REV.	

1 2 3 4 5 6 7 8 9 10 11

1 2 3 4 5 6 7 8 9 10 11

A

B

C

D

F

T

G

A

B

C

D

F

T



G

CONT. ON SHEET 83



CONT. BELOW

CONT. ABOVE

CONT. ON SHEET 85

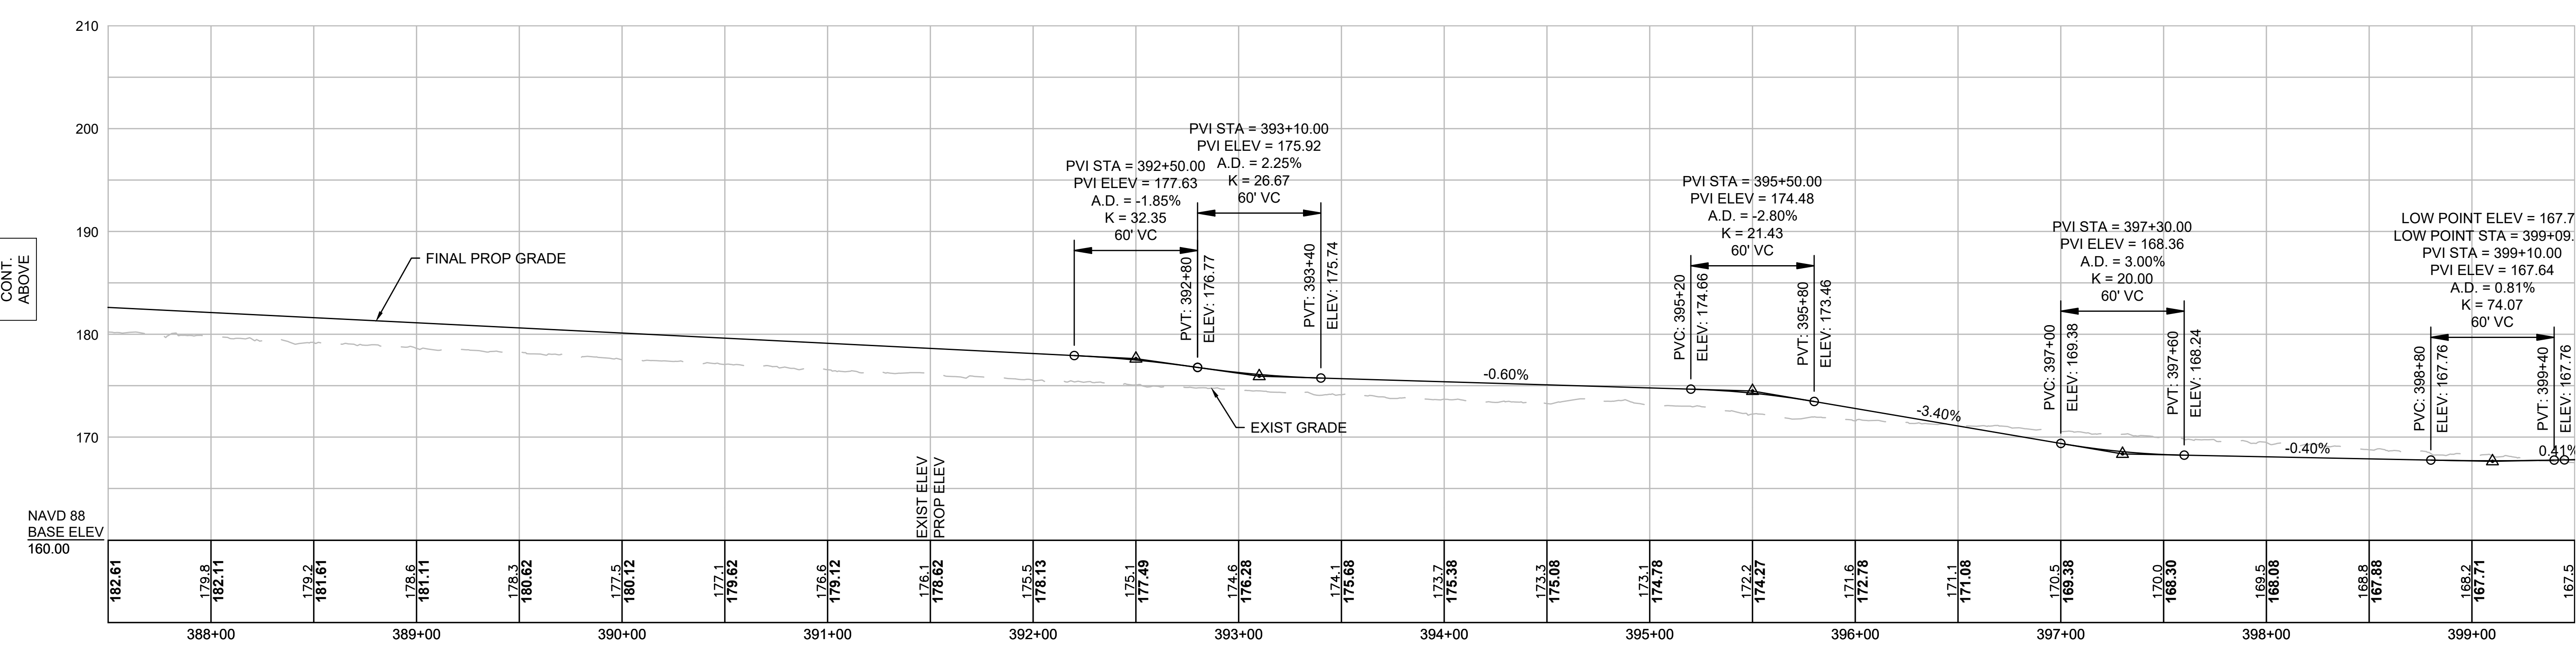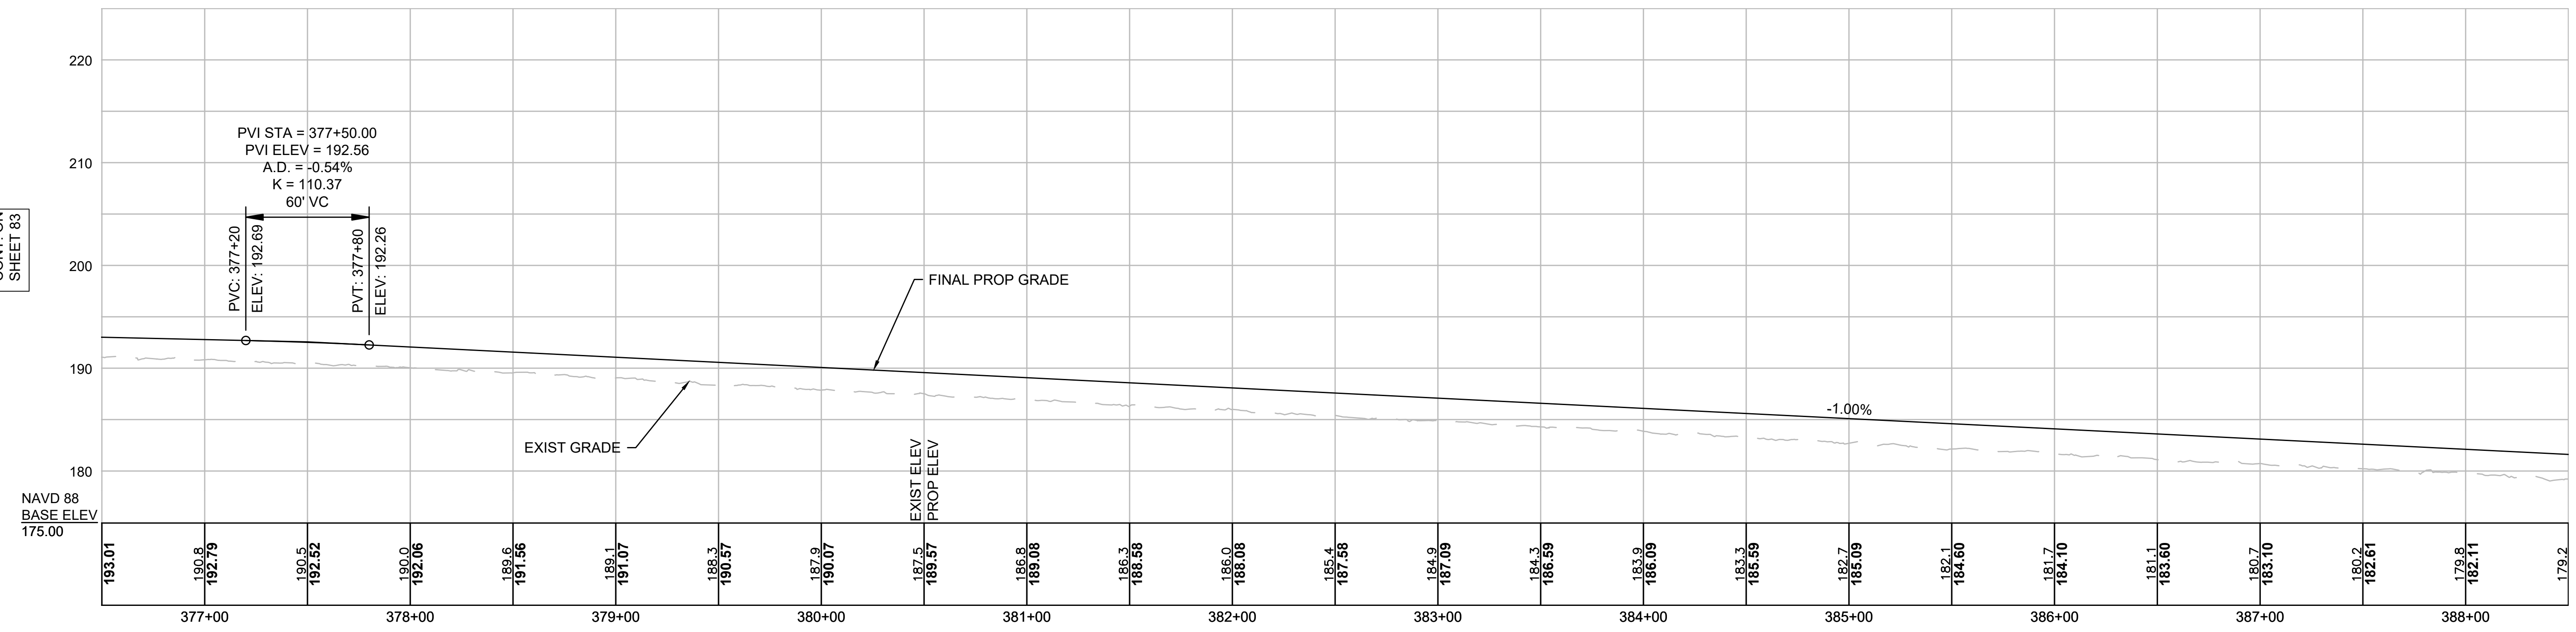

**NOTE:**  
CONTRACTOR TO BUILD TO INTERIM PGL, WHICH IS 4" BELOW FINAL PGL SHOWN HERE. FINAL GRADING TO BE PERFORMED UNDER SEPARATE CONTRACT. SEE DETAIL FOR INTERIM TYPICAL SECTION ON SHEET 157 FOR ADDITIONAL INFORMATION.

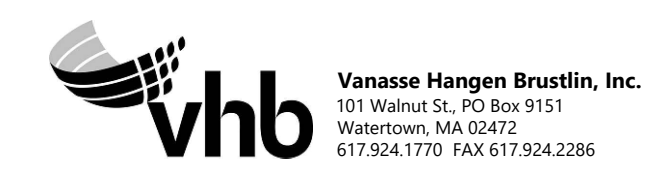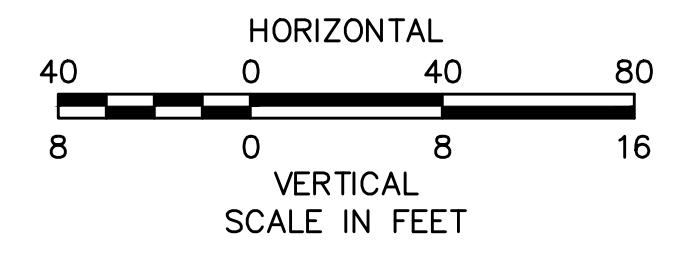

N.O.	DESCRIPTION	BY	DATE	APPR.
REVISION				
<b>EVERSOURCE</b>				
SUDBURY-HUDSON TRANSMISSION RELIABILITY PROJECT				
HUDSON, STOW, MARLBOROUGH & SUDBURY MASSACHUSETTS				
PROFILE				
PLAN 84 OF 349				
SCALE: unless noted H: 1"=40' V: 1"=8'		DATE DRAWN FEB 2021 MS		CHK'D. APPR. SK MES
DRAWING NO.			REV.	



1 2 3 4 5 6 7 8 9 10 11

A

B

C

D

F

F

G

A

B

C

D

F

F



G

CONT. ON SHEET 84



CONT. BELOW

CONT. ABOVE

CONT. ON SHEET 86

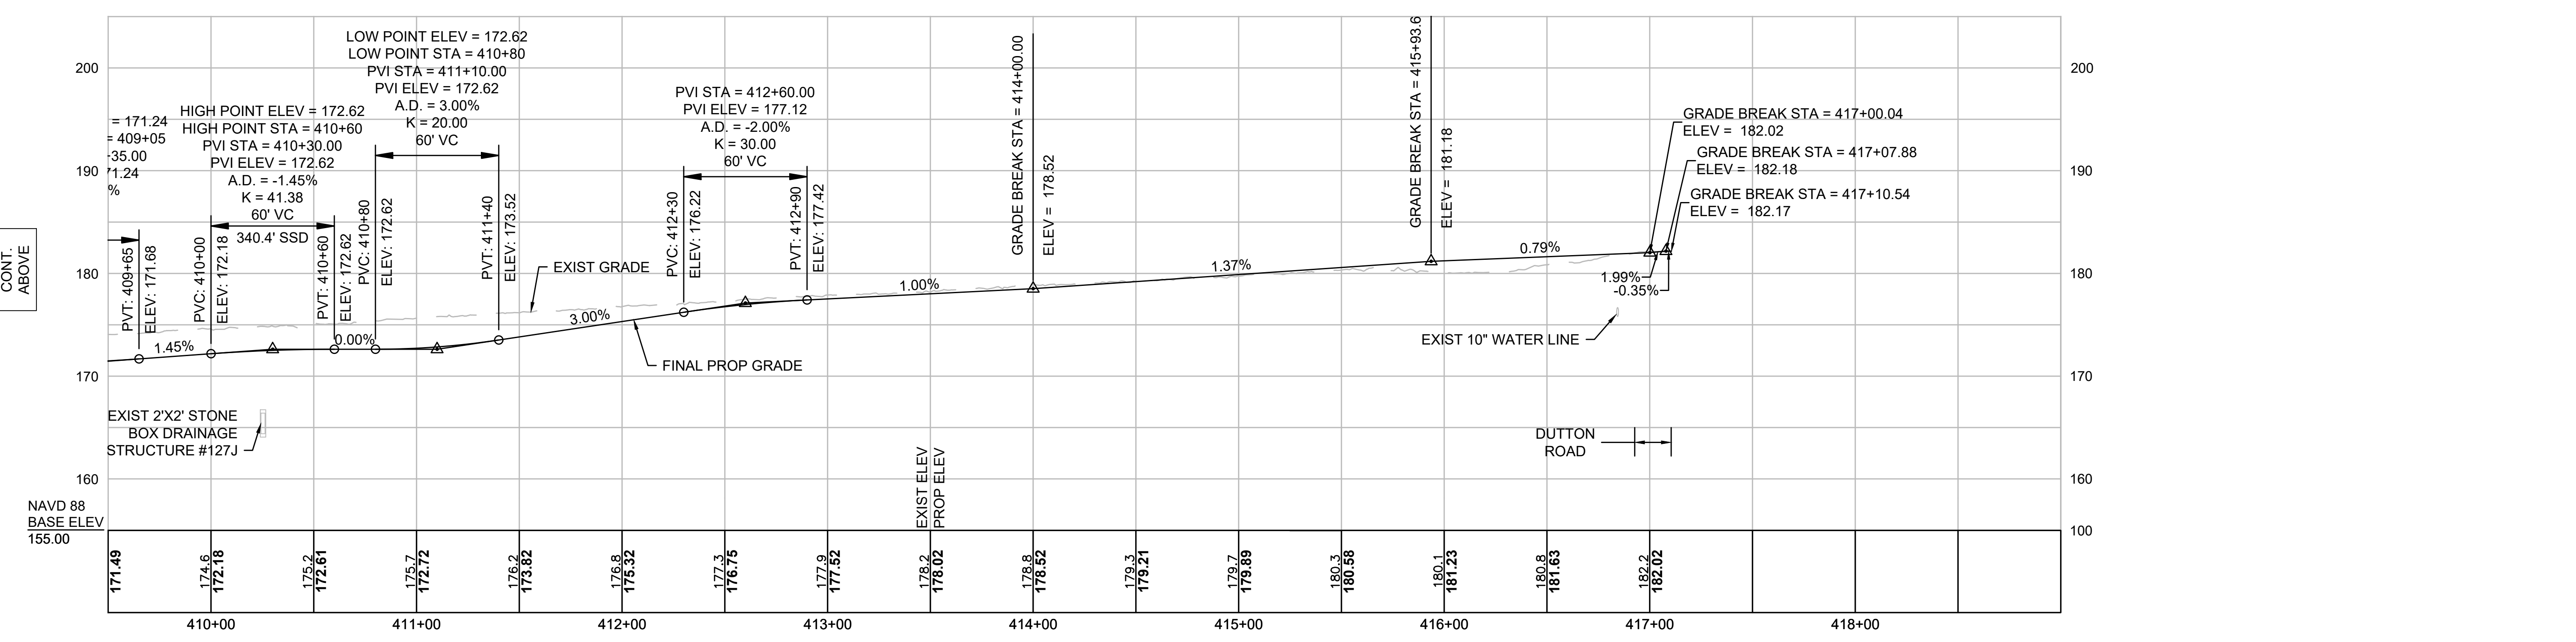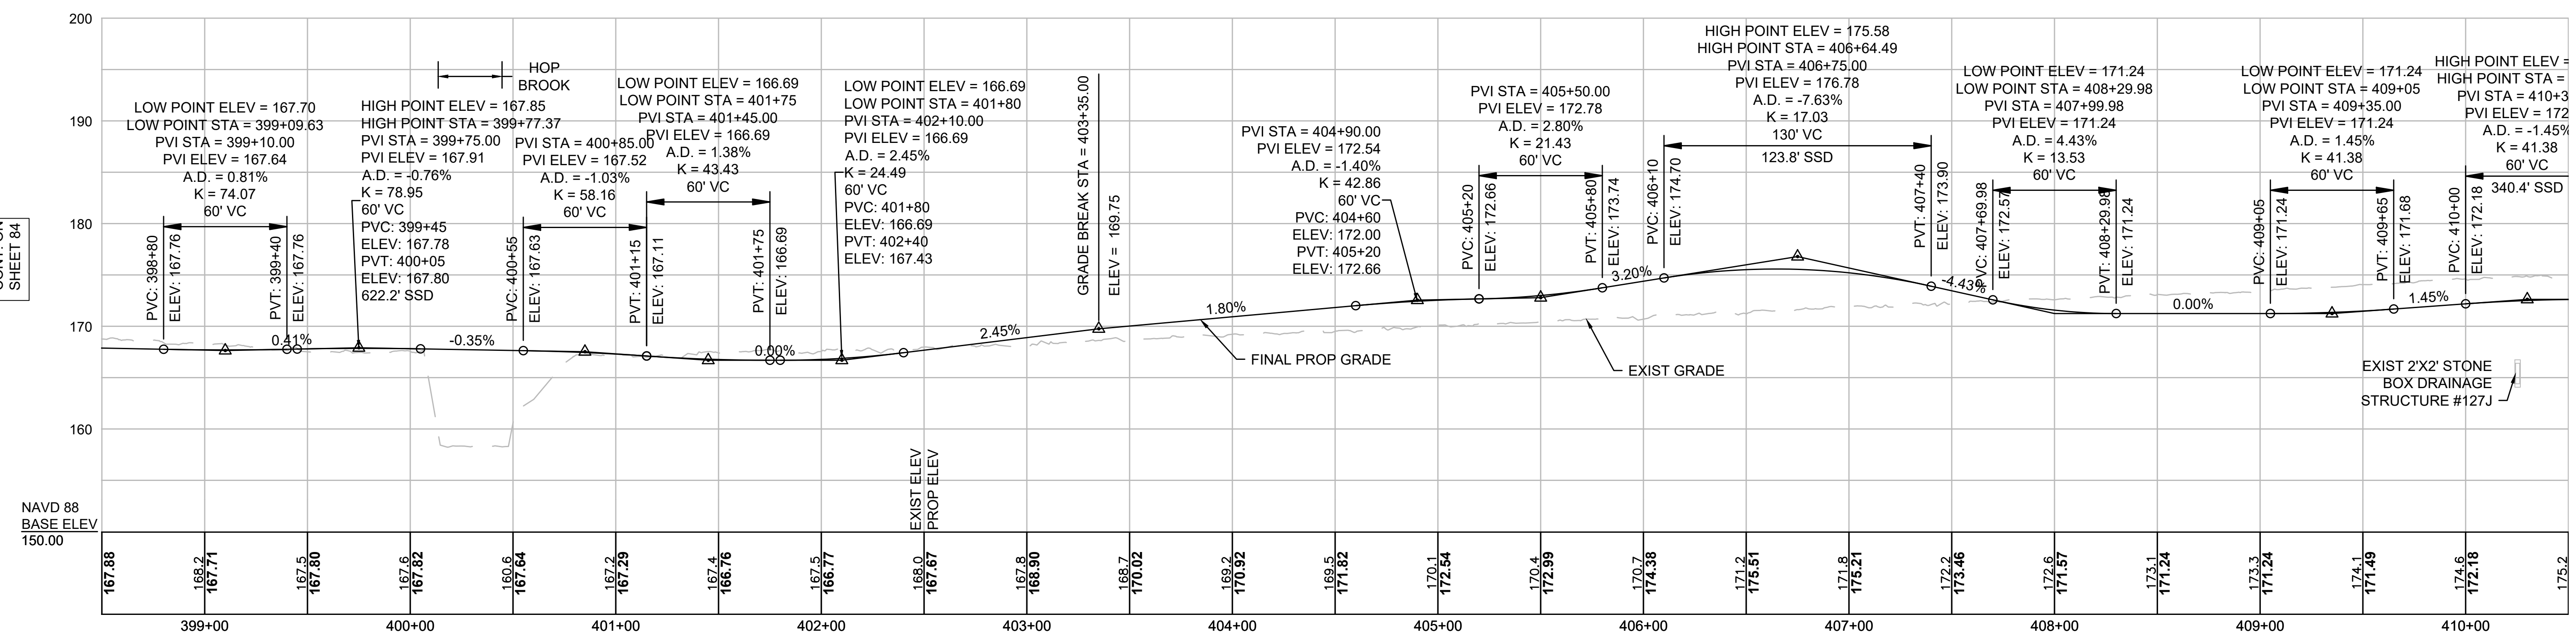

**NOTE:**  
 CONTRACTOR TO BUILD TO INTERIM PGL, WHICH IS 4" BELOW FINAL PGL SHOWN HERE. FINAL GRADING TO BE PERFORMED UNDER SEPARATE CONTRACT. SEE DETAIL FOR INTERIM TYPICAL SECTION ON SHEET 157 FOR ADDITIONAL INFORMATION.

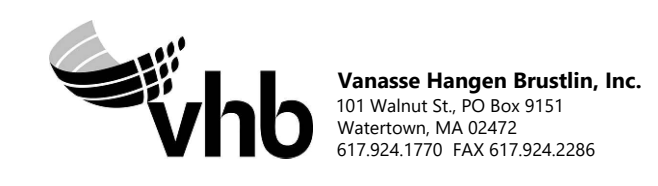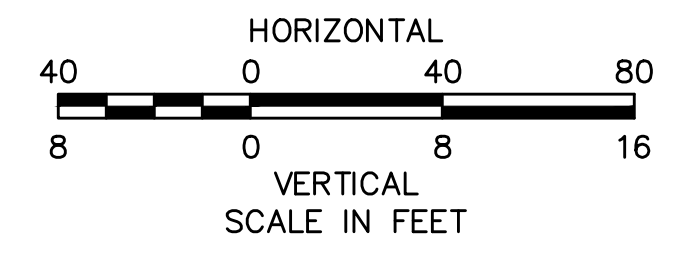

REVISION			
N.O.	DESCRIPTION	BY	DATE

# EVERSOURCE

SUDBURY-HUDSON TRANSMISSION RELIABILITY PROJECT  
 HUDSON, STOW, MARLBOROUGH & SUDBURY MASSACHUSETTS  
 PROFILE

PLAN 85 OF 349

SCALE: unless noted H: 1"=40' V: 1"=8'	DATE FEB 2021	DRAWN MS	CHK'D SK	APPR. MS	DRAWING NO.	REV.
---	------------------	-------------	-------------	-------------	-------------	------

1 2 3 4 5 6 7 8 9 10 11

1 2 3 4 5 6 7 8 9 10 11

A  
B  
C  
D  
E  
F  
G



A  
B  
C  
D  
E  
F  
G

CONT. ON SHEET 85



CONT. BELOW

CONT. ABOVE

CONT. ON SHEET 87

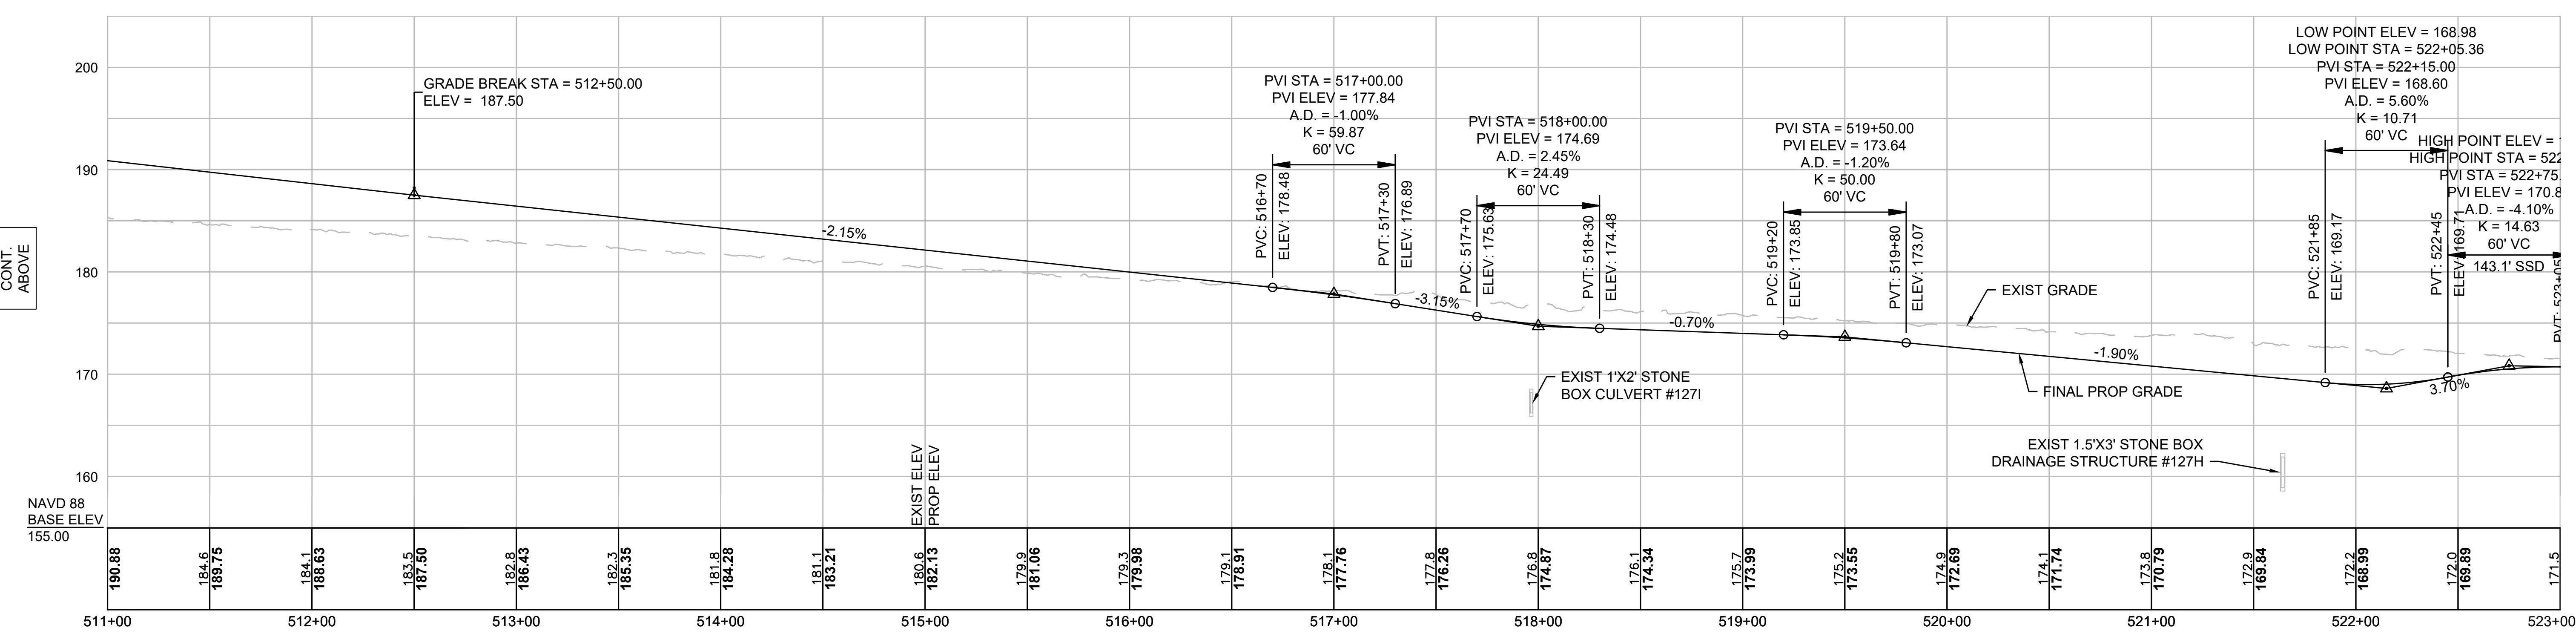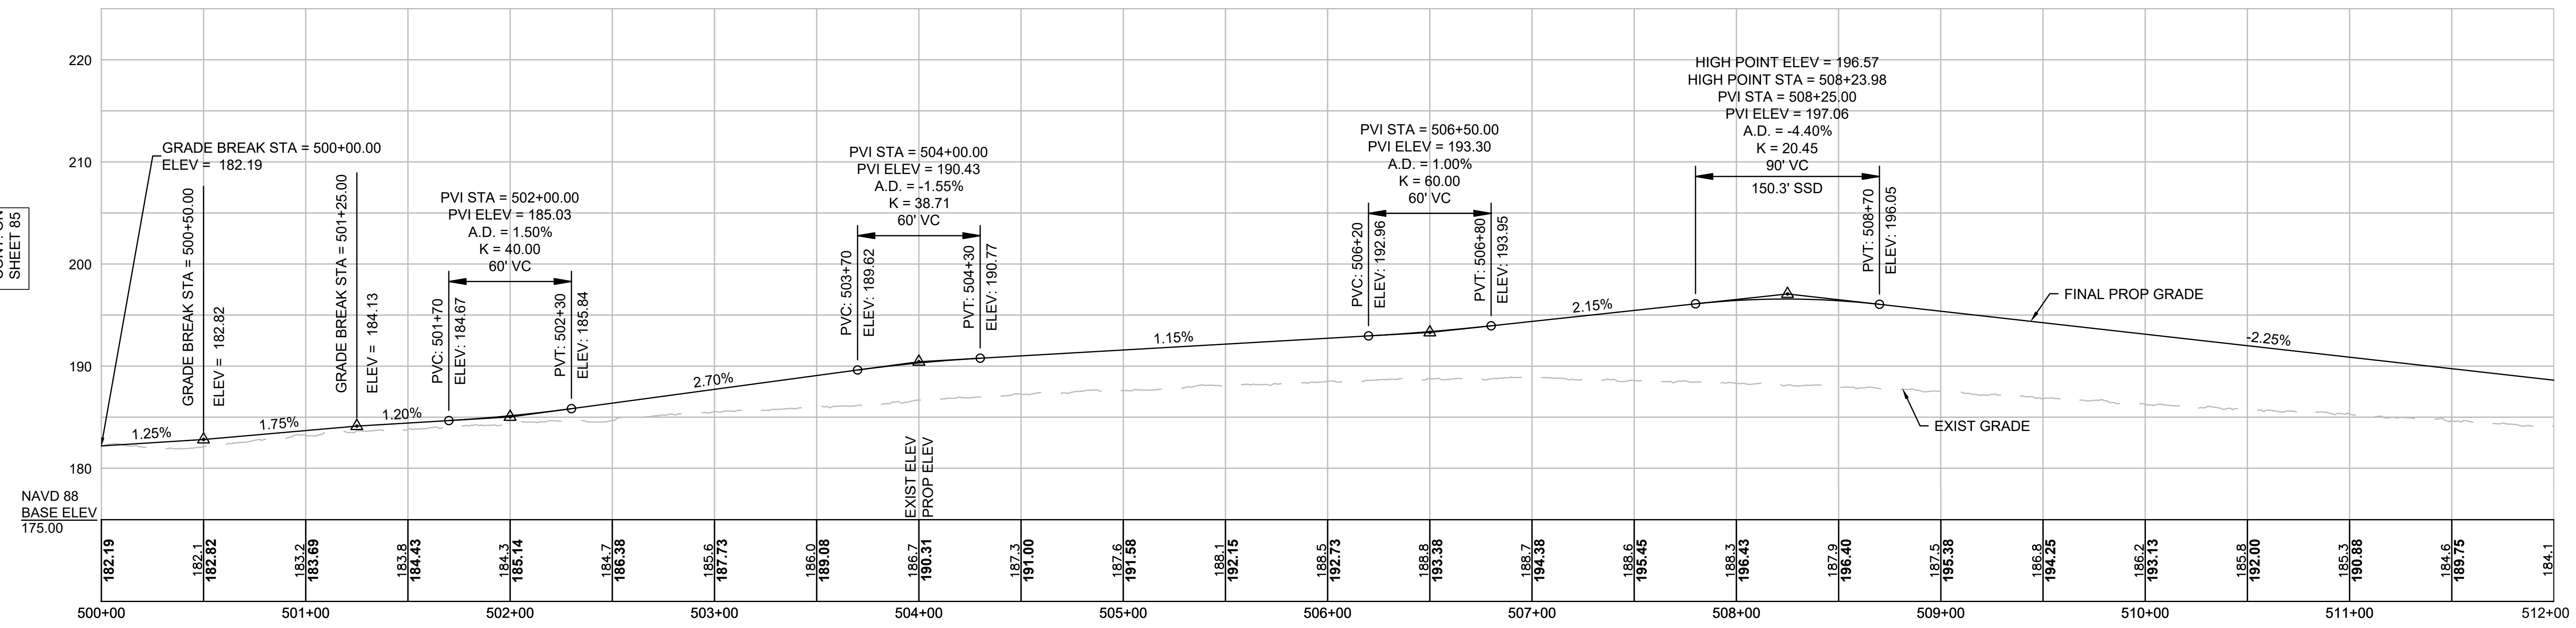

**NOTE:**  
CONTRACTOR TO BUILD TO INTERIM PGL, WHICH IS 4" BELOW FINAL PGL SHOWN HERE. FINAL GRADING TO BE PERFORMED UNDER SEPARATE CONTRACT. SEE DETAIL FOR INTERIM TYPICAL SECTION ON SHEET 157 FOR ADDITIONAL INFORMATION.

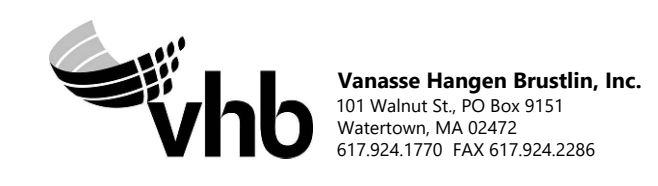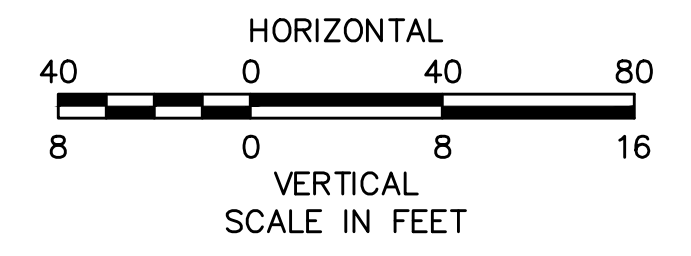

REVISION			
N.O.	DESCRIPTION	BY	DATE

**EVERSOURCE**

SUDBURY-HUDSON TRANSMISSION RELIABILITY PROJECT  
HUDSON, STOW, MARLBOROUGH & SUDBURY MASSACHUSETTS  
PROFILE

PLAN 86 OF 349

SCALE: unless noted H: 1"=40' V: 1"=8'	DATE FEB 2021	DRAWN MS	CHK'D SK	A.P.P.R. MS	DRAWING NO.	REV.
---	------------------	-------------	-------------	----------------	-------------	------

1 2 3 4 5 6 7 8 9 10 11



1 2 3 4 5 6 7 8 9 10 11

A

B

C

D

F

T

G

A

B

C

D

F

T



G

CONT. ON SHEET 86



CONT. BELOW

CONT. ABOVE

CONT. ON SHEET 88

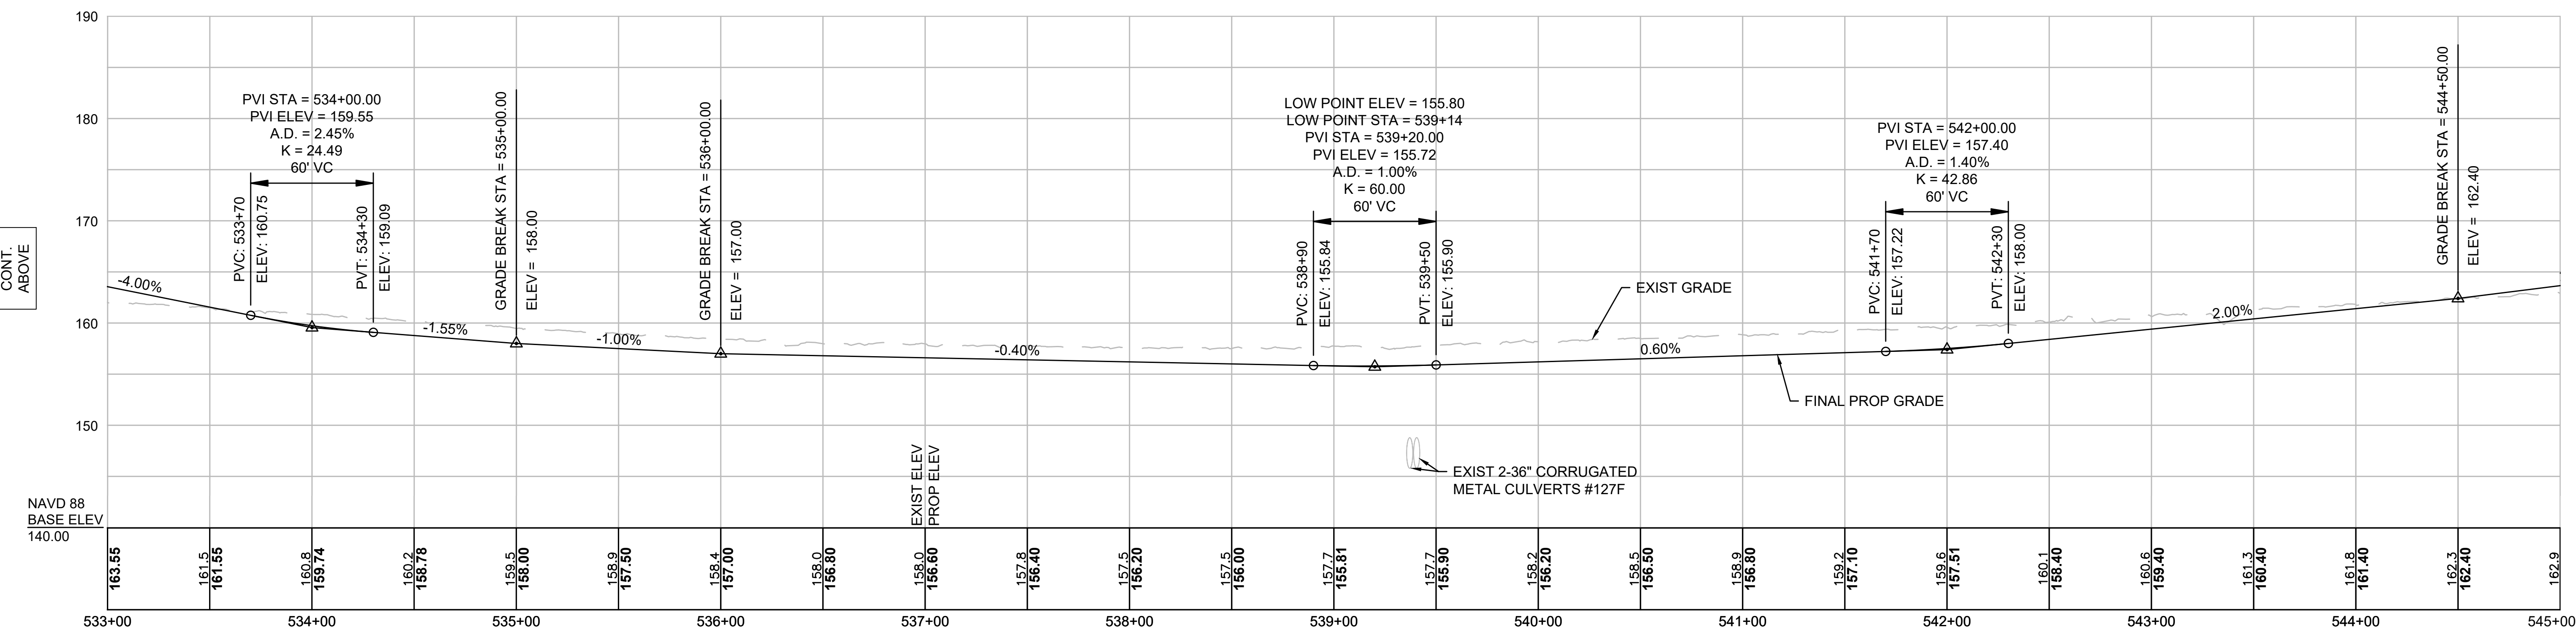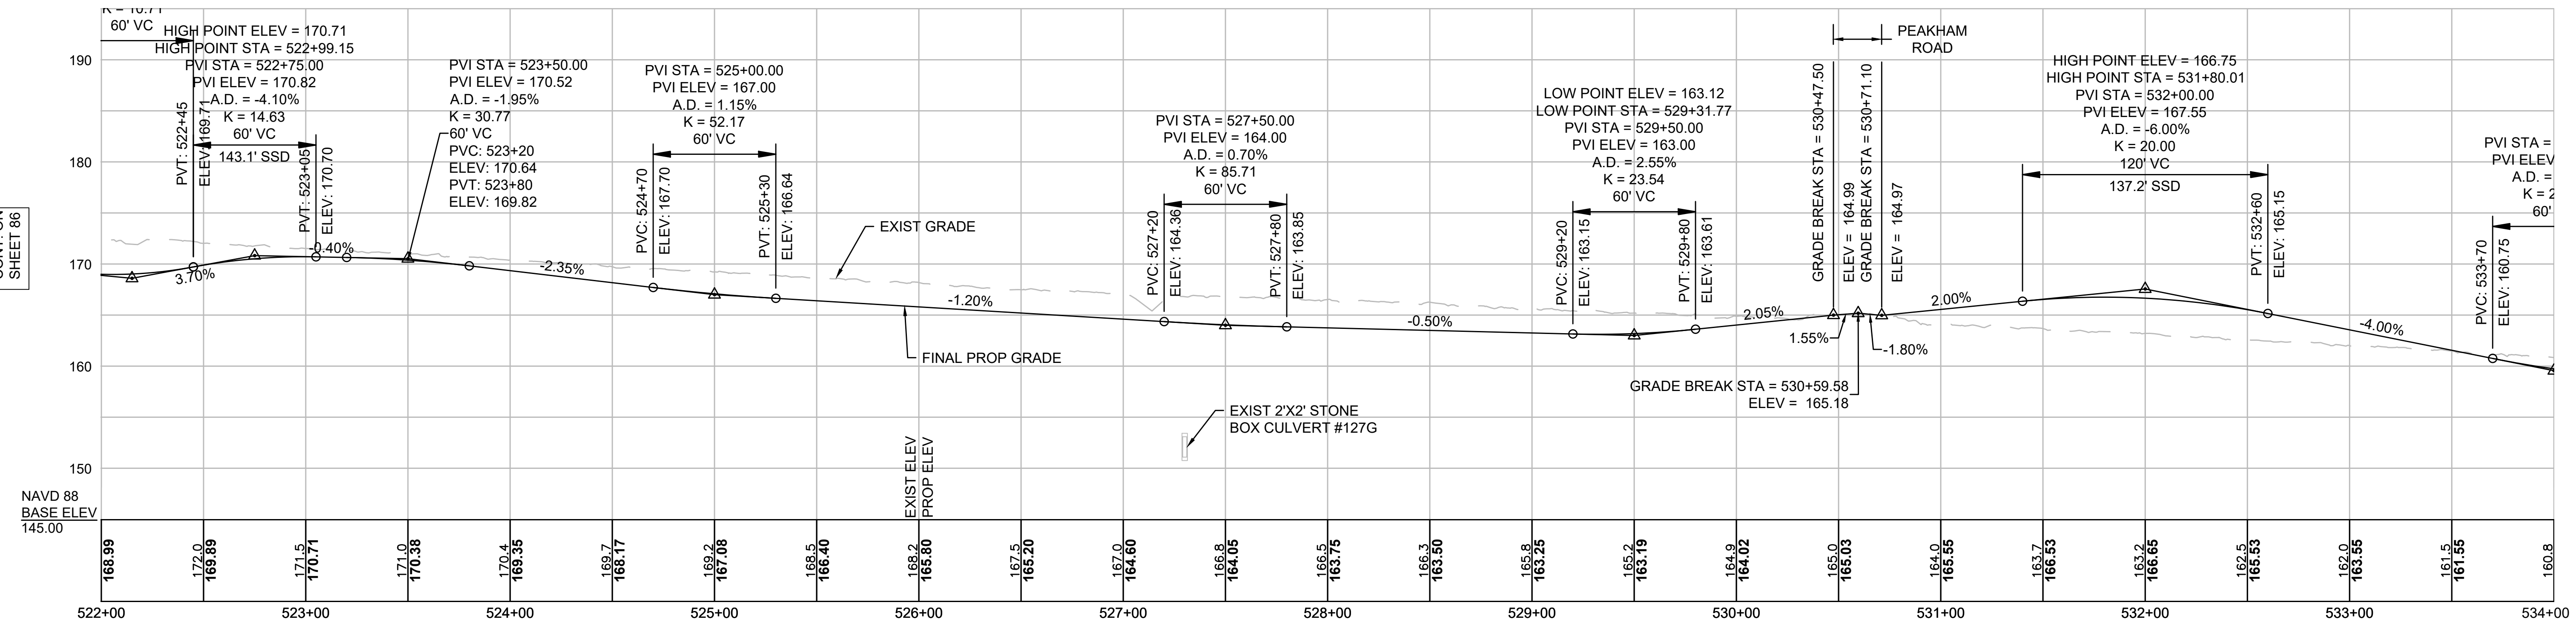

**NOTE:**  
CONTRACTOR TO BUILD TO INTERIM PGL, WHICH IS 4" BELOW FINAL PGL SHOWN HERE. FINAL GRADING TO BE PERFORMED UNDER SEPARATE CONTRACT. SEE DETAIL FOR INTERIM TYPICAL SECTION ON SHEET 157 FOR ADDITIONAL INFORMATION.

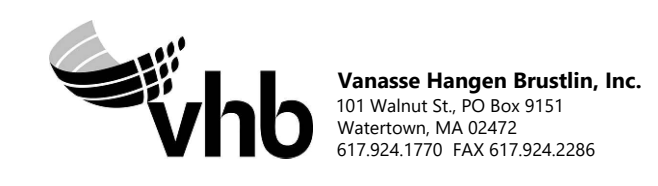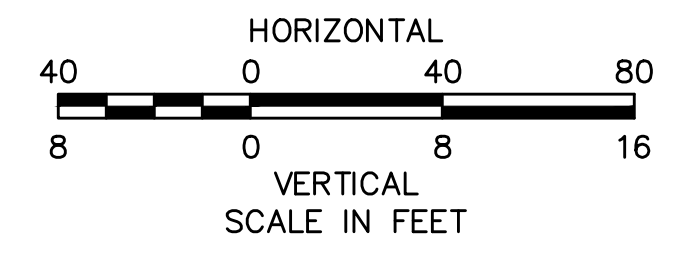

N.O.	DESCRIPTION	BY	DATE	APPR.
	REVISION			



**EVERSOURCE**

SUDBURY-HUDSON TRANSMISSION RELIABILITY PROJECT  
HUDSON, STOW, MARLBOROUGH & SUDBURY MASSACHUSETTS  
PROFILE


PLAN 87 OF 349

SCALE: unless noted H: 1"=40' V: 1"=8'	DATE FEB 2021	DRAWN MS	CHK'D. SK	APPR. MES	DRAWING NO.	REV.
---	------------------	-------------	--------------	--------------	-------------	------

1 2 3 4 5 6 7 8 9 10 11

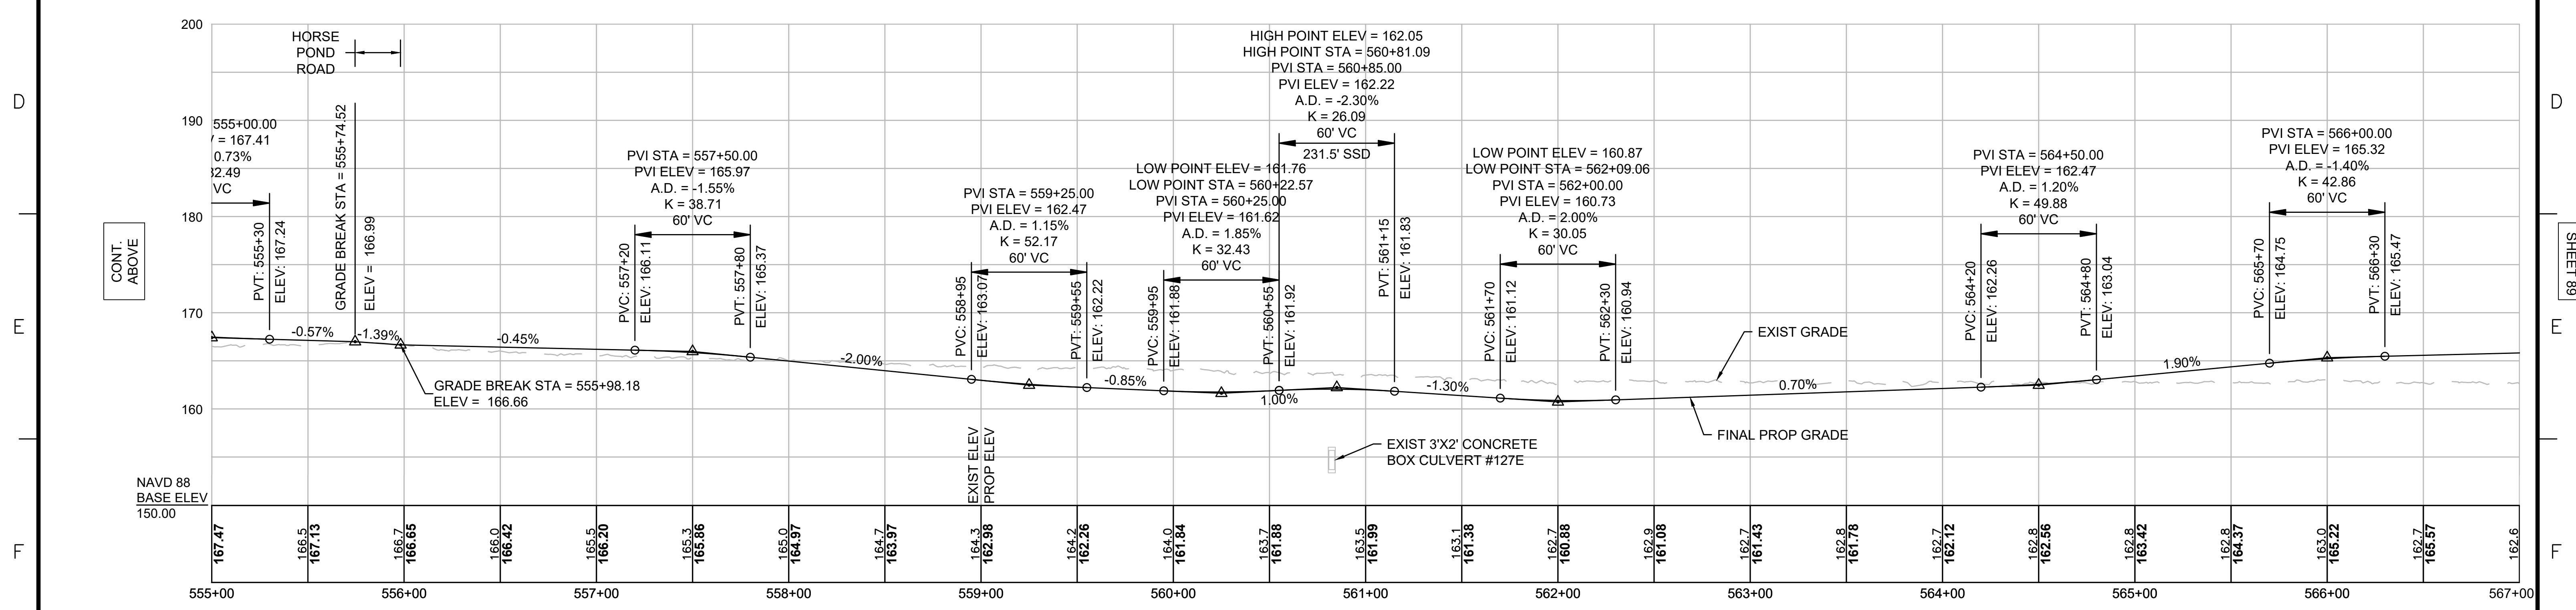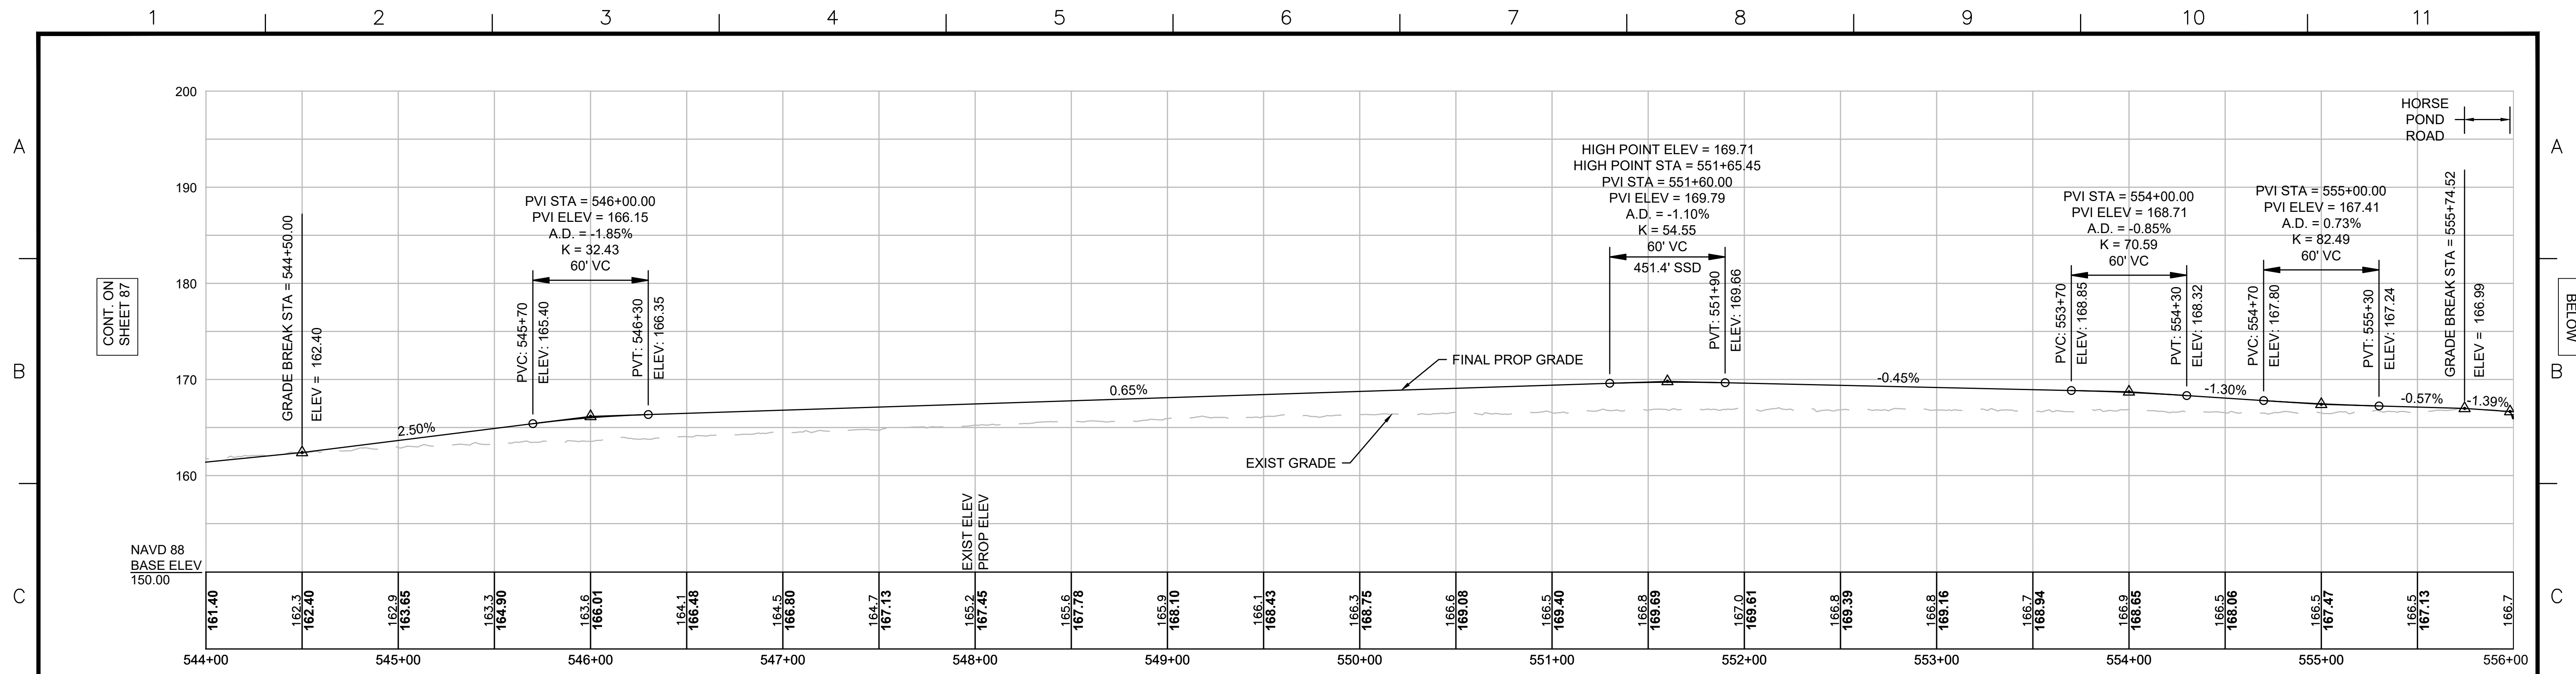


**NOTE:**  
 CONTRACTOR TO BUILD TO INTERIM PGL,  
 WHICH IS 4" BELOW FINAL PGL SHOWN HERE.  
 FINAL GRADING TO BE PERFORMED UNDER  
 SEPARATE CONTRACT. SEE DETAIL FOR  
 INTERIM TYPICAL SECTION ON SHEET 157 FOR  
 ADDITIONAL INFORMATION.

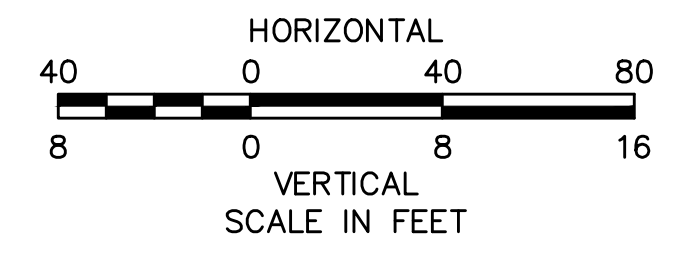

N.O.	DESCRIPTION	BY	DATE	APPR.
REVISION				
<b>EVERSOURCE</b>				
SUDBURY-HUDSON TRANSMISSION RELIABILITY PROJECT				
HUDSON, STOW, MARLBOROUGH & SUDBURY MASSACHUSETTS				
PROFILE				
PLAN 88 OF 349				
SCALE: unless noted H: 1"=40' V: 1"=8'		DATE DRAWN FEB 2021 MS		CHK'D. APPR. SK MES
DRAWING NO.			REV.	



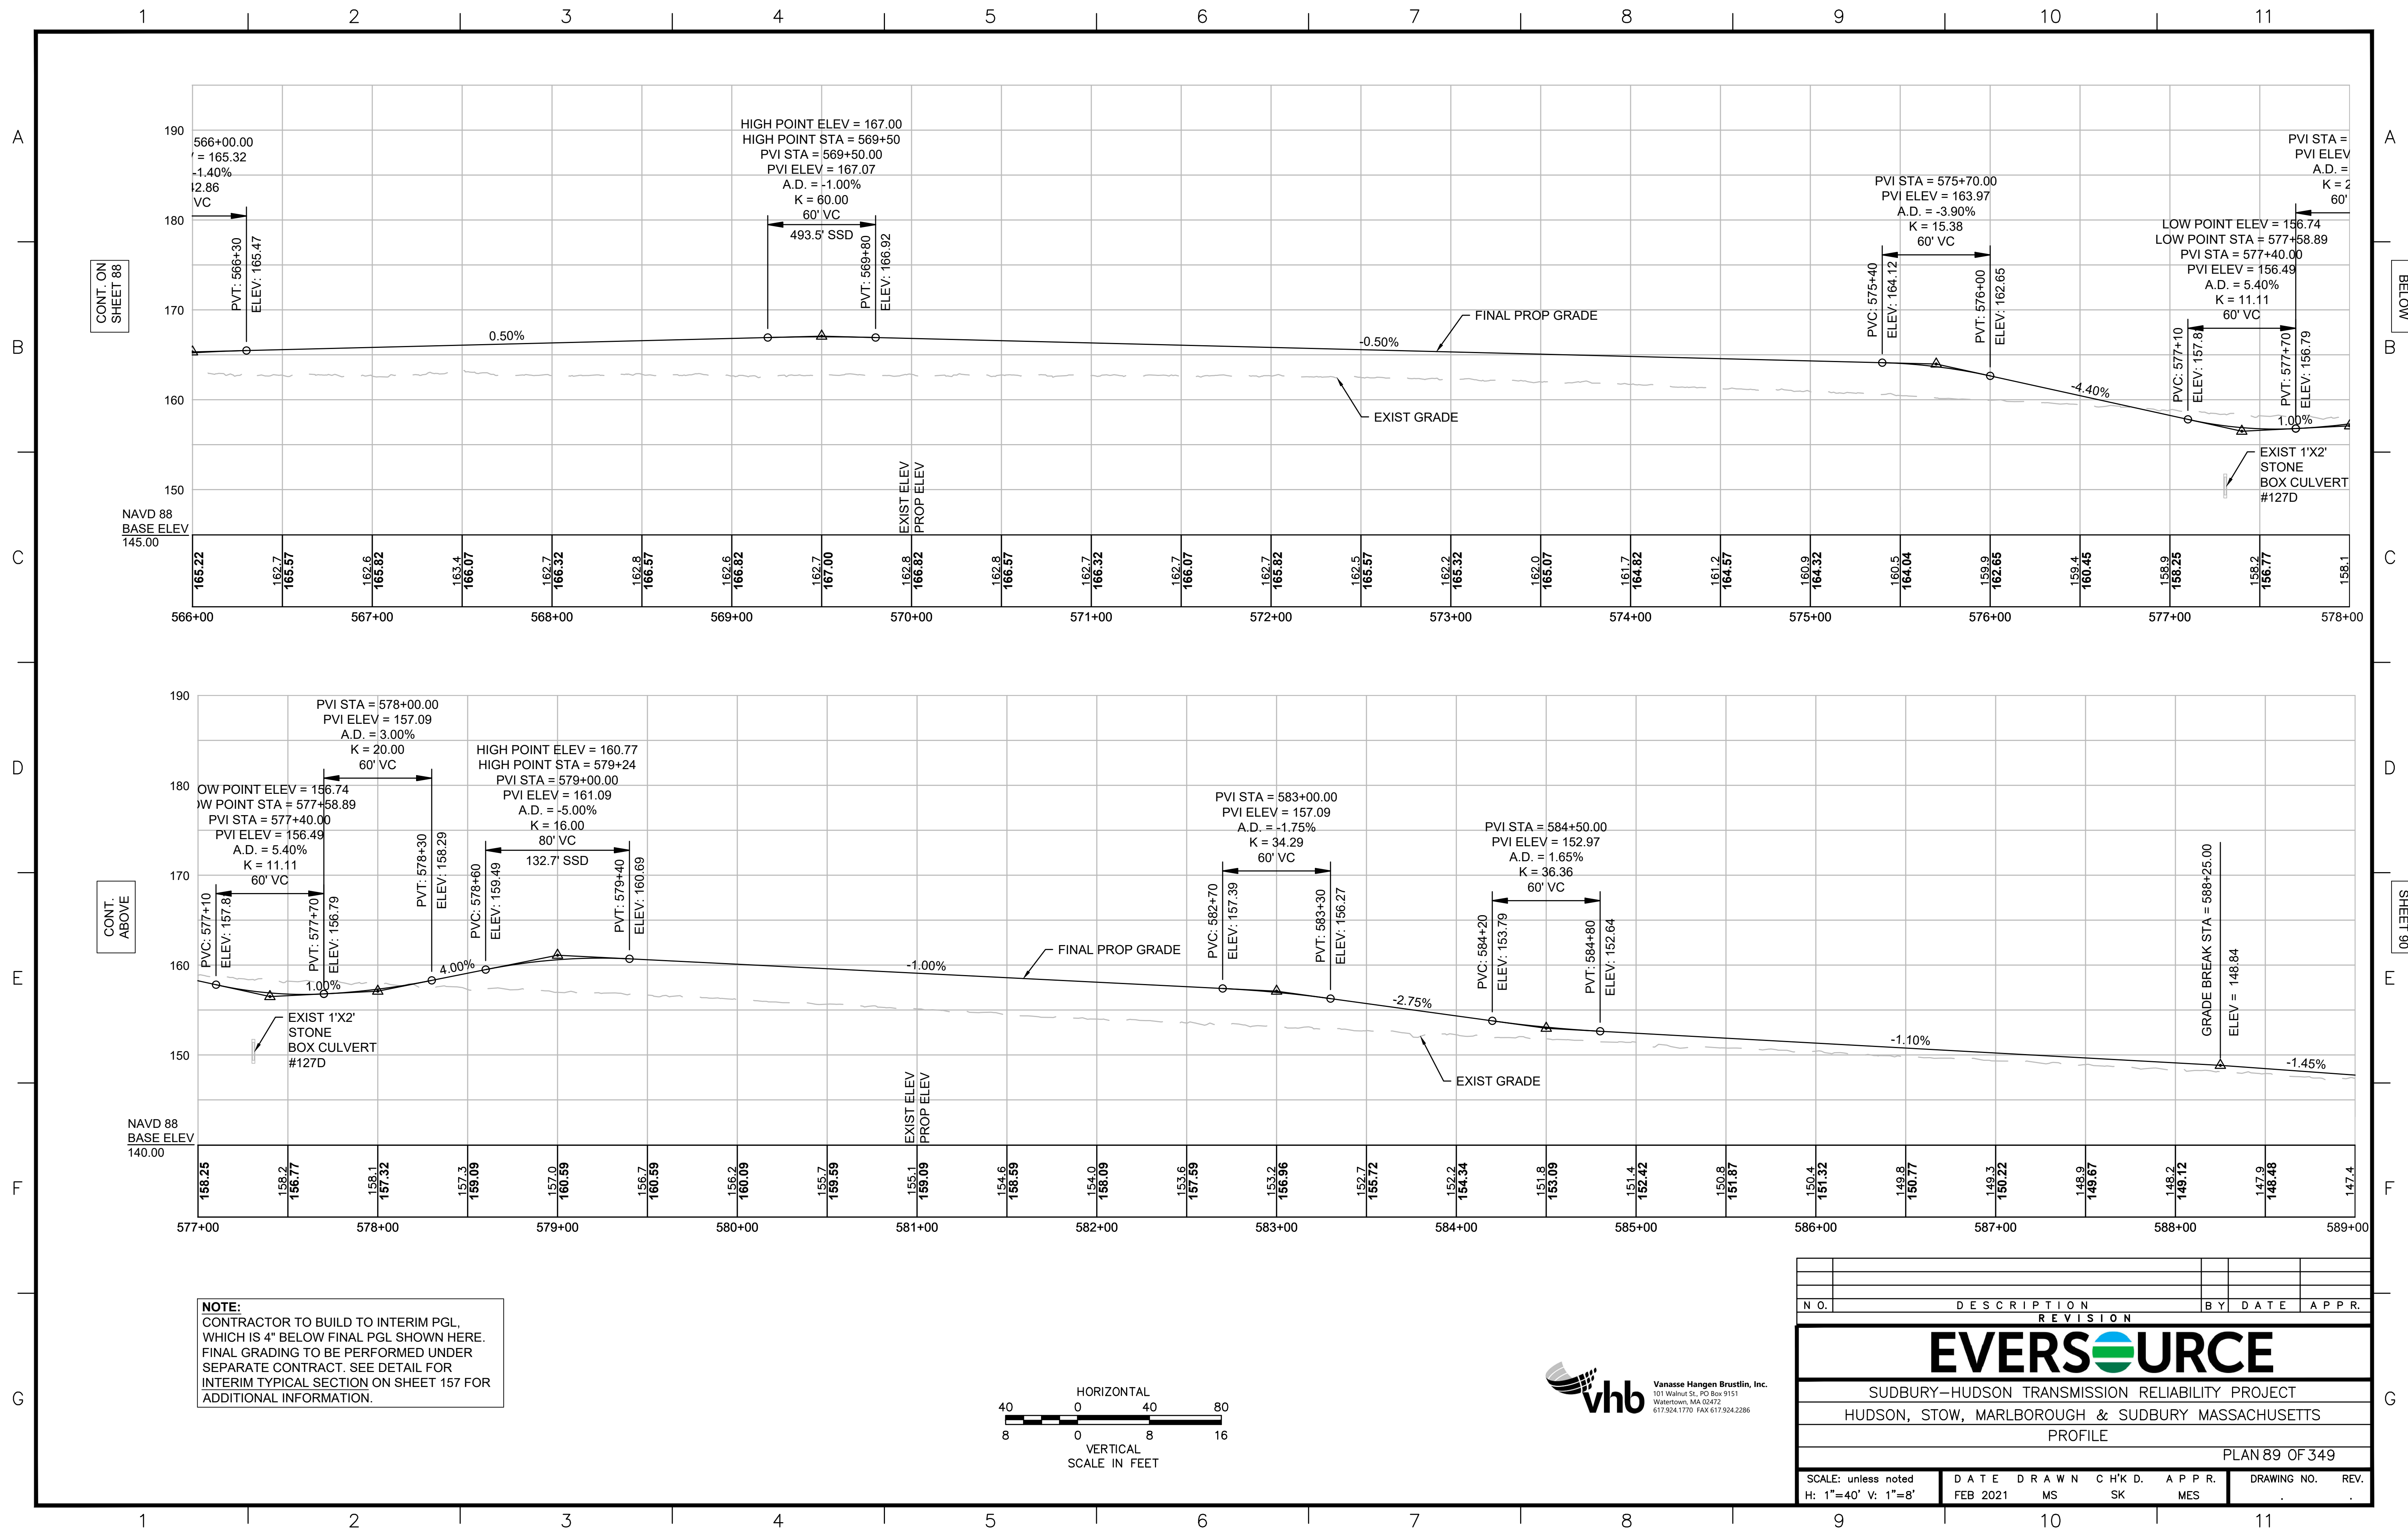



CONT. ON SHEET 88

CONT. BELOW

CONT. ABOVE

CONT. ON SHEET 90

**NOTE:**  
 CONTRACTOR TO BUILD TO INTERIM PGL, WHICH IS 4" BELOW FINAL PGL SHOWN HERE. FINAL GRADING TO BE PERFORMED UNDER SEPARATE CONTRACT. SEE DETAIL FOR INTERIM TYPICAL SECTION ON SHEET 157 FOR ADDITIONAL INFORMATION.

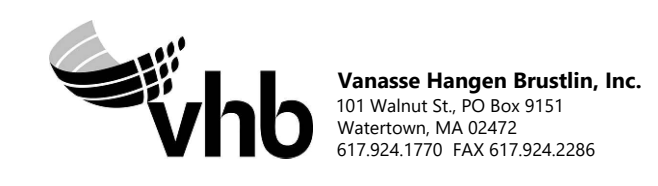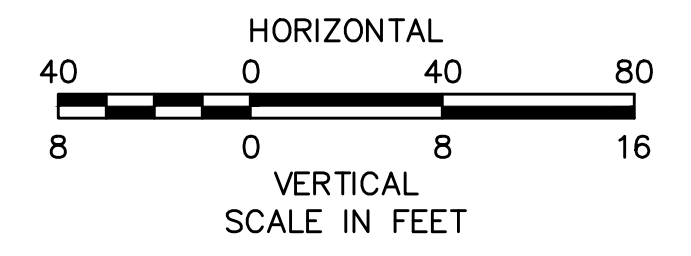



N.O.	DESCRIPTION	BY	DATE	APPR.
	REVISION			

# EVERSOURCE



SUDBURY-HUDSON TRANSMISSION RELIABILITY PROJECT  
 HUDSON, STOW, MARLBOROUGH & SUDBURY MASSACHUSETTS  
 PROFILE

PLAN 89 OF 349

SCALE: unless noted H: 1"=40' V: 1"=8'	DATE FEB 2021	DRAWN MS	CHK'D. SK	APPR. MES	DRAWING NO.	REV.
---	------------------	-------------	--------------	--------------	-------------	------

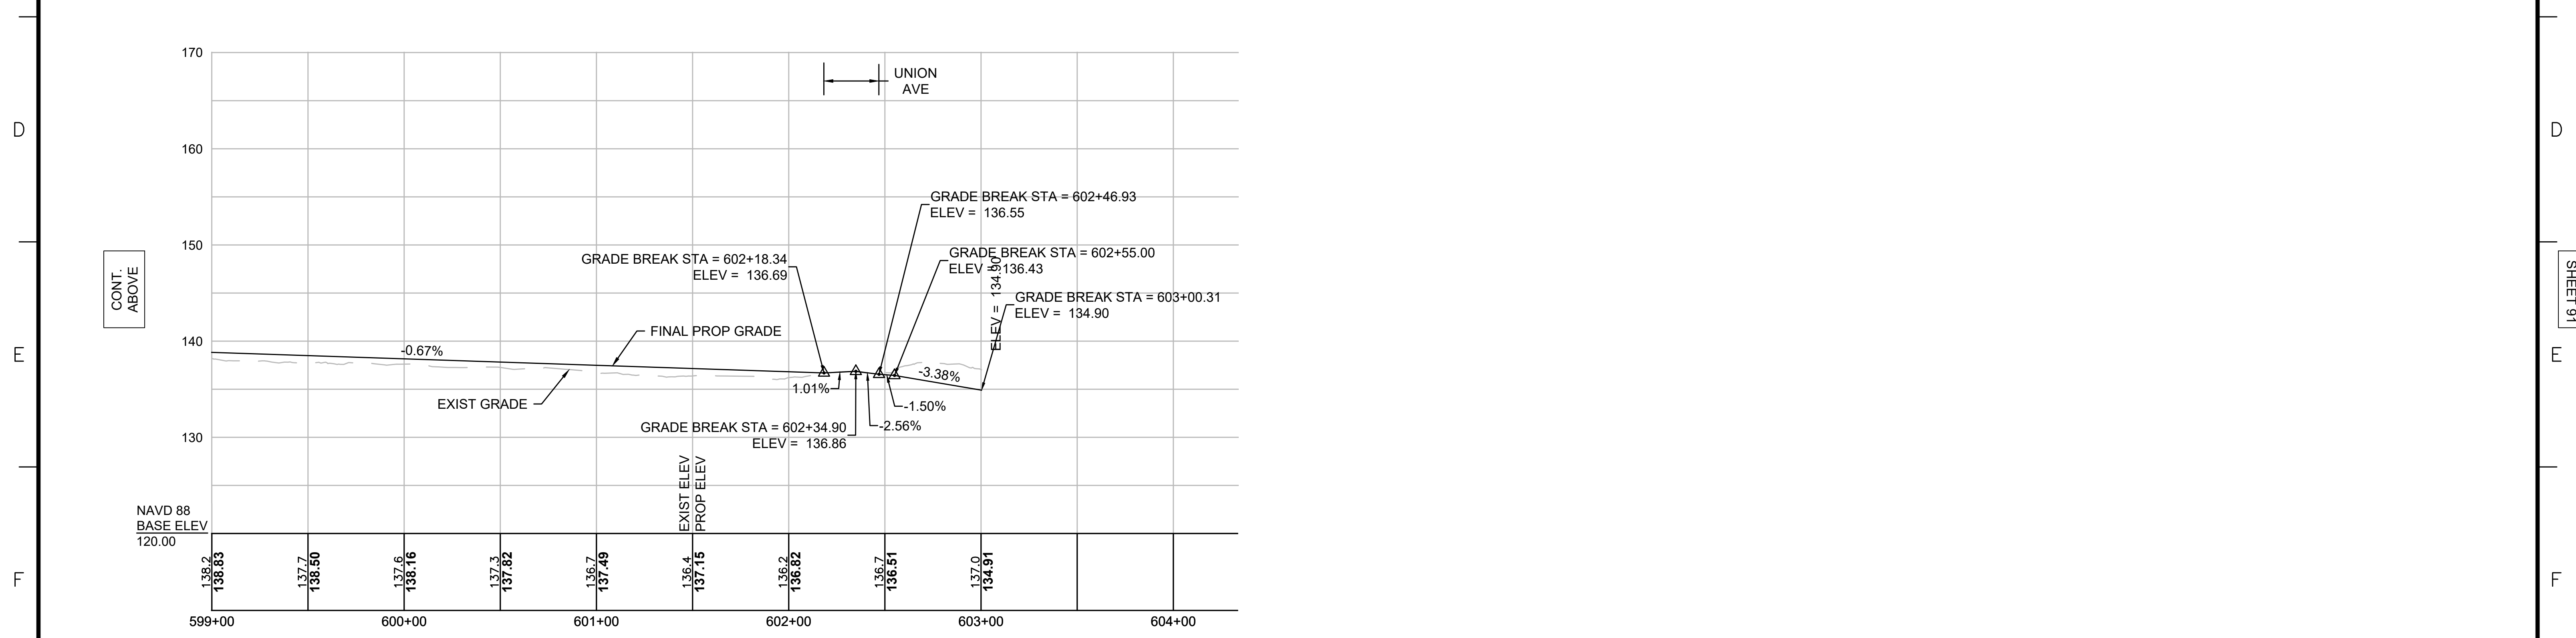
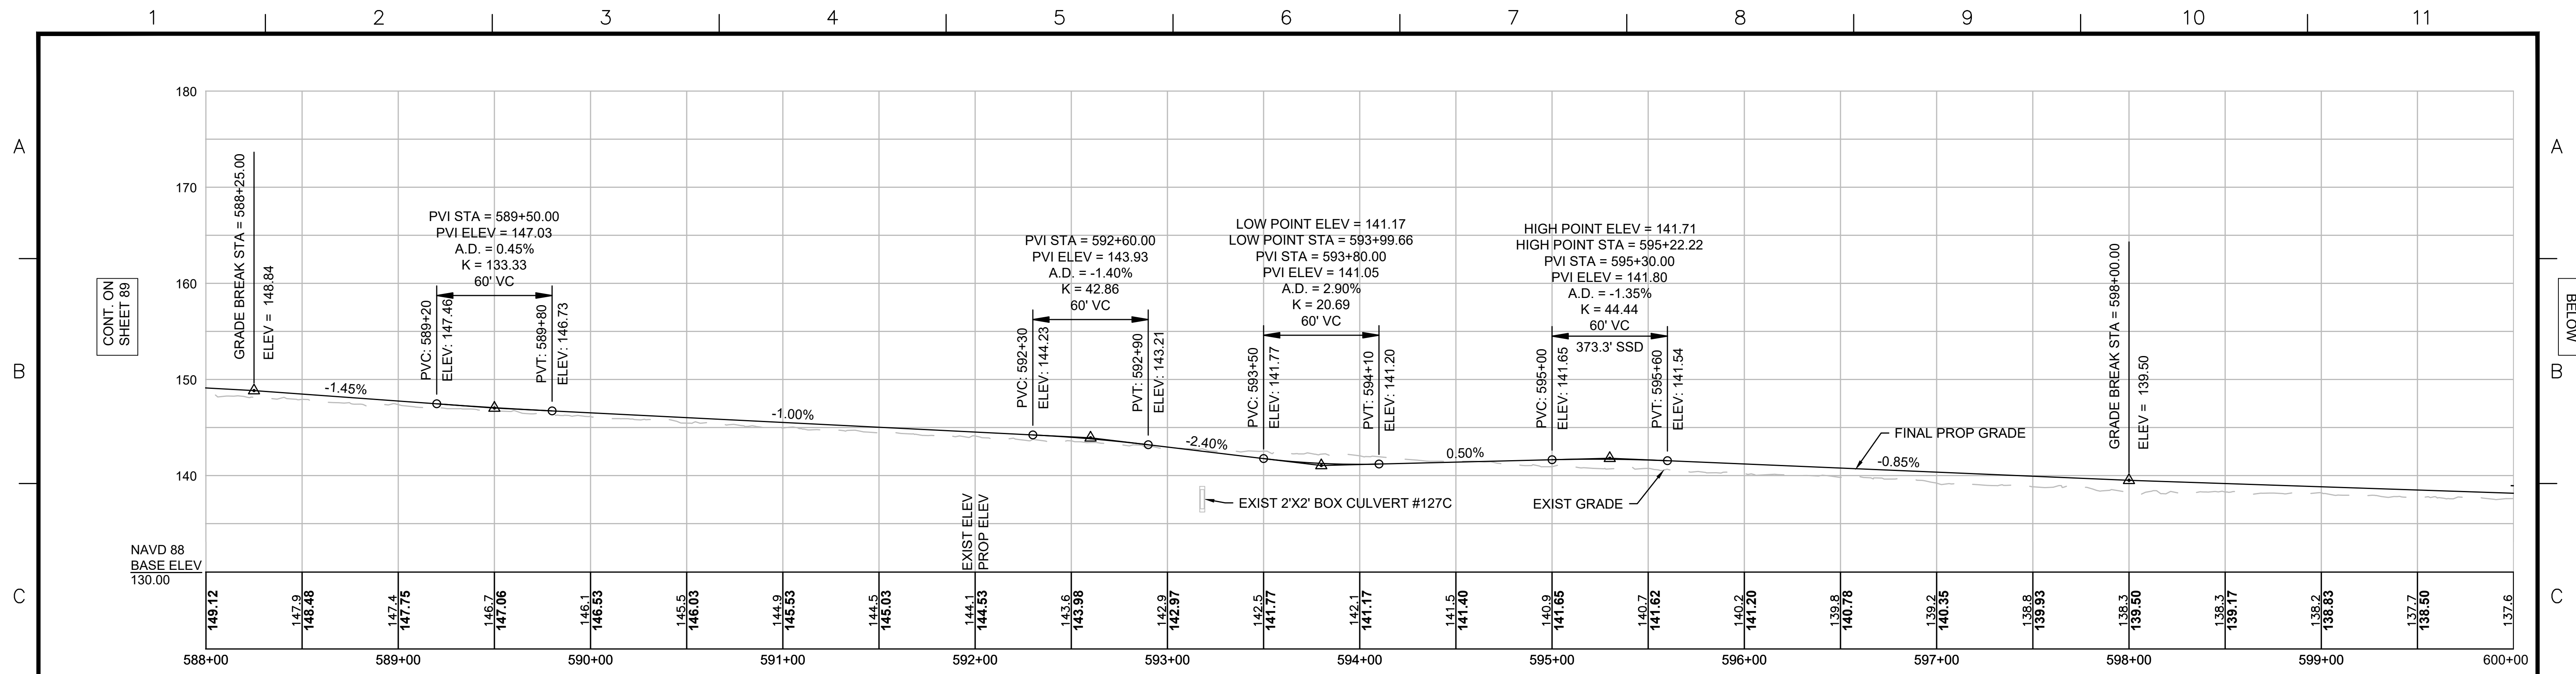


**NOTE:**  
 CONTRACTOR TO BUILD TO INTERIM PGL,  
 WHICH IS 4" BELOW FINAL PGL SHOWN HERE.  
 FINAL GRADING TO BE PERFORMED UNDER  
 SEPARATE CONTRACT. SEE DETAIL FOR  
 INTERIM TYPICAL SECTION ON SHEET 157 FOR  
 ADDITIONAL INFORMATION.

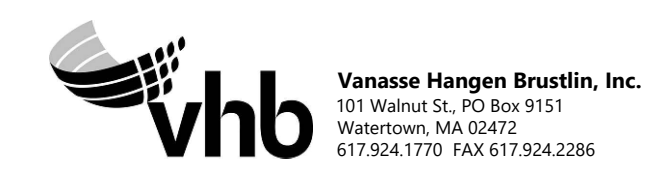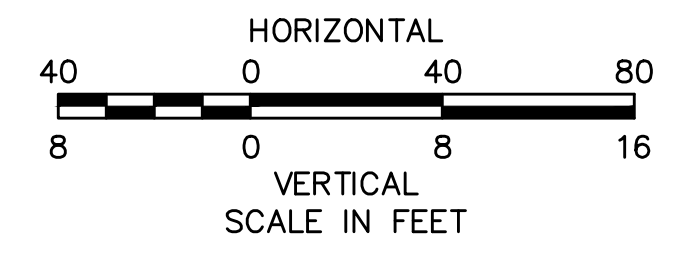


NO.		DESCRIPTION		BY	DATE	APPR.	
<b>EVERSOURCE</b>							
SUDBURY-HUDSON TRANSMISSION RELIABILITY PROJECT							
HUDSON, STOW, MARLBOROUGH & SUDBURY MASSACHUSETTS							
PROFILE							
PLAN 90 OF 349							
SCALE: unless noted H: 1"=40' V: 1"=8'		DATE FEB 2021		DRAWN MS		CHK'D. SK	
		APPR. MES		DRAWING NO.		REV.	



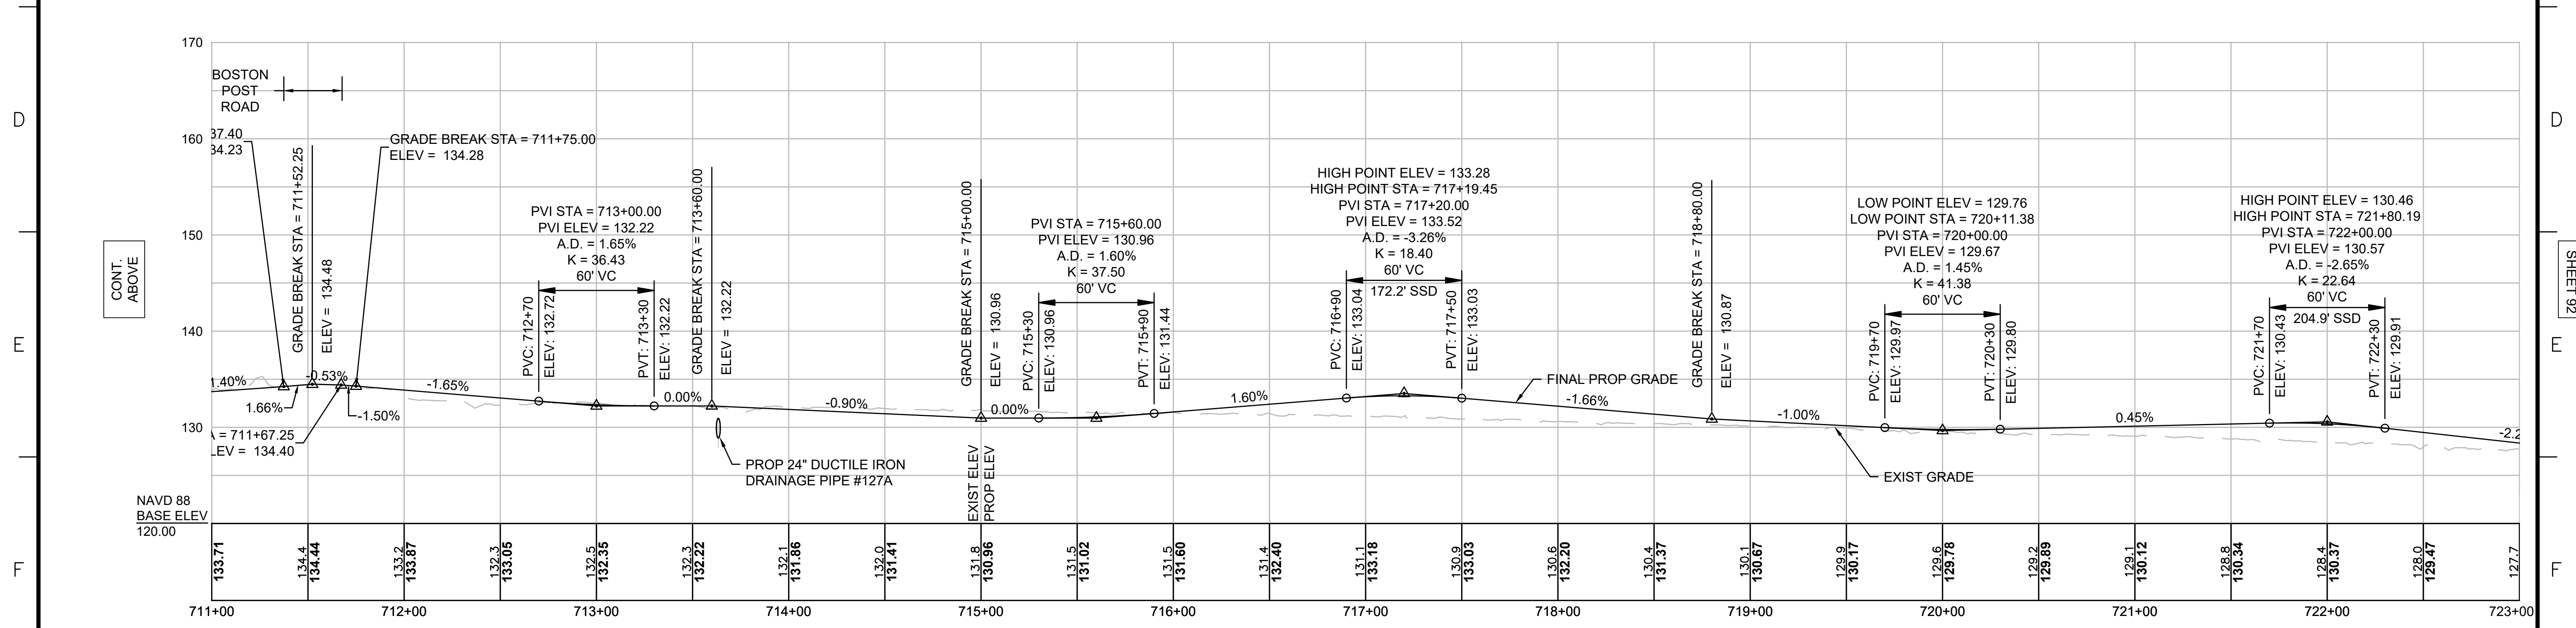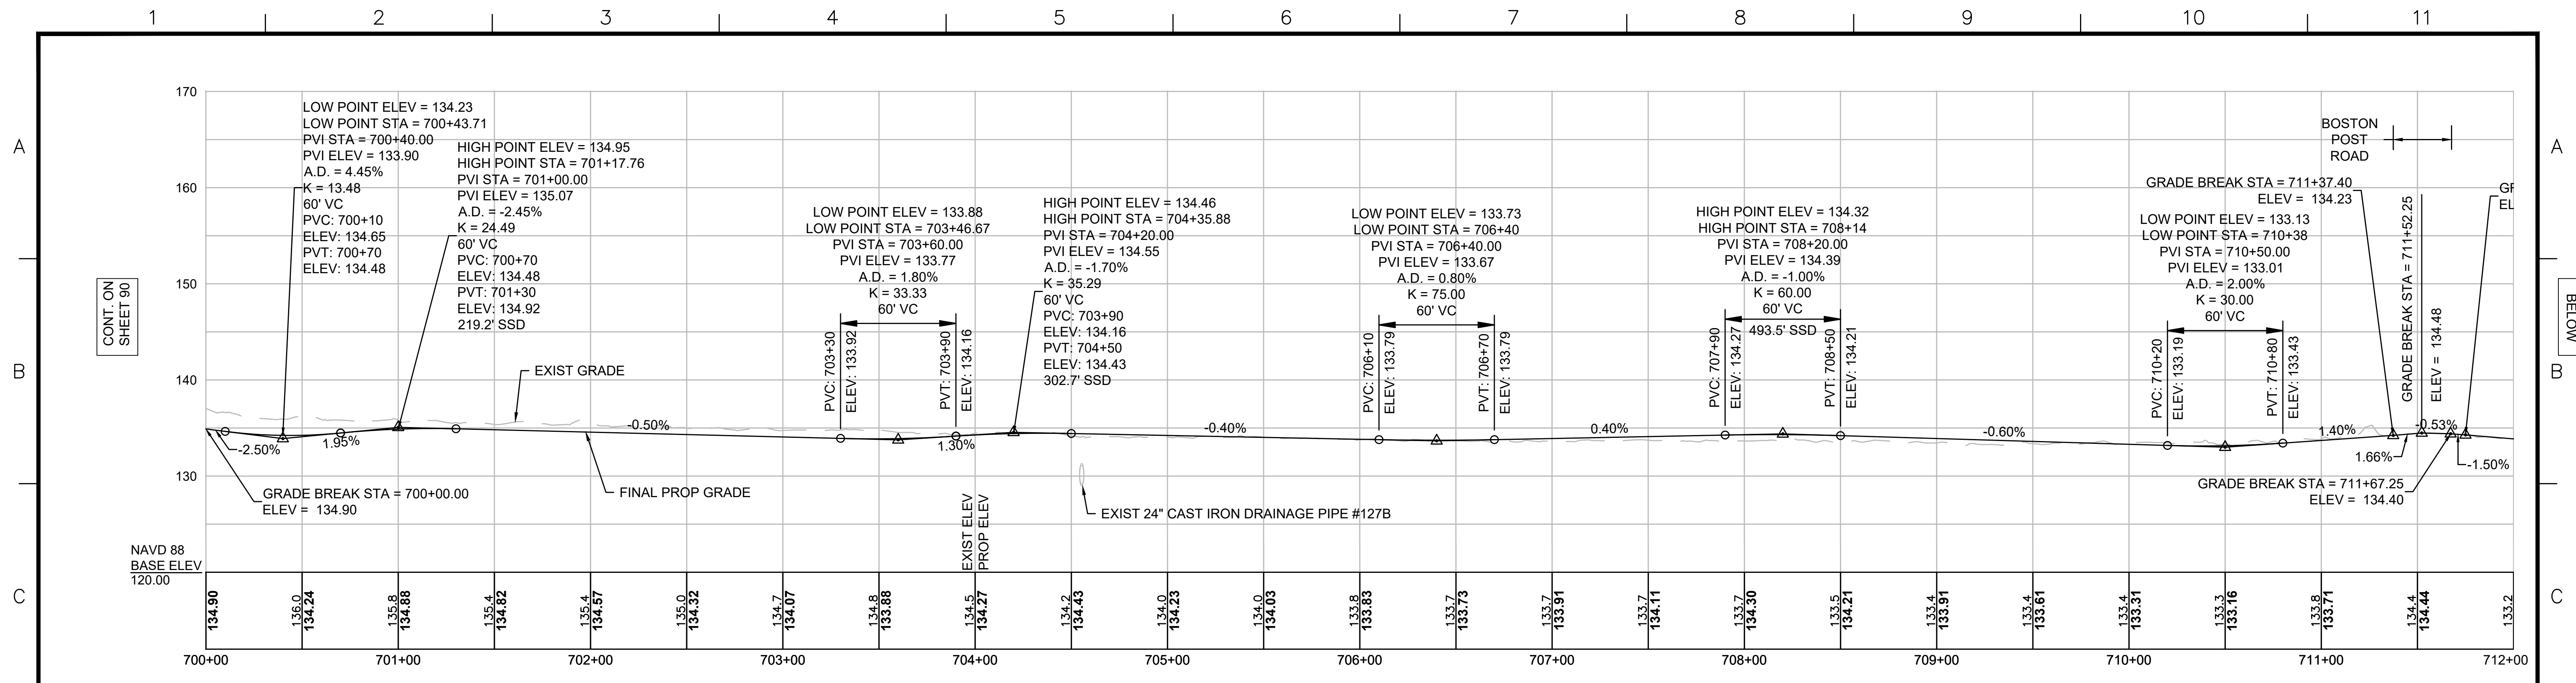

**NOTE:**  
 CONTRACTOR TO BUILD TO INTERIM PGL,  
 WHICH IS 4" BELOW FINAL PGL SHOWN HERE.  
 FINAL GRADING TO BE PERFORMED UNDER  
 SEPARATE CONTRACT. SEE DETAIL FOR  
 INTERIM TYPICAL SECTION ON SHEET 157 FOR  
 ADDITIONAL INFORMATION.

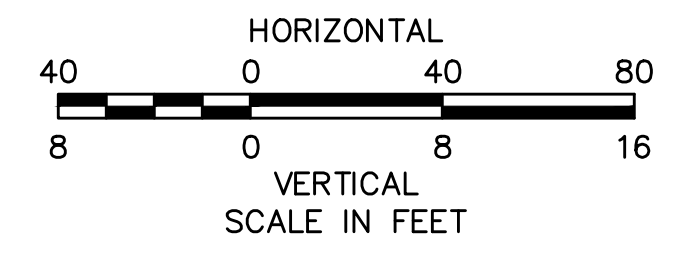

NO.		DESCRIPTION	BY	DATE	APPR.
<b>REVISION</b>					
<b>EVERSOURCE</b>					
SUDBURY-HUDSON TRANSMISSION RELIABILITY PROJECT					
HUDSON, STOW, MARLBOROUGH & SUDBURY MASSACHUSETTS					
PROFILE					
PLAN 91 OF 349					
SCALE: unless noted		DATE DRAWN		CHK'D. APPR.	
H: 1"=40' V: 1"=8'		FEB 2021 MS		SK MES	
DRAWING NO.				REV.	

1 2 3 4 5 6 7 8 9 10 11

A

B

C

D

E

F

G

A

B

C

D

E

F



G

CONT. ON SHEET 91



CONT. BELOW

CONT. ABOVE

CONT. ON SHEET 93

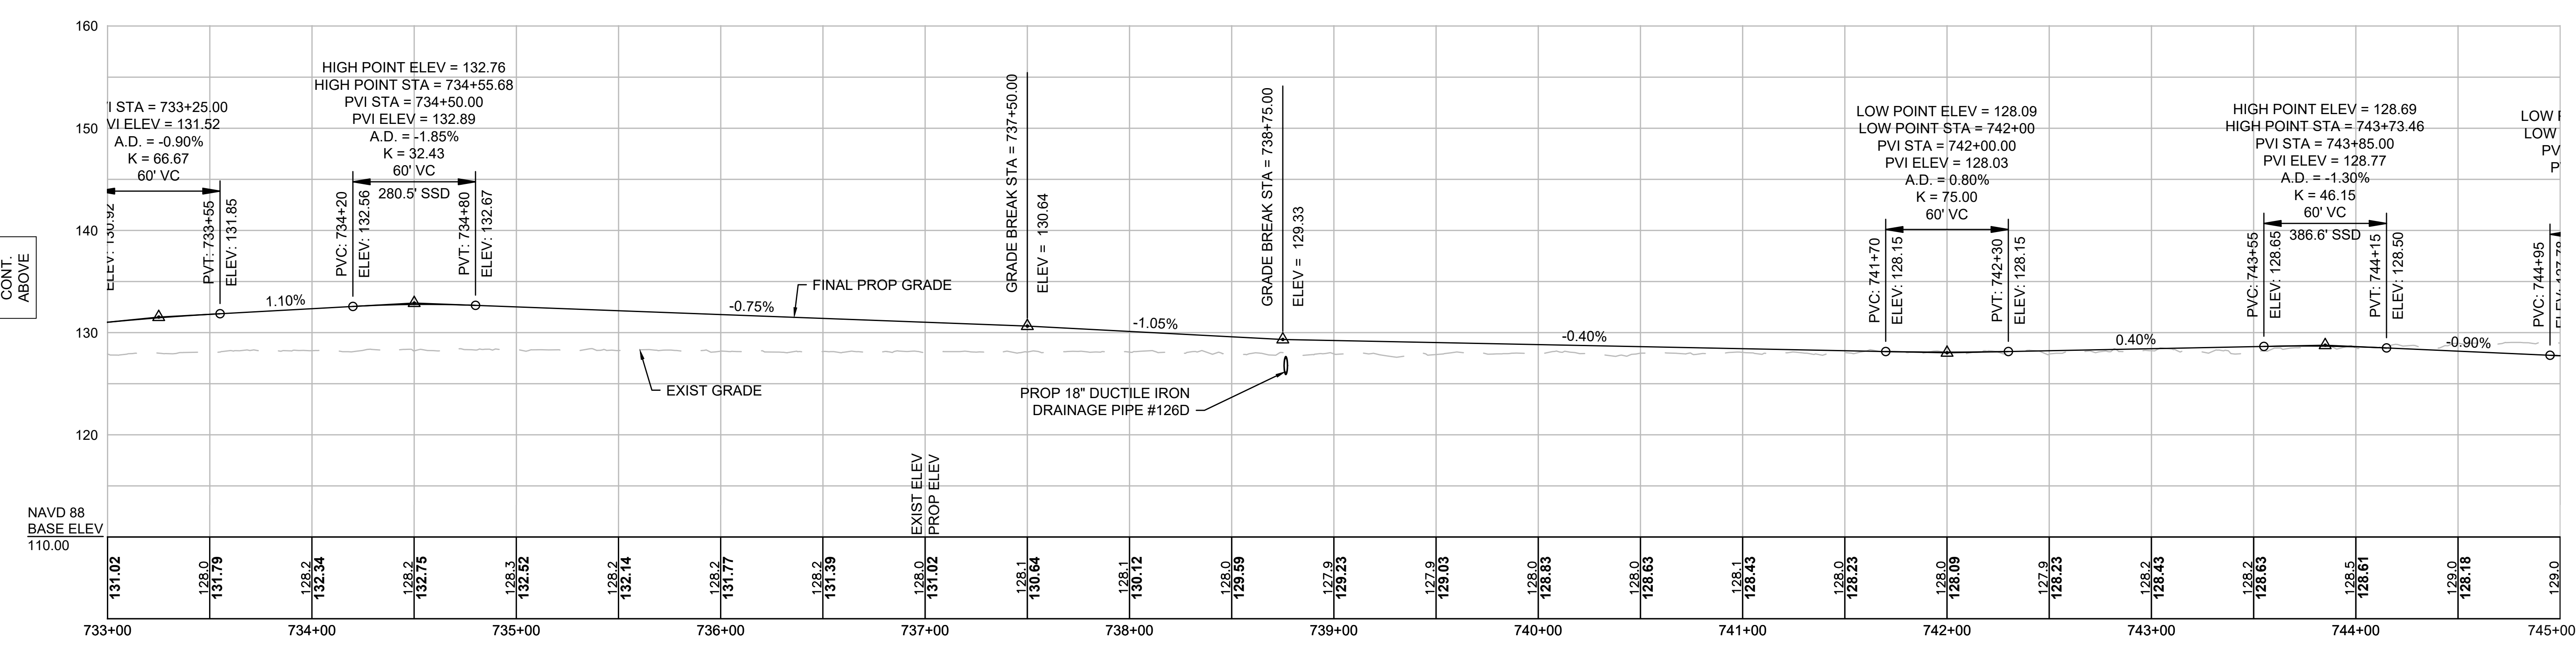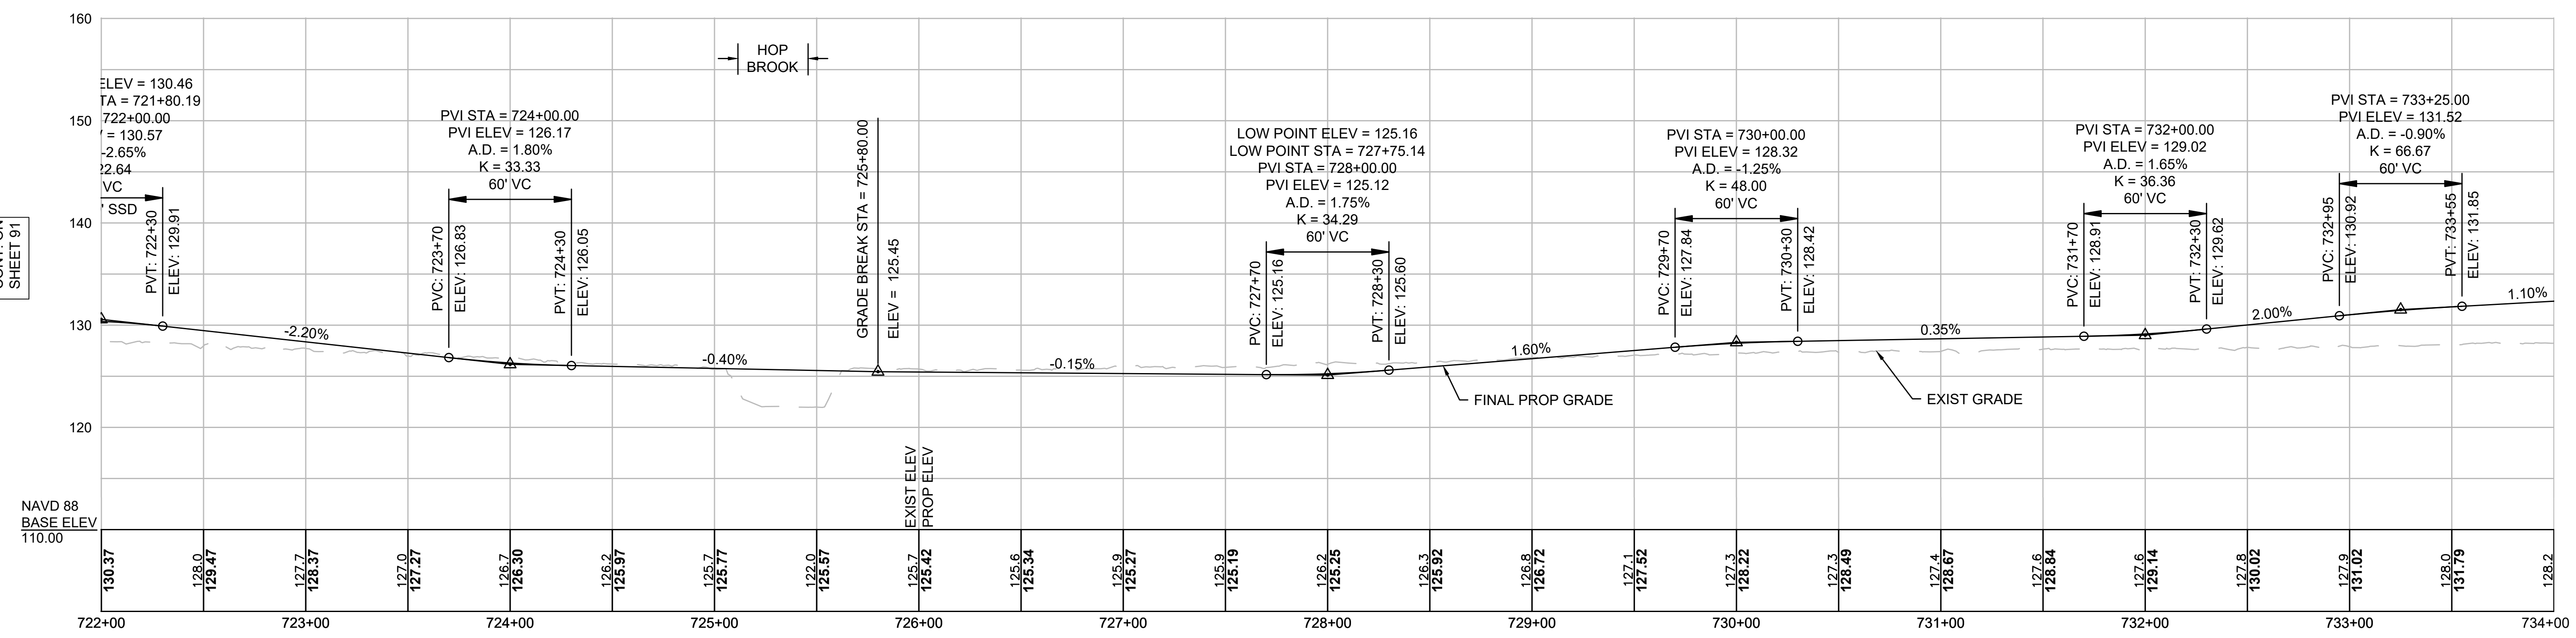

**NOTE:**  
 CONTRACTOR TO BUILD TO INTERIM PGL,  
 WHICH IS 4" BELOW FINAL PGL SHOWN HERE.  
 FINAL GRADING TO BE PERFORMED UNDER  
 SEPARATE CONTRACT. SEE DETAIL FOR  
 INTERIM TYPICAL SECTION ON SHEET 157 FOR  
 ADDITIONAL INFORMATION.

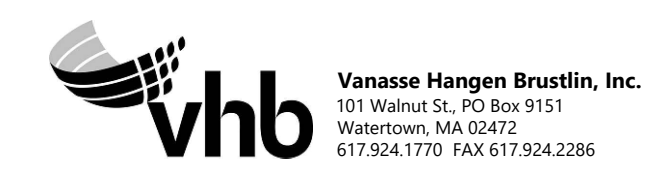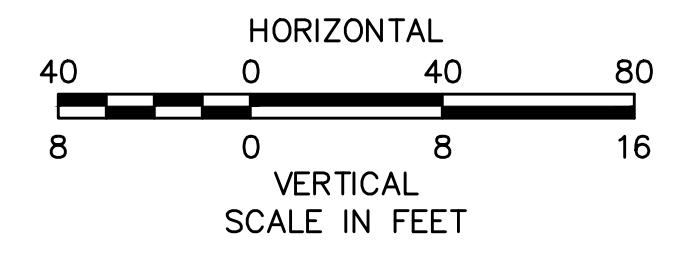



N.O.	DESCRIPTION	BY	DATE	APPR.
<b>REVISION</b>				
<b>EVERSOURCE</b>				
SUDBURY-HUDSON TRANSMISSION RELIABILITY PROJECT				
HUDSON, STOW, MARLBOROUGH & SUDBURY MASSACHUSETTS				
PROFILE				
PLAN 92 OF 349				
SCALE: unless noted H: 1"=40' V: 1"=8'		DATE DRAWN FEB 2021 MS		CH'K'D. APPR. SK MES
DRAWING NO.			REV.	





1 2 3 4 5 6 7 8 9 10 11

A  
B  
C  
D  
E  
F  
G

A  
B  
C  
D  
E  
F  
G

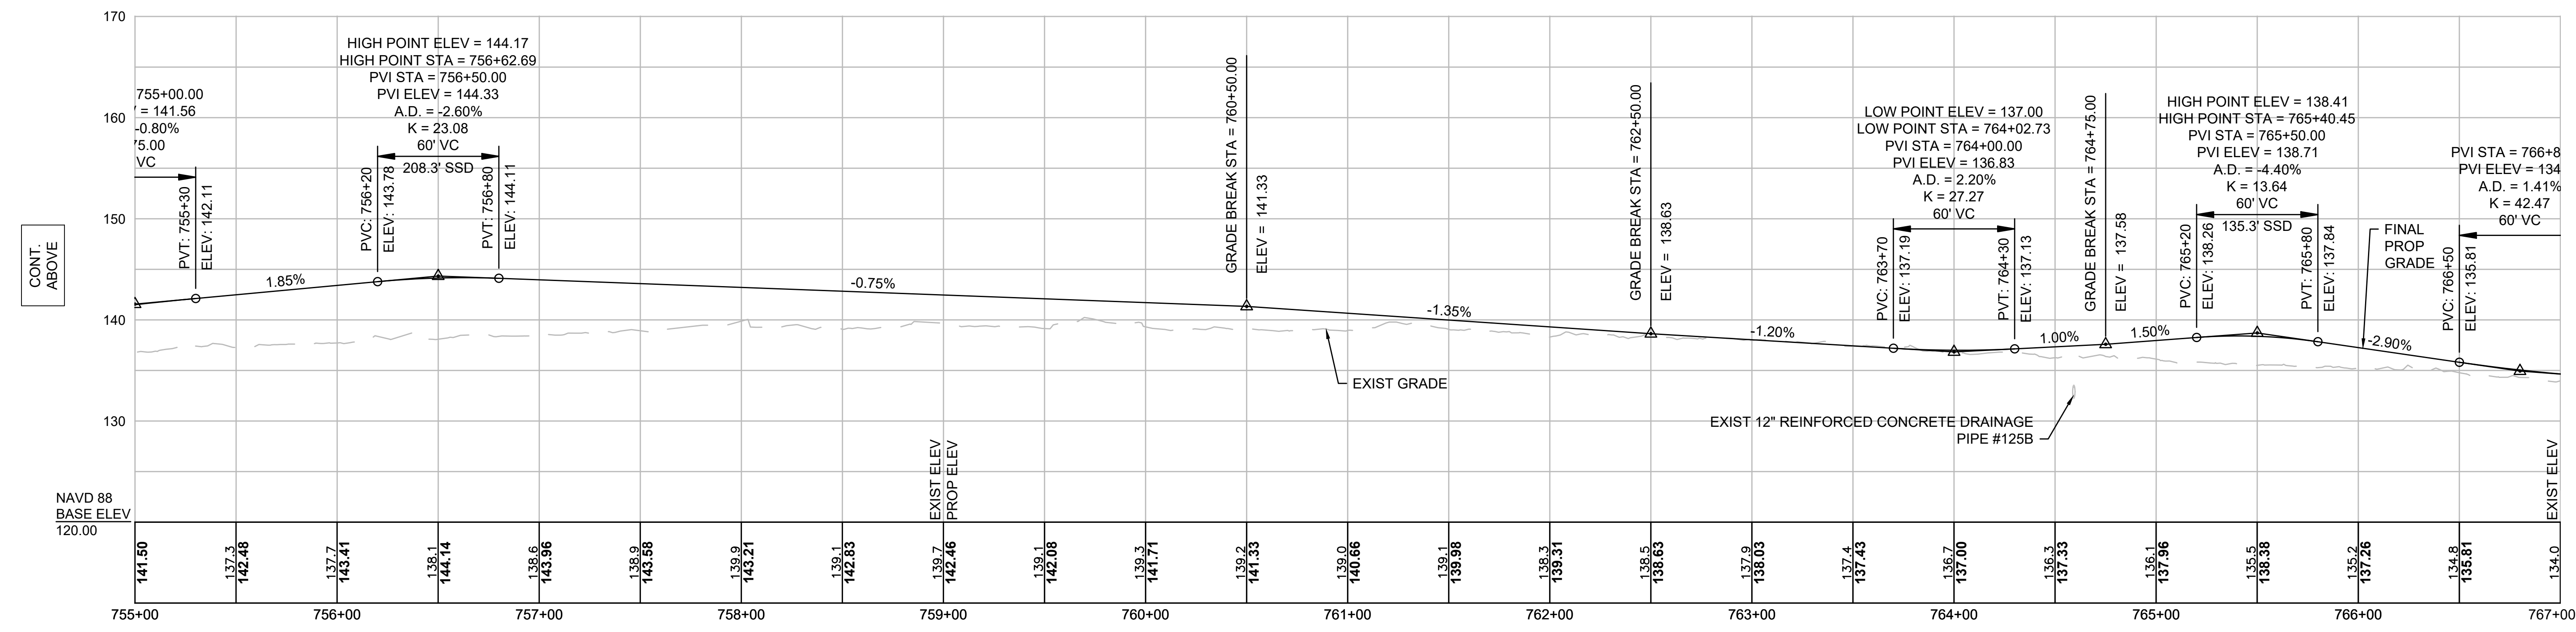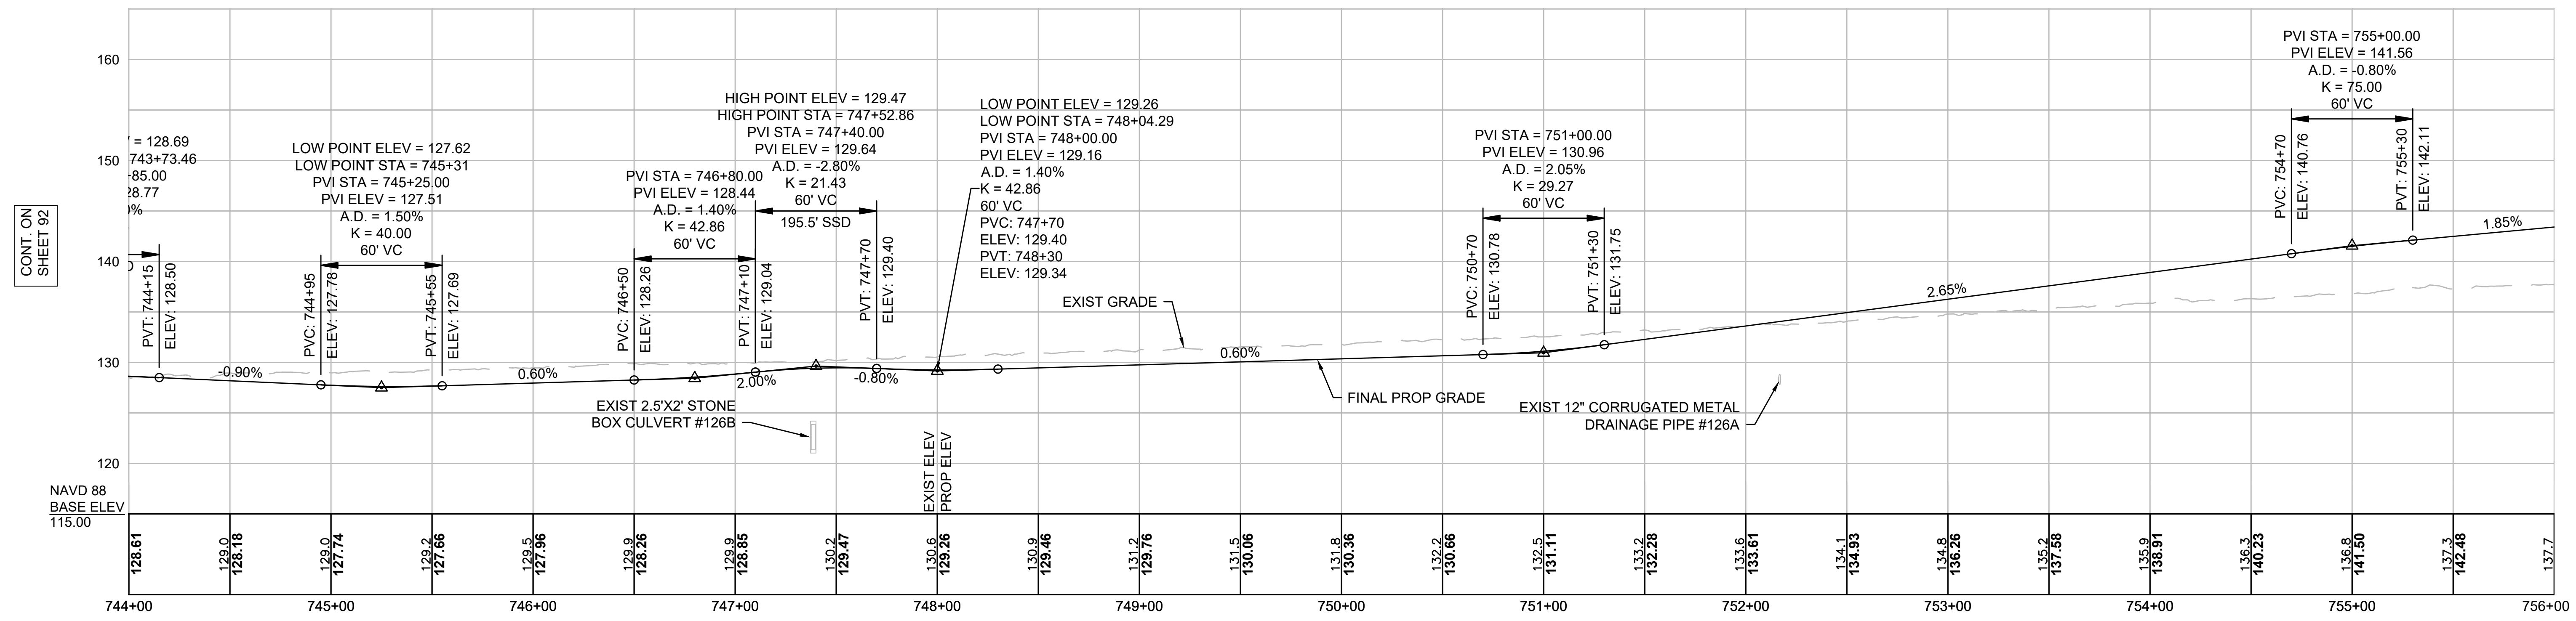

**NOTE:**  
CONTRACTOR TO BUILD TO INTERIM PGL, WHICH IS 4" BELOW FINAL PGL SHOWN HERE. FINAL GRADING TO BE PERFORMED UNDER SEPARATE CONTRACT. SEE DETAIL FOR INTERIM TYPICAL SECTION ON SHEET 157 FOR ADDITIONAL INFORMATION.

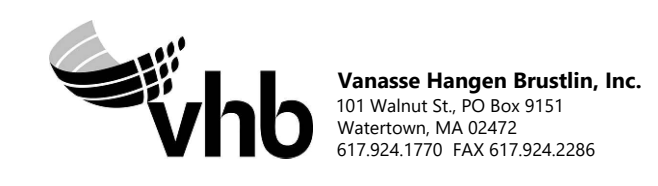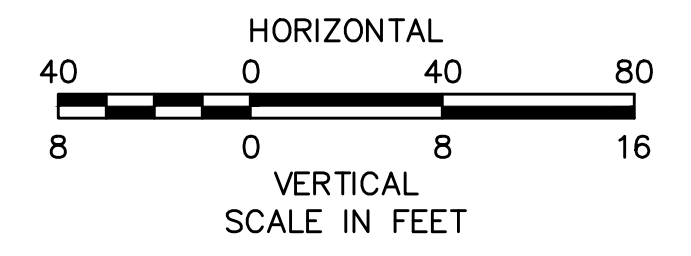


N.O.	DESCRIPTION	BY	DATE	APPR.
REVISION				
<b>EVERSOURCE</b>				
SUDBURY-HUDSON TRANSMISSION RELIABILITY PROJECT				
HUDSON, STOW, MARLBOROUGH & SUDBURY MASSACHUSETTS				
PROFILE				
PLAN 93 OF 349				
SCALE: unless noted H: 1"=40' V: 1"=8'		DATE FEB 2021	DRAWN MS	CHK'D. SK
		APPR. MES	DRAWING NO. REV.	

1 2 3 4 5 6 7 8 9 10 11


1 2 3 4 5 6 7 8 9 10 11

A  
B  
C  
D  
E  
F  
G

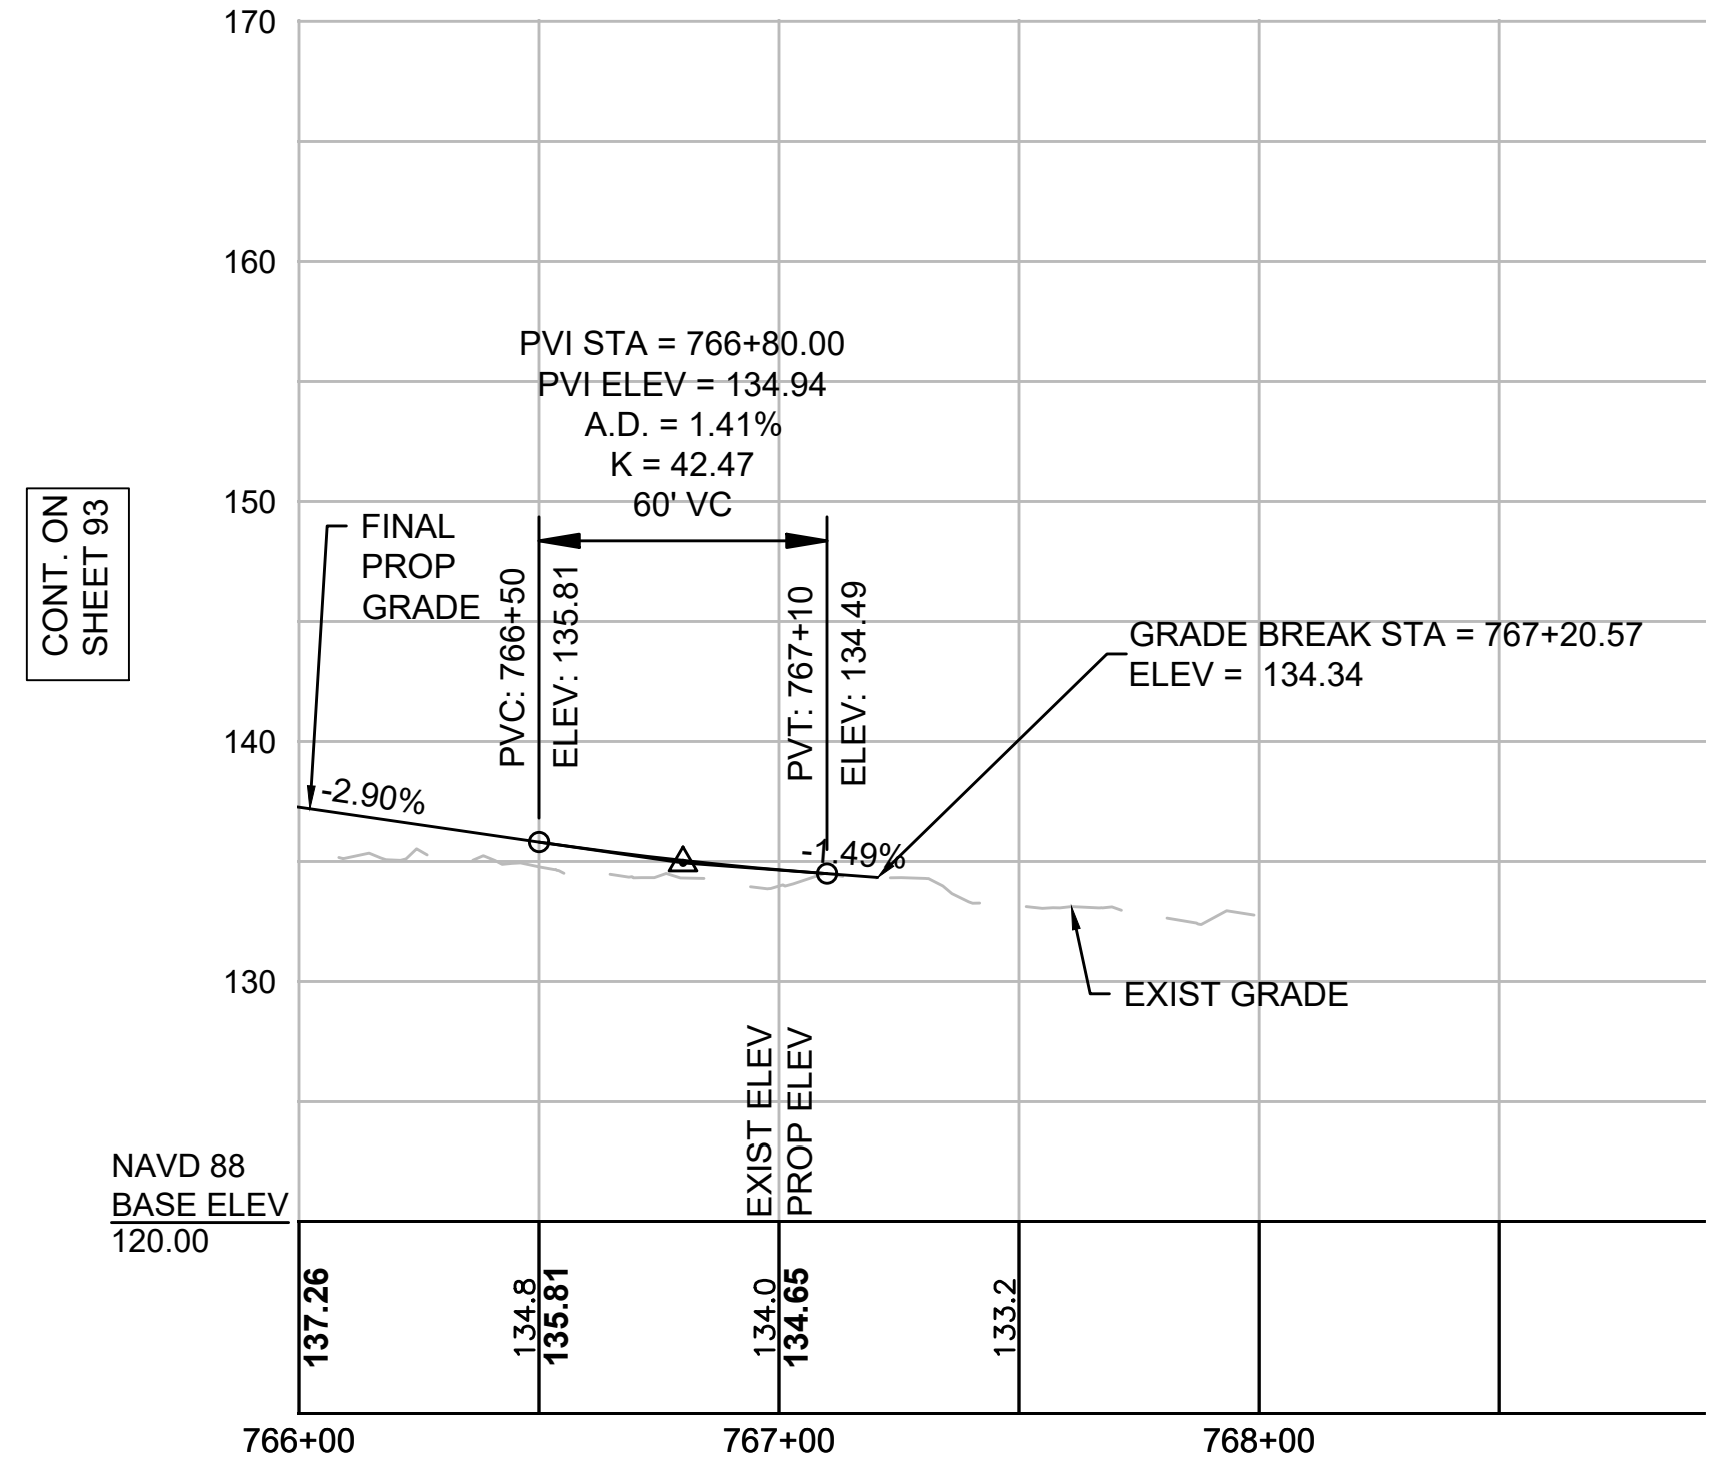

NAVD 88  
BASE ELEV  
120.00

**NOTE:**  
CONTRACTOR TO BUILD TO INTERIM PGL,  
WHICH IS 4" BELOW FINAL PGL SHOWN HERE.  
FINAL GRADING TO BE PERFORMED UNDER  
SEPARATE CONTRACT. SEE DETAIL FOR  
INTERIM TYPICAL SECTION ON SHEET 157 FOR  
ADDITIONAL INFORMATION.

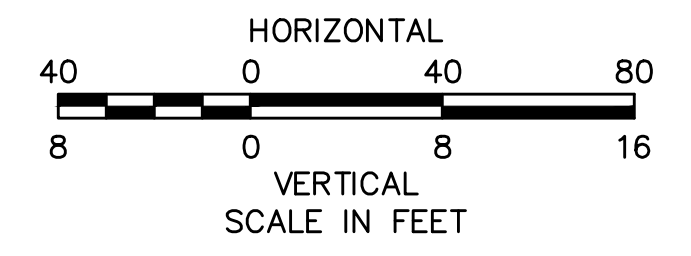

N O.	DESCRIPTION	BY	DATE	APPR.
REVISION				
<b>EVERSOURCE</b>				
SUDBURY-HUDSON TRANSMISSION RELIABILITY PROJECT				
HUDSON, STOW, MARLBOROUGH & SUDBURY MASSACHUSETTS				
PROFILE				
PLAN 94 OF 349				
SCALE: unless noted H: 1"=40' V: 1"=8'		DATE FEB 2021	DRAWN MS	CHK'D. SK
		APPR. MES	DRAWING NO. REV.	

1 2 3 4 5 6 7 8 9 10 11



1 2 3 4 5 6 7 8 9 10 11

A

B

C

D

E

F

G

A

B



C

D

E

F

G

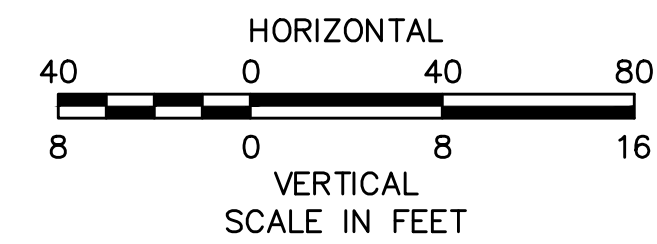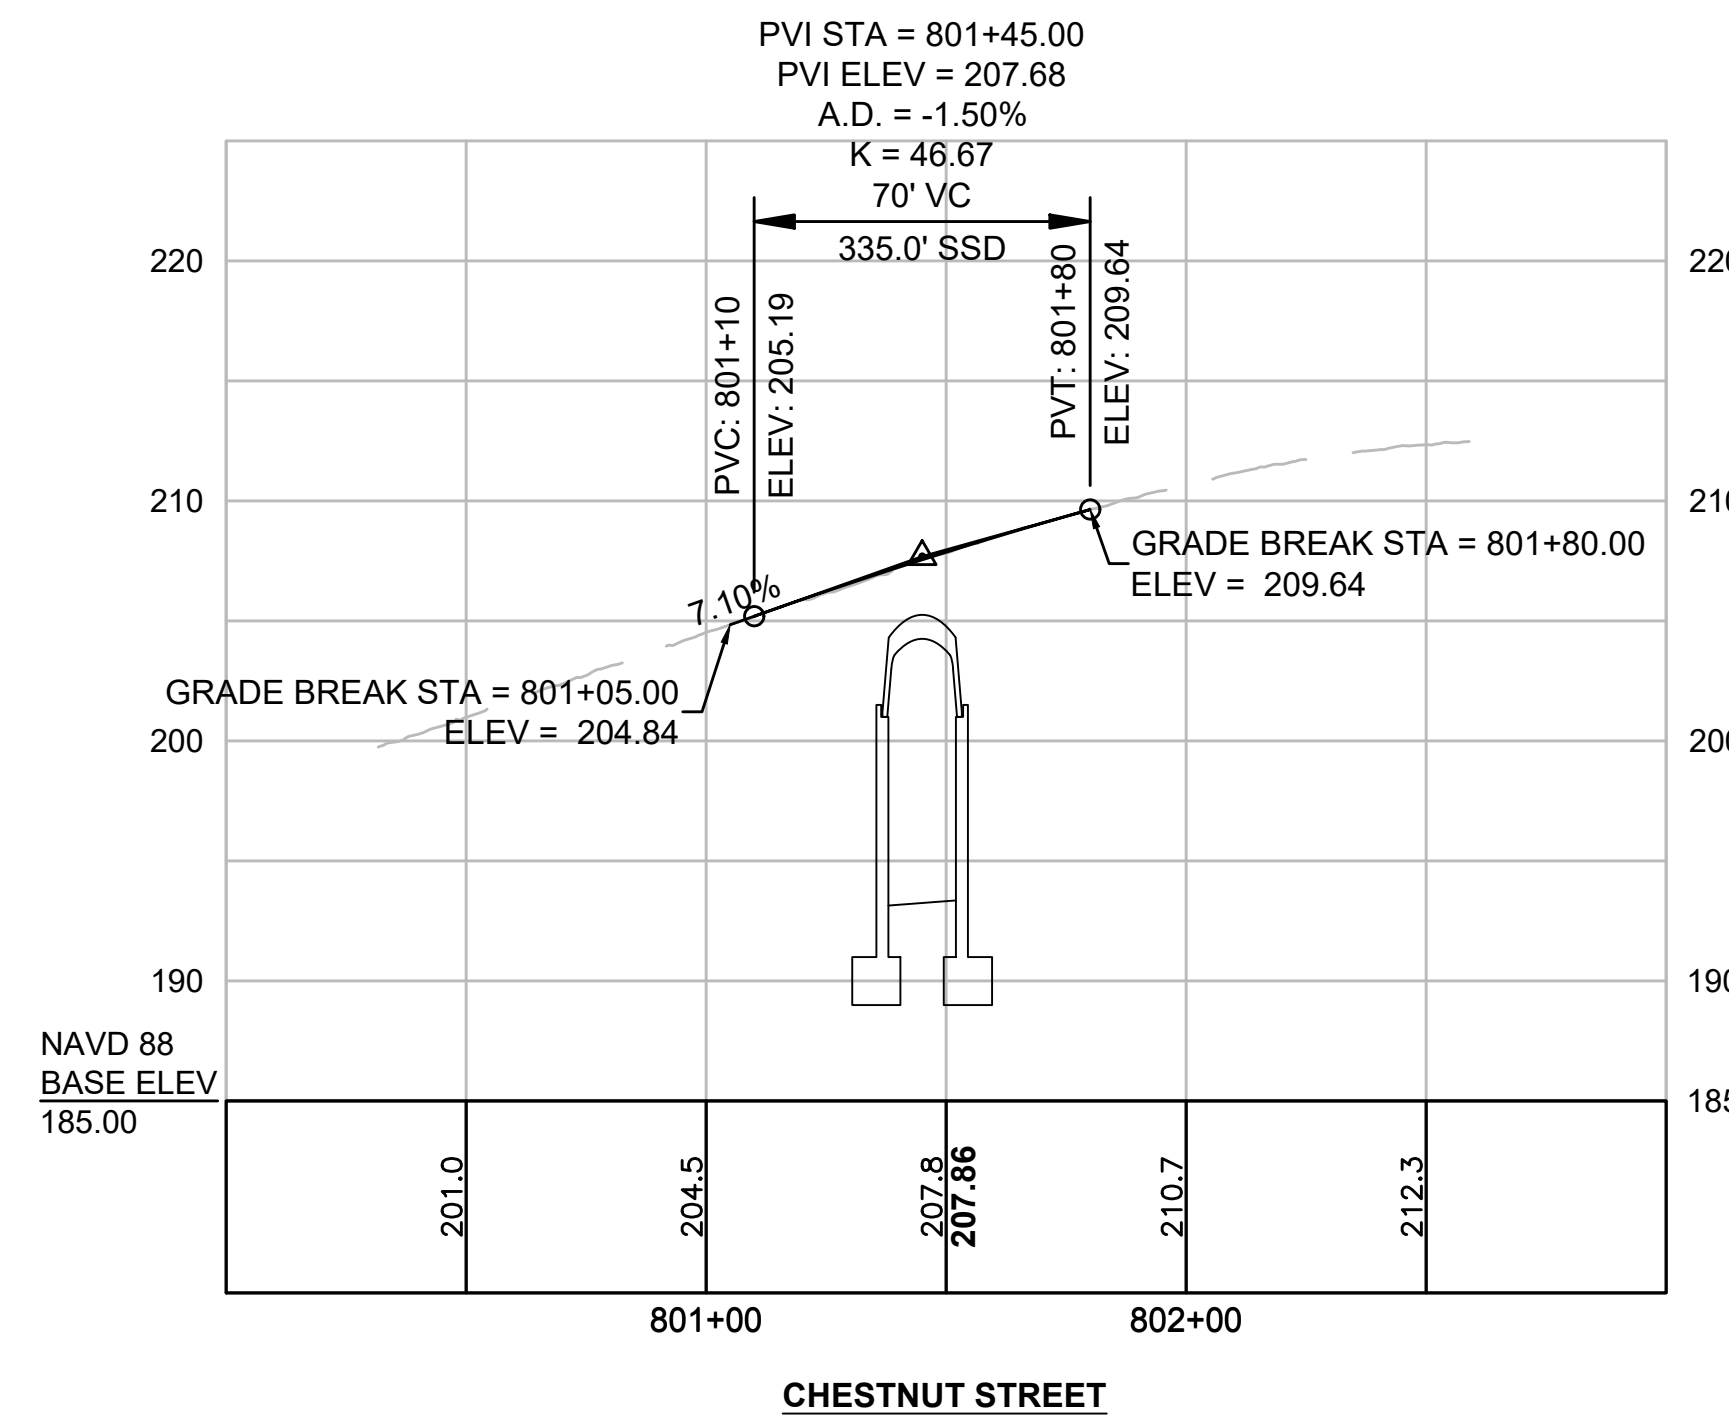

N O.	DESCRIPTION	BY	DATE	APPR.
REVISION				
<b>EVERSOURCE</b>				
SUDBURY-HUDSON TRANSMISSION RELIABILITY PROJECT				
HUDSON, STOW, MARLBOROUGH & SUDBURY MASSACHUSETTS				
PROFILE				
PLAN 95 OF 349				
SCALE: unless noted H: 1"=40' V: 1"=8'	DATE FEB 2021	DRAWN MS	CHK'D. SK	APPR. MS
DRAWING NO.	REV.			

1 2 3 4 5 6 7 8 9 10 11