


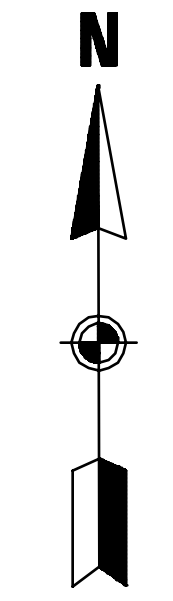


**TRAFFIC MANAGEMENT LEGEND**

-  WORK AREA
-  CONSTRUCTION SIGN
-  PORTABLE TYPE III BARRICADE (4FT WIDE, MIN.)



PROJECT TITLE

Alexan Concord  
Sudbury Road  
Acton,  
Massachusetts

PREPARED FOR

West Concord  
Development LLC  
Burlington,  
Massachusetts



ANDOVER, MASSACHUSETTS  
10 N.E. BUSINESS CENTER DRIVE  
ANDOVER, MA 01810-1066  
TEL: (978) 474-8800  
FAX: (978) 688-6508

DESIGNED BY	DAD
DRAWN BY	JPC
CHECKED BY	SMB
DATE	JUNE 2011
SCALE	N.T.S.
STAMP	

REVISIONS		
NO.	DESCRIPTION	DATE

DRAWING TITLE

Detour Plan

SHEET 1 OF 2	DRAWING NUMBER
JOB NO. 5517	<b>1</b>
CAD: 5517DET0UR1	

**CHANGEABLE MESSAGE SIGN 1**  
(MESSAGE PRIOR TO CLOSING THE ROAD)

<b>ROAD CLOSED AHEAD</b>	<b>STARTING ?DATE?</b>	<b>NO ACCESS TO RT 62</b>
--------------------------	------------------------	---------------------------




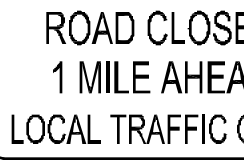


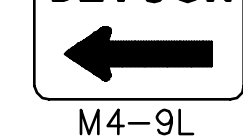
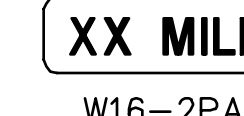
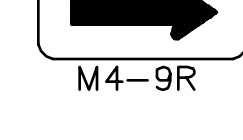

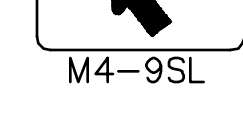

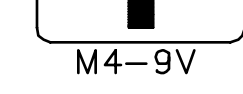

**CHANGEABLE MESSAGE SIGN 2**  
(MESSAGE PRIOR TO CLOSING THE ROAD)

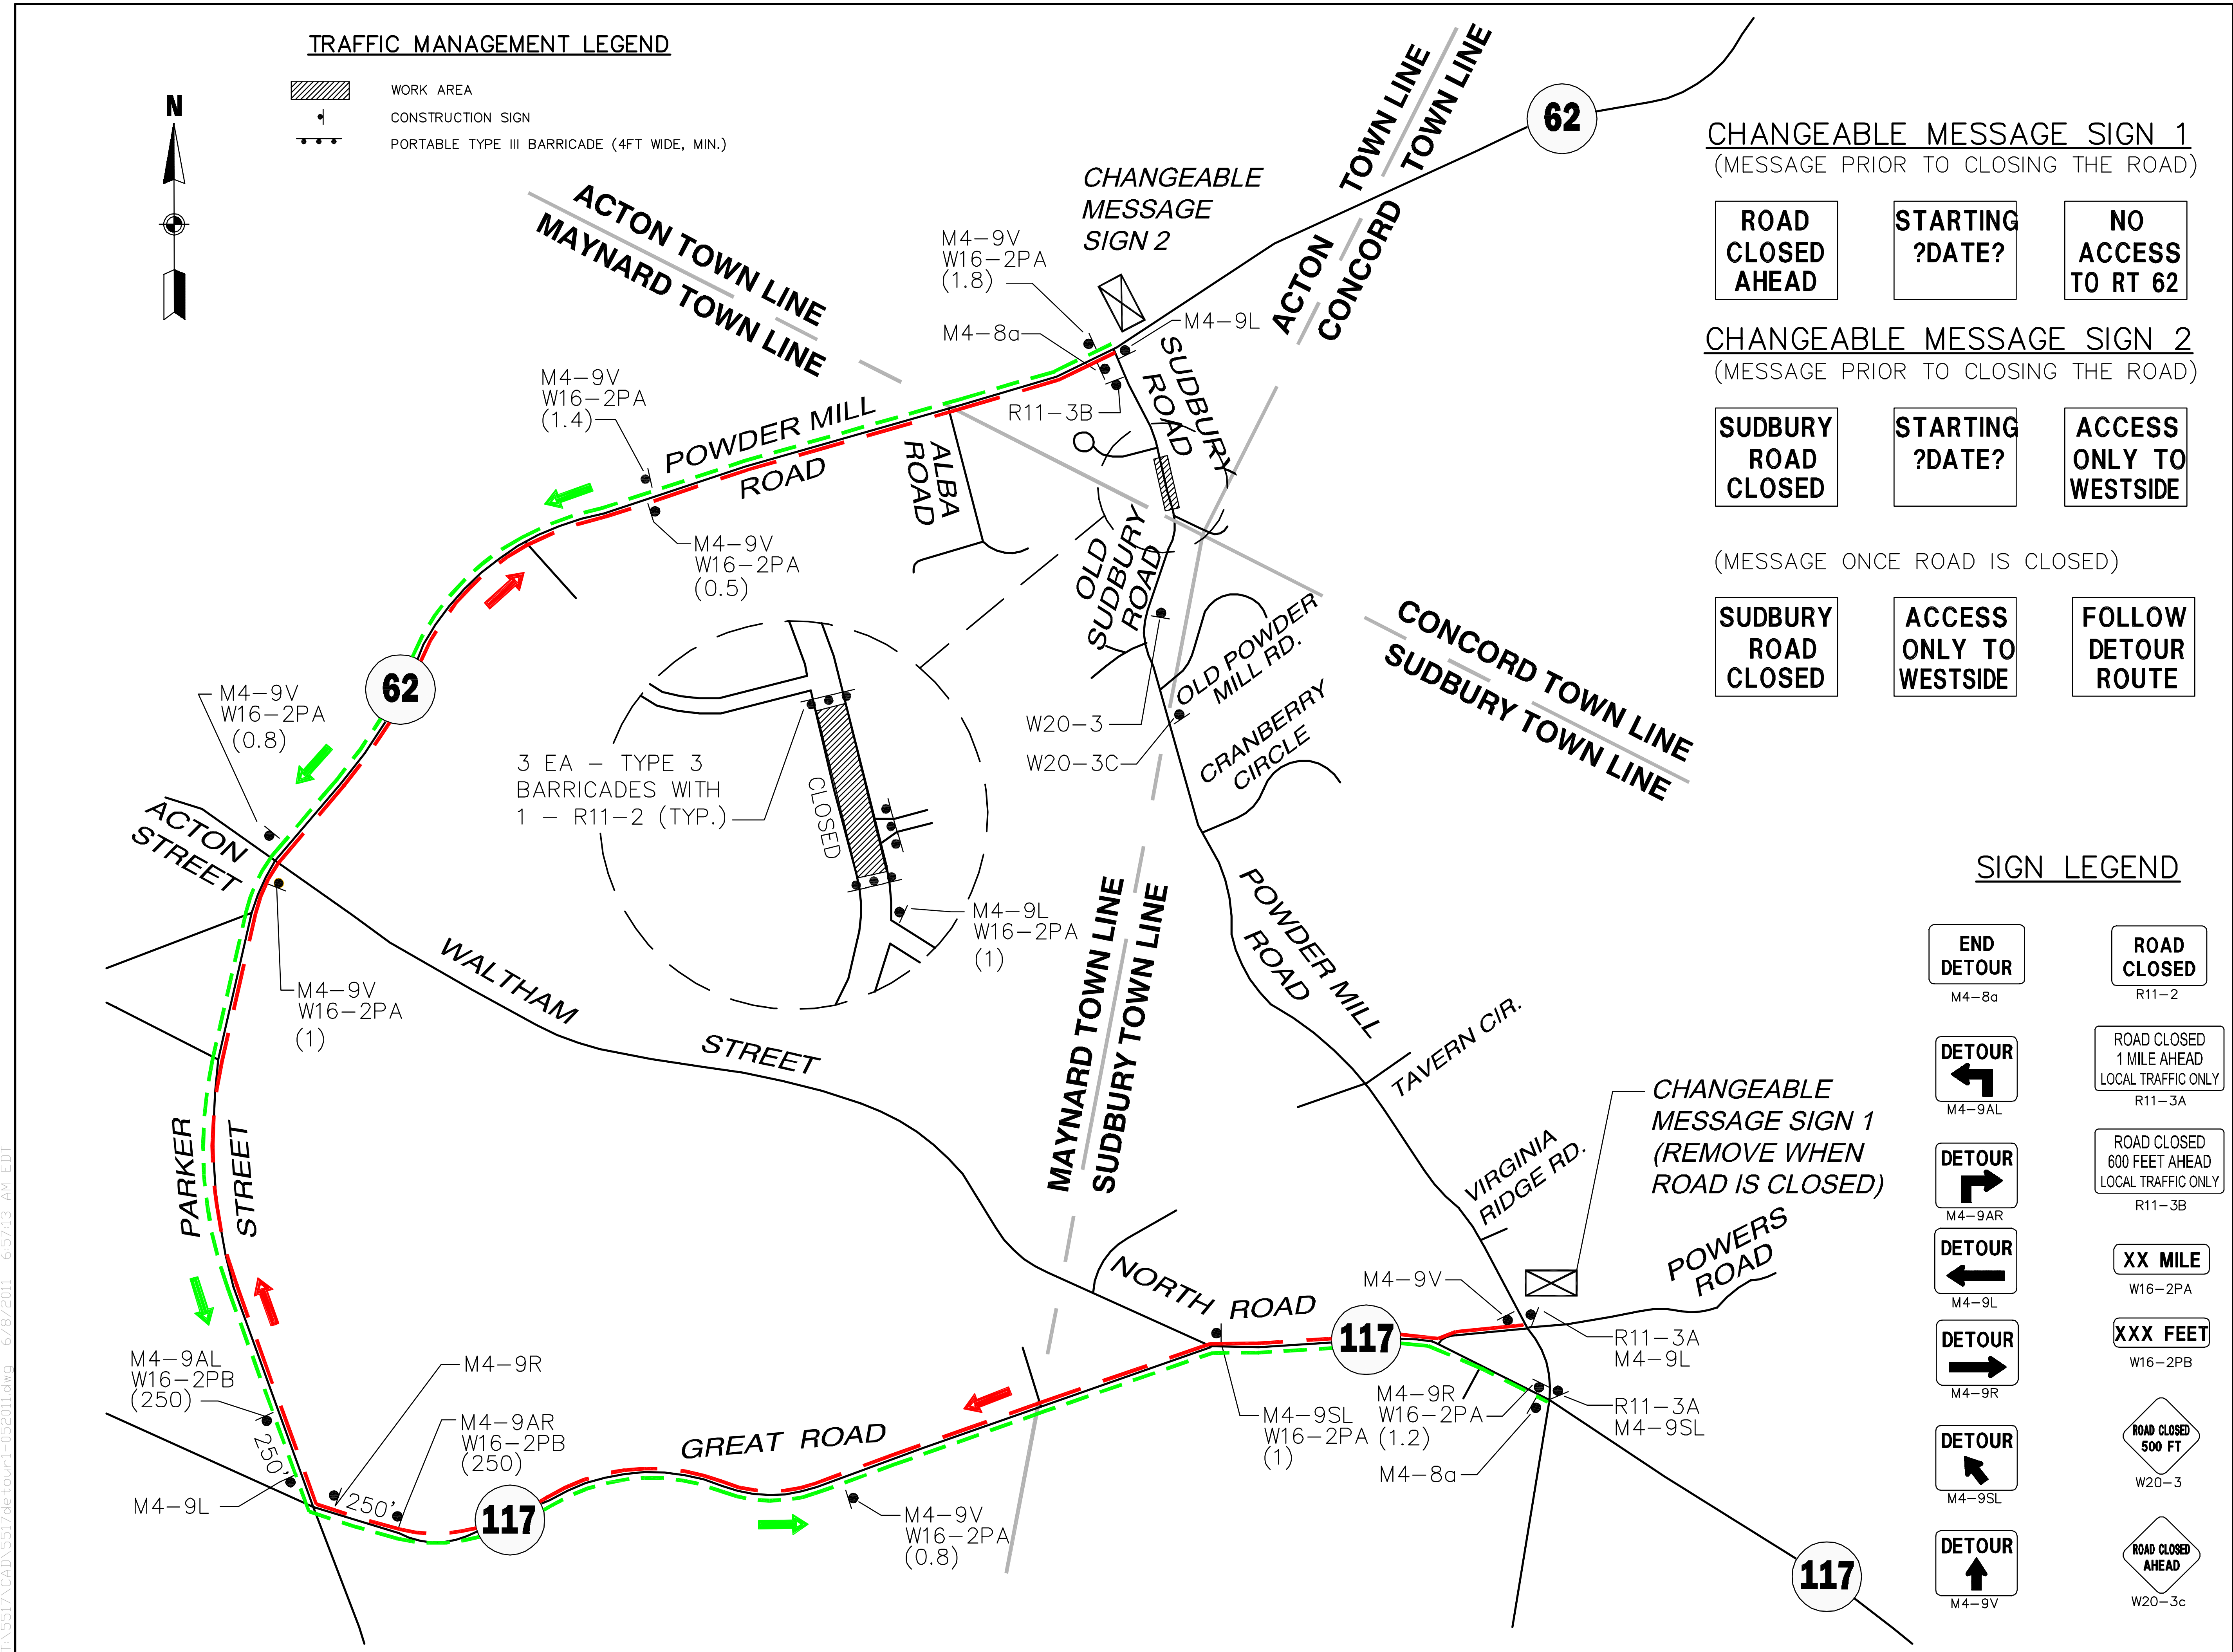
<b>SUDBURY ROAD CLOSED</b>	<b>STARTING ?DATE?</b>	<b>ACCESS ONLY TO WESTSIDE</b>
----------------------------	------------------------	--------------------------------

(MESSAGE ONCE ROAD IS CLOSED)

<b>SUDBURY ROAD CLOSED</b>	<b>ACCESS ONLY TO WESTSIDE</b>	<b>FOLLOW DETOUR ROUTE</b>
----------------------------	--------------------------------	----------------------------

**SIGN LEGEND**

 END DETOUR M4-8a	 ROAD CLOSED R11-2
 DETOUR M4-9AL	 ROAD CLOSED 1 MILE AHEAD LOCAL TRAFFIC ONLY R11-3A
 DETOUR M4-9AR	 ROAD CLOSED 600 FEET AHEAD LOCAL TRAFFIC ONLY R11-3B
 DETOUR M4-9L	 XX MILE W16-2PA
 DETOUR M4-9R	 XXX FEET W16-2PB
 DETOUR M4-9SL	 ROAD CLOSED 500 FT W20-3
 DETOUR M4-9V	 ROAD CLOSED AHEAD W20-3c



T:\5517\CAD\5517detour1-052011.dwg 6/8/2011 6:57:13 AM EDT