


**PROGRESS PRINT
 FOR REVIEW ONLY
 3-28-14**

CONTINUED ON
 SHEET NO. 10

TOWN OF
 SUDBURY

GRINN
 PAI

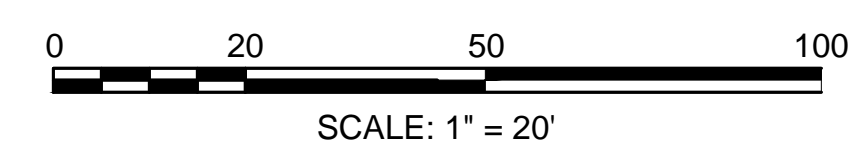


SUDBURY
RTE 27 AT CONCORD RD
GENERAL PLANS
SHEET 10 OF XX


CONTINUED ON
SHEET NO. 13

CONTINUED ON
SHEET NO. 09


CONTINUED ON
SHEET NO. 11

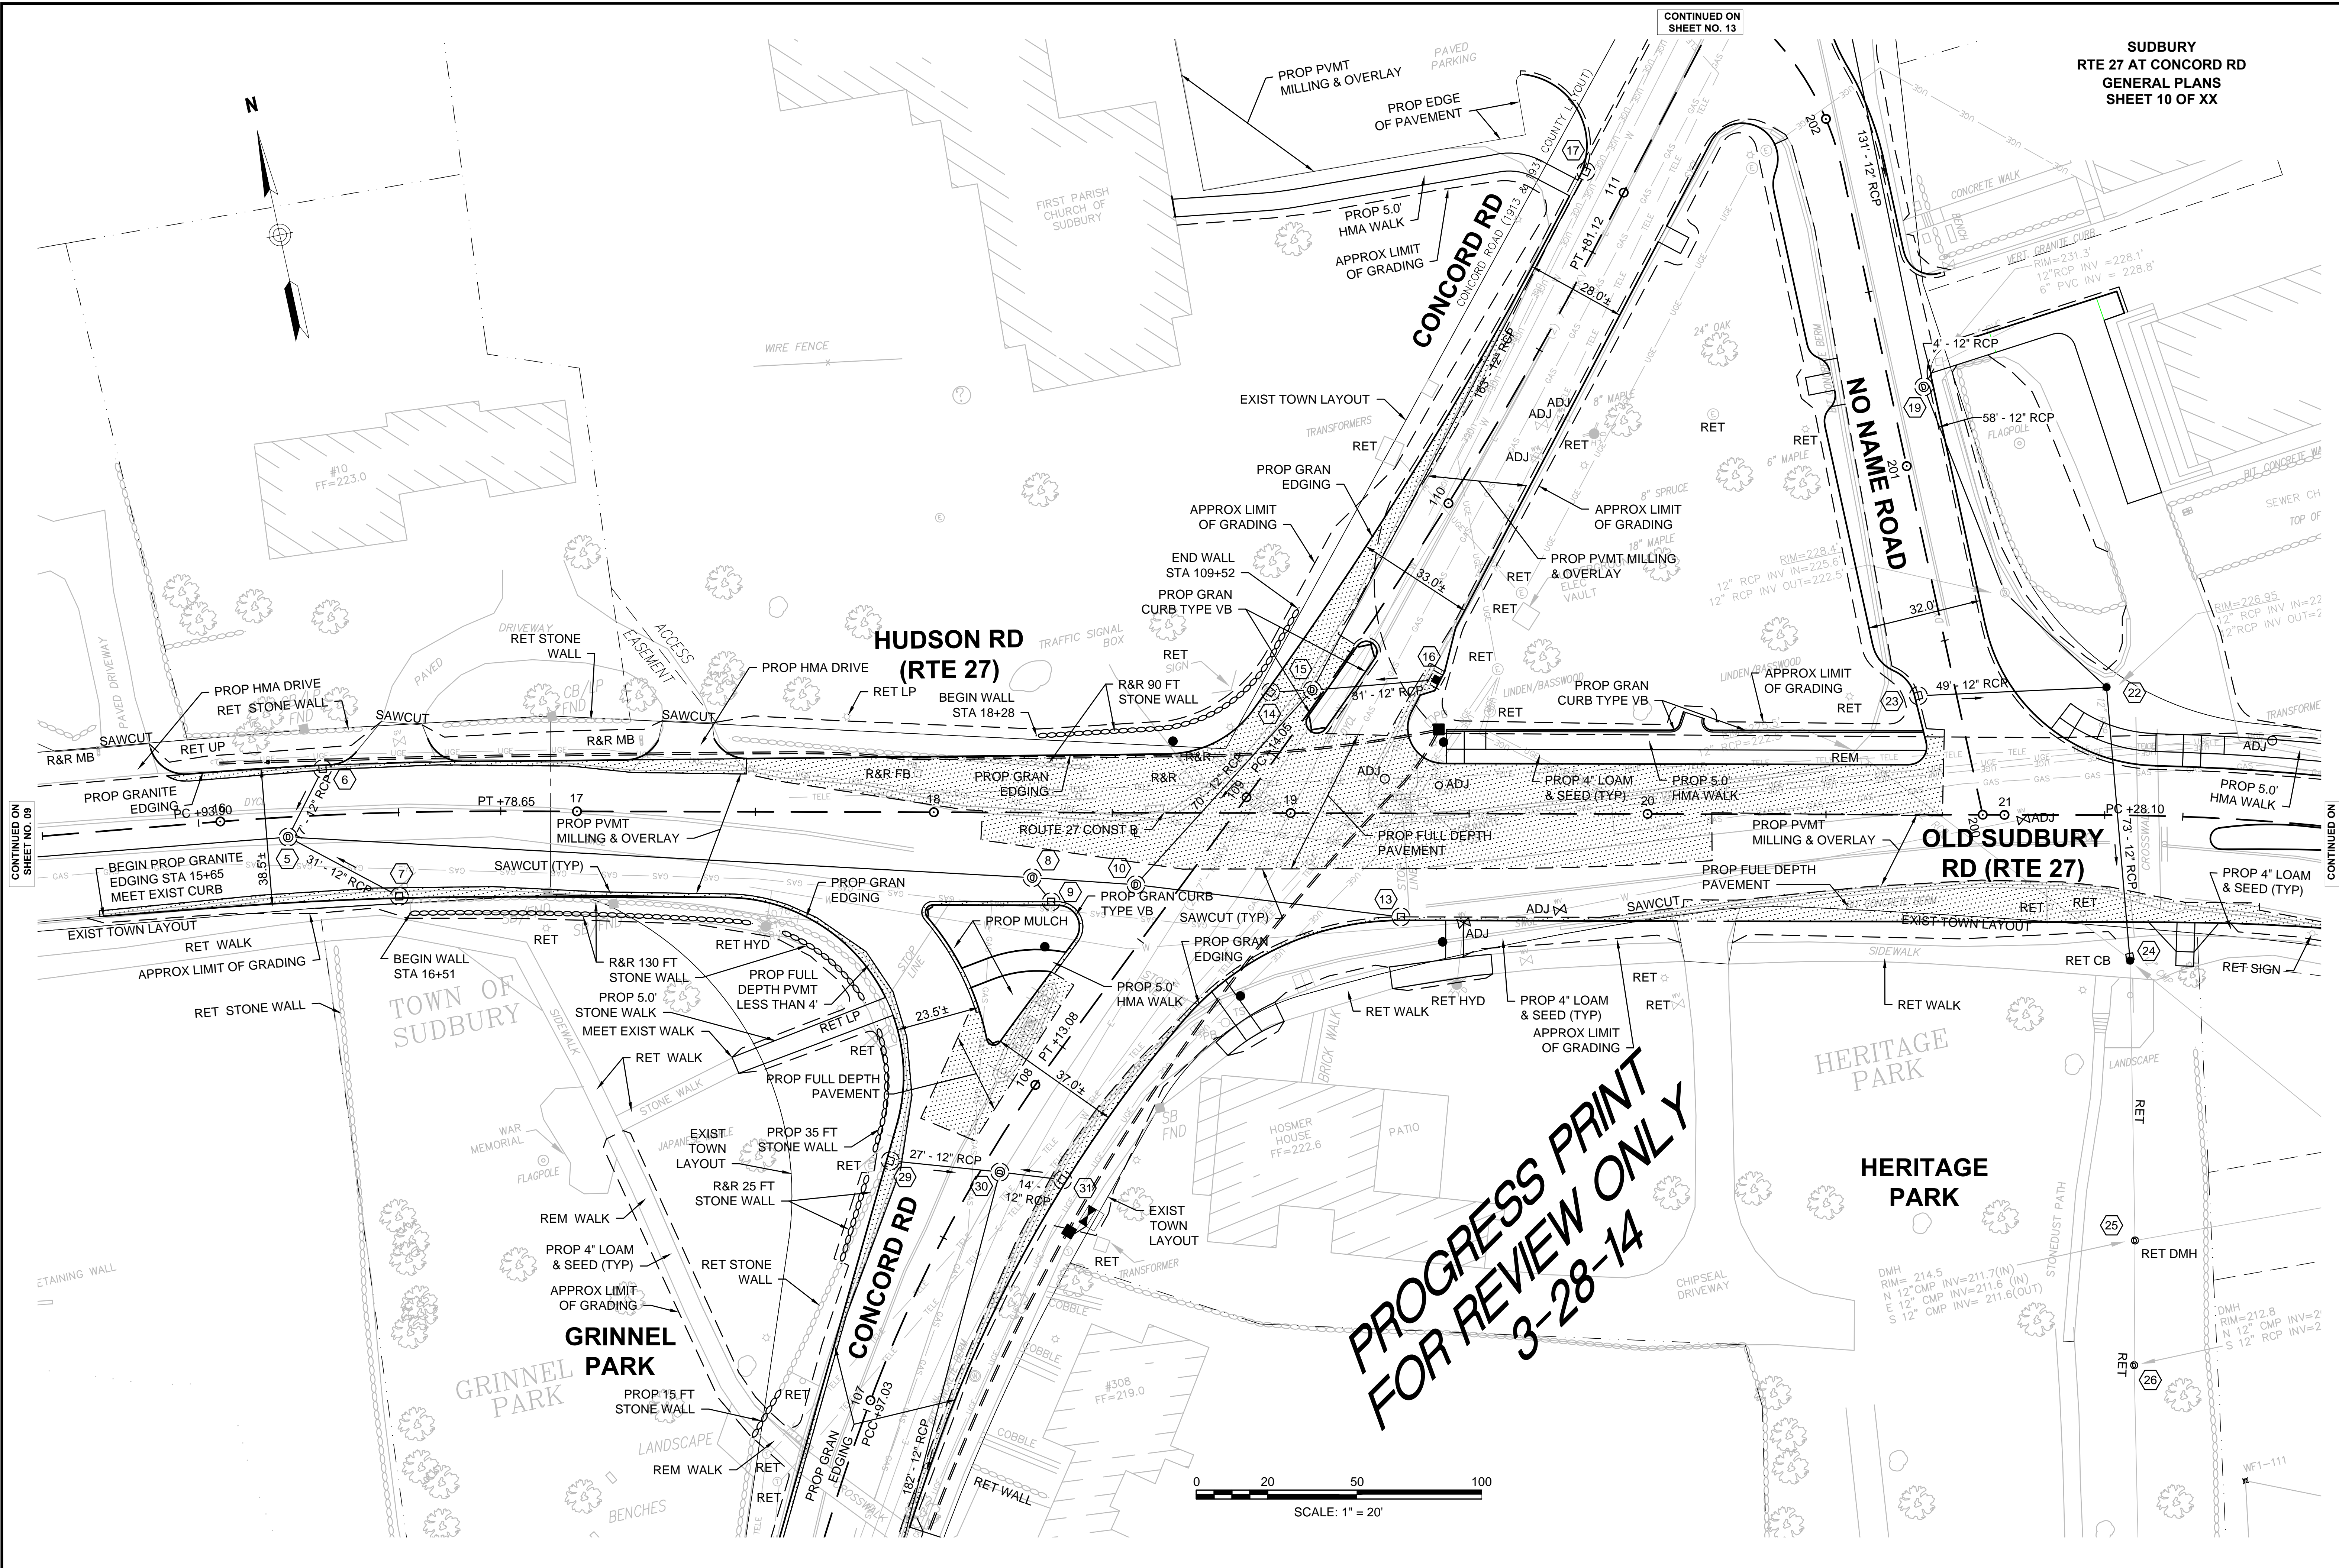

**PROGRESS PRINT
FOR REVIEW ONLY
3-28-14**



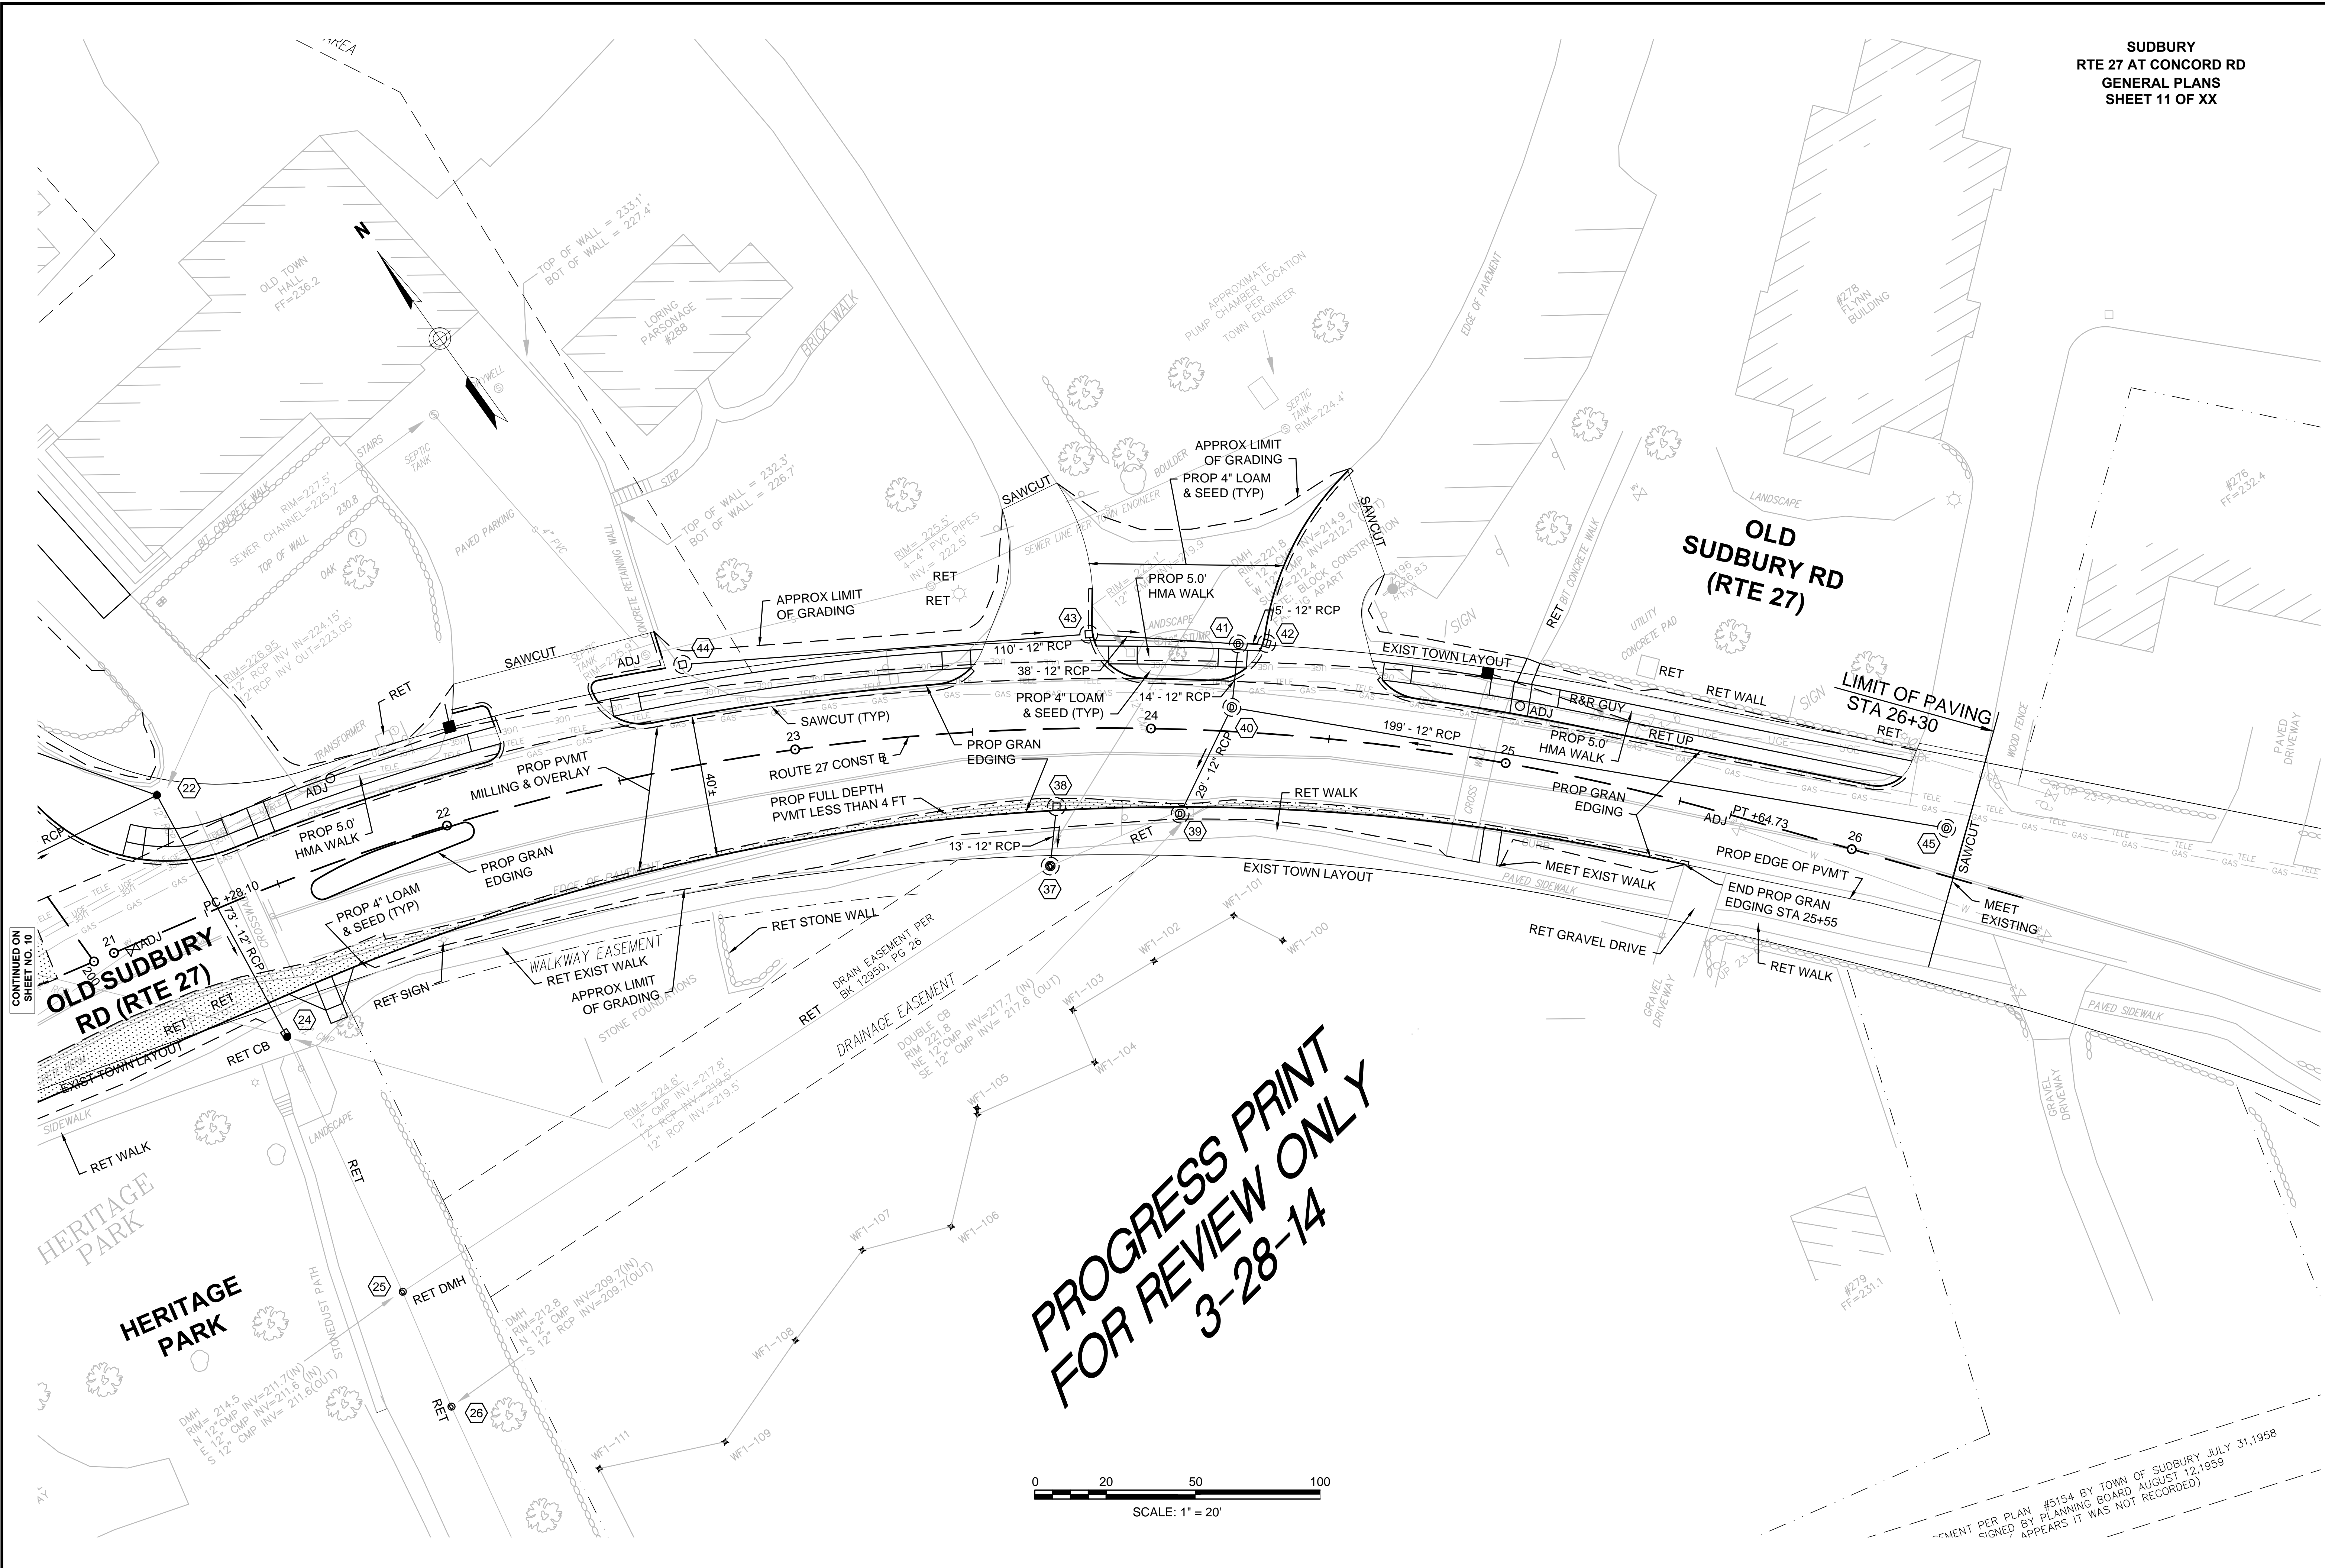


**PROGRESS PRINT
 FOR REVIEW ONLY
 3-28-14**

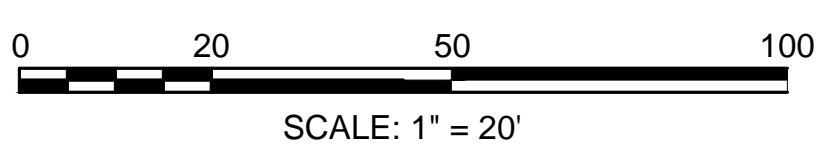



PER PLAN #5154 BY TOWN OF SUDBURY JULY 31, 1958
 BY PLANNING BOARD AUGUST 12, 1959
 APPEARS IT WAS NOT RECORDED

CONTINUED ON
 SHEET NO. 10

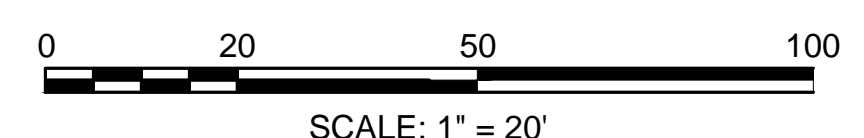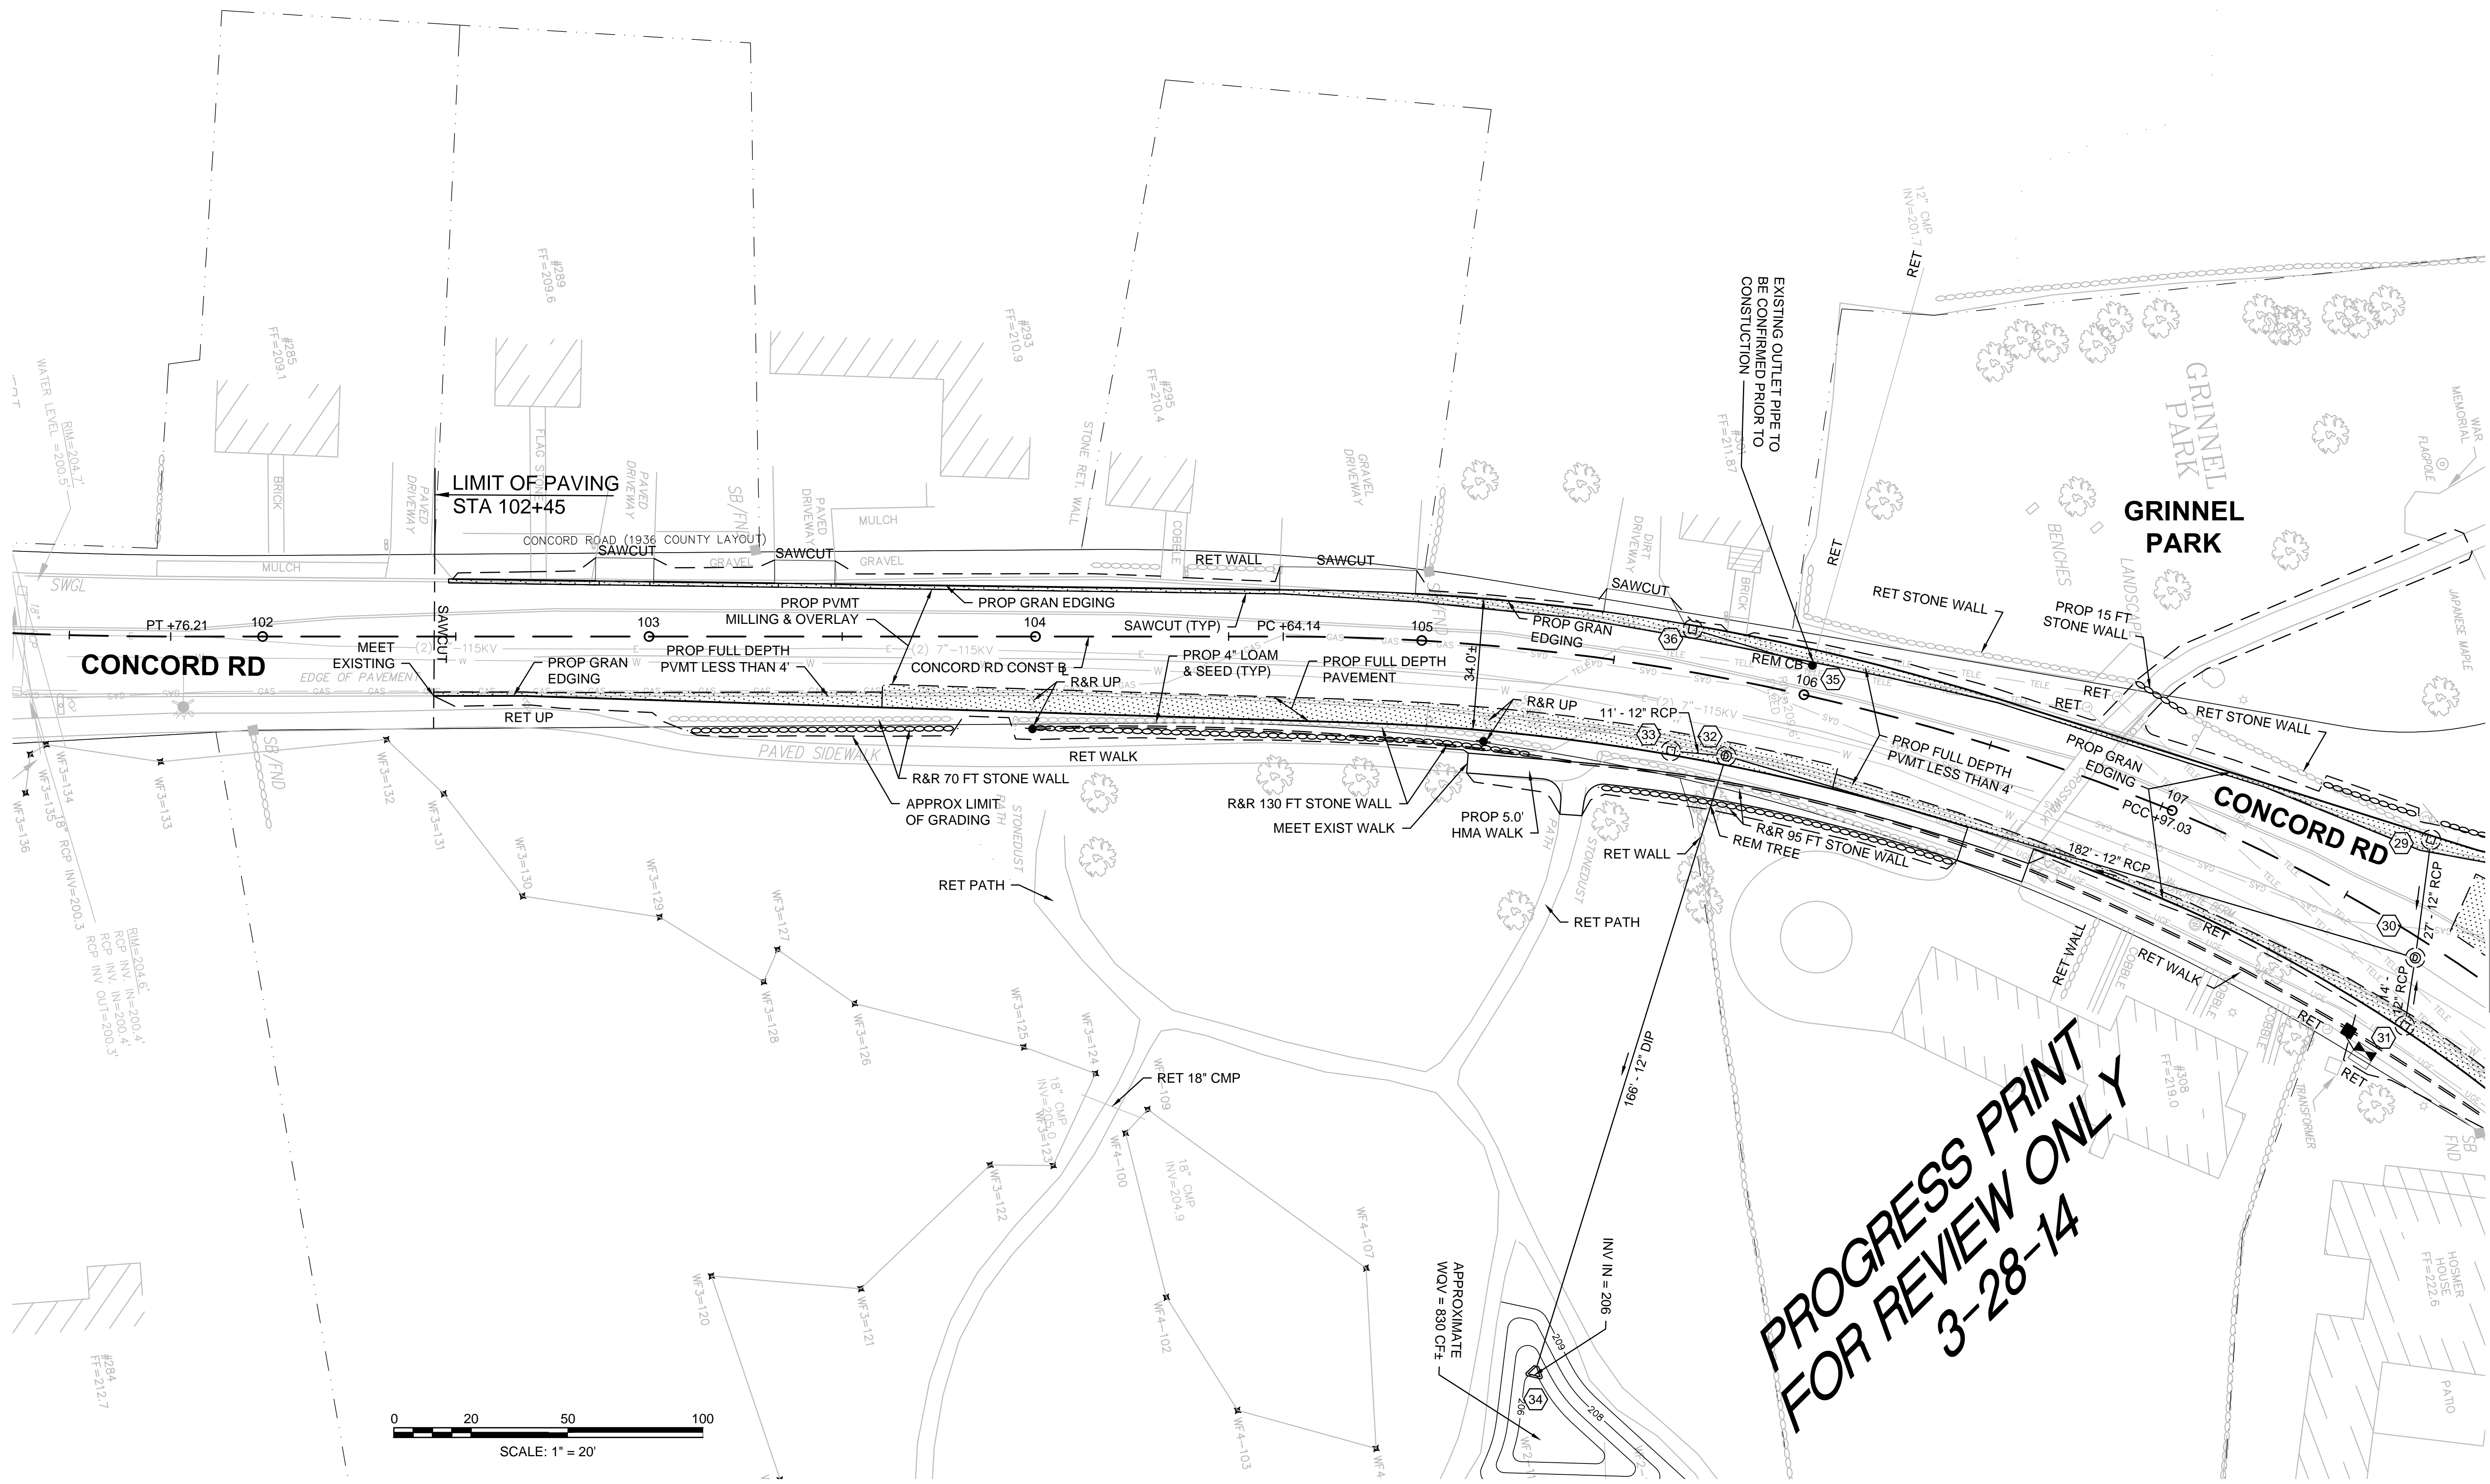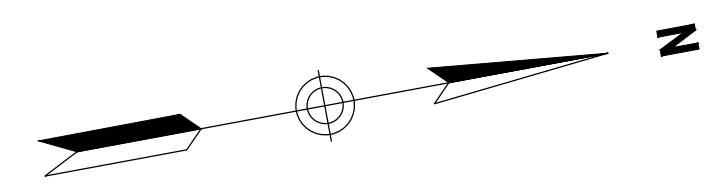


**PROGRESS PRINT
 FOR REVIEW ONLY
 3-28-14**


CONTINUED ON
 SHEET NO. 10

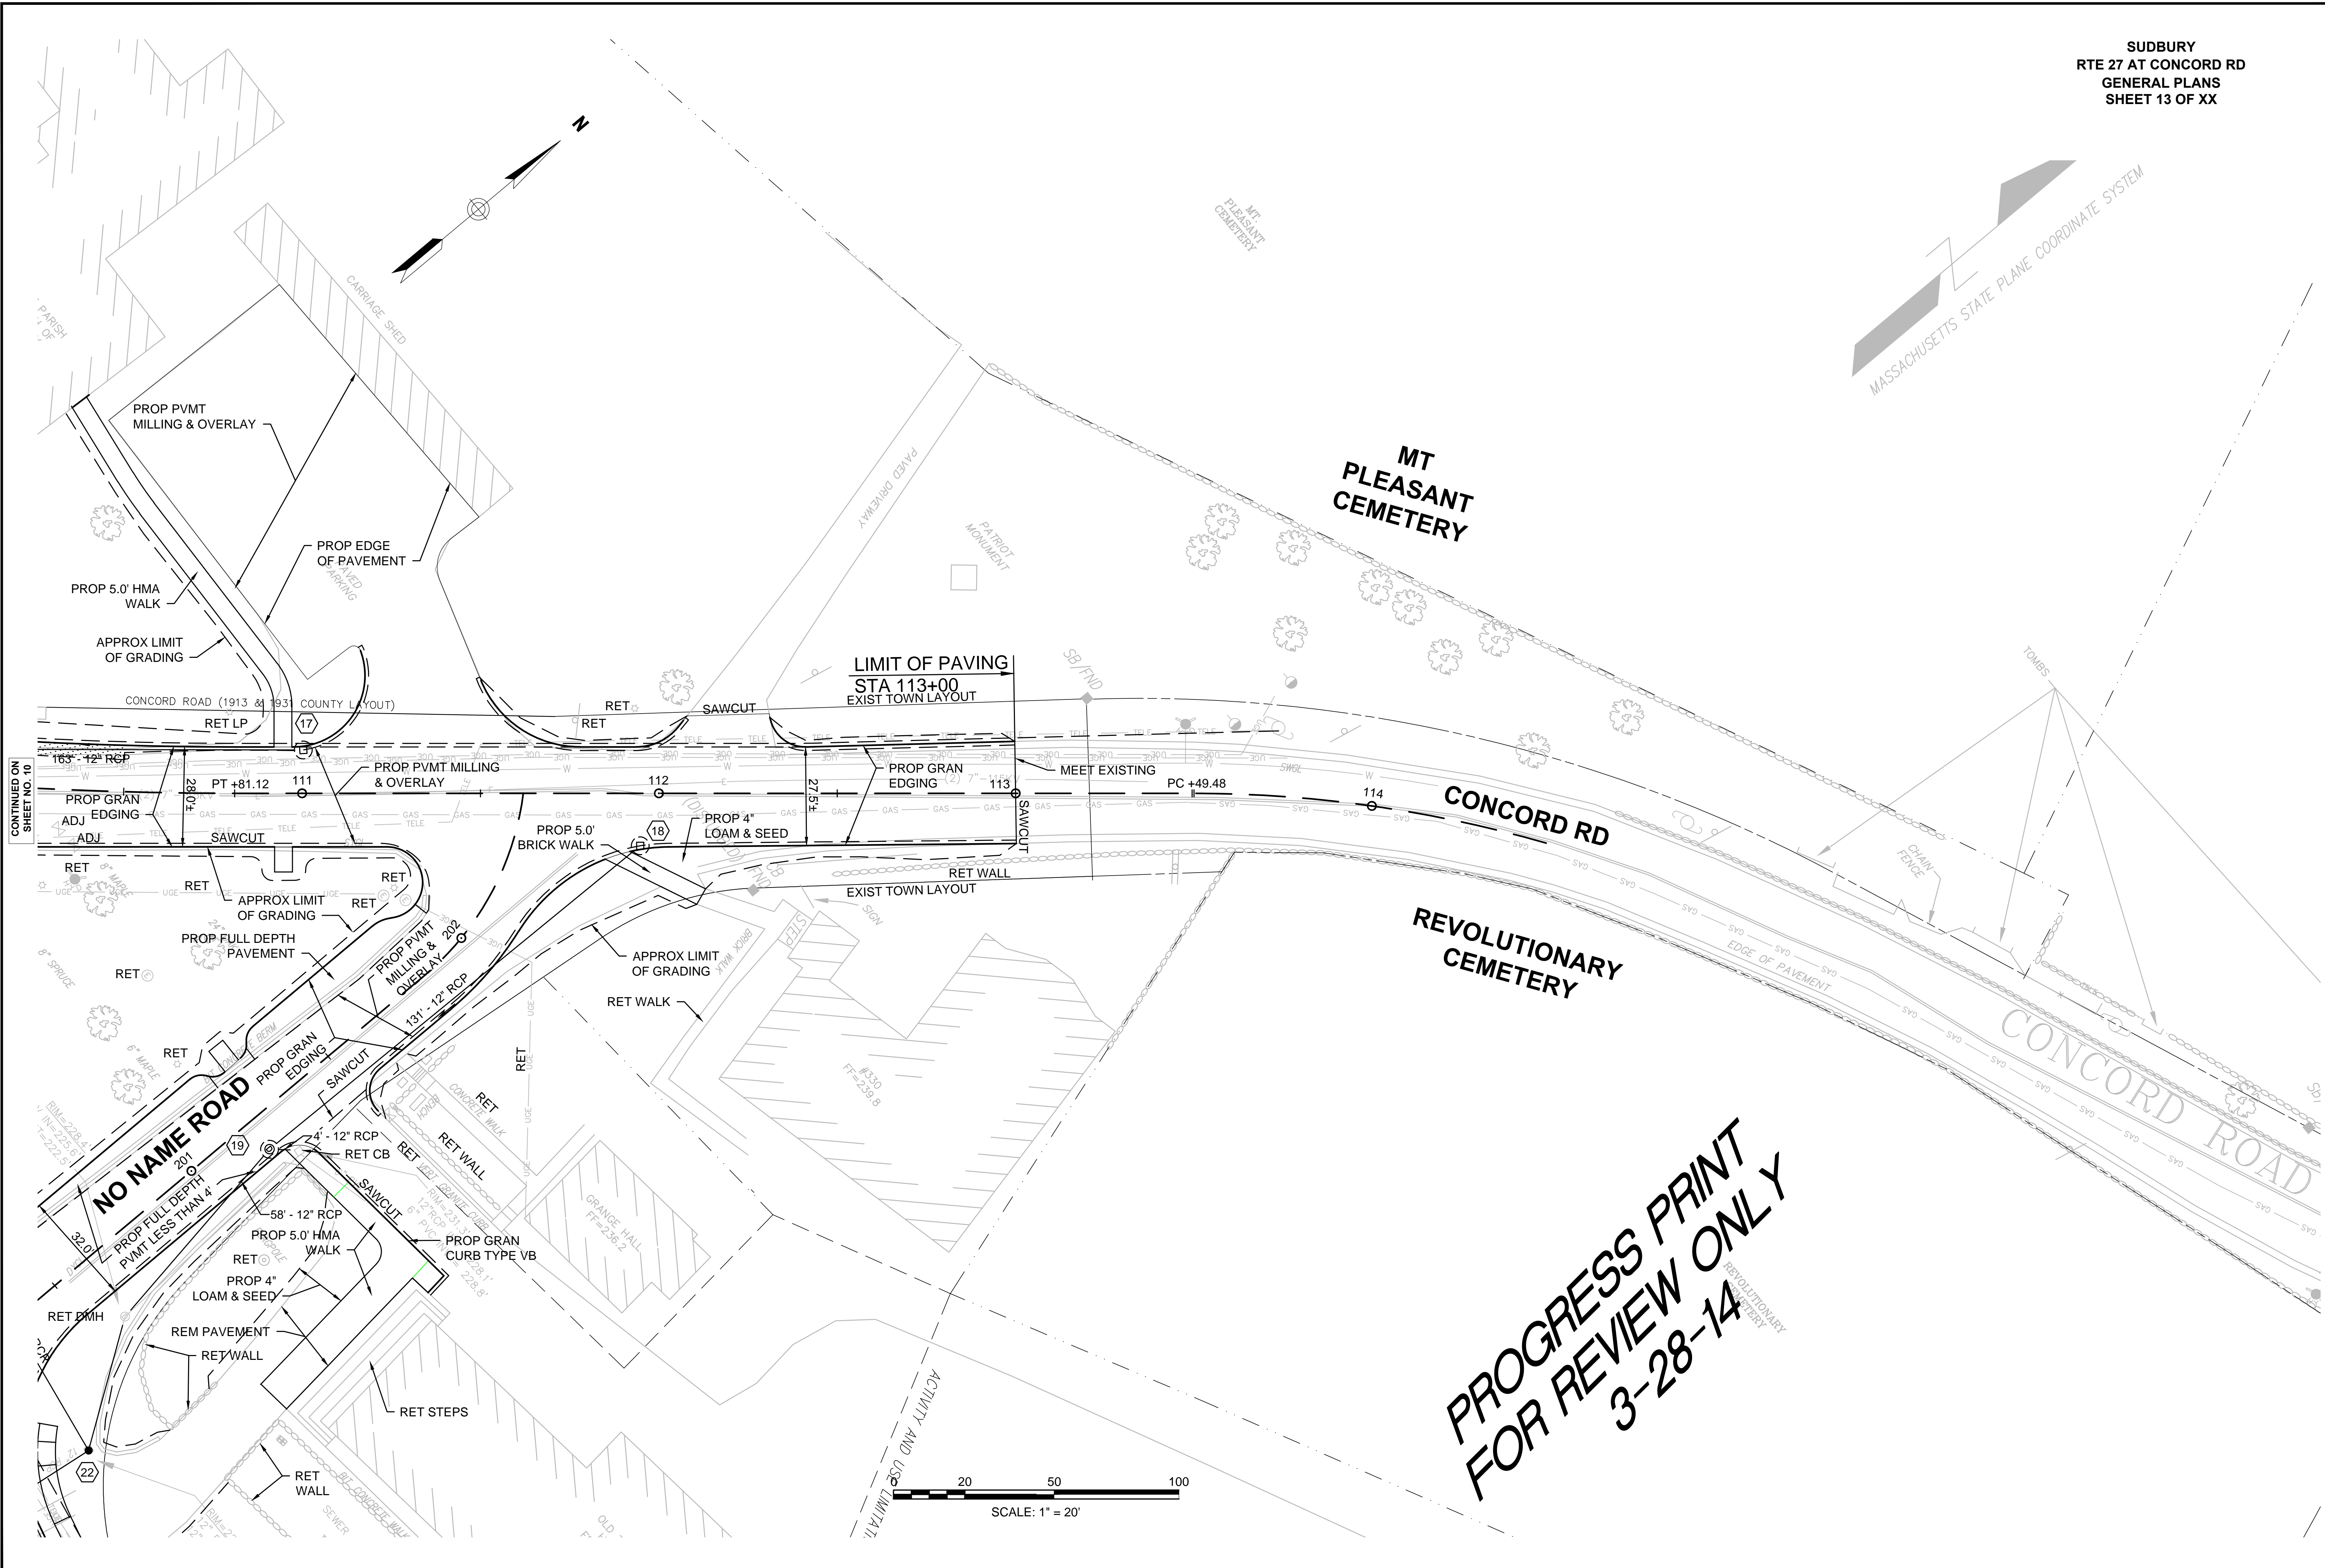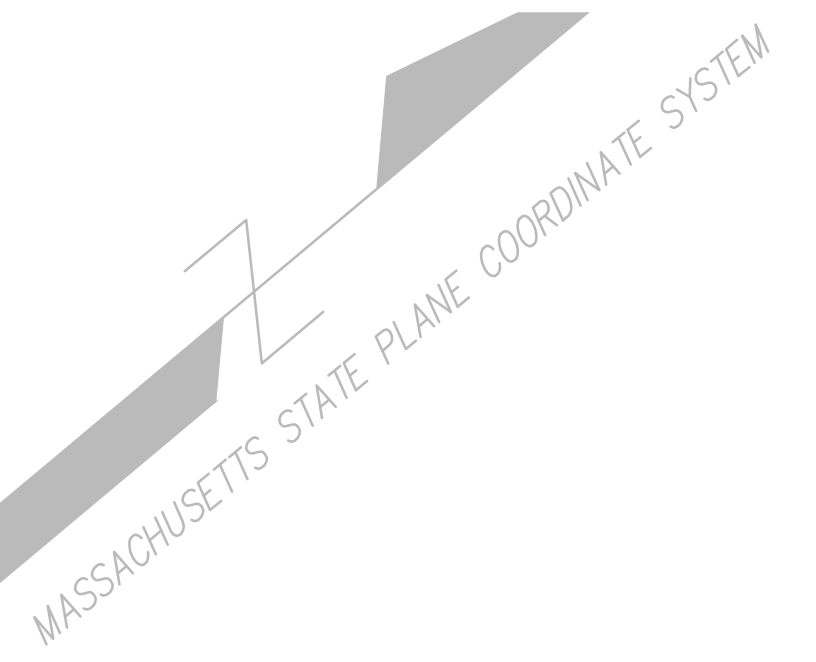

CONTINUED ON
SHEET NO. 10

**PROGRESS PRINT
FOR REVIEW ONLY
3-28-14**

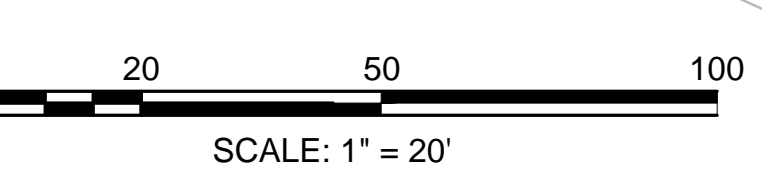

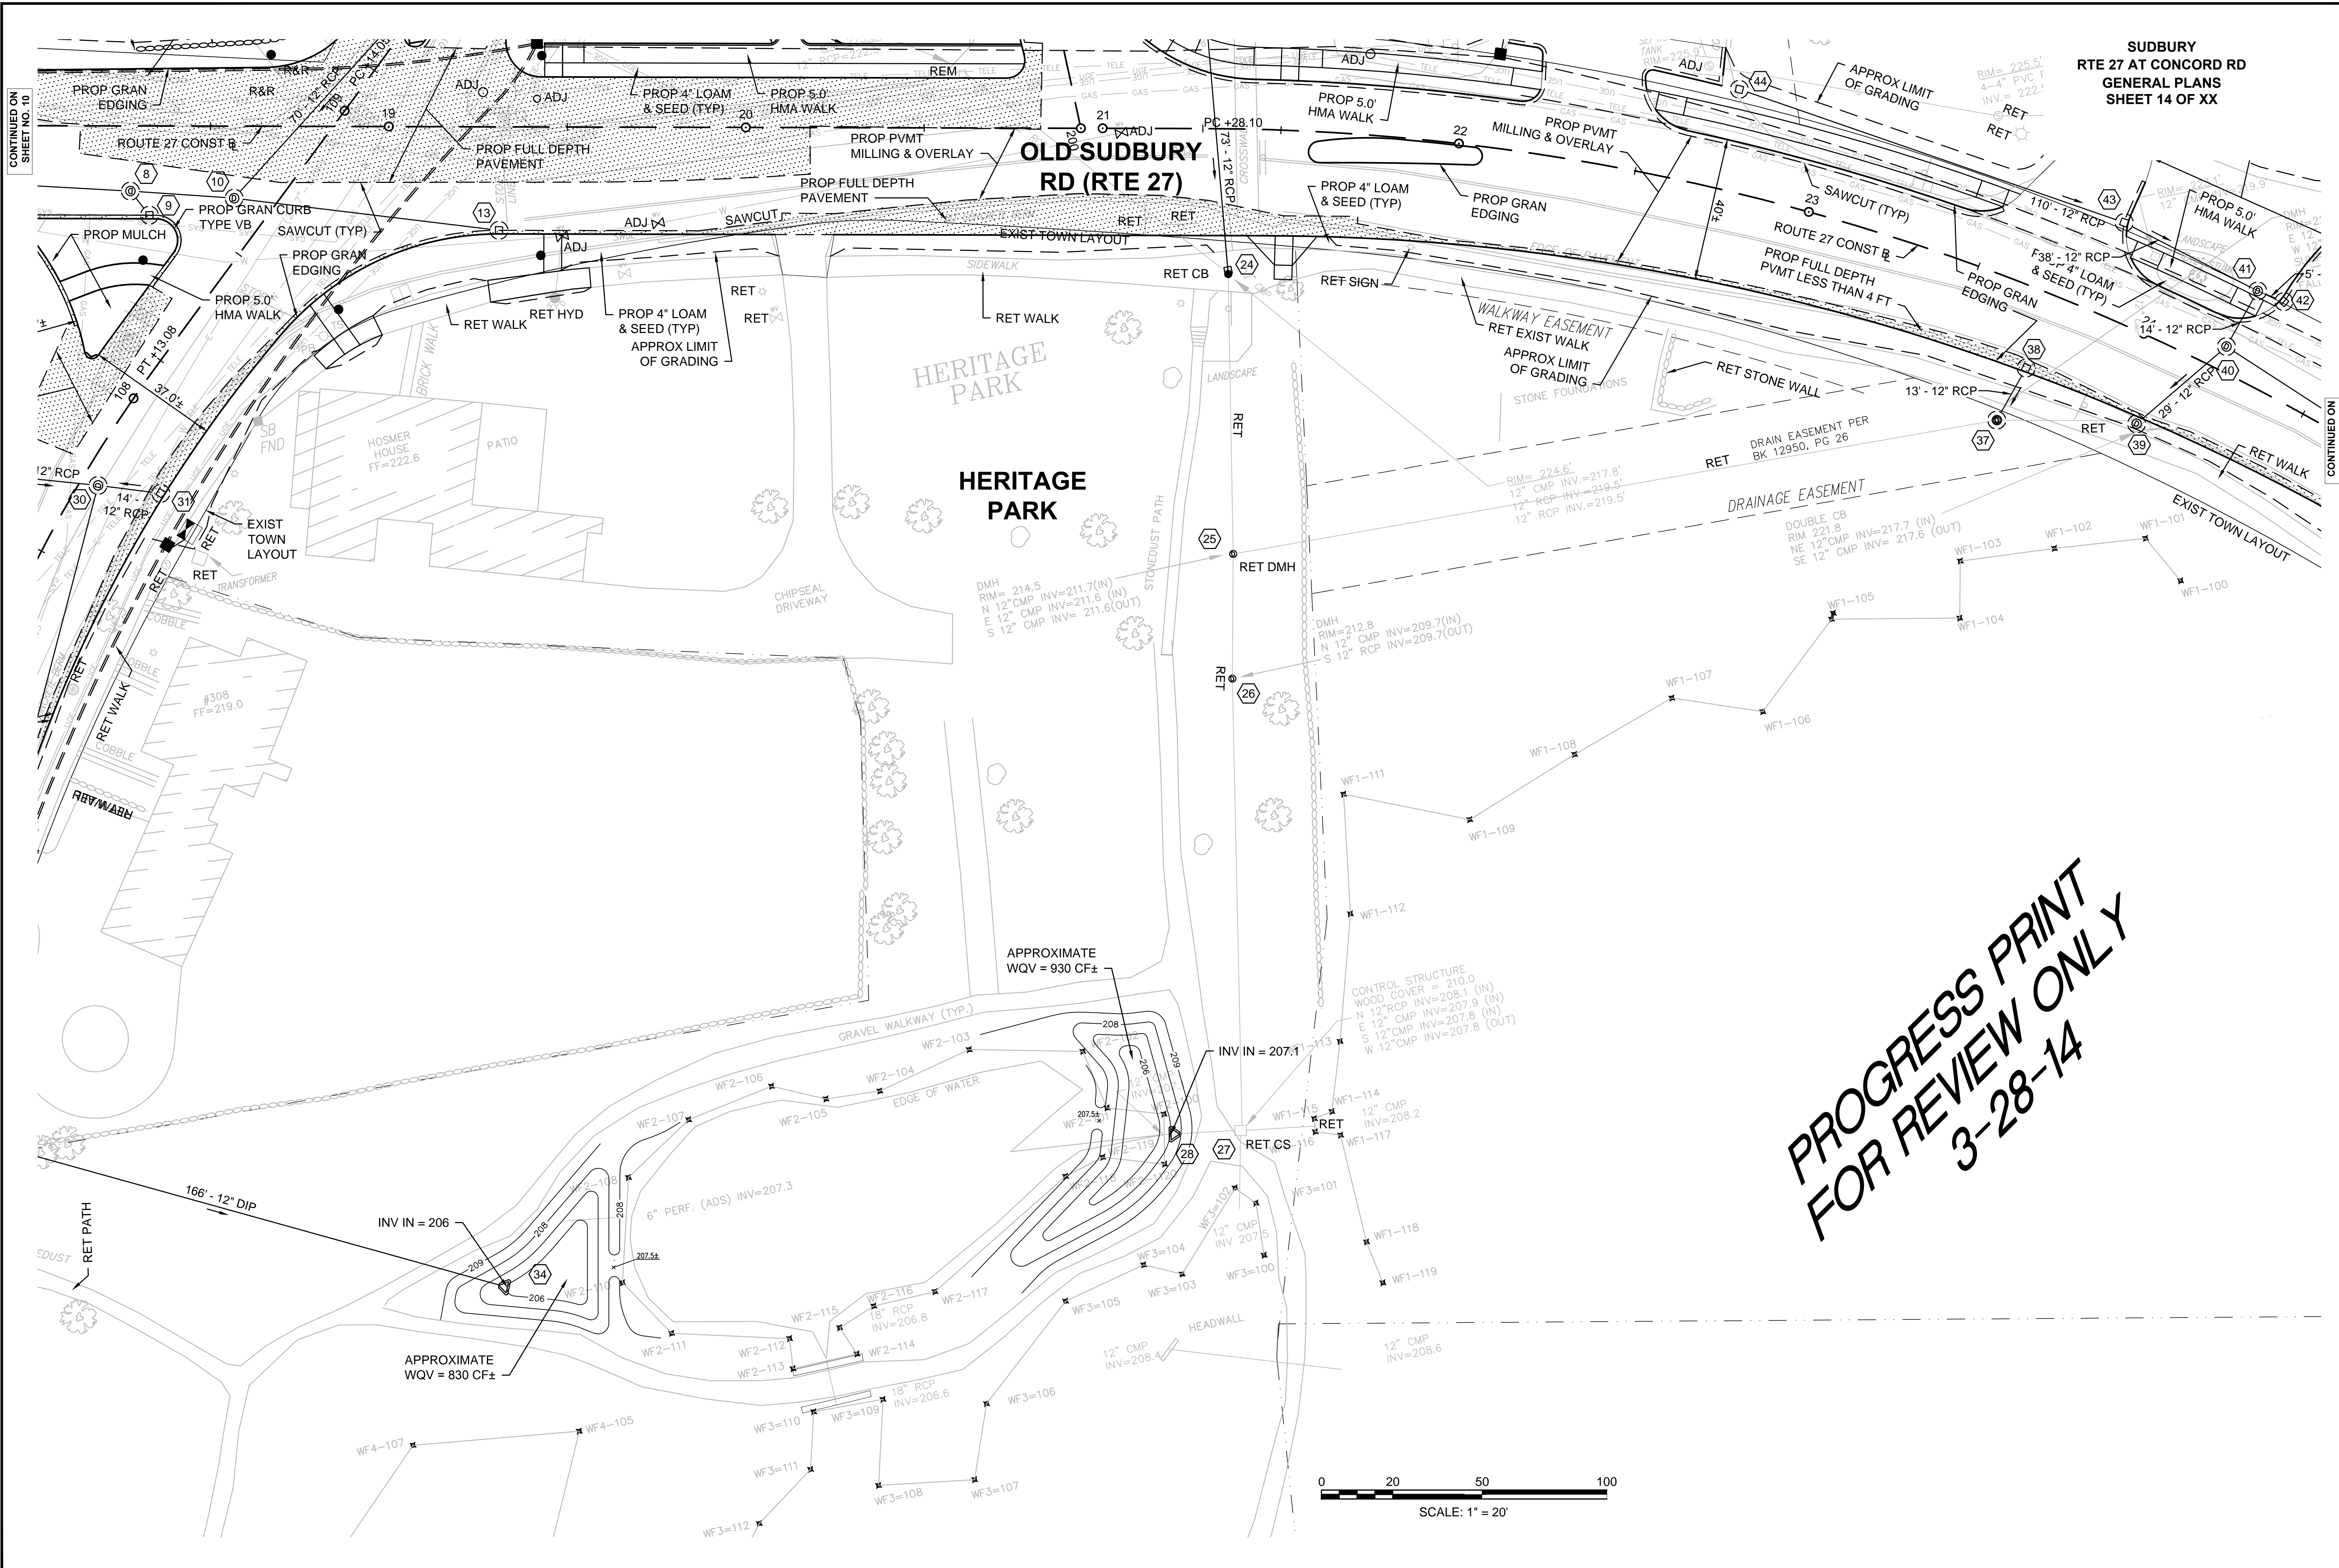

CONTINUED ON
SHEET NO. 10

CONTINUED ON
SHEET NO. 11

**PROGRESS PRINT
FOR REVIEW ONLY
3-28-14**

