

**AREA I
LIGHTING SCHEDULE:**



SYMBOL	QTY.	TYPE	WATTS	DESCRIPTION
	19	STERNBERG CARSON CITY LANTERN (1843SRLED)	66 W	POST LANTERN
	7	STERNBERG BOSTON BOLLARD (S801LED)	23 W	BOLLARD LIGHT
	3	BK LIGHTING HP2 IN-GRADE WELL LIGHT	35 W	FLAG POLE IN-GRADE WELL LIGHT
	0	BK LIGHTING DELTA STAR	8 W	MEMORIAL MONUMENT ACCENT LIGHT
	4	BK LIGHTING DELTA STAR	22 W	WALL WASH ACCENT LIGHT
	2	BK LIGHTING DELTA STAR	22 W	FLAGPOLE ACCENT LIGHT
	2	BK LIGHTING DELTA STAR	8 W	SIGNAGE ACCENT LIGHT
	10	EXISTING POST LANTERN		EXISTING POST LANTERN
	14	EXISTING BUILDING LANTERN		EXISTING BUILDING LANTERN
	3	EXISTING BUILDING FLOOD		EXISTING BUILDING FLOOD

NOTES:
 1. LIGHTING SCHEDULE DOES NOT INCLUDE PROVISIONS FOR LIGHTING ON HOUSE.
 2. ALL FIXTURES TO BE WIRED USING 12/2 UF CABLE BACK TO HANDHOLES AS PER STATE CODE.
 3. SWITCHING/LIGHTING CONTROLS AND LOCATIONS TO BE DETERMINED.
 4. EXACT LIGHT LOCATIONS TO BE LOCATED IN FIELD BY LANDSCAPE ARCHITECT.

**RTE. 27 AT CONCORD RD.
SUDBURY TOWN CENTER**
 SCALE: 1" = 10' - 0"
 DECEMBER 16, 2014 KW
 FEBRUARY 6, 2015 KW
 APRIL 21, 2015 KW



SUDBURY DESIGN GROUP
 740 Boston Post Rd. Sudbury, MA 01776
 978.443.3638 MA | sudburymdesign.com | 401.789.5889 RI

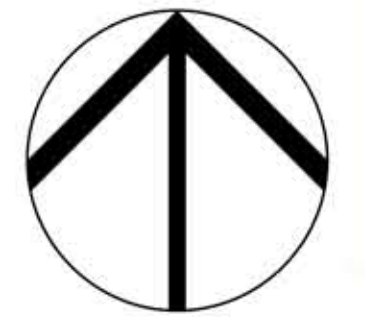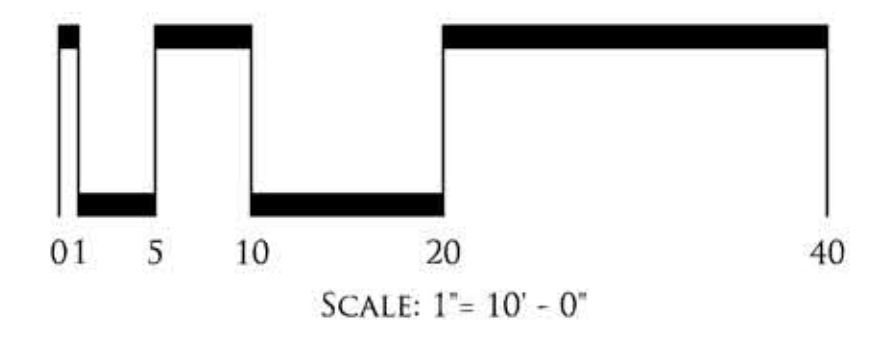

ALL PLANS ARE PROPERTY OF SUDBURY DESIGN GROUP. UNAUTHORIZED USE OR DUPLICATION OF PLANS WITHOUT PRIOR WRITTEN CONSENT IS STRICTLY PROHIBITED.
 COPYRIGHT © 1999 - 2015 BY SUDBURY DESIGN GROUP

AREA I

RTE. 27 AT CONCORD RD.
SUDBURY TOWN CENTER

SCALE: 1" = 10' - 0"
 DECEMBER 16, 2014 KW
 FEBRUARY 6, 2015 KW
 APRIL 21, 2015 KW





AREA II LIGHTING SCHEDULE:

SYMBOL	QTY.	TYPE	WATTS	DESCRIPTION
	10	STERNBERG CARSON CITY LANTERN (18433RLED)	66 W	POST LANTERN
	26	STERNBERG BOSTON BOLLARD (S801LED)	23 W	BOLLARD LIGHT
	3	BK LIGHTING HP2 IN GRADE WELL LIGHT	35 W	FLAG POLE IN GRADE WELL LIGHT
	2	BK LIGHTING DELTA STAR	8 W	MEMORIAL MONUMENT ACCENT LIGHT
	0	BK LIGHTING DELTA STAR	22 W	WALL WASH ACCENT LIGHT
	0	BK LIGHTING DELTA STAR	22 W	FLAGPOLE ACCENT LIGHT
	0	BK LIGHTING DELTA STAR	8 W	SIGNAGE ACCENT LIGHT
	1	EXISTING POST LANTERN		EXISTING POST LANTERN
	0	EXISTING BUILDING LANTERN		EXISTING BUILDING LANTERN
	0	EXISTING BUILDING FLOOD		EXISTING BUILDING FLOOD

NOTES:
 1. LIGHTING SCHEDULE DOES NOT INCLUDE PROVISIONS FOR LIGHTING ON HOUSE.
 2. ALL FIXTURES TO BE WIRED USING 12/2 UF CABLE BACK TO HANDHOUS AS PER STATE CODE.
 3. SWITCHING/LIGHTING CONTROLS AND LOCATIONS TO BE DETERMINED.
 4. EXACT LIGHT LOCATIONS TO BE LOCATED IN FIELD BY LANDSCAPE ARCHITECT.

SUDBURY DESIGN GROUP

740 Boston Post Rd. Sudbury, MA 01776
 978.443.3638 MA | sudburydesign.com | 401.789.5889 RI

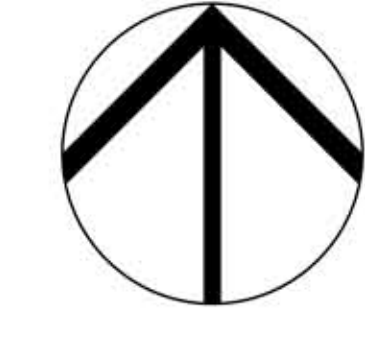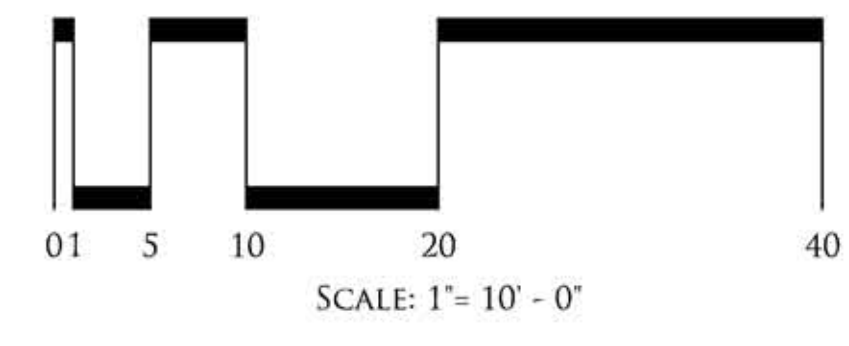

ALL PLANS ARE PROPERTY OF SUDBURY DESIGN GROUP. UNAUTHORIZED USE OR DUPLICATION OF PLANS WITHOUT PRIOR WRITTEN CONSENT IS STRICTLY PROHIBITED. COPYRIGHT © 1999 - 2015 BY SUDBURY DESIGN GROUP


AREA II

ALL PLANS ARE PROPERTY OF SUDBURY DESIGN GROUP. UNAUTHORIZED USE OR DUPLICATION OF PLANS WITHOUT PRIOR WRITTEN CONSENT IS STRICTLY PROHIBITED. COPYRIGHT © 1999 - 2015 BY SUDBURY DESIGN GROUP

RTE. 27 AT CONCORD RD.
SUDBURY TOWN CENTER

SCALE: 1" = 30' - 0"


DECEMBER 16, 2014 KW
 FEBRUARY 6, 2015 KW
 APRIL 21, 2015 KW

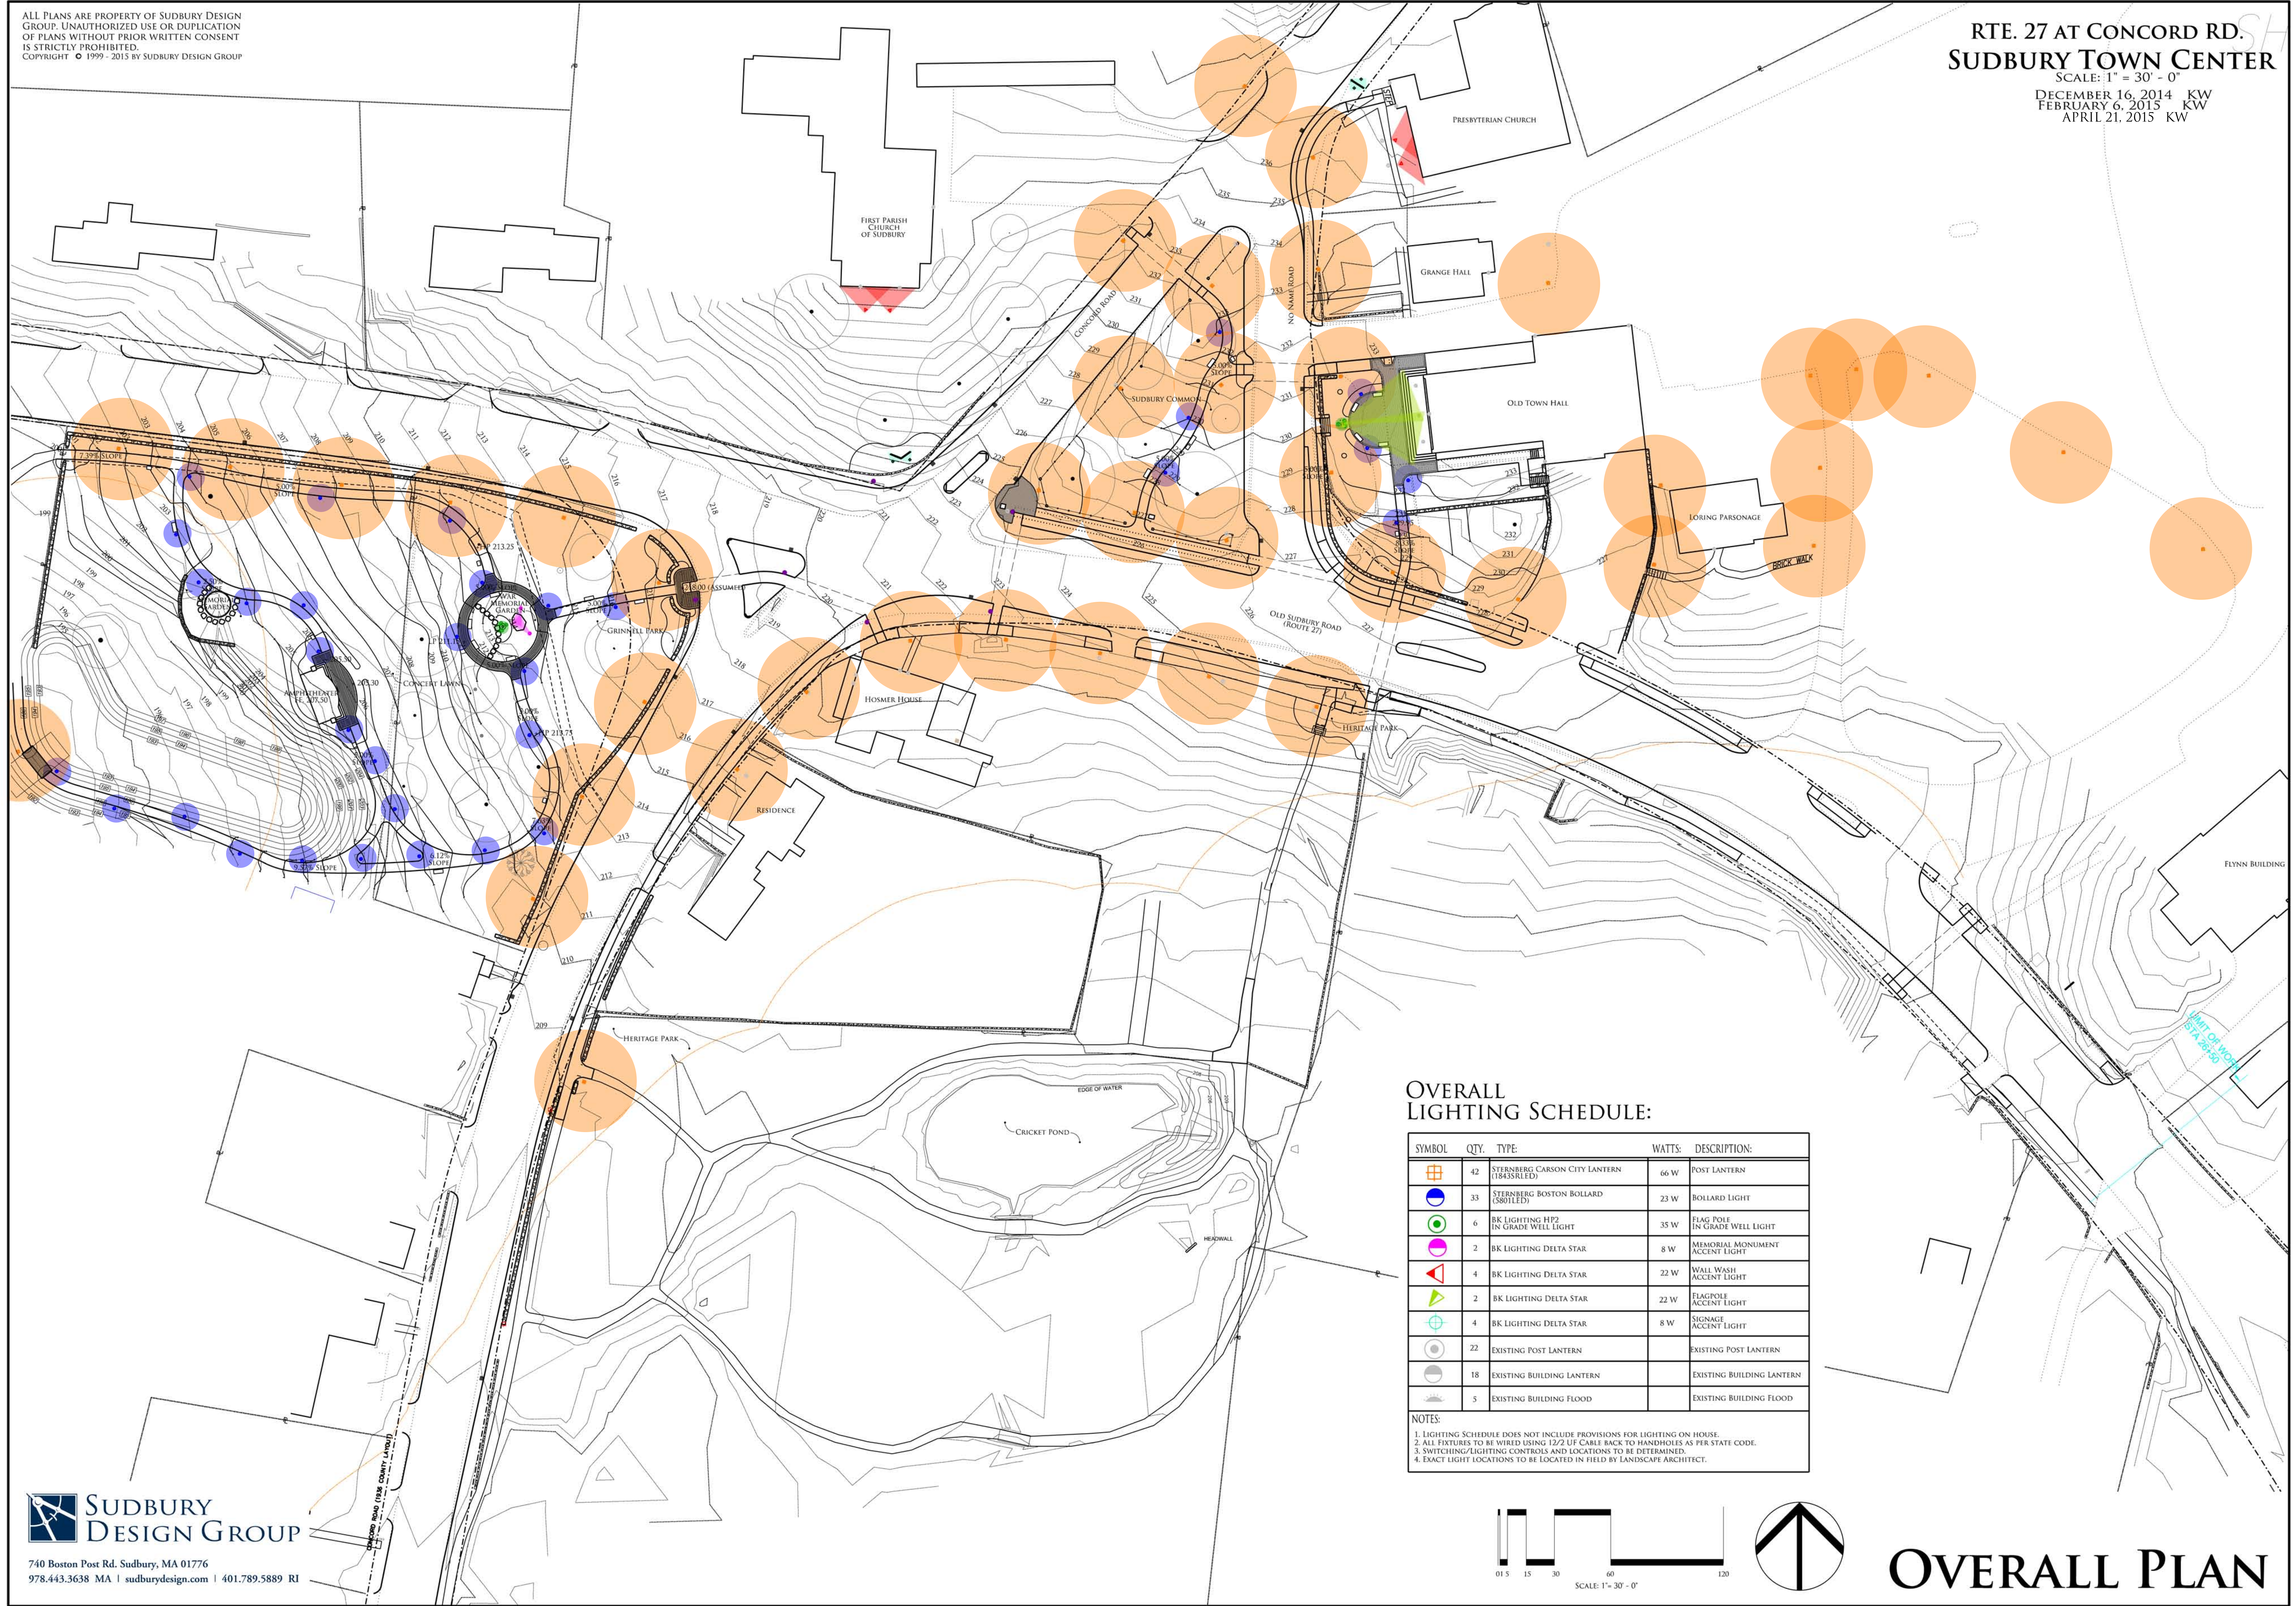


OVERALL LIGHTING SCHEDULE:

SYMBOL	QTY.	TYPE	WATTS	DESCRIPTION
	42	STERNBERG CARSON CITY LANTERN (1843SRLD)	66 W	POST LANTERN
	33	STERNBERG BOSTON BOLLARD (S80TLED)	23 W	BOLLARD LIGHT
	6	BK LIGHTING HP2 IN GRADE WELL LIGHT	35 W	FLAG POLE IN GRADE WELL LIGHT
	2	BK LIGHTING DELTA STAR	8 W	MEMORIAL MONUMENT ACCENT LIGHT
	4	BK LIGHTING DELTA STAR	22 W	WALL WASH ACCENT LIGHT
	2	BK LIGHTING DELTA STAR	22 W	FLAGPOLE ACCENT LIGHT
	4	BK LIGHTING DELTA STAR	8 W	SIGNAGE ACCENT LIGHT
	22	EXISTING POST LANTERN		EXISTING POST LANTERN
	18	EXISTING BUILDING LANTERN		EXISTING BUILDING LANTERN
	5	EXISTING BUILDING FLOOD		EXISTING BUILDING FLOOD

NOTES:
 1. LIGHTING SCHEDULE DOES NOT INCLUDE PROVISIONS FOR LIGHTING ON HOUSE.
 2. ALL FIXTURES TO BE WIRED USING 12/2 UF CABLE BACK TO HANDHOLES AS PER STATE CODE.
 3. SWITCHING/LIGHTING CONTROLS AND LOCATIONS TO BE DETERMINED.
 4. EXACT LIGHT LOCATIONS TO BE LOCATED IN FIELD BY LANDSCAPE ARCHITECT.

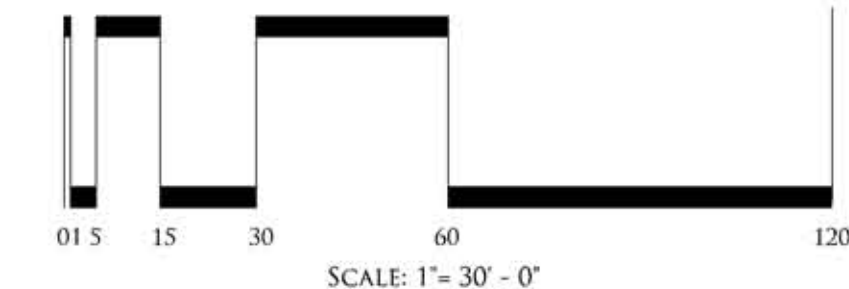

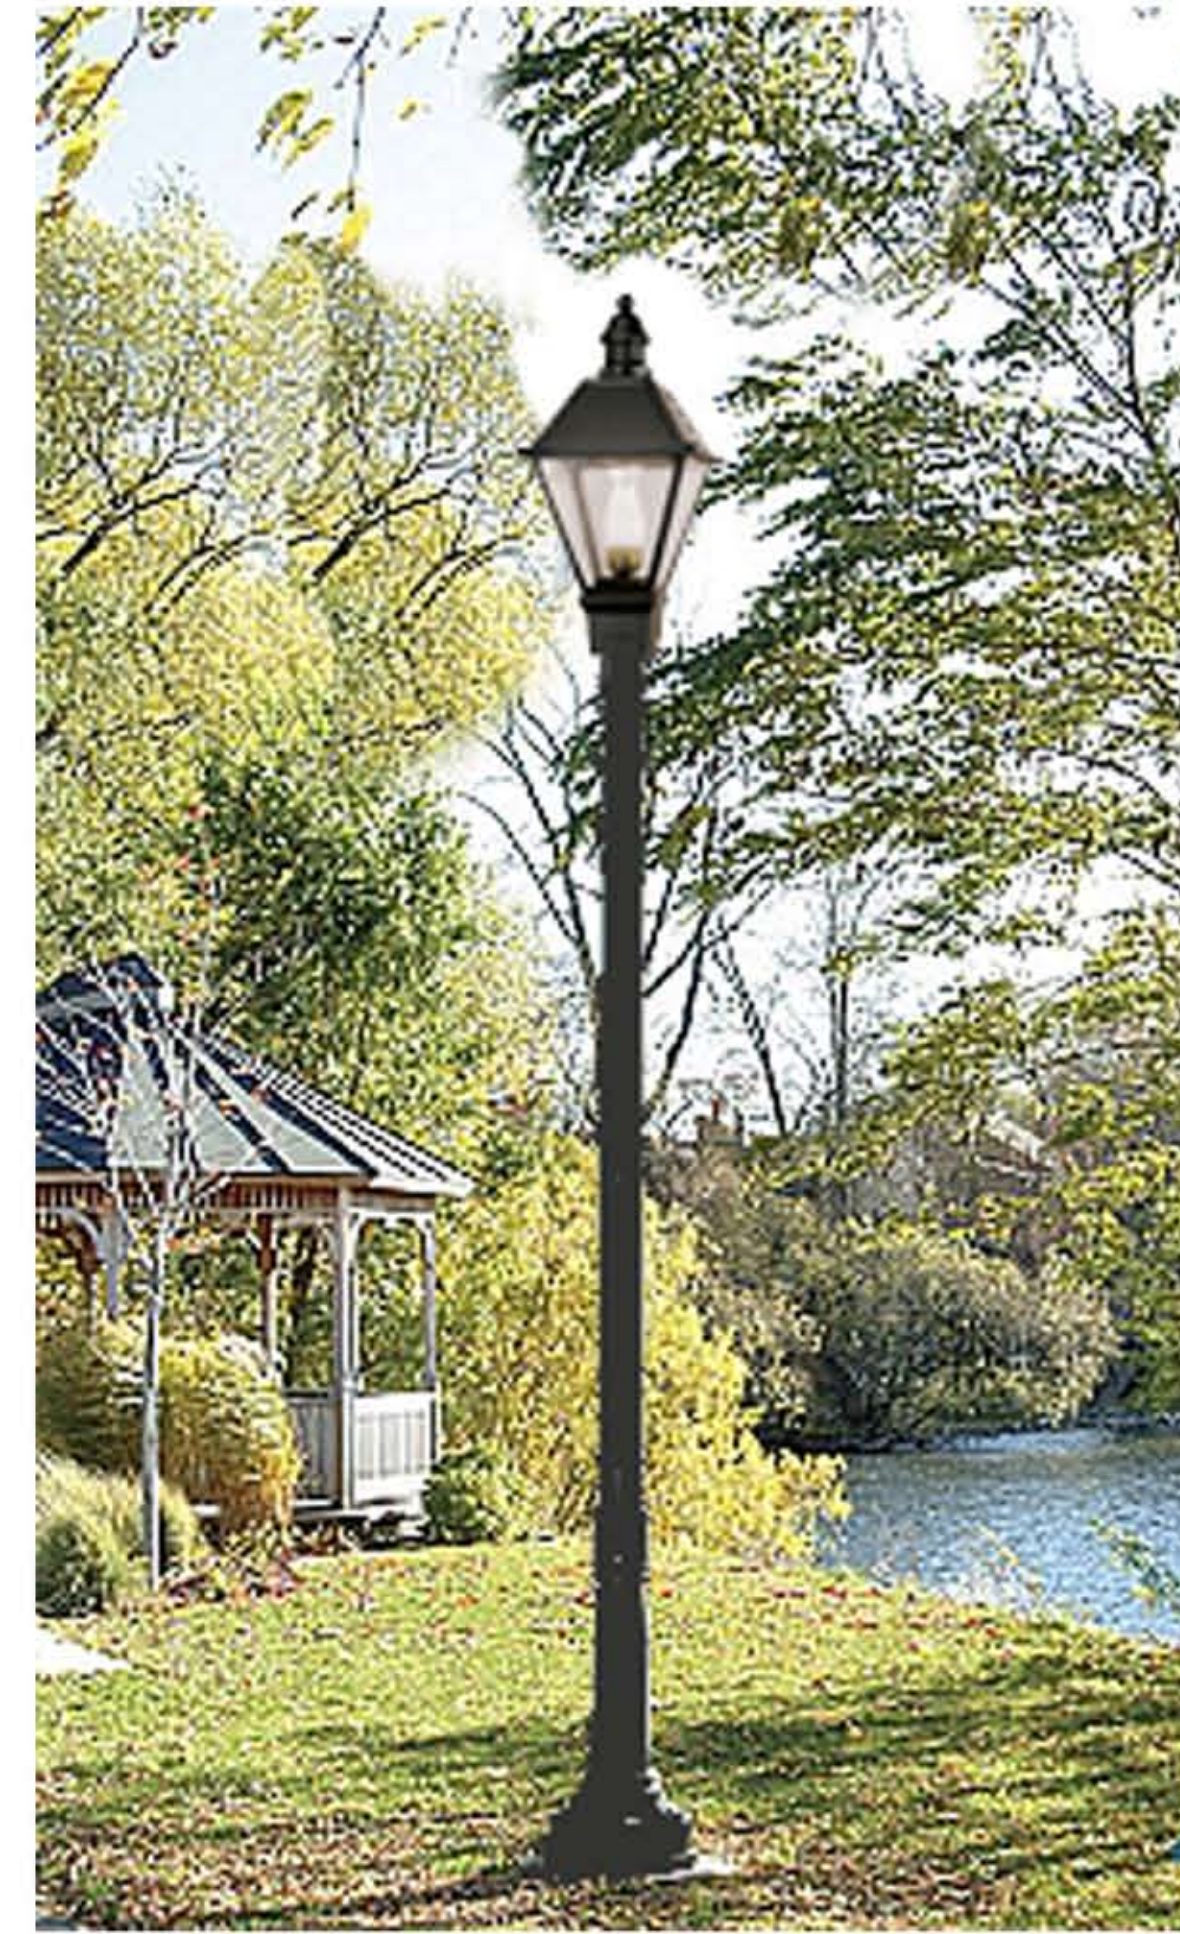

STERNBERG LIGHTING LED CARSON CITY LANTERN

STERNBERG LIGHTING BOSTON POST

STERNBERG LIGHTING LED BOSTON BOLLARD

BK LIGHTING LED DELTA STAR

BK LIGHTING HP2 IN-GRADE WELL LIGHT




BELSON OUTDOORS STEEL RECYCLE/TRASH RECEPTACLE



BOSTON CITY HALL BRICK PAVER



BLUESTONE BENCH

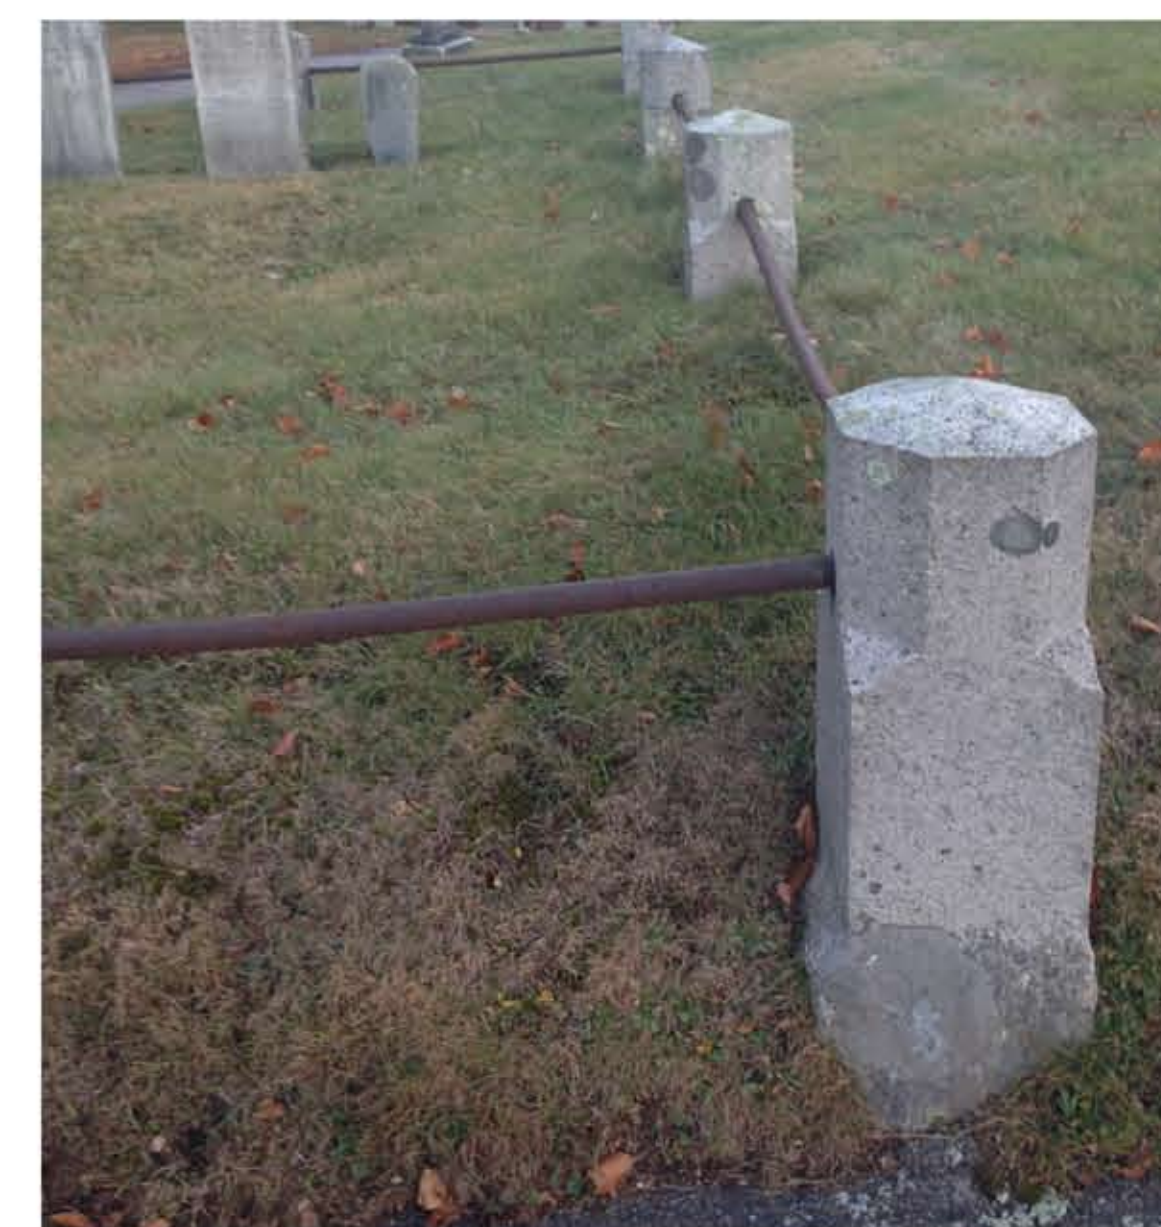


GRANITE POST AND PIPE FENCE



GRANITE POST

SITE AMENITIES AREA I

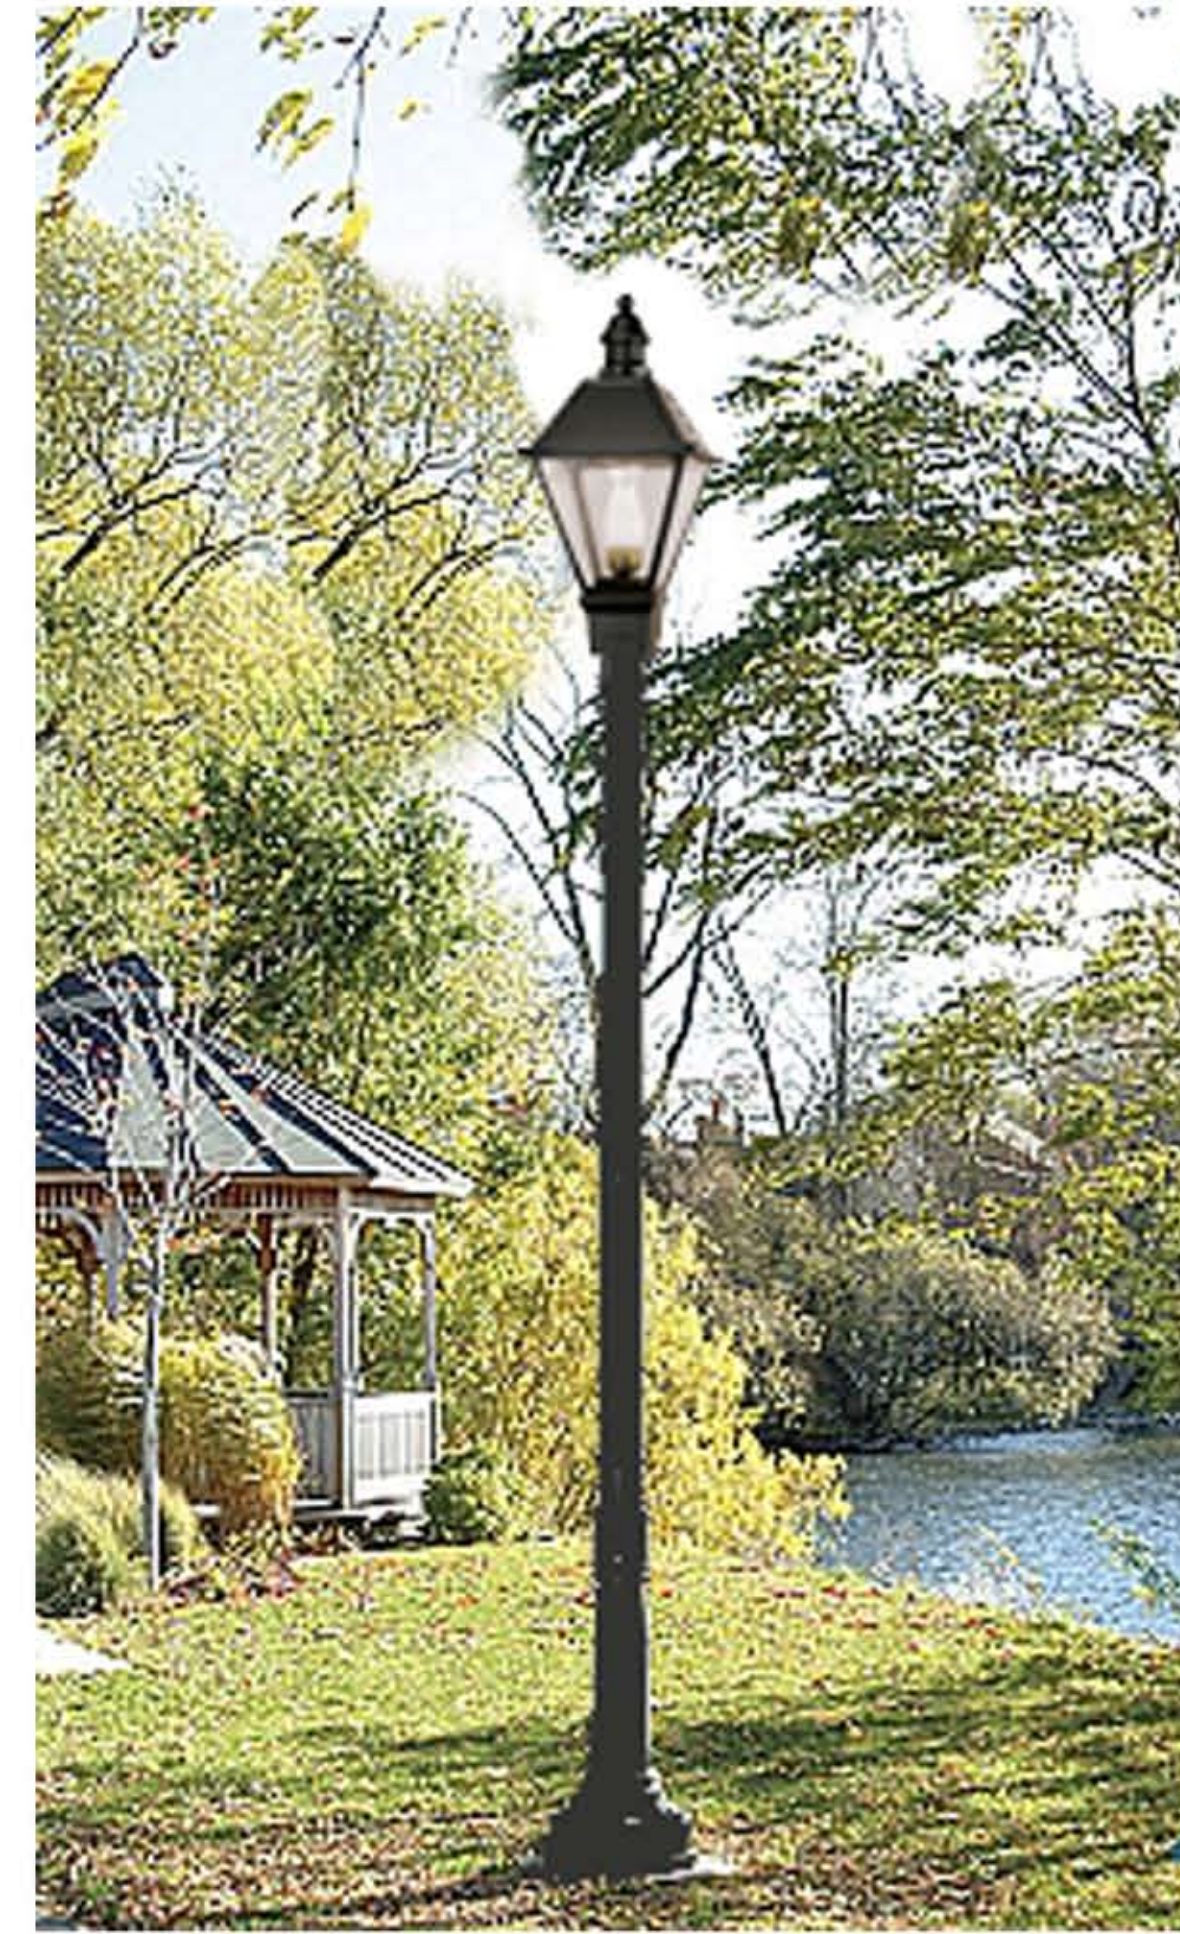

STERNBERG
LIGHTING LED
CARSON CITY
LANTERN

STERNBERG
LIGHTING
BOSTON POST

STERNBERG
LIGHTING LED
BOSTON BOLLARD

BK LIGHTING
LED DELTA STAR

BK LIGHTING
HP2 IN-GRADE
WELL LIGHT



BELSON OUT-
DOORS STEEL
RECYCLE/TRASH
RECEPTABLE

BLUESTONE BENCH

BOSTON CITY HALL
BRICK PAVER

GRANITE POST